

O B J E K T I : "Sistemim - Asfaltim i Rruges se Fshatit Dragu,
Loti 1, Nj. Adm. Fushe - Bulqize"

PROJEKTUES: BOE "HYDRO-ENG CONSULTING" sh.p.k & IDEAL
CONSTRUCTION & PROJECTION Shpk & "P.C.S COMPANY" Shpk

SUBJEKTI ZHVILLUES: Bashkia Bulqize

POROSITESI :
BASHKIA BULQIZE



MIRATOI
KRYETARI I BASHKISE
Znj. FESTIME MJESHTRI

PROJEKTUES :

"HYDRO-ENG CONSULTING"
sh.p.k



"IDEAL CONSTRUCTION
& PROJECTION"(I.C.P) sh.p.k



"P.C.S COMPANY " sh.p.k



GRUPI I PROJEKTIMIT

Ing.Hidroteknik Evis QYRKU	Nr. Licence K.1829/2
Ing. Ndertimi Alban DAUTAJ	Nr. Licence K.2232/2
Ing. Ndertimi Pamela KURTULAJ (ALIU)	Nr. Licence K.1474/3
A r k i t e k t Endrit TUZI	Nr. Licence A.0128/6
Ing.Topograf Maksim GEGA	Nr. Licence T.0455/4
Ing.Gjeodet Albin KOCI	Nr. Licence E.1269/2
Ing.Elektrik Edmond PALODHI	Nr. Licence E.1552
Ing.Gjeolog Asllan BASHA	Nr. Licence GJ.0686
Ing.Mjedisi Shpetim CIKU	Nr. Licence A.2443
Ing.Hidroteknik Xhujana DAUTAJ (SULA)	Nr. Licence K.2232/2
A r k i t e k t Jorida GRABOVARI	Nr. Licence A.2595


FIRMA/VULA

Nr. i fletes

A-00



VENDODHJA E OBJEKTIT

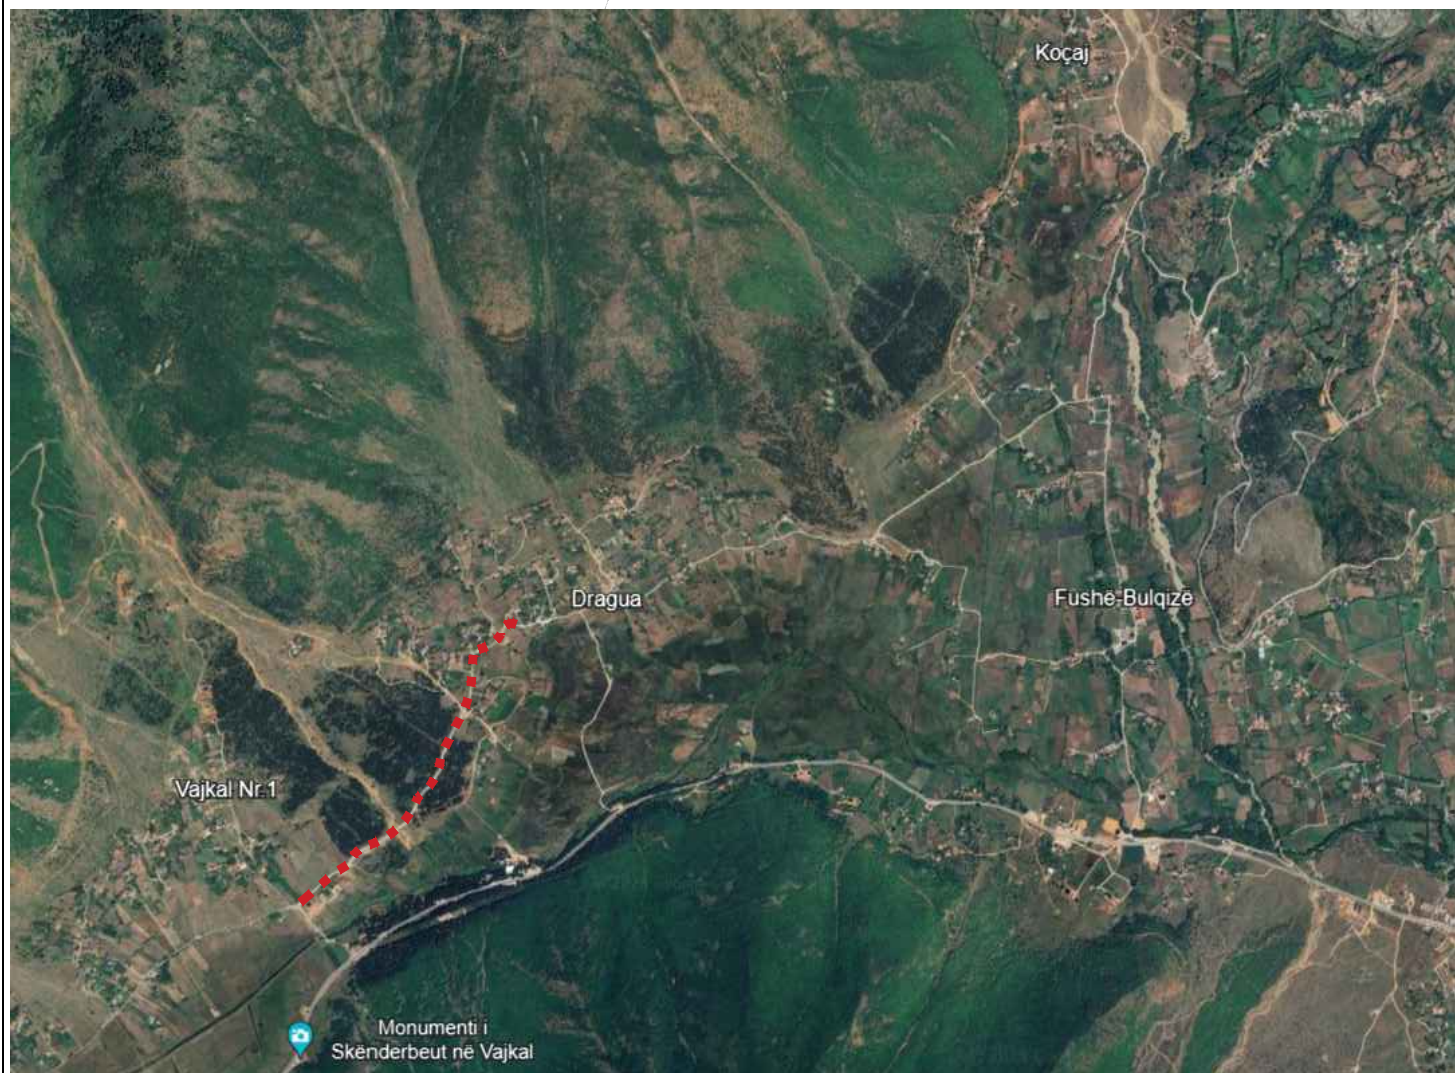

O B J E K T I

SISTEM-ASFALTIM RRUGA E FSHATIT DRAGUA, NJ.A. FUSHE-BULQIZE, BASHKIA BULQIZE

POROSITESI :
BASHKIA BULQIZE



PROJEKTUES :

"HYDRO-ENG CONSULTING" sh.p.k



"IDEAL CONSTRUCTION & PROJECTION"(I.C.P) sh.p.k



"P.C.S COMPANY" sh.p.k



GRUPI I PROJEKTIMIT

Ing.Hidroteknik Evis QYRKU	Nr. Licence K.1829/2
Ing. Ndertimi Alban DAUTAJ	Nr. Licence K.2232/2
Ing. Ndertimi Pamela KURTULAJ(ALIU)	Nr. Licence K.1474/3
Arkitekt Endrit TUZI	Nr. Licence A.0128/6
Ing.Topograf Maksim GEGA	Nr. Licence T.0455/4
Ing.Gjeodet Albin KOCI	Nr. Licence E.1269/2
Ing.Elektrik Edmond PALODHI	Nr. Licence E.1552
Ing.Gjeolog Aslan BASHA	Nr. Licence GJ.0686
Ing.Mjedisi Shpetim CIKU	Nr. Licence A.2443
Ing.Hidroteknik Xhujjana DAUTAJ(SULA)	Nr. Licence K.2232/2
Arkitekt Jorida GRABOVARI	Nr. Licence A.2595

FIRMA/VULA


SHENIME

TE DHENA TEKNIKE

FAZA E PROJEKTIT	PROJEKT ZBATIM
TIPI I FLETES	
EMERTIMI I FLETES	HOROGRAFIA 1:3000

Nr. i fletes **A-01**


PLANIMETRIA E RRUGES SE FSHATIT DRAGUA SH 1:500

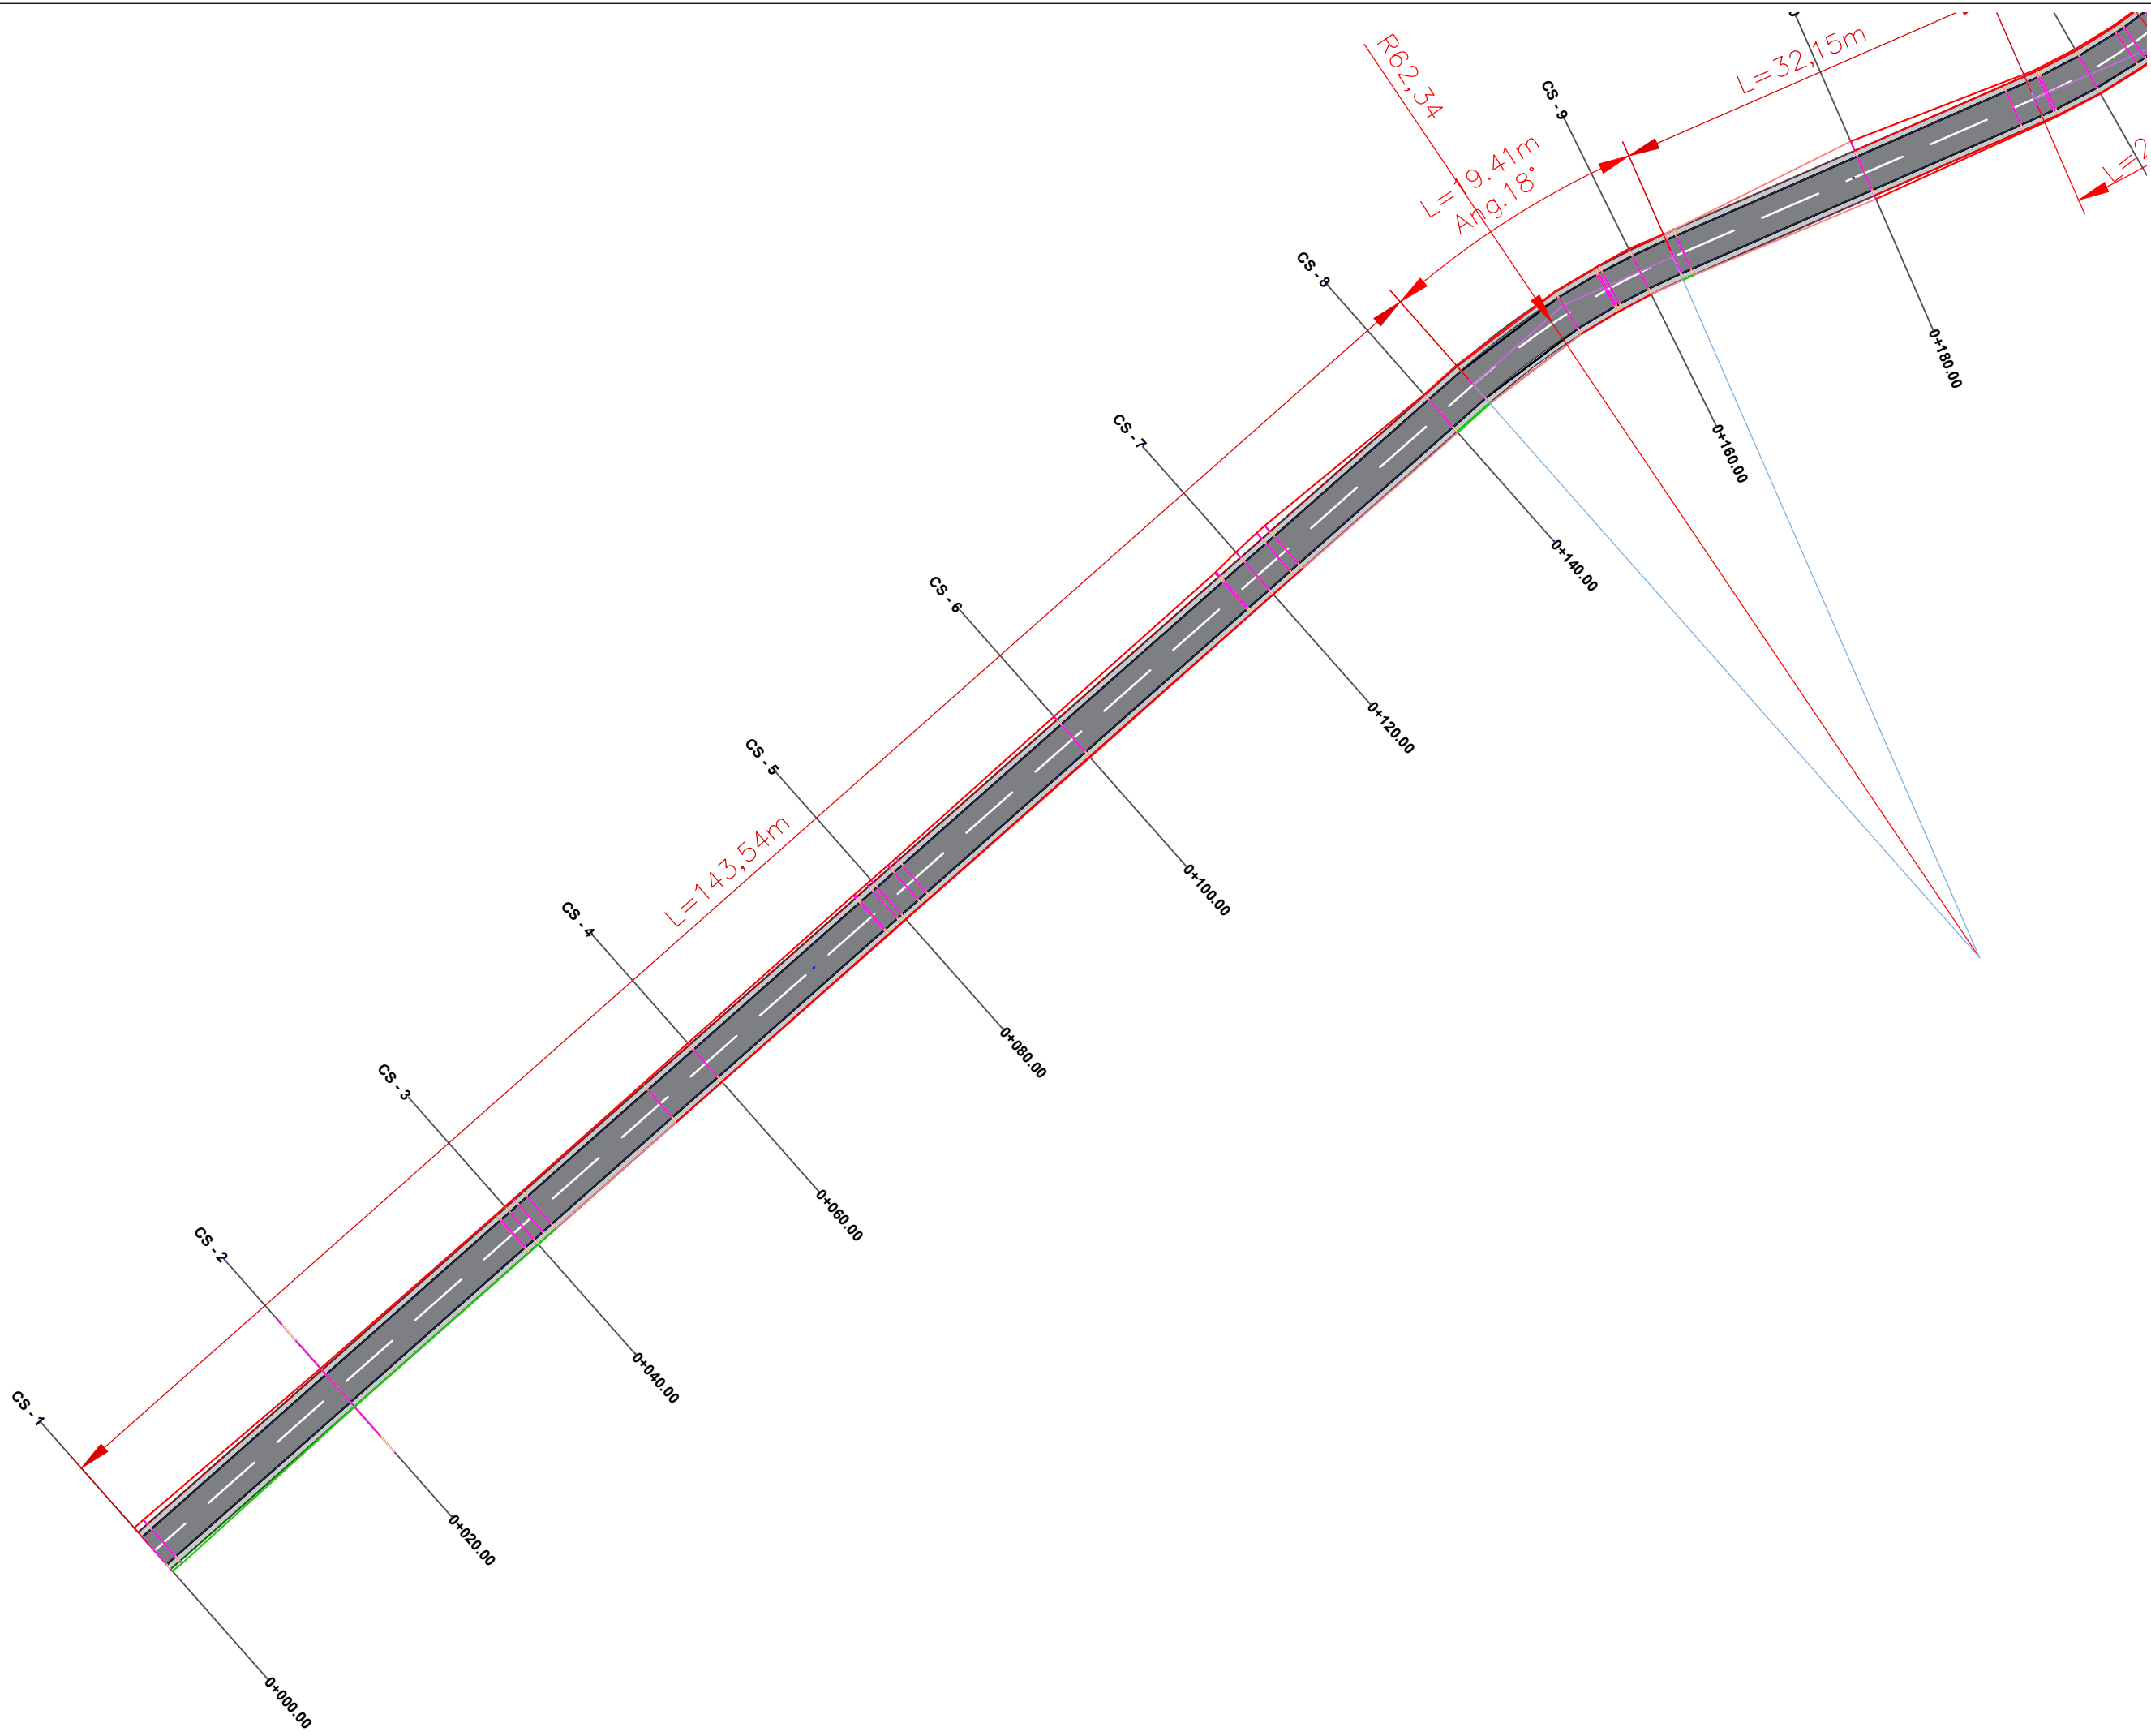

O B J E K T I

SISTEM-ASFALTIM RRUGA E FSHATIT DRAGUA, NJ.A. FUSHE-BULQIZE, BASHKIA BULQIZE

POROSITESI :
BASHKIA BULQIZE

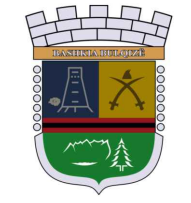

PROJEKTUES :

"HYDRO-ENG CONSULTING " sh.p.k



"IDEAL CONSTRUCTION & PROJECTION"(I.C.P) sh.p.k



"P.C.S COMPANY " sh.p.k



GRUPI I PROJEKTIMIT

Ing.Hidroteknik Evis QYRKU	Nr. Licence K.1829/2
Ing. Ndertimi Alban DAUTAJ	Nr. Licence K.2232/2
Ing. Ndertimi Pamela KURTULAJ(ALIU)	Nr. Licence K.1474/3
Arkitekt Endrit TUZI	Nr. Licence A.0128/6
Ing.Topograf Maksim GEGA	Nr. Licence T.0455/4
Ing.Gjeodet Albin KOÇI	Nr. Licence E.1269/2
Ing.Elektrik Edmond PALODHI	Nr. Licence E.1552
Ing.Gjeolog Asllan BASHA	Nr. Licence GJ.0686
Ing.Mjedisi Shpetim CIKU	Nr. Licence A.2443
Ing.Hidroteknik Xhuljana DAUTAJ(SULA)	Nr. Licence K.2232/2
Arkitekt Jorida GRABOVARI	Nr. Licence A.2595


FIRMA/VULA

SHENIME

TE DHENA TEKNIKE

FAZA E PROJEKTIT	PROJEKT ZBATIM
TIPI I FLETES	
EMERTIMI I FLETES	PLANIMETRIA 1:500

PLANIMETRIA E RRUGES SE FSHATIT DRAGUA SH 1: 500

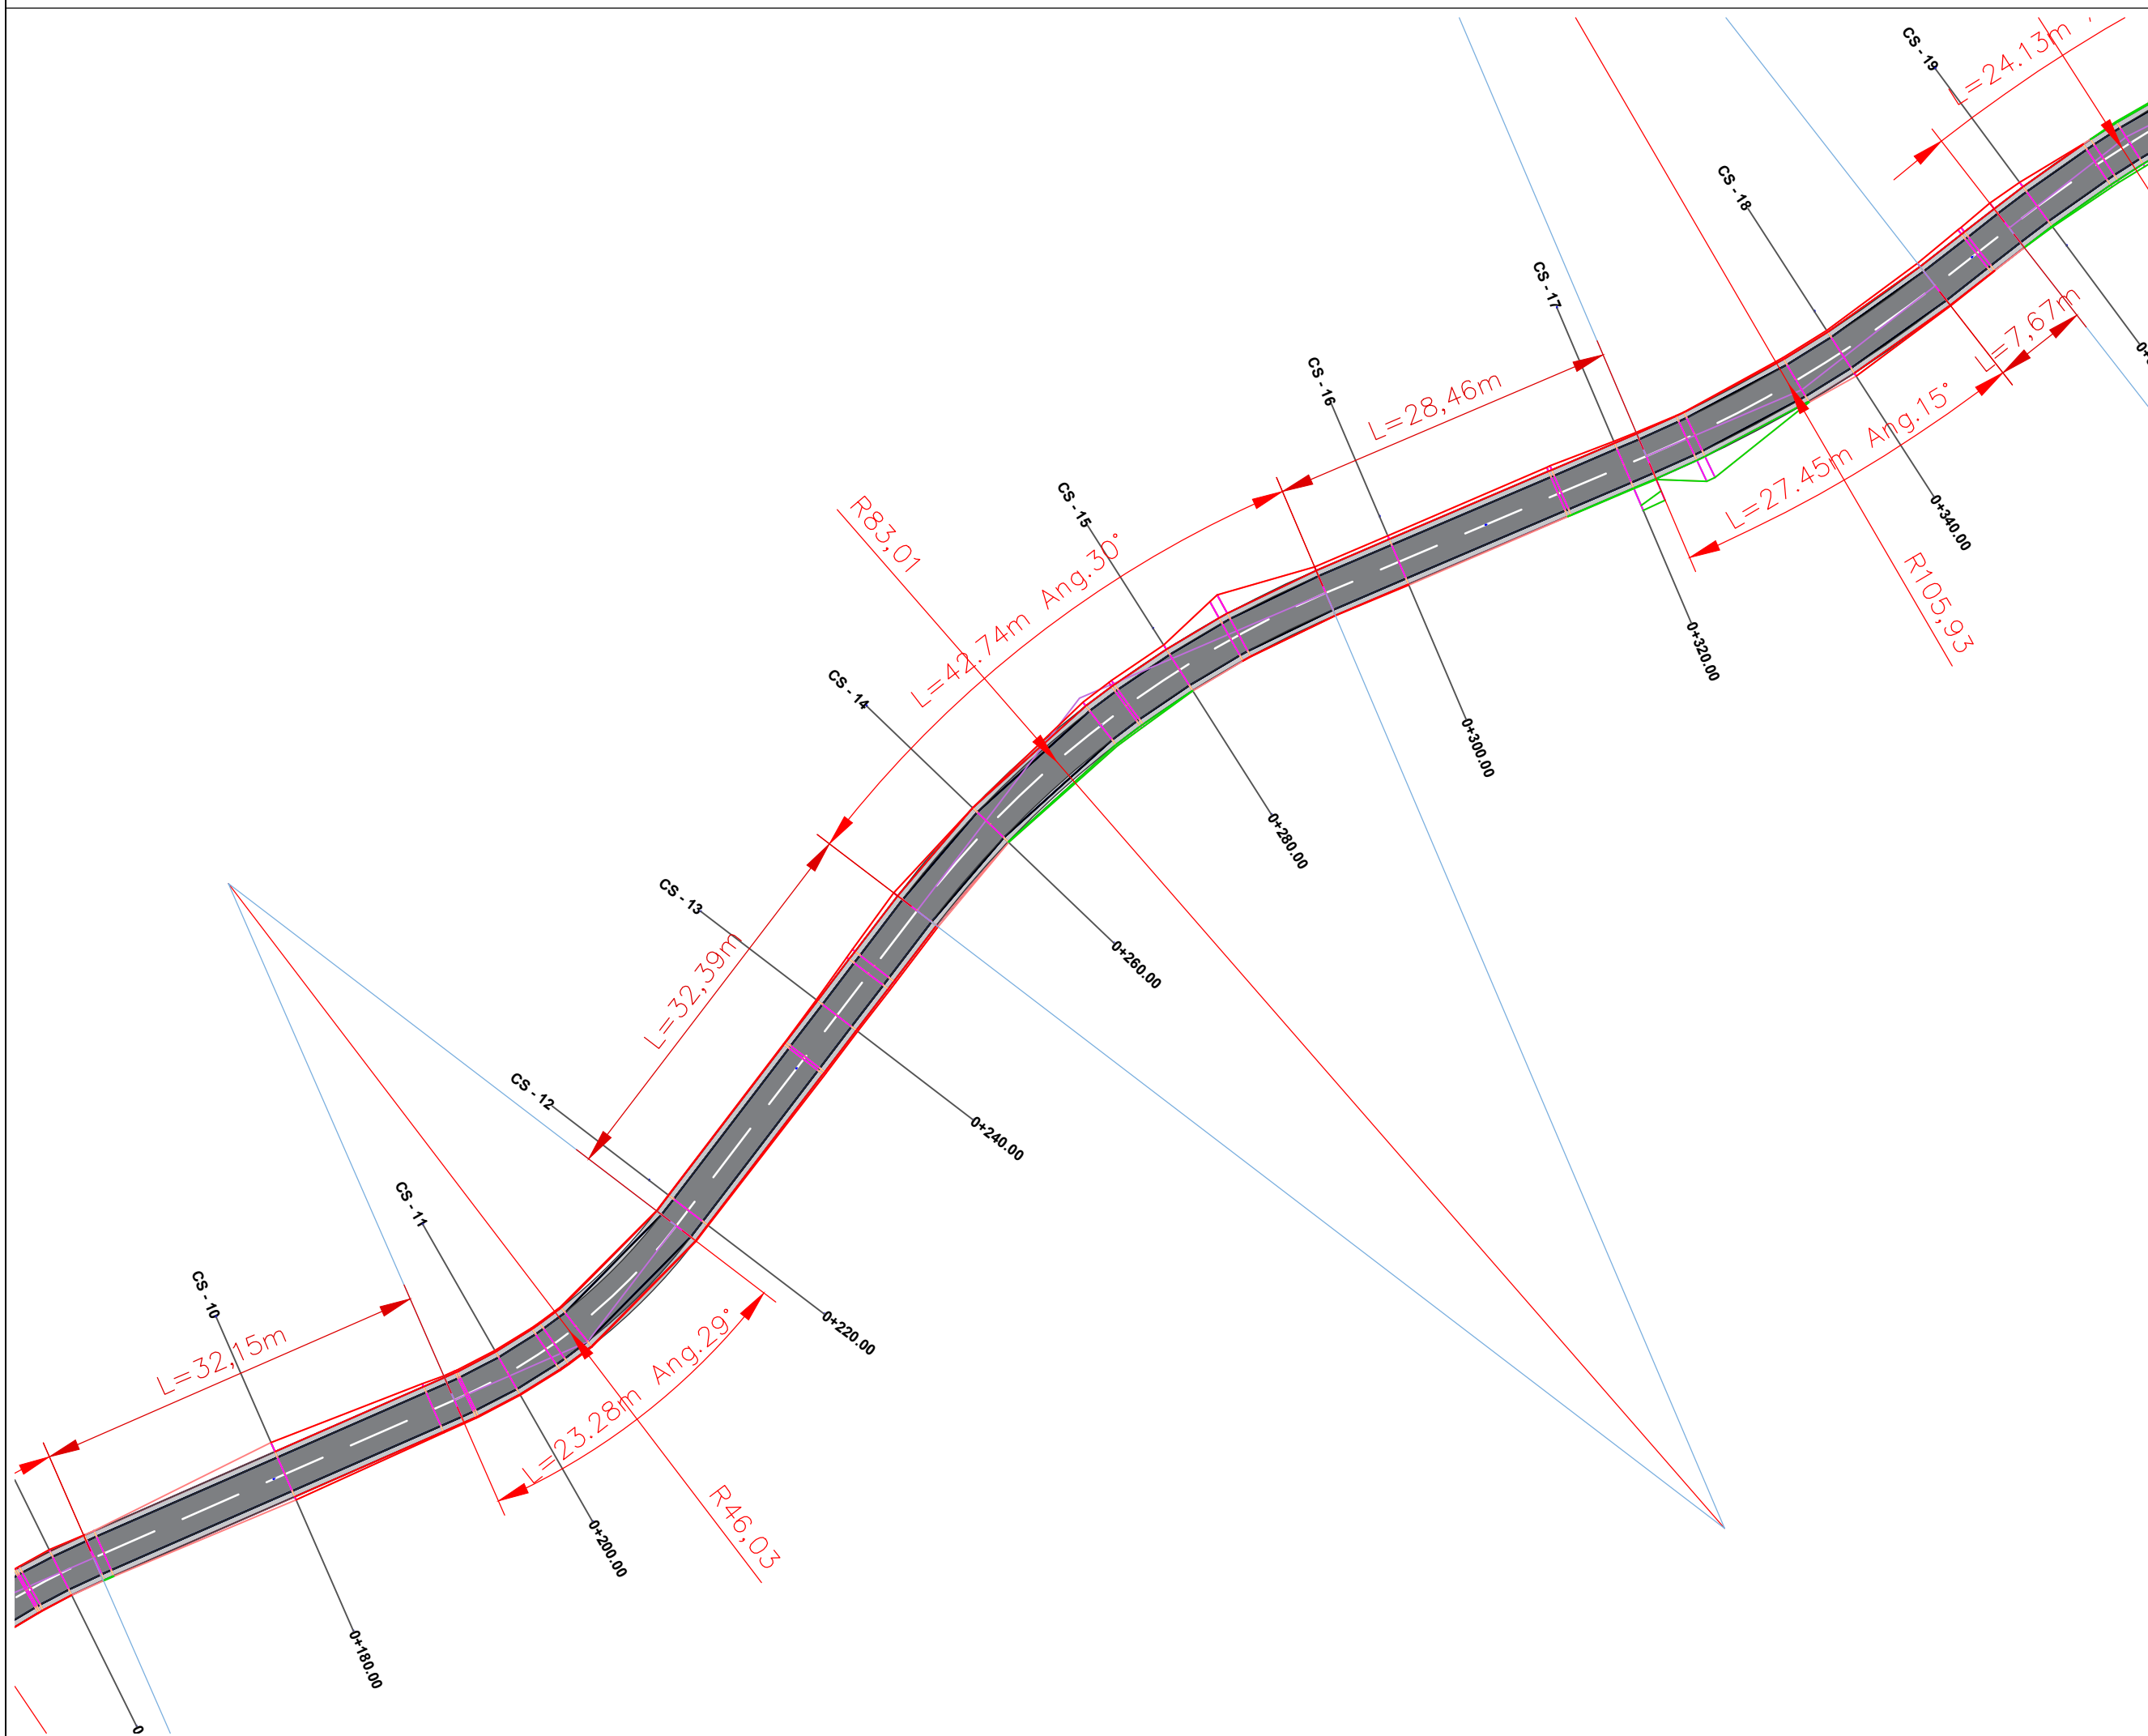

O B J E K T I

SISTEM-ASFALTIM RRUGA E FSHATIT DRAGUA, NJ.A. FUSHE-BULQIZE, BASHKIA BULQIZE

POROSITESI :
BASHKIA BULQIZE



PROJEKTUES :

"HYDRO-ENG CONSULTING" sh.p.k



"IDEAL CONSTRUCTION & PROJECTION"(I.C.P) sh.p.k



"P.C.S COMPANY" sh.p.k



GRUPI I PROJEKTIMIT

Ing.Hidroteknik Evis QYRKU	Nr. Licence K.1829/2
Ing. Ndertimi Alban DAUTAJ	Nr. Licence K.2232/2
Ing. Ndertimi Pamela KURTULAJ(ALIU)	Nr. Licence K.1474/3
Arkitekt Endrit TUZI	Nr. Licence A.0128/6
Ing.Topograf Maksim GEGA	Nr. Licence T.0455/4
Ing.Gjeodet Albin KOCI	Nr. Licence E.1269/2
Ing.Elektrik Edmond PALODHI	Nr. Licence E.1552
Ing.Gjeolog Asllan BASHA	Nr. Licence GJ.0686
Ing.Mjedisi Shpetim CIKU	Nr. Licence A.2443
Ing.Hidroteknik Xhuljana DAUTAJ(SULA)	Nr. Licence K.2232/2
Arkitekt Jorida GRABOVARI	Nr. Licence A.2595

FIRMA/VULA


SHENIME

TE DHENA TEKNIKE

FAZA E PROJEKTIT	PROJEKT ZBATIM
TIPI I FLETES	
EMERTIMI I FLETES	PLANIMETRIA 1:500

Nr. i fletes **A-03**

PLANIMETRIA E RRUGES SE FSHATIT DRAGUA SH 1: 500

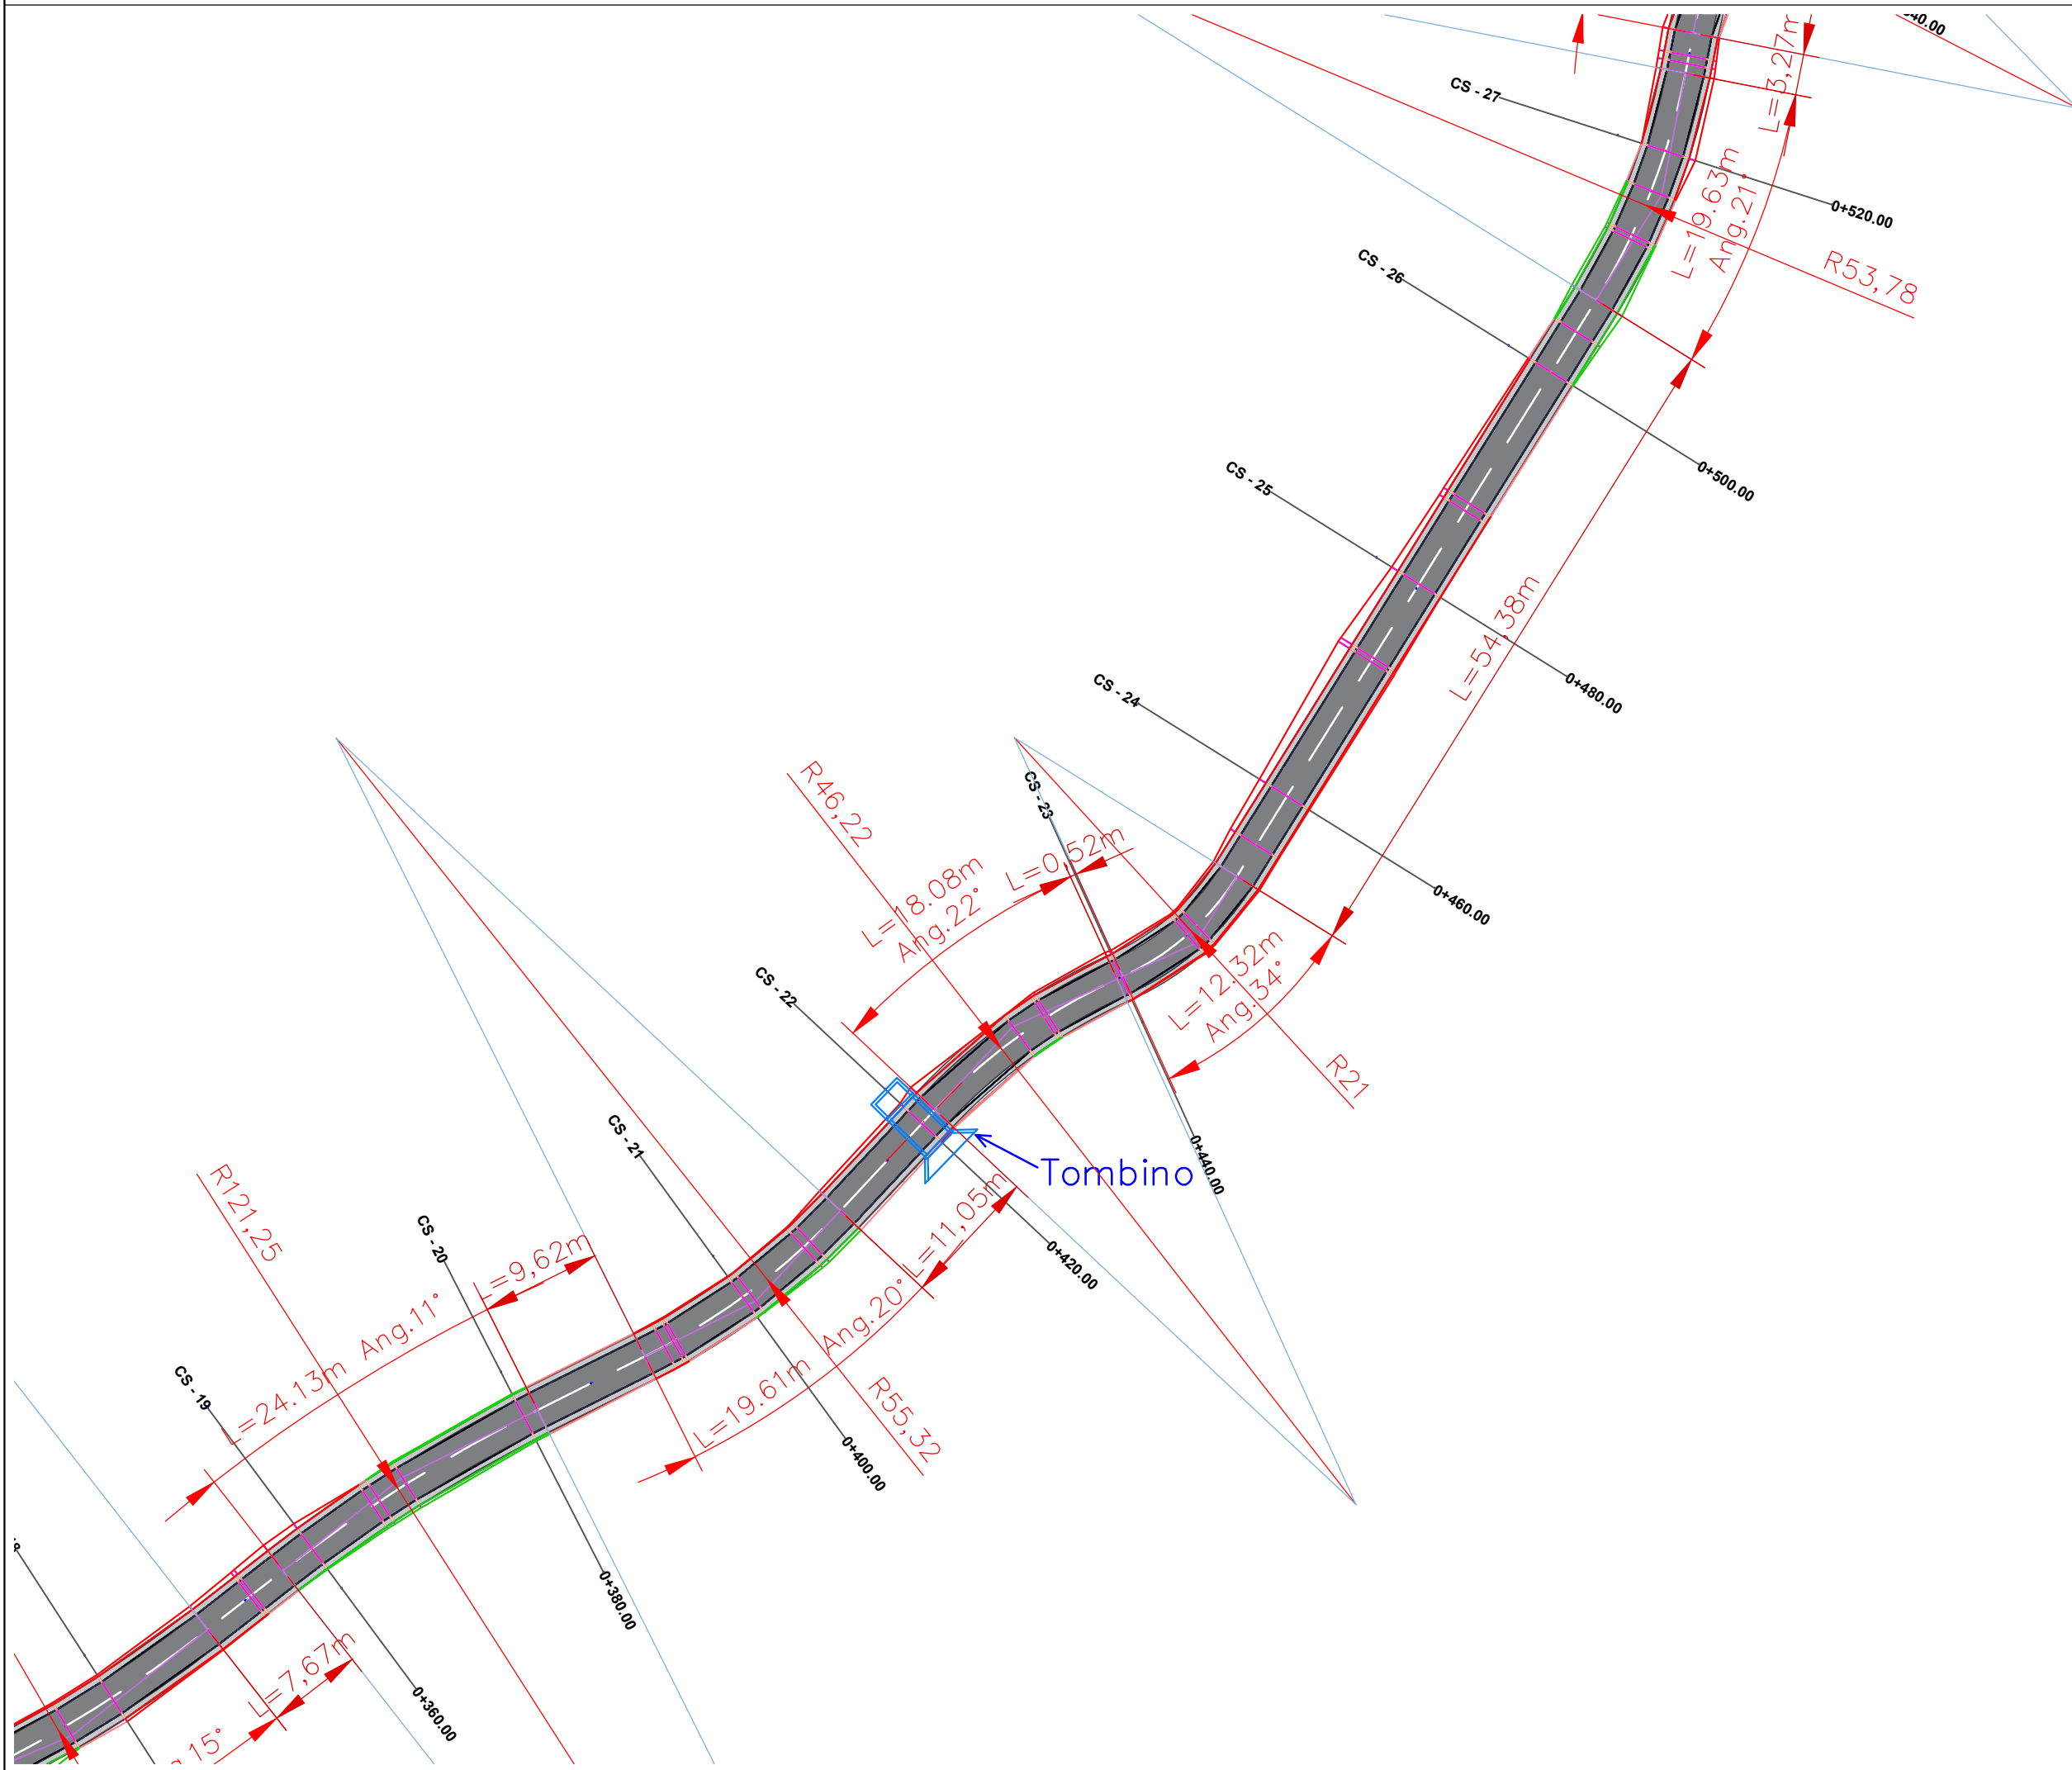

O B J E K T

SISTEM-ASFALTIM RRUGA
FSHATIT DRAGUA,
NJ.A. FUSHE-BULQIZE,
BASHKIA BULQIZE

POROSITESI :
BASHKIA BULQIZE



PROJEKTUES :

"HYDRO-ENG CONSULTING"
sh.p.k



"IDEAL CONSTRUCTION
& PROJECTION"(I.C.P) sh.p.k



"P.C.S COMPANY" sh.p.k



GRUPI I PROJEKTIMIT

Ing.Hidroteknik Evis QYRKU	Nr. Licence K.1829/2
Ing. Ndertimi Alban DAUTAJ	Nr. Licence K.2232/2
Ing. Ndertimi Pamela KURTULAJ(ALIU)	Nr. Licence K.1474/3
Arkitekt Endrit TUZI	Nr. Licence A.0128/6
Ing.Topograf Maksim GEGA	Nr. Licence T.0455/4
Ing.Gjeodet Albin KOCI	Nr. Licence E.1269/2
Ing.Elektrik Edmond PALODHI	Nr. Licence E.1552
Ing.Gjeolog Asllan BASHA	Nr. Licence GJ.0686
Ing.Mjedisi Shpetim CIKU	Nr. Licence A.2443
Ing.Hidroteknik Xhuljana DAUTAJ(SULA)	Nr. Licence K.2232/2
Arkitekt Jorida GRABOVARI	Nr. Licence A.2595

FIRMA/VULA


SHENIME

TE DHENA TEKNIKE

FAZA E PROJEKTIT	PROJEKT ZBATIM
TIPI I FLETES	
EMERTIMI I FLETES	PLANIMETRIA 1:500

Nr. i fletes **A-04**

PLANIMETRIA E RRUGES SE FSHATIT DRAGUA SH 1: 500

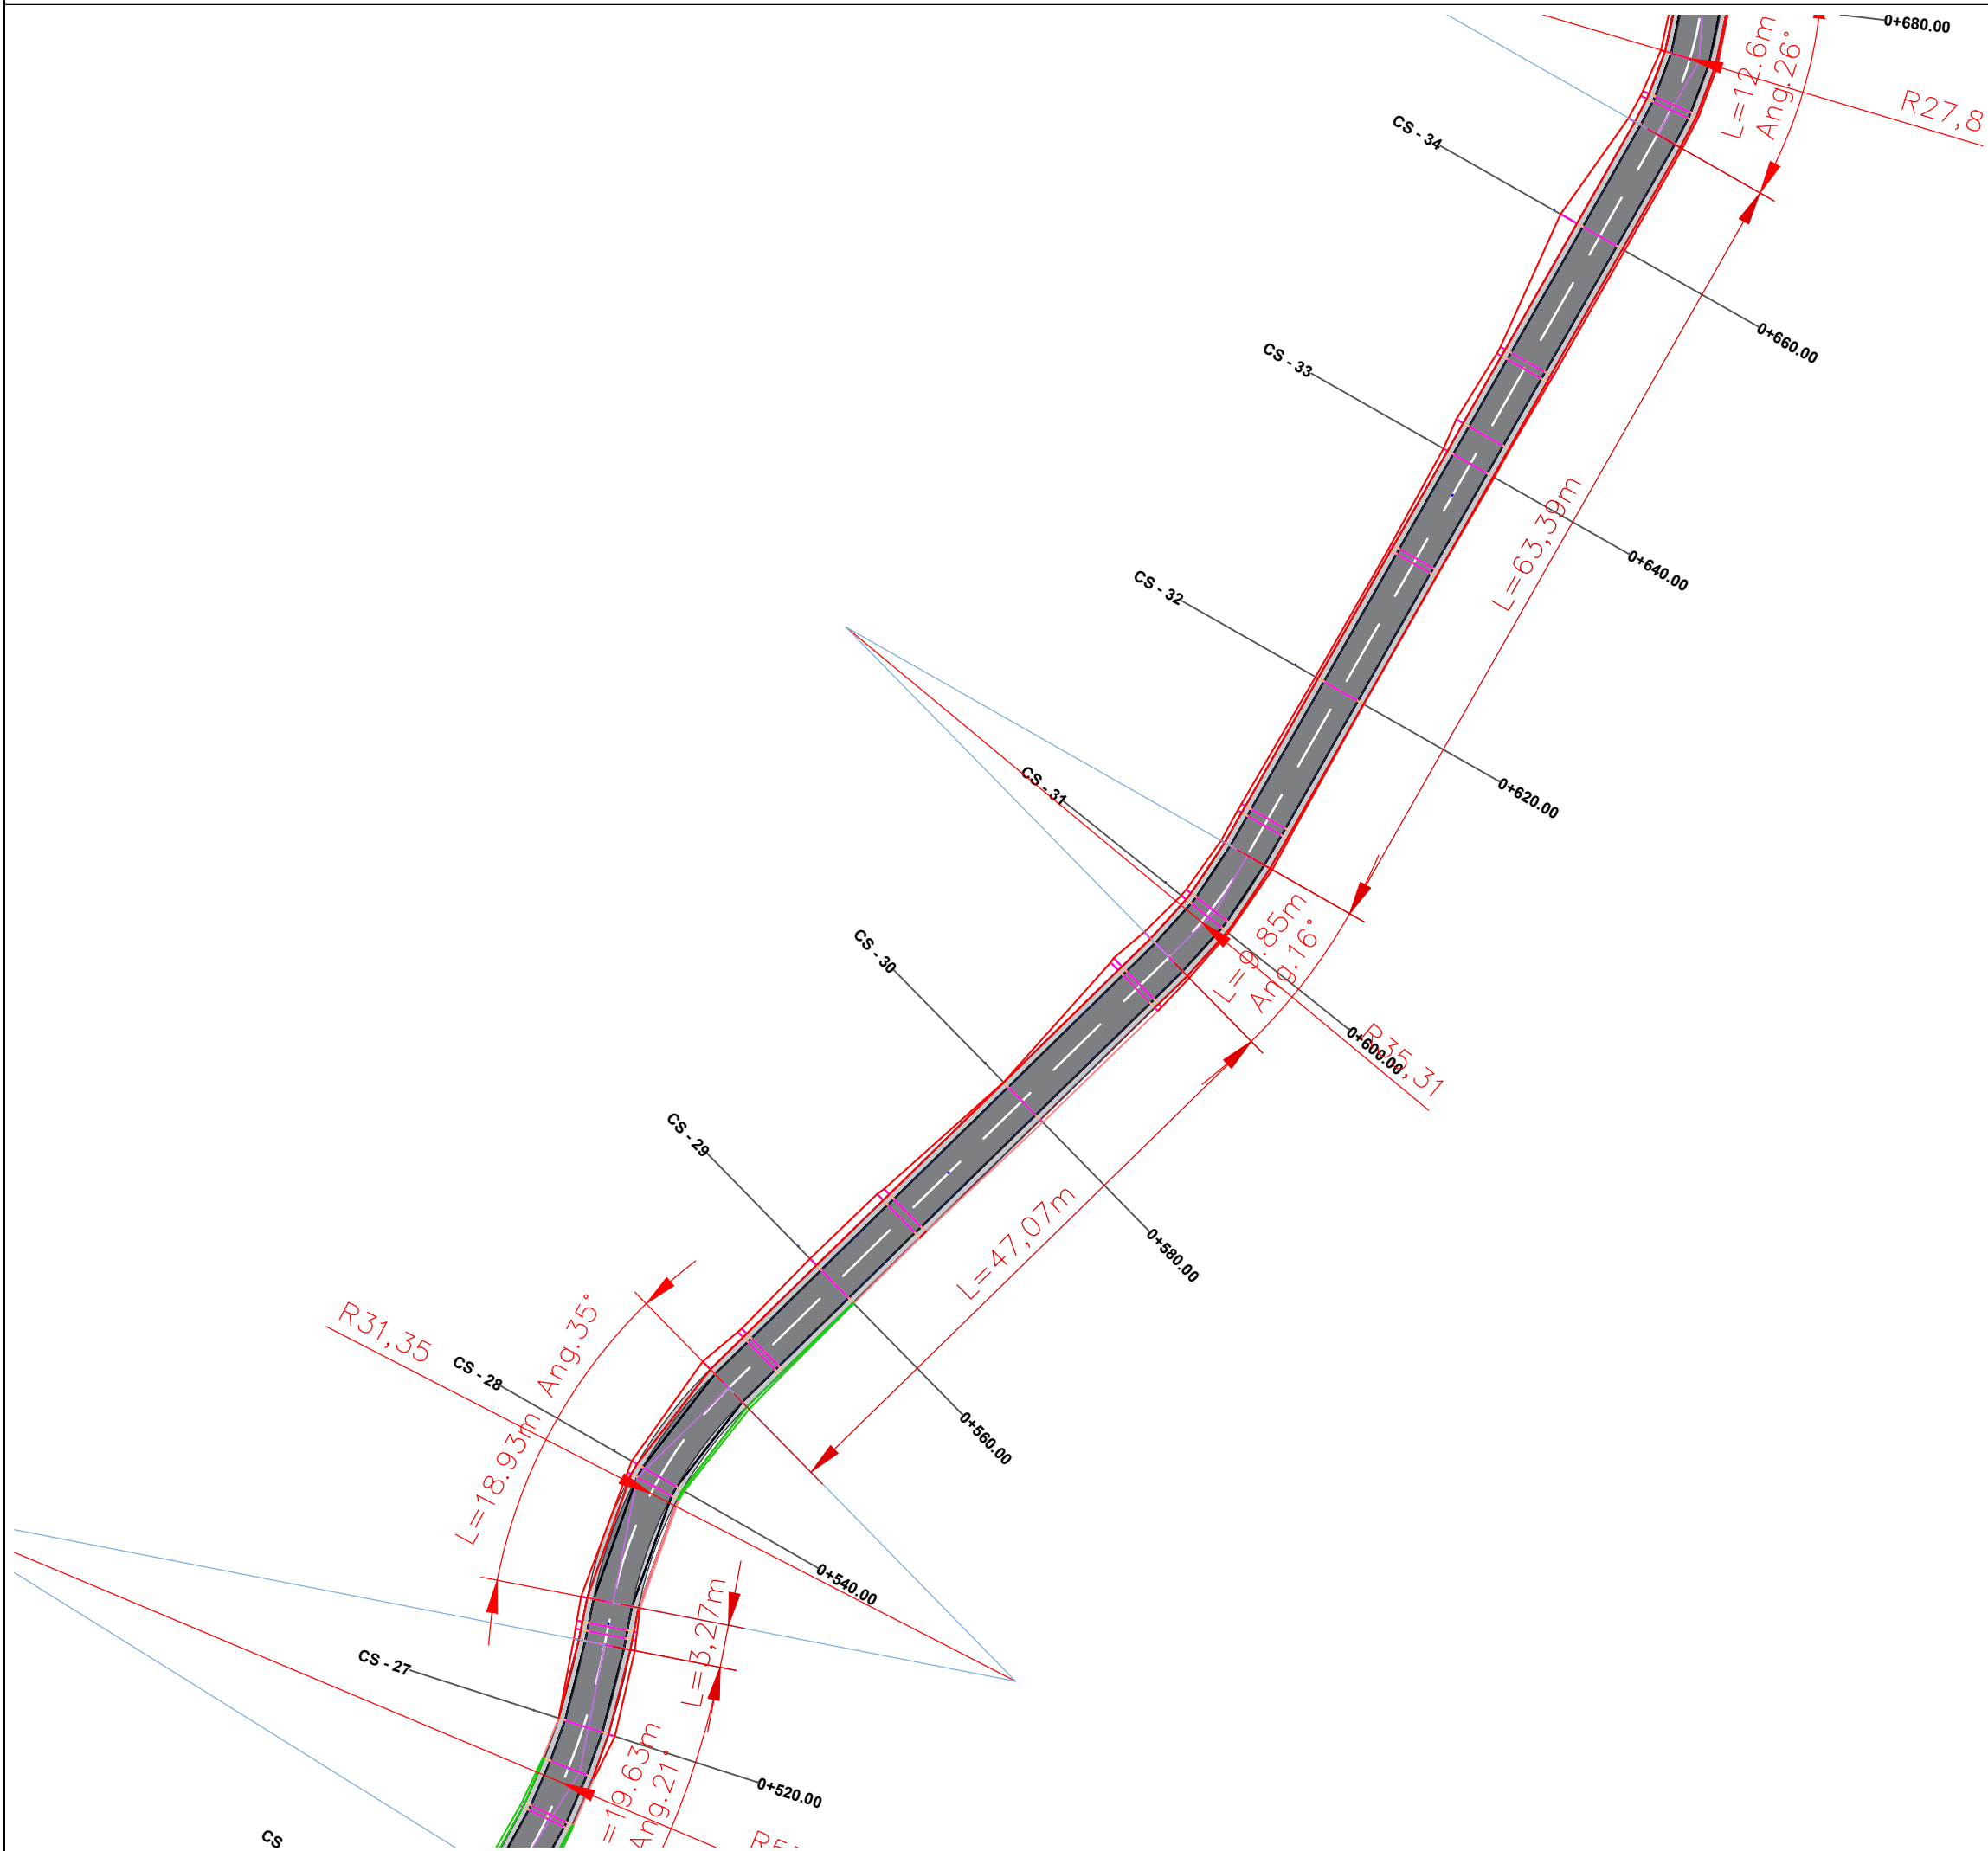

O B J E K T I

SISTEM-ASFALTIM RRUGA E FSHATIT DRAGUA, NJ.A. FUSHE-BULQIZE, BASHKIA BULQIZE

POROSITESI :
BASHKIA BULQIZE



PROJEKTUES :

"HYDRO-ENG CONSULTING " sh.p.k



"IDEAL CONSTRUCTION & PROJECTION"(I.C.P) sh.p.k



"P.C.S COMPANY " sh.p.k



GRUPI I PROJEKTIMIT

Ing.Hidroteknik Evis QYRKU	Nr. Licence K.1829/2
Ing. Ndertimi Alban DAUTAJ	Nr. Licence K.2232/2
Ing. Ndertimi Pamela KURTULAJ(ALIU)	Nr. Licence K.1474/3
Arkitekt Endrit TUZI	Nr. Licence A.0128/6
Ing.Topograf Maksim GEGA	Nr. Licence T.0455/4
Ing.Gjeodet Albin KOCI	Nr. Licence E.1269/2
Ing.Elektrik Edmond PALODHI	Nr. Licence E.1552
Ing.Gjeolog Asllan BASHA	Nr. Licence GJ.0686
Ing.Mjedisi Shpetim CIKU	Nr. Licence A.2443
Ing.Hidroteknik Xhuljana DAUTAJ(SULA)	Nr. Licence K.2232/2
Arkitekt Jorida GRABOVARI	Nr. Licence A.2595

FIRMA/VULA


SHENIME

TE DHENA TEKNIKE

FAZA E PROJEKTIT	PROJEKT ZBATIM
TIPI I FLETES	
EMERTIMI I FLETES	PLANIMETRIA 1:500

Nr. i fletes **A-05**

PLANIMETRIA E RRUGES SE FSHATIT DRAGUA SH 1: 500

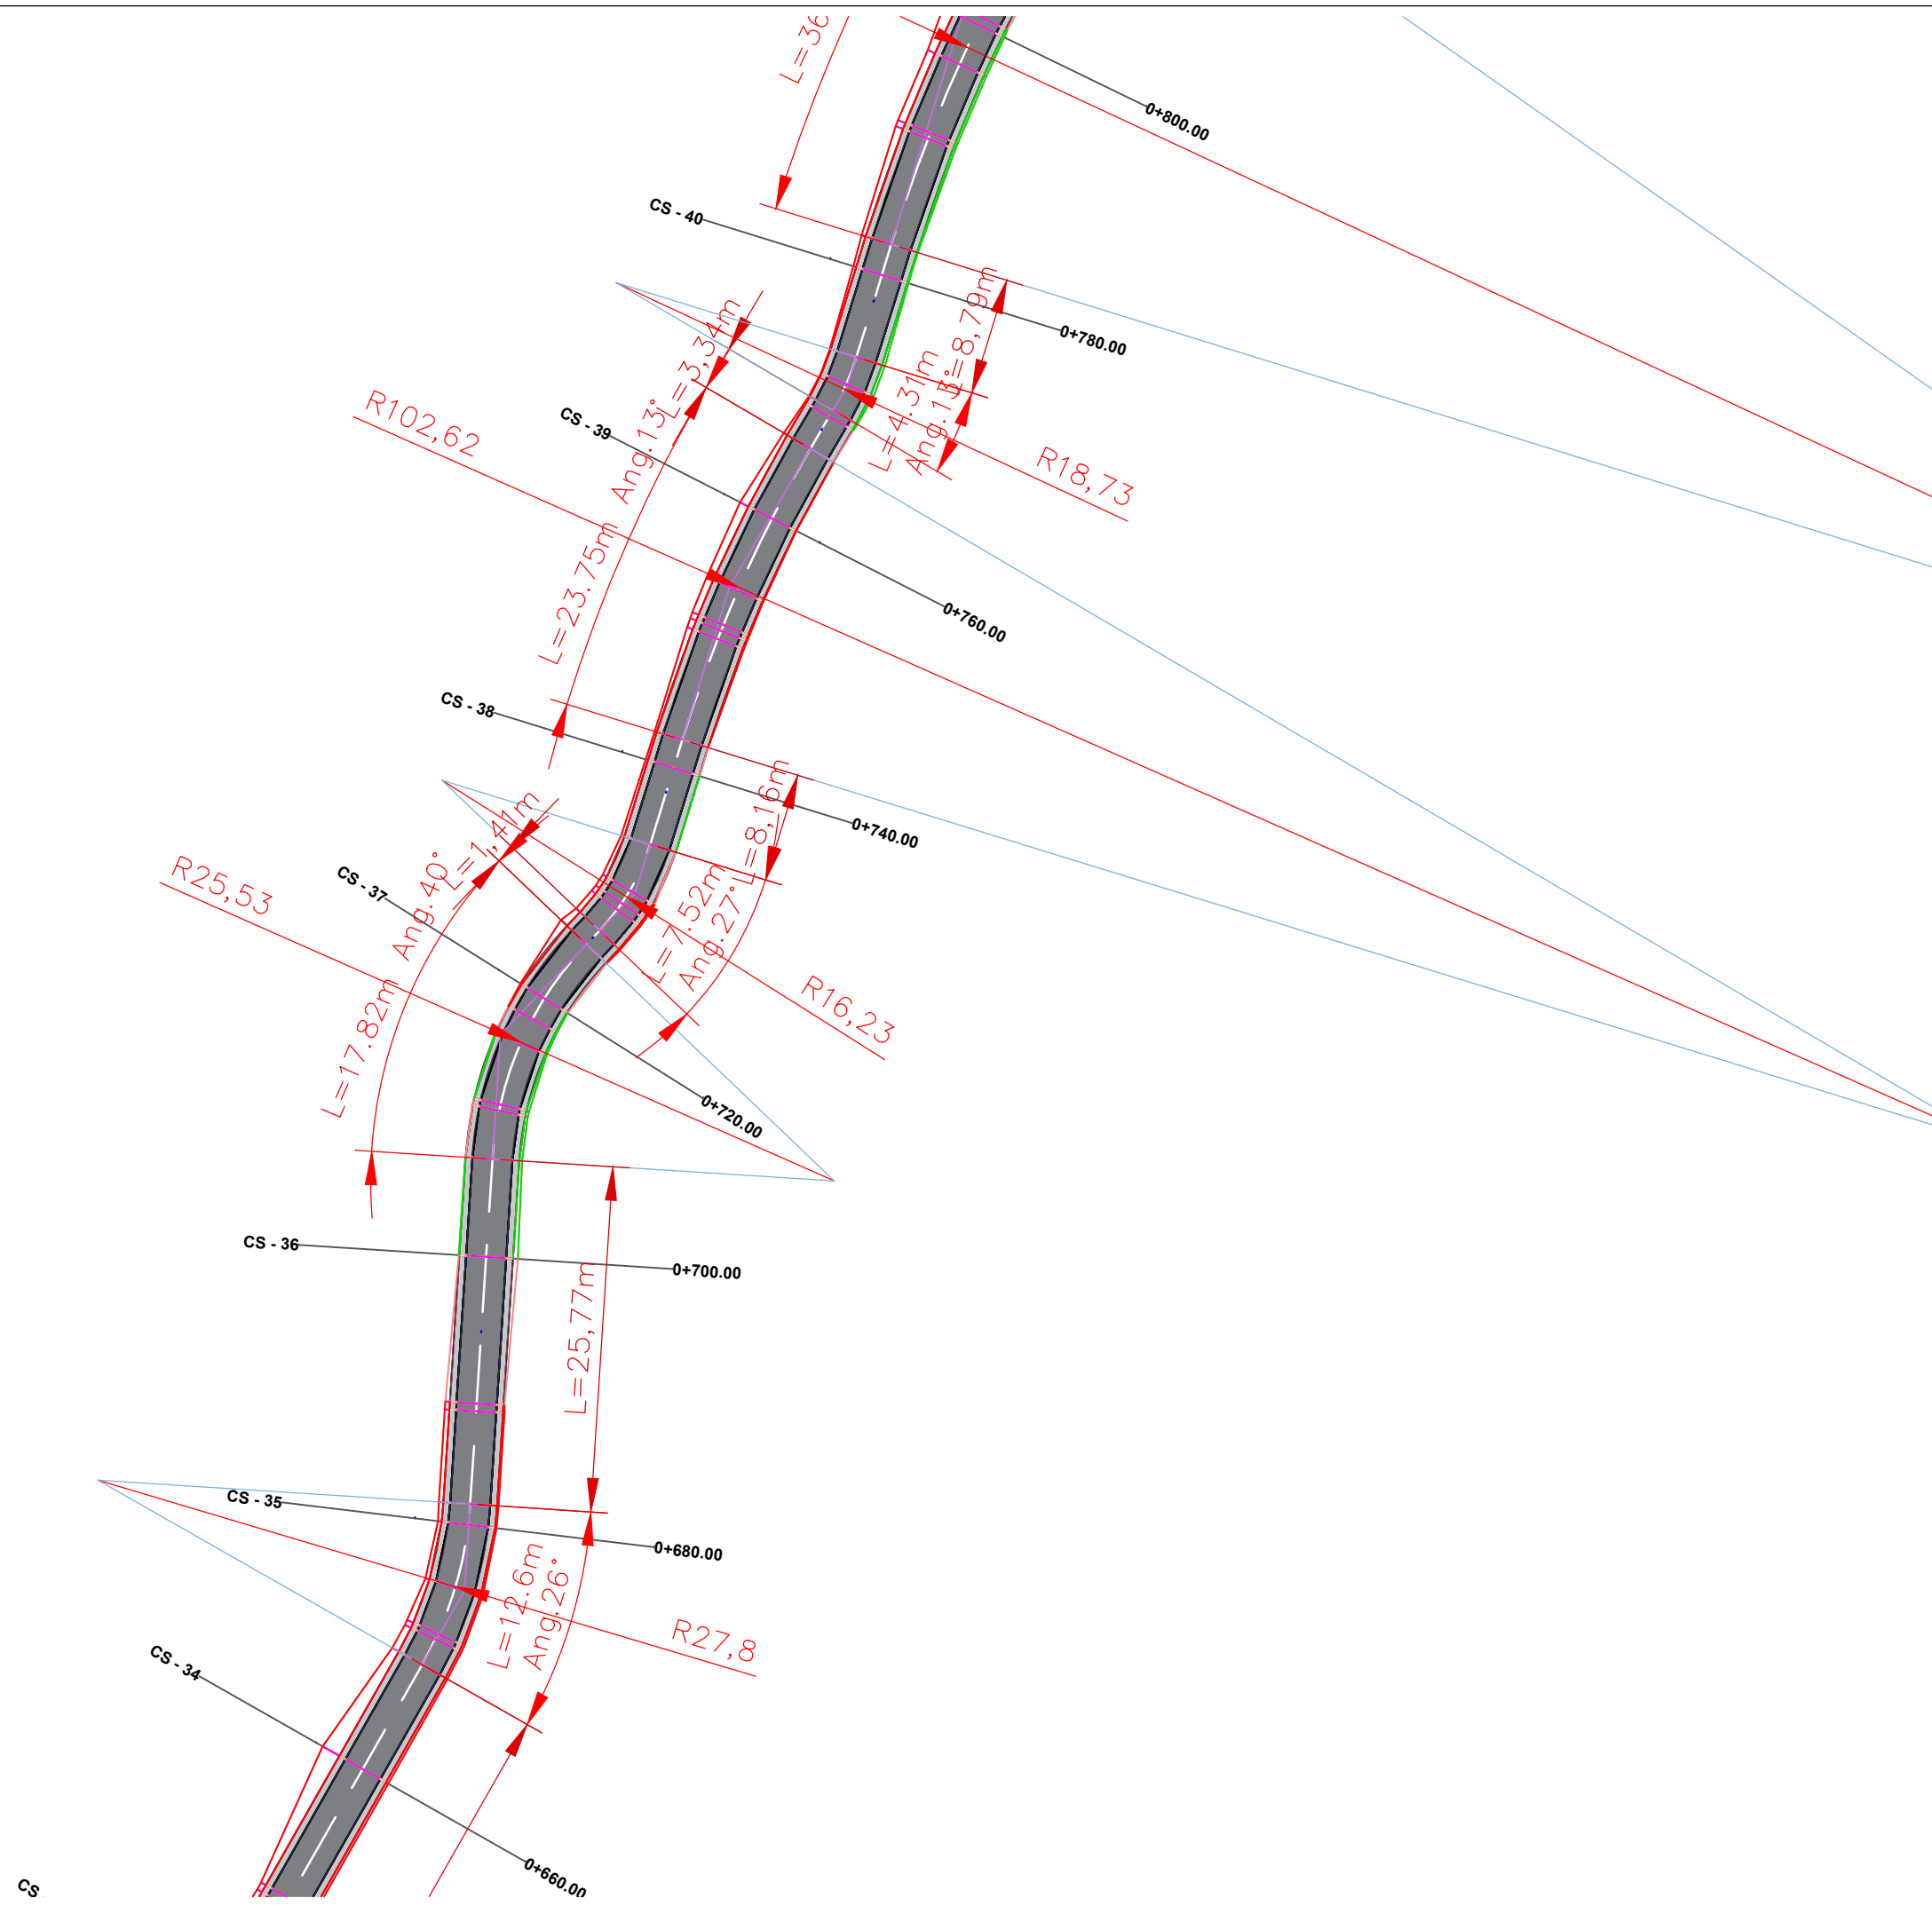

SISTEM-ASFALTIM RRUGA E FSHATIT DRAGUA, NJ.A. FUSHE-BULQIZE, BASHKIA BULQIZE

POROSITESI :
BASHKIA BULQIZE



PROJEKTUES :

"HYDRO-ENG CONSULTING " sh.p.k



"IDEAL CONSTRUCTION & PROJECTION"(I.C.P) sh.p.k



"P.C.S COMPANY " sh.p.k



GRUPI I PROJEKTIMIT

Ing.Hidroteknik Evis QYRKU	Nr. Licence K.1829/2
Ing. Ndertimi Alban DAUTAJ	Nr. Licence K.2232/2
Ing. Ndertimi Pamela KURTULAJ(ALIU)	Nr. Licence K.1474/3
Arkitekt Endrit TUZI	Nr. Licence A.0128/6
Ing.Topograf Maksim GEGA	Nr. Licence T.0455/4
Ing.Gjeodet Albin KOCI	Nr. Licence E.1269/2
Ing.Elektrik Edmond PALODHI	Nr. Licence E.1552
Ing.Gjeolog Asilan BASHA	Nr. Licence GJ.0686
Ing.Mjedisi Shpetim CIKU	Nr. Licence A.2443
Ing.Hidroteknik Xhujana DAUTAJ(SULA)	Nr. Licence K.2232/2
Arkitekt Jorida GRABOVARI	Nr. Licence A.2595

FIRMA/VULA

SHENIME

TE DHENA TEKNIKE

FAZA E PROJEKTIT	PROJEKT ZBATIM
TIPI I FLETES	
EMERTIMI I FLETES	PLANIMETRIA 1:500

Nr. i fletes **A-06**

O B J E K T I

SISTEM-ASFALTIM RRUGA E FSHATIT DRAGUA, NJ.A. FUSHE-BULQIZE, BASHKIA BULQIZE

POROSITESI :
BASHKIA BULQIZE



PROJEKTUES :

"HYDRO-ENG CONSULTING" sh.p.k



"IDEAL CONSTRUCTION & PROJECTION"(I.C.P) sh.p.k



"P.C.S COMPANY " sh.p.k



GRUPI I PROJEKTIMIT

Ing.Hidroteknik Evis QYRKU	Nr. Licence K.1829/2
Ing. Ndertimi Alban DAUTAJ	Nr. Licence K.2232/2
Ing. Ndertimi Pamela KURTULAJ(ALIU)	Nr. Licence K.1474/3
Arkitekt Endrit TUZI	Nr. Licence A.0128/6
Ing.Topograf Maksim GEGA	Nr. Licence T.0455/4
Ing.Gjeodet Albin KOCI	Nr. Licence E.1269/2
Ing.Elektrik Edmond PALODHI	Nr. Licence E.1552
Ing.Gjeolog Asllan BASHA	Nr. Licence GJ.0686
Ing.Mjedisi Shpetim CIKU	Nr. Licence A.2443
Ing.Hidroteknik Xhujana DAUTAJ(SULA)	Nr. Licence K.2232/2
Arkitekt Jorida GRABOVARI	Nr. Licence A.2595

FIRMA/VULA

SHENIME


TE DHENA TEKNIKE

FAZA E PROJEKTIT PROJEKT ZBATIM


TIPI I FLETES

EMERTIMI I FLETES PLANIMETRIA 1:500

Nr. i fletes **A-07**

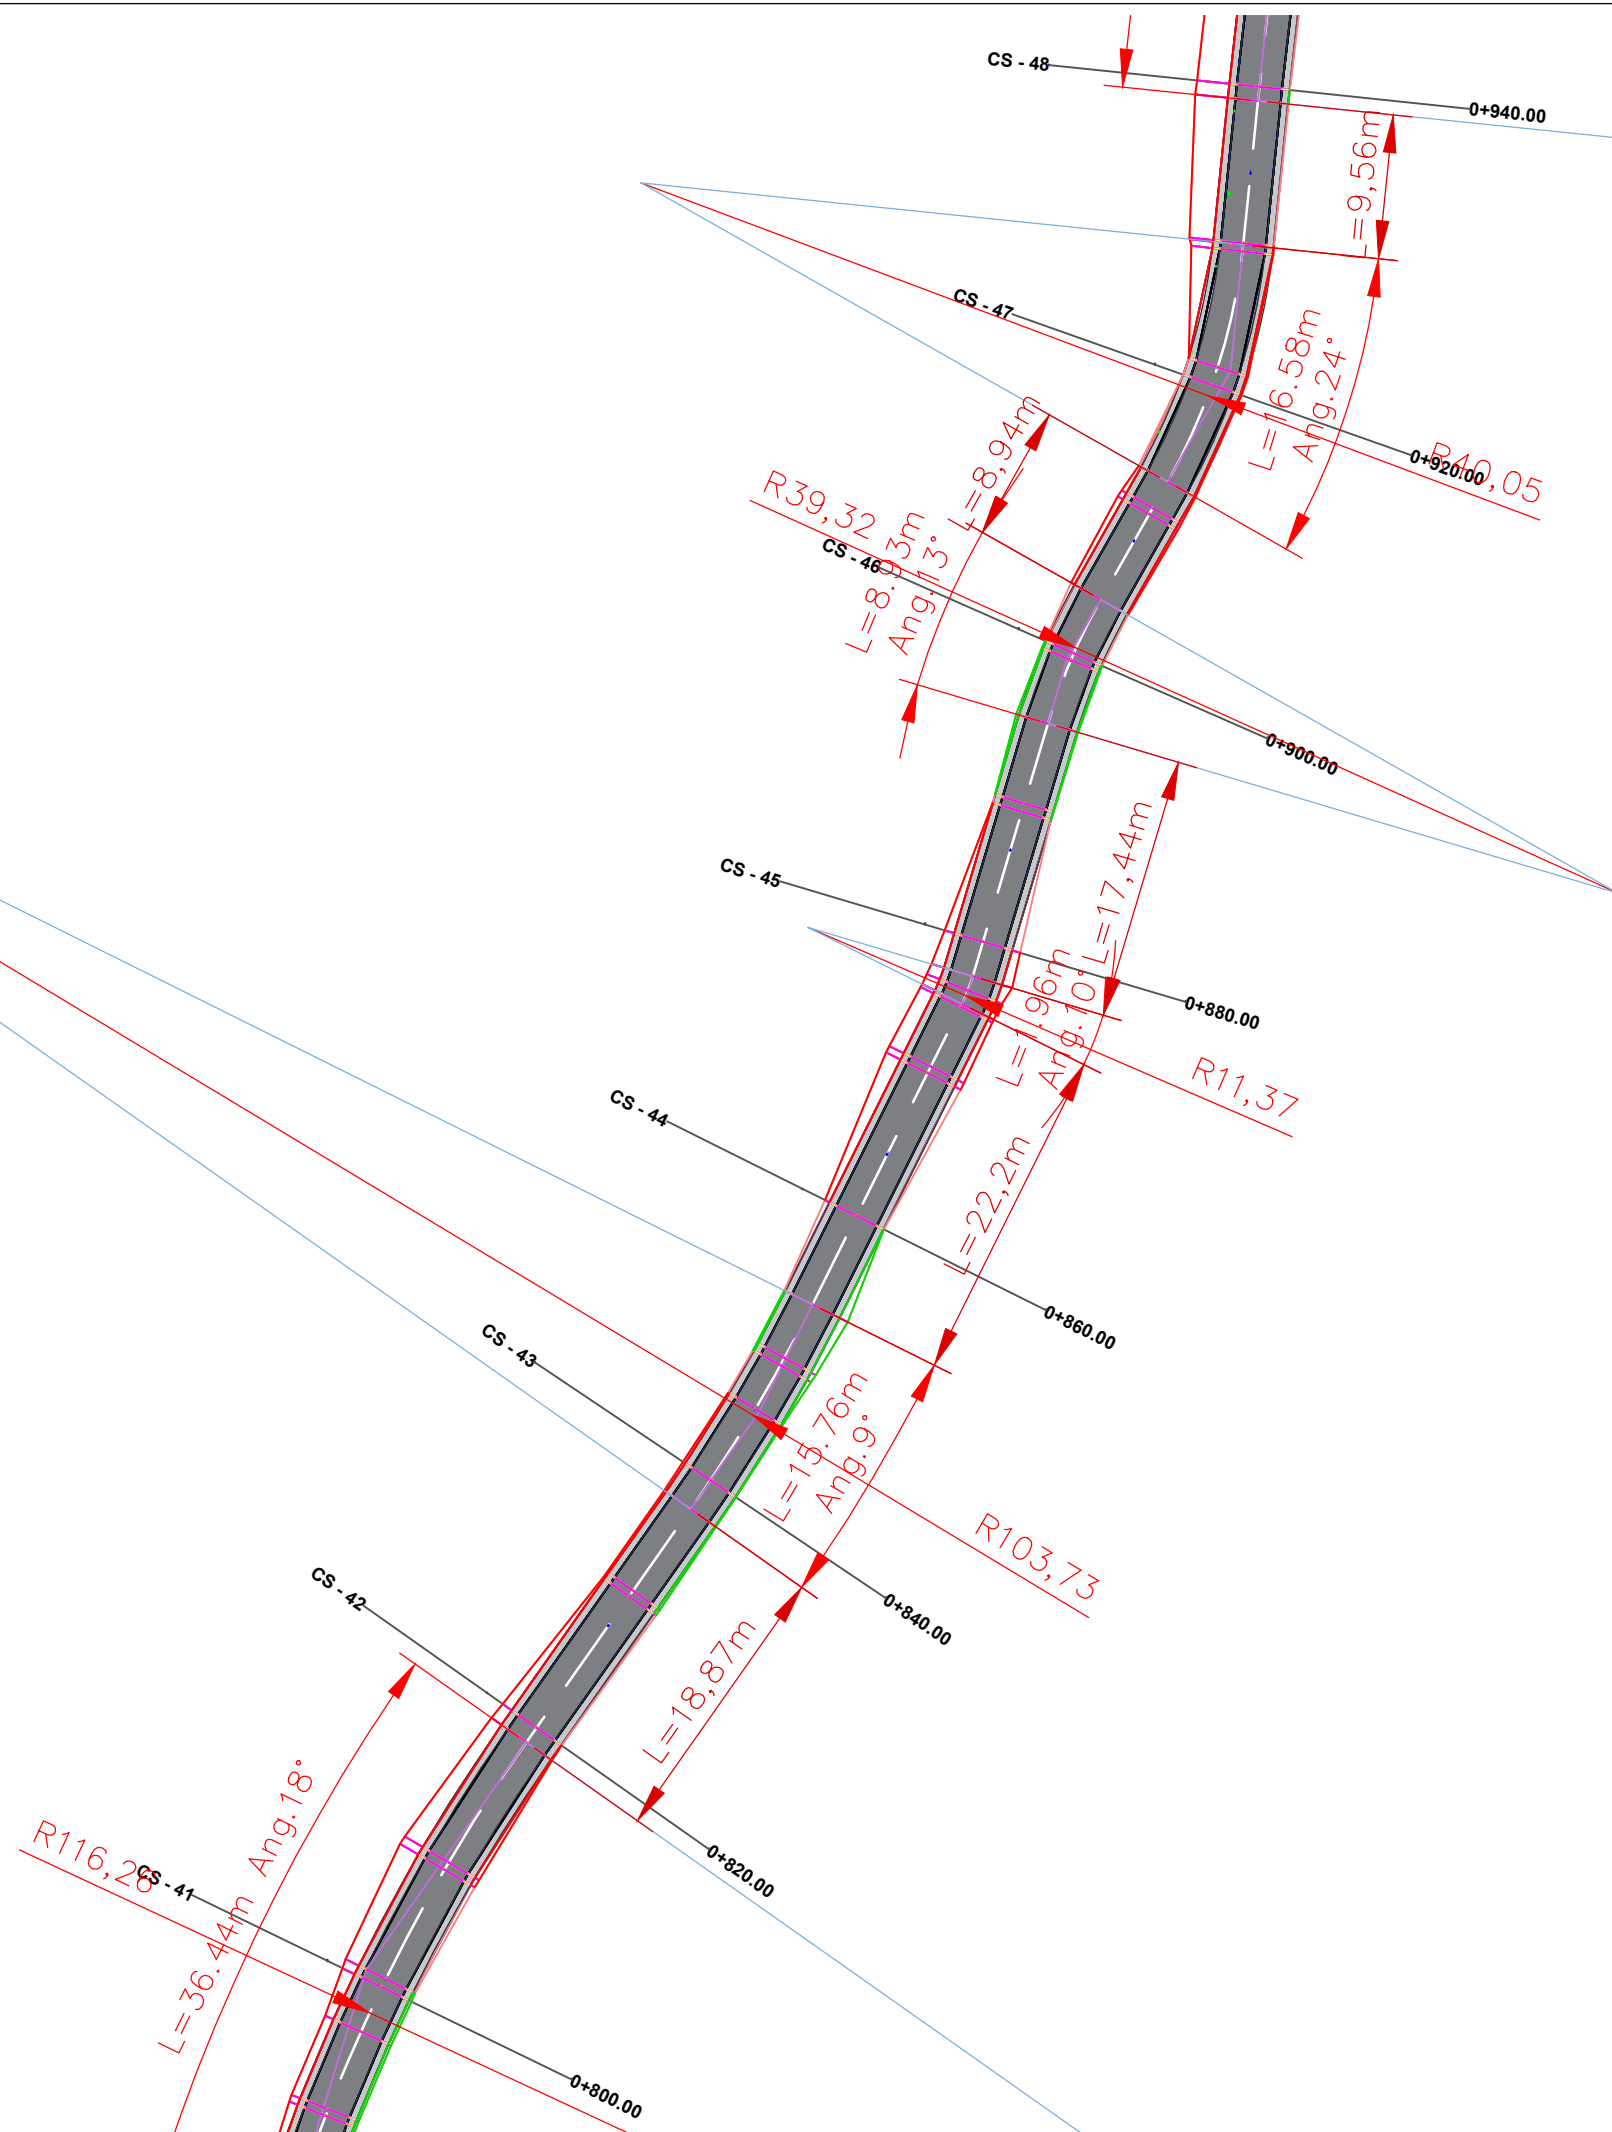

PLANIMETRIA E RRUGES SE FSHATIT DRAGUA SH 1:500

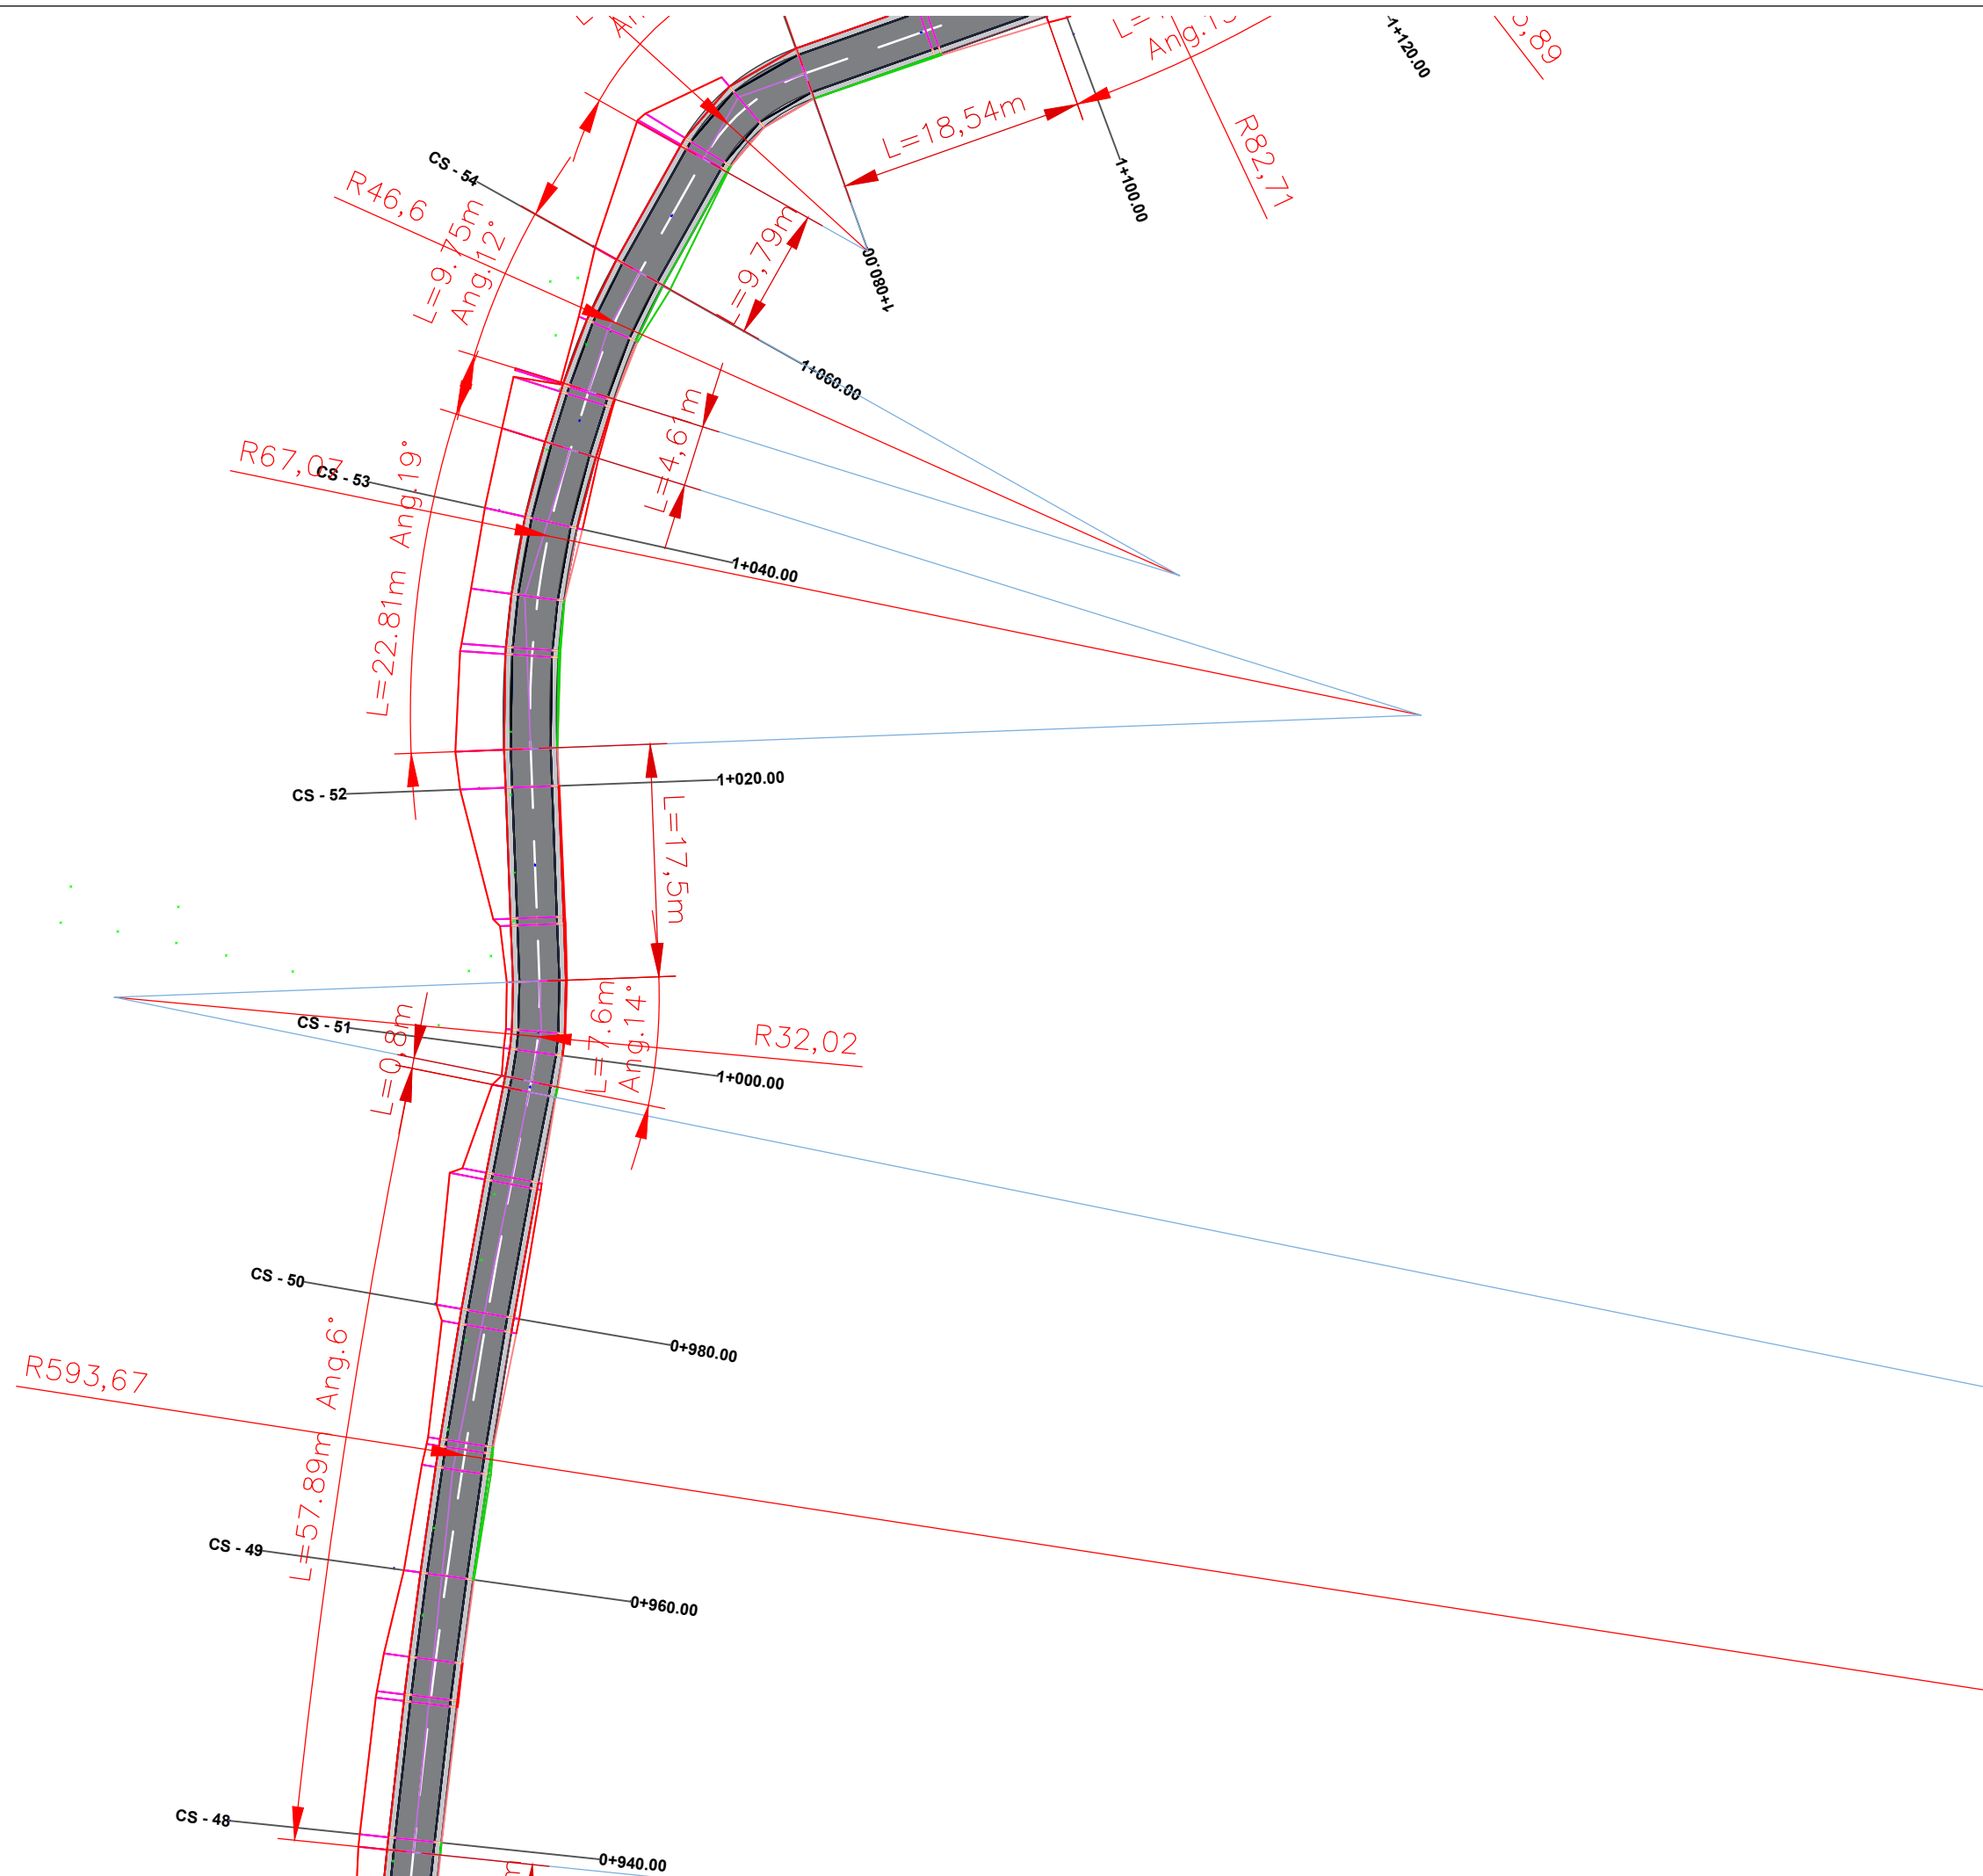

O B J E K T I

SISTEM-ASFALTIM RRUGA E FSHATIT DRAGUA, NJ.A. FUSHE-BULQIZE, BASHKIA BULQIZE

POROSITESI :
BASHKIA BULQIZE



PROJEKTUES :

"HYDRO-ENG CONSULTING " sh.p.k



"IDEAL CONSTRUCTION & PROJECTION"(I.C.P) sh.p.k



"P.C.S COMPANY " sh.p.k



GRUPI I PROJEKTIMIT

Ing.Hidroteknik Evis QYRKU	Nr. Licence K.1829/2
Ing. Ndertimi Alban DAUTAJ	Nr. Licence K.2232/2
Ing. Ndertimi Pamela KURTULAJ(ALIU)	Nr. Licence K.1474/3
Arkitekt Endrit TUZI	Nr. Licence A.0128/6
Ing.Topograf Maksim GEGA	Nr. Licence T.0455/4
Ing.Gjeodet Albin KOCI	Nr. Licence E.1269/2
Ing.Elektrik Edmond PALODHI	Nr. Licence E.1552
Ing.Gjeolog Asllan BASHA	Nr. Licence GJ.0686
Ing.Mjedisi Shpetim CIKU	Nr. Licence A.2443
Ing.Hidroteknik Xhuljana DAUTAJ(SULA)	Nr. Licence K.2232/2
Arkitekt Jorida GRABOVARI	Nr. Licence A.2595

FIRMA/VULA

SHENIME

TE DHENA TEKNIKE

FAZA E PROJEKTIT	PROJEKT ZBATIM
TIPI I FLETES	
EMERTIMI I FLETES	PLANIMETRIA 1:500

Nr. i fletes **A-08**

PLANIMETRIA E RRUGES SE FSHATIT DRAGUA SH 1: 500

O B J E K T I

SISTEM-ASFALTIM RRUGA E FSHATIT DRAGUA, NJ.A. FUSHE-BULQIZE, BASHKIA BULQIZE

POROSITESI :
BASHKIA BULQIZE



PROJEKTUES :

"HYDRO-ENG CONSULTING" sh.p.k



"IDEAL CONSTRUCTION & PROJECTION"(I.C.P) sh.p.k



"P.C.S COMPANY" sh.p.k



GRUPI I PROJEKTIMIT

Ing.Hidroteknik Evis QYRKU	Nr. Licence K.1829/2
Ing. Ndertimi Alban DAUTAJ	Nr. Licence K.2232/2
Ing. Ndertimi Pamela KURTULAJ(ALIU)	Nr. Licence K.1474/3
Arkitekt Endrit TUZI	Nr. Licence A.0128/6
Ing.Topograf Maksim GEGA	Nr. Licence T.0455/4
Ing.Gjeodet Albin KOCI	Nr. Licence E.1269/2
Ing.Elektrik Edmond PALODHI	Nr. Licence E.1552
Ing.Gjeolog Asllan BASHA	Nr. Licence GJ.0686
Ing.Mjedisi Shpetim CIKU	Nr. Licence A.2443
Ing.Hidroteknik Xhuljana DAUTAJ(SULA)	Nr. Licence K.2232/2
Arkitekt Jorida GRABOVARI	Nr. Licence A.2595


FIRMA/VULA

SHENIME

TE DHENA TEKNIKE

FAZA E PROJEKTIT	PROJEKT ZBATIM
TIPI I FLETES	
EMERTIMI I FLETES	PLANIMETRIA 1:500

Nr. i fletes **A-09**

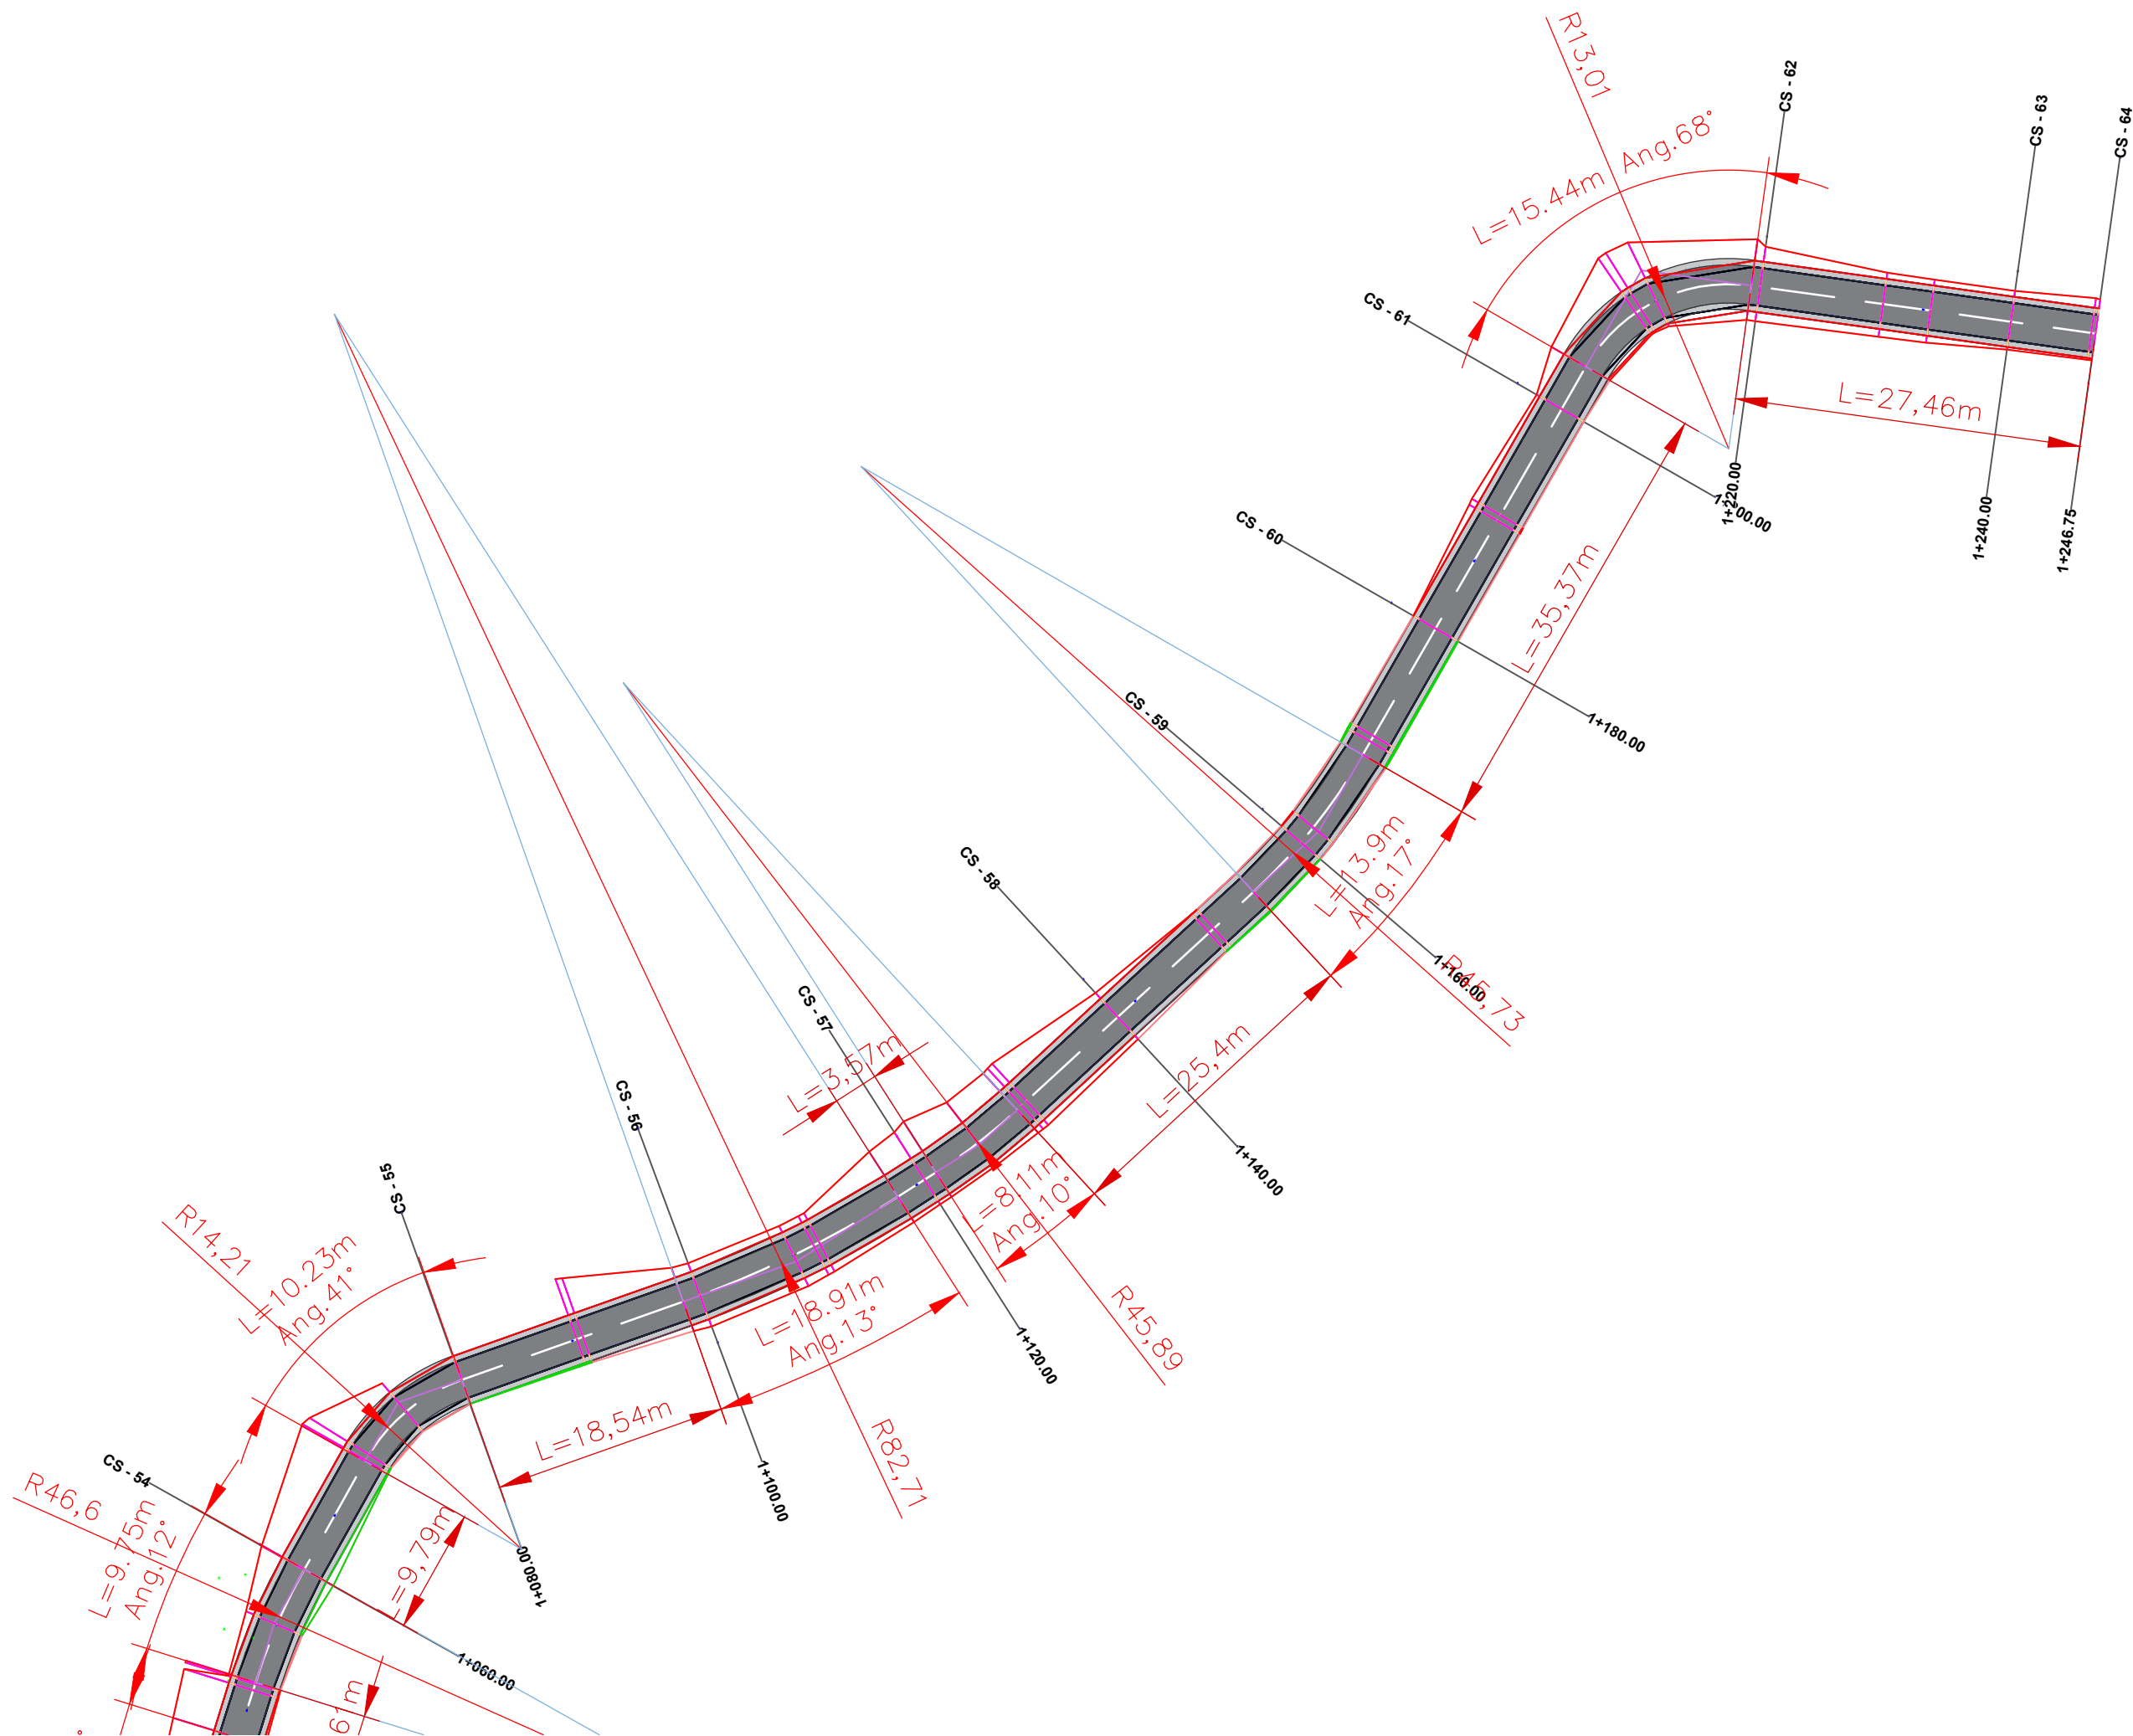

O B J E K T I

SISTEM-ASFALTIM RRUGA E FSHATIT DRAGUA, NJ.A. FUSHE-BULQIZE, BASHKIA BULQIZE

POROSITESI :
BASHKIA BULQIZE



PROJEKTUES :

"HYDRO-ENG CONSULTING " sh.p.k



"IDEAL CONSTRUCTION & PROJECTION"(I.C.P) sh.p.k



"P.C.S COMPANY " sh.p.k



GRUPI I PROJEKTIMIT

Ing.Hidroteknik Evis QYRKU	Nr. Licence K.1829/2
Ing. Ndertimi Alban DAUTAJ	Nr. Licence K.2232/2
Ing. Ndertimi Pamela KURTULAJ(ALIU)	Nr. Licence K.1474/3
Arkitekt Endrit TUZI	Nr. Licence A.0128/6
Ing.Topograf Maksim GEGA	Nr. Licence T.0455/4
Ing.Gjeodet Albin KOCI	Nr. Licence E.1269/2
Ing.Elektrik Edmond PALODH	Nr. Licence E.1552
Ing.Gjeolog Aslan BASHA	Nr. Licence GJ.0686
Ing.Mjedisi Shpetim CIKU	Nr. Licence A.2443
Ing.Hidroteknik Xhujjana DAUTAJ(SULA)	Nr. Licence K.2232/2
Arkitekt Jorida GRABOVARI	Nr. Licence A.2595


FIRMA/VULA

SHENIME

TE DHENA TEKNIKE

FAZA E PROJEKTIT	PROJEKT ZBATIM
TIPI I FLETES	
EMERTIMI I FLETES	PROFILI GJATESOR SH H-1:500 , V-1:100


Nr. i fletes **A-10**

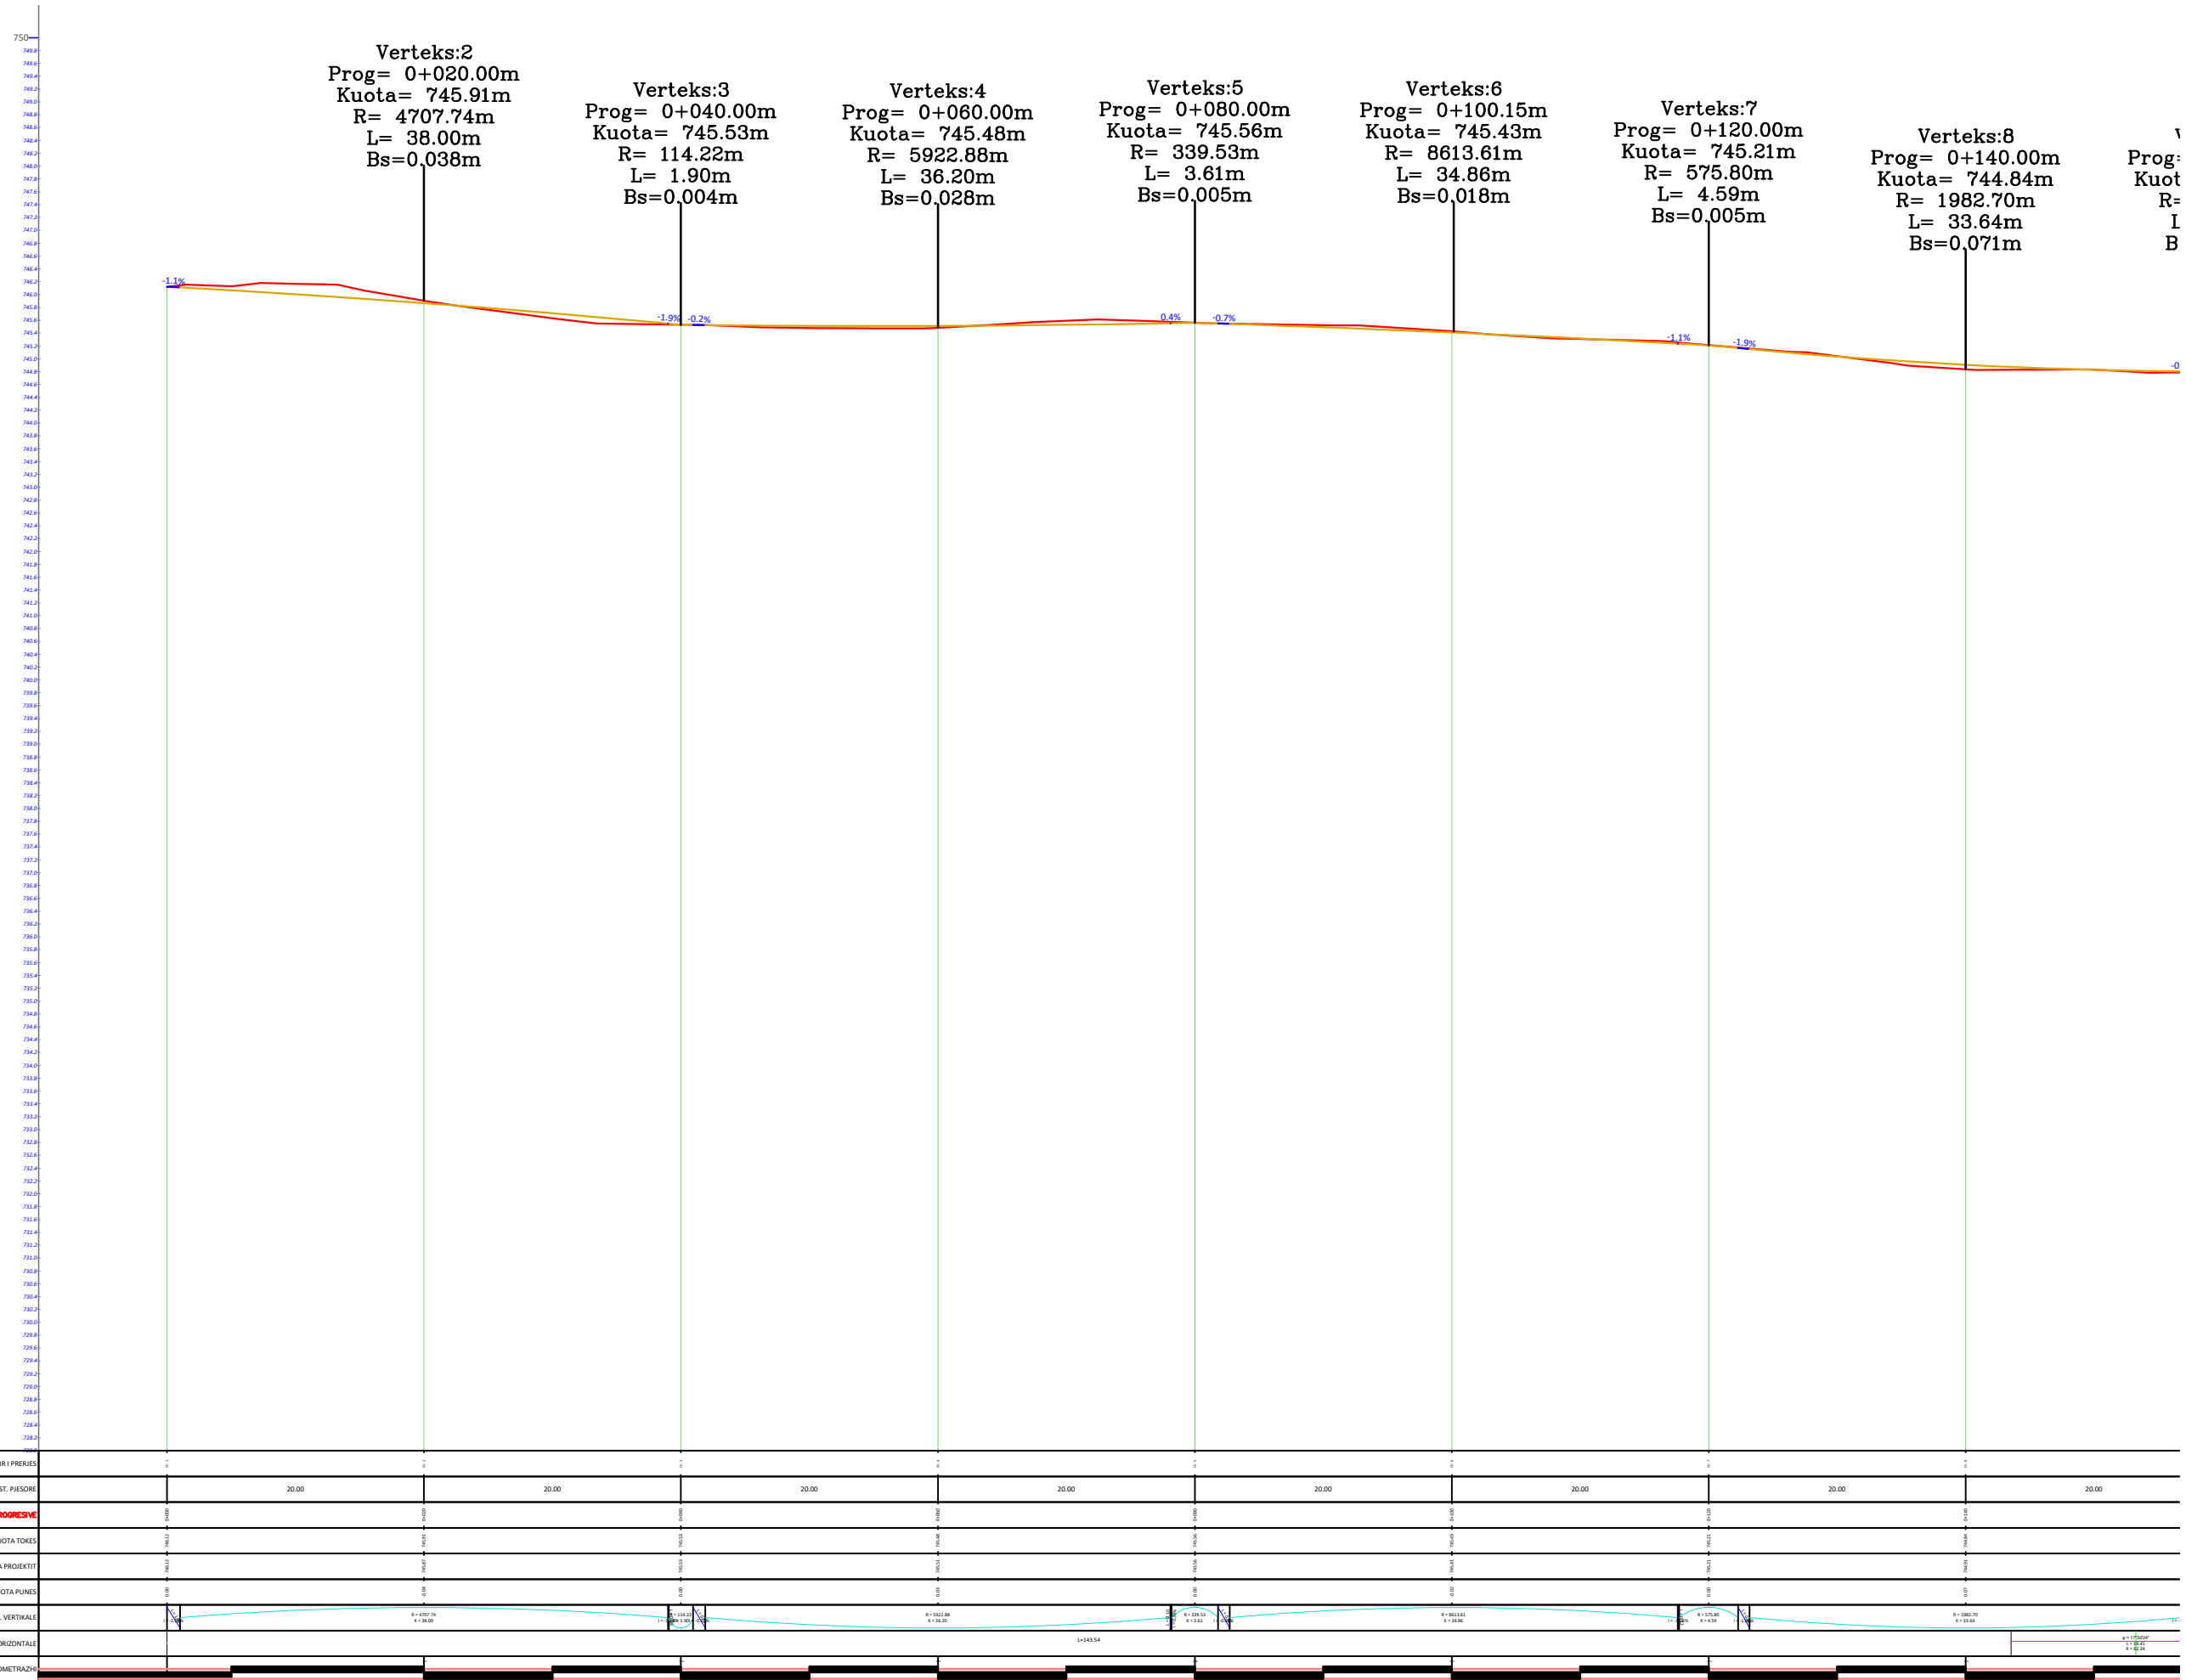

NR I PËRUES	
DIST. PËRSORE	20.00
DIST. PROGRESIVE	
KUOTA TOKES	
KUOTA PROJEKTTI	
KUOTA PUNES	
GJEO. VERTIKALE	
GJEO. HORIZONTALE	
KILOMETRAZHI	

PROFILI GJATESOR

SH H-1:500 , V-1:100

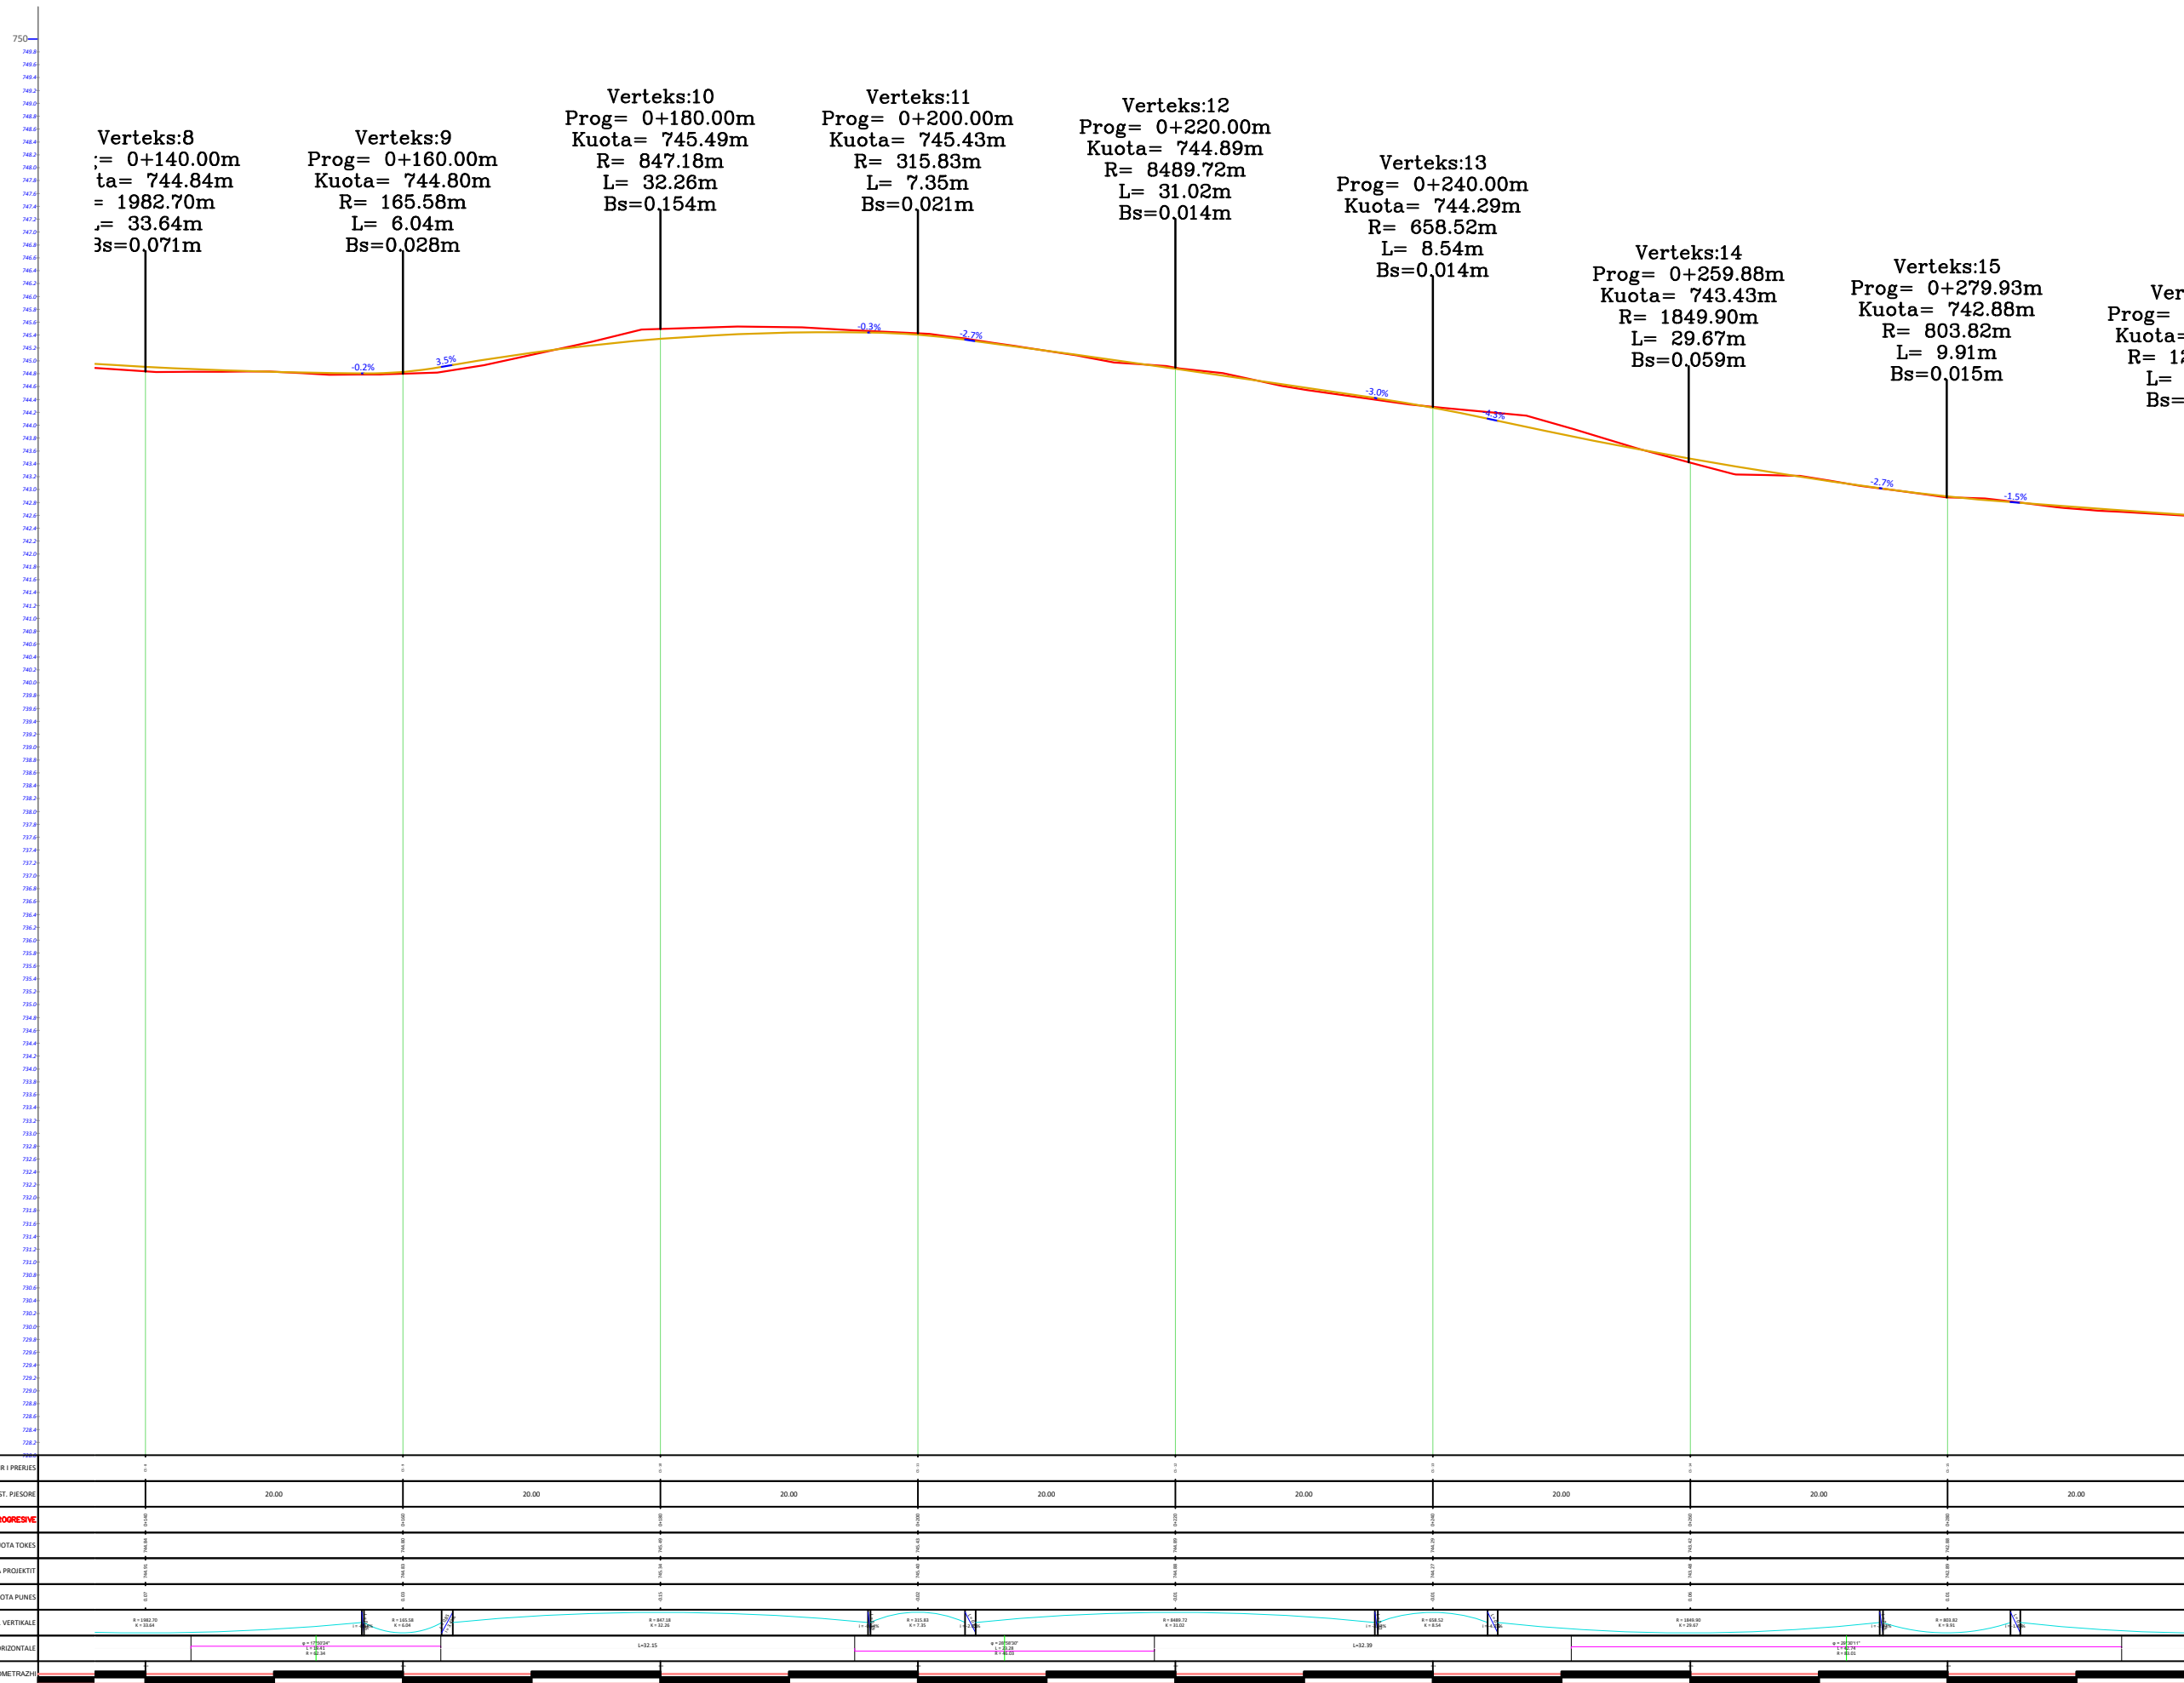

O B J E K T I
 SISTEM-ASFALTIM RRUGA E FSHATIT DRAGUA, NJ.A. FUSHE-BULQIZE, BASHKIA BULQIZE

POROSITËSI :
BASHKIA BULQIZE



PROJEKTUES :

"HYDRO-ENG CONSULTING" sh.p.k



"IDEAL CONSTRUCTION & PROJECTION"(I.C.P) sh.p.k



"P.C.S COMPANY" sh.p.k



GRUPI I PROJEKTIMIT

Ing.Hidroteknik Evis QYRKU	Nr. Licence K.1829/2
Ing. Ndertimi Alban DAUTAJ	Nr. Licence K.2232/2
Ing. Ndertimi Pamela KURTULAJ(ALIU)	Nr. Licence K.1474/3
Arkitekt Endrit TUZI	Nr. Licence A.0128/6
Ing.Topograf Maksim GEGA	Nr. Licence T.0455/4
Ing.Gjeodet Albin KOCI	Nr. Licence E.1269/2
Ing.Elektrik Edmond PALODHI	Nr. Licence E.1552
Ing.Gjeolog Asllan BASHA	Nr. Licence G.J.0686
Ing.Mjedisi Shpetim CIKU	Nr. Licence A.2443
Ing.Hidroteknik Xhujana DAUTAJ(SULA)	Nr. Licence K.2232/2
Arkitekt Jorida GRABOVARI	Nr. Licence A.2595

FIRMA/VULA

SHENIME

TE DHENA TEKNIKE

FAZA E PROJEKTIT	PROJEKT ZBATIM
TIPI I FLETES	
EMERTIMI I FLETES	PROFILI GJATESOR SH H-1:500 , V-1:100

O B J E K T I

SISTEM-ASFALTIM RRUGA E FSHATIT DRAGUA, NJ.A. FUSHE-BULQIZE, BASHKIA BULQIZE

POROSITESI :
BASHKIA BULQIZE



PROJEKTUES :

"HYDRO-ENG CONSULTING " sh.p.k



"IDEAL CONSTRUCTION & PROJECTION"(I.C.P) sh.p.k



"P.C.S COMPANY " sh.p.k



GRUPI I PROJEKTIMIT

Ing.Hidroteknik Evis QYRKU	Nr. Licence K.1829/2
Ing. Ndertimi Alban DAUTAJ	Nr. Licence K.2232/2
Ing. Ndertimi Pamela KURTULAJ(ALIU)	Nr. Licence K.1474/3
Arkitekt Endrit TUZI	Nr. Licence A.0128/6
Ing.Topograf Maksim GEGA	Nr. Licence T.0455/4
Ing.Gjeodet Albin KOCI	Nr. Licence E.1269/2
Ing.Elektrik Edmond PALODHI	Nr. Licence E.1552
Ing.Gjeolog Asllan BASHA	Nr. Licence GJ.0686
Ing.Mjedisi Shpetim CIKU	Nr. Licence A.2443
Ing.Hidroteknik Xhuljana DAUTAJ(SULA)	Nr. Licence K.2232/2
Arkitekt Jorida GRABOVARI	Nr. Licence A.2595

FIRMA/VULA

SHENIME

TE DHENA TEKNIKE

FAZA E PROJEKTIT	PROJEKT ZBATIM
TIPI I FLETES	
EMERTIMI I FLETES	PROFILI GJATESOR SH H-1:500 , V-1:100

750
749.8
749.6
749.4
749.2
749.0
748.8
748.6
748.4
748.2
748.0
747.8
747.6
747.4
747.2
747.0
746.8
746.6
746.4
746.2
746.0
745.8
745.6
745.4
745.2
745.0
744.8
744.6
744.4
744.2
744.0
743.8
743.6
743.4
743.2
743.0
742.8
742.6
742.4
742.2
742.0
741.8
741.6
741.4
741.2
741.0
740.8
740.6
740.4
740.2
740.0
739.8
739.6
739.4
739.2
739.0
738.8
738.6
738.4
738.2
738.0
737.8
737.6
737.4
737.2
737.0
736.8
736.6
736.4
736.2
736.0
735.8
735.6
735.4
735.2
735.0
734.8
734.6
734.4
734.2
734.0
733.8
733.6
733.4
733.2
733.0
732.8
732.6
732.4
732.2
732.0
731.8
731.6
731.4
731.2
731.0
730.8
730.6
730.4
730.2
730.0
729.8
729.6
729.4
729.2
729.0
728.8
728.6
728.4
728.2
728.0
727.8
727.6
727.4
727.2
727.0
726.8
726.6
726.4
726.2
726.0
725.8
725.6
725.4
725.2
725.0
724.8
724.6
724.4
724.2
724.0
723.8
723.6
723.4
723.2
723.0
722.8
722.6
722.4
722.2
722.0
721.8
721.6
721.4
721.2
721.0
720.8
720.6
720.4
720.2
720.0
719.8
719.6
719.4
719.2
719.0
718.8
718.6
718.4
718.2
718.0
717.8
717.6
717.4
717.2
717.0
716.8
716.6
716.4
716.2
716.0
715.8
715.6
715.4
715.2
715.0
714.8
714.6
714.4
714.2
714.0
713.8
713.6
713.4
713.2
713.0
712.8
712.6
712.4
712.2
712.0
711.8
711.6
711.4
711.2
711.0
710.8
710.6
710.4
710.2
710.0
709.8
709.6
709.4
709.2
709.0
708.8
708.6
708.4
708.2
708.0
707.8
707.6
707.4
707.2
707.0
706.8
706.6
706.4
706.2
706.0
705.8
705.6
705.4
705.2
705.0
704.8
704.6
704.4
704.2
704.0
703.8
703.6
703.4
703.2
703.0
702.8
702.6
702.4
702.2
702.0
701.8
701.6
701.4
701.2
701.0
700.8
700.6
700.4
700.2
700.0

Verteks:22
g= 0+420.00m
sta= 741.35m
= 1080.80m
L= 26.02m
Bs=0,078m

Verteks:23
Prog= 0+440.00m
Kuota= 741.39m
R= 1784.18m
L= 13.28m
Bs=0,012m

Verteks:24
Prog= 0+460.00m
Kuota= 741.58m
R= 849.07m
L= 25.39m
Bs=0,095m


Verteks:25
Prog= 0+480.00m
Kuota= 741.17m
R= 16755.77m
L= 13.88m
Bs=0,001m

Verteks:26
Prog= 0+500.00m
Kuota= 740.75m
R= 764.01m
L= 24.81m
Bs=0,101m

Verteks:27
Prog= 0+520.00m
Kuota= 740.97m
R= 2401.94m
L= 14.43m
Bs=0,011m

Verteks:28
Prog= 0+540.00m
Kuota= 741.32m
R= 1608.54m
L= 24.29m
Bs=0,046m


Verteks:29
Prog= 0+559.83m
Kuota= 741.96m
R= 441.77m
L= 14.59m
Bs=0,060m

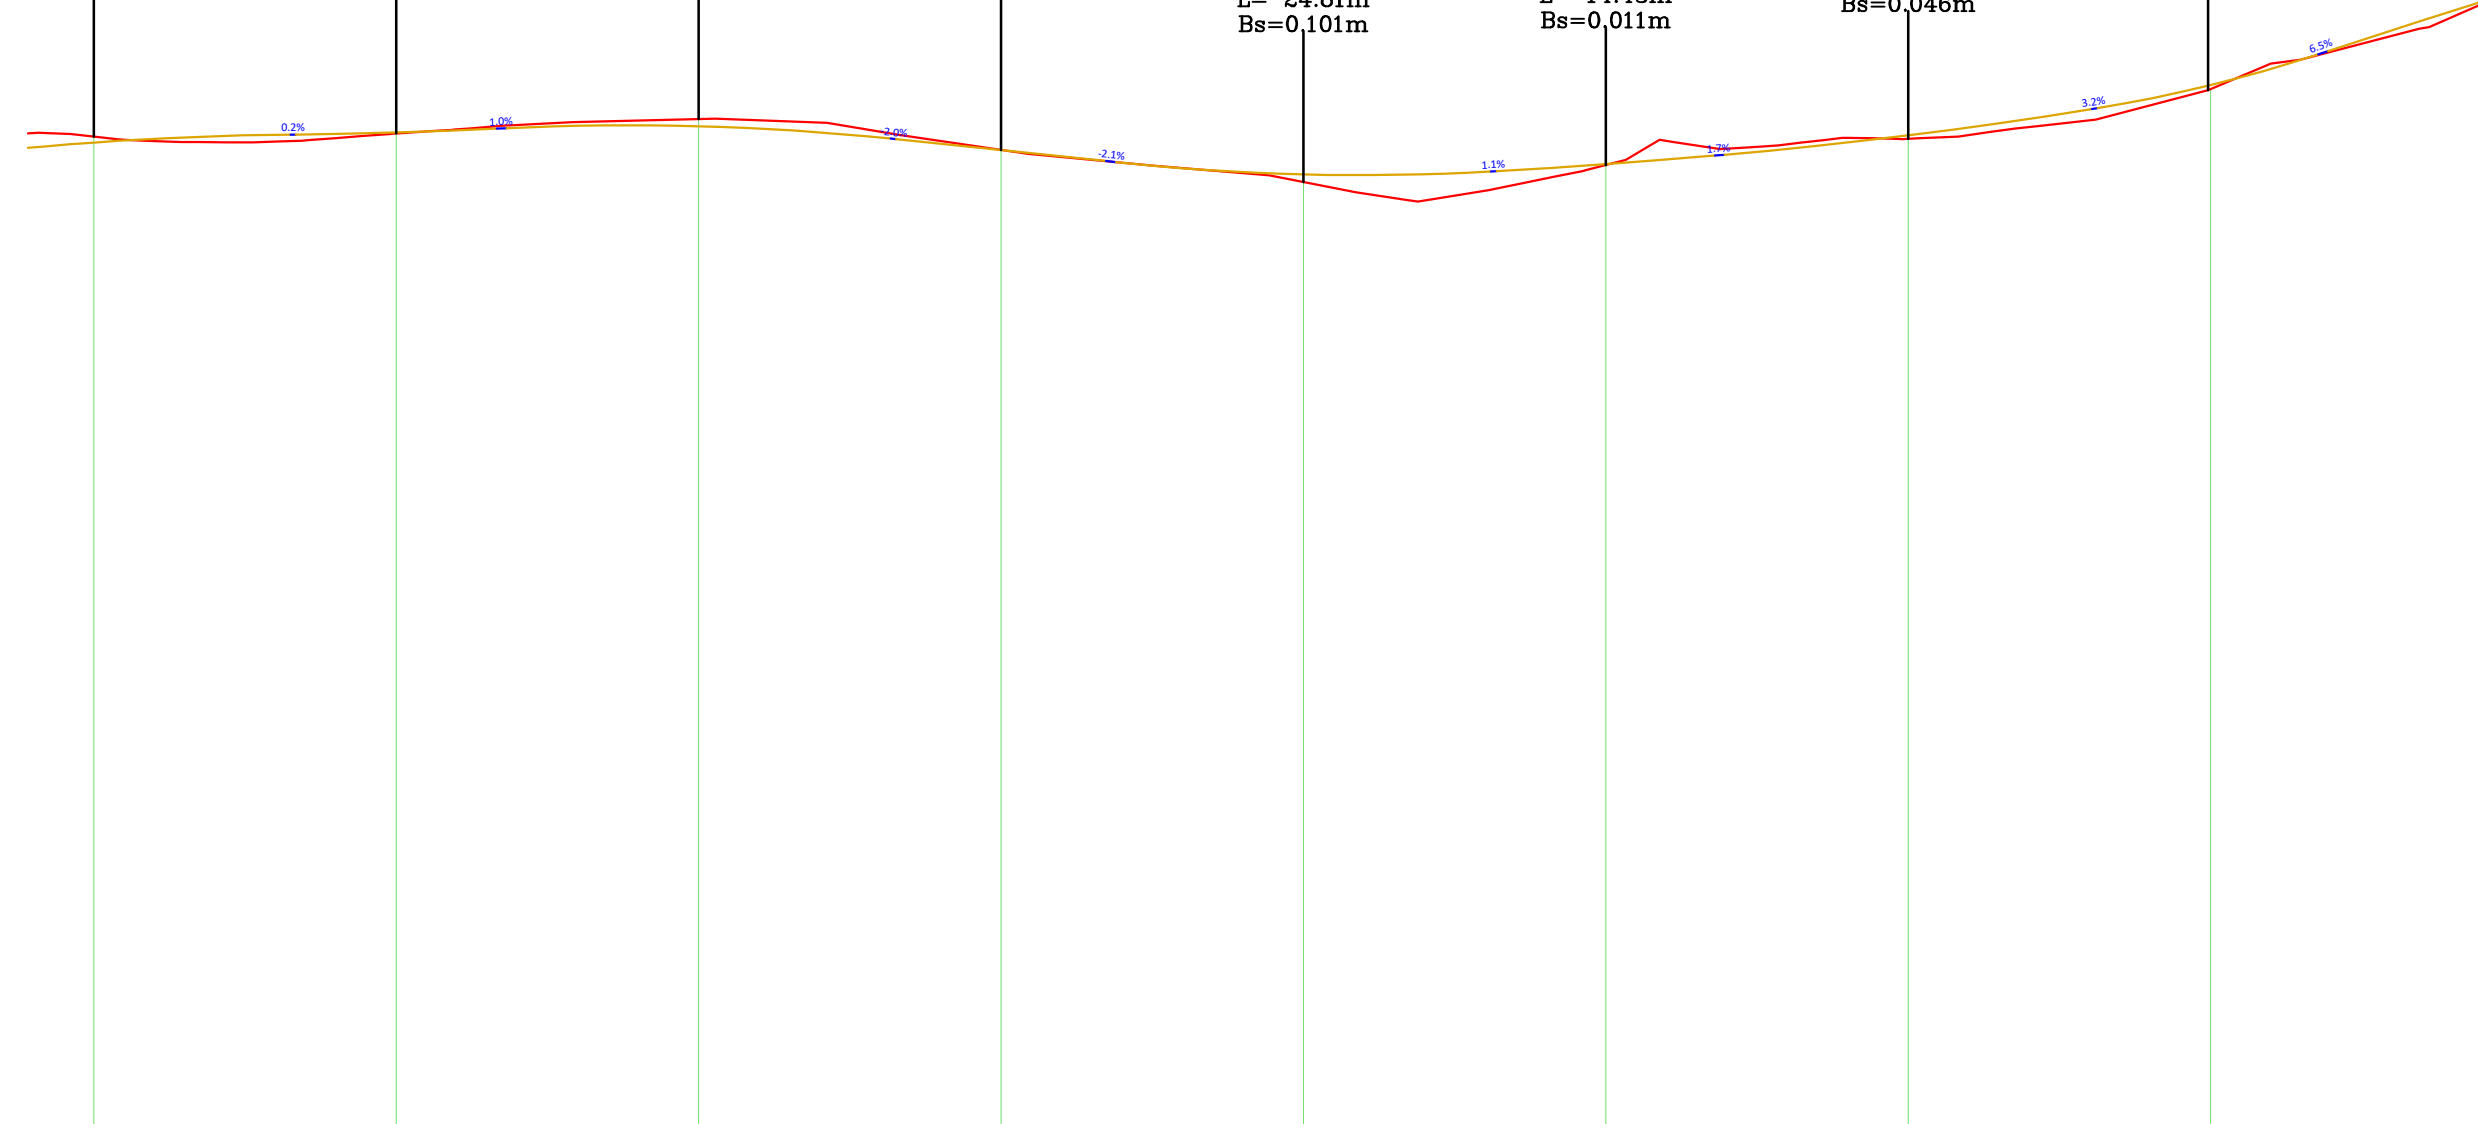

NR I PËRYES	1	2	3	4	5	6	7	8	9	10	
DIST. PËSCORE	0	20.00	40.00	60.00	80.00	100.00	120.00	140.00	160.00	180.00	200.00
DIST. PROGRESIVE	0	20.00	40.00	60.00	80.00	100.00	120.00	140.00	160.00	180.00	200.00
KUOTA TORRES	741.35	741.39	741.58	741.17	740.75	740.97	741.32	741.96			
KUOTA PROJEKTIT	741.35	741.39	741.58	741.17	740.75	740.97	741.32	741.96			
KUOTA PUNES	741.35	741.39	741.58	741.17	740.75	740.97	741.32	741.96			
GIEO. VERTIKALE	R=1080.80 K=26.02	R=1784.18 K=13.28	R=849.07 K=25.39	R=16755.77 K=13.88	R=764.01 K=24.81	R=2401.94 K=14.43	R=1608.54 K=24.29	R=441.77 K=14.59			
GIEO. HORIZONTAL	0.2%	1.0%	0.0%	-2.1%	1.1%	1.2%	3.2%	6.5%			
KILOMETRAZHI	0	0.2	0.4	0.6	0.8	1.0	1.2	1.4	1.6	1.8	2.0

PROFILI GJATESOR

SH H-1:500 , V-1:100

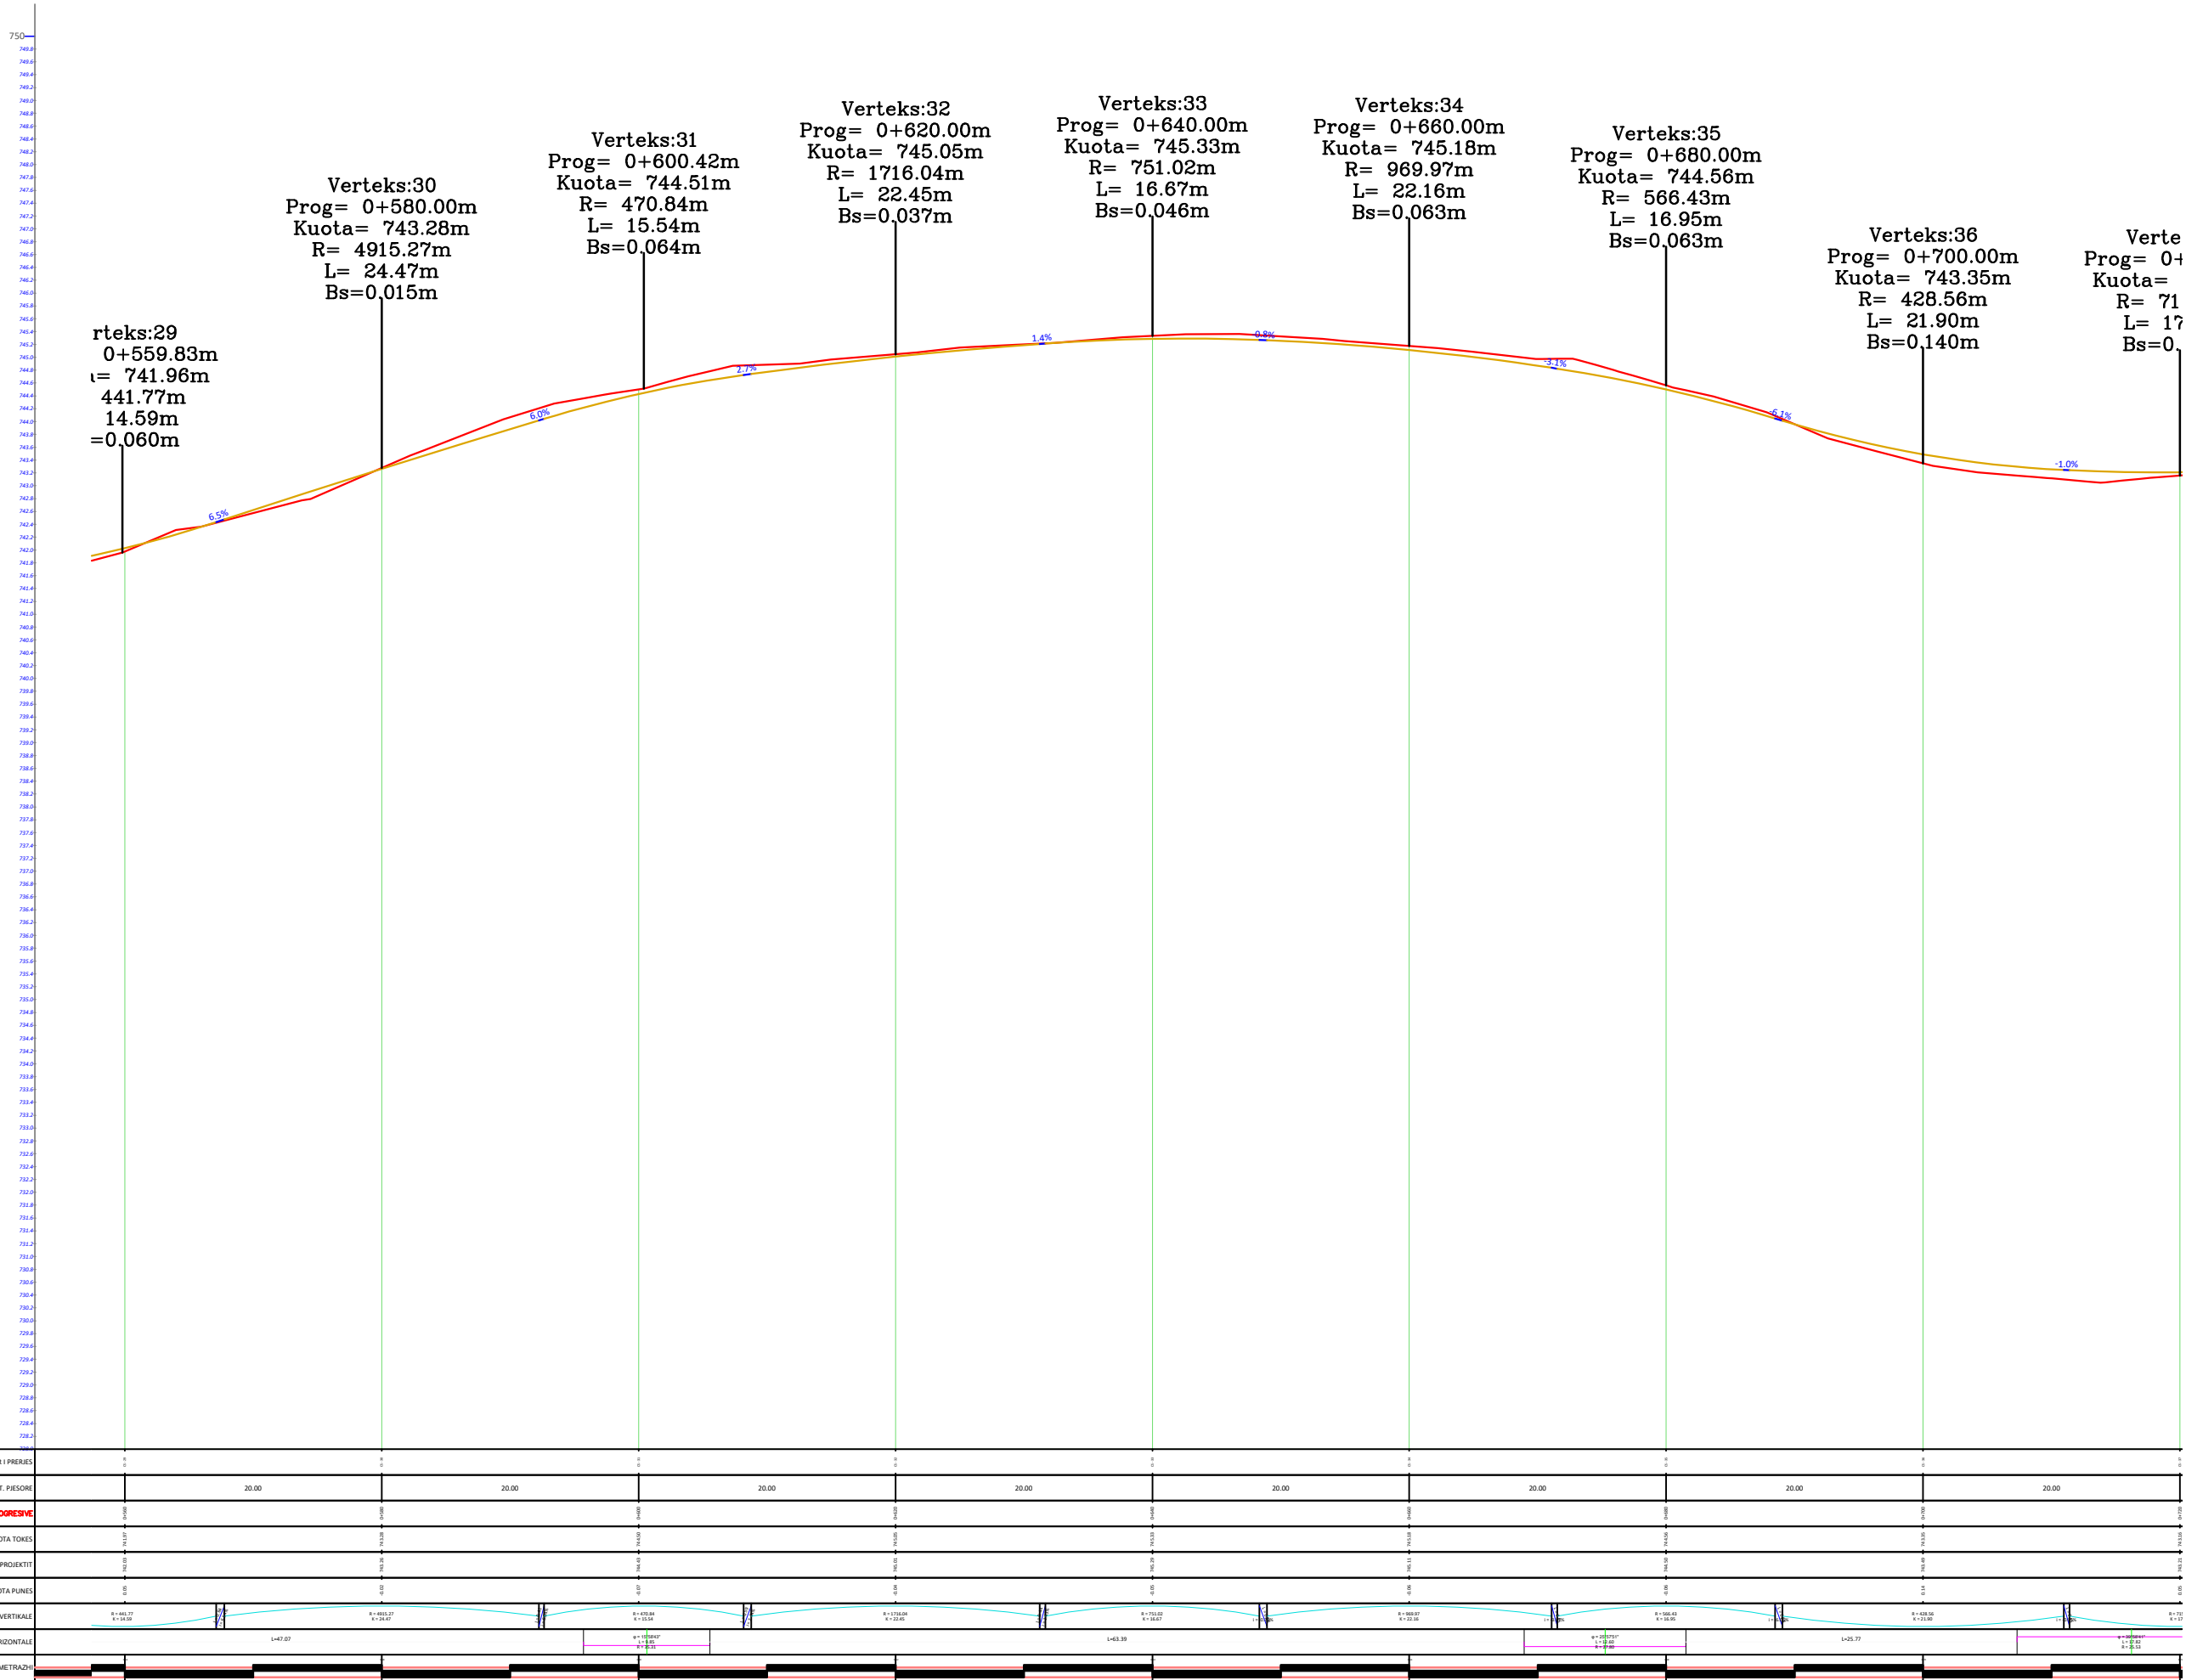

NR I PËRQIES	0	20	40	60	80	100	120	140	160	180	200
DIST. PËSCORE		20.00	40.00	60.00	80.00	100.00	120.00	140.00	160.00	180.00	200.00
DIST. PROGRESIVE	0+559.83	0+579.83	0+599.83	0+619.83	0+639.83	0+659.83	0+679.83	0+699.83	0+710.00		
KUOTA TONES	741.96	743.28	744.51	745.05	745.33	745.18	744.56	743.35	741.96		
KUOTA PROJEKTIT	741.96	743.28	744.51	745.05	745.33	745.18	744.56	743.35	741.96		
KUOTA PUNES	741.96	743.28	744.51	745.05	745.33	745.18	744.56	743.35	741.96		
GEO. VERTIKALE	[Diagram showing vertical curve segments with parameters like R, L, and Bs]										
GEO. HORIZONTALE	[Diagram showing horizontal curve segments with parameters like R and L]										
KILOMETRAZI	[Scale bar from 0 to 200 meters]										

O B J E K T I

SISTEM-ASFALTIM RRUGA E FSHATIT DRAGUA, NJ.A. FUSHE-BULQIZE, BASHKIA BULQIZE

POROSITESI :
BASHKIA BULQIZE



PROJEKTUES :

"HYDRO-ENG CONSULTING " sh.p.k

"IDEAL CONSTRUCTION & PROJECTION"(I.C.P) sh.p.k

"P.C.S COMPANY " sh.p.k

GRUPI I PROJEKTIMIT

Ing.Hidroteknik Evis QYRKU	Nr. Licence K.1829/2
Ing. Ndertimi Alban DAUTAJ	Nr. Licence K.2232/2
Ing. Ndertimi Pamela KURTULAJ(ALIU)	Nr. Licence K.1474/3
Arkitekt Endrit TUZI	Nr. Licence A.0128/6
Ing.Topograf Maksim GEGA	Nr. Licence T.0455/4
Ing.Gjeodet Albin KOCI	Nr. Licence E.1269/2
Ing.Elektrik Edmond PALODHI	Nr. Licence E.1552
Ing.Gjeolog Asllan BASHA	Nr. Licence GJ.0686
Ing.Mjedisi Shpetim CIKU	Nr. Licence A.2443
Ing.Hidroteknik Xhuljana DAUTAJ(SULA)	Nr. Licence K.2232/2
Arkitekt Jorida GRABOVARI	Nr. Licence A.2595

FIRMA/VULA

SHENIME

TE DHENA TEKNIKE

FAZA E PROJEKTIT	PROJEKT ZBATIM
TIPI I FLETES	
EMERTIMI I FLETES	PROFILI GJATESOR SH H-1:500 , V-1:100

PROFILI GJATESOR

SH H-1:500 , V-1:100

O B J E K T I

SISTEM-ASFALTIM RRUGA E
FSHATIT DRAGUA,
NJ.A. FUSHE-BULQIZE,
BASHKIA BULQIZE

POROSITESI :

BASHKIA BULQIZE



PROJEKTUES :

"HYDRO-ENG CONSULTING"
sh.p.k



"IDEAL CONSTRUCTION
& PROJECTION"(I.C.P) sh.p.k



"P.C.S COMPANY" sh.p.k



GRUPI I PROJEKTIMIT

Ing.Hidroteknik Evis QYRKU	Nr. Licence K.1829/2
Ing. Ndertimi Alban DAUTAJ	Nr. Licence K.2232/2
Ing. Ndertimi Pamela KURTULAJ(ALIU)	Nr. Licence K.1474/3
Arkitekt Endrit TUZI	Nr. Licence A.0128/6
Ing.Topograf Maksim GEGA	Nr. Licence T.0455/4
Ing.Gjeodet Albin KOCI	Nr. Licence E.1269/2
Ing.Elektrik Edmond PALODHI	Nr. Licence E.1552
Ing.Gjeolog Asllan BASHA	Nr. Licence GJ.0686
Ing.Mjedisi Shpetim CIKU	Nr. Licence A.2443
Ing.Hidroteknik Xhuljana DAUTAJ(SULA)	Nr. Licence K.2232/2
Arkitekt Jorida GRABOVARI	Nr. Licence A.2595

FIRMA/VULA

SHENIME

TE DHENA TEKNIKE

FAZA E PROJEKTIT	PROJEKT ZBATIM
TIPI I FLETES	
EMERTIMI I FLETES	PROFILI GJATESOR SH H-1:500 , V-1:100

Nr. i fletes **A-15**

750
748
Verteks:36
Prog= 0+700.00m
Kuota= 743.35m
R= 428.56m
L= 21.90m
Bs=0.140m

Verteks:37
Prog= 0+720.00m
Kuota= 743.16m
R= 715.75m
L= 17.20m
Bs=0.052m

Verteks:38
Prog= 0+740.00m
Kuota= 743.45m
R= 1448.58m
L= 21.66m
Bs=0.040m

Verteks:39
Prog= 0+760.00m
Kuota= 743.44m
R= 1490.36m
L= 17.42m
Bs=0.025m

Verteks:40
Prog= 0+780.00m
Kuota= 743.20m
R= 4835.88m
L= 21.45m
Bs=0.012m

Verteks:41
Prog= 0+800.00m
Kuota= 743.04m
R= 719.84m
L= 17.62m
Bs=0.054m

Verteks:42
Prog= 0+820.00m
Kuota= 743.38m
R= 3967.45m
L= 21.26m
Bs=0.014m

Verteks:43
Prog= 0+840.00m
Kuota= 743.61m
R= 306.95m
L= 17.80m
Bs=0.129m

Vertel
Prog= 0+
Kuota= r
R= 42:
L= 21
Bs=0.:

-1.0%

1.2%

0.0%


-1.2%

-0.8%

1.7%

1.1%

6.9%

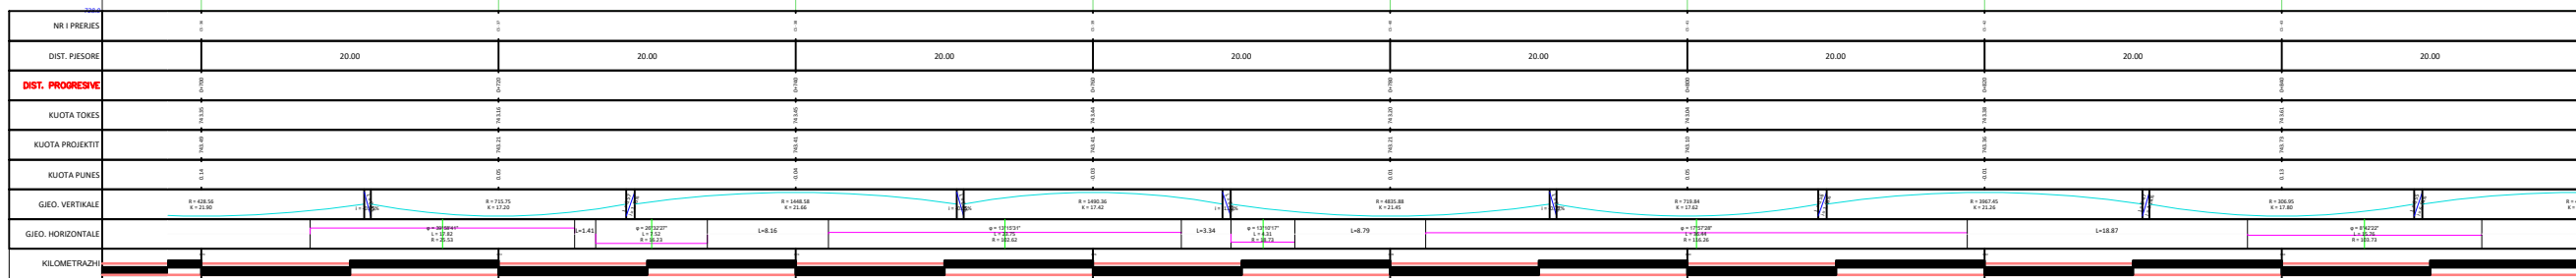

PROFILI GJATESOR SH H-1:500 , V-1:100

O B J E K T I

SISTEM-ASFALTIM RRUGA E FSHATIT DRAGUA, NJ.A. FUSHE-BULQIZE, BASHKIA BULQIZE

POROSITESI :

BASHKIA BULQIZE



PROJEKTUES :

"HYDRO-ENG CONSULTING " sh.p.k



"IDEAL CONSTRUCTION & PROJECTION"(I.C.P) sh.p.k



"P.C.S COMPANY " sh.p.k



GRUPI I PROJEKTIMIT

Ing.Hidroteknik Evis QYRKU	Nr. Licence K.1829/2
Ing. Ndertimi Alban DAUTAJ	Nr. Licence K.2232/2
Ing. Ndertimi Pamela KURTULAJ(ALIU)	Nr. Licence K.1474/3
Arkitekt Endrit TUZI	Nr. Licence A.0128/6
Ing.Topograf Maksim GEGA	Nr. Licence T.0455/4
Ing.Gjeodet Albin KOCI	Nr. Licence E.1269/2
Ing.Elektrik Edmond PALODHI	Nr. Licence E.1552
Ing.Gjeolog Asllan BASHA	Nr. Licence GJ.0686
Ing.Mjedisi Shpetim CIKU	Nr. Licence A.2443
Ing.Hidroteknik Xhujana DAUTAJ(SULA)	Nr. Licence K.2232/2
Arkitekt Jorida GRABOVARI	Nr. Licence A.2595

FIRMA/VULA

SHENIME

TE DHENA TEKNIKE


FAZA E PROJEKTIT PROJEKT ZBATIM

TIPI I FLETES

EMERTIMI I FLETES PROFILI GJATESOR SH H-1:500 , V-1:100

Nr. i fletes A-16

750
748
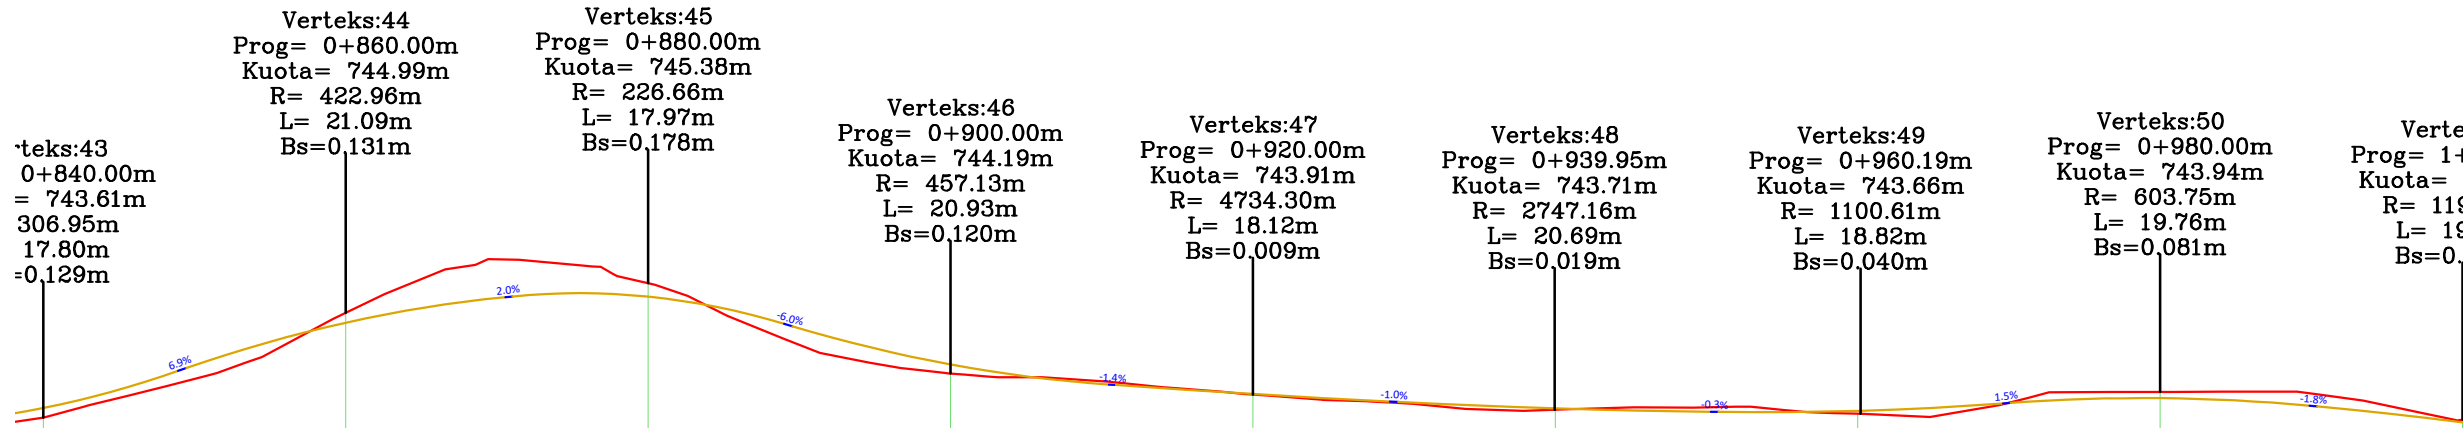

NRI PRESHES	0+840	0+860	0+880	0+900	0+920	0+939.95	0+960.19	0+980	1+000
DIST. PESHORE	0	20.00	20.00	20.00	20.00	20.00	20.00	20.00	20.00
DIST. PROGRESIVE	0	0	0	0	0	0	0	0	0
KUOTA TOKES	743.61	744.99	745.38	744.19	743.91	743.71	743.66	743.94	743.94
KUOTA PROJEKTIT	743.61	744.99	745.38	744.19	743.91	743.71	743.66	743.94	743.94
KUOTA PUNES	743.61	744.99	745.38	744.19	743.91	743.71	743.66	743.94	743.94
GIEO. VERTIKALE	R=306.95 L=17.80 A=1.29%	R=422.96 L=21.09 A=1.31%	R=226.66 L=17.97 A=1.78%	R=457.13 L=20.93 A=0.12%	R=4734.30 L=18.12 A=0.009%	R=2747.16 L=20.69 A=0.019%	R=1100.61 L=18.82 A=0.040%	R=603.75 L=19.76 A=0.081%	R=119.00 L=19.00 A=0.00%
GIEO. HORIZONTALE	0+840	0+860	0+880	0+900	0+920	0+939.95	0+960.19	0+980	1+000
KILOMETRAZH	0	20	40	60	80	100	120	140	160

PROFILI GJATESOR SH H-1:500 , V-1:100

O B J E K T I

SISTEM-ASFALTIM RRUGA E
FSHATIT DRAGUA,
NJ.A. FUSHE-BULQIZE,
BASHKIA BULQIZE

POROSITESI :

BASHKIA BULQIZE



PROJEKTUES :

"HYDRO-ENG CONSULTING " sh.p.k



"IDEAL CONSTRUCTION & PROJECTION"(I.C.P) sh.p.k



"P.C.S COMPANY " sh.p.k



GRUPI I PROJEKTIMIT

Ing.Hidroteknik Evis QYRKU	Nr. Licence K.1829/2
Ing. Ndertimi Alban DAUTAJ	Nr. Licence K.2232/2
Ing. Ndertimi Pamela KURTULAJ(ALIU)	Nr. Licence K.1474/3
Arkitekt Endrit TUZI	Nr. Licence A.0128/6
Ing.Topograf Maksim GEGA	Nr. Licence T.0455/4
Ing.Gjeodet Albin KOCI	Nr. Licence E.1269/2
Ing.Elektrik Edmond PALODHI	Nr. Licence E.1552
Ing.Gjeolog Asllan BASHA	Nr. Licence GJ.0686
Ing.Mjedisë Shpetim CIKU	Nr. Licence A.2443
Ing.Hidroteknik Xhuljana DAUTAJ(SULA)	Nr. Licence K.2232/2
Arkitekt Jorida GRABOVARI	Nr. Licence A.2595


FIRMA/VULA

SHENIME

TE DHENA TEKNIKE

FAZA E PROJEKTIT	PROJEKT ZBATIM
TIPI I FLETES	
EMERTIMI I FLETES	PROFILI GJATESOR SH H-1:500 , V-1:100

Nr. i fletes **A-17**

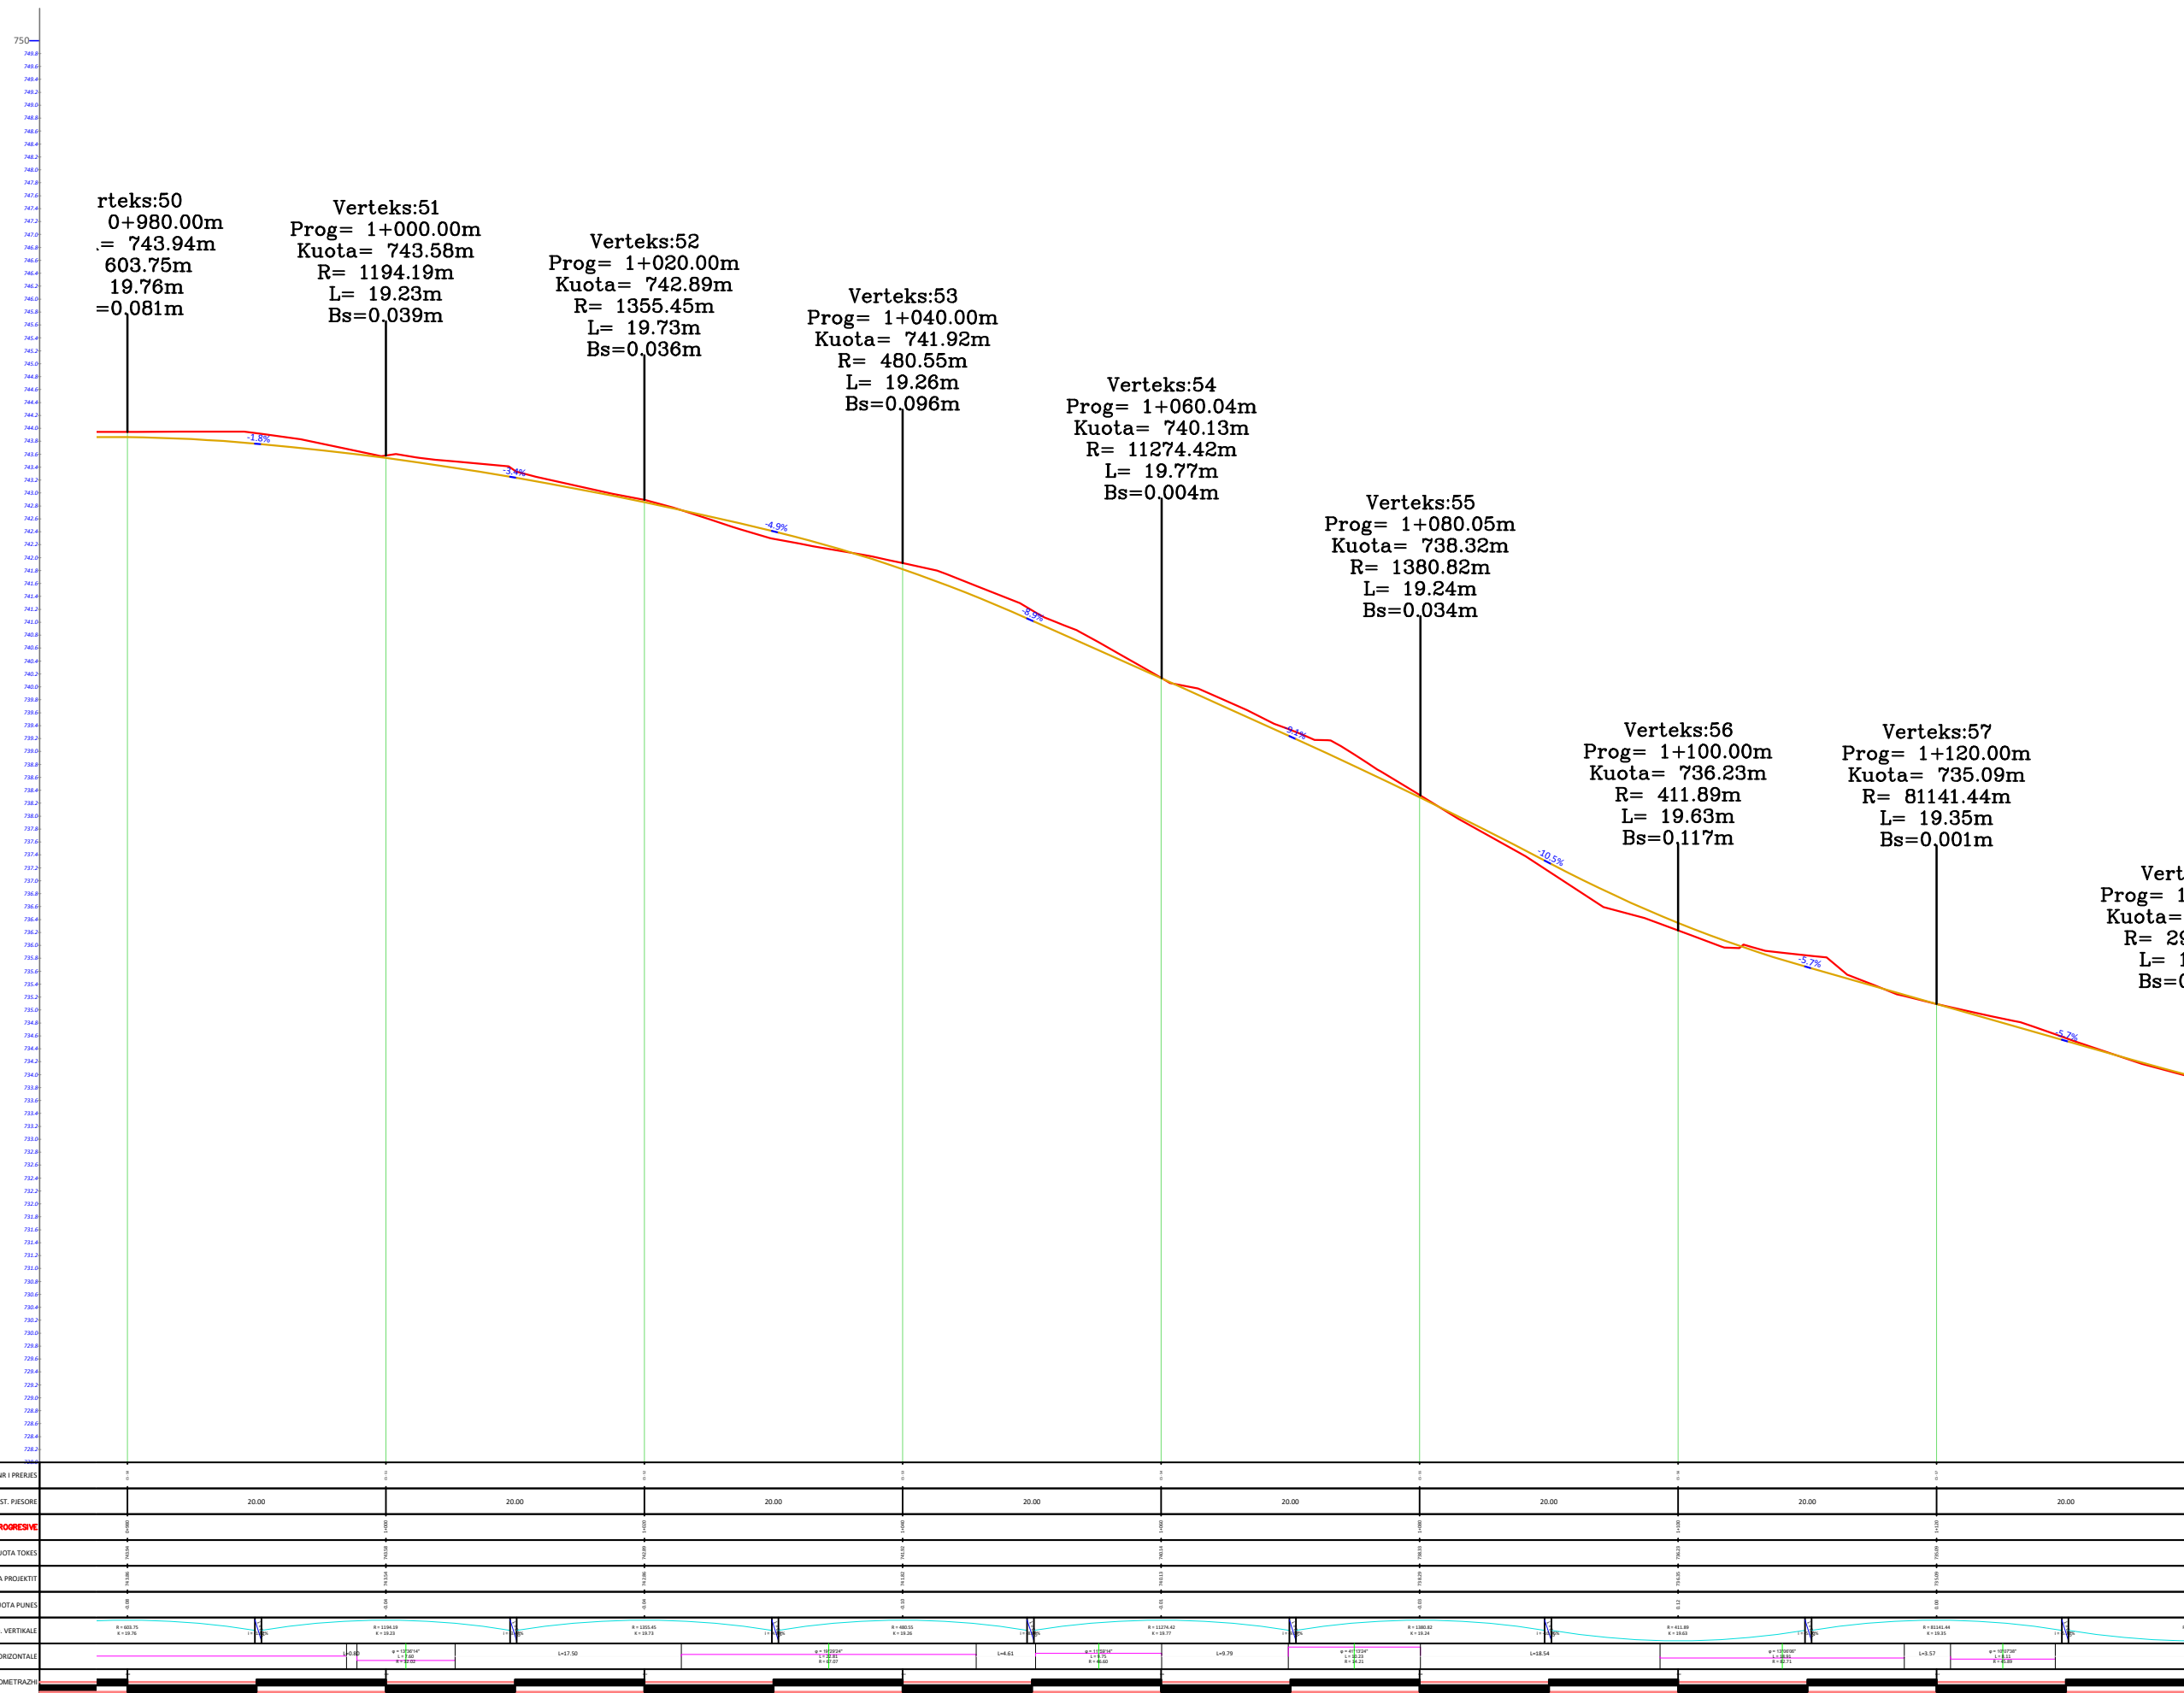

NR I PËRERJES	0	100	200	300	400	500	600	700	800	900	1000	1100	1200
DIST. PËRSORE	20.00	20.00	20.00	20.00	20.00	20.00	20.00	20.00	20.00	20.00	20.00	20.00	20.00
DIST. PROGRESIVE	0+980.00	1+000.00	1+020.00	1+040.04	1+060.04	1+080.05	1+100.00	1+120.00					
KUOTA TOKES	743.94	743.58	742.89	741.92	740.13	738.32	736.23	735.09					
KUOTA PROJEKTIT	743.94	743.58	742.89	741.92	740.13	738.32	736.23	735.09					
KUOTA PUNES	743.94	743.58	742.89	741.92	740.13	738.32	736.23	735.09					
GEO. VERTIKALE	R=603.75	R=1194.19	R=1355.45	R=480.55	R=11274.42	R=1380.82	R=411.89	R=8114.44					
GEO. HORIZONTALE	L=19.76	L=19.23	L=19.73	L=19.26	L=19.77	L=19.24	L=19.63	L=19.35					
KILOMETRAZHI	0 100 200 300 400 500 600 700 800 900 1000 1100 1200												

O B J E K T I

SISTEM-ASFALTIM RRUGA E FSHATIT DRAGUA, NJ.A. FUSHE-BULQIZE, BASHKIA BULQIZE

POROSITESI :
BASHKIA BULQIZE



PROJEKTUES :

"HYDRO-ENG CONSULTING " sh.p.k



"IDEAL CONSTRUCTION & PROJECTION"(I.C.P) sh.p.k



"P.C.S COMPANY " sh.p.k



GRUPI I PROJEKTIMIT


Ing.Hidroteknik Evis QYRKU	Nr. Licence K.1829/2
Ing. Ndertimi Alban DAUTAJ	Nr. Licence K.2232/2
Ing. Ndertimi Pamela KURTULAJ(ALIU)	Nr. Licence K.1474/3
Arkitekt Endrit TUZI	Nr. Licence A.0128/6
Ing.Topograf Maksim GEGA	Nr. Licence T.0455/4
Ing.Gjeodet Albin KOCI	Nr. Licence E.1269/2
Ing.Elektrik Edmond PALODHI	Nr. Licence E.1552
Ing.Gjeolog Asllan BASHA	Nr. Licence GJ.0686
Ing.Mjedisi Shpetim CIKU	Nr. Licence A.2443
Ing.Hidroteknik Xhuljana DAUTAJ(SULA)	Nr. Licence K.2232/2
Arkitekt Jorida GRABOVARI	Nr. Licence A.2595

FIRMA/VULA

SHENIME


TE DHENA TEKNIKE

FAZA E PROJEKTIT	PROJEKT ZBATIM
TIPI I FLETES	
EMERTIMI I FLETES	PROFILI GJATESOR SH H-1:500 , V-1:100

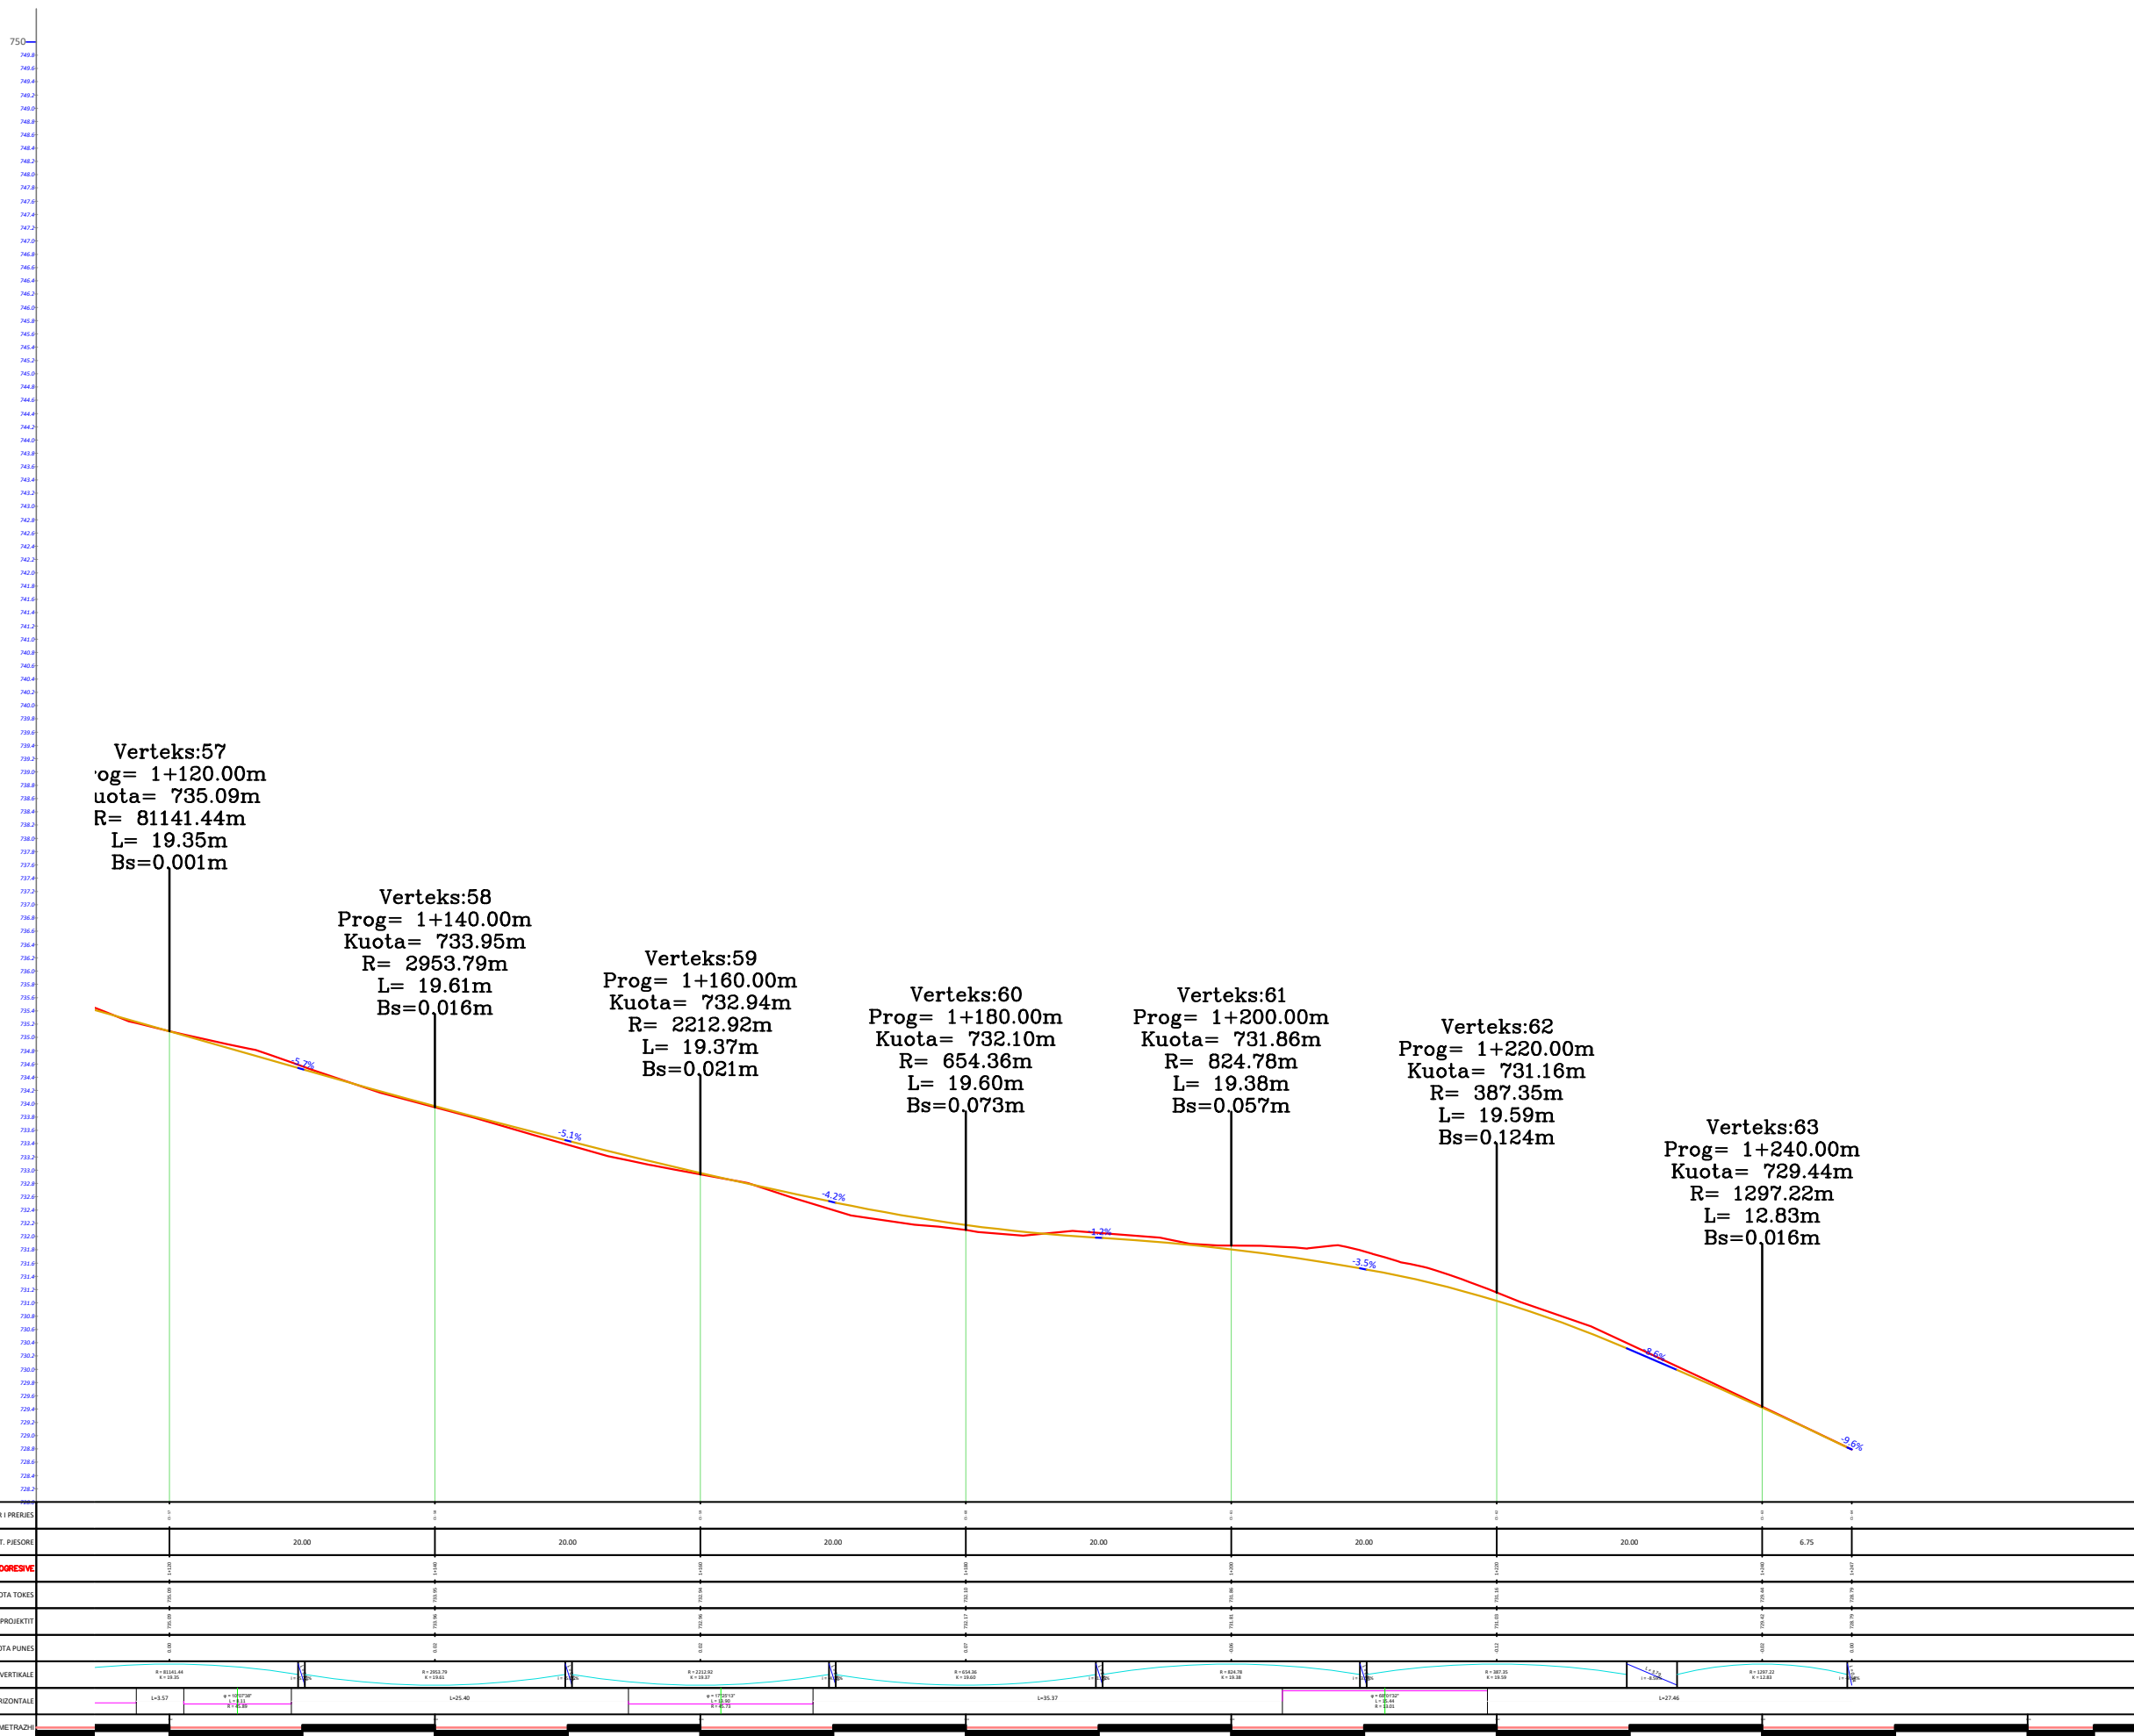


PROFILE TERTHORE SH 1:75

CS - 1, PROG - 0+000.0

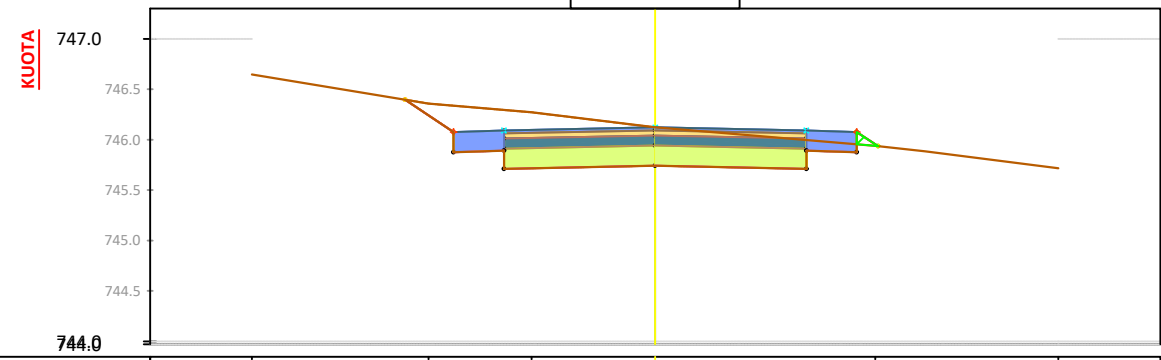


KUOTA TERRENIT		746.65		746.36		746.27		746.12		745.94		745.72
DISTANCA		4.00		2.25		1.22		0.00		2.18		4.00
KUOTA PROJEKTT			746.46		745.88		745.71		745.74		745.71	
DISTANCA		4.0		2.00		1.50		0.00		2.21		4.0
KUOTA PUNES			0.00		-0.46		-0.58		-0.38		-0.28	

CS - 4, PROG - 0+060.0

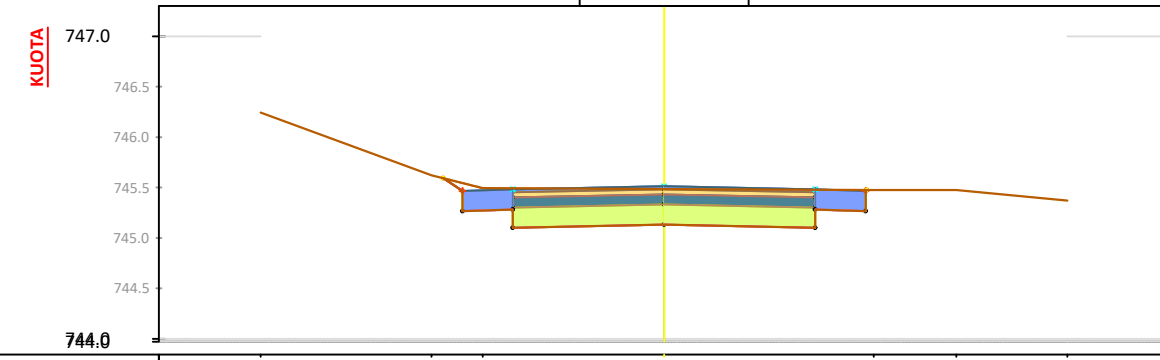


KUOTA TERRENIT		746.24		746.62		746.48		745.48		745.47		745.37
DISTANCA		4.00		2.31		1.80		0.00		2.08		4.00
KUOTA PROJEKTT			745.53		745.23		745.16		745.13		745.16	
DISTANCA		4.0		2.19		2.00		0.00		1.50		4.0
KUOTA PUNES			0.00		-0.28		-0.39		-0.35		-0.38	

CS - 2, PROG - 0+020.0

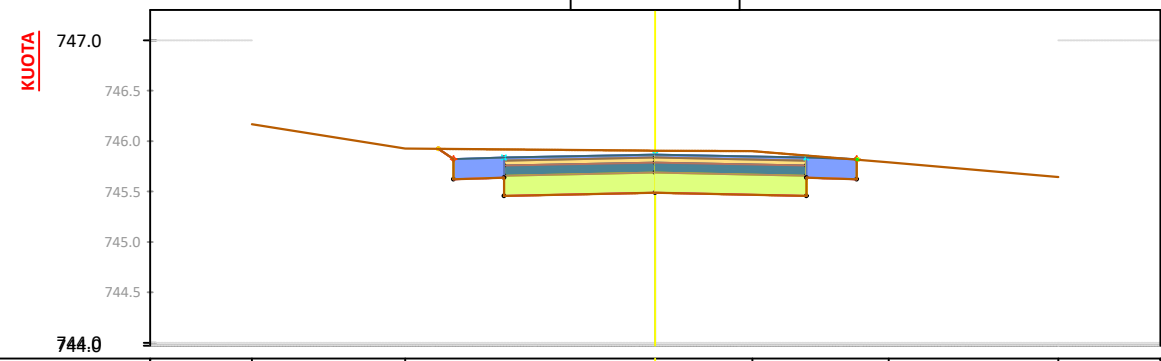


KUOTA TERRENIT		746.17		745.93		745.91		745.90		745.79		745.65
DISTANCA		4.00		2.48		0.00		0.97		2.32		4.00
KUOTA PROJEKTT			745.91		745.63		745.45		745.45		745.45	
DISTANCA		4.0		2.15		2.00		1.50		2.00		4.0
KUOTA PUNES			0.00		-0.30		-0.46		-0.42		-0.40	

CS - 5, PROG - 0+080.0

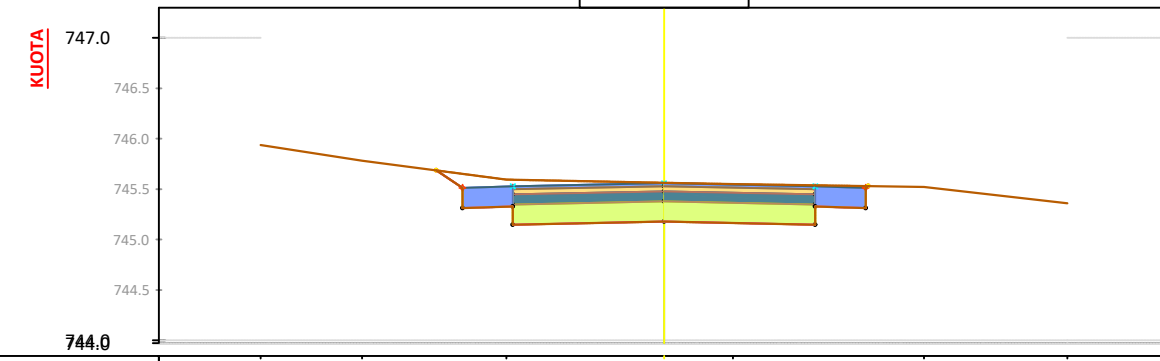


KUOTA TERRENIT		745.94		745.78		745.59		745.56		745.55		745.52
DISTANCA		4.00		2.99		1.56		0.00		0.88		2.58
KUOTA PROJEKTT			745.69		745.33		745.15		745.18		745.15	
DISTANCA		4.0		2.26		2.00		0.00		1.50		4.0
KUOTA PUNES			0.00		-0.34		-0.44		-0.38		-0.39	

CS - 3, PROG - 0+040.0

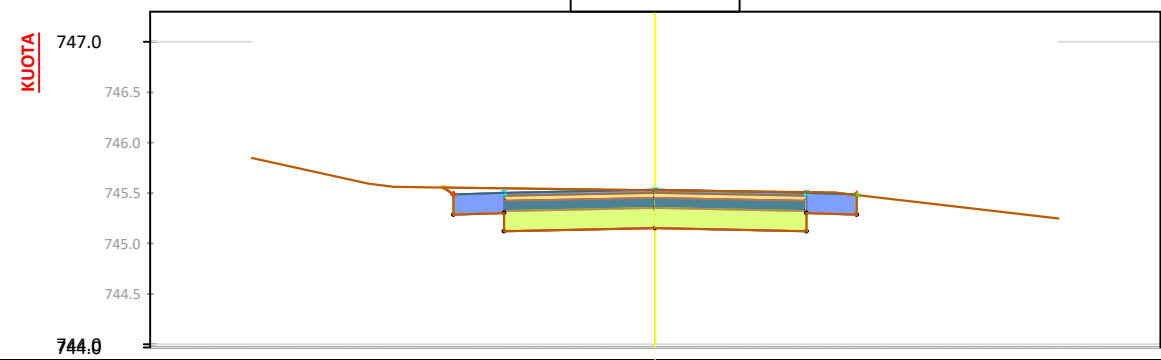

KUOTA TERRENIT		745.85		745.59		745.56		745.53		745.51		745.25
DISTANCA		4.00		2.85		2.21		0.00		1.79		4.00
KUOTA PROJEKTT			745.58		745.11		745.15		745.15		745.11	
DISTANCA		4.0		2.00		1.50		0.00		2.00		4.0
KUOTA PUNES			0.00		-0.27		-0.43		-0.38		-0.39	

CS - 6, PROG - 0+100.0

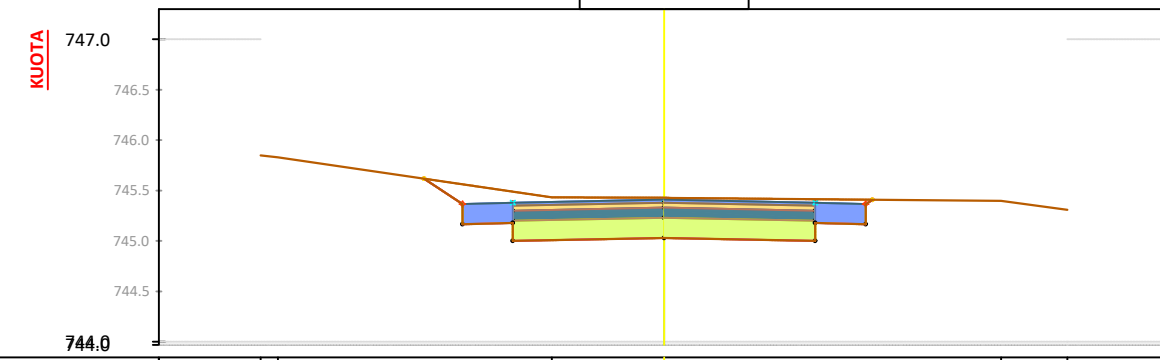

KUOTA TERRENIT		745.85		745.83		745.43		745.43		745.40		745.31
DISTANCA		4.00		3.83		1.11		0.00		3.34		4.00
KUOTA PROJEKTT			745.63		745.16		745.08		745.08		745.16	
DISTANCA		4.0		2.38		2.00		0.00		1.50		4.0
KUOTA PUNES			0.00		-0.40		-0.49		-0.40		-0.41	

O B J E K T I

SISTEM-ASFALTIM RRUGA E FSHATIT DRAGUA, NJ.A. FUSHE-BULQIZE, BASHKIA BULQIZE

PROSITESI :
BASHKIA BULQIZE



PROJEKTUES :

"HYDRO-ENG CONSULTING " sh.p.k
H.E.C HYDRO-ENG CONSULTING

"IDEAL CONSTRUCTION & PROJECTION"(I.C.P) sh.p.k
DEAL CONSTRUCTION & PROJECTION I.C.P

"P.C.S COMPANY " sh.p.k
P.C.S COMPANY NIPT. K.915270211

GRUPI I PROJEKTIMIT

Ing.Hidroteknik Evis QYRKU	Nr. Licence K.1829/2
Ing. Ndertimi Alban DAUTAJ	Nr. Licence K.2232/2
Ing. Ndertimi Pamela KURTULAJ(ALIU)	Nr. Licence K.1474/3
Arkitekt Endrit TUZI	Nr. Licence A.0128/6
Ing.Topograf Maksim GEGA	Nr. Licence T.0455/4
Ing.Gjeodet Albin KOCI	Nr. Licence E.1269/2
Ing.Elektrik Edmond PALODHI	Nr. Licence E.1552
Ing.Gjeolog Asllan BASHA	Nr. Licence GJ.0686
Ing.Mjedisi Shpetim CIKU	Nr. Licence A.2443
Ing.Hidroteknik Xhuljana DAUTAJ(SULA)	Nr. Licence K.2232/2
Arkitekt Jorida GRABOVARI	Nr. Licence A.2595

FIRMA/VULA

SHENIME

TE DHENA TEKNIKE


FAZA E PROJEKTTIT: PROJEKT ZBATIM

TIPI I FLETES:

EMERTIMI I FLETES: PROFILE TERTHORE SH 1:75


PROFILE TERTHORE SH 1:75

CS - 7, PROG - 0+120.0

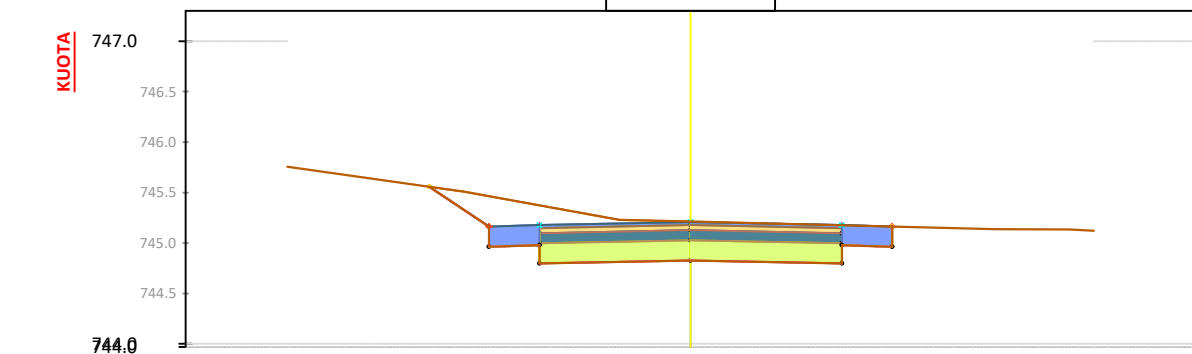


KUOTA TERRENTI	745.76	745.51	745.23	745.21	745.14	745.12
DISTANCA	-4.00	-2.24	-0.71	0.00	3.01	4.00
KUOTA PROJEKTI	744.56	744.96	744.86	744.83	744.86	744.96
DISTANCA	-4.00	-2.50	-1.50	0.00	1.50	4.00
KUOTA PUNES		-0.00	-0.58	-0.38	-0.38	-0.00

CS - 10, PROG - 0+180.0

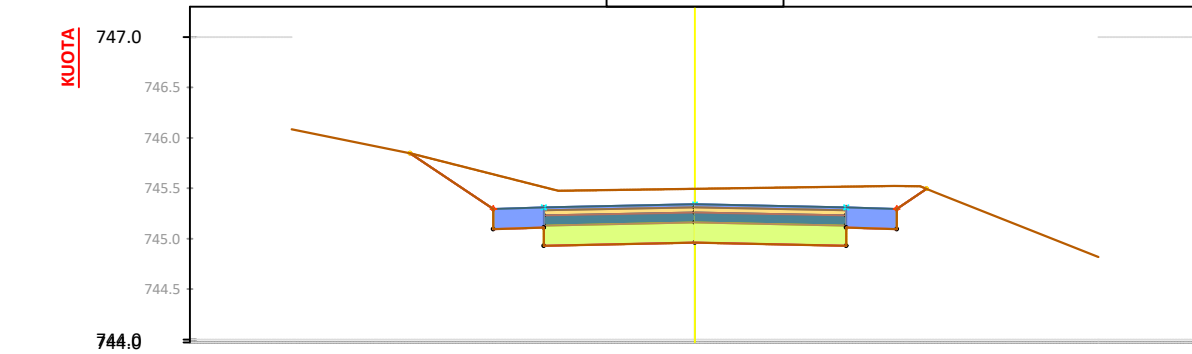


KUOTA TERRENTI	746.09	745.84	745.84	745.49	745.52	745.82
DISTANCA	-4.00	-2.83	-2.81	0.00	1.88	4.00
KUOTA PROJEKTI	744.88	745.16	744.93	744.96	744.93	745.49
DISTANCA	-4.00	-2.83	-2.00	0.00	1.50	4.00
KUOTA PUNES		-0.00	-0.54	-0.58	-0.43	-0.00

CS - 8, PROG - 0+140.0

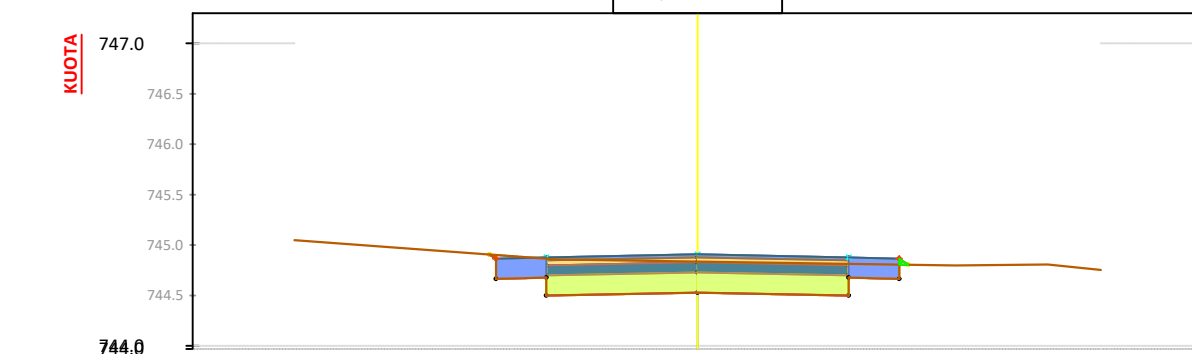


KUOTA TERRENTI	745.05	744.86	744.84	744.80	744.81	744.75
DISTANCA	-4.00	-1.41	0.00	2.55	3.47	4.00
KUOTA PROJEKTI	744.88	744.56	744.53	744.56	744.66	744.66
DISTANCA	-4.00	-2.00	-1.50	-1.50	-1.50	4.00
KUOTA PUNES		-0.90	-0.37	-0.31	-0.32	-0.00

CS - 11, PROG - 0+200.0

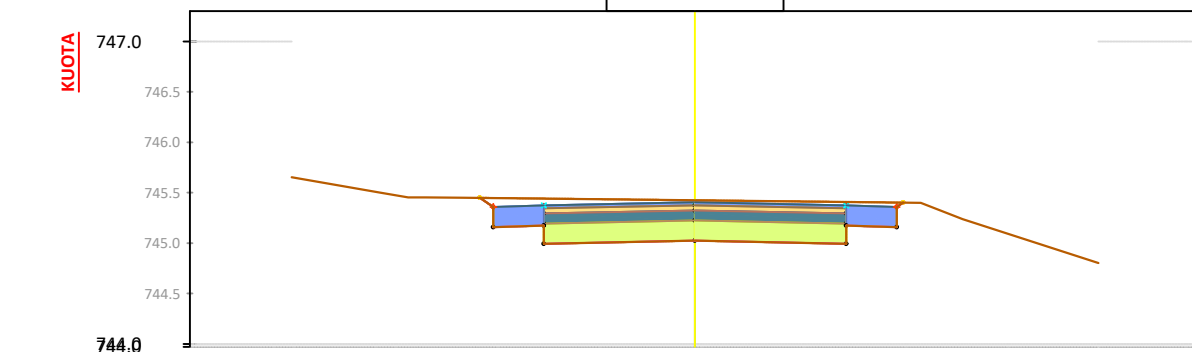


KUOTA TERRENTI	745.65	745.45	745.45	745.43	745.40	744.80
DISTANCA	-4.00	-2.85	-2.31	0.00	2.24	4.00
KUOTA PROJEKTI	744.45	744.45	744.93	744.93	744.46	744.80
DISTANCA	-4.00	-2.14	-2.00	0.00	-1.50	4.00
KUOTA PUNES		-0.00	-0.29	-0.45	-0.40	-0.00

CS - 9, PROG - 0+160.0

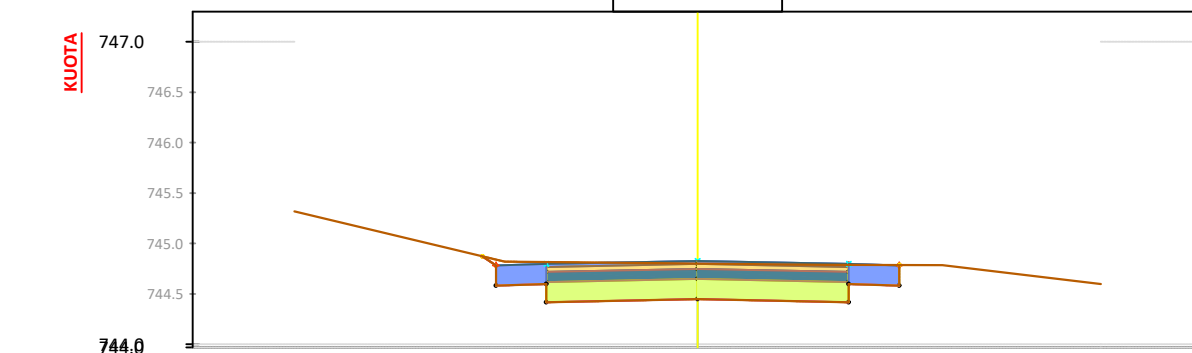

KUOTA TERRENTI	745.32	744.82	744.80	744.79	744.79	744.66
DISTANCA	-4.00	-1.91	0.00	1.25	2.43	4.00
KUOTA PROJEKTI	744.82	744.44	744.44	744.44	744.56	744.66
DISTANCA	-4.00	-2.13	-1.50	-1.50	-2.00	4.00
KUOTA PUNES		-0.00	-0.40	-0.35	-0.37	-0.00

CS - 12, PROG - 0+220.0

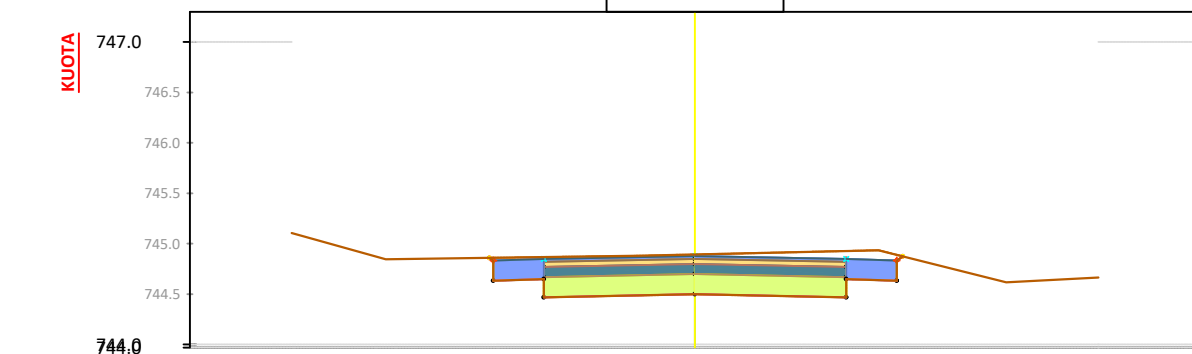

KUOTA TERRENTI	745.11	745.08	744.85	744.88	744.89	744.94
DISTANCA	-4.00	-3.89	-3.07	-0.57	0.00	1.82
KUOTA PROJEKTI	744.88	744.88	744.44	744.56	744.56	744.66
DISTANCA	-4.00	-3.89	-3.07	-1.50	-1.50	4.00
KUOTA PUNES		-0.00	-0.40	-0.39	-0.46	-0.00

O B J E K T I

SISTEM-ASFALTIM RRUGA E FSHATIT DRAGUA, N.J.A. FUSHE-BULQIZE, BASHKIA BULQIZE

POROSITESI :
BASHKIA BULQIZE



PROJEKTUES :

"HYDRO-ENG CONSULTING" sh.p.k



"IDEAL CONSTRUCTION & PROJECTION"(I.C.P) sh.p.k



"P.C.S COMPANY" sh.p.k



GRUPI I PROJEKTIMIT

Ing.Hidroteknik Evis QYRKU	Nr. Licence K.1829/2
Ing. Ndertimi Alban DAUTAJ	Nr. Licence K.2232/2
Ing. Ndertimi Pamela KURTULAJ(ALIU)	Nr. Licence K.1474/3
Arkitekt Endrit TUZI	Nr. Licence A.0128/6
Ing.Topograf Maksim GEGA	Nr. Licence T.0455/4
Ing.Gjeodet Albin KOCI	Nr. Licence E.1269/2
Ing.Elektrik Edmond PALODHI	Nr. Licence E.1552
Ing.Gjeolog Asllan BASHA	Nr. Licence GJ.0686
Ing.Mjedisi Shpetim CIKU	Nr. Licence A.2443
Ing.Hidroteknik Xhuljana DAUTAJ(SULA)	Nr. Licence K.2232/2
Arkitekt Jorida GRABOVARI	Nr. Licence A.2595

FIRMA/VULA

SHENIME

TE DHENA TEKNIKE

FAZA E PROJEKTI: PROJEKT ZBATIM


TIPI I FLETES

EMERTIMI I FLETES: PROFILE TERTHORE SH 1:75

Nr. i fletes **A-20**


PROFILE TERTHORE SH1:75

CS - 13, PROG - 0+240.0

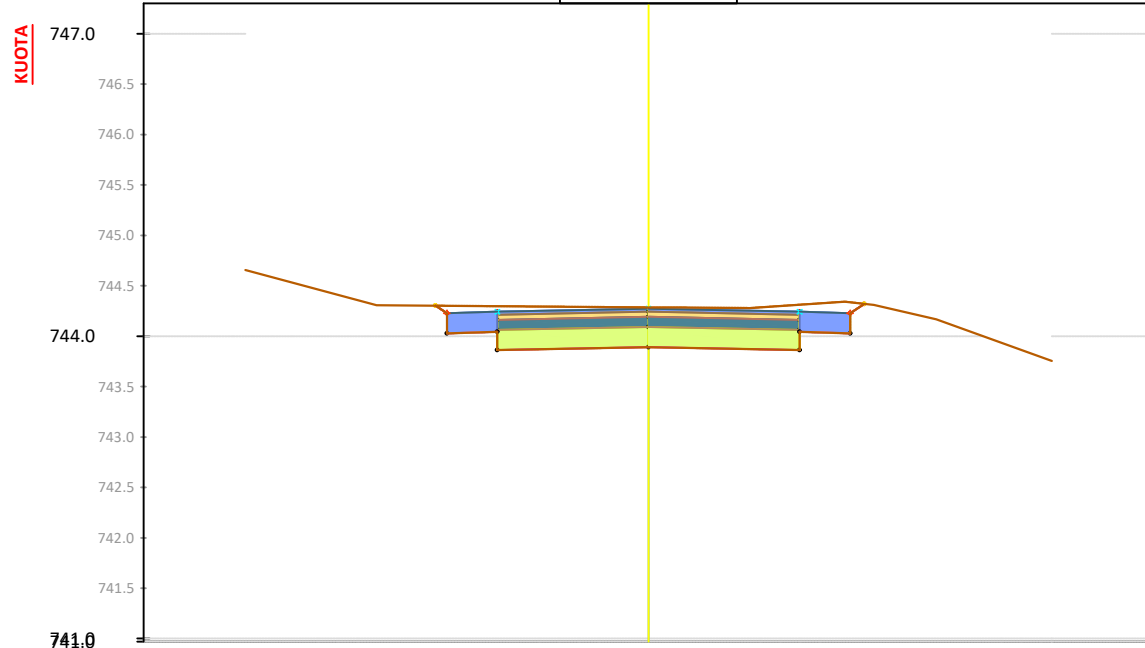


KUOTA TERRENIT								
DISTANCA	-4.00	-2.70	0.00	1.01	1.95	2.85	4.00	
KUOTA PROJEKTT		743.86	743.85	743.86	744.01	744.01	744.33	
DISTANCA	-4.0	-2.00	-1.50	-1.50	-2.00	-2.14	4.0	
KUOTA PUNES		-0.09	-0.44	-0.39	-0.45	-0.31	-0.00	

CS - 14, PROG - 0+260.0

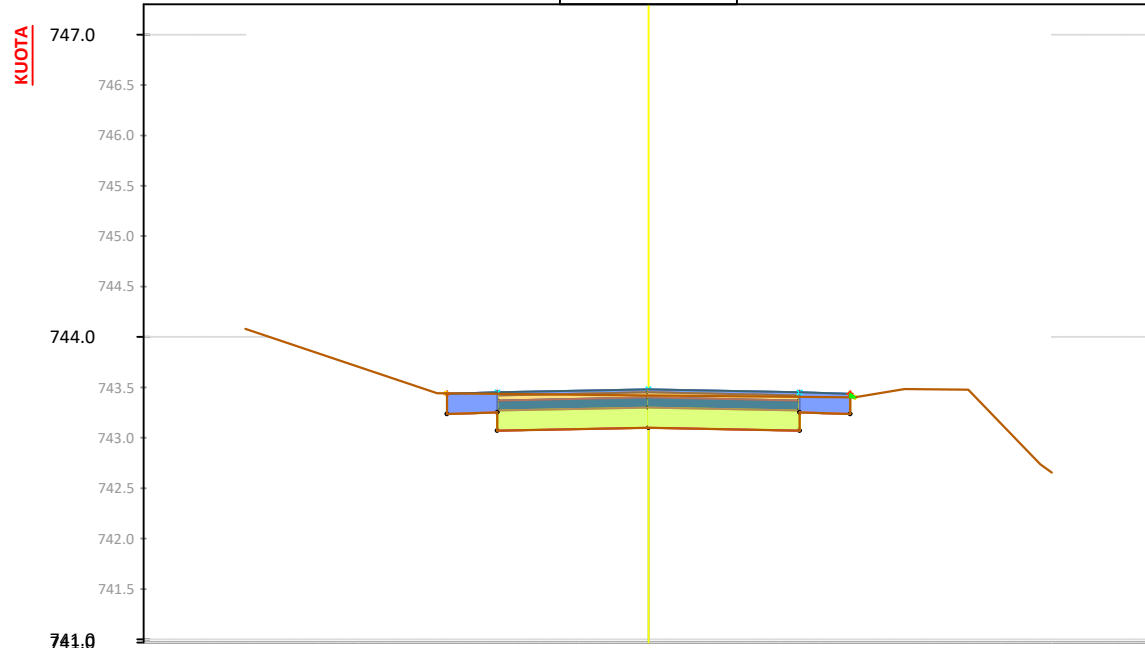


KUOTA TERRENIT								
DISTANCA	-4.00	-2.10	0.00	2.04	3.17	3.89	4.00	
KUOTA PROJEKTT		743.27	743.03	743.03	743.26	743.46	743.68	
DISTANCA	-4.0	-2.00	-1.50	-1.50	-2.00	-2.15	4.0	
KUOTA PUNES		-0.00	-0.36	-0.32	-0.34	-0.60	-0.00	

CS - 15, PROG - 0+280.0

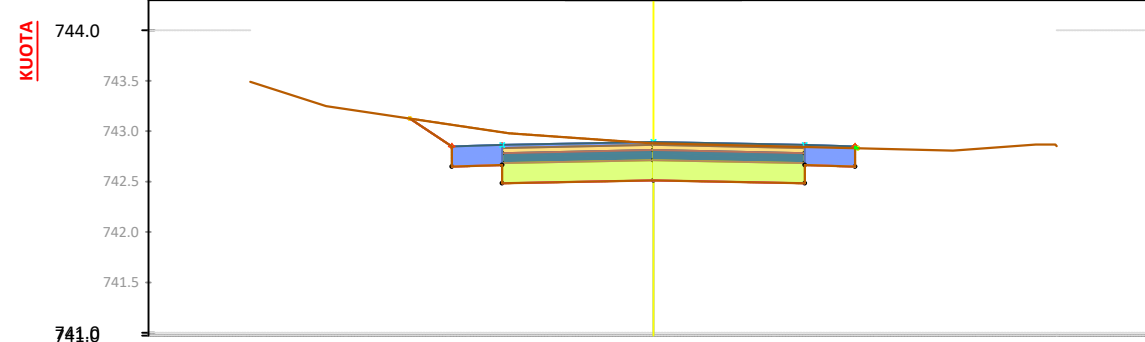


KUOTA TERRENIT								
DISTANCA	-4.00	-3.25	0.00	1.43	2.97	3.75	4.00	
KUOTA PROJEKTT		742.65	742.46	742.46	742.51	742.48	742.65	
DISTANCA	-4.0	-2.42	-2.00	-1.50	-1.50	-2.00	4.0	
KUOTA PUNES		-0.00	-0.42	-0.51	-0.37	-0.36	-0.00	

CS - 16, PROG - 0+300.0

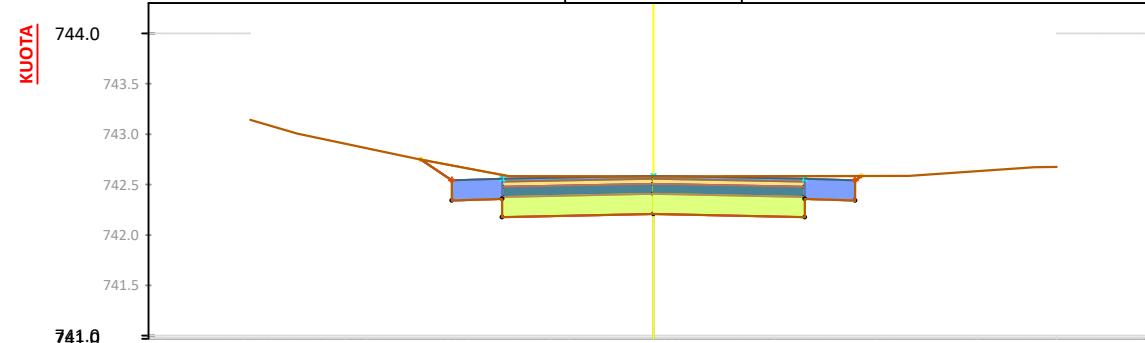

KUOTA TERRENIT								
DISTANCA	-4.00	-3.53	2.34	1.43	3.53	3.78	4.00	
KUOTA PROJEKTT		742.75	742.34	742.18	742.21	742.18	742.34	
DISTANCA	-4.0	-2.31	-2.00	-1.50	-0.00	-1.50	4.0	
KUOTA PUNES		0.00	-0.35	-0.42	-0.37	-0.41	-0.00	

CS - 17, PROG - 0+320.0

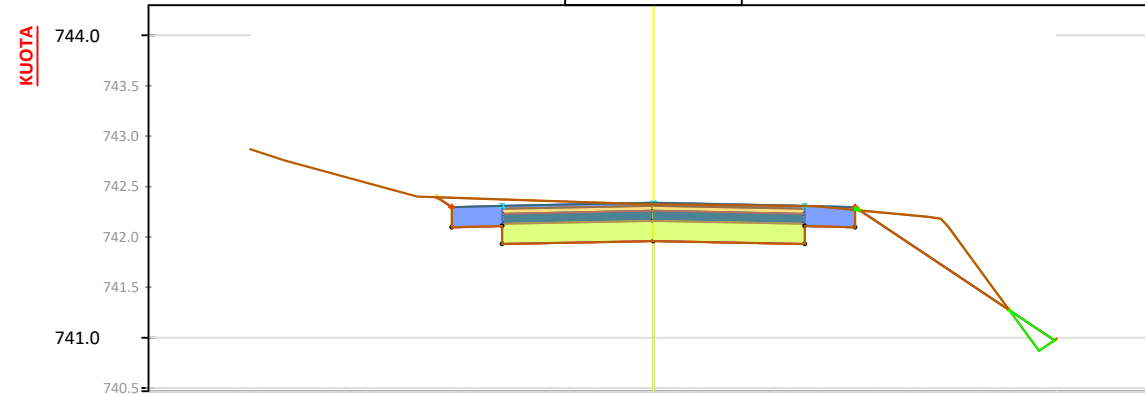

KUOTA TERRENIT								
DISTANCA	-4.00	-3.66	2.34	1.60	2.72	3.82	4.00	
KUOTA PROJEKTT		742.76	742.40	741.93	741.96	742.30	742.05	
DISTANCA	-4.0	-2.15	-2.00	-1.50	-1.50	-2.00	4.0	
KUOTA PUNES		-0.00	-0.44	-0.44	-0.37	-0.38	-0.17	

O B J E K T I

SISTEM-ASFALTIM RRUGA E FSHATIT DRAGUA, NJ.A. FUSHE-BULQIZE, BASHKIA BULQIZE

POROSITESI :
BASHKIA BULQIZE



PROJEKTUES :

"HYDRO-ENG CONSULTING " sh.p.k



"IDEAL CONSTRUCTION & PROJECTION"(I.C.P) sh.p.k



"P.C.S COMPANY " sh.p.k



GRUPI I PROJEKTIMIT

Ing.Hidroteknik Evis QYRKU	Nr. Licence K.1829/2
Ing. Ndertimi Alban DAUTAJ	Nr. Licence K.2232/2
Ing. Ndertimi Pamela KURTULAJ(ALIU)	Nr. Licence K.1474/3
Arkitekt Endrit TUZI	Nr. Licence A.0128/6
Ing.Topograf Maksim GEGA	Nr. Licence T.0455/4
Ing.Gjeodet Albin KOCI	Nr. Licence E.1269/2
Ing.Elektrik Edmond PALODHI	Nr. Licence E.1552
Ing.Gjeolog Asllan BASHA	Nr. Licence GJ.0686
Ing.Mjedisi Shpetim CIKU	Nr. Licence A.2443
Ing.Hidroteknik Xhuljana DAUTAJ(SULA)	Nr. Licence K.2232/2
Arkitekt Jorida GRABOVARI	Nr. Licence A.2595

FIRMA/VULA

SHENIME







TE DHENA TEKNIKE

FAZA E PROJEKTTIT PROJEKT ZBATIM

TIPI I FLETES

EMERTIMI I FLETES PROFILE TERTHORE SH 1:75

PROFILE TERTHORE SH 1:75

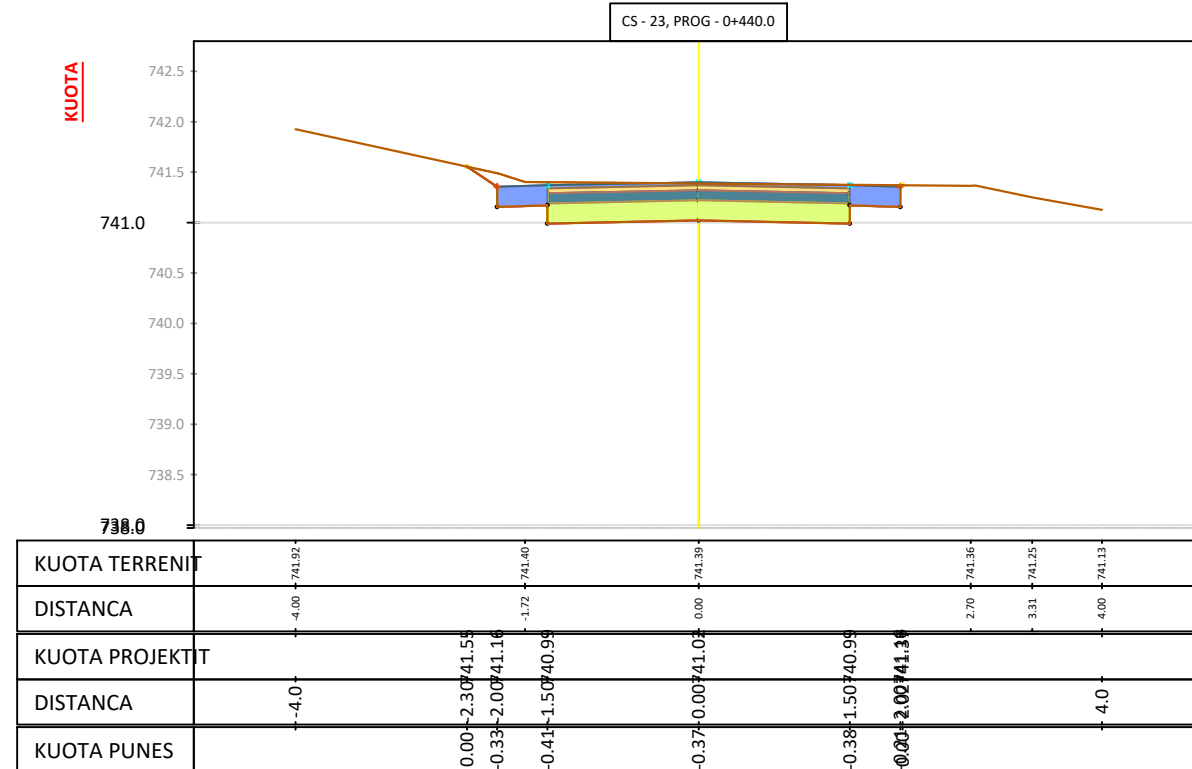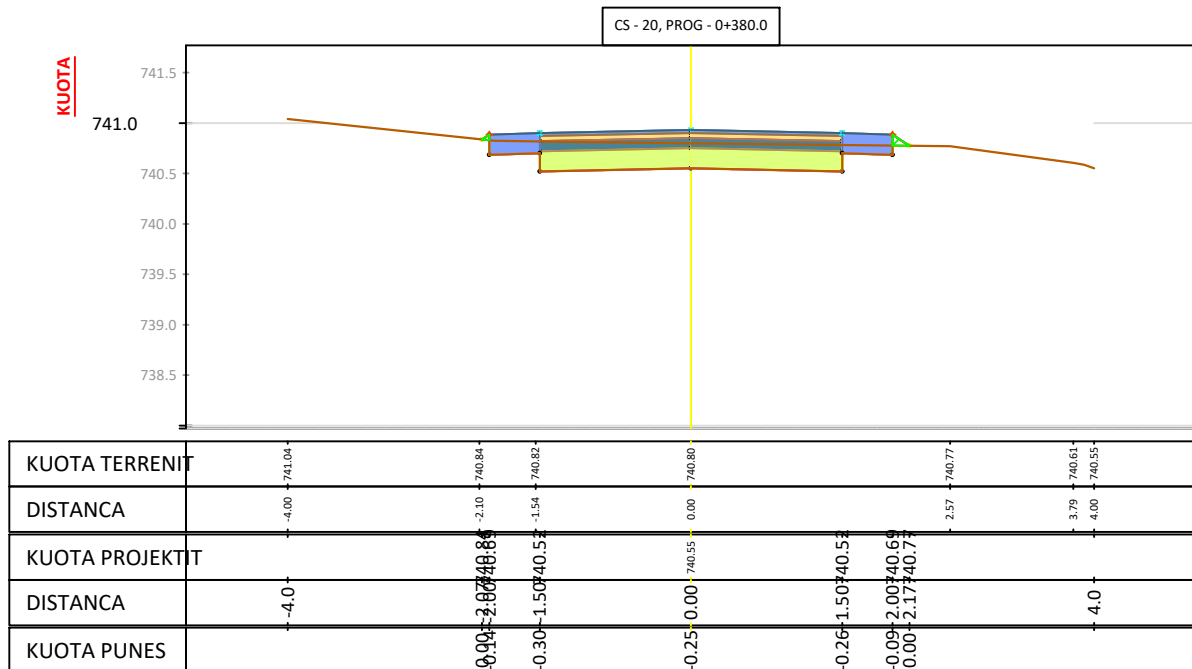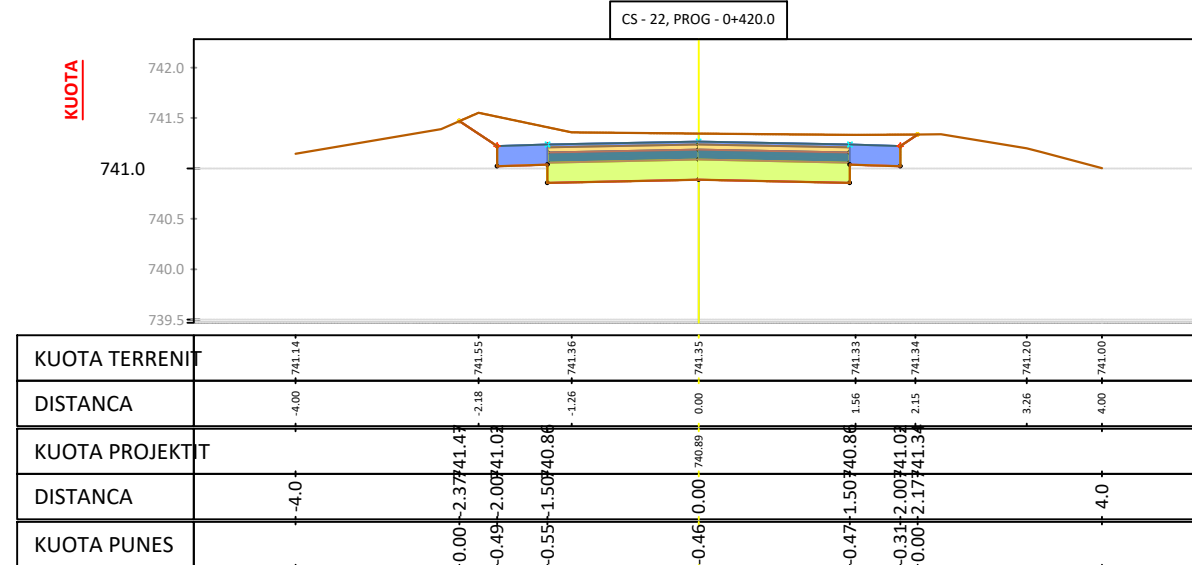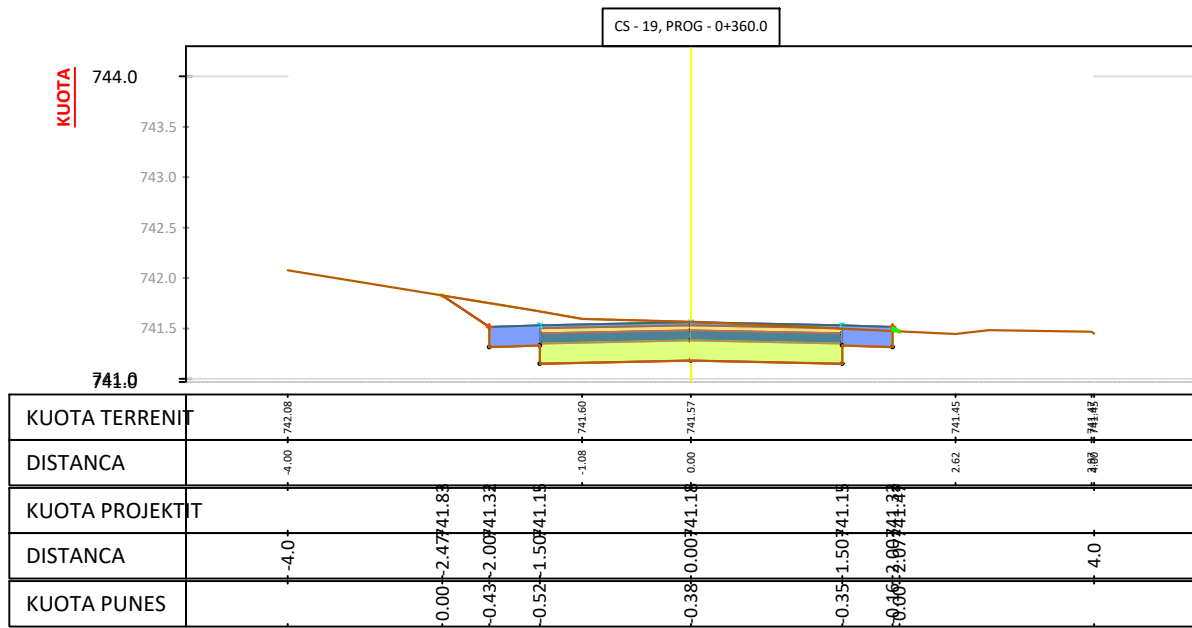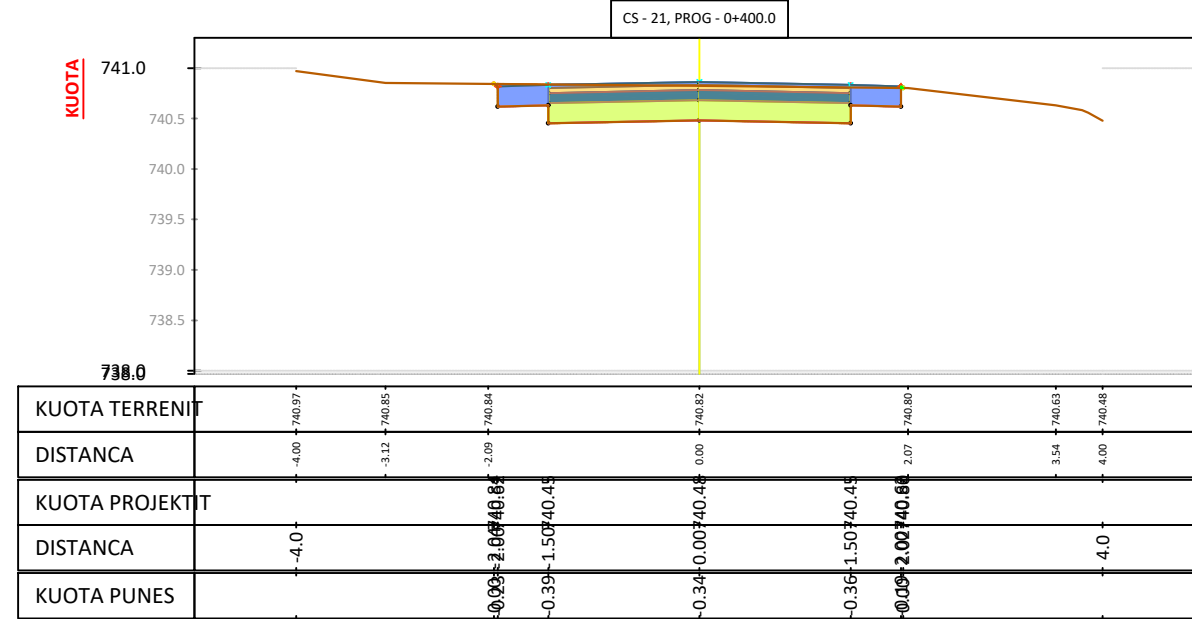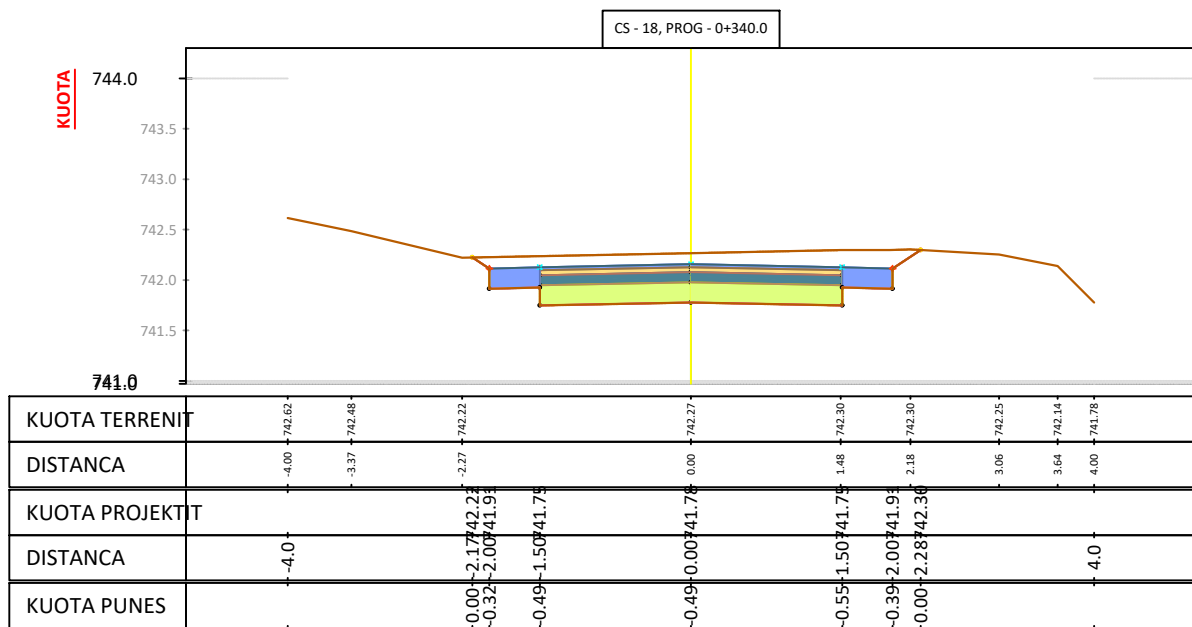

O B J E K T I

SISTEM-ASFALTIM RRUGA E FSHATIT DRAGUA, NJ.A. FUSHE-BULQIZE, BASHKIA BULQIZE

POROSITESI :
BASHKIA BULQIZE



PROJEKTUES :

"HYDRO-ENG CONSULTING" sh.p.k



"IDEAL CONSTRUCTION & PROJECTION"(I.C.P) sh.p.k



"P.C.S COMPANY" sh.p.k



GRUPI I PROJEKTIMIT

Ing.Hidroteknik Evis QYRKU	Nr. Licence K.1829/2
Ing. Ndertimi Alban DAUTAJ	Nr. Licence K.2232/2
Ing. Ndertimi Pamela KURTULAJ(ALIU)	Nr. Licence K.1474/3
Arkitekt Endrit TUZI	Nr. Licence A.0128/6
Ing.Topograf Maksim GEGA	Nr. Licence T.0455/4
Ing.Gjeodet Albin KOCI	Nr. Licence E.1269/2
Ing.Elektrik Edmond PALODHI	Nr. Licence E.1552
Ing.Gjeolog Asllan BASHA	Nr. Licence GJ.0686
Ing.Mjedisi Shpetim CIKU	Nr. Licence A.2443
Ing.Hidroteknik Xhuljana DAUTAJ(SULA)	Nr. Licence K.2232/2
Arkitekt Jorida GRABOVARI	Nr. Licence A.2595

FIRMA/VULA

SHENIME

TE DHENA TEKNIKE

FAZA E PROJEKTTI	PROJEKT ZBATIM
TIPI I FLETES	
EMERTIMI I FLETES	PROFILE TERTHORE SH 1:75

POROSITESI :
BASHKIA BULQIZE



PROJEKTUES :

"HYDRO-ENG CONSULTING " sh.p.k



"IDEAL CONSTRUCTION & PROJECTION"(I.C.P) sh.p.k



"P.C.S COMPANY " sh.p.k



GRUPI I PROJEKTIMIT


Ing.Hidroteknik Evis QYRKU	Nr. Licence K.1829/2
Ing. Ndertimi Alban DAUTAJ	Nr. Licence K.2232/2
Ing. Ndertimi Pamela KURTULAJ(ALIU)	Nr. Licence K.1474/3
Arkitekt Endrit TUZI	Nr. Licence A.0128/6
Ing.Topograf Maksim GEGA	Nr. Licence T.0455/4
Ing.Gjeodet Albin KOCI	Nr. Licence E.1269/2
Ing.Elektrik Edmond PALODHI	Nr. Licence E.1552
Ing.Gjeolog Asllan BASHA	Nr. Licence GJ.0686
Ing.Mjedisi Shpetim CIKU	Nr. Licence A.2443
Ing.Hidroteknik Xhuljana DAUTAJ(SULA)	Nr. Licence K.2232/2
Arkitekt Jorida GRABOVARI	Nr. Licence A.2595

FIRMA/VULA


SHENIME

TE DHENA TEKNIKE


FAZA E PROJEKTIT	PROJEKT ZBATIM
TIPI I FLETES	
EMERTIMI I FLETES	PROFILE TERTHORE SH 1:75

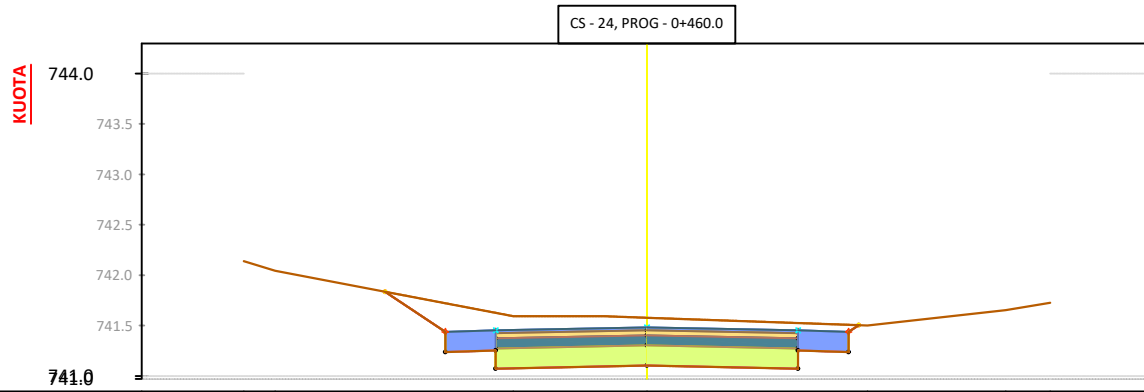


KUOTA TERRENIT	742.14	742.04	741.59	741.58	741.50	741.65	741.73
DISTANCA	4.00	3.69	1.33	0.00	2.19	3.56	4.00
KUOTA PROJEKTIT	741.8	741.2	741.0	741.1	741.0	741.3	741.3
DISTANCA	4.0	2.60	2.00	0.00	1.50	3.00	4.0
KUOTA PUNES		0.00	-0.48	-0.55	-0.47	-0.45	-0.00

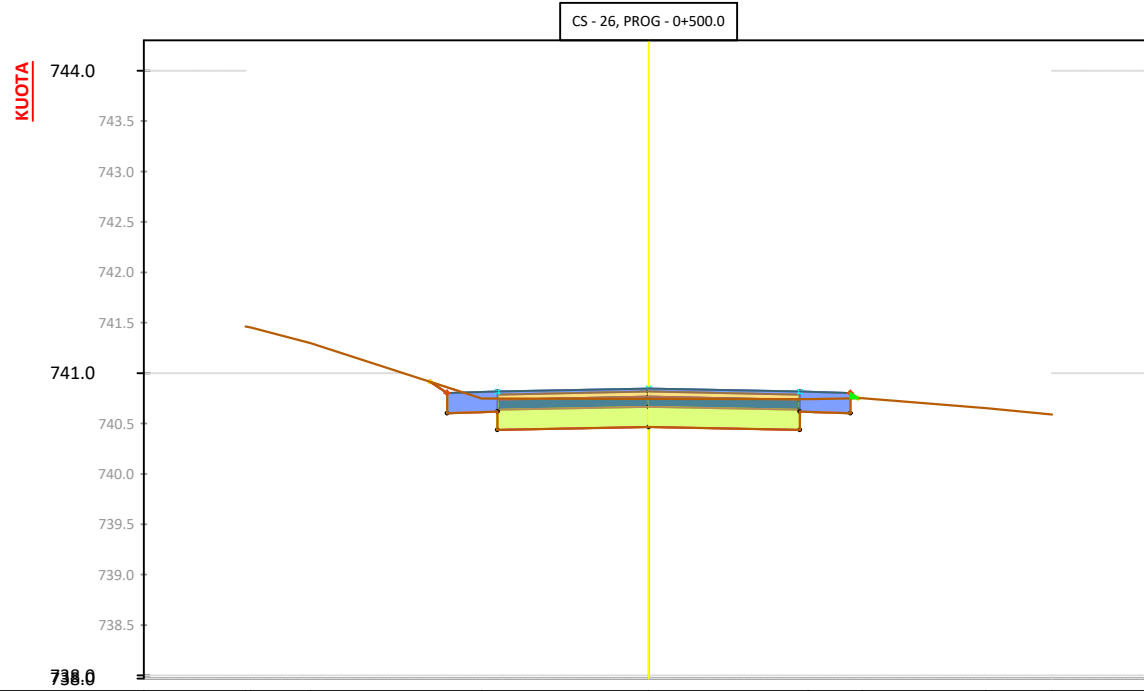

KUOTA TERRENIT	741.5	741.30	740.75	740.75	740.74	740.75	740.65	740.59
DISTANCA	4.00	3.35	1.66	0.00	1.58	3.12	3.34	4.00
KUOTA PROJEKTIT	740.9	740.6	740.4	740.4	740.4	740.9	740.9	740.9
DISTANCA	4.0	2.17	2.00	0.00	1.50	2.68	2.68	4.0
KUOTA PUNES		0.00	-0.26	-0.31	-0.28	-0.31	-0.00	0.00

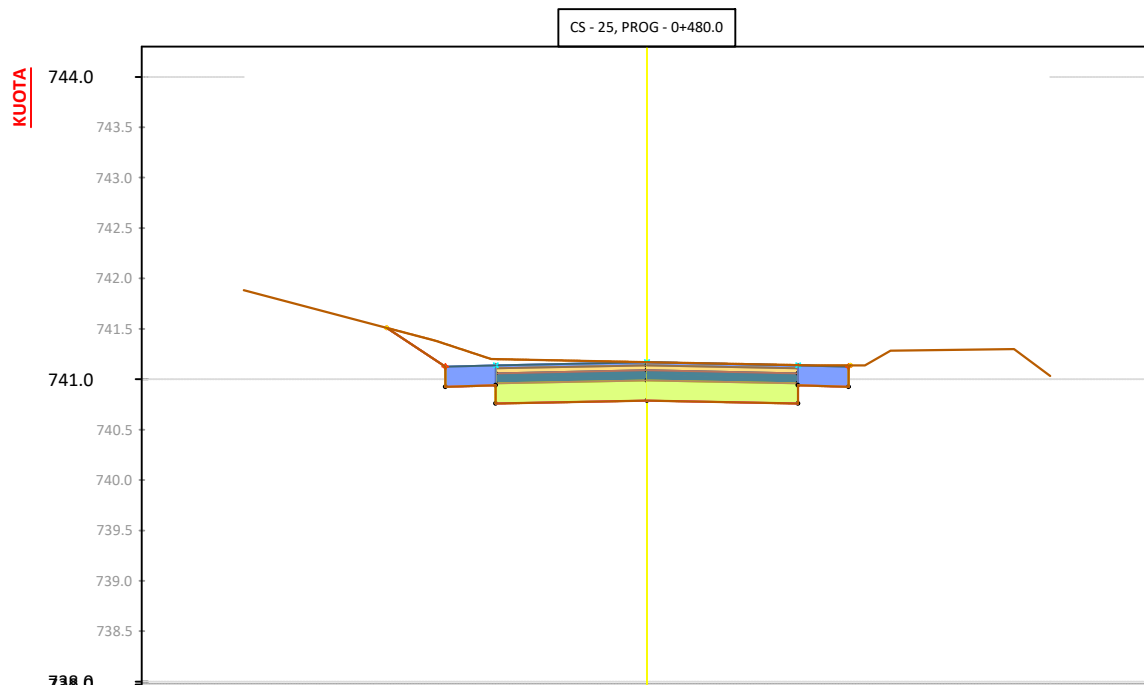

KUOTA TERRENIT	741.88	741.38	741.20	741.17	741.14	741.30	741.09
DISTANCA	4.00	2.10	1.55	0.00	1.65	3.64	4.00
KUOTA PROJEKTIT	741.5	740.9	740.7	740.7	740.7	740.9	740.9
DISTANCA	4.0	2.58	2.00	0.00	1.50	2.00	4.0
KUOTA PUNES		0.00	-0.43	-0.44	-0.38	-0.38	-0.00

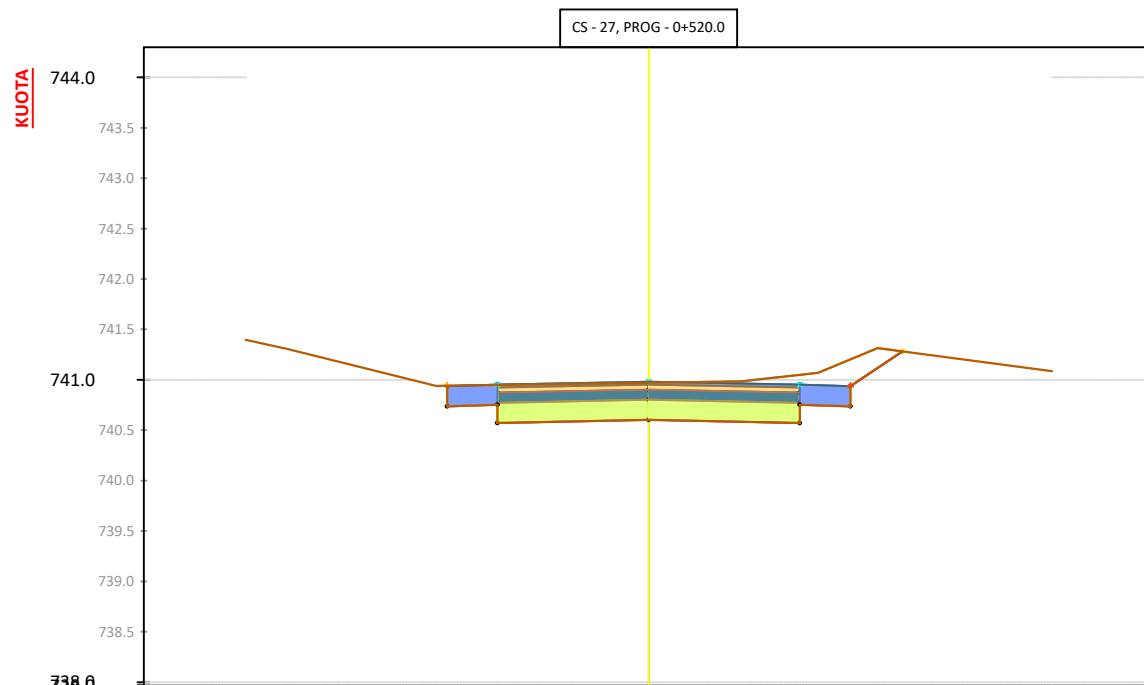

KUOTA TERRENIT	741.4	741.30	740.94	740.97	740.98	741.07	741.31	741.09
DISTANCA	4.00	3.58	2.11	0.00	0.92	1.68	2.27	4.00
KUOTA PROJEKTIT	740.9	740.6	740.5	740.6	740.5	740.7	741.2	740.9
DISTANCA	4.0	2.00	1.50	0.00	1.50	2.00	2.52	4.0
KUOTA PUNES		0.00	-0.38	-0.37	-0.37	-0.48	-0.46	0.00

PROFILE TERTHORE SH 1:75

O B J E K T I

SISTEM-ASFALTIM RRUGA E FSHATIT DRAGUA, NJ.A. FUSHE-BULQIZE, BASHKIA BULQIZE

POROSITESI :
BASHKIA BULQIZE



PROJEKTUES :

"HYDRO-ENG CONSULTING" sh.p.k



"IDEAL CONSTRUCTION & PROJECTION"(I.C.P) sh.p.k



"P.C.S COMPANY" sh.p.k



GRUPI I PROJEKTIMIT

Ing.Hidroteknik Evis QYRKU	Nr. Licence K.1829/2
Ing. Ndertimi Alban DAUTAJ	Nr. Licence K.2232/2
Ing. Ndertimi Pamela KURTULAJ(ALIU)	Nr. Licence K.1474/3
Arkitekt Endrit TUZI	Nr. Licence A.0128/6
Ing.Topograf Maksim GEGA	Nr. Licence T.0455/4
Ing.Gjeodet Albin KOCI	Nr. Licence E.1269/2
Ing.Elektrik Edmond PALODHI	Nr. Licence E.1552
Ing.Gjeolog Asllan BASHA	Nr. Licence GJ.0686
Ing.Mjedisi Shpetim CIKU	Nr. Licence A.2443
Ing.Hidroteknik Xhuljana DAUTAJ(SULA)	Nr. Licence K.2232/2
Arkitekt Jorida GRABOVARI	Nr. Licence A.2595

FIRMA/VULA

SHENIME

TE DHENA TEKNIKE


FAZA E PROJEKTIT: PROJEKT ZBATIM

TIPI I FLETES


EMERTIMI I FLETES: PROFILE TERTHORE SH 1:75

Nr. i fletes


A-24

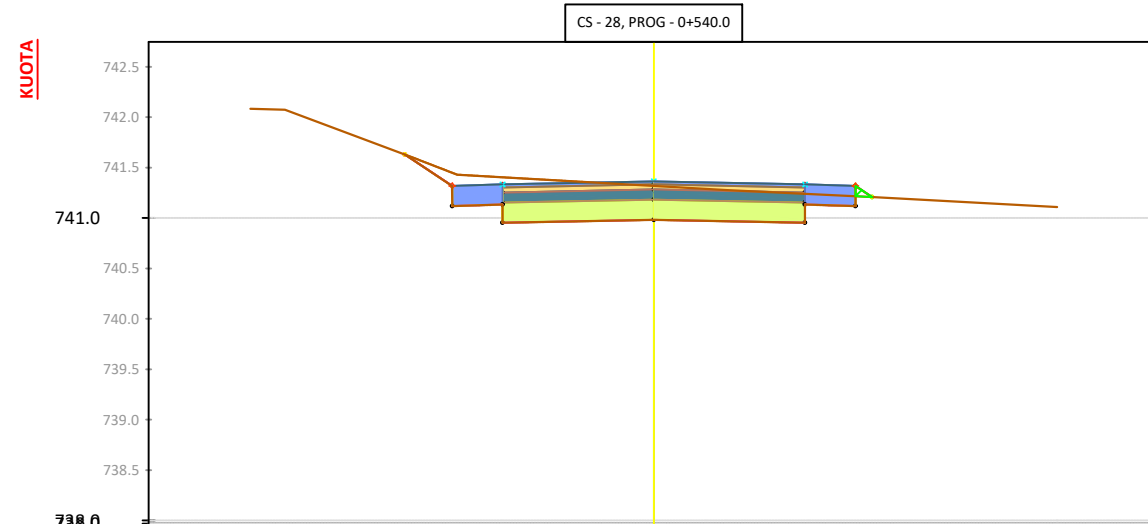


KUOTA TERRENTI	742.08	742.07	741.43	741.32	741.28	741.21	741.11
DISTANCA	4.00	3.66	1.95	0.00	0.72	2.18	4.00
KUOTA PROJEKTTI	741.63	741.11	740.95	740.95	740.95	741.13	741.21
DISTANCA	4.0	2.47	2.00	0.00	1.50	2.00	4.0
KUOTA PUNES							

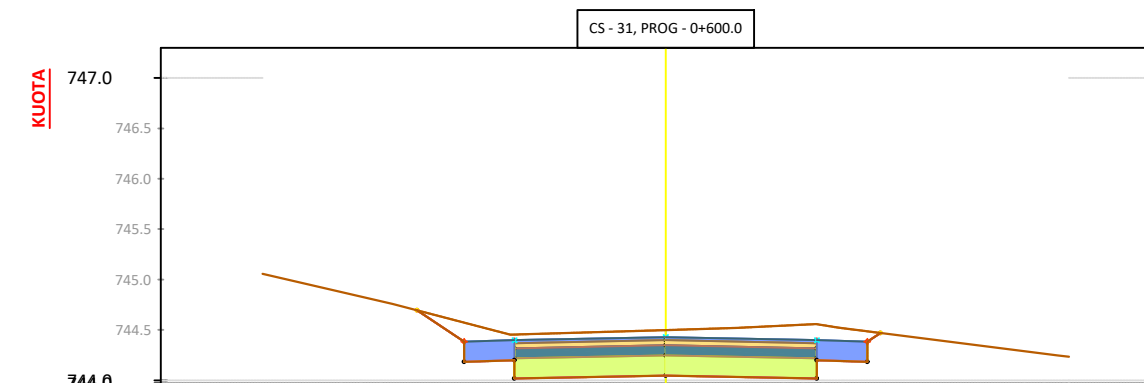


KUOTA TERRENTI	745.06	744.76	744.45	744.50	744.52	744.56	744.25	744.23
DISTANCA	4.00	2.71	1.54	0.00	0.70	1.49	3.89	4.00
KUOTA PROJEKTTI	744.76	744.18	744.03	744.05	744.05	744.03	744.18	744.23
DISTANCA	4.0	2.47	2.00	0.00	1.50	2.00	4.0	4.0
KUOTA PUNES								

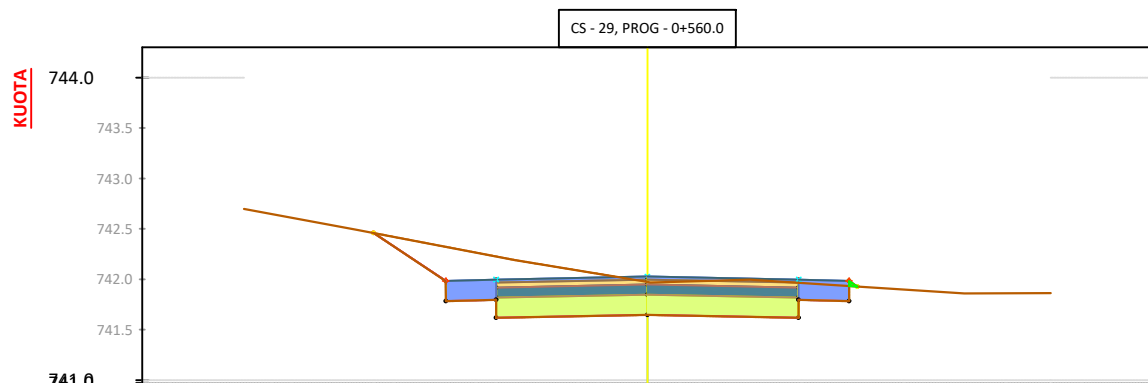


KUOTA TERRENTI	742.70	742.49	741.97	741.99	741.86	741.86
DISTANCA	4.00	2.89	1.31	1.02	3.14	4.00
KUOTA PROJEKTTI	742.46	741.78	741.63	741.63	741.63	741.33
DISTANCA	4.0	2.72	2.00	1.50	2.00	4.0
KUOTA PUNES						

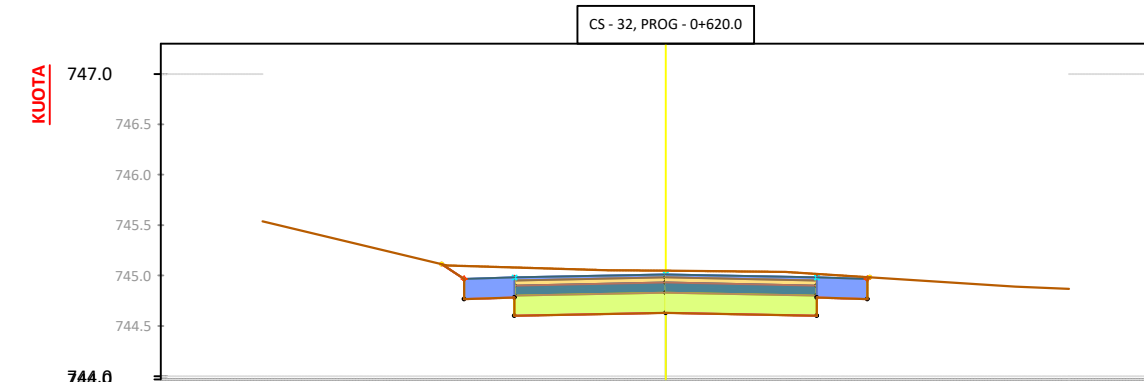

KUOTA TERRENTI	745.54	745.10	745.05	745.05	745.04	744.87
DISTANCA	4.00	2.17	0.58	0.00	1.19	3.47
KUOTA PROJEKTTI	744.76	744.77	744.66	744.63	744.66	744.36
DISTANCA	4.0	2.22	2.00	1.50	2.00	4.0
KUOTA PUNES						






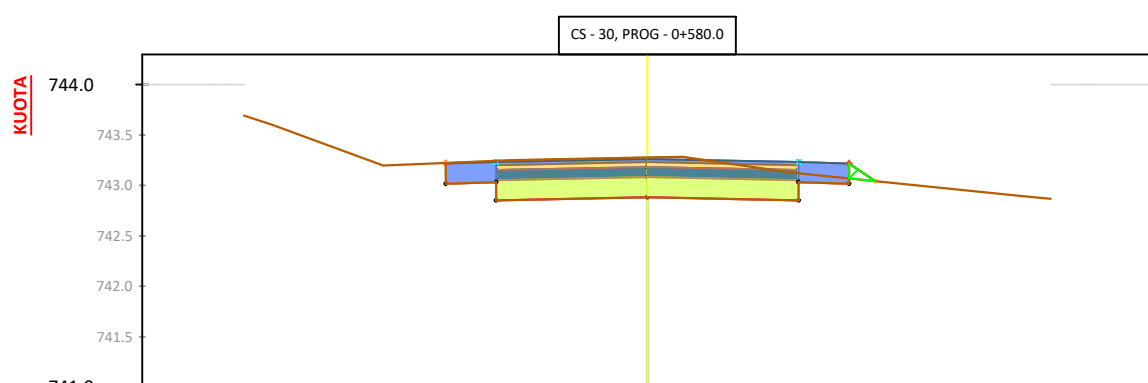


KUOTA TERRENTI	743.69	743.61	743.20	743.28	743.13	742.90	742.87
DISTANCA	4.00	3.73	2.02	0.00	1.43	3.70	4.00
KUOTA PROJEKTTI	743.02	742.85	742.85	742.85	743.02	743.02	743.04
DISTANCA	4.0	2.00	1.50	0.00	1.50	2.26	4.0
KUOTA PUNES							

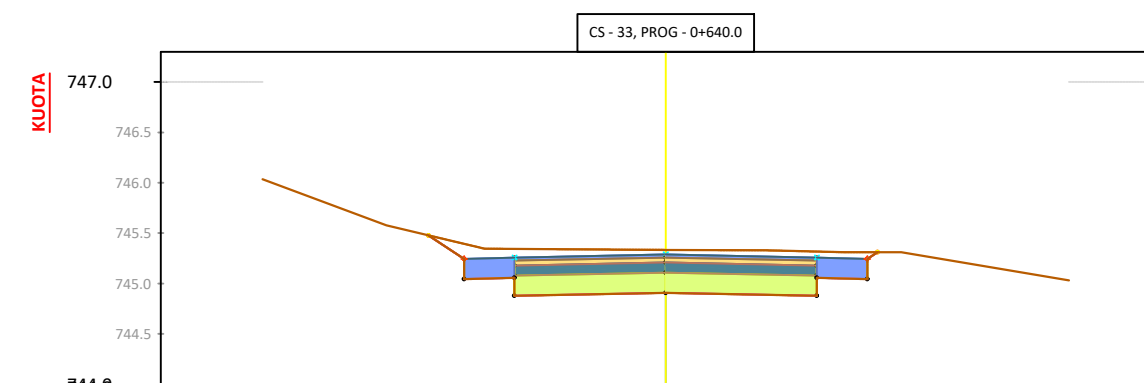

KUOTA TERRENTI	746.04	745.58	745.35	745.33	745.33	745.31	745.03
DISTANCA	4.00	2.77	1.80	0.00	1.01	1.78	2.34
KUOTA PROJEKTTI	745.48	745.04	744.88	744.93	744.88	745.03	745.03
DISTANCA	4.0	2.35	2.00	1.50	2.00	2.00	4.0
KUOTA PUNES							

PROFILE TERTHORE SH 1:75

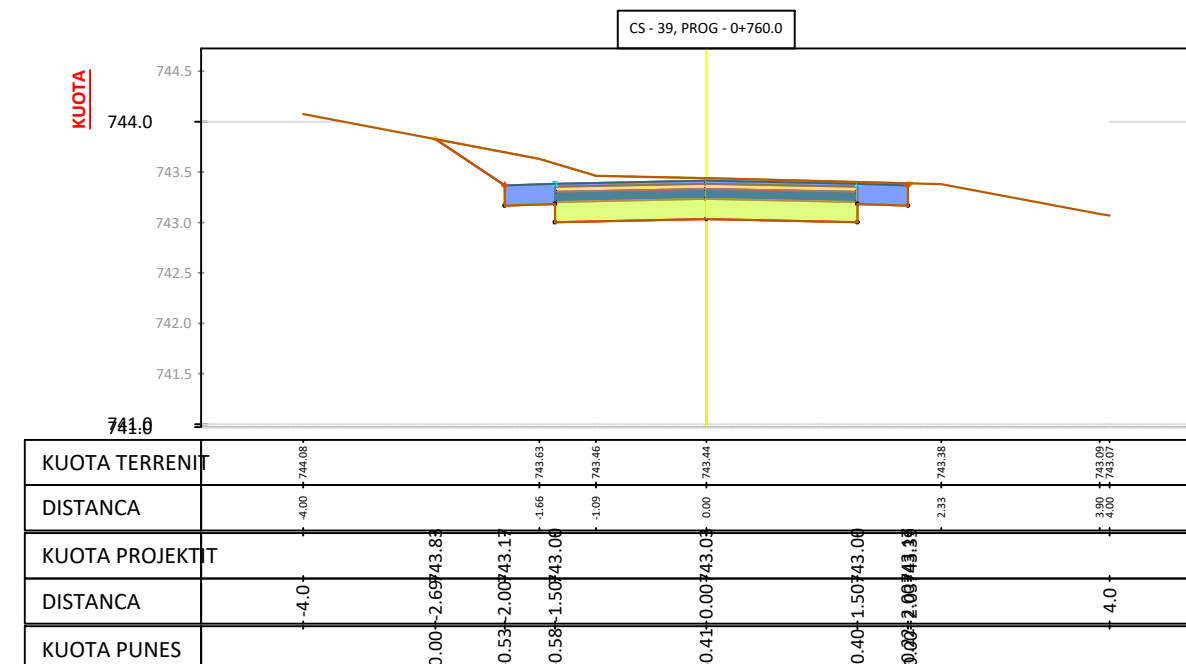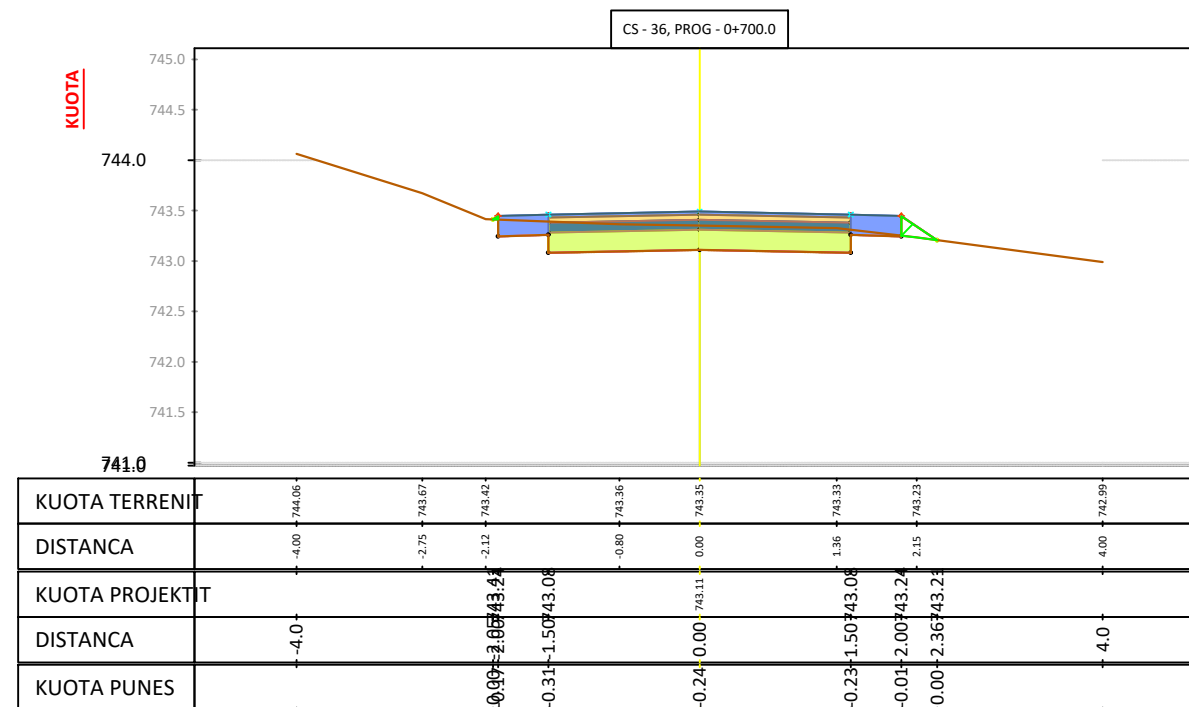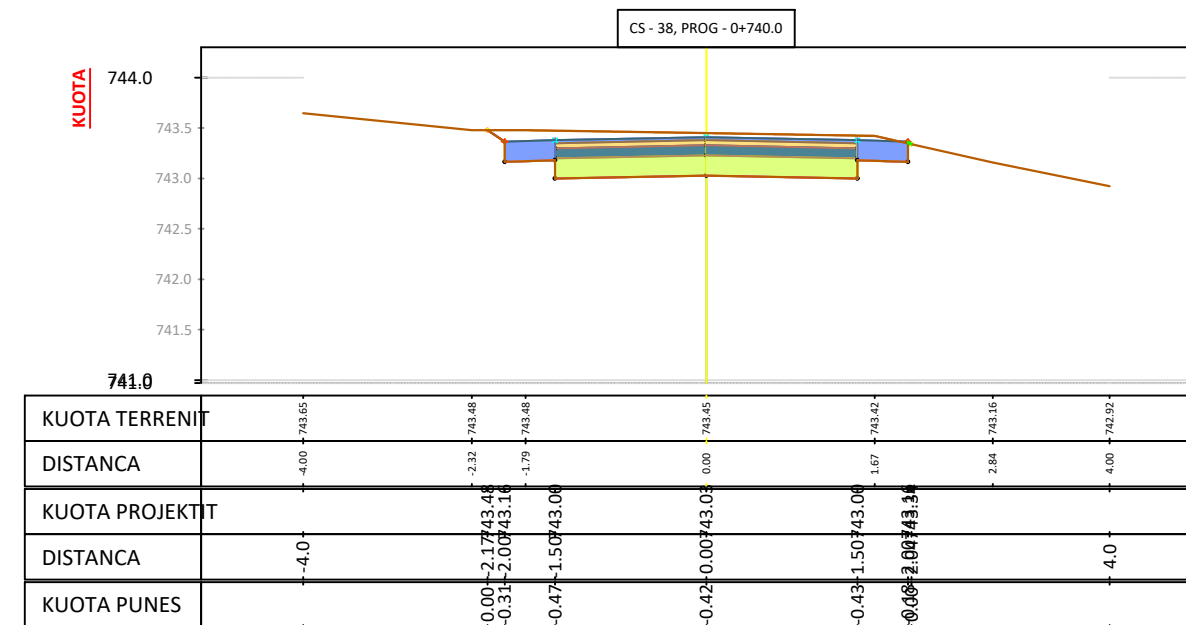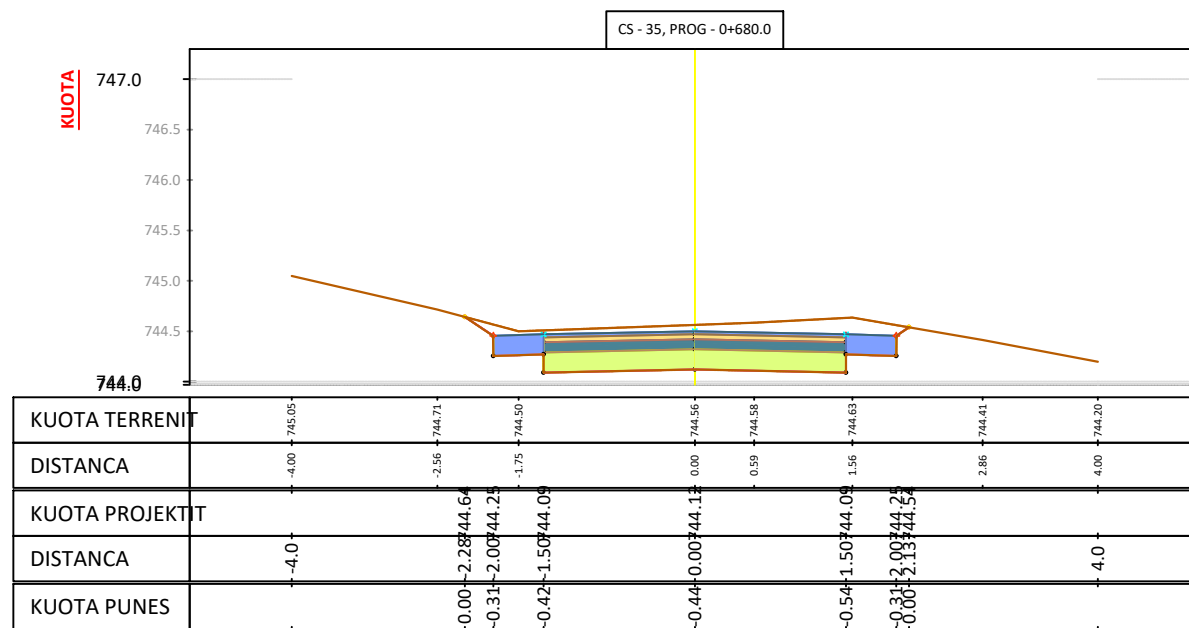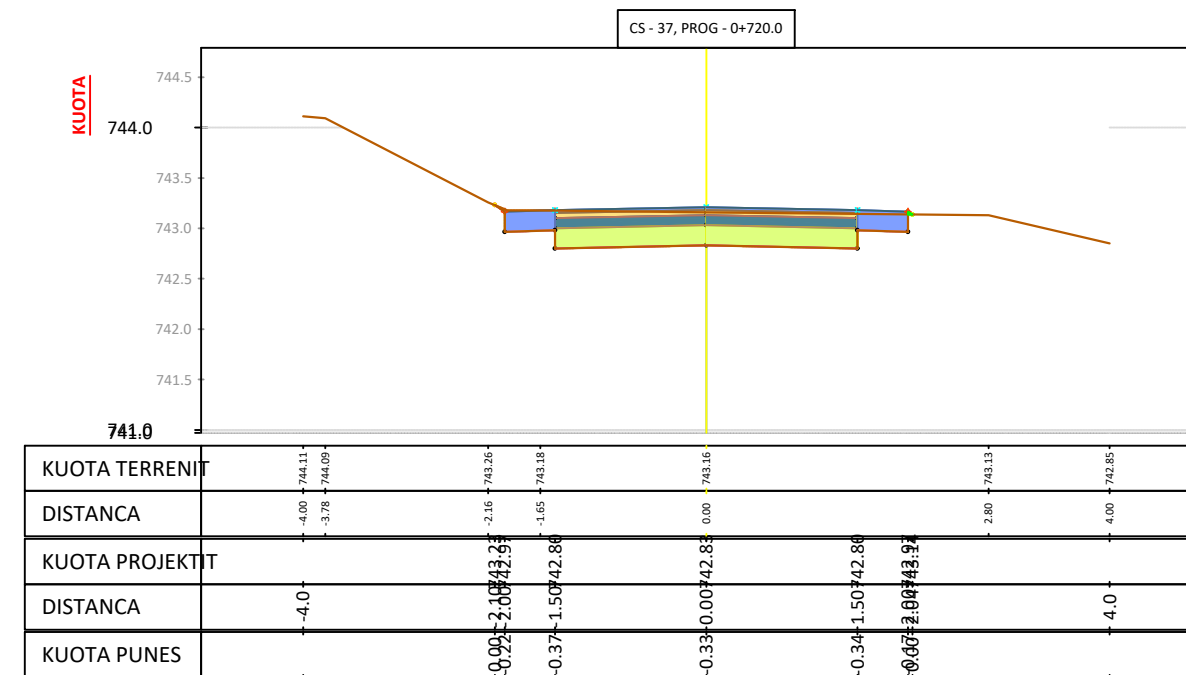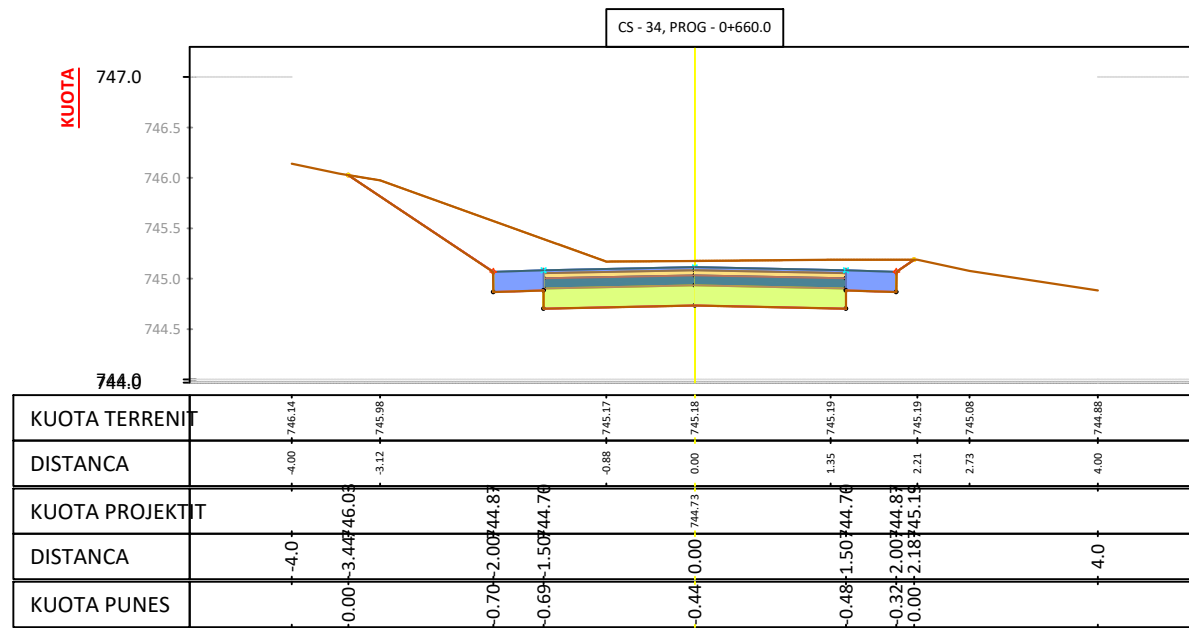

O B J E K T I

SISTEM-ASFALTIM RRUGA E FSHATIT DRAGUA, NJ.A. FUSHE-BULQIZE, BASHKIA BULQIZE

POROSITESI :
BASHKIA BULQIZE



PROJEKTUES :

"HYDRO-ENG CONSULTING" sh.p.k



"IDEAL CONSTRUCTION & PROJECTION"(I.C.P) sh.p.k



"P.C.S COMPANY" sh.p.k



GRUPI I PROJEKTIMIT

Ing.Hidroteknik Evis QYRKU	Nr. Licence K.1829/2
Ing. Ndertimi Alban DAUTAJ	Nr. Licence K.2232/2
Ing. Ndertimi Pamela KURTULAJ(ALIU)	Nr. Licence K.1474/3
Arkitekt Endrit TUZI	Nr. Licence A.0128/6
Ing.Topograf Maksim GEGA	Nr. Licence T.0455/4
Ing.Gjeodet Albin KOCI	Nr. Licence E.1269/2
Ing.Elektrik Edmond PALODHI	Nr. Licence E.1552
Ing.Gjeolog Asllan BASHA	Nr. Licence GJ.0686
Ing.Mjedisi Shpetim CIKU	Nr. Licence A.2443
Ing.Hidroteknik Xhuljana DAUTAJ(SULA)	Nr. Licence K.2232/2
Arkitekt Jorida GRABOVARI	Nr. Licence A.2595

FIRMA/VULA

SHENIME

TE DHENA TEKNIKE


FAZA E PROJEKTIIT PROJEKT ZBATIM

TIPI I FLETES

EMERTIMI I FLETES PROFILE TERTHORE SH 1:75


PROFILE TERTHORE SH 1:75

CS - 40, PROG - 0+780.0

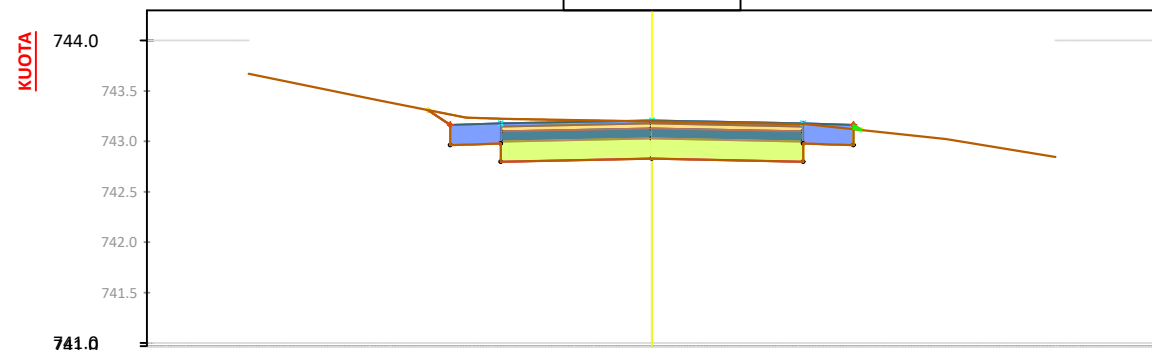


KUOTA TERRENTI	744.00	743.67	743.41	743.22	743.20	743.17	743.02	742.84
DISTANCA	-4.00	-2.71	-2.00	-1.44	0.00	1.54	2.92	4.00
KUOTA PROJEKTTI	743.33	742.96	742.80	742.80	742.83	742.80	742.83	742.84
DISTANCA	-4.00	-2.27	-2.00	-1.50	0.00	1.50	2.00	4.00
KUOTA PUNES	0.00	-0.30	-0.43	-0.37	-0.37	-0.06	-0.06	0.00

CS - 41, PROG - 0+800.0

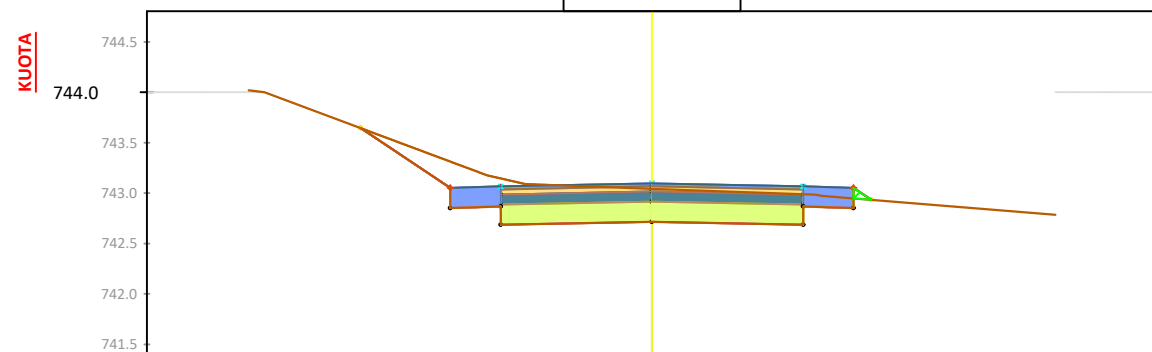


KUOTA TERRENTI	744.00	743.85	743.09	743.04	742.98	742.78
DISTANCA	-4.00	-3.85	-1.25	0.00	1.61	4.00
KUOTA PROJEKTTI	743.64	742.85	742.65	742.72	742.65	742.93
DISTANCA	-4.00	-2.89	-2.00	0.00	1.50	4.00
KUOTA PUNES	0.00	-0.46	-0.46	-0.33	-0.30	-0.10

CS - 42, PROG - 0+820.0

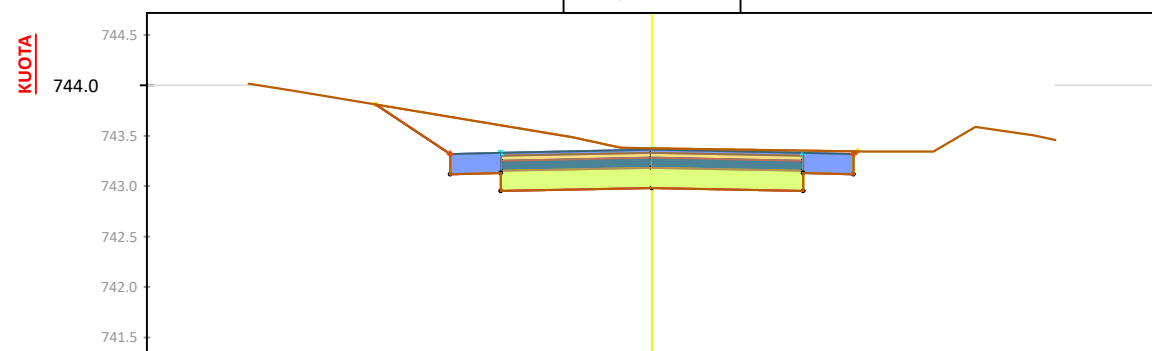


KUOTA TERRENTI	744.02	743.95	743.49	743.38	743.35	743.34	743.50	743.46
DISTANCA	-4.00	-3.56	-0.79	0.00	2.12	2.79	3.80	4.00
KUOTA PROJEKTTI	743.88	743.12	742.95	742.96	742.95	743.13	743.13	743.46
DISTANCA	-4.00	-2.74	-2.00	0.00	1.50	2.00	4.00	4.00
KUOTA PUNES	0.00	-0.57	-0.65	-0.39	-0.40	-0.03	-0.03	0.00

CS - 43, PROG - 0+840.0

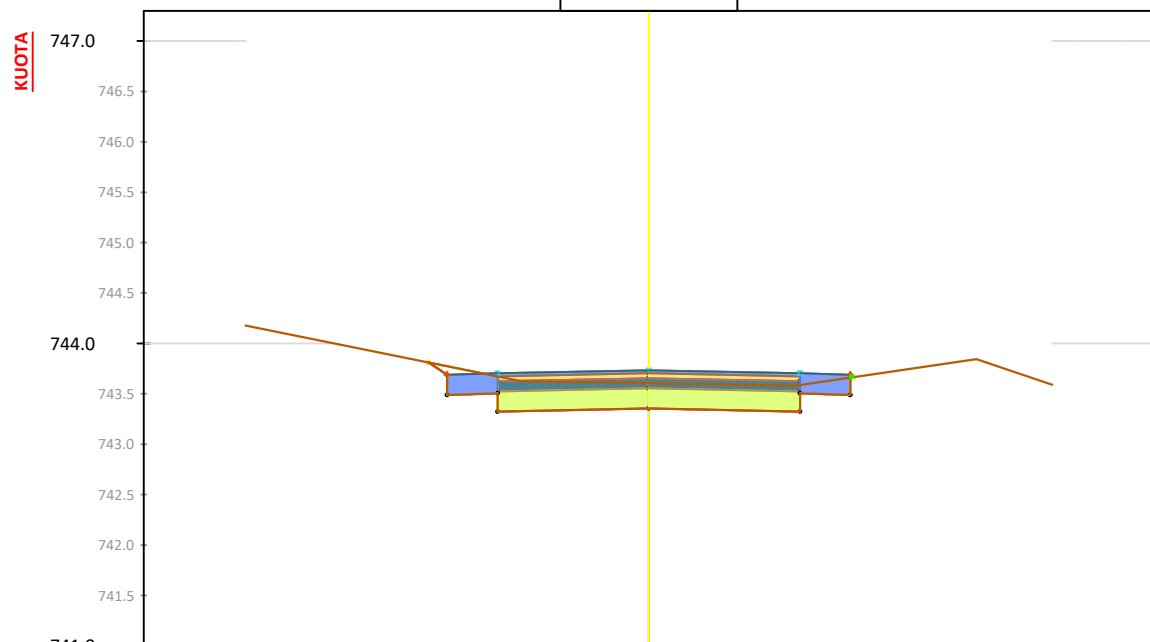

KUOTA TERRENTI	744.18	743.63	743.61	743.58	743.59
DISTANCA	-4.00	-1.26	0.00	1.45	3.25
KUOTA PROJEKTTI	743.83	743.49	743.33	743.37	743.45
DISTANCA	-4.00	-2.18	-2.00	-1.50	4.00
KUOTA PUNES	0.00	-0.29	-0.35	-0.25	-0.26

CS - 44, PROG - 0+860.0

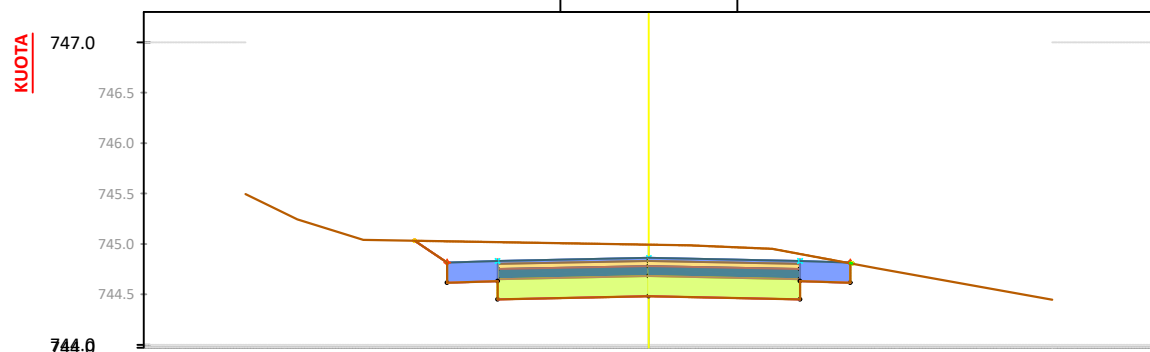

KUOTA TERRENTI	745.50	745.24	745.04	744.99	744.95	744.76	744.45
DISTANCA	-4.00	-3.49	-2.83	0.00	1.23	2.27	4.00
KUOTA PROJEKTTI	744.50	744.63	744.45	744.48	744.45	744.61	744.45
DISTANCA	-4.00	-2.32	-2.00	0.00	-1.50	2.00	4.00
KUOTA PUNES	0.00	-0.41	-0.57	-0.51	-0.45	-0.09	0.00

O B J E K T I

SISTEM-ASFALTIM RRUGA E FSHATIT DRAGUA, NJ.A. FUSHE-BULQIZE, BASHKIA BULQIZE

POROSITESI :
BASHKIA BULQIZE



PROJEKTUES :

"HYDRO-ENG CONSULTING " sh.p.k



"IDEAL CONSTRUCTION & PROJECTION"(I.C.P) sh.p.k



"P.C.S COMPANY " sh.p.k



GRUPI I PROJEKTIMIT

Ing.Hidroteknik Evis QYRKU	Nr. Licence K.1829/2
Ing. Ndertimi Alban DAUTAJ	Nr. Licence K.2232/2
Ing. Ndertimi Pamela KURTULAJ(ALIU)	Nr. Licence K.1474/3
Arkitekt Endrit TUZI	Nr. Licence A.0128/6
Ing.Topograf Maksim GEGA	Nr. Licence T.0455/4
Ing.Gjeodet Albin KOCI	Nr. Licence E.1269/2
Ing.Elektrik Edmond PALODHI	Nr. Licence E.1552
Ing.Gjeolog Asllan BASHA	Nr. Licence GJ.0686
Ing.Mjedesi Shpetim CIKU	Nr. Licence A.2443
Ing.Hidroteknik Xhuljana DAUTAJ(SULA)	Nr. Licence K.2232/2
Arkitekt Jorida GRABOVARI	Nr. Licence A.2595

FIRMA/VULA

SHENIME

TE DHENA TEKNIKE

FAZA E PROJEKTTIT: PROJEKT ZBATIM


TIPI I FLETES

EMERTIMI I FLETES: PROFILE TERTHORE SH 1:75

Nr. i fletes **A-26**


PROFILE TERTHORE SH 1:75

CS - 45, PROG - 0+880.0

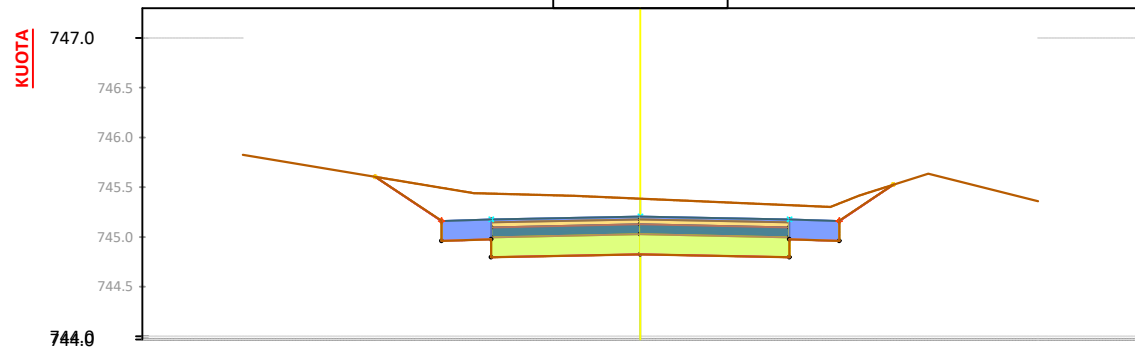


KUOTA TERRENIT	745.82	745.60	744.98	744.88	744.83	744.86	744.96	745.30	745.64	745.36
DISTANCA	-4.0	-2.6	-2.0	-1.5	0.0	1.5	2.0	2.5	2.9	4.0
KUOTA PROJEKTT	744.6	744.98	744.88	744.83	744.86	744.96	745.30	745.64	745.36	744.6
DISTANCA	-4.0	-2.6	-2.0	-1.5	0.0	1.5	2.0	2.5	2.9	4.0
KUOTA PUNES	744.6	744.98	744.88	744.83	744.86	744.96	745.30	745.64	745.36	744.6

CS - 46, PROG - 0+900.0

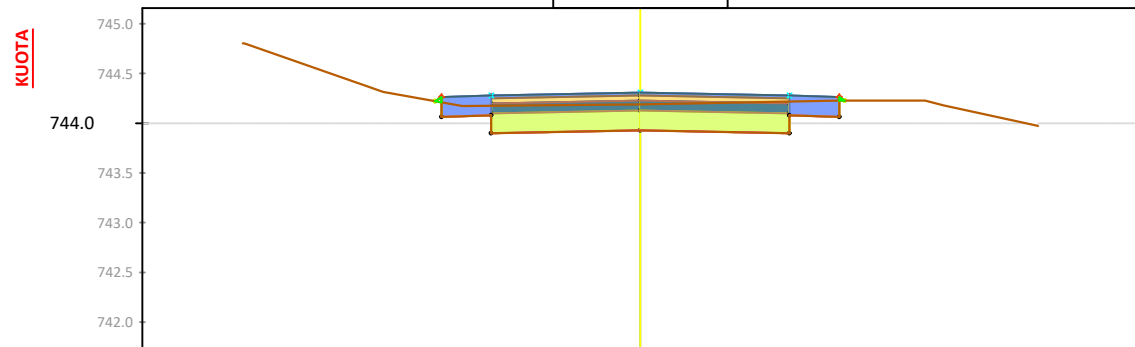


KUOTA TERRENIT	744.80	744.33	744.17	744.19	744.23	744.23	744.23	744.23	743.97
DISTANCA	-4.0	-2.9	-1.7	0.0	1.9	2.7	3.5	4.0	4.0
KUOTA PROJEKTT	744.3	744.3	744.3	744.3	744.3	744.3	744.3	744.3	744.3
DISTANCA	-4.0	-2.9	-1.7	0.0	1.9	2.7	3.5	4.0	4.0
KUOTA PUNES	744.3	744.3	744.3	744.3	744.3	744.3	744.3	744.3	744.3

CS - 47, PROG - 0+920.0

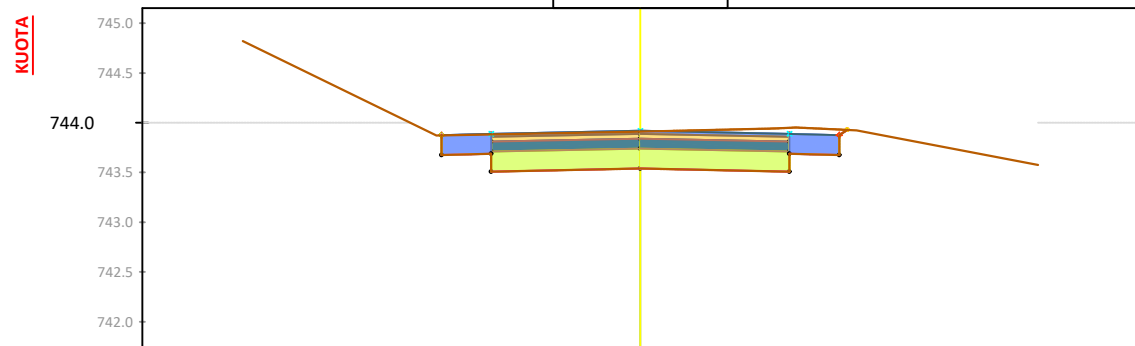


KUOTA TERRENIT	744.82	743.97	743.91	743.94	743.94	743.94	743.94	743.94	743.94
DISTANCA	-4.0	-2.0	0.0	1.3	2.1	2.8	3.5	4.0	4.0
KUOTA PROJEKTT	743.6	743.5	743.5	743.5	743.5	743.5	743.5	743.5	743.5
DISTANCA	-4.0	-2.0	0.0	1.3	2.1	2.8	3.5	4.0	4.0
KUOTA PUNES	743.6	743.5	743.5	743.5	743.5	743.5	743.5	743.5	743.5

CS - 48, PROG - 0+940.0

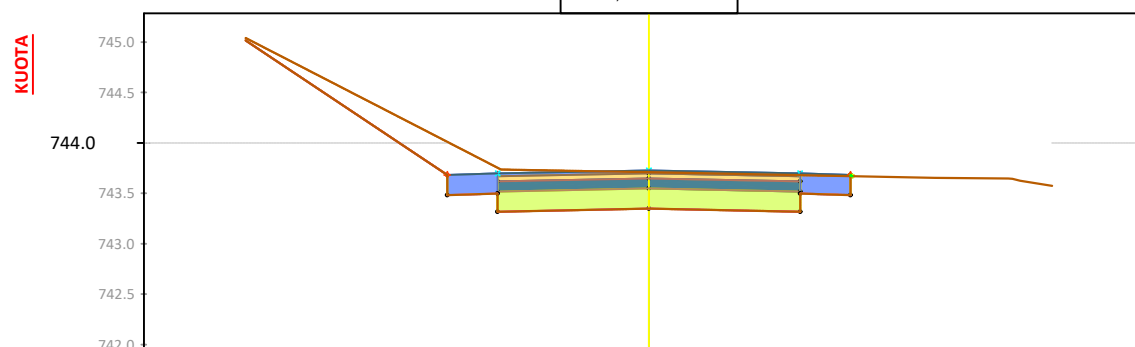


KUOTA TERRENIT	745.04	743.48	743.33	743.71	743.66	743.65	743.57
DISTANCA	-4.0	-2.0	-1.5	0.0	2.8	3.5	4.0
KUOTA PROJEKTT	743.3	743.3	743.3	743.3	743.3	743.3	743.3
DISTANCA	-4.0	-2.0	-1.5	0.0	2.8	3.5	4.0
KUOTA PUNES	743.3	743.3	743.3	743.3	743.3	743.3	743.3

CS - 49, PROG - 0+960.0

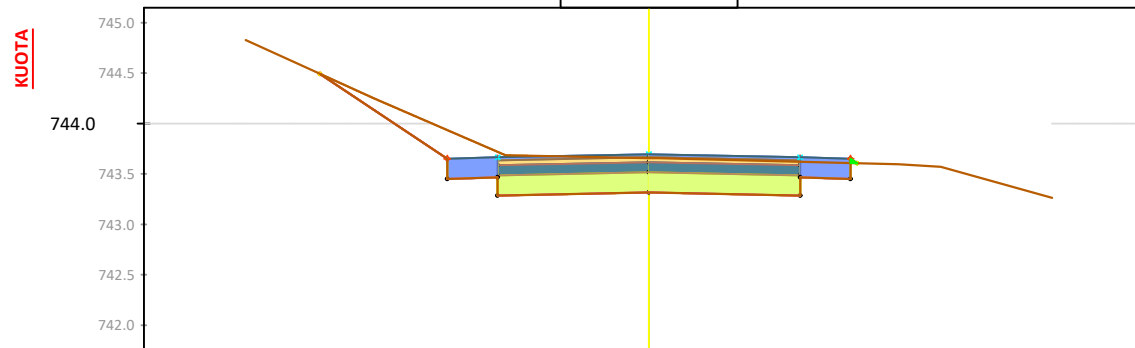

KUOTA TERRENIT	744.83	744.25	743.68	743.66	743.61	743.60	743.26
DISTANCA	-4.0	-2.7	-1.4	0.0	1.9	2.4	4.0
KUOTA PROJEKTT	743.4	743.4	743.4	743.4	743.4	743.4	743.4
DISTANCA	-4.0	-2.7	-1.4	0.0	1.9	2.4	4.0
KUOTA PUNES	743.4	743.4	743.4	743.4	743.4	743.4	743.4

CS - 50, PROG - 0+980.0

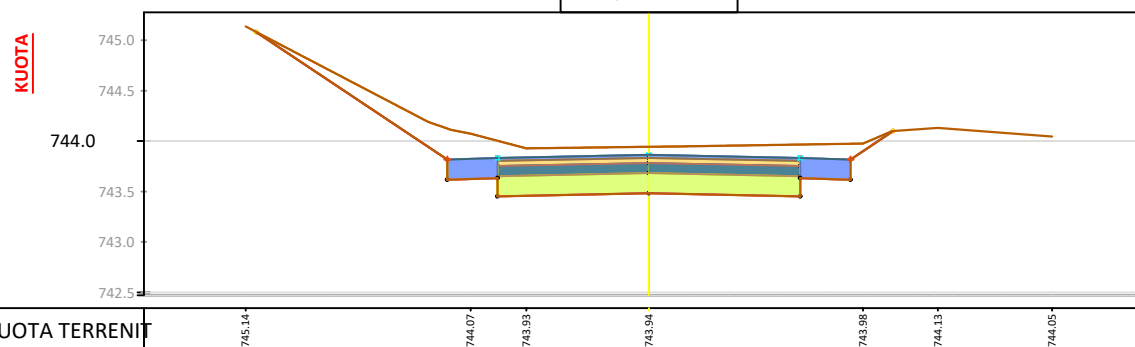

KUOTA TERRENIT	745.14	744.07	743.93	743.94	743.98	744.13	744.05
DISTANCA	-4.0	-1.7	-1.2	0.0	2.1	2.8	4.0
KUOTA PROJEKTT	743.4	743.4	743.4	743.4	743.4	743.4	743.4
DISTANCA	-4.0	-1.7	-1.2	0.0	2.1	2.8	4.0
KUOTA PUNES	743.4	743.4	743.4	743.4	743.4	743.4	743.4

O B J E K T I

SISTEM-ASFALTIM RRUGA E FSHATIT DRAGUA, NJ.A. FUSHE-BULQIZE, BASHKIA BULQIZE

POROSITESI :
BASHKIA BULQIZE



PROJEKTUES :

"HYDRO-ENG CONSULTING " sh.p.k



"IDEAL CONSTRUCTION & PROJECTION"(I.C.P) sh.p.k



"P.C.S COMPANY " sh.p.k



GRUPI I PROJEKTIMIT

Ing.Hidroteknik Evis QYRKU	Nr. Licence K.1829/2
Ing. Ndertimi Alban DAUTAJ	Nr. Licence K.2232/2
Ing. Ndertimi Pamela KURTULAJ(ALIU)	Nr. Licence K.1474/3
Arkitekt Endrit TUZI	Nr. Licence A.0128/6
Ing.Topograf Maksim GEGA	Nr. Licence T.0455/4
Ing.Gjeodet Albin KOCI	Nr. Licence E.1269/2
Ing.Elektrik Edmond PALODHI	Nr. Licence E.1552
Ing.Gjeolog Aslan BASHA	Nr. Licence GJ.0686
Ing.Mjedis Shpetim CIKU	Nr. Licence A.2443
Ing.Hidroteknik Xhuljana DAUTAJ(SULA)	Nr. Licence K.2232/2
Arkitekt Jorida GRABOVARI	Nr. Licence A.2595

FIRMA/VULA

SHENIME

TE DHENA TEKNIKE

FAZA E PROJEKTTIT PROJEKT ZBATIM

TIPI I FLETES

EMERTIMI I FLETES PROFILE TERTHORE SH 1:75

Nr. i fletes **A-27**

PROFILE TERTHORE SH 1:75

O B J E K T I

SISTEM-ASFALTIM RRUGA E FSHATIT DRAGUA, NJ.A. FUSHE-BULQIZE, BASHKIA BULQIZE

POROSITESI :
BASHKIA BULQIZE



PROJEKTUES :

"HYDRO-ENG CONSULTING" sh.p.k



"IDEAL CONSTRUCTION & PROJECTION"(I.C.P) sh.p.k



"P.C.S COMPANY" sh.p.k



GRUPI I PROJEKTIMIT

Ing.Hidroteknik Evis QYRKU	Nr. Licence K.1829/2
Ing. Ndertimi Alban DAUTAJ	Nr. Licence K.2232/2
Ing. Ndertimi Pamela KURTULAJ(ALIU)	Nr. Licence K.1474/3
Arkitekt Endrit TUZI	Nr. Licence A.0128/6
Ing.Topograf Maksim GEGA	Nr. Licence T.0455/4
Ing.Gjeodet Albin KOCI	Nr. Licence E.1269/2
Ing.Elektrik Edmond PALODHI	Nr. Licence E.1552
Ing.Gjeolog Asllan BASHA	Nr. Licence GJ.0686
Ing.Mjedisi Shpetim CIKU	Nr. Licence A.2443
Ing.Hidroteknik Xhuljana DAUTAJ(SULA)	Nr. Licence K.2232/2
Arkitekt Jorida GRABOVARI	Nr. Licence A.2595

FIRMA/VULA

SHENIME

TE DHENA TEKNIKE


FAZA E PROJEKTIT: PROJEKT ZBATIM

TIPI I FLETES:

EMERTIMI I FLETES: PROFILE TERTHORE SH 1:75


Nr. i fletes **A-28**

CS - 51, PROG - 1+000.0

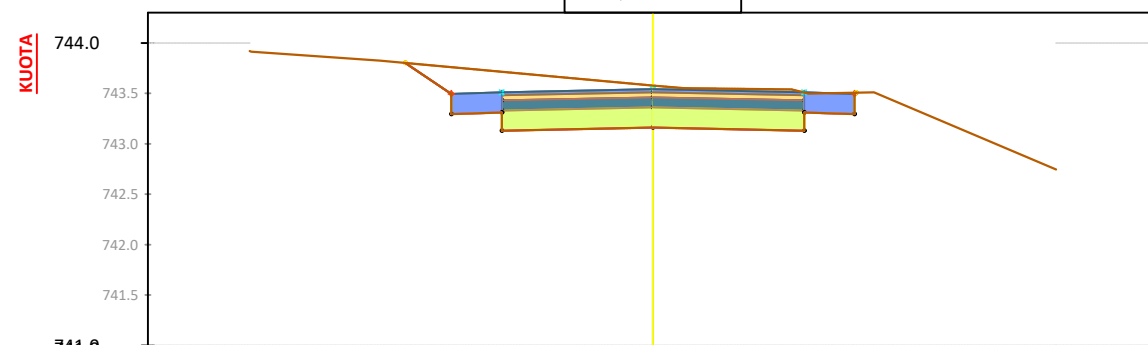


KUOTA TERRENIT	743.92	743.82	743.58	743.54	743.51	742.75
DISTANCA	4.00	2.70	0.00	1.38	2.19	4.00
KUOTA PROJEKTT	743.86	743.36	743.16	743.13	743.36	742.75
DISTANCA	4.00	2.46	0.00	1.50	2.00	4.00
KUOTA PUNES	-0.06	-0.46	-0.42	-0.38	-0.15	-0.02

CS - 53, PROG - 1+040.0

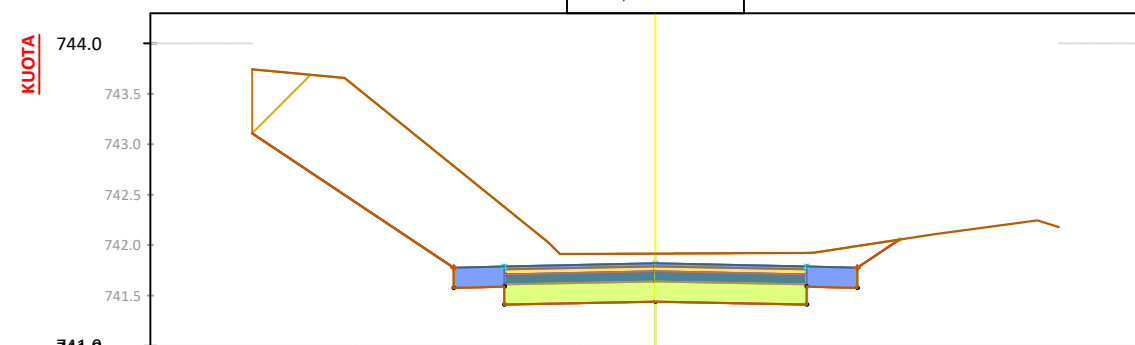


KUOTA TERRENIT	743.74	743.66	741.91	741.92	741.92	742.11	742.25	742.18
DISTANCA	4.00	3.08	0.00	1.23	0.00	2.77	3.79	4.00
KUOTA PROJEKTT	743.13	741.57	741.44	741.43	741.53	742.06	742.18	742.18
DISTANCA	4.00	2.00	0.00	1.50	2.00	2.42	4.00	4.00
KUOTA PUNES	-0.64	-1.21	-0.48	-0.51	-0.42	-0.00	-0.01	-0.01

CS - 52, PROG - 1+020.0

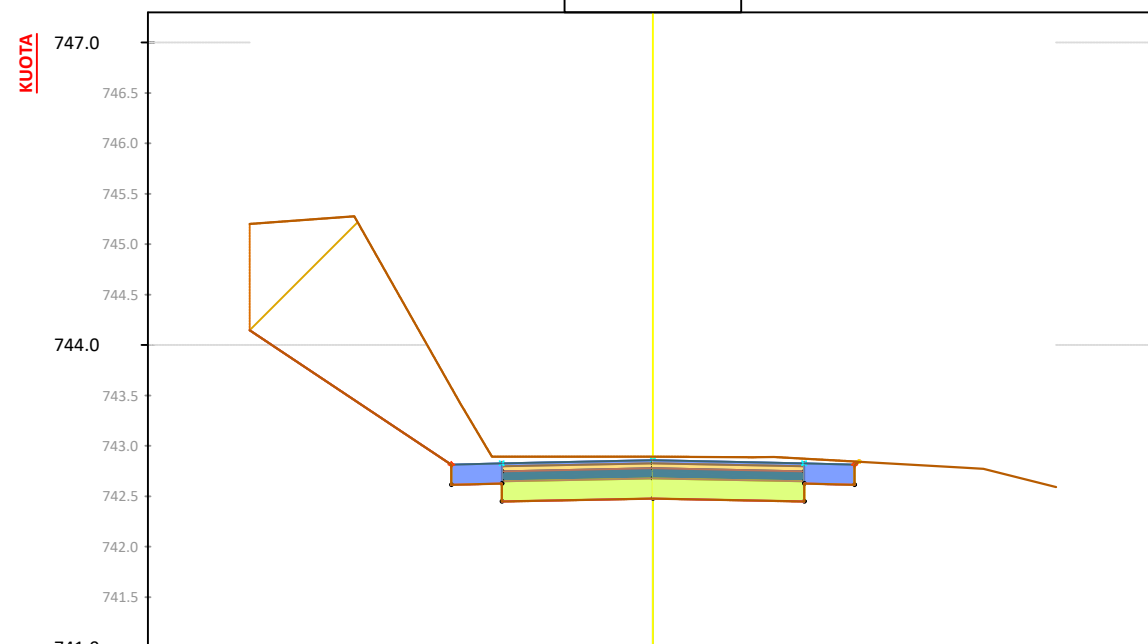

KUOTA TERRENIT	745.20	745.28	742.89	742.89	742.89	742.79	742.59
DISTANCA	4.00	2.96	0.00	0.99	3.06	4.00	4.00
KUOTA PROJEKTT	744.15	742.65	742.45	742.45	742.45	742.65	742.59
DISTANCA	4.00	2.00	0.00	1.50	2.00	4.00	4.00
KUOTA PUNES	-1.06	-0.97	-0.45	-0.43	-0.68	-0.68	-0.02

CS - 54, PROG - 1+060.0

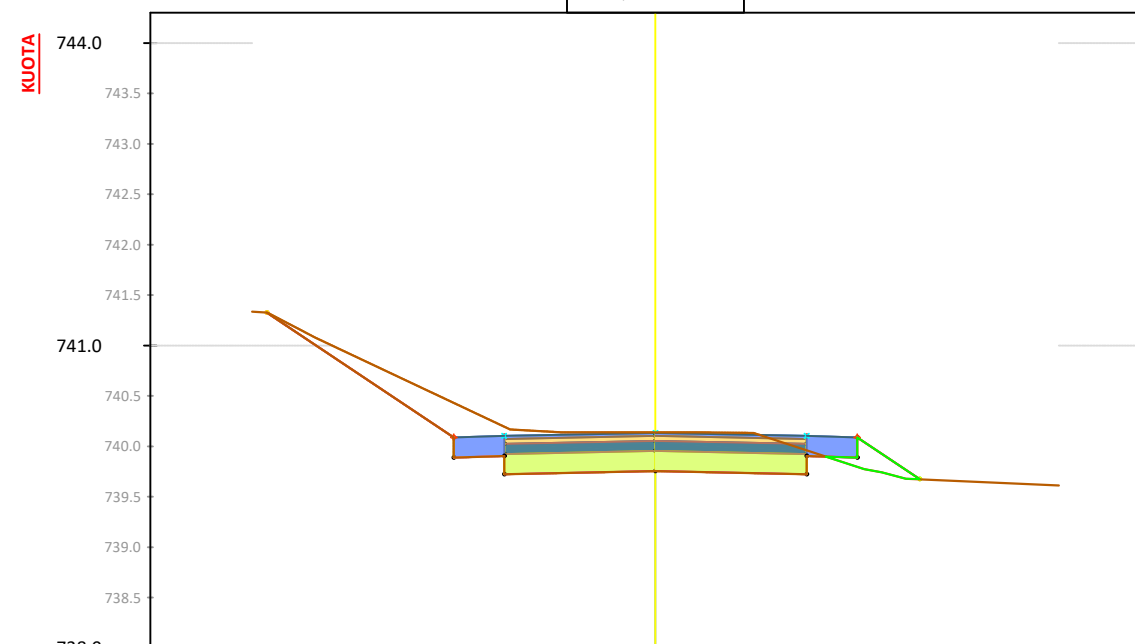

KUOTA TERRENIT	741.34	741.08	740.17	740.14	740.14	740.13	739.77	739.61
DISTANCA	4.00	3.37	1.44	0.93	0.00	0.97	2.07	4.00
KUOTA PROJEKTT	741.33	741.33	739.72	739.72	739.75	739.72	739.88	739.65
DISTANCA	4.00	3.86	2.00	1.50	0.00	1.50	2.00	4.00
KUOTA PUNES	-0.00	-0.54	-0.47	-0.39	-0.24	-0.09	-0.00	-0.00

PROFILE TERTHORE SH 1:75

O B J E K T I

SISTEM-ASFALTIM RRUGA E FSHATIT DRAGUA, NJ.A. FUSHE-BULQIZE, BASHKIA BULQIZE

POROSITESI :
BASHKIA BULQIZE



PROJEKTUES :

"HYDRO-ENG CONSULTING" sh.p.k



"IDEAL CONSTRUCTION & PROJECTION"(I.C.P) sh.p.k



"P.C.S COMPANY" sh.p.k



GRUPI I PROJEKTIMIT

Ing.Hidroteknik Evis QYRKU	Nr. Licence K.1829/2
Ing. Ndertimi Alban DAUTAJ	Nr. Licence K.2232/2
Ing. Ndertimi Pamela KURTULAJ(ALIU)	Nr. Licence K.1474/3
Arkitekt Endrit TUZI	Nr. Licence A.0128/6
Ing.Topograf Maksim GEGA	Nr. Licence T.0455/4
Ing.Gjeodet Albin KOCI	Nr. Licence E.1269/2
Ing.Elektrik Edmond PALODHI	Nr. Licence E.1552
Ing.Gjeolog Aslan BASHA	Nr. Licence GJ.0686
Ing.Mjedisi Shpetim CIKU	Nr. Licence A.2443
Ing.Hidroteknik Xhujana DAUTAJ(SULA)	Nr. Licence K.2232/2
Arkitekt Jorida GRABOVARI	Nr. Licence A.2595

FIRMA/VULA

SHENIME


TE DHENA TEKNIKE

FAZA E PROJEKTIT PROJEKT ZBATIM

TIPI I FLETES


EMERTIMI I FLETES PROFILE TERTHORE SH 1:75

CS - 55, PROG - 1+080.0

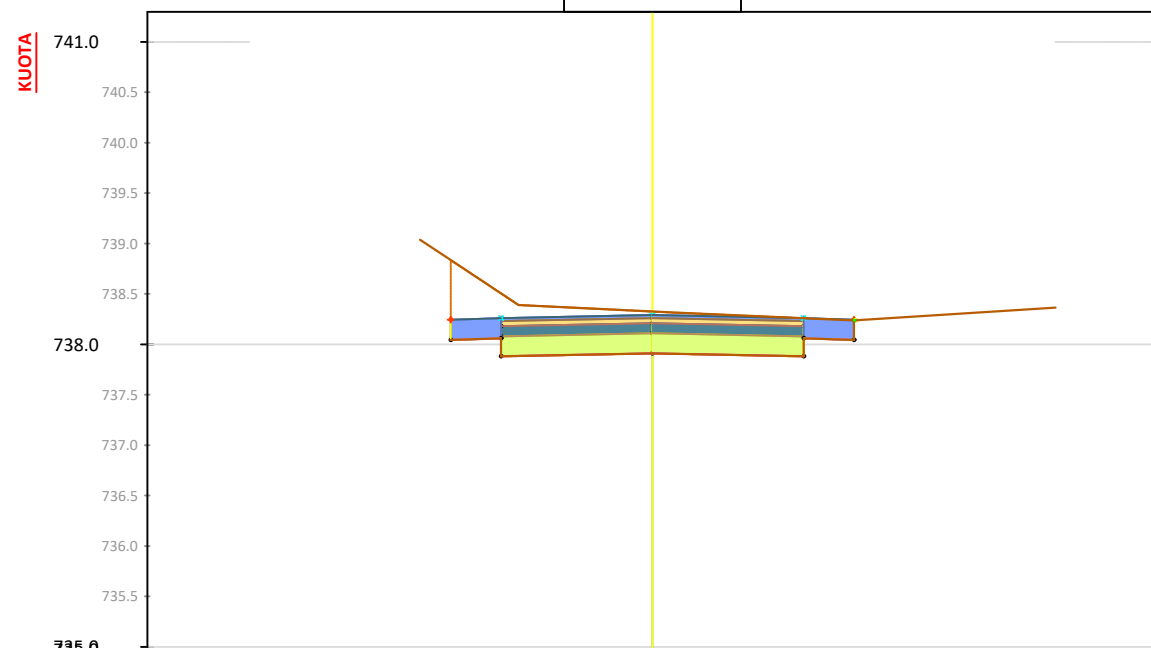


KUOTA TERRENIT		739.04	738.82	738.33	738.24	738.37
DISTANCA	-4.00	-2.30	-1.97	0.00	2.00	4.00
KUOTA PROJEKTIT		738.04	737.88	738.04	737.88	738.04
DISTANCA	-4.0	-2.00	-1.50	0.00	1.50	4.0
KUOTA PUNES		-0.79	-0.62	-0.41	-0.38	-0.09

CS - 57, PROG - 1+120.0

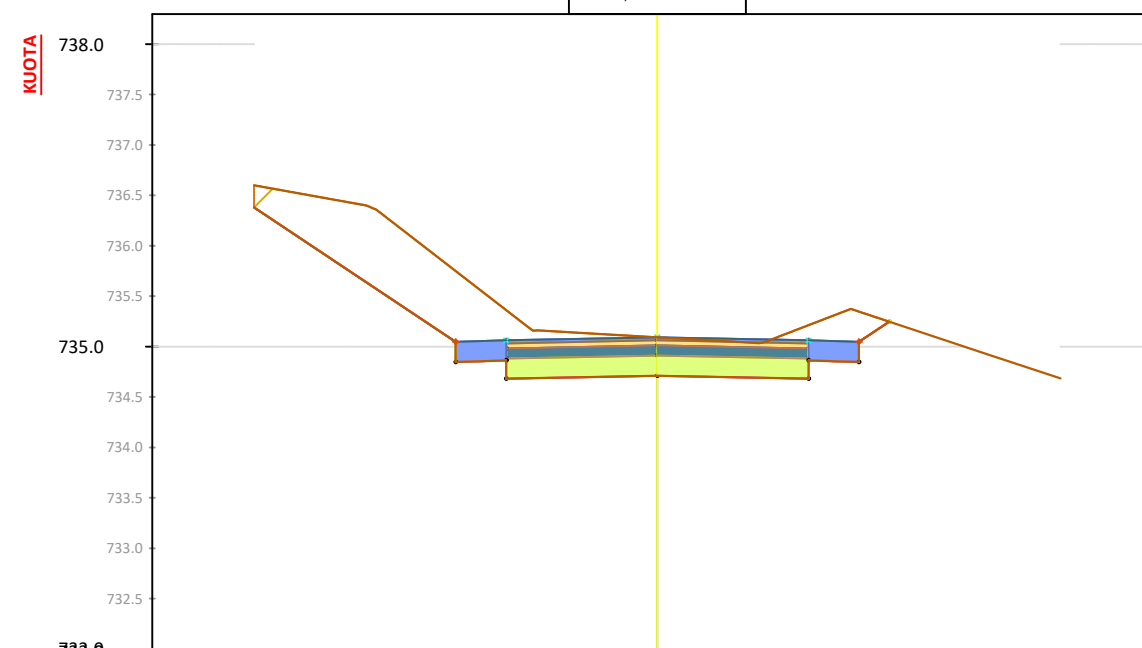


KUOTA TERRENIT		736.60	736.36	735.09	735.04	734.69
DISTANCA	-4.0	-2.79	0.00	1.00	1.92	4.00
KUOTA PROJEKTIT		734.85	734.66	734.72	734.68	734.85
DISTANCA	-4.0	-2.00	-1.50	0.00	1.50	4.0
KUOTA PUNES		-0.22	-0.90	-0.68	-0.53	-0.50

CS - 56, PROG - 1+100.0

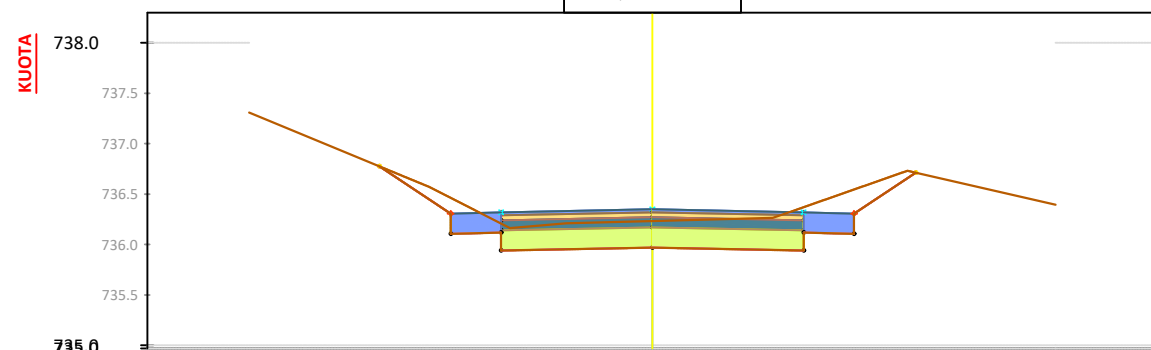







KUOTA TERRENIT		737.31	736.57	736.23	736.26	736.39
DISTANCA	-4.0	-2.21	-1.41	0.00	1.19	4.0
KUOTA PROJEKTIT		736.77	736.18	735.94	735.94	736.18
DISTANCA	-4.0	-2.7	-1.50	0.00	1.50	4.0
KUOTA PUNES		-0.00	-0.36	-0.27	-0.43	-0.44

CS - 58, PROG - 1+140.0

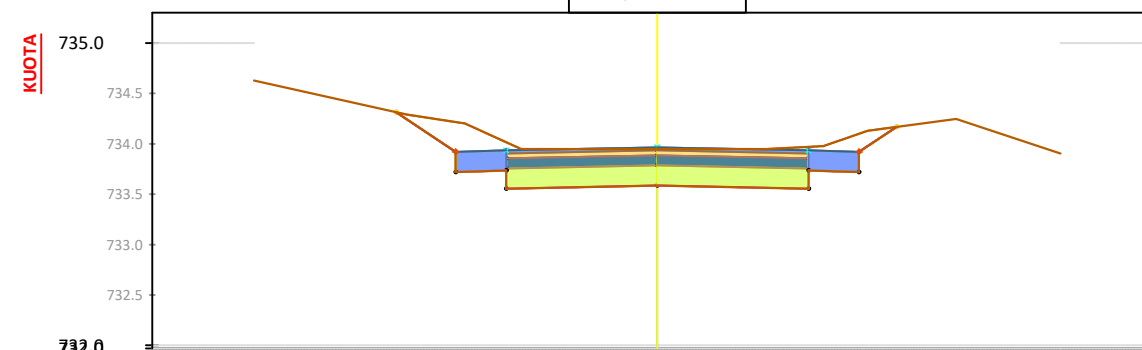

KUOTA TERRENIT		734.63	734.29	733.95	733.95	733.90
DISTANCA	-4.0	-2.49	-1.91	0.00	1.09	4.00
KUOTA PROJEKTIT		733.33	733.72	733.58	733.55	733.72
DISTANCA	-4.0	-2.59	-1.50	0.00	1.50	4.0
KUOTA PUNES		-0.00	-0.50	-0.46	-0.36	-0.42

PROFILE TERTHORE SH 1:75

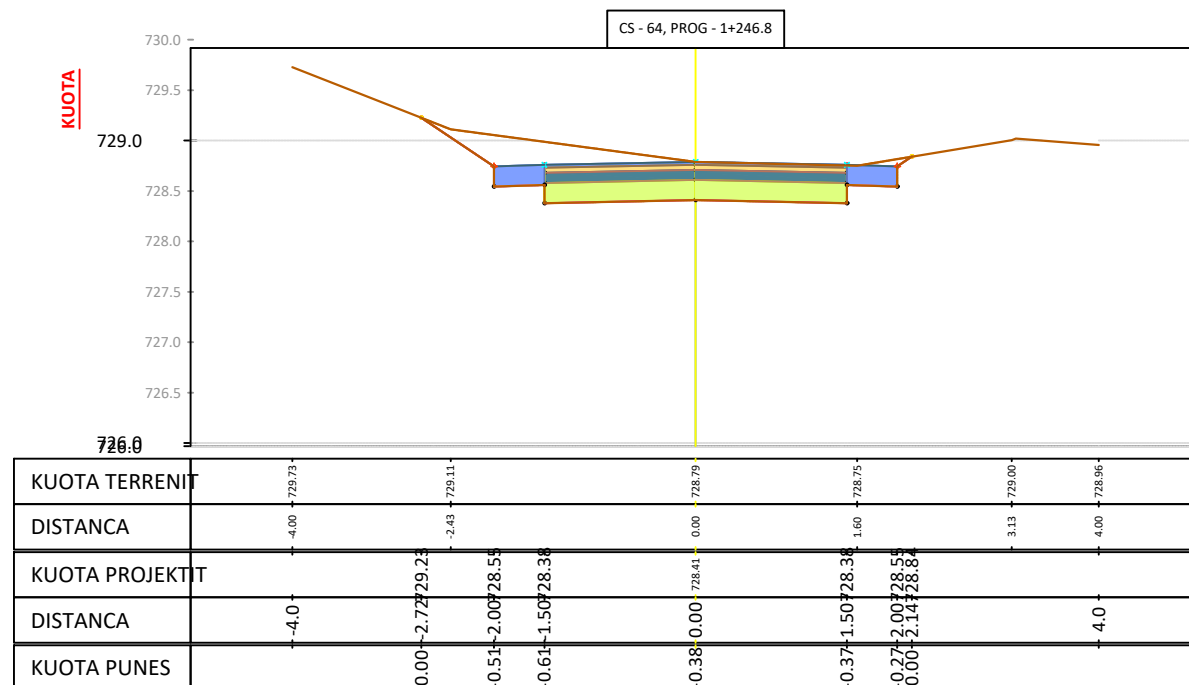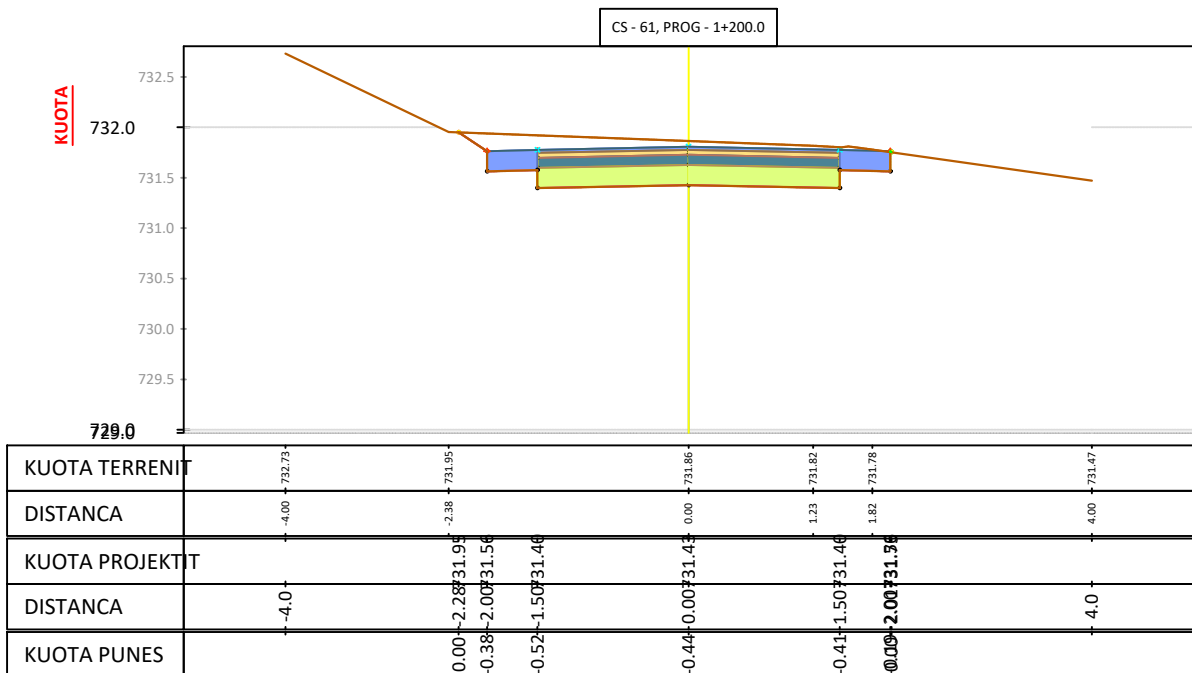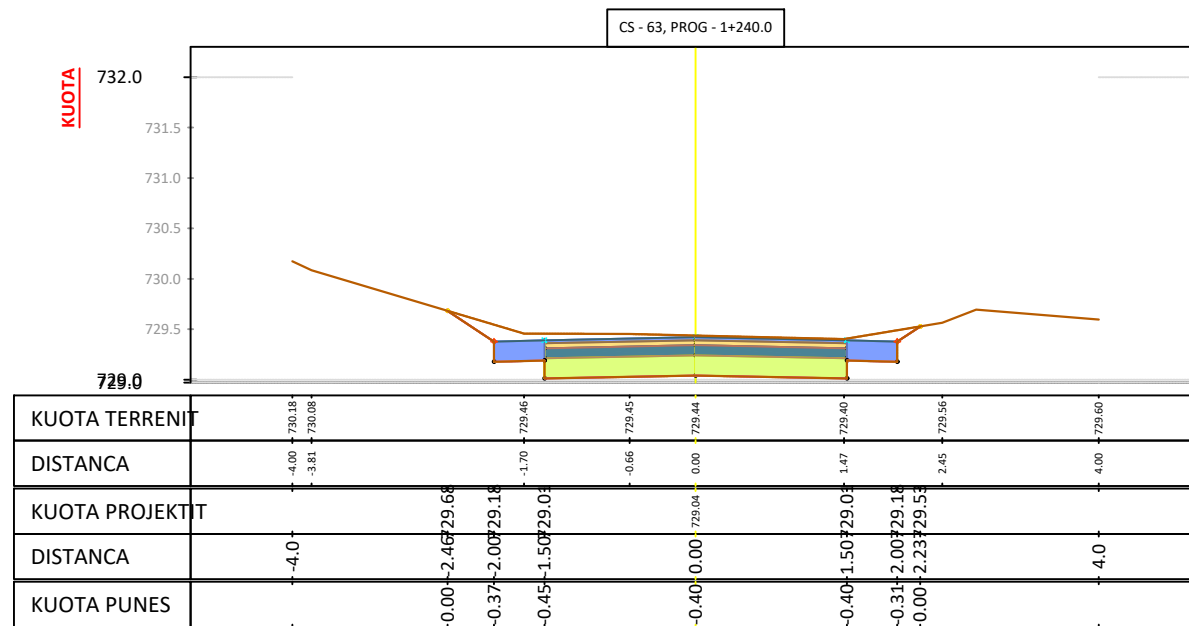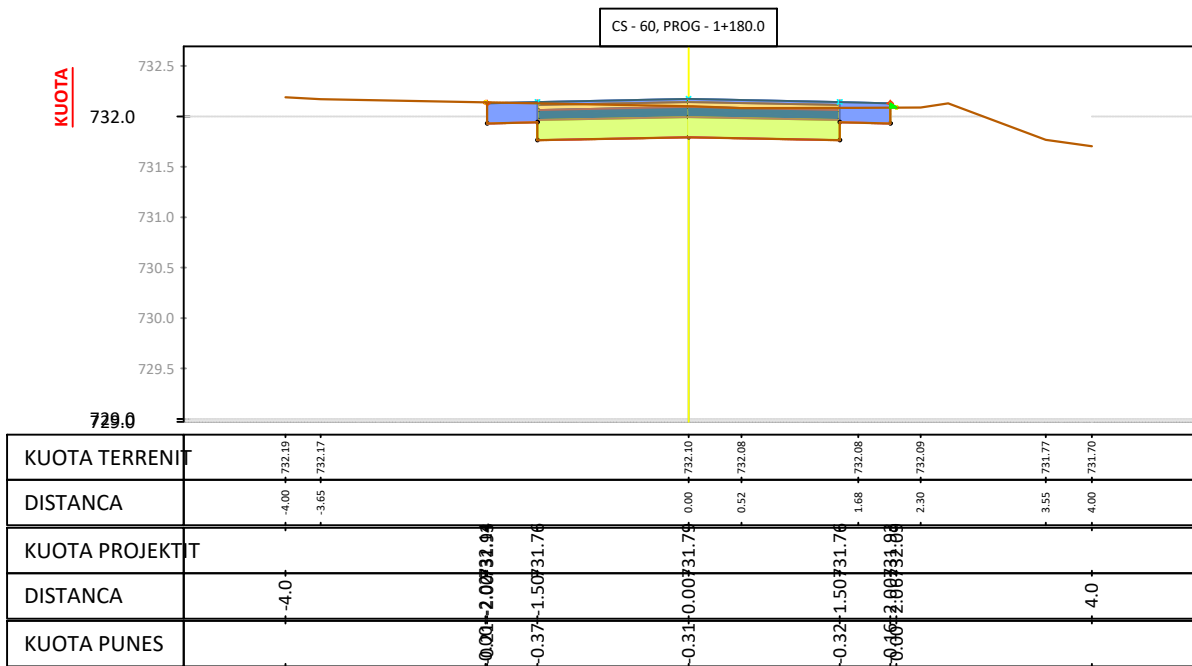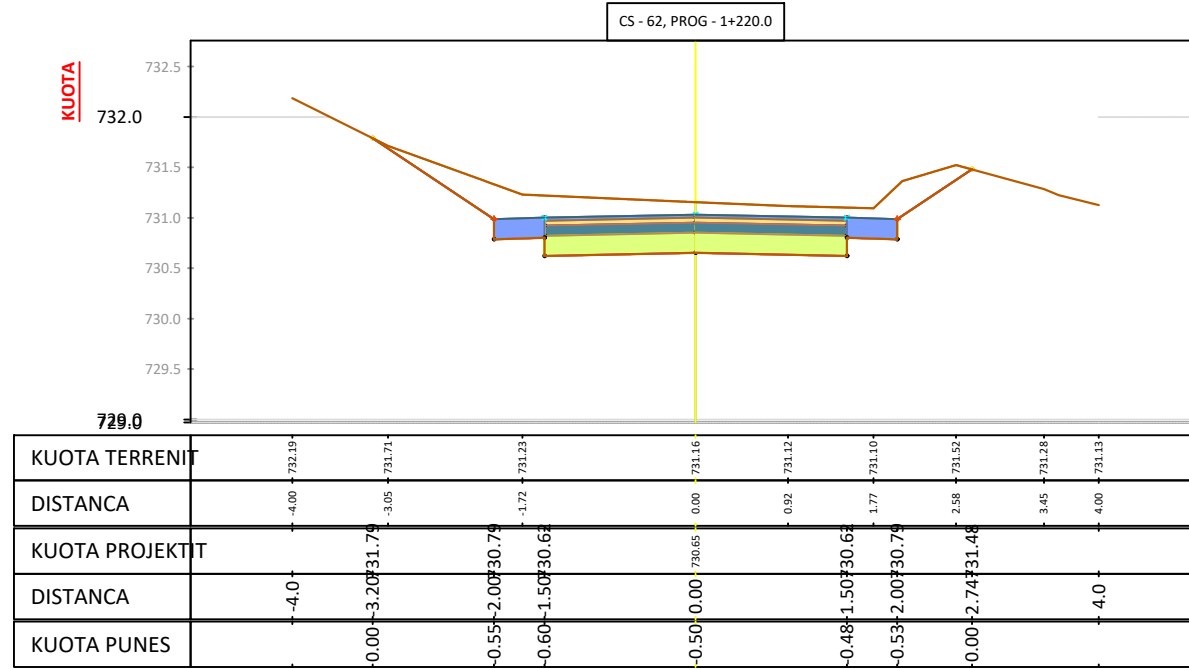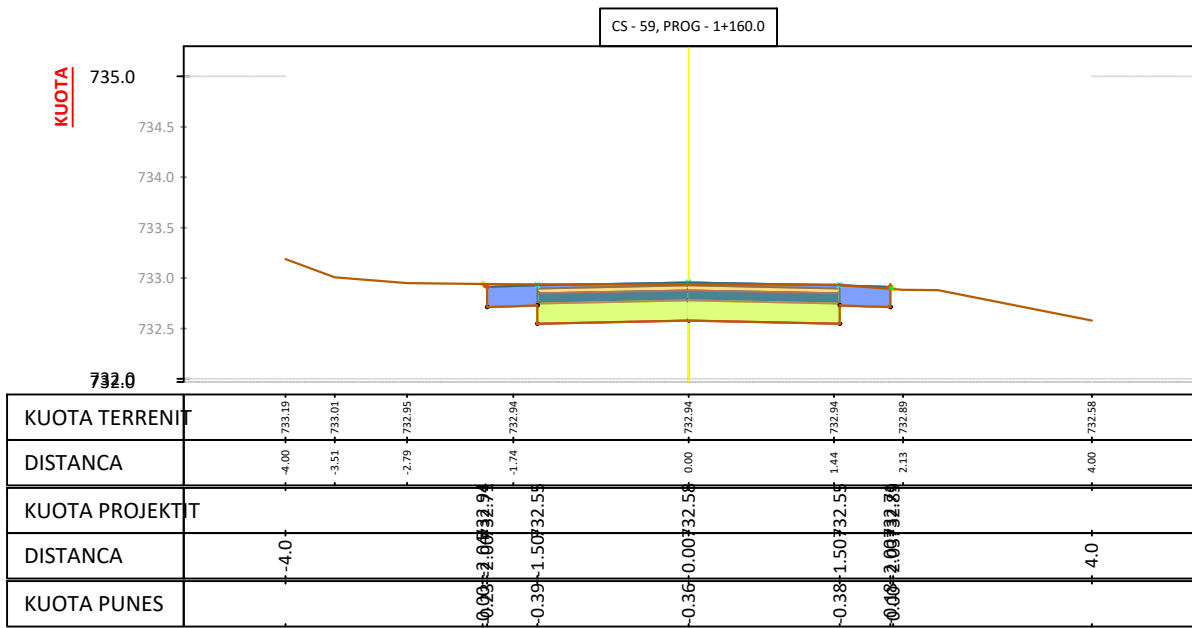

O B J E K T I

SISTEM-ASFALTIM RRUGA E FSHATIT DRAGUA, NJ.A. FUSHE-BULQIZE, BASHKIA BULQIZE

POROSITESI :
BASHKIA BULQIZE



PROJEKTUES :

"HYDRO-ENG CONSULTING " sh.p.k



"IDEAL CONSTRUCTION & PROJECTION"(I.C.P) sh.p.k



"P.C.S COMPANY " sh.p.k



GRUPI I PROJEKIMIT

Ing.Hidroteknik Evis QYRKU	Nr. Licence K.1829/2
Ing. Ndertimi Alban DAUTAJ	Nr. Licence K.2232/2
Ing. Ndertimi Pamela KURTULAJ(ALIU)	Nr. Licence K.1474/3
Arkitekt Endrit TUZI	Nr. Licence A.0128/6
Ing.Topograf Maksim GEGA	Nr. Licence T.0455/4
Ing.Gjeodet Albin KOCI	Nr. Licence E.1269/2
Ing.Elektrik Edmond PALODH	Nr. Licence E.1552
Ing.Gjeolog Asllan BASHA	Nr. Licence GJ.0686
Ing.Mjedisi Shpetim CIKU	Nr. Licence A.2443
Ing.Hidroteknik Xhujana DAUTAJ(SULA)	Nr. Licence K.2232/2
Arkitekt Jorida GRABOVARI	Nr. Licence A.2595

FIRMA/VULA

SHENIME

TE DHENA TEKNIKE

FAZA E PROJEKTTI	PROJEKT ZBATIM
TIPI I FLETES	
EMERTIMI I FLETES	PROFILE TERTHORE SH 1:75

Nr. i fletes **A-30**

DETAJ TOMBINO

SH 1:50

O B J E K T I

SISTEM-ASFALTIM RRUGA E FSHATIT DRAGUA, NJ.A. FUSHE-BULQIZE, BASHKIA BULQIZE

POROSITESI :
BASHKIA BULQIZE



PROJEKTUES :

"HYDRO-ENG CONSULTING" sh.p.k



"IDEAL CONSTRUCTION & PROJECTION"(I.C.P) sh.p.k



"P.C.S COMPANY" sh.p.k



GRUPI I PROJEKTIMIT

Ing.Hidroteknik Evis QYRKU	Nr. Licence K.1829/2
Ing. Ndertimi Alban DAUTAJ	Nr. Licence K.2232/2
Ing. Ndertimi Pamela KURTULAJ(ALIU)	Nr. Licence K.1474/3
Arkitekt Endrit TUZI	Nr. Licence A.0128/6
Ing.Topograf Maksim GEGA	Nr. Licence T.0455/4
Ing.Gjeodet Albin KOCI	Nr. Licence E.1269/2
Ing.Elektrik Edmond PALODHI	Nr. Licence E.1552
Ing.Gjeolog Aslan BASHA	Nr. Licence GJ.0686
Ing.Mjedisi Shpetim CIKU	Nr. Licence A.2443
Ing.Hidroteknik Xhujana DAUTAJ(SULA)	Nr. Licence K.2232/2
Arkitekt Jorida GRABOVARI	Nr. Licence A.2595

FIRMA/VULA

SHENIME

TE DHENA TEKNIKE

FAZA E PROJEKTIT	PROJEKT ZBATIM
TIPI I FLETES	
EMERTIMI I FLETES	DETAJ TOMBINO SH 1:50

Nr. i fletes A-31

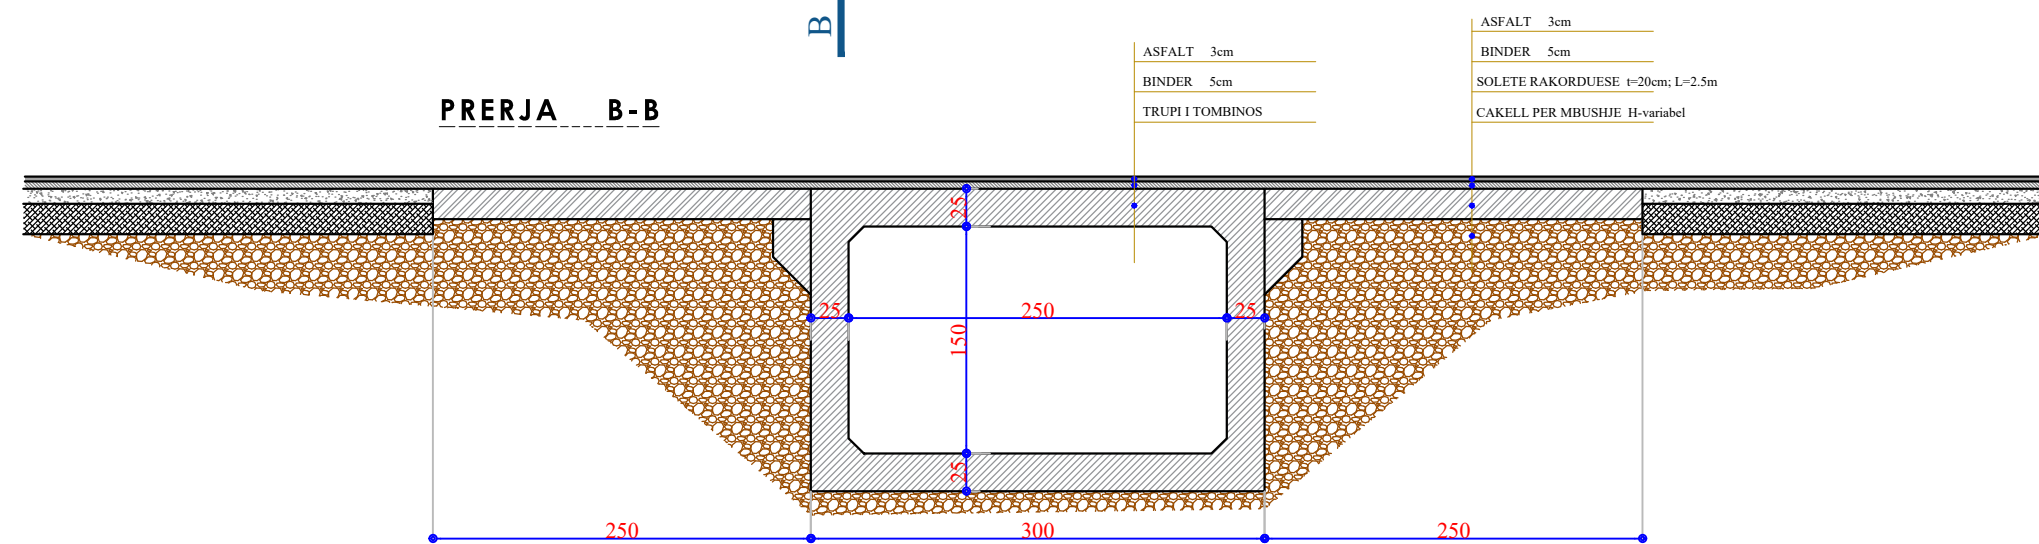
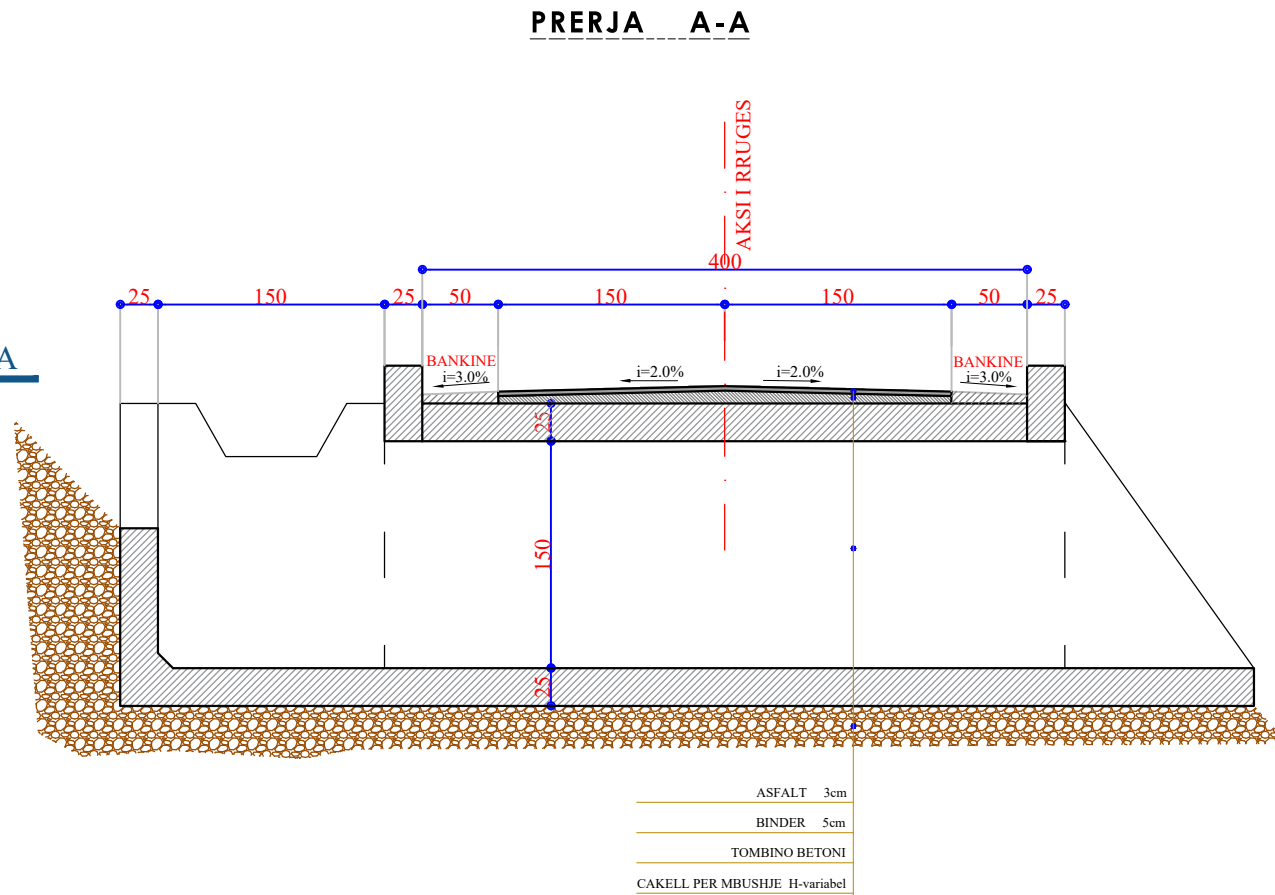
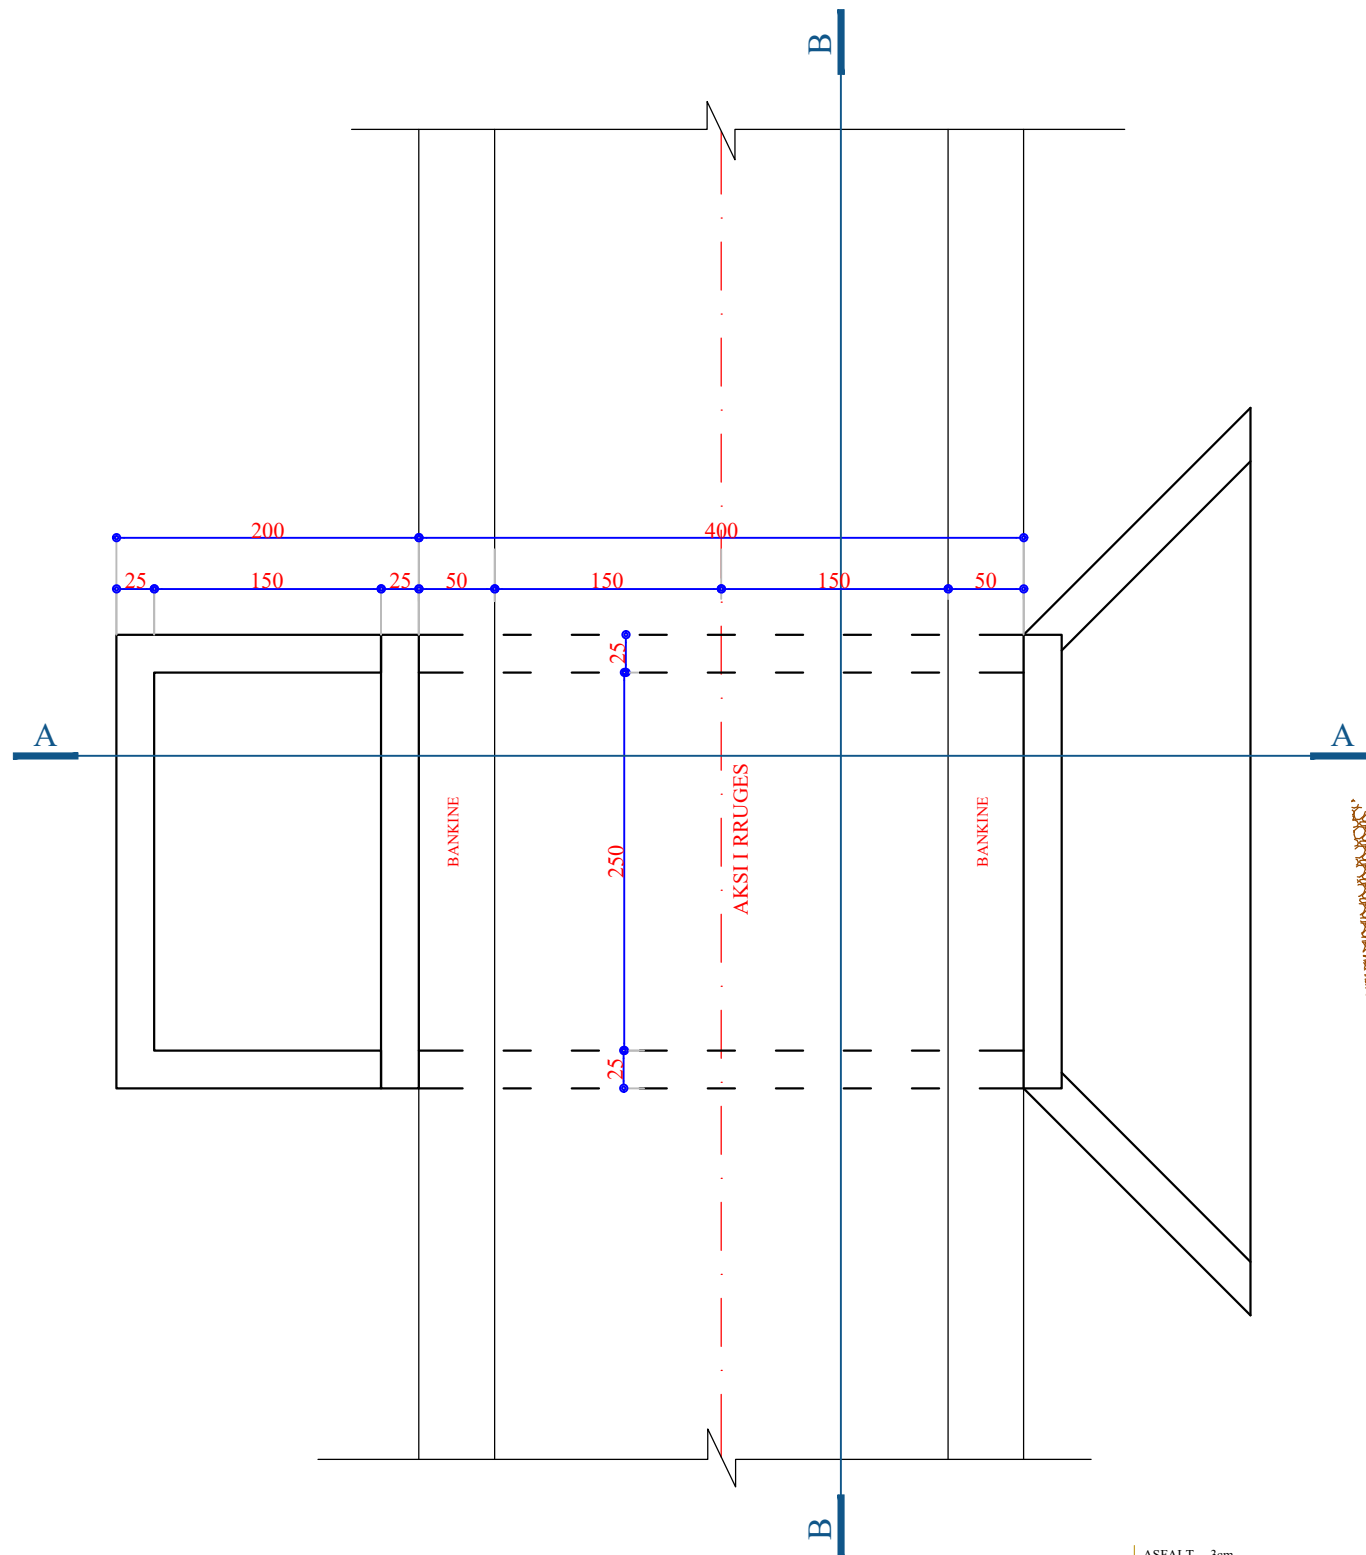


TABELA E VOLUMEVE

TABELA VOLUMEVE

PROGRESIVA	SIP. GERMIM	SIP. MBUSHJE	VOL. GERMIM	VOL. MBUSHJE	G. PROGRESIV	M. PROGRESIV	G-M
0+00.00	1.55	0.01	0.00	0.00	0.00	0.00	0.00
0+20.00	1.55	0.00	30.95	0.13	30.95	0.13	30.82
0+40.00	1.41	0.00	29.55	0.00	60.50	0.13	60.37
0+60.00	1.32	0.00	27.32	0.00	87.82	0.13	87.69
0+80.00	1.48	0.00	28.00	0.00	115.82	0.13	115.69
1+00.00	1.58	0.00	30.55	0.00	146.37	0.13	146.24
1+20.00	1.66	0.00	32.43	0.00	178.80	0.13	178.67
1+40.00	1.15	0.00	28.11	0.03	206.91	0.16	206.75
1+60.00	1.32	0.00	24.70	0.02	231.61	0.18	231.43
1+80.00	2.27	0.00	35.90	0.00	267.52	0.18	267.34
2+00.00	1.52	0.00	37.83	0.00	305.35	0.18	305.17
2+20.00	1.49	0.00	30.03	0.00	335.38	0.18	335.21
2+40.00	1.53	0.00	30.17	0.00	365.55	0.18	365.37
2+60.00	1.18	0.00	27.10	0.01	392.65	0.19	392.46
2+80.00	1.52	0.00	27.01	0.01	419.67	0.20	419.47
3+00.00	1.46	0.00	29.76	0.00	449.43	0.20	449.22
3+20.00	1.75	0.05	32.03	0.47	481.45	0.68	480.78
3+40.00	1.90	0.00	36.52	0.49	517.97	1.17	516.80
3+60.00	1.52	0.00	34.16	0.01	552.13	1.18	550.95
3+80.00	0.90	0.01	24.21	0.13	576.34	1.30	575.04
4+00.00	1.27	0.00	21.61	0.12	597.95	1.42	596.53
4+20.00	1.87	0.00	31.31	0.00	629.25	1.42	627.83
4+40.00	1.40	0.00	32.80	0.00	662.05	1.42	660.63
4+60.00	1.89	0.00	32.82	0.00	694.87	1.42	693.45
4+80.00	1.53	0.00	34.21	0.00	729.08	1.42	727.66
5+00.00	1.04	0.00	25.74	0.02	754.82	1.44	753.38
5+20.00	1.54	0.00	25.87	0.02	780.70	1.46	779.23
5+40.00	1.28	0.01	28.20	0.08	808.89	1.54	807.35
5+60.00	1.67	0.00	29.62	0.10	838.51	1.64	836.87
5+80.00	1.26	0.02	29.25	0.21	867.76	1.86	865.91
6+00.00	1.78	0.00	30.35	0.20	898.11	2.05	896.06
6+20.00	1.59	0.00	33.61	0.00	931.72	2.05	929.67
6+40.00	1.63	0.00	32.19	0.00	963.92	2.05	961.87
6+60.00	2.31	0.00	39.46	0.00	1003.38	2.05	1001.33
6+80.00	1.70	0.00	39.92	0.00	1043.30	2.05	1041.25
7+00.00	0.86	0.04	25.62	0.36	1068.92	2.41	1066.52
7+20.00	1.22	0.00	20.81	0.34	1089.73	2.75	1086.98
7+40.00	1.58	0.00	27.97	0.01	1117.70	2.76	1114.94
7+60.00	1.74	0.00	33.26	0.00	1150.96	2.76	1148.20
7+80.00	1.38	0.00	31.13	0.02	1182.10	2.78	1179.32

TABELA VOLUMEVE

PROGRESIVA	SIP. GERMIM	SIP. MBUSHJE	VOL. GERMIM	VOL. MBUSHJE	G. PROGRESIV	M. PROGRESIV	G-M
8+00.00	1.38	0.01	27.69	0.11	1209.79	2.88	1206.90
8+20.00	1.87	0.00	32.63	0.09	1242.41	2.97	1239.44
8+40.00	0.99	0.00	28.57	0.00	1270.98	2.98	1268.00
8+60.00	1.91	0.00	28.92	0.01	1299.91	2.98	1296.92
8+80.00	2.29	0.00	41.93	0.00	1341.84	2.99	1338.85
9+00.00	0.97	0.00	32.60	0.03	1374.44	3.01	1371.42
9+20.00	1.39	0.00	23.61	0.03	1398.04	3.04	1395.00
9+40.00	1.77	0.00	31.49	0.00	1429.53	3.04	1426.49
9+60.00	1.50	0.00	32.74	0.02	1462.28	3.06	1459.22
9+80.00	2.12	0.00	36.27	0.01	1498.54	3.07	1495.47
10+00.00	1.73	0.00	38.49	0.00	1537.03	3.07	1533.96
10+20.00	4.42	0.00	60.74	0.00	1597.77	3.07	1594.70
10+40.00	4.34	0.00	89.51	0.00	1687.28	3.07	1684.21
10+60.00	1.68	0.11	61.34	1.08	1748.61	4.15	1744.46
10+80.00	1.71	0.00	34.53	1.03	1783.14	5.17	1777.97
11+00.00	1.27	0.00	29.84	0.00	1812.98	5.17	1807.81
11+20.00	3.09	0.00	43.29	0.00	1856.27	5.17	1851.09
11+40.00	1.61	0.00	46.69	0.00	1902.96	5.17	1897.79
11+60.00	1.33	0.00	29.39	0.00	1932.35	5.18	1927.17
11+80.00	1.14	0.00	24.64	0.02	1956.99	5.19	1951.80
12+00.00	1.67	0.00	28.07	0.01	1985.06	5.21	1979.86
12+20.00	2.32	0.00	40.26	0.00	2025.32	5.21	2020.12
12+40.00	1.56	0.00	38.85	0.00	2064.17	5.21	2058.96
12+46.75	1.75	0.00	11.19	0.00	2075.36	5.21	2070.15

O B J E K T I

SISTEM-ASFALTIM RRUGA E
FSHATIT DRAGUA,
NJ.A. FUSHE-BULQIZE,
BASHKIA BULQIZE

POROSITESI :
BASHKIA BULQIZE



PROJEKTUES :

"HYDRO-ENG CONSULTING"
sh.p.k



"IDEAL CONSTRUCTION
& PROJECTION"(I.C.P) sh.p.k



"P.C.S COMPANY" sh.p.k



GRUPI I PROJEKTIMIT

Ing.Hidroteknik Evis QYRKU	Nr. Licence K.1829/2
Ing. Ndertimi Alban DAUTAJ	Nr. Licence K.2232/2
Ing. Ndertimi Pamela KURTULAJ(ALIU)	Nr. Licence K.1474/3
Arkitekt Endrit TUZI	Nr. Licence A.0128/6
Ing.Topograf Maksim GEGA	Nr. Licence T.0455/4
Ing.Gjeodet Albin KOCI	Nr. Licence E.1269/2
Ing.Elektrik Edmond PALODHI	Nr. Licence E.1552
Ing.Gjeolog Aslan BASHA	Nr. Licence GJ.0686
Ing.Mjedisi Shpetim CIKU	Nr. Licence A.2443
Ing.Hidroteknik Xhujana DAUTAJ(SULA)	Nr. Licence K.2232/2
Arkitekt Jorida GRABOVARI	Nr. Licence A.2595

FIRMA/VULA

SHENIME


TE DHENA TEKNIKE

FAZA E PROJEKTIT	PROJEKT ZBATIM
TIPI I FLETES	
EMERTIMI I FLETES	TABELA E VOLUMEVE


Nr. i fletes **A-32**

PROFILA TERTHOR TIP SH 1:50


**PROFIL TERTHOR TIP 1
(ME BANKINE)
SHK. 1:50**

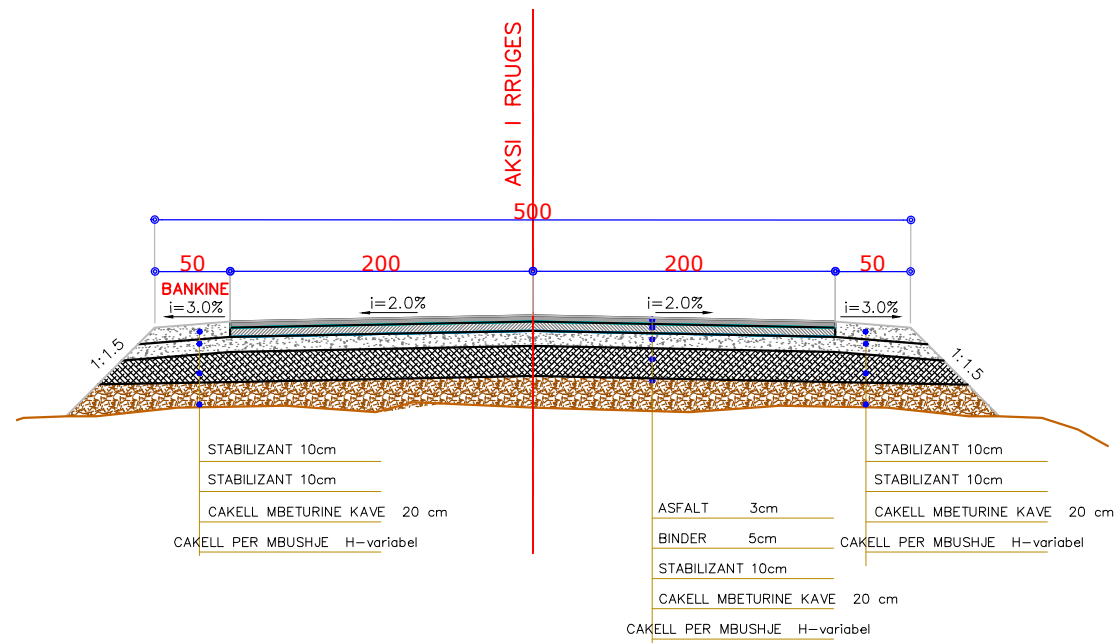

**PROFIL TERTHOR TIP 2
(ME BORDURE DHE KUNETE)
SHK. 1:50**

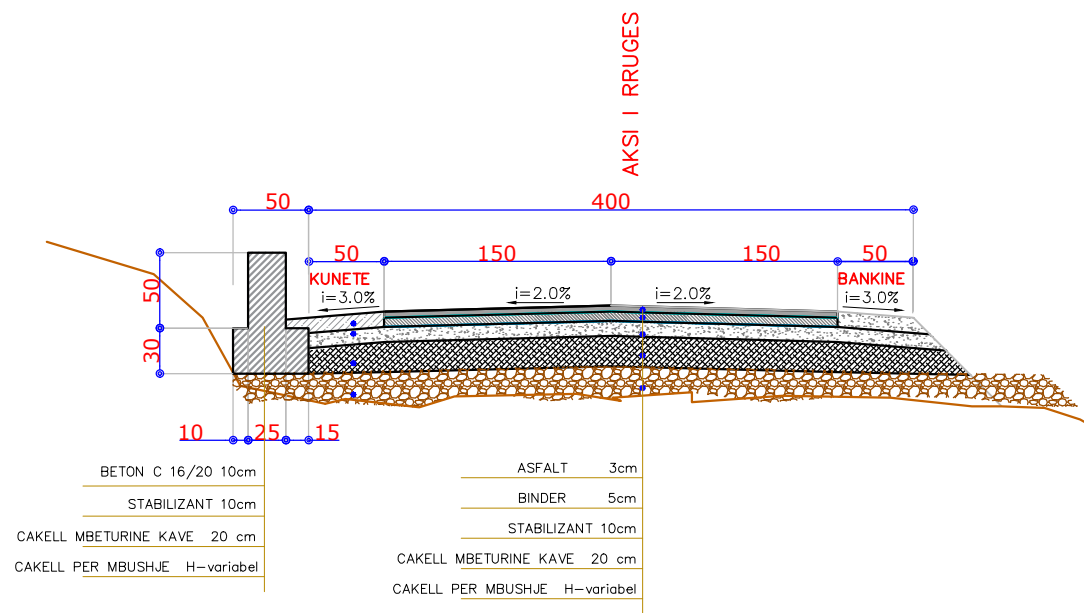

**PROFIL TERTHOR TIP 3
(ME KANAL KULLIMI)
SHK. 1:50**

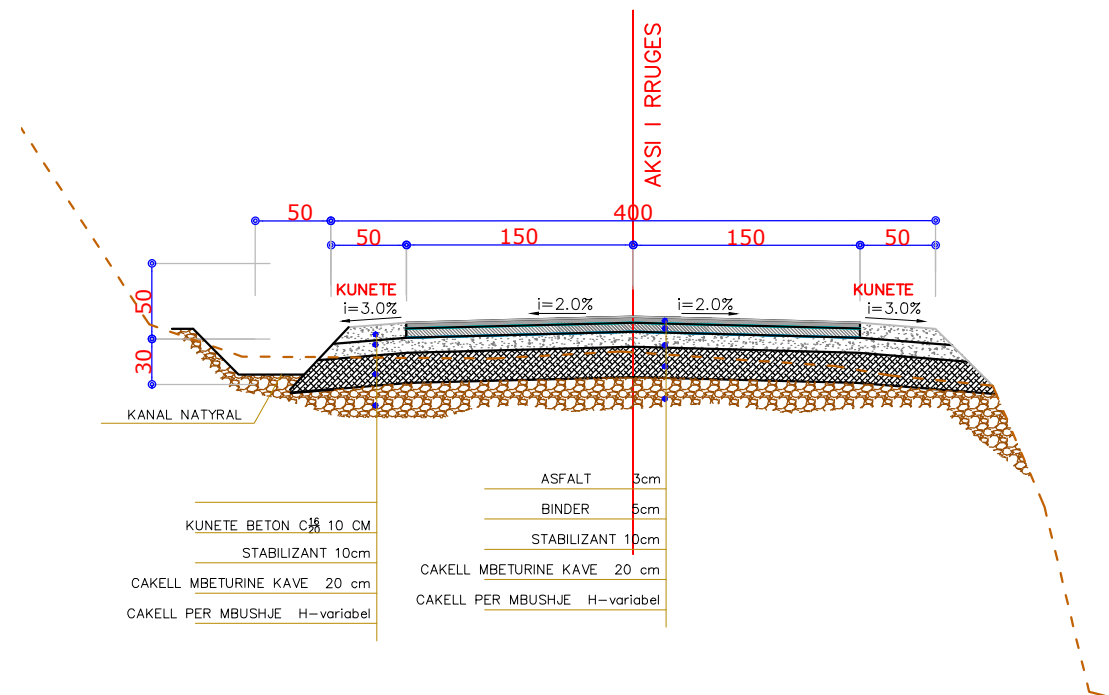

O B J E K T I

SISTEM-ASFALTIM RRUGA E FSHATIT DRAGUA, NJ.A. FUSHE-BULQIZE, BASHKIA BULQIZE

**POROSITESI :
BASHKIA BULQIZE**



PROJEKTUES :

"HYDRO-ENG CONSULTING " sh.p.k



"IDEAL CONSTRUCTION & PROJECTION"(I.C.P) sh.p.k



"P.C.S COMPANY " sh.p.k



GRUPI I PROJEKTIMIT

Ing.Hidroteknik Evis QYRKU	Nr. Licence K.1829/2
Ing. Ndertimi Alban DAUTAJ	Nr. Licence K.2232/2
Ing. Ndertimi Pamela KURTULAJ(ALIU)	Nr. Licence K.1474/3
Arkitekt Endrit TUZI	Nr. Licence A.0128/6
Ing.Topograf Maksim GEGA	Nr. Licence T.0455/4
Ing.Gjeodet Albin KOCI	Nr. Licence E.1269/2
Ing.Elektrik Edmond PALODHI	Nr. Licence E.1552
Ing.Gjeodet Asllan BASHA	Nr. Licence GJ.0686
Ing.Mjedisi Shpetim CIKU	Nr. Licence A.2443
Ing.Hidroteknik Xhuljana DAUTAJ(SULA)	Nr. Licence K.2232/2
Arkitekt Jorida GRABOVARI	Nr. Licence A.2595

FIRMA/VULA

SHENIME

TE DHENA TEKNIKE

FAZA E PROJEKTIT	PROJEKT ZBATIM
TIPI I FLETES	
EMERTIMI I FLETES	PROFLA TIP SH 1:50

Nr. i fletes A-33

RILEVIMI TOPOGRAFIK SH 1: 500

O B J E K T I

SISTEM-ASFALTIM RRUGA E FSHATIT DRAGUA, NJ.A. FUSHE-BULQIZE, BASHKIA BULQIZE

POROSITESI :
BASHKIA BULQIZE



PROJEKTUES :

"HYDRO-ENG CONSULTING " sh.p.k



"IDEAL CONSTRUCTION & PROJECTION"(I.C.P) sh.p.k



"P.C.S COMPANY " sh.p.k



GRUPI I PROJEKTIMIT

Ing.Hidroteknik Evis QYRKU	Nr. Licence K.1829/2
Ing. Ndertimi Alban DAUTAJ	Nr. Licence K.2232/2
Ing. Ndertimi Pamela KURTULAJ(ALIU)	Nr. Licence K.1474/3
Arkitekt Endrit TUZI	Nr. Licence A.0128/6
Ing.Topograf Maksim GEGA	Nr. Licence T.0455/4
Ing.Gjeodet Albin KOCI	Nr. Licence E.1269/2
Ing.Elektrik Edmond PALODHI	Nr. Licence E.1552
Ing.Gjeolog Asilan BASHA	Nr. Licence GJ.0686
Ing.Mjedisi Shpetim CIKU	Nr. Licence A.2443
Ing.Hidroteknik Xhuljana DAUTAJ(SULA)	Nr. Licence K.2232/2
Arkitekt Jorida GRABOVARI	Nr. Licence A.2595


FIRMA/VULA

SHENIME


TE DHENA TEKNIKE

FAZA E PROJEKTIT	PROJEKT ZBATIM
TIPI I FLETES	
EMERTIMI I FLETES	PLANIMETRIA 1:500

Nr. i fletes **A-34**

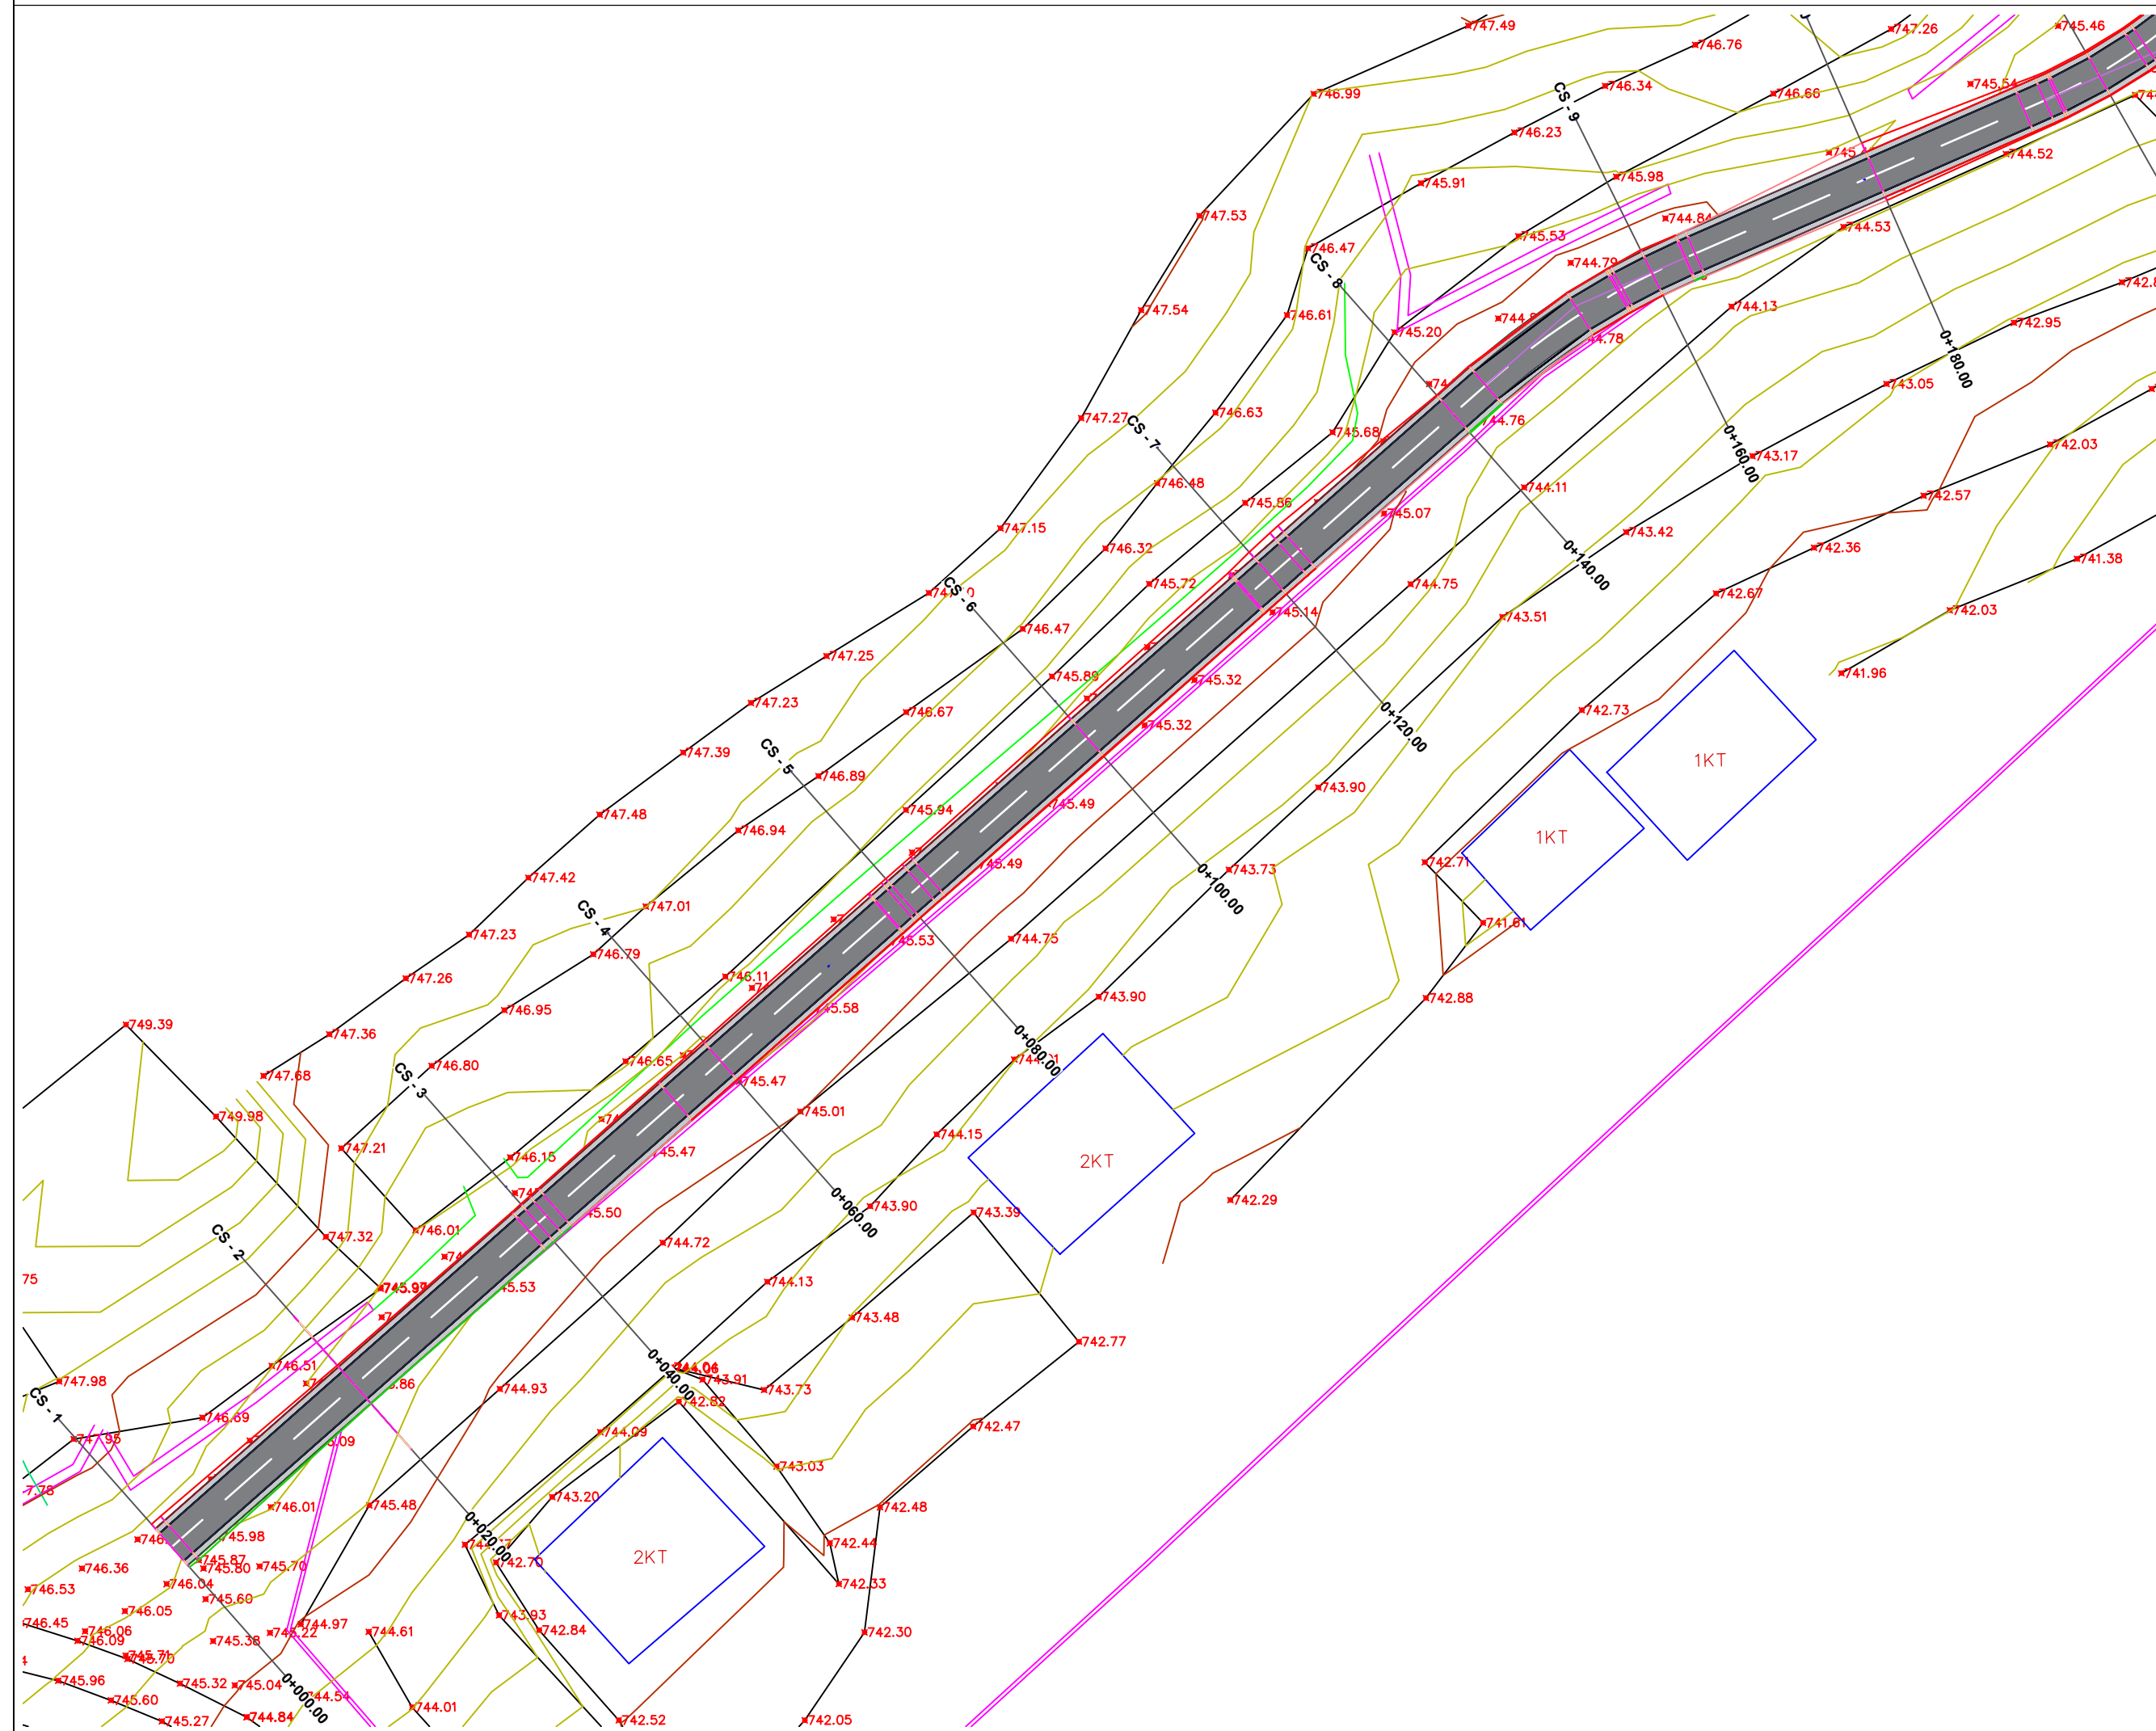

RILEVIMI TOPOGRAFIK SH: 500

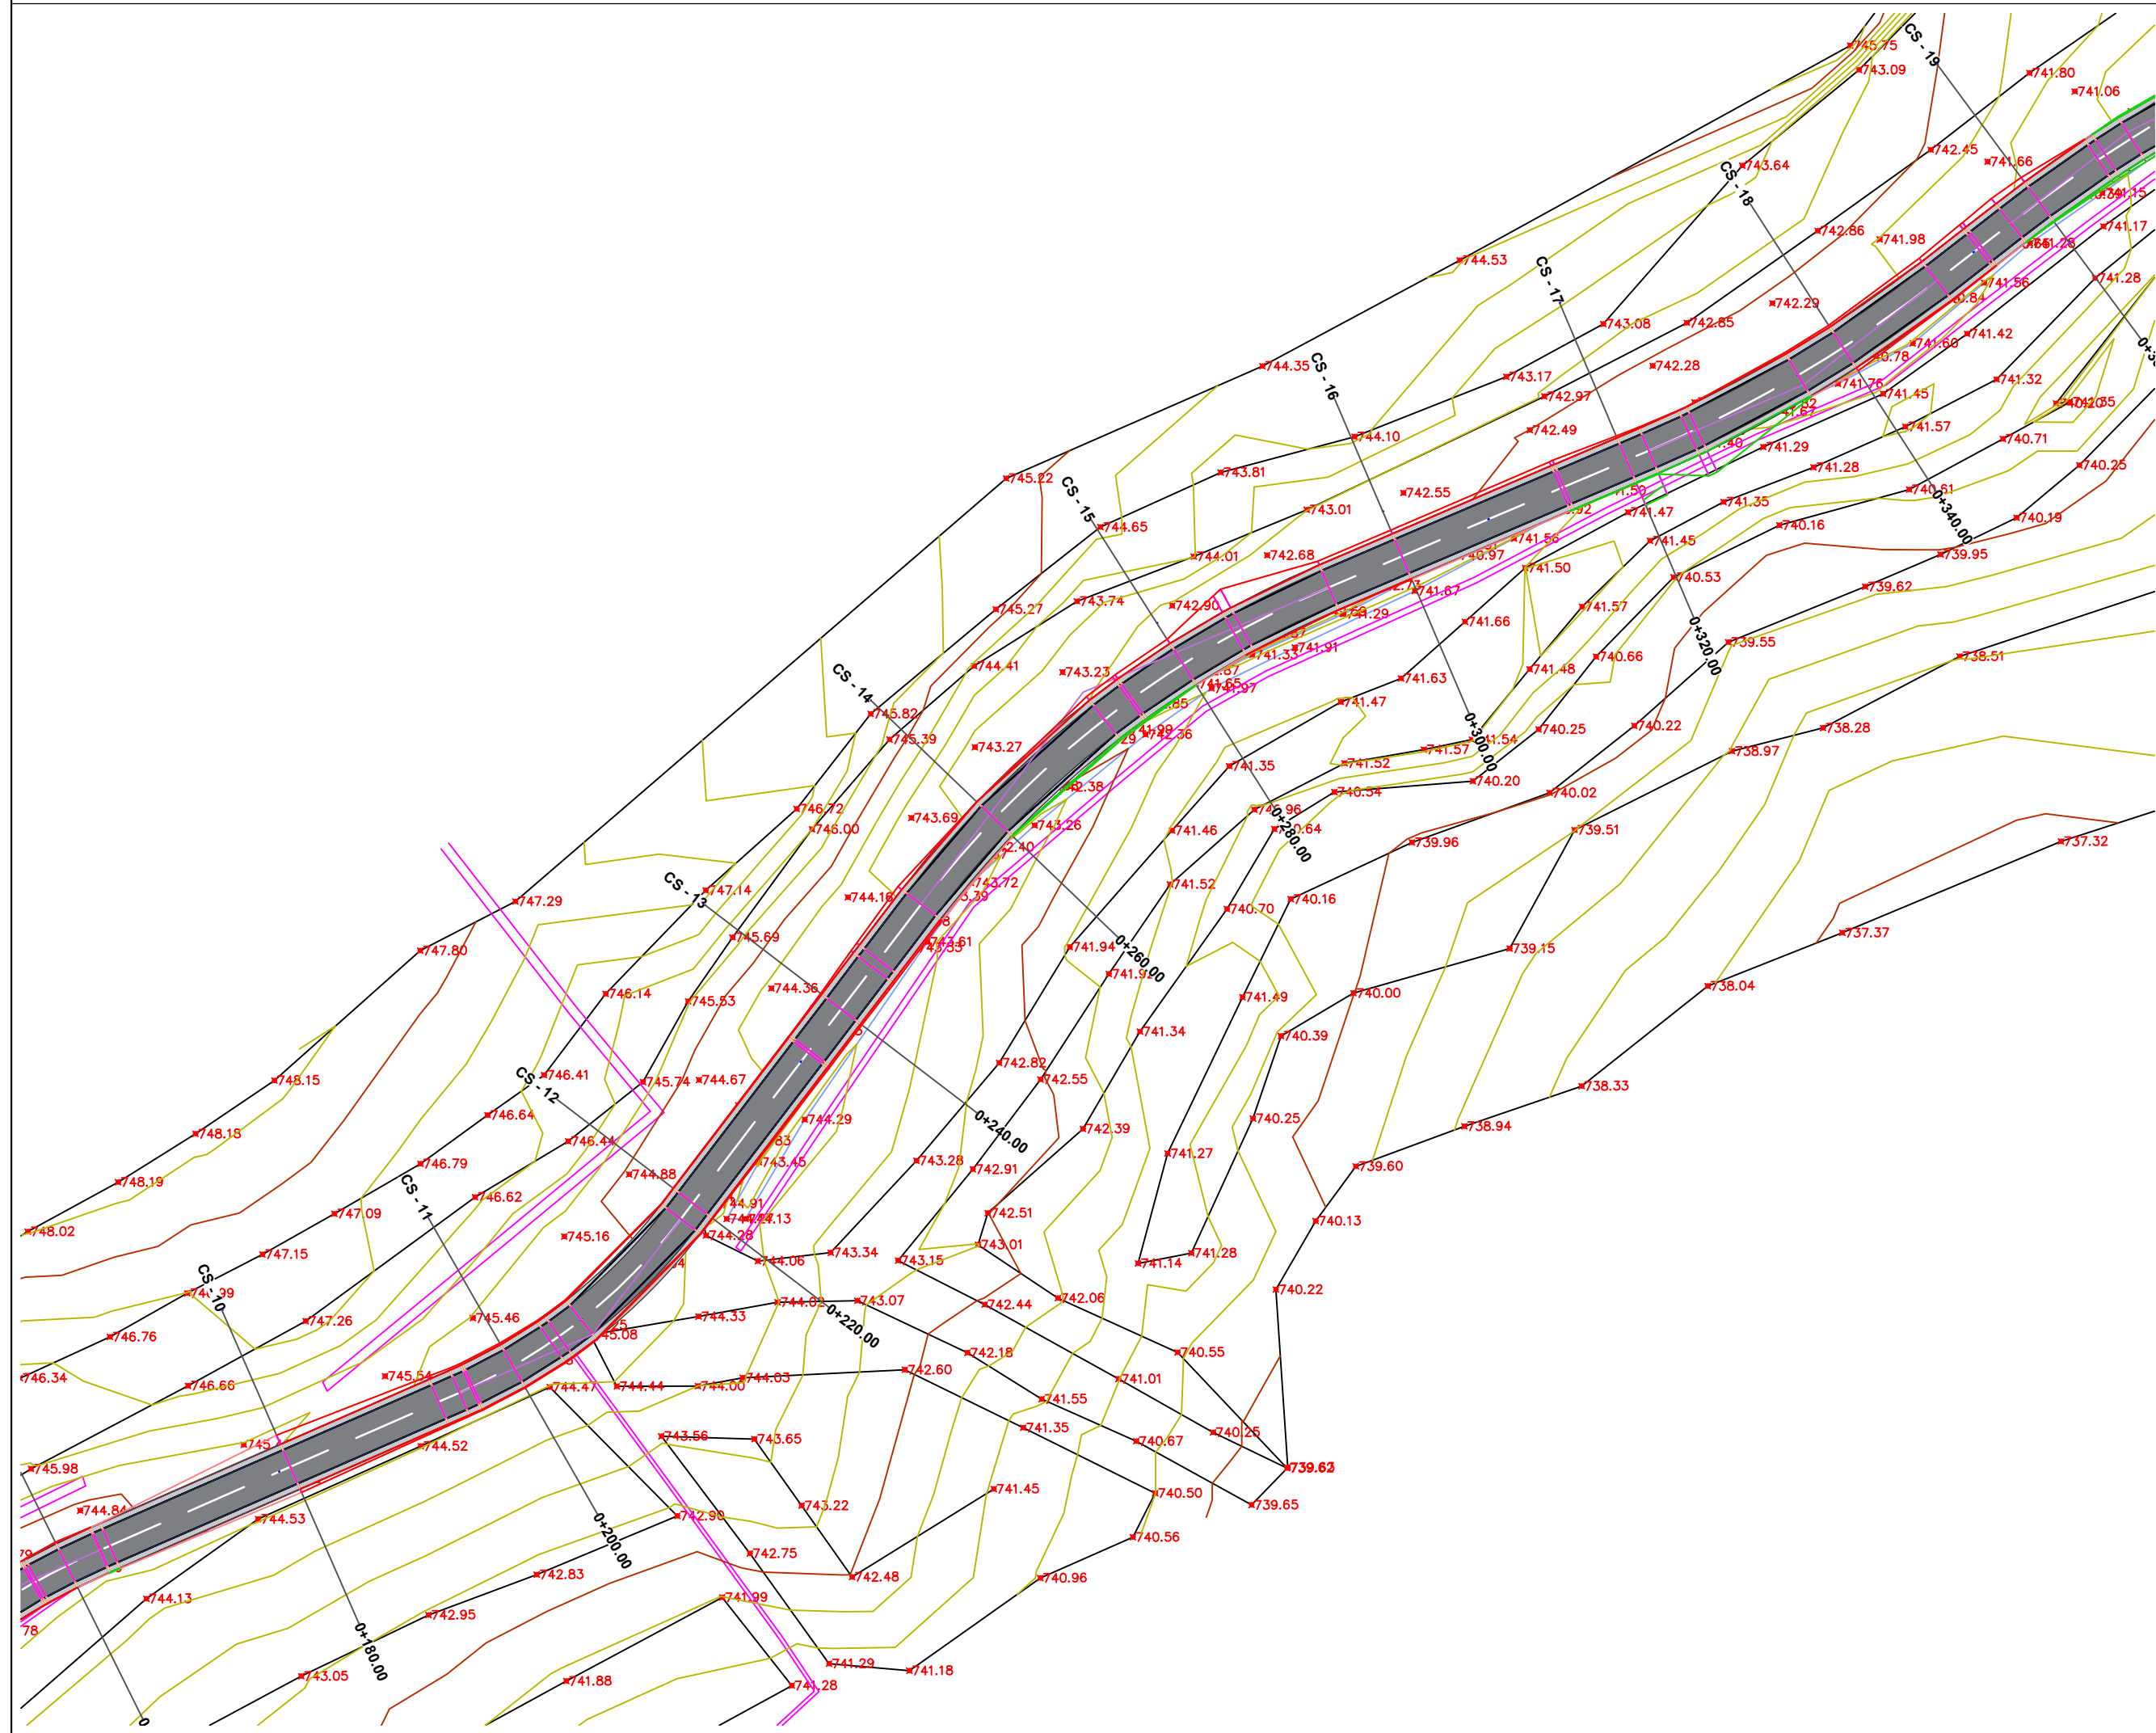

O B J E K T I

SISTEM-ASFALTIM RRUGA E FSHATIT DRAGUA, NJ.A. FUSHE-BULQIZE, BASHKIA BULQIZE

POROSITESI :
BASHKIA BULQIZE



PROJEKTUES :

"HYDRO-ENG CONSULTING " sh.p.k



"IDEAL CONSTRUCTION & PROJECTION"(I.C.P) sh.p.k



"P.C.S COMPANY " sh.p.k



GRUPI I PROJEKTIMIT

Ing.Hidroteknik Evis QYRKU	Nr. Licence K.1829/2
Ing. Ndertimi Alban DAUTAJ	Nr. Licence K.2232/2
Ing. Ndertimi Pamela KURTULAJ(ALIU)	Nr. Licence K.1474/3
Arkitekt Endrit TUZI	Nr. Licence A.0128/6
Ing.Topograf Maksim GEGA	Nr. Licence T.0455/4
Ing.Gjeodet Albin KOCI	Nr. Licence E.1269/2
Ing.Elektrik Edmond PALODHI	Nr. Licence E.1552
Ing.Gjeolog Asllan BASHA	Nr. Licence GJ.0686
Ing.Mjedisi Shpetim CIKU	Nr. Licence A.2443
Ing.Hidroteknik Xhuljana DAUTAJ(SULA)	Nr. Licence K.2232/2
Arkitekt Jorida GRABOVARI	Nr. Licence A.2595

FIRMA/VULA


SHENIME

TE DHENA TEKNIKE

FAZA E PROJEKTIT	PROJEKT ZBATIM
TIPI I FLETES	
EMERTIMI I FLETES	PLANIMETRIA 1:500

Nr. i fletes **A-35**

RILEVIMI TOPOGRAFIK SH 1: 500

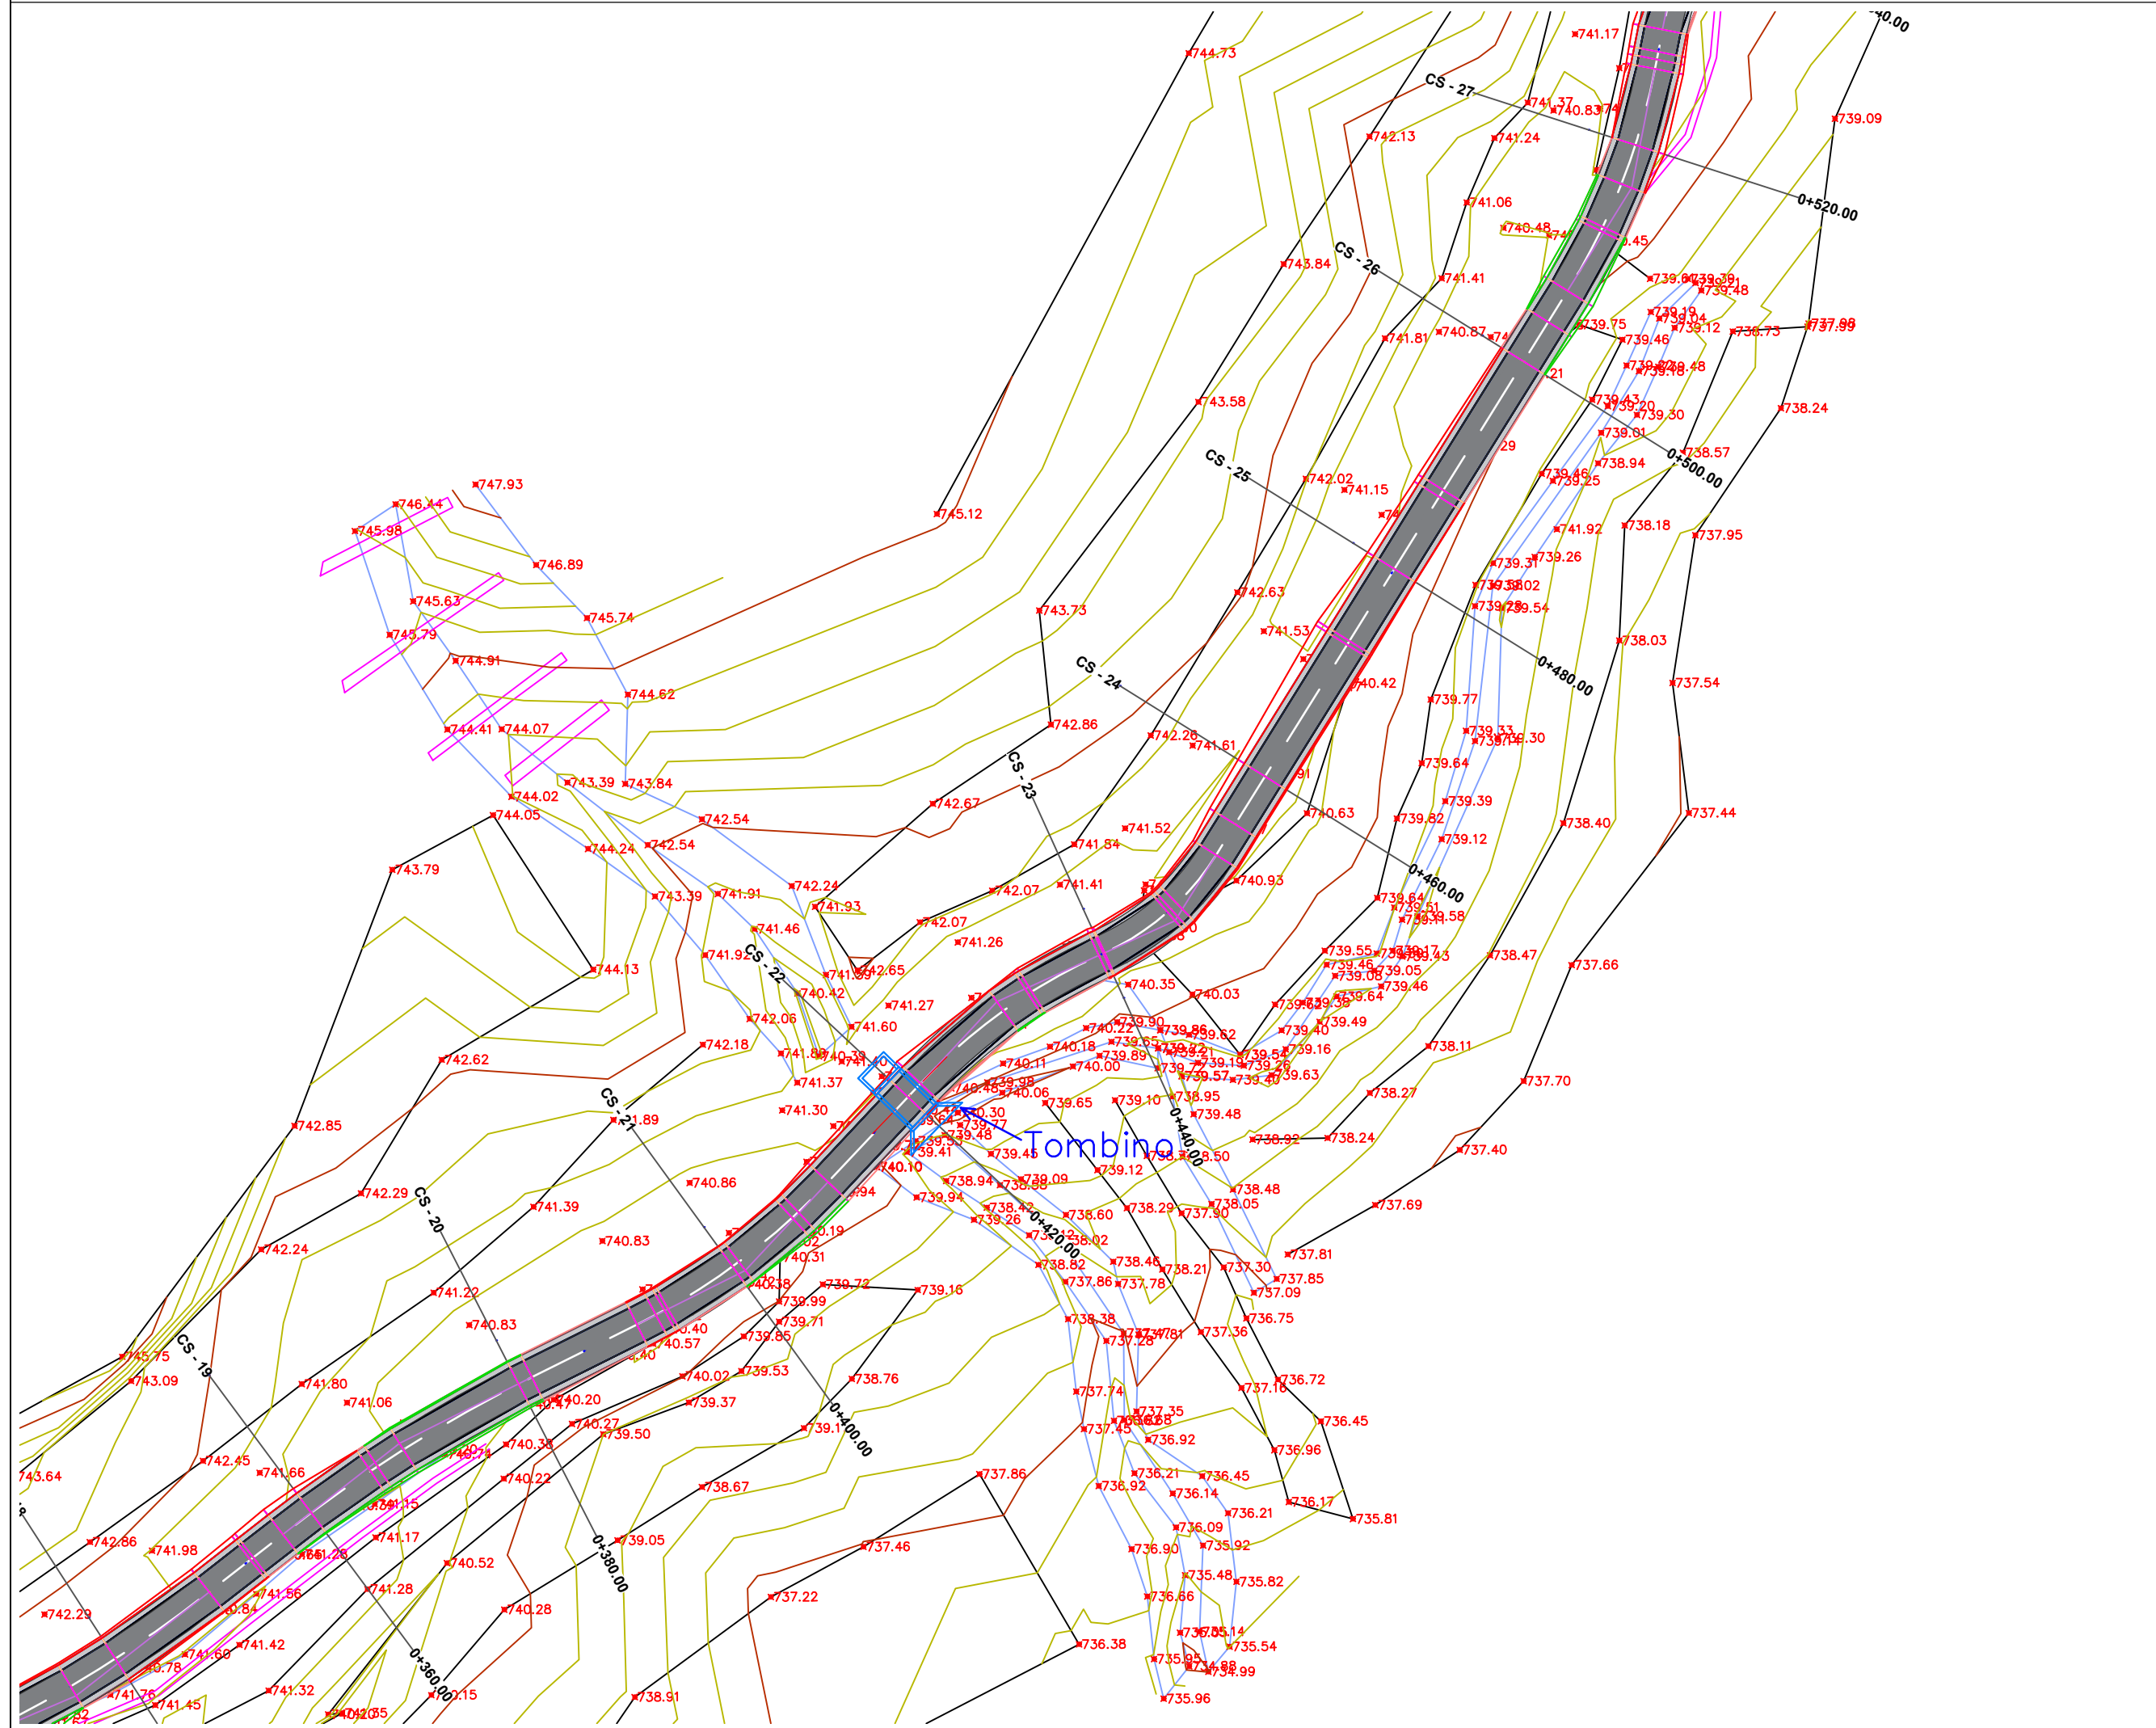

O B J E K T I

SISTEM-ASFALTIM RRUGA E FSHATIT DRAGUA, NJ.A. FUSHE-BULQIZE, BASHKIA BULQIZE

POROSITESI :
BASHKIA BULQIZE



PROJEKTUES :

"HYDRO-ENG CONSULTING " sh.p.k



"IDEAL CONSTRUCTION & PROJECTION"(I.C.P) sh.p.k



"P.C.S COMPANY " sh.p.k



GRUPI I PROJEKTIMIT

Ing.Hidroteknik Evis QYRKU	Nr. Licence K.1829/2
Ing. Ndertimi Alban DAUTAJ	Nr. Licence K.2232/2
Ing. Ndertimi Pamela KURTULAJ(ALIU)	Nr. Licence K.1474/3
Arkitekt Endrit TUZI	Nr. Licence A.0128/6
Ing.Topograf Maksim GEGA	Nr. Licence T.0455/4
Ing.Gjeodet Albin KOCI	Nr. Licence E.1269/2
Ing.Elektrik Edmond PALODH	Nr. Licence E.1552
Ing.Gjeolog Asllan BASHA	Nr. Licence GJ.0686
Ing.Mjedis Shpetim CIKU	Nr. Licence A.2443
Ing.Hidroteknik Xhuljana DAUTAJ(SULA)	Nr. Licence K.2232/2
Arkitekt Jorida GRABOVARI	Nr. Licence A.2595

FIRMA/VULA


SHENIME

TE DHENA TEKNIKE

FAZA E PROJEKTIT	PROJEKT ZBATIM
TIPI I FLETES	
EMERTIMI I FLETES	PLANIMETRIA 1:500

Nr. i fletes **A-36**

RILEVIMI TOPOGRAFIK SH 1: 500

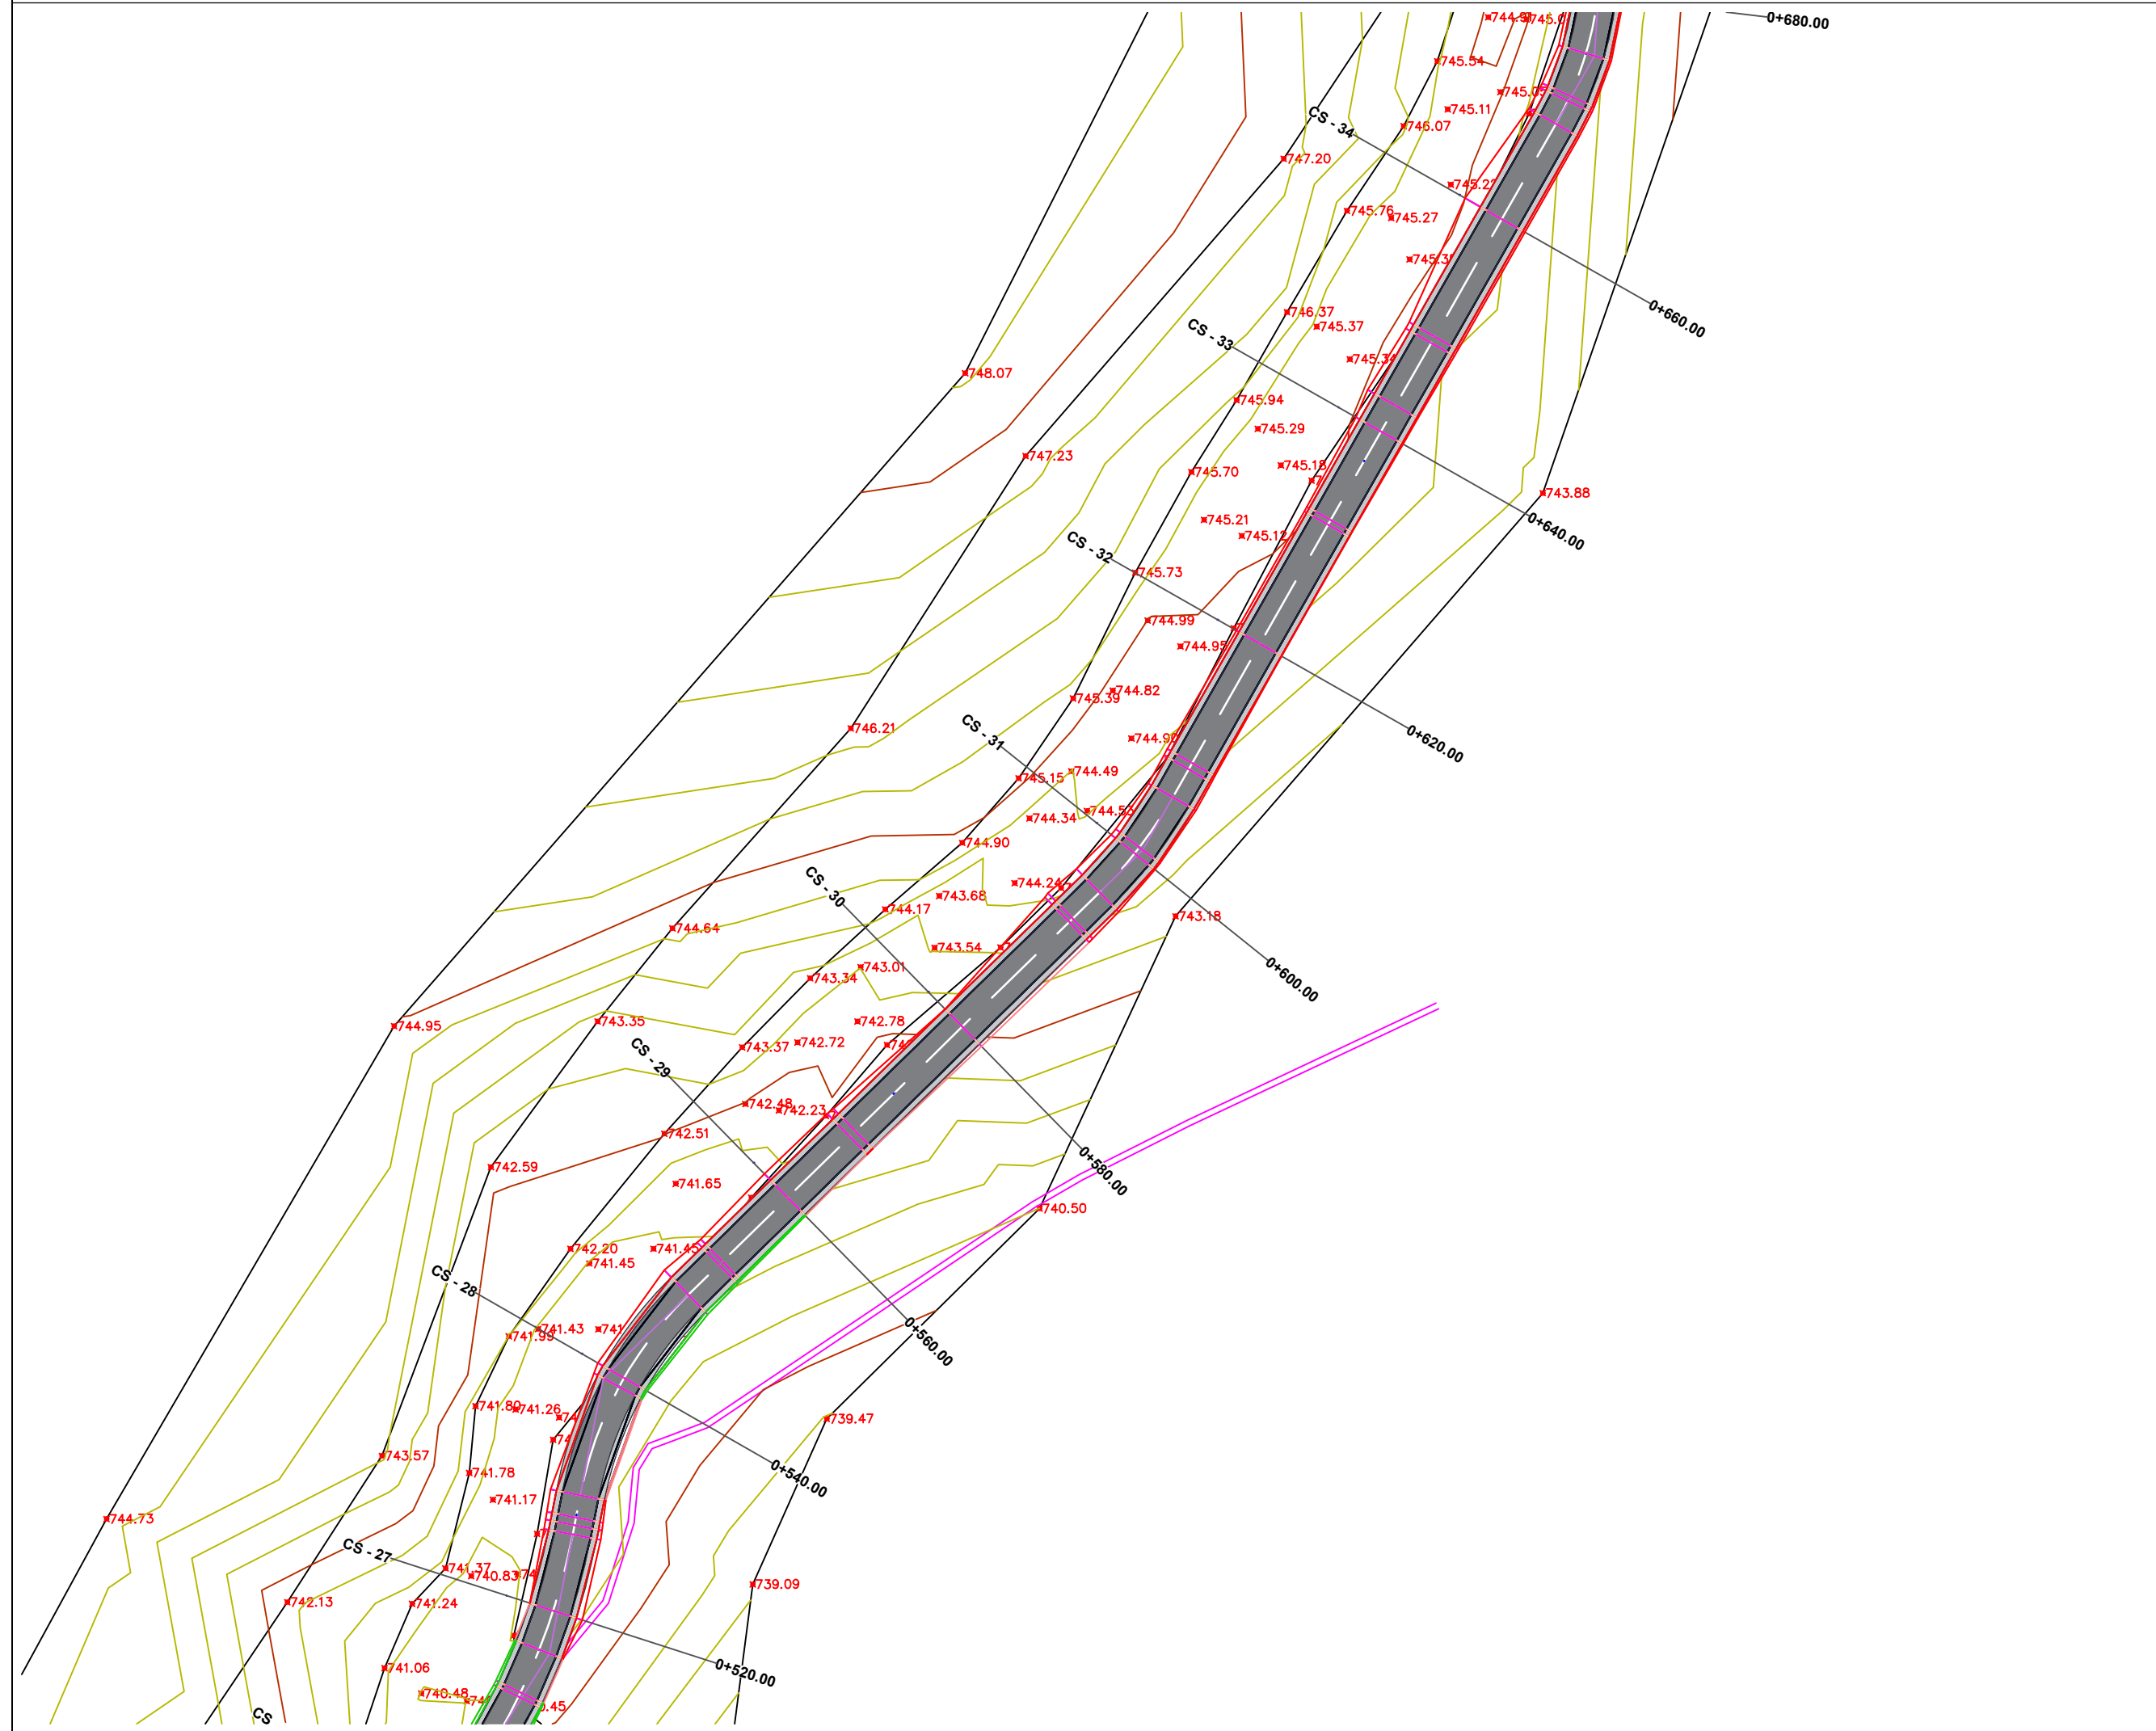

O B J E K T I

SISTEM-ASFALTIM RRUGA E FSHATIT DRAGUA, NJ.A. FUSHE-BULQIZE, BASHKIA BULQIZE

POROSITESI :
BASHKIA BULQIZE



PROJEKTUES :

"HYDRO-ENG CONSULTING " sh.p.k



"IDEAL CONSTRUCTION & PROJECTION"(I.C.P) sh.p.k



"P.C.S COMPANY " sh.p.k



GRUPI I PROJEKTIMIT

Ing.Hidroteknik Evis QYRKU	Nr. Licence K.1829/2
Ing. Ndertimi Alban DAUTAJ	Nr. Licence K.2232/2
Ing. Ndertimi Pamela KURTULAJ(ALIU)	Nr. Licence K.1474/3
Arkitekt Endrit TUZI	Nr. Licence A.0128/6
Ing.Topograf Maksim GEGA	Nr. Licence T.0455/4
Ing.Gjeodet Albin KOCI	Nr. Licence E.1269/2
Ing.Elektrik Edmond PALODHI	Nr. Licence E.1552
Ing.Gjeolog Asllan BASHA	Nr. Licence GJ.0686
Ing.Mjedisi Shpetim CIKU	Nr. Licence A.2443
Ing.Hidroteknik Xhujana DAUTAJ(SULA)	Nr. Licence K.2232/2
Arkitekt Jorida GRABOVARI	Nr. Licence A.2595

FIRMA/VULA


SHENIME

TE DHENA TEKNIKE

FAZA E PROJEKTIT	PROJEKT ZBATIM
TIPI I FLETES	
EMERTIMI I FLETES	PLANIMETRIA 1:500

Nr. i fletes **A-37**

RILEVIMI TOPOGRAFIK SH 1: 500

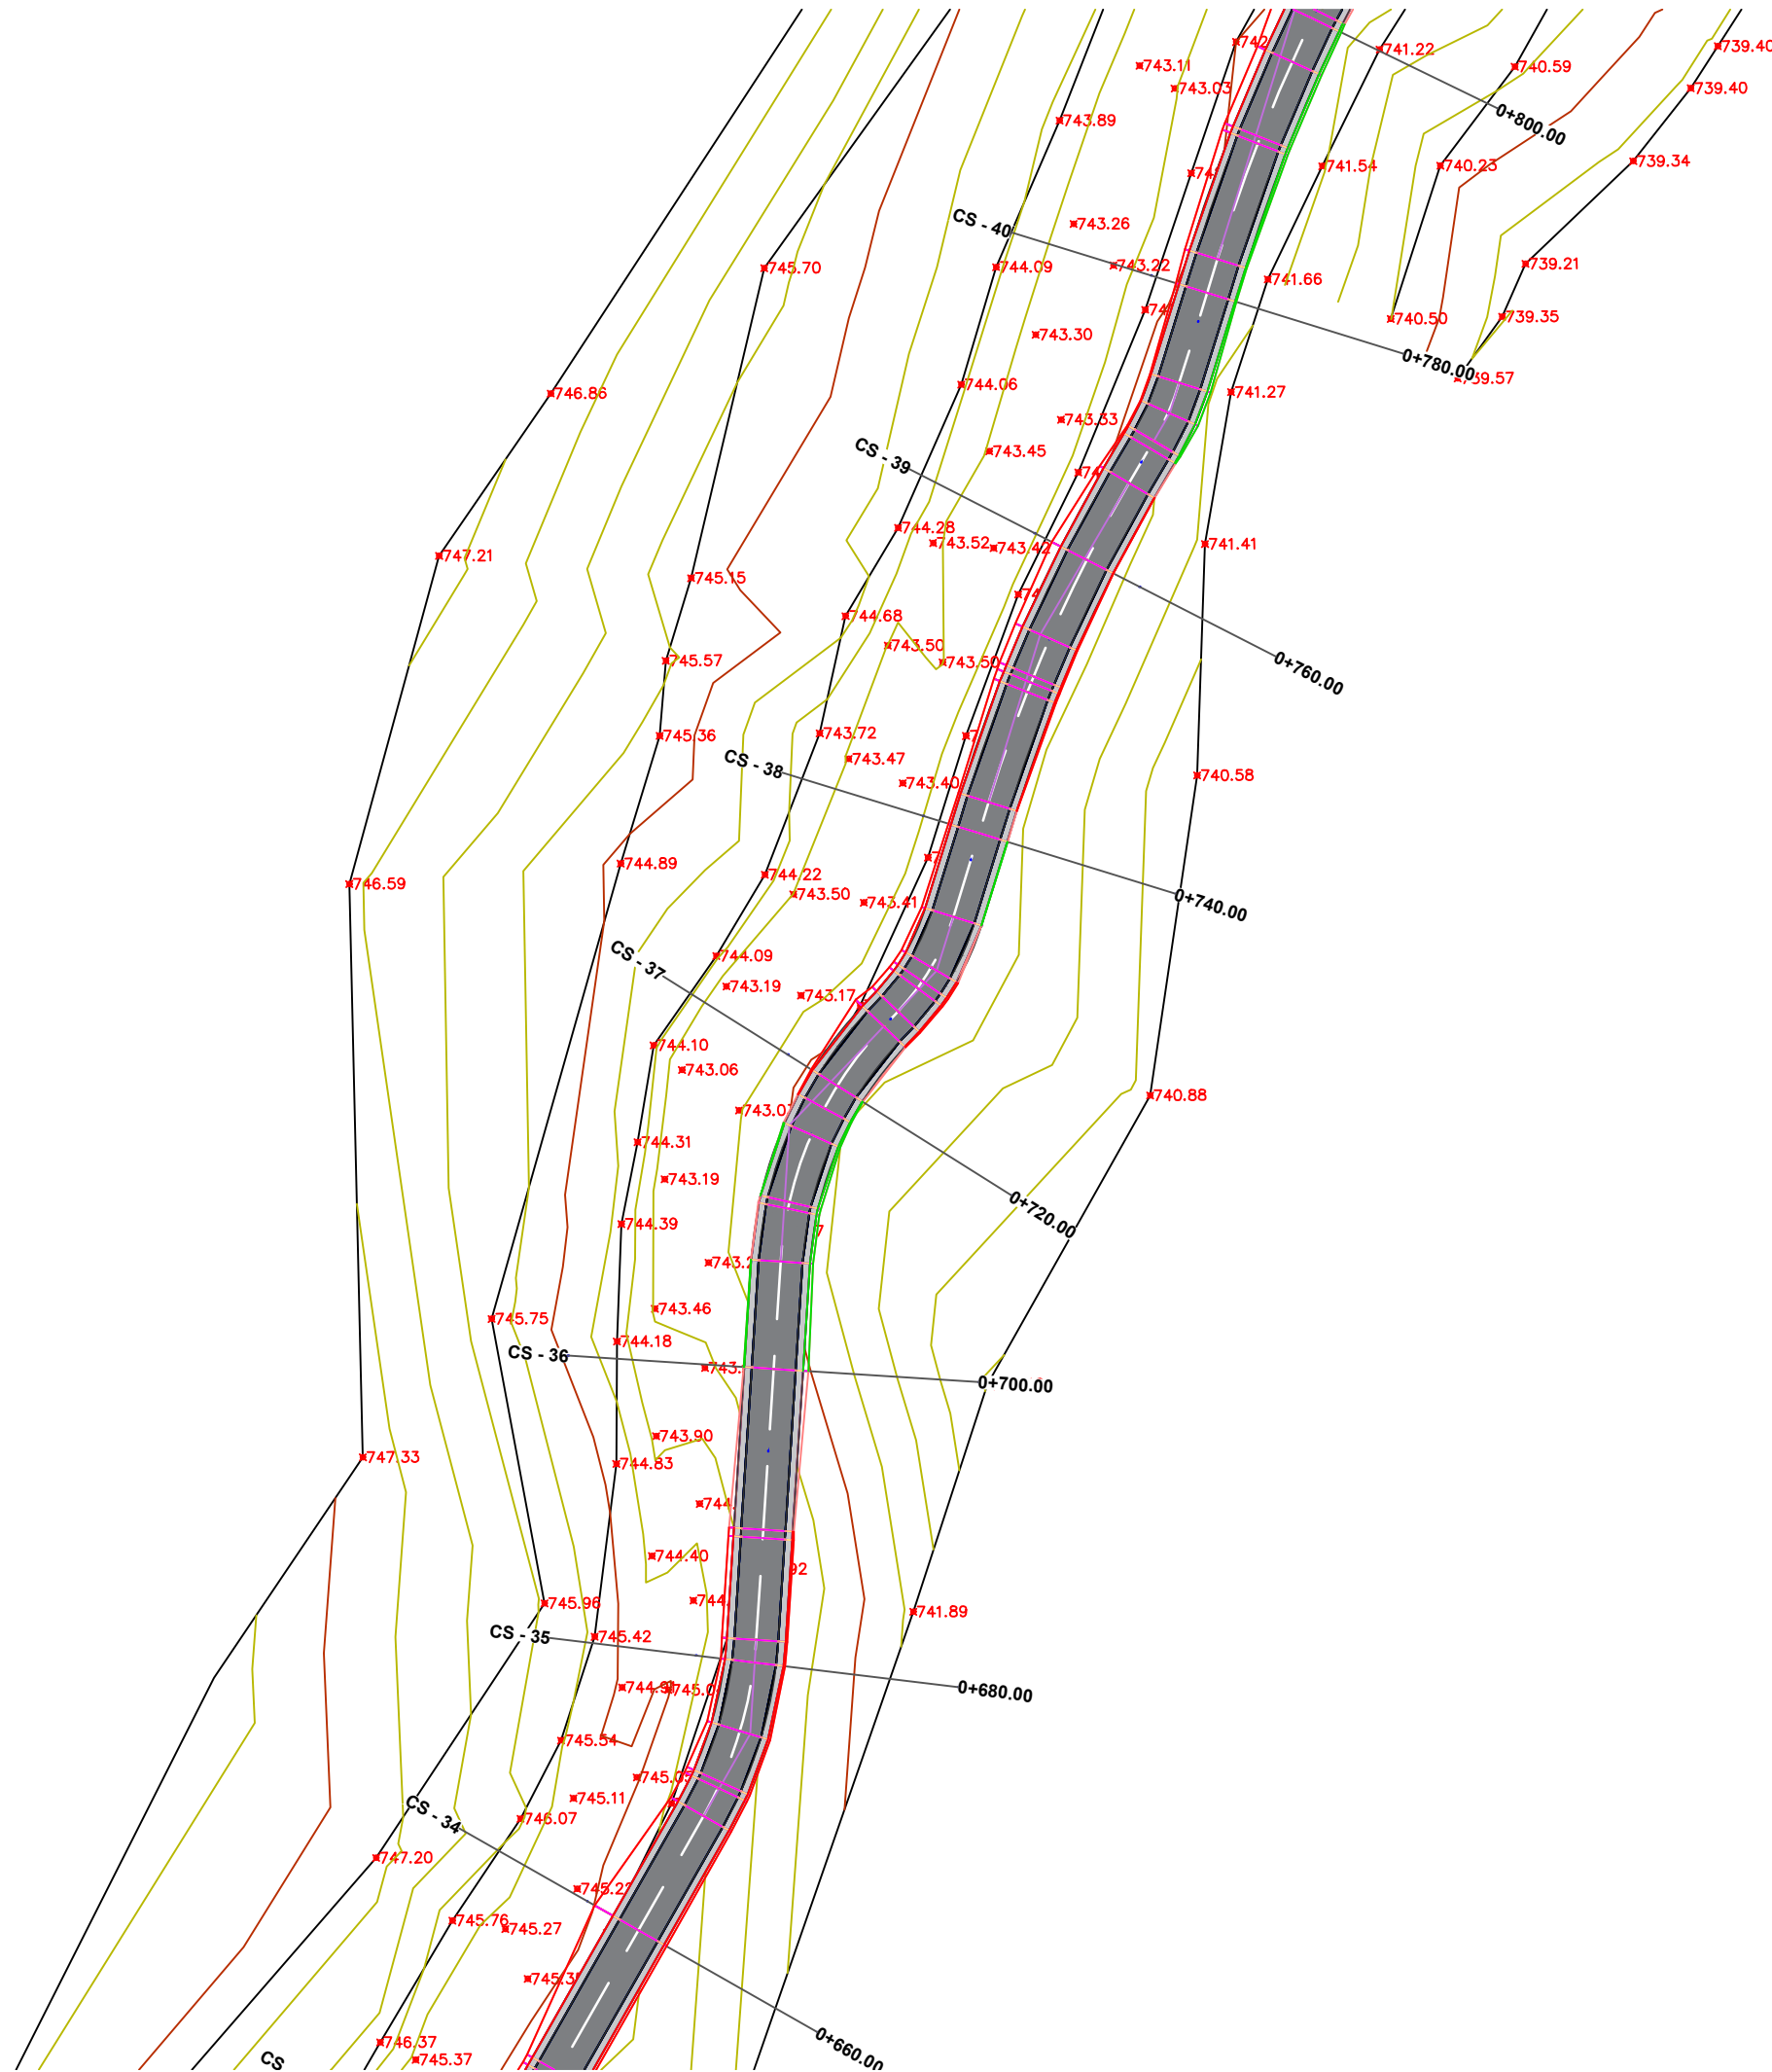

O B J E K T I

SISTEM-ASFALTIM RRUGA E FSHATIT DRAGUA, NJ.A. FUSHE-BULQIZE, BASHKIA BULQIZE

POROSITESI :
BASHKIA BULQIZE



PROJEKTUES :

"HYDRO-ENG CONSULTING " sh.p.k



"IDEAL CONSTRUCTION & PROJECTION"(I.C.P) sh.p.k



"P.C.S COMPANY " sh.p.k



GRUPI I PROJEKTIMIT

Ing.Hidroteknik Evis QYRKU	Nr. Licence K.1829/2
Ing. Ndertimi Alban DAUTAJ	Nr. Licence K.2232/2
Ing. Ndertimi Pamela KURTULAJ(ALIU)	Nr. Licence K.1474/3
Arkitekt Endrit TUZI	Nr. Licence A.0128/6
Ing.Topograf Maksim GEGA	Nr. Licence T.0455/4
Ing.Gjeodet Albin KOCI	Nr. Licence E.1269/2
Ing.Elektrik Edmond PALODHI	Nr. Licence E.1552
Ing.Gjeolog Asllan BASHA	Nr. Licence GJ.0686
Ing.Mjedisi Shpetim CIKU	Nr. Licence A.2443
Ing.Hidroteknik Xhuljana DAUTAJ(SULA)	Nr. Licence K.2232/2
Arkitekt Jorida GRABOVARI	Nr. Licence A.2595

FIRMA/VULA


SHENIME

TE DHENA TEKNIKE

FAZA E PROJEKTIT	PROJEKT ZBATIM
TIPI I FLETES	
EMERTIMI I FLETES	PLANIMETRIA 1:500

Nr. i fletes **A-38**

RILEVIMI TOPOGRAFIK SH 1: 500

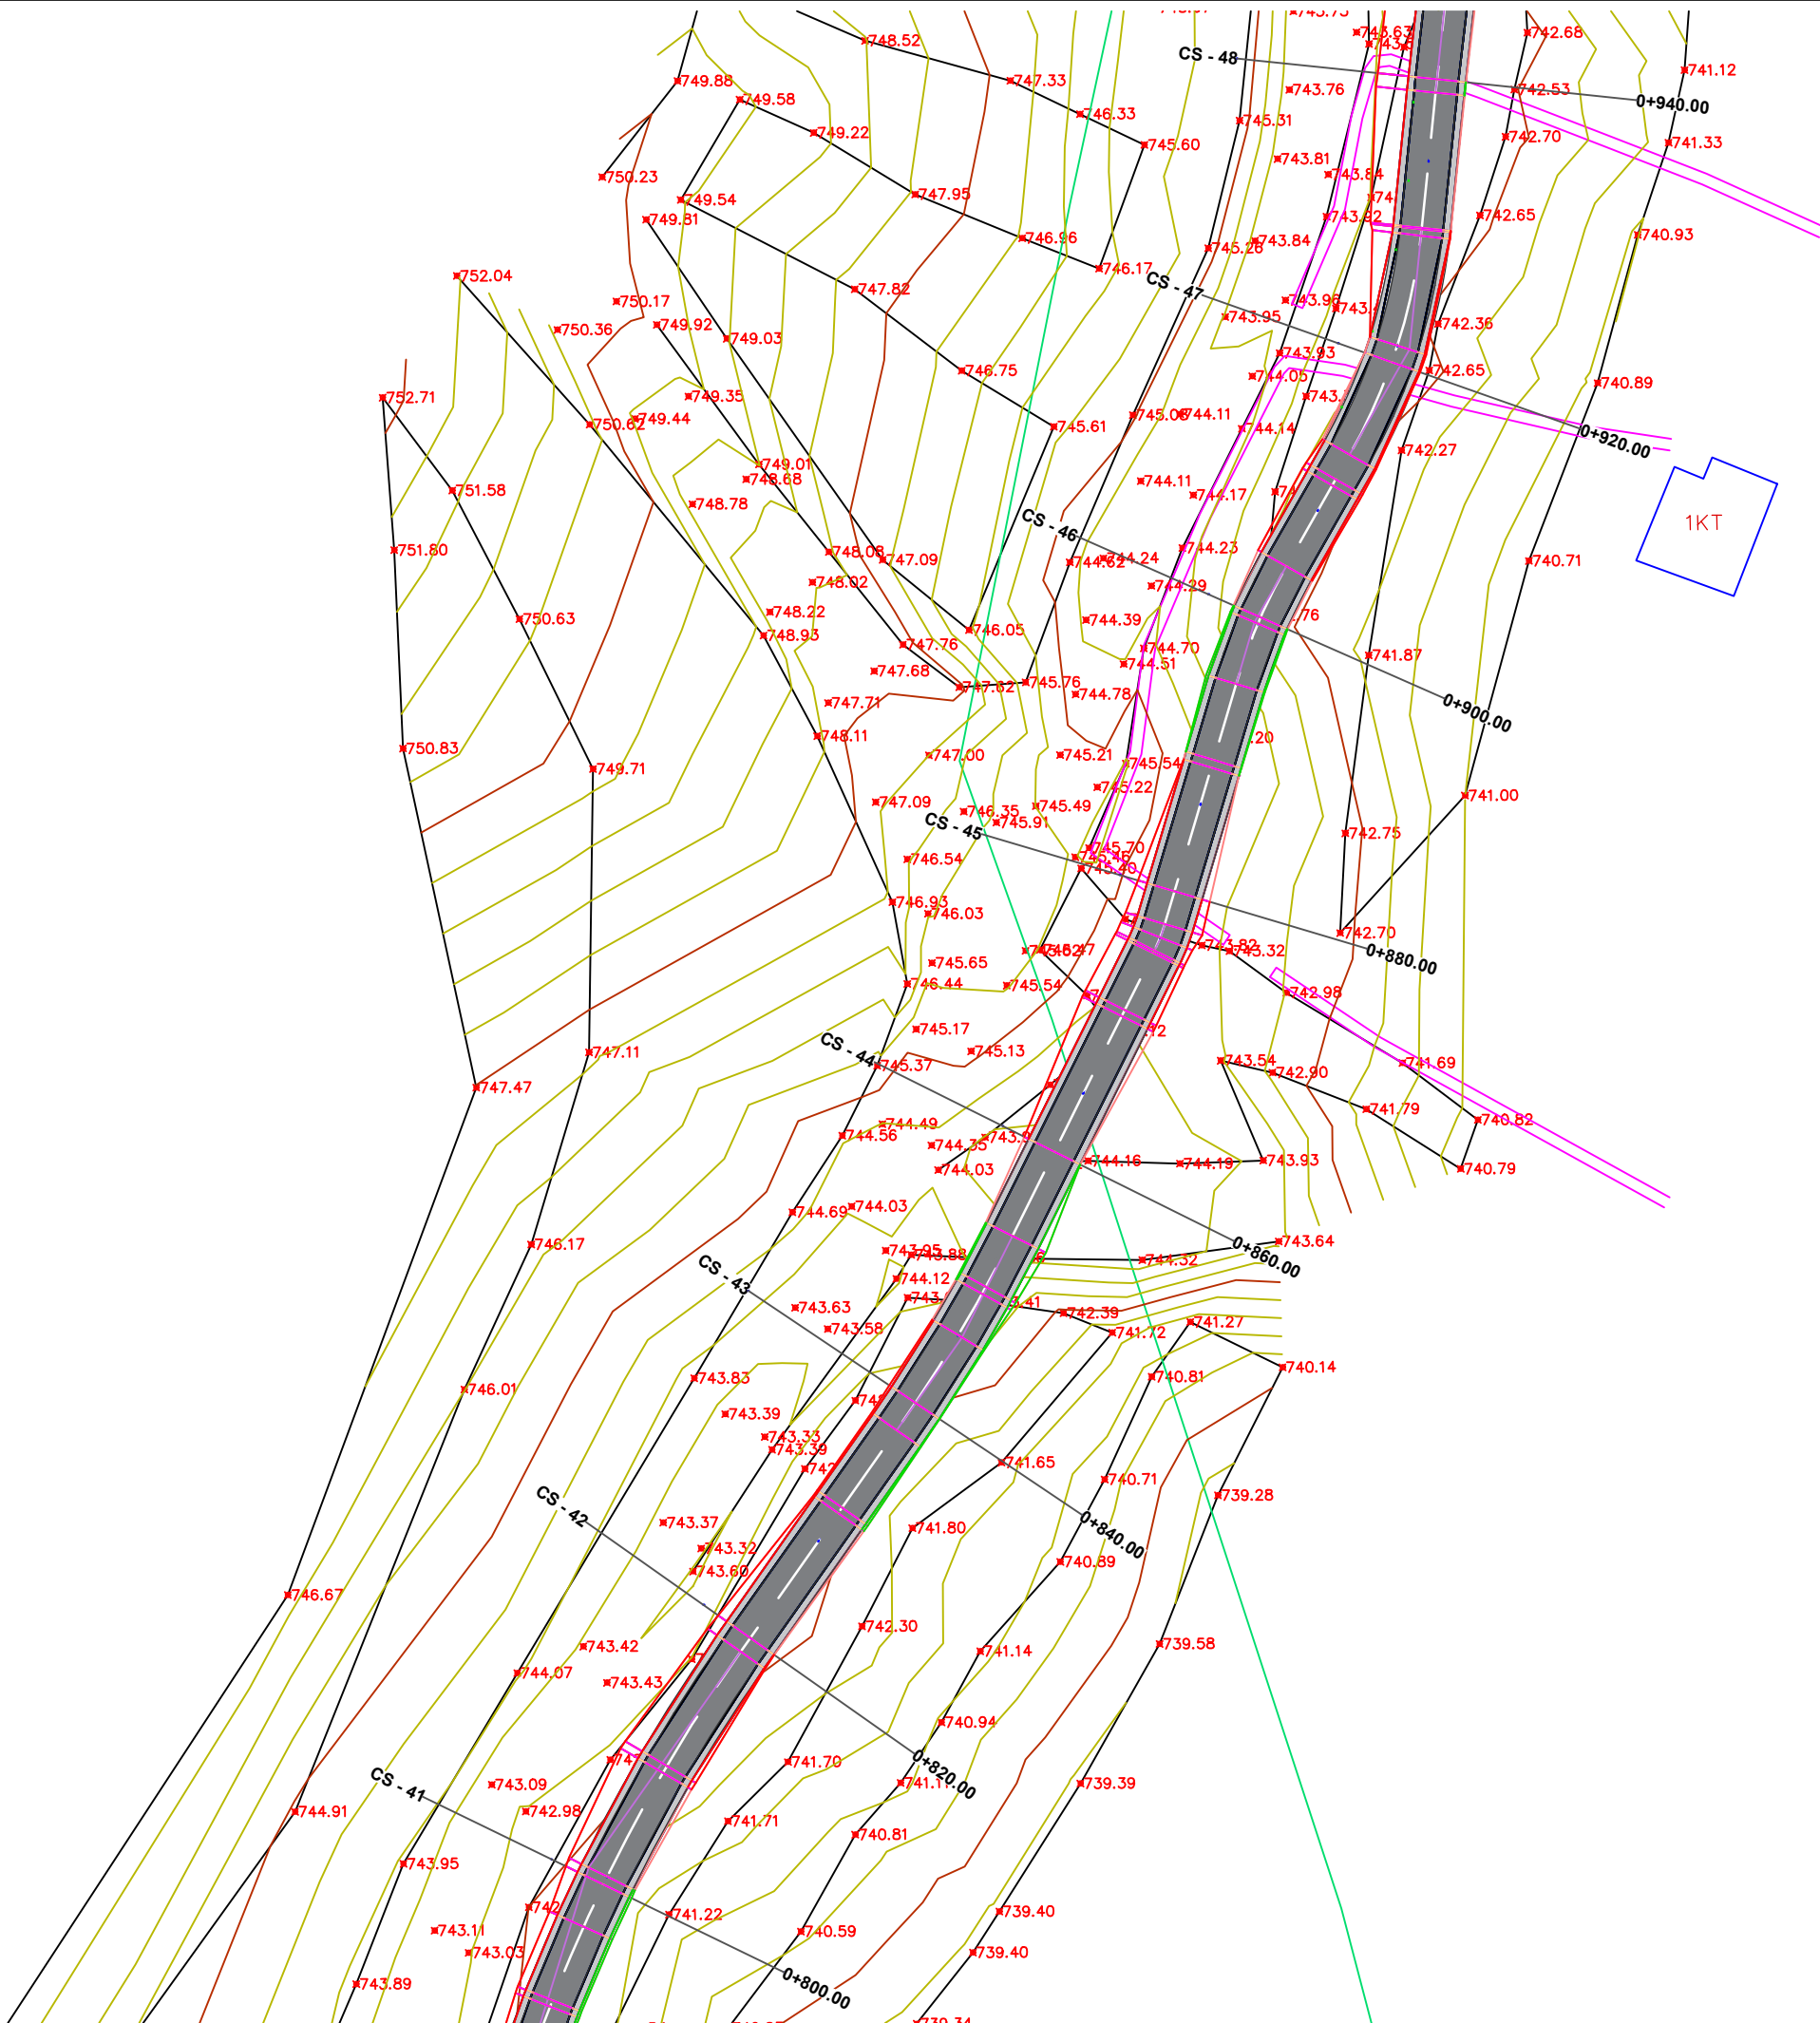

OBJEKTI
 SISTEM-ASFALTIM RRUGA E
 FSHATIT DRAGUA,
 NJ.A. FUSHE-BULQIZE,
 BASHKIA BULQIZE

POROSITESI :
BASHKIA BULQIZE



PROJEKTUES :

"HYDRO-ENG CONSULTING " sh.p.k



"IDEAL CONSTRUCTION & PROJECTION"(I.C.P) sh.p.k



"P.C.S COMPANY " sh.p.k



GRUPI I PROJEKTIMIT

Ing.Hidroteknik Evis QYRKU	Nr. Licence K.1829/2
Ing. Ndertimi Alban DAUTAJ	Nr. Licence K.2232/2
Ing. Ndertimi Pamela KURTULAJ(ALIU)	Nr. Licence K.1474/3
Arkitekt Endrit TUZI	Nr. Licence A.0128/6
Ing.Topograf Maksim GEGA	Nr. Licence T.0455/4
Ing.Gjeodet Albin KOCI	Nr. Licence E.1269/2
Ing.Elektrik Edmond PALODHI	Nr. Licence E.1552
Ing.Gjeolog Asllan BASHA	Nr. Licence GJ.0686
Ing.Mjedisi Shpetim CIKU	Nr. Licence A.2443
Ing.Hidroteknik Xhujana DAUTAJ(SULA)	Nr. Licence K.2232/2
Arkitekt Jorida GRABOVARI	Nr. Licence A.2595

FIRMA/VULA

SHENIME

TE DHENA TEKNIKE

FAZA E PROJEKTIT	PROJEKT ZBATIM
TIPI I FLETES	
EMERTIMI I FLETES	PLANIMETRIA 1:500

Nr. i fletes A-39

RILEVIMI TOPOGRAFIK SH 1: 500

O B J E K T I

SISTEM-ASFALTIM RRUGA E FSHATIT DRAGUA, NJ.A. FUSHE-BULQIZE, BASHKIA BULQIZE

POROSITESI :
BASHKIA BULQIZE



PROJEKTUES :

"HYDRO-ENG CONSULTING " sh.p.k



"IDEAL CONSTRUCTION & PROJECTION"(I.C.P) sh.p.k



"P.C.S COMPANY " sh.p.k



GRUPI I PROJEKTIMIT

Ing.Hidroteknik Evis QYRKU	Nr. Licence K.1829/2
Ing. Ndertimi Alban DAUTAJ	Nr. Licence K.2232/2
Ing. Ndertimi Pamela KURTULAJ(ALIU)	Nr. Licence K.1474/3
Arkitekt Endrit TUZI	Nr. Licence A.0128/6
Ing.Topograf Maksim GEGA	Nr. Licence T.0455/4
Ing.Gjeodet Albin KOCI	Nr. Licence E.1269/2
Ing.Elektrik Edmond PALODHI	Nr. Licence E.1552
Ing.Gjeolog Asllan BASHA	Nr. Licence GJ.0686
Ing.Mjedisi Shpetim CIKU	Nr. Licence A.2443
Ing.Hidroteknik Xhujjana DAUTAJ(SULA)	Nr. Licence K.2232/2
Arkitekt Jorida GRABOVARI	Nr. Licence A.2595


FIRMA/VULA

SHENIME

TE DHENA TEKNIKE

FAZA E PROJEKTIT	PROJEKT ZBATIM
TIPI I FLETES	
EMERTIMI I FLETES	PLANIMETRIA 1:500

Nr. i fletes **A-40**

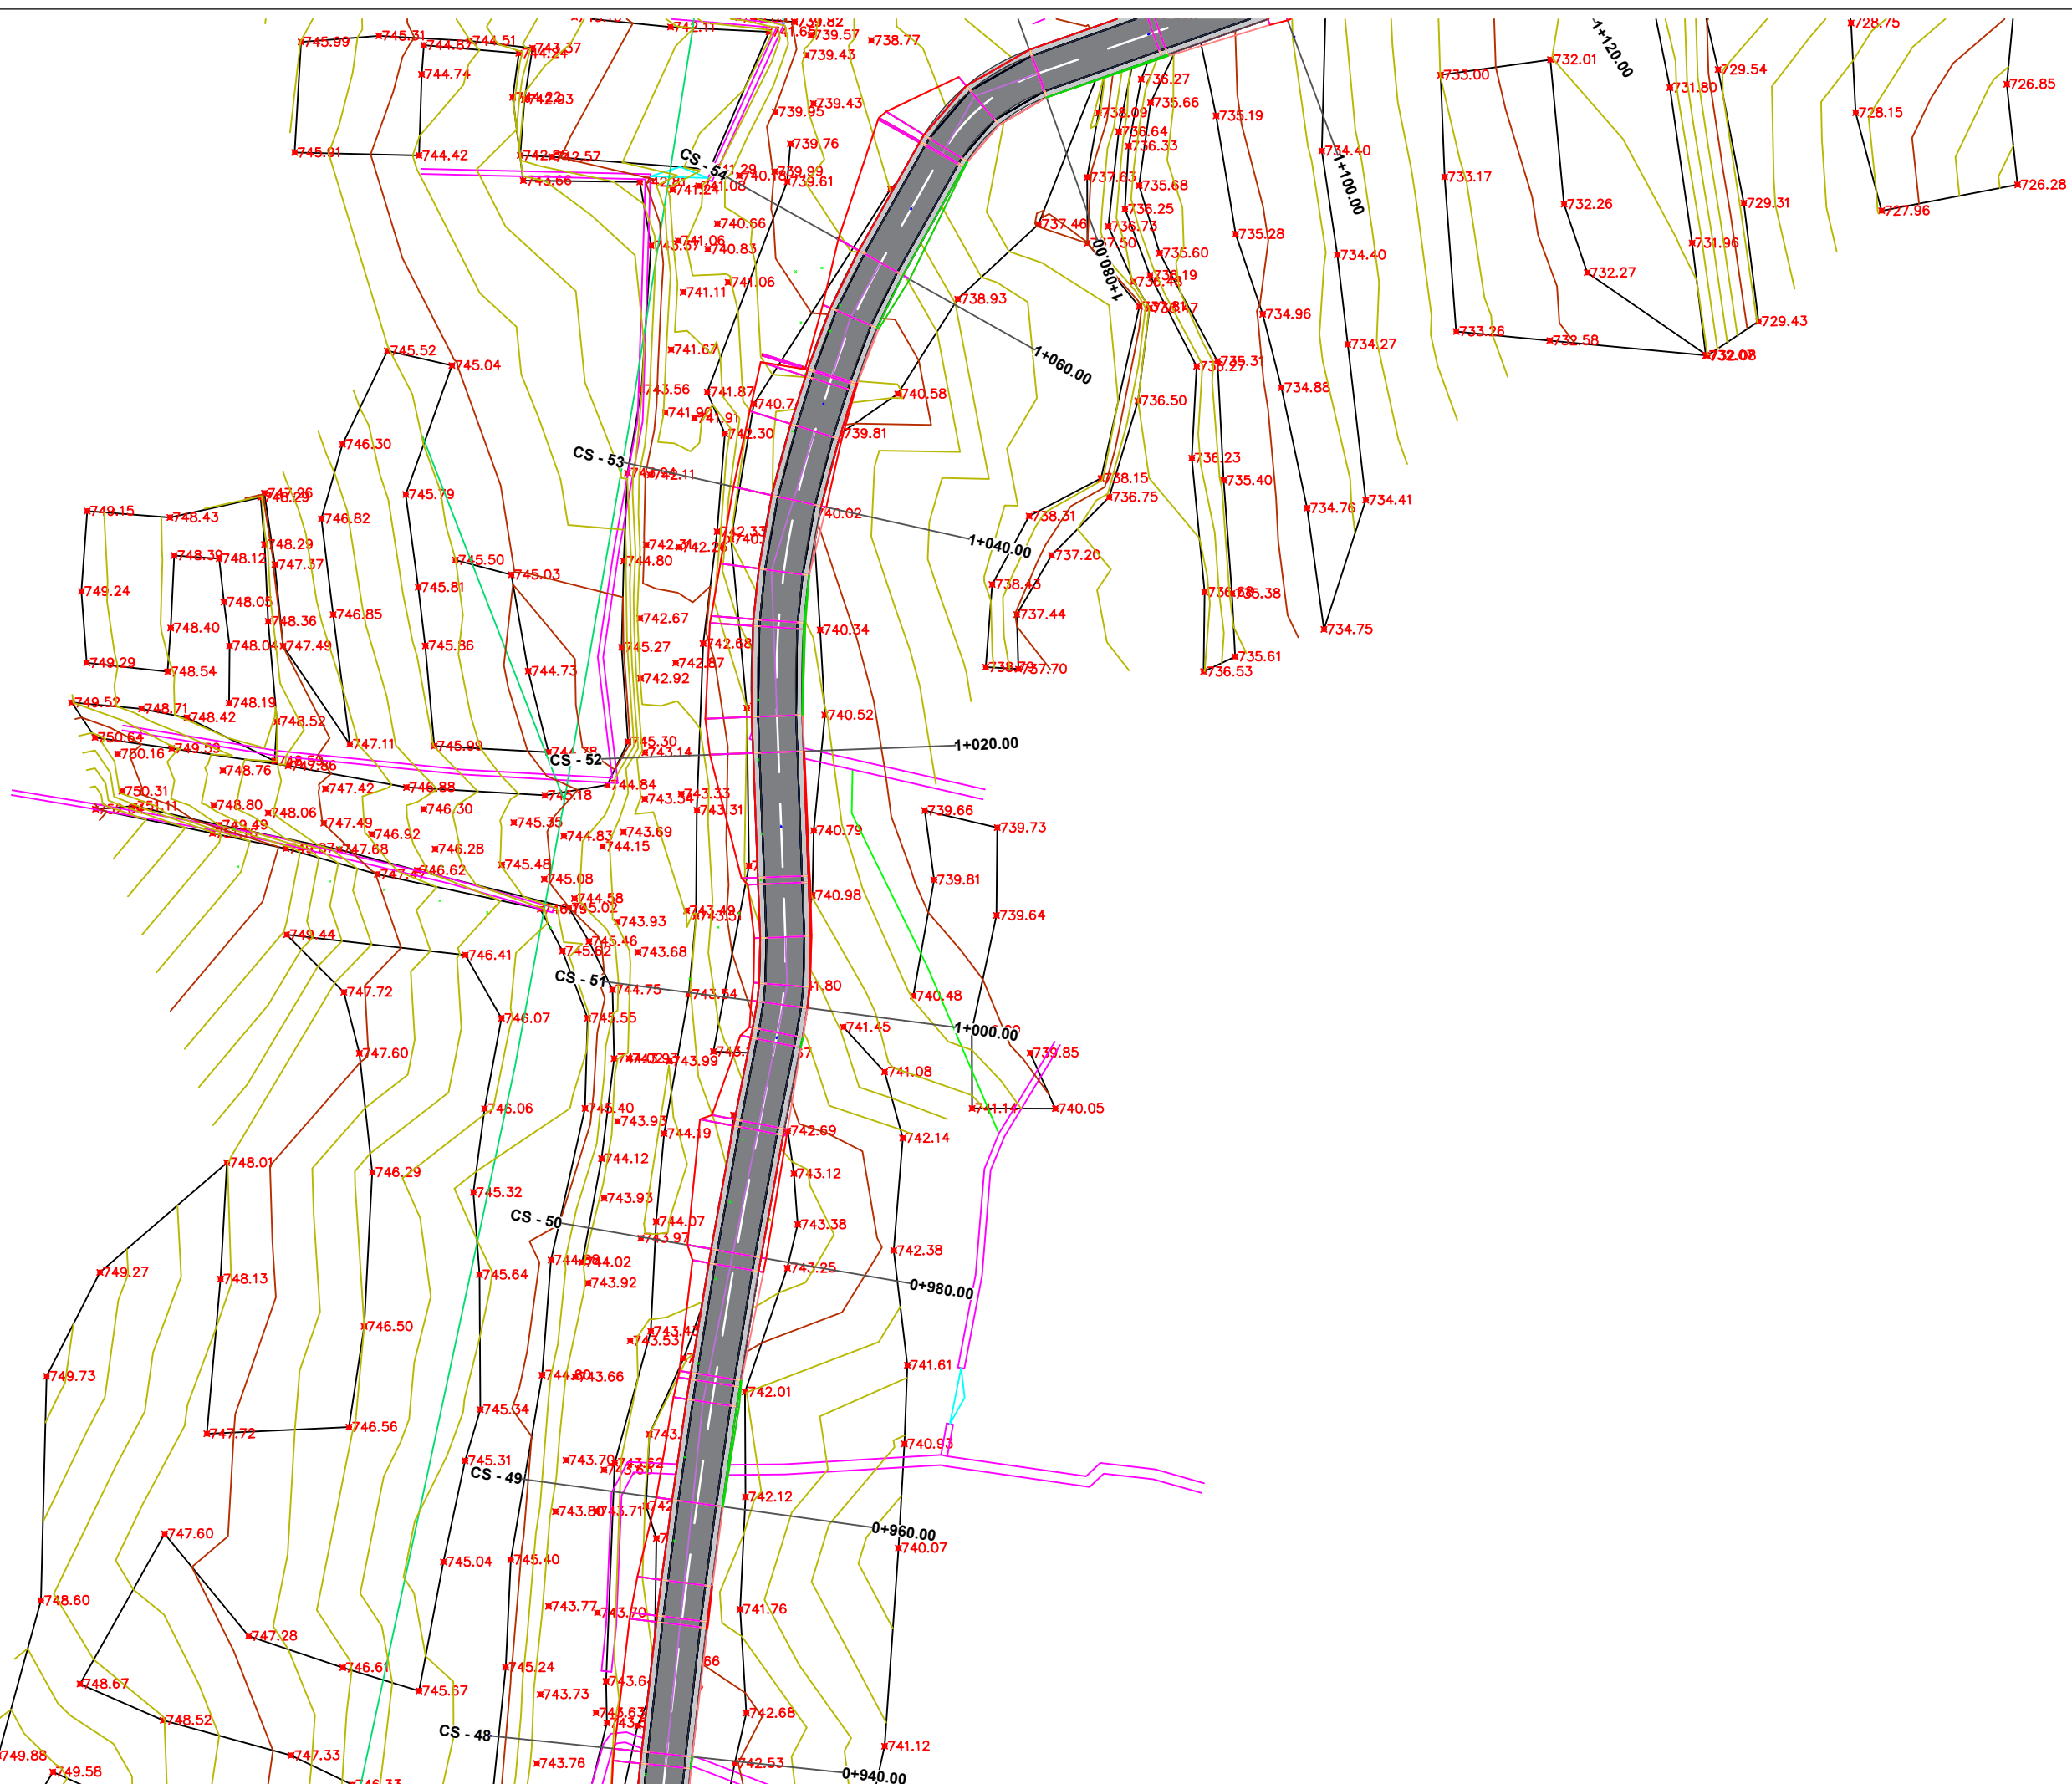

RILEVIMI TOPOGRAFIK SH 1: 500

O B J E K T I

SISTEM-ASFALTIM RRUGA E FSHATIT DRAGUA, NJ.A. FUSHE-BULQIZE, BASHKIA BULQIZE

POROSITESI :
BASHKIA BULQIZE



PROJEKTUES :

"HYDRO-ENG CONSULTING " sh.p.k



"IDEAL CONSTRUCTION & PROJECTION"(I.C.P) sh.p.k



"P.C.S COMPANY " sh.p.k



GRUPI I PROJEKTIMIT

Ing.Hidroteknik Evis QYRKU	Nr. Licence K.1829/2
Ing. Ndertimi Alban DAUTAJ	Nr. Licence K.2232/2
Ing. Ndertimi Pamela KURTULAJ(ALIU)	Nr. Licence K.1474/3
Arkitekt Endrit TUZI	Nr. Licence A.0128/6
Ing.Topograf Maksim GEGA	Nr. Licence T.0455/4
Ing.Gjeodet Albin KOCI	Nr. Licence E.1269/2
Ing.Elektrik Edmond PALODHI	Nr. Licence E.1552
Ing.Gjeolog Asllan BASHA	Nr. Licence GJ.0686
Ing.Mjedisji Shpetim CIKU	Nr. Licence A.2443
Ing.Hidroteknik Xhuljana DAUTAJ(SULA)	Nr. Licence K.2232/2
Arkitekt Jorida GRABOVARI	Nr. Licence A.2595

FIRMA/VULA

SHENIME

TE DHENA TEKNIKE

FAZA E PROJEKTIT	PROJEKT ZBATIM
TIPI I FLETES	
EMERTIMI I FLETES	PLANIMETRIA 1:500

Nr. i fletes **A-41**

