

**MIRATOI : BASHKIA MALLAKASTER
KRYETARI
QERIM ISMAILAJ**

PROJEKT ZBATIMI

**Objekti : "RIKONSTRUKSION I RRUGEVE NE FSHATRAT BELISTAN,
USOJE DHE DRENOVE E RE TE NJESISE ADMINISTRATIVE QENDER"**





REPUBLIKA E SHQIPERISE
BASHKIA MALLAKASTER

STUDIM PROJEKTIM
- PROJEKT ZBATIM -

2024

OBJEKTI: RIKONSTRUKSION I RRUGEVE NE FSHATRAT BELISTAN,
USOJE DHE DRENOVE E RE TE NJESISE ADMINISTRATIVE QENDER

PROJEKTOI: XH & MILER sh.p.k

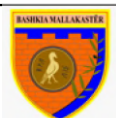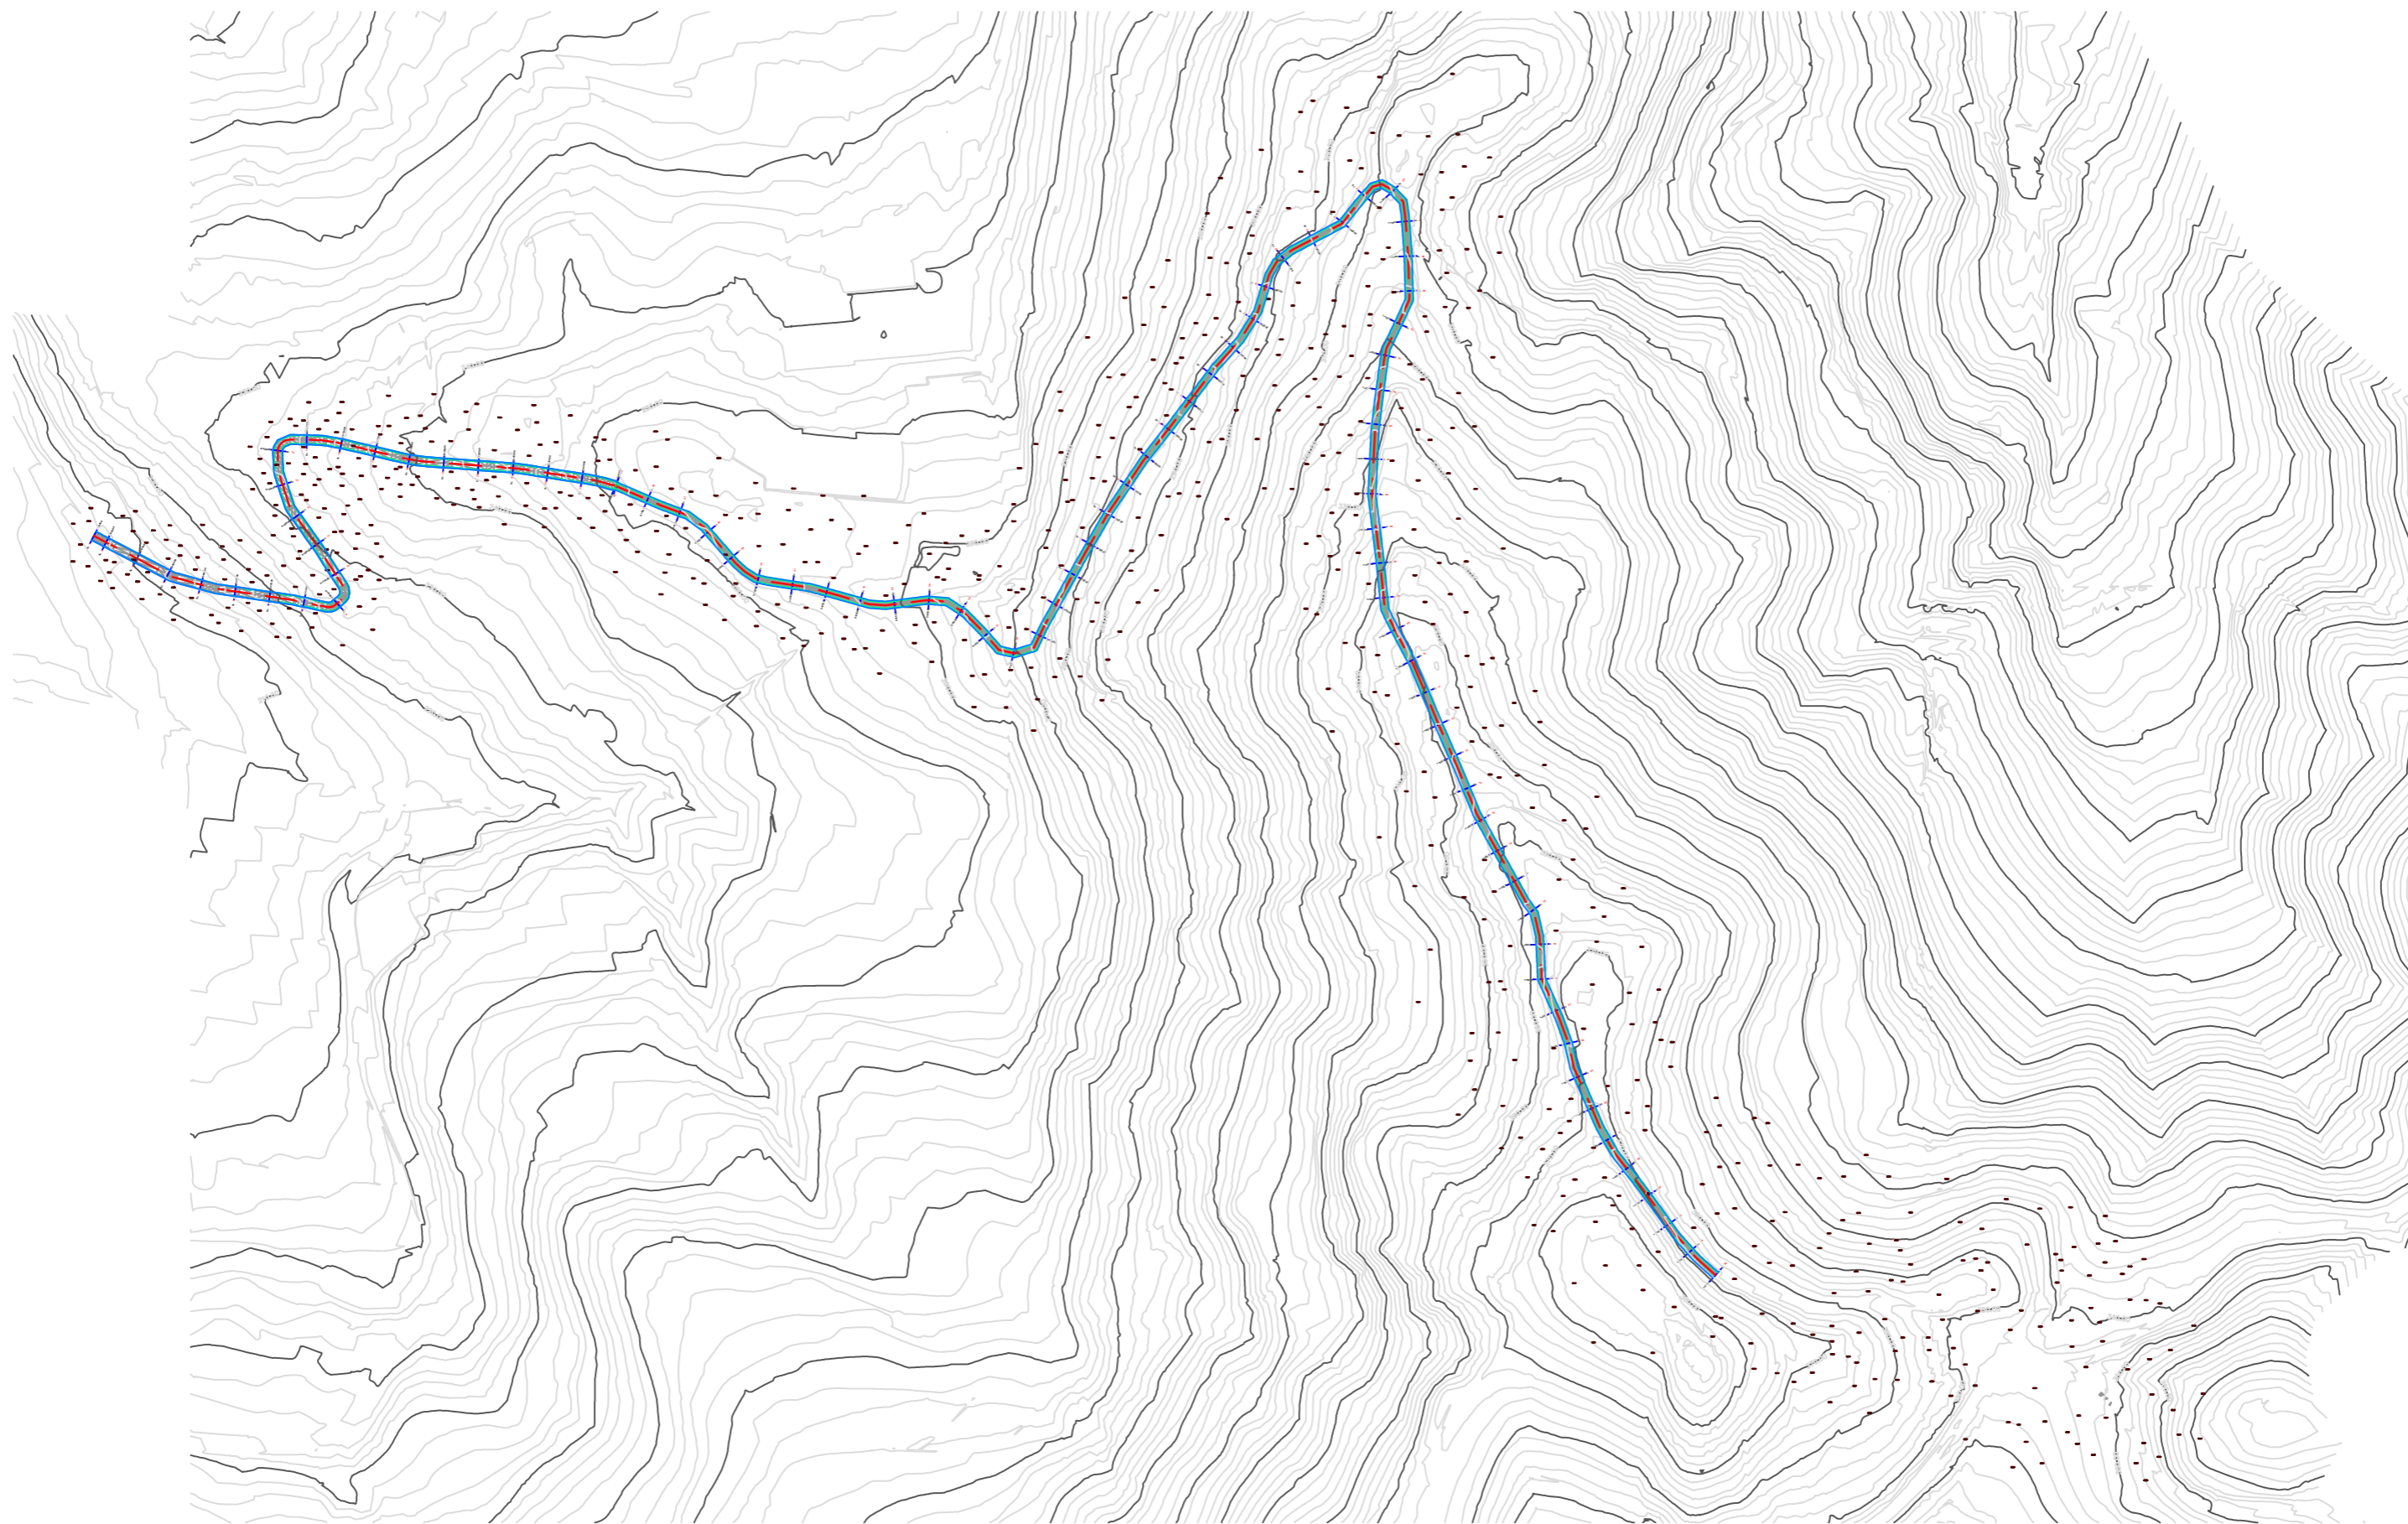

REPUBLIKA E SHQIPERISE
BASHKIA MALLAKASTER

STUDIM PROJEKTIM
- PROJEKT ZBATIM -
2024

OBJEKTI: RIKONSTRUKSION I RRUGEVE NE FSHATRAT BELISTAN,
USOJE DHE DRENOVE E RE TE NJESISE ADMINISTRATIVE QENDER



PROJEKTOI: XH & MILER sh.p.k

RRUGE NE FSHATIN USOJE
HOROGRAFIA E RRUGES

Shkalla

Viz.

FL-01

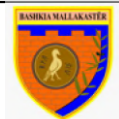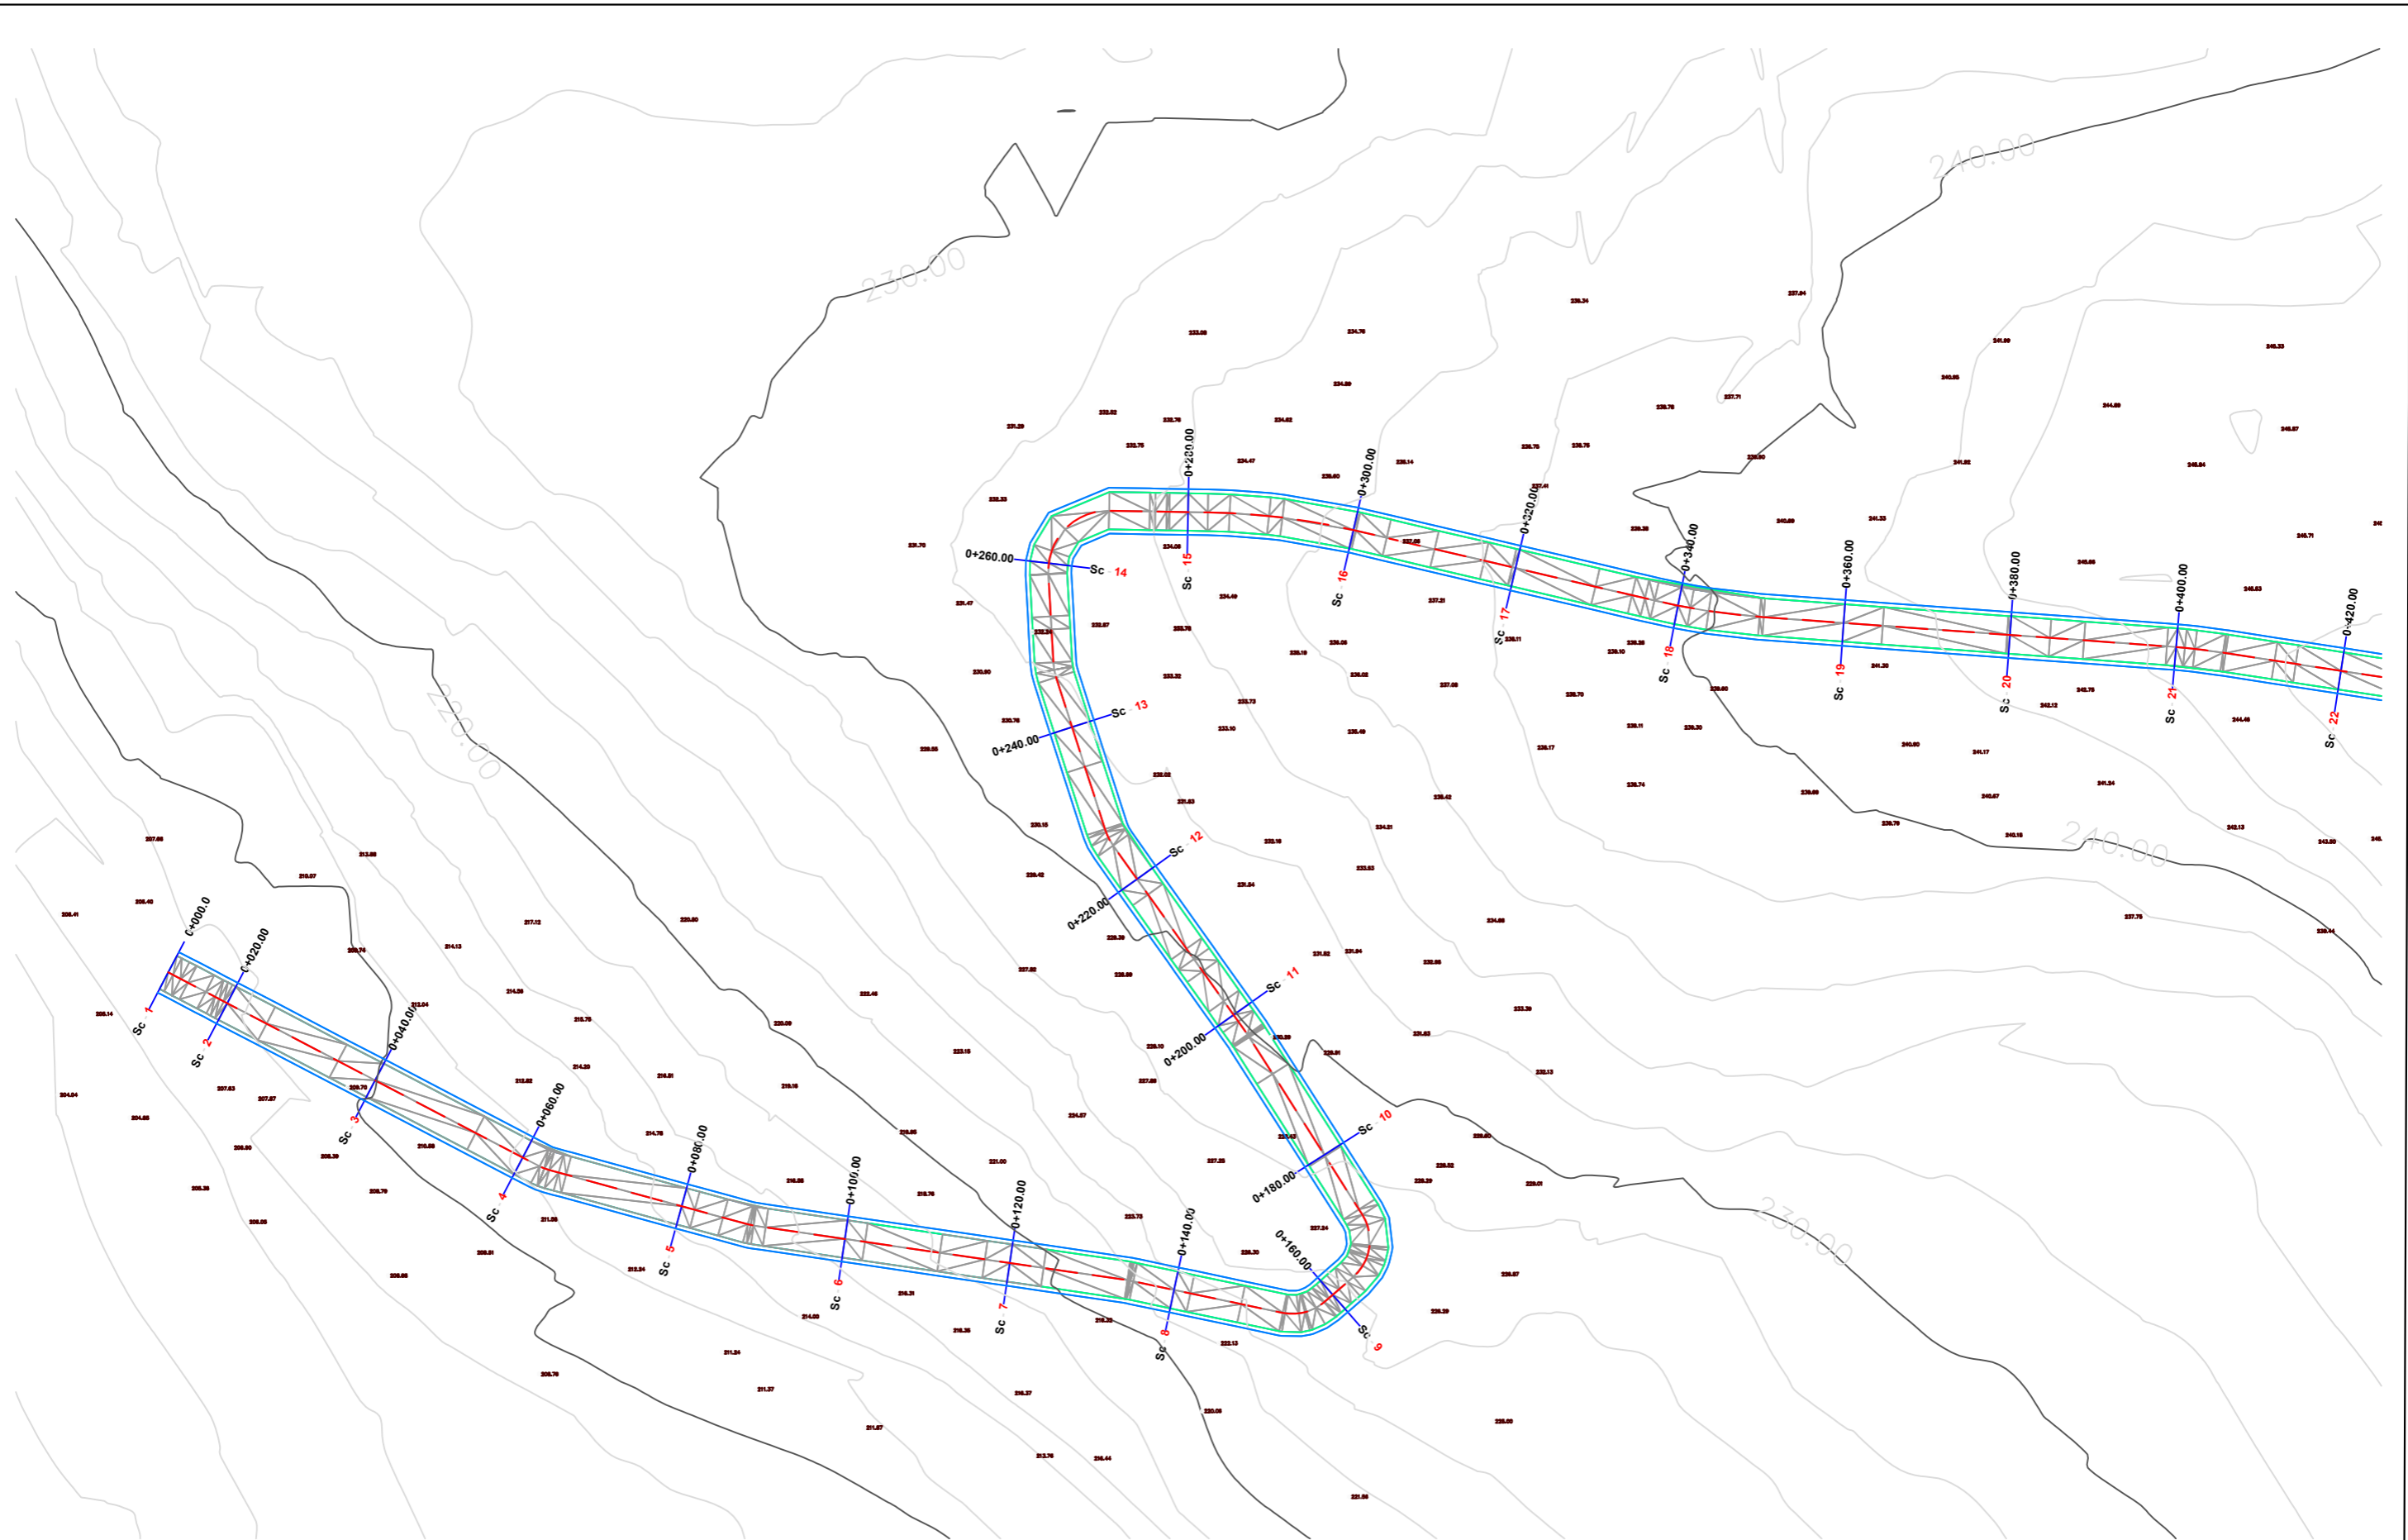

REPUBLIKA E SHQIPERISE
BASHKIA MALLAKASTER

STUDIM PROJEKTIM
- PROJEKT ZBATIM -
2024


OBJEKTI: RIKONSTRUKSION I RRUGEVE NE FSHATRAZ BELISTAN,
USOJE DHE DRENOVE E RE TE NJESISE ADMINISTRATIVE QENDER

PROJEKTOI: XH & MILER sh.p.k

RRUGE NE FSHATIN USOJE
HOROGRAFIA E RRUGES

Shkalla
1:750

Viz.
FL-02

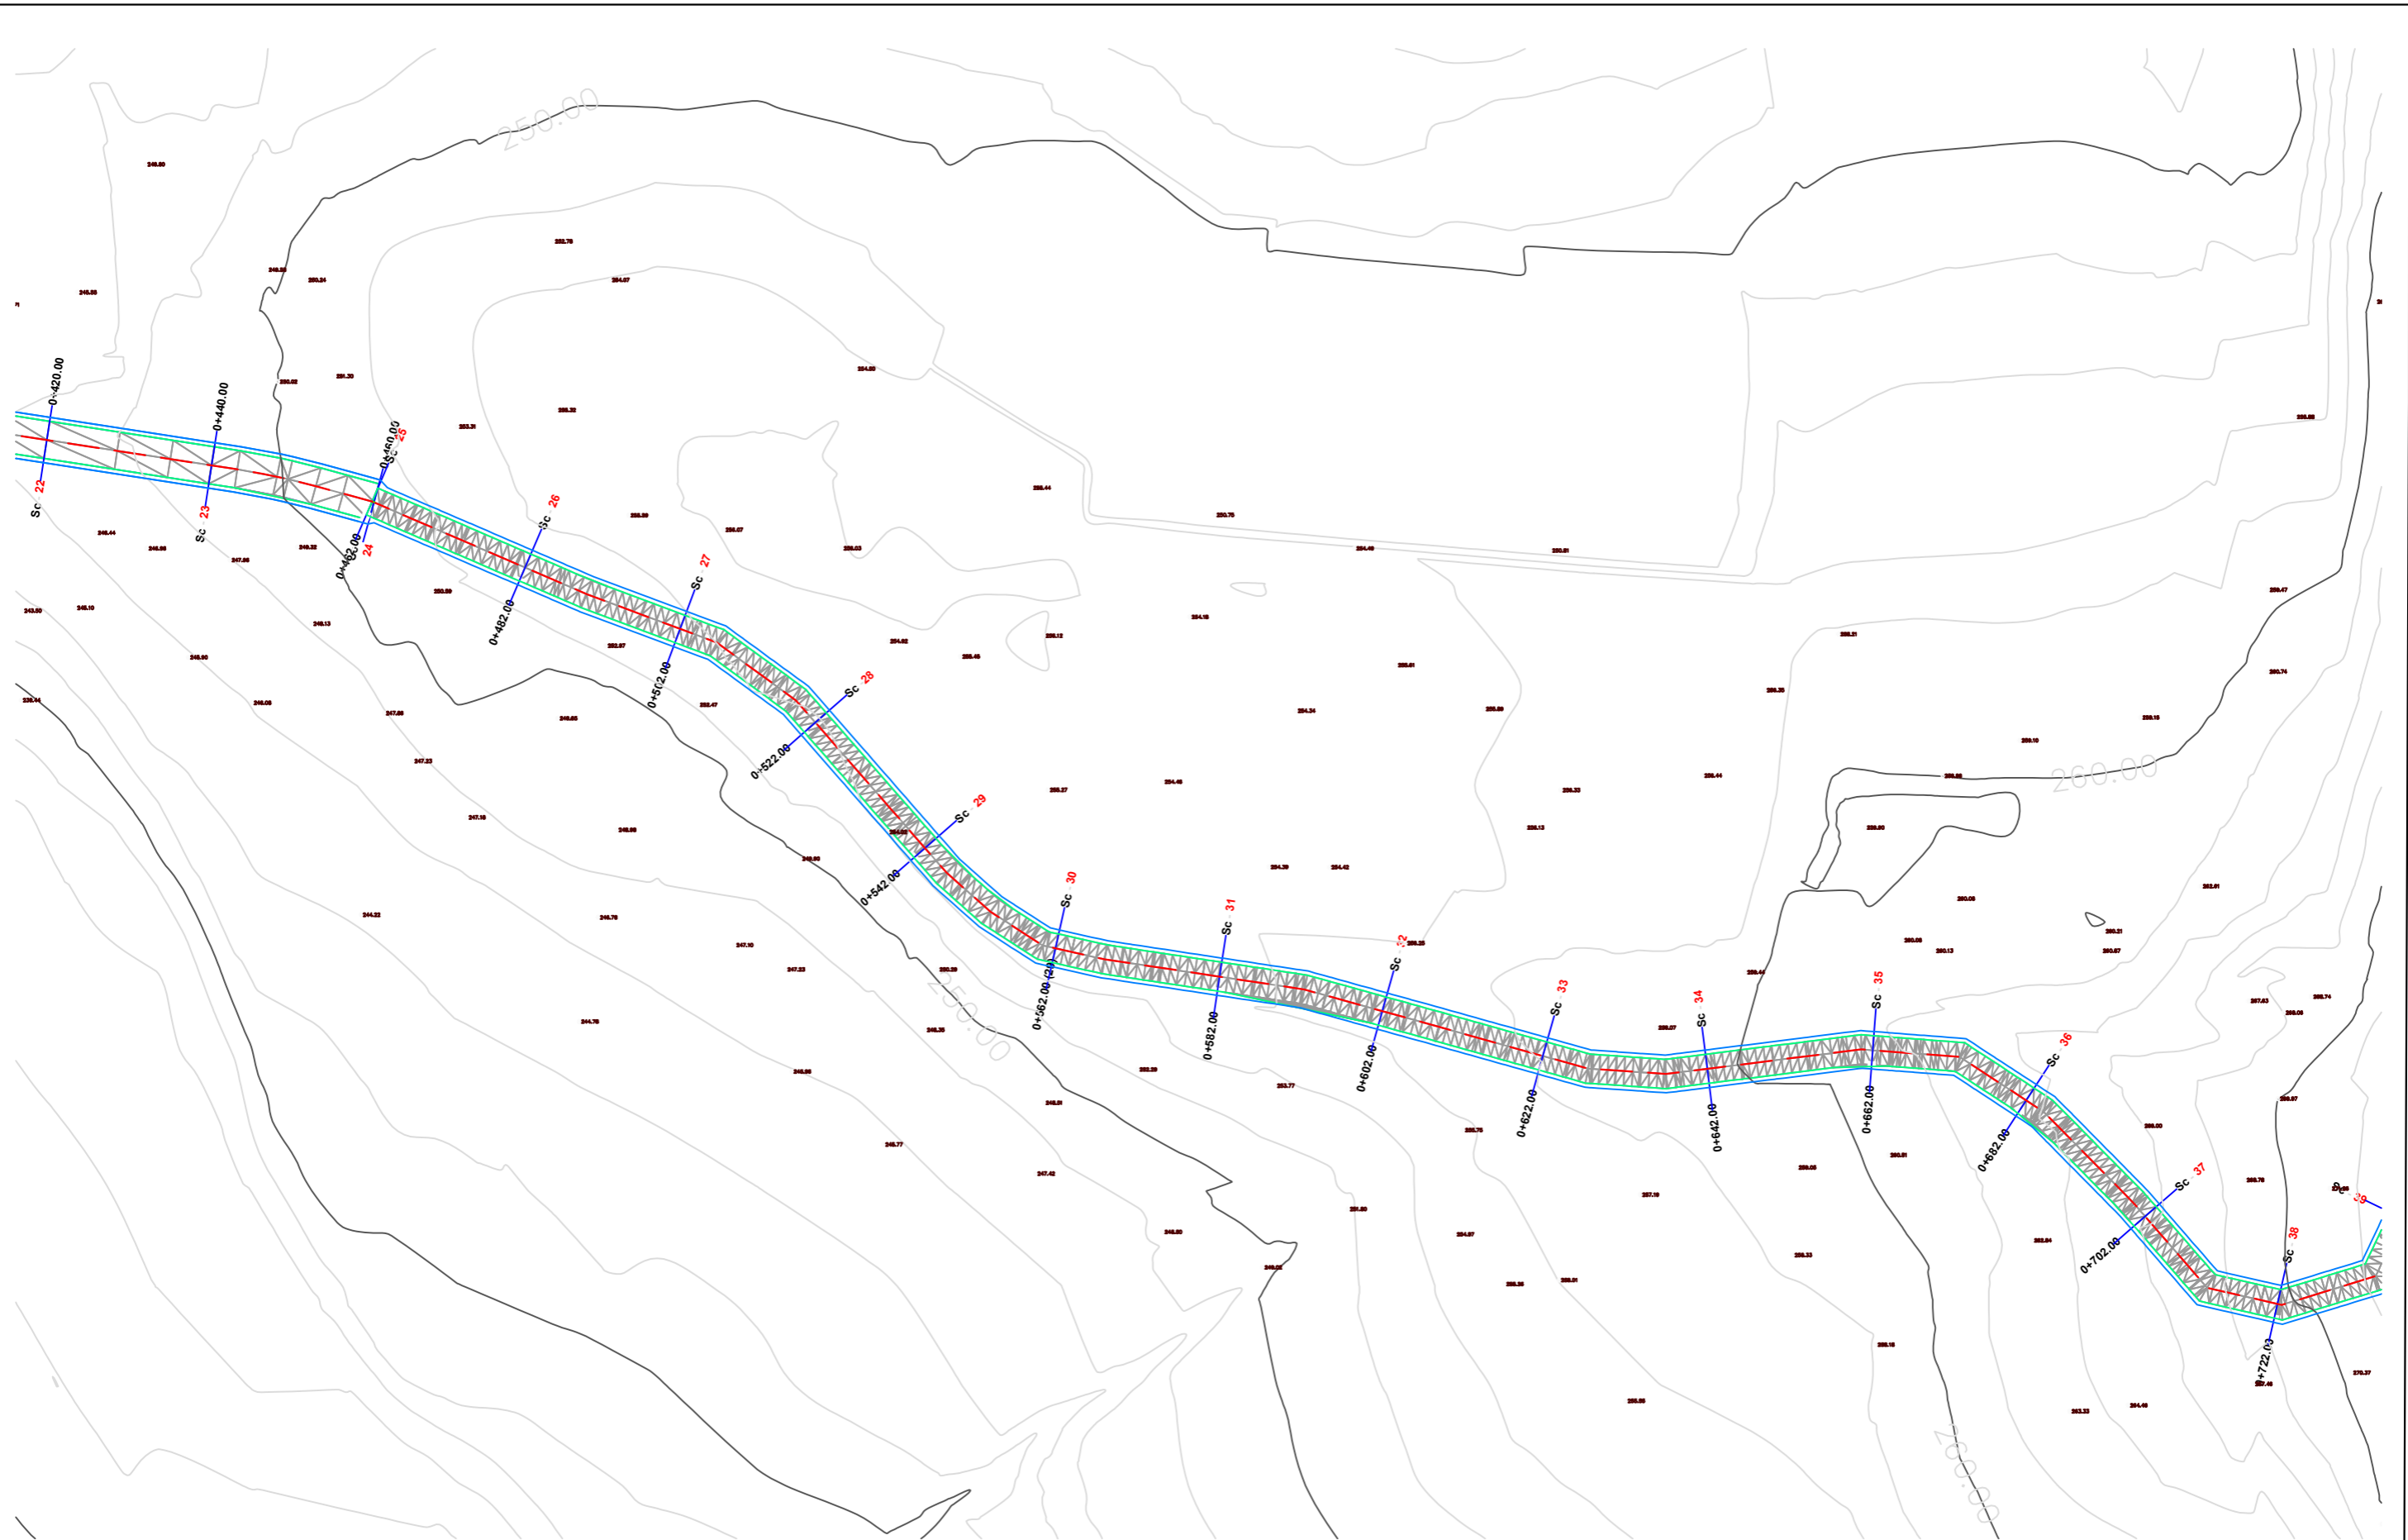

REPUBLIKA E SHQIPERISE
BASHKIA MALLAKASTER

STUDIM PROJEKTIM
- PROJEKT ZBATIM -
2024


OBJEKTI: RIKONSTRUKSION I RRUGEVE NE FSHATRAZ BELISTAN,
USOJE DHE DRENOVE E RE TE NJESISE ADMINISTRATIVE QENDER

PROJEKTOI: XH & MILER sh.p.k

RRUGE NE FSHATIN USOJE
HOROGRAFIA E RRUGES

Shkalla
1:750

Viz.
FL-03

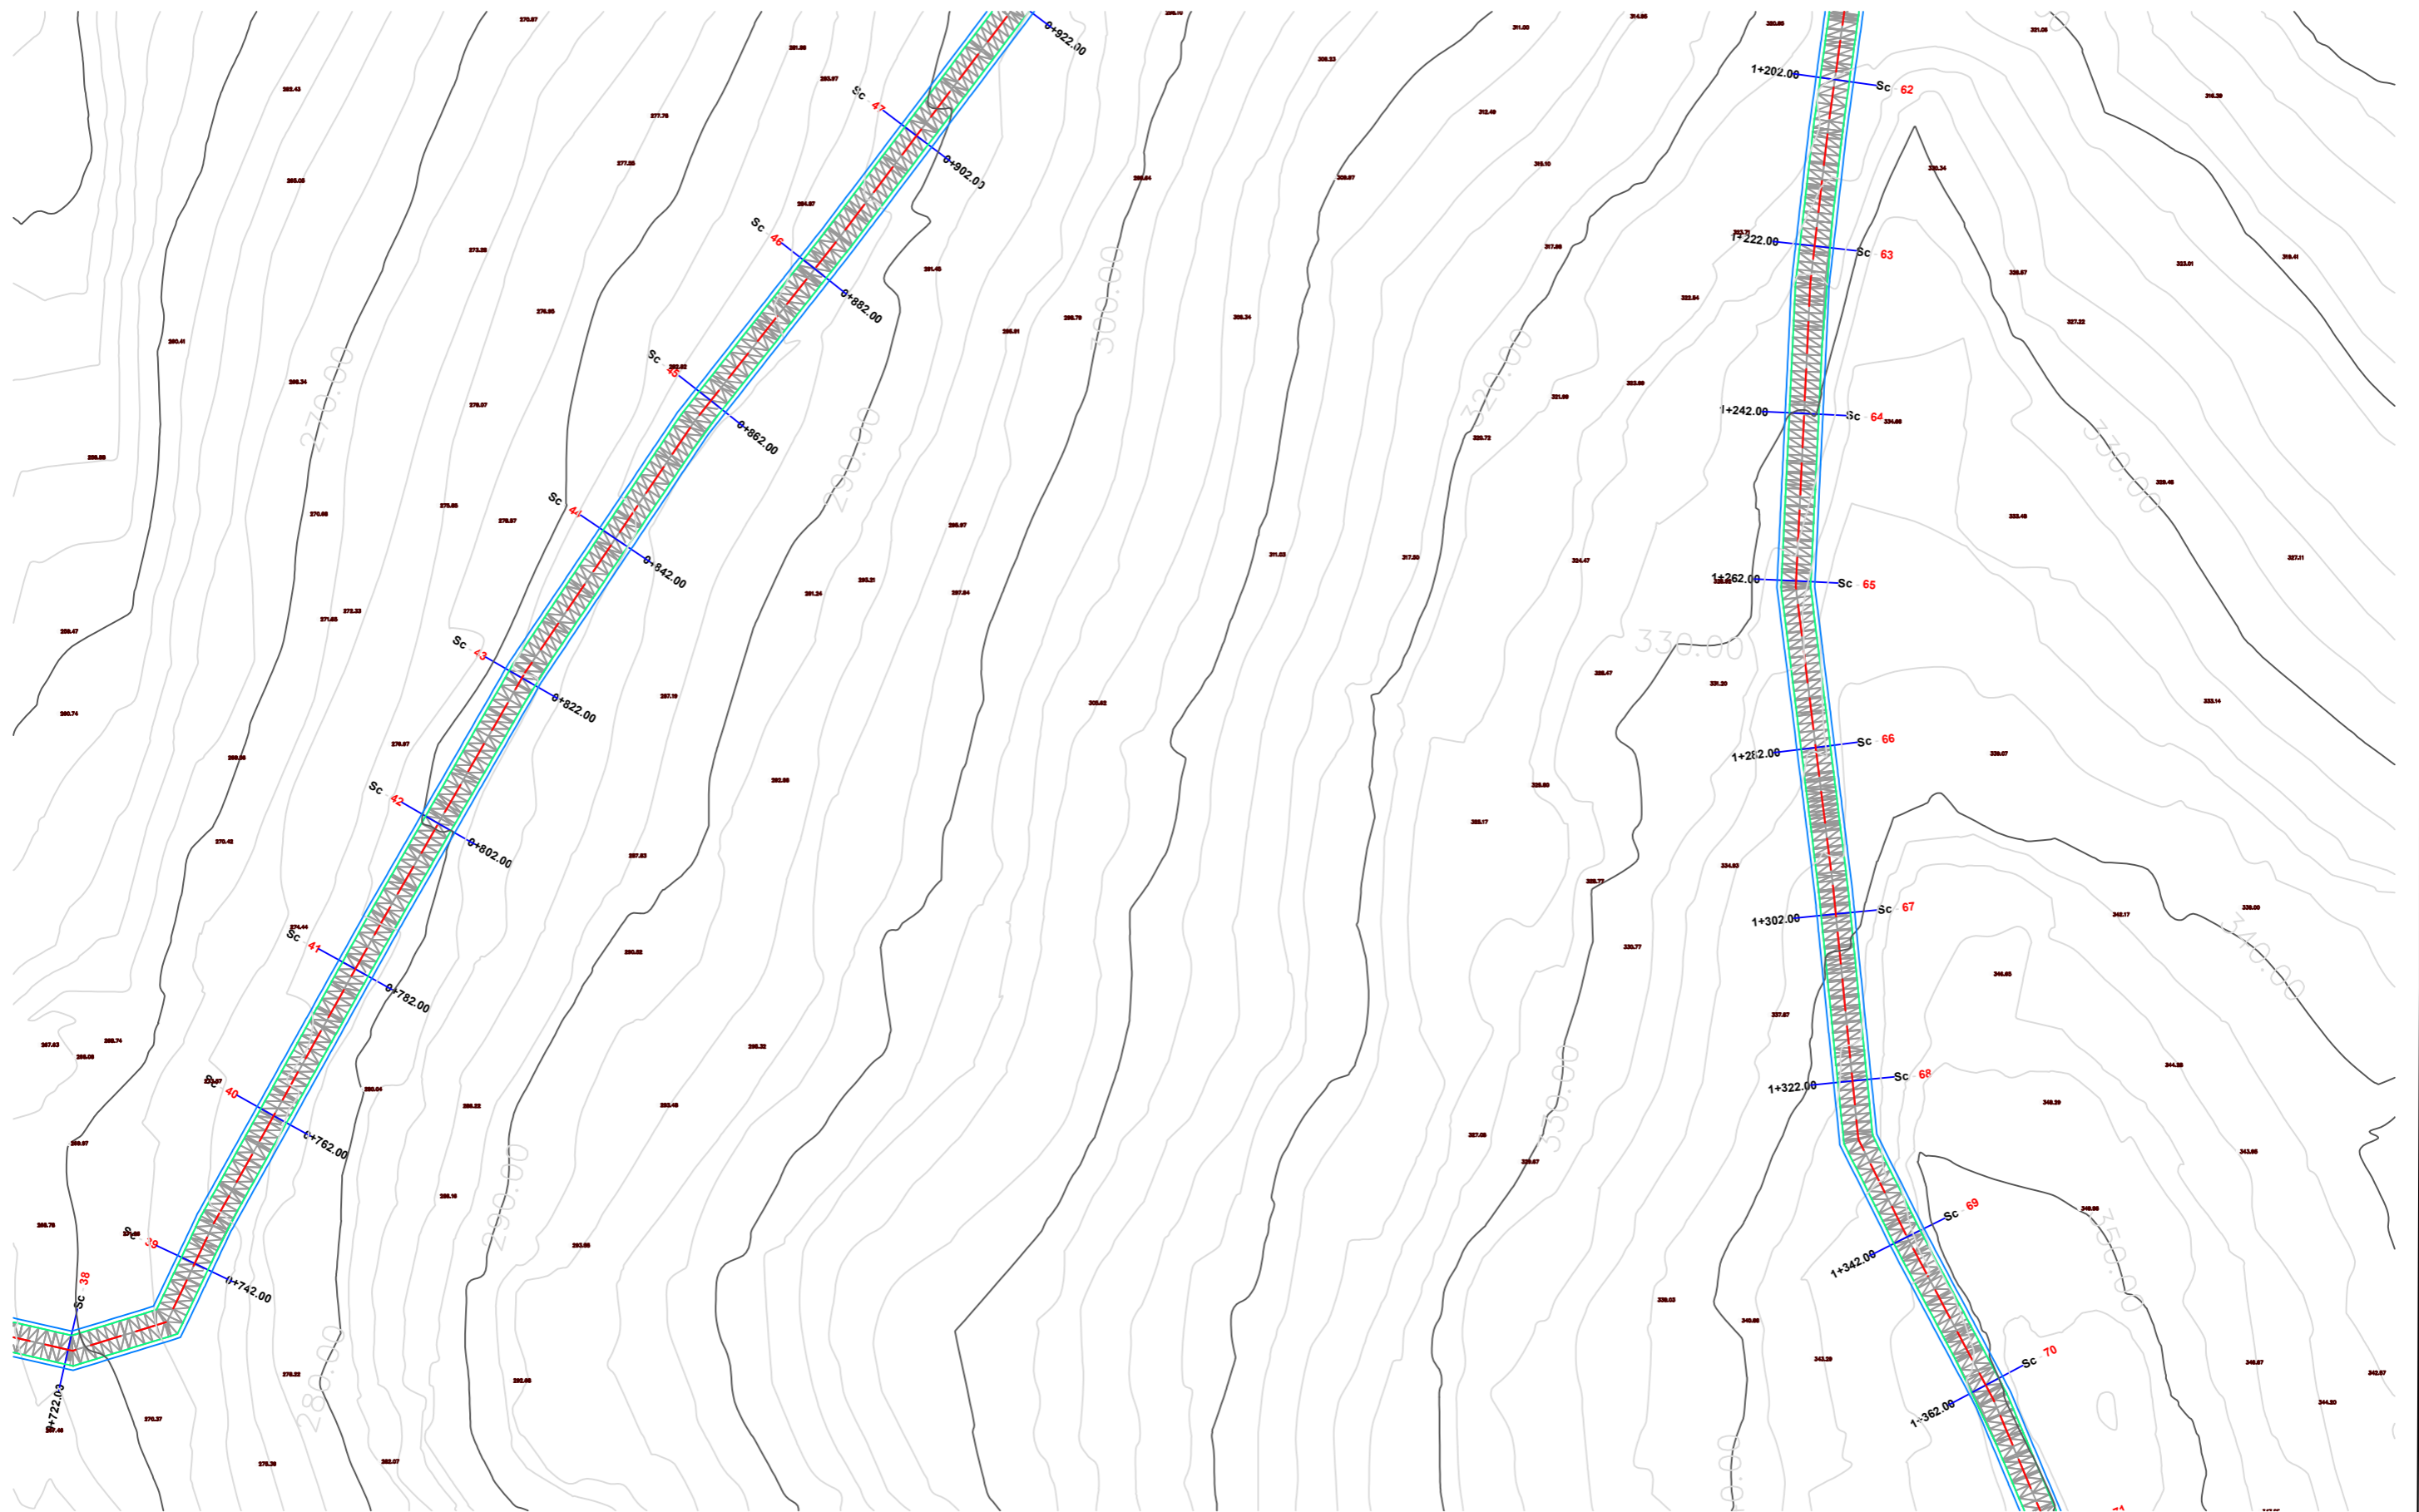

REPUBLIKA E SHQIPERISE
BASHKIA MALLAKASTER

STUDIM PROJEKTIM
- PROJEKT ZBATIM -
2024


OBJEKTI: RIKONSTRUKSION I RRUGEVE NE FSHATRAZ BELISTAN,
USOJE DHE DRENOVE E RE TE NJESISE ADMINISTRATIVE QENDER

PROJEKTOI: XH & MILER sh.p.k

RRUGE NE FSHATIN USOJE
HOROGRAFIA E RRUGES

Shkalla
1:750

Viz.
FL-04

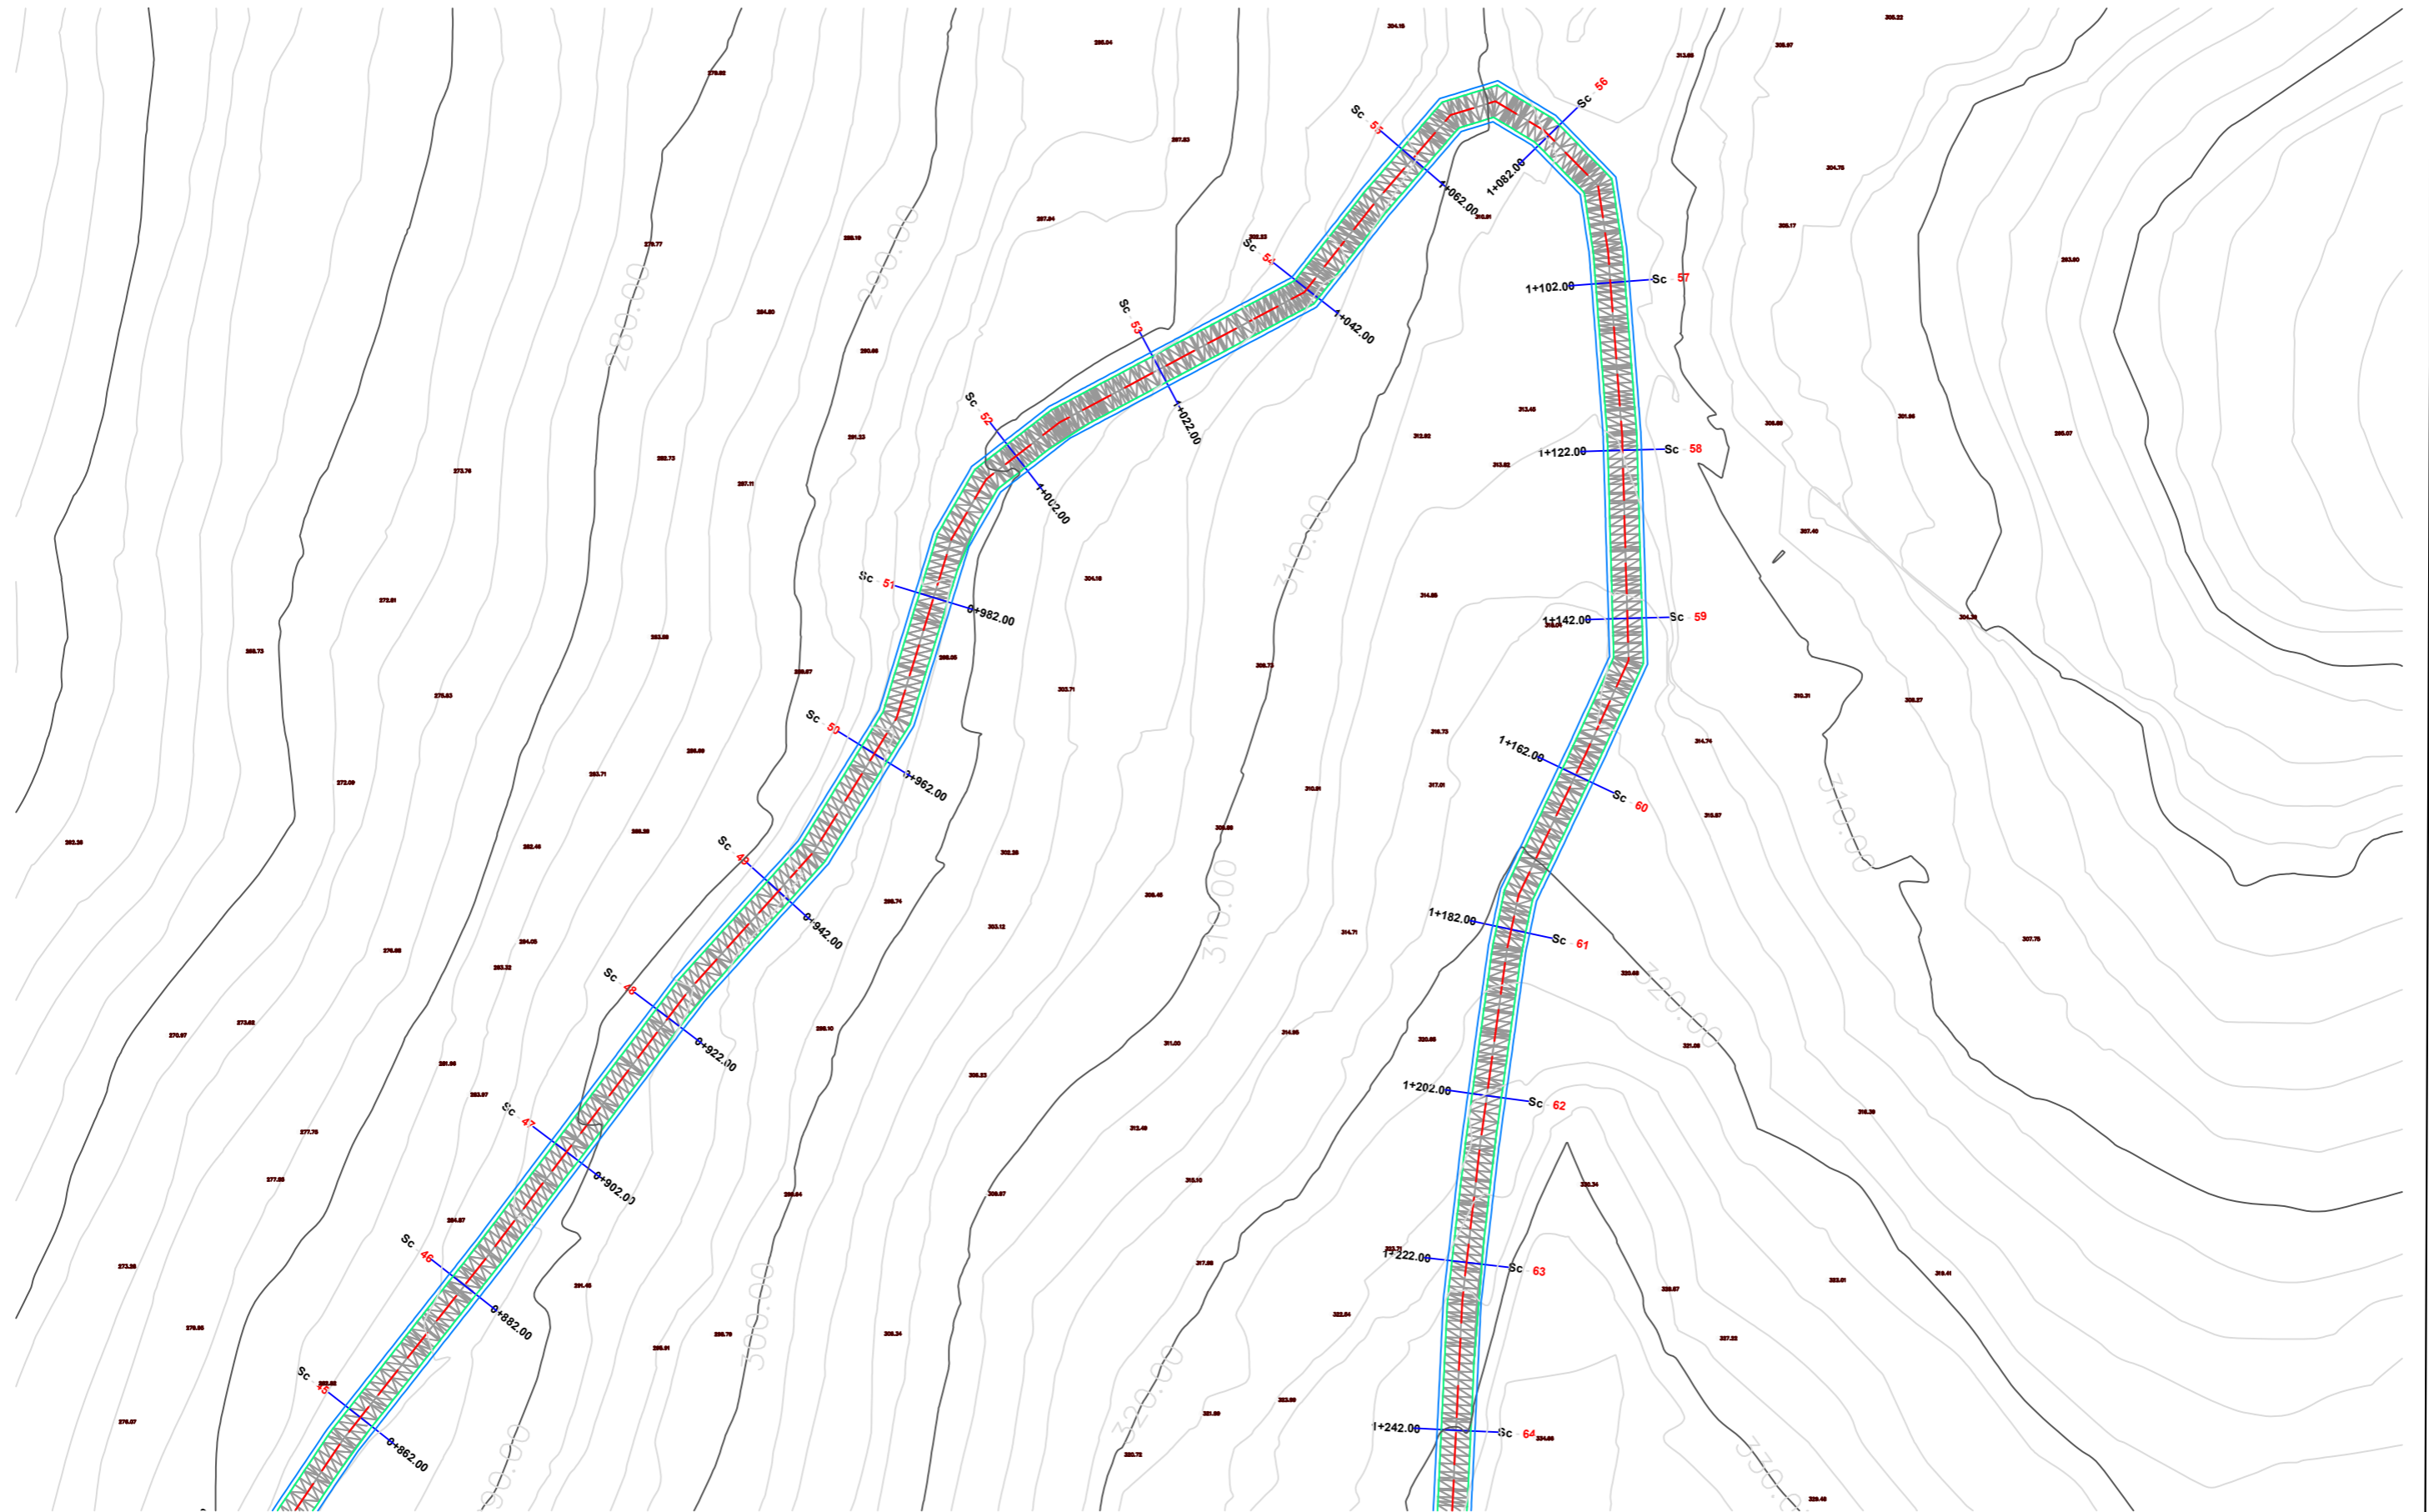

REPUBLIKA E SHQIPERISE
BASHKIA MALLAKASTER



STUDIM PROJEKTIM
- PROJEKT ZBATIM -
2024

OBJEKTI: RIKONSTRUKSION I RRUGEVE NE FSHATRAZ BELISTAN,
USOJE DHE DRENOVE E RE TE NJESISE ADMINISTRATIVE QENDER

PROJEKTOI: XH & MILER sh.p.k

RRUGE NE FSHATIN USOJE
HOROGRAFIA E RRUGES

Shkalla 1:750	Viz. FL-05
------------------	---------------

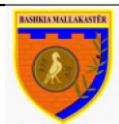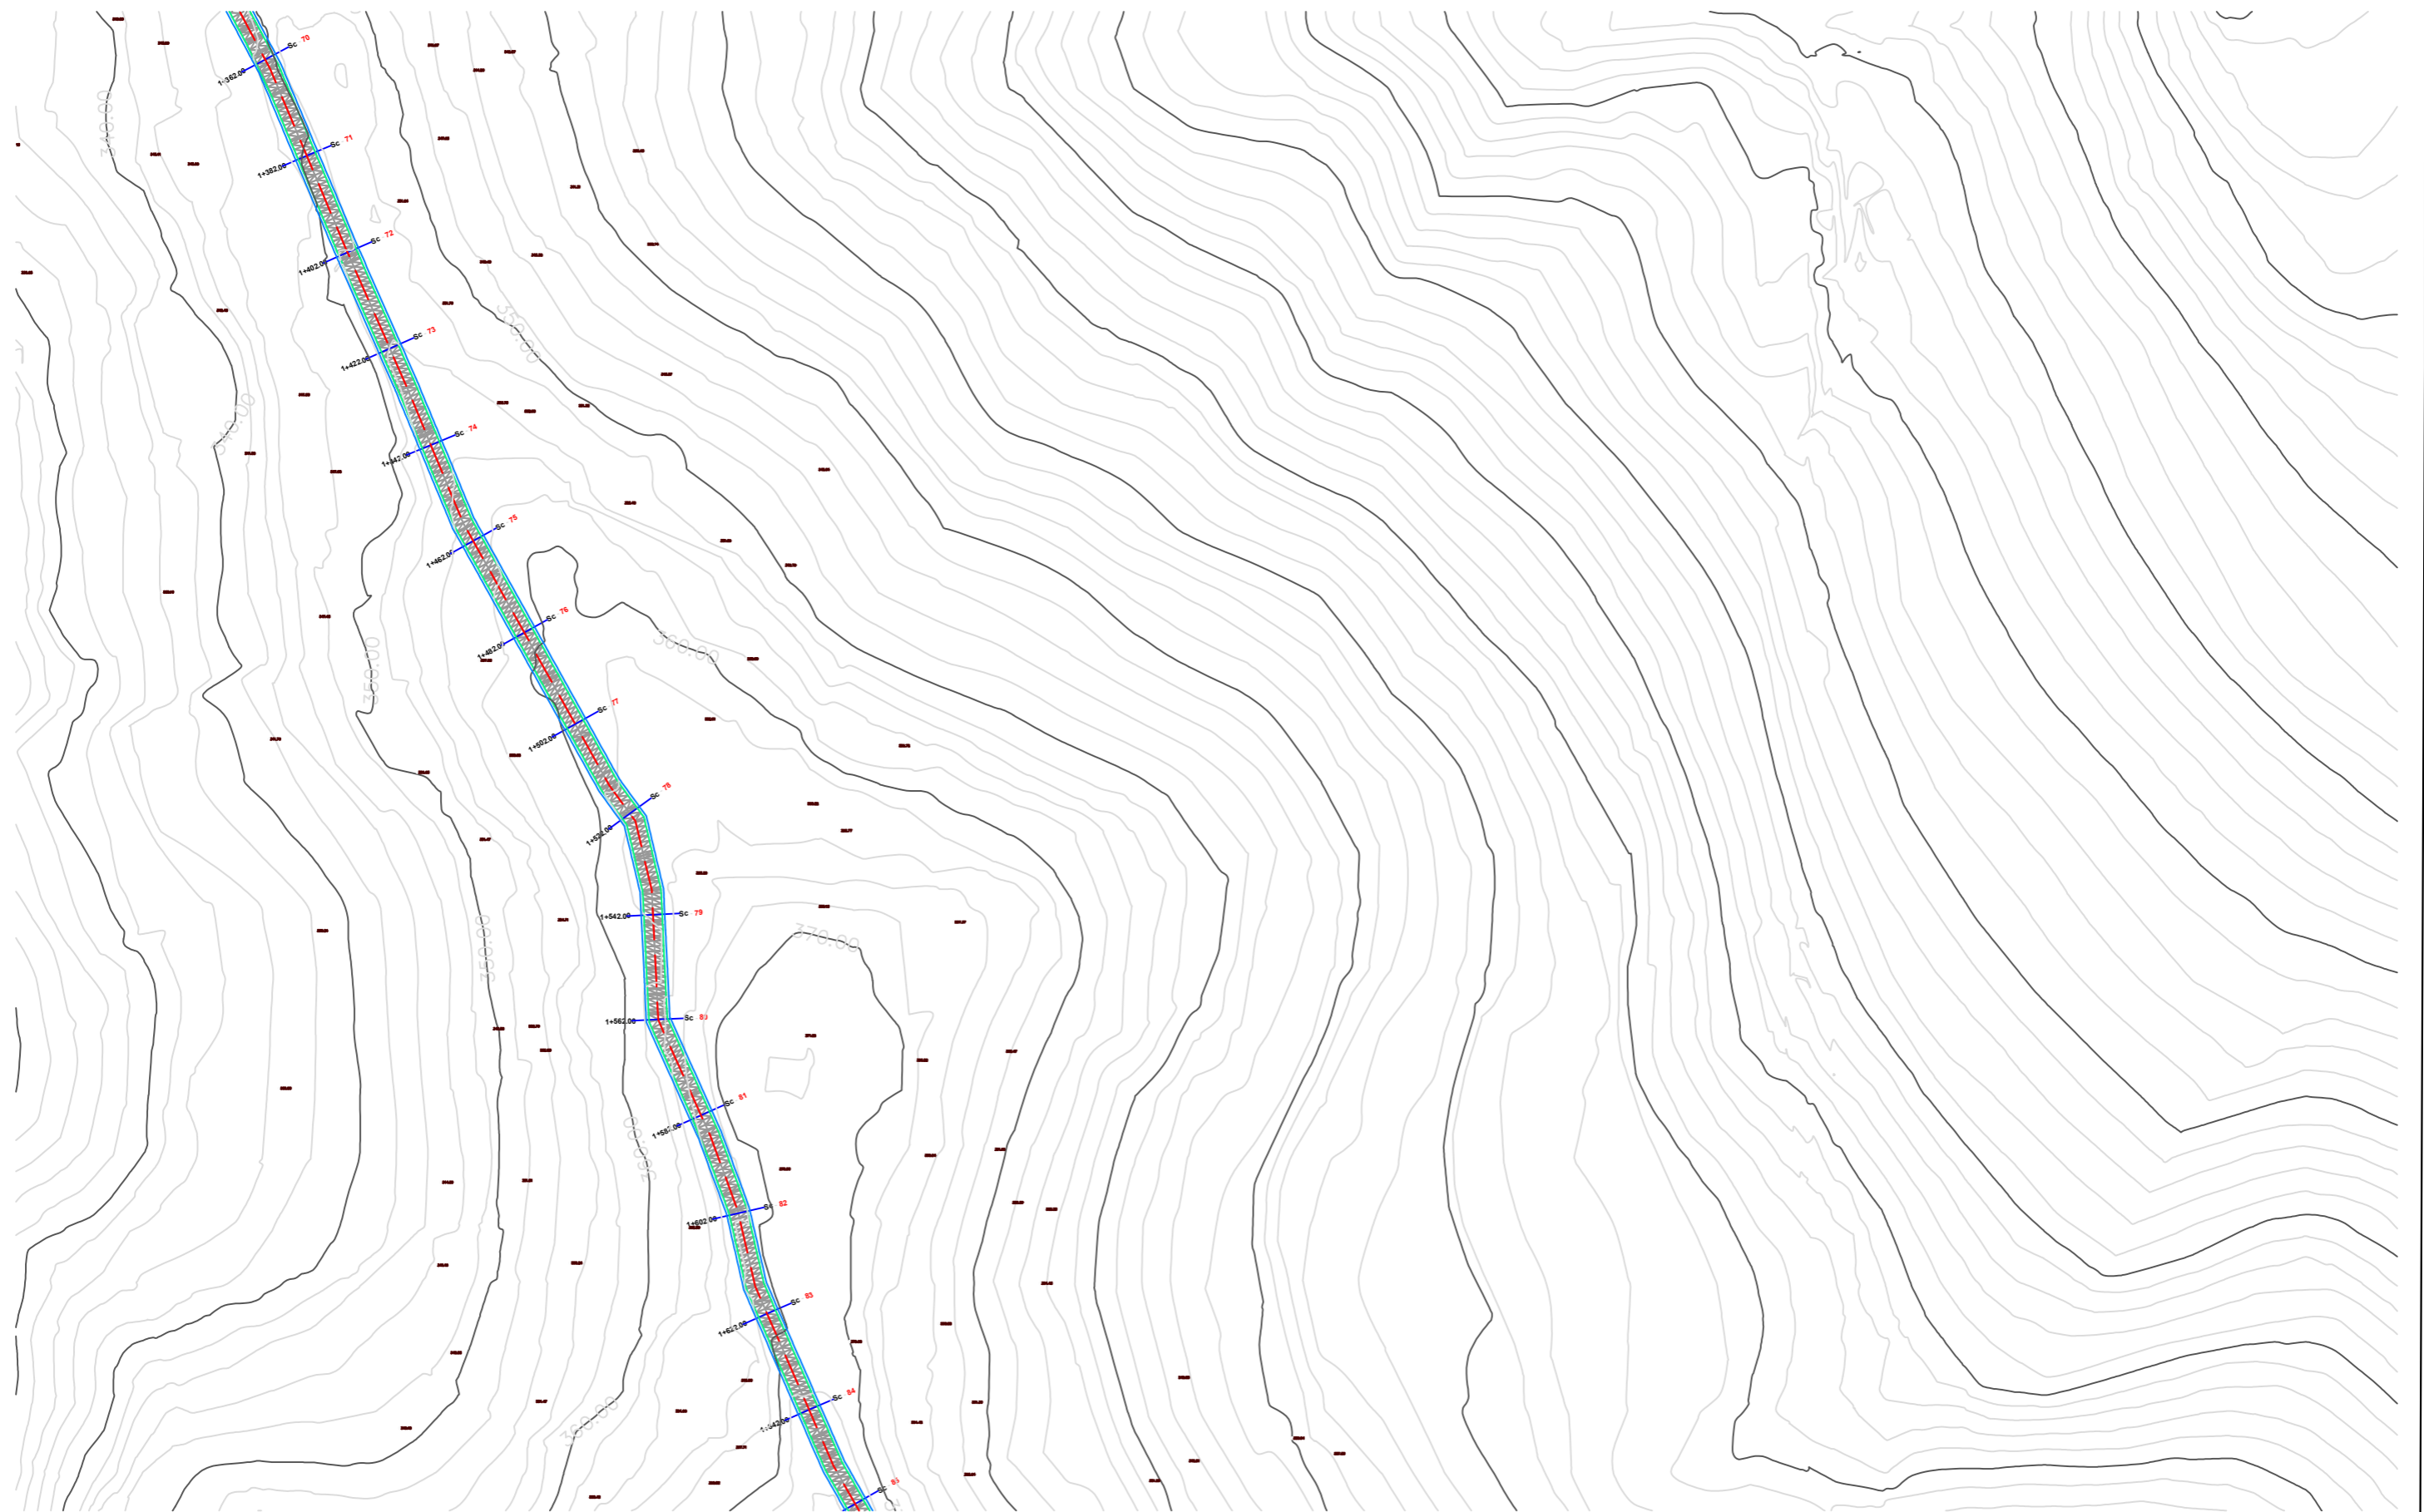

REPUBLIKA E SHQIPERISE
BASHKIA MALLAKASTER



STUDIM PROJEKTIM
- PROJEKT ZBATIM -
2024

OBJEKTI: RIKONSTRUKSION I RRUGEVE NE FSHATRA BELISTAN,
USOJE DHE DRENOVE E RE TE NJESISE ADMINISTRATIVE QENDER

PROJEKTOI: XH & MILER sh.p.k

RRUGE NE FSHATIN USOJE
HOROGRAFIA E RRUGES

Shkalla 1:750	Viz. FL-06
------------------	---------------

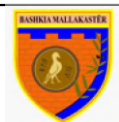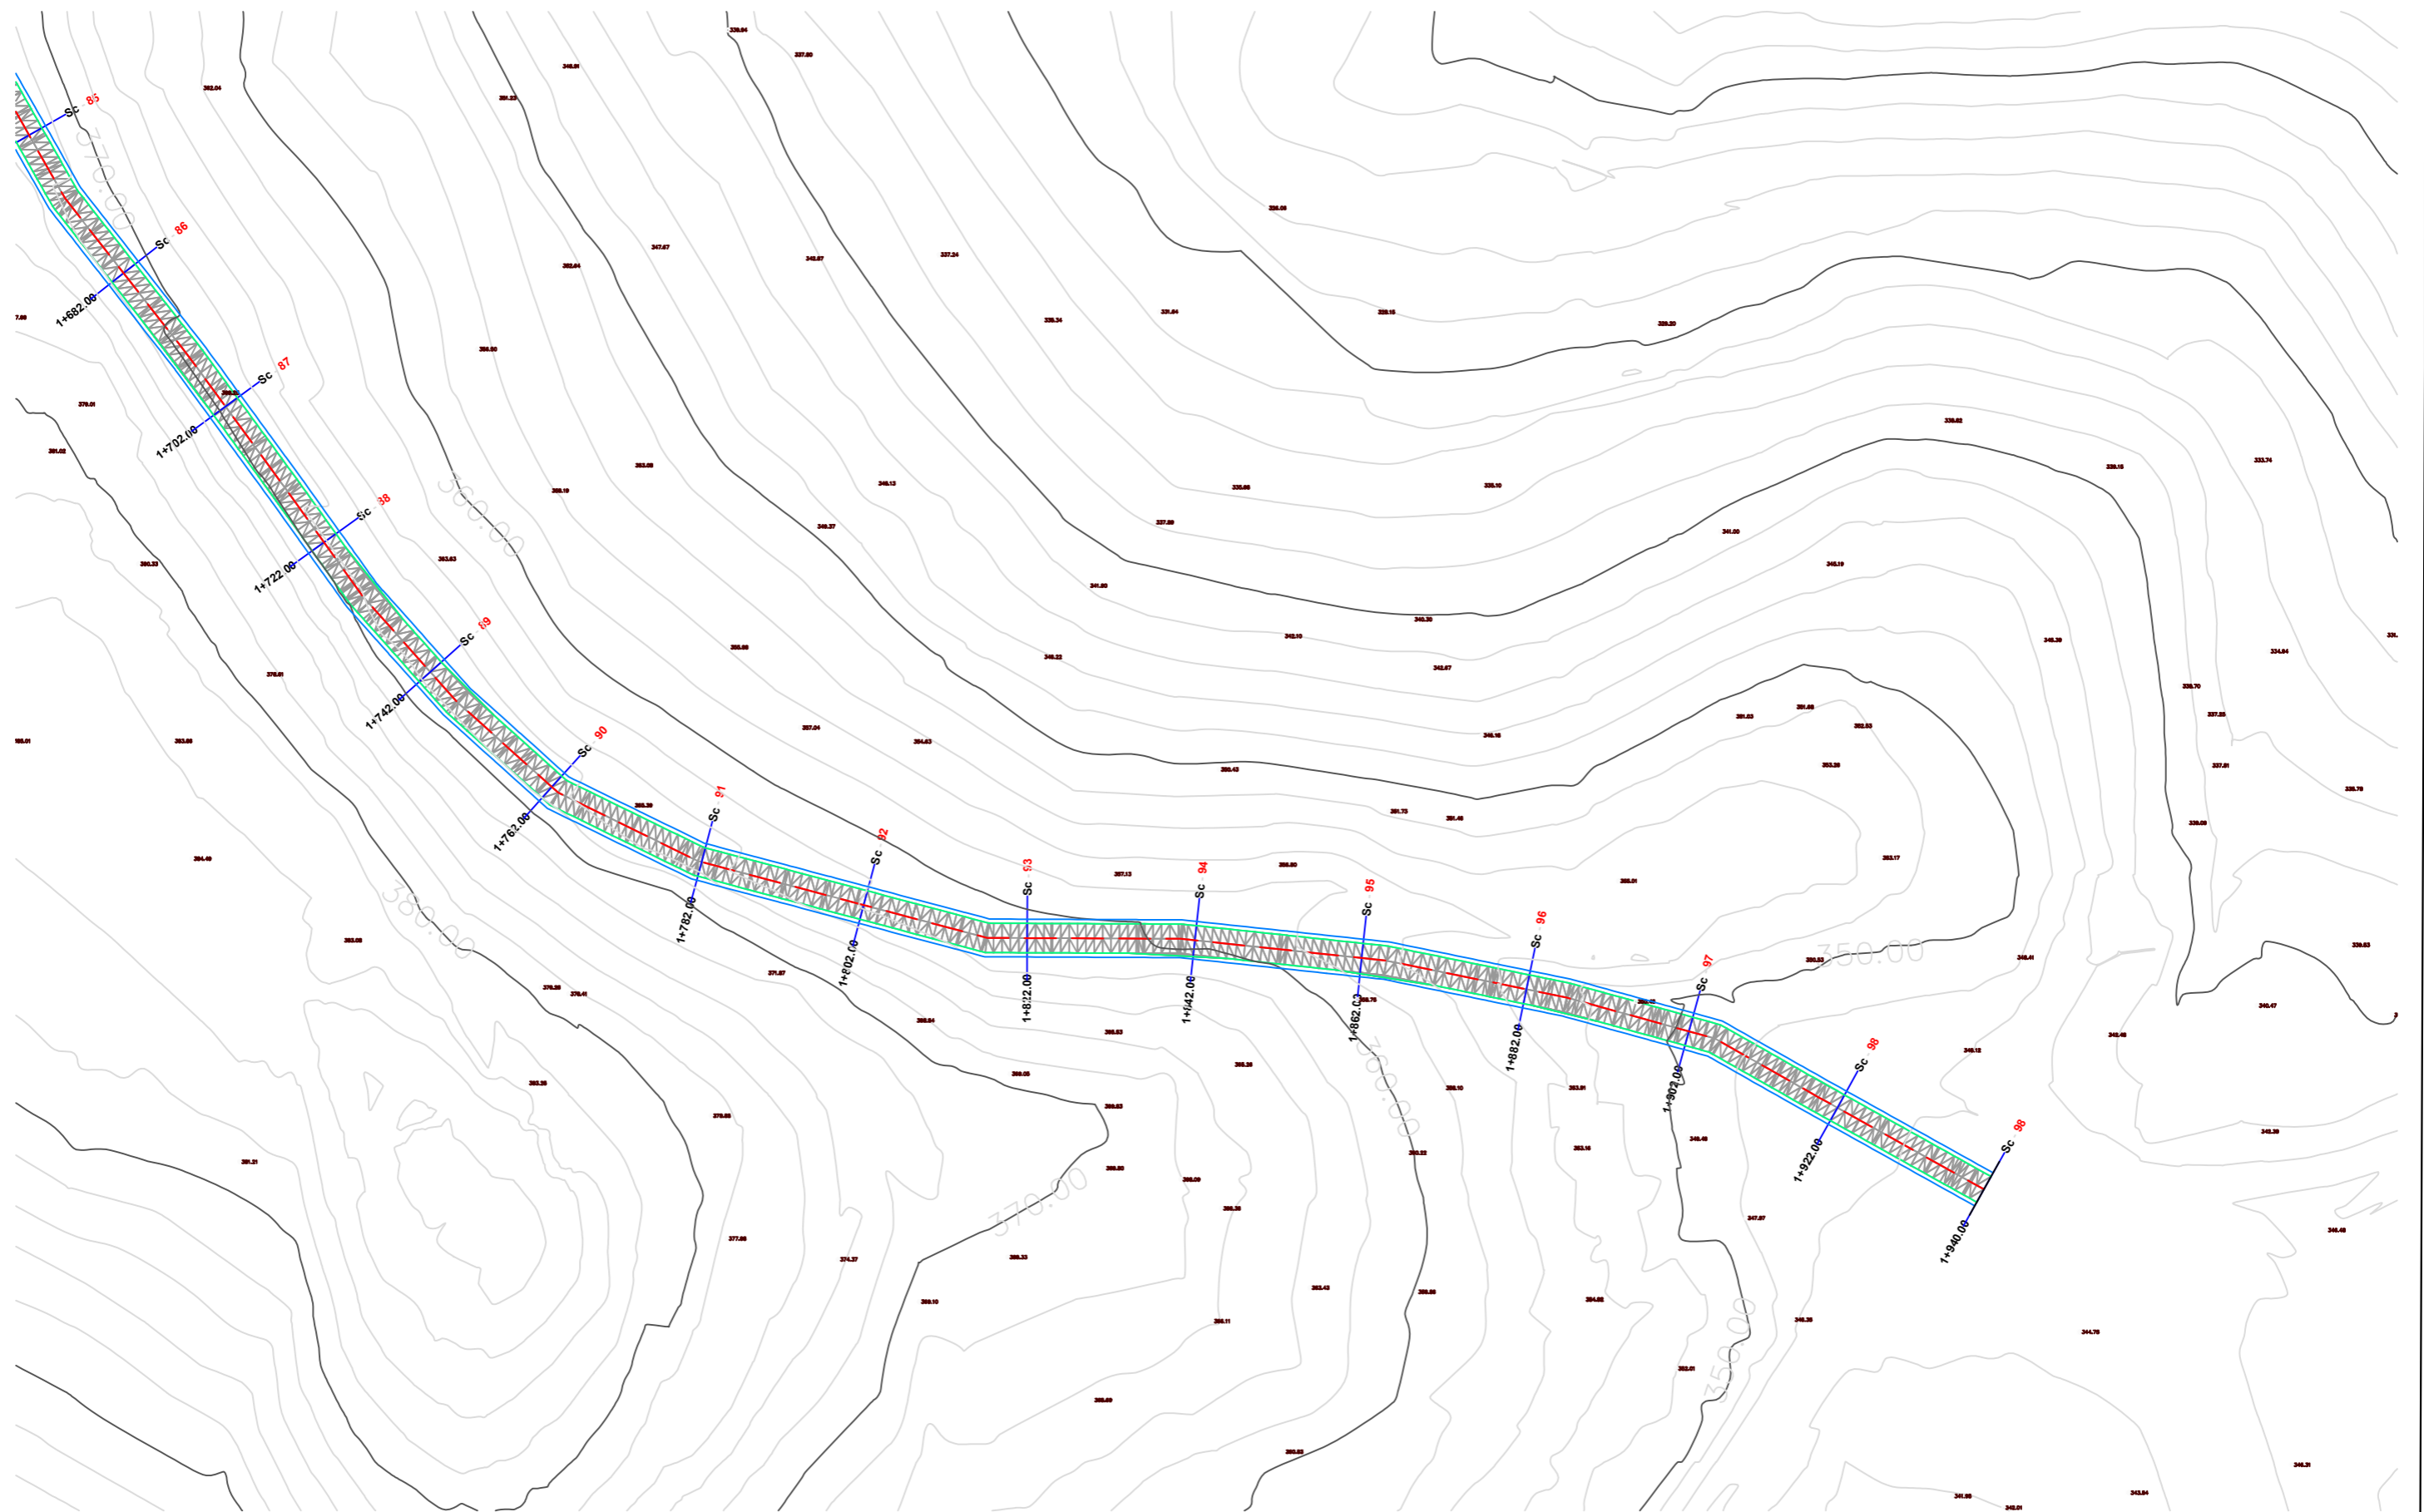

REPUBLIKA E SHQIPERISE
BASHKIA MALLAKASTER

STUDIM PROJEKTIM
- PROJEKT ZBATIM -
2024


OBJEKTI: RIKONSTRUKSION I RRUGEVE NE FSHATRAZ BELISTAN,
USOJE DHE DRENOVE E RE TE NJESISE ADMINISTRATIVE QENDER

PROJEKTOI: XH & MILER sh.p.k

RRUGE NE FSHATIN USOJE
HOROGRAFIA E RRUGES

Shkalla
1:750

Viz.
FL-07

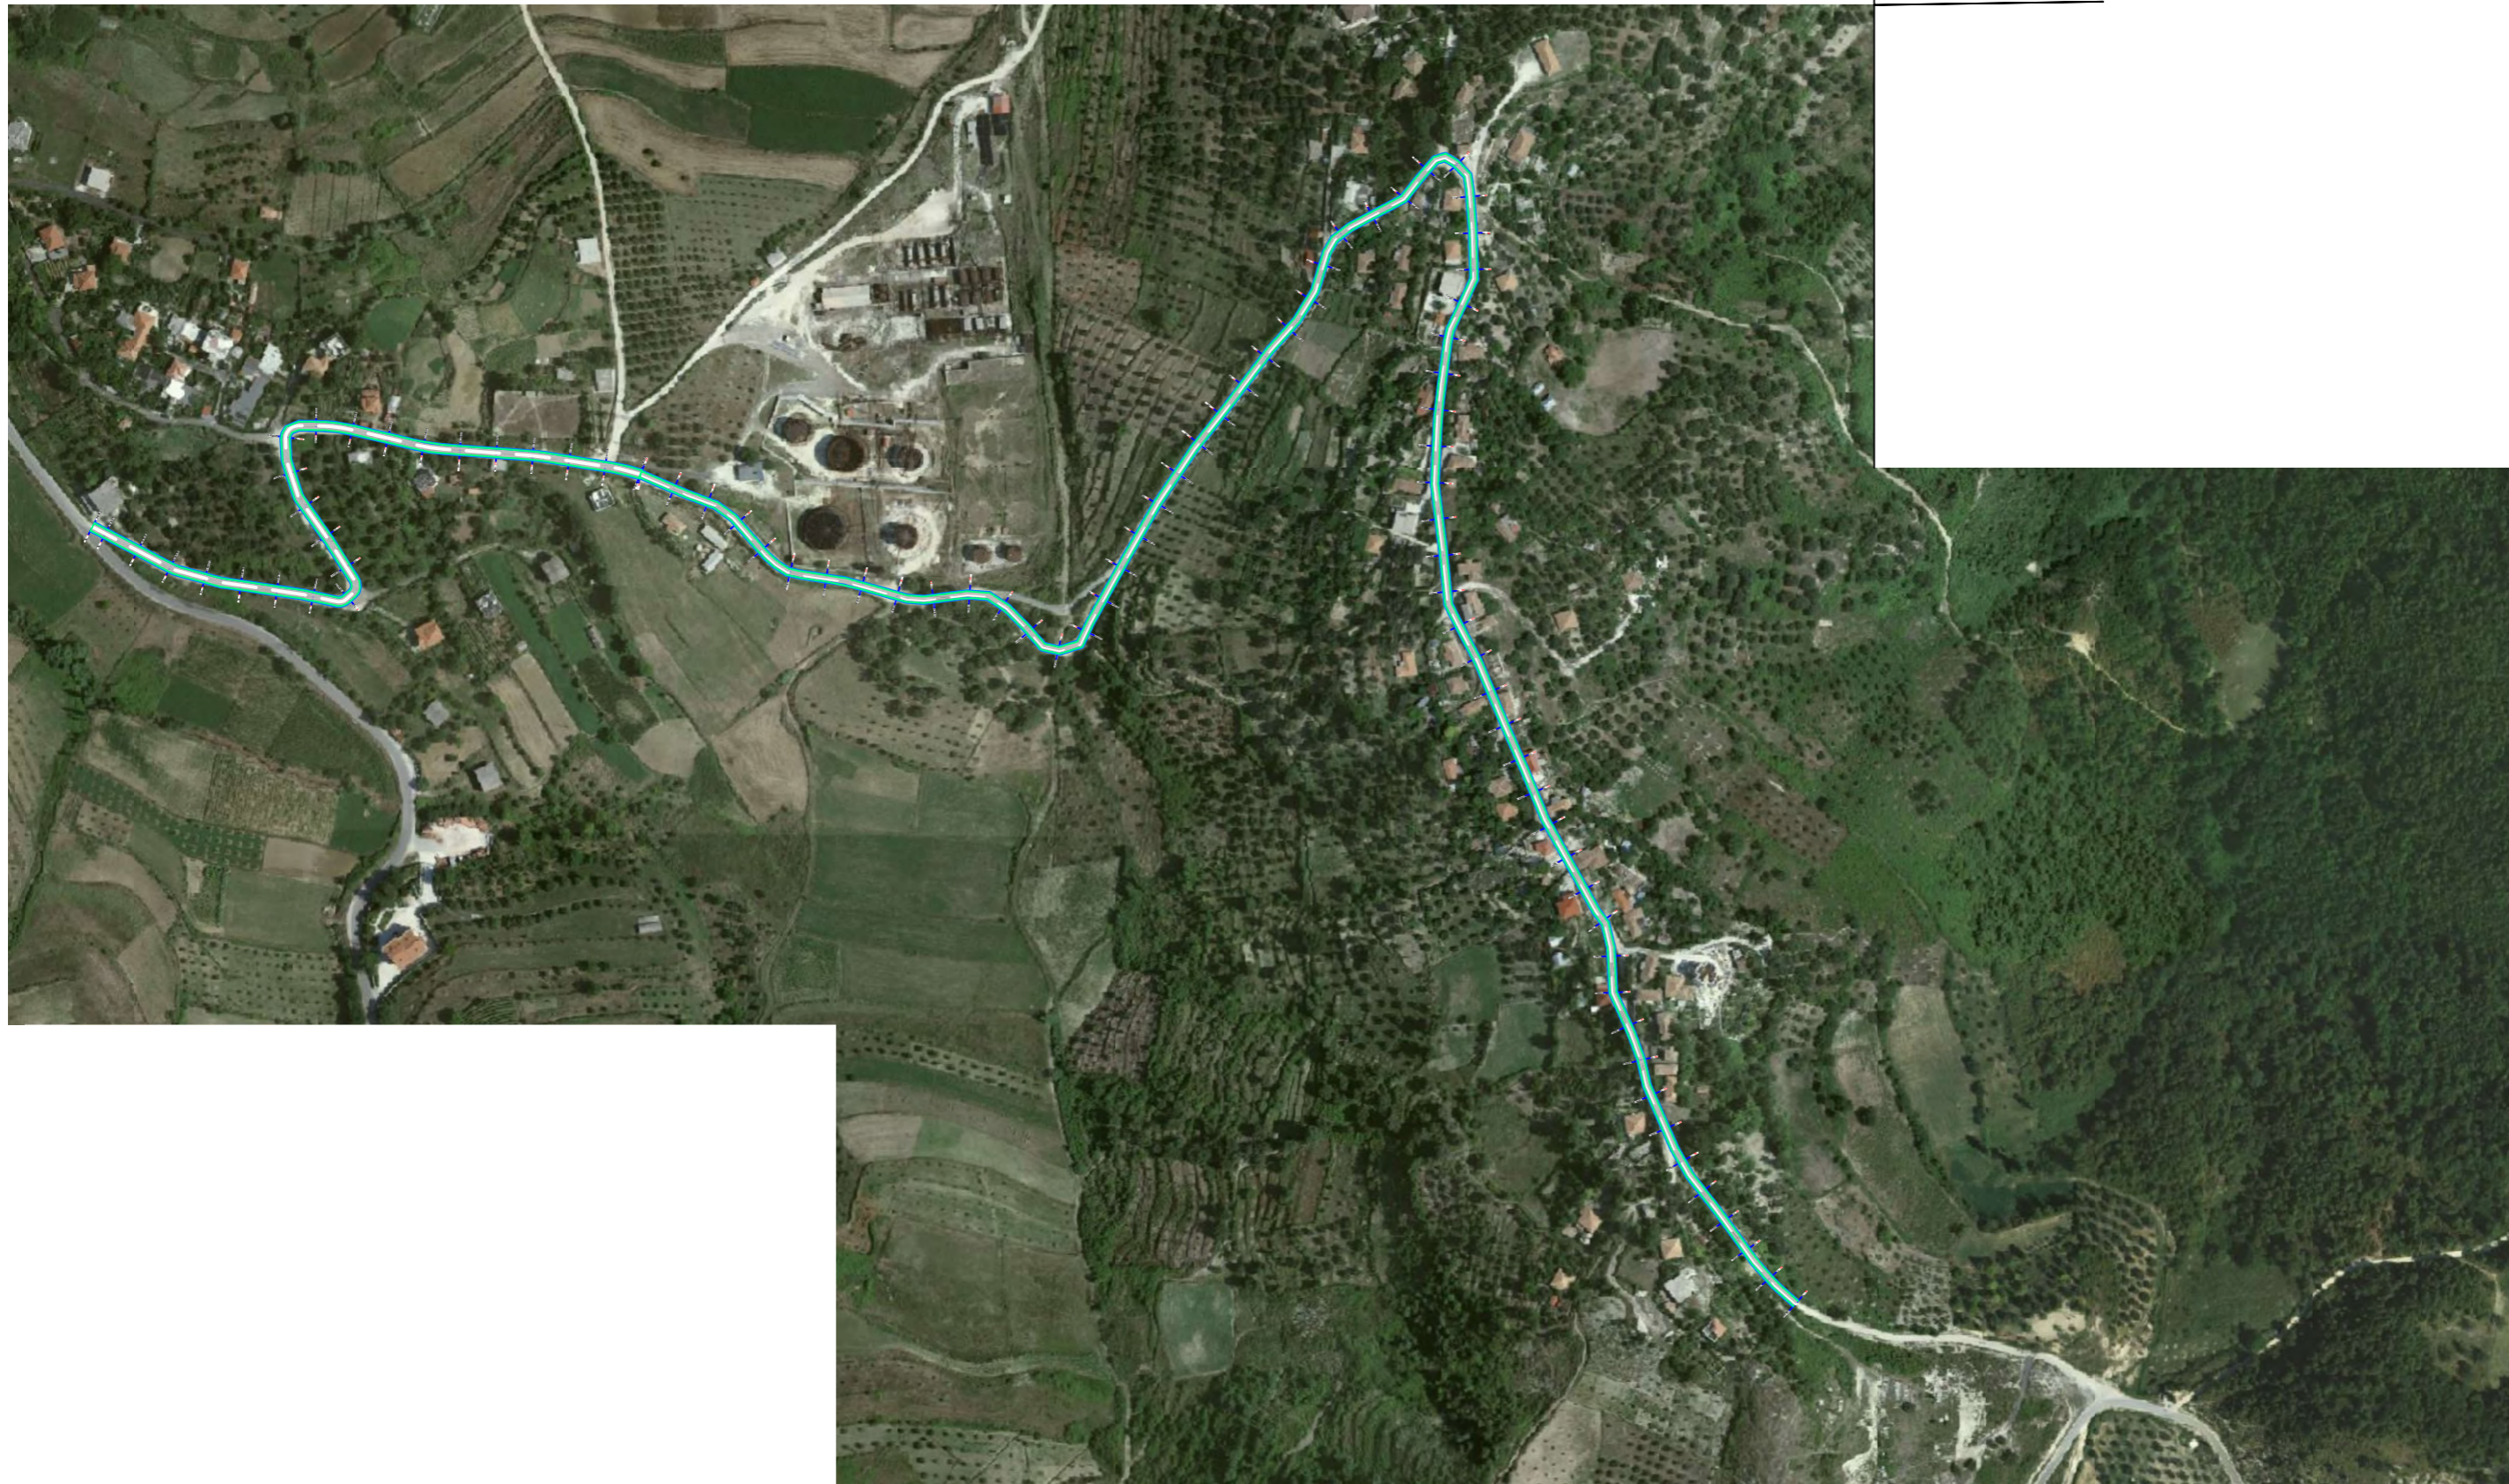

REPUBLIKA E SHQIPERISE
BASHKIA MALLAKASTER



STUDIM PROJEKTIM
- PROJEKT ZBATIM -
2024

OBJEKTI: RIKONSTRUKSION I RRUGEVE NE FSHATRAT BELISTAN,
USOJE DHE DRENOVE E RE TE NJESISE ADMINISTRATIVE QENDER

PROJEKTOI: XH & MILER sh.p.k

RRUGE NE FSHATIN USOJE
PLANIMETRIA E RRUGES

Shkalla	Viz.
	FL-08

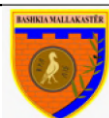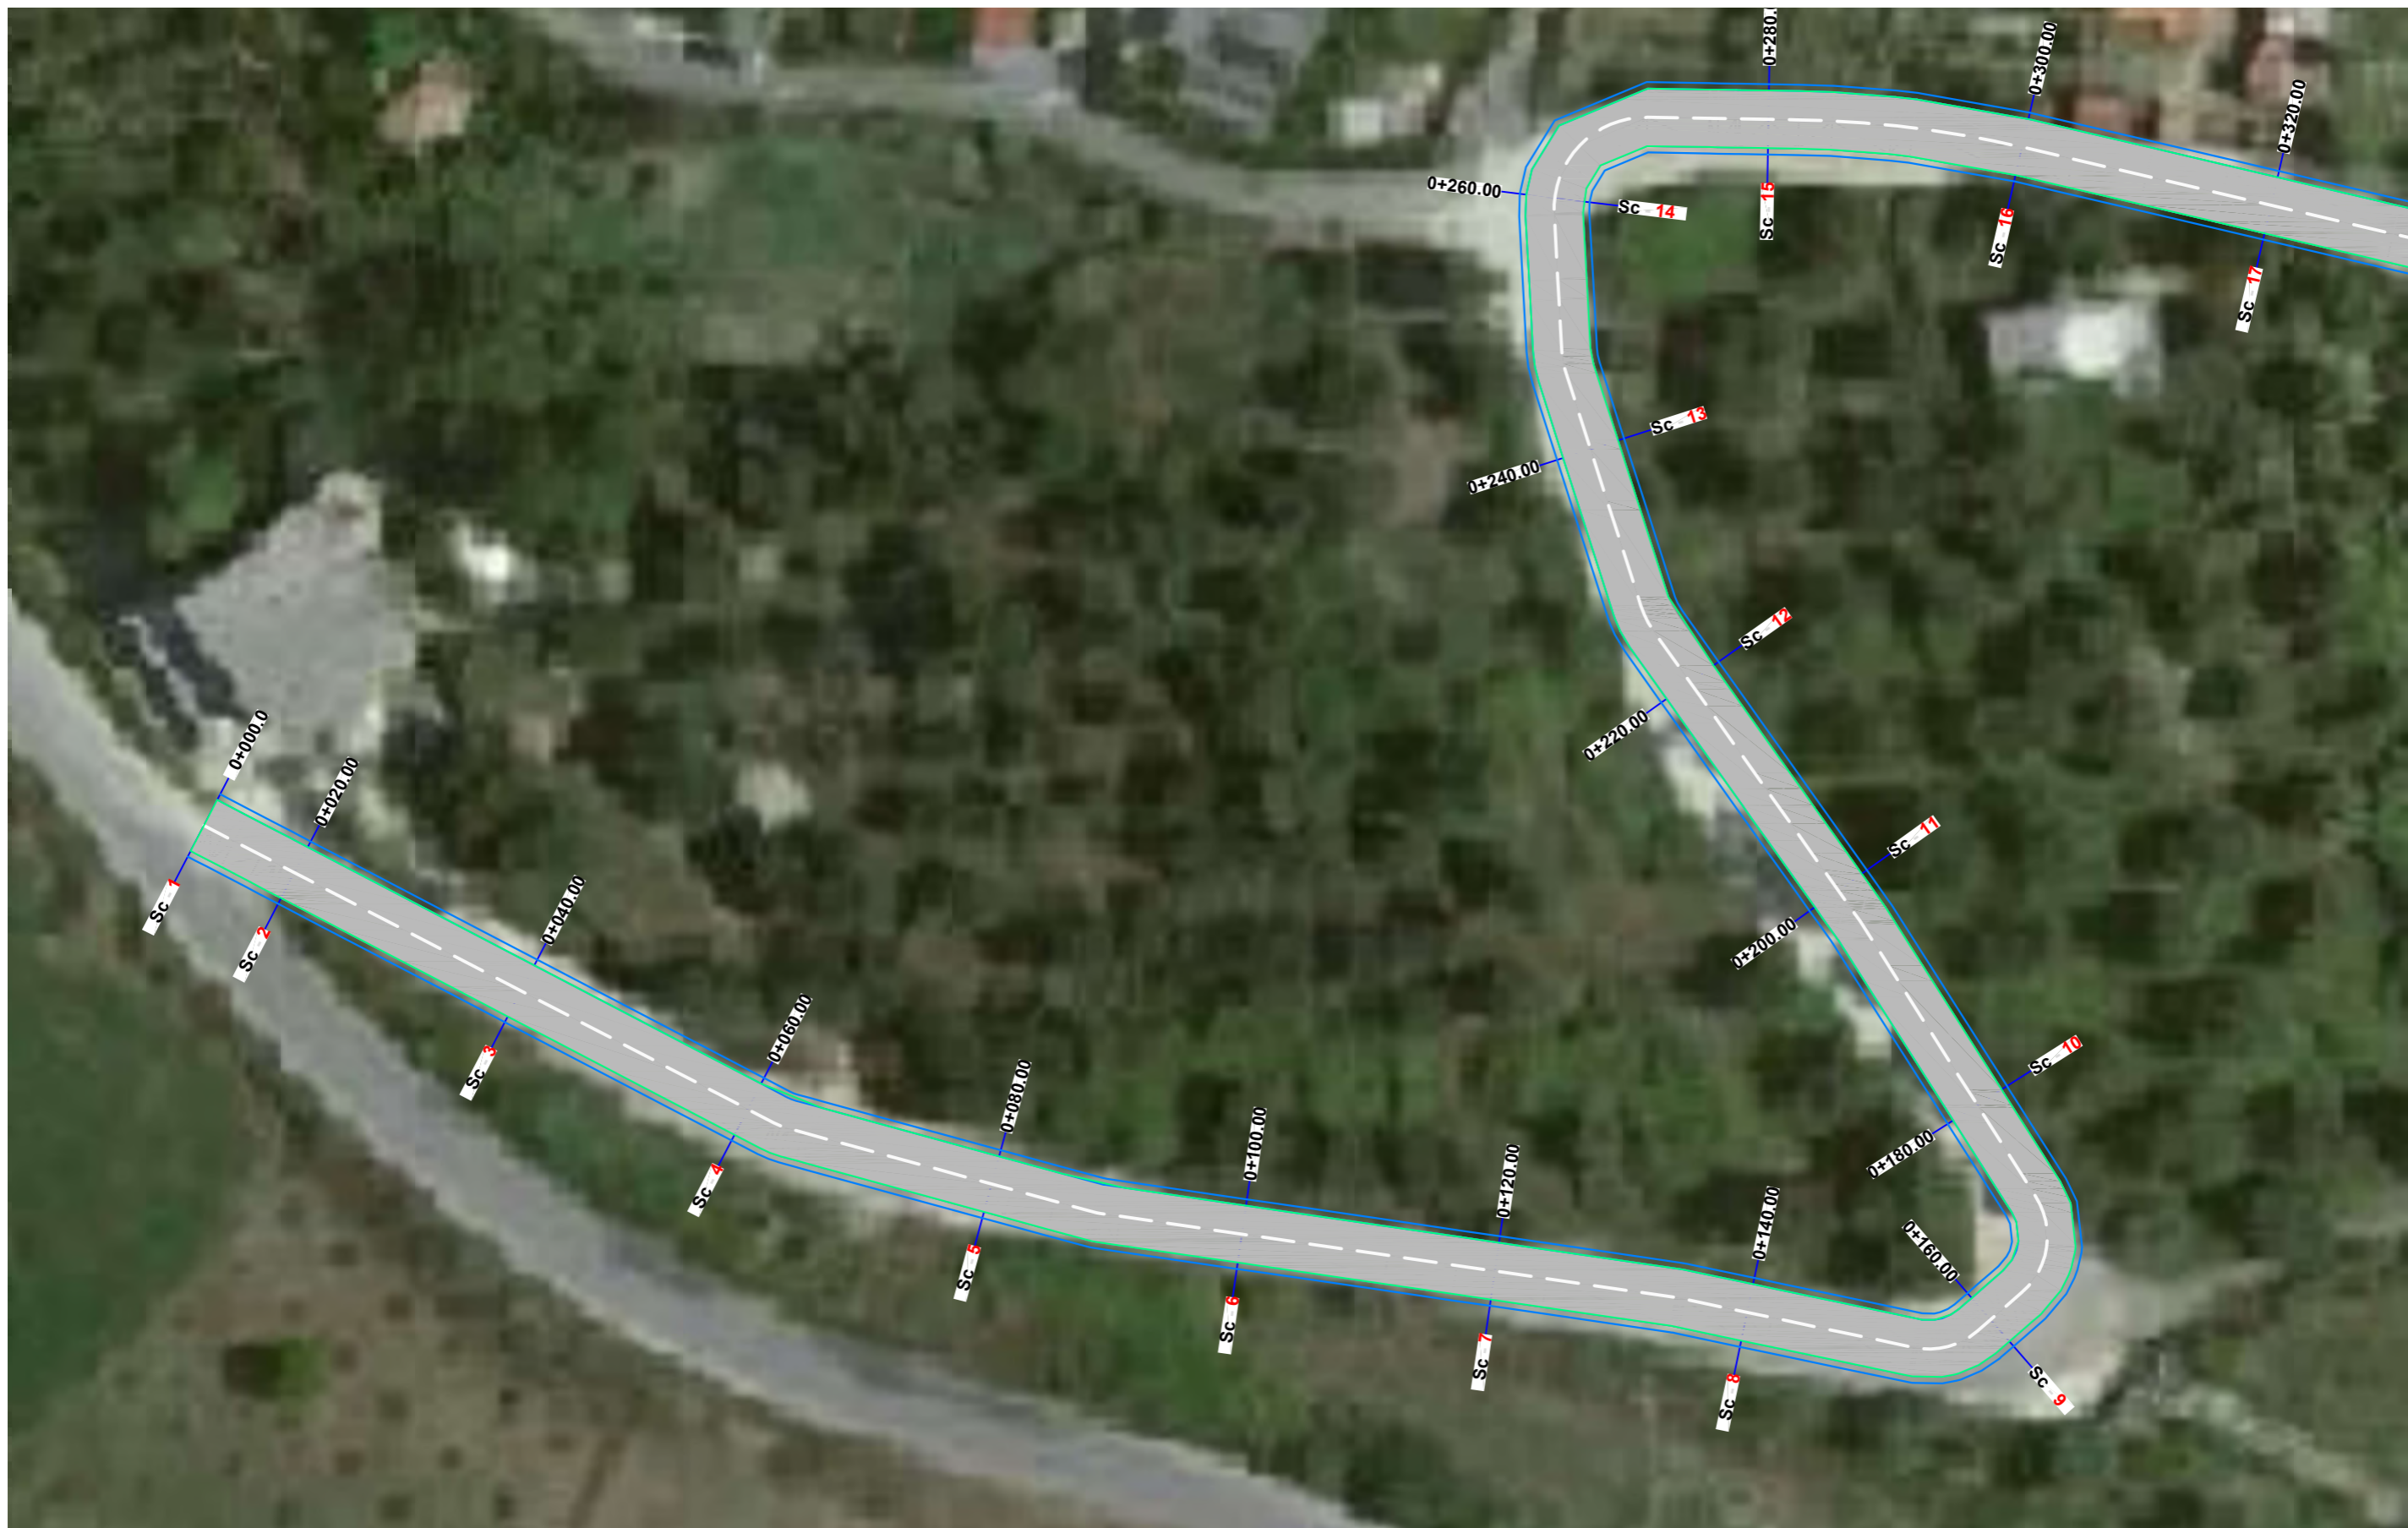

REPUBLIKA E SHQIPERISE
BASHKIA MALLAKASTER

STUDIM PROJEKTIM
- PROJEKT ZBATIM -
2024

OBJEKTI: RIKONSTRUKSION I RRUGEVE NE FSHATRAZ BELISTAN,
USOJE DHE DRENOVE E RE TE NJESISE ADMINISTRATIVE QENDER

PROJEKTOI: XH & MILER sh.p.k

RRUGE NE FSHATIN USOJE
PLANIMETRIA E RRUGES

Shkalla
1:500

Viz.
FL-09



REPUBLIKA E SHQIPERISE
BASHKIA MALLAKASTER

STUDIM PROJEKTIM
- PROJEKT ZBATIM -
2024


OBJEKTI: RIKONSTRUKSION I RRUGEVE NE FSHATRAZ BELISTAN,
USOJE DHE DRENOVE E RE TE NJESISE ADMINISTRATIVE QENDER

PROJEKTOI: XH & MILER sh.p.k

RRUGE NE FSHATIN USOJE
PLANIMETRIA E RRUGES

Shkalla
1:500

Viz.
FL-10

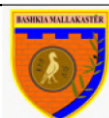

REPUBLIKA E SHQIPERISE
BASHKIA MALLAKASTER

STUDIM PROJEKTIM
- PROJEKT ZBATIM -
2024

OBJEKTI: RIKONSTRUKSION I RRUGEVE NE FSHATRAZ BELISTAN,
USOJE DHE DRENOVE E RE TE NJESISE ADMINISTRATIVE QENDER

PROJEKTOI: XH & MILER sh.p.k

RRUGE NE FSHATIN USOJE
PLANIMETRIA E RRUGES

Shkalla
1:500

Viz.
FL-11



REPUBLIKA E SHQIPERISE
BASHKIA MALLAKASTER

STUDIM PROJEKTIM
- PROJEKT ZBATIM -
2024

OBJEKTI: RIKONSTRUKSION I RRUGEVE NE FSHATRAT BELISTAN,
USOJE DHE DRENOVE E RE TE NJESISE ADMINISTRATIVE QENDER


PROJEKTOI: XH & MILER sh.p.k

RRUGE NE FSHATIN USOJE
PLANIMETRIA E RRUGES

Shkalla
1:500

Viz.
FL-12



 <p>REPUBLIKA E SHQIPERISE BASHKIA MALLAKASTER</p>	<p>STUDIM PROJEKTIM - PROJEKT ZBATIM -</p>	<p>OBJEKTI: RIKONSTRUKSION I RRUGEVE NE FSHATRAT BELISTAN, USOJE DHE DRENOVE E RE TE NJESISE ADMINISTRATIVE QENDER</p>	<p>PROJEKTOI: XH & MILER sh.p.k</p>	<p>RRUGE NE FSHATIN USOJE</p>	
	<p>2024</p>			<p>PLANIMETRIA E RRUGES</p>	<p>Shkalla 1:500</p>



REPUBLIKA E SHQIPERISE
BASHKIA MALLAKASTER


STUDIM PROJEKTIM
- PROJEKT ZBATIM -
2024

OBJEKTI: RIKONSTRUKSION I RRUGEVE NE FSHATRA BELISTAN,
USOJE DHE DRENOVE E RE TE NJESISE ADMINISTRATIVE QENDER

PROJEKTOI: XH & MILER sh.p.k

RRUGE NE FSHATIN USOJE
PLANIMETRIA E RRUGES

Shkalla 1:500	Viz. FL-14
------------------	---------------

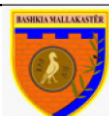

REPUBLIKA E SHQIPERISE
BASHKIA MALLAKASTER

STUDIM PROJEKTIM
- PROJEKT ZBATIM -
2024



OBJEKTI: RIKONSTRUKSION I RRUGEVE NE FSHATRAT BELISTAN,
USOJE DHE DRENOVE E RE TE NJESISE ADMINISTRATIVE QENDER

PROJEKTOI: XH & MILER sh.p.k

RRUGE NE FSHATIN USOJE
PLANIMETRIA E RRUGES

Shkalla
1:500

Viz.
FL-15

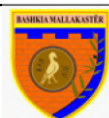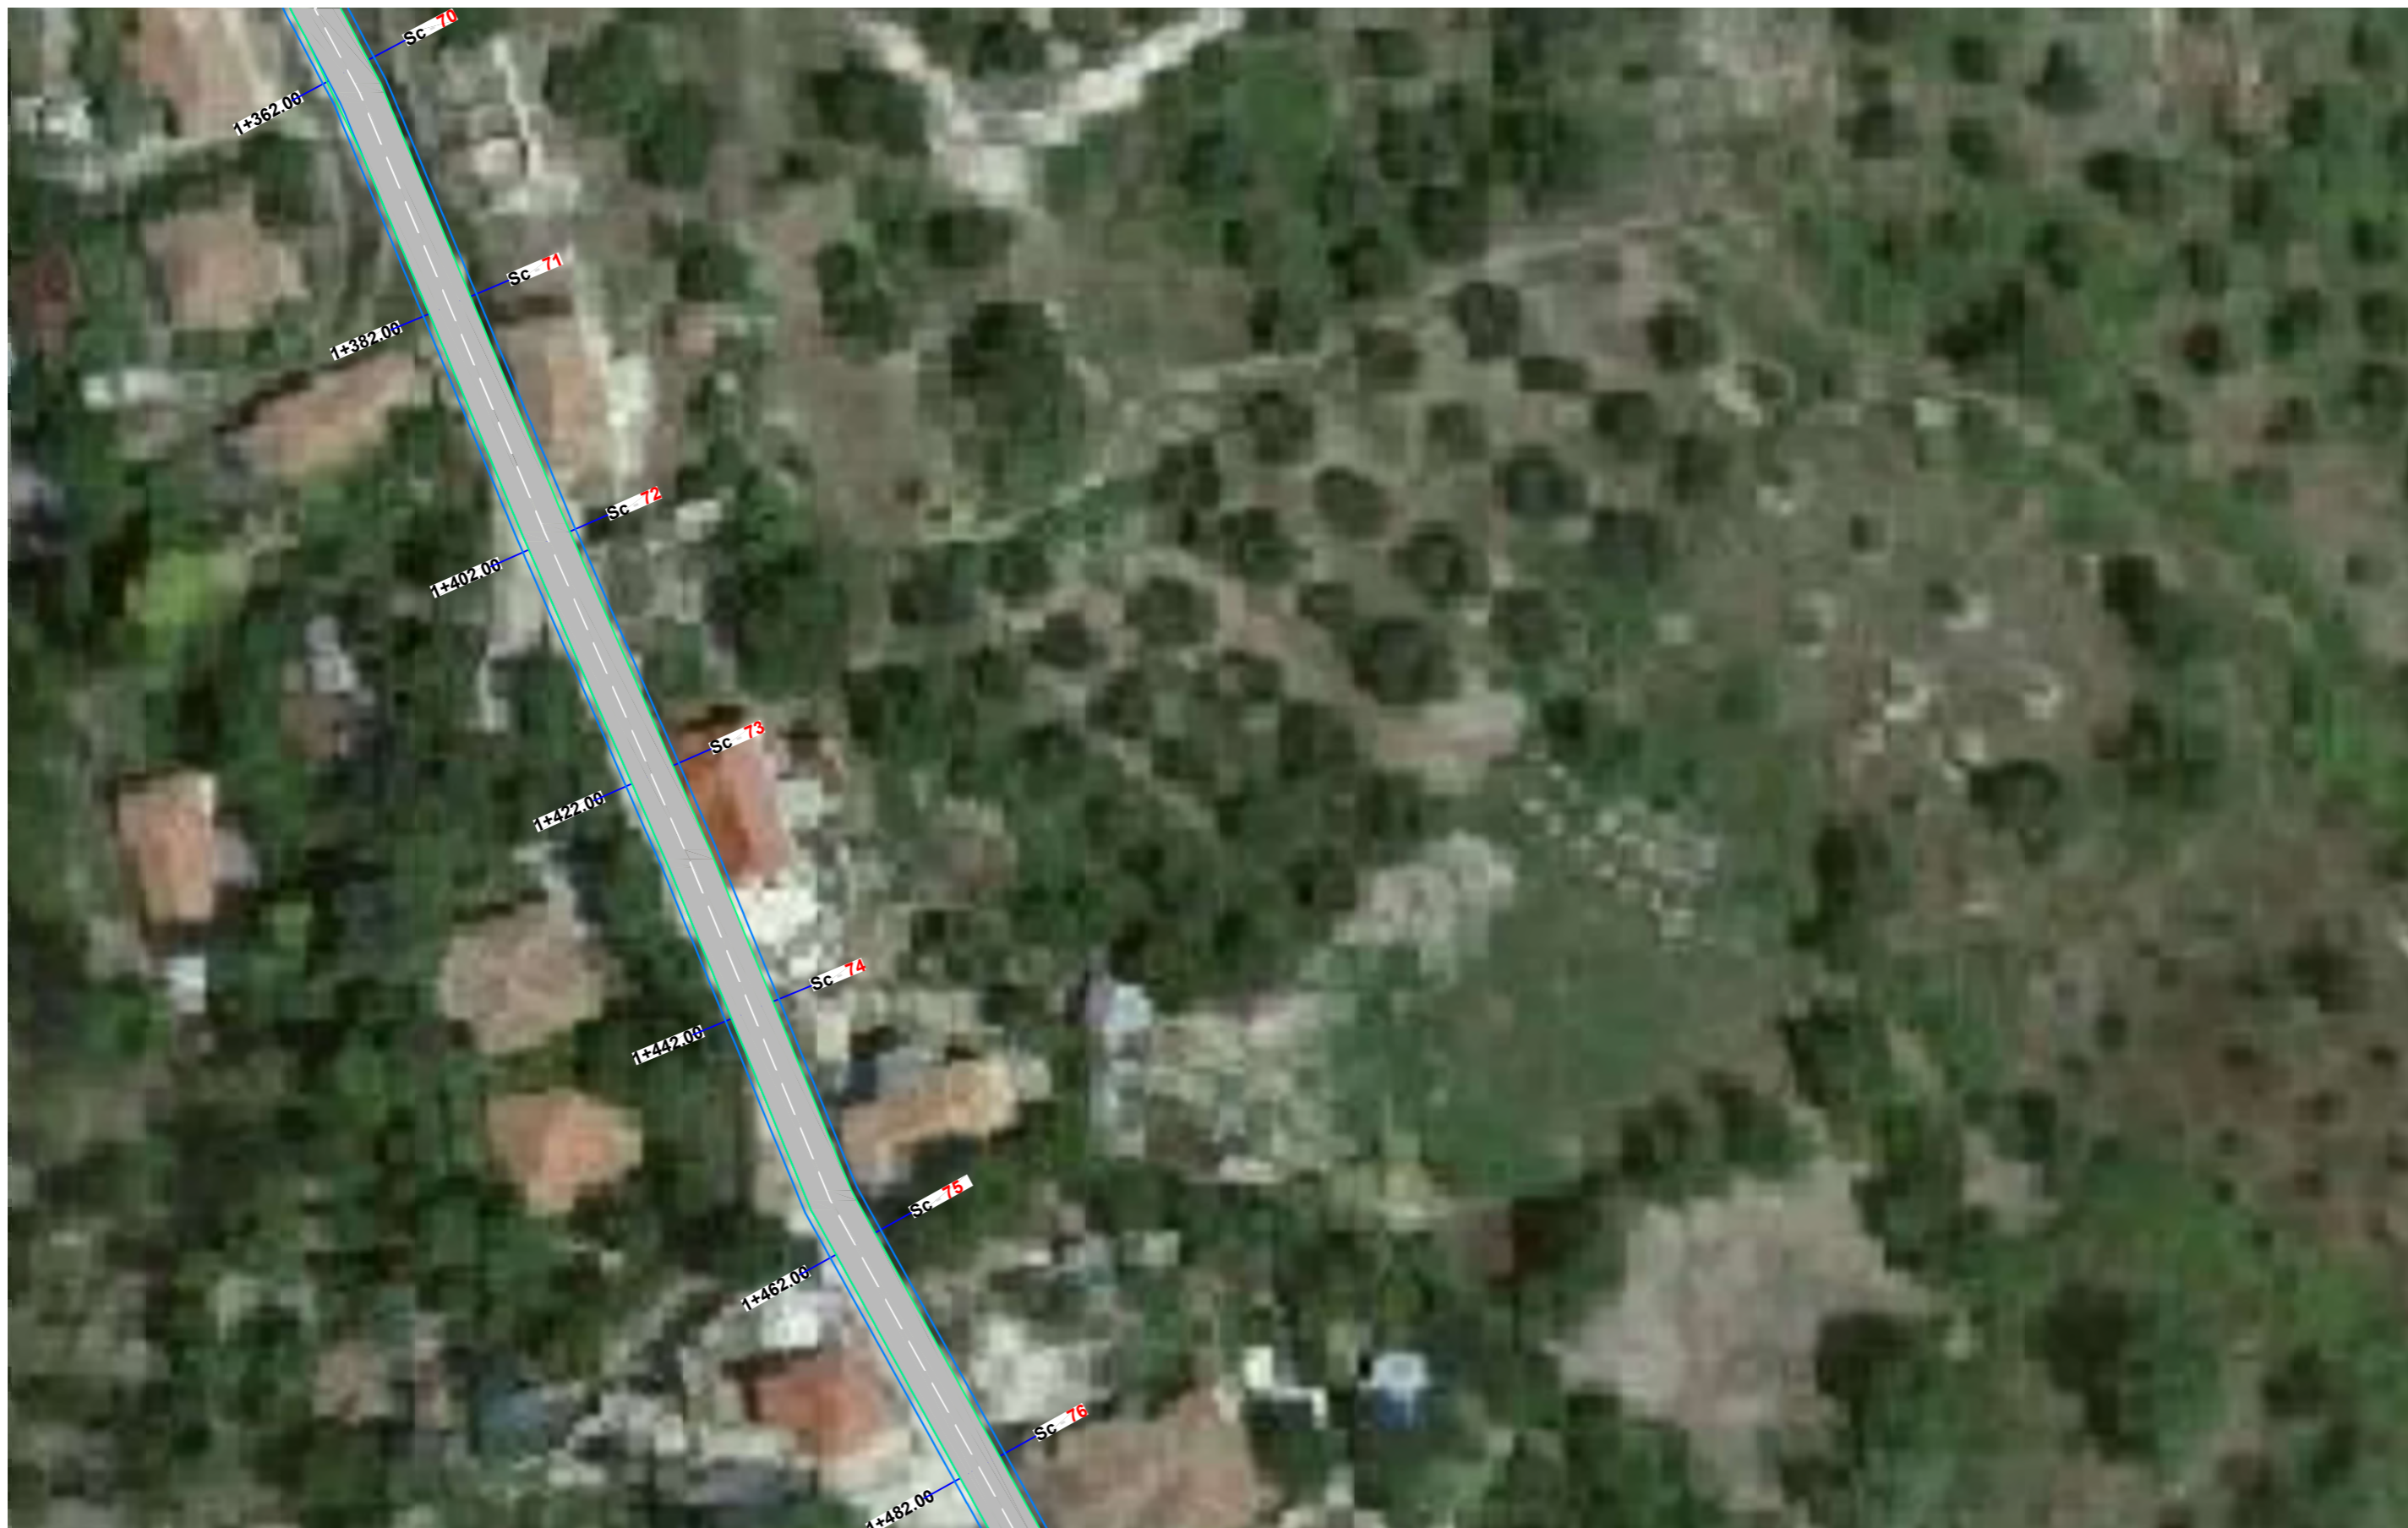

REPUBLIKA E SHQIPERISE
BASHKIA MALLAKASTER

STUDIM PROJEKTIM
- PROJEKT ZBATIM -
2024

OBJEKTI: RIKONSTRUKSION I RRUGEVE NE FSHATRAT BELISTAN,
USOJE DHE DRENOVE E RE TE NJESISE ADMINISTRATIVE QENDER



PROJEKTOI: XH & MILER sh.p.k

RRUGE NE FSHATIN USOJE

PLANIMETRIA E RRUGES

Shkalla
1:500

Viz.
FL-16

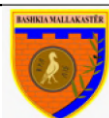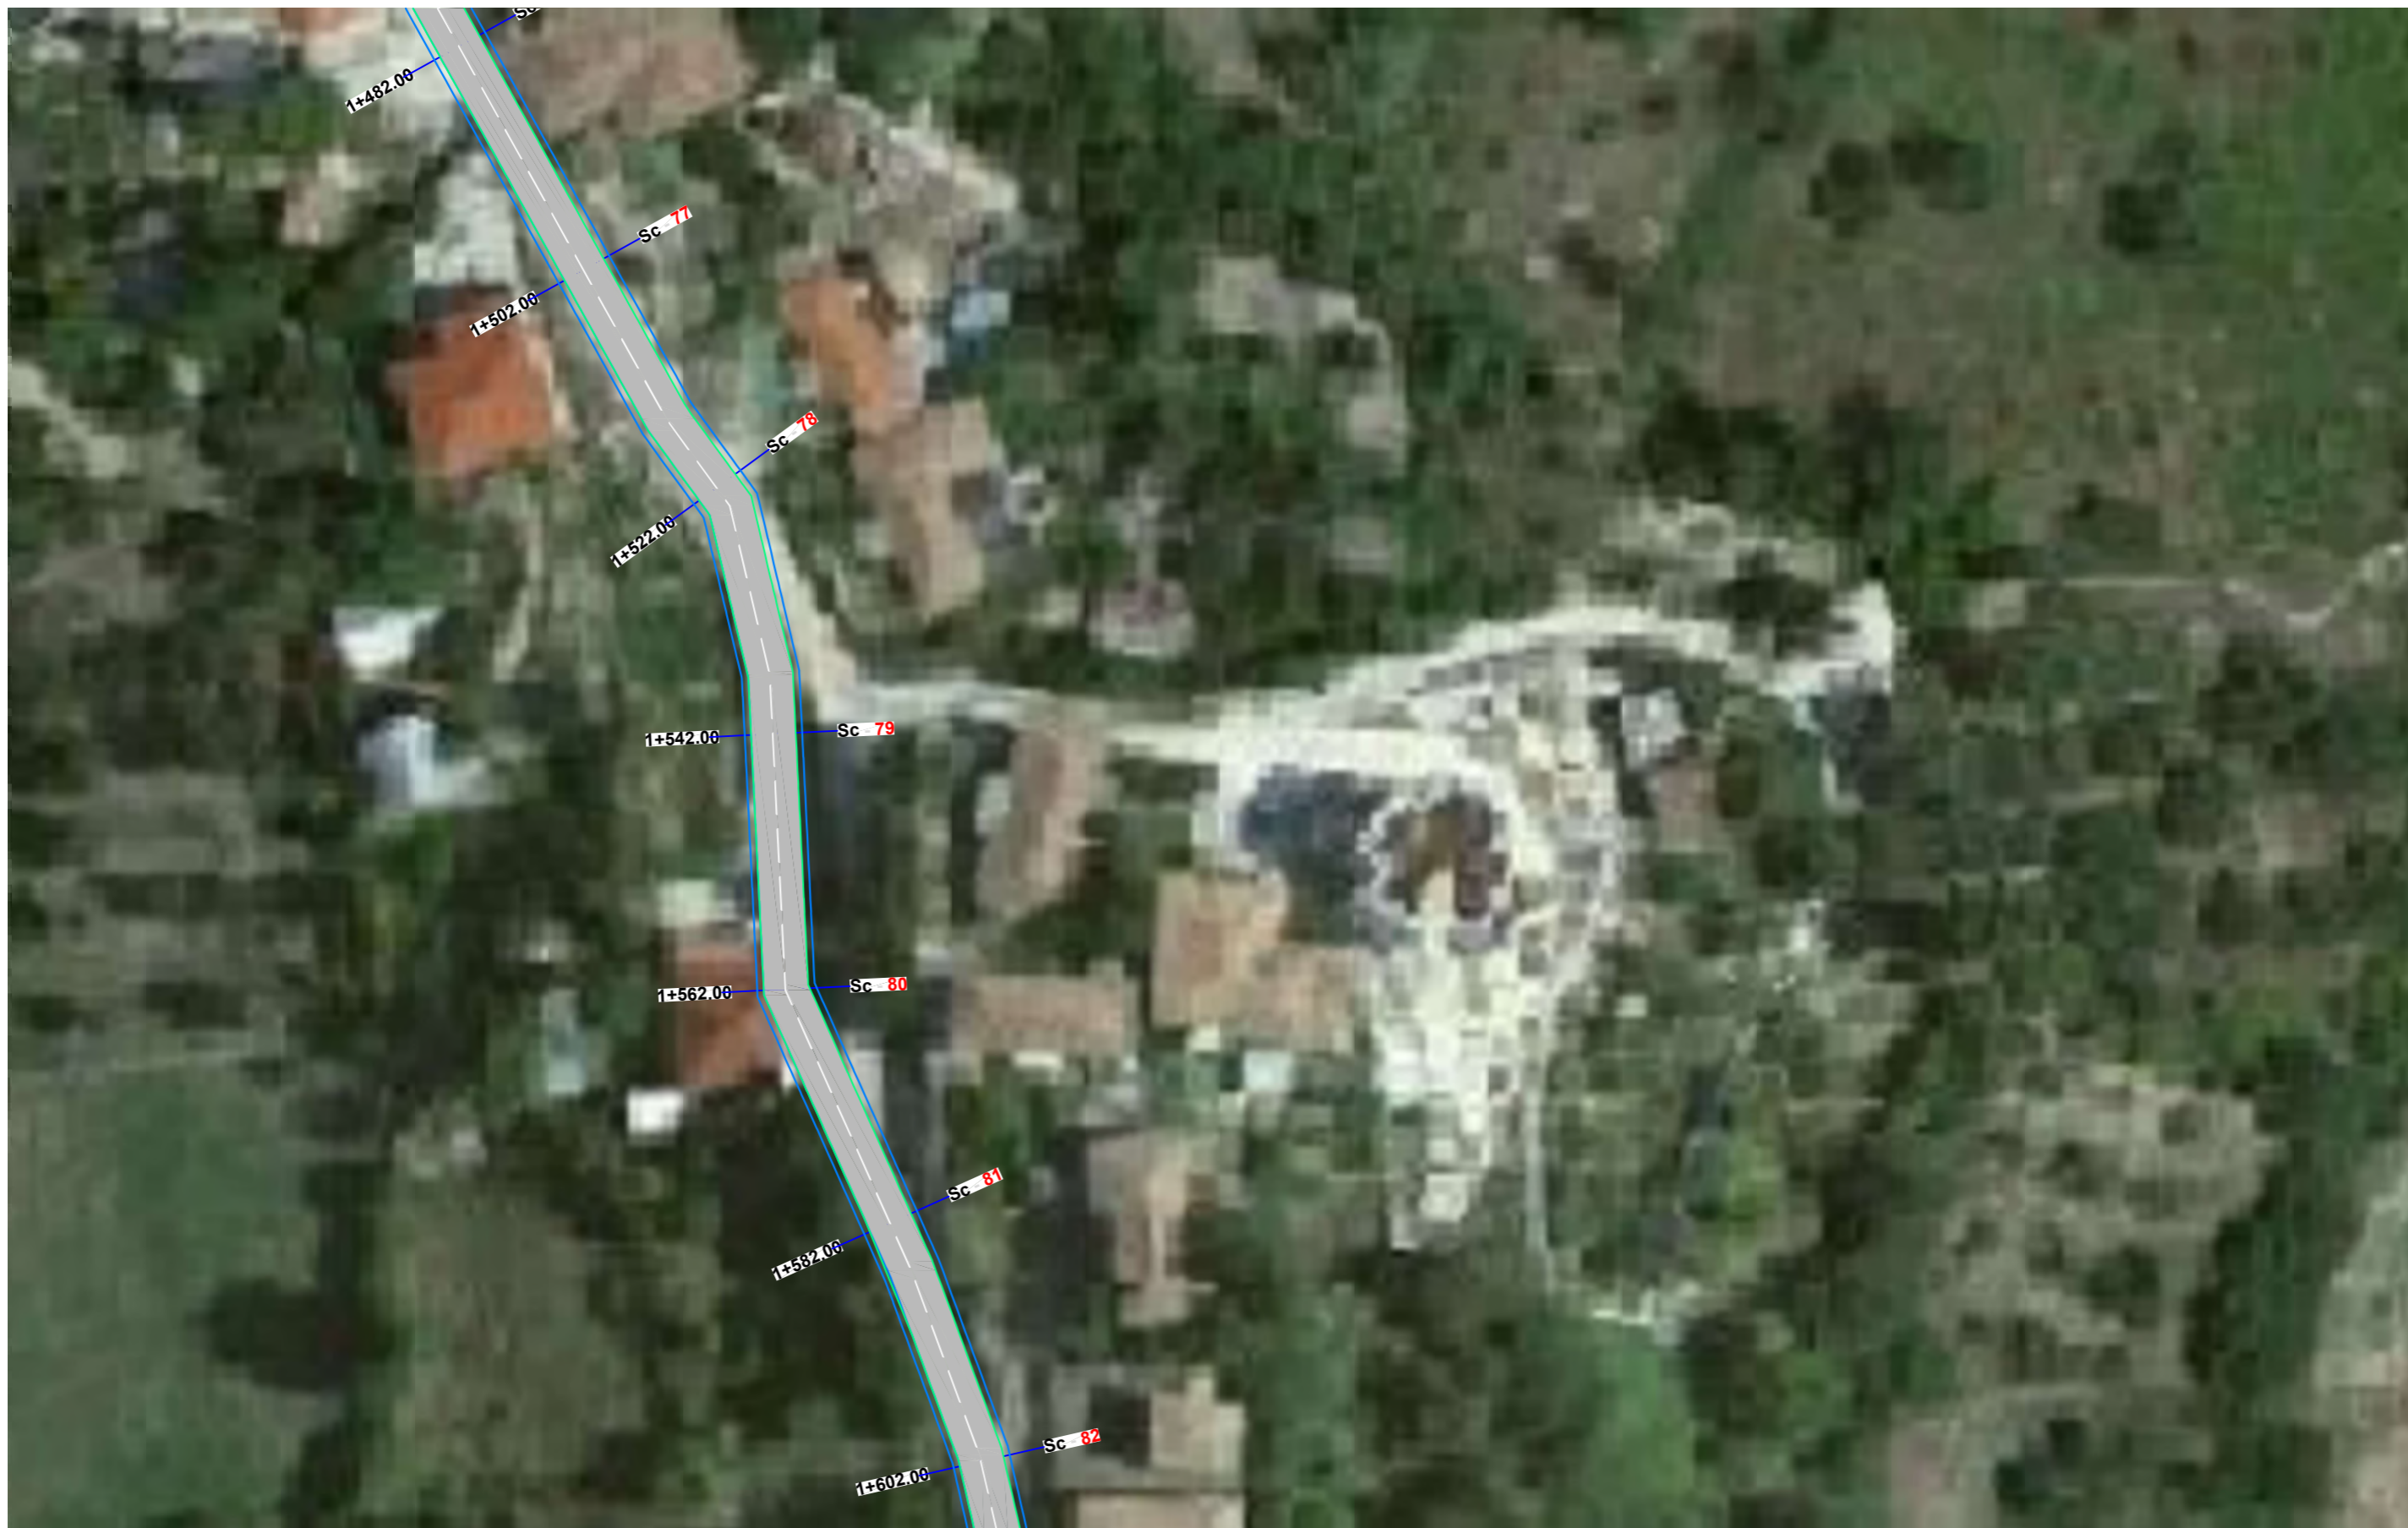

REPUBLIKA E SHQIPERISE
BASHKIA MALLAKASTER

STUDIM PROJEKTIM
- PROJEKT ZBATIM -
2024

OBJEKTI: RIKONSTRUKSION I RRUGEVE NE FSHATRAZ BELISTAN,
USOJE DHE DRENOVE E RE TE NJESISE ADMINISTRATIVE QENDER


PROJEKTOI: XH & MILER sh.p.k

RRUGE NE FSHATIN USOJE

PLANIMETRIA E RRUGES

Shkalla
1:500

Viz.
FL-17

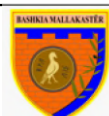

REPUBLIKA E SHQIPERISE
BASHKIA MALLAKASTER

STUDIM PROJEKTIM
- PROJEKT ZBATIM -
2024

OBJEKTI: RIKONSTRUKSION I RRUGEVE NE FSHATRAZ BELISTAN,
USOJE DHE DRENOVE E RE TE NJESISE ADMINISTRATIVE QENDER

PROJEKTOI: XH & MILER sh.p.k

RRUGE NE FSHATIN USOJE
PLANIMETRIA E RRUGES

Shkalla
1:500

Viz.
FL-18



REPUBLIKA E SHQIPERISE
BASHKIA MALLAKASTËR

STUDIM PROJEKTIM
- PROJEKT ZBATIM -

2024


OBJEKTI: RIKONSTRUKSION I RRUGEVE NE FSHATRA T BELISTAN,
USOJE DHE DRENOVE E RE TE NJESISE ADMINISTRATIVE QENDER

PROJEKTOI: XH & MILLER sh.p.k

RRUGE NE FSHATIN USOJE
PLANIMETRIA E RRUGES

Viz.
Shkalla
1:500
FL-19

km 0+000 – 0+460

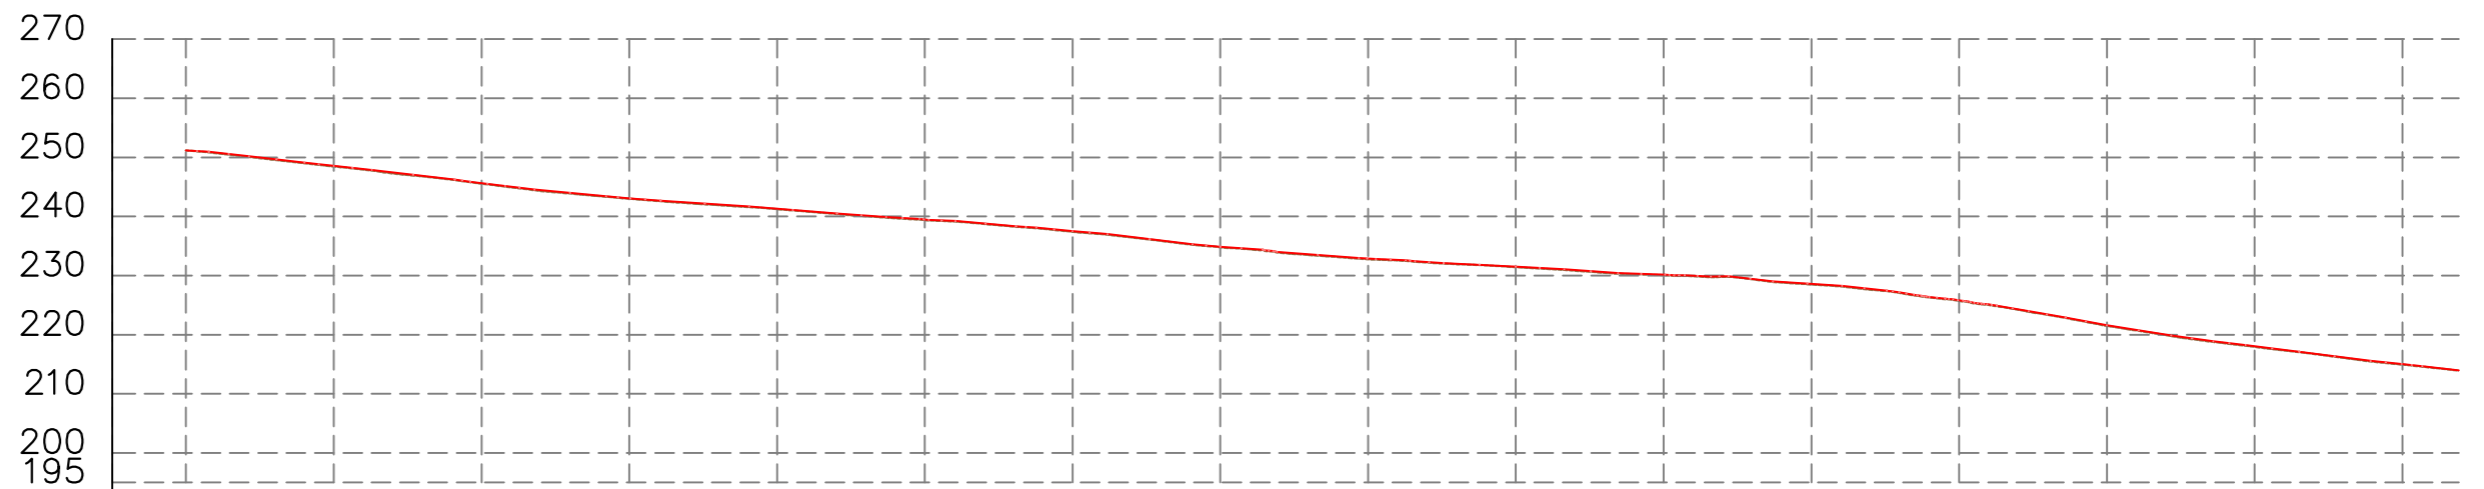

Distanca	Progresive	0+000	0+025	0+050	0+075	0+100	0+125	0+150	0+175	0+200	0+225	0+250	0+275	0+300	0+325	0+350	0+375					
	Pjesore	1	2	3	4	5	6	7	8	9	10	11	12	13	14	15	16	17	18	19	20	21
Kuota	Terreni	251.18	248.46	245.55	242.99	241.24	239.39	237.41	234.80	232.76	231.43	230.07	228.50	225.72	221.49	217.95	214.94					
	Projekti	251.18	248.56	245.65	243.09	241.32	239.49	237.51	234.90	232.87	231.53	230.17	228.59	225.82	221.59	218.06	215.04					



REPUBLIKA E SHQIPERISE
BASHKIA MALLAKASTER

STUDIM PROJEKTIM
- PROJEKT ZBATIM -
2024


OBJEKTI: RIKONSTRUKSION I RRUGEVE NE FSHATRAZAT BELISTAN,
USOJE DHE DRENOVE E RE TE NJESISE ADMINISTRATIVE QENDER


PROJEKTOI: XH & MILER sh.p.k

RRUGE NE FSHATIN USOJE
PROFILI GJATESOR I RRUGES
KM (0+000 - 0+460)

Shkalla Viz.
FL-20

km 0+000 - 0+460

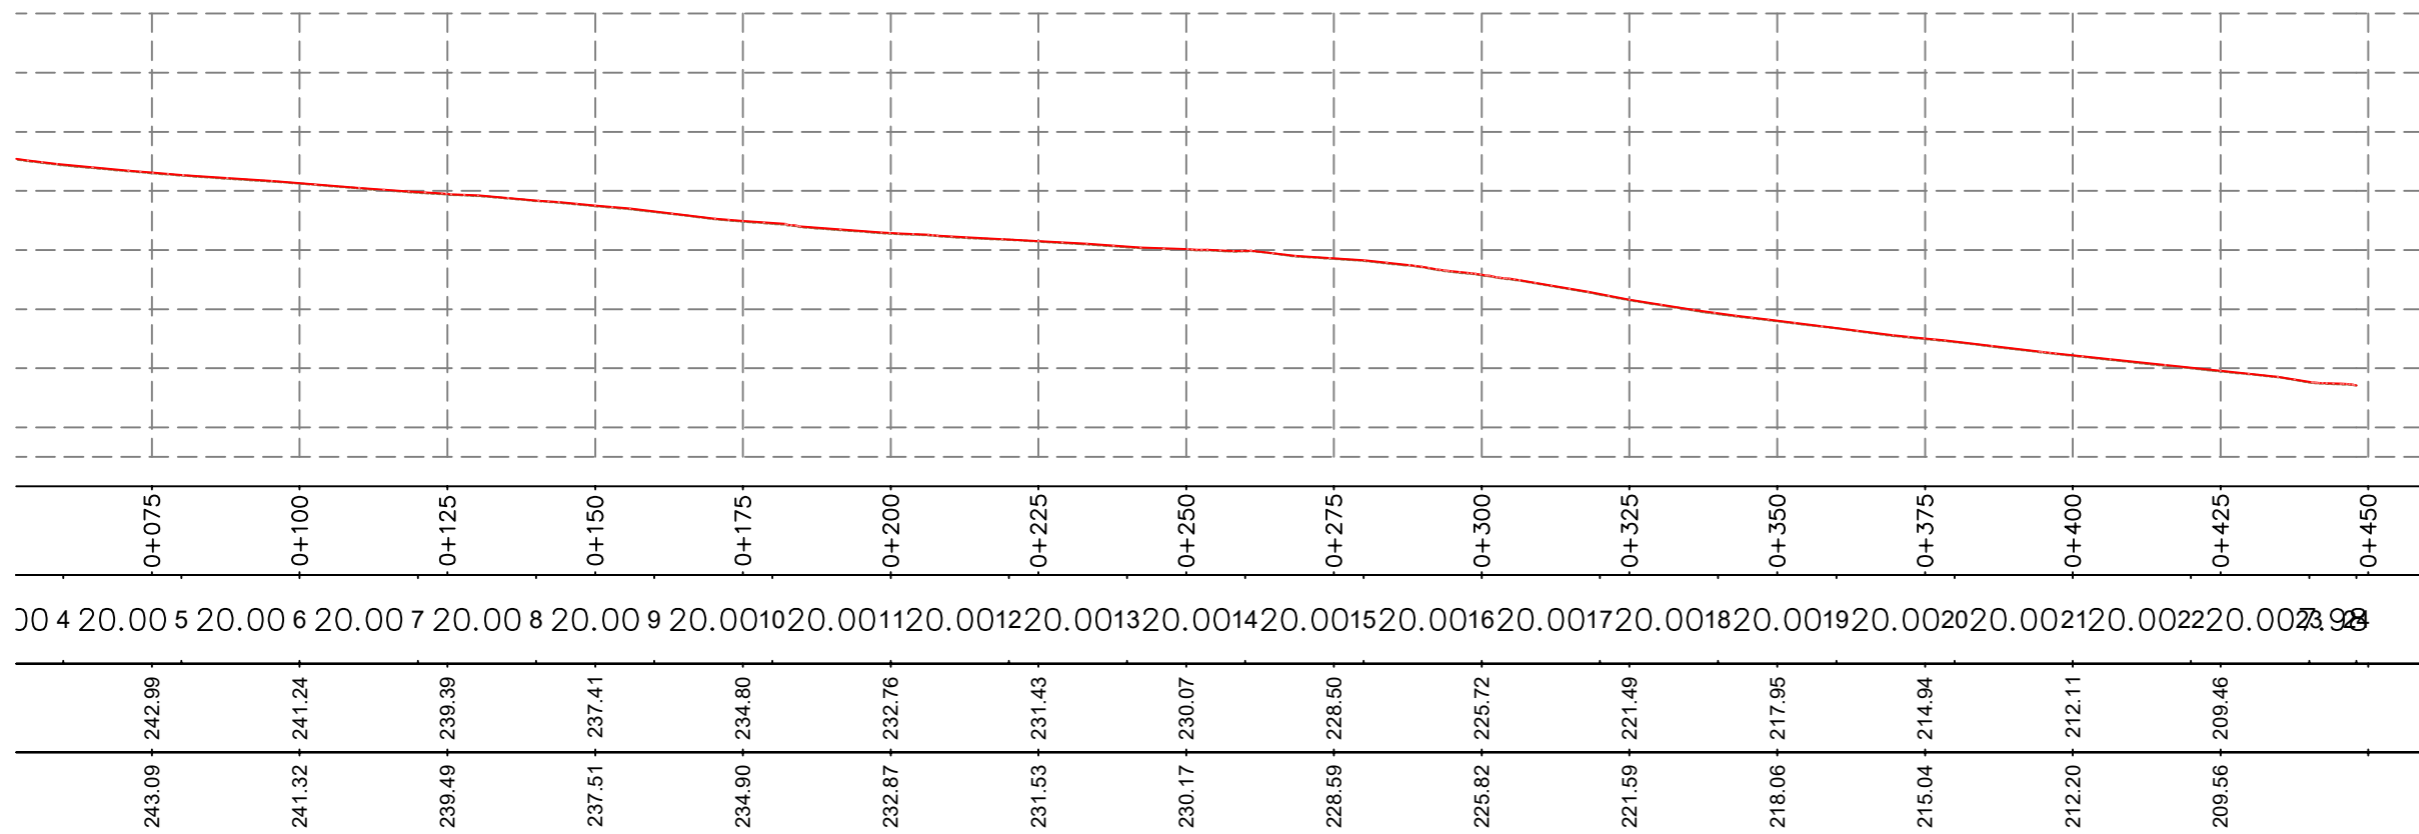

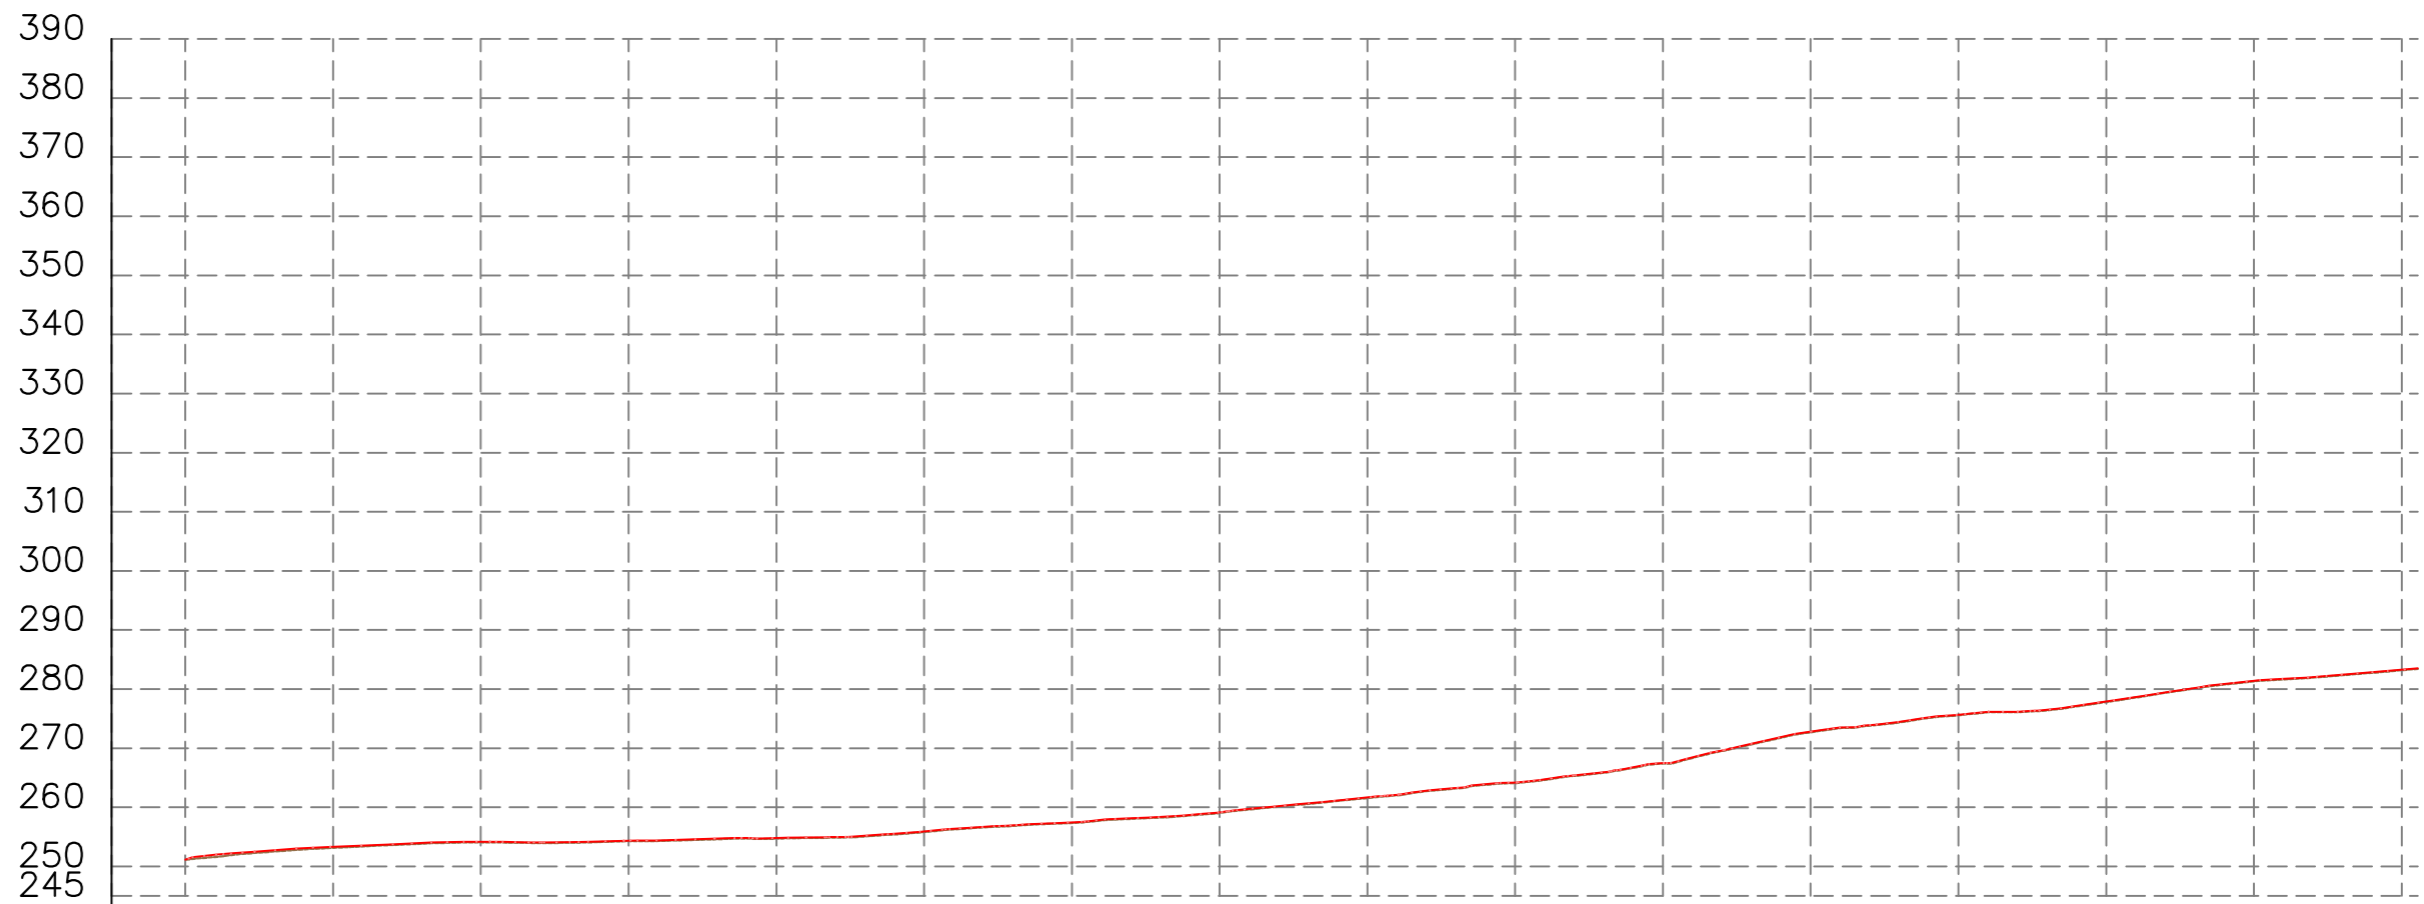

Distanca	Progresive	0+000	0+025	0+050	0+075	0+100	0+125	0+150	0+175	0+200	0+225	0+250	0+275	0+300	0+325	0+350	0+375				
	Pjesore		1	2	3	4	5	6	7	8	9	10	11	12	13	14	15	16	17	18	19
Kuota	Terreni	251.16	253.15	254.07	254.28	254.70	255.82	257.36	259.04	261.57	264.10	267.41	272.69	275.57	277.82	281.30	283.19				
	Projekti	251.16	253.34	254.17	254.37	254.81	255.92	257.45	259.14	261.68	264.20	267.51	272.80	275.67	277.93	281.40	283.28				



REPUBLIKA E SHQIPERISE
BASHKIA MALLAKASTER

STUDIM PROJEKTIM
- PROJEKT ZBATIM -
2024


OBJEKTI: RIKONSTRUKSION I RRUGEVE NE FSHATRAZ BELISTAN,
USOJE DHE DRENOVE E RE TE NJESISE ADMINISTRATIVE QENDER


PROJEKTOI: XH & MILER sh.p.k

RRUGE NE FSHATIN USOJE
PROFILI GJATESOR I RRUGES
KM (0+460 - 1+960)


Shkalla Viz.
FL-22


km 0+460 - 1+7


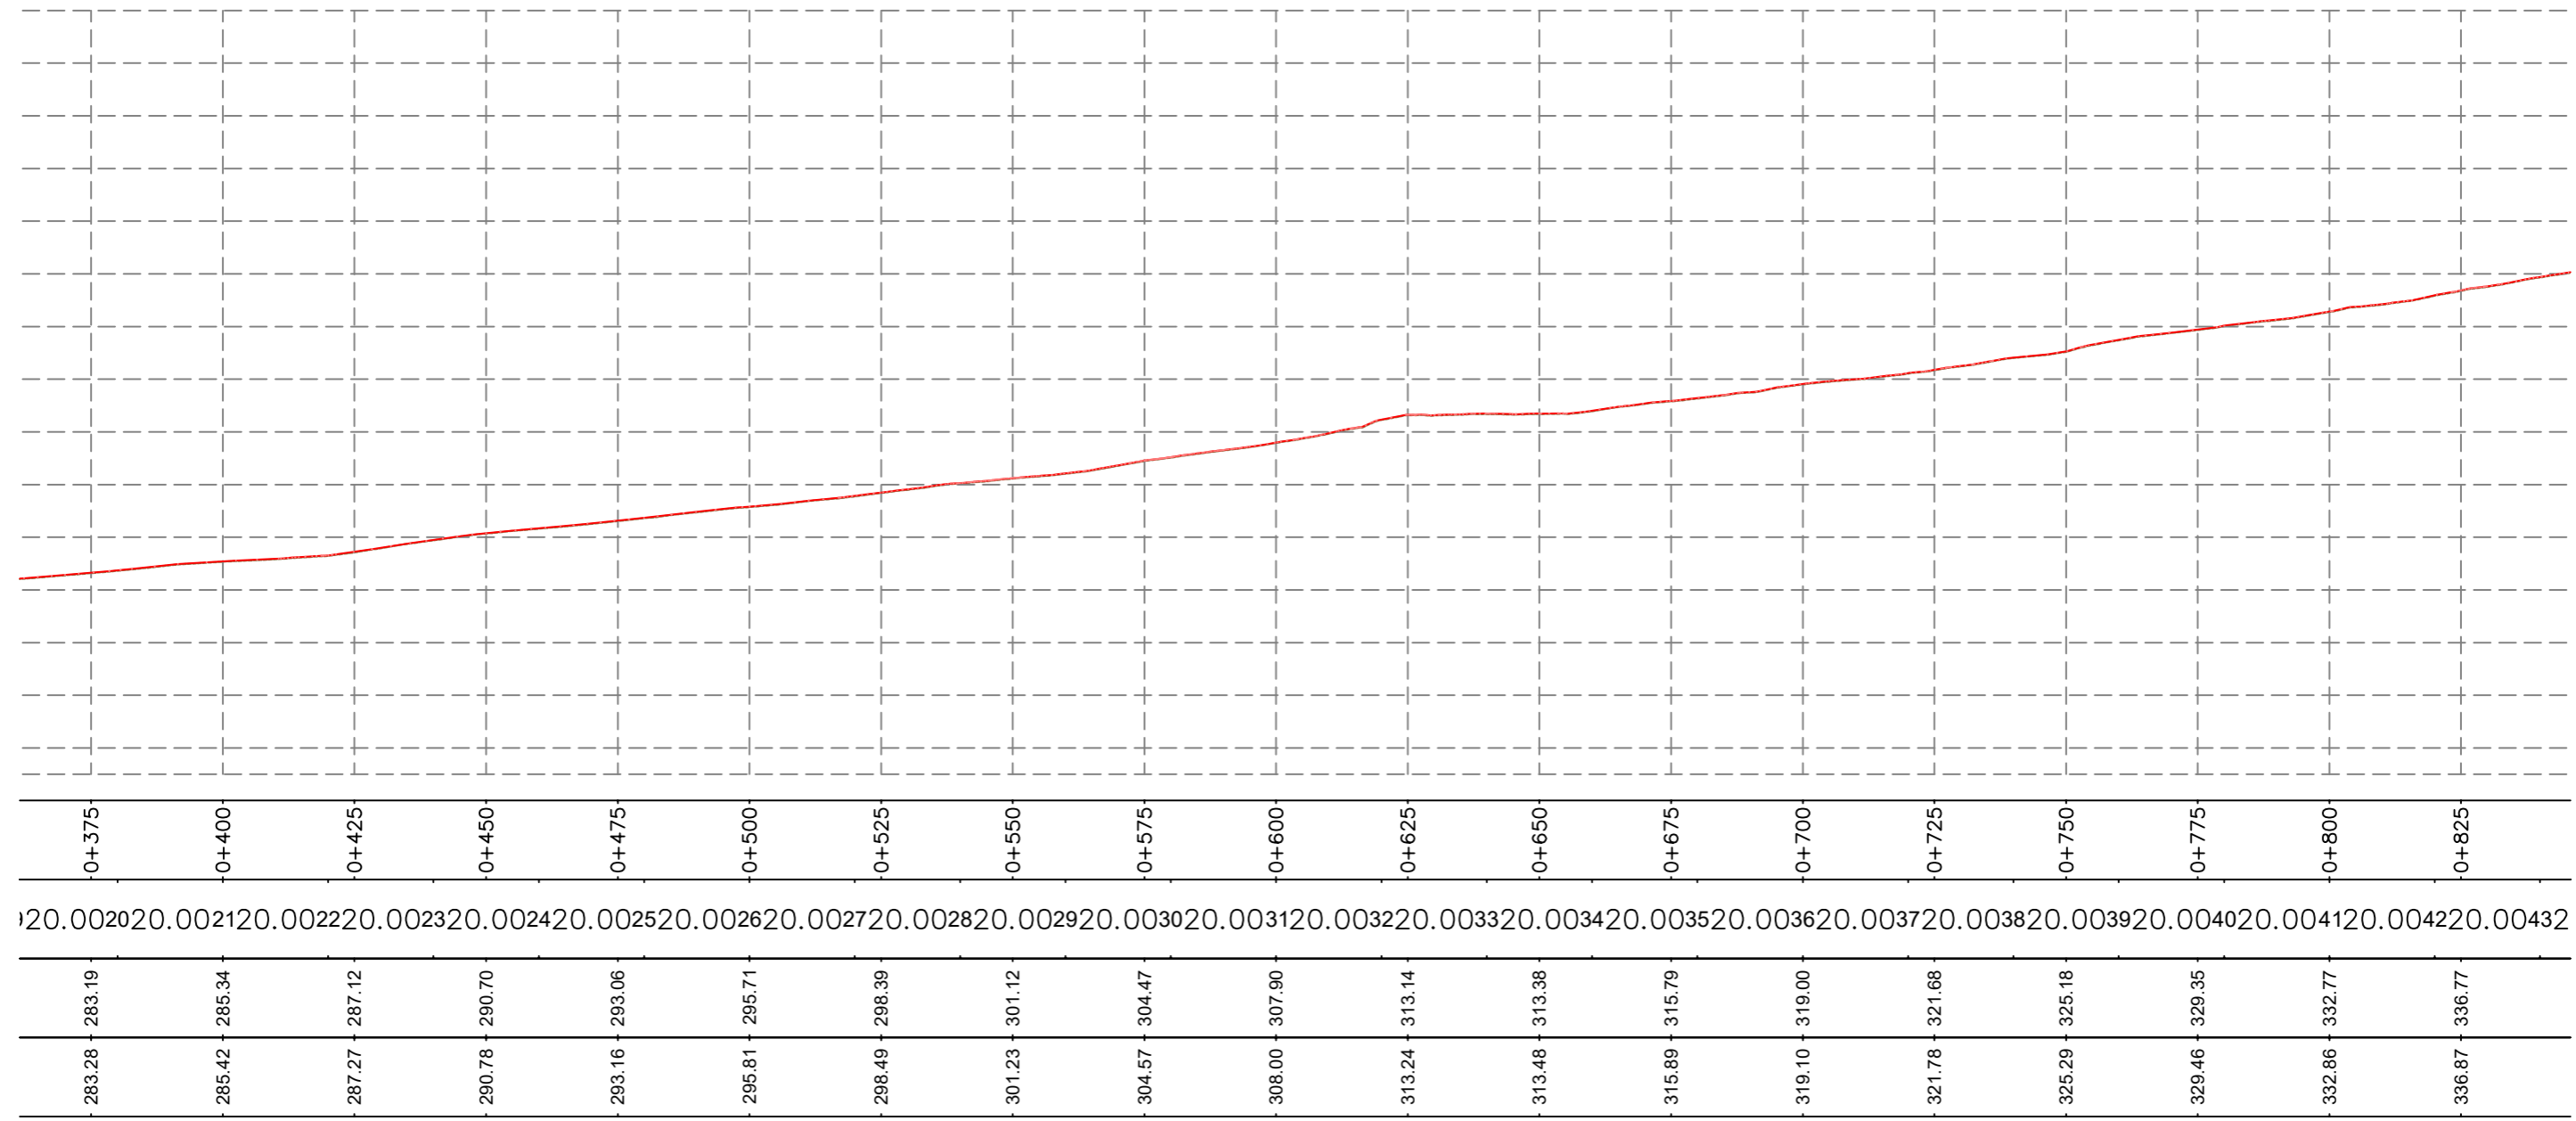


 REPUBLIKA E SHQIPERISE BASHKIA MALLAKASTER	STUDIM PROJEKTIM - PROJEKT ZBATIM - 2024	OBJEKTI: RIKONSTRUKSION I RRUGEVE NE FSHATRAZ BELISTAN, USOJE DHE DRENOVE E RE TE NJESISE ADMINISTRATIVE QENDER	PROJEKTOI: XH & MILER sh.p.k	RRUGE NE FSHATIN USOJE PROFILI GJATESOR I RRUGES KM (0+460 - 1+960)	
					Shkalla

1+760

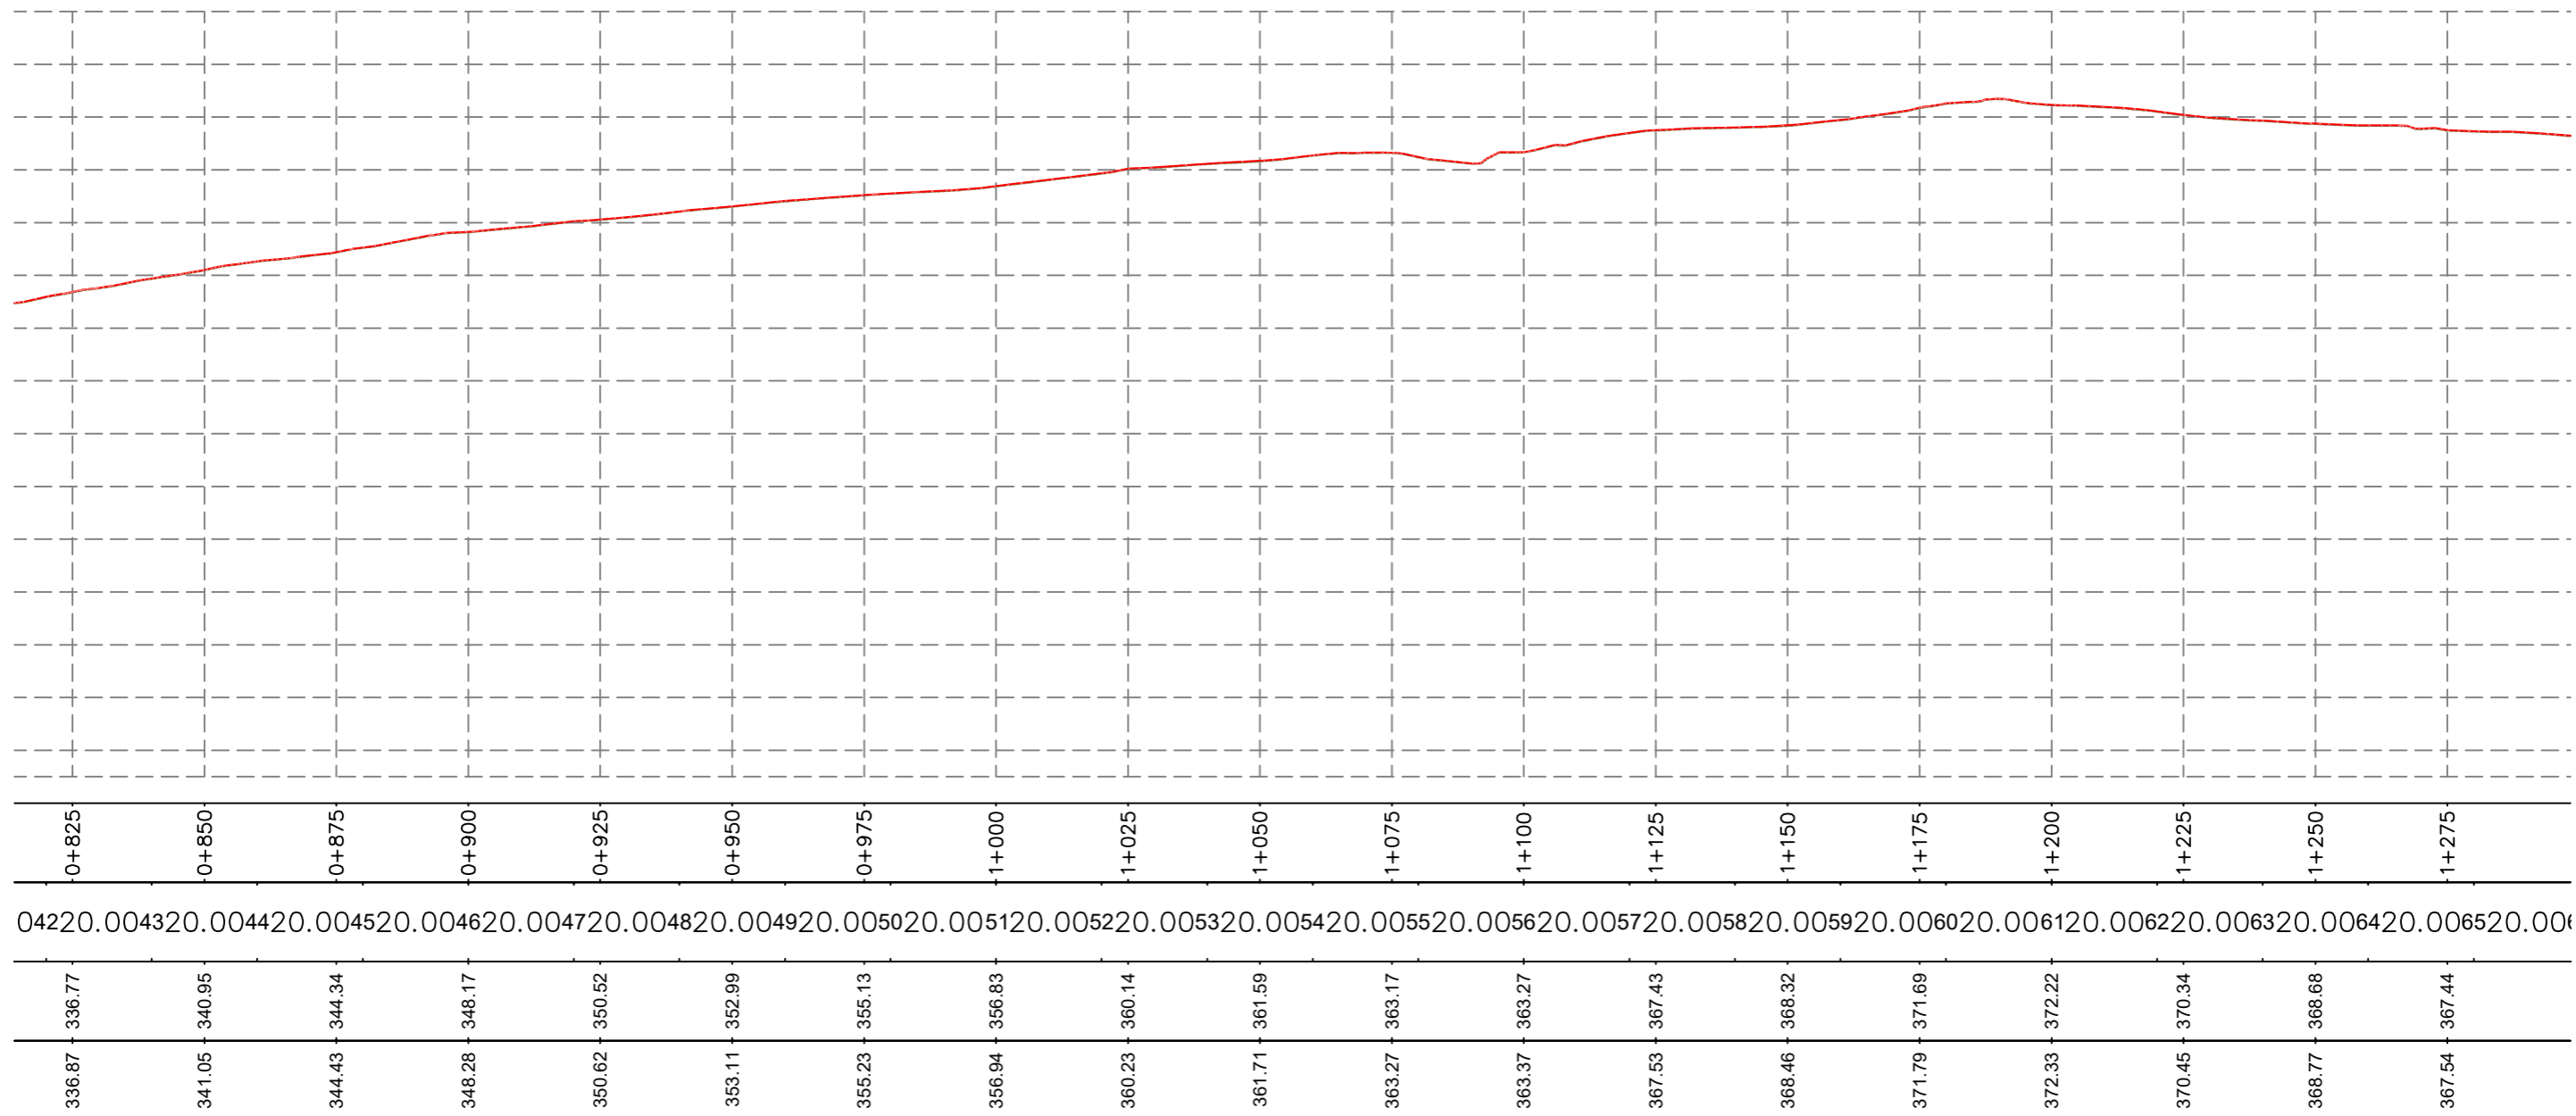

 REPUBLIKA E SHQIPERISE BASHKIA MALLAKASTER	STUDIM PROJEKTIM - PROJEKT ZBATIM - 2024	OBJEKTI: RIKONSTRUKSION I RRUGEVE NE FSHATRAT BELISTAN, USOJE DHE DRENOVE E RE TE NJESISE ADMINISTRATIVE QENDER	PROJEKTOI: XH & MILER sh.p.k	RRUGE NE FSHATIN USOJE PROFILI GJATESOR I RRUGES KM (0+460 - 1+960)	
					Shkalla

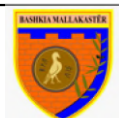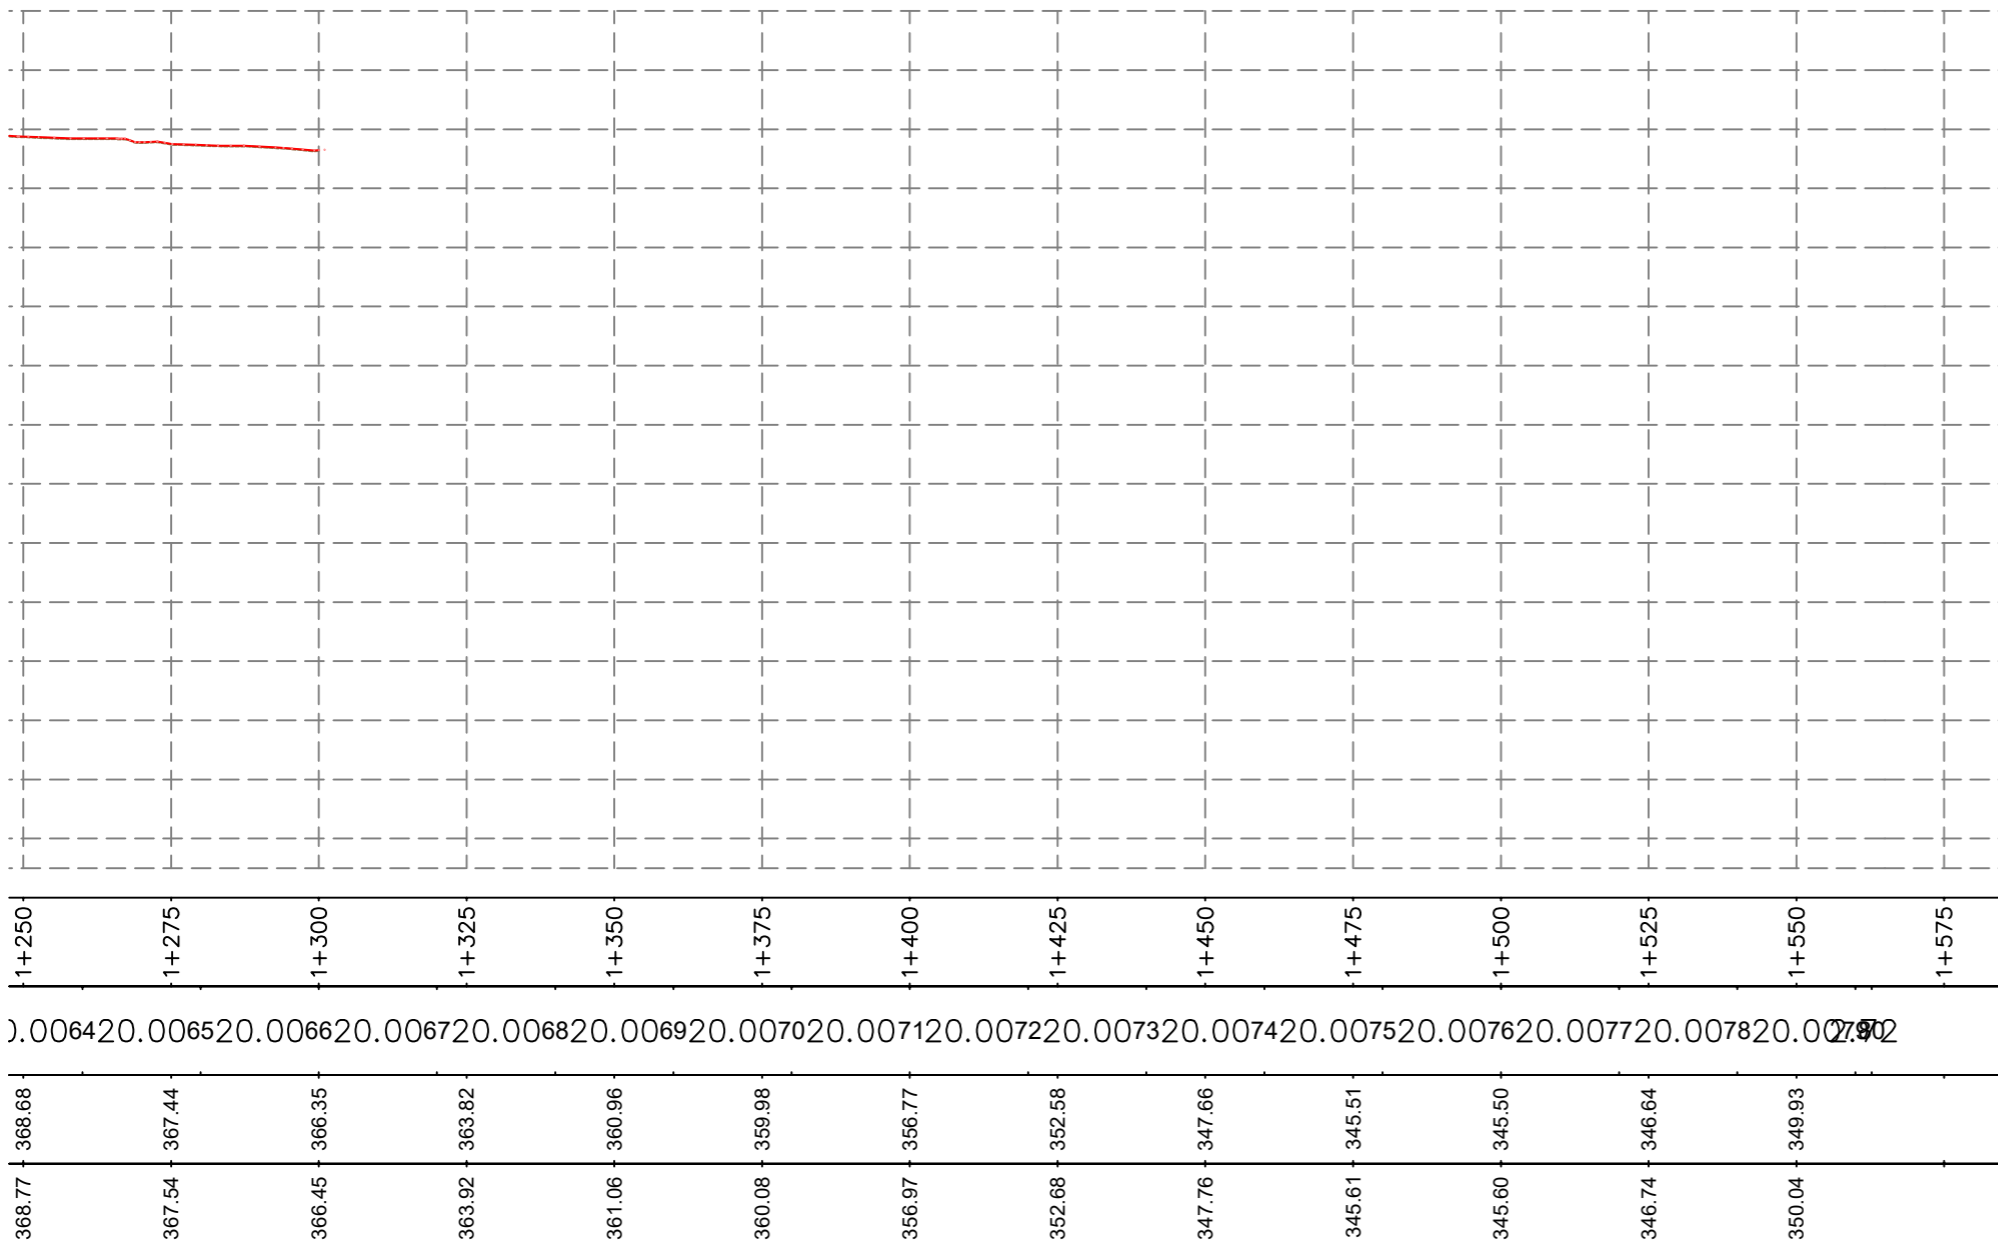

REPUBLIKA E SHQIPERISE
BASHKIA MALLAKASTER



STUDIM PROJEKTIM
- PROJEKT ZBATIM -
2024

OBJEKTI: RIKONSTRUKSION I RRUGEVE NE FSHATRAZAT BELISTAN,
USOJE DHE DRENOVE E RE TE NJESISE ADMINISTRATIVE QENDER

PROJEKTOI: XH & MILER sh.p.k

RRUGE NE FSHATIN USOJE
PROFILI GJATESOR I RRUGES
KM (0+460 - 1+960)

Shkalla	Viz.
	FL-25

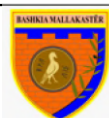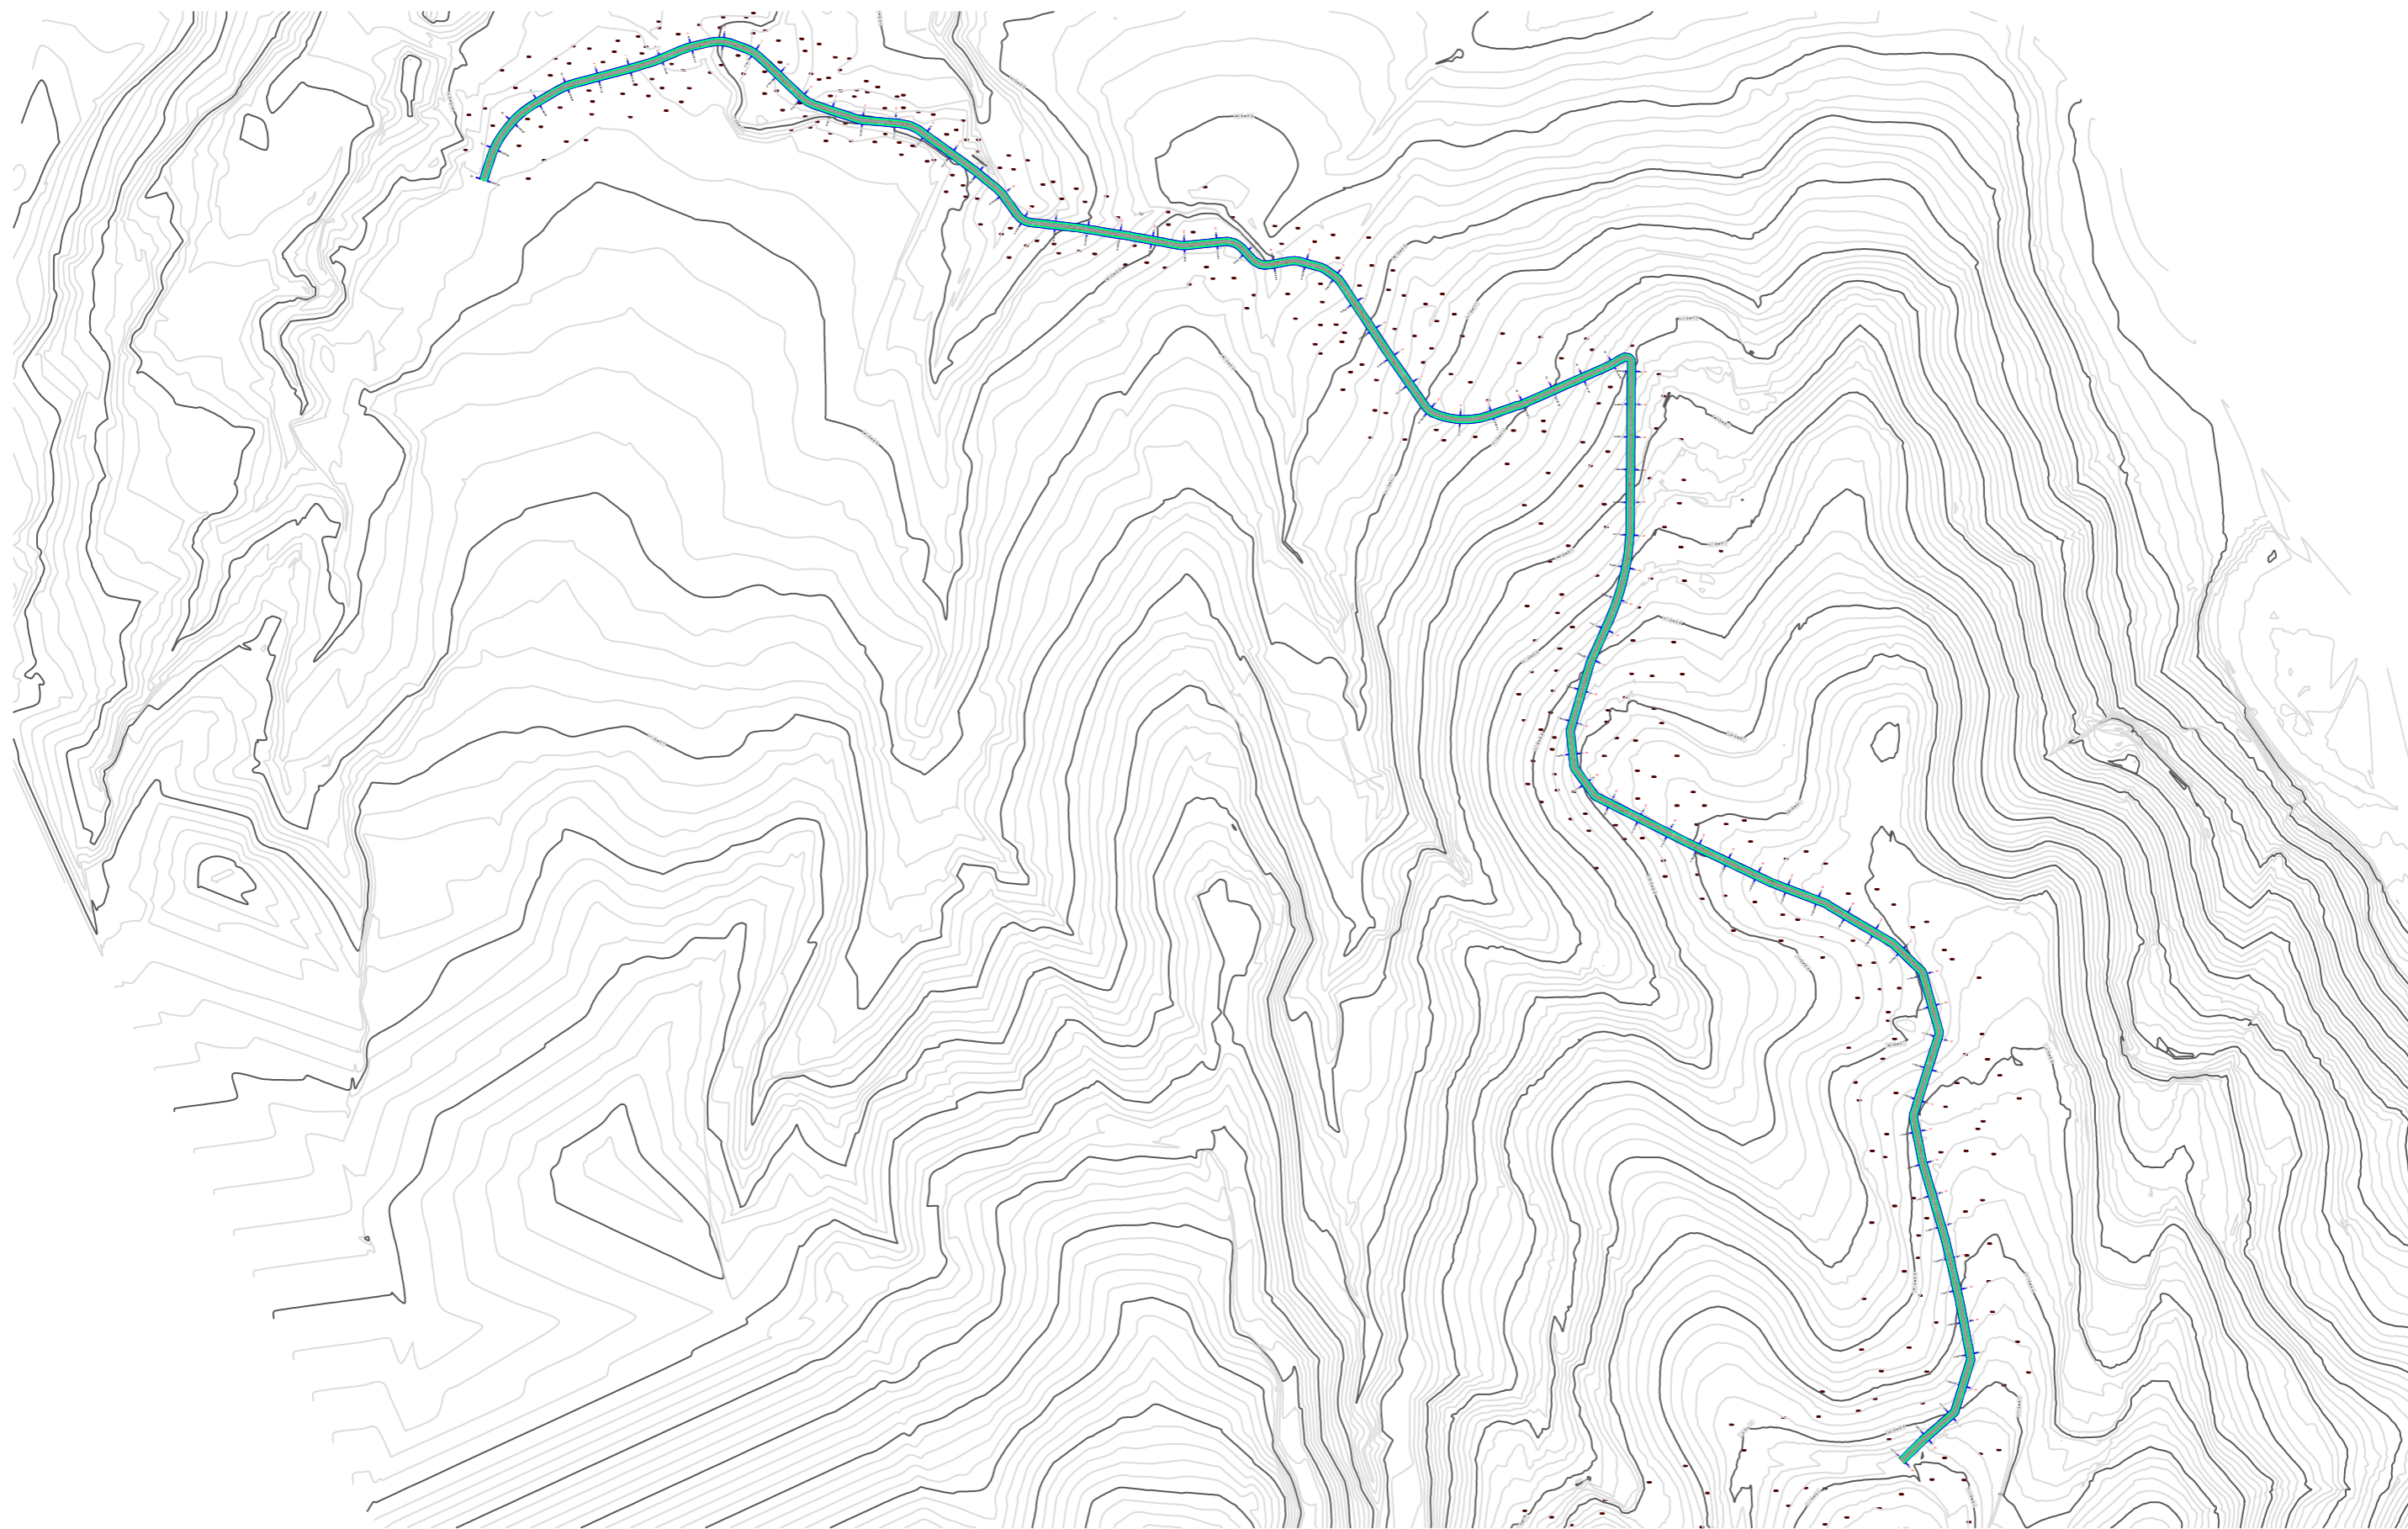

REPUBLIKA E SHQIPERISE
BASHKIA MALLAKASTER



STUDIM PROJEKTIM
- PROJEKT ZBATIM -
2024

OBJEKTI: RIKONSTRUKSION I RRUGEVE NE FSHATRAZ BELISTAN,
USOJE DHE DRENOVE E RE TE NJESISE ADMINISTRATIVE QENDER

PROJEKTOI: XH & MILER sh.p.k

RRUGE NE FSHATIN BELISTAN
HOROGRAFIA E RRUGES

Shkalla	Viz.
	FL-01

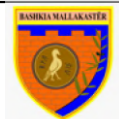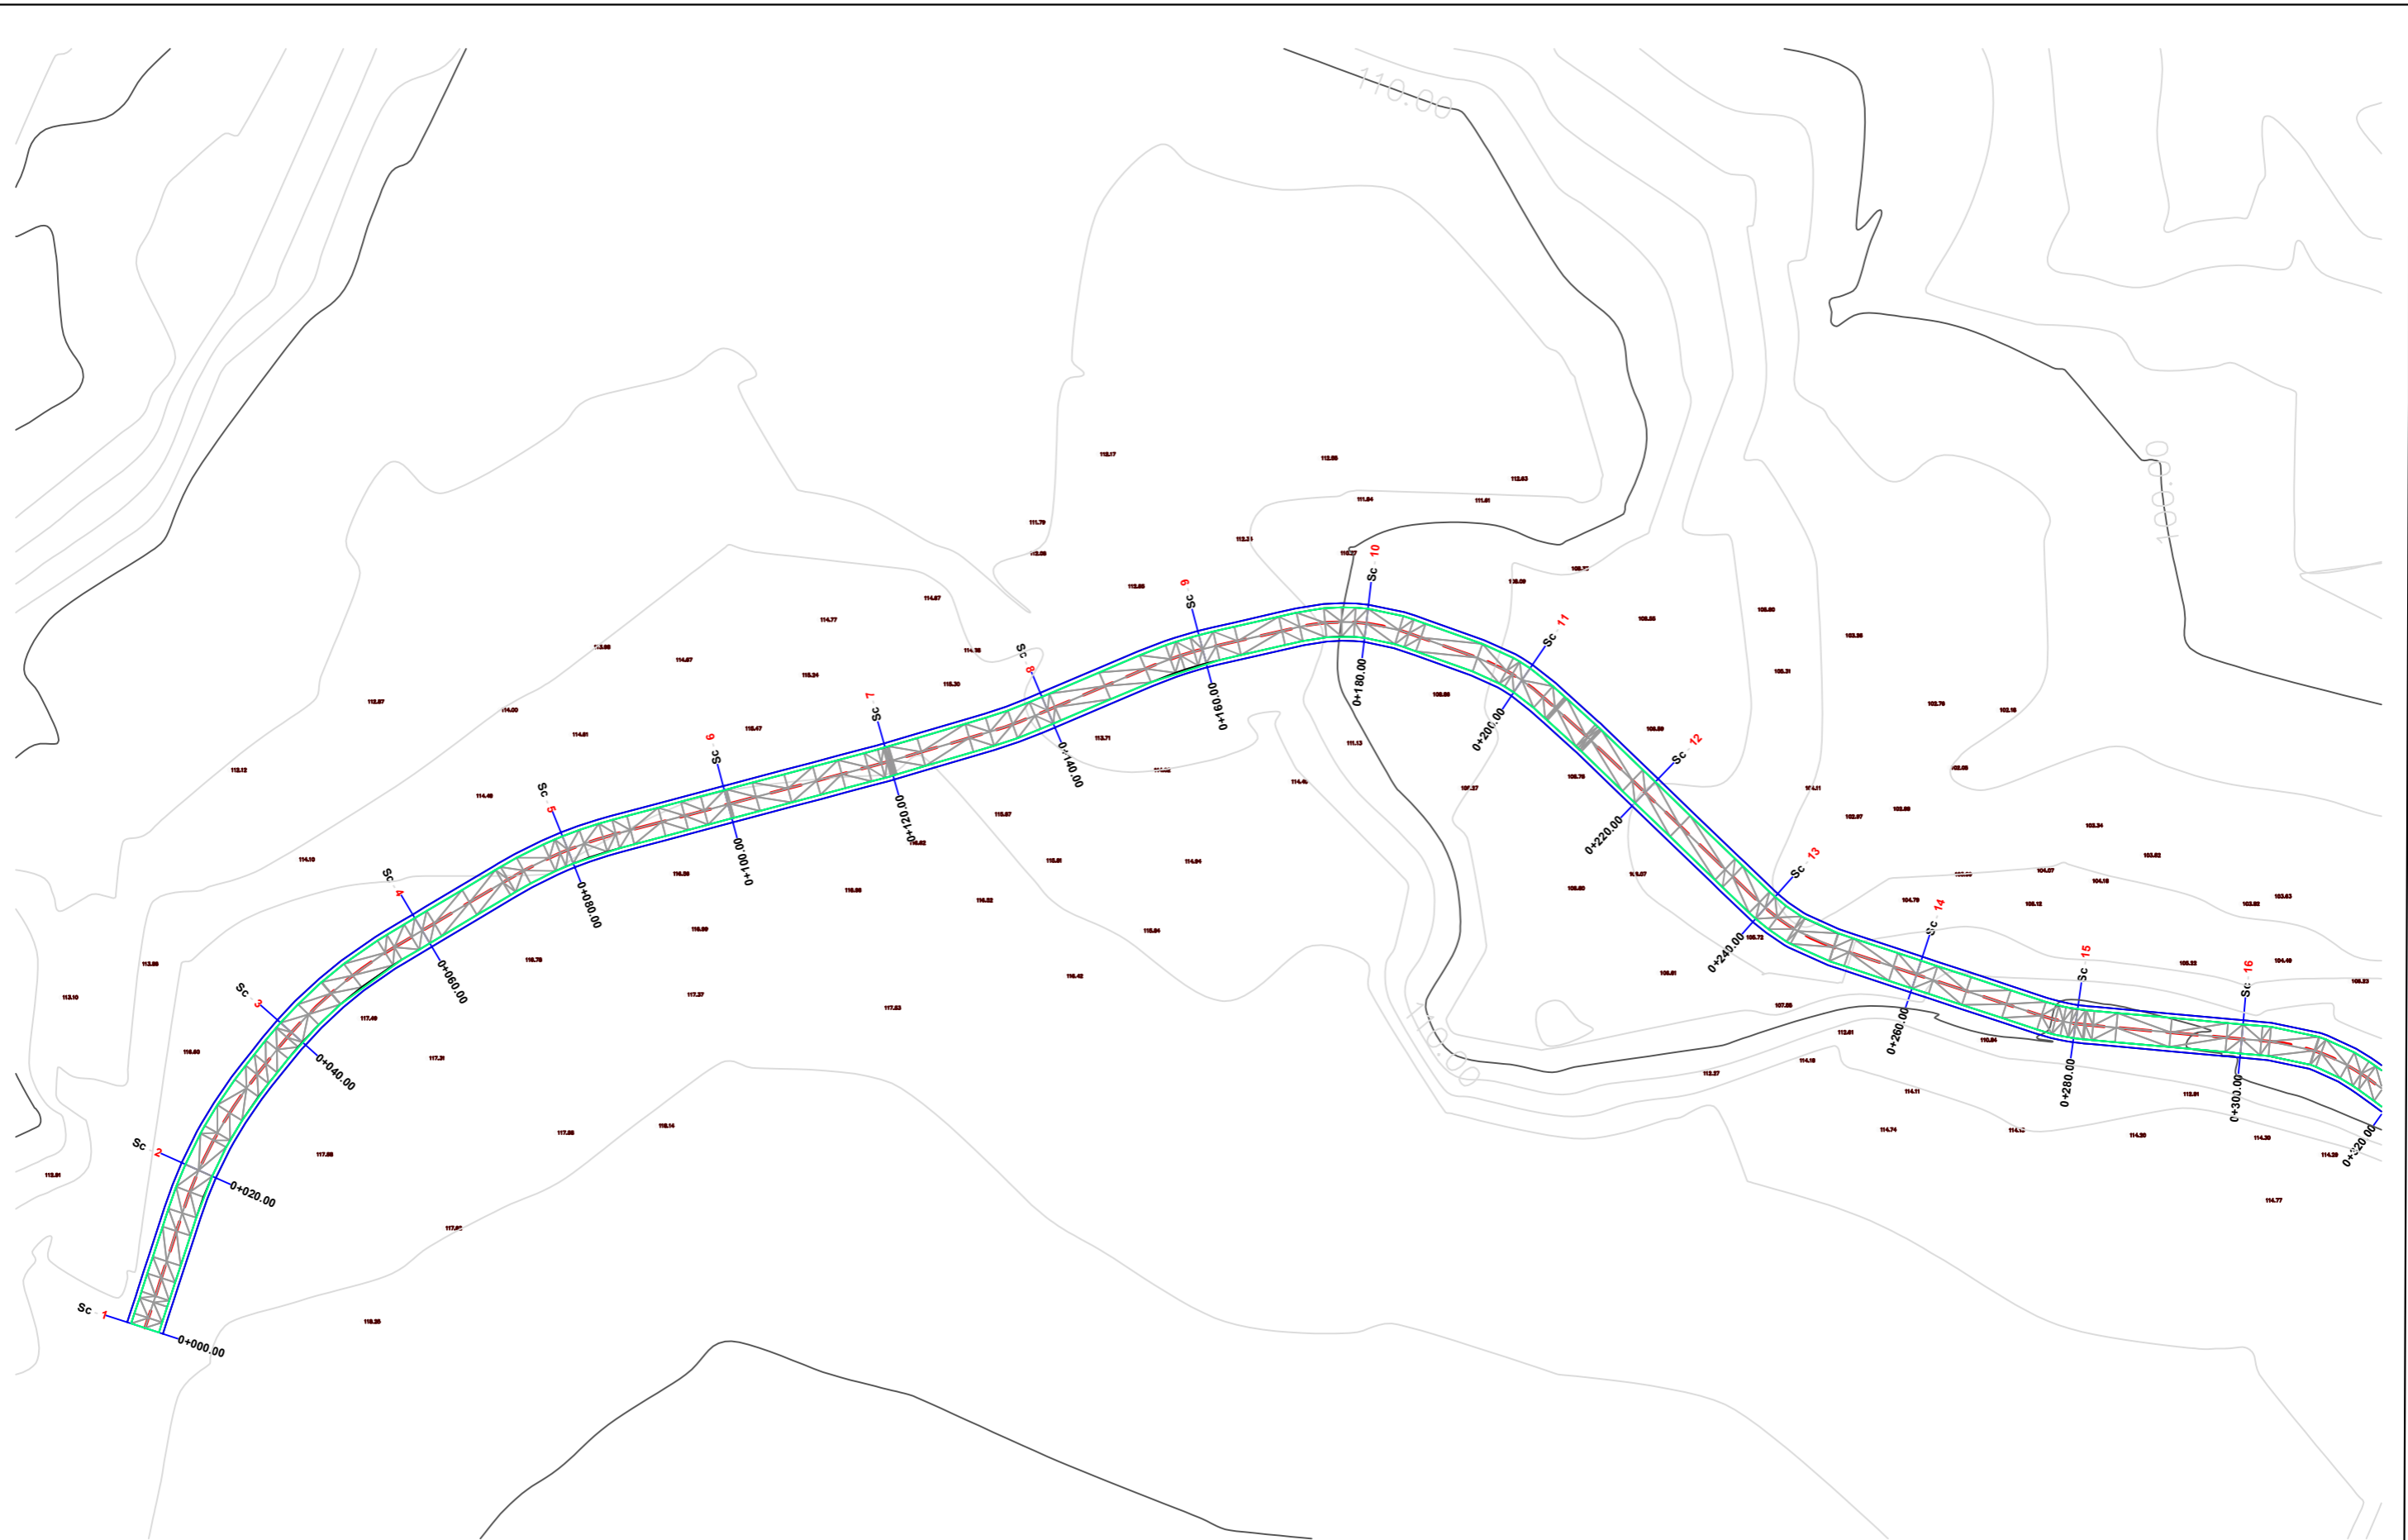

REPUBLIKA E SHQIPERISE
BASHKIA MALLAKASTER

STUDIM PROJEKTIM
- PROJEKT ZBATIM -
2024



OBJEKTI: RIKONSTRUKSION I RRUGEVE NE FSHATRA BELISTAN,
USOJE DHE DRENOVE E RE TE NJESISE ADMINISTRATIVE QENDER

PROJEKTOI: XH & MILER sh.p.k

RRUGE NE FSHATIN BELISTAN
HOROGRAFIA E RRUGES

Shkalla
1:750

Viz.
FL-02

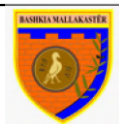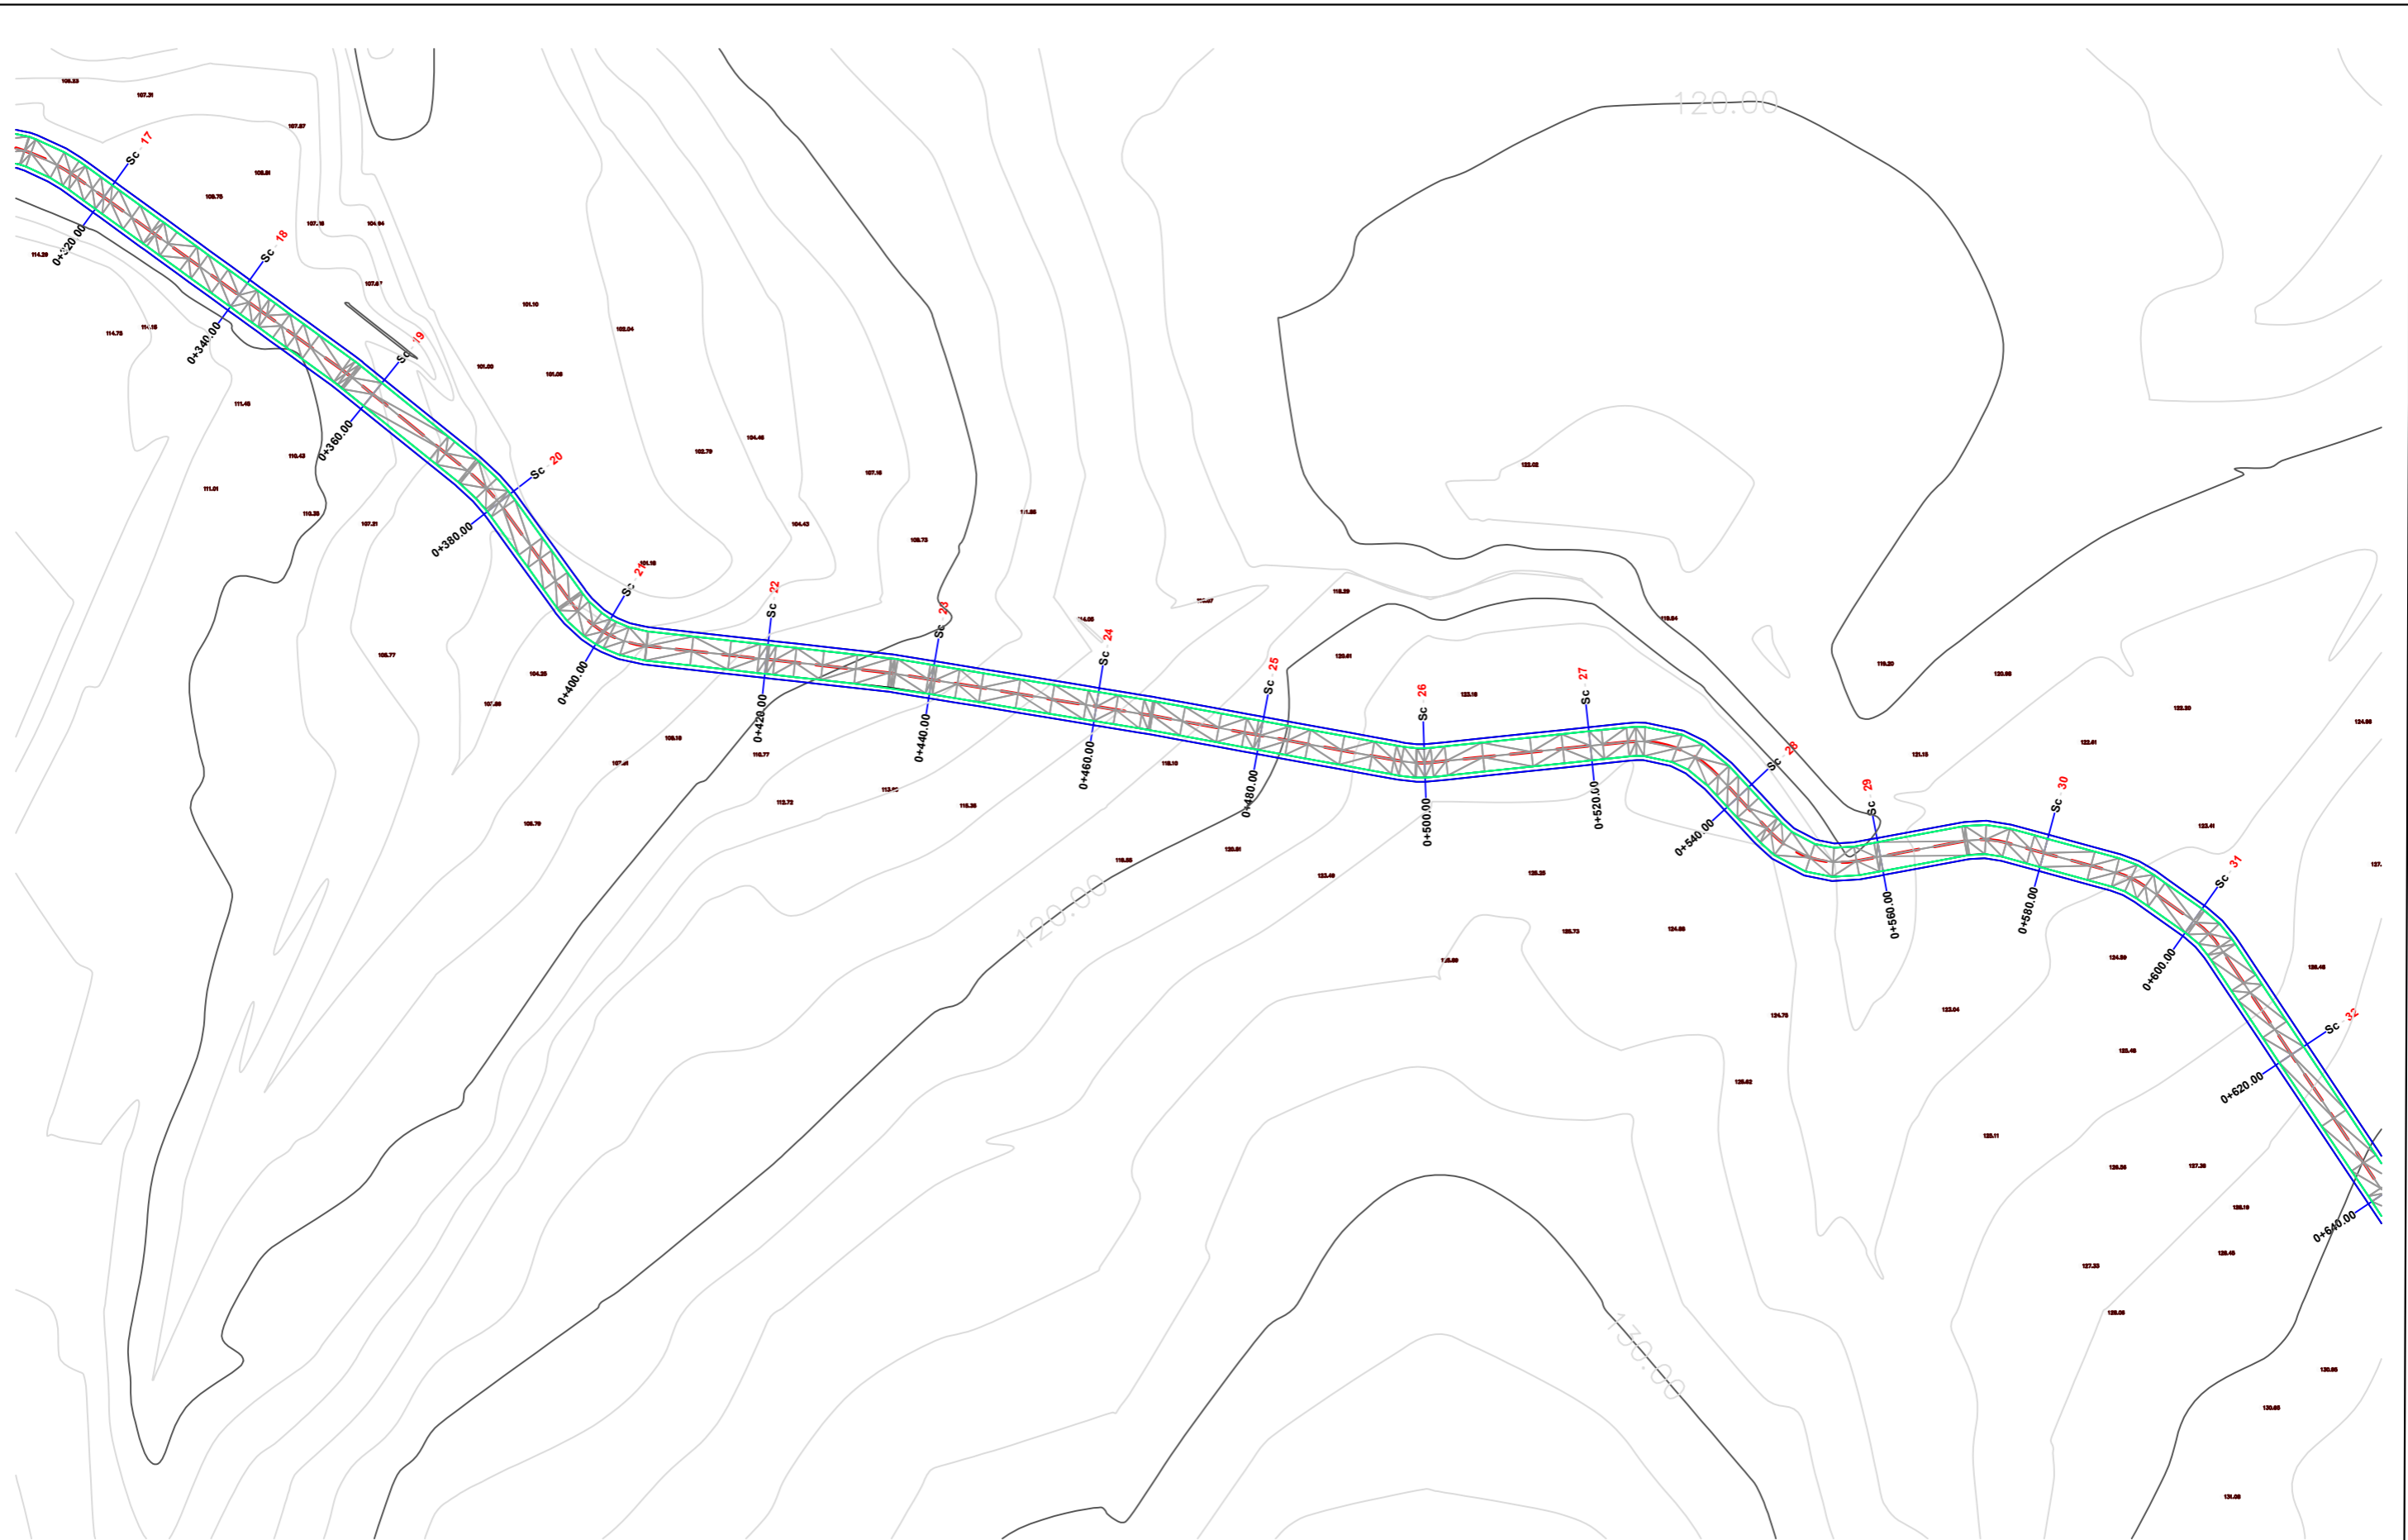

REPUBLIKA E SHQIPERISE
BASHKIA MALLAKASTER

STUDIM PROJEKTIM
- PROJEKT ZBATIM -
2024



OBJEKTI: RIKONSTRUKSION I RRUGEVE NE FSHATRAZ BELISTAN,
USOJE DHE DRENOVE E RE TE NJESISE ADMINISTRATIVE QENDER

PROJEKTOI: XH & MILER sh.p.k

RRUGE NE FSHATIN BELISTAN
HOROGRAFIA E RRUGES

Shkalla
1:750

Viz.
FL-03

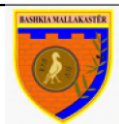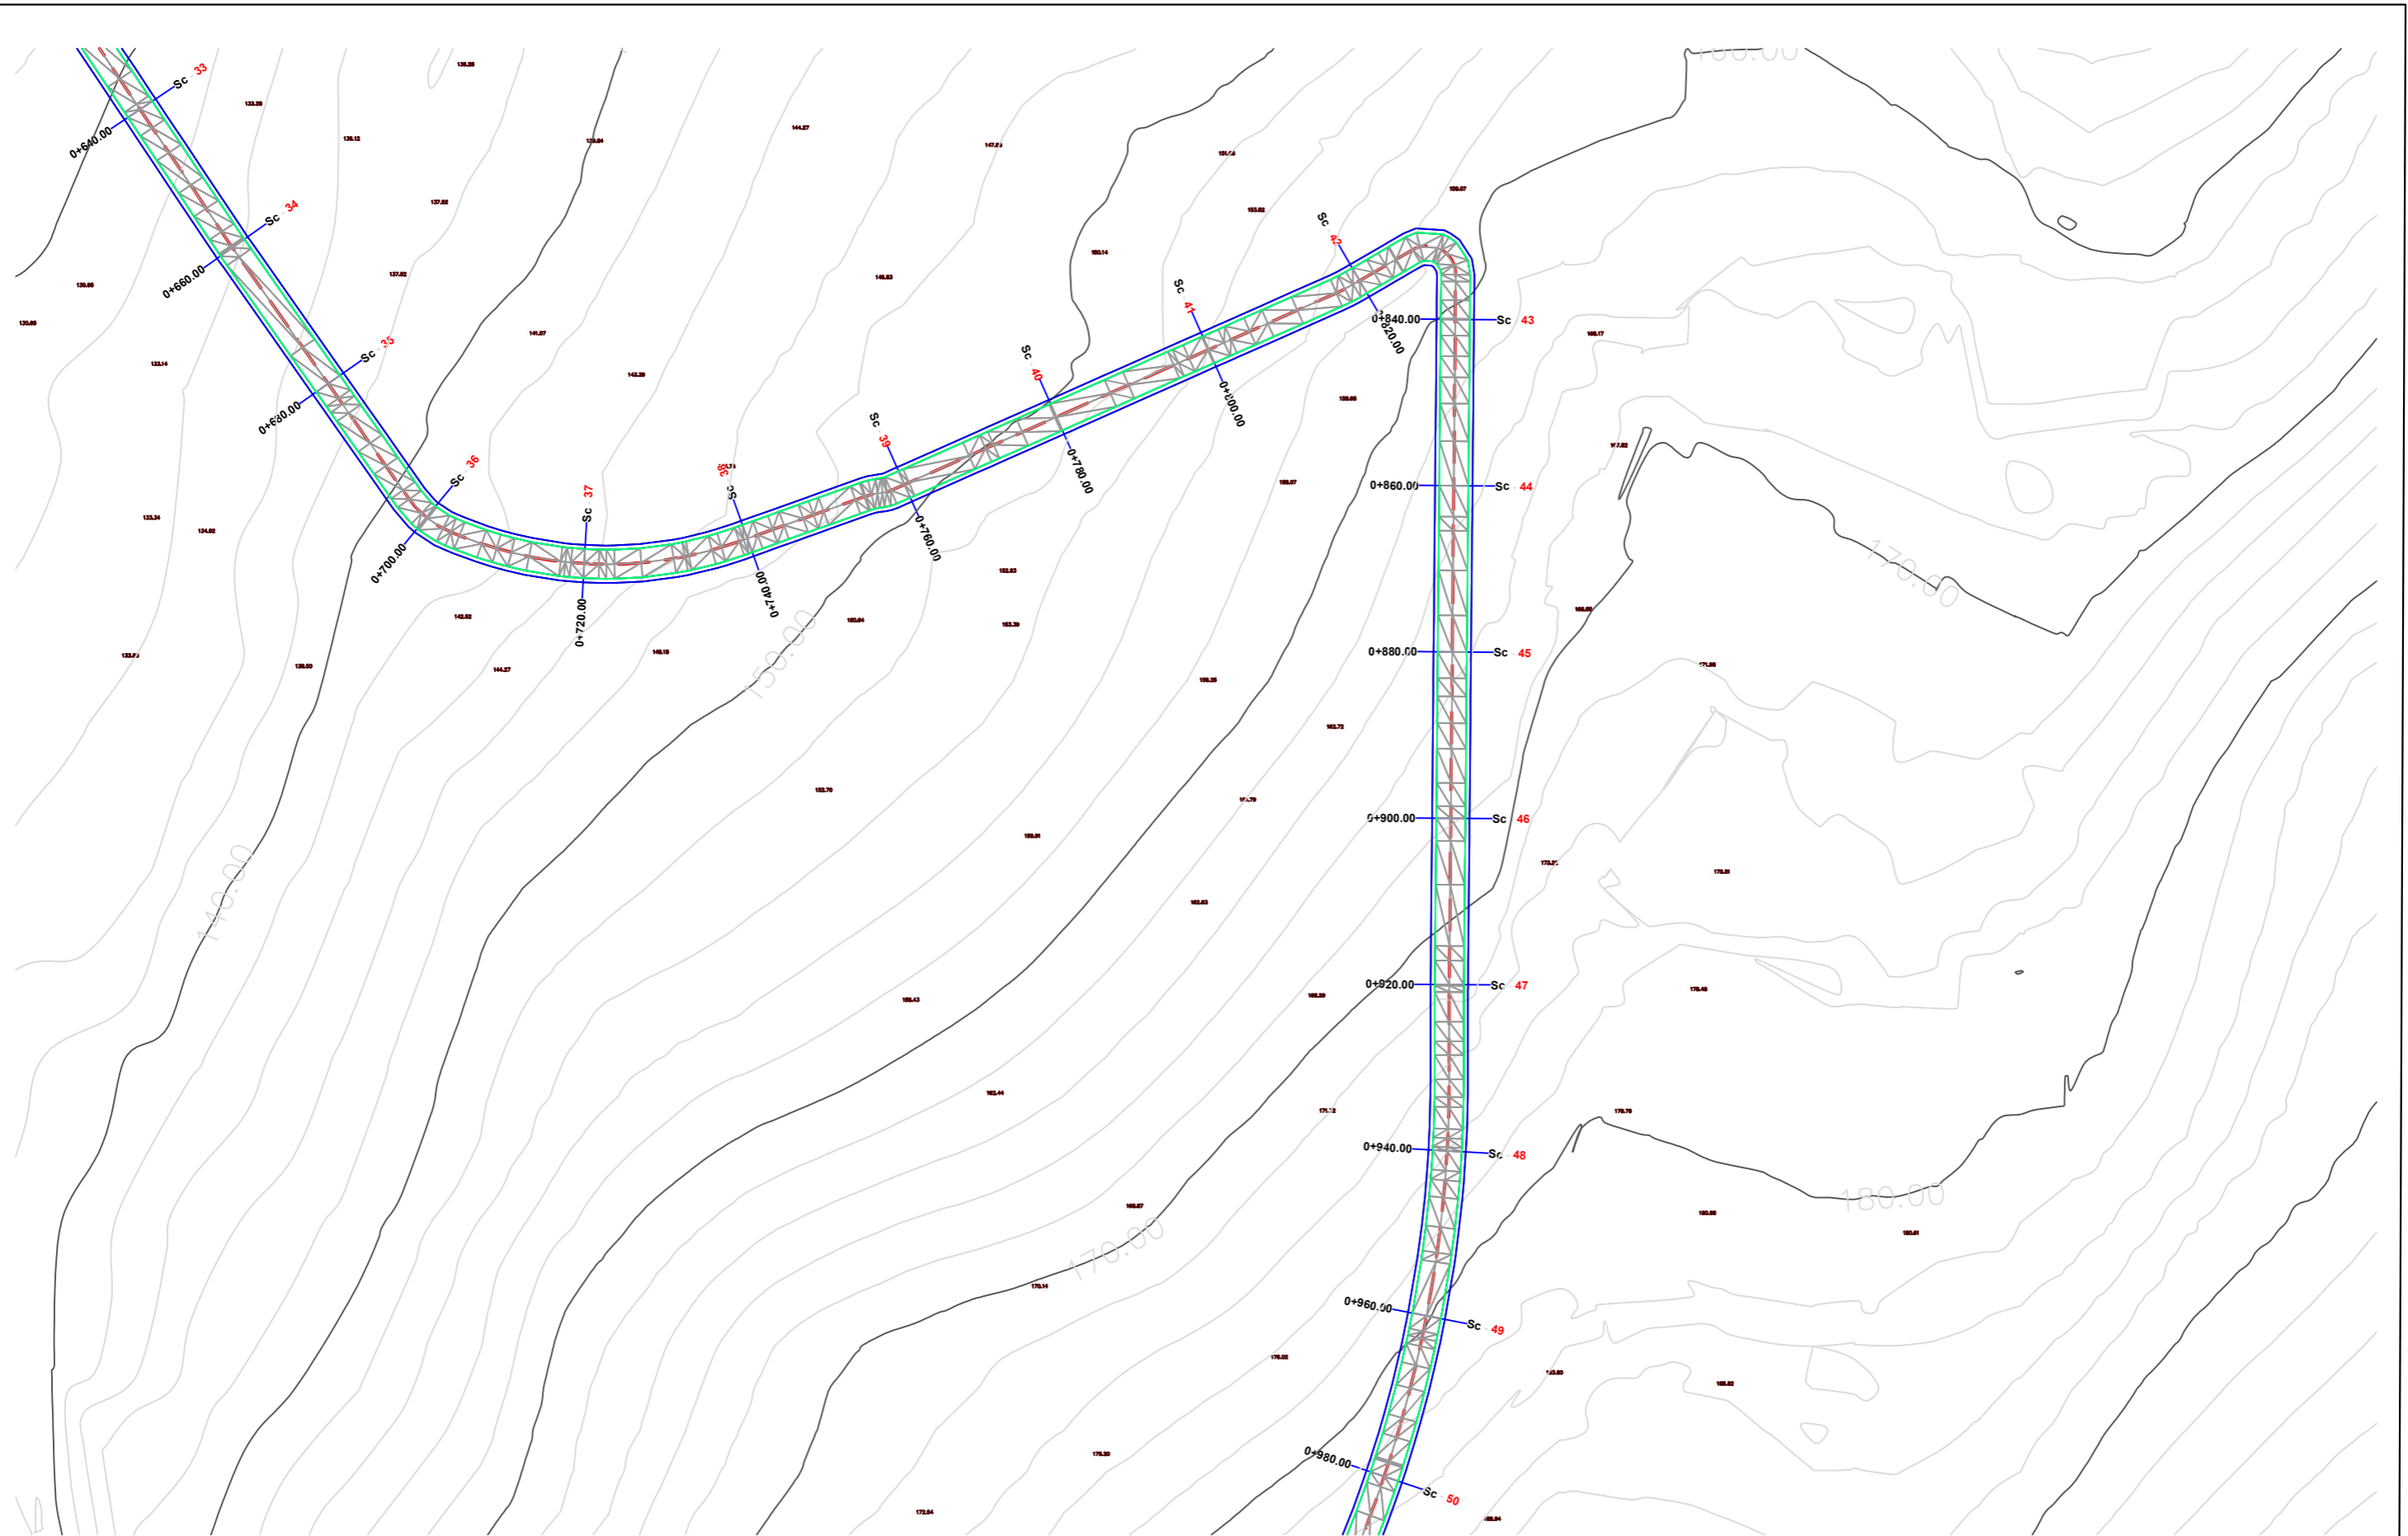

REPUBLIKA E SHQIPERISE
BASHKIA MALLAKASTER


STUDIM PROJEKTIM
- PROJEKT ZBATIM -
2024

OBJEKTI: RIKONSTRUKSION I RRUGEVE NE FSHATRA BELISTAN,
USOJE DHE DRENOVE E RE TE NJESISE ADMINISTRATIVE QENDER

PROJEKTOI: XH & MILER sh.p.k

RRUGE NE FSHATIN BELISTAN
HOROGRAFIA E RRUGES

Shkalla 1:750	Viz. FL-04
------------------	---------------

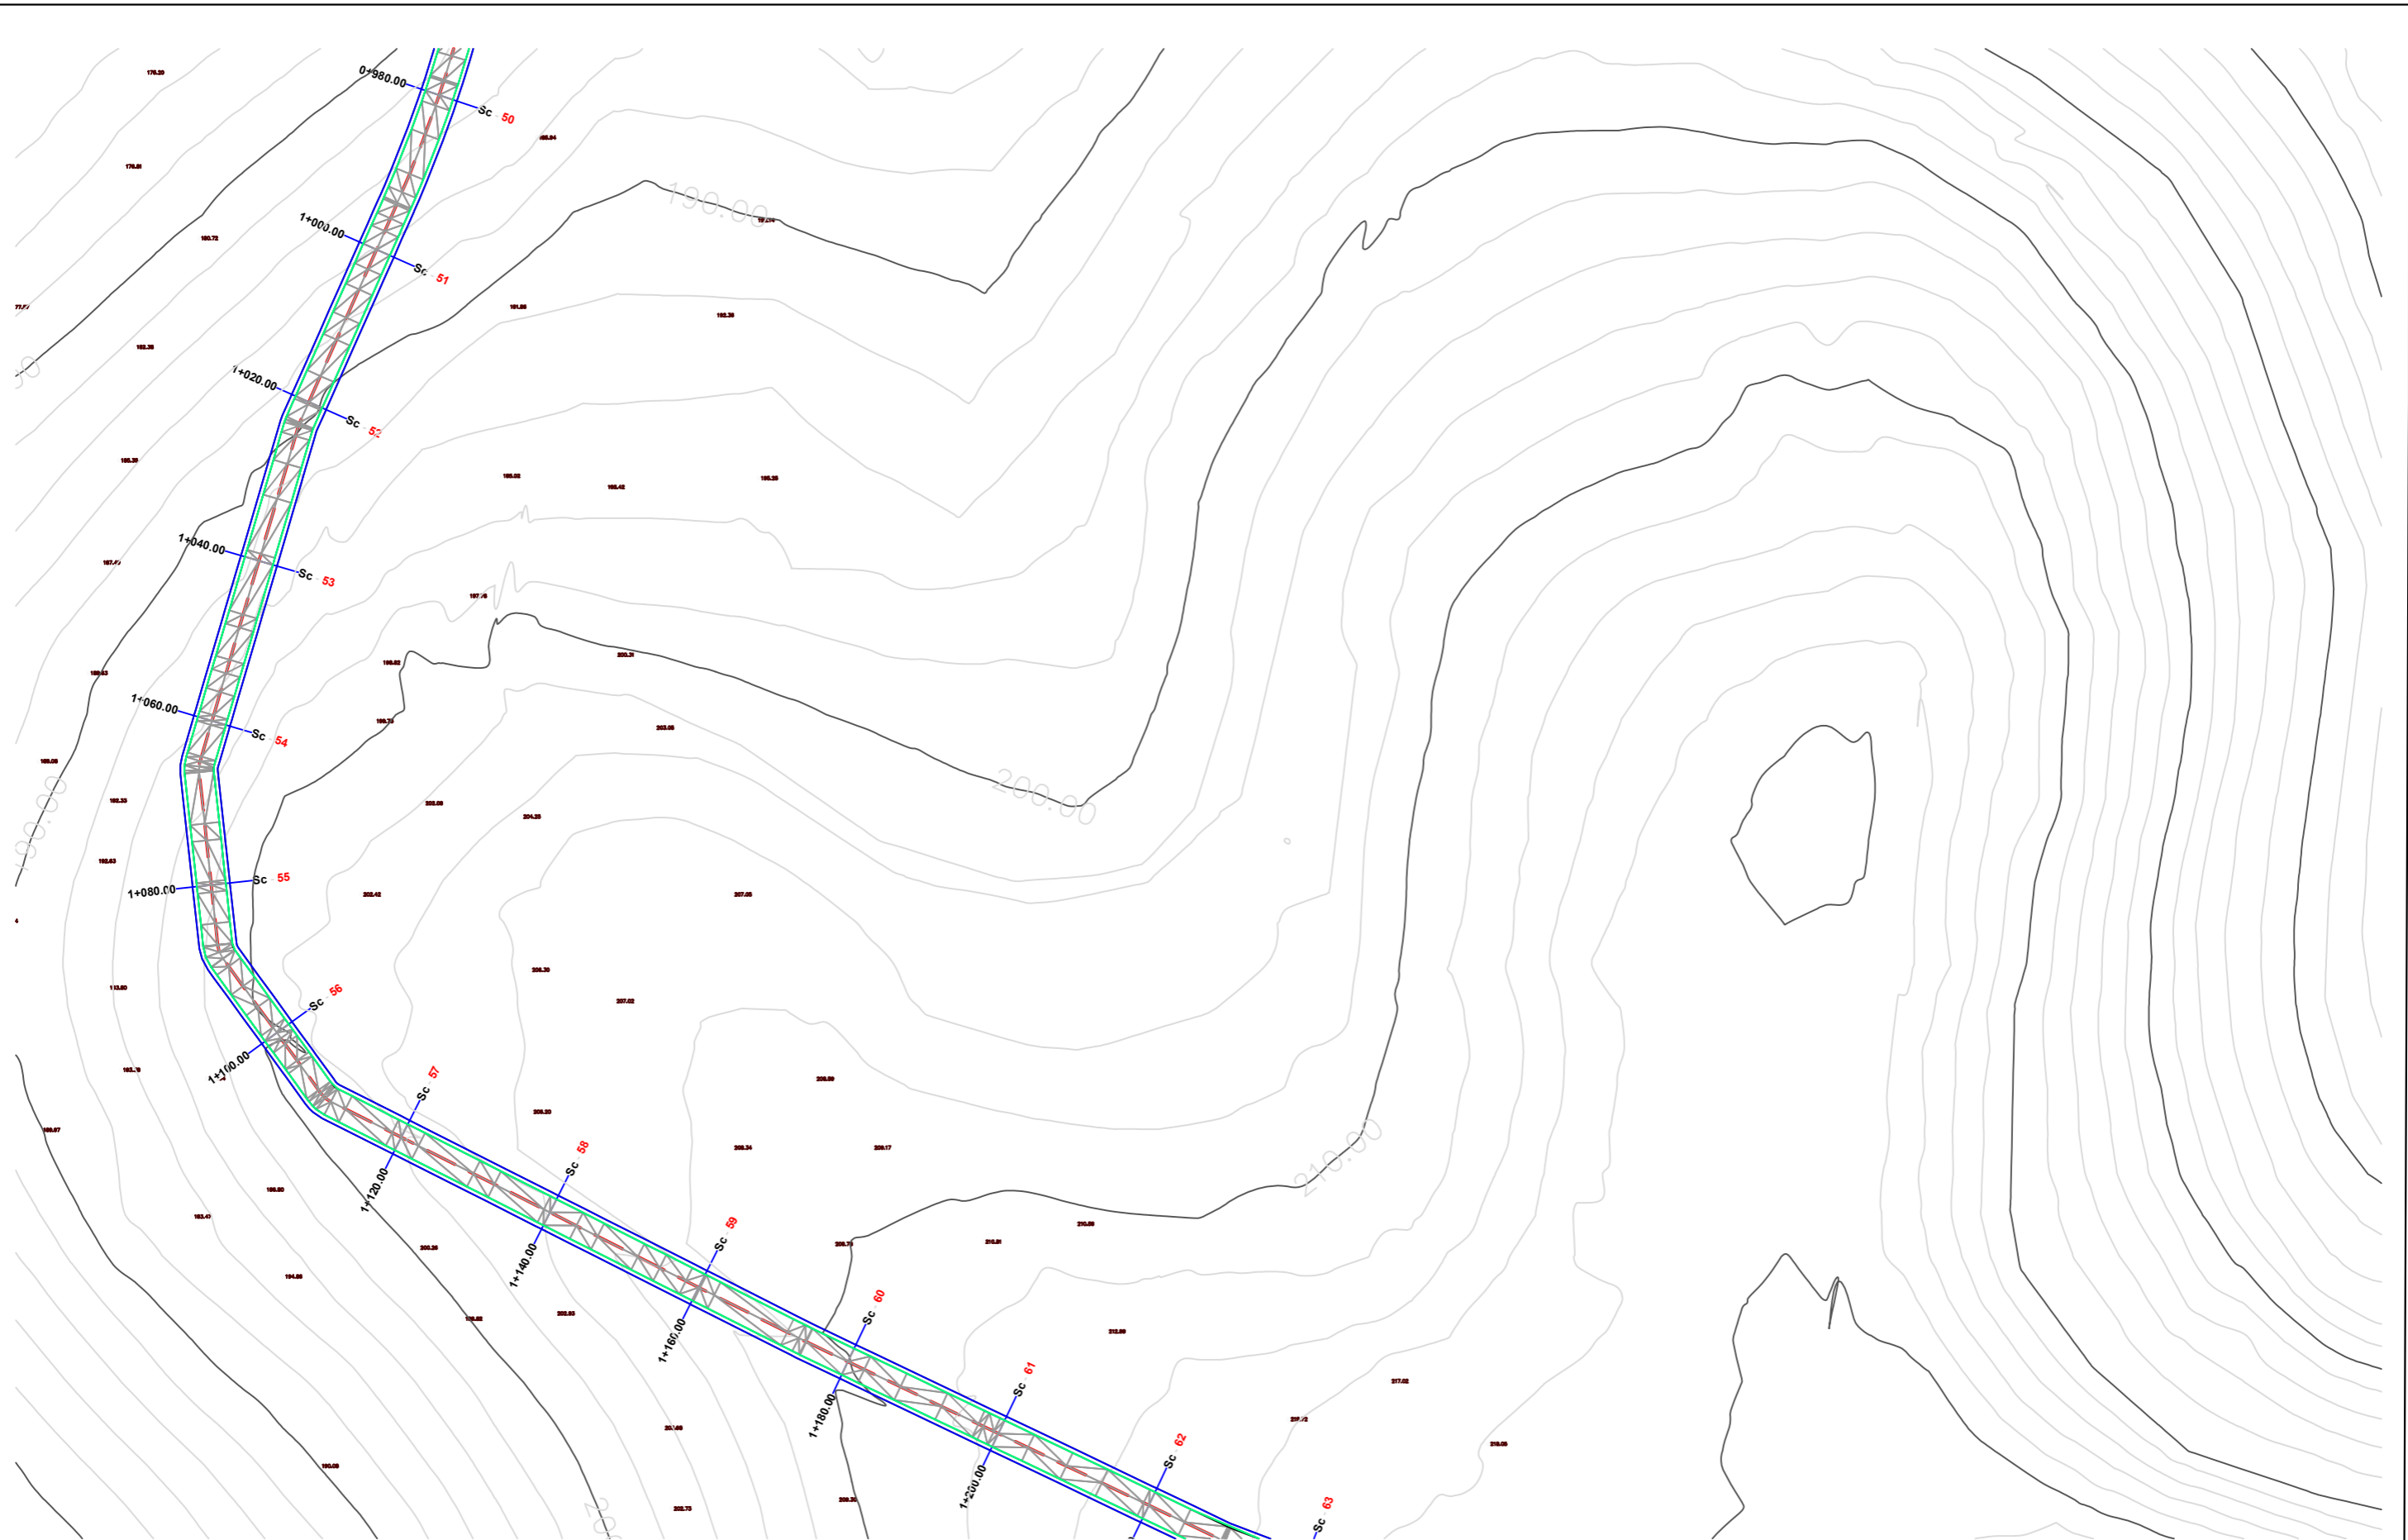

REPUBLIKA E SHQIPERISE
BASHKIA MALLAKASTER

STUDIM PROJEKTIM
- PROJEKT ZBATIM -
2024



OBJEKTI: RIKONSTRUKSION I RRUGEVE NE FSHATRAZ BELISTAN,
USOJE DHE DRENOVE E RE TE NJESISE ADMINISTRATIVE QENDER

PROJEKTOI: XH & MILER sh.p.k

RRUGE NE FSHATIN BELISTAN
HOROGRAFIA E RRUGES

Shkalla
1:750

Viz.
FL-05

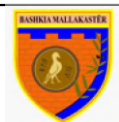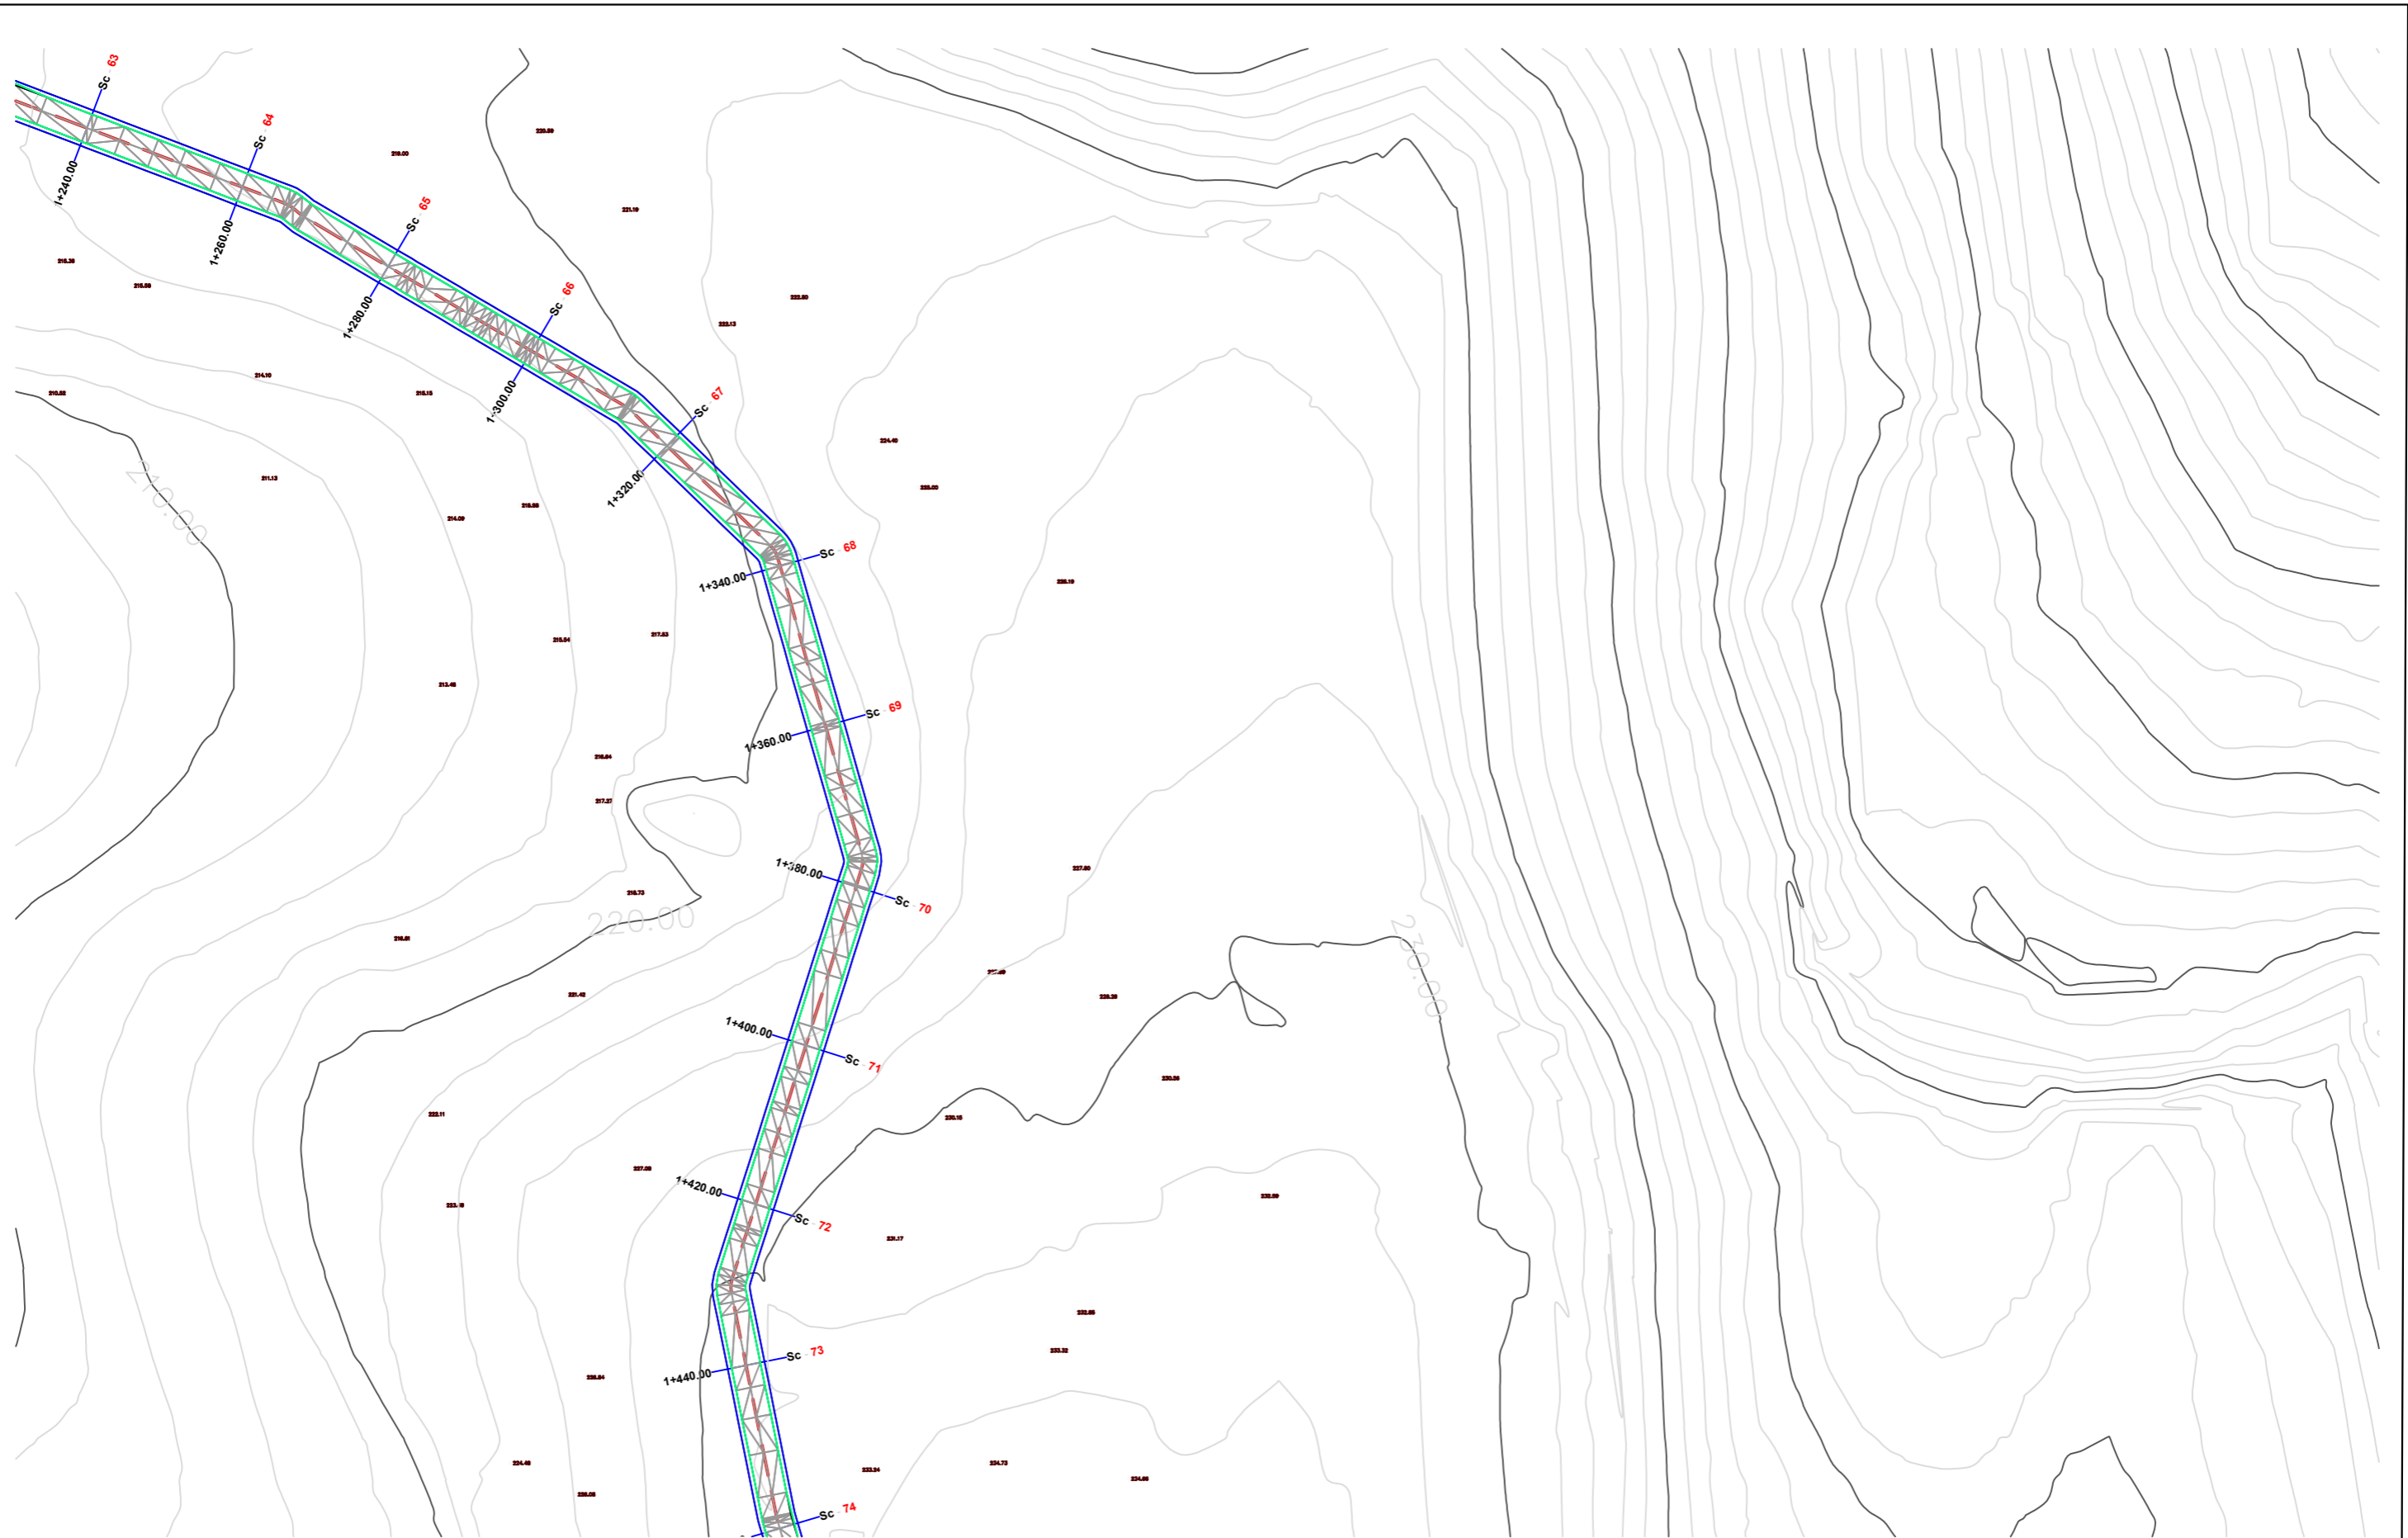

REPUBLIKA E SHQIPERISE
BASHKIA MALLAKASTER

STUDIM PROJEKTIM
- PROJEKT ZBATIM -
2024

OBJEKTI: RIKONSTRUKSION I RRUGEVE NE FSHATRA BELISTAN,
USOJE DHE DRENOVE E RE TE NJESISE ADMINISTRATIVE QENDER



PROJEKTOI: XH & MILER sh.p.k

RRUGE NE FSHATIN BELISTAN

HOROGRAFIA E RRUGES

Shkalla
1:750

Viz.
FL-06

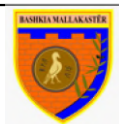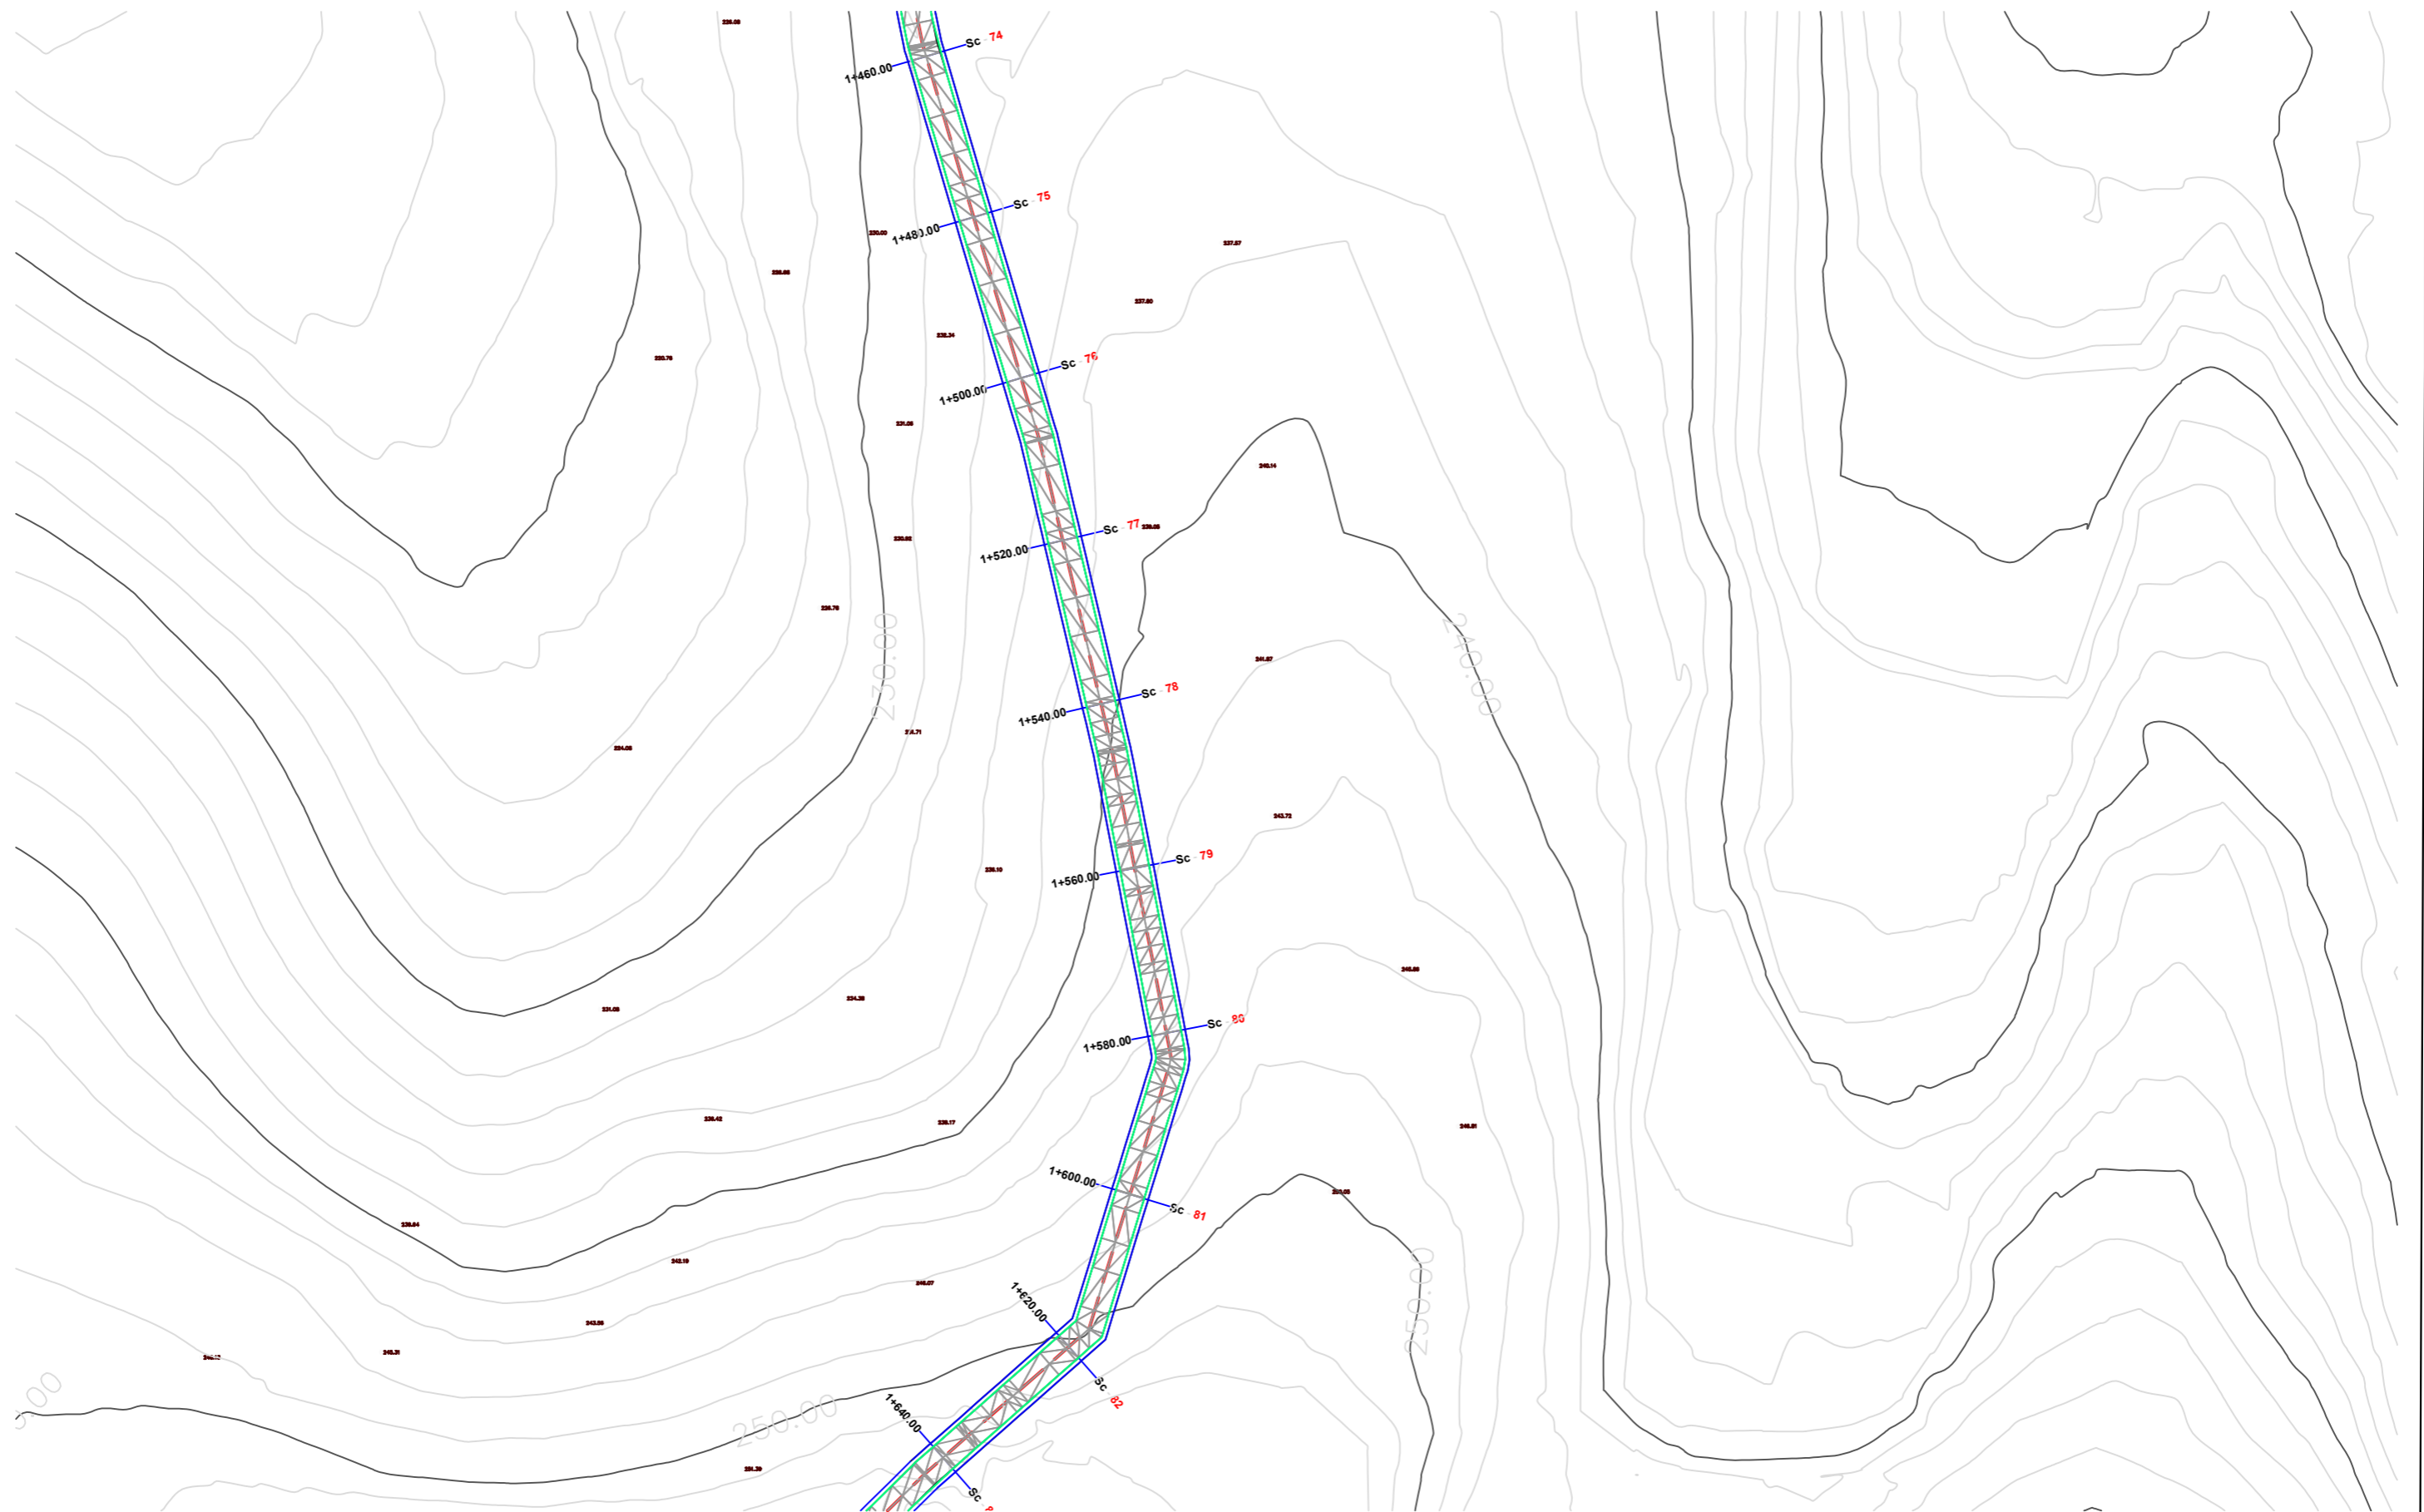

REPUBLIKA E SHQIPERISE
BASHKIA MALLAKASTER


STUDIM PROJEKTIM
- PROJEKT ZBATIM -
2024

OBJEKTI: RIKONSTRUKSION I RRUGEVE NE FSHATRA BELISTAN,
USOJE DHE DRENOVE E RE TE NJESISE ADMINISTRATIVE QENDER

PROJEKTOI: XH & MILER sh.p.k

RRUGE NE FSHATIN BELISTAN
HOROGRAFIA E RRUGES

Shkalla 1:750	Viz. FL-07
------------------	---------------

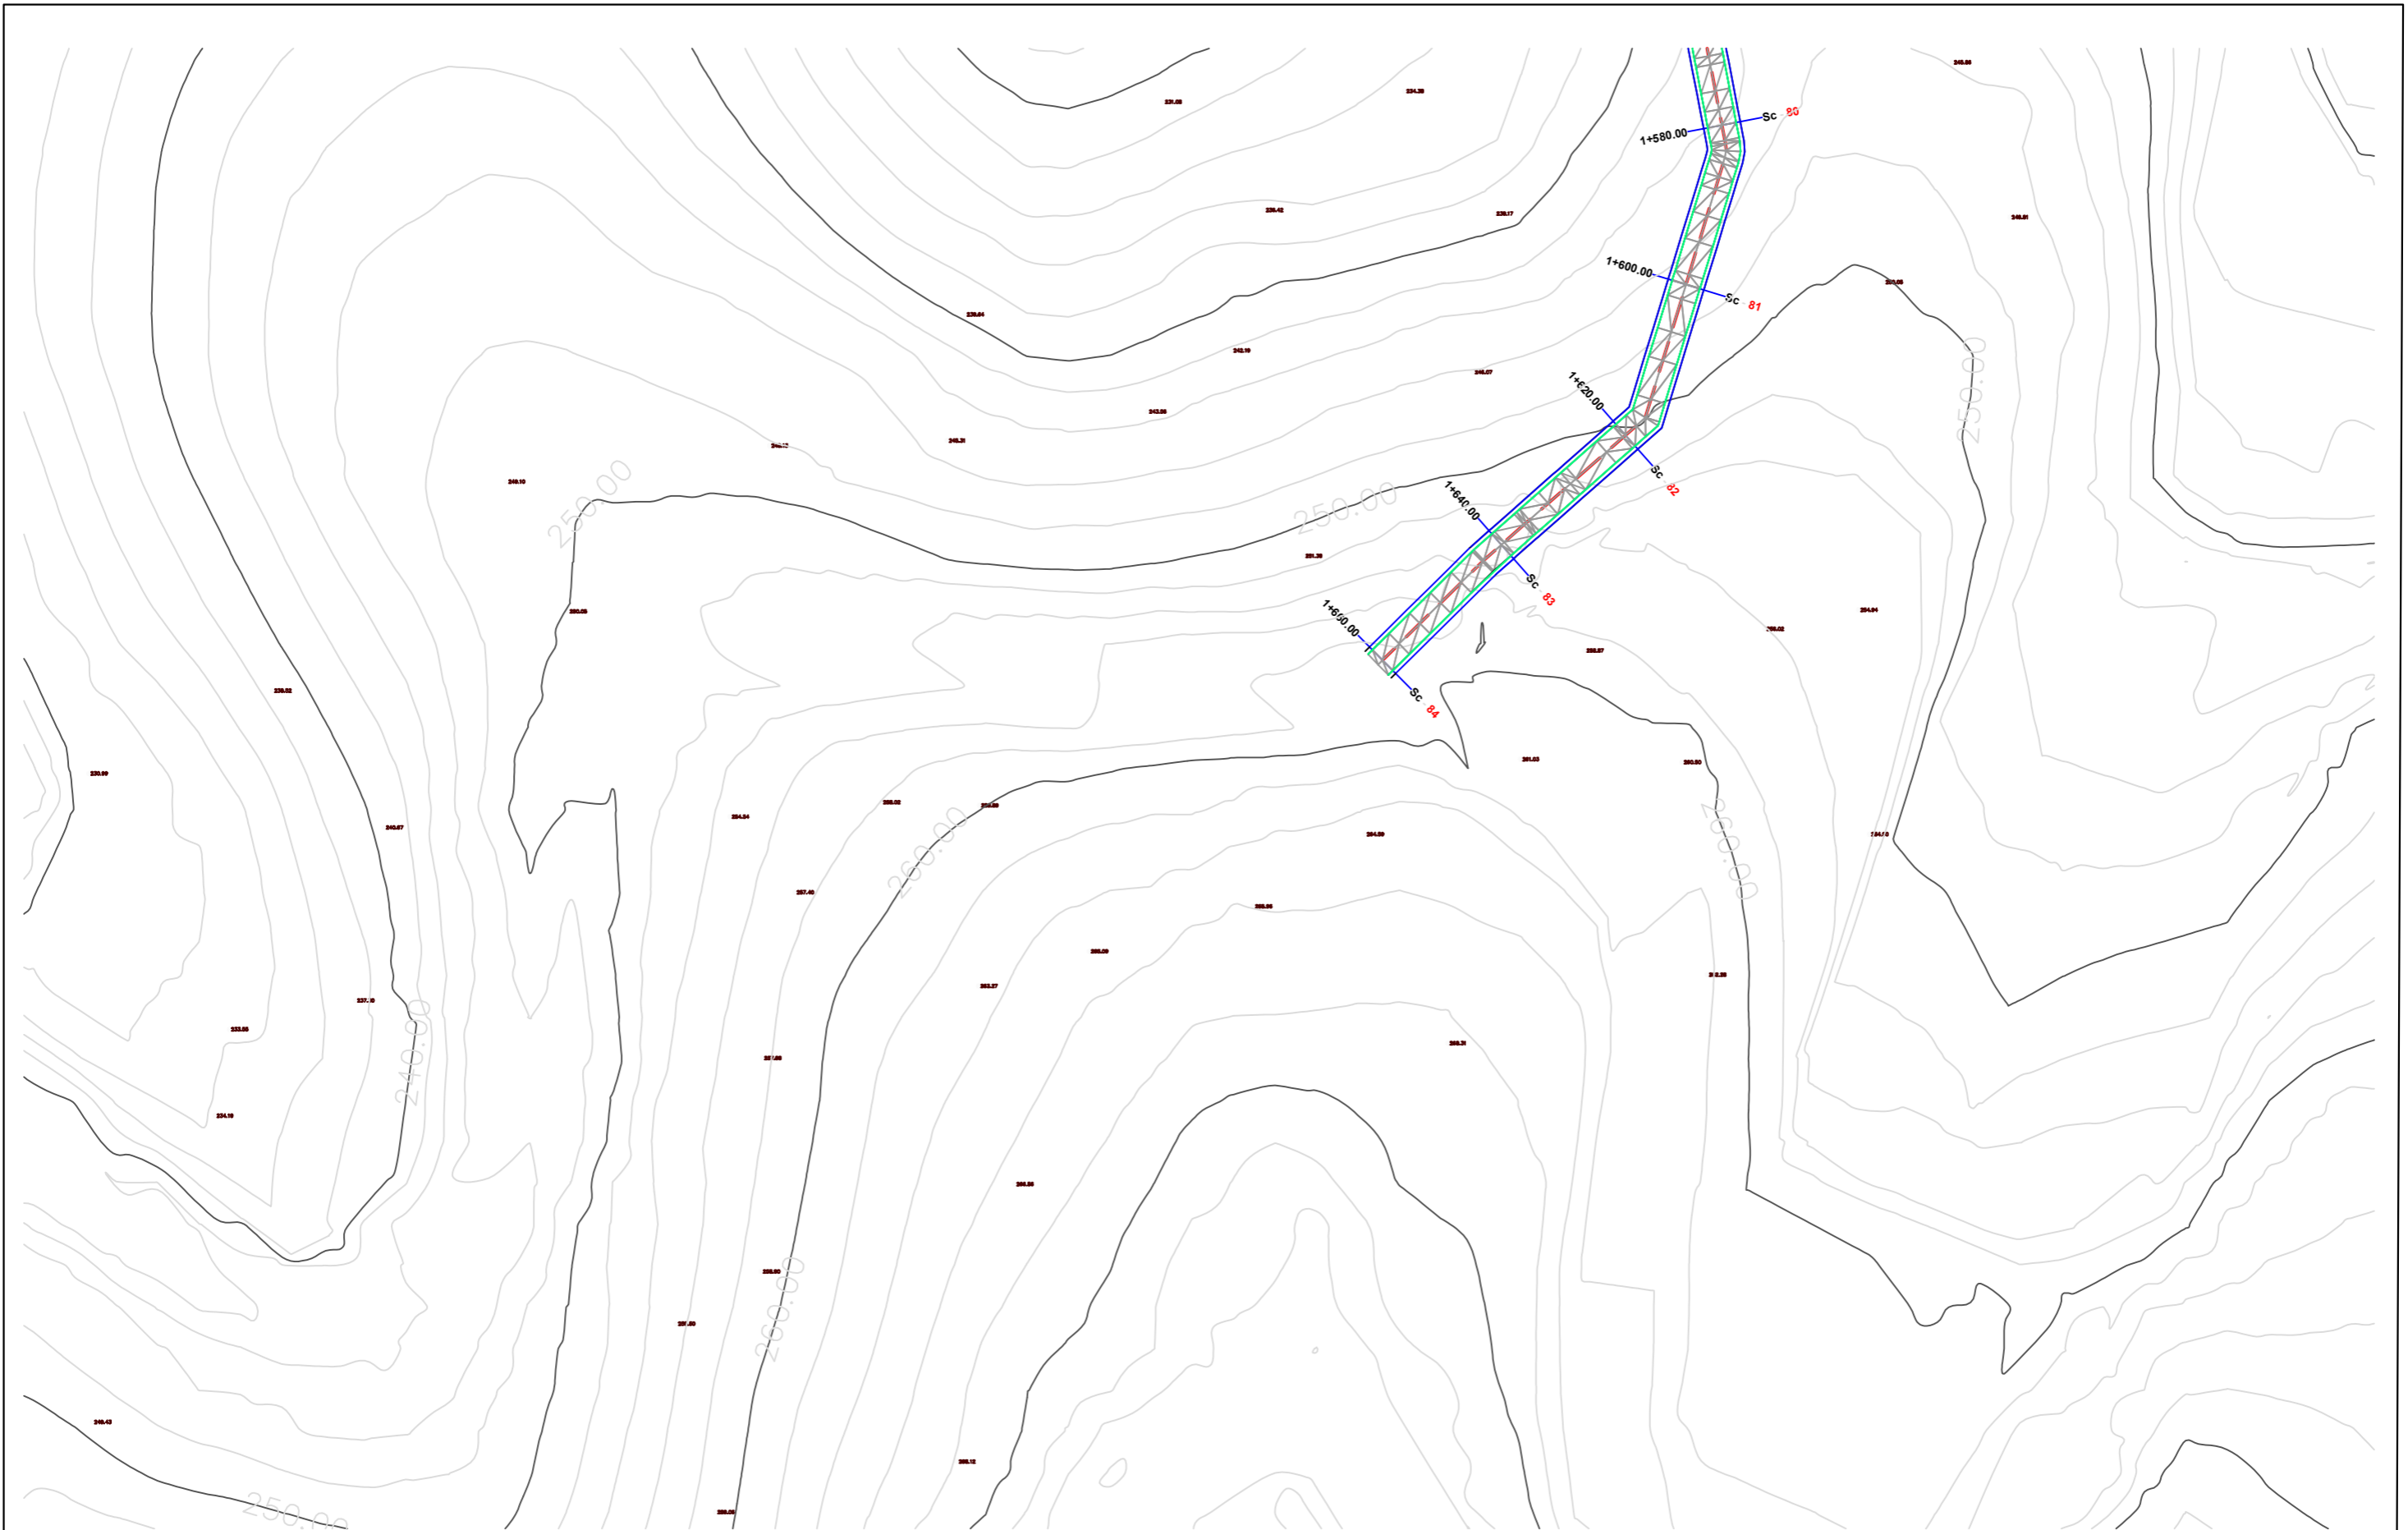

REPUBLIKA E SHQIPERISE
BASHKIA MALLAKASTER


STUDIM PROJEKTIM
- PROJEKT ZBATIM -
2024

OBJEKTI: RIKONSTRUKSION I RRUGEVE NE FSHATRA BELISTAN,
USOJE DHE DRENOVE E RE TE NJESISE ADMINISTRATIVE QENDER

PROJEKTOI: XH & MILER sh.p.k

RRUGE NE FSHATIN BELISTAN
HOROGRAFIA E RRUGES

Shkalla
1:750
Viz.
FL-08

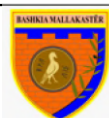

REPUBLIKA E SHQIPERISE
BASHKIA MALLAKASTER


STUDIM PROJEKTIM
- PROJEKT ZBATIM -
2024

OBJEKTI: RIKONSTRUKSION I RRUGEVE NE FSHATRA BELISTAN,
USOJE DHE DRENOVE E RE TE NJESISE ADMINISTRATIVE QENDER

PROJEKTOI: XH & MILER sh.p.k

RRUGE NE FSHATIN BELISTAN
PLANIMETRIA E RRUGES

Shkalla	Viz.
	FL-09

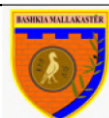

REPUBLIKA E SHQIPERISE
BASHKIA MALLAKASTER

STUDIM PROJEKTIM
- PROJEKT ZBATIM -
2024

OBJEKTI: RIKONSTRUKSION I RRUGEVE NE FSHATRA BELISTAN,
USOJE DHE DRENOVE E RE TE NJESISE ADMINISTRATIVE QENDER

PROJEKTOI: XH & MILER sh.p.k

RRUGE NE FSHATIN BELISTAN
PLANIMETRIA E RRUGES

Shkalla
1:500

Viz.
FL-10



REPUBLIKA E SHQIPERISE
BASHKIA MALLAKASTER

STUDIM PROJEKTIM
- PROJEKT ZBATIM -
2024


OBJEKTI: RIKONSTRUKSION I RRUGEVE NE FSHATRA BELISTAN,
USOJE DHE DRENOVE E RE TE NJESISE ADMINISTRATIVE QENDER

PROJEKTOI: XH & MILER sh.p.k

RRUGE NE FSHATIN BELISTAN
PLANIMETRIA E RRUGES

Shkalla
1:500

Viz.
FL-11

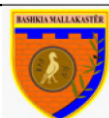

REPUBLIKA E SHQIPERISE
BASHKIA MALLAKASTER

STUDIM PROJEKTIM
- PROJEKT ZBATIM -
2024

OBJEKTI: RIKONSTRUKSION I RRUGEVE NE FSHATRA BELISTAN,
USOJE DHE DRENOVE E RE TE NJESISE ADMINISTRATIVE QENDER

PROJEKTOI: XH & MILER sh.p.k

RRUGE NE FSHATIN BELISTAN
PLANIMETRIA E RRUGES

Shkalla
1:500

Viz.
FL-12



REPUBLIKA E SHQIPERISE
BASHKIA MALLAKASTER

STUDIM PROJEKTIM
- PROJEKT ZBATIM -
2024

OBJEKTI: RIKONSTRUKSION I RRUGEVE NE FSHATRA BELISTAN,
USOJE DHE DRENOVE E RE TE NJESISE ADMINISTRATIVE QENDER

PROJEKTOI: XH & MILER sh.p.k

RRUGE NE FSHATIN BELISTAN
PLANIMETRIA E RRUGES

Shkalla
1:500

Viz.
FL-13



REPUBLIKA E SHQIPERISE
BASHKIA MALLAKASTER

STUDIM PROJEKTIM
- PROJEKT ZBATIM -
2024

OBJEKTI: RIKONSTRUKSION I RRUGEVE NE FSHATRA BELISTAN,
USOJE DHE DRENOVE E RE TE NJESISE ADMINISTRATIVE QENDER

PROJEKTOI: XH & MILER sh.p.k

RRUGE NE FSHATIN BELISTAN
PLANIMETRIA E RRUGES

Shkalla
1:500

Viz.
FL-14



REPUBLIKA E SHQIPERISE
BASHKIA MALLAKASTER

STUDIM PROJEKTIM
- PROJEKT ZBATIM -
2024

OBJEKTI: RIKONSTRUKSION I RRUGEVE NE FSHATRA BELISTAN,
USOJE DHE DRENOVE E RE TE NJESISE ADMINISTRATIVE QENDER

PROJEKTOI: XH & MILER sh.p.k

RRUGE NE FSHATIN BELISTAN

PLANIMETRIA E RRUGES

Shkalla
1:500

Viz.
FL-15



REPUBLIKA E SHQIPERISE
BASHKIA MALLAKASTER


STUDIM PROJEKTIM
- PROJEKT ZBATIM -
2024

OBJEKTI: RIKONSTRUKSION I RRUGEVE NE FSHATRA BELISTAN,
USOJE DHE DRENOVE E RE TE NJESISE ADMINISTRATIVE QENDER

PROJEKTOI: XH & MILER sh.p.k

RRUGE NE FSHATIN BELISTAN
PLANIMETRIA E RRUGES

Shkalla 1:500	Viz. FL-16
------------------	---------------

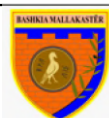

REPUBLIKA E SHQIPERISE
BASHKIA MALLAKASTER

STUDIM PROJEKTIM
- PROJEKT ZBATIM -
2024

OBJEKTI: RIKONSTRUKSION I RRUGEVE NE FSHATRAZ BELISTAN,
USOJE DHE DRENOVE E RE TE NJESISE ADMINISTRATIVE QENDER

PROJEKTOI: XH & MILER sh.p.k

RRUGE NE FSHATIN BELISTAN
PLANIMETRIA E RRUGES

Shkalla
1:500

Viz.
FL-17



REPUBLIKA E SHQIPERISE
BASHKIA MALLAKASTER

STUDIM PROJEKTIM
- PROJEKT ZBATIM -
2024

OBJEKTI: RIKONSTRUKSION I RRUGEVE NE FSHATRAT BELISTAN,
USOJE DHE DRENOVE E RE TE NJESISE ADMINISTRATIVE QENDER


PROJEKTOI: XH & MILER sh.p.k

RRUGE NE FSHATIN BELISTAN

PLANIMETRIA E RRUGES

Shkalla
1:500

Viz.
FL-18

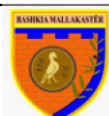

REPUBLIKA E SHQIPERISE
BASHKIA MALLAKASTER

STUDIM PROJEKTIM
- PROJEKT ZBATIM -
2024

OBJEKTI: RIKONSTRUKSION I RRUGEVE NE FSHATRA BELISTAN,
USOJE DHE DRENOVE E RE TE NJESISE ADMINISTRATIVE QENDER


PROJEKTOI: XH & MILER sh.p.k

RRUGE NE FSHATIN BELISTAN

PLANIMETRIA E RRUGES

Shkalla
1:500

Viz.
FL-19

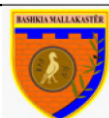

REPUBLIKA E SHQIPERISE
BASHKIA MALLAKASTER

STUDIM PROJEKTIM
- PROJEKT ZBATIM -
2024


OBJEKTI: RIKONSTRUKSION I RRUGEVE NE FSHATRA BELISTAN,
USOJE DHE DRENOVE E RE TE NJESISE ADMINISTRATIVE QENDER

PROJEKTOI: XH & MILER sh.p.k

RRUGE NE FSHATIN BELISTAN
PLANIMETRIA E RRUGES

Shkalla
1:500

Viz.
FL-20

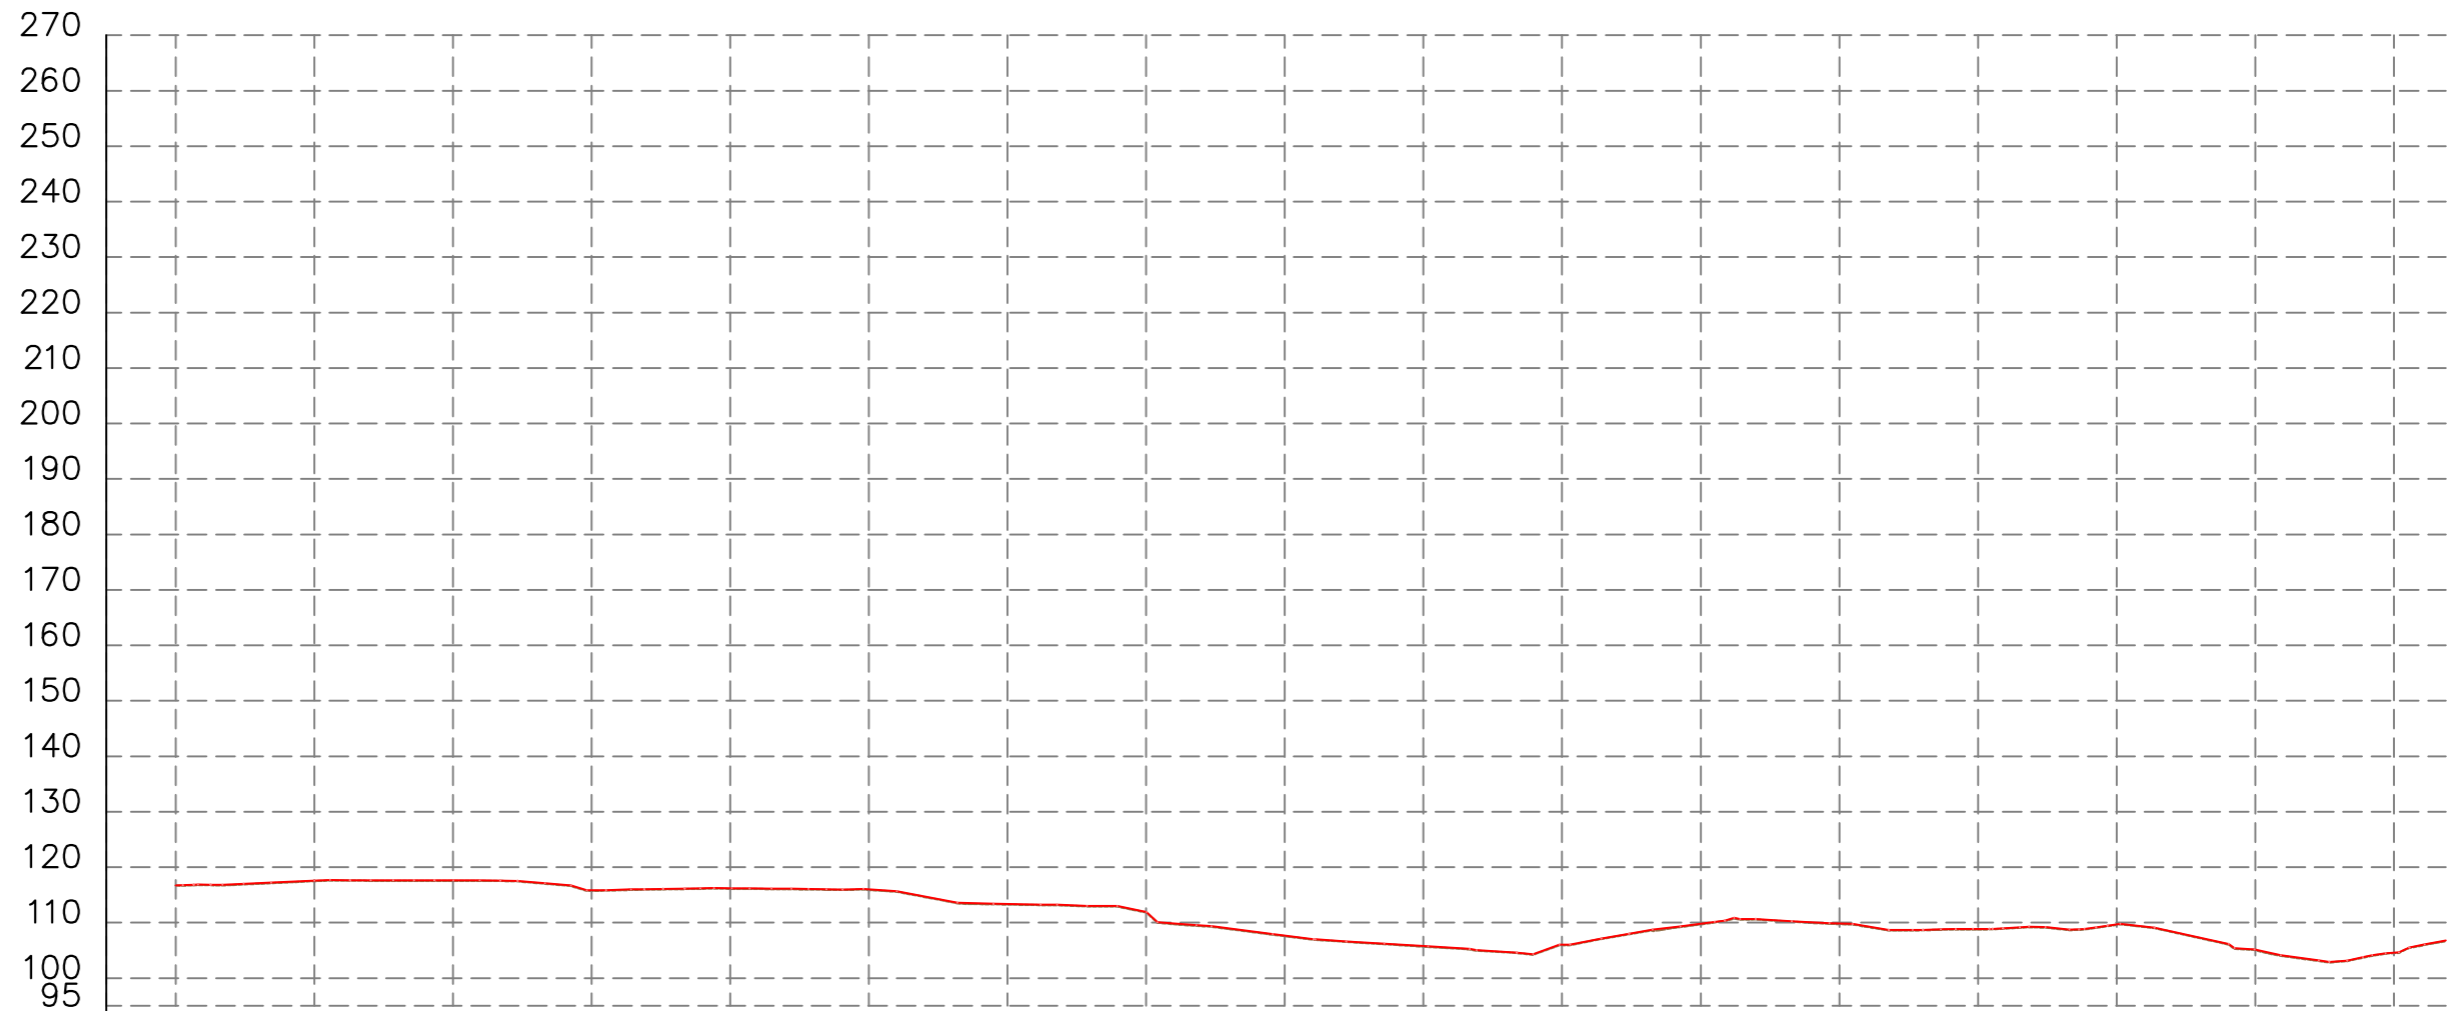

Distanca	Progresive	0+000	0+025	0+050	0+075	0+100	0+125	0+150	0+175	0+200	0+225	0+250	0+275	0+300	0+325	0+350	0+375	0+400					
	Pjesore		1	2	3	4	5	6	7	8	9	10	11	12	13	14	15	16	17	18	19	20	21
Kuota	Terreni	116.74	117.48	117.55	115.74	116.11	115.91	113.26	111.83	107.56	105.68	105.92	109.70	109.74	108.77	109.61	105.04	104.52					
	Projekti	116.74	117.58	117.65	115.85	116.21	116.01	113.36	111.93	107.67	105.78	106.02	109.80	109.85	108.87	109.71	105.15	104.60					



REPUBLIKA E SHQIPERISE
BASHKIA MALLAKASTER

STUDIM PROJEKTIM
- PROJEKT ZBATIM -
2024


OBJEKTI: RIKONSTRUKSION I RRUGEVE NE FSHATRA BELISTAN,
USOJE DHE DRENOVE E RE TE NJESISE ADMINISTRATIVE QENDER


PROJEKTOI: XH & MILER sh.p.k

RRUGE NE FSHATIN BELISTAN


PROFILI GJATESOR I RRUGES

Shkalla Viz.
FL-21

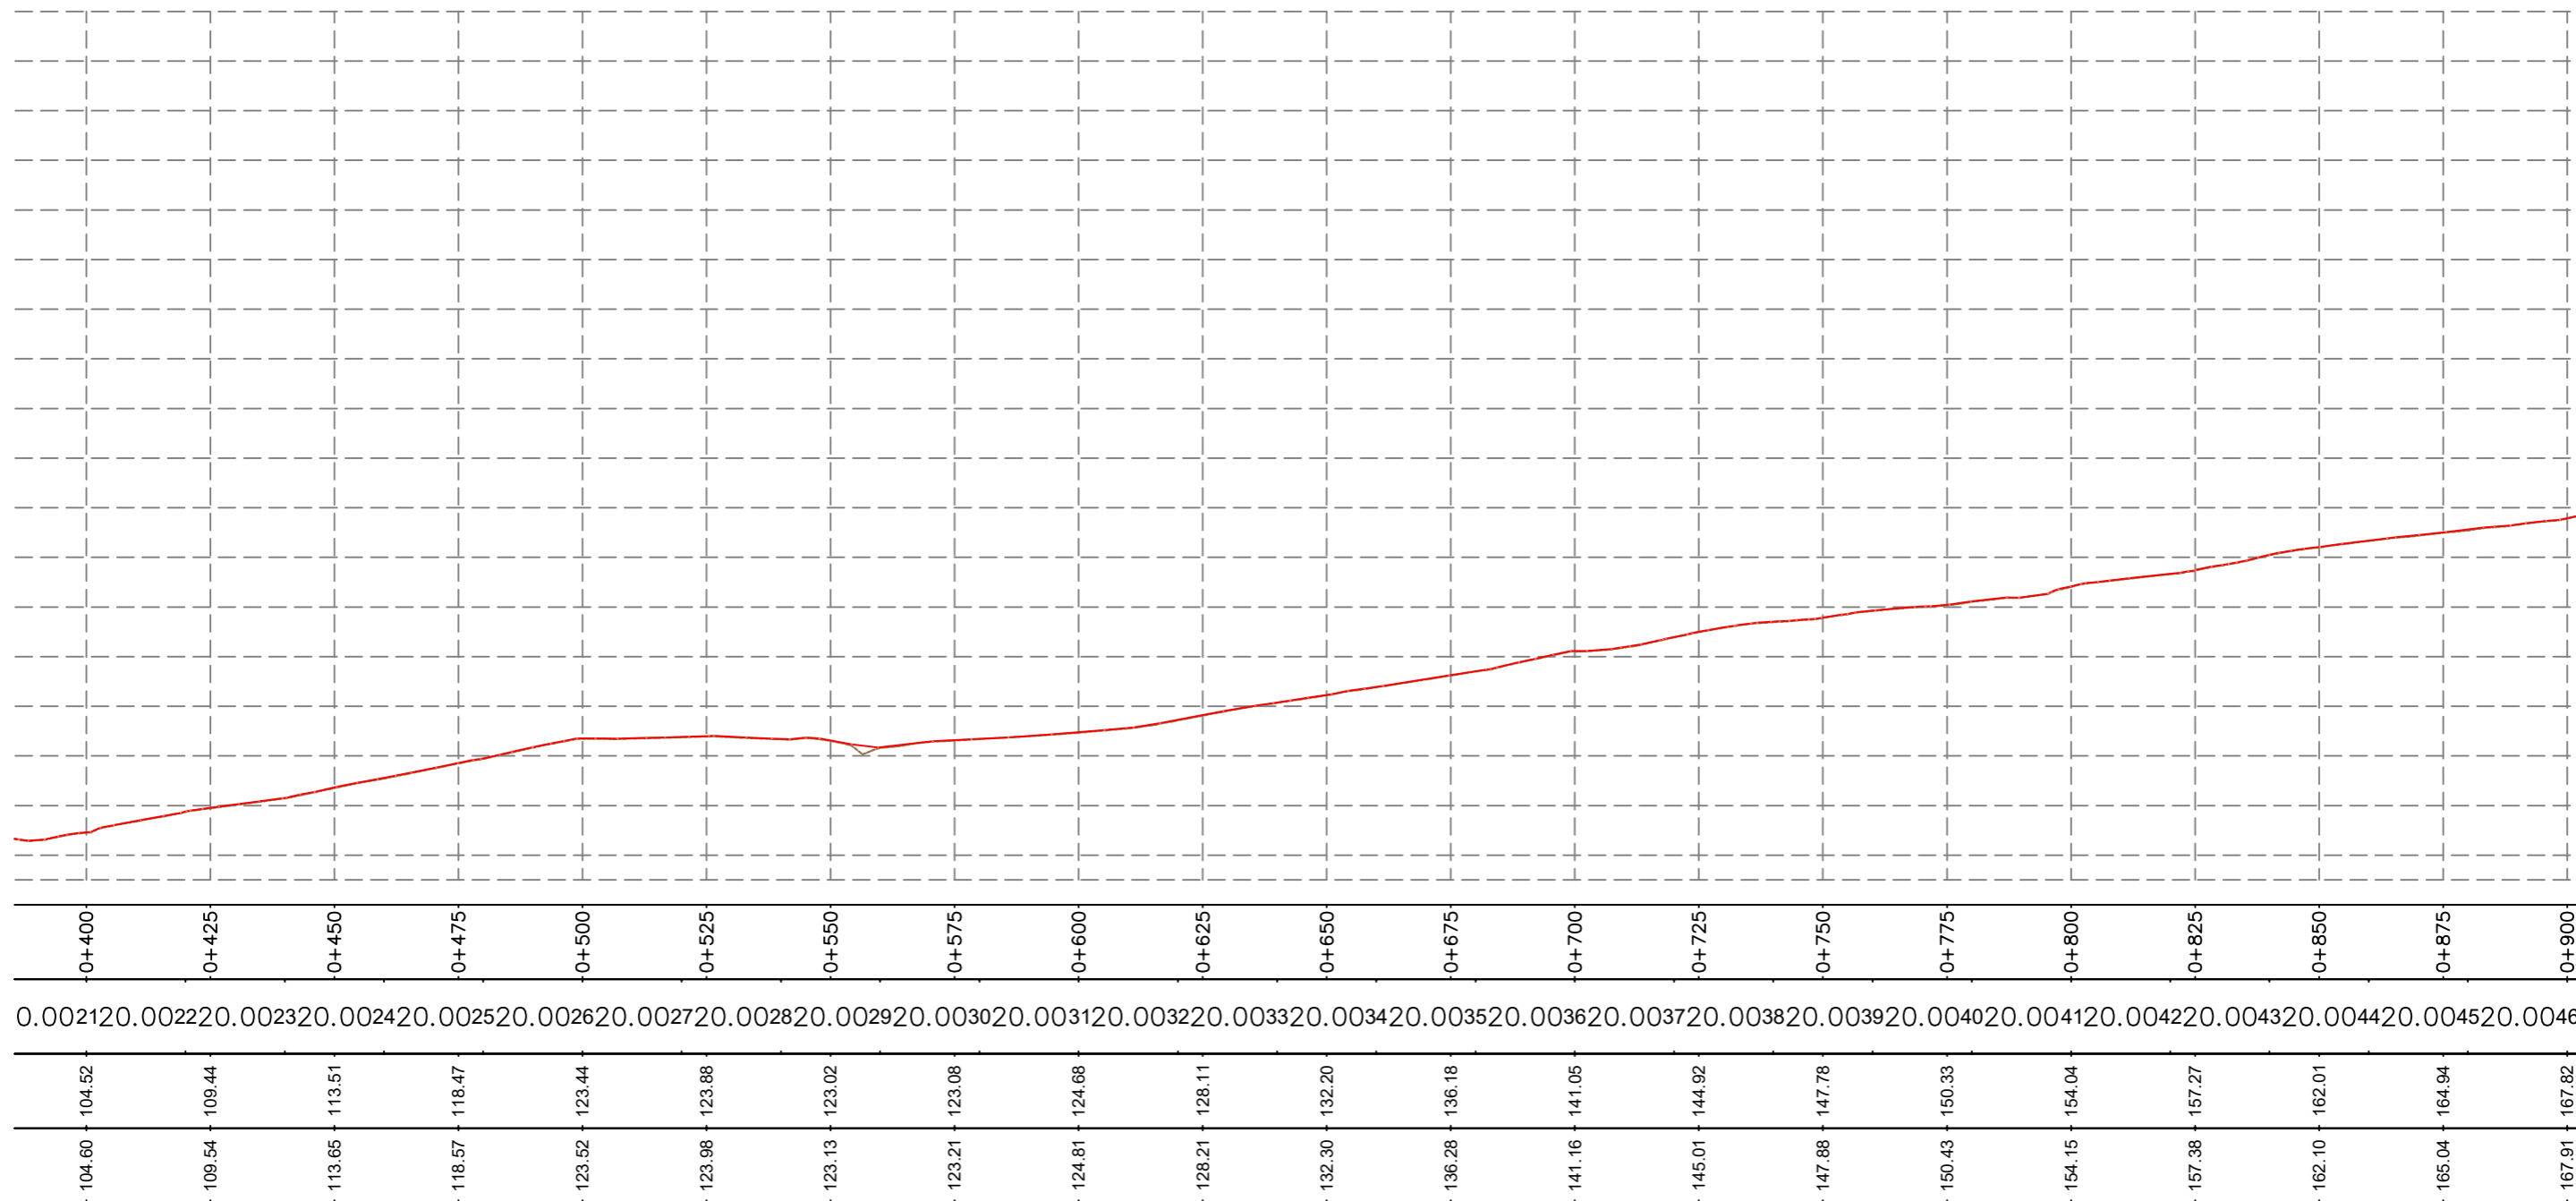



 REPUBLIKA E SHQIPERISE BASHKIA MALLAKASTER	STUDIM PROJEKTIM - PROJEKT ZBATIM - 2024	OBJEKTI: RIKONSTRUKSION I RRUGEVE NE FSHATRAT BELISTAN, USOJE DHE DRENOVE E RE TE NJESISE ADMINISTRATIVE QENDER	PROJEKTOI: XH & MILER sh.p.k	RRUGE NE FSHATIN BELISTAN	
				PROFILI GJATESOR I RRUGES	Shkalla


PROFILI GJATESOR BELISTAN

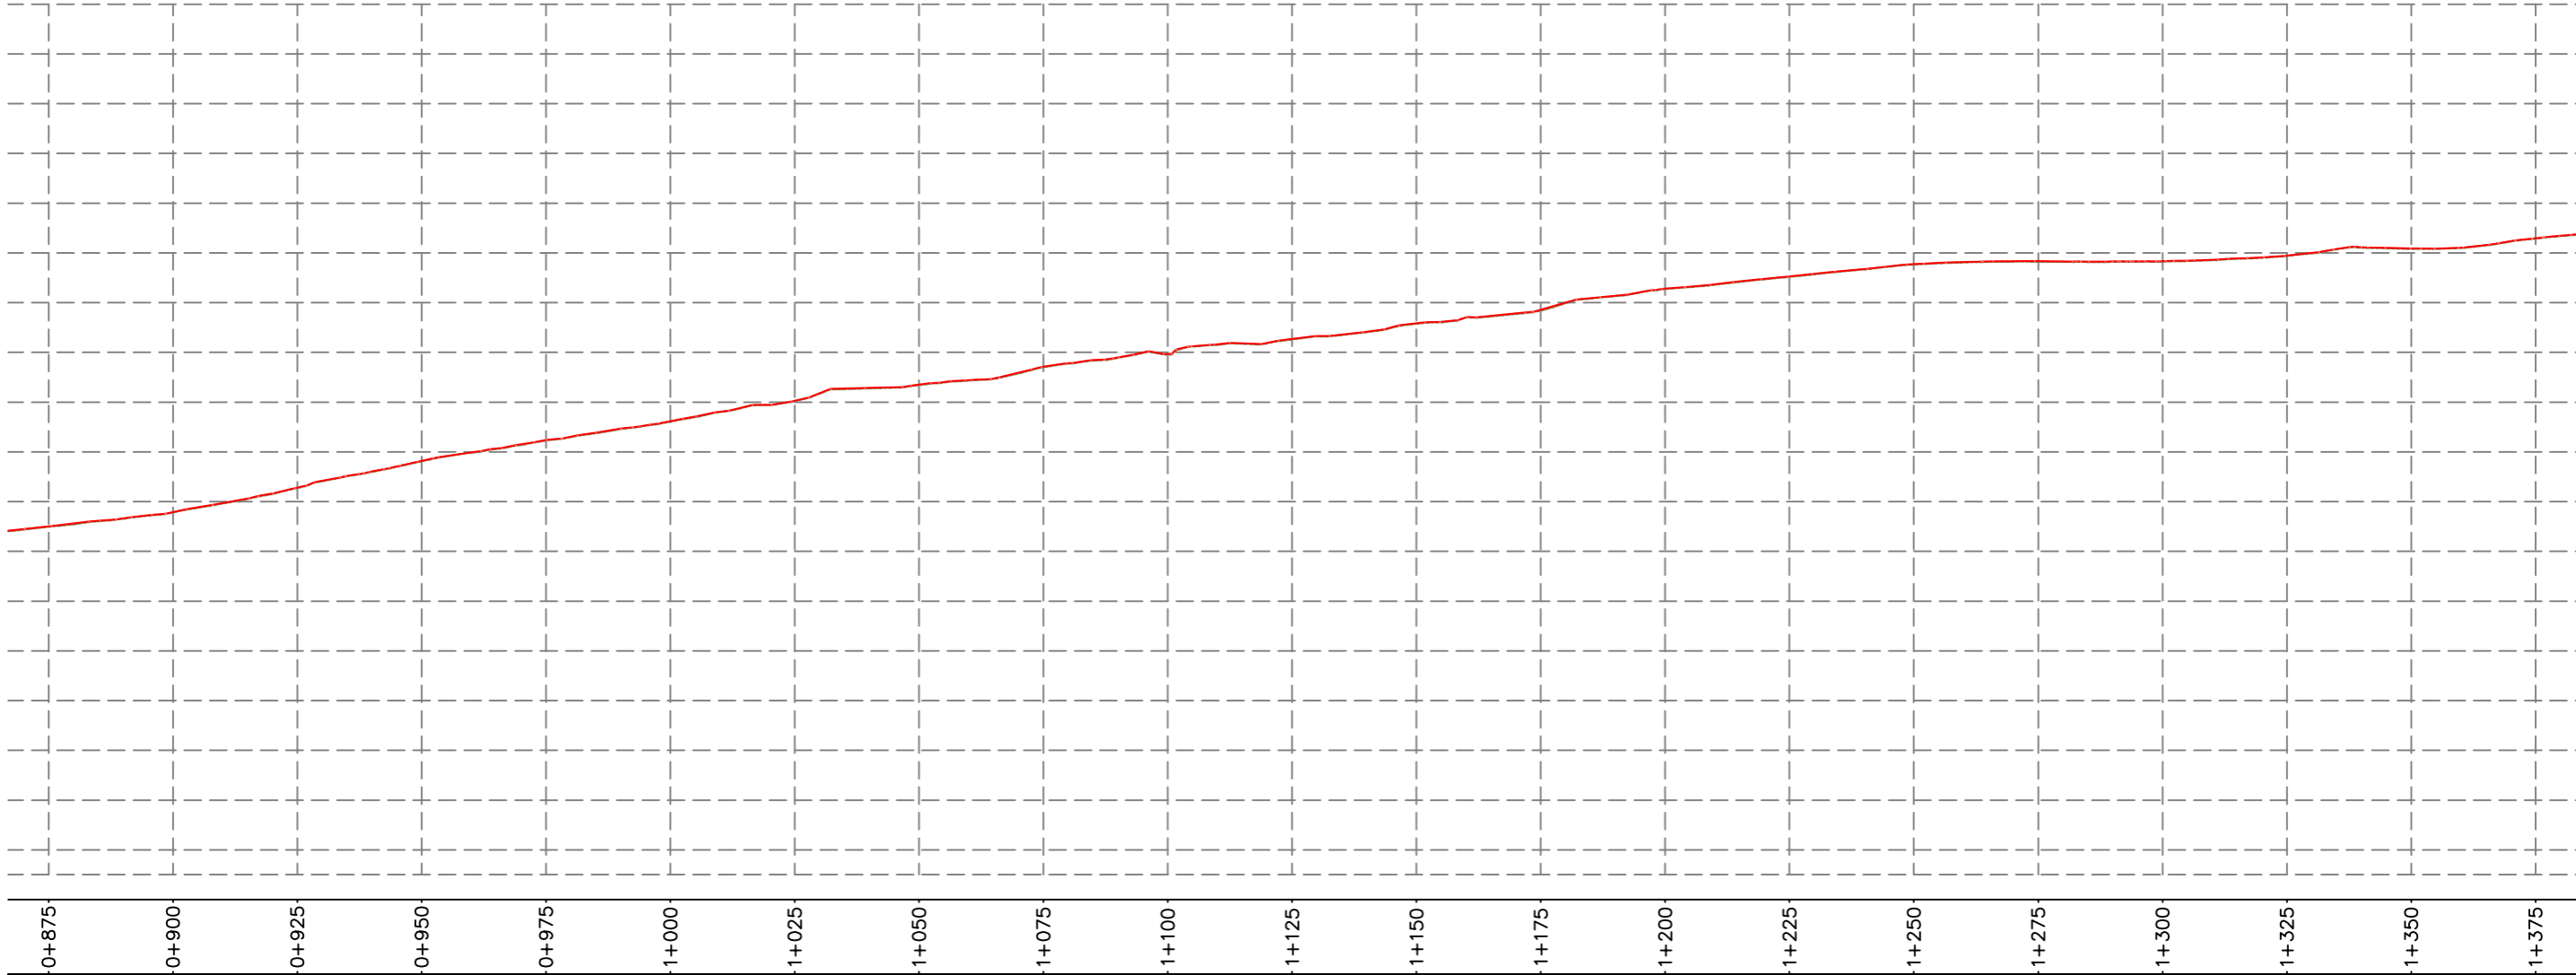

0+875	0+900	0+925	0+950	0+975	1+000	1+025	1+050	1+075	1+100	1+125	1+150	1+175	1+200	1+225	1+250	1+275	1+300	1+325	1+350	1+375
165.04	167.82	172.75	178.09	182.28	186.07	190.19	193.41	197.03	199.57	202.60	205.76	208.42	212.74	215.18	217.66	218.22	218.23	219.36	220.80	222.86

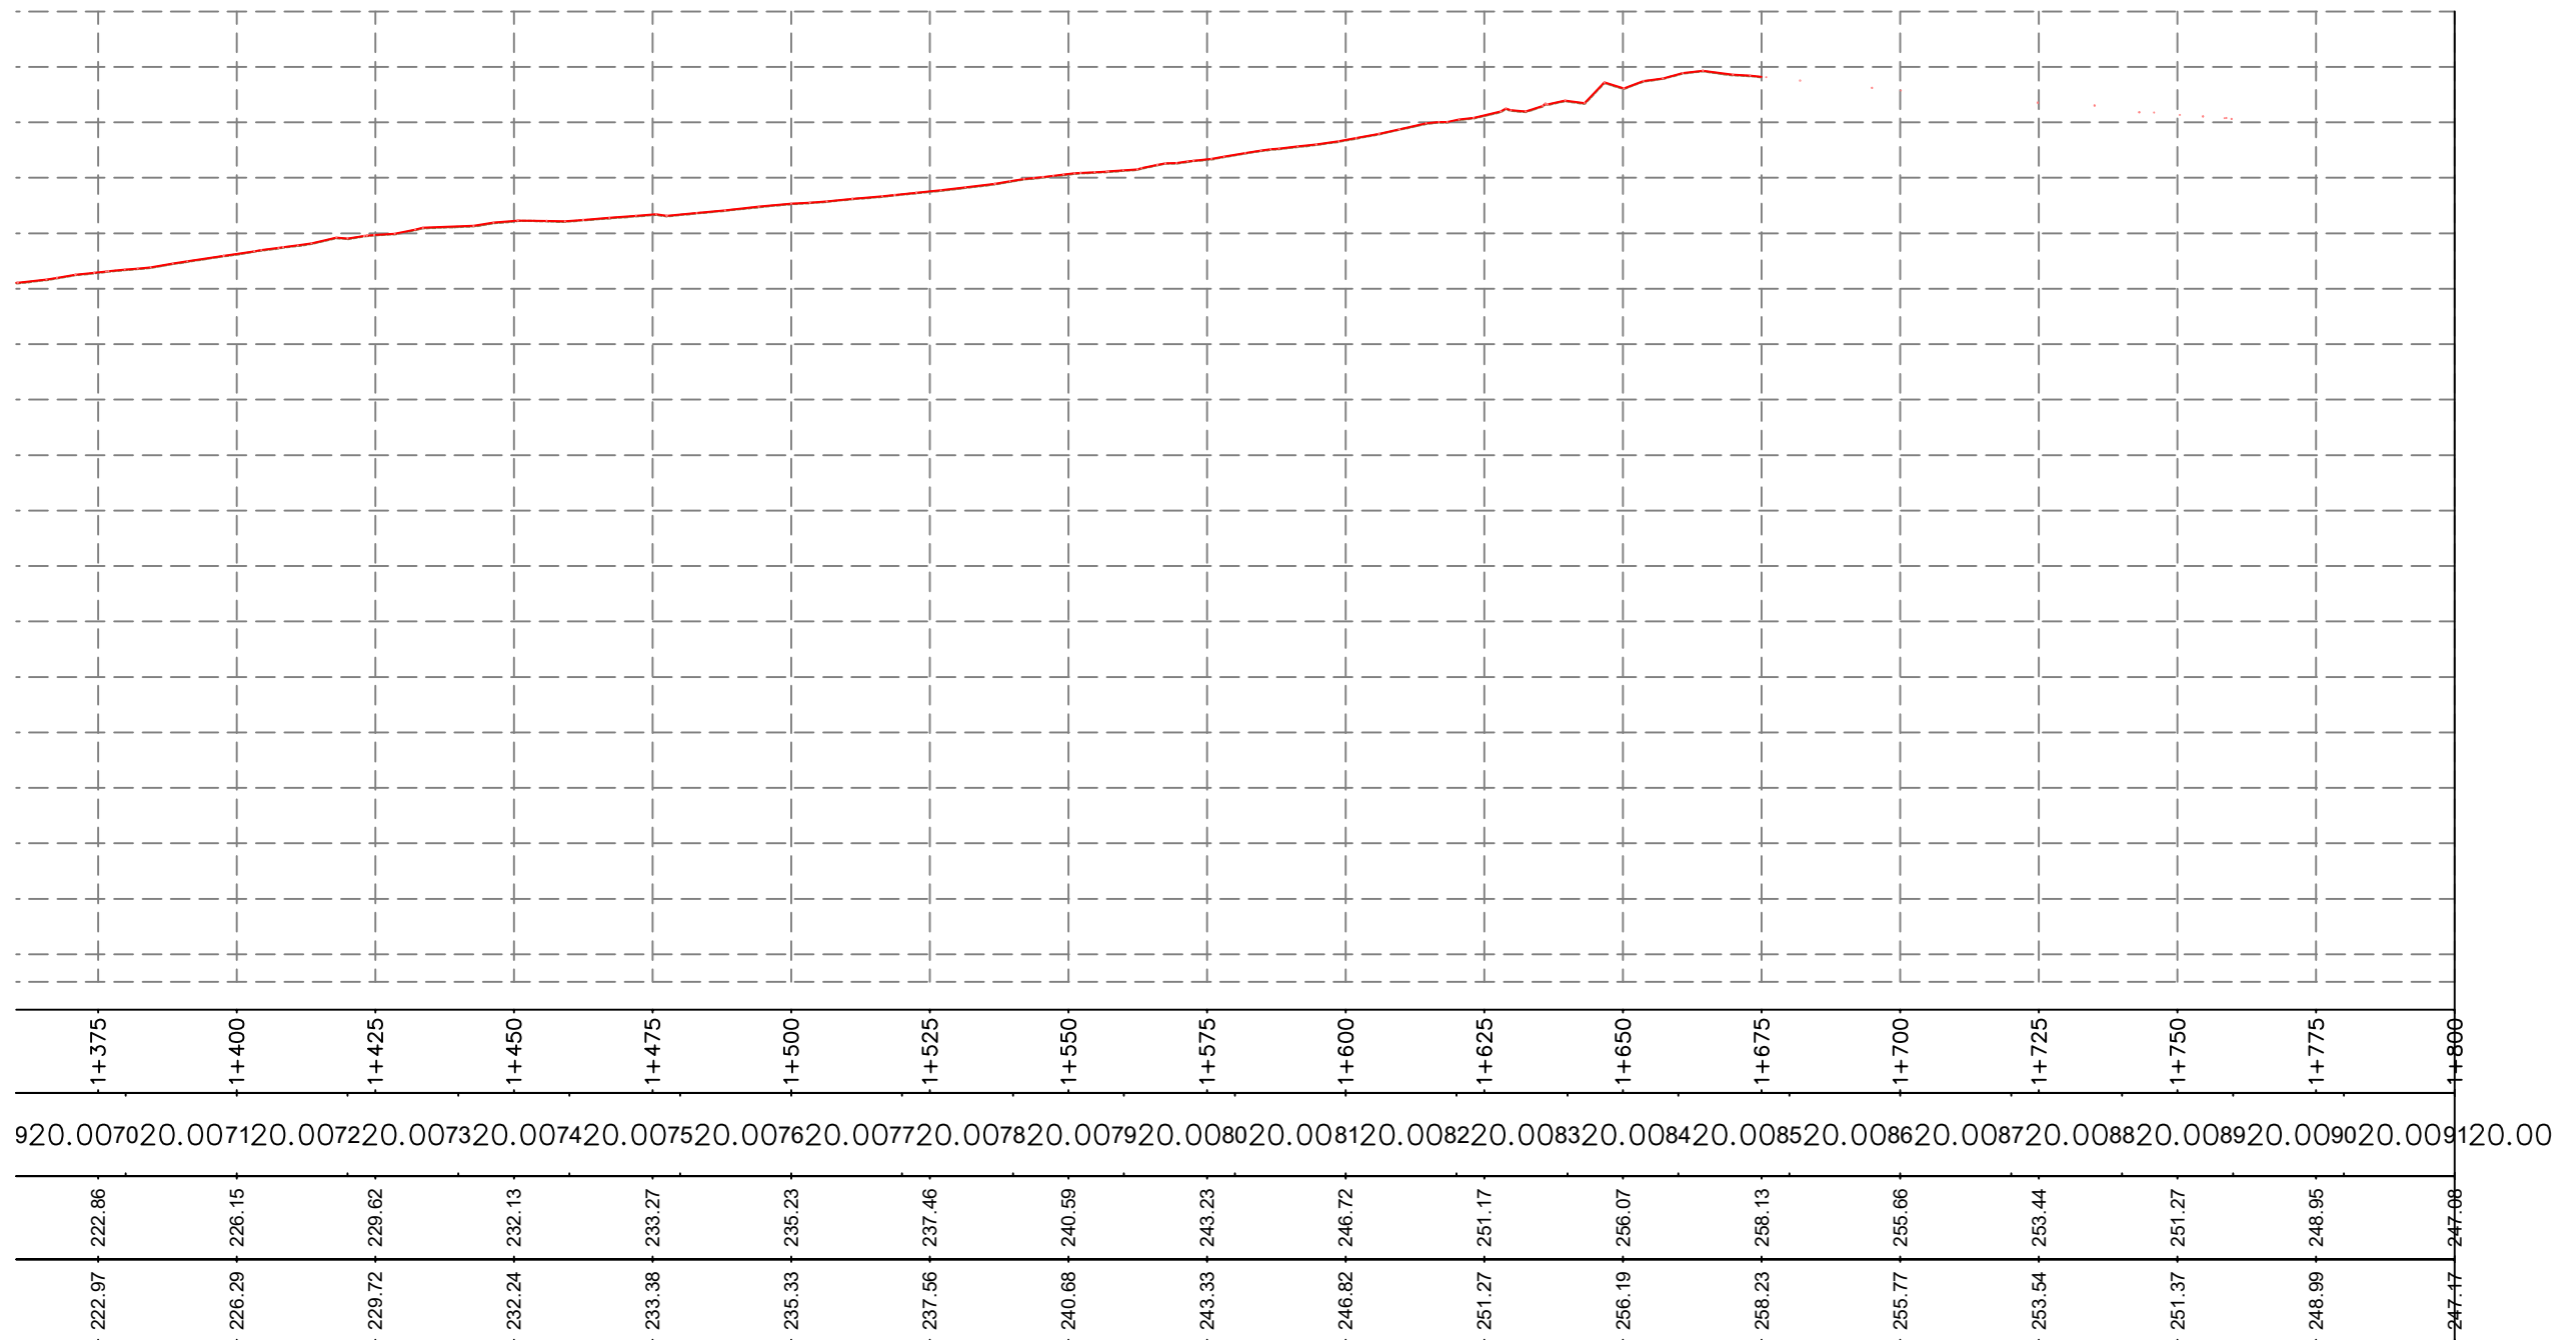

 REPUBLIKA E SHQIPERISE BASHKIA MALLAKASTER	STUDIM PROJEKTIM - PROJEKT ZBATIM - 2024	OBJEKTI: RIKONSTRUKSION I RRUGEVE NE FSHATRA BELISTAN, USOJE DHE DRENOVE E RE TE NJESISE ADMINISTRATIVE QENDER	PROJEKTOI: XH & MILER sh.p.k	RRUGE NE FSHATIN BELISTAN	
	PROFILI GJATESOR I RRUGES				Shkalla

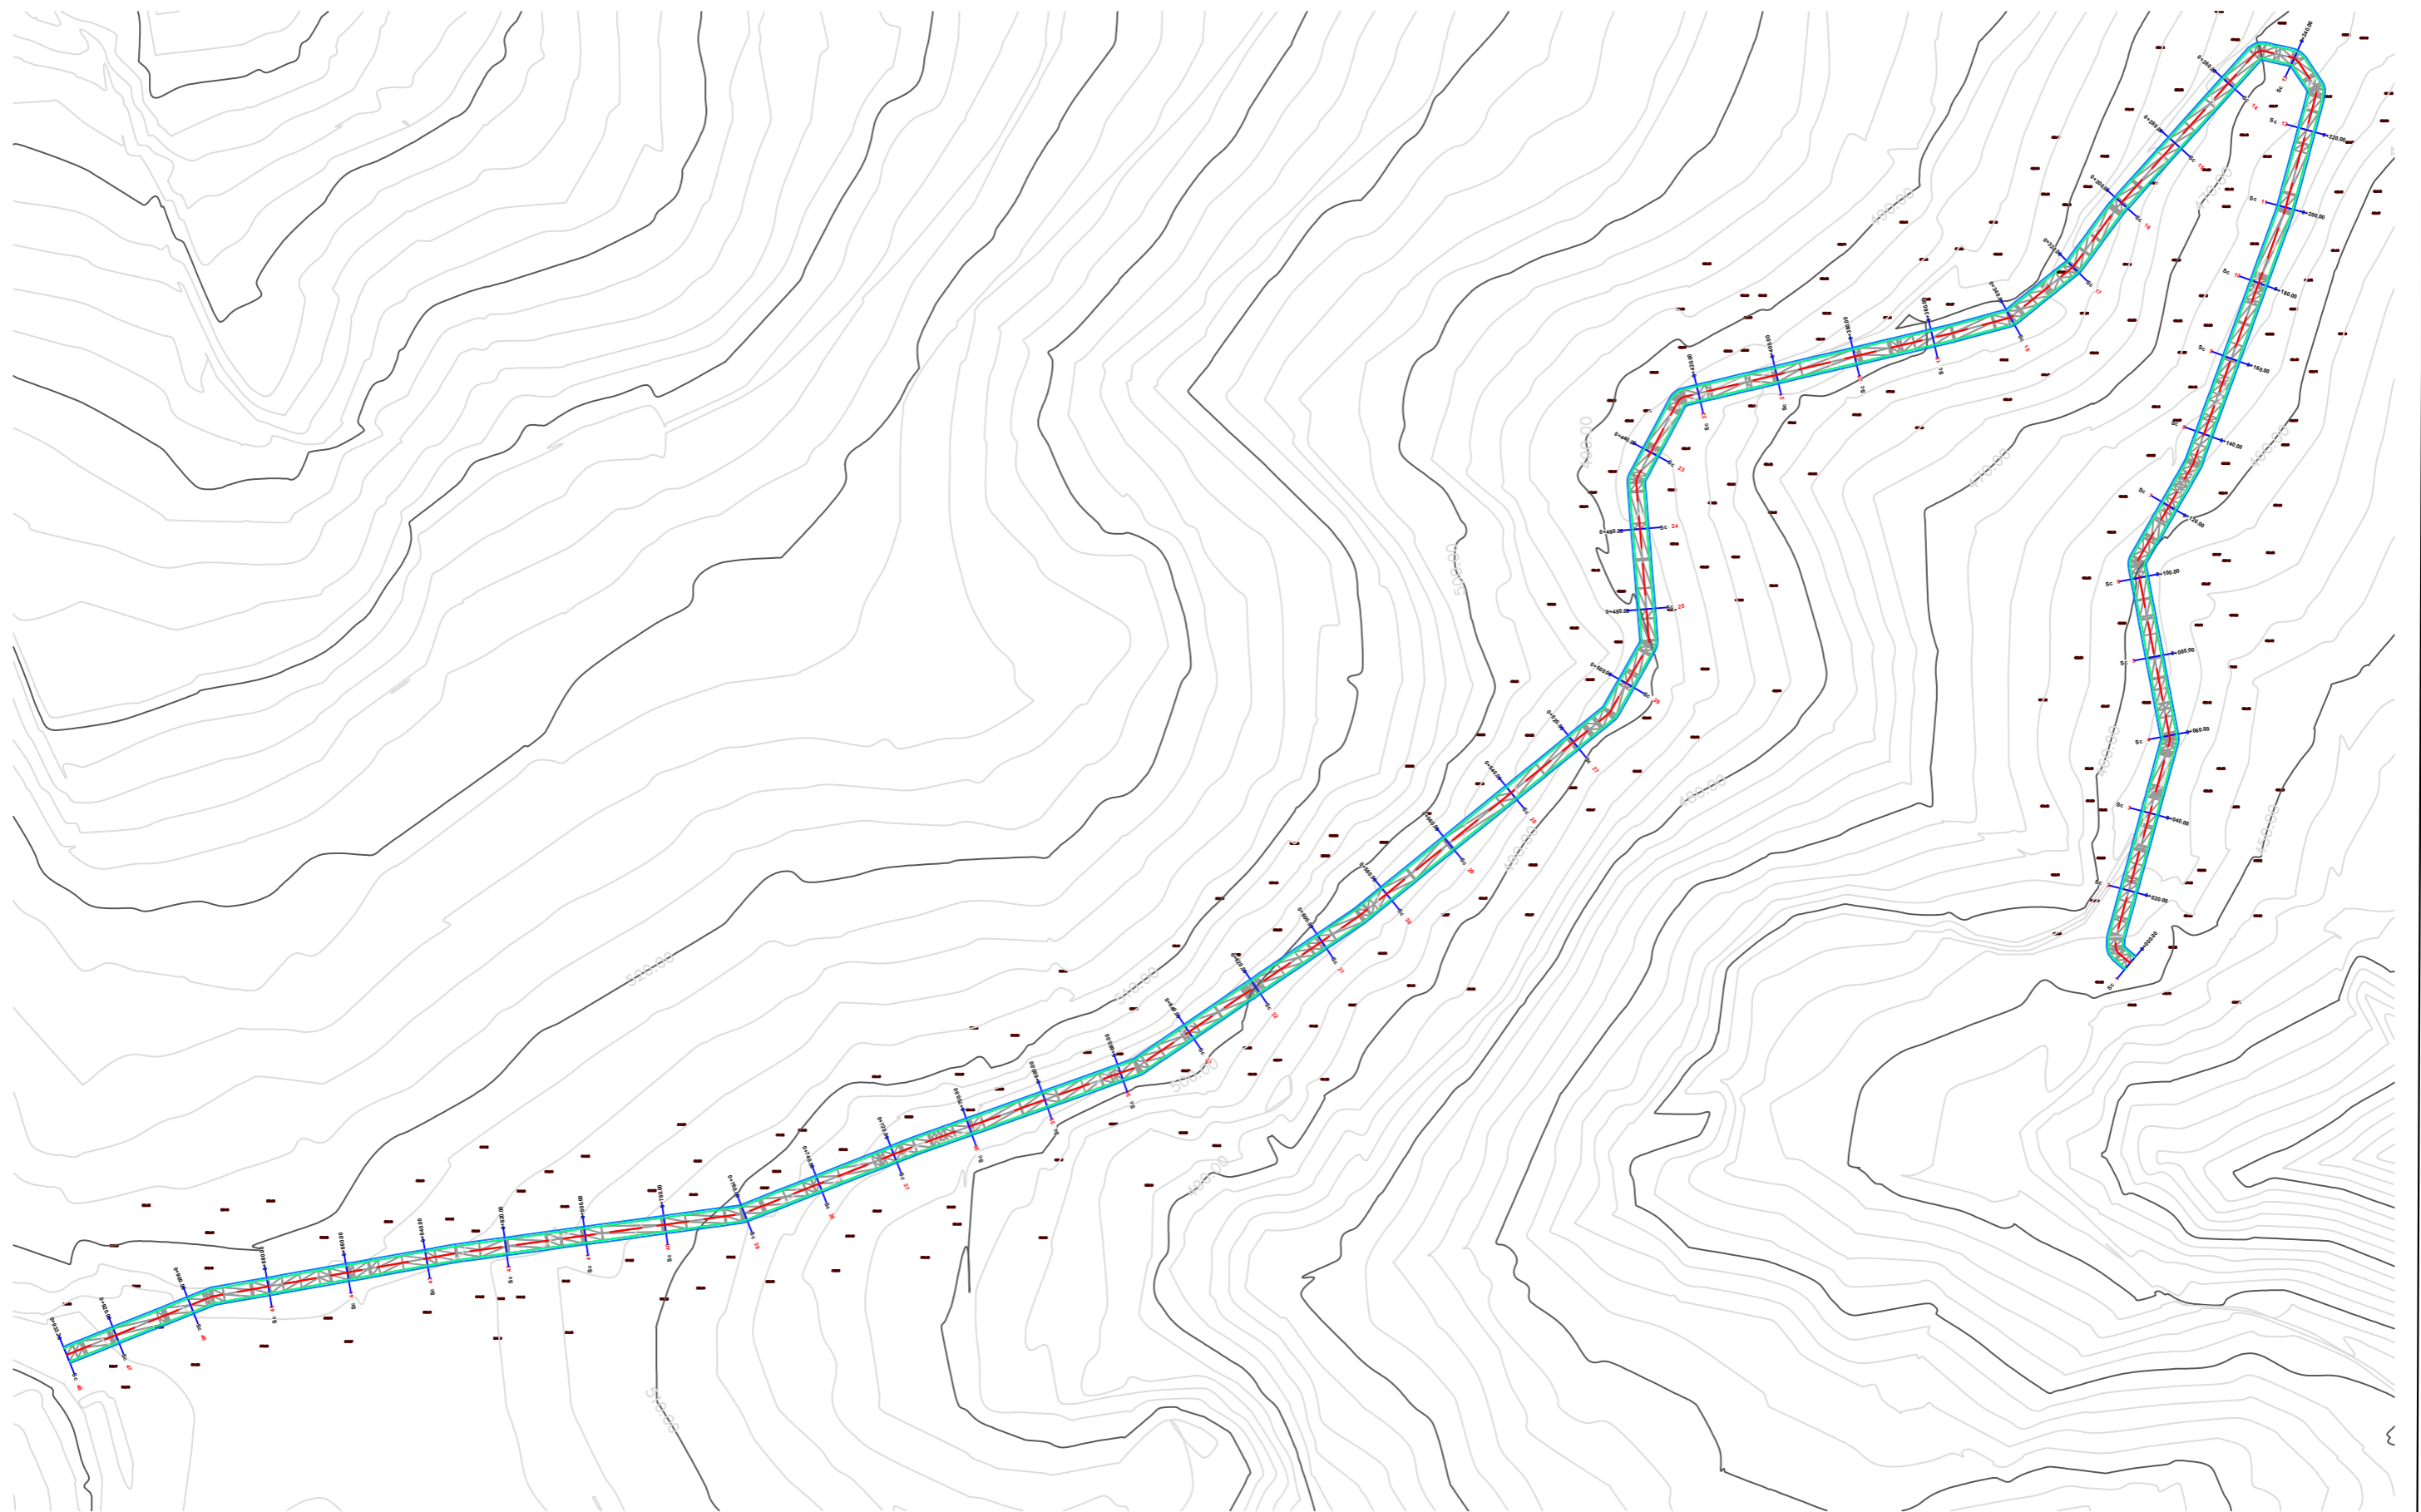

REPUBLIKA E SHQIPERISE
BASHKIA MALLAKASTER


STUDIM PROJEKTIM
- PROJEKT ZBATIM -
2024

OBJEKTI: RIKONSTRUKSION I RRUGEVE NE FSHATRAZ BELISTAN,
USOJE DHE DRENOVE E RE TE NJESISE ADMINISTRATIVE QENDER

PROJEKTOI: XH & MILER sh.p.k

RRUGE NE FSHATIN DRENOVE
HOROGRAFIA E RRUGES

Shkalla	Viz.
	FL-01

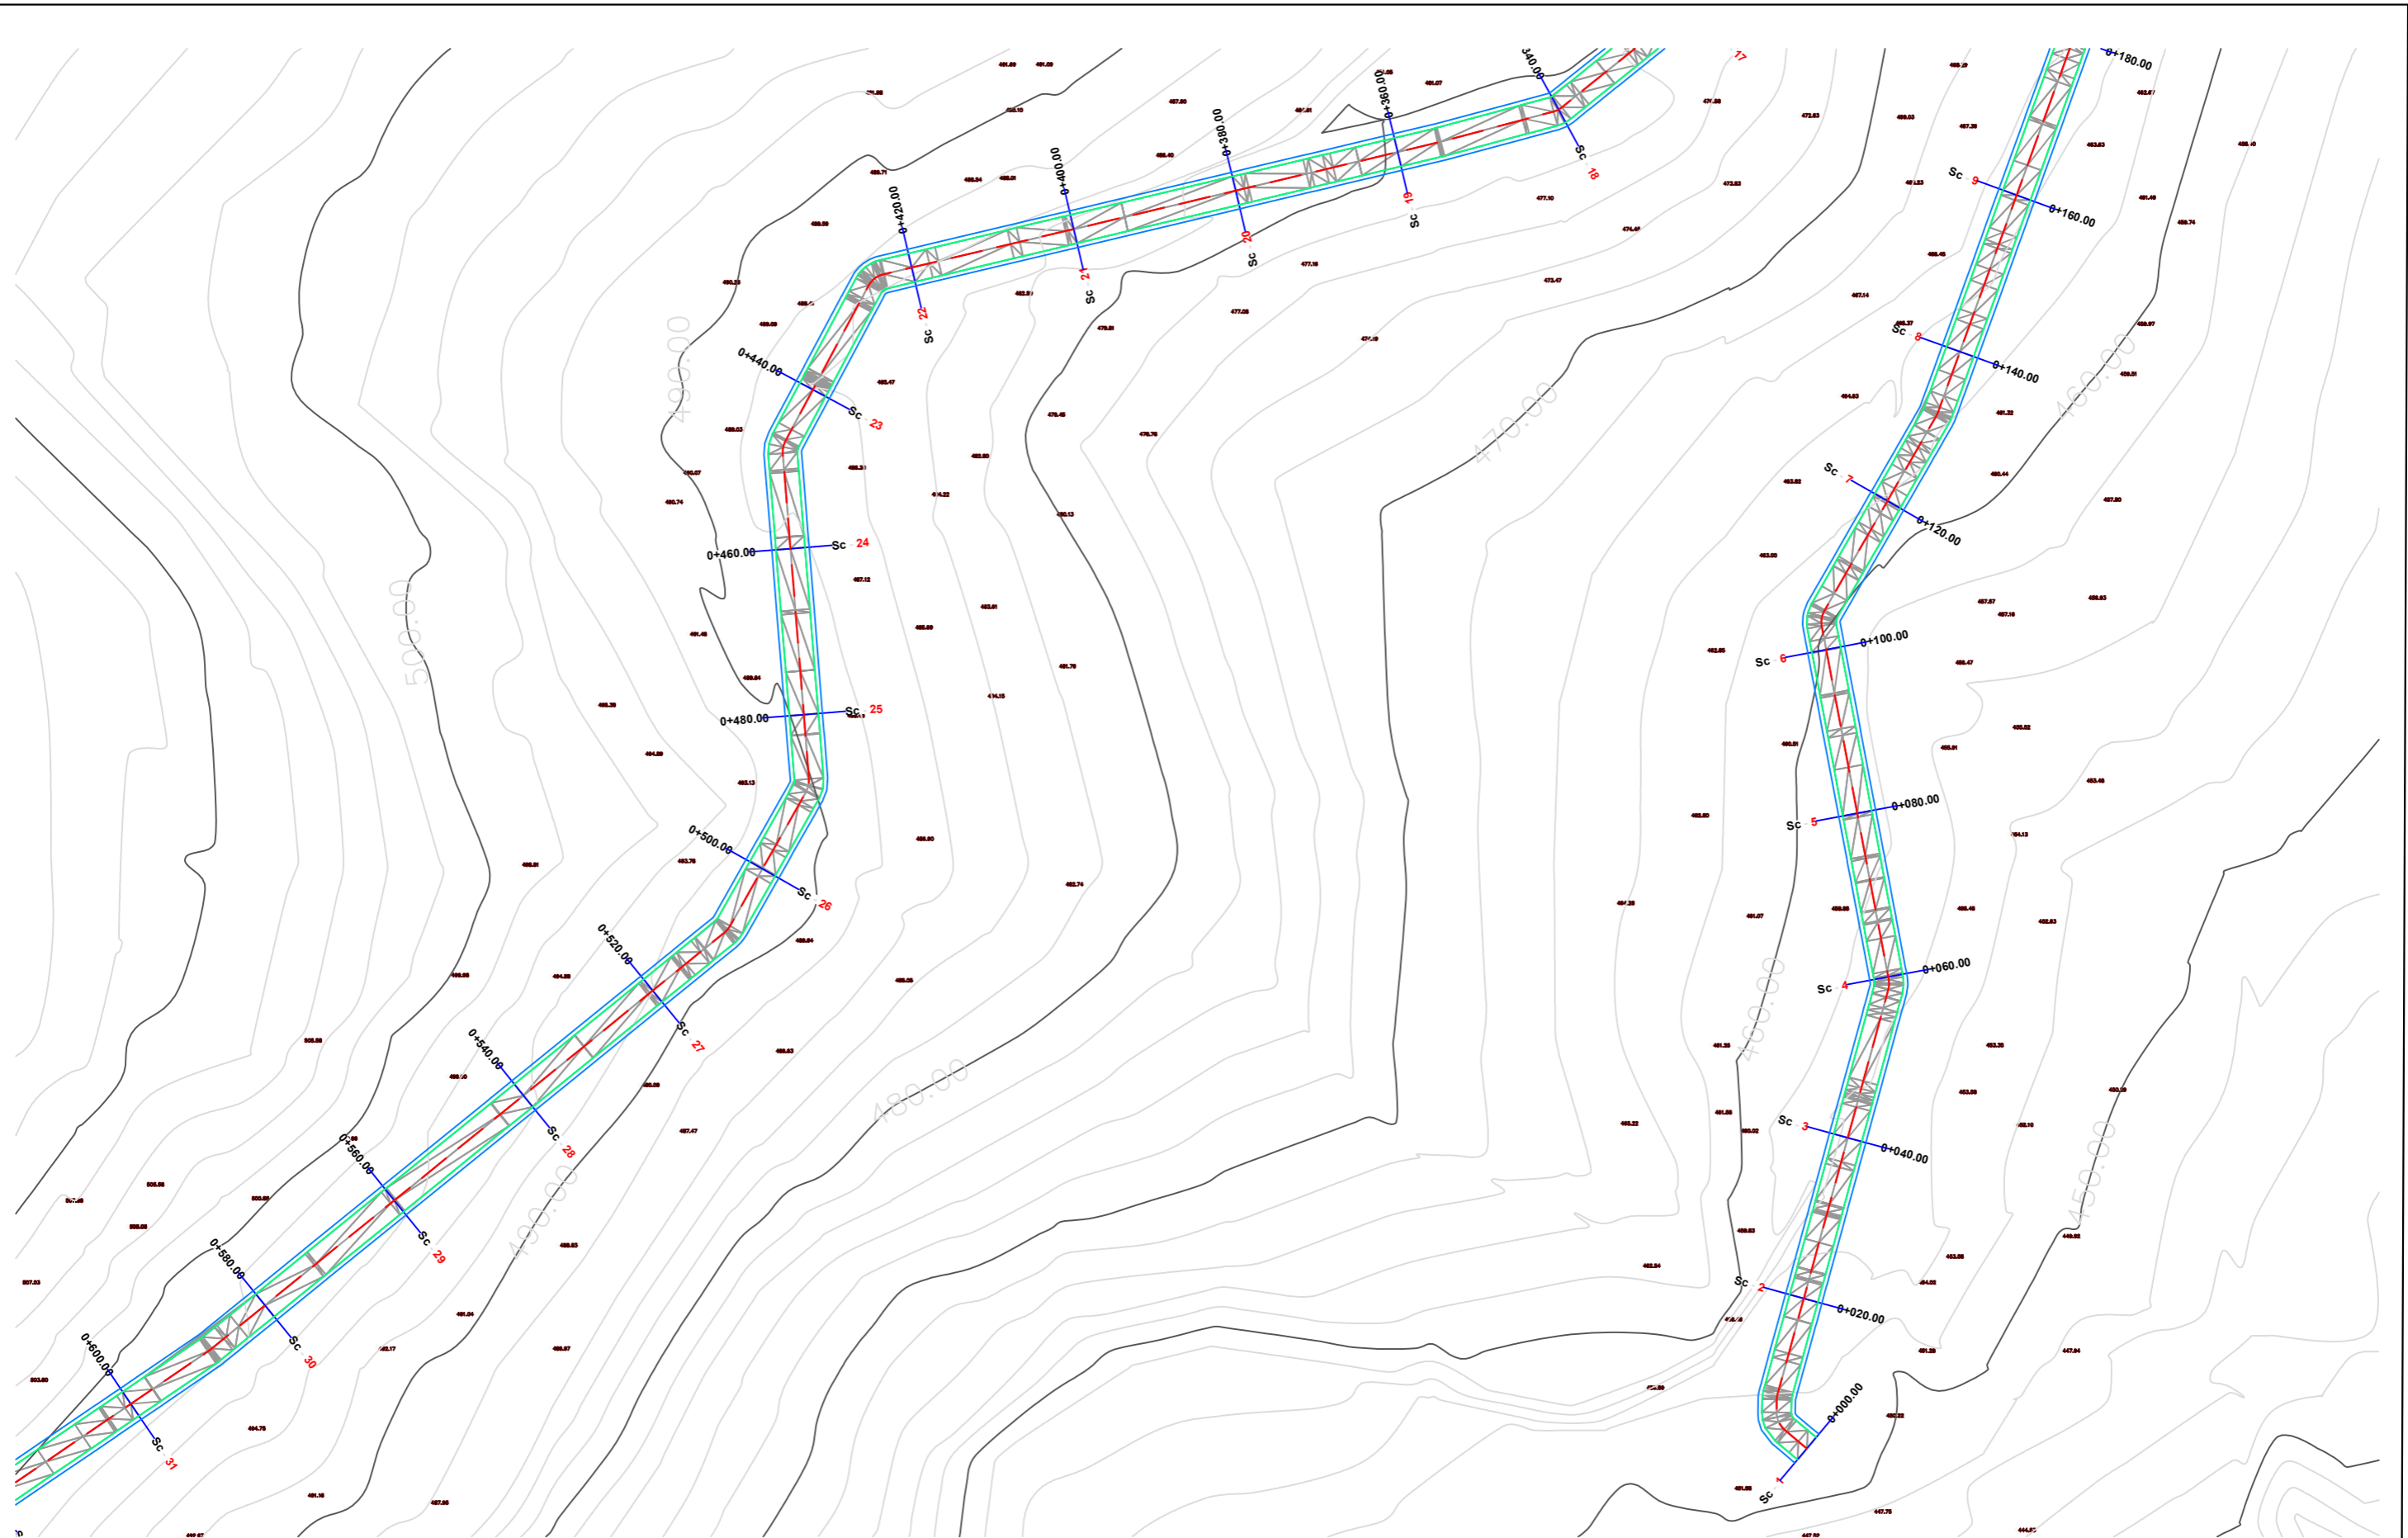

REPUBLIKA E SHQIPERISE
BASHKIA MALLAKASTER

STUDIM PROJEKTIM
- PROJEKT ZBATIM -
2024


OBJEKTI: RIKONSTRUKSION I RRUGEVE NE FSHATRA BELISTAN,
USOJE DHE DRENOVE E RE TE NJESISE ADMINISTRATIVE QENDER

PROJEKTOI: XH & MILER sh.p.k

RRUGE NE FSHATIN DRENOVE
HOROGRAFIA E RRUGES

Shkalla
1:750

Viz.
FL-02

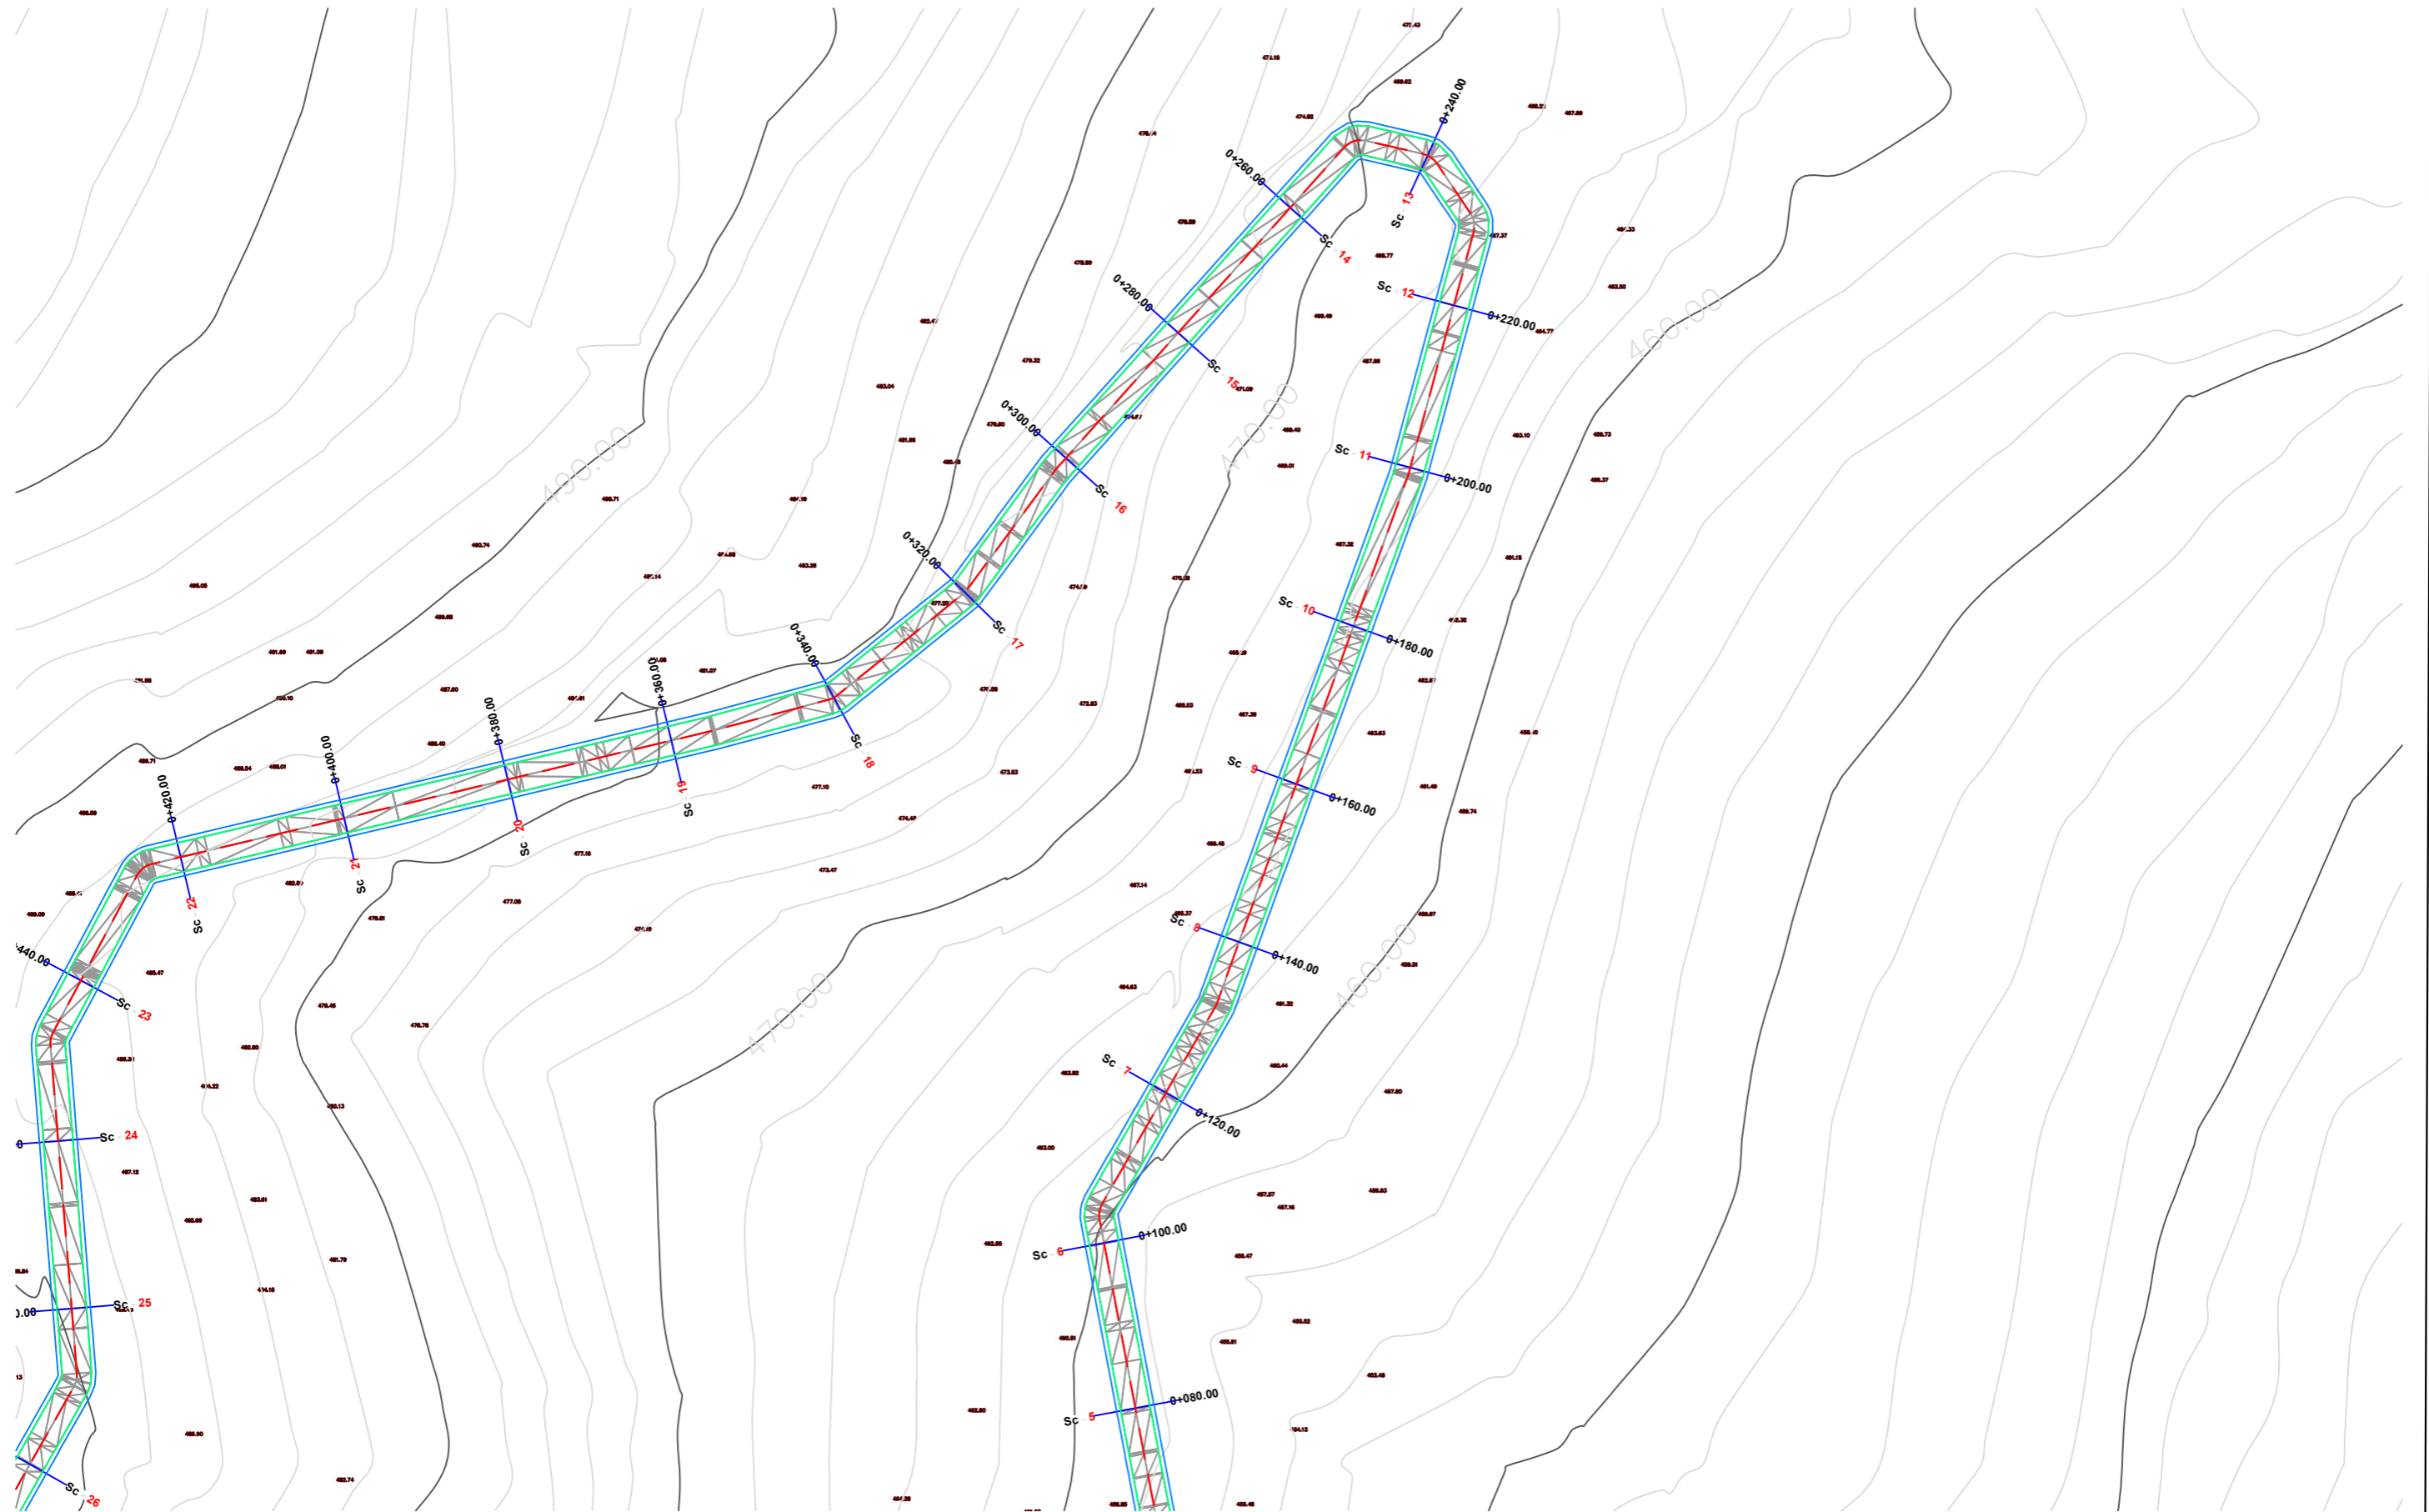

REPUBLIKA E SHQIPERISE
BASHKIA MALLAKASTER



STUDIM PROJEKTIM
- PROJEKT ZBATIM -
2024

OBJEKTI: RIKONSTRUKSION I RRUGEVE NE FSHATRA BELISTAN,
USOJE DHE DRENOVE E RE TE NJESISE ADMINISTRATIVE QENDER

PROJEKTOI: XH & MILER sh.p.k

RRUGE NE FSHATIN DRENOVE
HOROGRAFIA E RRUGES

Shkalla 1:750	Viz. FL-03
------------------	---------------

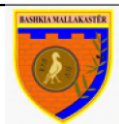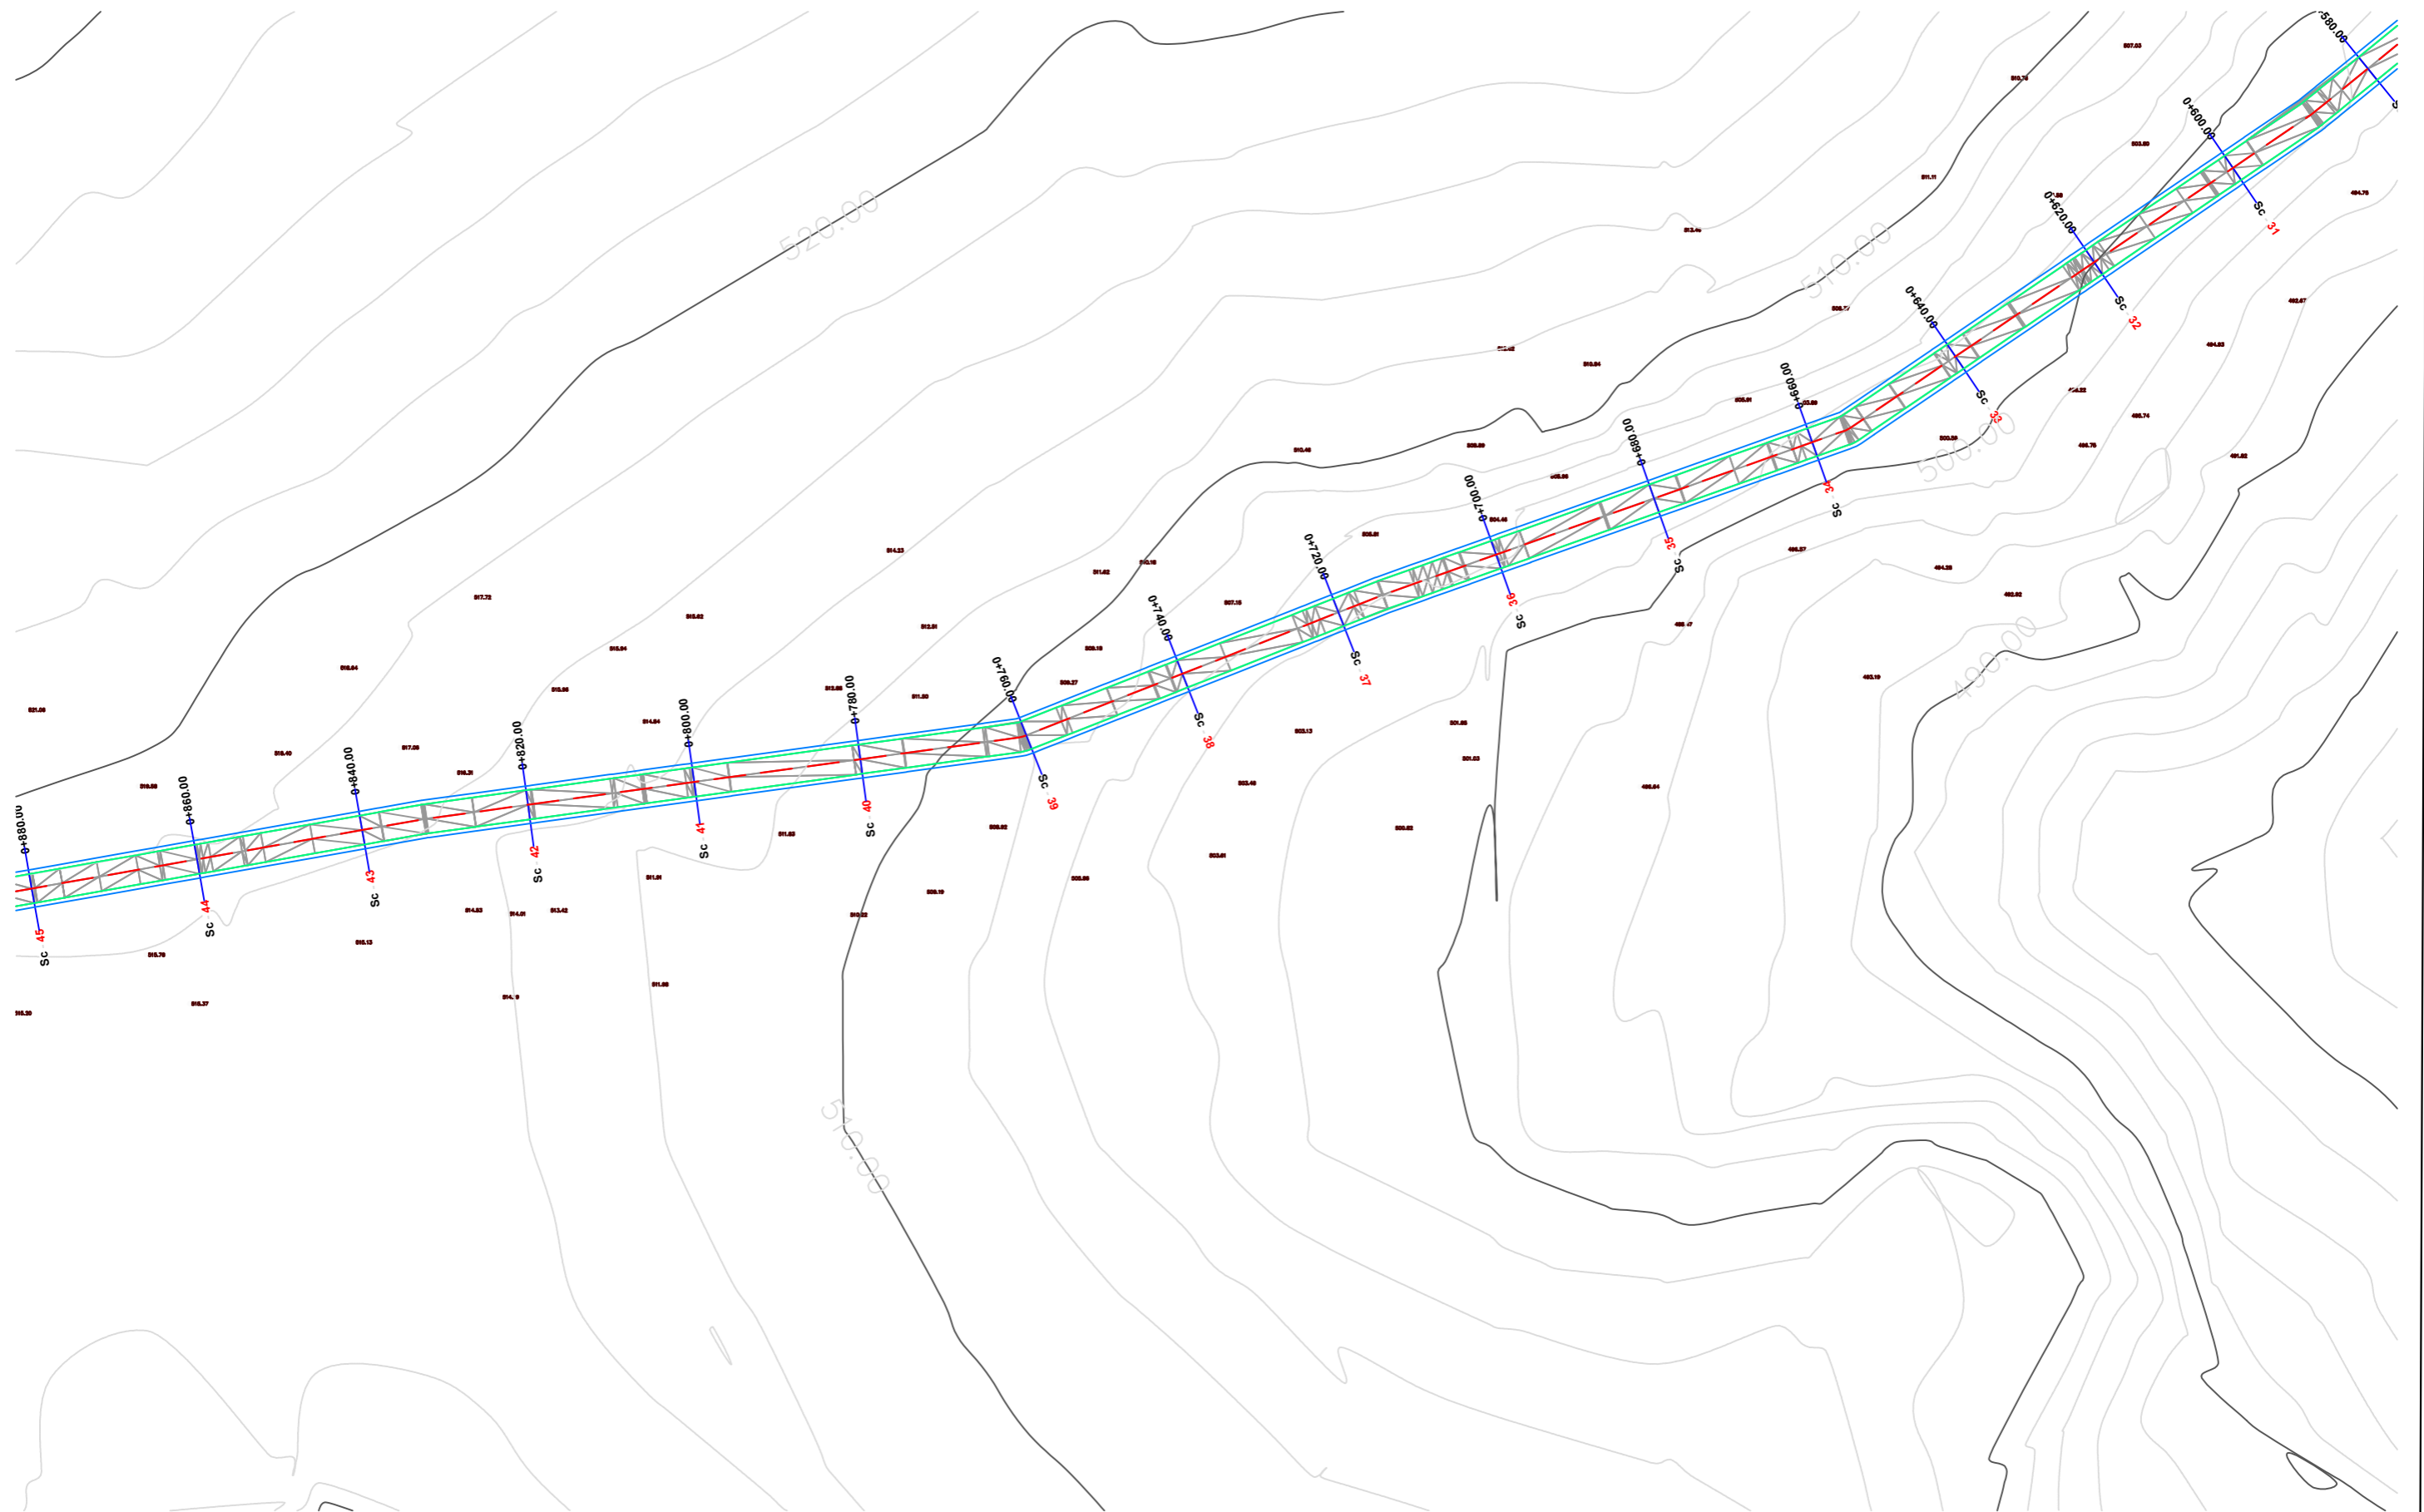

REPUBLIKA E SHQIPERISE
BASHKIA MALLAKASTER


STUDIM PROJEKTIM
- PROJEKT ZBATIM -
2024

OBJEKTI: RIKONSTRUKSION I RRUGEVE NE FSHATRAZ BELISTAN,
USOJE DHE DRENOVE E RE TE NJESISE ADMINISTRATIVE QENDER

PROJEKTOI: XH & MILER sh.p.k

RRUGE NE FSHATIN DRENOVE
HOROGRAFIA E RRUGES

Shkalla 1:750	Viz. FL-04
------------------	---------------

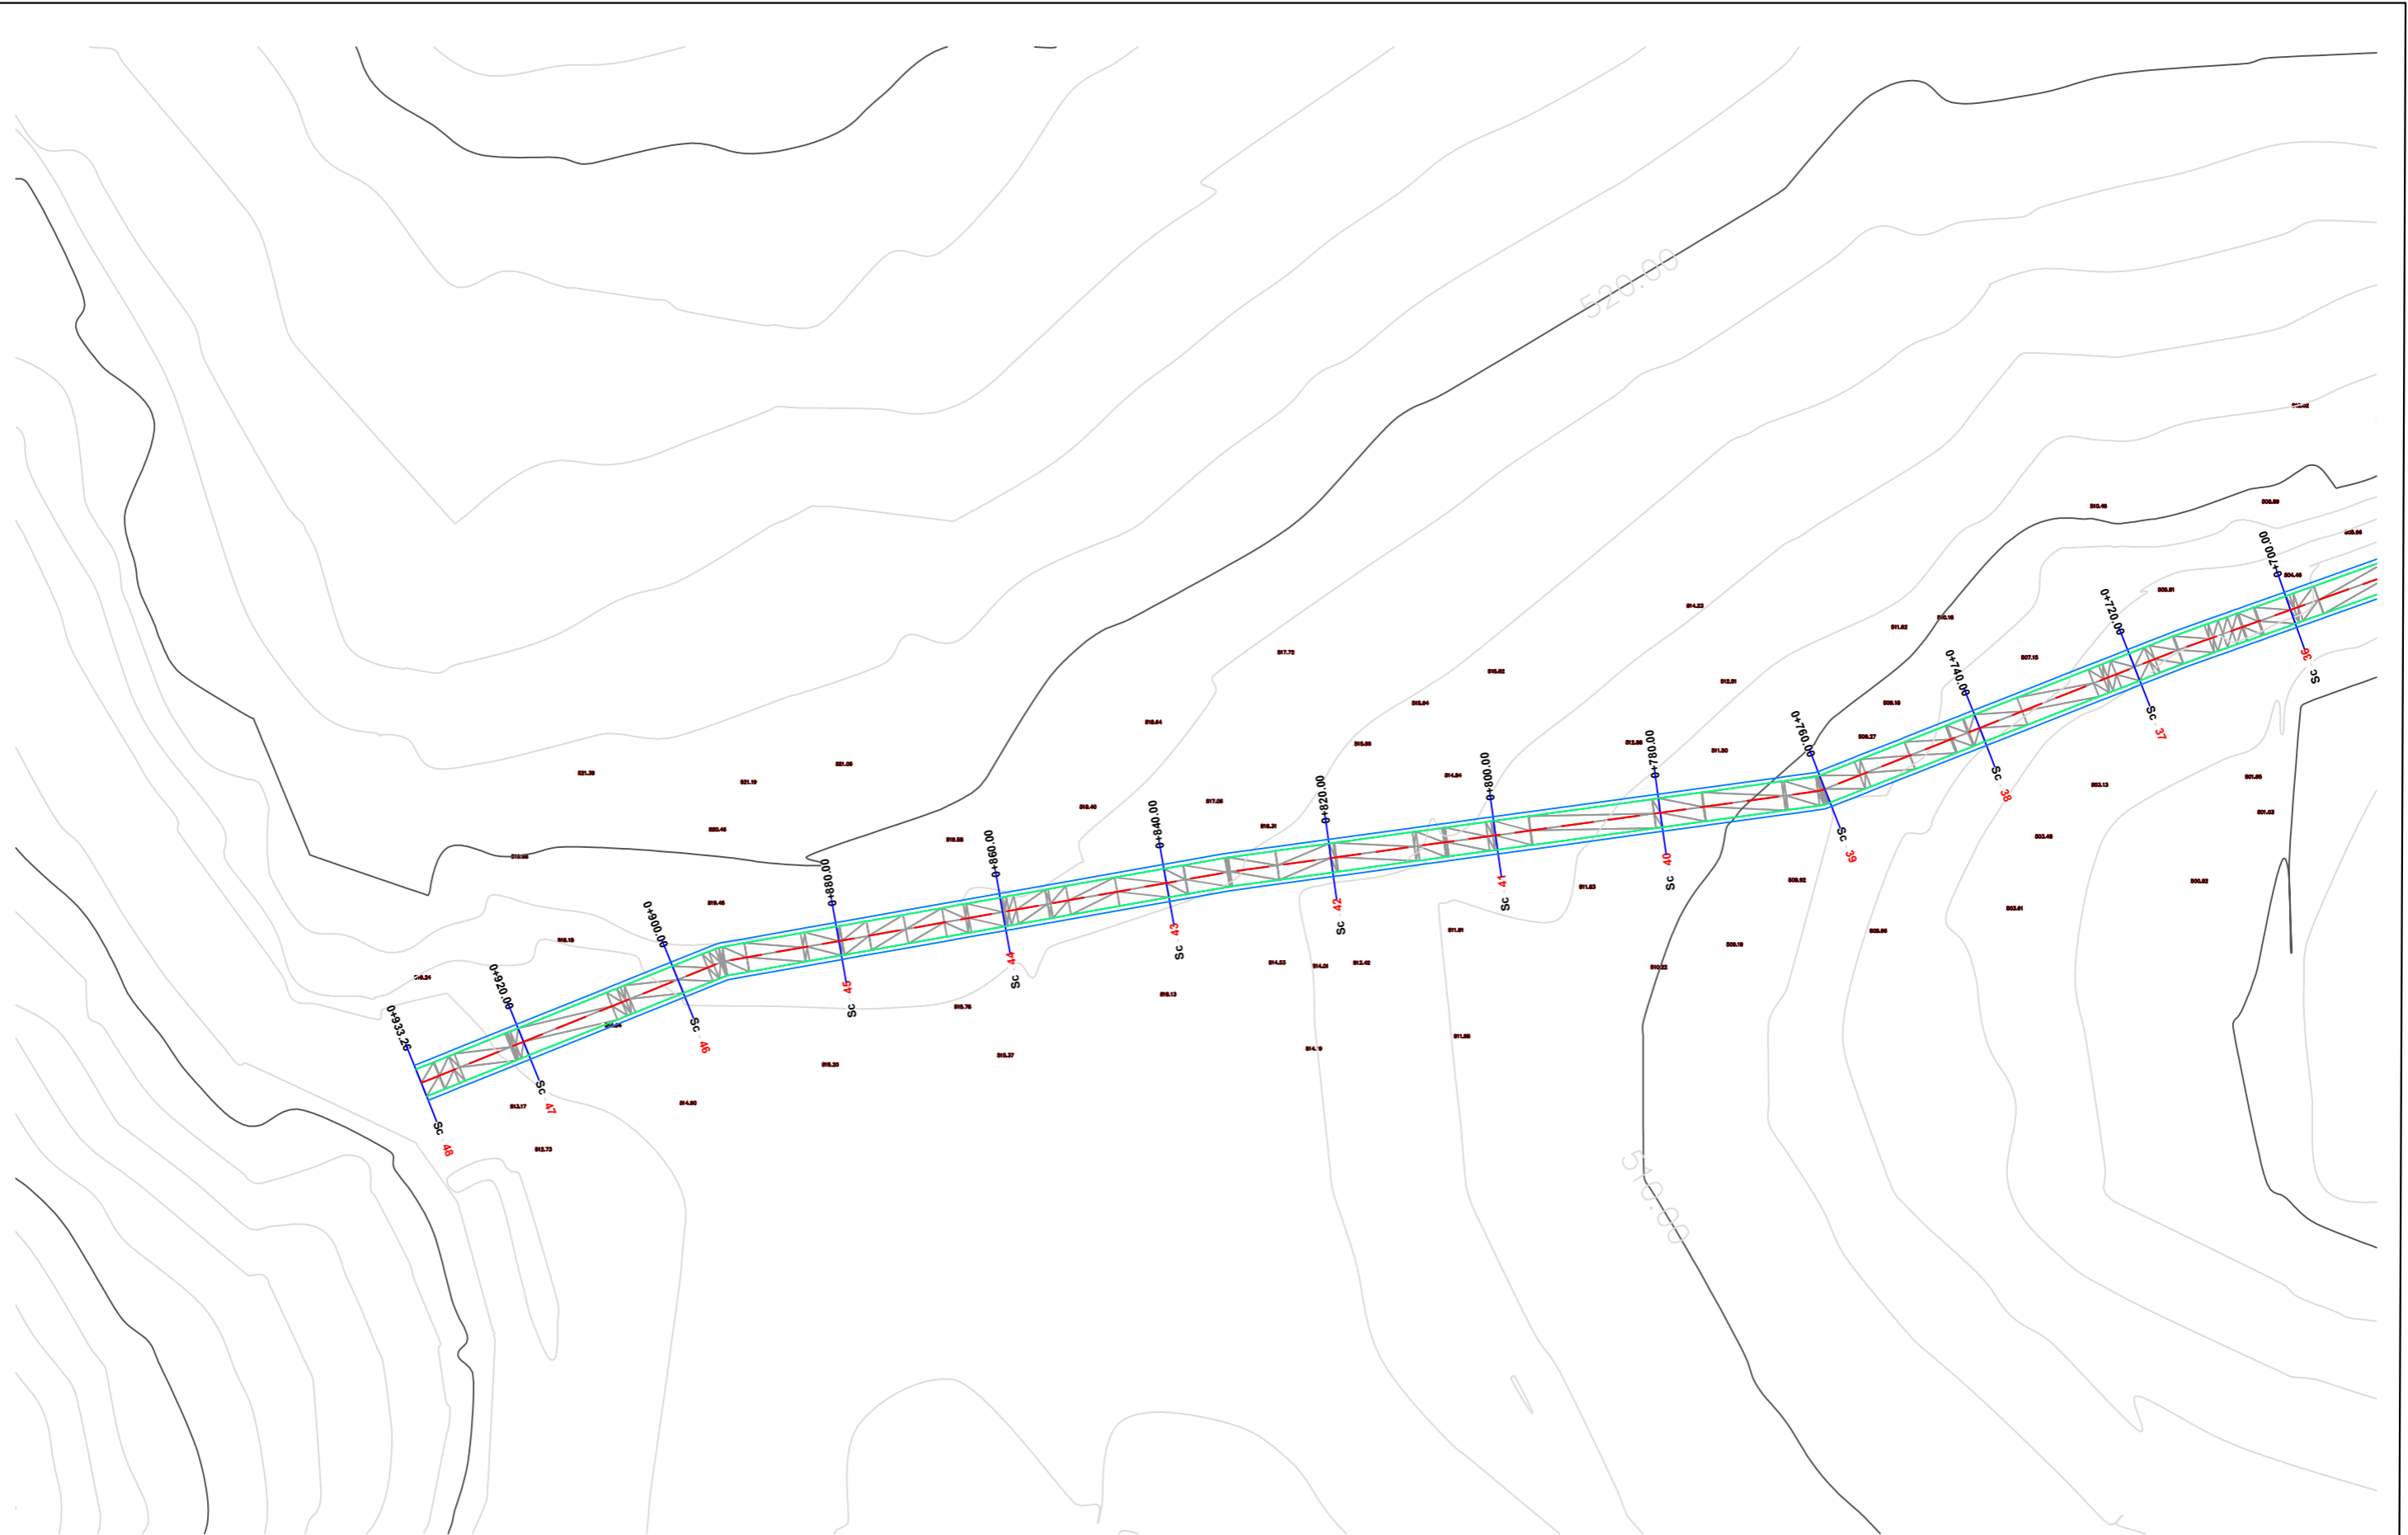

REPUBLIKA E SHQIPERISE
BASHKIA MALLAKASTER

STUDIM PROJEKTIM
- PROJEKT ZBATIM -
2024


OBJEKTI: RIKONSTRUKSION I RRUGEVE NE FSHATRA BELISTAN,
USOJE DHE DRENOVE E RE TE NJESISE ADMINISTRATIVE QENDER

PROJEKTOI: XH & MILER sh.p.k

RRUGE NE FSHATIN DRENOVE
HOROGRAFIA E RRUGES

Shkalla
1:750

Viz.
FL-05

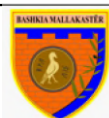

REPUBLIKA E SHQIPERISE
BASHKIA MALLAKASTER


STUDIM PROJEKTIM
- PROJEKT ZBATIM -
2024

OBJEKTI: RIKONSTRUKSION I RRUGEVE NE FSHATRAT BELISTAN,
USOJE DHE DRENOVE E RE TE NJESISE ADMINISTRATIVE QENDER

PROJEKTOI: XH & MILER sh.p.k

RRUGE NE FSHATIN DRENOVE
PLANIMETRIA E RRUGES

Shkalla	Viz.
	FL-06

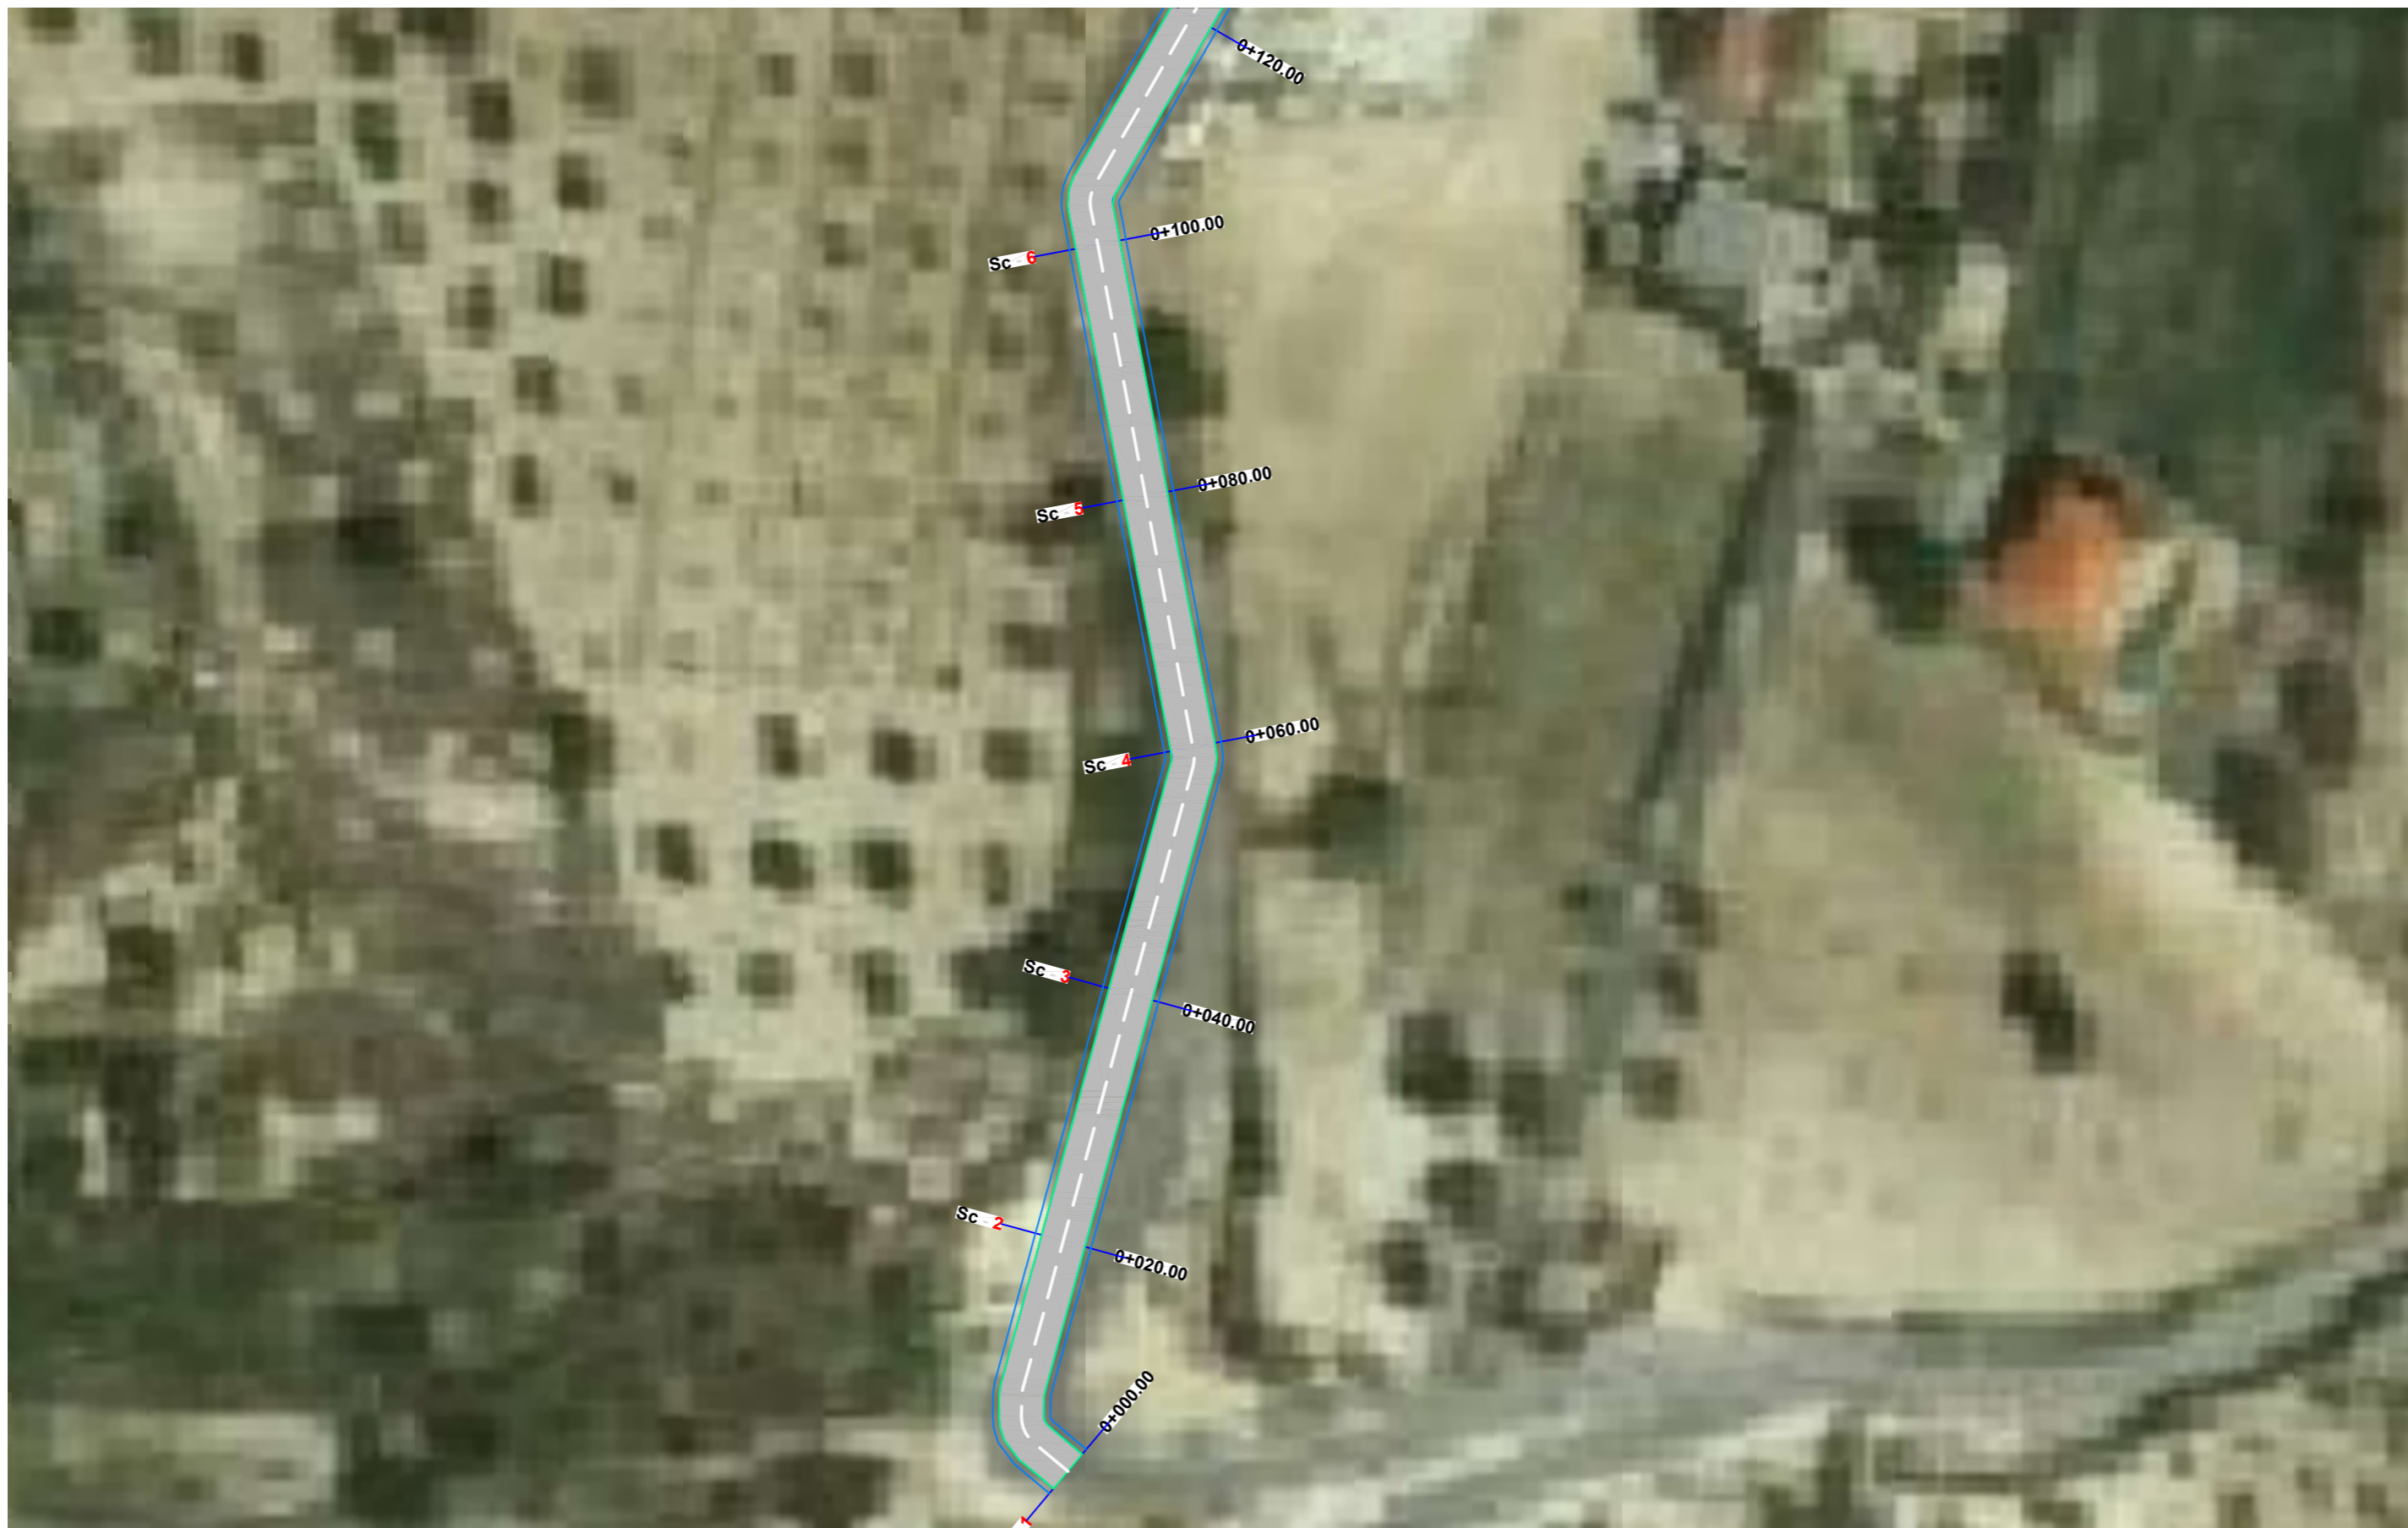

REPUBLIKA E SHQIPERISE
BASHKIA MALLAKASTER

STUDIM PROJEKTIM
- PROJEKT ZBATIM -
2024

OBJEKTI: RIKONSTRUKSION I RRUGEVE NE FSHATRAZ BELISTAN,
USOJE DHE DRENOVE E RE TE NJESISE ADMINISTRATIVE QENDER


PROJEKTOI: XH & MILER sh.p.k

RRUGE NE FSHATIN DRENOVE

PLANIMETRIA E RRUGES

Shkalla
1:500

Viz.
FL-07

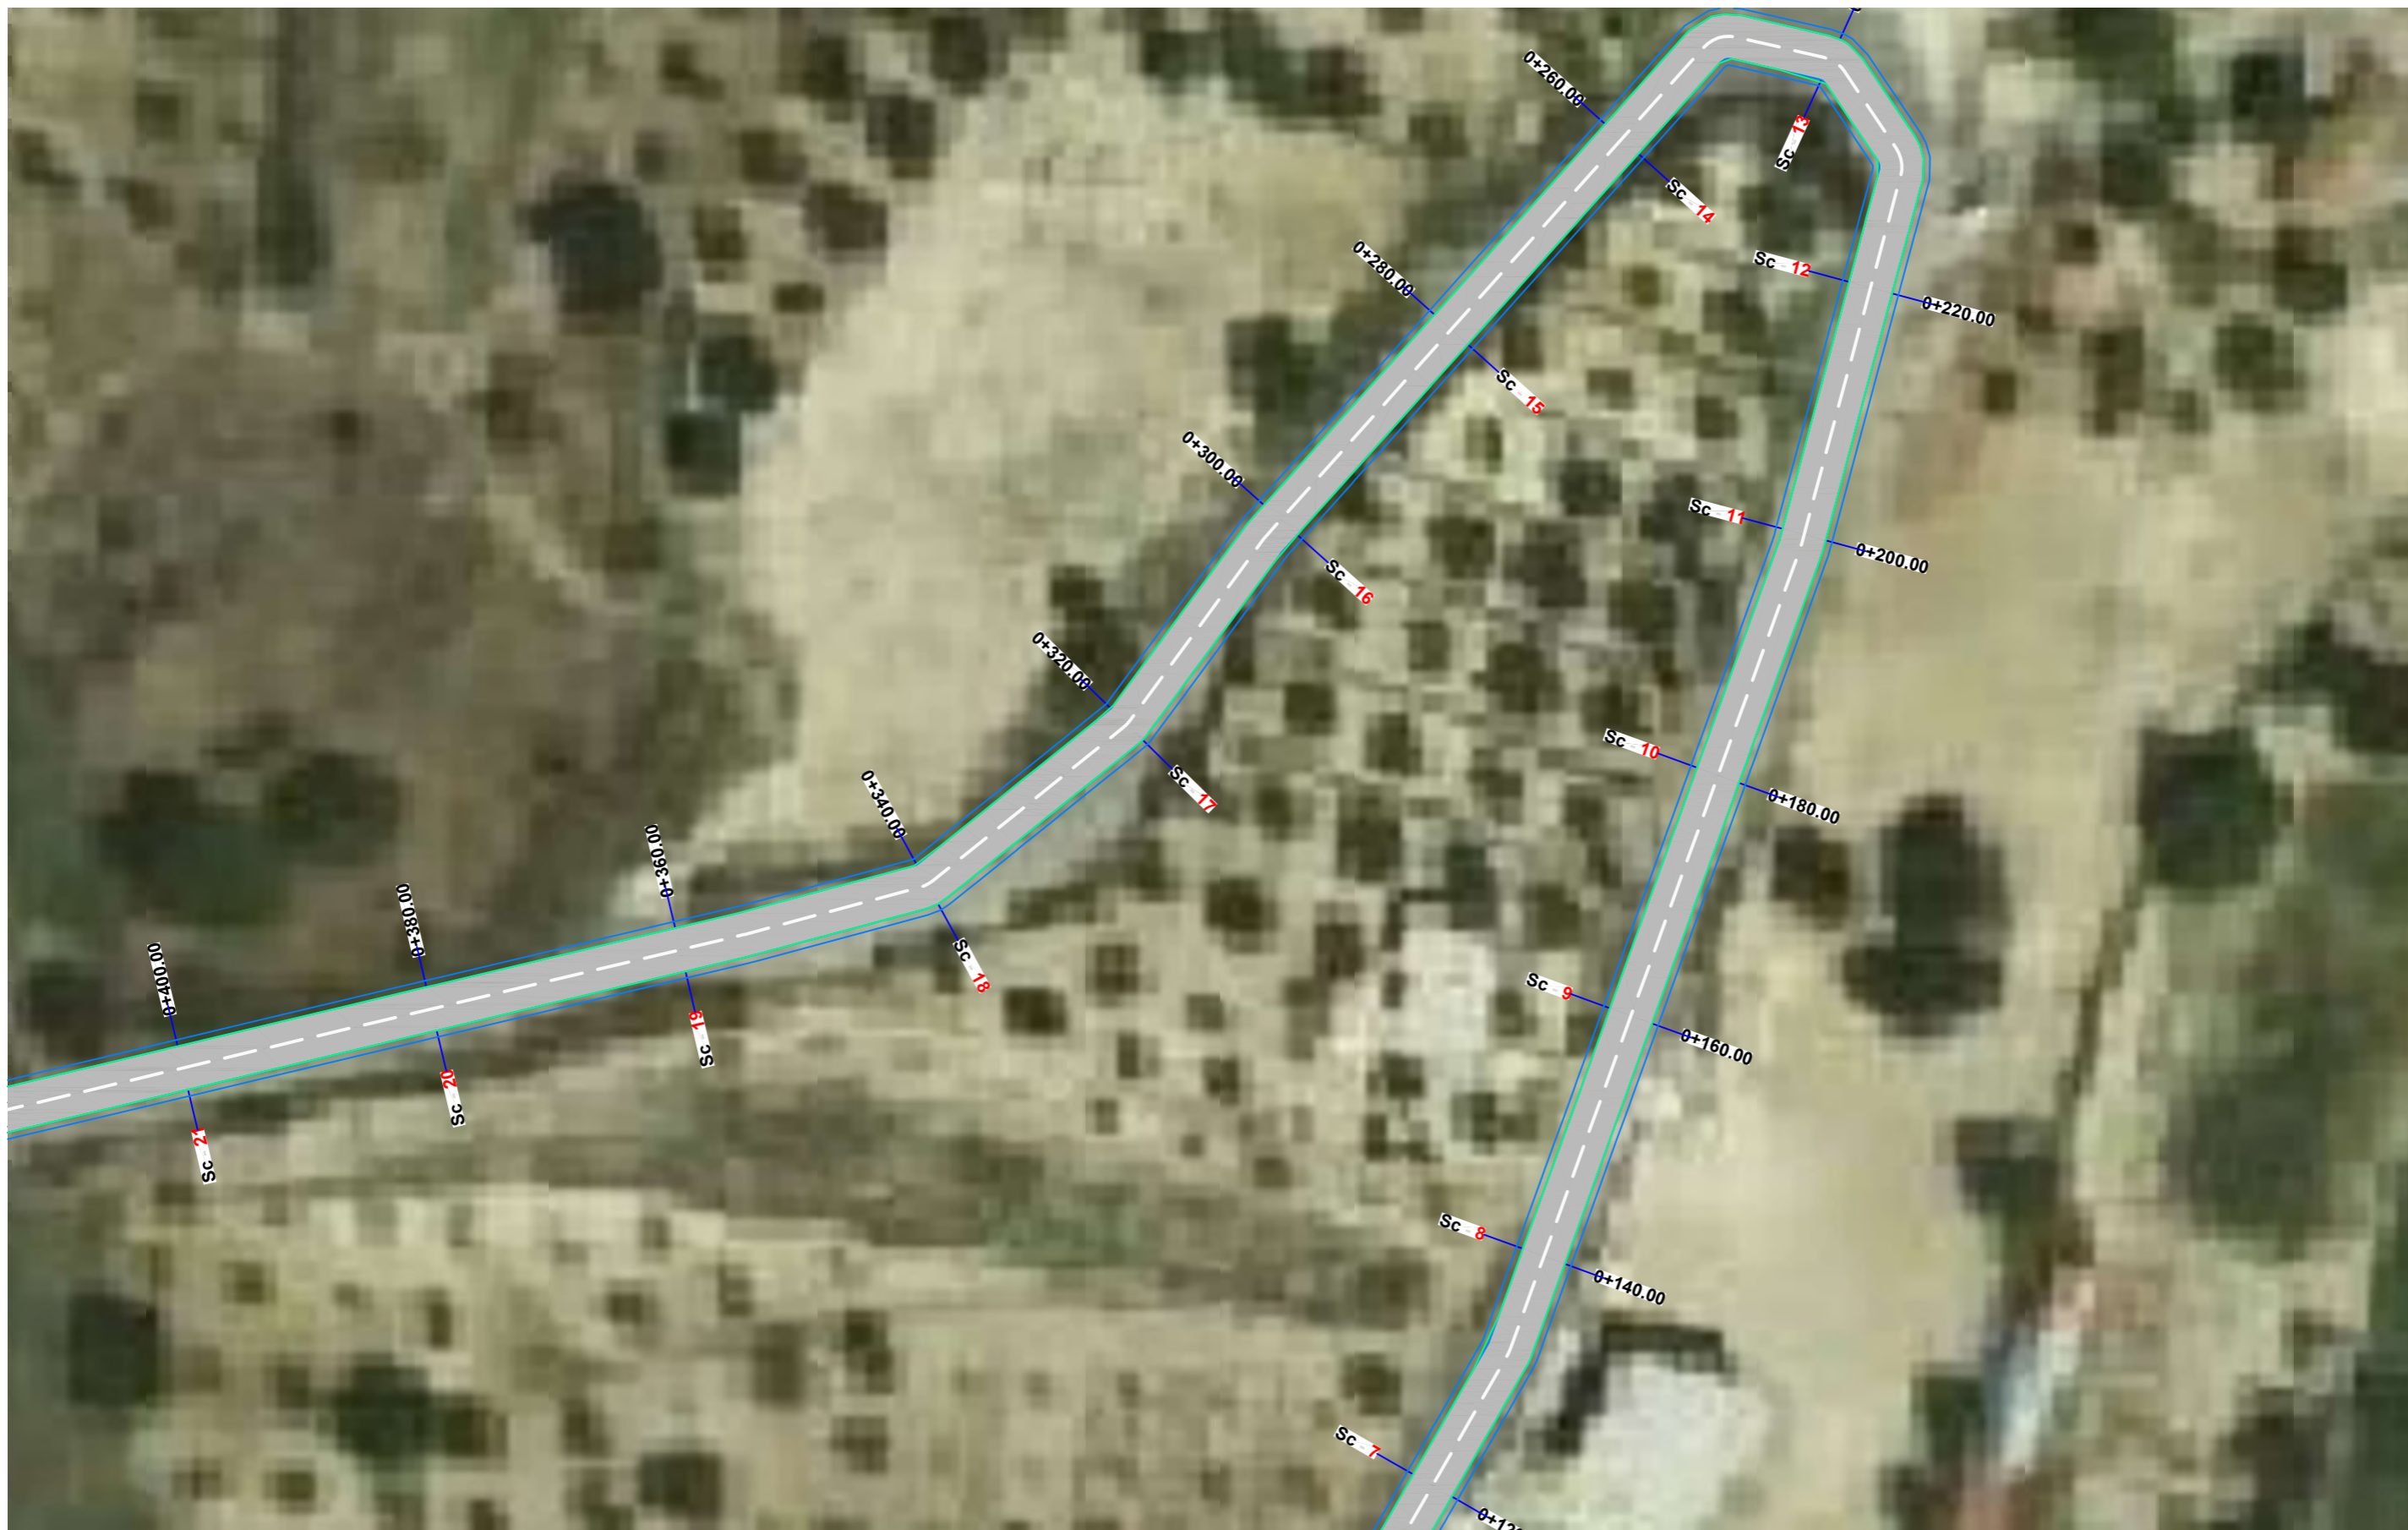

REPUBLIKA E SHQIPERISE
BASHKIA MALLAKASTER

STUDIM PROJEKTIM
- PROJEKT ZBATIM -

2024

OBJEKTI: RIKONSTRUKSION I RRUGEVE NE FSHATRA BELISTAN,
USOJE DHE DRENOVE E RE TE NJESISE ADMINISTRATIVE QENDER

PROJEKTOI: XH & MILER sh.p.k

RRUGE NE FSHATIN DRENOVE

PLANIMETRIA E RRUGES

Shkalla
1:500

Viz.
FL-08



REPUBLIKA E SHQIPERISE
BASHKIA MALLAKASTER

STUDIM PROJEKTIM
- PROJEKT ZBATIM -
2024

OBJEKTI: RIKONSTRUKSION I RRUGEVE NE FSHATRA BELISTAN,
USOJE DHE DRENOVE E RE TE NJESISE ADMINISTRATIVE QENDER

PROJEKTOI: XH & MILER sh.p.k

RRUGE NE FSHATIN DRENOVE

PLANIMETRIA E RRUGES

Shkalla
1:500
Viz.
FL-09



REPUBLIKA E SHQIPERISE
BASHKIA MALLAKASTER

STUDIM PROJEKTIM
- PROJEKT ZBATIM -
2024

OBJEKTI: RIKONSTRUKSION I RRUGEVE NE FSHATRAZ BELISTAN,
USOJE DHE DRENOVE E RE TE NJESISE ADMINISTRATIVE QENDER

PROJEKTOI: XH & MILER sh.p.k

RRUGE NE FSHATIN DRENOVE

PLANIMETRIA E RRUGES

Shkalla
1:500

Viz.
FL-10



REPUBLIKA E SHQIPERISE
BASHKIA MALLAKASTER

STUDIM PROJEKTIM
- PROJEKT ZBATIM -
2024


OBJEKTI: RIKONSTRUKSION I RRUGEVE NE FSHATRAE BELISTAN,
USOJE DHE DRENOVE E RE TE NJESISE ADMINISTRATIVE QENDER

PROJEKTOI: XH & MILER sh.p.k

RRUGE NE FSHATIN DRENOVE
PLANIMETRIA E RRUGES

Shkalla
1:500

Viz.
FL-11

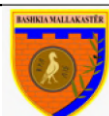

REPUBLIKA E SHQIPERISE
BASHKIA MALLAKASTER

STUDIM PROJEKTIM
- PROJEKT ZBATIM -
2024

OBJEKTI: RIKONSTRUKSION I RRUGEVE NE FSHATRA BELISTAN,
USOJE DHE DRENOVE E RE TE NJESISE ADMINISTRATIVE QENDER


PROJEKTOI: XH & MILER sh.p.k

RRUGE NE FSHATIN DRENOVE

PLANIMETRIA E RRUGES

Shkalla
1:500

Viz.
FL-12

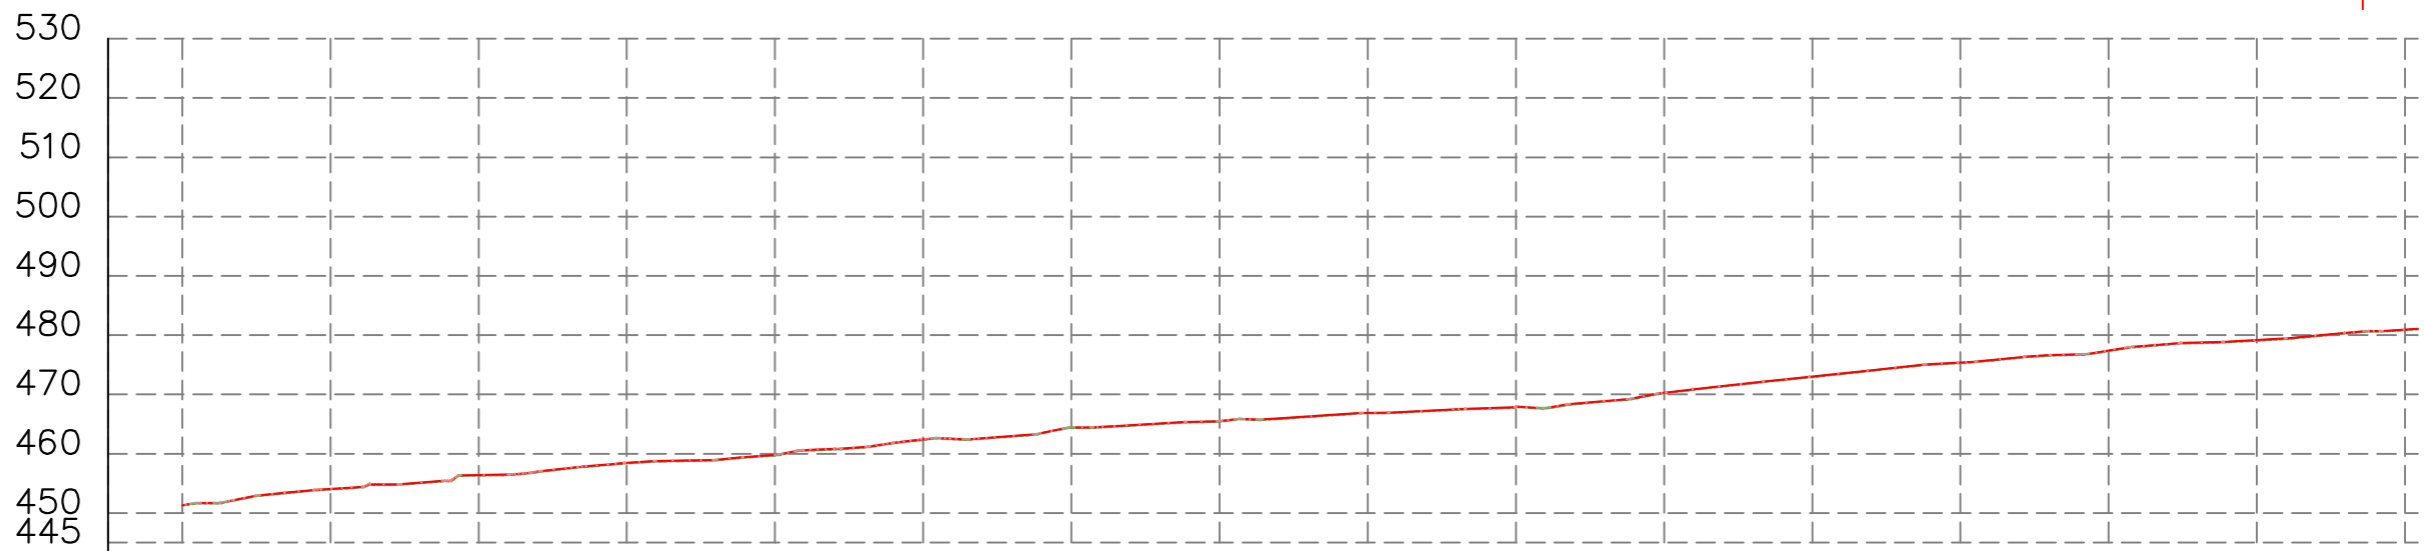

Distanca	Progresive	0+000	0+025	0+050	0+075	0+100	0+125	0+150	0+175	0+200	0+225	0+250	0+275	0+300	0+325	0+350	0+375			
	Pjesore	120.00	220.00	320.00	420.00	520.00	620.00	720.00	820.00	920.00	1020.00	1120.00	1220.00	1320.00	1420.00	1520.00	1620.00	1720.00	1820.00	1920.00
Kuota	Terreni	451.29	453.99	456.32	458.39	459.71	462.34	464.34	465.41	466.82	467.85	470.20	472.93	475.30	477.33	479.09	480.87			
	Projekti	451.29	454.09	456.42	458.49	459.81	462.44	464.43	465.52	466.92	467.97	470.30	473.03	475.41	477.43	479.19	480.97			



REPUBLIKA E SHQIPERISE
BASHKIA MALLAKASTER

STUDIM PROJEKTIM
- PROJEKT ZBATIM -
2024

OBJEKTI: RIKONSTRUKSION I RRUGEVE NE FSHATRAZ BELISTAN,
USOJE DHE DRENOVE E RE TE NJESISE ADMINISTRATIVE QENDER


PROJEKTOI: XH & MILER sh.p.k


RRUGE NE FSHATIN DRENOVE

PROFILI GJATESOR I RRUGES


Shkalla	Viz.
	FL-13


PROFILI GJATESOR DRENOVE

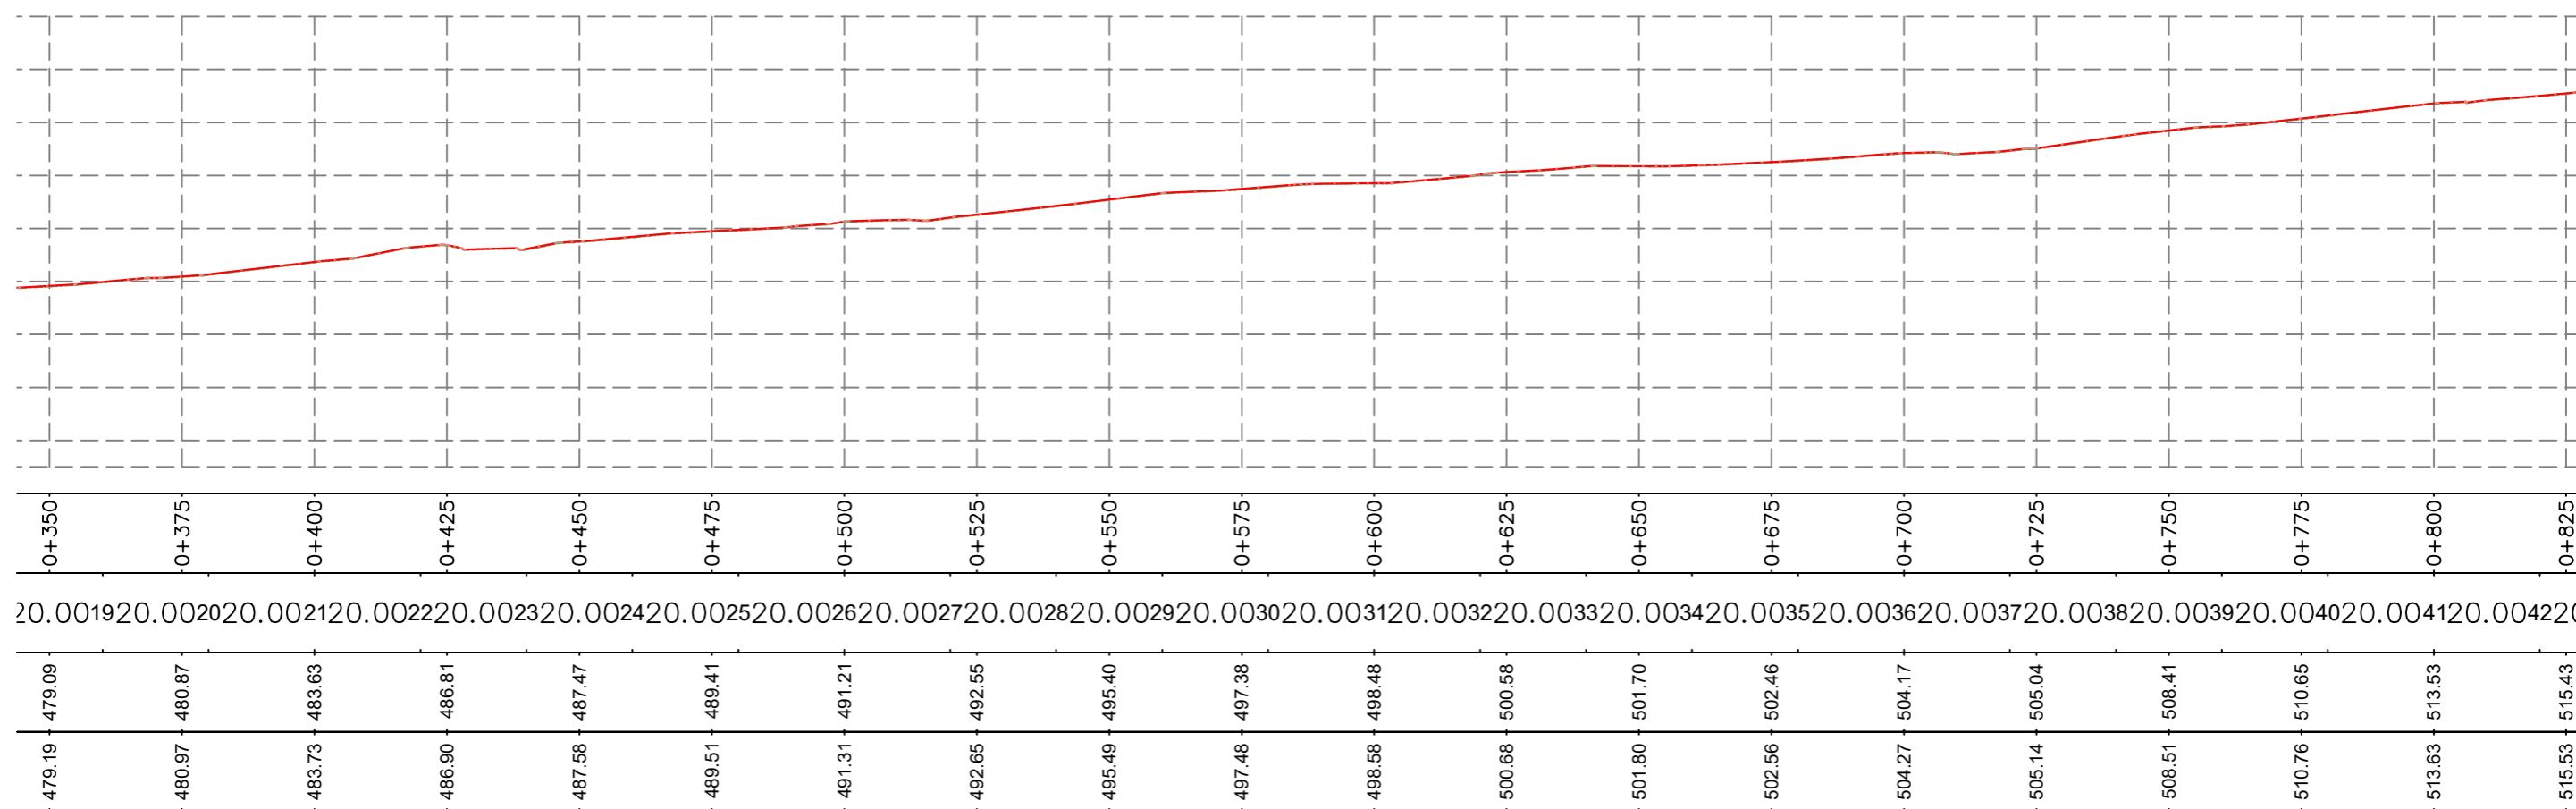




 REPUBLIKA E SHQIPERISE BASHKIA MALLAKASTER	STUDIM PROJEKTIM - PROJEKT ZBATIM -	OBJEKTI: RIKONSTRUKSION I RRUGEVE NE FSHATRAZAT BELISTAN, USOJE DHE DRENOVE E RE TE NJESISE ADMINISTRATIVE QENDER	PROJEKTOI: XH & MILER sh.p.k	RRUGE NE FSHATIN DRENOVE	
	2024			PROFILI GJATESOR I RRUGES	

NOVE

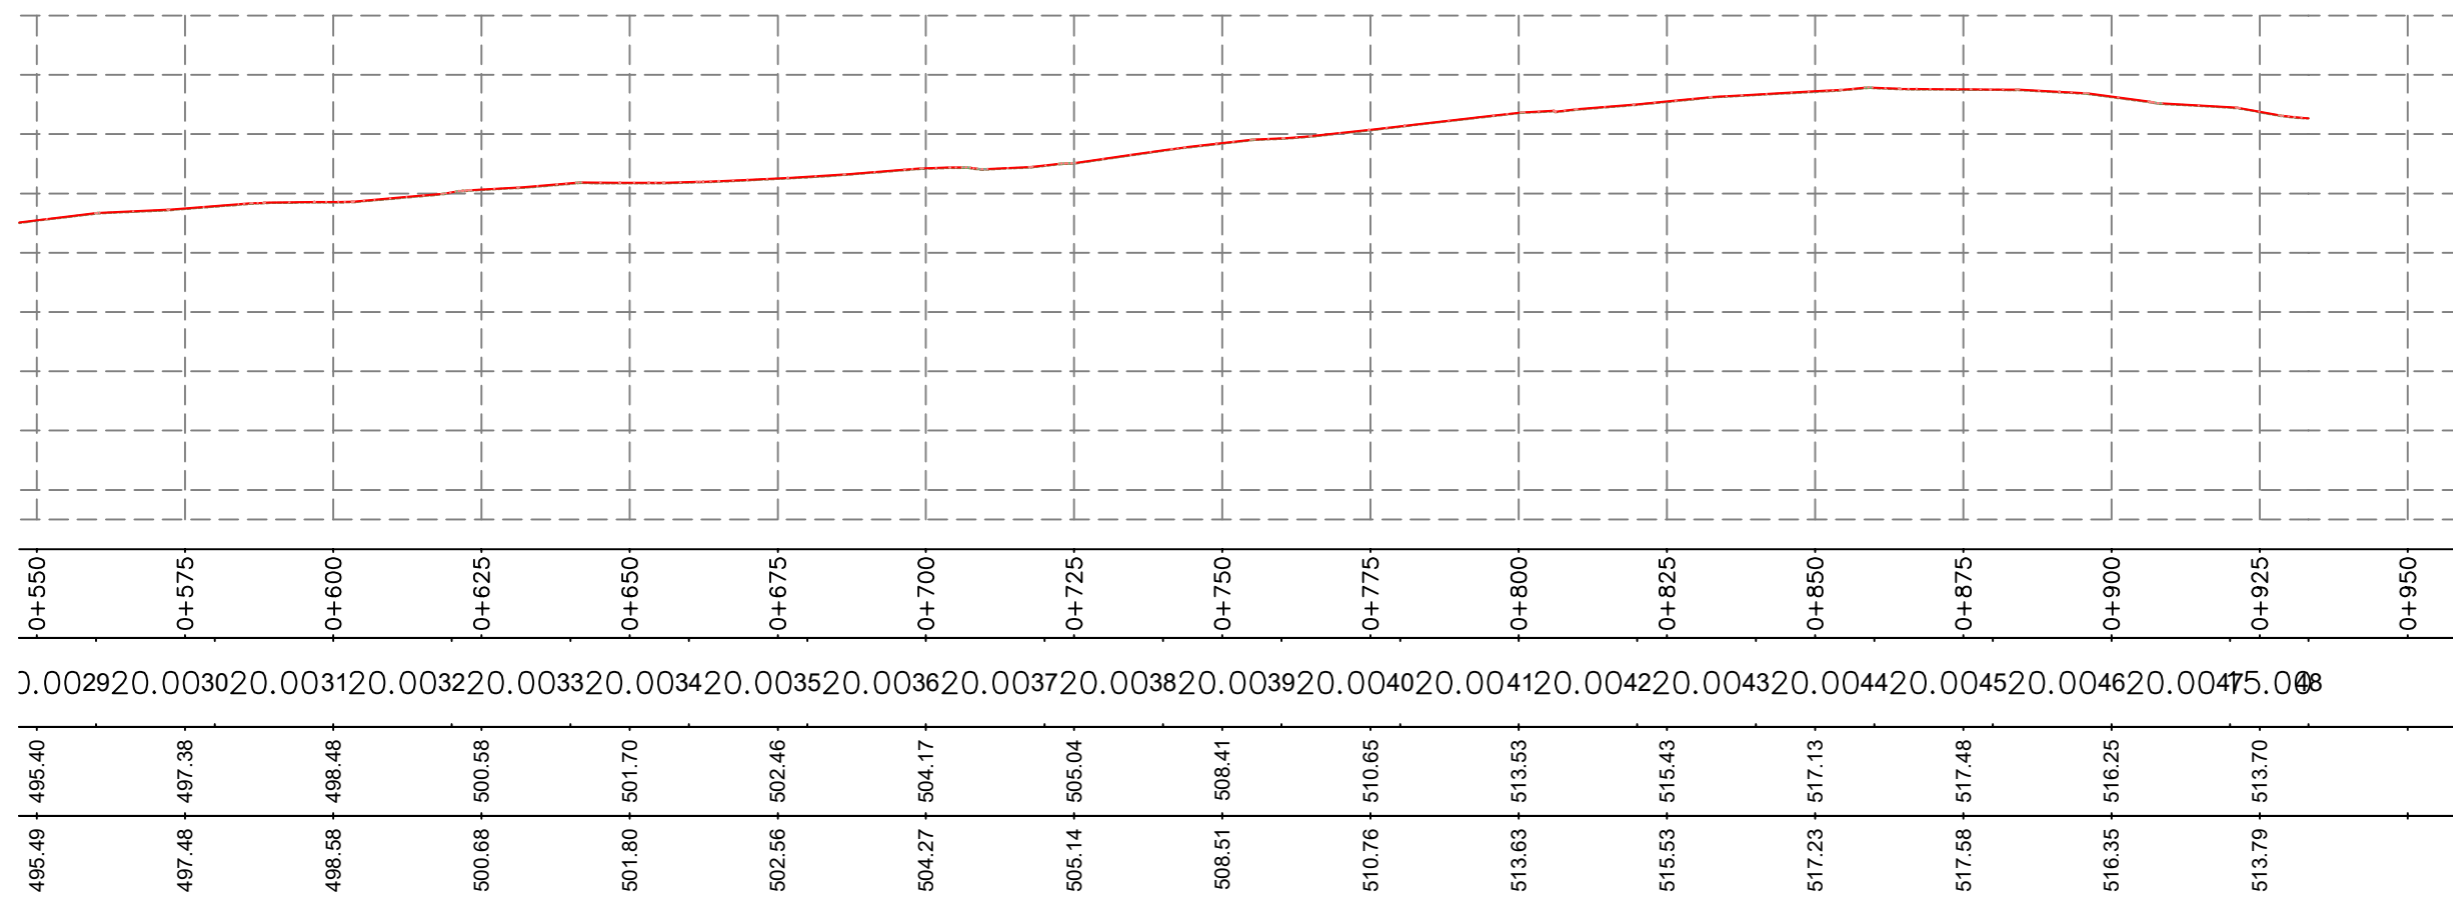

 REPUBLIKA E SHQIPERISE BASHKIA MALLAKASTER	STUDIM PROJEKTIM - PROJEKT ZBATIM - 2024	OBJEKTI: RIKONSTRUKSION I RRUGEVE NE FSHATRAZAT BELISTAN, USOJE DHE DRENOVE E RE TE NJESISE ADMINISTRATIVE QENDER	PROJEKTOI: XH & MILER sh.p.k	RRUGE NE FSHATIN DRENOVE	
	PROFILI GJATESOR I RRUGES			Shkalla	Viz. FL-15

DETAJET E MUREVE

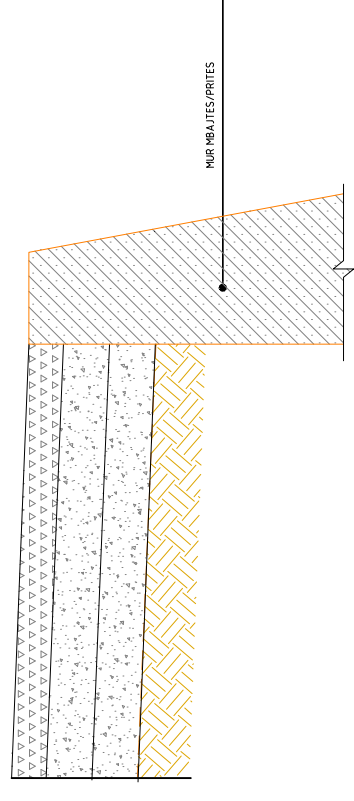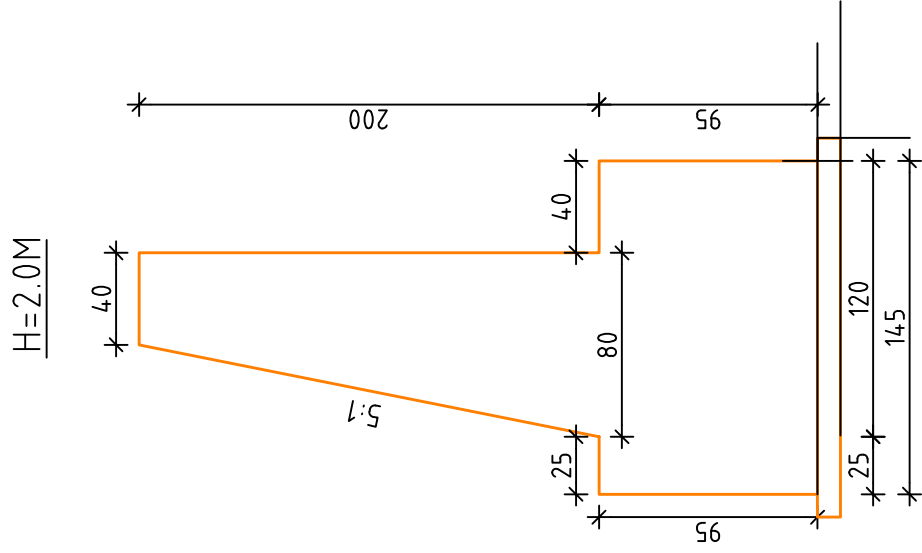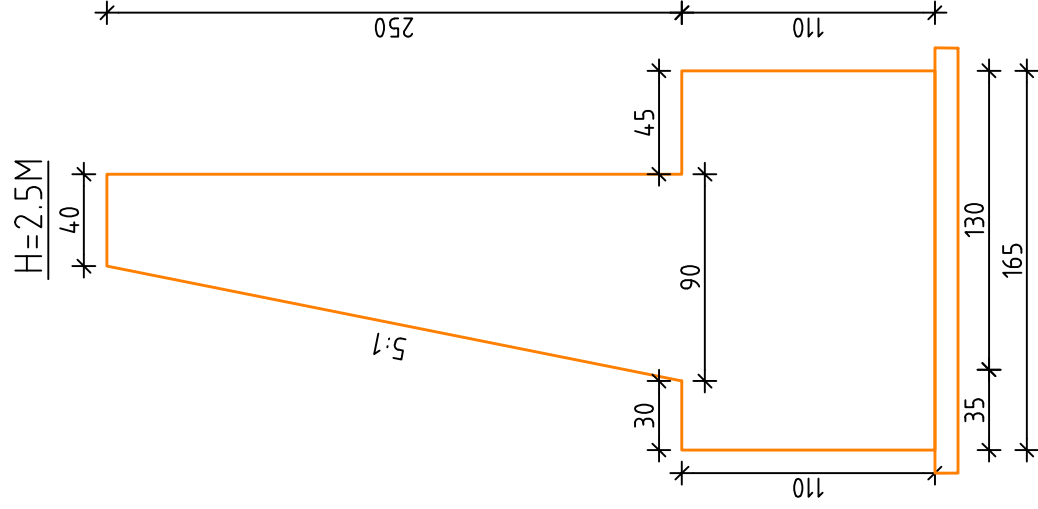

REPUBLIKA E SHQIPERISE
BASHKIA MALLAKASTER

STUDIM PROJEKTIM
- PROJEKT ZBATIM -

2024

OBJEKTI: RIKONSTRUKSION I RRUGEVE NE FSHATRAJ BELISTAN,
USOJE DHE DRENOVE E RE TE NJESISE ADMINISTRATIVE QENDER

PROJEKTOI: XH & MILER sh.p.k

MURE MBAJTESE

SEKSIONI MUREVE MBAJTESE


Viz.

Shkalla



FL-1

PAMJE BALLORE E PORTALIT Sh 1:50

PLANIMETRIA E PORTALEVE PER TOMBINO Ø 600 Sh. 1:50

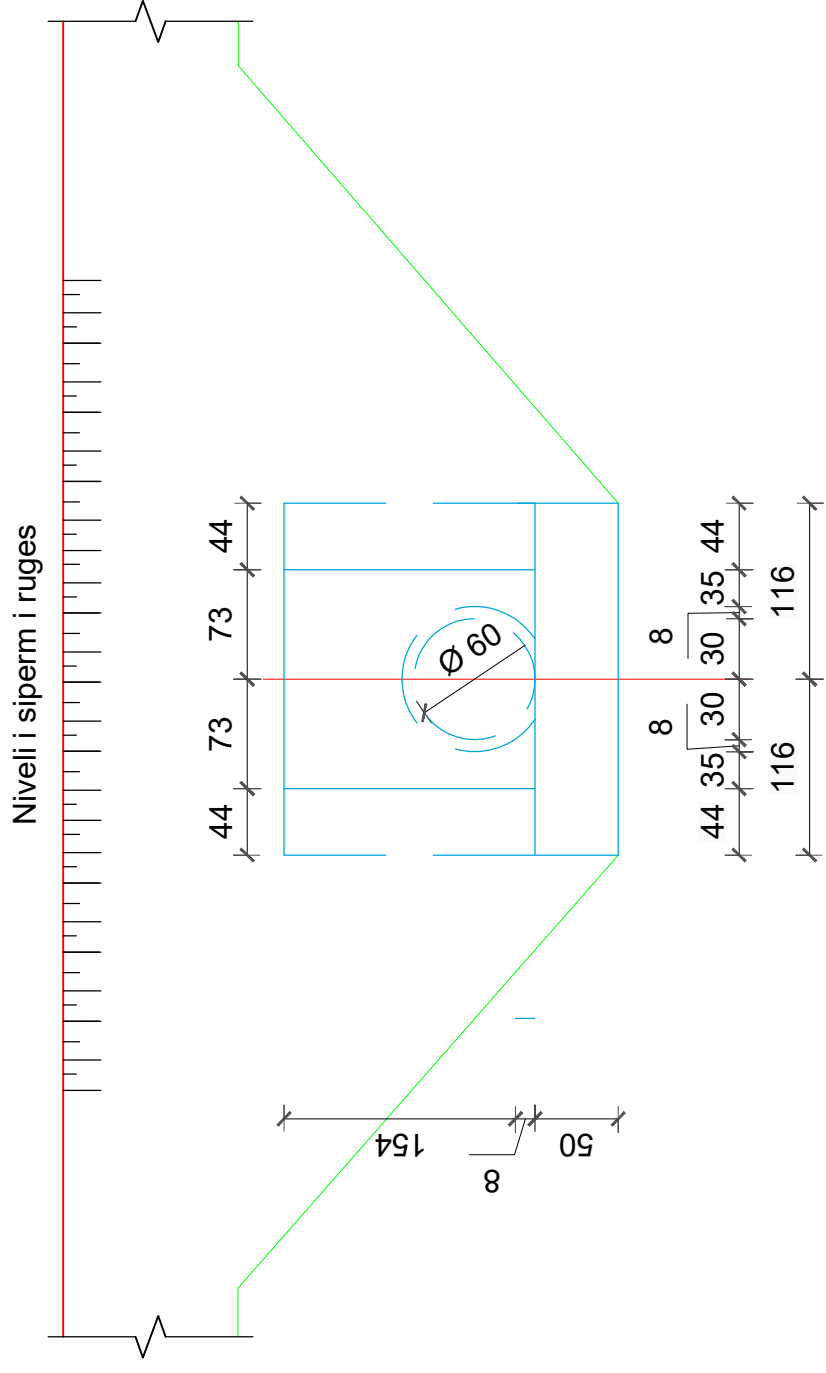

PRERJJA A-A Sh.1:50

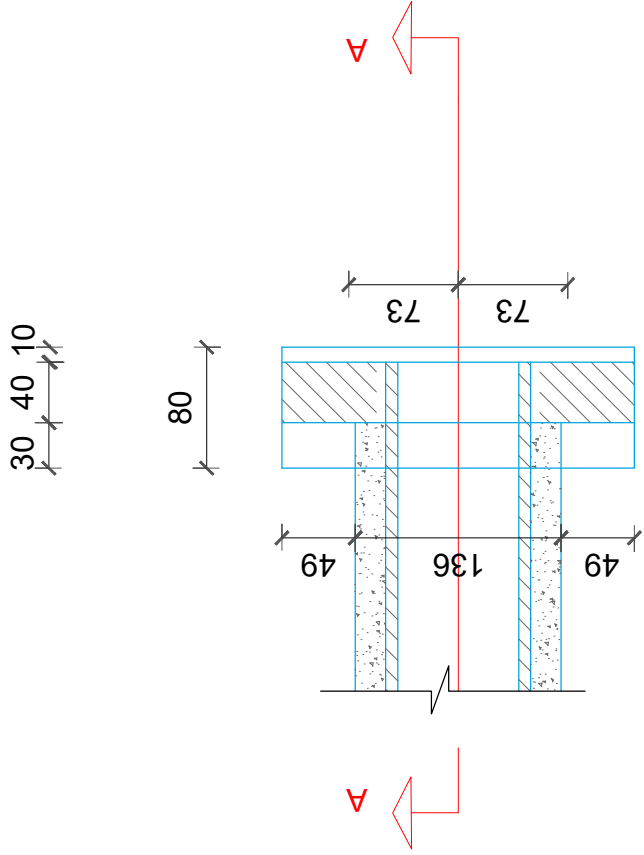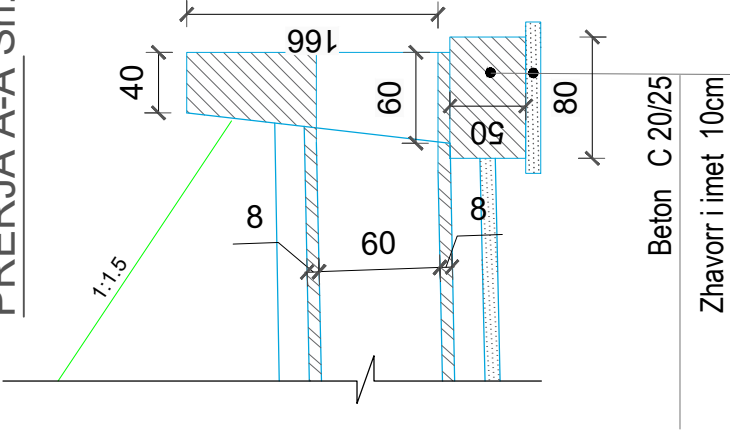

REPUBLIKA E SHQIPERISE
BASHKIA MALLAKASTER

STUDIM PROJEKTIM
- PROJEKT ZBATIM -

2024

OBJEKTI: RIKONSTRUKSION I RRUGEVE NE FSHATRAJ BELISTAN,
USOJE DHE DRENOVE E RE TE NJESISE ADMINISTRATIVE QENDER

PROJEKTOI: XH & MILLER sh.p.k

TOMBINO


DETAJE TOMBINO

Shtylla
1:50


Viz.

FL-1


PROFILI TERTHORE
km (0+000.00 - 0+460.00)

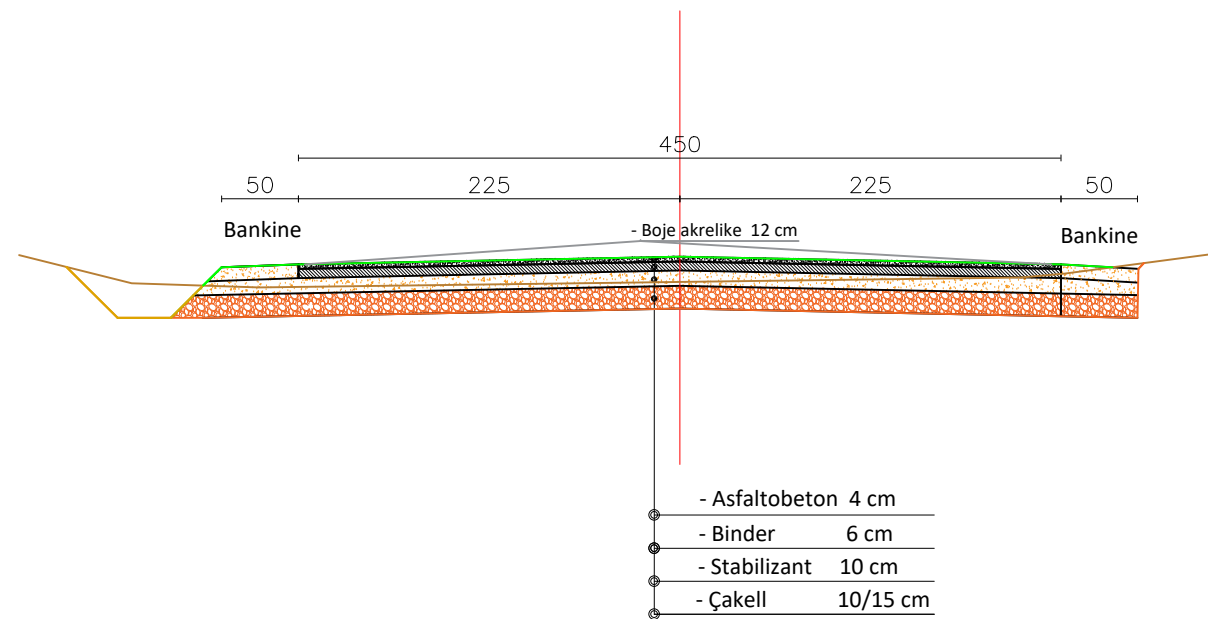

PROFILI TERTHORE
km (1+100.00 - 1+940.00)

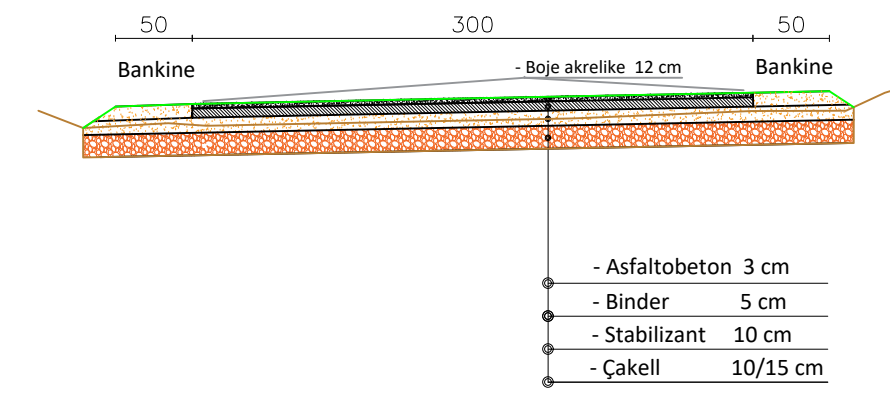

PROFILI TERTHORE
km (0+460.00 - 1+100.00)

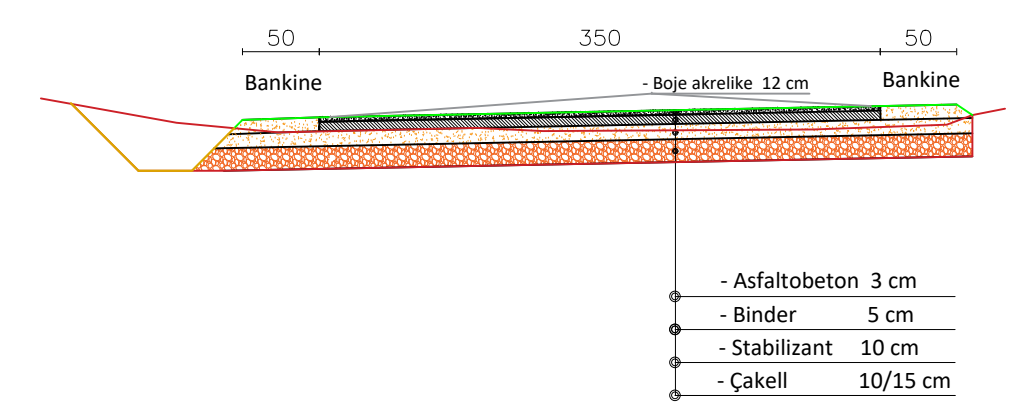

REPUBLIKA E SHQIPERISE
BASHKIA MALLAKASTER

STUDIM PROJEKTIM
- PROJEKT ZBATIM -

2024

OBJEKTI: RIKONSTRUKSION I RRUGEVE NE FSHATRAT BELISTAN,
USOJE DHE DRENOVE E RE TE NJESISE ADMINISTRATIVE QENDER

PROJEKTOI: XH & MILER sh.p.k

Xhul
Digitally signed by
Xhul Miler
Date: 2024.11.11
14:57:32 +0200

RRUGE NE FSHATIN USOJE

PROFILI TERTHOR I RRUGES

Shkalla

Viz.

FL-26

