



MIRATOI:

**KRYETARI I BASHKISE ELBASAN**

Z. GLEDIAN LLATJA



**DREJTORI I D.P.T.P**

ING. ARIOLA MUHAMETAJ

## PROJEKT ZBATIMI

Emertimi i Veprës : "NDERTIM MURI MBROJTES NGA PERROI GURRA SHUSHICE  
DHE NDERTIM TOMBINO TERTHORE ", FSHATI SHUSHICE, NJ. ADM.  
SHUSHICE, ELBASAN

POROSITI :  
BASHKIA ELBASAN

MIRATOI :  
BASHKIA ELBASAN


PROJEKTOI:  
DREJTORIA E EMERGJENCAVE CIVILE  
BASHKIA ELBASAN

SHTATOR 2024

Grupi i Projektimit  
ing. Arian Baku  
ark. Klajd Haxhihyseni



PLANIMETRIA E OBJEKTIT "NDERTIM MURI MBROJTES NGA PERROI GURRA SHUSHICE DHE NDERTIM TOMBINO TERTHORE ",  
 FSHATI SHUSHICE, NJ. ADM. SHUSHICE, ELBASAN SH. 1 :500

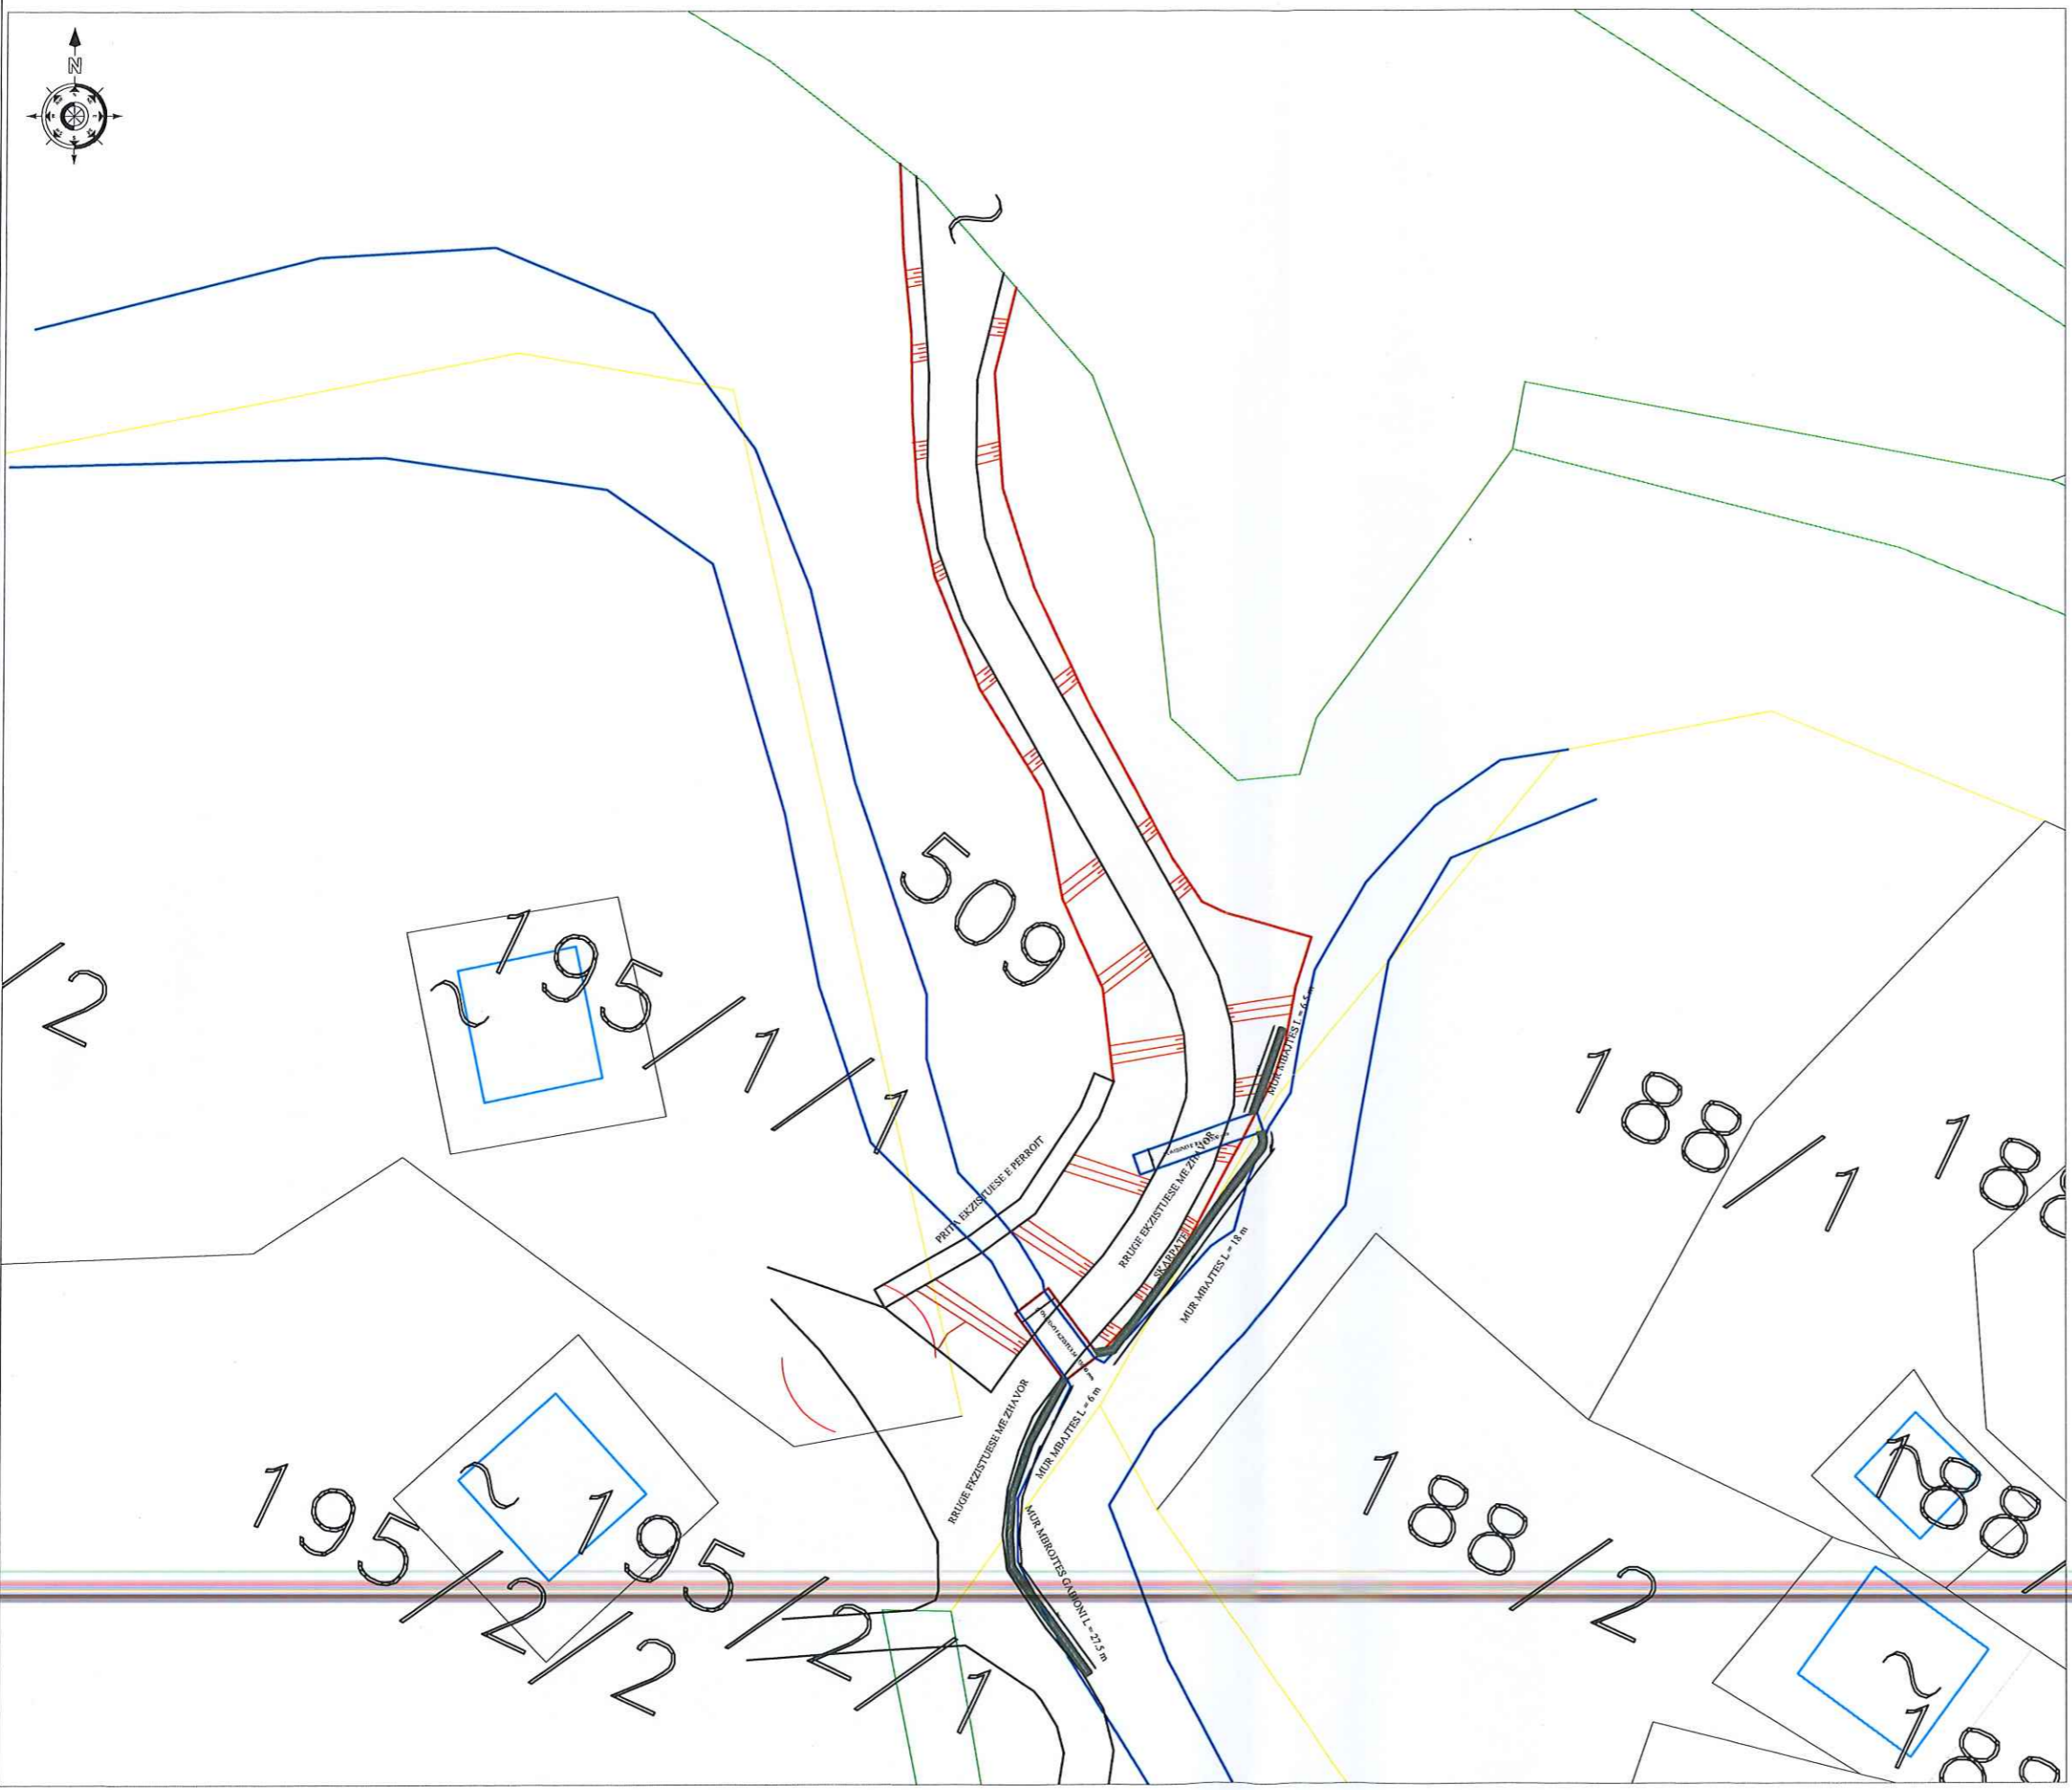

SHENIME TEKNIKE



MIRATOI:

**DREJTORI I D.P.T.P**

ING.ARIOLA MUHAMETAJ

ADRESA: LAGJA 5 MAJ, ELBASAN

PLANVENDOSJE E OBJEKTIT "NDERTIM MURI MBROJTES NGA PERROI GURRA SHUSHICE DHE NDERTIM TOMBINO TERTHORE ", FSHATI SHUSHICE, NJ. ADM. SHUSHICE, ELBASAN

GJATESIA LINEARE E MURIT MBROJTES 58 ML  
 GJATESIA LINEARE MUR MBROJTES GABIONI 27.5 ML  
 GJATESIA LINEARE MUR MBROJTES BETONI 30.5 ML  
 LARTESIA E MURIT MBROJTES 3.5 M  
 GJERESIA E RRUGES EKZISTUESE ME ZHAVOR 3.5 M

RISHI PERSHKRIMI: NGJA DATA:

FAZA E PROJEKTIT: **PROJEKTI ZBATIMIT (ARKITEKTONIK)**



**BASHKIA ELBASAN**  
 Rruga "Qemal Stafa"  
 Lagja "Brig 17 Sulmuese"  
 +35554400152  
 email: bashkiaelbasan@elbasani.gov.al  
 web: www.elbasani.gov.al

INVESTITOR: **BASHKIA ELBASAN**

DREJTORIA: **DREJTORIA EMERGJENCEVE CIVILE**  
 Drejtor  
 ing. NDR CIM SINANI




ark. KLAJD HAXHIHYSENI	Anetar	
ing. Arian Baku	Anetar	
	Anetar	
	Anetar	

PROJEKTI: PLANIMETRIA E OBJEKTIT "NDERTIM MURI MBROJTES NGA PERROI GURRA SHUSHICE DHE NDERTIM TOMBINO TERTHORE ", FSHATI SHUSHICE, NJ. ADM. SHUSHICE, ELBASAN

EMERTIMI I FLETES: **PLANIMETRIA E VEPRES SE ARTIT**

SHKALLA A3:	DATA:	VIZATOI:	KONTROLLOI:
1:500		Sektor Projektimit	Sektor Projektimit
PROJEKTI NR:	FLETA NR:	PROJEKTI NR:	RISHIKIMI:
1	NR: A3 / P 01		0

PLEREJE TE E OBJEKTIT "NDERTIM MURI MBROJTES NGA PERROI GURRA SHUSHICE DHE NDERTIM TOMBINO TERTHORE ",  
 FSHATI SHUSHICE, NJ. ADM. SHUSHICE, ELBASAN SH. 1 :100

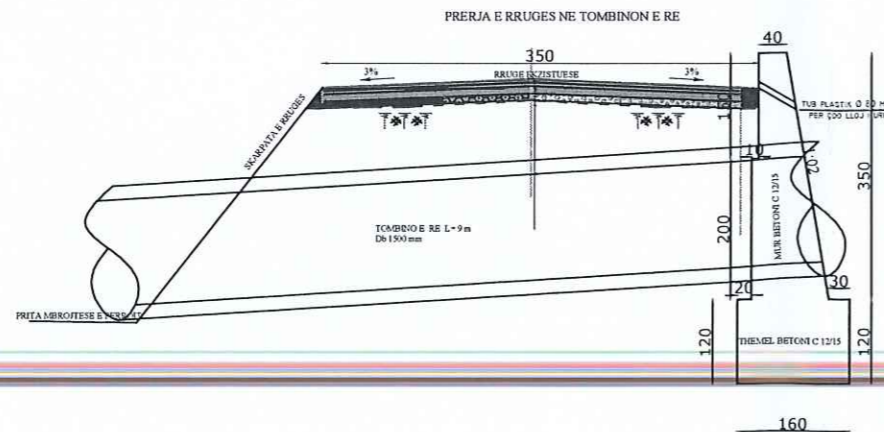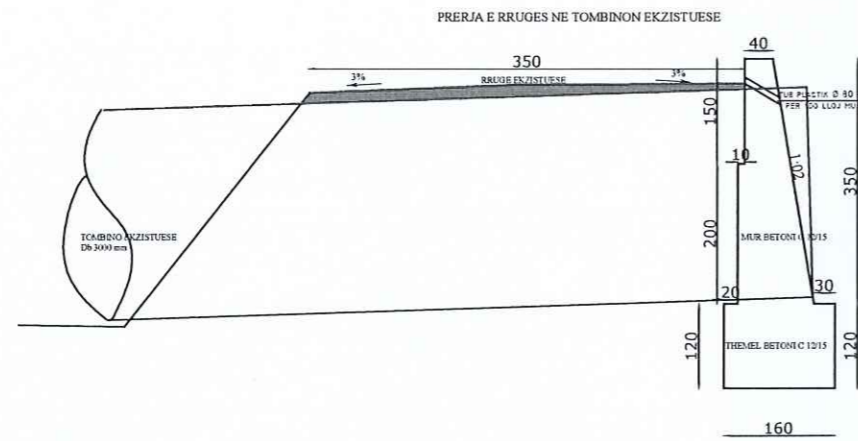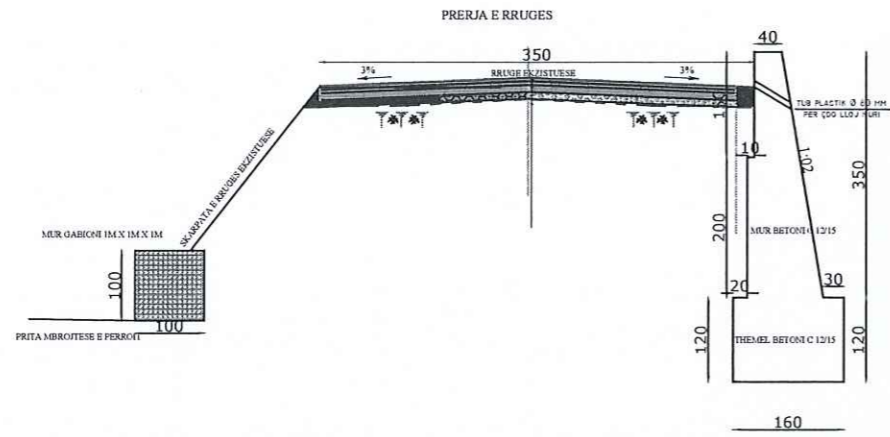

SHENIME TEKNIKE



MIRATOI:

**DREJTORI I D.P.T.P**

**ING.ARIOLA MUHAMETAJ**

ADRESA: LAGJA 5 MAJ, ELBASAN

PLANVENDOSJE E OBJEKTIT "NDERTIM MURI MBROJTES NGA PERROI GURRA SHUSHICE DHE NDERTIM TOMBINO TERTHORE ", FSHATI SHUSHICE, NJ. ADM. SHUSHICE, ELBASAN

GJATESIA LINEARE E MURIT MBROJTES 58 ML  
 GJATESIA LINEARE MUR MBROJTES GABIONI 27.5 ML  
 GJATESIA LINEARE MUR MBROJTES BETONI 31.5 ML  
 LARTESIA E MURIT MBROJTES 3.5 M  
 GJERESIA E RRUGES EKZISTUESE ME ZHAVOR 3.5 M

RISHI: PERSHKRIMI

NGA: DATA:

FAZA E PROJEKTIT: **PROJEKTI ZBATIMIT (ARKITEKTONIK)**



**BASHKIA ELBASAN**  
 Rruga "Qemal Stafa"  
 Lagja "Brig 17 Sulmuese"  
 +35554400152  
 email: bashkiaelbasan@elbasan.gov.al  
 web: www.elbasan.gov.al

INVESTITOR: **BASHKIA ELBASAN**

DREJTORIA: **DREJTORIA EMERGJENCAVE CIVILE**  
 Drejtor  
 ing. **NDRICIM SINANI**

ark. <b>KLAJD HAXHIHYSENI</b>	Anetar	
ing. <b>Arian Baku</b>	Anetar	
	Anetar	
	Anetar	

PROJEKTI: **PLANIMETRIA E OBJEKTIT "NDERTIM MURI MBROJTES NGA PERROI GURRA SHUSHICE DHE NDERTIM TOMBINO TERTHORE ", FSHATI SHUSHICE, NJ. ADM. SHUSHICE, ELBASAN**

EMERTIMI I FLETES:

**PLANIMETRIA E VEPRES SE ARTIT**

SHKALLA A3: DATA: VIZATOI: KONTROLLLOI:

1:100 FLETA NR: Sektori Projektimit Sektori Projektimit

PROJEKTI NR: 1 FLETA NR: A3 / P 01 RISHIKIMI: 0

FOTO TE GJENDJES EKZSITUESE TE OBJEKTIT "NDERTIM MURI MBROJTES NGA PERROI GURRA SHUSHICE DHE NDERTIM TOMBINO TERTHORE ", FSHATI SHUSHICE, NJ. ADM. SHUSHICE, ELBASAN SH. 1 :100



SHENIME TEKNIKE



MIRATOI:

**DREJTORI I D.P.T.P**

ING.ARIOLA MUHAMETAJ

ADRESA: LAGJA 5 MAJ, ELBASAN

PLANVENDOSJE E OBJEKTIT "NDERTIM MURI MBROJTES NGA PERROI GURRA SHUSHICE DHE NDERTIM TOMBINO TERTHORE ", FSHATI SHUSHICE, NJ. ADM. SHUSHICE, ELBASAN

GJATESIA LINEARE E MURIT MBROJTES 58 ML  
GJATESIA LINEARE MUR MBROJTES GABIONI 27.5 ML  
GJATESIA LINEARE MUR MBROJTES BETONI 30.5 ML  
LARTESIA E MURIT MBROJTES 3.5 M  
GJERESIA E RRUGES EKZISTUESE ME ZHAVOR 3.5 M

RISHI/PERSHKRIMI NGA/ DATA:

FAZA E PROJEKTIT: **PROJEKTI ZBATIMIT (ARKITEKTONIK)**

**BASHKIA ELBASAN**

Rruga "Qemal Stafa"  
Lagja "Brig 17 Sullmuese"  
+35554400152  
email: bashkiaelbasan@elbasani.gov.al  
web: www.elbasani.gov.al



BASHKIA ELBASAN

DREJTORIA: **DREJTORIA EMERGJENCIVE CIVILE**

Drejtor  
ing. NDRICIM SINANI

ark. KLAJD HAXHIHYSENI

Anetar

ing. Arian Baku

Anetar

Anetar

Anetar

Anetar

PROJEKTI: FOTO TE GJENDJES EKZISTUESE "NDERTIM MURI MBROJTES NGA PERROI GURRA SHUSHICE DHE NDERTIM TOMBINO TERTHORE ", FSHATI SHUSHICE, NJ. ADM. SHUSHICE, ELBASAN

EMERTIMI I FLETES:

**PLANIMETRIA E VEPRES SE ARTIT**

SHKALLA A3: 1:100	DATA: / /	VIZATOI: Sektori Projektimi	KONTROLLLOI: Sektori Projektimi
PROJEKTI NR: 1	FLETA NR: NR	PROJEKTI NR: A3/P 01	RISHIKIMI: 0