


**PROJEKTI**


**RIKUALIFIKIM I RRUGEVE TE BRENDSHME NE LAGJEN NR.3,  
SARANDE**

BASHKIA SARANDE

ZV.KRYETAR  
FLORJAN SALI

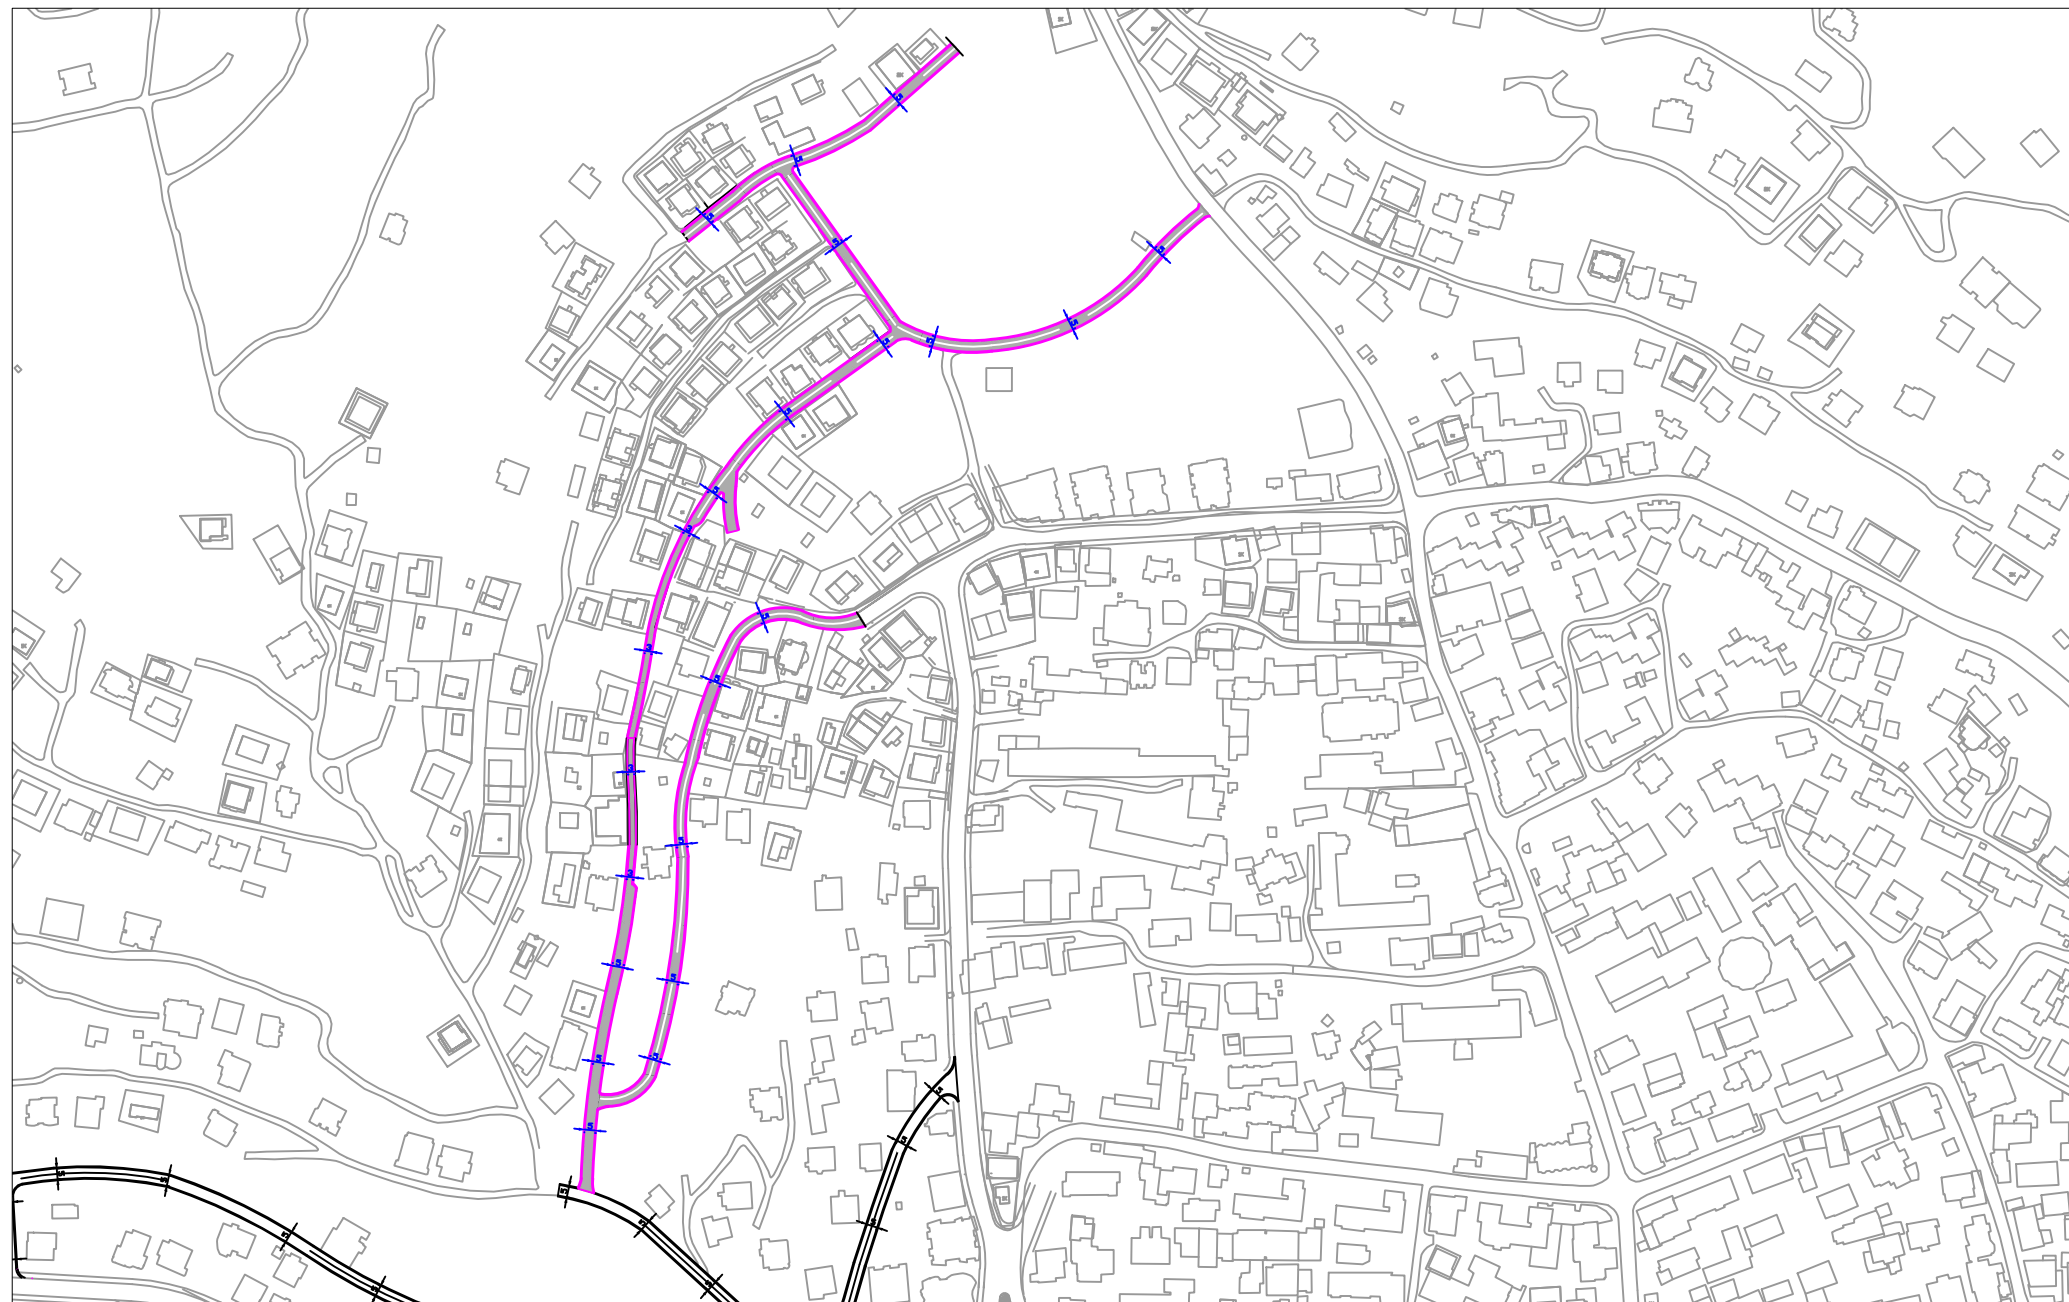

RIKUALIFIKIM I RRUGEVE TE BRENDSHME NE LAGJEN NR.3, SARANDE

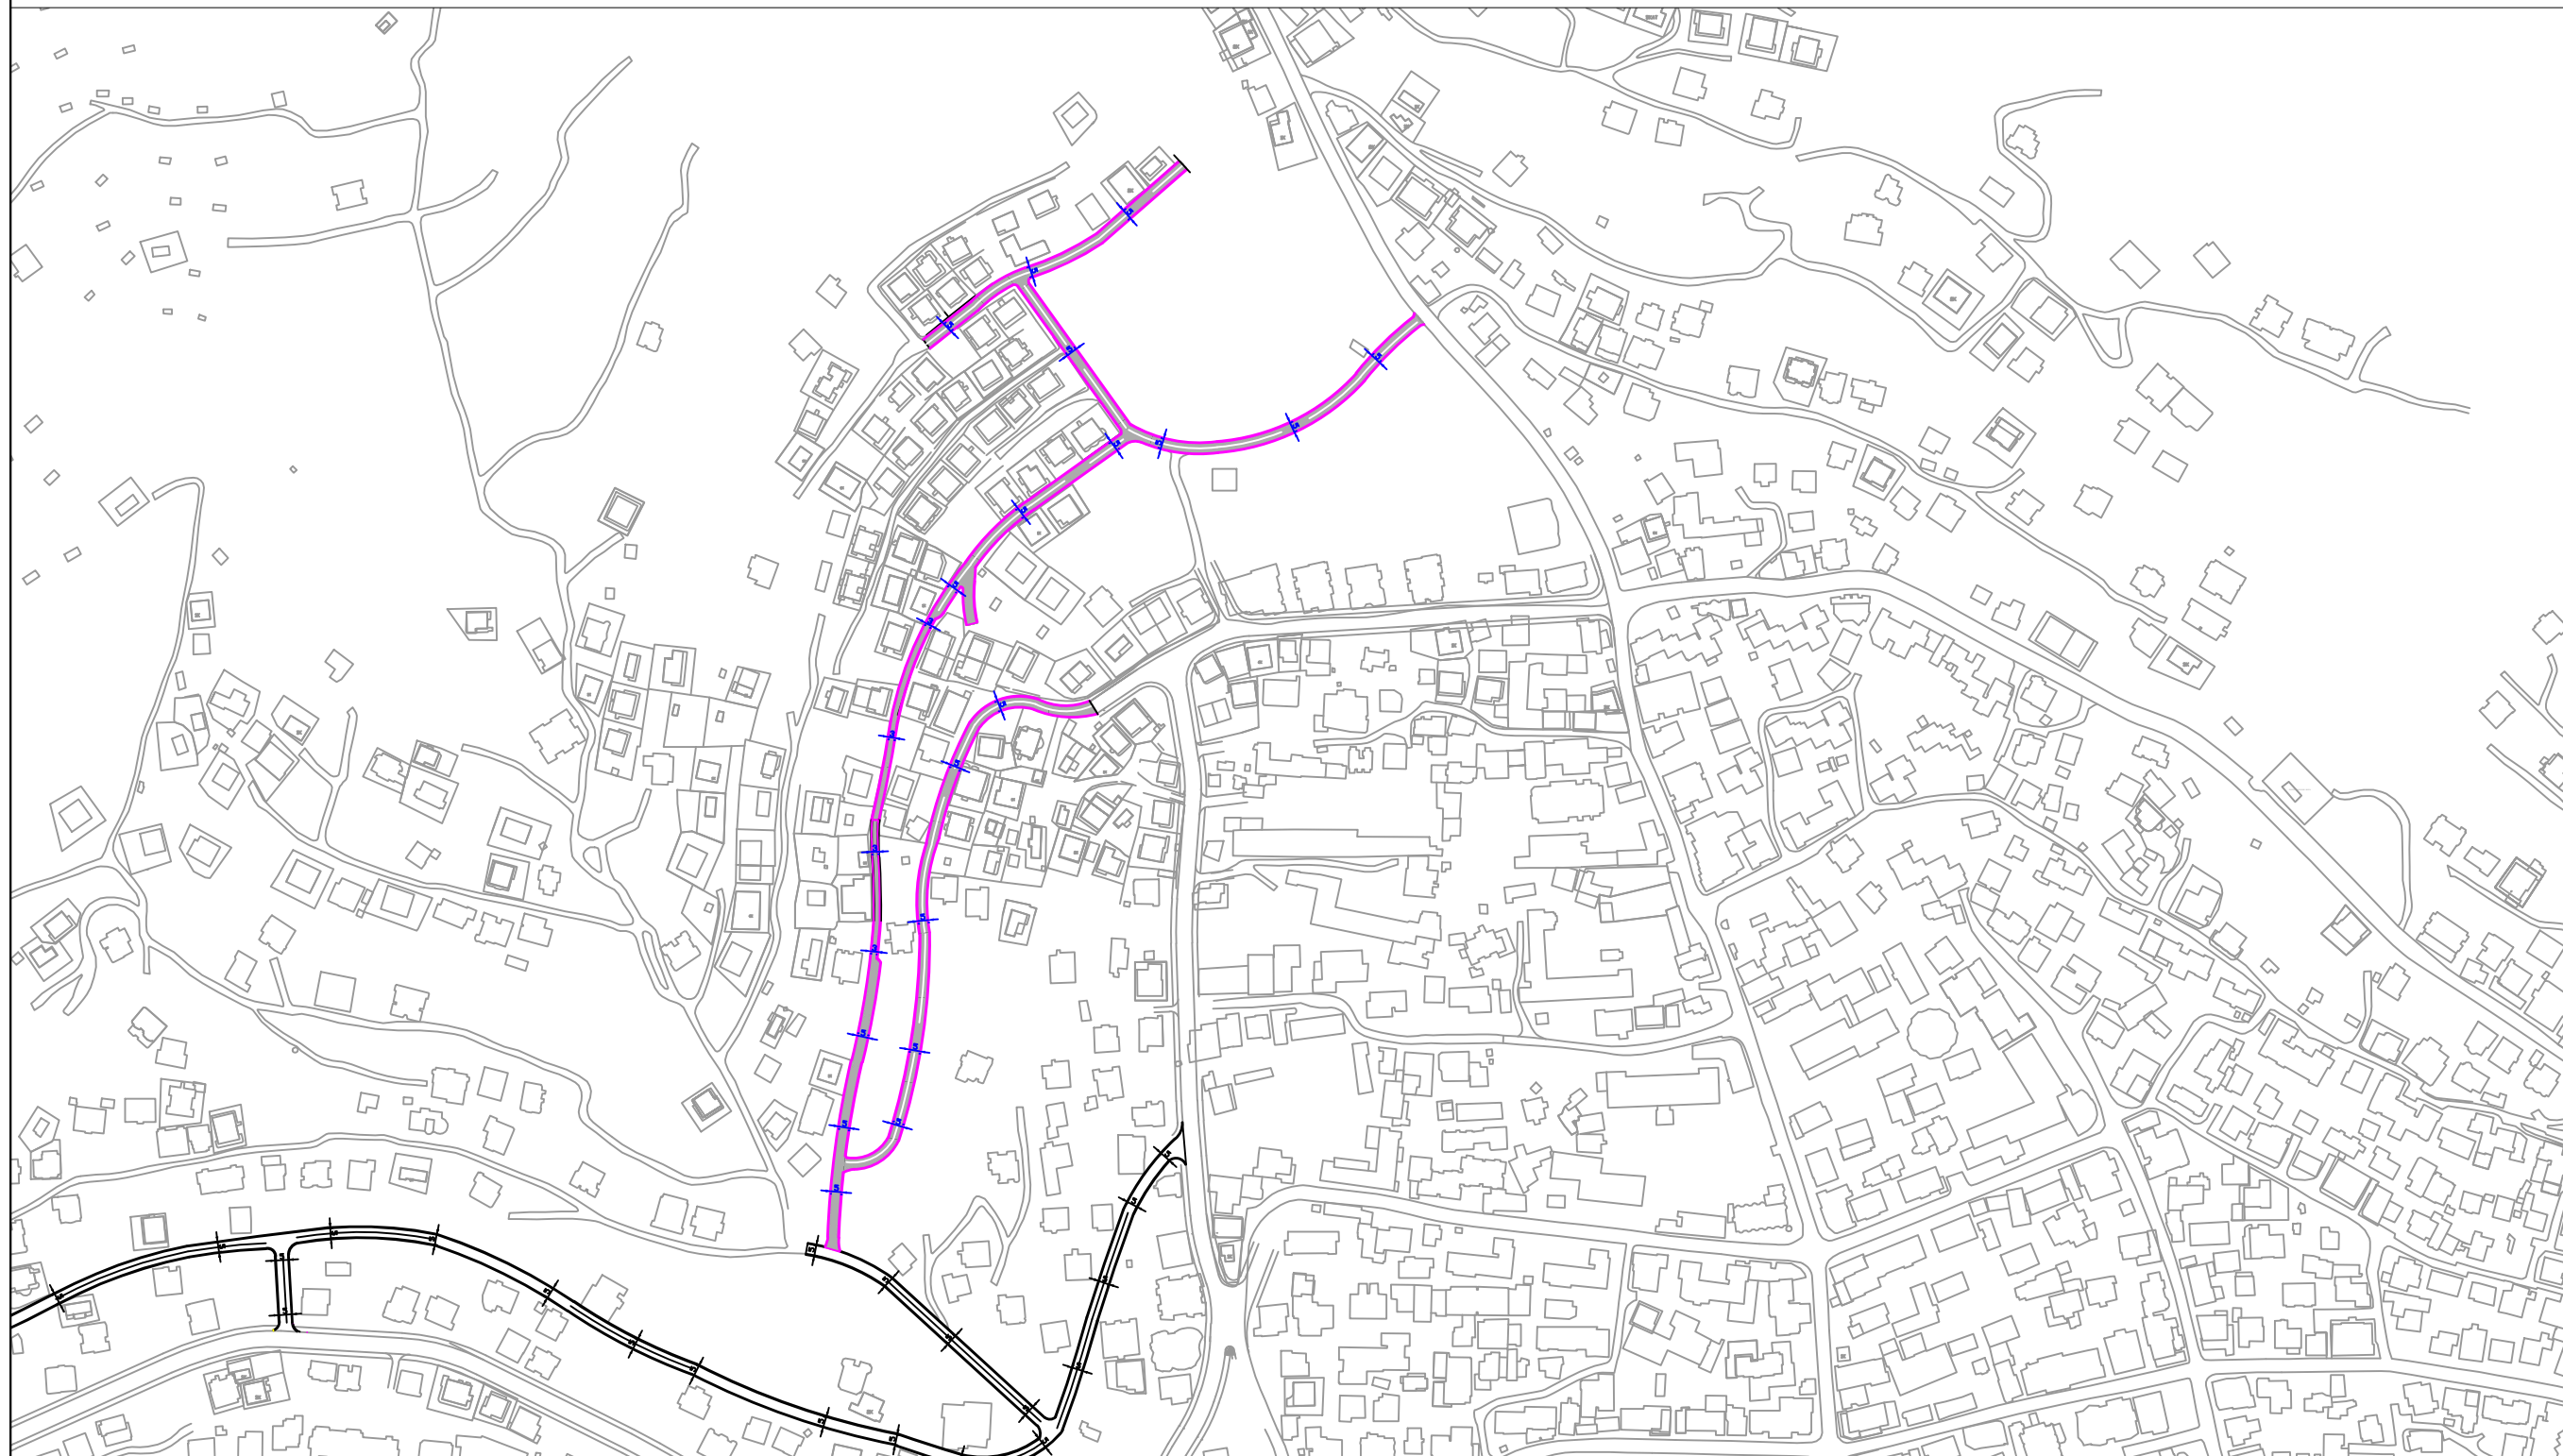


BASHKIA  
SARANDE

<b>OBJEKTI</b>	RIKUALIFIKIM I RRUGEVE TE BRENDSHME NE LAGJEN NR.3, SARANDE
	DREJTORIA E PROJEKTEVE ING MARTION ZHUPA


<b>PLANIMETRIA E RRUGES</b>	
Projektoi	

RIKUALIFIKIM I RRUGEVE TE BRENDSHME NE LAGJEN NR.3, SARANDE

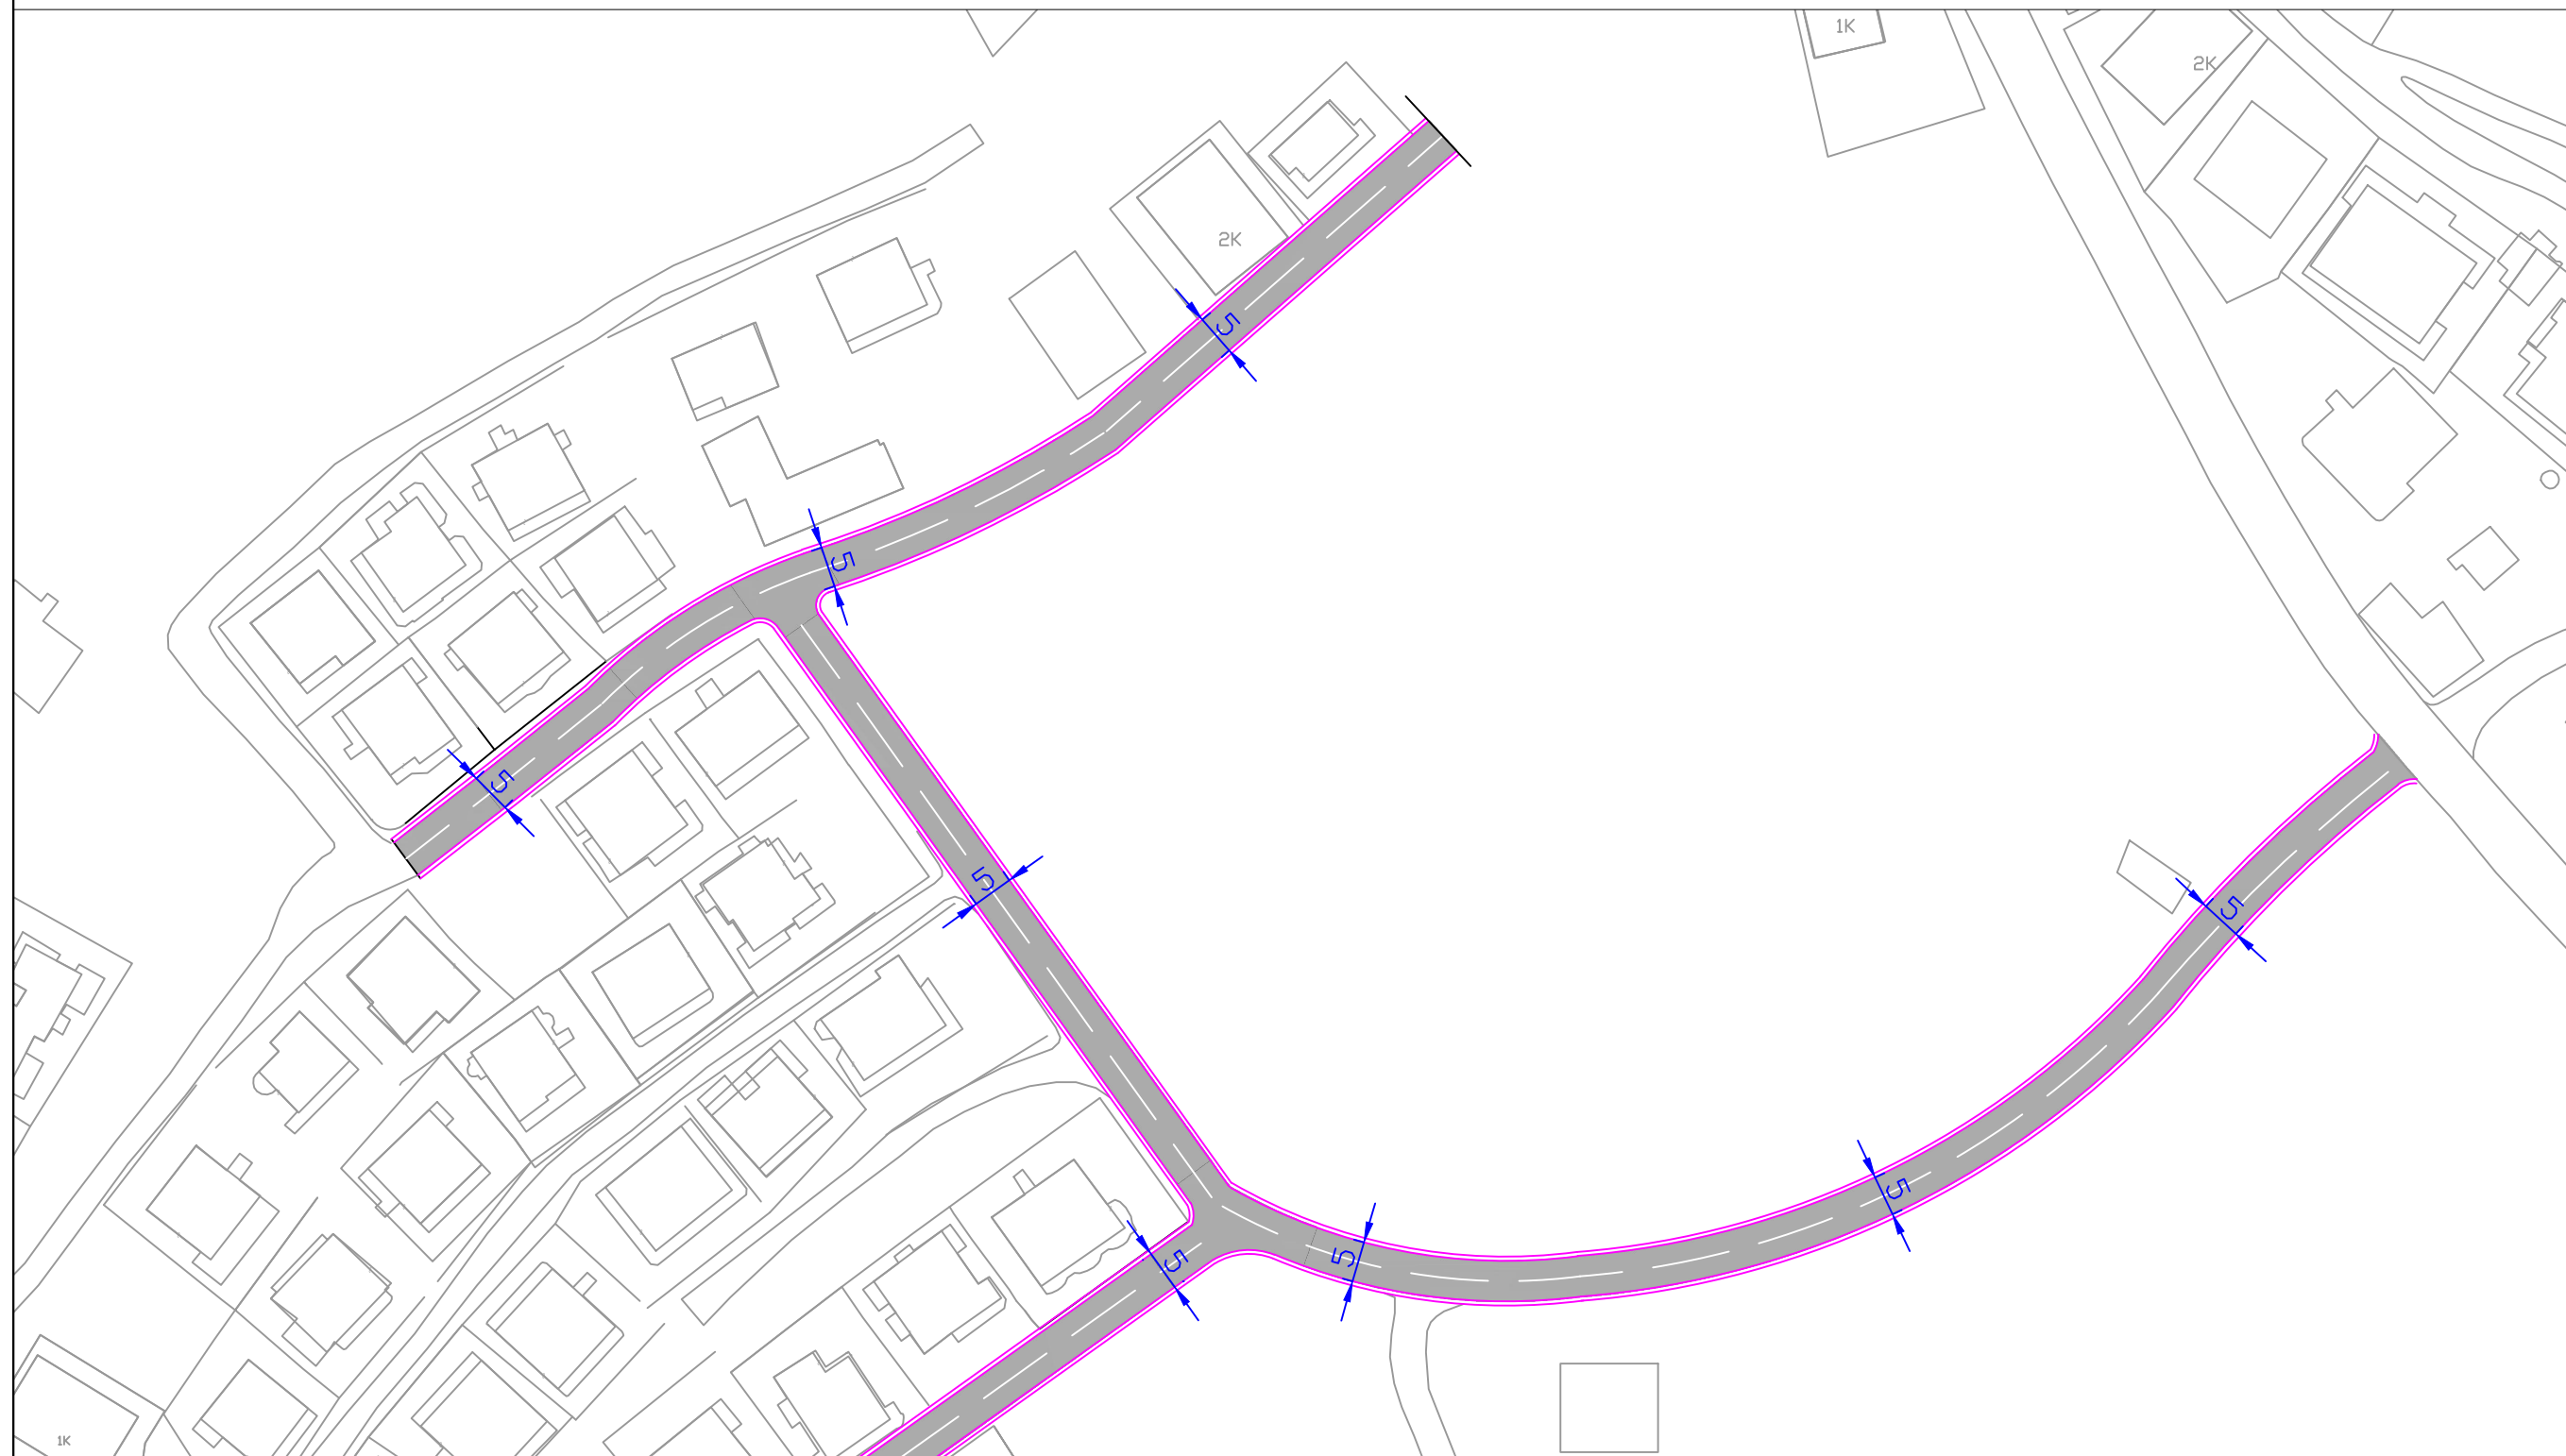

	<p>BASHKIA SARANDE</p>		<p><b>OBJEKTI</b></p> <p>RIKUALIFIKIM I RRUGEVE TE BRENDSHME NE LAGJEN NR.3, SARANDE</p> <p>DREJTORIA E PROJEKTEVE ING MARTION ZHUPA</p>	<p><b>PLANIMETRIA E RRUGES</b></p> <p>Projektoi</p>
--	----------------------------	--	--	---

RIKUALIFIKIM I RRUGEVE TE BRENDSHME NE LAGJEN NR.3, SARANDE

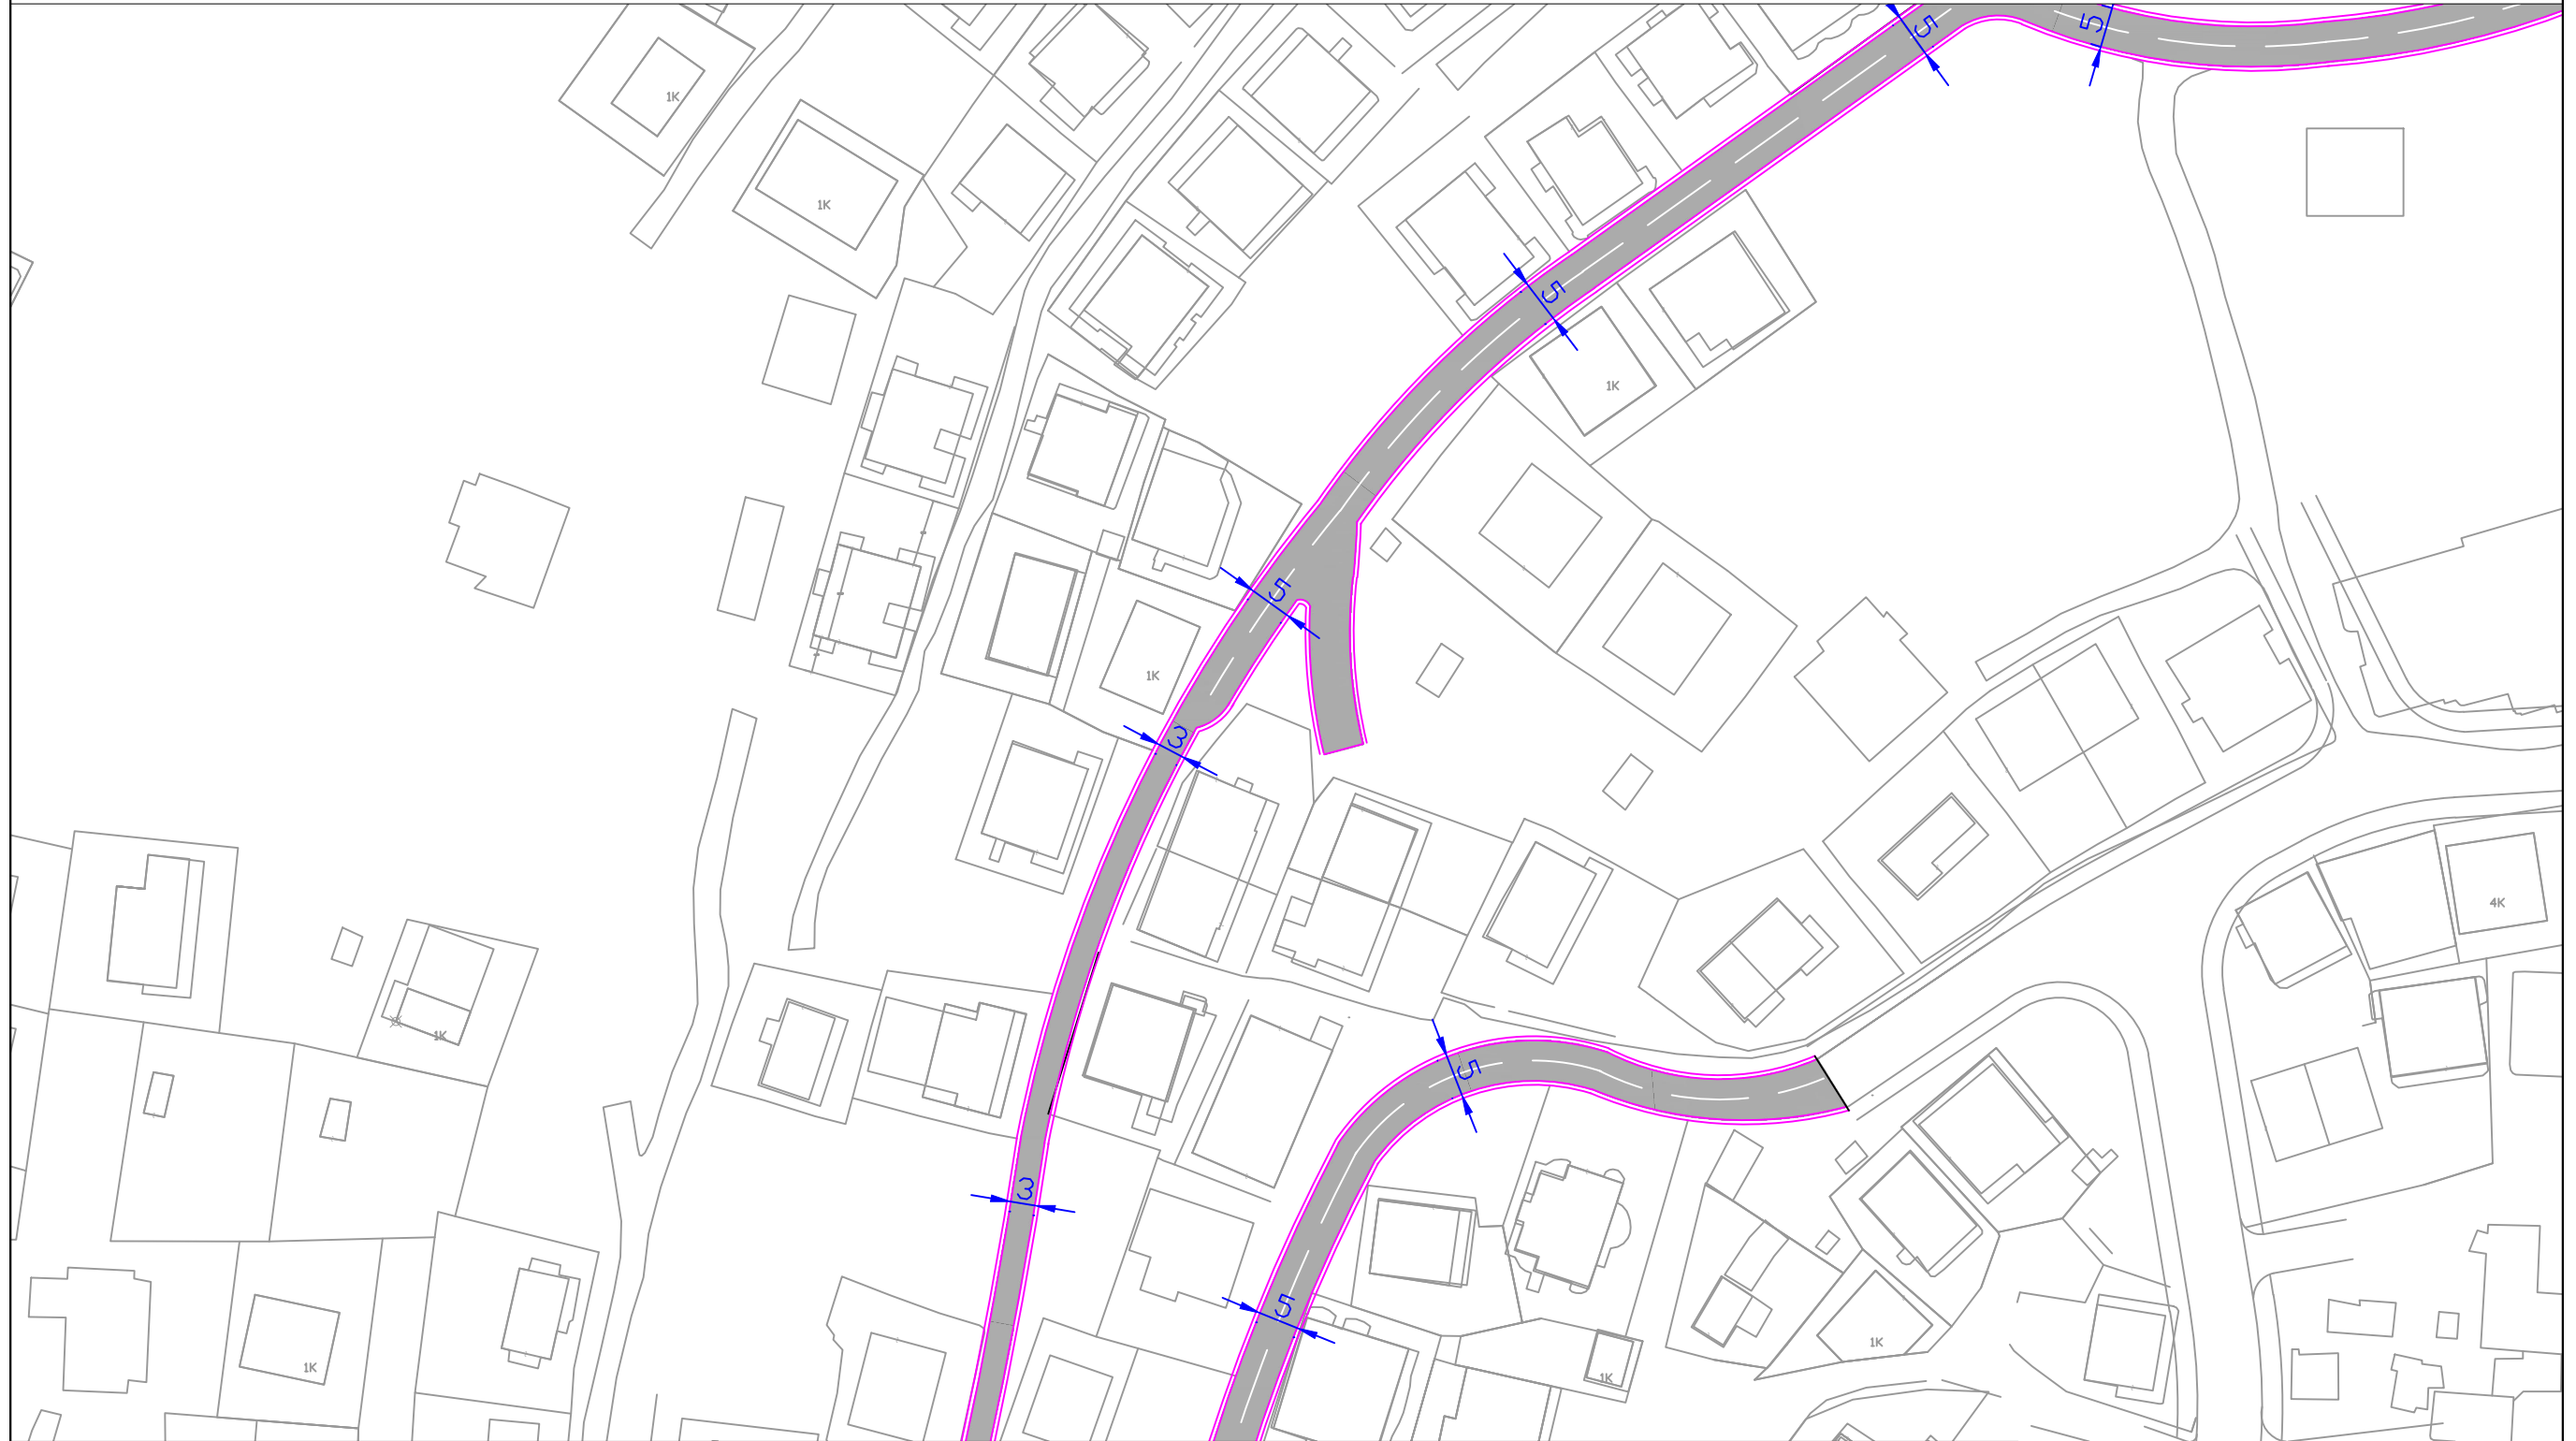

BASHKIA  
SARANDE


**OBJEKTI**

RIKUALIFIKIM I RRUGEVE TE BRENDSHME  
NE LAGJEN NR.3, SARANDE  
DREJTORIA E PROJEKTEVE  
ING MARTION ZHUPA

**PLANIMETRIA E RRUGES**

Projektoi

**RIKUALIFIKIM I RRUGEVE TE BRENDSHME NE LAGJEN NR.3, SARANDE**

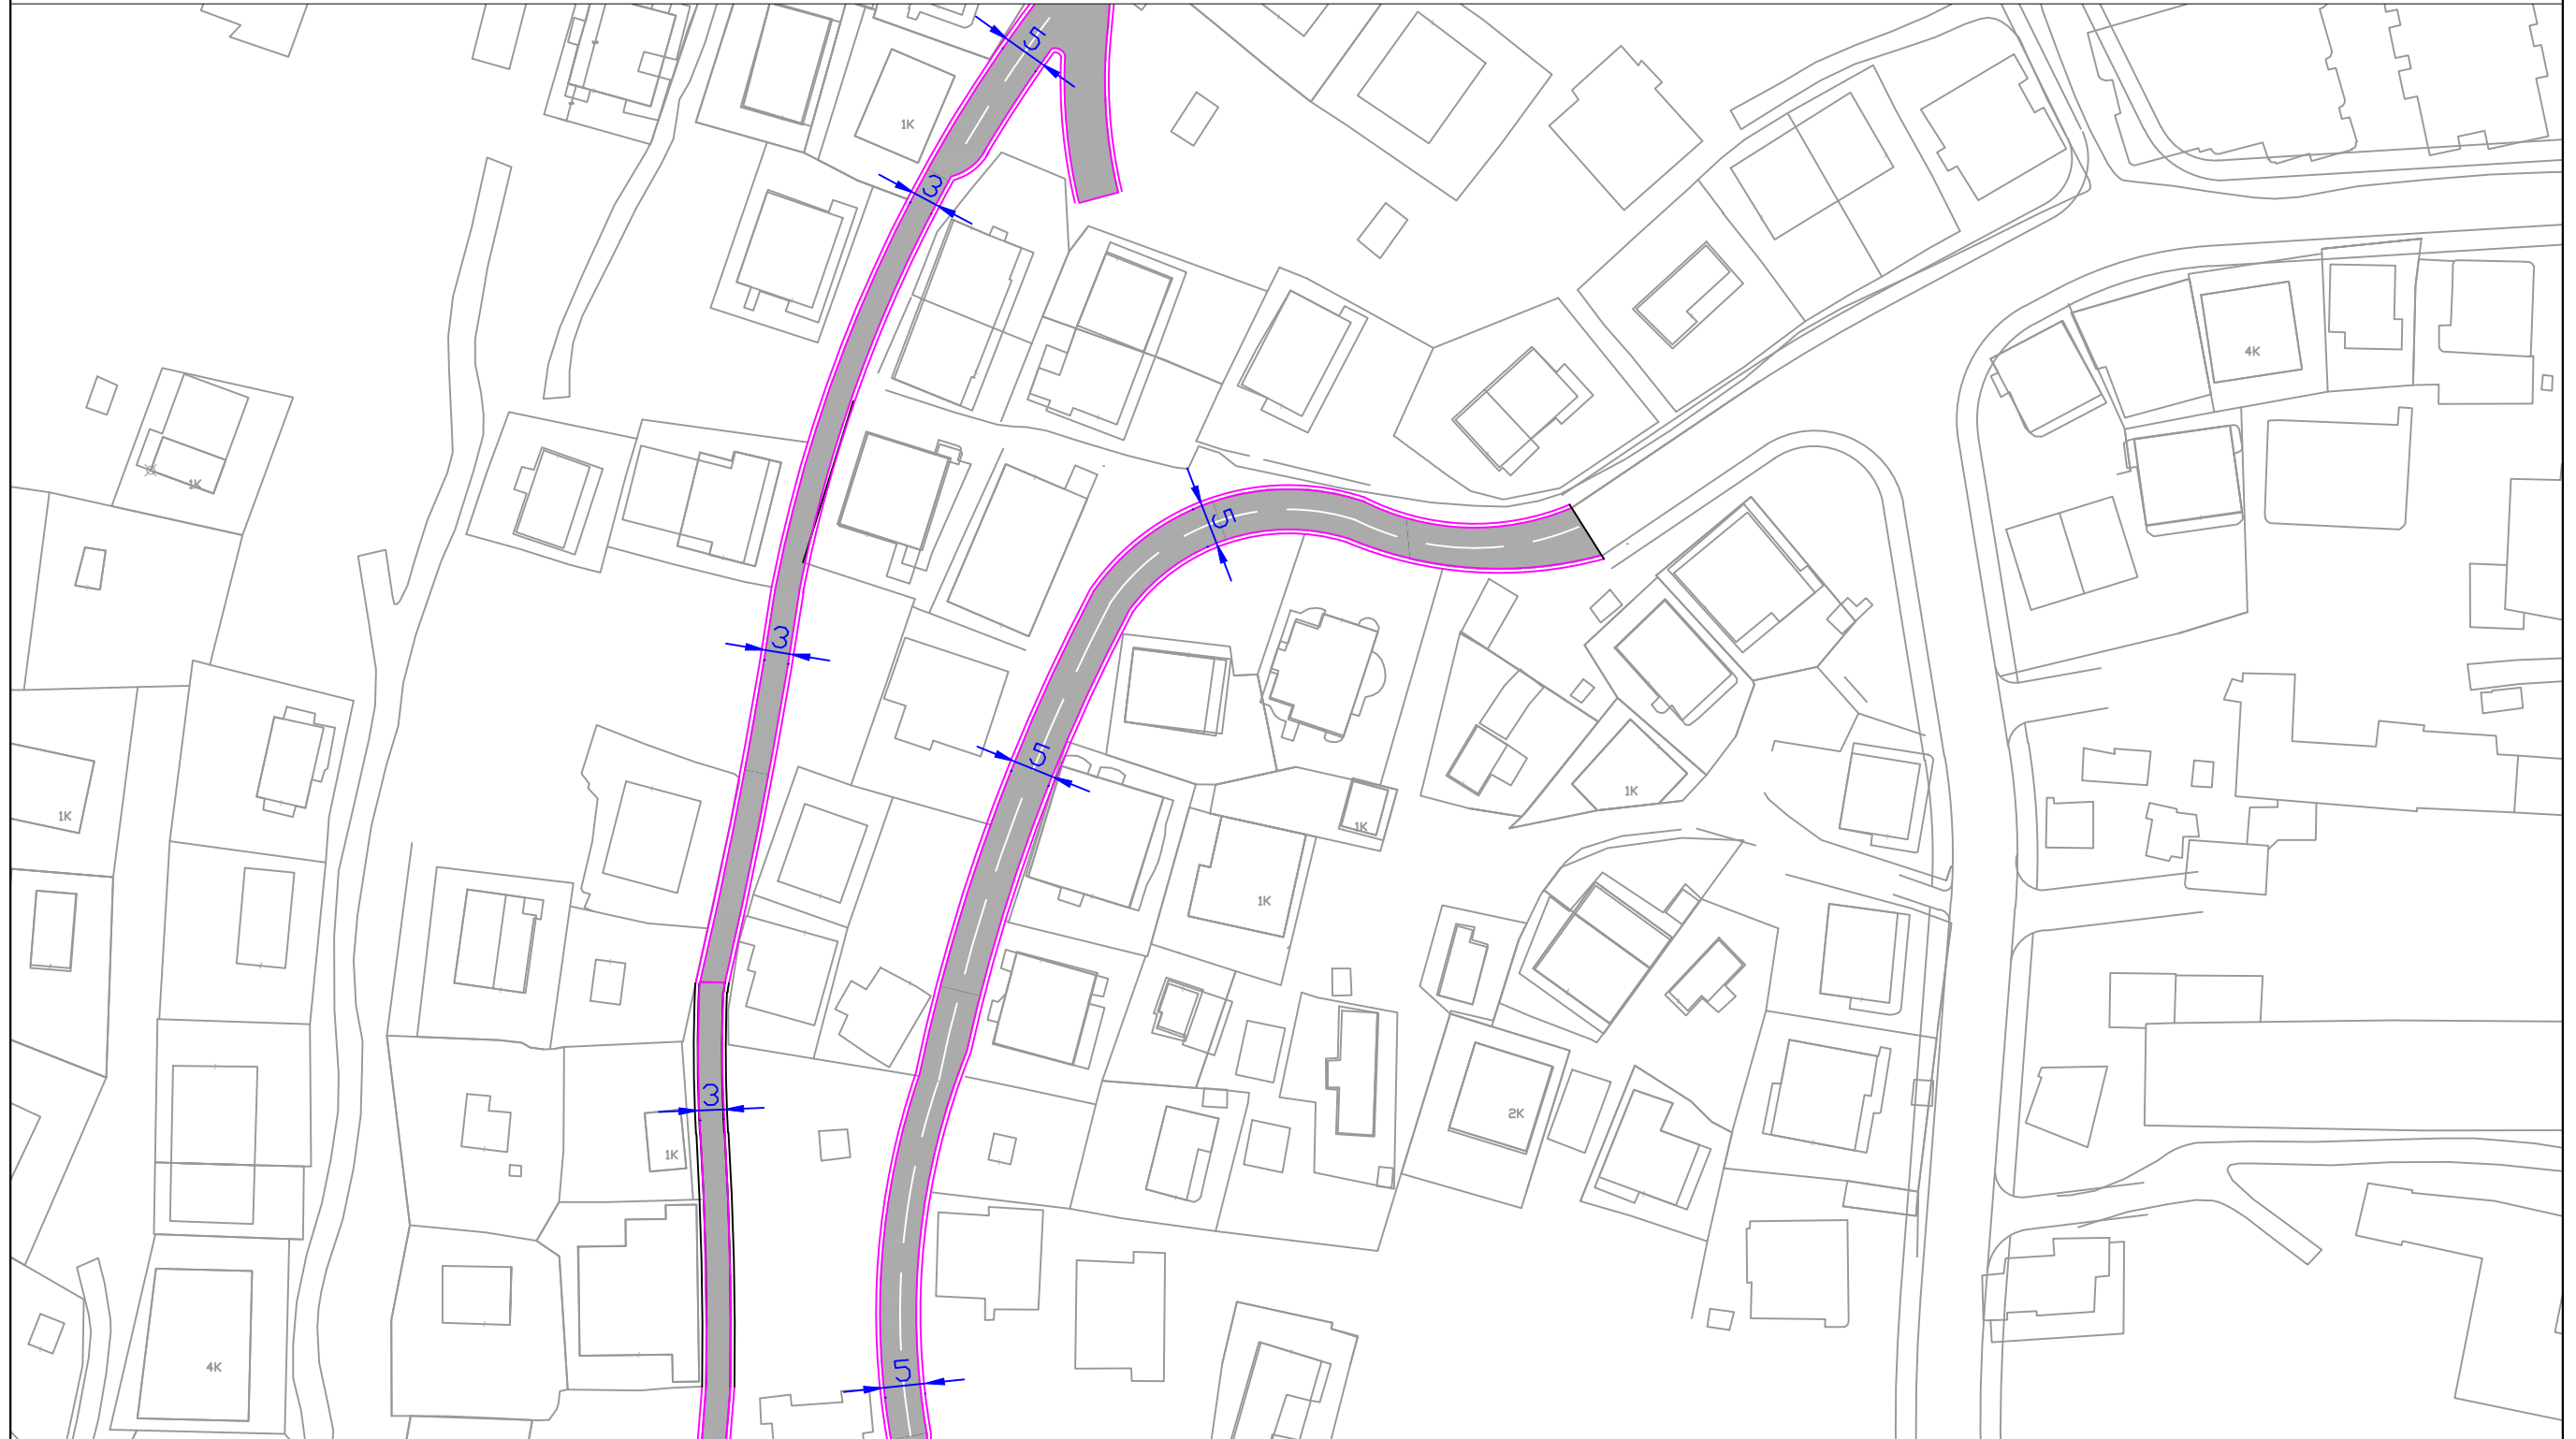

**BASHKIA  
SARANDE**


**OBJEKTI**

**RIKUALIFIKIM I RRUGEVE TE BRENDSHME  
NE LAGJEN NR.3, SARANDE**  
  
DREJTORIA E PROJEKTEVE  
ING MARTION ZHUPA

**PLANIMETRIA E RRUGES**

**Projektoi**

**RIKUALIFIKIM I RRUGEVE TE BRENDSHME NE LAGJEN NR.3, SARANDE**

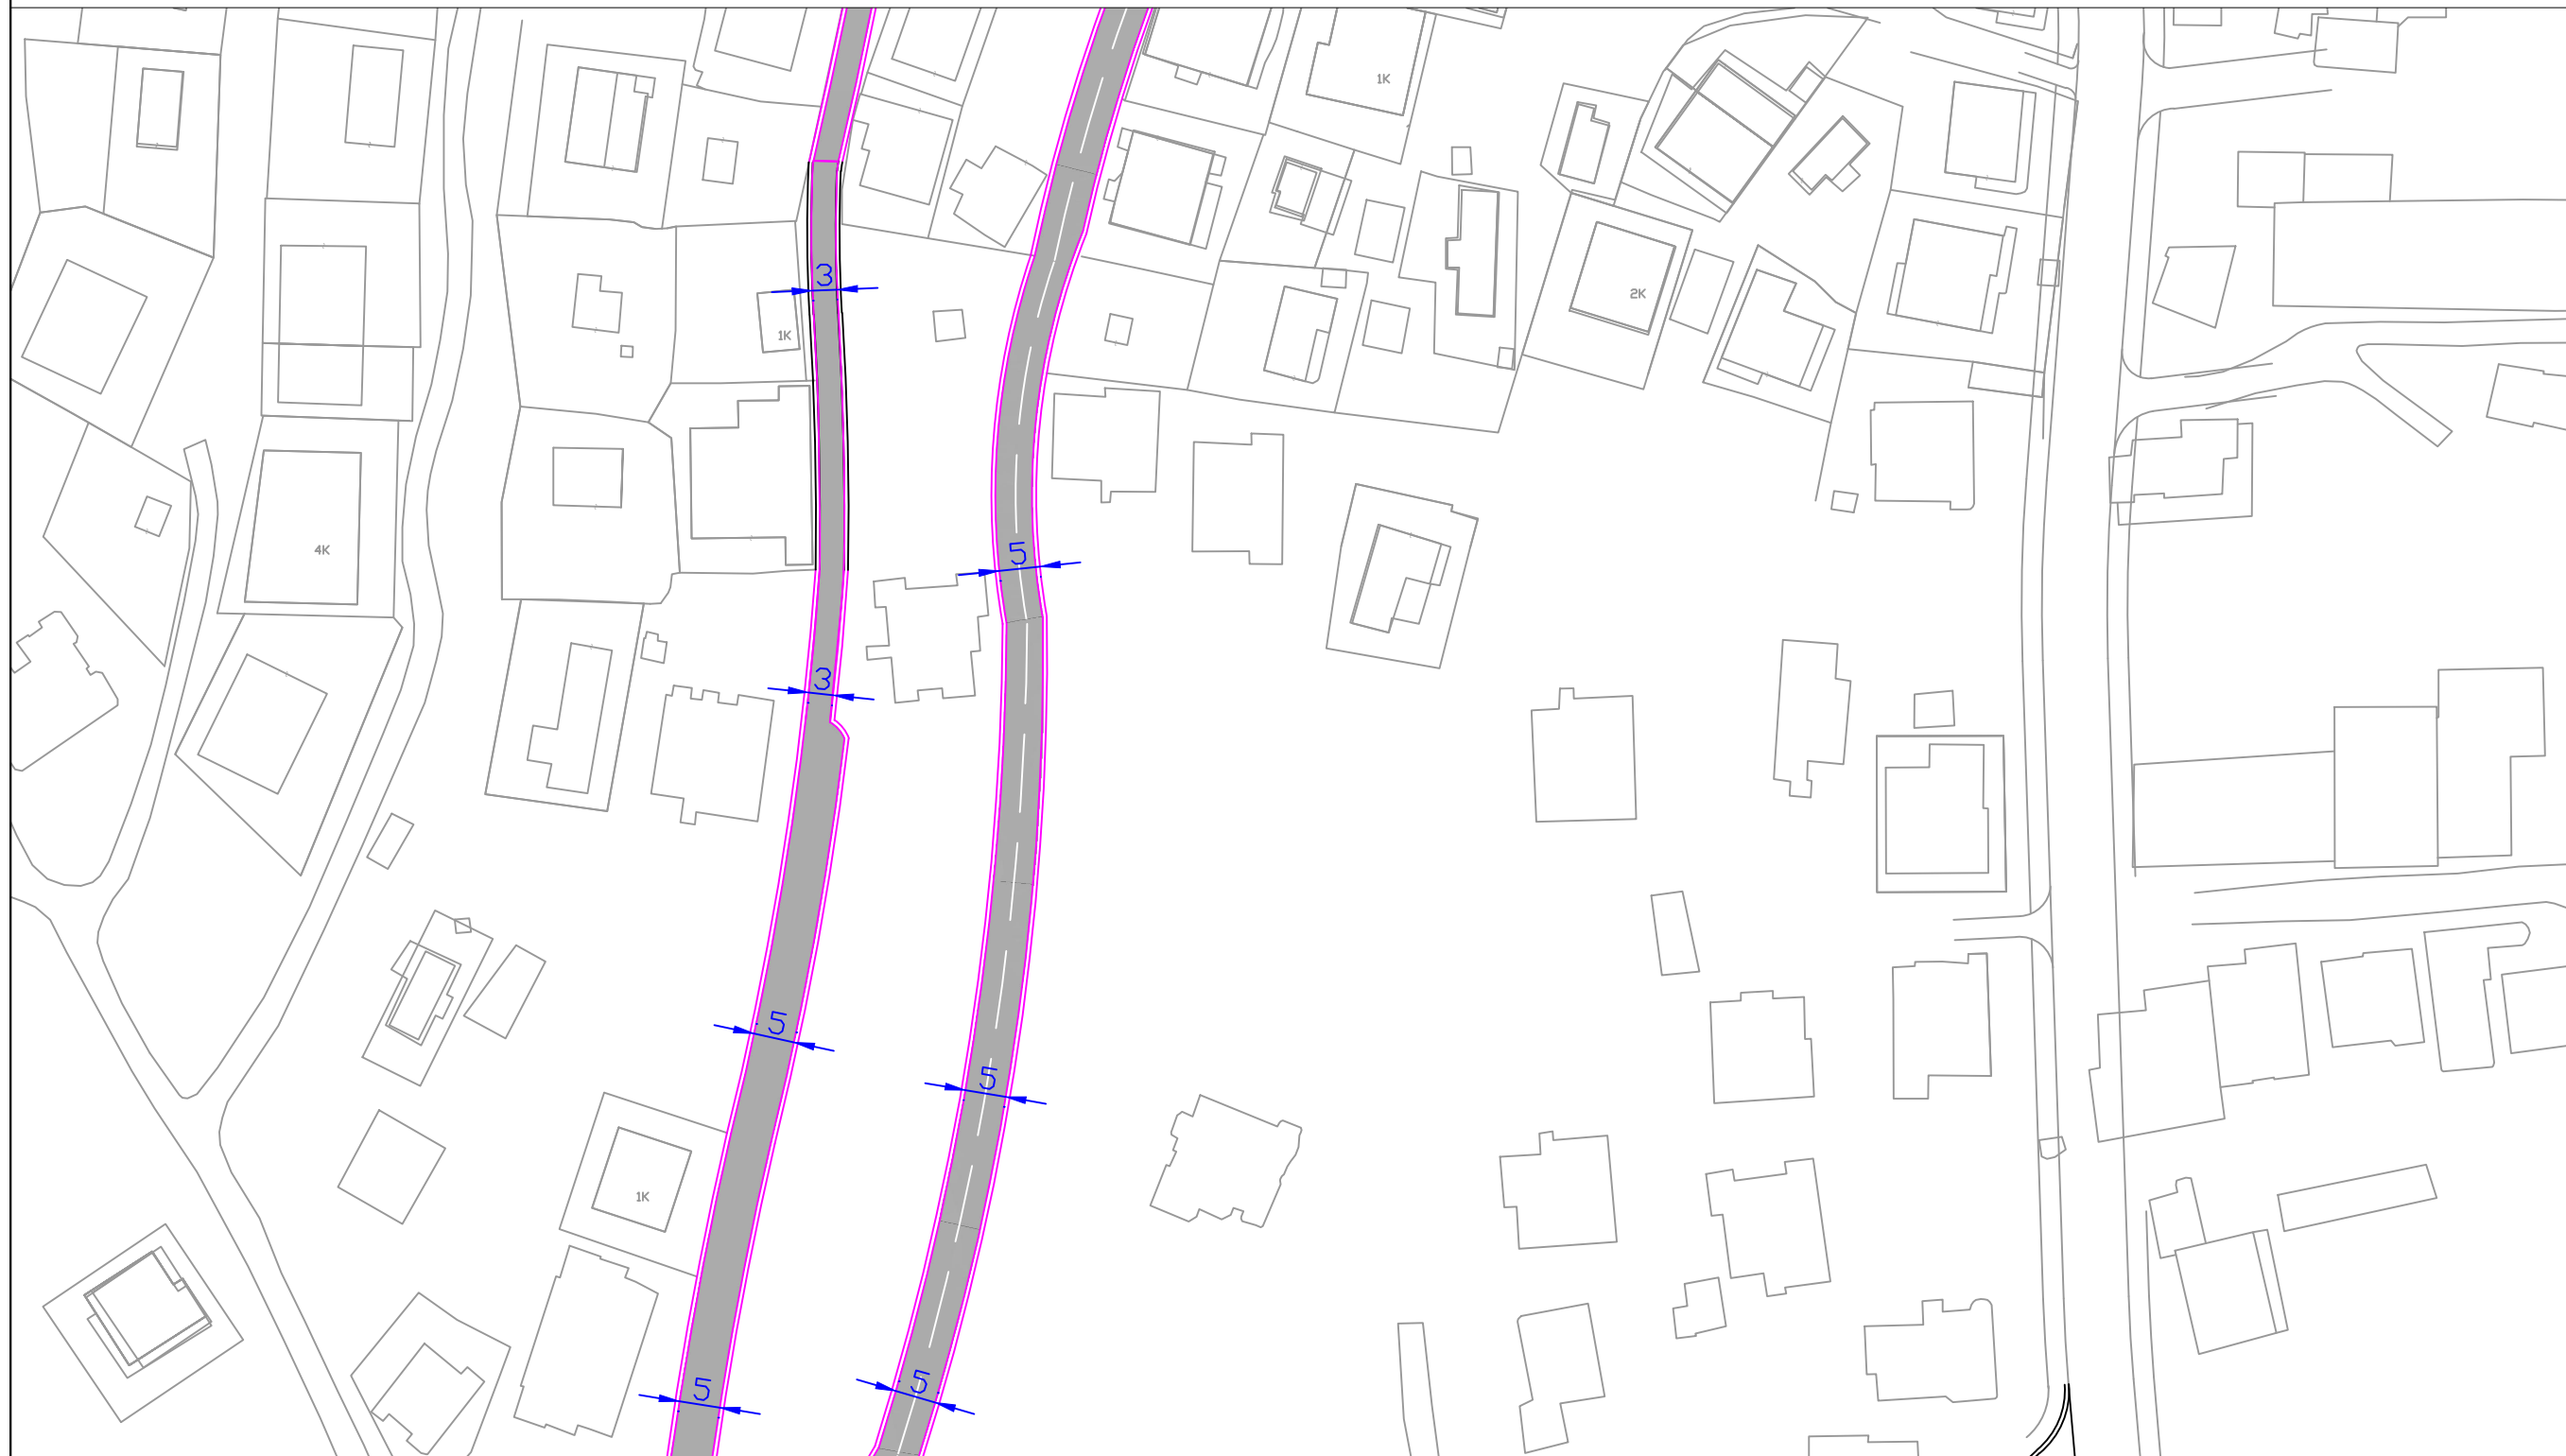


BASHKIA  
SARANDE

<b>OBJEKTI</b>	RIKUALIFIKIM I RRUGEVE TE BRENDSHME NE LAGJEN NR.3, SARANDE
	DREJTORIA E PROJEKTEVE ING MARTION ZHUPA

<b>PLANIMETRIA E RRUGES</b>	
Projektoi	


RIKUALIFIKIM I RRUGEVE TE BRENDSHME NE LAGJEN NR.3, SARANDE

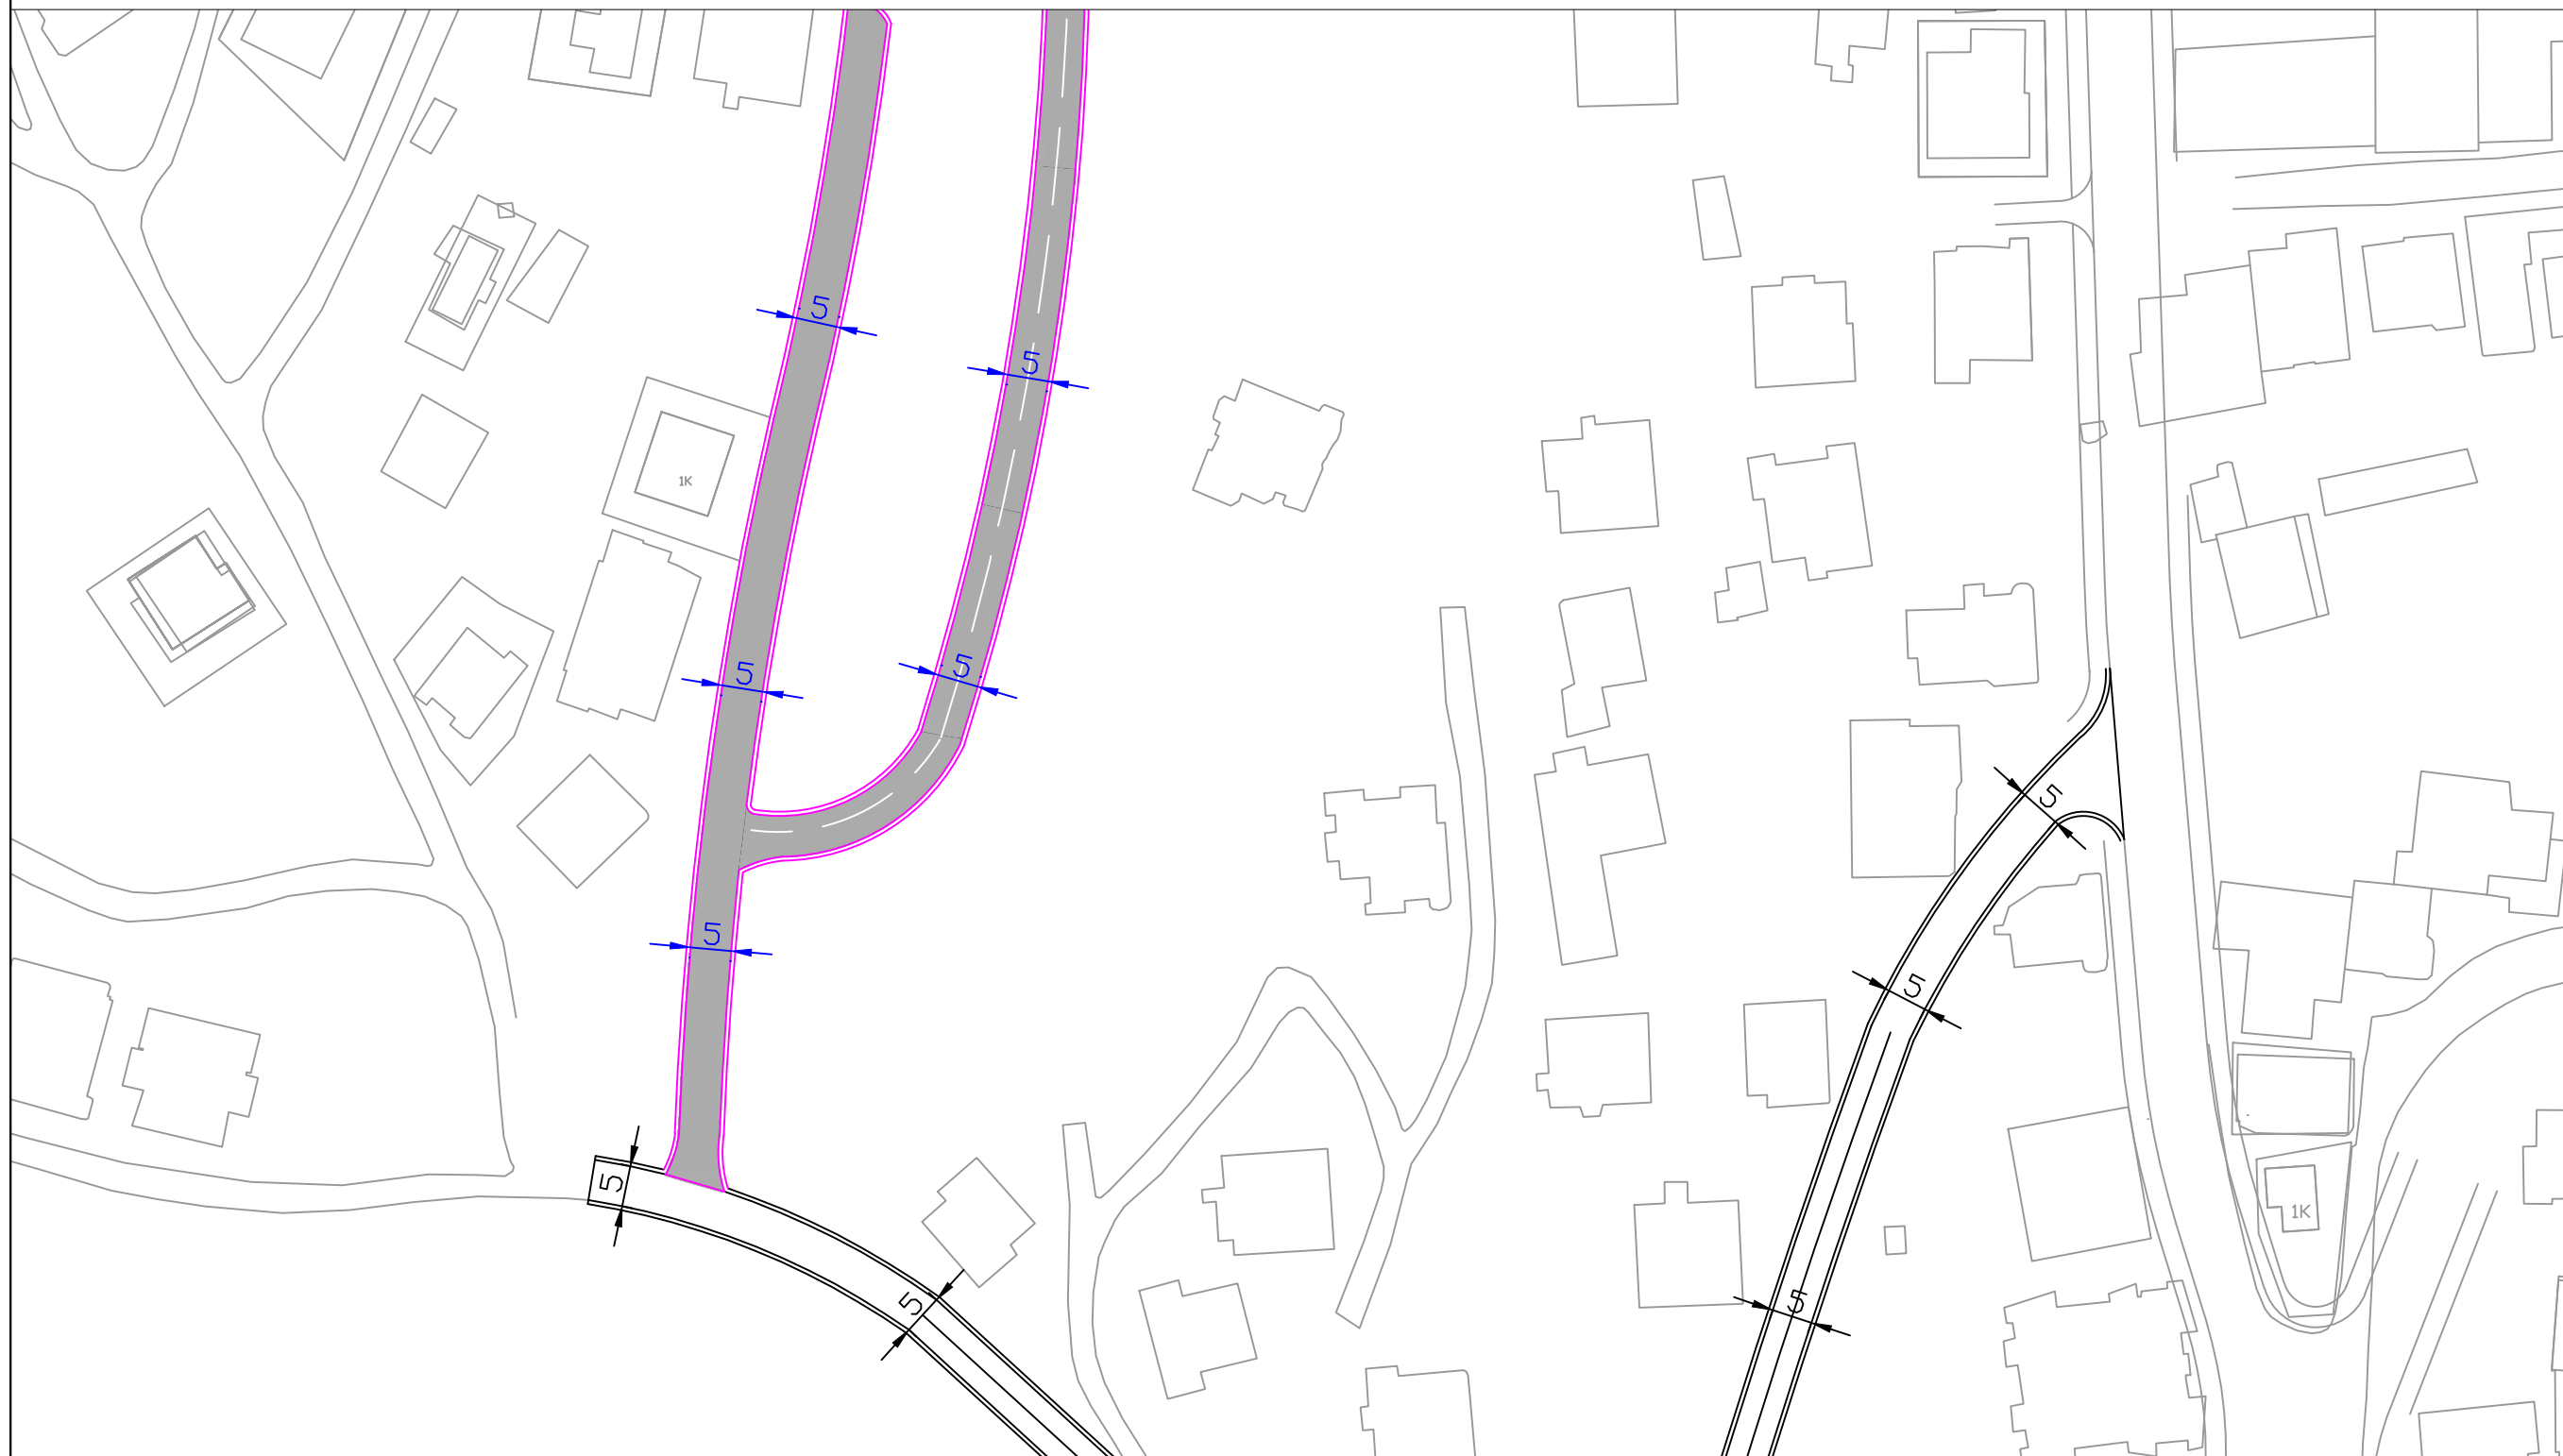

	<p>BASHKIA SARANDE</p>		<p><b>OBJEKTI</b> RIKUALIFIKIM I RRUGEVE TE BRENDSHME NE LAGJEN NR.3, SARANDE DREJTORIA E PROJEKTEVE ING MARTION ZHUPA</p>	<p><b>PLANIMETRIA E RRUGES</b> Projektoi</p>
--	----------------------------	--	--	--

PRERJE TERTHORE

PROFIL TIP NR. I  
AKSI I

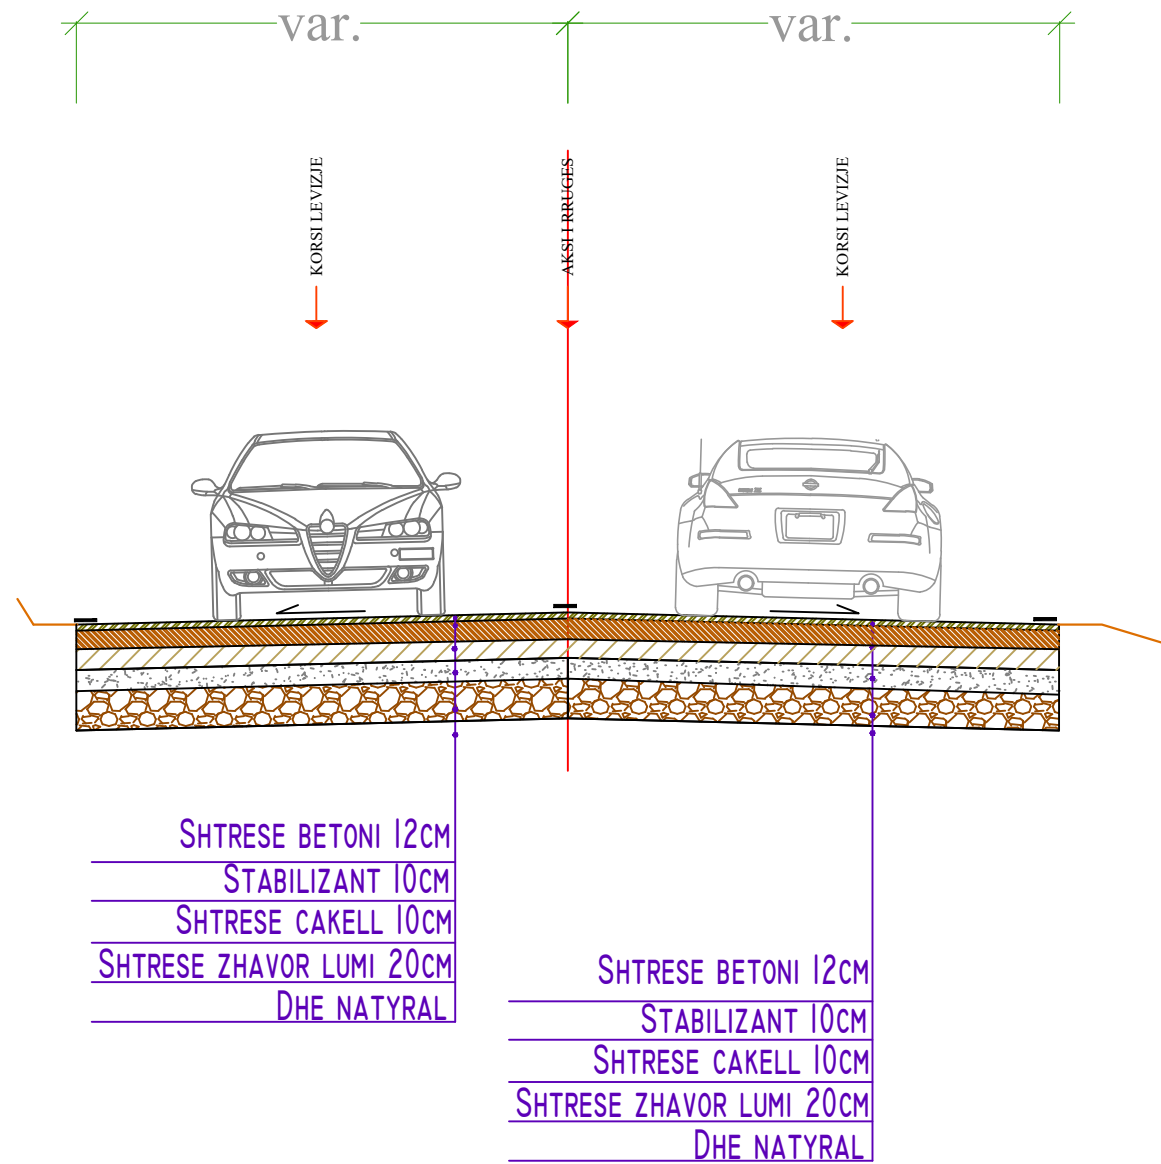


	BASHKIA SARANDE		<b>OBJEKTI</b>	RIKUALIFIKIM I RRUGEVE TE BRENDSHME NE LAGJEN NR.3, SARANDE	<b>PLANIMETRIA E RRUGES</b>
				DREJTORIA E PROJEKTEVE ING MARTION ZHUPA	Projektoi



PRERJE TERTHORE

PROFIL TIP NR. I  
AKSI I

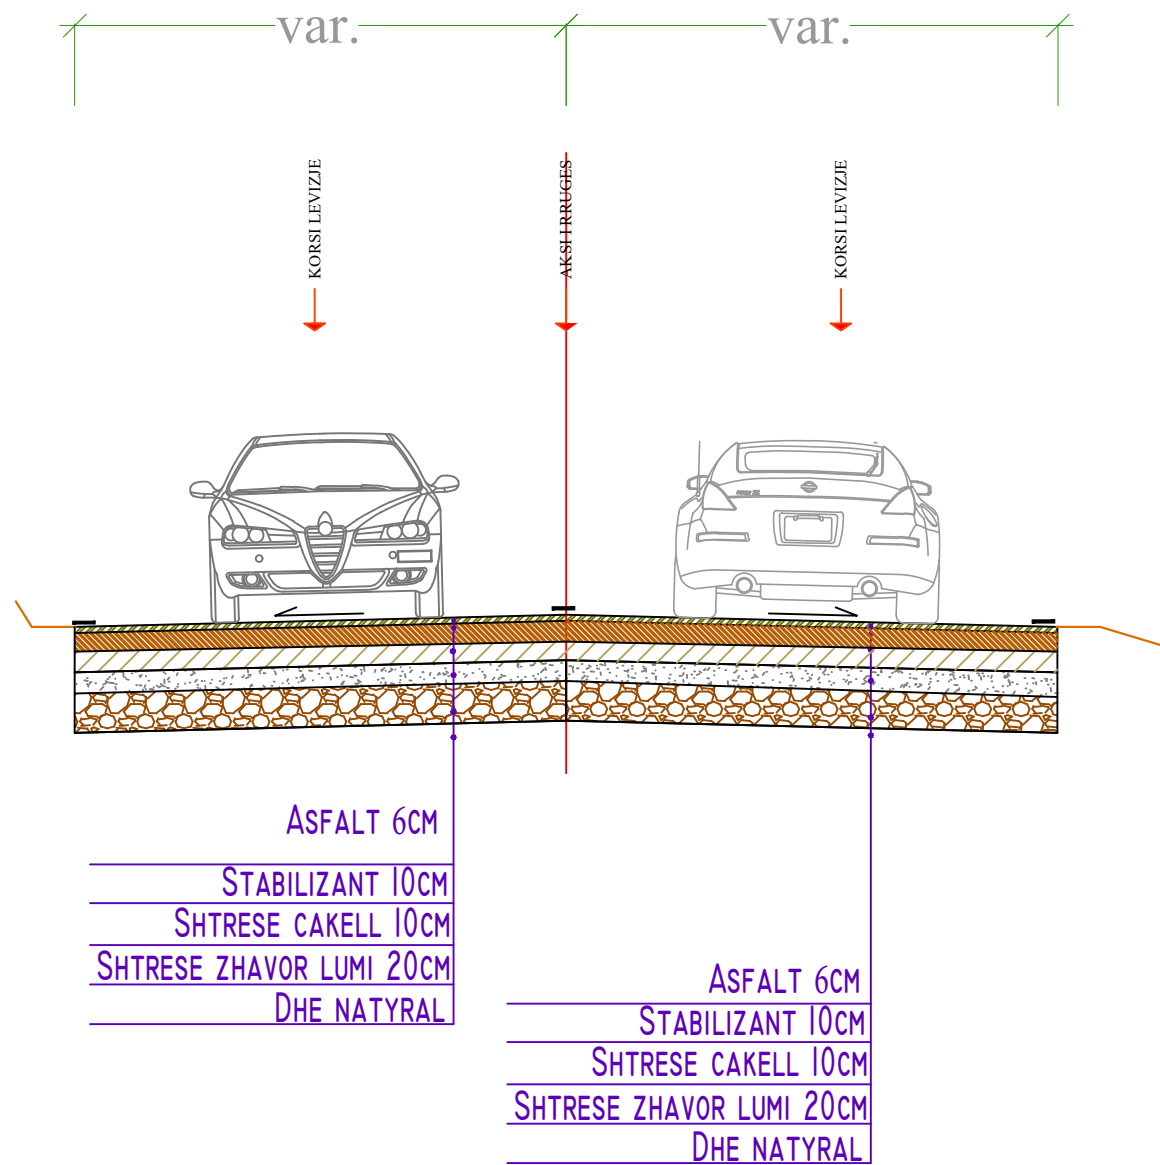

	BASHKIA SARANDE		<b>OBJEKTI</b>	RIKUALIFIKIM I RRUGEVE TE BRENDSHME NE LAGJEN NR.3, SARANDE	<b>PLANIMETRIA E RRUGES</b>	
				DREJTORIA E PROJEKTEVE ING MARTION ZHUPA	Projektoi	