



BASHKIA KRUJË

MIRATOI:
KRYETARI I BASHKISË
ARTUR BUSHI

PROJEKT ZBATIMI

OBJEKTI: "NDËRTIM K.U.Z PRANE RRUGES SE REZERVAVE HALIL,DEGEZIMI 3 (RRUGA PERROIT), FSHATI
ARRAMERAS,NJA FUSHE KRUJE

PROJEKTUESI:

"HMK CONSULTING" SH.P.K

INVESTITORI:


BASHKIA KRUJË

PLANI I RILEVIMIT SH 1:1000



 REPUBLIKA E SHQIPERISE BASHKIA KRUJE	PROJEKT ZBATIMI "NDËRTIM K.U.Z PRANE RRUGES SE REZERVAVE HALIL,DEGEZIMI 3 (RRUGA PERROIT),FSHATI ARRAMERAS,NJA FUSHE KRUJE.	PLANI I RILEVIMIT	PROJEKTUES : " HMK CONSULTING" sh.p.k.	FLETA P-01
			SHKALLA 1 : 1000	2023
" HMK CONSULTING " shpk				

PLANI I RILEVIMIT SH 1:1000

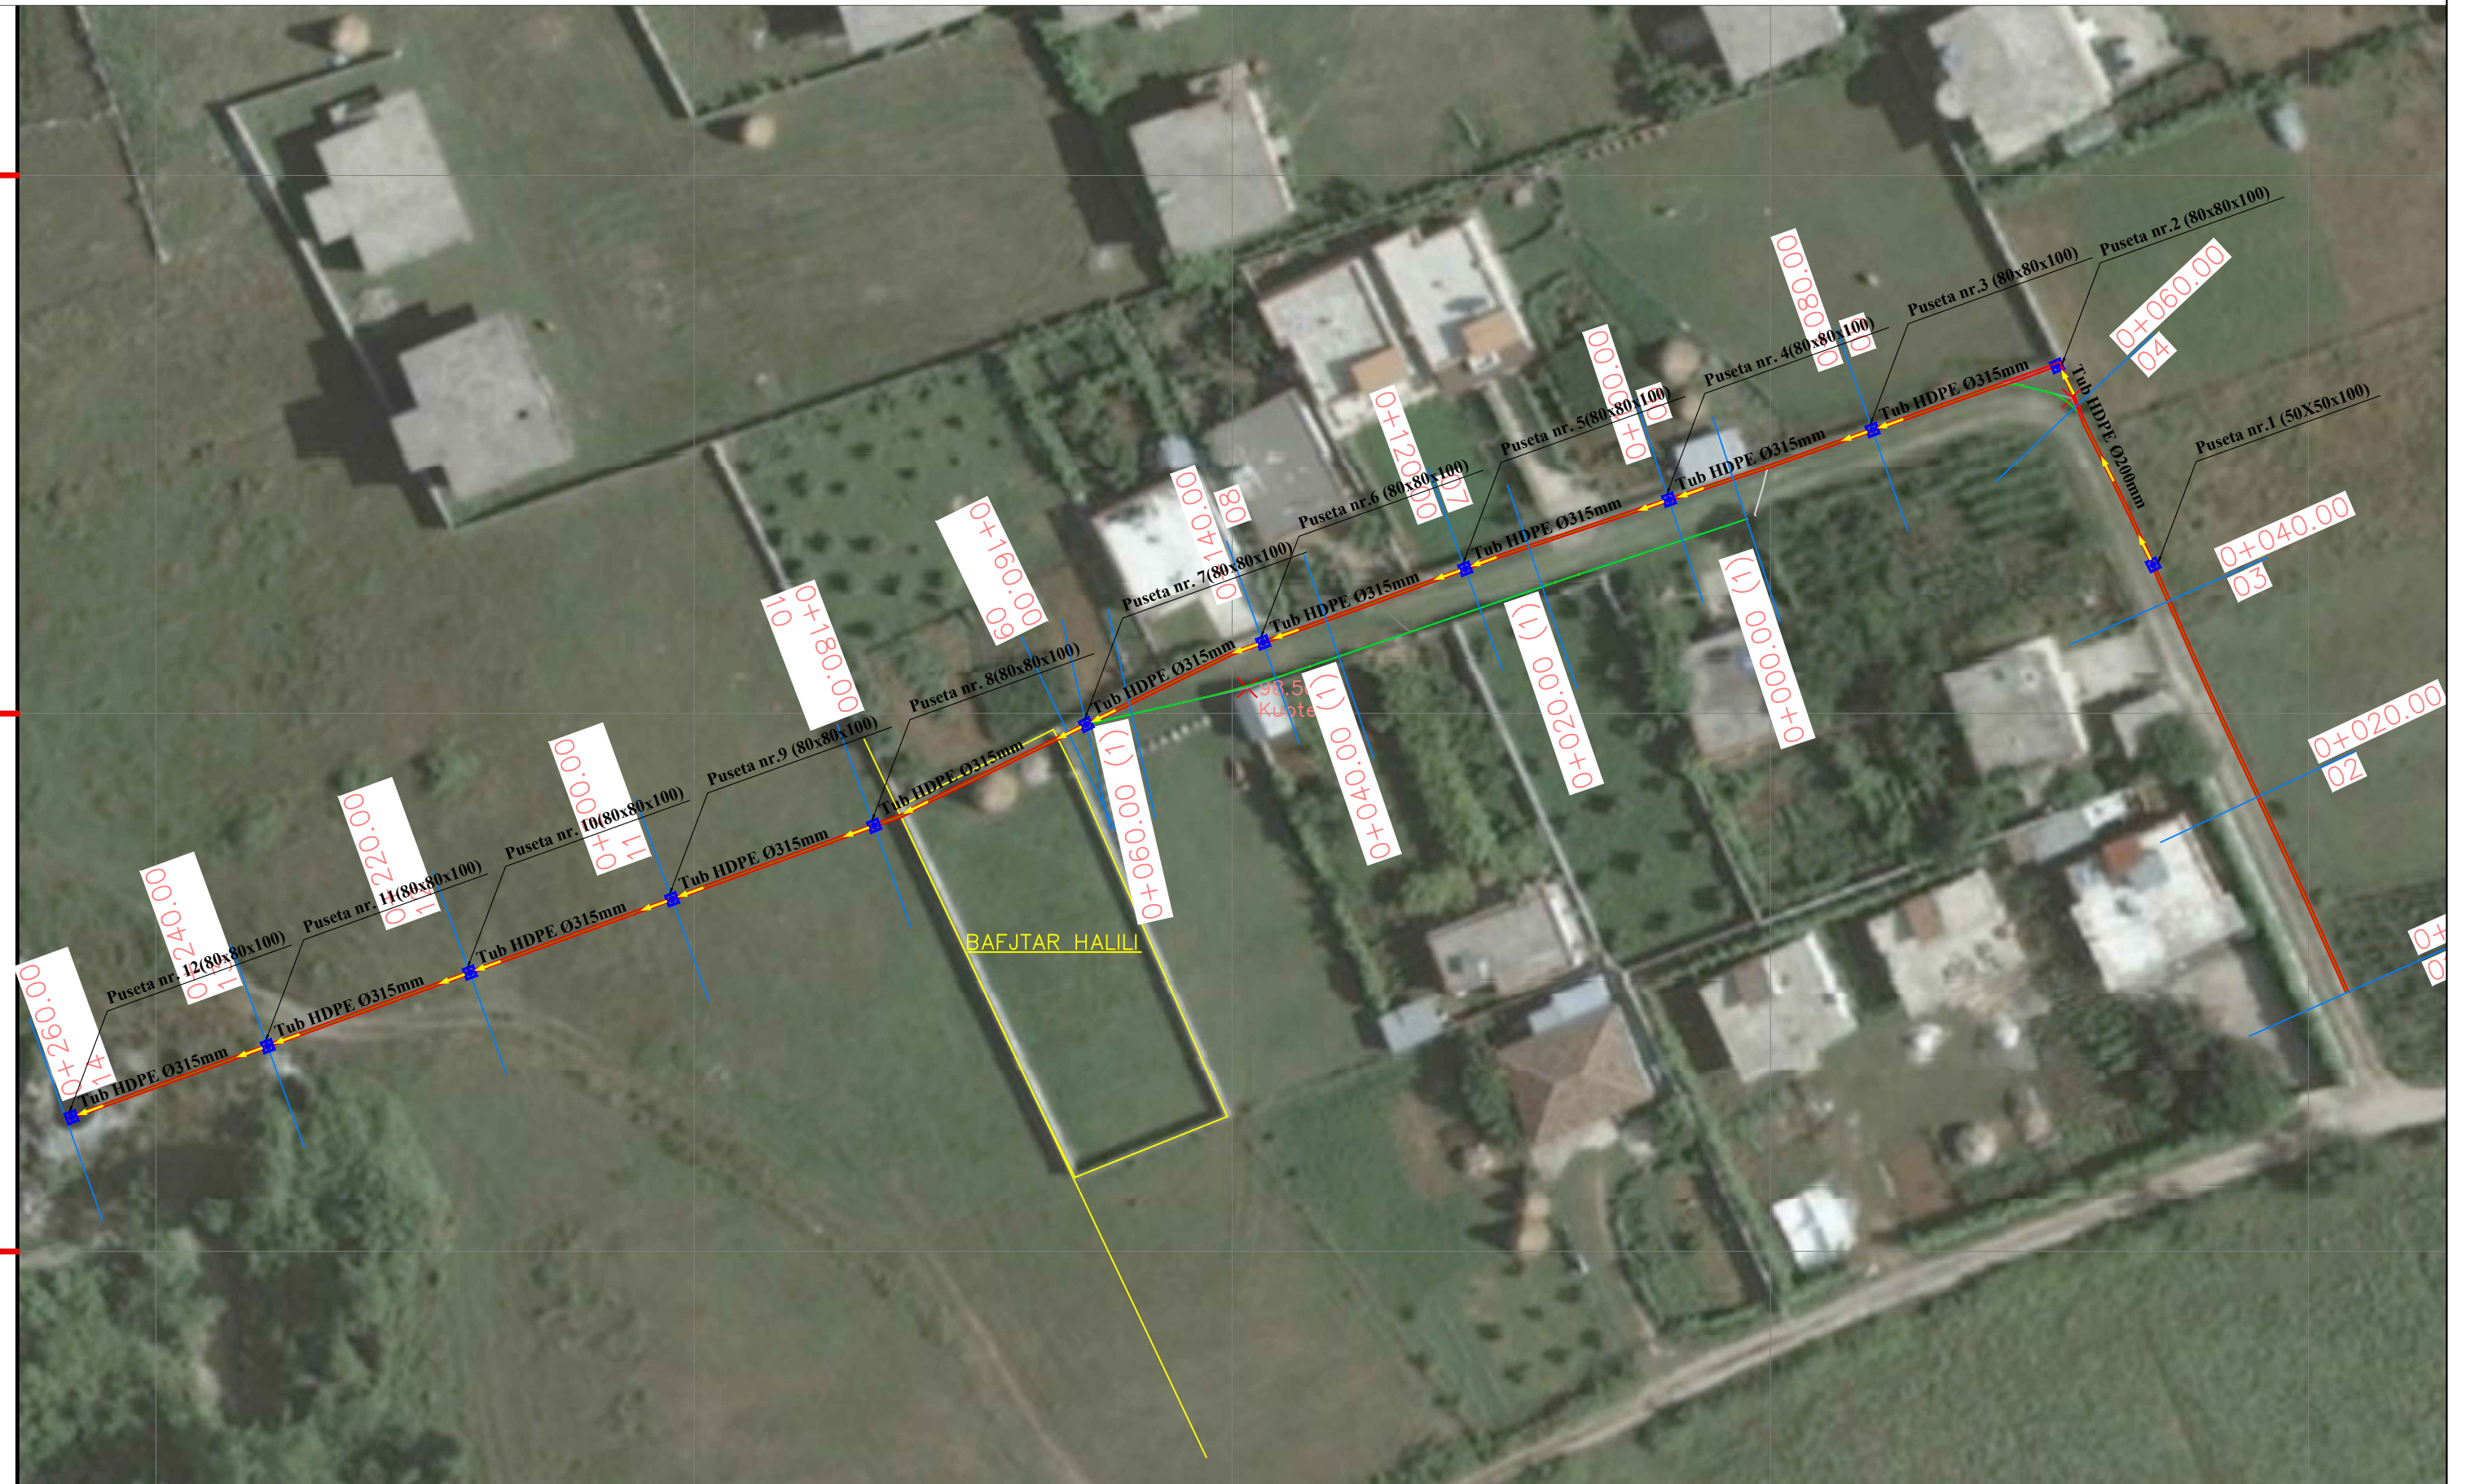

 REPUBLIKA E SHQIPERISE BASHKIA KRUJE	PROJEKT ZBATIMI "NDËRTIM K.U.Z PRANE RRUGES SE REZERVAVE HALIL,DEGEZIMI 3 (RRUGA PERROIT),FSHATI ARRAMERAS,NJA FUSHE KRUJE.	PLANI I RILEVIMIT	PROJEKTUES : " HMK CONSULTING" sh.p.k.	FLETA P-01
			SHKALLA 1 : 1000	2023
" HMK CONSULTING " shpk				



REPUBLIKA E SHQIPERISE
BASHKIA KRUJE

PROJEKT ZBATIMI

"NDËRTIM K.U.Z PRANE RRUGES SE REZERVAVE HALIL,DEGEZIMI 3 (RRUGA PERROIT),FSHATI ARRAMERAS,NJA FUSHE KRUJE.

" HMK CONSULTING " shpk


PROJEKTUES : " HMK CONSULTING" sh.p.k.


FLETA P-01

SHKALLA 1 : 1000

2023



 REPUBLIKA E SHQIPERISE BASHKIA KRUJE	PROJEKT ZBATIMI "NDËRTIM K.U.Z PRANE RRUGES SE REZERVAVE HALIL, DEGEZIMI 3 (RRUGA PERROIT), FSHATI ARRAMERAS, NJA FUSHE KRUJE.	PROJEKTUES : " HMK CONSULTING" sh.p.k.	FLETA P-01
		SHKALLA 1 : 1000	2023
" HMK CONSULTING " shpk			

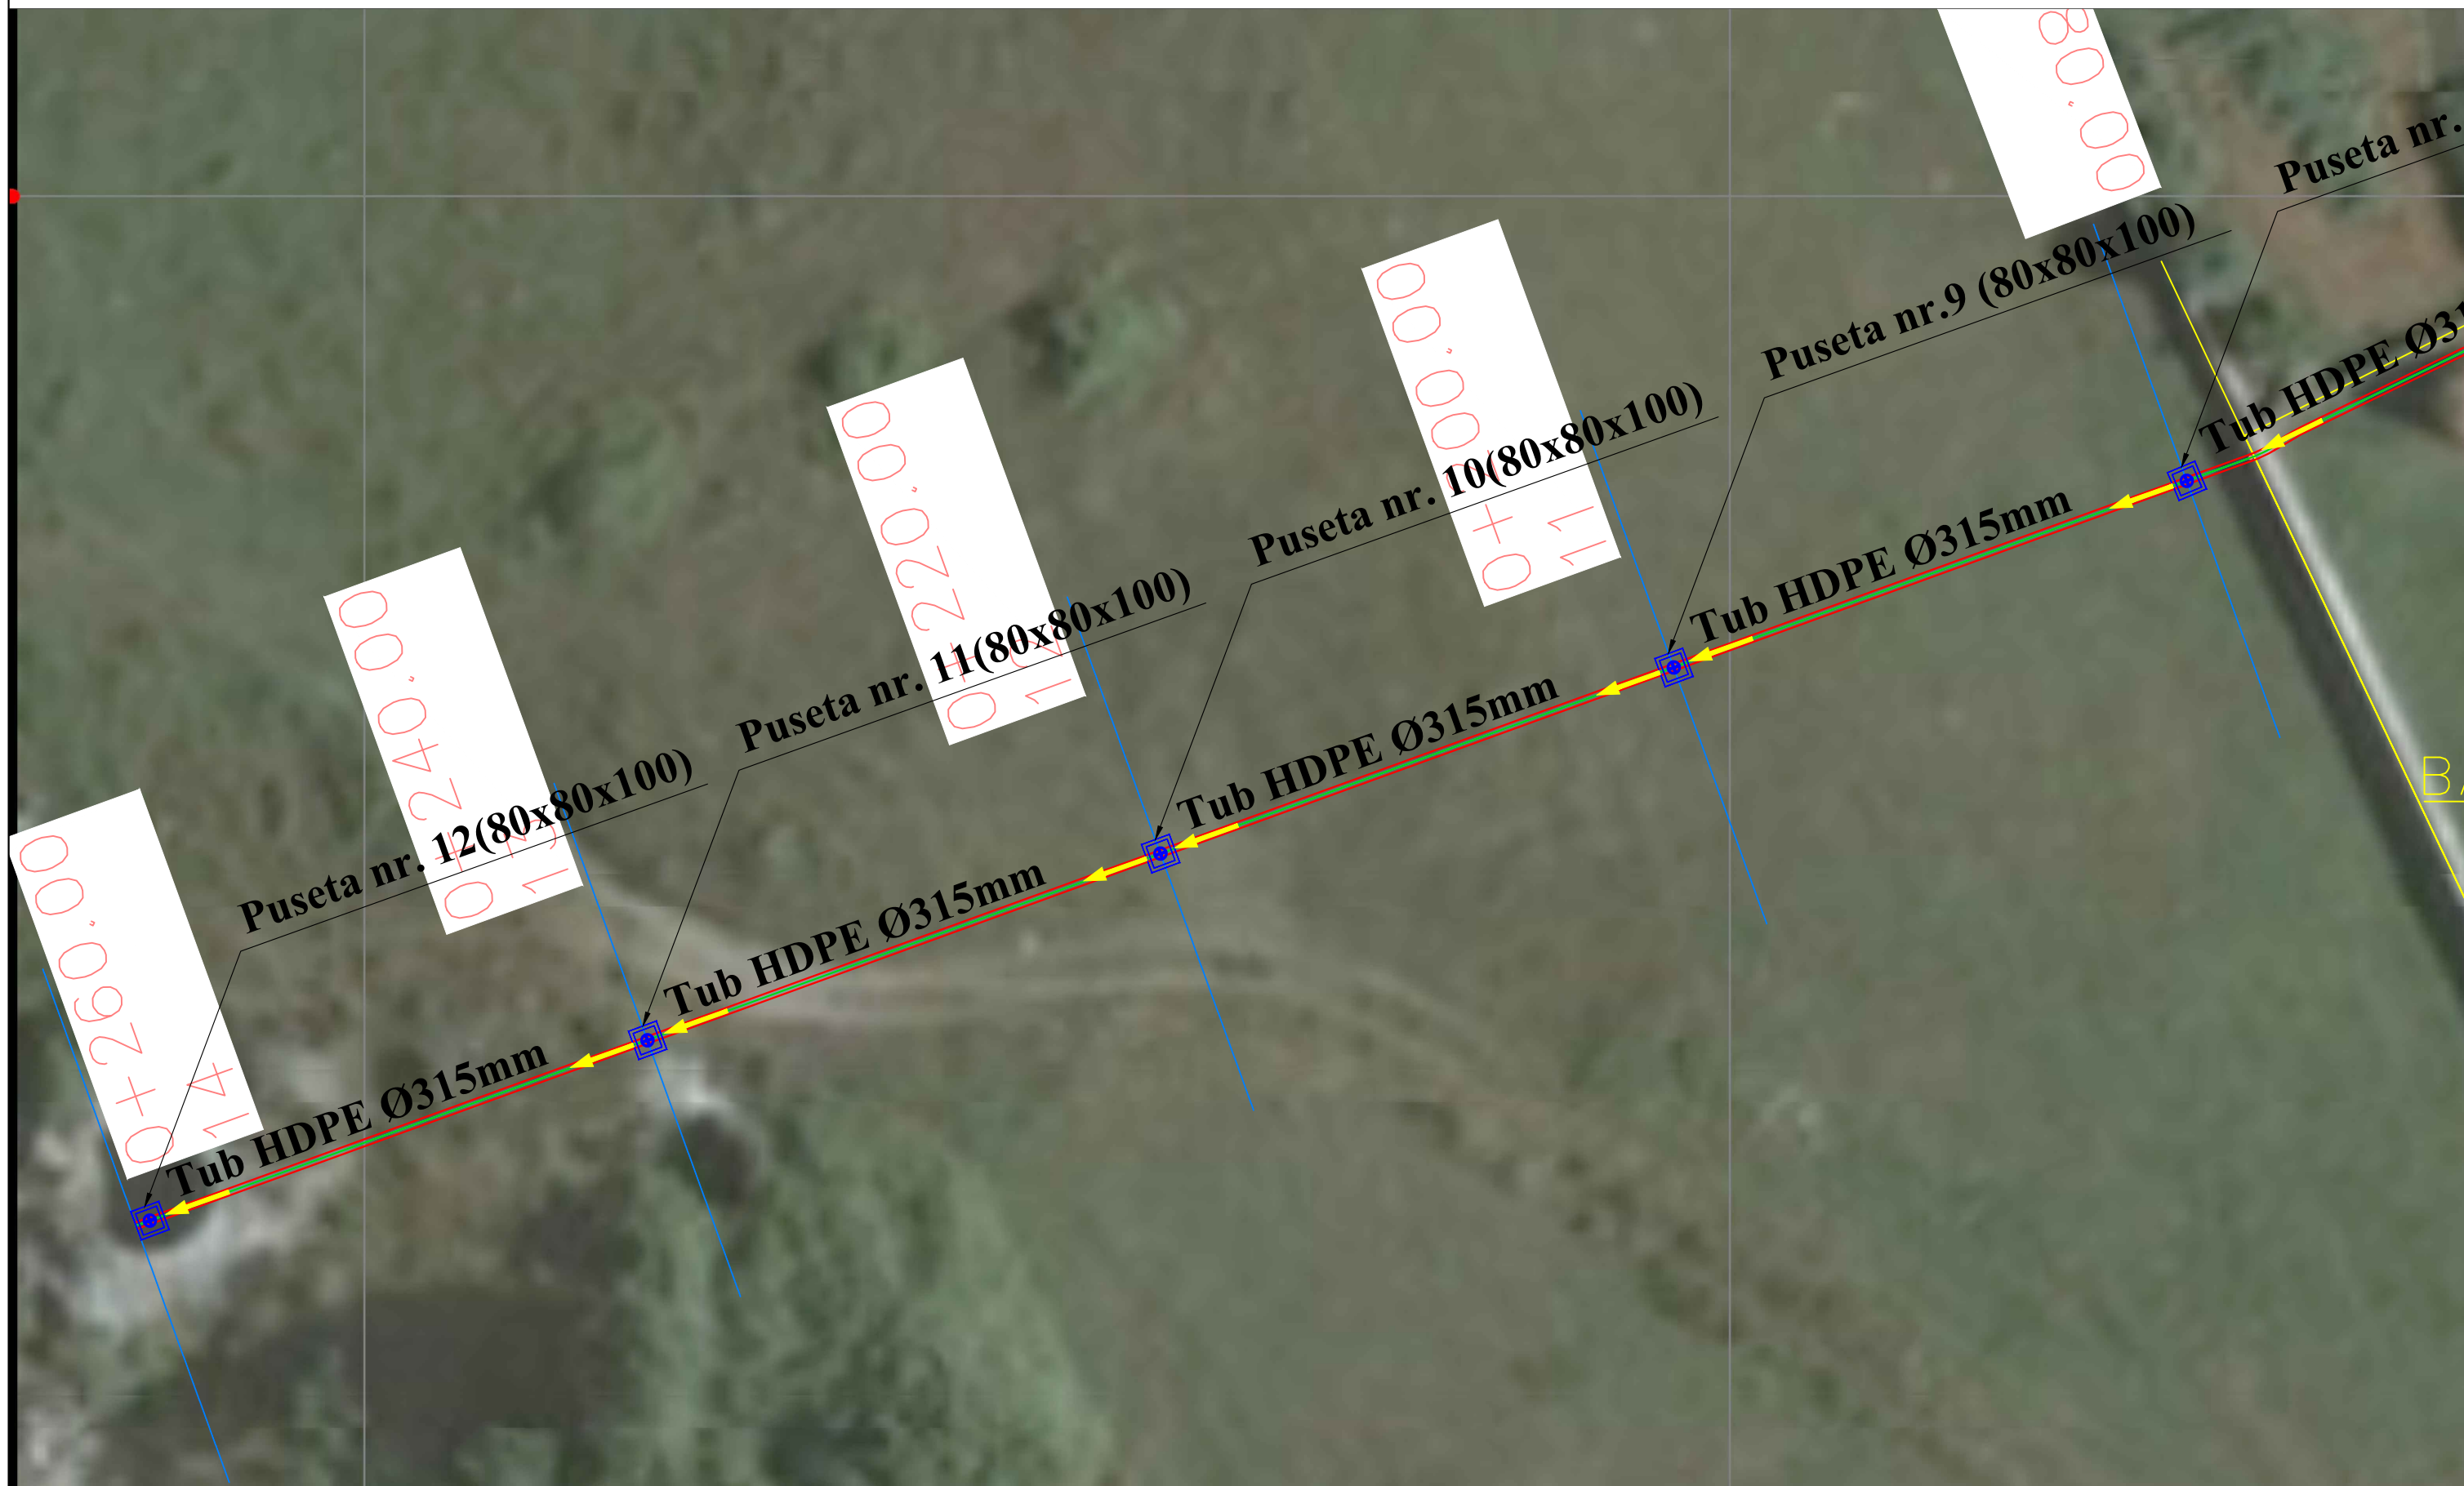

REPUBLIKA E SHQIPERISE
BASHKIA KRUJE

PROJEKT ZBATIMI

"NDËRTIM K.U.Z PRANE RRUGES SE REZERVAVE HALIL,DEGEZIMI 3 (RRUGA PERROIT),FSHATI ARRAMERAS,NJA FUSHE KRUJE.

" HMK CONSULTING " shpk


PROJEKTUES : " HMK CONSULTING" sh.p.k.

SHKALLA 1 : 1000


FLETA P-01

2023


SEKSIONI TIP 1

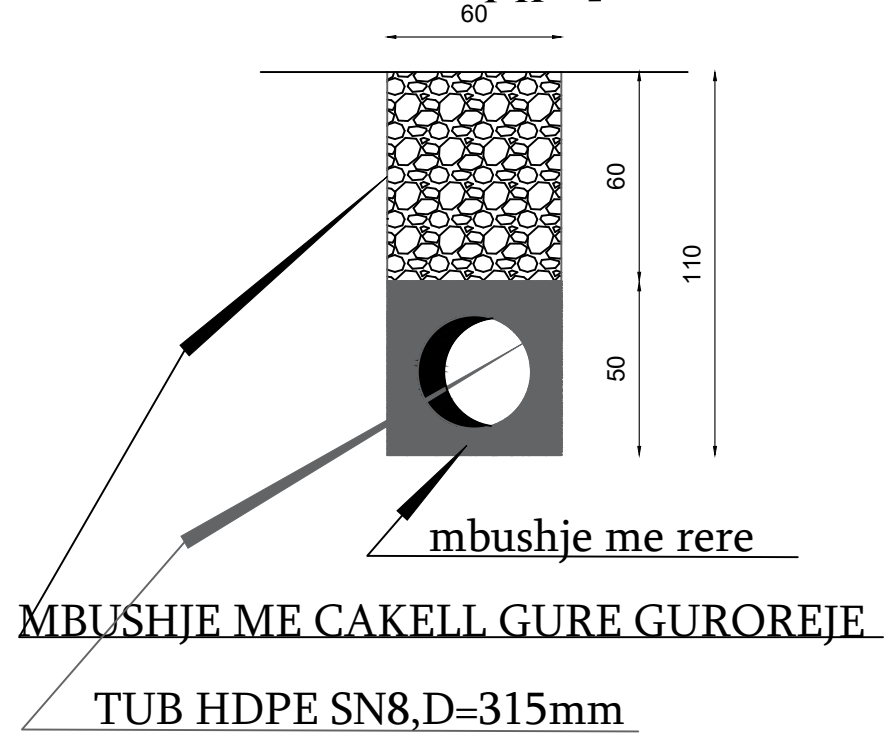


SEKSIONI TIP 2

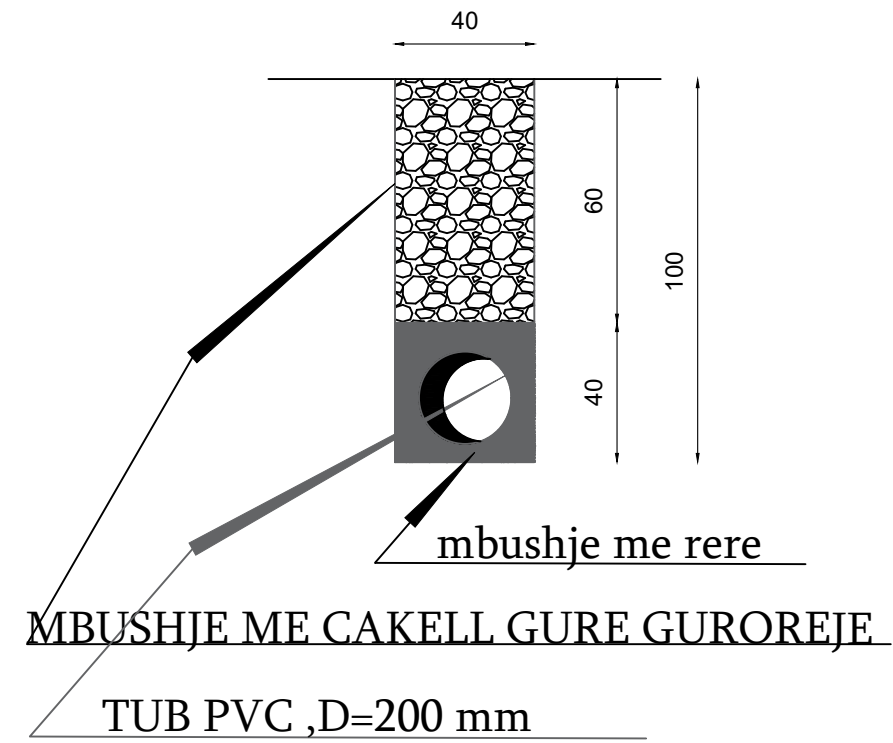


Pusete kontrolli SH. 1:25
Prerja a-a

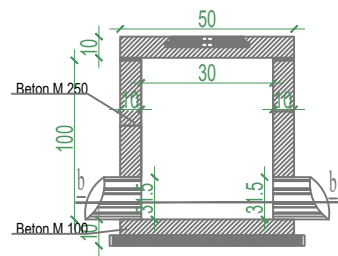


Pusete kontrolli SH. 1:25
Kapaku

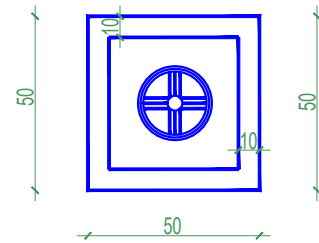


Pusete kontrolli SH. 1:25
Prerja b-b

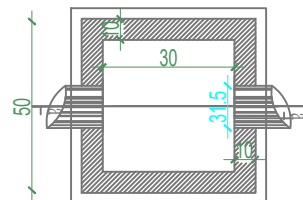


Pusete kontrolli SH. 1:25
Prerja a-a

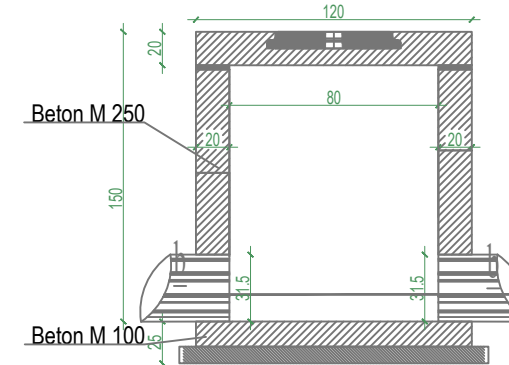

Pusete kontrolli SH. 1:25
Kapaku

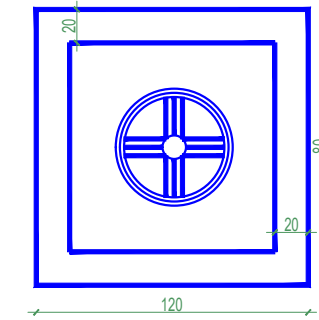

Pusete kontrolli SH. 1:25
Prerja b-b

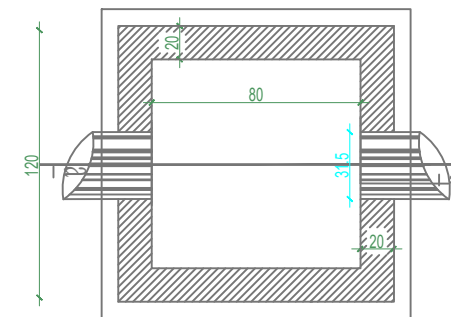

REPUBLIKA E SHQIPERISE
BASHKIA KRUJE

" HMK CONSULTING " shpk

PROJEKT ZBATIMI

"NDËRTIM K.U.Z PRANE RRUGES SE REZERVAVE HALIL,DEGEZIMI 3 (RRUGA
PERROIT),FSHATI ARRAMERAS,NJA FUSHE KRUJE.


PROJEKTUES : " HMK CONSULTING" sh.p.k.

SHKALLA 1 : 1000


FLETA P-01

2023

PROFILI GJATËSOR 1

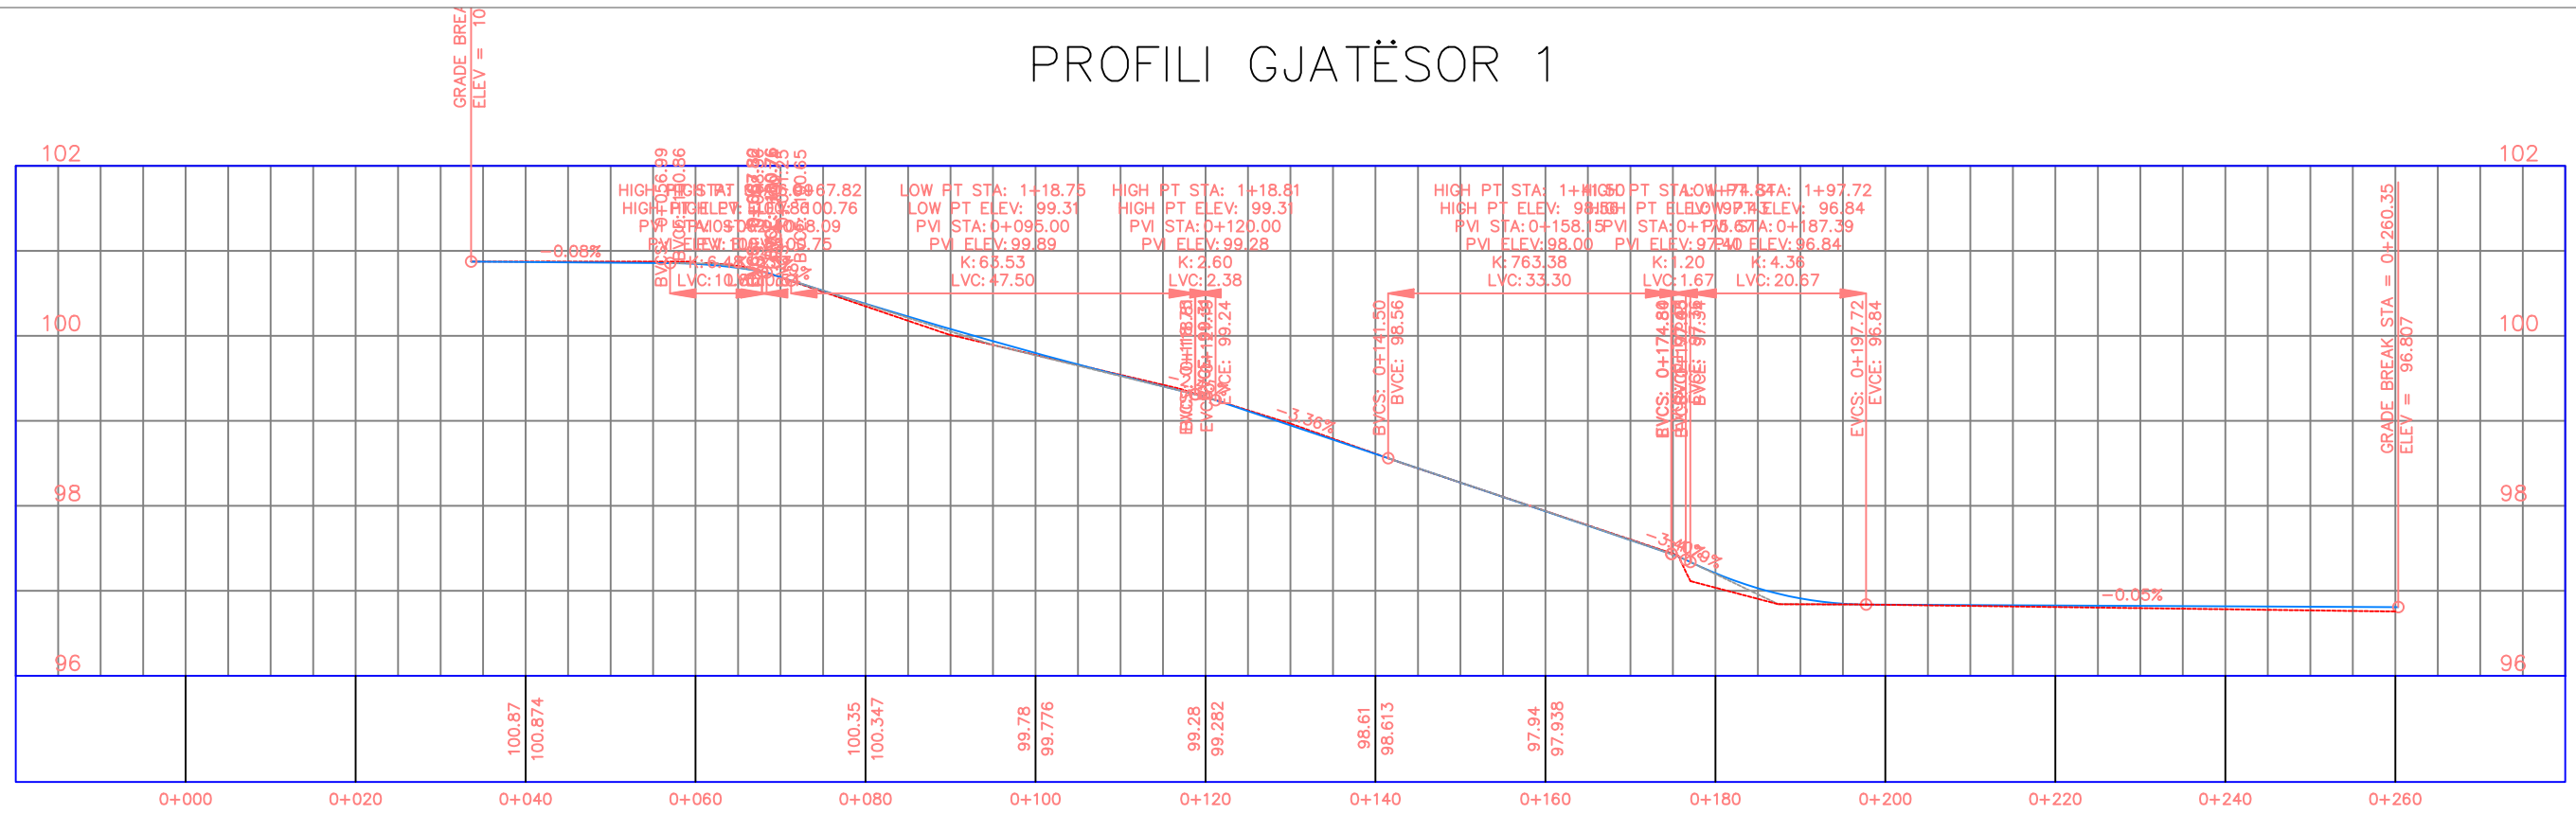

PROFILI GJATËSOR 2

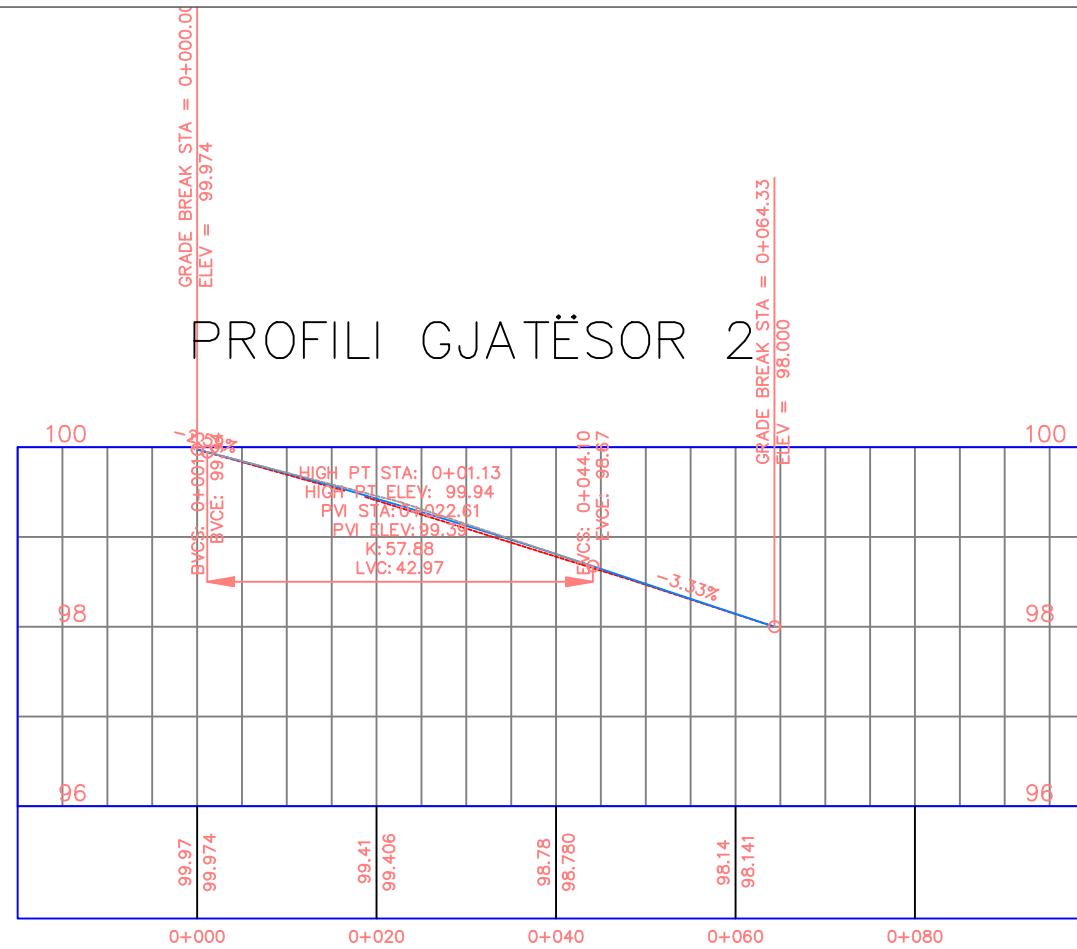

REPUBLIKA E SHQIPERISE
BASHKIA KRUJE

" HMK CONSULTING " shpk

PROJEKT ZBATIMI

"NDËRTIM K.U.Z PRANE RRUGES SE REZERVAVE HALIL,DEGEZIMI 3 (RRUGA PERROIT),FSHATI ARRAMERAS,NJA FUSHE KRUJE.

PROJEKTUES : " HMK CONSULTING " sh.p.k.

SHKALLA 1 : 1000

FLETA P-01

2023