

# PROJEKTI

## Rikualifikim trotuaresh ne rruget e brendshme Ksamil

BASHKIA SARANDE



Rikualifikim trotuaresh ne rruget e brendshme Ksamil



BASHKIA  
SARANDE

KRYETAR  
Z.OLTION  
CACI

**OBJEKTI**

Rikualifikim trotuaresh ne rruget e brendshme Ksamil


DREJTOR -DPZHT  
ARK ZENEL BAJRAMI

TETOR 2023-A01

**PLANIMETRIA E RRUGES LIQENI DHE DEGEZIMET E SAJ**

Projektoi

Rikualifikim trotuaresh ne rruget e brendshme Ksamil

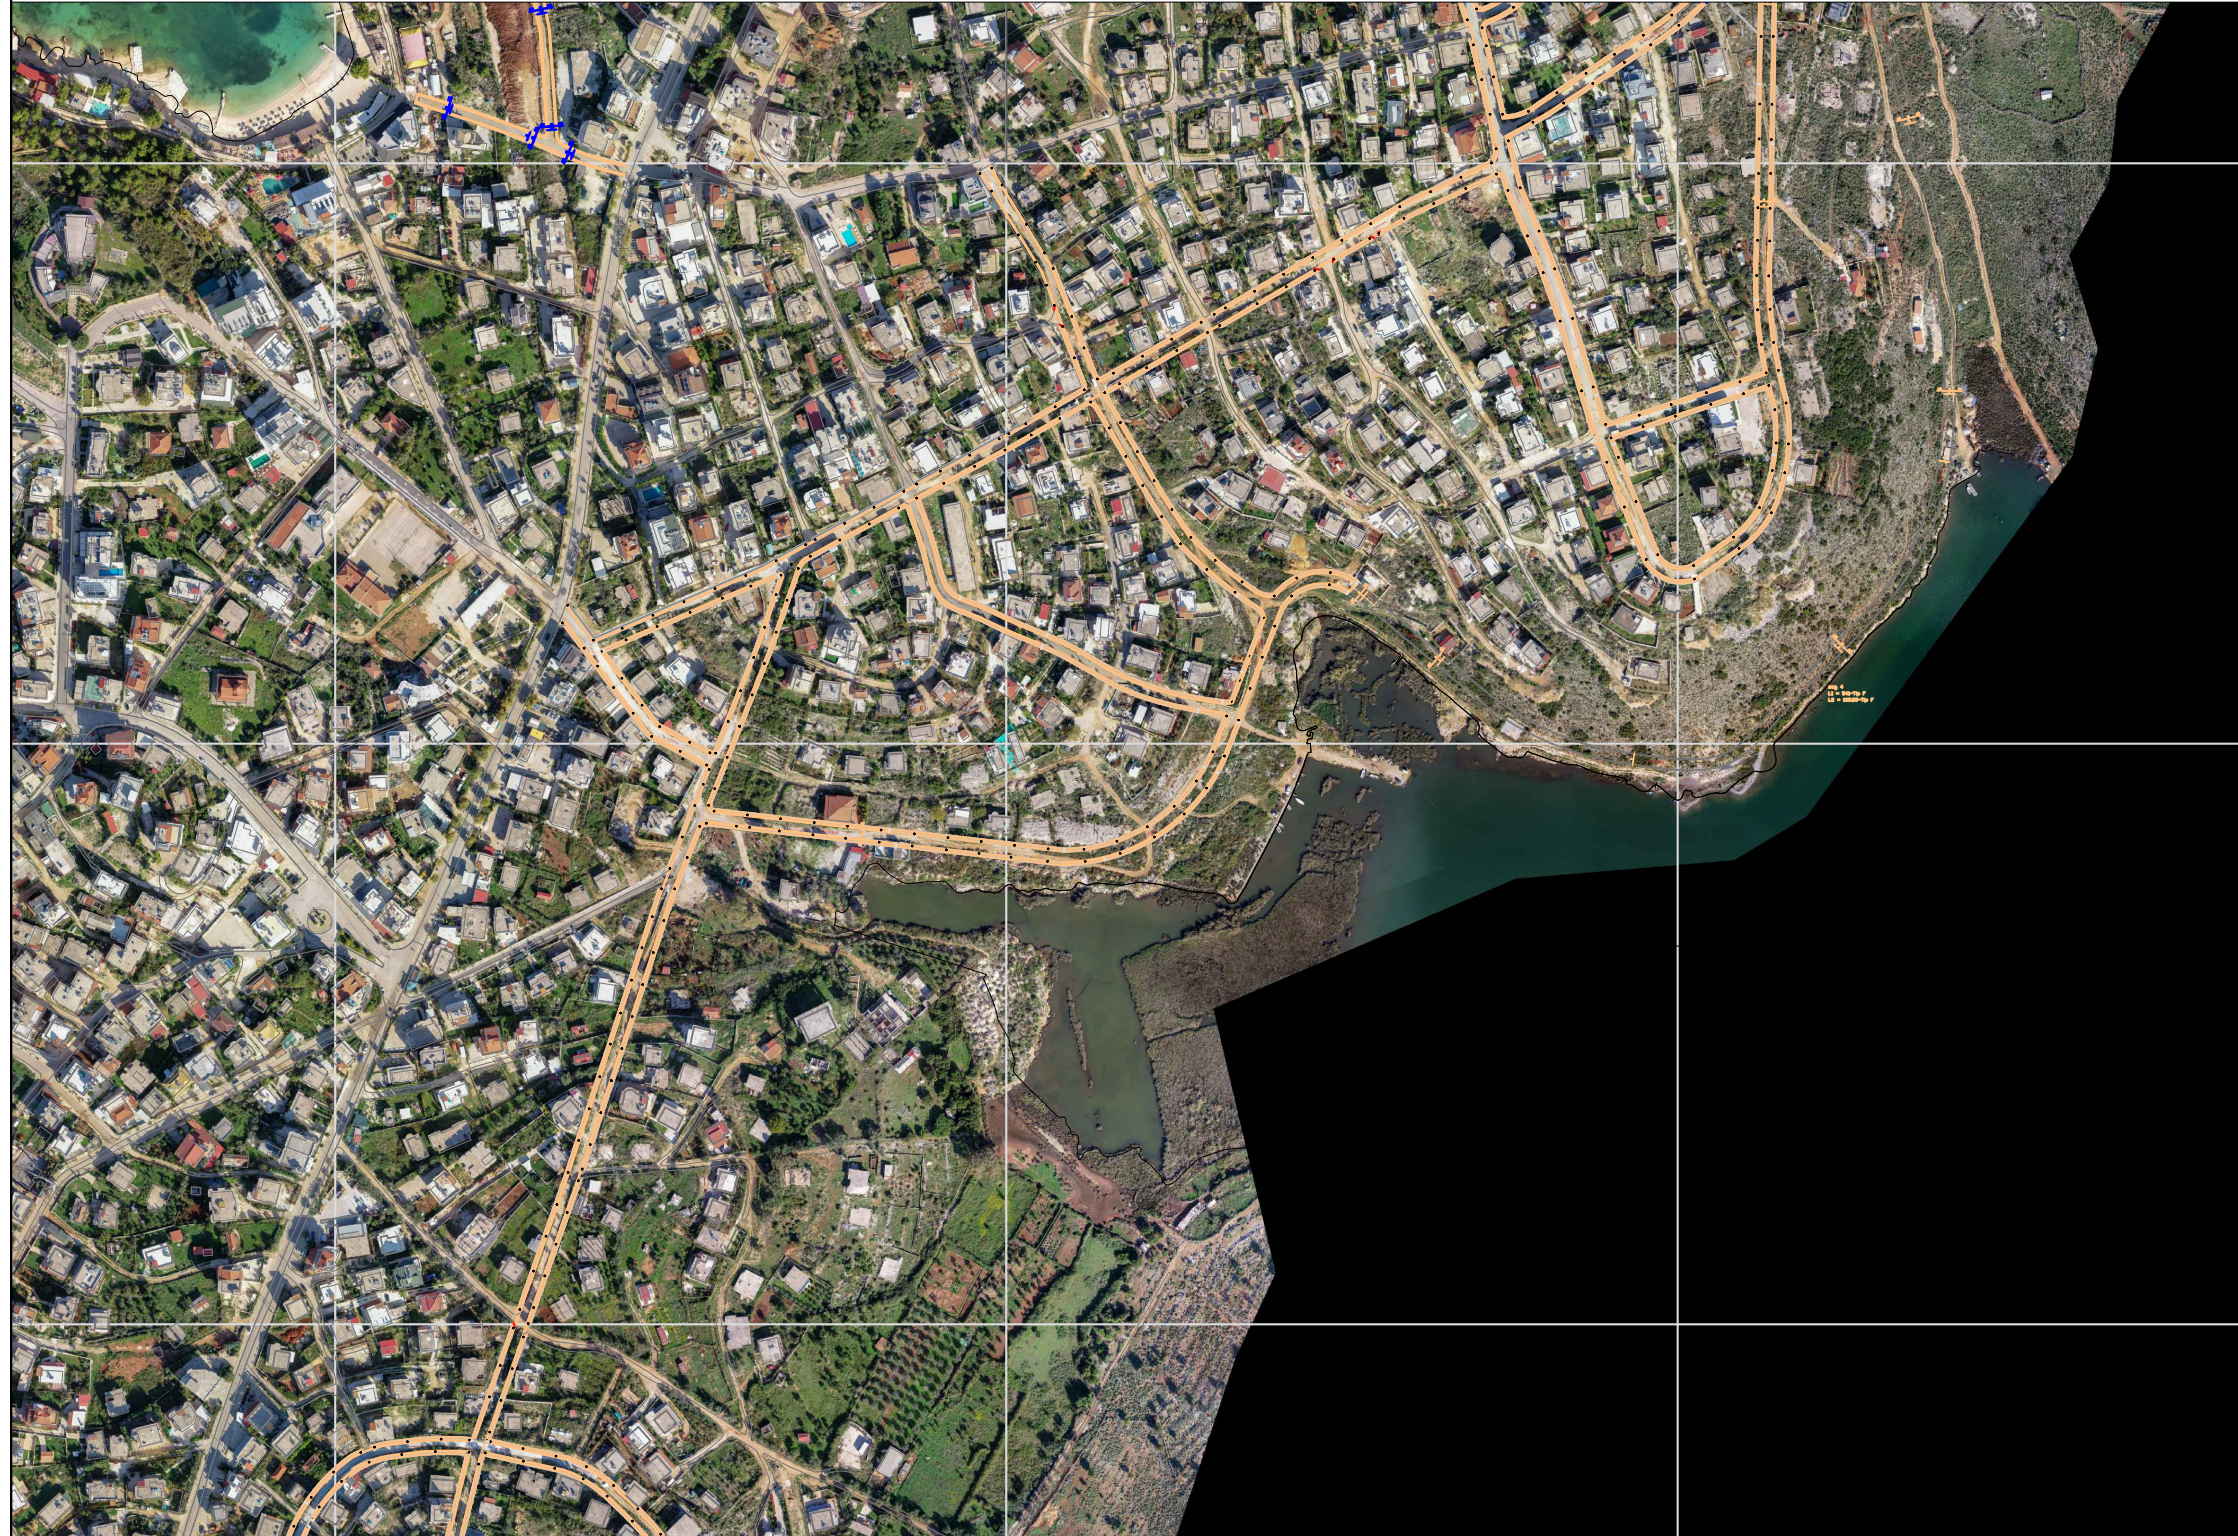

BASHKIA  
SARANDE

KRYETAR  
Z.OLTION  
CACI

**OBJEKTI**

Rikualifikim trotuaresh ne rruget e brendshme Ksamil

DREJTOR -DPZHT  
ARK ZENEL BAJRAMI

TETOR 2023-A01

**PLANIMETRIA E RRUGES LIQENI DHE DEGEZIMET E SAJ**

Projektoi

Rikualifikim trotuaresh ne rruget e brendshme Ksamil



BASHKIA  
SARANDE

KRYETAR  
Z.OLTION  
CACI

**OBJEKTI**

Rikualifikim trotuaresh ne rruget e brendshme Ksamil

DREJTOR -DPZHT  
ARK ZENEL BAJRAMI

TETOR 2023-A01

**PLANIMETRIA E RRUGES LIQENI DHE DEGEZIMET E SAJ**

Projektoi

Rikualifikim trotuaresh ne rruget e brendshme Ksamil



BASHKIA  
SARANDE

KRYETAR  
Z.OLTION  
CACI

**OBJEKTI**

Rikualifikim trotuaresh ne rruget e  
brendshme Ksamil

DREJTOR -DPZHT  
ARK ZENEL BAJRAMI

TETOR 2023-A01

**PLANIMETRIA E RRUGES LIQENI DHE  
DEGEZIMET E SAJ**


Projektoi

Rikualifikim trotuaresh ne rruget e brendshme Ksamil




|  |                    |                             |                |  |  |  |
|--|--------------------|-----------------------------|----------------|--|--|--|
|  | BASHKIA<br>SARANDE | KRYETAR<br>Z.OLTION<br>CACI | <b>OBJEKTI</b> | Rikualifikim trotuaresh ne rruget e brendshme Ksamil | <b>PLANIMETRIA E RRUGES LIQENI DHE DEGEZIMET E SAJ</b> |  |
|  |                    |                             |                | DREJTOR -DPZHT<br>ARK ZENEL BAJRAMI                  | Projektoi  |  |
|  |                    |                             |                | TETOR 2023-A01                                       |  |  |

Rikualifikim trotuaresh ne rruget e brendshme Ksamil

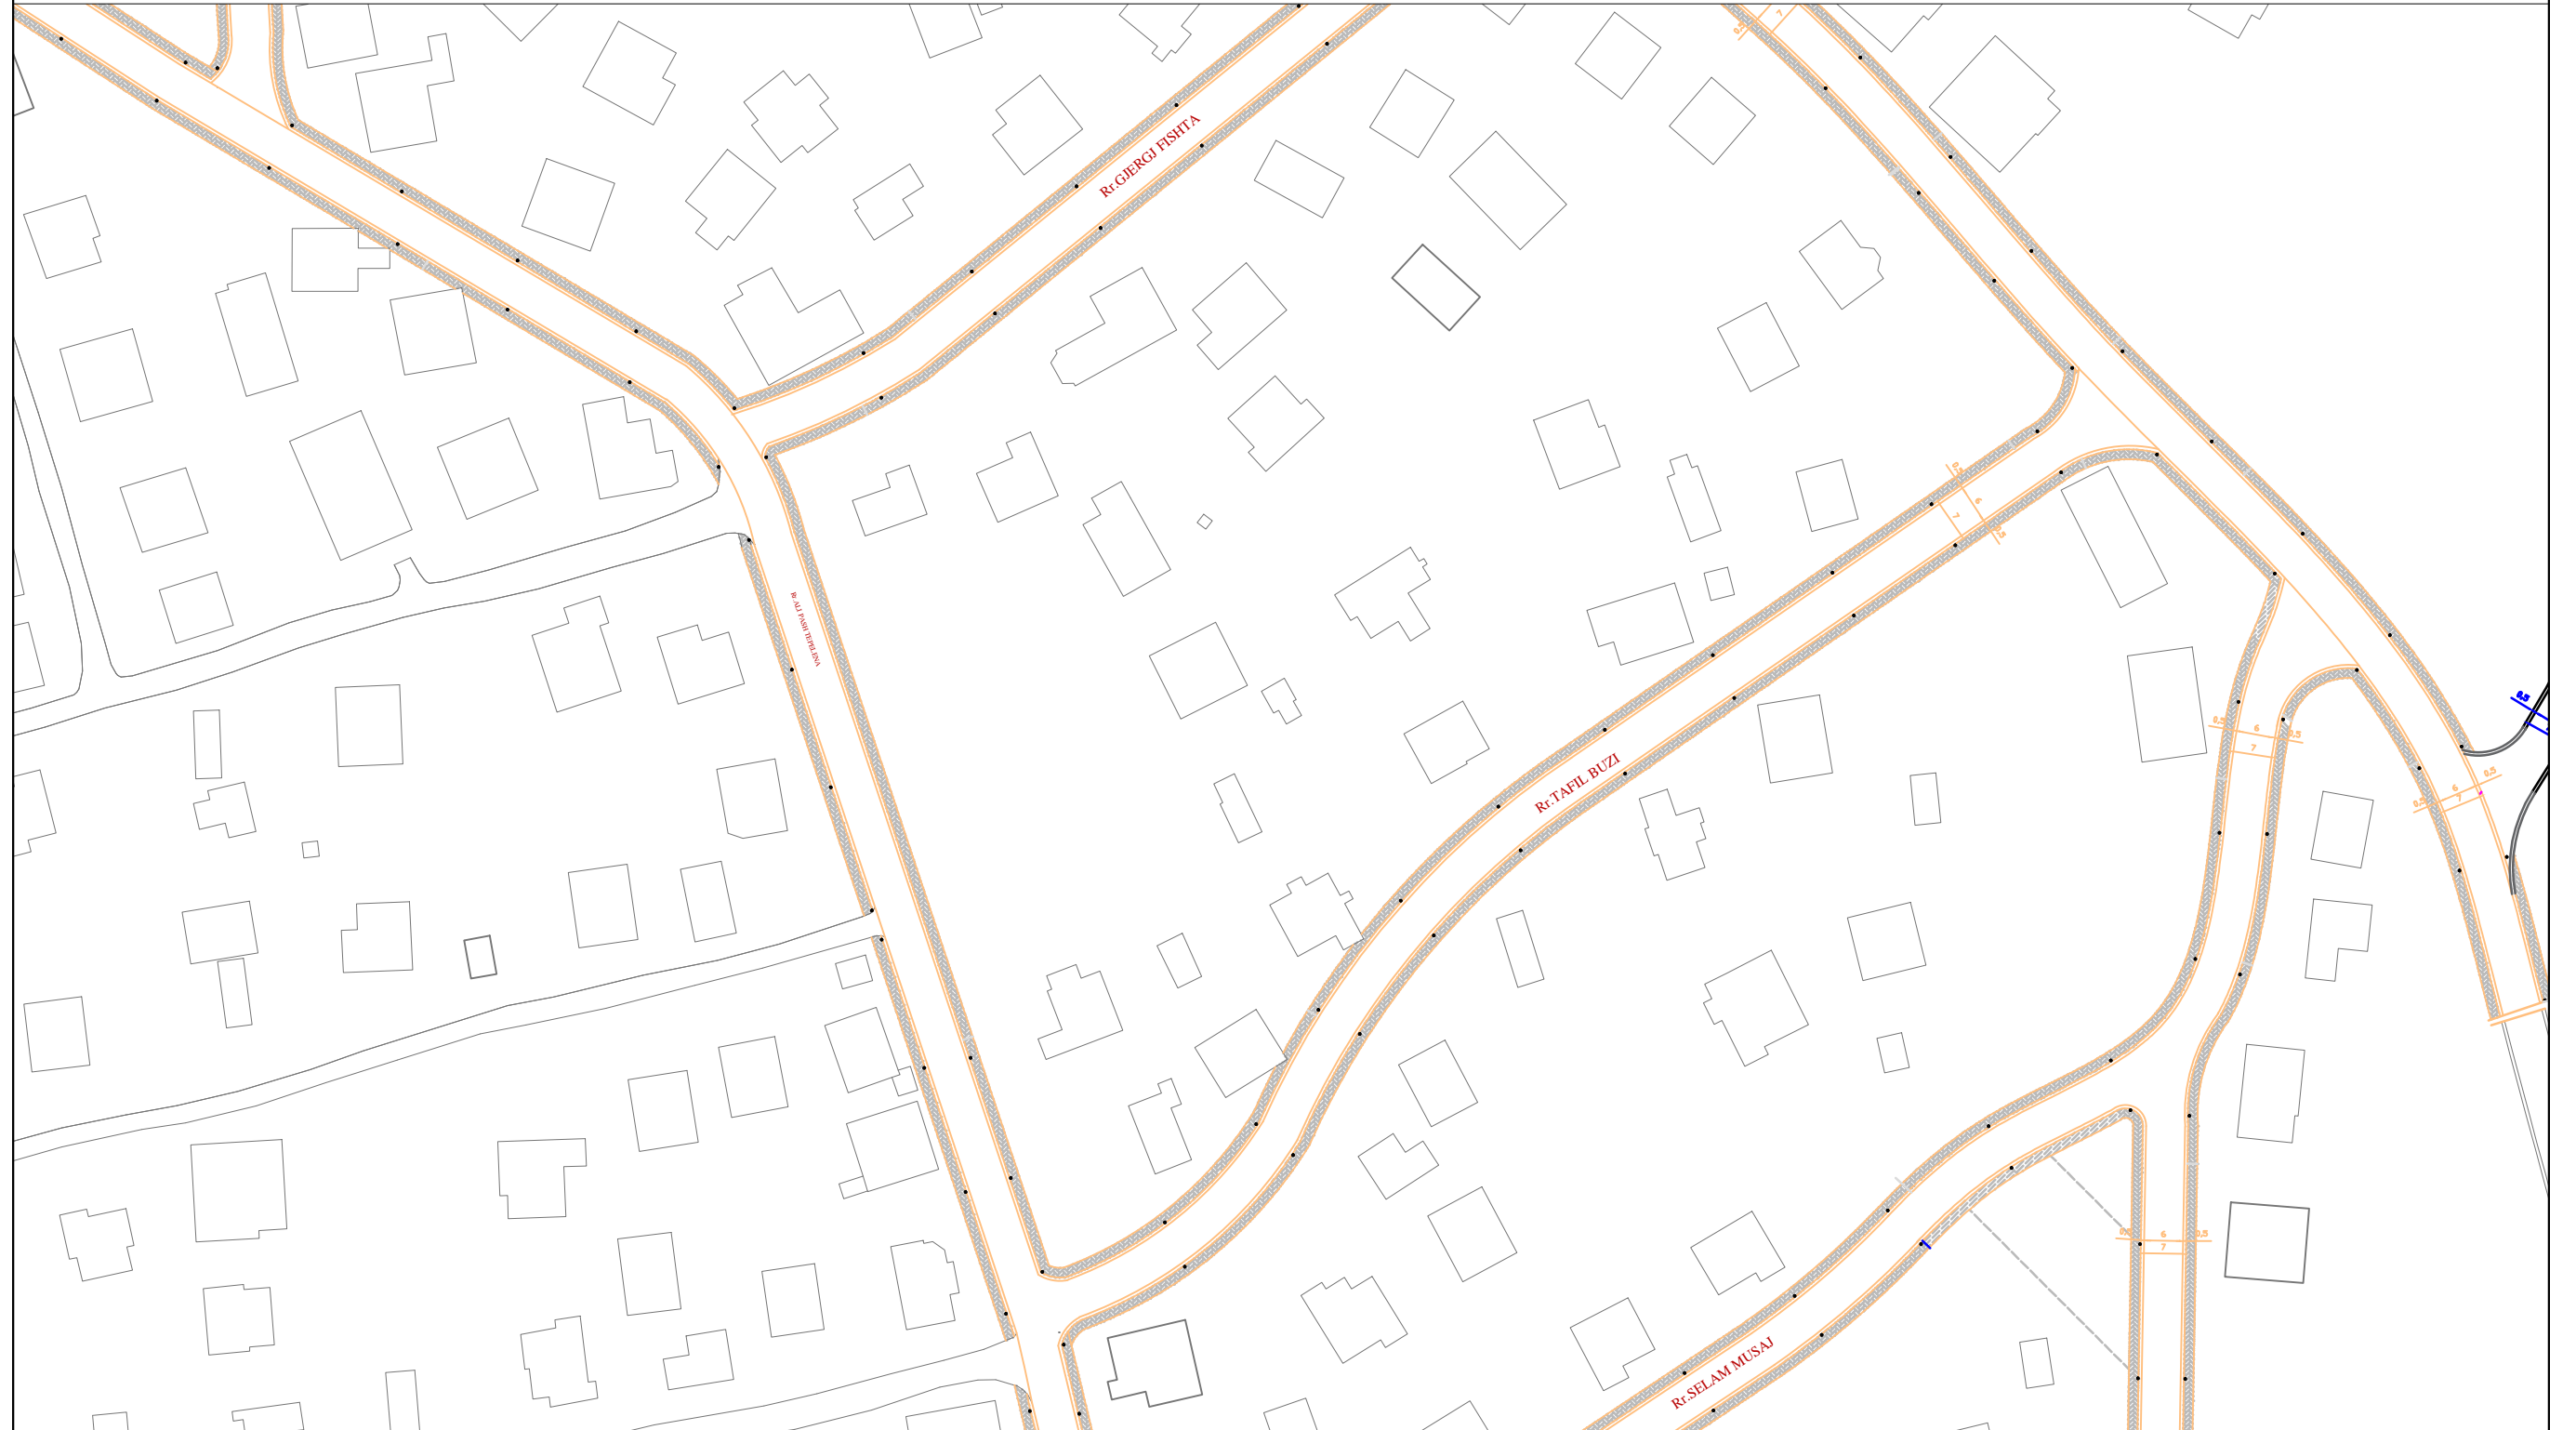

|  |                    |                             |                |  |  |  |
|--|--------------------|-----------------------------|----------------|--|--|--|
|  | BASHKIA<br>SARANDE | KRYETAR<br>Z.OLTION<br>CACI | <b>OBJEKTI</b> | Rikualifikim trotuaresh ne rruget e brendshme Ksamil | <b>PLANIMETRIA E RRUGES LIQENI DHE DEGEZIMET E SAJ</b> |  |
|  |                    |                             |                | DREJTOR -DPZHT<br>ARK ZENEL BAJRAMI                  | Projektoi  |  |
|  |                    |                             |                | TETOR 2023-A01                                       |  |  |


Rikualifikim trotuaresh ne rruget e brendshme Ksamil

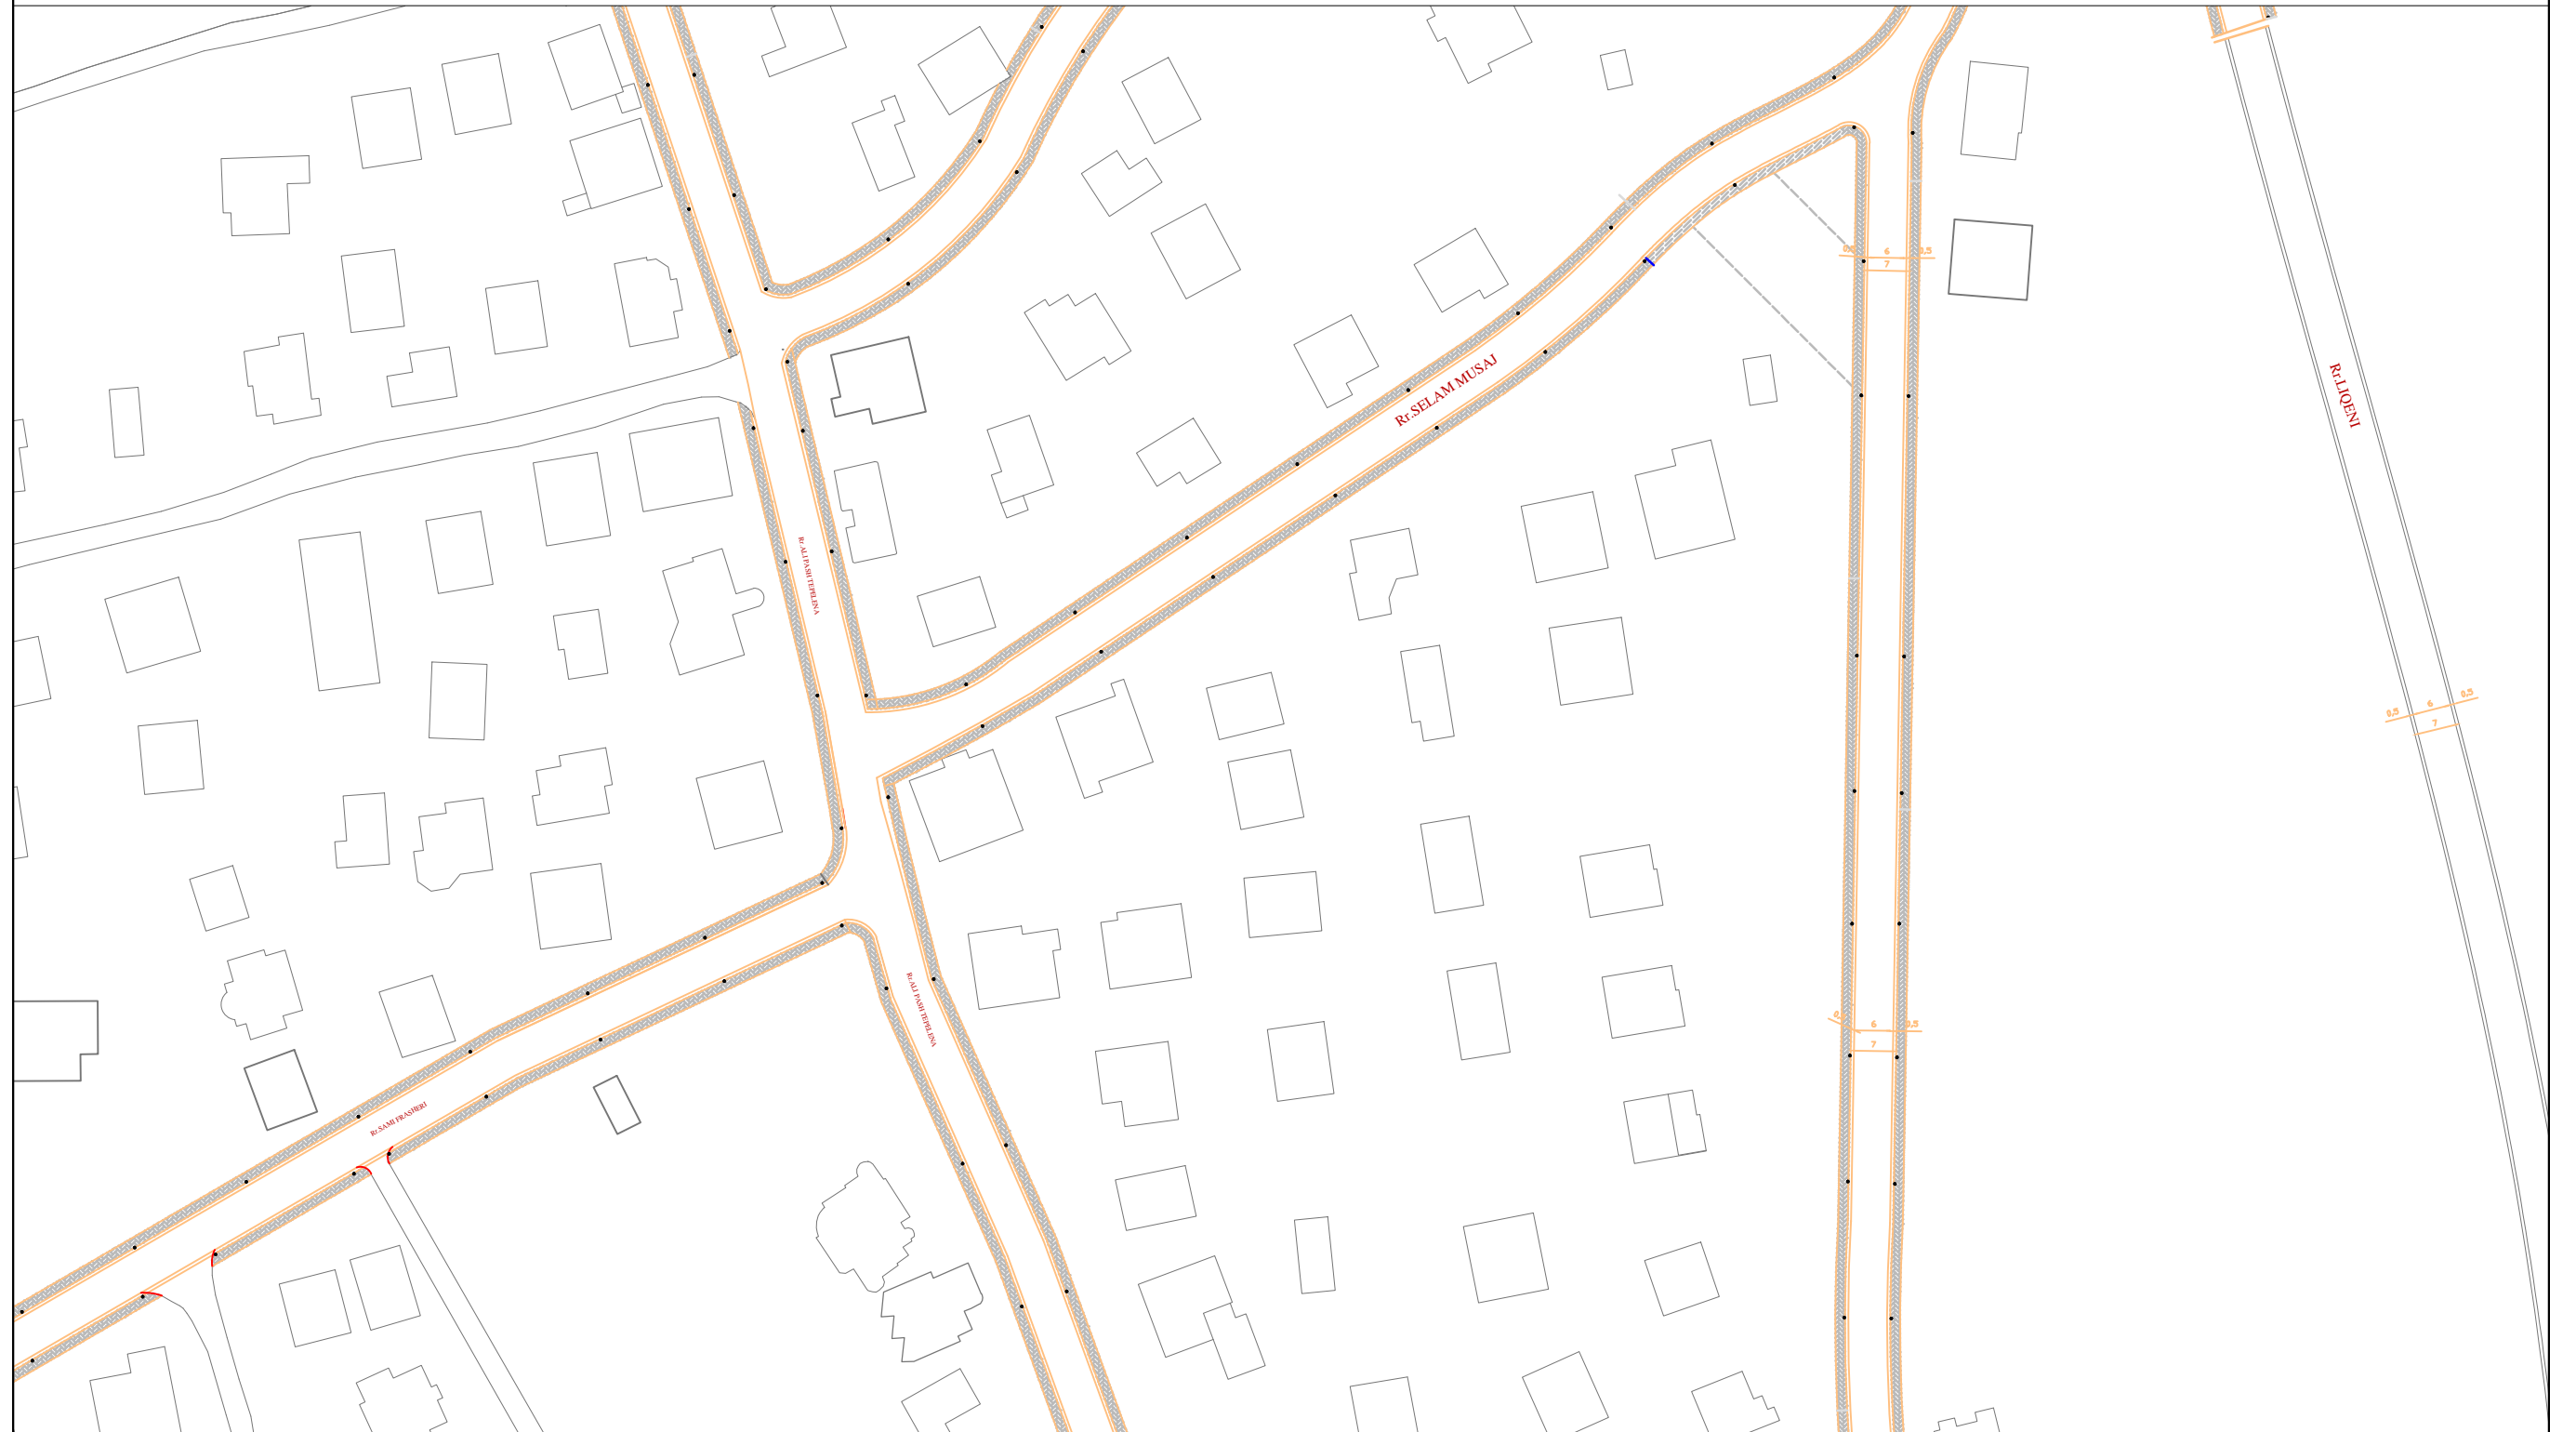

|  |                            |                                      |  |   |
|--|----------------------------|--------------------------------------|--|---|
|  | <p>BASHKIA<br/>SARANDE</p> | <p>KRYETAR<br/>Z.OLTION<br/>CACI</p> | <p><b>OBJEKTI</b><br/>Rikualifikim trotuaresh ne rruget e brendshme Ksamil<br/>DREJTOR -DPZHT<br/>ARK ZENEL BAJRAMI<br/>TETOR 2023-A01</p> | <p><b>PLANIMETRIA E RRUGES LIQENI DHE DEGEZIMET E SAJ</b><br/>Projektoi</p> |
|--|----------------------------|--------------------------------------|--|---|



Rikualifikim trotuaresh ne rruget e brendshme Ksamil

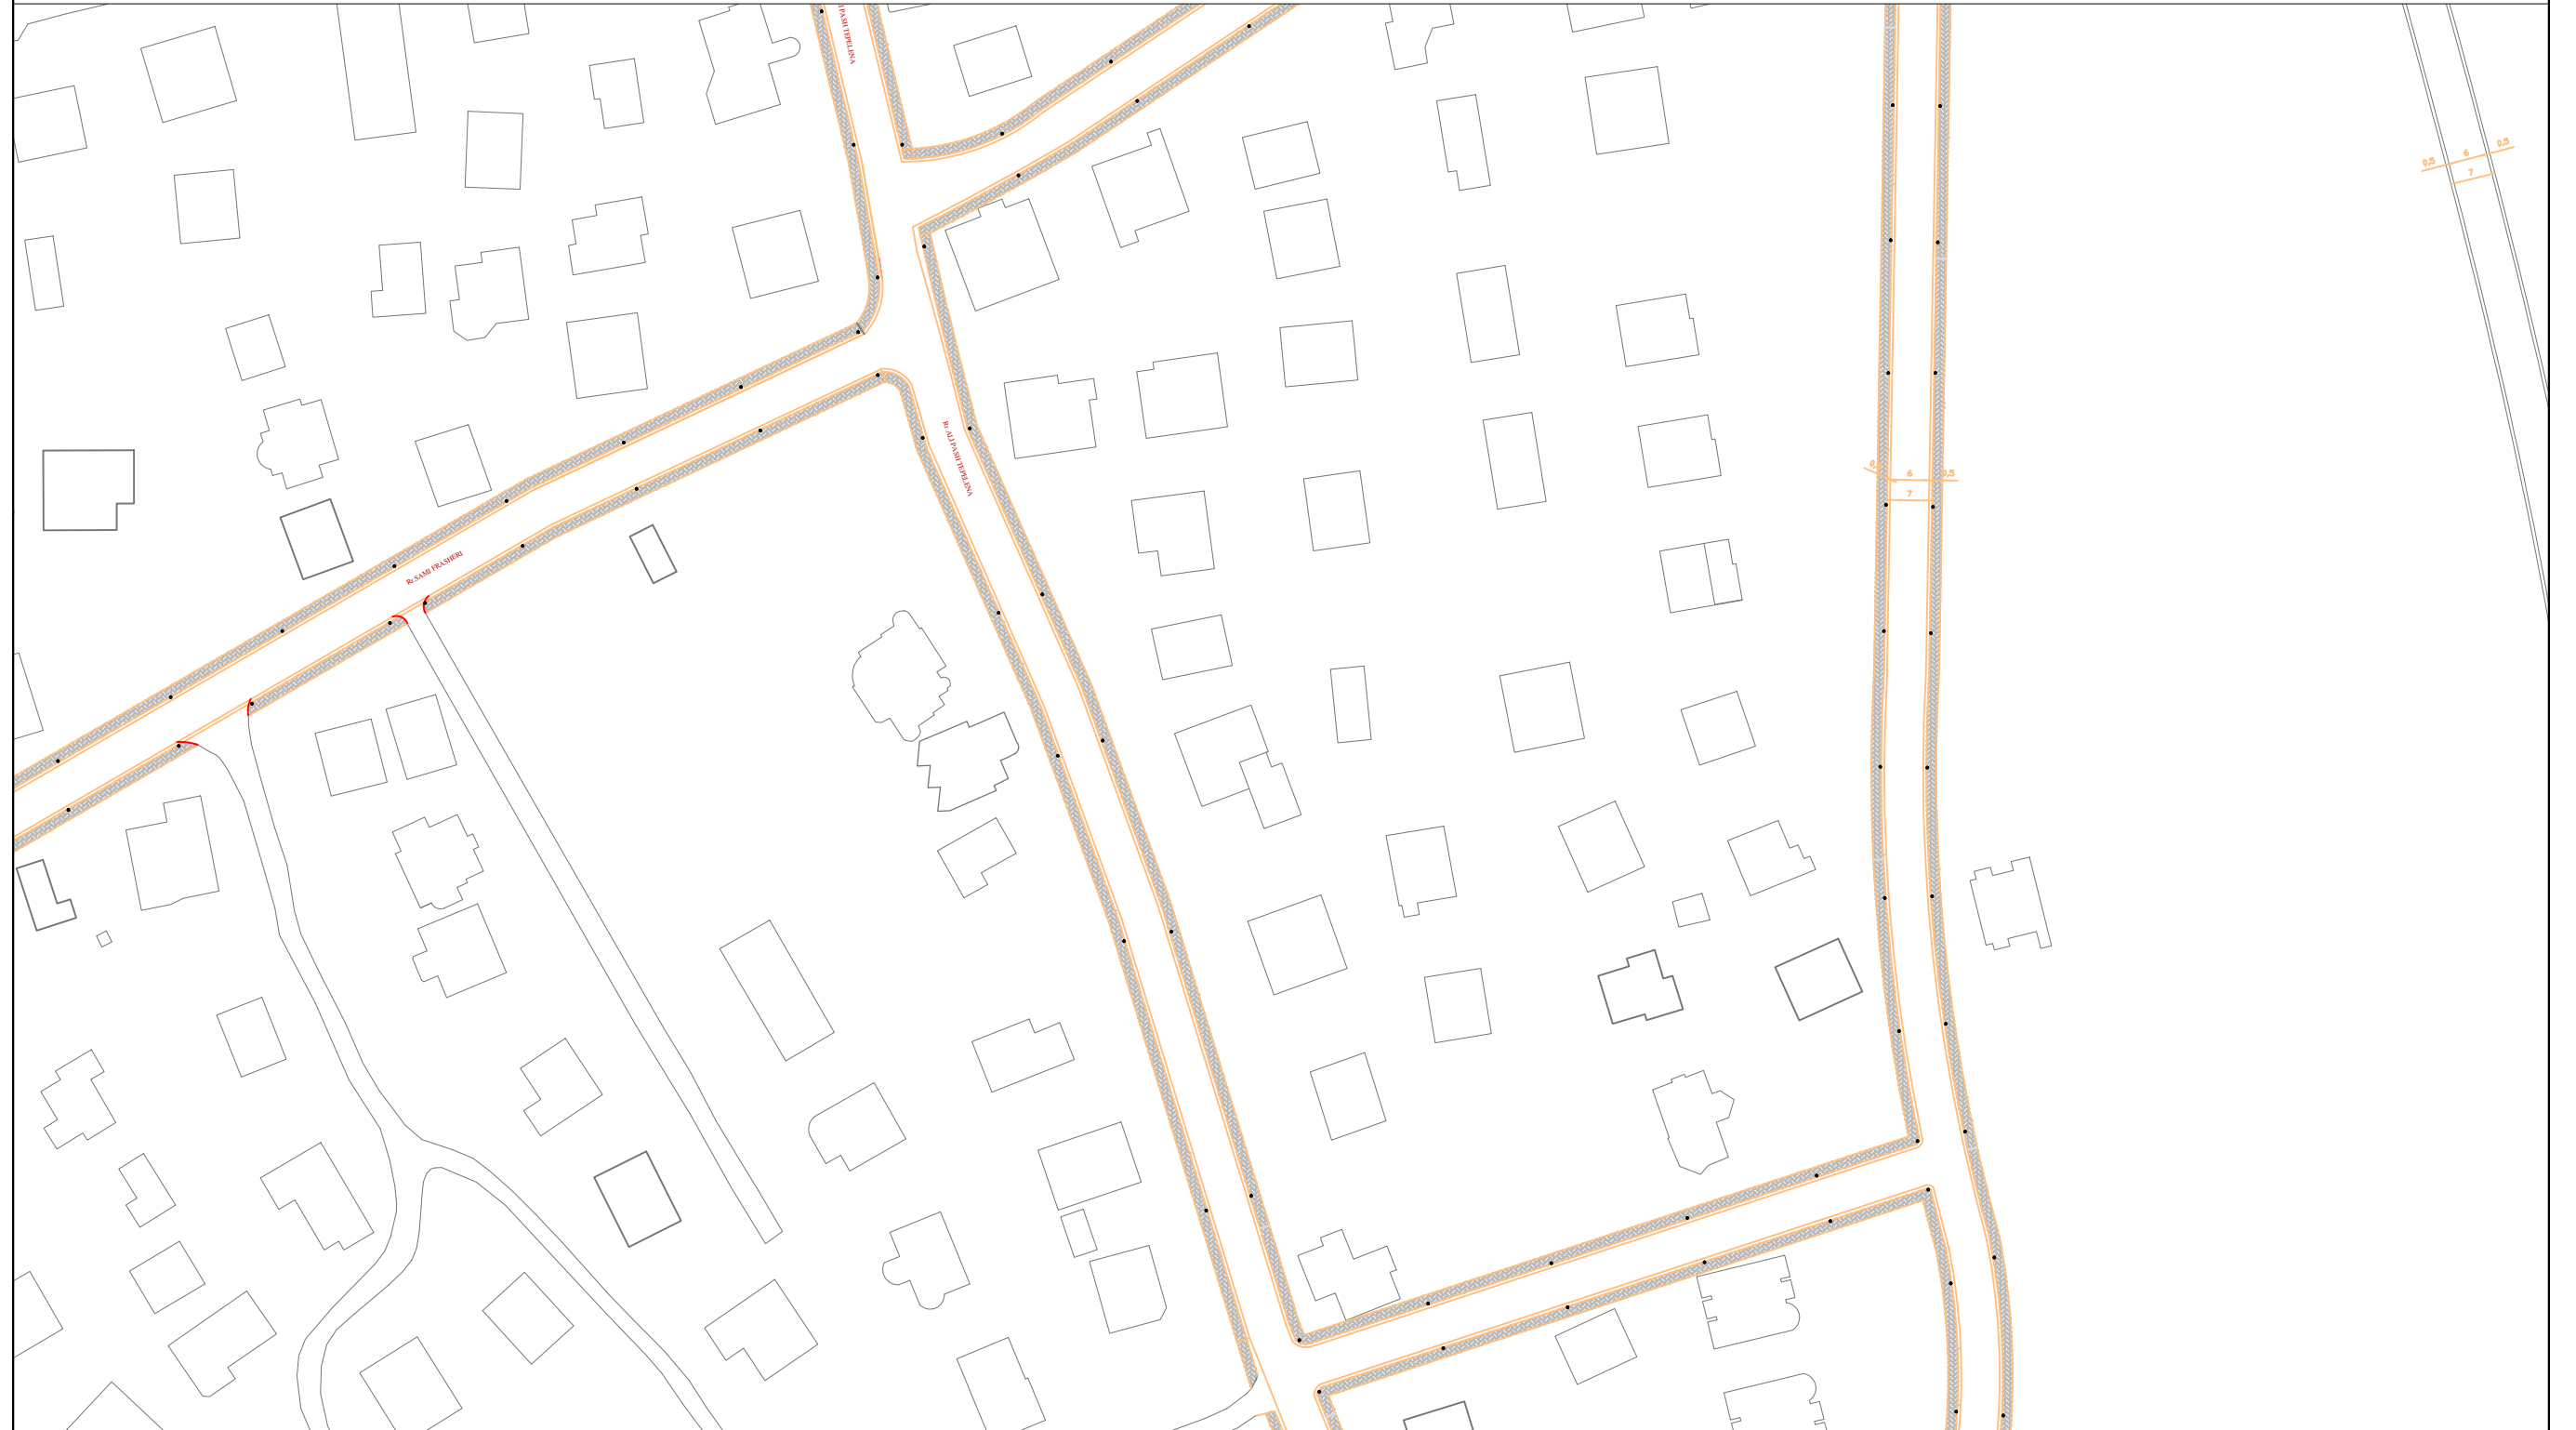

BASHKIA  
SARANDE

KRYETAR  
Z.OLTION  
CACI

**OBJEKTI**

Rikualifikim trotuaresh ne rruget e  
brendshme Ksamil


DREJTOR -DPZHT  
ARK ZENEL BAJRAMI

TETOR 2023-A01

**PLANIMETRIA E RRUGES LIQENI DHE  
DEGEZIMET E SAJ**


Projektoi

Rikualifikim trotuaresh ne rruget e brendshme Ksamil

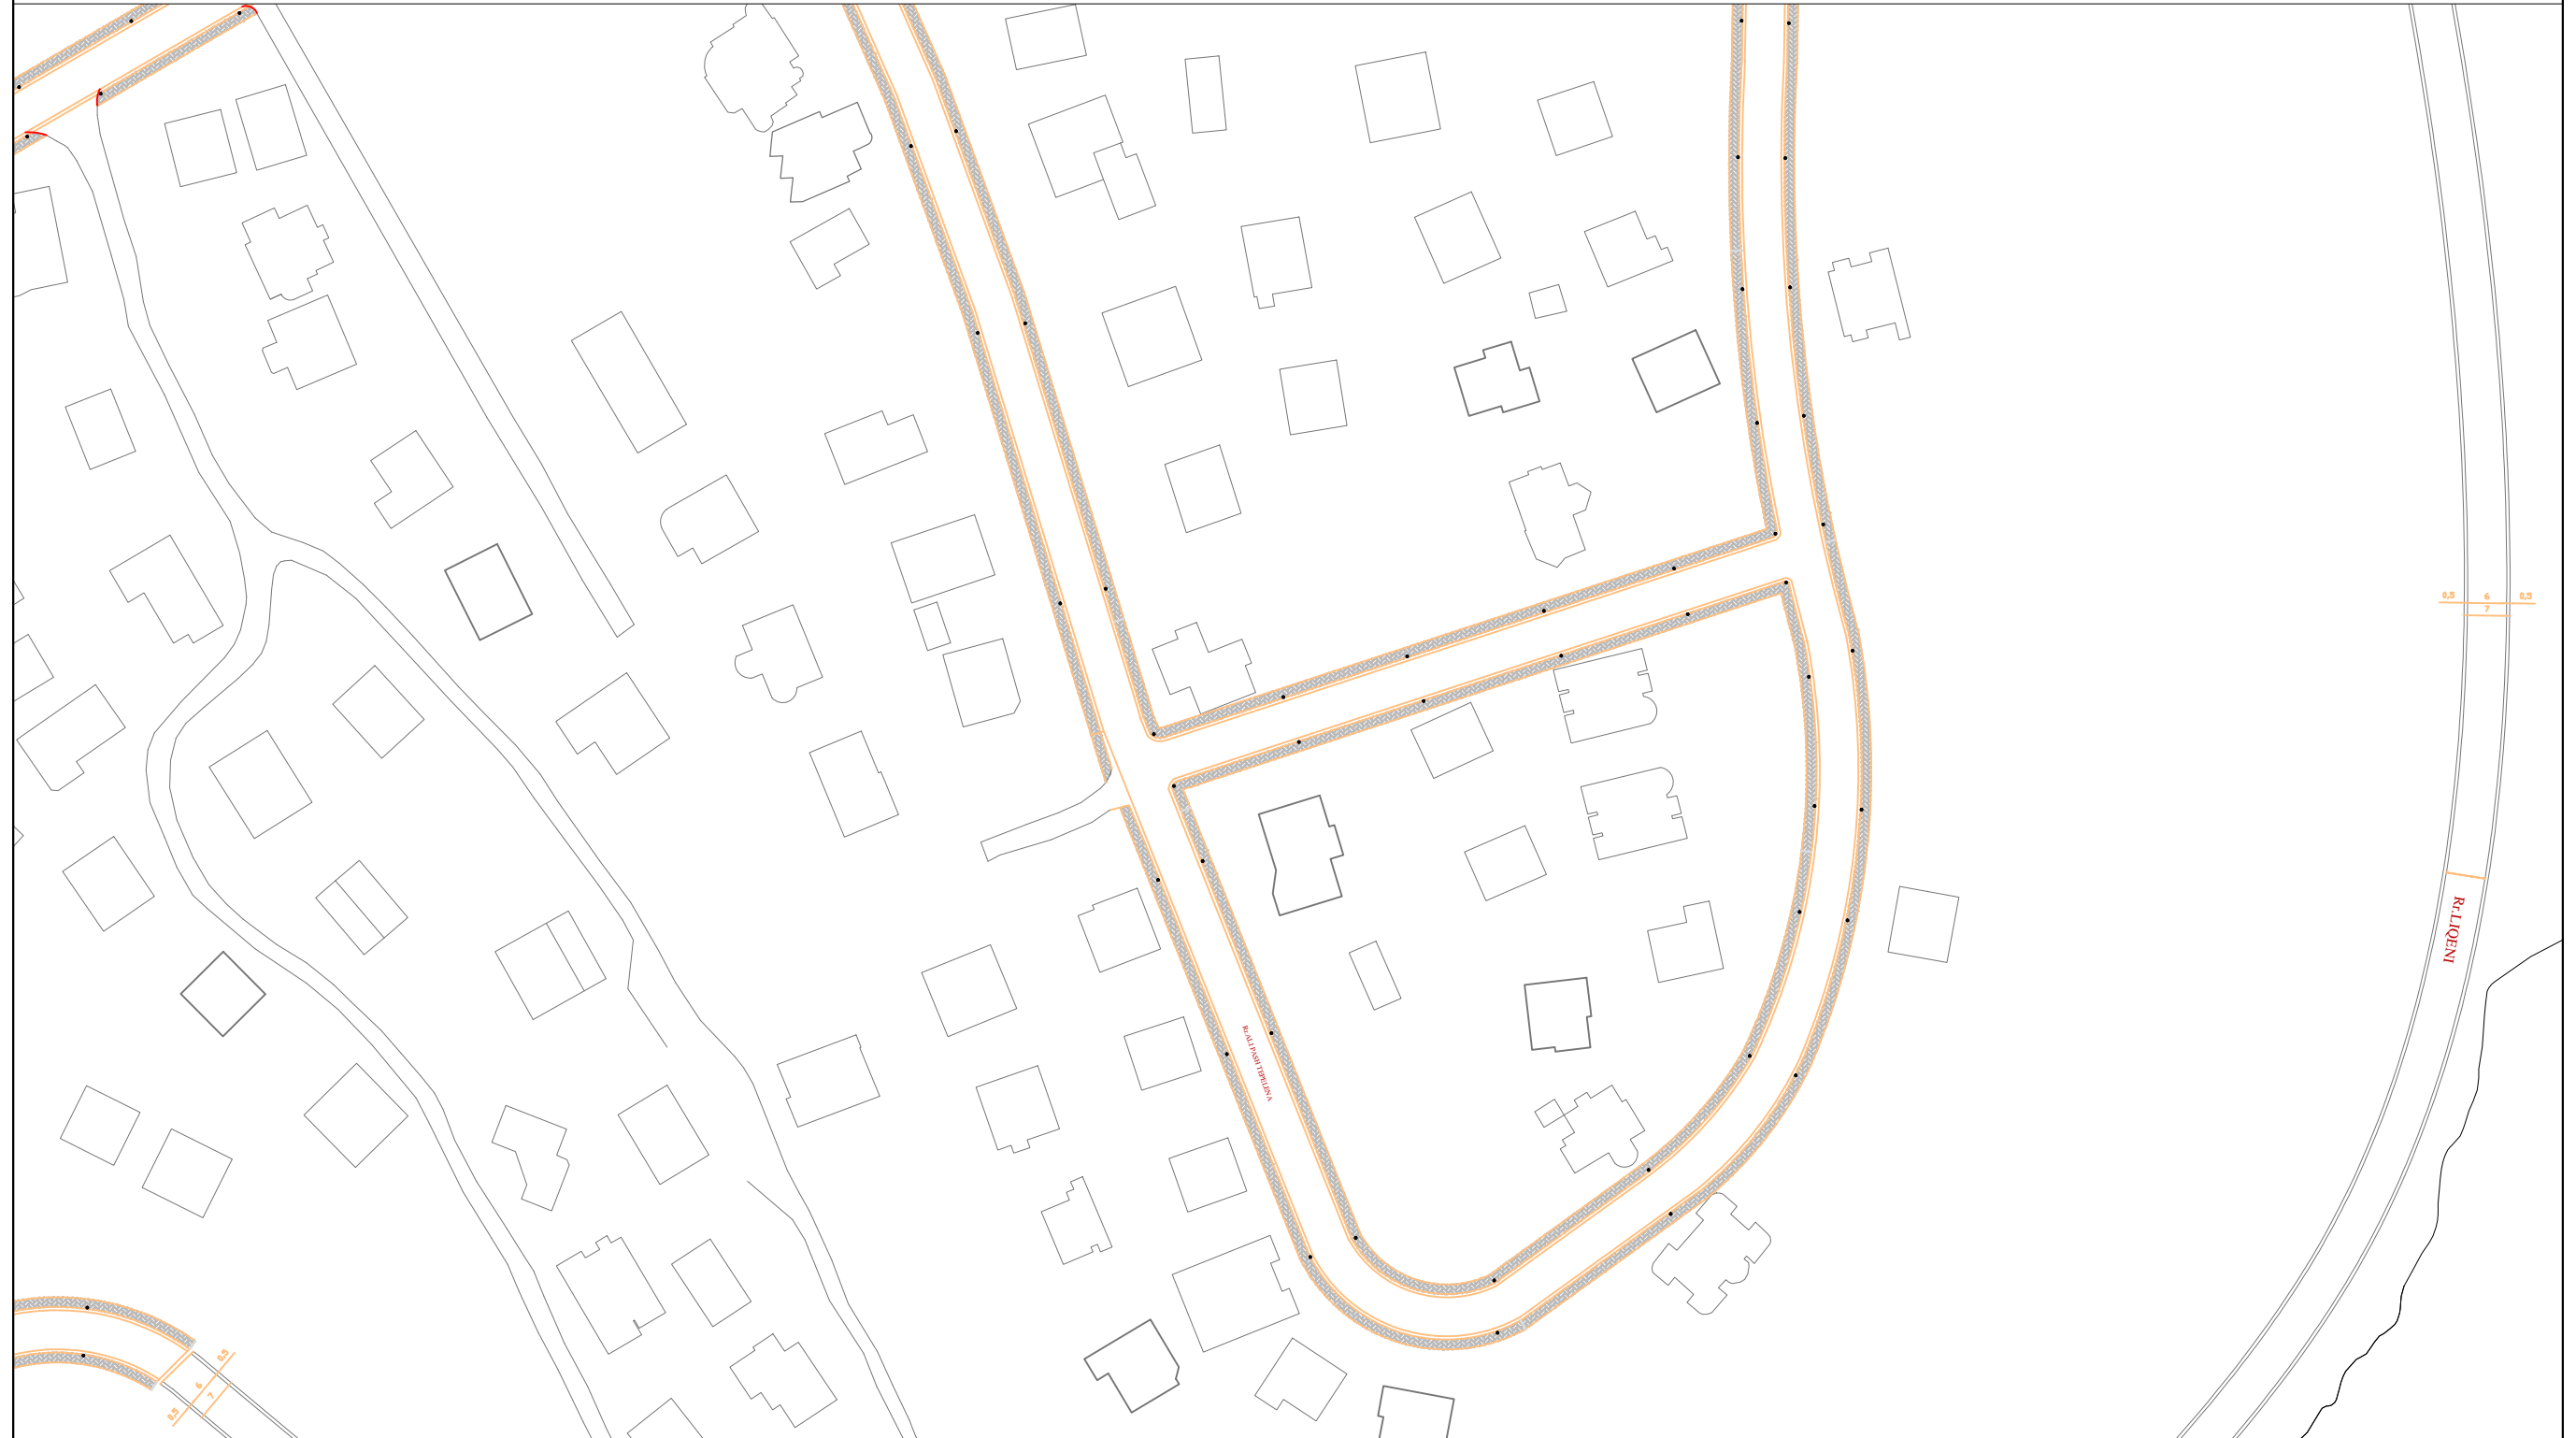

|  |                    |                             |                |  |  |  |
|--|--------------------|-----------------------------|----------------|--|--|--|
|  | BASHKIA<br>SARANDE | KRYETAR<br>Z.OLTION<br>CACI | <b>OBJEKTI</b> | Rikualifikim trotuaresh ne rruget e brendshme Ksamil | <b>PLANIMETRIA E RRUGES LIQENI DHE DEGEZIMET E SAJ</b> |  |
|  |                    |                             |                | DREJTOR -DPZHT<br>ARK ZENEL BAJRAMI                  | Projektoi  |  |
|  |                    |                             |                | TETOR 2023-A01                                       |  |  |

Rikualifikim trotuaresh ne rruget e brendshme Ksamil

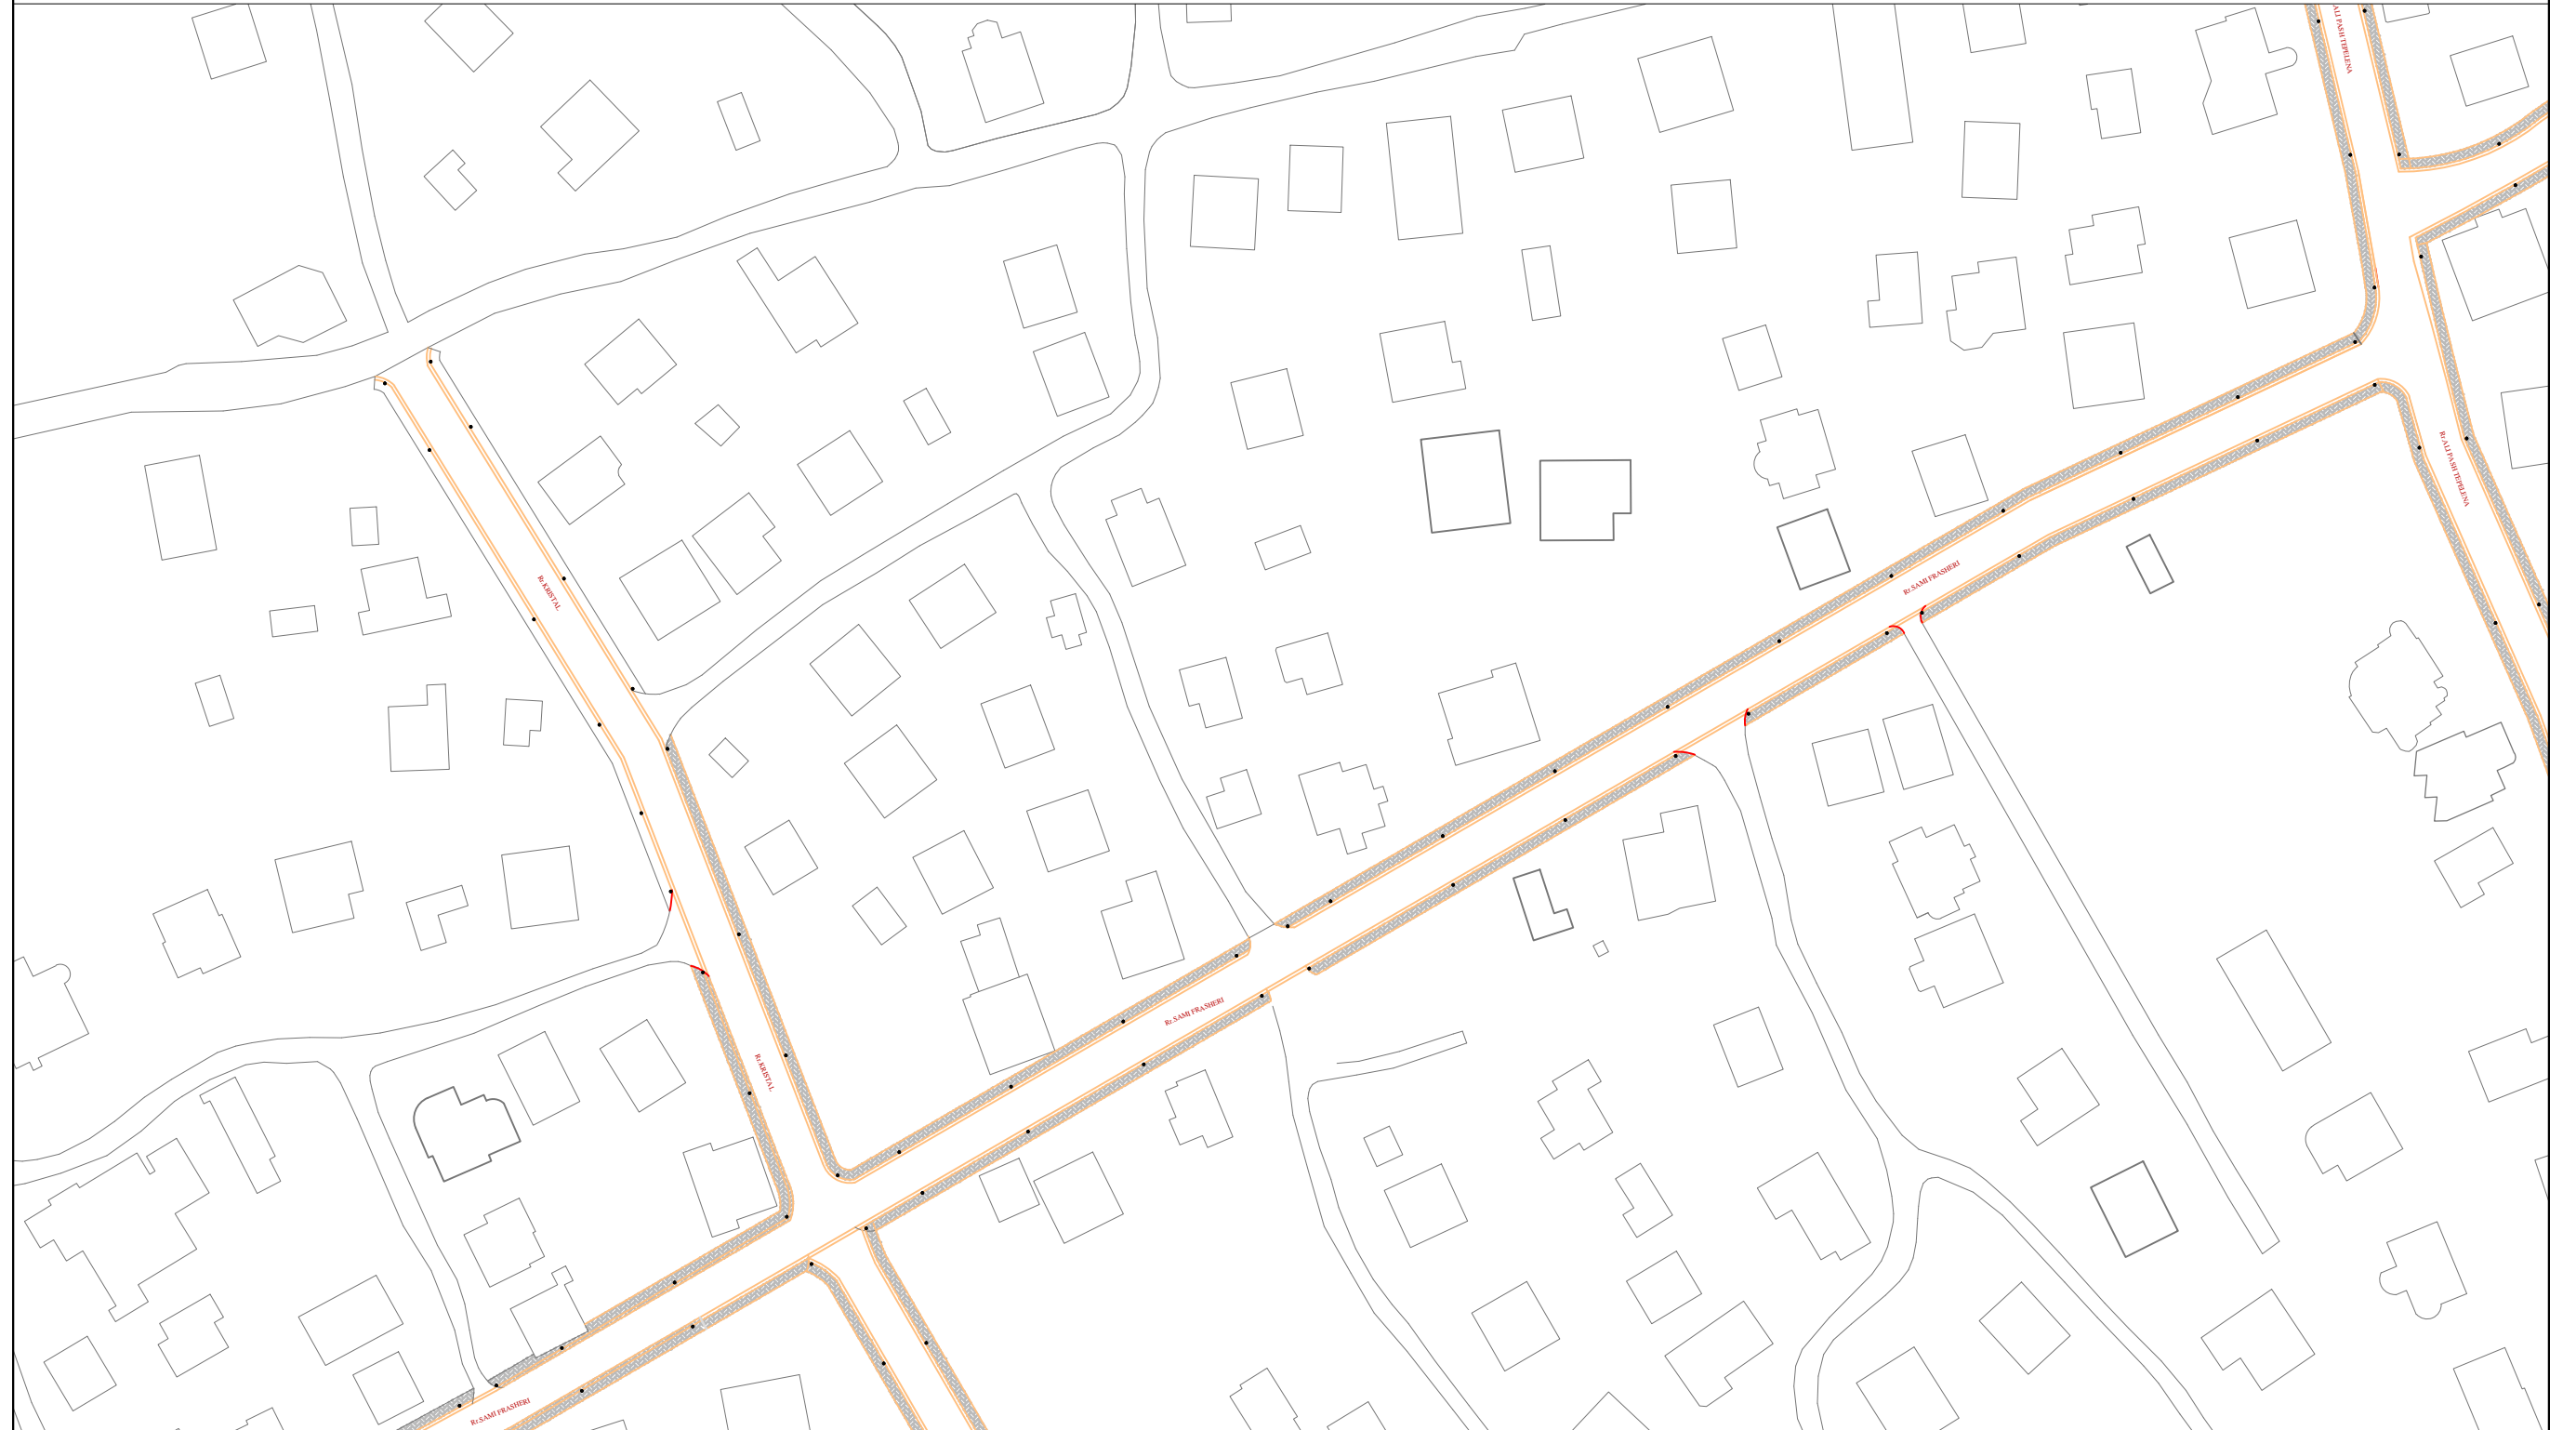

BASHKIA  
SARANDE

KRYETAR  
Z.OLTION  
CACI

**OBJEKTI**

Rikualifikim trotuaresh ne rruget e  
brendshme Ksamil


DREJTOR -DPZHT  
ARK ZENEL BAJRAMI

TETOR 2023-A01

**PLANIMETRIA E RRUGES LIQENI DHE  
DEGEZIMET E SAJ**

Projektoi

Rikualifikim trotuaresh ne rruget e brendshme Ksamil

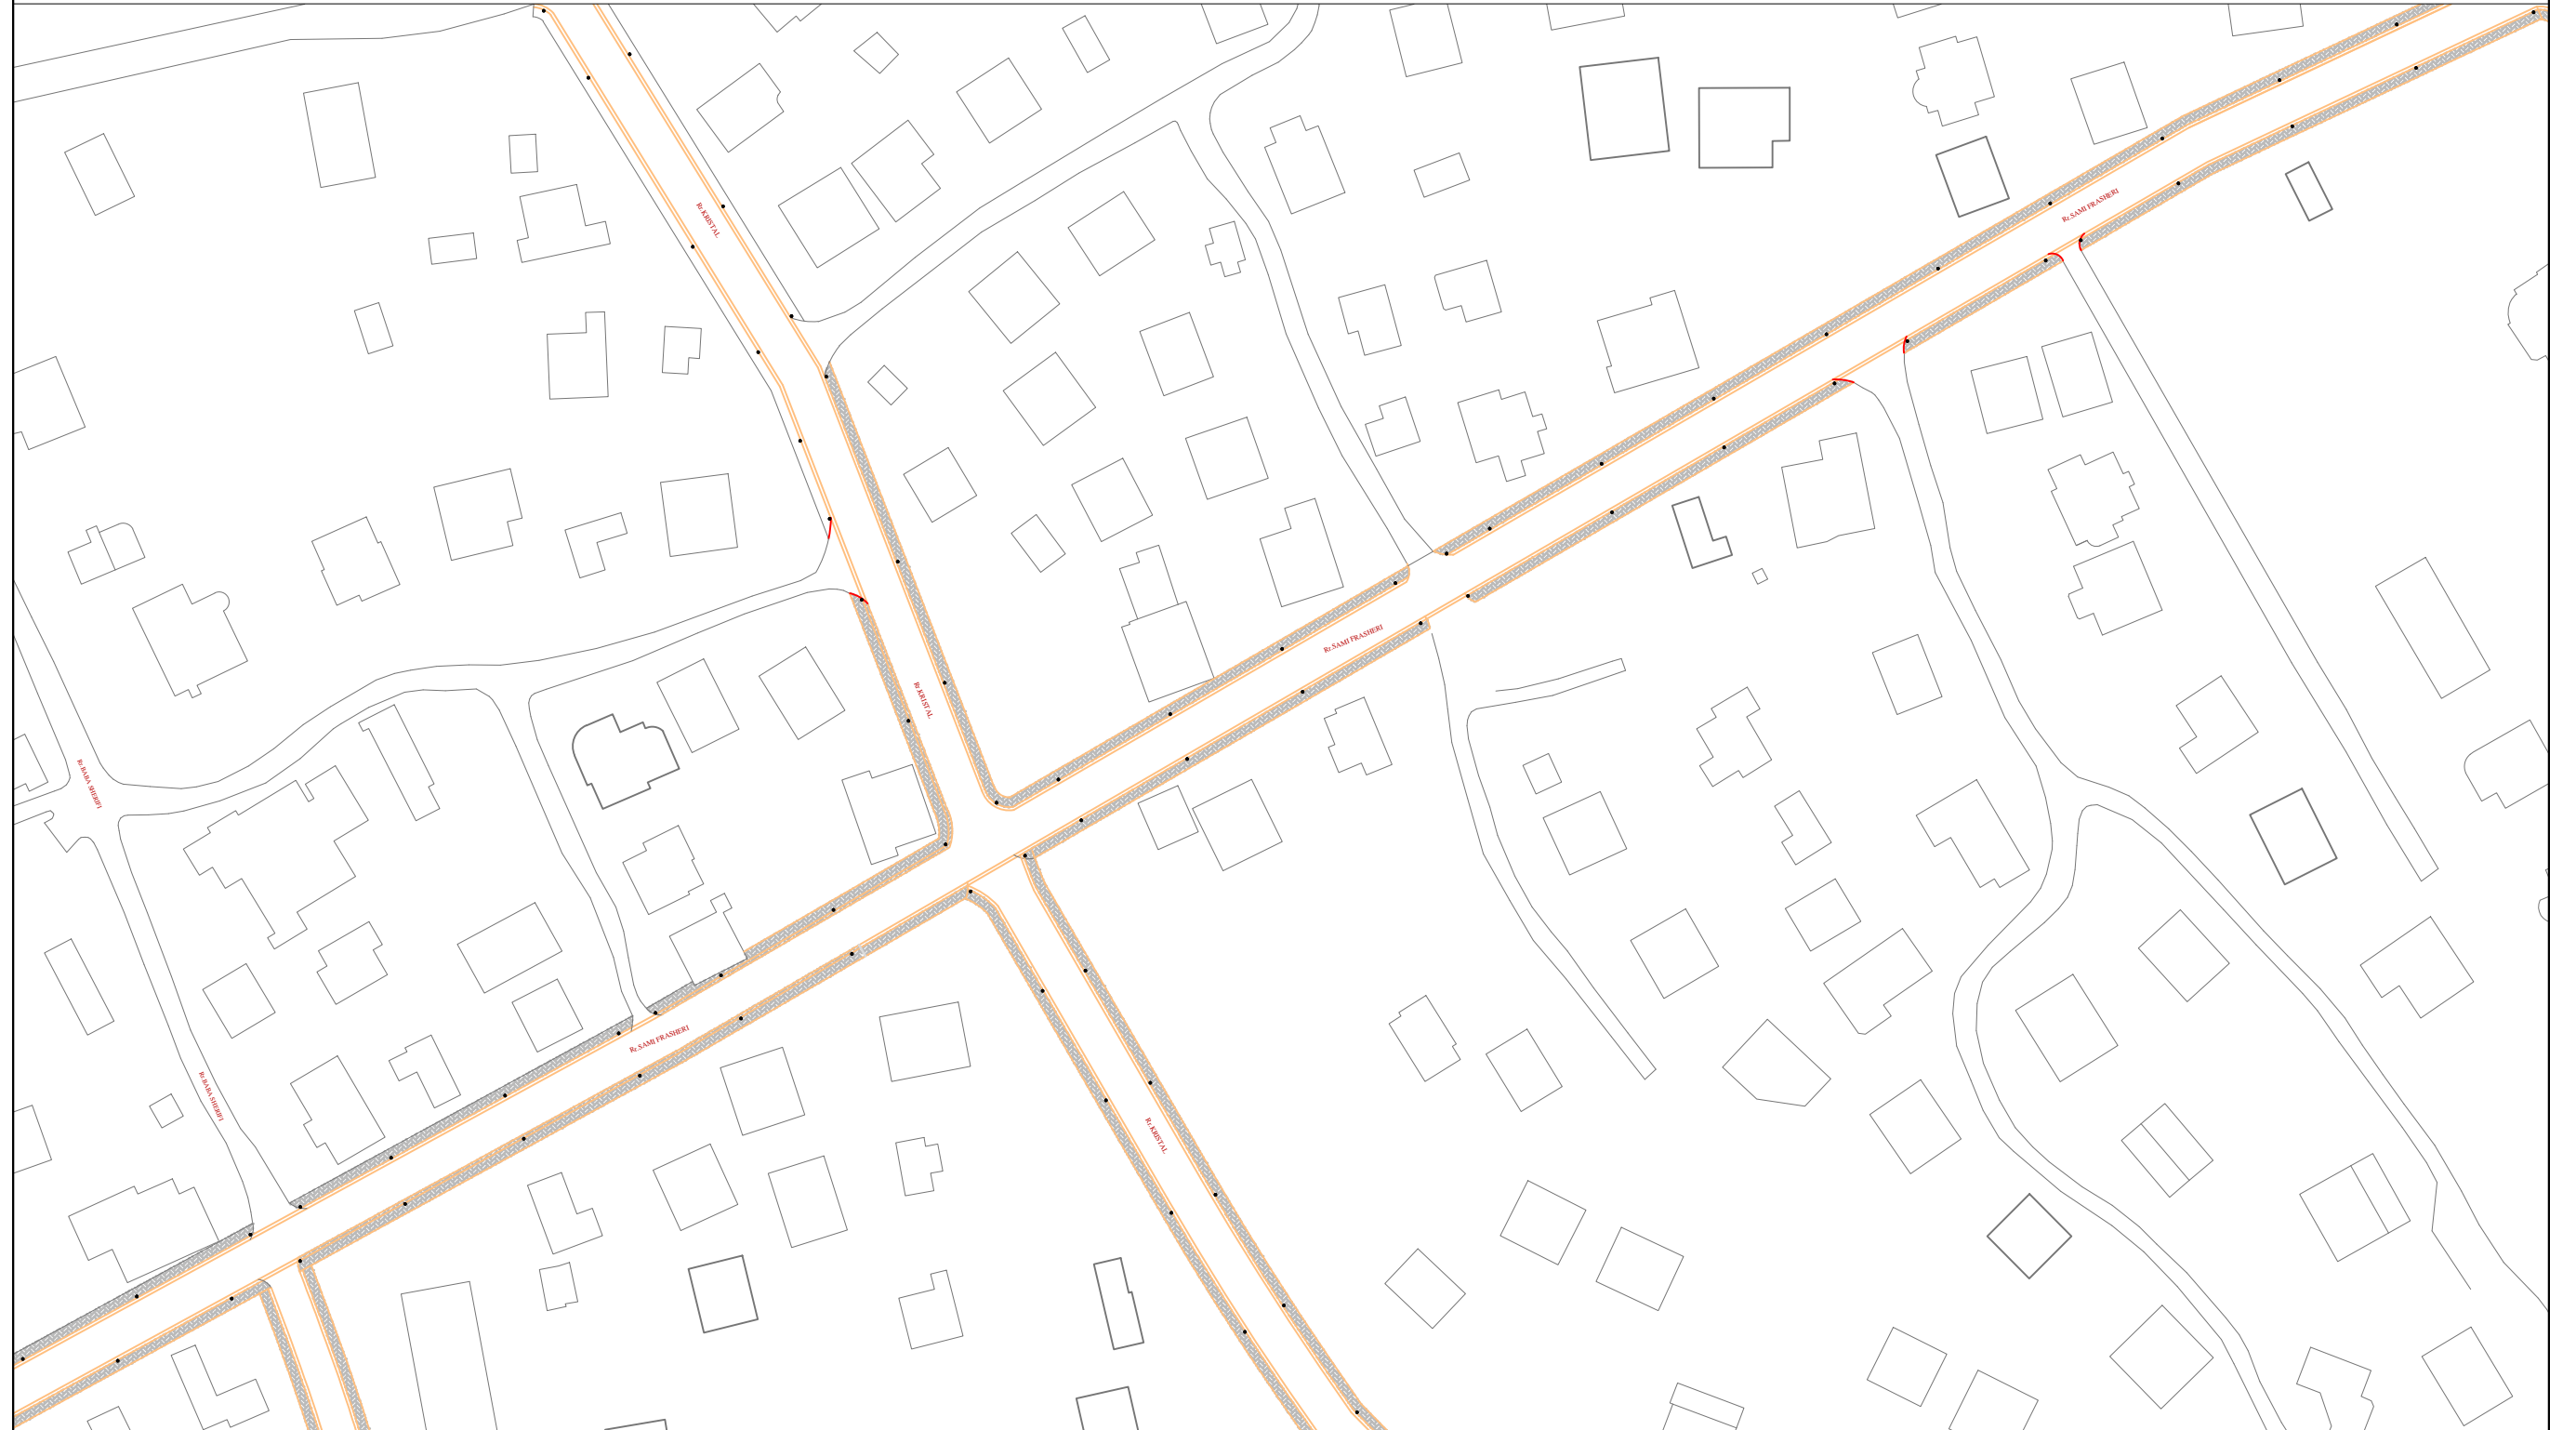

BASHKIA  
SARANDE

KRYETAR  
Z.OLTION  
CACI

**OBJEKTI**

Rikualifikim trotuaresh ne rruget e  
brendshme Ksamil

DREJTOR -DPZHT  
ARK ZENEL BAJRAMI

TETOR 2023-A01

**PLANIMETRIA E RRUGES LIQENI DHE  
DEGEZIMET E SAJ**

Projektoi

Rikualifikim trotuaresh ne rruget e brendshme Ksamil



BASHKIA  
SARANDE

KRYETAR  
Z.OLTION  
CACI

**OBJEKTI**

Rikualifikim trotuaresh ne rruget e  
brendshme Ksamil

DREJTOR -DPZHT  
ARK ZENEL BAJRAMI

TETOR 2023-A01

**PLANIMETRIA E RRUGES LIQENI DHE  
DEGEZIMET E SAJ**

Projektoi

Rikualifikim trotuaresh ne rruget e brendshme Ksamil



BASHKIA  
SARANDE

KRYETAR  
Z.OLTION  
CACI

**OBJEKTI**

Rikualifikim trotuaresh ne rruget e  
brendshme Ksamil


DREJTOR -DPZH  
ARK ZENEL BAJRAMI

TETOR 2023-A01

**PLANIMETRIA E RRUGES LIQENI DHE  
DEGEZIMET E SAJ**


Projektoi

Rikualifikim trotuaresh ne rruget e brendshme Ksamil

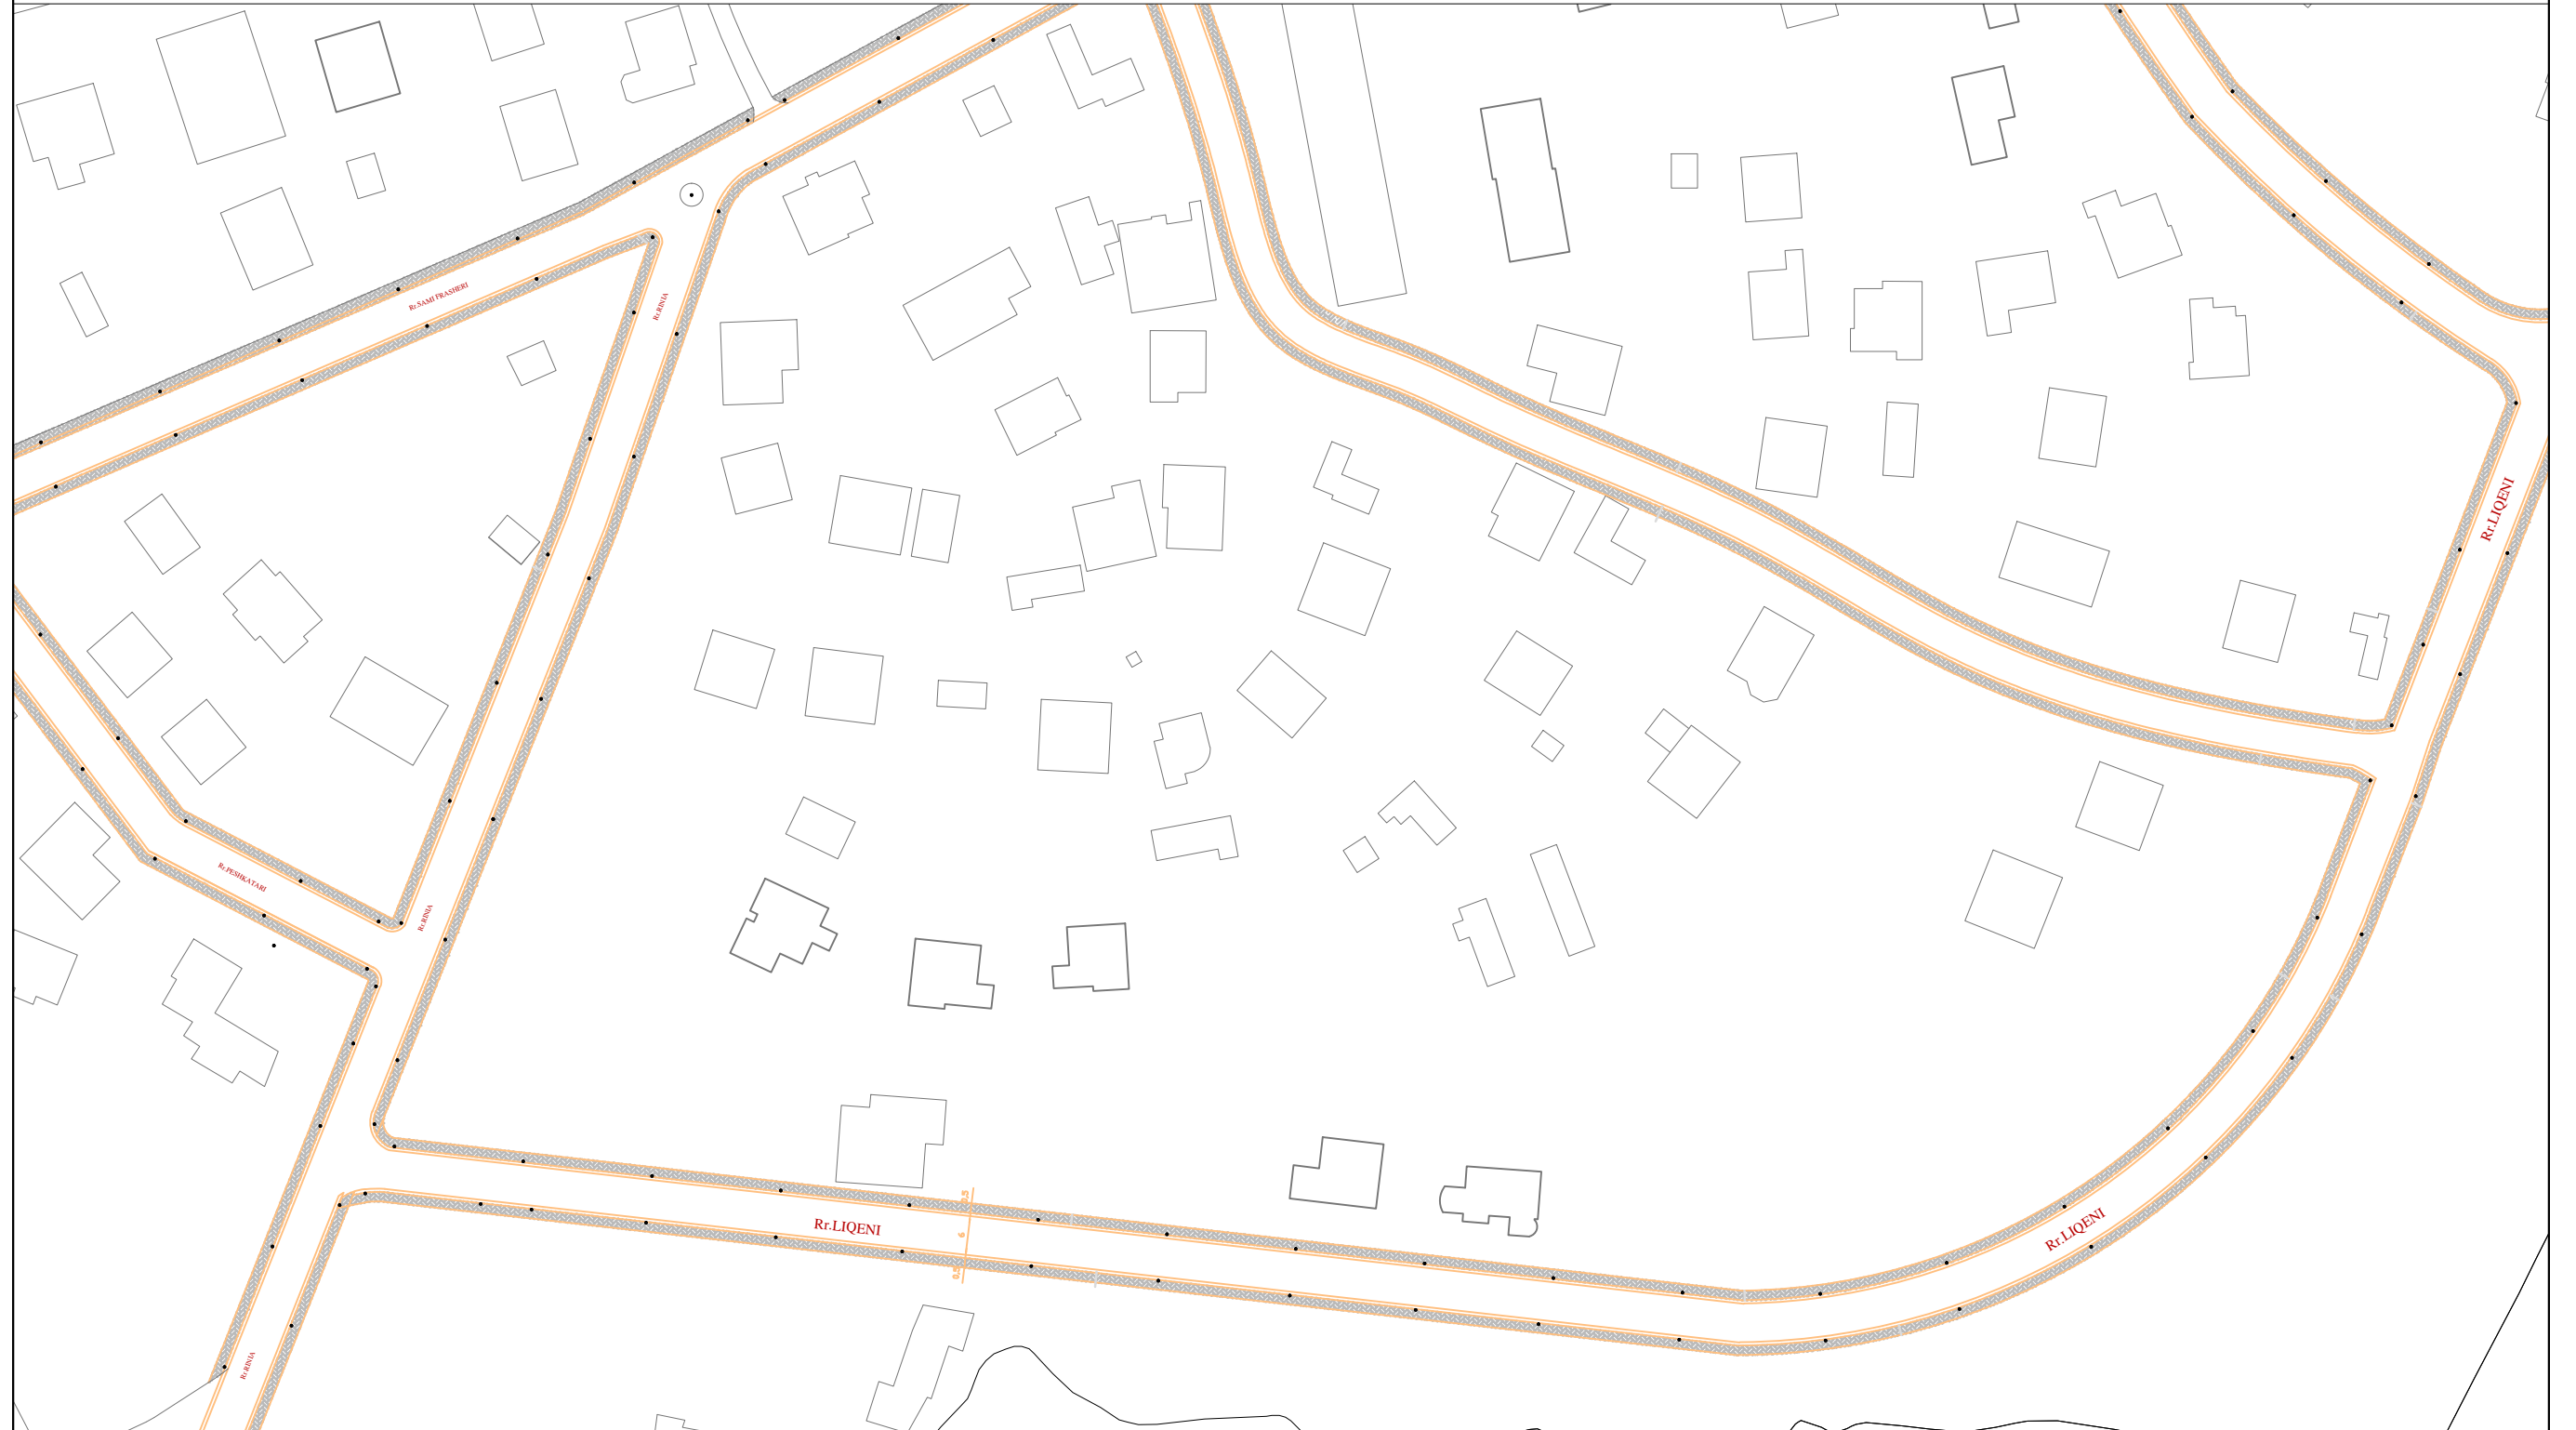

|  |                    |                             |                |  |  |  |
|--|--------------------|-----------------------------|----------------|--|--|--|
|  | BASHKIA<br>SARANDE | KRYETAR<br>Z.OLTION<br>CACI | <b>OBJEKTI</b> | Rikualifikim trotuaresh ne rruget e brendshme Ksamil | <b>PLANIMETRIA E RRUGES LIQENI DHE DEGEZIMET E SAJ</b> |  |
|  |                    |                             |                | DREJTOR -DPZHT<br>ARK ZENEL BAJRAMI                  | Projektoi  |  |
|  |                    |                             |                | TETOR 2023-A01                                       |  |  |

Rikualifikim trotuaresh ne rruget e brendshme Ksamil

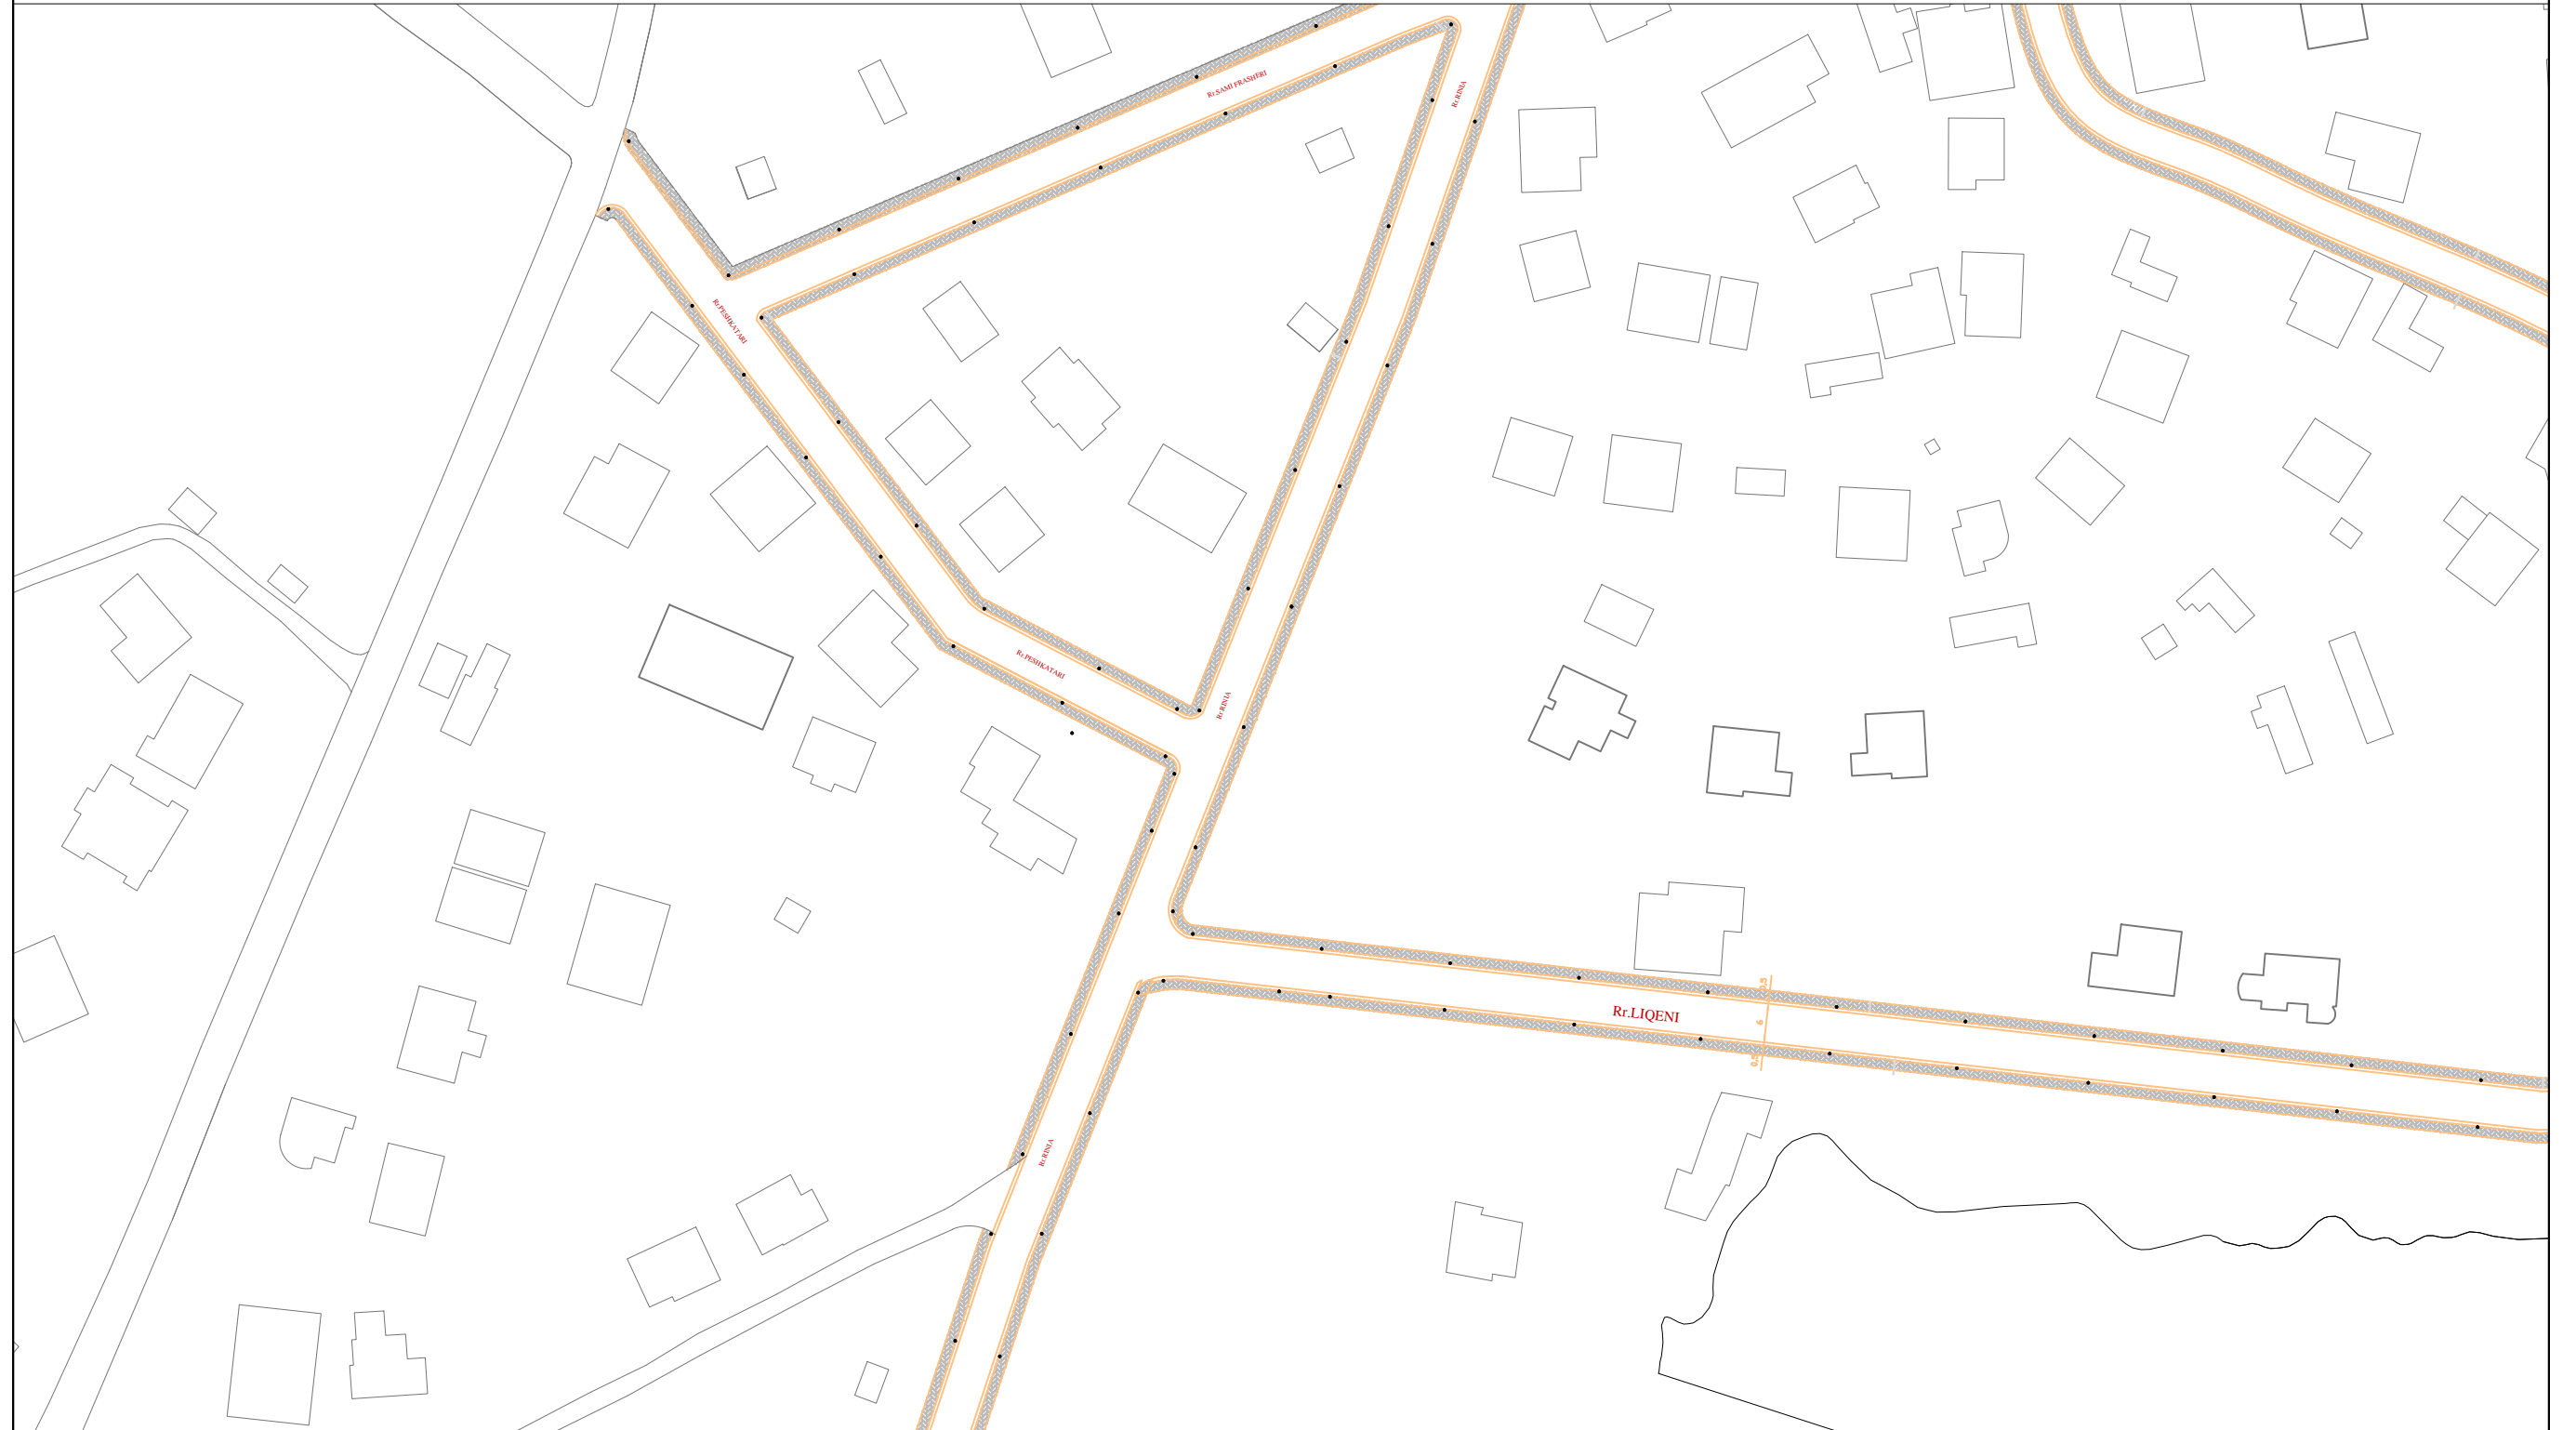

BASHKIA  
SARANDE

KRYETAR  
Z.OLTION  
CACI

**OBJEKTI**

Rikualifikim trotuaresh ne rruget e  
brendshme Ksamil

DREJTOR -DPZHT  
ARK ZENEL BAJRAMI


TETOR 2023-A01

**PLANIMETRIA E RRUGES LIQENI DHE  
DEGEZIMET E SAJ**

Projektoi



Rikualifikim trotuaresh ne rruget e brendshme Ksamil

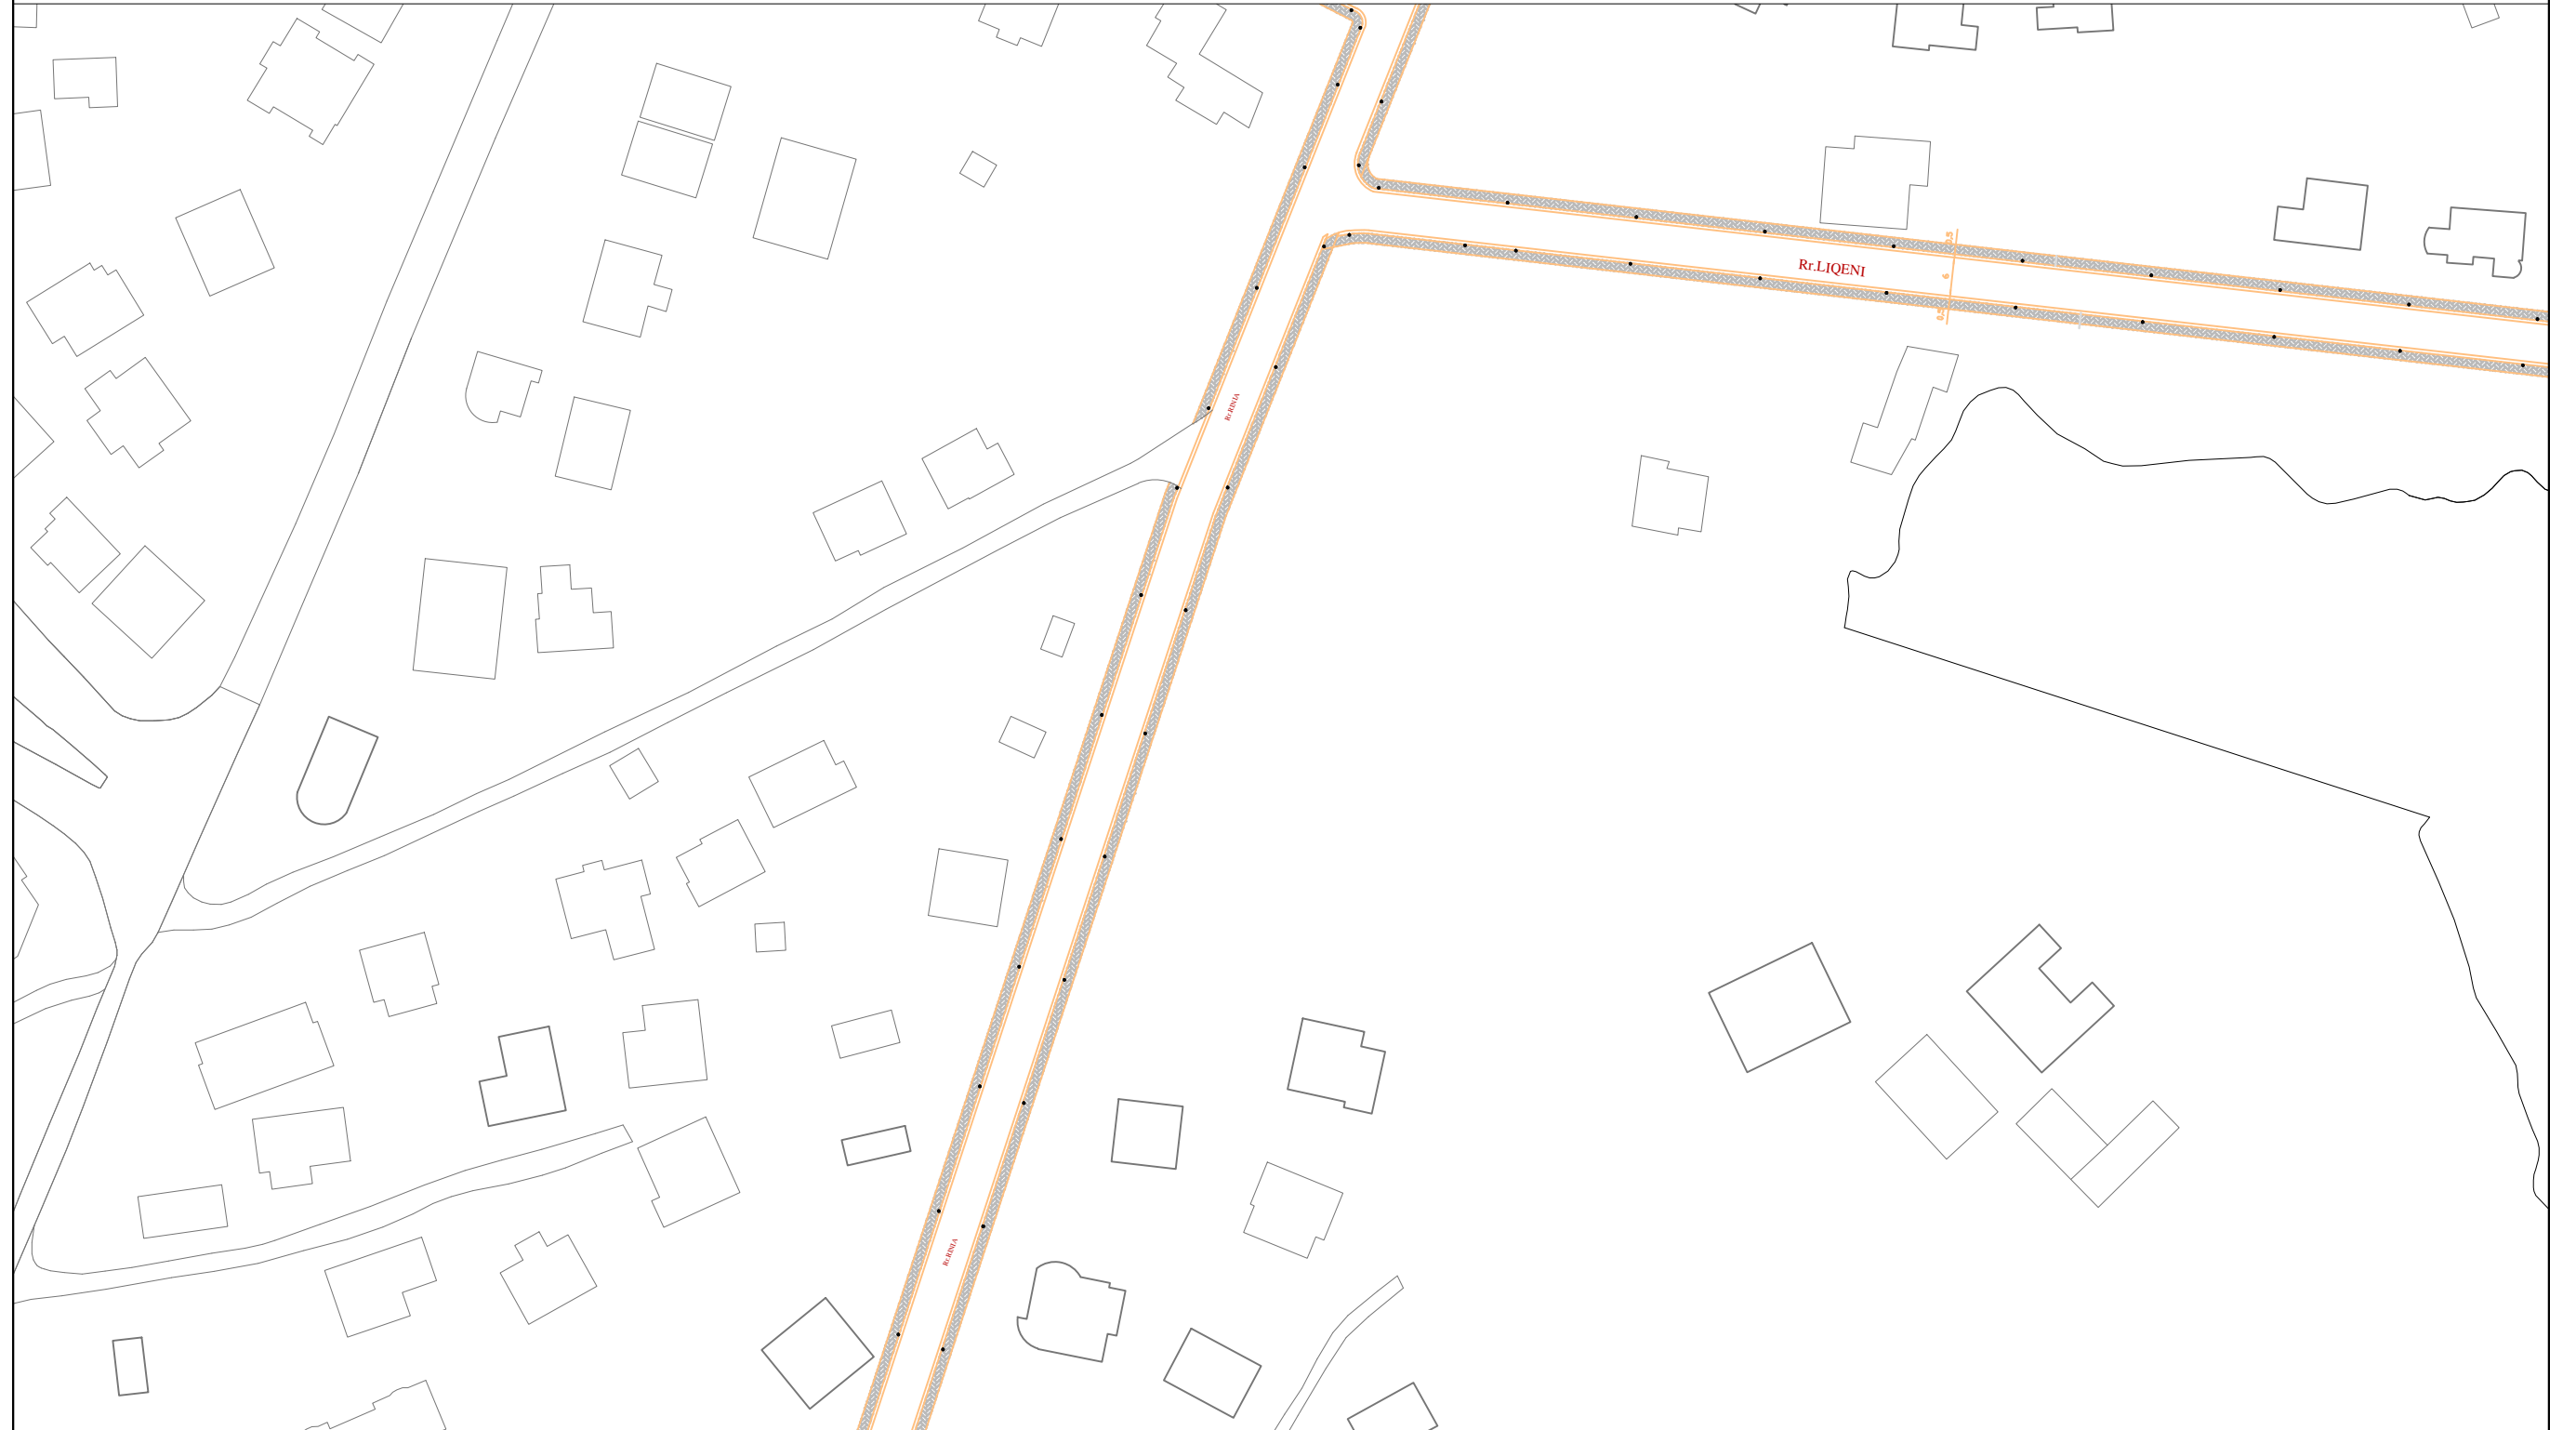

BASHKIA  
SARANDE

KRYETAR  
Z.OLTION  
CACI

**OBJEKTI**

Rikualifikim trotuaresh ne rruget e  
brendshme Ksamil

DREJTOR -DPZHT  
ARK ZENEL BAJRAMI

TETOR 2023-A01

**PLANIMETRIA E RRUGES LIQENI DHE  
DEGEZIMET E SAJ**

Projektoi

Rikualifikim trotuaresh ne rruget e brendshme Ksamil



BASHKIA  
SARANDE

KRYETAR  
Z.OLTION  
CACI

**OBJEKTI**

Rikualifikim trotuaresh ne rruget e  
brendshme Ksamil


DREJTOR -DPZHT  
ARK ZENEL BAJRAMI

TETOR 2023-A01

**PLANIMETRIA E RRUGES LIQENI DHE  
DEGEZIMET E SAJ**

Projektoi

Rikualifikim trotuaresh ne rruget e brendshme Ksamil

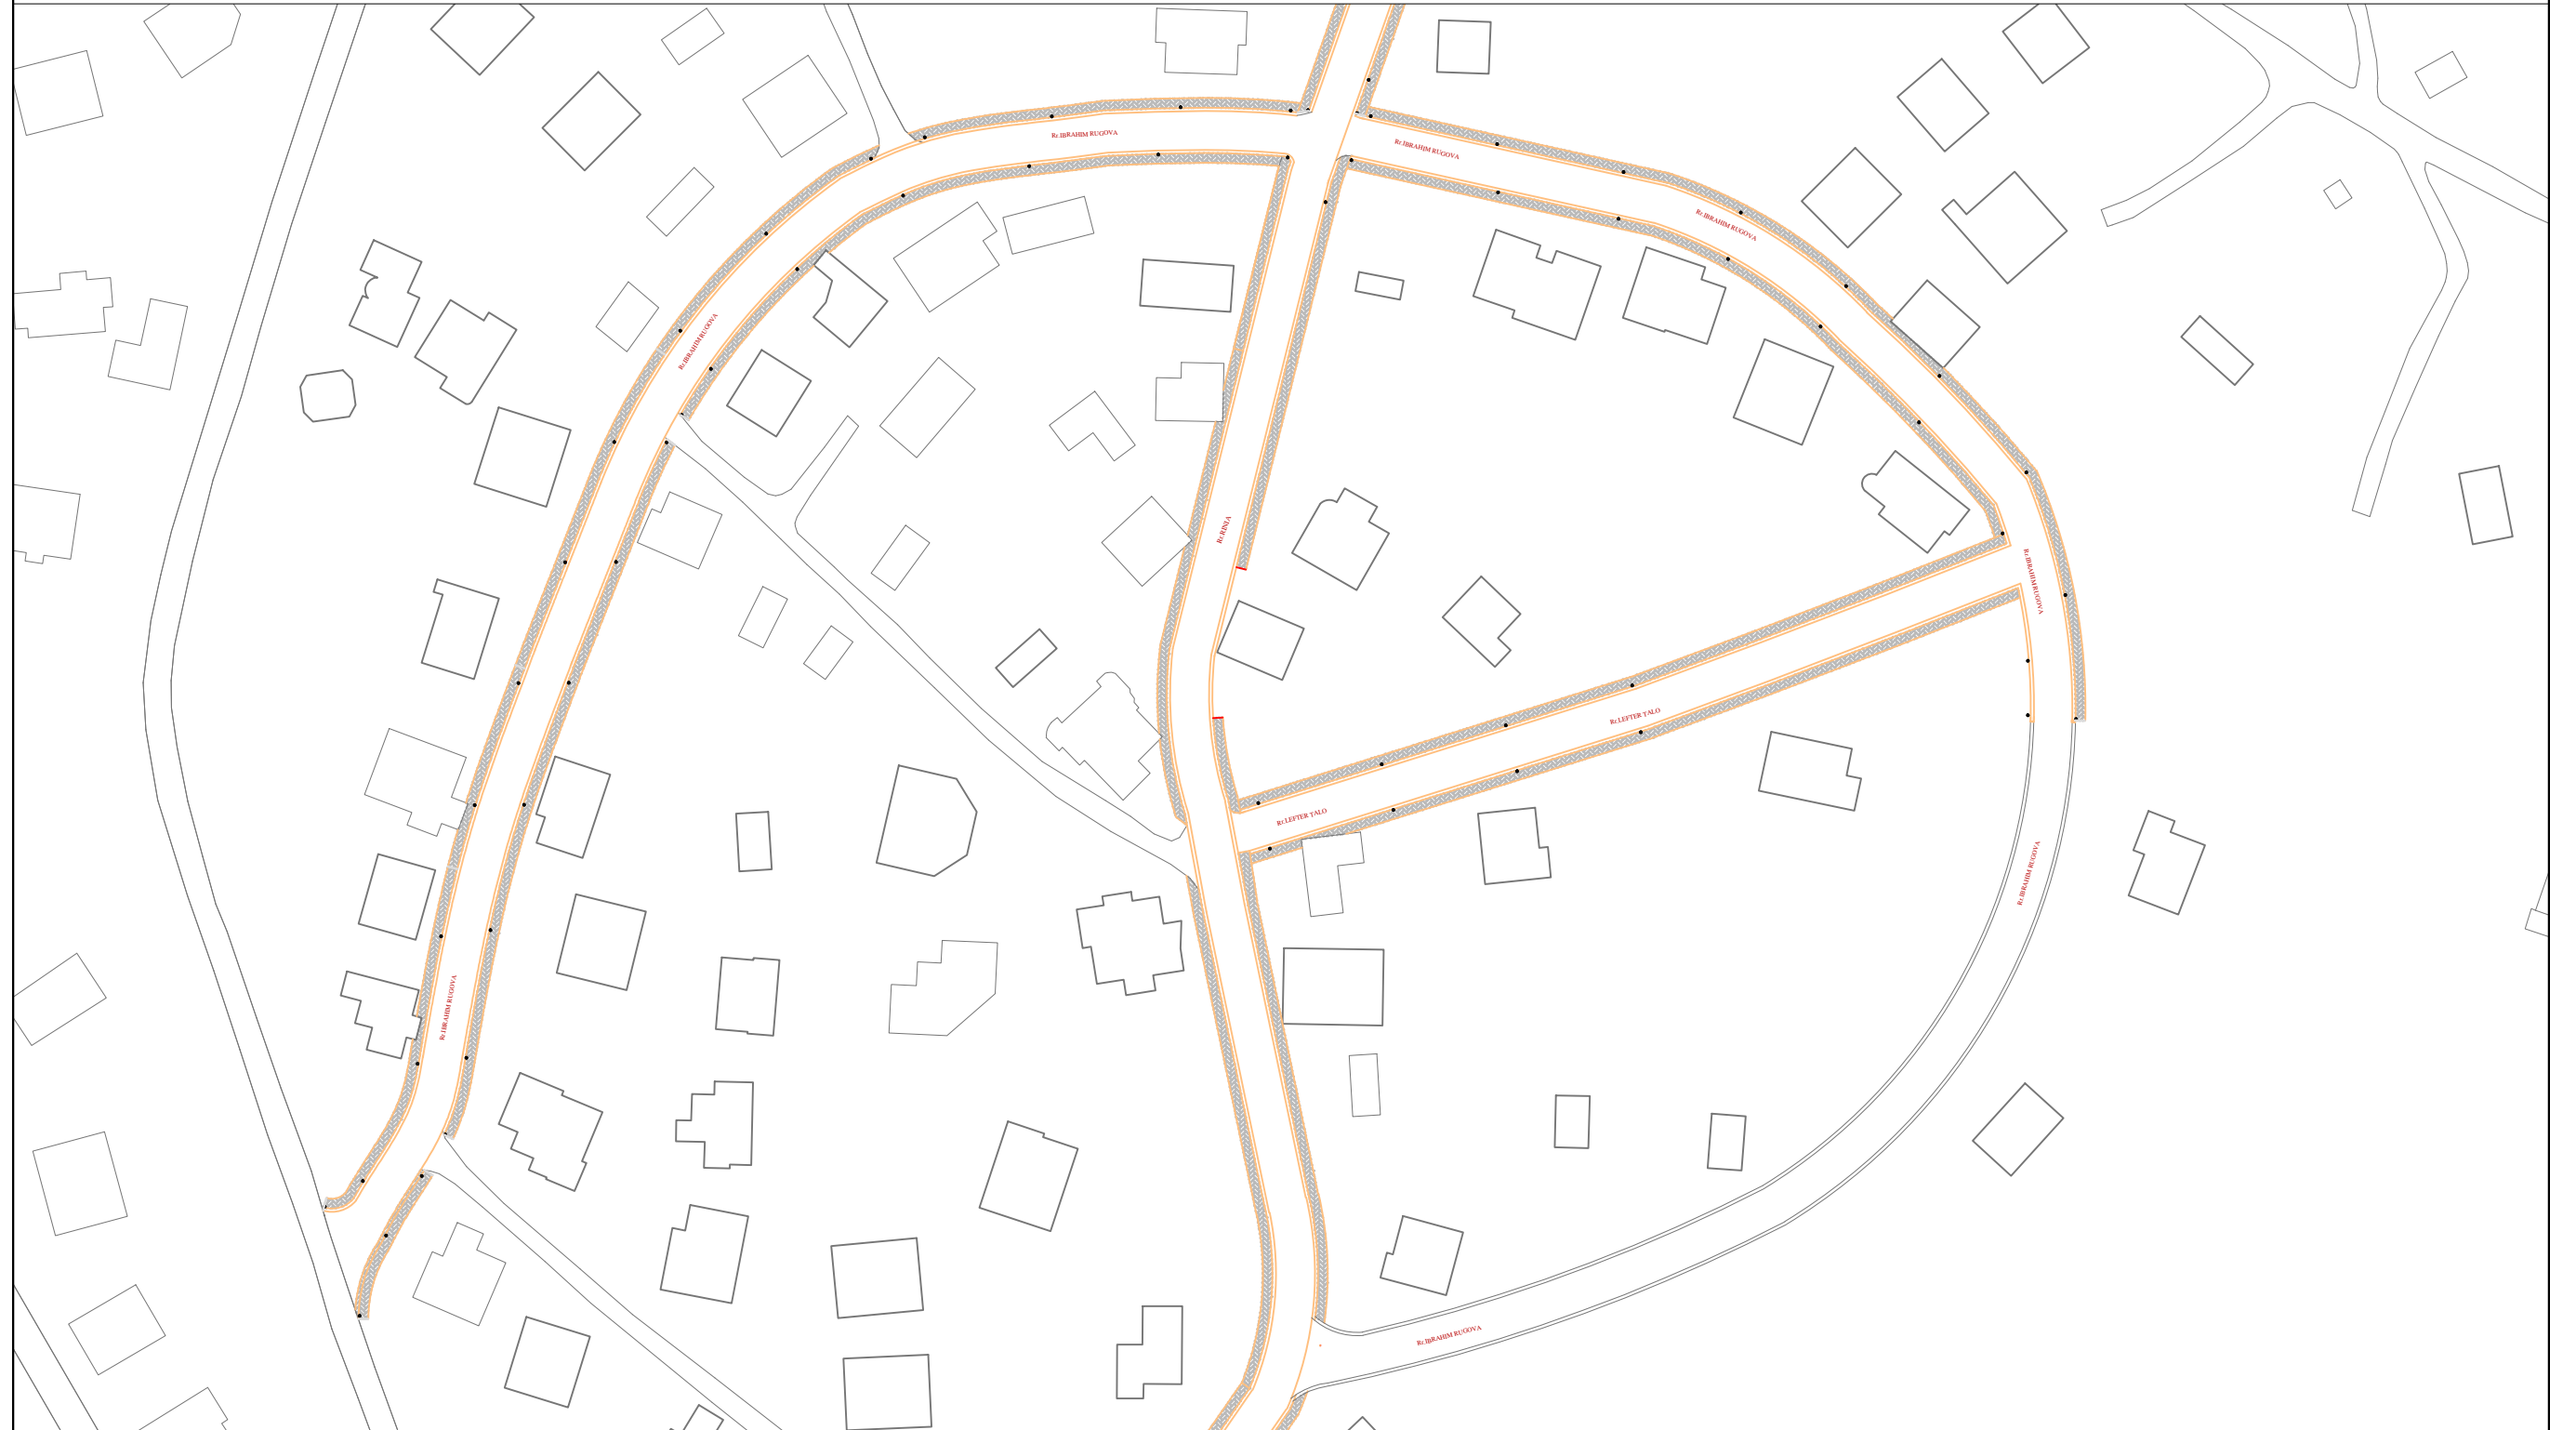


|  |                    |                             |                |  |  |  |
|--|--------------------|-----------------------------|----------------|--|--|--|
|  | BASHKIA<br>SARANDE | KRYETAR<br>Z.OLTION<br>CACI | <b>OBJEKTI</b> | Rikualifikim trotuaresh ne rruget e brendshme Ksamil | <b>PLANIMETRIA E RRUGES LIQENI DHE DEGEZIMET E SAJ</b> |  |
|  |                    |                             |                | DREJTOR -DPZHT<br>ARK ZENEL BAJRAMI                  | Projektoi  |  |
|  |                    |                             |                | TETOR 2023-A01                                       |  |  |

Rikualifikim trotuaresh ne rruget e brendshme Ksamil




|  |                    |                             |                |  |  |  |
|--|--------------------|-----------------------------|----------------|--|--|--|
|  | BASHKIA<br>SARANDE | KRYETAR<br>Z.OLTION<br>CACI | <b>OBJEKTI</b> | Rikualifikim trotuaresh ne rruget e brendshme Ksamil | <b>PLANIMETRIA E RRUGES LIQENI DHE DEGEZIMET E SAJ</b> |  |
|  |                    |                             |                | DREJTOR -DPZHT<br>ARK ZENEL BAJRAMI                  | Projektoi  |  |
|  |                    |                             |                | TETOR 2023-A01                                       |  |  |

Rikualifikim trotuaresh ne rruget e brendshme Ksamil

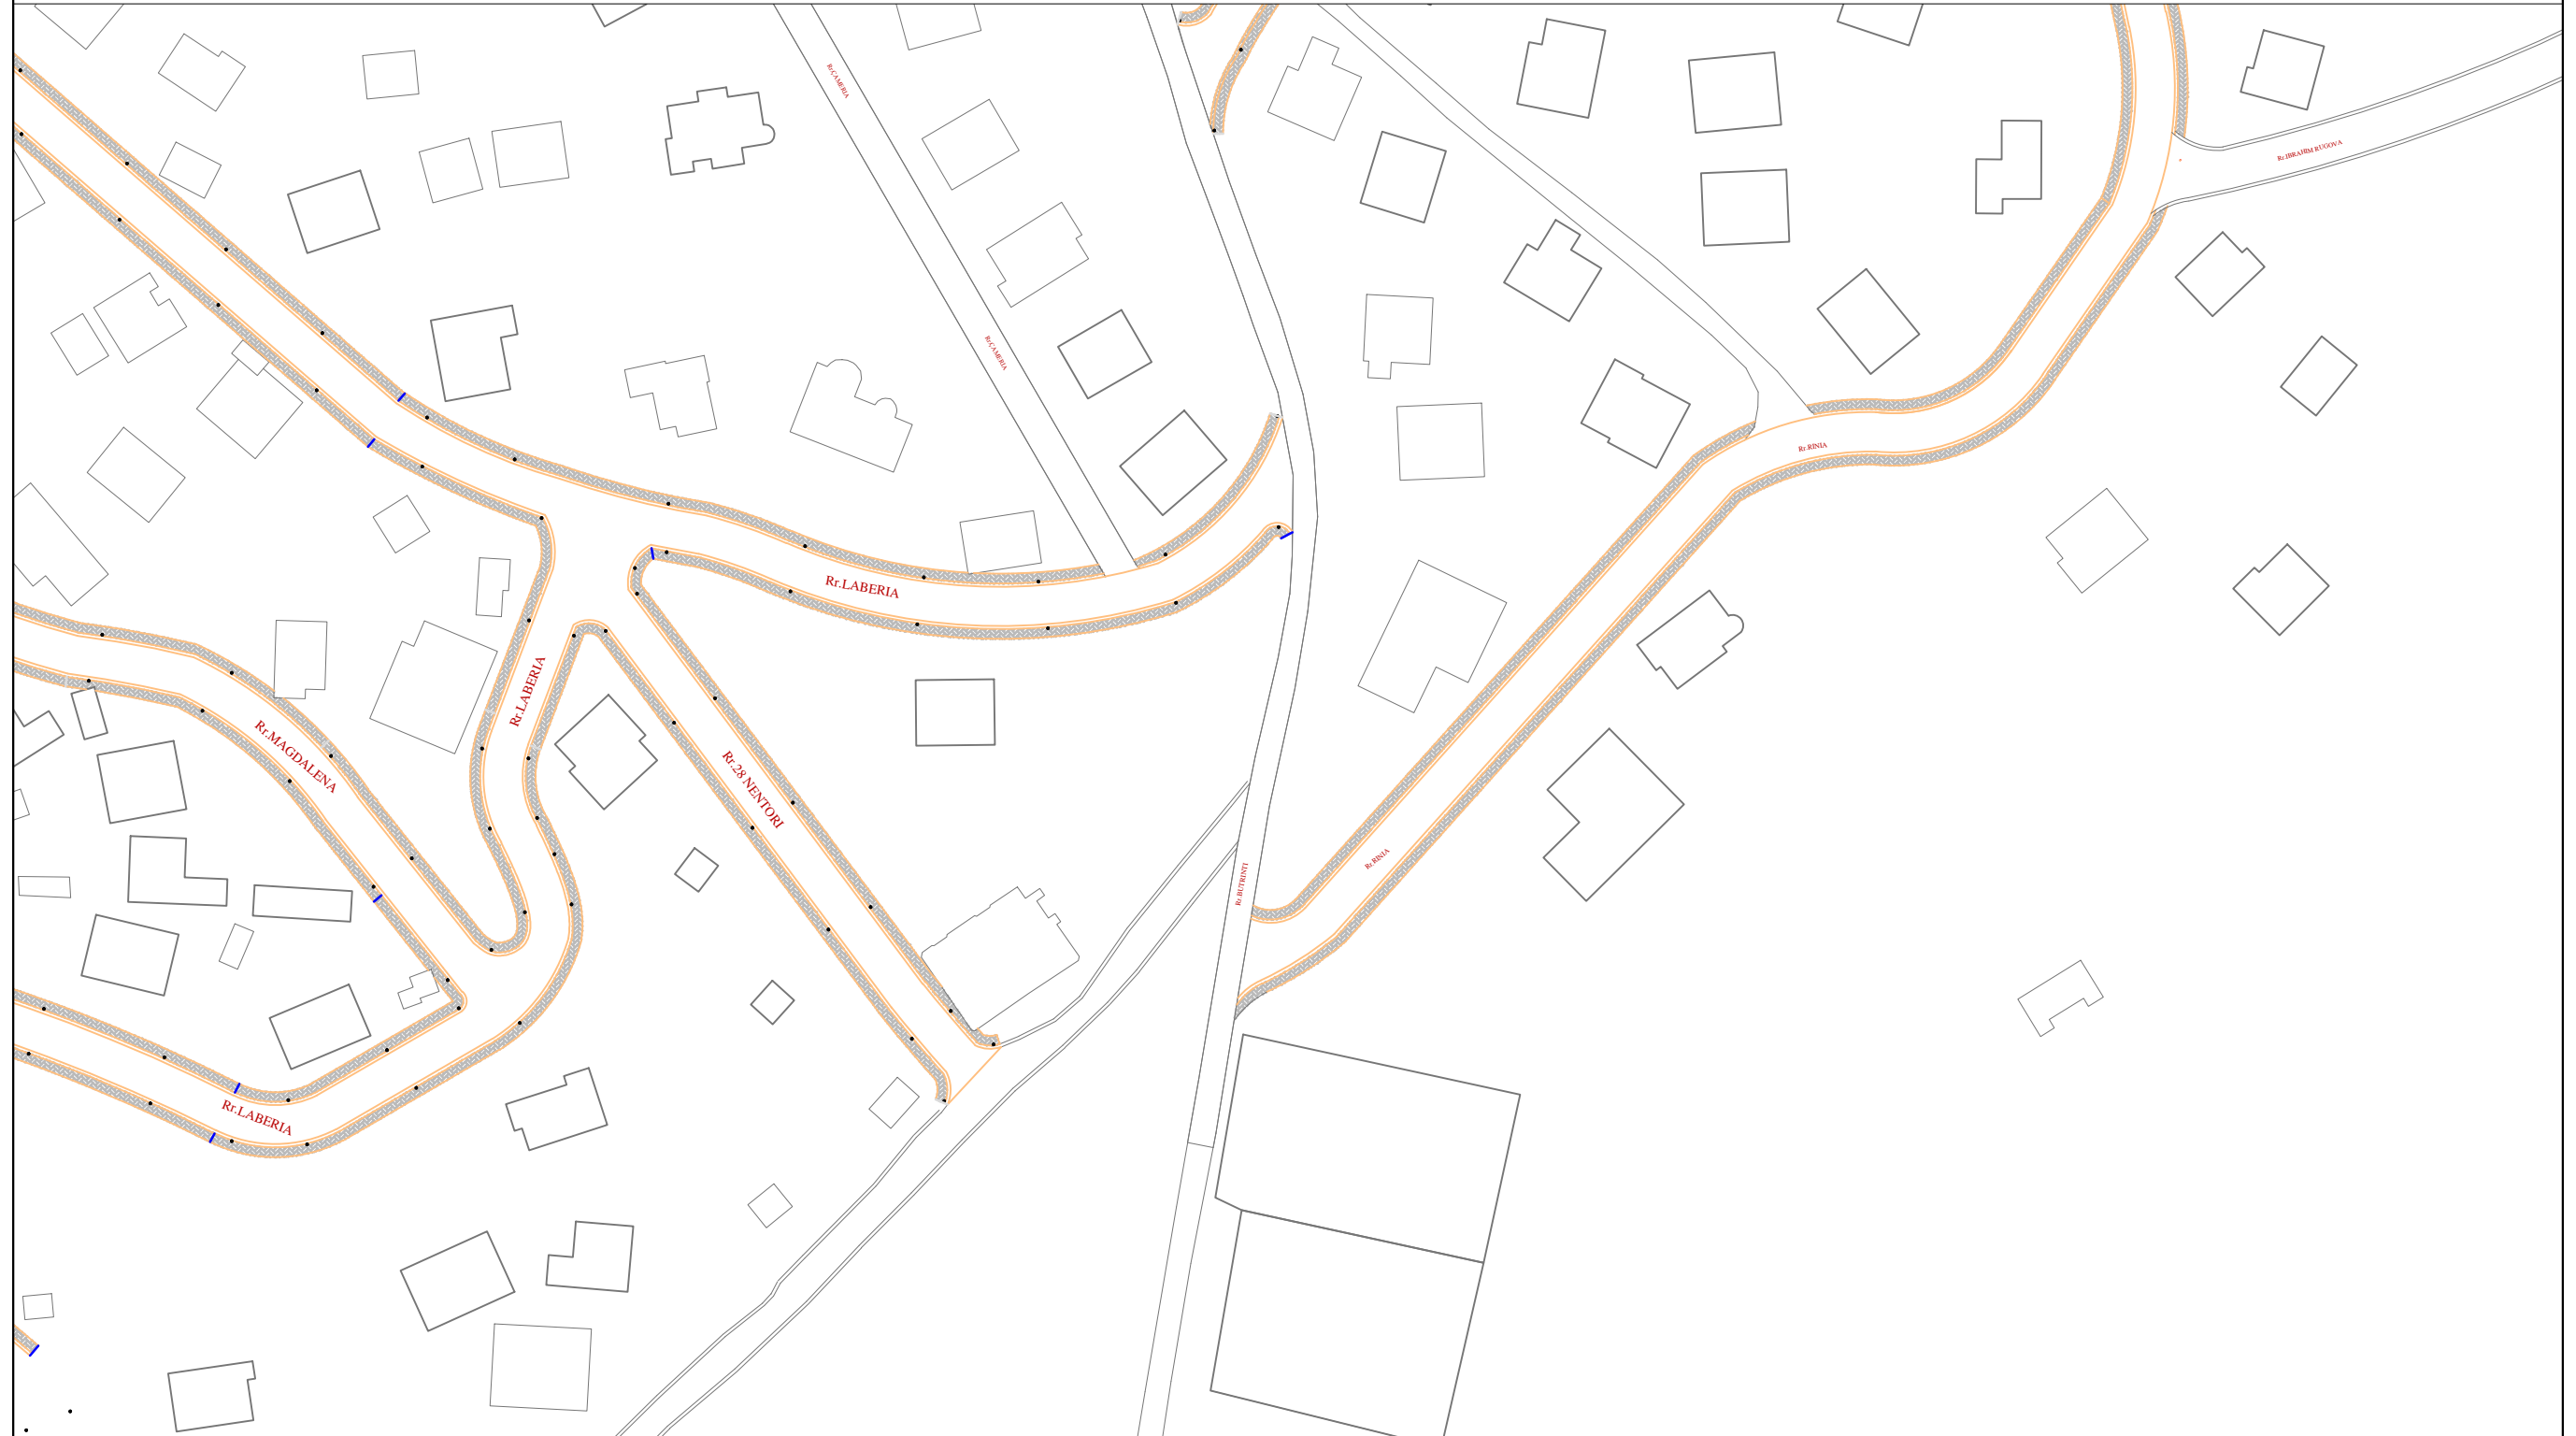


|  |                    |                             |                |  |  |  |
|--|--------------------|-----------------------------|----------------|--|--|--|
|  | BASHKIA<br>SARANDE | KRYETAR<br>Z.OLTION<br>CACI | <b>OBJEKTI</b> | Rikualifikim trotuaresh ne rruget e brendshme Ksamil | <b>PLANIMETRIA E RRUGES LIQENI DHE DEGEZIMET E SAJ</b> |  |
|  |                    |                             |                | DREJTOR -DPZHT<br>ARK ZENEL BAJRAMI                  | Projektoi  |  |
|  |                    |                             |                | TETOR 2023-A01                                       |  |  |

Rikualifikim trotuaresh ne rruget e brendshme Ksamil

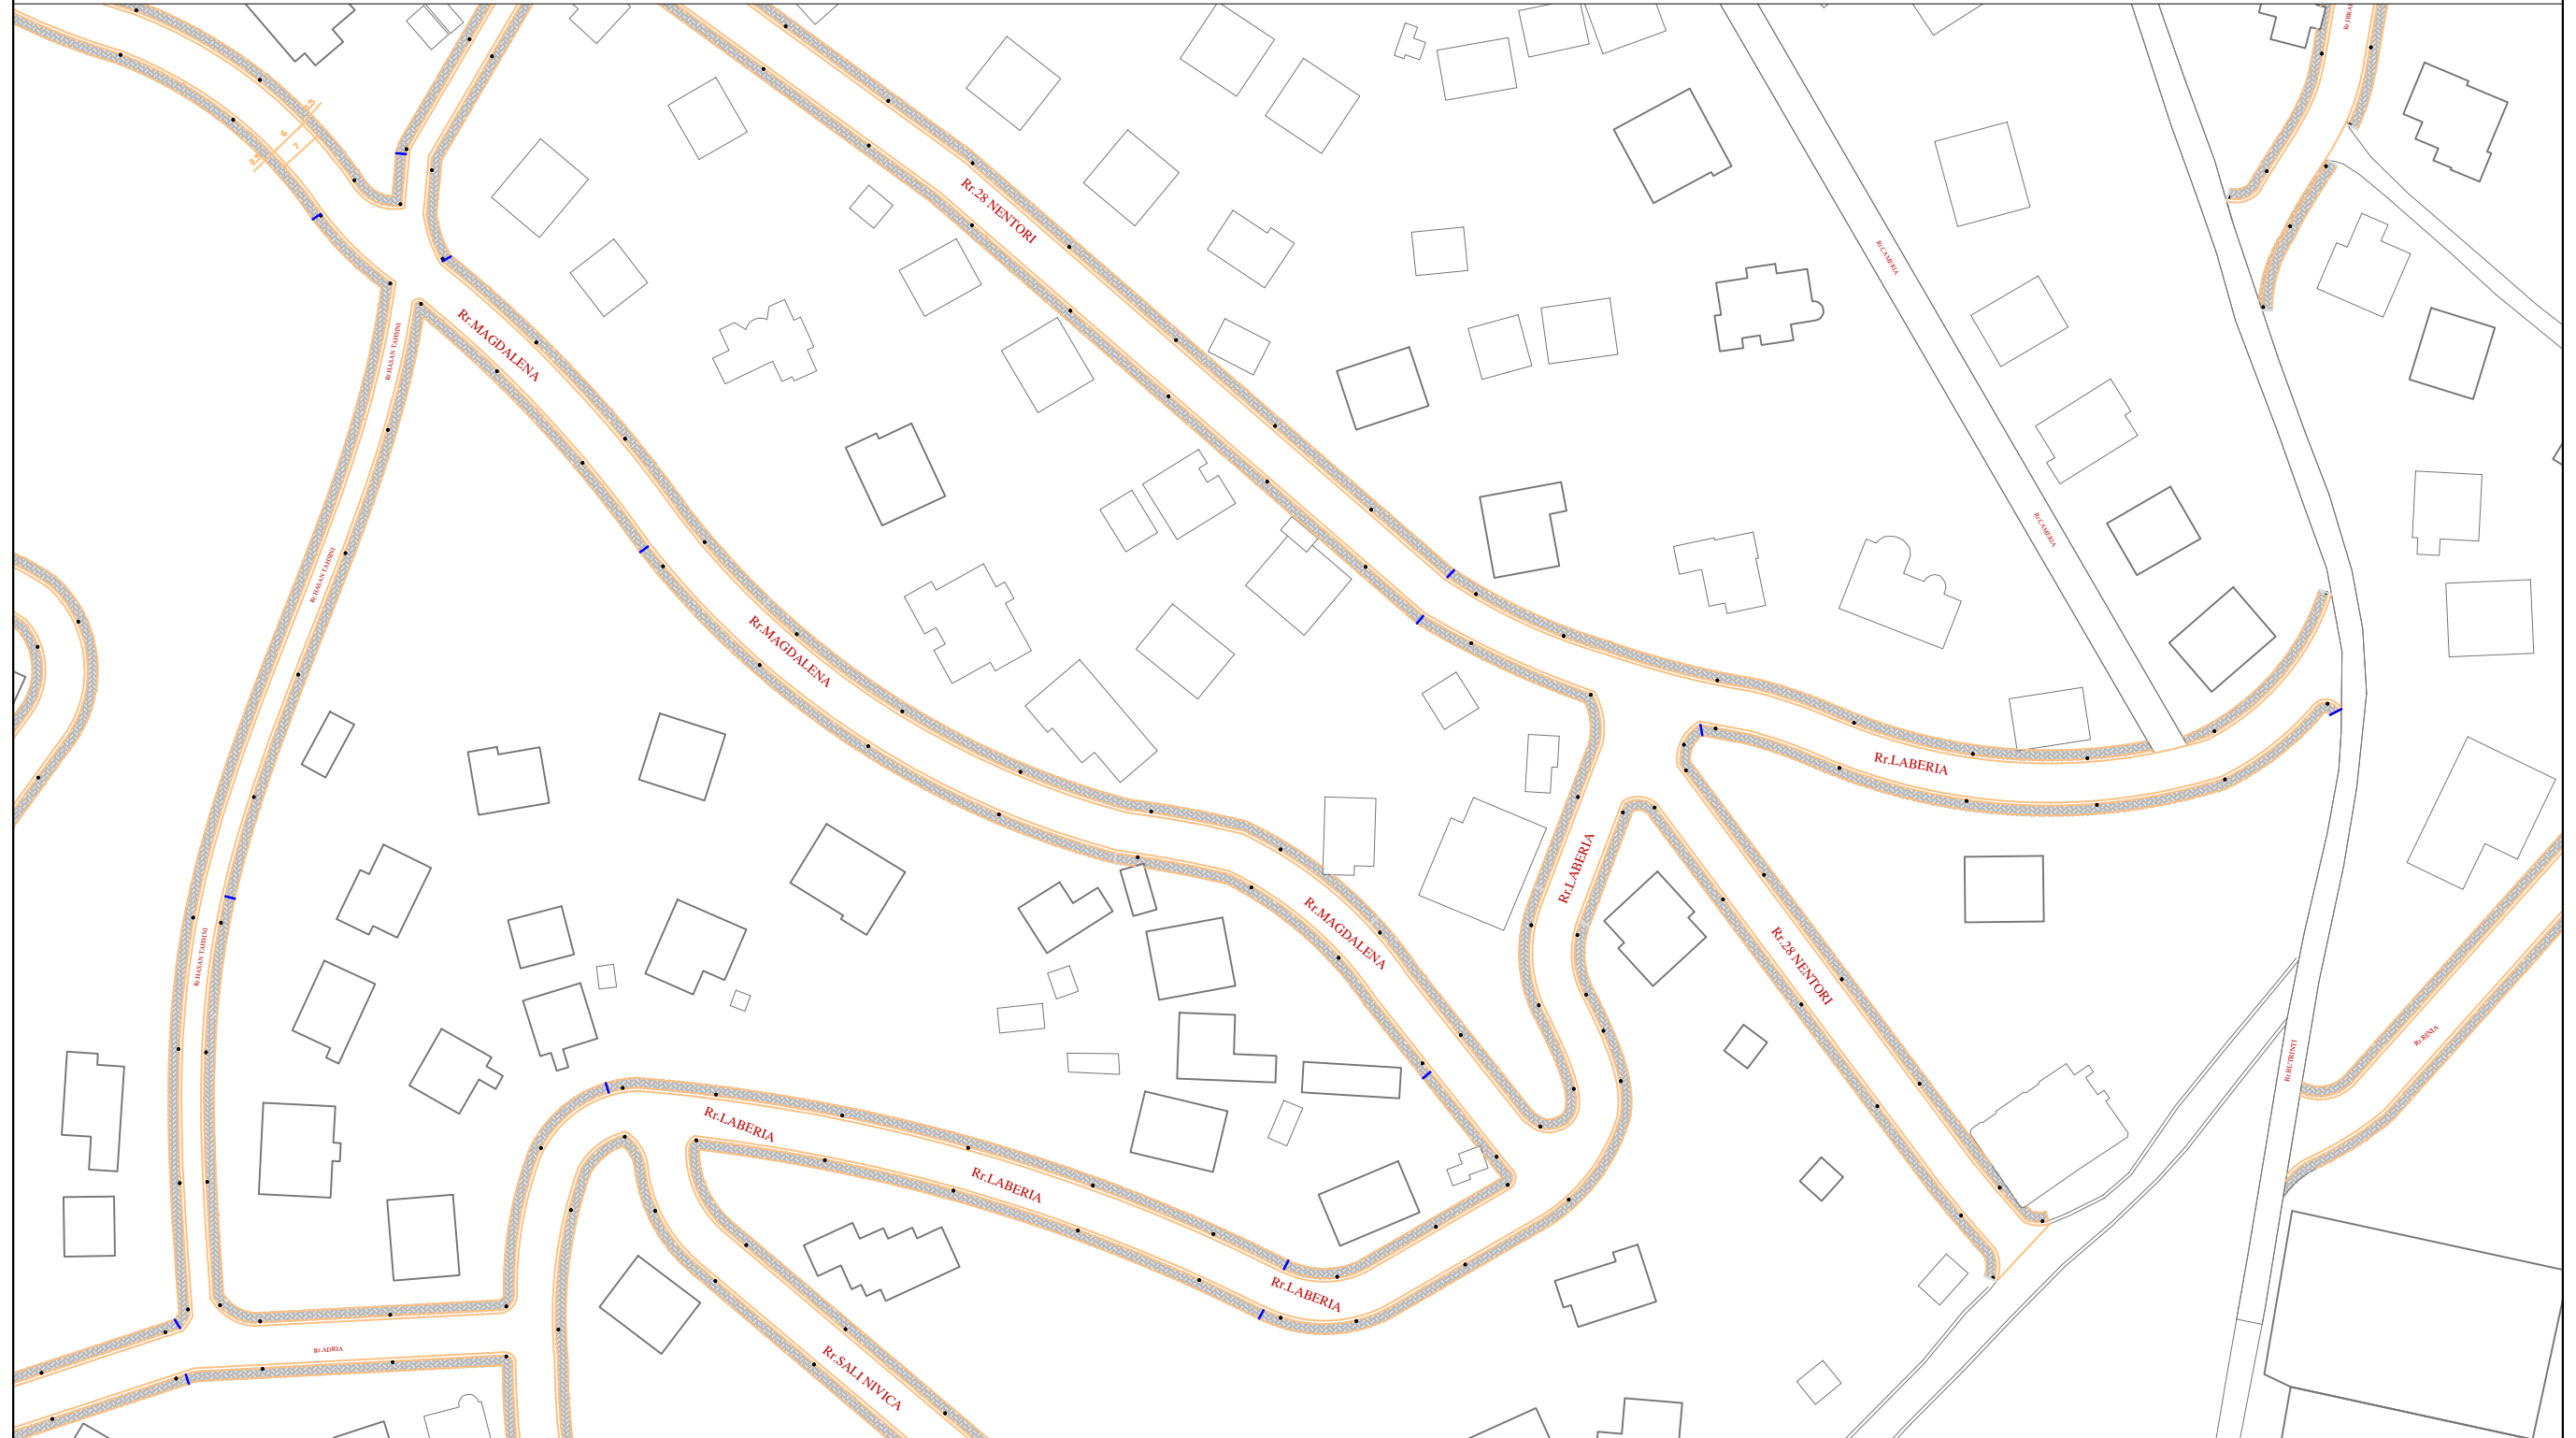

|  |                            |                                      |  |   |
|--|----------------------------|--------------------------------------|--|---|
|  | <p>BASHKIA<br/>SARANDE</p> | <p>KRYETAR<br/>Z.OLTION<br/>CACI</p> | <p><b>OBJEKTI</b><br/>Rikualifikim trotuaresh ne rruget e brendshme Ksamil<br/>DREJTOR -DPZHT<br/>ARK ZENEL BAJRAMI<br/>TETOR 2023-A01</p> | <p><b>PLANIMETRIA E RRUGES LIQENI DHE DEGEZIMET E SAJ</b><br/>Projektoi</p> |
|--|----------------------------|--------------------------------------|--|---|

Rikualifikim trotuaresh ne rruget e brendshme Ksamil

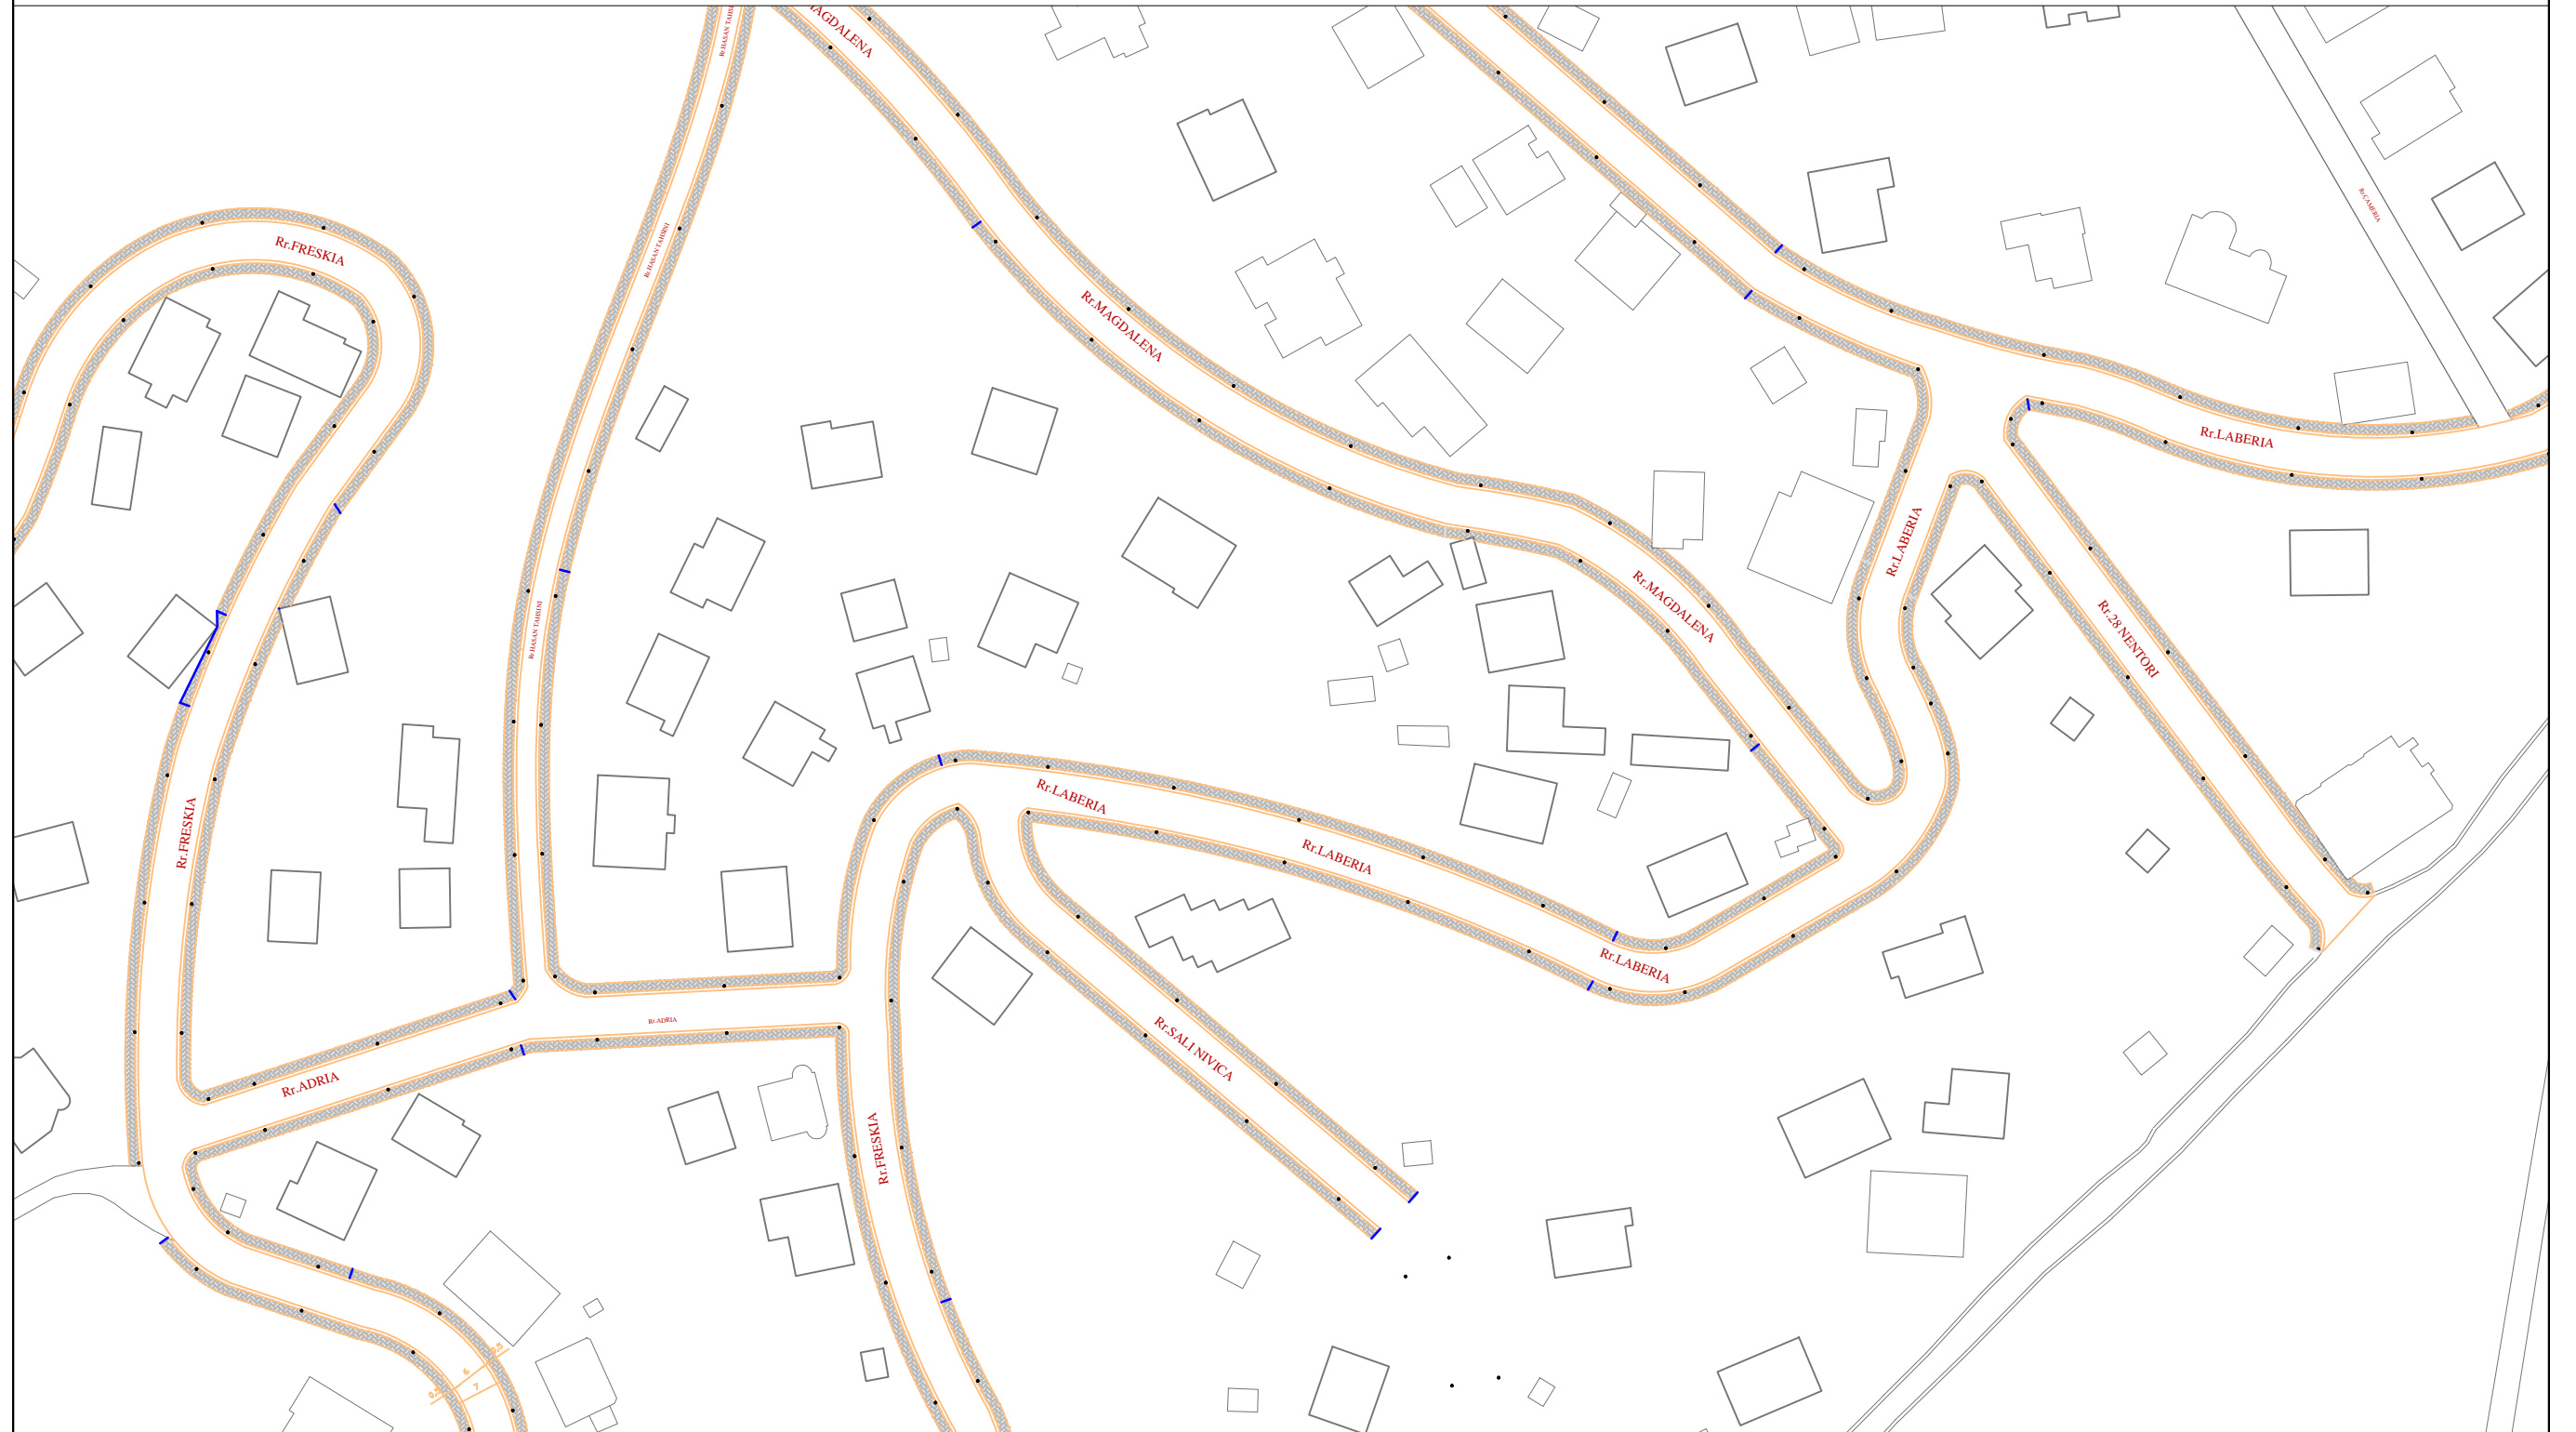

BASHKIA  
SARANDE

KRYETAR  
Z.OLTION  
CACI

**OBJEKTI**

Rikualifikim trotuaresh ne rruget e brendshme Ksamil


DREJTOR -DPZH  
ARK ZENEL BAJRAMI

TETOR 2023-A01

**PLANIMETRIA E RRUGES LIQENI DHE DEGEZIMET E SAJ**

Projektoi


Rikualifikim trotuaresh ne rruget e brendshme Ksamil

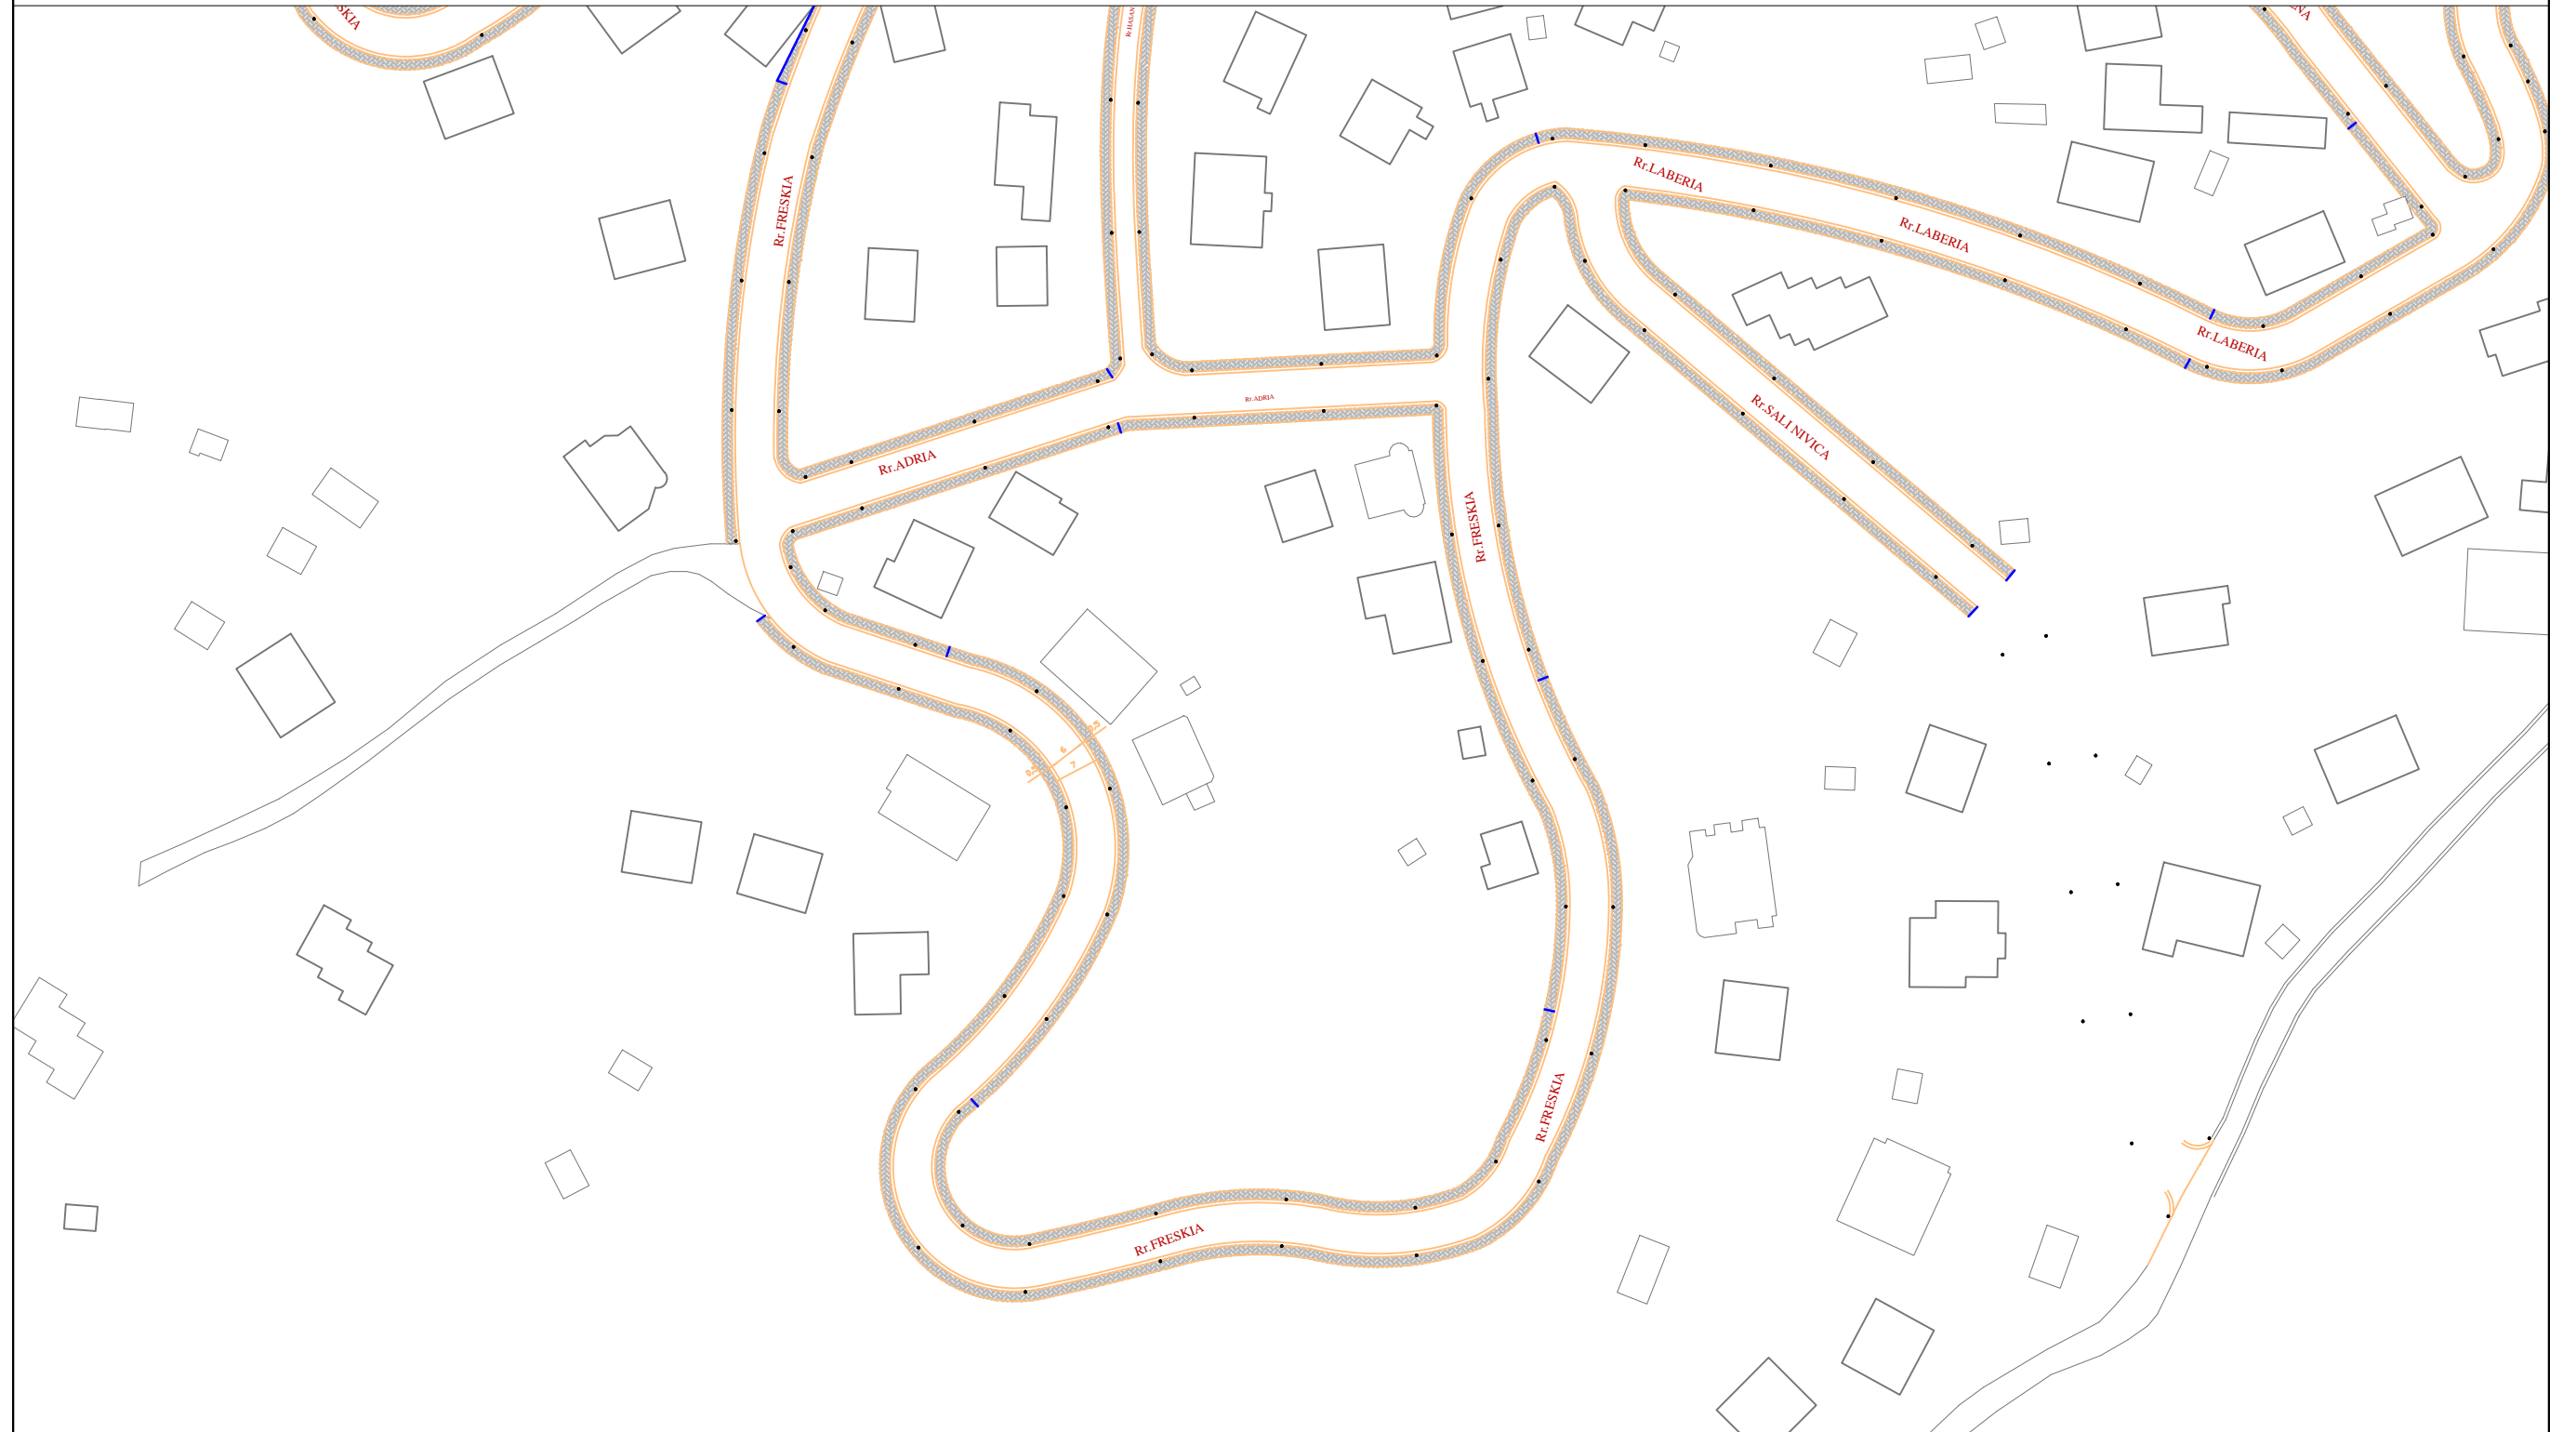

|  |                            |                                      |  |   |
|--|----------------------------|--------------------------------------|--|---|
|  | <p>BASHKIA<br/>SARANDE</p> | <p>KRYETAR<br/>Z.OLTION<br/>CACI</p> | <p><b>OBJEKTI</b><br/>Rikualifikim trotuaresh ne rruget e brendshme Ksamil<br/>DREJTOR -DPZHT<br/>ARK ZENEL BAJRAMI<br/>TETOR 2023-A01</p> | <p><b>PLANIMETRIA E RRUGES LIQENI DHE DEGEZIMET E SAJ</b><br/>Projektoi</p> |
|--|----------------------------|--------------------------------------|--|---|



Rikualifikim trotuaresh ne rruget e brendshme Ksamil

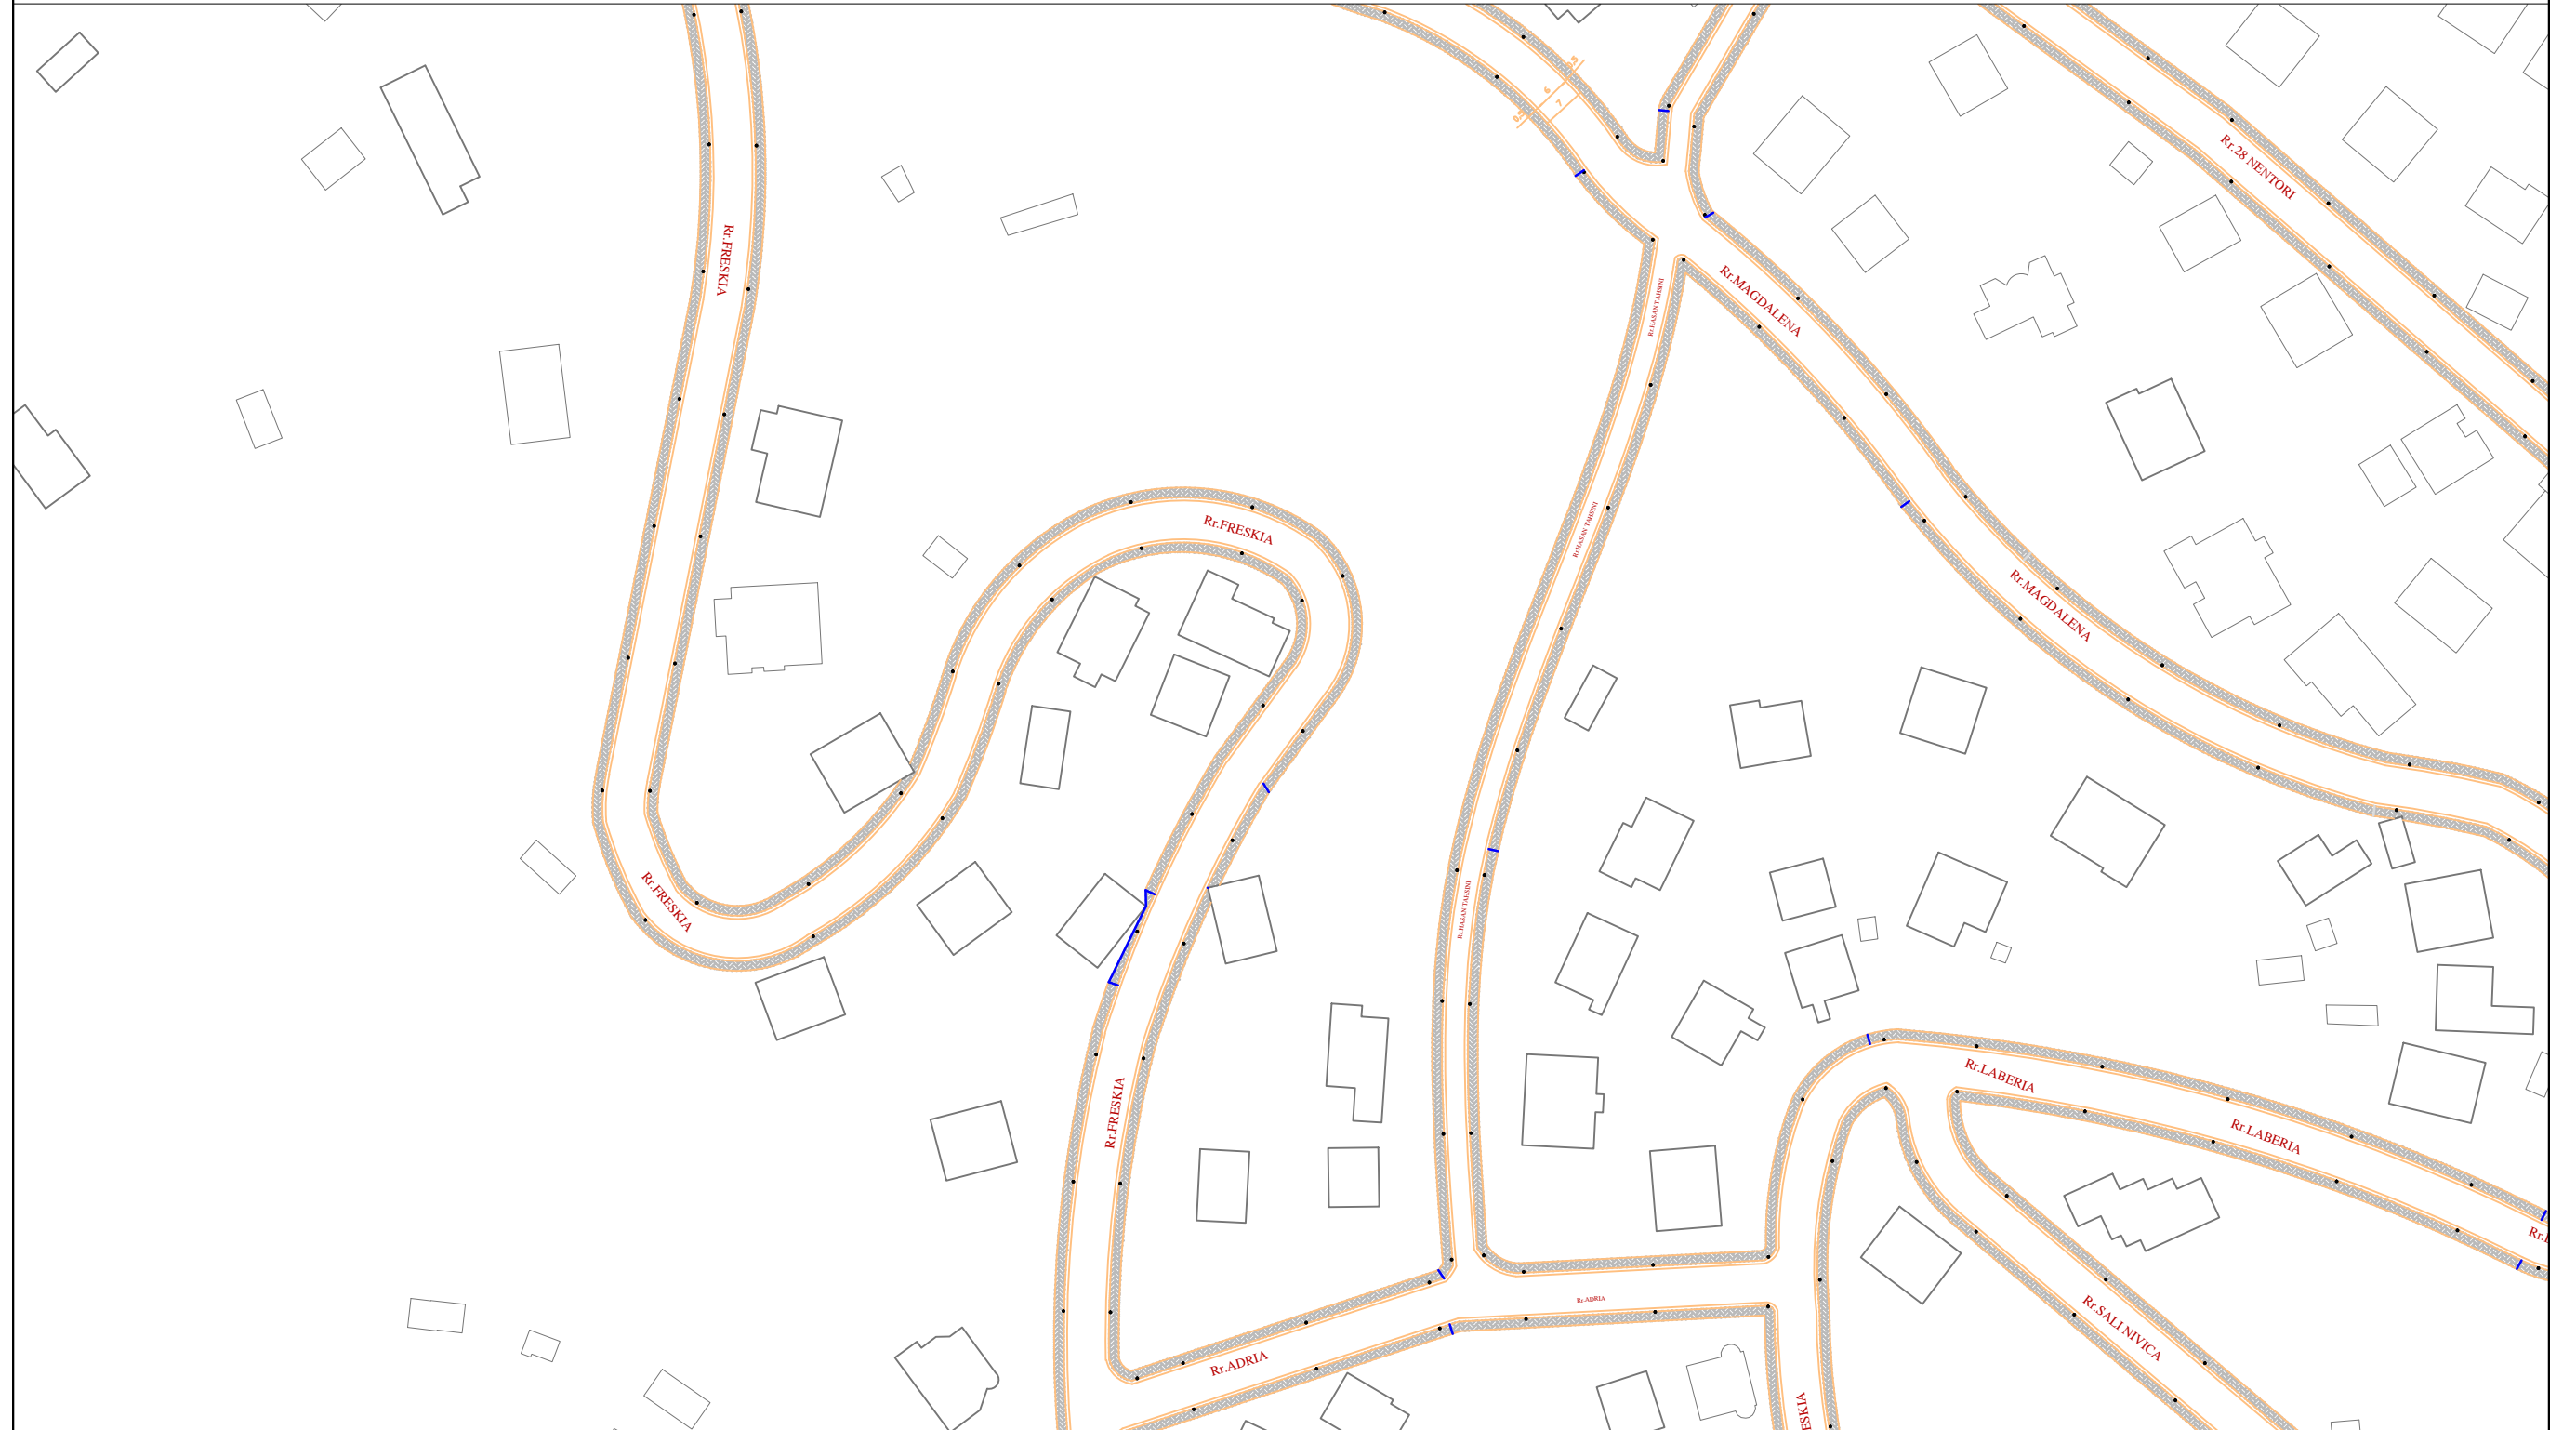

BASHKIA  
SARANDE

KRYETAR  
Z.OLTION  
CACI

**OBJEKTI**

Rikualifikim trotuaresh ne rruget e brendshme Ksamil


DREJTOR -DPZHT  
ARK ZENEL BAJRAMI

TETOR 2023-A01

**PLANIMETRIA E RRUGES LIQENI DHE DEGEZIMET E SAJ**

Projektoi

Rikualifikim trotuaresh ne rruget e brendshme Ksamil

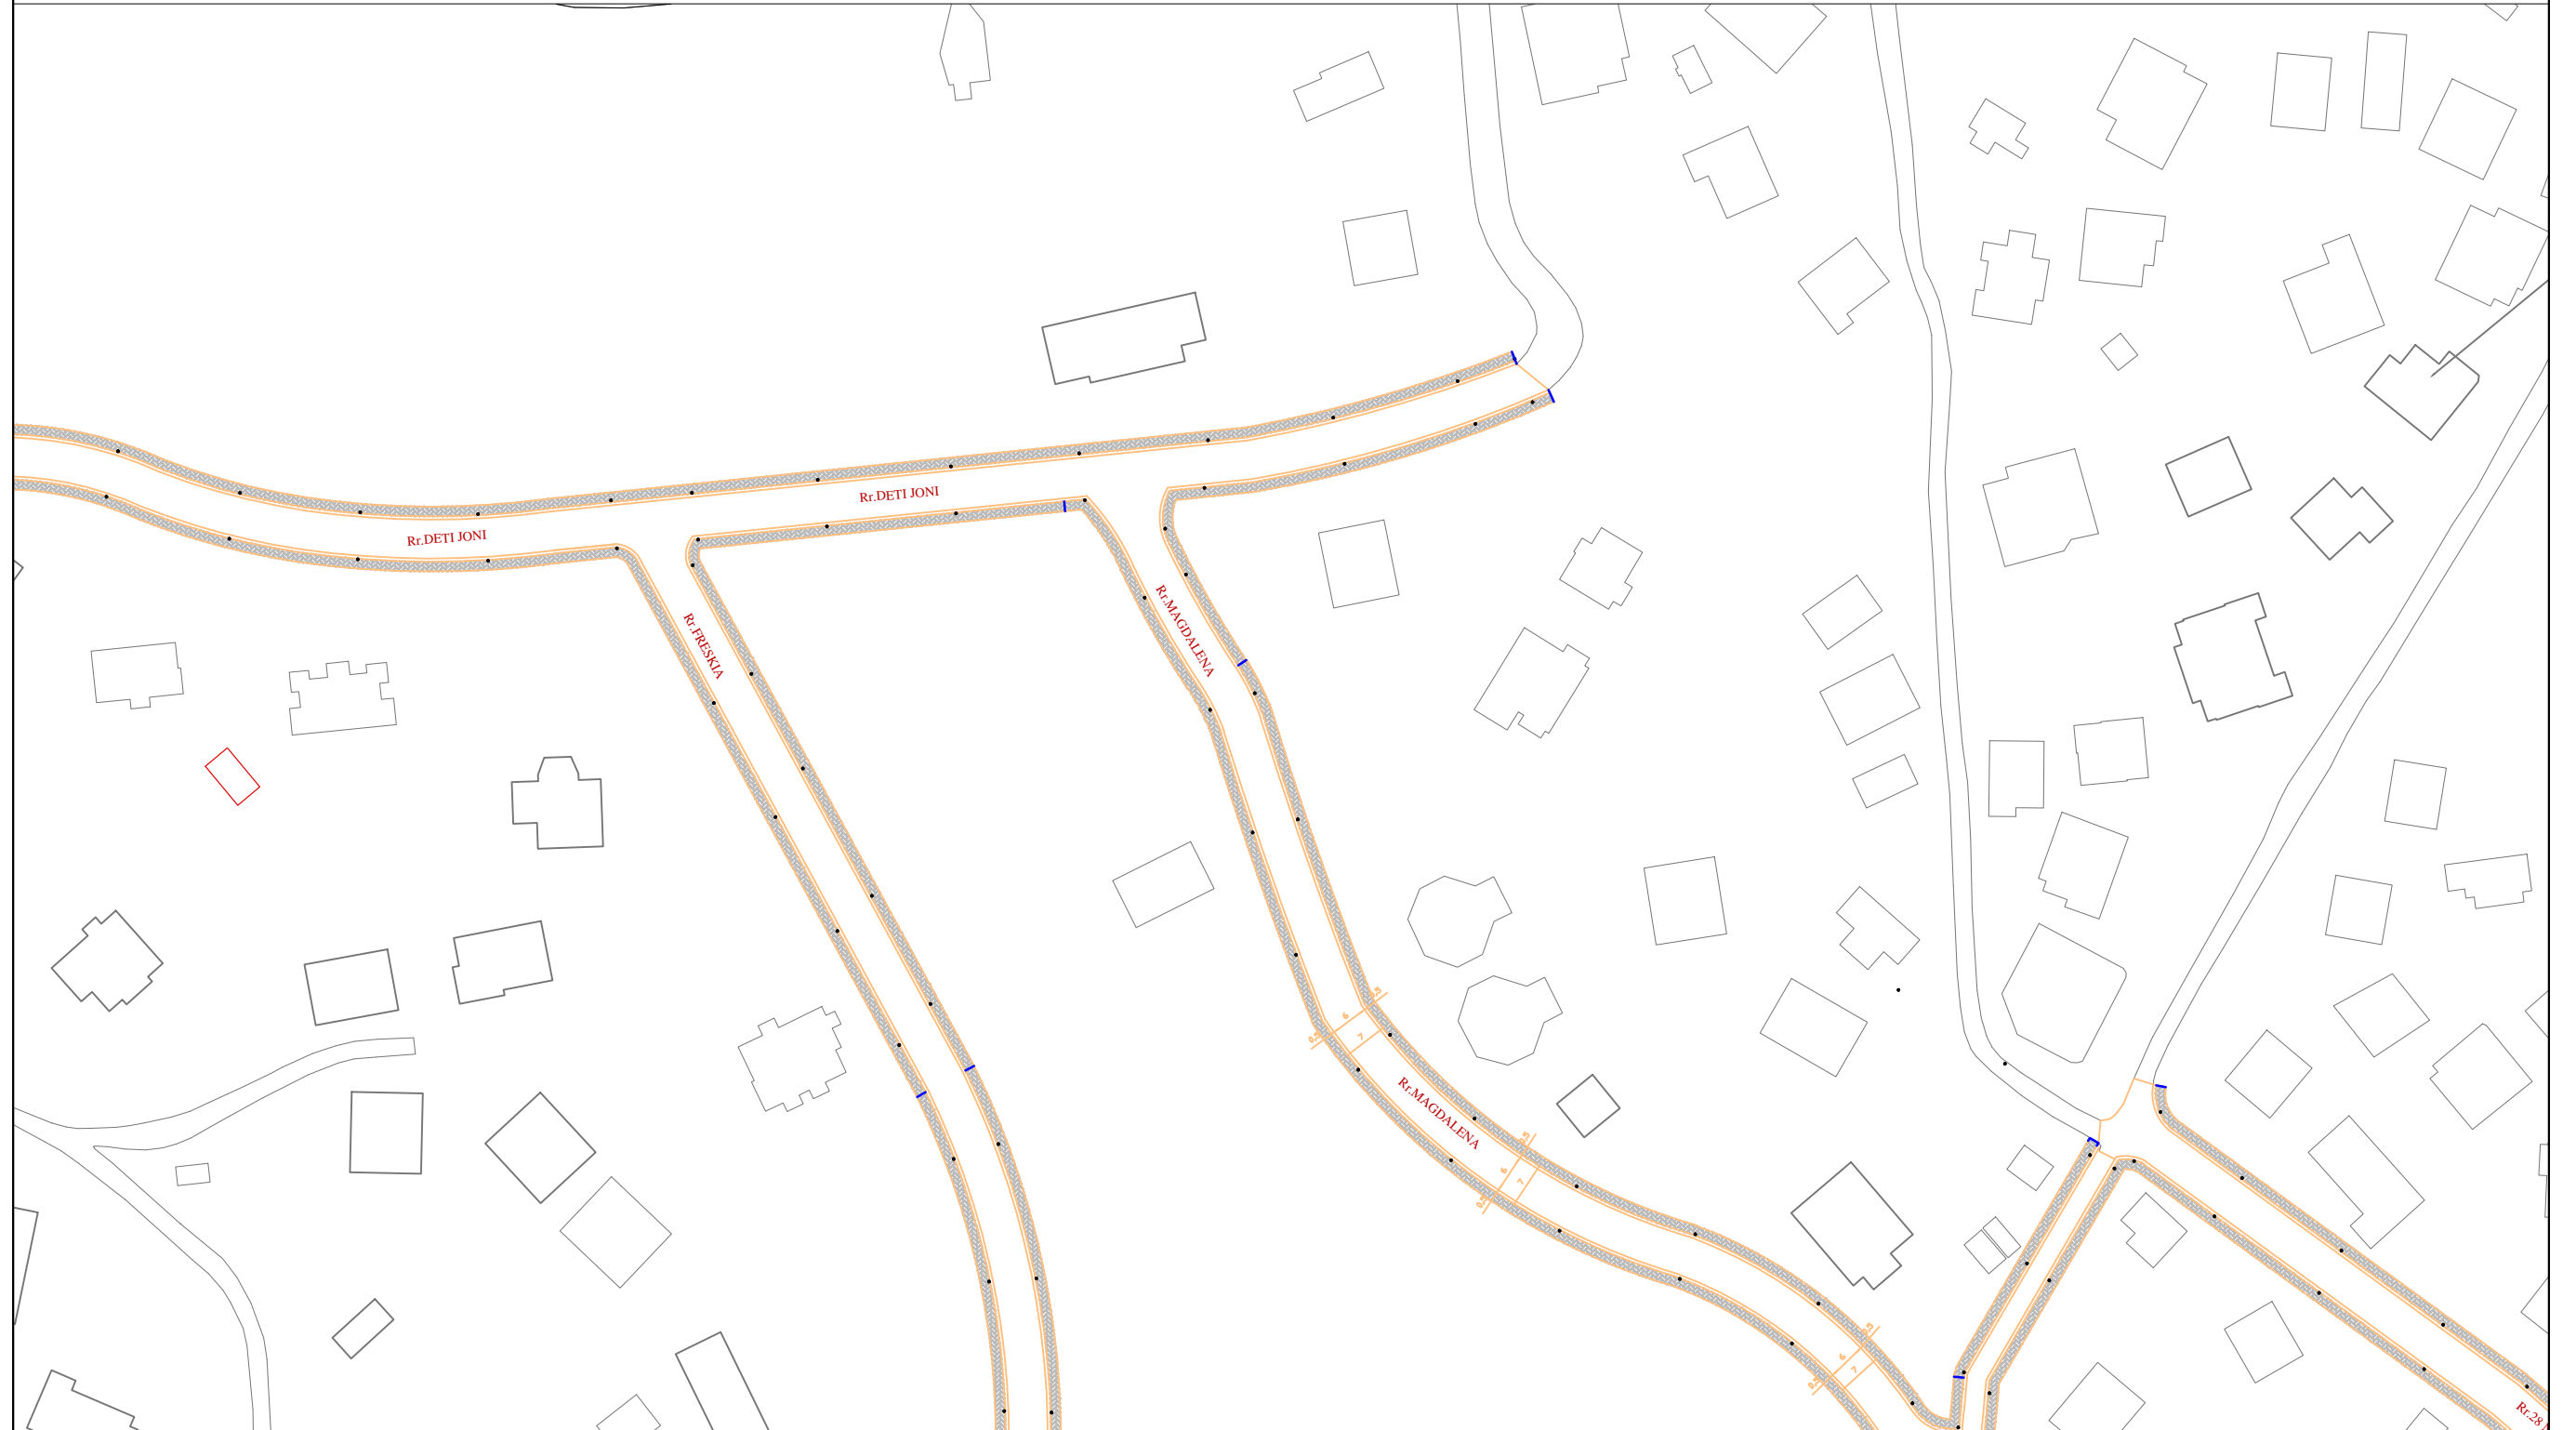

|  |                    |                             |                |  |  |  |
|--|--------------------|-----------------------------|----------------|--|--|--|
|  | BASHKIA<br>SARANDE | KRYETAR<br>Z.OLTION<br>CACI | <b>OBJEKTI</b> | Rikualifikim trotuaresh ne rruget e brendshme Ksamil | <b>PLANIMETRIA E RRUGES LIQENI DHE DEGEZIMET E SAJ</b> |  |
|  |                    |                             |                | DREJTOR -DPZHT<br>ARK ZENEL BAJRAMI                  | Projektoi  |  |
|  |                    |                             |                | TETOR 2023-A01                                       |  |  |

Rikualifikim trotuaresh ne rruget e brendshme Ksamil



|  |                    |                             |                |  |  |  |
|--|--------------------|-----------------------------|----------------|--|--|--|
|  | BASHKIA<br>SARANDE | KRYETAR<br>Z.OLTION<br>CACI | <b>OBJEKTI</b> | Rikualifikim trotuaresh ne rruget e brendshme Ksamil | <b>PLANIMETRIA E RRUGES LIQENI DHE DEGEZIMET E SAJ</b> |  |
|  |                    |                             |                | DREJTOR -DPZHT<br>ARK ZENEL BAJRAMI                  | Projektoi  |  |
|  |                    |                             |                | TETOR 2023-A01                                       |  |  |

Rikualifikim trotuaresh ne rruget e brendshme Ksamil



BASHKIA  
SARANDE

KRYETAR  
Z.OLTION  
CACI

**OBJEKTI**

Rikualifikim trotuaresh ne rruget e  
brendshme Ksamil


DREJTOR -DPZHT  
ARK ZENEL BAJRAMI

TETOR 2023-A01

**PLANIMETRIA E RRUGES LIQENI DHE  
DEGEZIMET E SAJ**

Projektoi

Rikualifikim trotuaresh ne rruget e brendshme Ksamil

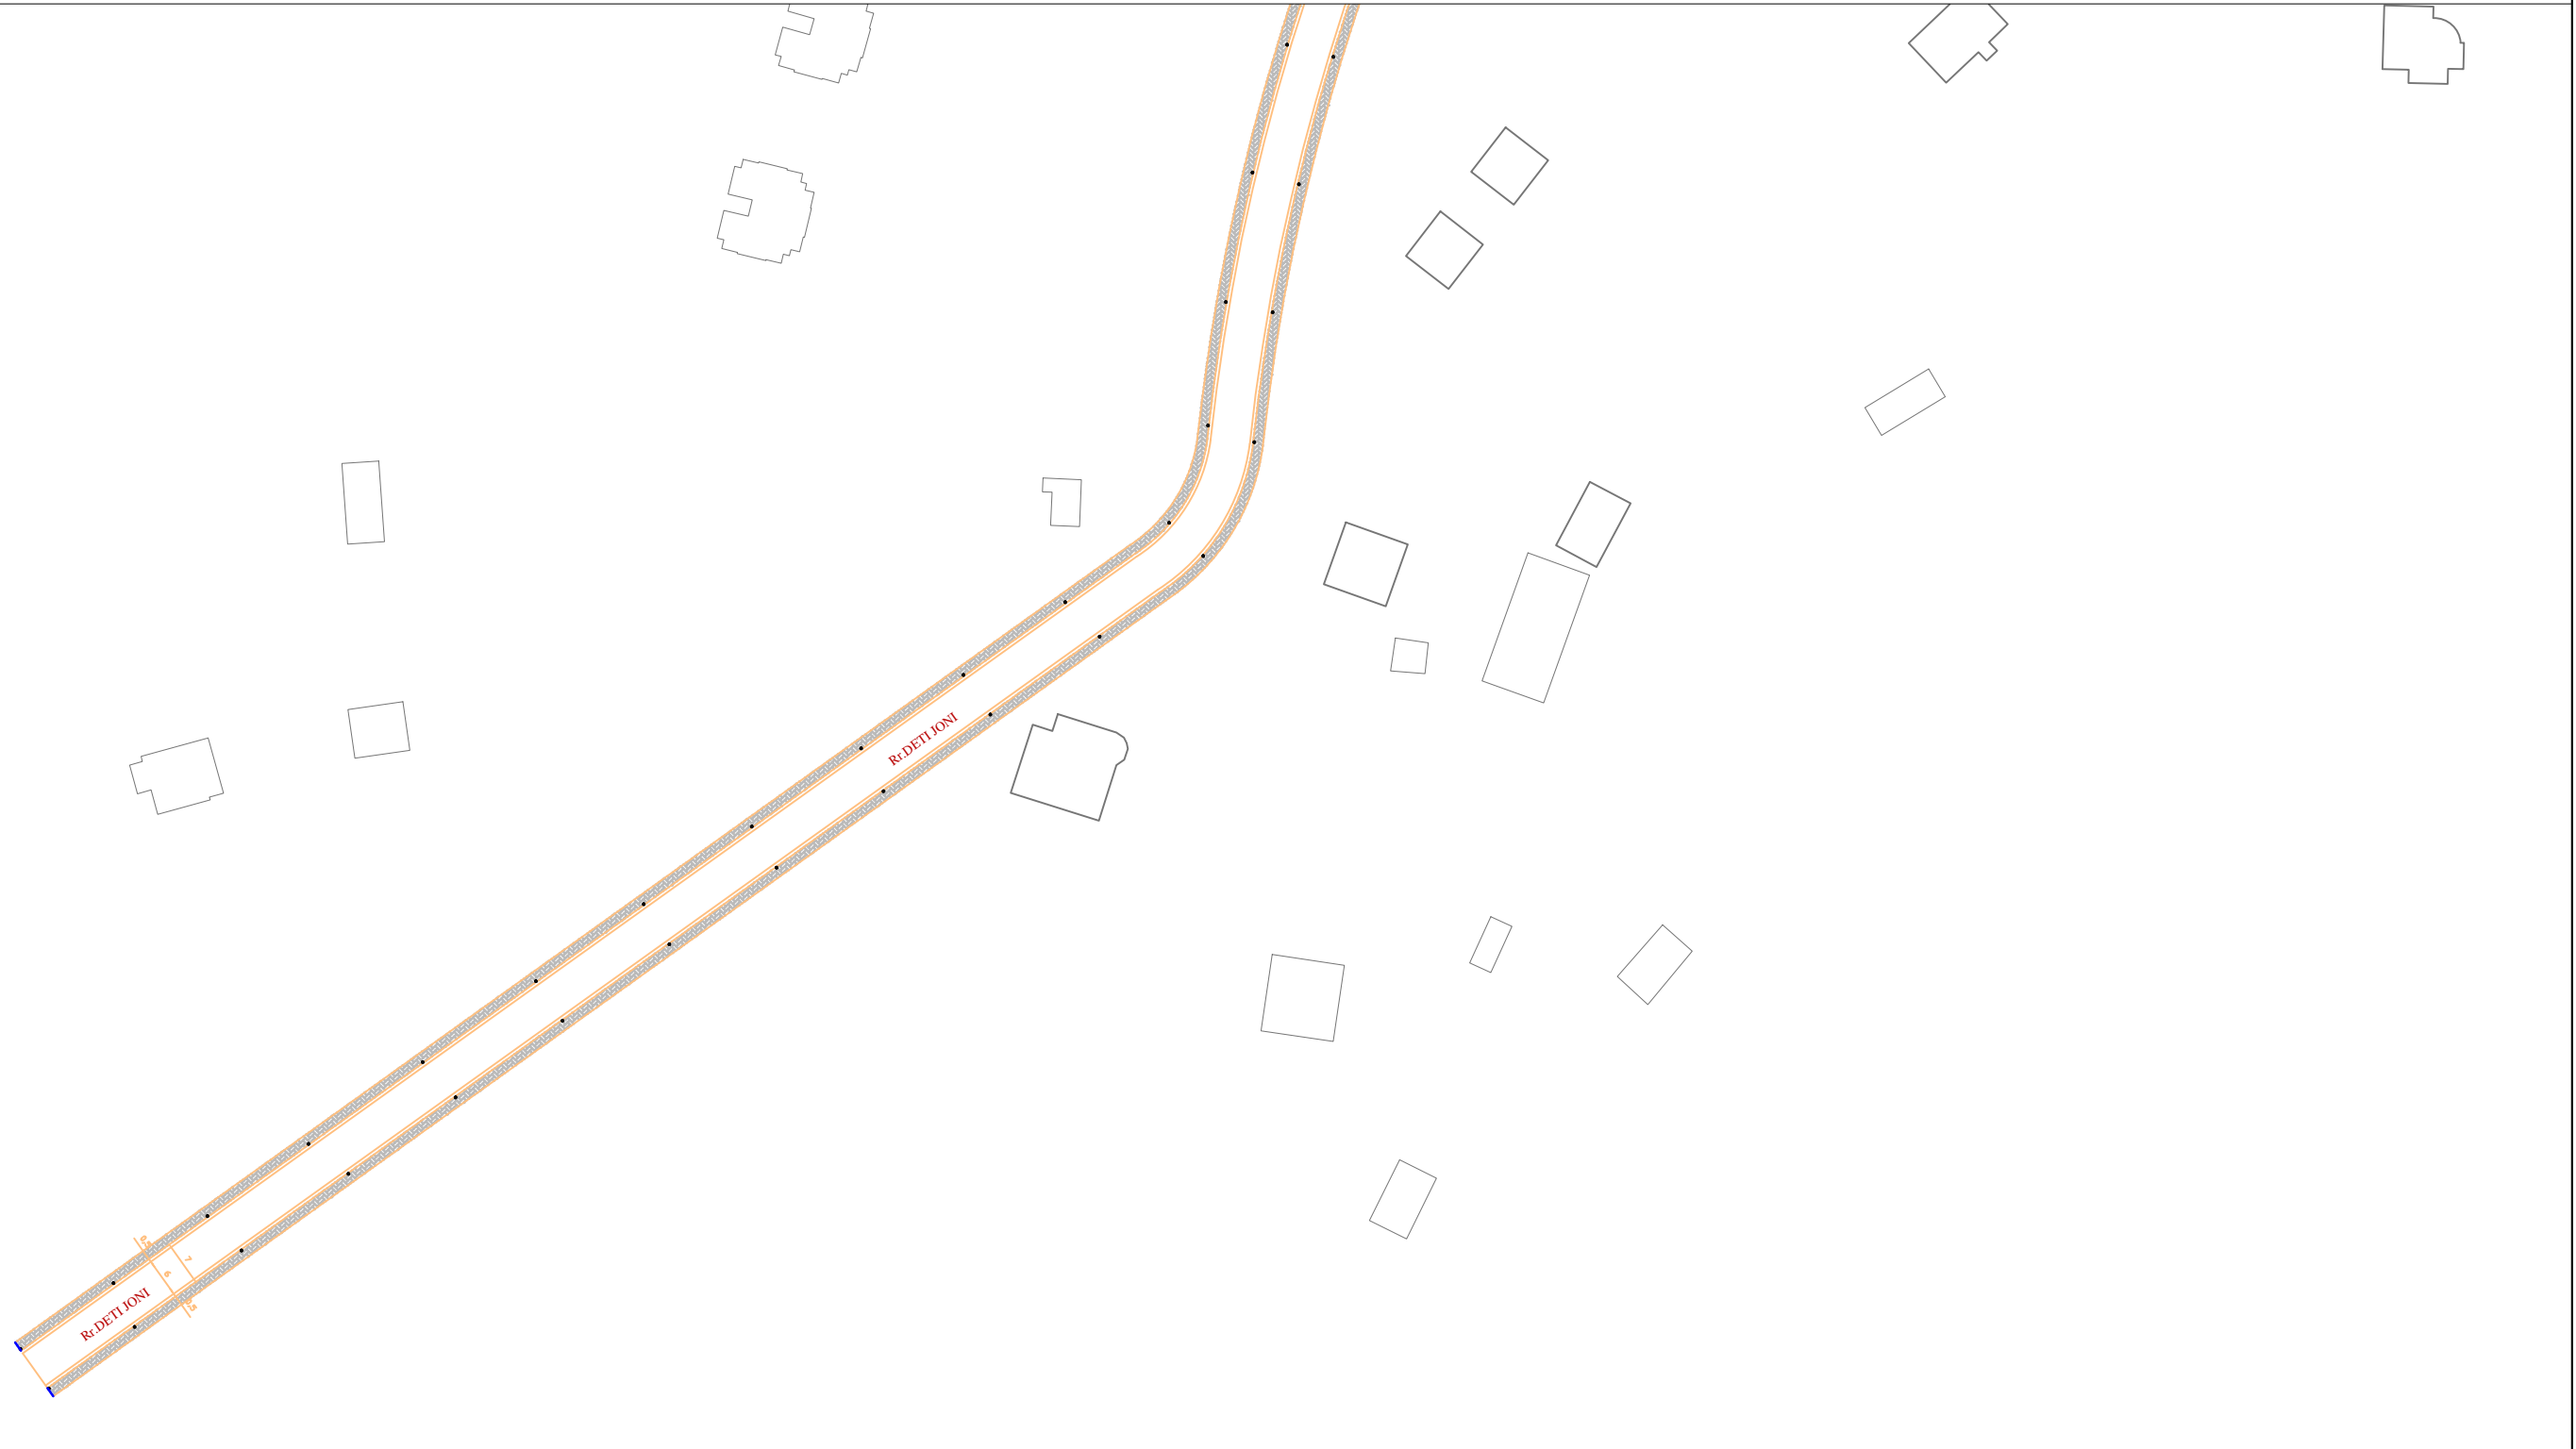

|  |                    |                             |                |  |  |  |
|--|--------------------|-----------------------------|----------------|--|--|--|
|  | BASHKIA<br>SARANDE | KRYETAR<br>Z.OLTION<br>CACI | <b>OBJEKTI</b> | Rikualifikim trotuaresh ne rruget e brendshme Ksamil | <b>PLANIMETRIA E RRUGES LIQENI DHE DEGEZIMET E SAJ</b> |  |
|  |                    |                             |                | DREJTOR -DPZHT<br>ARK ZENEL BAJRAMI                  | <b>Projektoi</b>                                       |  |
|  |                    |                             |                | TETOR 2023-A01                                       |  |  |