



BASHKIA KRUJË

MIRATOI:
KRYETARI I BASHKISË
ARTUR BUSHI

PROJEKT ZBATIMI

OBJEKTI: "SISTEMIM ASFALTIM I RRUGES "LIQENIT TE TAPIZES",
NJ. A. NIKEL, KRUJE"


PROJEKTUESI:

"PROSTRUCT" SH.P.K

INVESTITORI:


BASHKIA KRUJË

PLANI I RRUGES I RILEVUAR PK0+140:0+320

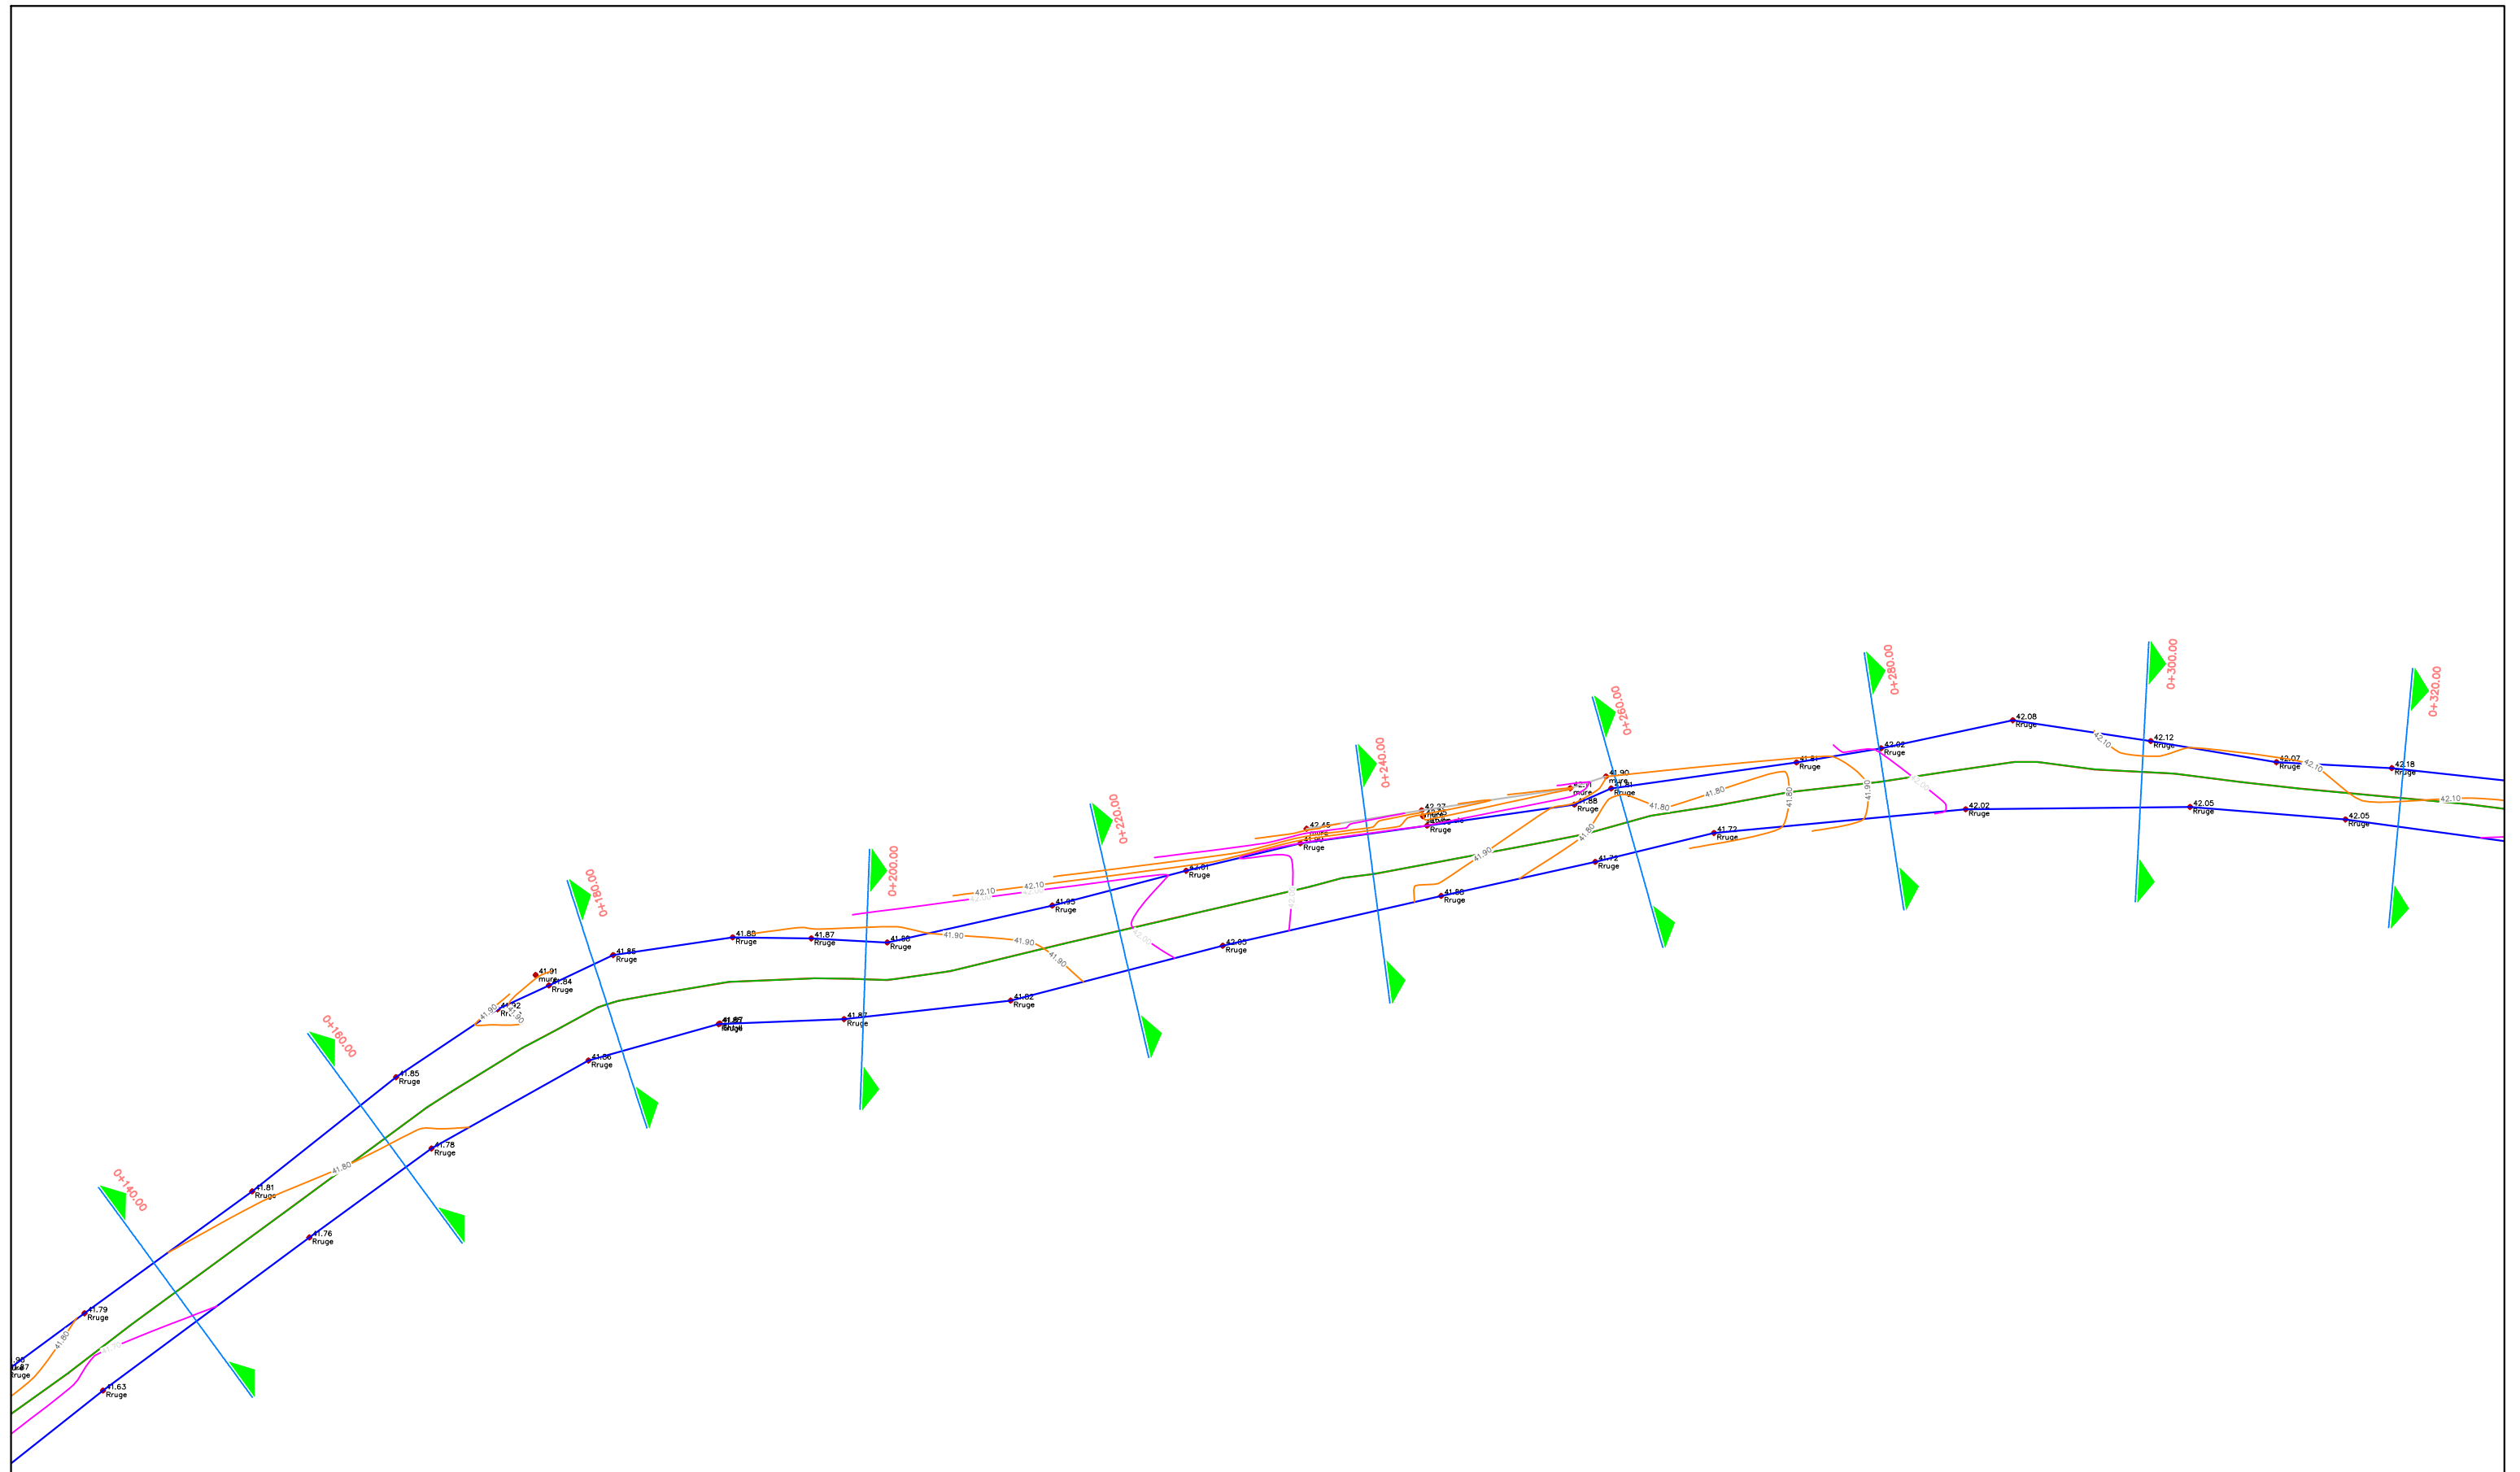

	REPUBLIKA E SHQIPERISE BASHKIA KRUJE	PROJEKT ZBATIMI " SISTEMIM ASFALTIM I RRUGES "LIQENIT TE TAPIZES "	PROJEKTUES : " PROSTRUCT " sh.p.k.	FLETA P-02
	" PROSTRUCT " shpk		PLANI I RILEVIMIT PIKETA 0 : +320	
				2026

PLANI I RRUGES I RILEVUAR PK0+500:0+657

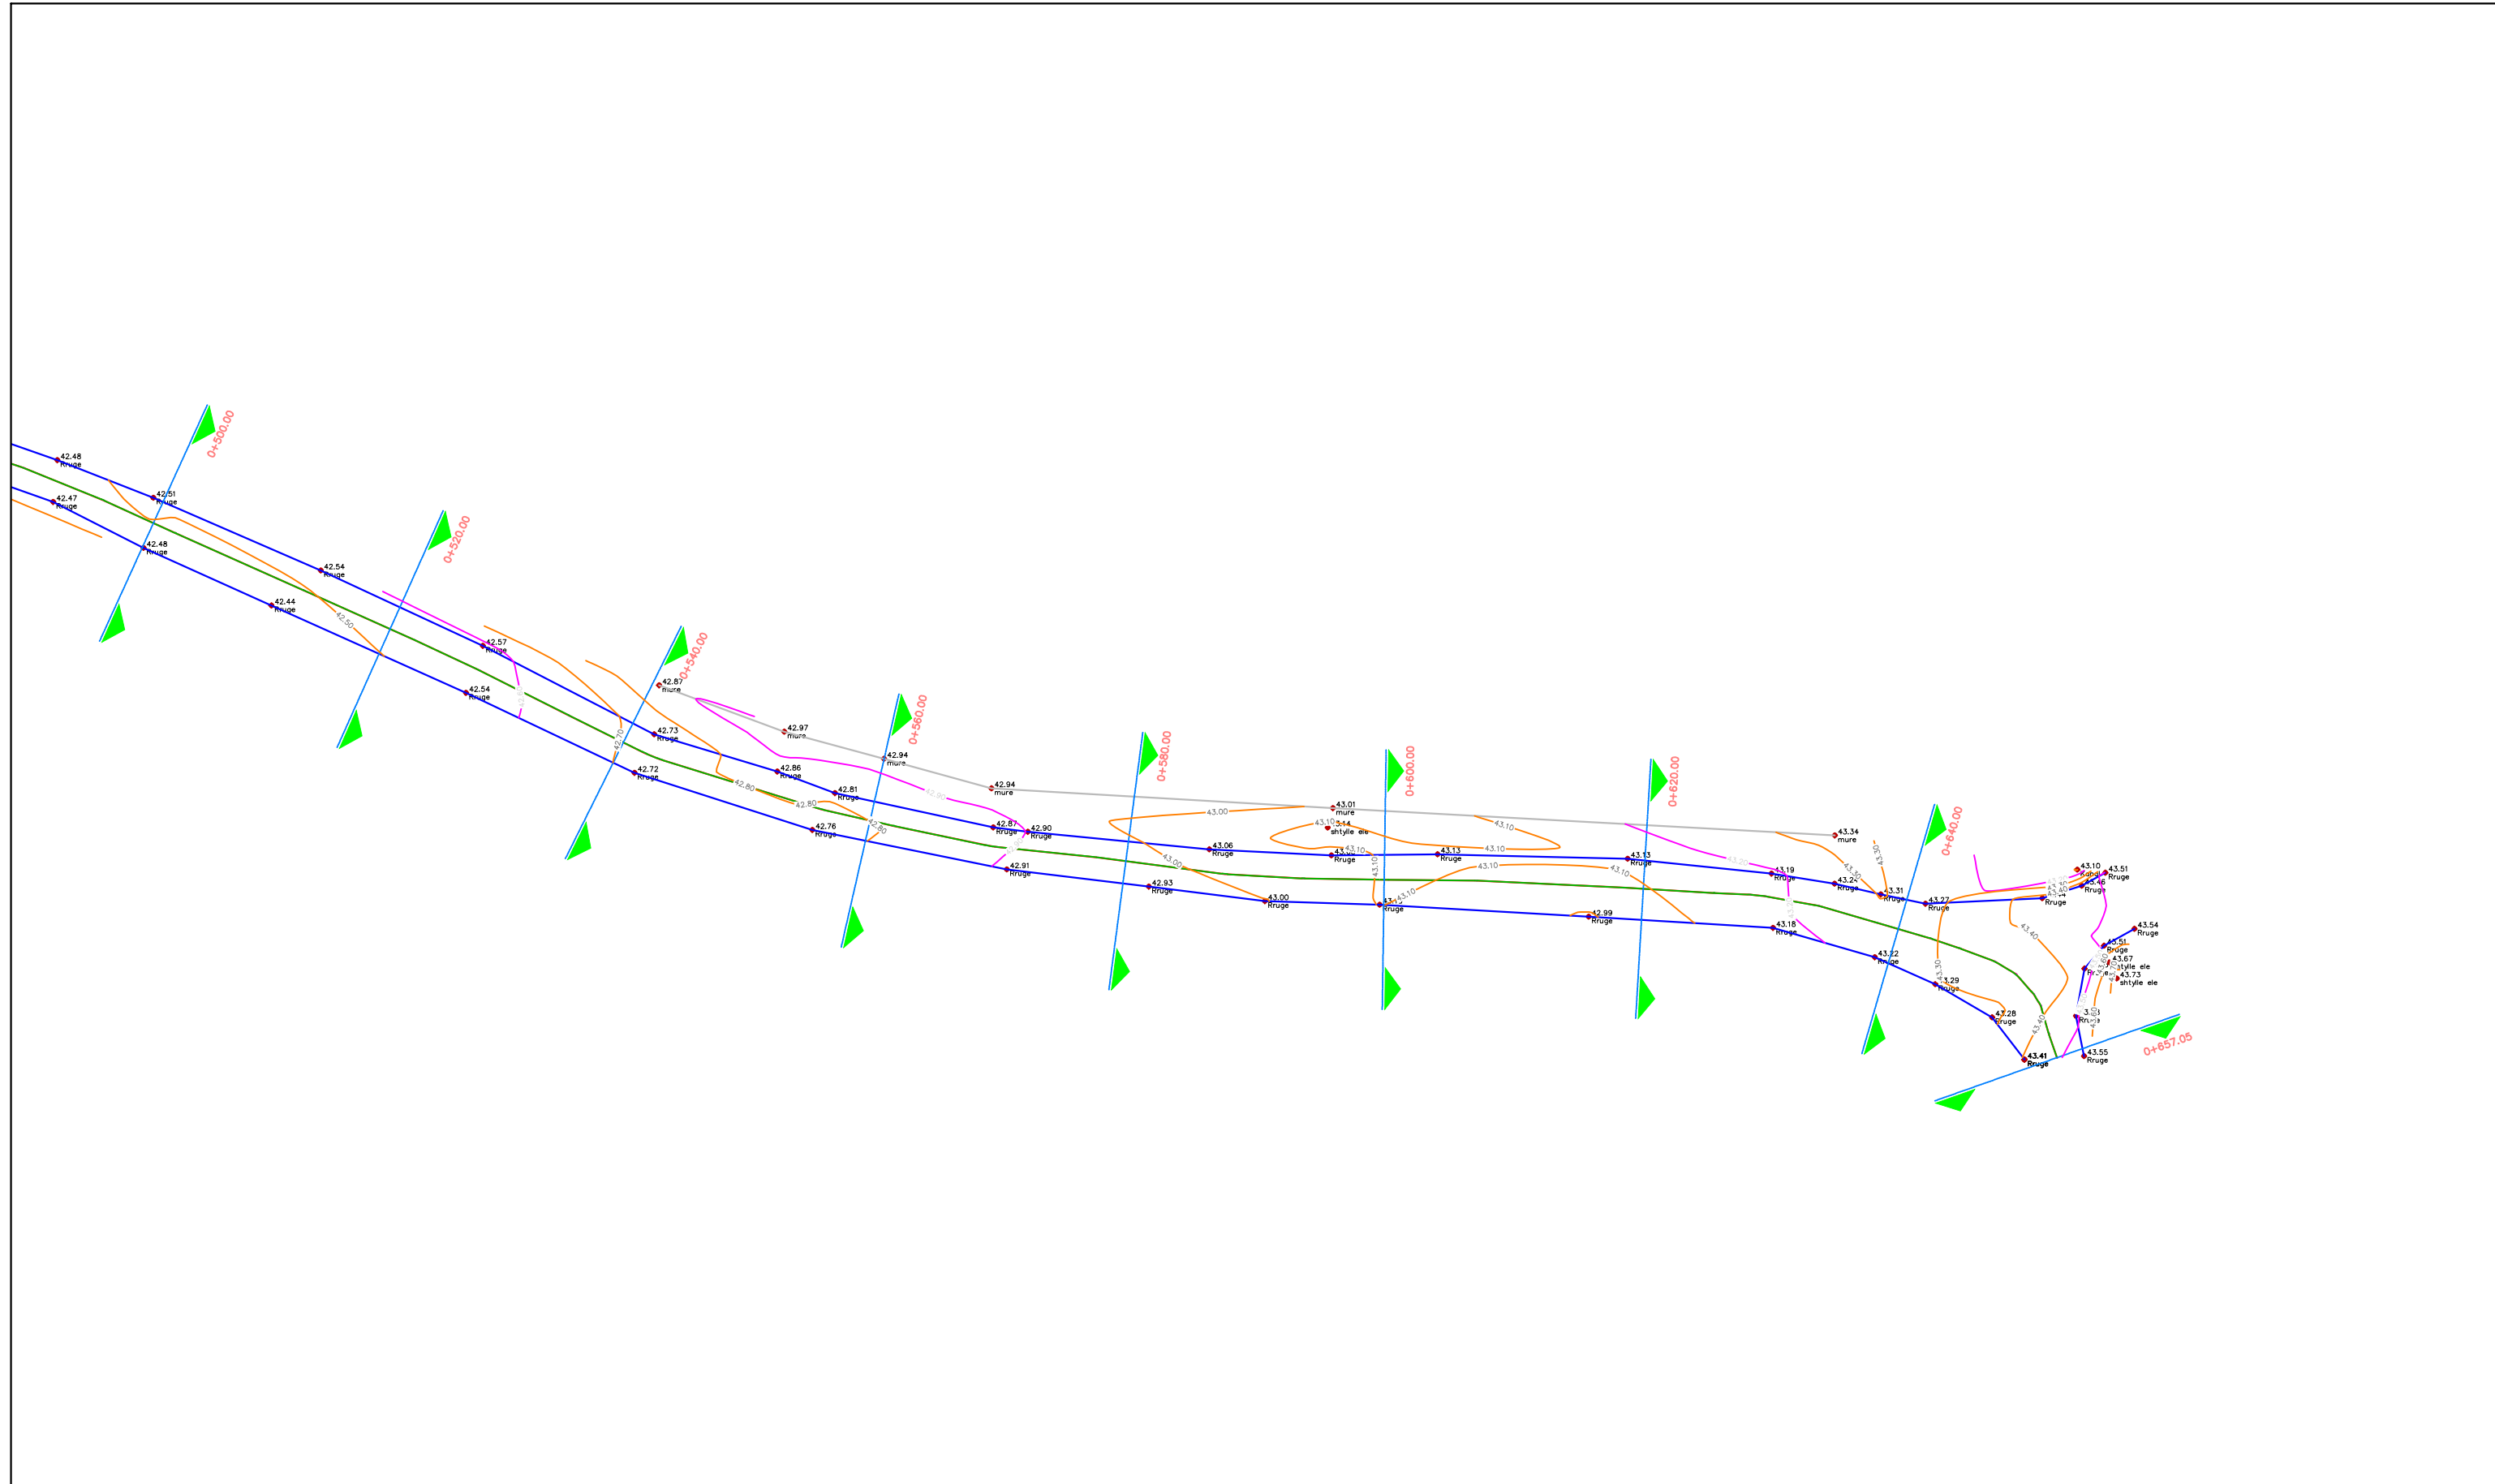

REPUBLIKA E SHQIPERISE
BASHKIA KRUJE

PROJEKT ZBATIMI

" SISTEMIM ASFALTIM I RRUGES "LIQENIT TE TAPIZES "

PLANI I RILEVIMIT

PIKETA 0 : +657

PROJEKTUES : " PROSTRUCT " sh.p.k.

FLETA P-04

" PROSTRUCT " shpk

SHKALLA 1 : 500

2026

PLANI I RRUGES I RILEVUAR ORTOFOTO PK0:0+400



REPUBLIKA E SHQIPERISE
BASHKIA KRUJE

PROJEKT ZBATIMI

" SISTEMIM ASFALTIM I RRUGES "LIQENIT TE TAPIZES "

PLANI I RILEVIMIT

PIKETA 0 : +140

PROJEKTUES : " PROSTRUCT" sh.p.k.

FLETA P-05

" PROSTRUCT " shpk

SHKALLA 1 : 500


2026

PLANI I RRUGES I RILEVUAR ORTOFOTO PK0+280:0+657



 REPUBLIKA E SHQIPERISE BASHKIA KRUJE	PROJEKT ZBATIMI " SISTEMIM ASFALTIM I RRUGES "LIQENIT TE TAPIZES "	PLANI I RILEVIMIT PIKETA 0 : +140	PROJEKTUES : " PROSTRUCT" sh.p.k.	FLETA P-06
			SHKALLA 1 : 500	
" PROSTRUCT " shpk				

PLANIMETRIA E RRUGES PK0:0+140

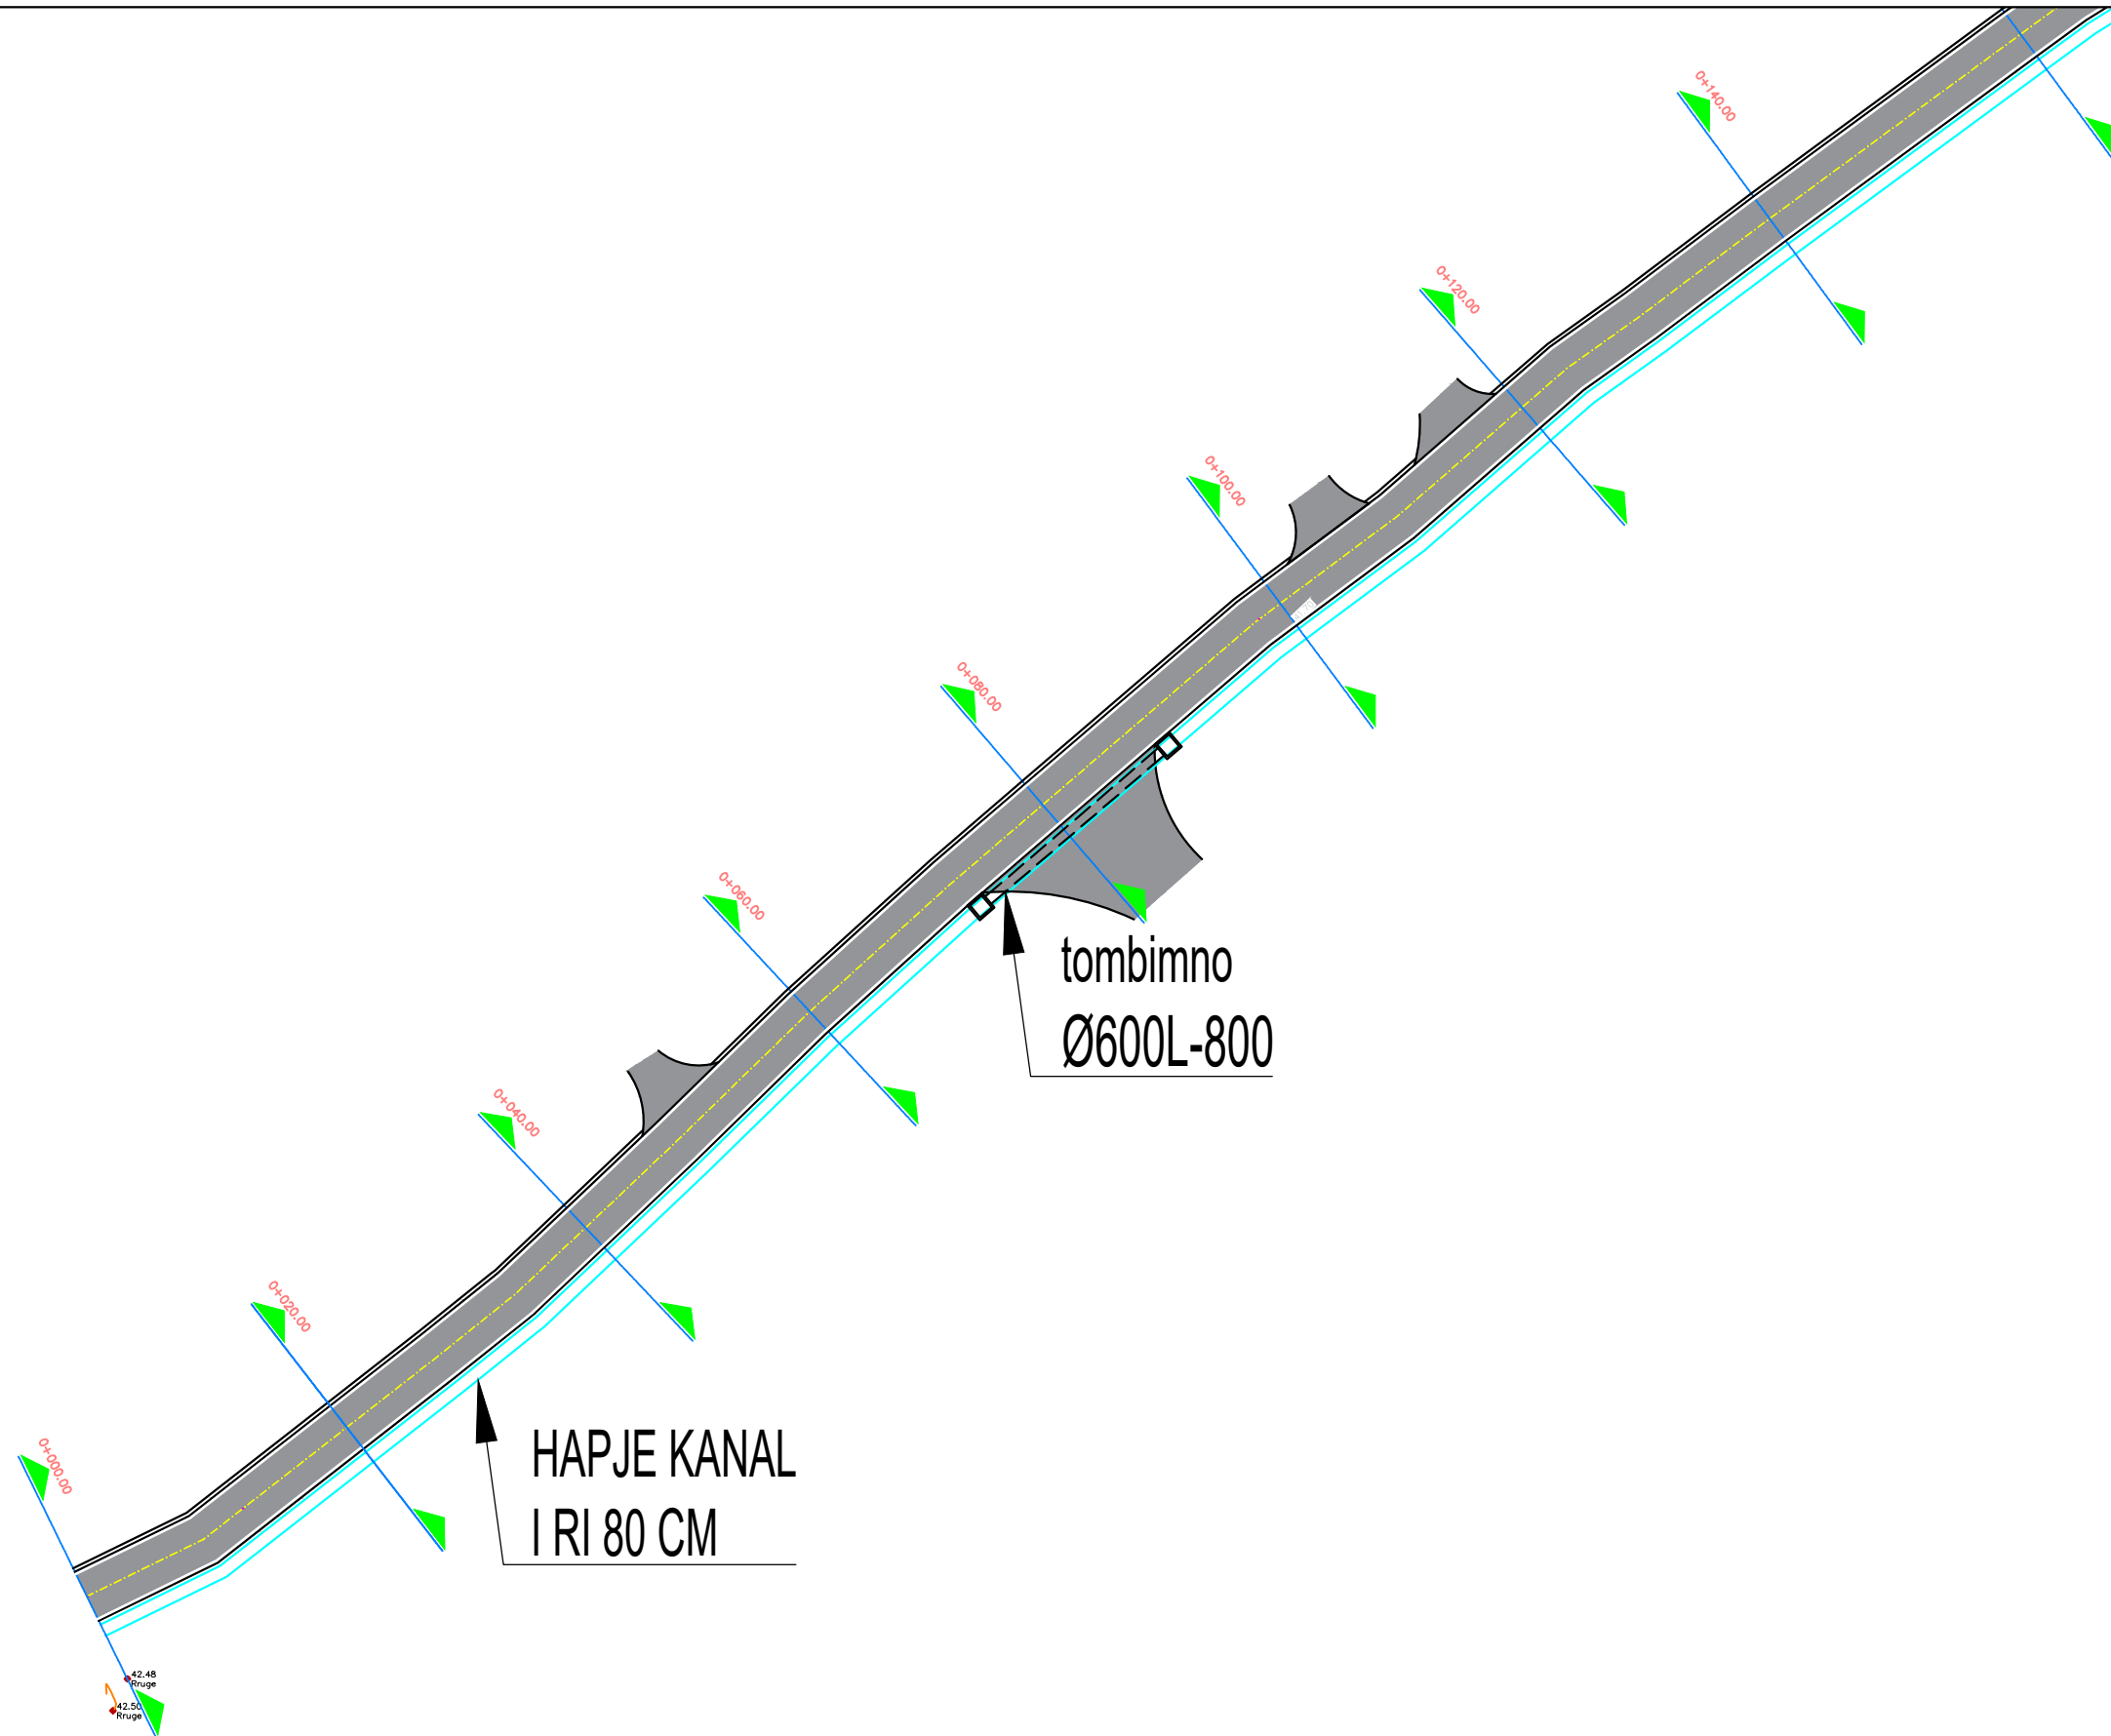

REPUBLIKA E SHQIPERISE
BASHKIA KRUJE

PROJEKT ZBATIMI

" SISTEMIM ASFALTIM I RRUGES "LIQENIT TE TAPIZES "

PLANI I RRUGES

PIKETA 0 : +140

PROJEKTUES : " PROSTRUCT " sh.p.k.


FLETA P-07

" PROSTRUCT " shpk

SHKALLA 1 : 500

2026

PLANIMETRIA E RRUGES PK0+140:0+320

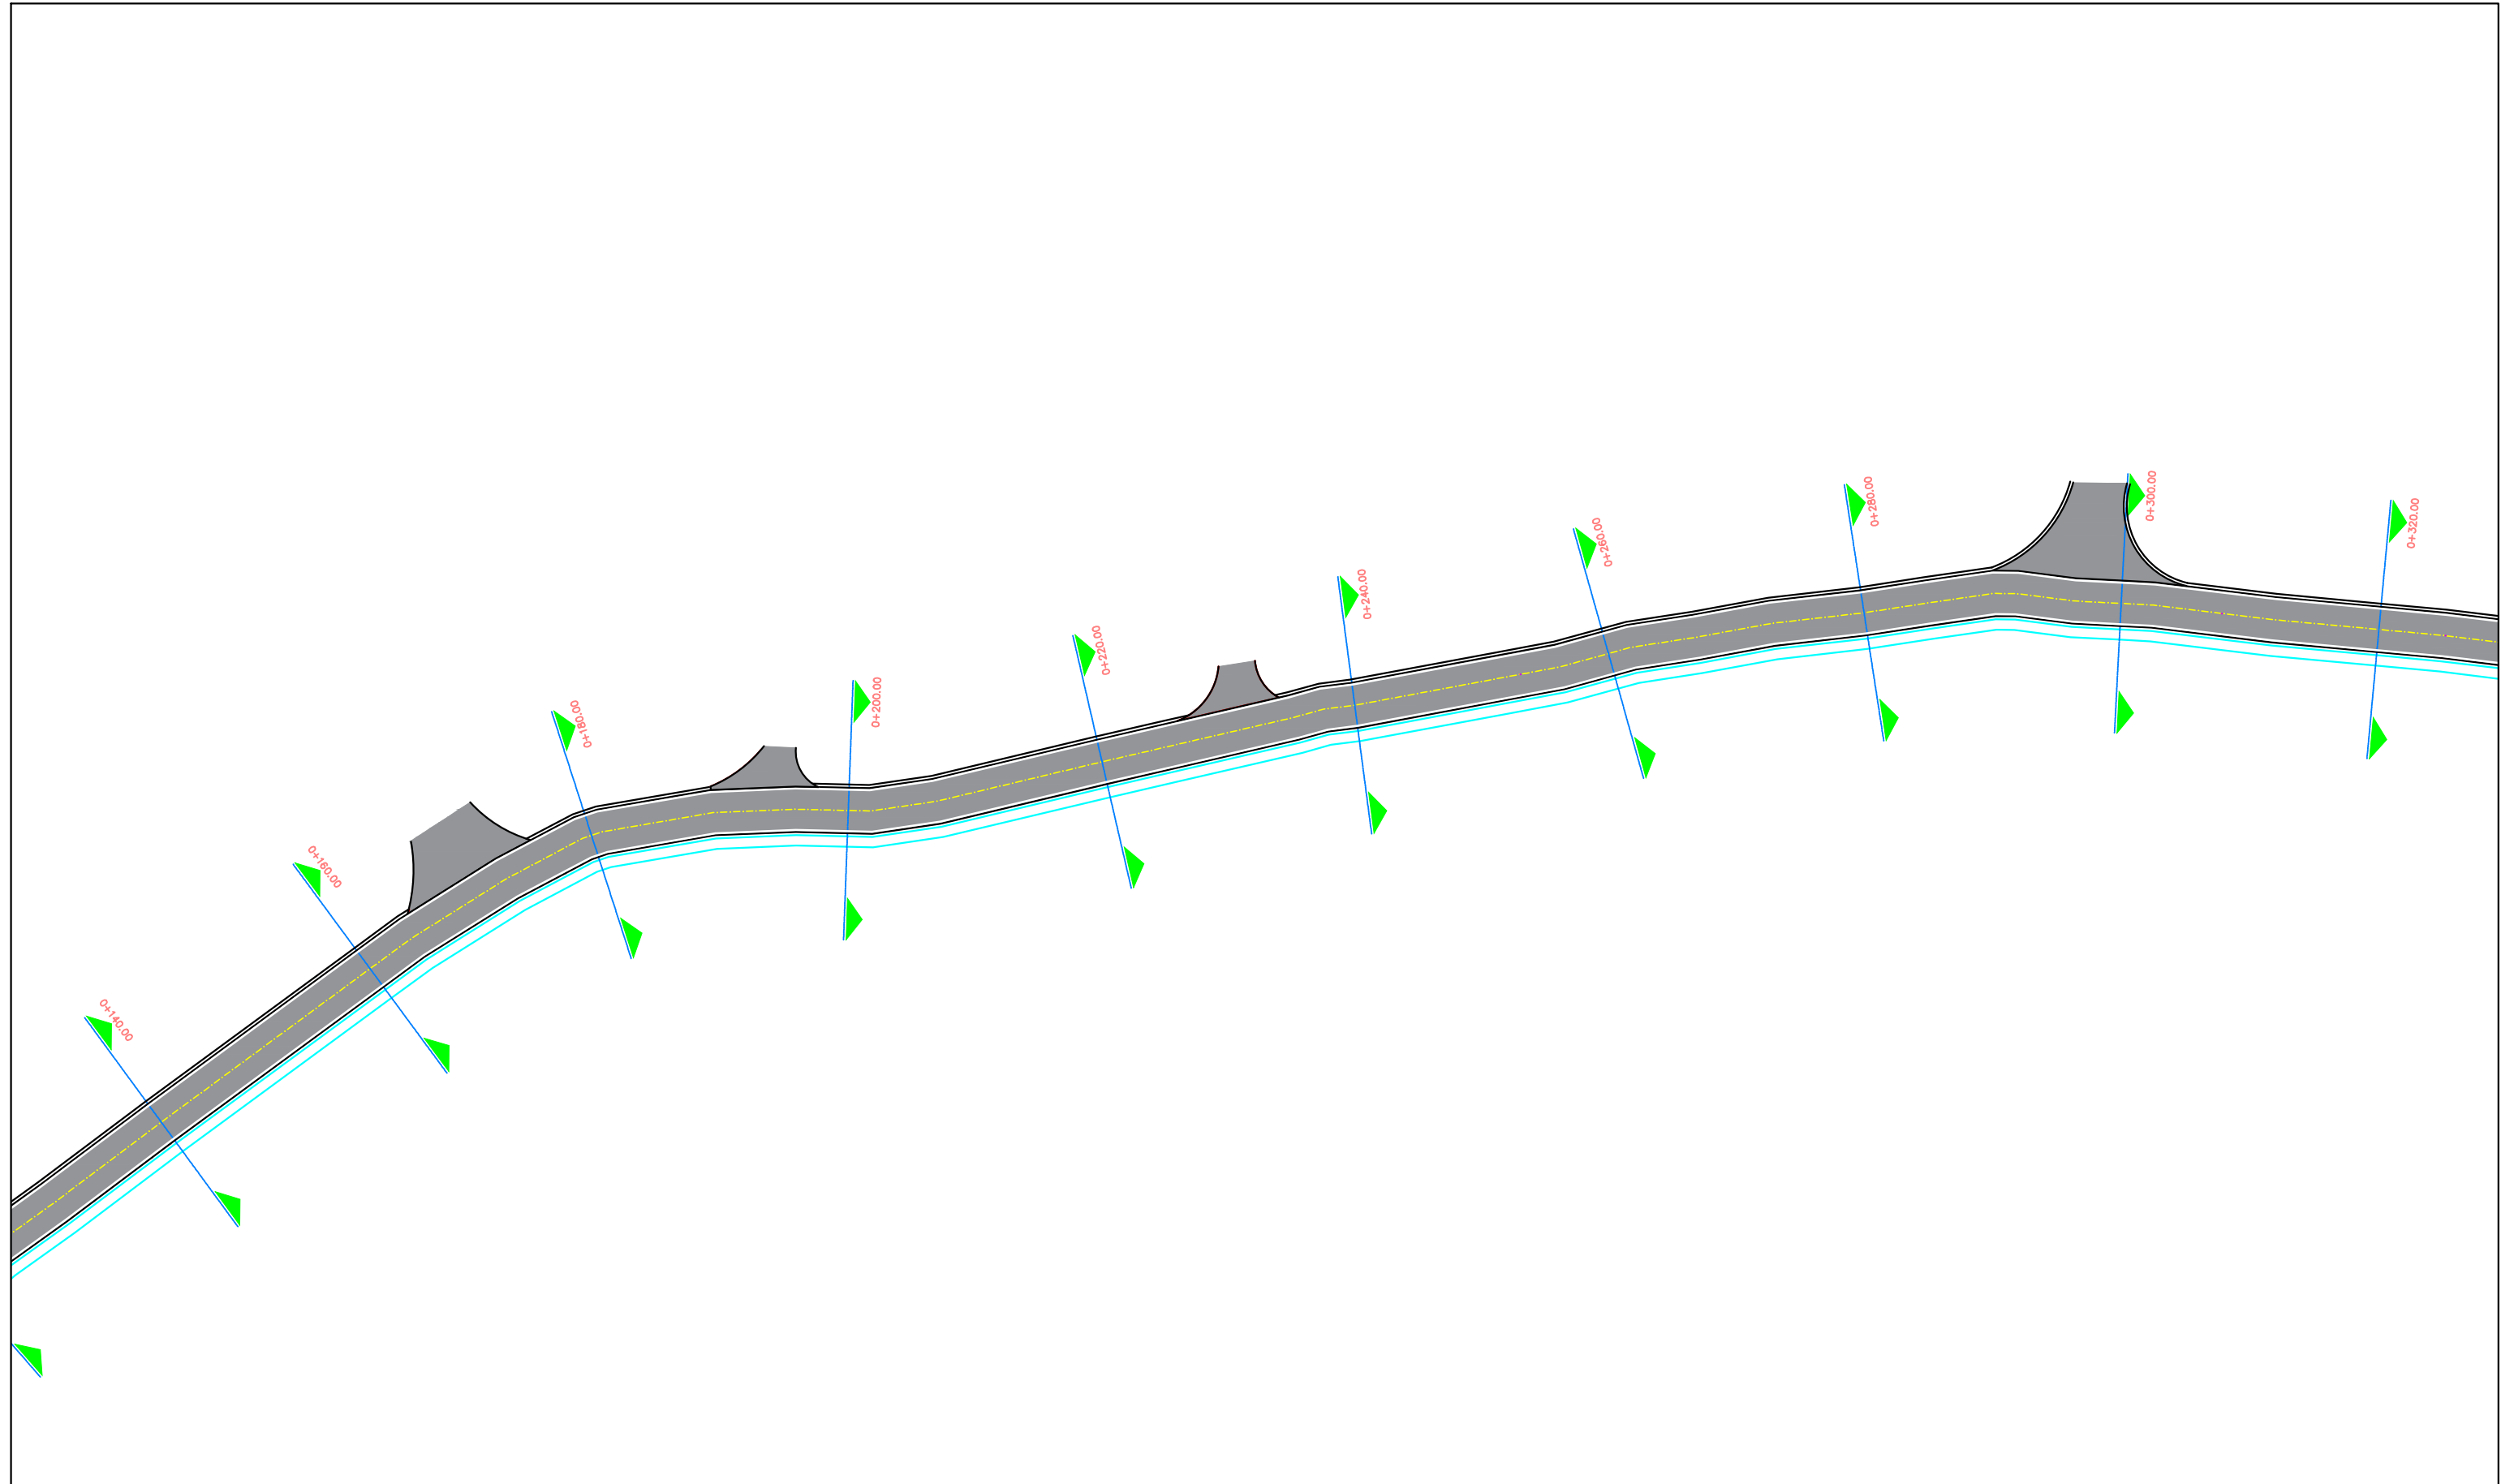

REPUBLIKA E SHQIPERISE
BASHKIA KRUJE

PROJEKT ZBATIMI

" SISTEMIM ASFALTIM I RRUGES "LIQENIT TE TAPIZES "

PLANI I RRUGES

PIKETA 0+140 : 0+320

PROJEKTUES : " PROSTRUCT" sh.p.k.


FLETA P-08

" PROSTRUCT " shpk

SHKALLA 1 : 500

2026

PLANIMETRIA E RRUGES PK0+320:0+500

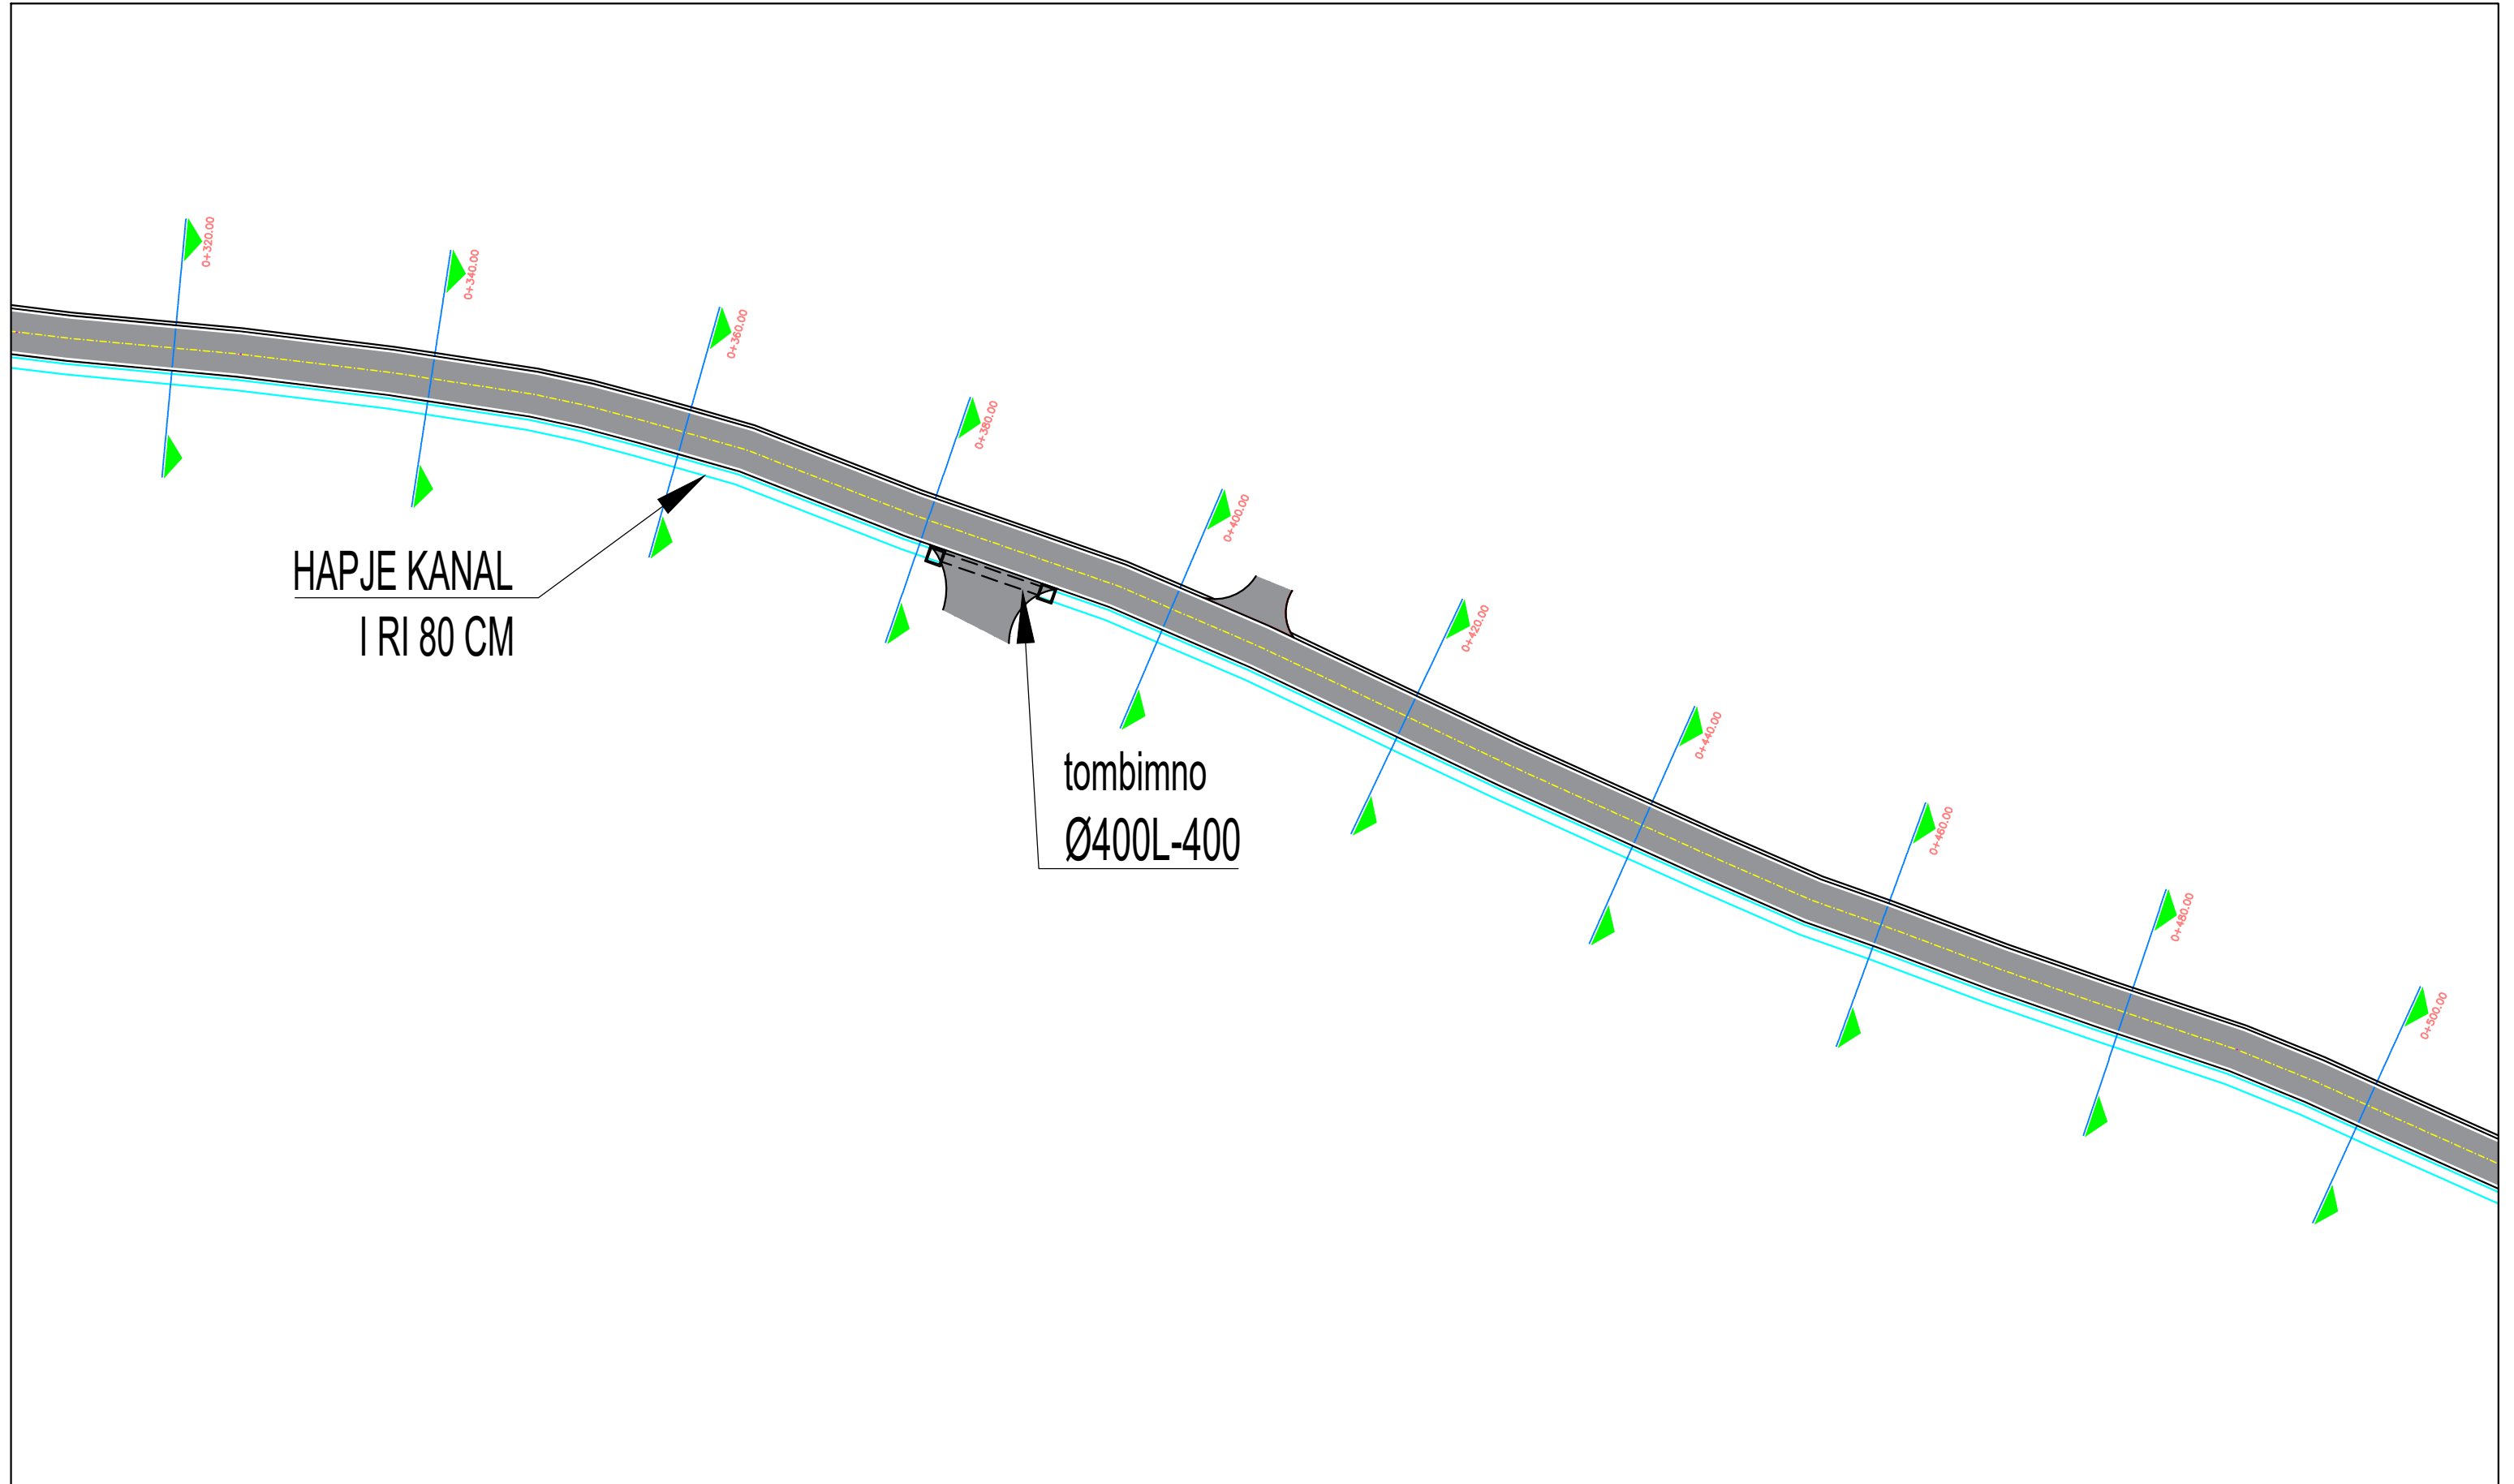


HAPJE KANAL
I RI 80 CM

tombimno
Ø400L-400

 REPUBLIKA E SHQIPERISE BASHKIA KRUJE	PROJEKT ZBATIMI " SISTEMIM ASFALTIM I RRUGES "LIQENIT TE TAPIZES "	PLANI I RRUGES PIKETA 0+320 : 0+500	PROJEKTUES : " PROSTRUCT" sh.p.k.	FLETA P-09
			SHKALLA 1 : 500	
" PROSTRUCT " shpk				

PLANIMETRIA E RRUGES PK0+500:0+657

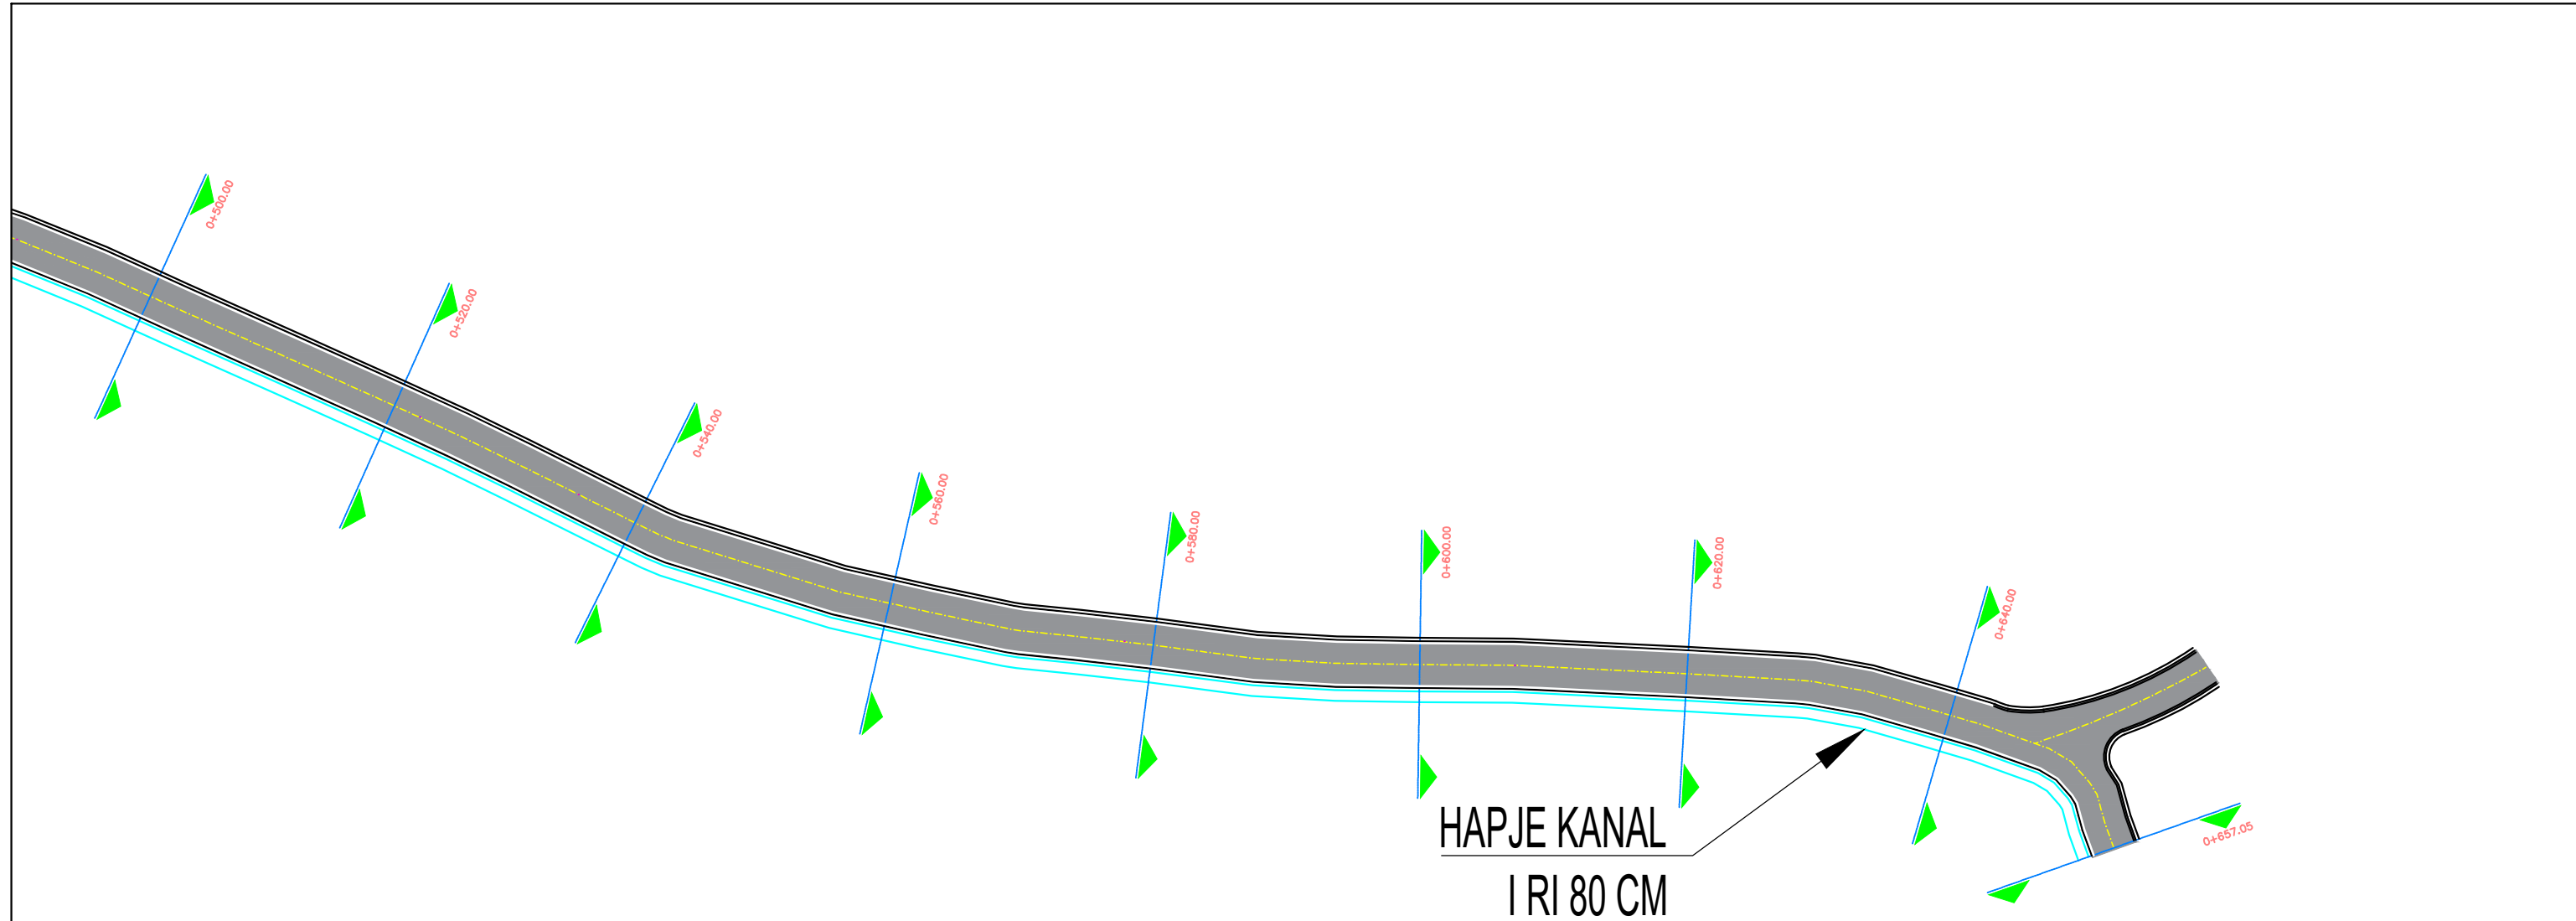

HAPJE KANAL
I RI 80 CM



REPUBLIKA E SHQIPERISE
BASHKIA KRUJE

PROJEKT ZBATIMI

" SISTEMIM ASFALTIM I RRUGES "LIQENIT TE TAPIZES "

PLANI I RRUGES

PIKETA 0+500 : 0+657

PROJEKTUES : " PROSTRUCT" sh.p.k.


FLETA P-10

" PROSTRUCT " shpk

SHKALLA 1 : 500

2026

PROFIL TERTHOR TIP (Pk 0+657)

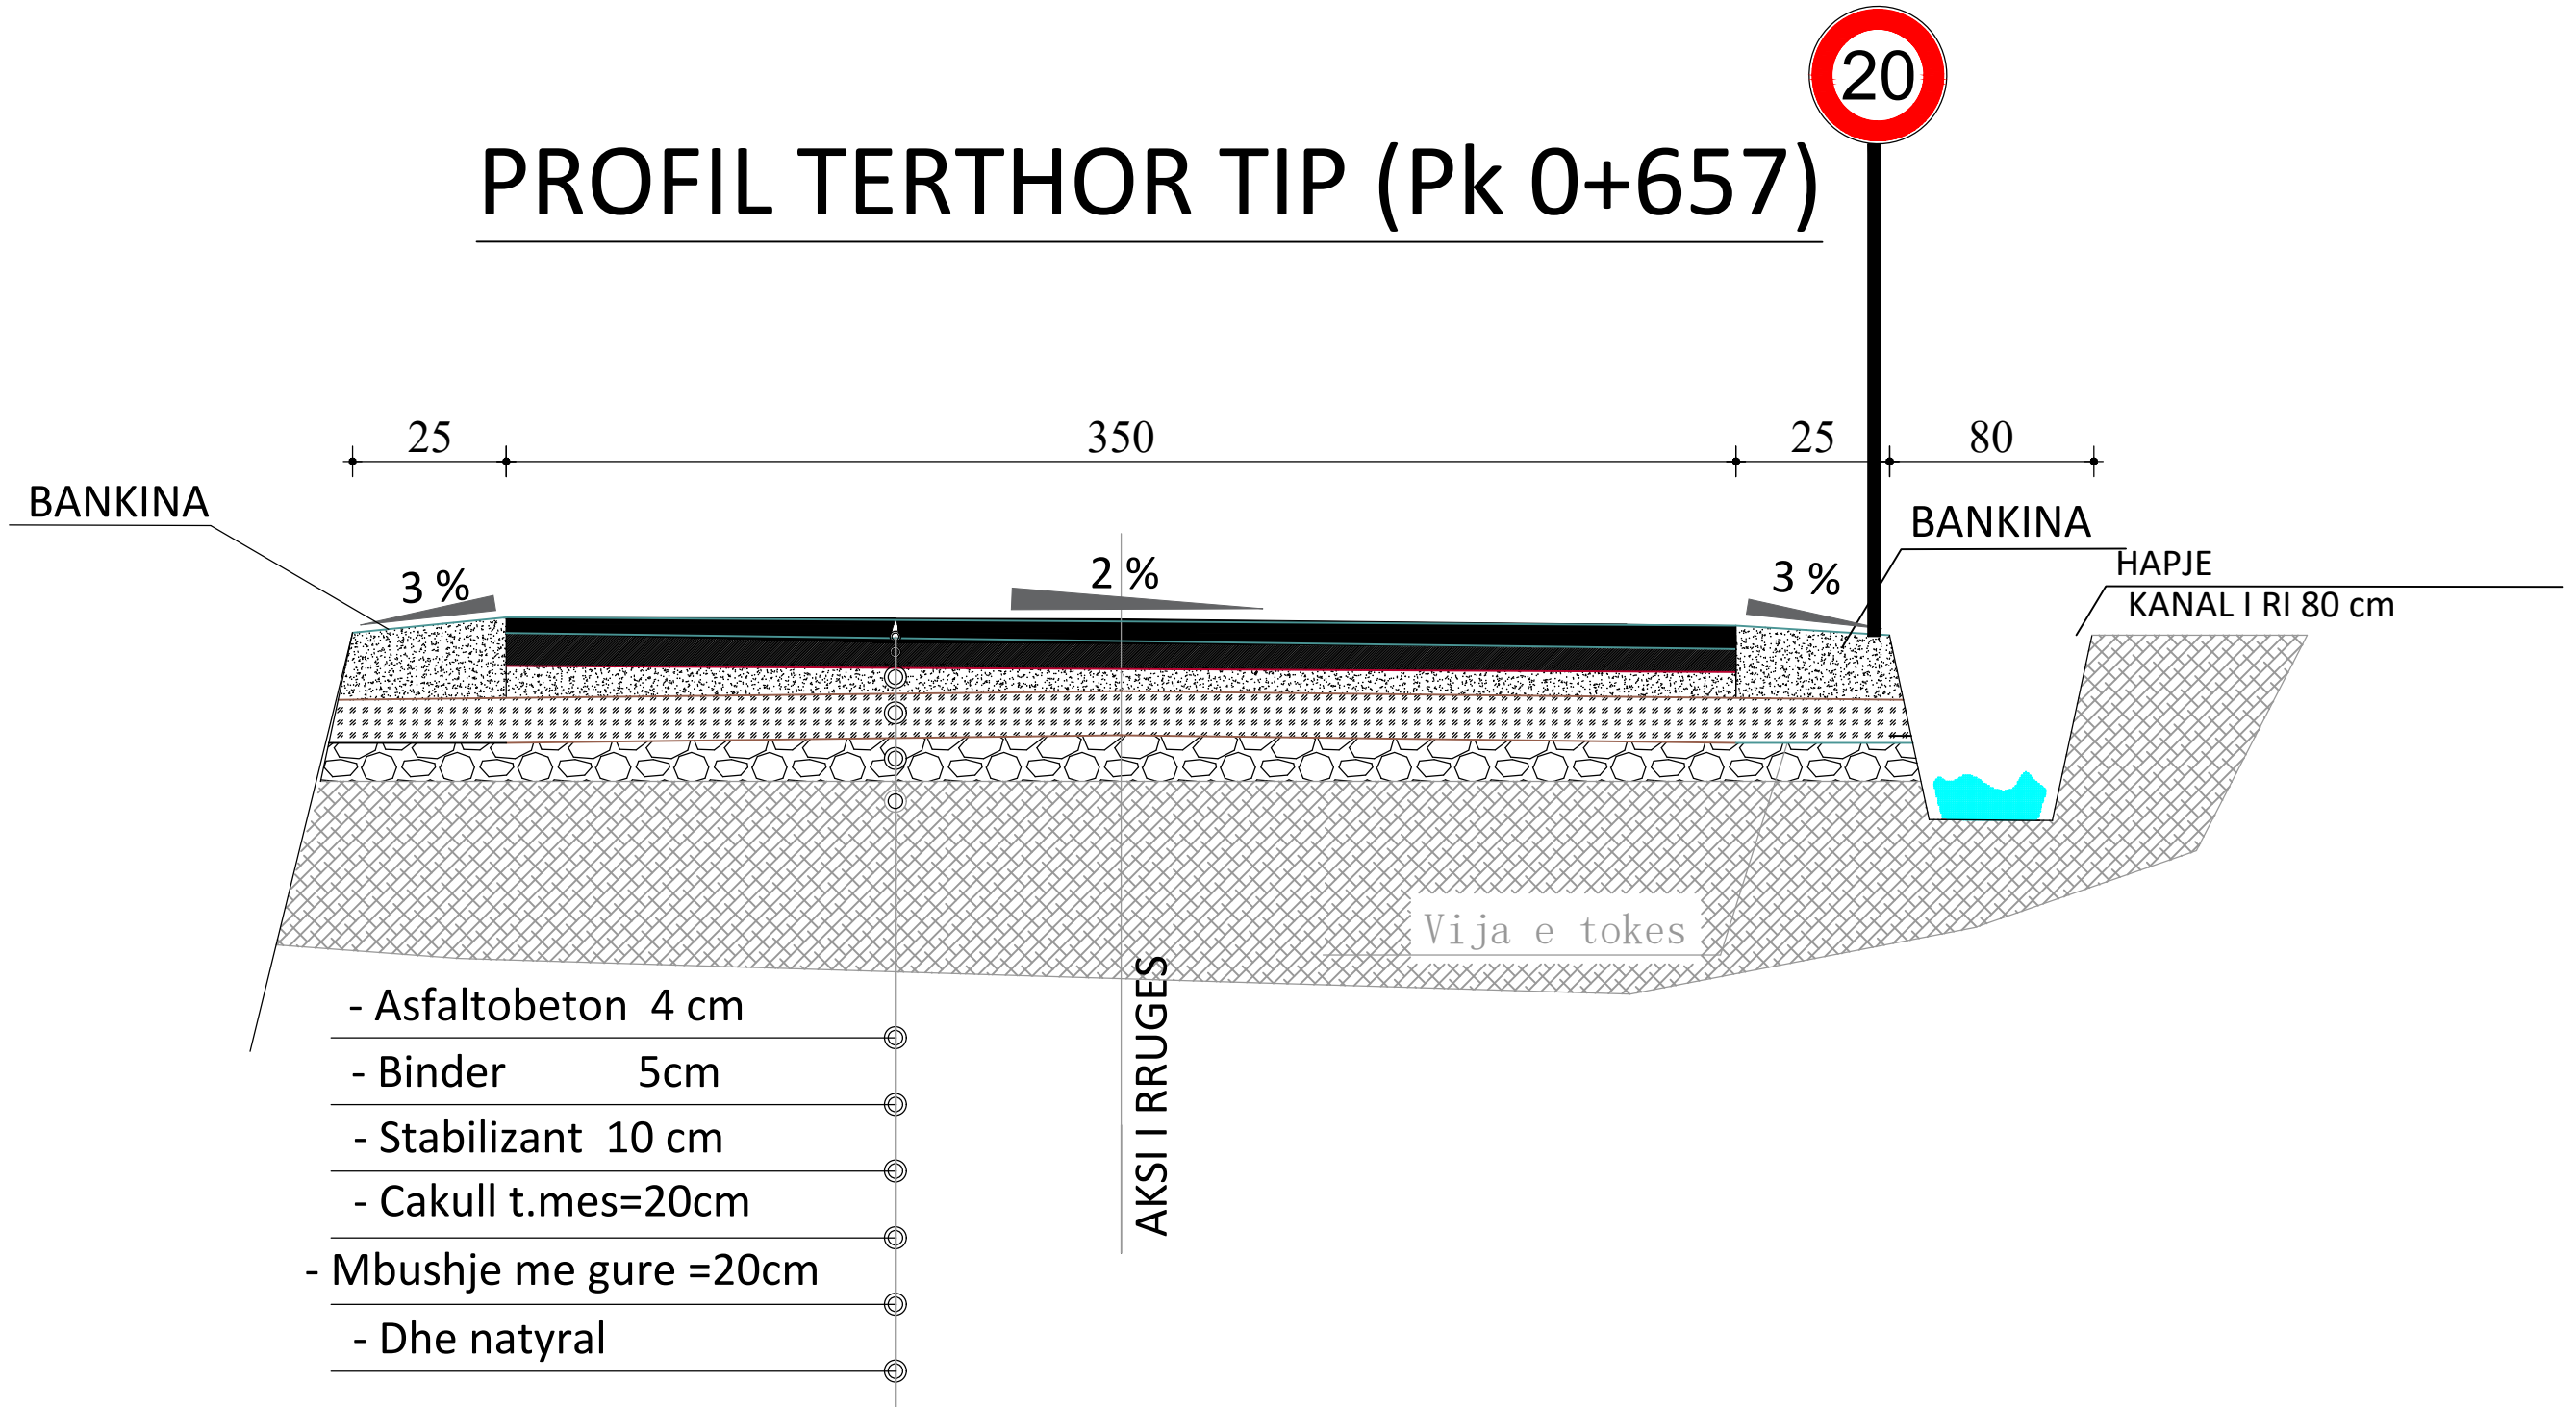

REPUBLIKA E SHQIPERISE
BASHKIA KRUJE

PROJEKT ZBATIMI

" SISTEMIM ASFALTIM I RRUGES "LIQENIT TE TAPIZES "

PROFILI TIP I RRUGES

PIKETA 0 : +657

PROJEKTUES : " PROSTRUCT " sh.p.k.


FLETA P-11

" PROSTRUCT " shpk

SHKALLA 1 : 250

2026

PLANIMETRIA E RRUGES ME SINJALISTIKE PK0:0+140

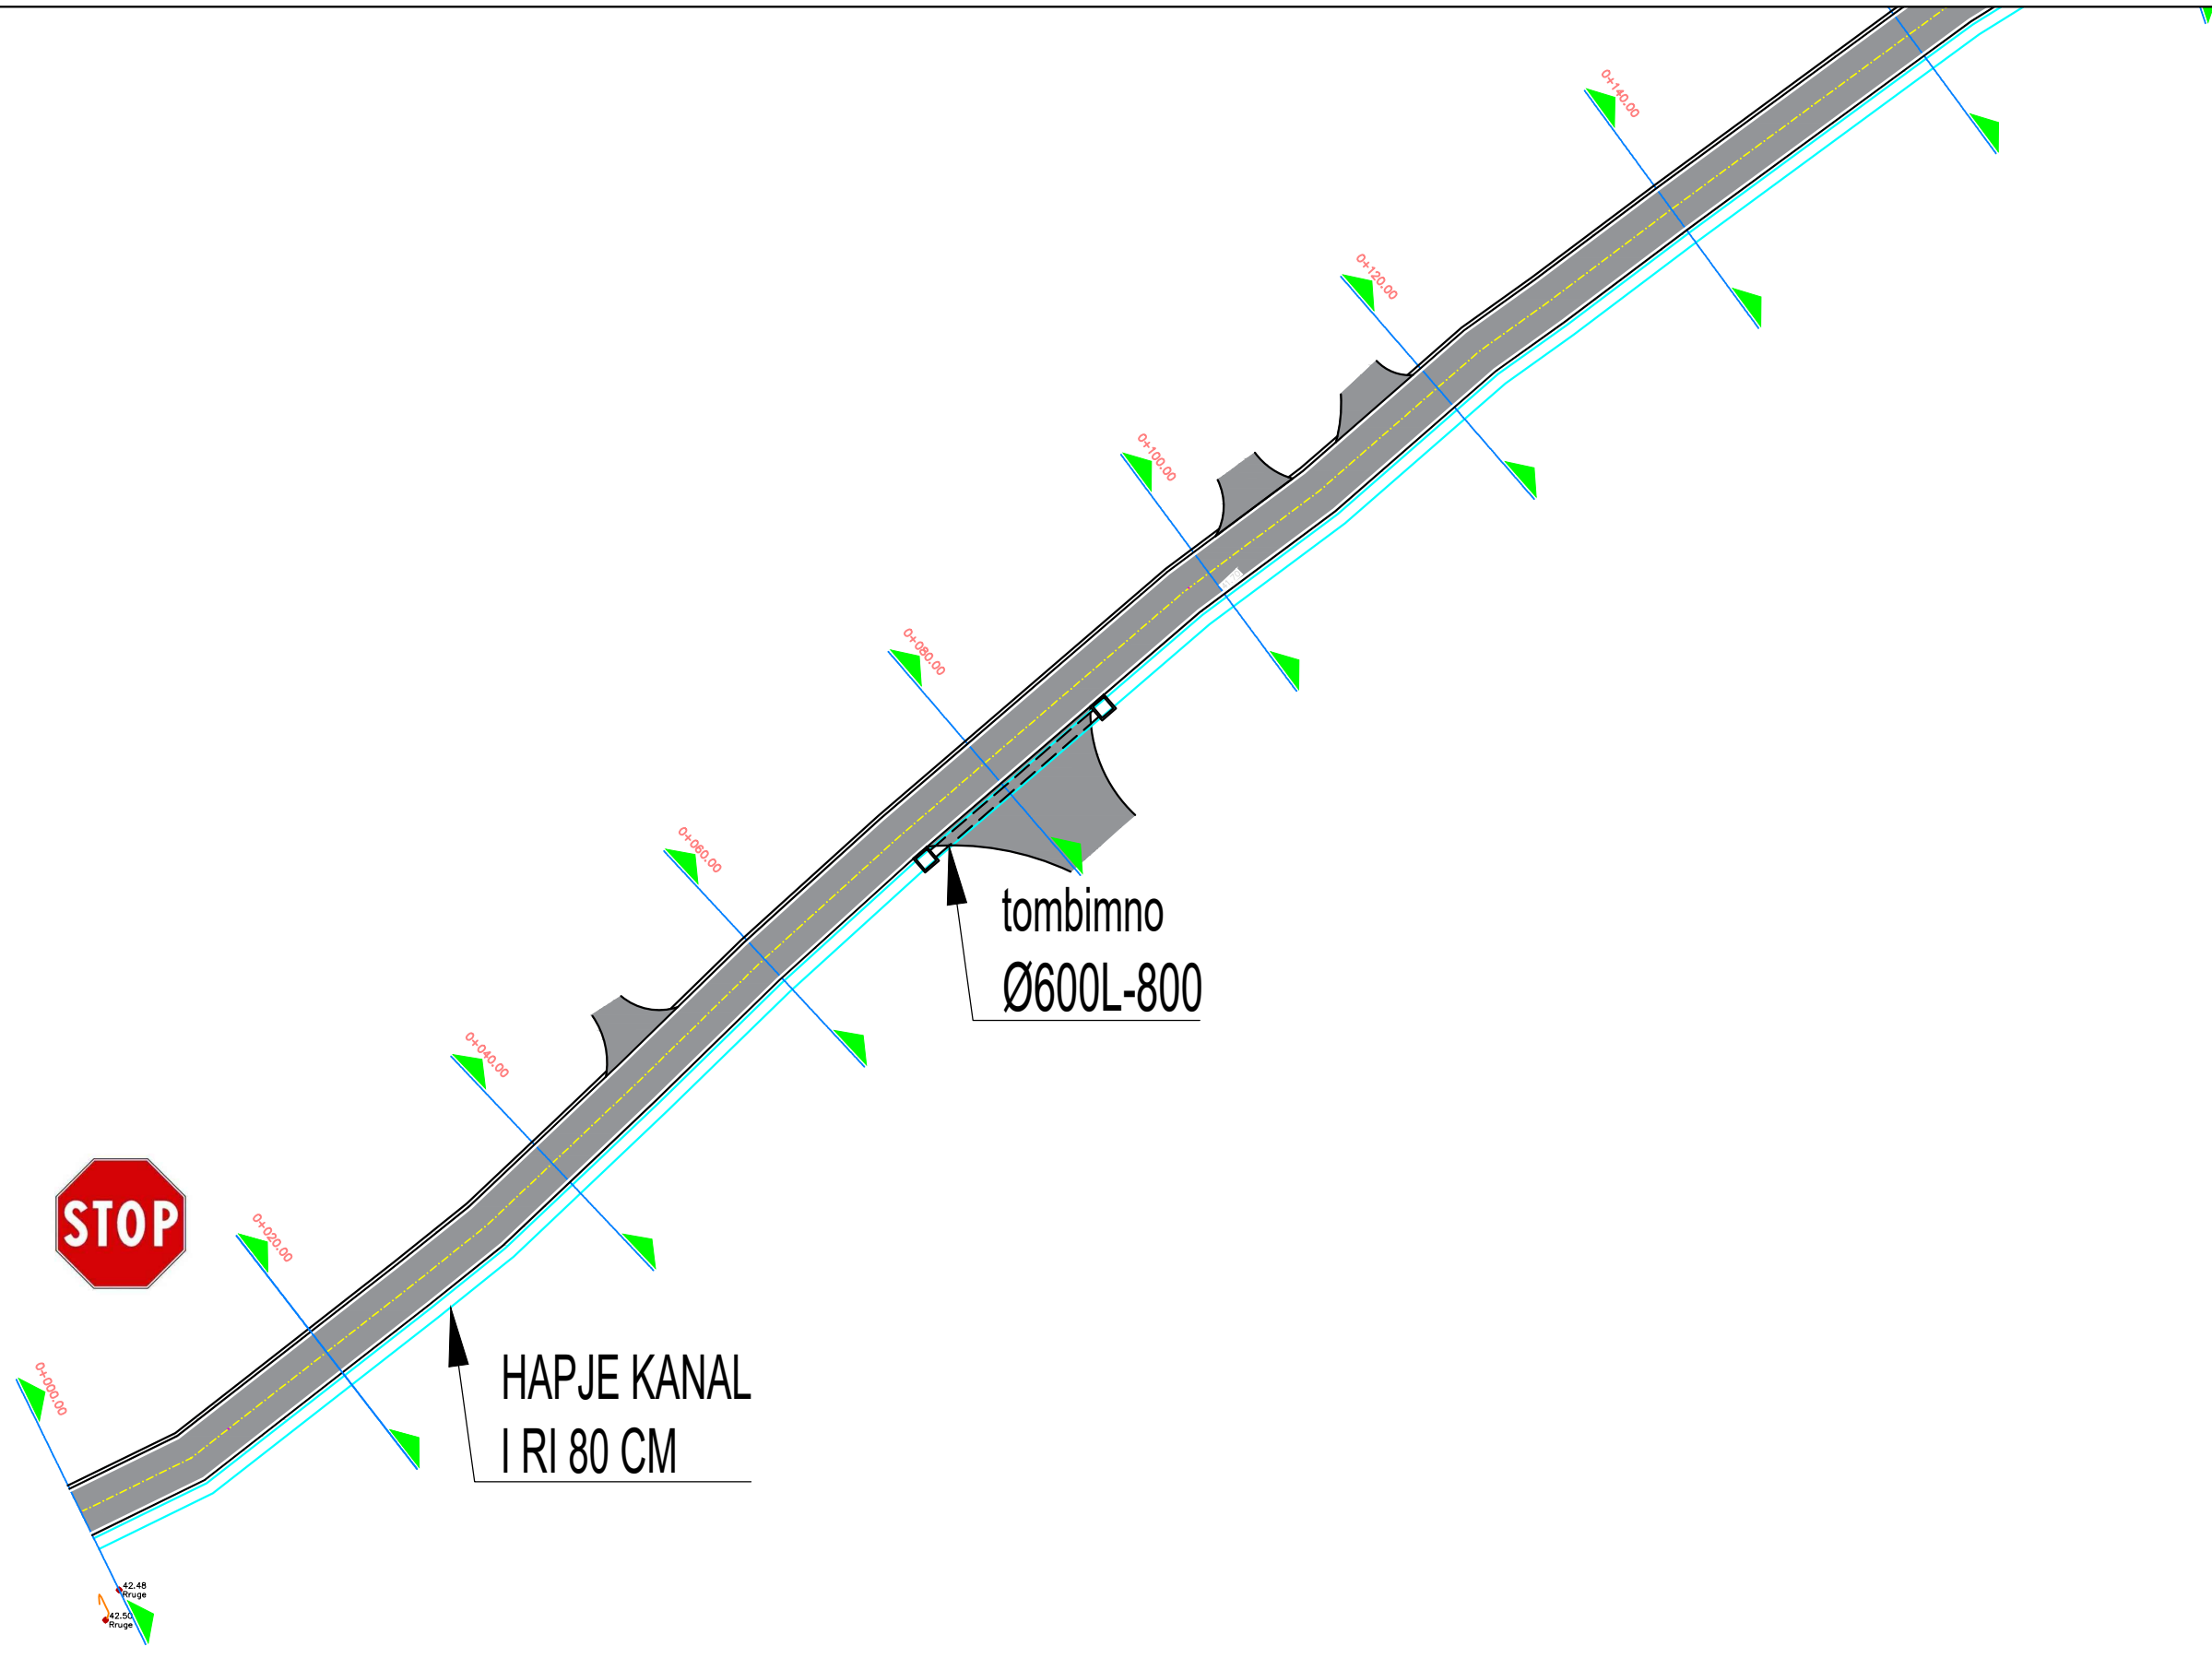

REPUBLIKA E SHQIPERISE
BASHKIA KRUIJE

PROJEKT ZBATIMI

" SISTEMIM ASFALTIM I RRUGES "LIQENIT TE TAPIZES "

PLANI I RRUGES

PIKETA 0 : +140

PROJEKTUES : " PROSTRUCT" sh.p.k.


FLETA P-12

" PROSTRUCT " shpk

SHKALLA 1 : 500

2026

PLANIMETRIA E RRUGES ME SINJALISTIKE PK0+140:0+320

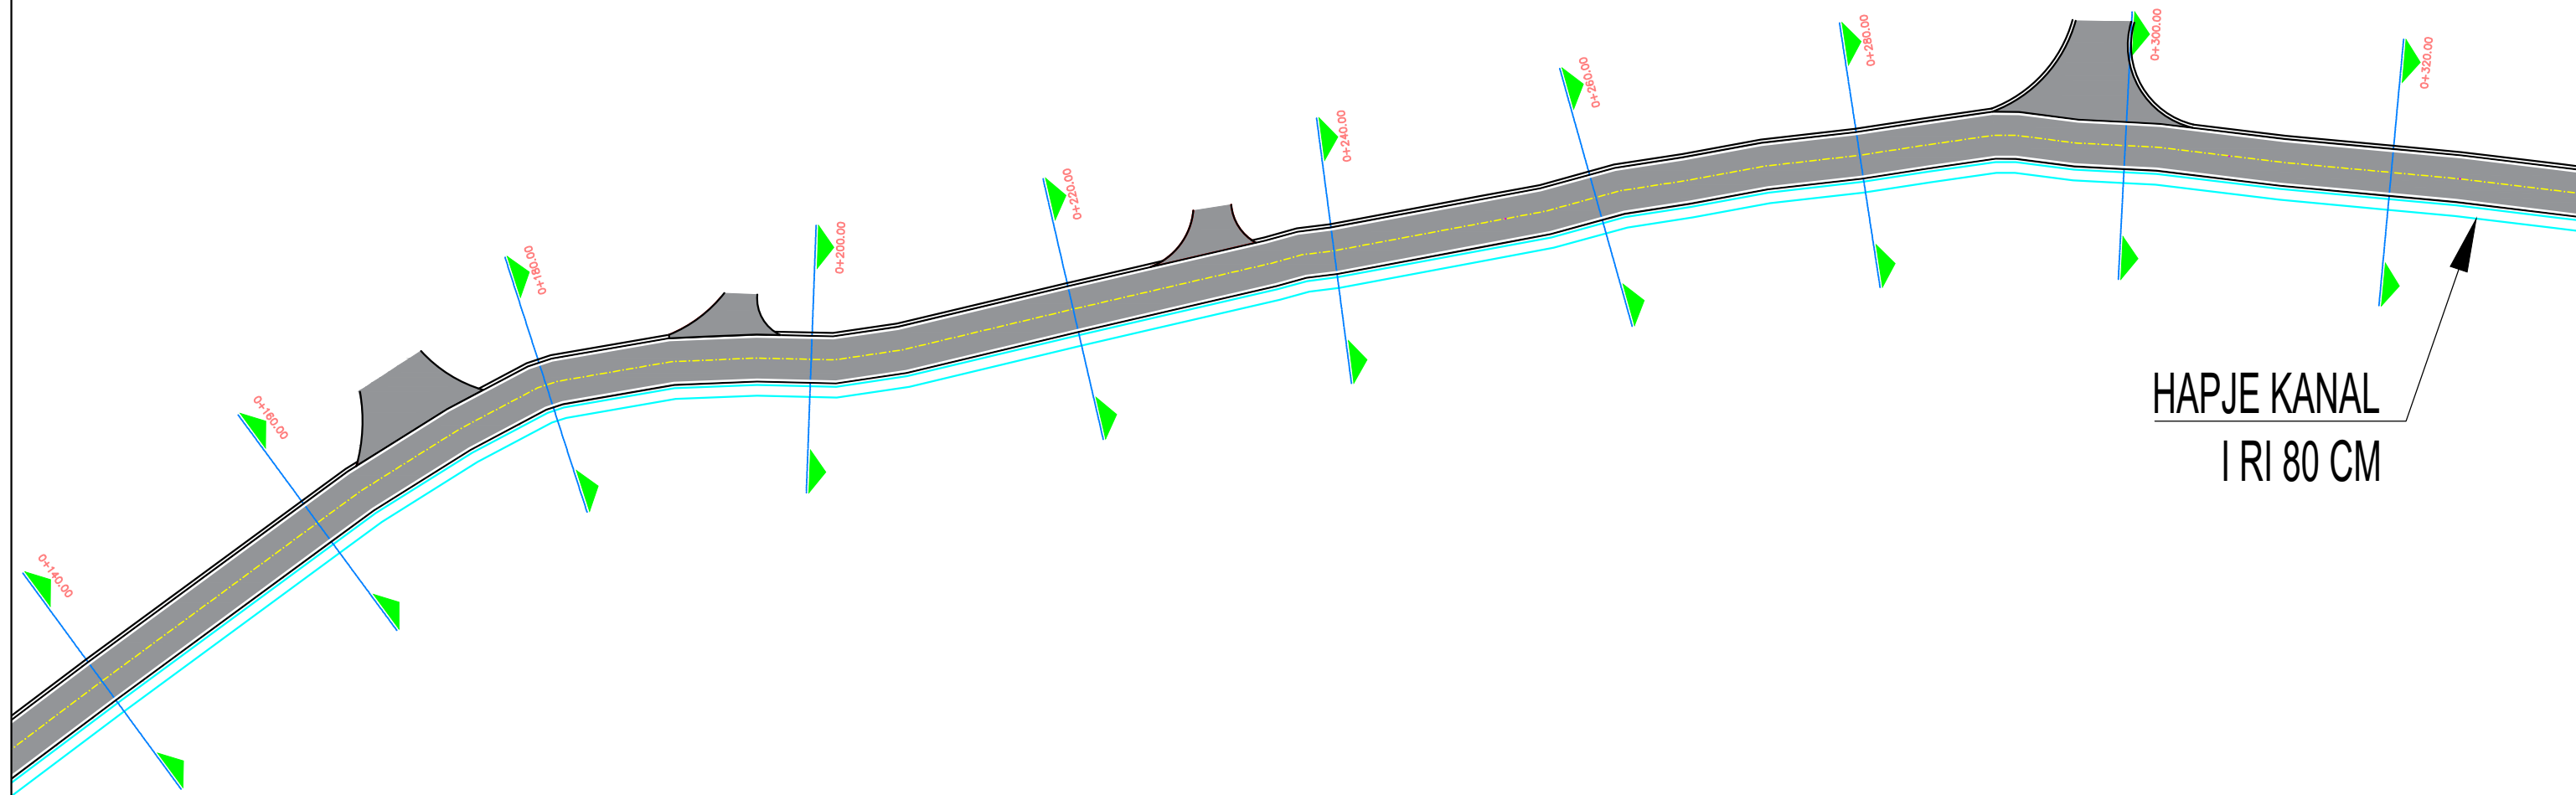

HAPJE KANAL
I RI 80 CM



REPUBLIKA E SHQIPERISE
BASHKIA KRUJE

PROJEKT ZBATIMI
" SISTEMIM ASFALTIM I RRUGES "LIQENIT TE TAPIZES "

PLANI I RRUGES
PIKETA 0+140 : +320

PROJEKTUES : " PROSTRUCT " sh.p.k.


FLETA P-13

" PROSTRUCT " shpk

SHKALLA 1 : 500

2026

PLANIMETRIA E RRUGES ME SINJALISTIKE PK0+320:0+500

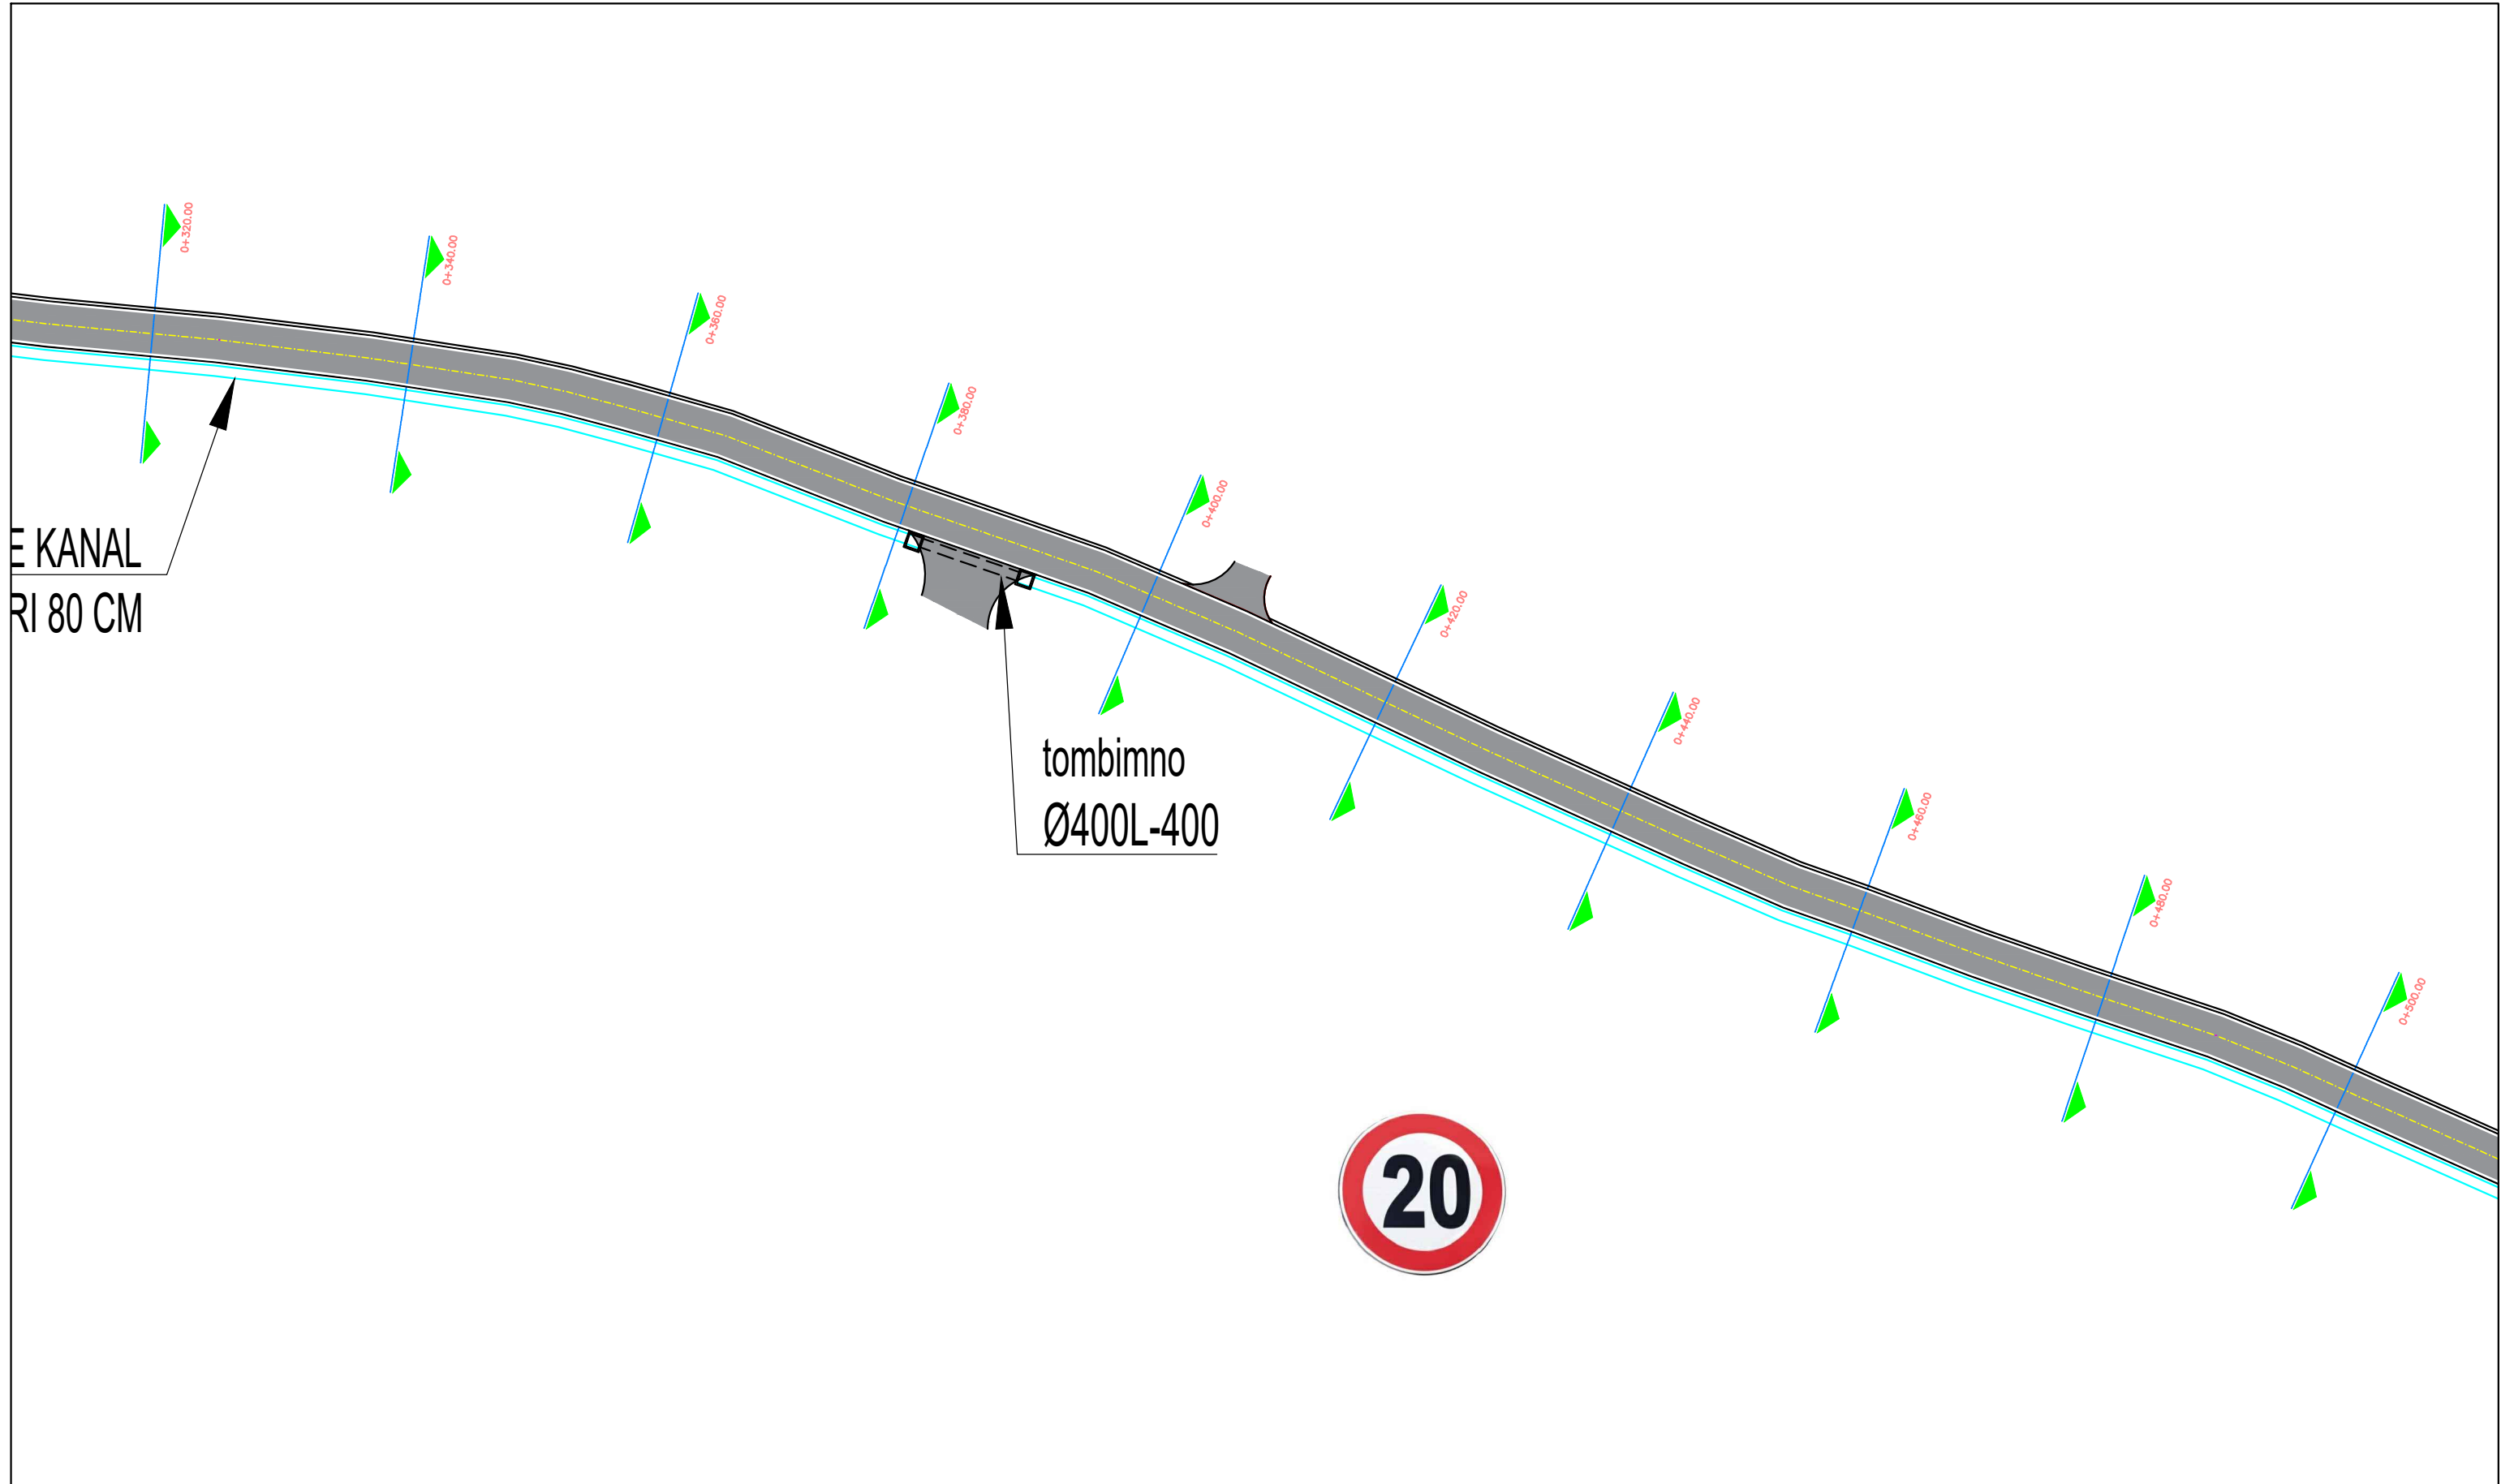

REPUBLIKA E SHQIPERISE
BASHKIA KRUJE

PROJEKT ZBATIMI

" SISTEMIM ASFALTIM I RRUGES "LIQENIT TE TAPIZES "

PLANI I RRUGES

PIKETA 0+320 : 0+500

PROJEKTUES : " PROSTRUCT" sh.p.k.


FLETA P-14

" PROSTRUCT " shpk

SHKALLA 1 : 500

2026

PLANIMETRIA E RRUGES ME SINJALISTIKE PK0+500:0+657

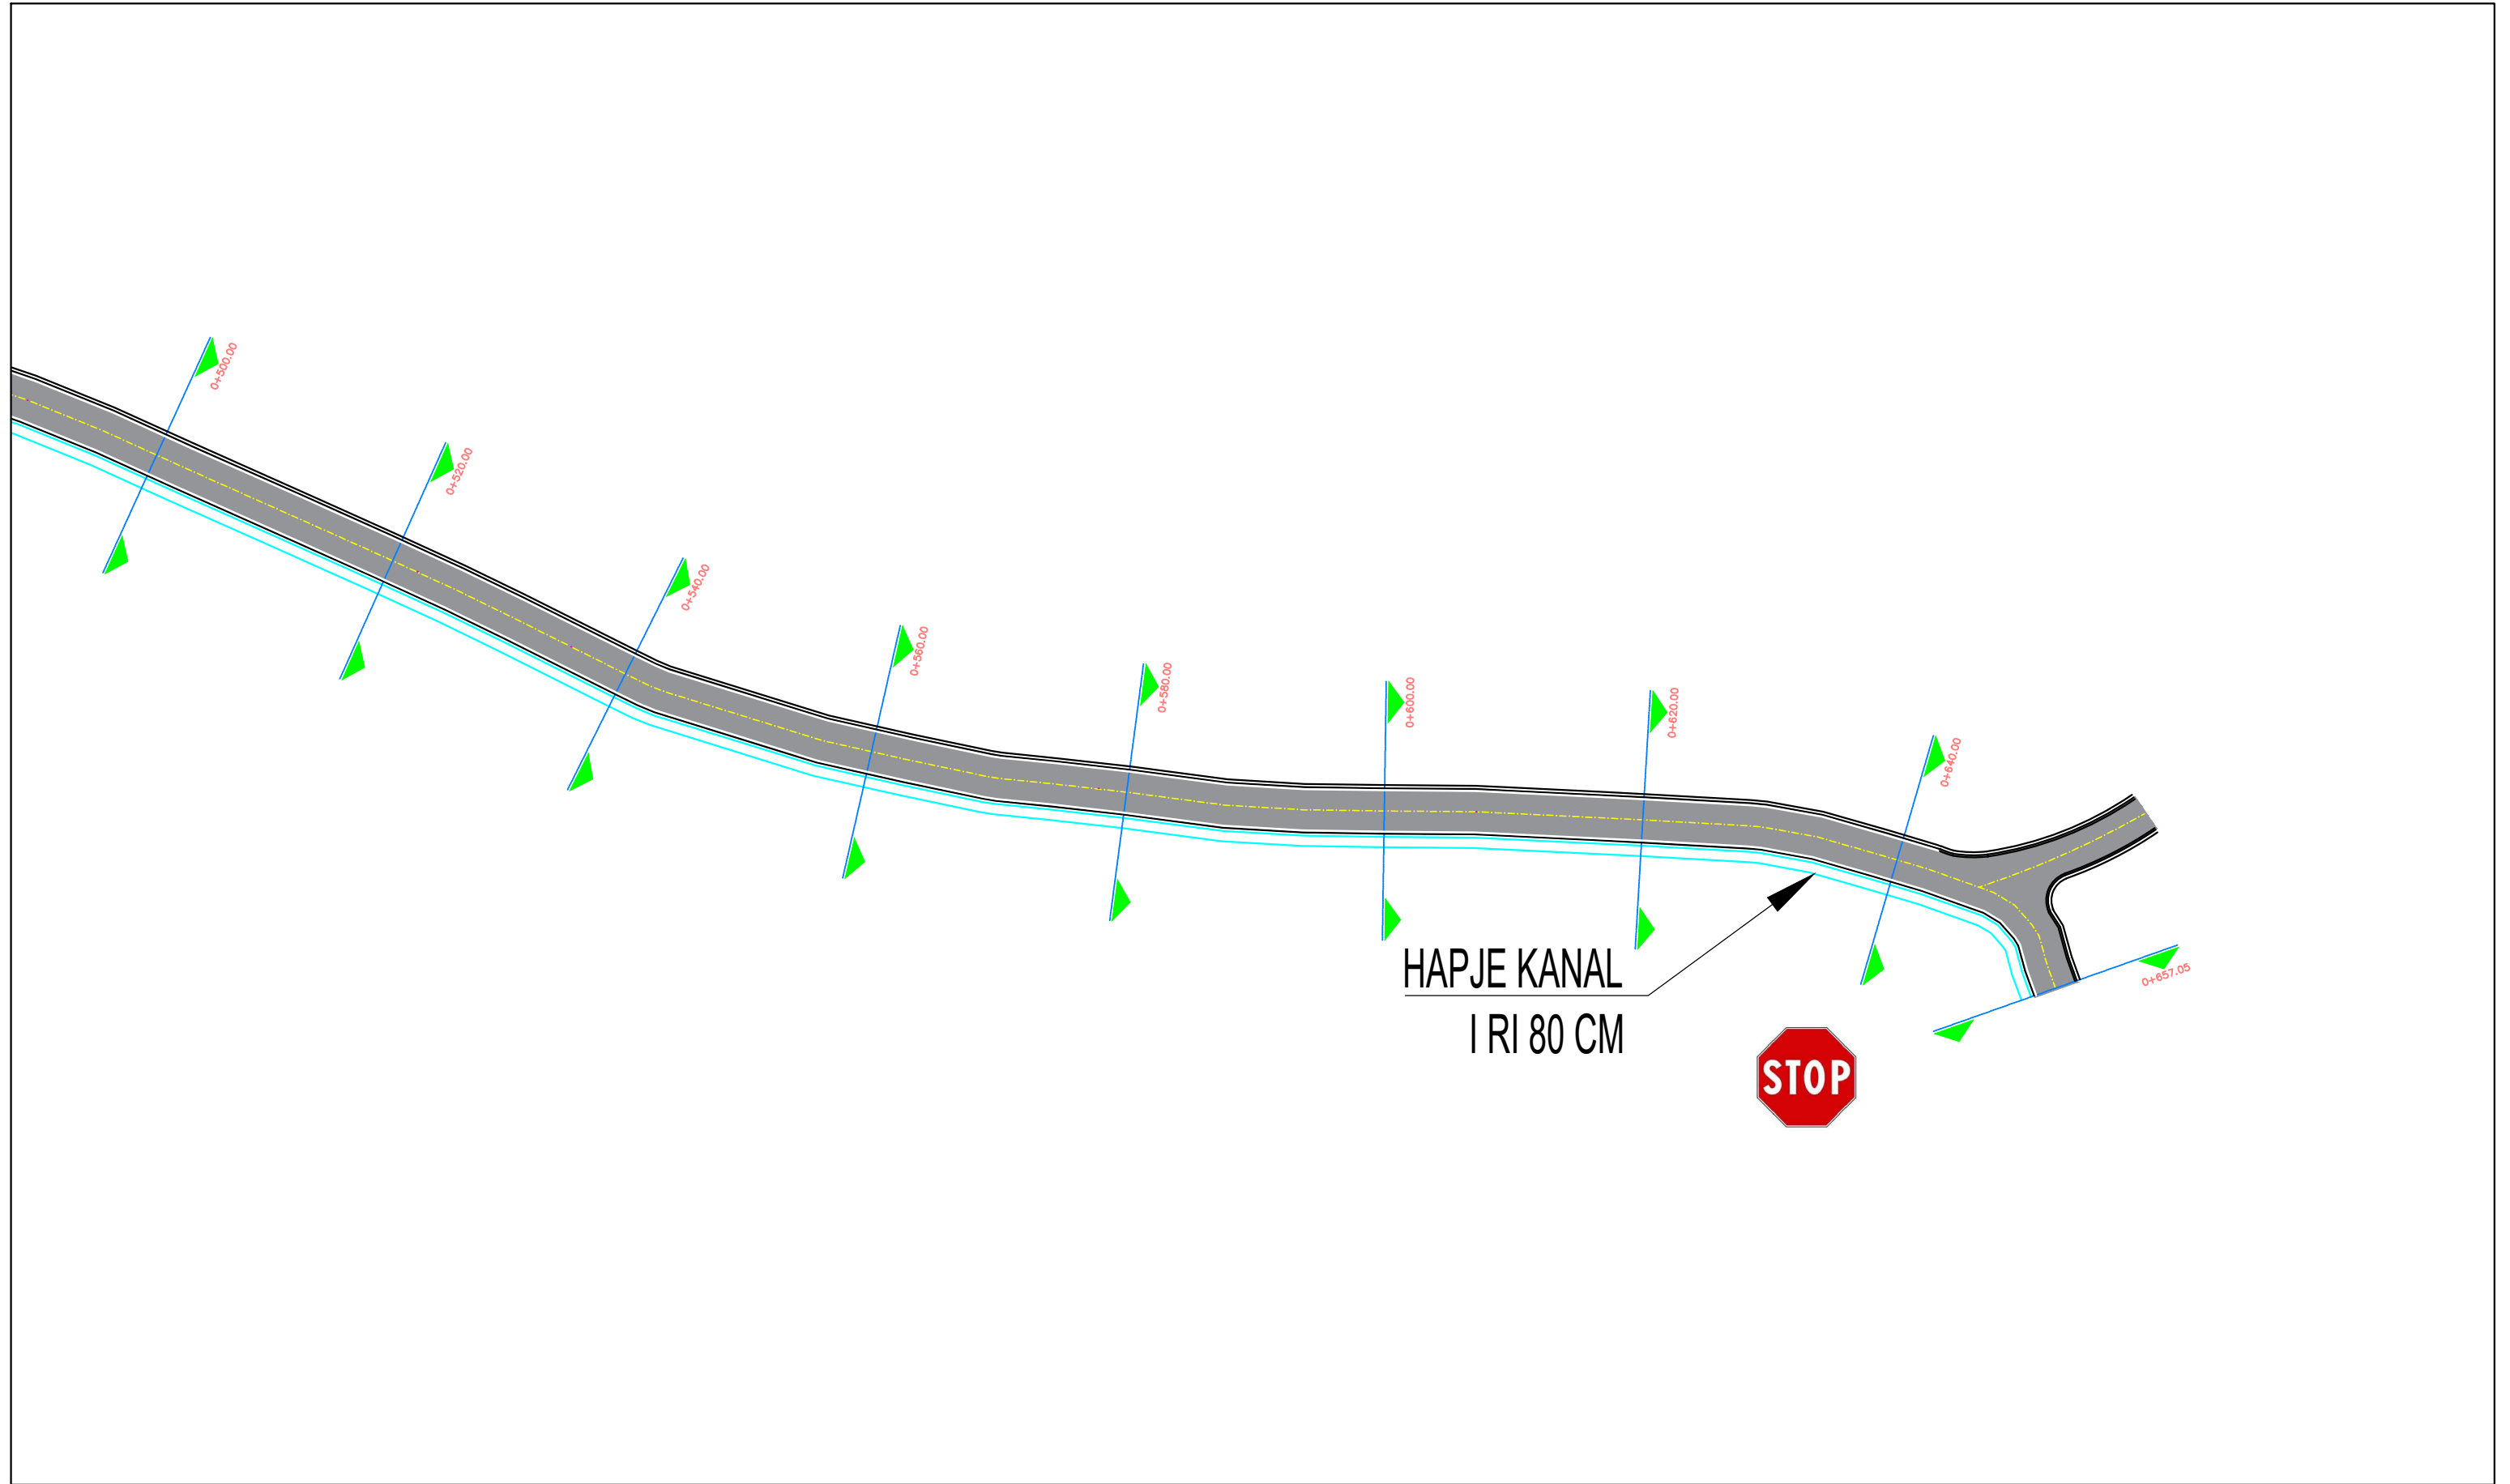

REPUBLIKA E SHQIPERISE
BASHKIA KRUJE

PROJEKT ZBATIMI

" SISTEMIM ASFALTIM I RRUGES "LIQENIT TE TAPIZES "

PLANI I RRUGES

PIKETA 0+500 : 0+657

PROJEKTUES : " PROSTRUCT" sh.p.k.


FLETA P-15

" PROSTRUCT " shpk

SHKALLA 1 : 500

2026

PROFILI GJATESOR PK0:0+060

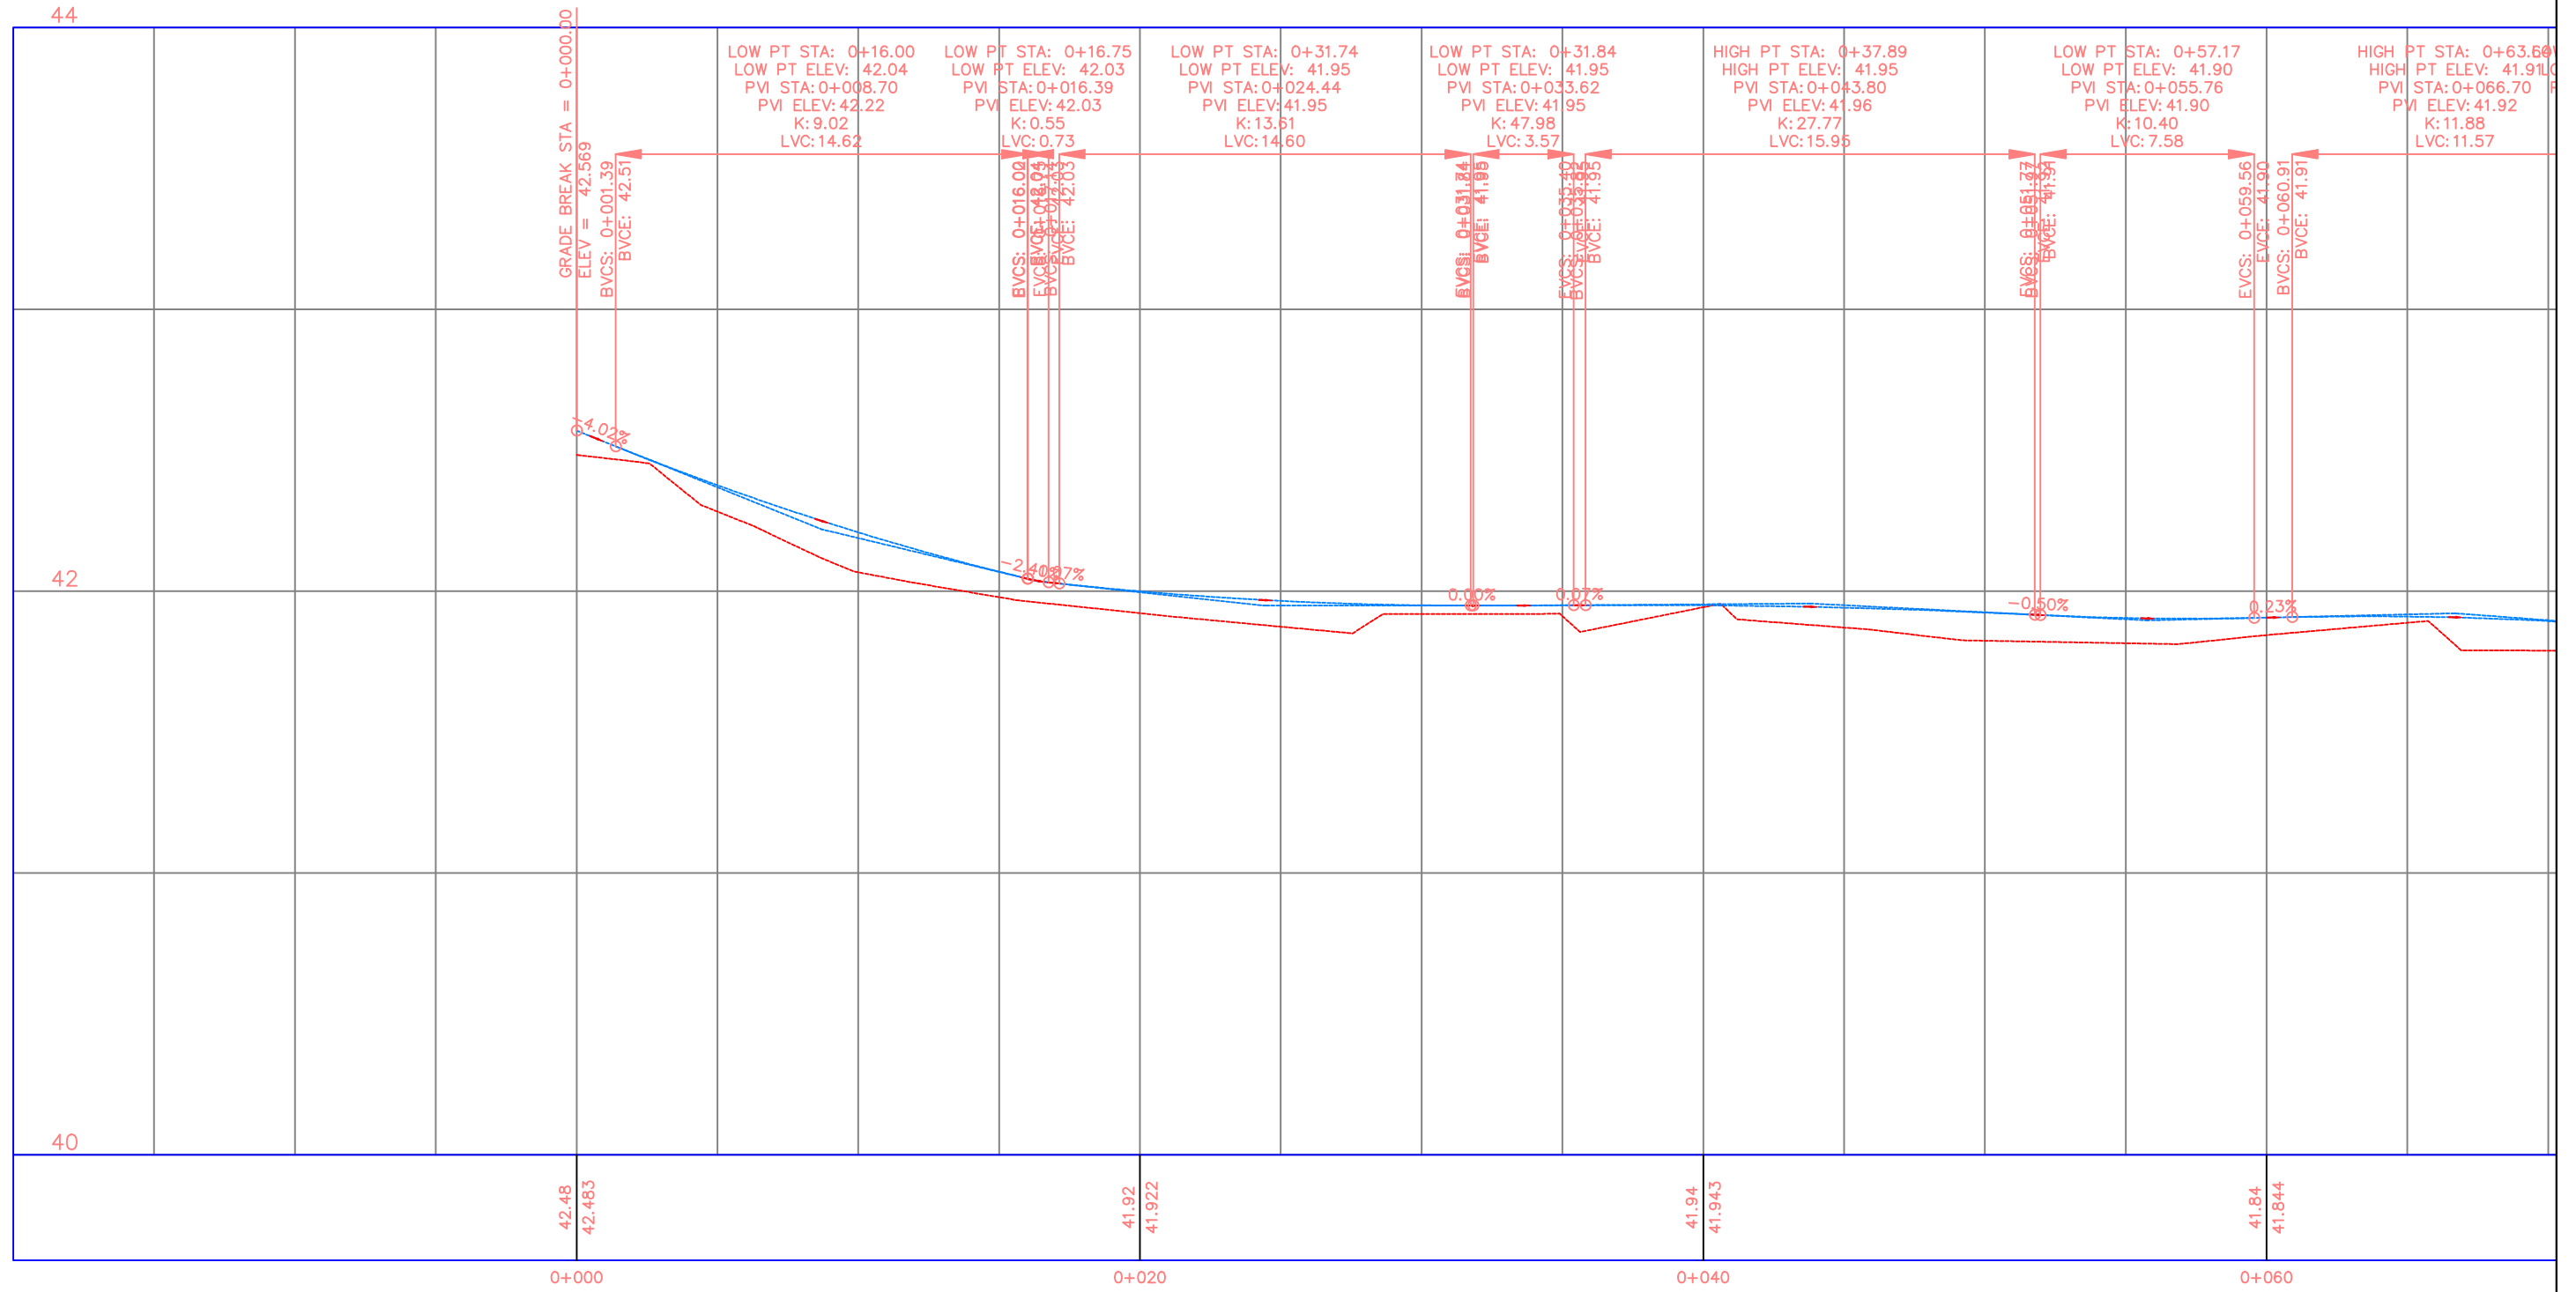

REPUBLIKA E SHQIPERISE
BASHKIA KRUJE

PROJEKT ZBATIMI

" SISTEMIM ASFALTIM I RRUGES "LIQENIT TE TAPIZES "

PROFILI GJATESOR

PIKETA 0 : +060

PROJEKTUES : " PROSTRUCT " sh.p.k.


SHKALLA 1 : 250

FLETA P-16

2026

" PROSTRUCT " shpk

PROFILI GJATESOR PK0+060:0+140

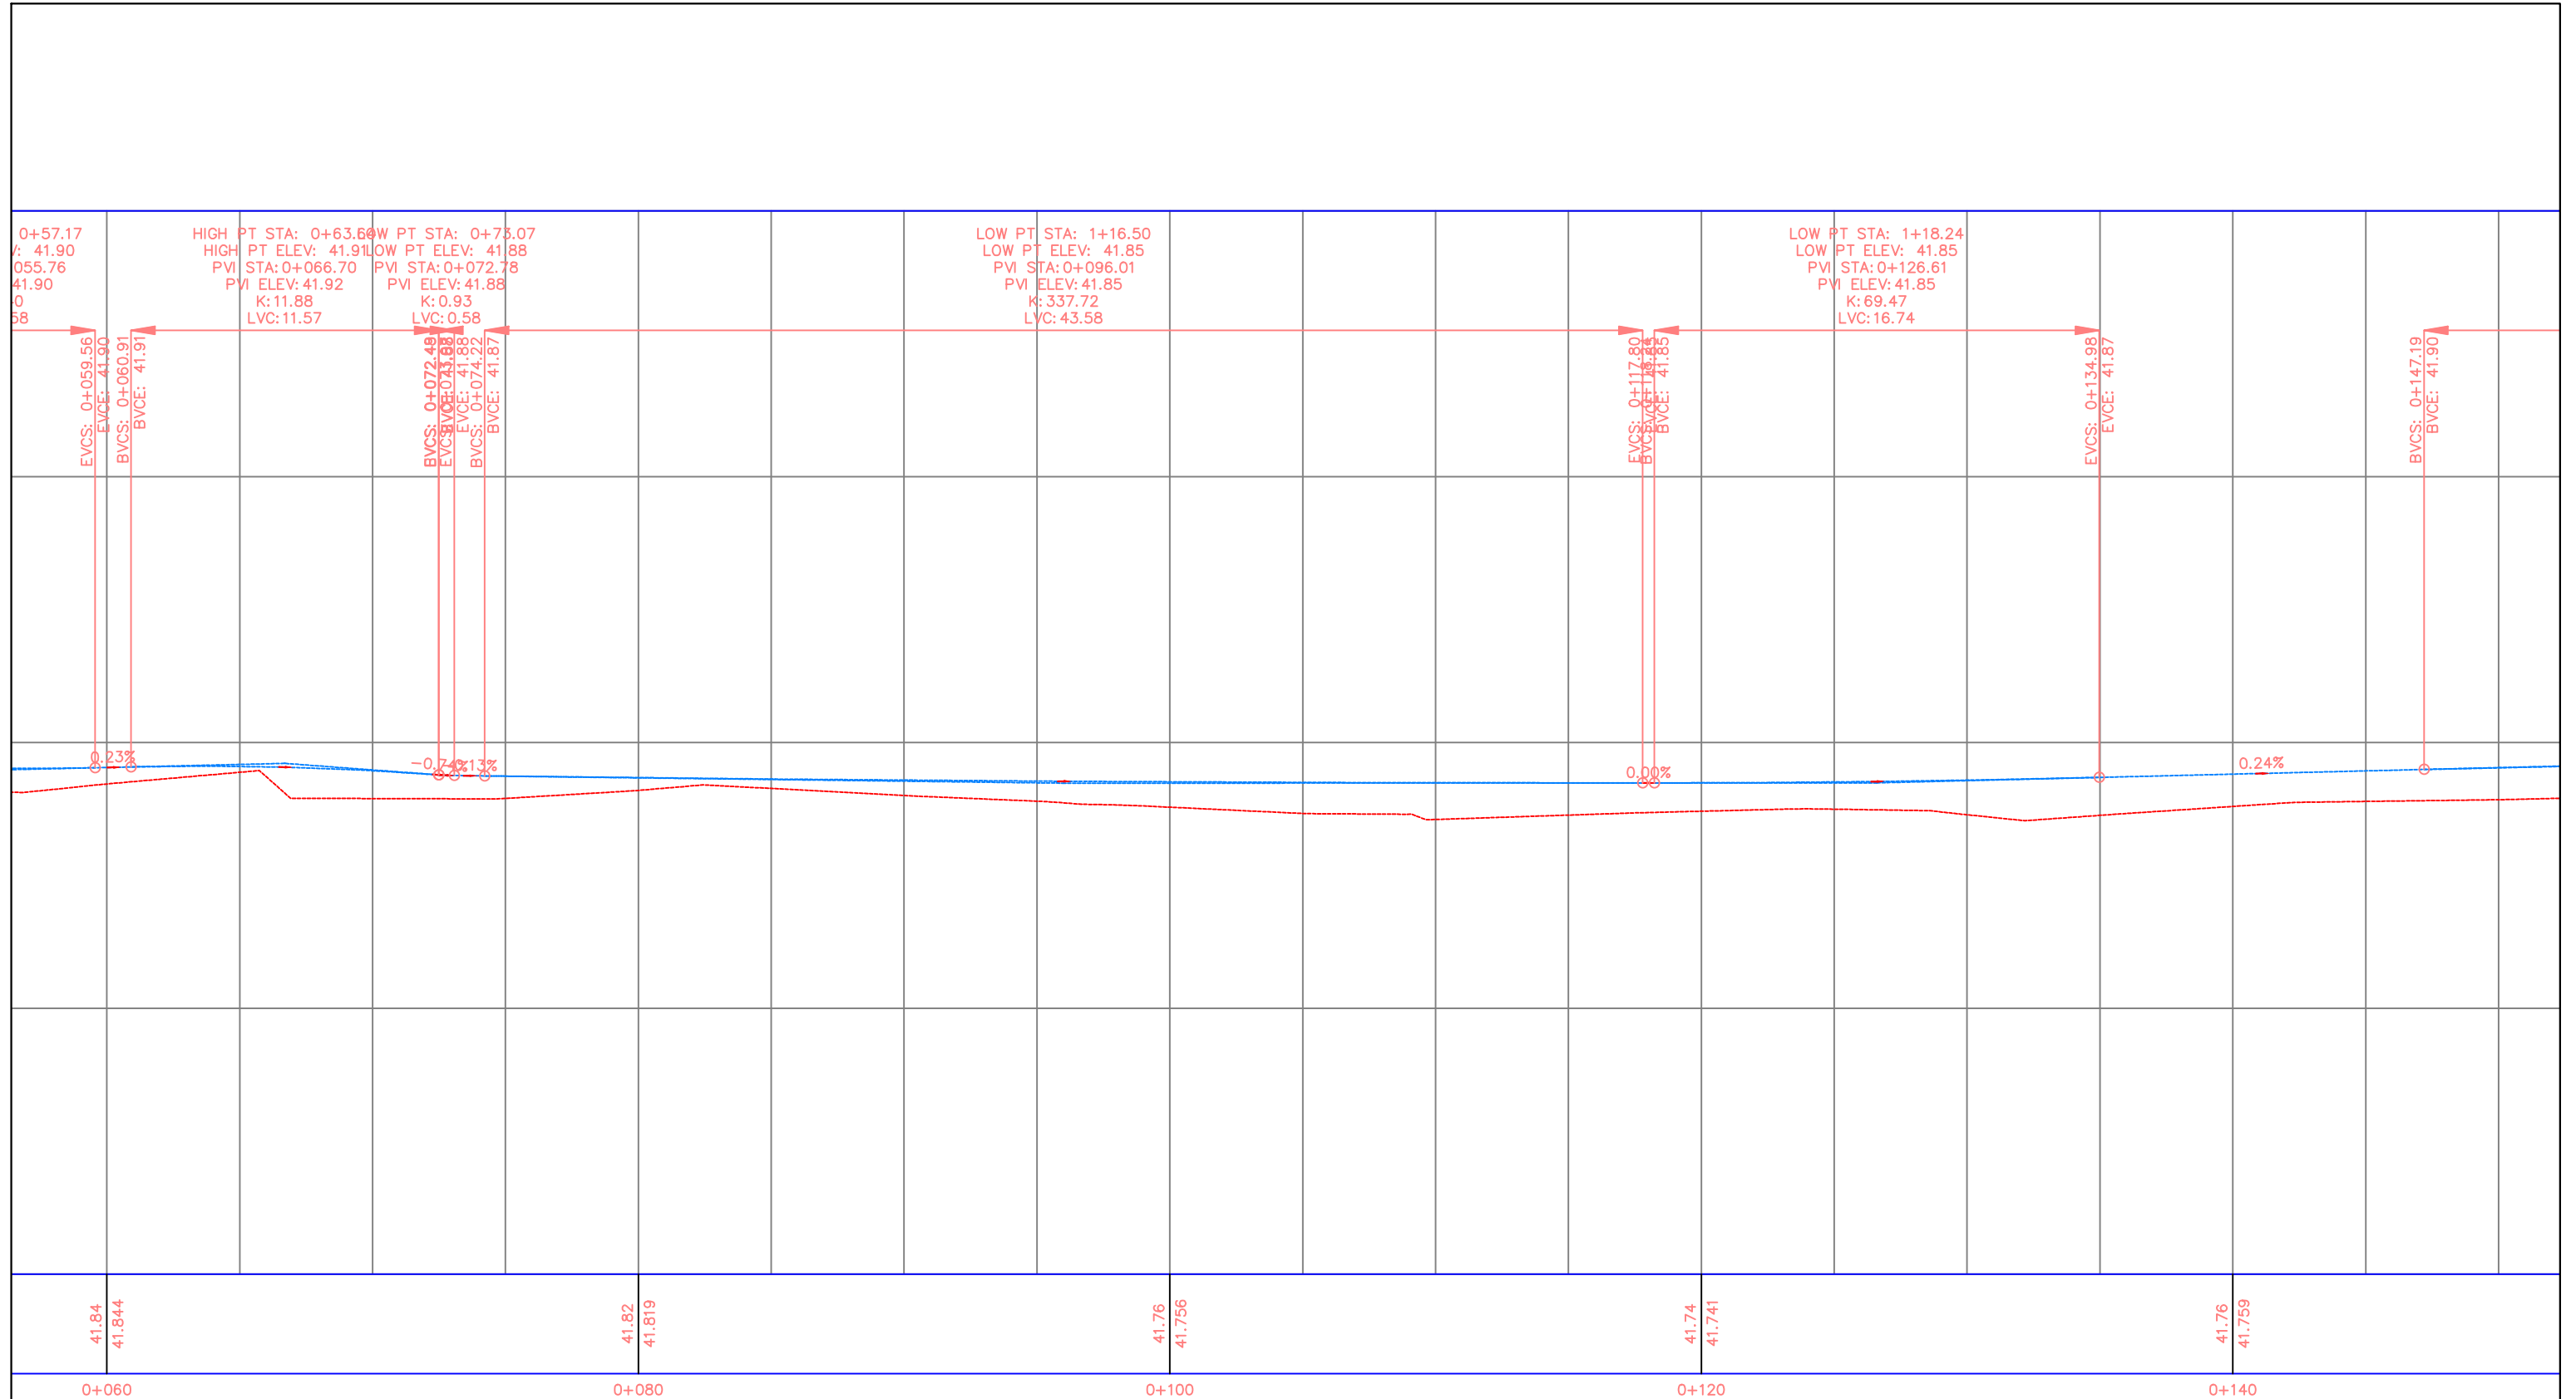

REPUBLIKA E SHQIPERISE
BASHKIA KRUJE

PROJEKT ZBATIMI

" SISTEMIM ASFALTIM I RRUGES "LIQENIT TE TAPIZES "

PROFILI GJATESOR

PIKETA 0+060 : 0+140

PROJEKTUES : " PROSTRUCT " sh.p.k.


FLETA P-17

" PROSTRUCT " shpk

SHKALLA 1 : 250


2026

PROFILI GJATESOR PK0+140:0+220

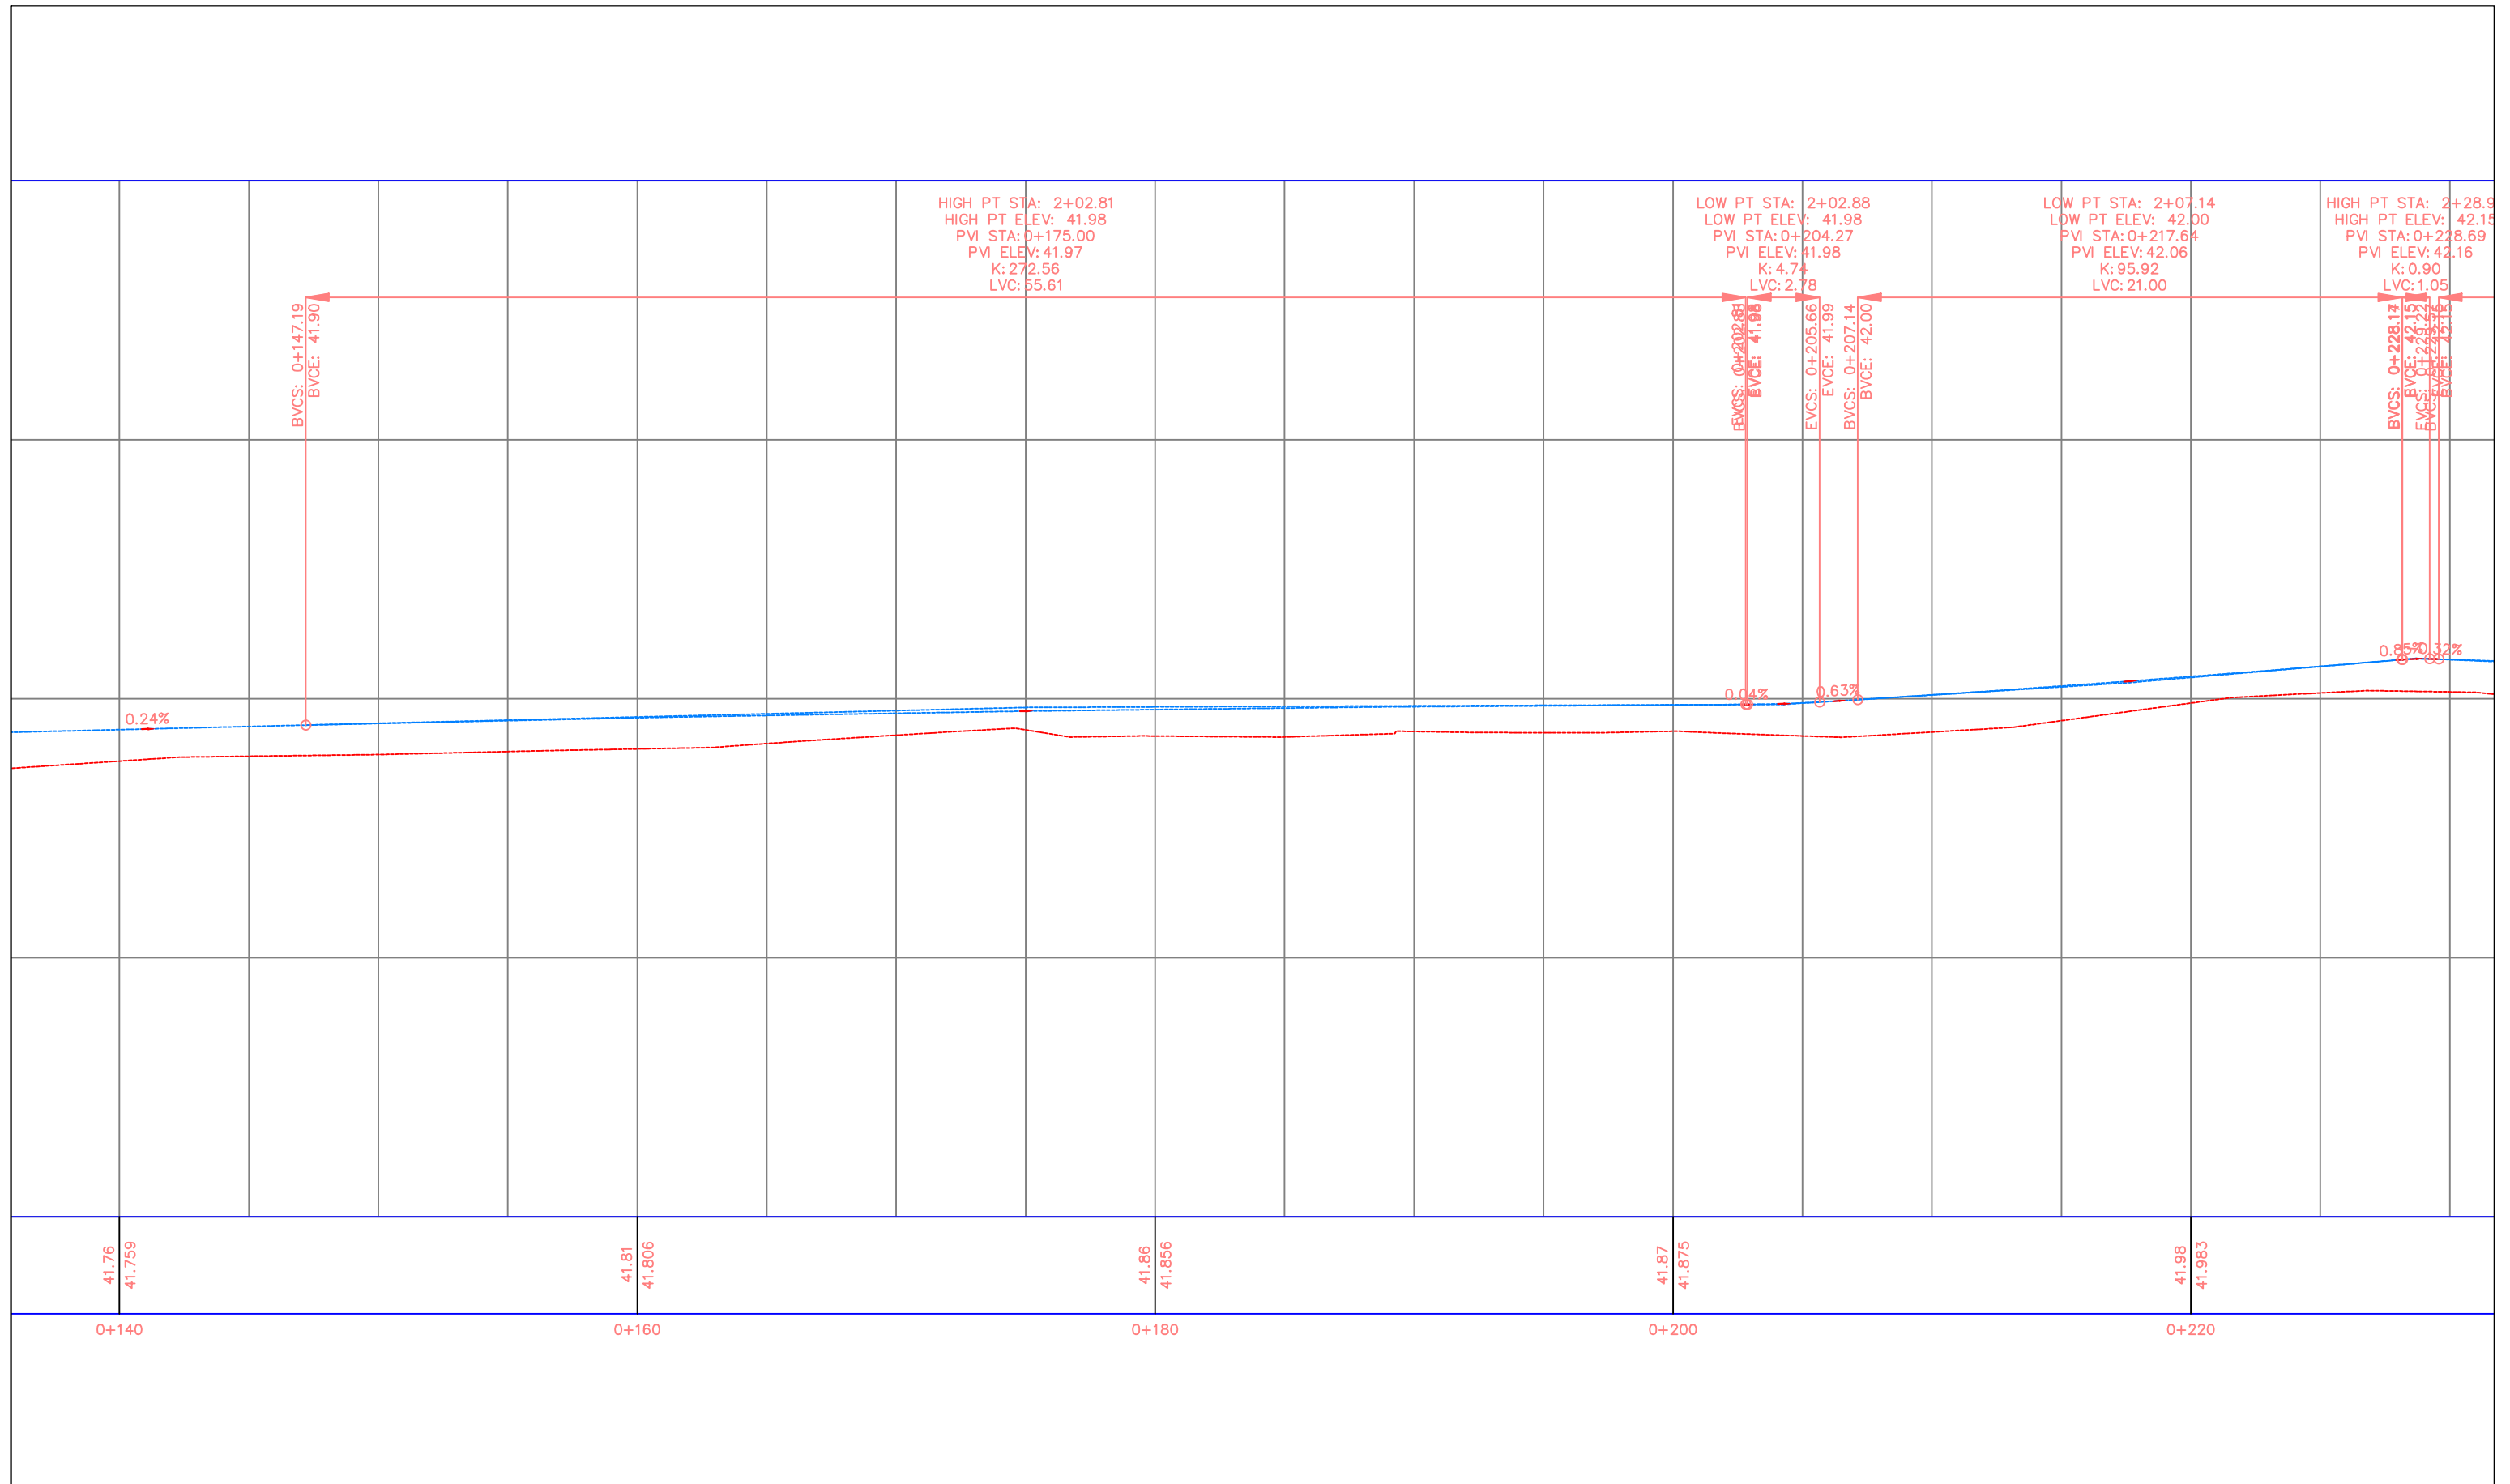

 REPUBLIKA E SHQIPERISE BASHKIA KRUJE	PROJEKT ZBATIMI " SISTEMIM ASFALTIM I RRUGES "LIQENIT TE TAPIZES "	PROFILI GJATESOR PIKETA 0+140 : 0+220	PROJEKTUES : " PROSTRUCT " sh.p.k.	FLETA P-18 2026
			SHKALLA : 1 : 250	
" PROSTRUCT " shpk				

PROFILI GJATESOR PK0+220:0+300

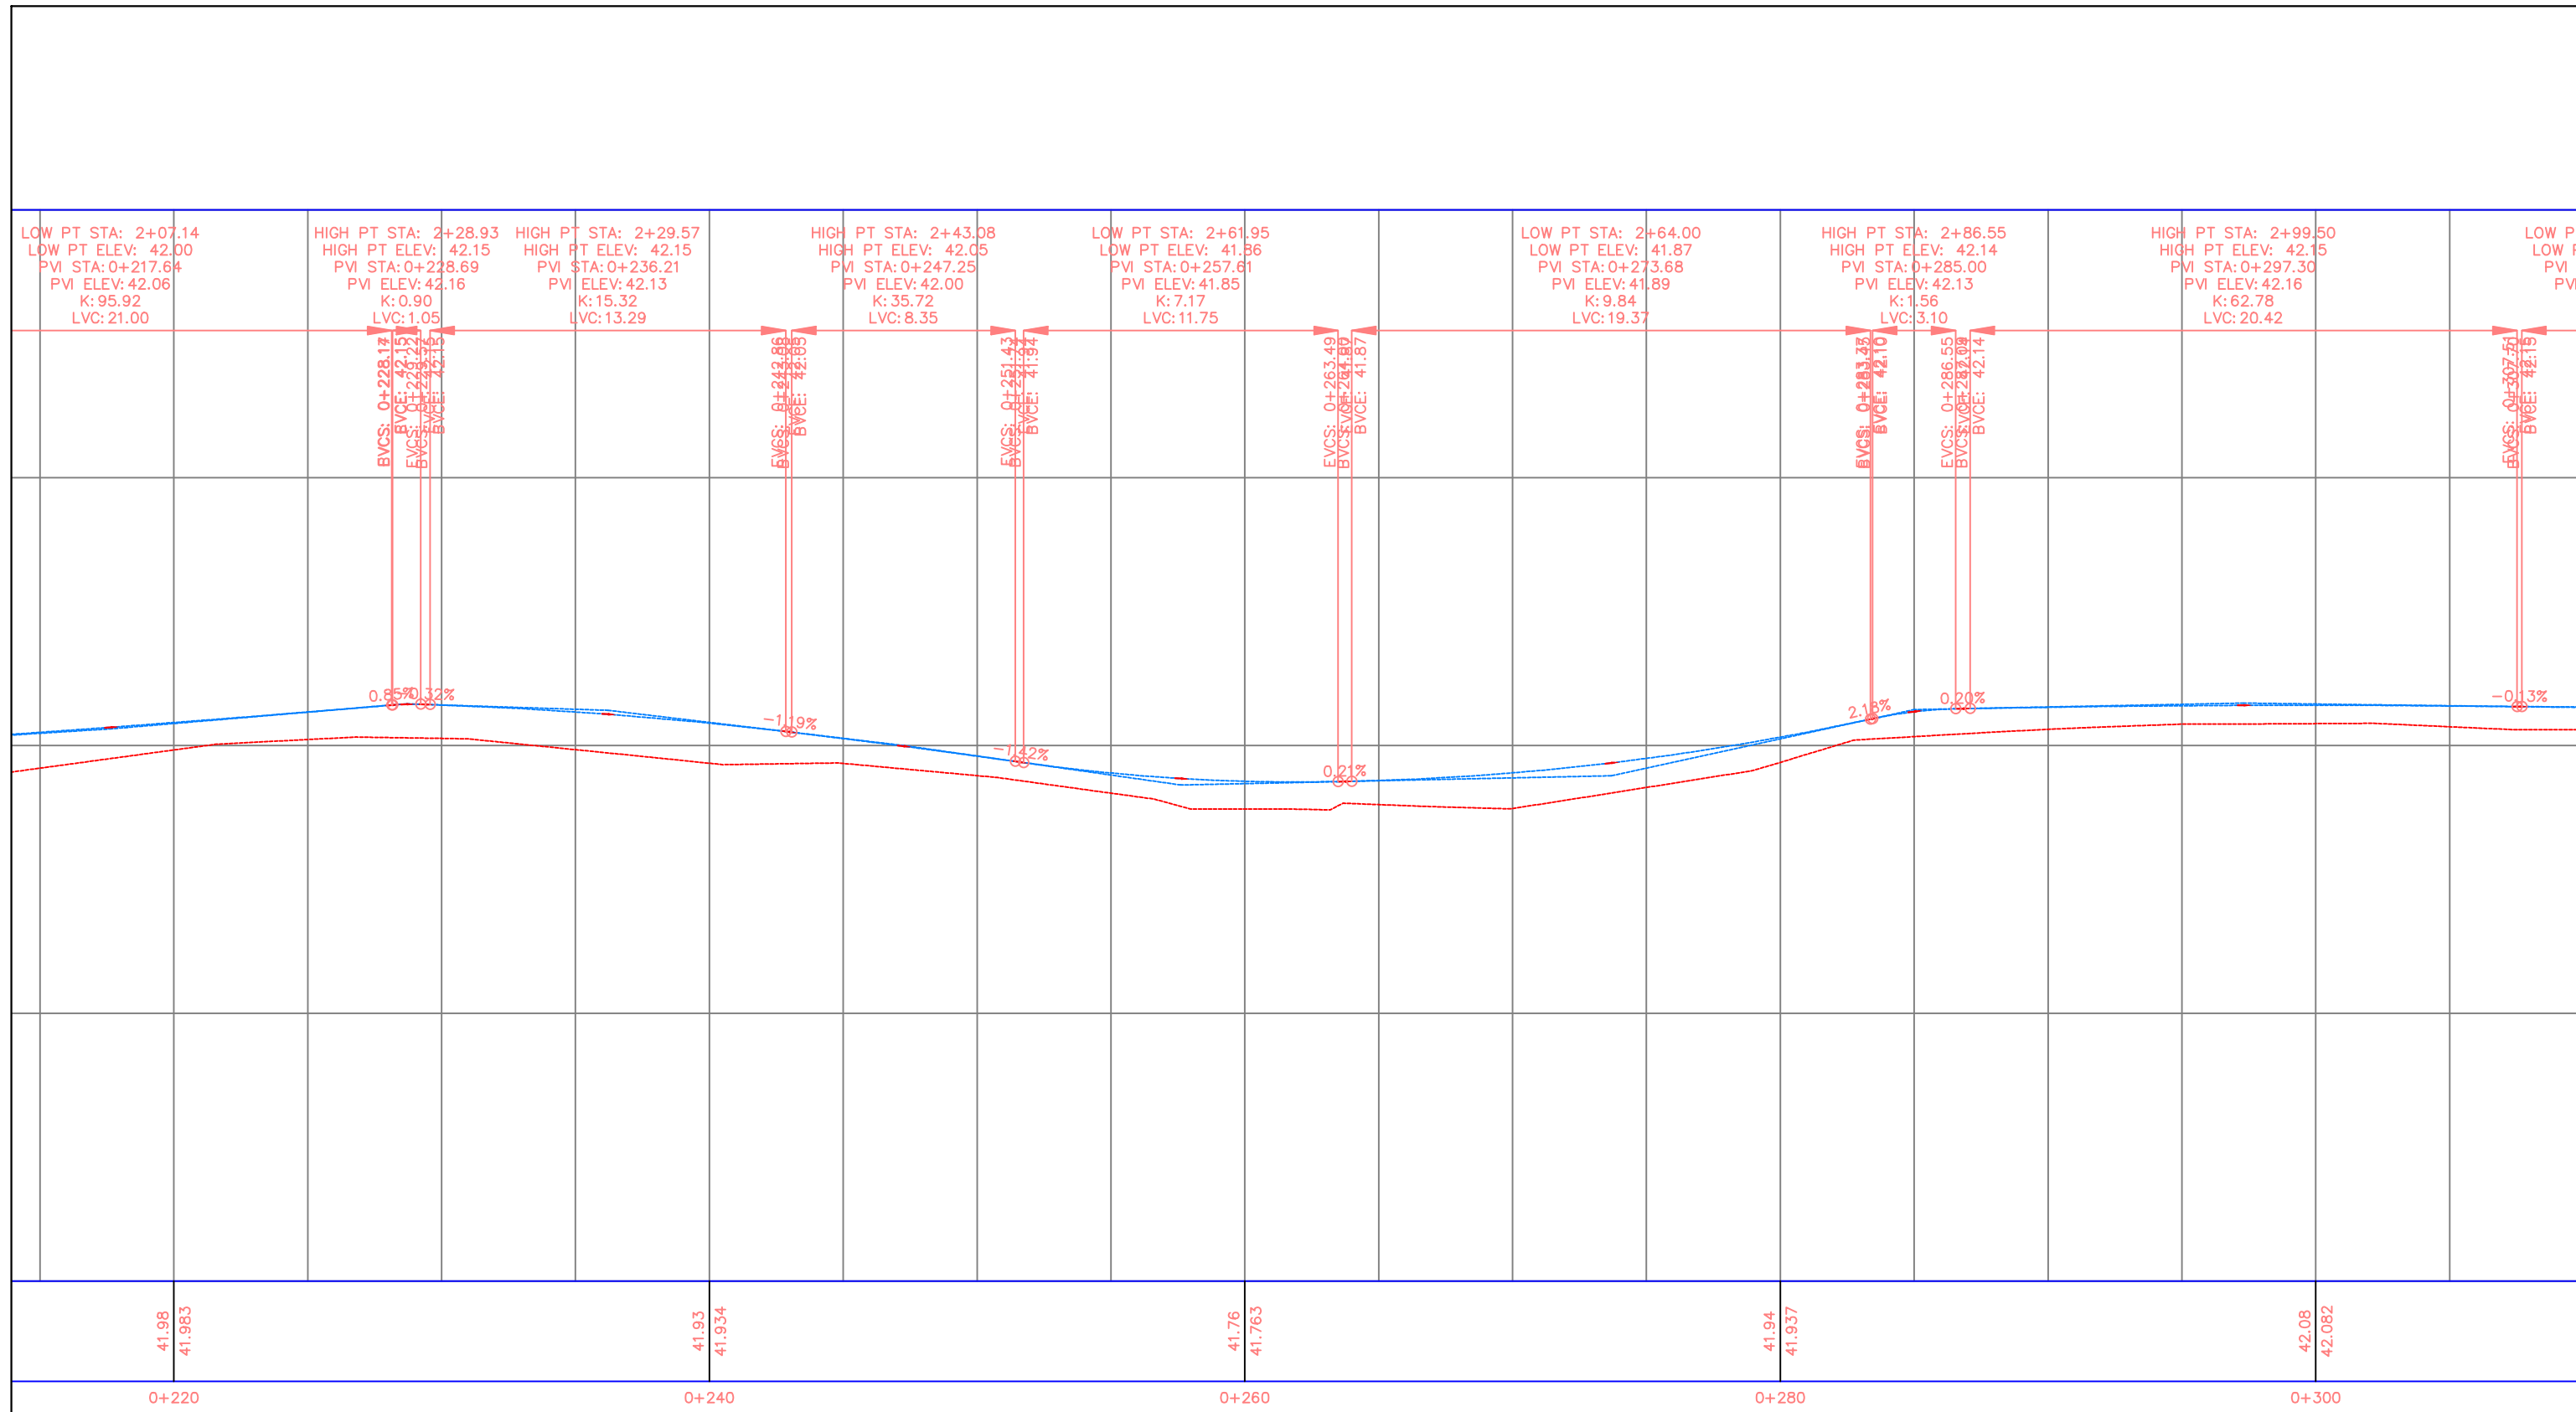


41.98 41.983	41.93 41.934	41.76 41.763	41.94 41.937	42.08 42.082
0+220	0+240	0+260	0+280	0+300

 REPUBLIKA E SHQIPERISE BASHKIA KRUJE	PROJEKT ZBATIMI " SISTEMIM ASFALTIM I RRUGES "LIQENIT TE TAPIZES "	PROFILI GJATESOR PIKETA 0+220: 0+300	PROJEKTUES :	" PROSTRUCT " sh.p.k.	FLETA P-19 2026
			SHKALLA	1 : 250	


PROFILI GJATESOR PK0+300:0+380

Alignment - (5) PROFILE

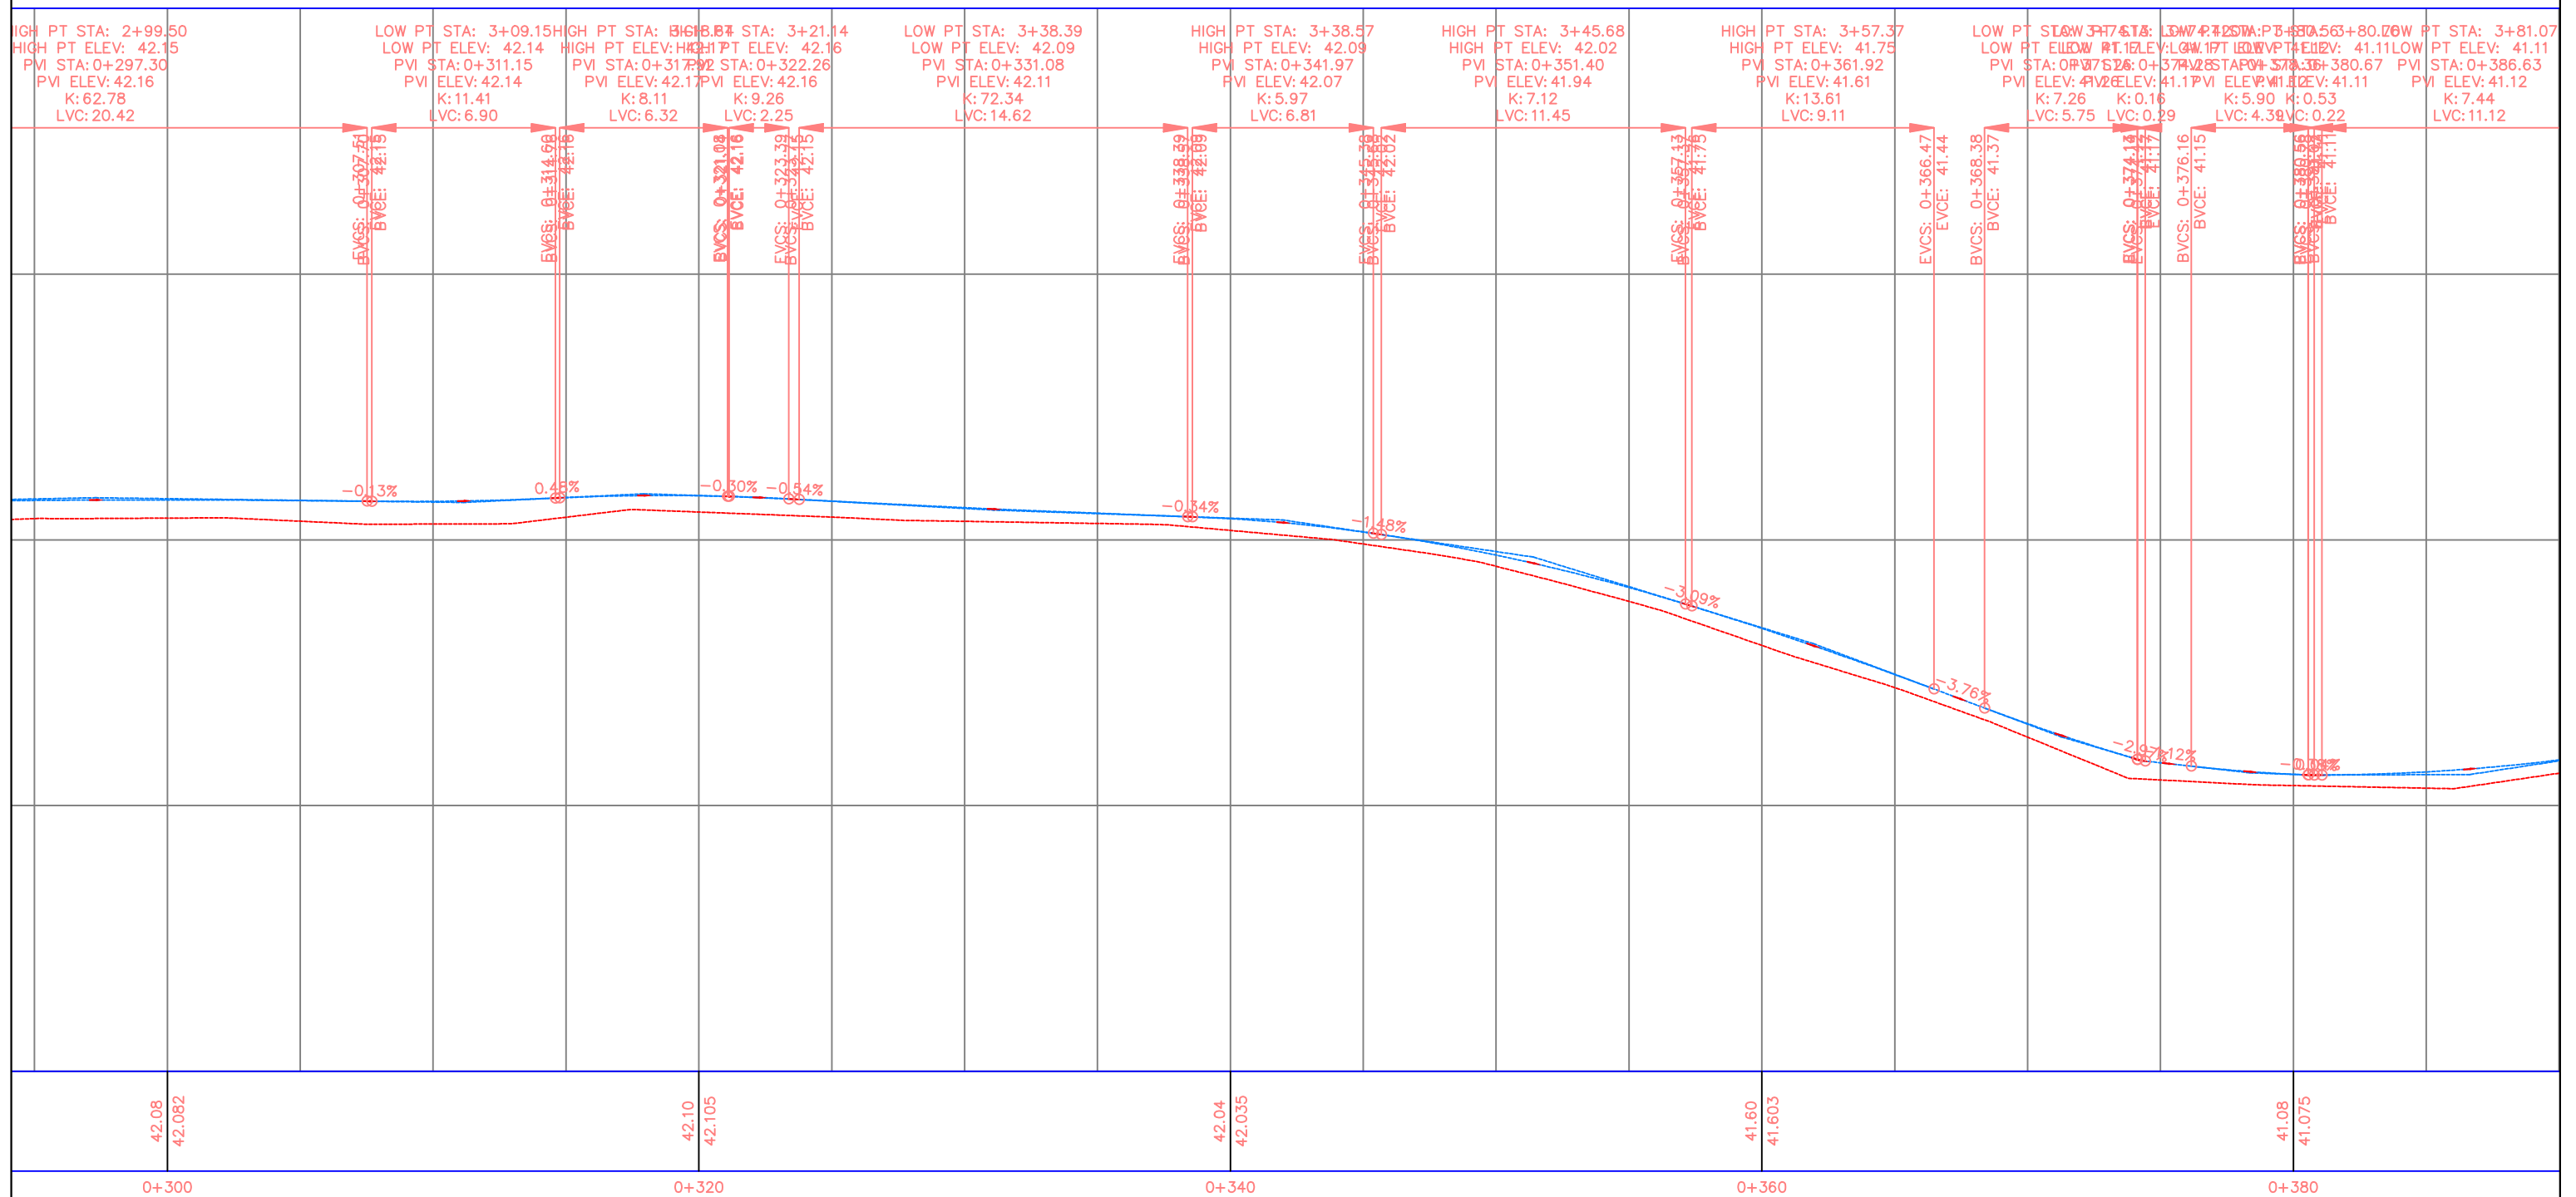

 REPUBLIKA E SHQIPERISE BASHKIA KRUJE	PROJEKT ZBATIMI " SISTEMIM ASFALTIM I RRUGES "LIQENIT TE TAPIZES "	PROFILI GJATESOR PIKETA 0+300: 0+380	PROJEKTUES : " PROSTRUCT " sh.p.k.	FLETA P-20
		" PROSTRUCT " shpk	SHKALLA : 1 : 250	2026

PROFILI GJATESOR PK0+380:0+460

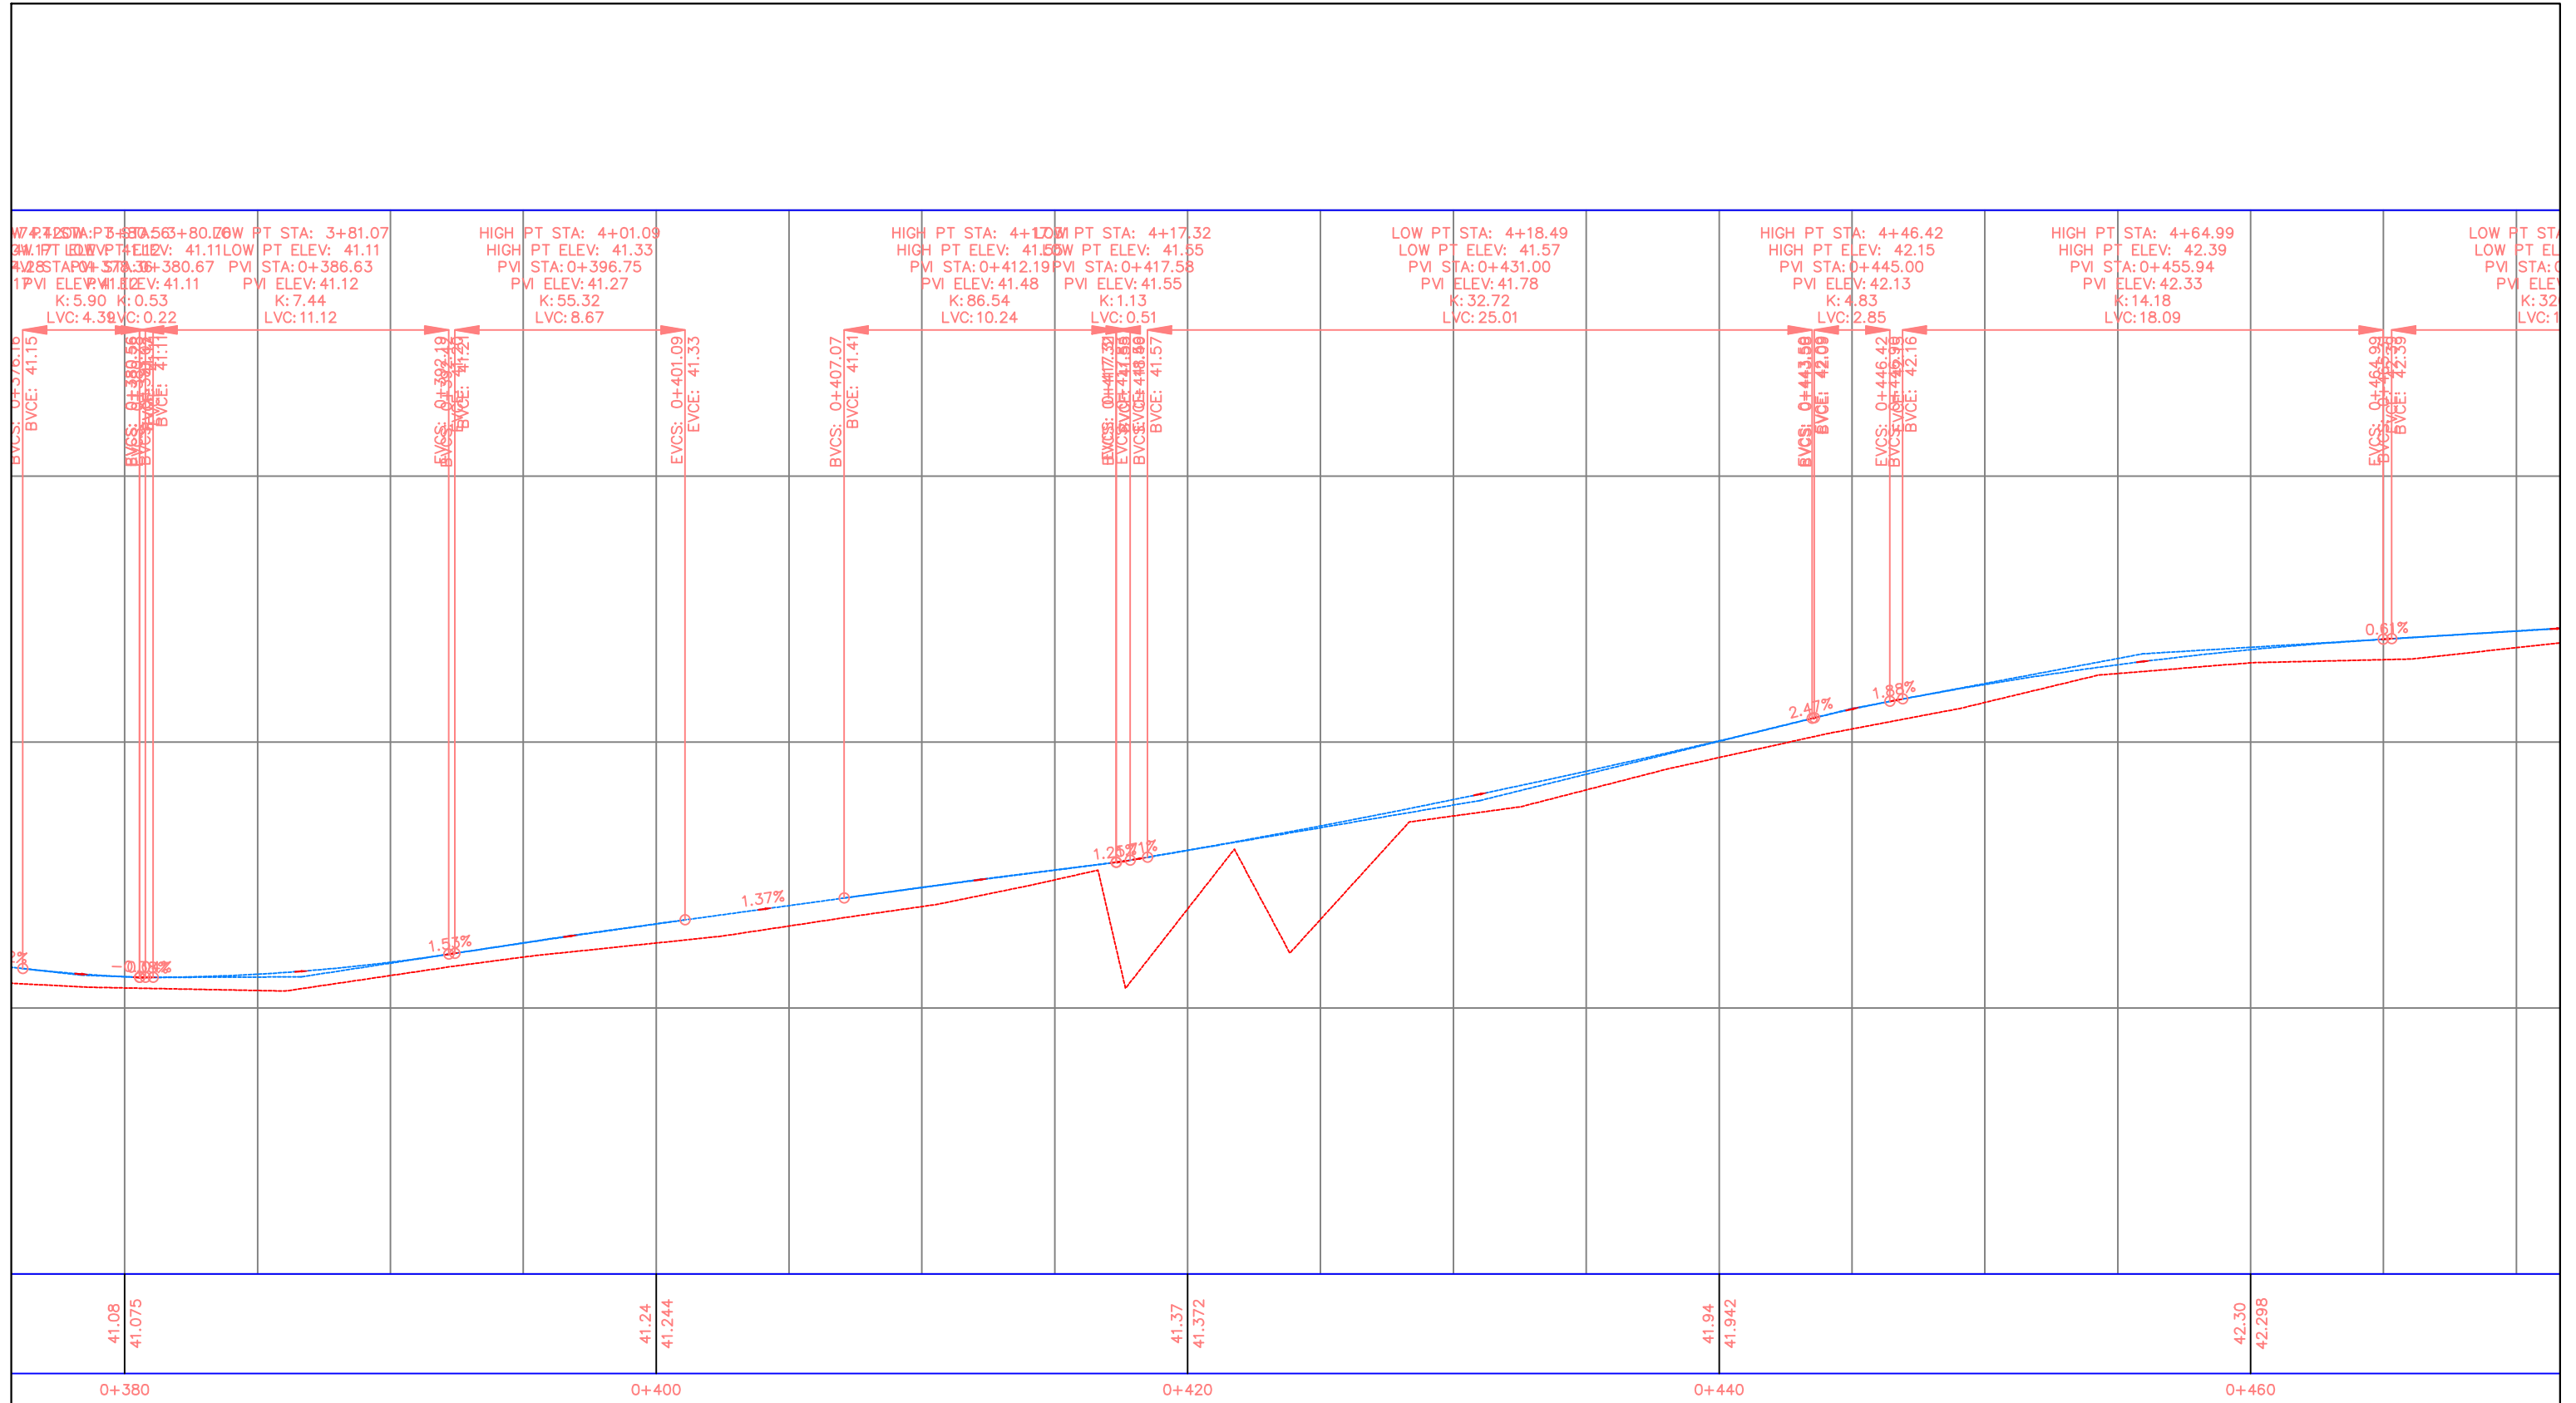

REPUBLIKA E SHQIPERISE
BASHKIA KRUJE

PROJEKT ZBATIMI

" SISTEMIM ASFALTIM I RRUGES "LIQENIT TE TAPIZES "

PROFILI GJATESOR

PIKETA 0+380: 0+460

PROJEKTUES : " PROSTRUCT " sh.p.k.


FLETA P-21

" PROSTRUCT " shpk

SHKALLA 1 : 250

2026


PROFILI GJATESOR PK0+460:0+540

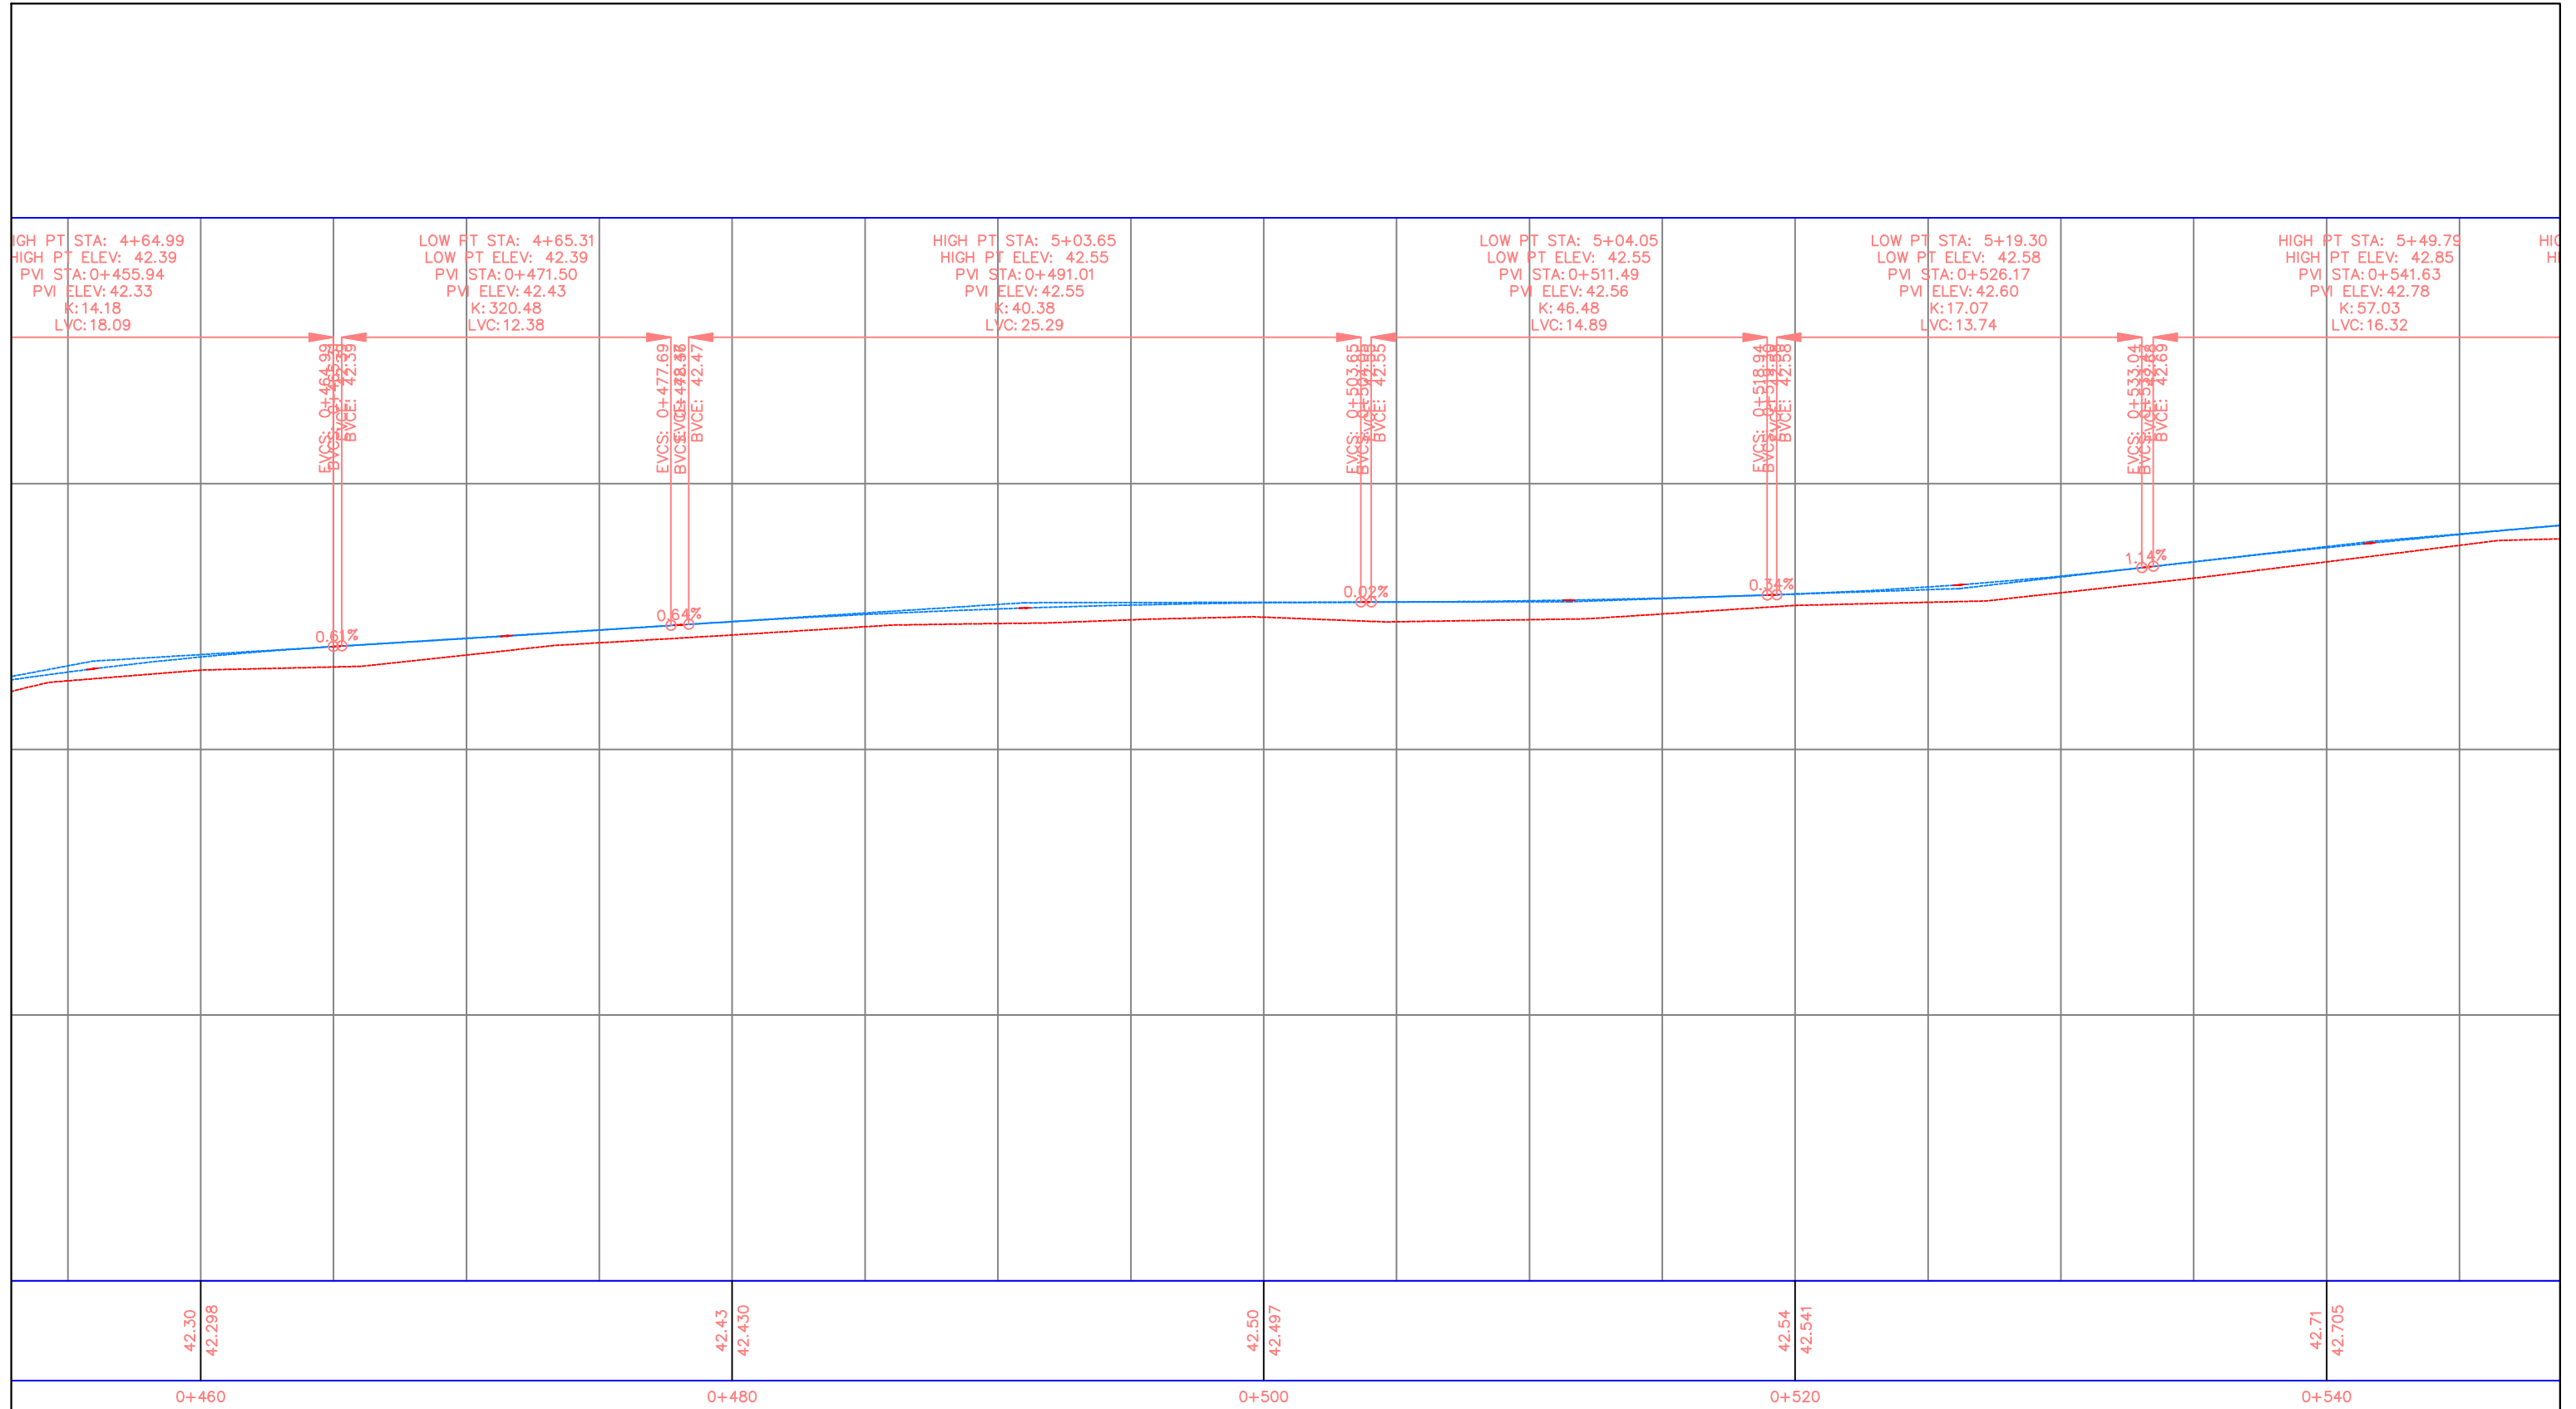

42.30 42.298	42.43 42.430	42.50 42.497	42.54 42.541	42.71 42.705
0+460	0+480	0+500	0+520	0+540

 REPUBLIKA E SHQIPERISE BASHKIA KRUJE	PROJEKT ZBATIMI " SISTEMIM ASFALTIM I RRUGES "LIQENIT TE TAPIZES "	PROFILI GJATESOR PIKETA 0+460: 0+540	PROJEKTUES : " PROSTRUCT " sh.p.k.	FLETA P-22
		" PROSTRUCT " shpk	SHKALLA : 1 : 250	2026

PROFILI GJATESOR PK0+540:0+620

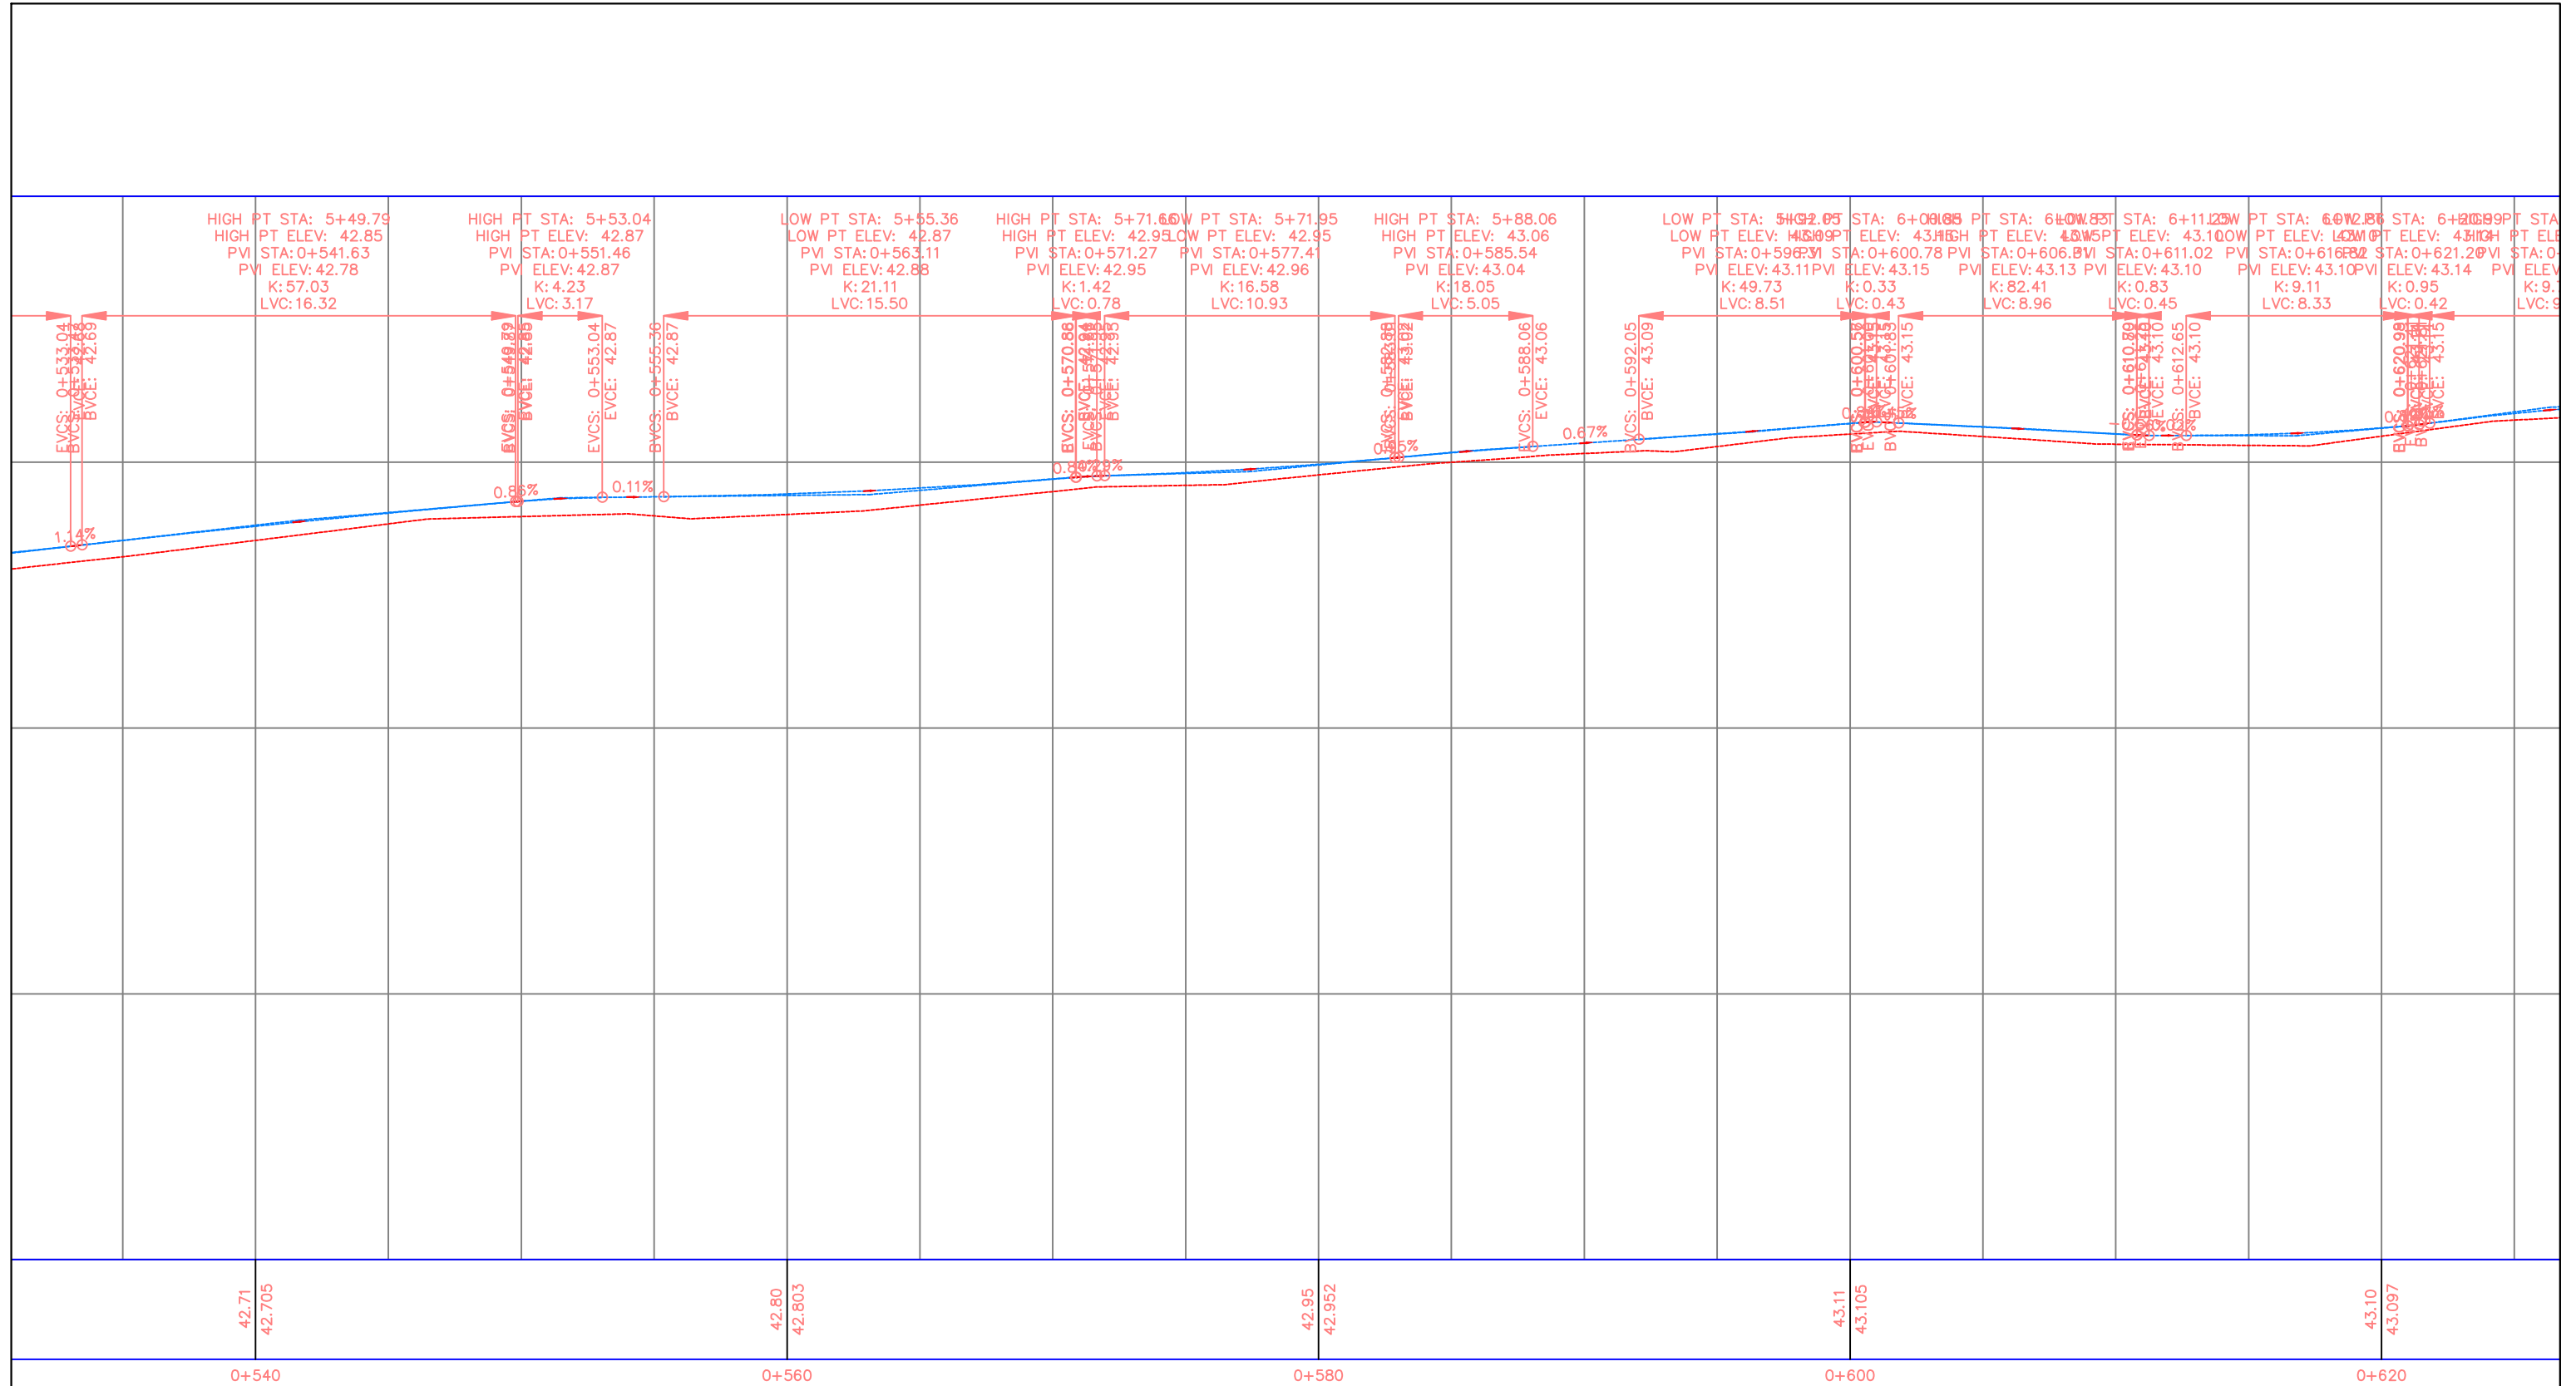

REPUBLIKA E SHQIPERISE
BASHKIA KRUIJE

PROJEKT ZBATIMI

" SISTEMIM ASFALTIM I RRUGES "LIQENIT TE TAPIZES "

PROFILI GJATESOR

PIKETA 0+540: 0+620

PROJEKTUES : " PROSTRUCT " sh.p.k.


FLETA P-23

" PROSTRUCT " shpk

SHKALLA 1 : 250


2026

PROFILI GJATESOR PK0+620:0+660

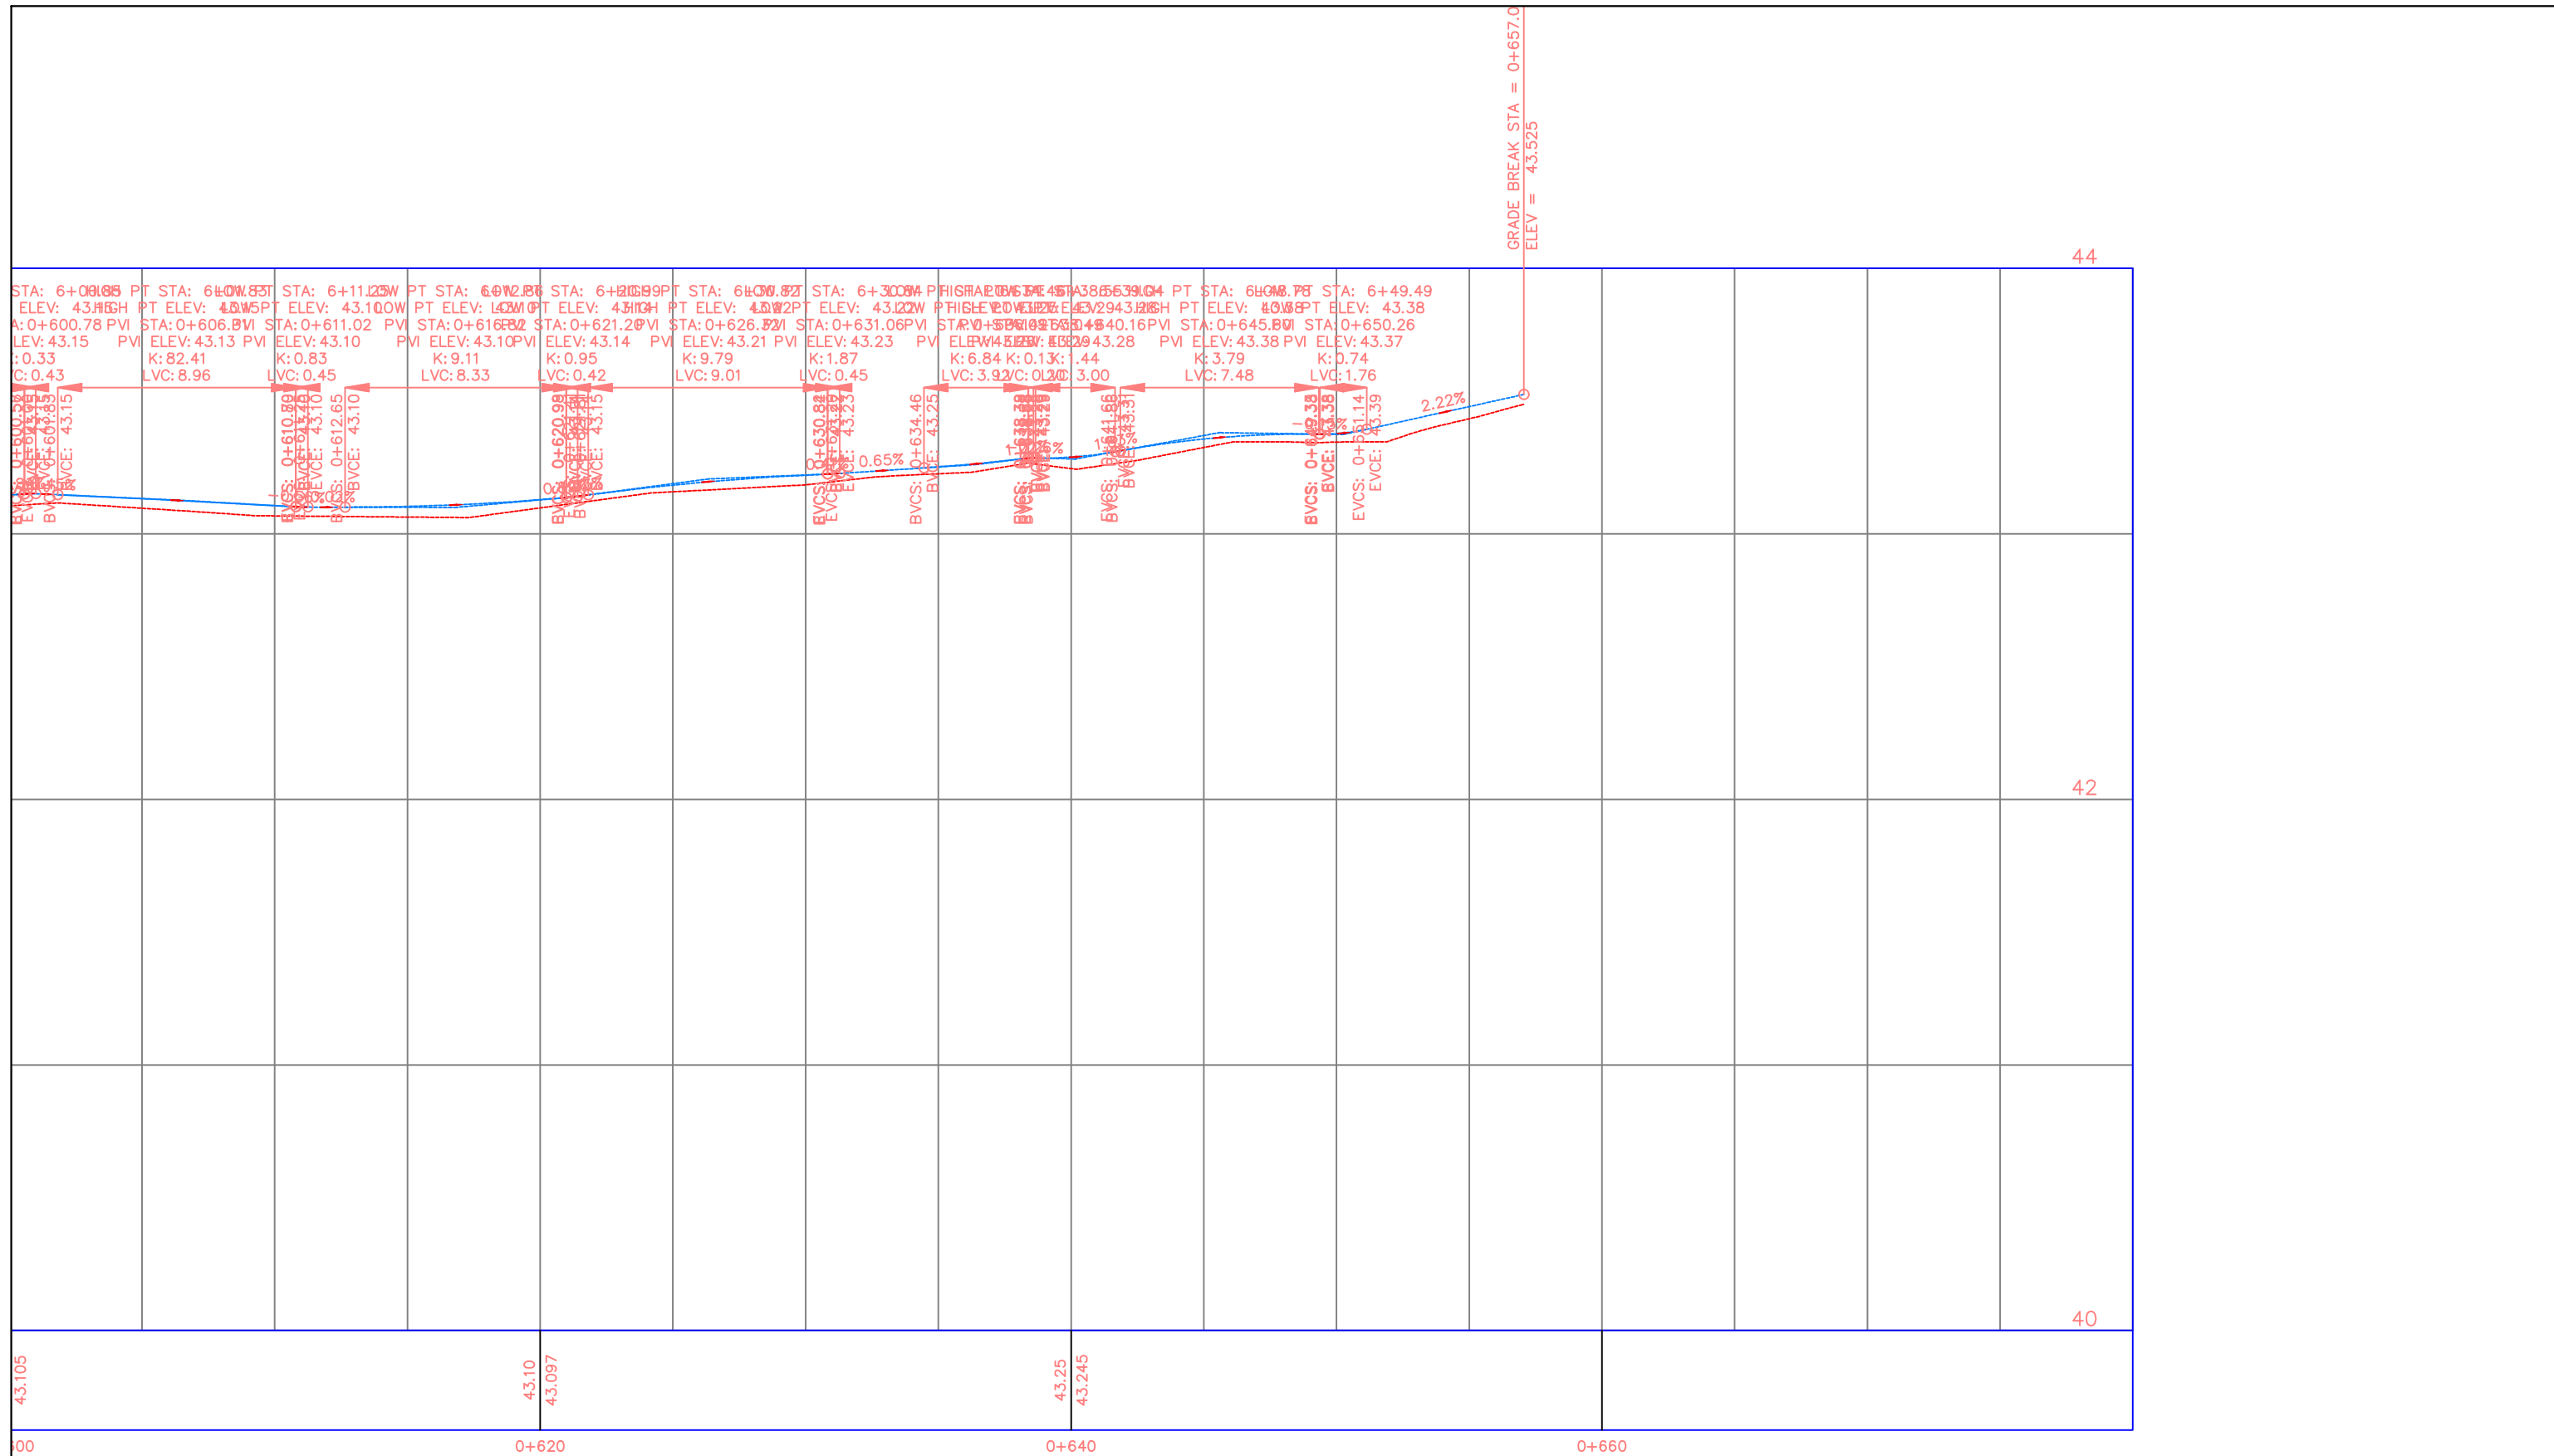

 REPUBLIKA E SHQIPERISE BASHKIA KRUJE	PROJEKT ZBATIMI " SISTEMIM ASFALTIM I RRUGES "LIQENIT TE TAPIZES "	PROFILI GJATESOR PIKETA 0+620: 0+660	PROJEKTUES : " PROSTRUCT " sh.p.k.	FLETA P-24
			SHKALLA 1 : 250	2026

PROFILI GJATESOR VIJA E PROJEKTIT PK0:0+140

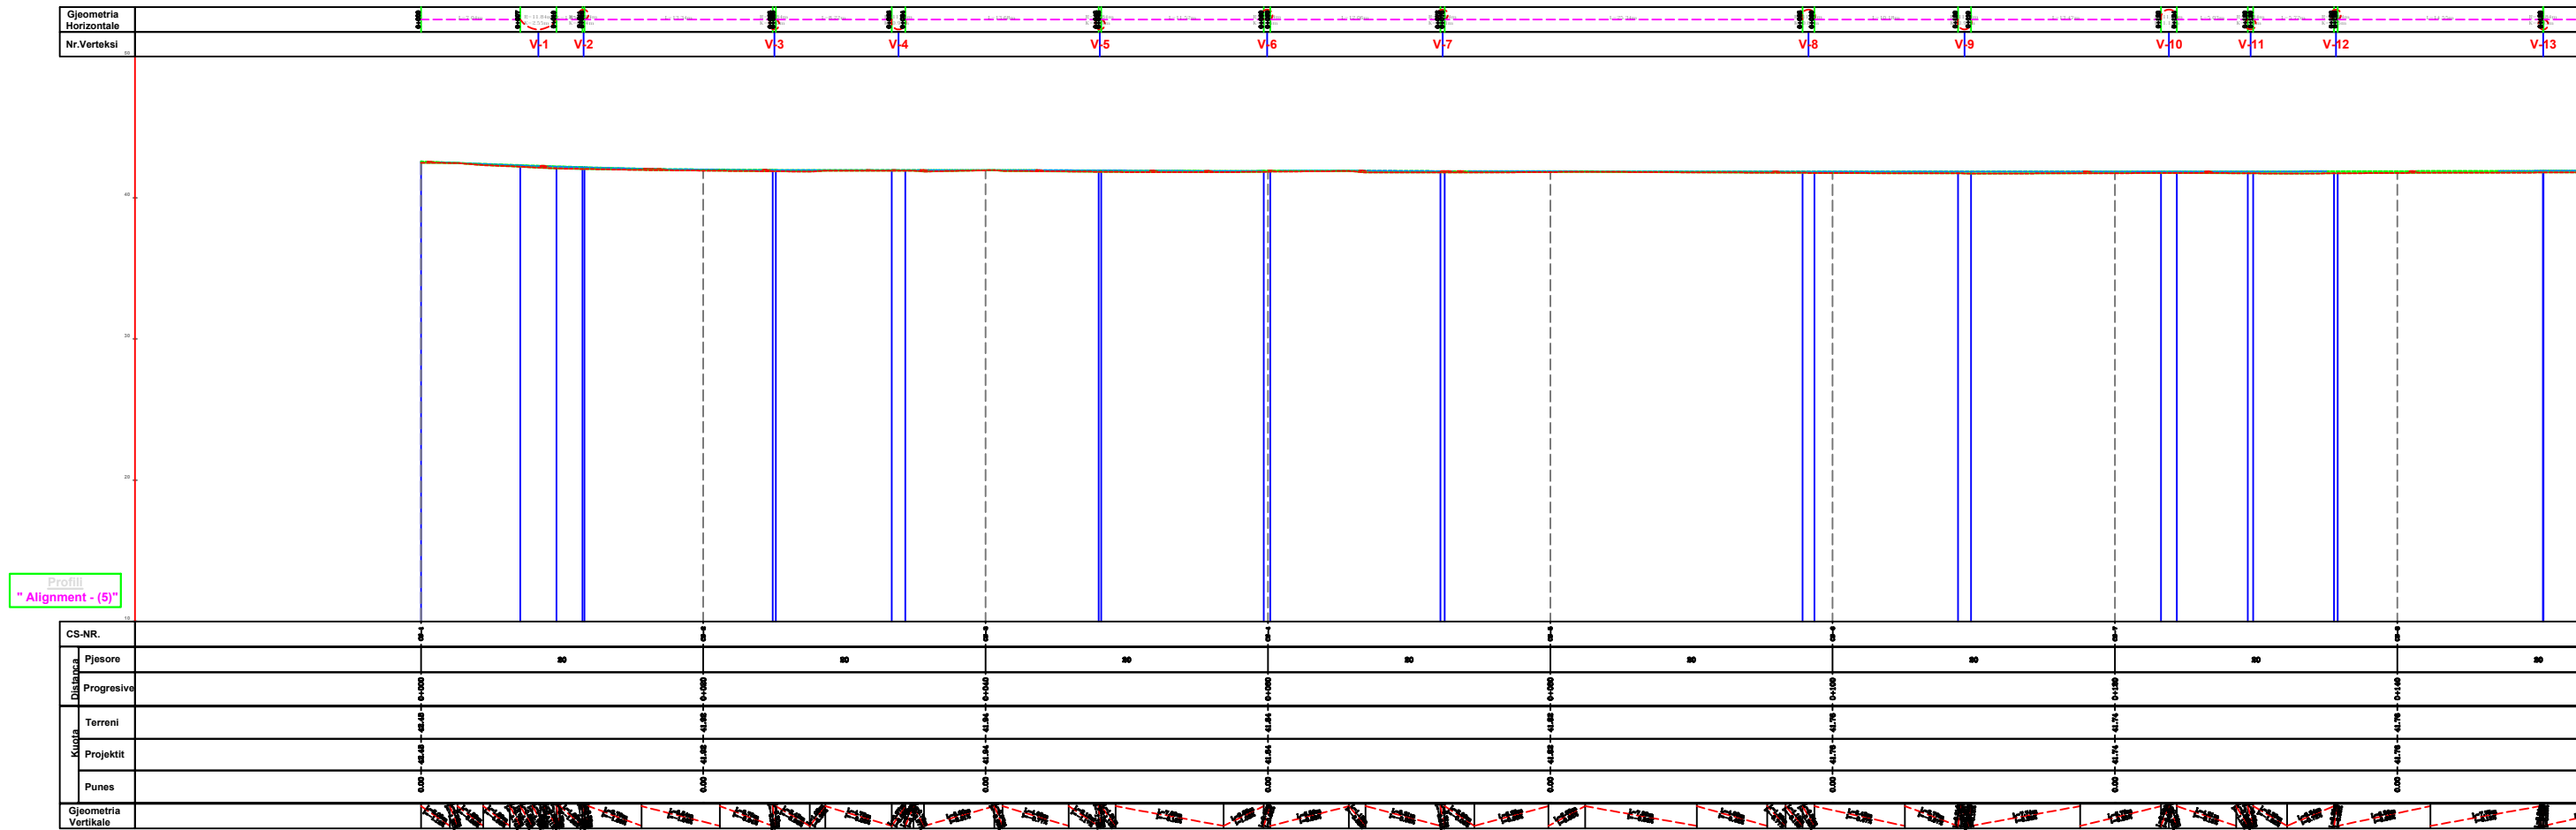

Profil
"Alignment - (5)"



REPUBLIKA E SHQIPERISE
BASHKIA KRUJE

PROJEKT ZBATIMI
" SISTEMIM ASFALTIM I RRUGES "LIQENIT TE TAPIZES "


PROFILI GJATESOR
PIKETA 0 : 0+140

PROJEKTUES :	" PROSTRUCT" sh.p.k.
SHKALLA	1 : 500

FLETA P-25
2026

" PROSTRUCT " shpk

PROFILI GJATESOR VIJA E PROJEKTIT PK0+140:0+320

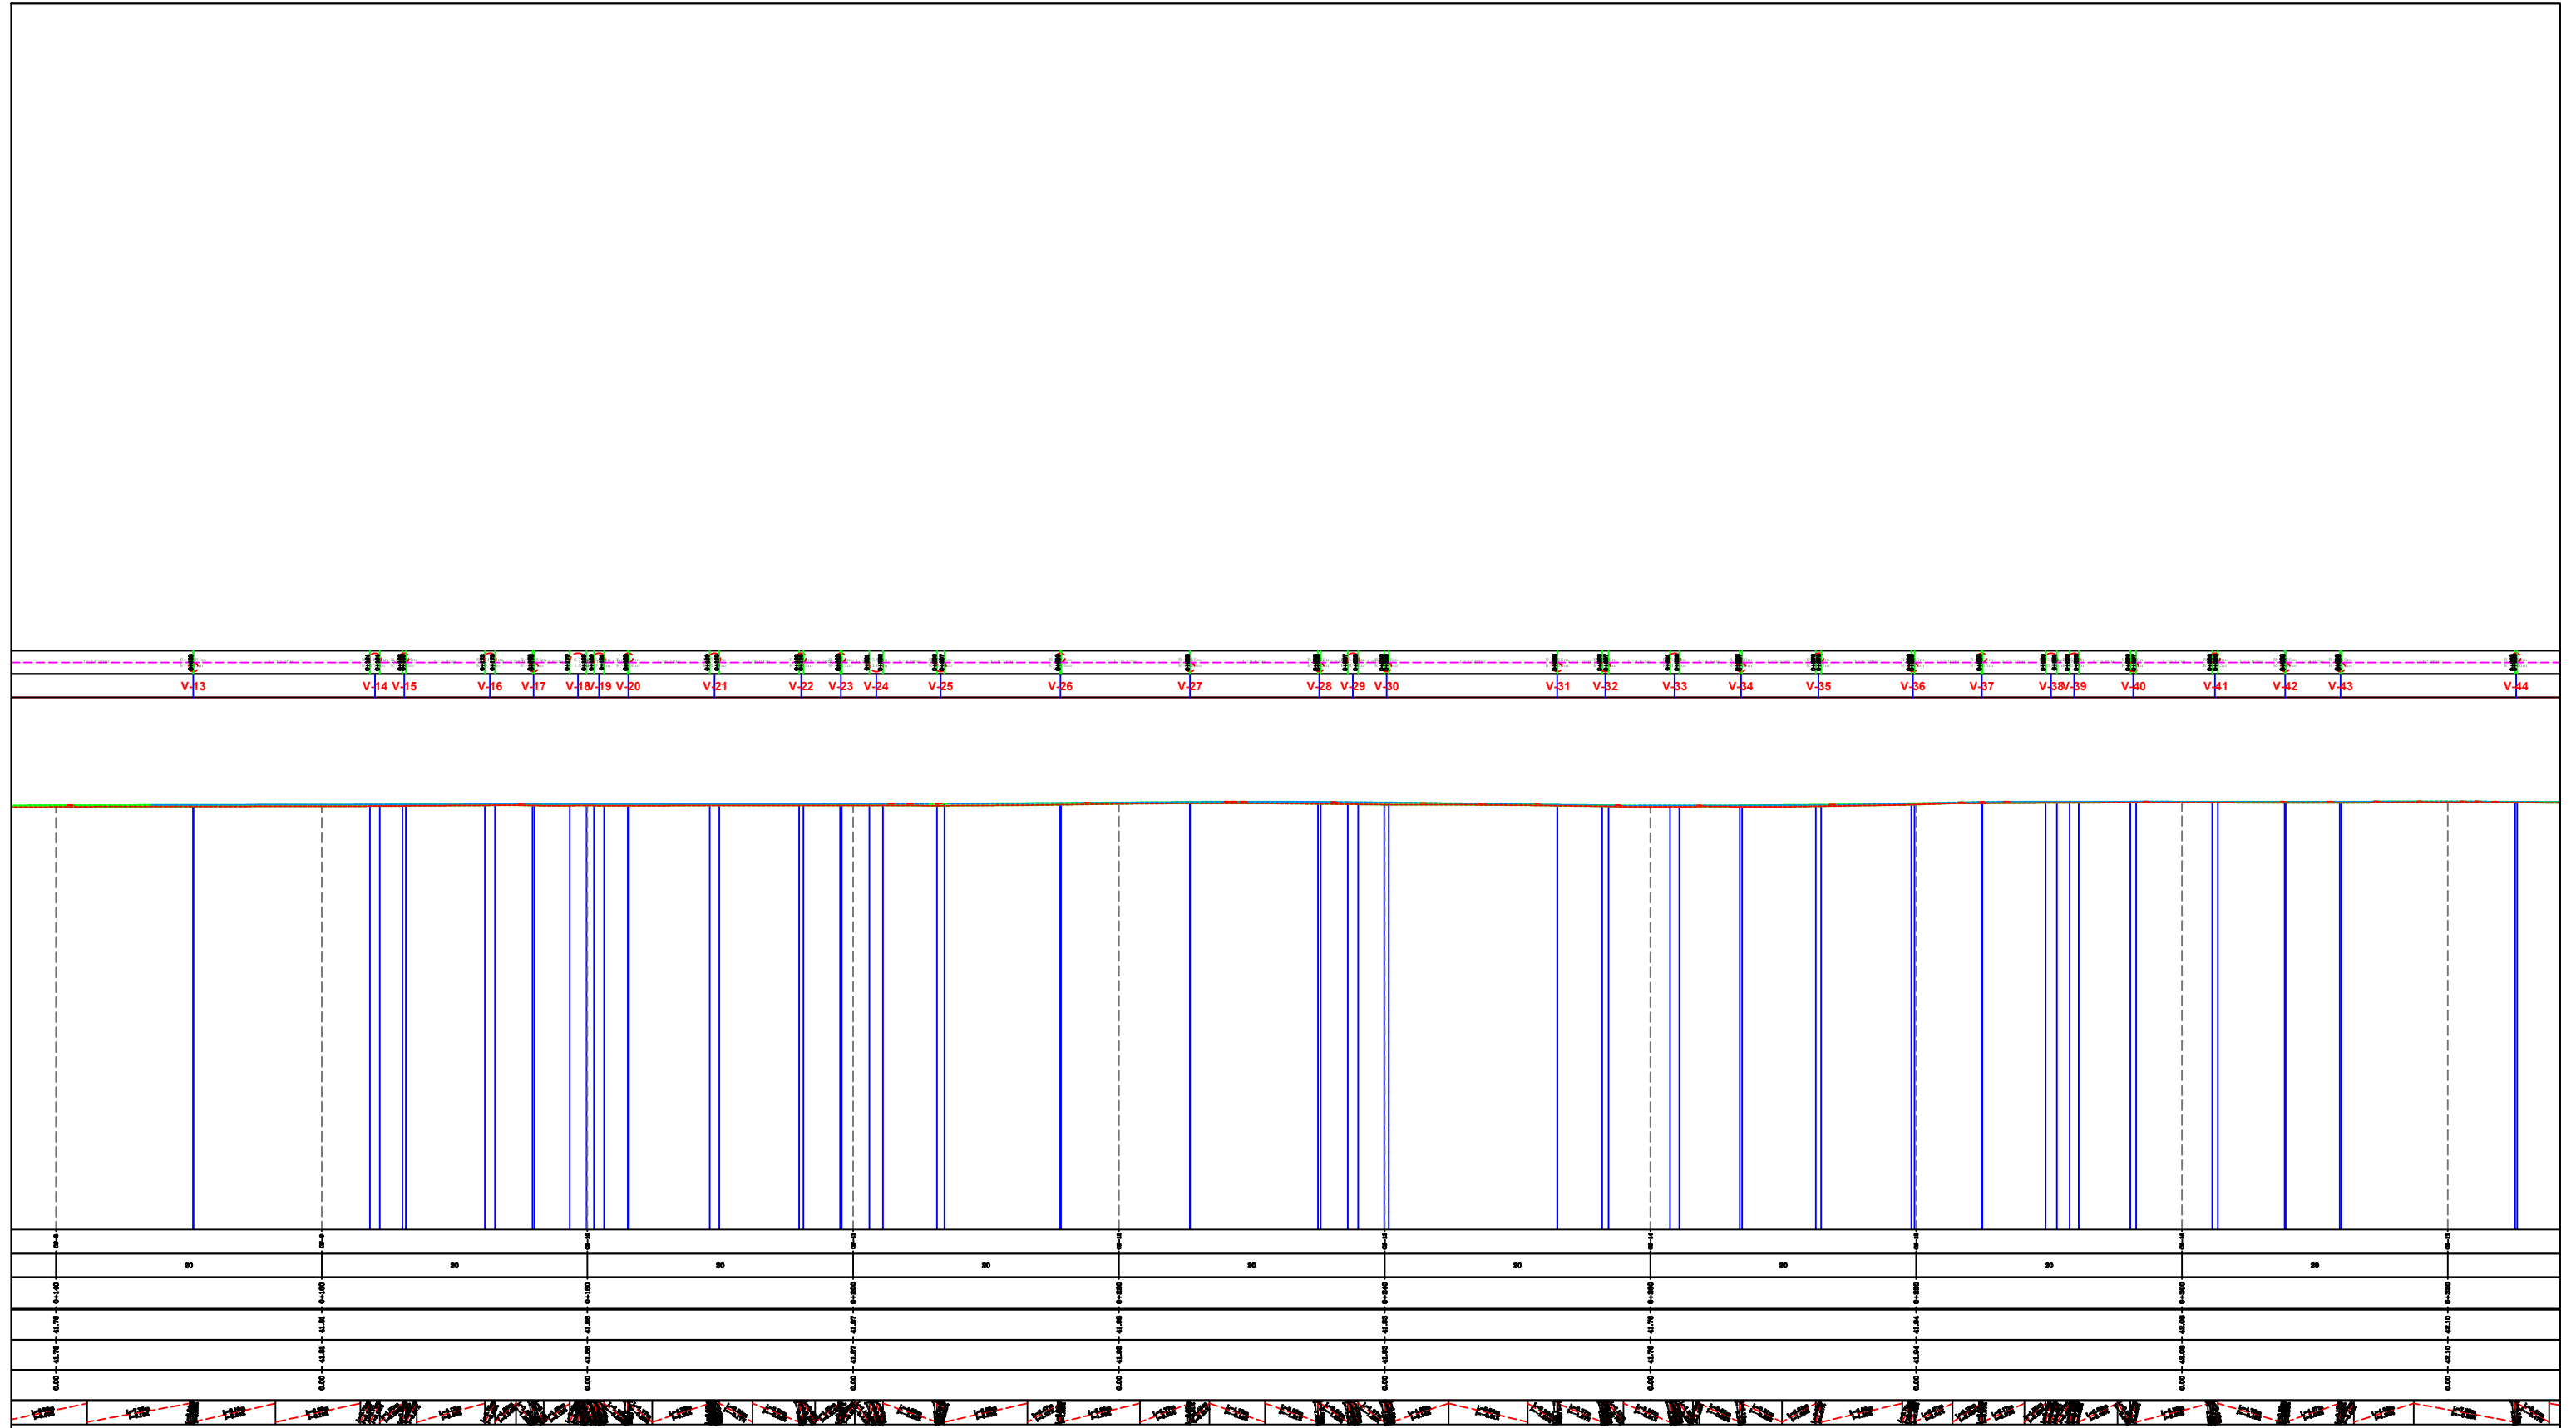

REPUBLIKA E SHQIPERISE
BASHKIA KRUJE

" PROSTRUCT " shpk

PROJEKT ZBATIMI

" SISTEMIM ASFALTIM I RRUGES "LIQENIT TE TAPIZES "

PROFILI GJATESOR

PIKETA 0+140 : 0+320


PROJEKTUES : " PROSTRUCT " sh.p.k.

SHKALLA 1 : 500

FLETA P-26

2026

PROFILI GJATESOR VIJA E PROJEKTIT PK0+320:0+500

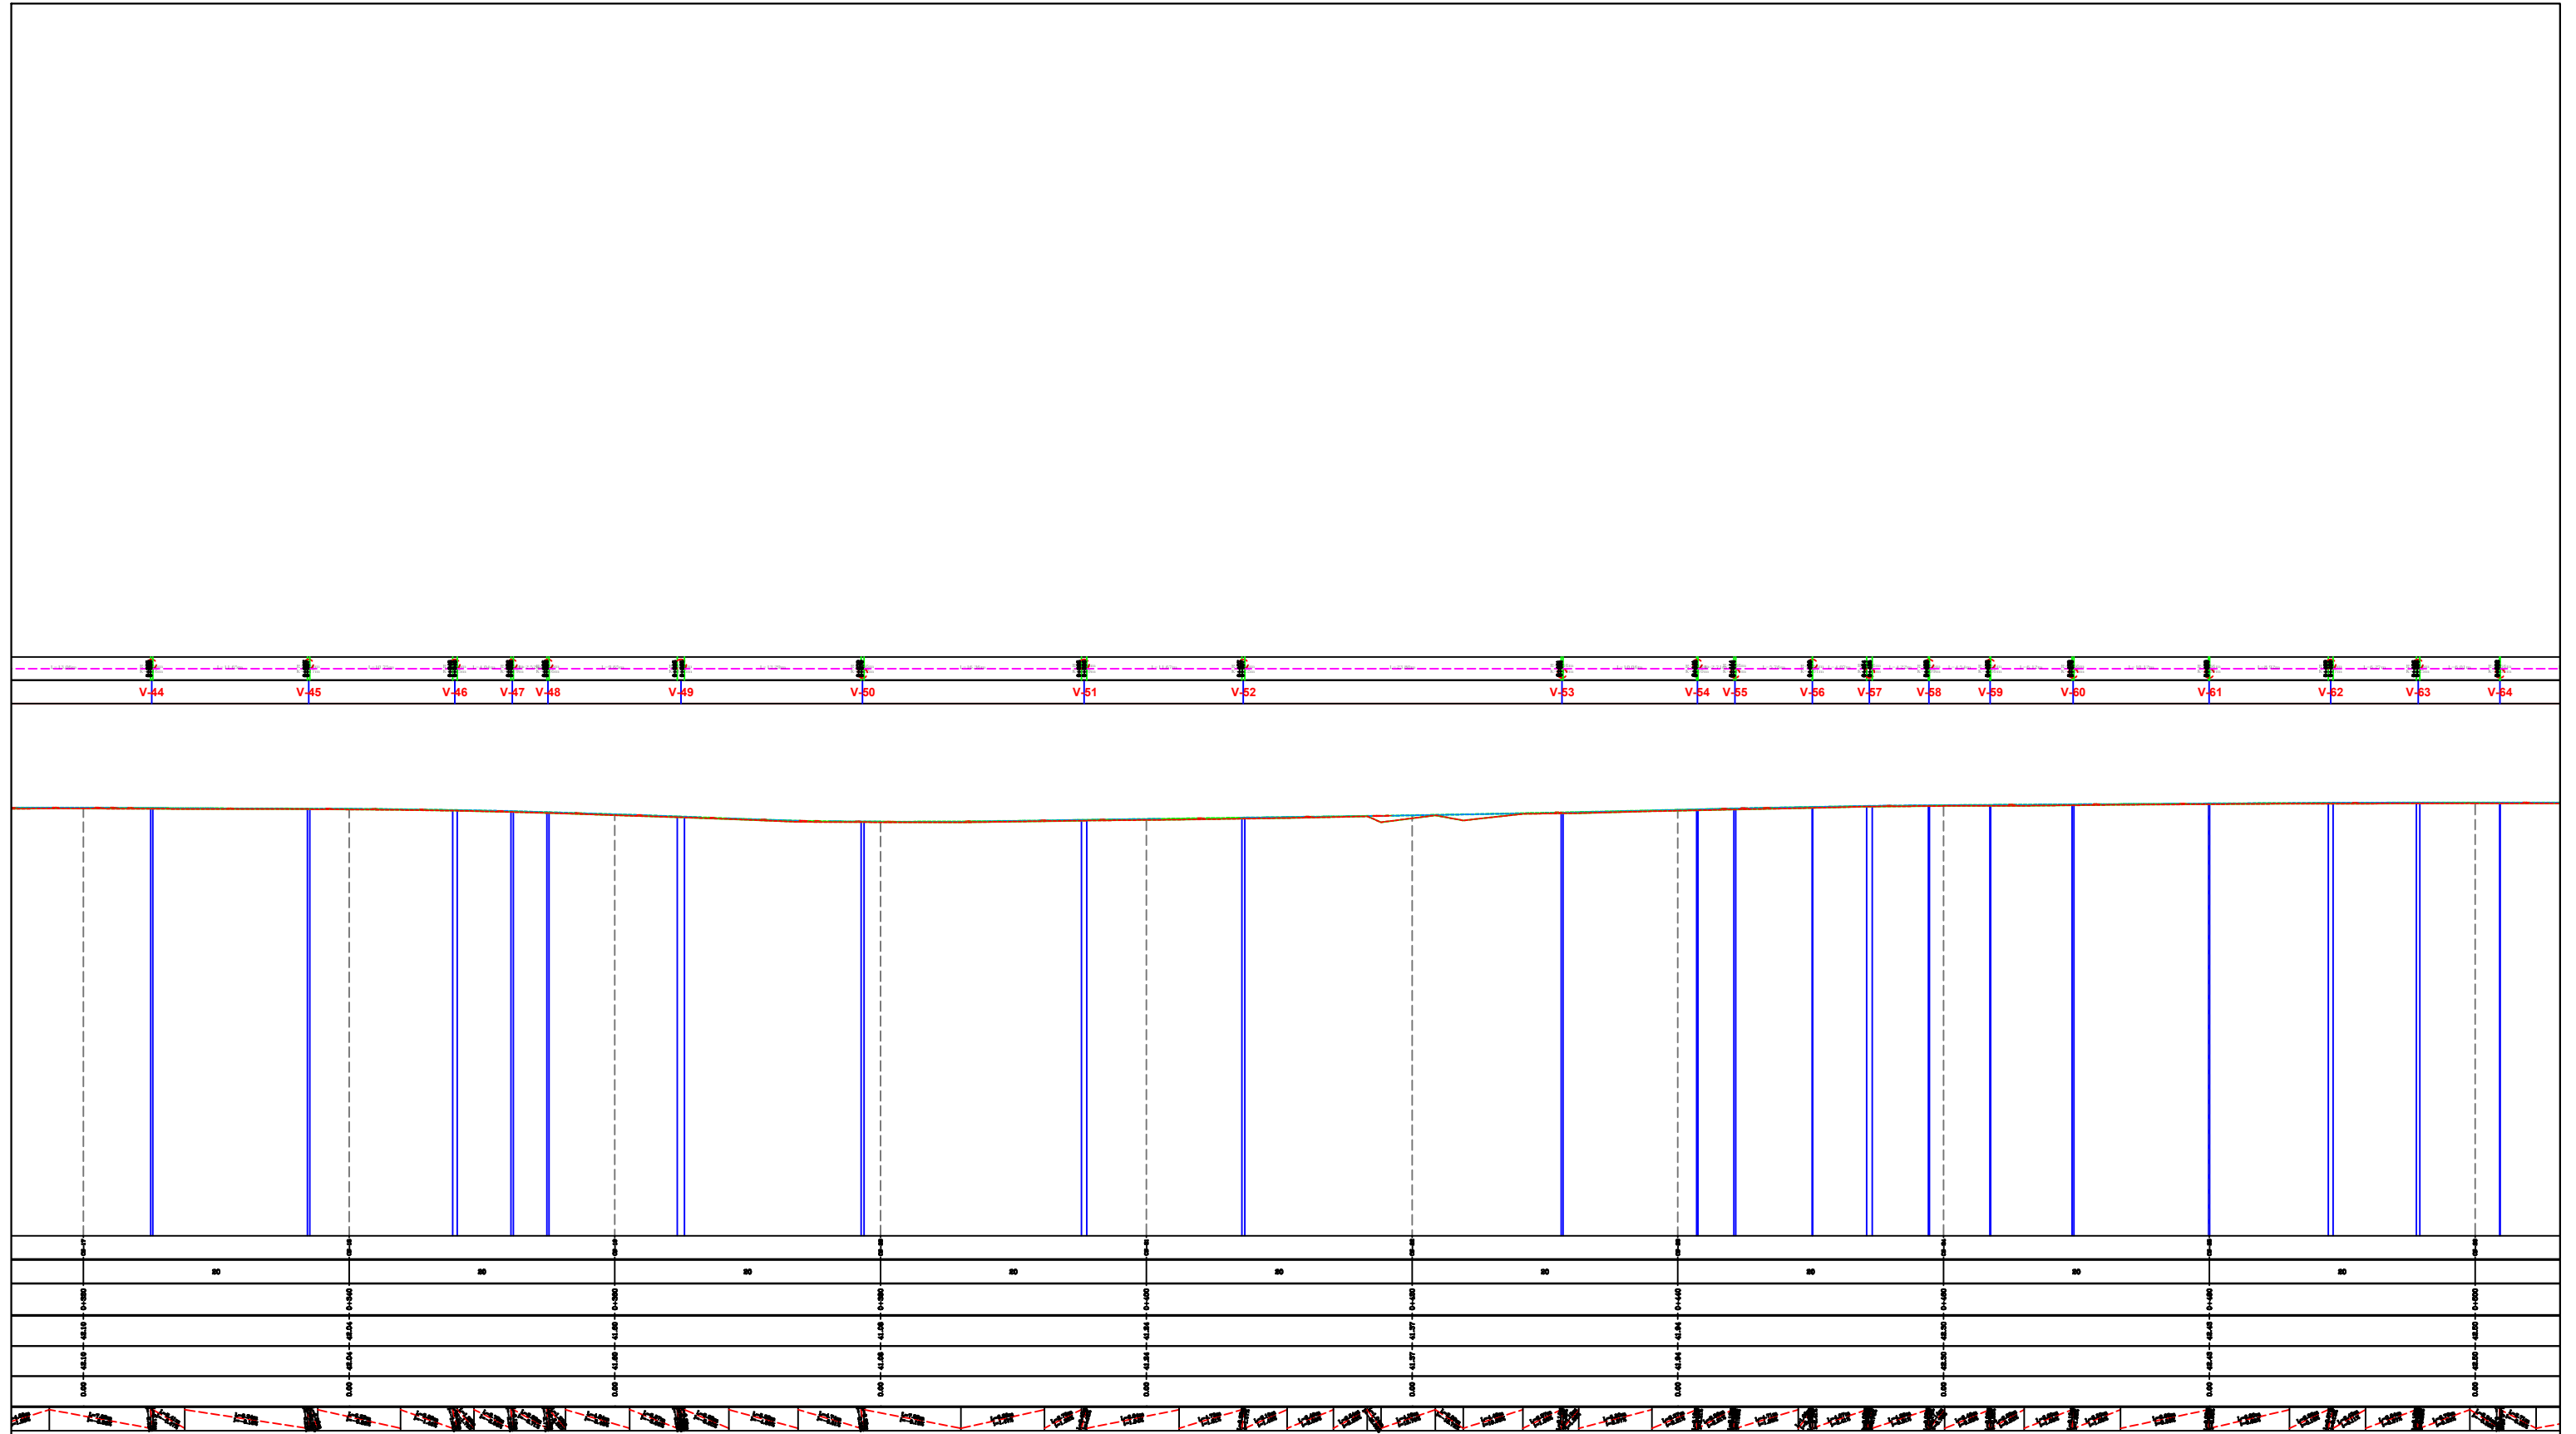

REPUBLIKA E SHQIPERISE
BASHKIA KRUIJE

PROJEKT ZBATIMI
" SISTEMIM ASFALTIM I RRUGES "LIQENIT TE TAPIZES "

PROFILI GJATESOR
PIKETA 0+320 : 0+500

PROJEKTUES : " PROSTRUCT " sh.p.k.


FLETA P-27

" PROSTRUCT " shpk

SHKALLA 1 : 500

2026

PROFILI GJATESOR VIJA E PROJEKTIT PK0+500:0+657

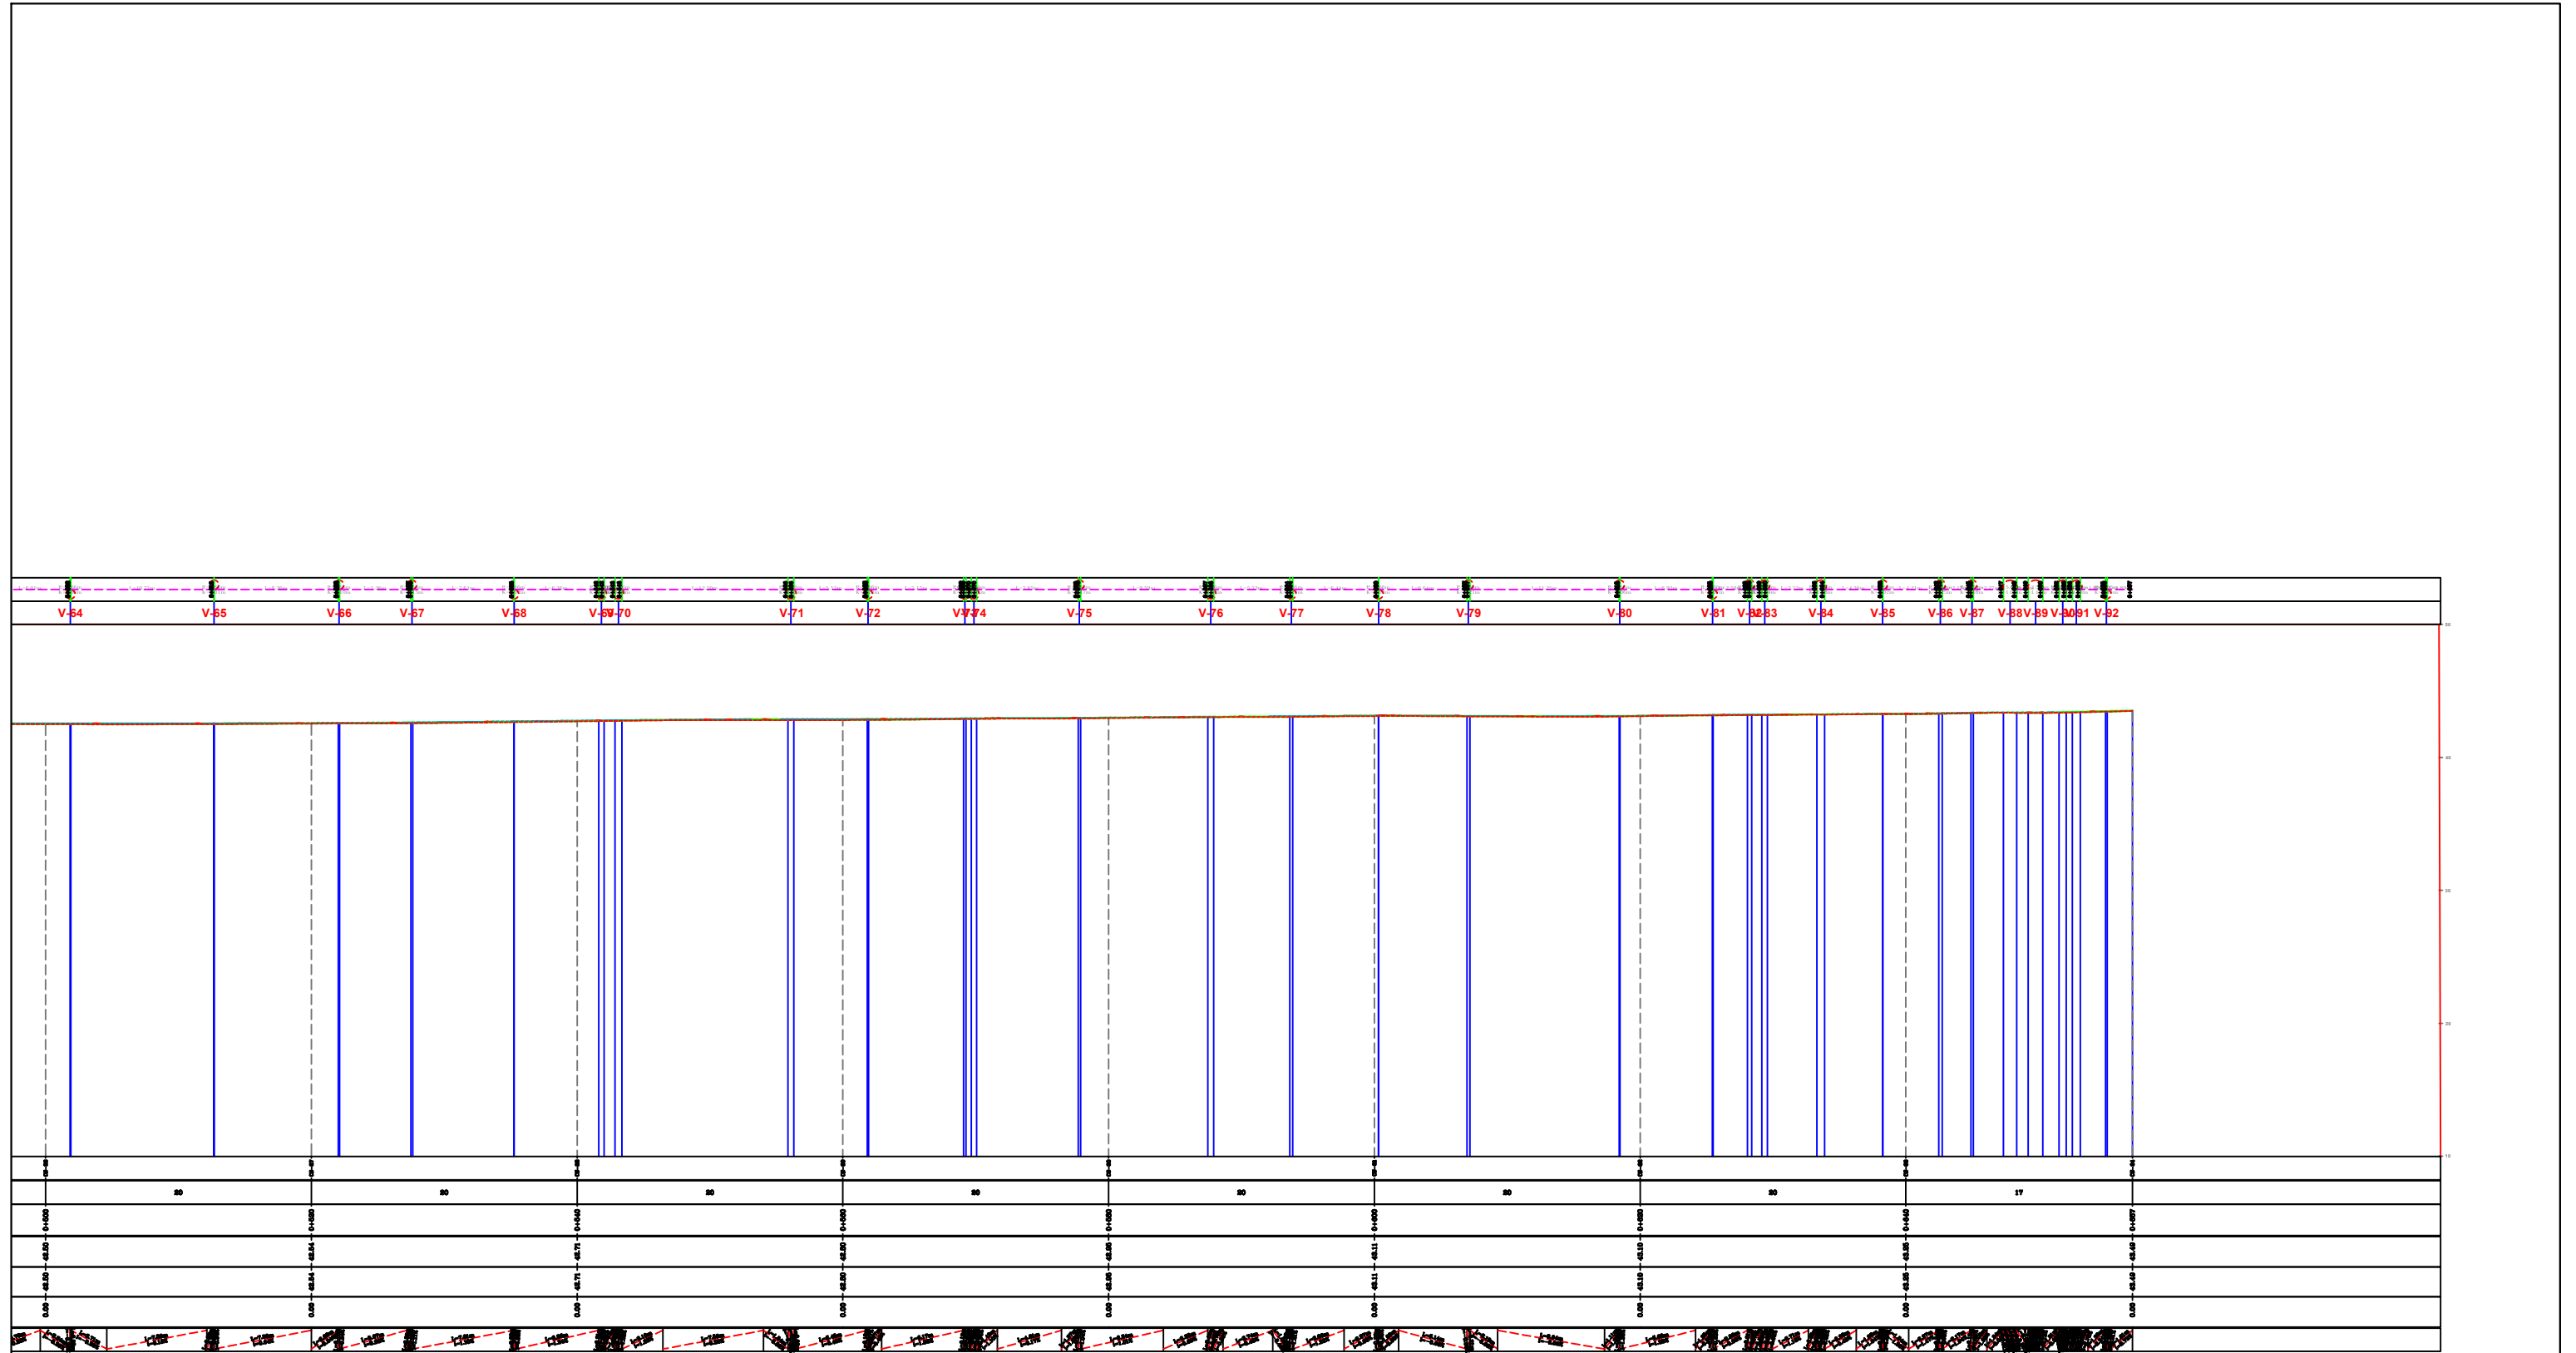

REPUBLIKA E SHQIPERISE
BASHKIA KRUIJE

" PROSTRUCT " shpk

PROJEKT ZBATIMI

" SISTEMIM ASFALTIM I RRUGES "LIQENIT TE TAPIZES "

PROFILI GJATESOR

PIKETA 0+500 : 0+657

PROJEKTUES : " PROSTRUCT" sh.p.k.





SHKALLA

1 : 500

FLETA P-28

2026

PROFILE TERTHORE PK0+060:0+120

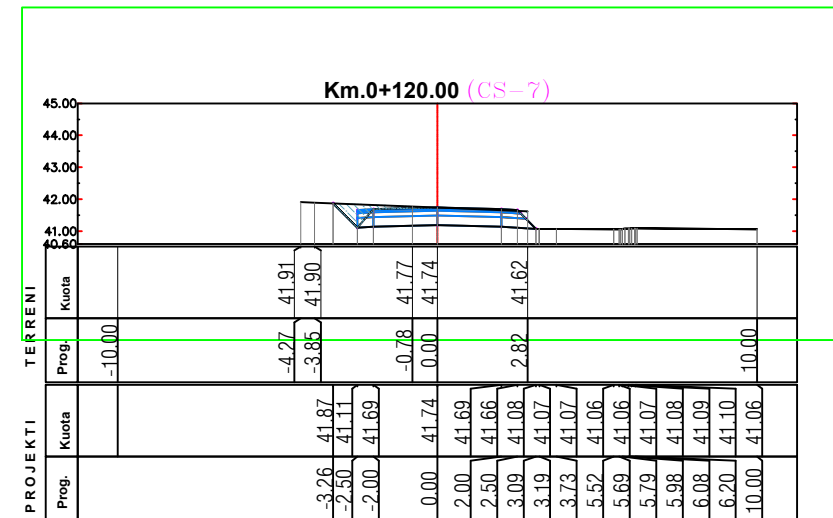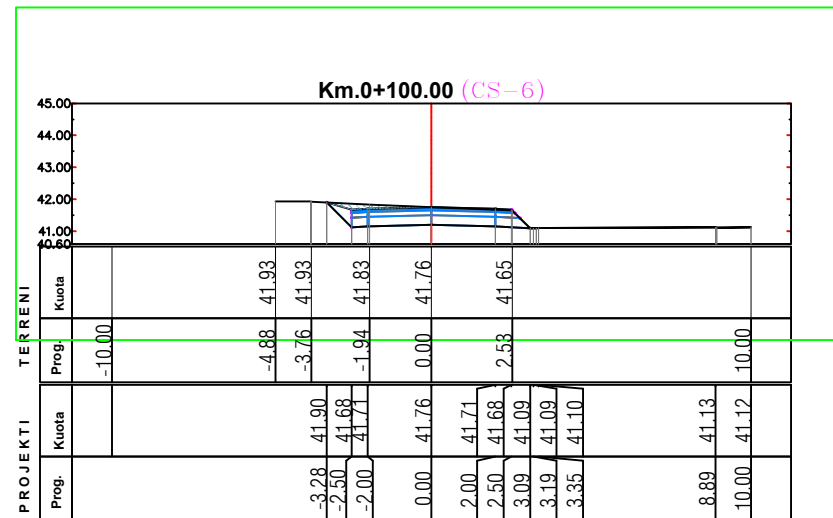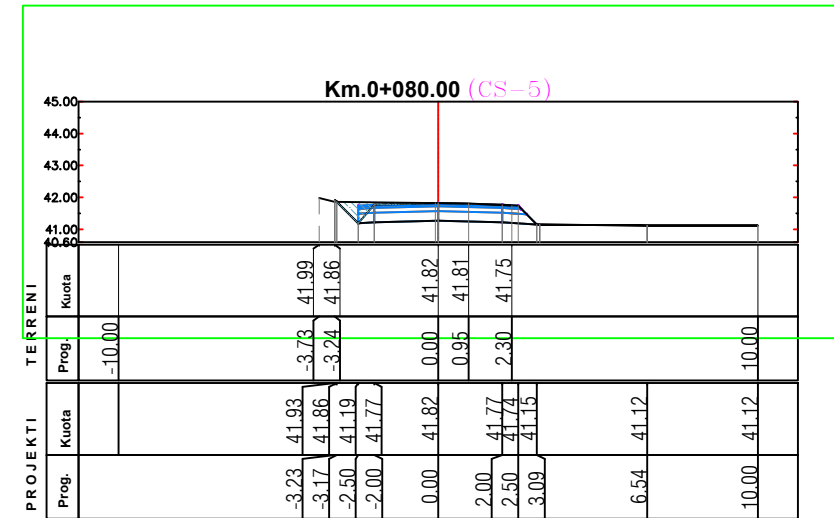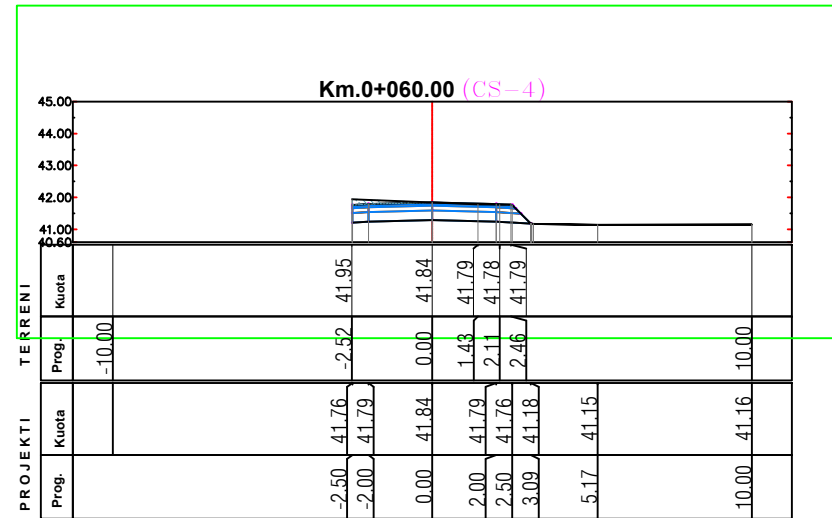

REPUBLIKA E SHQIPERISE
BASHKIA KRUJE

PROJEKT ZBATIMI

" SISTEMIM ASFALTIM I RRUGES "LIQENIT TE TAPIZES "

PROFILE TERTHORE

PIKETA 0+060 : 0+120

PROJEKTUES : " PROSTRUCT " sh.p.k.





SHKALLA 1 : 250

FLETA P-30

2026

" PROSTRUCT " shpk

PROFILE TERTHORE PK0+140,0+200

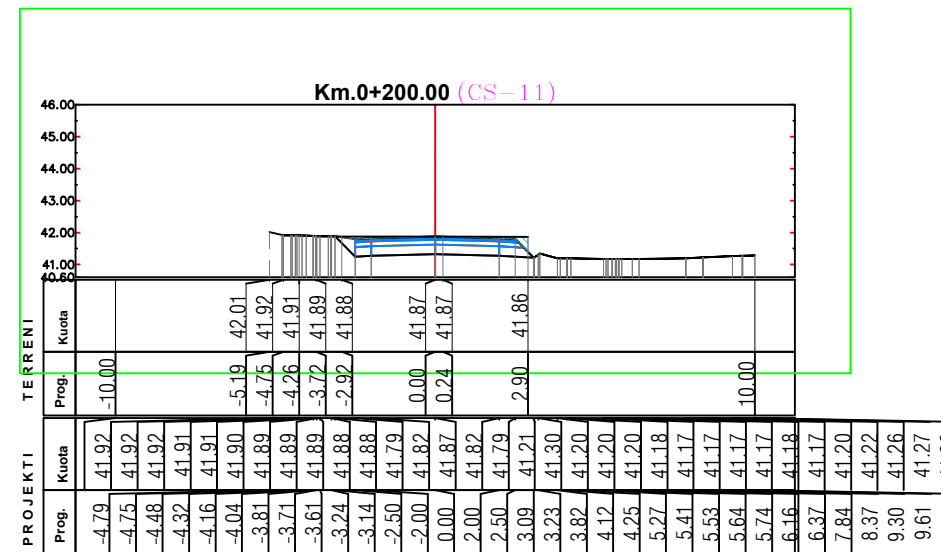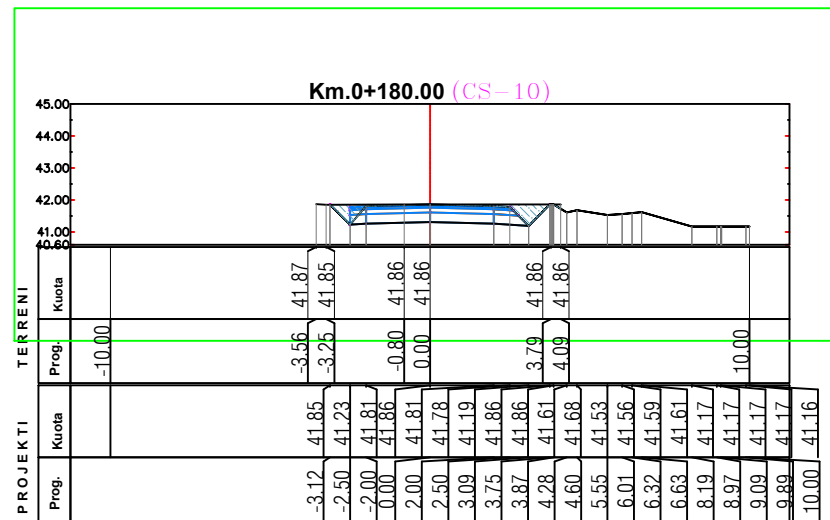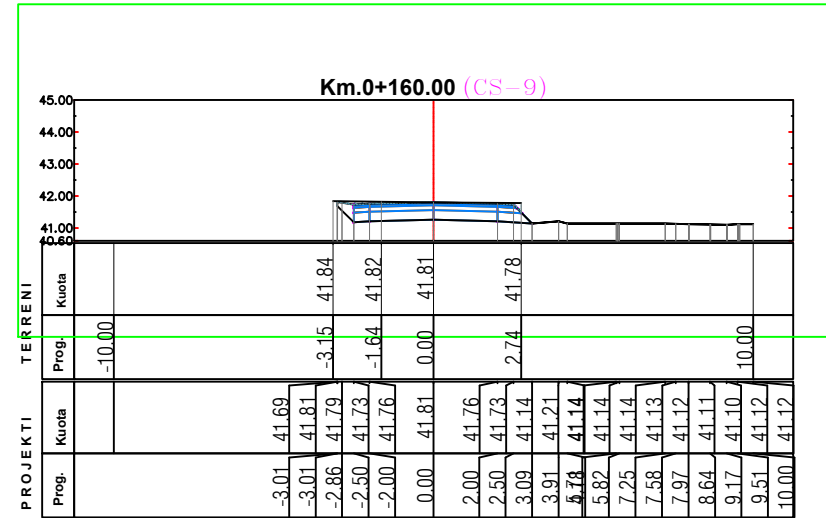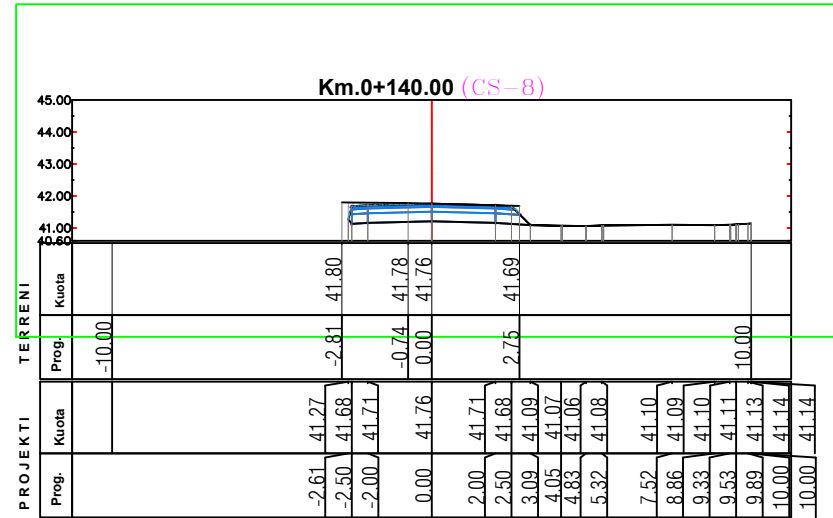

REPUBLIKA E SHQIPERISE
BASHKIA KRUJE

PROJEKT ZBATIMI

" SISTEMIM ASFALTIM I RRUGES "LIQENIT TE TAPIZES "

PROFILE TERTHORE

PIKETA 0+140 : 0+200

PROJEKTUES : " PROSTRUCT " sh.p.k.





SHKALLA 1 : 250

FLETA P-31

2026

" PROSTRUCT " shpk

PROFILE TERTHORE PK0+220,0+280

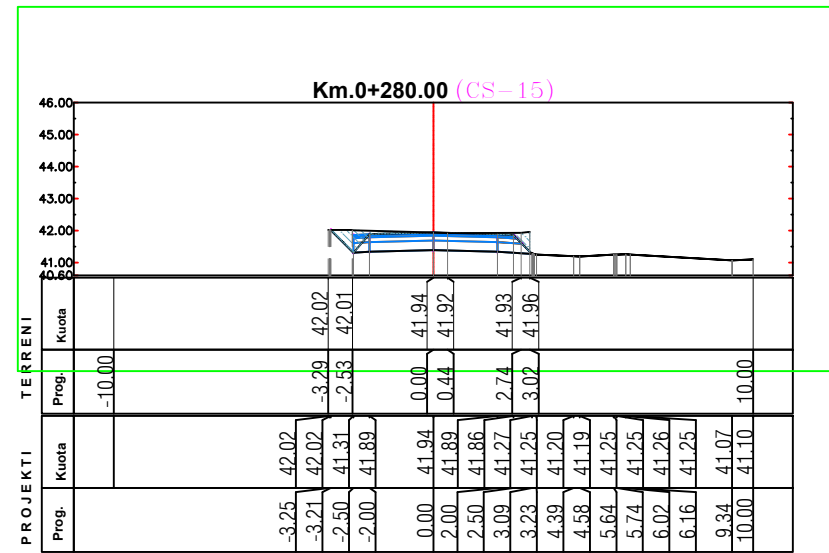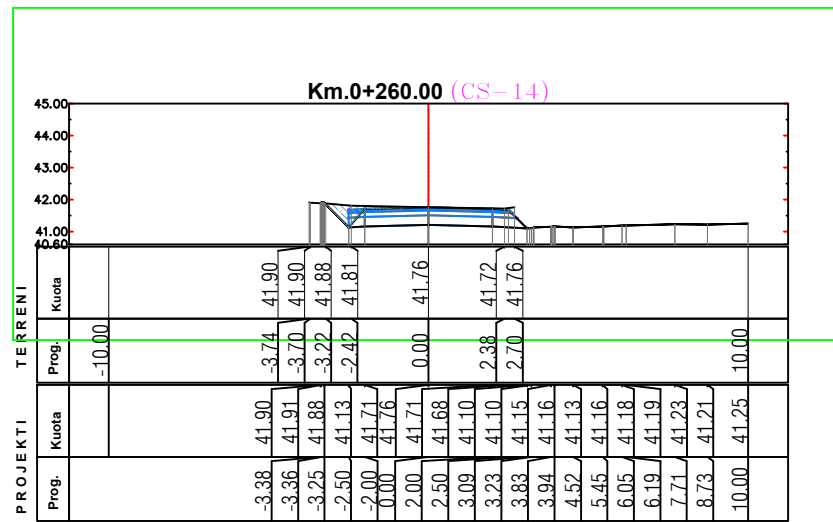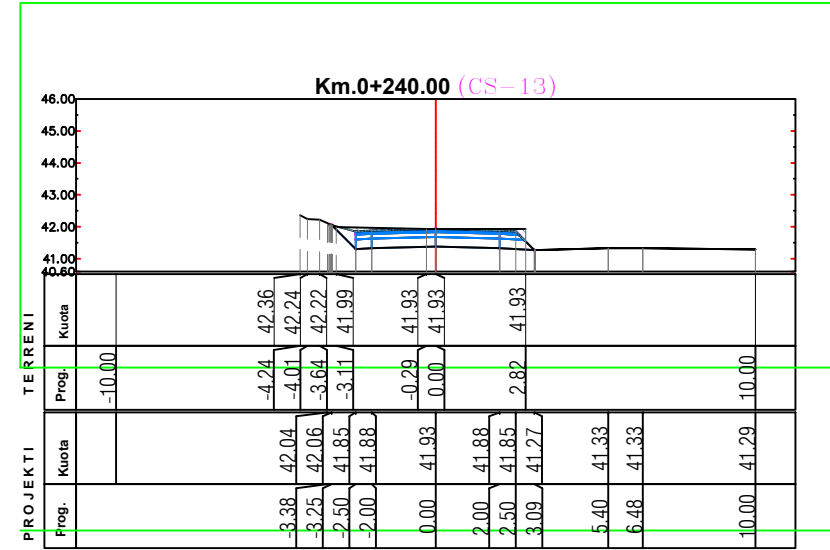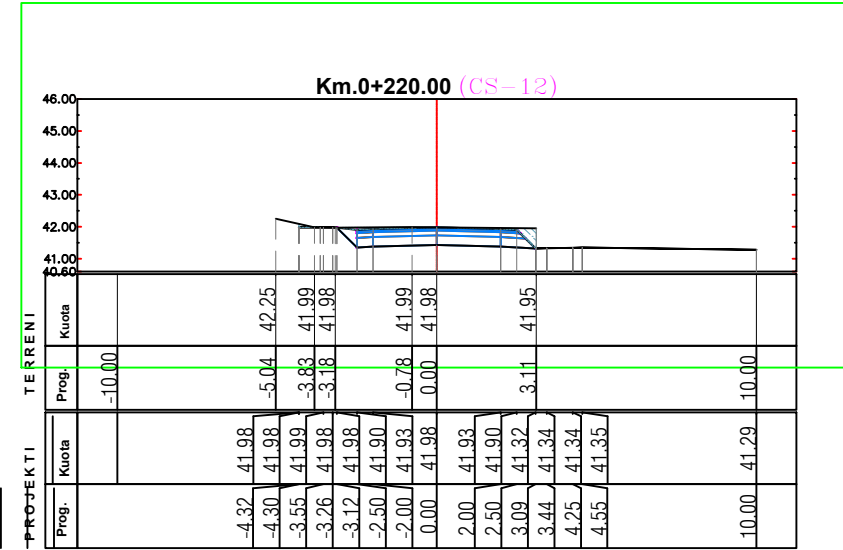

REPUBLIKA E SHQIPERISE
BASHKIA KRUIJE

PROJEKT ZBATIMI

" SISTEMIM ASFALTIM I RRUGES "LIQENIT TE TAPIZES "

PROFILE TERTHORE

PIKETA 0+220 : 0+280

PROJEKTUES : " PROSTRUCT " sh.p.k.





SHKALLA 1 : 250

FLETA P-32

2026

" PROSTRUCT " shpk

PROFILE TERTHORE PK0+300,0+360

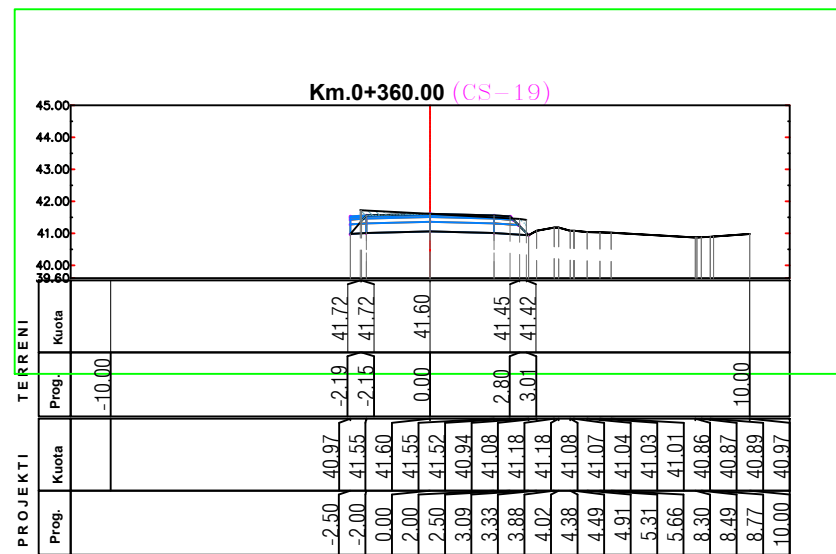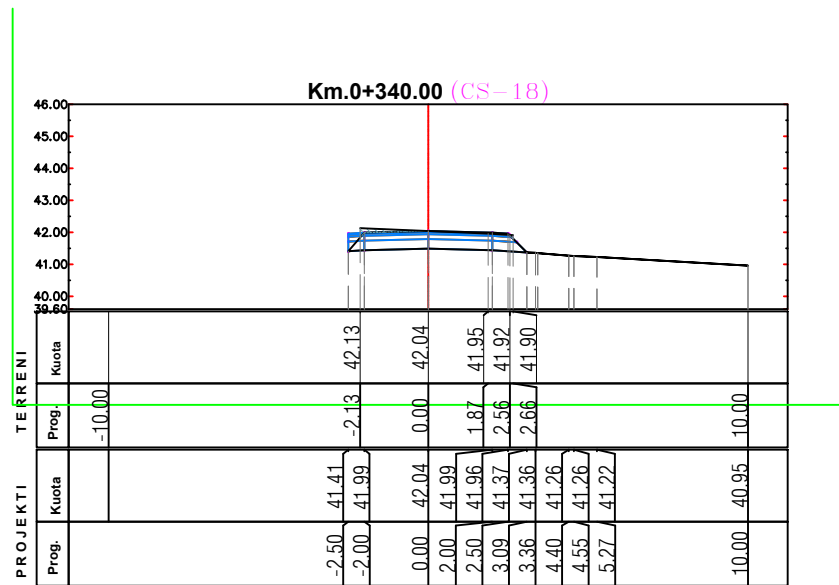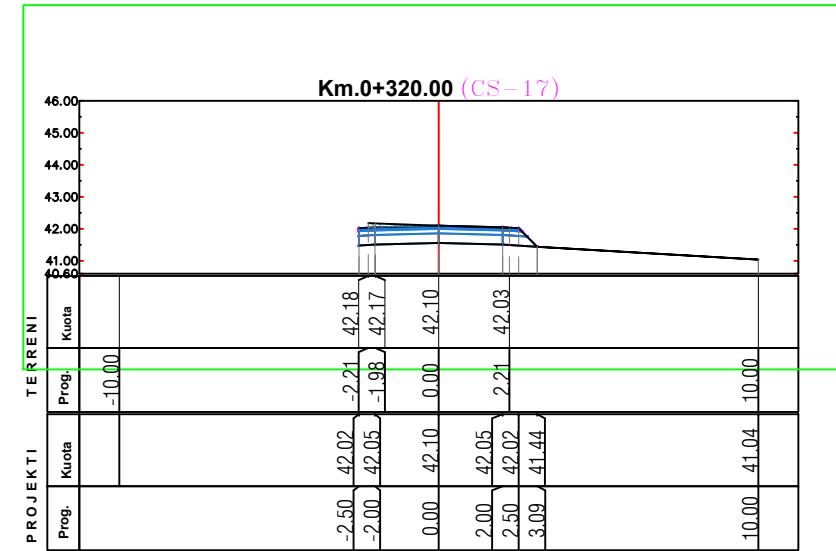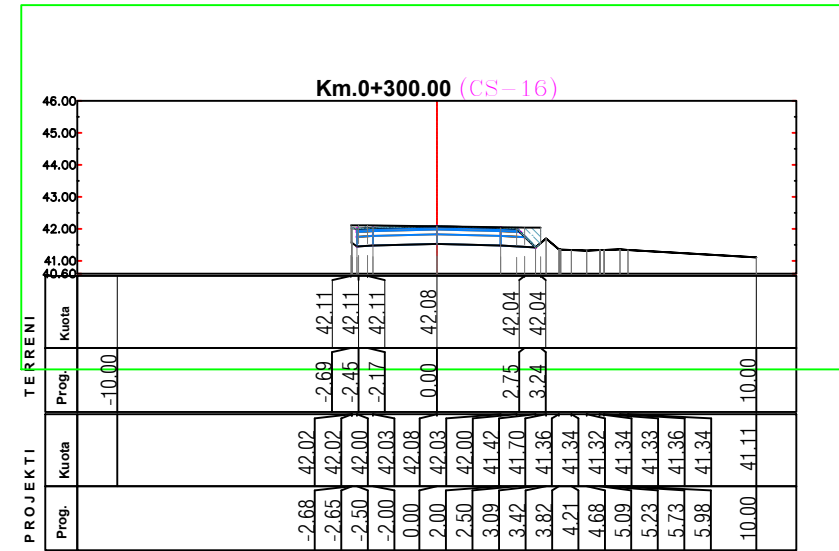

REPUBLIKA E SHQIPERISE
BASHKIA KRUIJE

PROJEKT ZBATIMI

" SISTEMIM ASFALTIM I RRUGES "LIQENIT TE TAPIZES "

PROFILE TERTHORE

PIKETA 0+300 : 0+360

PROJEKTUES : " PROSTRUCT " sh.p.k.





SHKALLA 1 : 250

FLETA P-33

2026

" PROSTRUCT " shpk

PROFILE TERTHORE PK0+380,0+440

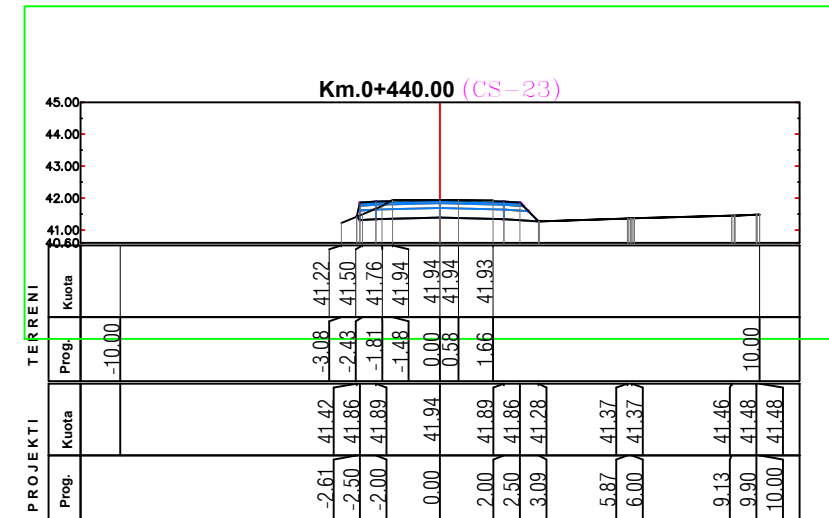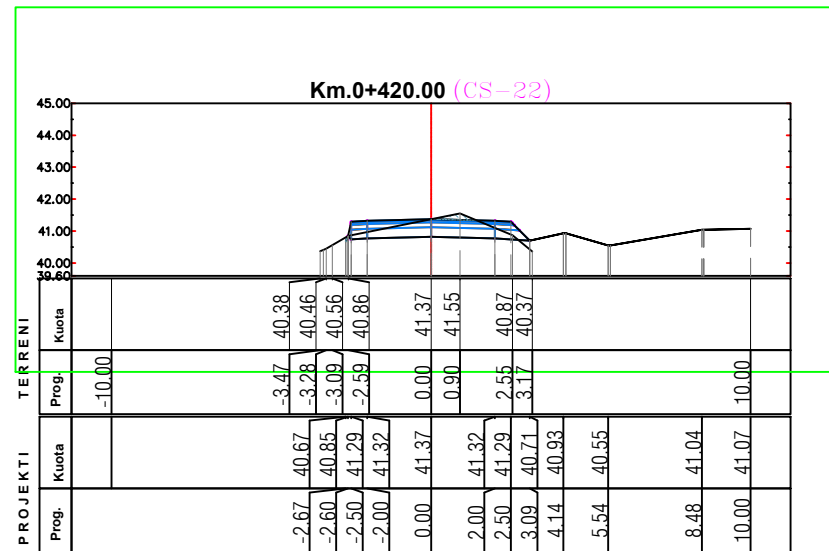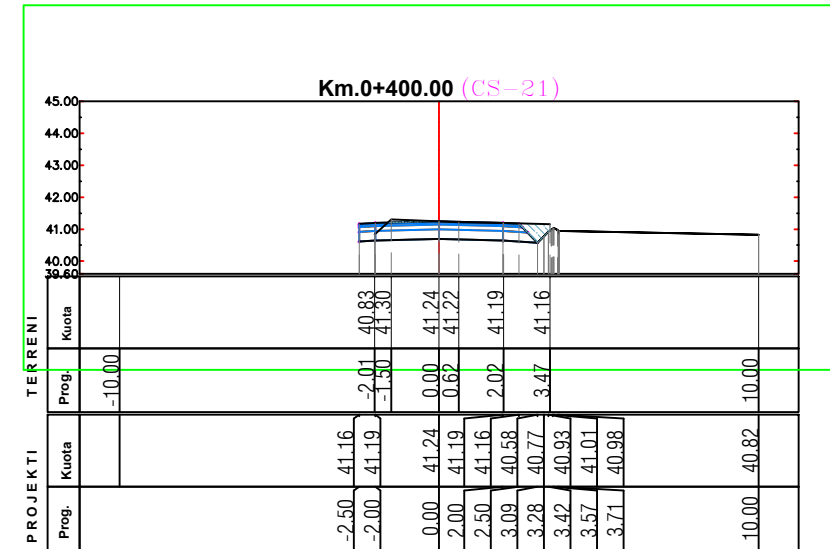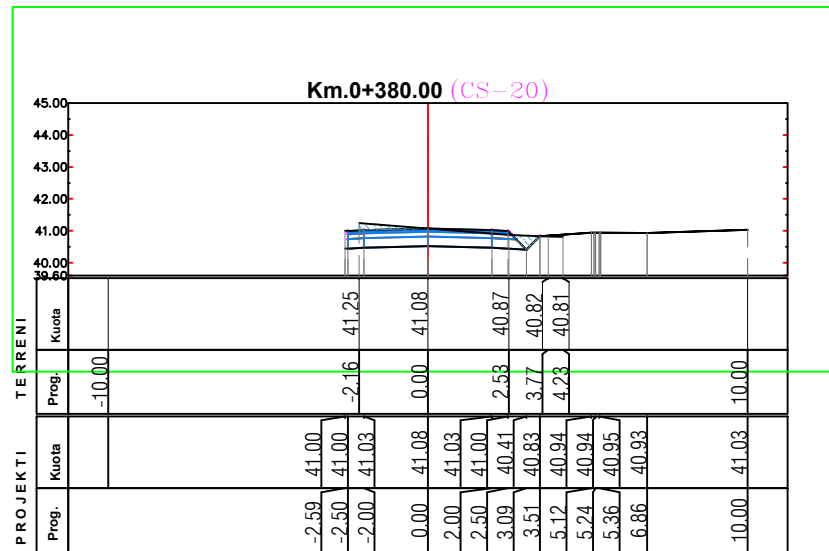

REPUBLIKA E SHQIPERISE
BASHKIA KRUJE

PROJEKT ZBATIMI

" SISTEMIM ASFALTIM I RRUGES "LIQENIT TE TAPIZES "

PROFILE TERTHORE

PIKETA 0+380 : 0+440

PROJEKTUES : " PROSTRUCT " sh.p.k.





SHKALLA 1 : 250

FLETA P-34

2026

" PROSTRUCT " shpk

PROFILE TERTHORE PK0+460,0+520

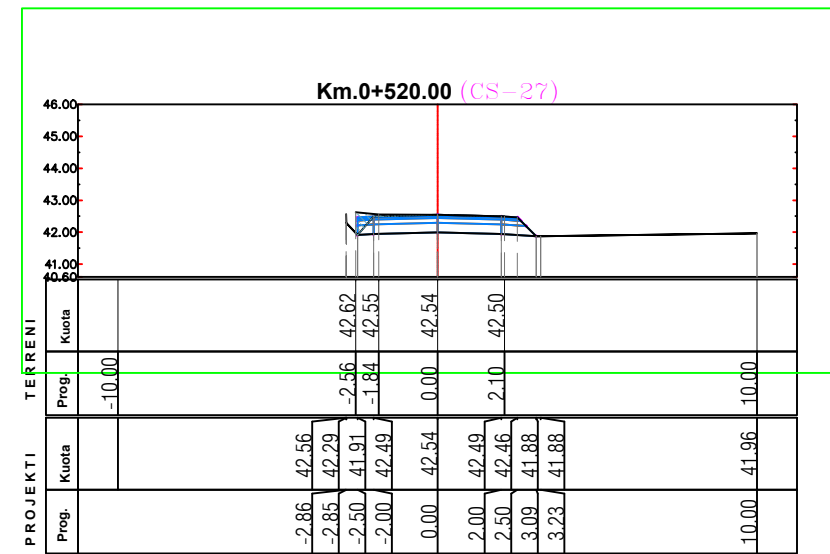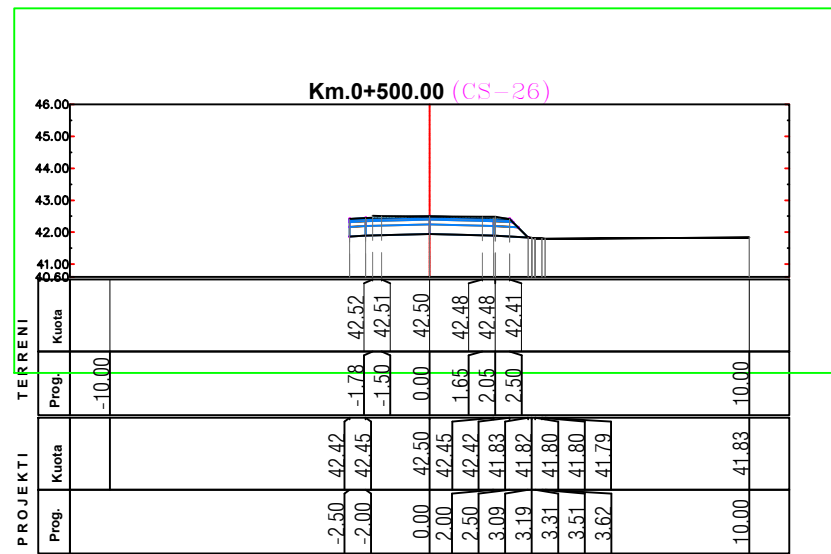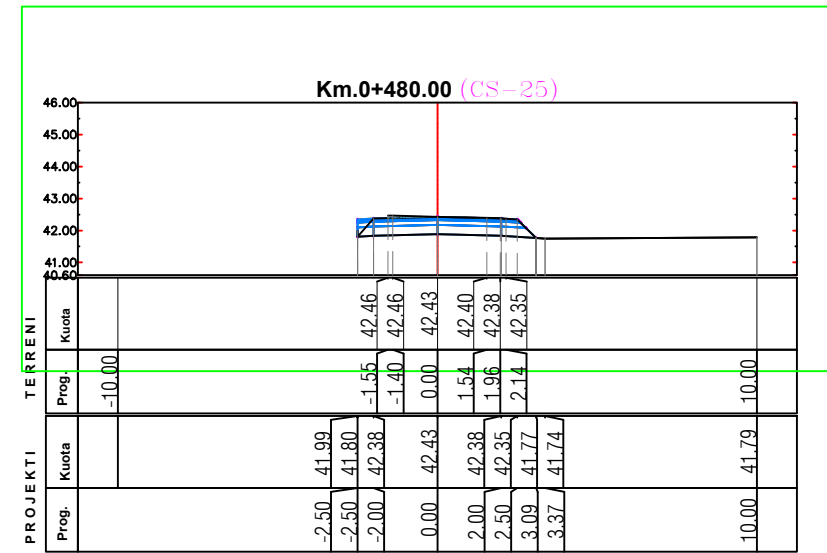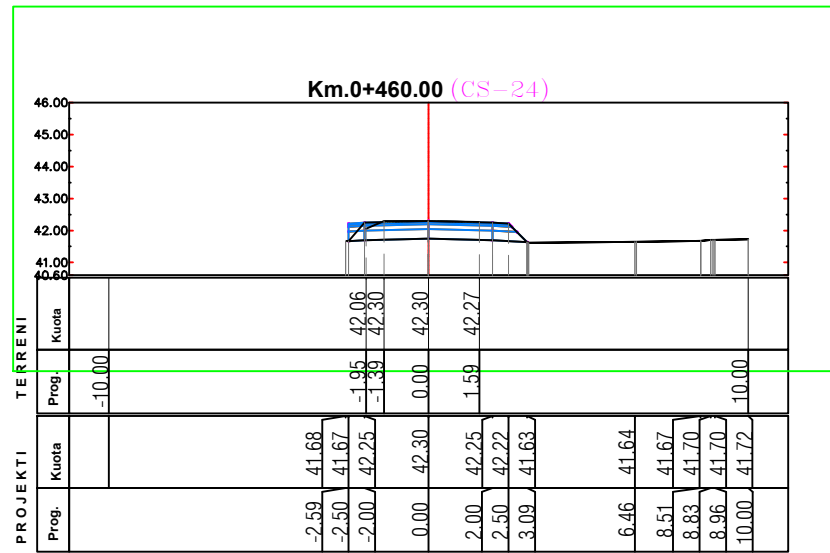

REPUBLIKA E SHQIPERISE
BASHKIA KRUJE

PROJEKT ZBATIMI

" SISTEMIM ASFALTIM I RRUGES "LIQENIT TE TAPIZES "

PROFILE TERTHORE

PIKETA 0+460 : 0+520

PROJEKTUES : " PROSTRUCT " sh.p.k.




SHKALLA : 1 : 250

FLETA P-35

2026

" PROSTRUCT " shpk

PROFILE TERTHORE PK0+540,0+580

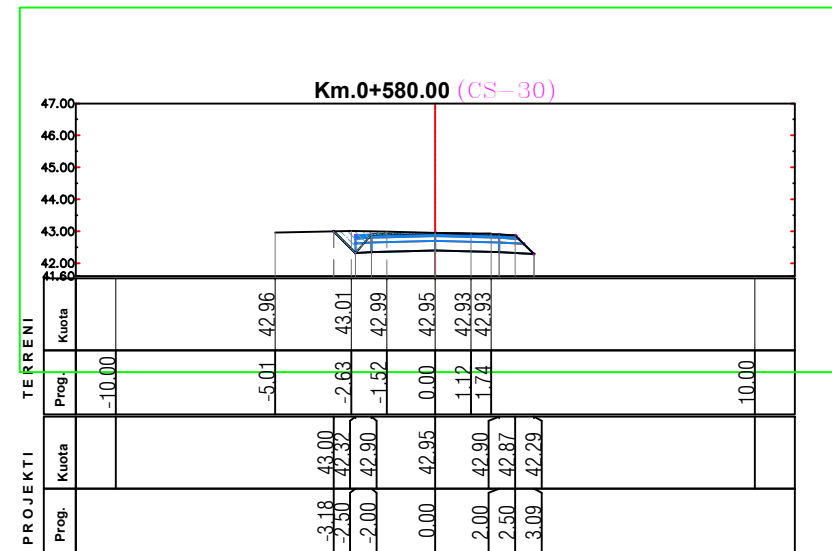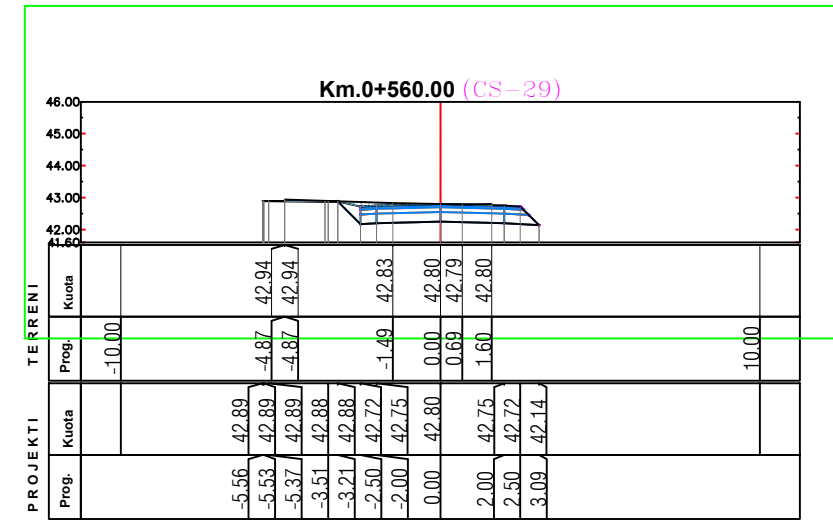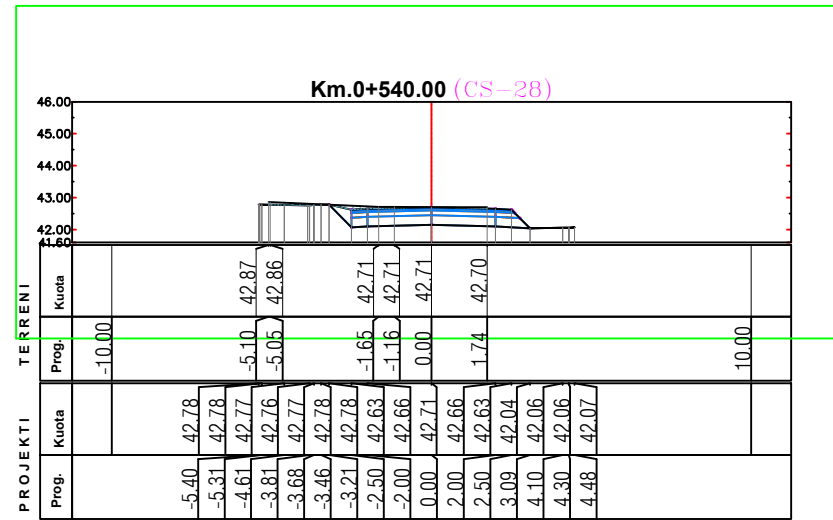

REPUBLIKA E SHQIPERISE
BASHKIA KRUJE

PROJEKT ZBATIMI

" SISTEMIM ASFALTIM I RRUGES "LIQENIT TE TAPIZES "

PROFILE TERTHORE

PIKETA 0+540 : 0+580

PROJEKTUES : " PROSTRUCT " sh.p.k.

SHKALLA : 1 : 250

FLETA P-36

2026

" PROSTRUCT " shpk

