



Objekti:
"SHTRIMI I RRUGEVE ME
BETON,SHALS,CERRIK,SHTERMEN
,LINAS,BASHKIA CERRIK"

Porositësi:
BASHKIA CERRIK

PROJEKTUES :

BASHKIA CERRIK

GRUPI I PROJEKTIMIT

Ing.FATMIR URUCI

Ing.ERDISON BAXHIJA

Ing.KLEVIS BAKU

EMERTIMI I FLETES:



Shkalla 1:

F-01

PROJEKT ZBATIMI

HOROGRAFIA



Objekti:
"SHTRIMI I RRUGEVE ME
BETON,SHALS,CERRIK,SHTERMEN
,LINAS,BASHKIA CERRIK"

Porositësi:
BASHKIA CERRIK

PROJEKTUES :

BASHKIA CERRIK

GRUPI I PROJEKTIMIT

Ing.FATMIR URUCI

Ing.ERDISON BAXHIJA

Ing.KLEVIS BAKU

EMERTIMI I FLETES:
HOROGRAFIA AKSI 1-5



Shkalla 1:1000

F-02



TOPOGRAFIA



Objekti:
"SHTRIMI I RRUGEVE ME
BETON,SHALS,CERRIK,SHTERMEN
,LINAS,BASHKIA CERRIK"

Porositësi:
BASHKIA CERRIK

PROJEKTUES :

BASHKIA CERRIK

GRUPI I PROJEKTIMIT

Ing.FATMIR URUCI

Ing.ERDISON BAXHIJA

Ing.KLEVIS BAKU

EMERTIMI I FLETES:
TOPOGRAFIA AKSI 1-5



Shkalla 1:1000

F-02



PLANIMETRIA



Objekti:
"SHTRIMI I RRUGEVE ME
BETON,SHALS,CERRIK,SHTERMEN
,LINAS,BASHKIA CERRIK"

Porositësi:
BASHKIA CERRIK

PROJEKTUES :

BASHKIA CERRIK

GRUPI I PROJEKTIMIT

Ing.FATMIR URUCI

Ing.ERDISON BAXHIJA

Ing.KLEVIS BAKU

EMERTIMI I FLETES:
PLANIMETRIA AKSI 1-5



Shkalla 1:1000

F-04



Fillim
X=415833.300
Y=4542753.375

Mbarim
X=415846.403
Y=4542695.096

Fillim
X=415678.916
Y=4542652.928

Fillim
X=415658.798
Y=4542636.745

Fillim
X=415629.772
Y=4542616.588

Fillim
X=415602.479
Y=4542592.191

Mbarim
X=415724.769
Y=4542612.521

Mbarim
X=415682.602
Y=4542598.157

Mbarim
X=415662.558
Y=4542588.887

Mbarim
X=415650.495
Y=4542551.317

PROFIL GJATESOR



Objekti:
"SHTRIMI I RRUGEVE ME
BETON,SHALS,CERRIK,SHTERMEN
,LINAS,BASHKIA CERRIK"

Porositësi:
BASHKIA CERRIK

PROJEKTUES :

BASHKIA CERRIK


GRUPI I PROJEKTIMIT

Ing.FATMIR URUCI

Ing.ERDISON BAXHIJA

Ing.KLEVIS BAKU

EMERTIMI I FLETES:
PROFIL GJATESOR AKSI 1

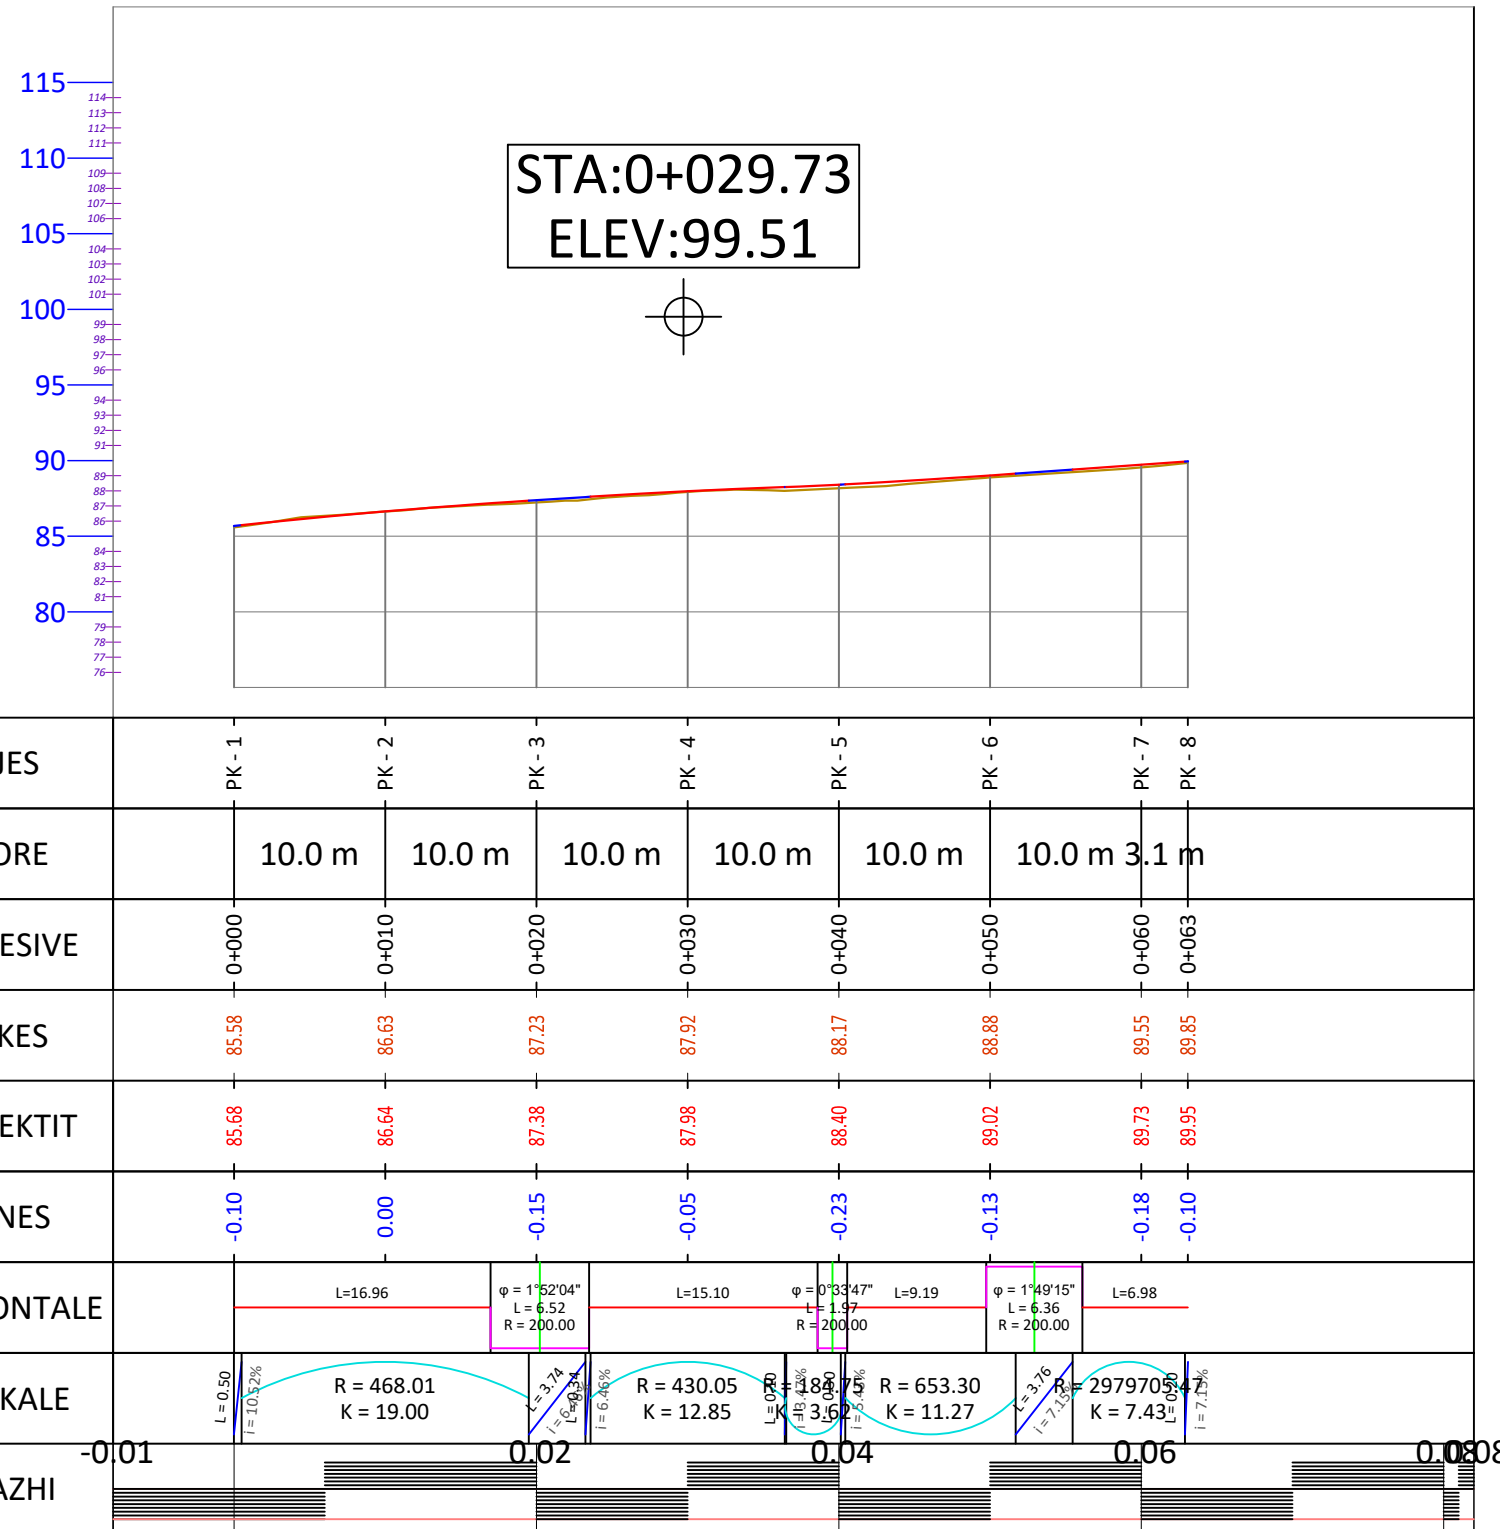

PROFILI GJATESOR
Aks-1
SH_H - 1:1000
SH_V - 1:1000



Shkalla 1:500

F-05

PROFIL GJATESOR



Objekti:
"SHTRIMI I RRUGEVE ME
BETON,SHALS,CERRIK,SHTERMEN
,LINAS,BASHKIA CERRIK"

Porositësi:
BASHKIA CERRIK

PROJEKTUES :

BASHKIA CERRIK


GRUPI I PROJEKTIMIT

Ing.FATMIR URUCI

Ing.ERDISON BAXHIJA

Ing.KLEVIS BAKU

EMERTIMI I FLETES:
PROFIL GJATESOR AKSI 2

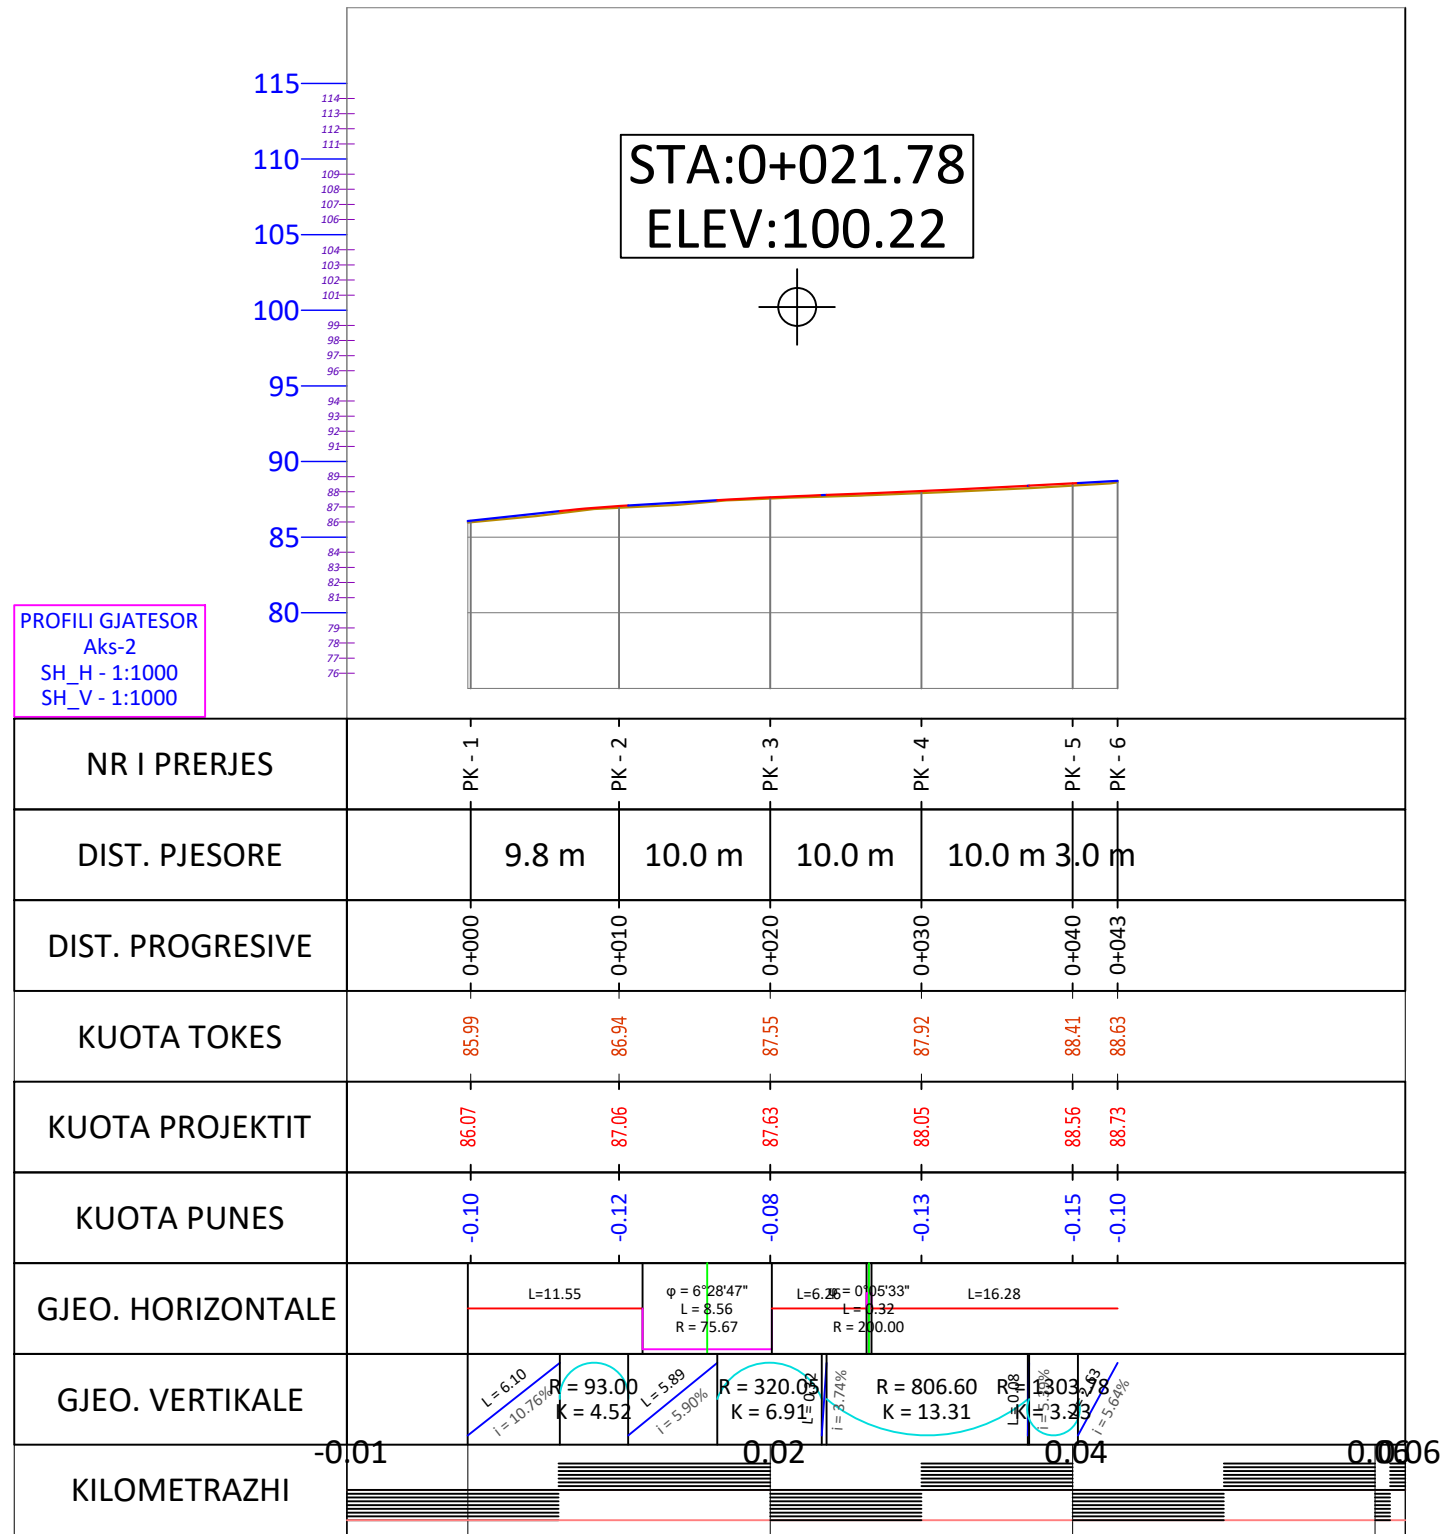

Shkalla 1:500

F-06

PROFIL GJATESOR



Objekti:
"SHTRIMI I RRUGEVE ME
BETON,SHALS,CERRIK,SHTERMEN
,LINAS,BASHKIA CERRIK"

Porositësi:
BASHKIA CERRIK

PROJEKTUES :

BASHKIA CERRIK


GRUPI I PROJEKTIMIT

Ing.FATMIR URUCI

Ing.ERDISON BAXHIJA

Ing.KLEVIS BAKU

EMERTIMI I FLETES:
PROFIL GJATESOR AKSI 3

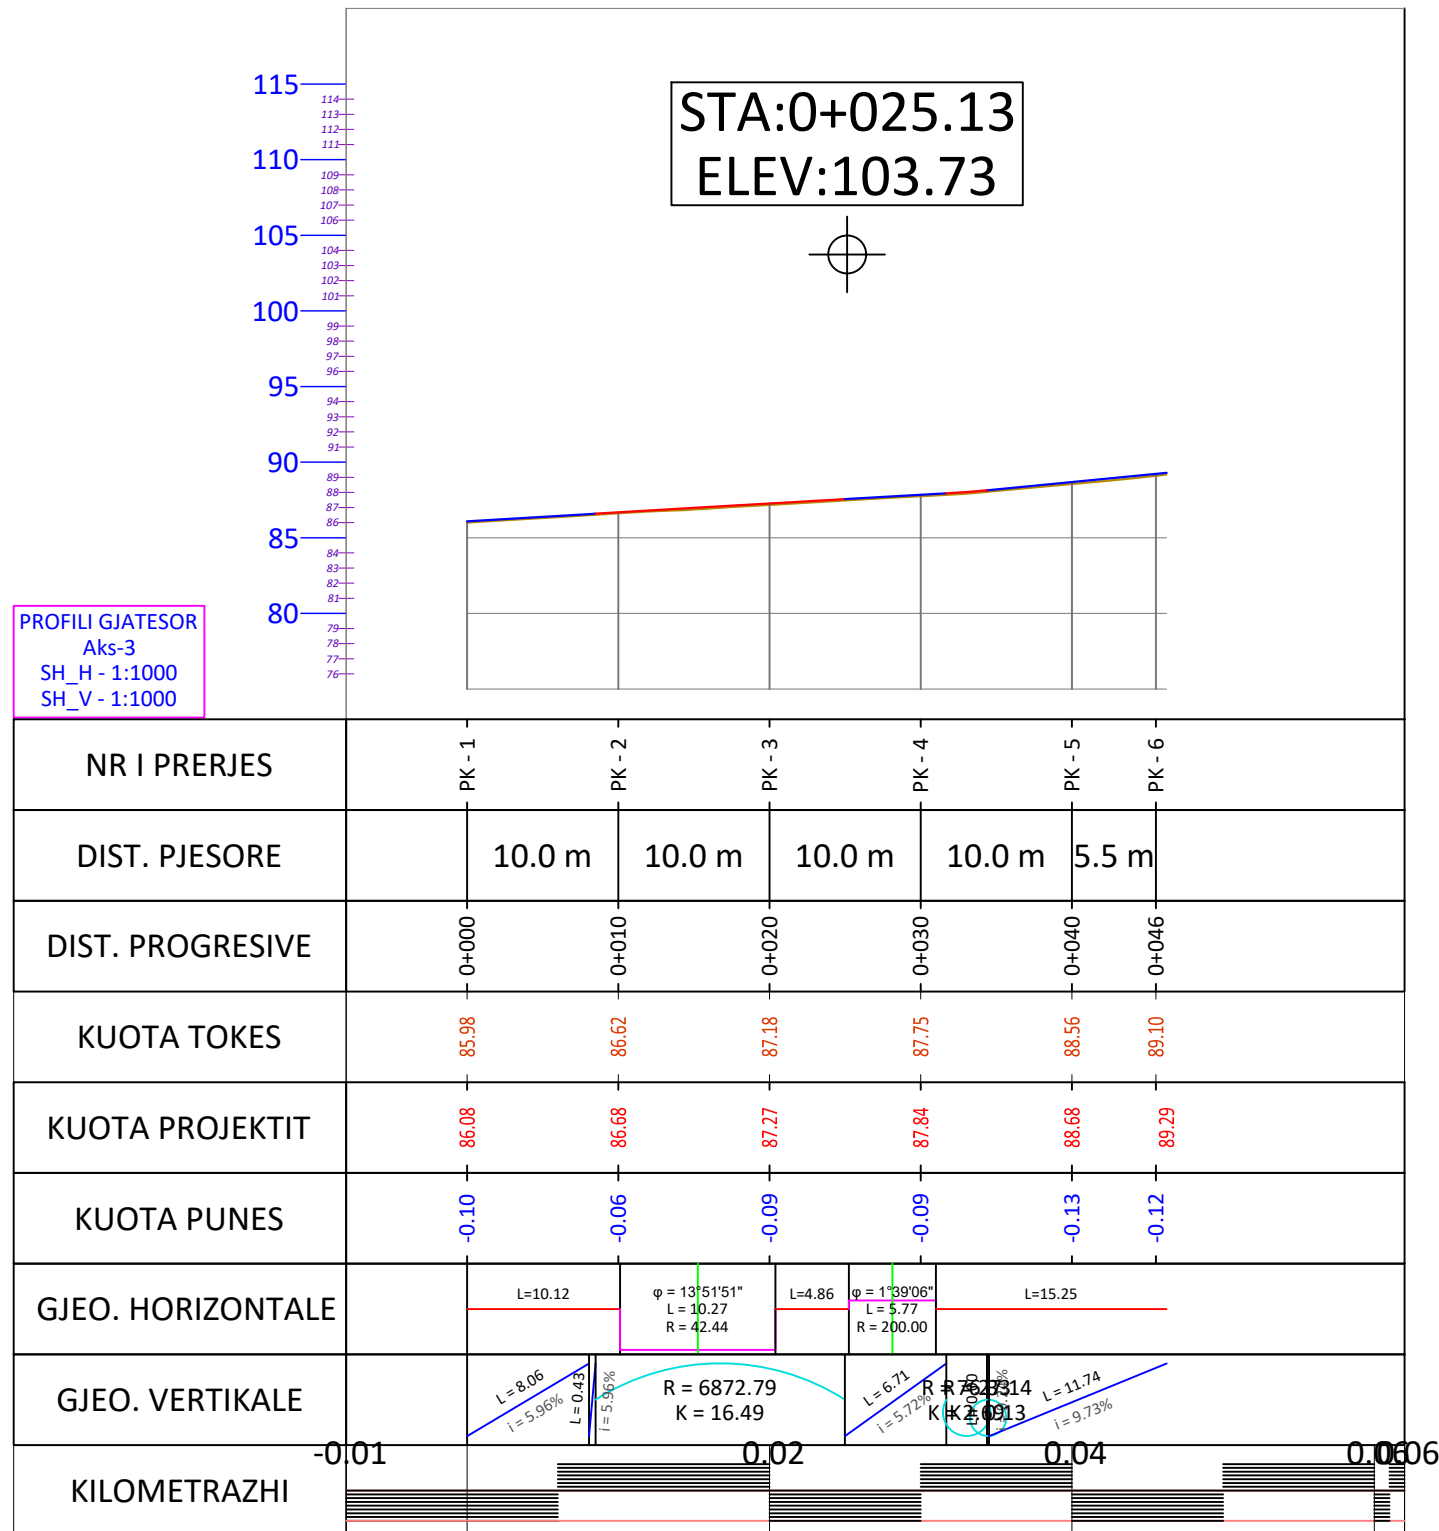

Shkalla 1:500

F-07

PROFIL GJATESOR



Objekti:
"SHTRIMI I RRUGEVE ME
BETON,SHALS,CERRIK,SHTERMEN
,LINAS,BASHKIA CERRIK"

Porositësi:
BASHKIA CERRIK

PROJEKTUES :

BASHKIA CERRIK


GRUPI I PROJEKTIMIT

Ing.FATMIR URUCI

Ing.ERDISON BAXHIJA

Ing.KLEVIS BAKU

EMERTIMI I FLETES:
PROFIL GJATESOR AKSI 4

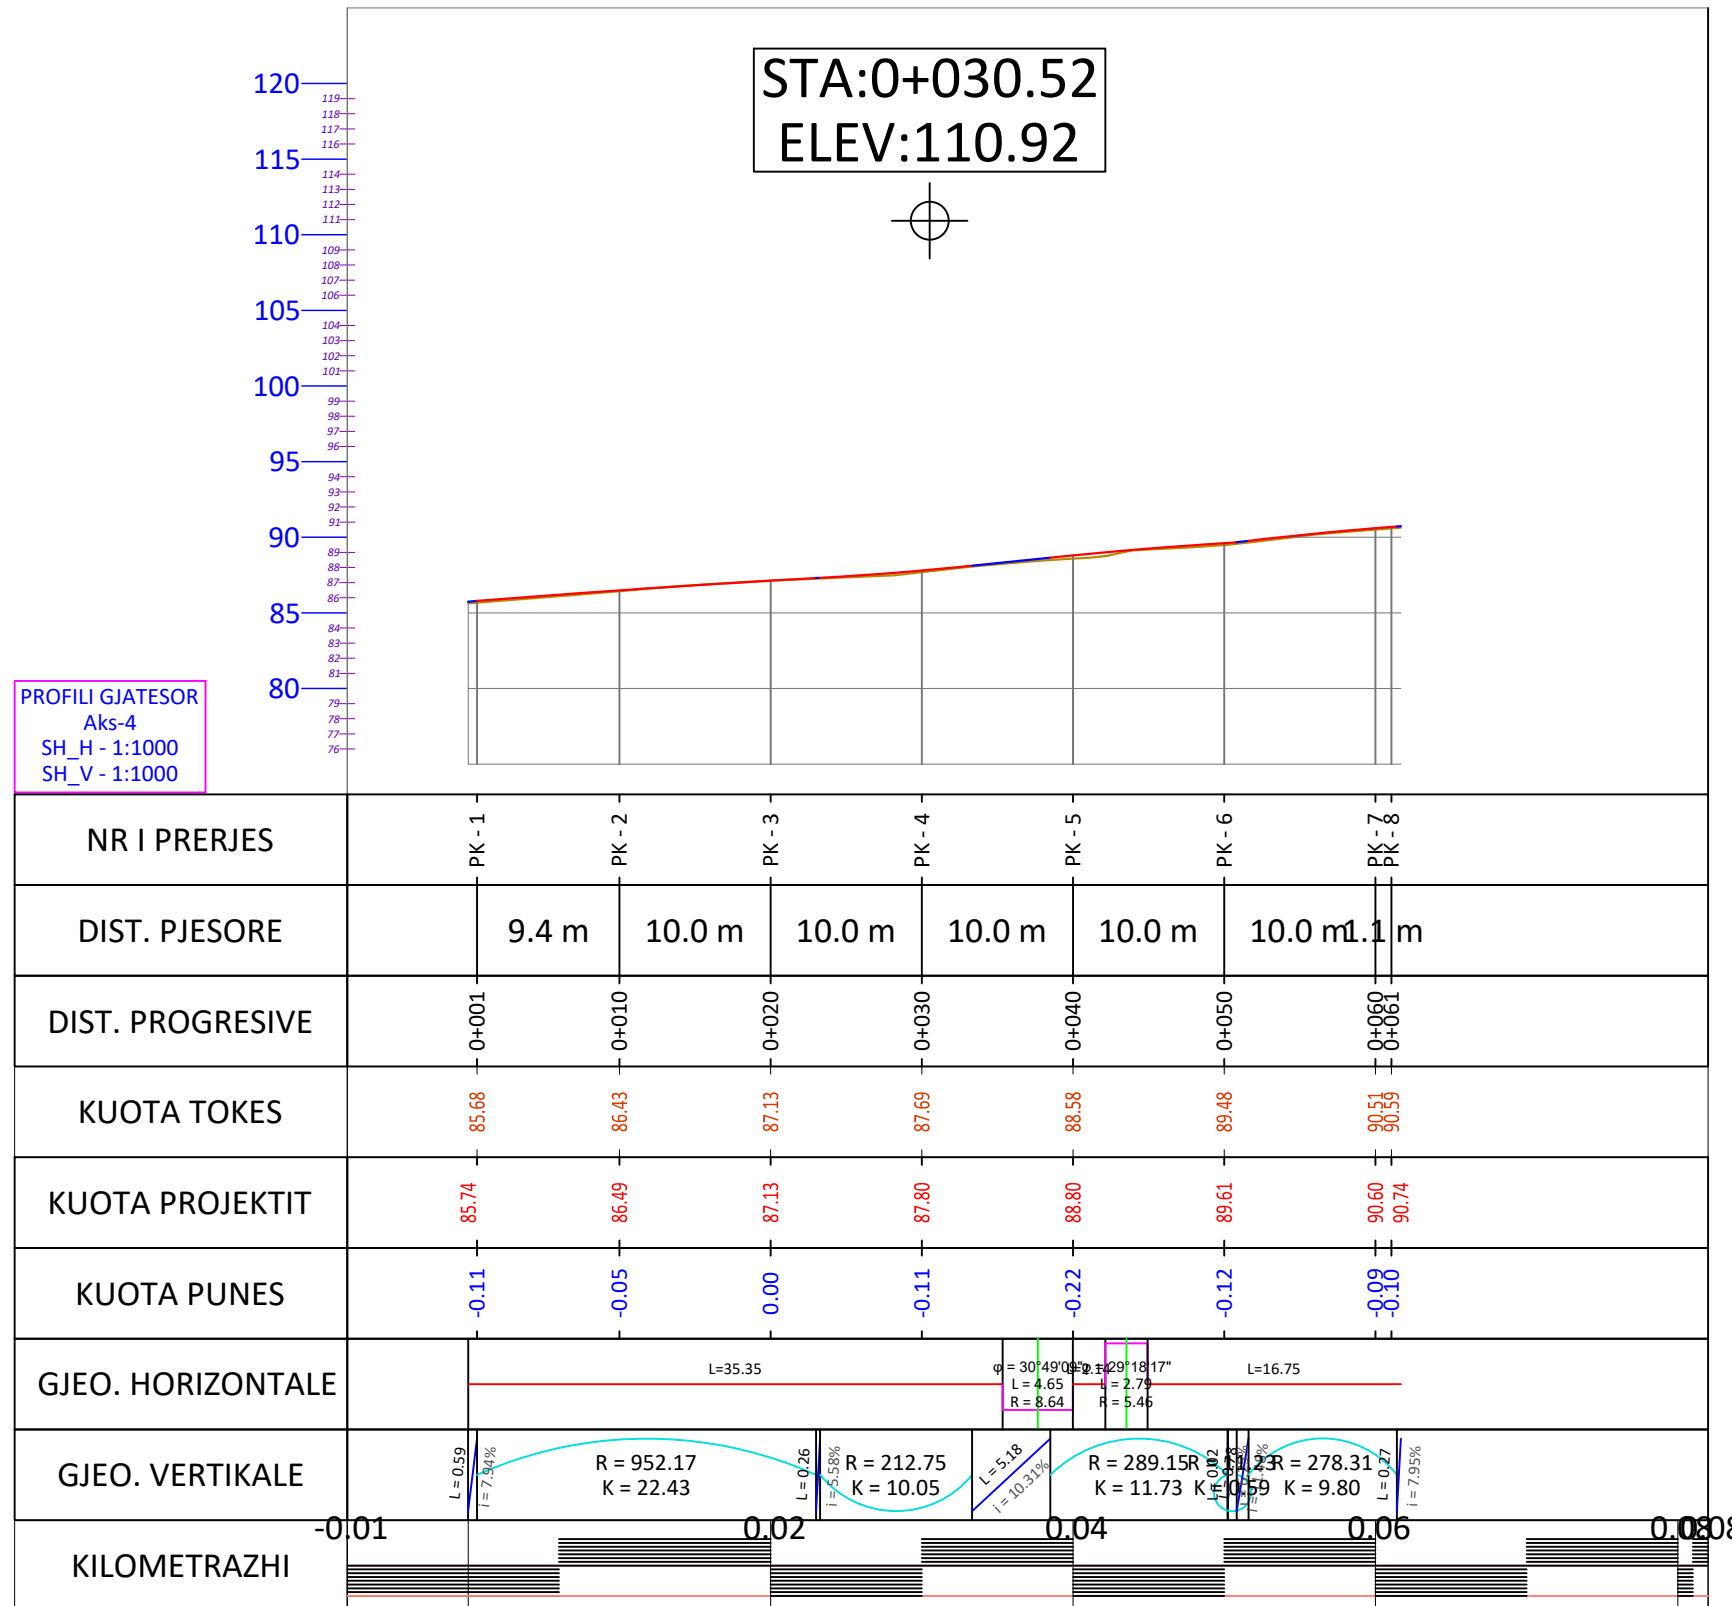

Shkalla 1:500

F-08

PROFIL GJATESOR



Objekti:
"SHTRIMI I RRUGEVE ME
BETON,SHALS,CERRIK,SHTERMEN
,LINAS,BASHKIA CERRIK"

Porositësi:
BASHKIA CERRIK

PROJEKTUES :

BASHKIA CERRIK


GRUPI I PROJEKTIMIT

Ing.FATMIR URUCI

Ing.ERDISON BAXHIJA

Ing.KLEVIS BAKU

EMERTIMI I FLETES:
PROFIL GJATESOR AKSI 5

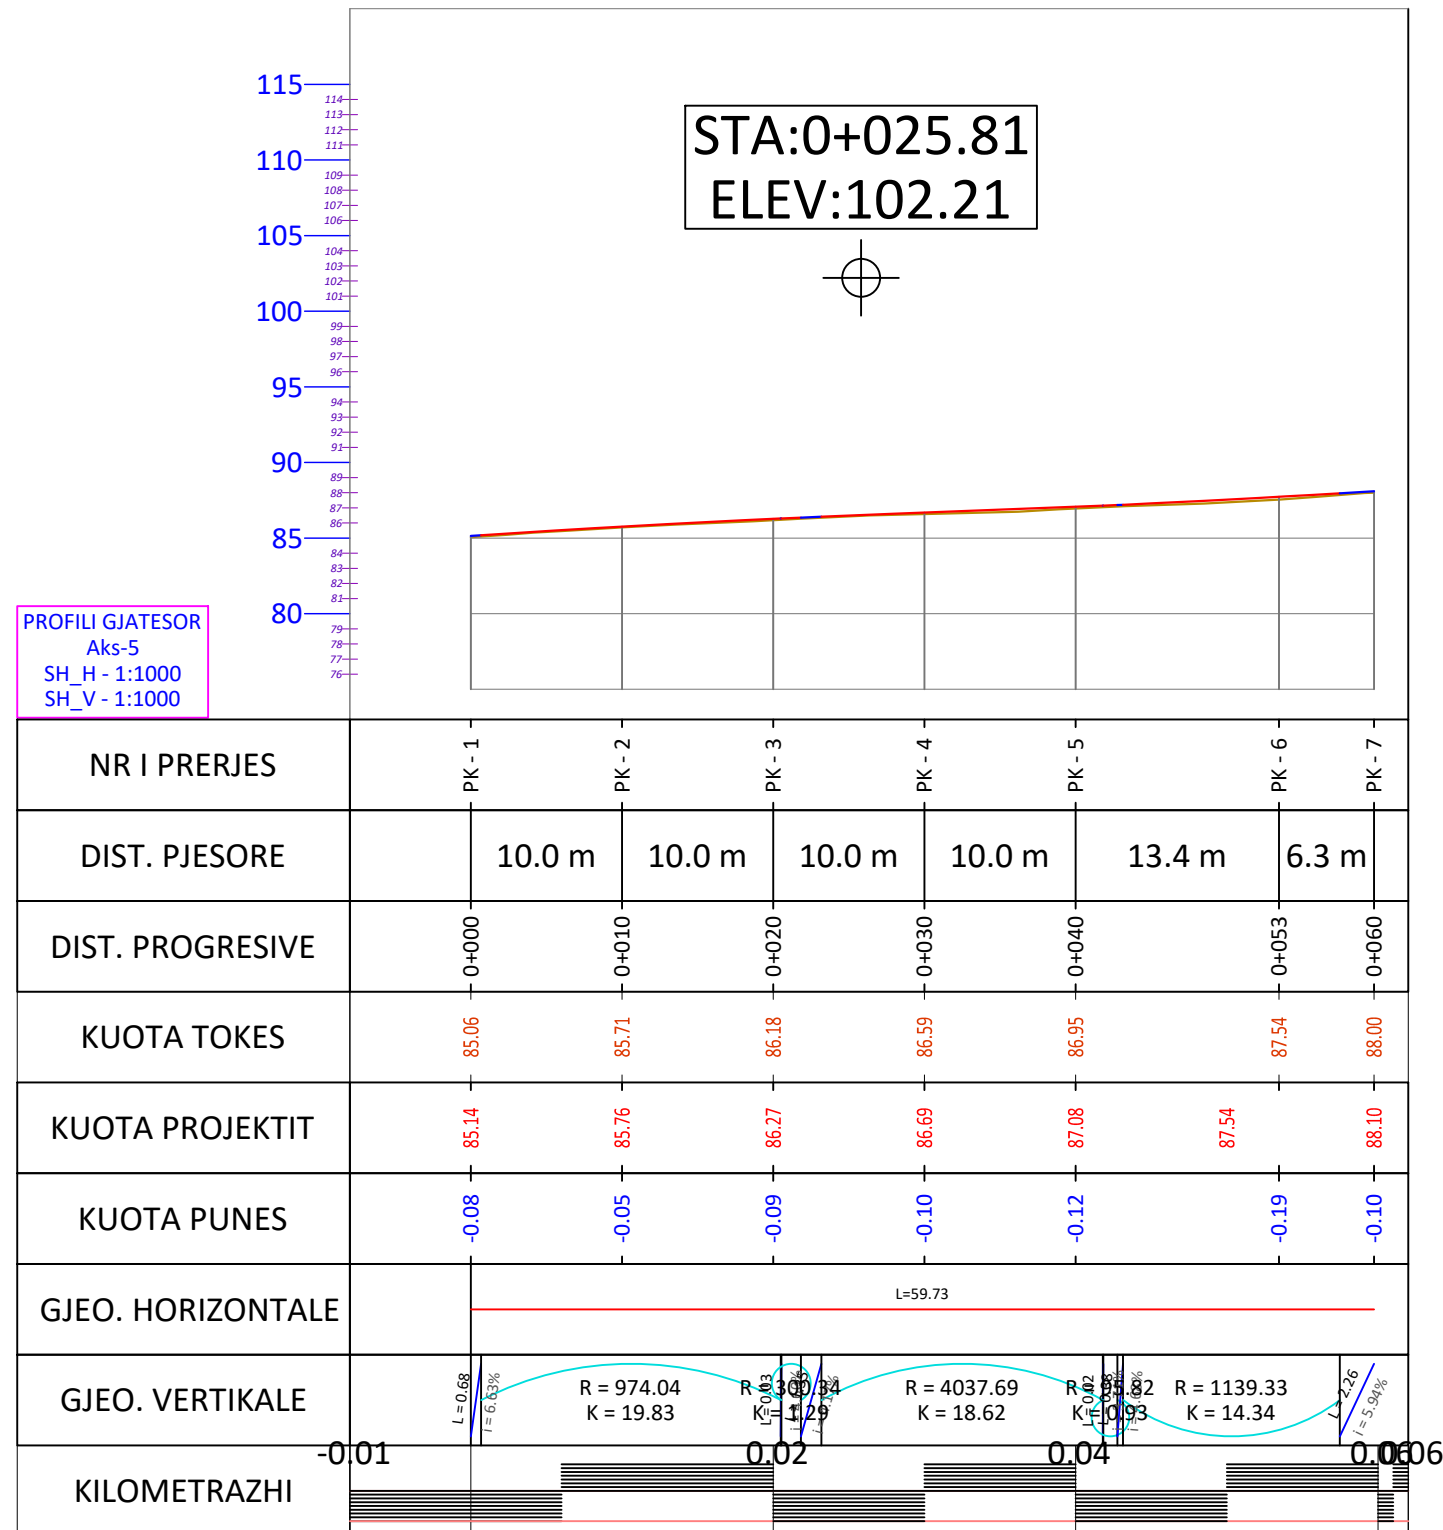

Shkalla 1:500

F-09

PROFLET TERTHORE



Objekti:
"SHTRIMI I RRUGEVE ME
BETON,SHALS,CERRIK,SHTERMEN
,LINAS,BASHKIA CERRIK"

Porositësi:
BASHKIA CERRIK

PROJEKTUES :

BASHKIA CERRIK

GRUPI I PROJEKTIMIT

Ing.FATMIR URUCI

Ing.ERDISON BAXHIJA





Ing.KLEVIS BAKU

EMERTIMI I FLETES:
PROFLET TERTHORE AKSI 1



Shkalla 1:250

F-10

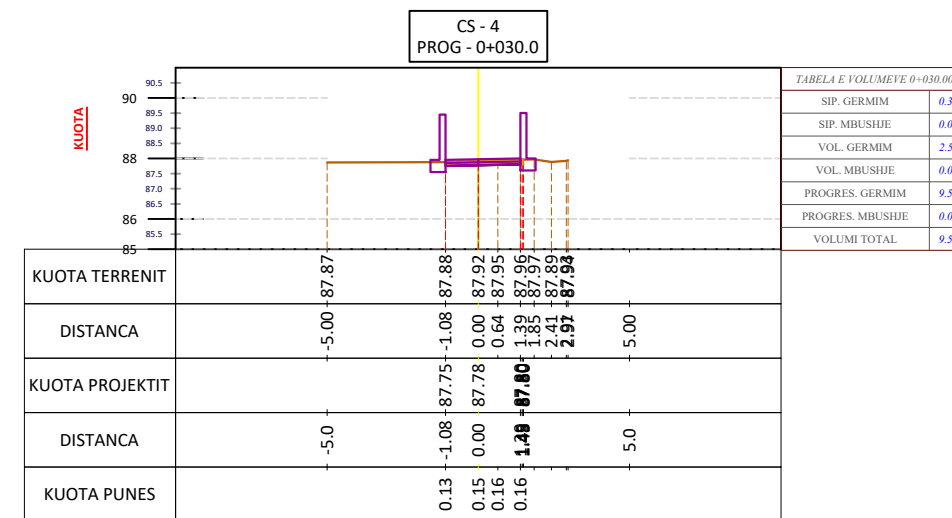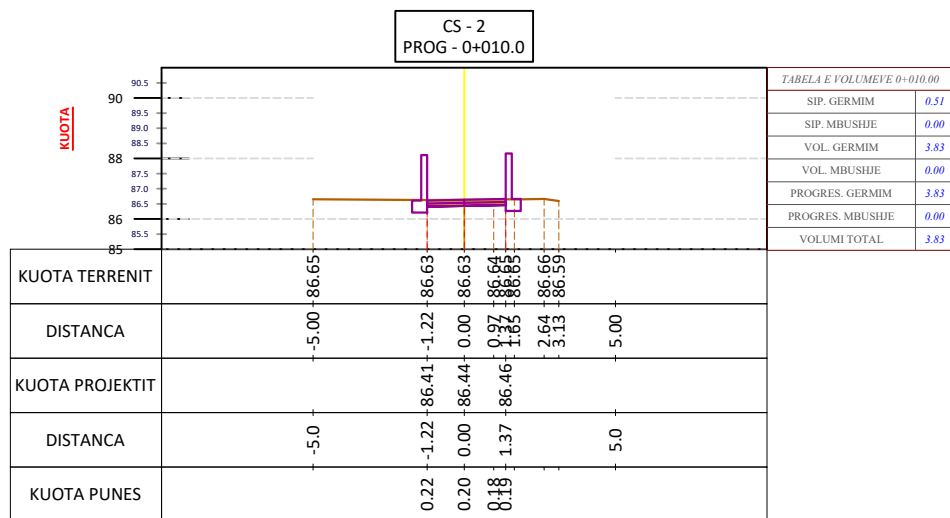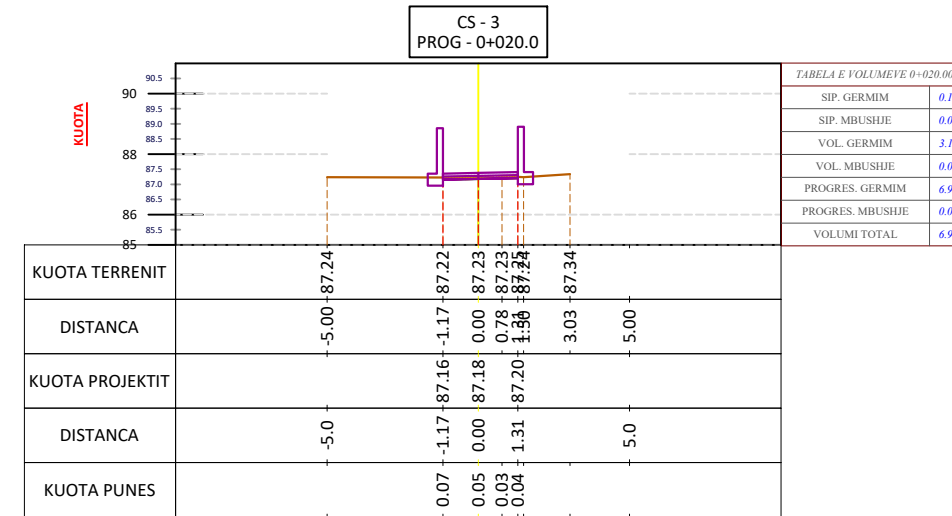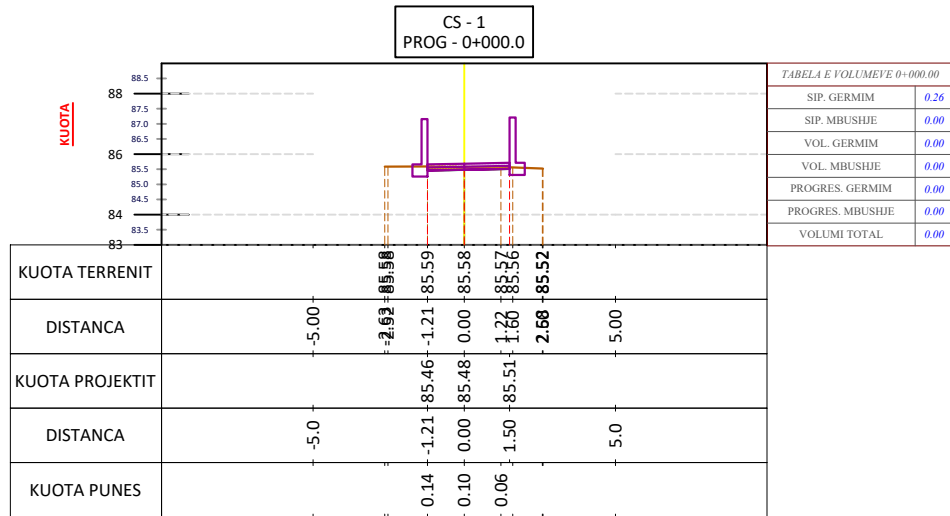

PROFLET TERTHORE



Objekti:
"SHTRIMI I RRUGEVE ME
BETON,SHALS,CERRIK,SHTERMEN
,LINAS,BASHKIA CERRIK"

Porositësi:
BASHKIA CERRIK

PROJEKTUES :

BASHKIA CERRIK

GRUPI I PROJEKTIMIT

Ing.FATMIR URUCI

Ing.ERDISON BAXHIJA





Ing.KLEVIS BAKU

EMERTIMI I FLETES:
PROFLET TERTHORE AKSI 1



Shkalla 1:250

F-11

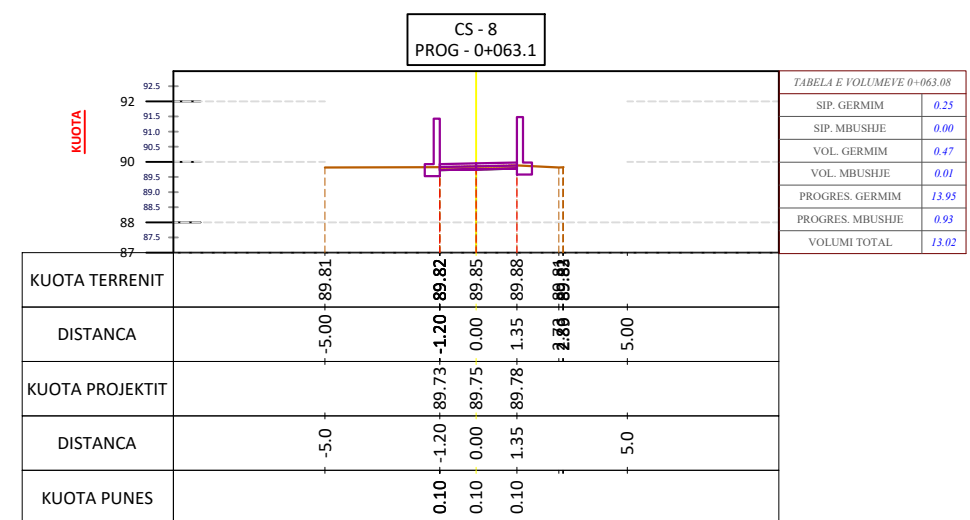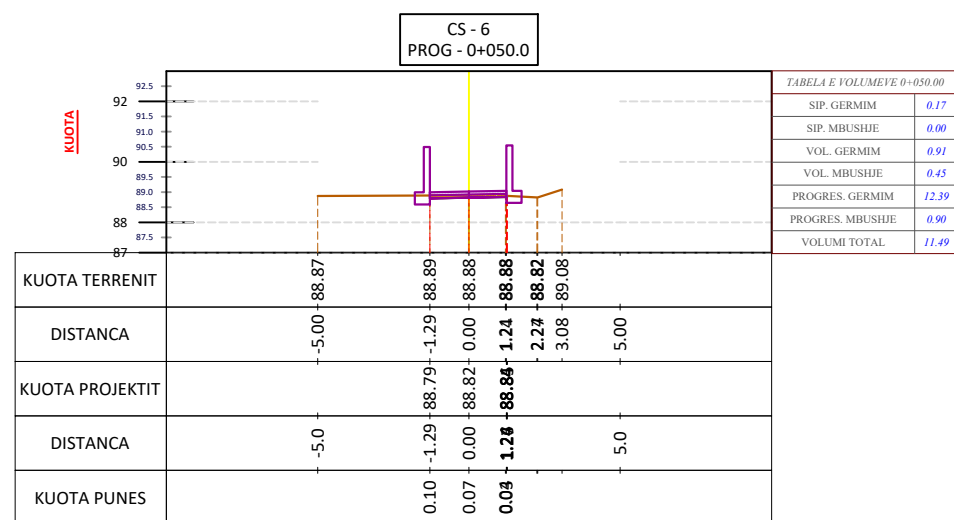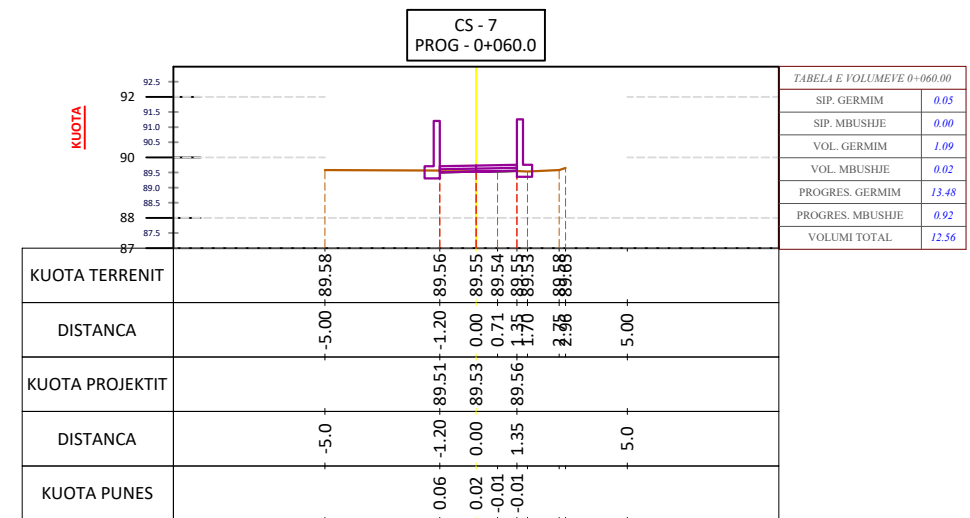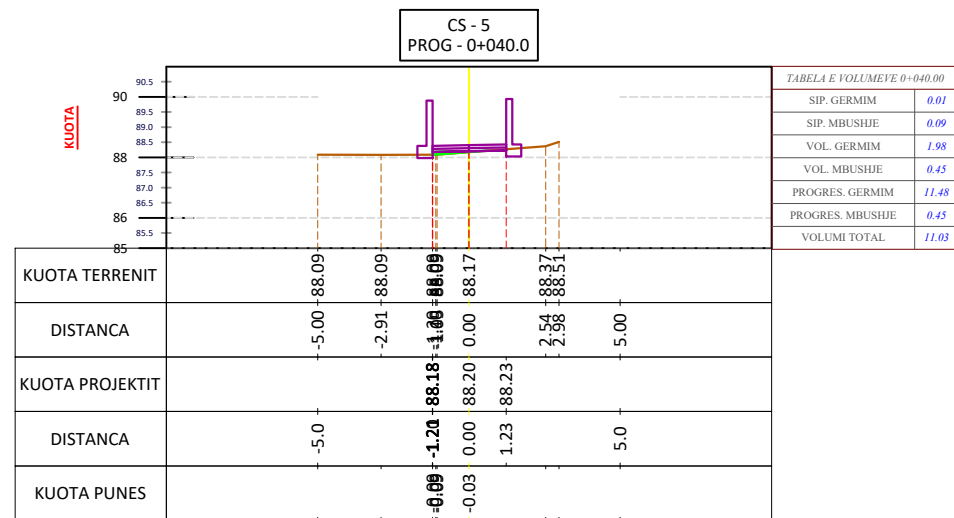

PROFLET TERTHORE



Objekti:
"SHTRIMI I RRUGEVE ME
BETON,SHALS,CERRIK,SHTERMEN
,LINAS,BASHKIA CERRIK"

Porositësi:
BASHKIA CERRIK

PROJEKTUES :

BASHKIA CERRIK

GRUPI I PROJEKTIMIT

Ing.FATMIR URUCI

Ing.ERDISON BAXHIJA





Ing.KLEVIS BAKU

EMERTIMI I FLETES:
PROFLET TERTHORE AKSI 2



Shkalla 1:250

F-12

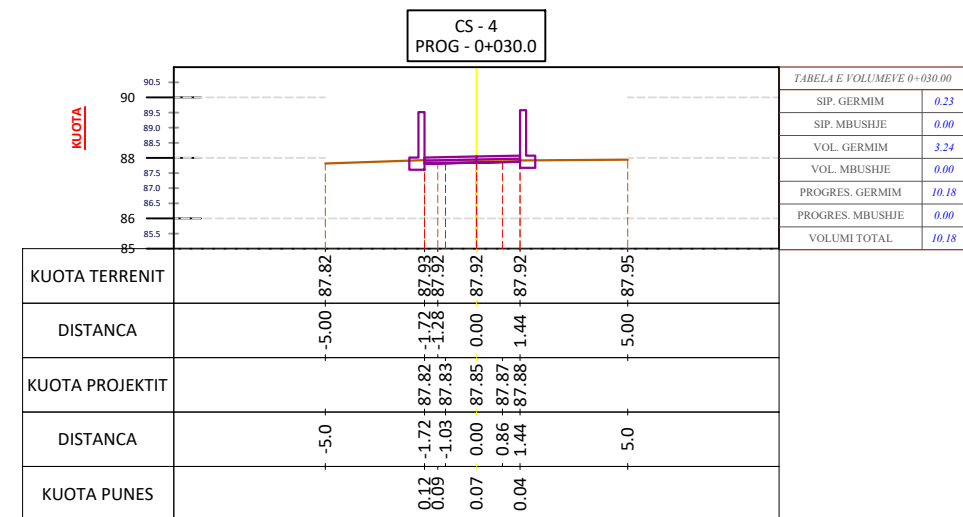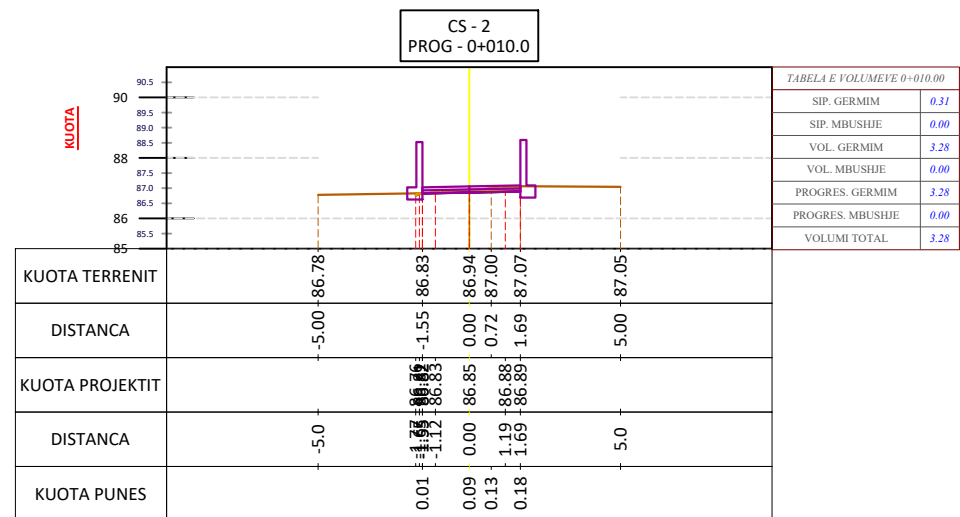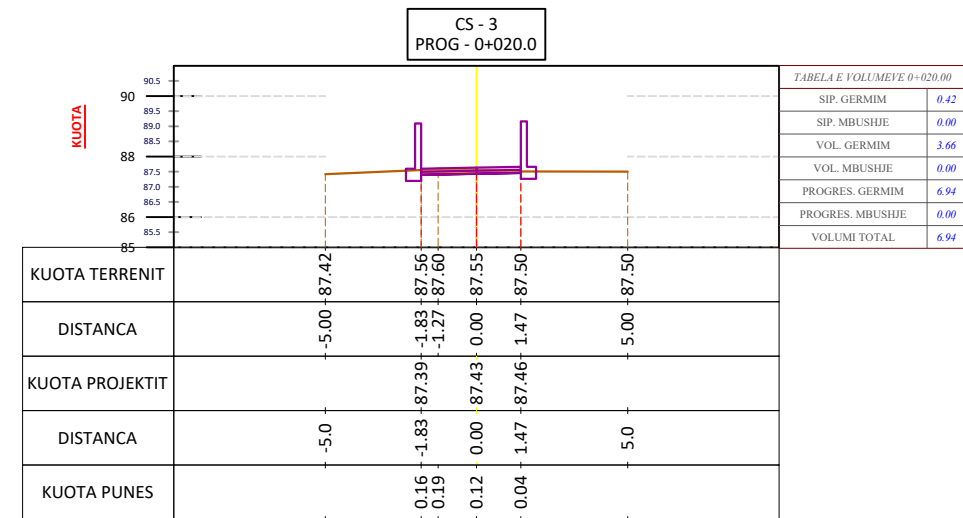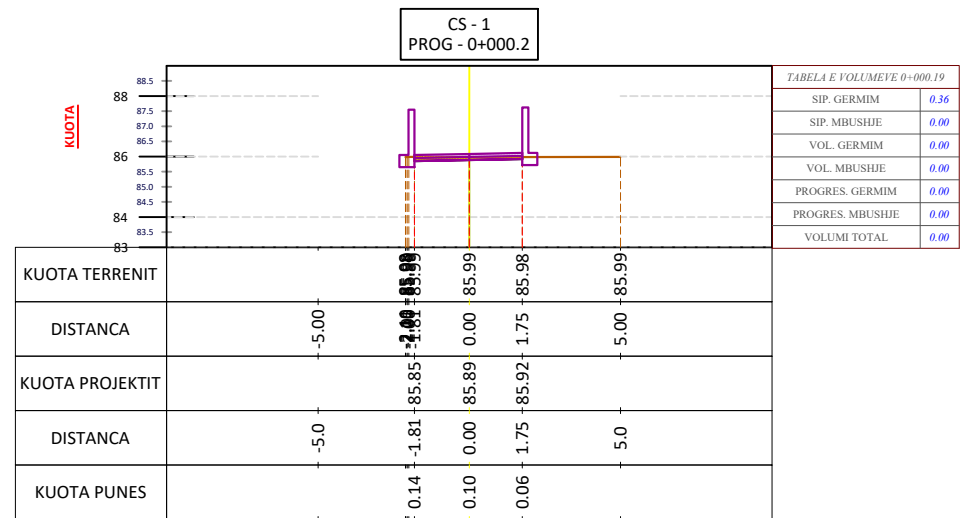

PROFLET TERTHORE



Objekti:
"SHTRIMI I RRUGEVE ME
BETON,SHALS,CERRIK,SHTERMEN
,LINAS,BASHKIA CERRIK"

Porositësi:
BASHKIA CERRIK

PROJEKTUES :

BASHKIA CERRIK


GRUPI I PROJEKTIMIT

Ing.FATMIR URUCI

Ing.ERDISON BAXHIJA

Ing.KLEVIS BAKU

EMERTIMI I FLETES:
PROFLET TERTHORE AKSI 2

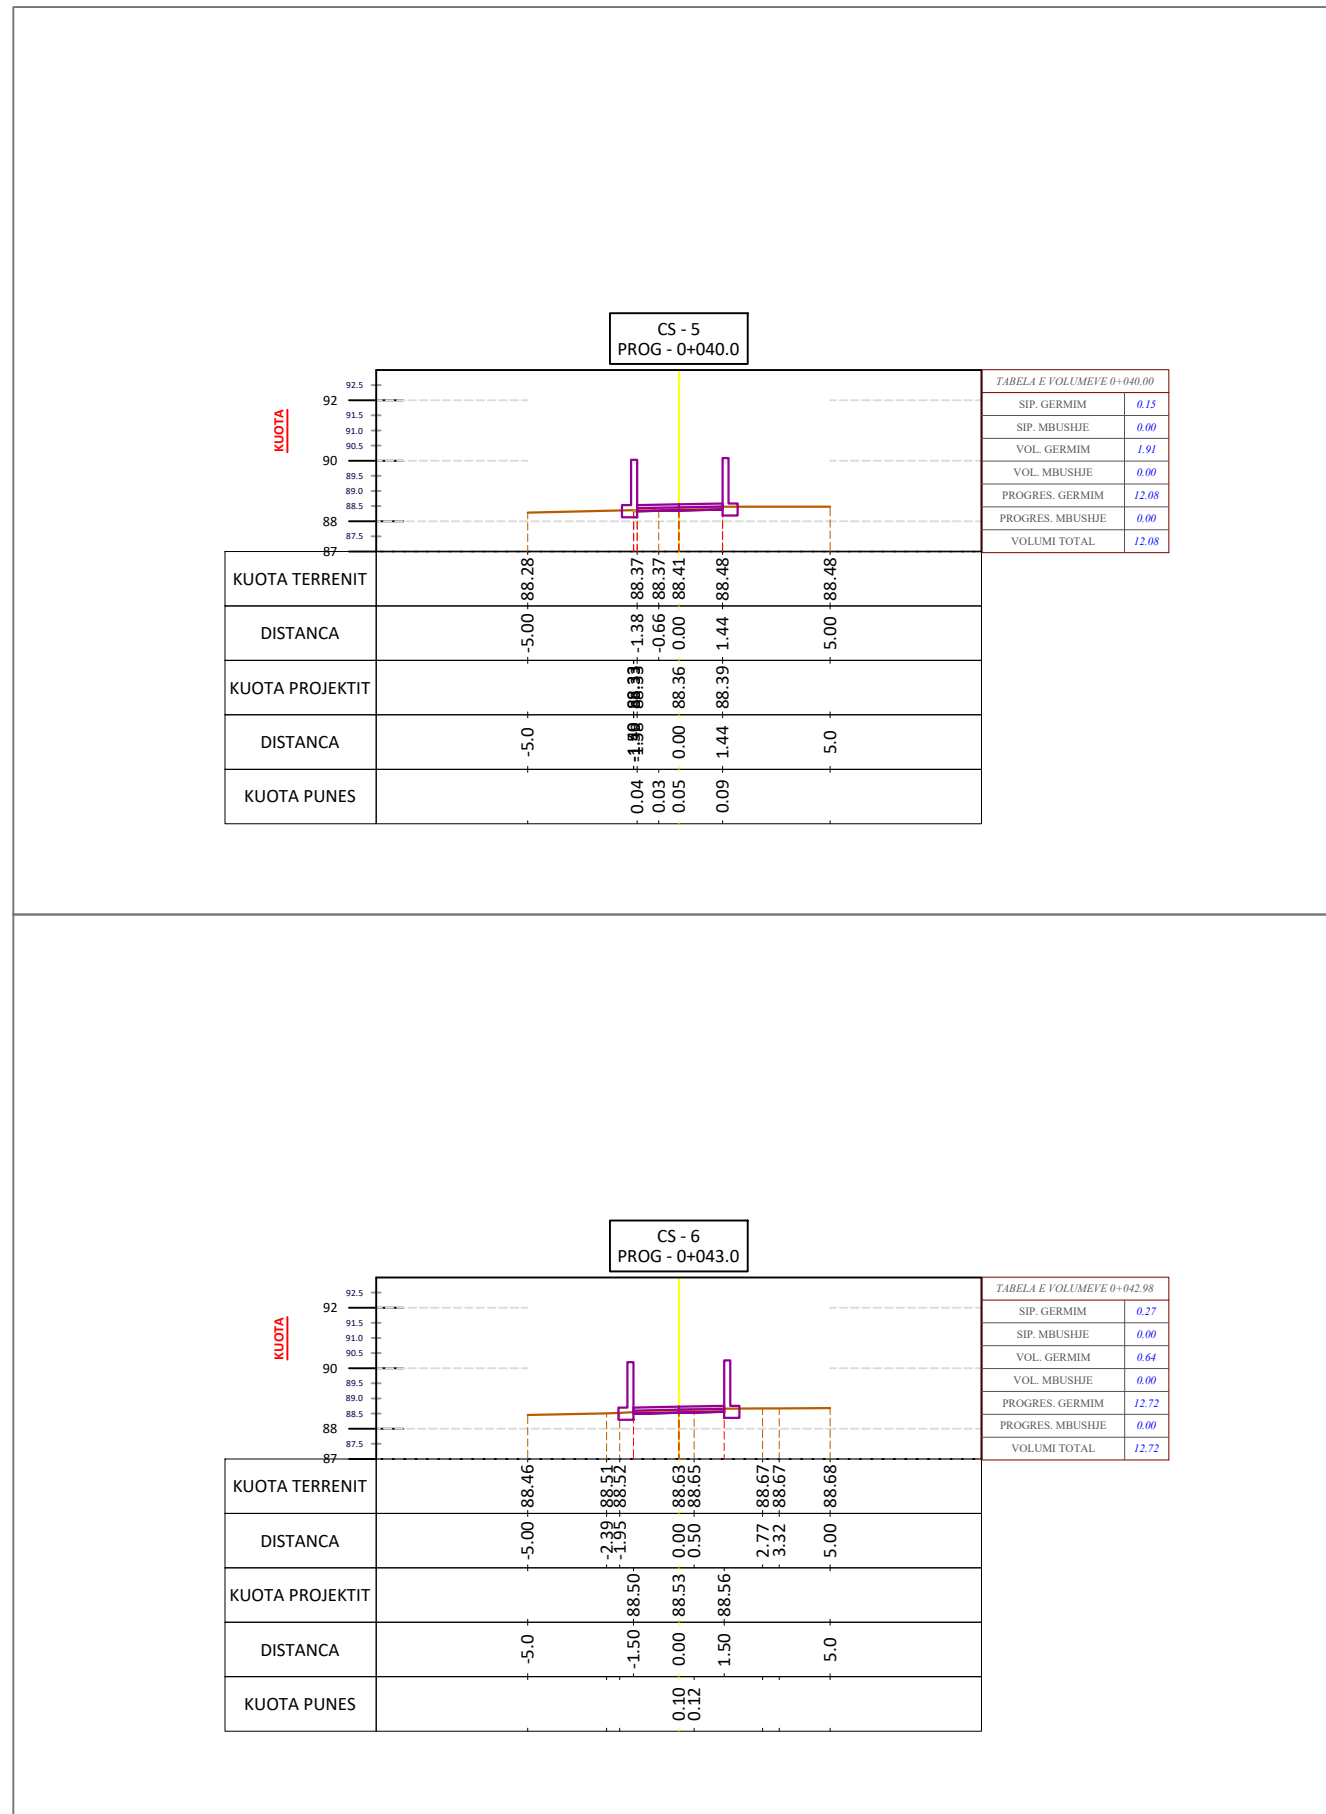

Shkalla 1:250

F-13

PROFLET TERTHORE



Objekti:
"SHTRIMI I RRUGEVE ME
BETON,SHALS,CERRIK,SHTERMEN
,LINAS,BASHKIA CERRIK"

Porositësi:
BASHKIA CERRIK

PROJEKTUES :

BASHKIA CERRIK

GRUPI I PROJEKTIMIT

Ing.FATMIR URUCI

Ing.ERDISON BAXHIJA





Ing.KLEVIS BAKU

EMERTIMI I FLETES:
PROFLET TERTHORE AKSI 3



Shkalla 1:250

F-14

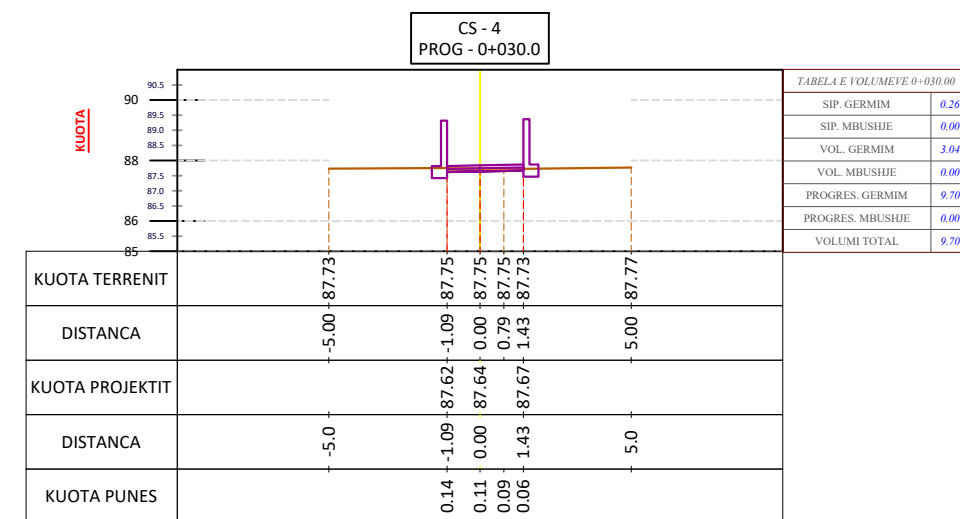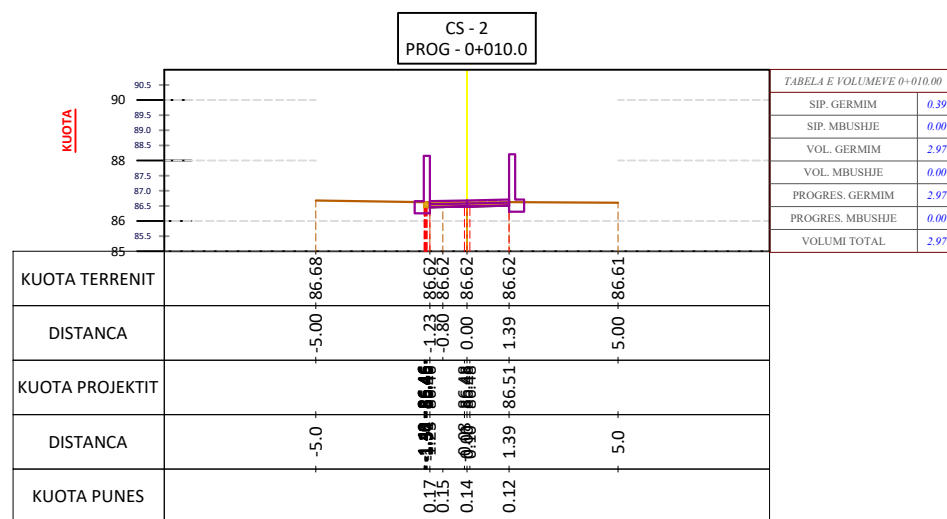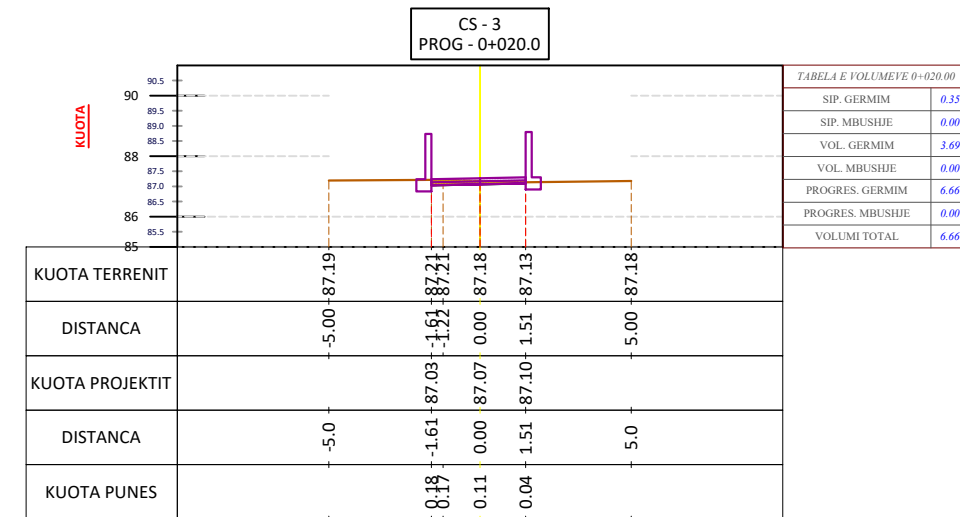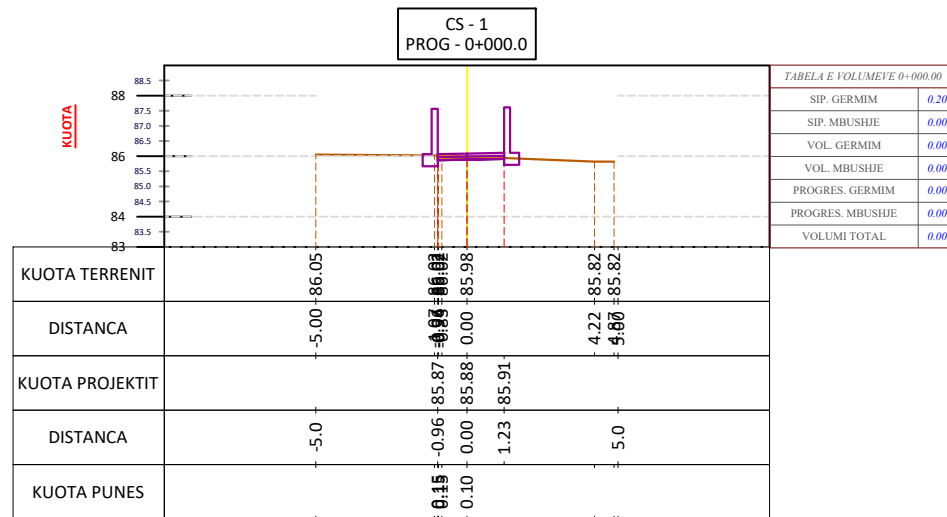

PROFLET TERTHORE



Objekti:
"SHTRIMI I RRUGEVE ME
BETON,SHALS,CERRIK,SHTERMEN
,LINAS,BASHKIA CERRIK"

Porositësi:
BASHKIA CERRIK

PROJEKTUES :

BASHKIA CERRIK



GRUPI I PROJEKTIMIT

Ing.FATMIR URUCI

Ing.ERDISON BAXHIJA

Ing.KLEVIS BAKU

EMERTIMI I FLETES:
PROFLET TERTHORE AKSI 3

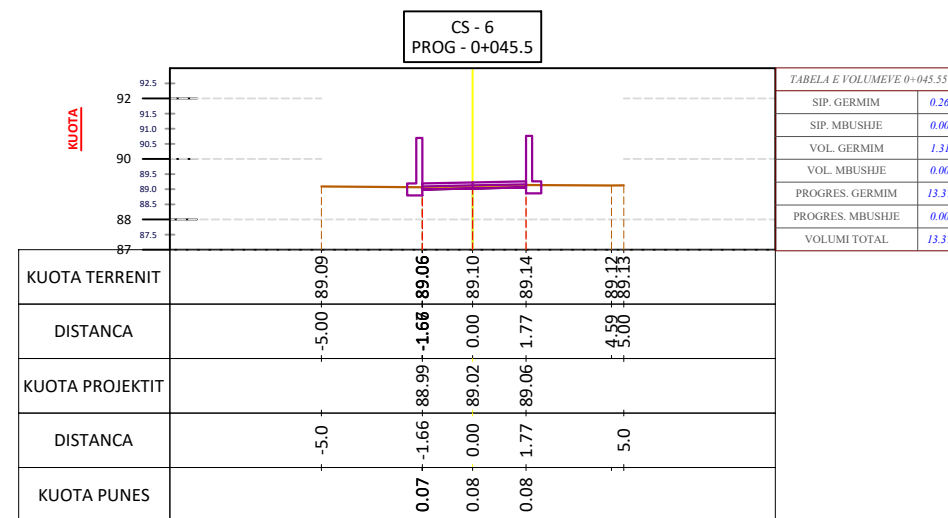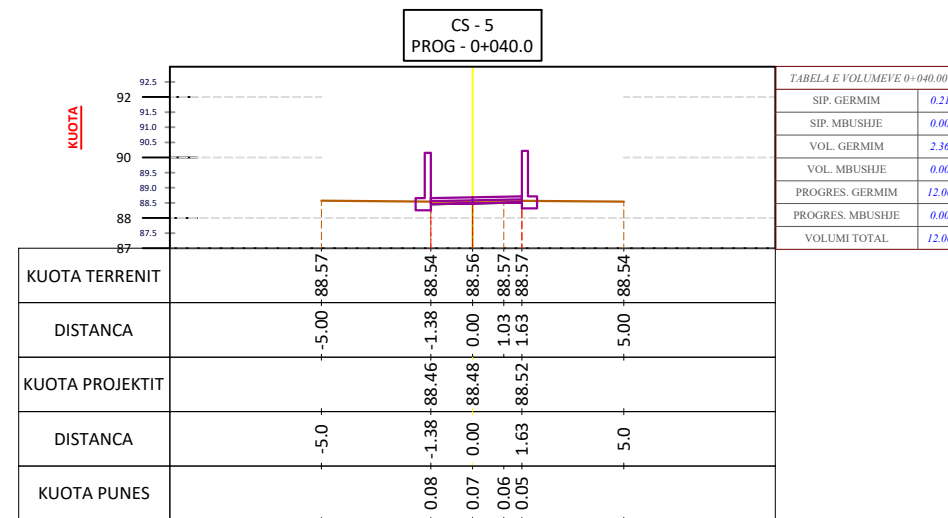

Shkalla 1:250

F-15

PROFLET TERTHORE



Objekti:
"SHTRIMI I RRUGEVE ME
BETON,SHALS,CERRIK,SHTERMEN
,LINAS,BASHKIA CERRIK"

Porositësi:
BASHKIA CERRIK

PROJEKTUES :

BASHKIA CERRIK

GRUPI I PROJEKTIMIT

Ing.FATMIR URUCI

Ing.ERDISON BAXHIJA





Ing.KLEVIS BAKU

EMERTIMI I FLETES:
PROFLET TERTHORE AKSI 4



Shkalla 1:250

F-16

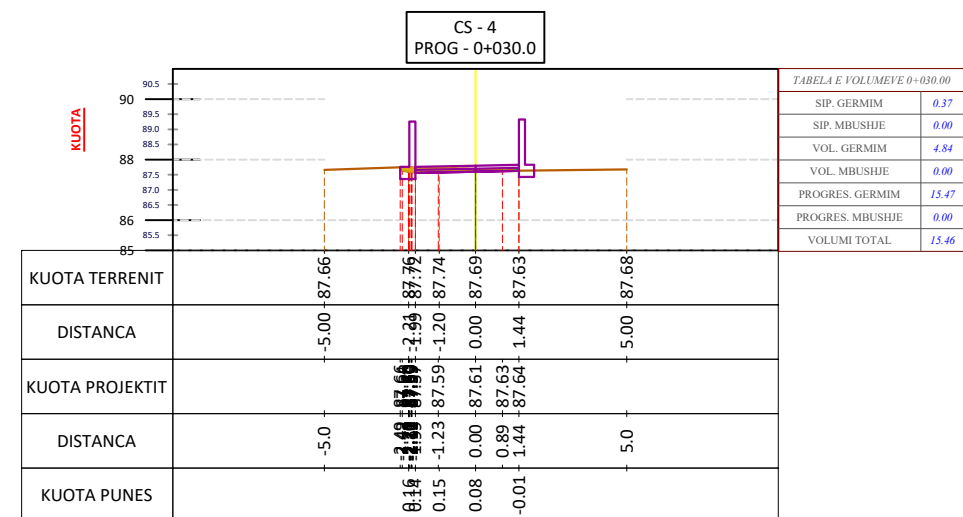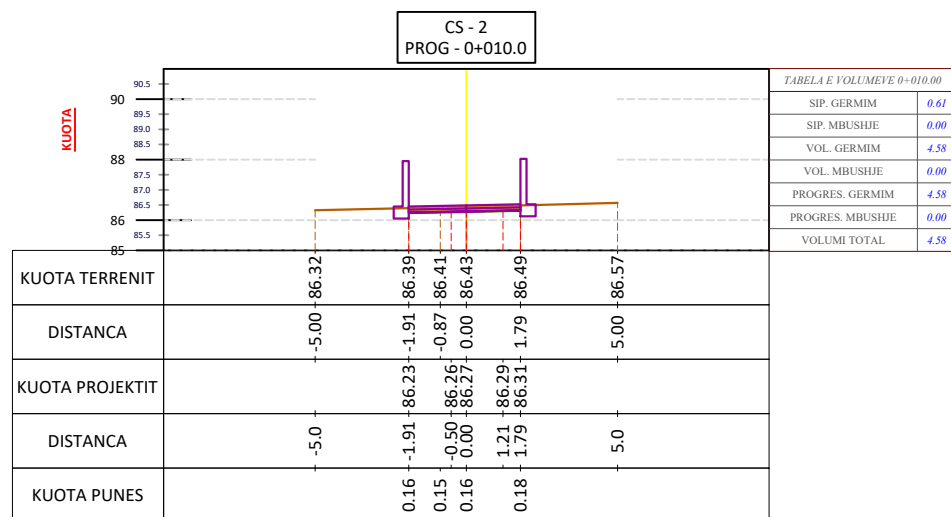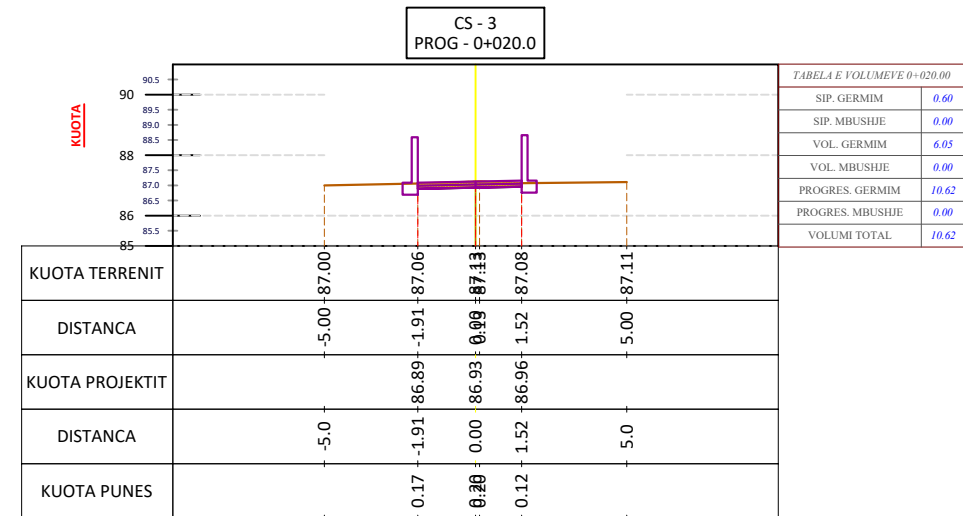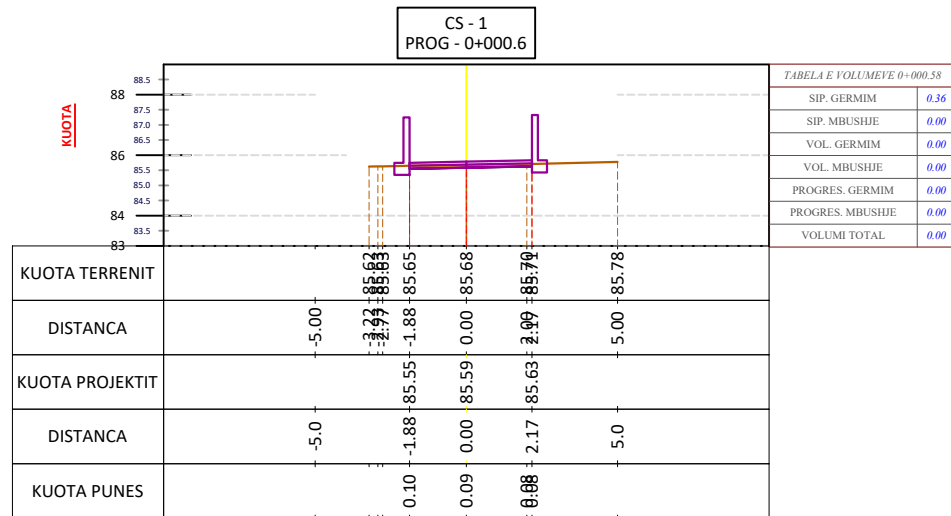

PROFLET TERTHORE



Objekti:
"SHTRIMI I RRUGEVE ME
BETON,SHALS,CERRIK,SHTERMEN
,LINAS,BASHKIA CERRIK"

Porositësi:
BASHKIA CERRIK

PROJEKTUES :

BASHKIA CERRIK

GRUPI I PROJEKTIMIT

Ing.FATMIR URUCI

Ing.ERDISON BAXHIJA





Ing.KLEVIS BAKU

EMERTIMI I FLETES:
PROFLET TERTHORE AKSI 4



Shkalla 1:250

F-17

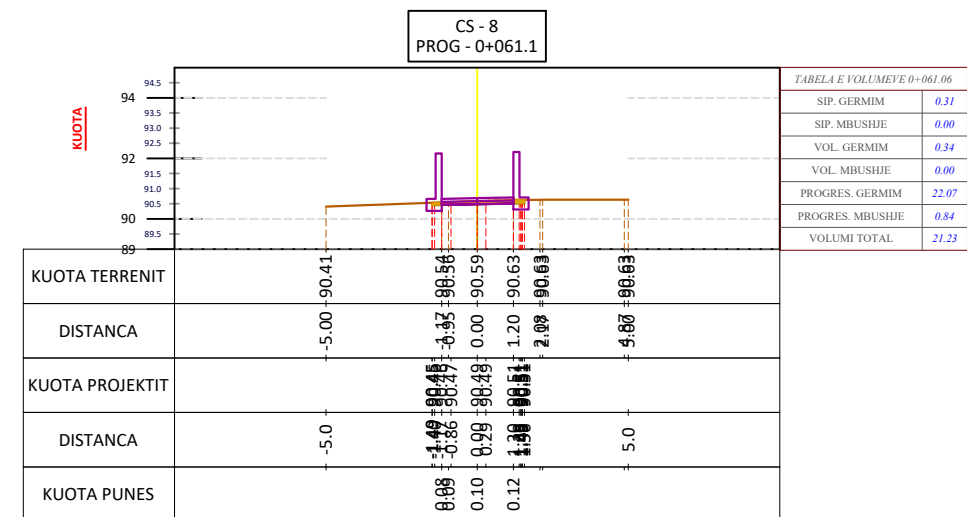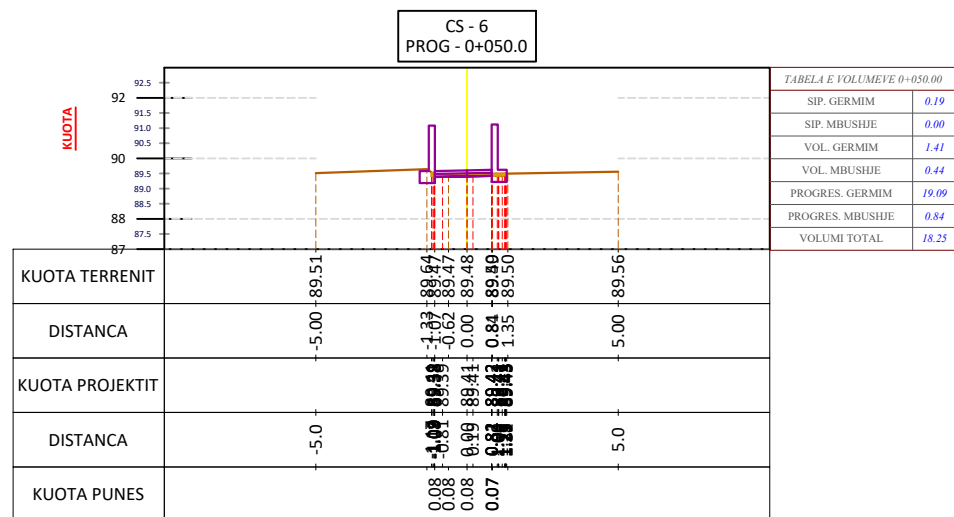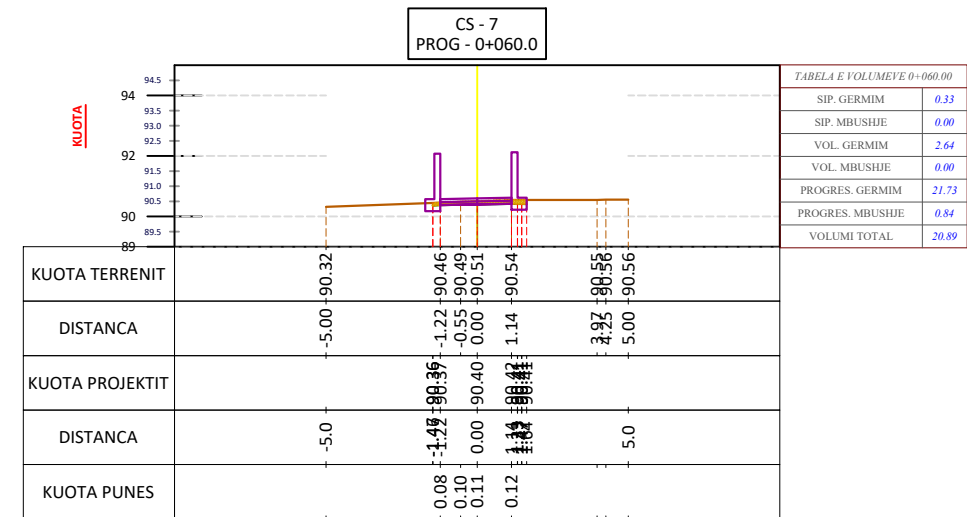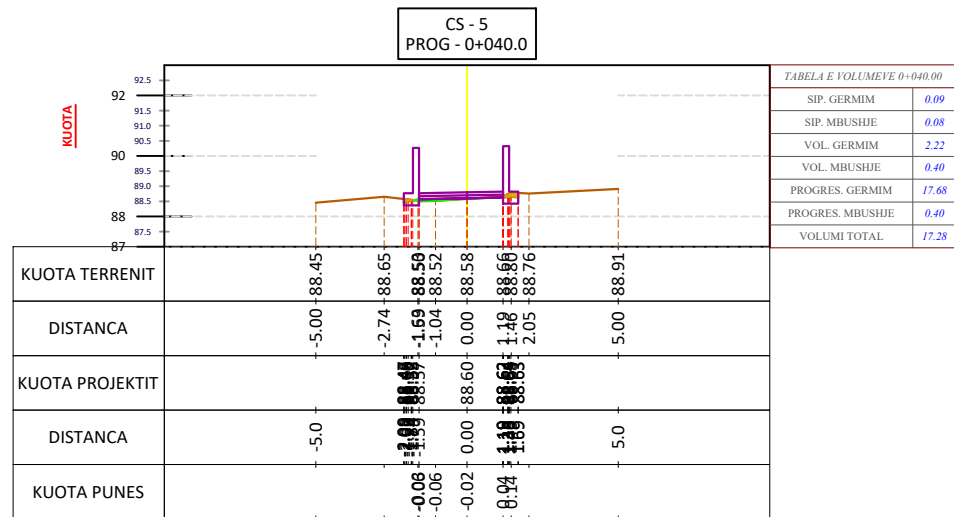

PROFILET TERTHORE



Objekti:
"SHTRIMI I RRUGEVE ME
BETON,SHALS,CERRIK,SHTERMEN
,LINAS,BASHKIA CERRIK"

Porositësi:
BASHKIA CERRIK

PROJEKTUES :

BASHKIA CERRIK





GRUPI I PROJEKTIMIT

Ing.FATMIR URUCI

Ing.ERDISON BAXHIJA

Ing.KLEVIS BAKU

EMERTIMI I FLETES:
PROFILET TERTHORE AKSI 5

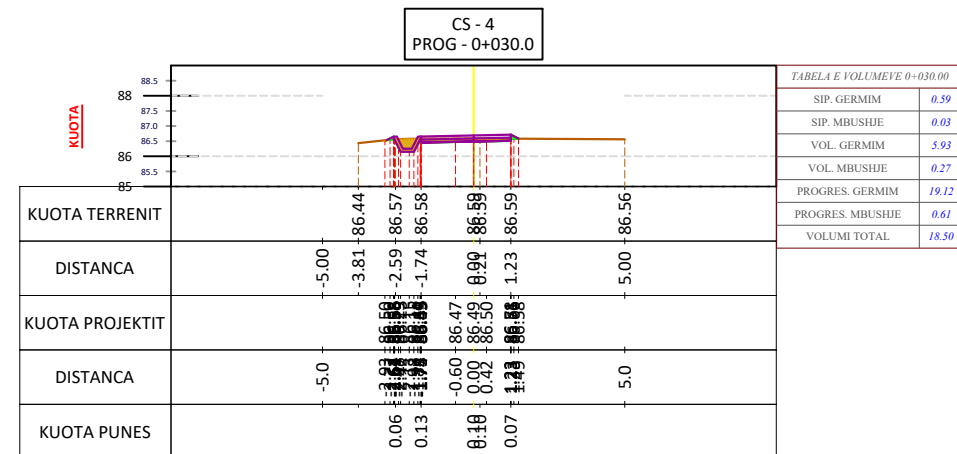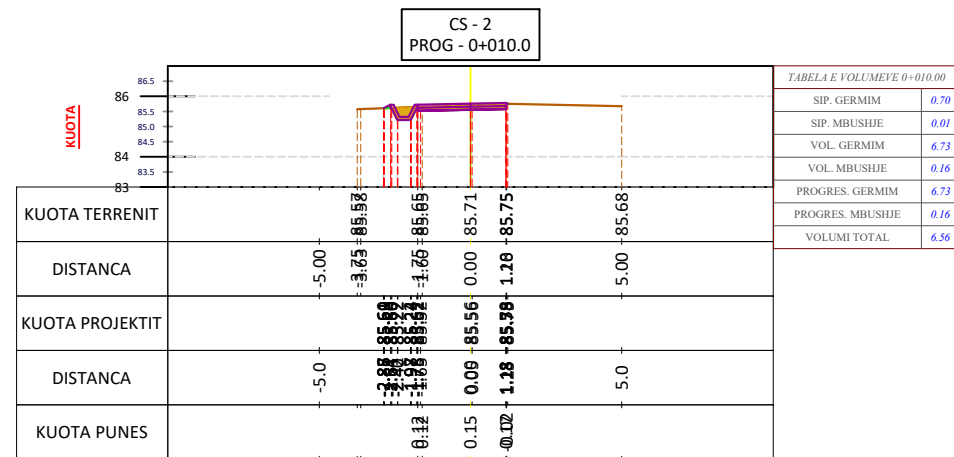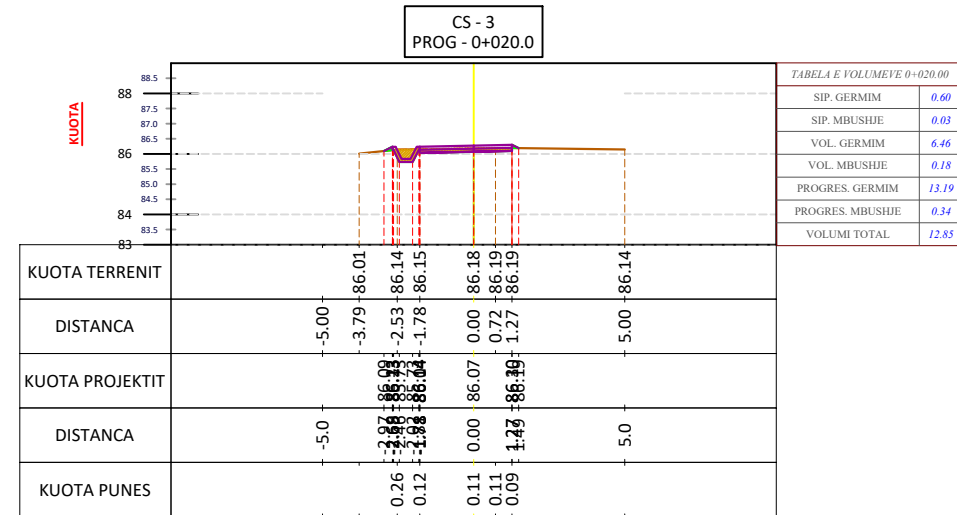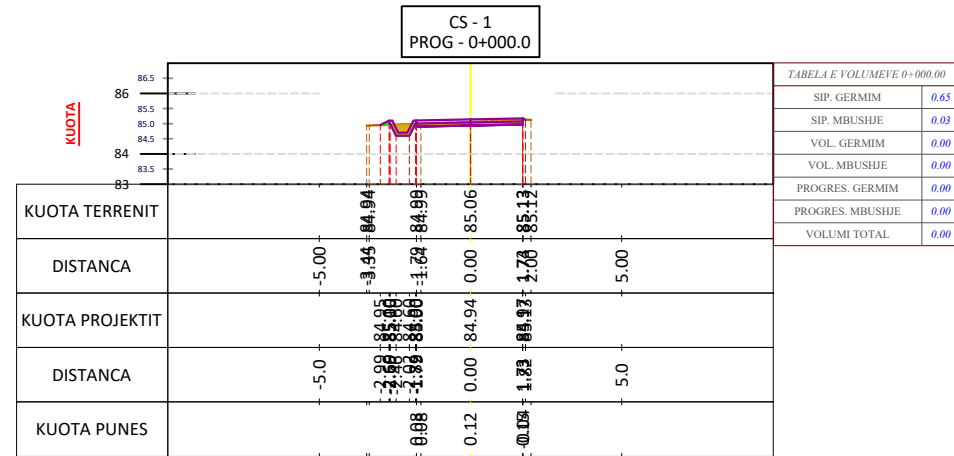

Shkalla 1:250

F-18

PROFLET TERTHORE



Objekti:
"SHTRIMI I RRUGEVE ME
BETON,SHALS,CERRIK,SHTERMEN
,LINAS,BASHKIA CERRIK"

Porositësi:
BASHKIA CERRIK

PROJEKTUES :

BASHKIA CERRIK

GRUPI I PROJEKTIMIT

Ing.FATMIR URUCI

Ing.ERDISON BAXHIJA




Ing.KLEVIS BAKU

EMERTIMI I FLETES:
PROFLET TERTHORE AKSI 5



Shkalla 1:250

F-19

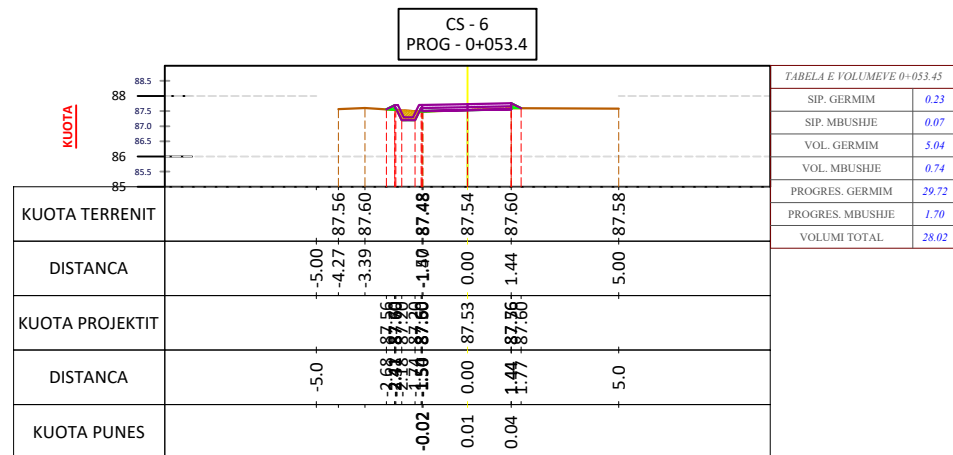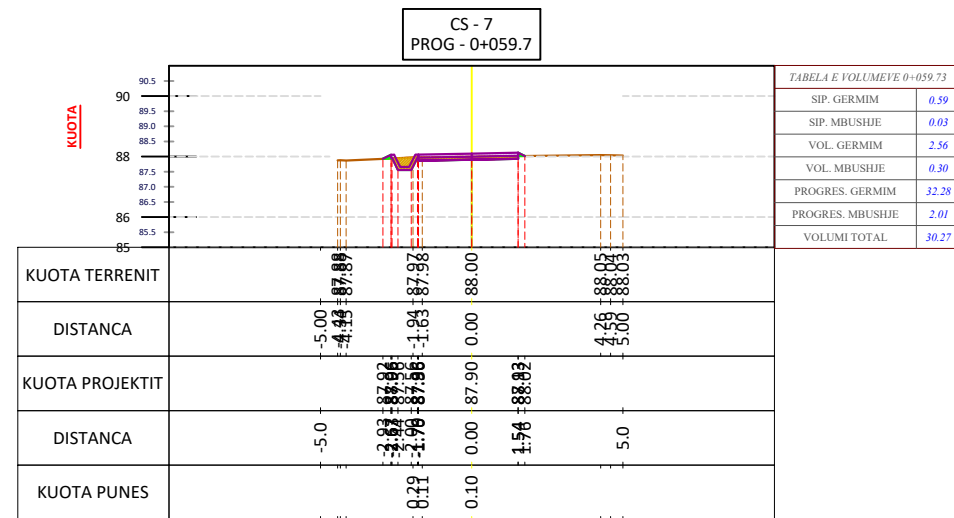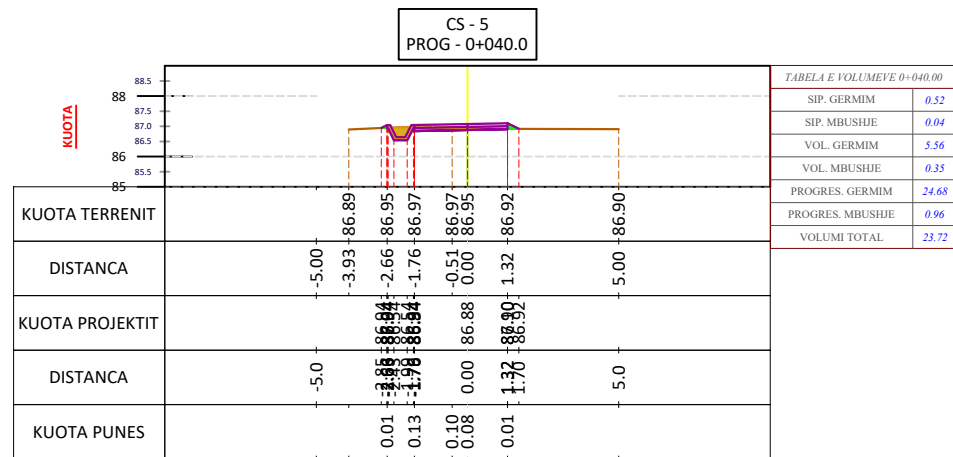

PROFILET TIP



Objekti:
"SHTRIMI I RRUGEVE ME
BETON, SHALS, CERRIK, SHTERMEN
, LINAS, BASHKIA CERRIK"

Porositësi:
BASHKIA CERRIK

PROJEKTUES :

BASHKIA CERRIK

GRUPI I PROJEKTIMIT


Ing.FATMIR URUCI

Ing.ERDISON BAXHIJA


Ing.KLEVIS BAKU

EMERTIMI I FLETES:
PROFILET TIP AKSI 1-5

SEKSIONI TERTHOR TIP 01
AKSI 1,2,3,4

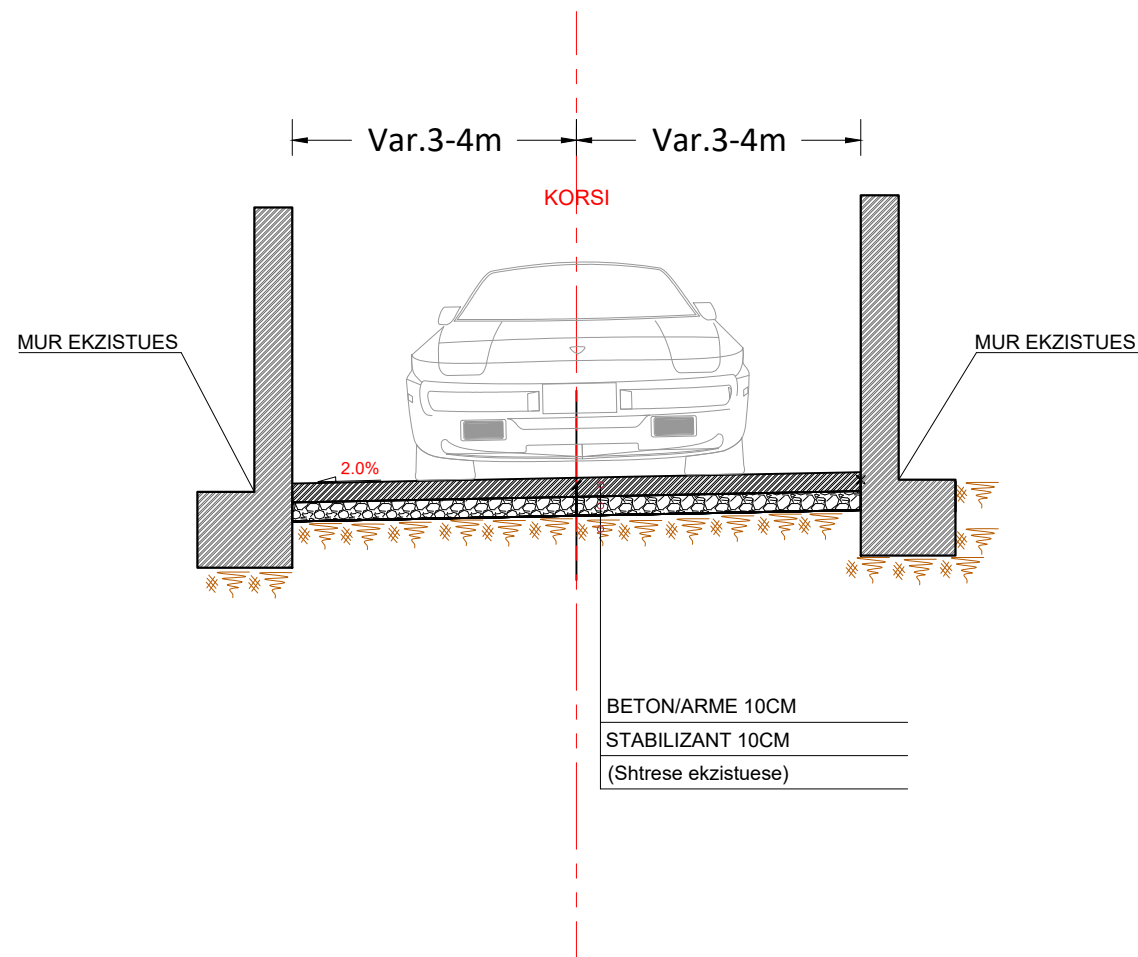

SEKSIONI TERTHOR TIP 02
AKSI 5

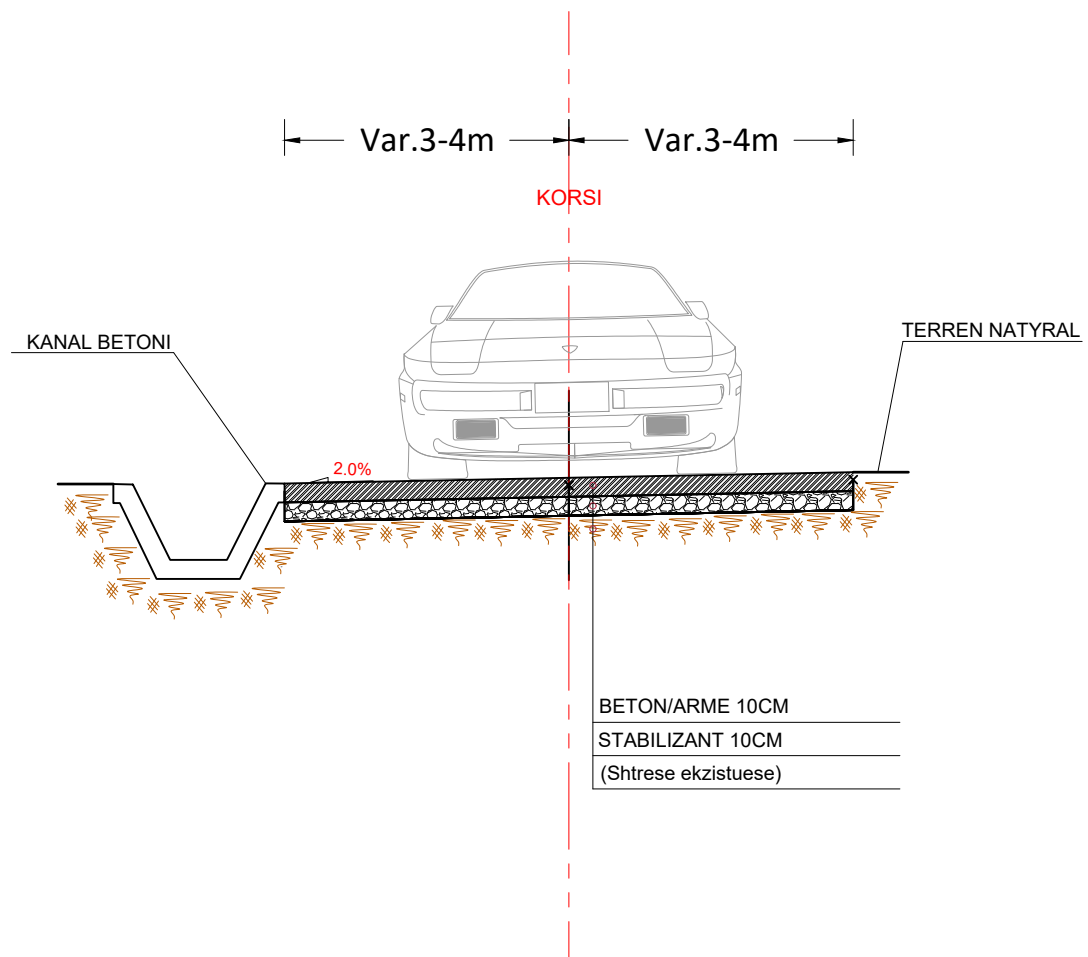

Shkalla 1:

F-20