



REPUBLIKA E SHQIPERISE
BASHKIA HIMARE

PROJEKT ZBATIMI

OBJEKTI:

"RIKONSTRUKSION RRUGA MILTO KALLUSHI HIMARE (LOTI I DYTE), BASHKIA
HIMARE"

PLANIMETRIA KUZ & KUB

FOROSITESH:

BASHKIA HIMARE

EMERTIMI I PROJEKTTI :

"RIKONSTRUKSION RRUGA MILTO KALLUSHI
HIMARE (LOTI I DYTE), BASHKIA HIMARE"

FAZA E PROJEKTTIT :


PROJEKT ZBATIMI

EMERTIMI I FLETES :

KAPAKU



SHKALLA	NR. FLETES
1:500	

GRUPI I PROJEKTIMIT :

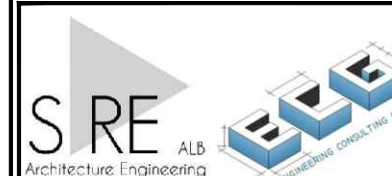



REPUBLIKA E SHQIPERISE
BASHKIA HIMARE

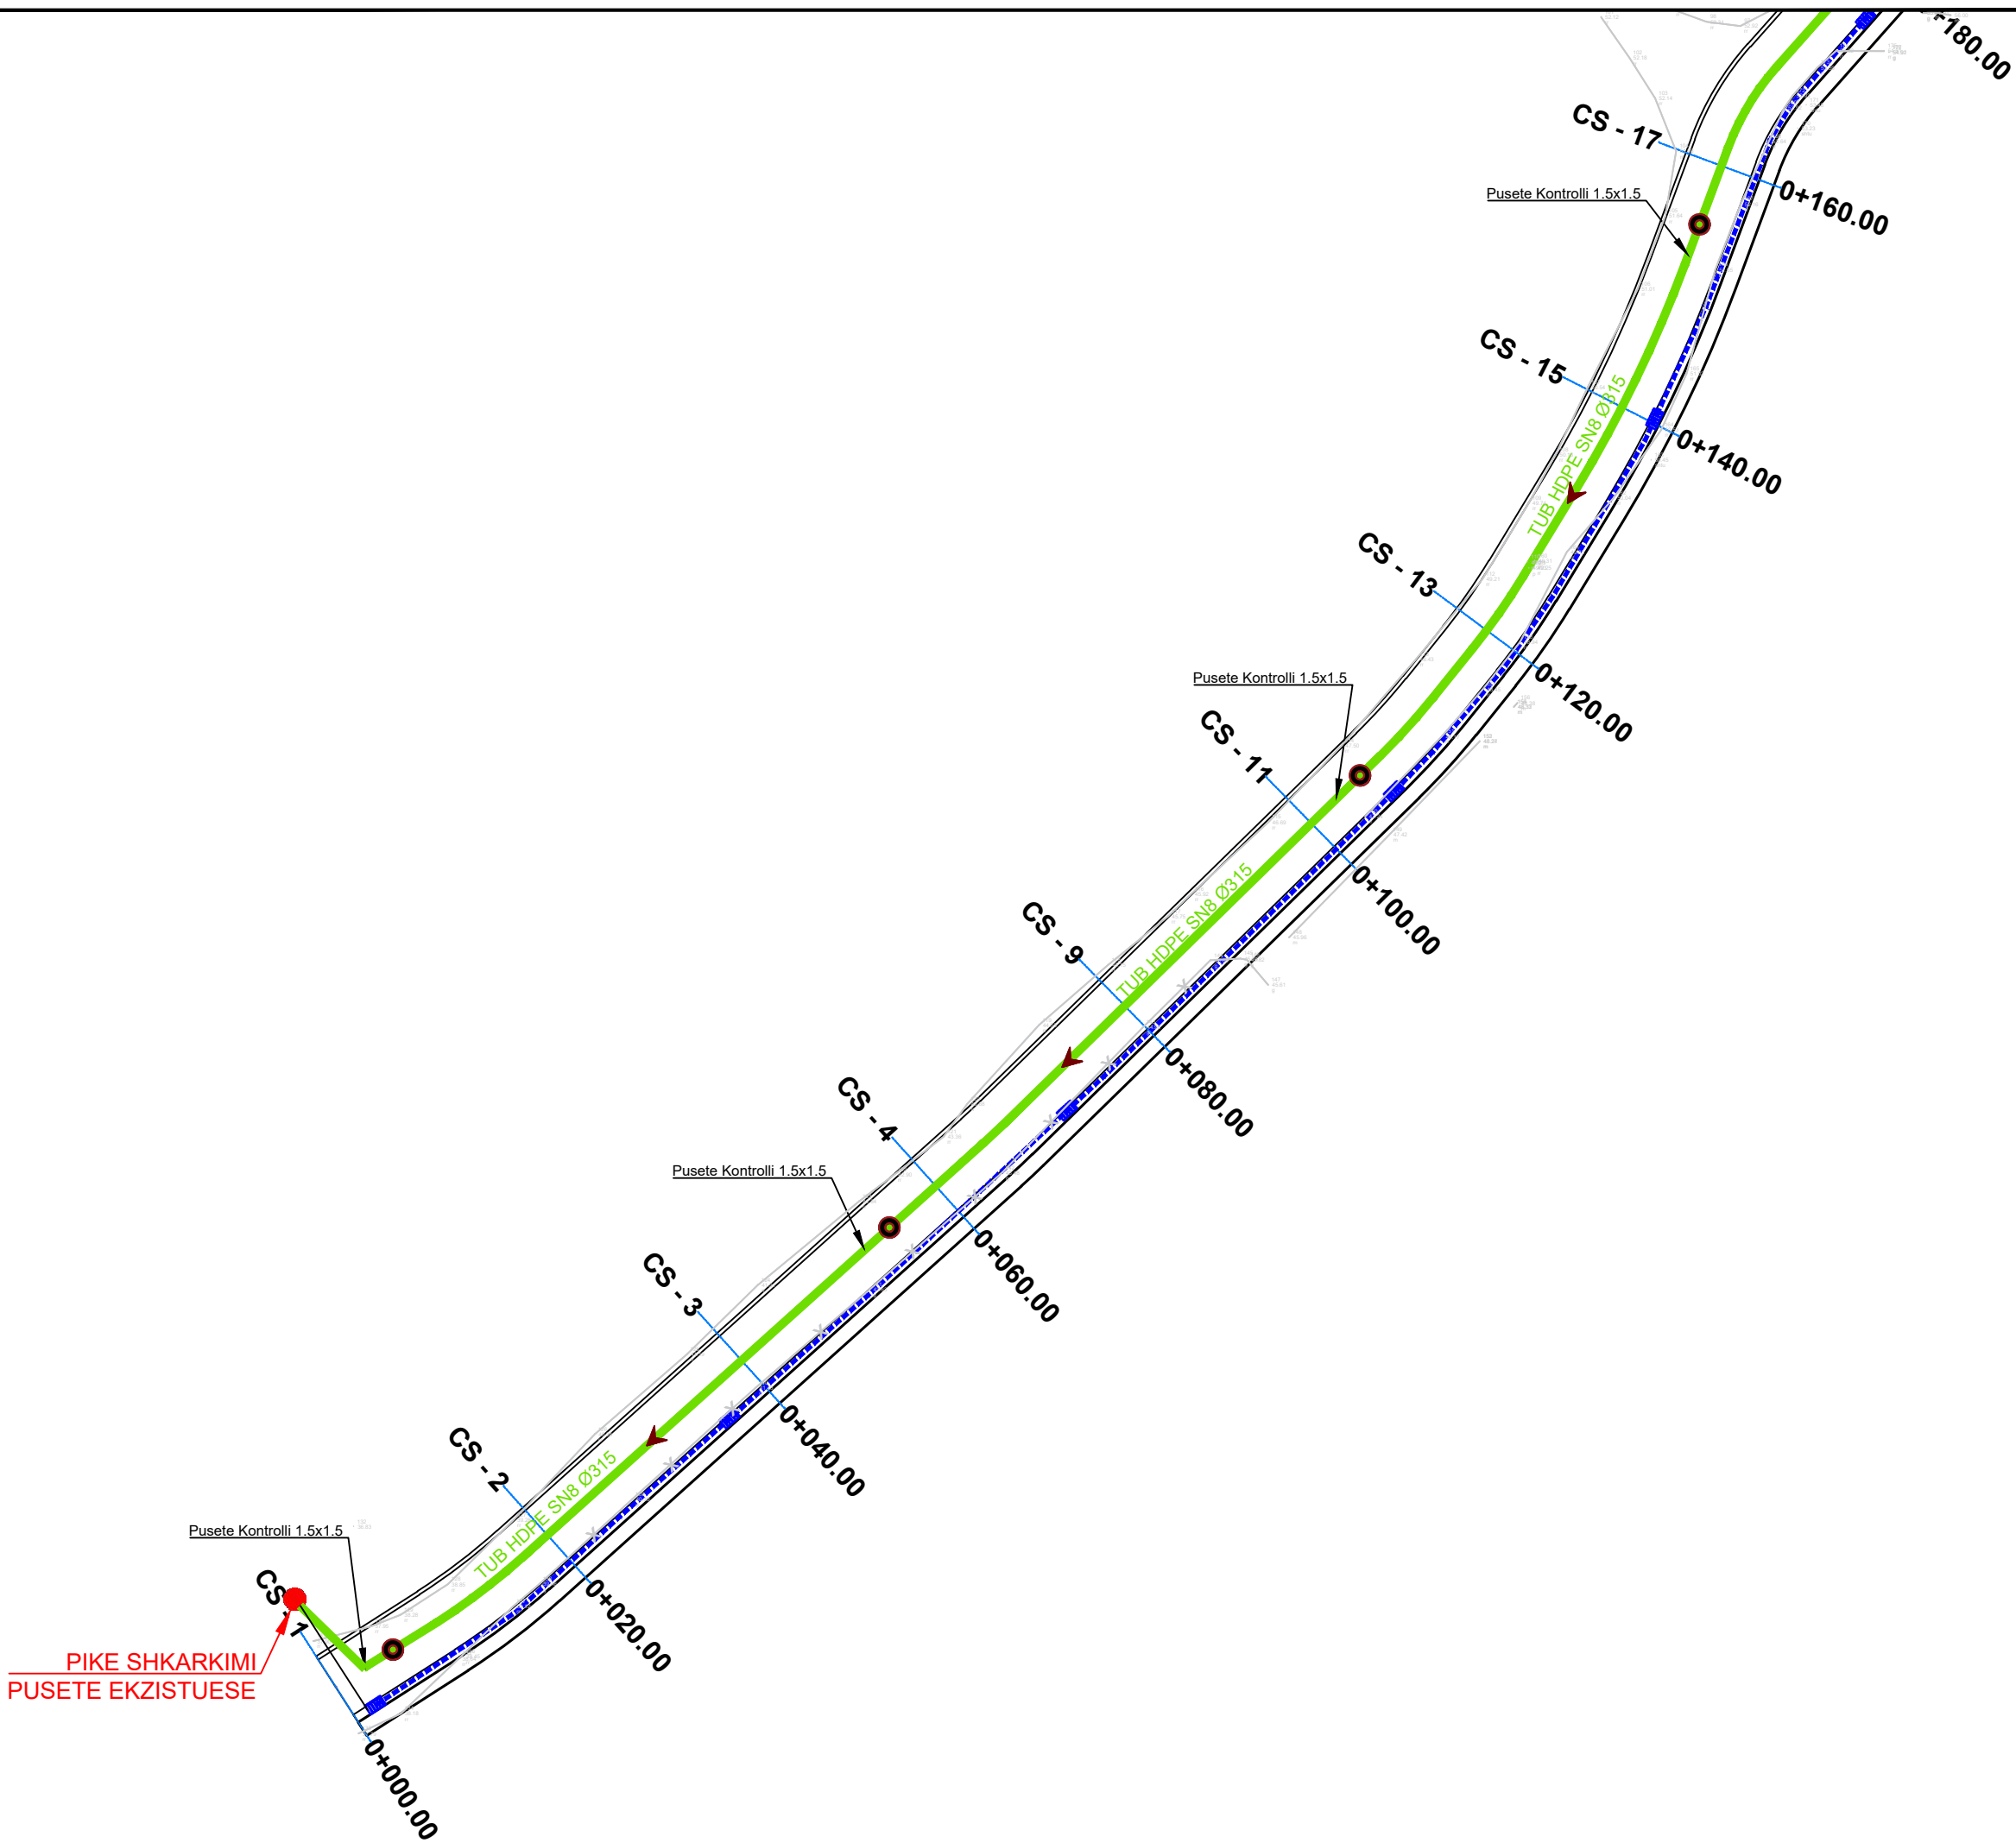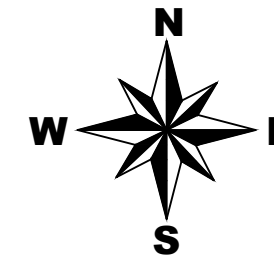

POROSITESI:

BASHKIA HIMARE

EMERTIMI I PROJEKTTI:

"RIKONSTRUKSION RRUGA MILTO KALLUSHI
HIMARE (LOTI I DYTE), BASHKIA HIMARE"

FAZA E PROJEKTTI:


PROJEKT ZBATIMI

EMERTIMI I FLETES:

PLANIMETRIA KUZ & KUB


SHKALLA 1:500	NR. FLETES 01
------------------	------------------

GRUPI I PROJEKTIMIT:

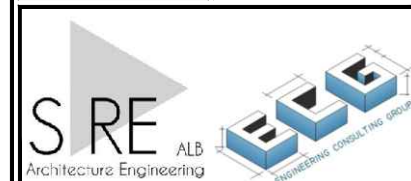



REPUBLIKA E SHQIPERISE
BASHKIA HIMARE

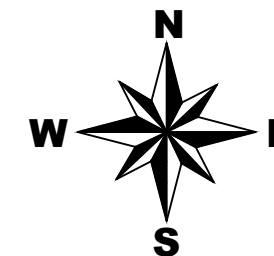

POROSITESI:

BASHKIA HIMARE

EMERTIMI I PROJEKTTIT:

"RIKONSTRUKSION RRUGA MILTO KALLUSHI
HIMARE (LOTI I DYTE), BASHKIA HIMARE"

FAZA E PROJEKTTIT:



PROJEKT ZBATIMI

EMERTIMI I FLETES:

PLANIMETRIA KUZ & KUB


SHKALLA 1:500	NR. FLETES 02
------------------	------------------

GRUPI I PROJEKTIMIT:

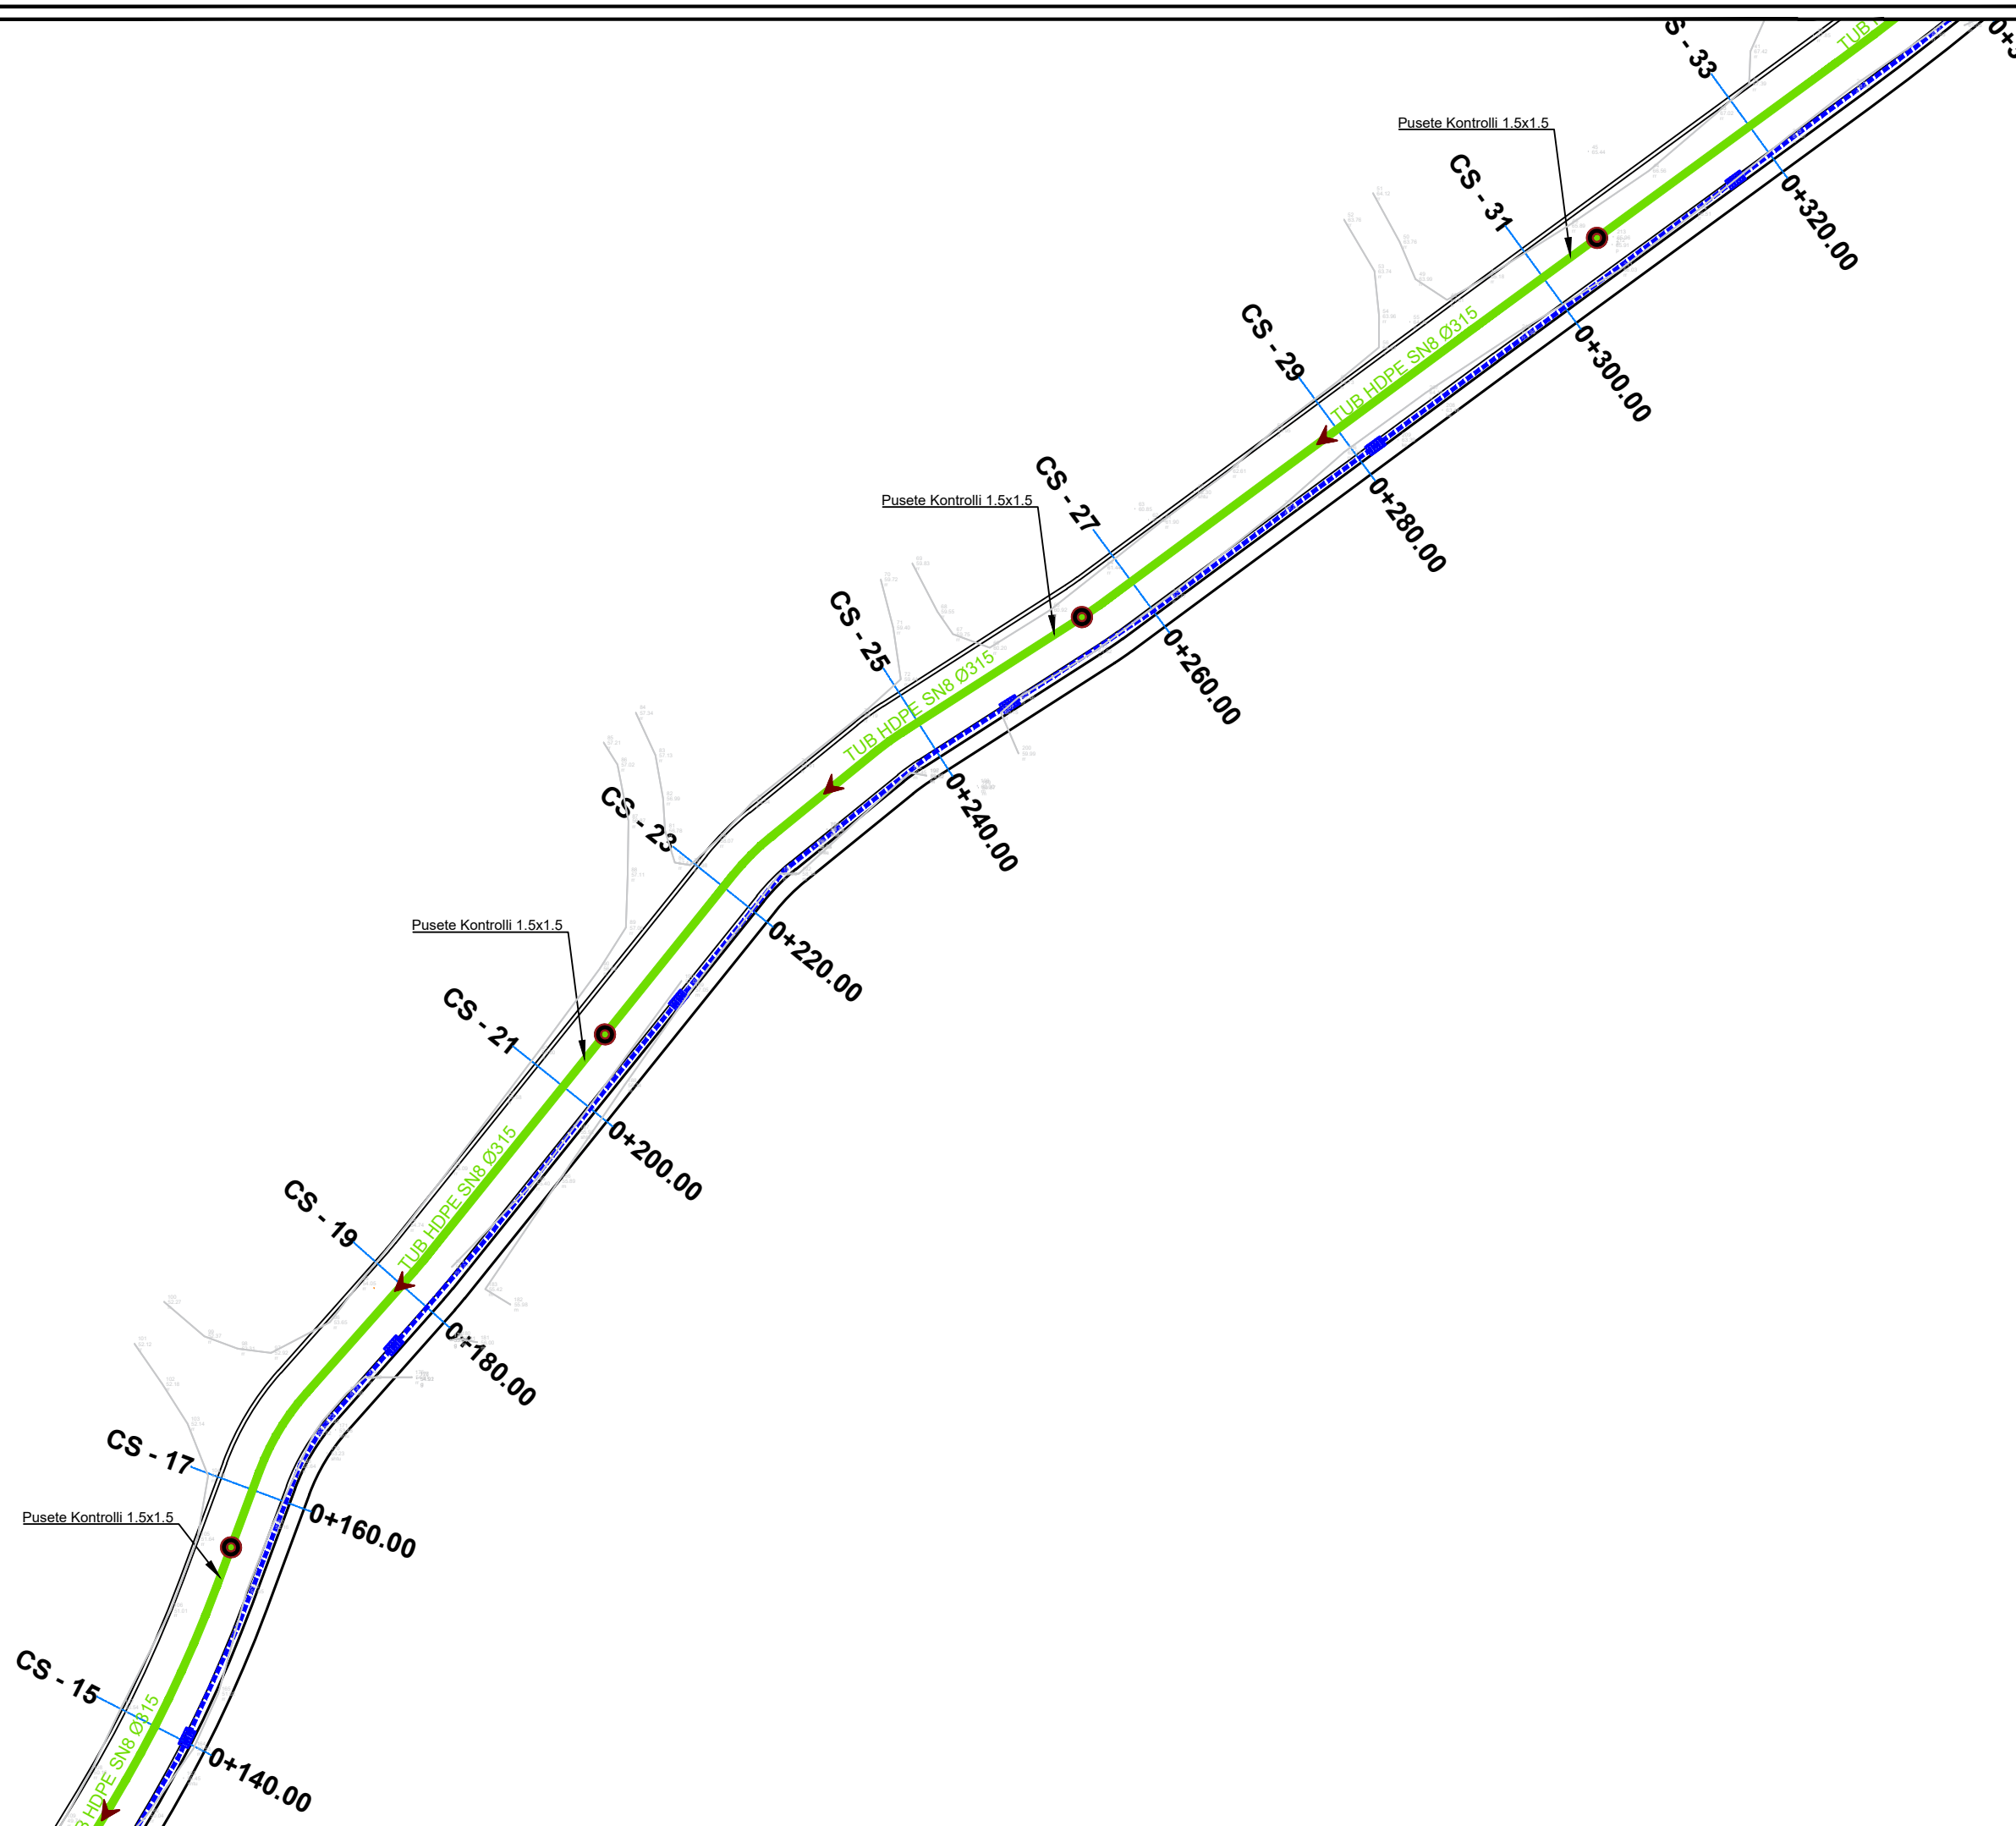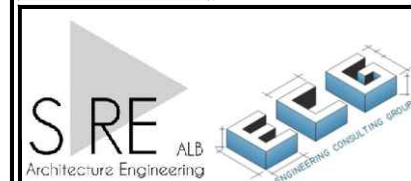



REPUBLIKA E SHQIPERISE
BASHKIA HIMARE

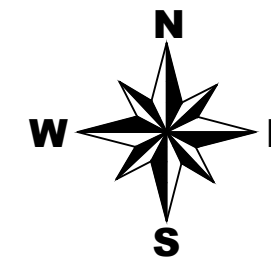

POROSITESI:
BASHKIA HIMARE


EMERTIMI I PROJEKTTIT:
"RIKONSTRUKSION RRUGA MILTO KALLUSHI
HIMARE (LOTI I DYTE), BASHKIA HIMARE"

FAZA E PROJEKTTIT:
PROJEKT ZBATIMI

EMERTIMI I FLETES:
PLANIMETRIA KUZ & KUB


SHKALLA 1:500	NR. FLETES 03
------------------	------------------

GRUPI I PROJEKTIMIT:

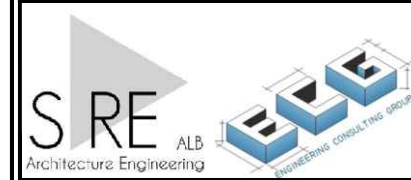



REPUBLIKA E SHQIPERISE
BASHKIA HIMARE

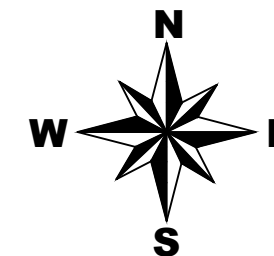

POROSITESI:

BASHKIA HIMARE

EMERTIMI I PROJEKTTIT:

"RIKONSTRUKSION RRUGA MILTO KALLUSHI
HIMARE (LOTI I DYTE), BASHKIA HIMARE"

FAZA E PROJEKTTIT:


PROJEKT ZBATIMI

EMERTIMI I FLETES:

PLANIMETRIA KUZ & KUB


SHKALLA 1:500	NR. FLETES 04
------------------	------------------

GRUPI I PROJEKTIMIT:

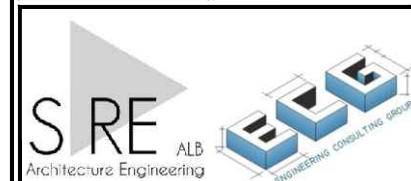



REPUBLIKA E SHQIPERISE
BASHKIA HIMARE

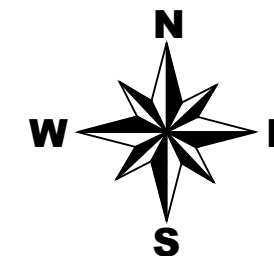

POROSITESI:

BASHKIA HIMARE

EMERTIMI I PROJEKTTIT:

RIKONSTRUKSION RRUGA MILTO KALLUSHI
HIMARE (LOTI I DYTE), BASHKIA HIMARE"

FAZA E PROJEKTTIT:


PROJEKT ZBATIMI

EMERTIMI I FLETES:

PLANIMETRIA KUZ & KUB

SHKALLA 1:500	NR. FLETES 05
------------------	------------------

GRUPI I PROJEKTIMIT:

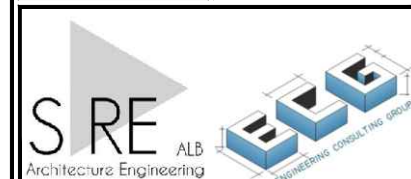

CS - 89 0+880.00

CS - 87 0+860.00

CS - 85 0+840.00

CS - 83 0+820.00

CS - 81 0+800.00

CS - 79 0+780.00

CS - 77 0+760.00

CS - 75 0+740.00
CS - 73 0+720.00

Pusete Kontrolli 1.5x1.5

CS - 71 0+700.00

CS - 69 0+680.00

CS - 67 0+660.00

CS - 65 0+640.00

CS - 63 0+620.00

Pusete Kontrolli 1.5x1.5

TUB HDPE SN8 Ø315

