


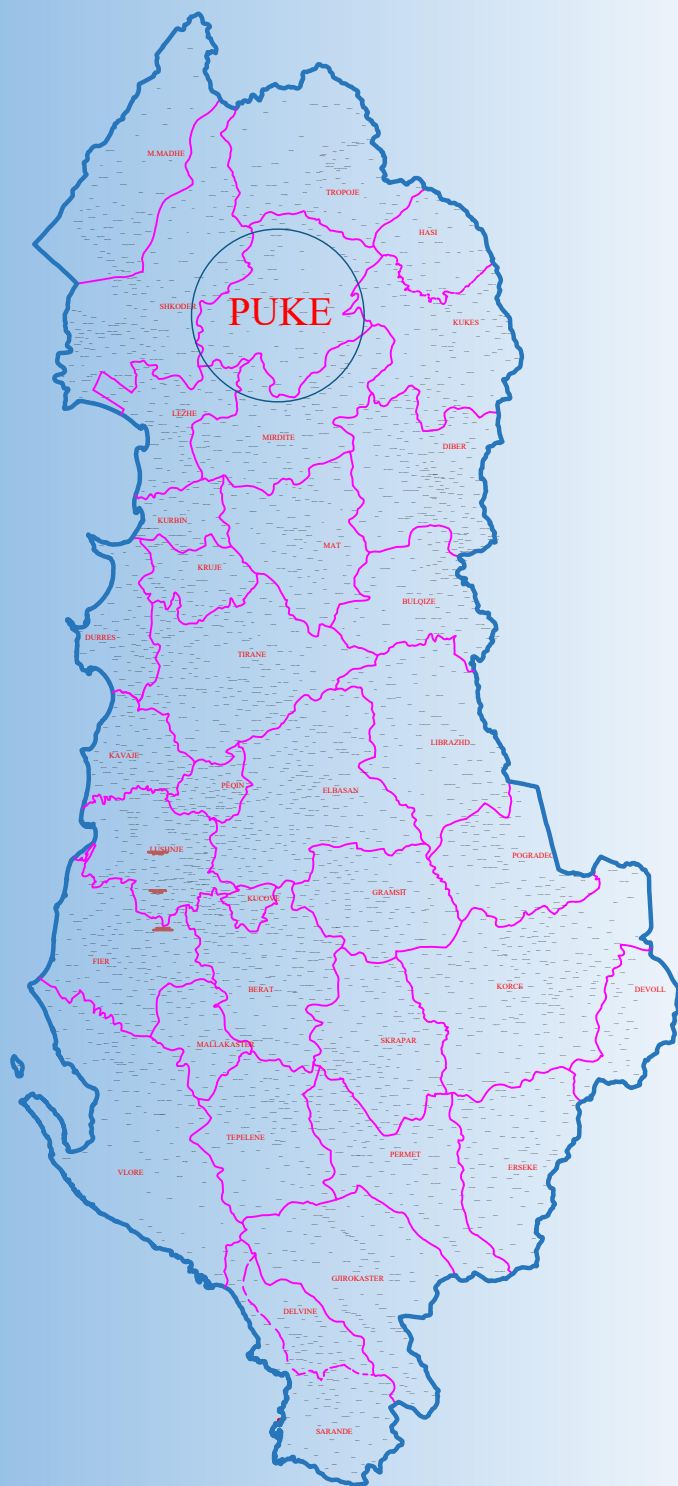


Republika e Shqiperise
BASHKIA PUKE

PROJEKT - ZBATIM

OBJEKTI: PUNIME RIPARIMI
NE KATIN PERDHE DHE TE PARE
NE PALLATIN E KULTURES "NDUE SHYTI" PUKE

Projektuesi:

ING. LAVDRIM BRUKA

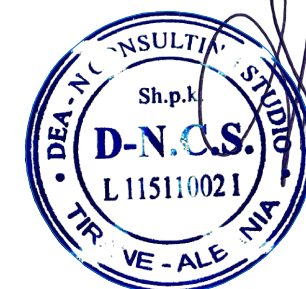

2025



Projektues:
"DEAN CONSULTING STUDIO"
(LICENSE N-6596/7)

L115110021
Adresa: Lagja nr.2, Rruga Xheladin Gashi,
ZK Nr.28829 Nr. Pas.4/49, Krume, Has

Kontrolloi:
Ing. Lavdrim Bruka

Objekti: PUNIME RIPARIMI NE KATIN PERDHE
DHE TE PARE NE PALLATIN E
KULTURES "NDUE SHYTI" PUKE

Faza: Projekt - Zbatim
DEKLARATE PARAPRAKE PUNIMESH

Investitor: Bashkia Puke
Adresa: Puke, Bashkia Puke

Porosites: Bashkia Puke
Adresa: Puke, Bashkia Puke

Emertimi i fletes

KOPERTINA



Shkalla

1 :

Data: 2025

Nr.Fletes
A-01

HOLLI NE KATIN PERDHE, NE PALLATIN E KULTURES PUKE
PLANIMETRIA E GJENDJES EKZISTUESE

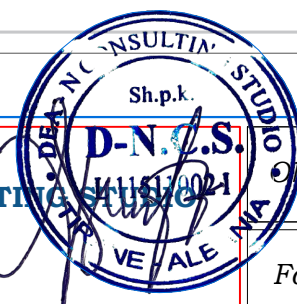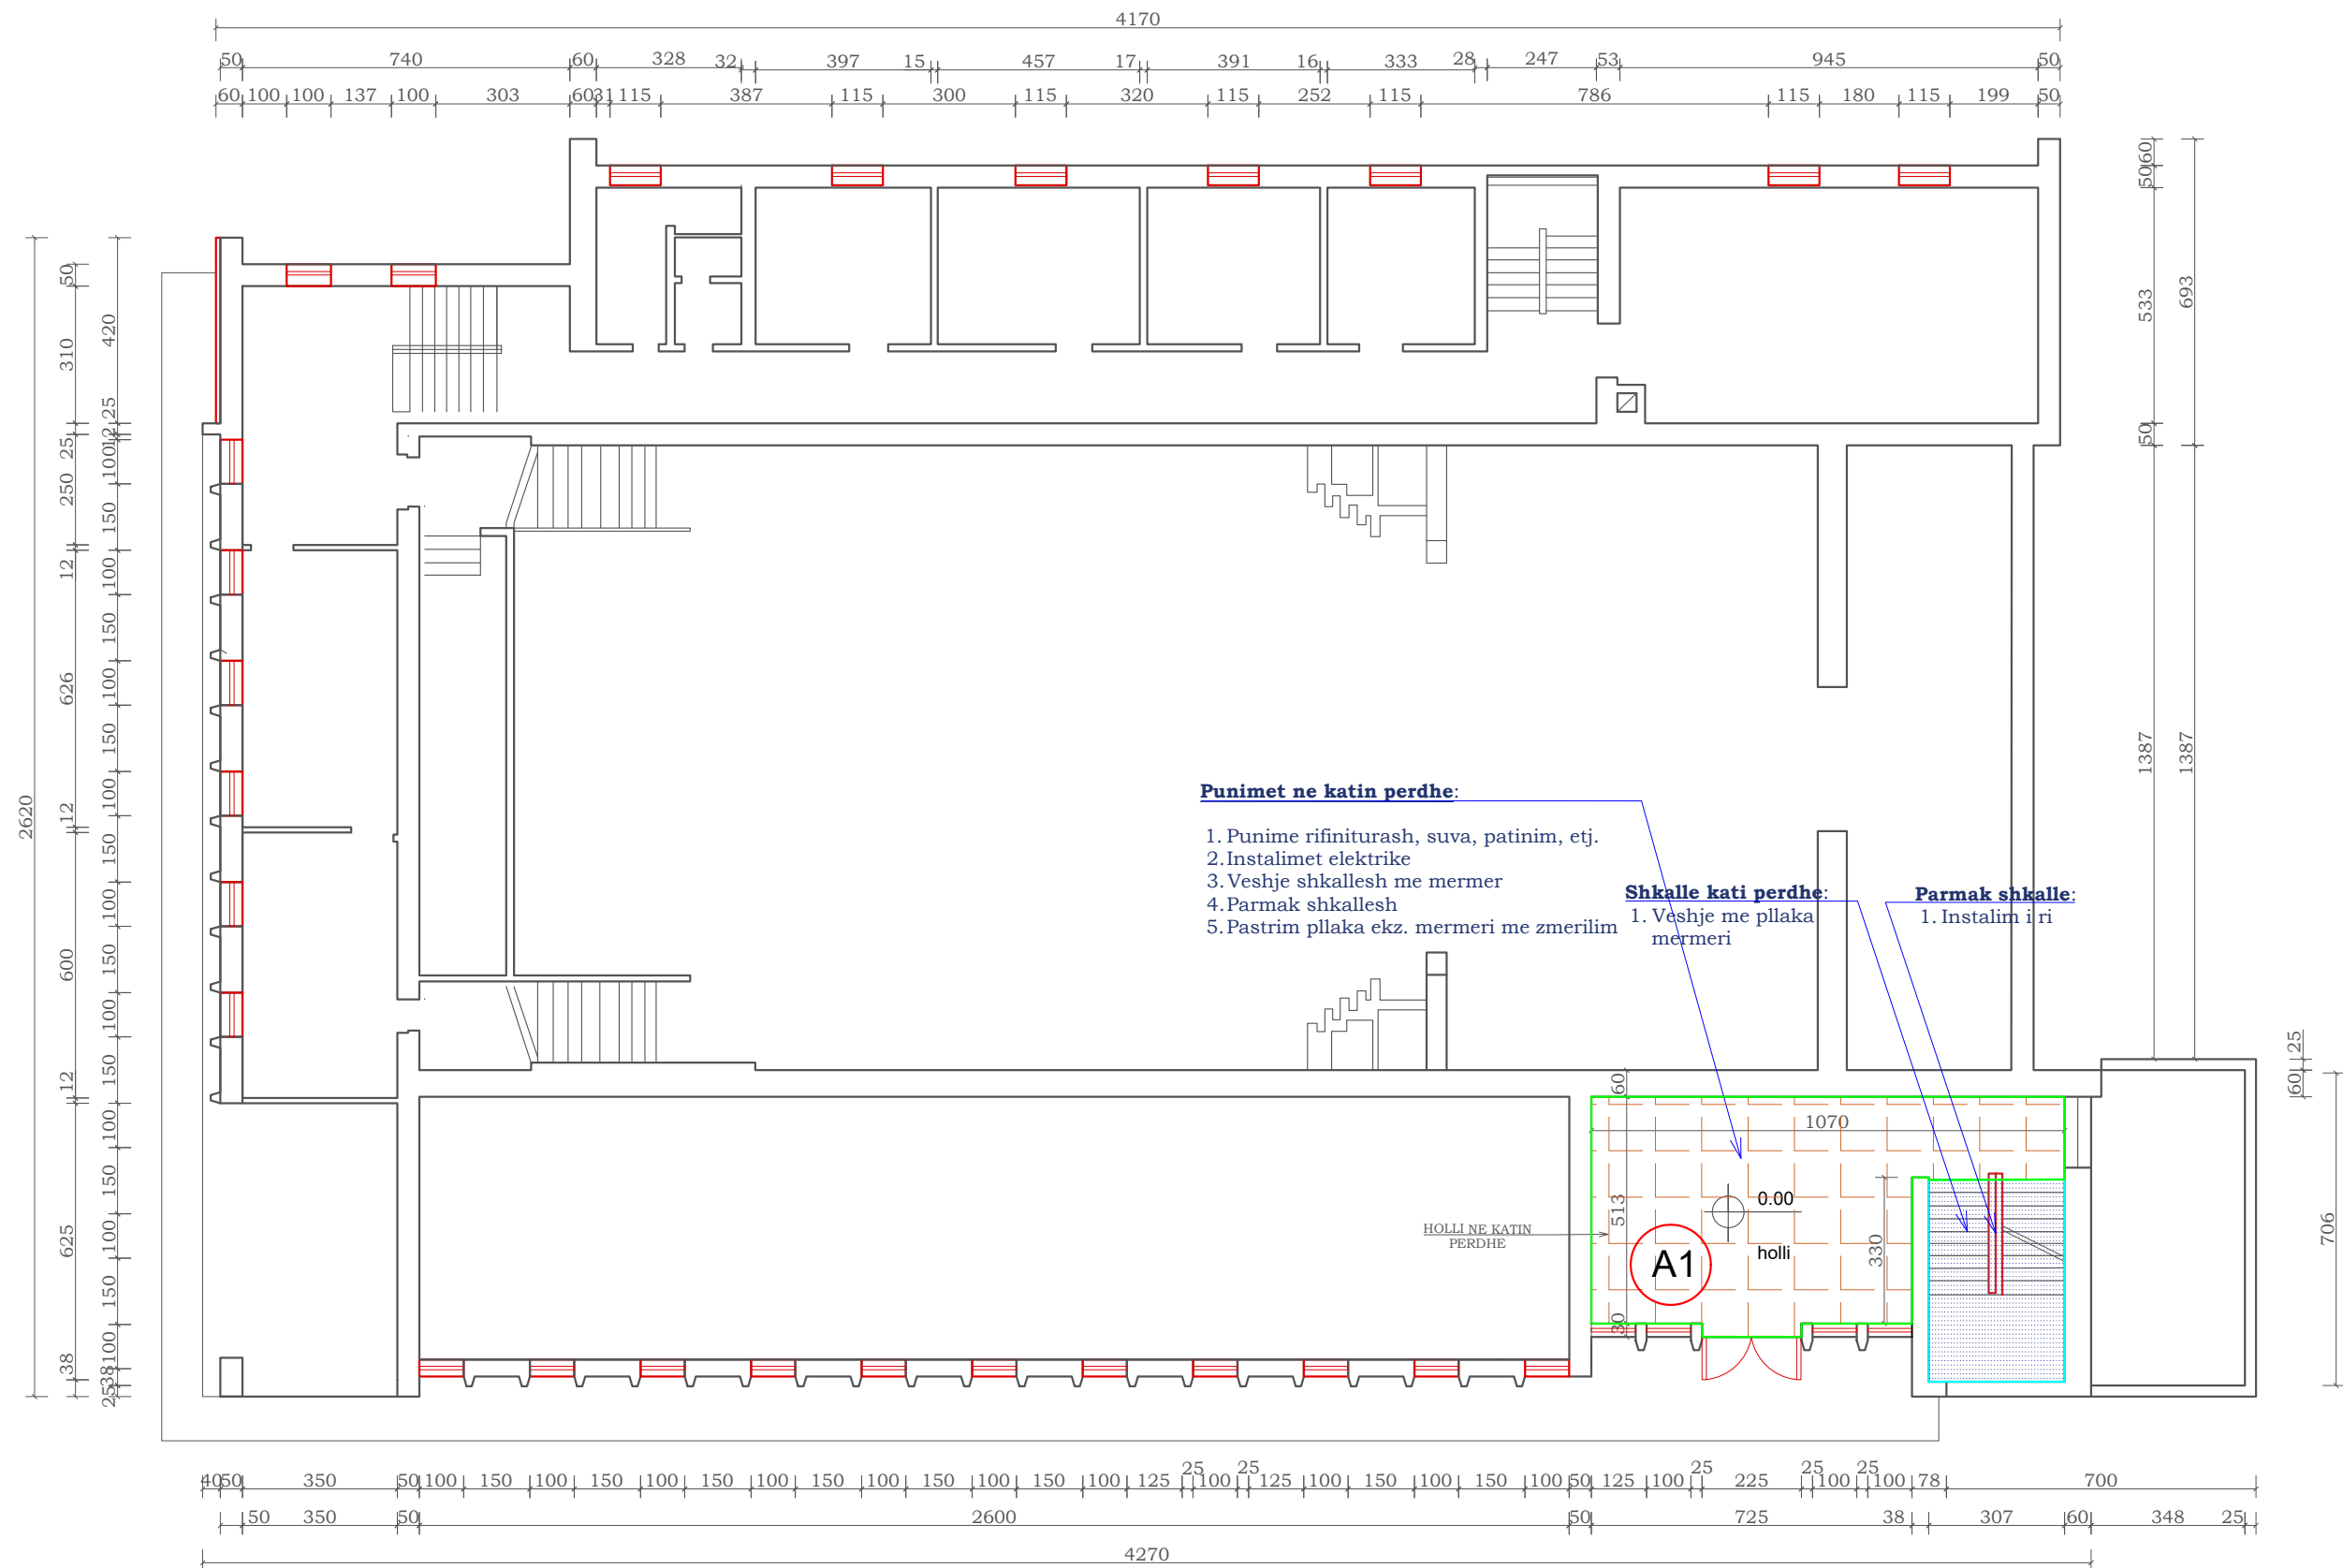

Projektues:

"DEA-N CONSULTING STUDIO"
(LICENSE N-6596/7)

Kontrollori:
Ing. Lavdrim Bruka

Objekti: PUNIME RIPARIMI NE KATIN PERDHE
DHE TE PARE NE PALLATIN E
KULTURES "NDUE SHYTI" PUKE

Faza: Projekt - Zbatim
DEKLARATE PARAPRAKE PUNIMESH

Investitor: **Bashkia Puke**
Adresa: Puke, Bashkia Puke

Porosites: **Bashkia Puke**
Adresa: Puke, Bashkia Puke

Emertimi i fletes

HOLLI NE KATIN PERDHE NE PALLATIN E KULTURES PUKE PLANIMETRIA E GJENDJES EKZISTUESE

Shkalla

1 : 150


Data: 2025

Nr.Fletes
A-02




L11511002I
Adresa: Lagjia nr.2, Rruga Xheladin Gashi,
ZK Nr.28829 Nr. Pas.4/49, Krume, Has

HOLLI NE KATIN E PARE, NE PALLATIN E KULTURES PUKE
PLANIMETRIA E PRISHJEVE

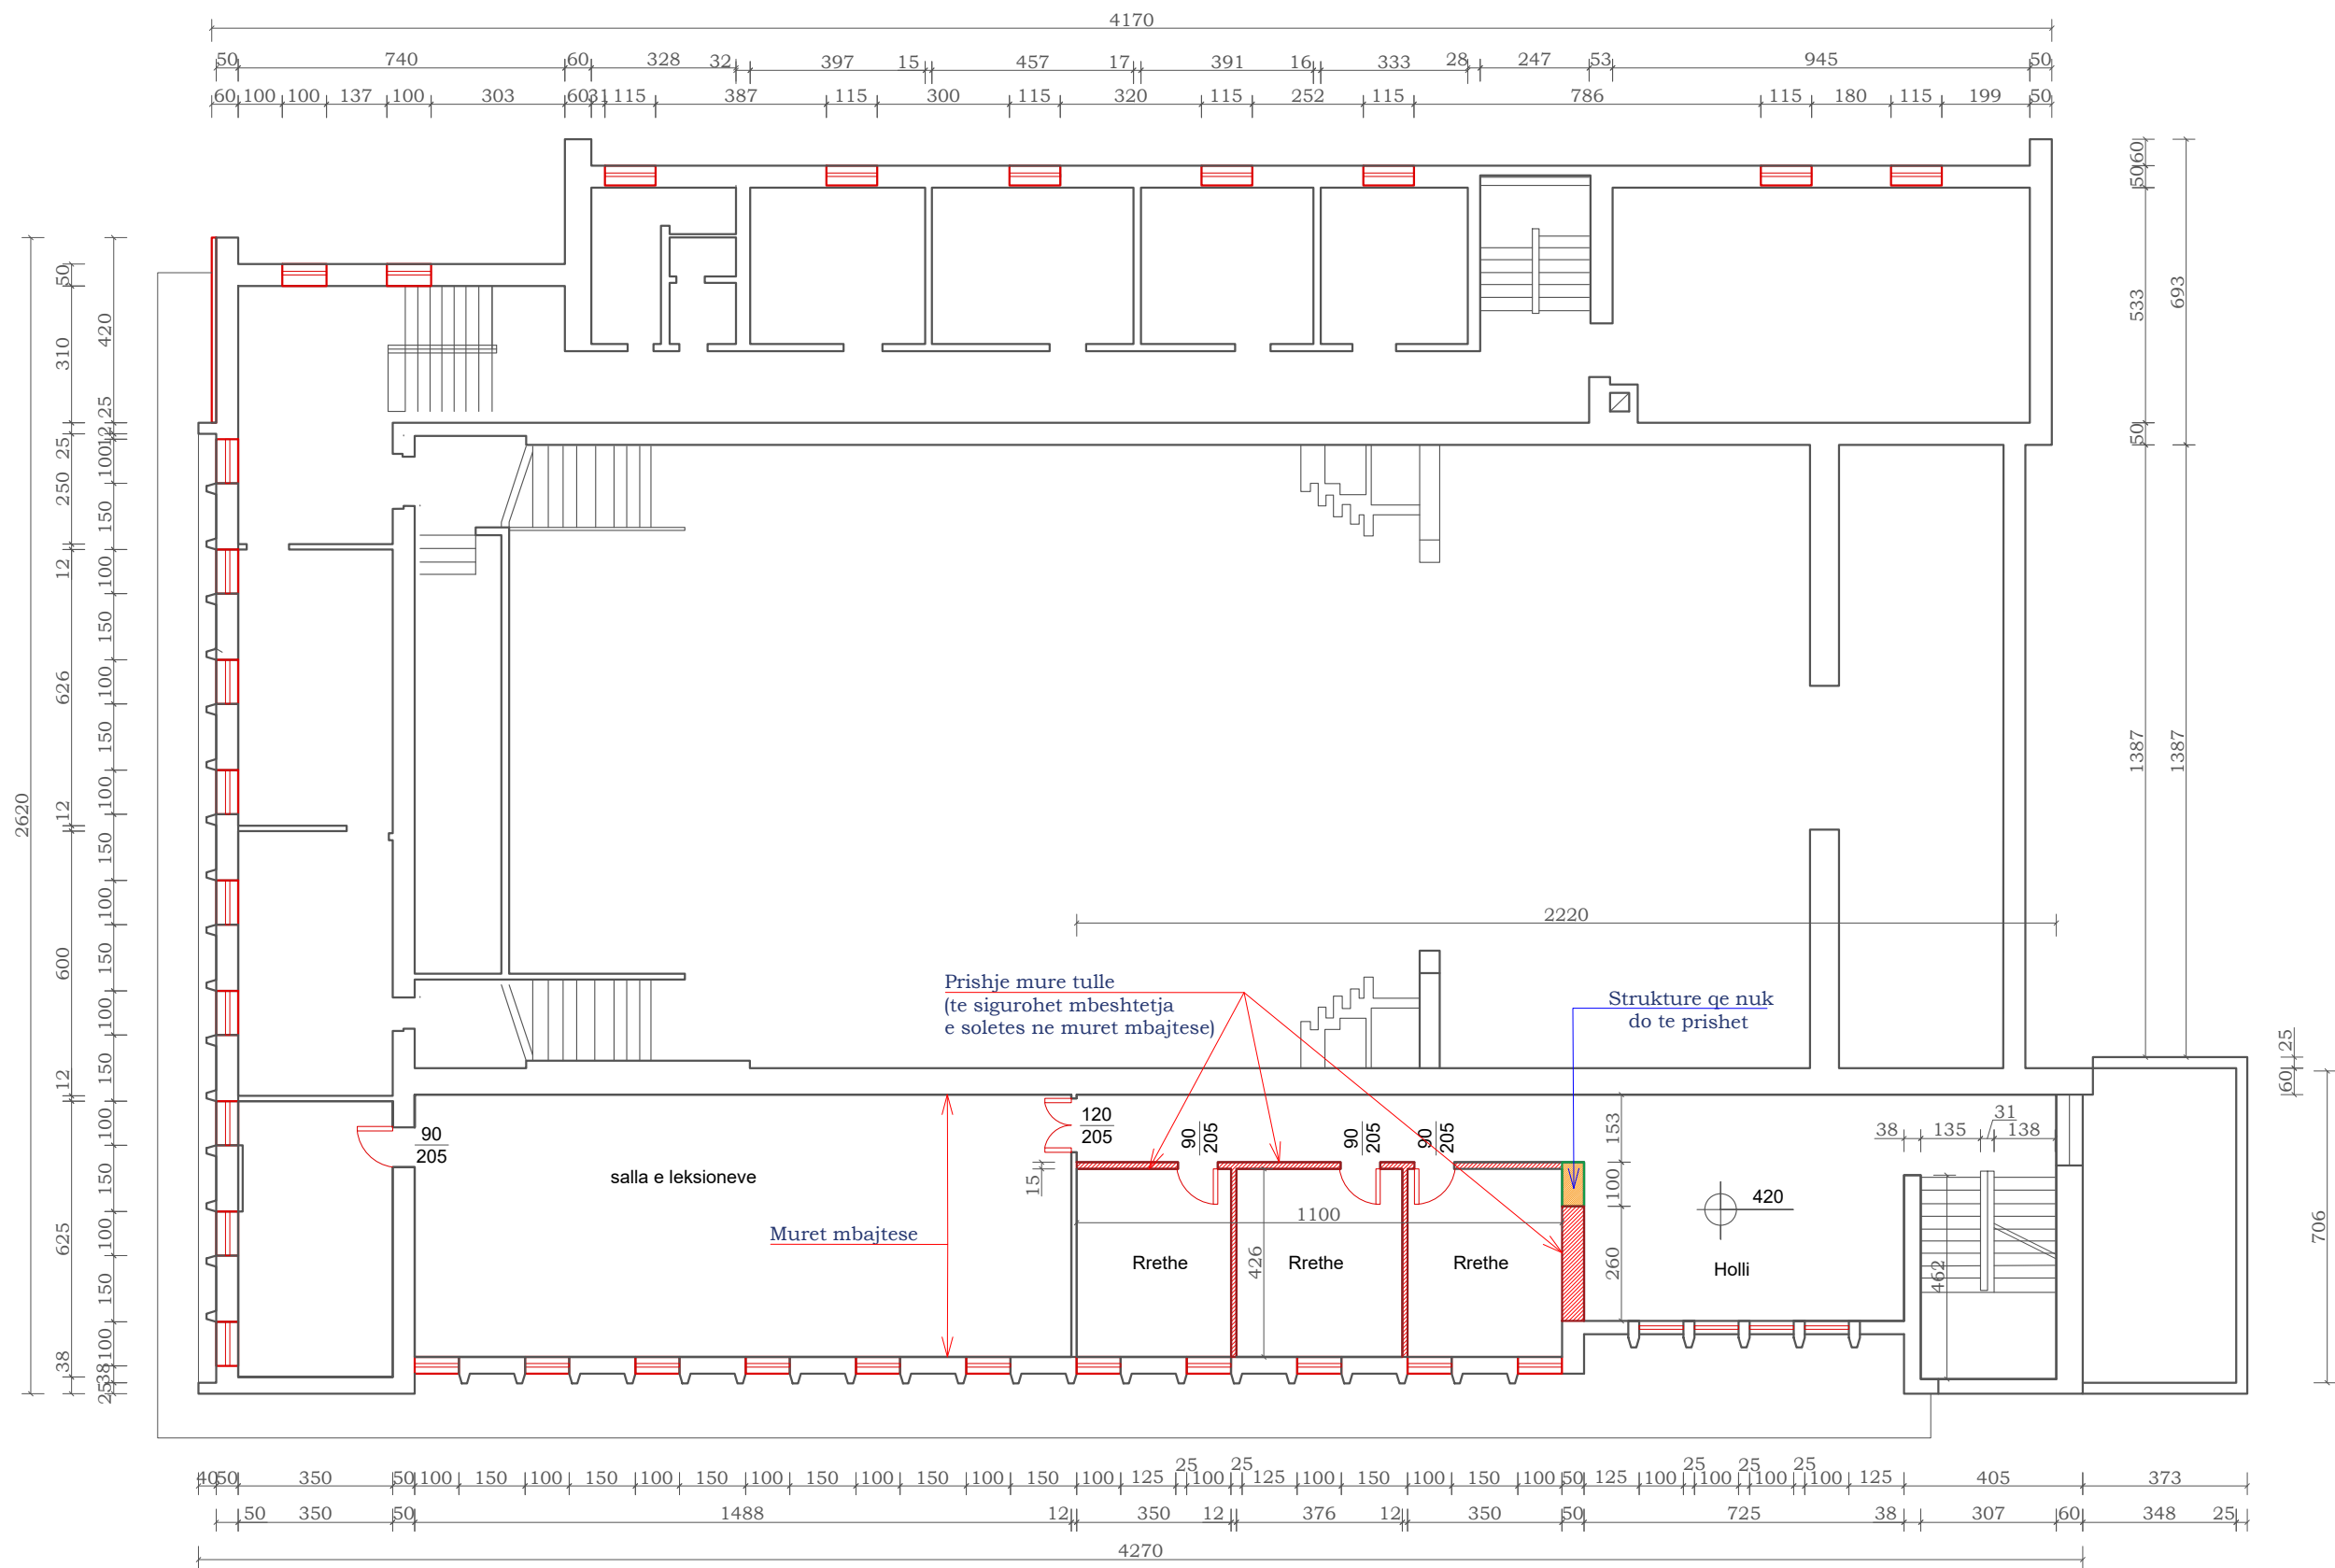

DEA-N CONSULTING STUDIO
Sh.p.k.
L115110021
Adresa: Lagjia nr.2, Rruga Xheladin Gashi,
ZK Nr.28829 Nr. Pas.4/49, Krume, Has

Projektues:
"DEA-N CONSULTING STUDIO"
(LICENSE N-6896/7)
Kontrollor:
Ing. Lavdrim Bruka

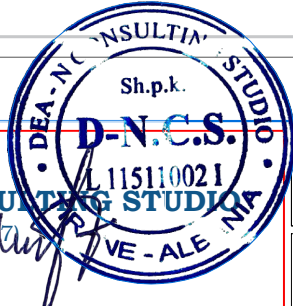


Objekti: **PUNIME RIPARIMI NE KATIN PERDHE DHE TE PARE NE PALLATIN E KULTURES "NDUE SHYTTI" PUKE**
Faza: **Projekt - Zbatim**
DEKLARATE PARAPRAKE PUNIMESH


Investitor: **Bashkia Puke**
Adresa: Puke, Bashkia Puke
Porosites: **Bashkia Puke**
Adresa: Puke, Bashkia Puke

Emertimi i fletes
**HOLLI NE KATIN E PARE
NE PALLATIN E KULTURES PUKE
PLANIMETRIA E PRISHJEVE**

Shkalla
1 : 150
Data: **2025**
Nr.Fletes
A-03

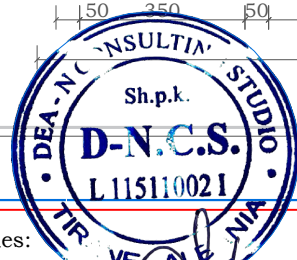[illegible]

HOLLI NE KATIN E PARE, NE PALLATIN E KULTURES PUKE
INSTALIMET ELEKTRIKE

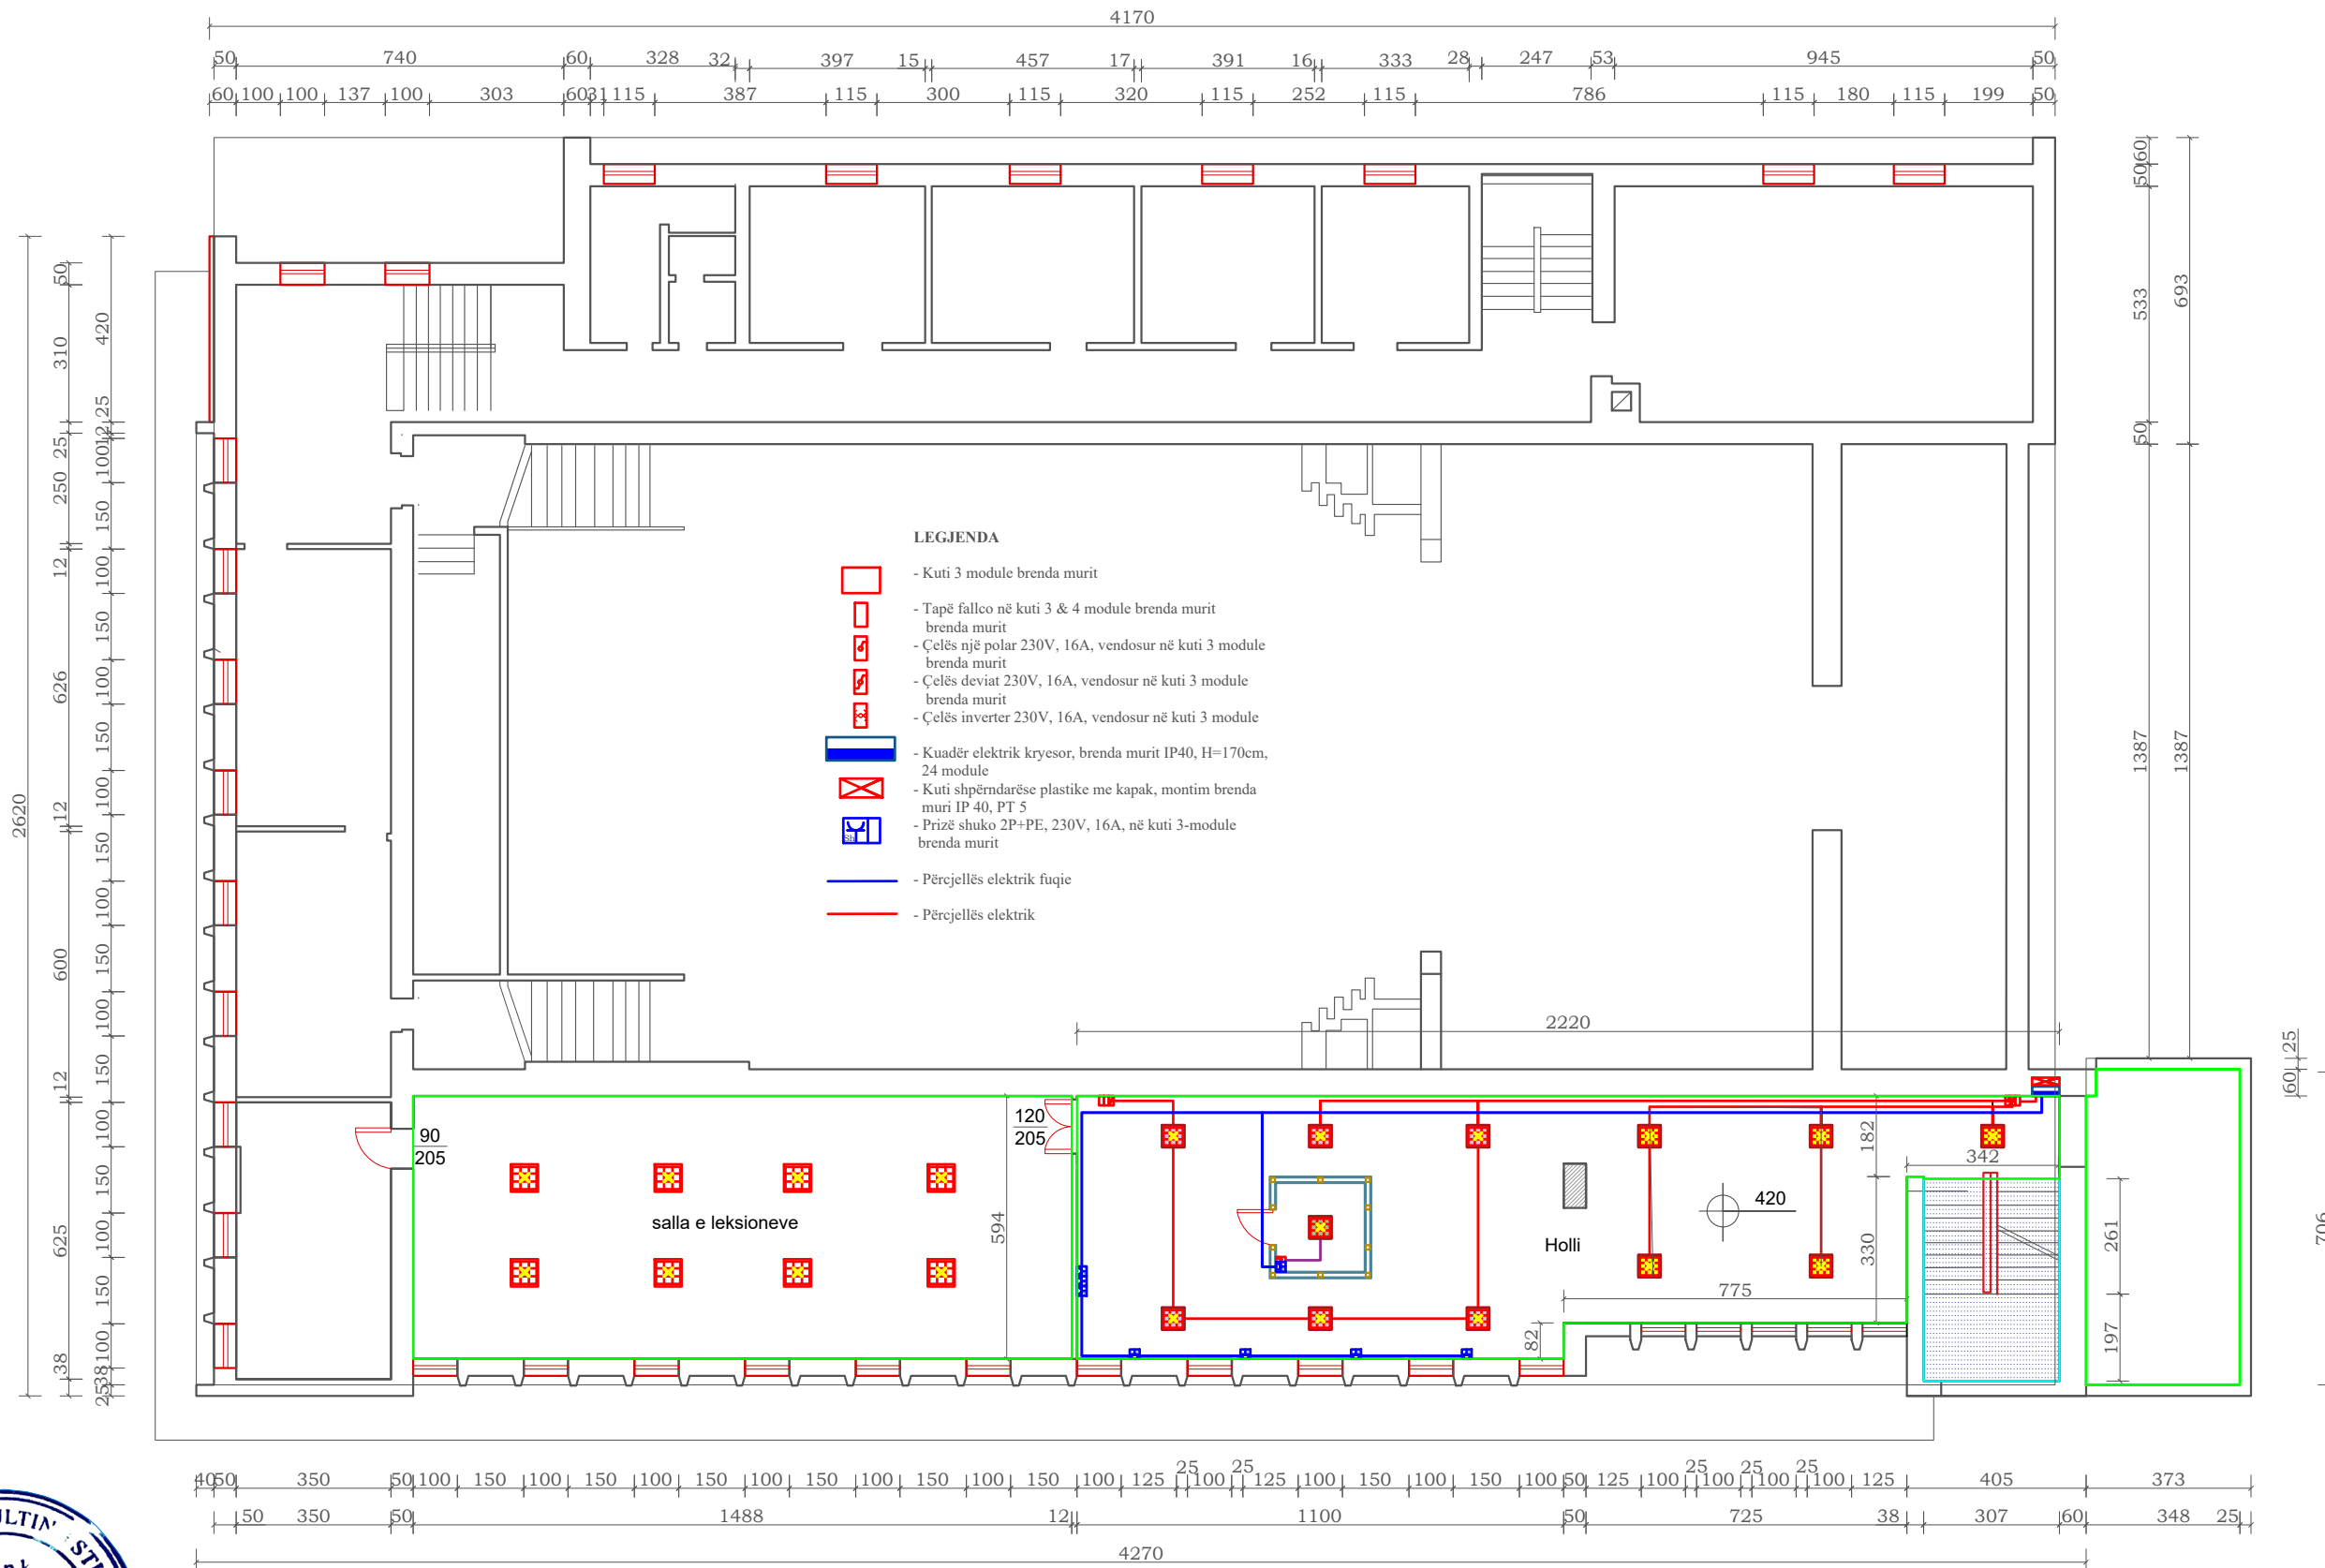

Projektues:

"DEA-N CONSULTING STUDIO"
(LICENSE N-6596/7)

Kontrollor:
Ing. Lavdrim Bruka

Objekti:

**PUNIME RIPARIMI NE KATIN PERDHE
DHE TE PARE NE PALLATIN E
KULTURES "NDUE SHYTTI" PUKE**

Faza:

**Projekt - Zbatim
DEKLARATE PARAPRAKE PUNIMESH**

Investitor:

Bashkia Puke

Adresa: Puke, Bashkia Puke

Porosites:

Bashkia Puke

Adresa: Puke, Bashkia Puke

Emertimi i fletes

**HOLLI NE KATIN E PARE
PALLATI I KULTURES PUKE
INSTALIMET ELEKTRIKE**

Shkalla

1 : 150

Data: **2025**

Nr.Fletes
E-01