

OBJEKTI:

PROJEKTIM IMPIANTI TE TRAJTIMIT TE UJRAVE TE PERDORURA (ITUN),
BASHKIA PRENJAS

POROSITESI :

SHOQERIA RAJONALE UJESJELLES-KANALIZIME
POGRADEC

PROJEKTUES :

"HYDRO-ENG CONSULTING " sh.p.k



HOROGRAFIA SH 1:10000



OBJEKTI:	POROSITESI :	PROJEKTUES :	GRUPI I PROJEKTIMIT		FIRMA/VULA	GRUPI I PROJEKTIMIT		FIRMA/VULA	TE DHENA TEKNIKE	
			Ing.Hidroteknik Evis QYRKU	Nr. Licence K.1829/2		Ing.Mjedisi Shpetim CIKU	Nr. Licence A.2443		FAZA E PROJEKTIT	PROJEKT ZBATIM
			Ing.Ndertimi Jani TATI	Nr. Licence K.2752/1		Ing.Mekanik Kristaq PRIFTI	Nr. Licence E.0431/1		TIPI I FLETES	
			Ing.Hidroteknik Gezim VEIZAJ	Nr. Licence K.1061/2		Ing.Elektronik Vegim HOTI	Nr. Licence E.1127		EMERTIMI I FLETES	HOROGRAFI - PLANVENDOSJE
PROJEKTIM IMPIANTI TE TRAJTIMIT TE UJRAVE TE PERDORURA (ITUN), BASHKIA PRENJAS	SHOQERIA RAJONALE UJESJELLES-KANALIZIME POGRADEC	"HYDRO-ENG CONSULTING " sh.p.k	Ing.Topograf Maksim GEGA	Nr. Licence T.0455/4		Arkitekt Jorida GRABOVARI	Nr. Licence A.2595		Nr. i fletes A-	
			Ing.Gjeolog Asllan BASHA	Nr. Licence GJ.0686		Arkitekt Dorina SADIKU				
			Ing.Elektrik Lindita ZEKA	Nr. Licence E.1269/2						



OBJEKTI:	POROSITESI :	PROJEKTUES :	GRUPI I PROJEKTIMIT		FIRMA/VULA	GRUPI I PROJEKTIMIT		FIRMA/VULA	TE DHENA TEKNIKE	
			Ing.Hidroteknik Evis QYRKU	Nr. Licence K.1829/2		Ing.Mjedisi Shpetim CIKU	Nr. Licence A.2443		FAZA E PROJEKTIT	PROJEKT ZBATIM
			Ing.Ndertimi Jani TATI	Nr. Licence K.2752/1		Ing.Mekanik Kristaq PRIFTI	Nr. Licence E.0431/1		TIPI I FLETES	
			Ing.Hidroteknik Gezim VEIZAJ	Nr. Licence K.1061/2		Ing.Elektronik Vegim HOTI	Nr. Licence E.1127		EMERTIMI I FLETES	INFRASTRUKTURA EKZISTUESE
			Ing.Topograf Maksim GEGA	Nr. Licence T.0455/4		Arkitekt Jorida GRABOVARI	Nr. Licence A.2595		Nr. i fletes A-	
			Ing.Gjeolog Asllan BASHA	Nr. Licence GJ.0686		Arkitekt Dorina SADIKU				
			Ing.Elektrik Lindita ZEKA	Nr. Licence E.1269/2						
PROJEKTIM IMPIANTI TE TRAJTIMIT TE UJRAVE TE PERDORURA (ITUN), BASHKIA PRENJAS	SHOQERIA RAJONALE UJESJELLES-KANALIZIME POGRADEC	"HYDRO-ENG CONSULTING " sh.p.k								

HARTA E SHPRONESIMIT SH 1:1000




Siperfaqja e pronave te cilat preken nga ndertimi i impiantit



- Nr. Pas. 646/30 Sip. 681.07m2
- Nr. Pas. 646/36 Sip. 917.80m2
- Nr. Pas. 646/34 Sip. 667.89m2
- Nr. Pas. 646/35 Sip. 2721.79m2
- Nr. Pas. 646/29 Sip. 2530.85m2

OBJEKTI:	POROSITESI :	PROJEKTUES :	GRUPI I PROJEKTIMIT		FIRMA/VULA	GRUPI I PROJEKTIMIT		FIRMA/VULA	TE DHENA TEKNIKE	
PROJEKTIM IMPIANTI TE TRAJTIMIT TE UJRAVE TE PERDORURA (ITUN), BASHKIA PRENJAS	SHOQERIA RAJONALE UJESJELLES-KANALIZIME POGRADEC	"HYDRO-ENG CONSULTING " sh.p.k	Ing.Hidroteknik Evis QYRKU	Nr. Licence K.1829/2		Ing.Mjedisi Shpetim CIKU	Nr. Licence A.2443		FAZA E PROJEKTIT	PROJEKT ZBATIM
			Ing.Ndertimi Jani TATI	Nr. Licence K.2752/1		Ing.Mekanik Kristaq PRIFTI	Nr. Licence E.0431/1		TIPI I FLETES	
			Ing.Hidroteknik Gezim VEIZAJ	Nr. Licence K.1061/2		Ing.Elektronik Vegim HOTI	Nr. Licence E.1127		EMERTIMI I FLETES	HARTA E SHPRONESIMIT
			Ing.Topograf Maksim GEGA	Nr. Licence T.0455/4		Arkitekt Jorida GRABOVARI	Nr. Licence A.2595		Nr. i fletes A-	
			Ing.Gjeolog Asllan BASHA	Nr. Licence GJ.0686		Arkitekt Dorina SADIKU				
			Ing.Elektrik Lindita ZEKA	Nr. Licence E.1269/2						






OBJEKTE NDIHMESE - PARKIMI SH 1: 50

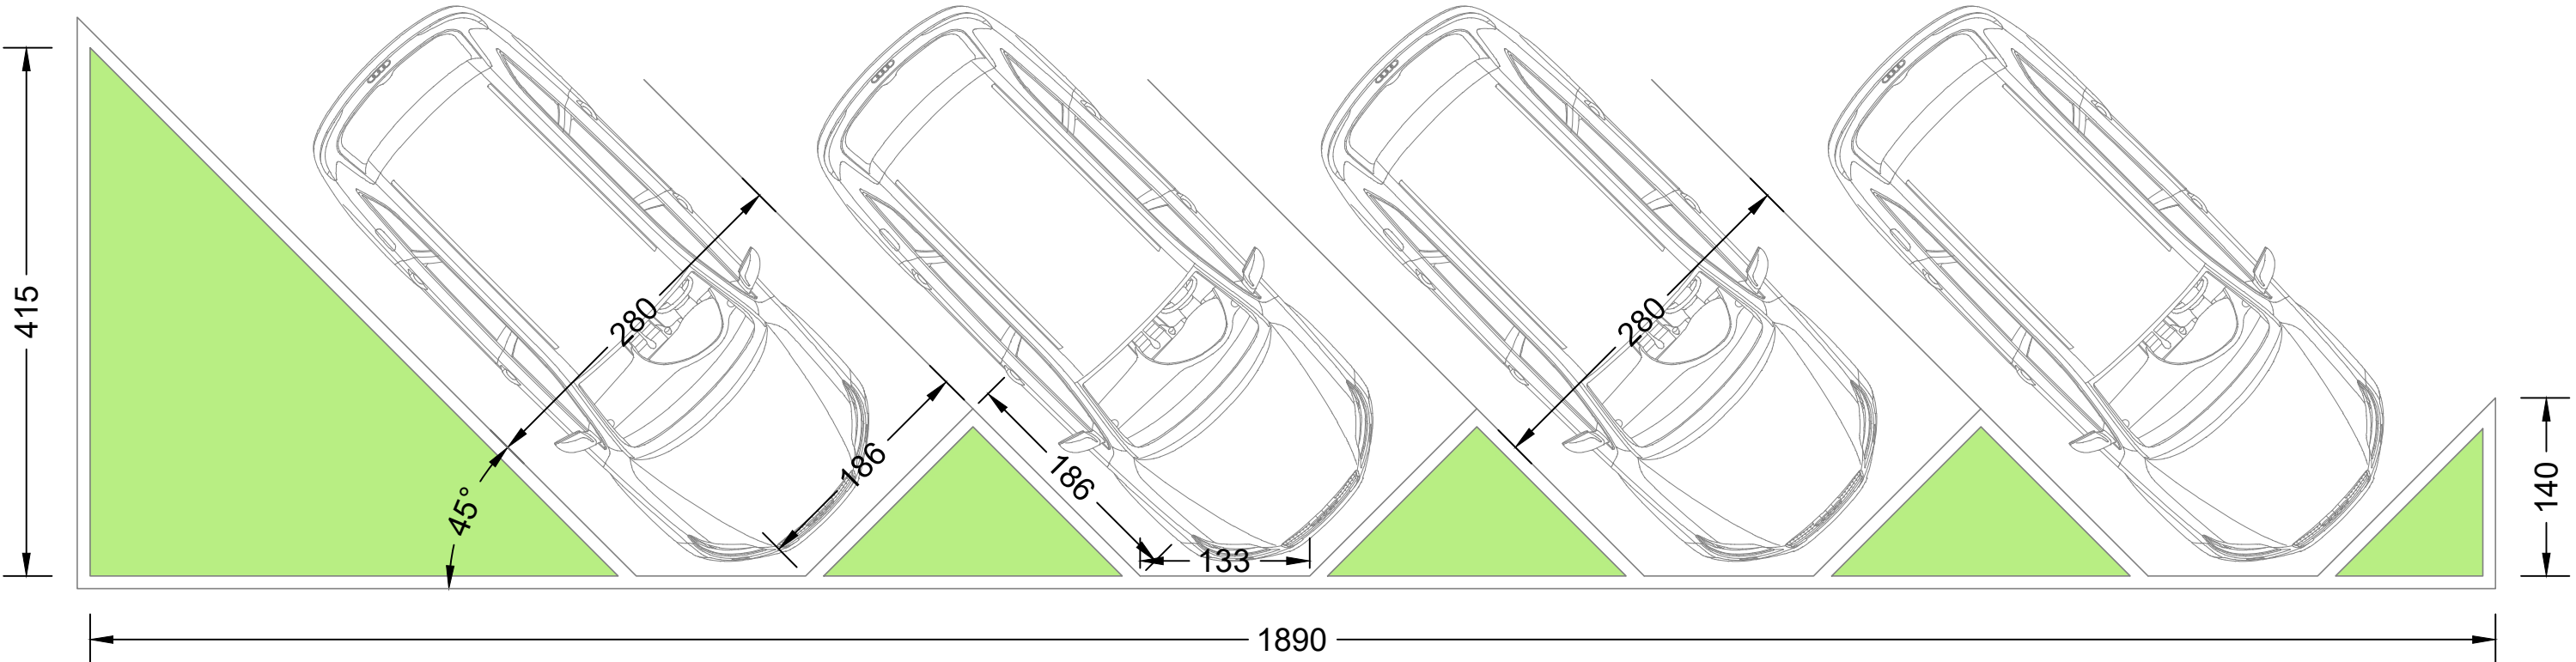



OBJEKTI:	POROSITESI :	PROJEKTUES :	GRUPI I PROJEKTIMIT		FIRMA/VULA	GRUPI I PROJEKTIMIT		FIRMA/VULA	TE DHENA TEKNIKE		
			Ing.Hidroteknik Evis QYRKU	Nr. Licence K.1829/2			Ing.Mjedisi Shpetim CIKU		Nr. Licence A.2443	FAZA E PROJEKTIT	PROJEKT ZBATIM
			Ing.Ndertimi Jani TATI	Nr. Licence K.2752/1			Ing.Mekanik Kristaq PRIFTI		Nr. Licence E.0431/1	TIPI I FLETES	
			Ing.Hidroteknik Gezim VEIZAJ	Nr. Licence K.1061/2			Ing.Elektronik Vegim HOTI		Nr. Licence E.1127	EMERTIMI I FLETES	PLANIMETRIA E PARKIMIT 1:50
			Ing.Topograf Maksim GEGA	Nr. Licence T.0455/4			Arkitekt Jorida GRABOVARI		Nr. Licence A.2595	Nr. i fletes A-	
			Ing.Gjeolog Asllan BASHA	Nr. Licence GJ.0686			Arkitekt Dorina SADIKU				
			Ing.Elektrik Lindita ZEKA	Nr. Licence E.1269/2							

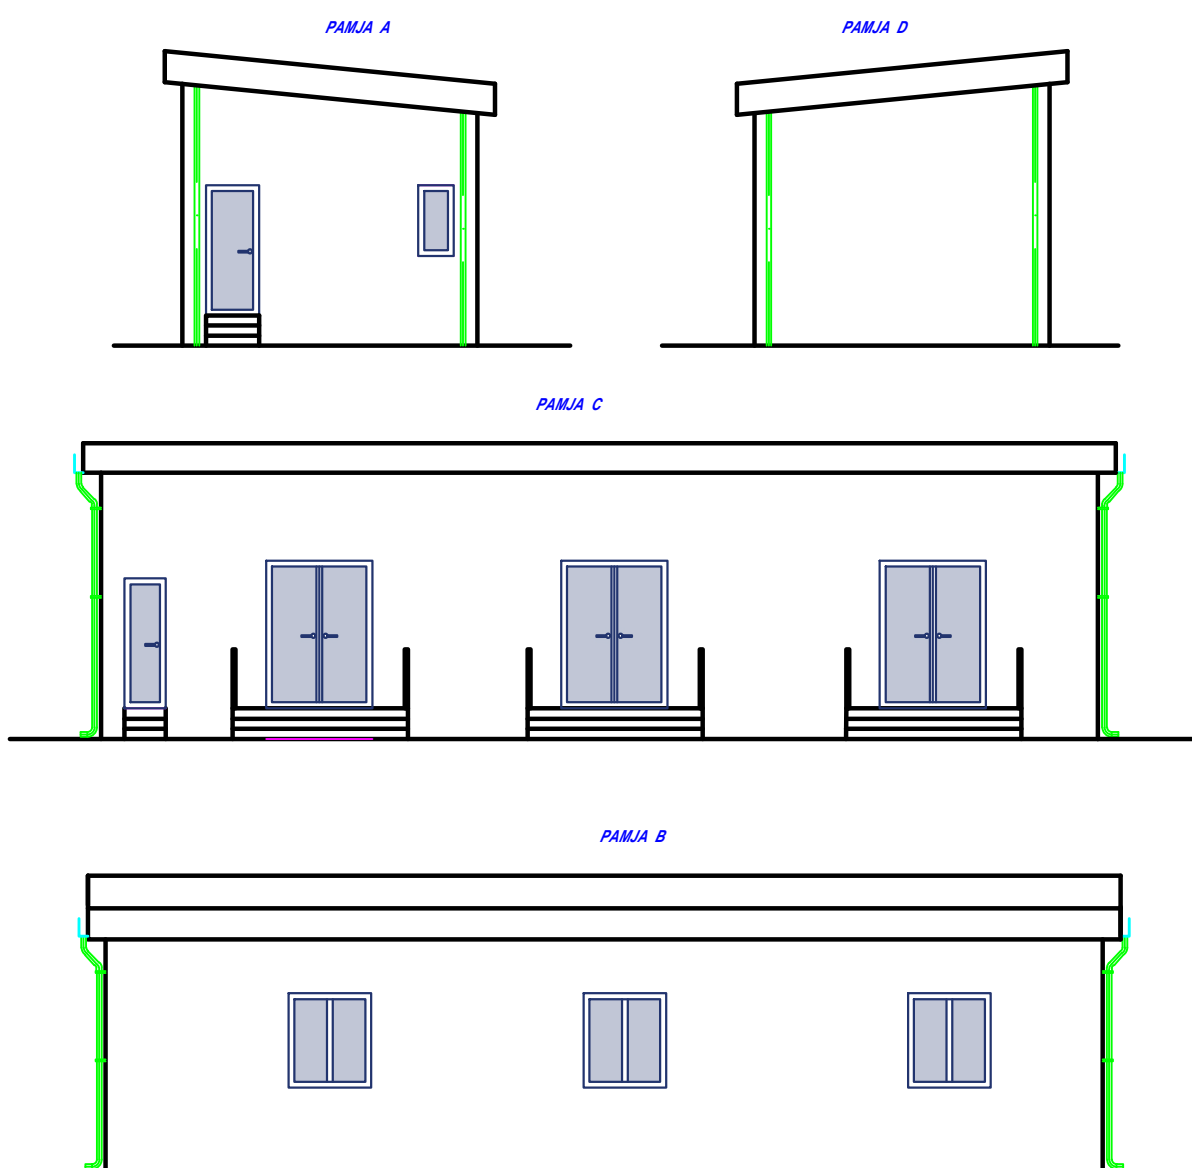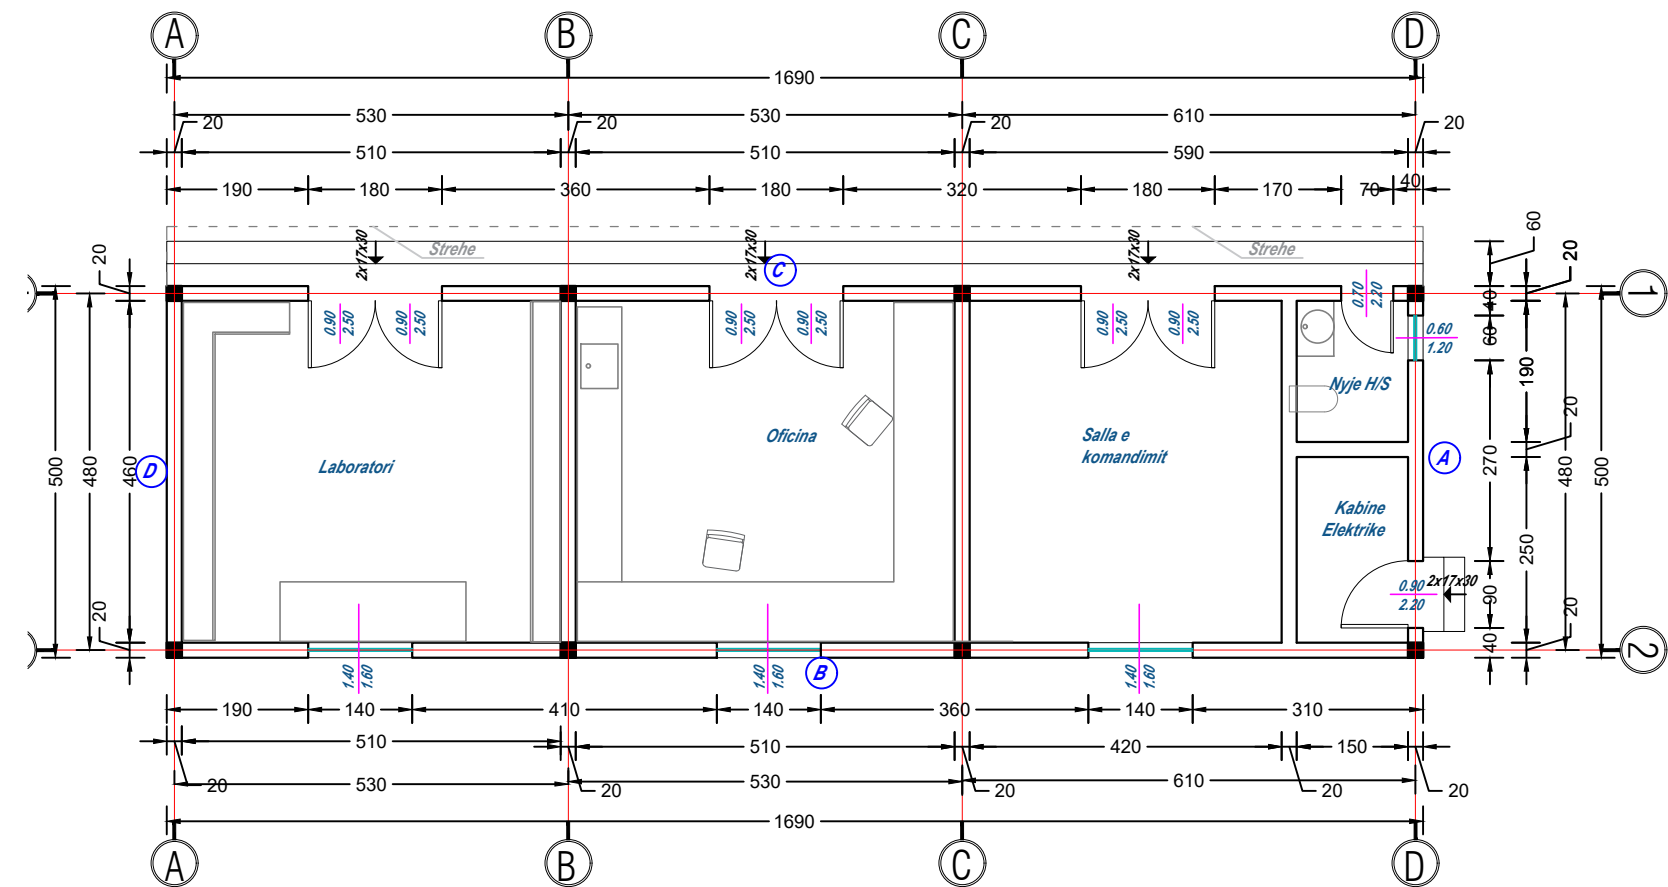


OBJEKTI:	POROSITESI :	PROJEKTUES :	GRUPI I PROJEKTIMIT		FIRMA/VULA	GRUPI I PROJEKTIMIT		FIRMA/VULA	TE DHENA TEKNIKE	
			Ing.Hidroteknik Evis QYRKU	Nr. Licence K.1829/2		Ing.Mjedisi Shpetim CIKU	Nr. Licence A.2443		FAZA E PROJEKTIT	PROJEKT ZBATIM
			Ing.Ndertimi Jani TATI	Nr. Licence K.2752/1		Ing.Mekanik Kristaq PRIFTI	Nr. Licence E.0431/1		TIPI I FLETES	
			Ing.Hidroteknik Gezim VEIZAJ	Nr. Licence K.1061/2		Ing.Elektronik Vegim HOTI	Nr. Licence E.1127		EMERTIMI I FLETES	PLANIMETRIA, PAMJE SHKALLA 1:100
			Ing.Topograf Maksim GEGA	Nr. Licence T.0455/4		Arkitekt Jorida GRABOVARI	Nr. Licence A.2595		Nr. i fletes	A-
			Ing.Gjeolog Asllan BASHA	Nr. Licence G.J.0686		Arkitekt Dorina SADIKU				
			Ing.Elektrik Lindita ZEKA	Nr. Licence E.1269/2						
PROJEKTIM IMPIANTI TE TRAJTIMIT TE UJRAVE TE PERDORURA (ITUN), BASHKIA PRENJAS	SHOQERIA RAJONALE UJESJELLES-KANALIZIME POGRADEC	"HYDRO-ENG CONSULTING " sh.p.k								

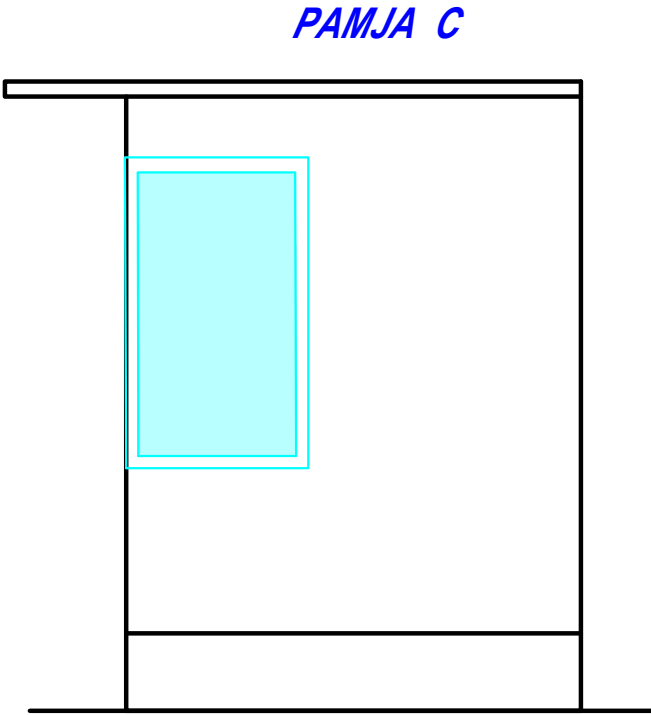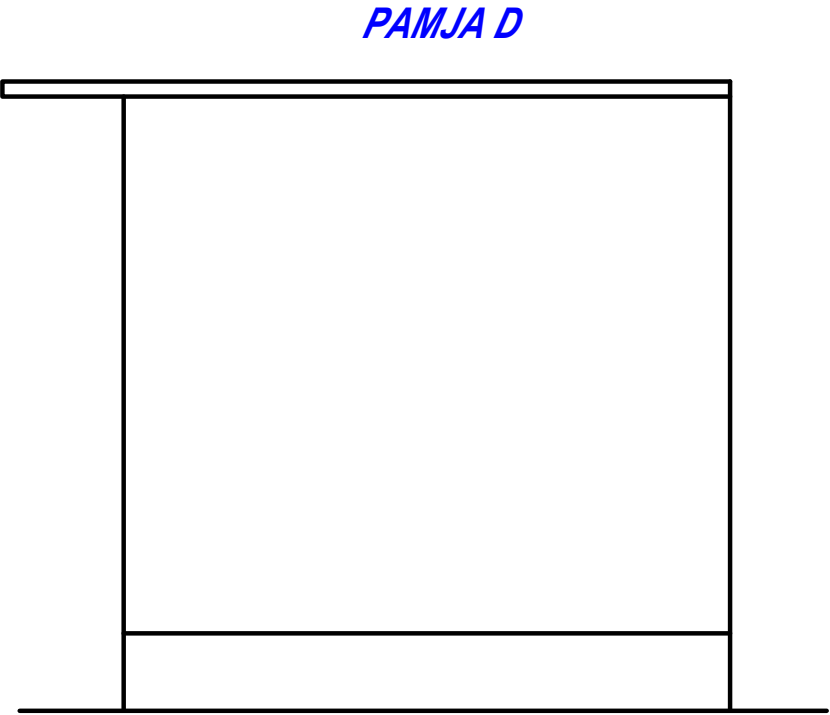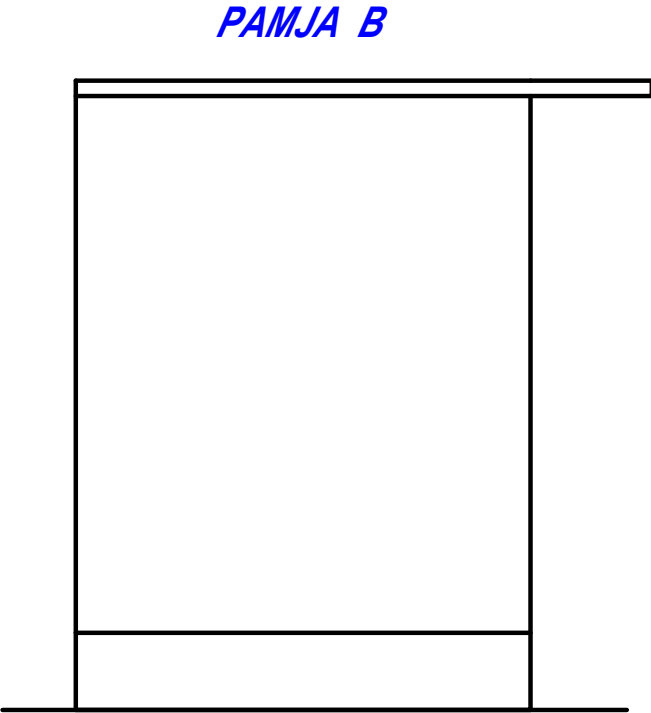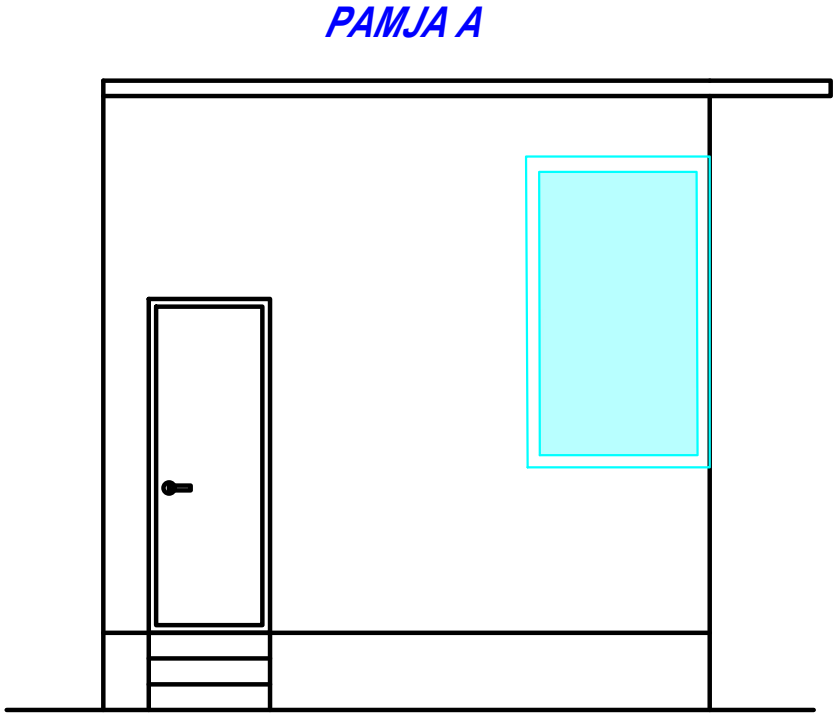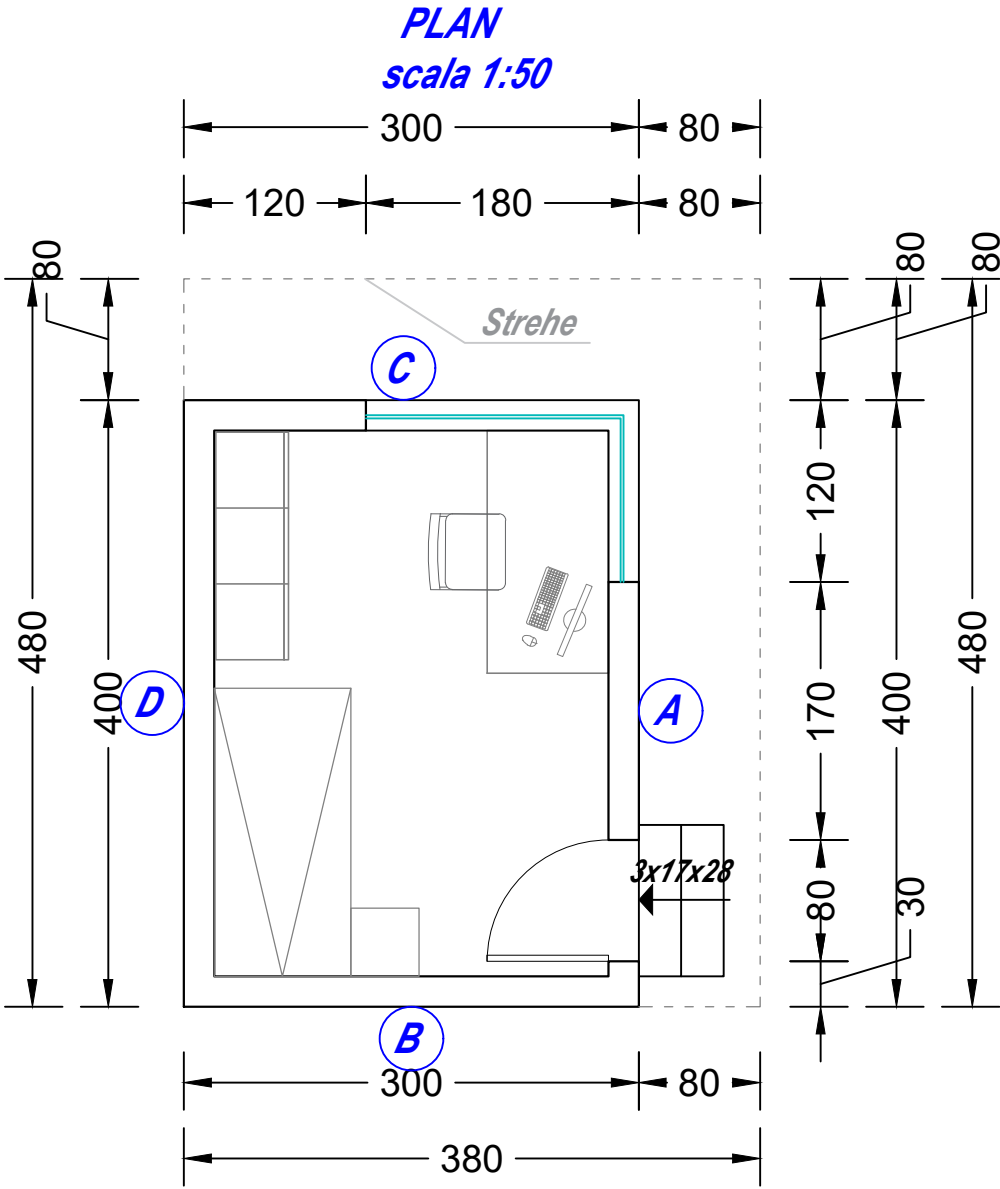

OBJEKTI:	POROSITESI :	PROJEKTUES :	GRUPI I PROJEKTIMIT		FIRMA/VULA	GRUPI I PROJEKTIMIT		FIRMA/VULA	TE DHENA TEKNIKE	
			Ing.Hidroteknik Evis QYRKU	Nr. Licence K.1829/2		Ing.Mjedisi Shpetim CIKU	Nr. Licence A.2443		FAZA E PROJEKTIT	PROJEKT ZBATIM
			Ing.Ndertimi Jani TATI	Nr. Licence K.2752/1		Ing.Mekanik Kristaq PRIFTI	Nr. Licence E.0431/1		TIPI I FLETES	
			Ing.Hidroteknik Gezim VEIZAJ	Nr. Licence K.1061/2		Ing.Elektronik Vegim HOTI	Nr. Licence E.1127		EMERTIMI I FLETES	PLANIMETRIA, PAMJE SHKALLA 1:100
PROJEKTIM IMPIANTI TE TRAJTIMIT TE UJRAVE TE PERDORURA (ITUN), BASHKIA PRENJAS	SHOQERIA RAJONALE UJESJELLES-KANALIZIME POGRADEC	"HYDRO-ENG CONSULTING " sh.p.k	Ing.Topograf Maksim GEGA	Nr. Licence T.0455/4		Arkitekt Jorida GRABOVARI	Nr. Licence A.2595		Nr. i fletes A-	
			Ing.Gjeolog Asllan BASHA	Nr. Licence GJ.0686		Arkitekt Dorina SADIKU				
			Ing.Elektrik Lindita ZEKA	Nr. Licence E.1269/2						

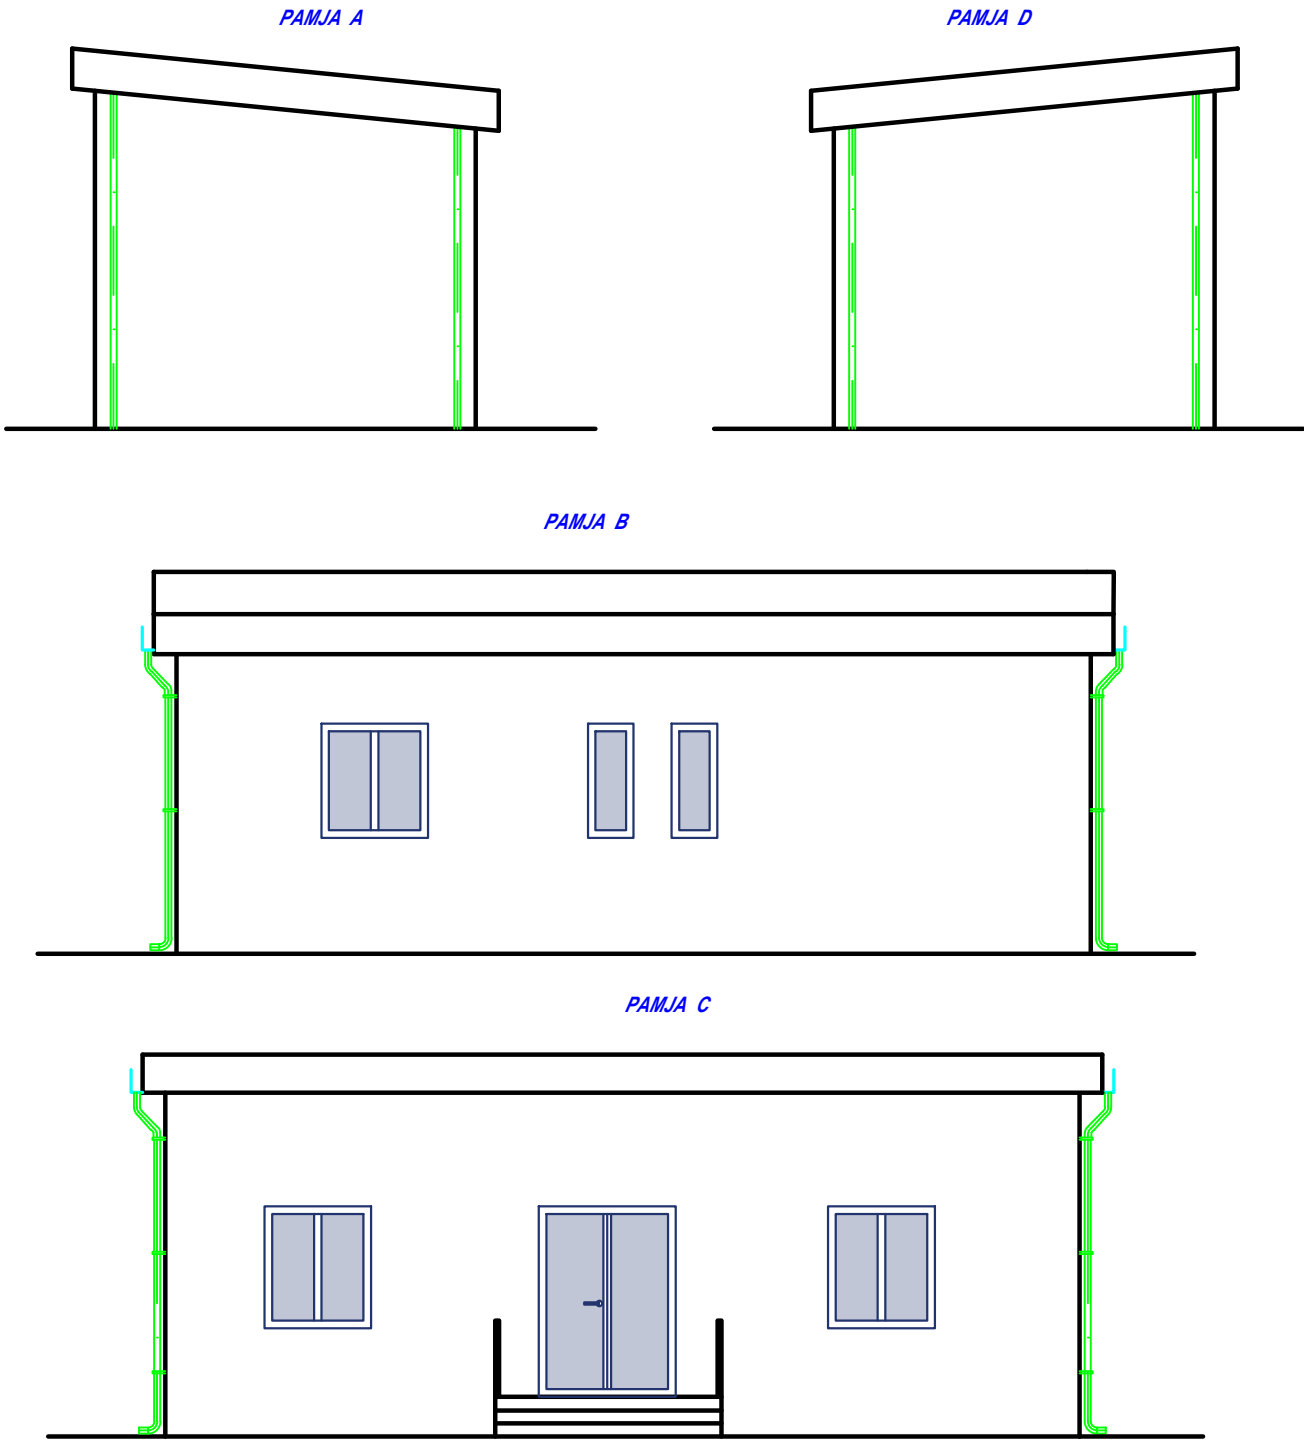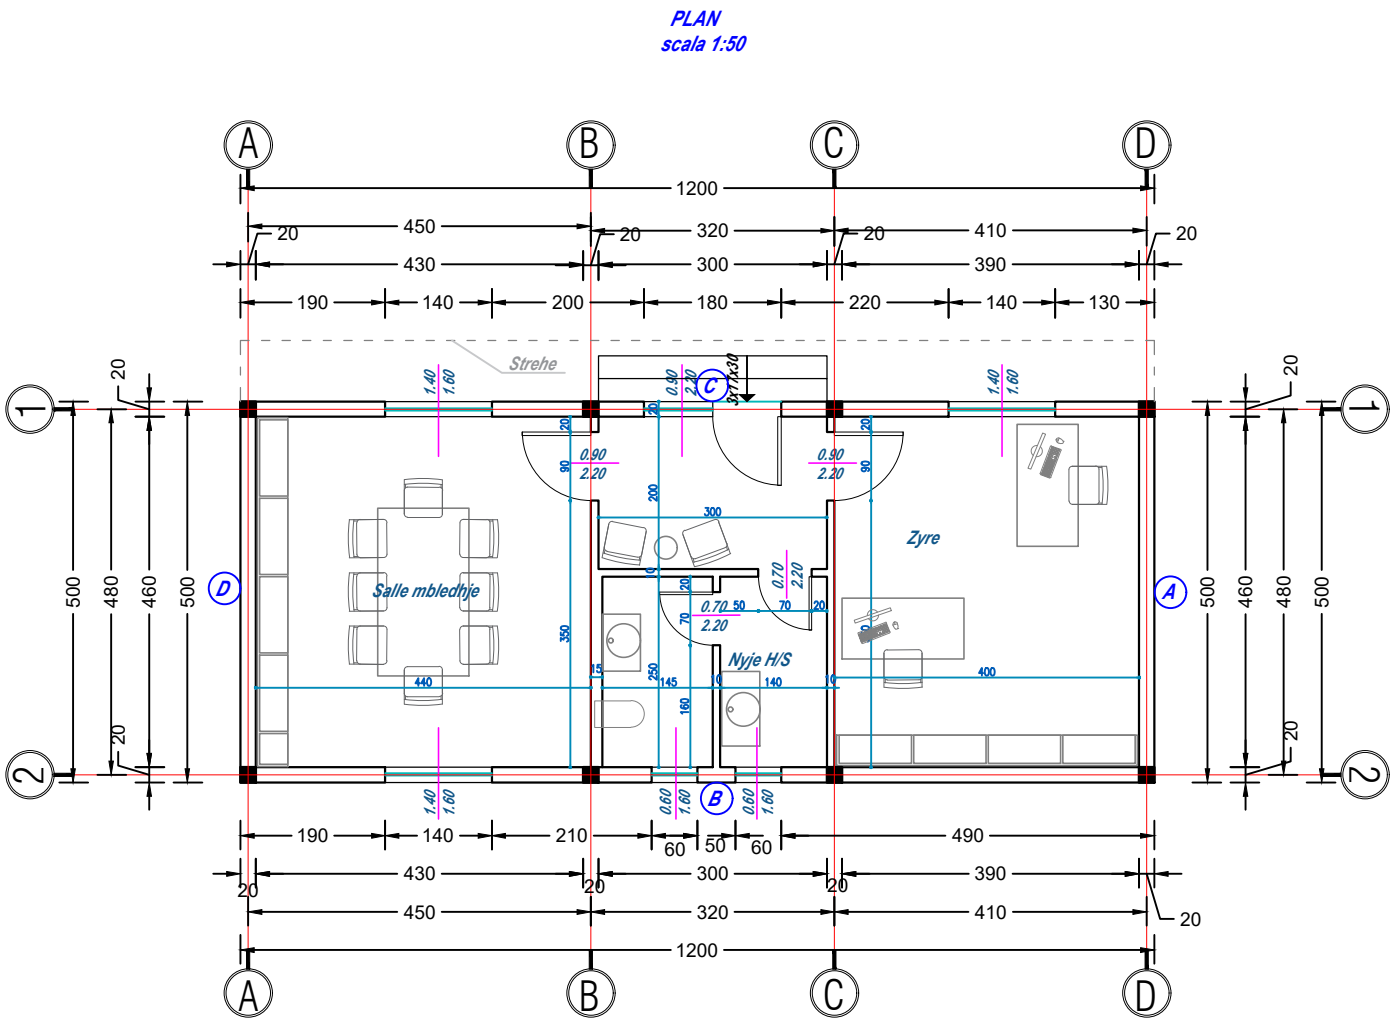


OBJEKTI:	POROSITESI :	PROJEKTUES :	GRUPI I PROJEKTIMIT		FIRMA/VULA	GRUPI I PROJEKTIMIT		FIRMA/VULA	TE DHENA TEKNIKE	
			Ing.Hidroteknik Evis QYRKU	Nr. Licence K.1829/2		Ing.Mjedisi Shpetim CIKU	Nr. Licence A.2443		FAZA E PROJEKTIT	PROJEKT ZBATIM
			Ing.Ndertimi Jani TATI	Nr. Licence K.2752/1		Ing.Mekanik Kristaq PRIFTI	Nr. Licence E.0431/1		TIPI I FLETES	
			Ing.Hidroteknik Gezim VEIZAJ	Nr. Licence K.1061/2		Ing.Elektronik Vegim HOTI	Nr. Licence E.1127		EMERTIMI I FLETES	PLANIMETRIA, PAMJE SHKALLA 1:100
			Ing.Topograf Maksim GEGA	Nr. Licence T.0455/4		Arkitekt Jorida GRABOVARI	Nr. Licence A.2595		Nr. i fletes A-	
			Ing.Gjeolog Asllan BASHA	Nr. Licence GJ.0686		Arkitekt Dorina SADIKU				
			Ing.Elektrik Lindita ZEKA	Nr. Licence E.1269/2						

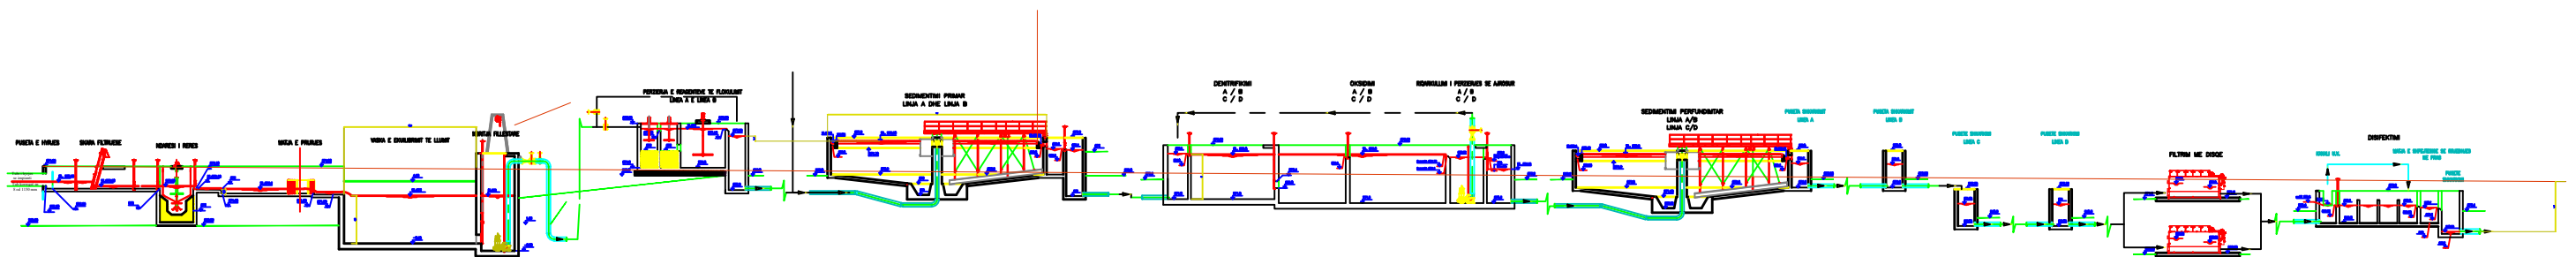

PROFILI HIDRAULIK I LLUMIT





OBJEKTI:	POROSITESI :	PROJEKTUES :	GRUPI I PROJEKTIMIT		FIRMA/VULA	GRUPI I PROJEKTIMIT		FIRMA/VULA	TE DHENA TEKNIKE	
PROJEKTIM IMPIANTI TE TRAJTIMIT TE UJRAVE TE PERDORURA (ITUN), BASHKIA PRENJAS	SHOQERIA RAJONALE UJESJELLES-KANALIZIME POGRADEC	"HYDRO-ENG CONSULTING " sh.p.k	Ing.Hidroteknik Evis QYRKU	Nr. Licence K.1829/2		Ing.Mjedisi Shpetim CIKU	Nr. Licence A.2443		FAZA E PROJEKTIT	PROJEKT ZBATIM
			Ing.Ndertimi Jani TATI	Nr. Licence K.2752/1		Ing.Mekanik Kristaq PRIFTI	Nr. Licence E.0431/1		TIPI I FLETES	
			Ing.Hidroteknik Gezim VEIJAJ	Nr. Licence K.1061/2		Ing.Elektronik Vegim HOTI	Nr. Licence E.1127		EMERTIMI I FLETES	PLANIMETRIA+ PROFILI GJATESOR
			Ing.Topograf Maksim GEGA	Nr. Licence T.0455/4		Arkitekt Jorida GRABOVARI	Nr. Licence A.2595		Nr. i fletes	A-
			Ing.Gjeolog Asllan BASHA	Nr. Licence GJ.0686		Arkitekt Dorina SADIKU				
			Ing.Elektrik Lindita ZEKA	Nr. Licence E.1269/2						

PROFILI HIDRAULIK I LLUMIT SH 1: 300

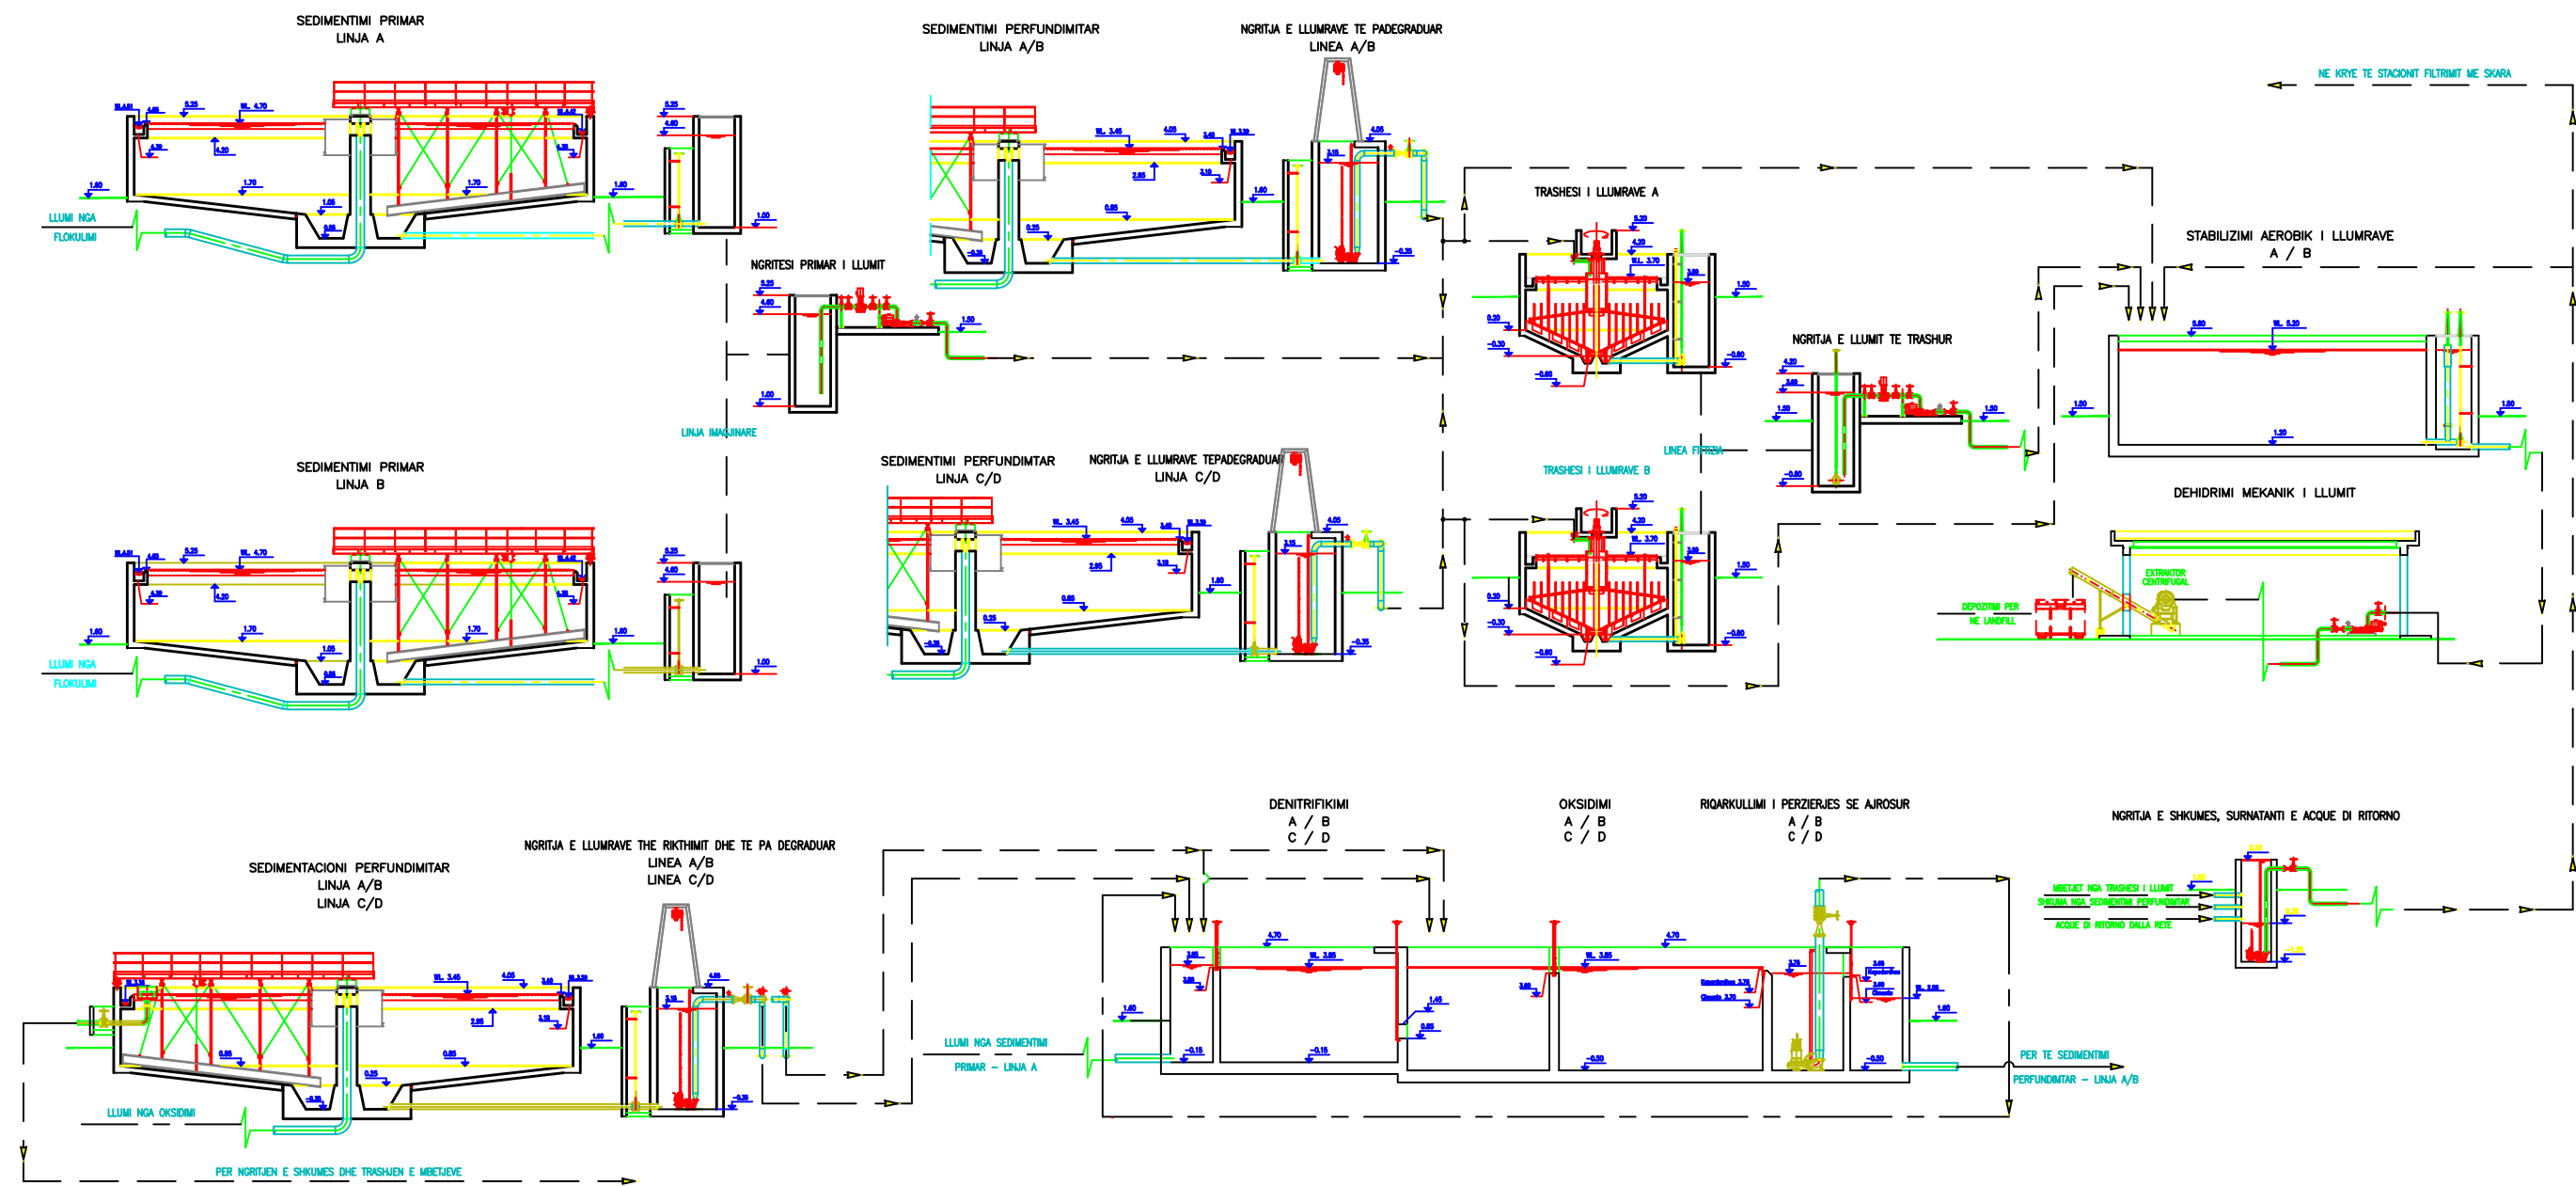


OBJEKTI:	POROSITESI :	PROJEKTUES :	GRUPI I PROJEKTIMIT		FIRMA/VULA	GRUPI I PROJEKTIMIT		FIRMA/VULA	TE DHENA TEKNIKE	
									FAZA E PROJEKTIT	PROJEKT ZBATIM
			Ing.Hidroteknik Evis QYRKU		Nr. Licence K.1829/2	Ing.Mjedisi Shpetim CIKU		Nr. Licence A.2443	TIPI I FLETES	
			Ing.Ndertimi Jani TATI		Nr. Licence K.2752/1	Ing.Mekanik Kristaq PRIFTI		Nr. Licence E.0431/1	EMERTIMI I FLETES	PROFILI HIDRAULIK I LLUMIT
PROJEKTIM IMPIANTI TE TRAJTIMIT TE UJRAVE TE PERDORURA (ITUN), BASHKIA PRENJAS	SHOQERIA RAJONALE UJESJELLES-KANALIZIME POGRADEC	"HYDRO-ENG CONSULTING " sh.p.k	Ing.Hidroteknik Gezim VEIJAZ		Nr. Licence K.1061/2	Ing.Elektronik Vegim HOTI		Nr. Licence E.1127	Nr. i fletes A-	
			Ing.Topograf Maksim GEGA		Nr. Licence T.0455/4	Arkitekt Jorida GRABOVARI		Nr. Licence A.2595		
			Ing.Gjeolog Asllan BASHA		Nr. Licence GJ.0686	Arkitekt Dorina SADIKU				
			Ing.Elektrik Lindita ZEKA		Nr. Licence E.1269/2					

GODINA E KOMPRESORIT SH 1:100

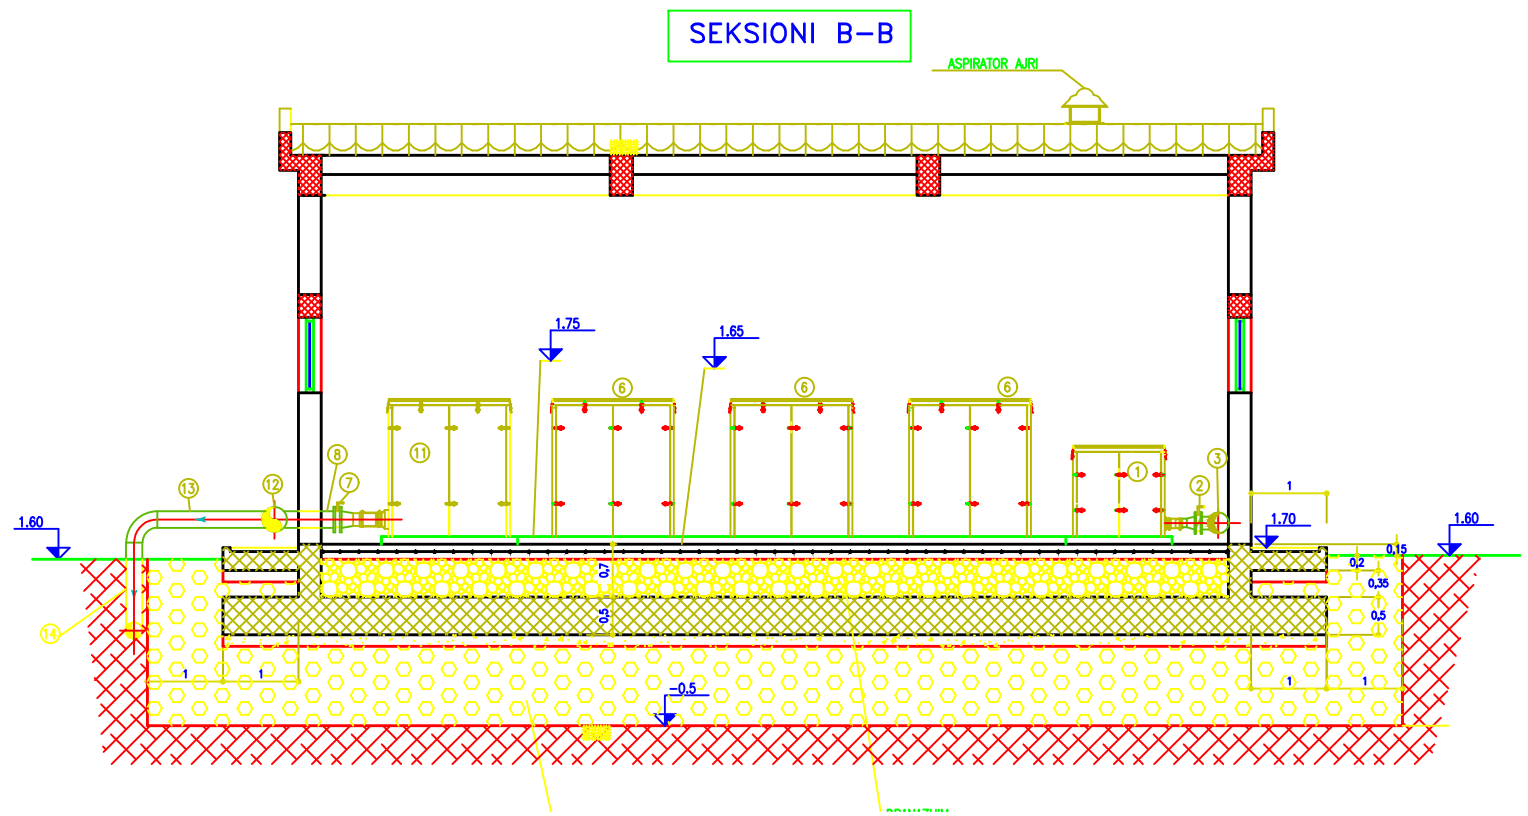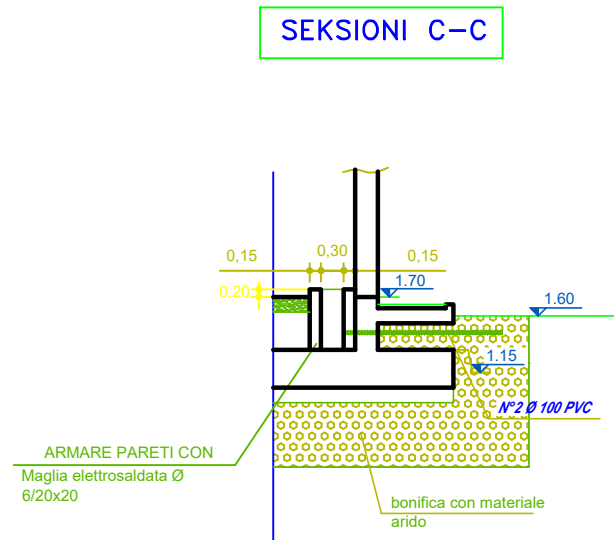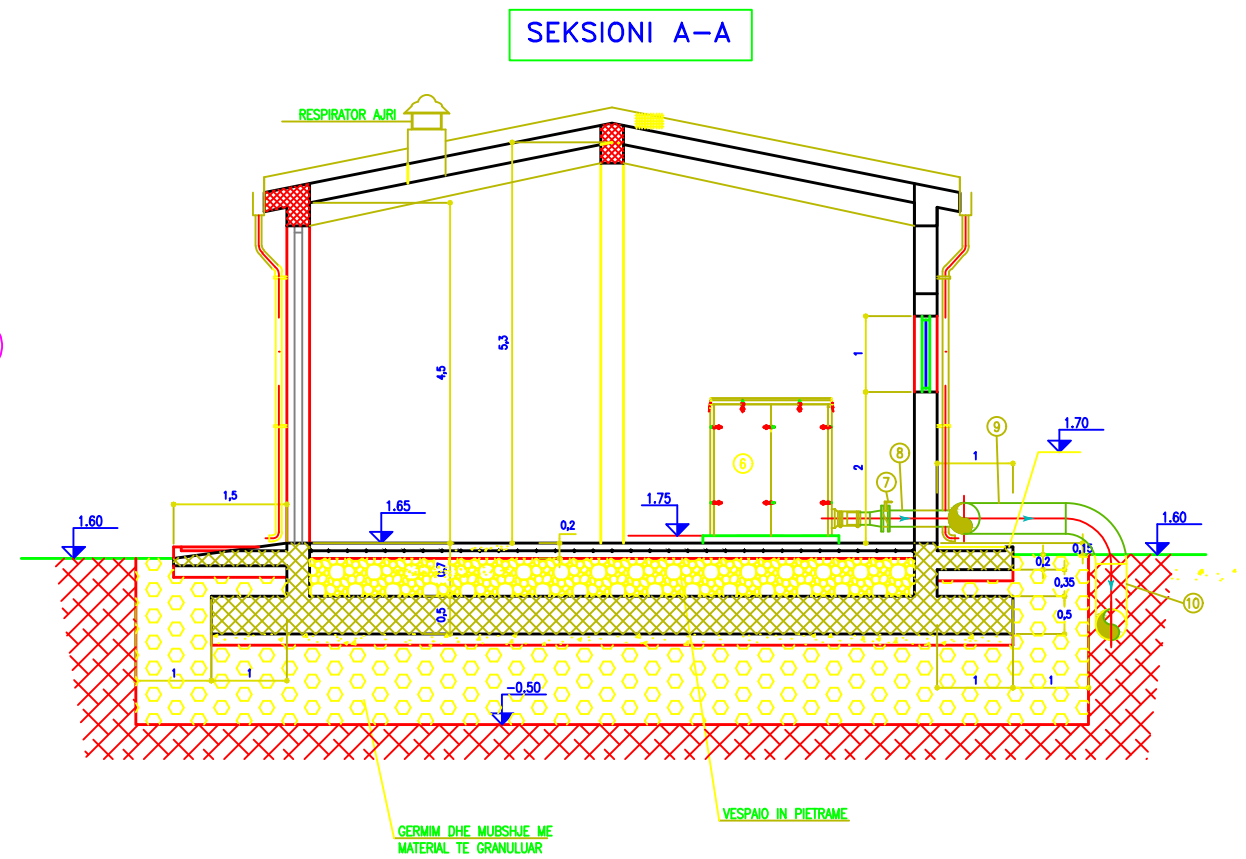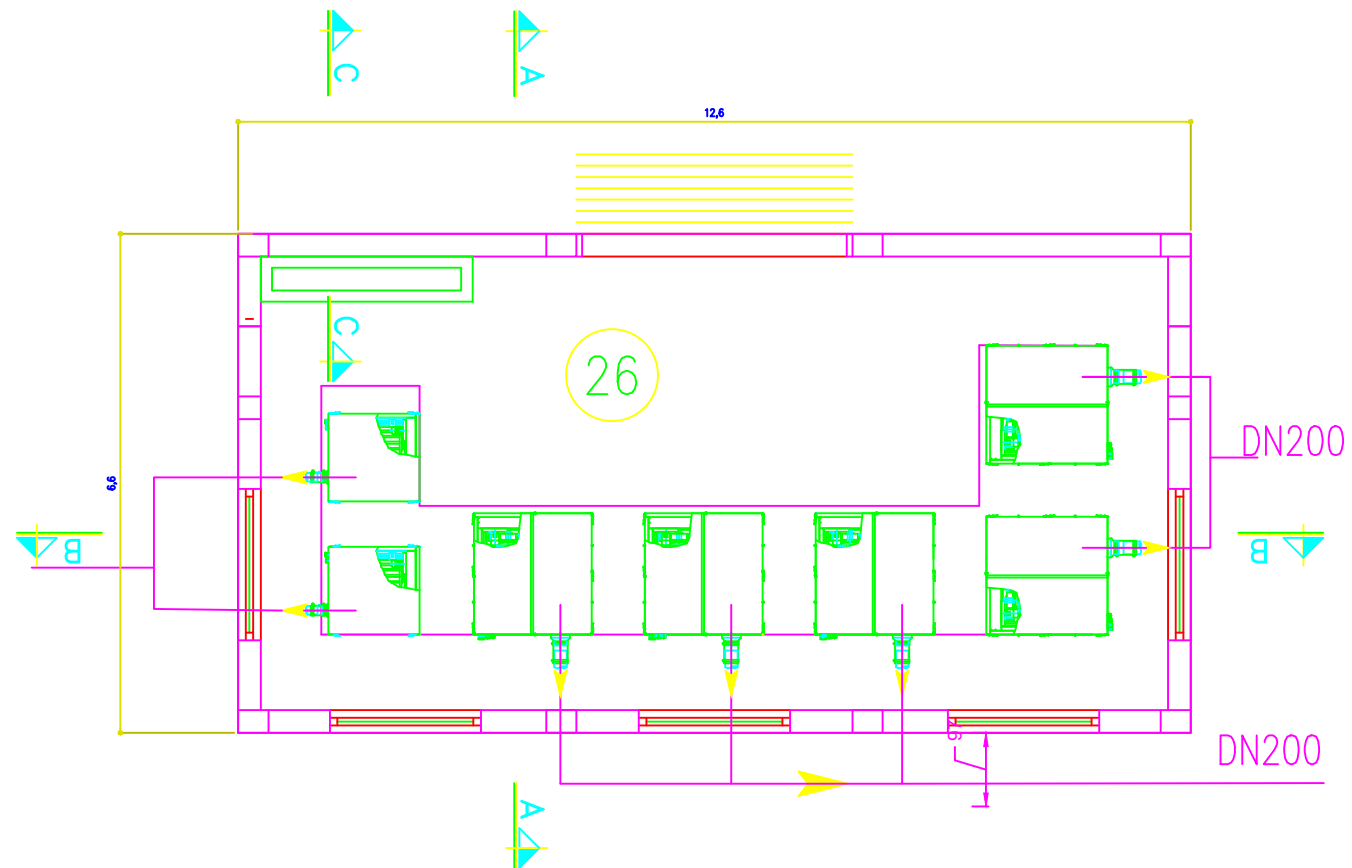


OBJEKTI:	POROSITESI :	PROJEKTUES :	GRUPI I PROJEKTIMIT		FIRMA/VULA	GRUPI I PROJEKTIMIT		FIRMA/VULA	TE DHENA TEKNIKE	
PROJEKTIM IMPIANTI TE TRAJTIMIT TE UJRAVE TE PERDORURA (ITUN), BASHKIA PRENJAS	SHOQERIA RAJONALE UJESJELLES-KANALIZIME POGRADEC	"HYDRO-ENG CONSULTING " sh.p.k	Ing.Hidroteknik Evis QYRKU	Nr. Licence K.1829/2		Ing.Mjedisi Shpetim CIKU	Nr. Licence A.2443		FAZA E PROJEKTIT	PROJEKT ZBATIM
			Ing.Ndertimi Jani TATI	Nr. Licence K.2752/1		Ing.Mekanik Kristaq PRIFTI	Nr. Licence E.0431/1		TIPI I FLETES	
			Ing.Hidroteknik Gezim VEIJAJ	Nr. Licence K.1061/2		Ing.Elektronik Vegim HOTI	Nr. Licence E.1127		EMERTIMI I FLETES	GODINA E KOMPRESORIT
			Ing.Topograf Maksim GEGA	Nr. Licence T.0455/4		Arkitekt Jorida GRABOVARI	Nr. Licence A.2595		Nr. i fletes	A-
			Ing.Gjeolog Asllan BASHA	Nr. Licence GJ.0686		Arkitekt Dorina SADIKU				
			Ing.Elektrik Lindita ZEKA	Nr. Licence E.1269/2						

DETAJ NE PRERJE I HYRJES TE IMPJANTIT SH 1: 100





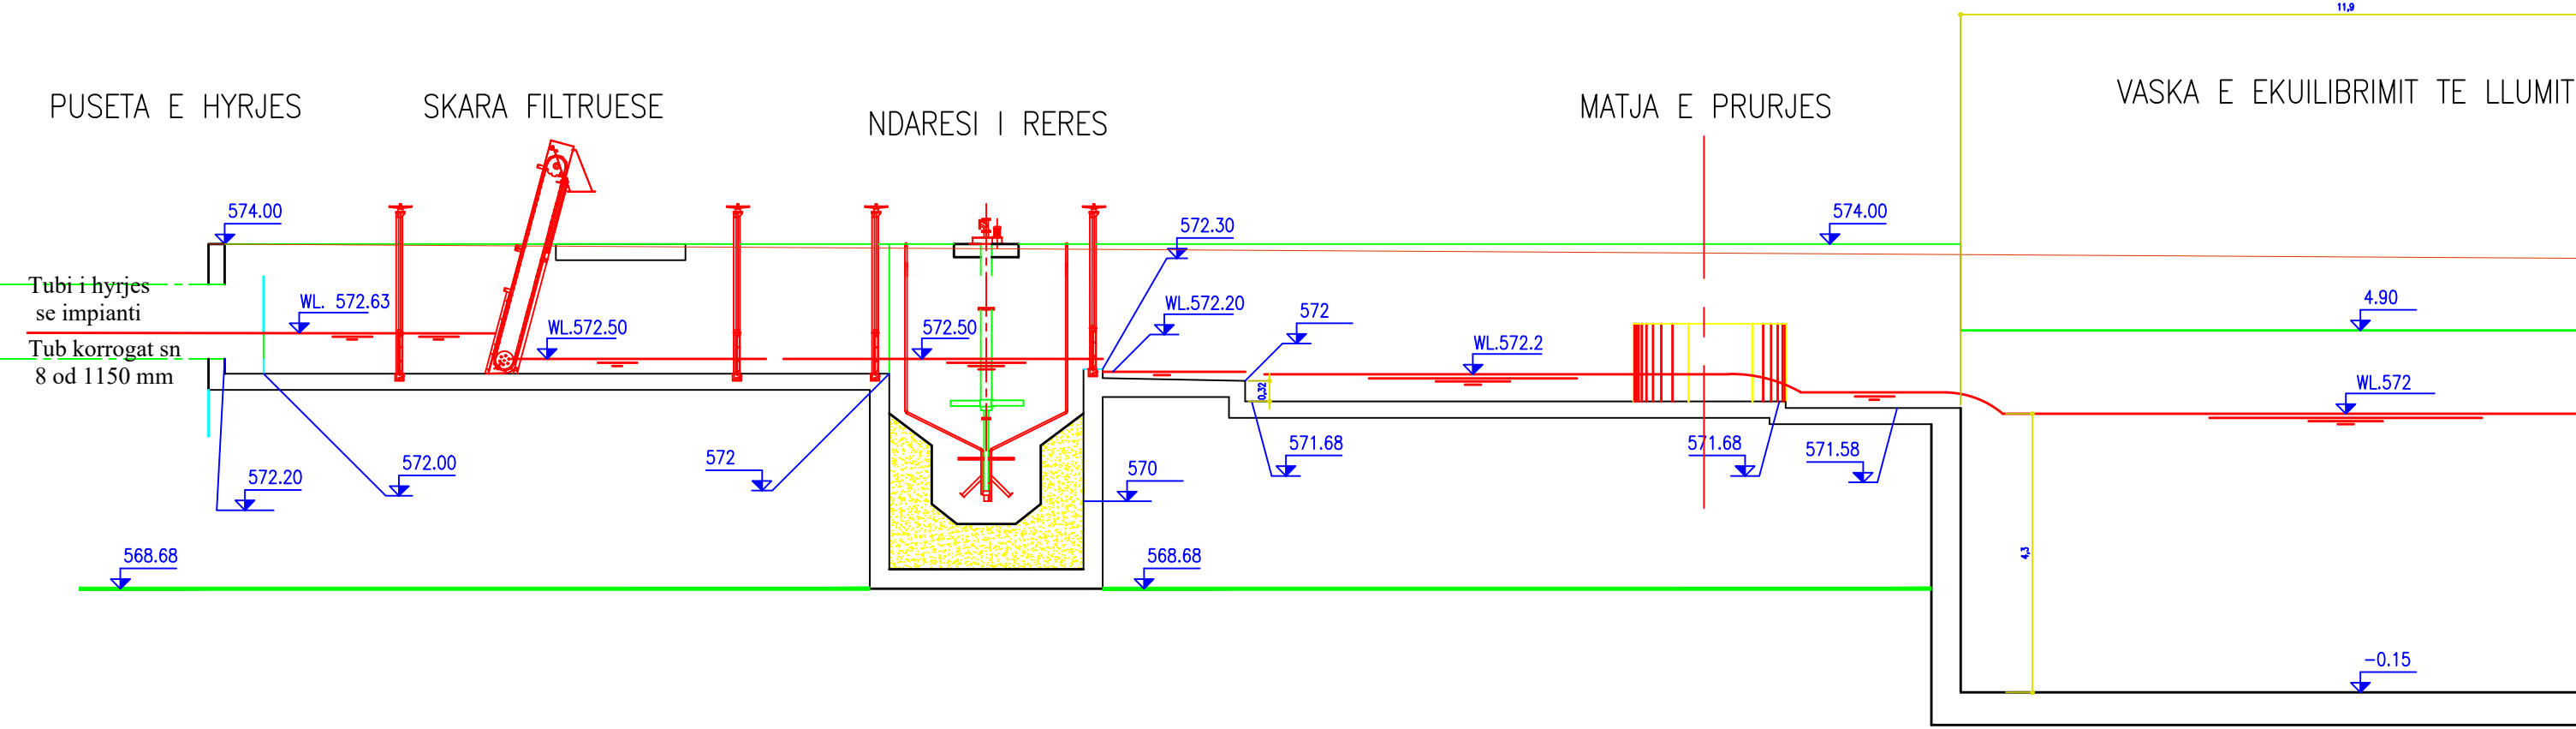


DETAJ NE PLAN I HYRJES TE IMPJANTIT SH 1: 100

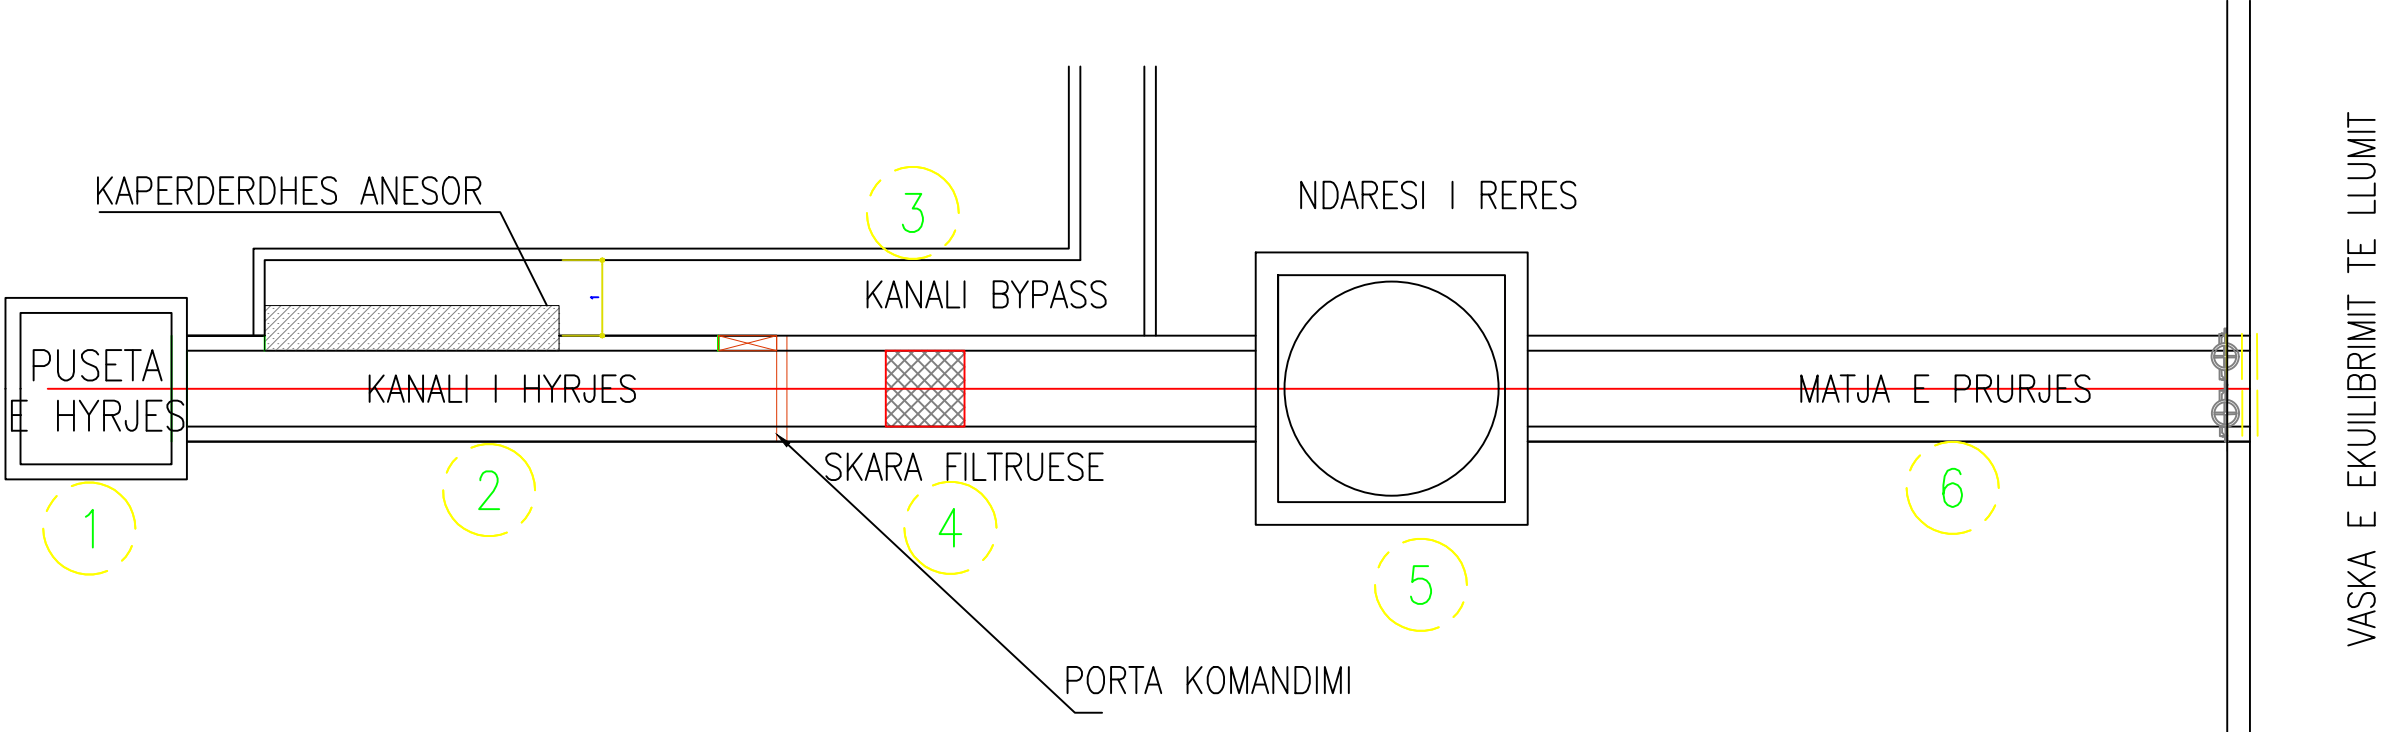


OBJEKTI:	POROSITESI :	PROJEKTUES :	GRUPI I PROJEKTIMIT		FIRMA/VULA	GRUPI I PROJEKTIMIT		FIRMA/VULA	TE DHENA TEKNIKE	
									FAZA E PROJEKTIT	PROJEKT ZBATIM
PROJEKTIM IMPIANTI TE TRAJTIMIT TE UJRAVE TE PERDORURA (ITUN), BASHKIA PRENJAS	SHOQERIA RAJONALE UJESJELLES-KANALIZIME POGRADEC	"HYDRO-ENG CONSULTING " sh.p.k	Ing.Hidroteknik Evis QYRKU	Nr. Licence K.1829/2		Ing.Mjedisi Shpetim CIKU	Nr. Licence A.2443		TIPI I FLETES	
			Ing.Ndertimi Jani TATI	Nr. Licence K.2752/1		Ing.Mekanik Kristaq PRIFTI	Nr. Licence E.0431/1		EMERTIMI I FLETES	HYRJA E IMPIANTIT
			Ing.Hidroteknik Gezim VEIZAJ	Nr. Licence K.1061/2		Ing.Elektronik Vegim HOTI	Nr. Licence E.1127		Nr. i fletes A-	
			Ing.Topograf Maksim GEGA	Nr. Licence T.0455/4		Arkitekt Jorida GRABOVARI	Nr. Licence A.2595			
			Ing.Gjeolog Asllan BASHA	Nr. Licence GJ.0686		Arkitekt Dorina SADIKU				
			Ing.Elektrik Lindita ZEKA	Nr. Licence E.1269/2						

DETAJ - SEDIMENTIMI PRIMAR SH 1:100

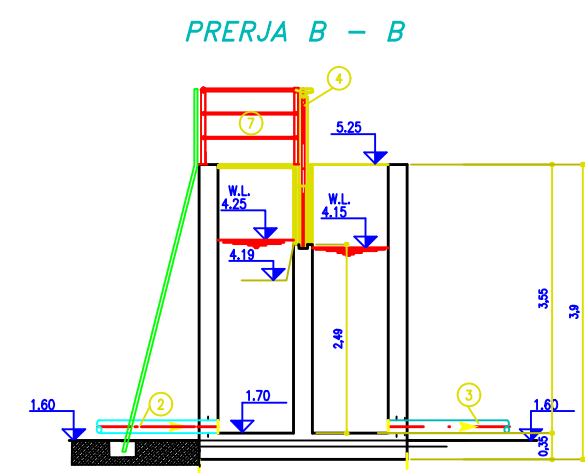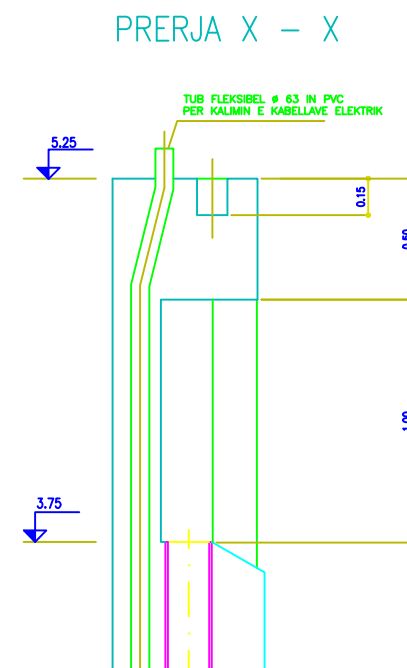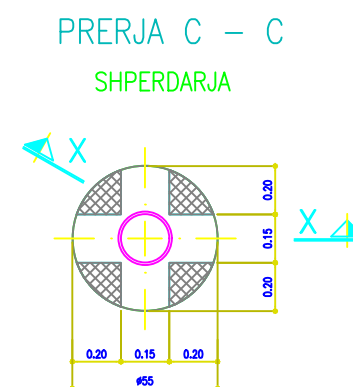
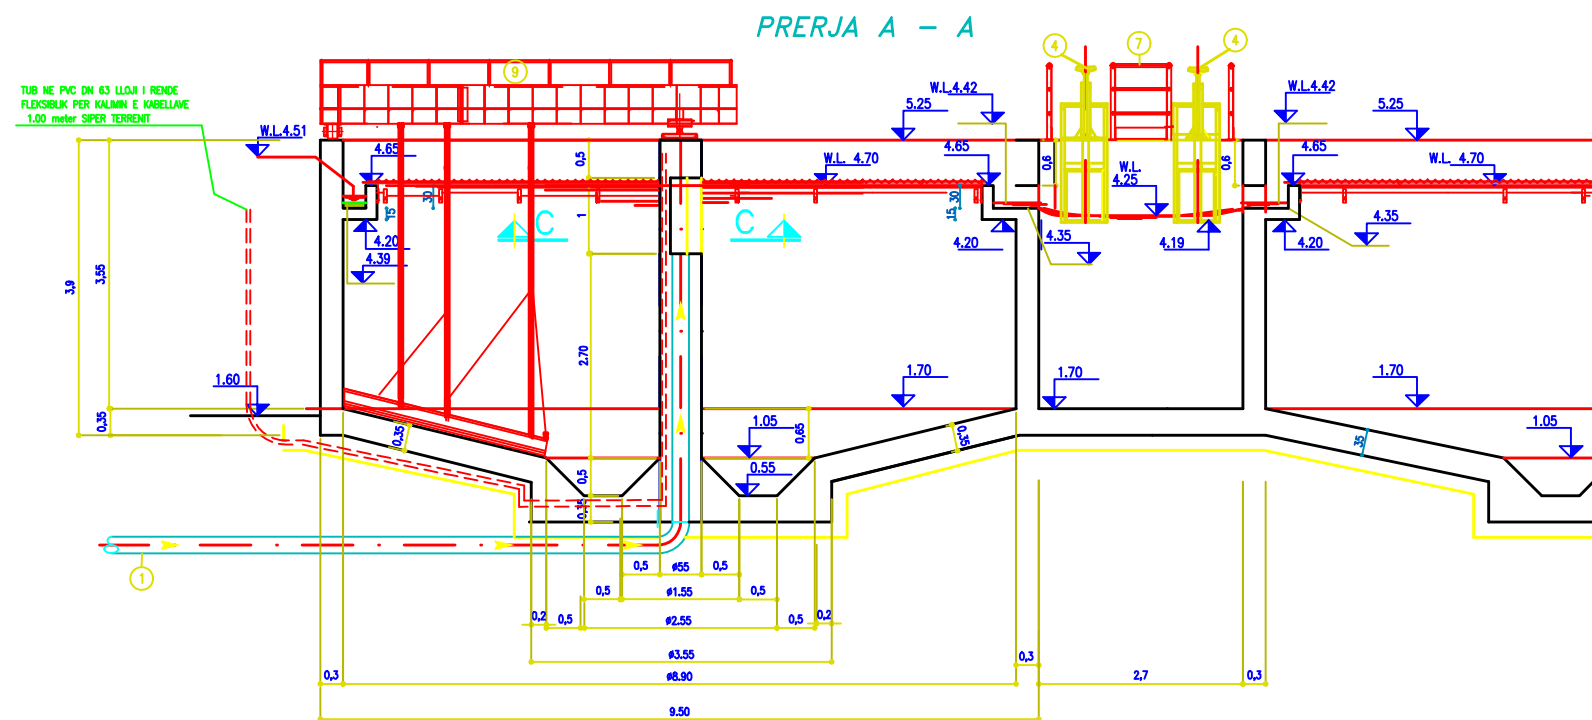
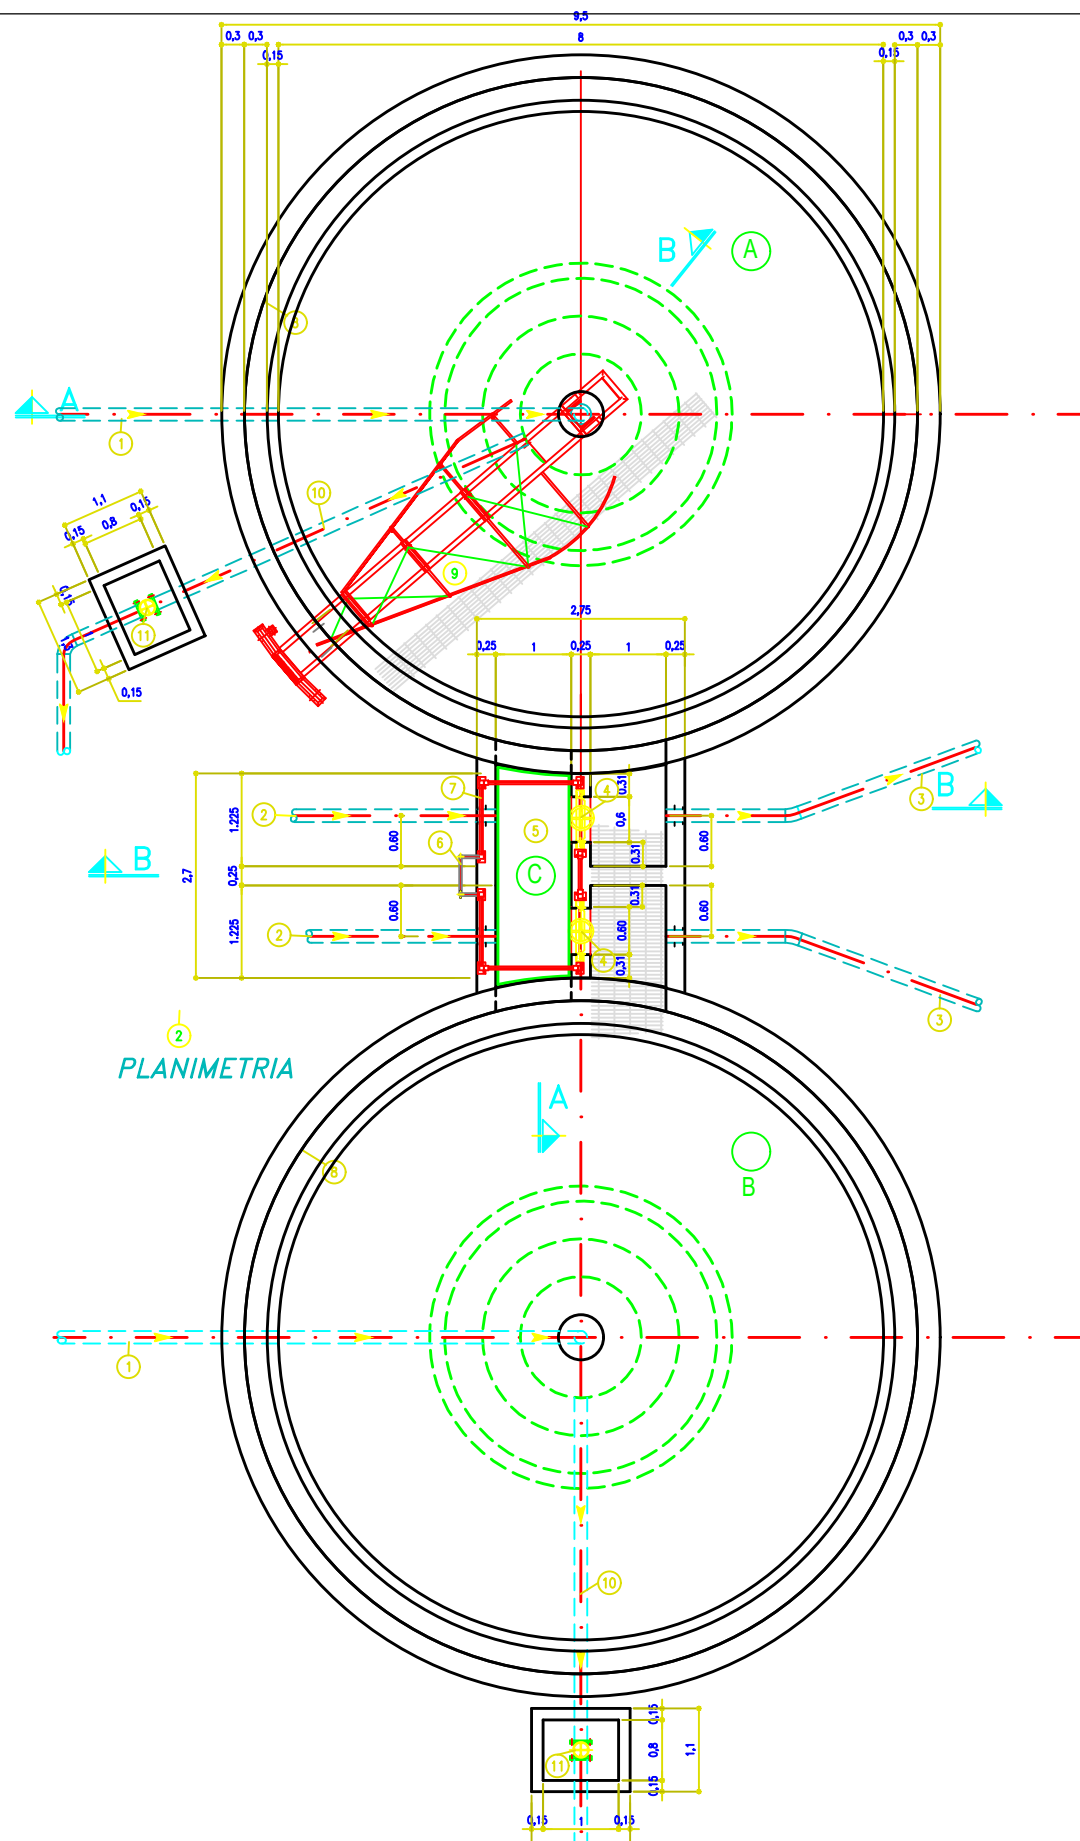


DETAJI I INSTALIMIT TE KAPERDERDHESIT

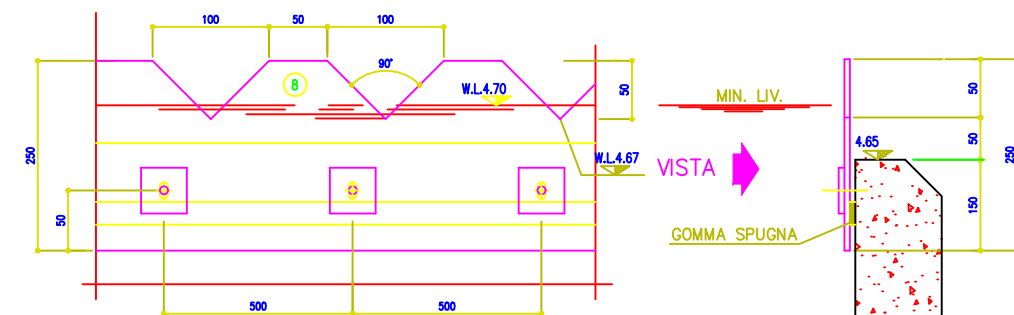

OBJEKTI:	POROSITESI :	PROJEKTUES :	GRUPI I PROJEKTIMIT		FIRMA/VULA	GRUPI I PROJEKTIMIT		FIRMA/VULA	TE DHENA TEKNIKE	
PROJEKTIM IMPIANTI TE TRAJTIMIT TE UJRAVE TE PERDORURA (ITUN), BASHKIA PRENJAS	SHOQERIA RAJONALE UJESJELLES-KANALIZIME POGRADEC	"HYDRO-ENG CONSULTING " sh.p.k	Ing.Hidroteknik Evis QYRKU	Nr. Licence K.1829/2		Ing.Mjedisi Shpetim CIKU	Nr. Licence A.2443		FAZA E PROJEKTIT	PROJEKT ZBATIM
			Ing.Ndertimi Jani TATI	Nr. Licence K.2752/1		Ing.Mekanik Kristaq PRIFTI	Nr. Licence E.0431/1		TIPI I FLETES	
			Ing.Hidroteknik Gezim VEIZAJ	Nr. Licence K.1061/2		Ing.Elektronik Vegim HOTI	Nr. Licence E.1127		EMERTIMI I FLETES	PROFILI HIDRAULIK I LLUMIT
			Ing.Topograf Maksim GEGA	Nr. Licence T.0455/4		Arkitekt Jorida GRABOVARI	Nr. Licence A.2595		Nr. i fletes	A-
			Ing.Gjeolog Asllan BASHA	Nr. Licence GJ.0686		Arkitekt Dorina SADIKU				
			Ing.Elektrik Lindita ZEKA	Nr. Licence E.1269/2						


DETAJ - SEDIMENTIMI FINAL SH 1: 100

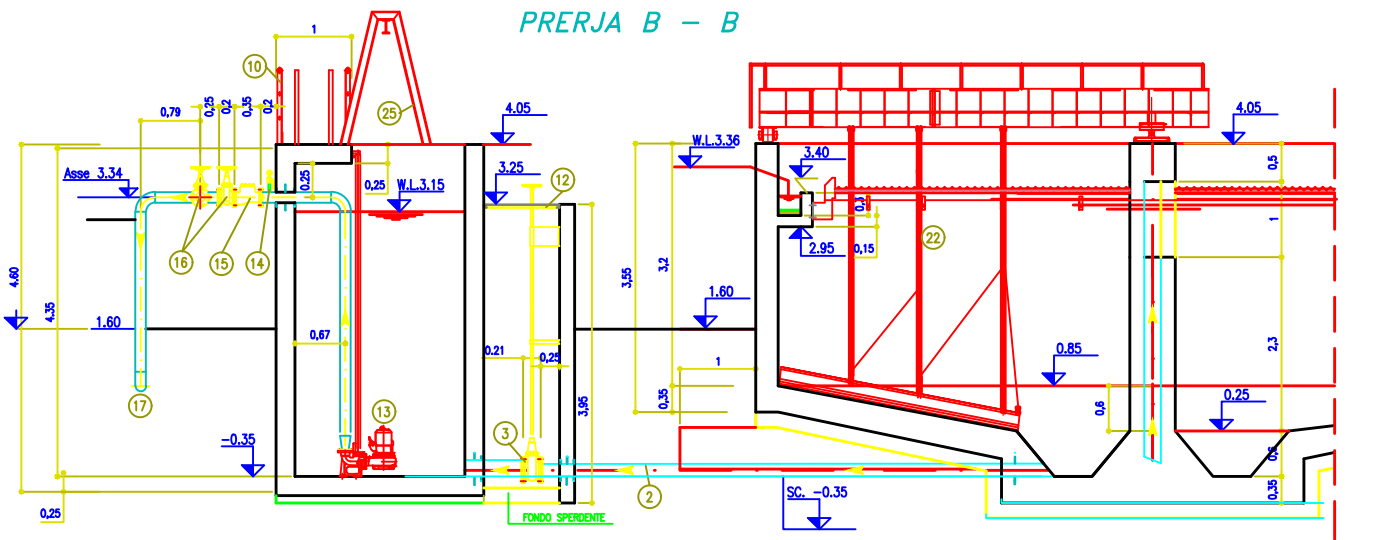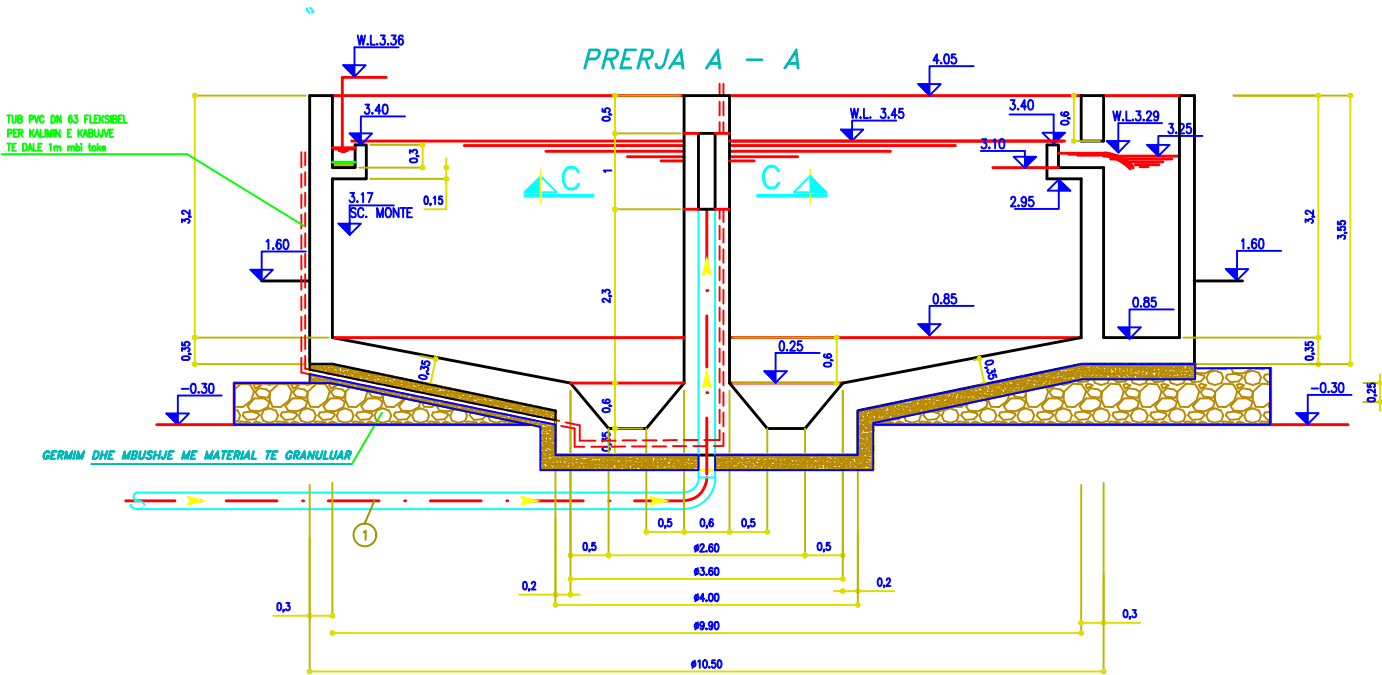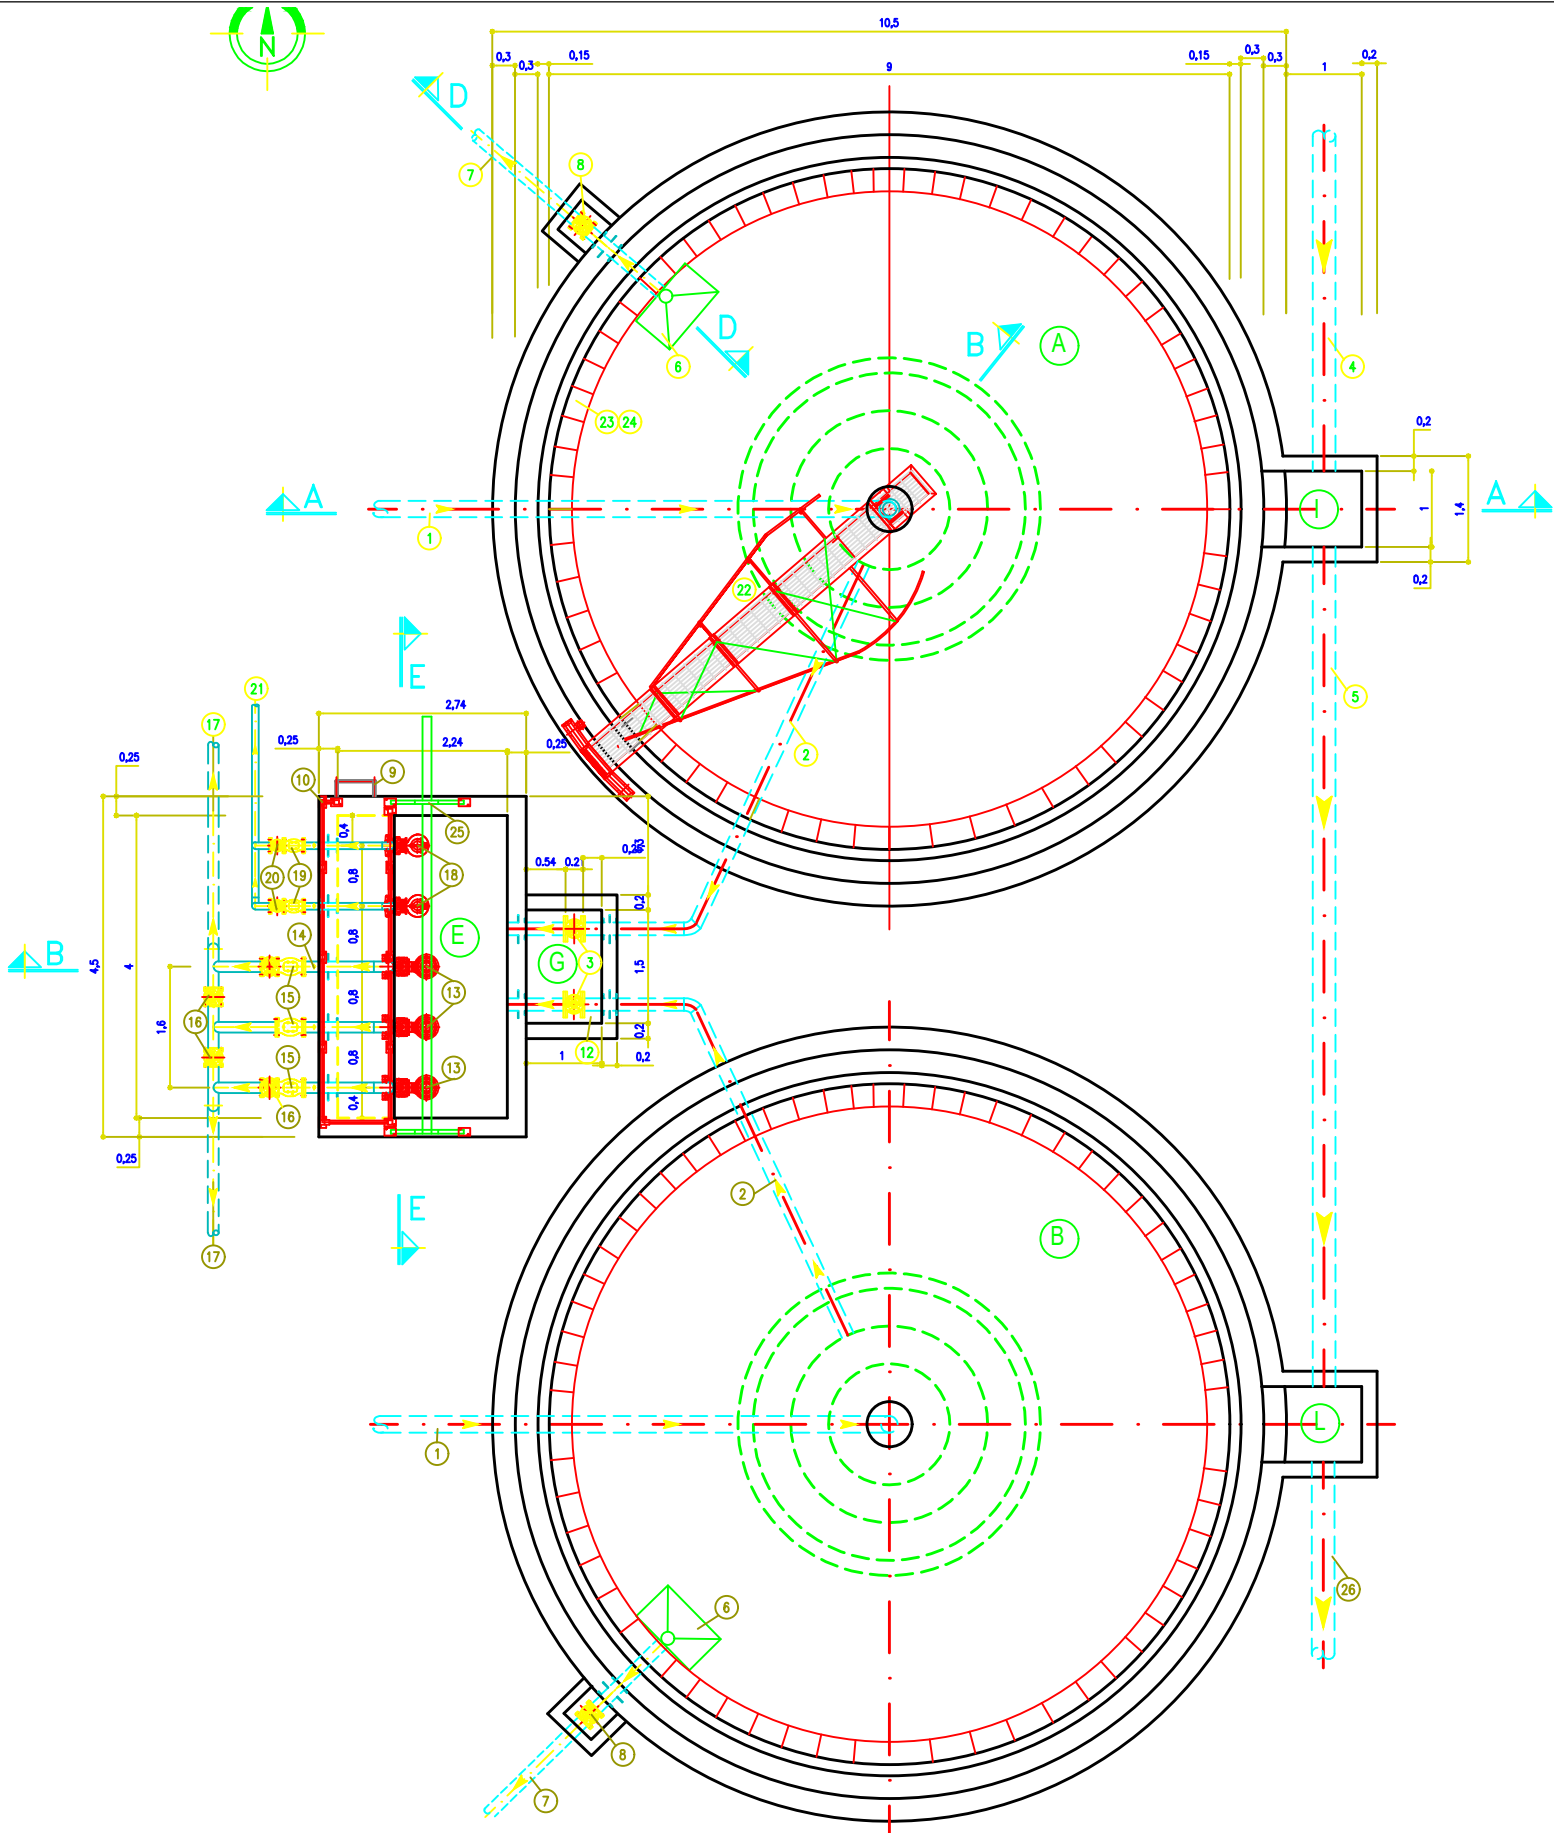


OBJEKTI:	POROSITESI :	PROJEKTUES :	GRUPI I PROJEKTIMIT		FIRMA/VULA	GRUPI I PROJEKTIMIT		FIRMA/VULA	TE DHENA TEKNIKE	
									FAZA E PROJEKTIT	PROJEKT ZBATIM
PROJEKTIM IMPIANTI TE TRAJTIMIT TE UJRAVE TE PERDORURA (ITUN), BASHKIA PRENJAS	SHOQERIA RAJONALE UJESJELLES-KANALIZIME POGRADEC	"HYDRO-ENG CONSULTING " sh.p.k	Ing.Hidroteknik Evis QYRKU	Nr. Licence K.1829/2		Ing.Mjedisi Shpetim CIKU	Nr. Licence A.2443		TIPI I FLETES	
			Ing.Ndertimi Jani TATI	Nr. Licence K.2752/1		Ing.Mekanik Kristaq PRIFTI	Nr. Licence E.0431/1		EMERTIMI I FLETES	PROFILI HIDRAULIK I LLUMIT
			Ing.Hidroteknik Gezim VEIZAJ	Nr. Licence K.1061/2		Ing.Elektronik Vegim HOTI	Nr. Licence E.1127		Nr. i fletes A-	
			Ing.Topograf Maksim GEGA	Nr. Licence T.0455/4		Arkitekt Jorida GRABOVARI	Nr. Licence A.2595			
			Ing.Gjeolog Asllan BASHA	Nr. Licence GJ.0686		Arkitekt Dorina SADIKU				
			Ing.Elektrik Lindita ZEKA	Nr. Licence E.1269/2						

DET AJ KAPEDERD HESI SH 1: 75


PRERJA X - X

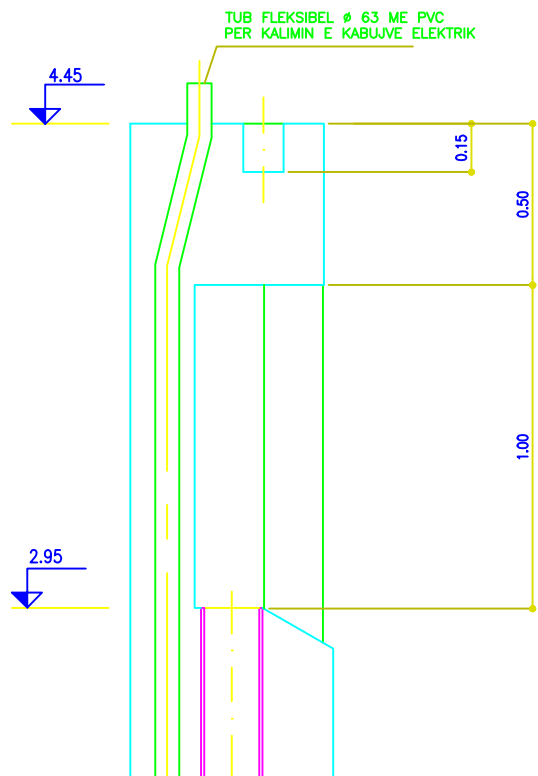


DETAJI I MONTIMIT TE KAPEDERDYESIT, PLAKA
E DEFLEKTORIT DHE KLLAPPA MBESHTETESE

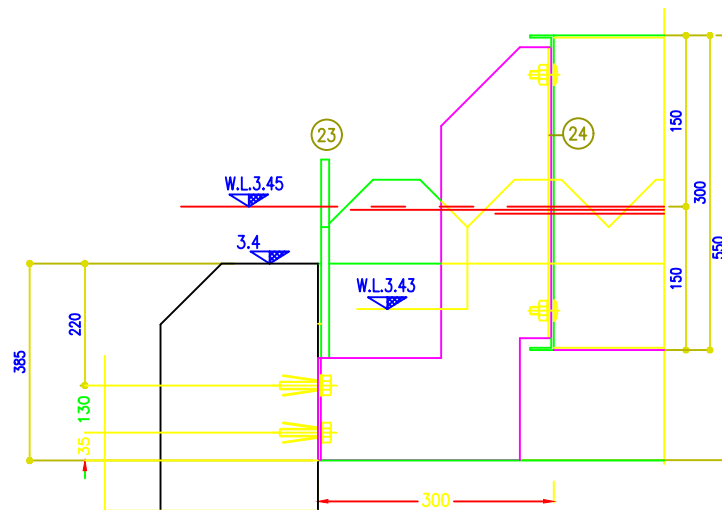


PRERJA C – C
SHPERDARJA

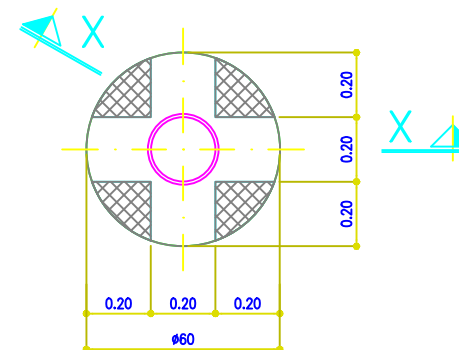


DETAJI I PAJISJES PER MBLEDHJEN E MATERIALEVE LUNDRUESE
PRERJA D - D

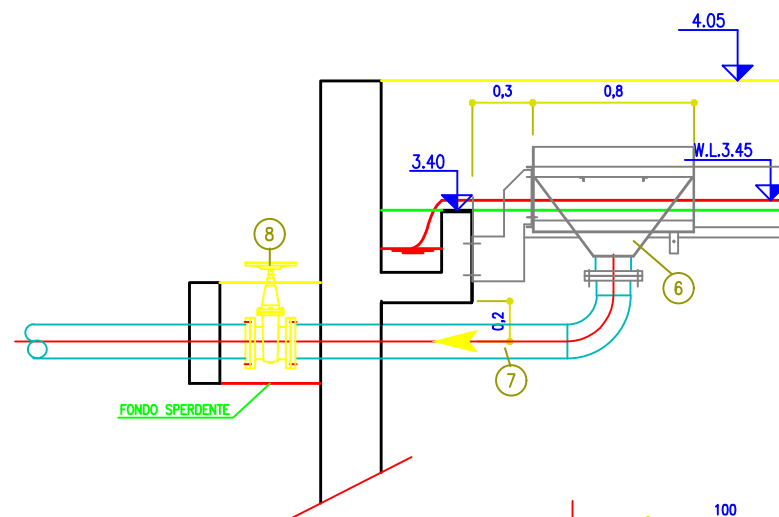


MONTIMI / MANUMETRIT

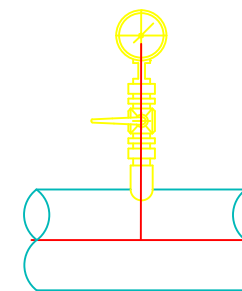

PRERJA E – E

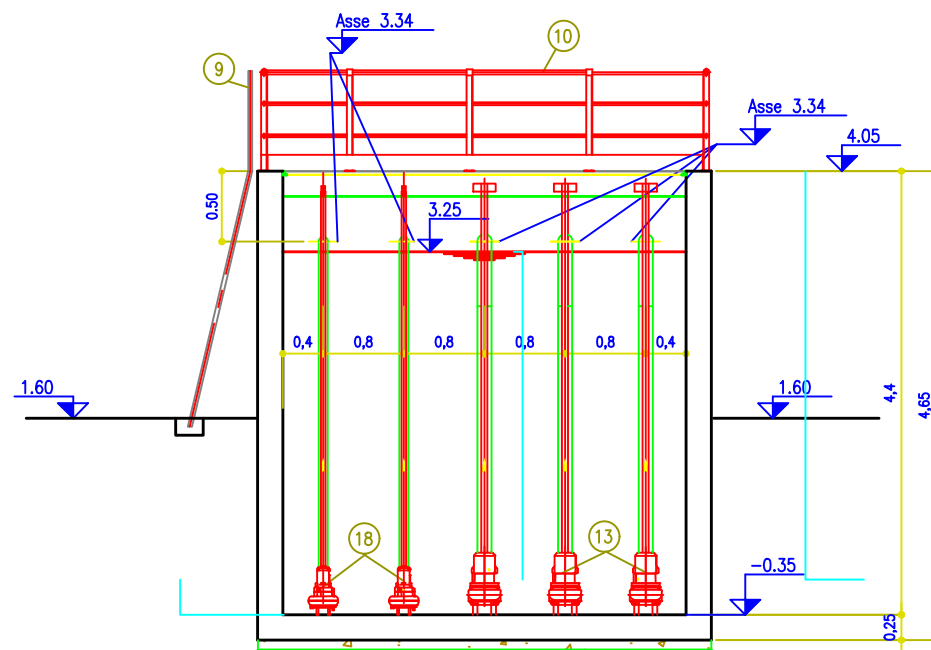


DETAJI I FIKSIMIT TE KAPEDERDHESIT

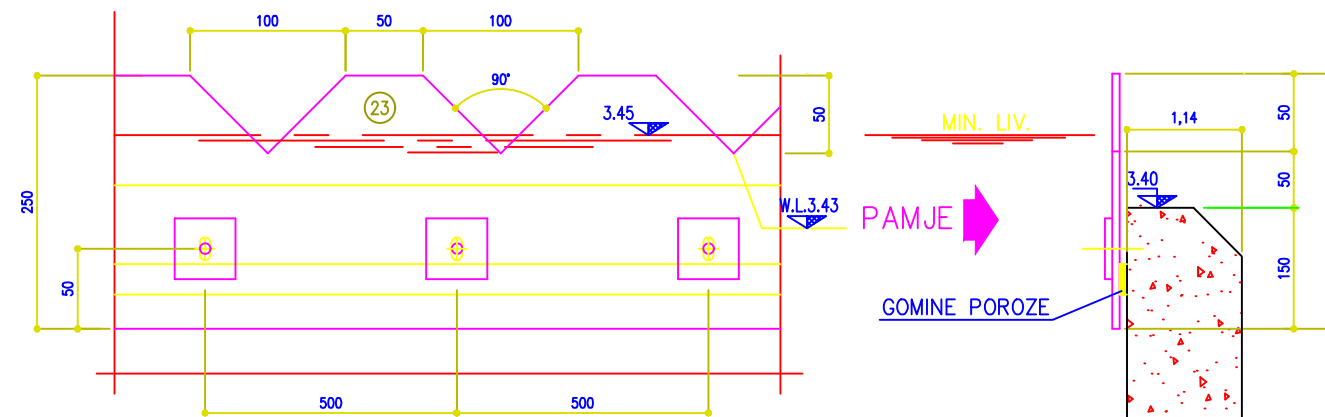


OBJEKTI:	POROSITESI :	PROJEKTUES :	GRUPI I PROJEKTIMIT		FIRMA/VULA	GRUPI I PROJEKTIMIT		FIRMA/VULA	TE DHENA TEKNIKE	
PROJEKTIM IMPIANTI TE TRAJTIMIT TE UJRAVE TE PERDORURA (ITUN), BASHKIA PRENJAS	SHOQERIA RAJONALE UJESJELLES-KANALIZIME POGRADEC	"HYDRO-ENG CONSULTING " sh.p.k	Ing.Hidroteknik Evis QYRKU	Nr. Licence K.1829/2		Ing.Mjedisi Shpetim CIKU	Nr. Licence A.2443		FAZA E PROJEKTIT	PROJEKT ZBATIM
			Ing.Ndertimi Jani TATI	Nr. Licence K.2752/1		Ing.Mekanik Kristaq PRIFTI	Nr. Licence E.0431/1		TIPI I FLETES	
			Ing.Hidroteknik Gezim VEIZAJ	Nr. Licence K.1061/2		Ing.Elektronik Vegim HOTI	Nr. Licence E.1127		EMERTIMI I FLETES	DETAJ KAPERDERDHESI SH 1: 75
			Ing.Topograf Maksim GEGA	Nr. Licence T.0455/4		Arkitekt Jorida GRABOVARI	Nr. Licence A.2595		Nr. i fletes A-	
			Ing.Gjeolog Asllan BASHA	Nr. Licence GJ.0686		Arkitekt Dorina SADIKU				
			Ing.Elektrik Lindita ZEKA	Nr. Licence E.1269/2						

VASKAT E OKSIDIMIT DHE NITRIFIKIMIT NE PLAN SH 1: 100

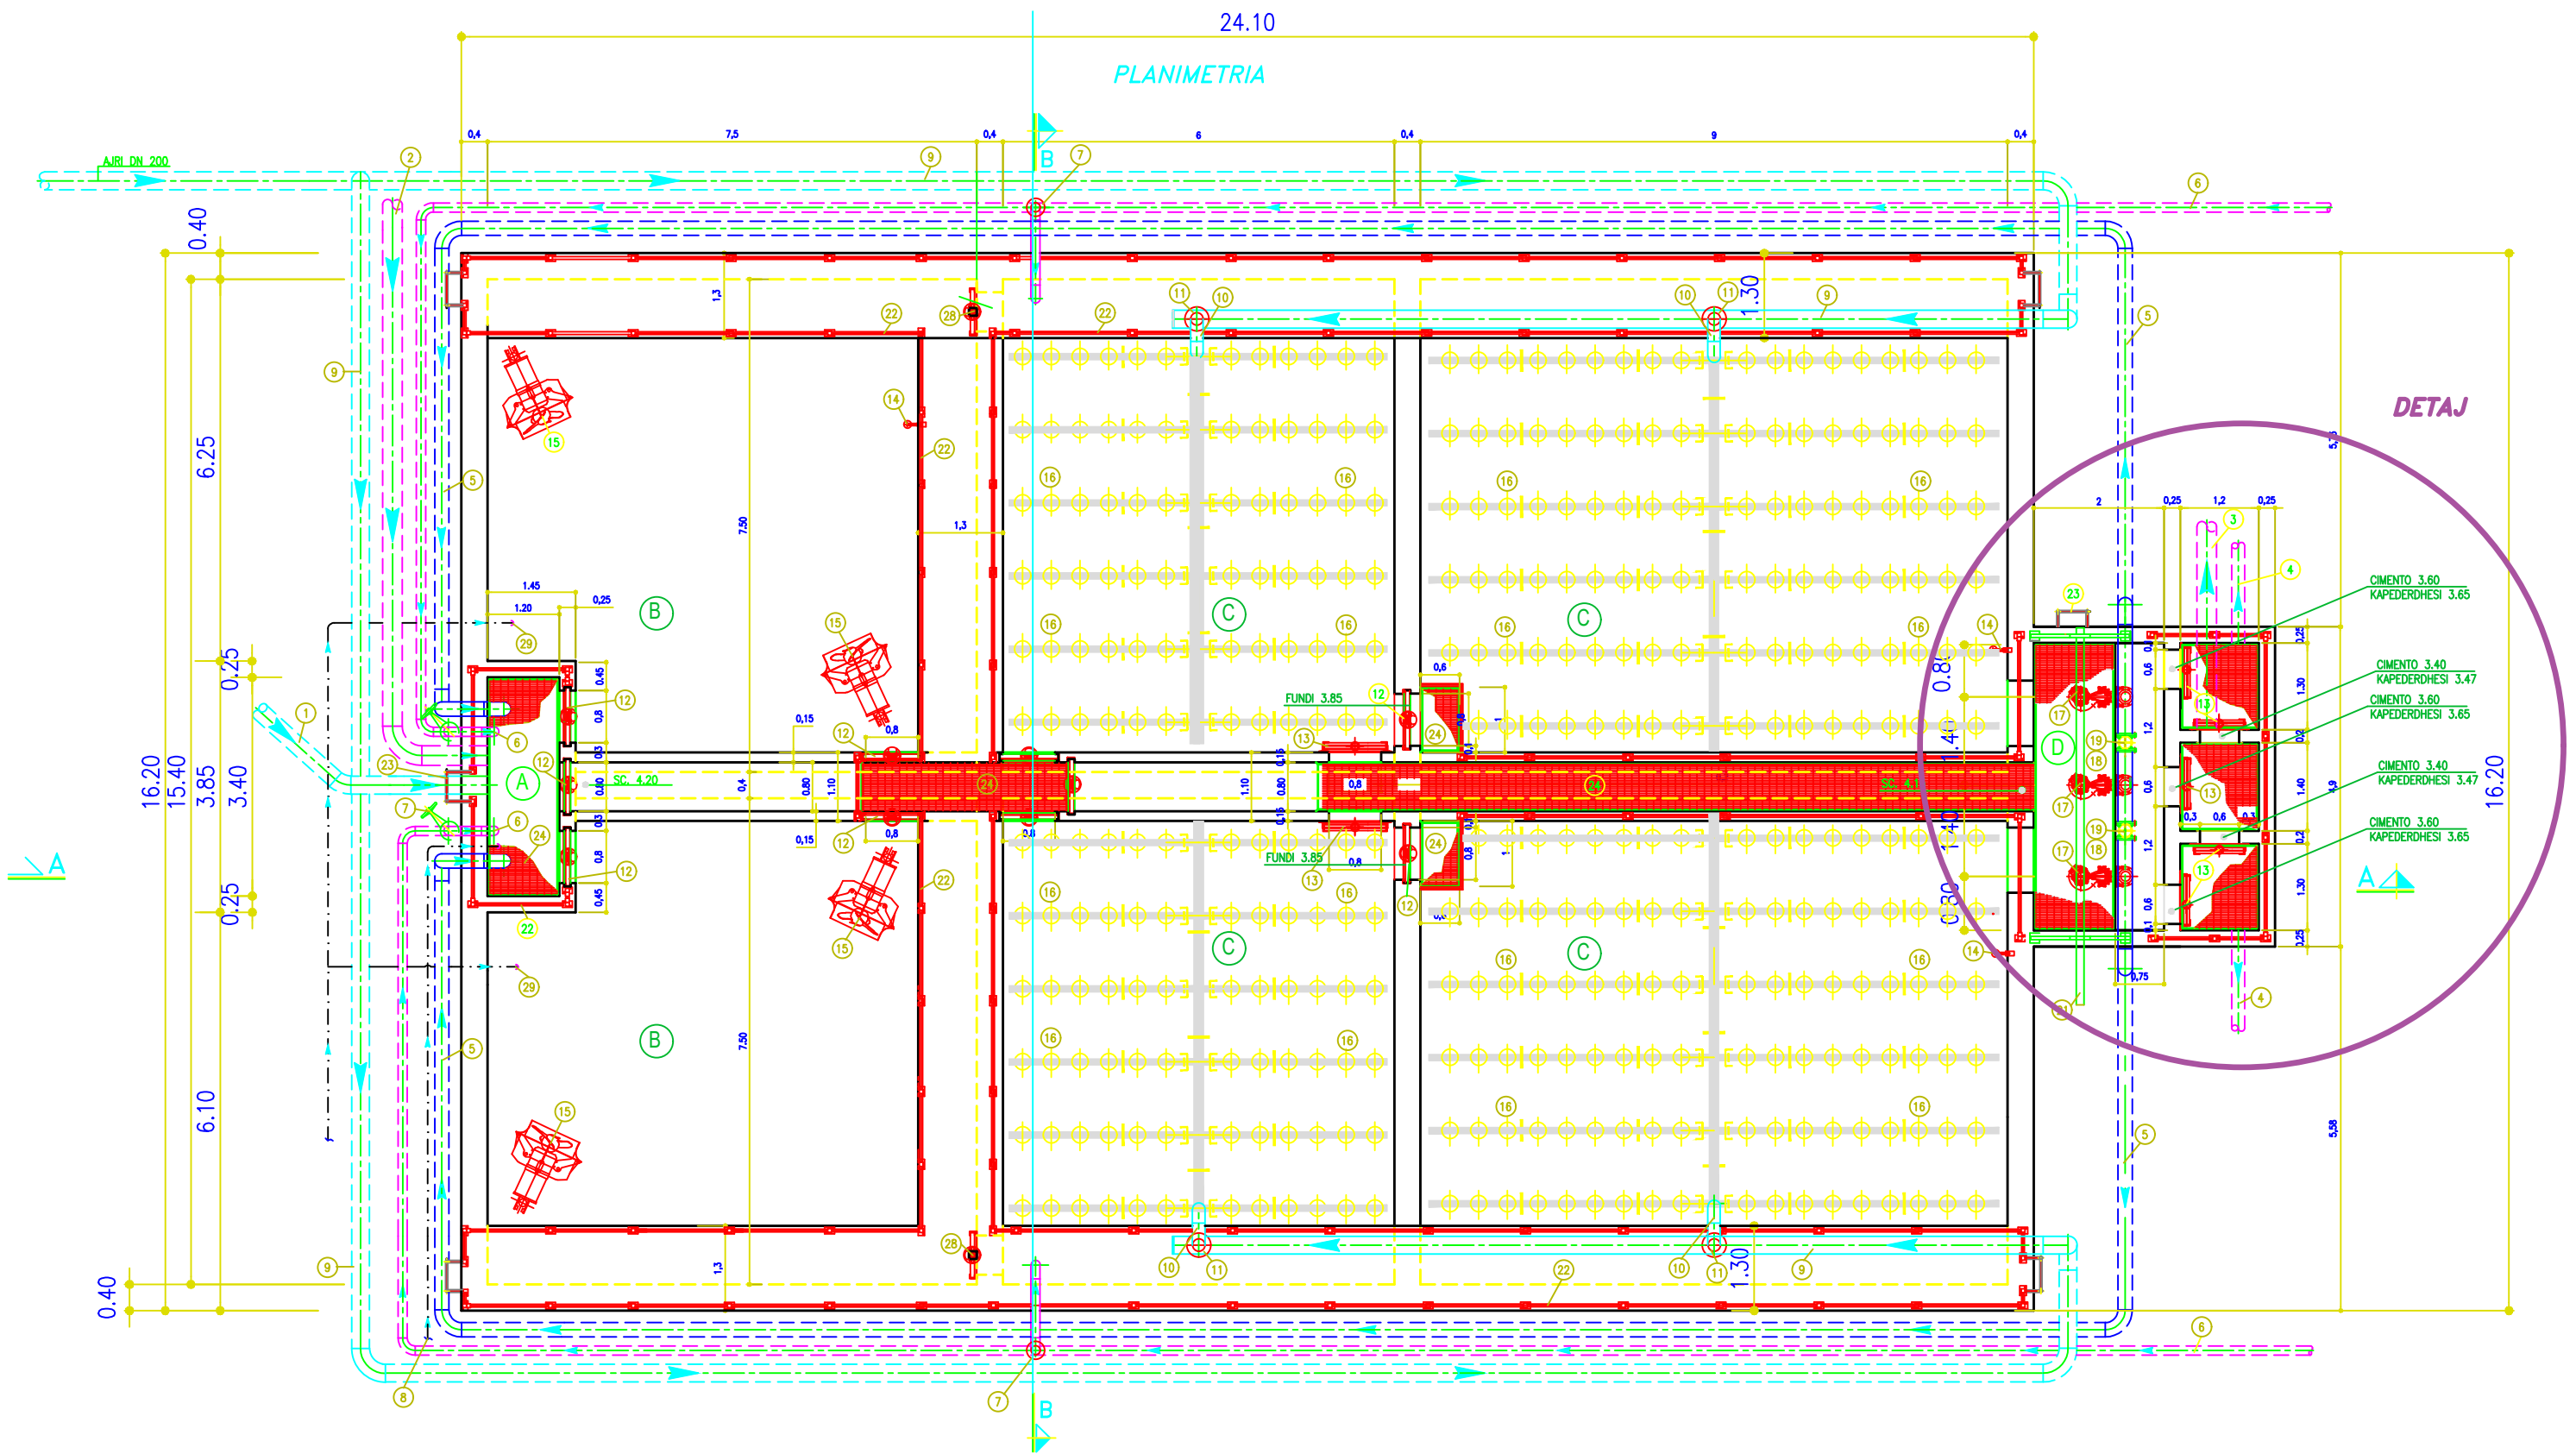

OBJEKTI:	POROSITESI :	PROJEKTUES :	GRUPI I PROJEKTIMIT		FIRMA/VULA	GRUPI I PROJEKTIMIT		FIRMA/VULA	TE DHENA TEKNIKE	
			Ing.Hidroteknik Evis QYRKU	Nr. Licence K.1829/2		Ing.Mjedisi Shpetim CIKU	Nr. Licence A.2443		FAZA E PROJEKTIT	PROJEKT ZBATIM
			Ing.Ndertimi Jani TATI	Nr. Licence K.2752/1		Ing.Mekanik Kristaq PRIFTI	Nr. Licence E.0431/1		TIPI I FLETES	
			Ing.Hidroteknik Gezim VEIZAJ	Nr. Licence K.1061/2		Ing.Elektronik Vegim HOTI	Nr. Licence E.1127		EMERTIMI I FLETES	VASKAT E OKSIDIMIT DHE NITRIFIKIMIT NE PLAN
PROJEKTIM IMPIANTI TE TRAJTIMIT TE UJRAVE TE PERDORURA (ITUN), BASHKIA PRENJAS	SHOQERIA RAJONALE UJESJELLES-KANALIZIME POGRADEC	"HYDRO-ENG CONSULTING " sh.p.k	Ing.Topograf Maksim GEGA	Nr. Licence T.0455/4		Arkitekt Jorida GRABOVARI	Nr. Licence A.2595		Nr. i fletes A-	
			Ing.Gjeolog Aslan BASHA	Nr. Licence GJ.0686		Arkitekt Dorina SADIKU				
			Ing.Elektrik Lindita ZEKA	Nr. Licence E.1269/2						

PRERJE TE VASKES SE OKSIDIMIT DHE NITRIFIKIMIT SH 1:100




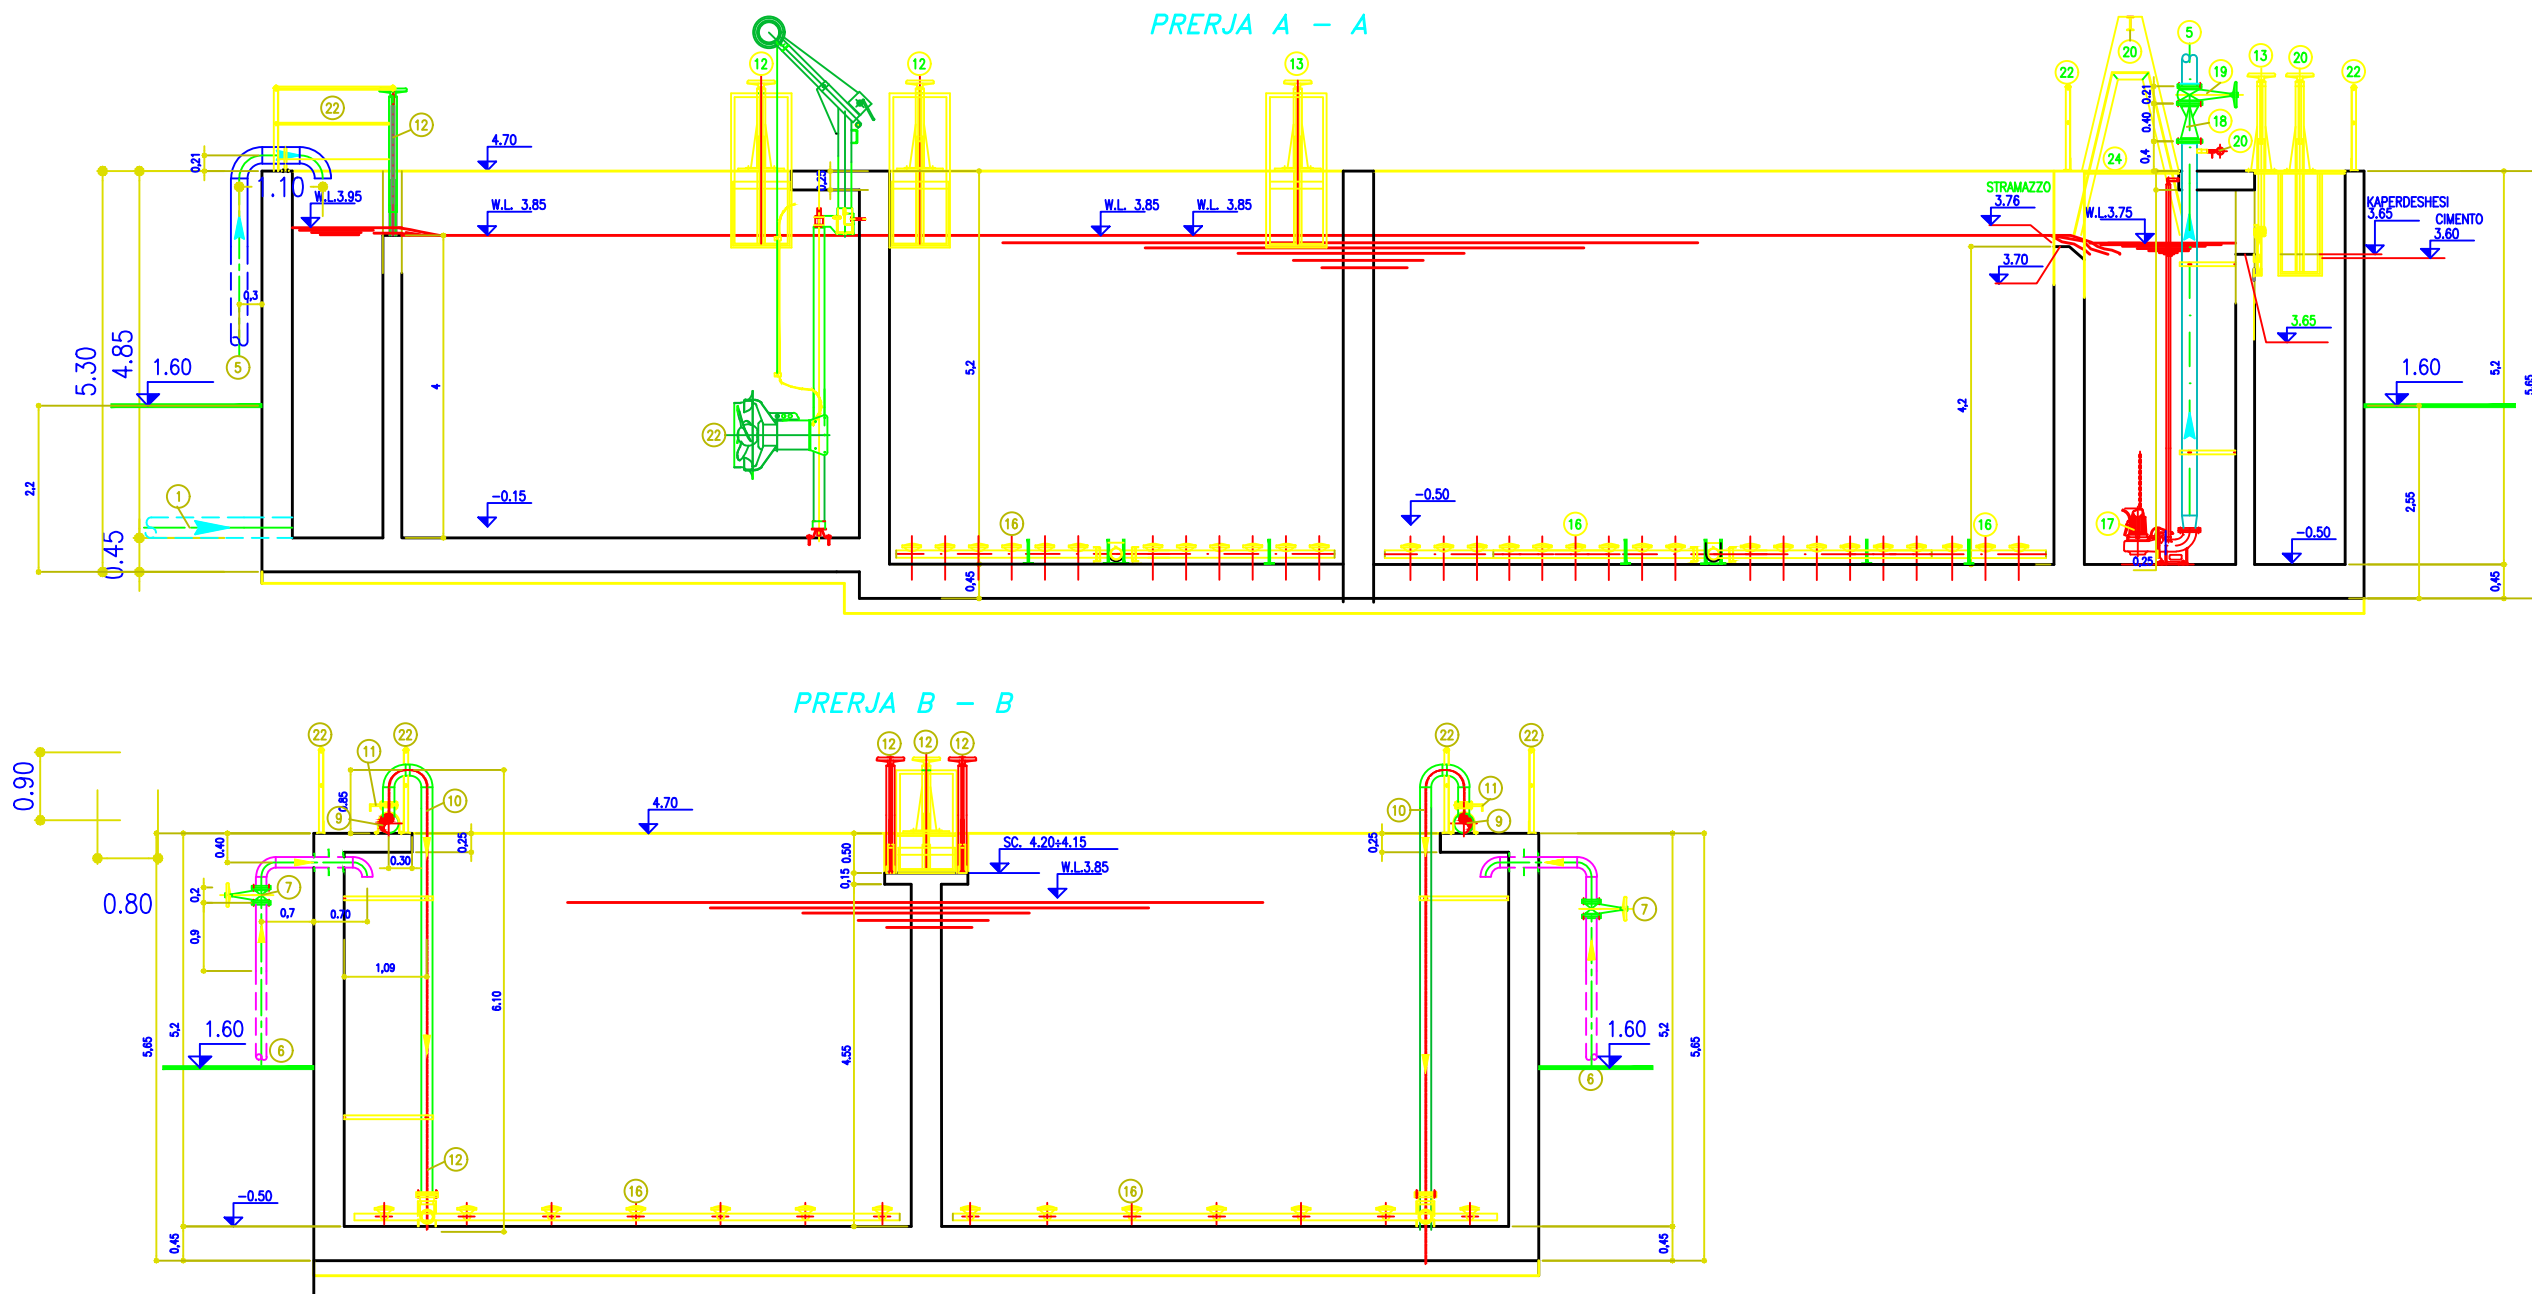


OBJEKTI:	POROSITESI :	PROJEKTUES :	GRUPI I PROJEKTIMIT		FIRMA/VULA	GRUPI I PROJEKTIMIT		FIRMA/VULA	TE DHENA TEKNIKE	
PROJEKTIM IMPIANTI TE TRAJTIMIT TE UJRAVE TE PERDORURA (ITUN), BASHKIA PRENJAS	SHOQERIA RAJONALE UJESJELLES-KANALIZIME POGRADEC	"HYDRO-ENG CONSULTING " sh.p.k	Ing.Hidroteknik Evis QYRKU	Nr. Licence K.1829/2		Ing.Mjedisi Shpetim CIKU	Nr. Licence A.2443		FAZA E PROJEKTIT	PROJEKT ZBATIM
			Ing.Ndertimi Jani TATI	Nr. Licence K.2752/1		Ing.Mekanik Kristaq PRIFTI	Nr. Licence E.0431/1		TIPI I FLETES	
			Ing.Hidroteknik Gezim VEIZAJ	Nr. Licence K.1061/2		Ing.Elektronik Vegim HOTI	Nr. Licence E.1127		EMERTIMI I FLETES	PRERJE TE VASKES SE OKSIDIMIT DHE NITRIFIKIMIT
			Ing.Topograf Maksim GEGA	Nr. Licence T.0455/4		Arkitekt Jorida GRABOVARI	Nr. Licence A.2595		Nr. i fletes A-	
			Ing.Gjeolog Asllan BASHA	Nr. Licence G.J.0686		Arkitekt Dorina SADIKU				
			Ing.Elektrik Lindita ZEKA	Nr. Licence E.1269/2						




SH 1:30



TE DHENA TEKNIKE	
FAZA E PROJEKTIT	PROJEKT ZBATIM
TIPI I FLETES	
EMERTIMI I FLETES	NGRITJA QARKULLIMI I UJIT TE AJRUAR
Nr. i fletes A-	

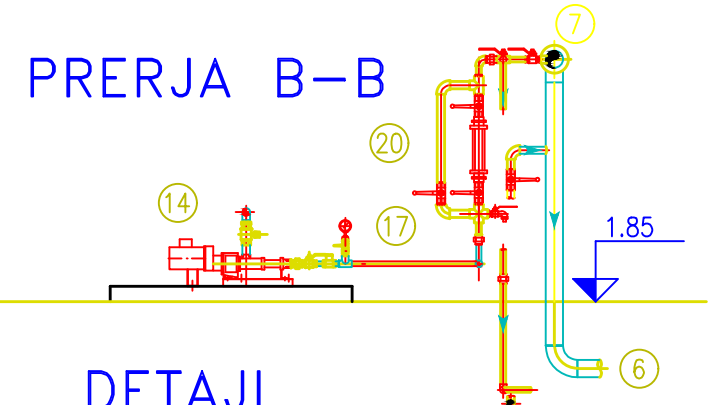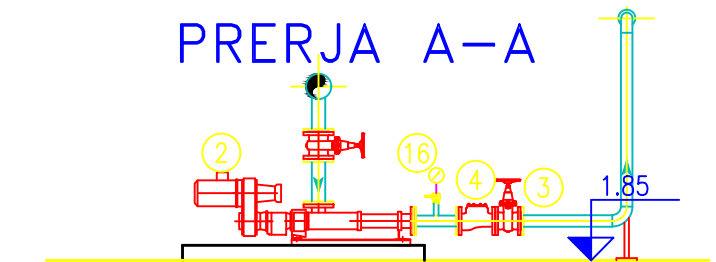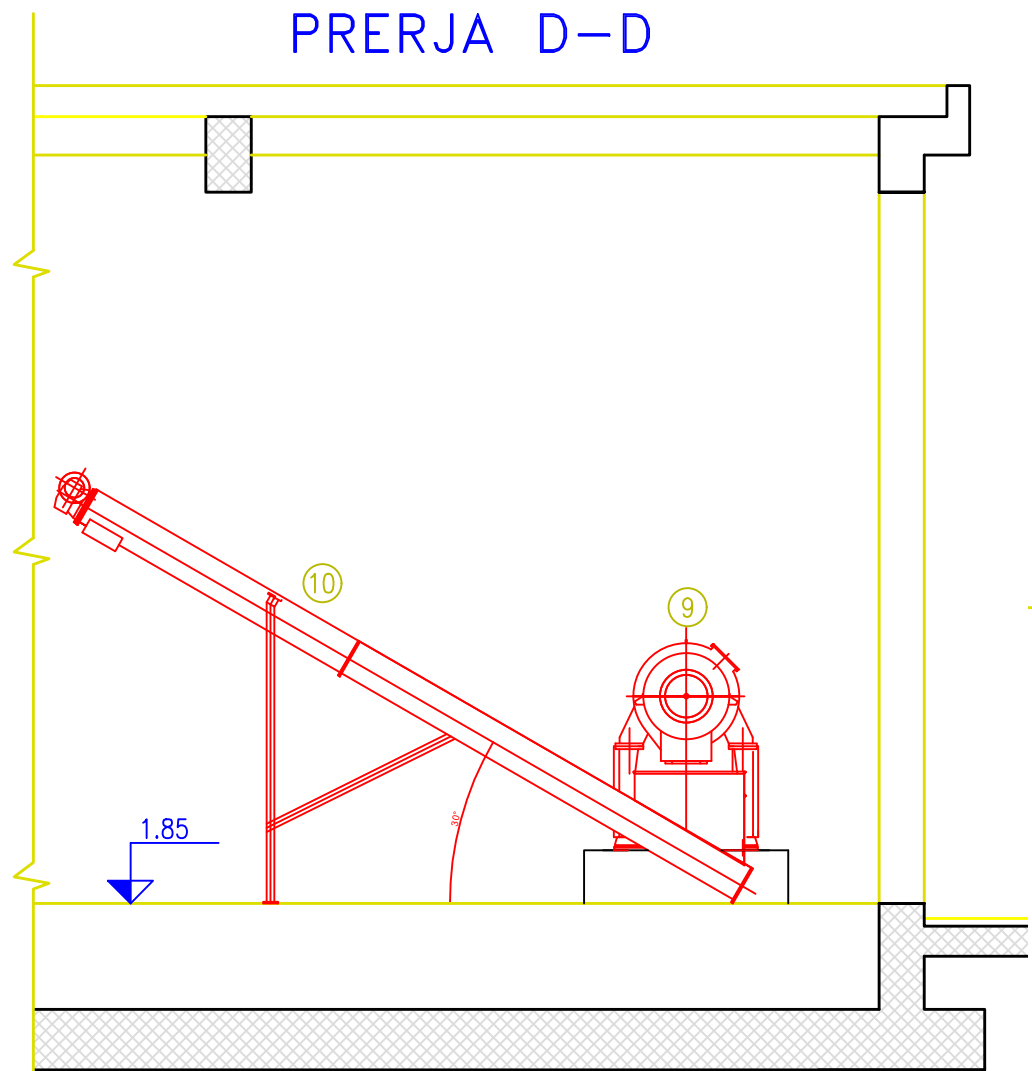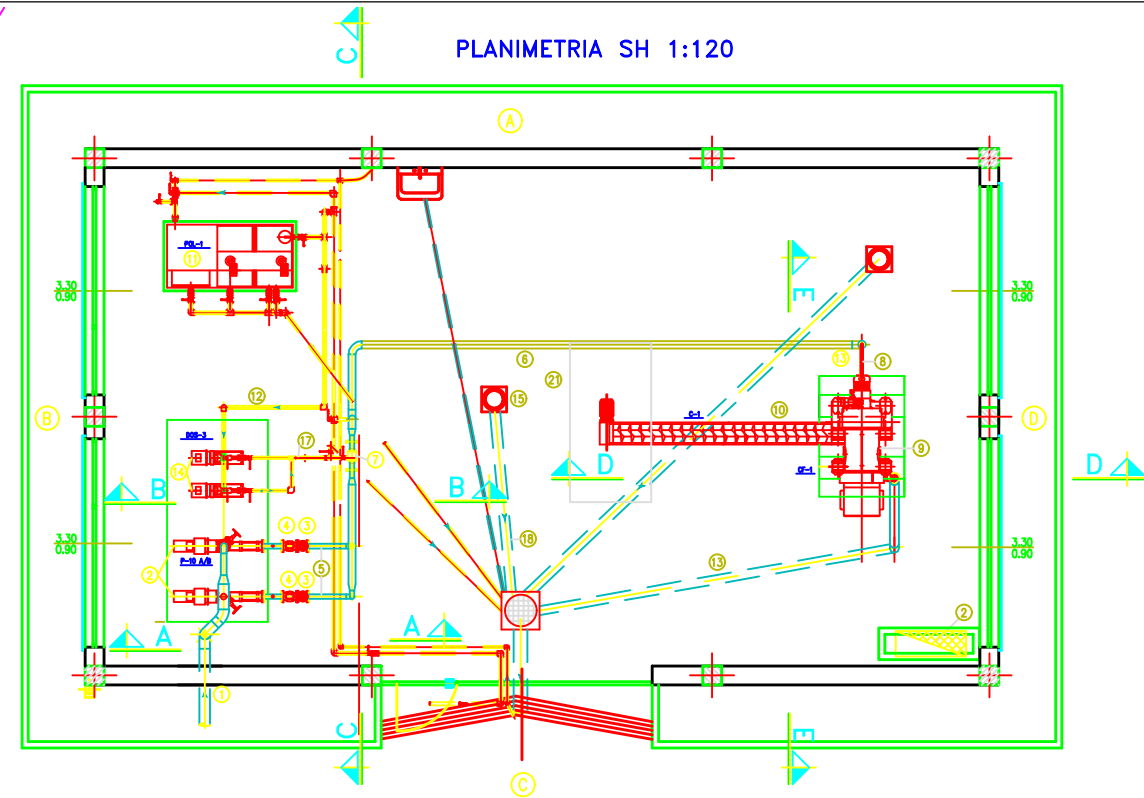


DETAJI
PJESJEVE TE MANUMETRIT

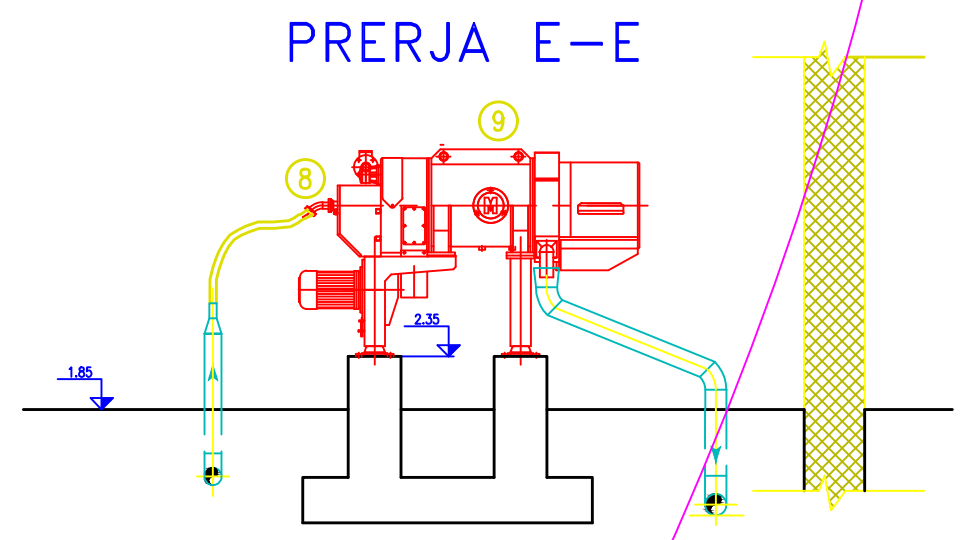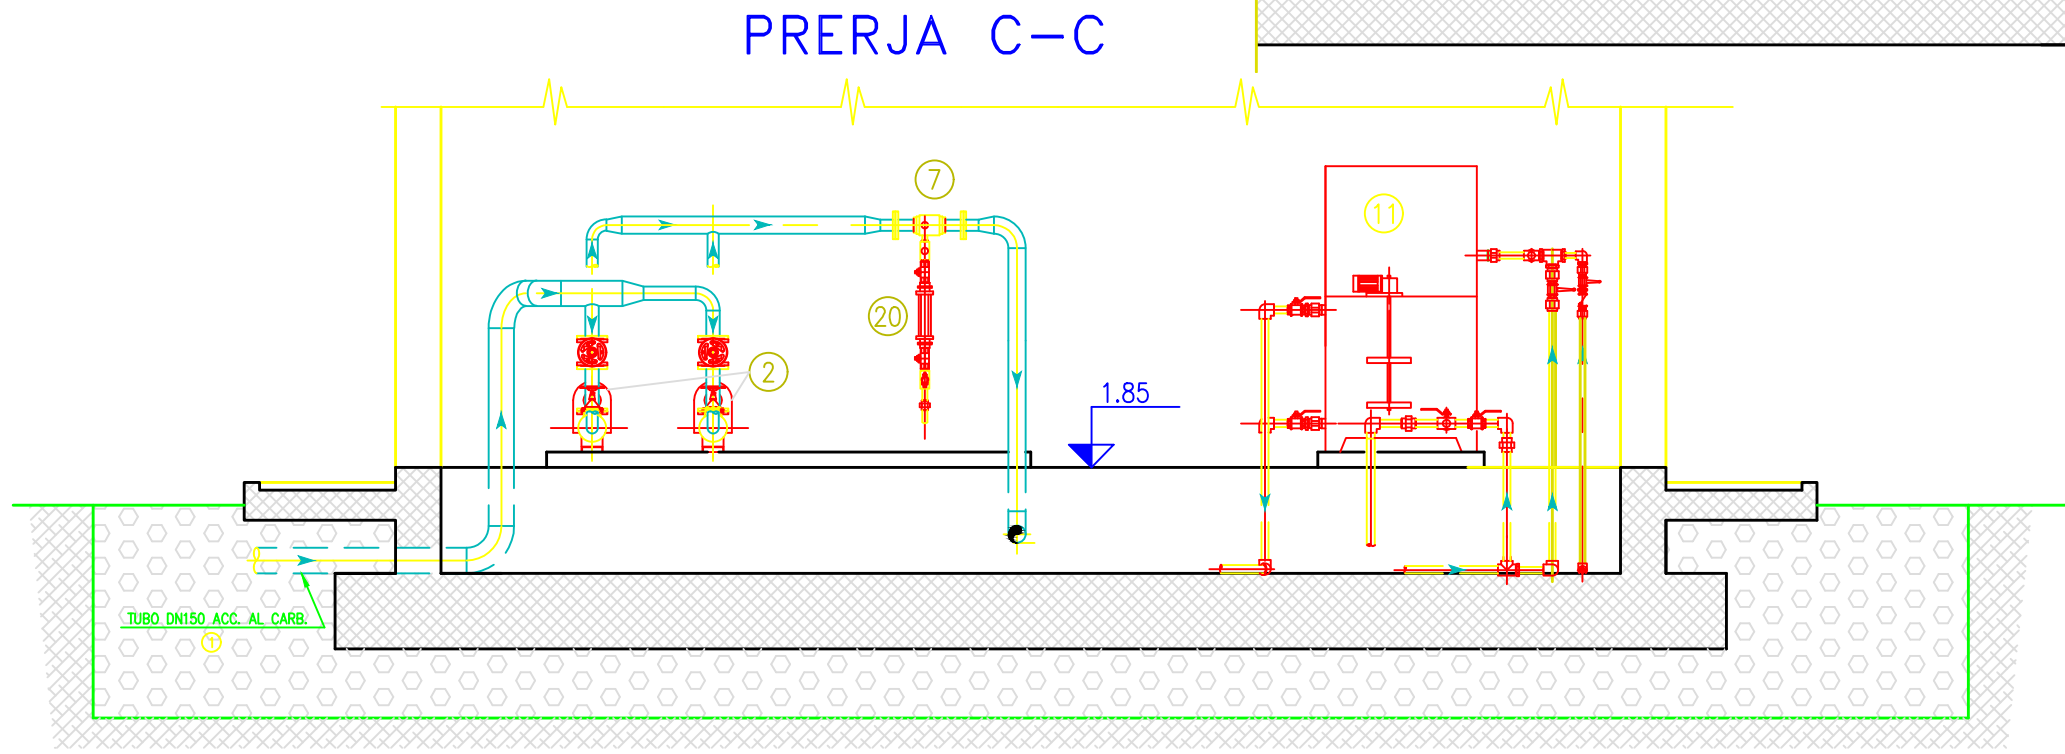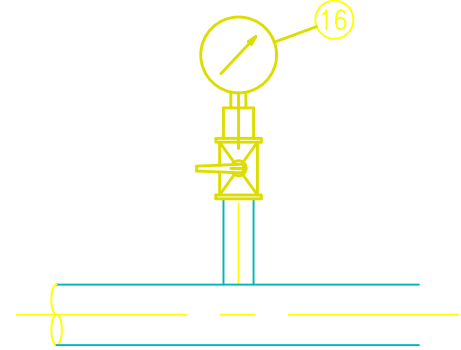



OBJEKTI:	POROSITESI :	PROJEKTUES :	GRUPI I PROJEKTIMIT		FIRMA/VULA	GRUPI I PROJEKTIMIT		FIRMA/VULA	TE DHENA TEKNIKE	
			Ing.Hidroteknik Evis QYRKU	Nr. Licence K.1829/2		Ing.Mjedisi Shpetim CIKU	Nr. Licence A.2443		FAZA E PROJEKTIT	PROJEKT ZBATIM
			Ing.Ndertimi Jani TATI	Nr. Licence K.2752/1		Ing.Mekanik Kristaq PRIFTI	Nr. Licence E.0431/1		TIPI I FLETES	
			Ing.Hidroteknik Gezim VEIZAJ	Nr. Licence K.1061/2		Ing.Elektronik Vegim HOTI	Nr. Licence E.1127		EMERTIMI I FLETES	DETAJE SH 1:50
			Ing.Topograf Maksim GEGA	Nr. Licence T.0455/4		Arkitekt Jorida GRABOVARI	Nr. Licence A.2595		Nr. i fletes A-	
			Ing.Gjeolog Aslan BASHA	Nr. Licence GJ.0686		Arkitekt Dorina SADIKU				
			Ing.Elektrik Lindita ZEKA	Nr. Licence E.1269/2						

PRERJA A-A


PLANIMETRIA

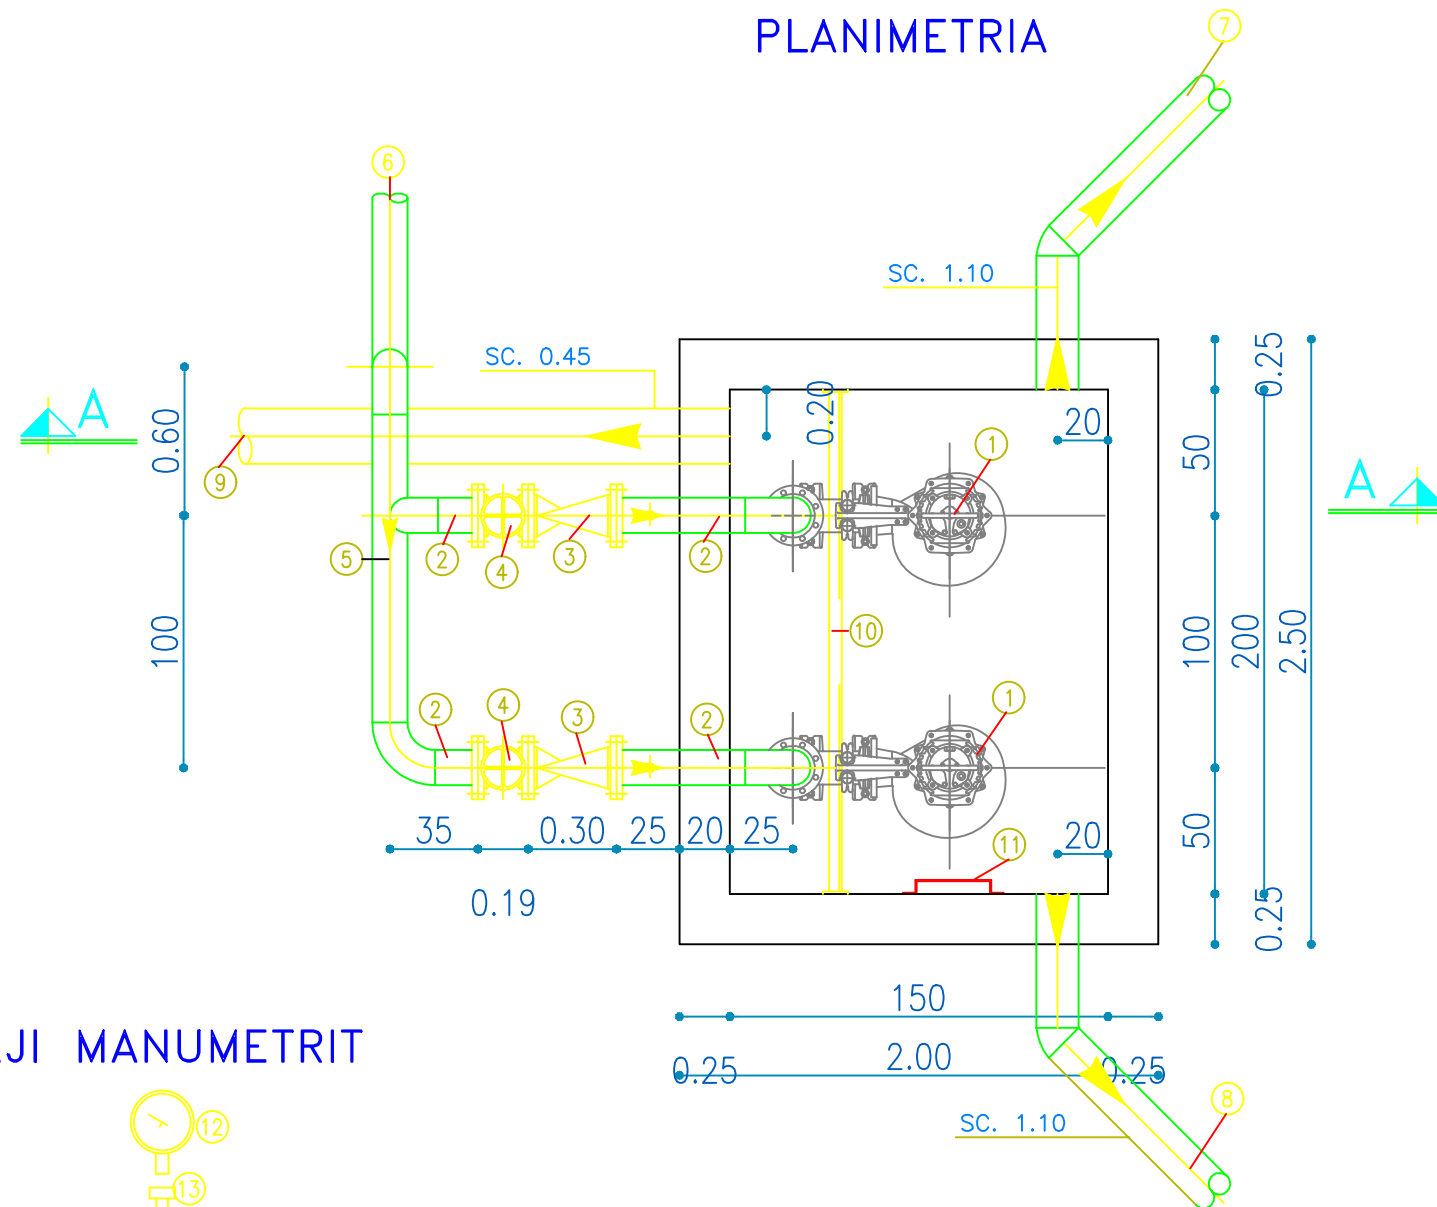

DETAJI MANUMETRIT

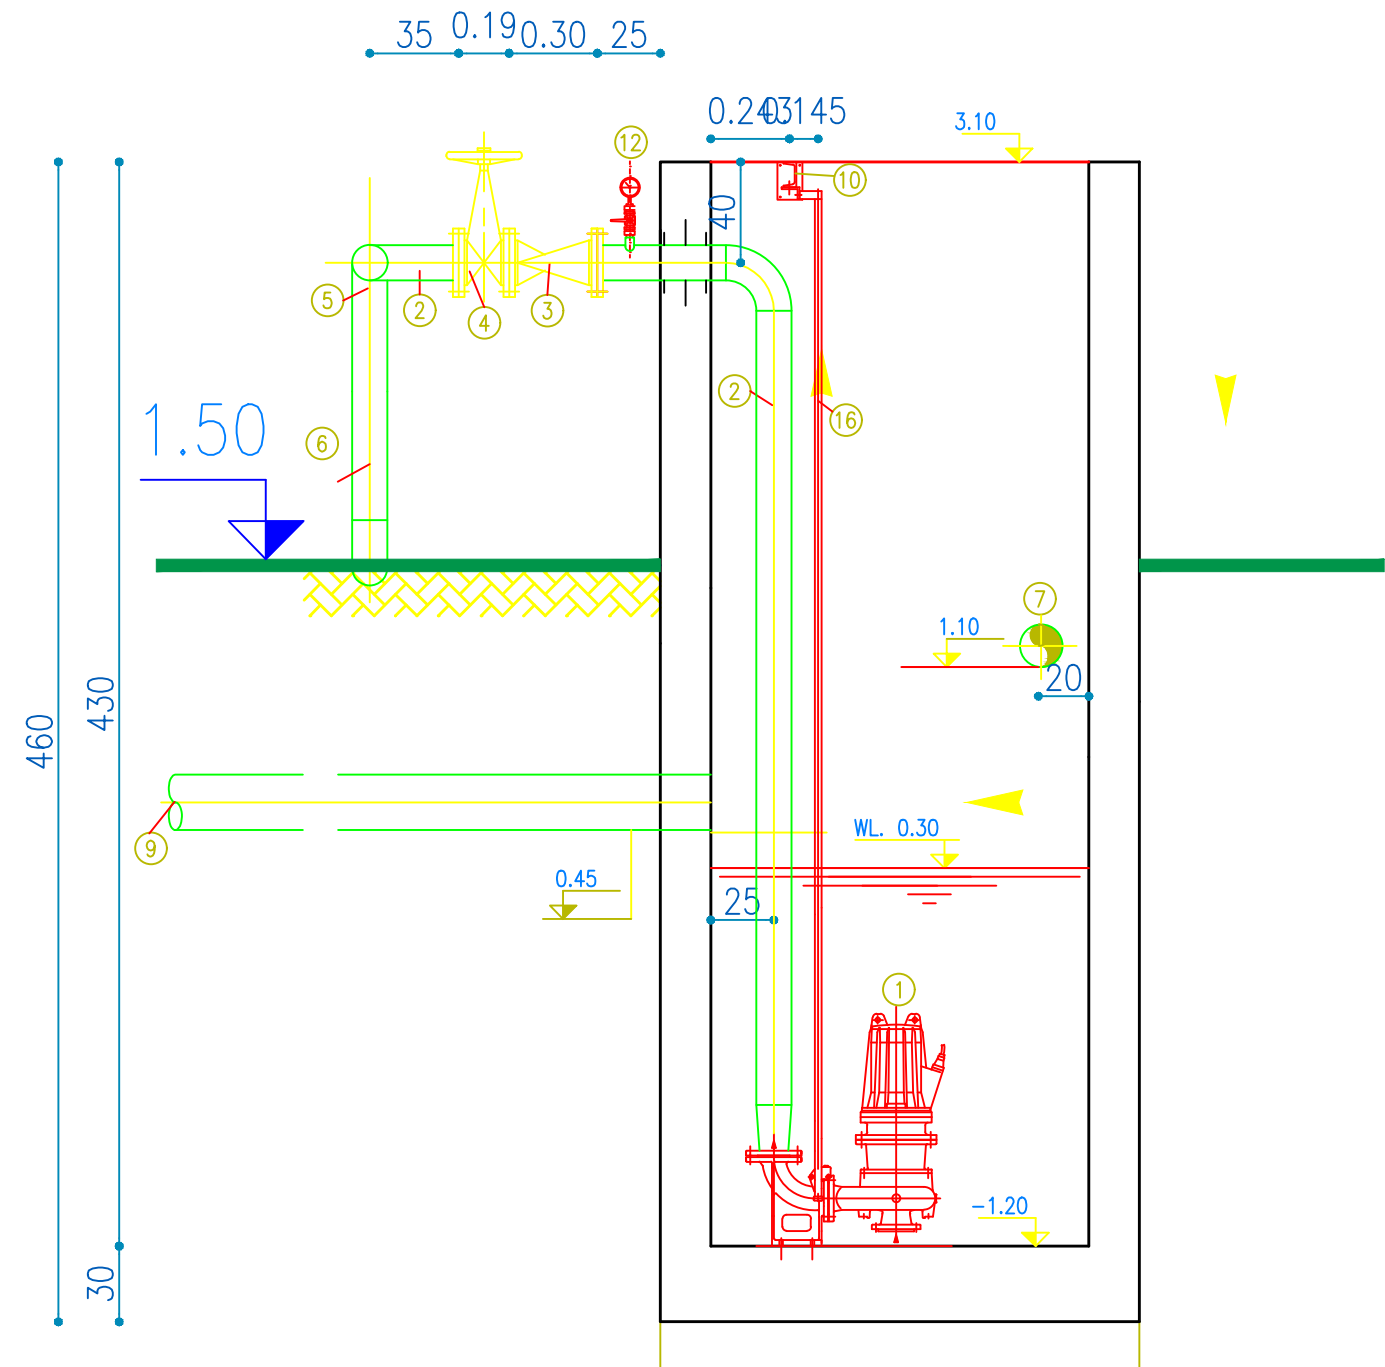
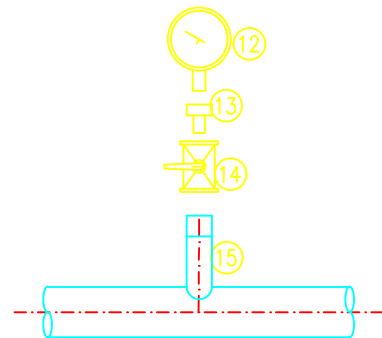


OBJEKTI:	POROSITESI :	PROJEKTUES :	GRUPI I PROJEKTIMIT		FIRMA/VULA	GRUPI I PROJEKTIMIT		FIRMA/VULA	TE DHENA TEKNIKE	
								FAZA E PROJEKTIT	PROJEKT ZBATIM	
PROJEKTIM IMPIANTI TE TRAJTIMIT TE UJRAVE TE PERDORURA (ITUN), BASHKIA PRENJAS	SHOQERIA RAJONALE UJESJELLES-KANALIZIME POGRADEC	"HYDRO-ENG CONSULTING " sh.p.k	Ing.Hidroteknik Evis QYRKU	Nr. Licence K.1829/2		Ing.Mjedisi Shpetim CIKU	Nr. Licence A.2443		FAZA E PROJEKTIT	PROJEKT ZBATIM
			Ing.Ndertimi Jani TATI	Nr. Licence K.2752/1		Ing.Mekanik Kristaq PRIFTI	Nr. Licence E.0431/1		TIPI I FLETES	
			Ing.Hidroteknik Gezim VEIZAJ	Nr. Licence K.1061/2		Ing.Elektronik Vegim HOTI	Nr. Licence E.1127		EMERTIMI I FLETES	DETAJE SH 1:30
			Ing.Topograf Maksim GEGA	Nr. Licence T.0455/4		Arkitekt Jorida GRABOVARI	Nr. Licence A.2595		Nr. i fletes A-	
			Ing.Gjeolog Asllan BASHA	Nr. Licence G.J.0686		Arkitekt Dorina SADIKU				
			Ing.Elektrik Lindita ZEKA	Nr. Licence E.1269/2						

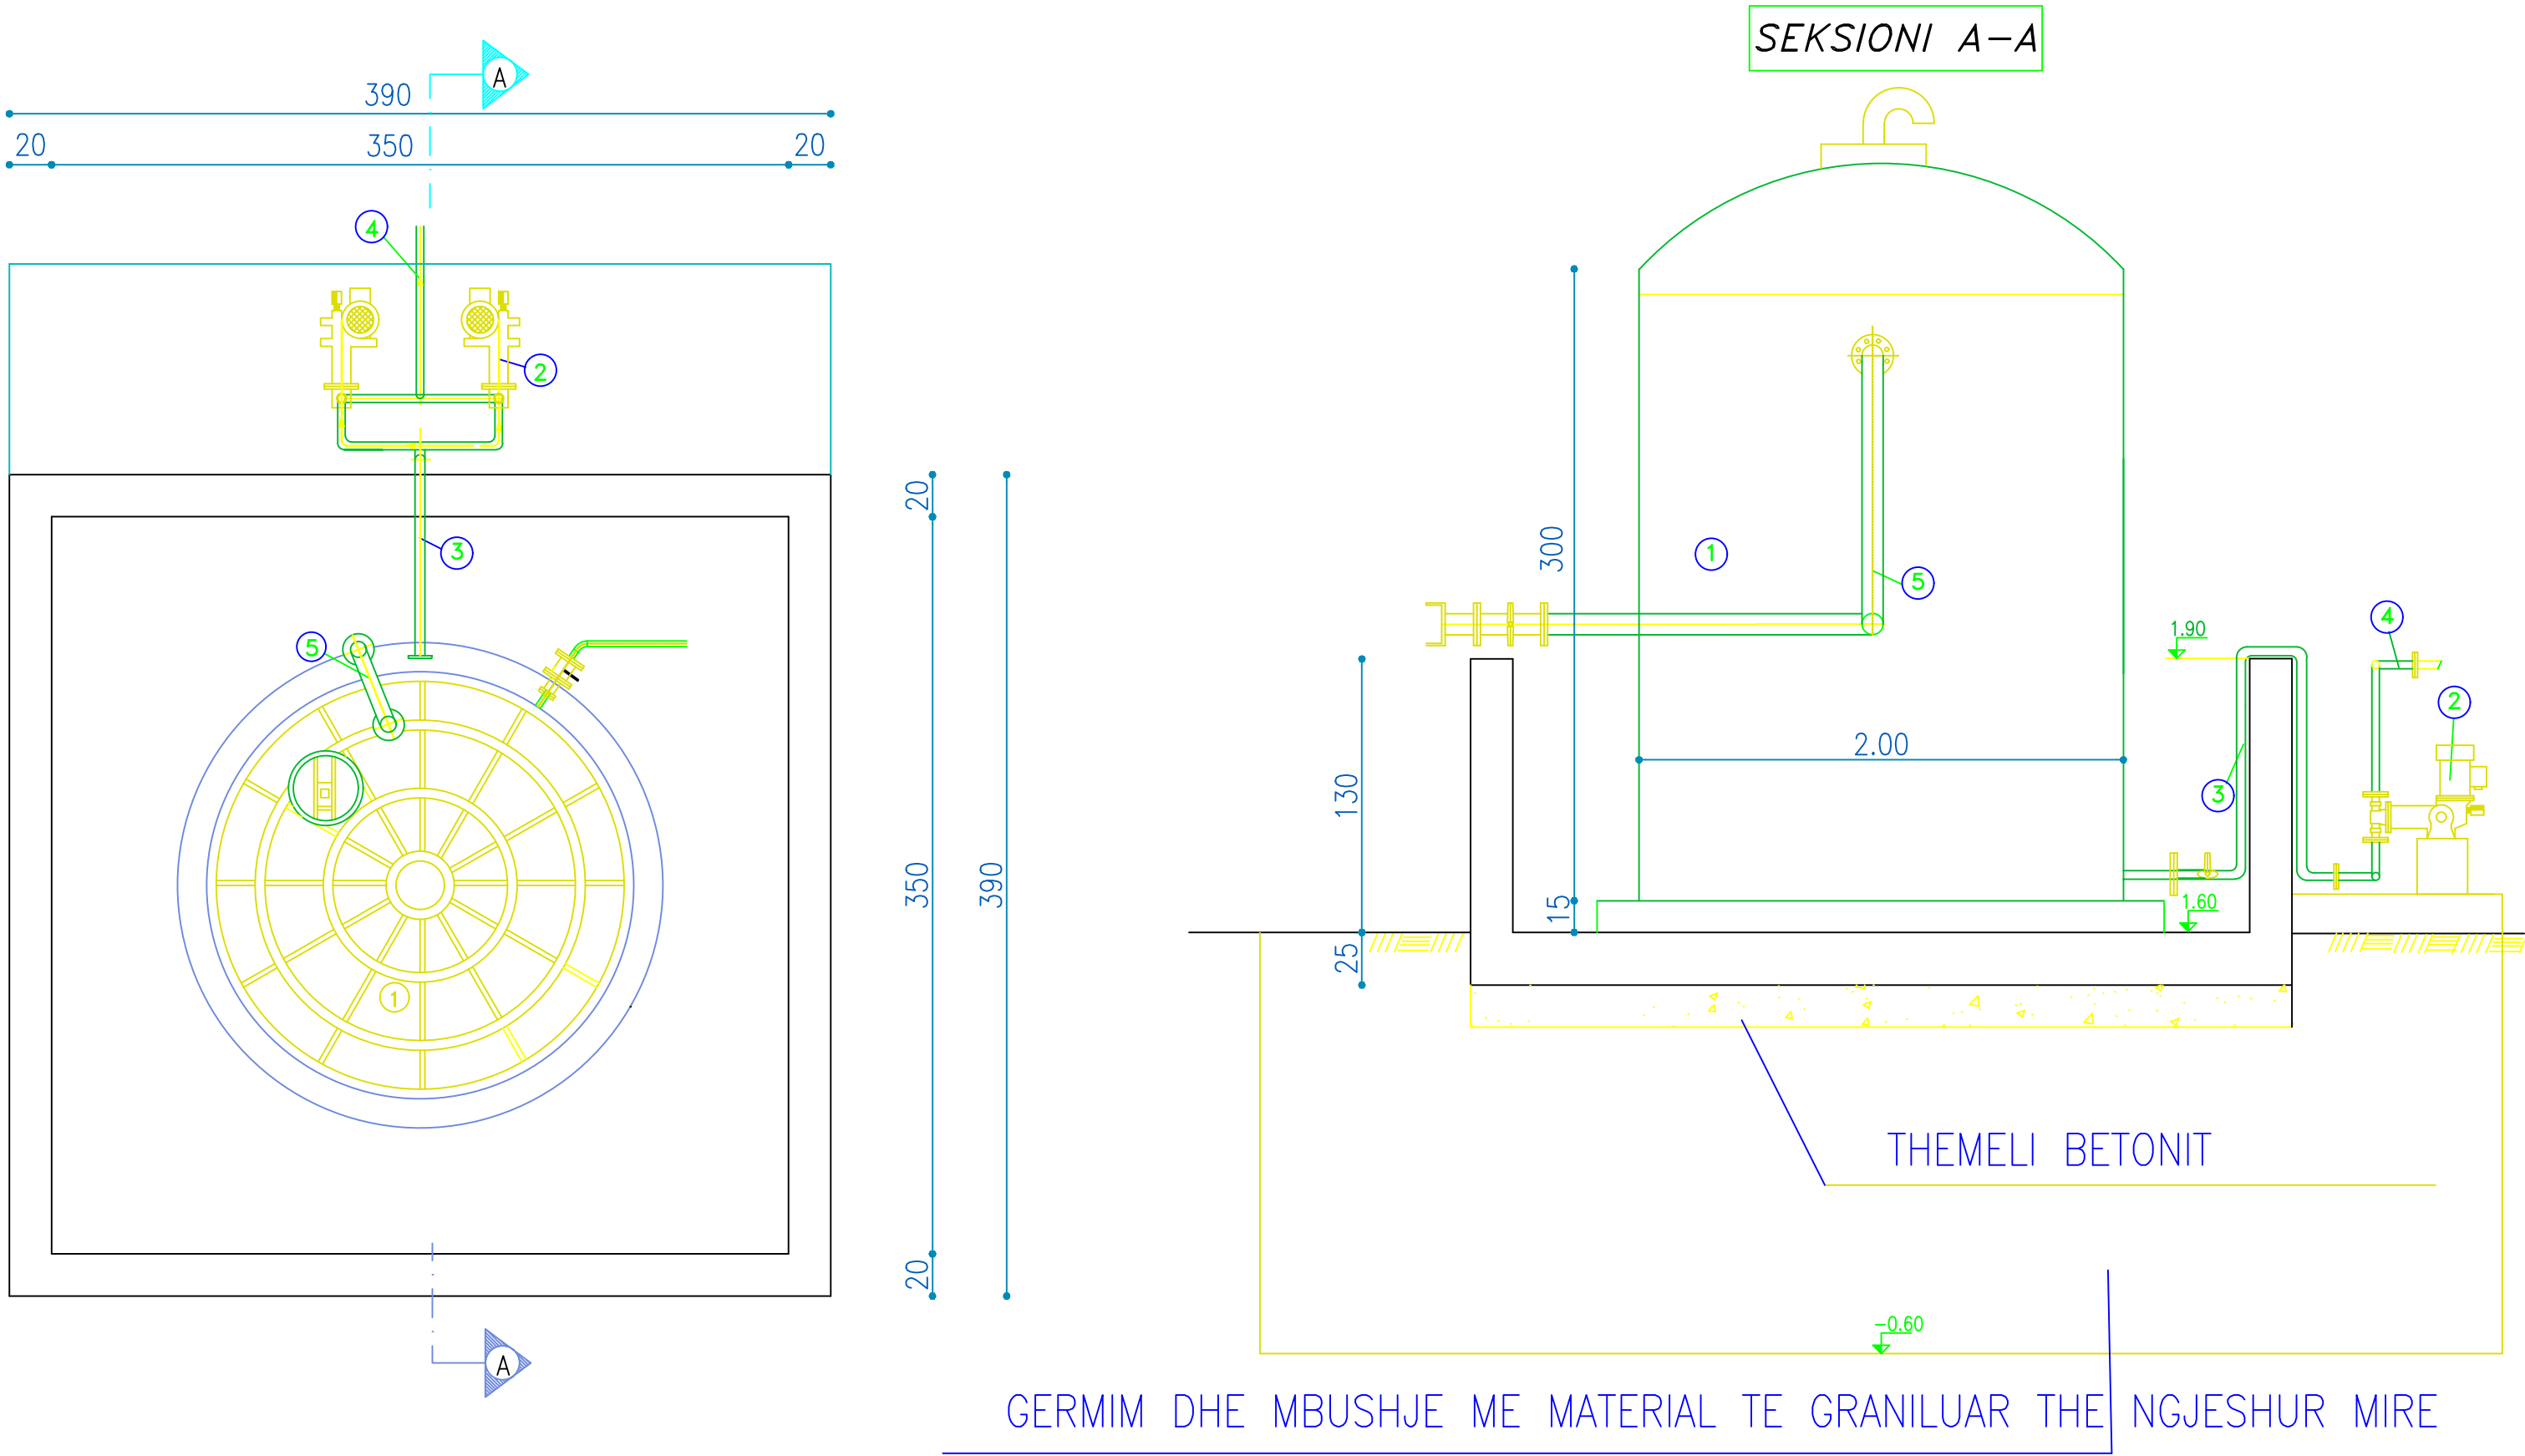

OBJEKTI:	POROSITESI :	PROJEKTUES :	GRUPI I PROJEKTIMIT		FIRMA/VULA	GRUPI I PROJEKTIMIT		FIRMA/VULA	TE DHENA TEKNIKE	
			Ing.Hidroteknik Evis QYRKU	Nr. Licence K.1829/2		Ing.Mjedisi Shpetim CIKU	Nr. Licence A.2443		FAZA E PROJEKTIT	PROJEKT ZBATIM
			Ing.Ndertimi Jani TATI	Nr. Licence K.2752/1		Ing.Mekanik Kristaq PRIFTI	Nr. Licence E.0431/1		TIPI I FLETES	
			Ing.Hidroteknik Gezim VEIZAJ	Nr. Licence K.1061/2		Ing.Elektronik Vegim HOTI	Nr. Licence E.1127		EMERTIMI I FLETES	DETAJE SH 1:30
PROJEKTIM IMPIANTI TE TRAJTIMIT TE UJRAVE TE PERDORURA (ITUN), BASHKIA PRENJAS	SHOQERIA RAJONALE UJESJELLES-KANALIZIME POGRADEC	"HYDRO-ENG CONSULTING " sh.p.k	Ing.Topograf Maksim GEGA	Nr. Licence T.0455/4		Arkitekt Jorida GRABOVARI	Nr. Licence A.2595		Nr. i fletes A-	
			Ing.Gjeolog Asllan BASHA	Nr. Licence GJ.0686		Arkitekt Dorina SADIKU				
			Ing.Elektrik Lindita ZEKA	Nr. Licence E.1269/2						


DETAJE SH 1:50

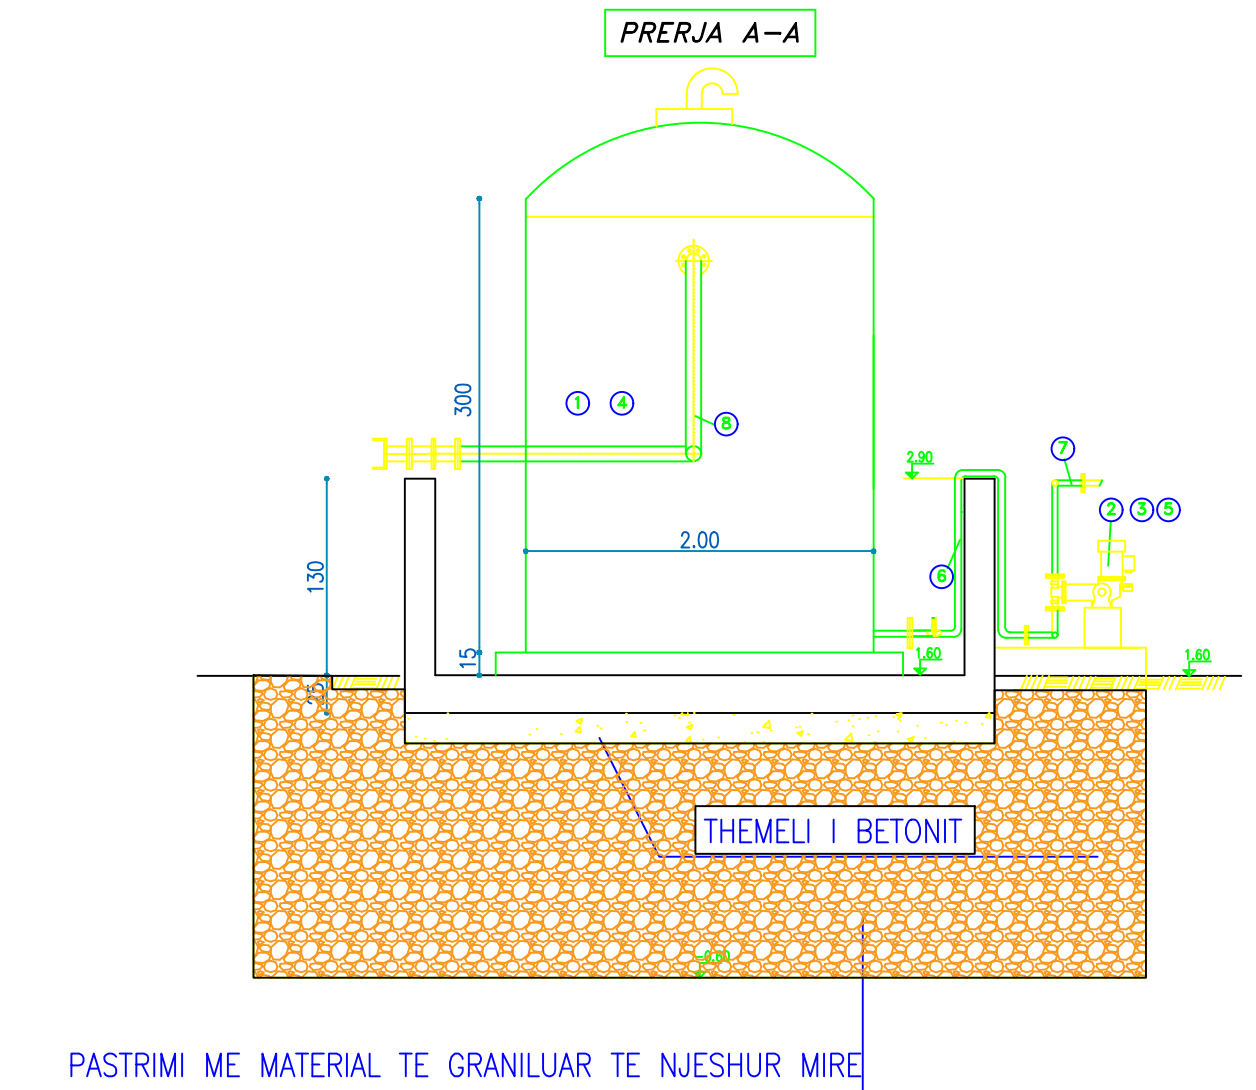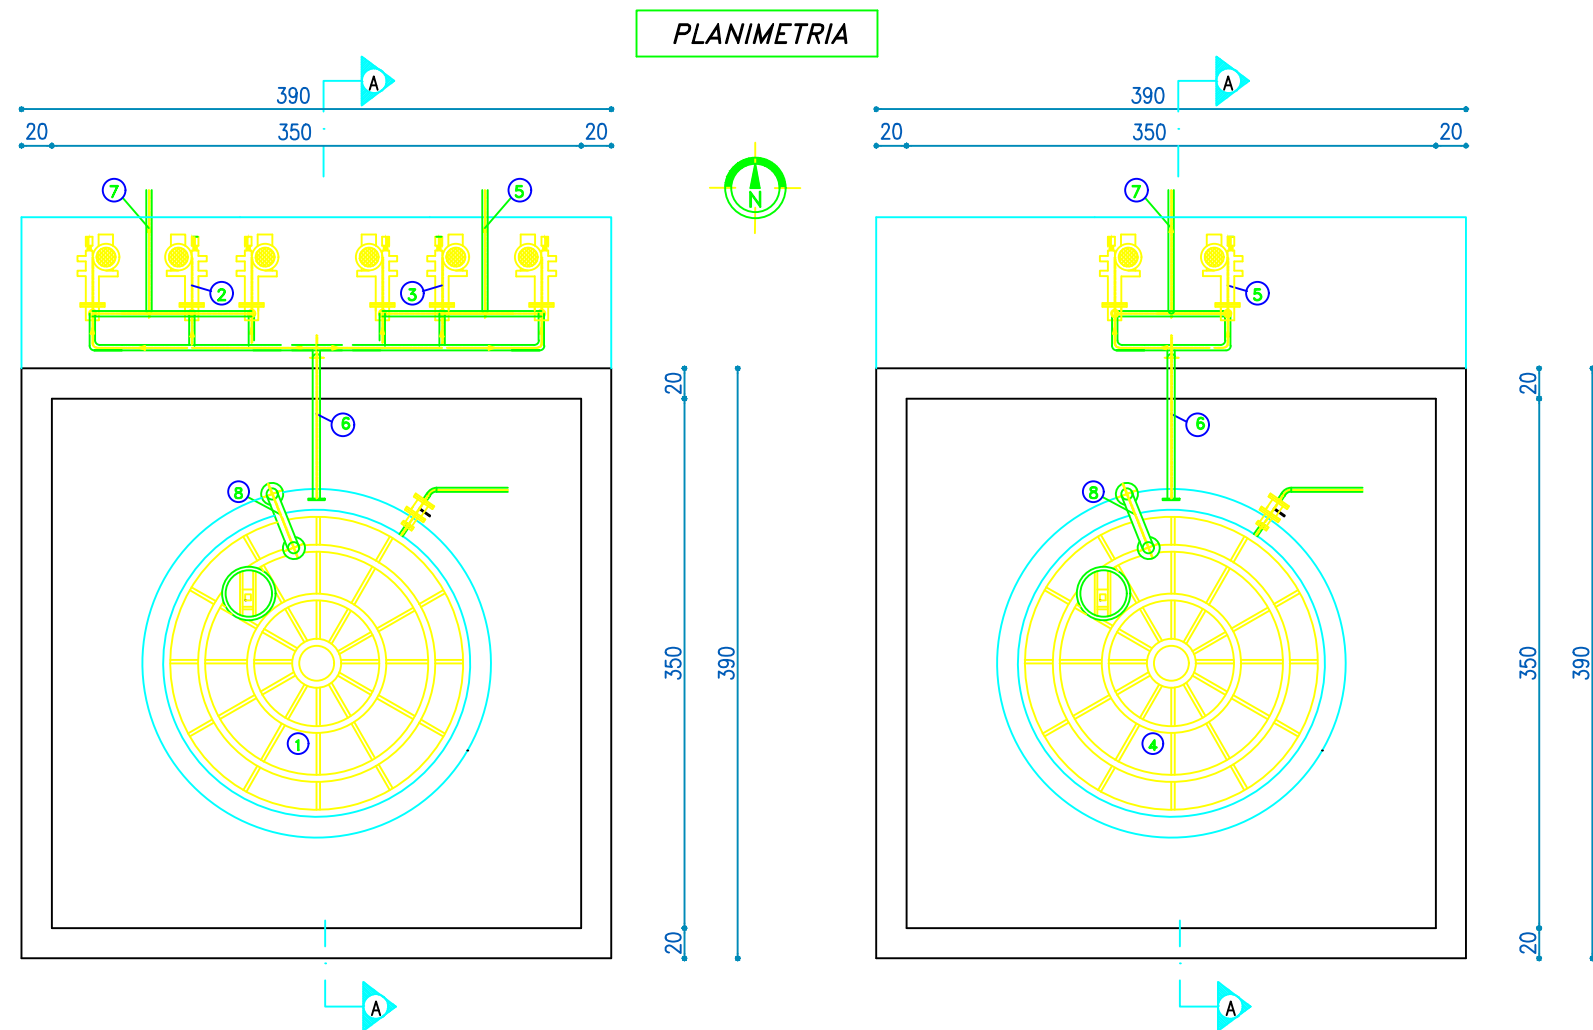


OBJEKTI:	POROSITESI :	PROJEKTUES :	GRUPI I PROJEKTIMIT		FIRMA/VULA	GRUPI I PROJEKTIMIT		FIRMA/VULA	TE DHENA TEKNIKE	
PROJEKTIM IMPIANTI TE TRAJTIMIT TE UJRAVE TE PERDORURA (ITUN), BASHKIA PRENJAS	SHOQERIA RAJONALE UJESJELLES-KANALIZIME POGRADEC	"HYDRO-ENG CONSULTING " sh.p.k	Ing.Hidroteknik Evis QYRKU	Nr. Licence K.1829/2		Ing.Mjedisi Shpetim CIKU	Nr. Licence A.2443		FAZA E PROJEKTIT	PROJEKT ZBATIM
			Ing.Ndertimi Jani TATI	Nr. Licence K.2752/1		Ing.Mekanik Kristaq PRIFTI	Nr. Licence E.0431/1		TIPI I FLETES	
			Ing.Hidroteknik Gezim VEIZAJ	Nr. Licence K.1061/2		Ing.Elektronik Vegim HOTI	Nr. Licence E.1127		EMERTIMI I FLETES	DETAJE SH 1:50
			Ing.Topograf Maksim GEGA	Nr. Licence T.0455/4		Arkitekt Jorida GRABOVARI	Nr. Licence A.2595		Nr. i fletes A-	
			Ing.Gjeolog Asllan BASHA	Nr. Licence GJ.0686		Arkitekt Dorina SADIKU				
			Ing.Elektrik Lindita ZEKA	Nr. Licence E.1269/2						

TRAJTIMI ULTRAVIOLET I UJIT TE TRAJTUAR OSE KLORI SH 1:75


PLANIMETRIA

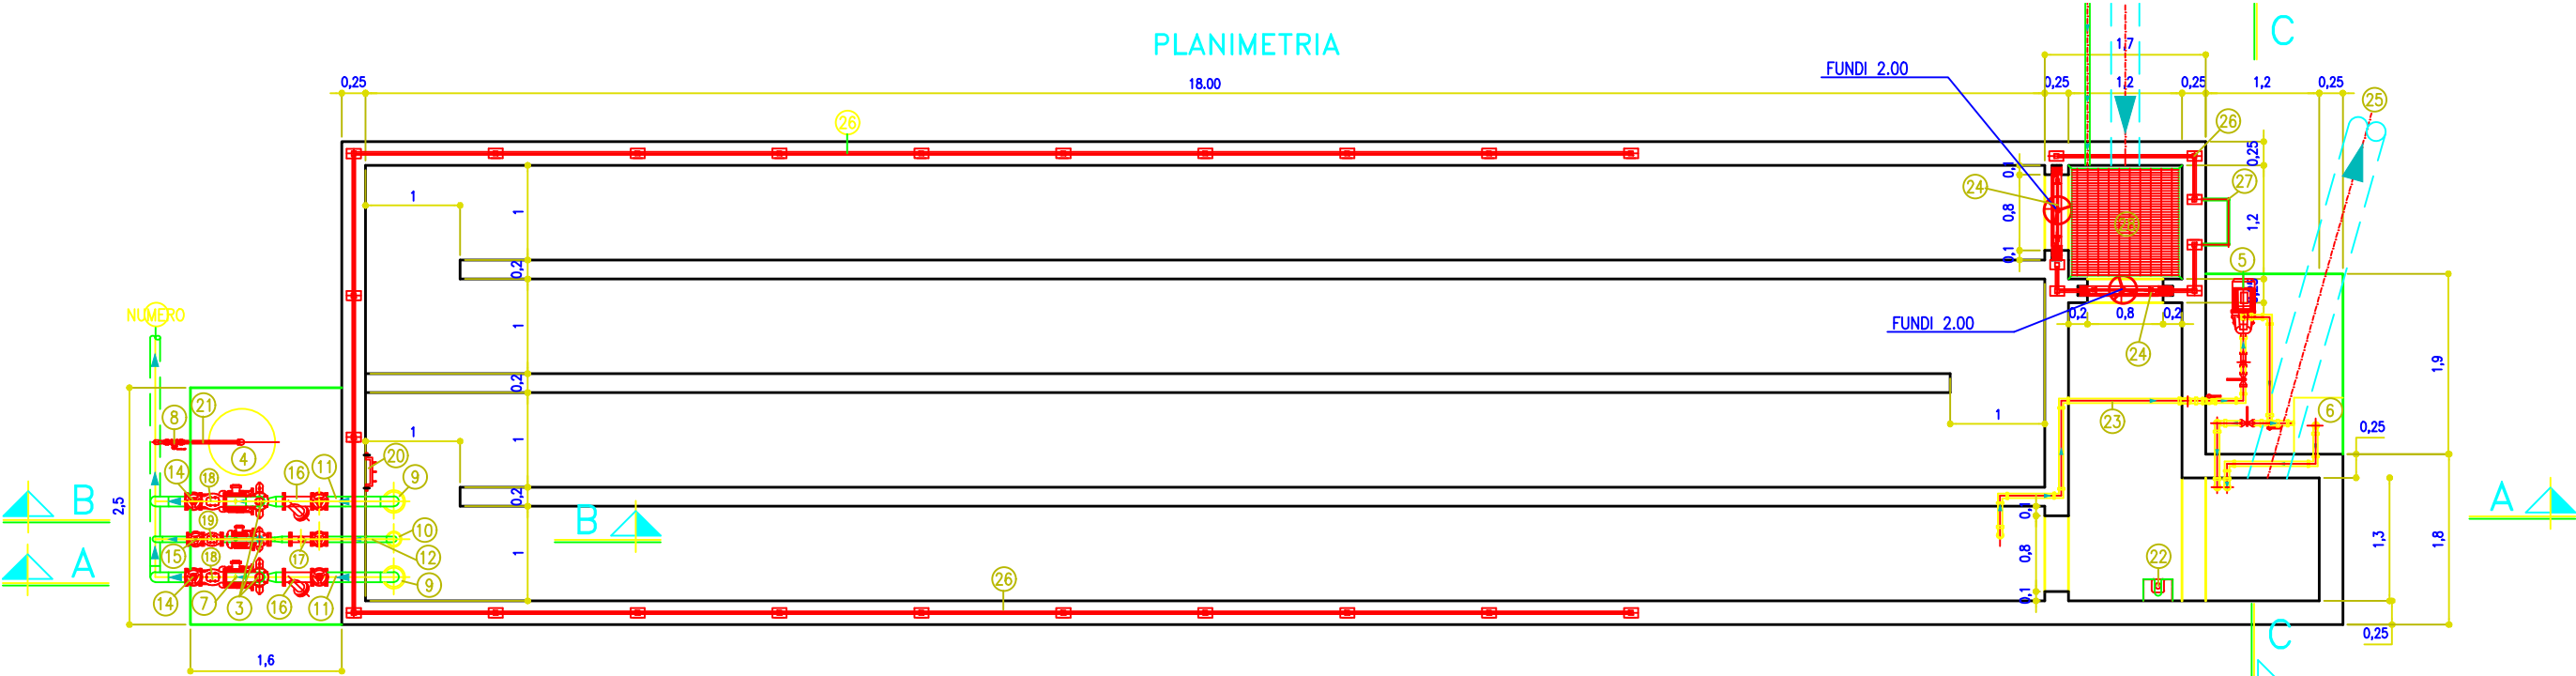


PRERJA A - A

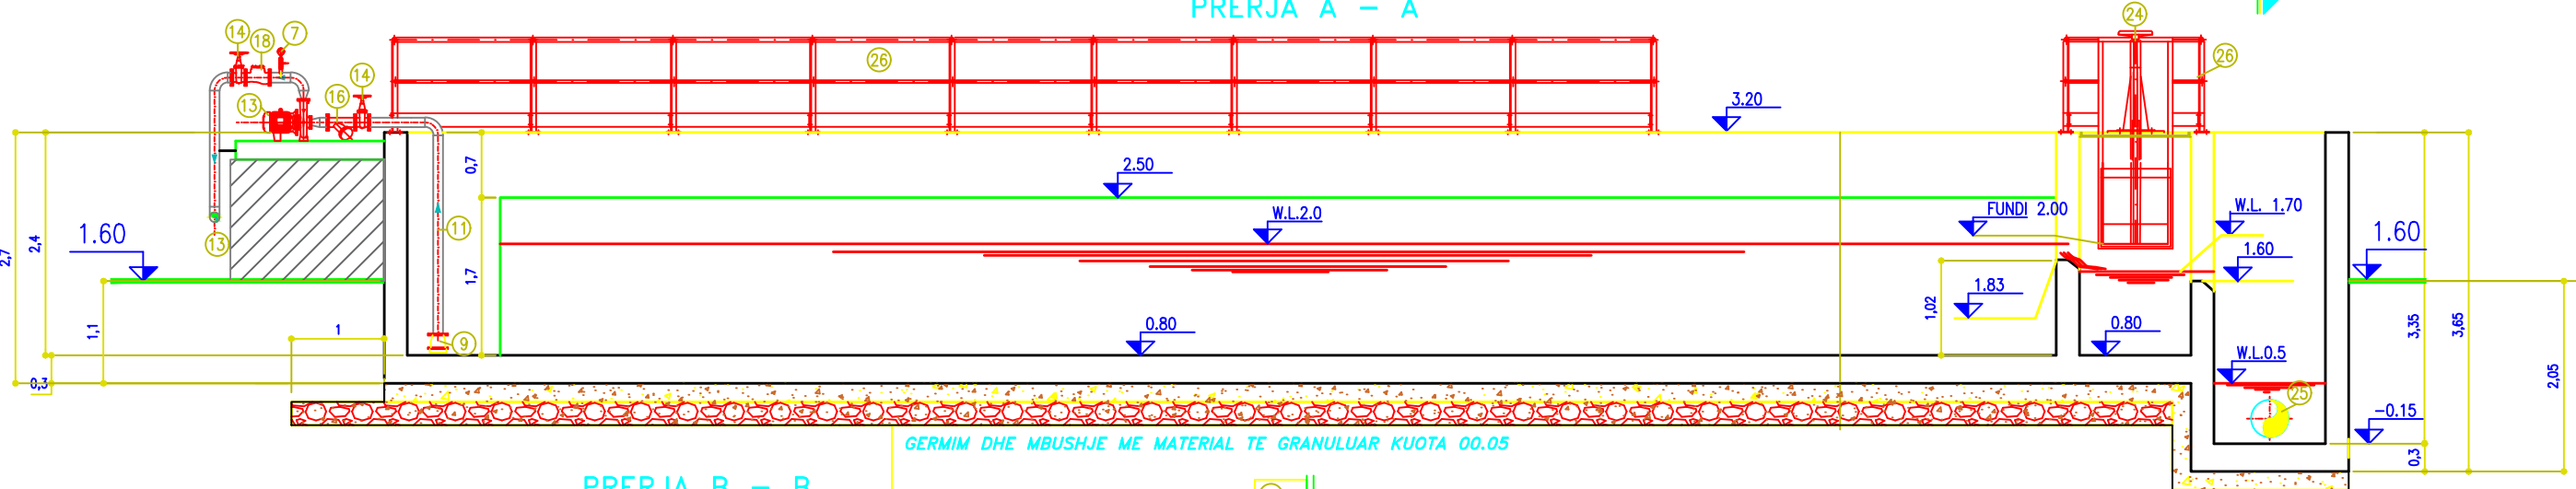

PRERJA B - B

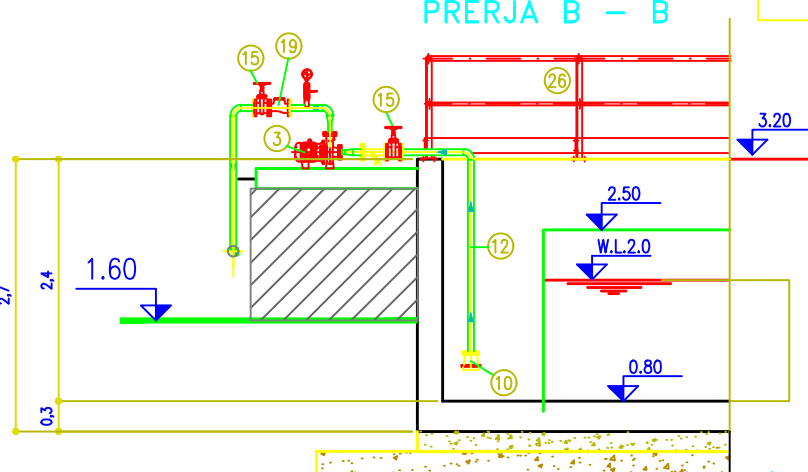


PRERJA C - C

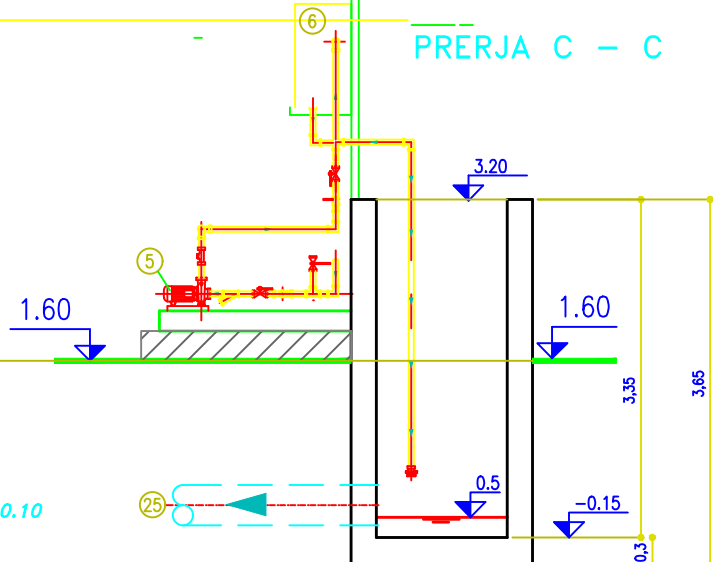


OBJEKTI:	POROSITESI :	PROJEKTUES :	GRUPI I PROJEKTIMIT		FIRMA/VULA	GRUPI I PROJEKTIMIT		FIRMA/VULA	TE DHENA TEKNIKE	
			Ing.Hidroteknik Evis QYRKU	Nr. Licence K.1829/2		Ing.Mjedisi Shpetim CIKU	Nr. Licence A.2443		FAZA E PROJEKTIT	PROJEKT ZBATIM
			Ing.Ndertimi Jani TATI	Nr. Licence K.2752/1		Ing.Mekanik Kristaq PRIFTI	Nr. Licence E.0431/1		TIPI I FLETES	
			Ing.Hidroteknik Gezim VEIZAJ	Nr. Licence K.1061/2		Ing.Elektronik Vegim HOTI	Nr. Licence E.1127		EMERTIMI I FLETES	TRAJTIMI I UJIT SH 1:75
			Ing.Topograf Maksim GEGA	Nr. Licence T.0455/4		Arkitekt Jorida GRABOVARI	Nr. Licence A.2595		Nr. i fletes A-	
			Ing.Gjeolog Aslan BASHA	Nr. Licence GJ.0686		Arkitekt Dorina SADIKU				
			Ing.Elektrik Lindita ZEKA	Nr. Licence E.1269/2						

NGRITJA E LLUMRAVE PRIMARE SH 1:30

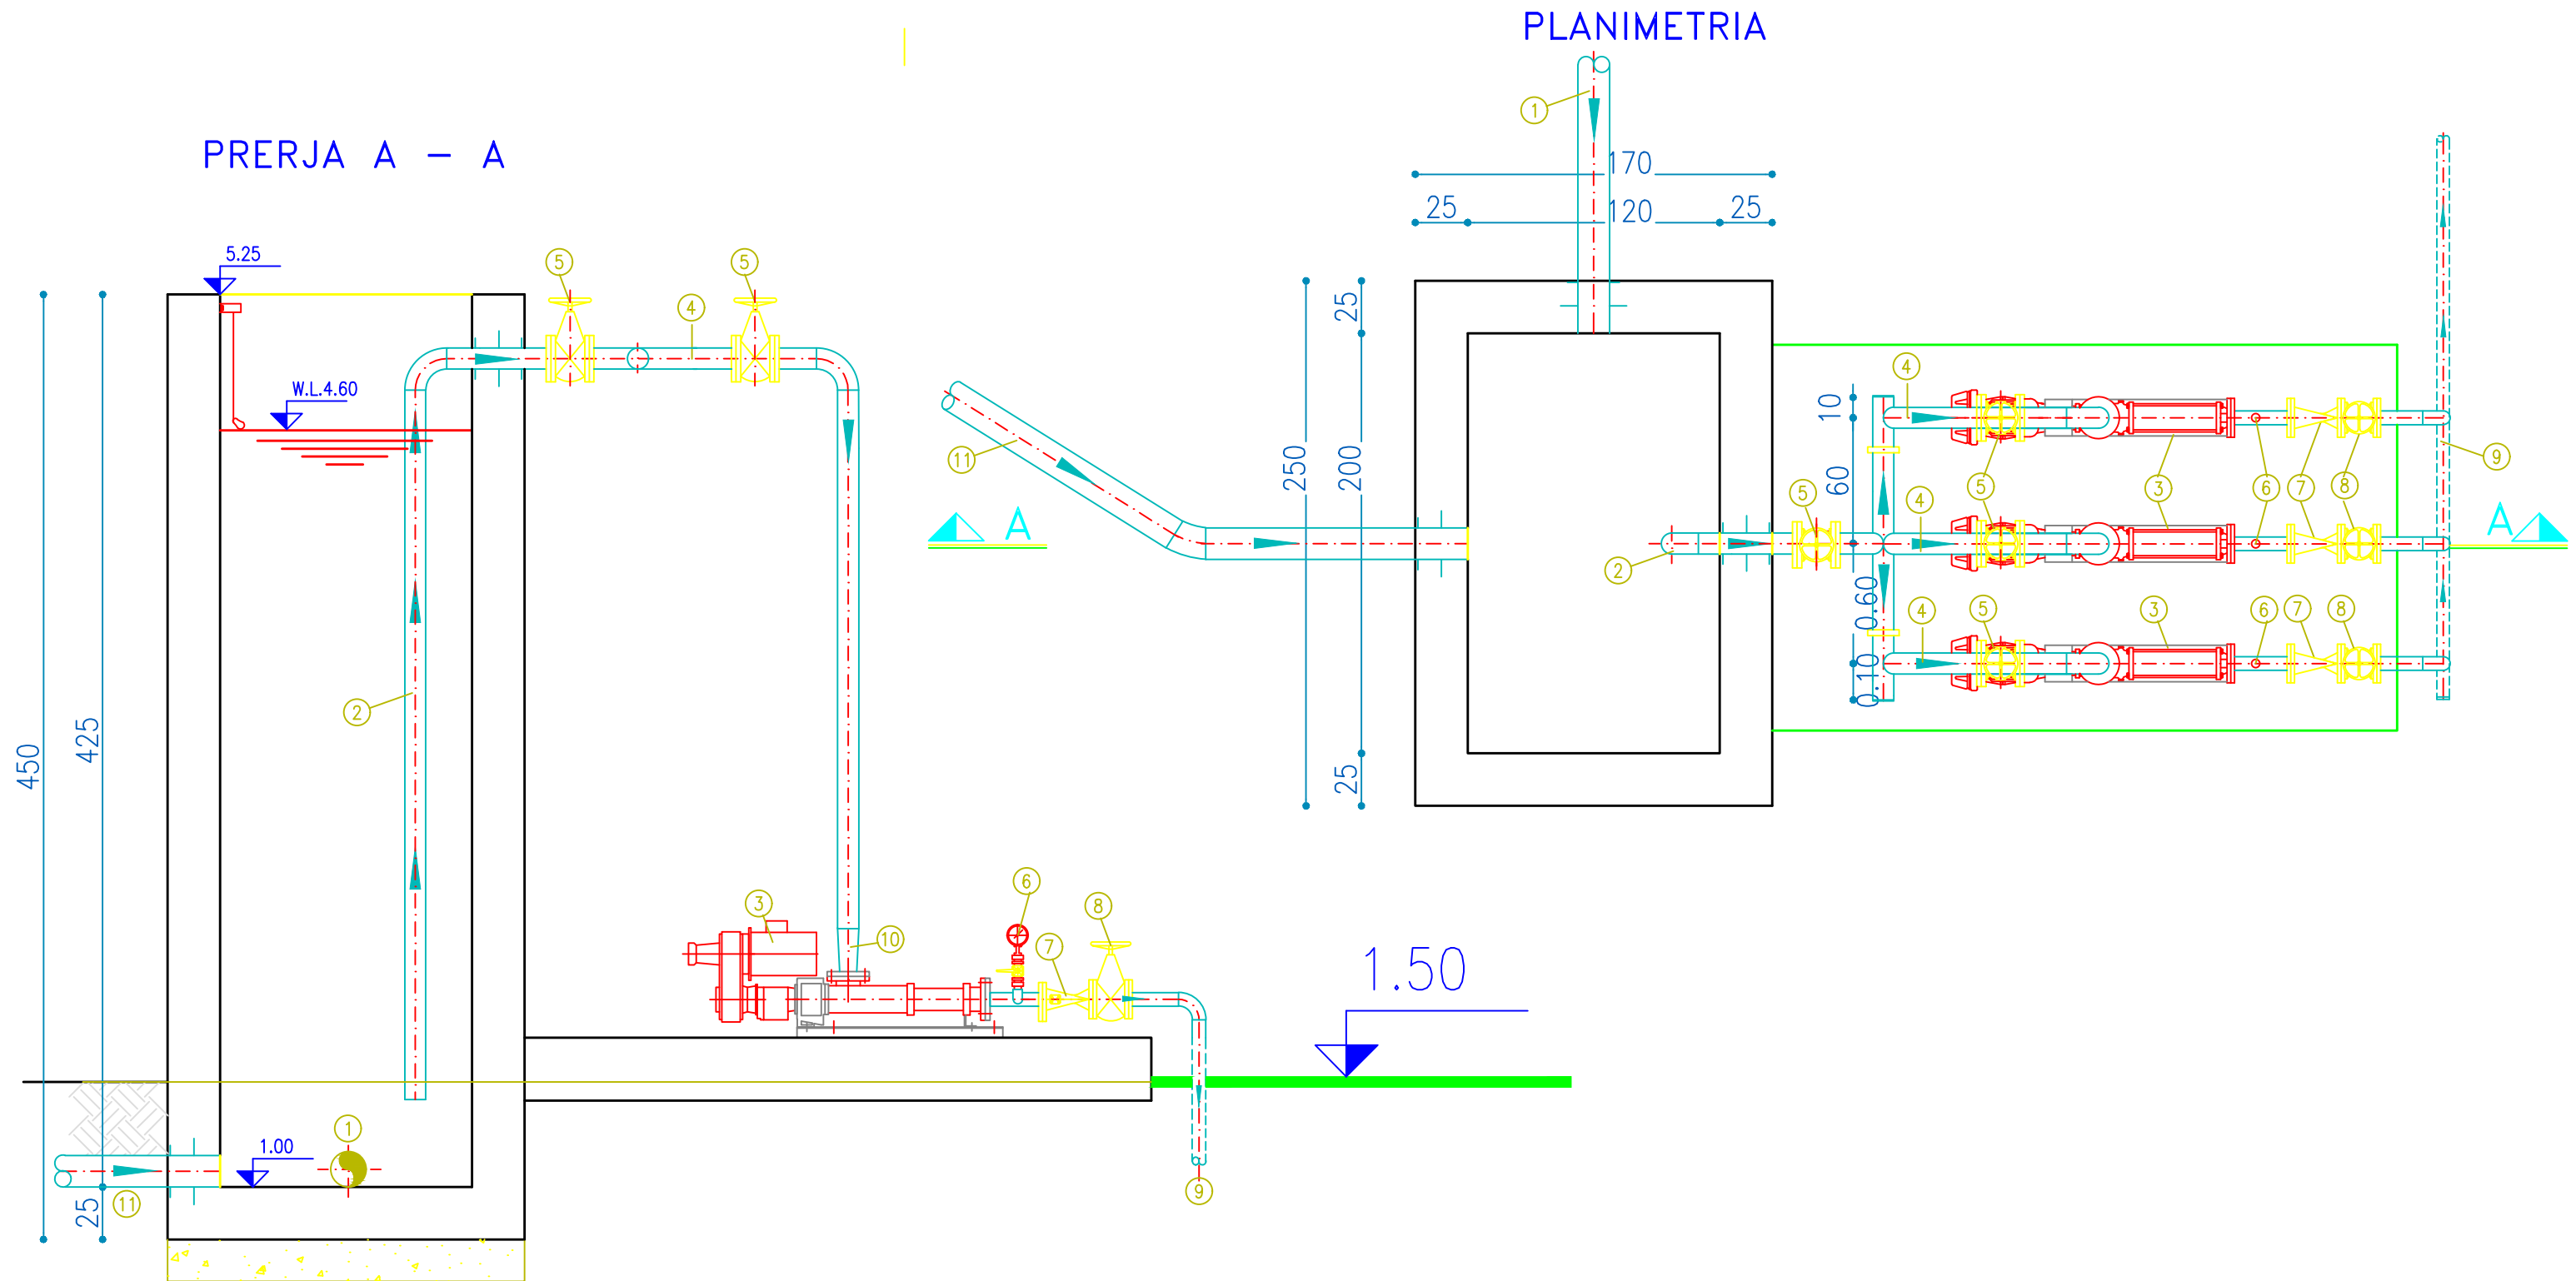


OBJEKTI:	POROSITESI :	PROJEKTUES :	GRUPI I PROJEKTIMIT		FIRMA/VULA	GRUPI I PROJEKTIMIT		FIRMA/VULA	TE DHENA TEKNIKE	
								FAZA E PROJEKTIT	PROJEKT ZBATIM	
PROJEKTIM IMPIANTI TE TRAJTIMIT TE UJRAVE TE PERDORURA (ITUN), BASHKIA PRENJAS	SHOQERIA RAJONALE UJESJELLES-KANALIZIME POGRADEC	"HYDRO-ENG CONSULTING " sh.p.k	Ing.Hidroteknik Evis QYRKU	Nr. Licence K.1829/2		Ing.Mjedisi Shpetim CIKU	Nr. Licence A.2443		TIPI I FLETES	
			Ing.Ndertimi Jani TATI	Nr. Licence K.2752/1		Ing.Mekanik Kristaq PRIFTI	Nr. Licence E.0431/1		EMERTIMI I FLETES	NGRITJA E LLUMRAVE PRIMARE
			Ing.Hidroteknik Gezim VEIZAJ	Nr. Licence K.1061/2		Ing.Elektronik Vegim HOTI	Nr. Licence E.1127		Nr. i fletes A-	
			Ing.Topograf Maksim GEGA	Nr. Licence T.0455/4		Arkitekt Jorida GRABOVARI	Nr. Licence A.2595			
			Ing.Gjeolog Asllan BASHA	Nr. Licence G.J.0686		Arkitekt Dorina SADIKU				
			Ing.Elektrik Lindita ZEKA	Nr. Licence E.1269/2						

PLANIMETRI - STABILIZIMI AEROBIK I LLUMRAVE SH 1:75

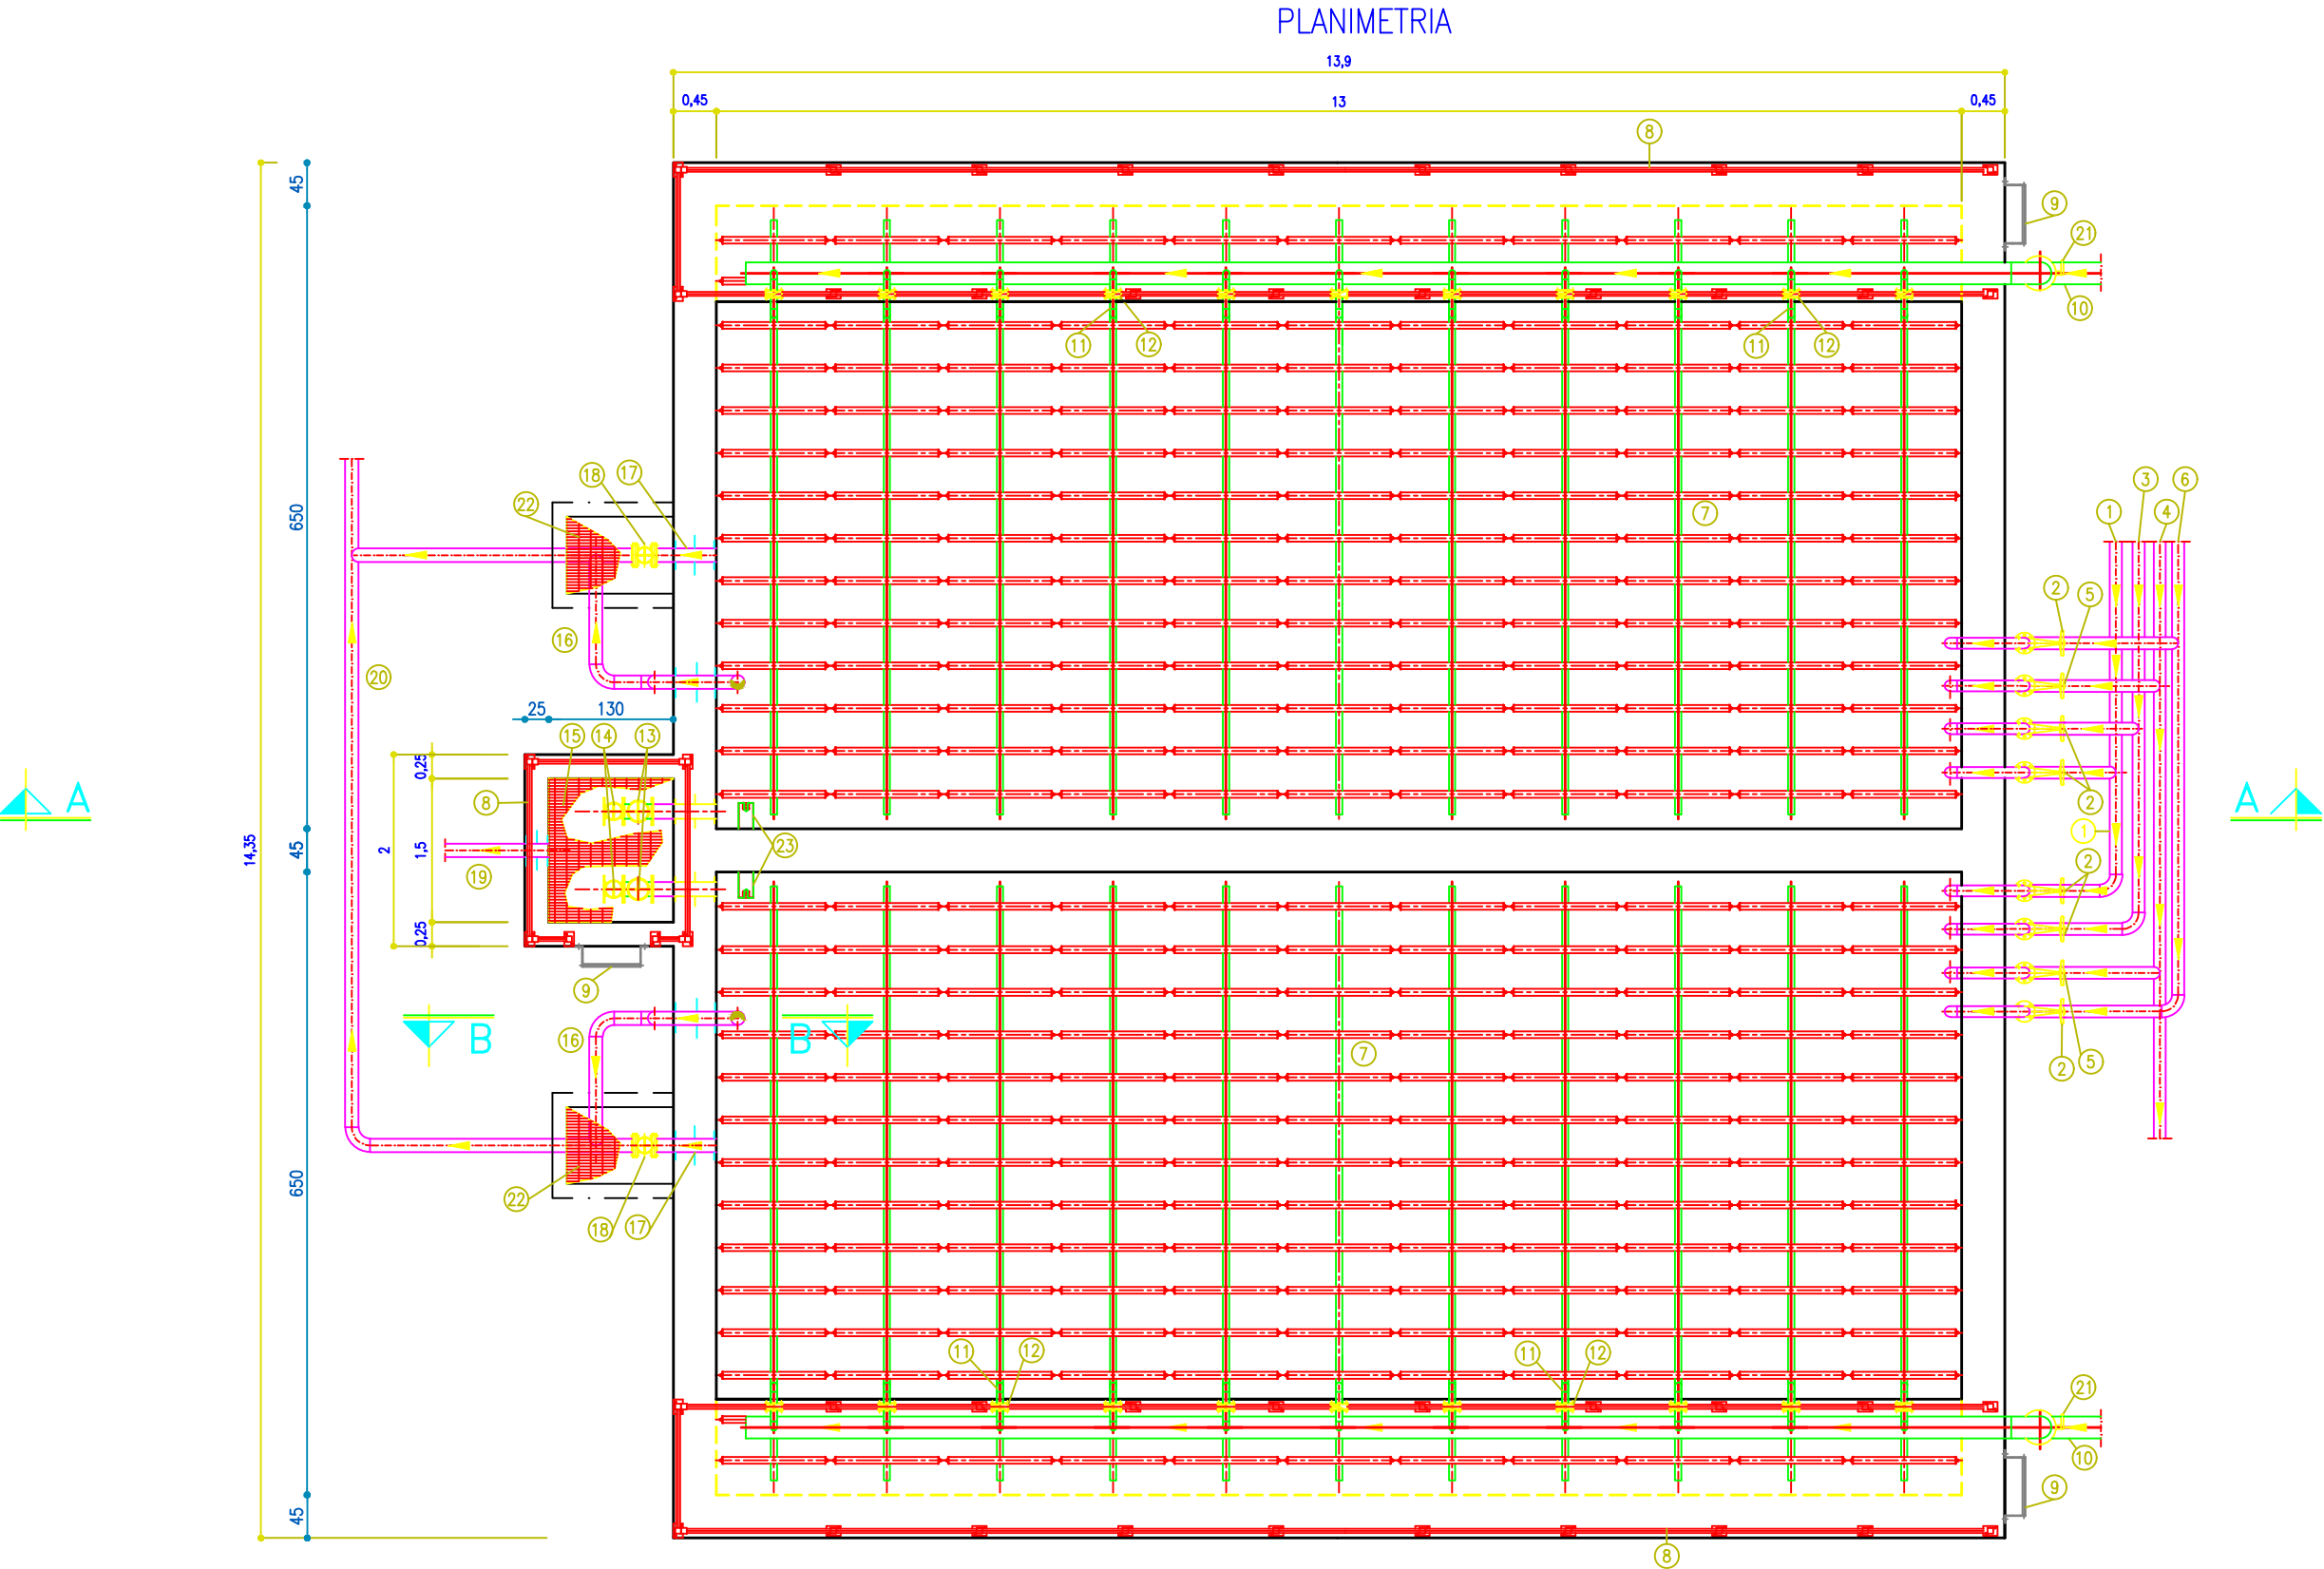


OBJEKTI:	POROSITESI :	PROJEKTUES :	GRUPI I PROJEKTIMIT		FIRMA/VULA	GRUPI I PROJEKTIMIT		FIRMA/VULA	TE DHENA TEKNIKE		
			Ing.Hidroteknik Evis QYRKU	Nr. Licence K.1829/2		Ing.Mjedisi Shpetim CIKU	Nr. Licence A.2443		FAZA E PROJEKTIT	PROJEKT ZBATIM	
			Ing.Ndertimi Jani TATI	Nr. Licence K.2752/1		Ing.Mekanik Kristaq PRIFTI	Nr. Licence E.0431/1		TIPI I FLETES		
			Ing.Hidroteknik Gezim VEIZAJ	Nr. Licence K.1061/2		Ing.Elektronik Vegim HOTI	Nr. Licence E.1127		EMERTIMI I FLETES	PLANIMETRI - STABILIZIM AEROBIK I LLUMRAVE	
			Ing.Topograf Maksim GEGA	Nr. Licence T.0455/4		Arkitekt Jorida GRABOVARI	Nr. Licence A.2595		Nr. i fletes A-		
			Ing.Gjeolog Asllan BASHA	Nr. Licence GJ.0686		Arkitekt Dorina SADIKU					
			Ing.Elektrik Lindita ZEKA	Nr. Licence E.1269/2							
PROJEKTIM IMPIANTI TE TRAJTIMIT TE UJRAVE TE PERDORURA (ITUN), BASHKIA PRENJAS	SHOQERIA RAJONALE UJESJELLES-KANALIZIME POGRADEC	"HYDRO-ENG CONSULTING " sh.p.k									

PRERJE - STABILIZIMI AEROBIK I LLUMRAVE SH 1:75

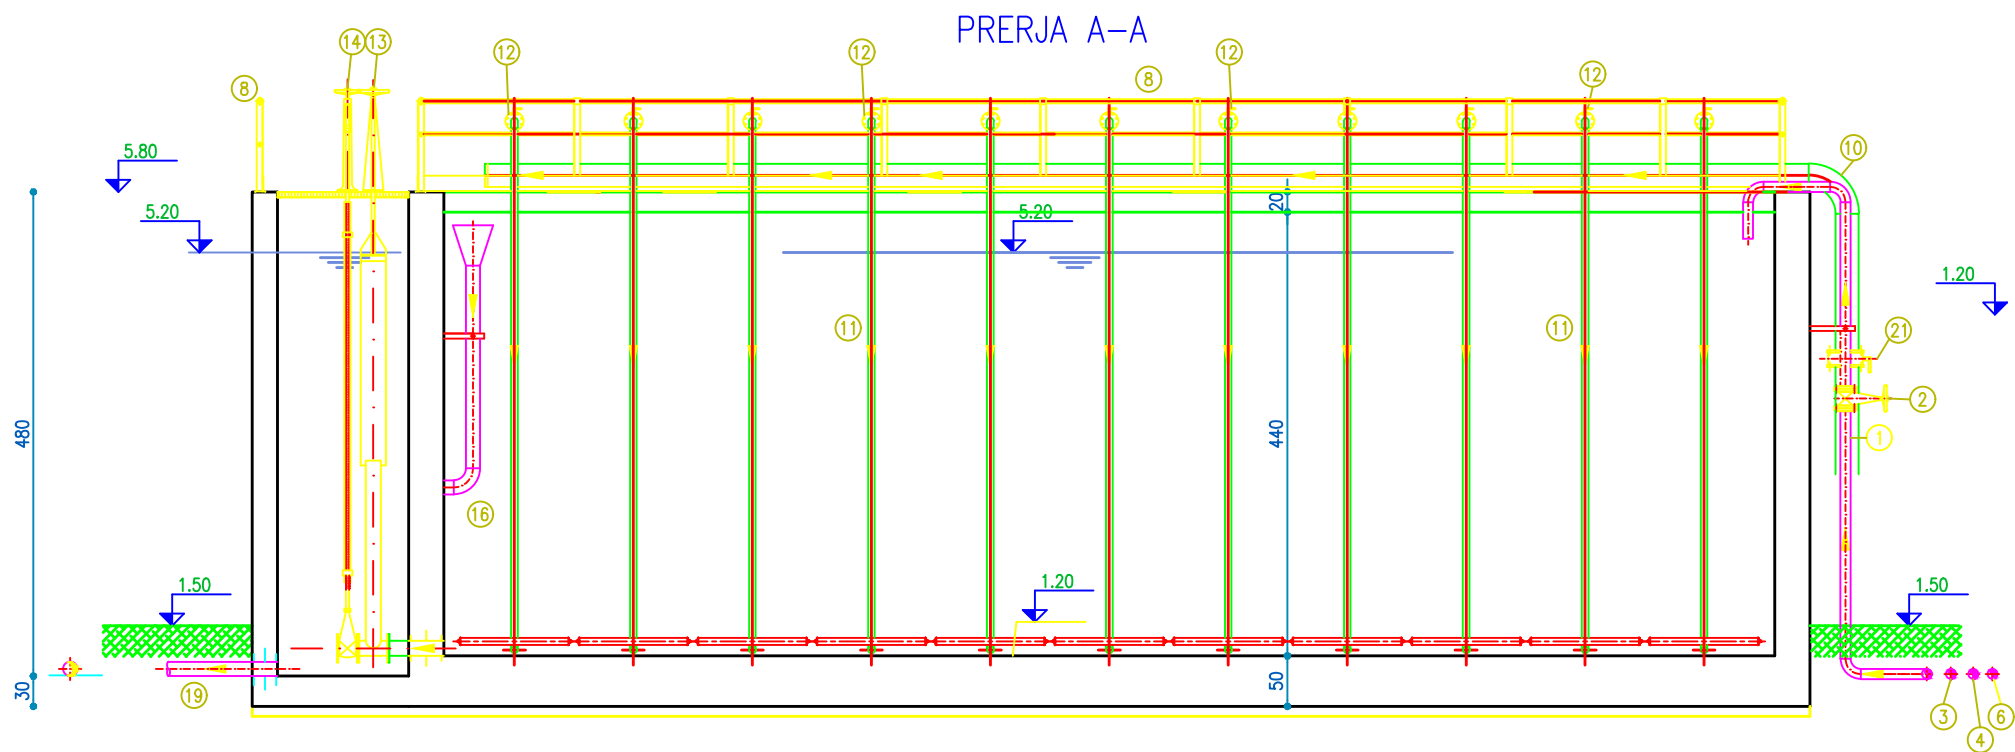


PRERJA B-B

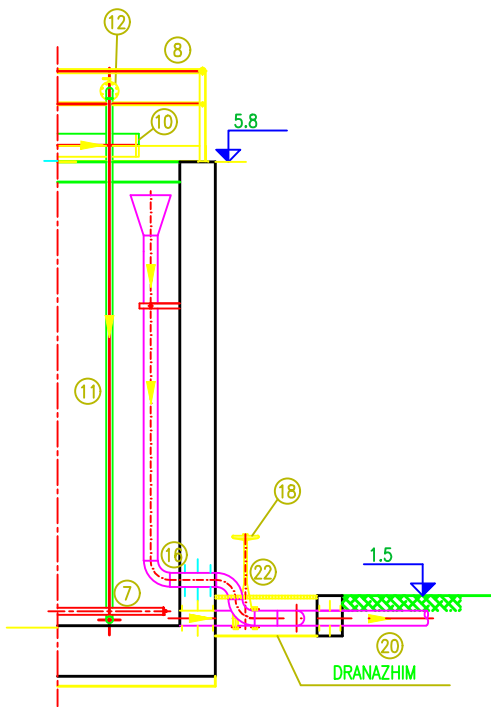

OBJEKTI:	POROSITESI :	PROJEKTUES :	GRUPI I PROJEKTIMIT		FIRMA/VULA	GRUPI I PROJEKTIMIT		FIRMA/VULA	TE DHENA TEKNIKE	
			Ing.Hidroteknik Evis QYRKU	Nr. Licence K.1829/2		Ing.Mjedisi Shpetim CIKU	Nr. Licence A.2443		FAZA E PROJEKTIT	PROJEKT ZBATIM
			Ing.Ndertimi Jani TATI	Nr. Licence K.2752/1		Ing.Mekanik Kristaq PRIFTI	Nr. Licence E.0431/1		TIPI I FLETES	
			Ing.Hidroteknik Gezim VEIZAJ	Nr. Licence K.1061/2		Ing.Elektronik Vegim HOTI	Nr. Licence E.1127		EMERTIMI I FLETES	PRERJE - STABILIZIMI AEROBIK I LLUMRAVE
			Ing.Topograf Maksim GEGA	Nr. Licence T.0455/4		Arkitekt Jorida GRABOVARI	Nr. Licence A.2595		Nr. i fletes A-	
PROJEKTIM IMPIANTI TE TRAJTIMIT TE UJRAVE TE PERDORURA (ITUN), BASHKIA PRENJAS	SHOQERIA RAJONALE UJESJELLES-KANALIZIME POGRADEC	"HYDRO-ENG CONSULTING " sh.p.k	Ing.Gjeolog Asllan BASHA	Nr. Licence GJ.0686		Arkitekt Dorina SADIKU				
			Ing.Elektrik Lindita ZEKA	Nr. Licence E.1269/2						

DETAJE RRETHIMI DHE SHITESA SH 1:30

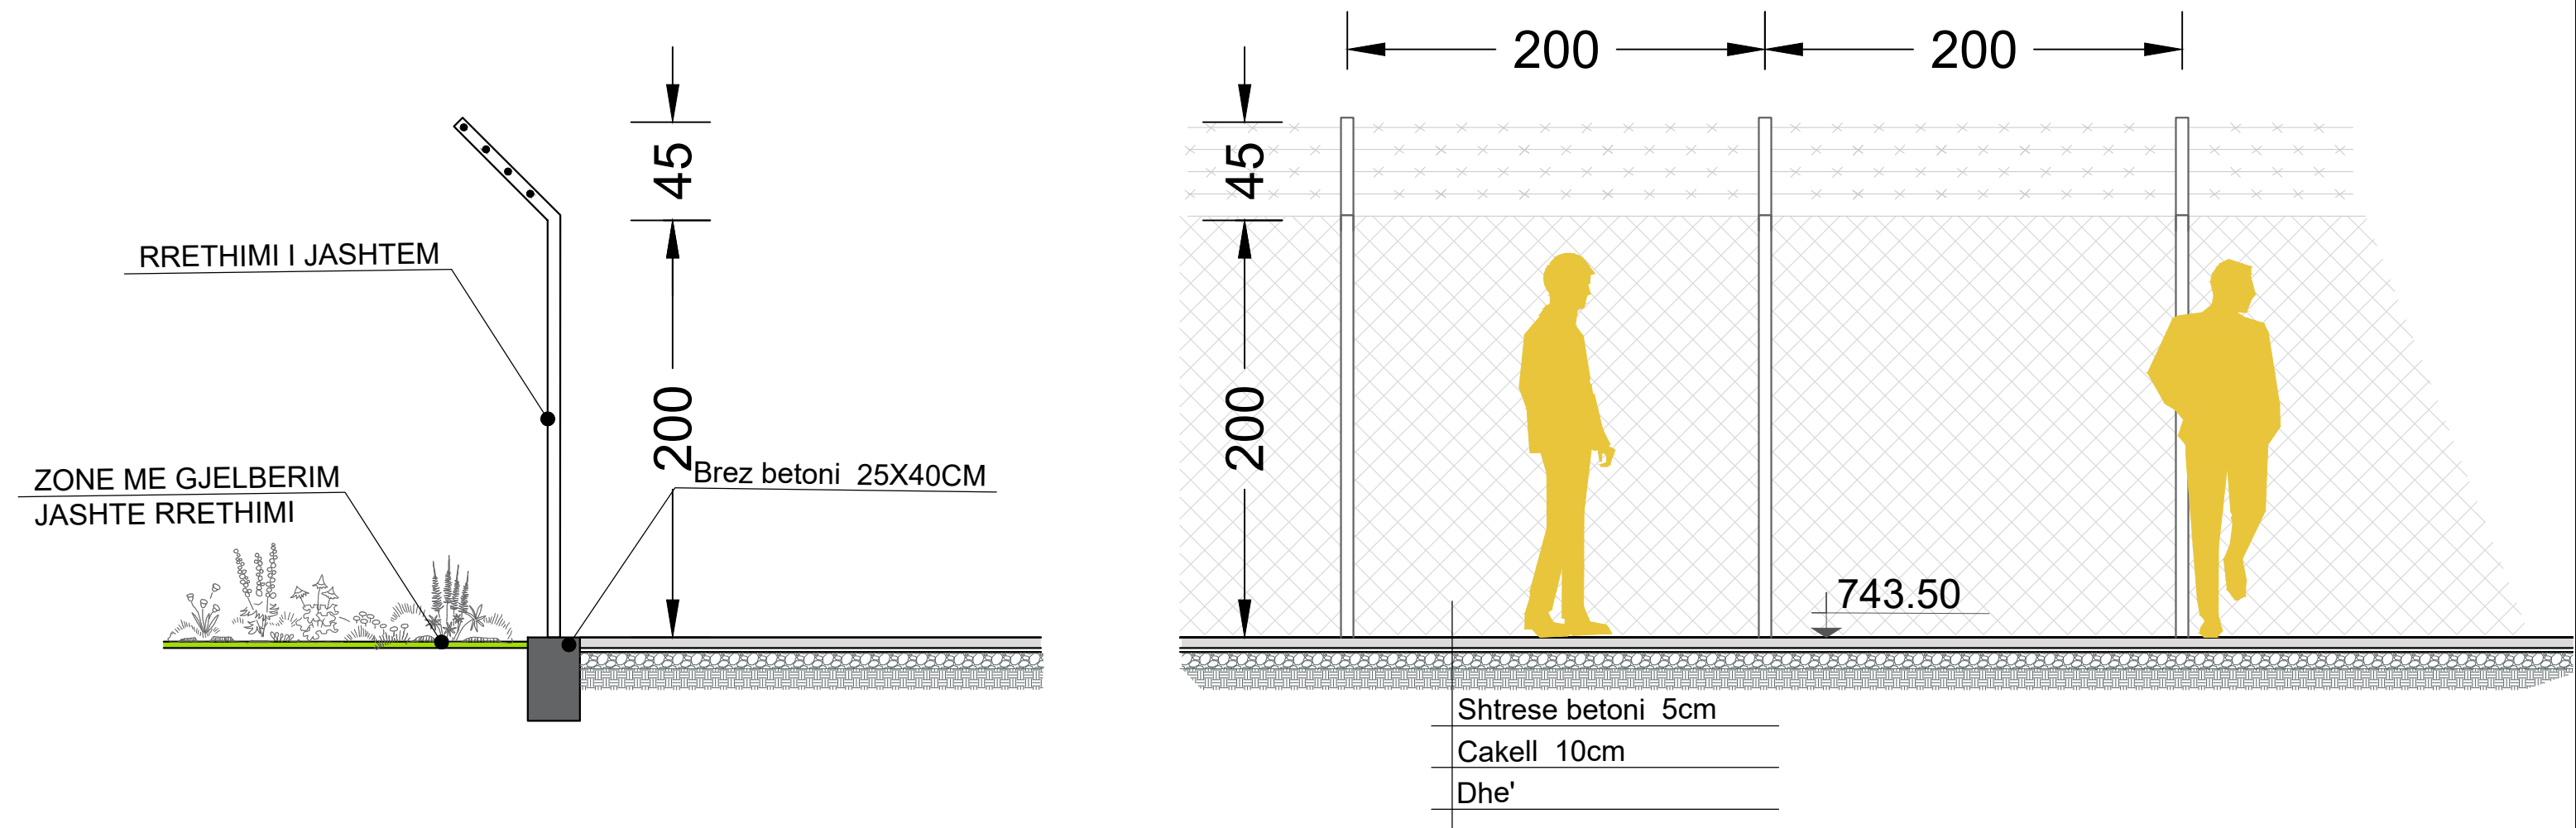

OBJEKTI:	POROSITESI :	PROJEKTUES :	GRUPI I PROJEKTIMIT		FIRMA/VULA	GRUPI I PROJEKTIMIT		FIRMA/VULA	TE DHENA TEKNIKE	
			Ing.Hidroteknik Evis QYRKU	Nr. Licence K.1829/2		Ing.Mjedisi Shpetim CIKU	Nr. Licence A.2443		FAZA E PROJEKTIT	PROJEKT ZBATIM
			Ing.Ndertimi Jani TATI	Nr. Licence K.2752/1		Ing.Mekanik Kristaq PRIFTI	Nr. Licence E.0431/1		TIPI I FLETES	
			Ing.Hidroteknik Gezim VEIZAJ	Nr. Licence K.1061/2		Ing.Elektronik Vegim HOTI	Nr. Licence E.1127		EMERTIMI I FLETES	DETAJE RRETHIMI DHE SHTRESA SH 1:30
			Ing.Topograf Maksim GEGA	Nr. Licence T.0455/4		Arkitekt Jorida GRABOVARI	Nr. Licence A.2595		Nr. i fletes A-	
			Ing.Gjeolog Asllan BASHA	Nr. Licence GJ.0686		Arkitekt Dorina SADIKU				
			Ing.Elektrik Lindita ZEKA	Nr. Licence E.1269/2						