

PROJEKT - ZBATIMI

***OBJEKTI : "REHABILITIMI I GODINES SE QENDRES SOCIALE "BESA"
 , BARBULLUSH (NYJET HIDROSANITARE)"***

POROSITES:

BASHKIA VAU DEJES

PROJEKTUES:

"ANGERBA" SH.P.K





POROSITESI

BASHKIA VAU DEJES



"ANGERBA" sh.p.k.

Adresa: Rr. "Irfan Tomini" Tiranë.
Cel: 069 20 95 862
E-mail: burhanhafizi@gmail.com

VENDOSHA
Fshati Barbullush

TITULLI I PROJEKTE

**REHABILITIMI I GODINES SE QENDRES SOCIALE
"BESA", BARBULLUSH (NYJET HIDROSANITARE)**

FAZA E PROJEKTIMIT
PROJEKT ZBATIMI

TITULLI I VIZATIMIT

PLANIMETRIA E PERGJITHSHME

Grupi i Projektimit:


Ing. Burhan HAFIZI
Ing. Servet VERÇANI
Ing. Gerti HAFIZI



Shkalla 1:500

Data: Nëntor 2025

FLETA Nr.1

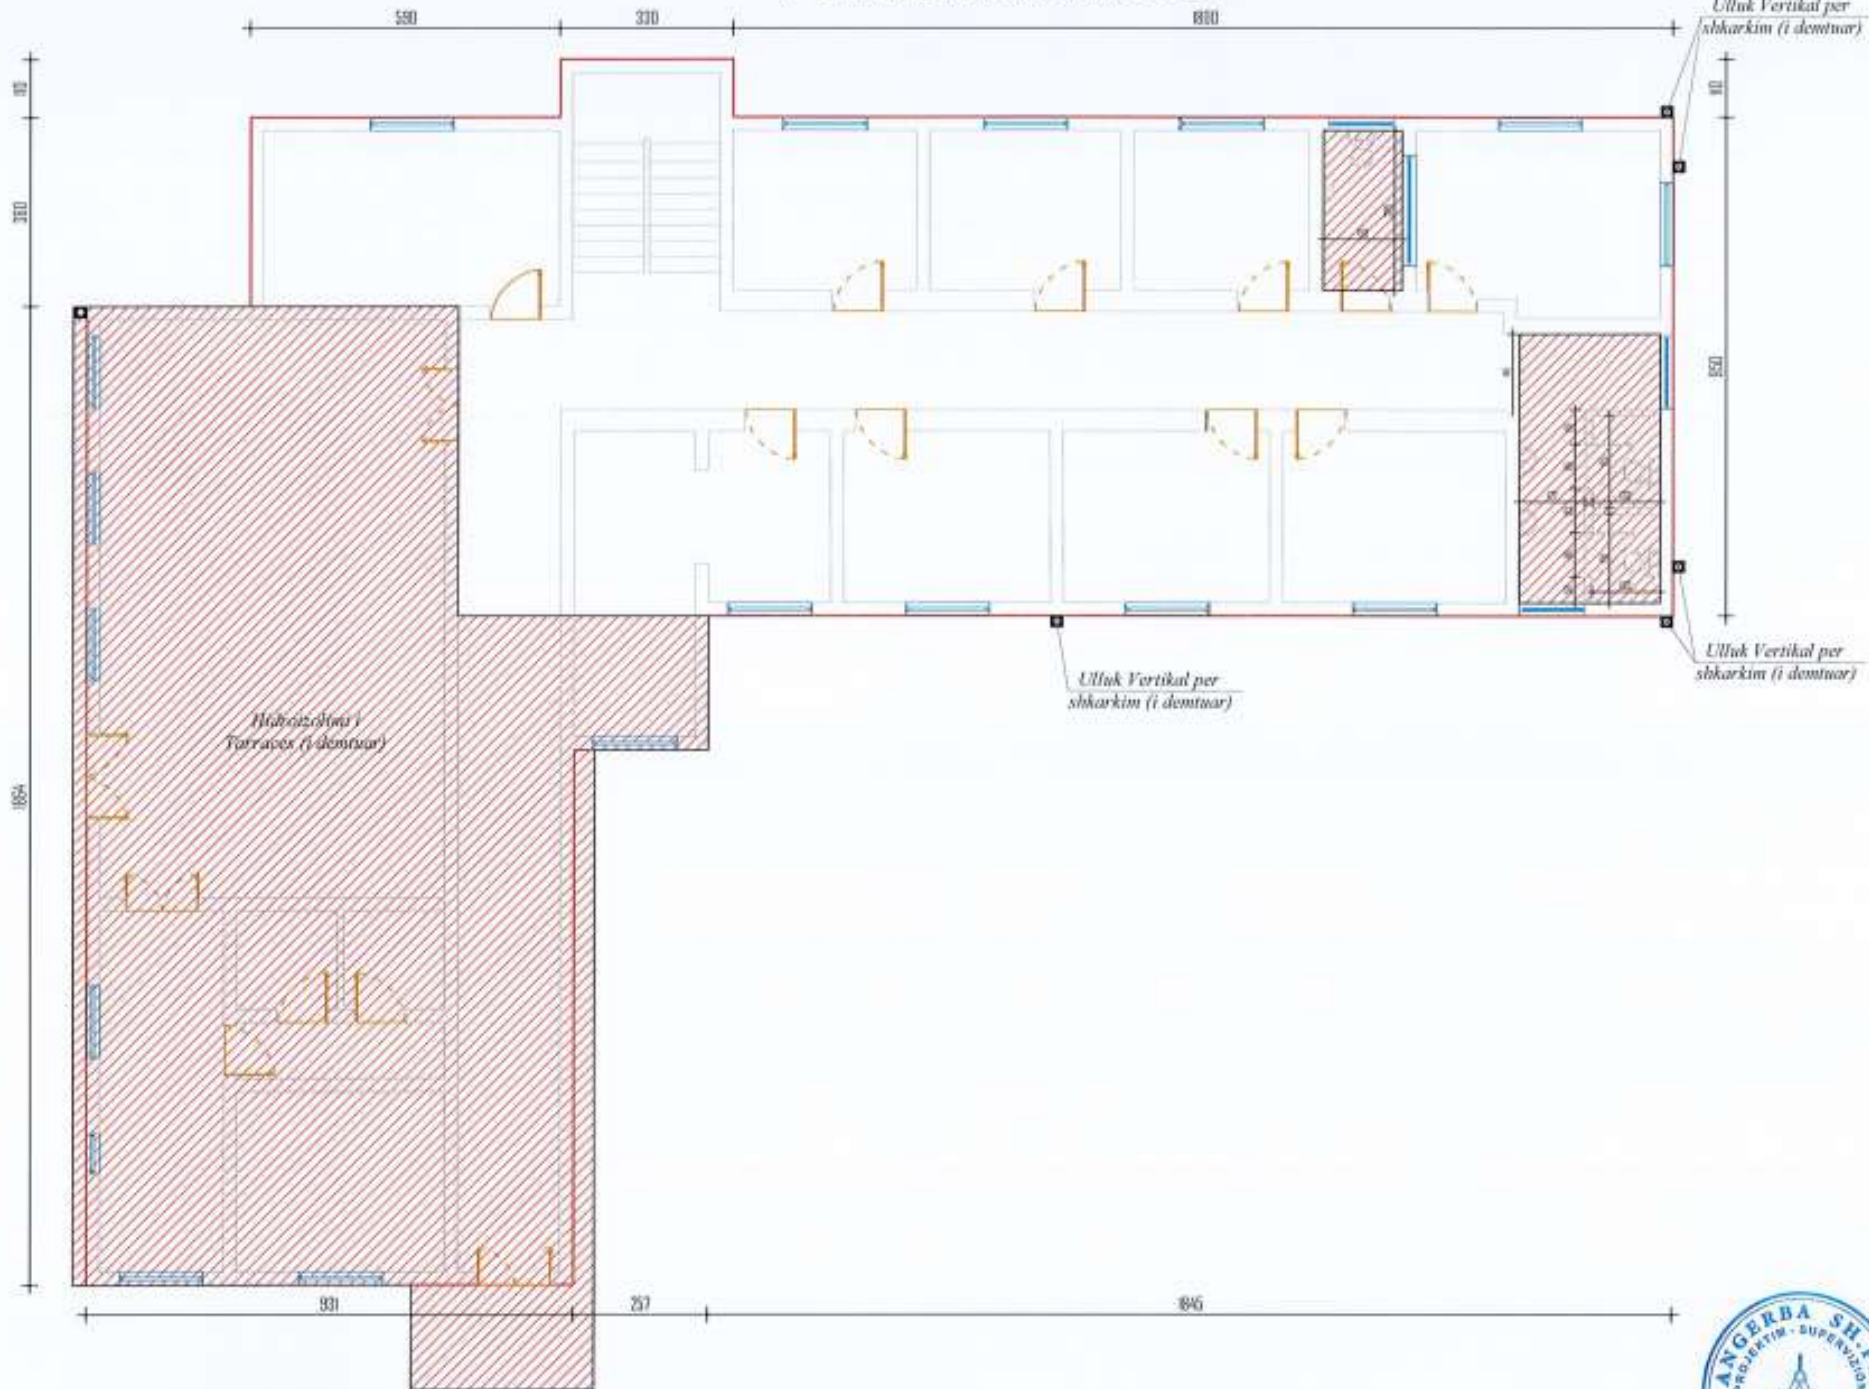

POROSITESI

BASHKIA VAU DEJES



"ANGERBA" sh.p.k.

Adresa: Rr. "Irfan Tomiri" Tiranë.
Cel: 069 20 93 852
E-mail: burhanhafizi@gmail.com

VENDOSJA

Fshati Barbullush

TITULLI I PROJEKTIT

REHABILITIMI I GODINES SE QENDRES SOCIALE
"BESA", BARBULLUSH (NYJET HIDROSANITARE)

FAZA E PROJEKTIMIT

PROJEKT ZBATIMI

TITULLI I VIZATIMIT

PLANIMETRIA E NDERHYRJES
KATI PERDIJE

Grupi i Projektimit

Ing. Burhan HAFIZI

Ing. Servet VERÇANI

Ing. Gerti HAFIZI




Shkalla 1:100

Plan Nentor 2025

FLETA Nr.2

PLANIMETRIA ,SH. 1:100

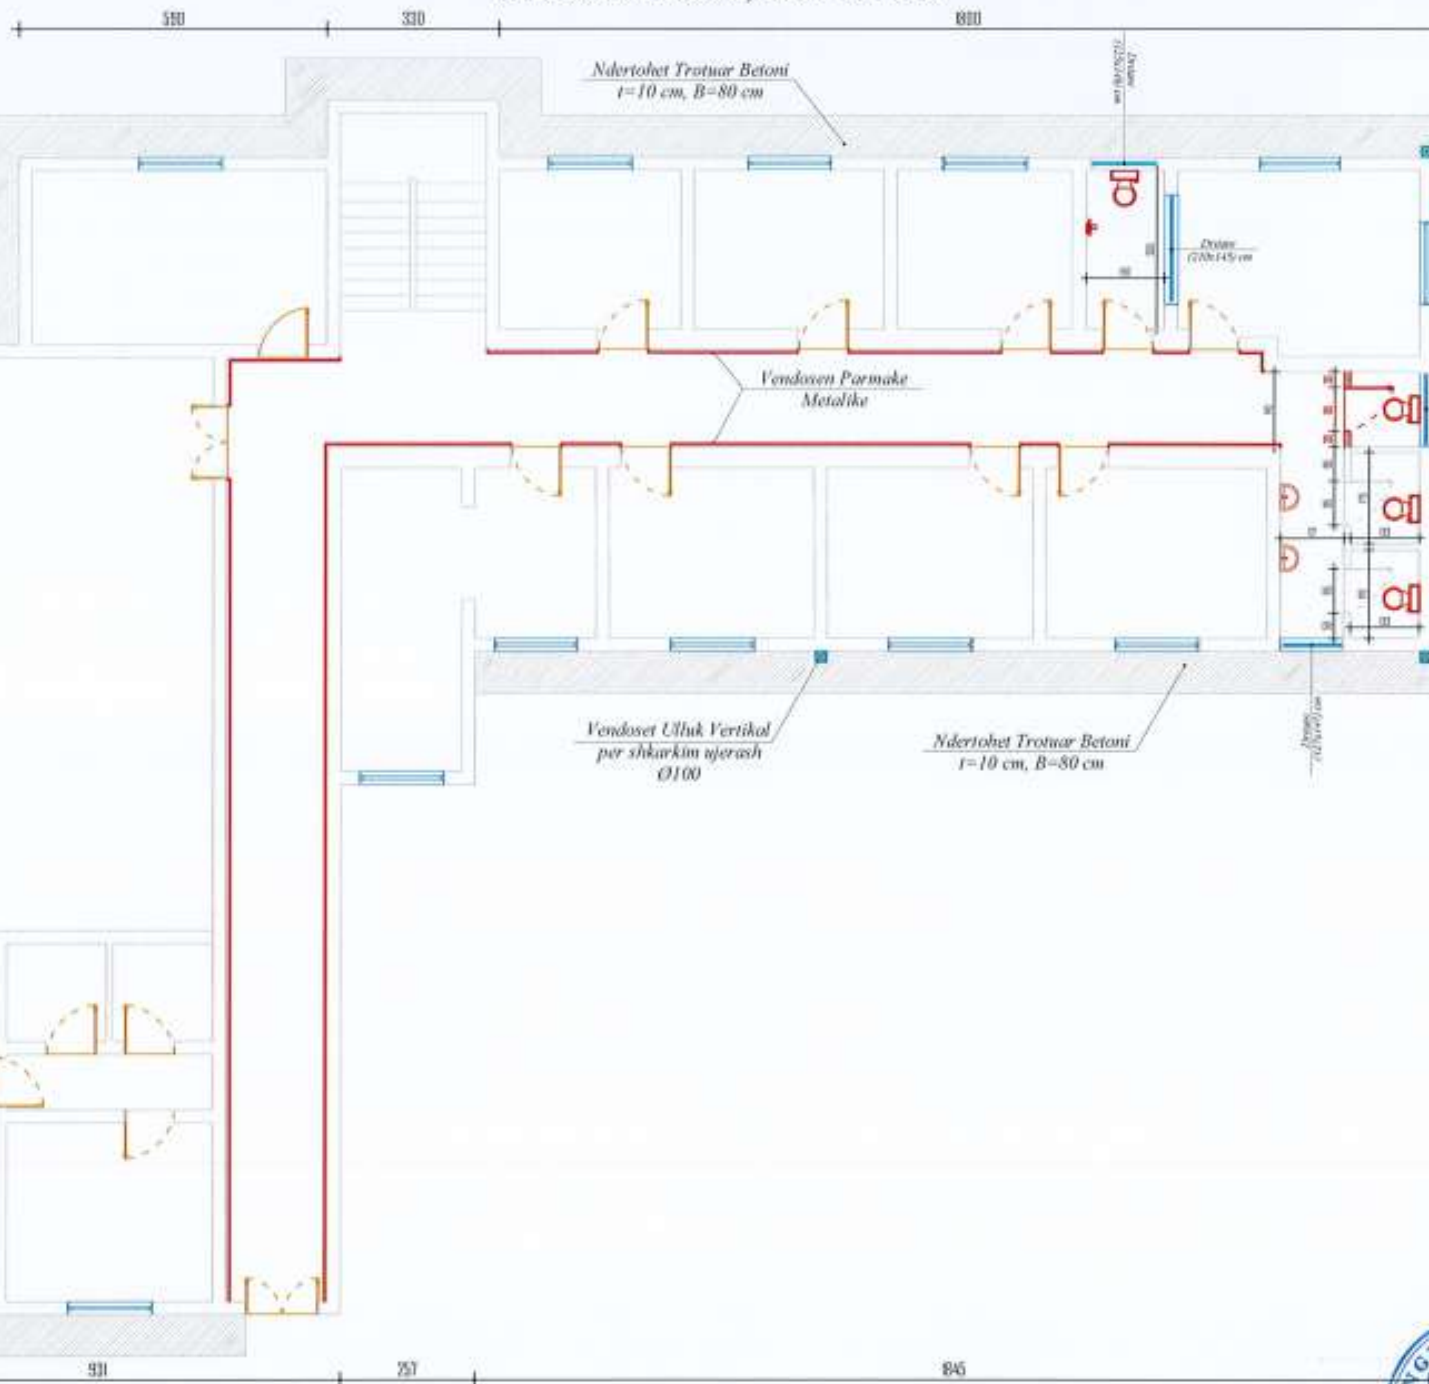

POROSITESI

BASHKIA VAU DEJES



"ANGERBA" sh.p.k.

Adresa: Rr. "Arben Tomini" Tiranë.
Cel: 069 20 95 862
E-mail: burhanhafizi@gmail.com

VENDOSORJA

Fshati Barbullush

THULLI I PROJEKTI

REHABILITIMI I GODINES SE QENDRES SOCIALE
"BESA", BARBULLUSH (NYJET HIDROSANITARE)

FAZA E PROJEKTIMIT

PROJEKT ZBATIMI

THULLI I ZBATIMIT

PLANIMETRIA E RE
KATI PERDHE

Grupi i Projektantit :

Ing. Burhan HAFIZI

Ing. Serret VERÇANI

Ing. Genti HAFIZI




Shkalla 1:100


Datë: Nentor 2025

FLETA Nr.3


PLANIMETRIA E TUALETIT EKZISTUES
,SH. 1:50

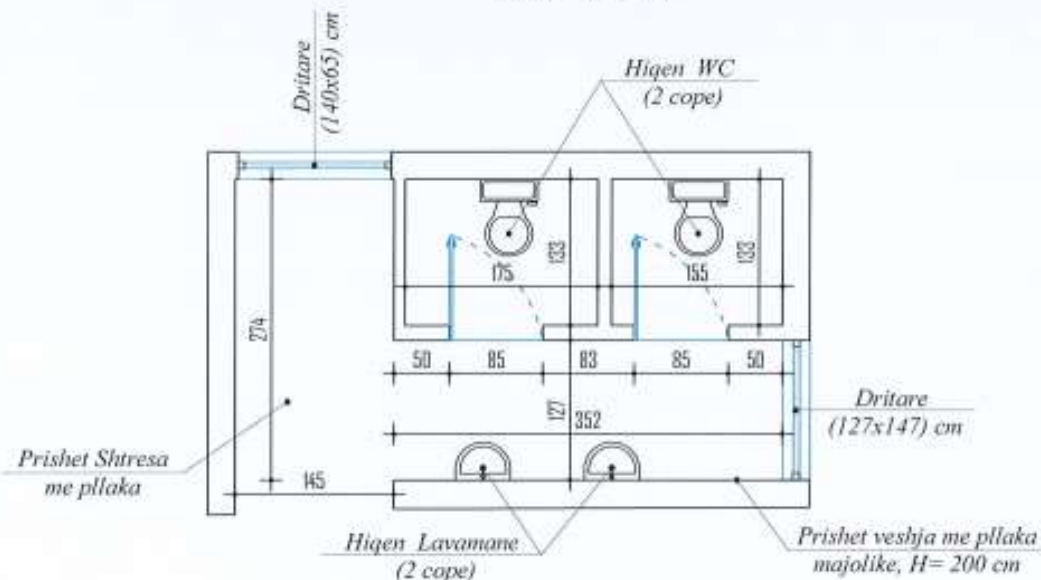


PLANIMETRIA E TUALETIT EKZISTUESE
(PER AFTESI TE KUFIZUARA) ,SH. 1:50

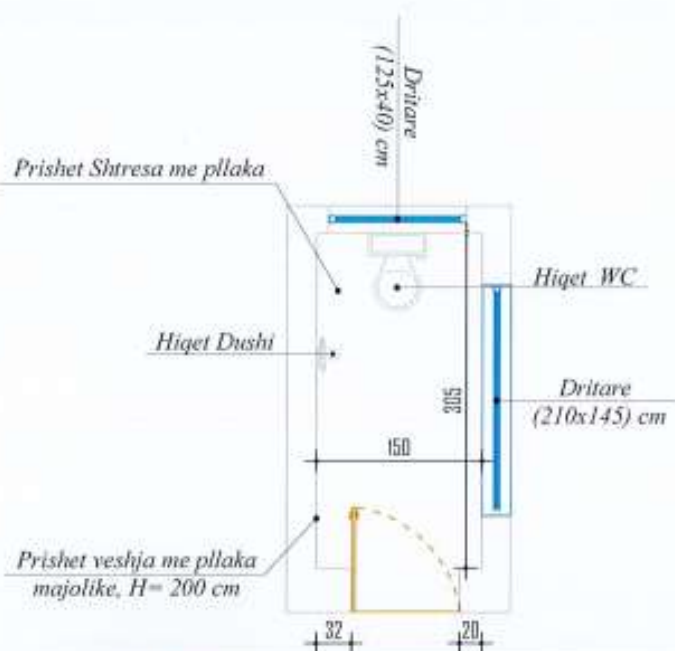

PLANIMETRIA E TUALETIT TE RI
,SH. 1:50

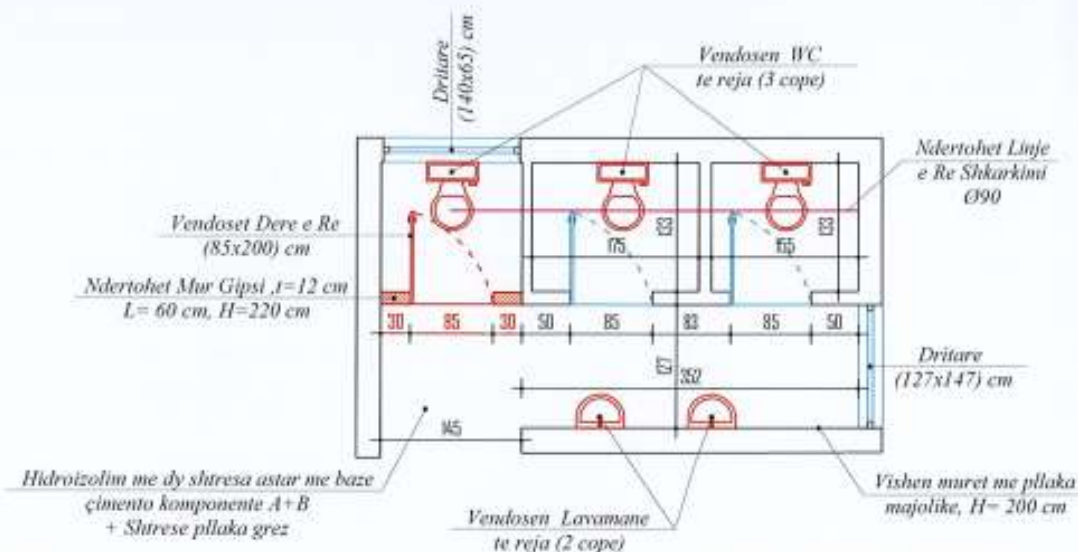

PLANIMETRIA E TUALETIT TE RI
(PER AFTESI TE KUFIZUARA) ,SH. 1:50

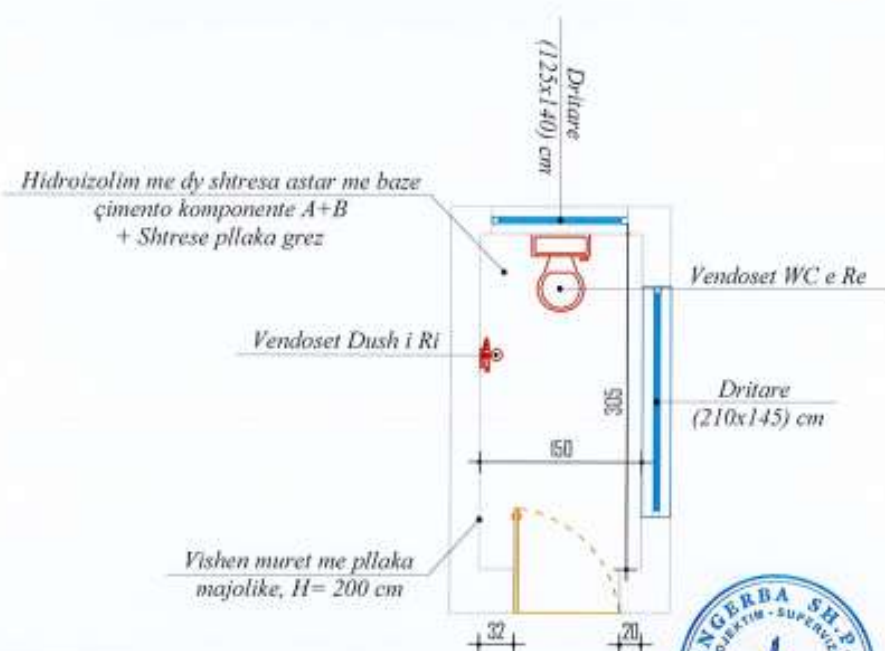

POROSITESI

BASHKIA VAU DEJES



"ANGERBA" sh.p.k.

Adresa: Rr. "Irfan Tomina" Tiranë.
Cel: 069 20 95 862
E-mail: burhanhafizi@gmail.com

VENDOSURIA
Fshati Barbullush

TITULLI I PROJEKTIT

REHABILITIMI I GODINES SE QENDRES SOCIALE
"BESA", BARBULLUSH (NYJET HIDROSANITARE)

FAZA E PROJEKTIMIT
PROJEKT ZBATIMI

TITULLI I VIZATIMIT

PLANIMETRIT E NYJEVE
HIDROSANITARE

Grupi i Projektimit:

Ing. Burhan HAFIZI
Ing. Servet VERÇANI
Ing. Gerti HAFIZI




Shkalla 1:50

Data: Nëntor 2025

FLETA Nr.4

PLANIMETRIA E KATIT TE PARE
,SH. 1:100

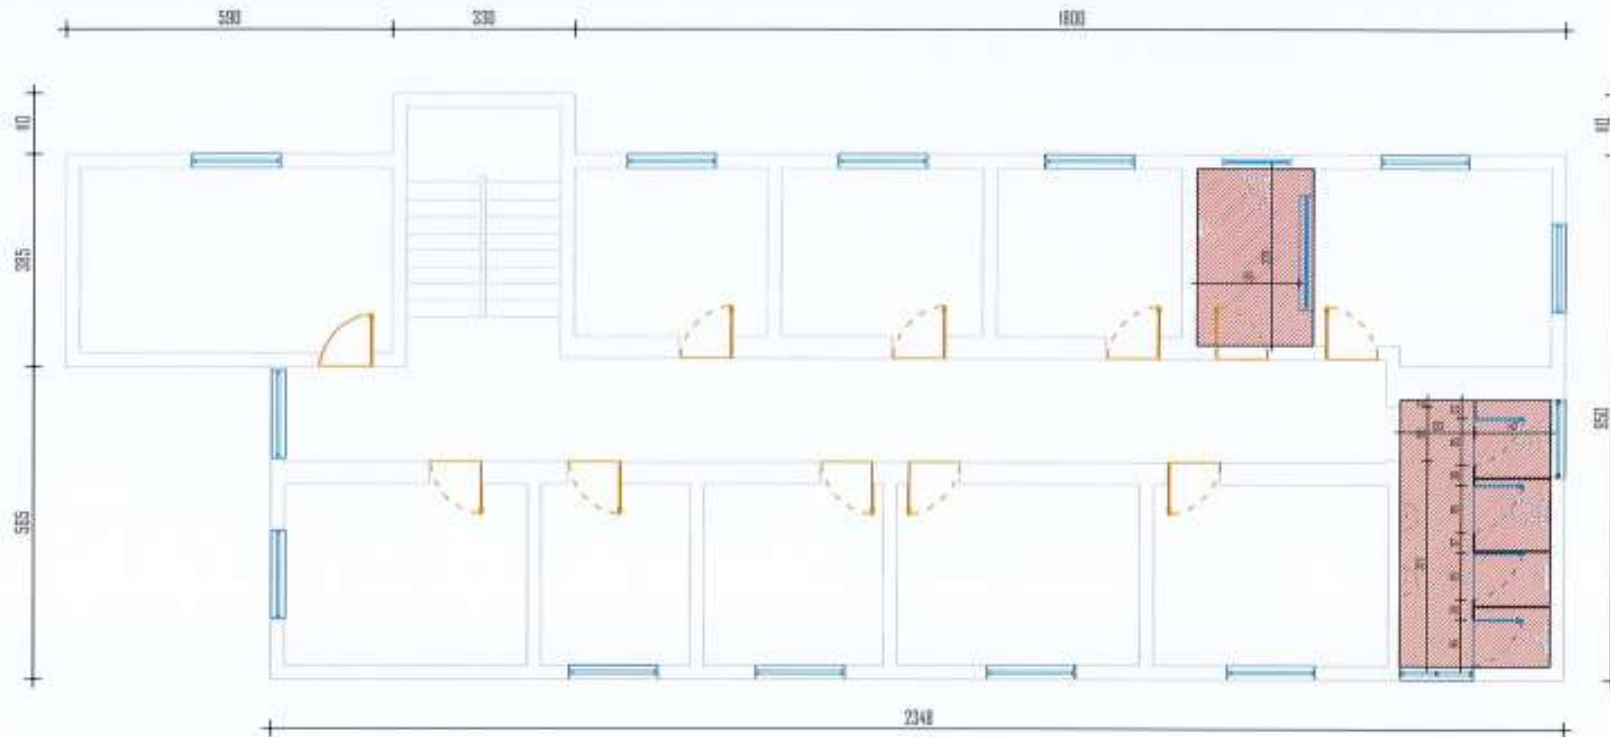

POROSITESI

BASHKIA VAU DEJES



"ANGERBA" sh.p.k.

Adresa: Rr. "Irfan Tomor" Tiranë.
Cel: 069 20 95 052
E-mail: burhanhafizi@gmail.com

VENDOSHEA

Fishti Barbullush

TITULLI I PROJEKTIT

REHABILITIMI I GODINES SE QENDRES SOCIALE
"BESA", BARBULLUSH (NYJET HIDROSANTITARE)

FAZA E PROJEKTIMIT

PROJEKT ZBATIMI

TITULLI I VIZATIMIT

PLANIMETRIA E NDERHYRJES
KATI I PARE

Grupi i Projektimit

Ing. Burhan HAFIZI
Ing. Servet VERÇANI
Ing. Gerti HAFIZI


Shkalla 1:75

© 2025 Nentor 2025

FLETA Nr.5



PLANIMETRIA E KATIT TE PARE
,SH. 1:100

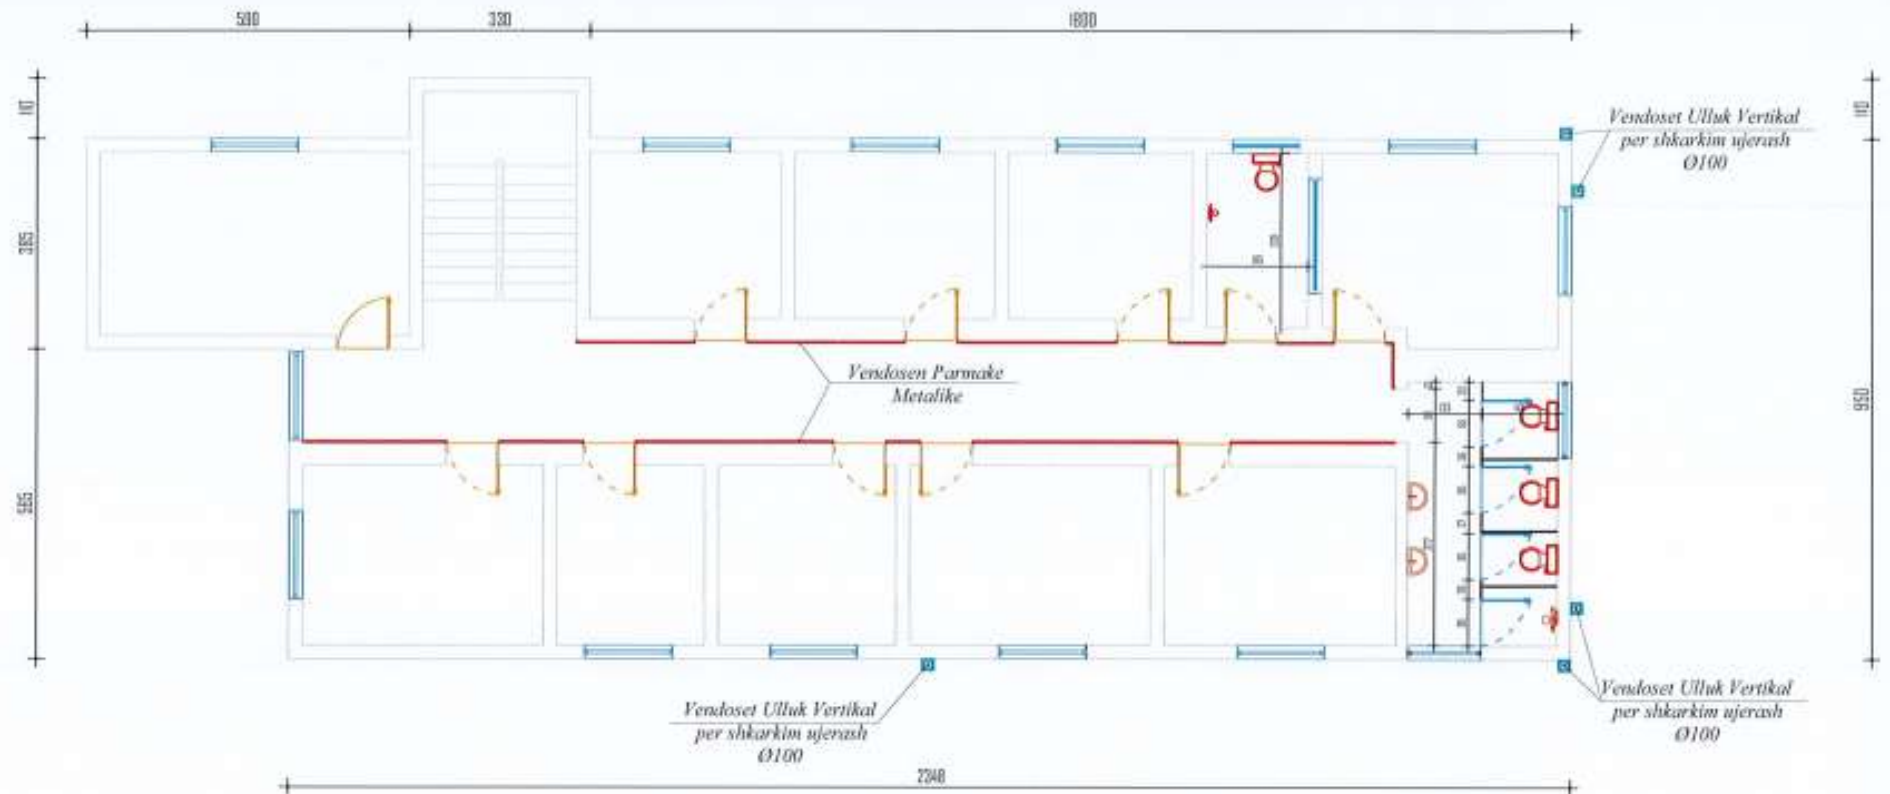

POROSITESI

BASHKIA VAU DEJES



"ANGERBA" sh.p.k.

Adresa: Rr. "Vfan Tomor" Tiranë.
Cel: 069 20 93 862
E-mail: burhanhafizi@gmail.com

VENDODHJA
Fshati Barbullush

TITULLI I PROJEKTIT

**REHABILITIMI I GODINES SE QENDRES SOCIALE
"BESA", BARBULLUSH (NYJET HIDROSANITARE)**

FAZA E PROJEKTIMIT
PROJEKT ZBATIMI

TITULLI I NYEZATIMIT

**PLANIMETRIA E RE
KATI I PARE**

Grupi i Projektimit :

Ing. Burhan HAFIZI
Ing. Servet VERÇANI
Ing. Gerti HAFIZI


Shkalla 1:100

Qëllim: Nentor 2025


FLETA Nr.6




PLANIMETRIA E TUALETIT EKZISTUES ,SH. 1:50

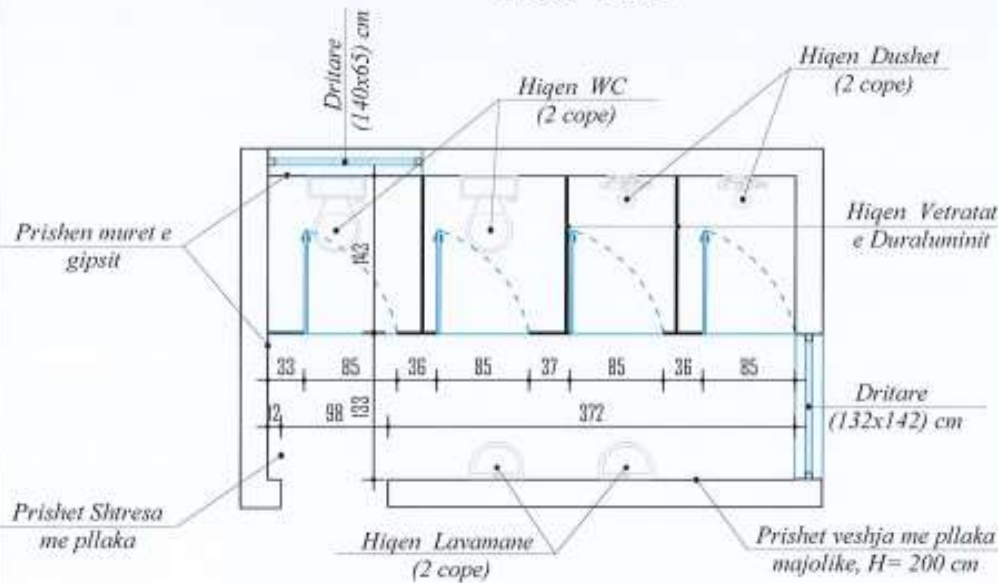


PLANIMETRIA E TUALETIT EKZISTUES (PER AFTESI TE KUFIZUARA) ,SH. 1:50

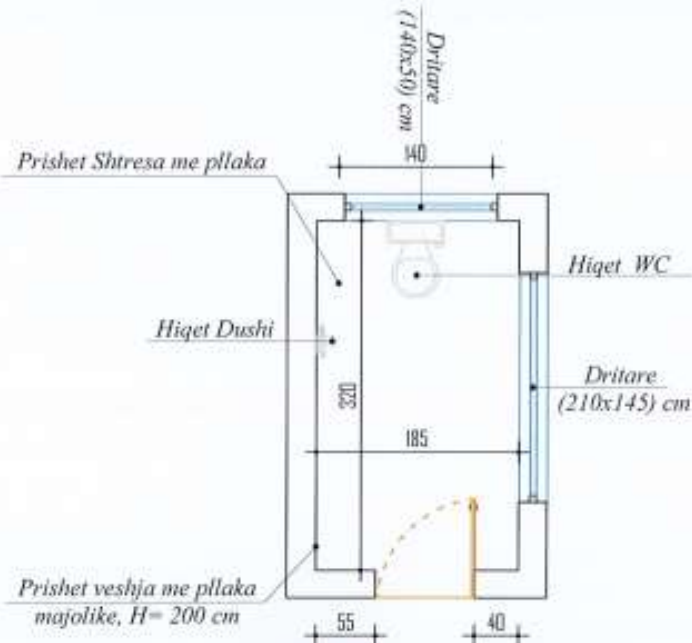

PLANIMETRIA E TUALETIT TE RI ,SH. 1:50

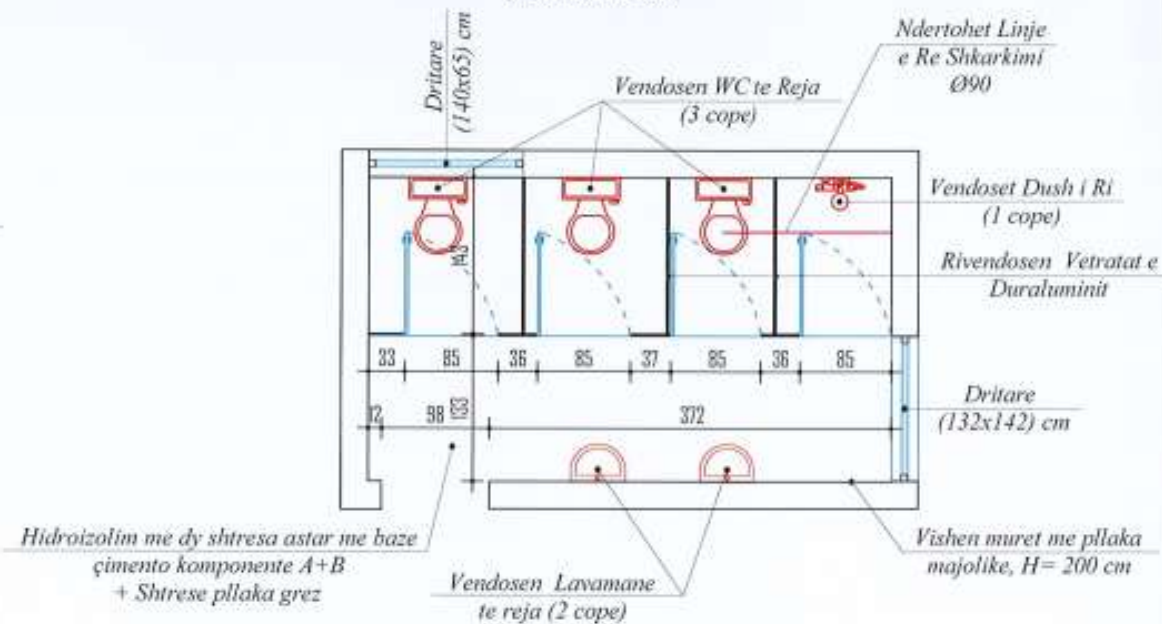

PLANIMETRIA E TUALETIT TE RI (PER AFTESI TE KUFIZUARA) ,SH. 1:50

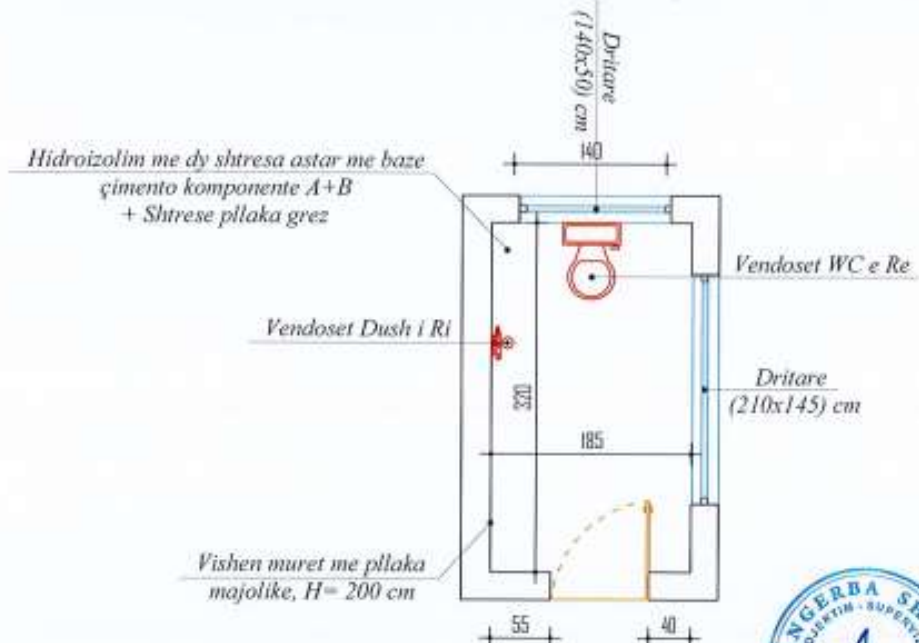

POROSITESI

BASHKIA VAU DEJES



"ANGERBA" sh.p.k.

Adresa: Rr. "Yrfan Tomini" Tiranë.
Cel: 069 20 95 862
E-mail: burhanhafizi@gmail.com

VENDOSJA
Fisati Barbullush

TITULLI I PROJEKTIT

REHABILITIMI I GODINES SE QENDRES SOCIALE
"BESA", BARBULLUSH (NYJET HIDROSANTARE)

FAZA E PROJEKTIMIT:
PROJEKT ZBATIMI

TITULLI I VIZATIMIT

PLANIMETRIT E NYJEVE
HIDROSANTARE, KATI I PARE

Grupi i Projektimit

Ing. Burhan HAFIZI
Ing. Sertan PERÇANI
Ing. Gerti HAFIZI


Shkalla 1:50

Data Mentor 2025

FSHETA Nr.7



PLANI I KUB DHE KUZ ,SH. 1:150

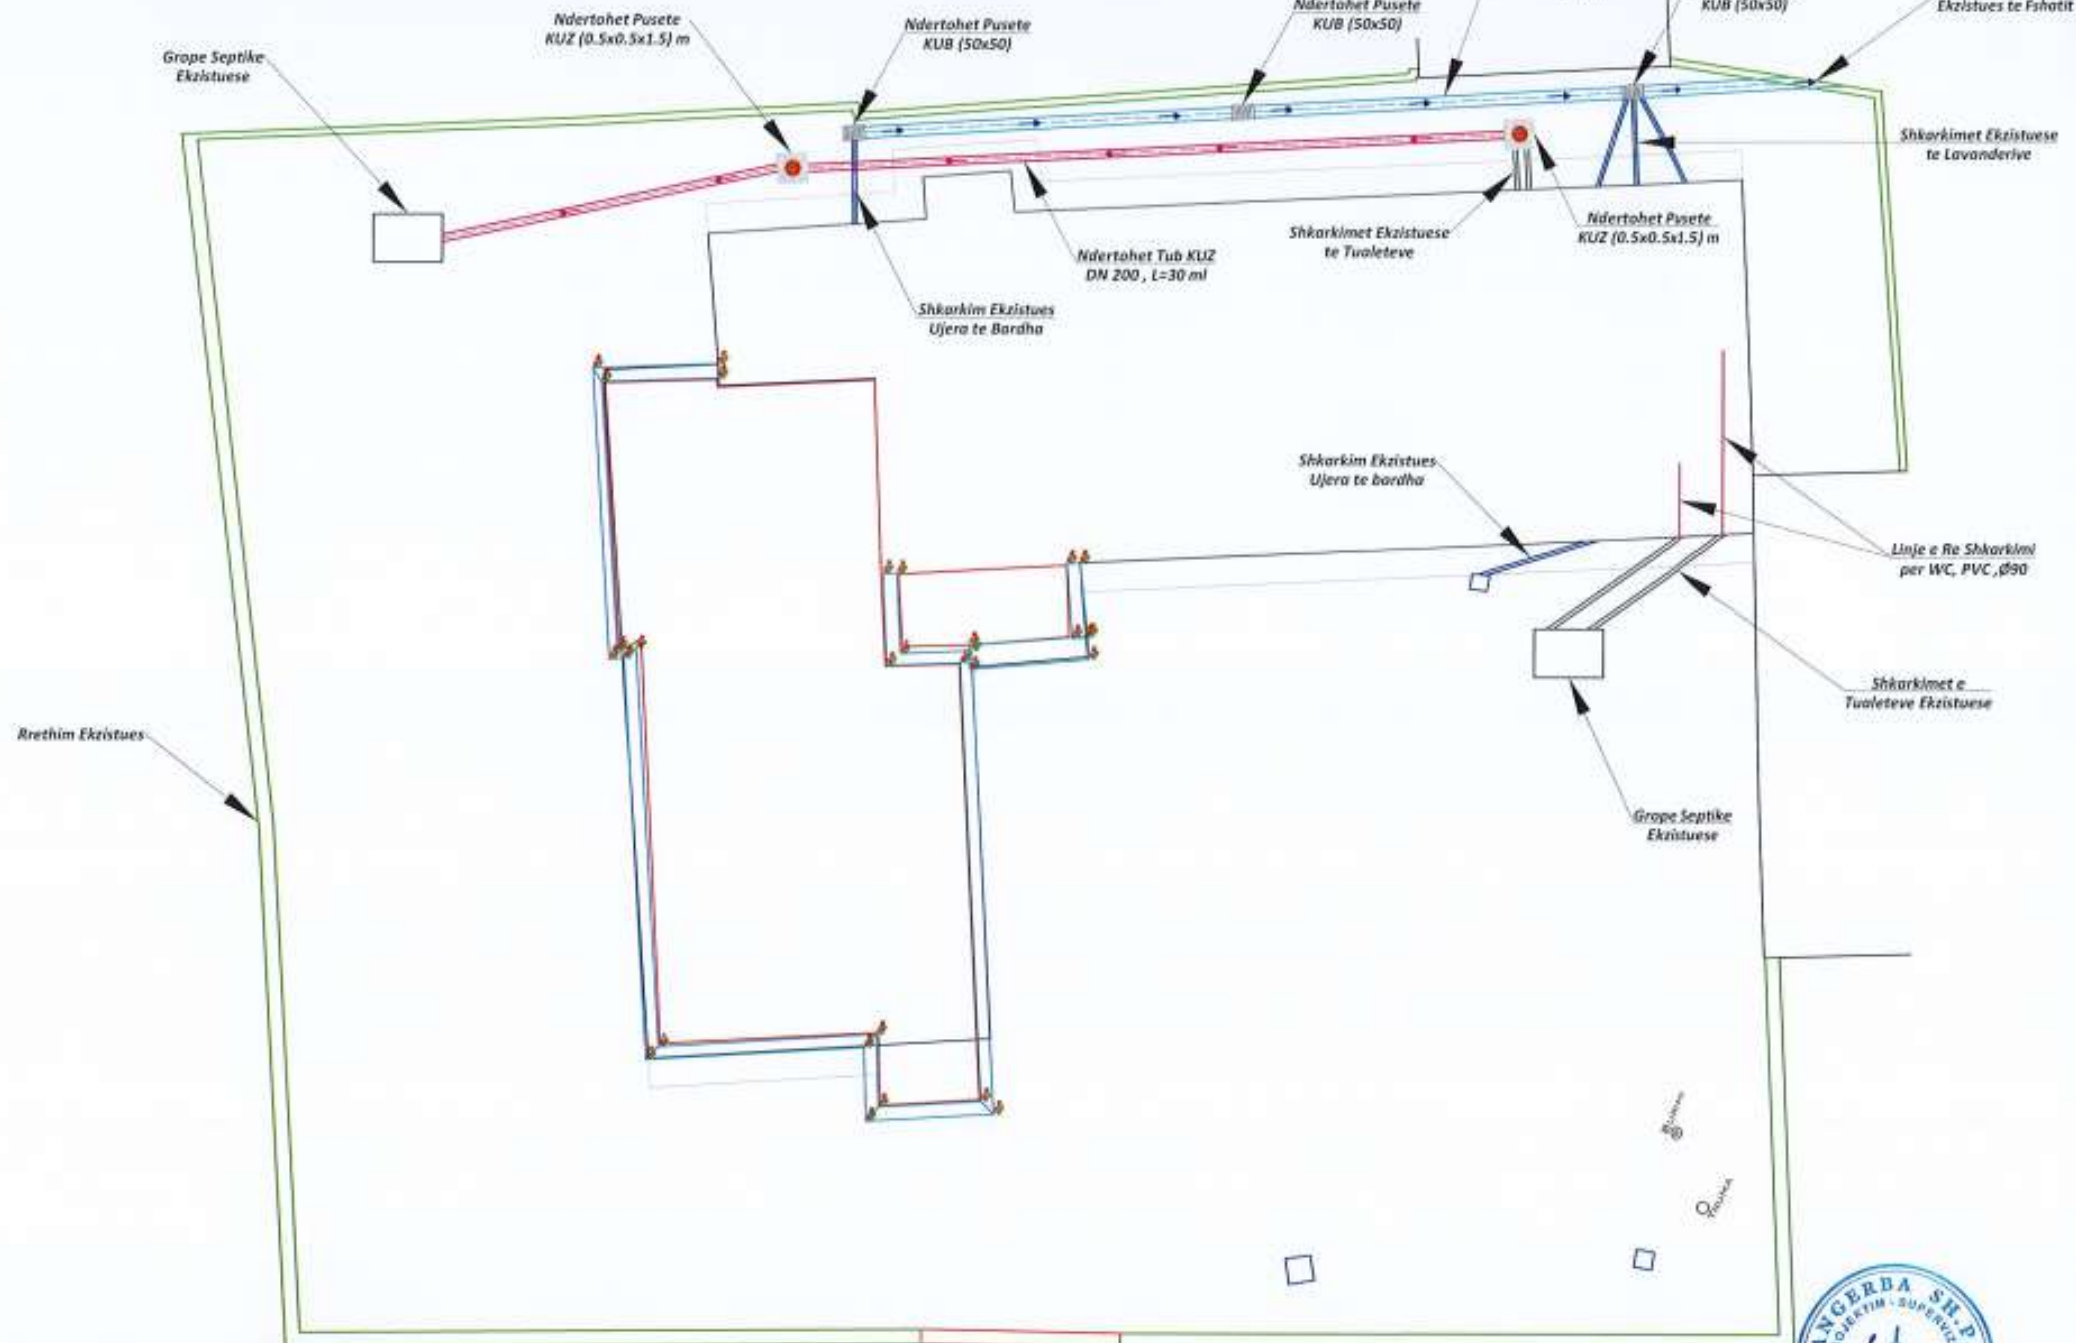

POROSITESI

BASHKIA VAU DEJES



"ANGERBA" sh.p.k.

Adresa: Rr. "Irfan Tomini" Tirane,
Cel: 069 20 95 882
E-mail: burhanhafizi@gmail.com

VENDOSJA
Fshati Barbullush

TITULLI I PROJEKTI

REHABILITIMI I GODINES SE QENDRES SOCIALE
"BESA", BARBULLUSH (NYJET HIDROSANITARE)

FAZA E PROJEKTIMIT
PROJEKT ZBATIMI

TITULLI I VIZATIMIT

PLANIMETRIA E K.U.Z DHE K.U.B

Grupi i Projektimit


Ing. Burhan HAFIZI
Ing. Servet VERÇANI
Ing. Gerti HAFIZI



Shkalla 1:50

Data: Nëntor 2025

PLETA Nr.8

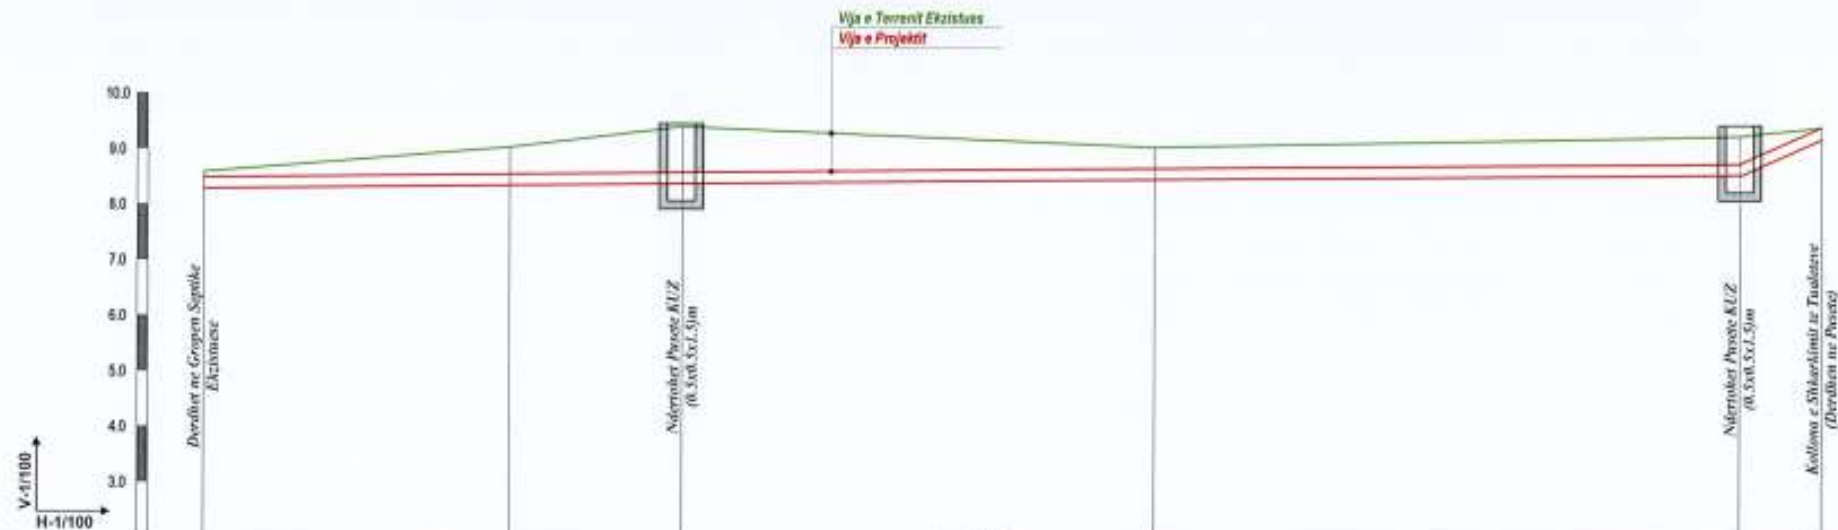

PJERRESIA	i = 0.0027 L = 27.7 m						i = 0.4303 L = 1.5 m
ELEMENTET HIDRAULIK	Tub PVC, DN 200 Q=11.5 m ³ /s, i=0.01, V=0.58 m/s, H/D=0.4						
GERMINI MBLUSHJE	-0.10	-0.49	-0.83	-0.38	-0.50	0.00	
KUOTA E PROJEKTI	8.48	8.53	8.56	8.65	8.75	9.40	
KUOTA E TOKES	8.58	9.02	9.39	9.03	9.25	9.40	
Nr. PIKETES	1	2	3	4	5	6	
DISTANCA PËSORE		5.5	3.1	8.5	10.6	1.5	
DISTANCA PROGRESIVE	0.0	5.5	8.6	17.1	27.7	29.2	
KILOMETRAZH	0.00	0.01	0.02	0.03	0.04	0.05	
SHENIME							

SHENIME :

- DERDHJA E TUBACIONIT TE NDERTUAR DO TE BEHET NE GROPEN SEPTIKE EKZISTUESE.
- ZBATIMI I KUOTAVE TE TUBACIONEVE DUHET TE BEHET ME KUJDES DHE NE PRANINE E MBIQYRESIT TE PUNIMEVE.
- TROTUARI I BETONIT DO TE NDERTOHE PASI TE JETE NDERTUAR KUZ DHE KUB.

POROSITESI

BASHKIA VAU DEJES



"ANGERBA" sh.p.k.

Adresa: Rr. "Irfan Tomov" Tirane.
Cel: 069 20 95 862
E-mail: burbanahafizi@gmail.com

VENDODHJA
Fshati Barbullush

TITULLI I PROJEKTI
REHABILITIMI I GODINES SE QENDRES SOCIALE

FAZA E PROJEKTIMIT
PROJEKT ZBATIMI

TITULLI I VIZATIMIT
PROFILI GJATESOR I K.U.Z

Grupi i Projektimit

Ing. Burhan HAFIZI
Ing. Serret VERÇANI
Ing. Gerti HAFIZI

Shkala 1:100

Data: Nentor 2025

FF ETA Nr.0



Ndertohet Ulluk Vertikal
Ø100

Ndertohet Ulluk Vertikal
Ø100

Hidroizolohet Tarraca
(2kk+2 dur bitum)


Ulluk Vertikal
(Ekzistues)

Ulluk Vertikal
(Ekzistues)


Ulluk Vertikal
(Ekzistues)

PLANI I KULLIMIT TE TARRACES ,SH. 1:75

DETAJ ,SH. 1:15

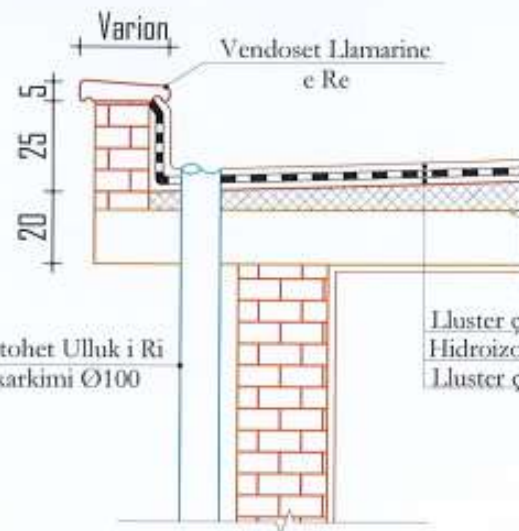

DETAJ I TROTUARIT ,SH. 1:25

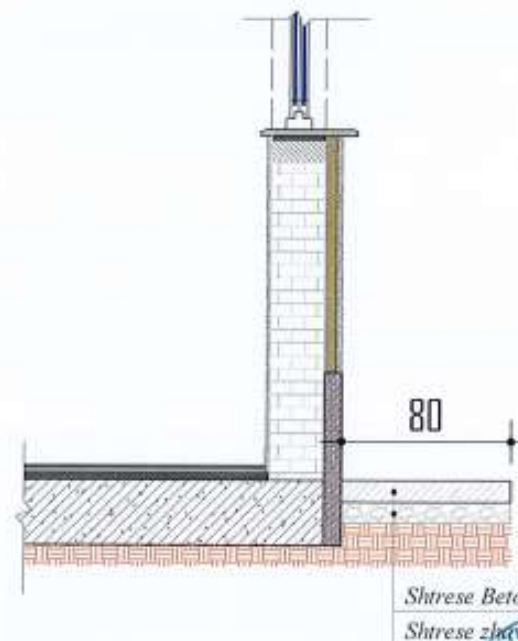

POROSITESI

BASHKIA VAU DEJES



"ANGERBA" sh.p.k.

Adresa: Rr. "Yrfan Tomini" Tiranë.
Cet: 069 20 85 862
E-mail: burhanhafizi@gmail.com

VENDOSJA

Fshati Barbullush

Titulli i Projektit

REHABILITIMI I GODINES SE QENDRES SOCIALE
"BESA", BARBULLUSH (NYJET HIDROSANITARE)

FAZA E PROJEKTIMIT

PROJEKT ZBATIMI

Titulli i Vizatimit

PLANI I KULLIMIT TE TARRACES
DETAJE

Grupi i Projektimit

Ing. Burhan HAFIZI

Ing. Servet VERÇANI

Ing. Gerti HAFIZI

Shkallë: 1:15; 1:25; 1:75

Data: Nëntor 2025

Fletja Nr.10