

PROJEKTI TEKNIK

OBJEKTI: "Krijimi i parkut rekreativ në Lagjen e "Re"" - ZONA A

POZICIONIMI: Lagjja "e Re", Bashkia Patos

PERFITUES: Bashkia Patos

PUNOI: ZENIT&CO

PLANIMETRIA E PERGJITHSHME E OBJEKTIT



POROSITESI / CLIENT

BASHKIA PATOS



KONSULENT / CONSULTANT



"ZENIT&CO"

architectural design

urban planning

address:
Rr.Myrteza Topi (Nr 18.zip.code.1007)
E-Mail: zenit06@ive.com

SHENIME TEKNIKE / TECHNICAL NOTES

PROJEKTI / PROJECT NAME

"Krijimi i parkut rekreativ në Lagjen e "Re""

ZONA A

ZONA / LOCATION

BASHKIA PATOS

FAZA E PROJEKTTIT / PROJECT PHASE

PROJEKT ZBATIMI

IMPLEMENTATION DESIGN

PROJEKTI ARKITEKTONIK / ARCHITECTURAL DESIGN

Ark.Rajmonda MYDINLLARI

Nr.Lic.A.0216/2

Ark.Enea MANOKU Nr.Lic.A.1714/2

PROJEKTI KONSTRUKTIV / STRUCTURAL DESIGN

Ing.Rexhep TARBA

Nr.Lic.K.1596/4

PROJEKTI NGROHJES / HEATING AND COOLING

Ing.Arqile PERI

Nr.Lic.M. 1271

PROJEKTI HIDROSANITAR / MUNICIPAL DESIGN

Ing.Merita MEGRI

Nr.Lic.H/T.0142/5

PROJEKTI TEKNIK / TECNICAL DESIGN

Ing.Arлина TITINI

Nr.Lic.T.1574

EMERTIMI I FLETES / TITLE OF DESIGN

PLANIMETRIA E PERGJITHSHME E OBJEKTIT

SHKALLA:

SCALE: 1:500

Tetor 2025


October 2025

NR.FLETES / DRAWING No.

01

VULA / STAMP

PLANIMETRIA E SHKALLEVE TE OBJEKTIT

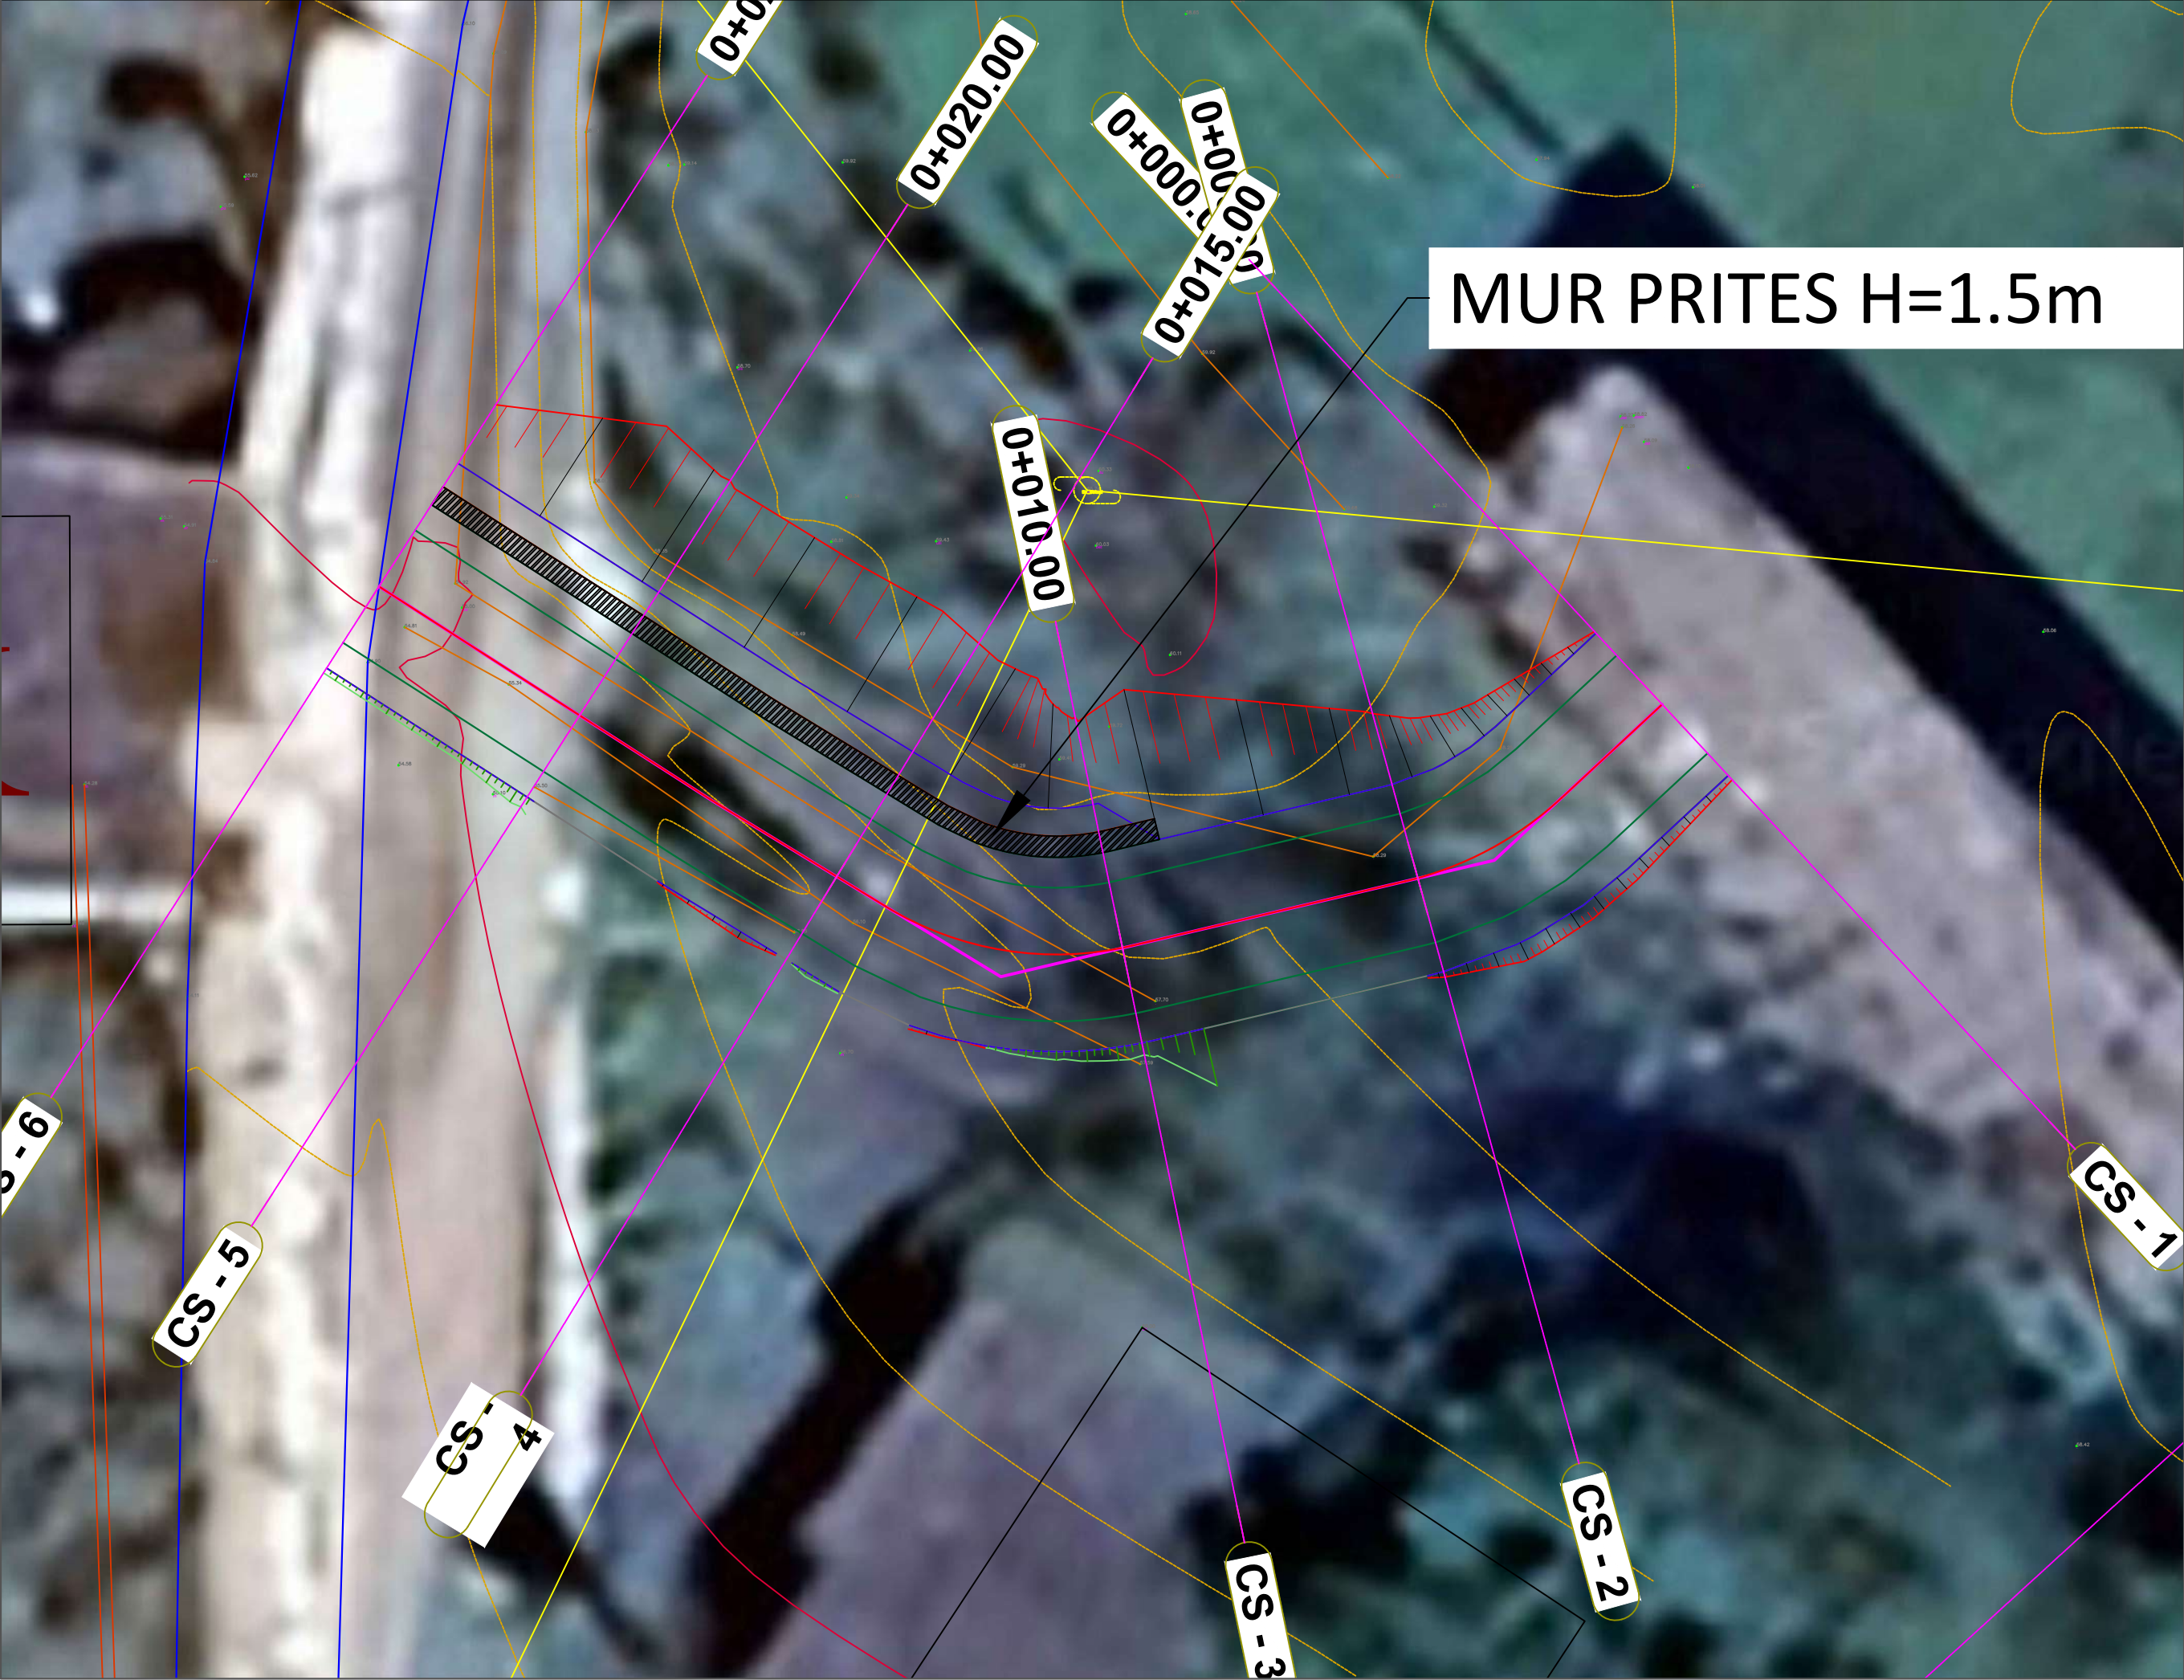

MUR PRITES H=1.5m

POROSITESI / CLIENT

BASHKIA PATOS



KONSULENT / CONSULTANT



"ZENIT&CO"
architectural design
urban planning

Rr.Myrteza Topi (Nr 18.zip.code.1007)
E-Mail: zenit06@ive.com

address:

SHENIME TEKNIKE / TECHNICAL NOTES

PROJEKTI / PROJECT NAME

"Krijimi i parkut rekreativ në Lagjen e "Re""
ZONA A

ZONA / LOCATION

BASHKIA PATOS

FAZA E PROJEKTTIT / PROJECT PHASE

PROJEKT ZBATIMI
IMPLEMENTATION DESIGN

PROJEKTI ARKITEKTONIK / ARCHITECTURAL DESIGN

Ark.Rajmonda MYDINLLARI
Nr.Lic.A.0216/2
Ark.Enea MANOKU Nr.Lic.A.1714/2

PROJEKTI KONSTRUKTIV / STRUCTURAL DESIGN

Ing.Rexhep TARBA
Nr.Lic.K.1596/4

PROJEKTI NGROHJES / HEATING AND COOLING

Ing.Arqile PERI
Nr.Lic.M. 1271

PROJEKTI HIDROSANITAR / MUNICIPAL DESIGN

Ing.Merita MEGRI
Nr.Lic.H/T.0142/5

PROJEKTI TEKNIK / TECHNICAL DESIGN

Ing.Arlina TITINI
Nr.Lic.T.1574

EMERTIMI I FLETES / TITLE OF DESIGN

PLANIMETRIA E SHKALLEVE TE OBJEKTIT

SHKALLA:

SCALE: 1:100


Tetor 2025
October 2025

NR.FLETES / DRAWING No.

02

VULA / STAMP

PLANIMETRIA E SHKALLEVE TE OBJEKTIT

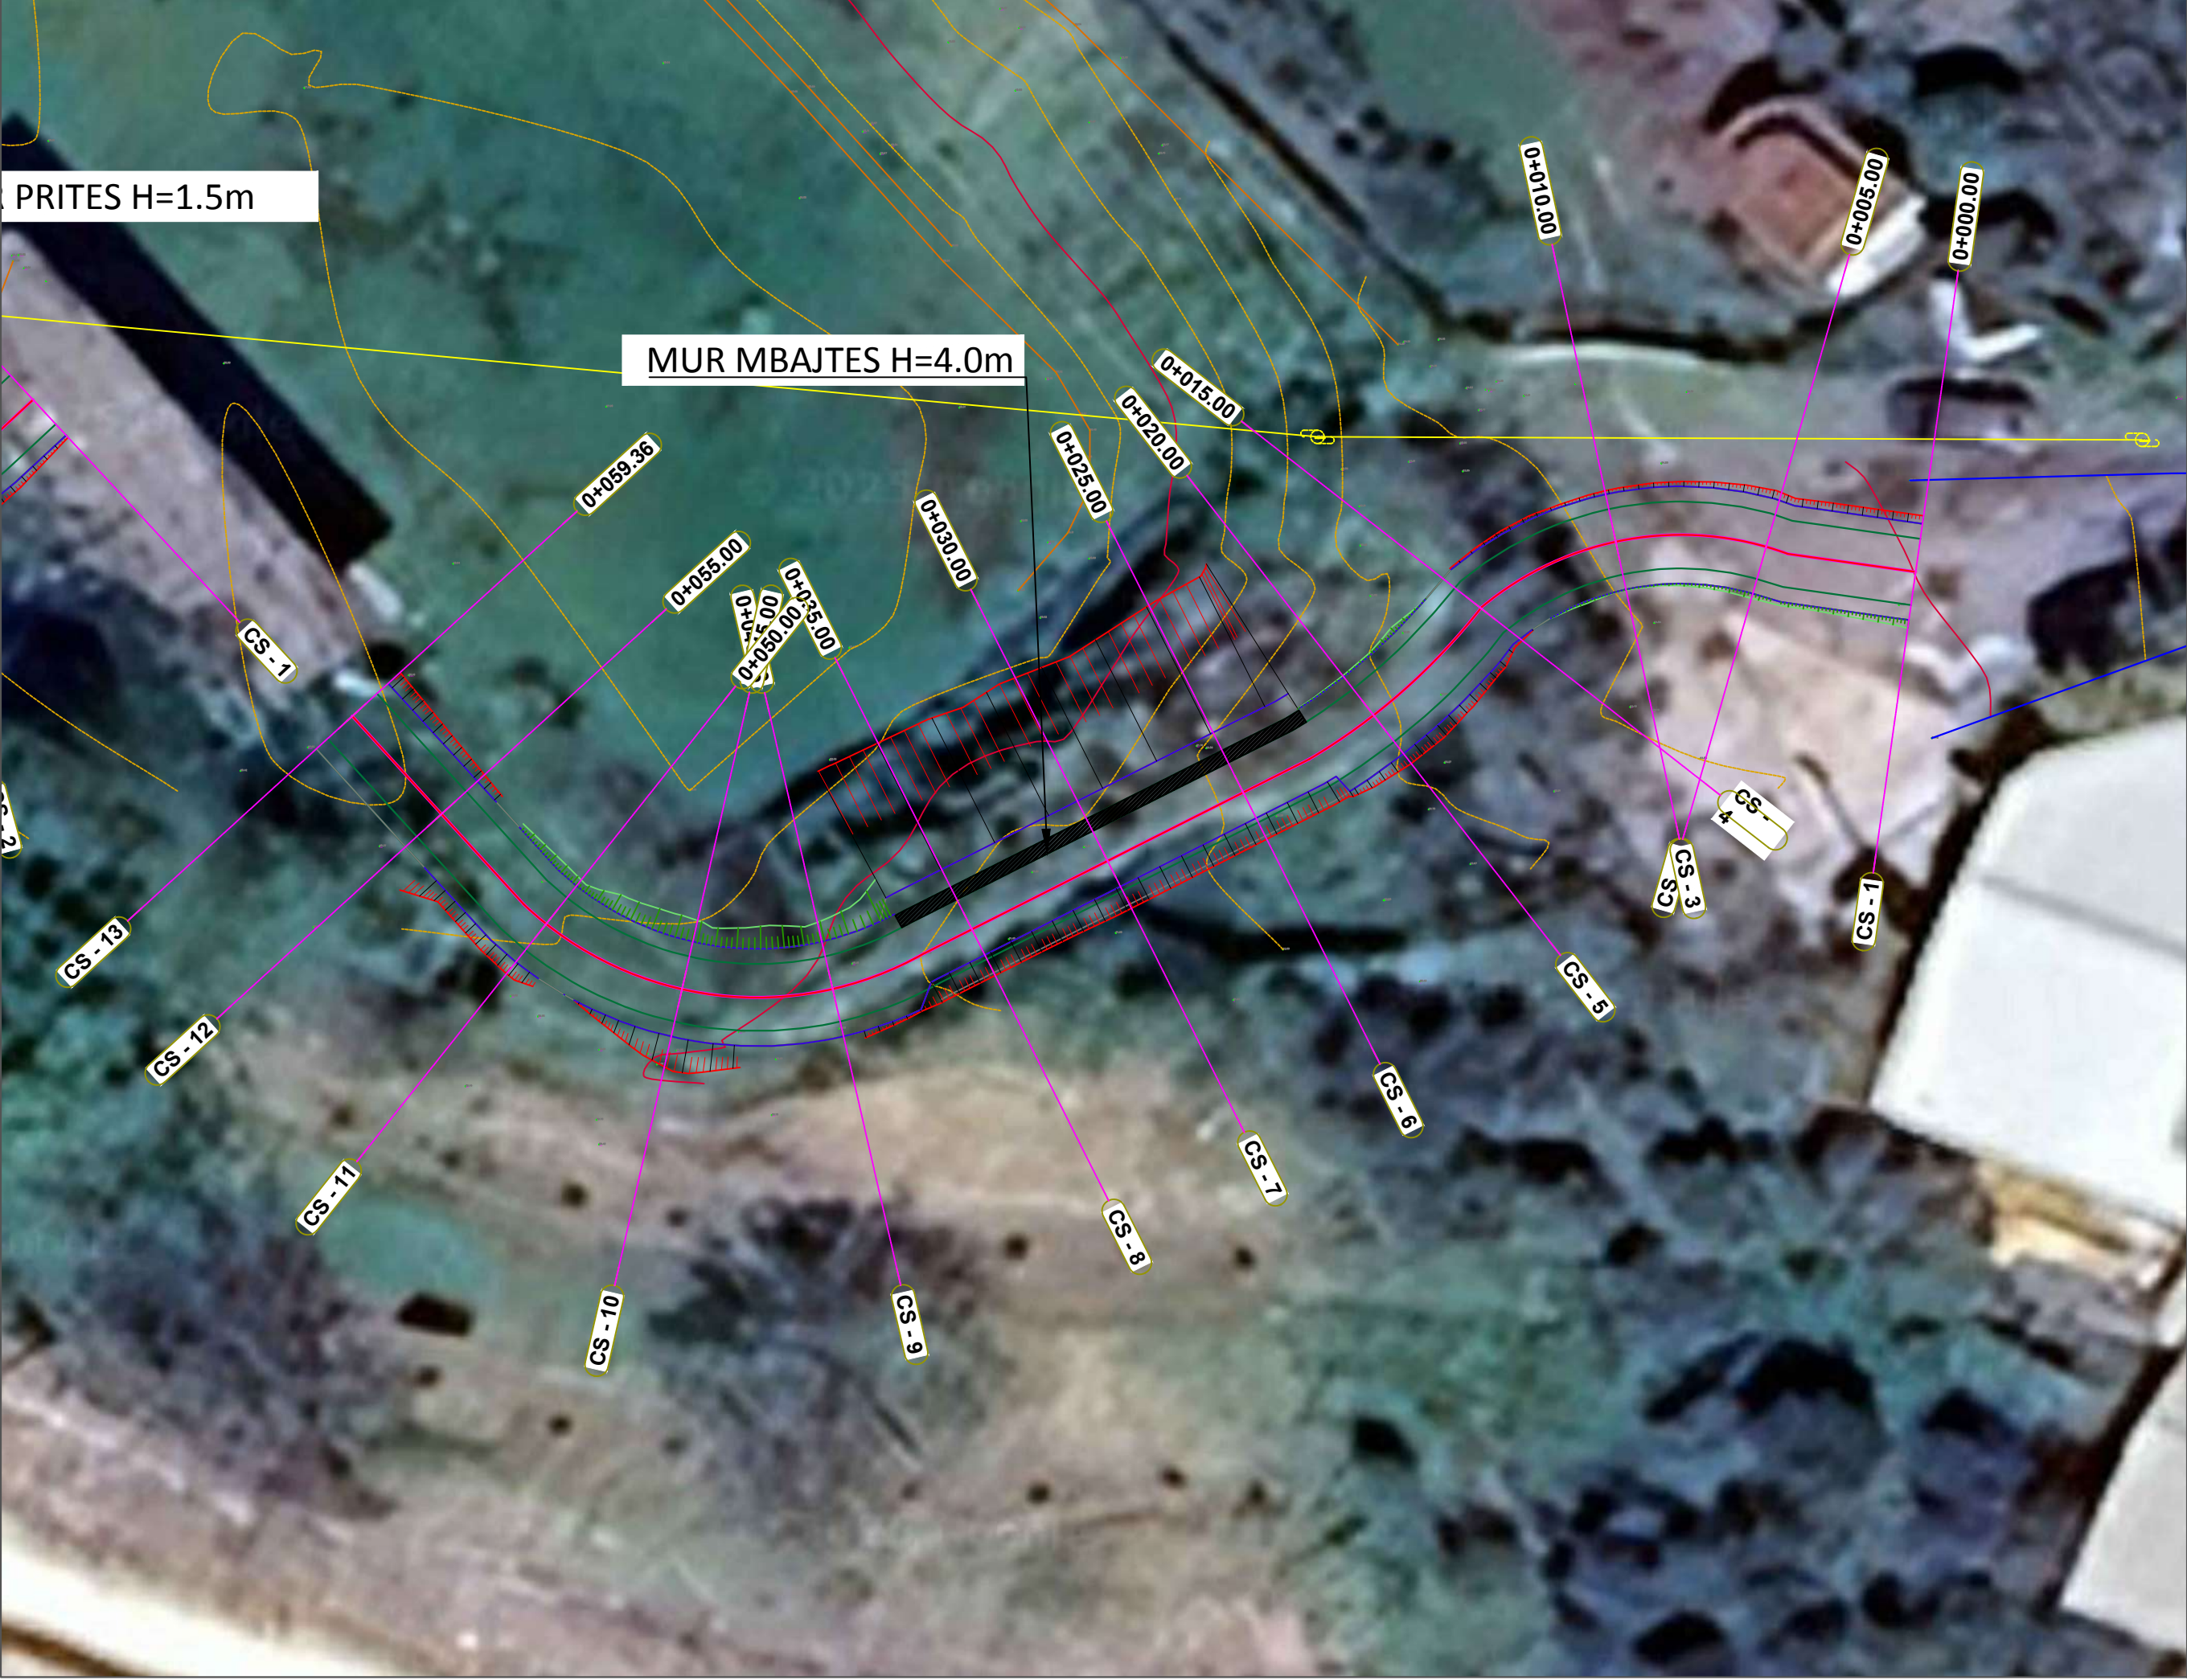

POROSITESI / CLIENT

BASHKIA PATOS



KONSULENT / CONSULTANT



"ZENIT&CO"
architectural design
urban planning

address:
Rr.Myrteza Topi (Nr 18.zip.code.1007)
E-Mail: zenit06@ive.com

SHENIME TEKNIKE / TECHNICAL NOTES

PROJEKTI / PROJECT NAME

"Krijimi i parkut rekreativ në Lagjen e "Re""
ZONA A

ZONA / LOCATION

BASHKIA PATOS

FAZA E PROJEKTIT / PROJECT PHASE

PROJEKT ZBATIMI
IMPLEMENTATION DESIGN

PROJEKTI ARKITEKTONIK / ARCHITECTURAL DESIGN

Ark.Rajmonda MYDINLLARI
Nr.Lic.A.0216/2
Ark.Enea MANOKU Nr.Lic.A.1714/2

PROJEKTI KONSTRUKTIV / STRUCTURAL DESIGN

Ing.Rexhep TARBA
Nr.Lic.K.1596/4

PROJEKTI NGROHJES / HEATING AND COOLING

Ing.Arqile PERI
Nr.Lic.M. 1271

PROJEKTI HIDROSANITAR / MUNICIPAL DESIGN

Ing.Merita MEGRI
Nr.Lic.H/T.0142/5

PROJEKTI TEKNIK / TECHNICAL DESIGN

Ing.Arлина TITINI
Nr.Lic.T.1574

EMERTIMI I FLETES / TITLE OF DESIGN

PLANIMETRIA E SHKALLEVE TE OBJEKTIT

SHKALLA:
SCALE: 1:200



Tetor 2025
October 2025

NR.FLETES / DRAWING No.

03

VULA / STAMP

PLANIMETRIA DHE PROFILI GJATESOR I SHKALLEVE TE OBJEKTIT

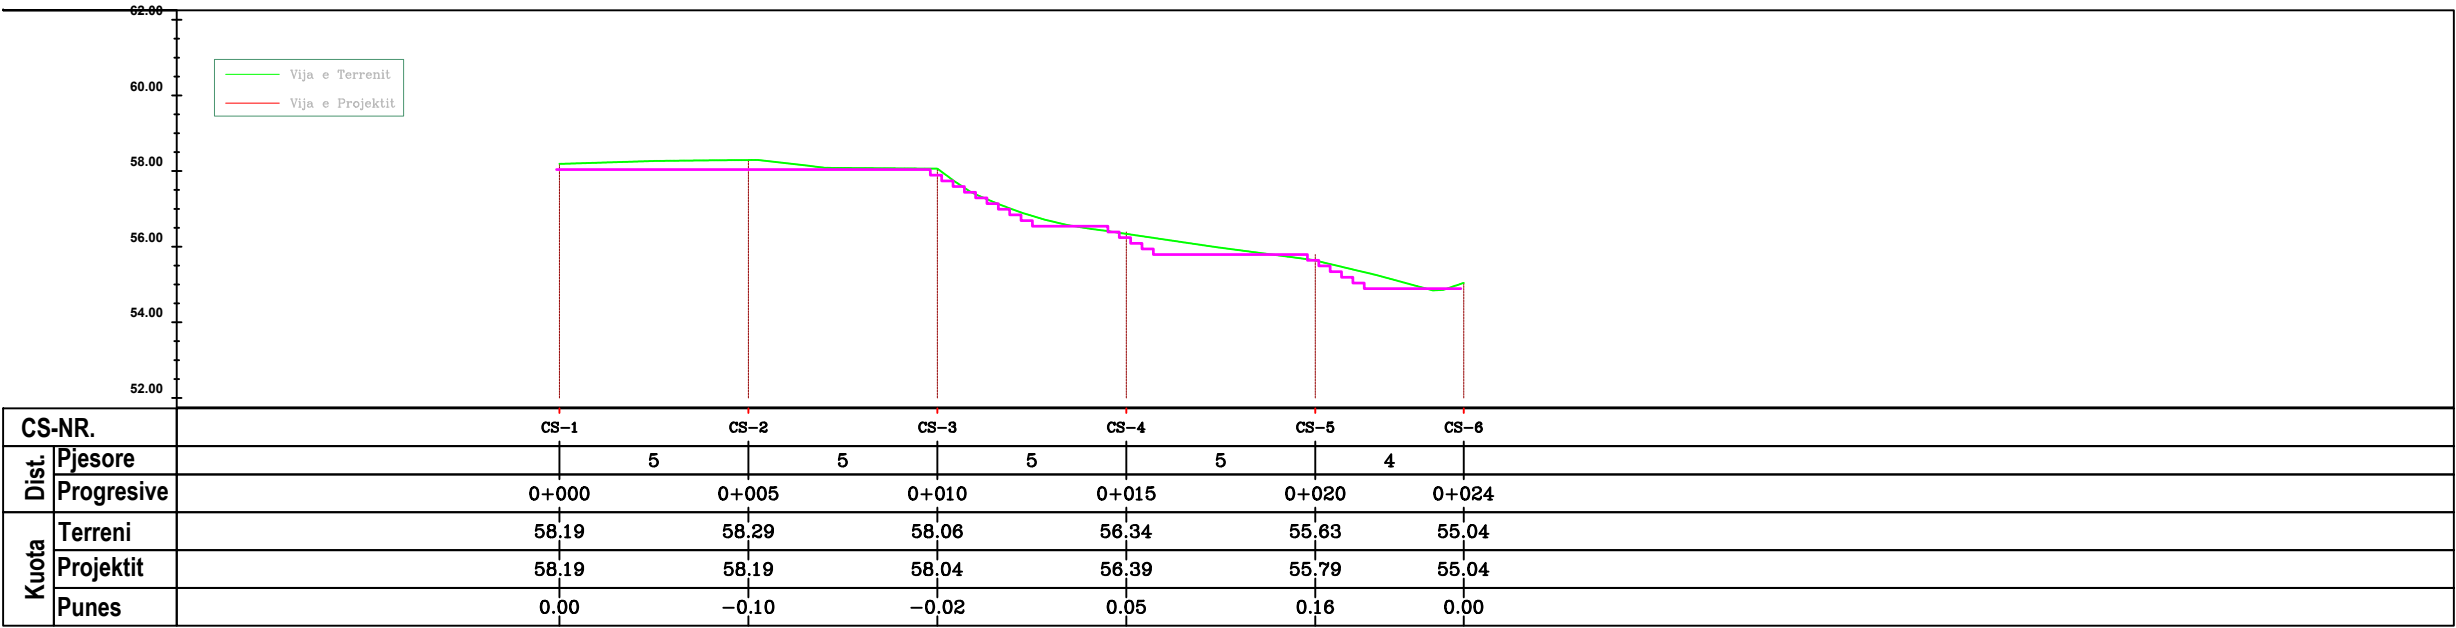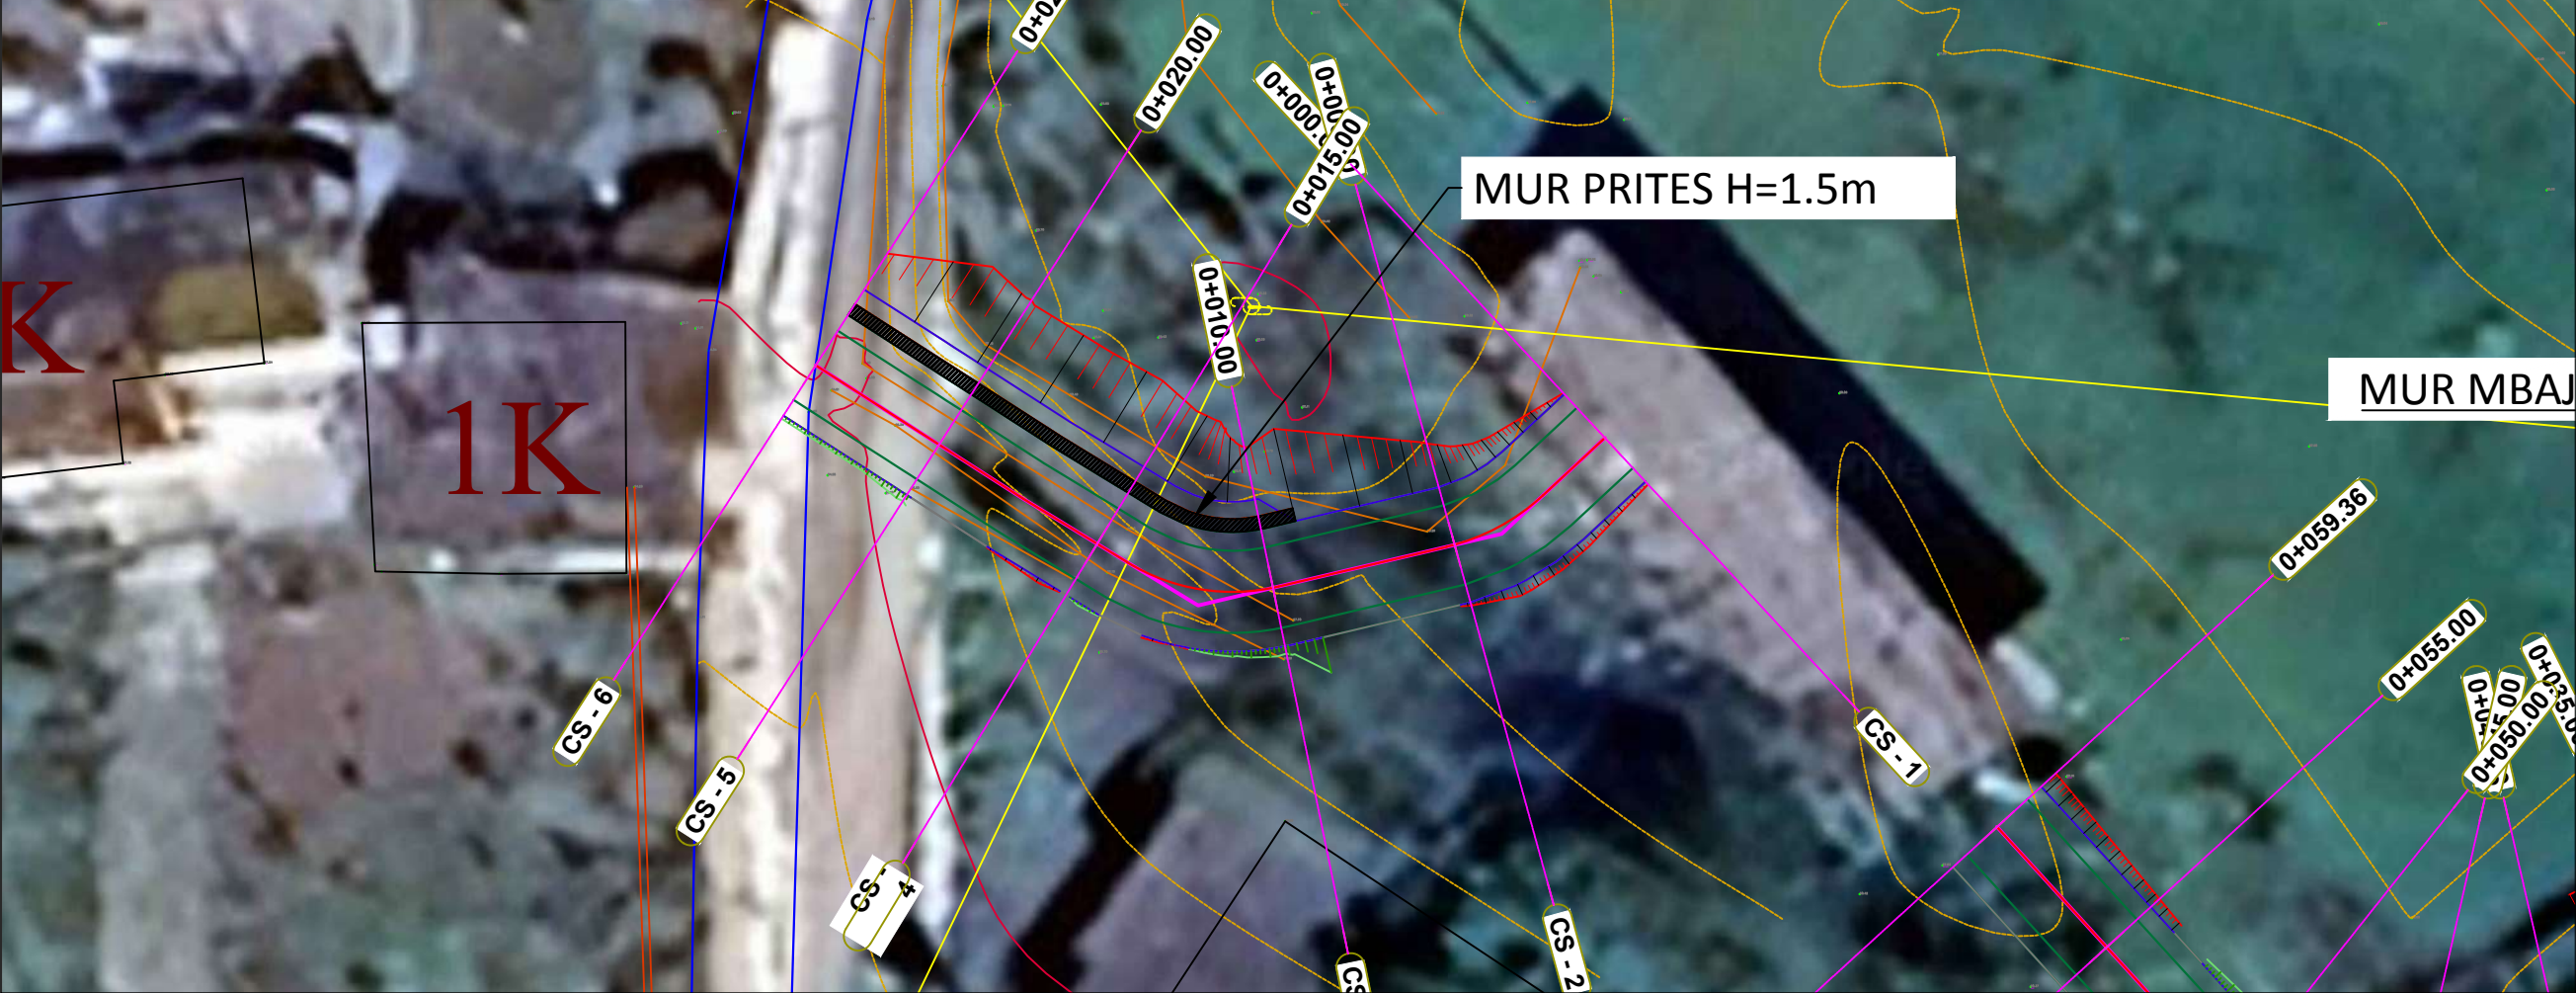

POROSITESI / CLIENT

BASHKIA PATOS



KONSULENT / CONSULTANT



"ZENIT&CO"
architectural design
urban planning

Rr. Myrteza Topi (Nr 18.zip.code.1007)
E-Mail: zenit06@ive.com

address:

SHENIME TEKNIKE / TECHNICAL NOTES

PROJEKTI / PROJECT NAME

"Krijimi i parkut rekreativ në Lagjen e "Re""
ZONA A

ZONA / LOCATION

BASHKIA PATOS

FAZA E PROJEKTTIT / PROJECT PHASE

PROJEKT ZBATIMI
IMPLEMENTATION DESIGN

PROJEKTI ARKITEKTONIK / ARCHITECTURAL DESIGN

Ark.Rajmonda MYDINLLARI
Nr.Lic.A.0216/2
Ark.Enea MANOKU Nr.Lic.A.1714/2

PROJEKTI KONSTRUKTIV / STRUCTURAL DESIGN

Ing.Rexhep TARBA
Nr.Lic.K.1596/4

PROJEKTI NGROHJES / HEATING AND COOLING

Ing.Arqile PERI
Nr.Lic.M. 1271

PROJEKTI HIDROSANITAR / MUNICIPAL DESIGN

Ing.Merita MEGRI
Nr.Lic.H/T.0142/5

PROJEKTI TEKNIK / TECHNICAL DESIGN

Ing.Arlina TITINI
Nr.Lic.T.1574

EMERTIMI I FLETES / TITLE OF DESIGN
PLANIMETRIA DHE PROFILI GJATESOR I SHKALLEVE TE
OBJEKTIT

SHKALLA:
SCALE: 1:200



Tetor 2025
October 2025

NR.FLETES / DRAWING No.

04

VULA / STAMP

PLANIMETRIA DHE PROFILI GJATESOR I SHKALLEVE TE OBJEKTIT

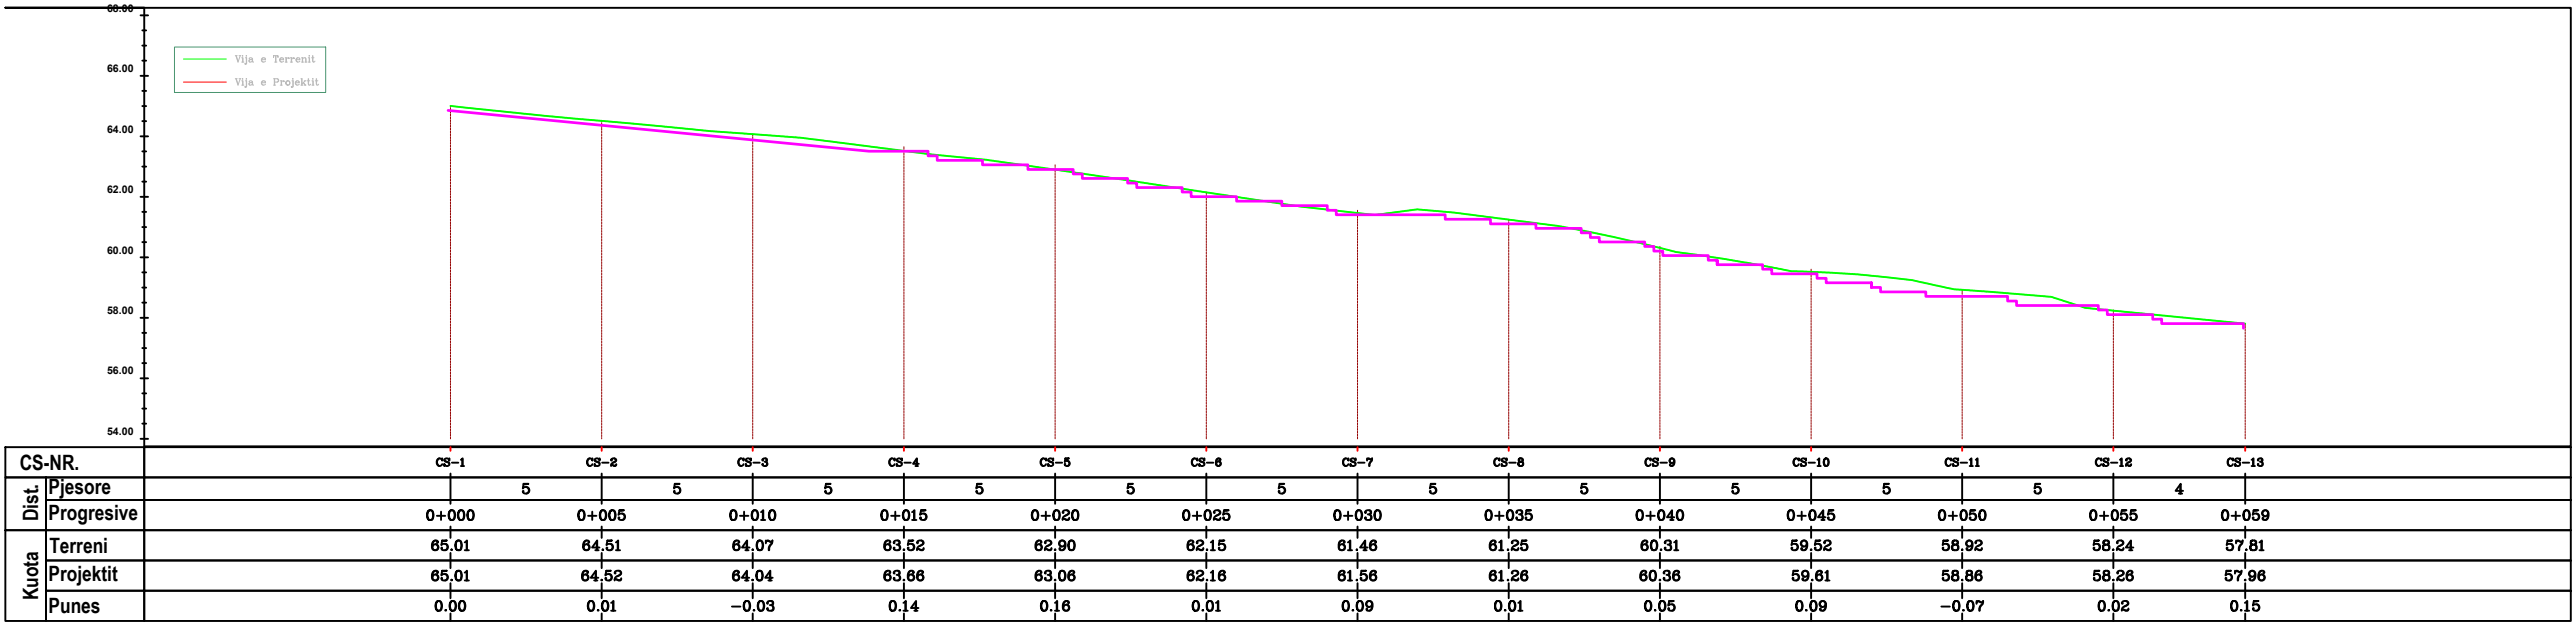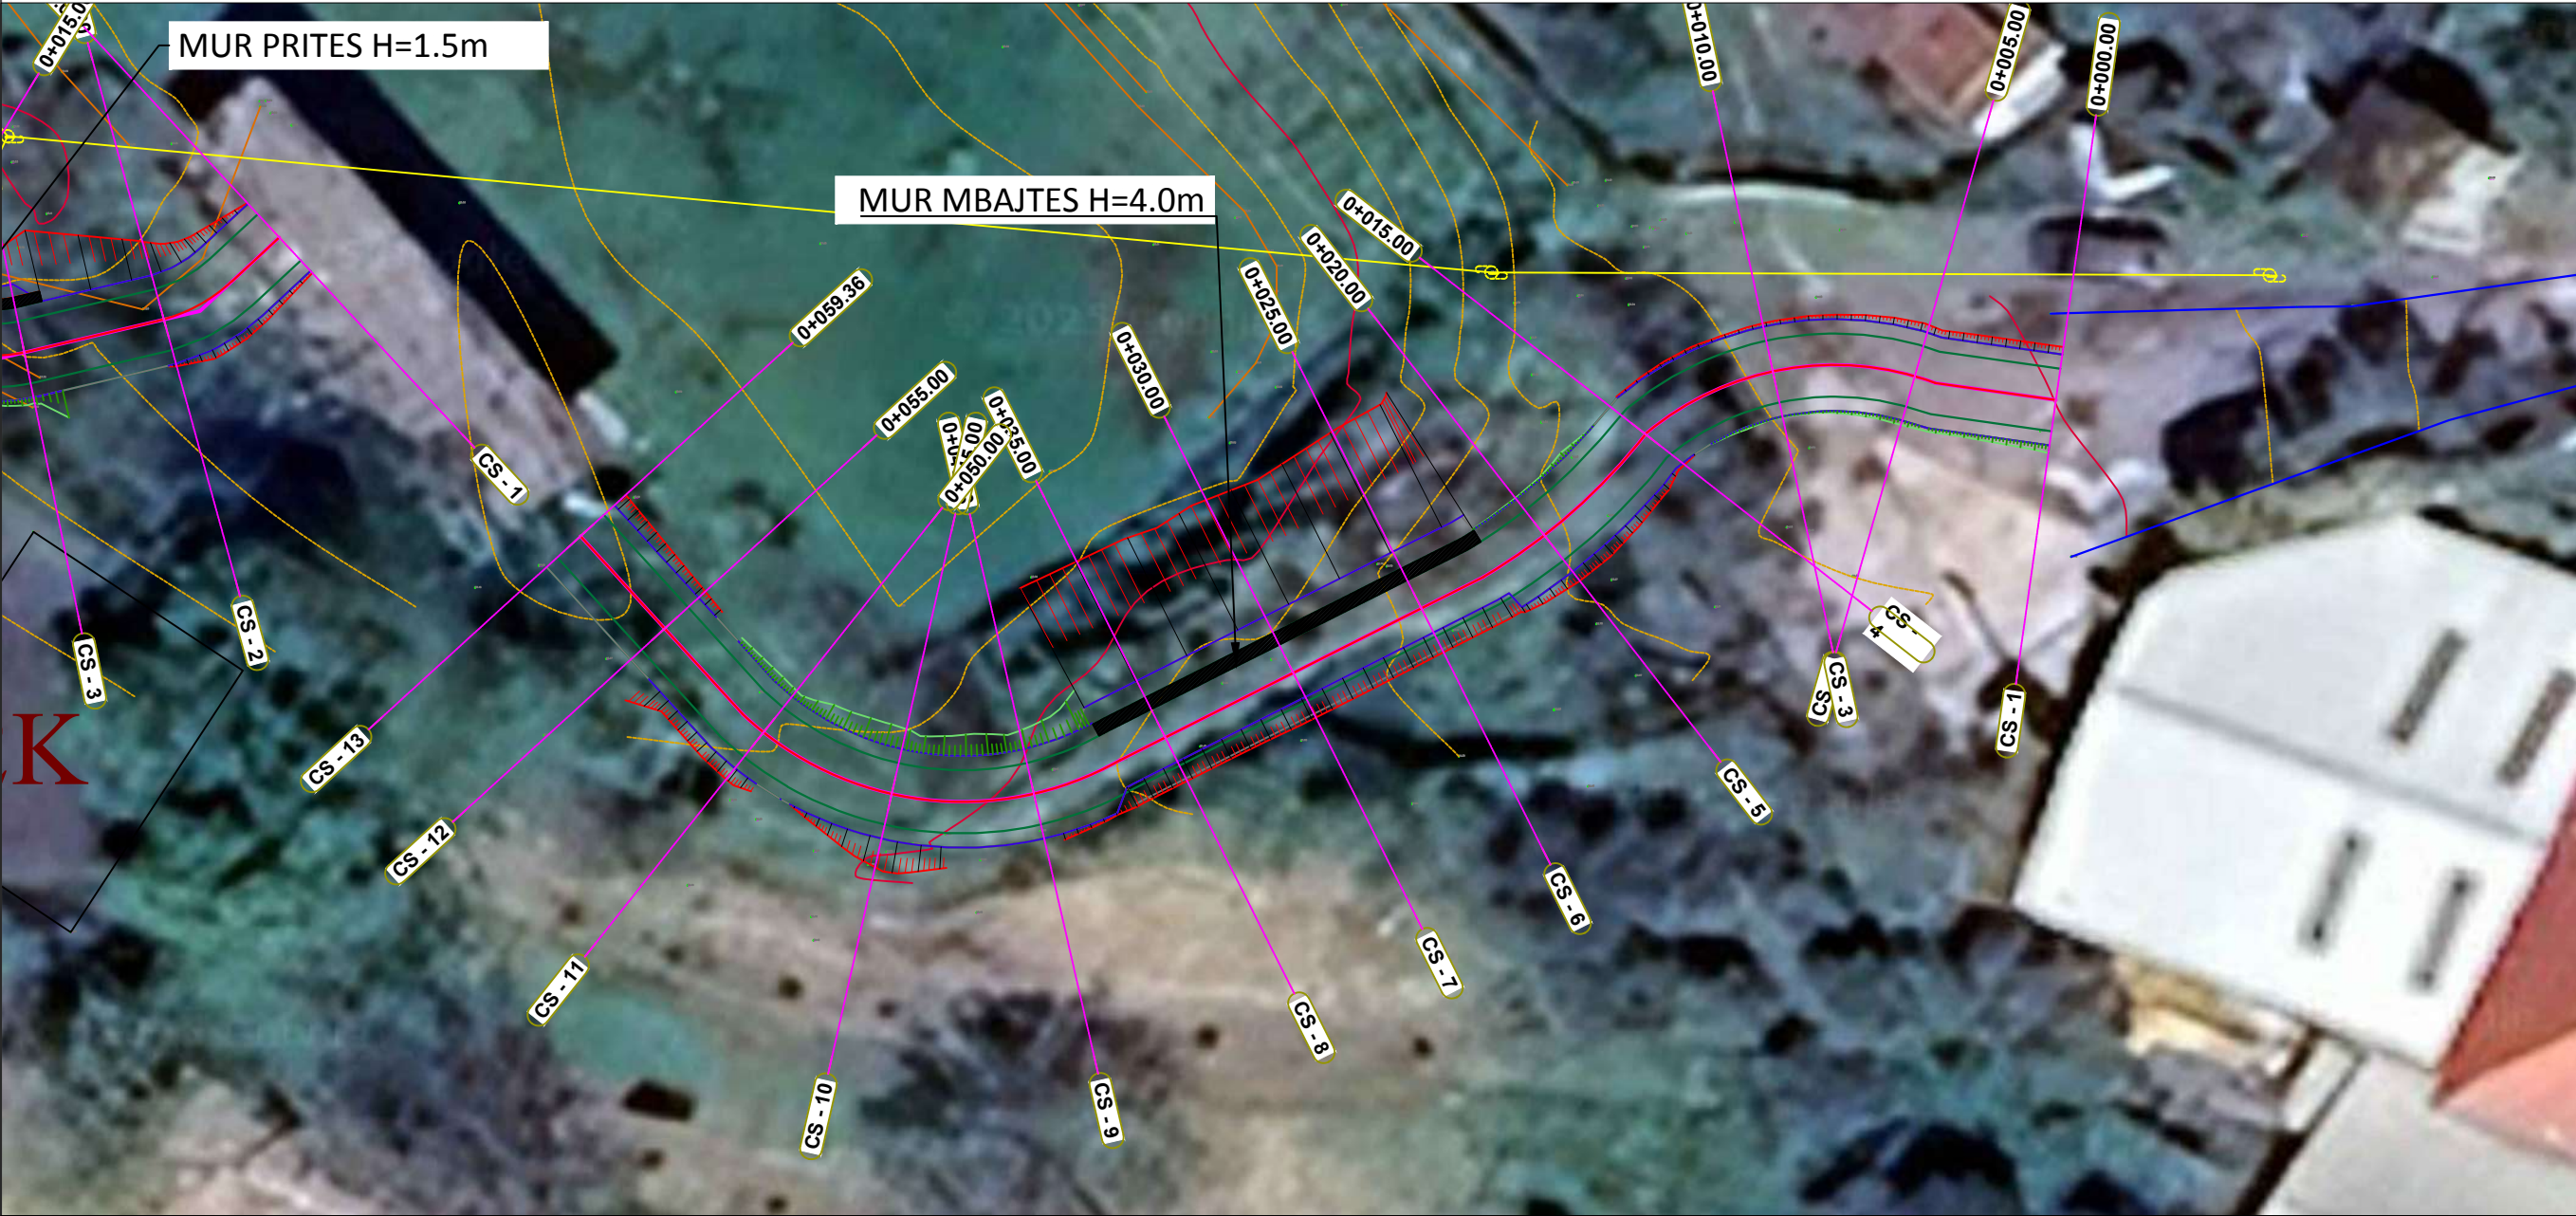

POROSITESI / CLIENT

BASHKIA PATOS



KONSULENT / CONSULTANT



"ZENIT&CO"
architectural design
urban planning

Rr.Myrteza Topi (Nr 18.zip.code.1007)
E-Mail: zenit06@ive.com

address:

SHENIME TEKNIKE / TECHNICAL NOTES

PROJEKTI / PROJECT NAME

"Krijimi i parkut rekreativ në Lagjen e "Re""
ZONA A

ZONA / LOCATION

BASHKIA PATOS

FAZA E PROJEKTTIT / PROJECT PHASE

PROJEKT ZBATIMI
IMPLEMENTATION DESIGN

PROJEKTI ARKITEKTONIK / ARCHITECTURAL DESIGN

Ark.Rajmonda MYDINLLARI
Nr.Lic.A.0216/2
Ark.Enea MANOKU Nr.Lic.A.1714/2

PROJEKTI KONSTRUKTIV / STRUCTURAL DESIGN

Ing.Rexhep TARBA
Nr.Lic.K.1596/4

PROJEKTI NGROHJES / HEATING AND COOLING

Ing.Arqile PERI
Nr.Lic.M. 1271

PROJEKTI HIDROSANITAR / MUNICIPAL DESIGN

Ing.Merita MEGRI
Nr.Lic.H/T.0142/5

PROJEKTI TEKNIK / TECNICAL DESIGN

Ing.Arlina TITINI
Nr.Lic.T.1574

EMERTIMI I FLETES / TITLE OF DESIGN

PLANIMETRIA DHE PROFILI GJATESOR I SHKALLEVE TE
OBJEKTIT

SHKALLA:
SCALE: 1:250

Tetor 2025
October 2025


NR.FLETES / DRAWING No.

05


VULA / STAMP

PROFILET TERTHORE TE SHKALLEVE TE OBJEKTIT


aksi i shkalleve
Km.0+000.00 (CS-1)

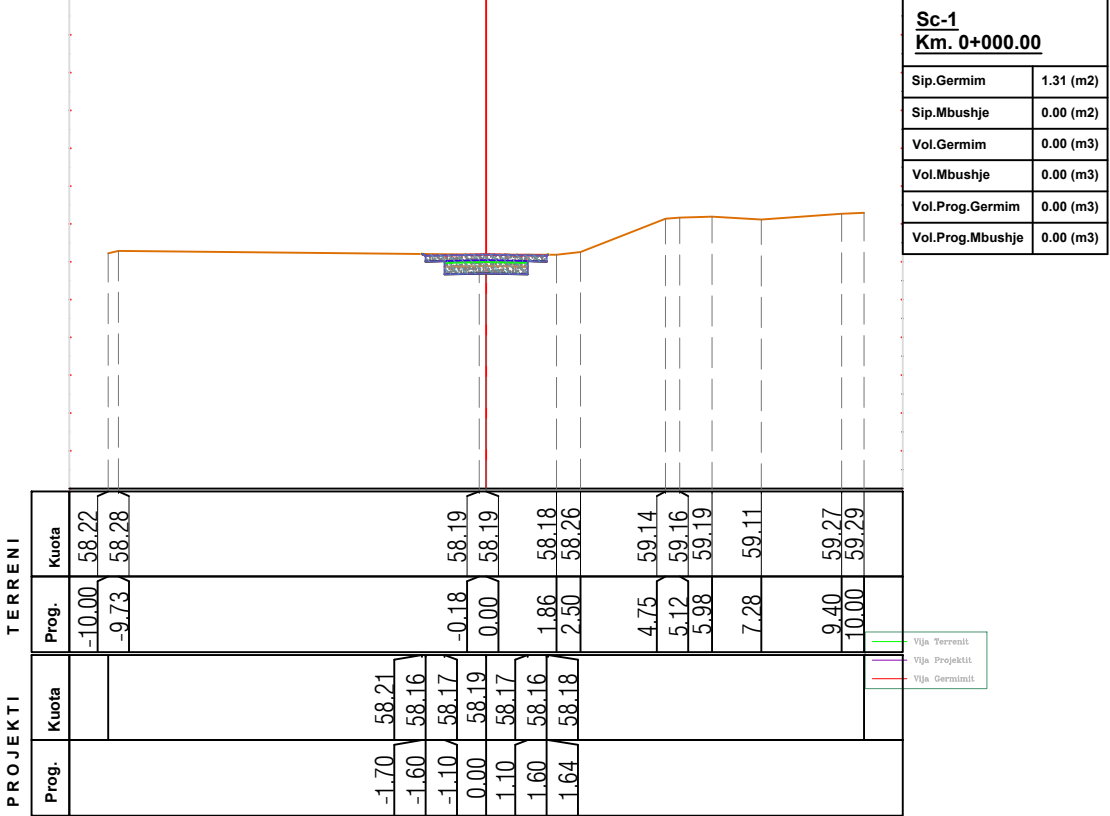


aksi i shkalleve
Km.0+005.00 (CS-2)

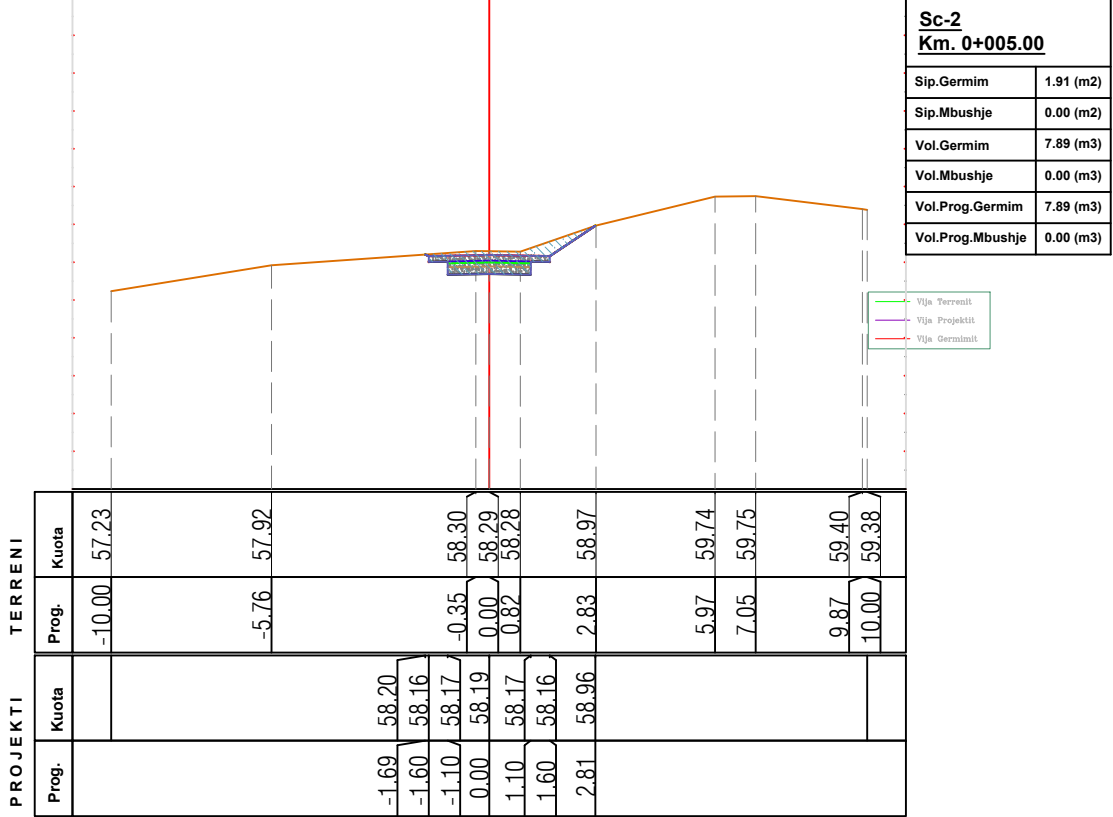

aksi i shkalleve
Km.0+010.00 (CS-3)

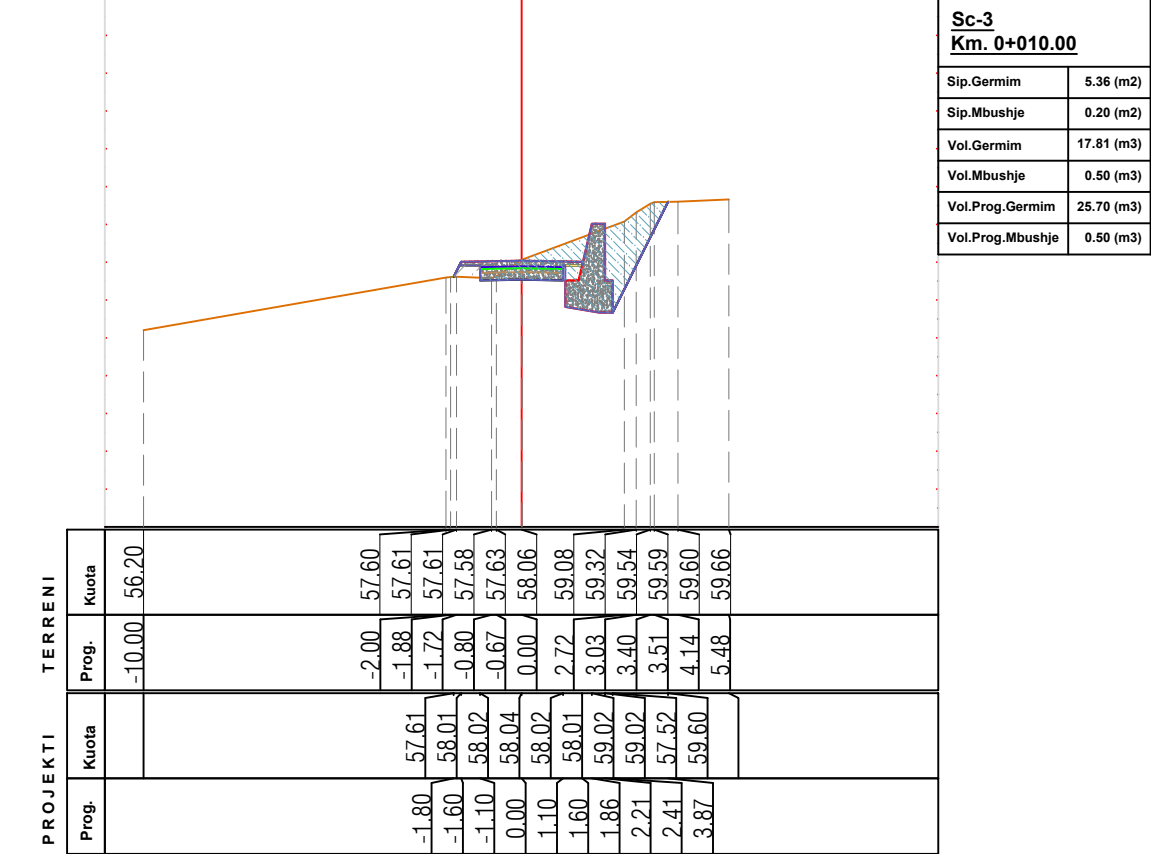

aksi i shkalleve
Km.0+015.00 (CS-4)

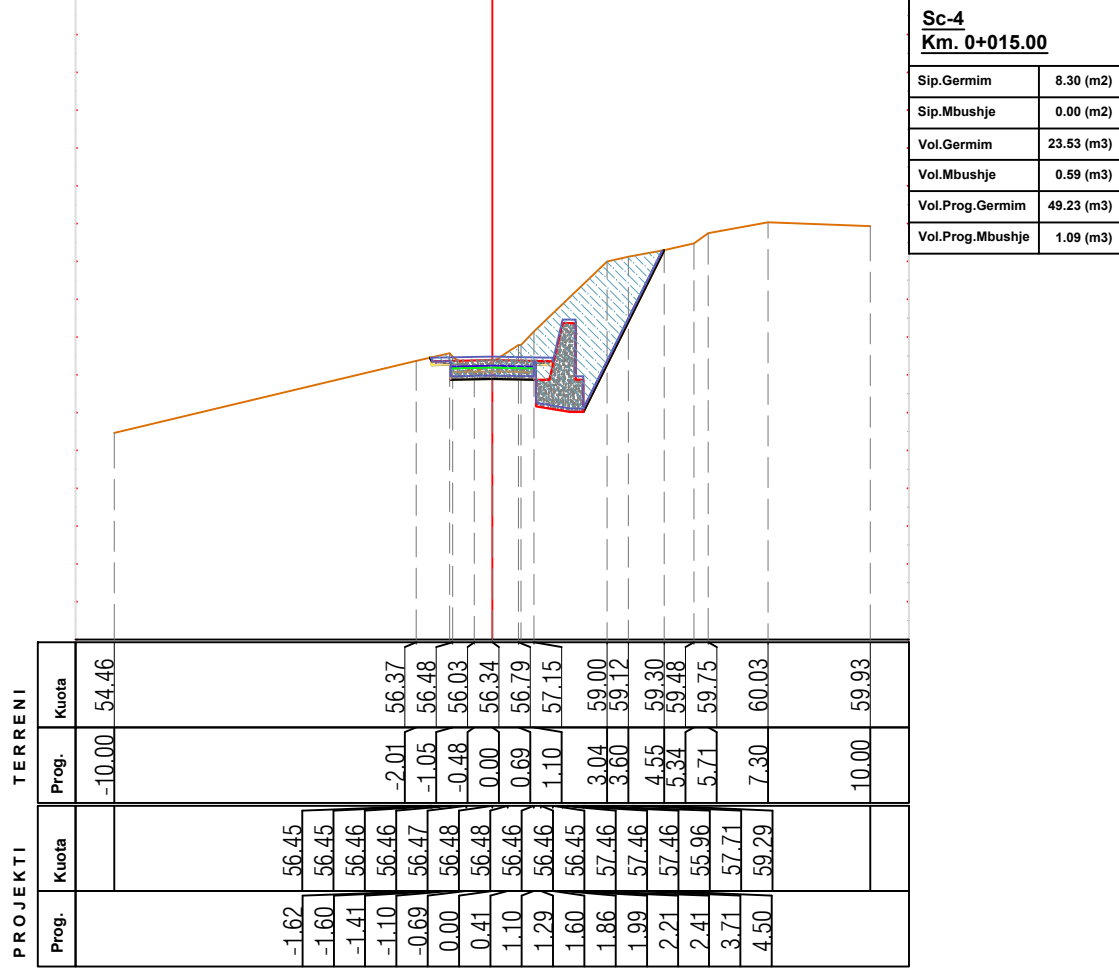

POROSITESI / CLIENT

BASHKIA PATOS



KONSULENT / CONSULTANT



"ZENIT&CO"
architectural design
urban planning

Rr.Myrteza Topi (Nr 18.zip.code.1007)
E-Mail: zenit06@ive.com

address:

SHENIME TEKNIKE / TECHNICAL NOTES

PROJEKTI / PROJECT NAME

"Krijimi i parkut rekreativ në Lagjen e "Re""
ZONA A

ZONA / LOCATION

BASHKIA PATOS

FAZA E PROJEKTIT / PROJECT PHASE

PROJEKT ZBATIMI
IMPLEMENTATION DESIGN

PROJEKTI ARKITEKTONIK / ARCHITECTURAL DESIGN

Ark.Rajmonda MYDINLLARI
Nr.Lic.A.0216/2
Ark.Enea MANOKU Nr.Lic.A.1714/2

PROJEKTI KONSTRUKTIV / STRUCTURAL DESIGN

Ing.Rexhep TARBA
Nr.Lic.K.1596/4

PROJEKTI NGROHJES / HEATING AND COOLING

Ing.Arqile PERI
Nr.Lic.M. 1271

PROJEKTI HIDROSANITAR / MUNICIPAL DESIGN

Ing.Merita MEGRI
Nr.Lic.H/T.0142/5

PROJEKTI TEKNIK / TECNICAL DESIGN

Ing.Arlina TITINI
Nr.Lic.T.1574

EMERTIMI I FLETES / TITLE OF DESIGN

PROFILET TERTHORE TE SHKALLEVE TE OBJEKTIT

SHKALLA:
SCALE: 1:200

Tetor 2025
October 2025


NR.FLETES / DRAWING No.

06

VULA / STAMP

PROFILET TERTHORE TE SHKALLEVE TE OBJEKTIT

aksi i shkalleve
Km.0+020.00 (CS-5)

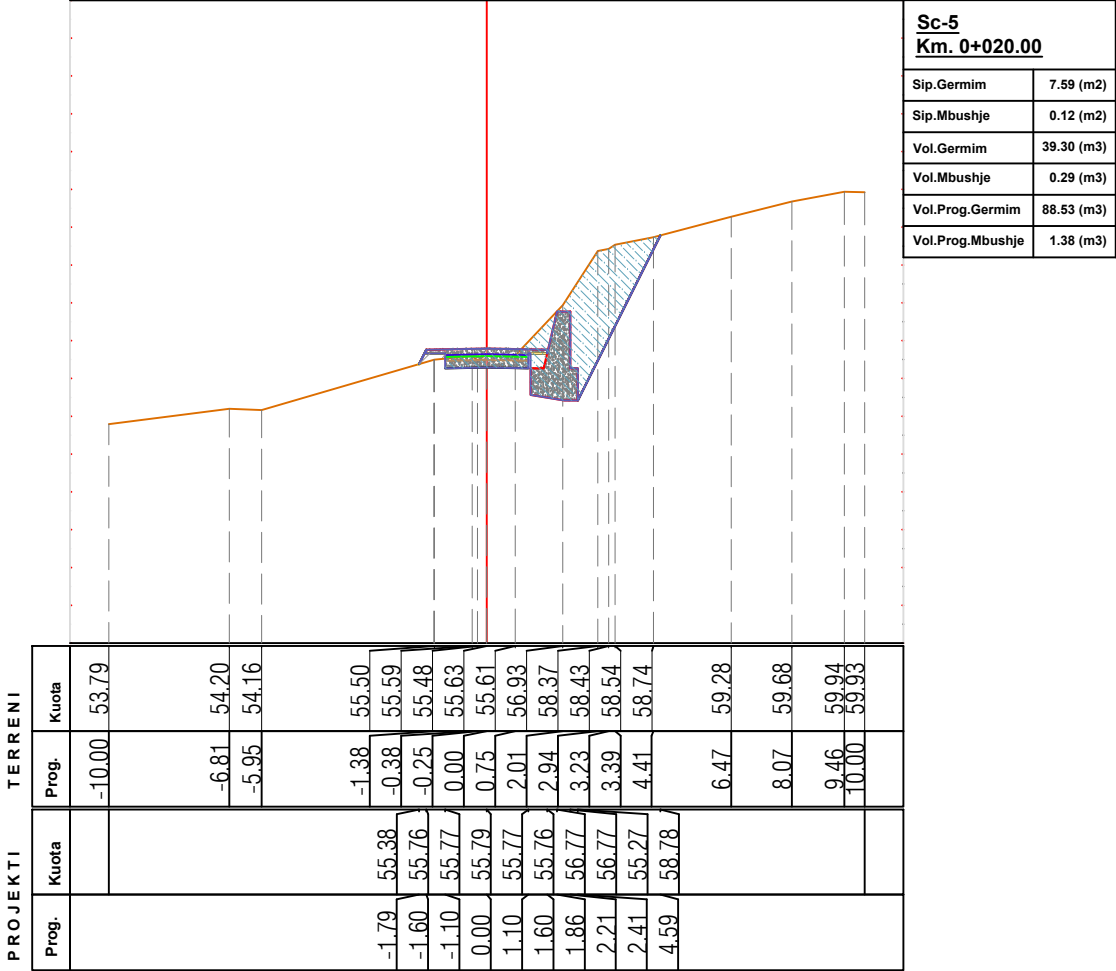

aksi i shkalleve
Km.0+023.93 (CS-6)

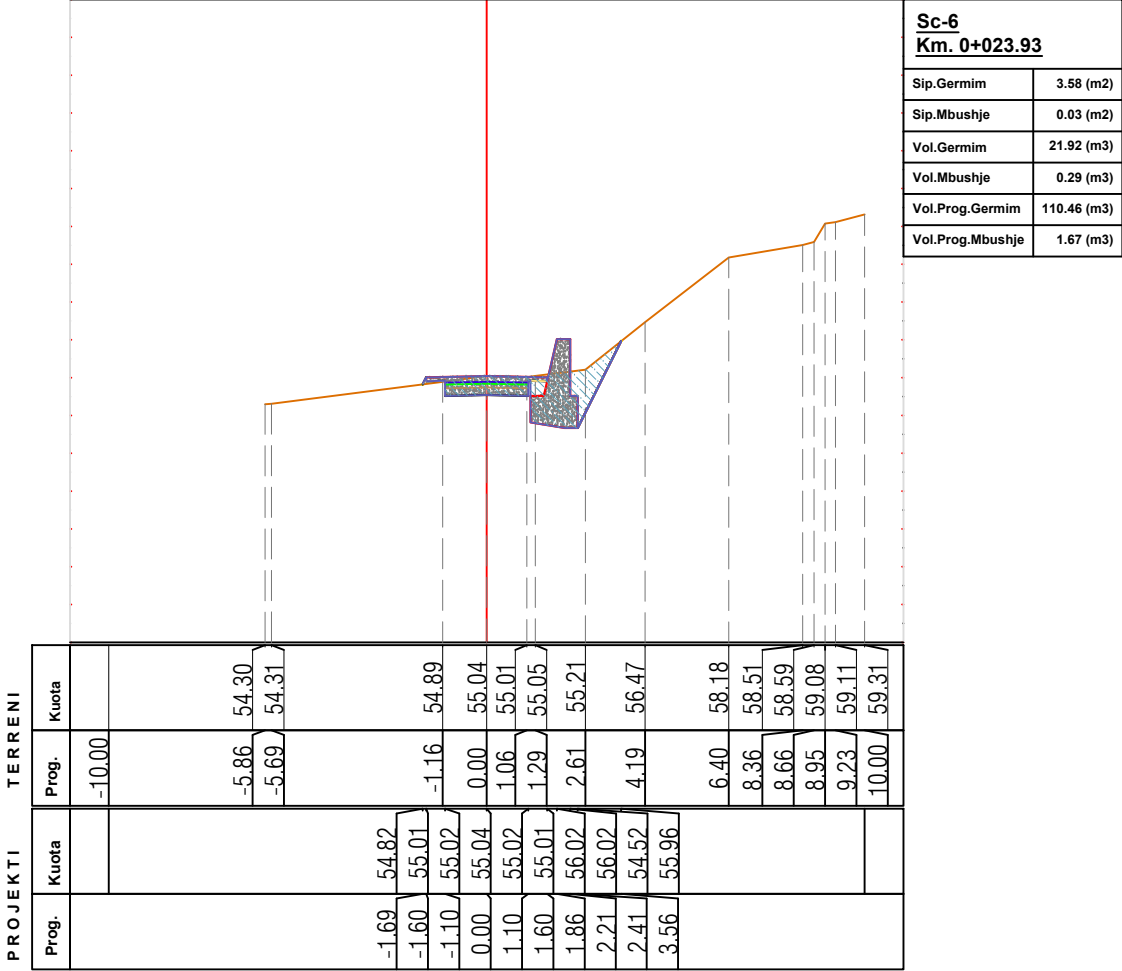


Tabela e Volumeve

Progresivi	Seksionet	Sip.Mbushje	Sip.Germim	Vol.Mbushje	Vol.Germim	Vol.Prog.Mbushje	Vol.Prog.Germim
0+000.00	Sc-1	0.00	1.31	0.00	0.00	0.00	0.00
0+005.00	Sc-2	0.00	1.91	0.00	7.89	0.00	7.89
0+010.00	Sc-3	0.20	5.36	0.50	17.81	0.50	25.70
0+015.00	Sc-4	0.00	8.30	0.59	23.53	1.09	49.23
0+020.00	Sc-5	0.12	7.59	0.29	39.30	1.38	88.53
0+023.93	Sc-6	0.03	3.58	0.29	21.92	1.67	110.46

POROSITESI / CLIENT

BASHKIA PATOS



KONSULENT / CONSULTANT



"ZENIT&CO"
architectural design
urban planning

Rr.Myrteza Topi (Nr 18.zip.code.1007)
E-Mail: zenit06@ive.com

address:

SHENIME TEKNIKE / TECHNICAL NOTES

PROJEKTI / PROJECT NAME

"Krijimi i parkut rekreativ në Lagjen e "Re""
ZONA A

ZONA / LOCATION

BASHKIA PATOS

FAZA E PROJEKTIT / PROJECT PHASE

PROJEKT ZBATIMI
IMPLEMENTATION DESIGN

PROJEKTI ARKITEKTONIK / ARCHITECTURAL DESIGN

Ark.Rajmonda MYDINLLARI
Nr.Lic.A.0216/2
Ark.Enea MANOKU Nr.Lic.A.1714/2

PROJEKTI KONSTRUKTIV / STRUCTURAL DESIGN

Ing.Rexhep TARBA
Nr.Lic.K.1596/4

PROJEKTI NGROHJES / HEATING AND COOLING

Ing.Arqile PERI
Nr.Lic.M. 1271

PROJEKTI HIDROSANITAR / MUNICIPAL DESIGN

Ing.Merita MEGRI
Nr.Lic.H/T.0142/5

PROJEKTI TEKNIK / TECNICAL DESIGN

Ing.Arlina TITINI
Nr.Lic.T.1574

EMERTIMI I FLETES / TITLE OF DESIGN

PROFILET TERTHORE TE SHKALLEVE TE OBJEKTIT

SHKALLA:

SCALE: 1:200

Tetor 2025
October 2025


NR.FLETES / DRAWING No.

07


VULA / STAMP

PROFILET TERTHORE TE SHKALLEVE TE OBJEKTIT


aksi i fushes
Km.0+000.00 (CS-1)

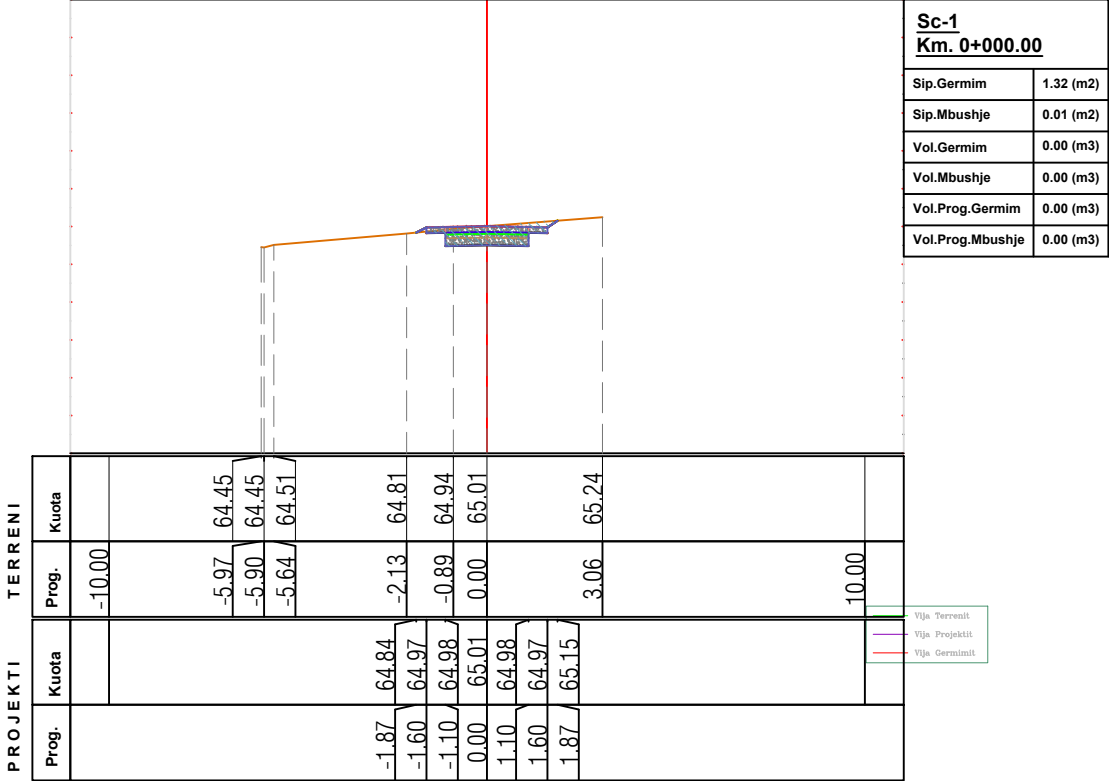


aksi i fushes
Km.0+005.00 (CS-2)

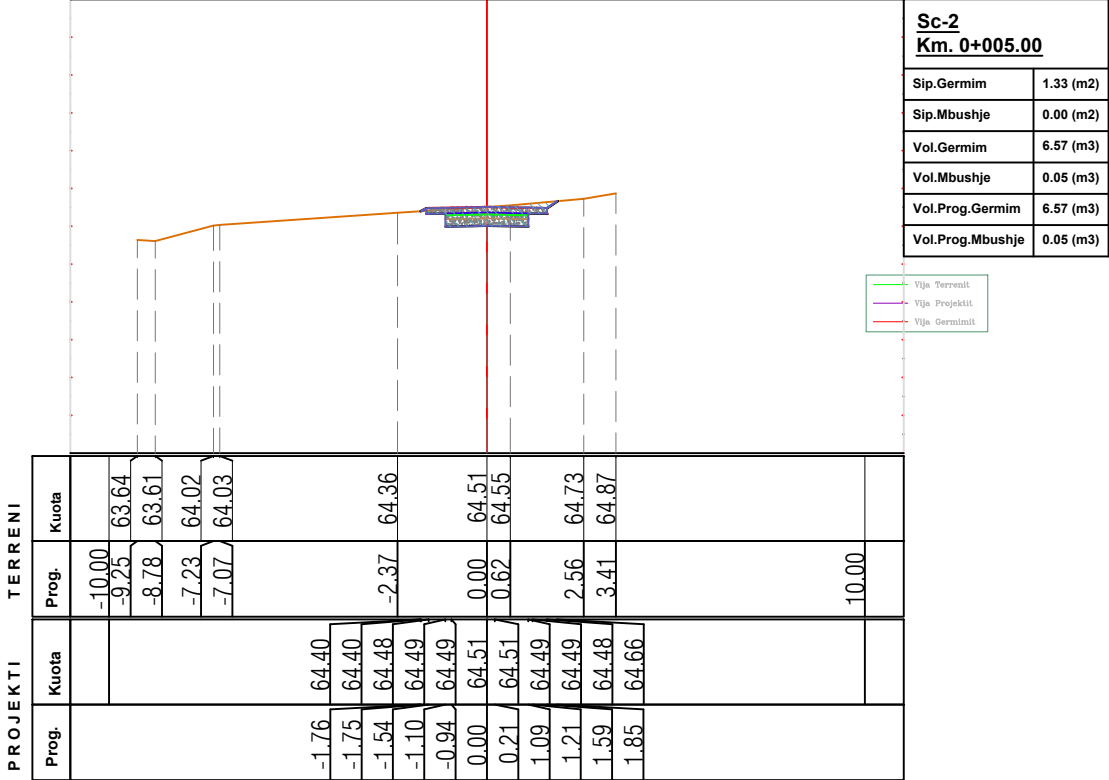

aksi i fushes
Km.0+010.00 (CS-3)

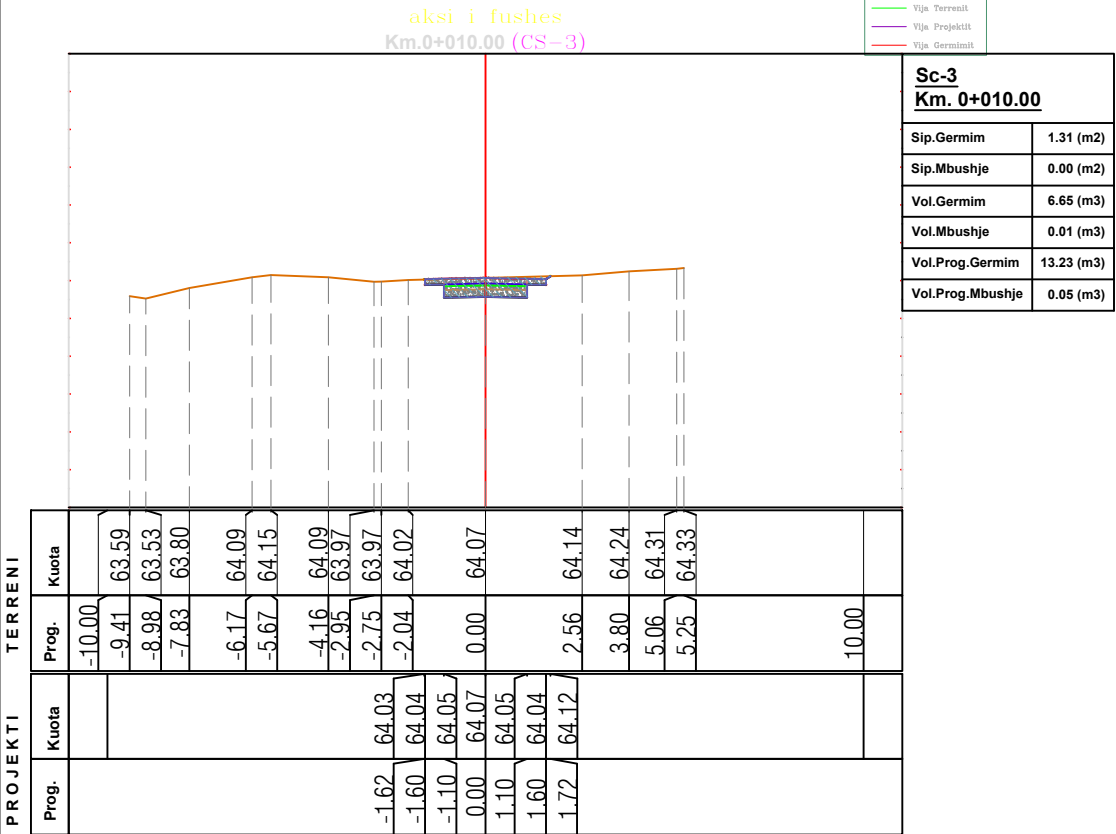

aksi i fushes
Km.0+015.00 (CS-4)

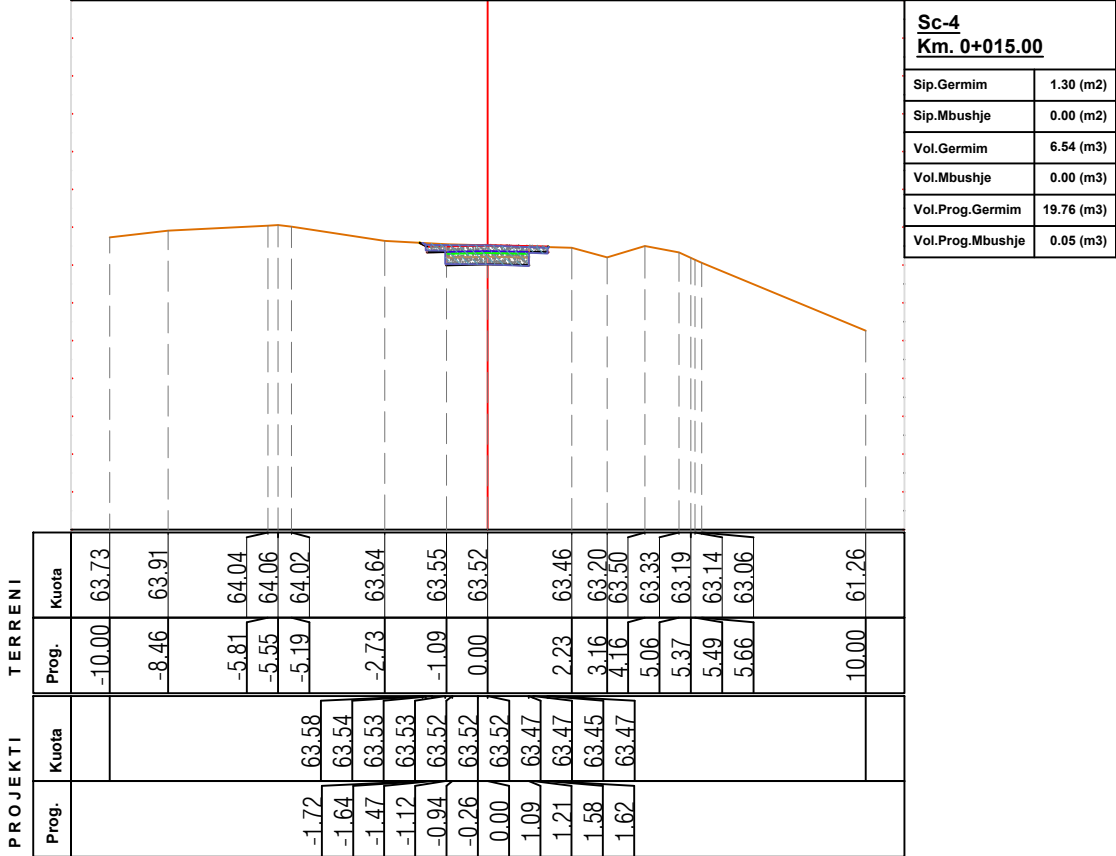

POROSITESI / CLIENT

BASHKIA PATOS



KONSULENT / CONSULTANT



"ZENIT&CO"
architectural design
urban planning

Rr.Myrteza Topi (Nr 18.zip.code.1007)
E-Mail: zenit06@ive.com

address:

SHENIME TEKNIKE / TECHNICAL NOTES

PROJEKTI / PROJECT NAME

"Krijimi i parkut rekreativ në Lagjen e "Re""
ZONA A

ZONA / LOCATION

BASHKIA PATOS

FAZA E PROJEKTTIT / PROJECT PHASE

PROJEKT ZBATIMI
IMPLEMENTATION DESIGN

PROJEKTI ARKITEKTONIK / ARCHITECTURAL DESIGN

Ark.Rajmonda MYDINLLARI
Nr.Lic.A.0216/2
Ark.Enea MANOKU Nr.Lic.A.1714/2

PROJEKTI KONSTRUKTIV / STRUCTURAL DESIGN

Ing.Rexhep TARBA
Nr.Lic.K.1596/4

PROJEKTI NGROHJES / HEATING AND COOLING

Ing.Arqile PERI
Nr.Lic.M. 1271

PROJEKTI HIDROSANITAR / MUNICIPAL DESIGN

Ing.Merita MEGRI
Nr.Lic.H/T.0142/5

PROJEKTI TEKNIK / TECNICAL DESIGN

Ing.Arlina TITINI
Nr.Lic.T.1574

EMERTIMI I FLETES / TITLE OF DESIGN

PROFILET TERTHORE TE SHKALLEVE TE OBJEKTIT

SHKALLA:
SCALE: 1:200





Tetor 2025
October 2025

NR.FLETES / DRAWING No.

08

VULA / STAMP

PROFILET TERTHORE TE SHKALLEVE TE OBJEKTIT

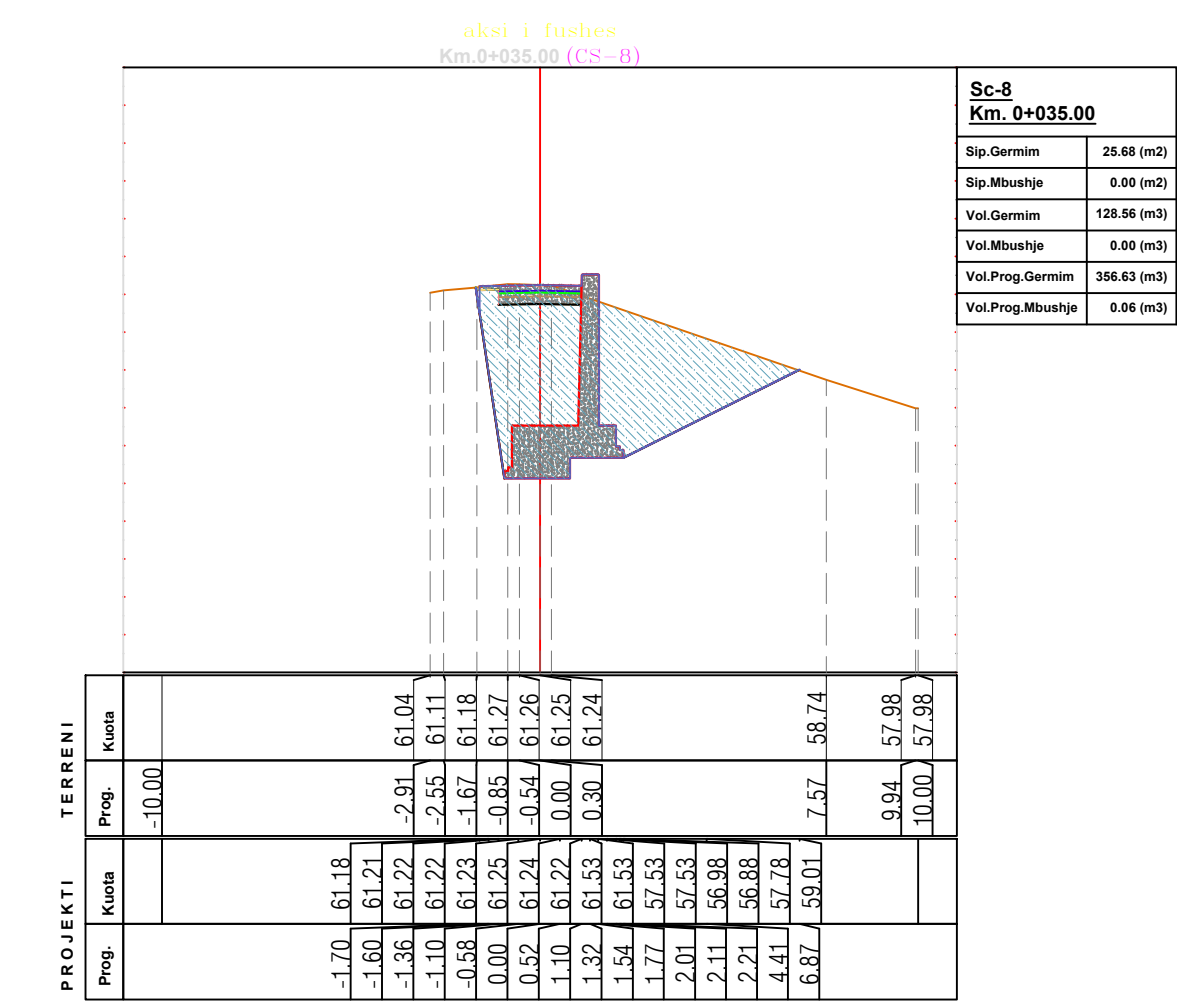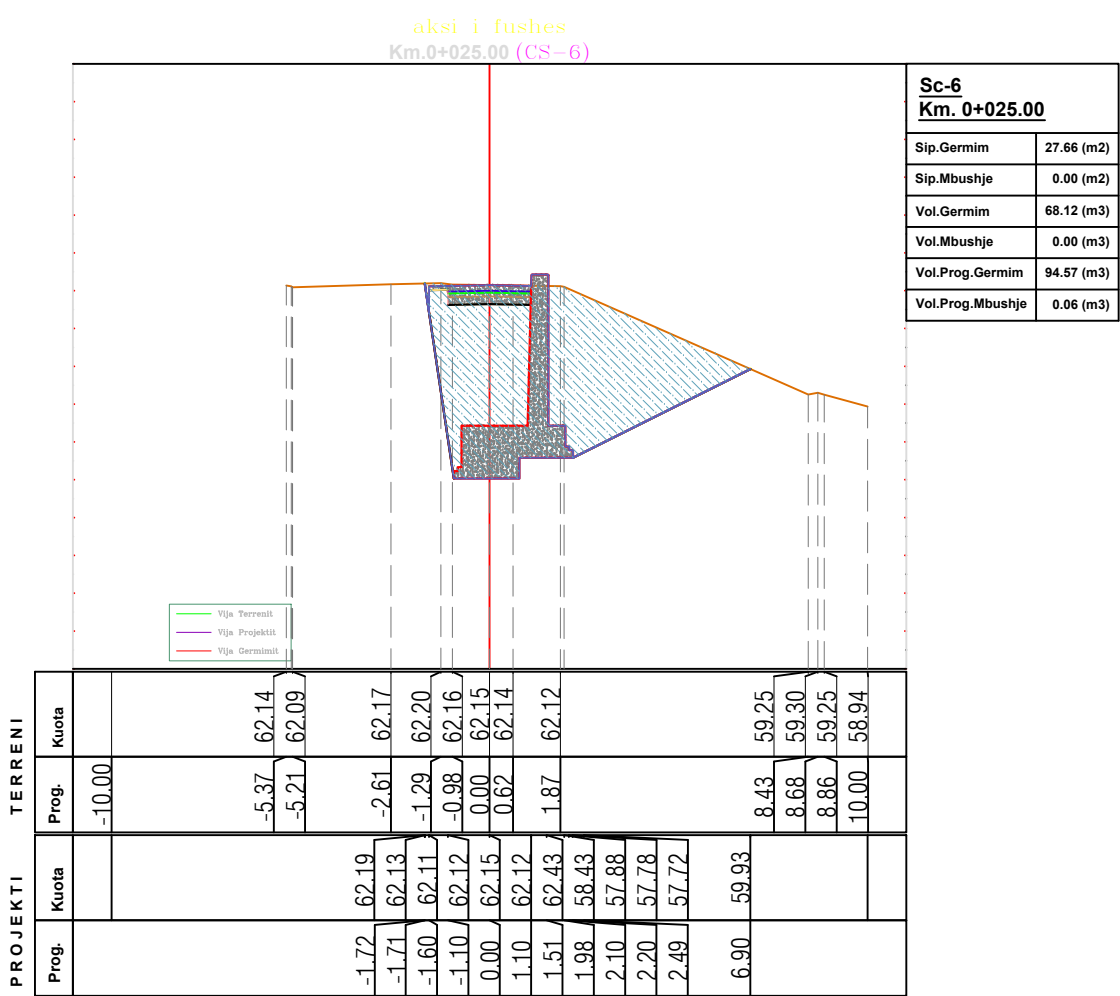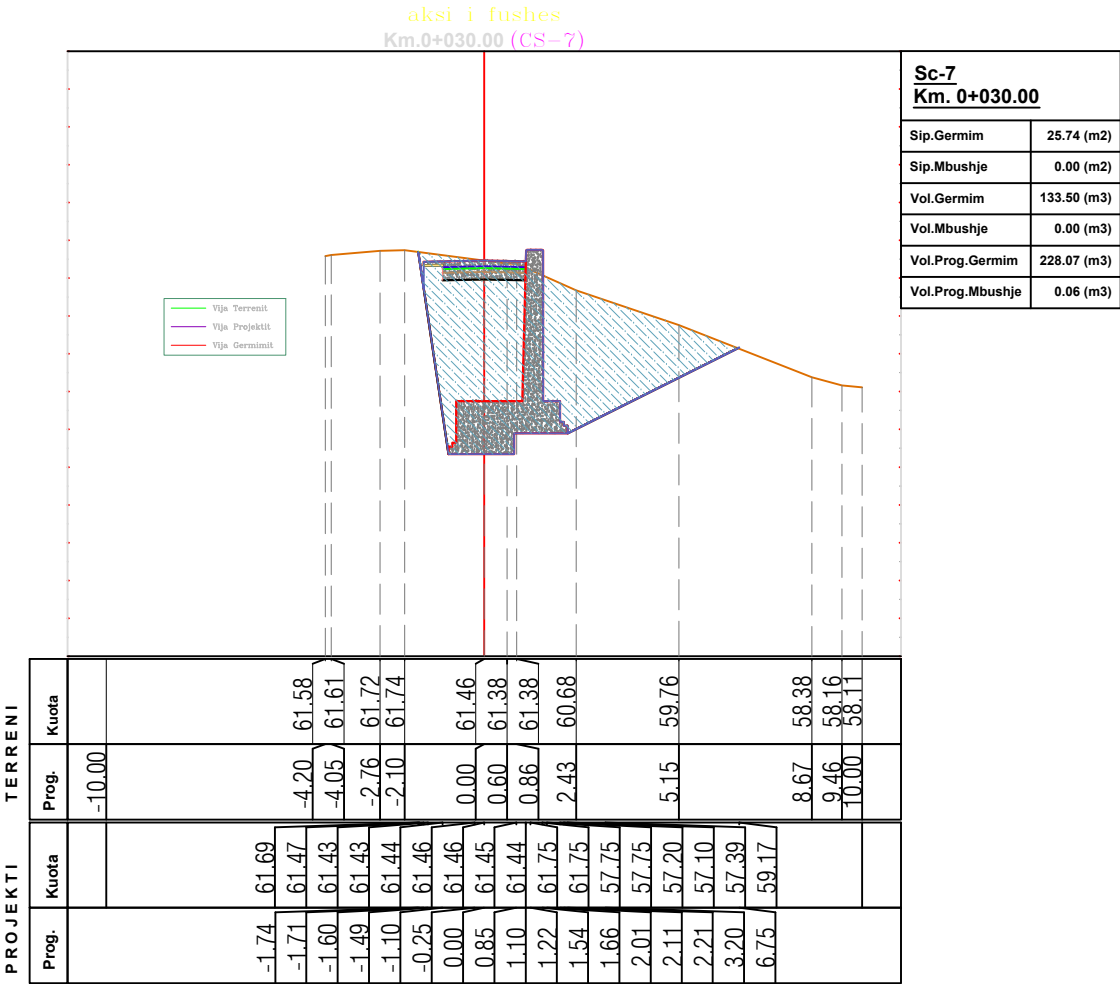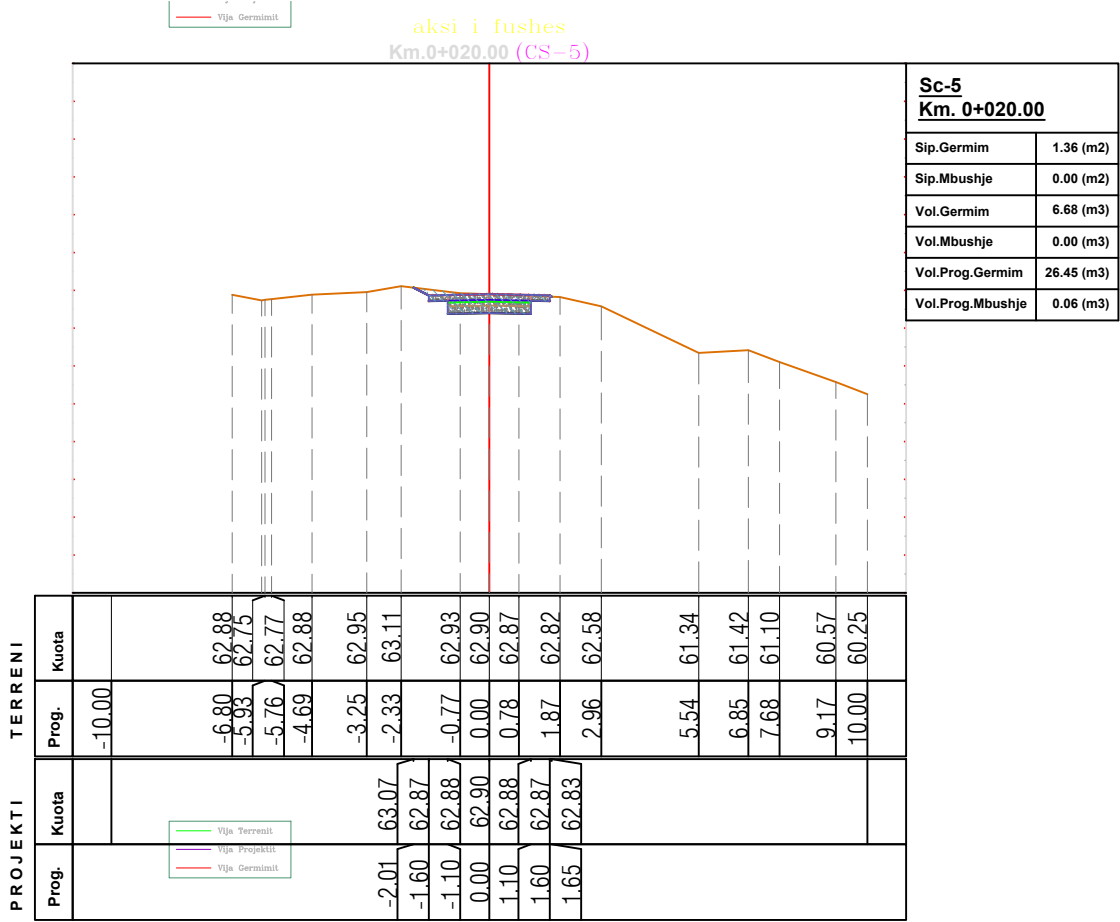

POROSITESI / CLIENT

BASHKIA PATOS



KONSULENT / CONSULTANT



"ZENIT&CO"
architectural design
urban planning

Rr.Myrteza Topi (Nr 18.zip.code.1007)
E-Mail: zenit06@ive.com

address:

SHENIME TEKNIKE / TECHNICAL NOTES

PROJEKTI / PROJECT NAME

"Krijimi i parkut rekreativ në Lagjen e "Re""
ZONA A

ZONA / LOCATION

BASHKIA PATOS

FAZA E PROJEKTTIT / PROJECT PHASE

PROJEKT ZBATIMI
IMPLEMENTATION DESIGN

PROJEKTI ARKITEKTONIK / ARCHITECTURAL DESIGN

Ark.Rajmonda MYDINLLARI
Nr.Lic.A.0216/2
Ark.Enea MANOKU Nr.Lic.A.1714/2

PROJEKTI KONSTRUKTIV / STRUCTURAL DESIGN

Ing.Rexhep TARBA
Nr.Lic.K.1596/4

PROJEKTI NGROHJES / HEATING AND COOLING

Ing.Arqile PERI
Nr.Lic.M. 1271

PROJEKTI HIDROSANITAR / MUNICIPAL DESIGN

Ing.Merita MEGRI
Nr.Lic.H/T.0142/5

PROJEKTI TEKNIK / TECNICAL DESIGN

Ing.Arlina TITINI
Nr.Lic.T.1574

EMERTIMI I FLETES / TITLE OF DESIGN

PROFILET TERTHORE TE SHKALLEVE TE OBJEKTIT

SHKALLA:
SCALE: 1:200





Tetor 2025
October 2025

NR.FLETES / DRAWING No.

09

VULA / STAMP

PROFLET TERTHORE TE SHKALLEVE TE OBJEKTIT

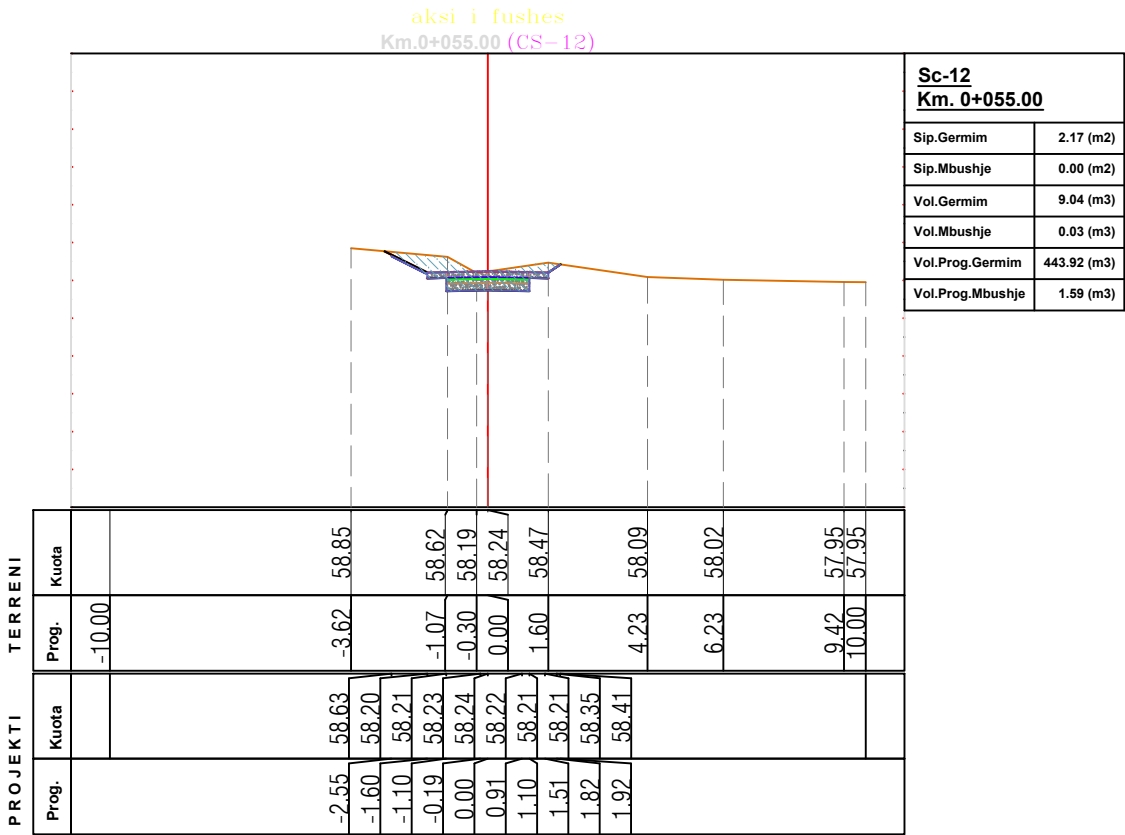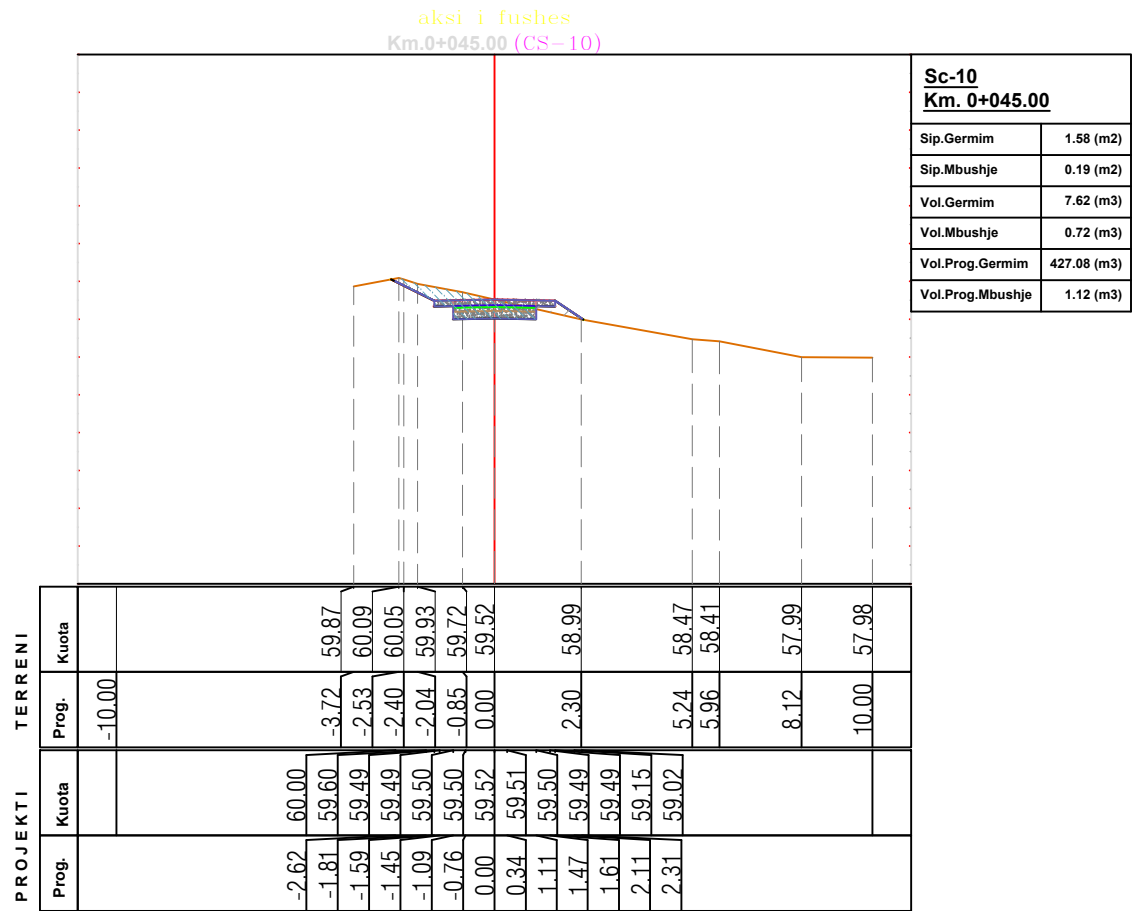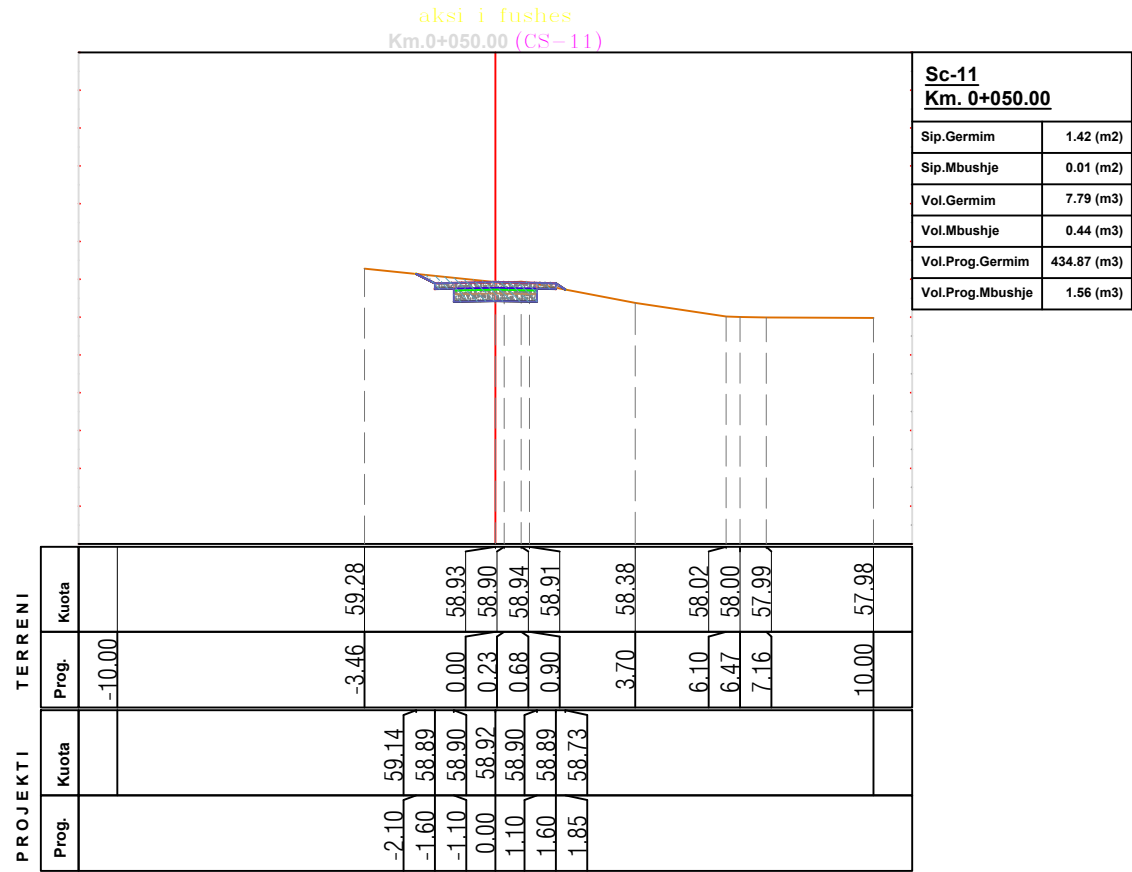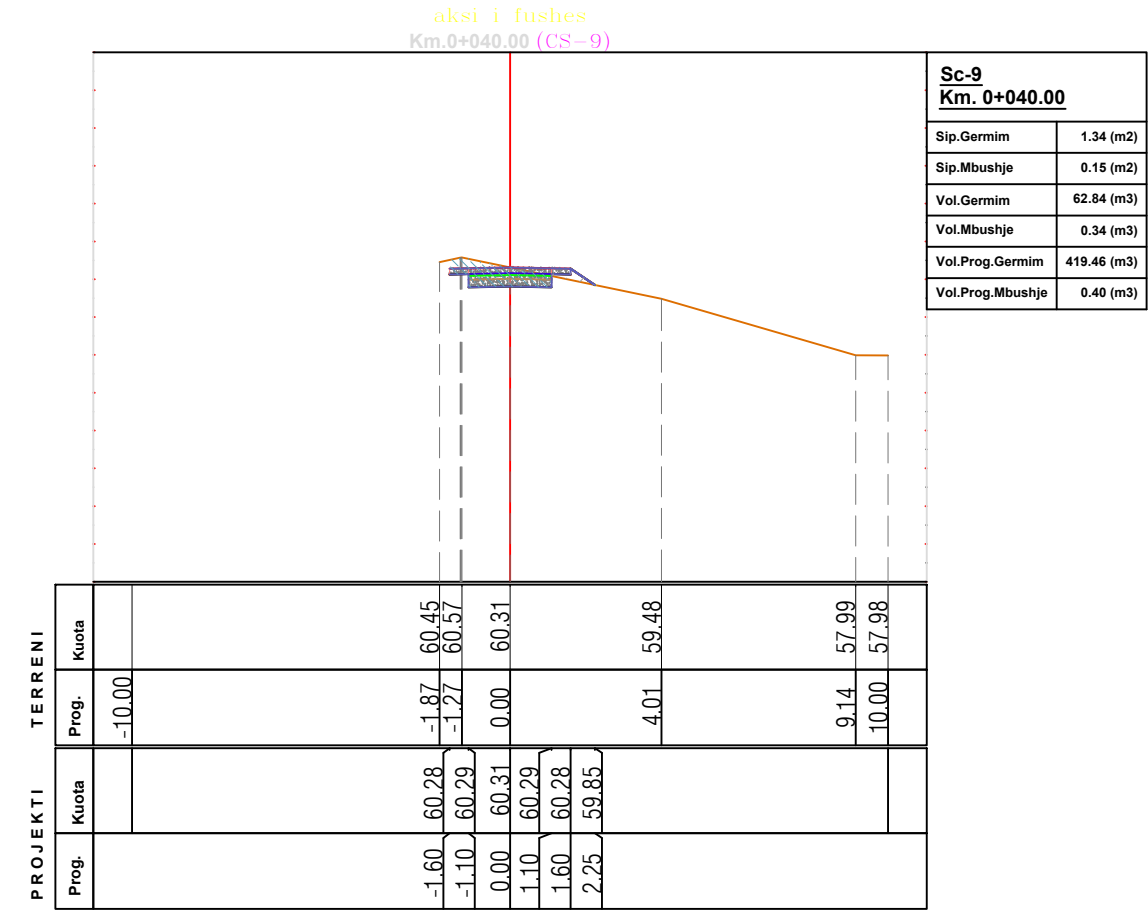

POROSITESI / CLIENT

BASHKIA PATOS



KONSULENT / CONSULTANT



"ZENIT&CO"
architectural design
urban planning

Rr.Myrteza Topi (Nr 18.zip.code.1007)
E-Mail: zenit06@ive.com

address:

SHENIME TEKNIKE / TECHNICAL NOTES

PROJEKTI / PROJECT NAME

"Krijimi i parkut rekreativ në Lagjen e "Re""
ZONA A

ZONA / LOCATION

BASHKIA PATOS

FAZA E PROJEKTTIT / PROJECT PHASE

PROJEKT ZBATIMI
IMPLEMENTATION DESIGN

PROJEKTI ARKITEKTONIK / ARCHITECTURAL DESIGN

Ark.Rajmonda MYDINLLARI
Nr.Lic.A.0216/2
Ark.Enea MANOKU Nr.Lic.A.1714/2

PROJEKTI KONSTRUKTIV / STRUCTURAL DESIGN

Ing.Rexhep TARBA
Nr.Lic.K.1596/4

PROJEKTI NGROHJES / HEATING AND COOLING

Ing.Arqile PERI
Nr.Lic.M. 1271

PROJEKTI HIDROSANITAR / MUNICIPAL DESIGN

Ing.Merita MEGRI
Nr.Lic.H/T.0142/5

PROJEKTI TEKNIK / TECNICAL DESIGN

Ing.Arlina TITINI
Nr.Lic.T.1574

EMERTIMI I FLETES / TITLE OF DESIGN

PROFLET TERTHORE TE SHKALLEVE TE OBJEKTIT

SHKALLA:
SCALE: 1:200

Tetor 2025
October 2025

NR.FLETES / DRAWING No.

10

VULA / STAMP

PROFILET TERTHORE TE SHKALLEVE TE OBJEKTIT

aksi i fushes
Km.0+059.36 (CS-13)

PROJEKTI	TERRENI	
	Prog.	Kuota
	-10.00	
	-3.86	58.51
	-3.33	58.46
	-1.70	57.56
	0.00	57.81
	2.34	58.16
	2.82	58.14
	5.94	58.03
	10.00	57.95

Sc-13 Km. 0+059.36	
Sip.Germim	1.39 (m2)
Sip.Mbushje	0.04 (m2)
Vol.Germim	7.76 (m3)
Vol.Mbushje	0.09 (m3)
Vol.Prog.Germim	451.67 (m3)
Vol.Prog.Mbushje	1.68 (m3)

Tabela e Volumeve

Progresivi	Seksionet	Sip.Mbushje	Sip.Germim	Vol.Mbushje	Vol.Germim	Vol.Prog.Mbushje	Vol.Prog.Germim
0+000.00	Sc-1	0.01	1.32	0.00	0.00	0.00	0.00
0+005.00	Sc-2	0.00	1.33	0.05	6.57	0.05	6.57
0+010.00	Sc-3	0.00	1.31	0.01	6.65	0.05	13.23
0+015.00	Sc-4	0.00	1.30	0.00	6.54	0.05	19.76
0+020.00	Sc-5	0.00	1.36	0.00	6.68	0.06	26.45
0+025.00	Sc-6	0.00	27.66	0.00	68.12	0.06	94.57
0+030.00	Sc-7	0.00	25.74	0.00	133.50	0.06	228.07
0+035.00	Sc-8	0.00	25.68	0.00	128.56	0.06	356.63
0+040.00	Sc-9	0.15	1.34	0.34	62.84	0.40	419.46
0+045.00	Sc-10	0.19	1.58	0.72	7.62	1.12	427.08
0+050.00	Sc-11	0.01	1.42	0.44	7.79	1.56	434.87
0+055.00	Sc-12	0.00	2.17	0.03	9.04	1.59	443.92
0+059.36	Sc-13	0.04	1.39	0.09	7.76	1.68	451.67

POROSITESI / CLIENT

BASHKIA PATOS



KONSULENT / CONSULTANT



"ZENIT&CO"
architectural design
urban planning

Rr.Myrteza Topi (Nr 18.zip.code.1007)
E-Mail: zenit06@ive.com

address:

SHENIME TEKNIKE / TECHNICAL NOTES

PROJEKTI / PROJECT NAME

"Krijimi i parkut rekreativ në Lagjen e "Re""
ZONA A

ZONA / LOCATION

BASHKIA PATOS

FAZA E PROJEKTIT / PROJECT PHASE

PROJEKT ZBATIMI
IMPLEMENTATION DESIGN

PROJEKTI ARKITEKTONIK / ARCHITECTURAL DESIGN

Ark.Rajmonda MYDINLLARI
Nr.Lic.A.0216/2
Ark.Enea MANOKU Nr.Lic.A.1714/2

PROJEKTI KONSTRUKTIV / STRUCTURAL DESIGN

Ing.Rexhep TARBA
Nr.Lic.K.1596/4

PROJEKTI NGROHJES / HEATING AND COOLING

Ing.Arqile PERI
Nr.Lic.M. 1271

PROJEKTI HIDROSANITAR / MUNICIPAL DESIGN

Ing.Merita MEGRI
Nr.Lic.H/T.0142/5

PROJEKTI TEKNIK / TECNICAL DESIGN

Ing.Arlina TITINI
Nr.Lic.T.1574

EMERTIMI I FLETES / TITLE OF DESIGN

PROFILET TERTHORE TE SHKALLEVE TE OBJEKTIT

SHKALLA:
SCALE: 1:200


Tetor 2025
October 2025

NR.FLETES / DRAWING No.

11

VULA / STAMP

PROFILET TIP TE SHKALLEVE TE OBJEKTIT

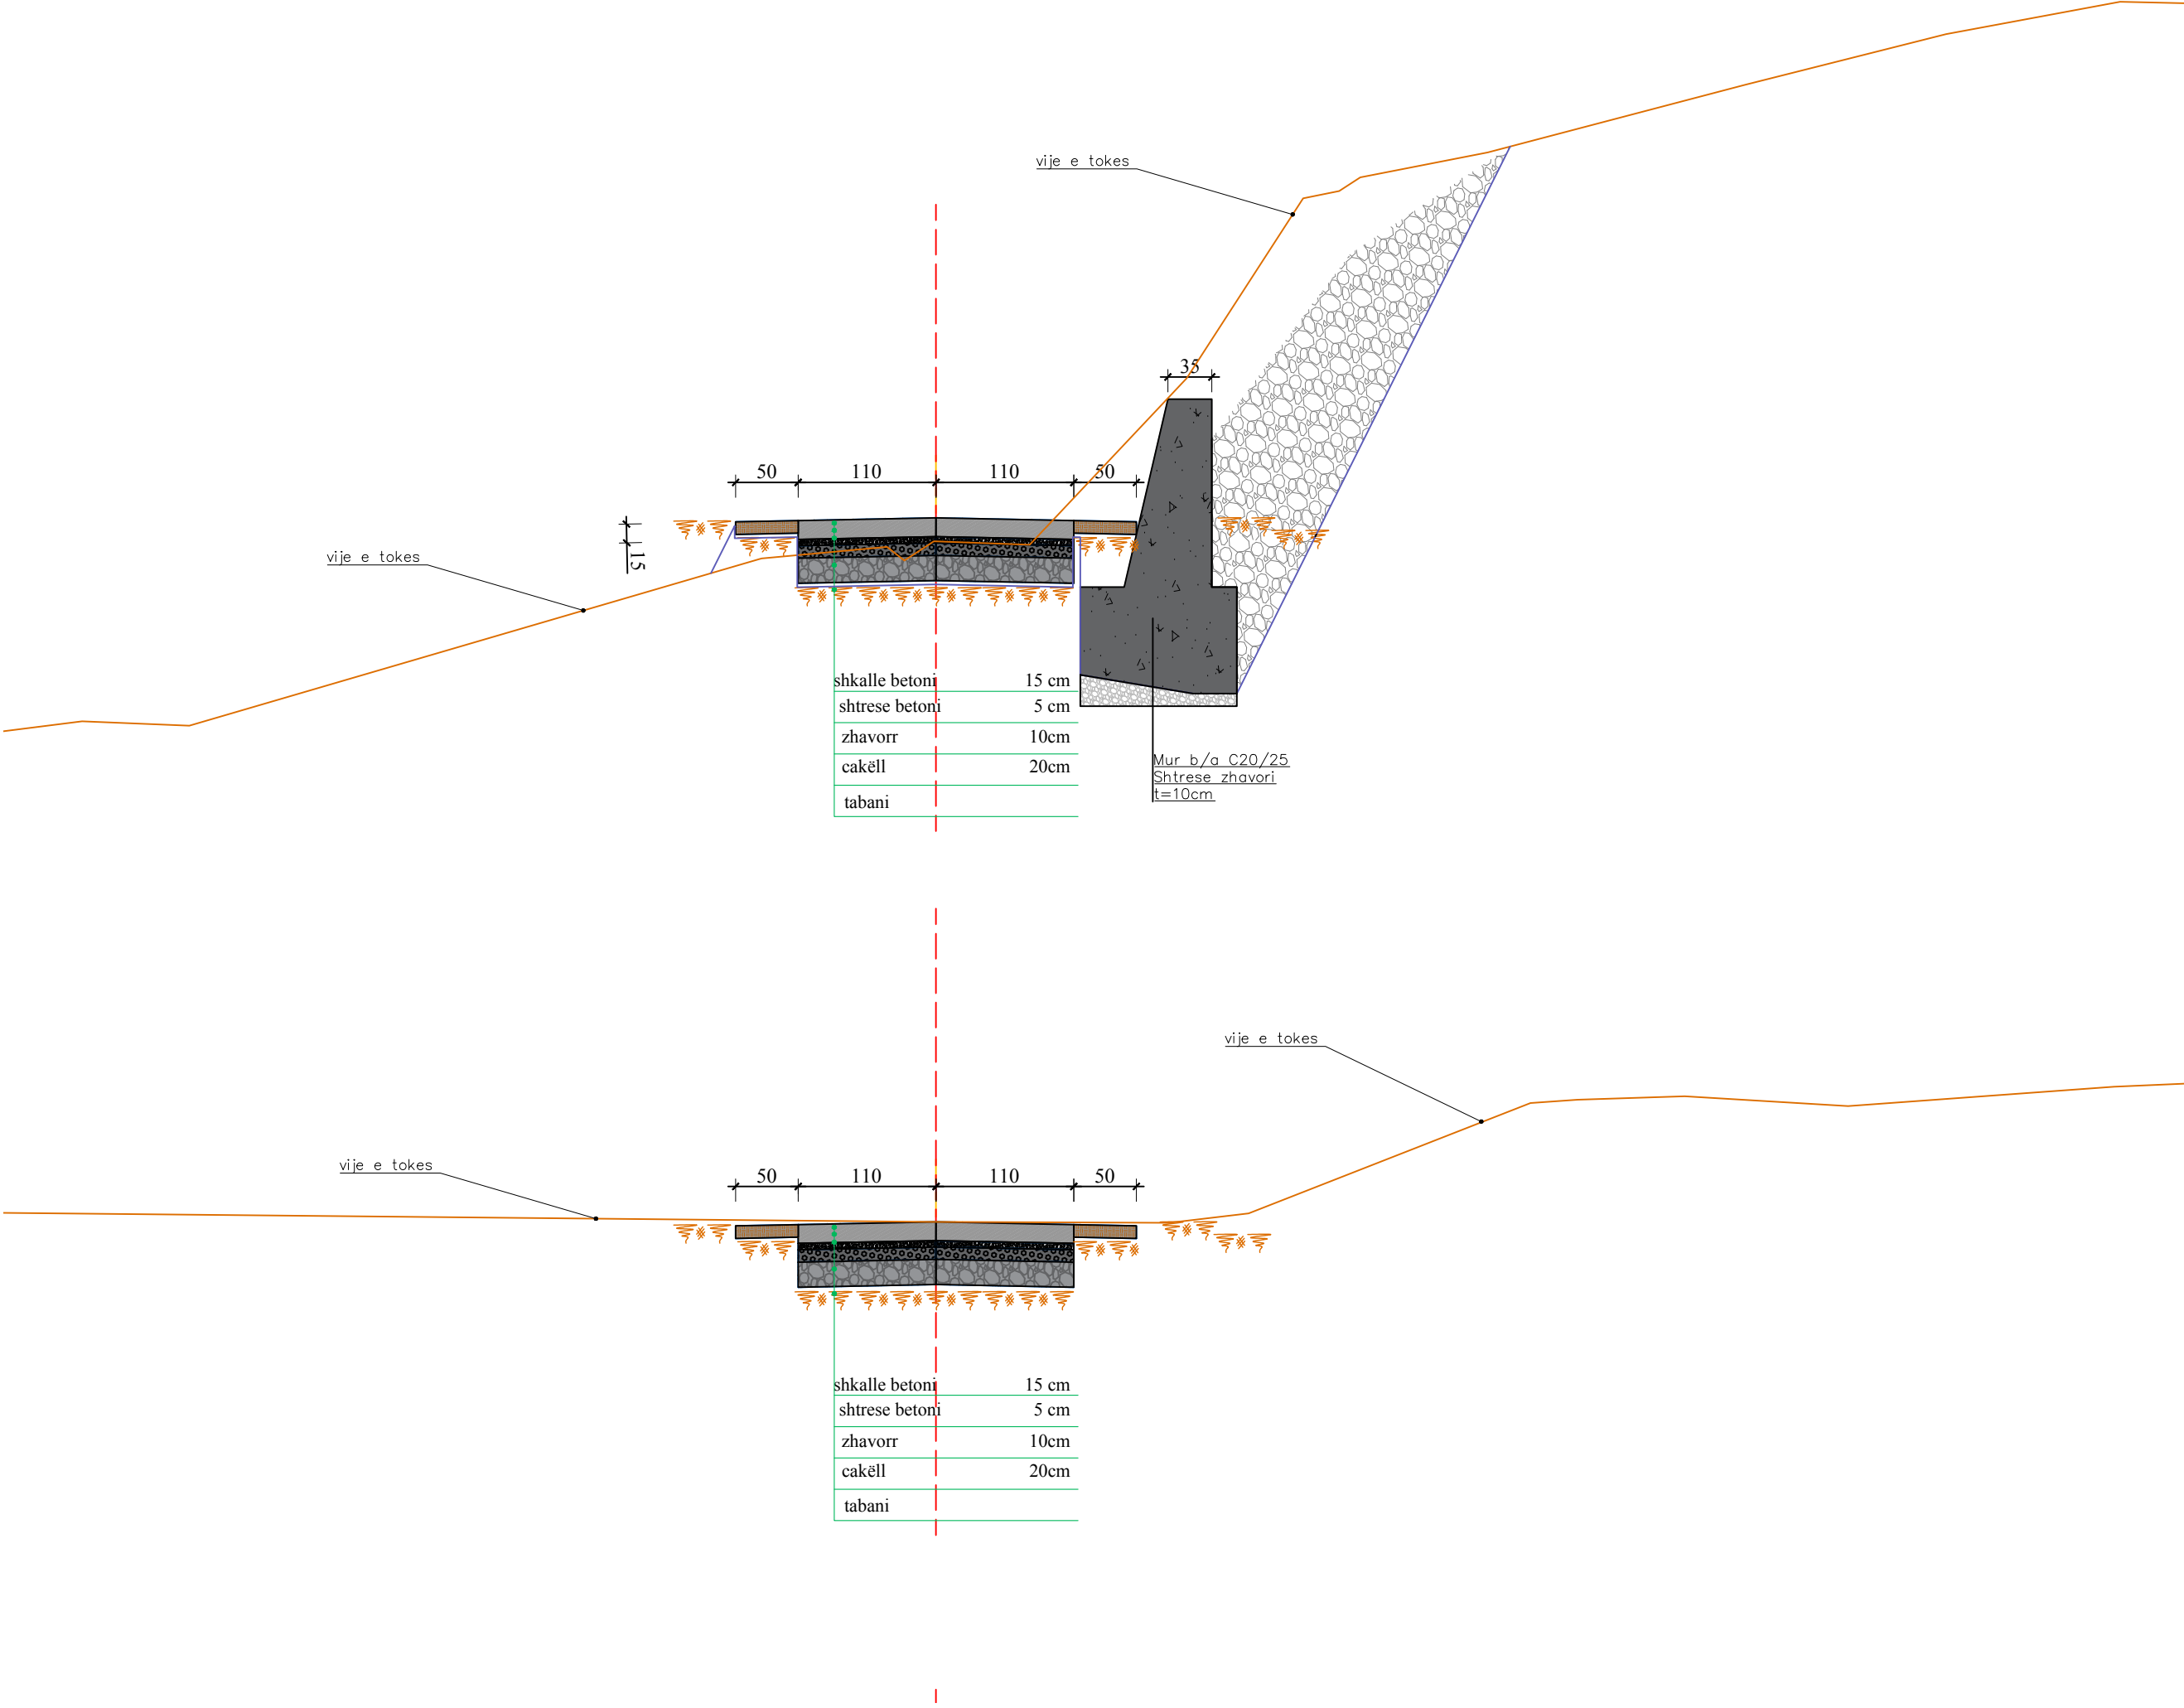

POROSITESI / CLIENT

BASHKIA PATOS



KONSULENT / CONSULTANT



"ZENIT&CO"
architectural design
urban planning

address:
Rr.Myrteza Topi (Nr 18.zip.code.1007)
E-Mail: zenit06@ive.com

SHENIME TEKNIKE / TECHNICAL NOTES

PROJEKTI / PROJECT NAME

“Krijimi i parkut rekreativ në Lagjen e “Re””

ZONA A

ZONA / LOCATION

BASHKIA PATOS

FAZA E PROJEKTIT / PROJECT PHASE

PROJEKT ZBATIMI

IMPLEMENTATION DESIGN

PROJEKTI ARKITEKTONIK / ARCHITECTURAL DESIGN

Ark.Rajmonda MYDINLLARI

Nr.Lic.A.0216/2

Ark.Enea MANOKU Nr.Lic.A.1714/2

PROJEKTI KONSTRUKTIV / STRUCTURAL DESIGN

Ing.Rexhep TARBA

Nr.Lic.K.1596/4

PROJEKTI NGROHJES / HEATING AND COOLING

Ing.Arqile PERI

Nr.Lic.M. 1271

PROJEKTI HIDROSANITAR / MUNICIPAL DESIGN

Ing.Merita MEGRI

Nr.Lic.H/T.0142/5

PROJEKTI TEKNIK / TECHNICAL DESIGN

Ing.Arlina TITINI

Nr.Lic.T.1574

EMERTIMI I FLETES / TITLE OF DESIGN

PROFILET TERTHORE TE SHKALLEVE TE OBJEKTIT

SHKALLA:
SCALE: 1:200


Tetor 2025
October 2025

NR.FLETES / DRAWING No.

12

VULA / STAMP

PROFILET TIP TE SHKALLEVE TE OBJEKTIT

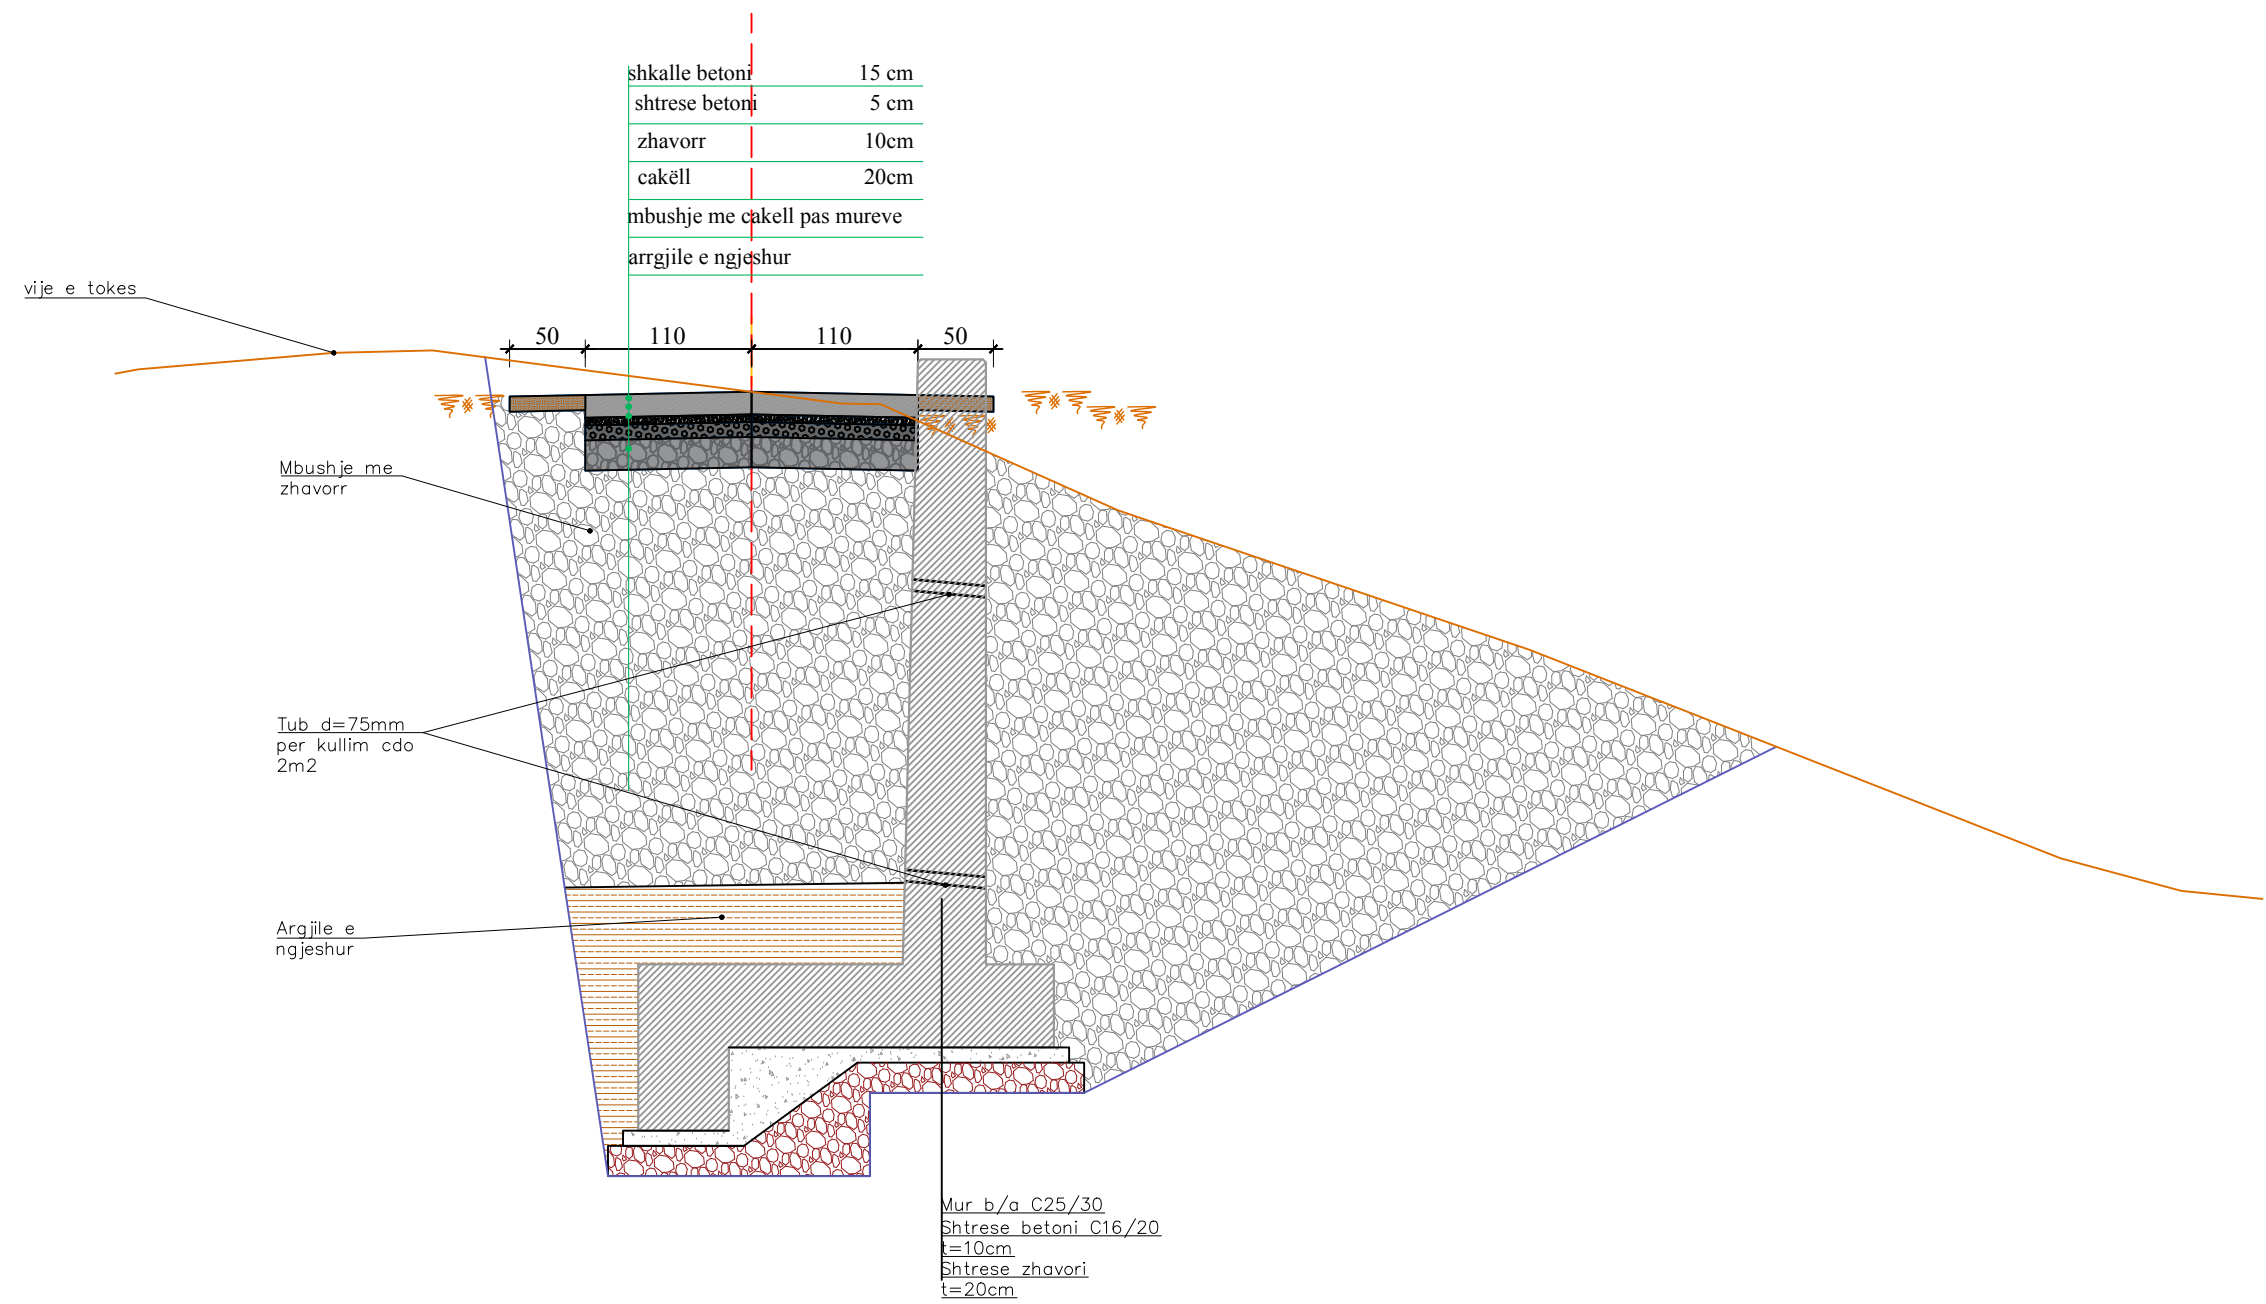

POROSITESI / CLIENT

BASHKIA PATOS



KONSULENT / CONSULTANT



"ZENIT&CO"
architectural design
urban planning

Rr.Myrteza Topi (Nr 18.zip.code.1007)
E-Mail: zenit06@ive.com

address:

SHENIME TEKNIKE / TECHNICAL NOTES

PROJEKTI / PROJECT NAME

"Krijimi i parkut rekreativ në Lagjen e "Re"
ZONA A

ZONA / LOCATION

BASHKIA PATOS

FAZA E PROJEKTIT / PROJECT PHASE

PROJEKT ZBATIMI
IMPLEMENTATION DESIGN

PROJEKTI ARKITEKTONIK / ARCHITECTURAL DESIGN

Ark.Rajmonda MYDINLLARI
Nr.Lic.A.0216/2
Ark.Enea MANOKU Nr.Lic.A.1714/2

PROJEKTI KONSTRUKTIV / STRUCTURAL DESIGN

Ing.Rexhep TARBA
Nr.Lic.K.1596/4

PROJEKTI NGROHJES / HEATING AND COOLING

Ing.Arqile PERI
Nr.Lic.M. 1271

PROJEKTI HIDROSANITAR / MUNICIPAL DESIGN

Ing.Merita MEGRI
Nr.Lic.H/T.0142/5

PROJEKTI TEKNIK / TECHNICAL DESIGN

Ing.Arlina TITINI
Nr.Lic.T.1574

EMERTIMI I FLETES / TITLE OF DESIGN

PROFILET TERTHORE TE SHKALLEVE TE OBJEKTIT

SHKALLA:
SCALE: 1:200

Tetor 2025
October 2025

NR.FLETES / DRAWING No.

13

VULA / STAMP