



REPUBLIKA E SHQIPËRISË
BASHKIA KONISPOL

MIRATOHET:
KRYETAR
ERGEST DULE
VENDIM_____,DATE_____

PROJEKT ZBATIMI

OBJEKTI:RIKONSTRUKSION I RRUGËS "KAMARE-SHKOLLA", CIFLIK
BASHKIA KONISPOL

TIRANE 2026



"ZETAKONSULT"sh.p.k
Ad :Rruga"Myrteza Topi" (Nr.18 zip.code.1007)
e-mail:zetakonsultshpk@gmail.com
TIRANE -ALBANIA

AZHORNIMI TOPOGRAFIK SH 1:500



BASHKIA KONISPOL	ZetaKonsult sh.p.k Address:Rr."Myrteza Topi",Nd 18, TIRANE Cel:+355 (0)69 33 52 077 e-mail:zetakonsultshpk@gmail.com	EMERTIMI I OBJEKTIT: "RIKONSTRUKSION I RRUGËS "KAMARE-SHKOLLA", CIFLIK FAZA E PROJEKTIT :PROJEKT ZBATIMI	EMERTESA E FLETES: Azhornimi topografik SHKALLA SH 1:500 FLETA -(1)	Drejtues Projekti: Ing. Gjyladin Polisi Ing.Ndert.Gjyladin Polisi Ing.Top. Luan Bregu Ing. Ndert.Lorenc Hoxha Ing.Elek. Vladimir Çarka Ing.Mek.Haxhi Brahimaj Ing.Gjeodet Andi Shkurti	Dt___/___/2026 FORMATI A3
---	--	---	---	---	---

This topographic map, titled "AZHORNIMI TOPOGRAFIK SH 1:500", shows a residential area with a red line and elevation points. The map includes a north arrow in the top right corner. The red line starts at the bottom left and curves upwards towards the top right, passing through a residential area with several buildings. The line is marked with numerous green 'x' symbols, each accompanied by a numerical elevation value. The terrain is depicted with green areas representing vegetation and brown areas representing buildings and roads. The map is oriented with North at the top.



e-mail:zetakonsultshpk@gmail.com



FAZA E PROJEKTIT :PROJEKT ZBATIMI

FLETA -(2)

Ing.Gjeodet Andi Shkurti

FORMATI A3

AZHORNIMI TOPOGRAFIK SH 1:500



BASHKIA KONISPOL	ZetaKonsult sh.p.k Address:Rr."Myrteza Topi",Nd 18, TIRANE Cel:+355 (0)69 33 52 077 e-mail:zetakonsultshpk@gmail.com	EMERTIMI I OBJEKTIT: "RIKONSTRUKSION I RRUGËS "KAMARE-SHKOLLA", CIFLIK FAZA E PROJEKTIT :PROJEKT ZBATIMI	EMERTESA E FLETES: Azhornimi topografik SHKALLA SH 1:500 FLETA -(3)	Drejtues Projekti: Ing. Gjyladin Polisi Ing.Ndert.Gjyladin Polisi Ing.Top. Luan Bregu Ing. Ndert.Lorenc Hoxha Ing.Elek. Vladimir Çarka Ing.Mek.Haxhi Brahimaj Ing.Gjeodet Andi Shkurti	Dt__/__/2026 FORMATI A3
---	---	---	---	---	---

AZHORNIMI TOPOGRAFIK SH 1:500



BASHKIA KONISPOL	ZetaKonsult sh.p.k Address:Rr."Myrteza Topi",Nd 18, TIRANE Cel:+355 (0)69 33 52 077 e-mail:zetakonsultshpk@gmail.com	EMERTIMI I OBJEKTIT: "RIKONSTRUKSION I RRUGËS "KAMARE-SHKOLLA", CIFLIK		EMERTESA E FLETES: Azhornimi topografik		Drejtues Projekti: Ing. Gjyladin Polisi		Dt__/__/2026	
		FAZA E PROJEKTIT :PROJEKT ZBATIMI		SHKALLA SH 1:500	FLETA -(4)	Ing.Ndert.Gjyladin Polisi Ing.Top. Luan Bregu Ing. Ndert.Lorenc Hoxha		Ing.Elek. Vladimir Çarka Ing.Mek.Haxhi Brahimaj Ing.Gjeodet Andi Shkurti	

FORMATI A3

AZHORNIMI TOPOGRAFIK SH 1:500




BASHKIA KONISPOL	ZetaKonsult sh.p.k Address:Rr."Myrteza Topi",Nd 18, TIRANE Cel:+355 (0)69 33 52 077 e-mail:zetakonsultshpk@gmail.com	EMERTIMI I OBJEKTIT: "RIKONSTRUKSION I RRUGËS "KAMARE-SHKOLLA", CIFLIK FAZA E PROJEKTIT :PROJEKT ZBATIMI	EMERTESA E FLETES: Azhornimi topografik SHKALLA SH 1:500 FLETA -(5)	Drejtues Projekti: Ing. Gjyladin Polisi Ing.Ndert.Gjyladin Polisi Ing.Top. Luan Bregu Ing. Ndert.Lorenc Hoxha Ing.Elek. Vladimir Çarka Ing.Mek.Haxhi Brahimaj Ing.Gjeodet Andi Shkurti	Dt__/__/2026 FORMATI A3
---	---	---	---	---	---

AZHORNIMI TOPOGRAFIK SH 1:500



BASHKIA KONISPOL	ZetaKonsult sh.p.k Address:Rr."Myrteza Topi",Nd 18, TIRANE Cel:+355 (0)69 33 52 077 e-mail:zetakonsultshpk@gmail.com	EMERTIMI I OBJEKTIT: "RIKONSTRUKSION I RRUGËS "KAMARE-SHKOLLA", CIFLIK FAZA E PROJEKTIT :PROJEKT ZBATIMI	EMERTESA E FLETES: Azhornimi topografik SHKALLA SH 1:500 FLETA -(6)	Drejtuës Projekti: Ing. Gjyladin Polisi Ing.Ndert.Gjyladin Polisi Ing.Top. Luan Bregu Ing. Ndert.Lorenc Hoxha Ing.Elek. Vladimir Çarka Ing.Mek.Haxhi Brahimaj Ing.Gjeodet Andi Shkurti	Dt___/___/2026 FORMATI A3
---	---	--	--	--	---

AZHORNIMI TOPOGRAFIK SH 1:500

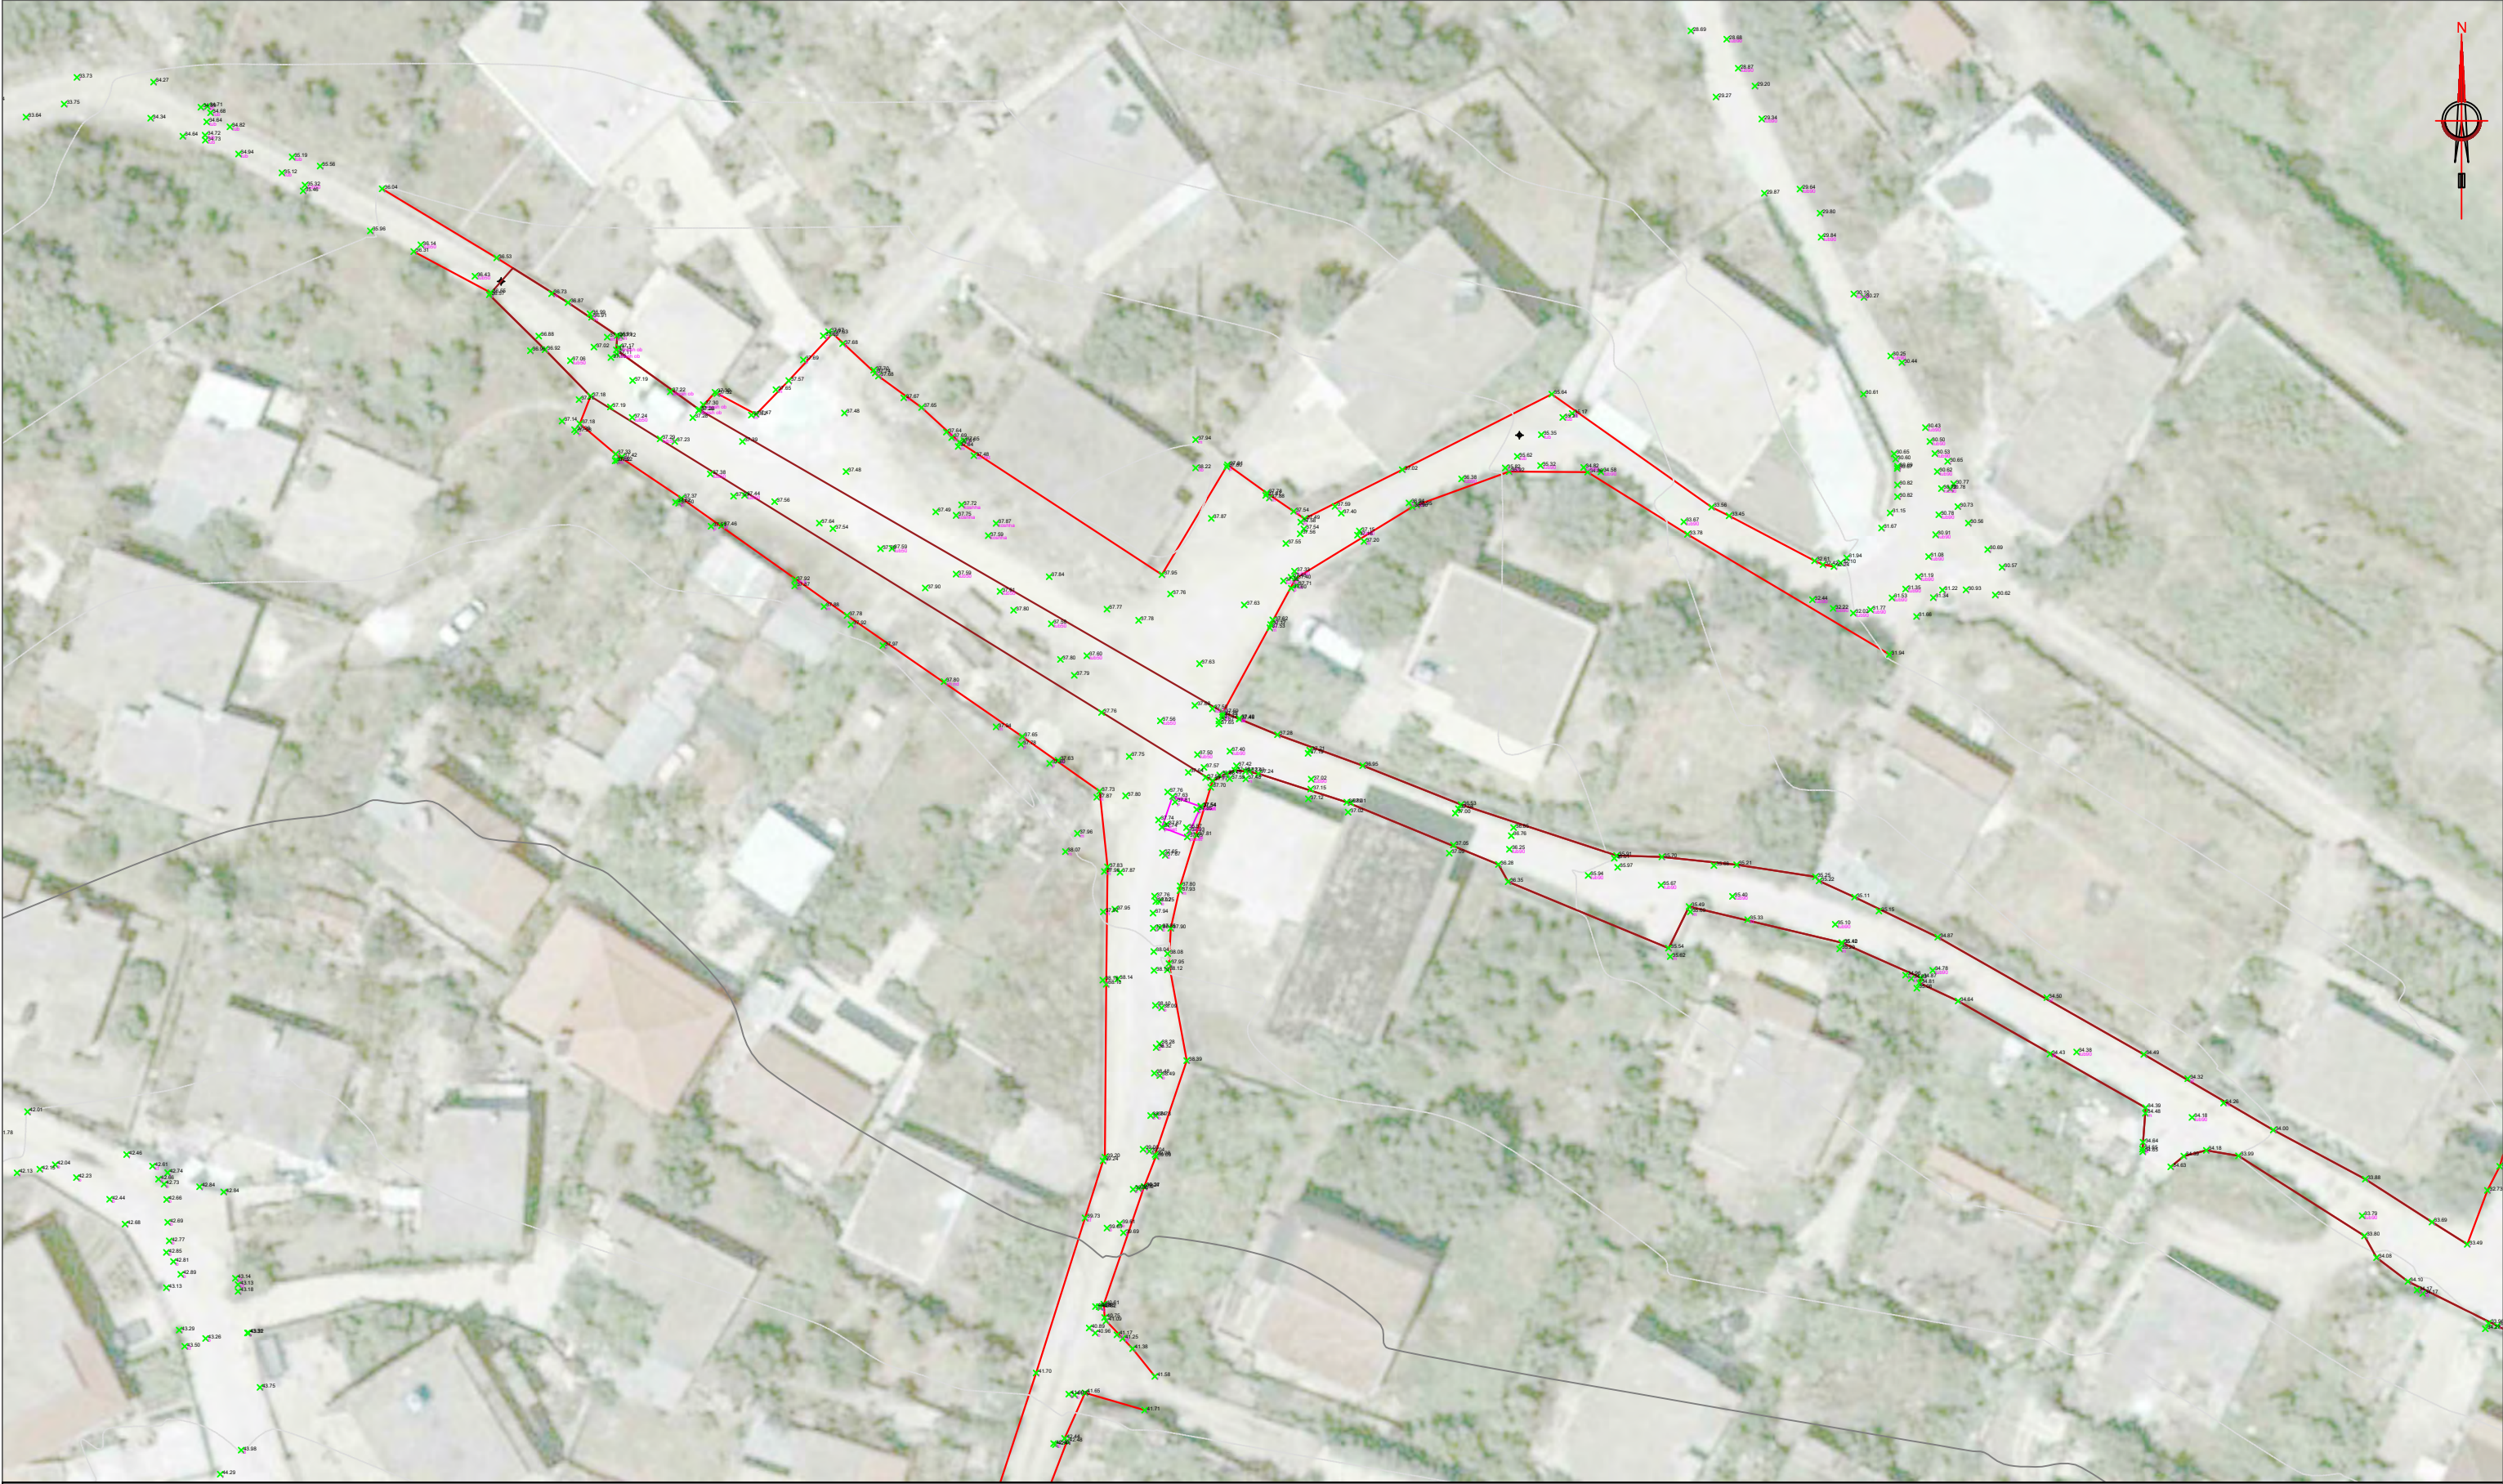

BASHKIA KONISPOL	ZetaKonsult sh.p.k Address:Rr."Myrteza Topi",Nd 18, TIRANE Cel:+355 (0)69 33 52 077 e-mail:zetakonsultshpk@gmail.com	EMERTIMI I OBJEKTIT: "RIKONSTRUKSION I RRUGËS "KAMARE-SHKOLLA", CIFLIK FAZA E PROJEKTIT :PROJEKT ZBATIMI	EMERTESA E FLETES: Azhornimi topografik SHKALLA SH 1:500 FLETA -(7)	Drejtimes Projekti: Ing. Gjyladin Polisi Ing.Ndert.Gjyladin Polisi Ing.Top. Luan Bregu Ing. Ndert.Lorenc Hoxha Ing.Elek. Vladimir Çarka Ing.Mek.Haxhi Brahimaj Ing.Gjeodet Andi Shkurti	Dt__/__/2026 FORMATI A3
---	---	--	--	---	---

AZHORNIMI TOPOGRAFIK SH 1:500



BASHKIA KONISPOL	ZetaKonsult sh.p.k Address:Rr."Myrteza Topi",Nd 18, TIRANE Cel:+355 (0)69 33 52 077 e-mail:zetakonsultshpk@gmail.com	EMERTIMI I OBJEKTIT: "RIKONSTRUKSION I RRUGËS "KAMARE-SHKOLLA", CIFLIK FAZA E PROJEKTIT :PROJEKT ZBATIMI	EMERTESA E FLETES: Azhornimi topografik SHKALLA SH 1:500 FLETA -(8)	Drejtues Projekti: Ing. Gjyladin Polisi Ing.Ndert.Gjyladin Polisi Ing.Top. Luan Bregu Ing. Ndert.Lorenc Hoxha Ing.Elek. Vladimir Çarka Ing.Mek.Haxhi Brahimaj Ing.Gjeodet Andi Shkurti	Dt__/__/2026 FORMATI A3
---	---	--	--	--	---

AKSI I PIKETIMIT SH 1:500



BASHKIA KONISPOL	ZetaKonsult sh.p.k Address:Rr."Myrteza Topi",Nd 18, TIRANE Cel:+355 (0)69 33 52 077 e-mail:zetakonsultshpk@gmail.com	EMERTIMI I OBJEKTIT:		EMERTESA E FLETES:		Drejtues Projekti: Ing. Gjyladin Polisi		Dt___/___/2026
		"RIKONSTRUKSION I RRUGËS "KAMARE-SHKOLLA", CIFLIK		Aksi i Piketimit		Ing.Ndert.Gjyladin Polisi Ing.Top. Luan Bregu Ing. Ndert.Lorenc Hoxha		
		FAZA E PROJEKTIT :PROJEKT ZBATIMI		SHKALLA SH 1:500		FLETA -(1)		Ing.Elek. Vladimir Çarka Ing.Mek.Haxhi Brahimaj Ing.Gjeodet Andi Shkurti

AKSI I PIKETIMIT SH 1:500



ZetaKonsult sh.p.k

Address:Rr."Myrteza Topi",Nd 18, TIRANE

Cel: +355 (0)69 33 52 077

e-mail: zetakonsultshpk@gmail.com



EMERTIMI I OBJEKTIT:

"RIKONSTRUKSION I RRUGËS "KAMARE-SHKOLLA", CIFLIK

FAZA E PROJEKTIT :PROJEKT ZBATIMI

EMERTESA E FLETES: Aksi i Piketimit

SHKALLA SH 1:500

FLETA -(2)


Drejtues Projekti: Ing. Gjyladin Polisi

Ing.Ndert.Gjyladin Polisi
Ing.Top. Luan Bregu
Ing. Ndert.Lorenc Hoxha


Ing.Elek. Vladimir Çarka
Ing.Mek.Haxhi Brahimaj
Ing.Gjeodet Andi Shkurti


Dt___/___/2026

FORMATI A3

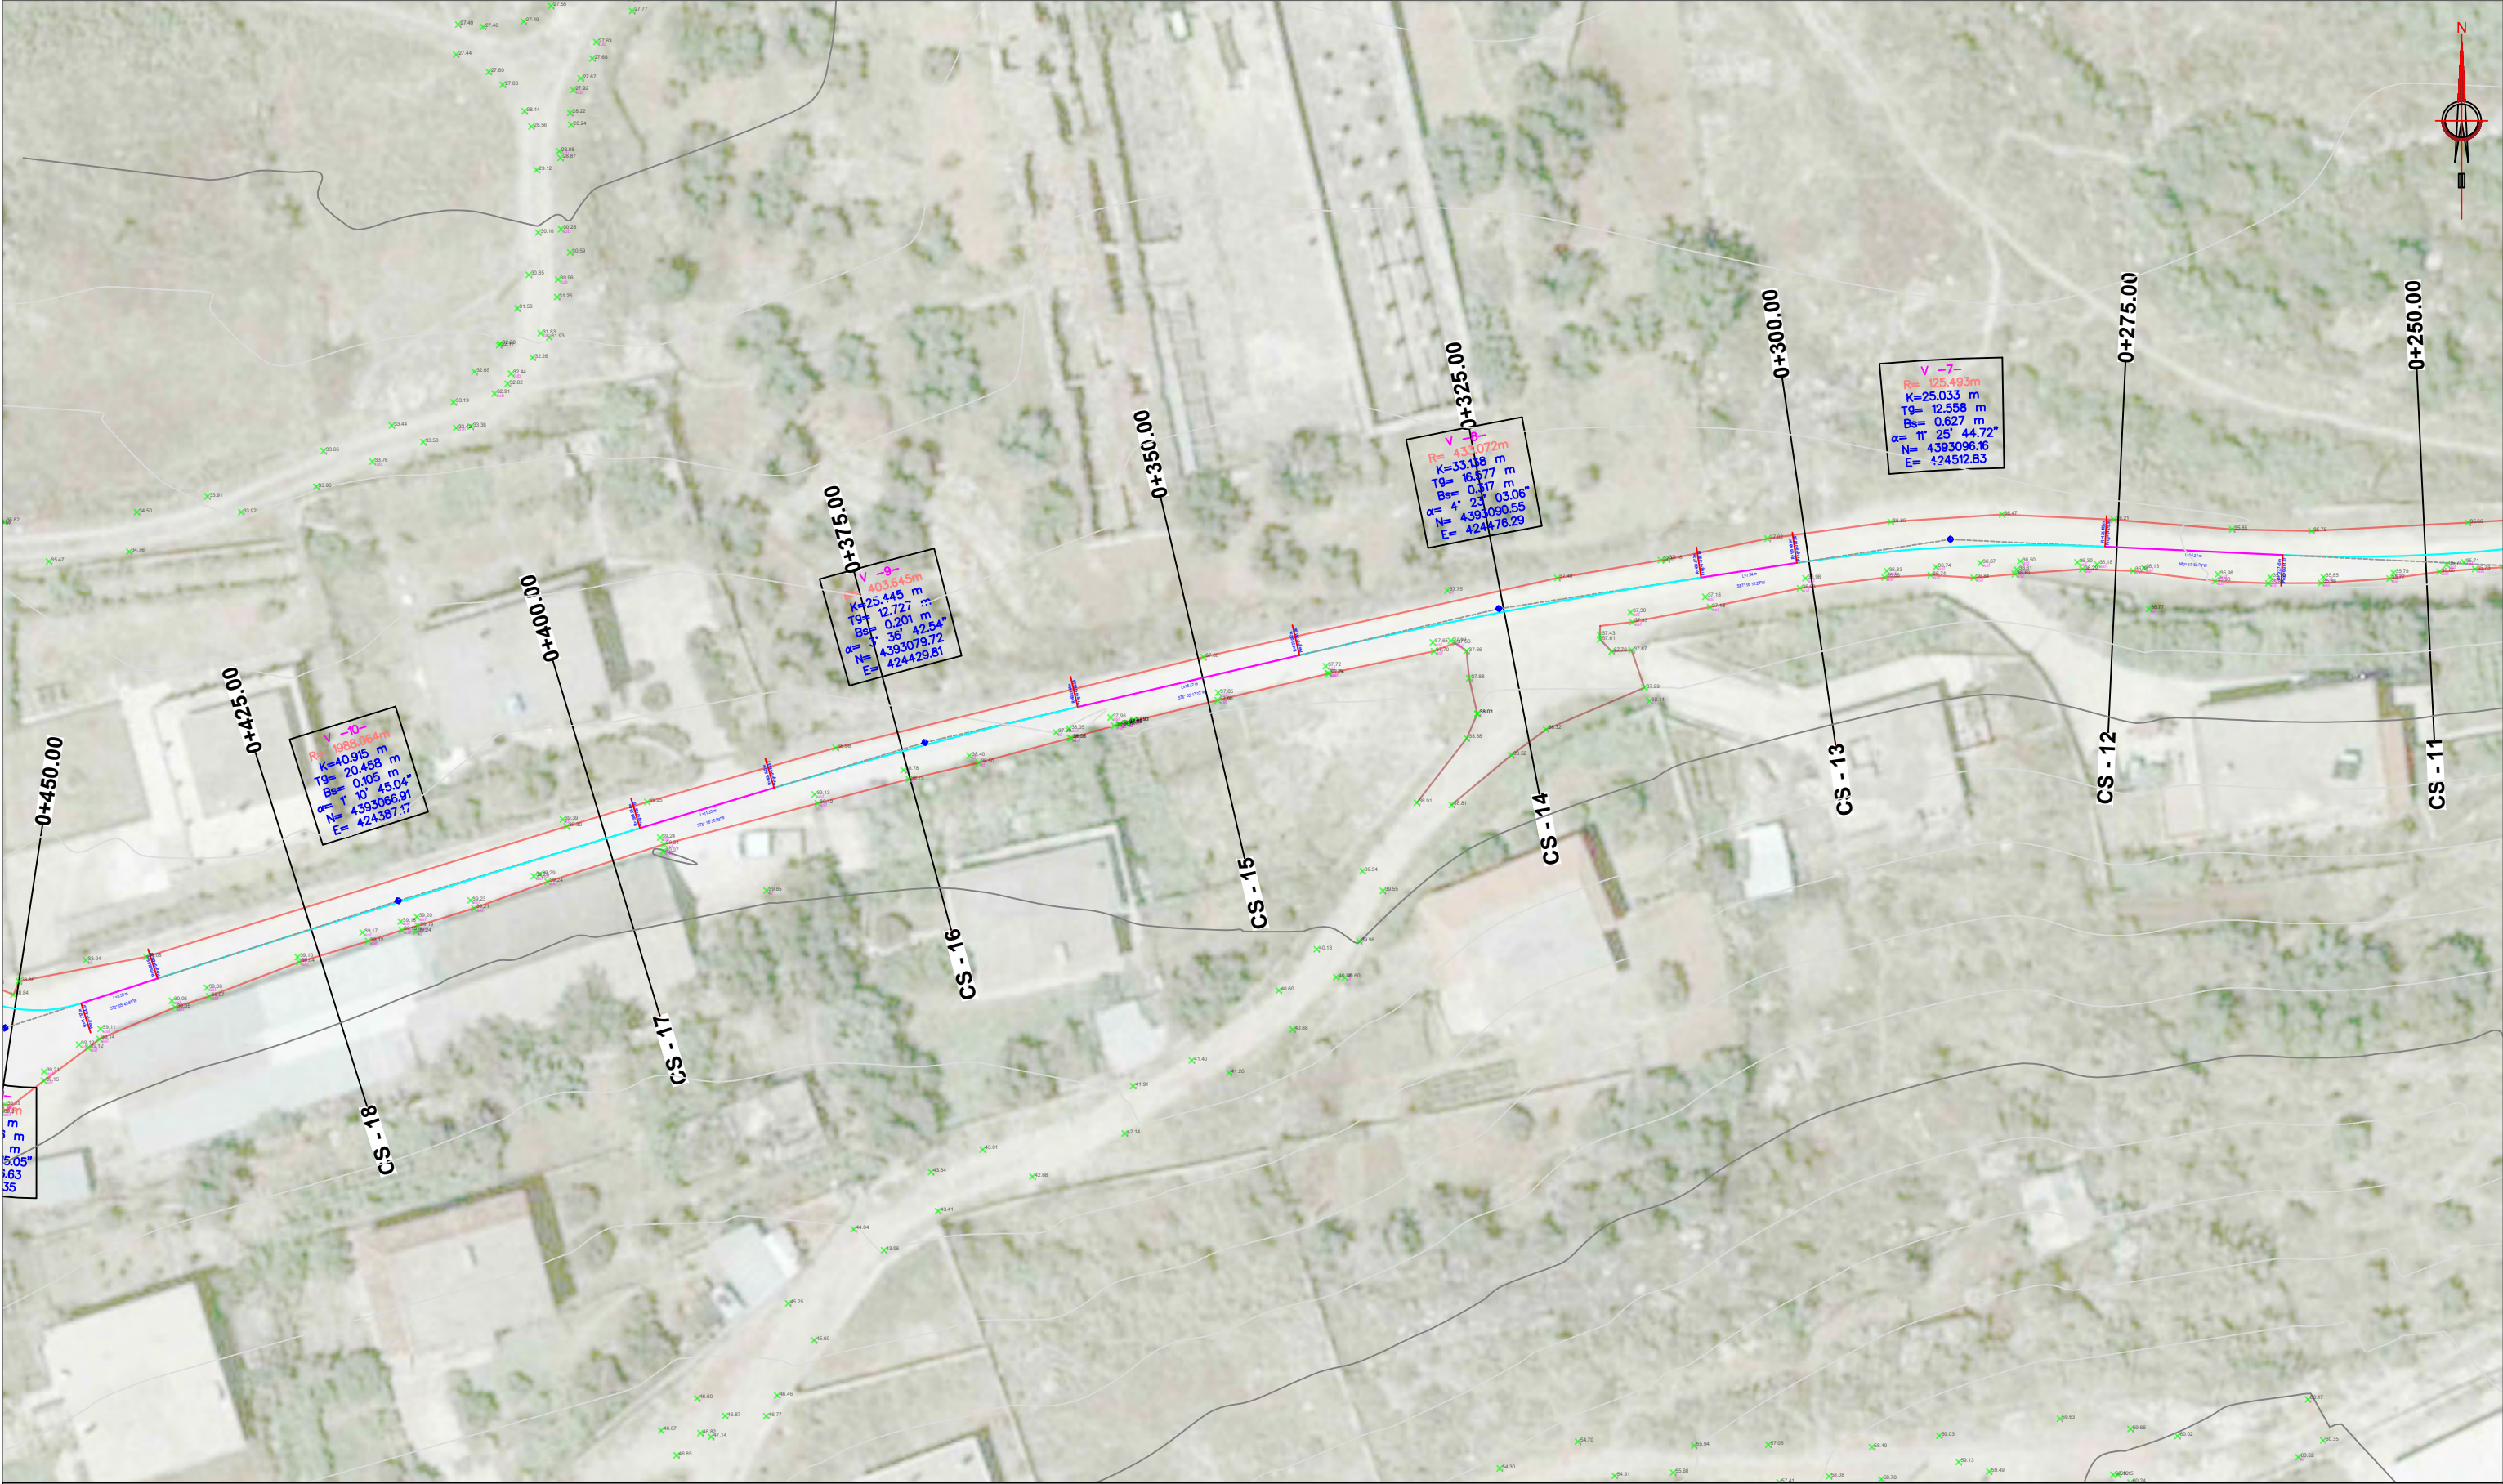

BASHKIA KONISPOL	ZetaKonsult sh.p.k Address:Rr."Myrteza Topi",Nd 18, TIRANE Cel:+355 (0)69 33 52 077 e-mail:zetakonsultshpk@gmail.com	EMERTIMI I OBJEKTIT: "RIKONSTRUKSION I RRUGËS "KAMARE-SHKOLLA", CIFLIK		EMERTESA E FLETES: Aksi i Piketimit		Drejtues Projekti: Ing. Gjyladin Polisi Ing.Ndert.Gjyladin Polisi Ing.Top. Luan Bregu Ing. Ndert.Lorenc Hoxha	Ing.Elek. Vladimir Çarka Ing.Mek.Haxhi Brahimaj Ing.Gjeodet Andi Shkurti	Dt___/___/2026
		FAZA E PROJEKTIT :PROJEKT ZBATIMI		SHKALLA SH 1:500	FLETA -(3)			FORMATI A3

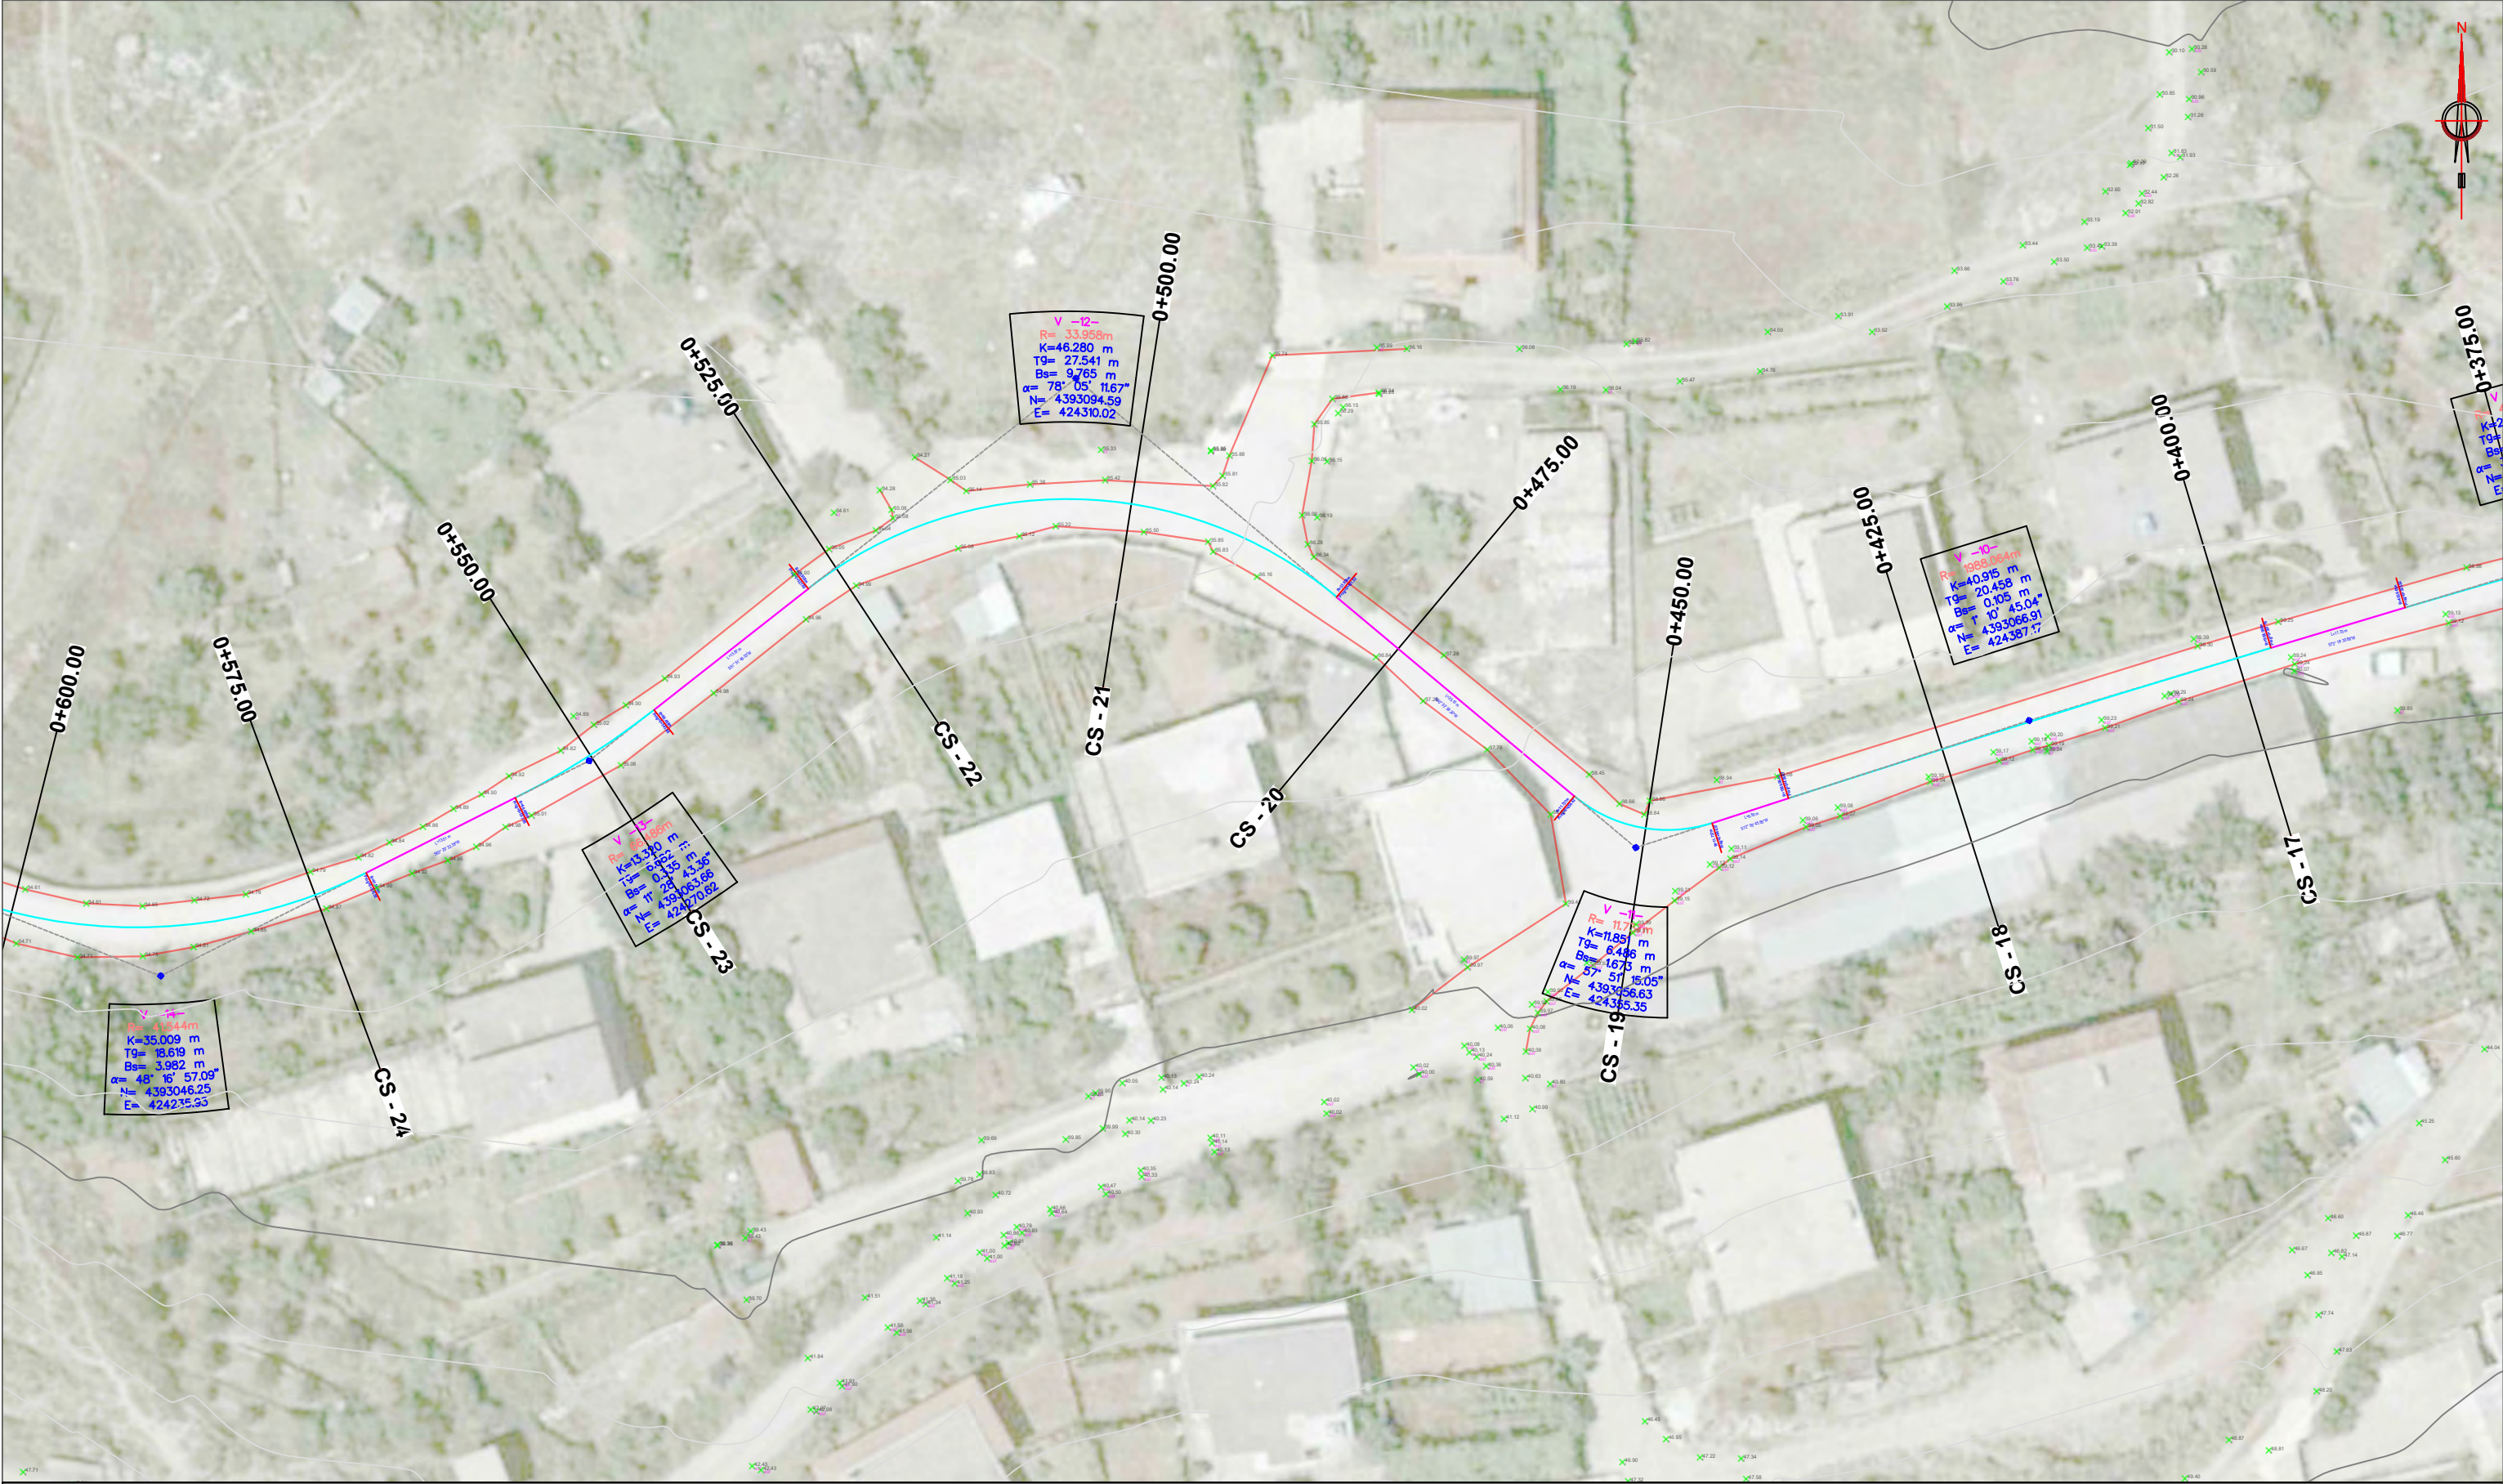

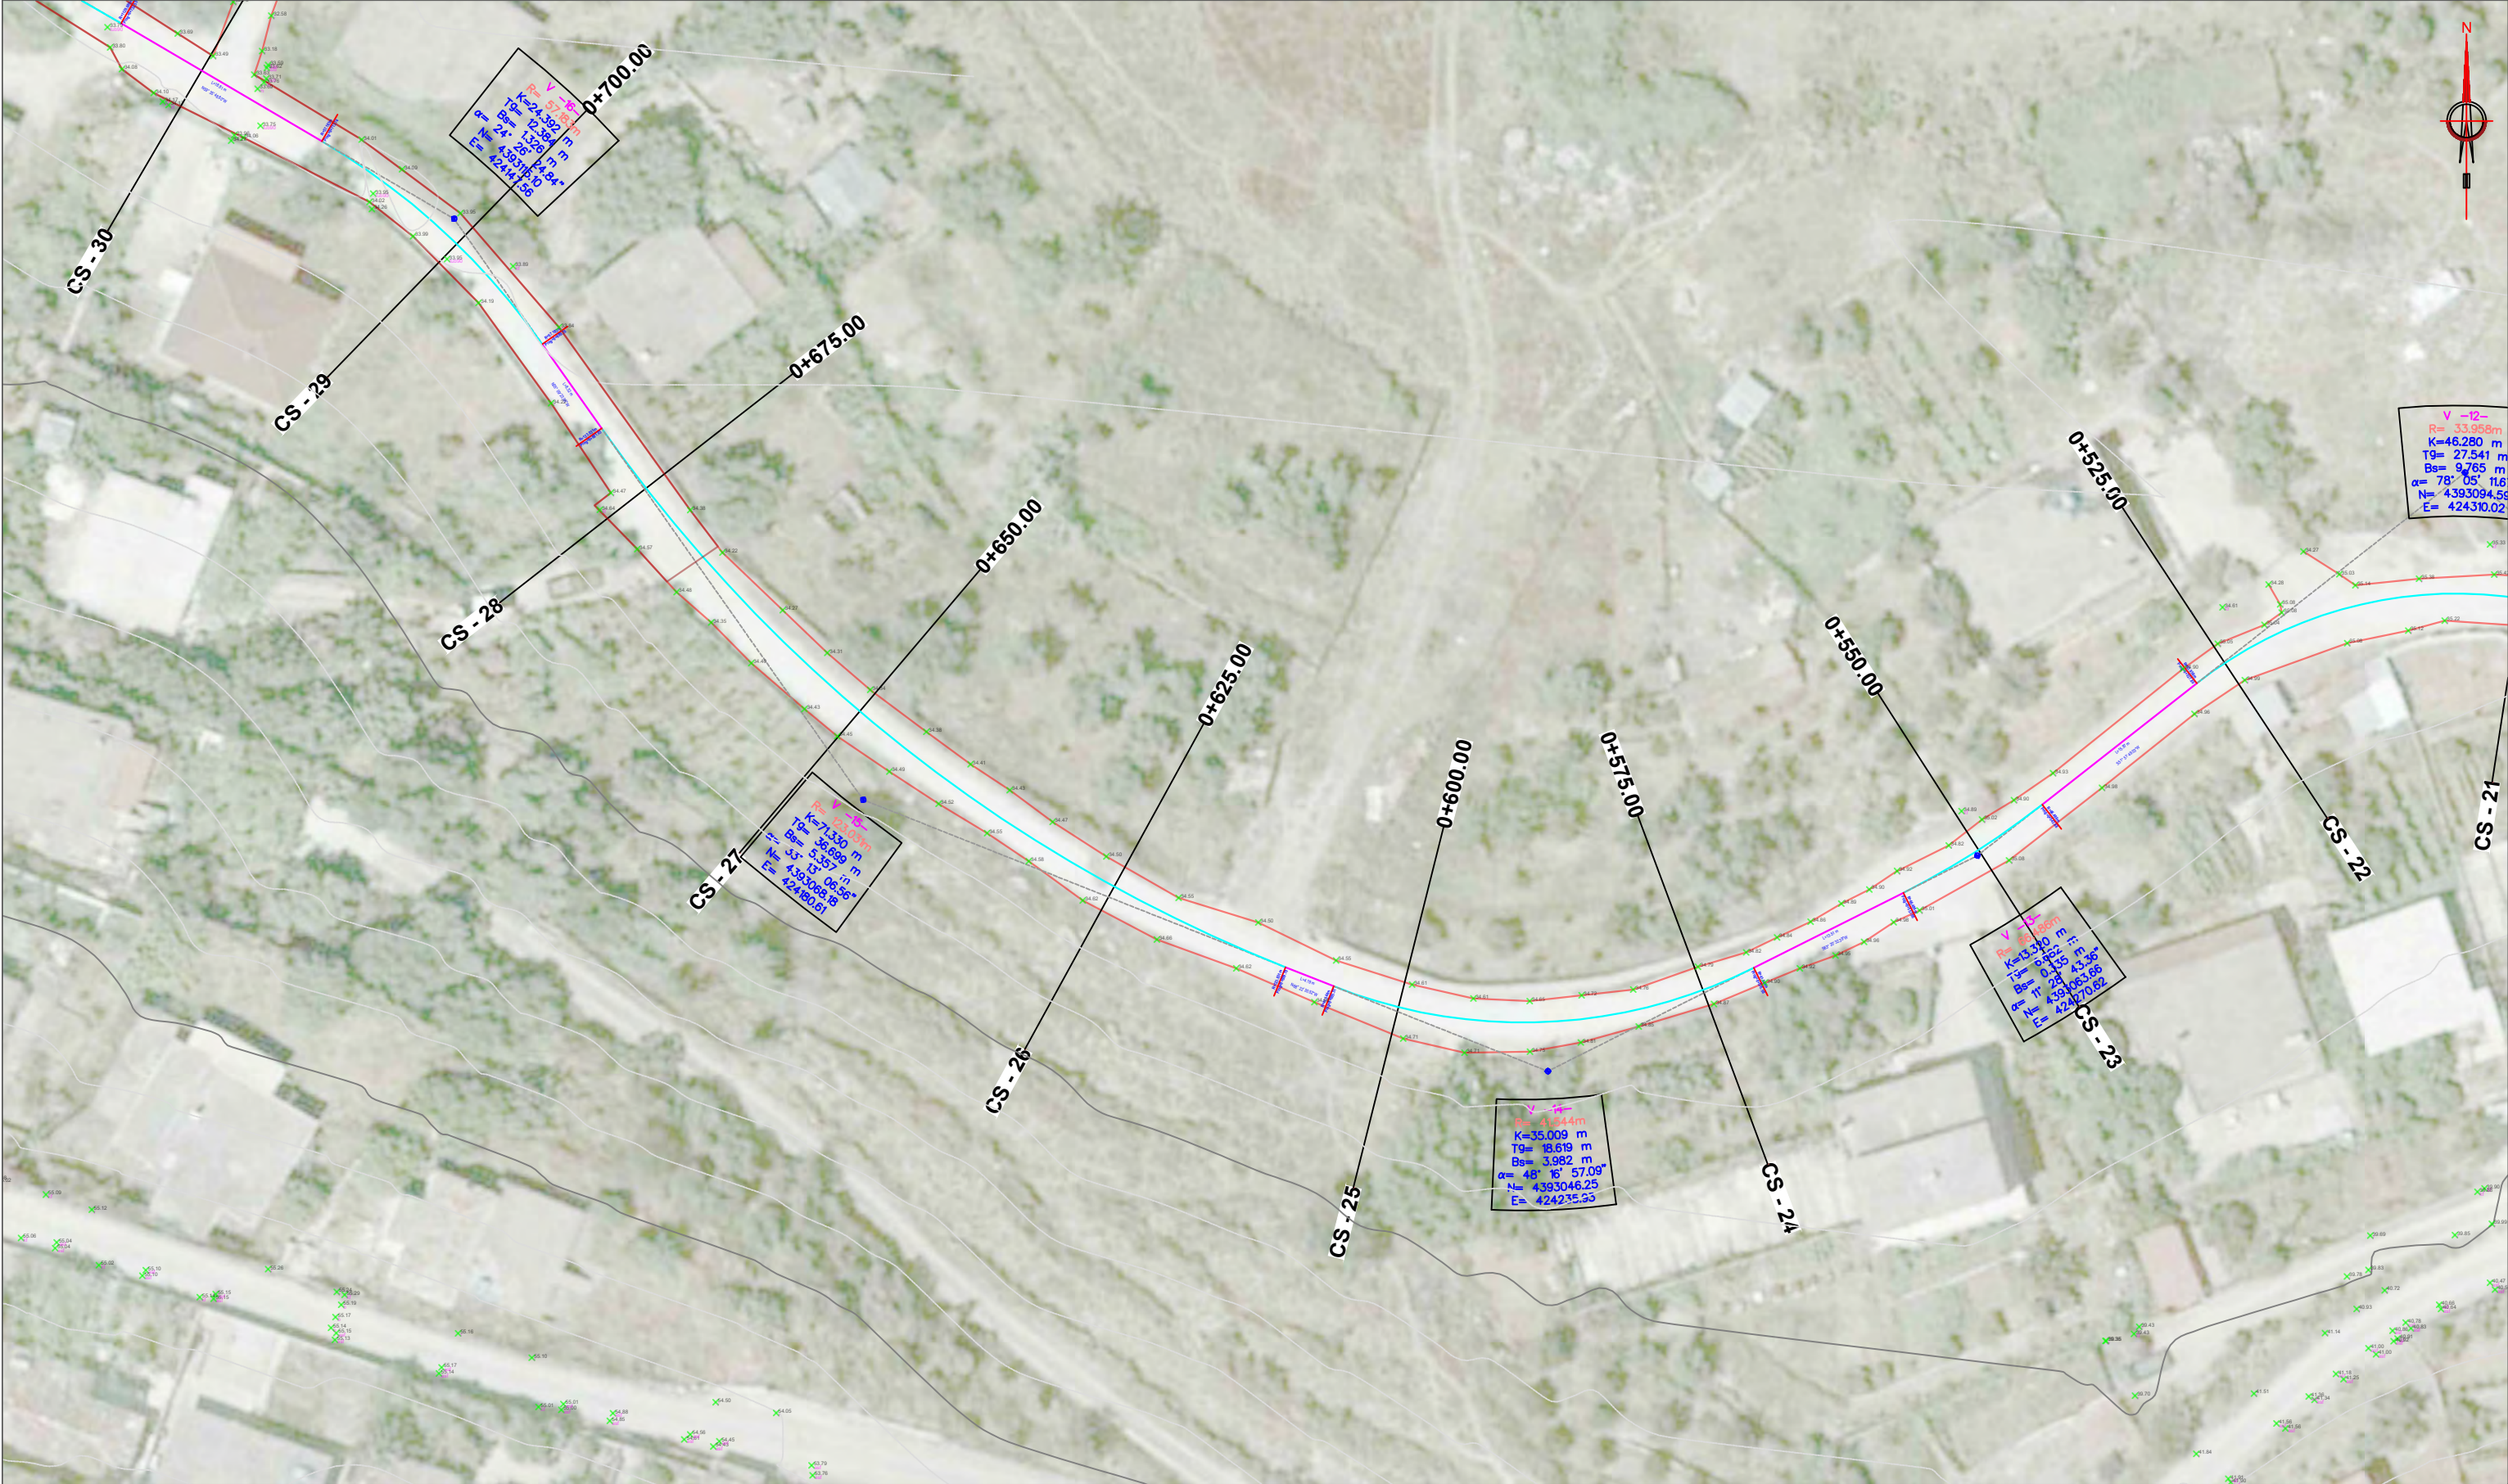


BASHKIA KONISPOL	ZetaKonsult sh.p.k Address:Rr."Myrteza Topi",Nd 18, TIRANE Cel:+355 (0)69 33 52 077 e-mail:zetakonsultshpk@gmail.com	EMERTIMI I OBJEKTIT: "RIKONSTRUKSION I RRUGËS "KAMARE-SHKOLLA", CIFLIK FAZA E PROJEKTIT :PROJEKT ZBATIMI	EMERTESA E FLETES: Aksi i Piketimit SHKALLA SH 1:500 FLETA -(5)	Drejtues Projekti: Ing. Gjyladin Polisi Ing.Ndert.Gjyladin Polisi Ing.Top. Luan Bregu Ing. Ndert.Lorenc Hoxha Ing.Elek. Vladimir Çarka Ing.Mek.Haxhi Brahimaj Ing.Gjeodet Andi Shkurti	Dt__/__/2026 FORMATI A3
---	---	--	---	--	---

AKSI I PIKETIMIT SH 1:500



BASHKIA KONISPOL 	ZetaKonsult sh.p.k Address:Rr."Myrteza Topi",Nd 18, TIRANE Cel:+355 (0)69 33 52 077 e-mail:zetakonsultshpk@gmail.com 	EMERTIMI I OBJEKTIT: "RIKONSTRUKSION I RRUGËS "KAMARE-SHKOLLA", CIFLIK FAZA E PROJEKTIT :PROJEKT ZBATIMI	EMERTESA E FLETES: Aksi i Piketimit SHKALLA SH 1:500 FLETA -(6)	Drejtues Projekti: Ing. Gjyladin Polisi Ing.Ndert.Gjyladin Polisi Ing.Top. Luan Bregu Ing. Ndert.Lorenc Hoxha Ing.Elek. Vladimir Çarka Ing.Mek.Haxhi Brahimaj Ing.Gjeodet Andi Shkurti	Dt___/___/2026 FORMATI A3
--	--	---	---	---	---

AKSI I PIKETIMIT SH 1:500

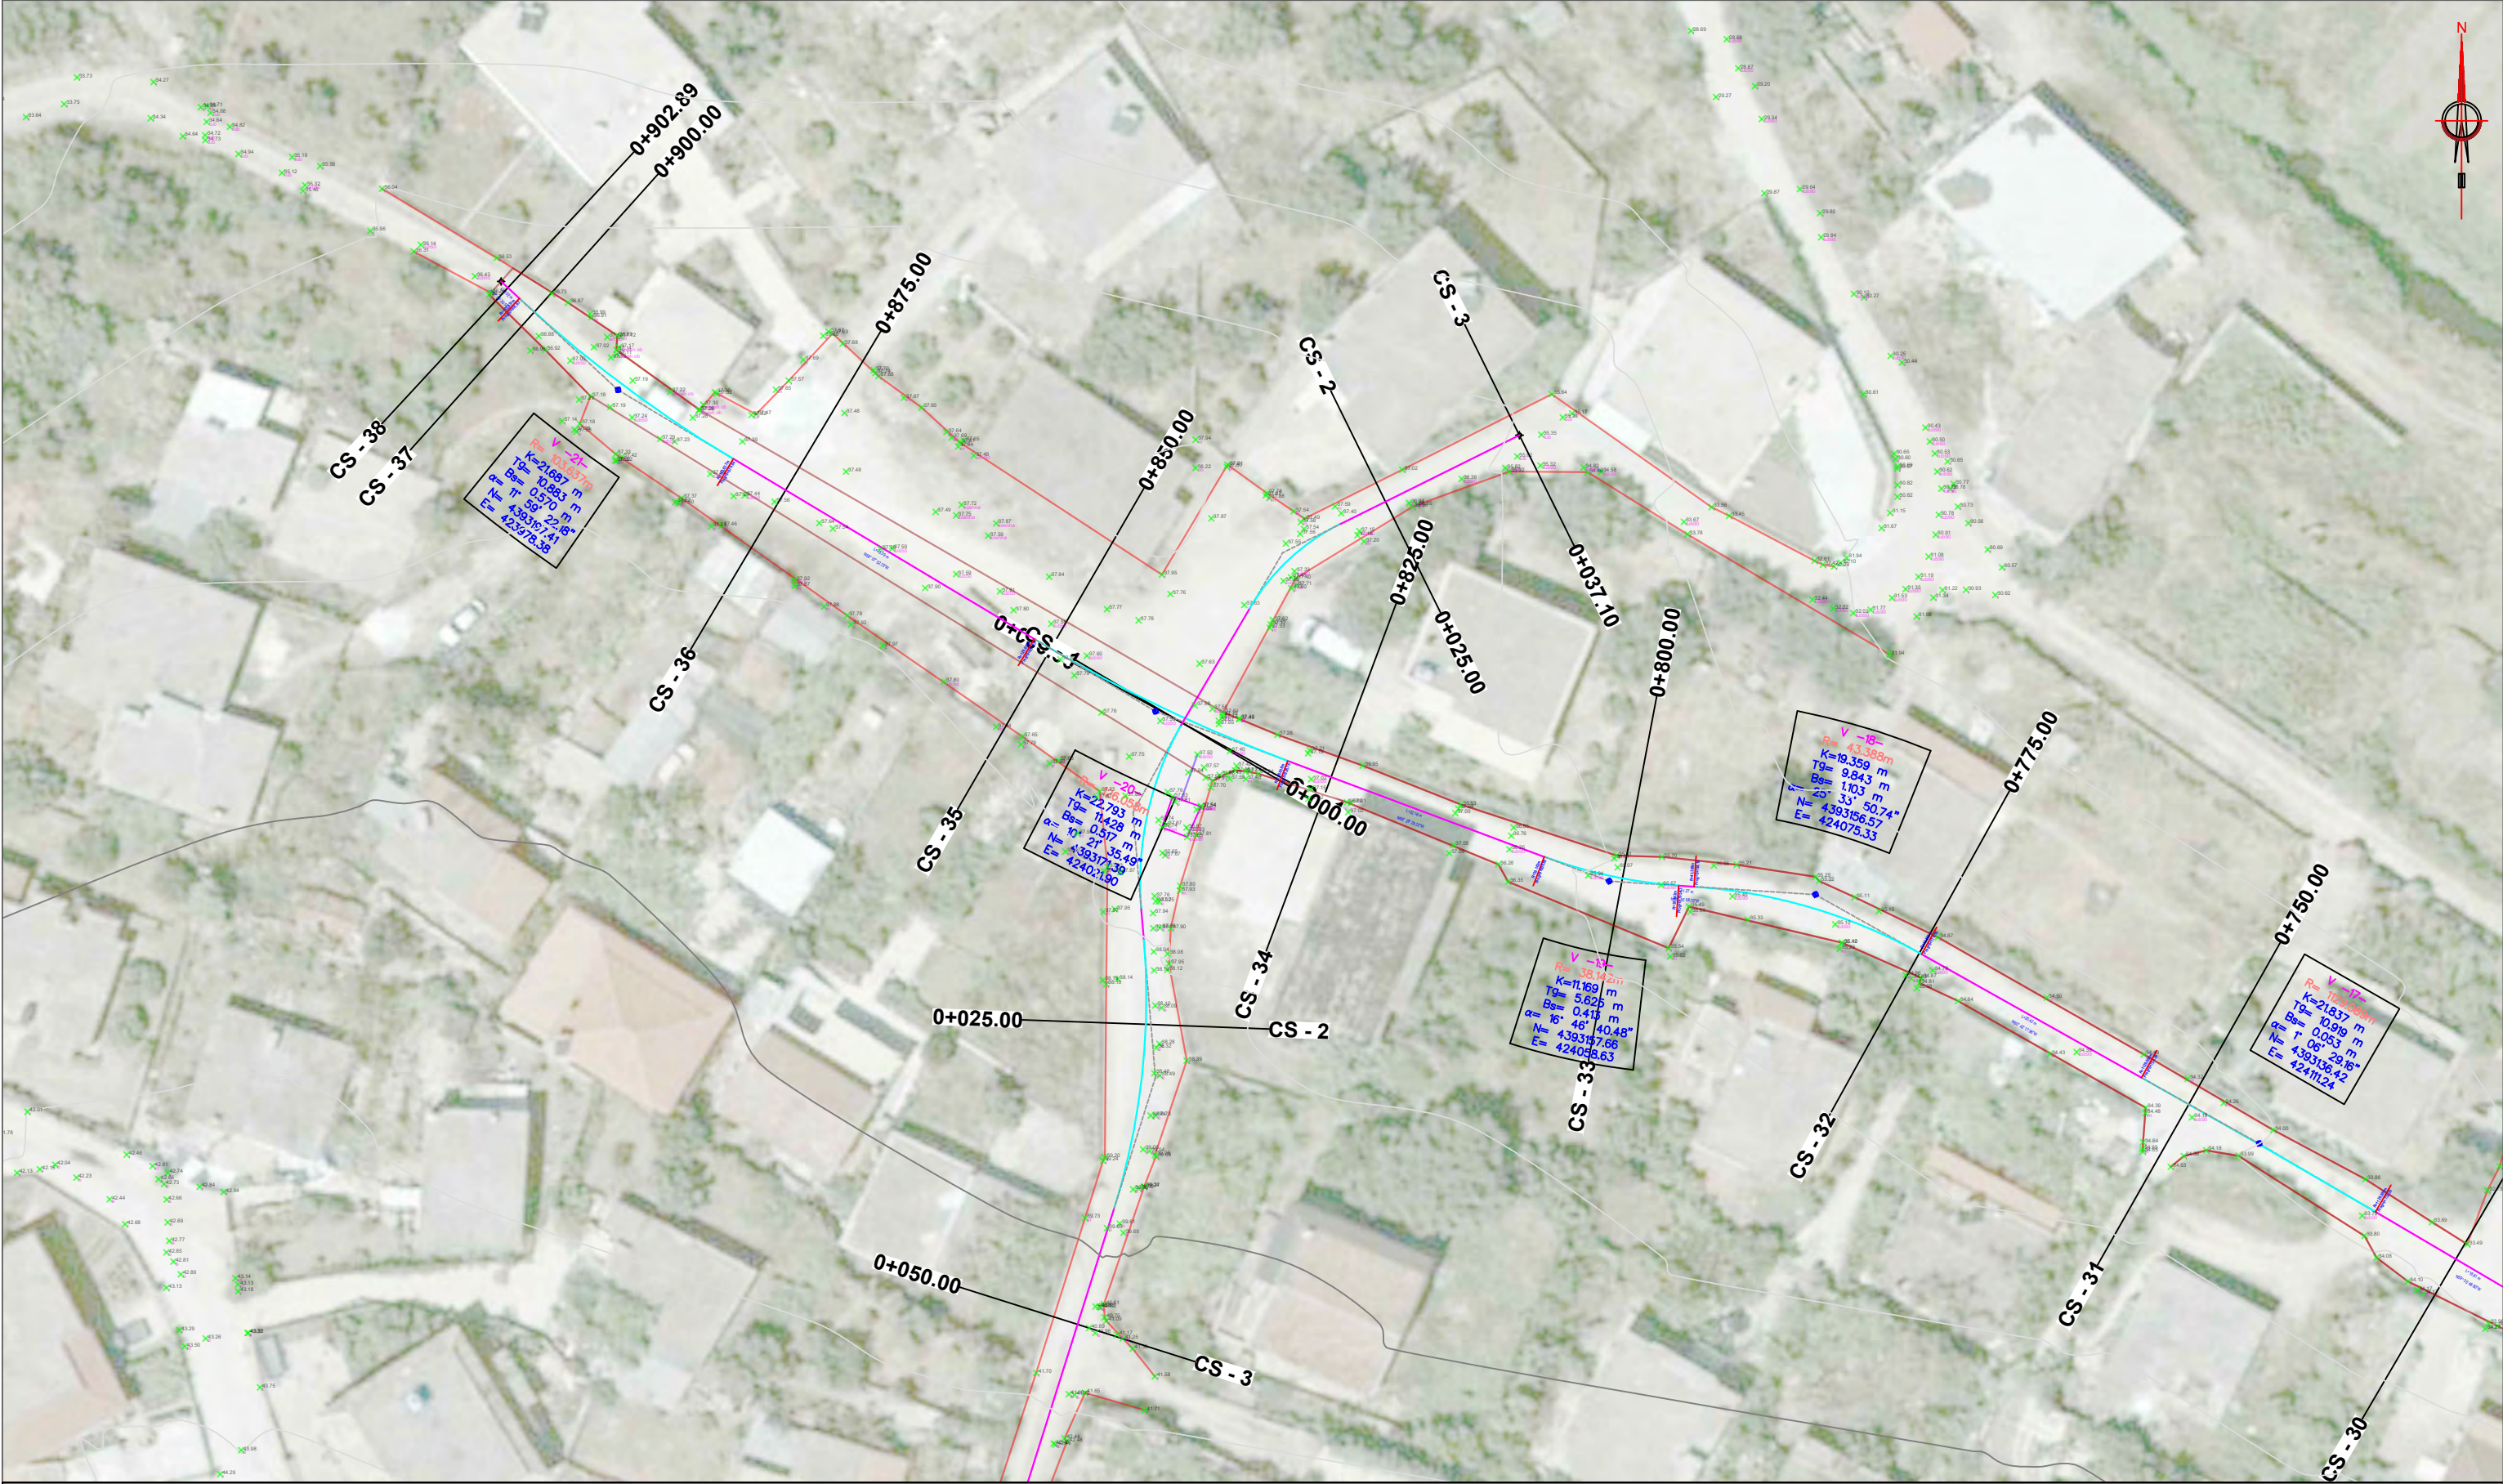

BASHKIA KONISPOL 	ZetaKonsult sh.p.k Address:Rr."Myrteza Topi",Nd 18, TIRANE Cel:+355 (0)69 33 52 077 e-mail:zetakonsultshpk@gmail.com 	EMERTIMI I OBJEKTIT: "RIKONSTRUKSION I RRUGËS "KAMARE-SHKOLLA", CIFLIK FAZA E PROJEKTIT :PROJEKT ZBATIMI	EMERTESA E FLETES: Aksi i Piketimit SHKALLA SH 1:500 FLETA -(7)	Drejtes Projekti: Ing. Gjyladin Polisi Ing.Ndert.Gjyladin Polisi Ing.Top. Luan Bregu Ing. Ndert.Lorenc Hoxha Ing.Elek. Vladimir Çarka Ing.Mek.Haxhi Brahimaj Ing.Gjeodet Andi Shkurti	Dt__/_/_/2026 FORMATI A3
--	--	---	---	--	--

AKSI I PIKETIMIT SH 1:500



BASHKIA KONISPOL	ZetaKonsult sh.p.k Address:Rr."Myrteza Topi",Nd 18, TIRANE Cel:+355 (0)69 33 52 077 e-mail:zetakonsultshpk@gmail.com	EMERTIMI I OBJEKTIT: "RIKONSTRUKSION I RRUGËS "KAMARE-SHKOLLA", CIFLIK		EMERTESA E FLETES: Aksi i Piketimit		Drejtues Projekti: Ing. Gjyladin Polisi		Dt___/___/2026	
		FAZA E PROJEKTIT :PROJEKT ZBATIMI		SHKALLA SH 1:500	FLETA -(8)	Ing.Ndert.Gjyladin Polisi Ing.Top. Luan Bregu Ing. Ndert.Lorenc Hoxha	Ing.Elek. Vladimir Çarka Ing.Mek.Haxhi Brahimaj Ing.Gjeodet Andi Shkurti	FORMATI A3	


This topographic map, titled "HOROGRAFIA SH 1:2 000", shows a river section with various technical annotations. The map includes contour lines, a network of roads, and several buildings. A prominent feature is a series of blue rectangular markers along the river, each accompanied by a label such as "CS 1", "CS 2", "CS 100". The map also features a scale bar and a north arrow in the top right corner.



HOROGRAFIA SH 1:2 000

The map displays a topographic view of a rural landscape. A proposed road alignment is shown as a multi-colored line (red, yellow, green, blue) winding through the terrain. The road starts from the bottom left, curves through a small settlement, and continues towards the top right. The terrain is marked with contour lines and various elevation points. A north arrow is located in the top right corner. The map is titled 'HOROGRAFIA SH 1:2 000'.

PLANIMETRIA E RRUGES SH 1:500

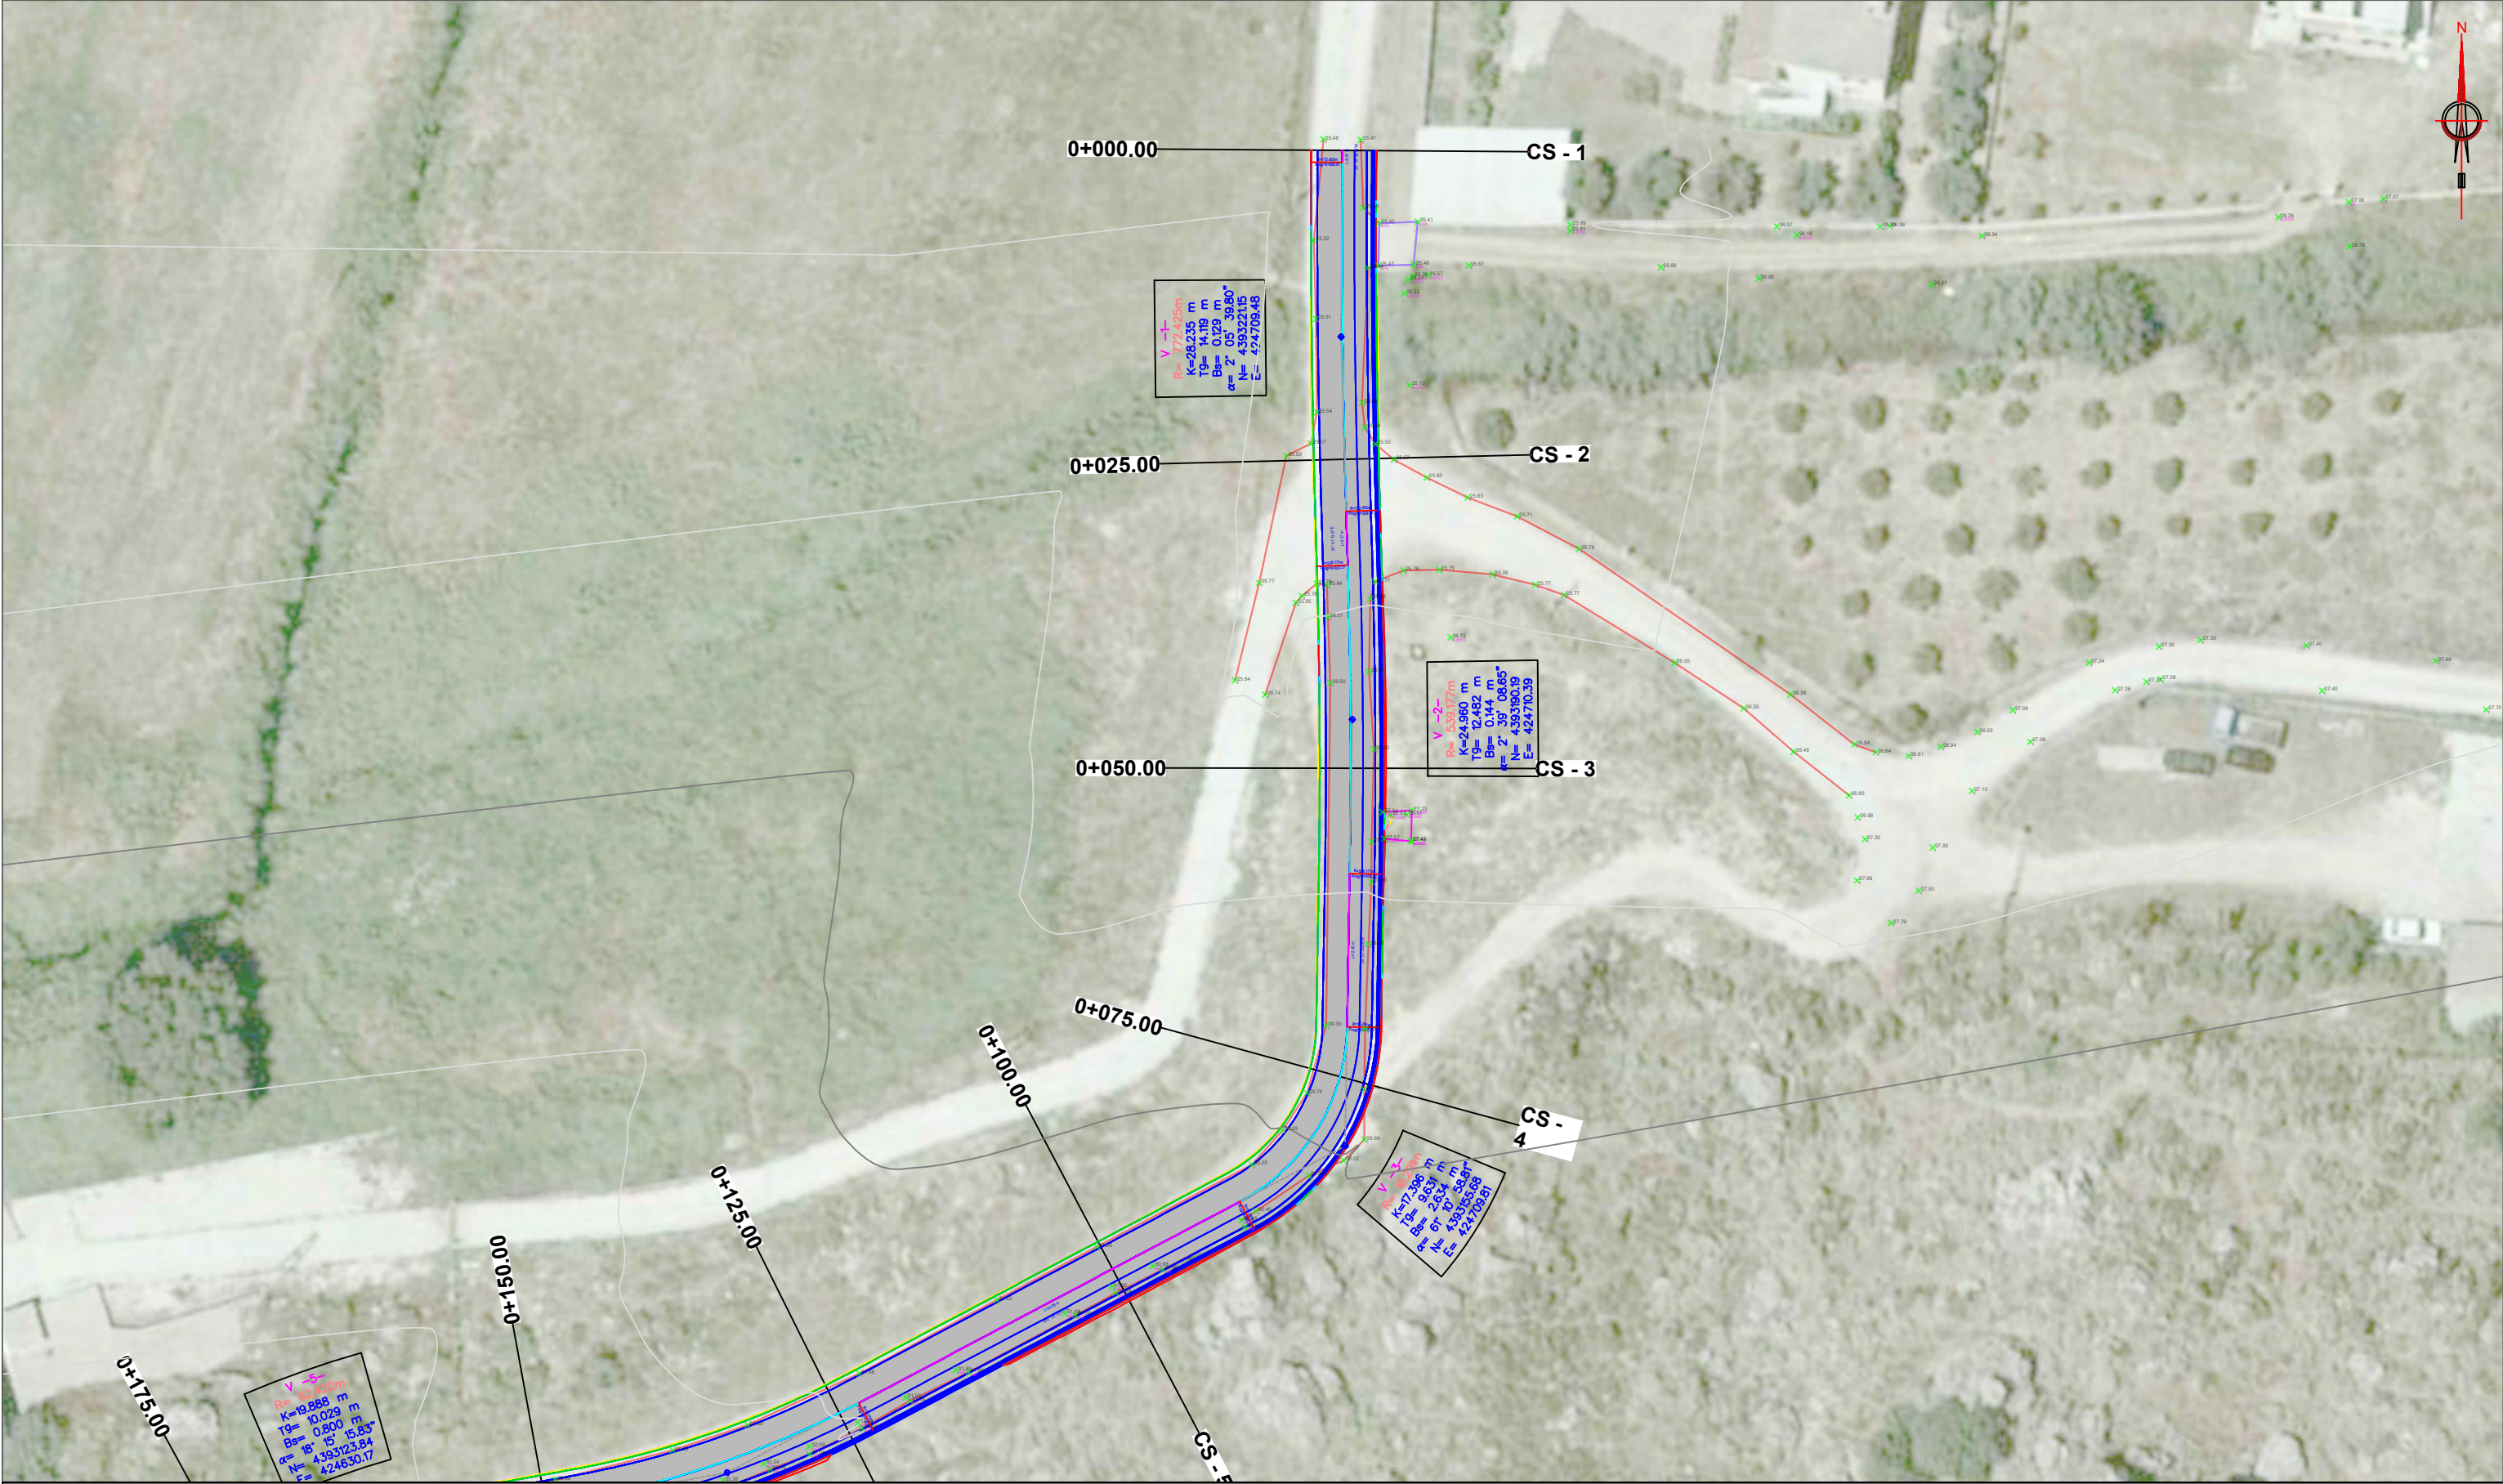


BASHKIA KONISPOL	ZetaKonsult sh.p.k Address:Rr."Myrteza Topi",Nd 18, TIRANE Cel:+355 (0)69 33 52 077 e-mail:zetakonsultshpk@gmail.com	EMERTIMI I OBJEKTIT: "RIKONSTRUKSION I RRUGËS "KAMARE-SHKOLLA", CIFLIK FAZA E PROJEKTIT :PROJEKT ZBATIMI	EMERTESA E FLETES: Planimetria e rruges SHKALLA SHv 1:500 FLETA -(1)	Drejtues Projekti: Ing. Gjyladin Polisi Ing.Ndert.Gjyladin Polisi Ing.Top. Luan Bregu Ing. Ndert.Lorenc Hoxha Ing.Elek. Vladimir Çarka Ing.Mek.Haxhi Brahimaj Ing.Gjeodet Andi Shkurti	Dt___/___/2026 FORMATI A3
---	--	---	--	---	---

PLANIMETRIA E RRUGES SH 1:500




BASHKIA KONISPOL	ZetaKonsult sh.p.k Address:Rr."Myrteza Topi",Nd 18, TIRANE Cel:+355 (0)69 33 52 077 e-mail:zetakonsultshpk@gmail.com	EMERTIMI I OBJEKTIT: "RIKONSTRUKSION I RRUGËS "KAMARE-SHKOLLA", CIFLIK FAZA E PROJEKTIT :PROJEKT ZBATIMI	EMERTESA E FLETES: Planimetria e rruges SHKALLA SHv 1:500 FLETA -(2)	Drejtues Projekti: Ing. Gjyladin Polisi Ing.Ndert.Gjyladin Polisi Ing.Top. Luan Bregu Ing. Ndert.Lorenc Hoxha Ing.Elek. Vladimir Çarka Ing.Mek.Haxhi Brahimaj Ing.Gjeodet Andi Shkurti	Dt___/___/2026 FORMATI A3
---	--	---	--	---	---

PLANIMETRIA E RRUGES SH 1:500

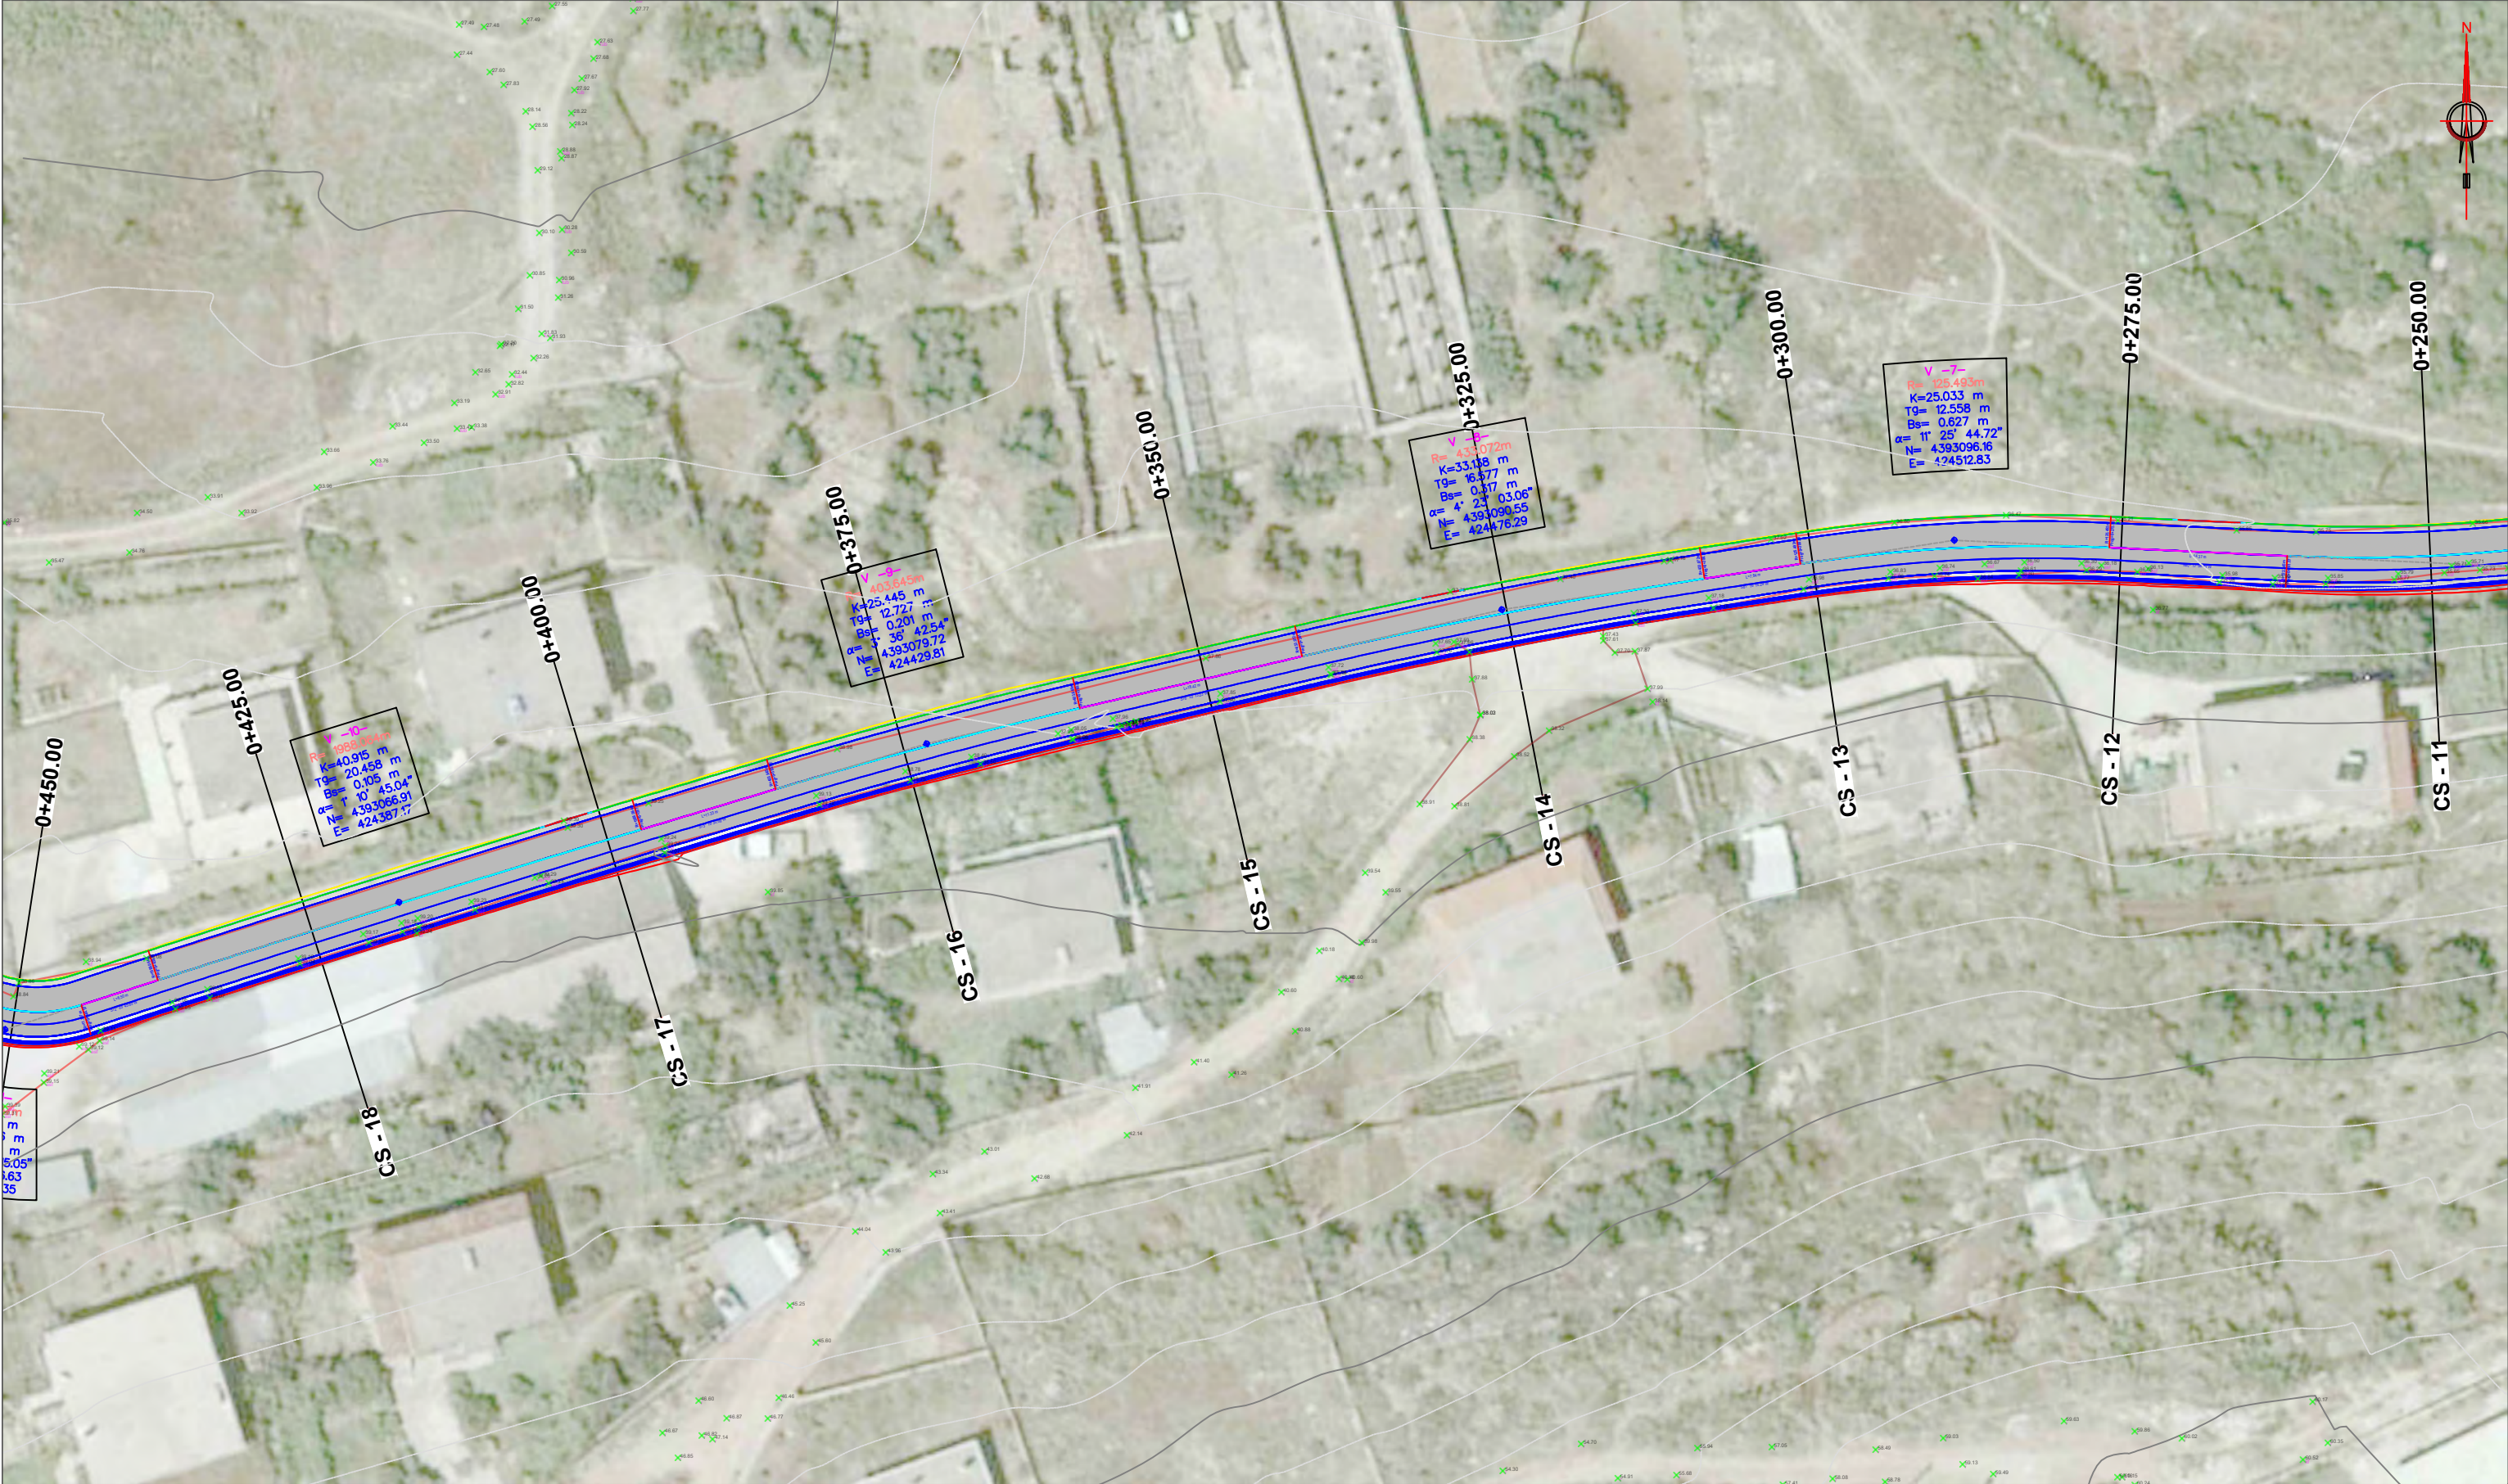


BASHKIA KONISPOL	ZetaKonsult sh.p.k Address:Rr."Myrteza Topi",Nd 18, TIRANE Cel:+355 (0)69 33 52 077 e-mail:zetakonsultshpk@gmail.com	EMERTIMI I OBJEKTIT: "RIKONSTRUKSION I RRUGËS "KAMARE-SHKOLLA", CIFLIK FAZA E PROJEKTIT :PROJEKT ZBATIMI	EMERTESA E FLETES: Planimetria e rruges SHKALLA SHv 1:500 FLETA -(3)	Drejtes Projekti: Ing. Gjyladin Polisi Ing.Ndert.Gjyladin Polisi Ing.Top. Luan Bregu Ing. Ndert.Lorenc Hoxha Ing.Elek. Vladimir Çarka Ing.Mek.Haxhi Brahimaj Ing.Gjeodet Andi Shkurti	Dt___/___/2026 FORMATI A3
---	--	---	--	--	---

PLANIMETRIA E RRUGES SH 1:500

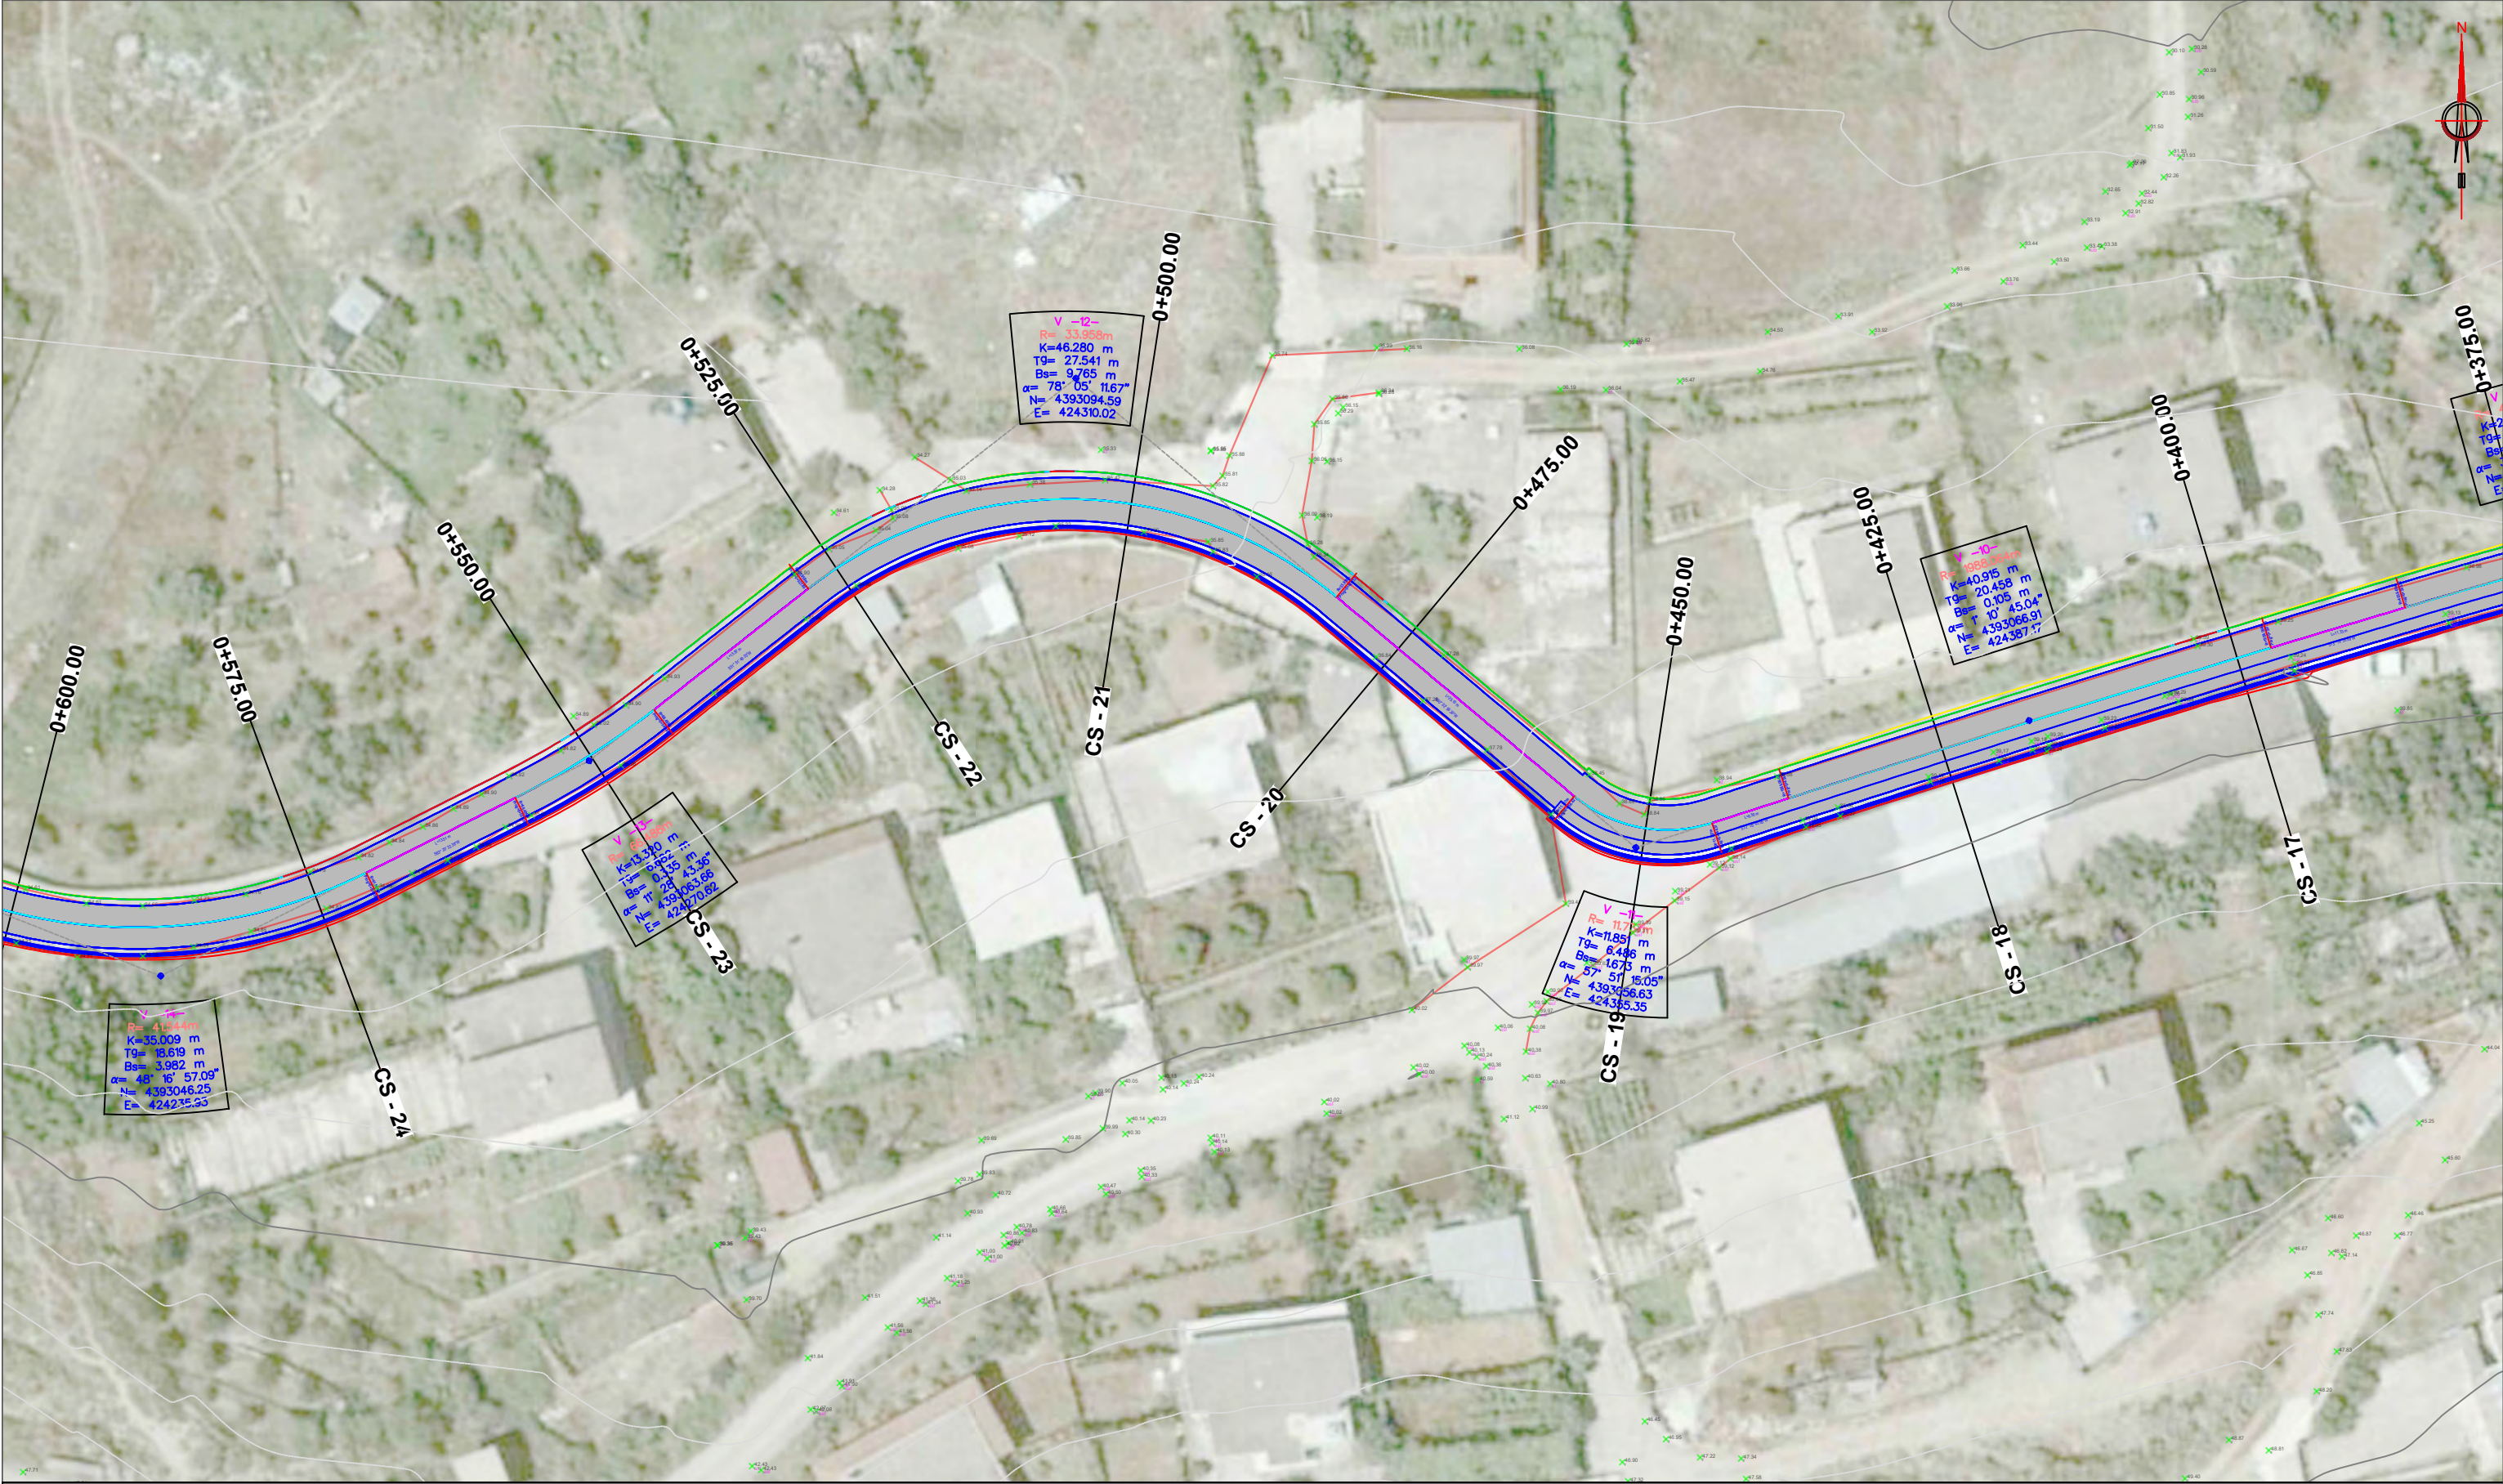


BASHKIA KONISPOL	ZetaKonsult sh.p.k Address:Rr."Myrteza Topi",Nd 18, TIRANE Cel:+355 (0)69 33 52 077 e-mail:zetakonsultshpk@gmail.com	EMERTIMI I OBJEKTIT: "RIKONSTRUKSION I RRUGËS "KAMARE-SHKOLLA", CIFLIK FAZA E PROJEKTIT :PROJEKT ZBATIMI	EMERTESA E FLETES: Planimetria e rruges SHKALLA SHv 1:500 FLETA -(4)	Drejtues Projekti: Ing. Gjyladin Polisi Ing.Ndert.Gjyladin Polisi Ing.Top. Luan Bregu Ing. Ndert.Lorenc Hoxha Ing.Elek. Vladimir Çarka Ing.Mek.Haxhi Brahimaj Ing.Gjeodet Andi Shkurti	Dt___/___/2026 FORMATI A3
---	--	---	--	---	---

PLANIMETRIA E RRUGES SH 1:500

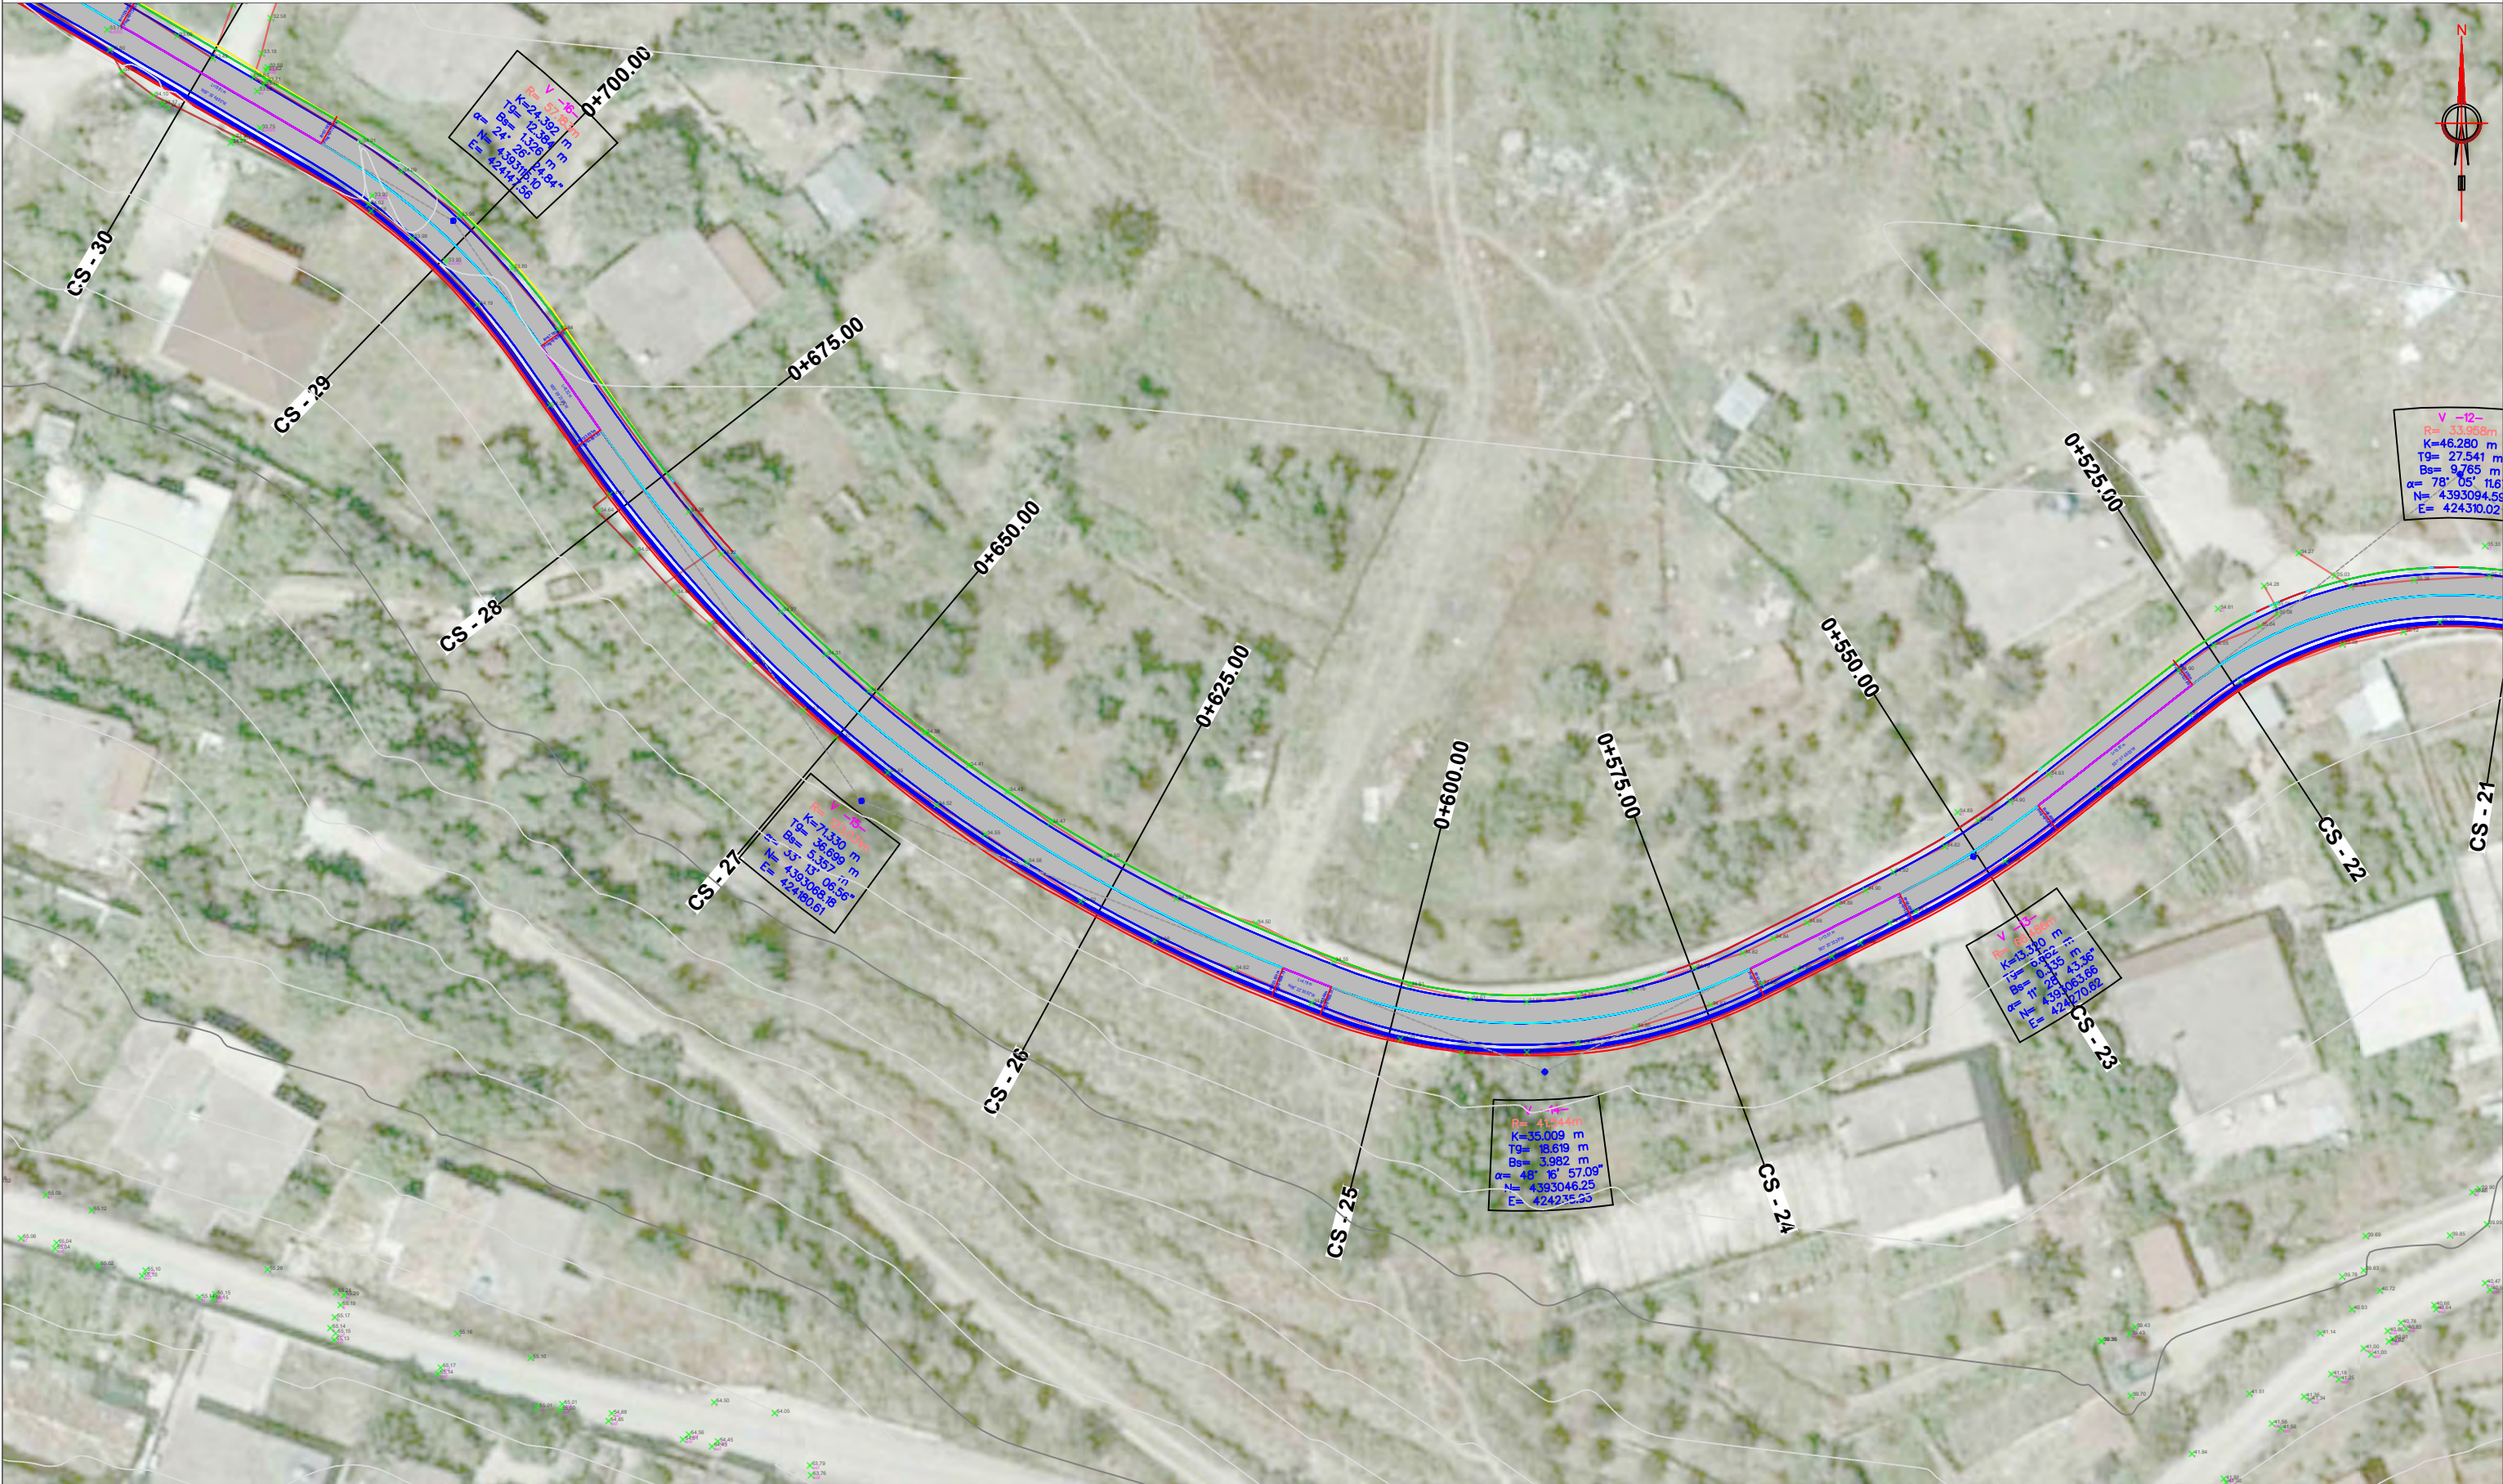


BASHKIA KONISPOL	ZetaKonsult sh.p.k Address:Rr."Myrteza Topi",Nd 18, TIRANE Cel:+355 (0)69 33 52 077 e-mail:zetakonsultshpk@gmail.com	EMERTIMI I OBJEKTIT: "RIKONSTRUKSION I RRUGËS "KAMARE-SHKOLLA", CIFLIK FAZA E PROJEKTIT :PROJEKT ZBATIMI	EMERTESA E FLETES: Planimetria e rruges SHKALLA SHv 1:500 FLETA -(5)	Drejtues Projekti: Ing. Gjyladin Polisi Ing.Ndert.Gjyladin Polisi Ing.Top. Luan Bregu Ing. Ndert.Lorenc Hoxha Ing.Elek. Vladimir Çarka Ing.Mek.Haxhi Brahimaaj Ing.Gjeodet Andi Shkurti	Dt___/___/2026 FORMATI A3
---	--	---	--	--	---

PLANIMETRIA E RRUGES SH 1:500

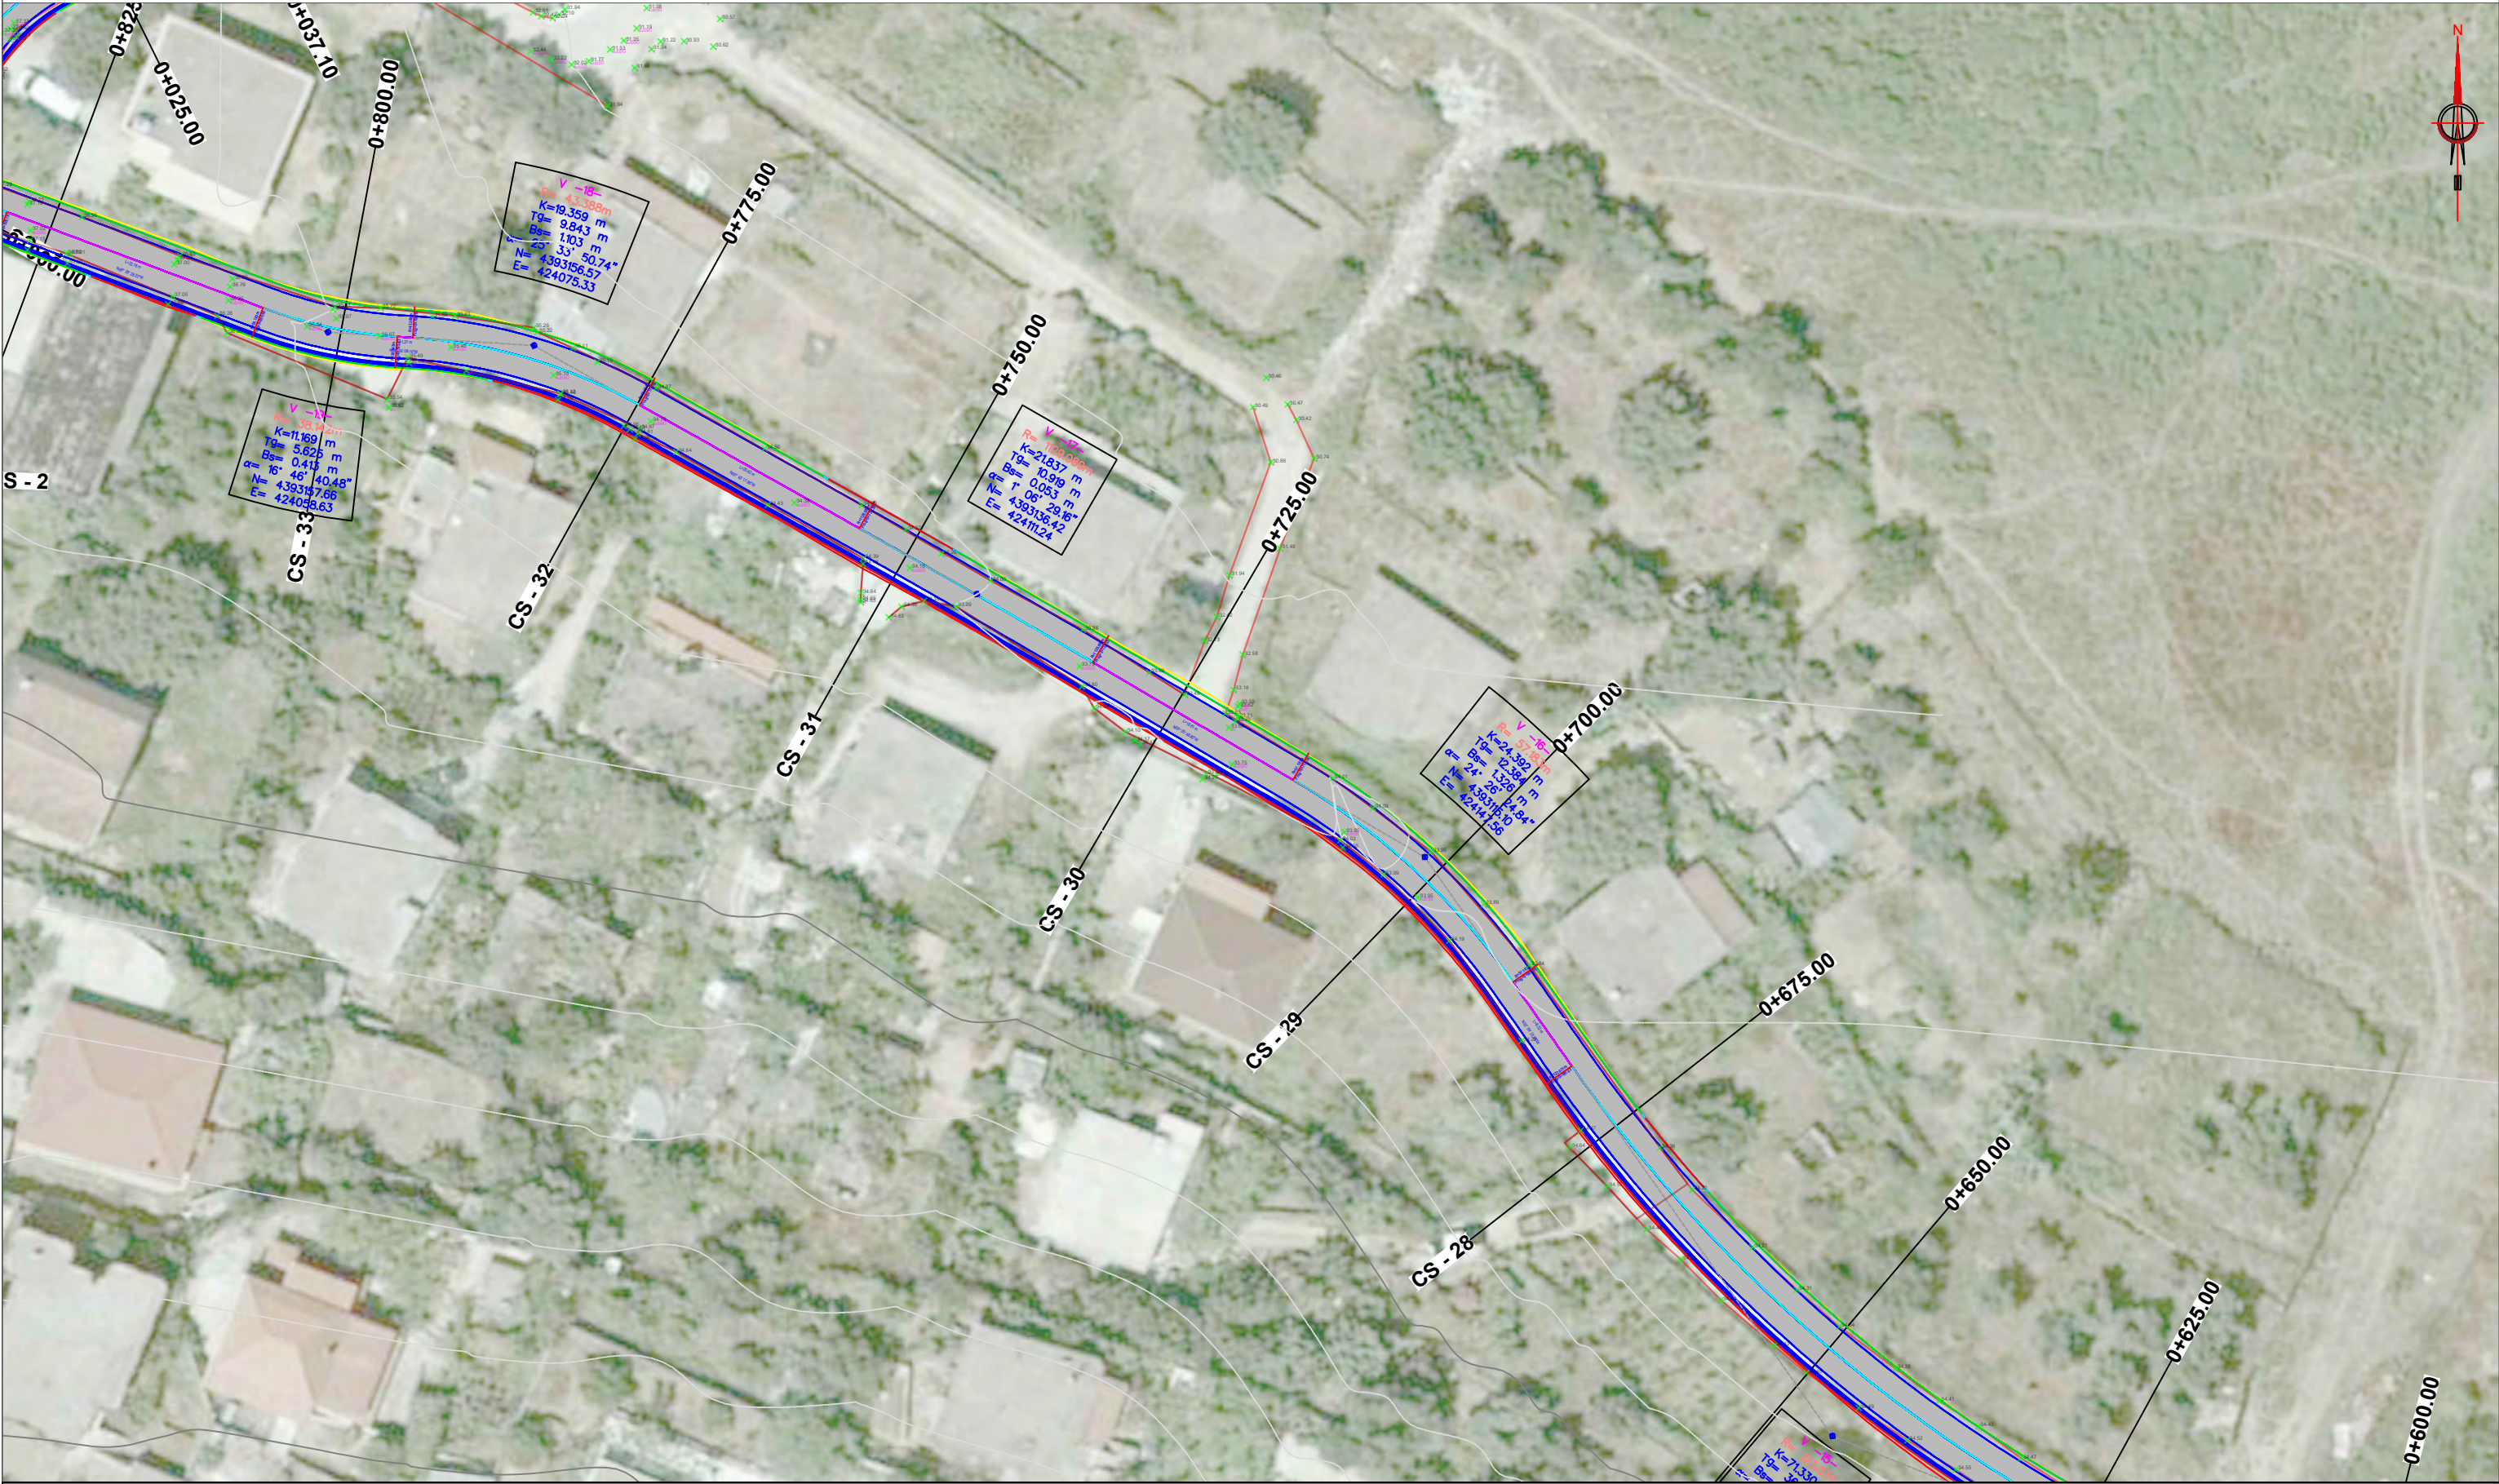


BASHKIA KONISPOL 	ZetaKonsult sh.p.k Address:Rr."Myrteza Topi",Nd 18, TIRANE Cel:+355 (0)69 33 52 077 e-mail:zetakonsultshpk@gmail.com 	EMERTIMI I OBJEKTIT: "RIKONSTRUKSION I RRUGËS "KAMARE-SHKOLLA", CIFLIK FAZA E PROJEKTIT :PROJEKT ZBATIMI	EMERTESA E FLETES: Planimetria e rruges SHKALLA SHv 1:500 FLETA -(6)	Drejtues Projekti: Ing. Gjyladin Polisi Ing.Ndert.Gjyladin Polisi Ing.Top. Luan Bregu Ing. Ndert.Lorenc Hoxha Ing.Elek. Vladimir Çarka Ing.Mek.Haxhi Brahimaj Ing.Gjeodet Andi Shkurti	Dt___/___/2026 FORMATI A3
--	--	---	--	---	---

PLANIMETRIA E RRUGES SH 1:500

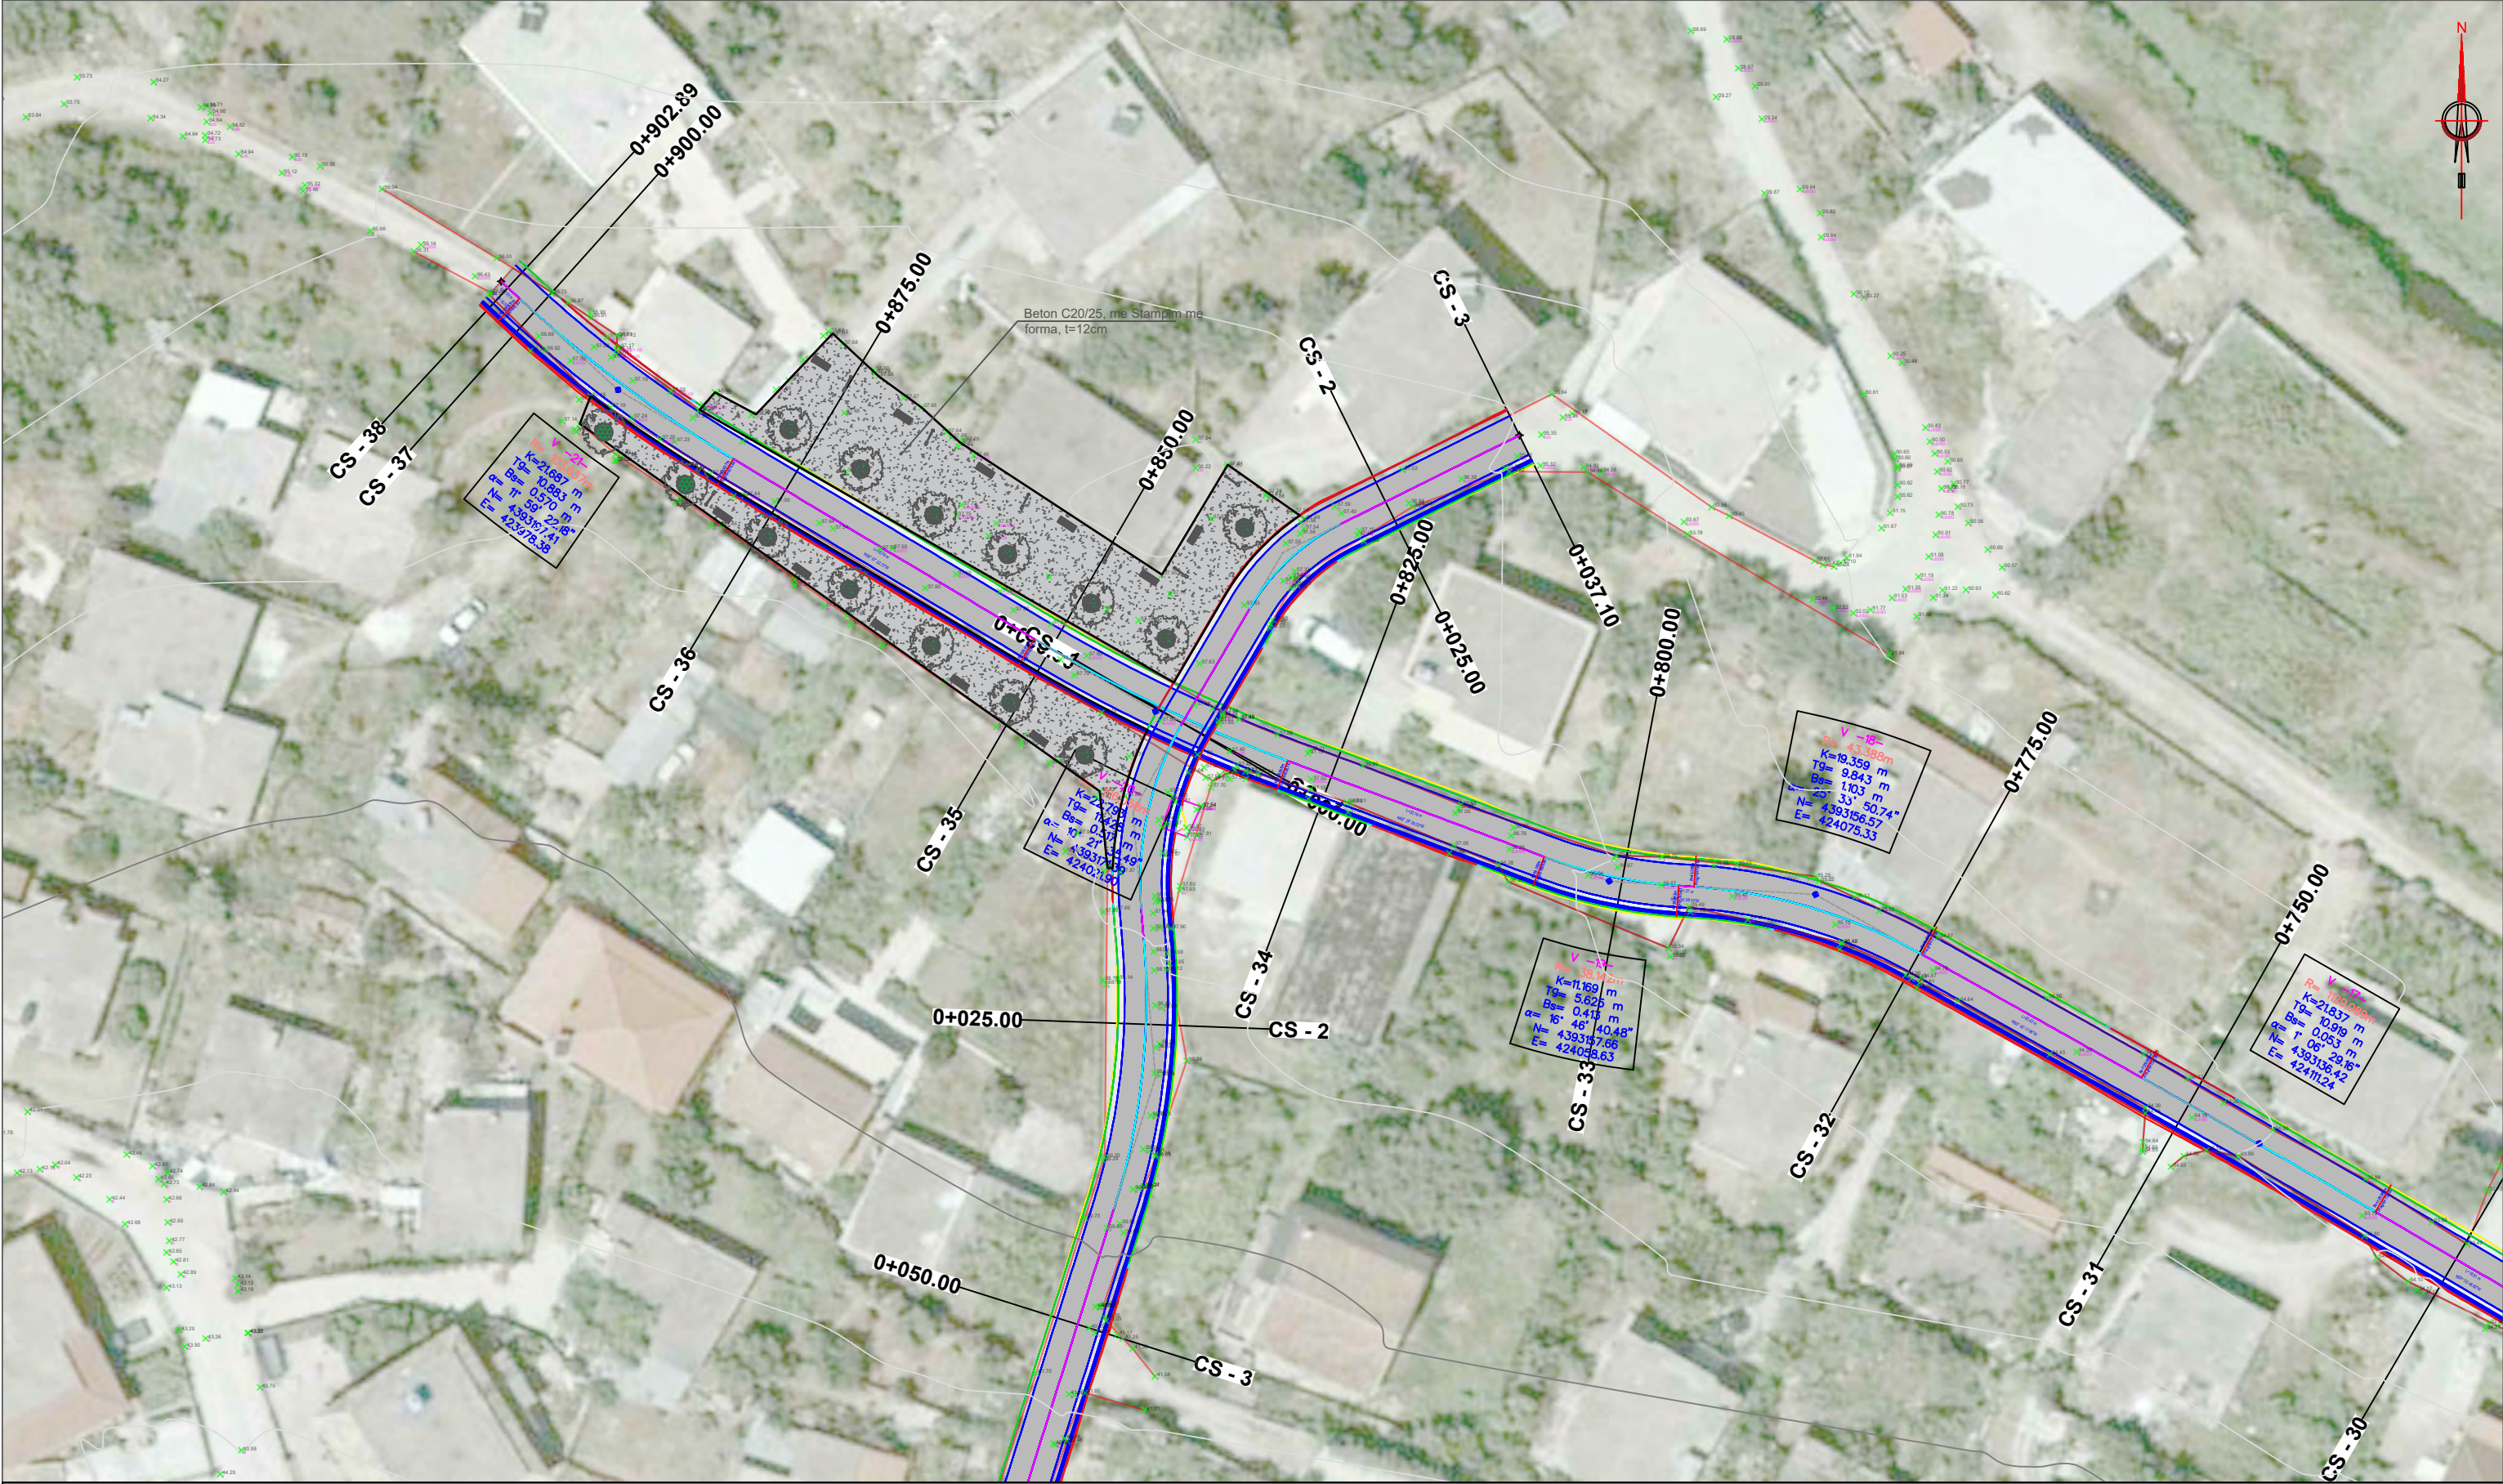


BASHKIA KONISPOL	ZetaKonsult sh.p.k Address:Rr."Myrteza Topi",Nd 18, TIRANE Cel:+355 (0)69 33 52 077 e-mail:zetakonsultshpk@gmail.com	EMERTIMI I OBJEKTIT: "RIKONSTRUKSION I RRUGËS "KAMARE-SHKOLLA", CIFLIK FAZA E PROJEKTIT :PROJEKT ZBATIMI	EMERTESA E FLETES: Planimetria e rruges SHKALLA SHv 1:500 FLETA -(7)	Drejtuues Projekti: Ing. Gjyladin Polisi Ing.Ndert.Gjyladin Polisi Ing.Top. Luan Bregu Ing. Ndert.Lorenc Hoxha Ing.Elek. Vladimir Çarka Ing.Mek.Haxhi Brahimaj Ing.Gjeodet Andi Shkurti	Dt___/___/2026 FORMATI A3
---	--	---	--	--	---

PLANIMETRIA E RRUGES SH 1:500

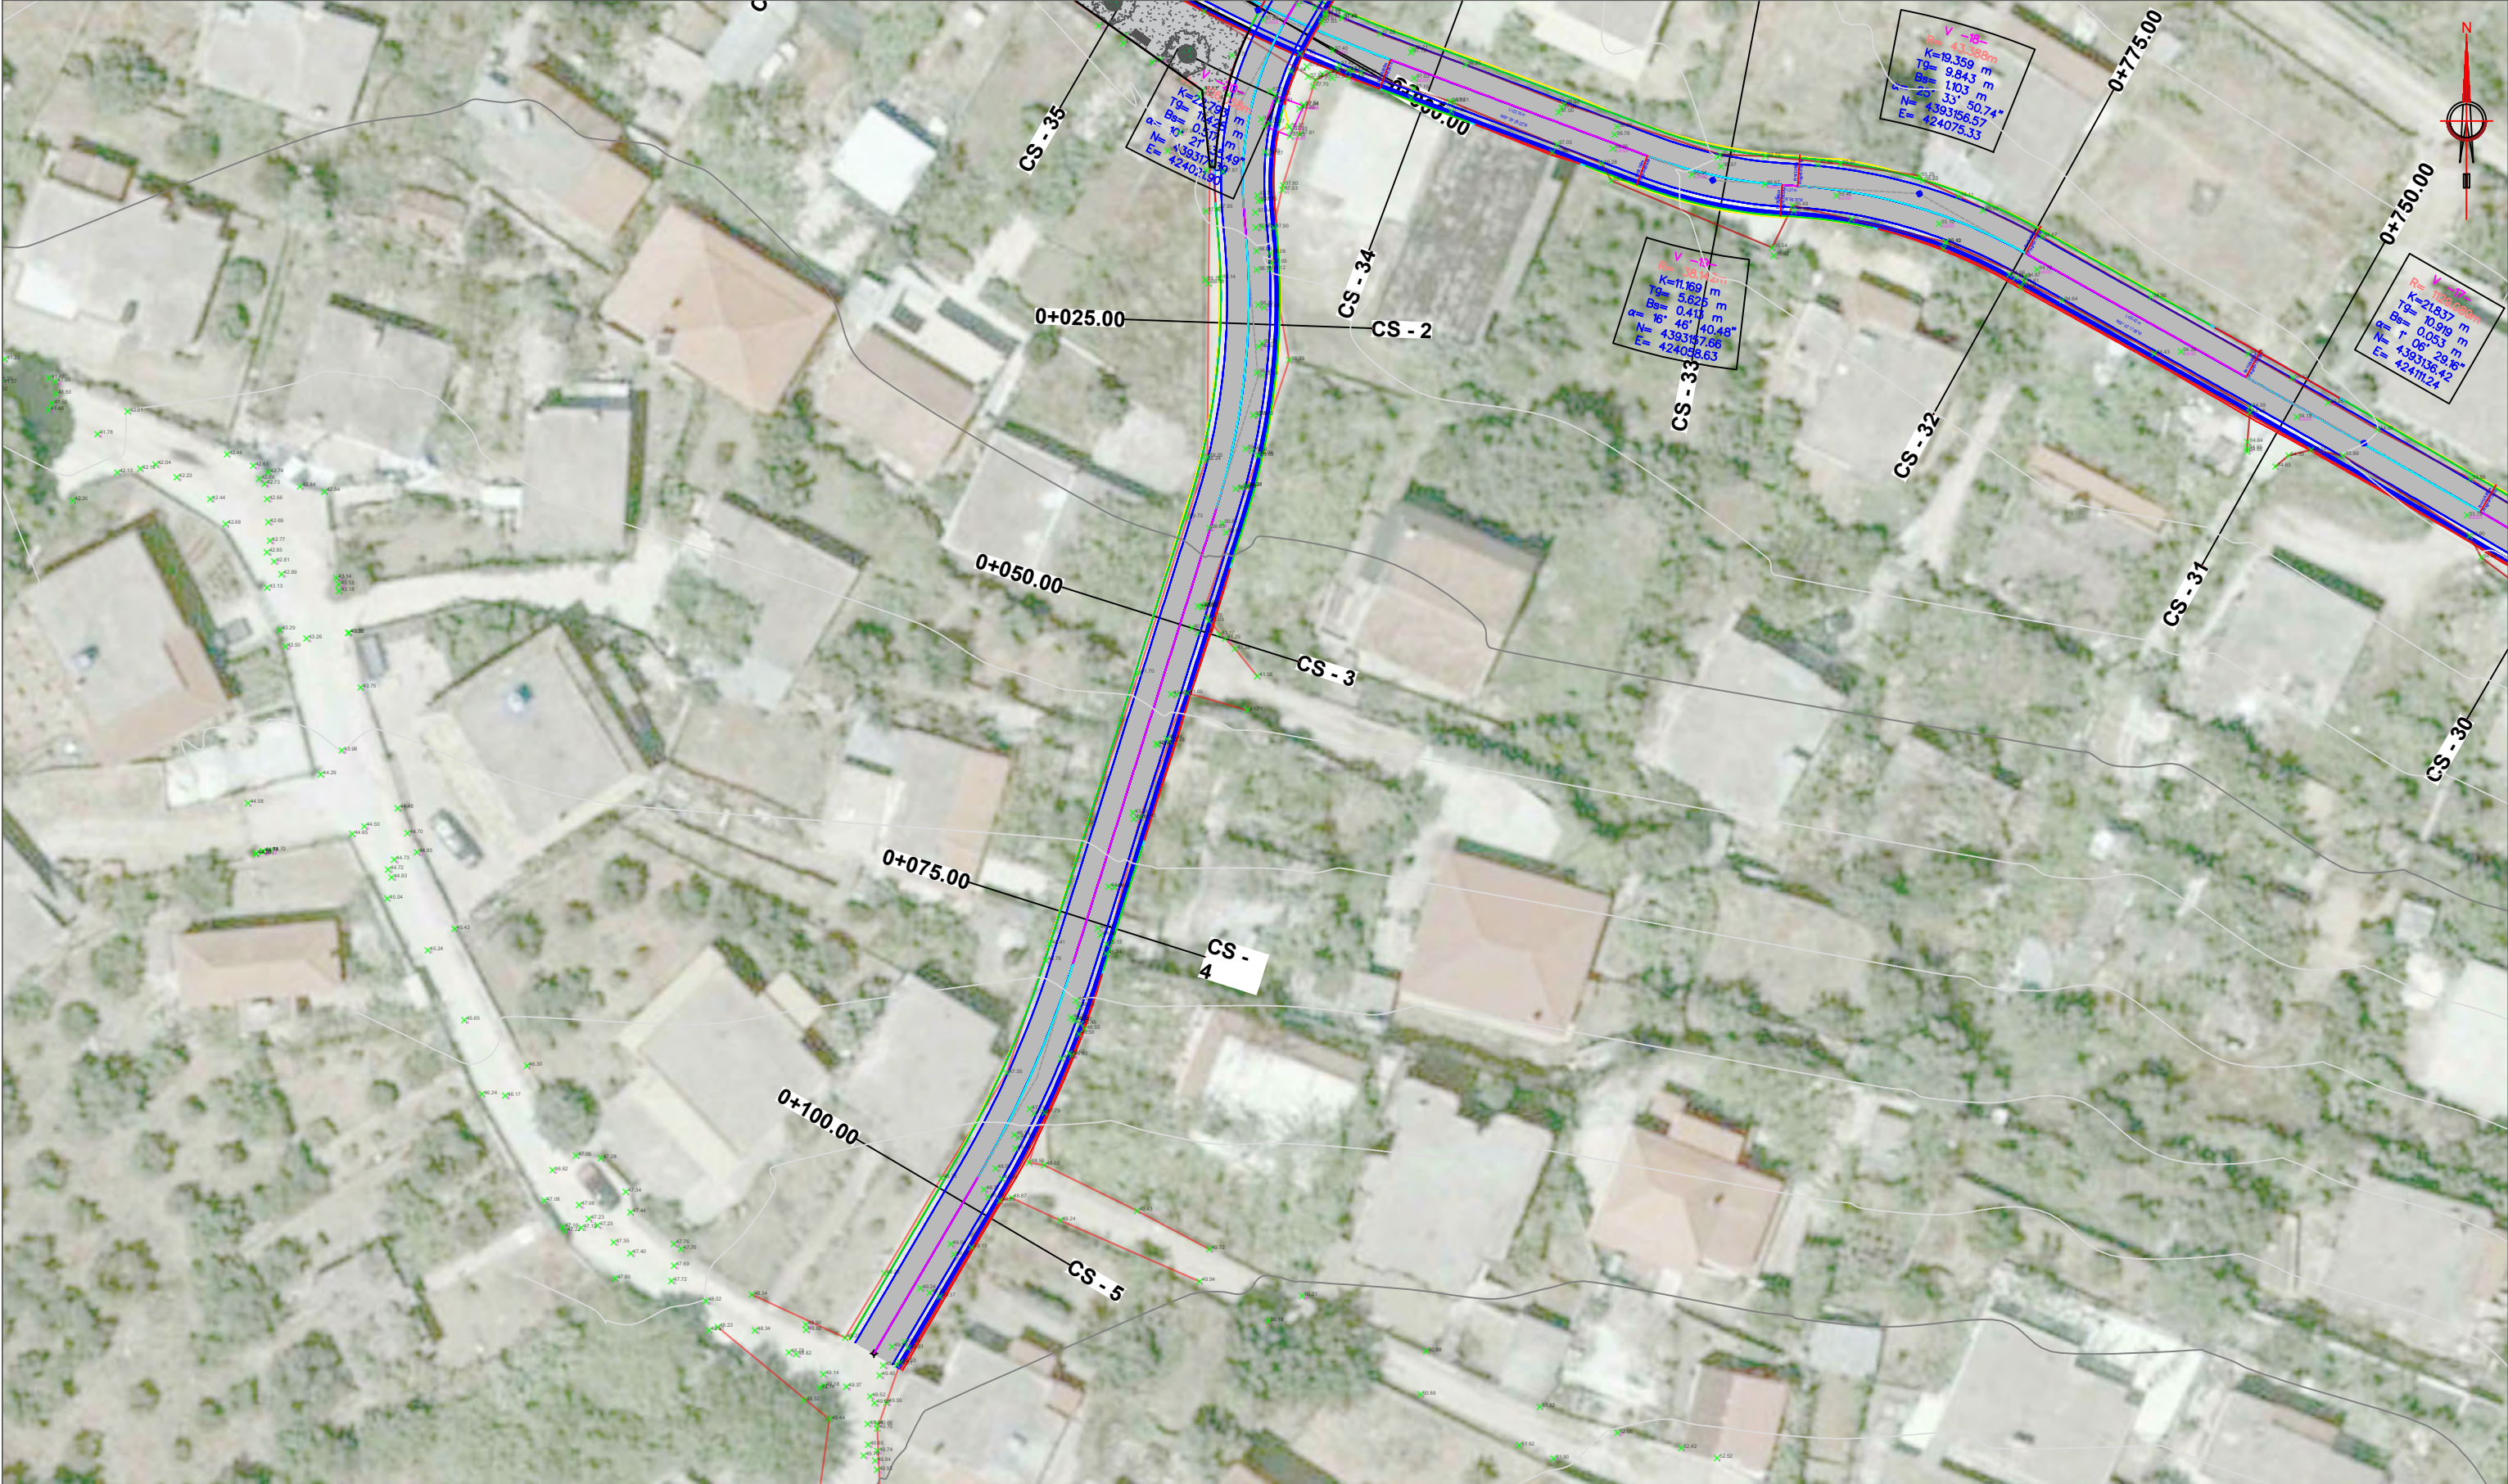


BASHKIA KONISPOL 	ZetaKonsult sh.p.k Address:Rr."Myrteza Topi",Nd 18, TIRANE Cel:+355 (0)69 33 52 077 e-mail:zetakonsultshpk@gmail.com 	EMERTIMI I OBJEKTIT: "RIKONSTRUKSION I RRUGËS "KAMARE-SHKOLLA", CIFLIK FAZA E PROJEKTIT :PROJEKT ZBATIMI	EMERTESA E FLETES: Planimetria e rruges SHKALLA SHv 1:500 FLETA -(8)	Drejtes Projekti: Ing. Gjyladin Polisi Ing.Ndert.Gjyladin Polisi Ing.Top. Luan Bregu Ing. Ndert.Lorenc Hoxha Ing.Elek. Vladimir Çarka Ing.Mek.Haxhi Brahimaj Ing.Gjeodet Andi Shkurti	Dt___/___/2026 FORMATI A3
--	---	--	--	---	---

PLANIMETRIA E KUZ

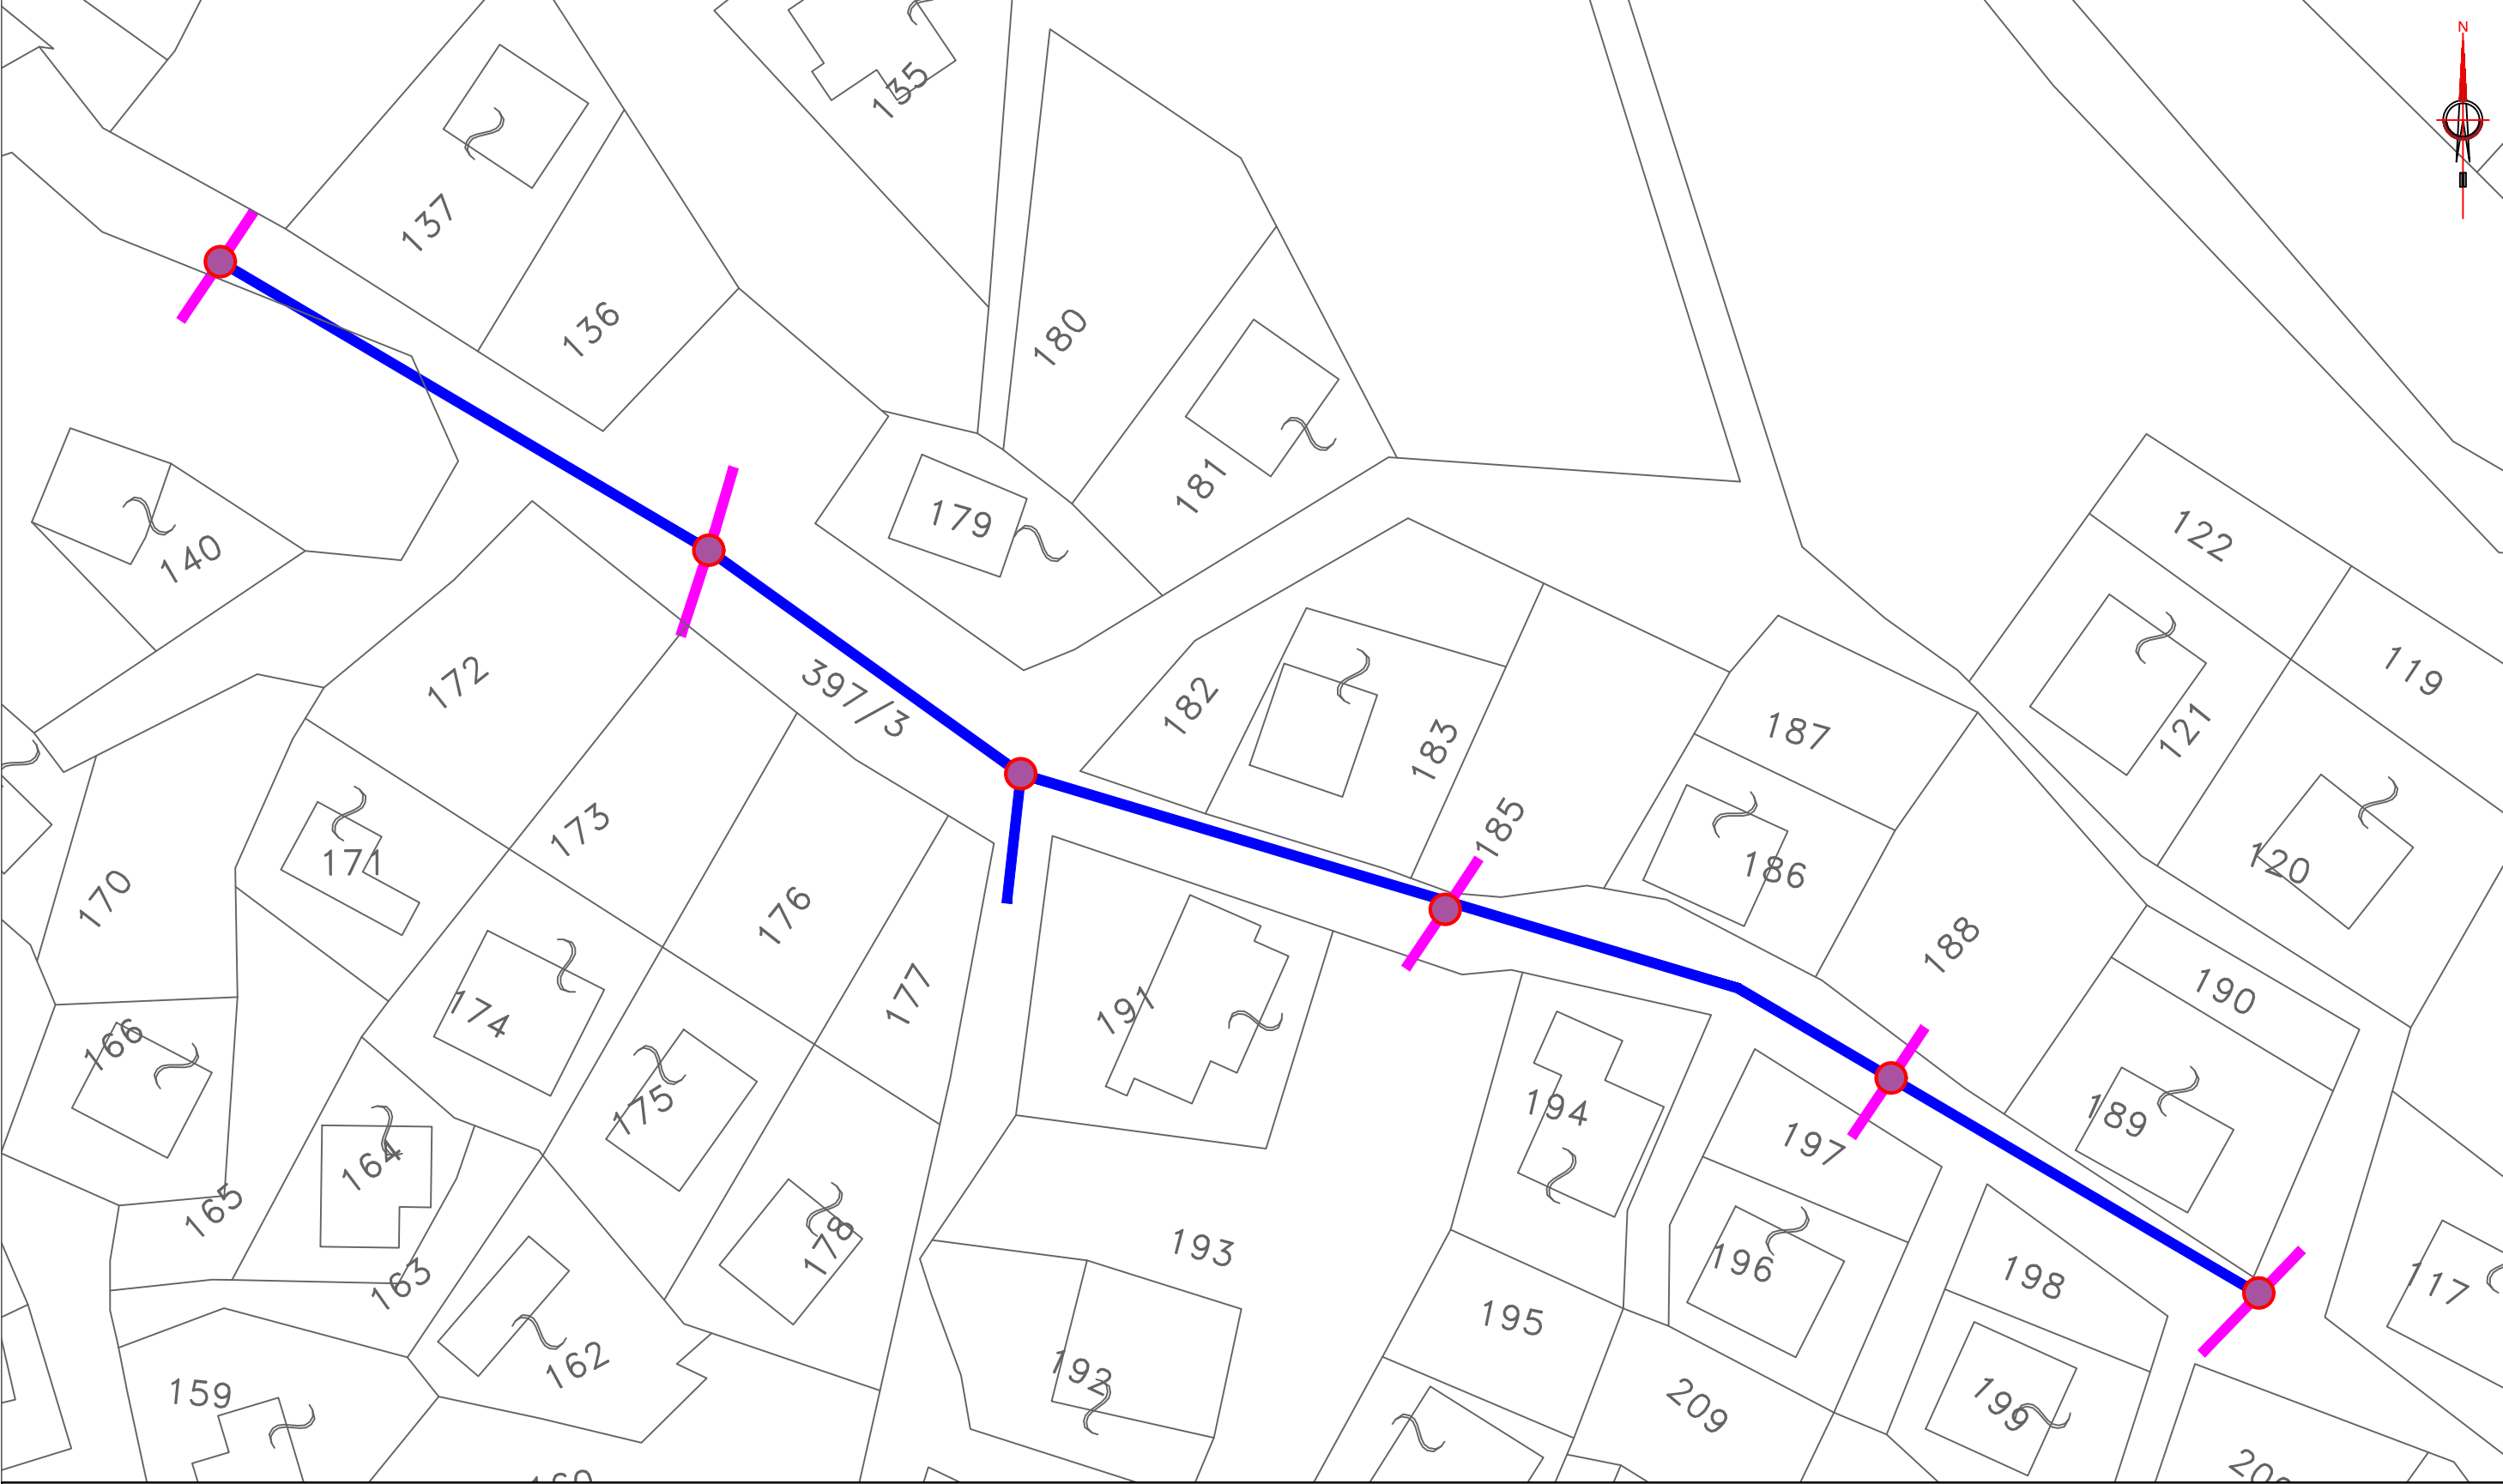


BASHKIA KONISPOL 	ZetaKonsult sh.p.k Address:Rr."Myrteza Topi",Nd 18, TIRANE Cel:+355 (0)69 33 52 077 e-mail:zetakonsultshpk@gmail.com 	EMERTIMI I OBJEKTIT: "RIKONSTRUKSION I RRUGËS "KAMARE-SHKOLLA", CILFIK FAZA E PROJEKTIT :PROJEKT ZBATIMI	EMERTESA E FLETES: Planimetria e KUZ SHKALLA SHv 1:500 FLETA -(9)	Drejtues Projekti: Ing. Gjyladin Polisi Ing.Ndert.Gjyladin Polisi Ing.Elek. Vladimir Çarka Ing.Top. Luan Bregu Ing.Mek.Haxhi Brahimaj Ing. Ndert.Lorenc Hoxha Ing.Gjeodet Andi Shkurti	Dt__/_/2026 FORMATI A3
---	--	--	--	--	--------------------------------------


PROFILI GJATESOR SHV 1:500; SHH 1:1000;

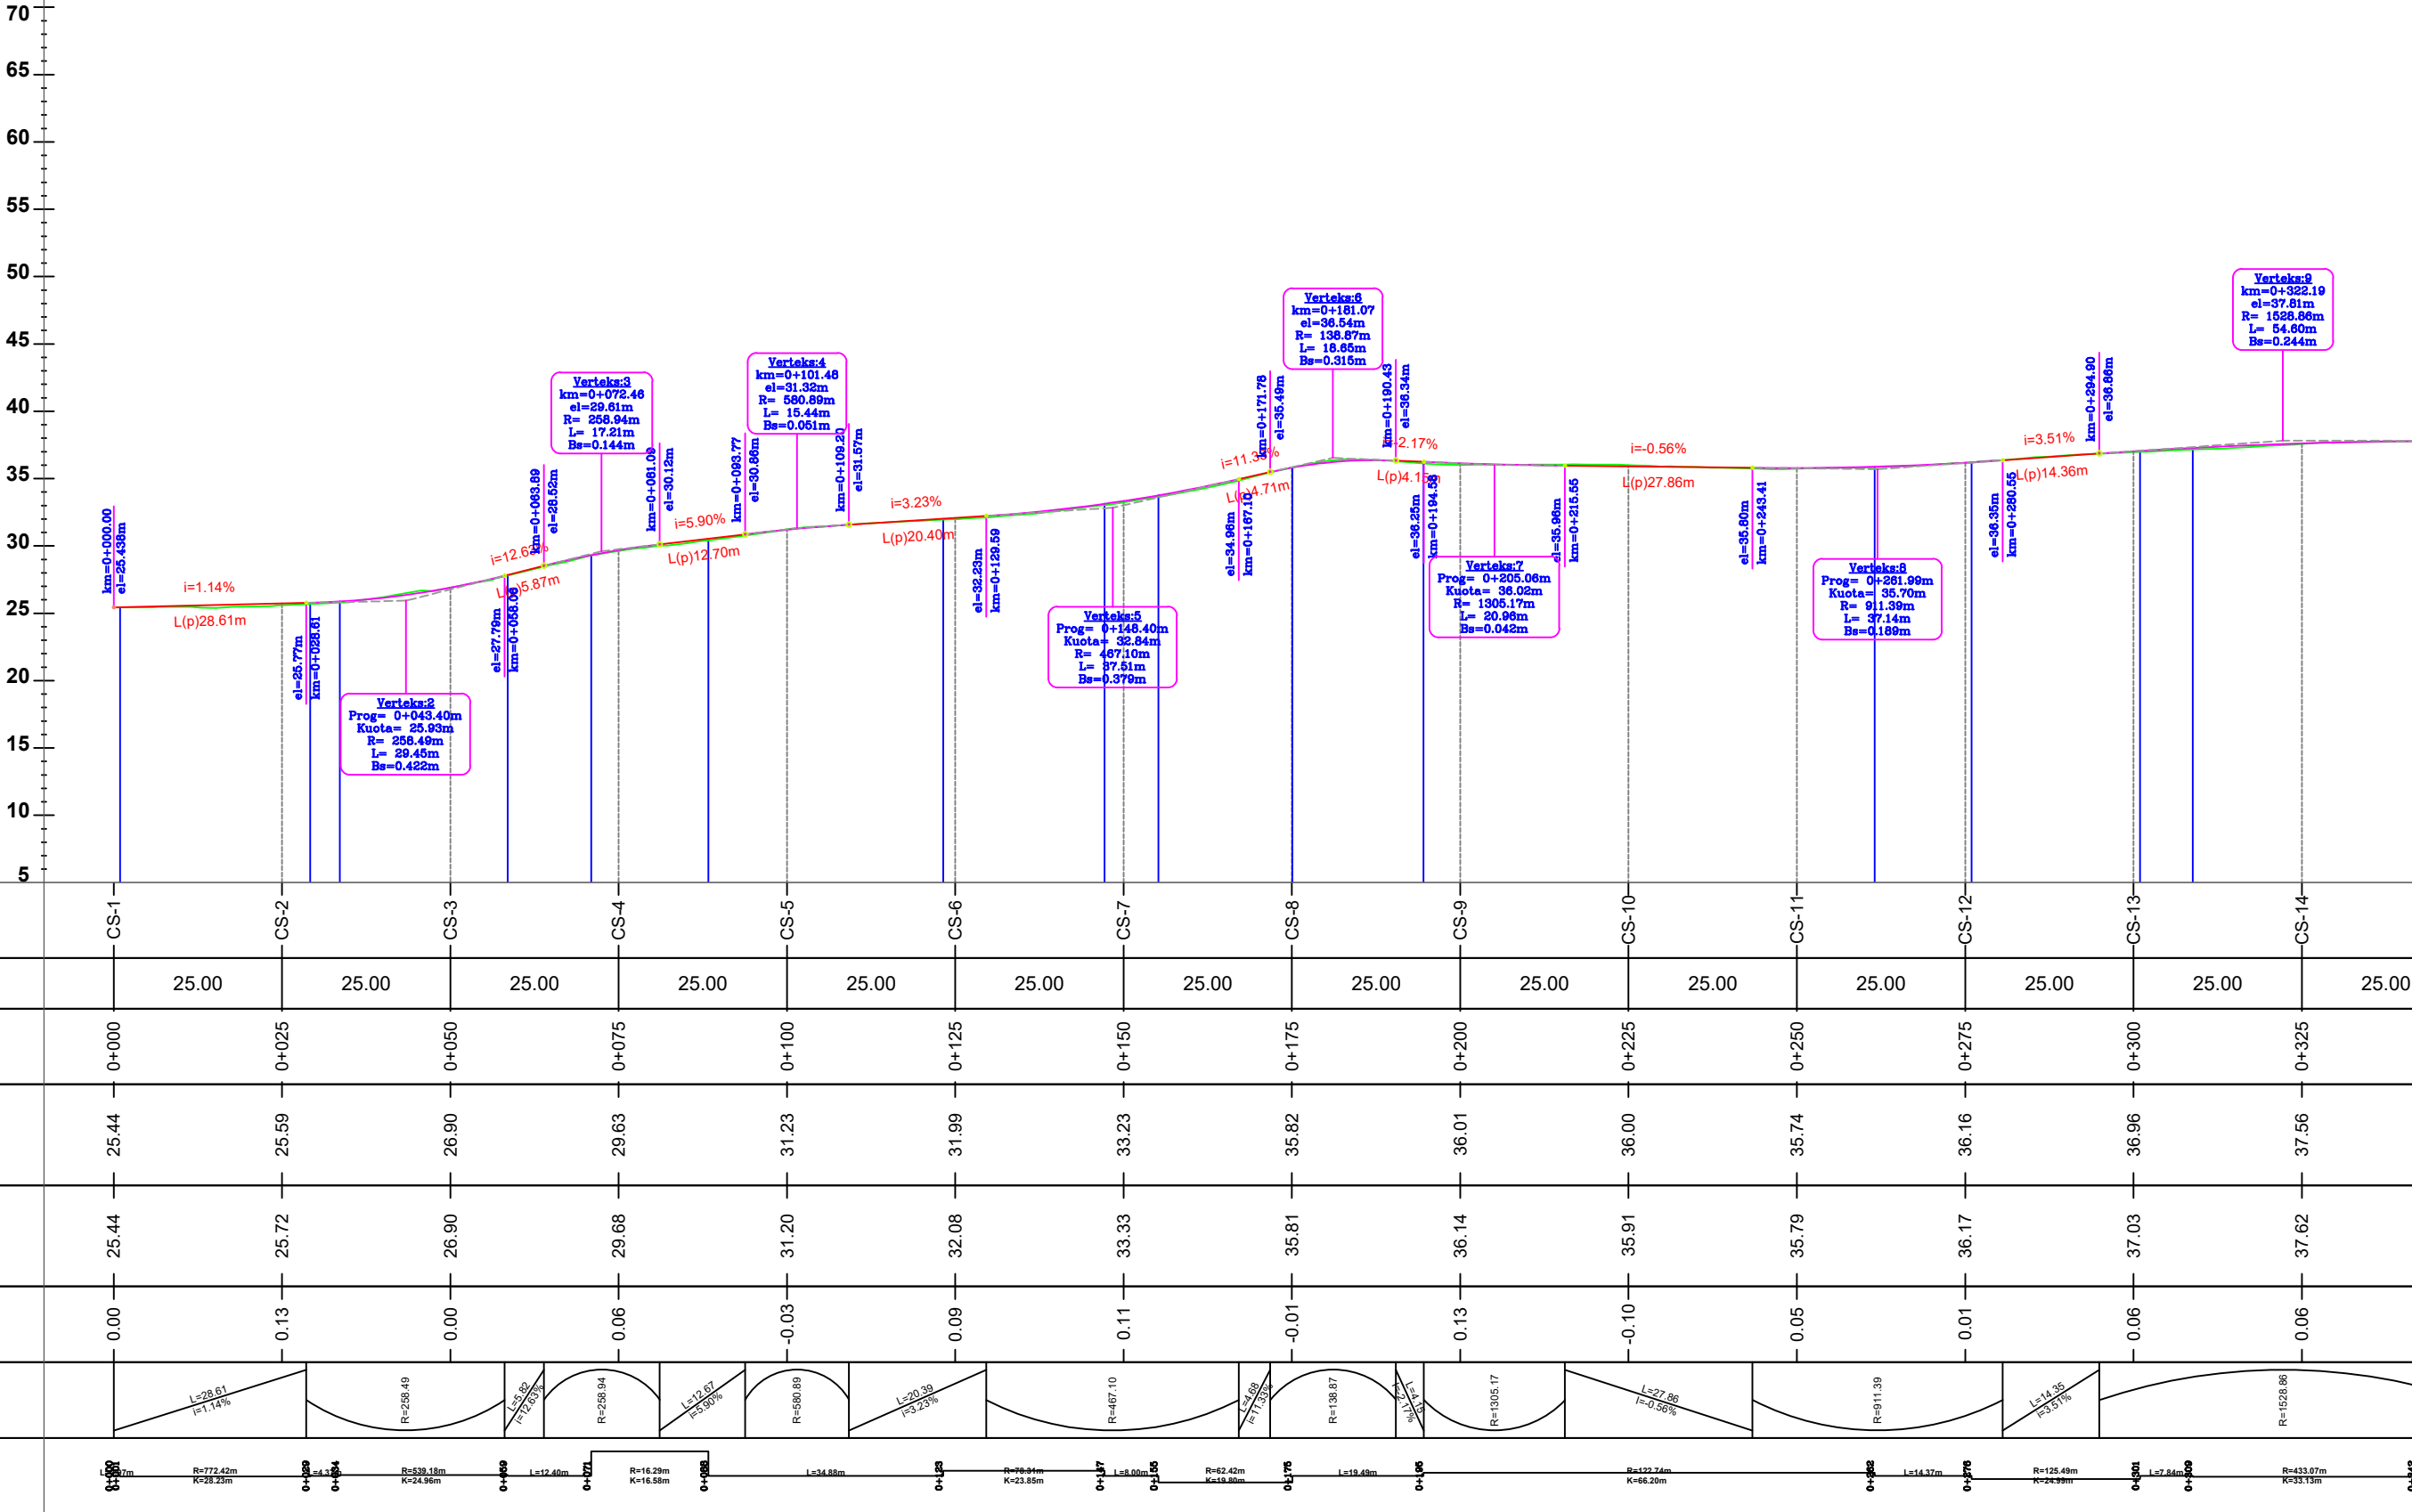

PROFILI GJATESOR SHV 1:500; SHH 1:1000;

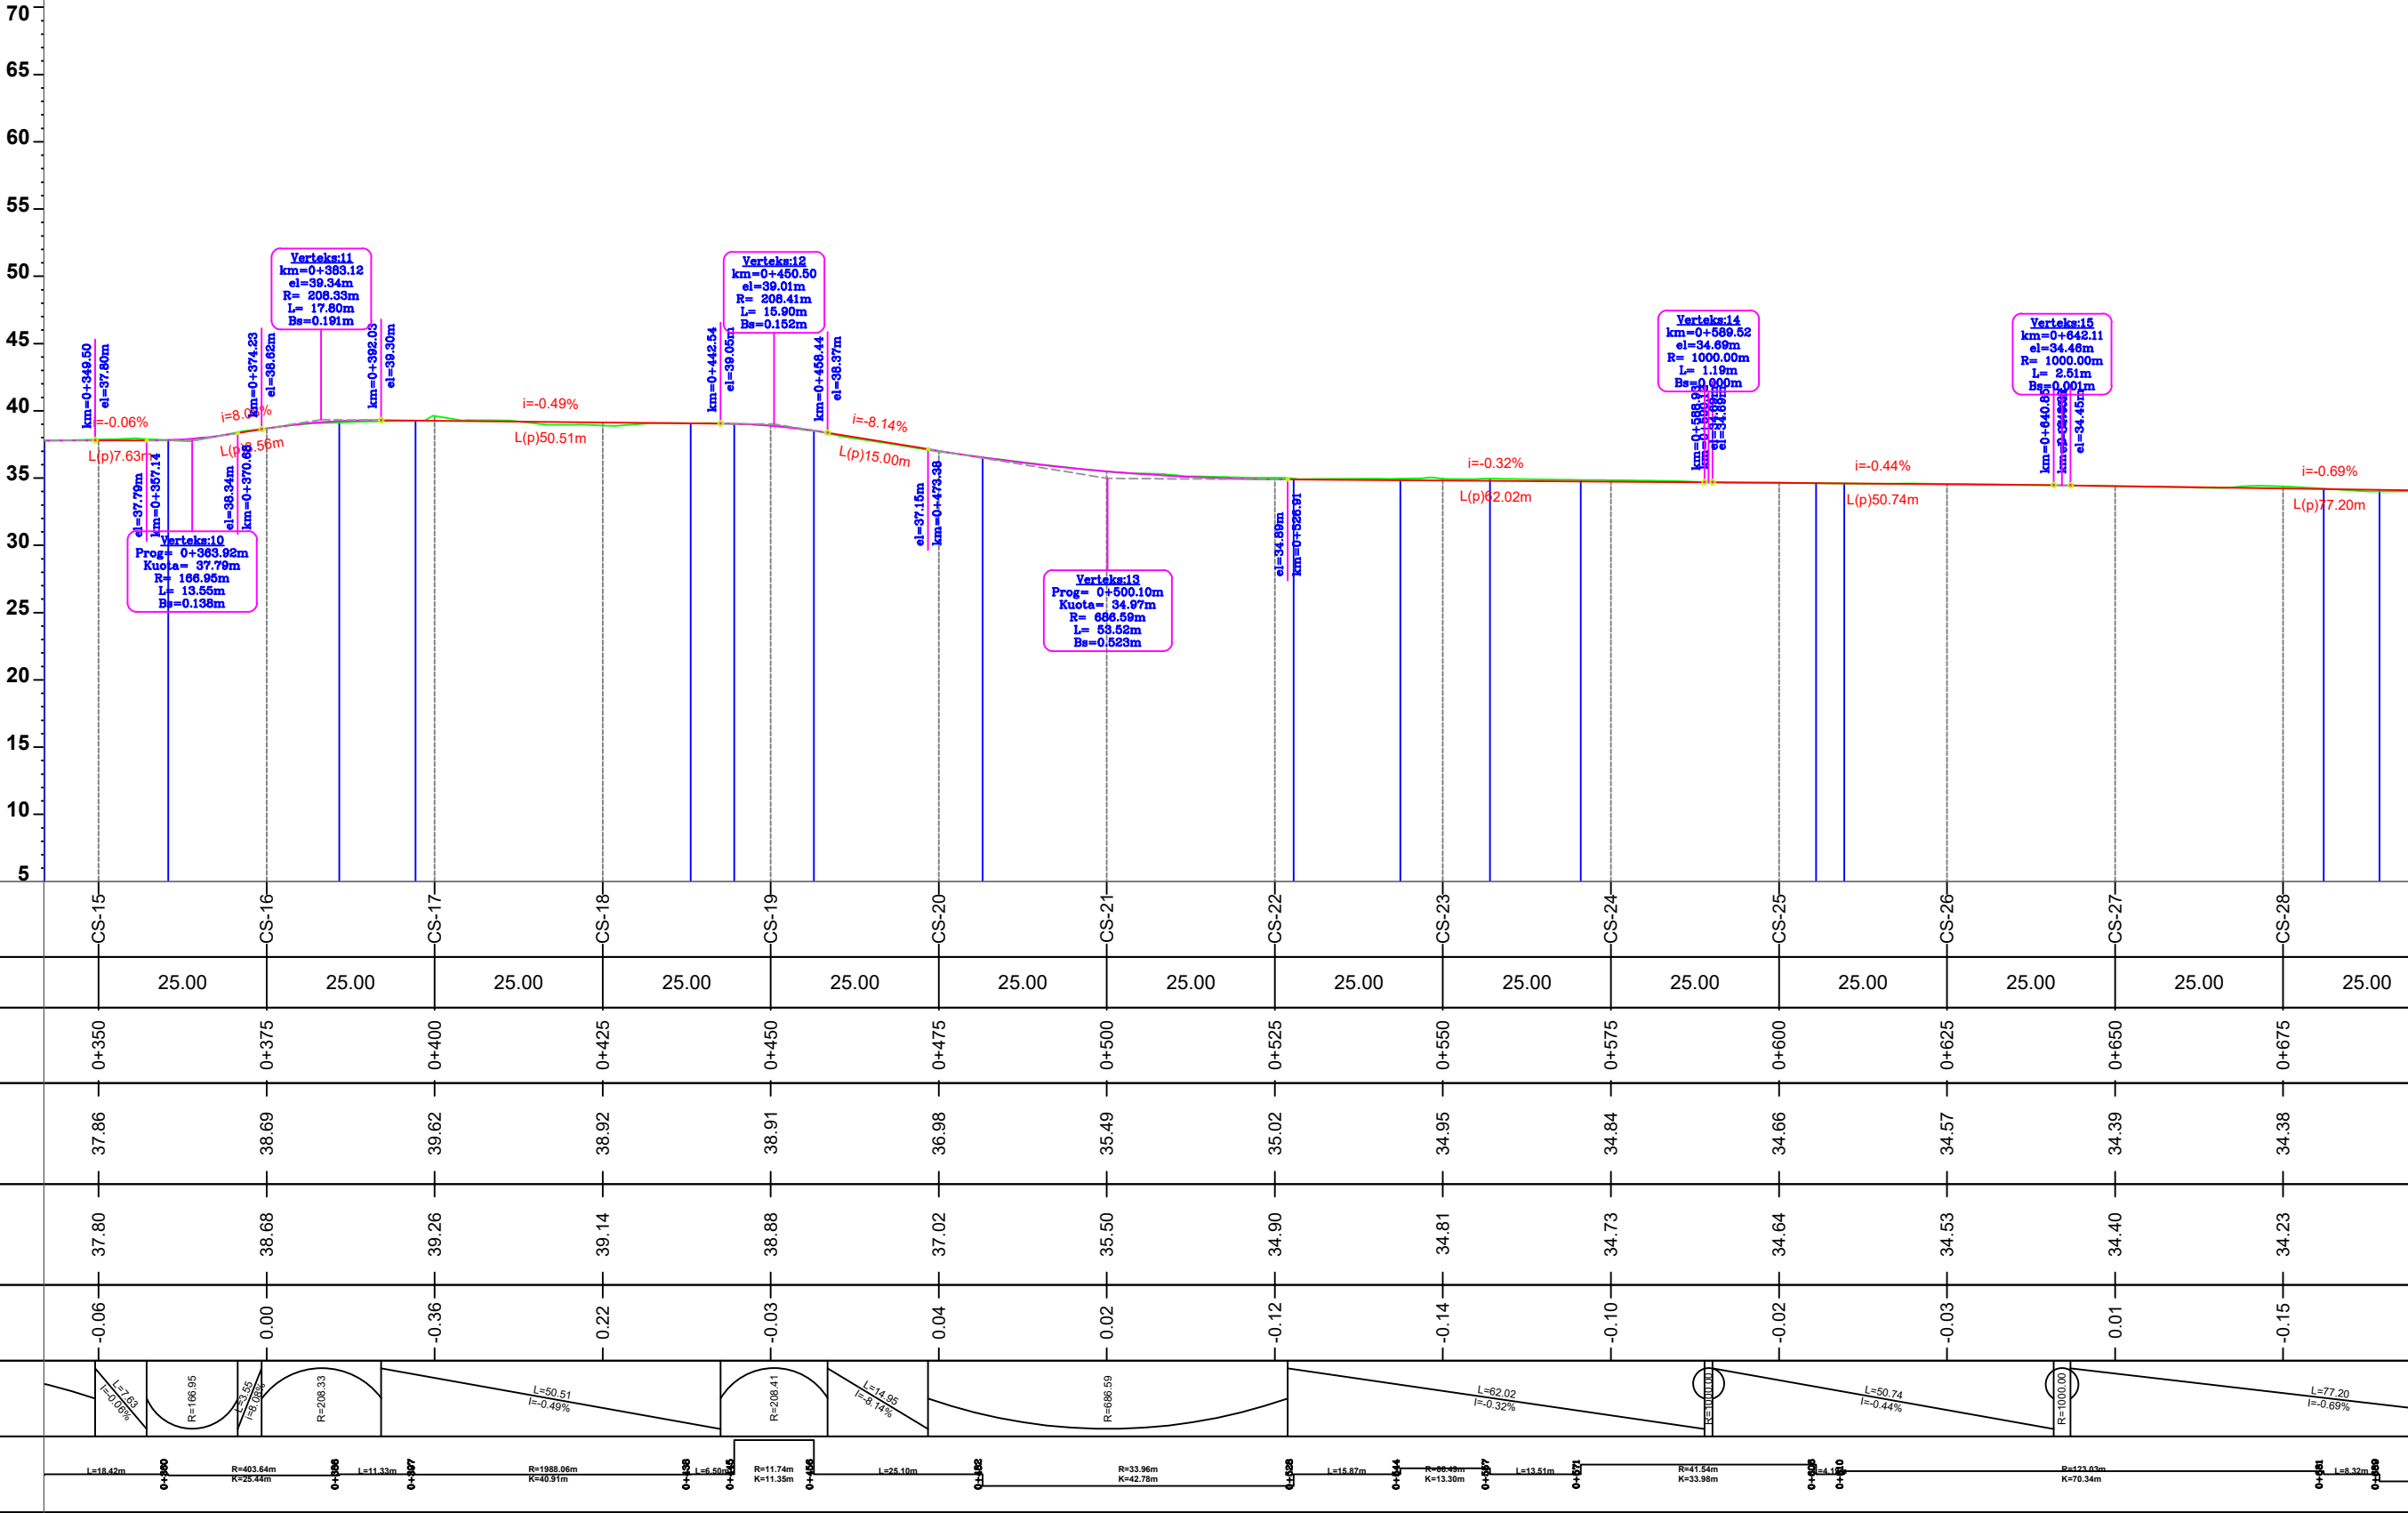

PROFILI GJATESOR SHV 1:500; SHH 1:1000;

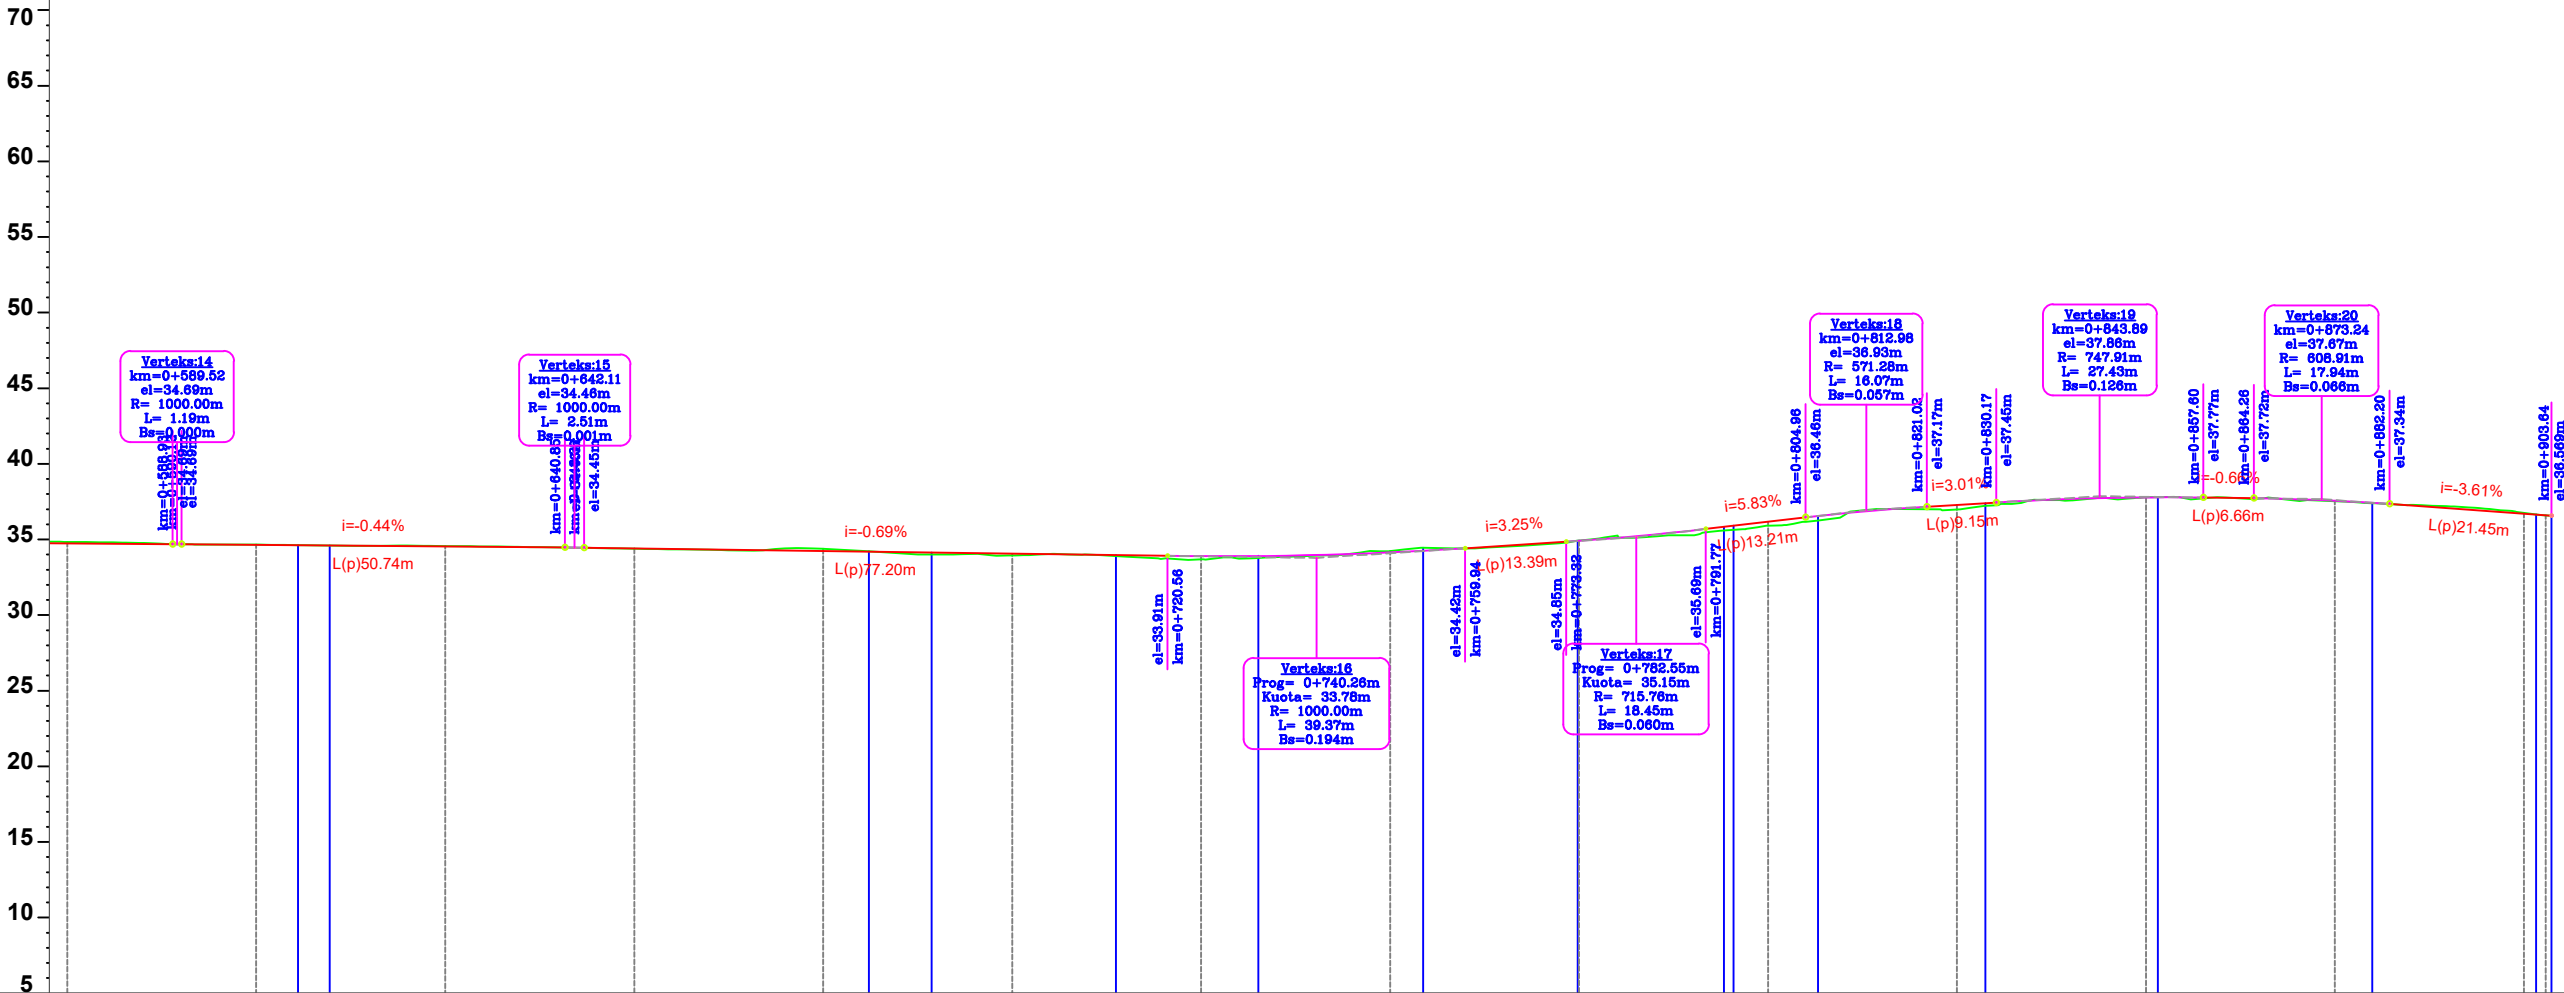

SEKSIONI	CS-24	CS-25	CS-26	CS-27	CS-28	CS-29	CS-30	CS-31	CS-32	CS-33	CS-34	CS-35	CS-36	CS-37	CS-38
DISTANCA PJESORE	25.00	25.00	25.00	25.00	25.00	25.00	25.00	25.00	25.00	25.00	25.00	25.00	25.00	2.89	
DISTANCA PROGRESIVE	0+575	0+600	0+625	0+650	0+675	0+700	0+725	0+750	0+775	0+800	0+825	0+850	0+875	0+900	0+903
KUOTA E TOKES	34.84	34.66	34.57	34.39	34.38	33.94	33.68	34.23	34.93	35.91	36.99	37.79	37.53	36.76	36.60
KUOTA E PROJEKTIT	34.73	34.64	34.53	34.40	34.23	34.06	33.89	34.14	34.91	36.17	37.29	37.78	37.56	36.70	36.60
THELLESIA E GERMIMIT	-0.10	-0.02	-0.03	0.01	-0.15	0.11	0.21	-0.09	-0.02	0.26	0.30	-0.01	0.03	-0.06	0.00
GJEOMETRIA VERTIKALE															
MBILARTESIM															

BASHKIA KONISPOL

ZetaKonsult sh.p.k

Address:Rr."Myrteza Topi",Nd 18, TIRANE

Cel:+355 (0)69 33 52 077

e-mail:zetakonsultshpk@gmail.com

EMERTIMI I OBJEKTIT:

"RIKONSTRUKSION I RRUGËS "KAMARE-SHKOLLA", CIFLIK

FAZA E PROJEKTIT :PROJEKT ZBATIMI

EMERTESA E FLETES:

Profili Gjatesor

SHKALLA SHv 1:500
SHh 1:1000

FLETA -(3)

Drejtes Projekti: Ing. Gjyladin Polisi


Ing.Ndert.Gjyladin Polisi
Ing.Top. Luan Bregu
Ing. Ndert.Lorenc Hoxha

Ing.Elek. Vladimir Çarka
Ing.Mek.Haxhi Brahimaj
Ing.Gjeodet Andi Shkurti

Dt___/___/2026

FORMATI A3

PLANIMETRIA E RRUGES SH 1:500

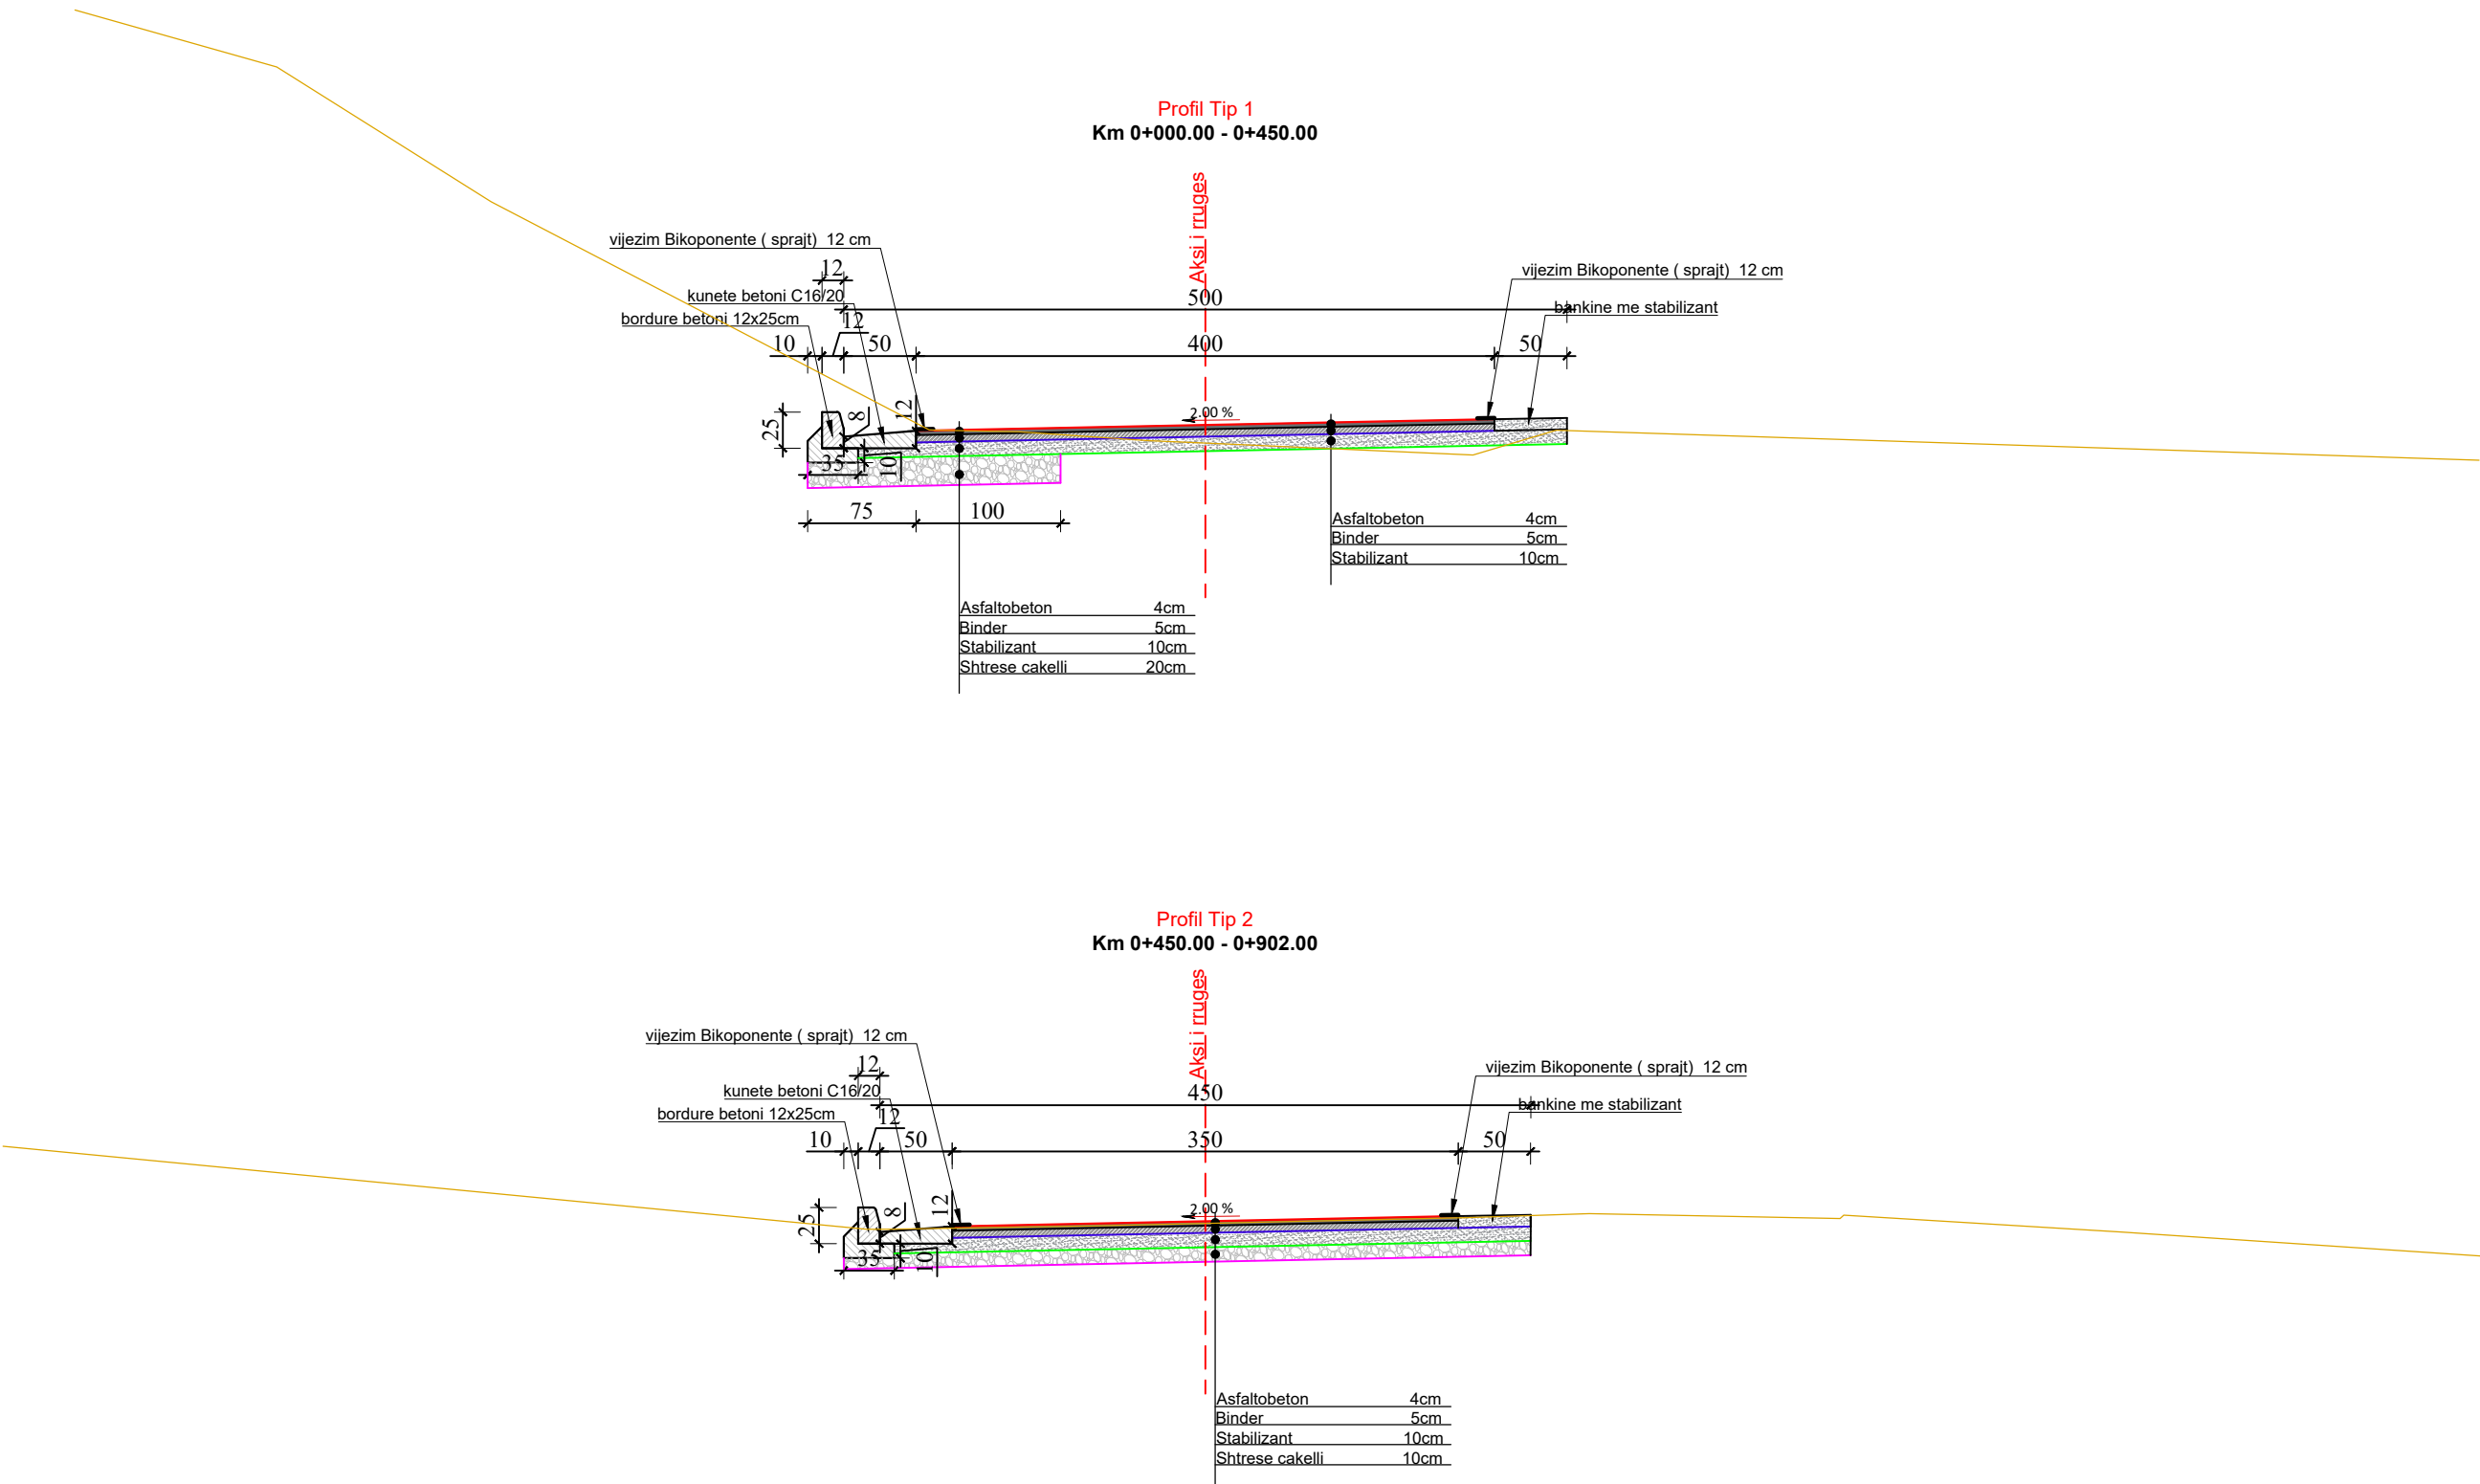

BASHKIA KONISPOL



ZetaKonsult sh.p.k

Address:Rr."Myrteza Topi",Nd 18, TIRANE

Cel:+355 (0)69 33 52 077

e-mail:zetakonsultshpk@gmail.com



EMERTIMI I OBJEKTIT:
"RIKONSTRUKSION I RRUGËS "KAMARE-SHKOLLA", CIFLIK

FAZA E PROJEKTIT :PROJEKT ZBATIMI

EMERTESA E FLETES:
Profilat TIP

SHKALLA SHv 1:25

FLETA -(1)

Drejtues Projekti: Ing. Gjyladin Polisi

Ing.Ndert.Gjyladin Polisi

Ing.Top. Luan Bregu

Ing. Ndert.Lorenc Hoxha

Ing.Elek. Vladimir Çarka


Ing.Mek.Haxhi Brahima

Ing.Gjeodet Andi Shkurti

Dt___/___/2026

FORMATI A3

PLANIMETRIA E RRUGES SH 1:500

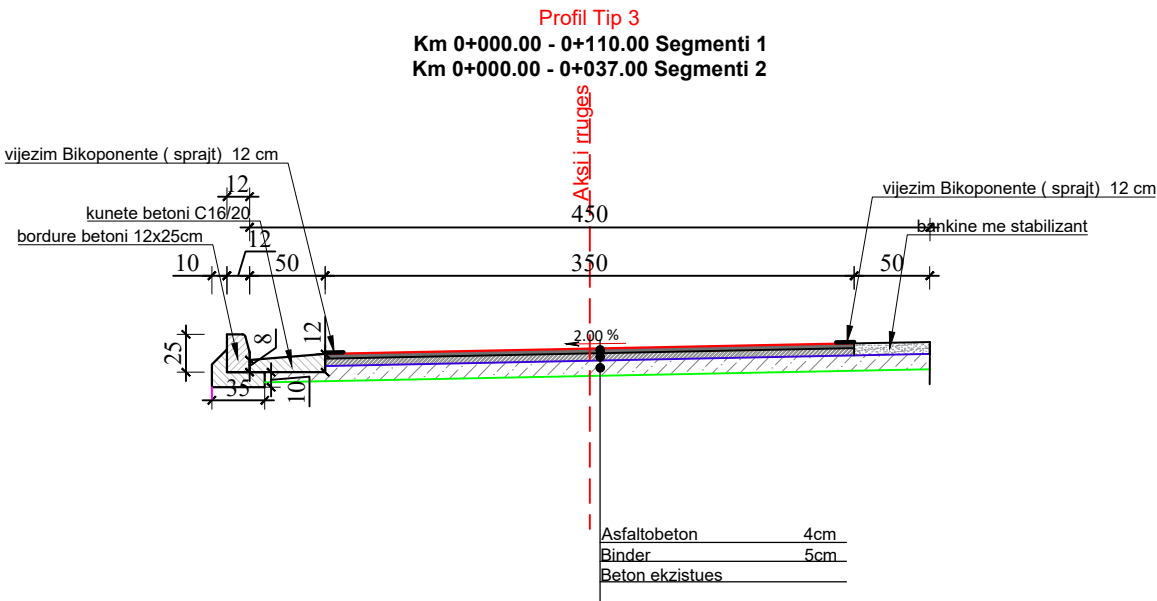

BASHKIA KONISPOL



ZetaKonsult sh.p.k

Address:Rr."Myrteza Topi",Nd 18, TIRANE

Cel:+355 (0)69 33 52 077

e-mail:zetakonsultshpk@gmail.com



EMERTIMI I OBJEKTIT:
"RIKONSTRUKSION I RRUGËS "KAMARE-SHKOLLA", CIFLIK

FAZA E PROJEKTIT :PROJEKT ZBATIMI

EMERTESA E FLETES:
Profilat TIP

SHKALLA SHv 1:25

FLETA -(2)





Drejtues Projekti: Ing. Gjyladin Polisi

Ing.Ndert.Gjyladin Polisi
Ing.Top. Luan Bregu
Ing. Ndert.Lorenc Hoxha

Ing.Elek. Vladimir Çarka
Ing.Mek.Haxhi Brahimaj
Ing.Gjeodet Andi Shkurti

Dt___/___/2026

FORMATI A3

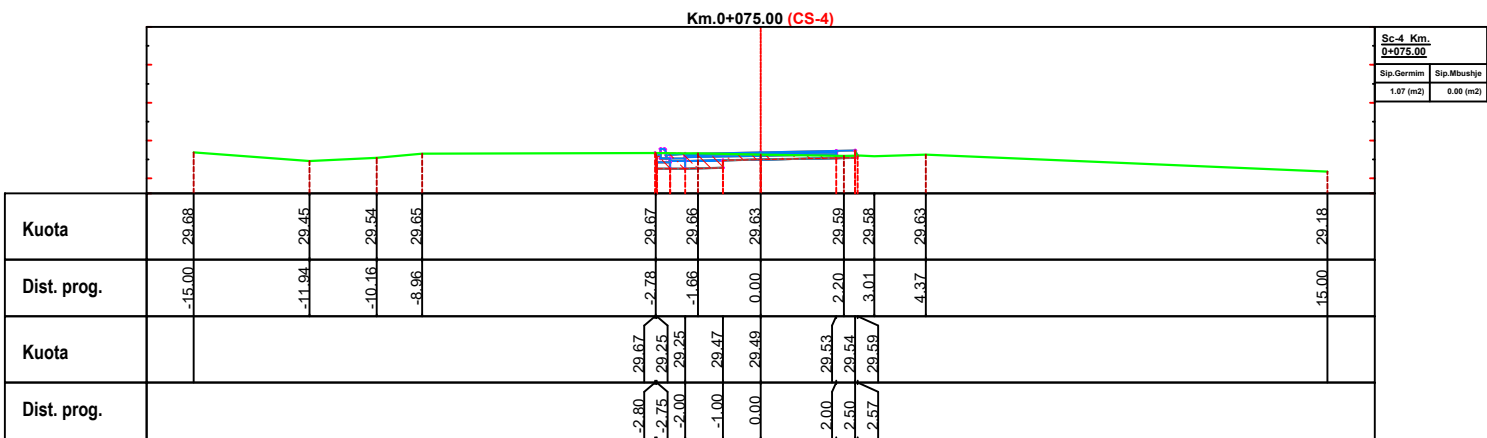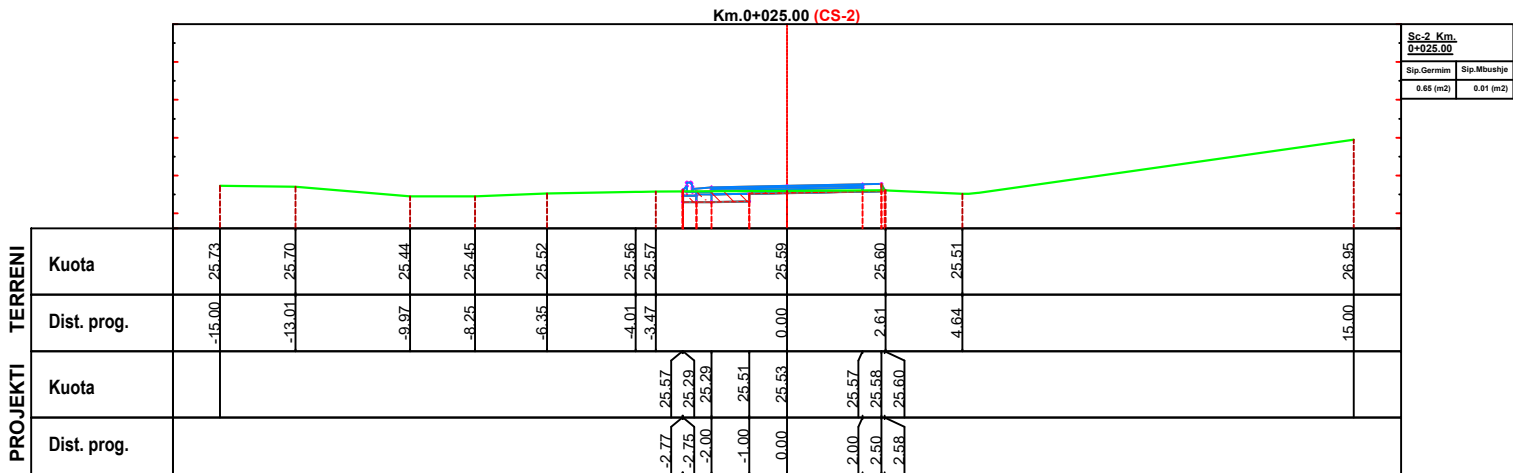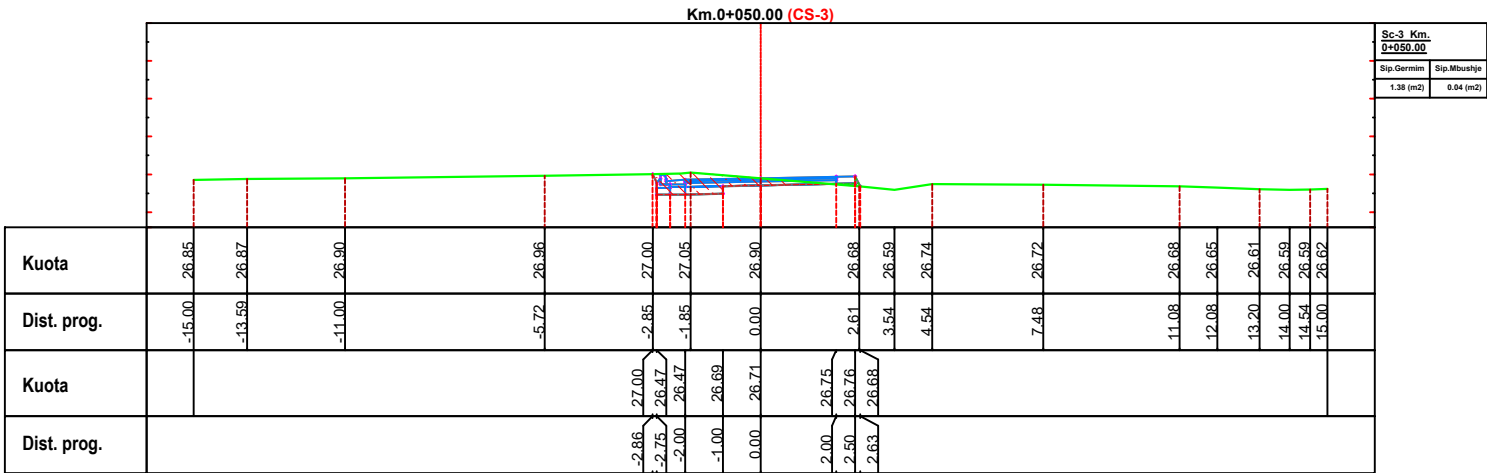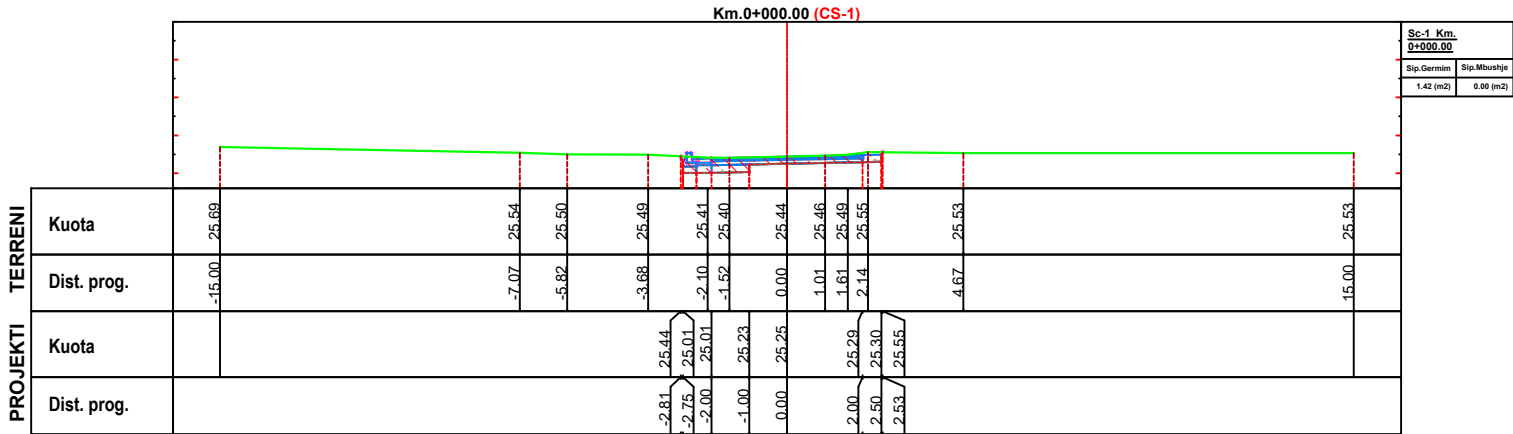

BASHKIA KONISPOL



ZetaKonsult sh.p.k

Address:Rr."Myrteza Topi",Nd 18, TIRANE

Cel:+355 (0)69 33 52 077

e-mail:zetakonsultshpk@gmail.com



EMERTIMI I OBJEKTIT:
"RIKONSTRUKSION I RRUGËS "KAMARE-SHKOLLA", CIFLIK

FAZA E PROJEKTIT :PROJEKT ZBATIMI

EMERTESA E FLETES:
Profilat terthore progresiv

SHKALLA SH 1:200

FLETA -(1)





Drejtues Projekti: Ing. Gjyladin Polisi

Ing.Ndert.Gjyladin Polisi
Ing.Top. Luan Bregu
Ing. Ndert.Lorenc Hoxha

Ing.Elek. Vladimir Çarka
Ing.Mek.Haxhi Brahimaj
Ing.Gjeodet Andi Shkurti

Dt___/___/2026

FORMATI A3

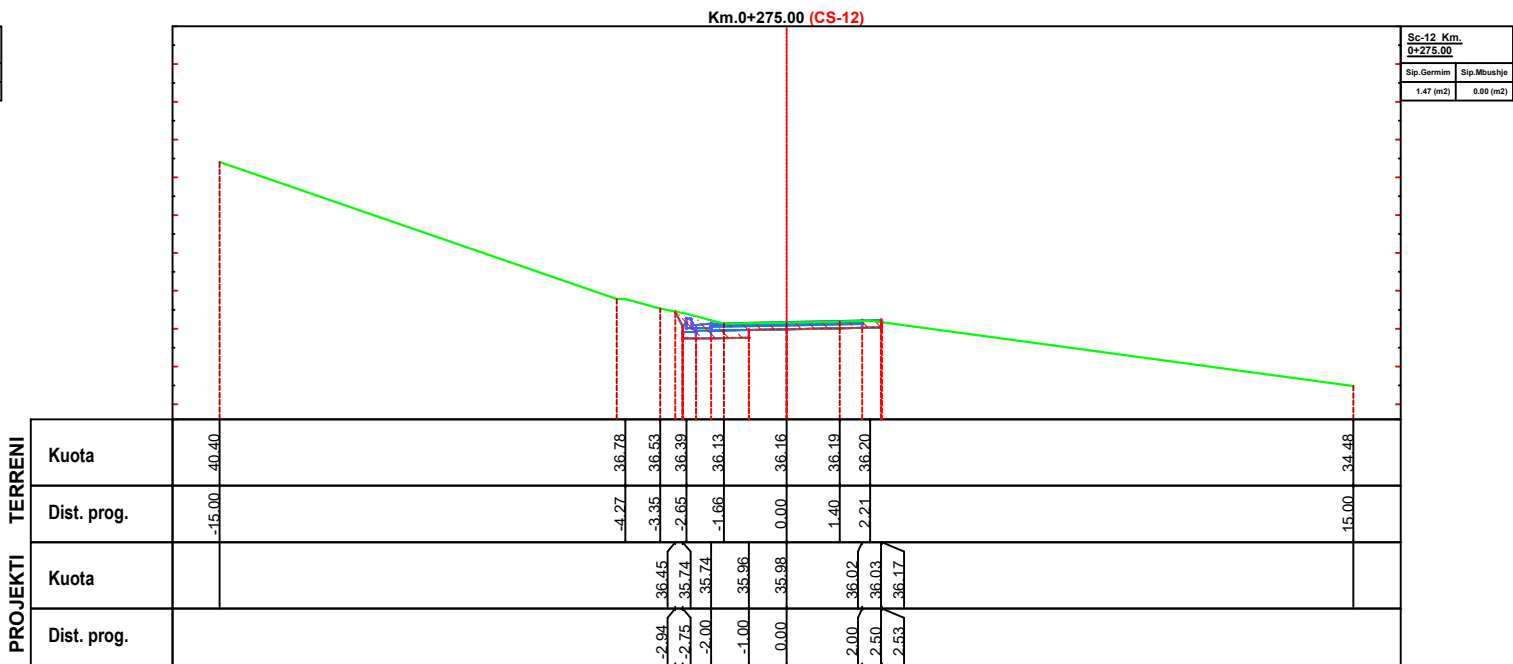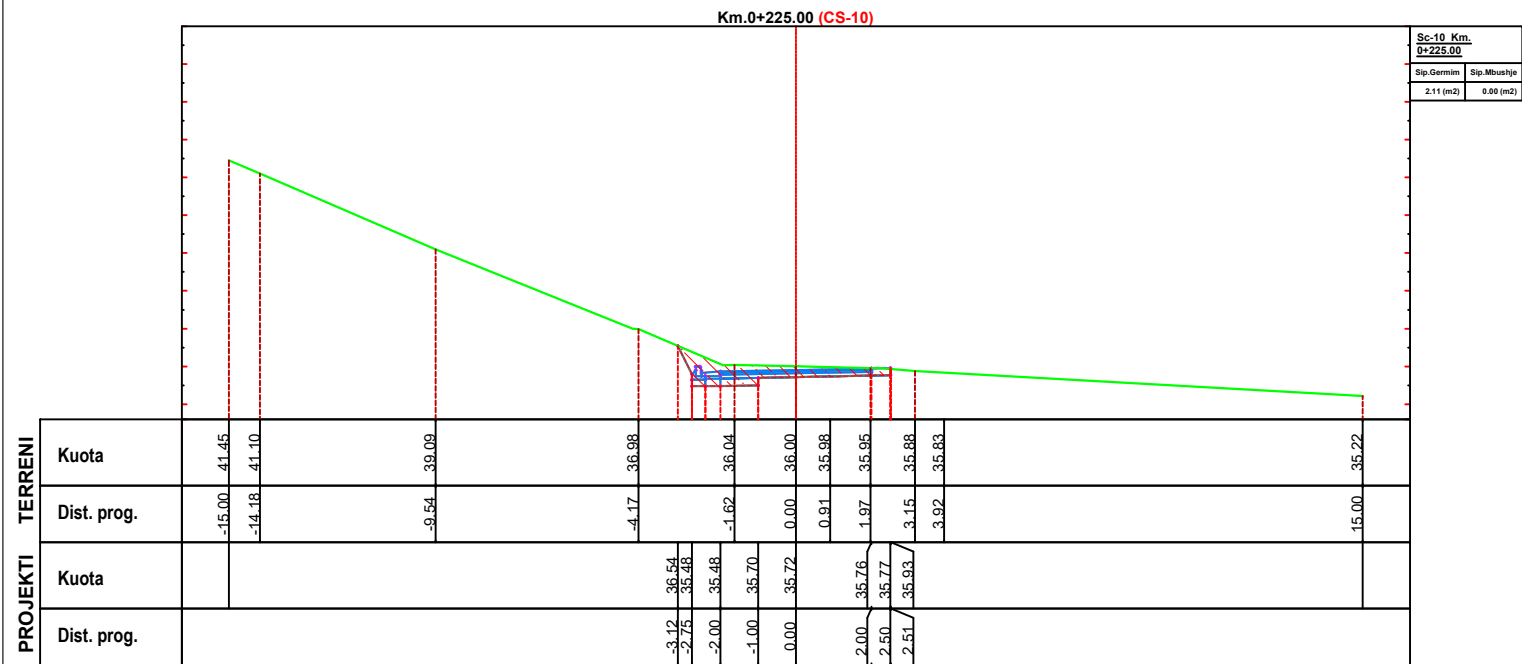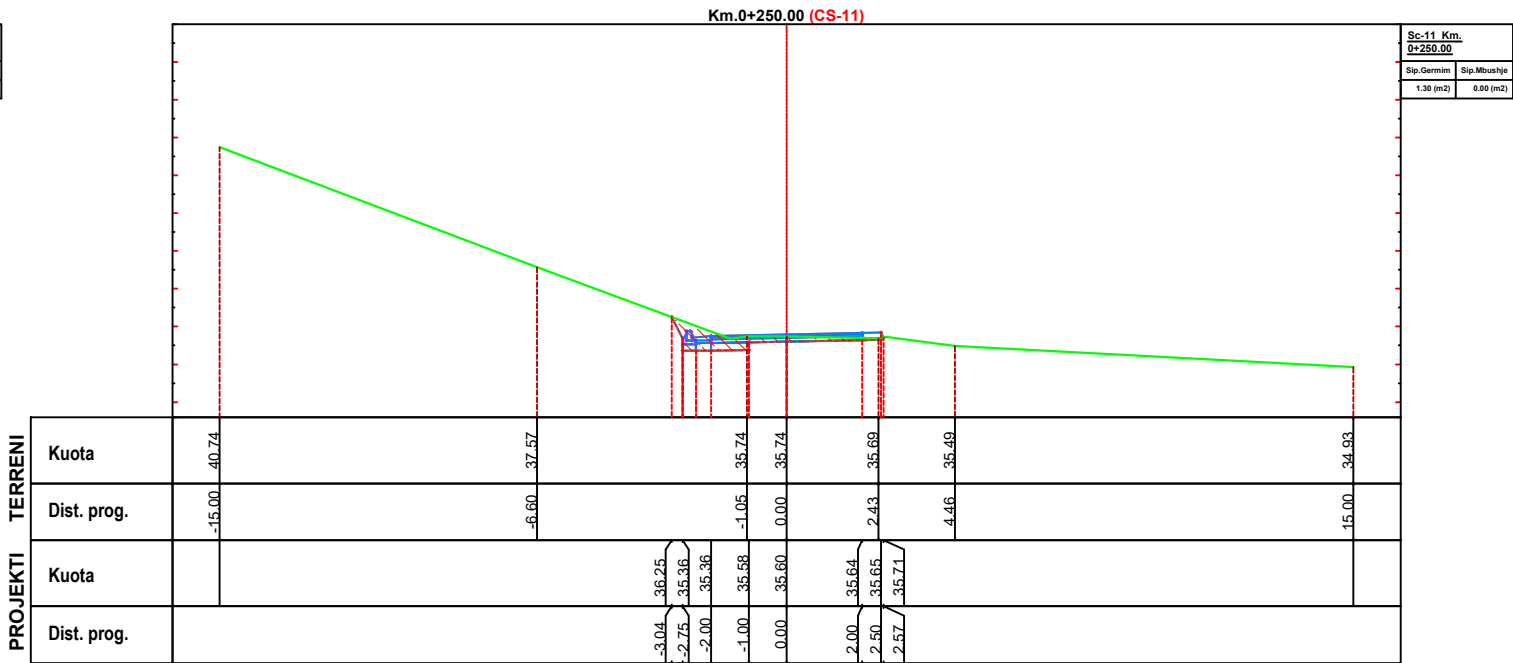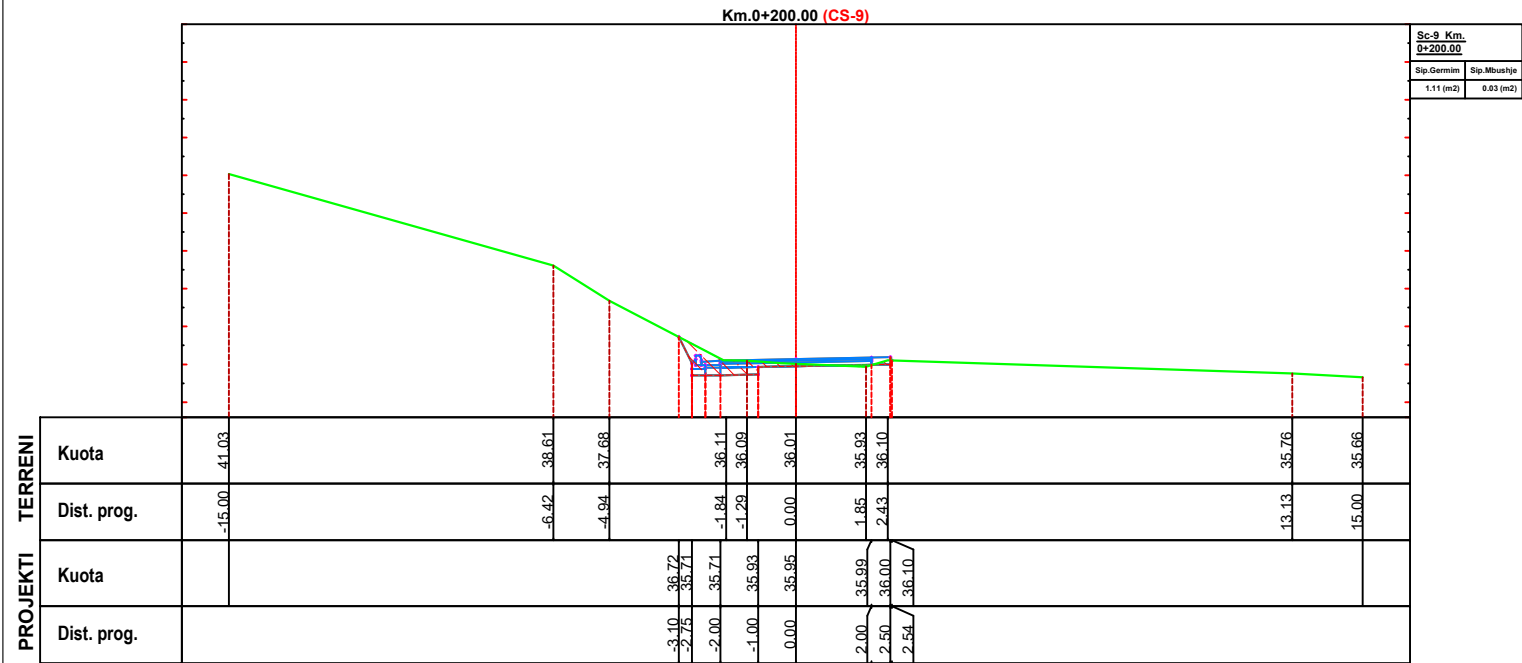

PROJEKTI	TERRENI	Km.0+300.00 (CS-13)																						
		<table><tr><td colspan="2">Sc-13 Km. 0+300.00</td><td>Sip.Germim</td><td>Sip.Mbushje</td></tr><tr><td colspan="2" rowspan="3"></td><td>1.02 (m2)</td><td>0.01 (m2)</td></tr></table>															Sc-13 Km. 0+300.00		Sip.Germim	Sip.Mbushje			1.02 (m2)	0.01 (m2)
		Sc-13 Km. 0+300.00		Sip.Germim	Sip.Mbushje																			
				1.02 (m2)	0.01 (m2)																			
Kuota	-15.00																							
Dist. prog.																								

PROJEKTI	TERRENI	Km.0+350.00 (CS-15)																						
		<table><tr><td colspan="2">Sc-15 Km. 0+350.00</td><td>Sip.Germim</td><td>Sip.Mbushje</td></tr><tr><td colspan="2" rowspan="3"></td><td>1.71 (m2)</td><td>0.00 (m2)</td></tr></table>															Sc-15 Km. 0+350.00		Sip.Germim	Sip.Mbushje			1.71 (m2)	0.00 (m2)
		Sc-15 Km. 0+350.00		Sip.Germim	Sip.Mbushje																			
				1.71 (m2)	0.00 (m2)																			
Kuota	-15.00																							
Dist. prog.																								

PROJEKTI	TERRENI	Km.0+325.00 (CS-14)																						
		<table><tr><td colspan="2">Sc-14 Km. 0+325.00</td><td>Sip.Germim</td><td>Sip.Mbushje</td></tr><tr><td colspan="2" rowspan="3"></td><td>1.11 (m2)</td><td>0.00 (m2)</td></tr></table>															Sc-14 Km. 0+325.00		Sip.Germim	Sip.Mbushje			1.11 (m2)	0.00 (m2)
		Sc-14 Km. 0+325.00		Sip.Germim	Sip.Mbushje																			
				1.11 (m2)	0.00 (m2)																			
Kuota	-15.00																							
Dist. prog.																								

PROJEKTI	TERRENI	Km.0+375.00 (CS-16)																						
		<table><tr><td colspan="2">Sc-16 Km. 0+375.00</td><td>Sip.Germim</td><td>Sip.Mbushje</td></tr><tr><td colspan="2" rowspan="3"></td><td>1.28 (m2)</td><td>0.20 (m2)</td></tr></table>															Sc-16 Km. 0+375.00		Sip.Germim	Sip.Mbushje			1.28 (m2)	0.20 (m2)
		Sc-16 Km. 0+375.00		Sip.Germim	Sip.Mbushje																			
				1.28 (m2)	0.20 (m2)																			
Kuota	-15.00																							
Dist. prog.																								

BASHKIA KONISPOL



ZetaKonsult sh.p.k

Address:Rr."Myrteza Topi",Nd 18, TIRANE

Cel:+355 (0)69 33 52 077

e-mail:zetakonsultshpk@gmail.com



EMERTIMI I OBJEKTIT:
"RIKONSTRUKSION I RRUGËS "KAMARE-SHKOLLA", CIFLIK

FAZA E PROJEKTIT :PROJEKT ZBATIMI

EMERTESA E FLETES:
Profilat terthore progresiv

SHKALLA SH 1:200

FLETA -(4)



Drejtues Projekti: Ing. Gjyladin Polisi

Ing.Ndert.Gjyladin Polisi
Ing.Top. Luan Bregu
Ing. Ndert.Lorenc Hoxha

Ing.Elek. Vladimir Çarka
Ing.Mek.Haxhi Brahima
Ing.Gjeodet Andi Shkurti

Dt___/___/2026

FORMATI A3

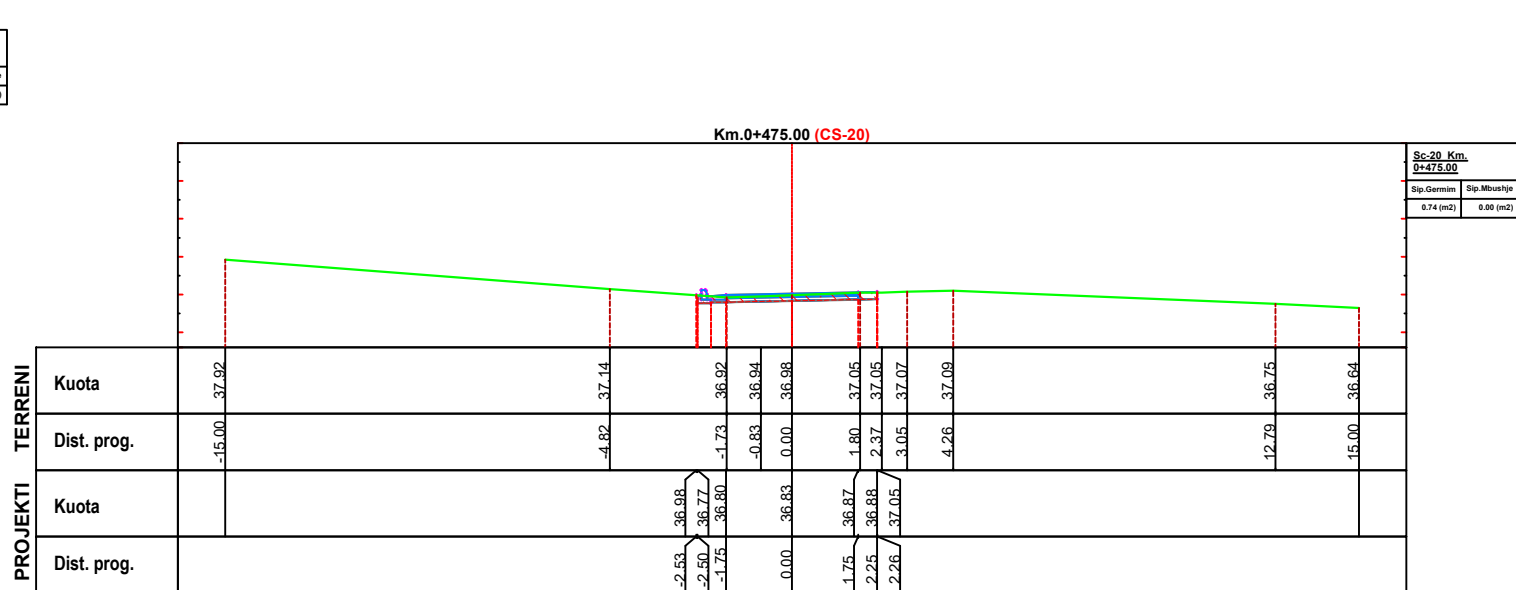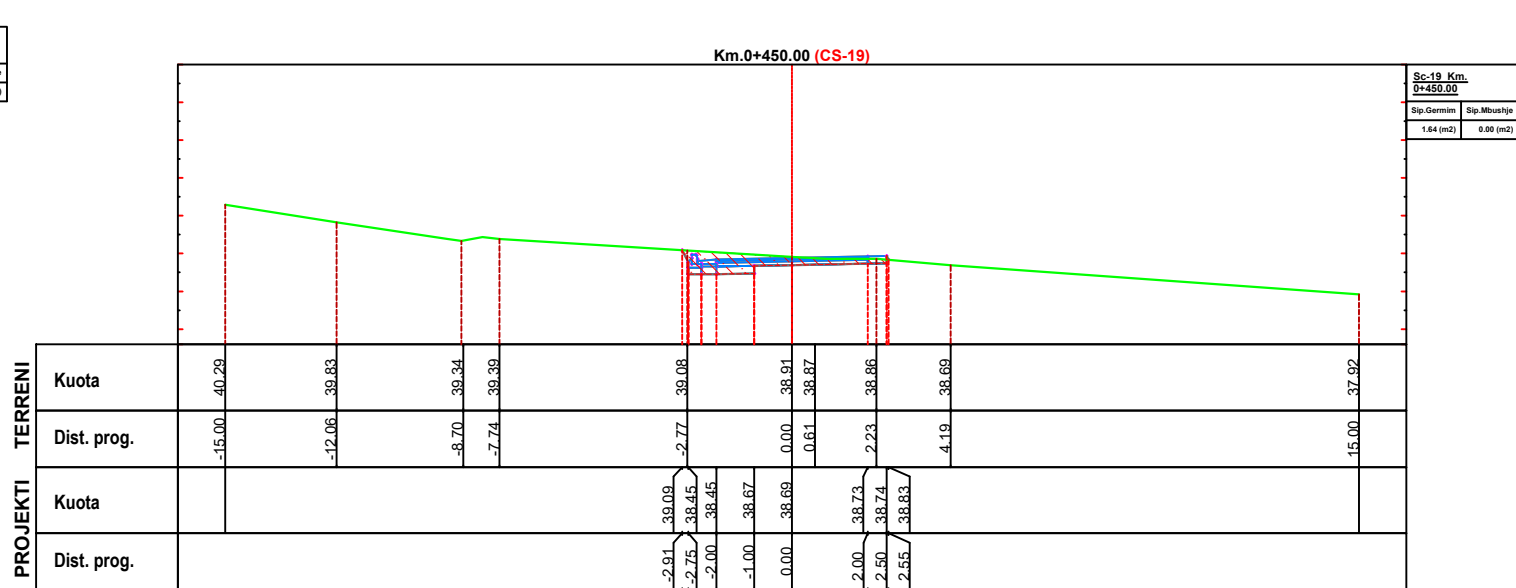

Address:Rr."Myrteza Topi",Nd 18, TIRANE
Cel:+355 (0)69 33 52 077
e-mail:zetakonsultshpk@gmail.com




FAZA E PROJEKTIT :PROJEKT ZBATIMI

FLETA -(5)


Ing.Elek. Vladimir Çarka
Ing.Mek.Haxhi Brahimaj
Ing.Gjeodet Andi Shkurti

FORMATI A3


PROJEKTI
TERRENI

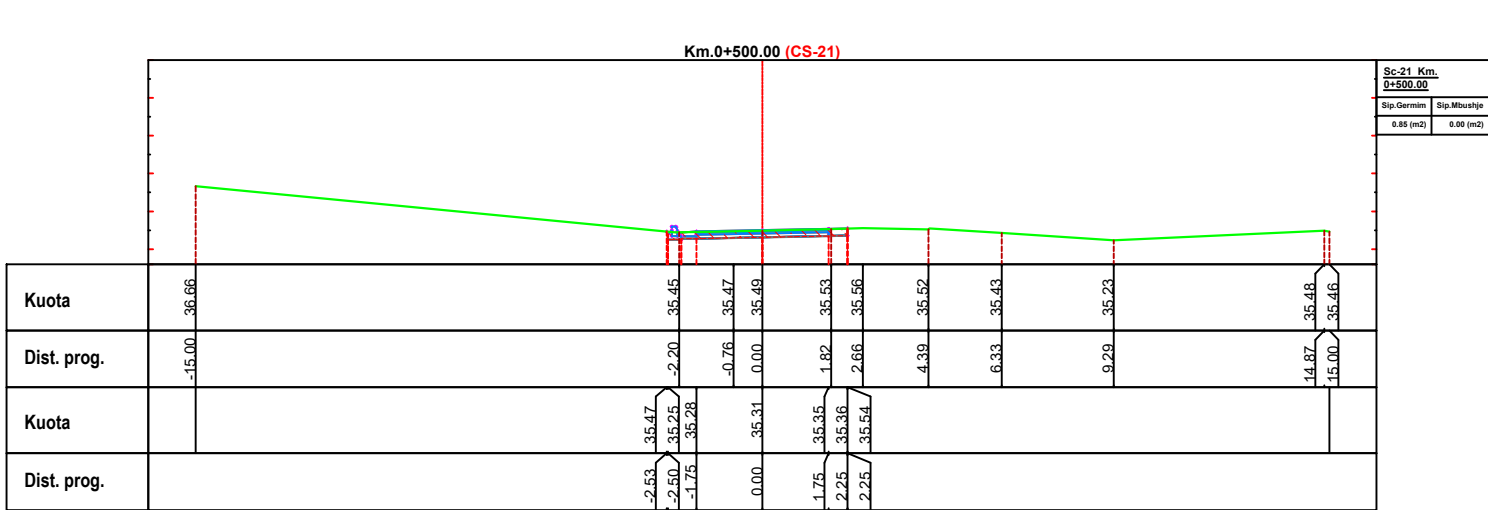


PROJEKTI
TERRENI

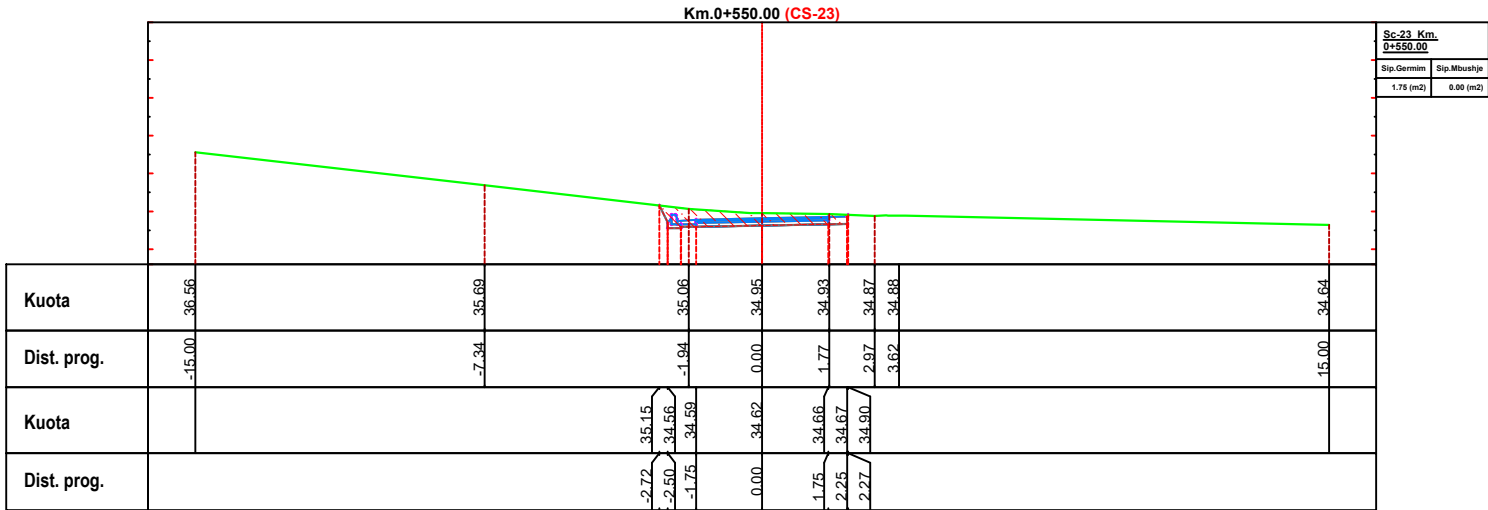

PROJEKTI
TERRENI

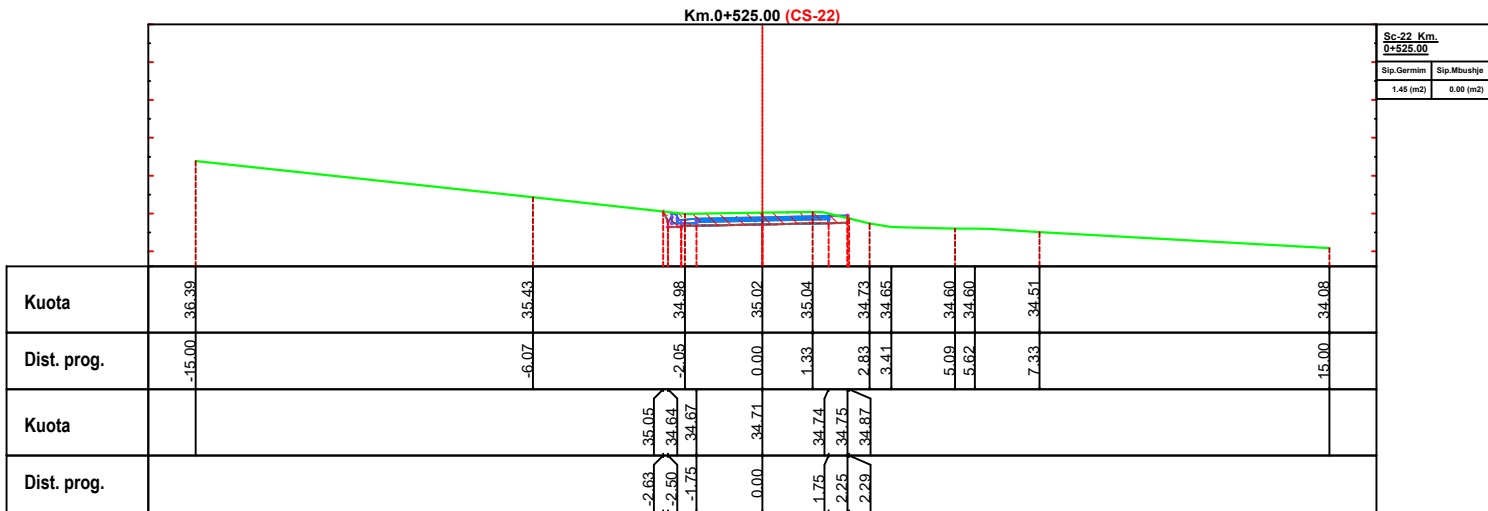

PROJEKTI
TERRENI

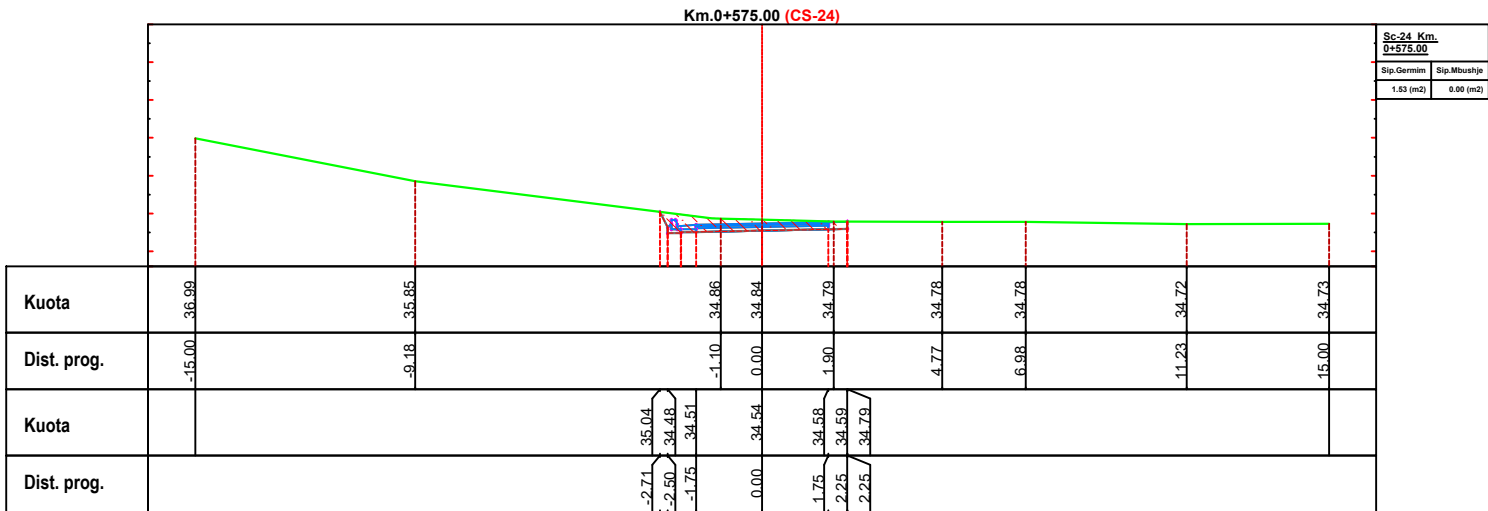

BASHKIA KONISPOL



ZetaKonsult sh.p.k

Address:Rr."Myrteza Topi",Nd 18, TIRANE

Cel:+355 (0)69 33 52 077

e-mail:zetakonsultshpk@gmail.com



EMERTIMI I OBJEKTIT:

"RIKONSTRUKSION I RRUGËS "KAMARE-SHKOLLA", CIFLIK

FAZA E PROJEKTIT :PROJEKT ZBATIMI

EMERTESA E FLETES:

Profilat terthore progresiv

SHKALLA SH 1:200

FLETA -(6)

Drejtues Projekti: Ing. Gjyladin Polisi

Ing.Ndert.Gjyladin Polisi

Ing.Top. Luan Bregu

Ing. Ndert.Lorenc Hoxha


Ing.Elek. Vladimir Çarka

Ing.Mek.Haxhi Brahimaj


Ing.Gjeodet Andi Shkurti

Dt___/___/2026


FORMATI A3

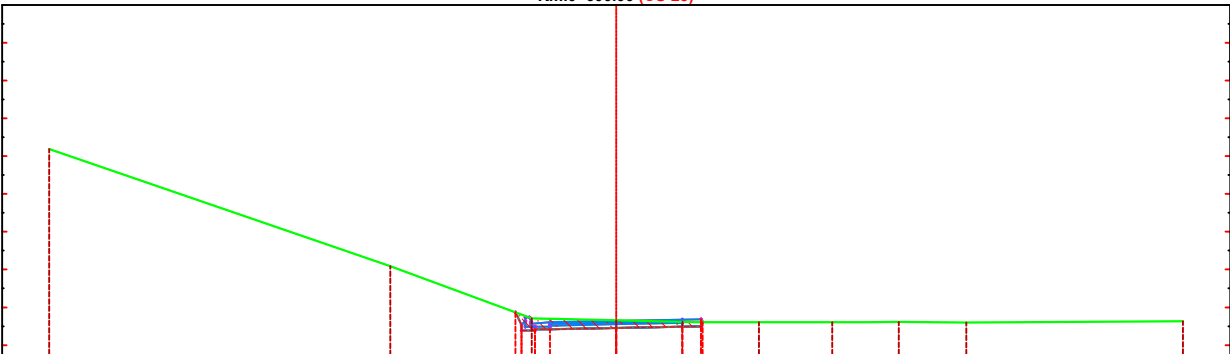PROJEKTI	TERRENI	Km.0+600.00 (CS-25) 									
		Kuota	-15.00	39.19							
		Dist. prog.	-15.00		-5.97	36.09					15.00
		Kuota			-2.67	34.87	-2.50	34.39	-1.75	34.42	


Sc-25 Km. 0+600.00	
Sip.Germin	Sip.Mbushje
1.84 (m2)	0.00 (m2)

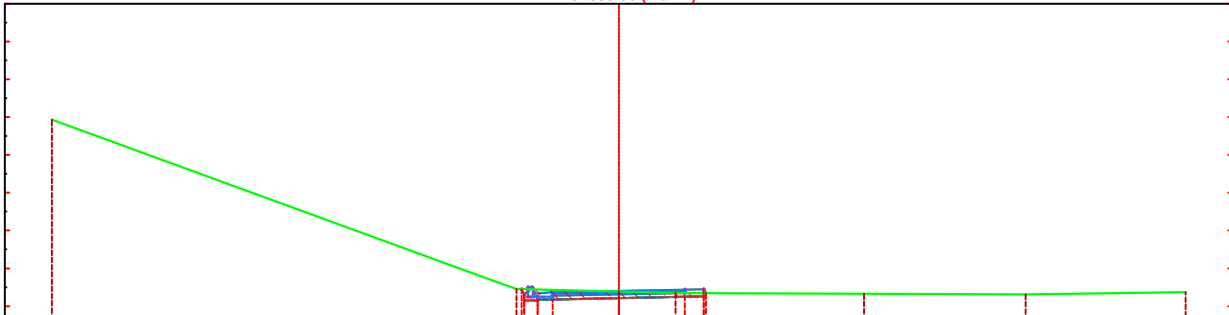PROJEKTI	TERRENI	Km.0+650.00 (CS-27) 									
		Kuota	-15.00	38.93							
		Dist. prog.	-15.00		-3.29	34.66	-2.71	34.45			15.00
		Kuota			-2.58	34.45	-2.50	34.15	-1.75	34.18	

Sc-27 Km. 0+650.00	
Sip.Germin	Sip.Mbushje
0.87 (m2)	0.00 (m2)

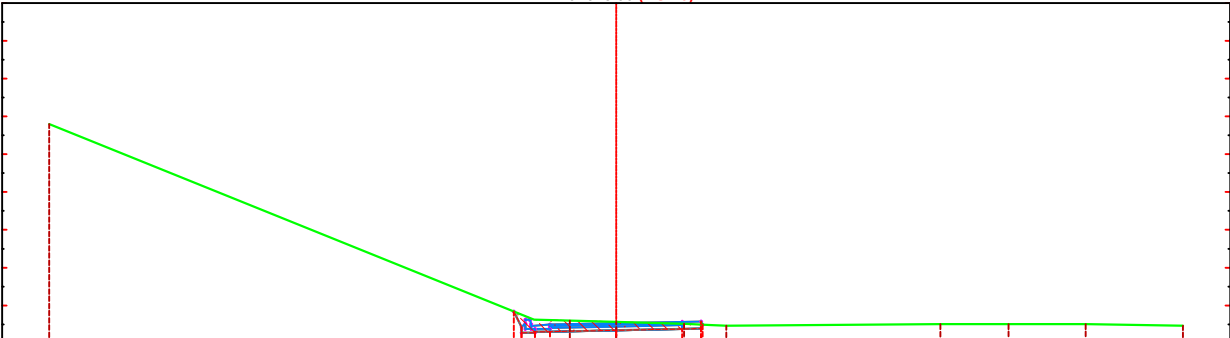PROJEKTI	TERRENI	Km.0+625.00 (CS-26) 									
		Kuota	-15.00	39.80							
		Dist. prog.	-15.00		-2.18	34.63	-1.22	34.60	0.00	34.57	15.00
		Kuota			-2.71	34.84	-2.50	34.28	-1.75	34.31	

Sc-26 Km. 0+625.00	
Sip.Germin	Sip.Mbushje
1.15 (m2)	0.00 (m2)

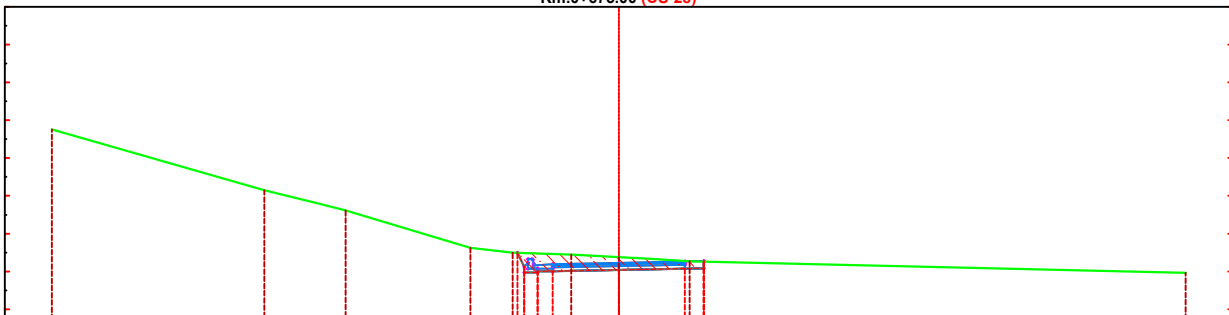PROJEKTI	TERRENI	Km.0+675.00 (CS-28) 									
		Kuota	-15.00	37.76	-9.38	36.15	-8.00	35.81	-7.23	35.61	
		Dist. prog.	-15.00		-3.93	34.62	-2.81	34.50	-1.26	34.44	15.00
		Kuota			-2.68	34.49	-2.50	33.97	-1.75	34.00	

Sc-28 Km. 0+675.00	
Sip.Germin	Sip.Mbushje
1.87 (m2)	0.00 (m2)

BASHKIA KONISPOL



ZetaKonsult sh.p.k

Address:Rr."Myrteza Topi",Nd 18, TIRANE

Cel:+355 (0)69 33 52 077

e-mail:zetakonsultshpk@gmail.com



EMERTIMI I OBJEKTIT:

"RIKONSTRUKSION I RRUGËS "KAMARE-SHKOLLA", CIFLIK

FAZA E PROJEKTIT :PROJEKT ZBATIMI

EMERTESA E FLETES:

Profilat terthore progresiv

SHKALLA SH 1:200

FLETA -(7)

Drejtuës Projekti: Ing. Gjyladin Polisi

Ing.Ndert.Gjyladin Polisi

Ing.Top. Luan Bregu

Ing. Ndert.Lorenc Hoxha

Ing.Elek. Vladimir Çarka

Ing.Mek.Haxhi Brahimaj

Ing.Gjeodet Andi Shkurti

Dt___/___/2026

FORMATI A3




e-mail:zetakonsultshpk@gmail.com




FORMATI A3


PROJEKTI
TERRENI

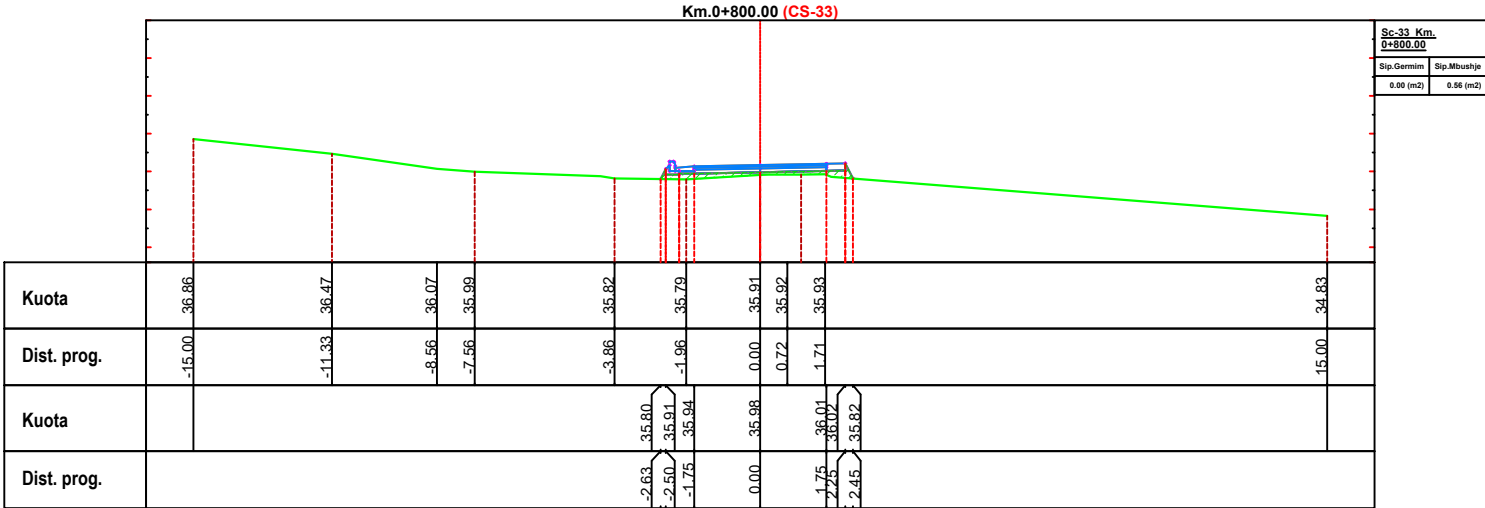


PROJEKTI
TERRENI

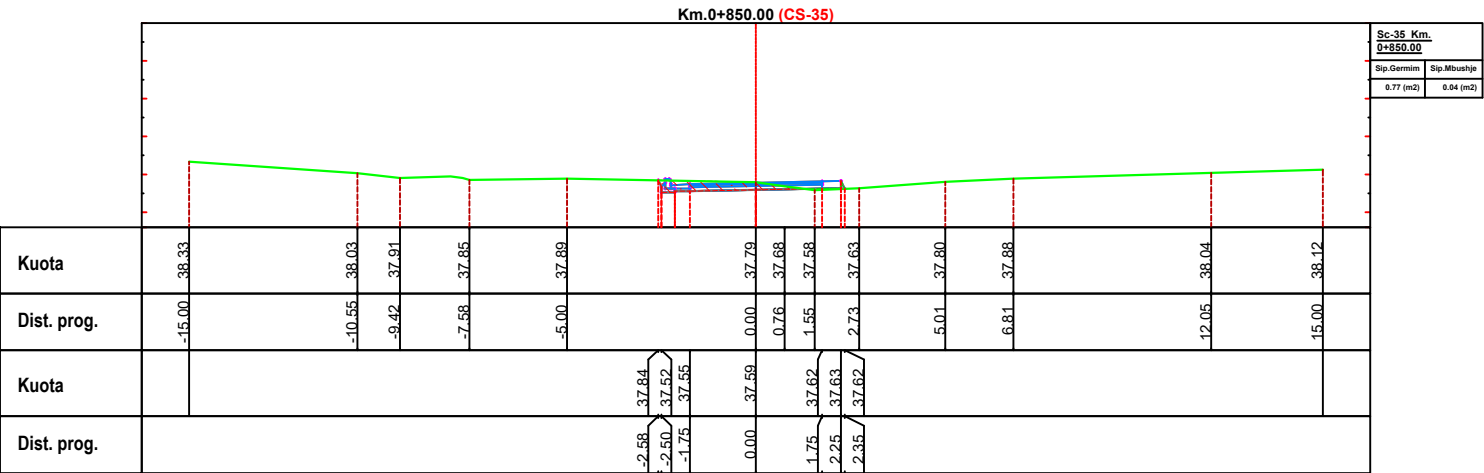

PROJEKTI
TERRENI

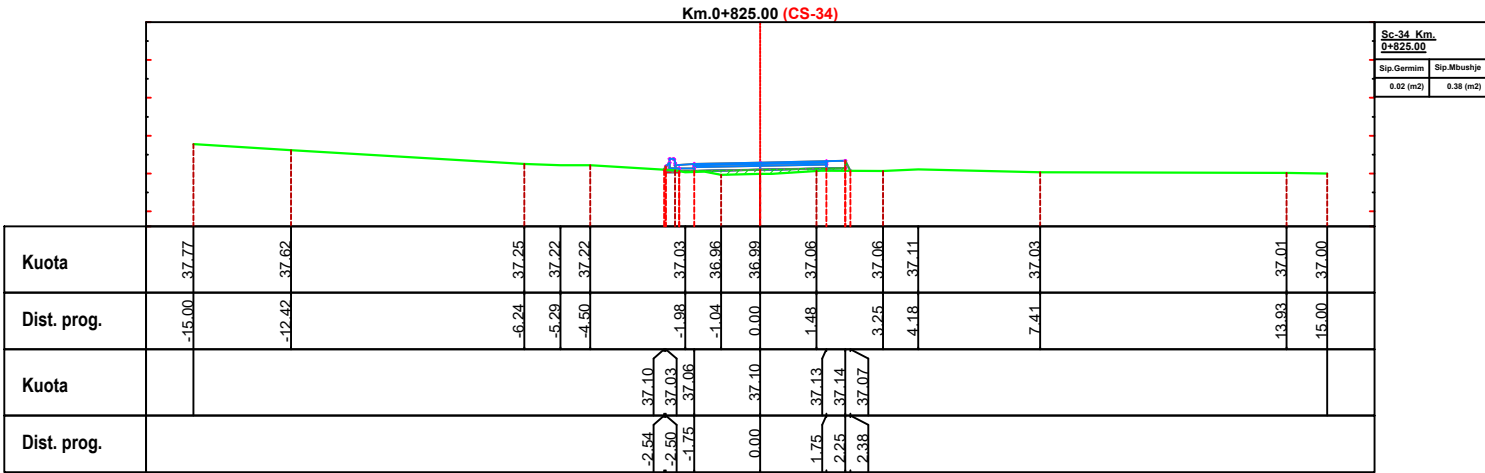

PROJEKTI
TERRENI

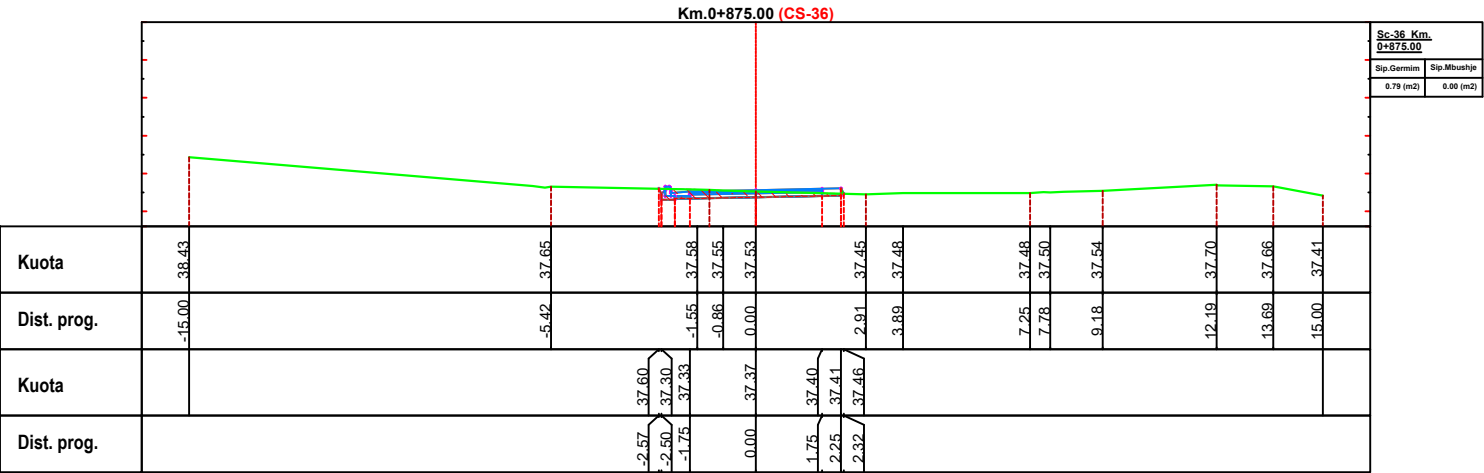

BASHKIA KONISPOL



ZetaKonsult sh.p.k

Address:Rr."Myrteza Topi",Nd 18, TIRANE

Cel:+355 (0)69 33 52 077

e-mail:zetakonsultshpk@gmail.com



EMERTIMI I OBJEKTIT:

"RIKONSTRUKSION I RRUGËS "KAMARE-SHKOLLA", CIFLIK

FAZA E PROJEKTIT :PROJEKT ZBATIMI

EMERTESA E FLETES:
Profilat terthore progresiv

SHKALLA SH 1:200

FLETA -(9)

Drejtuues Projekti: Ing. Gjyladin Polisi

Ing.Ndert.Gjyladin Polisi

Ing.Top. Luan Bregu

Ing. Ndert.Lorenc Hoxha

Ing.Elek. Vladimir Çarka


Ing.Mek.Haxhi Brahimaj

Ing.Gjeodet Andi Shkurti


Dt___/___/2026

FORMATI A3


PAMJE NGJA LART

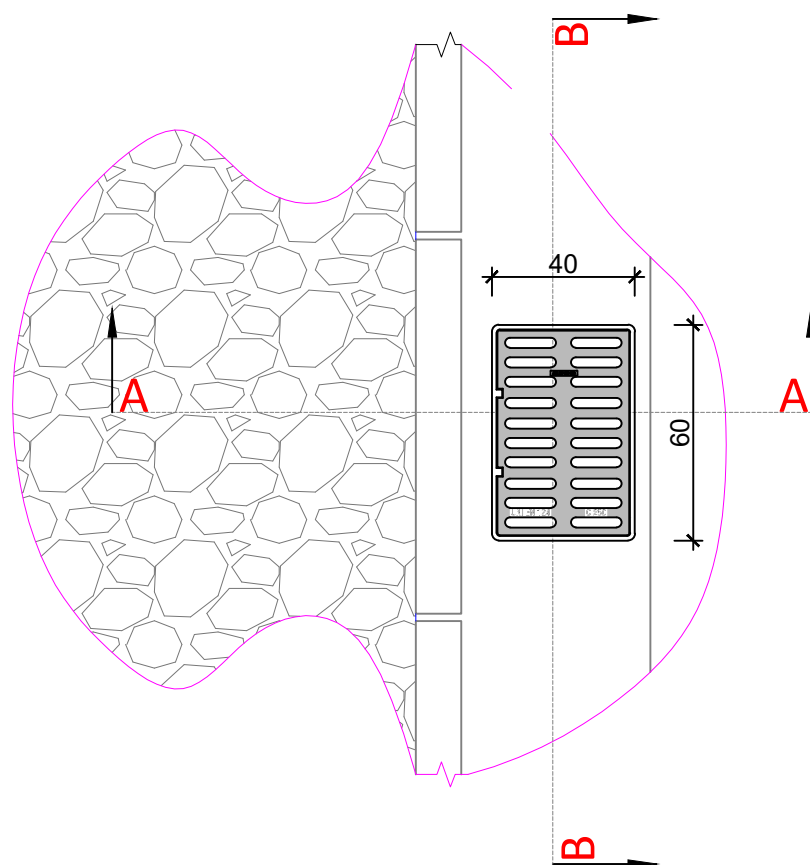

PRERJA B-B

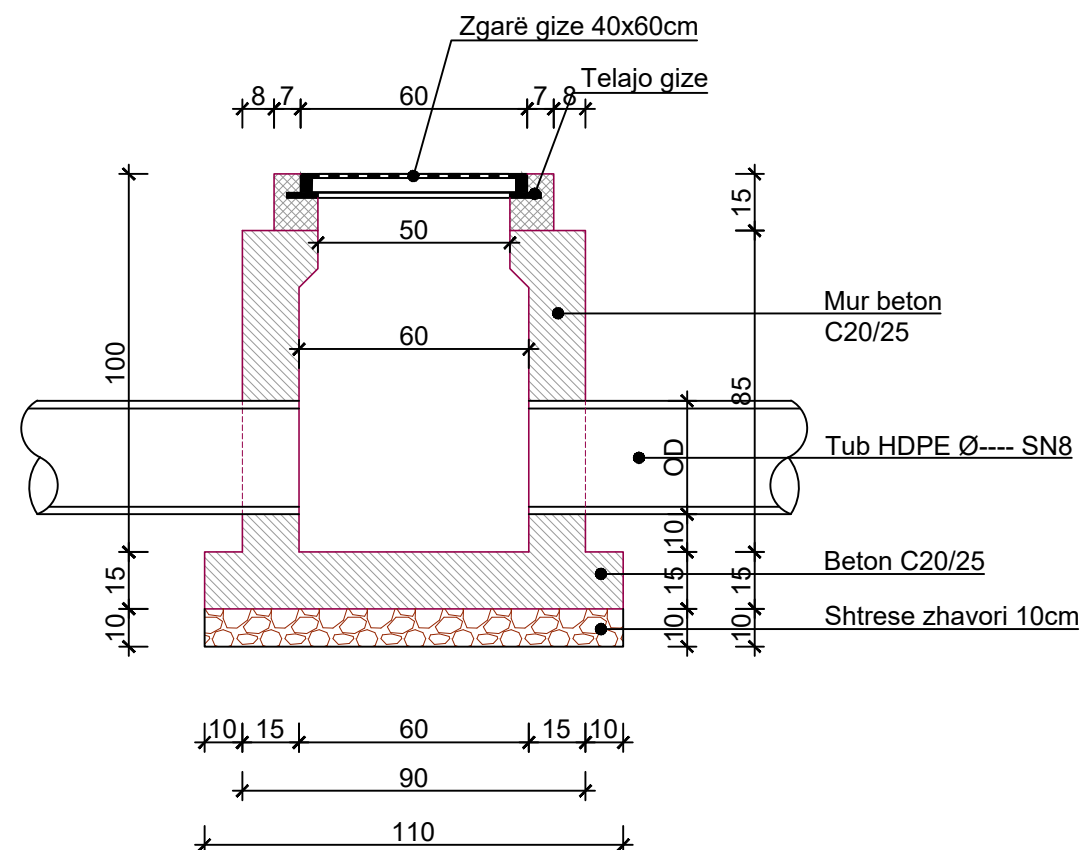


PRERJA A-A

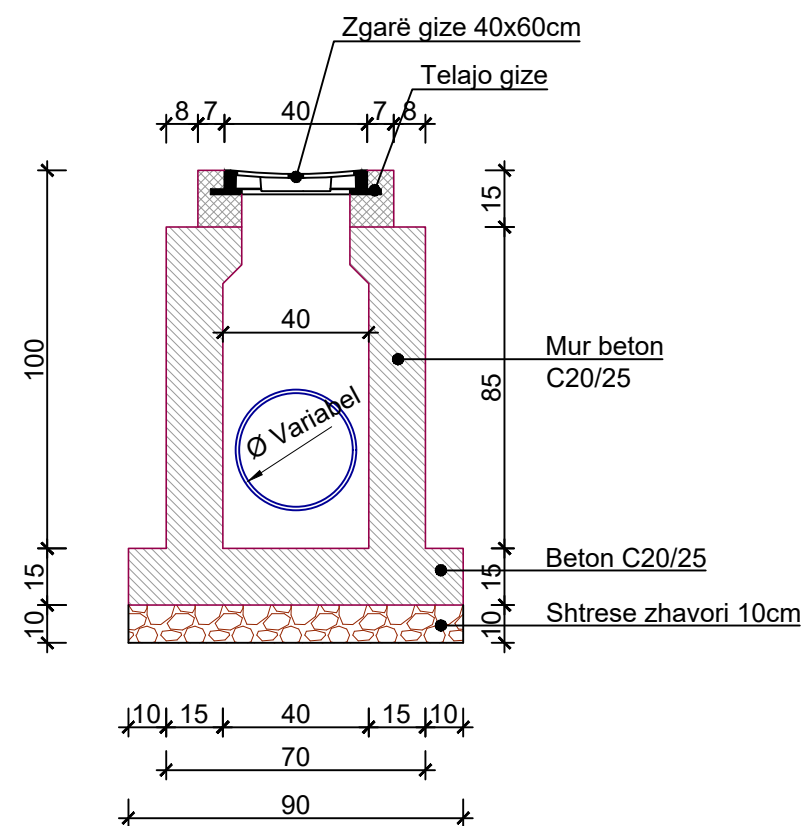

Shënime :

1. Muret e pusetes do të jenë beton C20/25 (M-250) dhe me trashësi 15cm.
2. Betoni që do të përdoret për brezin duhet të jetë i imët.
3. Telajo e kapakut të jetë prej gize i inkastruar me brezin e betonit dhe i vendosur në nivelin e mbaruar të rrugës sipas projektit.
4. Grila duhet të jetë e kapur me mentesha me telajon apo e lidhur në ndonjë mënyrë tjetër me të.
5. Fundi i tubit duhet të jetë 10cm nga fundi i pusetes.
6. Zgara metalike duhet të ketë karakteristika që të përballojnë ngarkesën deri 20 ton/aks.

Seksion Terthor për kanalet e Ujrave të Bardha

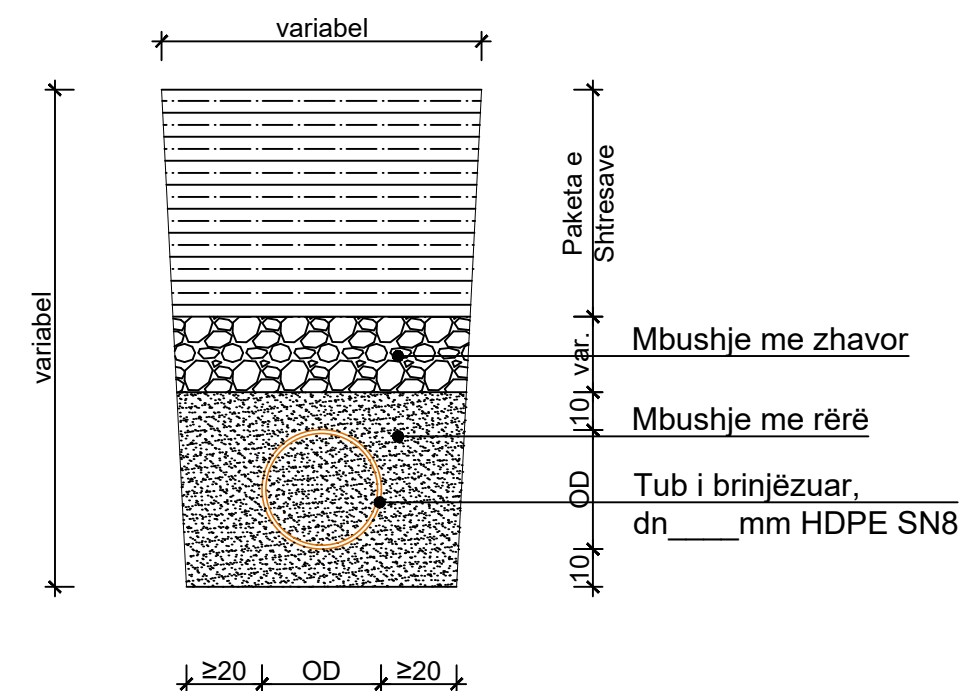

BASHKIA KONISPOL



ZetaKonsult sh.p.k

Address: Rr. "Myrteza Topi", Nd 18, TIRANE

Cel: +355 (0)69 33 52 077

e-mail: zetakonsultshpk@gmail.com



EMERTIMI I OBJEKTIT:

"RIKONSTRUKSION I RRUGËS "KAMARE-SHKOLLA", CIFLIK

FAZA E PROJEKTIT :PROJEKT ZBATIMI

EMERTESA E FLETES:
Puseta Shimbledhese

SHKALLA Shk:1/25

FLETA -01

Drejtues Projekti: Ing. Gjyladin Polisi

Ing.Ndert.Gjyladin Polisi

Ing.Top. Luan Bregu

Ing. Ndert.Lorenc Hoxha

Ing.Elek. Vladimir Çarka

Ing.Mek.Haxhi Brahimaj

Ing.Gjeodet Andi Shkurti

Dt___/___/2026

FORMATI A3