



**MIRATOHET
KRYETAR
Z. Vangjel TAVO**

BASHKIA HIMARË

PROJEKT ZBATIMI

OBJEKTI: “Rikonstruktion i rrugës Pigeras-Shkallë

Himarë 2026

HOROGRAFIA


404000.000

404500.000

405000.000

4431000.000

4431500.000

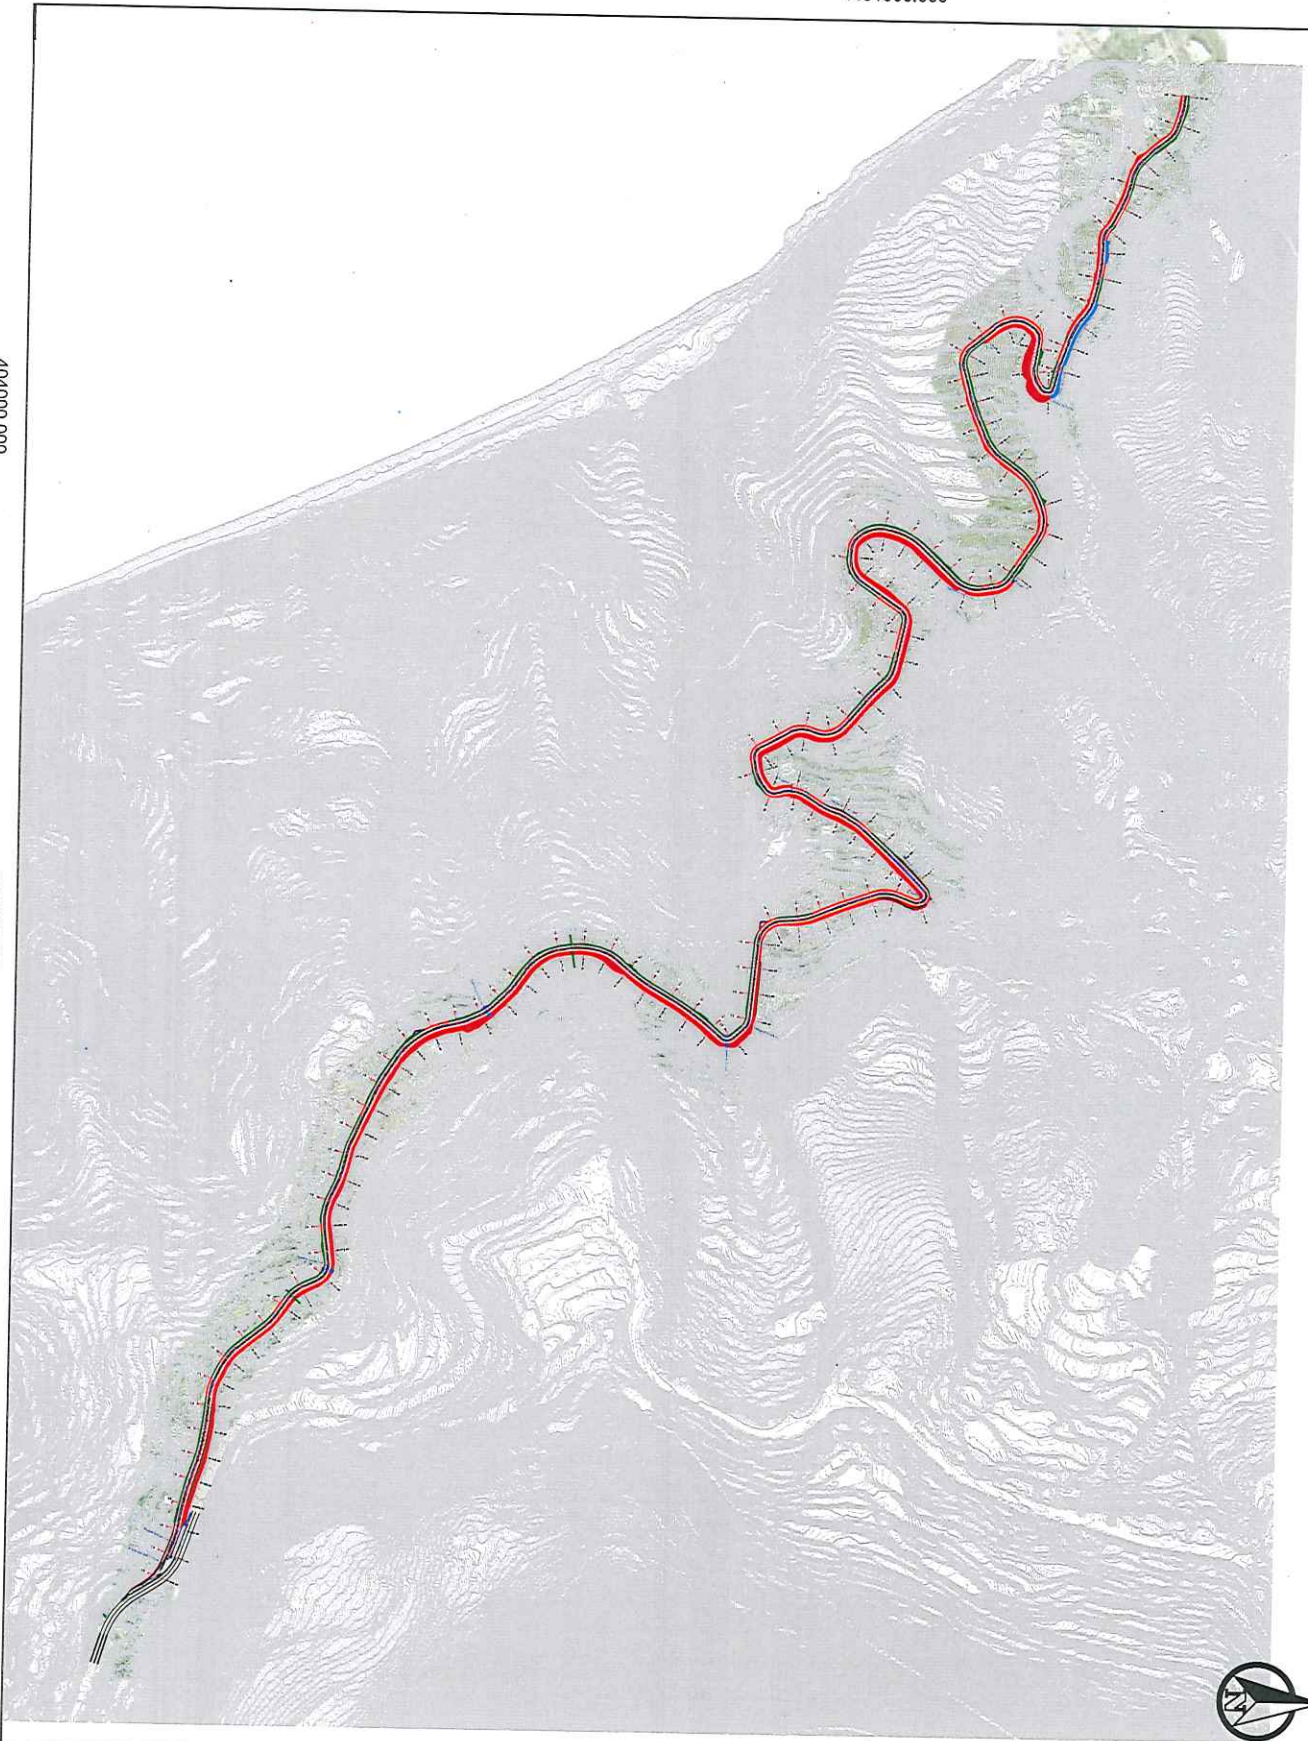

404000.000

404500.000

405000.000

4431000.000

4431500.000

POROSITET / CLIENT

BASHKIA HIMARË



CONSULTANT / CONSULTANT
D.O.E. INGENIERIA D'OPERE PUBBLICHE
CONSULTING GROUP S.p.A. & S.R.L.



PROGETTI / PROJECT NAME

"Rikonstruktion i rrugës
Pijeras-Shtallë".

ZONA / LOCATION

BASHKIA HIMARË

Faza e Projektit / Project Phase
PROJEKT ZBATIMI
IMPLEMENTATION DESIGN

SHENIME TEKNIKE

ENJERIMI / FILES / TITLE OF DESIGN

HOROGRAFIA

SHKALLA / SCALE: 1:5000


NR. FLETES / DRAWING NO.

2026

00

VILA / STAMP

PLANIMETRIA

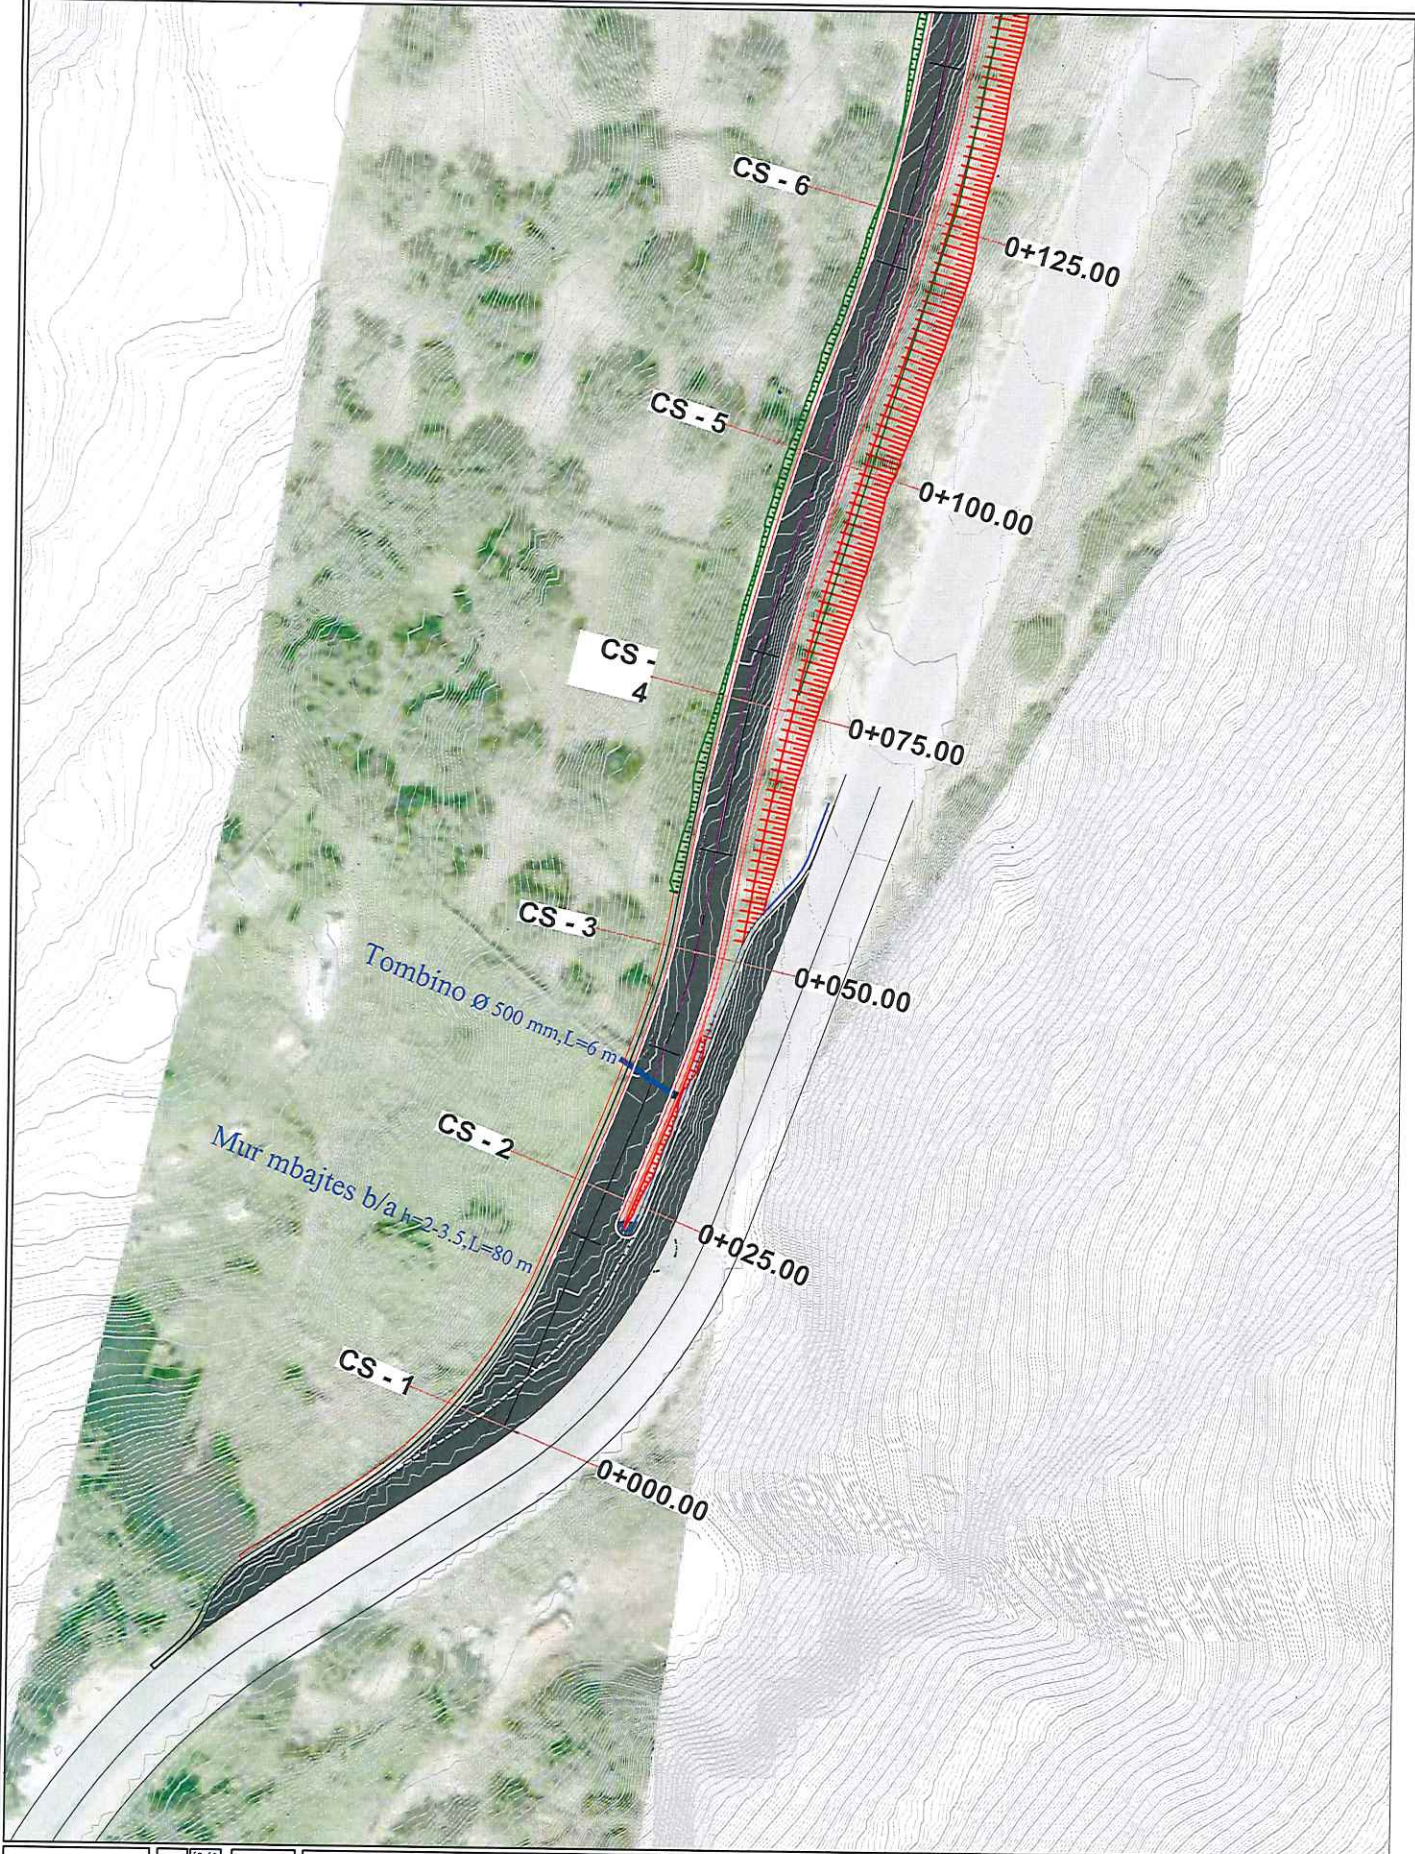

FUNDITESTI / CLIENT

BASHKIA HIMARË



KONSULENT / CONSULTANT
B.O.E. INYENJERING CONSULTING S.R.L. & ENGINEERING
CONSULTING GROUP S.p.A. & S.R.L. & S.R.L.



PROIEKT / PROJECT NAME

•Rikonstruksion i rrugës
Pijerës-Shtakëlë.

ZONA / LOCATION

BASHKIA HIMARË

Faza e PROIEKTIT / PROJECT PHASE
PROIEKT ZBATIMI
IMPLEMENTATION DESIGN

SHENIME TEKNIKE

EMERTIMI / FILES / TITLE OF DESIGN

PLANIMETRIA


SHKALLA / SCALE: 1:500

2025

NR.FLETES / DRAWING NO.
01

VULA / STAMP

PLANIMETRIA

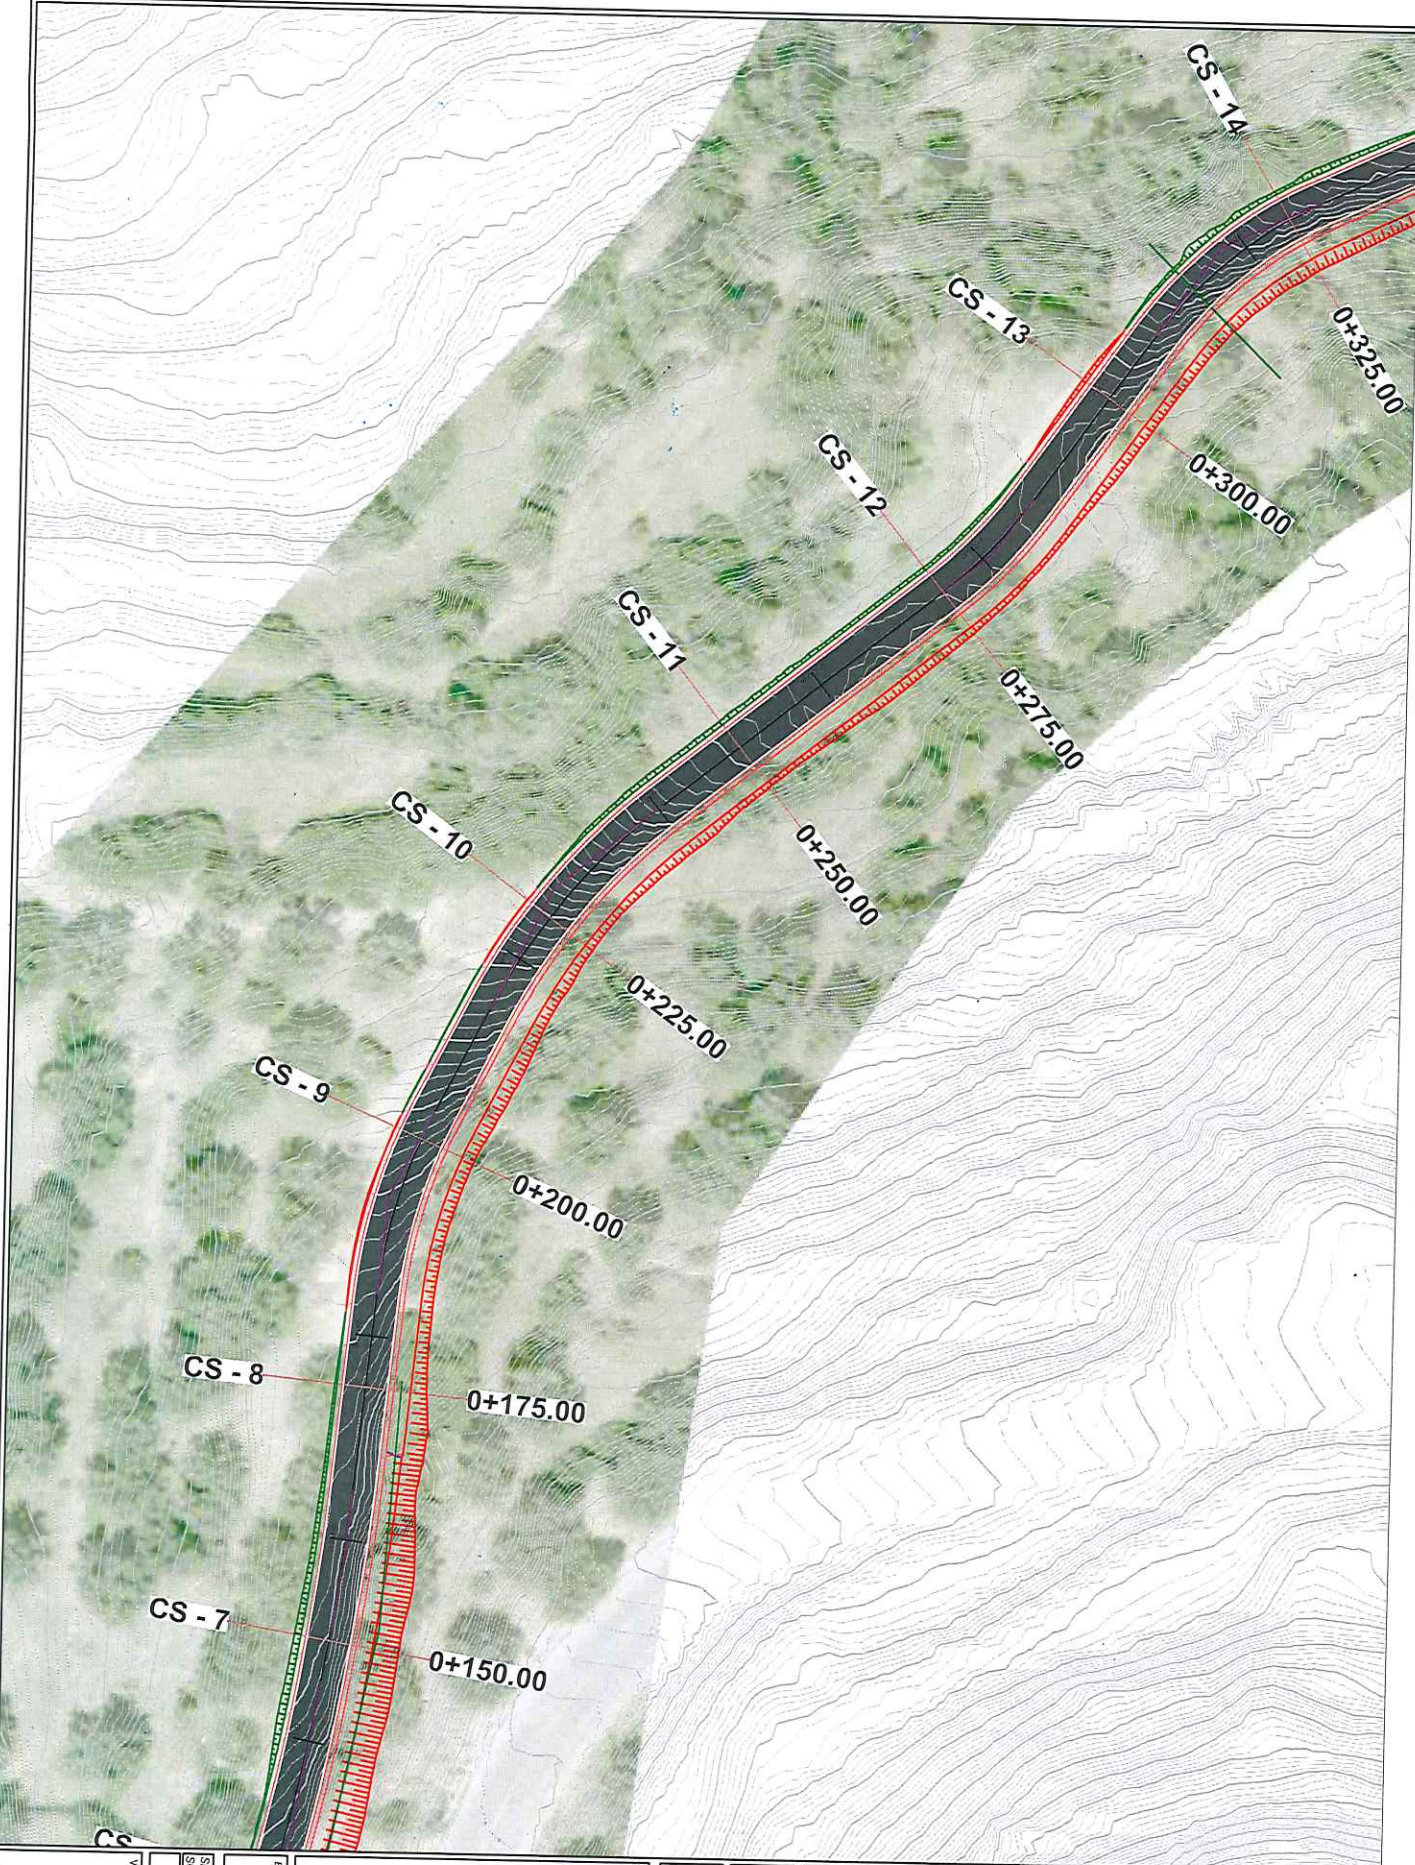

PROJEKTI / PROJECT NAME

BASHKIA HIMARË



KONSULENT / CONSULTANT
B.O.E. ENGINEERING CONSULTING S.A.S. & ENGINEERING
CONSULTING GROUP S.p.A. & SUCCESSIONS



PROJEKTI / PROJECT NAME

"Rikonstruktion i rrugës
Figeres-Shtalle".

ZONA / LOCATION

BASHKIA HIMARË

FASA E PROJEKTI / PROJECT PHASE
PROJEKTI ZBATIMI
IMPLEMENTATION DESIGN

SKEMA / DRAWING

EMËRTIMI I LETRES / TITLE OF DESIGN

PLANIMETRIA

SHKALLA /

SCALE: 1:500

NR. LETRES / DRAWING NO.

2008

02

VILA / STAMP