


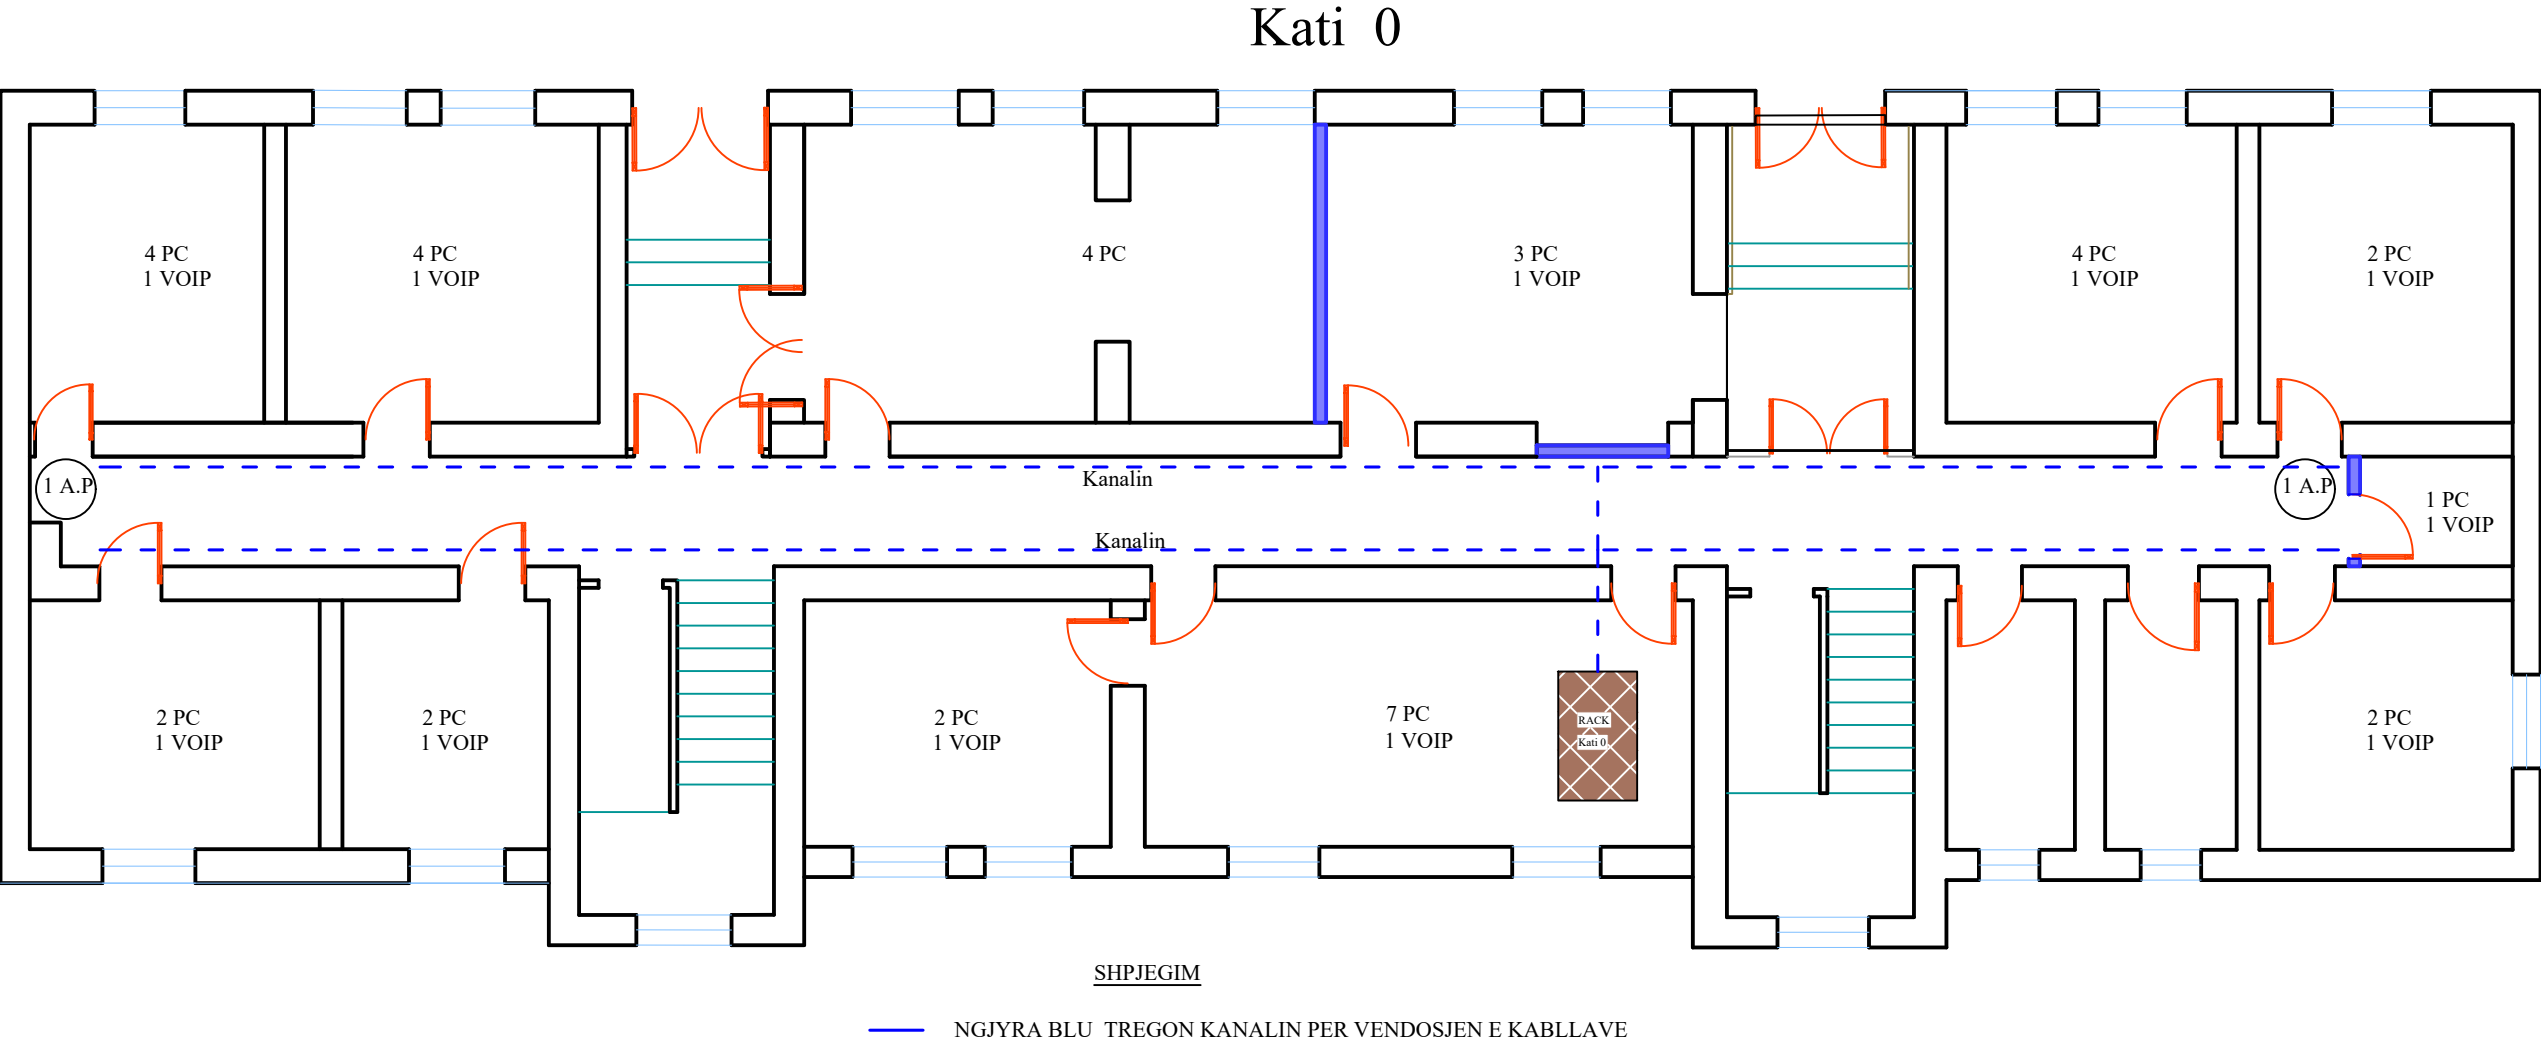

POROSITESI
BASHKIA KAVAJË

PROJEKTUES
DREJTORIA E PLANIFIKIMIT
E ZHVILLIMIT TERITORIT

I T

FAZA - PROJEKT ZBATIMI

SHKALLA 1:10	Data: QERSHOR 2026
PLANVENDOSJA Nr: A.Kat.0	

SPECIALISTET

T/Top.: Hidajet Çurumi

FIRMA