


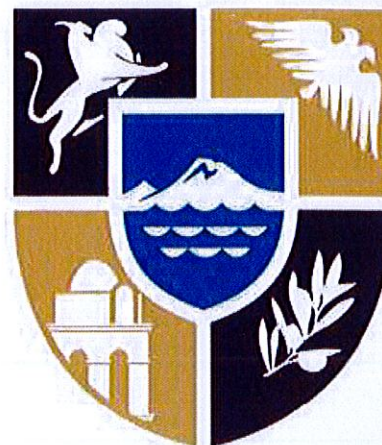

**BASHKIA HIMARË**



*Nr. 4561/2 prot.  
29.06.2026*

**PROJEKT ZBATIMI**

**OBJEKTI:** “Rikonstruksioni i shkalleve Stefanel, Loti II”.

Himarë 2026





# HOROGRAFIA E ZONES

393120.000

393160.000


393200.000

393240.000

4439960.000

4439920.000

4439880.000

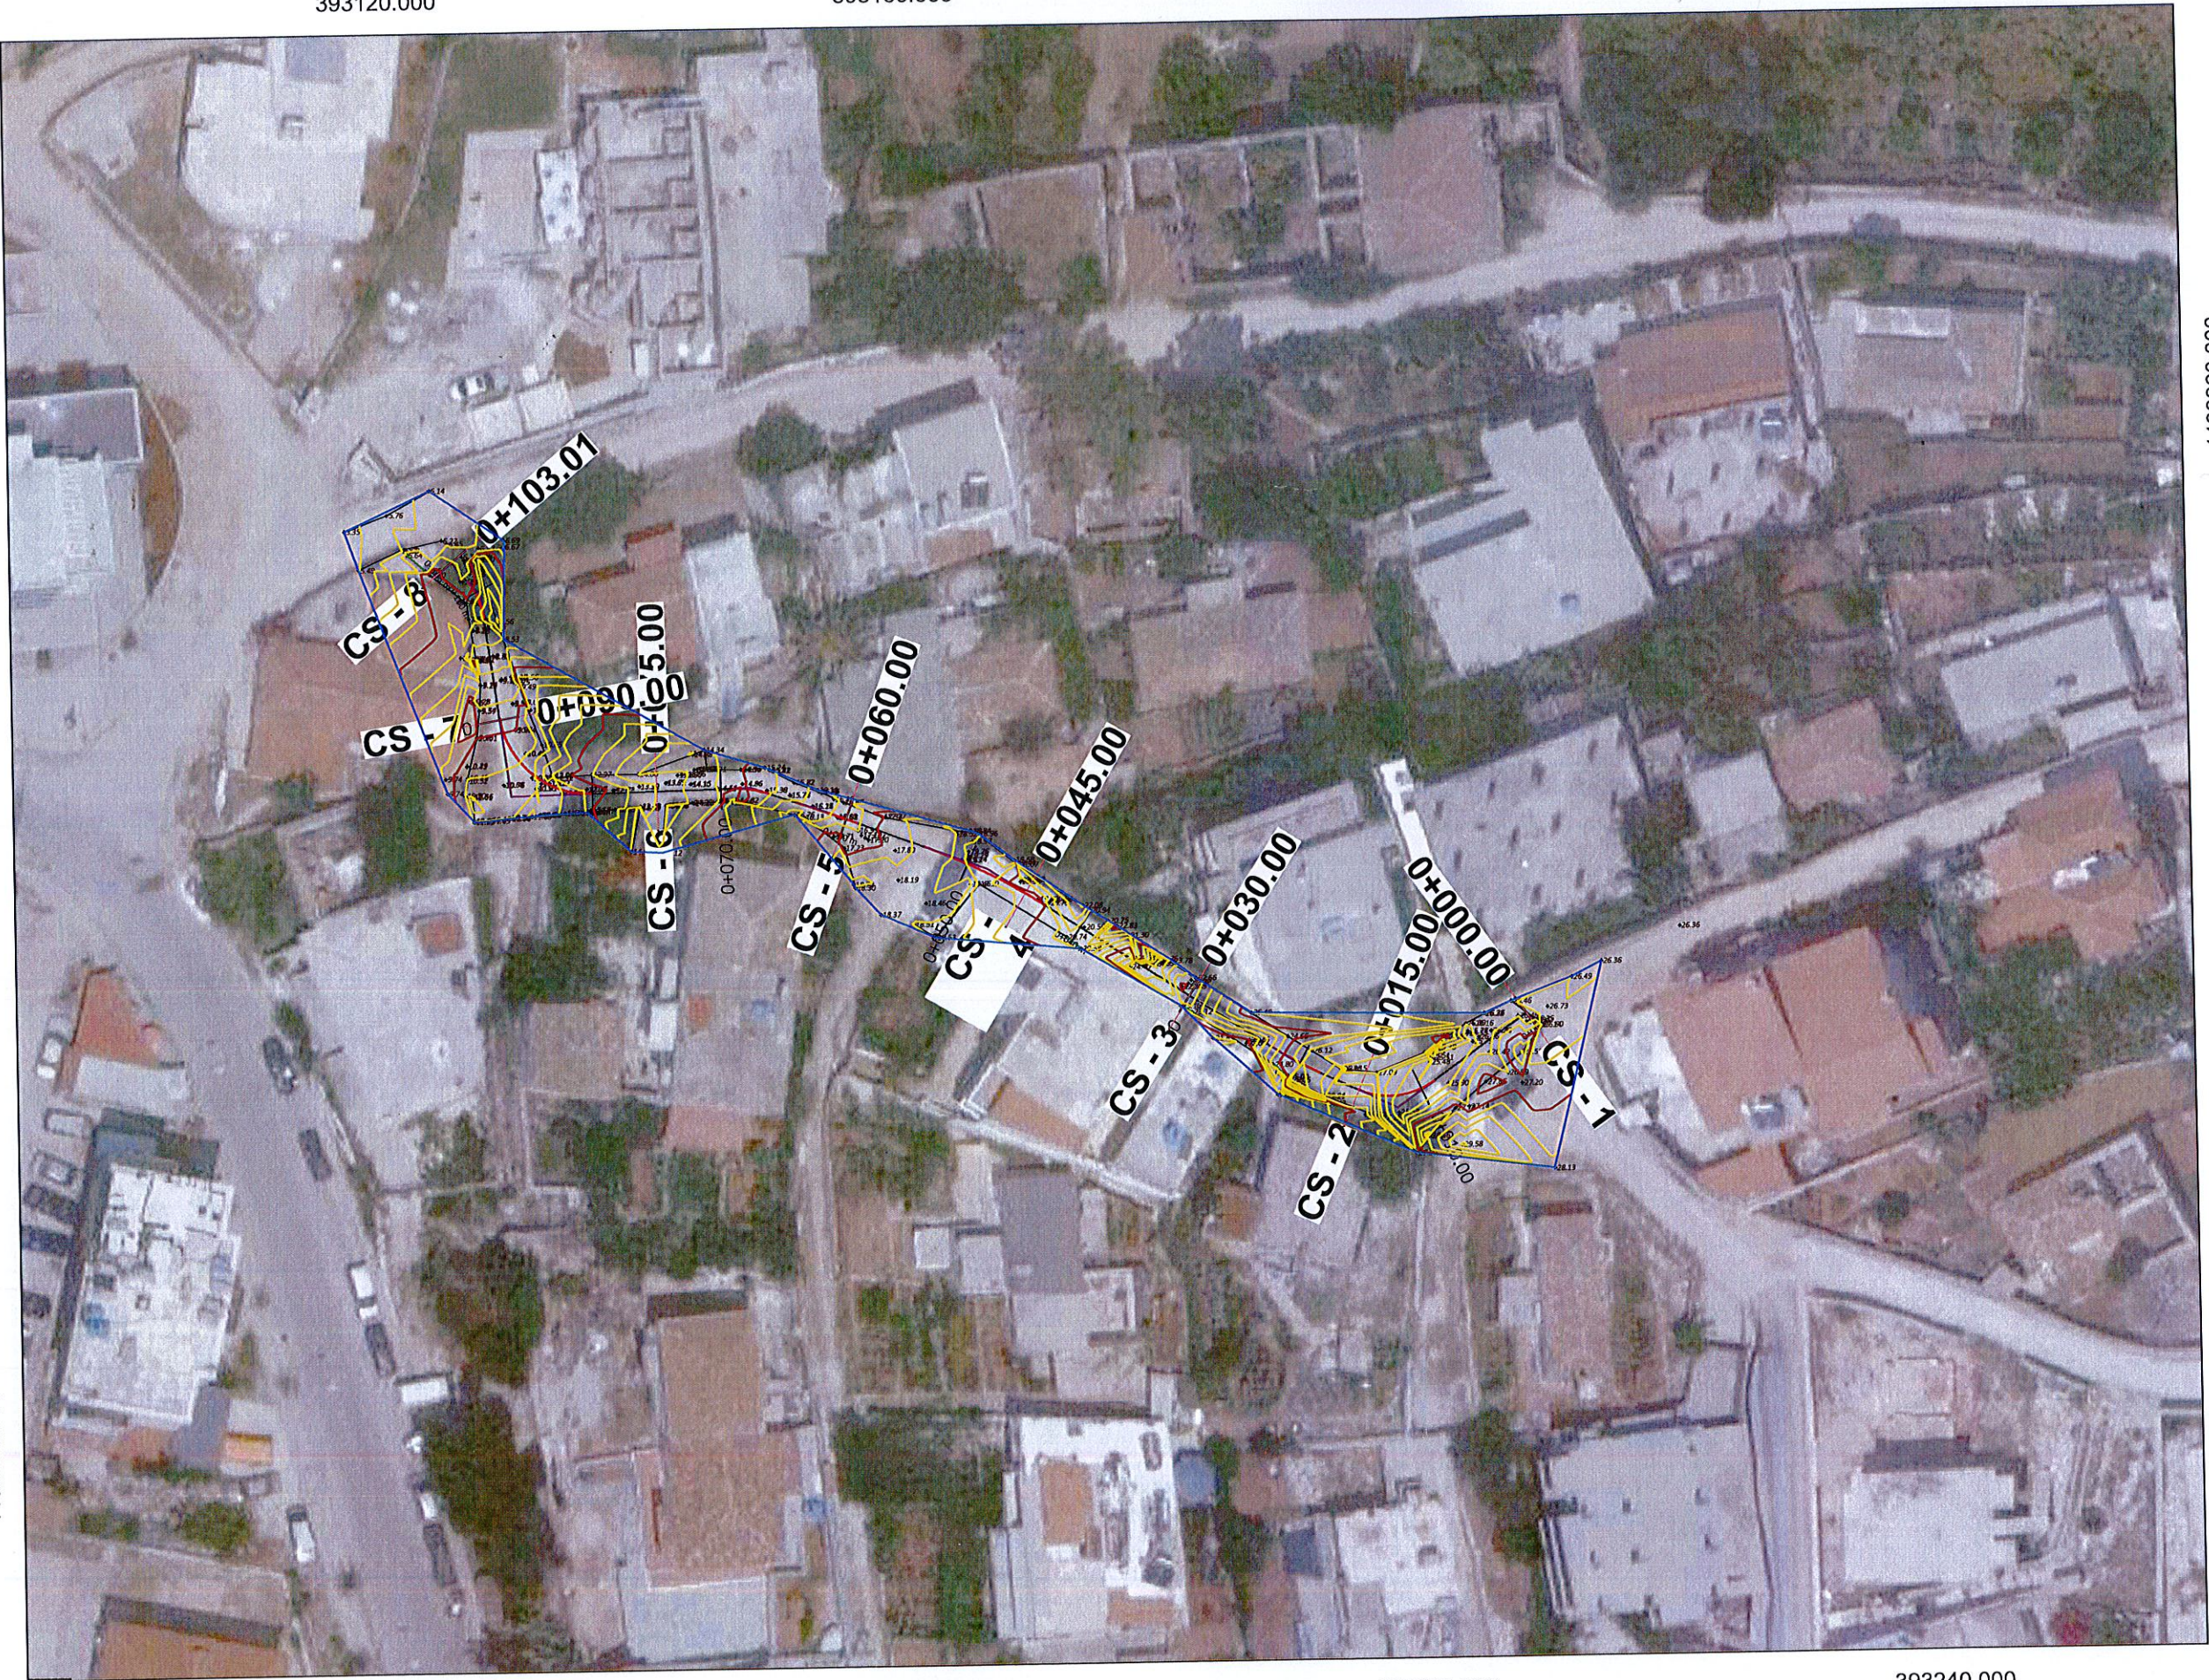

393120.000

393160.000

393200.000

393240.000

POROSITESI / CLIENT

BASHKIA HIMARË



KONSULENT / CONSULTANT  
B.O.E "HYDRO-ENG CONSULTING" sh.p.k. & "ENGINEERING  
CONSULTING GROUP" sh.p.k. & "SIRE-ALB" sh.p.k.

SIRE  
ALB  
Architecture Engineering



H.E.C  
HYDRO-ENG CONSULTING

4439960.000

PROJEKTI / PROJECT NAME

"Rikonstruksioni i shkalleve  
Stefanel, Loti II".

ZONA / LOCATION

BASHKIA HIMARË

FAZA E PROJEKTTIT / PROJECT PHASE

PROJEKT ZBATIMI  
IMPLEMENTATION DESIGN

SHENIME TEKNIKE



4439920.000

EMERTIMI I FLETES / TITLE OF DESIGN  
HOROGRAFIA E ZONES

SHKALLA:  
SCALE: 1:500  
2026

NR.FLETES / DRAWING No.

01

4439880.000

SIRE  
ALB  
Architecture Engineering  
M36415202E



# AZHORNIMI TOPOGRAFIK

393120.000

393160.000


393200.000

393240.000

4439960.000

4439920.000

4439880.000

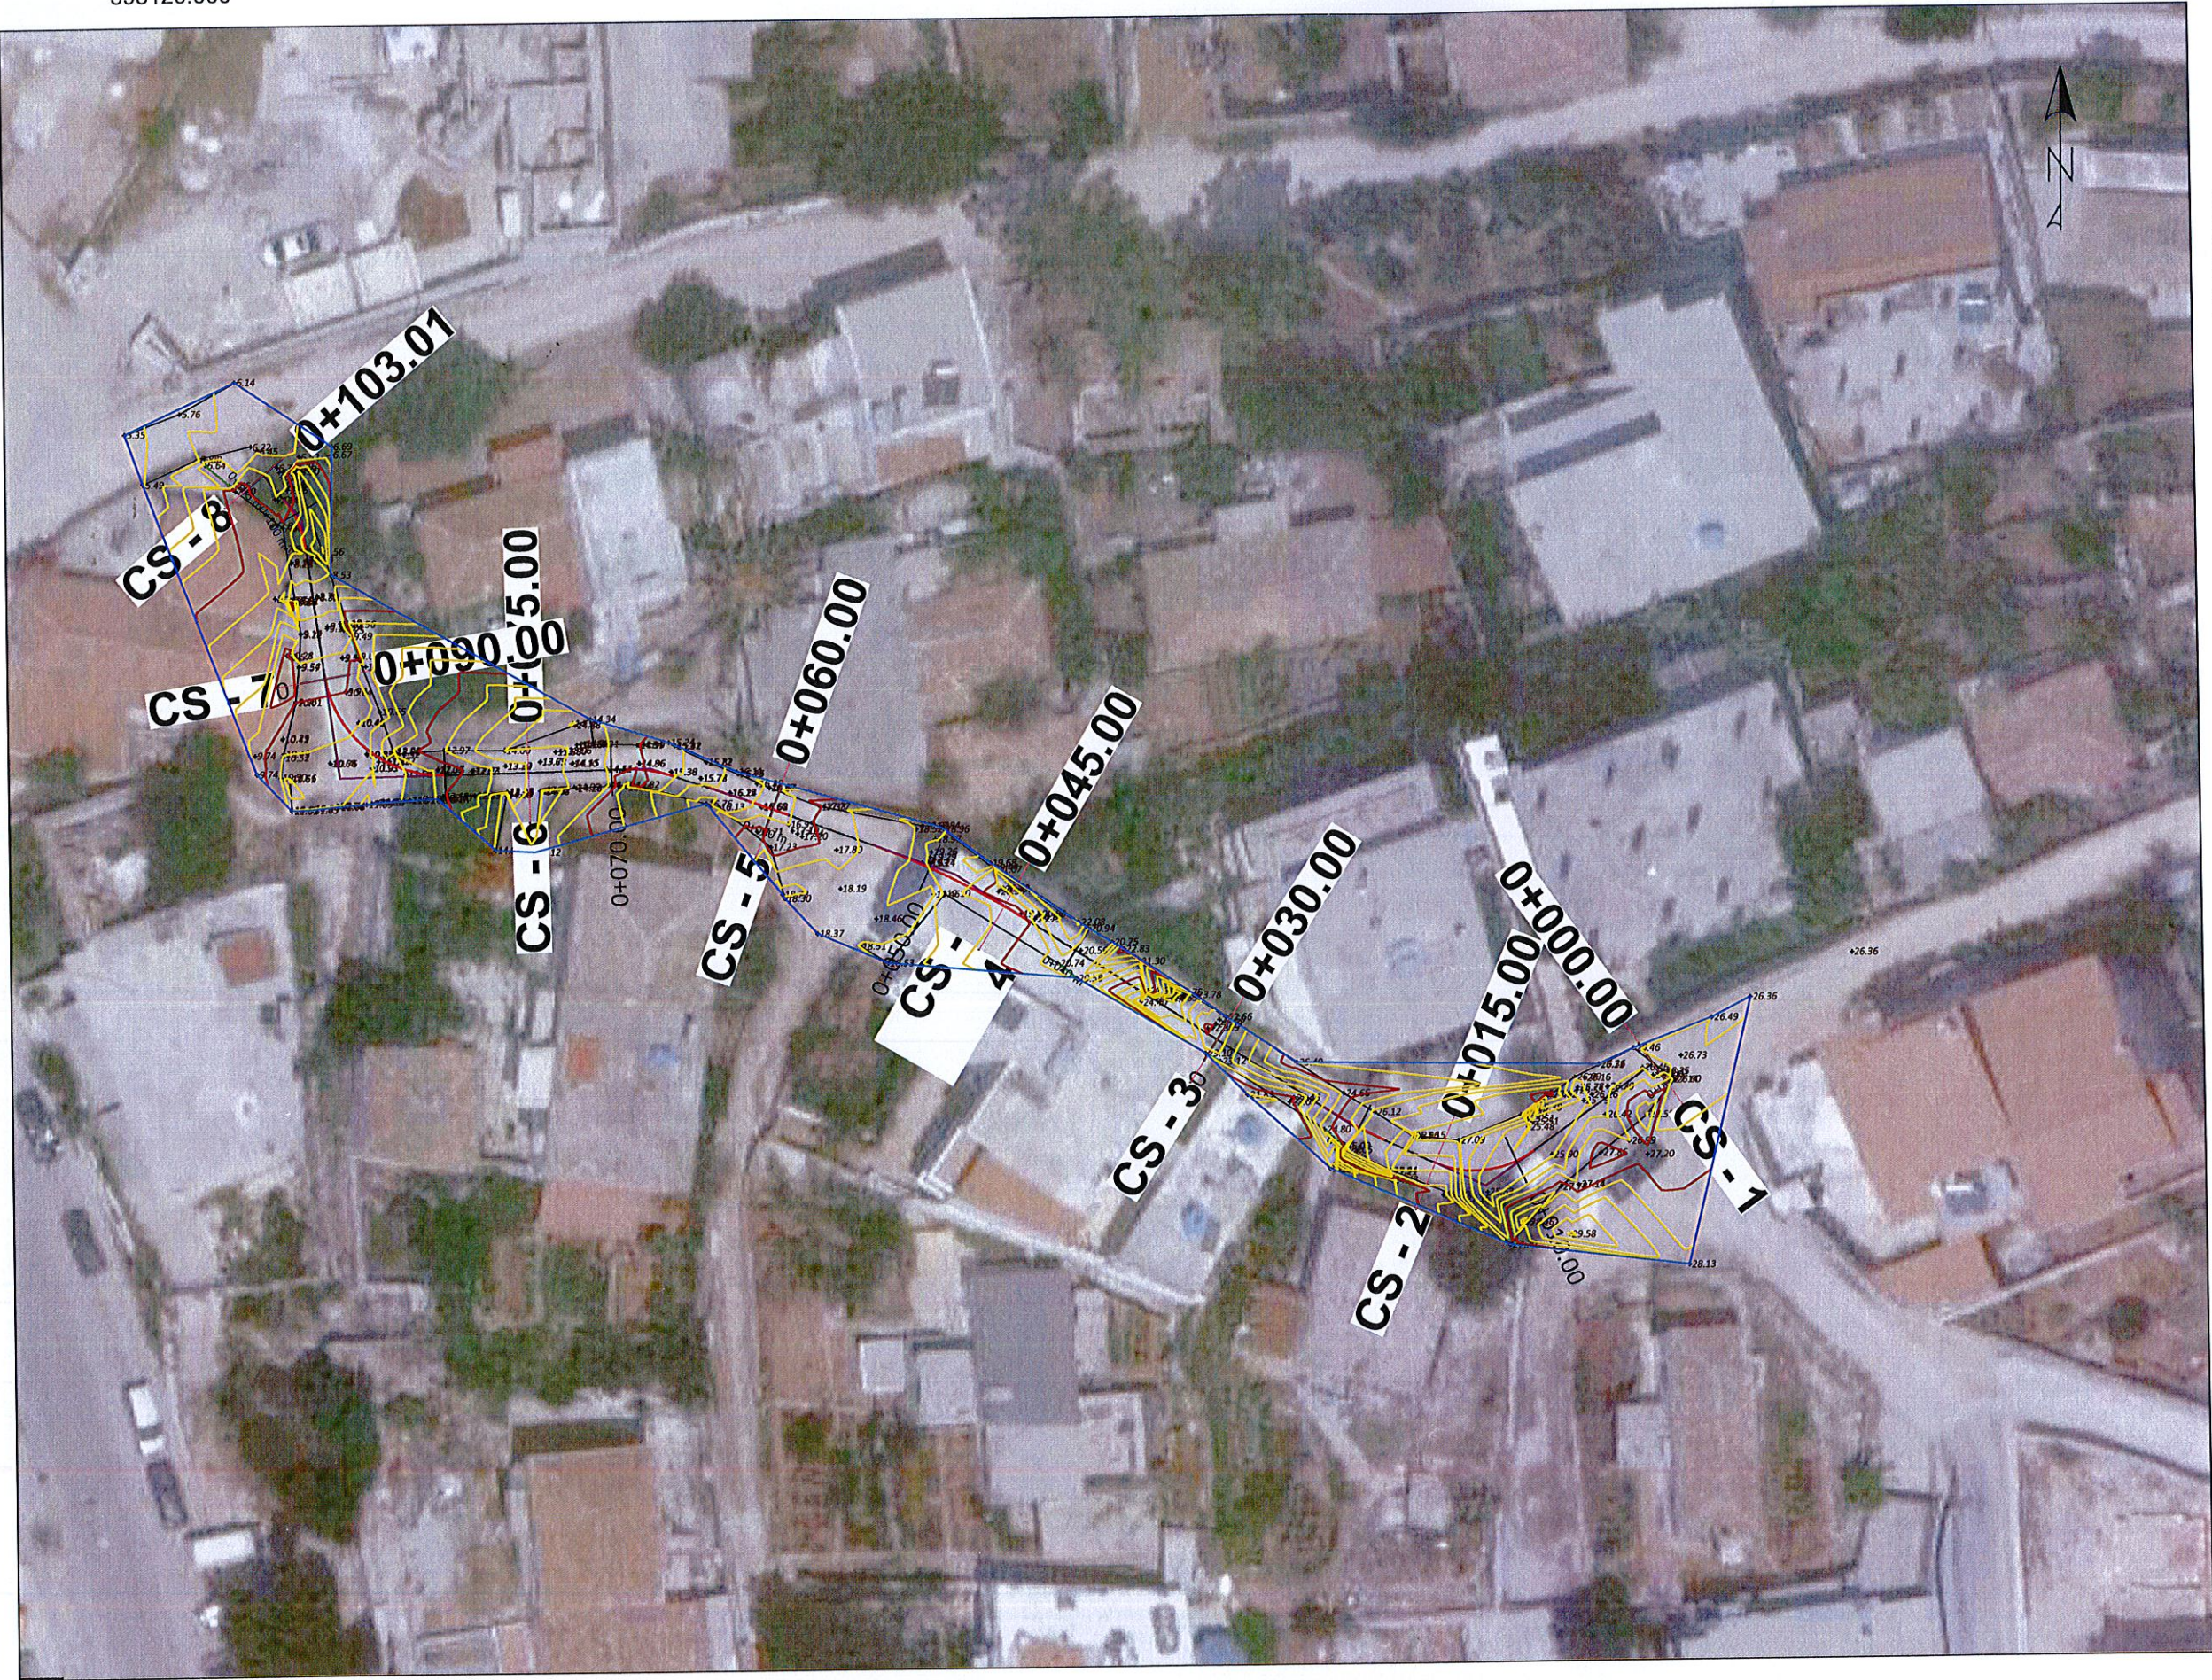

POROSITESI / CLIENT

BASHKIA HIMARË



KONSULENT / CONSULTANT

B.O.E "HYDRO-ENG CONSULTING" sh.p.k. & "ENGINEERING CONSULTING GROUP" sh.p.k. & "SIRE-ALB" sh.p.k.

SIRE  
Architecture Engineering



H.E.C  
HYDRO-ENG CONSULTING

PROJEKTI / PROJECT NAME

"Rikonstruksioni i shkalleve  
Stefanel, Loti II".

ZONA / LOCATION

BASHKIA HIMARË

FAZA E PROJEKTTIT / PROJECT PHASE

PROJEKT ZBATIMI  
IMPLEMENTATION DESIGN

SHENIME TEKNIKE



EMERTIMI I FLETES / TITLE OF DESIGN

AZHORNIMI TOPOGRAFIK

SHKALLA:  
SCALE: 1:500

NR.FLETES-DRAWING No.

2026

02

VULA / STAMP





PLANIMETRIA



POROSITESI / CLIENT

BASHKIA HIMARË



KONSULENT / CONSULTANT  
B.O.E "HYDRO-ENG CONSULTING" sh.p.k. & "ENGINEERING CONSULTING GROUP" sh.p.k. & "SIRE-ALB" sh.p.k.



PROJEKTI / PROJECT NAME

"Rikonstruksioni i shkalleve Stefanel, Loti II".

ZONA / LOCATION

BASHKIA HIMARË

FAZA E PROJEKTI / PROJECT PHASE

PROJEKT ZBATIMI  
IMPLEMENTATION DESIGN

SHENIME TEKNIKE



EMERTIMI I FLETES / TITLE OF DESIGN

PLANIMETRIA

SHKALLA:  
SCALE: 1:250

2020

NR. FLETES / DRAWING No.


03

VULA / STAMP





PLANIMETRIA

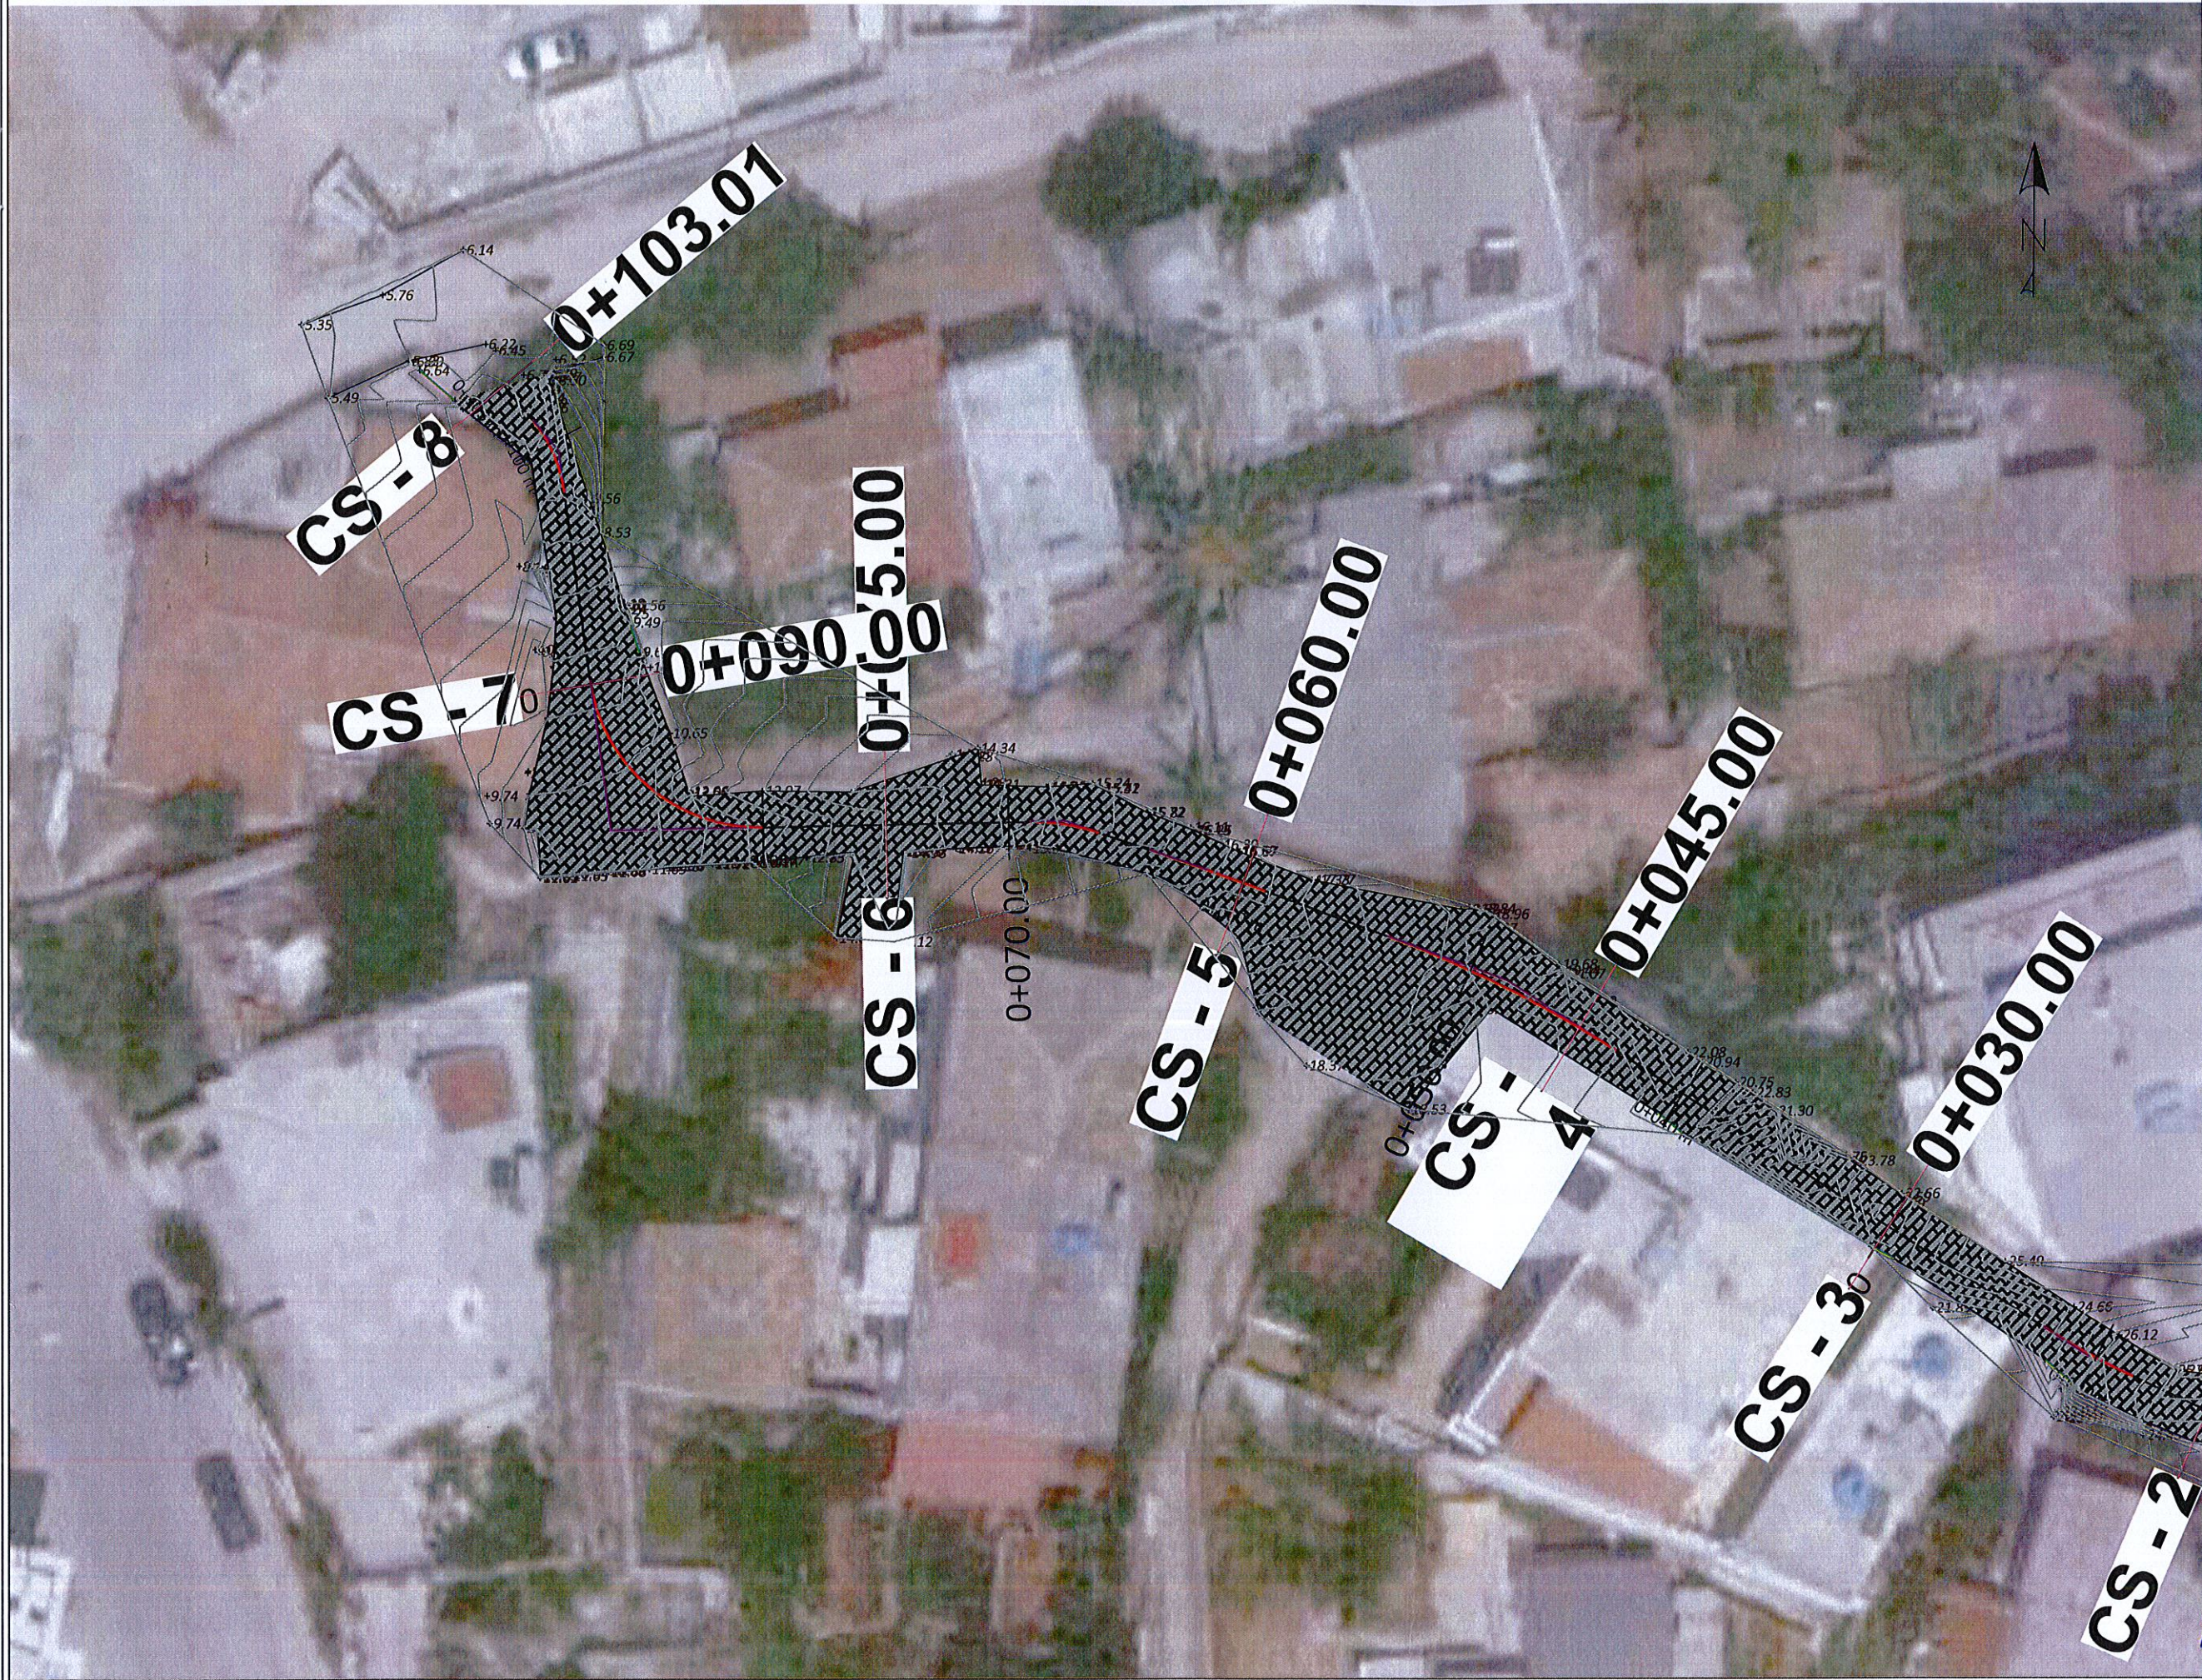

POROSITESI / CLIENT

BASHKIA HIMARË



KONSULENT / CONSULTANT

B.O.E "HYDRO-ENG CONSULTING" sh.p.k. & "ENGINEERING CONSULTING GROUP" sh.p.k. & "SIRE-ALB" sh.p.k.



PROJEKTI / PROJECT NAME

"Rikonstruksioni i shkalleve Stefanel, Loti II".

ZONA / LOCATION

BASHKIA HIMARË

FAZA E PROJEKTI / PROJECT PHASE

PROJEKT ZBATIMI  
IMPLEMENTATION DESIGN

SHENIME TEKNIKE




EMERTIMI / FLETES / TITLE OF DESIGN

PLANIMETRIA

|                 |                         |
|-----------------|-------------------------|
| SHKALLA / SCALE | NR.FLETES / DRAWING No. |
| 1:250           | 04                      |
| 2026            |                         |

VULA / STAMP

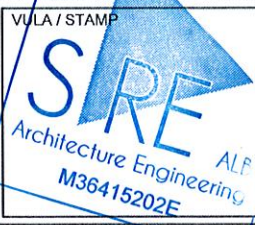




PROFILI TIP

Profili tip

L=103 ml

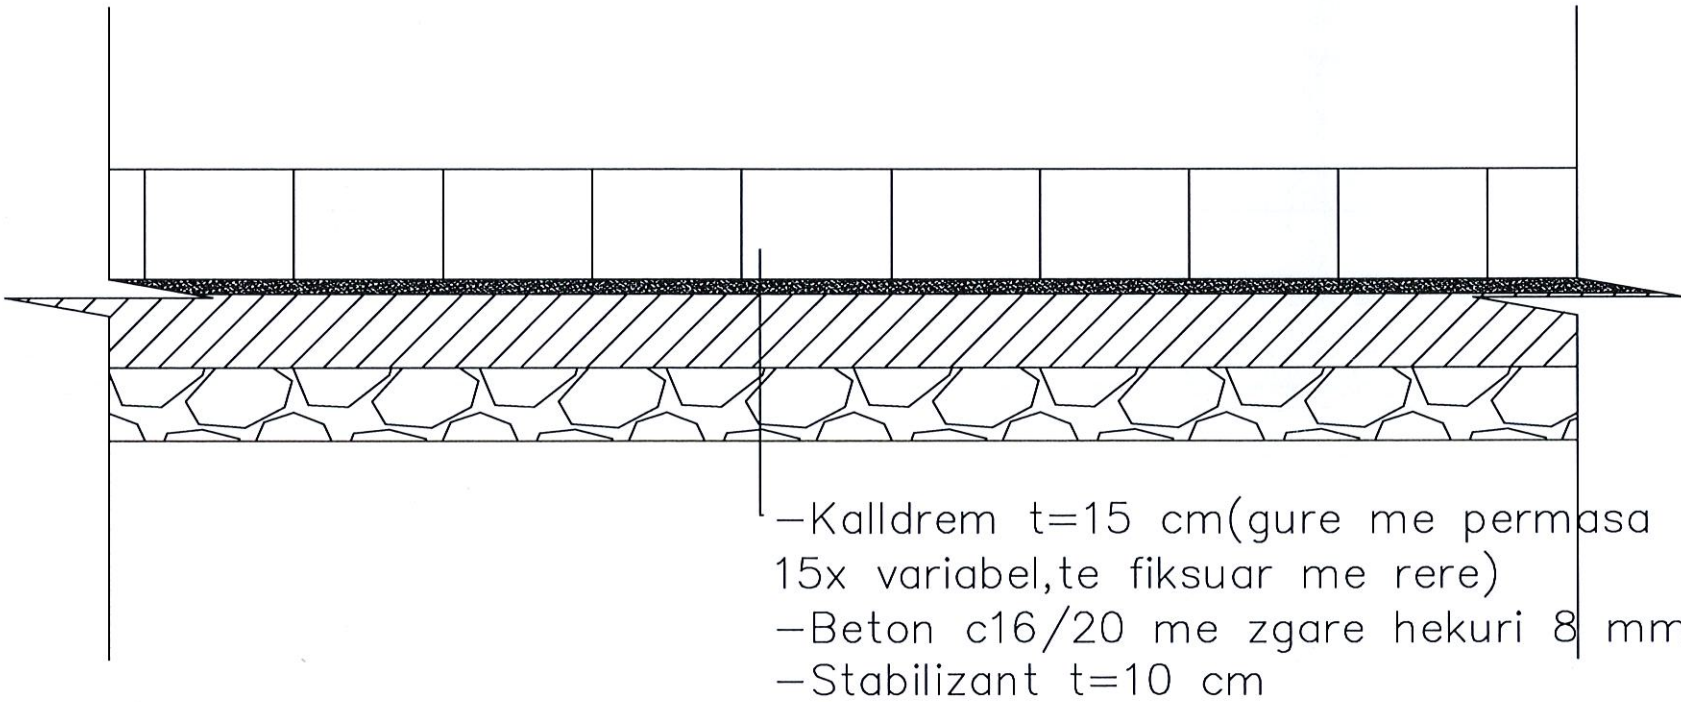

POROSITESI / CLIENT

BASHKIA HIMARË



KONSULENT / CONSULTANT  
B.O.E "HYDRO-ENG CONSULTING" sh.p.k. & "ENGINEERING CONSULTING GROUP" sh.p.k. & "SIRE-ALB" sh.p.k.



PROJEKTI / PROJECT NAME

"Rikonstruksioni i shkalleve Stefanel, Loti II".

ZONA / LOCATION

BASHKIA HIMARË

FAZA E PROJEKTTIT / PROJECT PHASE

PROJEKT ZBATIMI  
IMPLEMENTATION DESIGN

SHENIME TEKNIKE



EMERTIMI / FLETES / TITLE OF DESIGN

PROFILI TIP

SHKALLA /  
SCALE

1:250

NR.FLETES / DRAWING No.

2026

05

VULA / STAMP

