


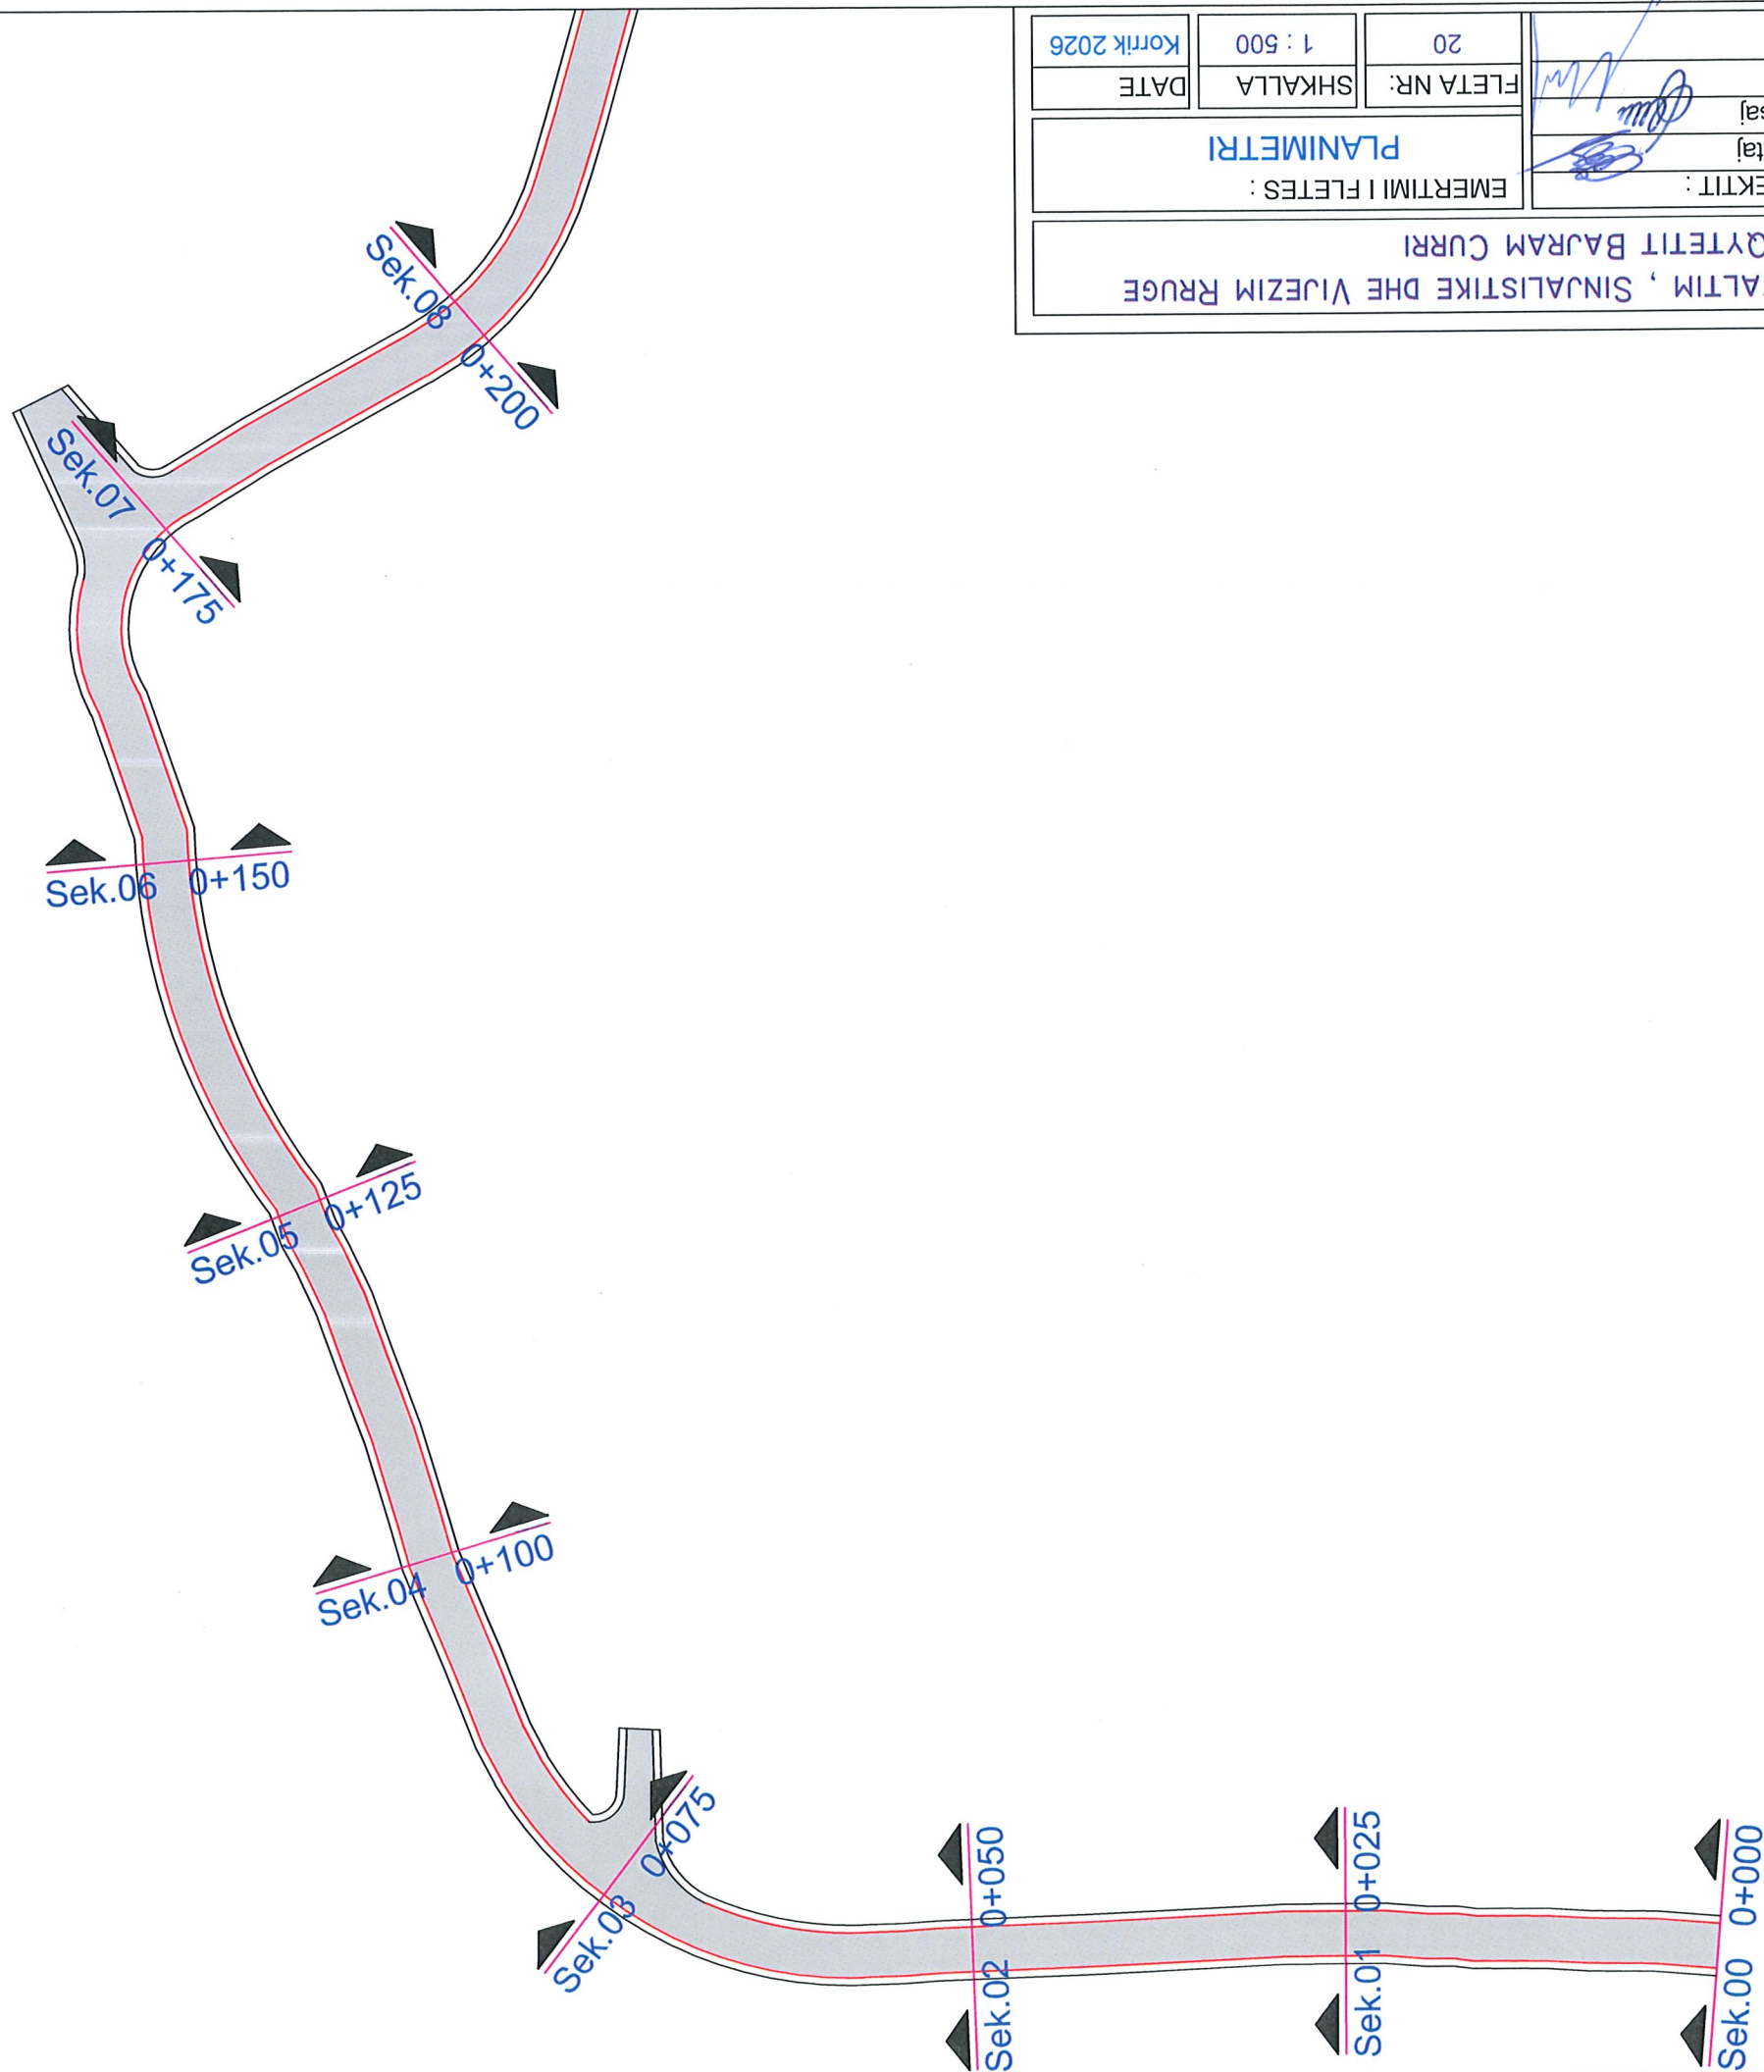



AUTORE TE PROJEKTIT :

Ing. Egzon Muhametaj

Ark. Urb. Endrit Musaj

Tek. Mustaf Vatoçi

21

FLETA NR:

1 : 500

SHKALLA


DATE

Korrik 2026

PLANIMETRI

EMERTIMI I FLETES :

OBJEKTI: ASFALTIM , SINJALISTIKE DHE VIEZIM RRUGE
LAGJEJE TE QYTETIT BAJRAM CURRI

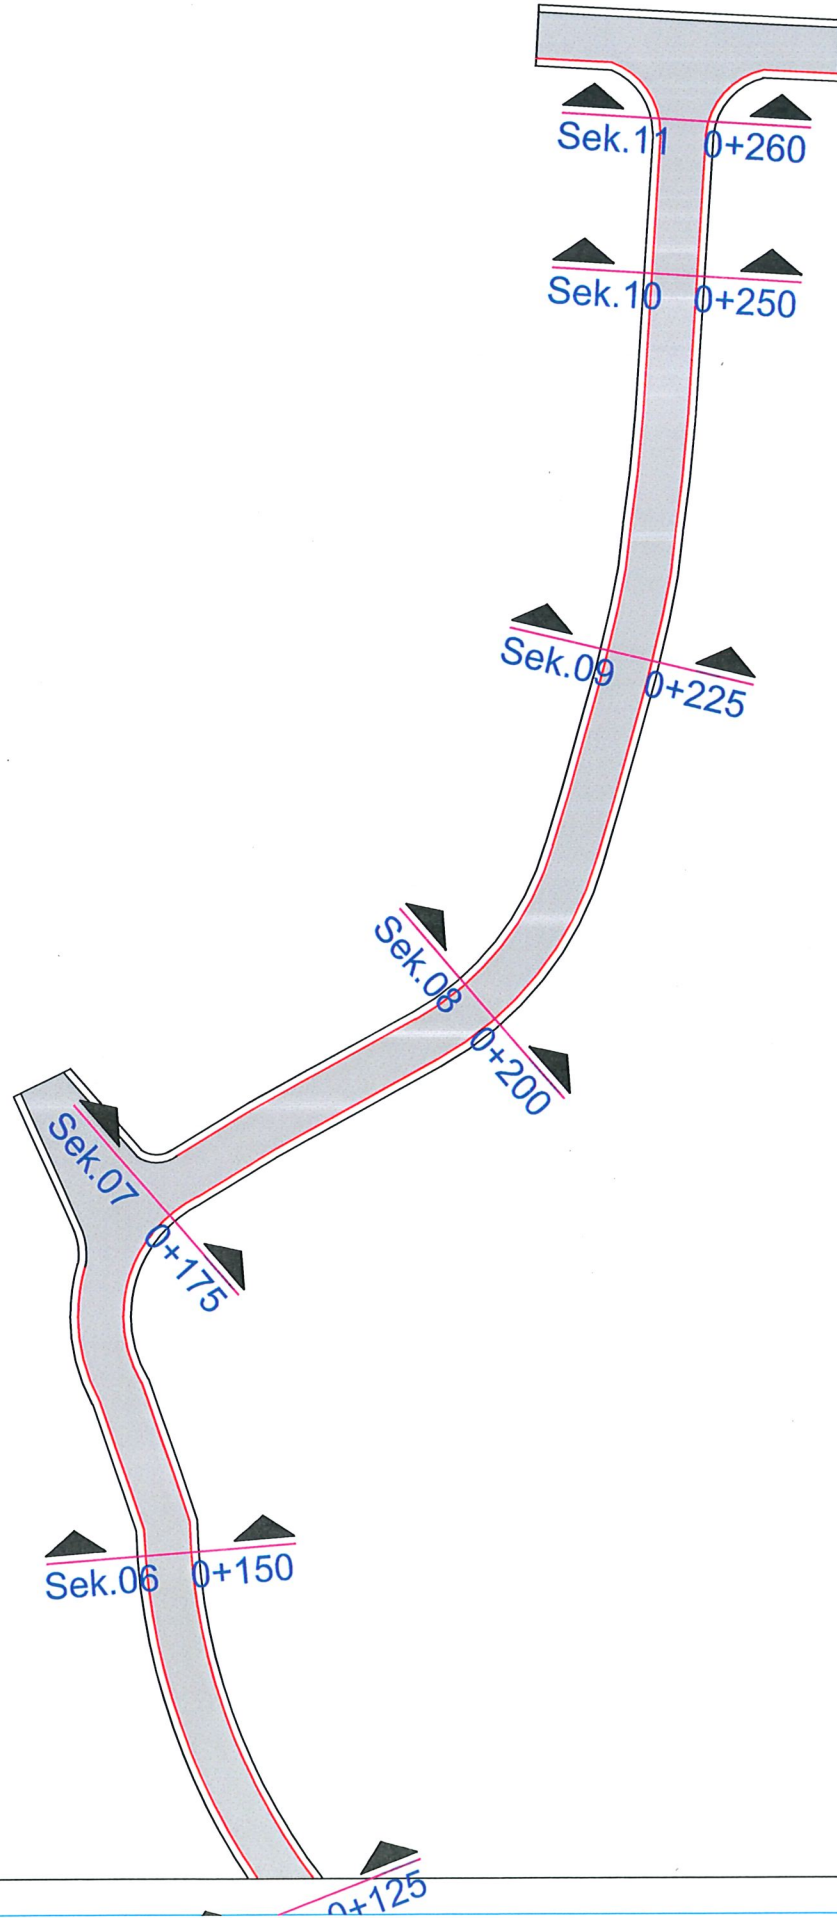

BASHKIA TROPOJE

POSITES :

Adresa: Sheshi "Azem Hajdari" B.Curi
tel :+35521322373
E-mail: bashkiatropoje@gmail.com

ZYRA E URBANISTIKES

OBJEKTI: ASFALTIM , SINJALISTIKE DHE VIEZIM RRUGE LAJEJE TE QYTETIT BAURAM CURRI

EMERTIMI I FLETES :

Ortografia 1

FLETA NR:


22

1 : 500

SHKALLA

DATE

Korrik 2026

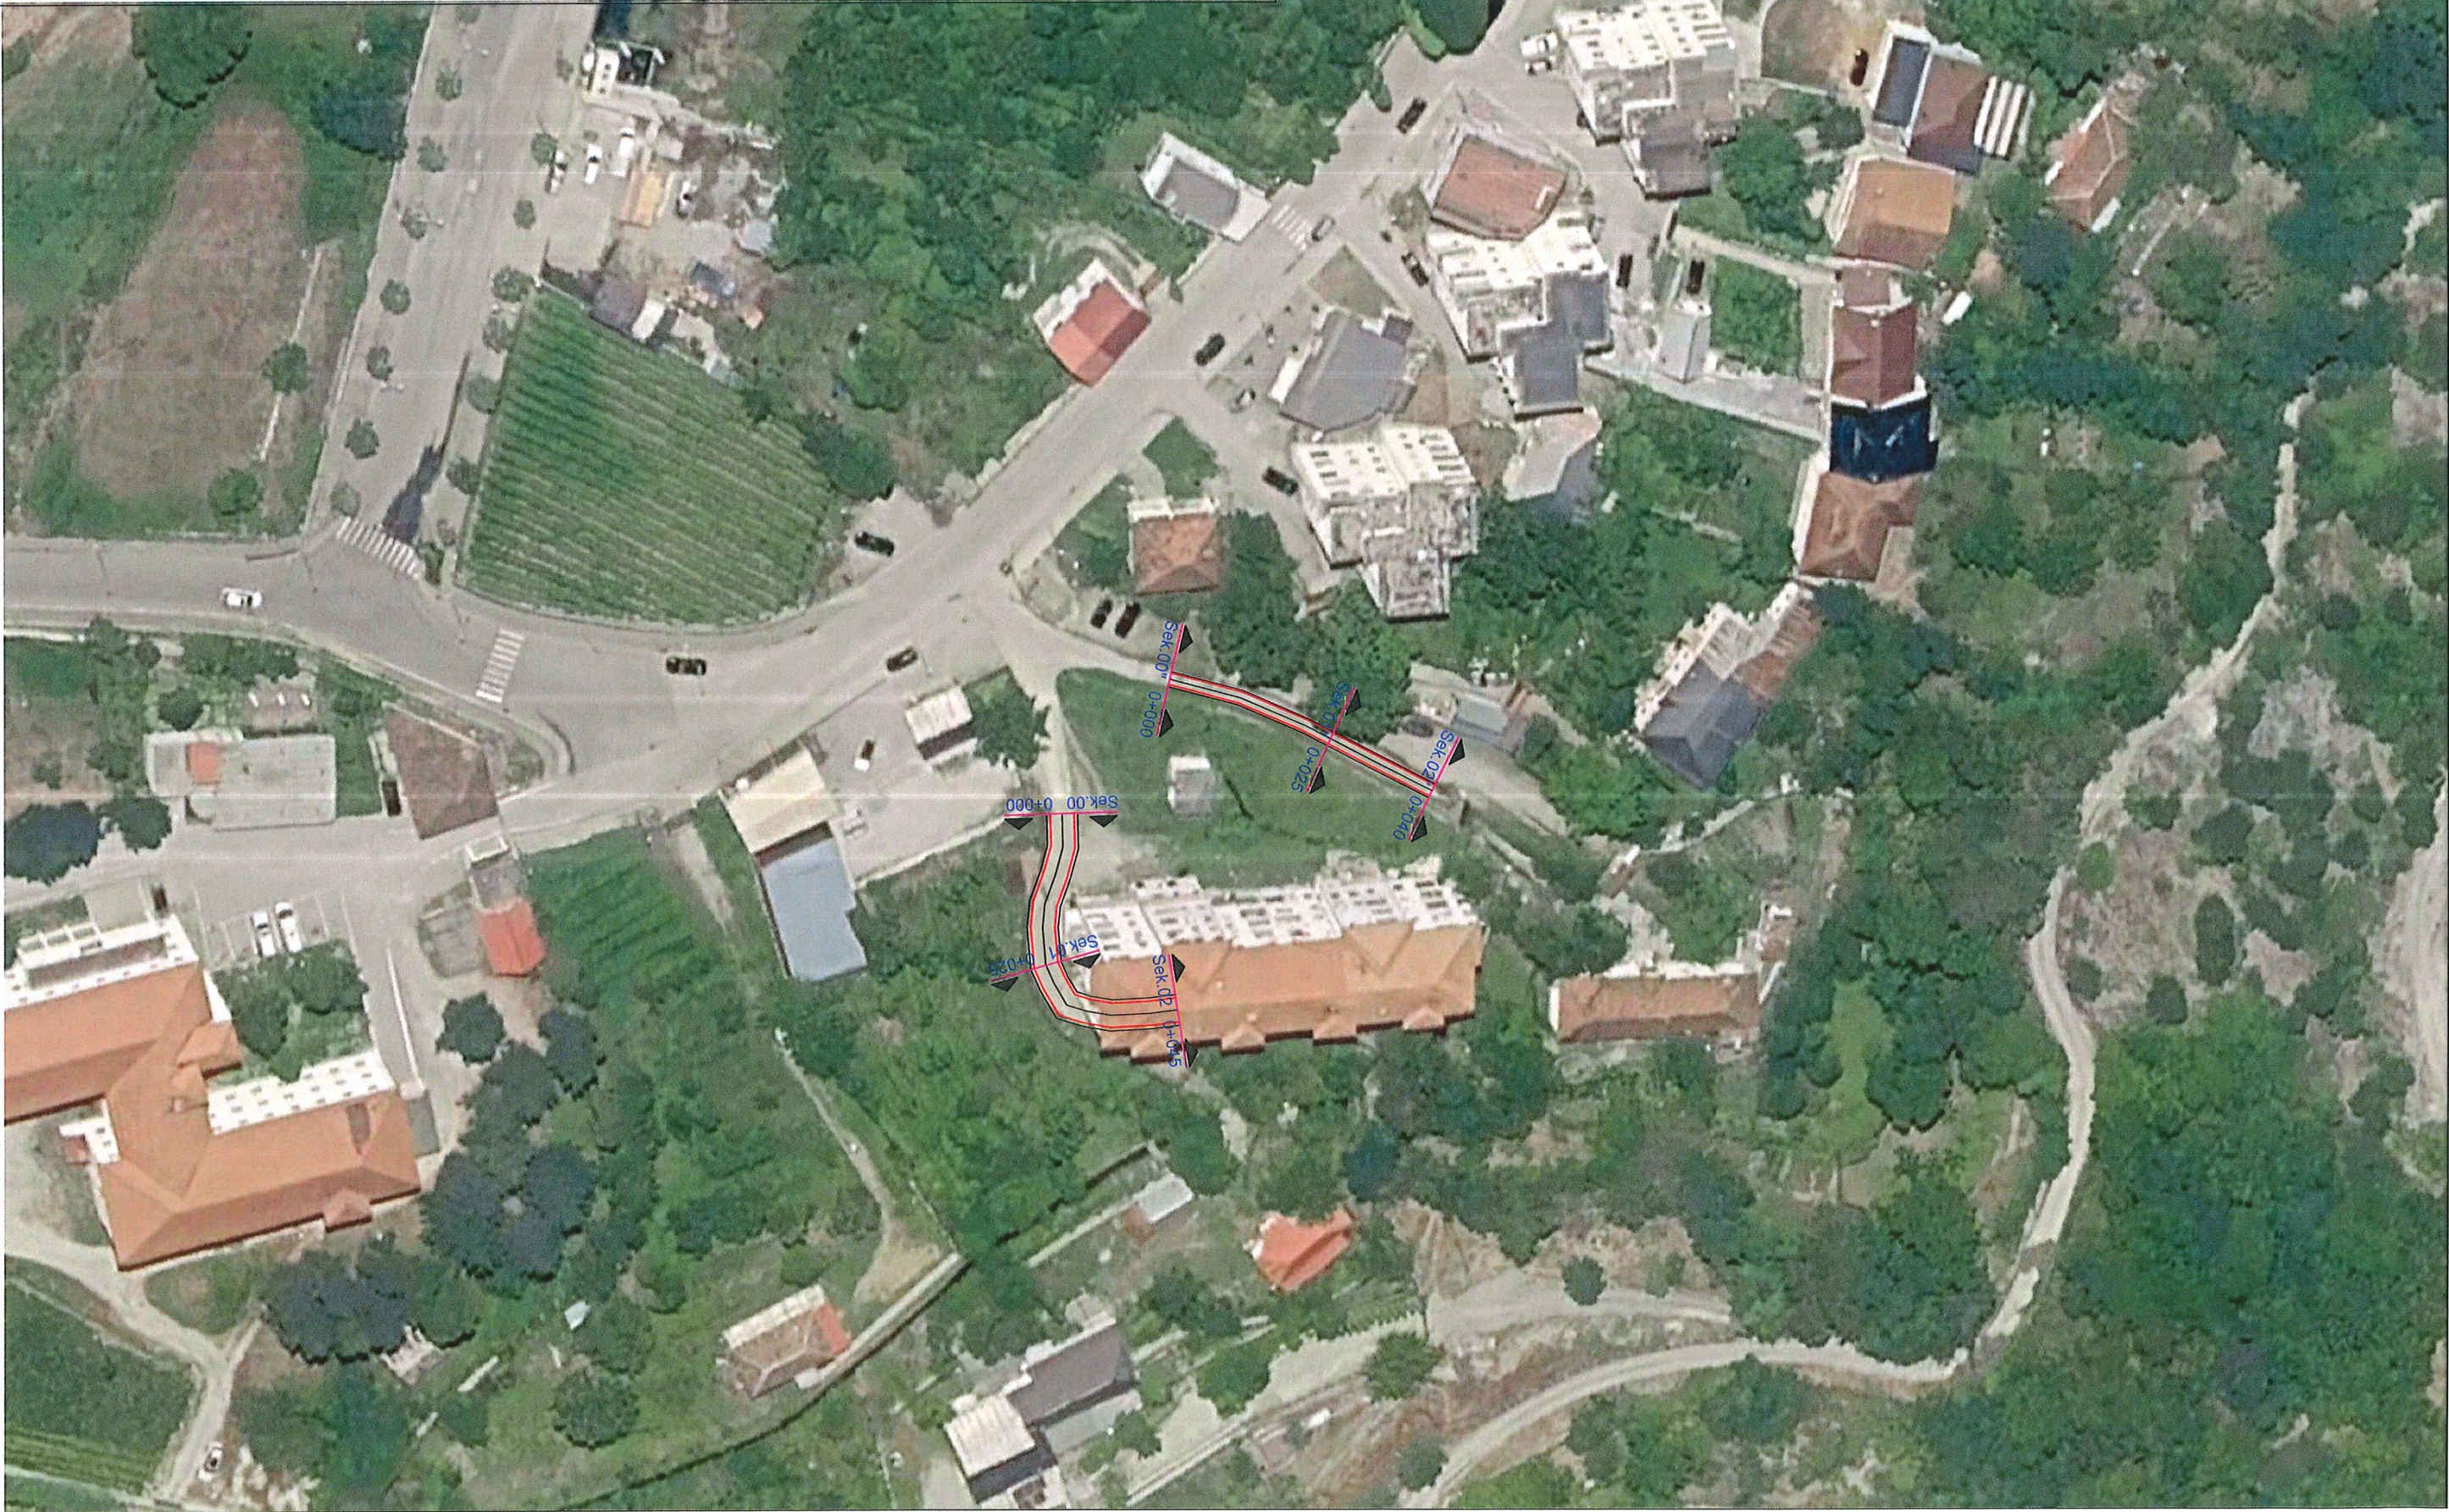



AUTORE TE PROJEKTIT :

Ing. Egzon Muhametaj

Ark. Urb. Endrit Musaj

Tek. Mustaf Vatoçi

FLETA NR:

23

1 : 500

SHKALLA


DATE

Korrik 2026

EMERTIMI I FLETES :

PLANIMETRI

OBJEKTI: ASFALTIM , SINJALISTIKE DHE VIEZIM RRUGE
LAGJEJE TE QYTETIT BAJRAM CURRI

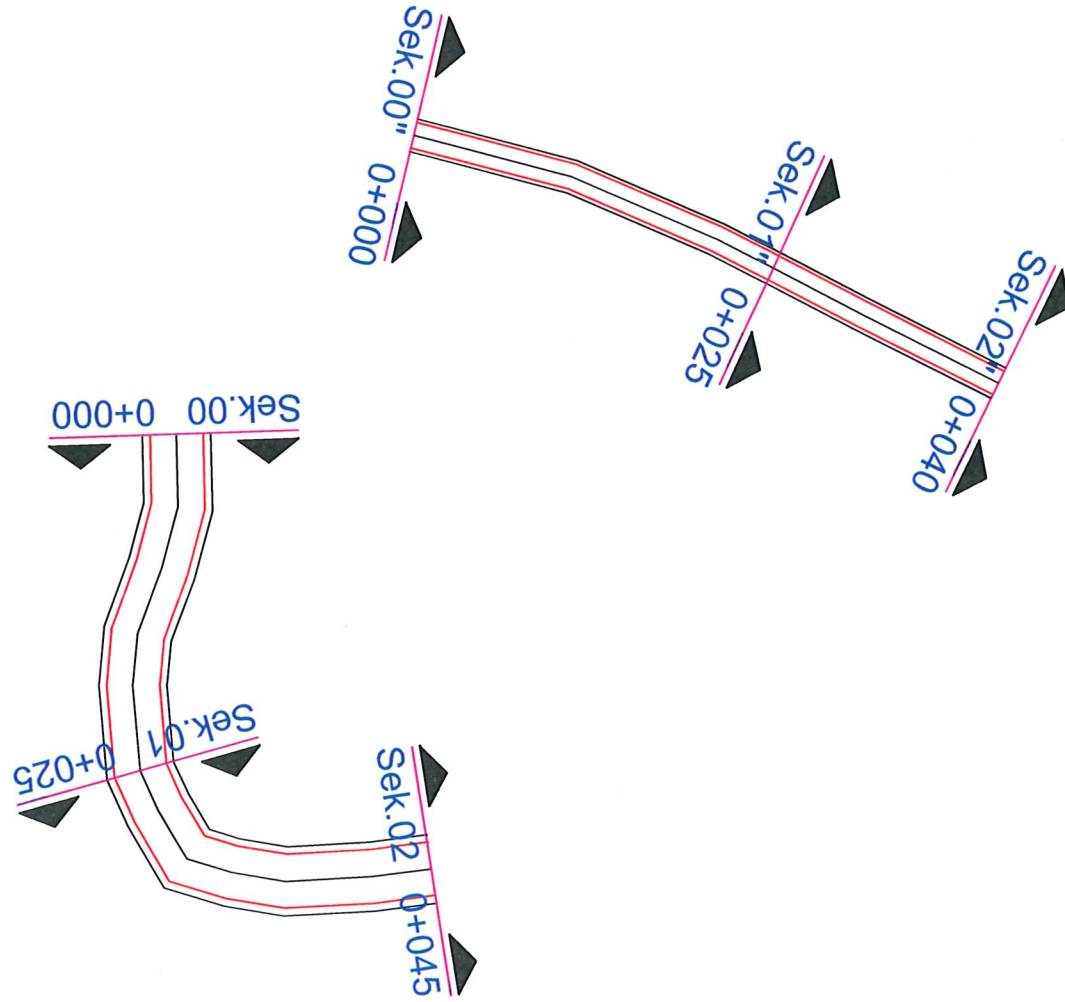



ZYRA E URBANISTIKES

Adresa: Sheshi "Azem Hajdari" B.Curti
tel :+35521322373
E-mail: bashkiaitropoje@gmail.com

POROSITES :

BASHKIA TROPOJE

OBJEKTI: ASFALTIM , SINJALISTIKE DHE VIEZIM RRUGE LAJEJE TE QYTETIT BAJRAM CURRI

EMERTIMI I FLETES :

Ortografia 1

AUTORE TE PROJEKTIT :
Ing. Egzon Muhameaj
Ark. Urb. Endrit Musaj
Tek. Mustaf Vatoci

FLETA NR:

24

1 : 500

SHKALLA

Korrik 2026

DATE



AUTORE TE PROJEKTIT :

Ing. Egzon Muhametaj

Ark. Urb. Endrit Musaj

Tek. Mustaf Vatoci

FLETA NR:

25

SHKALLA

1 : 500


DATE

Korrik 2026


EMERTIMI I FLETES :

PLANIMETRI

OBJEKTI: ASFALTIM , SINJALISTIKE DHE VIEZIM RRUGE
LAGJEJE TE QYTETIT BAJRAM CURRI

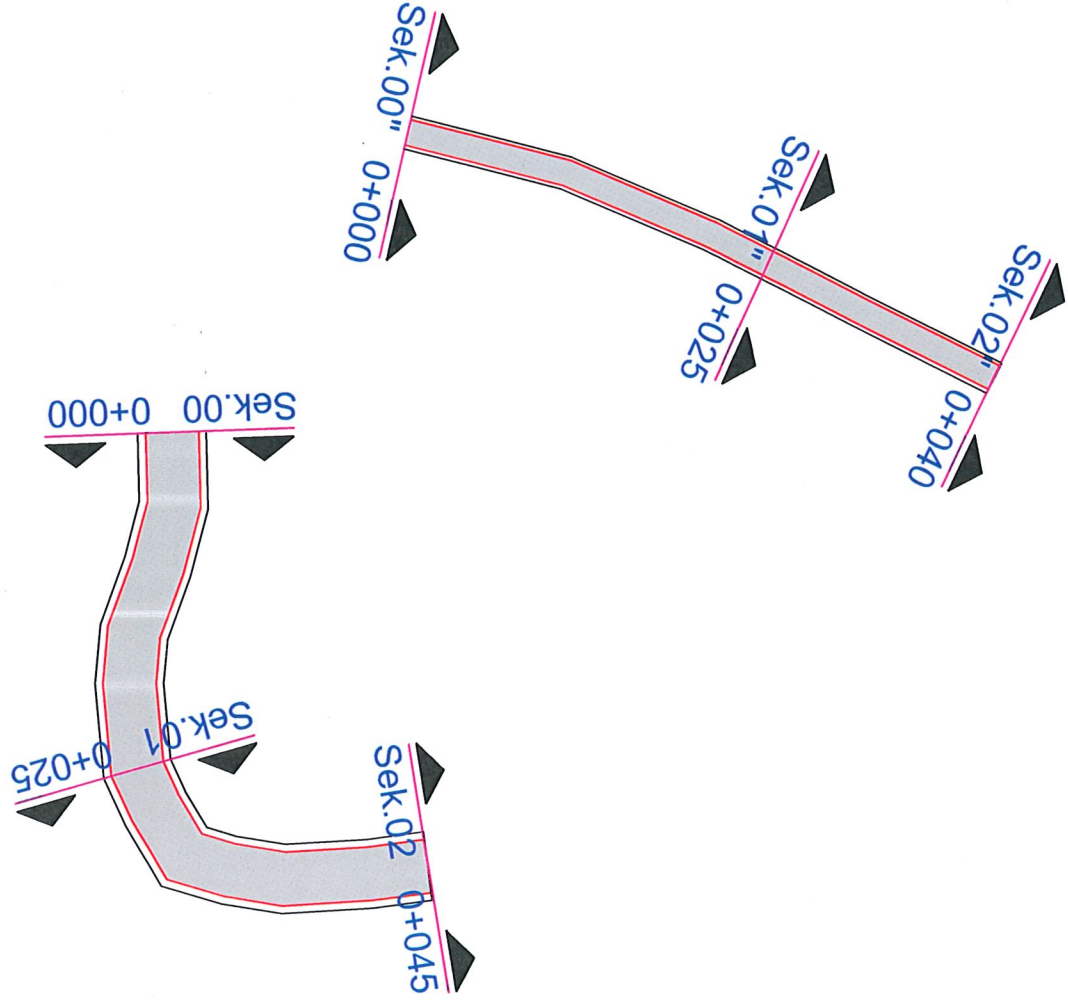

Sek. 1 - Sek.2

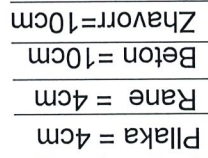

Asfaltobetón=4cm
Binder = 6 cm
Stabilizant=10 cm
Çakull t=10~20 cm

2.5%

009

Bordur Bèton!

SHYLL E NDRICIMI
CDO 40 M

NDRIQUES
SAP - T250 Wal


100	
-----	--

Ndertese ZKI

Ndertese ZKf

BASHKIA TROPOJE

PORTSITES:

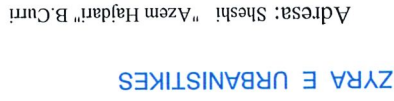

Adresa: Sheshi "Azem Hajdari" B.Curri
tel: +35521322373
E-mail: bashkiatropoje@gmail.com

AUTORE TE PROJEKTIIT :

Ing. Egzon Muhamedaj

Ark. Urb. Endrit Musaj

Tek. Mustaf Vatoçi

LAGJEJE TE QYTETIT BAJRAM CURRI

OBJEKTI: ASFALTIM, SINJALISTIKE DHE VIZEZIM RRUGE

EMERTIMI I FLETES :

PROFIL TERTHOR L.PARKUT

FILETA NR:

1 : 500

Korrik 2026

DATE _____

OBJEKTI : ASFALTIM , SINJALISTIKE DHE VIEZIM RRUGE		LAJESJE TE QYTETIT BAJRAM CURRI	
AUTORE TE PROJEKTTIT :		Ing. Egzon Muhamejaj	
		Ark. Urb. Endrit Musaj	
		Tek. Mustaf Vatoçi	
EMERTIMI I FLETES :		FLETA NR.:	
PROFIL TERTHOR L.PARKUT		SHKALLA	
DATE		1 : 500	
Korrik 2026		27	

BASHKIA TROPOJE

POSITES :




ZYRA E URBANISTIKES

Adresa: Sheshi "Azem Hajdari" B.Curti

tel: +35521322373

E-mail: bashkiatropoje@gmail.com

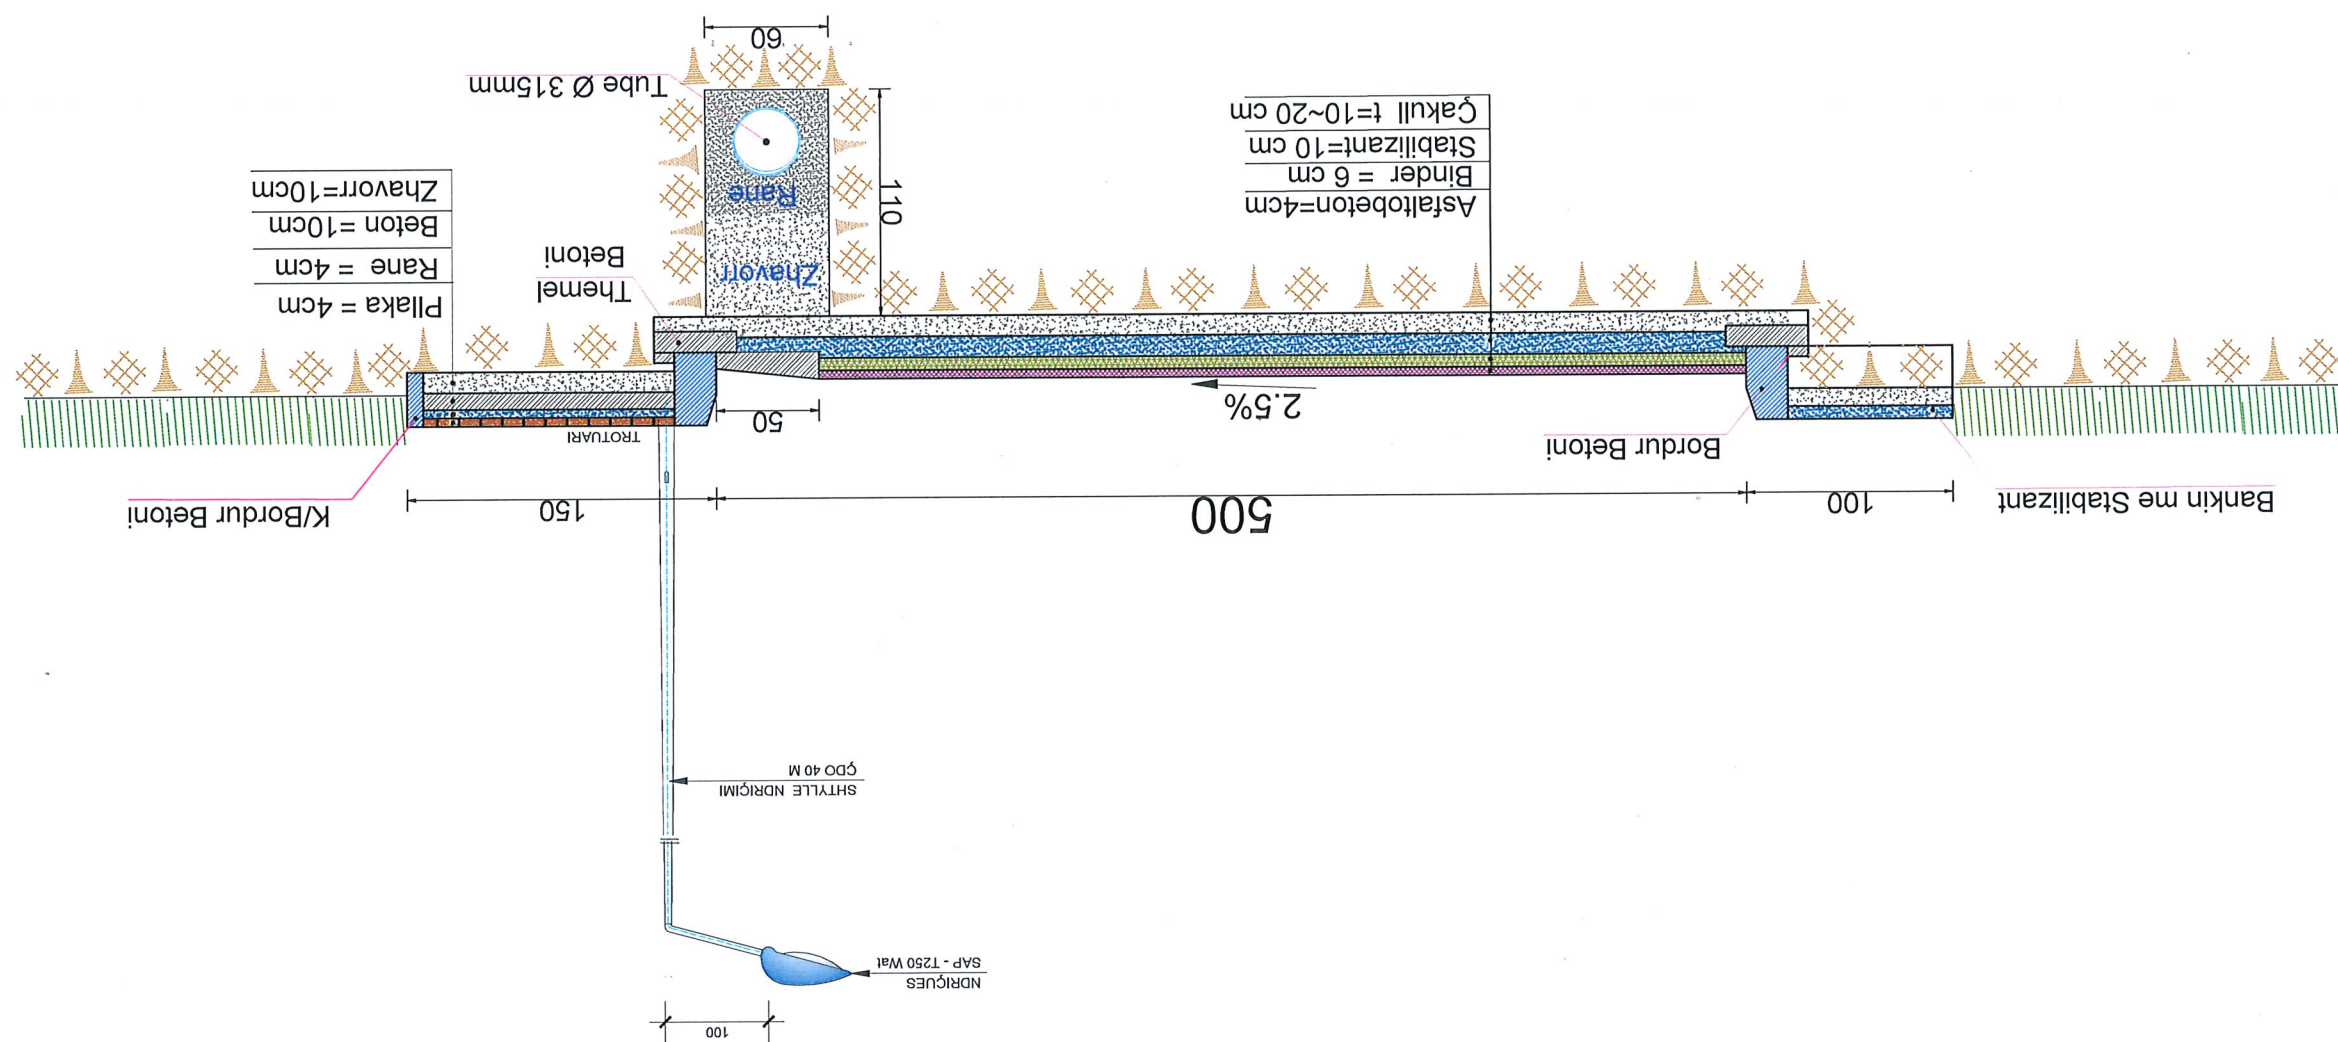

OBJEKTI : ASFALTIM , SINJALISTIKE DHE VIEZIM RRUGE		EMERTIMI I FLETES :		PROFIL TERTHOR L.PARKUT	
AUTORE TE PROJEKTIT :		Ing. Egzon Muhametaj		Ark. Urb. Endrit Musaj	
Tek. Mustaf Vatoci		FLETA NR: 28		SHKALLA 1 : 500	
DATE		Korrik 2026			

BASHKIA TROPOJE


POROSITES :

Adresa: Sheshi "Azem Hajdari" B.Curri


tel :+35521322373

E-mail: bashkياتropoje@gmail.com

ZYRA E URBANISTIKES

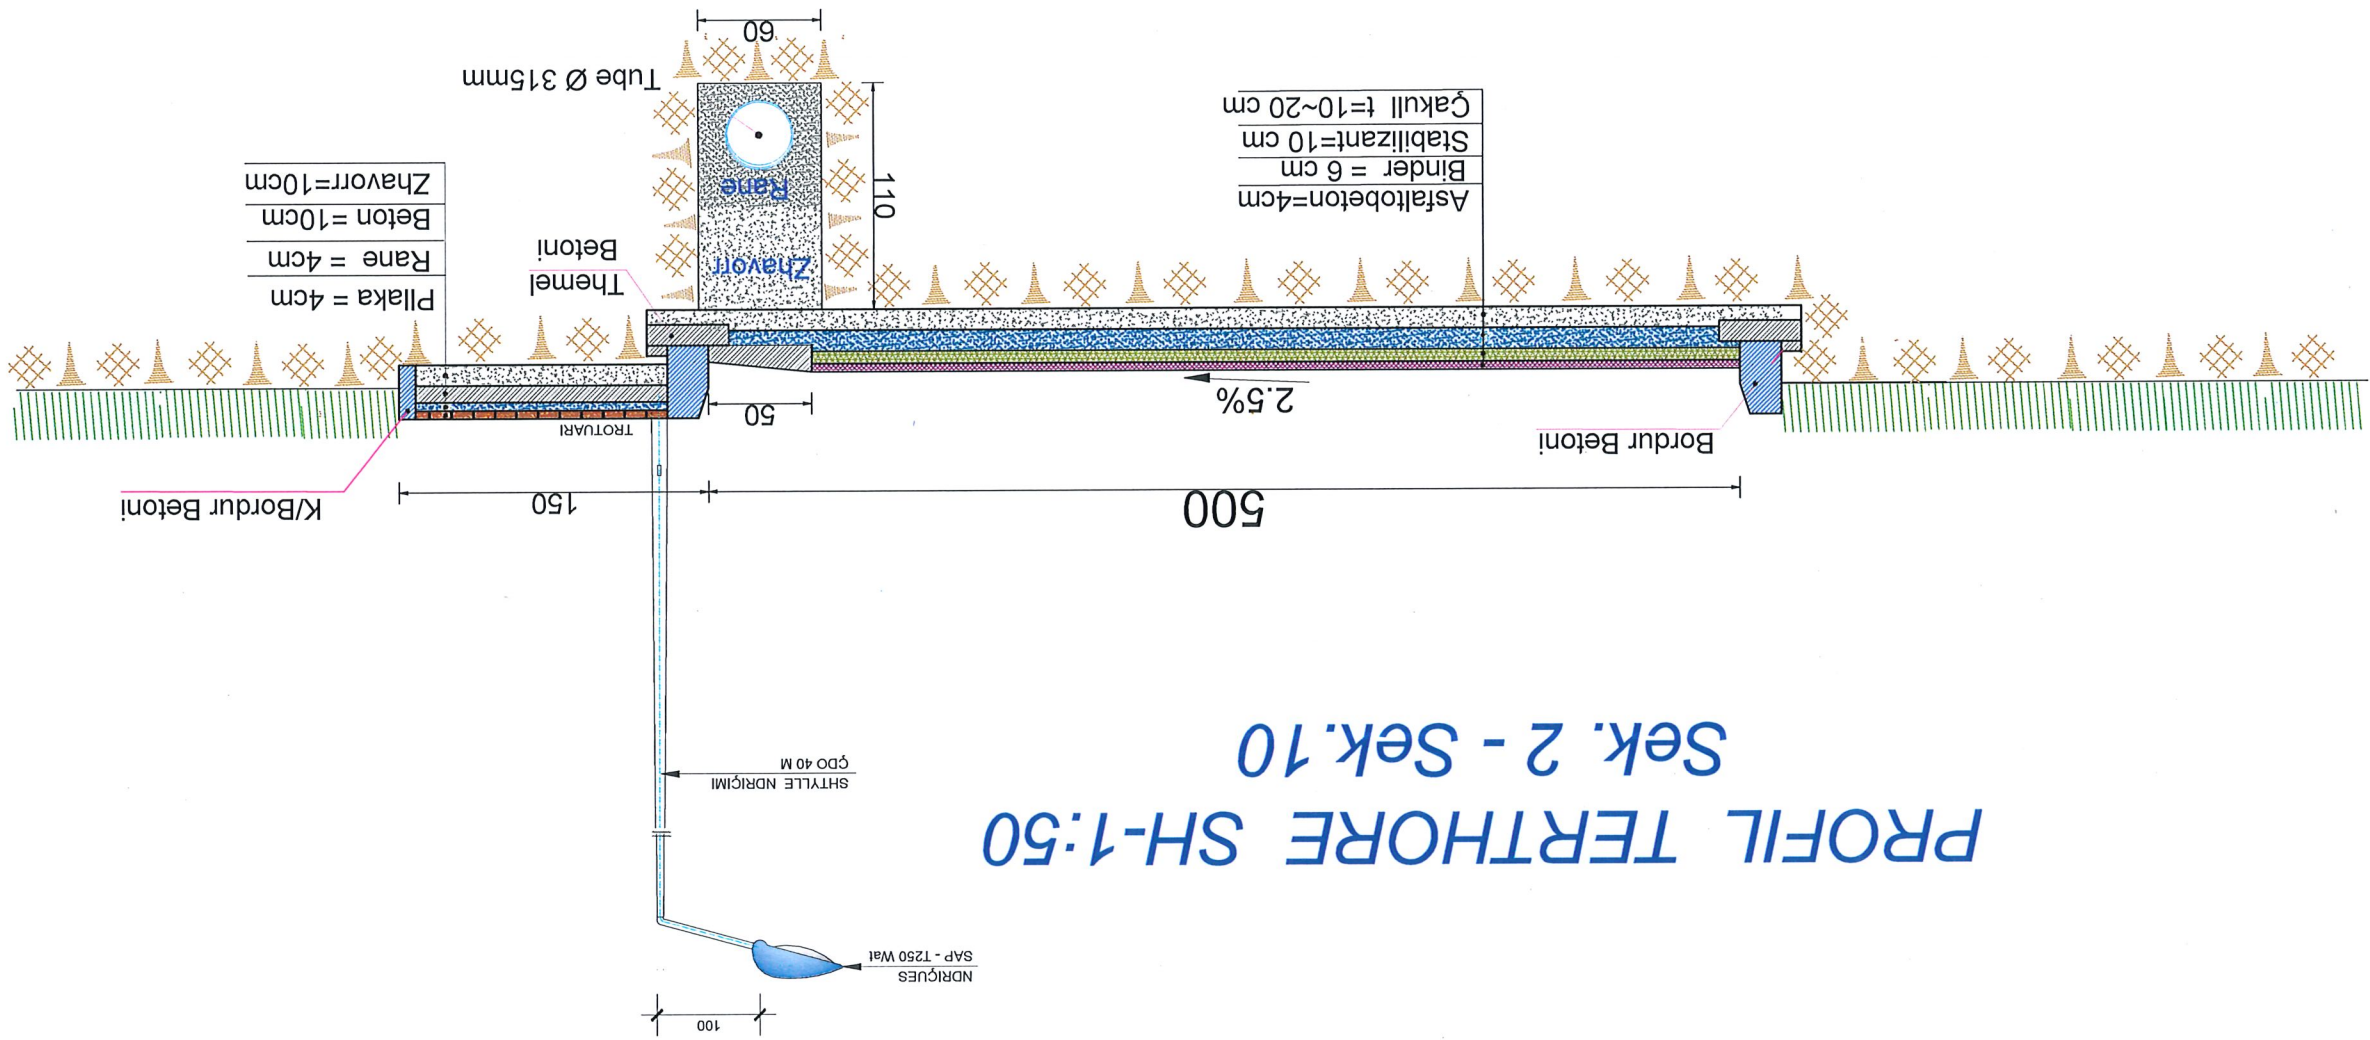

PROFIL TERTHORE SH-1:50
Sëk. 10 - Sëk.15

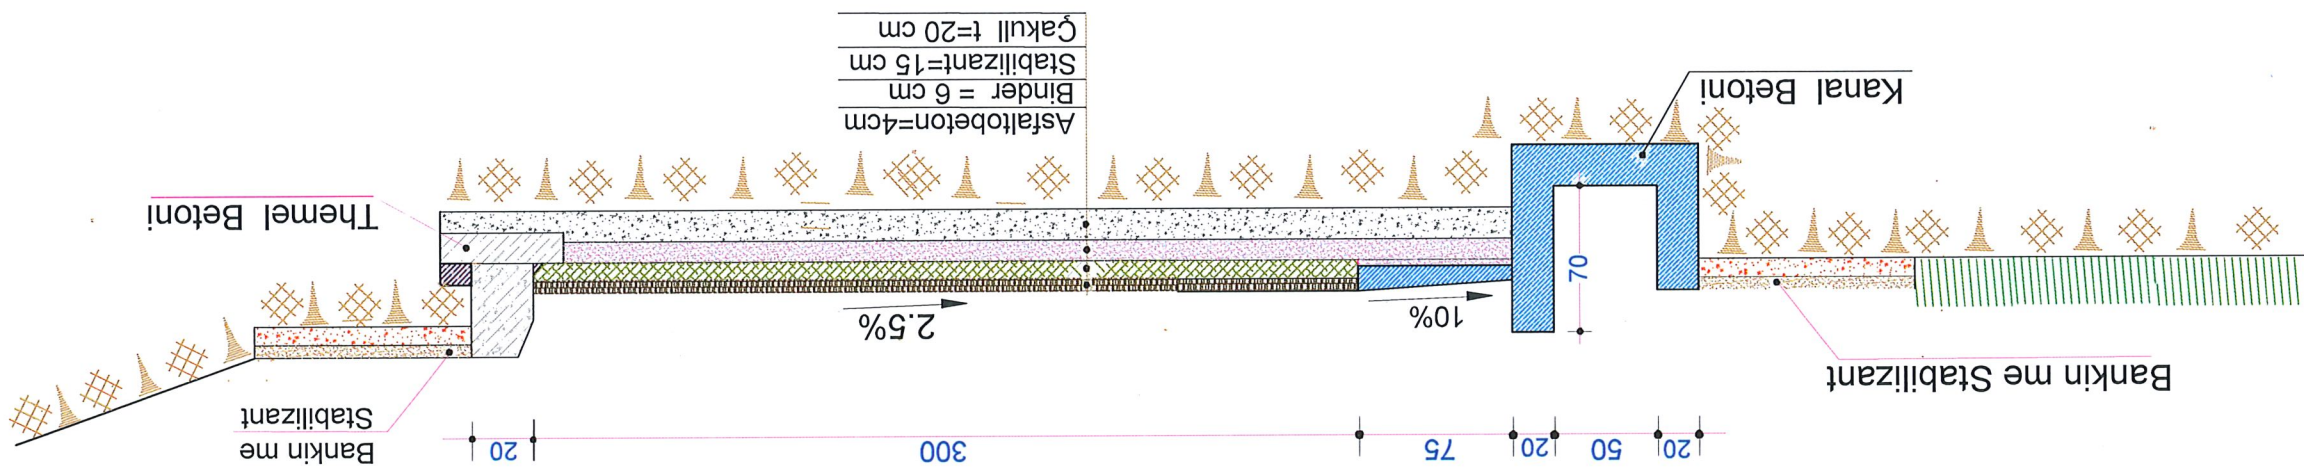

ZYRA E URBANISTIKES

BASHKIA TROPOJE

POROSITES :

Adresa: Sheshi "Azem Hajdari" B.Curri
tel :+35521322373
E-mail: bashkياتropoje@gmail.com

OBJEKTI : ASFALTIM , SINJALISTIKE DHE VIEZIM RRUGE

LAGJEJE TE QYTETIT BAJRAM CURRI

AUTORE TE PROJEKTIT :

Ing. Egzon Muhameaj

Ark. Urb. Endrit Musaj

Tek. Mustaf Vatoci

EMERTIMI I FLETES :


PROFIL TERTHOR L.PARKUT

FLETA NR: 29

SHKALLA 1 : 500


DATE Korrik 2026

PROFIL TERTHORE SH-1:50
Sek.01' - Sek.02'
Sek.01" - Sek.02"

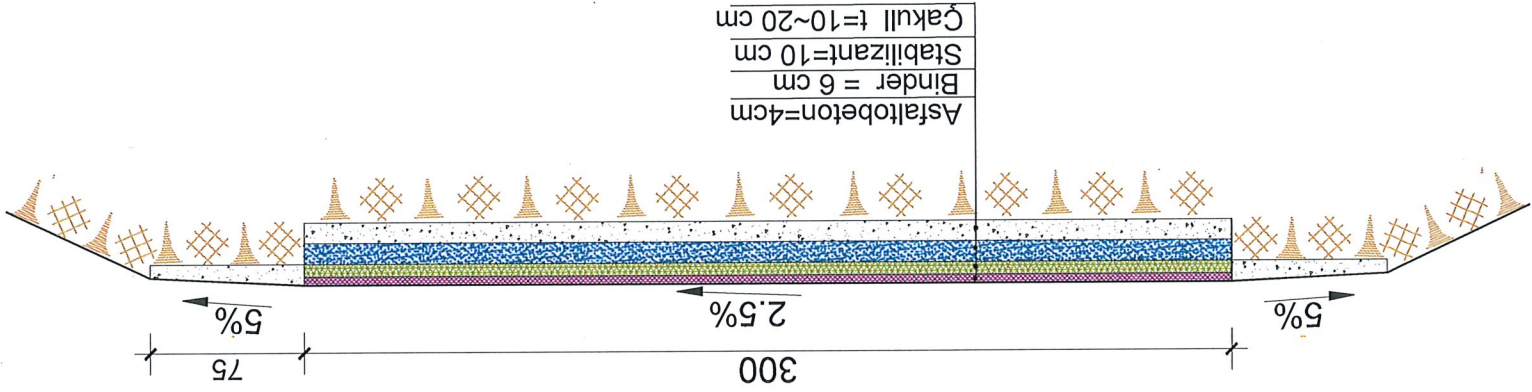


OBJEKTI : ASFALTIM , SINJALISTIKE DHE VIEZIM RRUGE LAGJEJE TE QYTETIT BAJRAM CURRI		AUTORE TE PROJEKTIT : Ing. Egzon Muhametaj Ark. Urb. Endrit Musaj Tek. Mustaf Vatoci		P0R0SITES : BASHKIA TROPOJE	
EMERTIMI I FLETES : PROFIL TERTHOR L.PARKUT		FLETA NR: 30		E-mail: bashkياتropoje@gmail.com	
SHKALLA 1 : 500		DATE		Adresa: Sheshi "Azem Hajdari" B.Curi tel :+35521322373	
Korrik 2026				Zyra e Urbanistikës	

PROFIL TERTHORE SH-1:50
Sëk.2 - Sëk.5

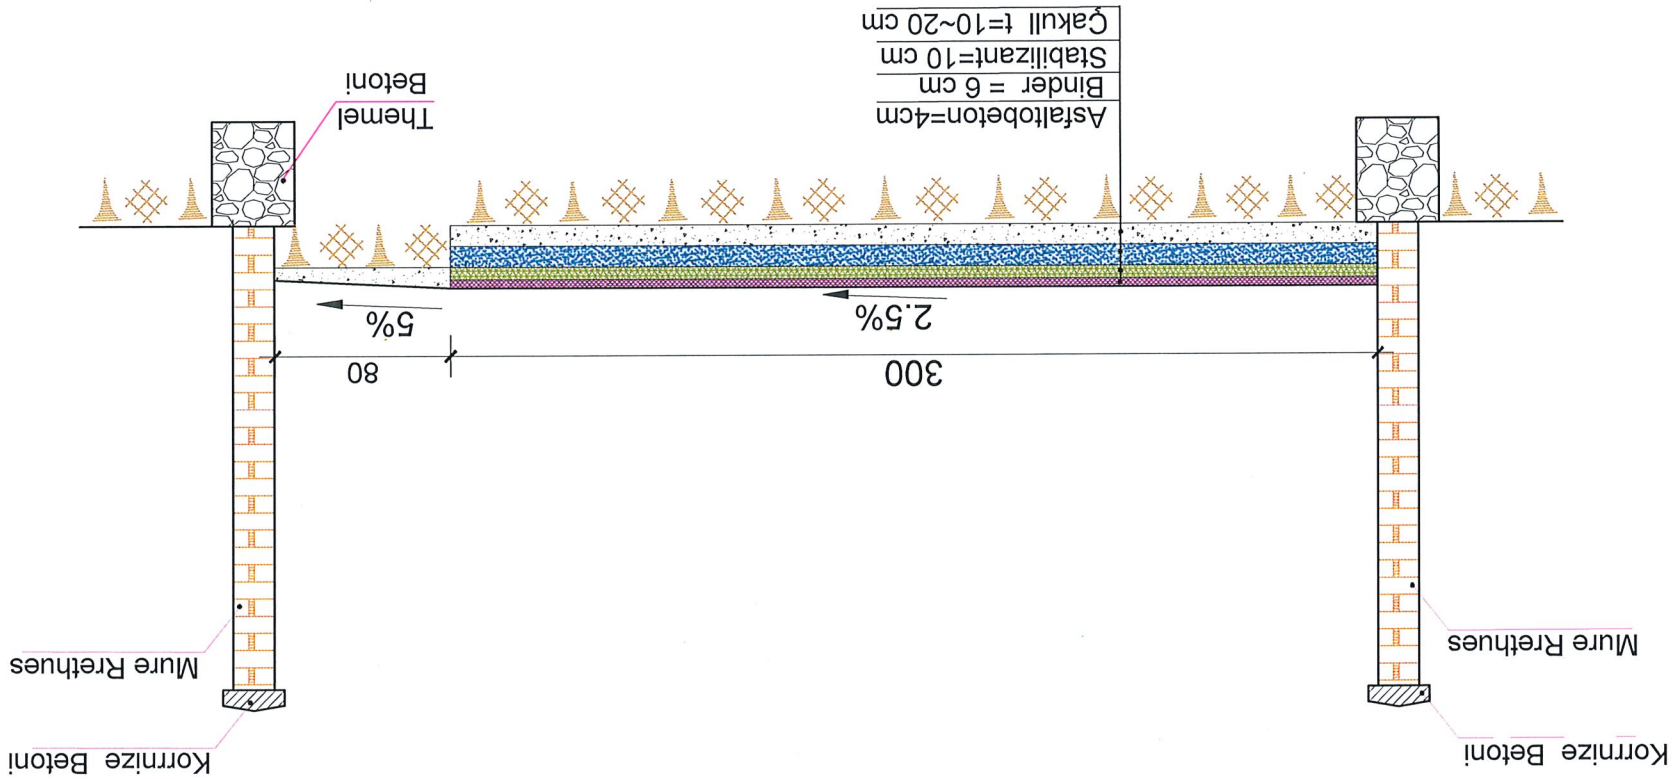

OBJEKTI : ASFALTIM , SINJALISTIKE DHE VIEZIM RRUGE LAGJEJE TE QYTETIT BAJRAM CURRI		EMERTIMI I FLETES : PROFIL TERTHOR L.LLOÇIT		DATE		Korrik 2026	
AUTORE TE PROJEKTIT : Ing. Egzon Muhametaj Ark. Urb. Endrit Musaj Tek. Mustaf Vatoci		FLETA NR: 31		SHKALLA 1 : 500		Korrik 2026	
ZYRA E URBANISTIKES		Adresa: Sheshi "Azem Hajdari" B.Curri tel :+35521322373 E-mail: bashkiaitropoje@gmail.com		BASHKIA TROPOJE		PDRSITES :	

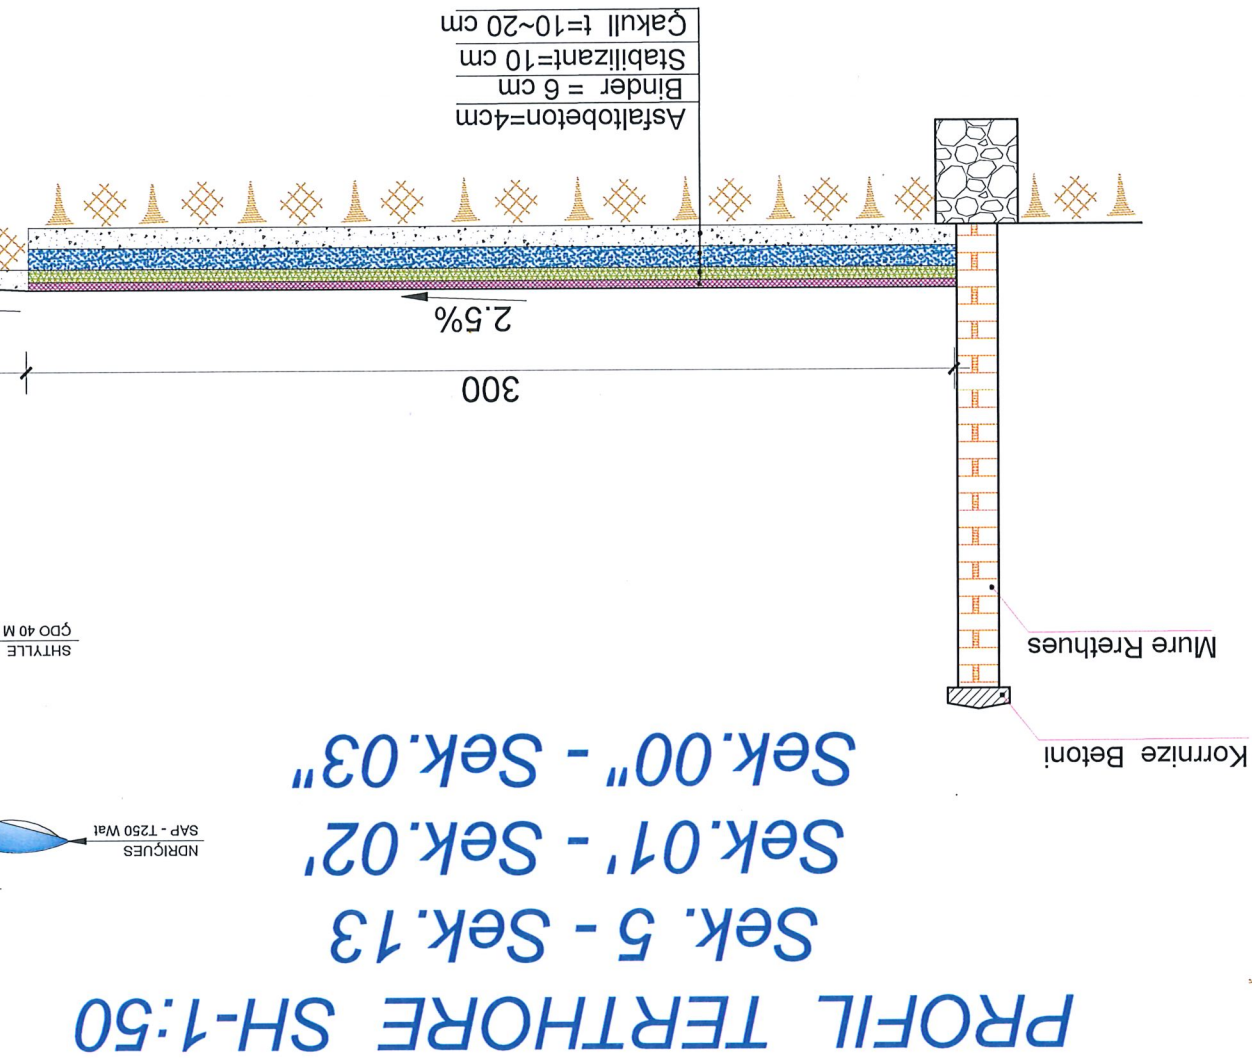

ZYRA E URBANISTIKES

BASHKIA TROPOJE

POROSITES :
Adresa: Sheshi "Azem Hajdari" B.Curti
tel :+35521322373
E-mail: bashkياتropoje@gmail.com


AUTORE TE PROJEKTT :
Ing. Egzon Muhametaj
Ark. Urb. Endrit Musaj
Tek. Mustaf Vatoci

FLETA NR: 32
SHKALLA 1 : 500
DATE Korrik 2026

OBJEKTI : ASFALTIM , SINJALISTIKE DHE VIEZIM RRUGE
LAGJEJE TE QYTETIT BAURAM CURRI

EMERTIMI I FLETES :
PROFIL TERTHOR L.LLOÇIT

PROFIL TERTHORE SH-1:50 Sek. 1 - Sek.2

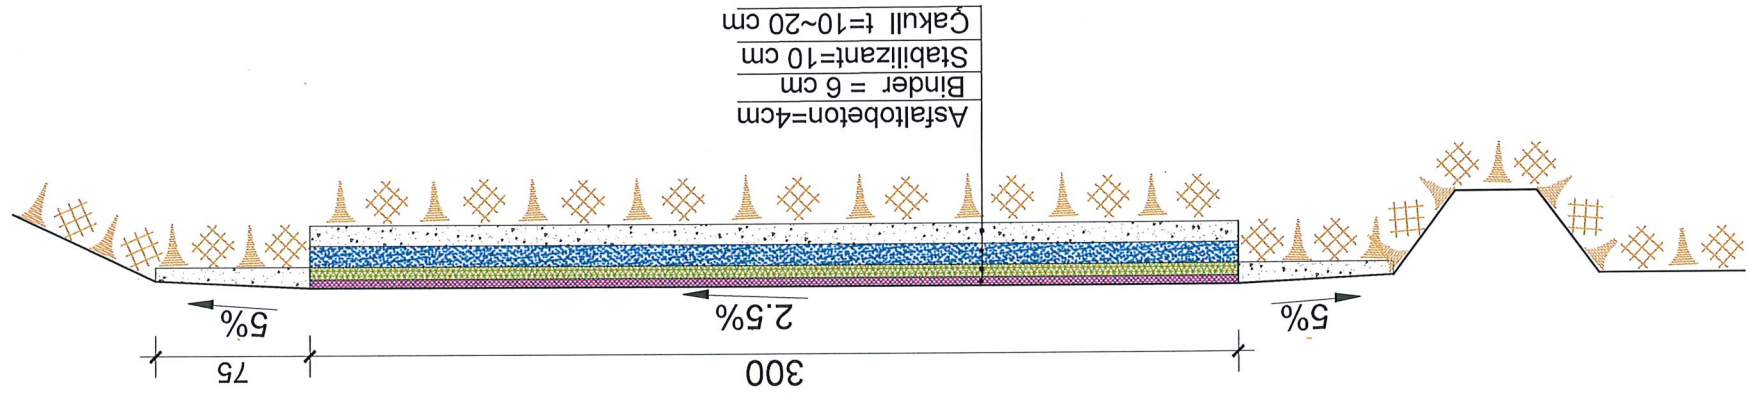

OBJEKTI : ASFALTIM , SINJALISTIKE DHE VIEZIM RUGE LAGJEJE TE QYTETIT BAJRAM CURRI		AUTORE TE PROJEKTIT : Ing. Egzon Muhametaj Ark. Urb. Endrit Musaj		Tek. Mustaf Vatoci	
EMERTIMI I FLETES :		FLETA NR: 33		SHKALLA 1 : 500	
PROFIL TERTHOR L.LLOÇIT		DATE		Korrik 2026	

ZYRA E URBANISTIKES




Adresa: Sheshi "Azem Hajdari" B.Curri
 tel :+35521322373
 E-mail: bashkitatropoje@gmail.com

POROSITES :


BASHKIA TROPOJE

PROFIL TERTHORE SH-1:50
Sek.00 - Sek.05 (Degezim 2)
Sek.00' - Sek.03' (Degezim 2)

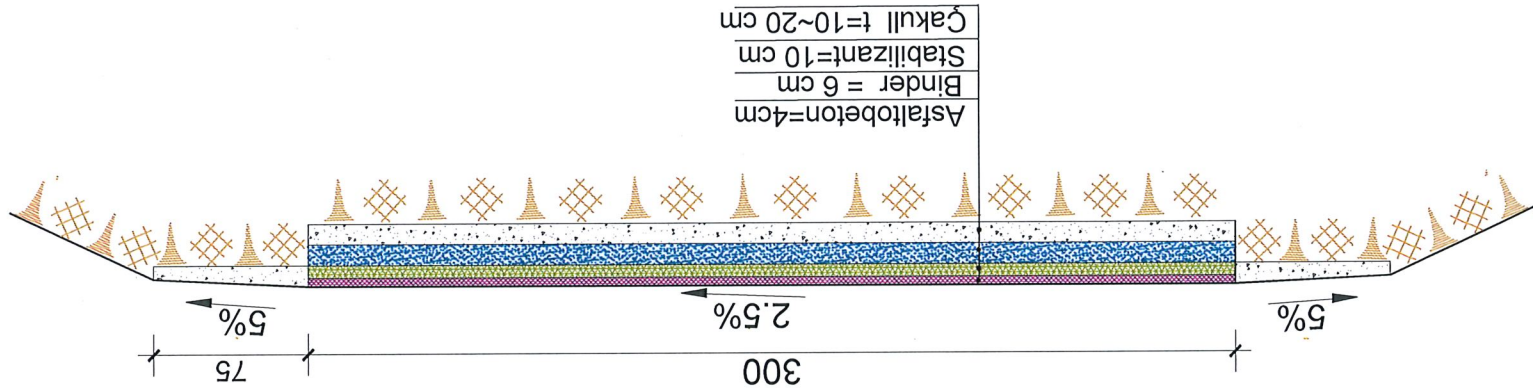

OBJEKTI : ASFALTIM , SINJALISTIKE DHE VIEZIM RUGE LAGJEJE TE QYTETIT BAJRAM CURRI		AUTORE TE PROJEKTIT : Ing. Egzon Muhametaj Ark. Urb. Endrit Musaj Tek. Mustaf Vatoci		BASHKIA TROPOJE PDRSITES : Adresa: Sheshi "Azem Hajdari" B.Curri tel :+35521322373 E-mail: bashkitatropoje@gmail.com	
EMERTIMI I FLETES : PROFIL TERTHOR L.LLOÇIT		FLETA NR: 33		SHKALLA 1 : 500	
DATE		Korrik 2026			

PROFIL TERTHORE SH-1:50
S k.00 - S k.03 (Degezim 3)

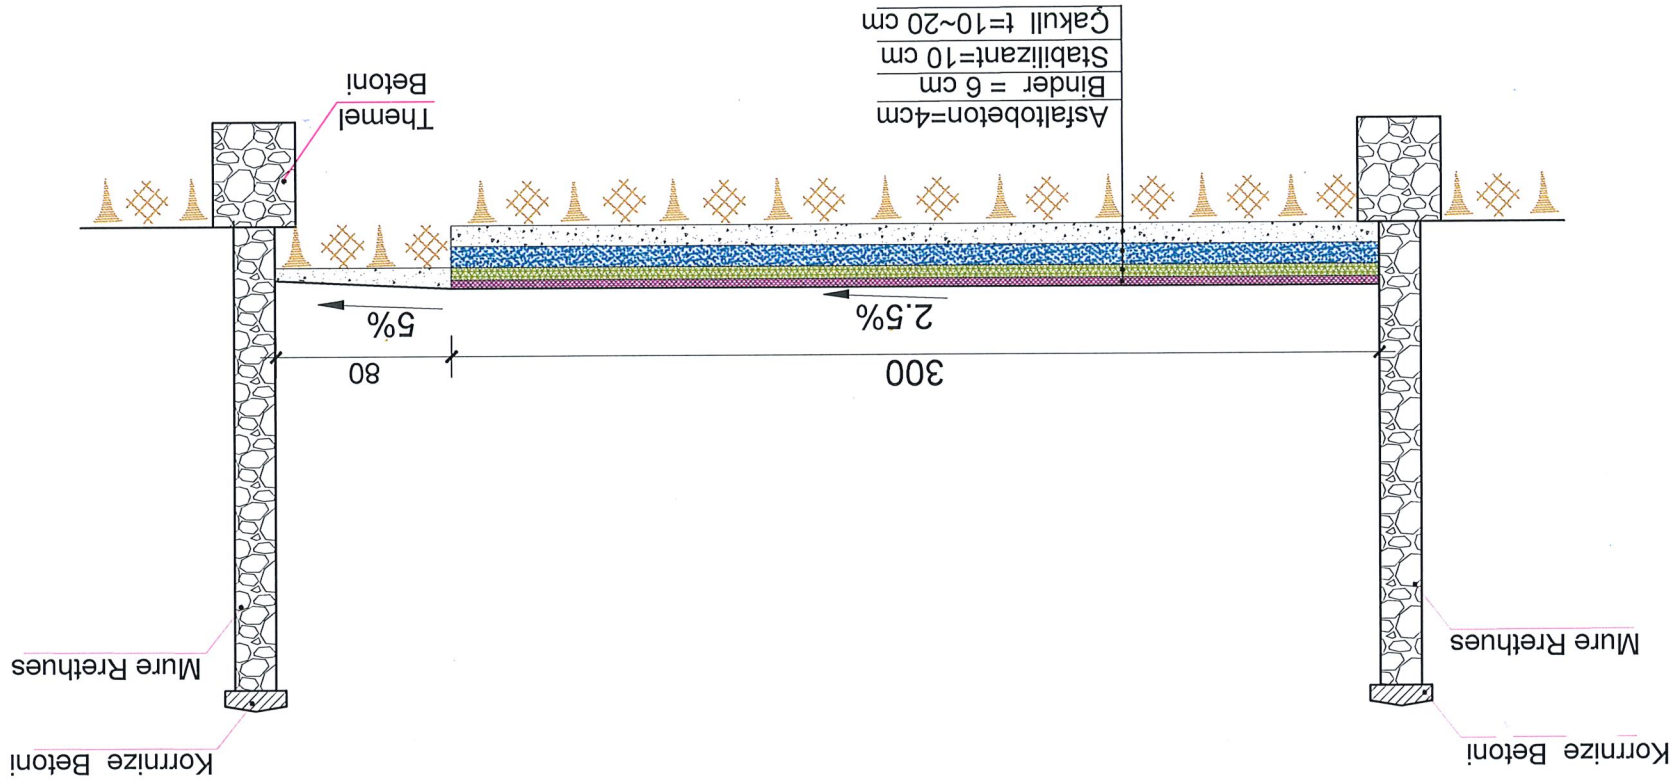

OBJEKTI : ASFALTIM , SINJALISTIKE DHE VIEZIM RUGE LAGJEJE TE QYTETIT BAJRAM CURRI		EMERTIMI I FLETES : PROFIL TERTHOR L.LLO�IT	
AUTORE TE PROJEKTIT : Ing. Egzon Muhametaj Ark. Urb. Endrit Musaj		FLETA NR: 34	
Tek. Mustaf Vatoci		SHKALLA 1 : 500	
DATE		Korrik 2026	


BASHKIA TROPOJE

POROSITES :

Adresa: Sheshi "Azem Hajdari" B.Curri
tel :+35521322373
E-mail: bashkitatropoje@gmail.com

ZYRA E URBANISTIKES

PROFIL TERTHORE SH-1:50
Sëk. 00 - Sëk.03

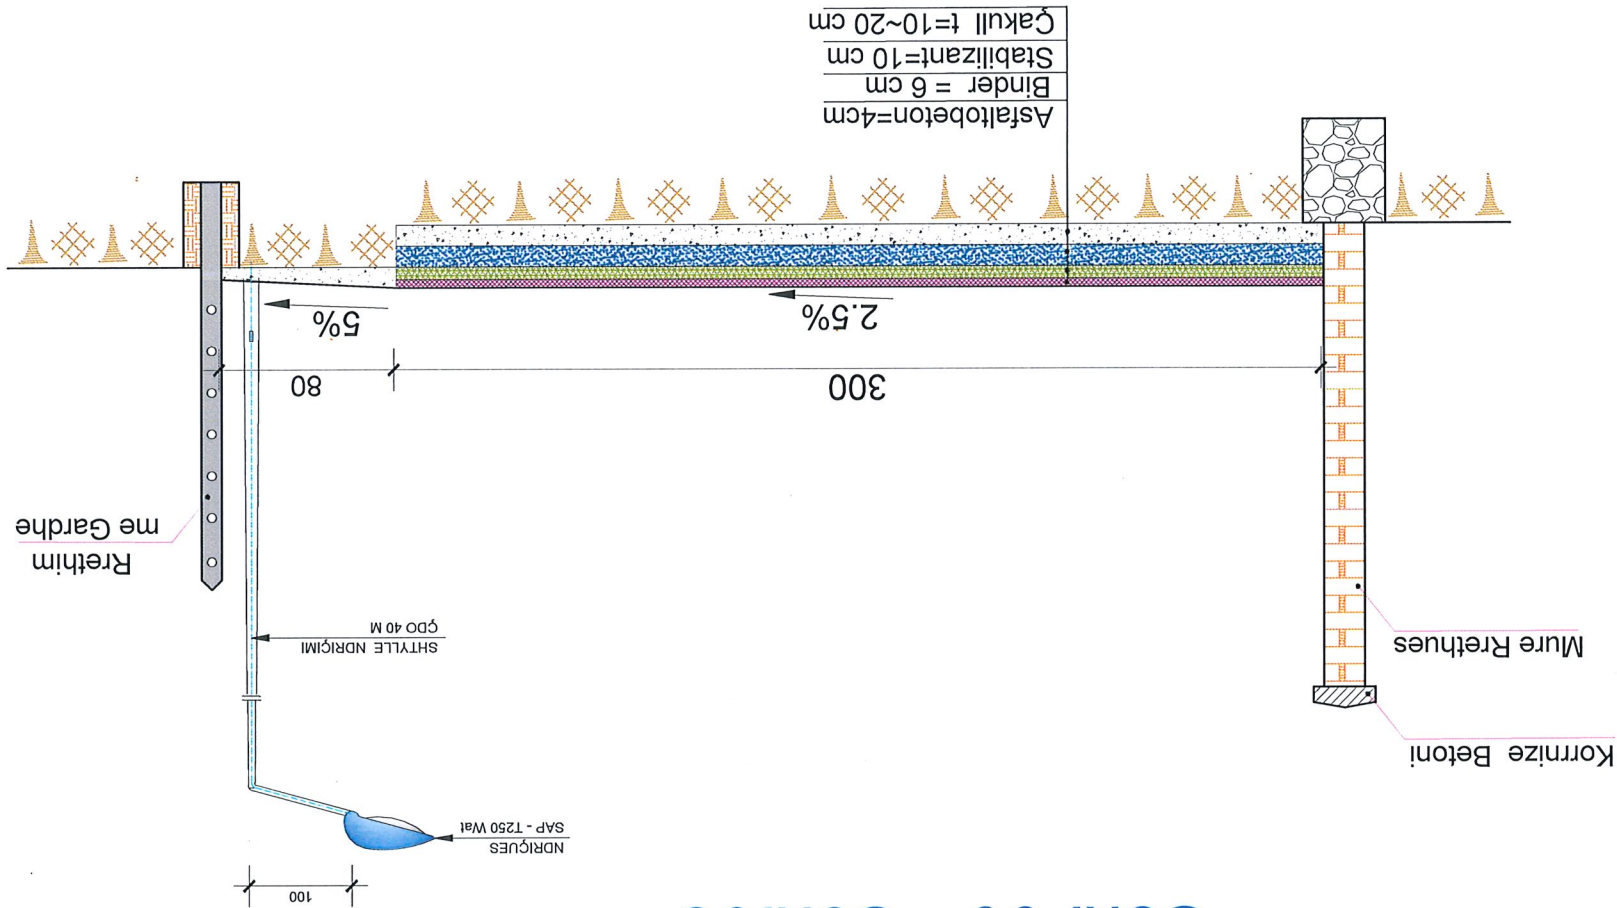

BASHKIA TROPOJE

POROSITES :

Adresa: Sheshi "Azem Hajdari" B.Curri
tel :+35521322373
E-mail: bashkياتropoje@gmail.com

ZYRA E URBANISTIKES

OBJEKTI : ASFALTIM , SINJALISTIKE DHE VIEZIM RRUGE

LAGJEJE TE QYTETIT BAJRAM CURRI

PROFIL TERTHOR L.GJONGECAJ

AUTORE TE PROJEKTIT :

Ing. Egzon Muhametaj

Ark. Urb. Endrit Musaj


Tek. Mustaf Vatoci

FLETA NR: 35

SHKALLA 1 : 500

DATE Korrik 2026

PROFIL TERTHORE SH-1:50
Sek. 03 - Sek.06

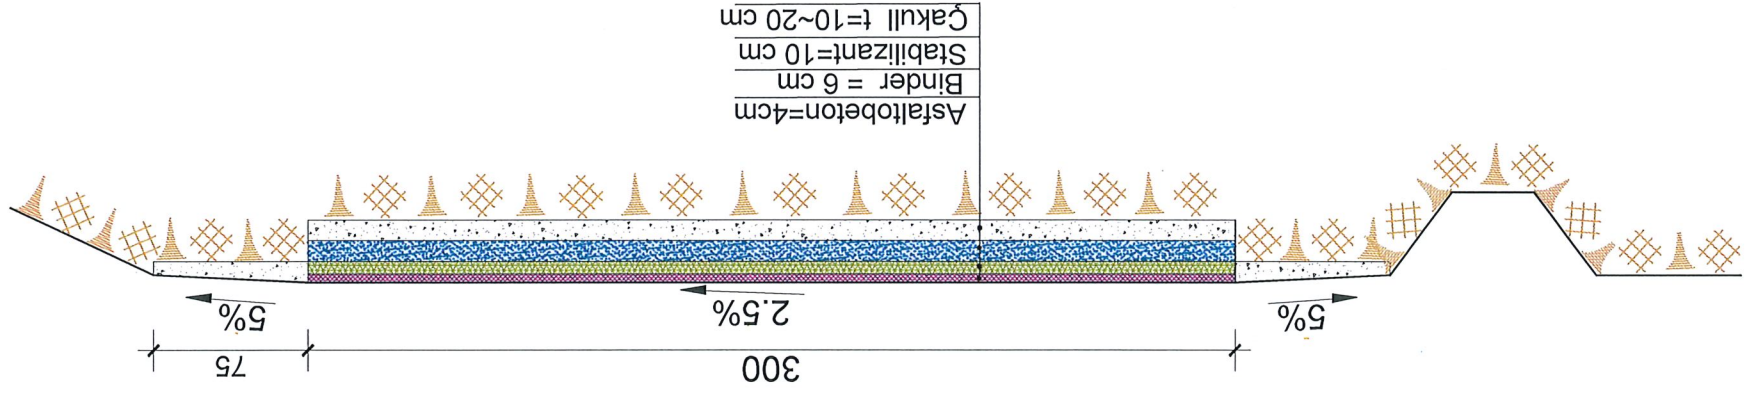

BASHKIA TROPOJE

POROSITES :


ZYRA E URBANISTIKES

Adresa: Sheshi "Azem Hajdari" B.Curri
tel :+35521322373
E-mail: bashkatratropoje@gmail.com



OBJEKTI : ASFALTIM , SINJALISTIKE DHE VIEZIM RRUGE		LAGJEJE TE QYTETIT BAJRAM CURRI	
AUTORE TE PROJEKTIIT :		 Ing. Egzon Muhametaj  Ark. Urb. Endrit Musaj  Tek. Mustaf Vatoçi	
EMERTIMI I FLETES :		PROFIL TERTHOR L.GJONGECAL FLETA NR.: 36 SHKALLA 1 : 500 DATE Korrik 2026	

PROFIL TERTHORE SH-1:50
S k.06 - S k.11

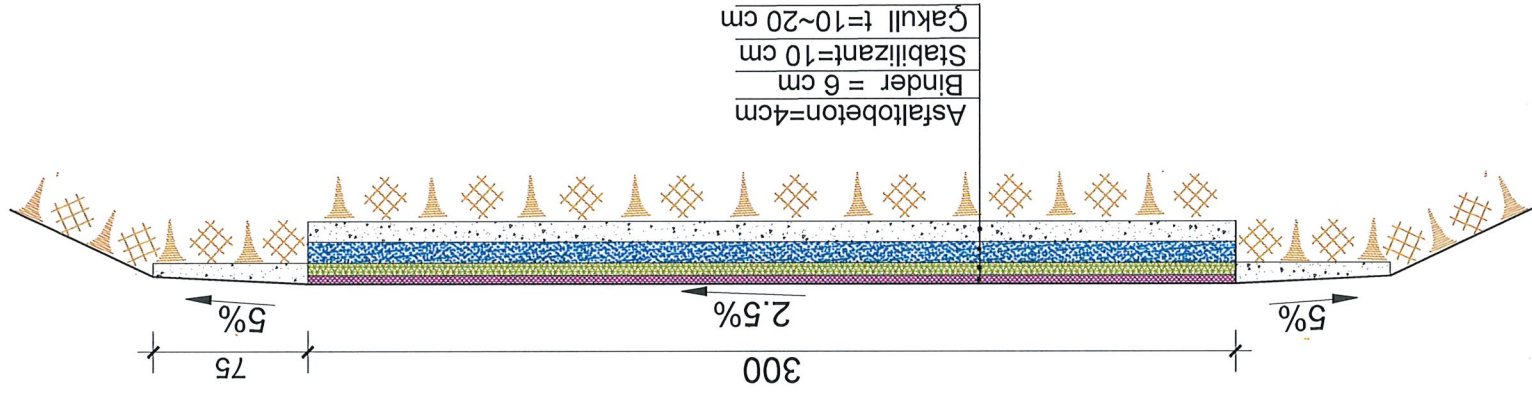

OBJEKTI : ASFALTIM , SINJALISTIKE DHE VIEZIM RRUGE		AUTORE TE PROJEKTIT :		Ing. Egzon Muhametaj		Ark. Urb. Endrit Musaj		Tek. Mustaf Vatoci	
EMERTIMI I FLETES :		PROFIL TERTHOR L.GJONGECAJ		DATE		Korrik 2026		FLETA NR: 37	
SHKALLA 1 : 500		DATE		Korrik 2026		FLETA NR: 37		SHKALLA 1 : 500	
ZYRA E URBANISTIKES		Adresa: Sheshi "Azem Hajdari" B.Curri		tel :+35521322373		E-mail: bashklatropoje@gmail.com		PDRSITES :	
BASHKIA TROPOJE		ZYRA E URBANISTIKES		tel :+35521322373		E-mail: bashklatropoje@gmail.com		PDRSITES :	