
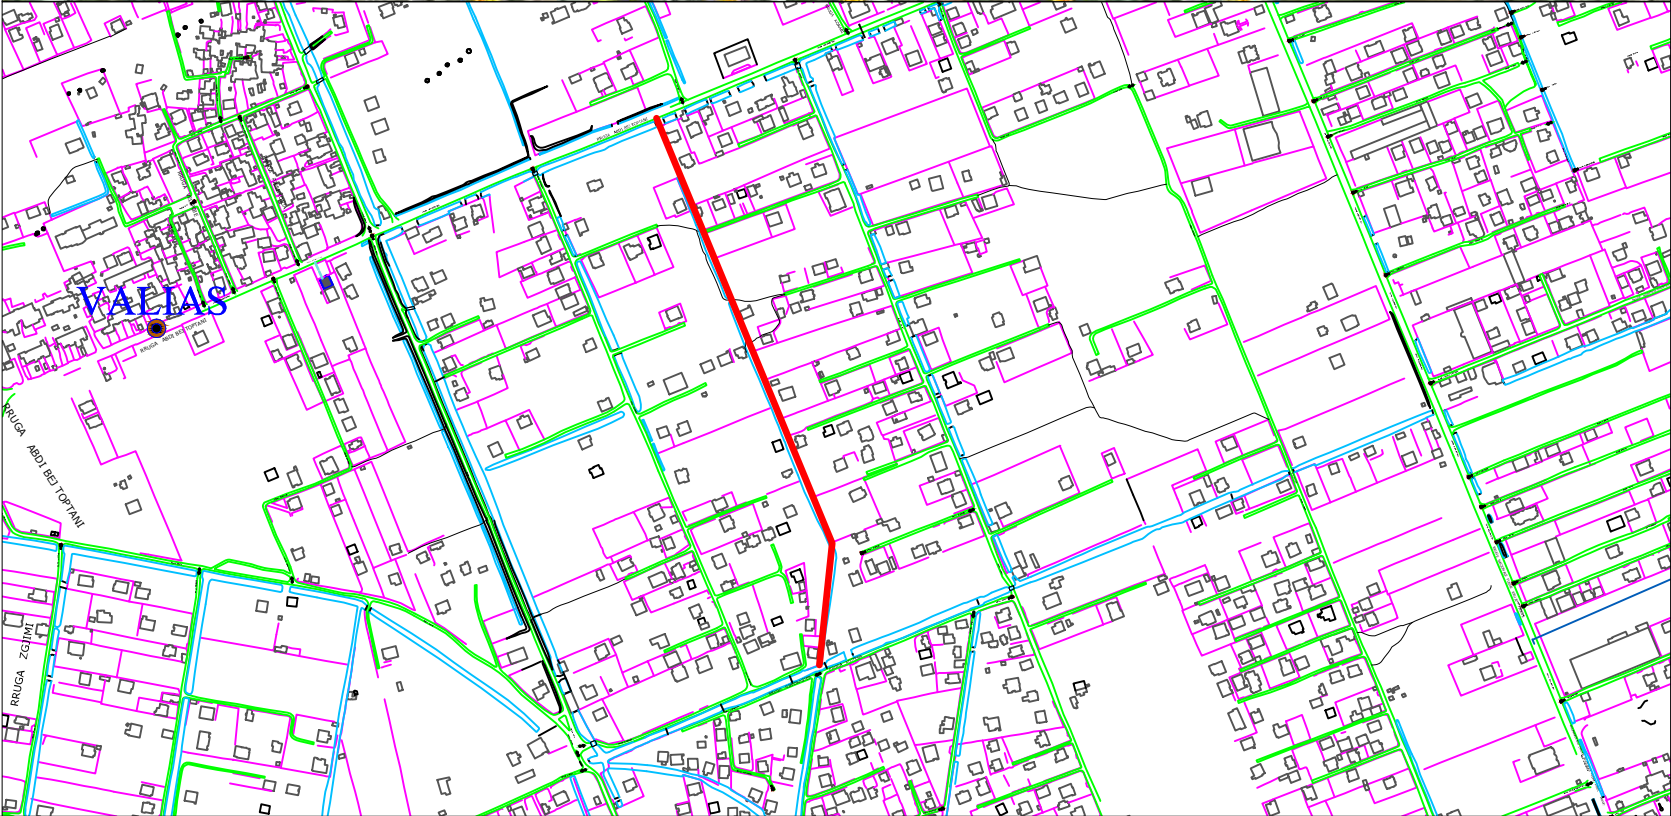


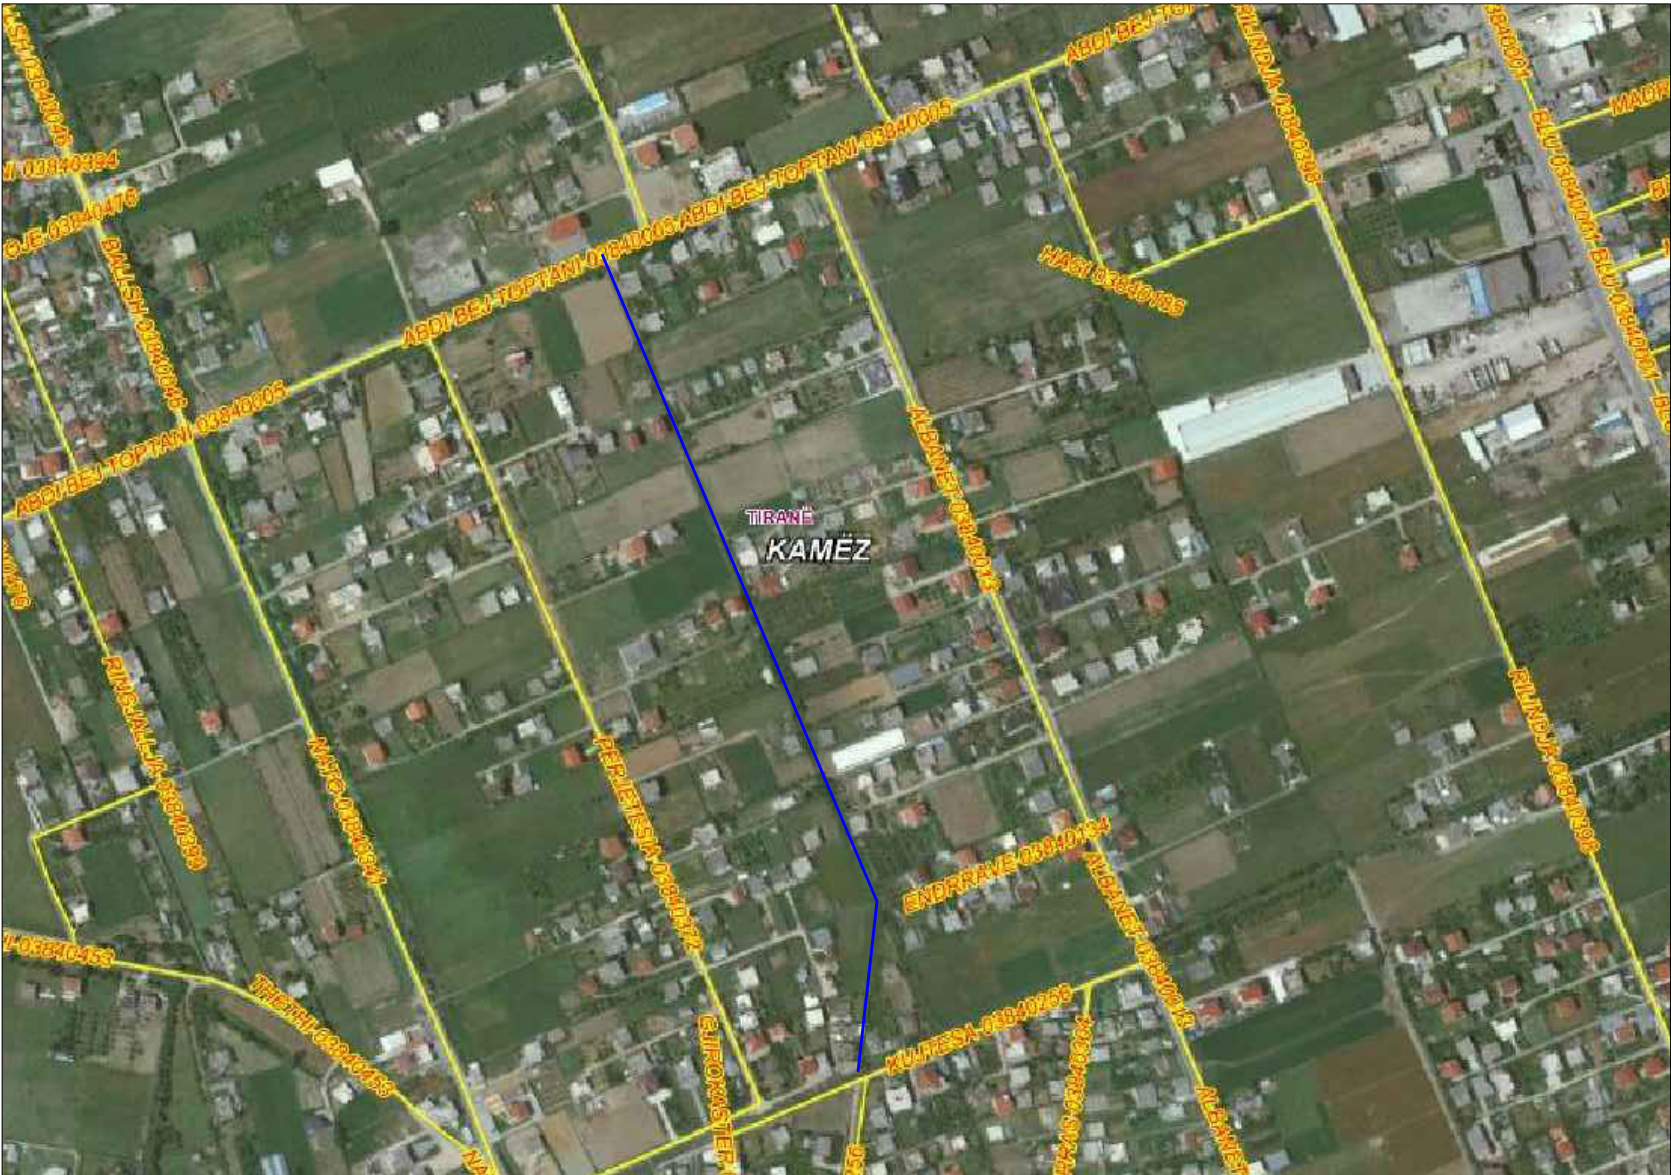


Ndertim KUN Rruga

"Dritero Agolli" VALIAS

KAMEZ 2018


 REPUBLIKA E SHQIPERISE	BASHKIA KAMEZ			
	KRYETAR	Xhelal	MZIU	
	Drejtori DPKZHT	Arber	TOLA	
	Ing.Ndertimi	Flora	MUÇA	
	Ing.Ndertimi	Fiqirete	RUSTEMAJ	
 BASHKIA KAMEZ DREJTORIA P.K.ZH.T-se	Ing.Topograf	Ramadan	HYSA	
	Ndertim KUN RRUGA 'DRITERO AGOLLI'(Rr.Abdi Toptani-shkolla e re)	Emertimi i fletes	<i>Kapaku</i>	
KAMEZ NENTOR 2018				

IMAZHI AJROR

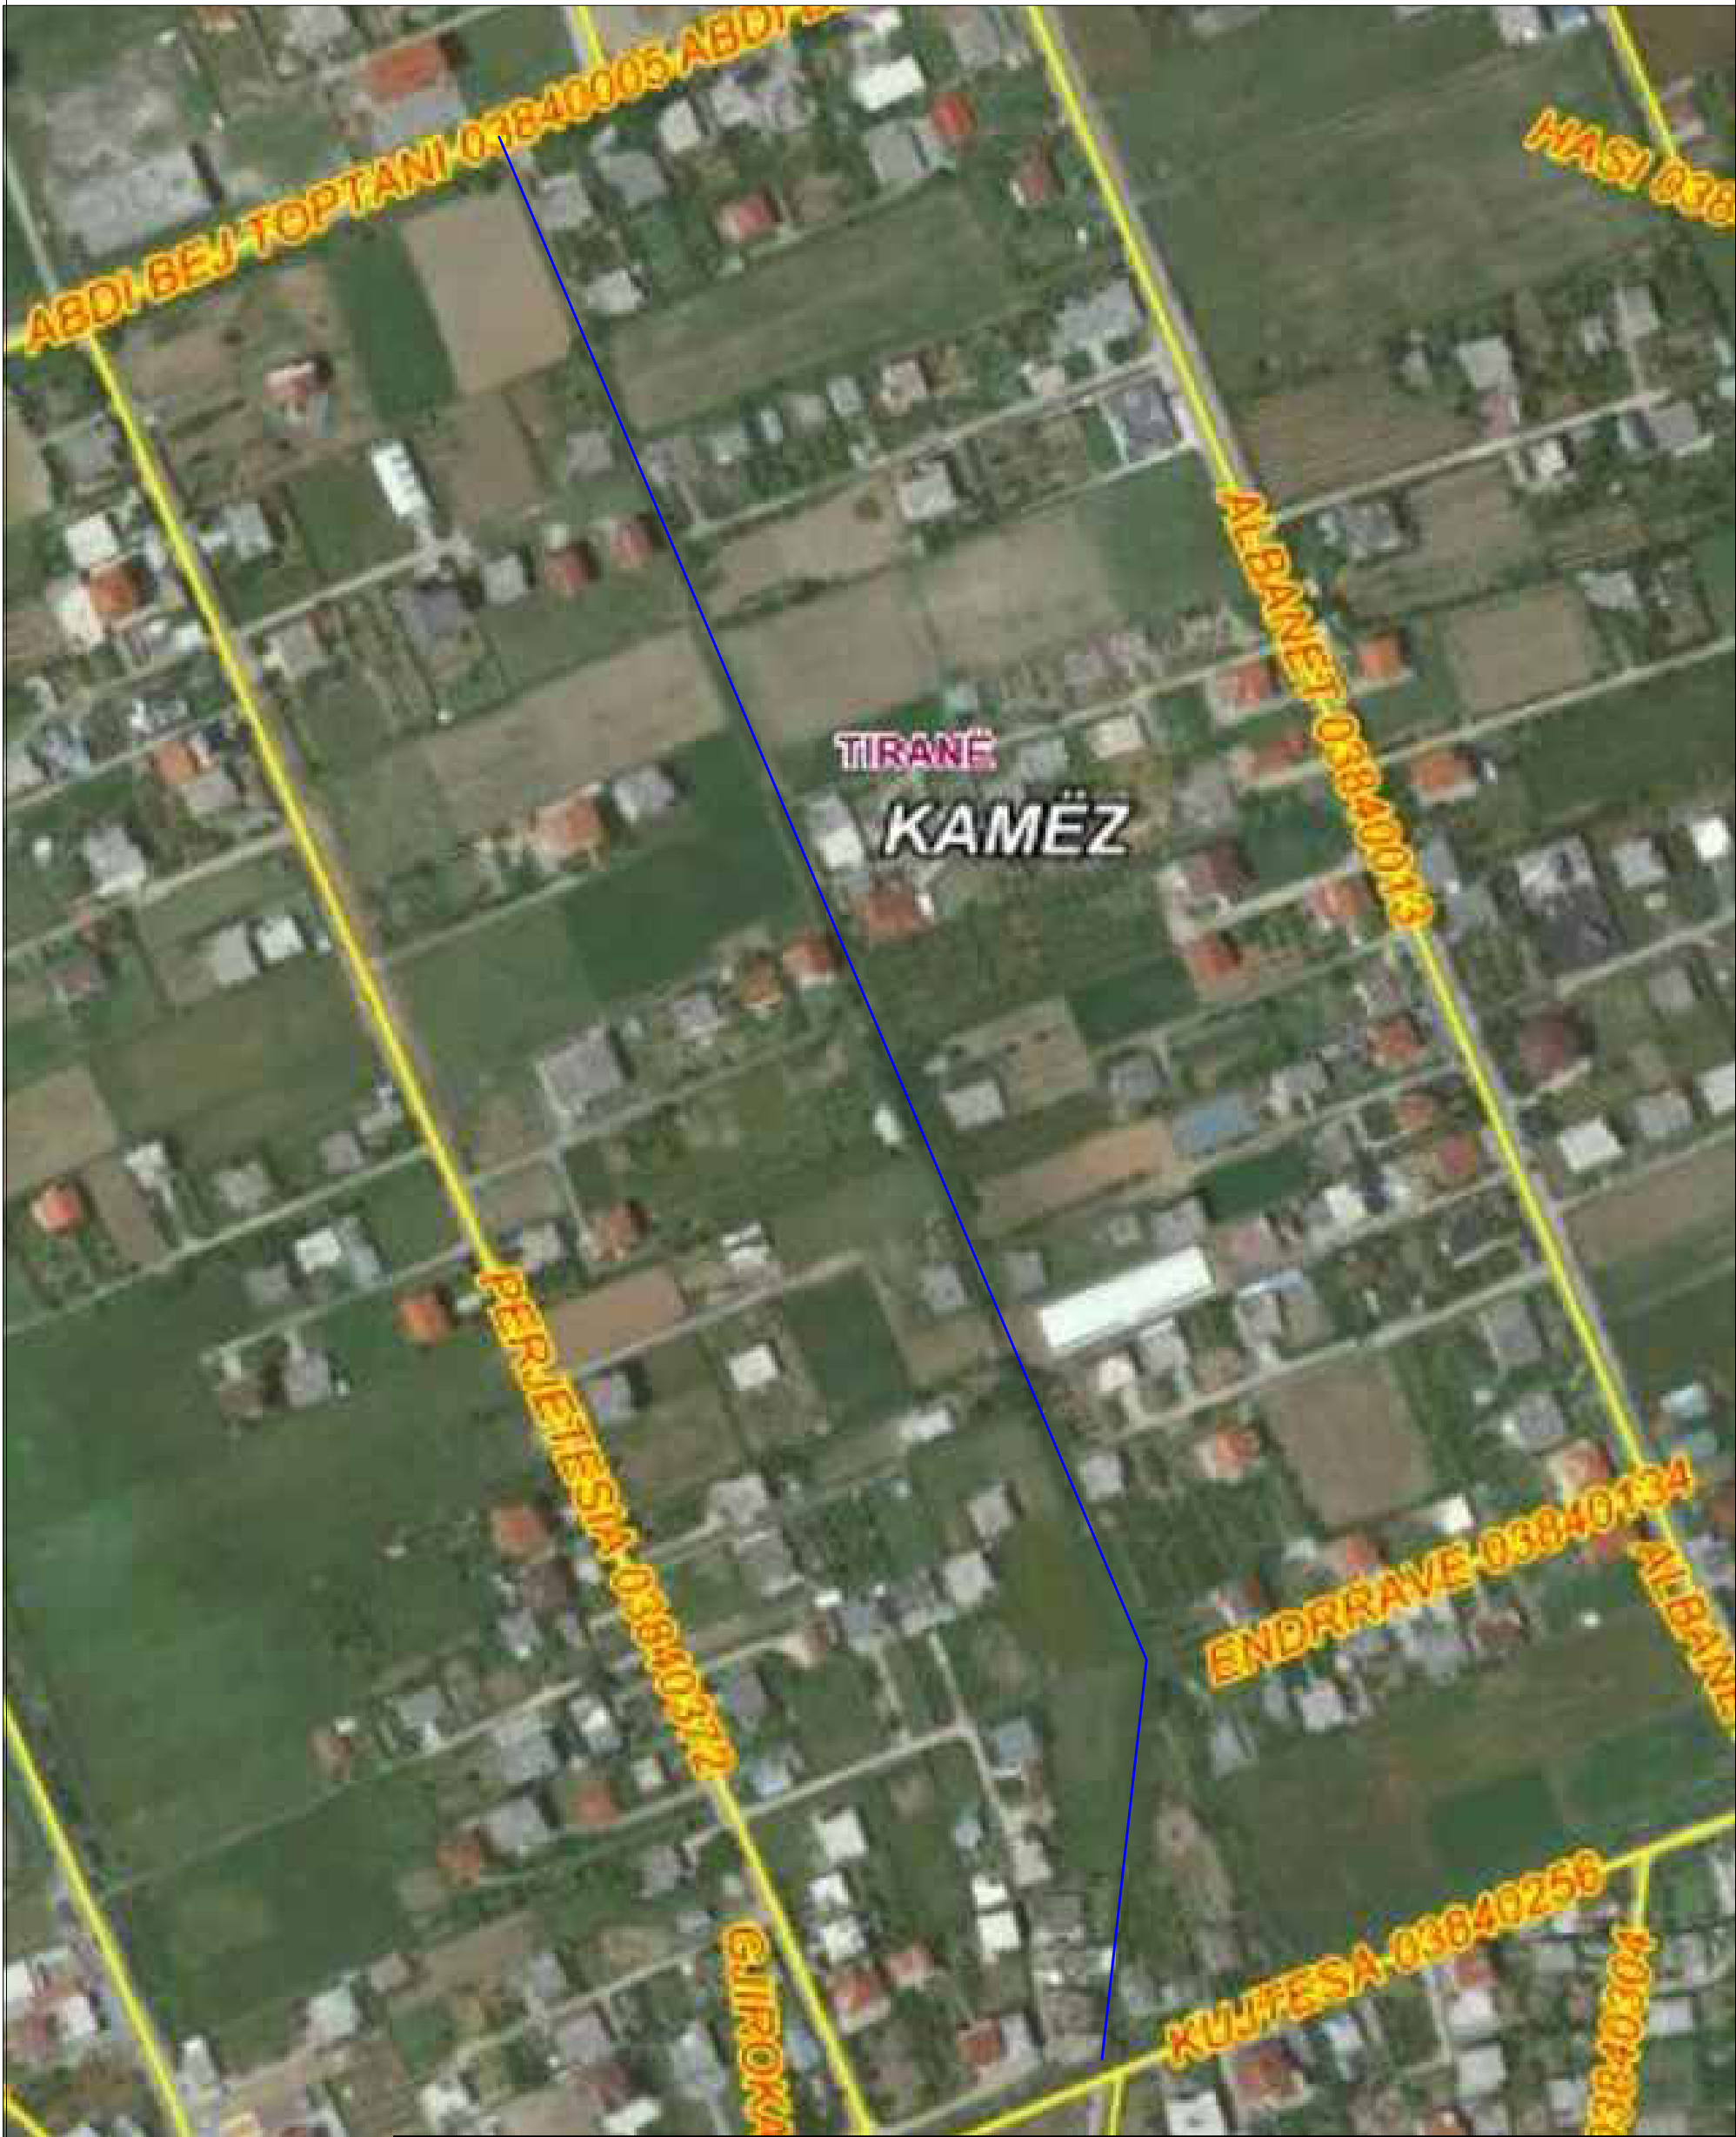

 BASHKIA KAMEZ DREJTORIA E PKZHT OBJEKTI :Projekt Zbatimi KUN-se Rruga " Dritero Agolli" Valias	Drejtori i PKZHT	Ark.Arber TOLA	
	Inxhiniere	Flora MUÇA	
	Inxhinier	Fiqirete RUSTEMAJ	
	Inxhinier	Ramadan HYSA	
	Emertimi i fletes	Imazhi ajror	
		NENTOR 2018	


Planimetria ekzistuese e KUN-se

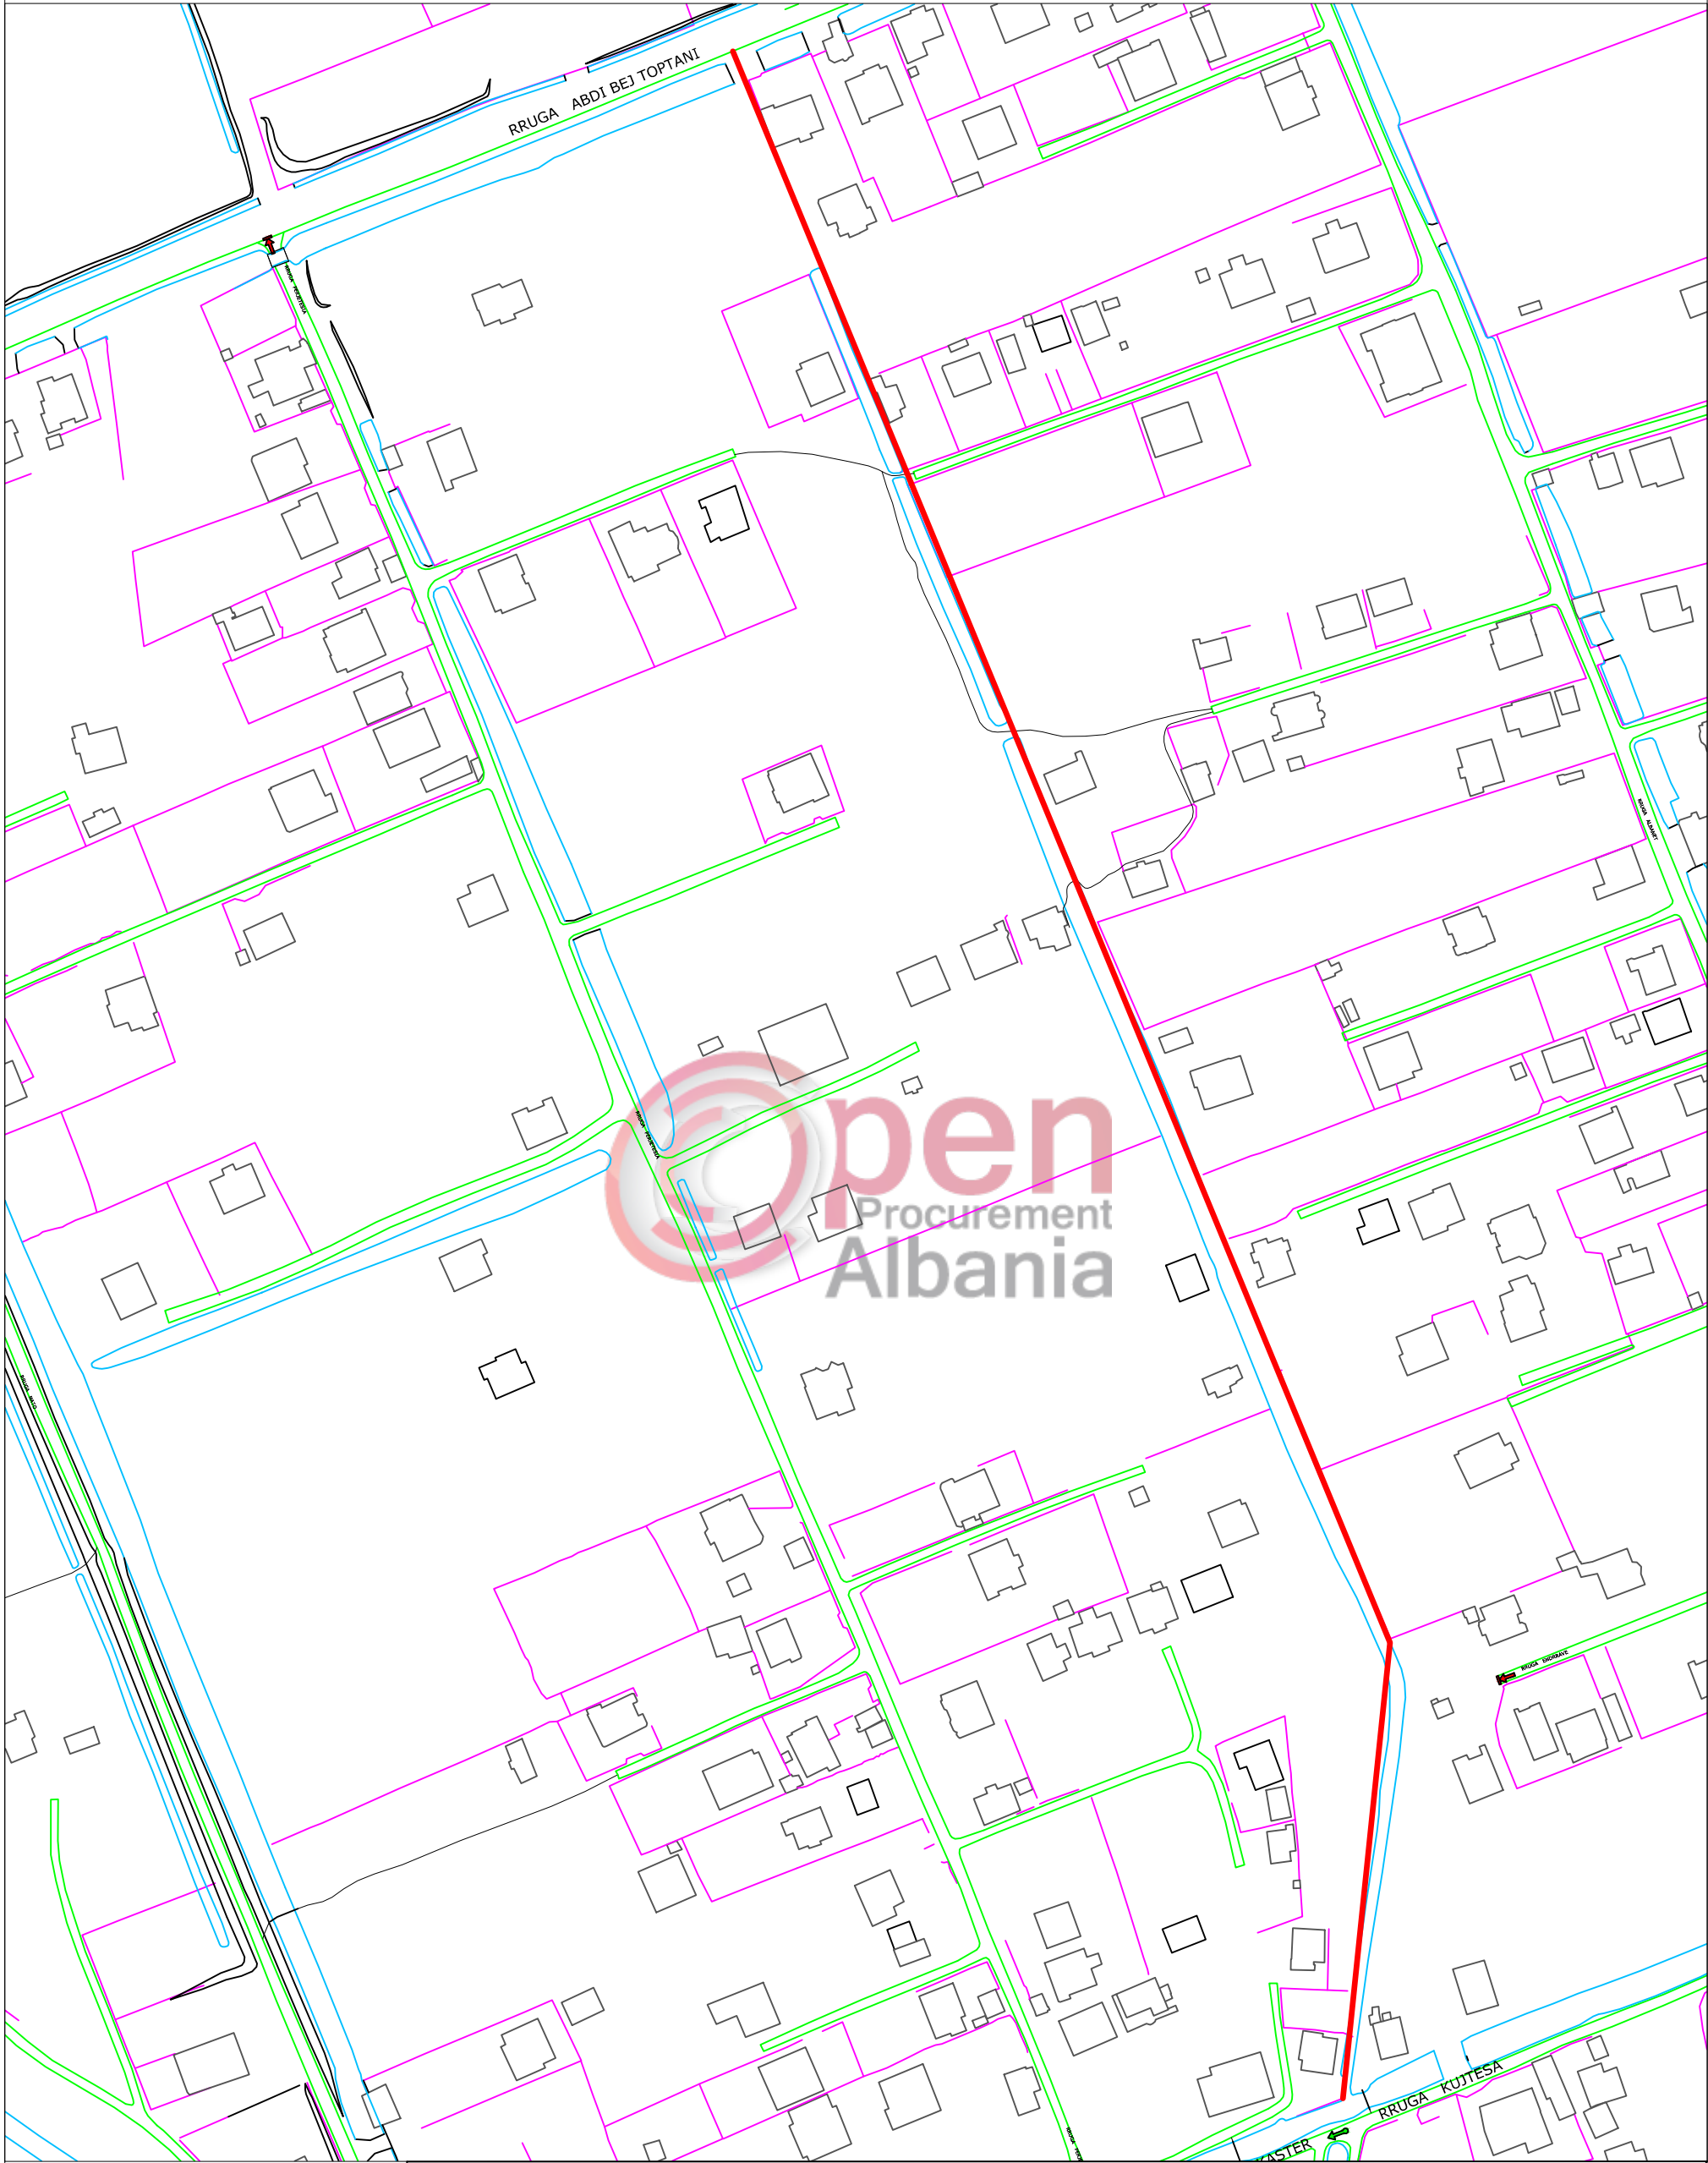

BASHKIA KAMEZ
DREJTORIA E PKZHT
OBJEKTI :Projekt Zbatimi KUN-se
Rruga " Dritero Agolli " Valias

Drejtori i PKZHT	Ark.Arber TOLA	
Inxhiniere	Flora MUÇA	
Inxhinier	Figirete RUSTEMAJ	
Inxhinier	Ramadan HYSA	
Emertimi i fletes	Planimetria ekzistuese e kun-se	
	NENTOR 2018	


Planimetria e KUN-se

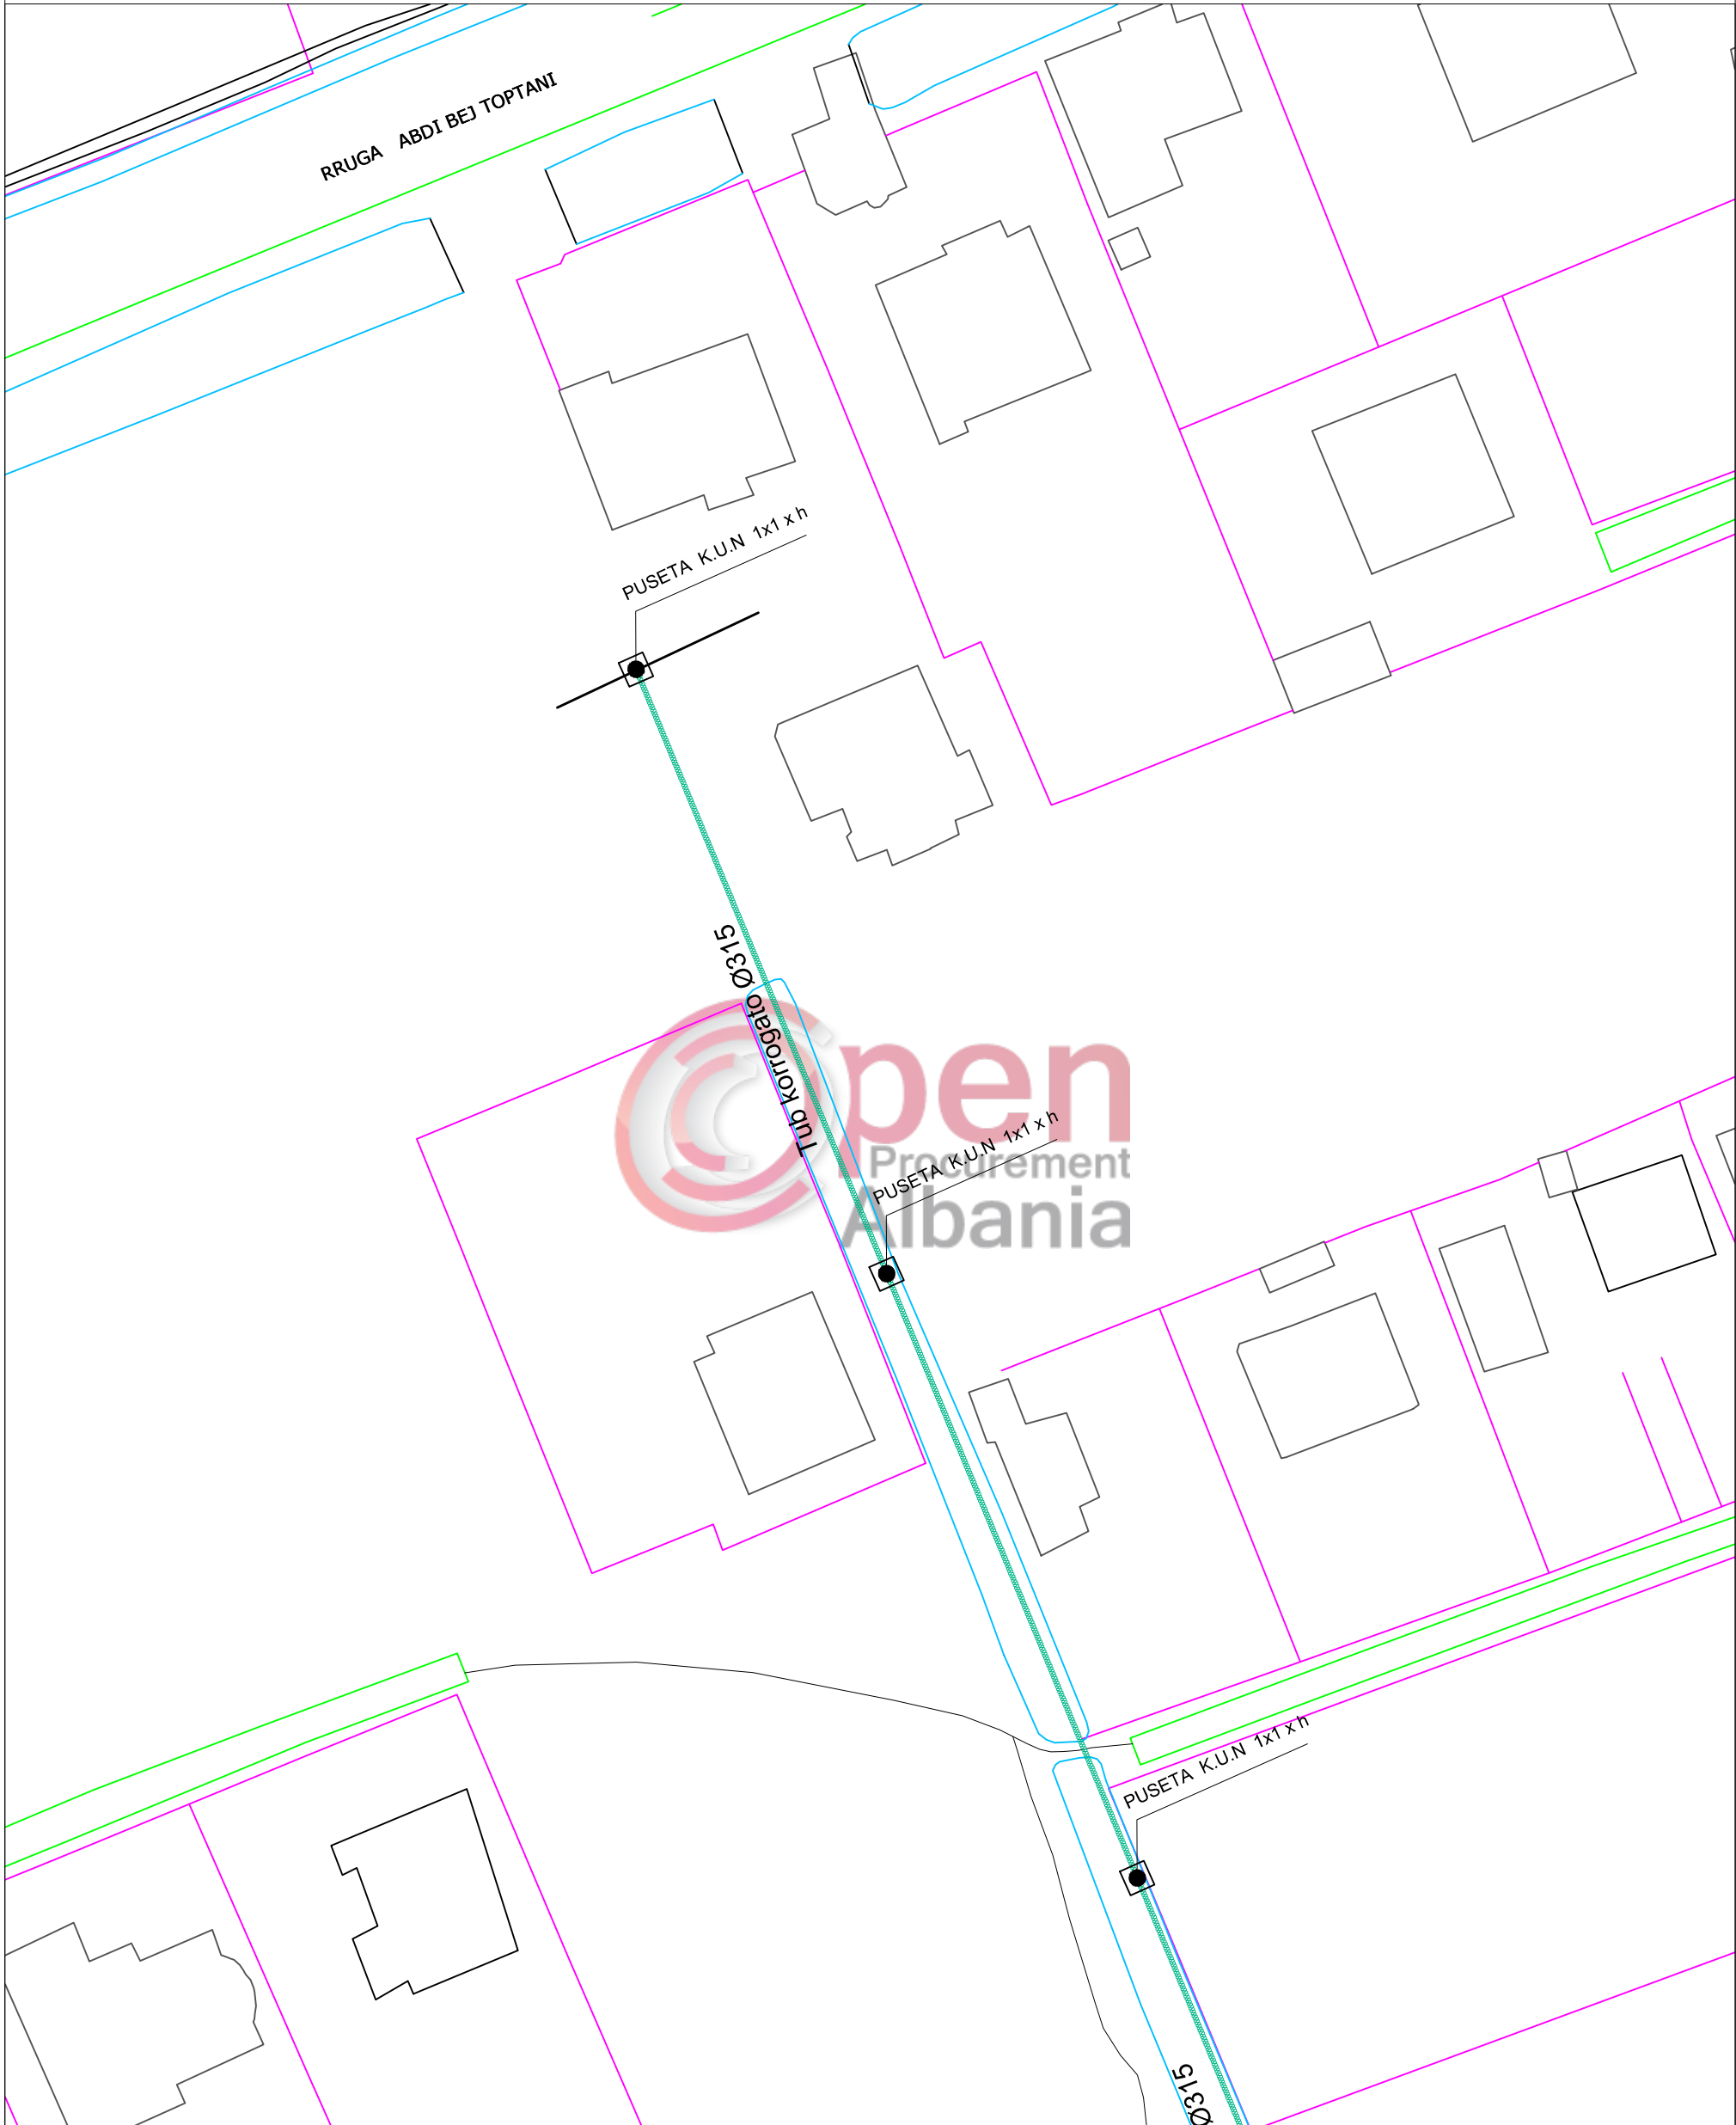

BASHKIA KAMEZ
DREJTORIA E PKZHT
OBJEKTI :Projekt Zbatimi KUN-se
Rruga " Dritero Agolli" Valias

Drejtori i PKZHT		Ark.Arber TOLA	
Inxhinier		Flora MUÇA	
Inxhinier		Fiqirete RUSTEMAJ	
Inxhinier		Ramadan HYSA	
Emertimi i fletes		Planimetria e kun-se	
		NENTOR 2018	


Planimetria e KUN-se

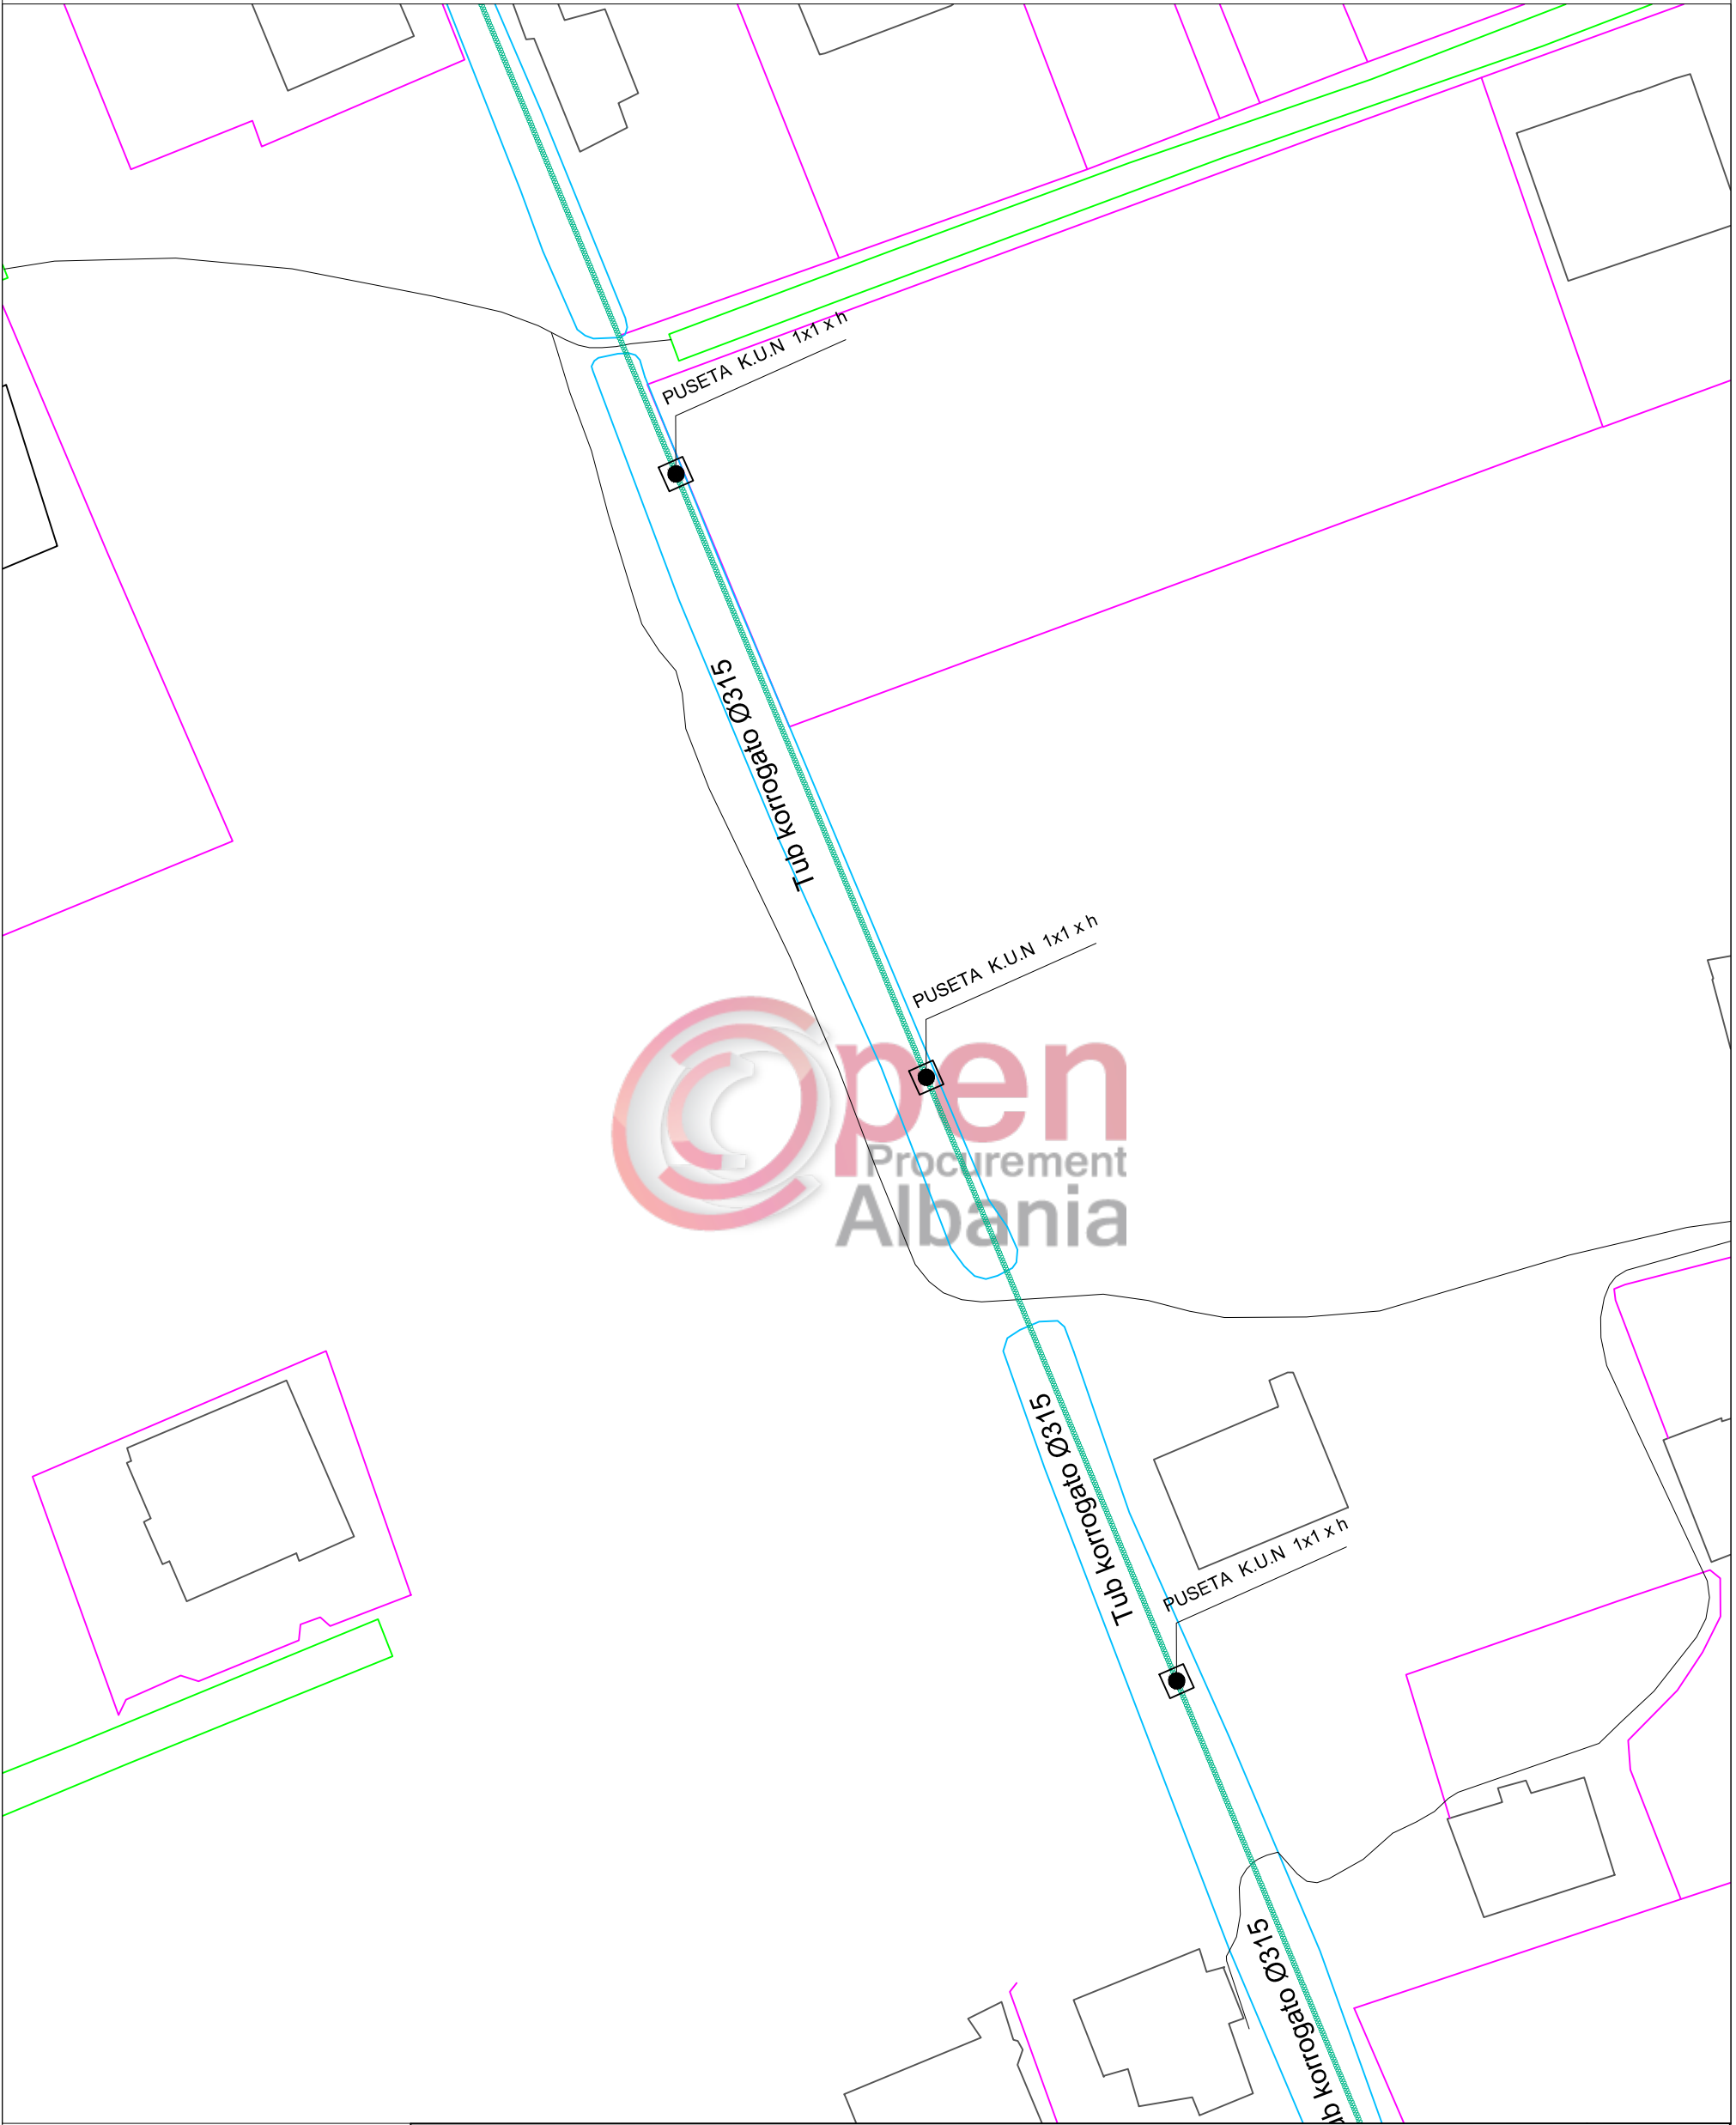

BASHKIA KAMEZ
DREJTORIA E PKZHT
OBJEKTI :Projekt Zbatimi KUN-se
Rruga " Dritero Agolli" Valias

Drejtori i PKZHT		Ark.Arber TOLA	
Inxhiniere		Flora MUÇA	
Inxhinier		Fiqirete RUSTEMAJ	
Inxhinier		Ramadan HYSA	
Emertimi i fletes		Planimetria e kun-se	
		NENTOR 2018	


Planimetria e KUN-se

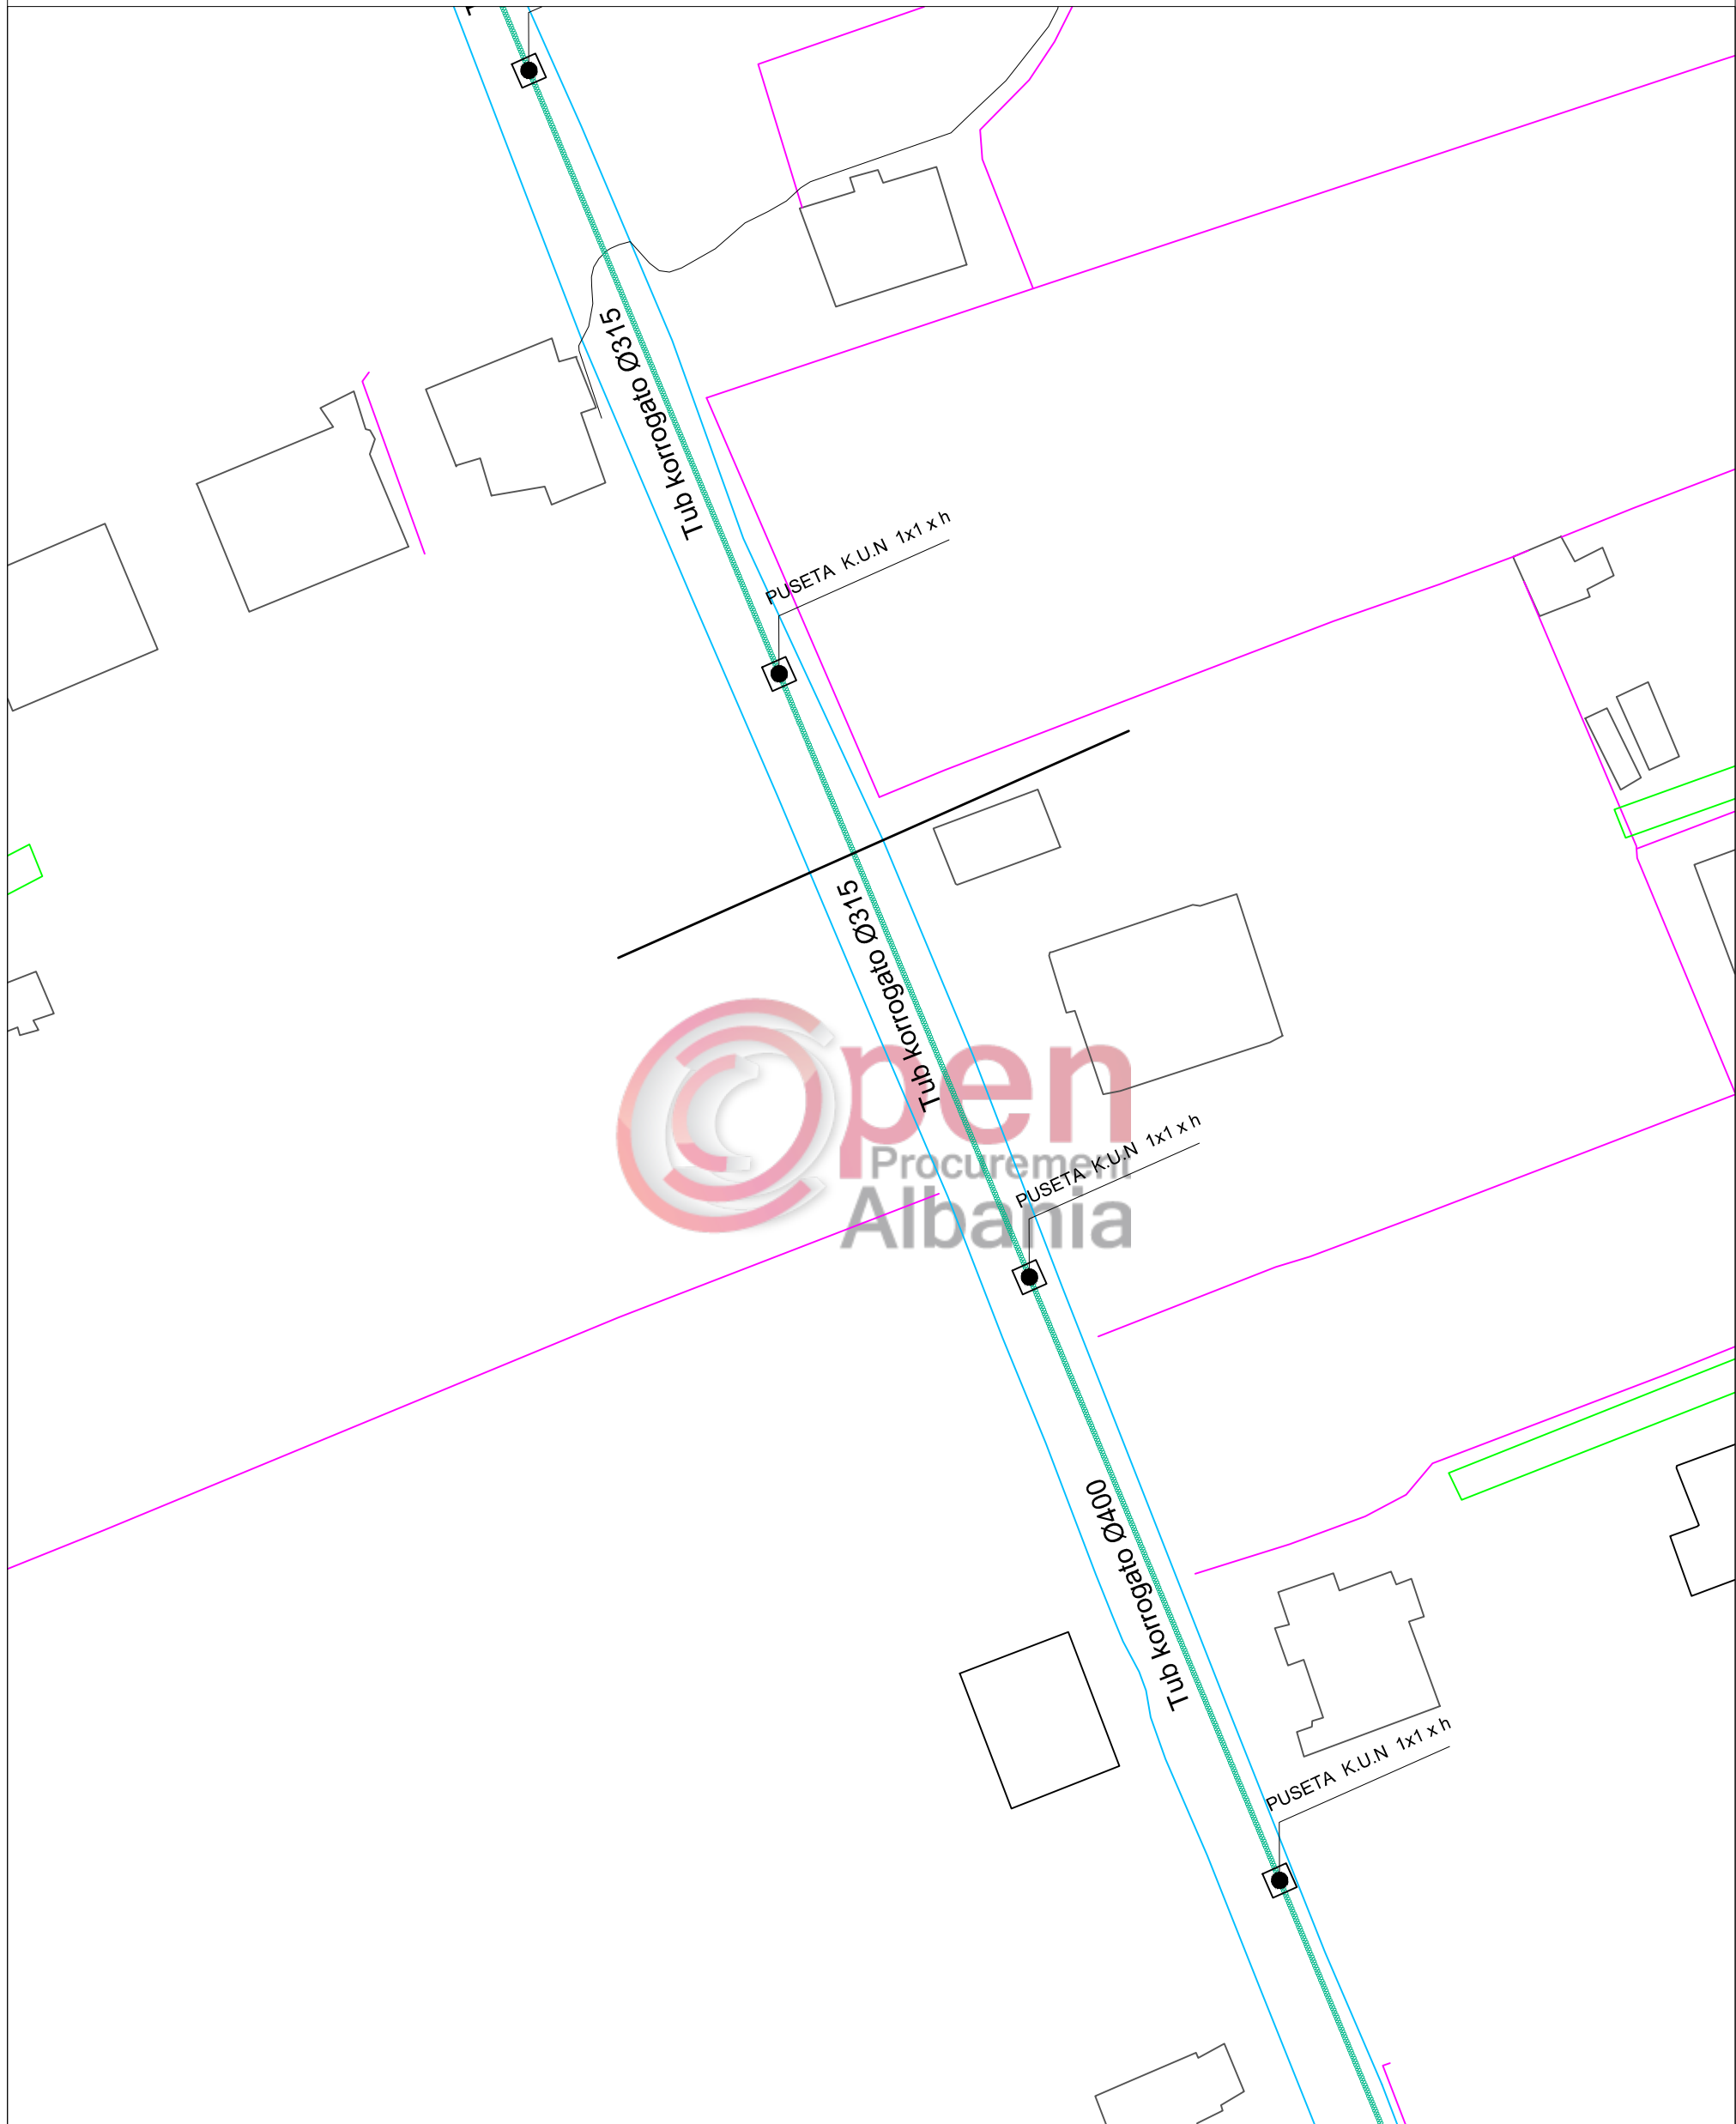

BASHKIA KAMEZ
DREJTORIA E PKZHT
OBJEKTI :Projekt Zbatimi KUN-se
Rruga " Dritero Agolli" Valias

Drejtori i PKZHT		Ark.Arber TOLA	
Inxhiniere		Flora MUÇA	
Inxhinier		Fiqirete RUSTEMAJ	
Inxhinier		Ramadan HYSA	
Emertimi i fletes		Planimetria e kun-se	
		NENTOR 2018	


Planimetria e KUN-se

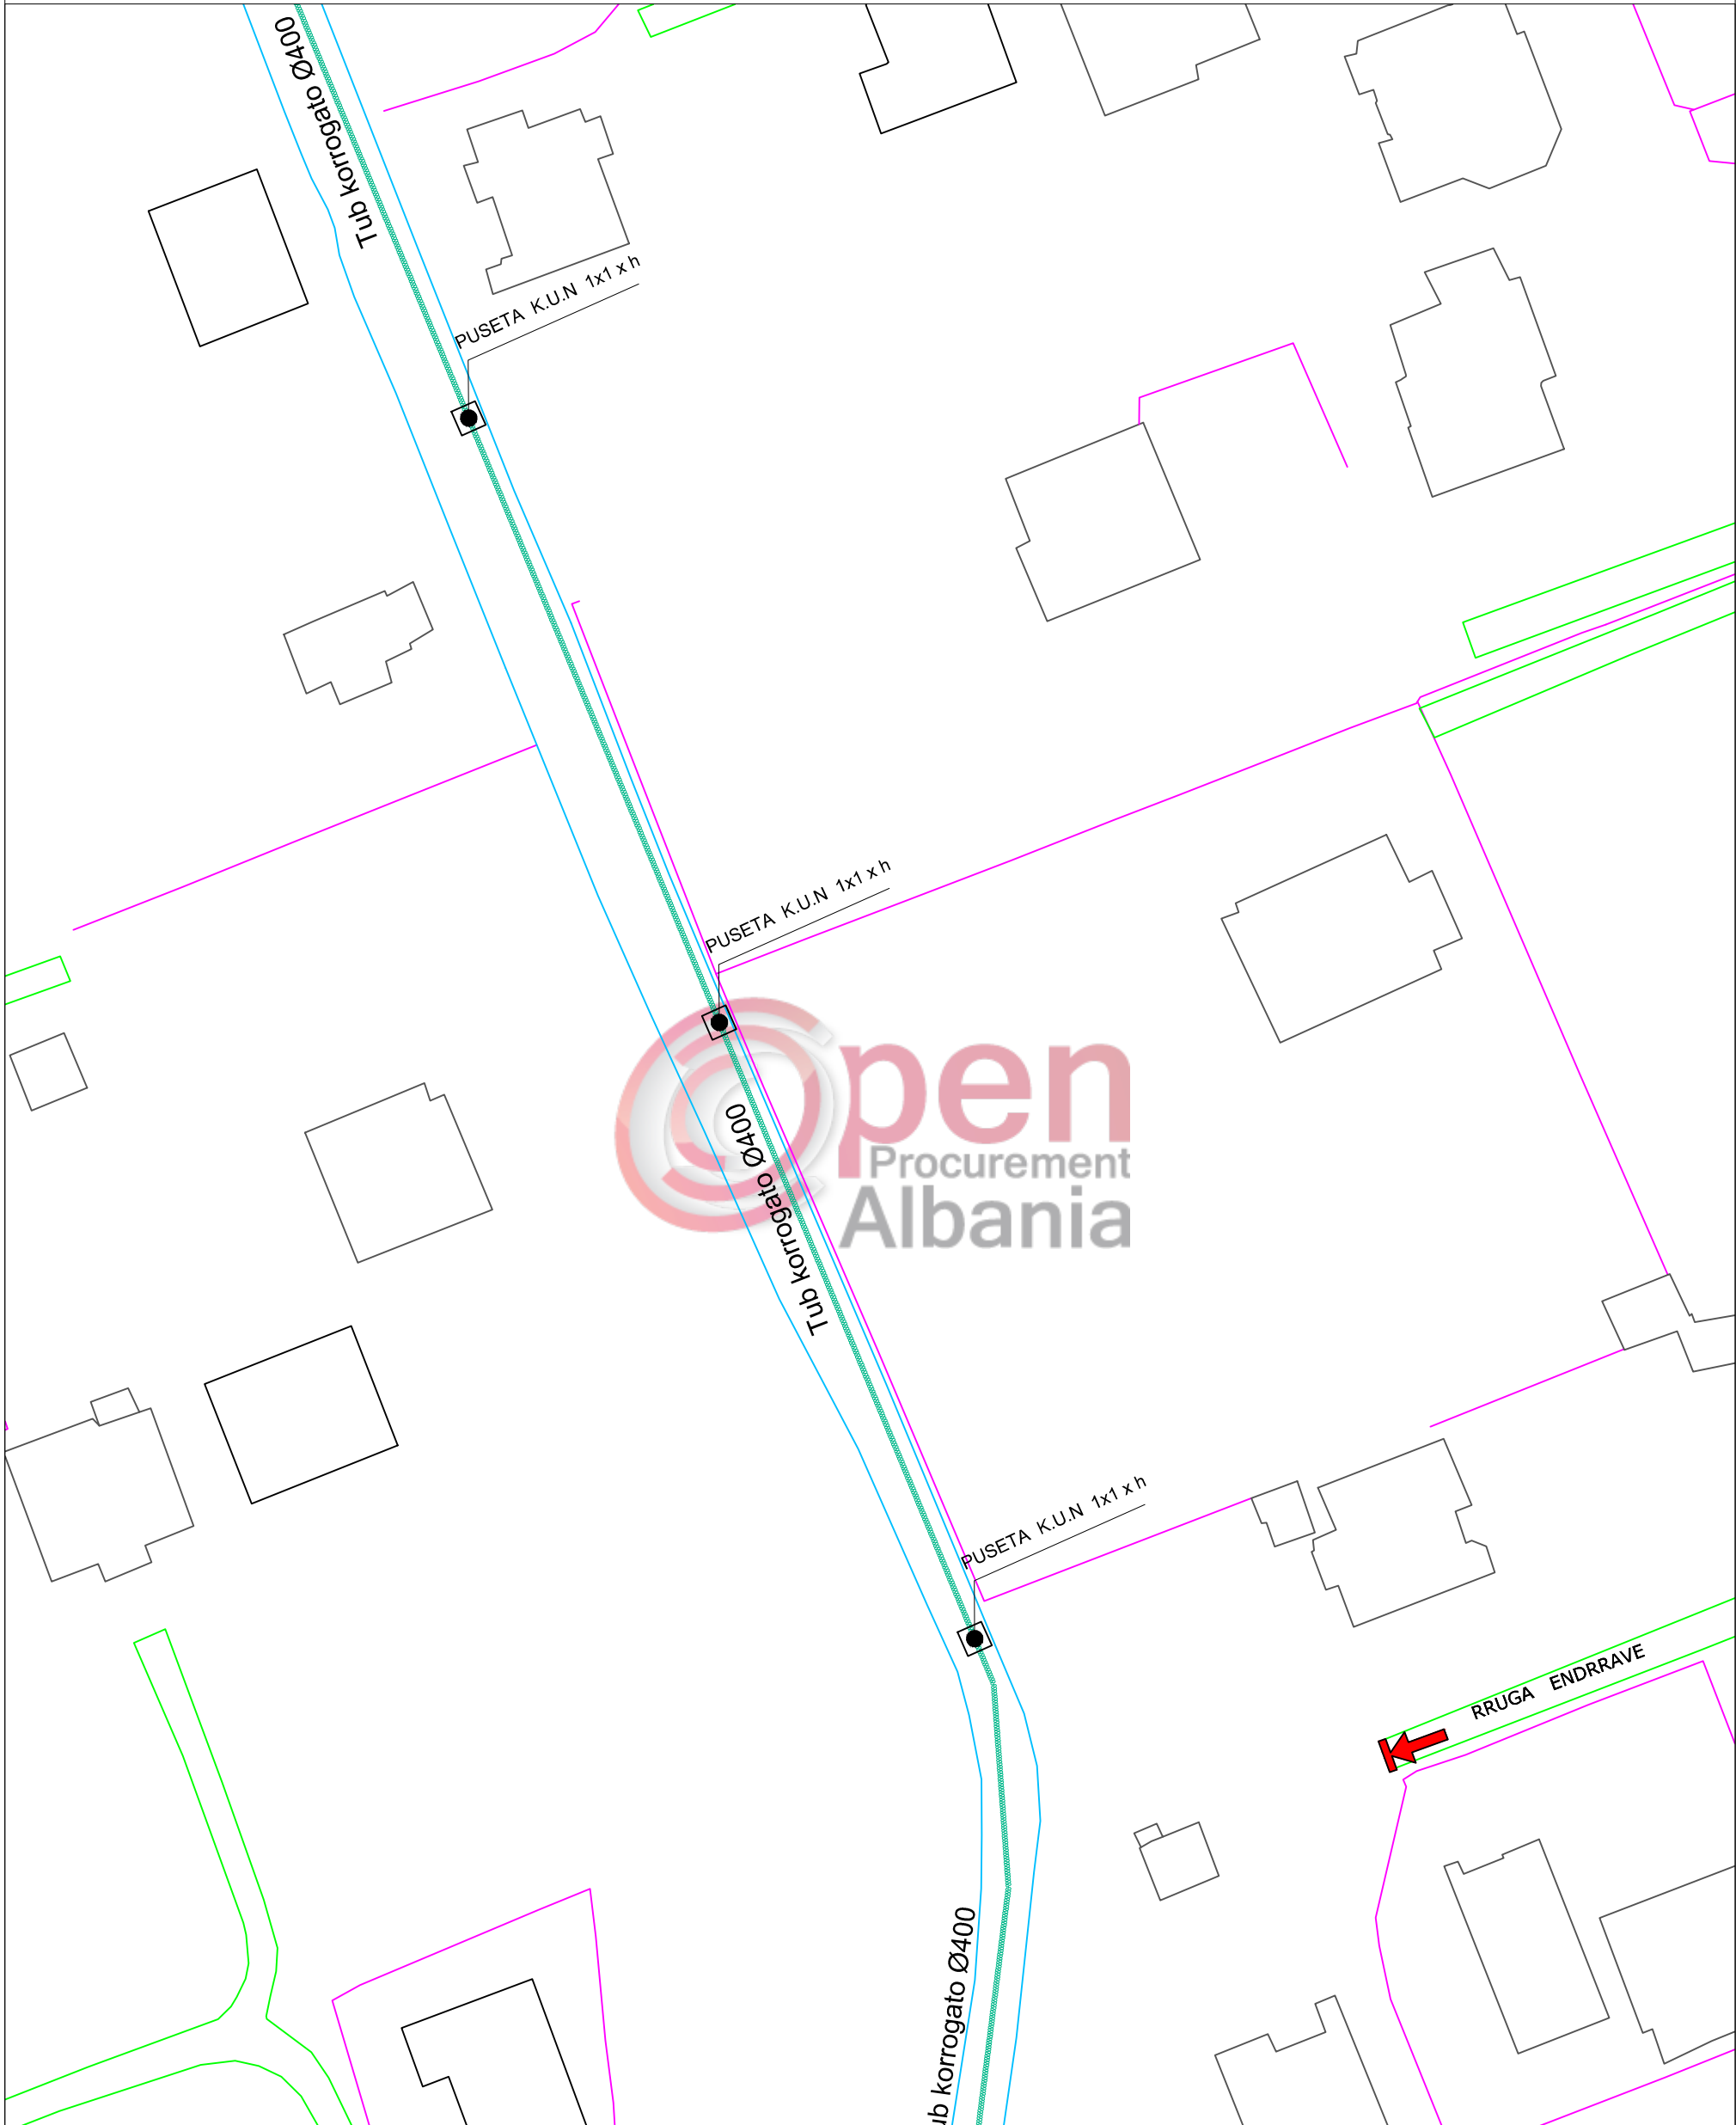

BASHKIA KAMEZ
DREJTORIA E PKZHT
OBJEKTI :Projekt Zbatimi KUN-se
Rruga " Dritero Agolli" Valias

Drejtori i PKZHT		Ark.Arber TOLA	
Inxhinier		Flora MUÇA	
Inxhinier		Fiqirete RUSTEMAJ	
Inxhinier		Ramadan HYSA	
Emertimi i fletes		Planimetria e kun-se	
		NENTOR 2018	


Planimetria e KUN-se

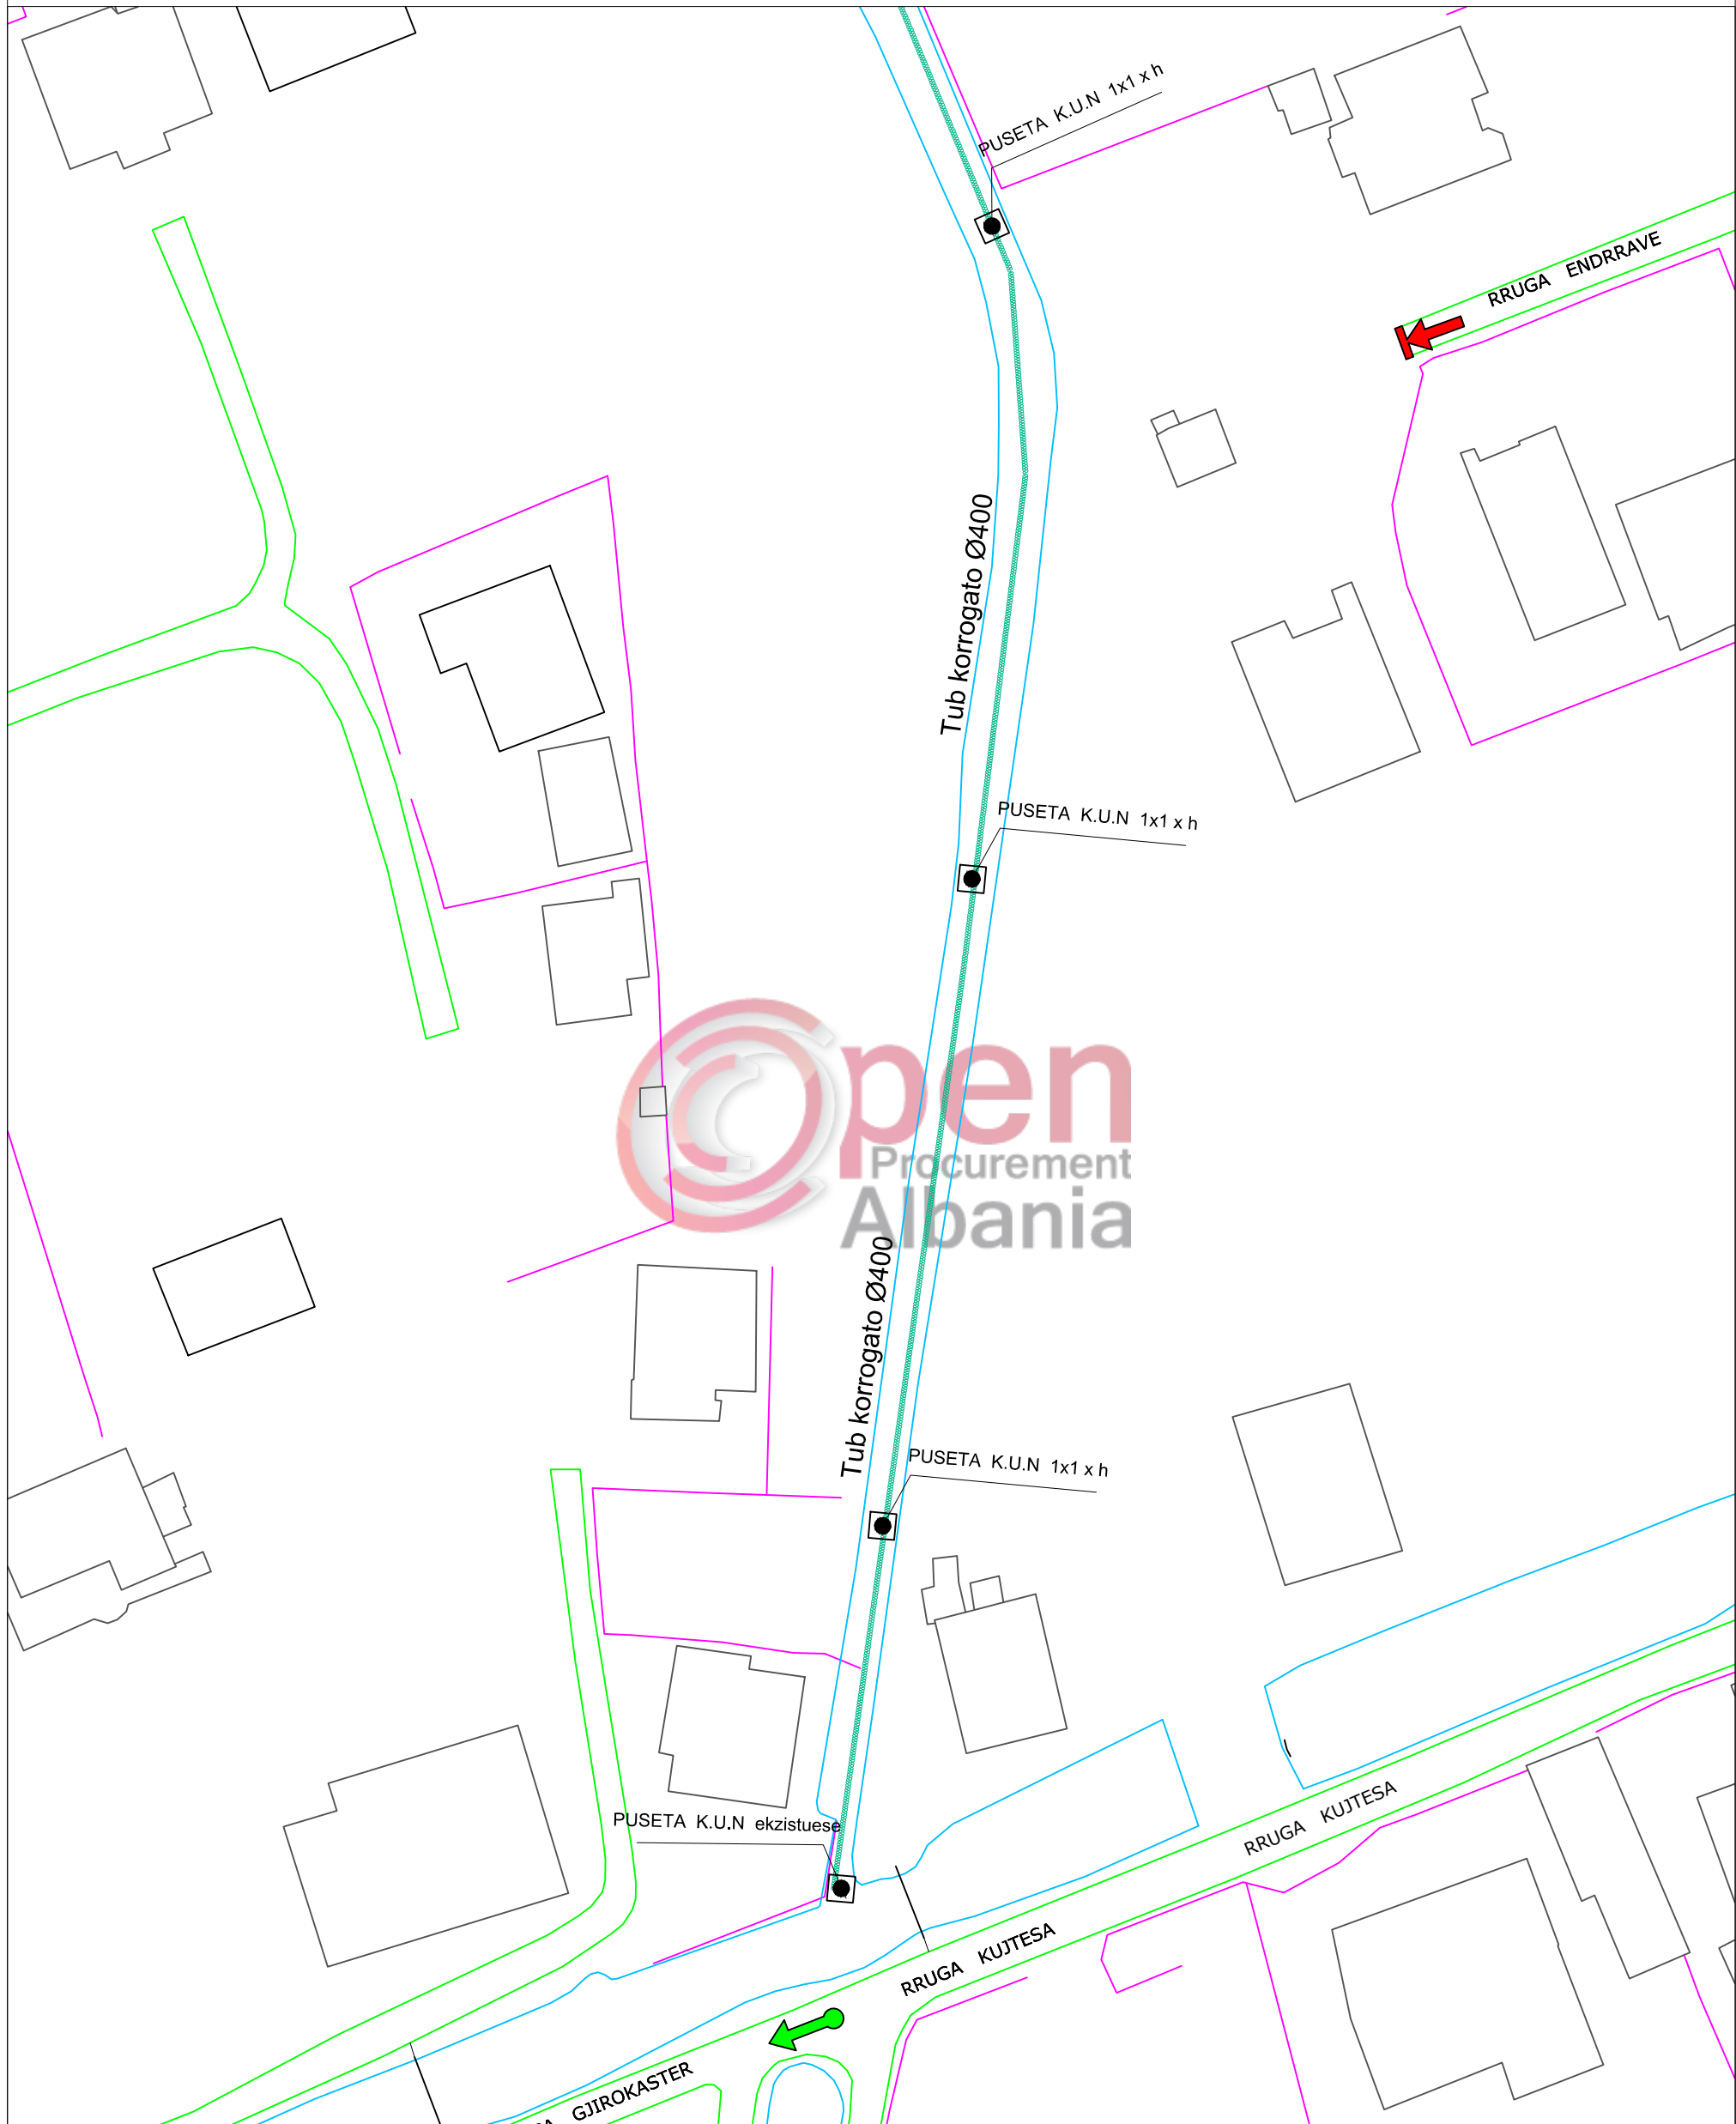

BASHKIA KAMEZ
DREJTORIA E PKZHT
OBJEKTI :Projekt Zbatimi KUN-se
Rruga " Dritero Agolli" Valias

Drejtori i PKZHT		Ark.Arber TOLA	
Inxhiniere		Flora MUÇA	
Inxhinier		Fiqirete RUSTEMAJ	
Inxhinier		Ramadan HYSA	
Emertimi i fletes		Planimetria e kun-se	
		NENTOR 2018	

PROFILI TERTHOR TIP E KUN-se

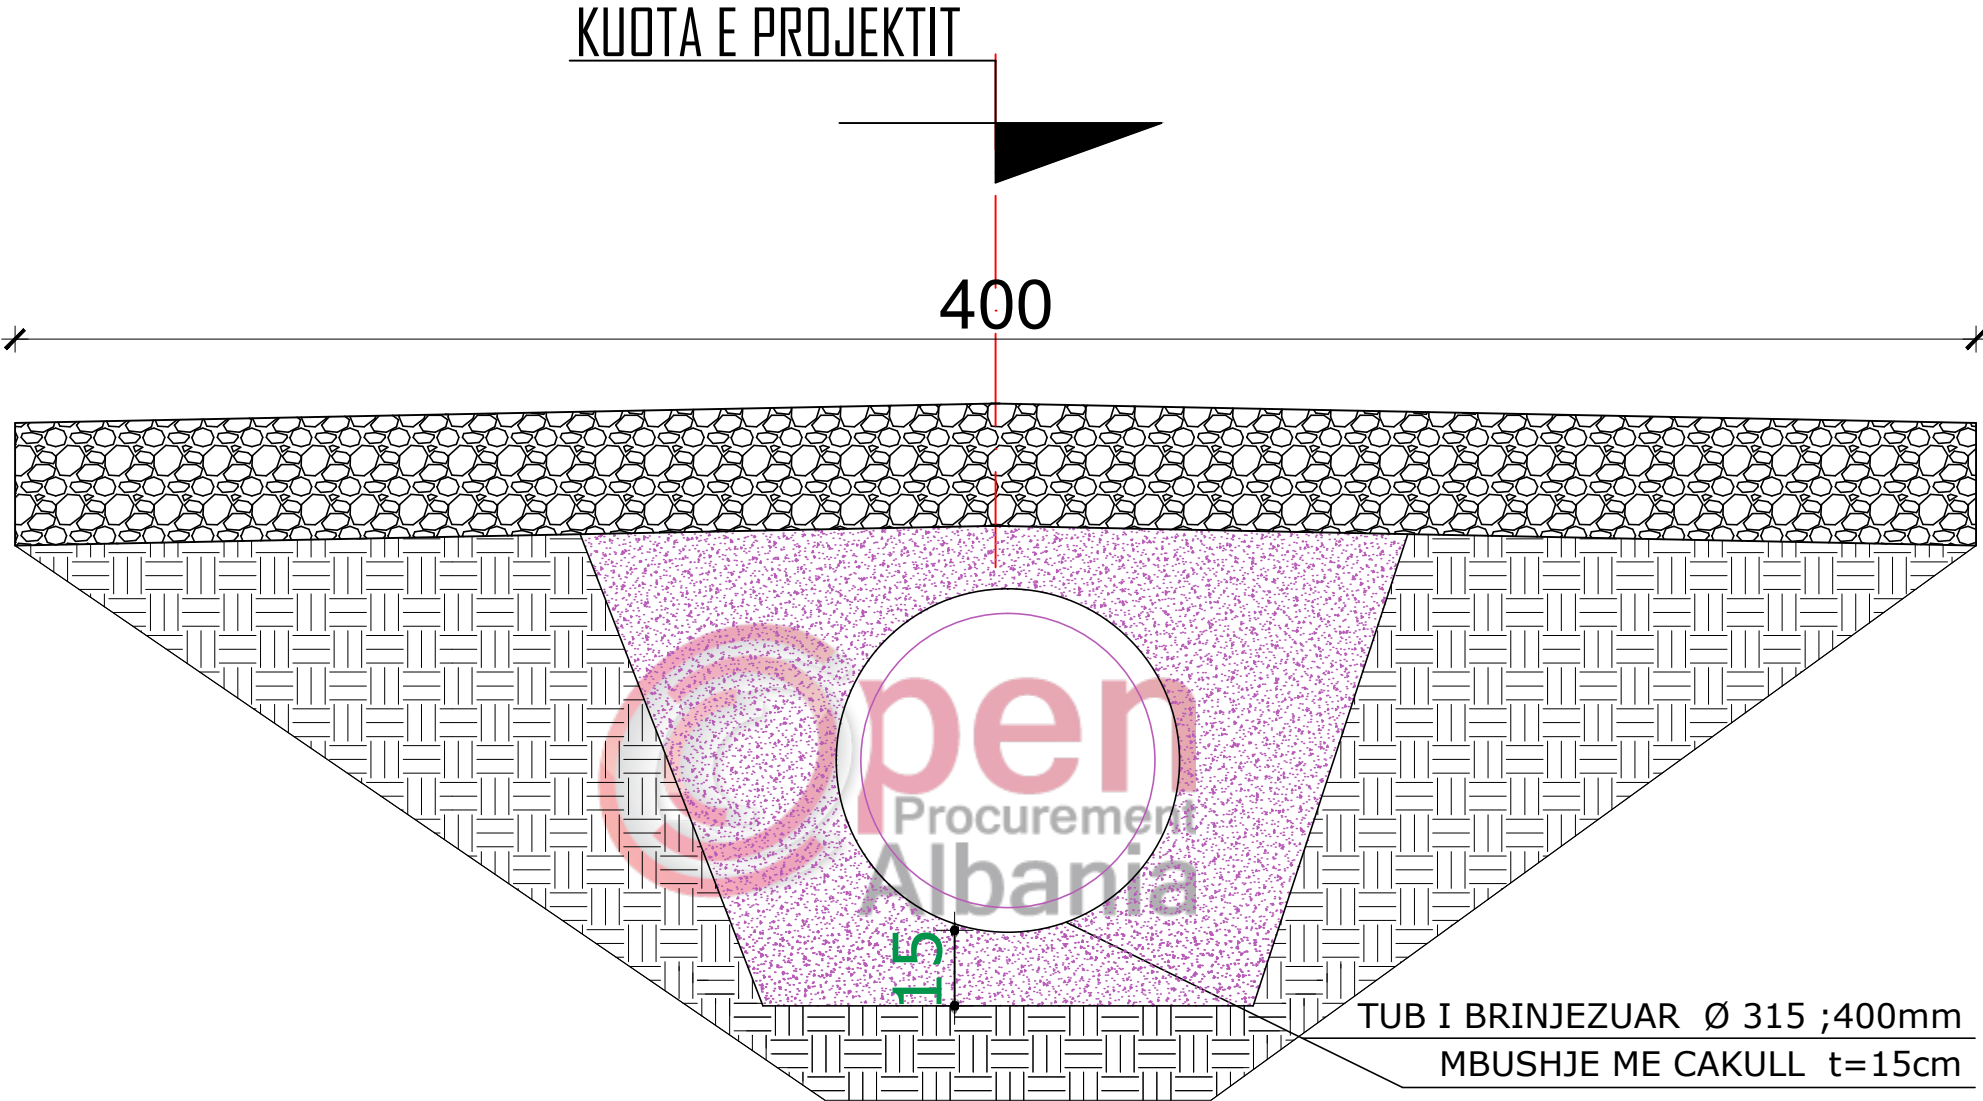

BASHKIA KAMEZ
DREJTORIA E PKZHT
OBJEKTI :Projekt Zbatimi KUN-se

Drejtori i PKZHT	Ark.Arber TOLA	
Inxhiniere	Flora MUÇA	
Inxhinier	Fiqirete RUSTEMAJ	
Inxhinier	Ramadan HYSA	
Emertimi i fletes	Profili terthore tip i kun-se	
	NENTOR 2018	



ETON M.200

SHTRESE Çakulli

t = 10 cm

TUB korrogato

20 x 10

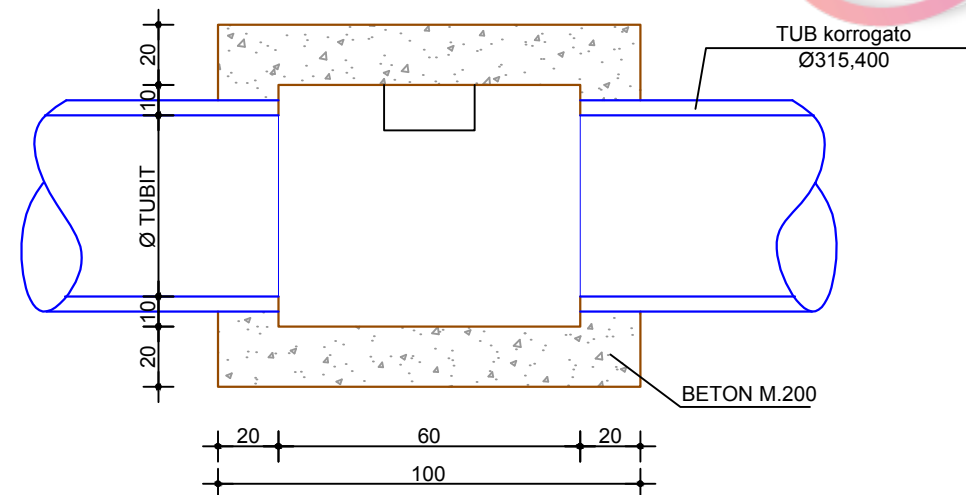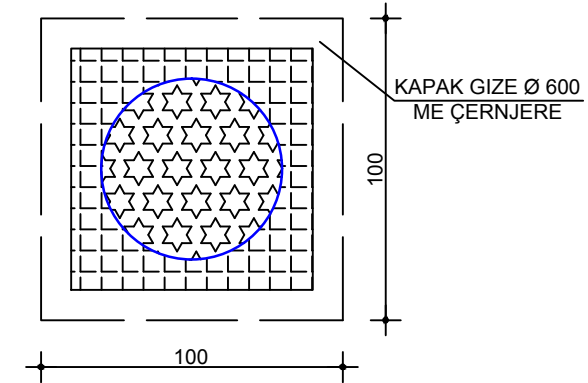The logo for ETON M.200 features a stylized 'e' composed of concentric, overlapping rings in shades of pink and white, creating a 3D effect. To the right of this graphic, the word 'open' is written in a large, lowercase, pink sans-serif font. Below 'open', the words 'Procurement' and 'Albania' are stacked in a smaller, grey sans-serif font.

 BASHKIA KAMEZ DREJTORIA E PKZHT OBJEKTI :Projekt Zbatimi KUN-se	Drejtori i PKZHT	Ark.Arber TOLA	
	Inxhiniere	Flora MUÇA	
	Inxhinier	Fiqirete RUSTEMAJ	
	Inxhinier	Ramadan HYSA	
	Emertimi i fletes	Detaje te kun-se	
		NENTOR 2018	