





RIKONSTRUKSION I RRUGES "QENDRA SHKALLE - STACIONI I POMPAVE CIFFLIK"



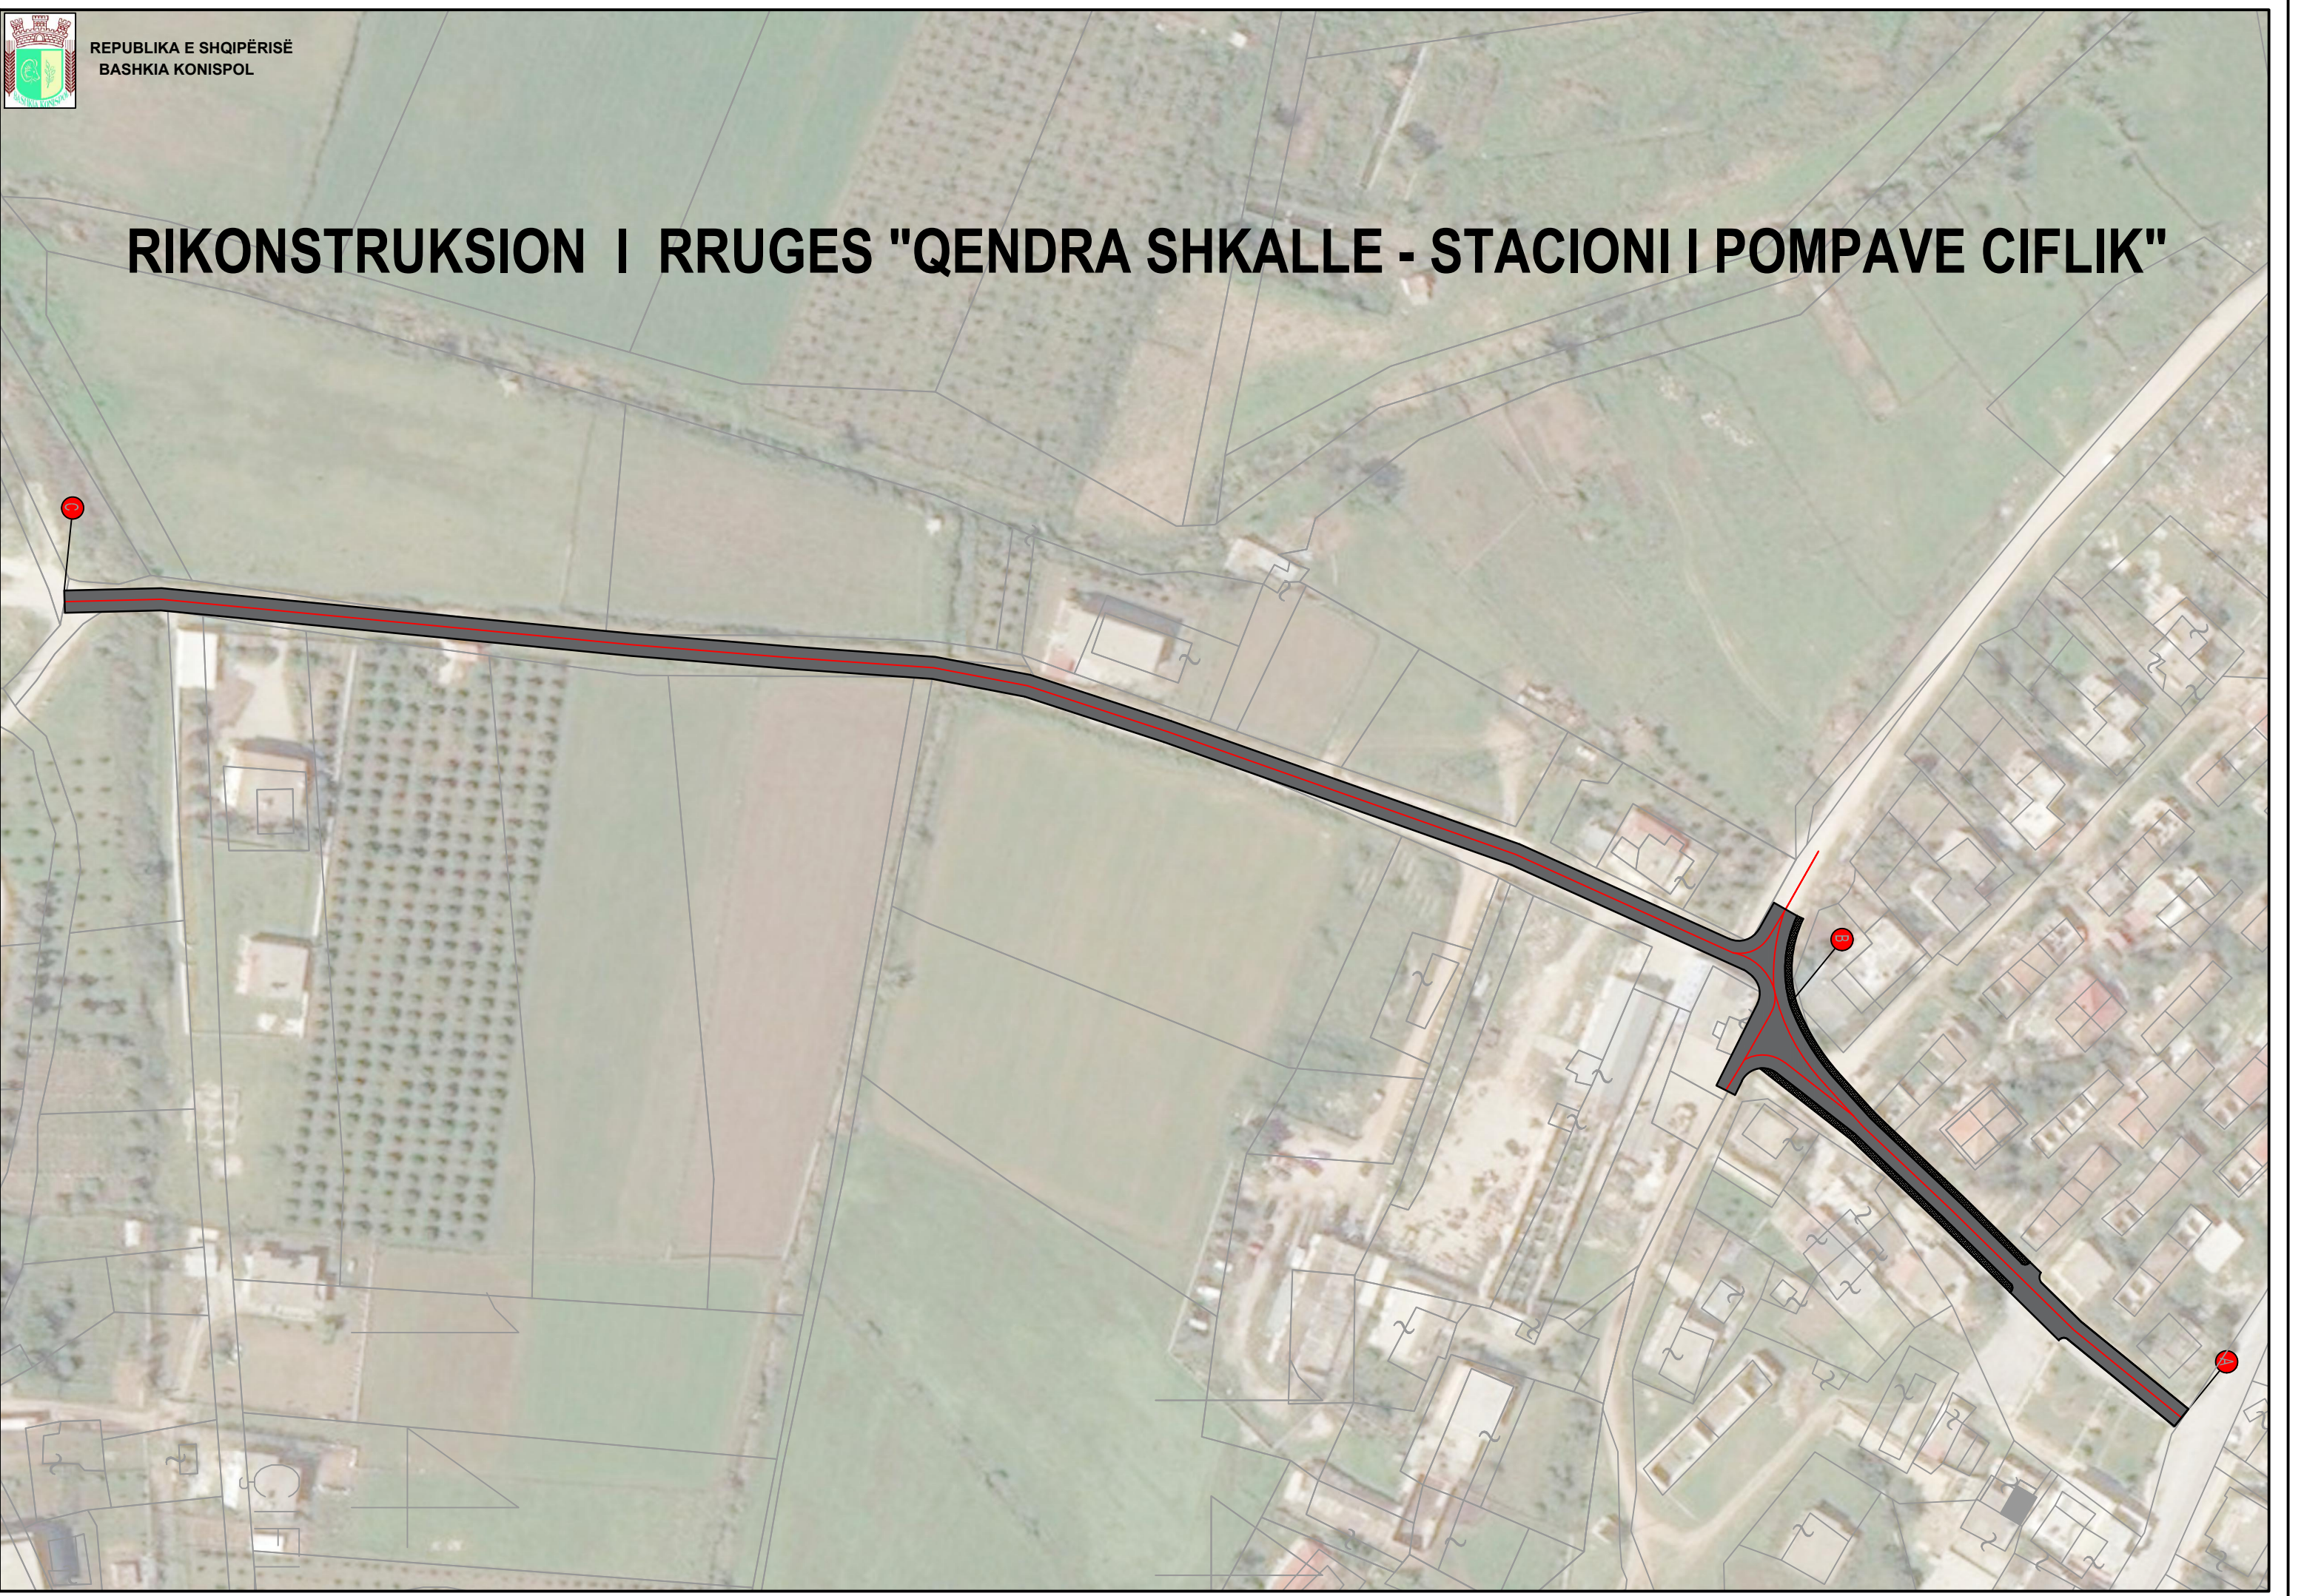

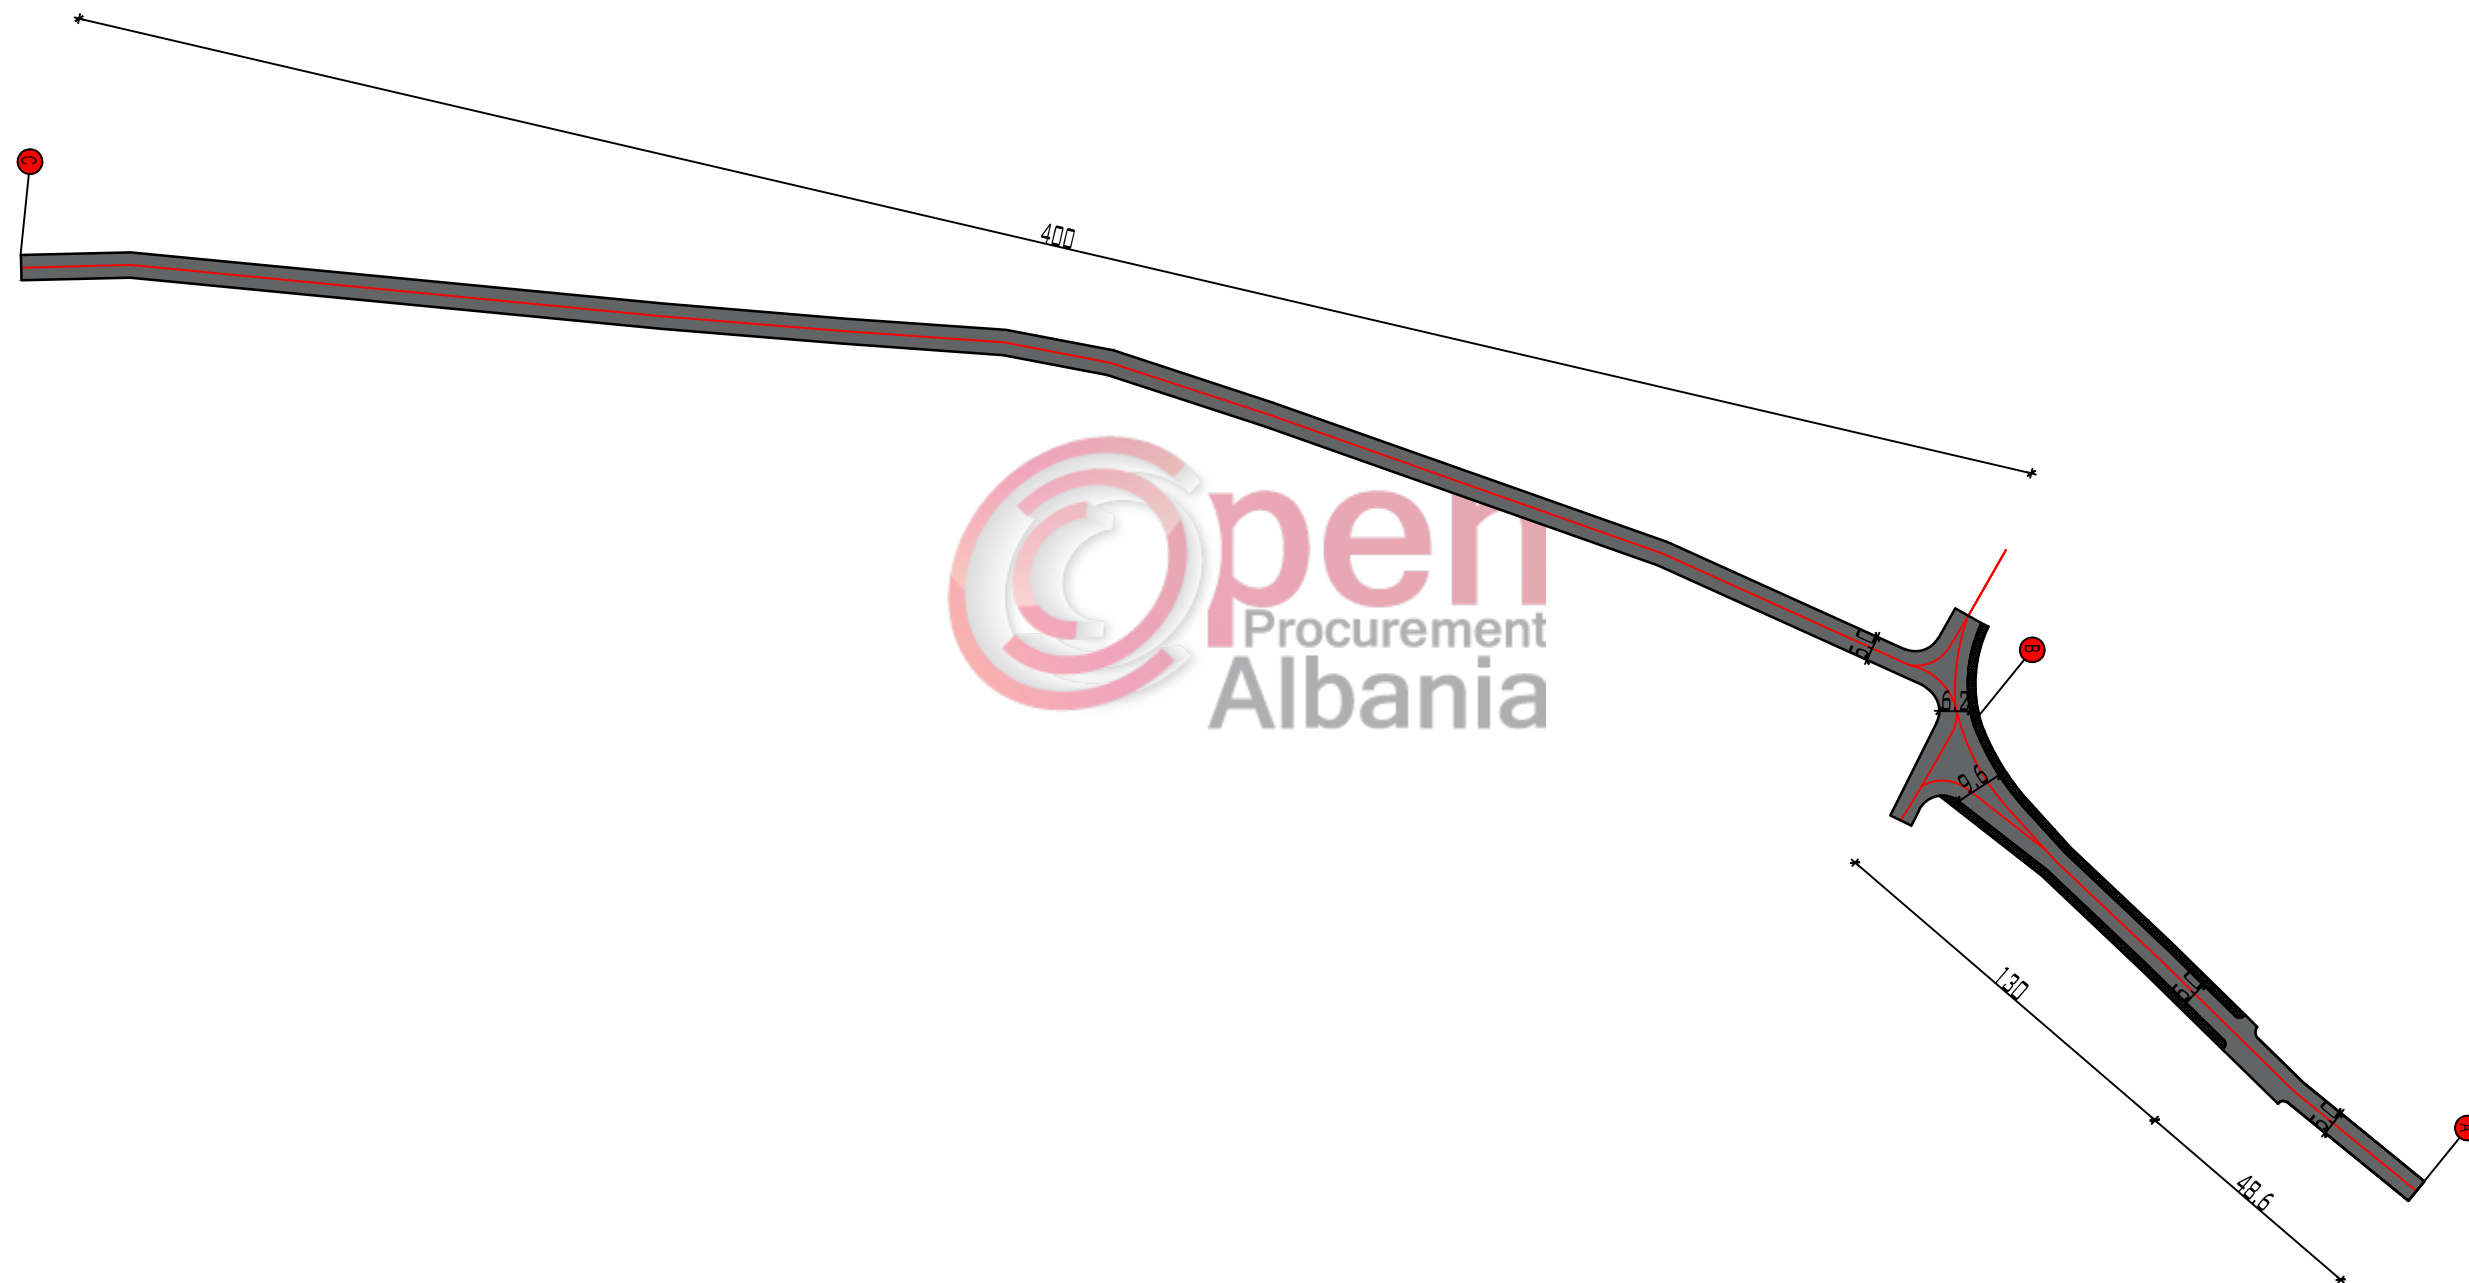



PROFILI GJATESOR

SHKALLA ---HORIZONTALE=1 : 1000.

SHKALLA ---VERTIKALE = 100.

