

REPUBLIKA E SHQIPERISE
BASHKIA LIBRAZHD

PROJEKT ZBATIMI


EMERTIMI: NDERTIM MINIPARKU PRANE ARGJINATURES NE QYTETIN LIBRAZHD





MIRATOHET:
KRYETARI I BASHKISE LIBRAZHD:


DREJTORI:

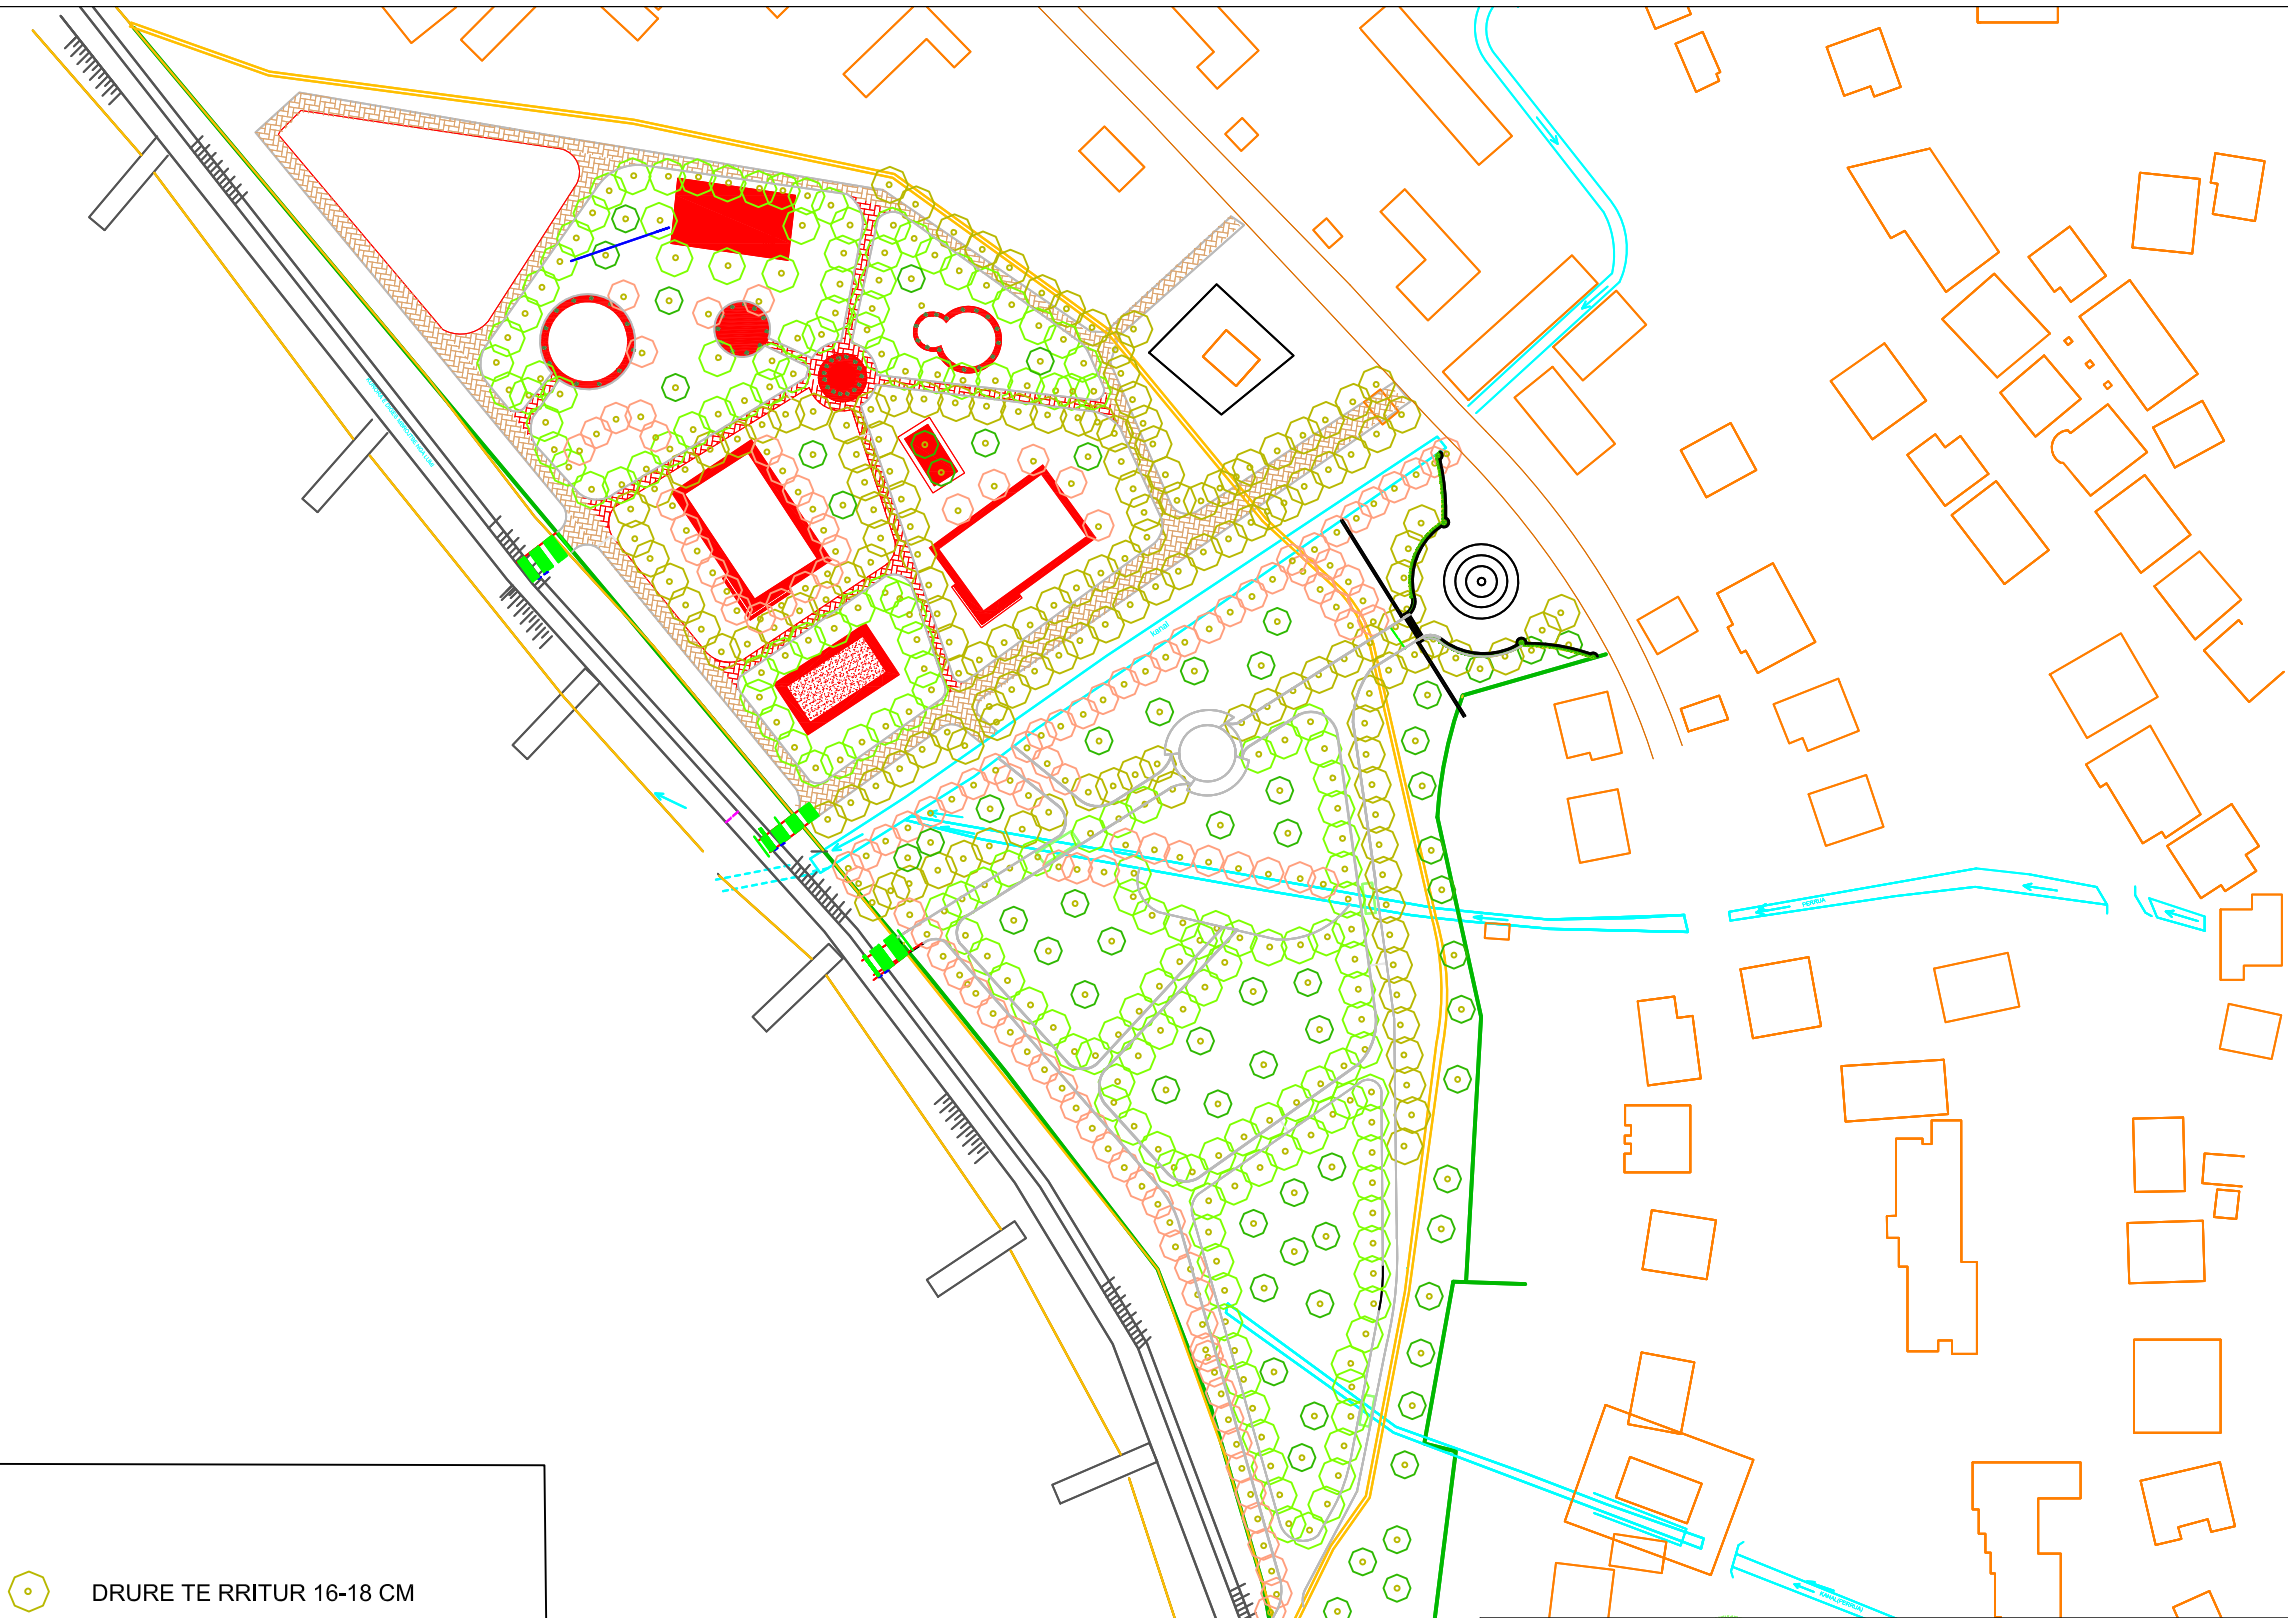SEKTORI I PROJEKTEVE DHE INVESTIMEVE
GRUPI I PROJEKTIMIT:


NDERTIM MINIPARKU PRANE ARGJINATURES NE QYTETIN LIBRAZHD
PLANVENDOSJE PER GJELBERIMIN




-  DRURE TE RRITUR 16-18 CM
-  DRURE TE RRITUR 10-15 CM
-  FIDANE PEME DEKORATIVE
-  BREDHA ME DIAMETER ME TE MADH SE 10 CM

MIRATOHET: KRYETARI:	EMERTIMI I PROJEKTIT: NDERTIM MINIPARKU PRANE ARGJINATURES NE QYTETIN LIBRAZHD	EMERTIMI I FLETES: PLANVENDOSJE
	VENDODHJA: BASHKIA LIBRAZHD	SHKALLA: 1 : 1500
	ZYRA E PROJEKTEVE DHE INVESTIMEVE: GRUPI TEKNIK I PROJEKTIMIT:	NUMRI I FLETES: /
POROSITESI: BASHKIA LIBRAZHD		DATA: / 01 / 2019


NDERTIM MINIPARKU PRANE ARGJINATURES NE QYTETIN LIBRAZHD
PLANVENDOSJE

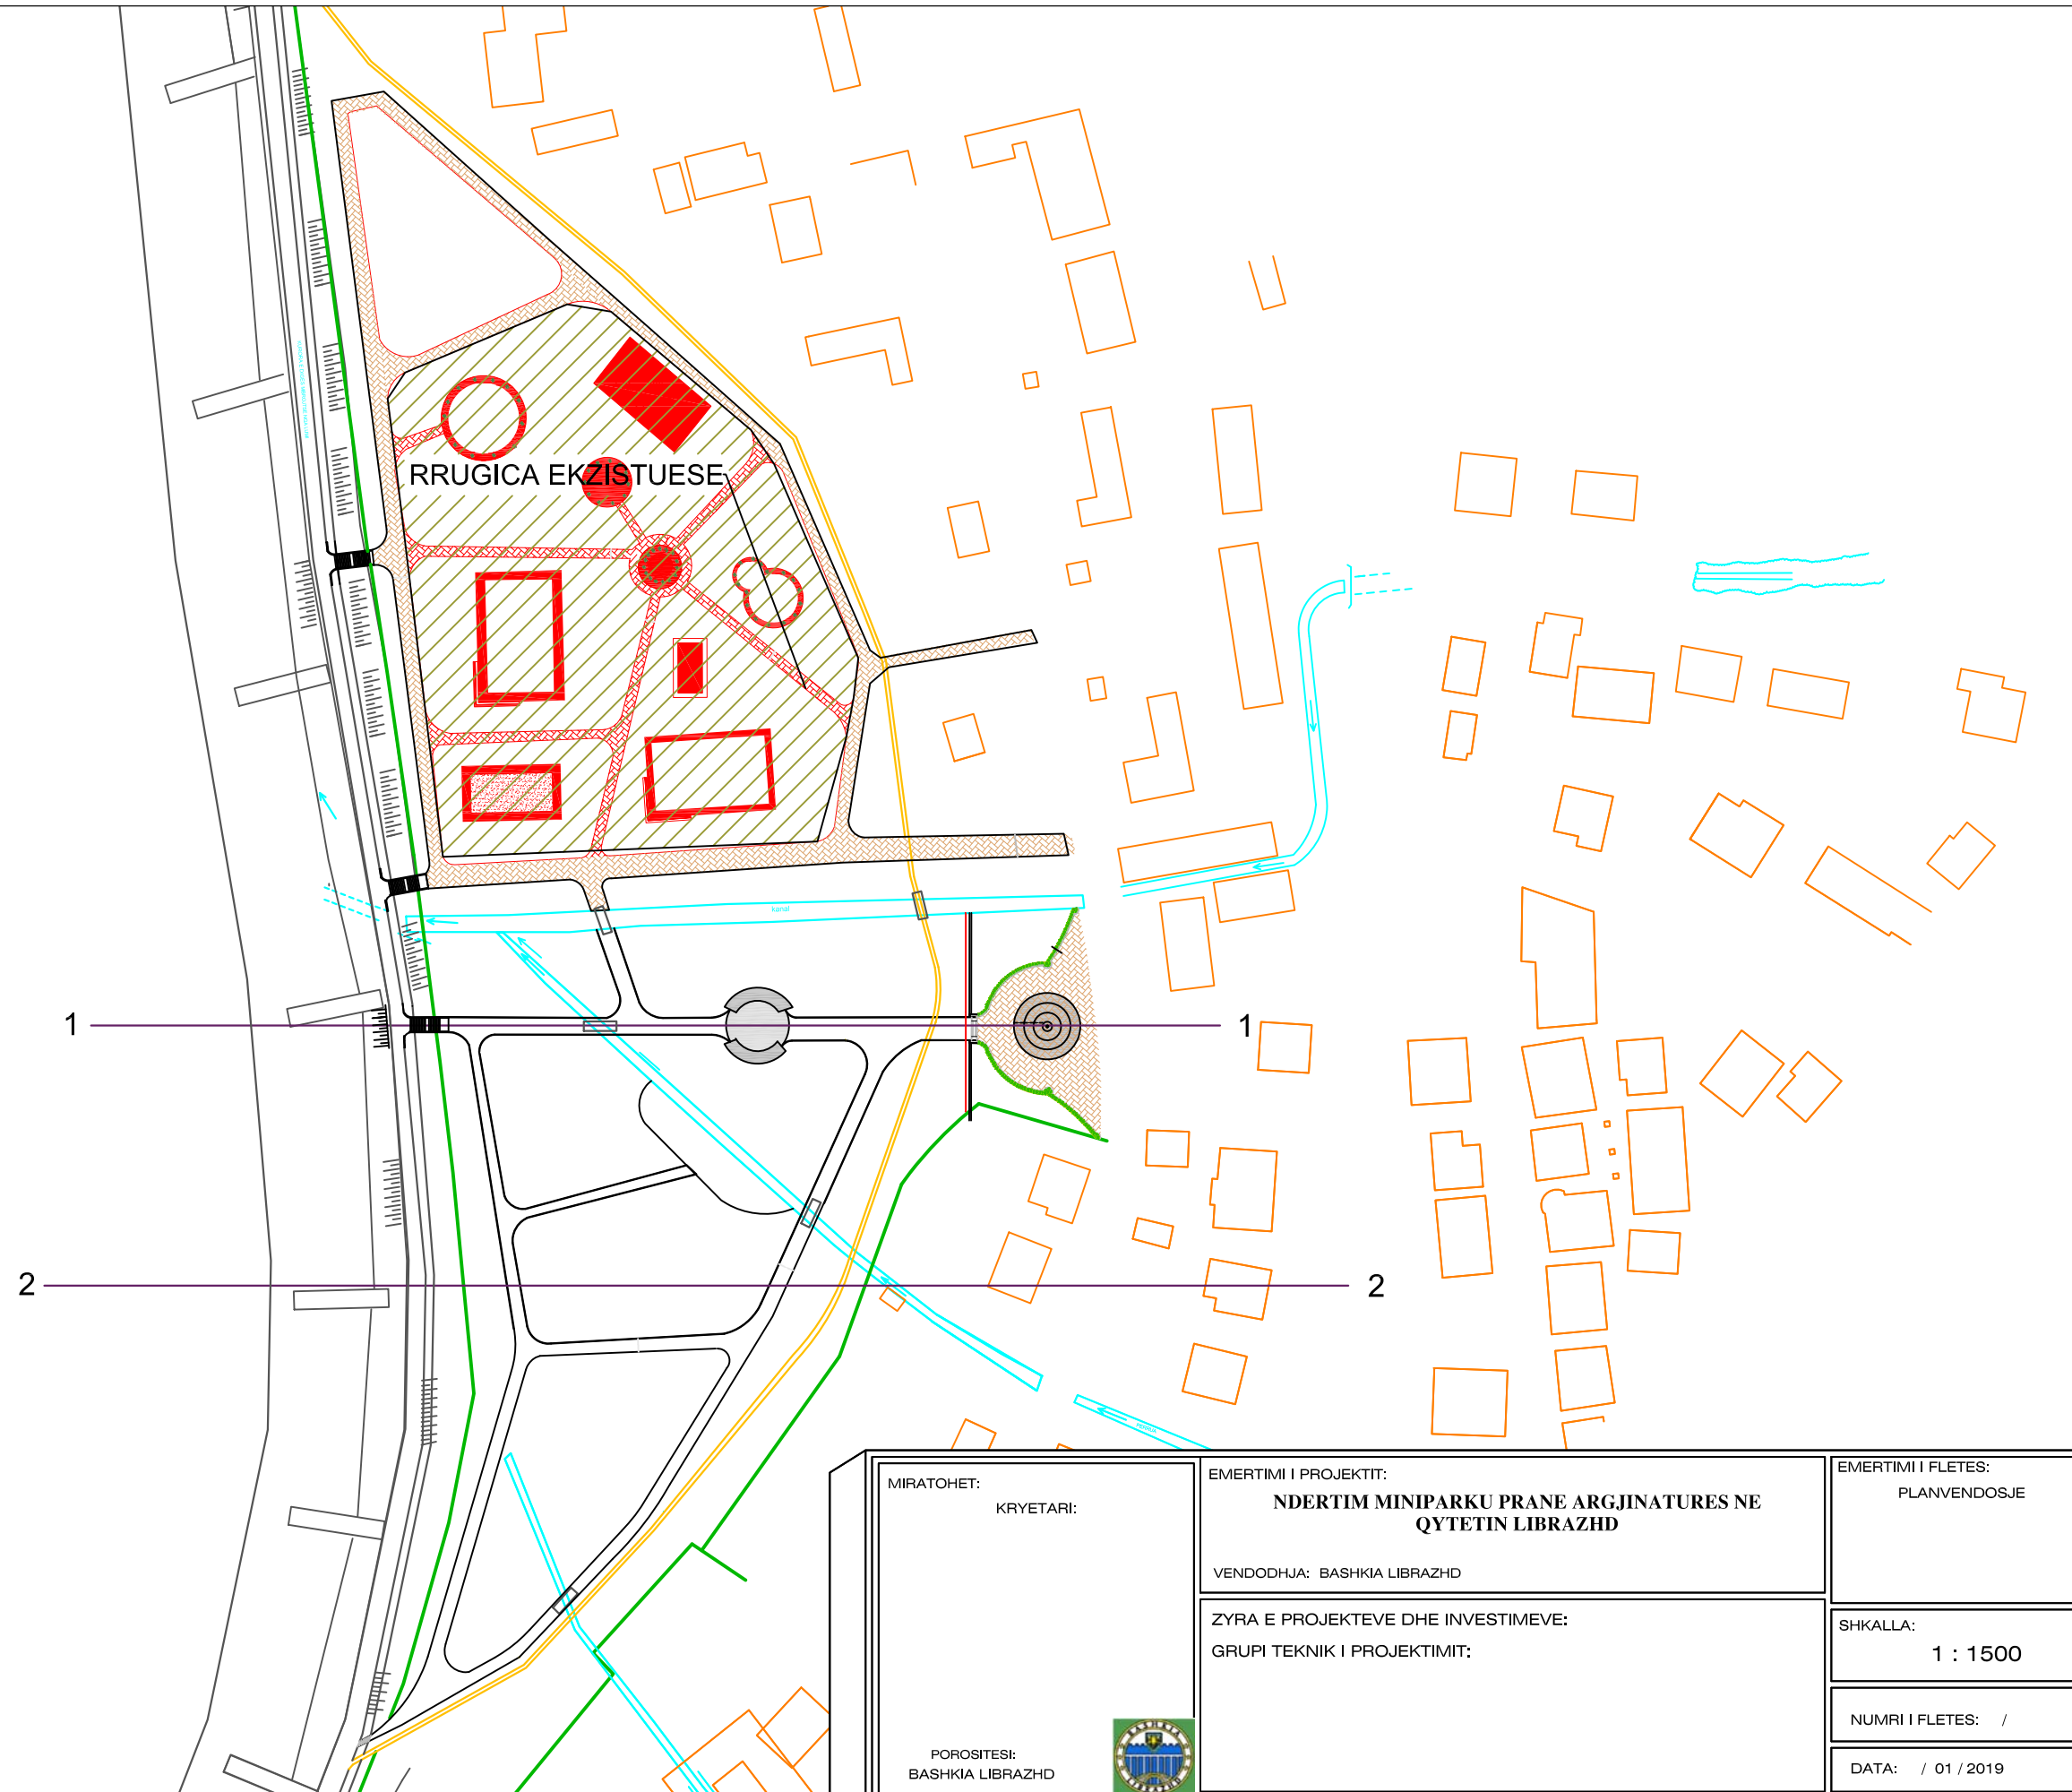


MIRATOHET: KRYETARI:	EMERTIMI I PROJEKTTIT: NDERTIM MINIPARKU PRANE ARGJINATURES NE QYTETIN LIBRAZHD	EMERTIMI I FLETES: PLANVENDOSJE
	VENDODHJA: BASHKIA LIBRAZHD	SHKALLA: 1 : 1500
	ZYRA E PROJEKTEVE DHE INVESTIMEVE: GRUPI TEKNIK I PROJEKTIMIT:	NUMRI I FLETES: /
POROSITESI: BASHKIA LIBRAZHD		DATA: / 01 / 2019

NDERTIM MINIPARKU PRANE ARGJINATURES NE QYTETIN LIBRAZHD
 PRERJA 1-1


DETAJE TE URES

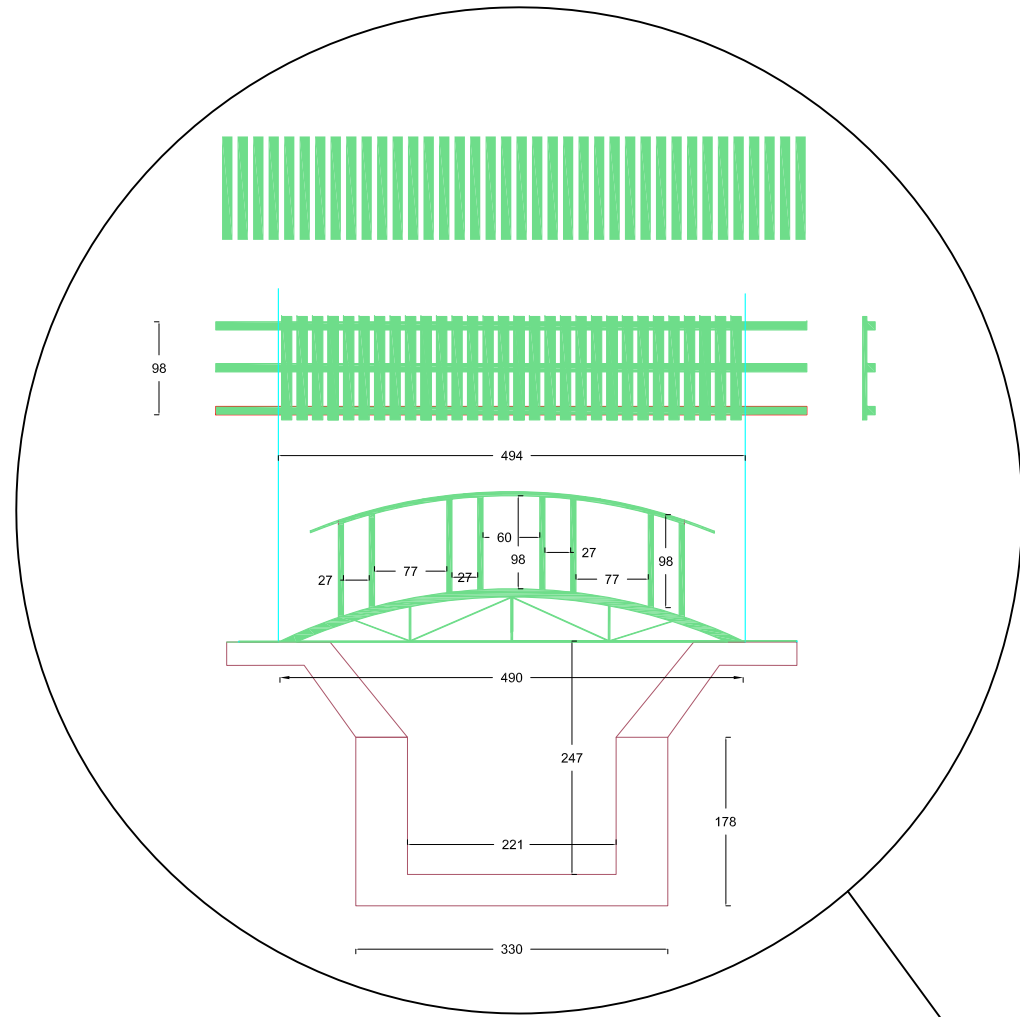


SHESH QENDRIMI ME STOLA
 TE MBULUAR

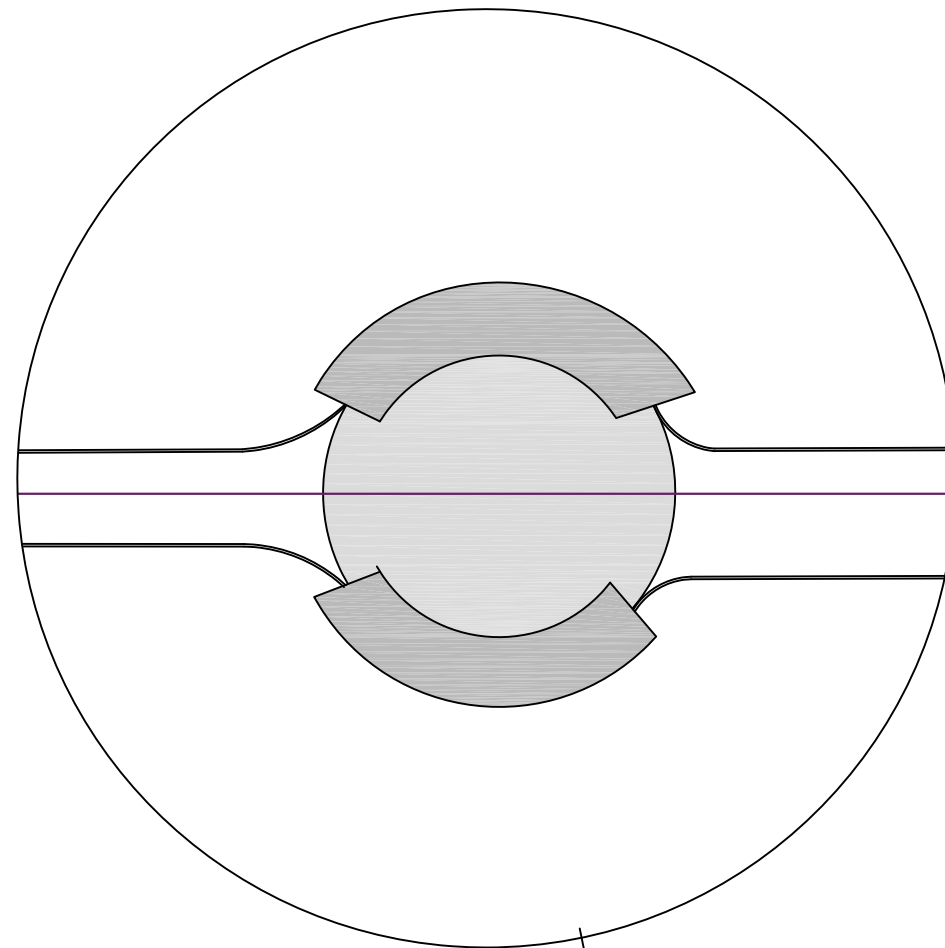


SHESHI NE HYRJE TE MINIPARKUT

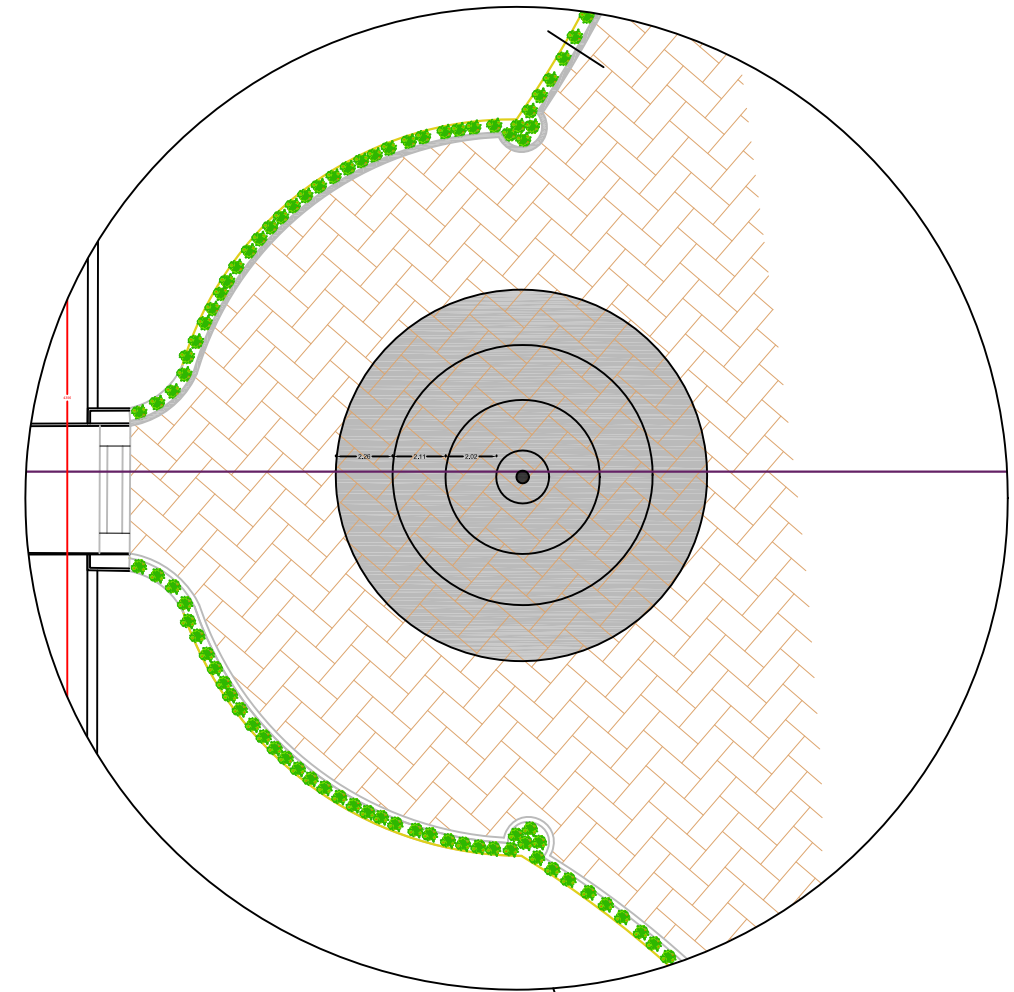

PRERJA 1-1

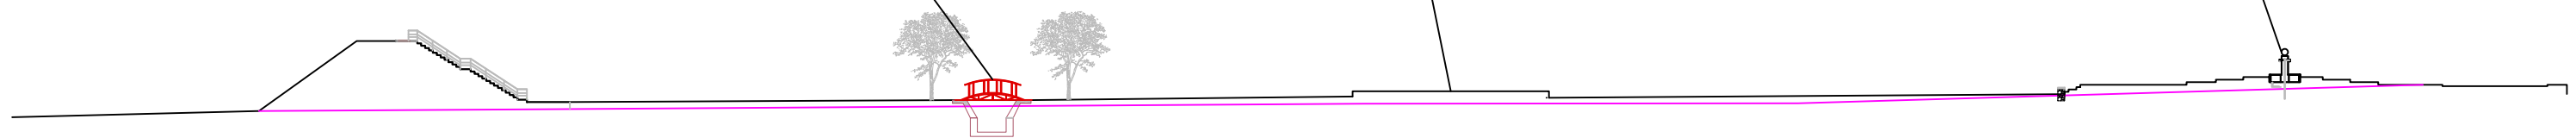


MIRATOHET: KRYETARI:	EMERTIMI I PROJEKTTIT: NDERTIM MINIPARKU PRANE ARGJINATURES NE QYTETIN LIBRAZHD	EMERTIMI I FLETES:
	VENDORHJA: BASHKIA LIBRAZHD	SHKALLA: 1 : 400
POROSITESI: BASHKIA LIBRAZHD	ZYRA E PROJEKTEVE DHE INVESTIMEVE: GRUPI TEKNIK I PROJEKTIMIT:	NUMRI I FLETES: /
		DATA: / 01 / 2019


NDERTIM MINIPARKU PRANE ARGJINATURES NE QYTETIN LIBRAZHD

PRERJA 2-2



DETAJE TE RRUGES

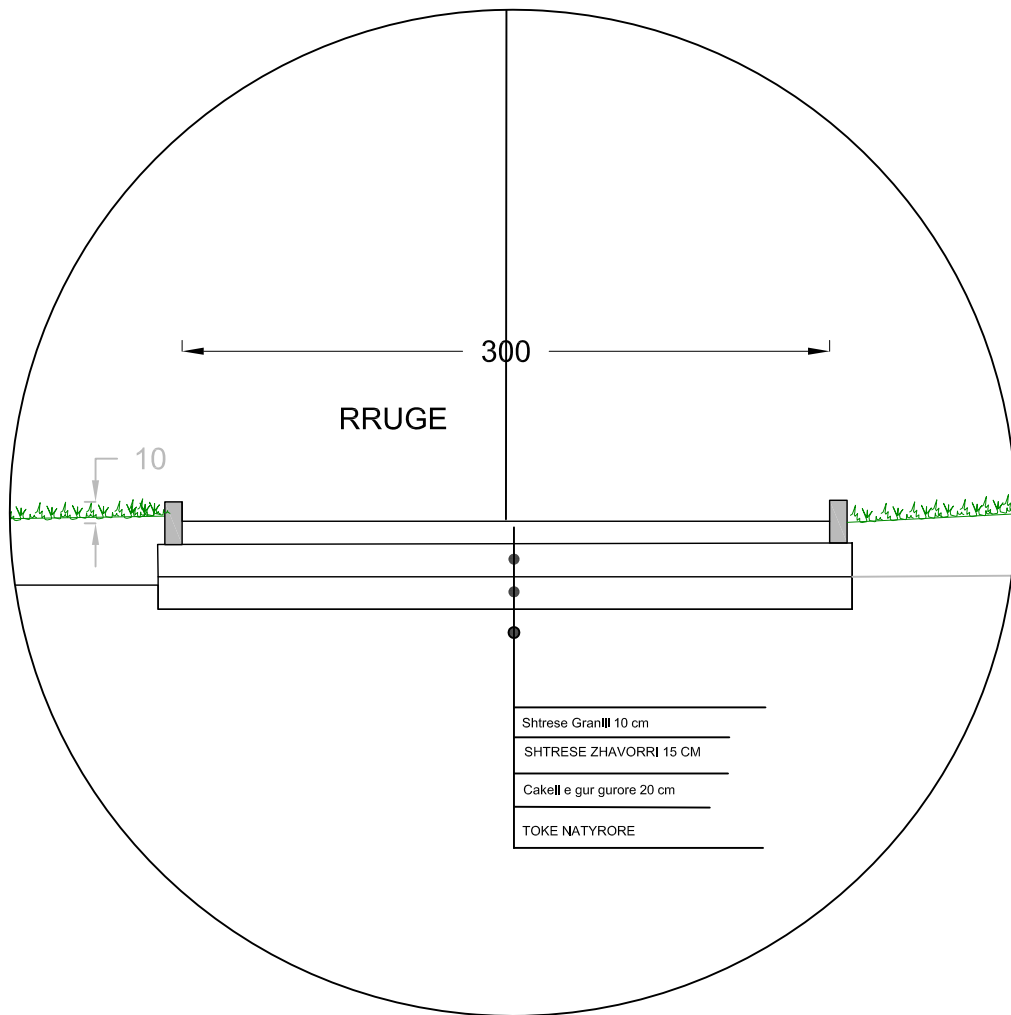

DETAJE TE RRUGES

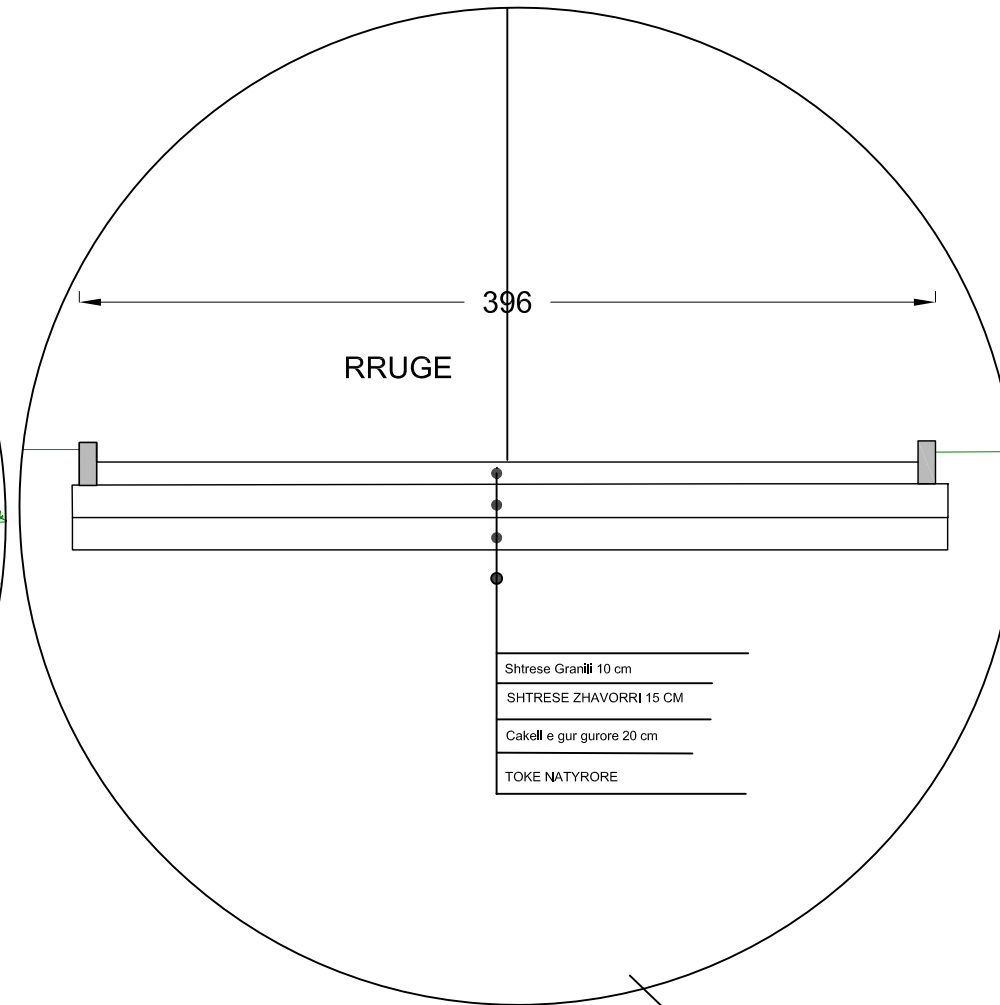



DETAJE TE PISTES SE VRAPIMIT

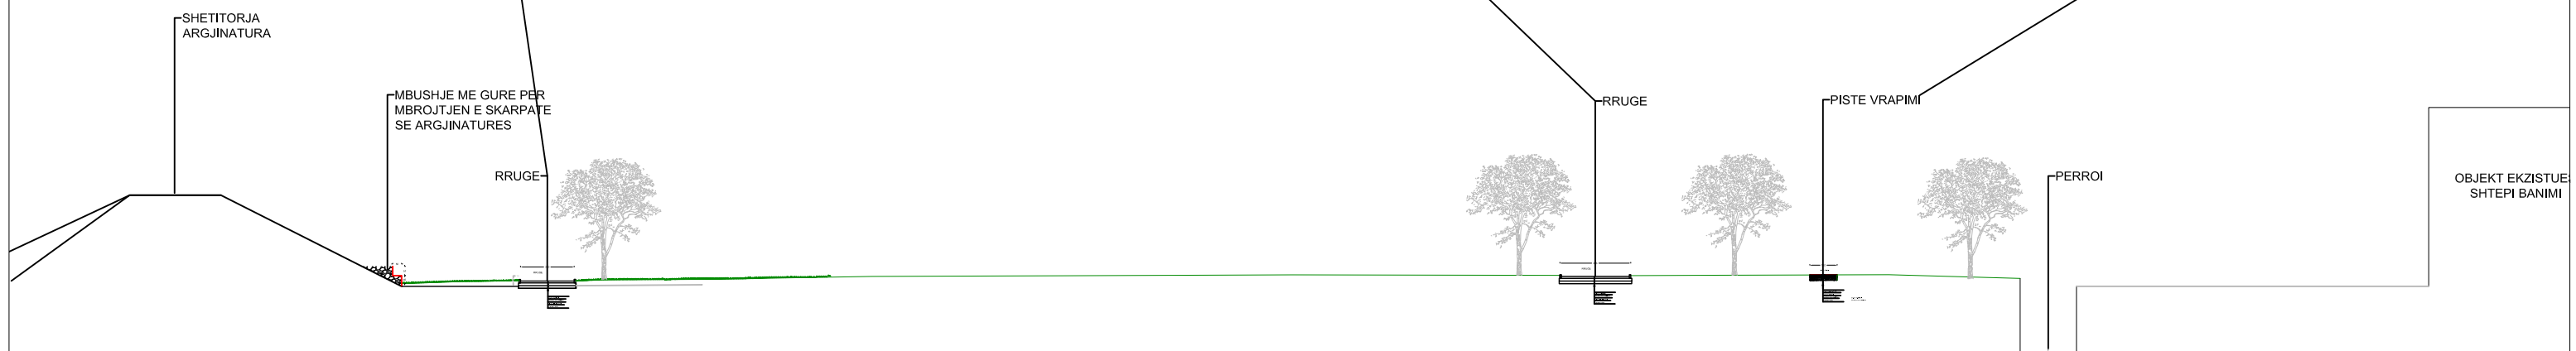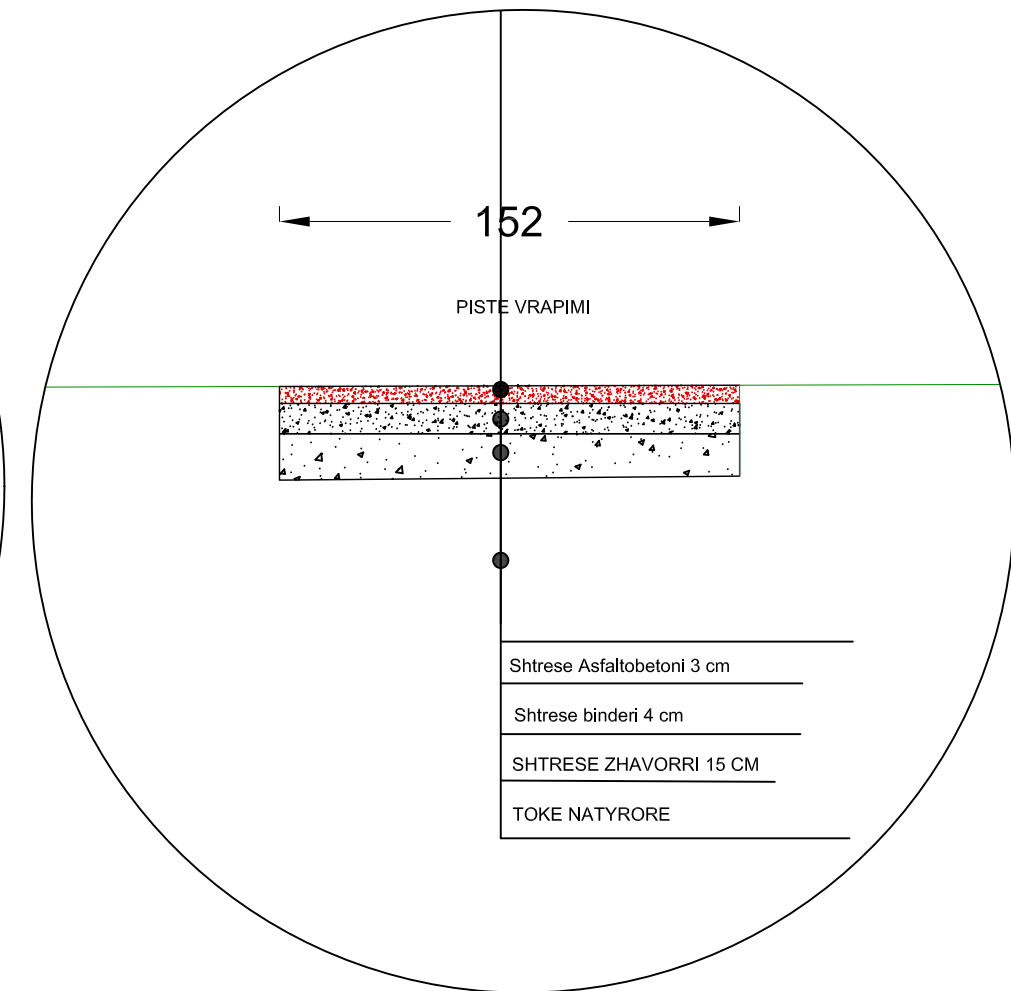

MIRATOHET: KRYETARI:	EMERTIMI I PROJEKTIT: NDERTIM MINIPARKU PRANE ARGJINATURES NE QYTETIN LIBRAZHD VENDODHJA: BASHKIA LIBRAZHD ZYRA E PROJEKTEVE DHE INVESTIMEVE: GRUPI TEKNIK I PROJEKTIMIT:	EMERTIMI I FLETES: SHKALLA: 1 : 400 NUMRI I FLETES: / DATA: / 01 / 2019
POROSITESI: BASHKIA LIBRAZHD		

NDERTIM MINIPARKU PRANE ARGJINATURES NE QYTETIN LIBRAZHD

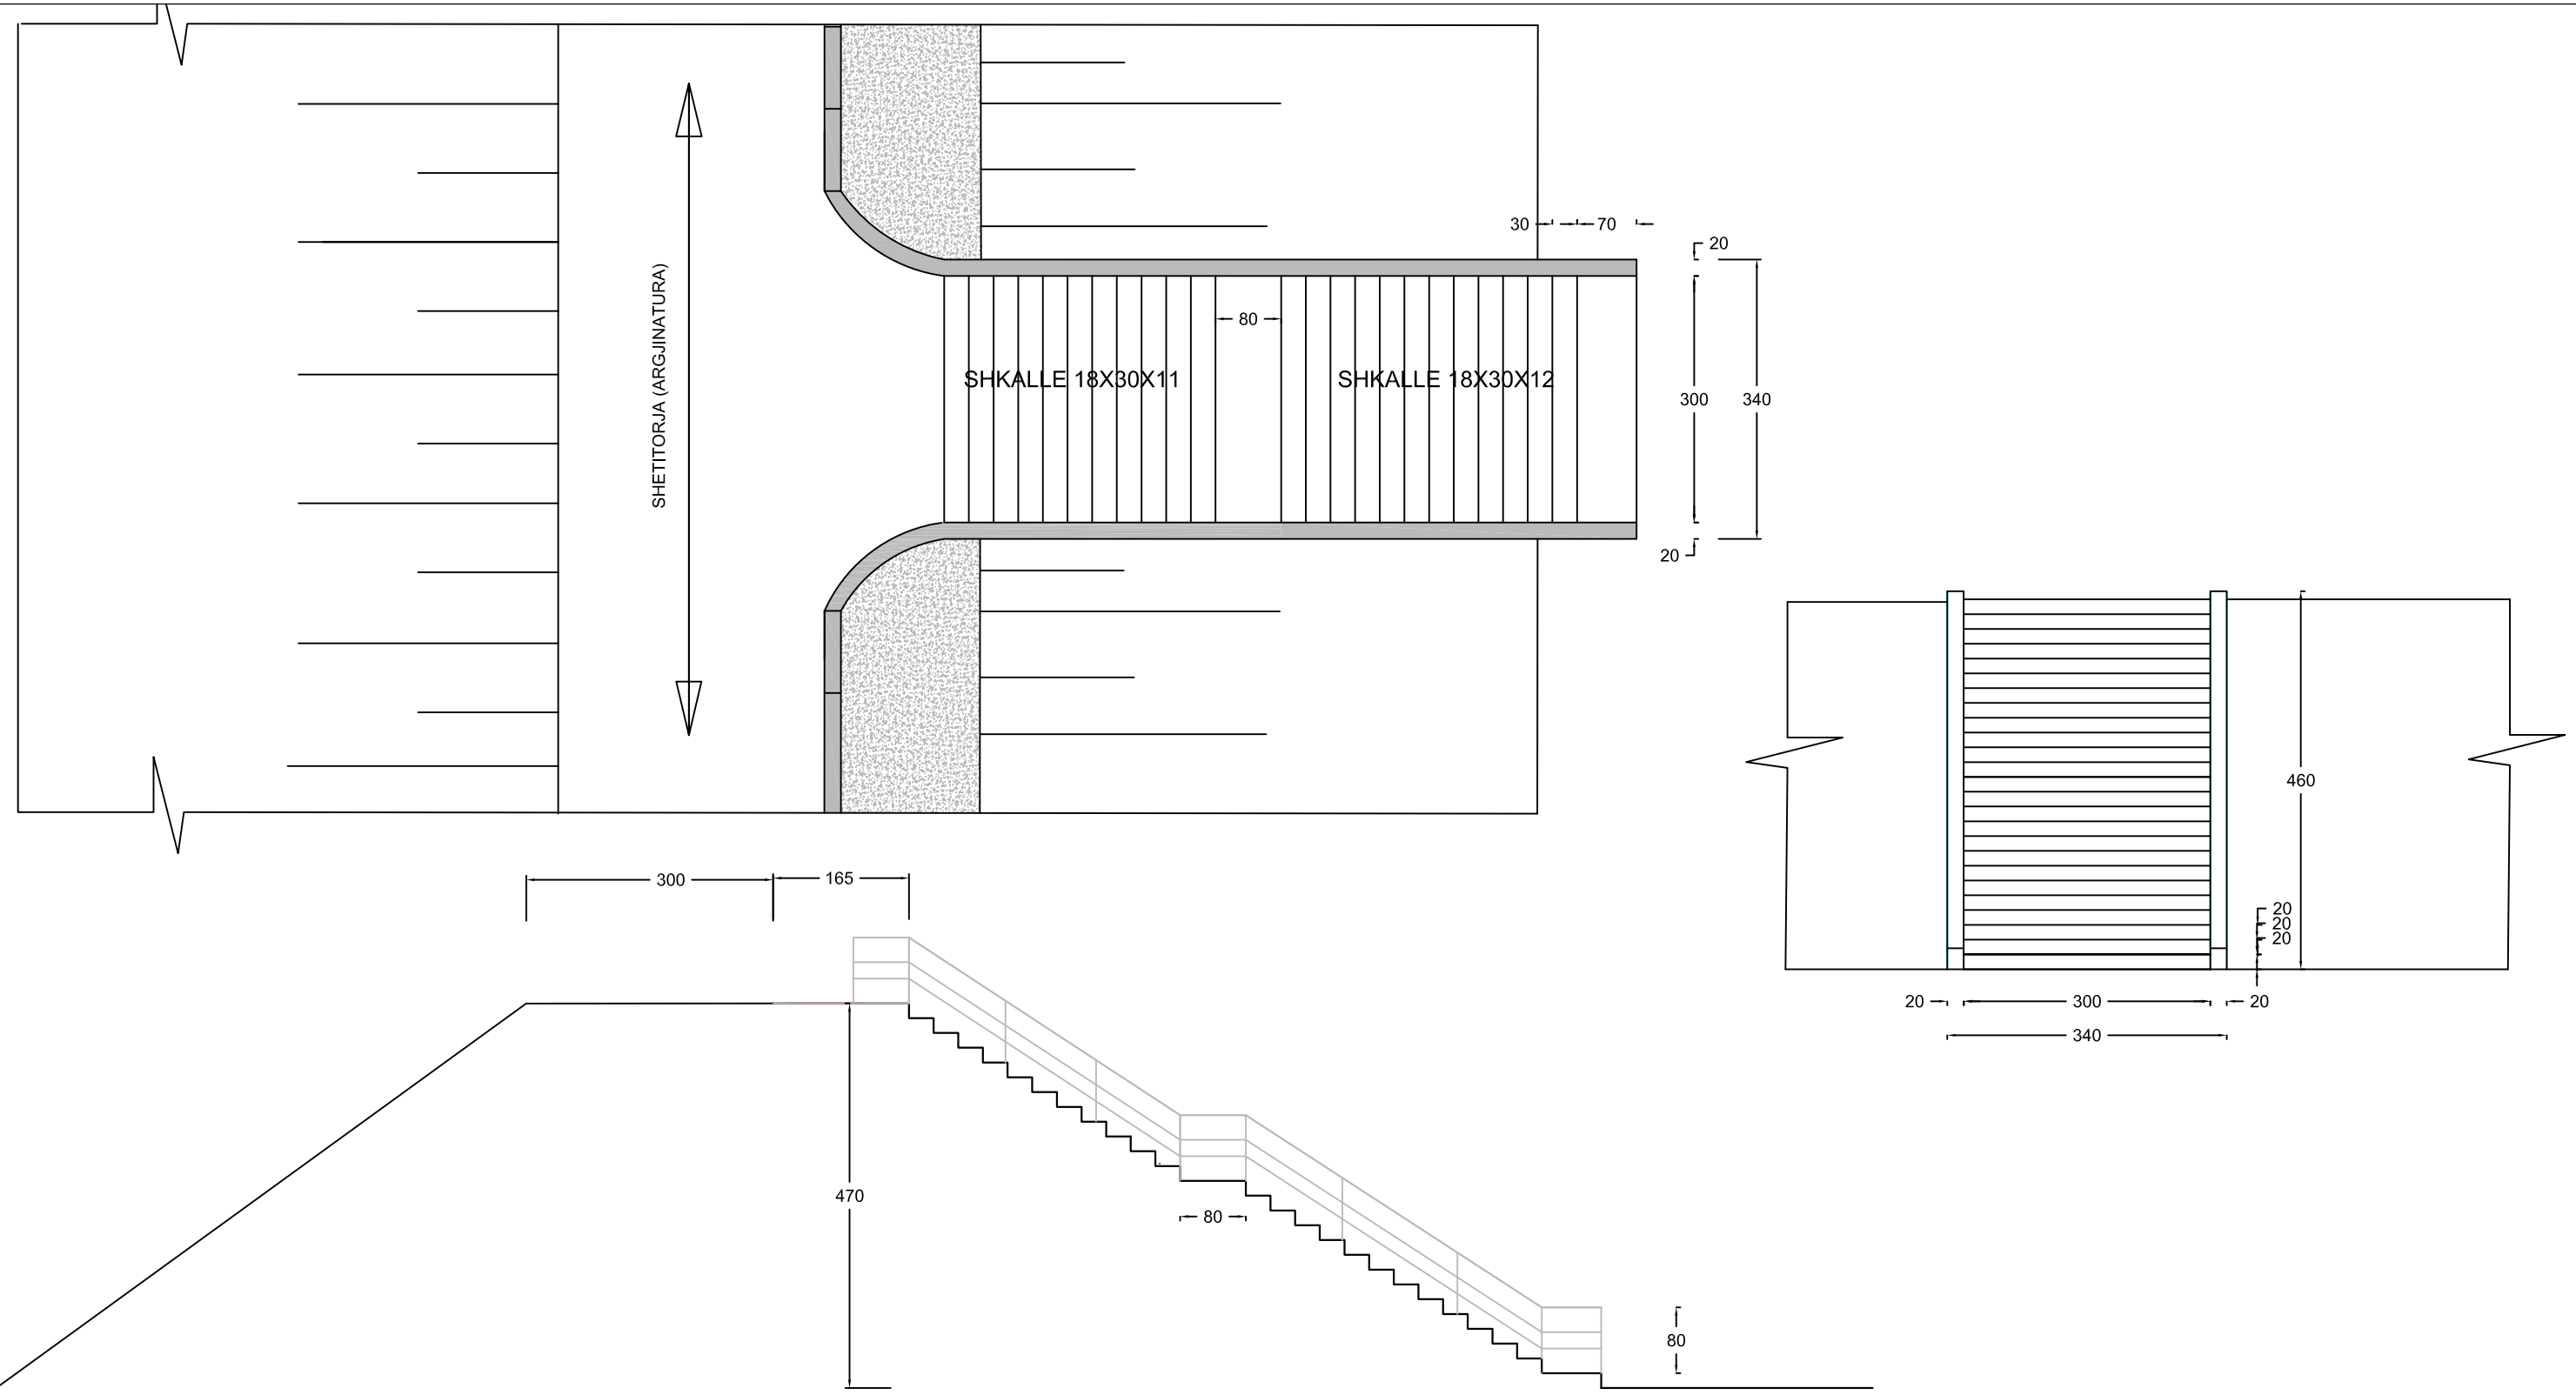


MIRATOHET: KRYETARI:	EMERTIMI I PROJEKTTIT: NDERTIM MINIPARKU PRANE ARGJINATURES NE QYTETIN LIBRAZHD	EMERTIMI I FLETES: DETAJE SHKALLE
	VENDODHJA: BASHKIA LIBRAZHD	SHKALLA: 1 : 80
POROSITESI: BASHKIA LIBRAZHD	ZYRA E PROJEKTEVE DHE INVESTIMEVE: GRUPI TEKNIK I PROJEKTIMIT:	NUMRI I FLETES: /
		DATA: / 02 / 2019


NDERTIM MINIPARKU PRANE ARGJINATURES NE QYTETIN LIBRAZHD

DETAJE


DETAJ I CEZMES

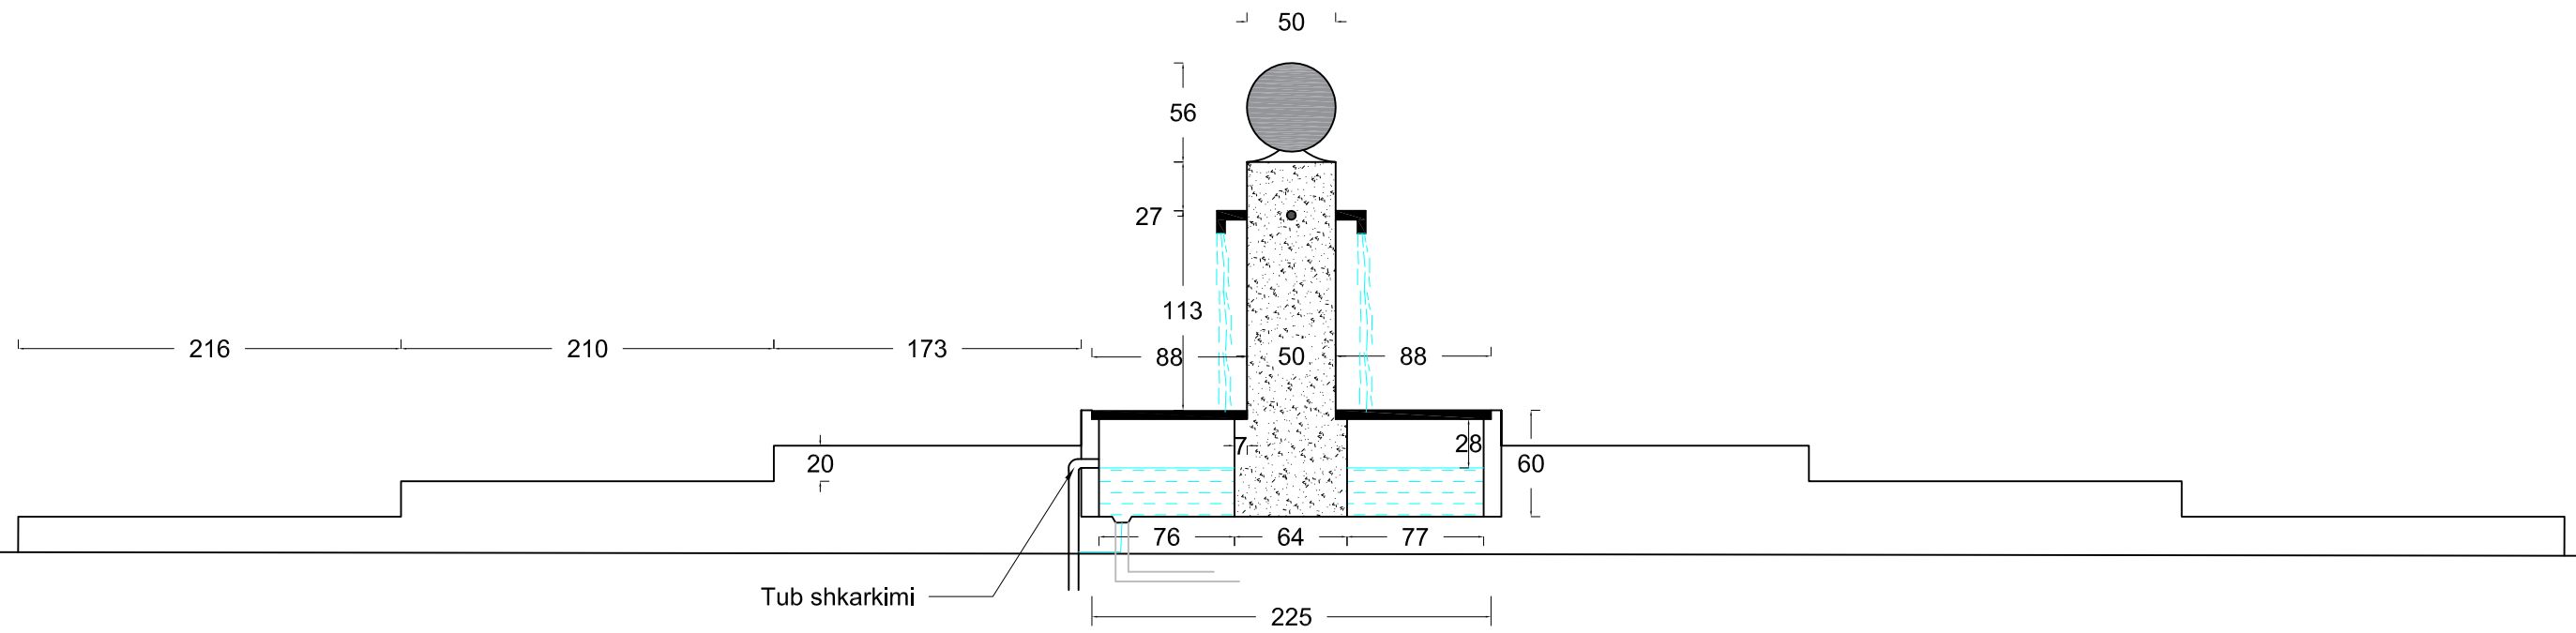


DEJA I SHKALLEVE NE HYRJE TE PARKUT

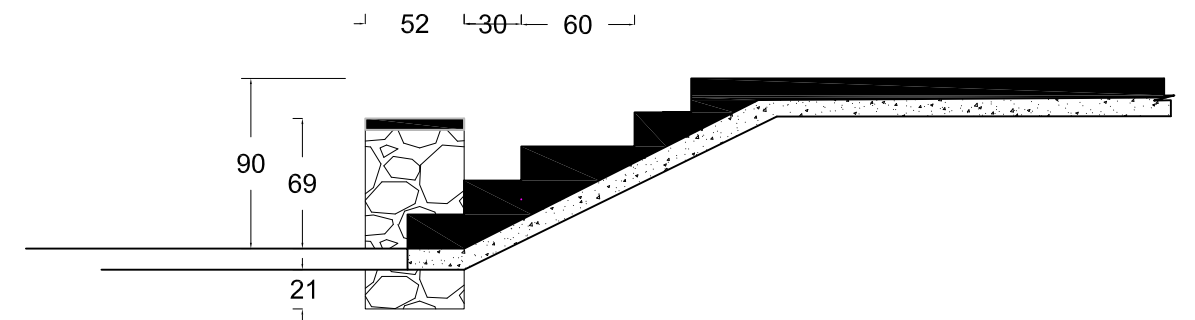

ZGARE HEKURI PER TU VENDOSUR TEK CEZMA

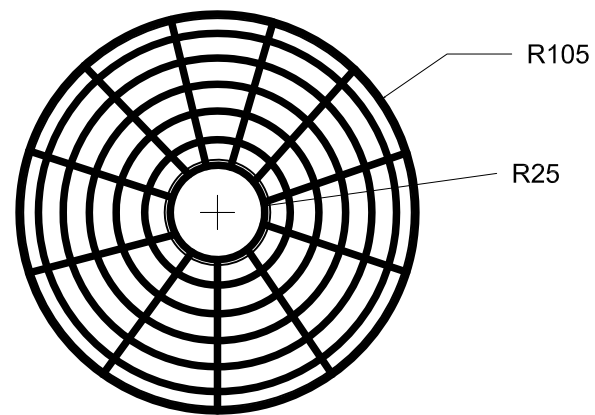

MIRATOHET: KRYETARI:	EMERTIMI I PROJEKTIT: NDERTIM MINIPARKU PRANE ARGJINATURES NE QYTETIN LIBRAZHD	EMERTIMI I FLETES: DETAJE
POROSITESI: BASHKIA LIBRAZHD	VENDODHJA: BASHKIA LIBRAZHD ZYRA E PROJEKTEVE DHE INVESTIMEVE: GRUPI TEKNIK I PROJEKTIMIT:	SHKALLA: 1 : 40
		NUMRI I FLETES: / DATA: / 02 / 2019






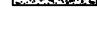

NDERTIM MINIPARKU PRANE ARGJINATURES NE QYTETIN LIBRAZHD
DETAJE TE SHKALLEVE


ARGJINATURA

510

468

44

-  BORDURE ANSORE BETONI
-  SEKSION MBUSHJE
-  SEKSION NE GERMIM
-  SHITRESE ZHAVORI
-  SHITRESE BETONI PER SHKALLE
-  VIJA E TOKES
-  VIJA E SHKALLEVE TE BETONIT

MIRATOHET: KRYETARI: POROSITESI: BASHKIA LIBRAZHD 	EMERTIMI I PROJEKTTIT: NDERTIM MINIPARKU PRANE ARGJINATURES NE QYTETIN LIBRAZHD VENDODHJA: BASHKIA LIBRAZHD	EMERTIMI I FLETES: DETAJE
	ZYRA E PROJEKTEVE DHE INVESTIMEVE: GRUPI TEKNIK I PROJEKTIMIT:	SHKALLA: 1 : 40
		NUMRI I FLETES: /
		DATA: / 02 / 2019