

PROJEKT ZBATIMI

OBJEKTI: " SISTEMIM ASFALTIM I RRUGES "MAZHE E VOGEL , NJESIA
ADMINISTRATIVE BUBQ, KRUJE "

INVESTITOR: BASHKIA KRUJE

HARTUES: "HMK CONSULTING" shpk

MIRATOI
KRYETARI I BASHKISE
Artur BUSHI

2019



REPUBLIKA E SHQIPERISE
BASHKIA KRUIJE

PROJEKT ZBATIMI

" SISTEMIM ASFALTIM I RRUGES MAZHE E VOGEL, NJESIA
ADMINISTRATIVE BUBQ, KRUIJE "

POZICIONI NE ORTOFOTO

PROJEKTUES : HMK CONSULTING sh.p.k.

FLETA 01

" HMK CONSULTING" sh.p.k

SHKALLA 1 : 1000

2019



REPUBLIKA E SHQIPERISE
BASHKIA KRUJE

PROJEKT ZBATIMI

" SISTEMIM ASFALTIM I RRUGES MAZHE E VOGEL, NJESIA
ADMINISTRATIVE BUBQ, KRUJE "

PLANIMETRIA PK1-PK4

PROJEKTUES : HMK CONSULTING sh.p.k.

FLETA 02

" HMK CONSULTING" sh.p.k

SHKALLA 1 : 250

2019



REPUBLIKA E SHQIPERISE
BASHKIA KRUJE

PROJEKT ZBATIMI

" SISTEMIM ASFALTIM I RRUGES MAZHE E VOGEL, NJESIA
ADMINISTRATIVE BUBQ, KRUJE "

PLANIMETRIA PK5-PK9

PROJEKTUES : HMK CONSULTING sh.p.k.

FLETA 03

" HMK CONSULTING" sh.p.k

2019

SHKALLA 1 : 250



 REPUBLIKA E SHQIPERISE BASHKIA KRUJE	PROJEKT ZBATIMI " SISTEMIM ASFALTIM I RRUGES MAZHE E VOGEL, NJESIA ADMINISTRATIVE BUBQ, KRUJE "	PLANIMETRIA PK10-PK14	PROJEKTUES :	HMK CONSULTING sh.p.k.	FLETA 04
			SHKALLA	1 : 250	
" HMK CONSULTING" sh.p.k					



REPUBLIKA E SHQIPERISE
BASHKIA KRUJE

PROJEKT ZBATIMI

"SISTEMIM ASFALTIM I RRUGES MAZHE E VOGEL, NJESIA
ADMINISTRATIVE BUBQ, KRUJE "

PLANIMETRIA PK14-PK18


PROJEKTUES : HMK CONSULTING sh.p.k.

FLETA 05

" HMK CONSULTING" sh.p.k

SHKALLA 1 : 250

2019

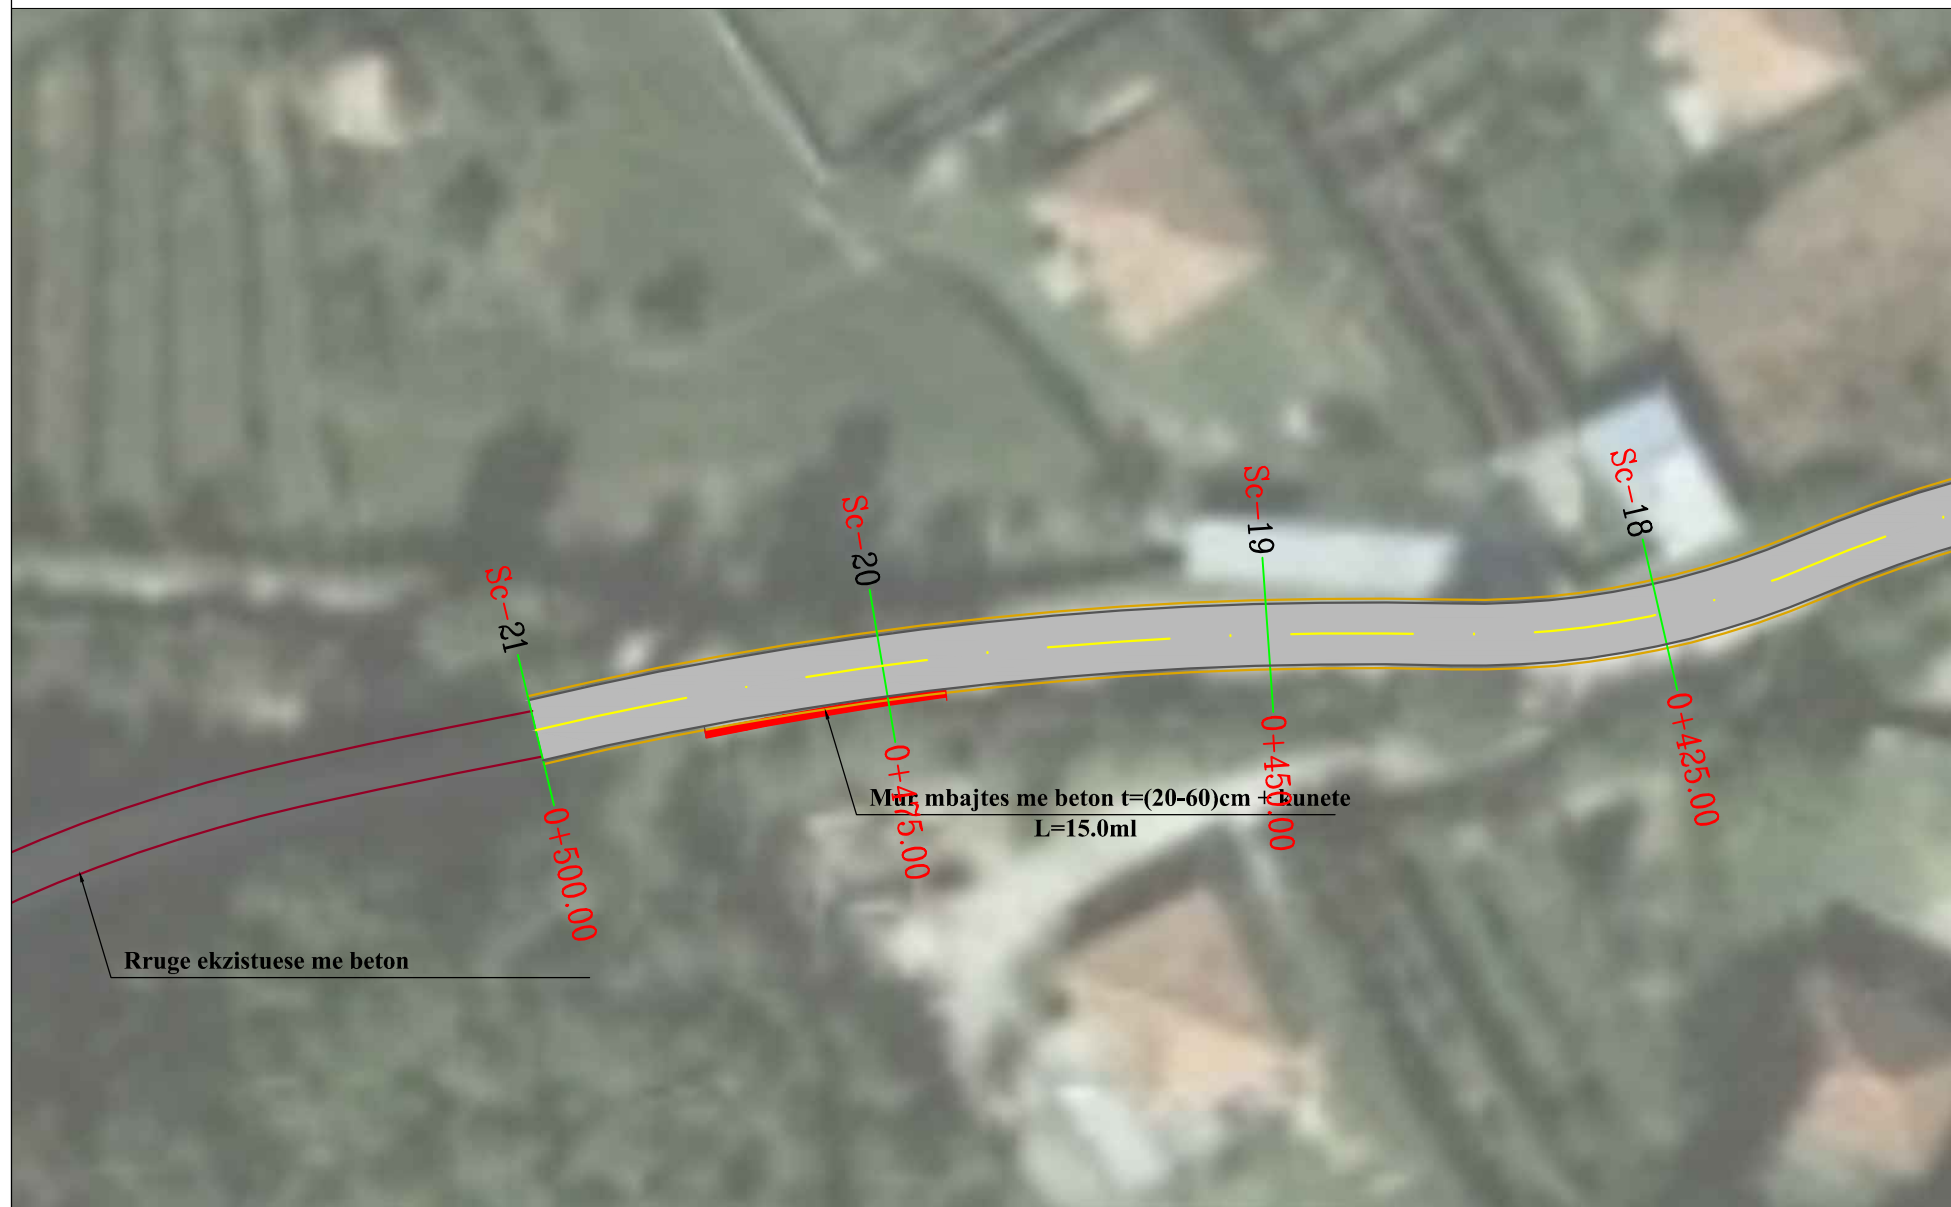

REPUBLIKA E SHQIPERISE
BASHKIA KRUJE

PROJEKT ZBATIMI

" SISTEMIM ASFALTIM I RRUGES MAZHE E VOGEL, NJESIA
ADMINISTRATIVE BUBQ, KRUJE "

PLANIMETRIA PK18-PK21

PROJEKTUES : HMK CONSULTING sh.p.k.


FLETA 06

" HMK CONSULTING" sh.p.k

SHKALLA 1 : 250

2019

PROFILI TERTHORE TIP 1

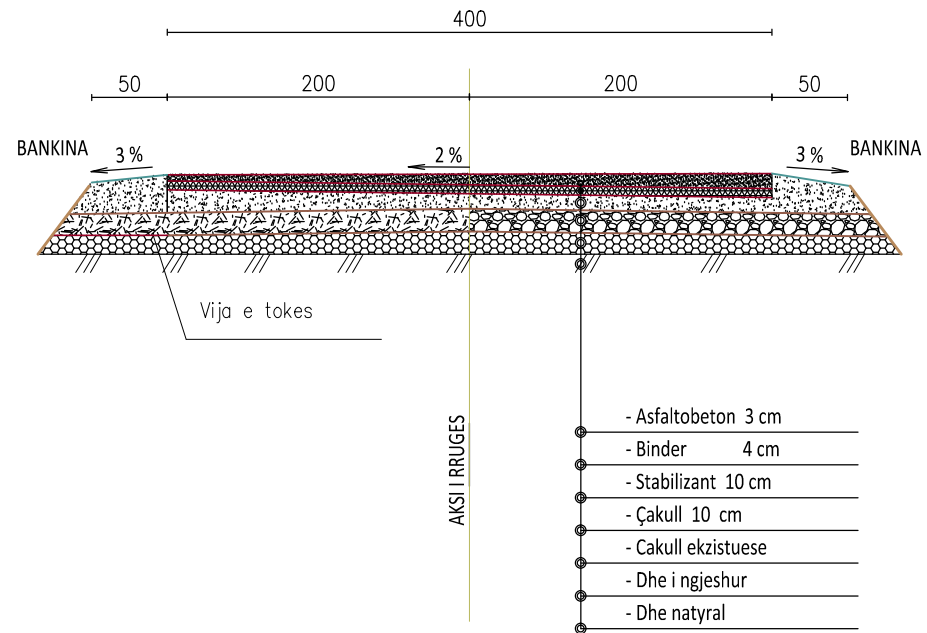

REPUBLIKA E SHQIPERISE
BASHKIA KRUJE

PROJEKT ZBATIMI

" SISTEMIM ASFALTIM I RRUGES MAZHE E VOGEL, NJESIA
ADMINISTRATIVE BUBQ, KRUJE "

PROFILI TERTHOR TIP 1

PROJEKTUES : HMK CONSULTING sh.p.k.


FLETA 07

" HMK CONSULTING" sh.p.k


SHKALLA 1 : ...

2019

PROFILI TERTHORE TIP 2

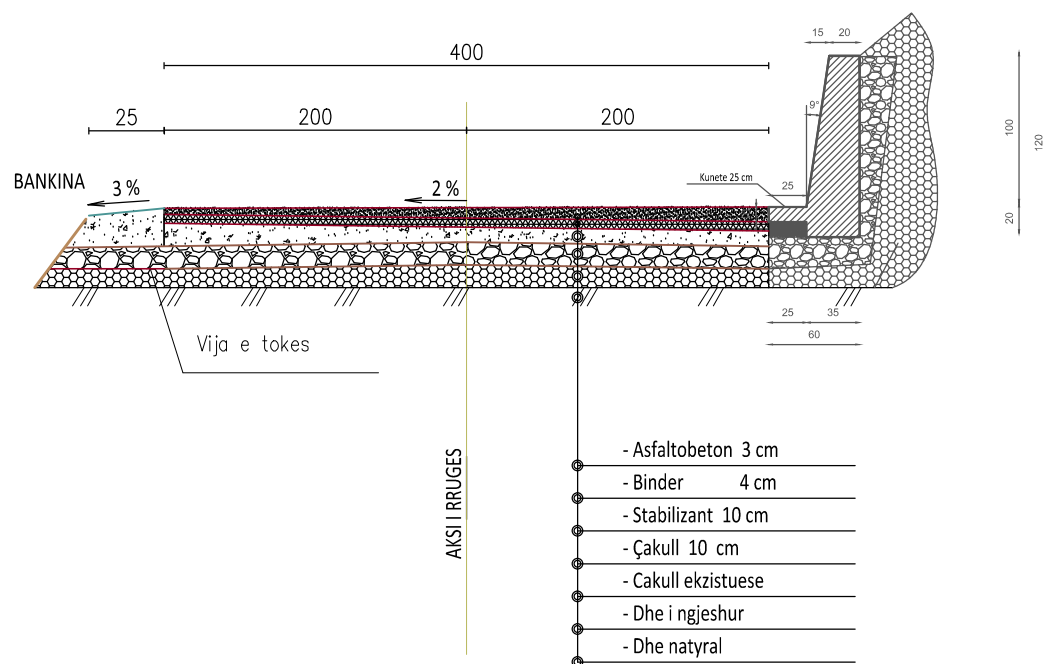

DETAJI I MURIT TE BETONIT

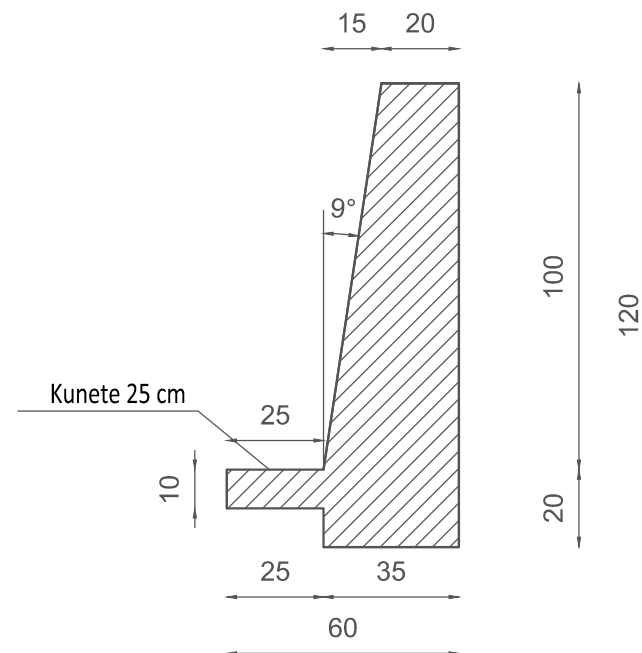

REPUBLIKA E SHQIPERISE
BASHKIA KRUJE

" HMK CONSULTING" sh.p.k

PROJEKT ZBATIMI

" SISTEMIM ASFALTIM I RRUGES MAZHE E VOGEL, NJESIA
ADMINISTRATIVE BUBQ, KRUJE "

PROFILI TERTHOR TIP 2
DETAJI TEKNIK I MURIT

PROJEKTUES : HMK CONSULTING sh.p.k.


SHKALLA

1 : ...

FLETA 08

2019

HOLLESI NDERTIMORE TE TOMBINOS $\varnothing 600\text{mm}$, L=5m

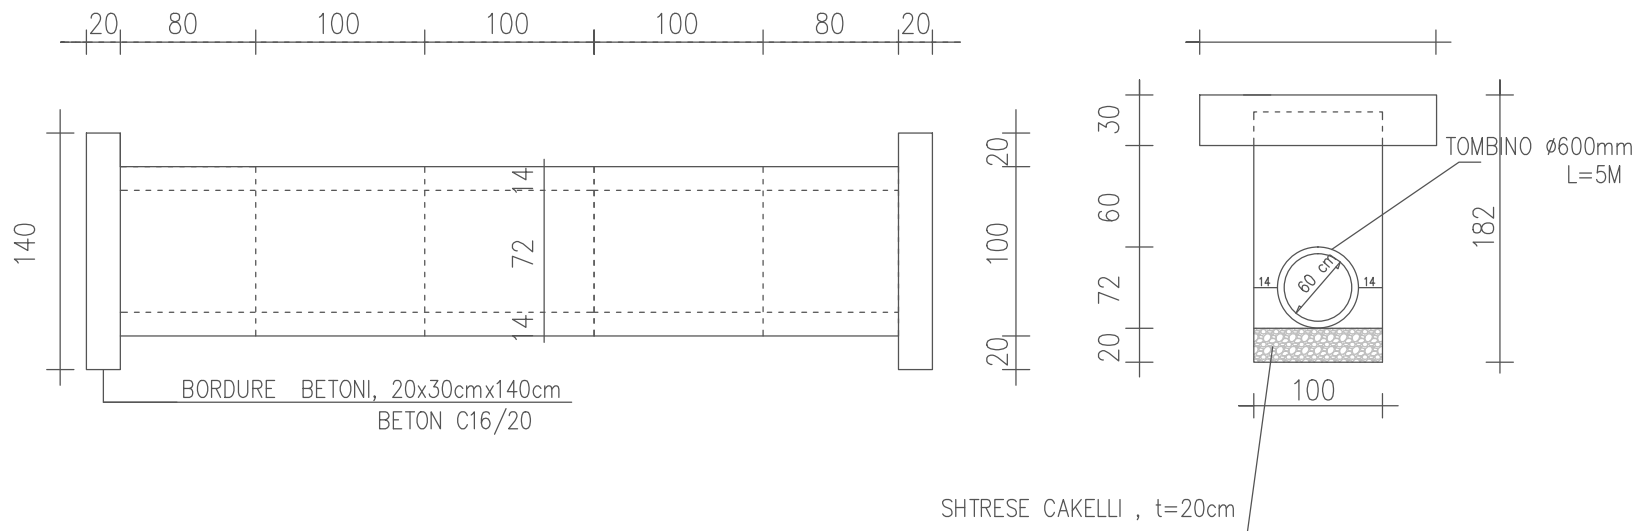

REPUBLIKA E SHQIPERISE
BASHKIA KRUJE

PROJEKT ZBATIMI

" SISTEMIM ASFALTIM I RRUGES MAZHE E VOGEL, NJESIA
ADMINISTRATIVE BUBQ, KRUJE "

DETAJI TEKNIK I TOMBINOS

PROJEKTUES : HMK CONSULTING sh.p.k.

FLETA 09

" HMK CONSULTING" sh.p.k

SHKALLA 1 : ...

2019