

PROJEKT-ZBATIM PER REALIZIMIN E STUDIM-PROJEKTIMIT: "RIKONSTRUKSION SHKOLLA 9-VJEÇARE NDROQ"



"INFRA TECH" sh.p.k.
Fiqena VEIZAJ



"VLER INVEST" sh.p.k.



"ARKIMADE" sh.p.k.

PROJEKTI I GJENDJES EKZISTUESE



"INFRA TECH" sh.p.k.
Rruga VEIZAJ






"VLER INVEST" sh.p.k.




"ARKIMADE" sh.p.k.

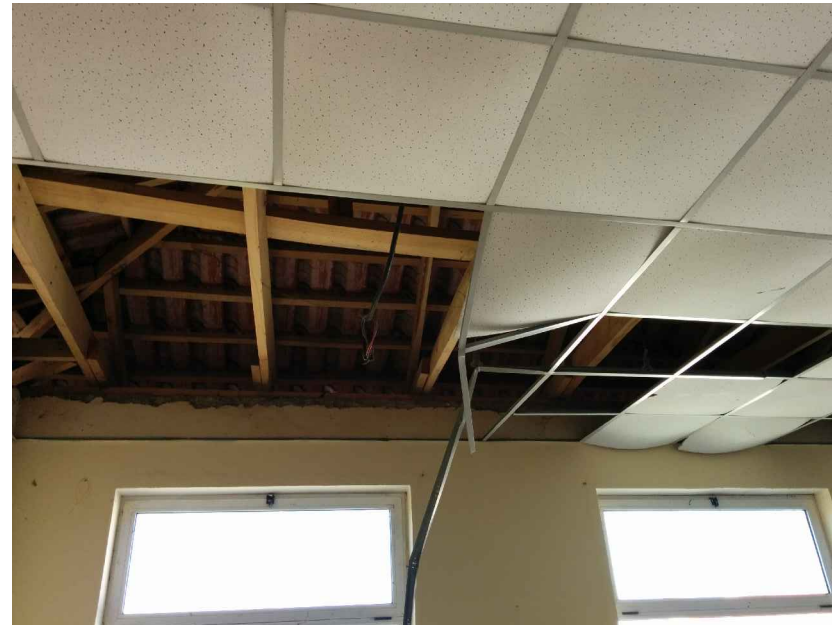FOTO TE GJENDJES EKZISTUESE



 BASHKIA TIRANE	
KONSULENT 	
SHENIME TEKNIKE 	
ZONA NJESIA ADMINISTRATIVE NDROQ	
OBJEKTI RIKONSTRUKSION SHKOLLA 9-VJEÇARE NDROQ	
FAZA E PROJEKTIT PROJEKT - ZBATIM	
PROJEKTI ARKITEKTONIK Ark. Iva MEZEZI <small>Nr.Lic.A.0831/3</small>	
PROJEKTI KONSTRUKTIV Ing.Engjell CICI <small>Nr.Lic.K.0999</small>	
PROJEKTI HIDROSANITAR Ing.Filjana VEIZAJ <small>Nr.Lic.H/T.0110/7</small>	
PROJEKTI ELEKTRIK Ing.Vjollca SHETAJ <small>Nr.Lic.E.978</small>	
EMERTIMI I FLETES: FOTO TE GJENDJES EKZISTUESE	
TETOR 2017 SH:	NR.FLETES A-01
VULA	

PLANI I VENDOSJES SH. 1:300

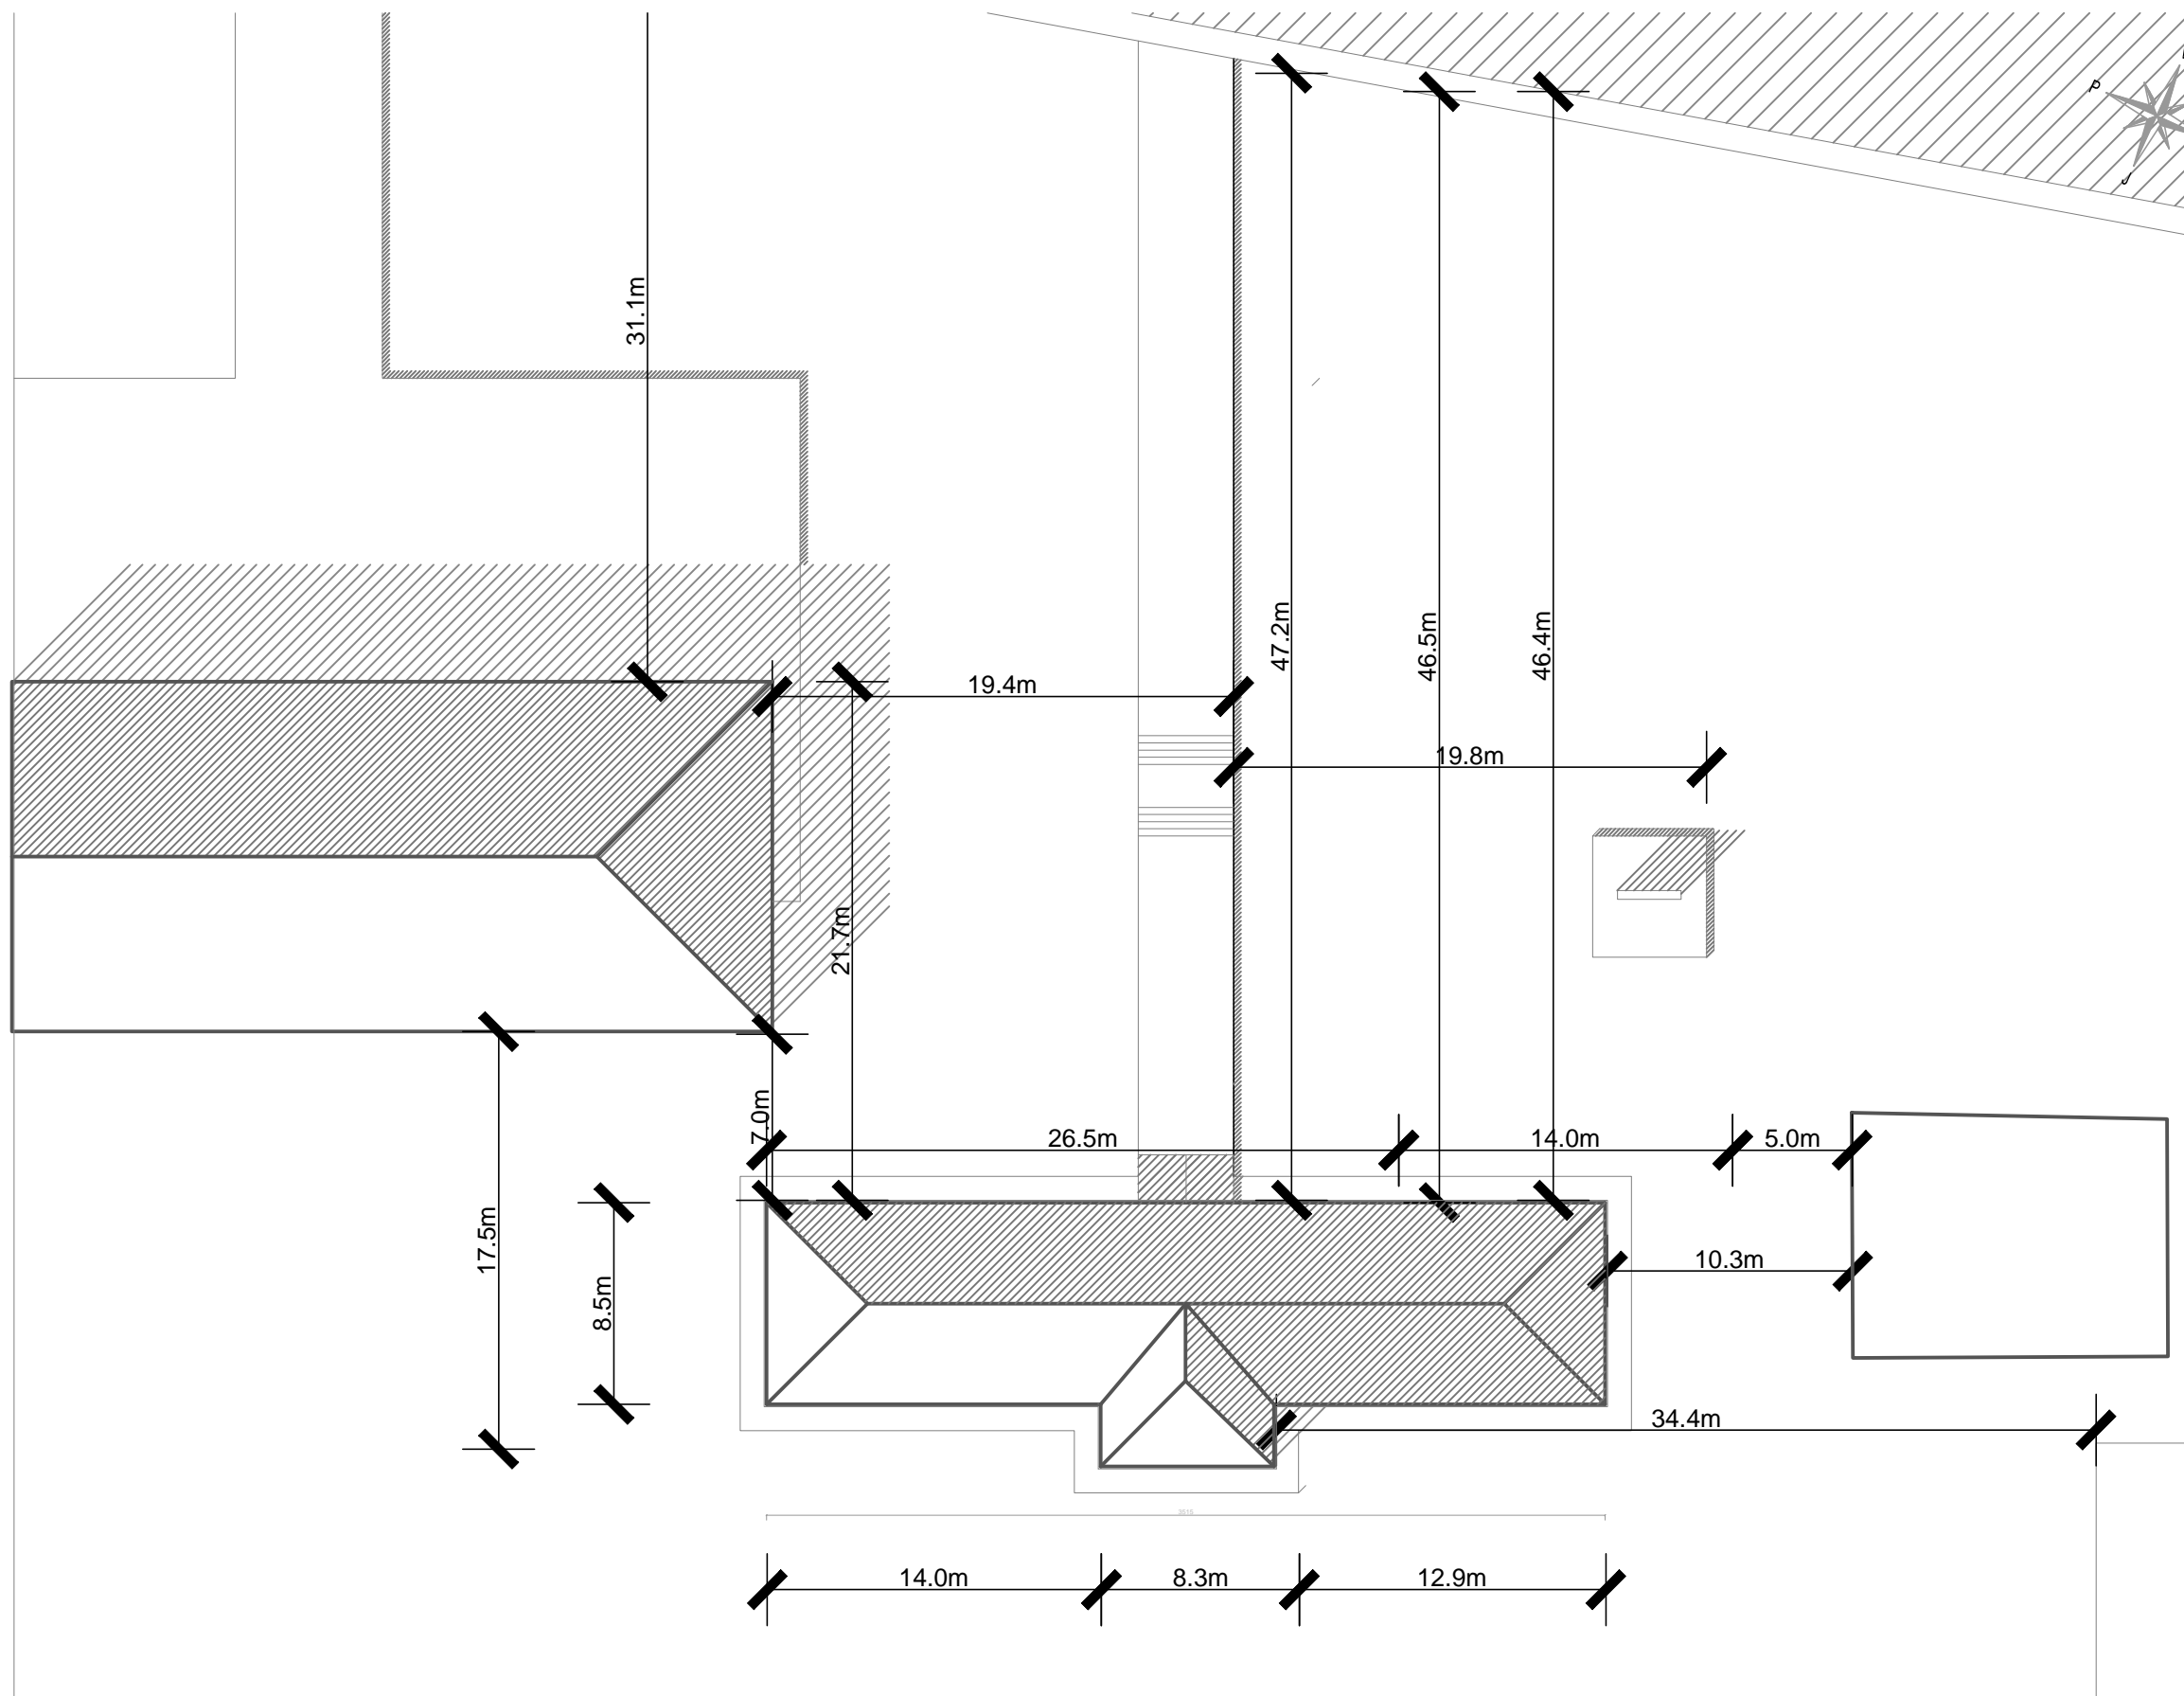

 BASHKIA TIRANE	
KONSULENT   	
SHENIME TEKNIKE 	
ZONA NJESIA ADMINISTRATIVE NDROQ	
OBJEKTI RIKONSTRUKSION SHKOLLA 9-VJEÇARE NDROQ	
FAZA E PROJEKTIT PROJEKT - ZBATIM	
PROJEKTI ARKITEKTONIK Ark. Iva MEZEZI Nr.Lic.A.0831/3	
PROJEKTI KONSTRUKTIV Ing.Engjell CICI Nr.Lic.K.0999	
PROJEKTI HIDROSANITAR Ing.Filjana VEIZAJ Nr.Lic.H/T.0110/7	
PROJEKTI ELEKTRIK Ing.Vjollca SHETAJ Nr.Lic.E.978	
EMERTIMI I FLETES: PLANI I VENDOSJES SE OBJEKTIT	
TETOR 2017	NR.FLETES A-02
SH: 1:300	
VULA 	

PLANI TEKNIK NE KUOTEN ±0.00 SH. 1:125



SHENIME TEKNIKE

ZONA
NJESIA ADMINISTRATIVE NDROQ

OBJEKTI
RIKONSTRUKSION SHKOLLA
9-VJEÇARE NDROQ

FAZA E PROJEKTTIT
PROJEKT - ZBATIM

PROJEKTI ARKITEKTONIK
Ark. Iva MEZEZI
Nr.Lic.A.0831/3

PROJEKTI KONSTRUKTIV
Ing.Engjell CICI
Nr.Lic.K.0999



PROJEKTI HIDROSANITAR
Ing.Filjana VEIZAJ
Nr.Lic.H/T.0110/7

PROJEKTI ELEKTRIK
Ing.Vjollca SHETAJ
Nr.Lic.E.978


EMERTIMI I FLETES:
PLANI TEKNIK NE KUOTEN ±0.00



TETOR	2017	NR.FLETES
SH:	1:125	A-03

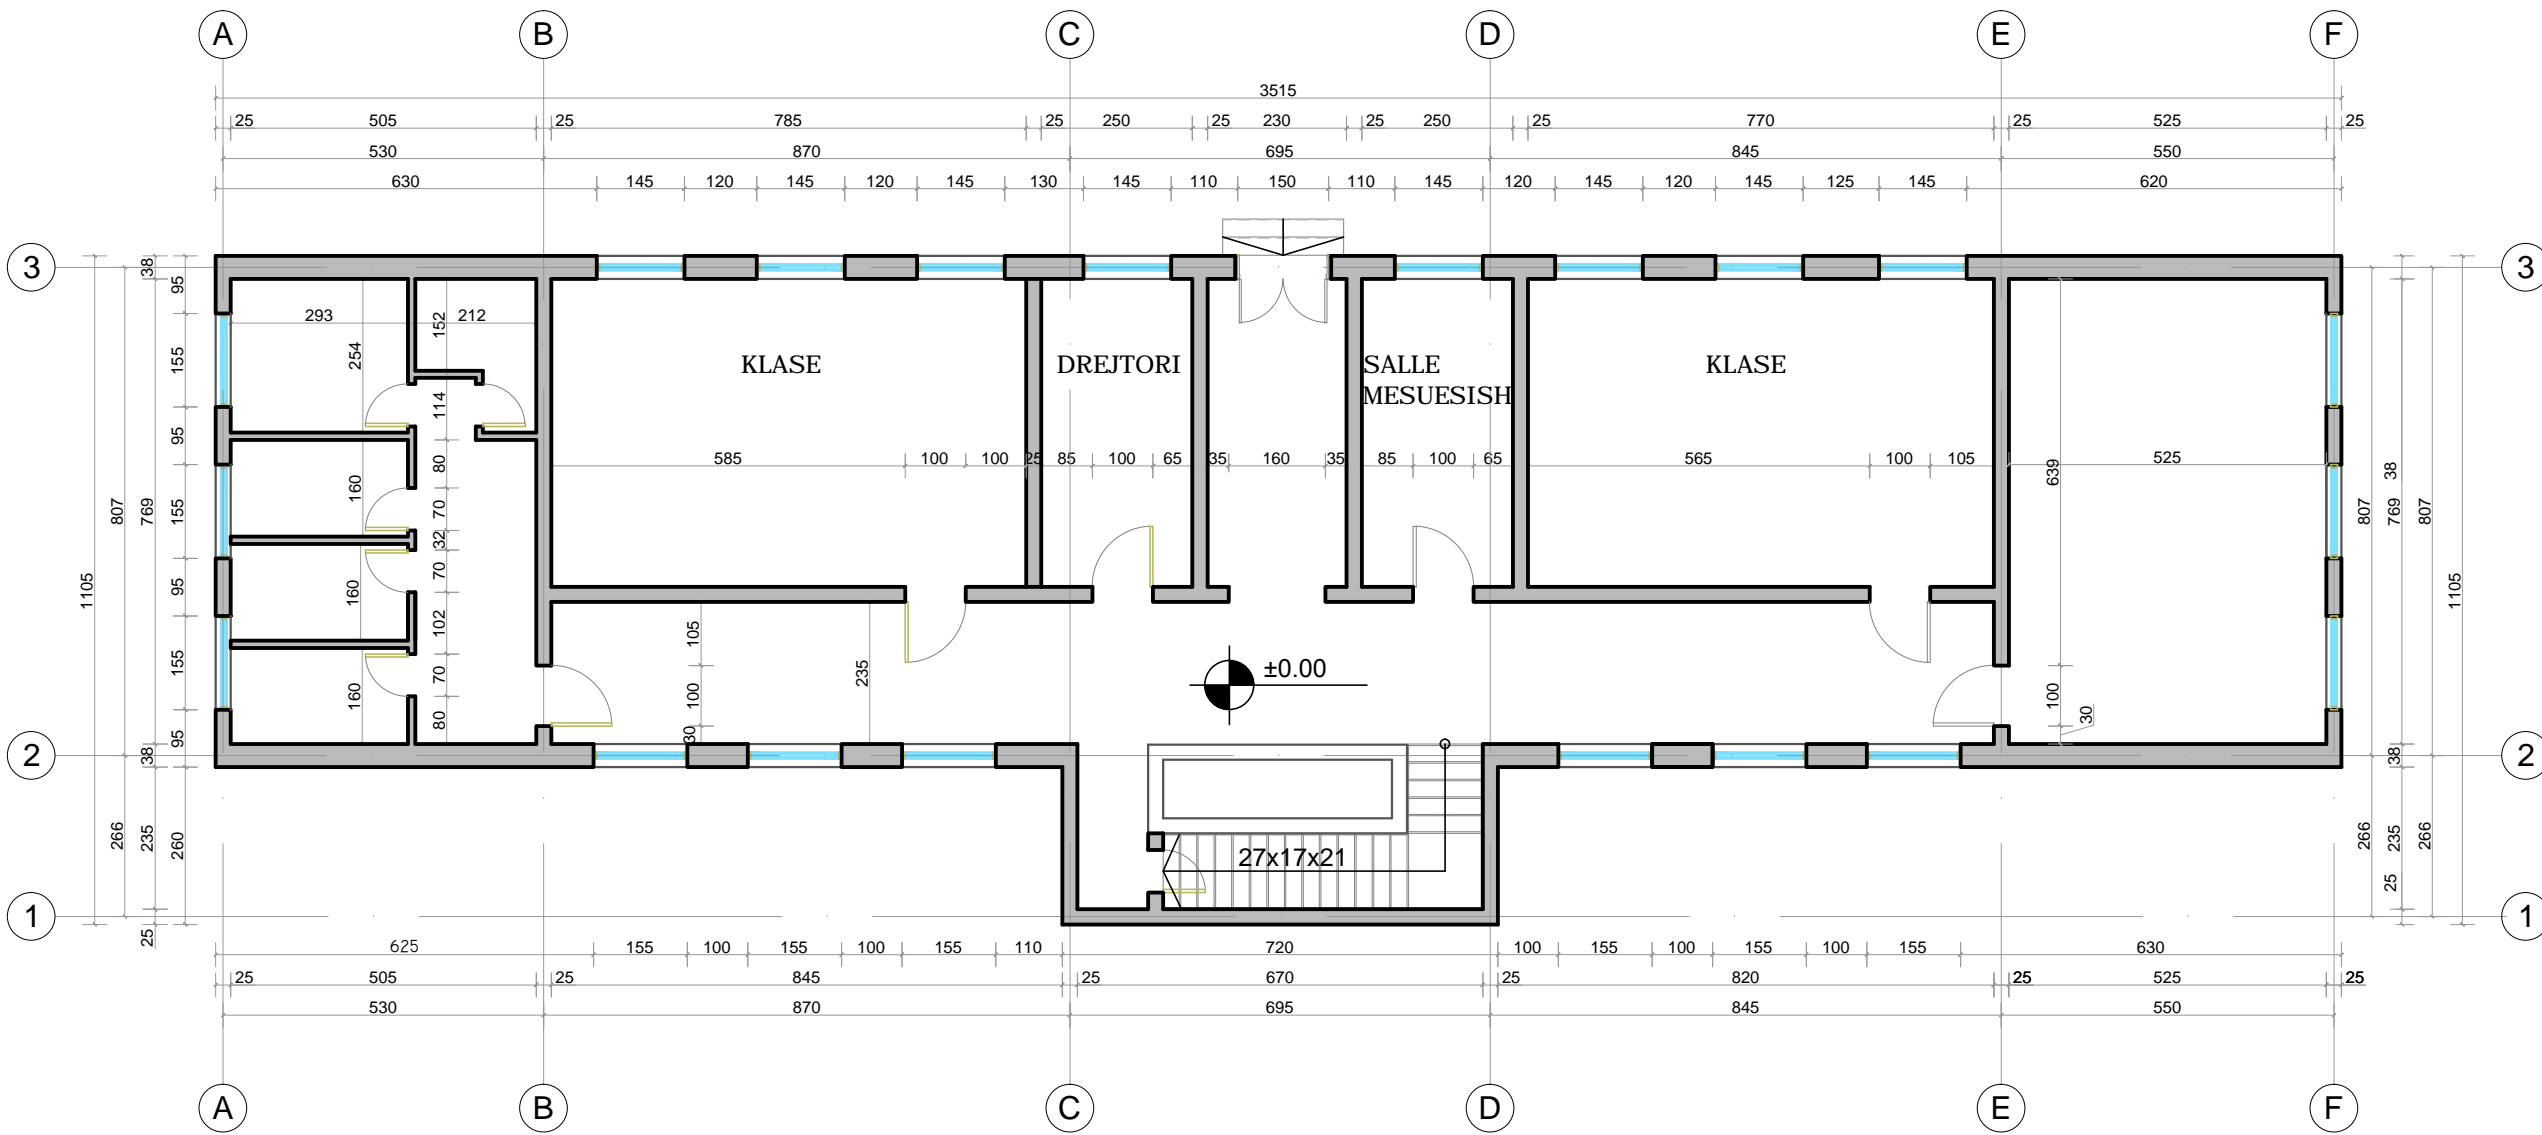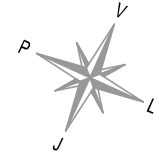VULA

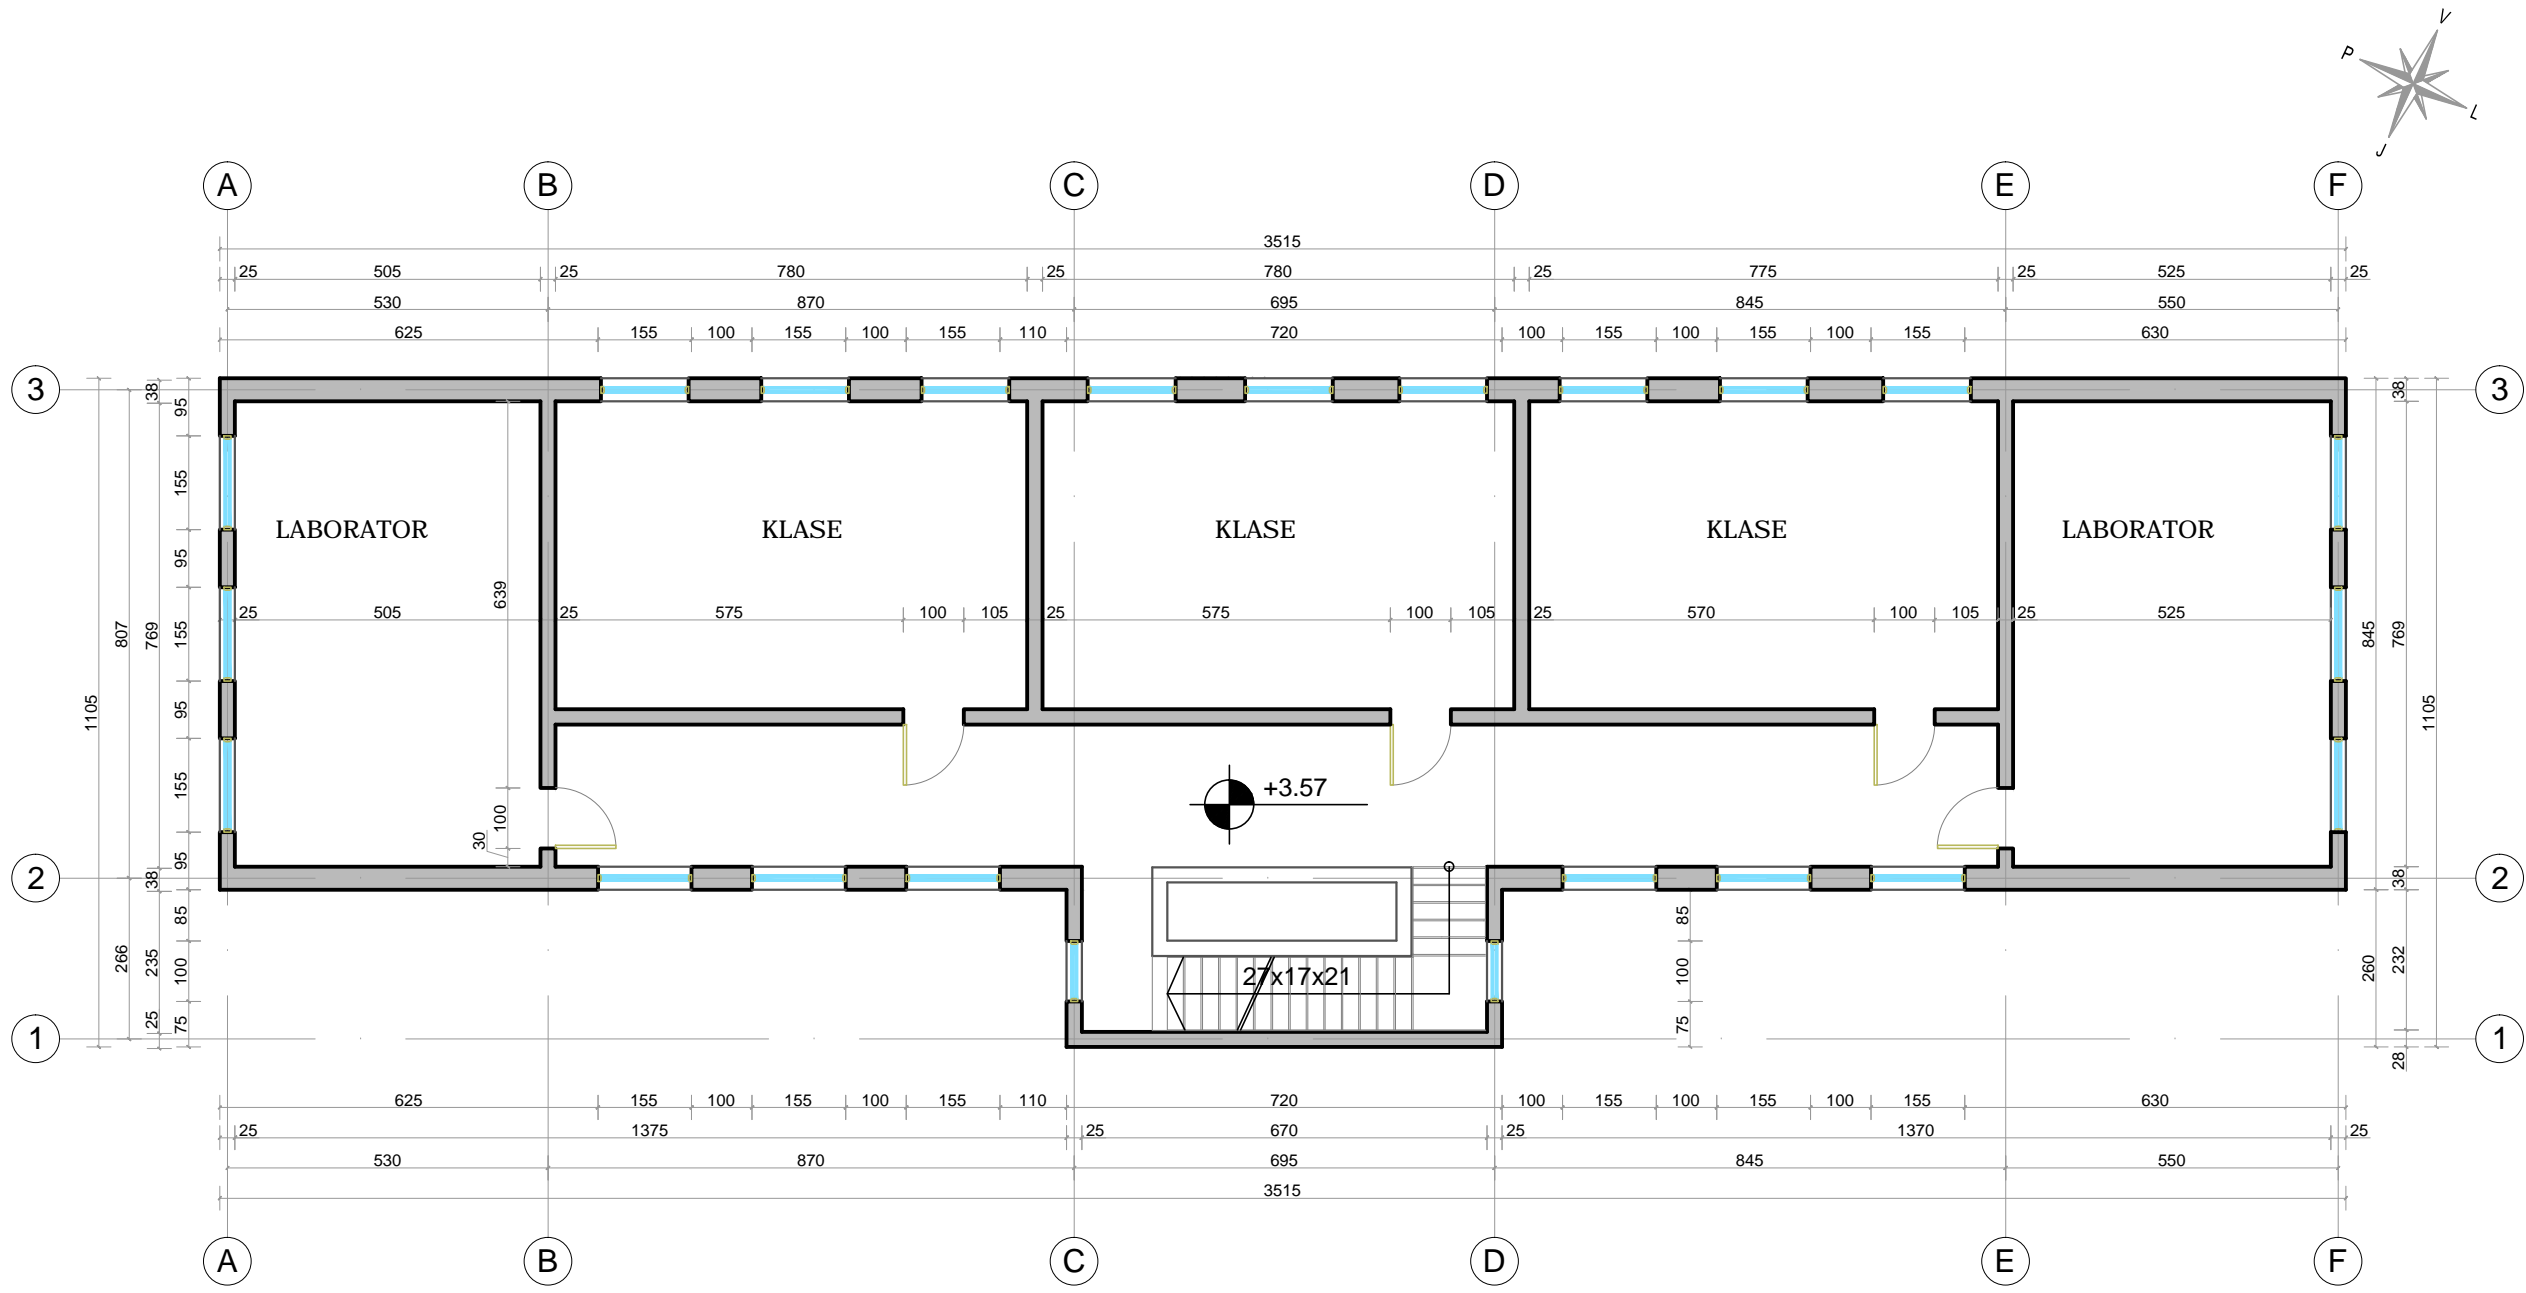


PLANI TEKNIK NE KUOTEN +3.57 SH. 1:125



 BASHKIA TIRANE	
KONSULENT	
	
SHENIME TEKNIKE	
ZONA	
NJESIA ADMINISTRATIVE NDROQ	
OBJEKTI	
RIKONSTRUKSION SHKOLLA 9-VJEÇARE NDROQ	
FAZA E PROJEKTIT	
PROJEKT - ZBATIM	
PROJEKTI ARKITEKTONIK	
Ark. Iva MEZEZI Nr.Lic.A.0831/3	
PROJEKTI KONSTRUKTIV	
Ing.Engjell CICI Nr.Lic.K.0999	
PROJEKTI HIDROSANITAR	
Ing.Filjana VEIZAJ Nr.Lic.H/T.0110/7	
PROJEKTI ELEKTRIK	
Ing.Vjollca SHETAJ Nr.Lic.E.978	
EMERTIMI I FLETES:	
PLANI TEKNIK NE KUOTEN +3.57	
TETOR 2017	NR.FLETES
SH: 1:125	A-04
VULA	

PLANI I MOBILIMIT NE KUOTEN ±0.00
SH. 1:125

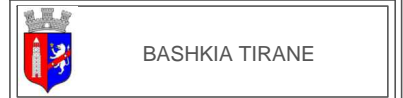

SHENIME TEKNIKE

ZONA
NJESIA ADMINISTRATIVE NDROQ

OBJEKTI
RIKONSTRUKSION SHKOLLA
9-VJEÇARE NDROQ

FAZA E PROJEKTTIT
PROJEKT - ZBATIM

PROJEKTI ARKITEKTONIK
Ark. Iva MEZEZI
Nr.Lic.A.0831/3

PROJEKTI KONSTRUKTIV
Ing.Engjell CICI
Nr.Lic.K.0999



PROJEKTI HIDROSANITAR
Ing.Filjana VEIZAJ
Nr.Lic.H/T.0110/7

PROJEKTI ELEKTRIK
Ing.Vjollca SHETAJ
Nr.Lic.E.978

EMERTIMI I FLETES:
PLANI TEKNIK NE KUOTEN ±0.00

TETOR	2017	NR.FLETES
SH:	1:125	A-05

VULA

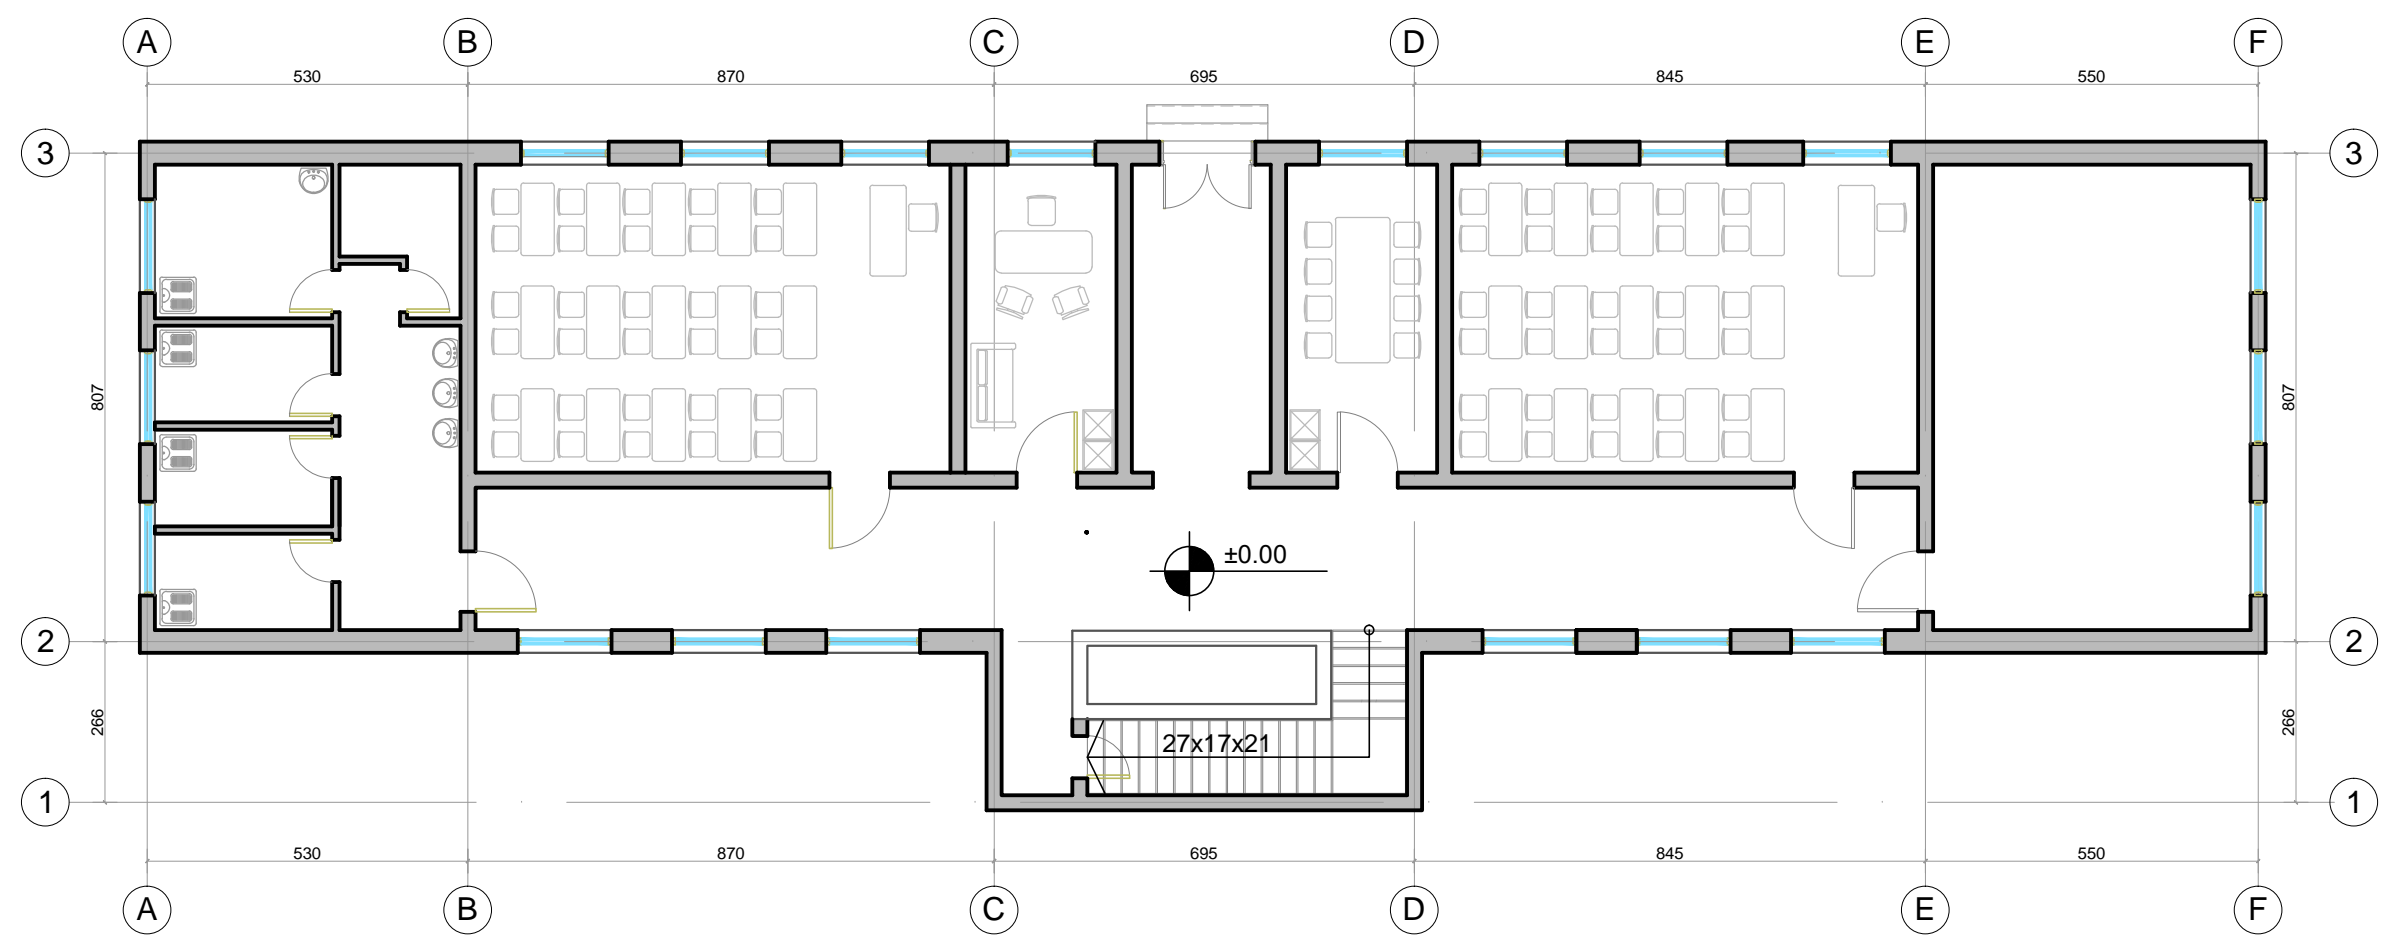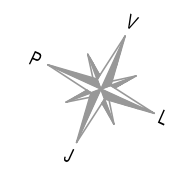

PLANI I MOBILIMIT NE KUOTEN +3.57 SH. 1:125



SHENIME TEKNIKE

ZONA
NJESIA ADMINISTRATIVE NDROQ

OBJEKTI
RIKONSTRUKSION SHKOLLA
9-VJEÇARE NDROQ

FAZA E PROJEKTIT
PROJEKT - ZBATIM

PROJEKTI ARKITEKTONIK
Ark. Iva MEZEZI
Nr.Lic.A.0831/3

PROJEKTI KONSTRUKTIV
Ing.Engjell CICI
Nr.Lic.K.0999



PROJEKTI HIDROSANITAR
Ing.Filjana VEIZAJ
Nr.Lic.H/T.0110/7

PROJEKTI ELEKTRIK
Ing.Vjollca SHETAJ
Nr.Lic.E.978

EMERTIMI I FLETES:
PLANI TEKNIK NE KUOTEN +3.57

TETOR	2017	NR.FLETES
SH:	1:125	A-06

VULA

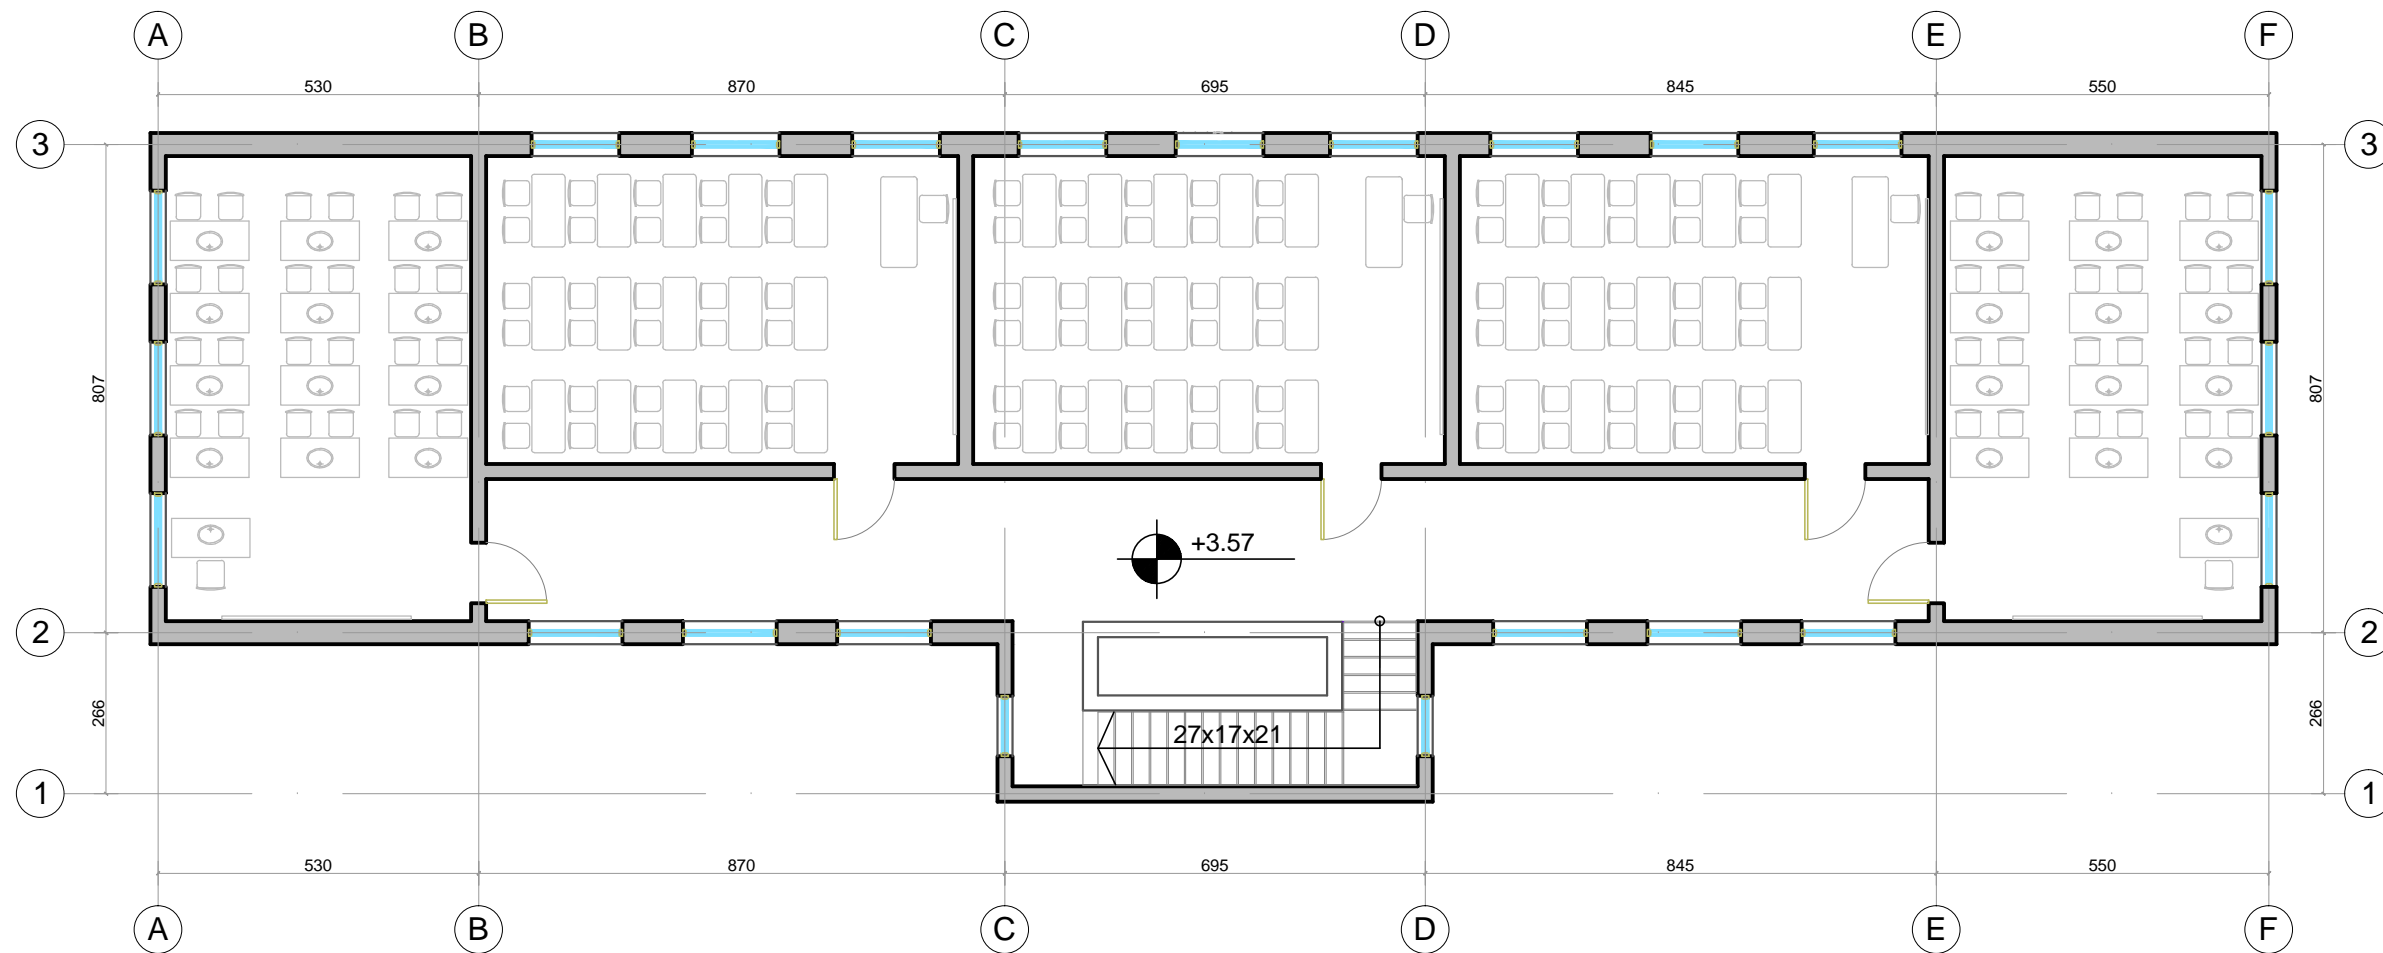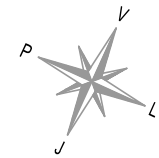

PROJEKTI I PROPOZUAR



"INFRA TECH" sh.p.k.
Rruga VEZAJ








"VLER INVEST" sh.p.k.

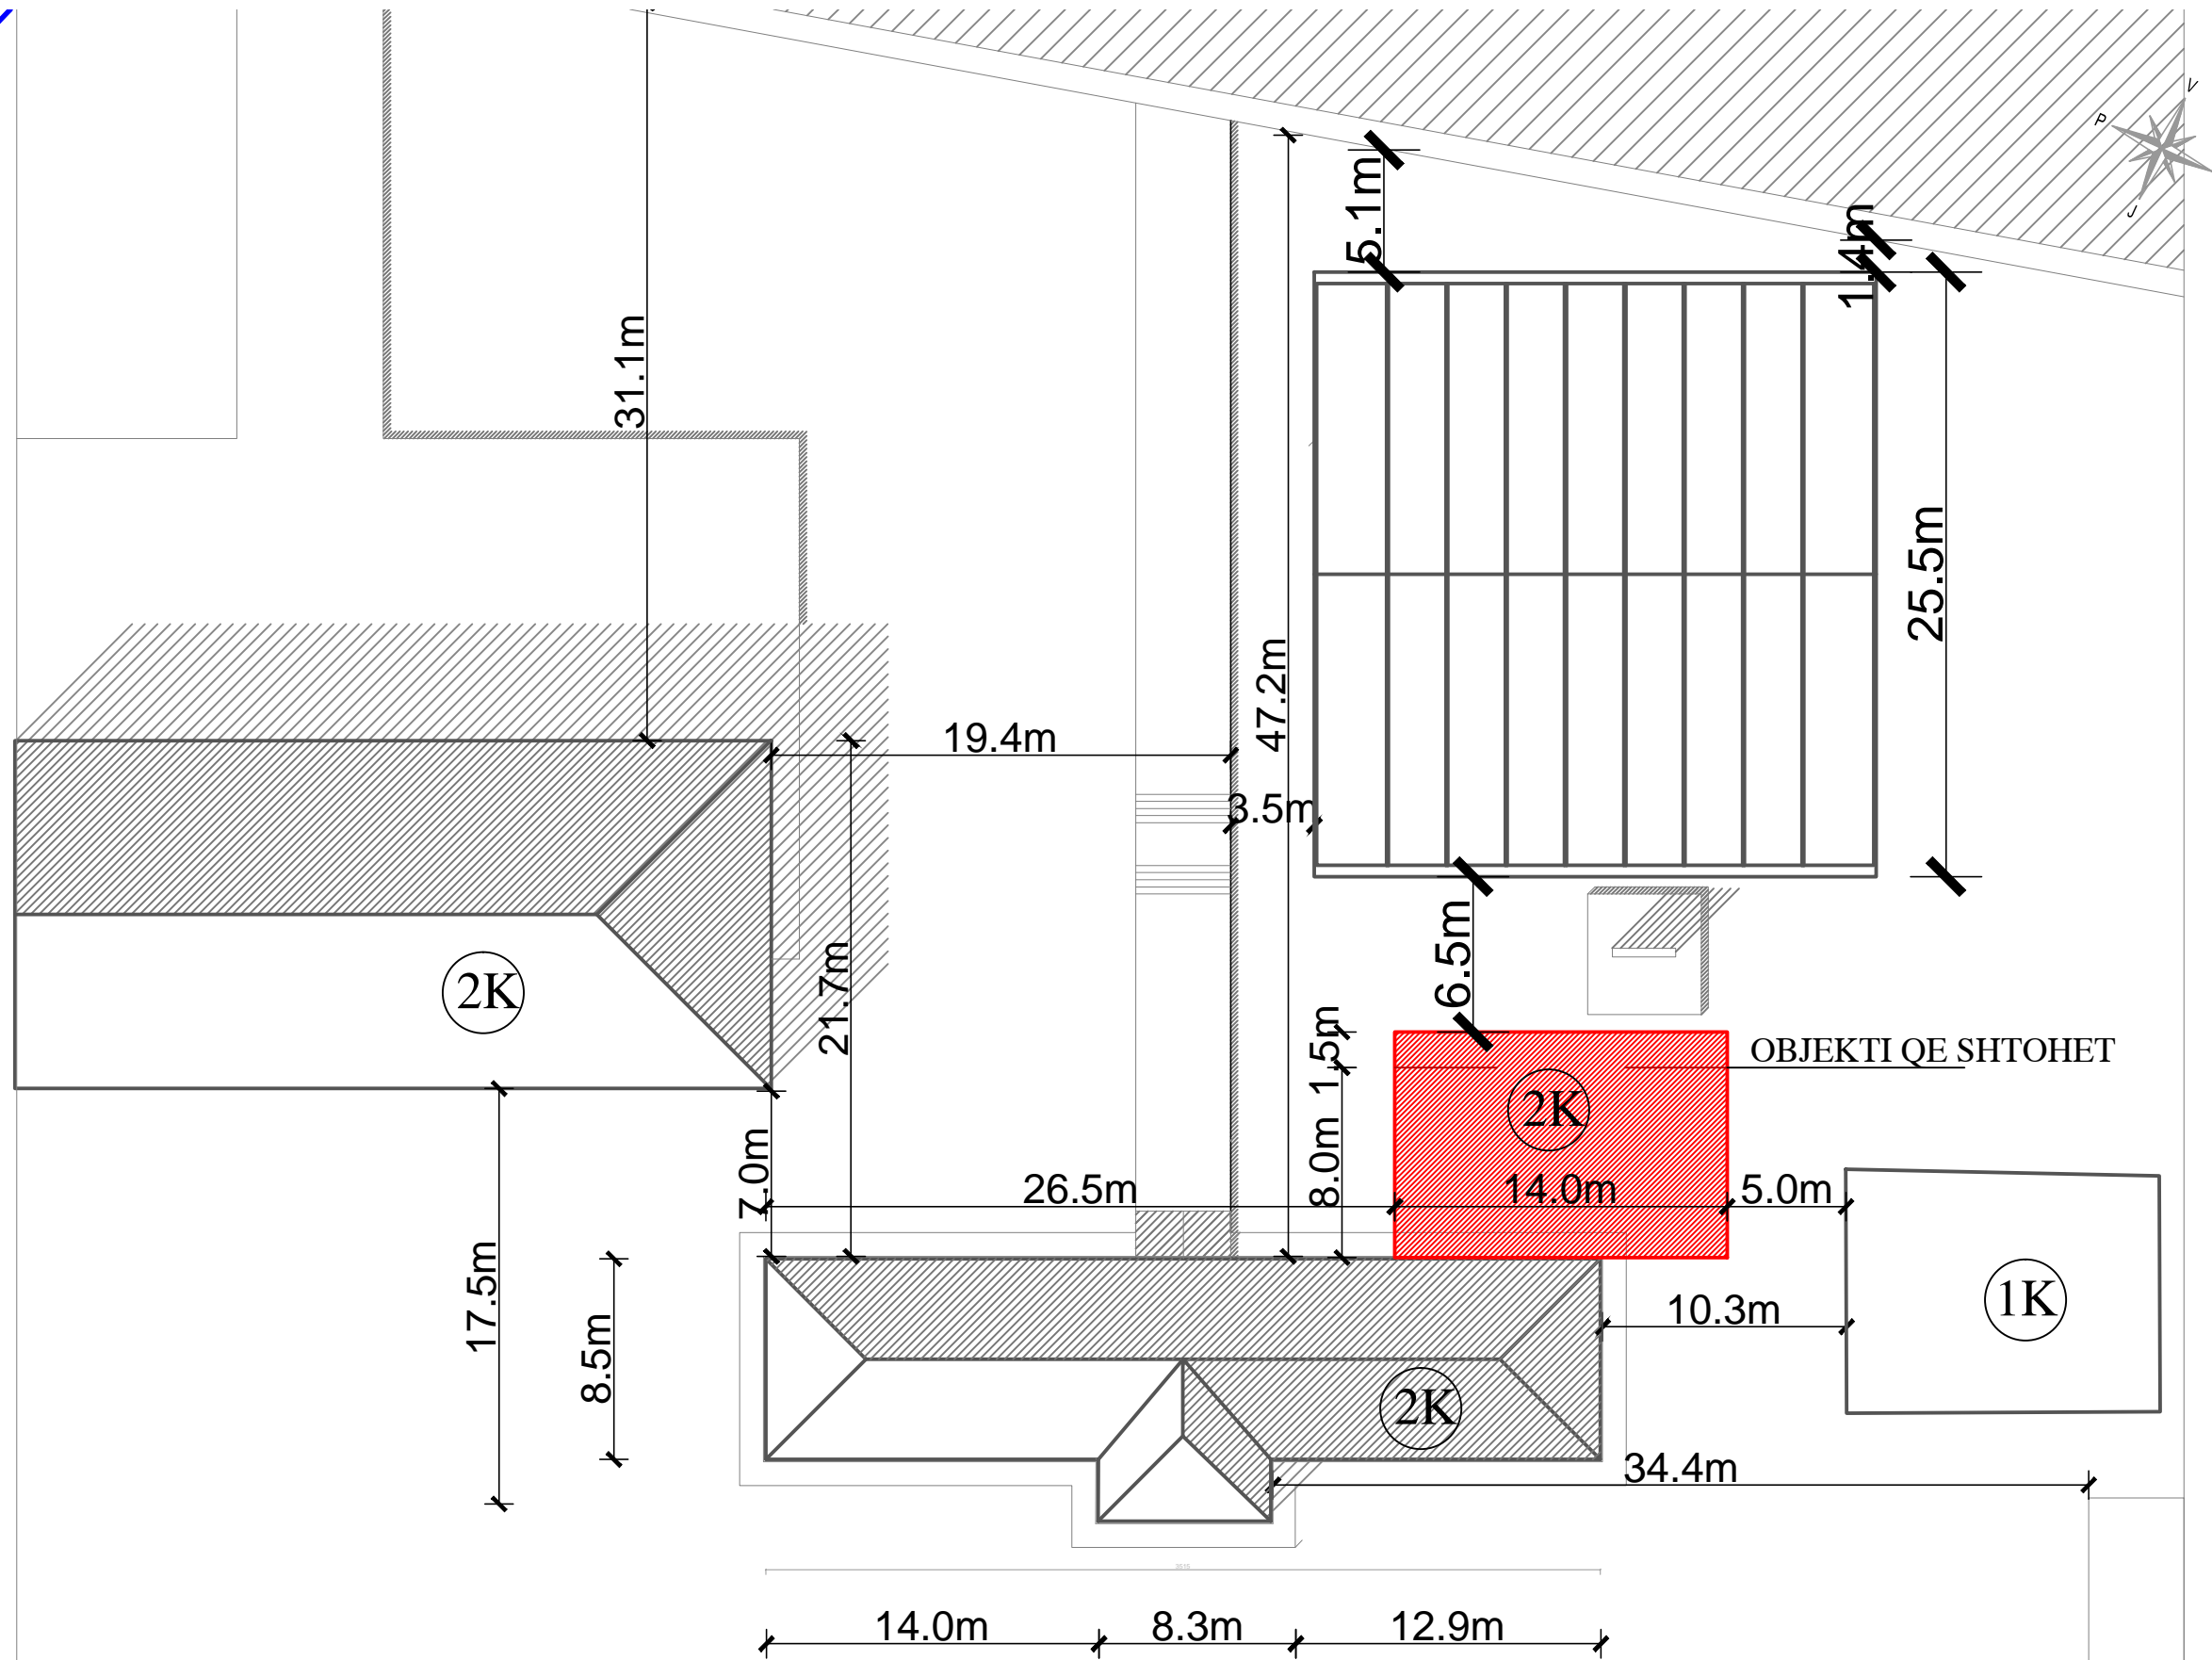


"ARKIMADE" sh.p.k.

**PLANI I VENDOSJES
SH. 1:300**



 BASHKIA TIRANE	
KONSULENT   	
SHENIME TEKNIKE	
ZONA NJESIA ADMINISTRATIVE NDROQ	
OBJEKTI RIKONSTRUKSION SHKOLLA 9-VJEÇARE NDROQ	
FAZA E PROJEKTIT PROJEKT - ZBATIM	
PROJEKTI ARKITEKTONIK Ark. Iva MEZEZI Nr.Lic.A.0831/3	
PROJEKTI KONSTRUKTIV Ing.Engjell CICI Nr.Lic.K.0999	
PROJEKTI HIDROSANITAR Ing.Filjana VEIZAJ Nr.Lic.H/T.0110/7	
PROJEKTI ELEKTRIK Ing.Vjollca SHETAJ Nr.Lic.E.978	
EMERTIMI I FLETES: PLANI I VENDOSJES	
TETOR 2017 SH: 1:300	NR.FLETES A-07
VULA	

PLANI I SISTEMIMEVE TE JASHTME SH. 1:250

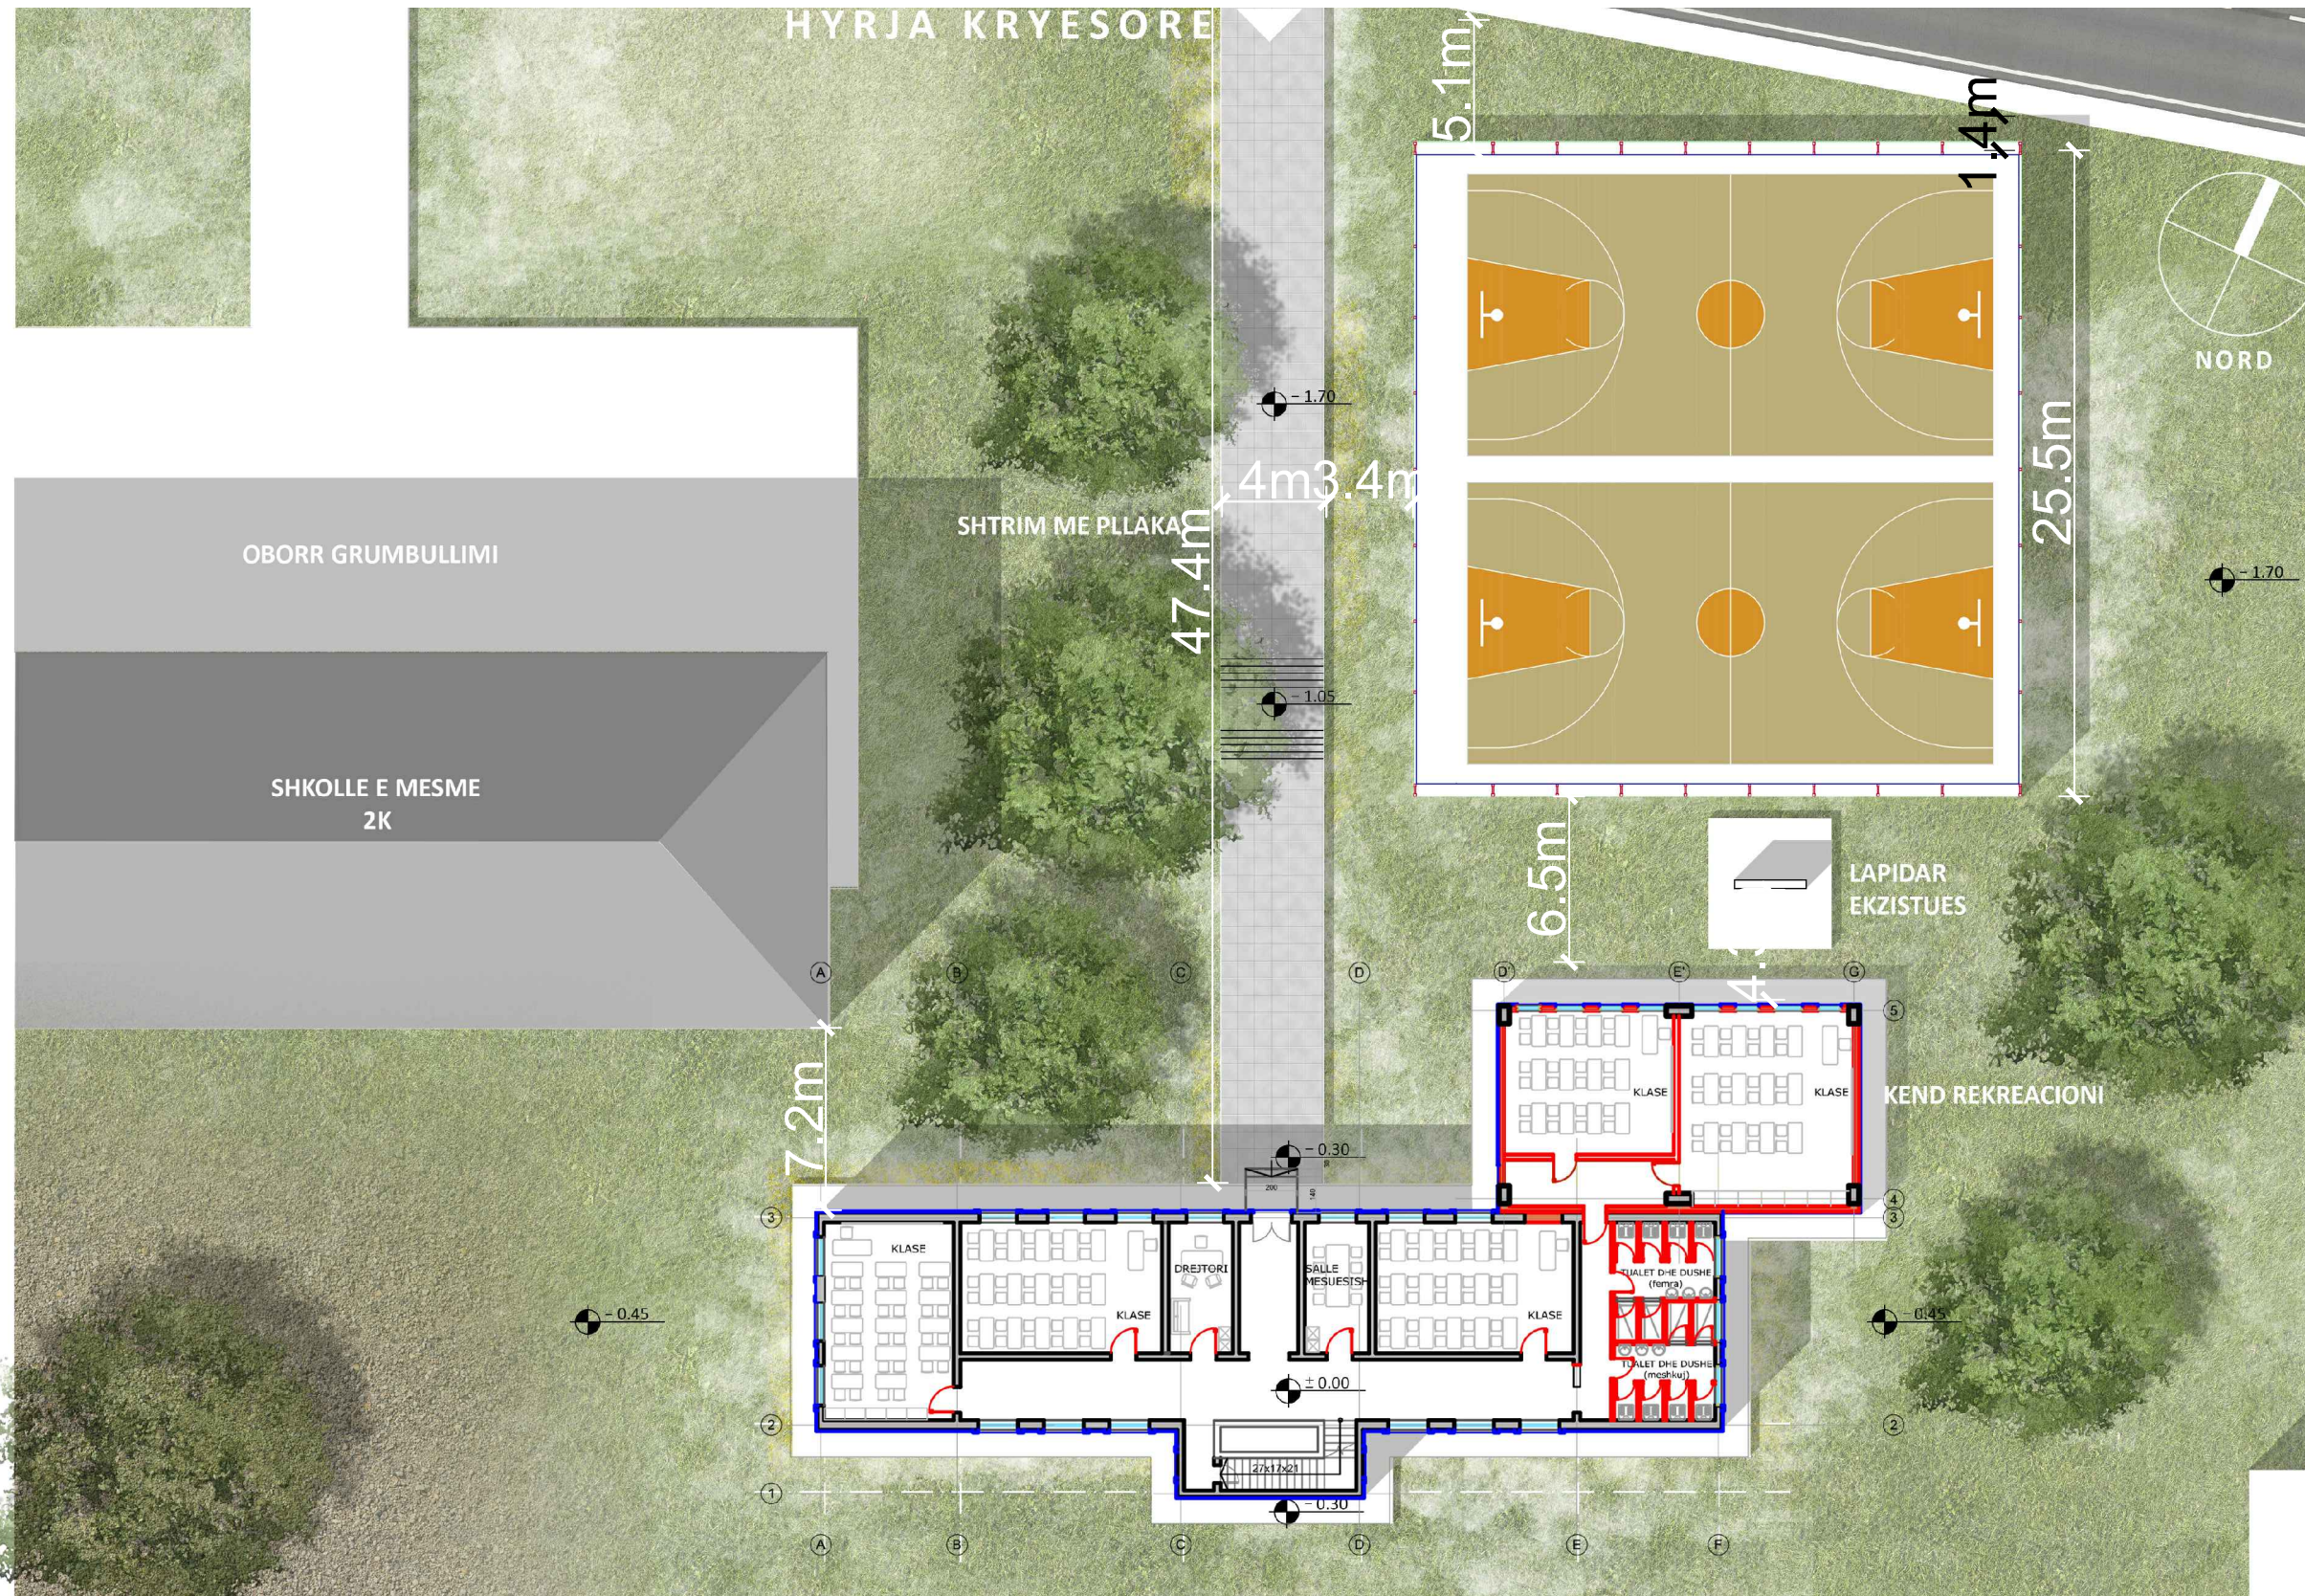

 BASHKIA TIRANE	
KONSULENT 	
SHENIME TEKNIKE 	
ZONA NJESIA ADMINISTRATIVE NDROQ	
OBJEKTI RIKONSTRUKSION SHKOLLA 9-VJEÇARE NDROQ	
FAZA E PROJEKTIT PROJEKT - ZBATIM	
PROJEKTI ARKITEKTONIK Ark. Iva MEZEZI Nr.Lic.A.0831/3	
PROJEKTI KONSTRUKTIV Ing.Engjell CICI Nr.Lic.K.0999	
PROJEKTI HIDROSANITAR Ing.Filjana VEIZAJ Nr.Lic.H/T.0110/7	
PROJEKTI ELEKTRIK Ing.Vjollca SHETAJ Nr.Lic.E.978	
EMERTIMI I FLETES: PLANI I SISTEMIMEVE TE JASHTME TE OBJEKTIT	
TETOR 2017 SH: 1:250	NR.FLETES A-08
VULA 	

PLANI I SISTEMIMEVE TE JASHTME SH. 1:250



BASHKIA TIRANE

KONSULENT



"INFRA TECI" sh.p.k.
Tirane VEZELI



"VLERE INZHEER" sh.p.k.



"ARKIMADE" sh.p.k.

SHENIME TEKNIKE

ZONA

NJESIA ADMINISTRATIVE NDROQ

OBJEKTI

RIKONSTRUKSION SHKOLLA
9-VJEÇARE NDROQ

FAZA E PROJEKTIT

PROJEKT - ZBATIM

PROJEKTI ARKITEKTONIK

Ark. Iva MEZEZI
Nr.Lic.A.0831/3

PROJEKTI KONSTRUKTIV

Ing.Engjell CICI
Nr.Lic.K.0999

PROJEKTI HIDROSANITAR

Ing.Filjana VEIZAJ
Nr.Lic.H/T.0110/7

PROJEKTI ELEKTRIK

Ing.Vjollca SHETAJ
Nr.Lic.E.978

EMERTIMI I FLETES:

PLANI I SISTEMIMEVE TE JASHTME
TE OBJEKTIT



TETOR 2017

NR.FLETES

SH: 1:250

A-08/1

VULA

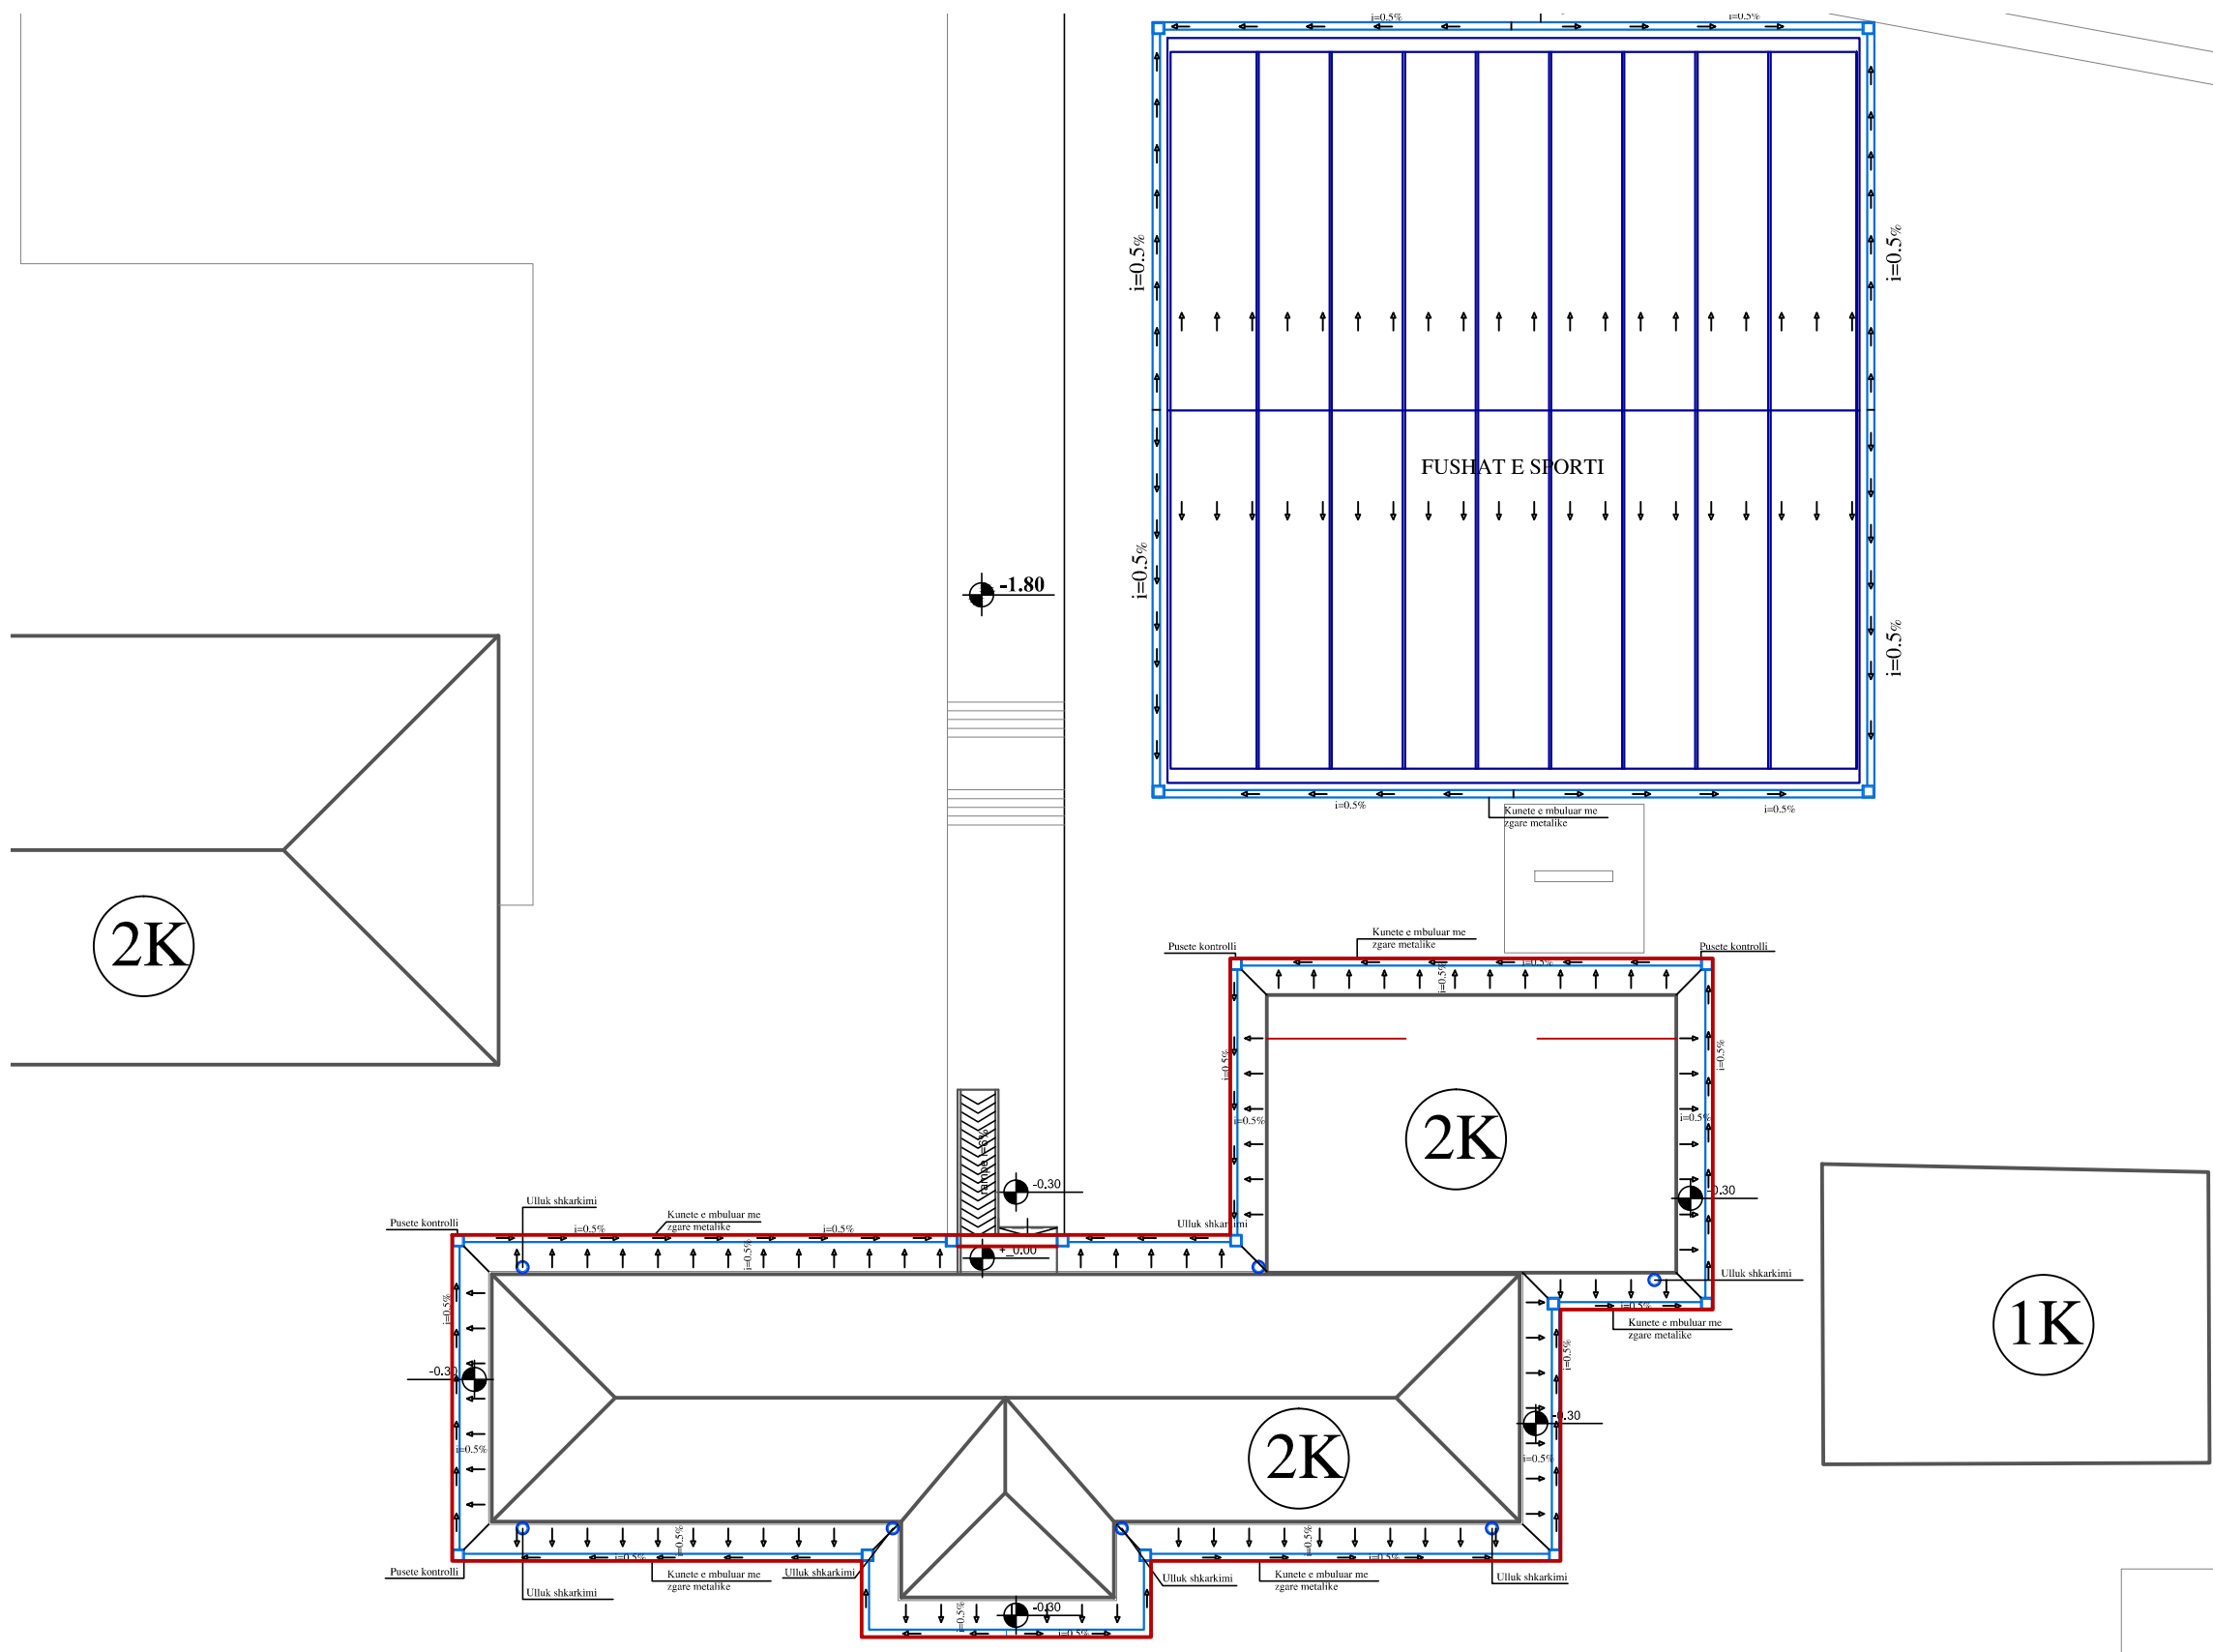
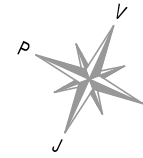


PLANI TEKNIK NE KUOTEN ±0.00 SH. 1:150

BASHKIA TIRANE

KONSULENT



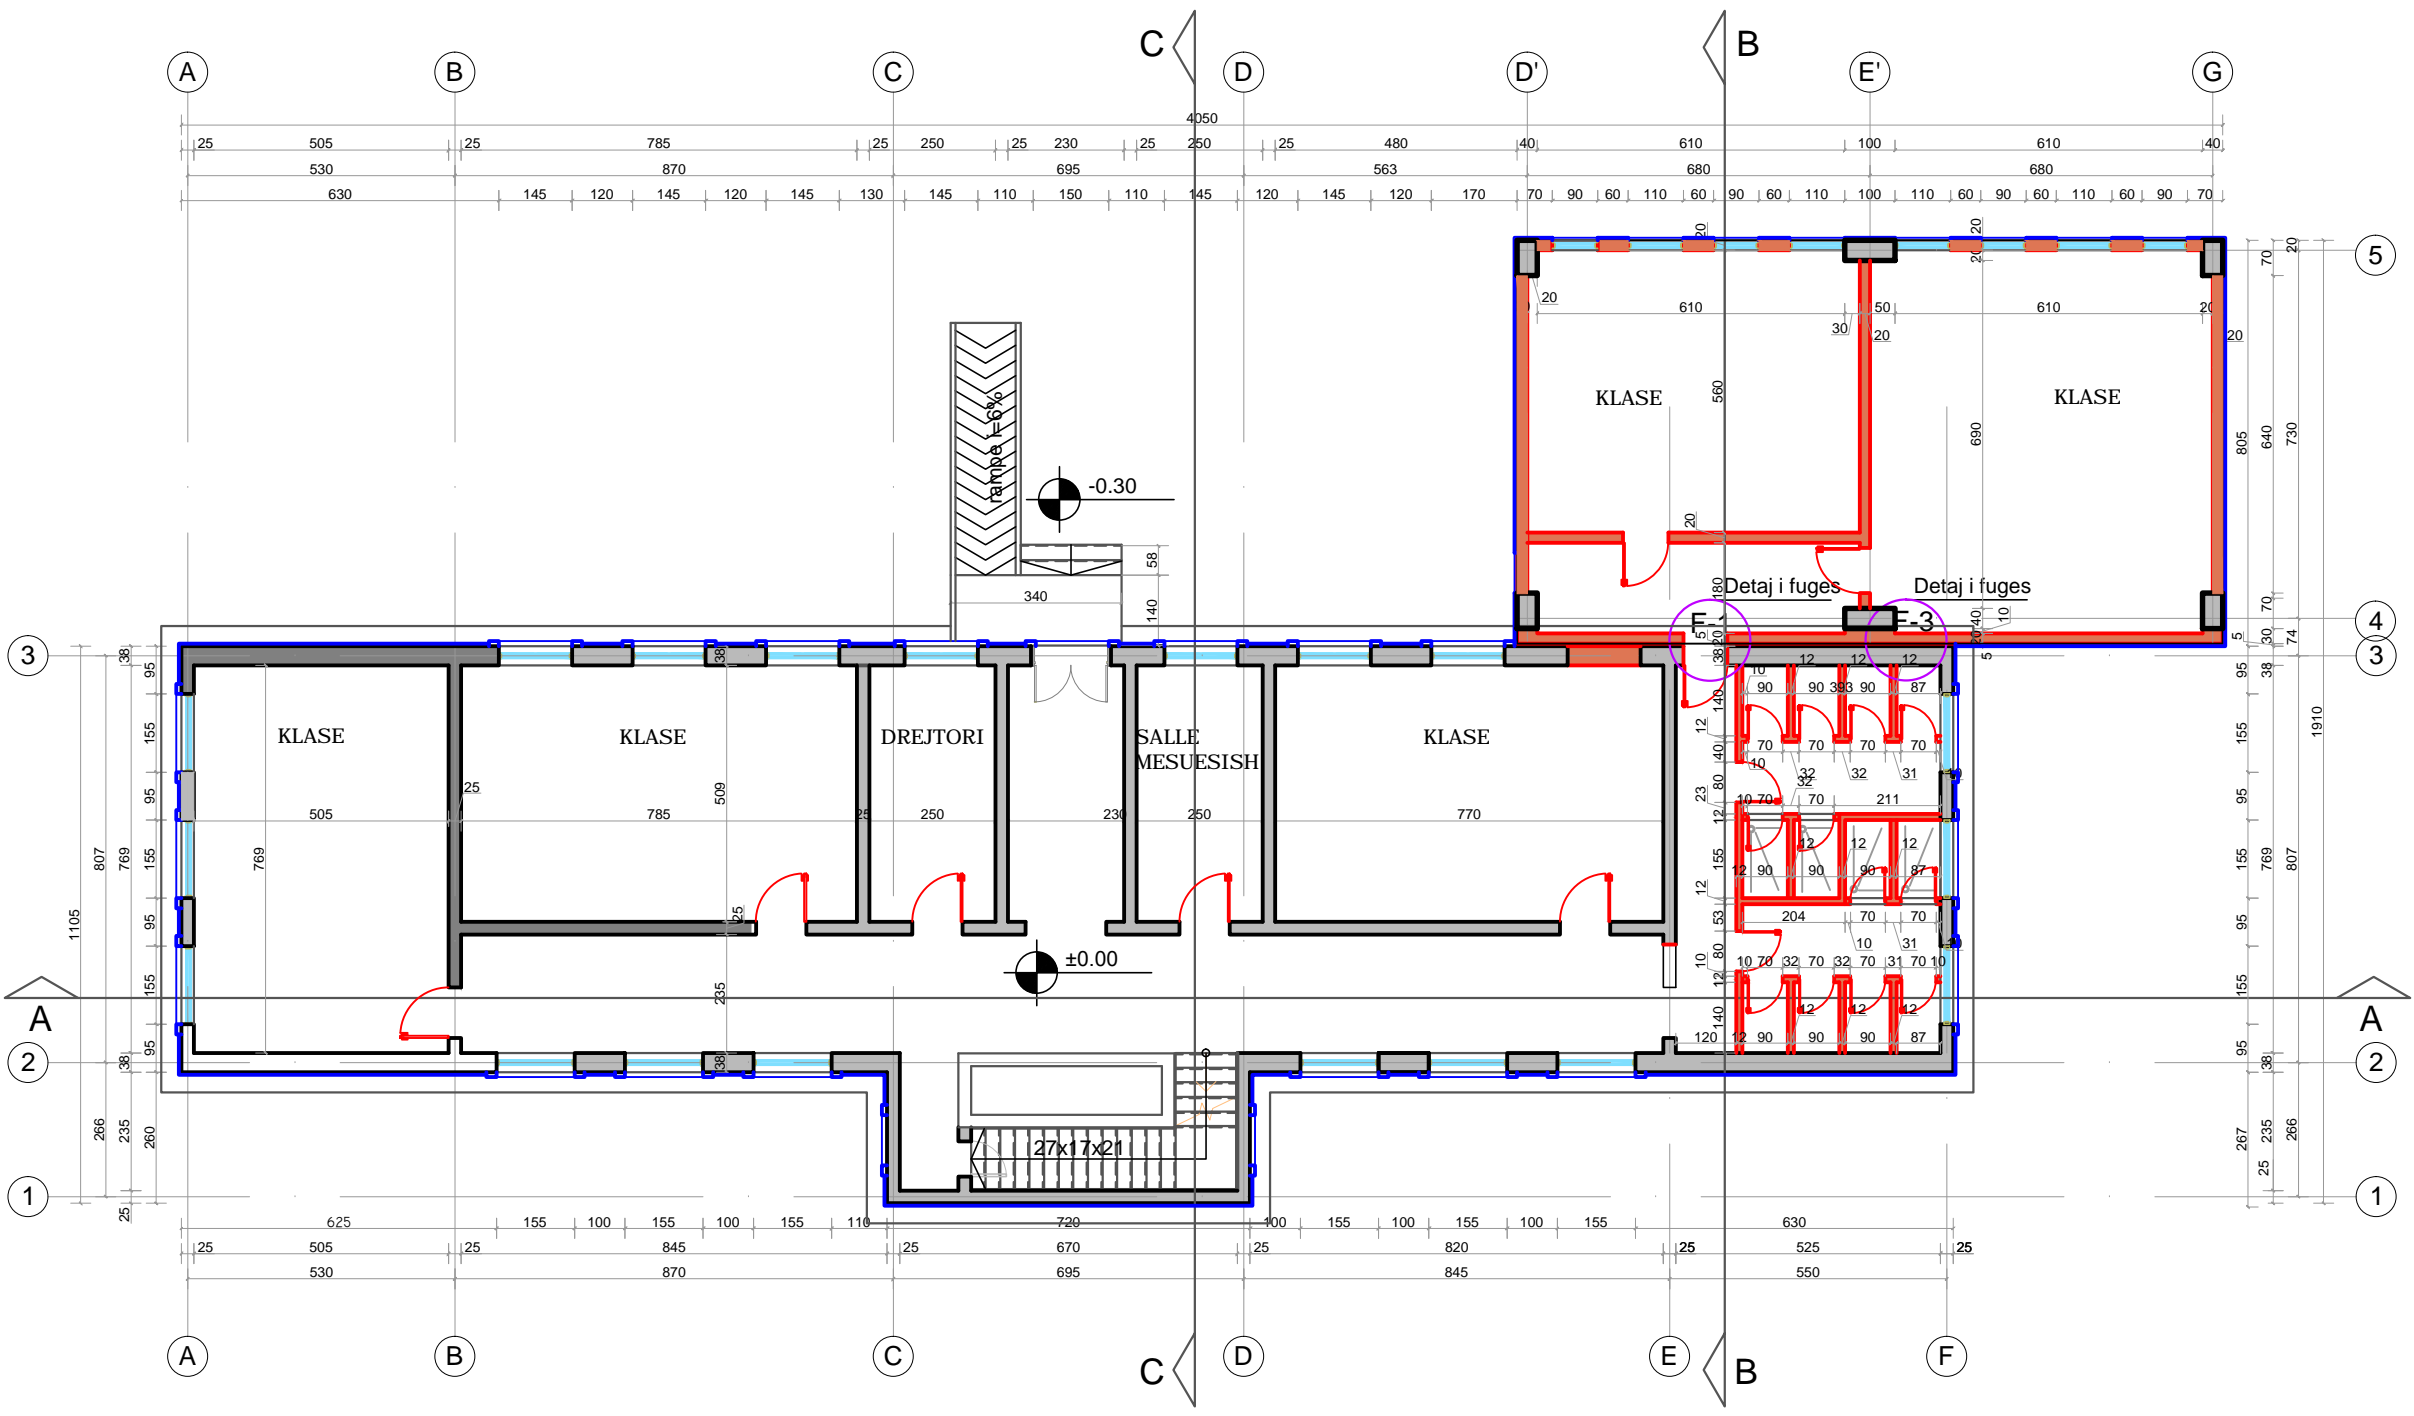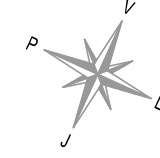

SHENIME TEKNIKE

ZONA
NJESIA ADMINISTRATIVE NDROQ

OBJEKTI
RIKONSTRUKSION SHKOLLA
9-VJEÇARE NDROQ

FAZA E PROJEKTTIT
PROJEKT - ZBATIM

PROJEKTI ARKITEKTONIK
Ark. Iva MEZEZI
Nr.Lic.A.0831/3

PROJEKTI KONSTRUKTIV
Ing.Engjell CICI
Nr.Lic.K.0999

PROJEKTI HIDROSANITAR
Ing.Filjana VEIZAJ
Nr.Lic.H/T.0110/7



PROJEKTI ELEKTRIK
Ing.Vjollca SHETAJ
Nr.Lic.E.978





EMERTIMI I FLETES:
PLANI TEKNIK NE KUOTEN ±0.00

TETOR	2017	NR.FLETES
SH:	1:150	A-09

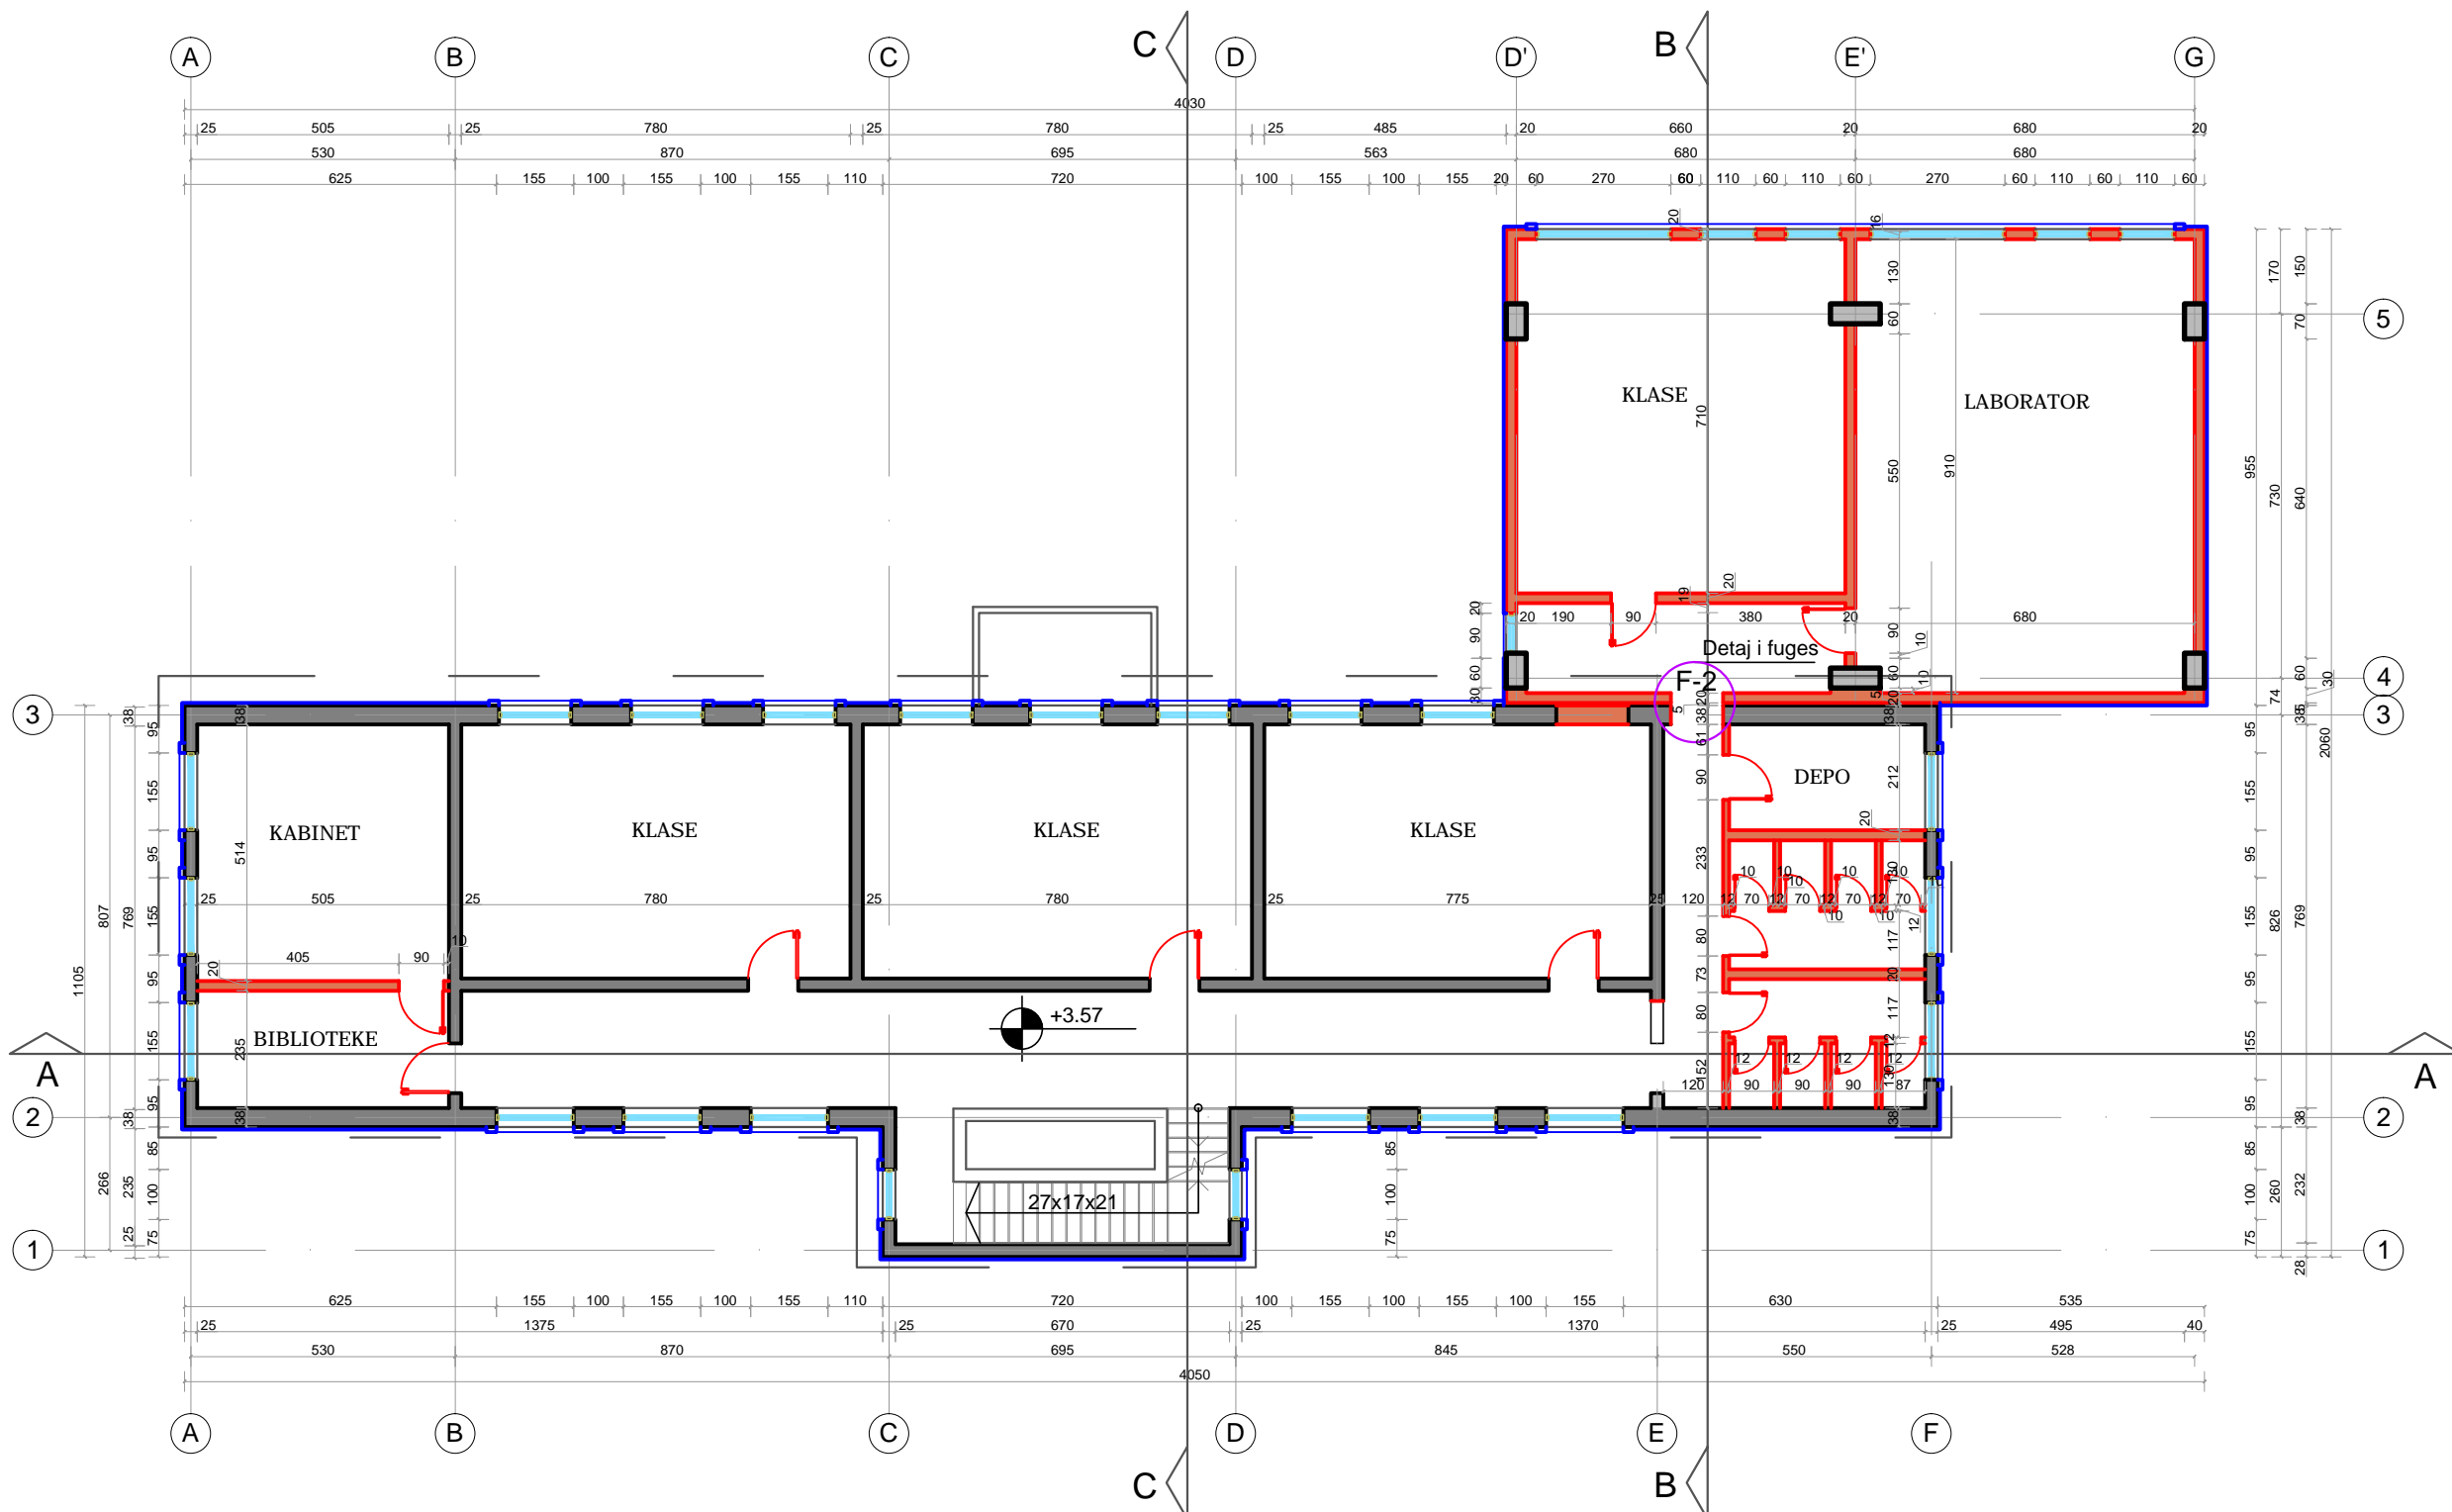
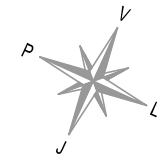
VULA

PLANI TEKNIK NE KUOTEN +3.57 SH. 1:150





 BASHKIA TIRANE	
KONSULENT <div style="display: flex; justify-content: space-around; align-items: center;">    </div>	
SHENIME TEKNIKE 	
ZONA NJESIA ADMINISTRATIVE NDROQ	
OBJEKTI RIKONSTRUKSION SHKOLLA 9-VJEÇARE NDROQ	
FAZA E PROJEKTIT PROJEKT - ZBATIM	
PROJEKTI ARKITEKTONIK Ark. Iva MEZEZI Nr.Lic.A.0831/3	
PROJEKTI KONSTRUKTIV Ing.Engjell CICI Nr.Lic.K.0999	
PROJEKTI HIDROSANITAR Ing.Filjana VEIZAJ Nr.Lic.H/T.0110/7	
PROJEKTI ELEKTRIK Ing.Vjollca SHETAJ Nr.Lic.E.978	
EMERTIMI I FLETES: PLANI TEKNIK NE KUOTEN +3.57	
TETOR 2017 SH: 1:150	NR.FLETES A-10
VULA	



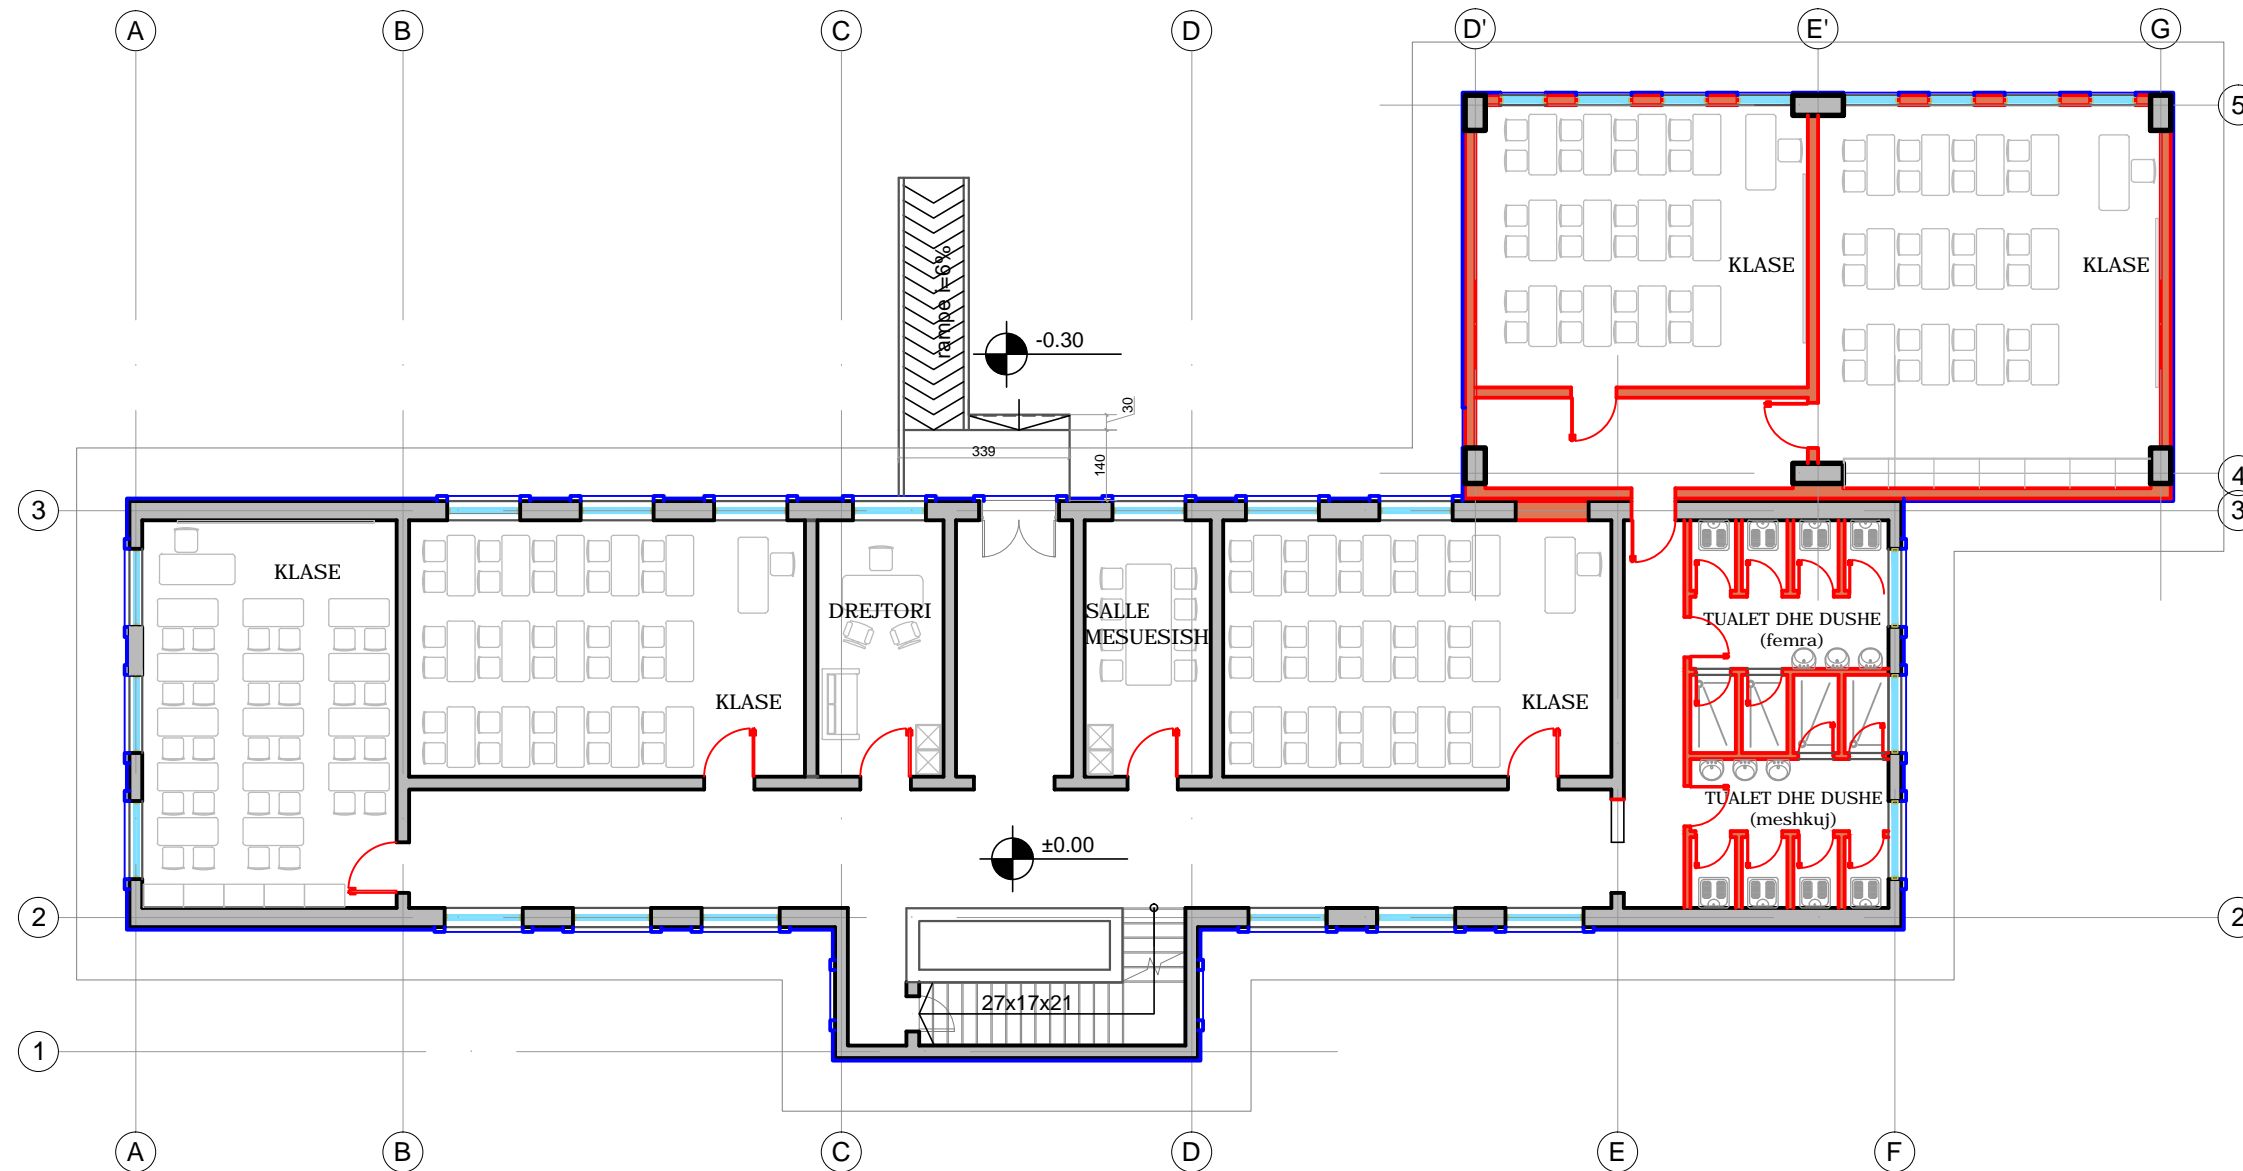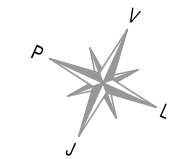

PLANI I MOBILIMIT NE KUOTEN ±0.00
SH. 1:150

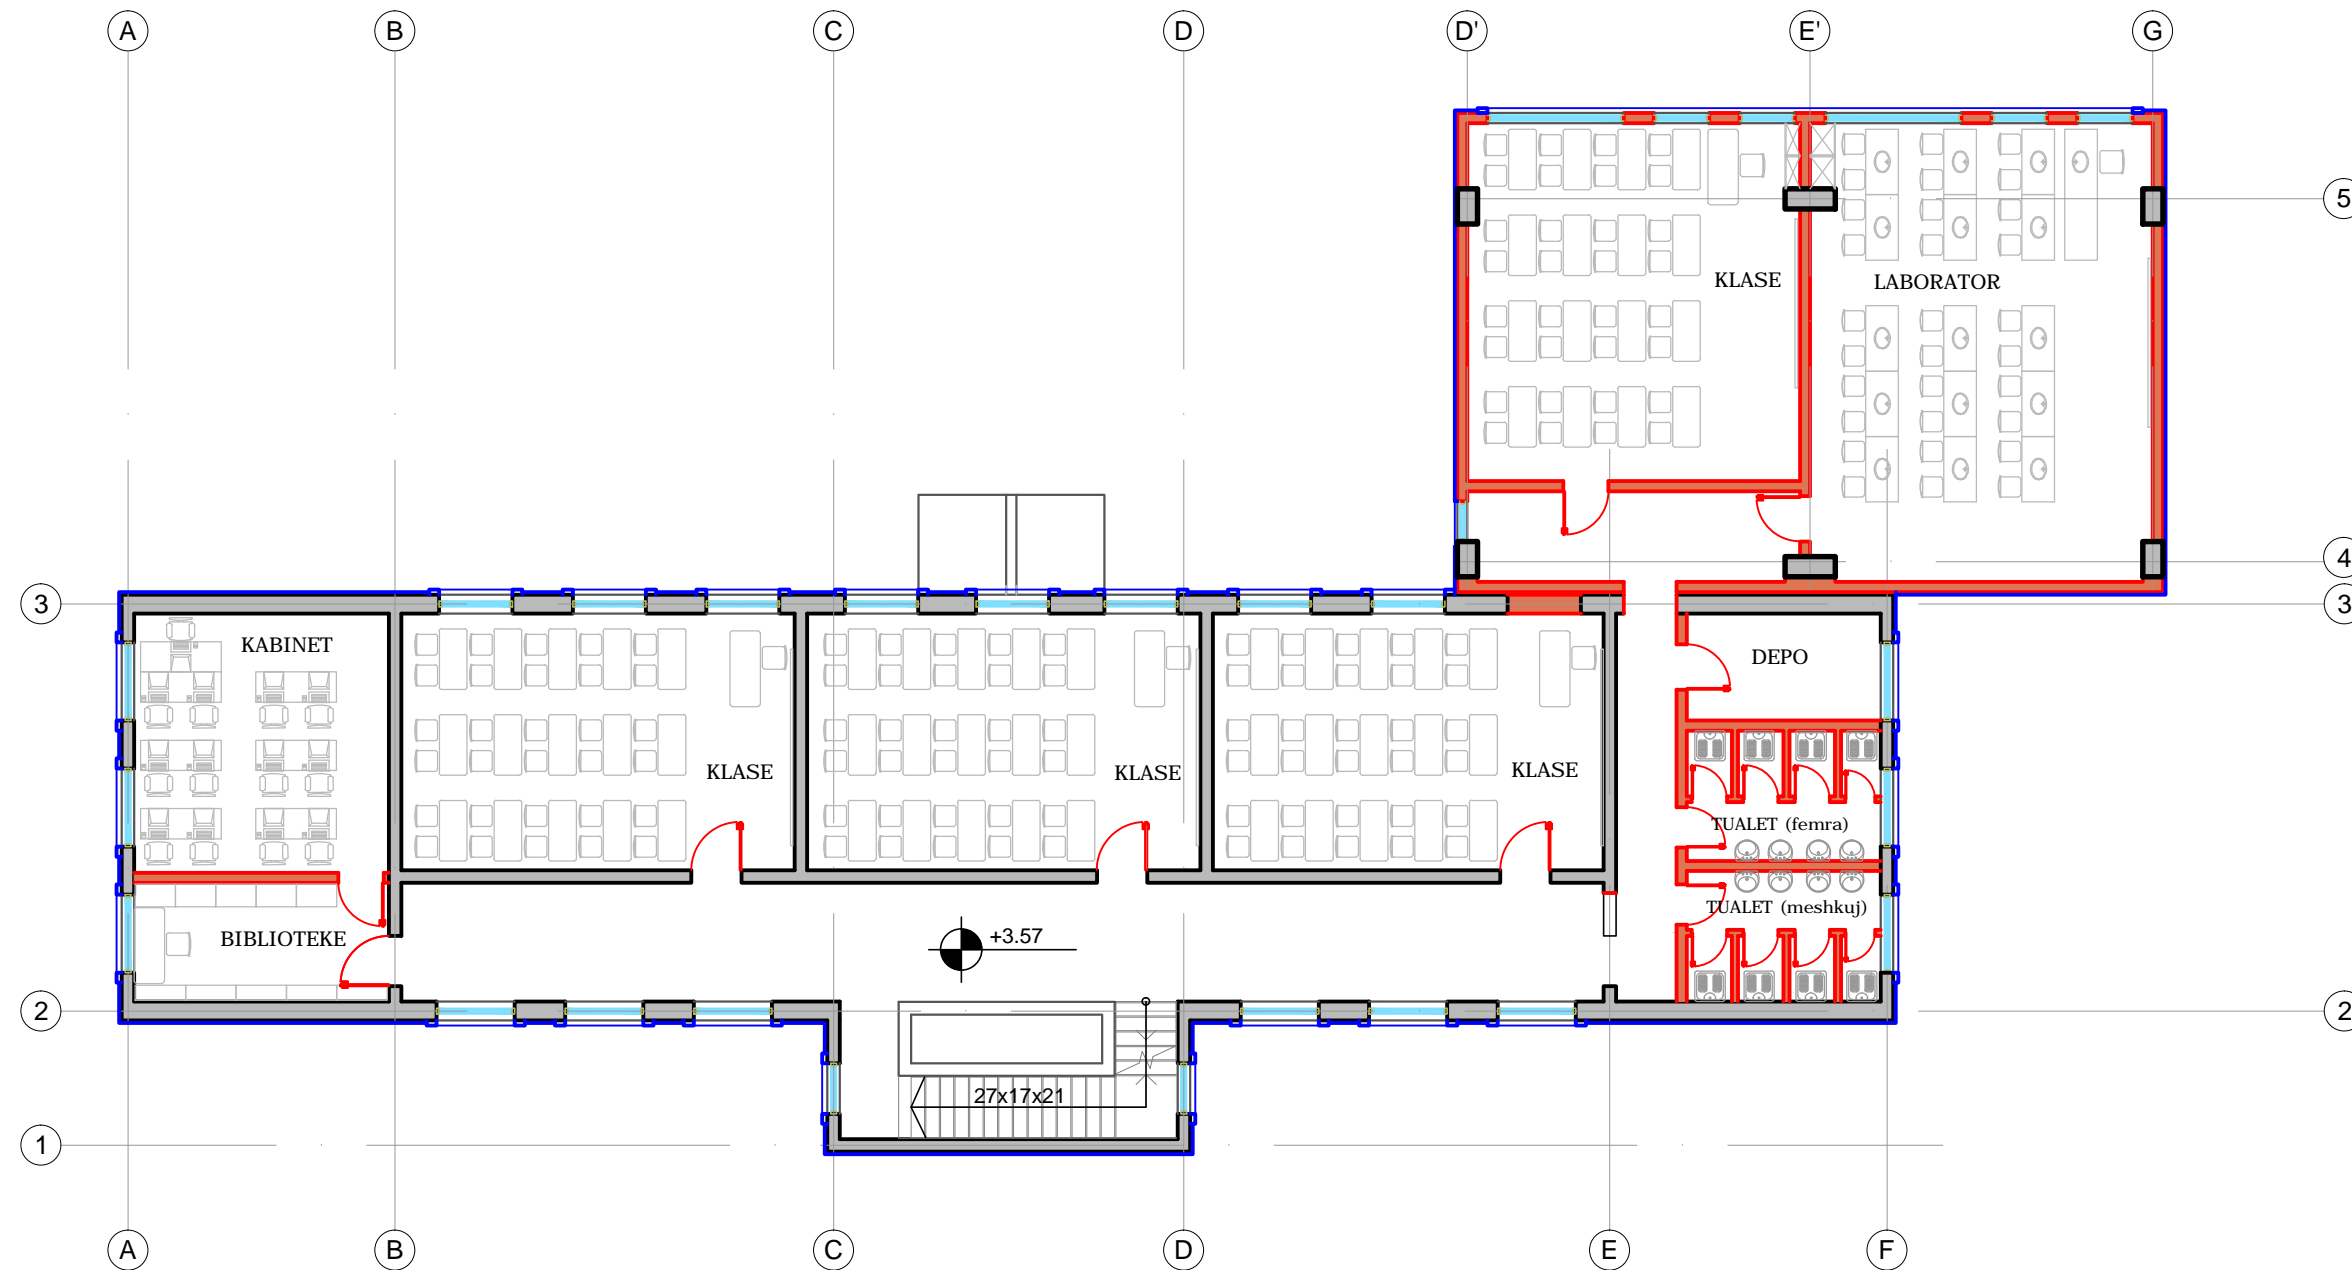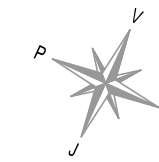



 BASHKIA TIRANE	
KONSULENT	
	
SHENIME TEKNIKE	
ZONA NJESIA ADMINISTRATIVE NDROQ	
OBJEKTI RIKONSTRUKSION SHKOLLA 9-VJEÇARE NDROQ	
FAZA E PROJEKTIT PROJEKT - ZBATIM	
PROJEKTI ARKITEKTONIK Ark. Iva MEZEZI Nr.Lic.A.0831/3	
PROJEKTI KONSTRUKTIV Ing.Engjell CICI Nr.Lic.K.0999	
PROJEKTI HIDROSANITAR Ing.Filjana VEIZAJ Nr.Lic.H/T.0110/7	
PROJEKTI ELEKTRIK Ing.Vjollca SHETAJ Nr.Lic.E.978	
EMERTIMI I FLETES: PLANI I MOBILIMIT NE KUOTEN ±0.00	
TETOR 2017	NR.FLETES A-11
SH: 1:150	VULA

PLANI I MOBILIMIT NE KUOTEN +3.57 SH. 1:150



 BASHKIA TIRANE	
KONSULENT   	
SHENIME TEKNIKE 	
ZONA NJESIA ADMINISTRATIVE NDROQ	
OBJEKTI RIKONSTRUKSION SHKOLLA 9-VJEÇARE NDROQ	
FAZA E PROJEKTTIT PROJEKT - ZBATIM	
PROJEKTI ARKITEKTONIK Ark. Iva MEZEZI Nr.Lic.A.0831/3	
PROJEKTI KONSTRUKTIV Ing.Engjell CICI Nr.Lic.K.0999	
PROJEKTI HIDROSANITAR Ing.Filjana VEIZAJ Nr.Lic.H/T.0110/7	
PROJEKTI ELEKTRIK Ing.Vjollca SHETAJ Nr.Lic.E.978	
EMERTIMI I FLETES: PLANI I MOBILIMIT NE KUOTEN +3.57	
TETOR 2017 SH: 1:150	NR.FLETES A-12
VULA	

PLANI I RIFINITURAVE NE KUOTEN ±0.00 SH. 1:125

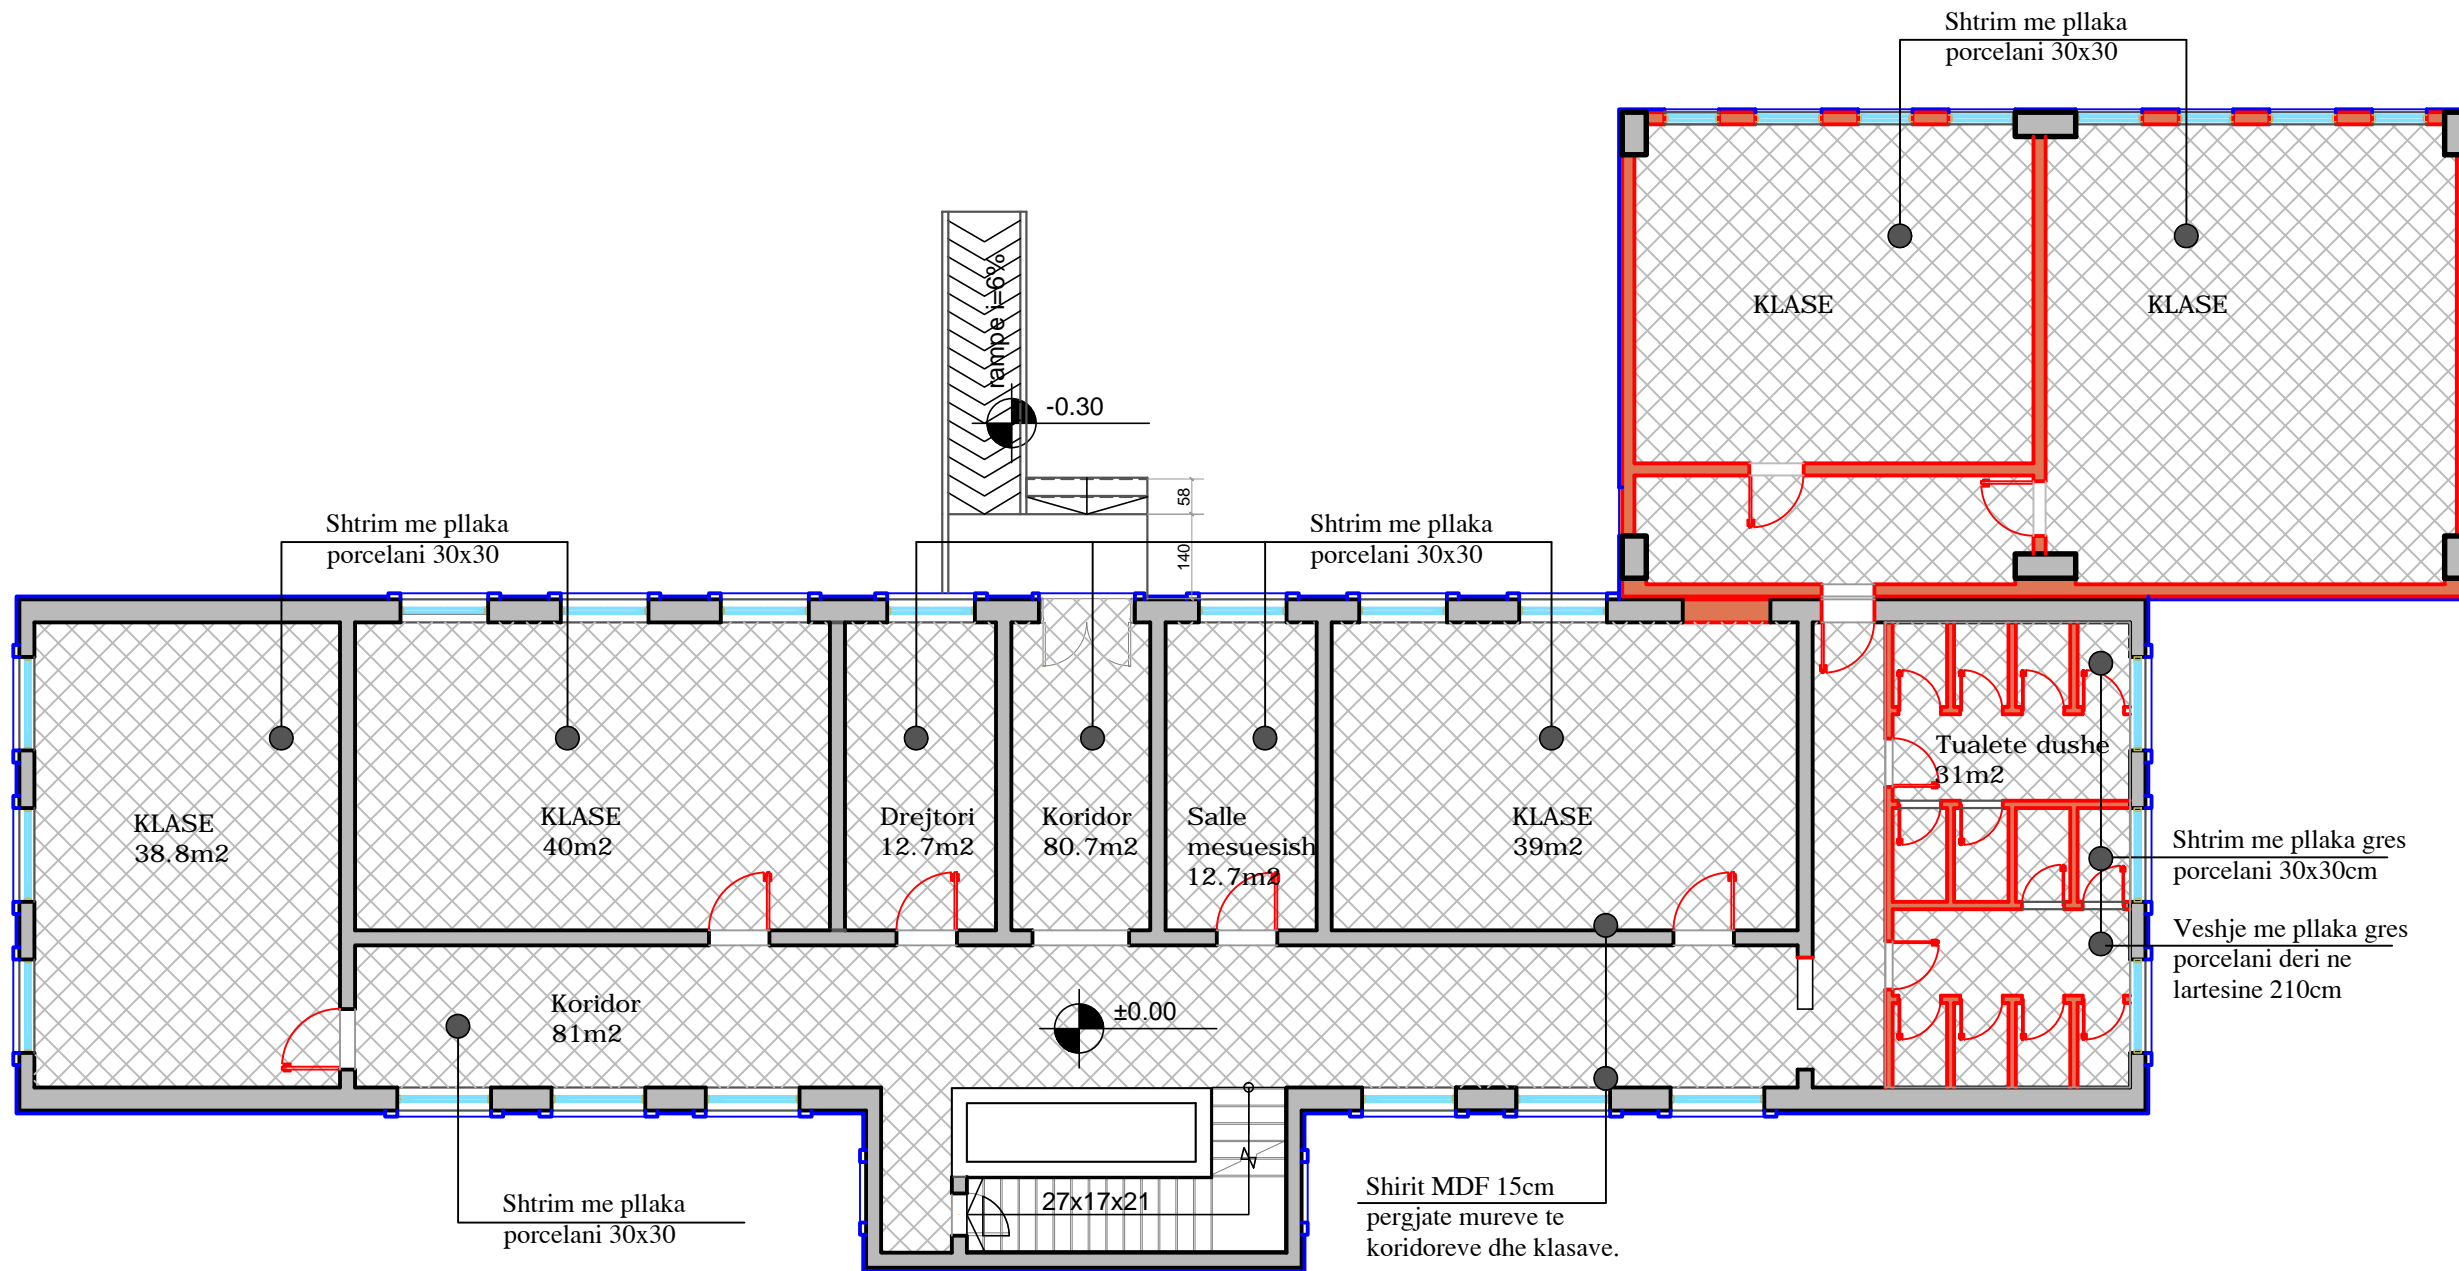
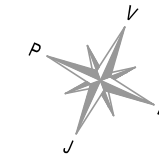


 BASHKIA TIRANE	
KONSULENT   	
SHENIME TEKNIKE 	
ZONA NJESIA ADMINISTRATIVE NDROQ	
OBJEKTI RIKONSTRUKSION SHKOLLA 9-VJEÇARE NDROQ	
FAZA E PROJEKTIT PROJEKT - ZBATIM	
PROJEKTI ARKITEKTONIK Ark. Iva MEZEZI Nr.Lic.A.0831/3	
PROJEKTI KONSTRUKTIV Ing.Engjell CICI Nr.Lic.K.0999	
PROJEKTI HIDROSANITAR Ing.Filjana VEIZAJ Nr.Lic.H/T.0110/7	
PROJEKTI ELEKTRIK Ing.Vjollca SHETAJ Nr.Lic.E.978	
EMERTIMI I FLETES: PLANI I RIFINITURAVE NE KUOTEN ±0.00	
TETOR 2017	NR.FLETES A-13
SH: 1:125	
VULA 	

PLANI I RIFINITURAVE NE KUOTEN +3.57 SH. 1:125

BASHKIA TIRANE

KONSULENT

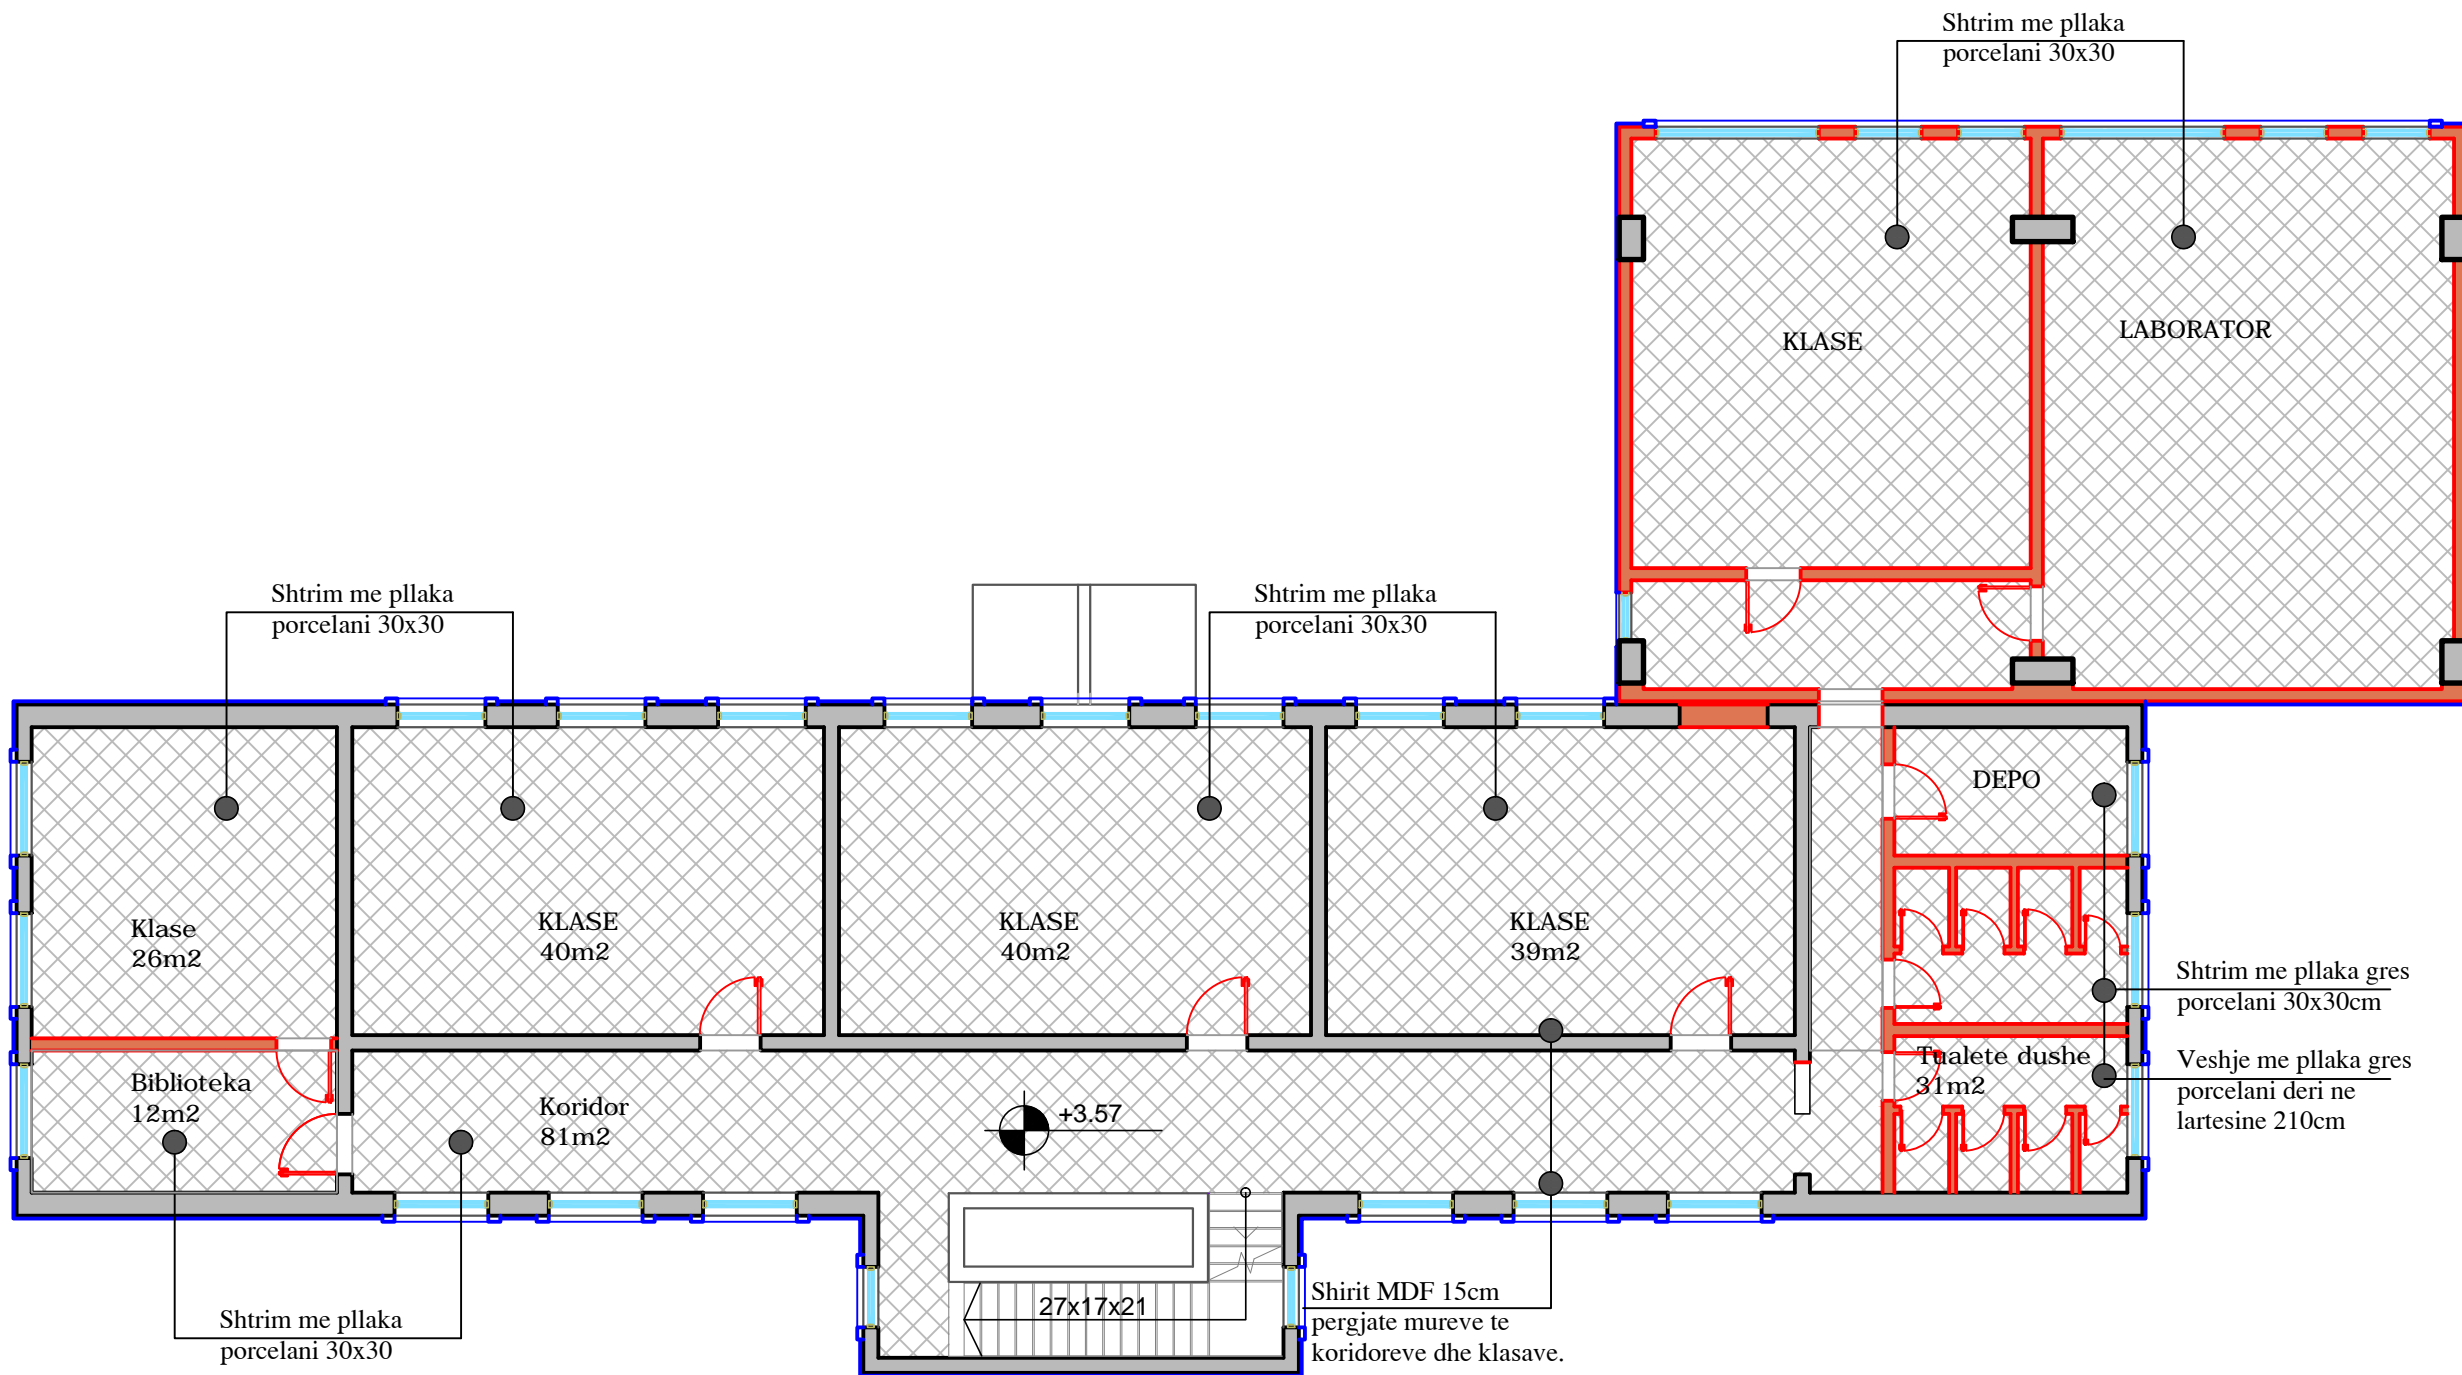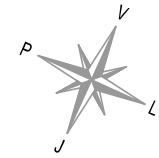SHENIME TEKNIKE

ZONA
NJESIA ADMINISTRATIVE NDROQ

OBJEKTI
RIKONSTRUKSION SHKOLLA
9-VJEÇARE NDROQ

FAZA E PROJEKTTIT
PROJEKT - ZBATIM

PROJEKTI ARKITEKTONIK
Ark. Iva MEZEZI
Nr.Lic.A.0831/3

PROJEKTI KONSTRUKTIV
Ing.Engjell CICI
Nr.Lic.K.0999

PROJEKTI HIDROSANITAR
Ing.Filjana VEIZAJ
Nr.Lic.H/T.0110/7

PROJEKTI ELEKTRIK
Ing.Vjollca SHETAJ
Nr.Lic.E.978


EMERTIMI I FLETES:
PLANI I RIFINITURAVE
NE KUOTEN +3.57





TETOR 2017
SH: 1:125

NR.FLETES
A-14

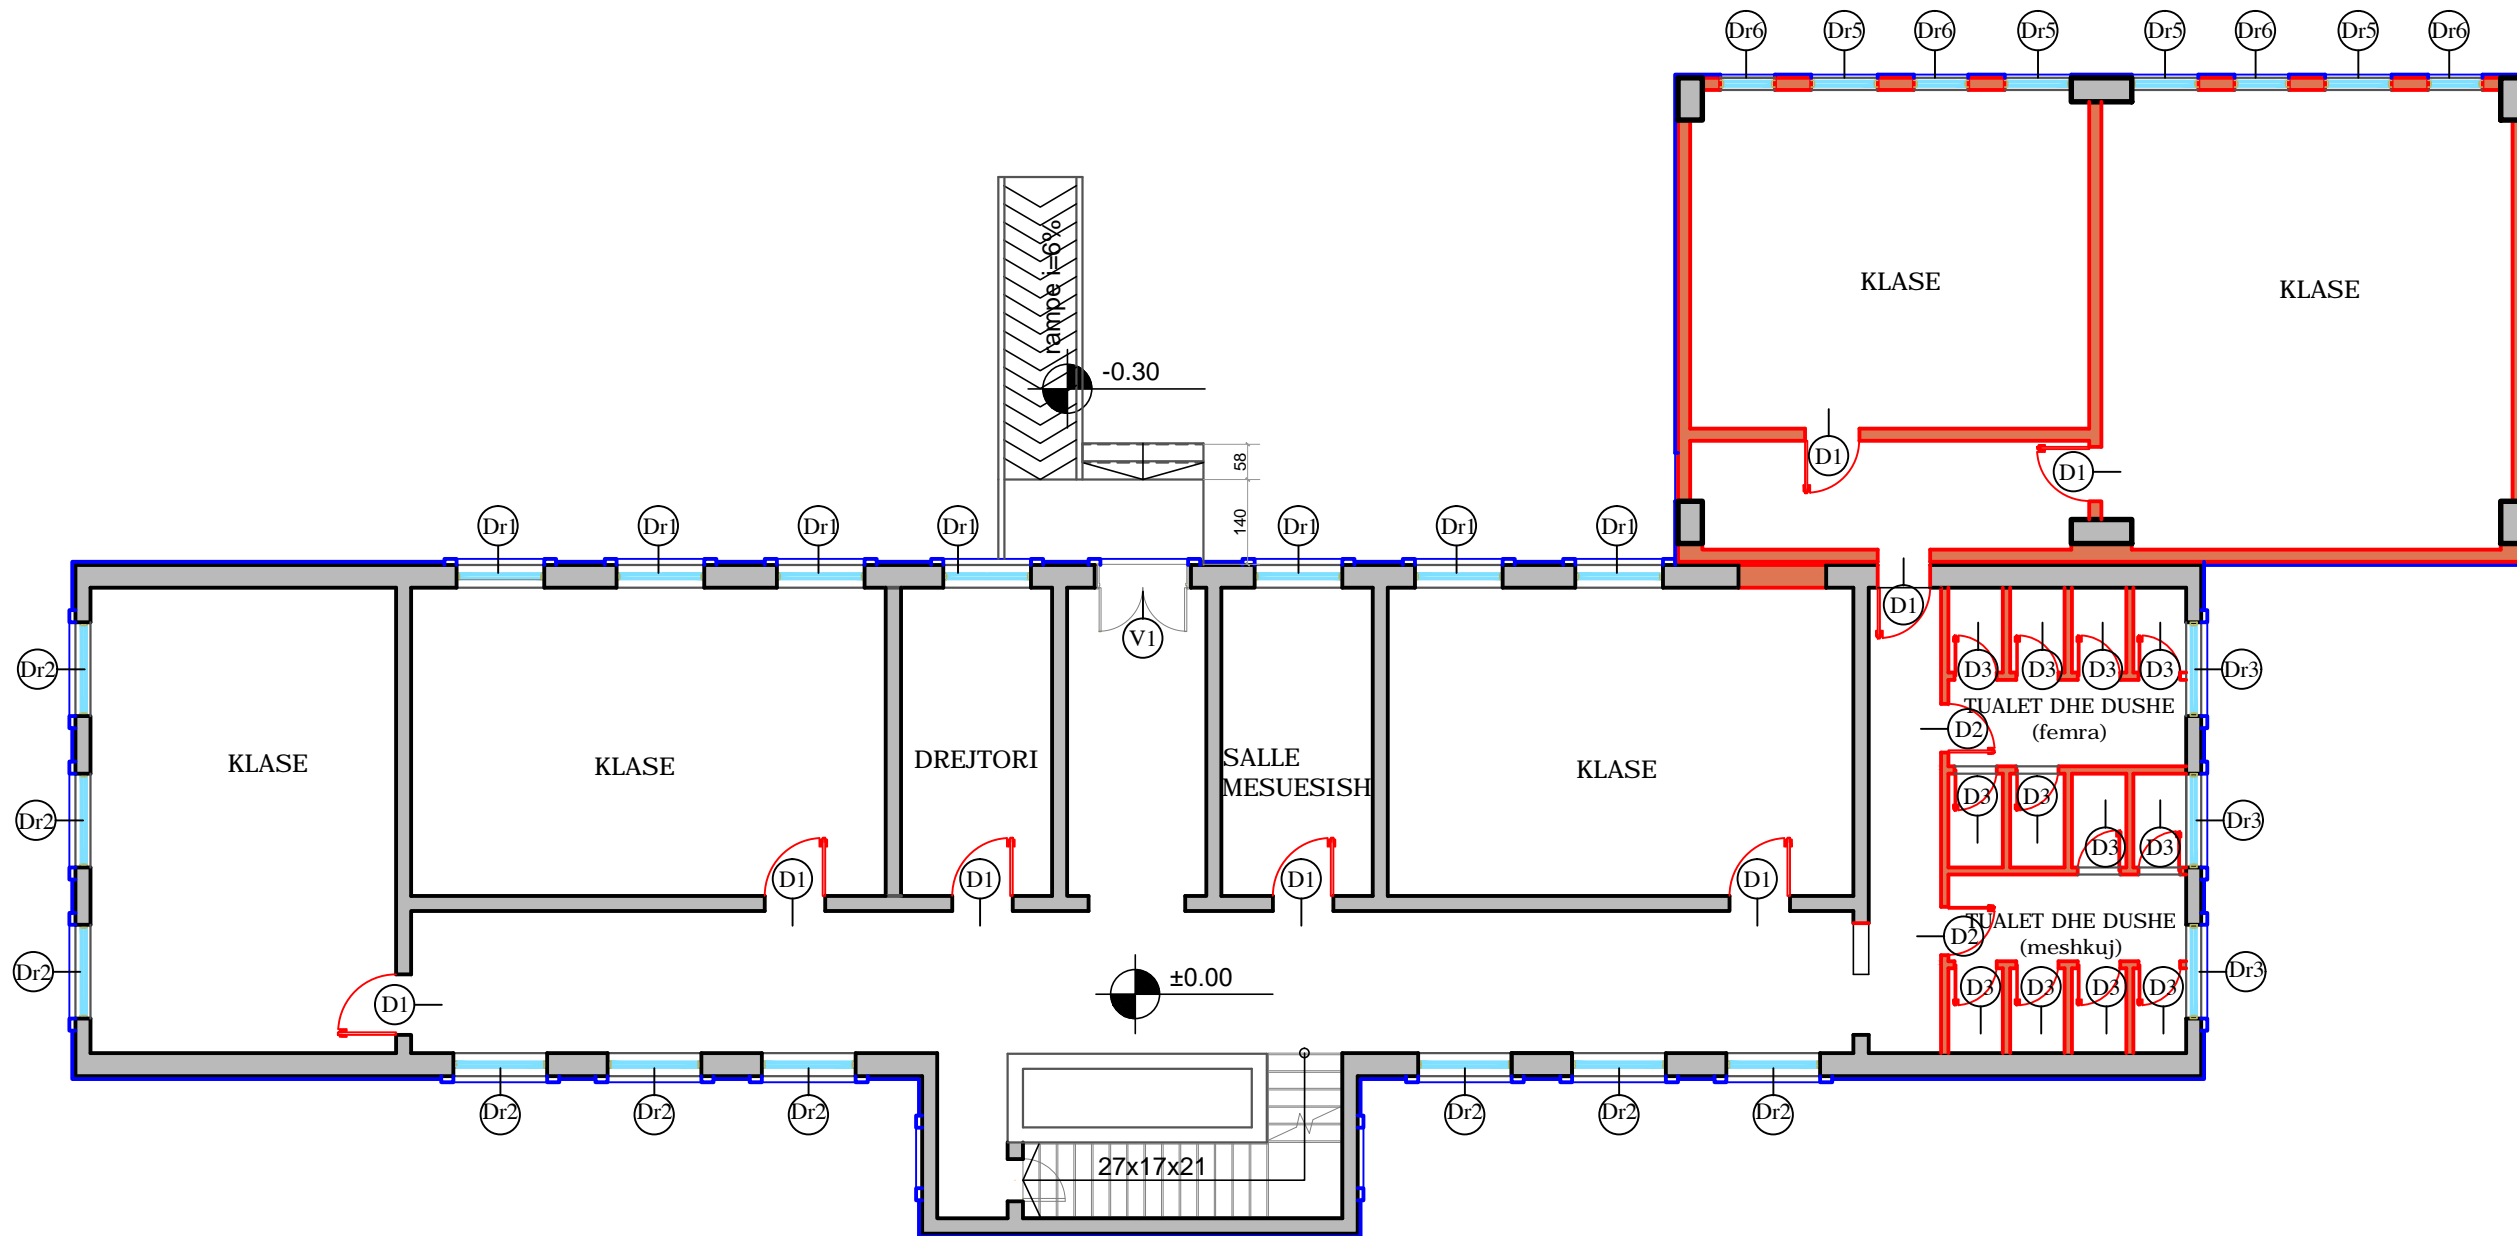VULA

PLANI DYER DRITARE NE KUOTEN ±0.00
SH. 1:125



 BASHKIA TIRANE	
KONSULENT   	
SHENIME TEKNIKE	
ZONA NJESIA ADMINISTRATIVE NDROQ	
OBJEKTI RIKONSTRUKSION SHKOLLA 9-VJEÇARE NDROQ	
FAZA E PROJEKTTIT PROJEKT - ZBATIM	
PROJEKTI ARKITEKTONIK Ark. Iva MEZEZI Nr.Lic.A.0831/3	
PROJEKTI KONSTRUKTIV Ing.Engjell CICI Nr.Lic.K.0999	
PROJEKTI HIDROSANITAR Ing.Filjana VEIZAJ Nr.Lic.H/T.0110/7	
PROJEKTI ELEKTRIK Ing.Vjollca SHETAJ Nr.Lic.E.978	
EMERTIMI I FLETES: PLANI DYER DRITARE NE KUOTEN ±0.00	
TETOR 2017	NR.FLETES A-15
SH: 1:125	VULA

PLANI DYER DRITARE NE KUOTEN +3.57 SH. 1:125



KONSULENT

SHENIME TEKNIKE

ZONA
NJESIA ADMINISTRATIVE NDROQ

OBJEKTI
RIKONSTRUKSION SHKOLLA
9-VJEÇARE NDROQ

FAZA E PROJEKTIT
PROJEKT - ZBATIM

PROJEKTI ARKITEKTONIK
Ark. Iva MEZEZI
Nr.Lic.A.0831/3

PROJEKTI KONSTRUKTIV
Ing.Engjell CICI
Nr.Lic.K.0999


PROJEKTI HIDROSANITAR
Ing.Filjana VEIZAJ
Nr.Lic.H/T.0110/7

PROJEKTI ELEKTRIK
Ing.Vjollca SHETAJ
Nr.Lic.E.978

EMERTIMI I FLETES:
PLANI DYER DRITARE NE KUOTEN +3.57

TETOR	2017	NR.FLETES
SH:	1:125	A-16

VULA

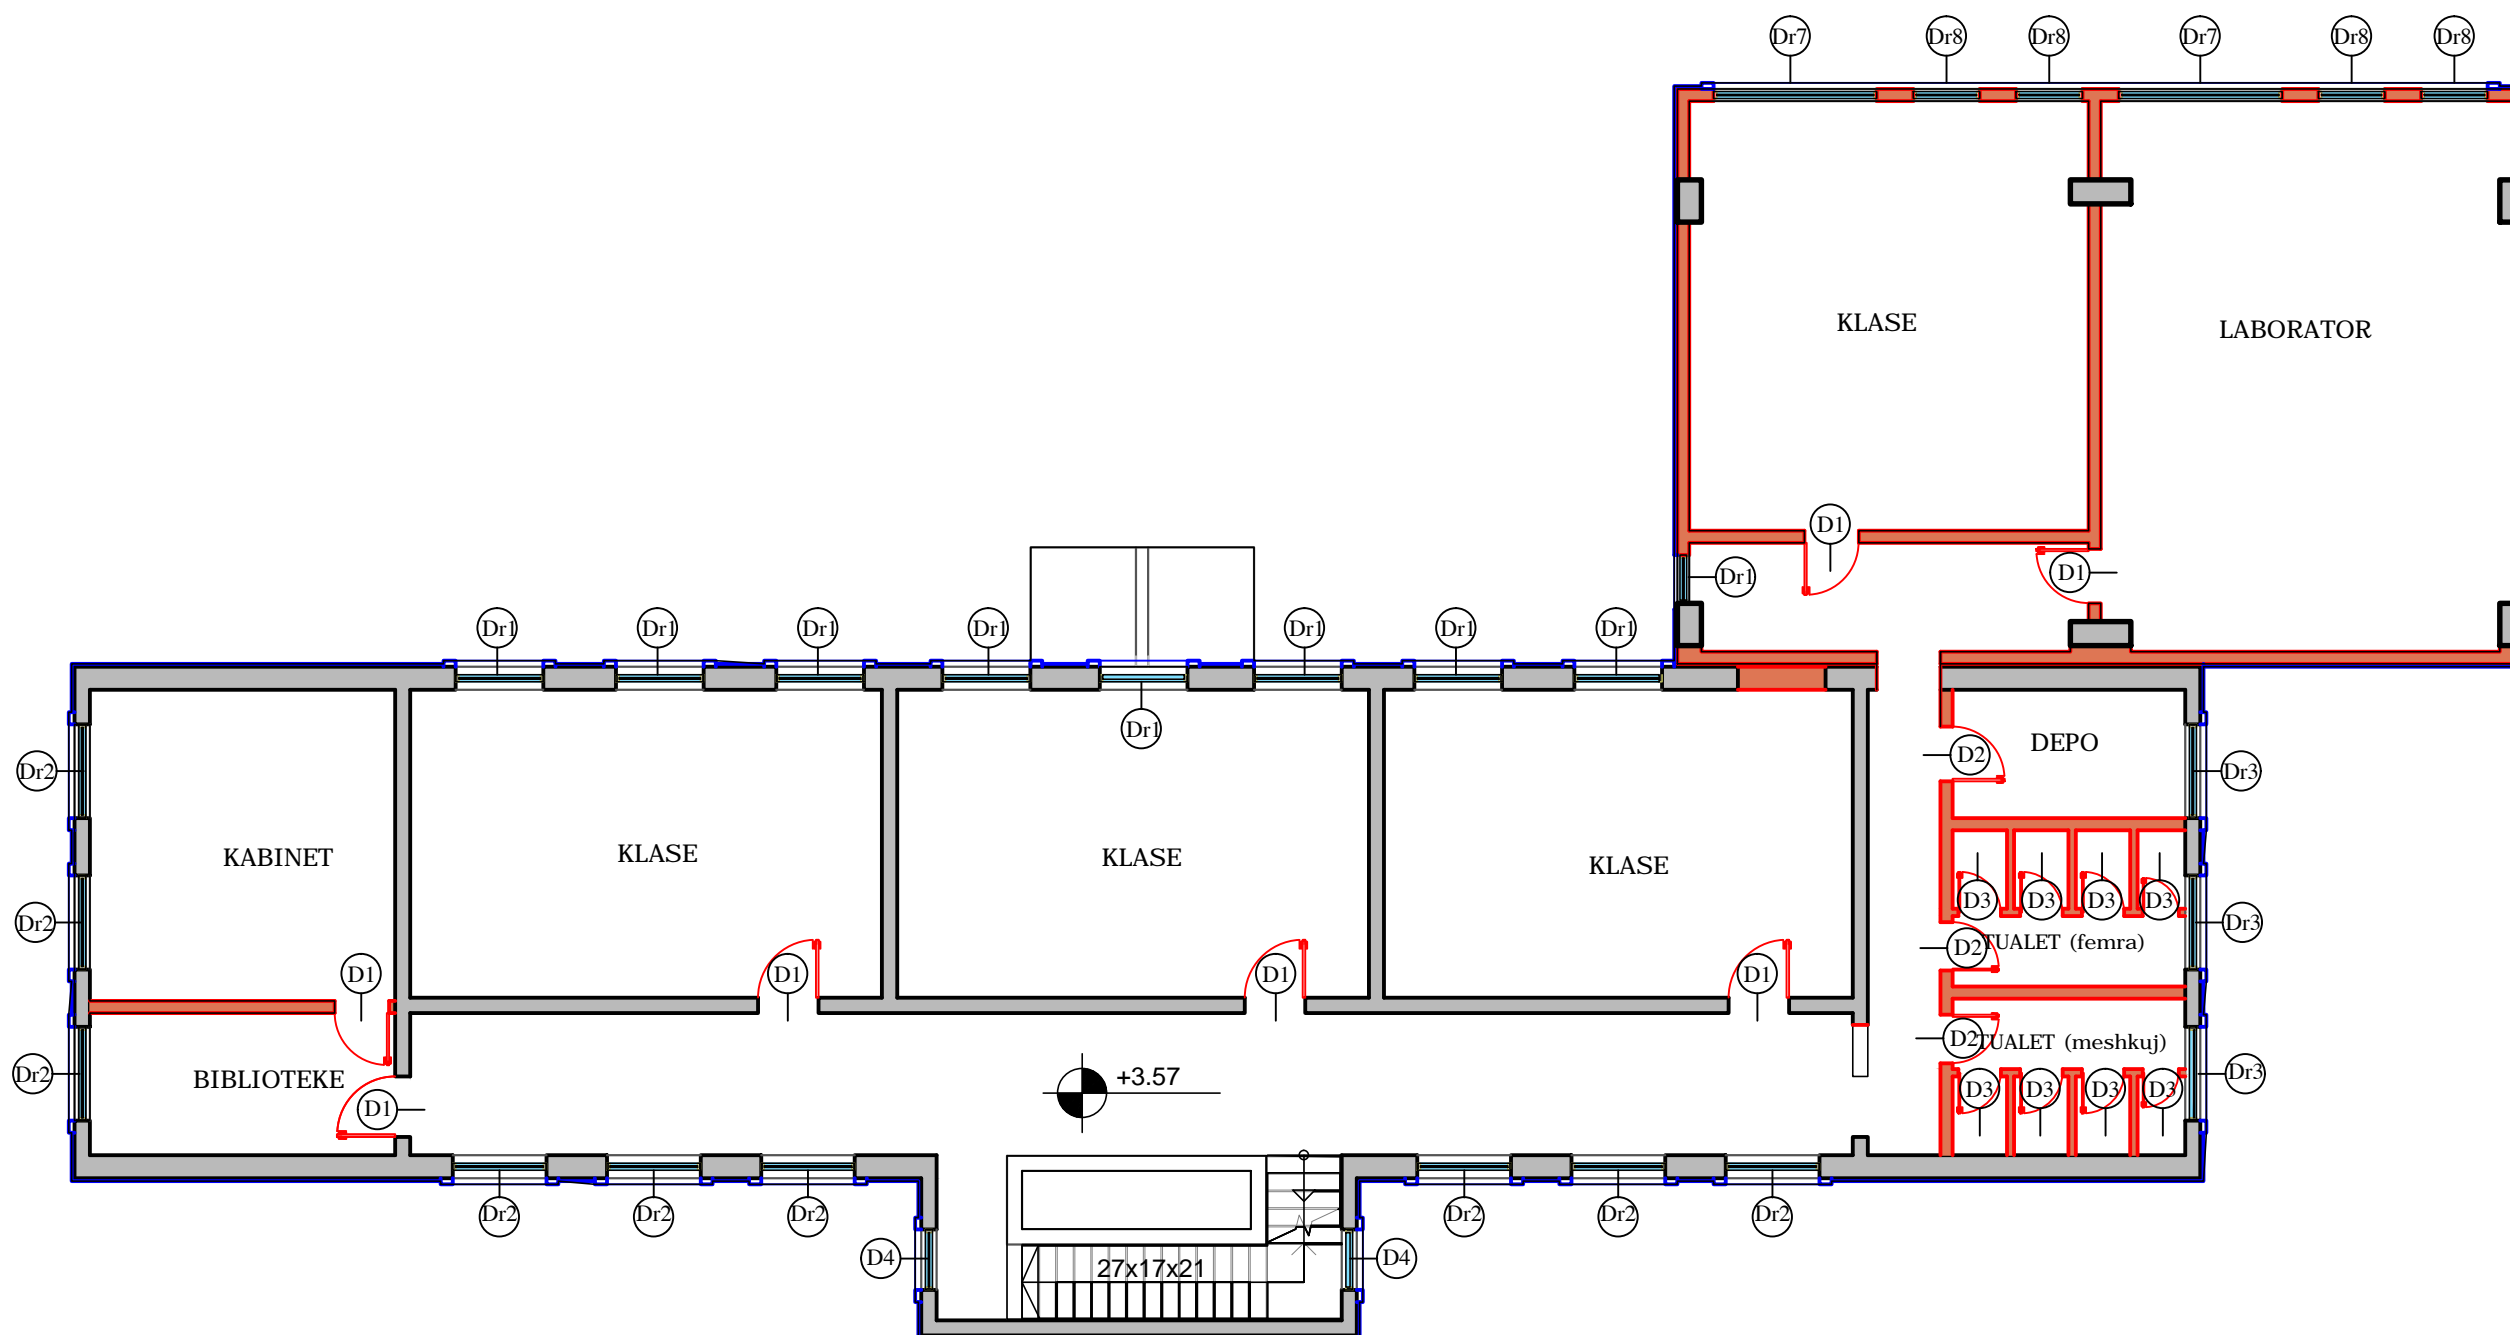

HOLLESI, DYER DRITARE SH. 1:15


Legjende per dyert

D1 (dere druri me dimensione 100*215cm)	cope / 16
D2 (dere duralumini me dimensione 80*210 cm)	cope / 5
D3 (dere duralumini me dimensione 70*210 cm)	cope / 20


Legjende per dritaret

Dr1 (dritare duralumini me xhama dopio me permasa 145*200 cm)	cope / 16
Dr2 (dritare duralumini me xhama dopio me permasa 155*200 cm)	cope / 18
Dr3 (dritare duralumini me xhama dopio me permasa 155*75 cm)	cope / 6
Dr4 (dritare duralumini me xhama dopio me permasa 100*200 cm)	cope / 2
Dr5 (dritare duralumini me xhama dopio me permasa 110*240 cm)	cope / 4
Dr6 (dritare duralumini me xhama dopio me permasa 90*240 cm)	cope / 4
Dr7 (dritare duralumini me xhama dopio me permasa 270*180 cm)	cope / 2
Dr8 (dritare duralumini me xhama dopio me permasa 110*180 cm)	cope / 4
Dr9 (dritare duralumini me xhama dopio me permasa 80*240 cm)	cope / 1
V1 (vetrate duralumini me xhama dopio me permasa 160*240 cm)	cope / 1


PRERJA VERTIKALE E DERES

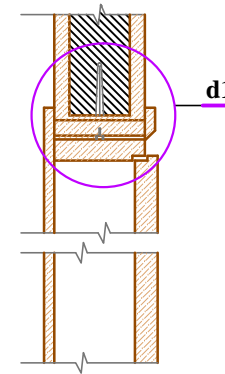


DETAJ 'd1'

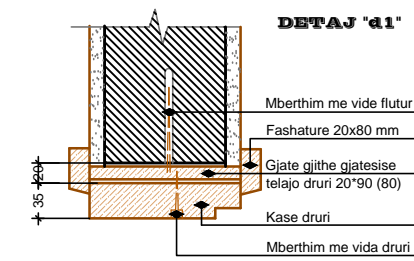


PRERJA HORIZONTALE E DERES

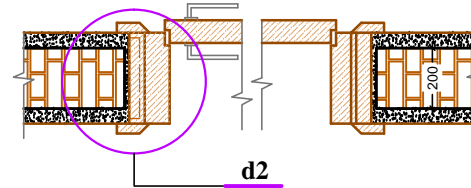


DETAJ 'd2'

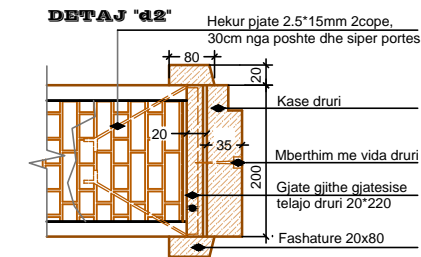


DERA D1 (100x215 cm)

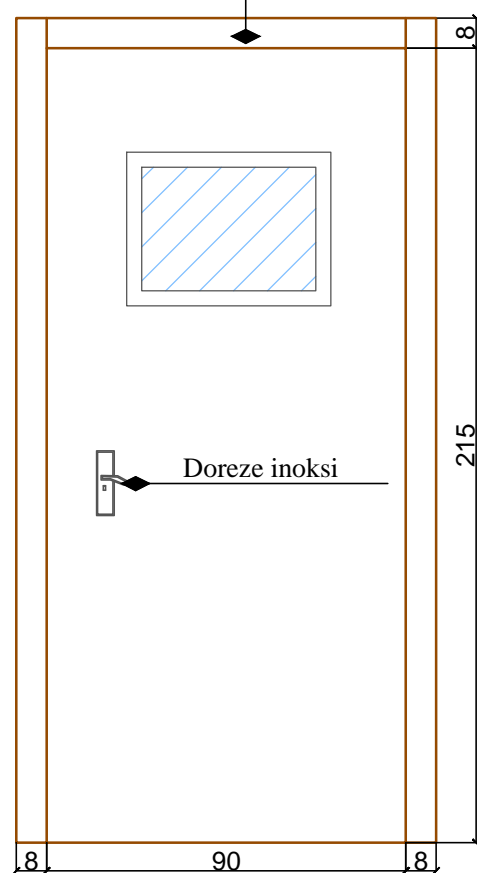

DERA D2 (80x210 CM)

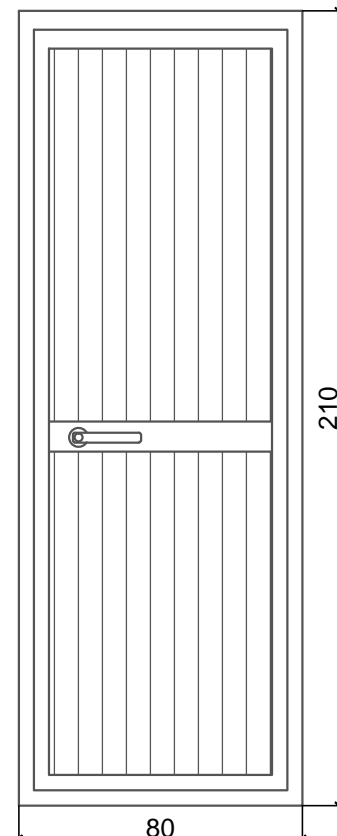


DERA D3 (70x210 CM)

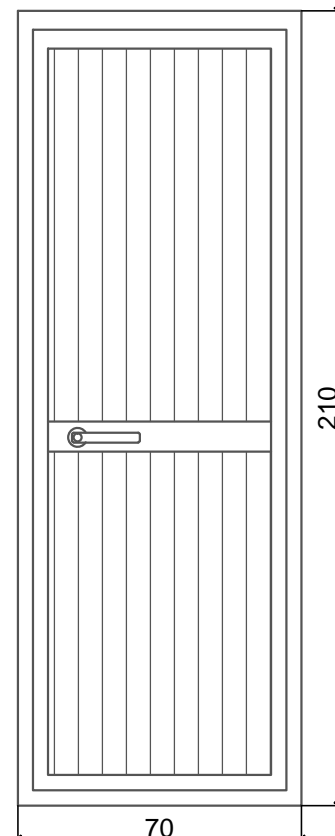


DETAJ I DRITARES DURALUMIN DOPIO XHAM

SHENIM:
PROFLET DURALUMIN TE
DRITAREVE DHE VETRATAVE
TE OBJEKTIT DO TE KENE
NGJYRE TE NJEJTE ME
DRITARET DHE VETRATAT
EKZISTUESE.

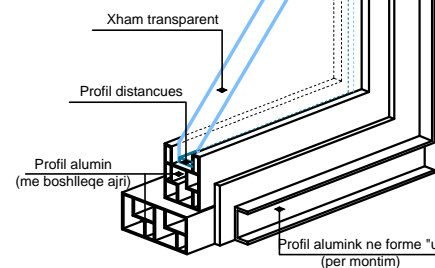

DETAJ I PRAGUT TE DERES

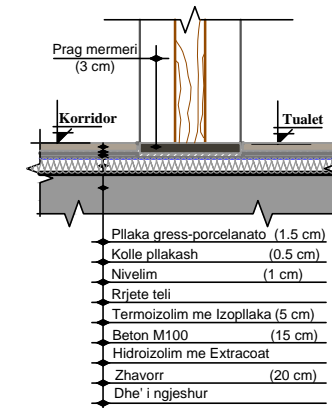

BASHKIA TIRANE

KONSULENT

SHENIME TEKNIKE

ZONA
NJESIA ADMINISTRATIVE NDROQ

OBJEKTI
RIKONSTRUKSION SHKOLLA
9-VJEÇARE NDROQ

FAZA E PROJEKTT
PROJEKT - ZBATIM

PROJEKTI ARKITEKTONIK
Ark. Iva MEZEZI
Nr.Lic.A.0831/3

PROJEKTI KONSTRUKTIV
Ing.Engjell CICI
Nr.Lic.K.0999

PROJEKTI HIDROSANITAR
Ing.Filjana VEIZAJ
Nr.Lic.H/T.0110/7

PROJEKTI ELEKTRIK
Ing.Vjollca SHETAJ
Nr.Lic.E.978



EMERTIMI I FLETES:
HOLLESI, DYER DRITARE





TETOR 2017
SH: 1:125

NR.FLETES
A-17

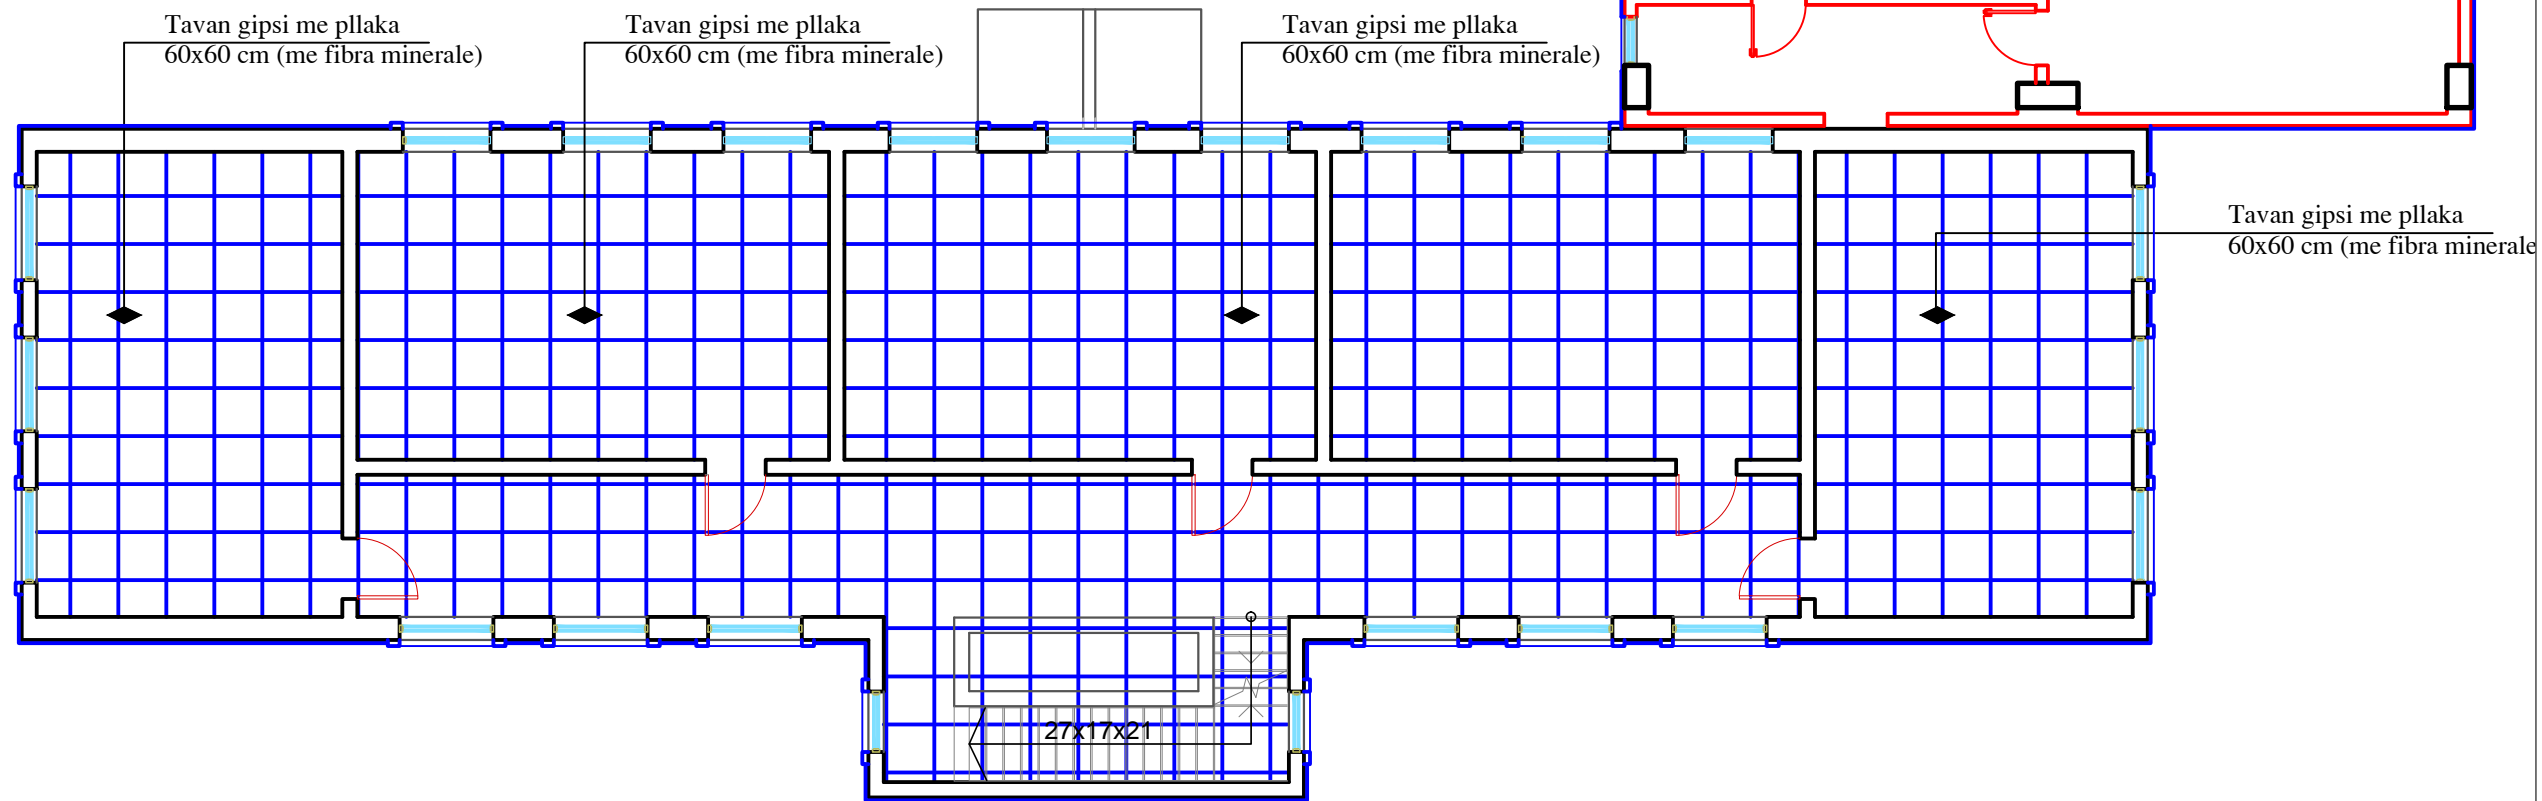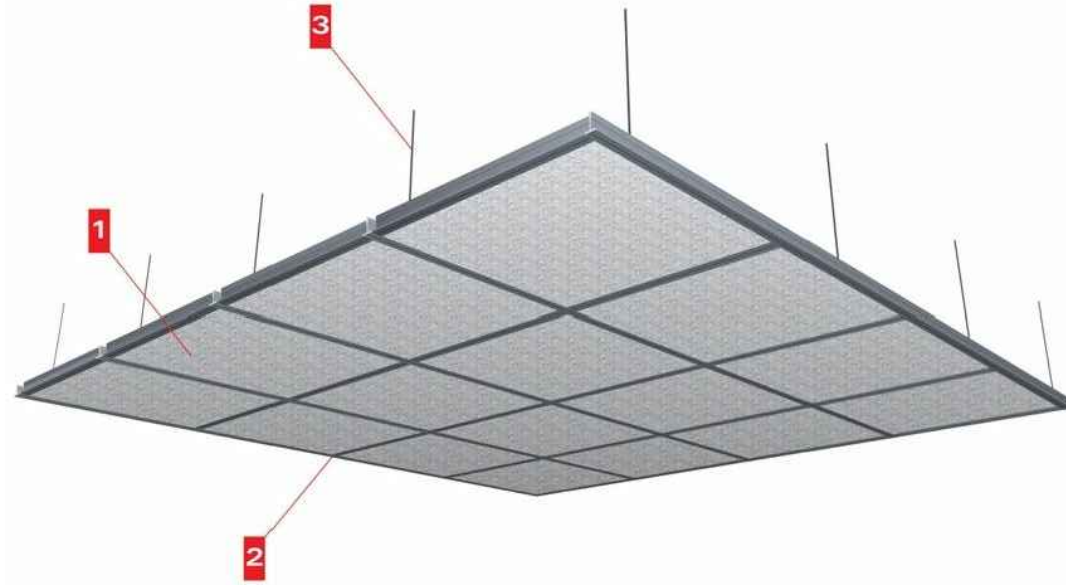
VULA



PLANI I TAVANEVE TE VARURA NE KUOTEN +3.57 SH. 1:125



 BASHKIA TIRANE	
KONSULENT   	
SHENIME TEKNIKE	
ZONA NJESIA ADMINISTRATIVE NDROQ	
OBJEKTI RIKONSTRUKSION SHKOLLA 9-VJEÇARE NDROQ	
FAZA E PROJEKTTIT PROJEKT - ZBATIM	
PROJEKTI ARKITEKTONIK Ark. Iva MEZEZI Nr.Lic.A.0831/3	
PROJEKTI KONSTRUKTIV Ing.Engjell CICI Nr.Lic.K.0999	
PROJEKTI HIDROSANITAR Ing.Filjana VEIZAJ Nr.Lic.H/T.0110/7	
PROJEKTI ELEKTRIK Ing.Vjollca SHETAJ Nr.Lic.E.978	
EMERTIMI I FLETES: PLANI I TAVANEVE TE VARURA NE KUOTEN +3.57	
TETOR 2017	NR.FLETES A-18
SH: 1:125	VULA

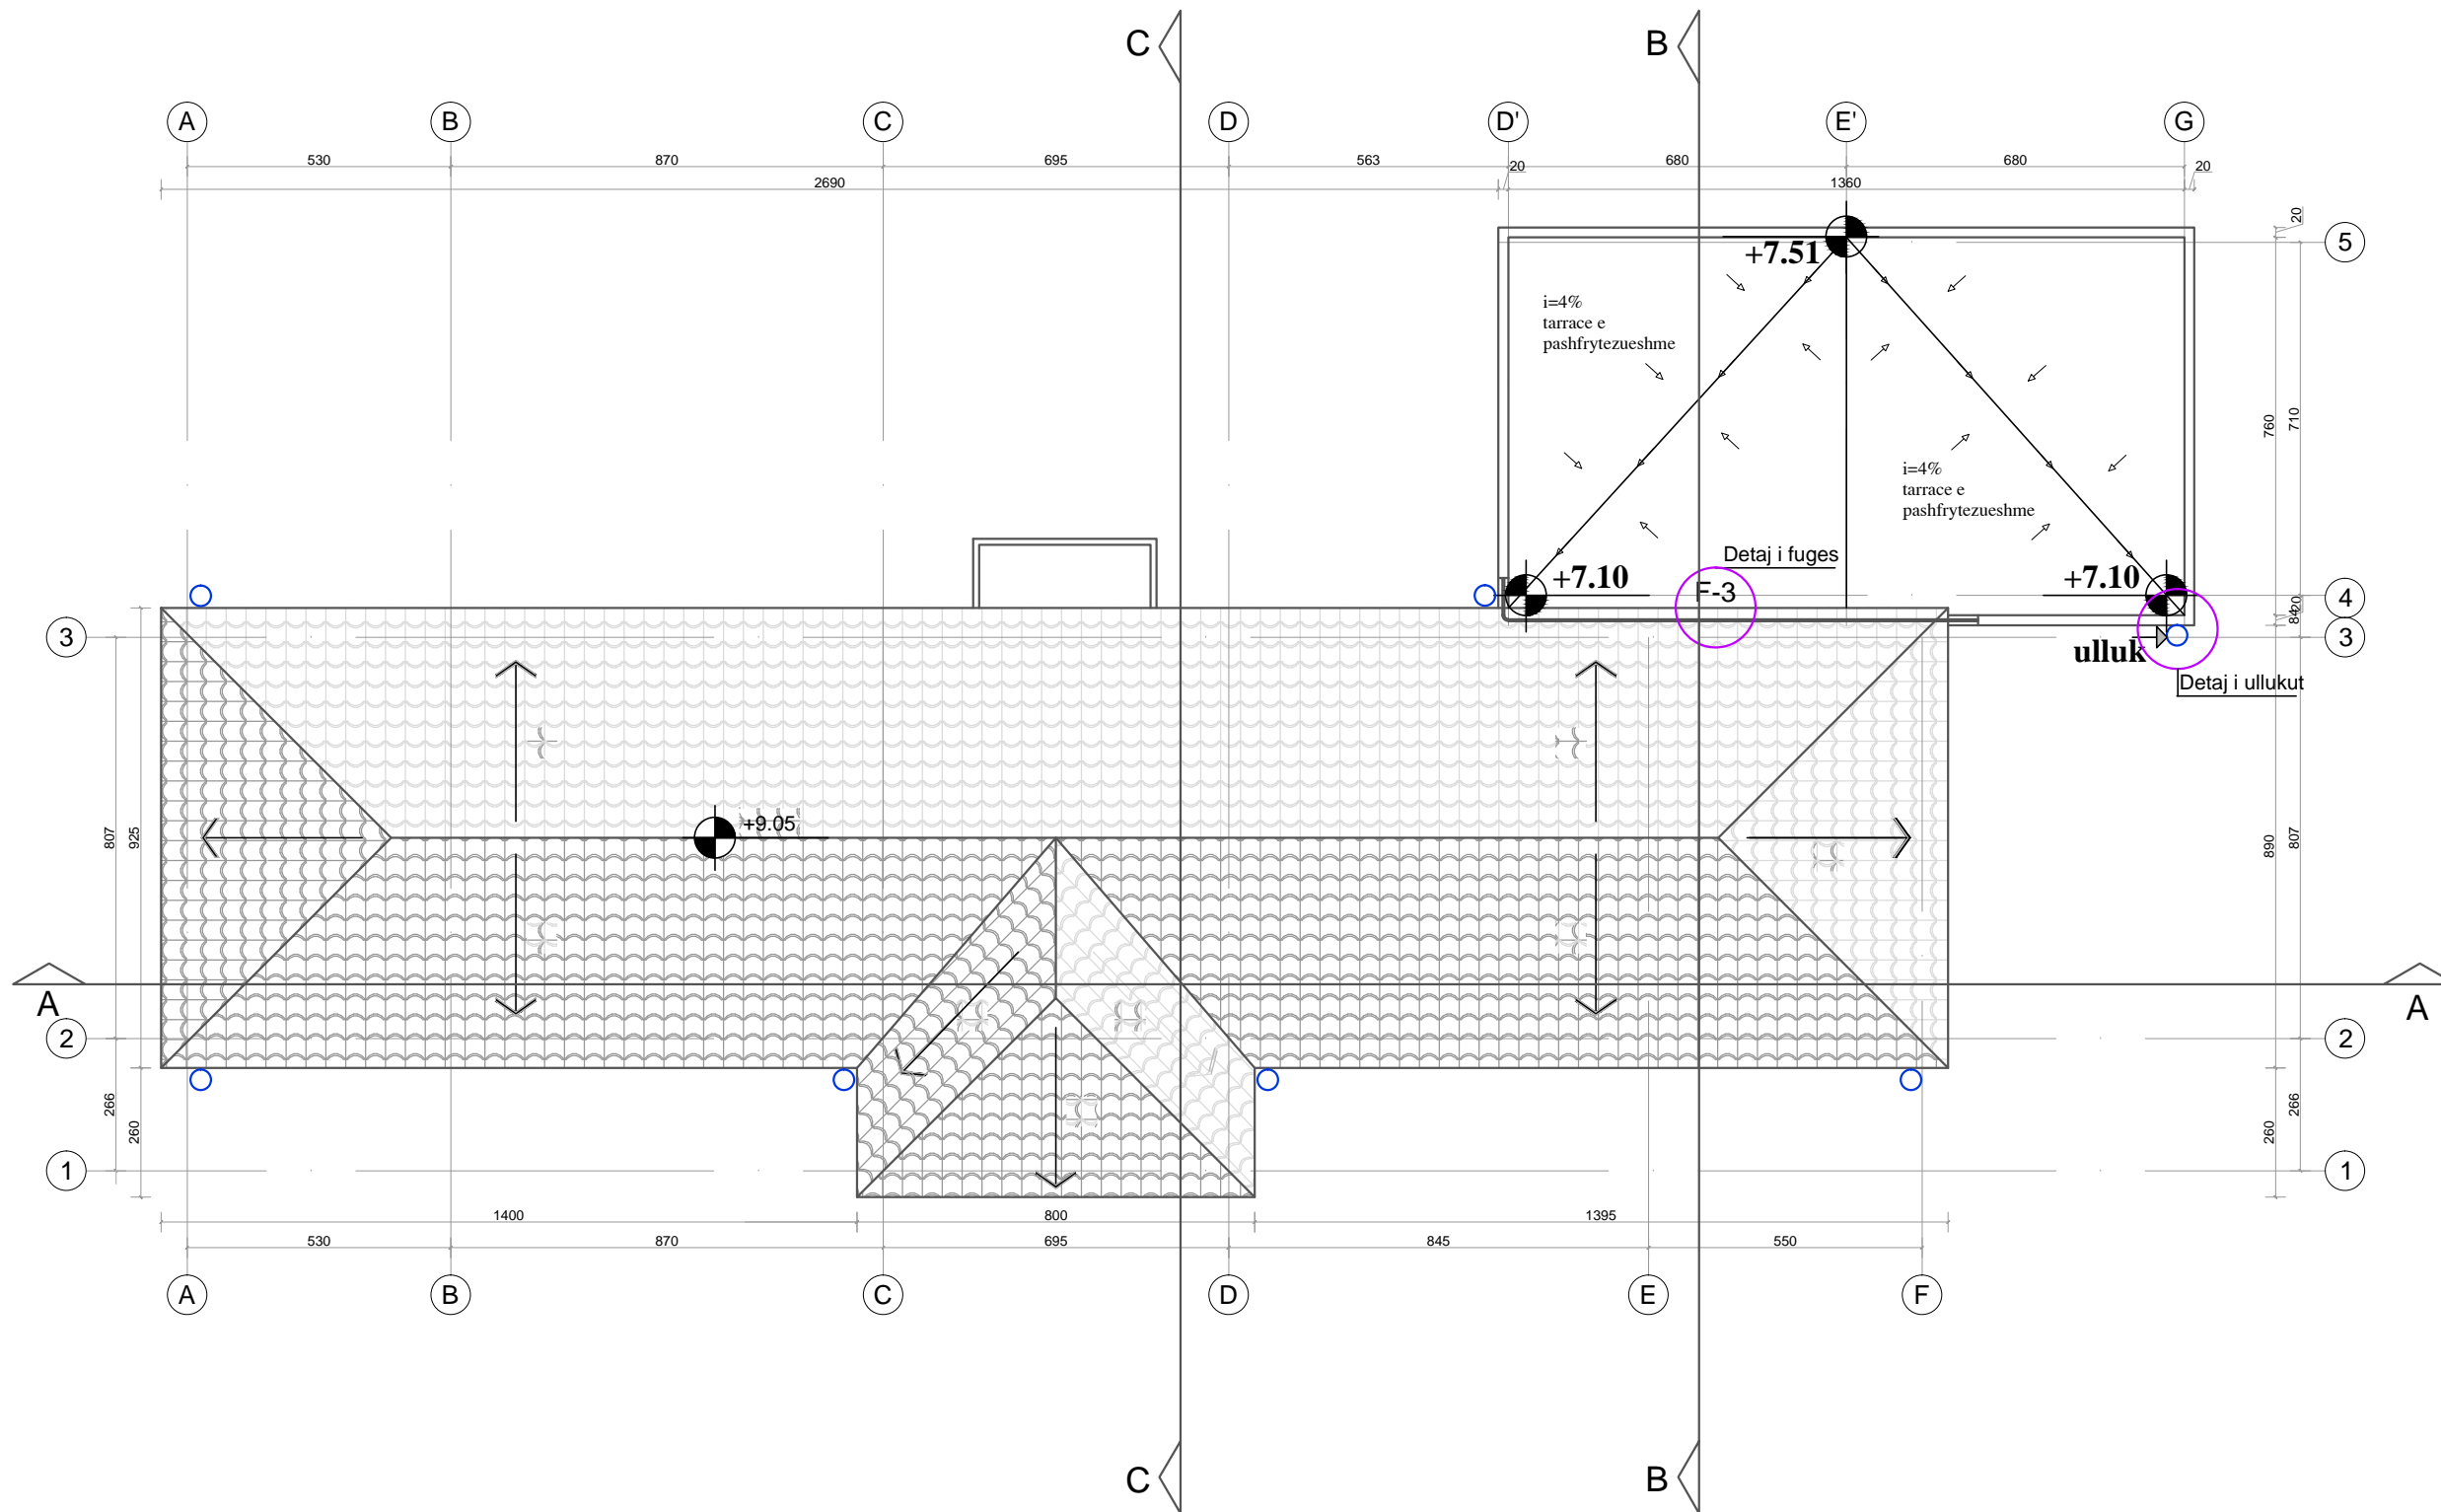
PLANI I CATISE SH. 1:150




 BASHKIA TIRANE	
KONSULENT	
	
SHENIME TEKNIKE	
ZONA	
NJESIA ADMINISTRATIVE NDROQ	
OBJEKTI	
RIKONSTRUKSION SHKOLLA 9-VJEÇARE NDROQ	
FAZA E PROJEKTTIT	
PROJEKT - ZBATIM	
PROJEKTI ARKITEKTONIK	
Ark. Iva MEZEZI Nr.Lic.A.0831/3	
PROJEKTI KONSTRUKTIV	
Ing.Engjell CICI Nr.Lic.K 0999	
PROJEKTI HIDROSANITAR	
Ing.Filjana VEIZAJ Nr.Lic.H/T.0110/7	
PROJEKTI ELEKTRIK	
Ing.Vjollca SHETAJ Nr.Lic.E.978	
EMERTIMI I FLETES:	
PLANI I CATISE	
TETOR 2017	NR.FLETES
SH: 1:150	A-19
VULA	

PRERJET
SH. 1:150


PRERJA A-A

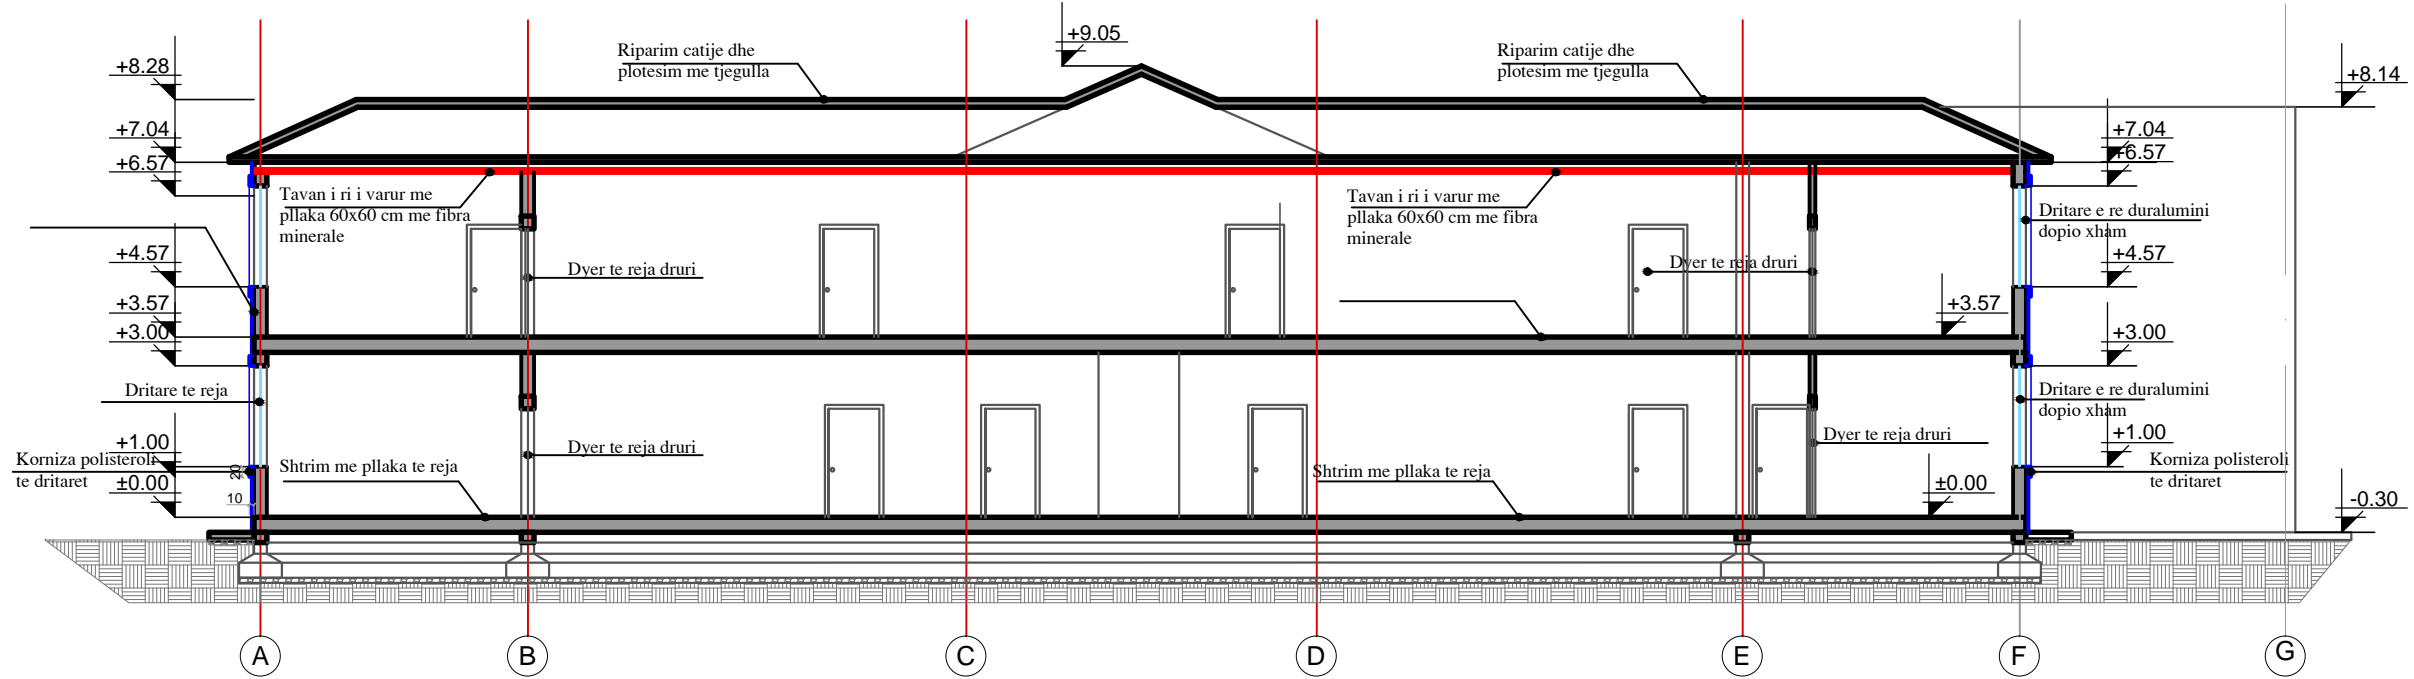



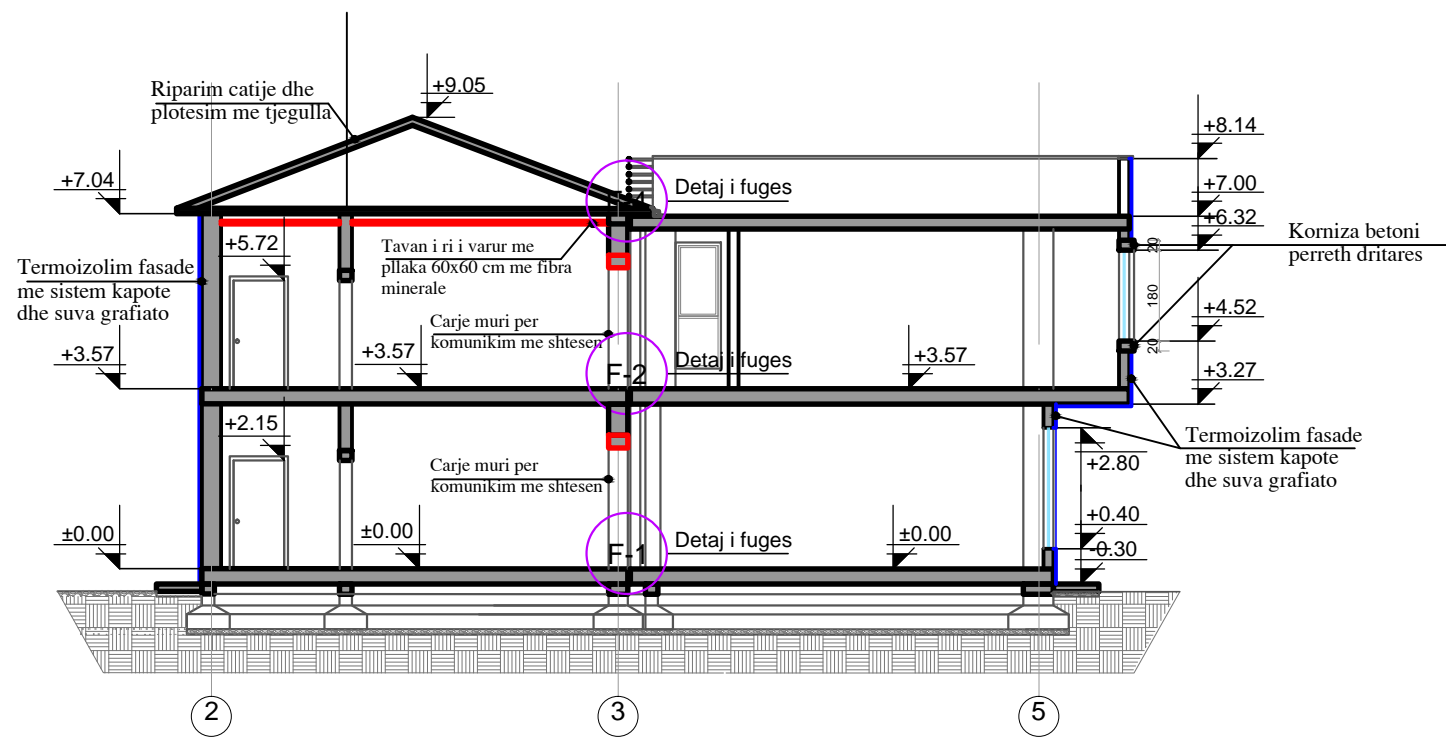

PRERJA B-B

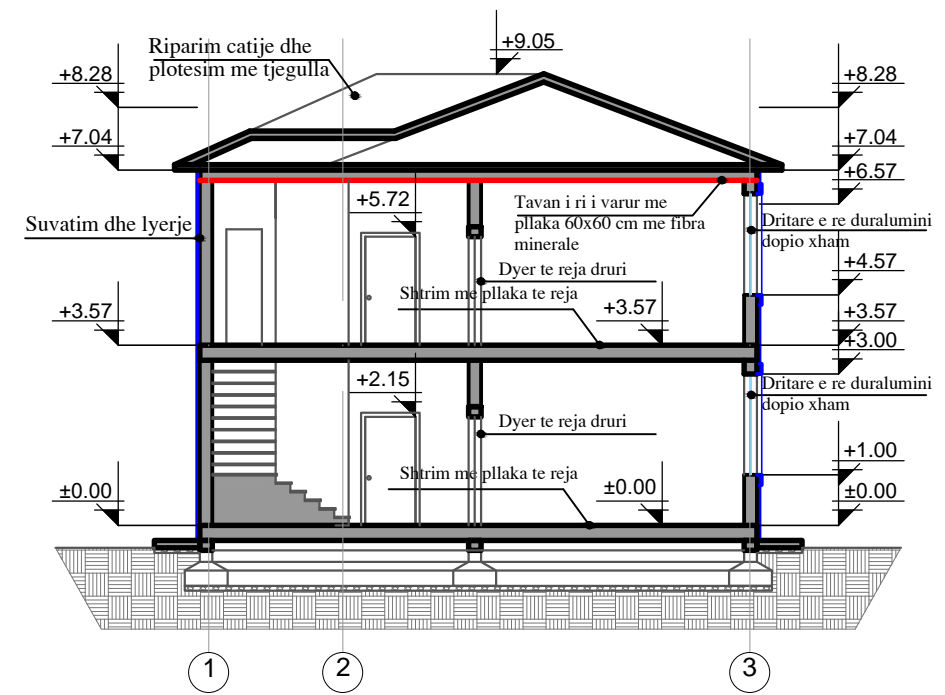

PRERJA C-C



 BASHKIA TIRANE	
KONSULENT   	
SHENIME TEKNIKE	
ZONA NJESIA ADMINISTRATIVE NDROQ	
OBJEKTI RIKONSTRUKSION SHKOLLA 9-VJEÇARE NDROQ	
FAZA E PROJEKTTIT PROJEKT - ZBATIM	
PROJEKTI ARKITEKTONIK Ark. Iva MEZEZI Nr.Lic.A.0831/3	
PROJEKTI KONSTRUKTIV Ing.Engjell CICI Nr.Lic.K.0999	
PROJEKTI HIDROSANITAR Ing.Filjana VEIZAJ Nr.Lic.H/T.0110/7	
PROJEKTI ELEKTRIK Ing.Vjollca SHETAJ Nr.Lic.E.978	
EMERTIMI I FLETES: PRERJET	
TETOR 2017 SH: 1:150	NR.FLETES A-20
VULA	

HOLLESI SH. 1:15


BASHKIA TIRANE

KONSULENT




SHENIME TEKNIKE


Detaj i fuges "F-1"

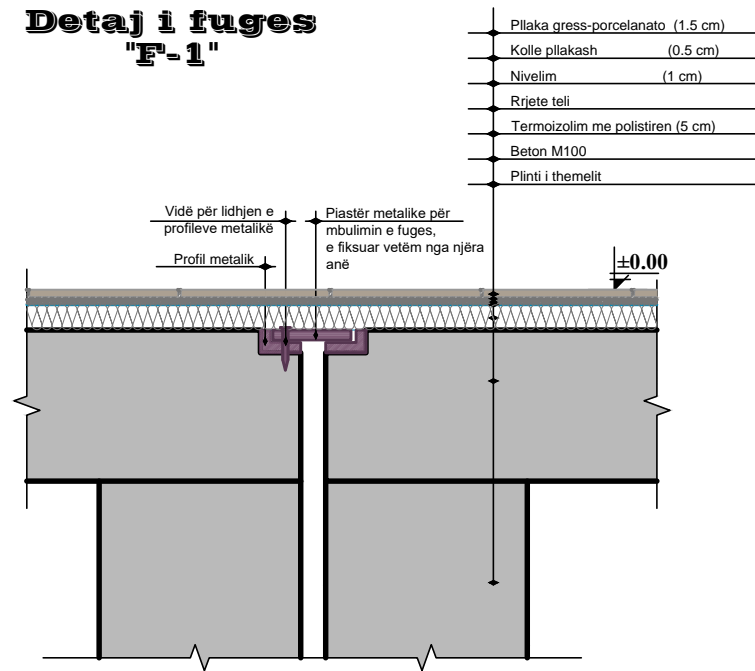


Detaj i fuges "F-2"

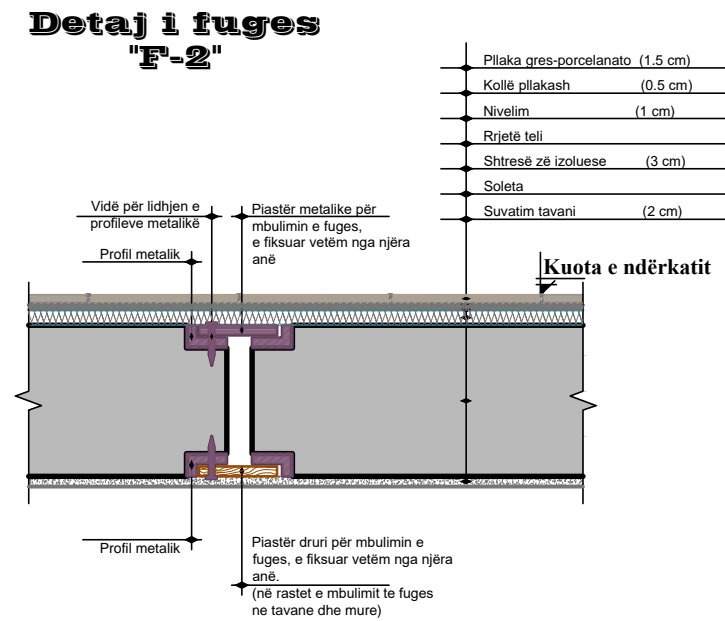


Detaj i fuges "F-3"

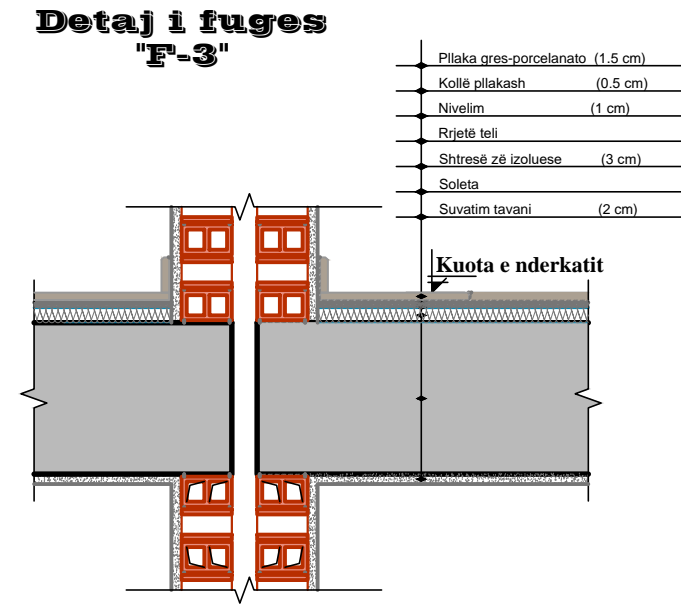

Detaj i fuges "F-4"

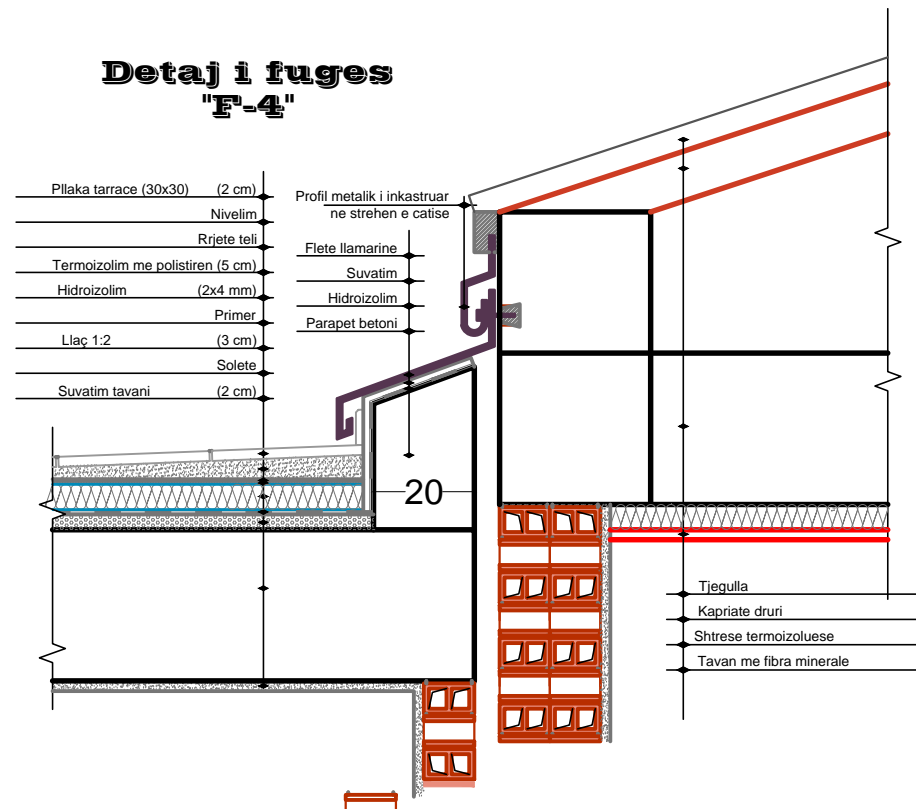

Detaj i ullukut në tarace

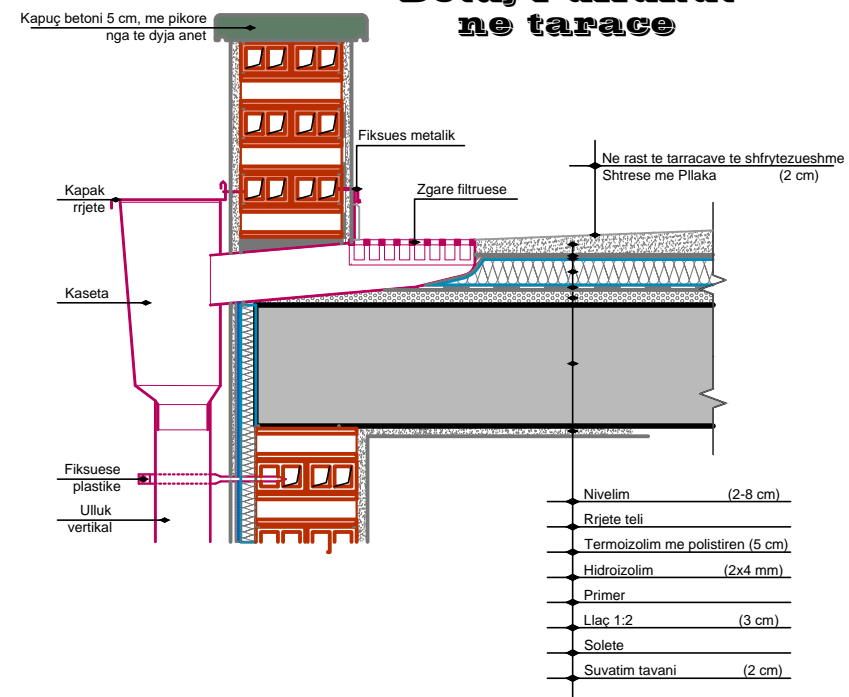

ZONA
NJESIA ADMINISTRATIVE NDROQ

OBJEKTI
RIKONSTRUKSION SHKOLLA
9-VJEÇARE NDROQ

FAZA E PROJEKTIT
PROJEKT - ZBATIM

PROJEKTI ARKITEKTONIK
Ark. Iva MEZEZI
Nr.Lic.A.0831/3

PROJEKTI KONSTRUKTIV
Ing.Engjell CICI
Nr.Lic.K.0999

PROJEKTI HIDROSANITAR
Ing.Filjana VEIZAJ
Nr.Lic.H/T.0110/7

PROJEKTI ELEKTRIK
Ing.Vjollca SHETAJ
Nr.Lic.E.978


EMERTIMI I FLETES:
PRERJET

TETOR 2017
SH: 1:150

NR.FLETES
A-21

VULA

FASADAT SH. 1:150

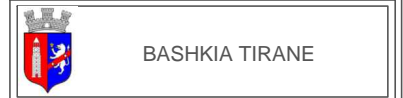

FASADA VERIORE



FASADA PERENDIMORE



SHENIME TEKNIKE

ZONA
NJESIA ADMINISTRATIVE NDROQ

OBJEKTI
RIKONSTRUKSION SHKOLLA
9-VJEÇARE NDROQ

FAZA E PROJEKTIT
PROJEKT - ZBATIM

PROJEKTI ARKITEKTONIK
Ark. Iva MEZEZI
Nr.Lic.A.0831/3

PROJEKTI KONSTRUKTIV
Ing.Engjell CICI
Nr.Lic.K.0999

PROJEKTI HIDROSANITAR
Ing.Filjana VEIZAJ
Nr.Lic.H/T.0110/7

PROJEKTI ELEKTRIK
Ing.Vjollca SHETAJ
Nr.Lic.E.978

EMERTIMI I FLETES:
FASADAT

TETOR	2017	NR.FLETES
SH:	1:150	A-22


VULA





FASADAT SH. 1:150

FASADA JUGORE

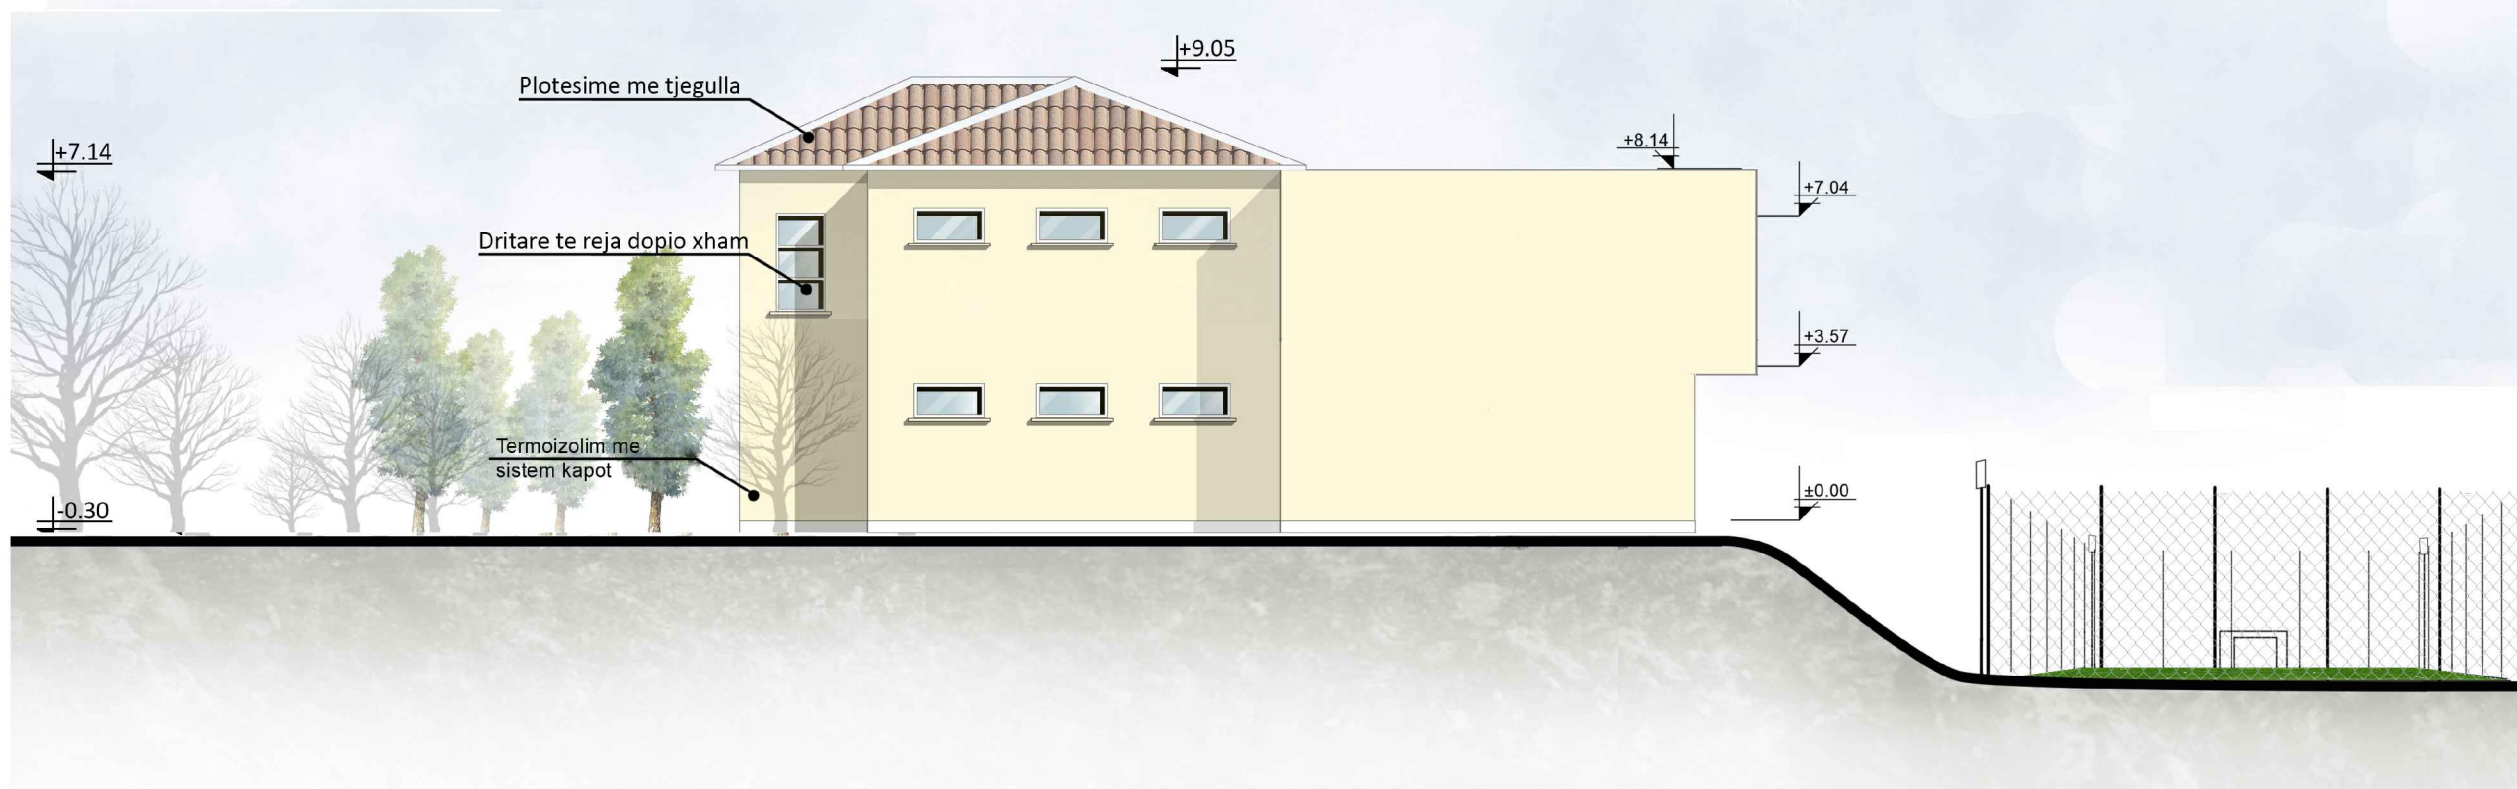

FASADA LINDORE



 BASHKIA TIRANE	
KONSULENT   	
SHENIME TEKNIKE 	
ZONA NJESIA ADMINISTRATIVE NDROQ	
OBJEKTI RIKONSTRUKSION SHKOLLA 9-VJEÇARE NDROQ	
FAZA E PROJEKTIT PROJEKT - ZBATIM	
PROJEKTI ARKITEKTONIK Ark. Iva MEZEZI Nr.Lic.A.0831/3	
PROJEKTI KONSTRUKTIV Ing.Engjell CICI Nr.Lic.K.0999	
PROJEKTI HIDROSANITAR Ing.Filjana VEIZAJ Nr.Lic.H/T.0110/7	
PROJEKTI ELEKTRIK Ing.Vjollca SHETAJ Nr.Lic.E.978	
EMERTIMI I FLETES: FASADAT	
TETOR 2017 SH: 1:150	NR.FLETES A-23
VULA 	

