

BASHKIA LEZHE


PROJEKT - ZBATIMI

OBJEKTI: SISTEMIM, ASFALTIM I BLLOKUT NE LAGJEN
BESLIDHJA " TEK RRUGA HYDAJET LEZHA



PROJEKTUES:

BASHKIA LEZHE

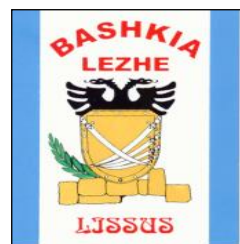

BASHKIA LEZHE

PROJEKT - ZBATIMI

OBJEKTI: SISTEMIM, ASFALTIM I BLLOKUT NE LAGJEN
BESLIDHJA " TEK RRUGA HYDAJET LEZHA


HORTOGRAFIA E RRUGES

PROJEKTUES:

BASHKIA LEZHE





 REPUBLIKA E SHQIPËRISE
 BASHKIA LEZHE
PROJEKT ZBATIMI
 SISTEMIM, ASFALTIM I BLOKUT NE
 LAGJEN BESLIDHJA TEK RRUGA
 HYDAJET LEZHA BESLIDHJA TEK
 RRUGA HYDAJET LEZHA

Firm Name and Address

 BASHKIA LEZHE
 DREJTORIA E PLANIFIKIMI
 DHE ZHVILLIMIT TE
 TERRITORIT

Ark.DODE ZHUBA	
Ing.ADIONA MARTINI	
Ing.GJOVALIN MARKU	
Ing.GJON LUCA	
Ing.ALBAN LAÇI	

Project Name and Address
 SISTEMIM, ASFALTIM I BLOKUT NE
 LAGJEN BESLIDHJA TEK RRUGA
 HYDAJET LEZHA BESLIDHJA TEK
 RRUGA HYDAJET LEZHA

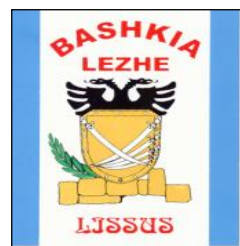Project HORTOGRAFIA	Sheet
Date	1
Scale 1:500	



BASHKIA LEZHE

PROJEKT - ZBATIMI


OBJEKTI: SISTEMIM, ASFALTIM I BLLOKUT NE LAGJEN
BESLIDHJA " TEK RRUGA HYDAJET LEZHA



PLANIMETRIA E RRUGES

PROJEKTUES:

BASHKIA LEZHE

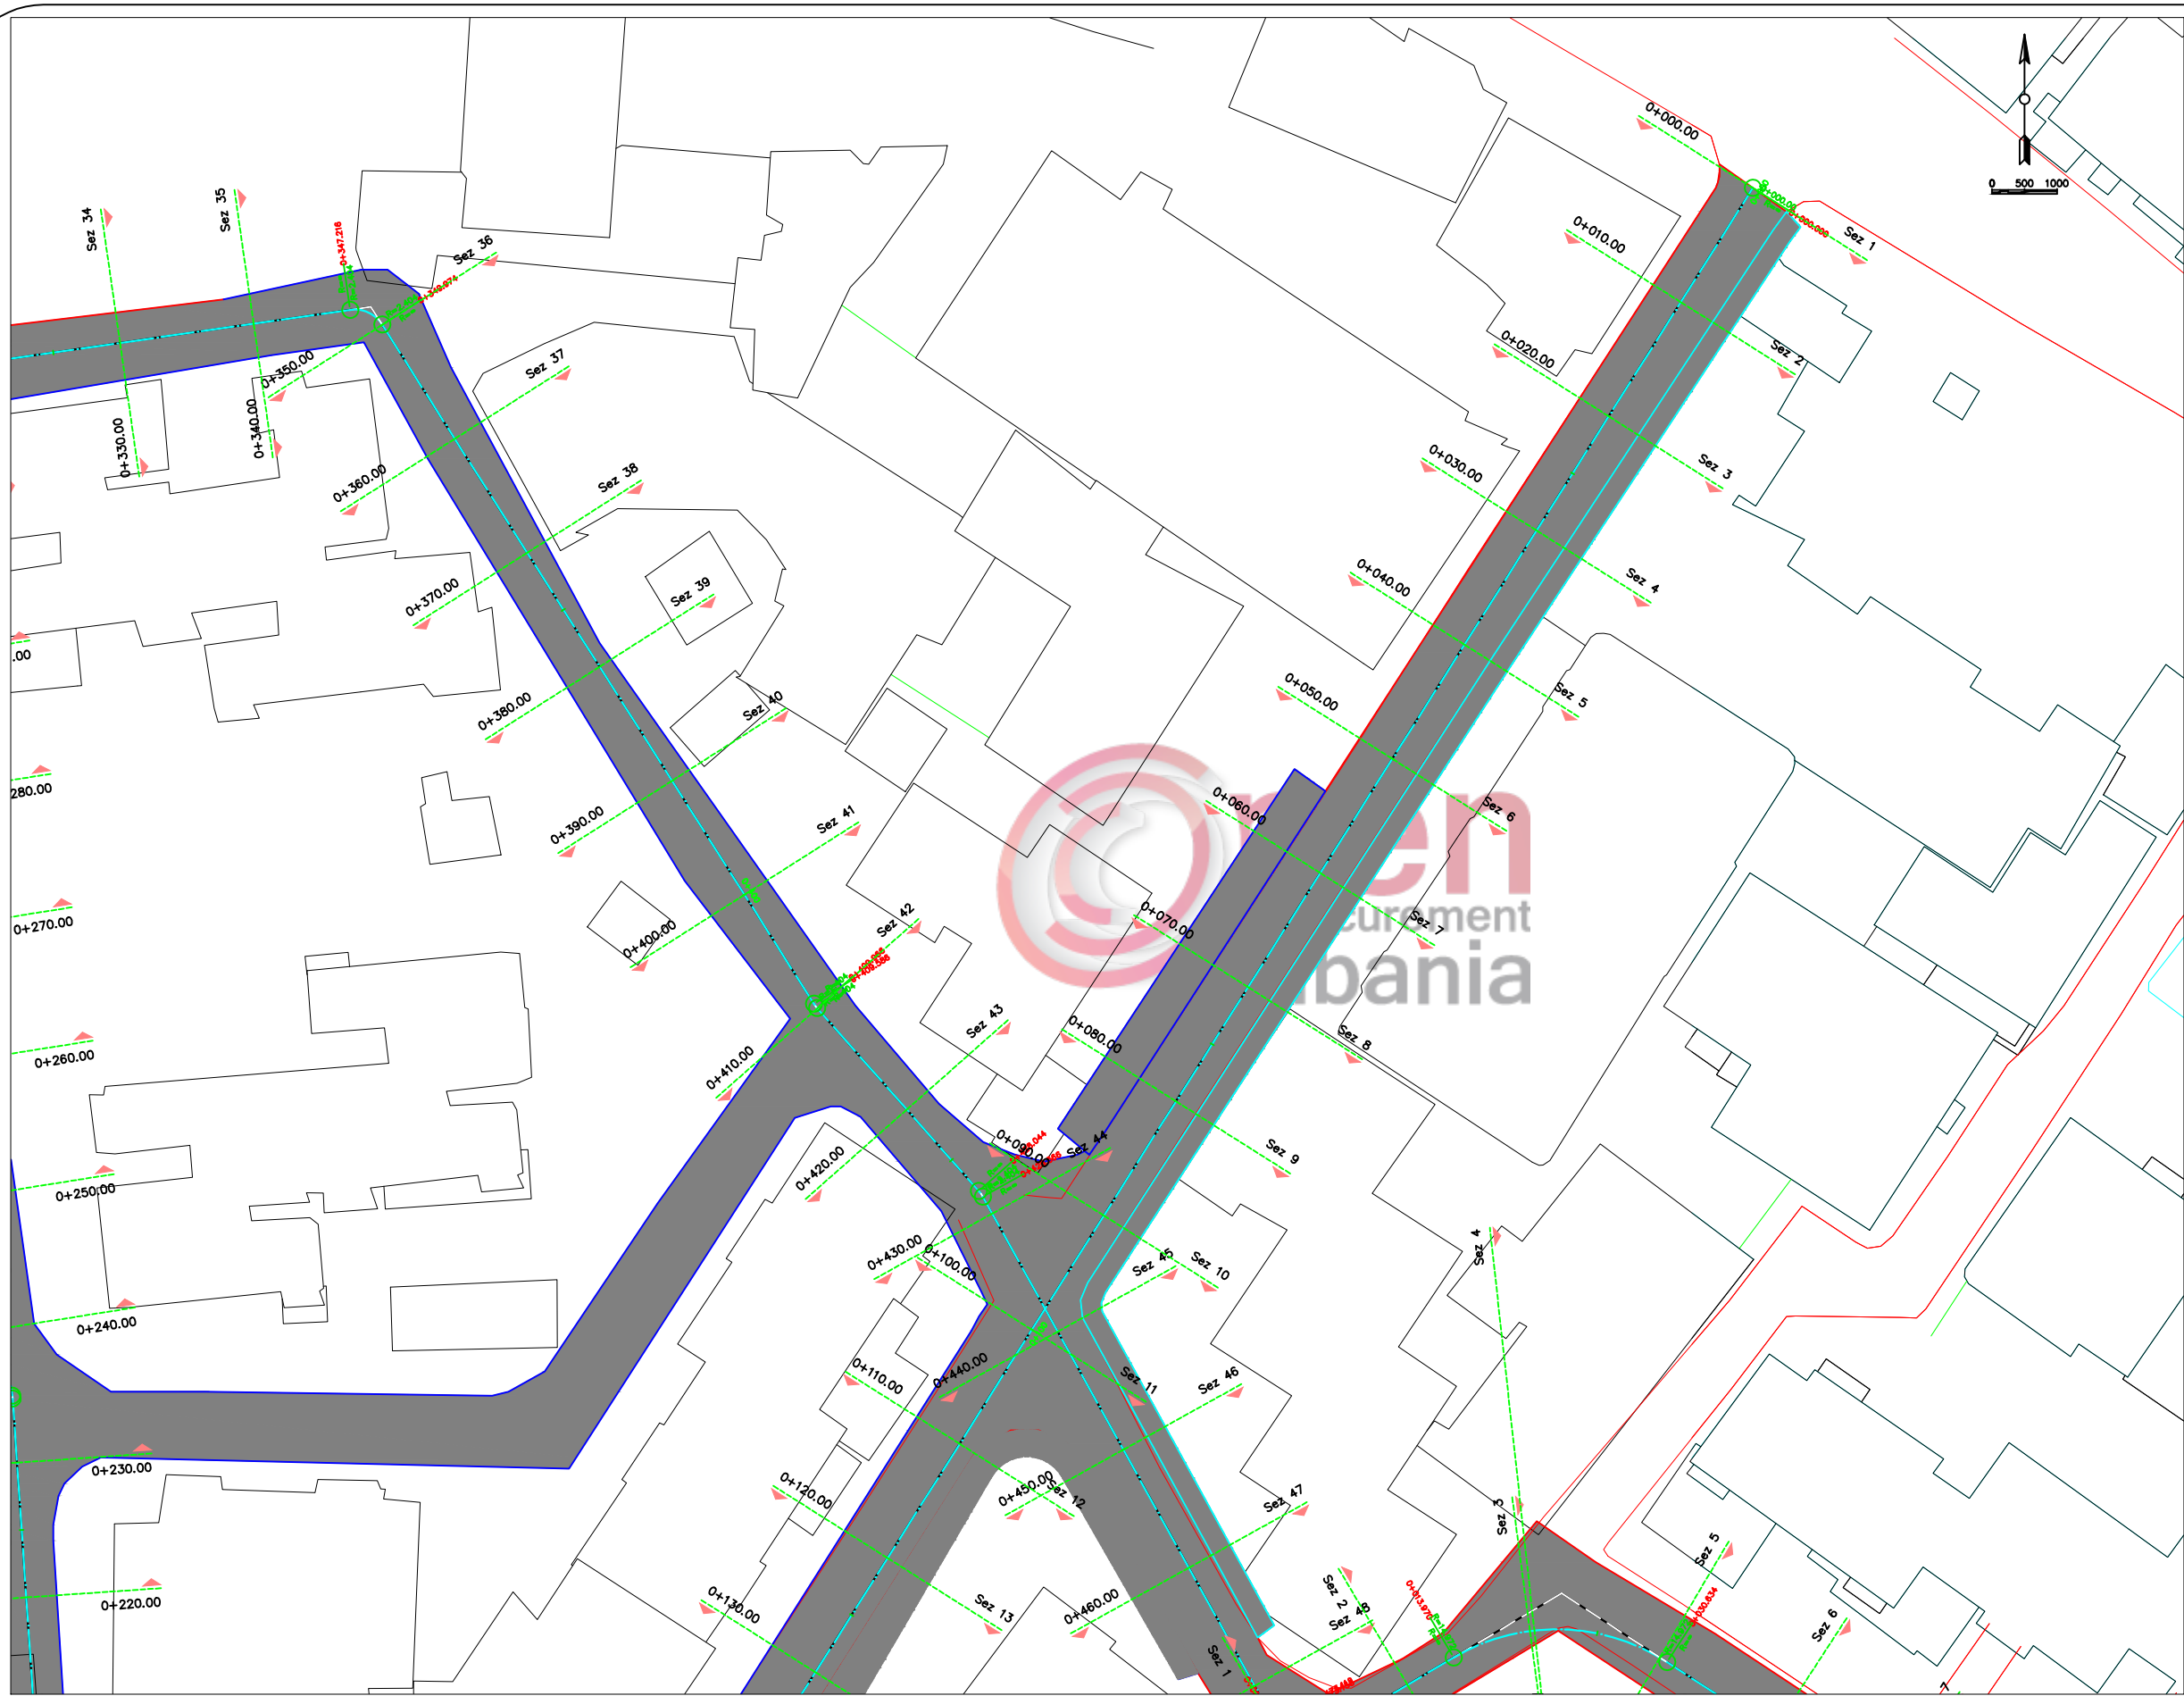


REPUBLIKA E SHQIPËRISE
 BASHKIA LEZHE
 PROJEKT ZBATIMI
 SISTEMIM, ASFALTIM I BLOKUT NE
 LAGJEN BESLIDHJA TEK RRUGA
 HYDAJET LEZHA BESLIDHJA TEK
 RRUGA HYDAJET LEZHA

Firm Name and Address
 BASHKIA LEZHE
 DREJTORIA E PLANIFIKIMI
 DHE ZHVILLIMIT TE
 TERRITORIT

Ark.DODE ZHUBA	
Ing.ADIONA MARTINI	
Ing.GJOVALIN MARKU	
Ing.GJON LUCA	
Ing.ALBAN LAÇI	

Project Name and Address
 SISTEMIM, ASFALTIM I BLOKUT NE
 LAGJEN BESLIDHJA TEK RRUGA
 HYDAJET LEZHA BESLIDHJA TEK
 RRUGA HYDAJET LEZHA

Project PLANIMETRIA	Sheet 1
Date	
Scale 1:500	

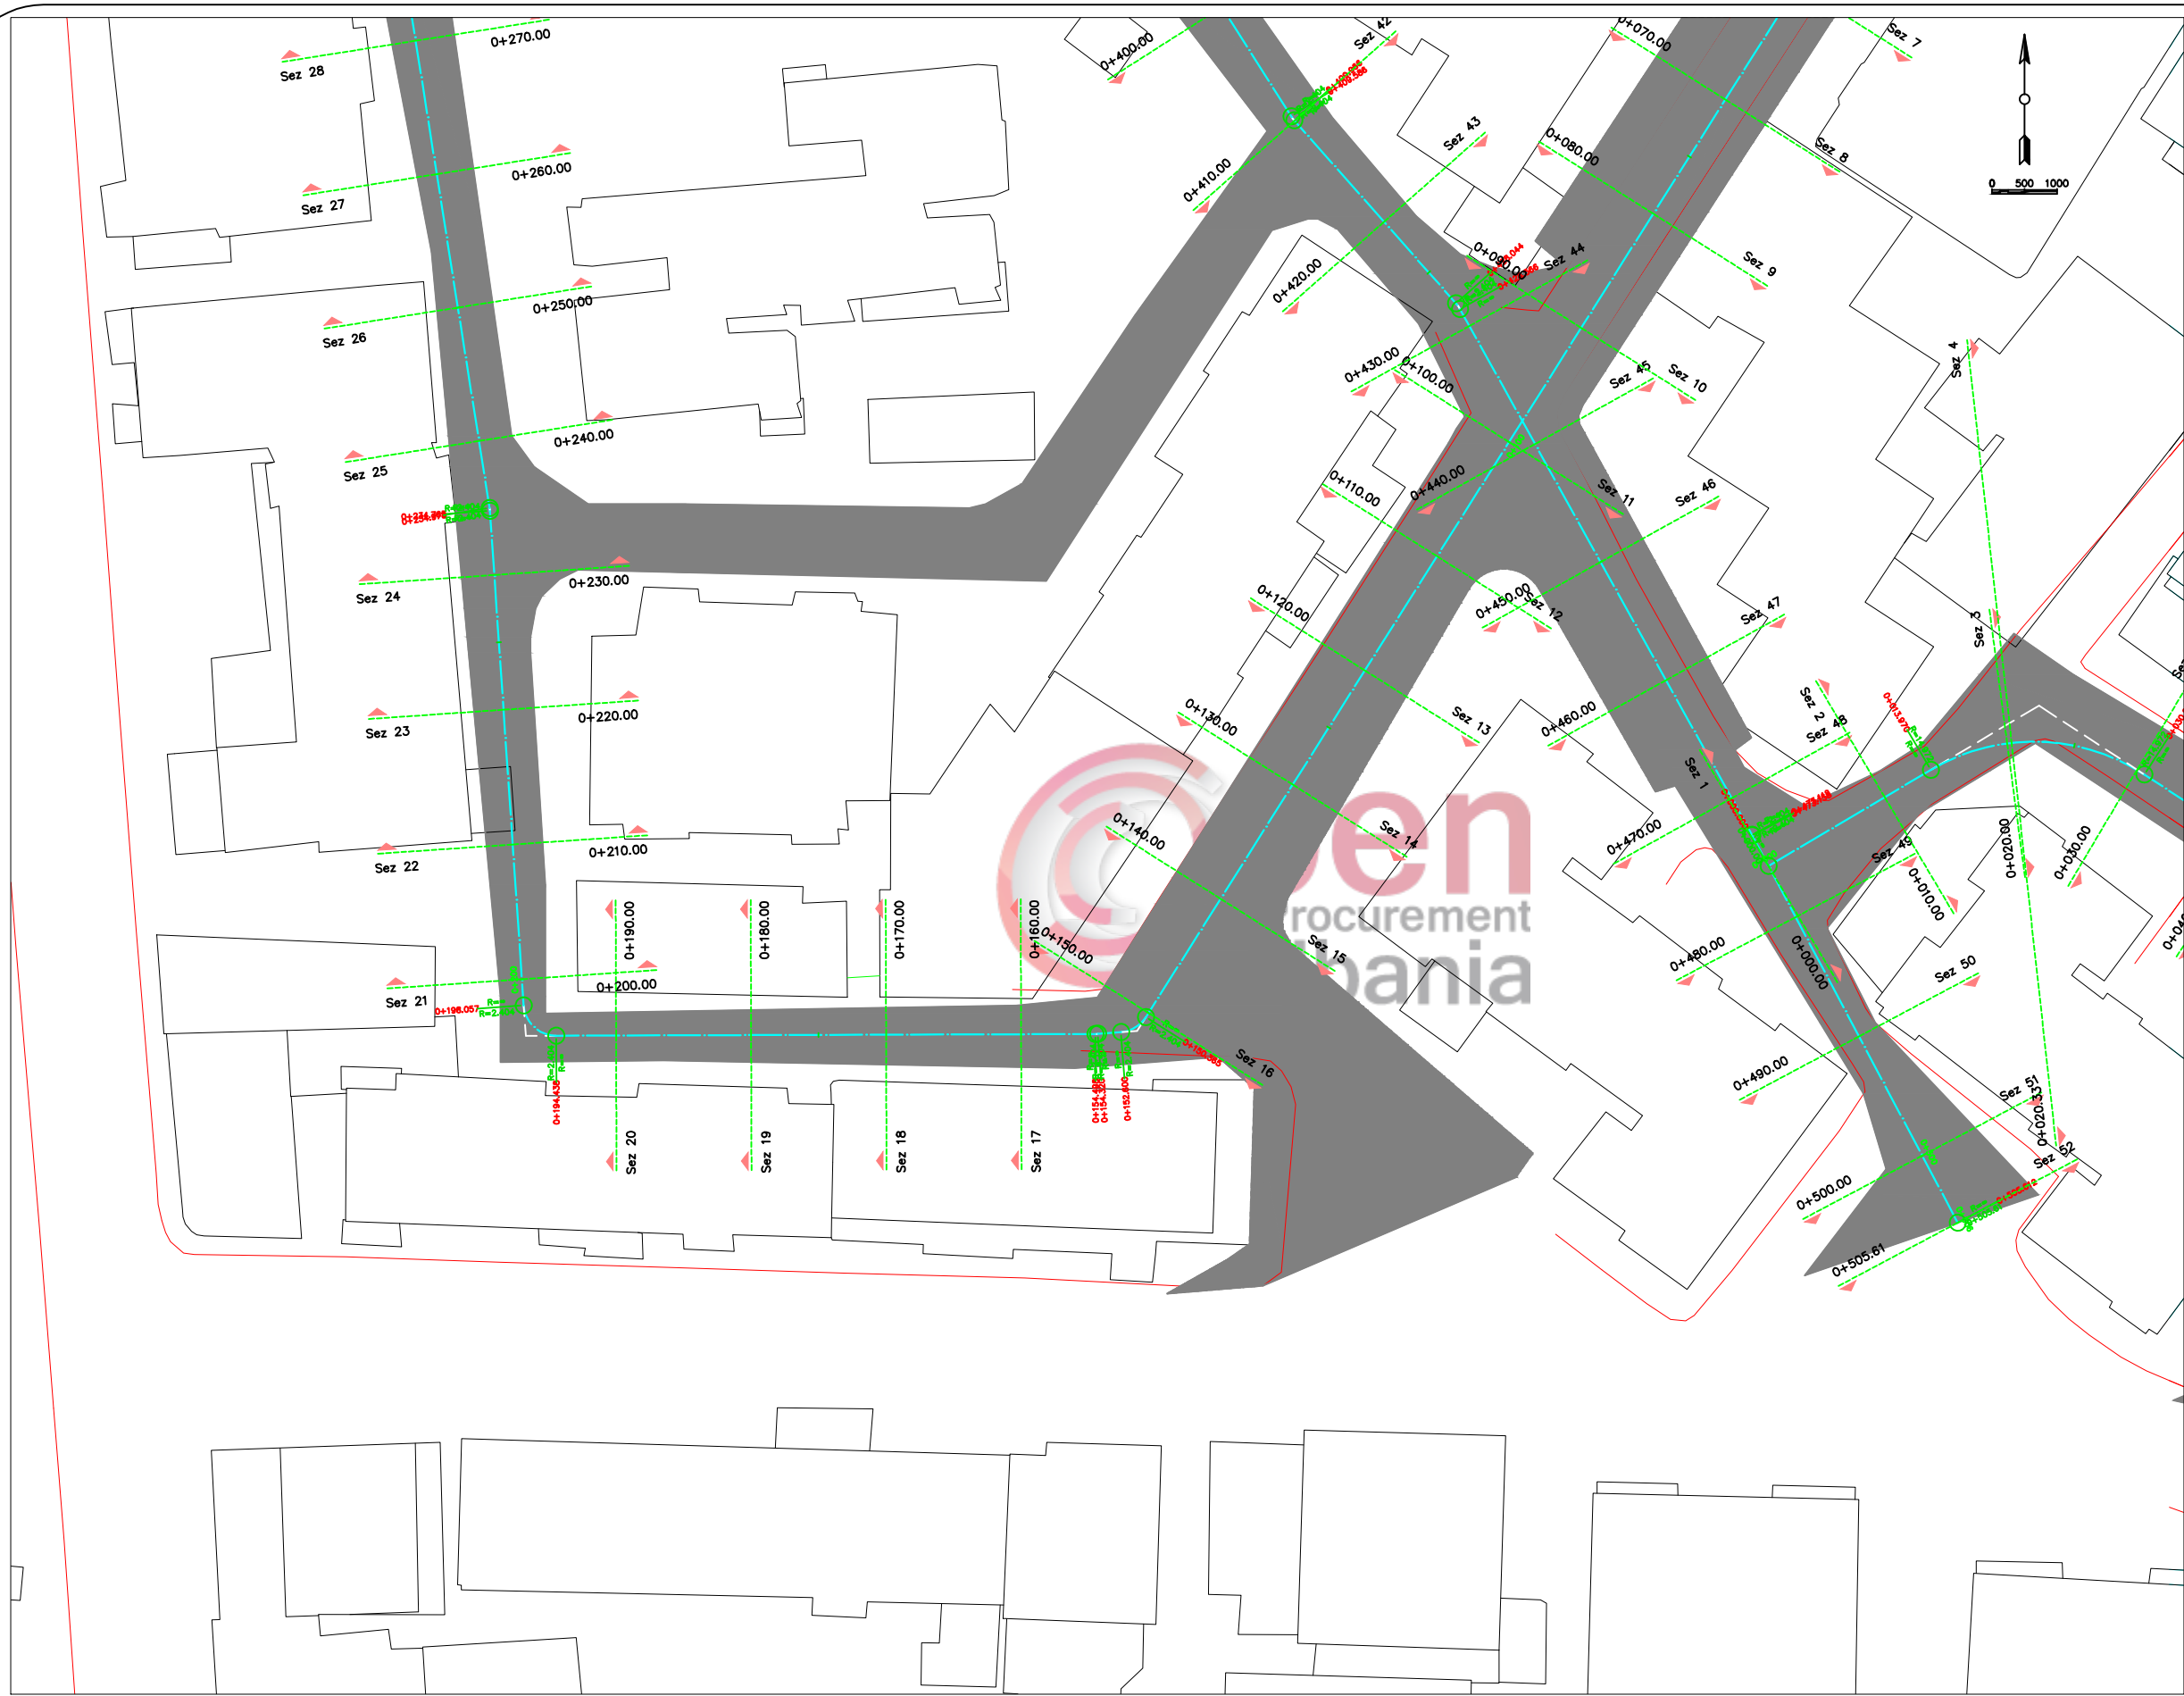


REPUBLIKA E SHQIPËRISE
 BASHKIA LEZHE
 PROJEKT ZBATIMI
 SISTEMIM, ASFALTIM I BLOKUT NE
 LAGJEN BESLIDHJA TEK RRUGA
 HYDAJET LEZHA BESLIDHJA TEK
 RRUGA HYDAJET LEZHA

Firm Name and Address
 BASHKIA LEZHE
 DREJTORIA E PLANIFIKIMI
 DHE ZHVILLIMIT TE
 TERRITORIT


Ark.DODE ZHUBA	
Ing.ADIONA MARTINI	
Ing.GJOVALIN MARKU	
Ing.GJON LUCA	
Ing.ALBAN LAÇI	

Project Name and Address
 SISTEMIM, ASFALTIM I BLOKUT NE
 LAGJEN BESLIDHJA TEK RRUGA
 HYDAJET LEZHA BESLIDHJA TEK
 RRUGA HYDAJET LEZHA

Project PLANIMETRIA	Sheet 1
Date	
Scale 1:500	

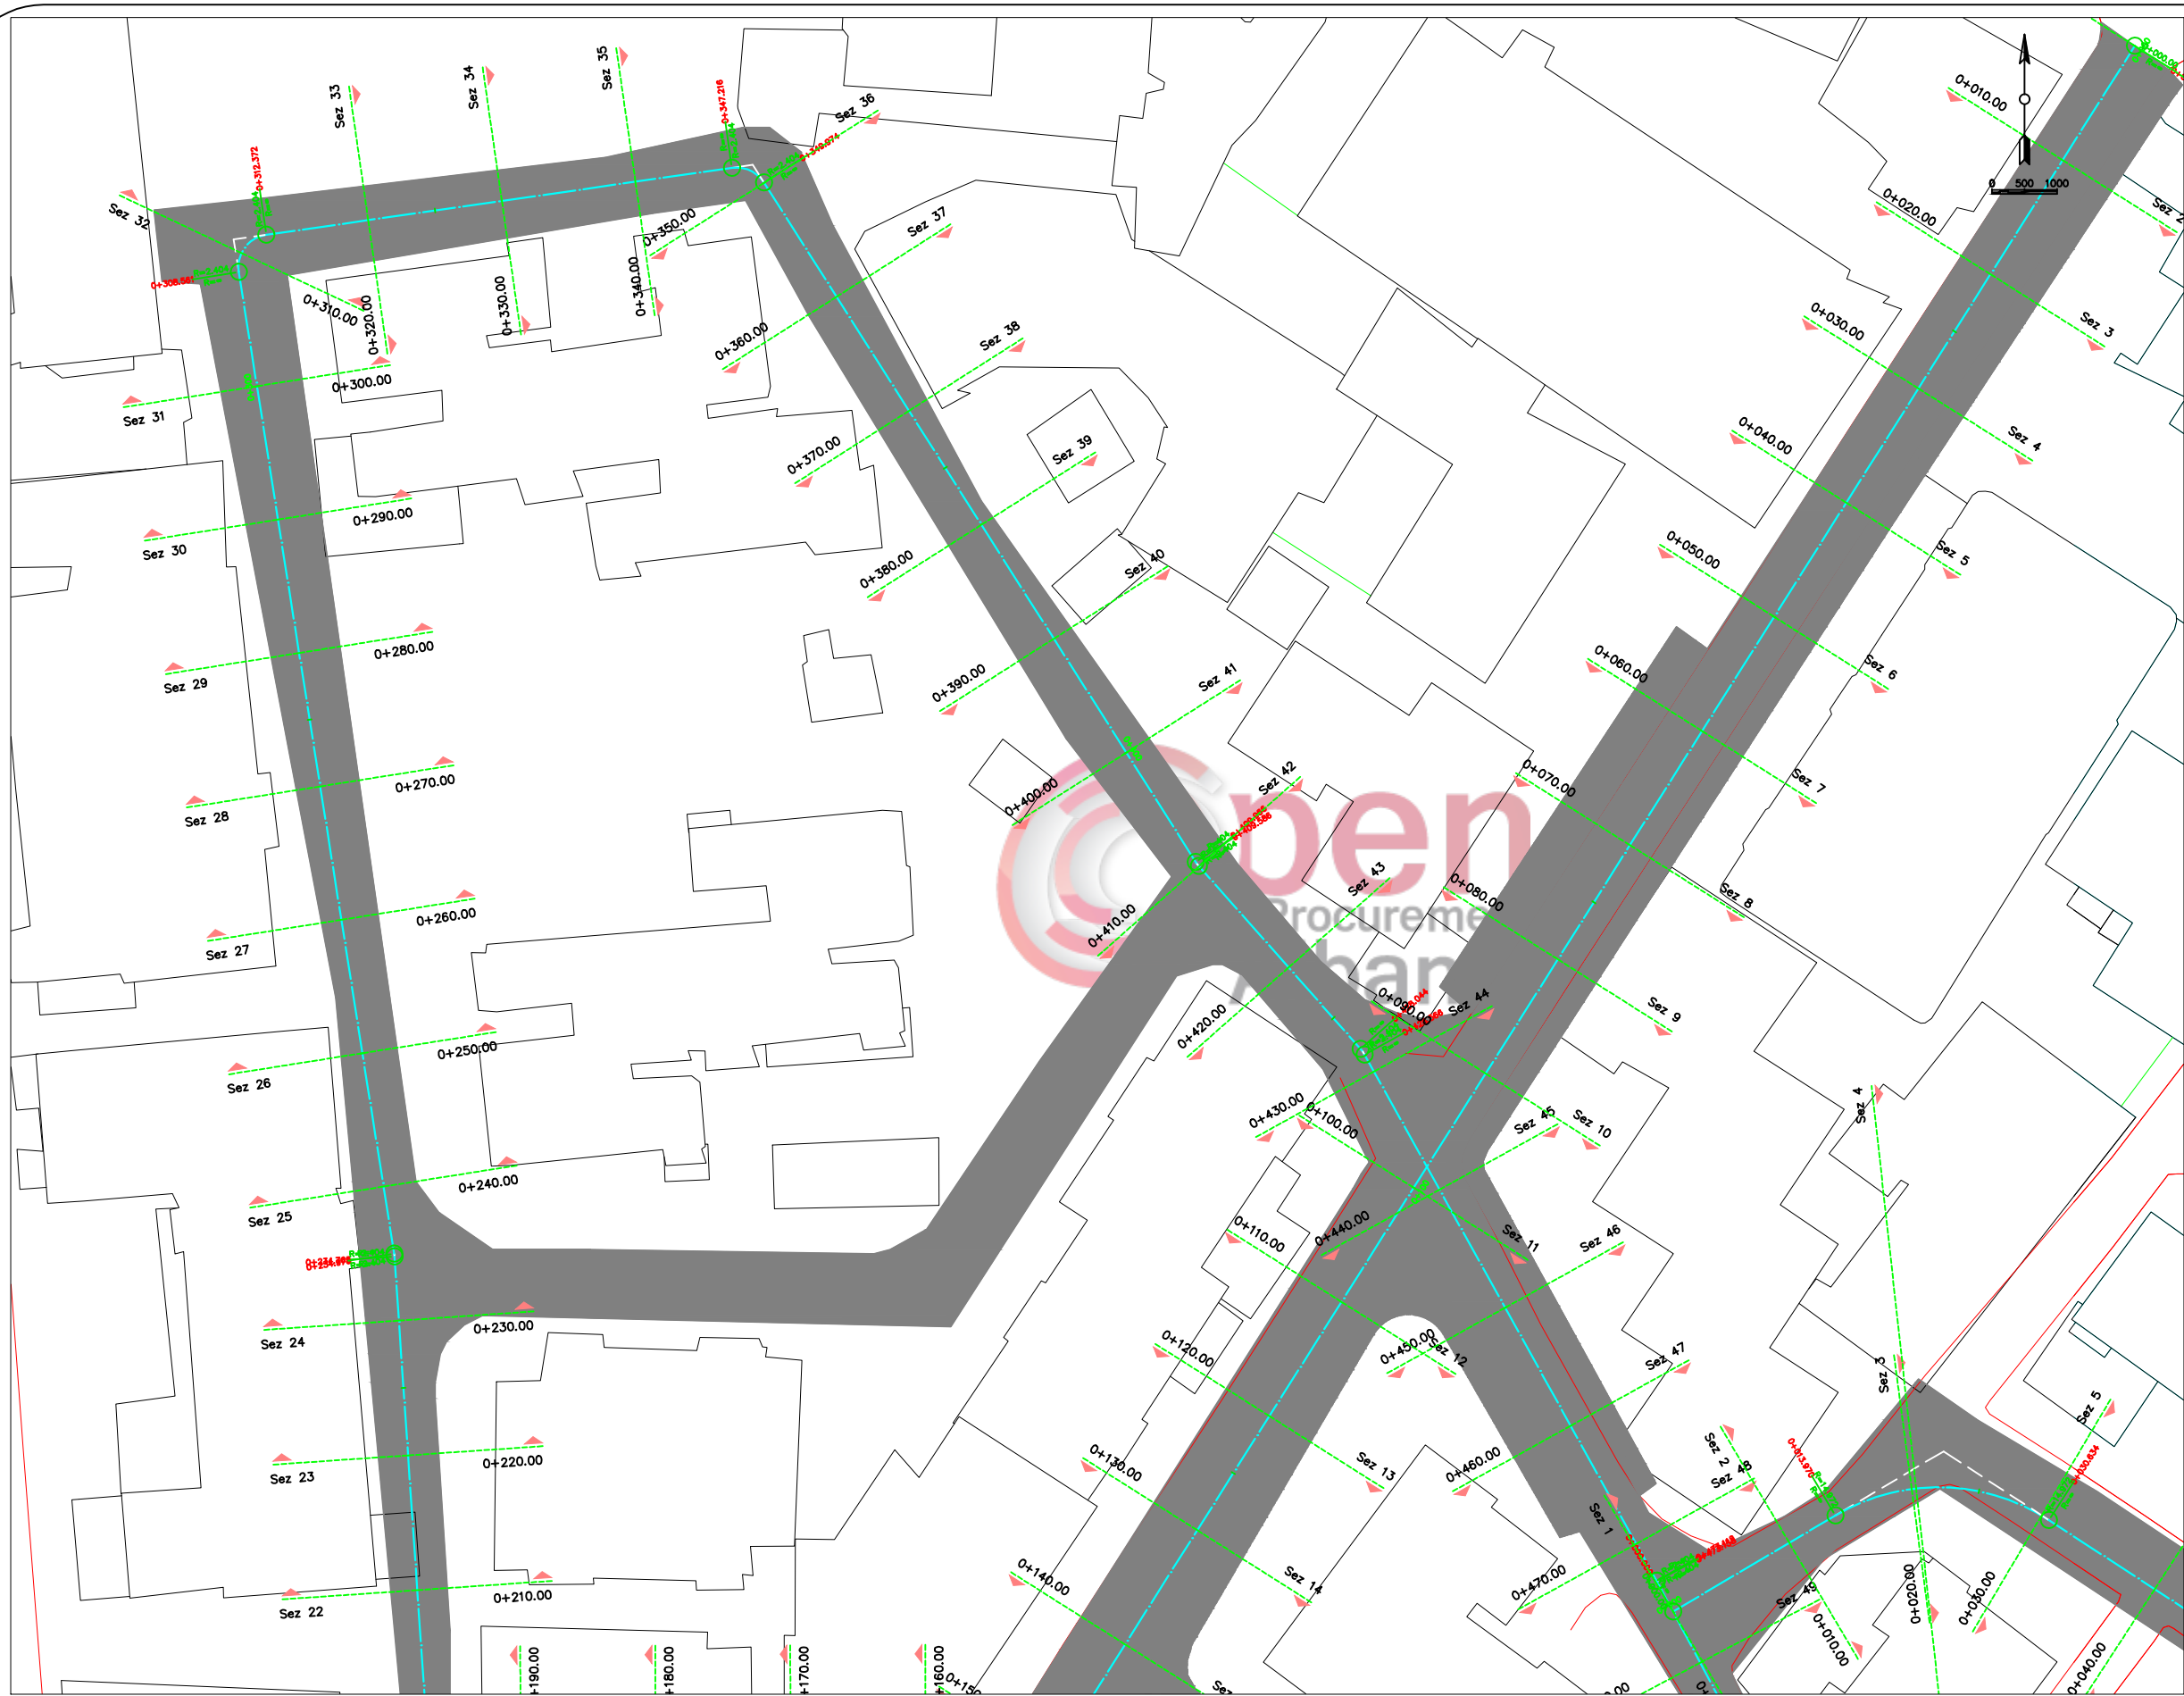


 REPUBLIKA E SHQIPËRISE
 BASHKIA LEZHE
PROJEKT ZBATIMI
 SISTEMIM, ASFALTIM I BLOKUT NE
 LAGJEN BESLIDHJA TEK RRUGA
 HYDAJET LEZHA BESLIDHJA TEK
 RRUGA HYDAJET LEZHA

Firm Name and Address

 BASHKIA LEZHE
 DREJTORIA E PLANIFIKIMI
 DHE ZHVILLIMIT TE
 TERRITORIT

Ark.DODE ZHUBA	
Ing.ADIONA MARTINI	
Ing.GJOVALIN MARKU	
Ing.GJON LUCA	
Ing.ALBAN LAÇI	

Project Name and Address
 SISTEMIM, ASFALTIM I BLOKUT NE
 LAGJEN BESLIDHJA TEK RRUGA
 HYDAJET LEZHA BESLIDHJA TEK
 RRUGA HYDAJET LEZHA

Project PLANIMETRIA	Sheet 3
Date	
Scale 1:500	




REPUBLIKA E SHQIPËRISE
 BASHKIA LEZHE
 PROJEKT ZBATIMI
 SISTEMIM, ASFALTIM I BLOKUT NE
 LAGJEN BESLIDHJA TEK RRUGA
 HYDAJET LEZHA BESLIDHJA TEK
 RRUGA HYDAJET LEZHA

Firm Name and Address
 BASHKIA LEZHE
 DREJTORIA E PLANIFIKIMI
 DHE ZHVILLIMIT TE
 TERRITORIT

Ark.DODE ZHUBA	
Ing.ADIONA MARTINI	
Ing.GJOVALIN MARKU	
Ing.GJON LUCA	
Ing.ALBAN LAÇI	

Project Name and Address
 SISTEMIM, ASFALTIM I BLOKUT NE
 LAGJEN BESLIDHJA TEK RRUGA
 HYDAJET LEZHA BESLIDHJA TEK
 RRUGA HYDAJET LEZHA

Project PLANIMETRIA	Sheet 4
Date	
Scale 1:500	

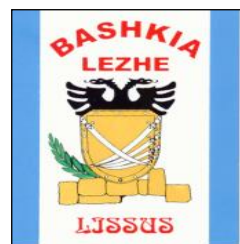

BASHKIA LEZHE

PROJEKT - ZBATIMI



OBJEKTI: SISTEMIM, ASFALTIM I BLLOKUT NE LAGJEN
BESLIDHJA " TEK RRUGA HYDAJET LEZHA

PROFILI TIP

PROJEKTUES:

BASHKIA LEZHE

SEKSION TERTHOR TIP 1 Sh. 1:100

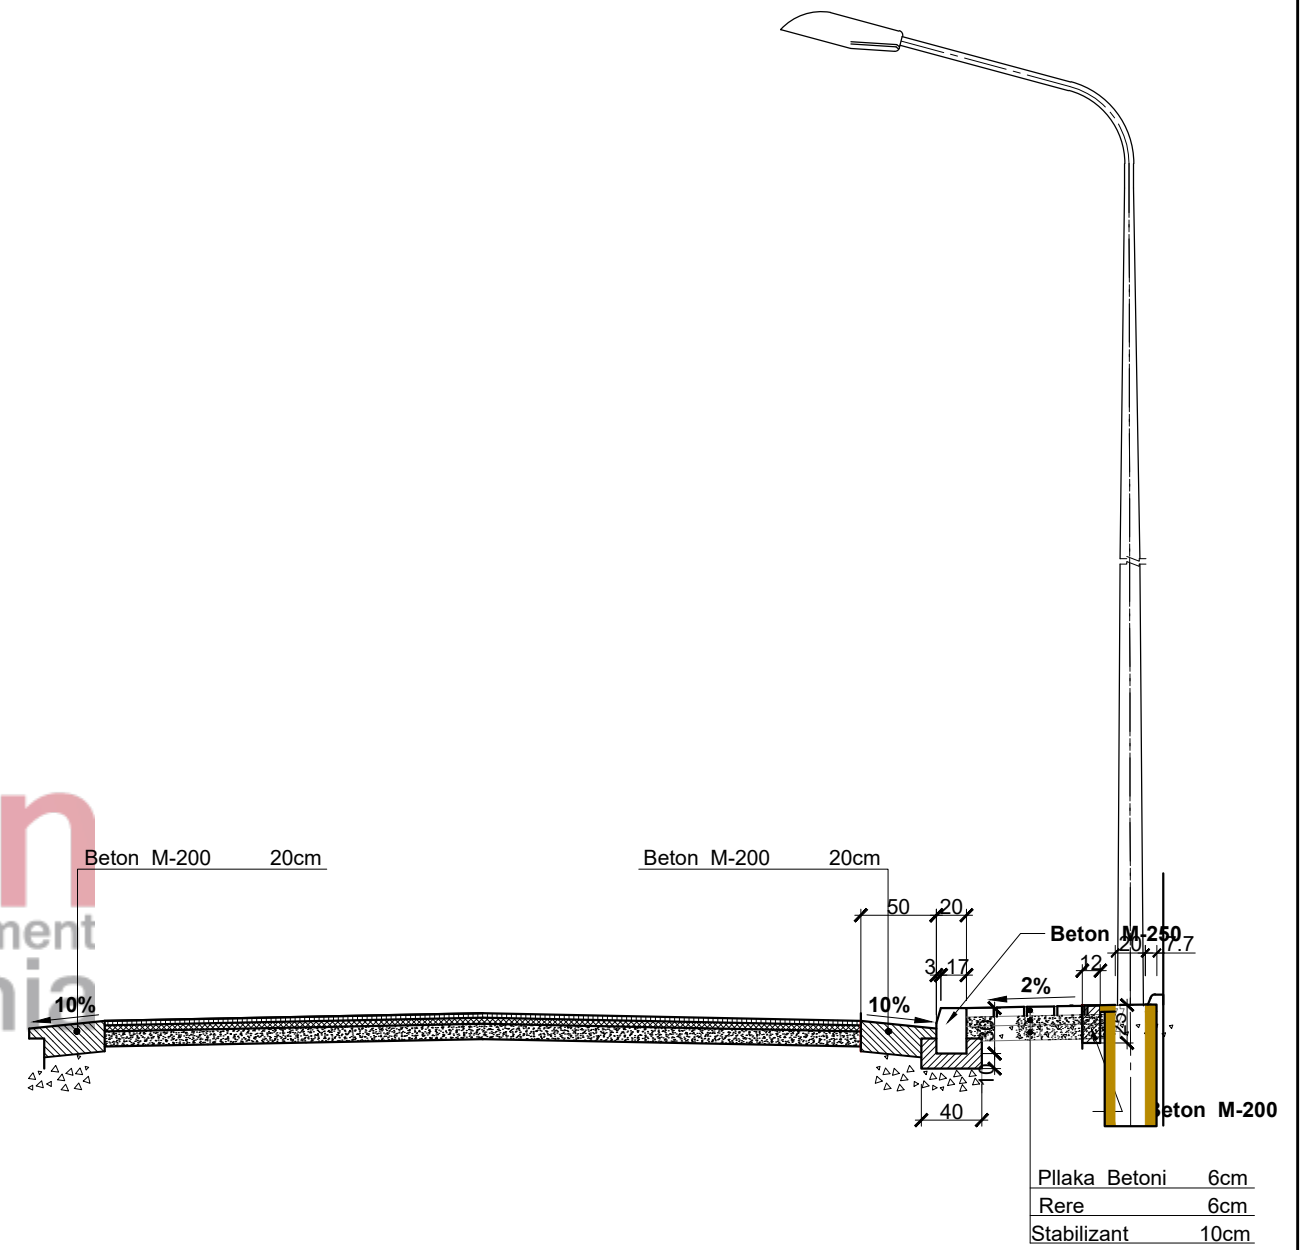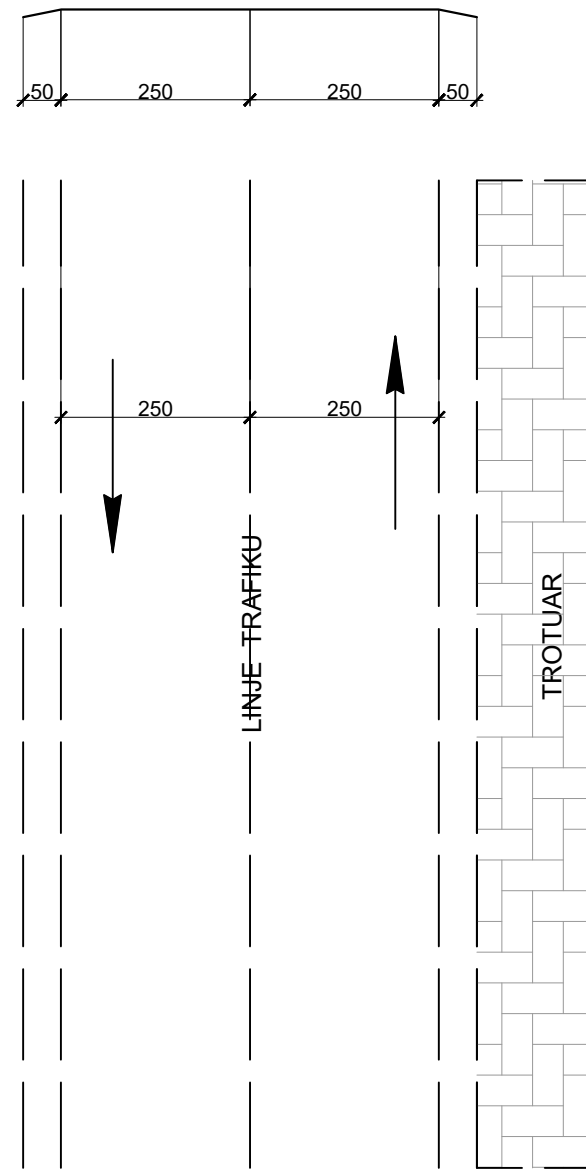

Open Procurement Albania



REPUBLIKA E SHQIPERISE
BASHKIA LEZHE



PROJEKT ZBATIM
JANAR 2019

SITEMIM ASFALTIM
"RRUGA E ÇAMERIA"

SEKSIONE TERTHORE TIP
DHE DETAJE SH. 1:50
SH. 1:100