


BASHKIA LEZHE

# PROJEKT - ZBATIMI

OBJEKTI: SISTEMIM, ASFALTIM I RRUGEVE TE BRENDSHME MABE  
FAZE 1

PROJEKTUES:  
BASHKIA LEZHE

**MIRATOHET**  
**KRYETARI I BASHKISE**  
**FRAN FRROKAJ**

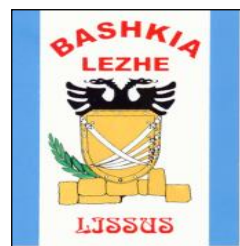

BASHKIA LEZHE

# PROJEKT - ZBATIMI

OBJEKTI: SISTEMIM, ASFALTIM I RRUGEVE TE BRENDSHME MABE  
FAZE 1

## HORTOGRAFIA

PROJEKTUES:

BASHKIA LEZHE





  
**REPUBLIKA E SHQIPËRISE**  
**BASHKIA LEZHE**  
**PROJEKT ZBATIMI**  
 SISTEMIM, ASFALTIM I RRUGEVE NE  
 FSHATIIN MABE


Firm Name and Address  
  
**BASHKIA LEZHE**  
 DREJTORIA E PLANIFIKIMI  
 DHE ZHVILLIMIT TE  
 TERRITORIT

Ark.DODE ZHUBA	
Ing.ADIONA MARTINI	
Ing.GJOVALIN MARKU	
Ing.GJON LUCA	
Ing.ALBAN LAÇI	

Project Name and Address  
 SISTEMIM, ASFALTIM I RRUGEVE NE  
 FSHATIIN MABE

Project <b>HORTOGRAFIA</b>	Sheet
Date	1
Scale 1:5000	



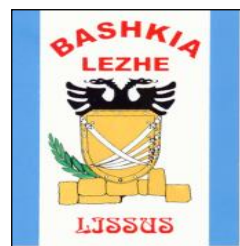

BASHKIA LEZHE


# PROJEKT - ZBATIMI

OBJEKTI: SISTEMIM, ASFALTIM I RRUGEVE TE BRENDSHME MABE  
FAZE 1

## PLANIMETRIA

PROJEKTUES:

BASHKIA LEZHE

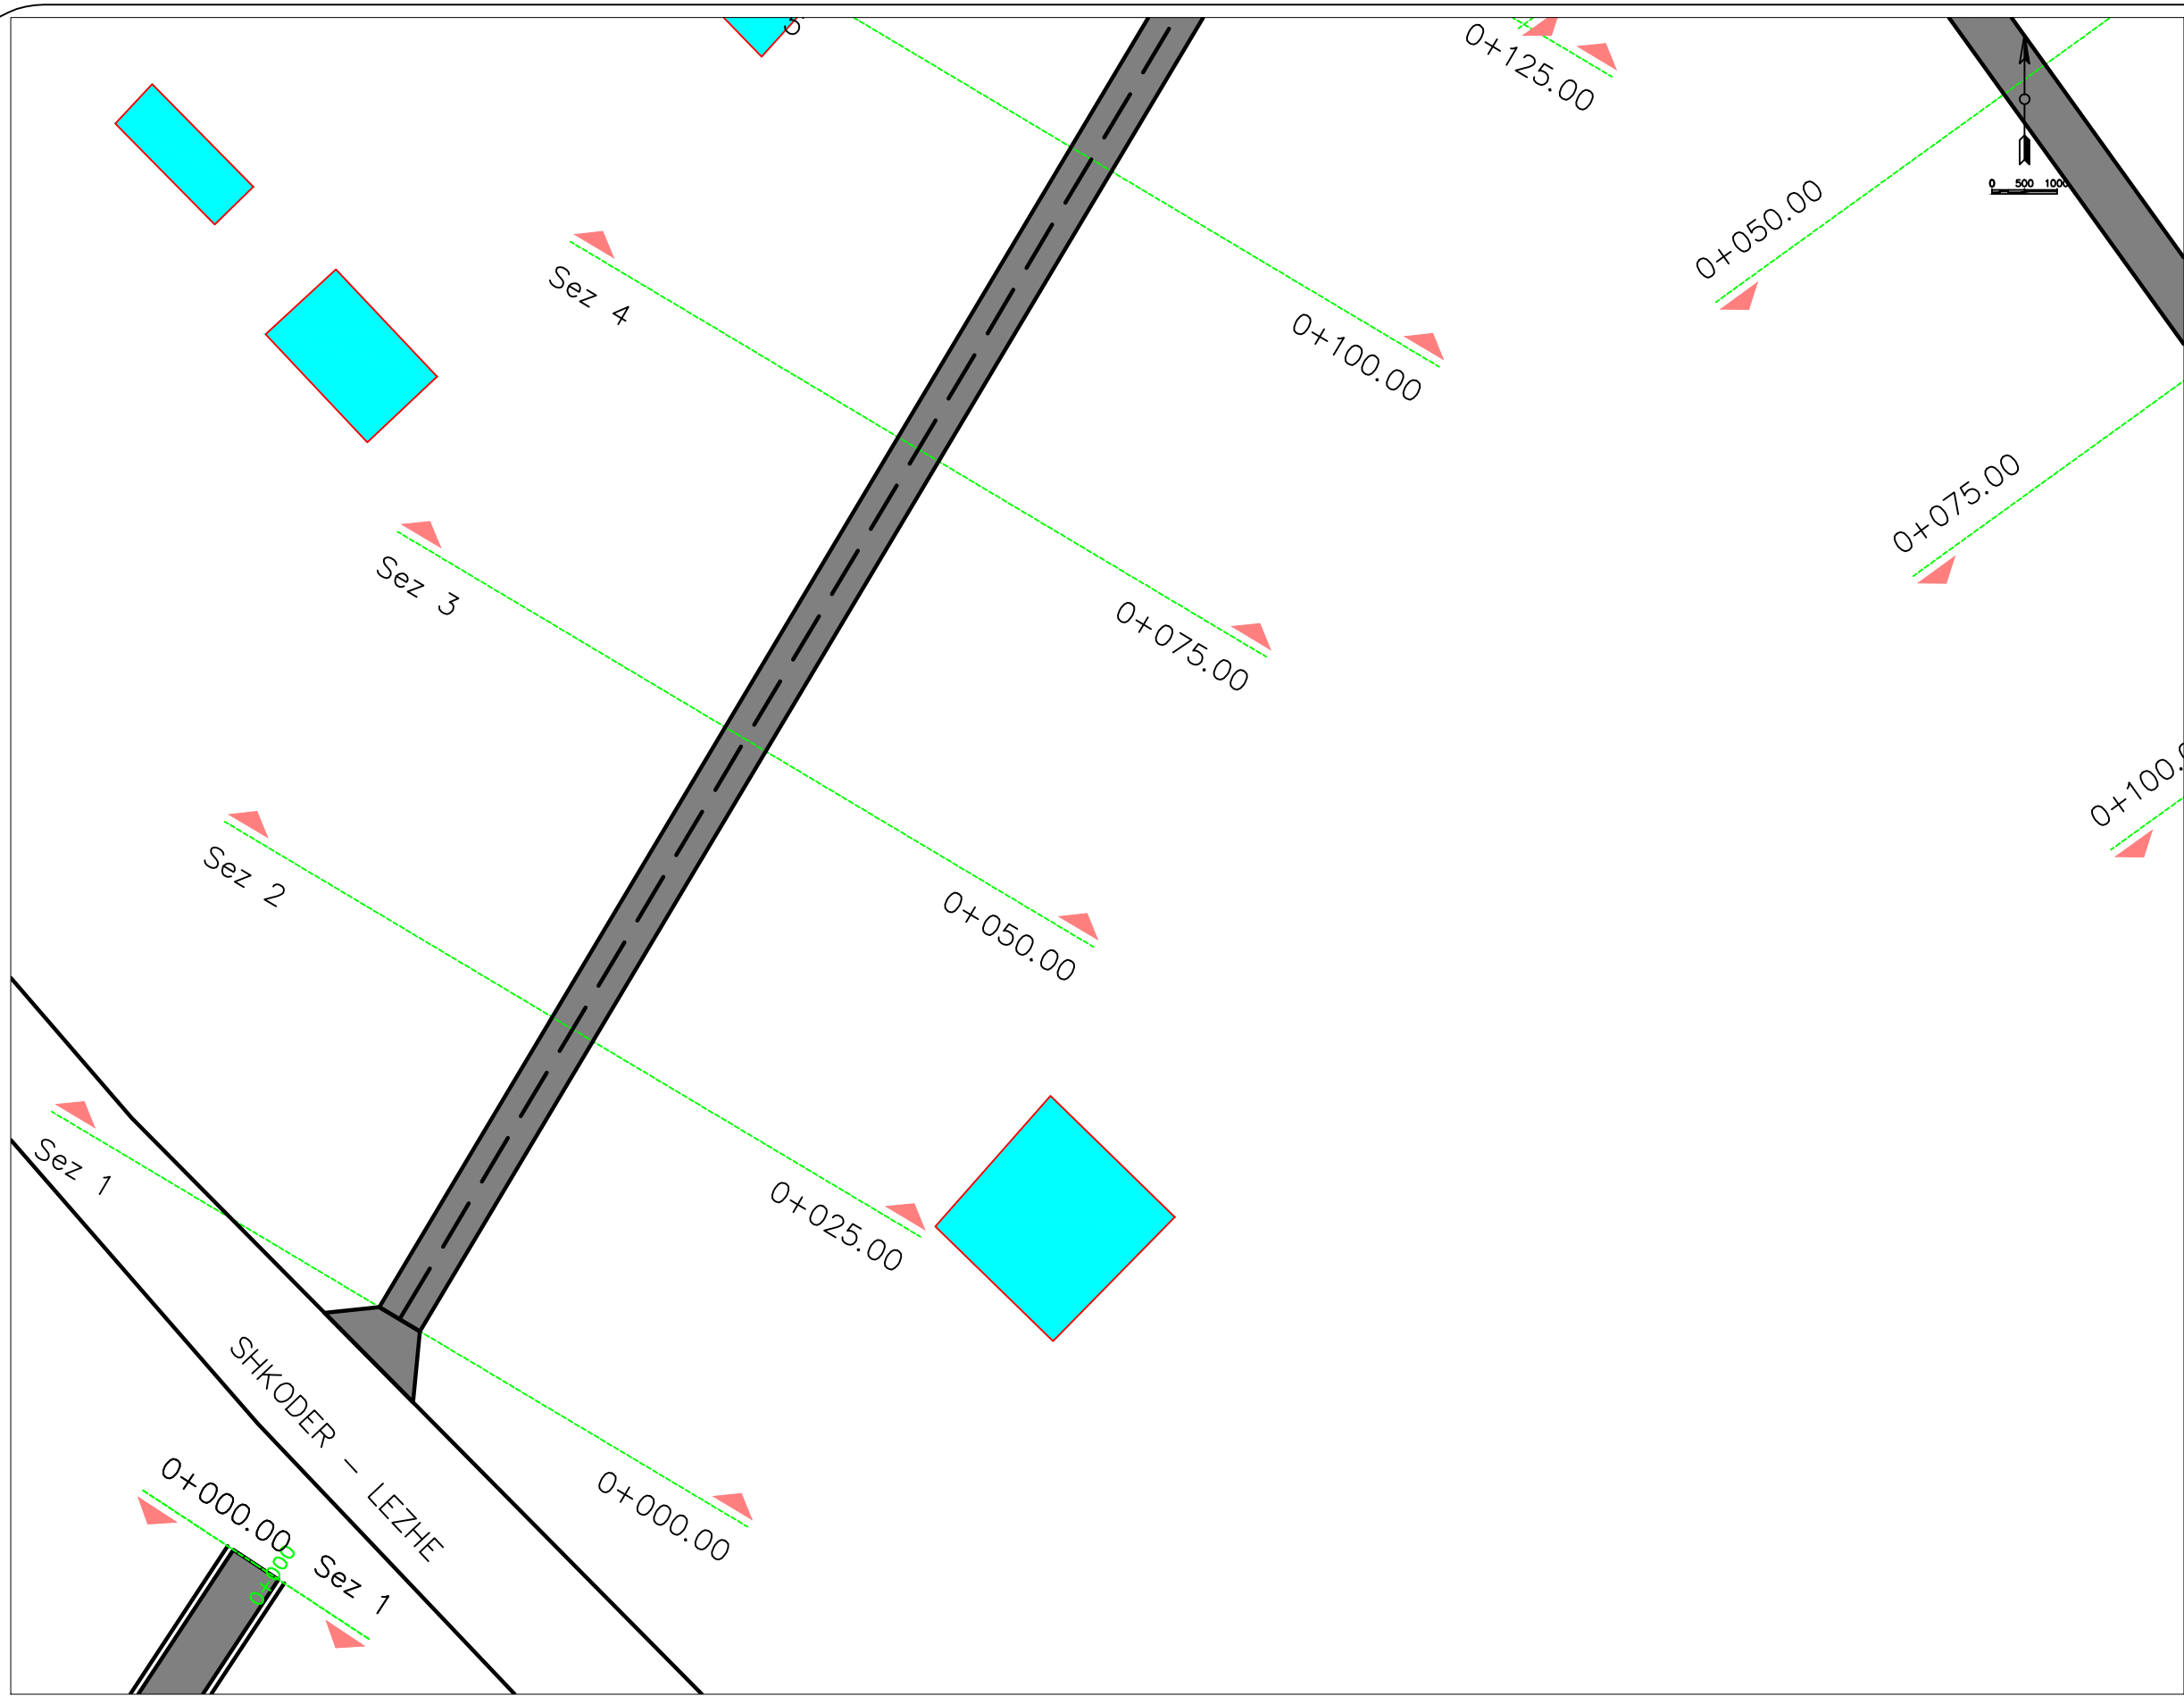


  
**REPUBLIKA E SHQIPËRISE**  
**BASHKIA LEZHE**  
 PROJEKT ZBATIMI  
 SISTEMIM, ASFALTIM I RRUGEVE NE  
 FSHATIIN MABE

Firm Name and Address  
  
**BASHKIA LEZHE**  
 DREJTORIA E PLANIFIKIMI  
 DHE ZHVILLIMIT TE  
 TERRITORIT


Ark.DODE ZHUBA	
Ing.ADIONA MARTINI	
Ing.GJOVALIN MARKU	
Ing.GJON LUCA	
Ing.ALBAN LAÇI	

Project Name and Address  
 SISTEMIM, ASFALTIM I RRUGEVE NE  
 FSHATIIN MABE

Project <b>PLANIMETRIA</b>	Sheet <b>1</b>
Date	
Scale 1:500	

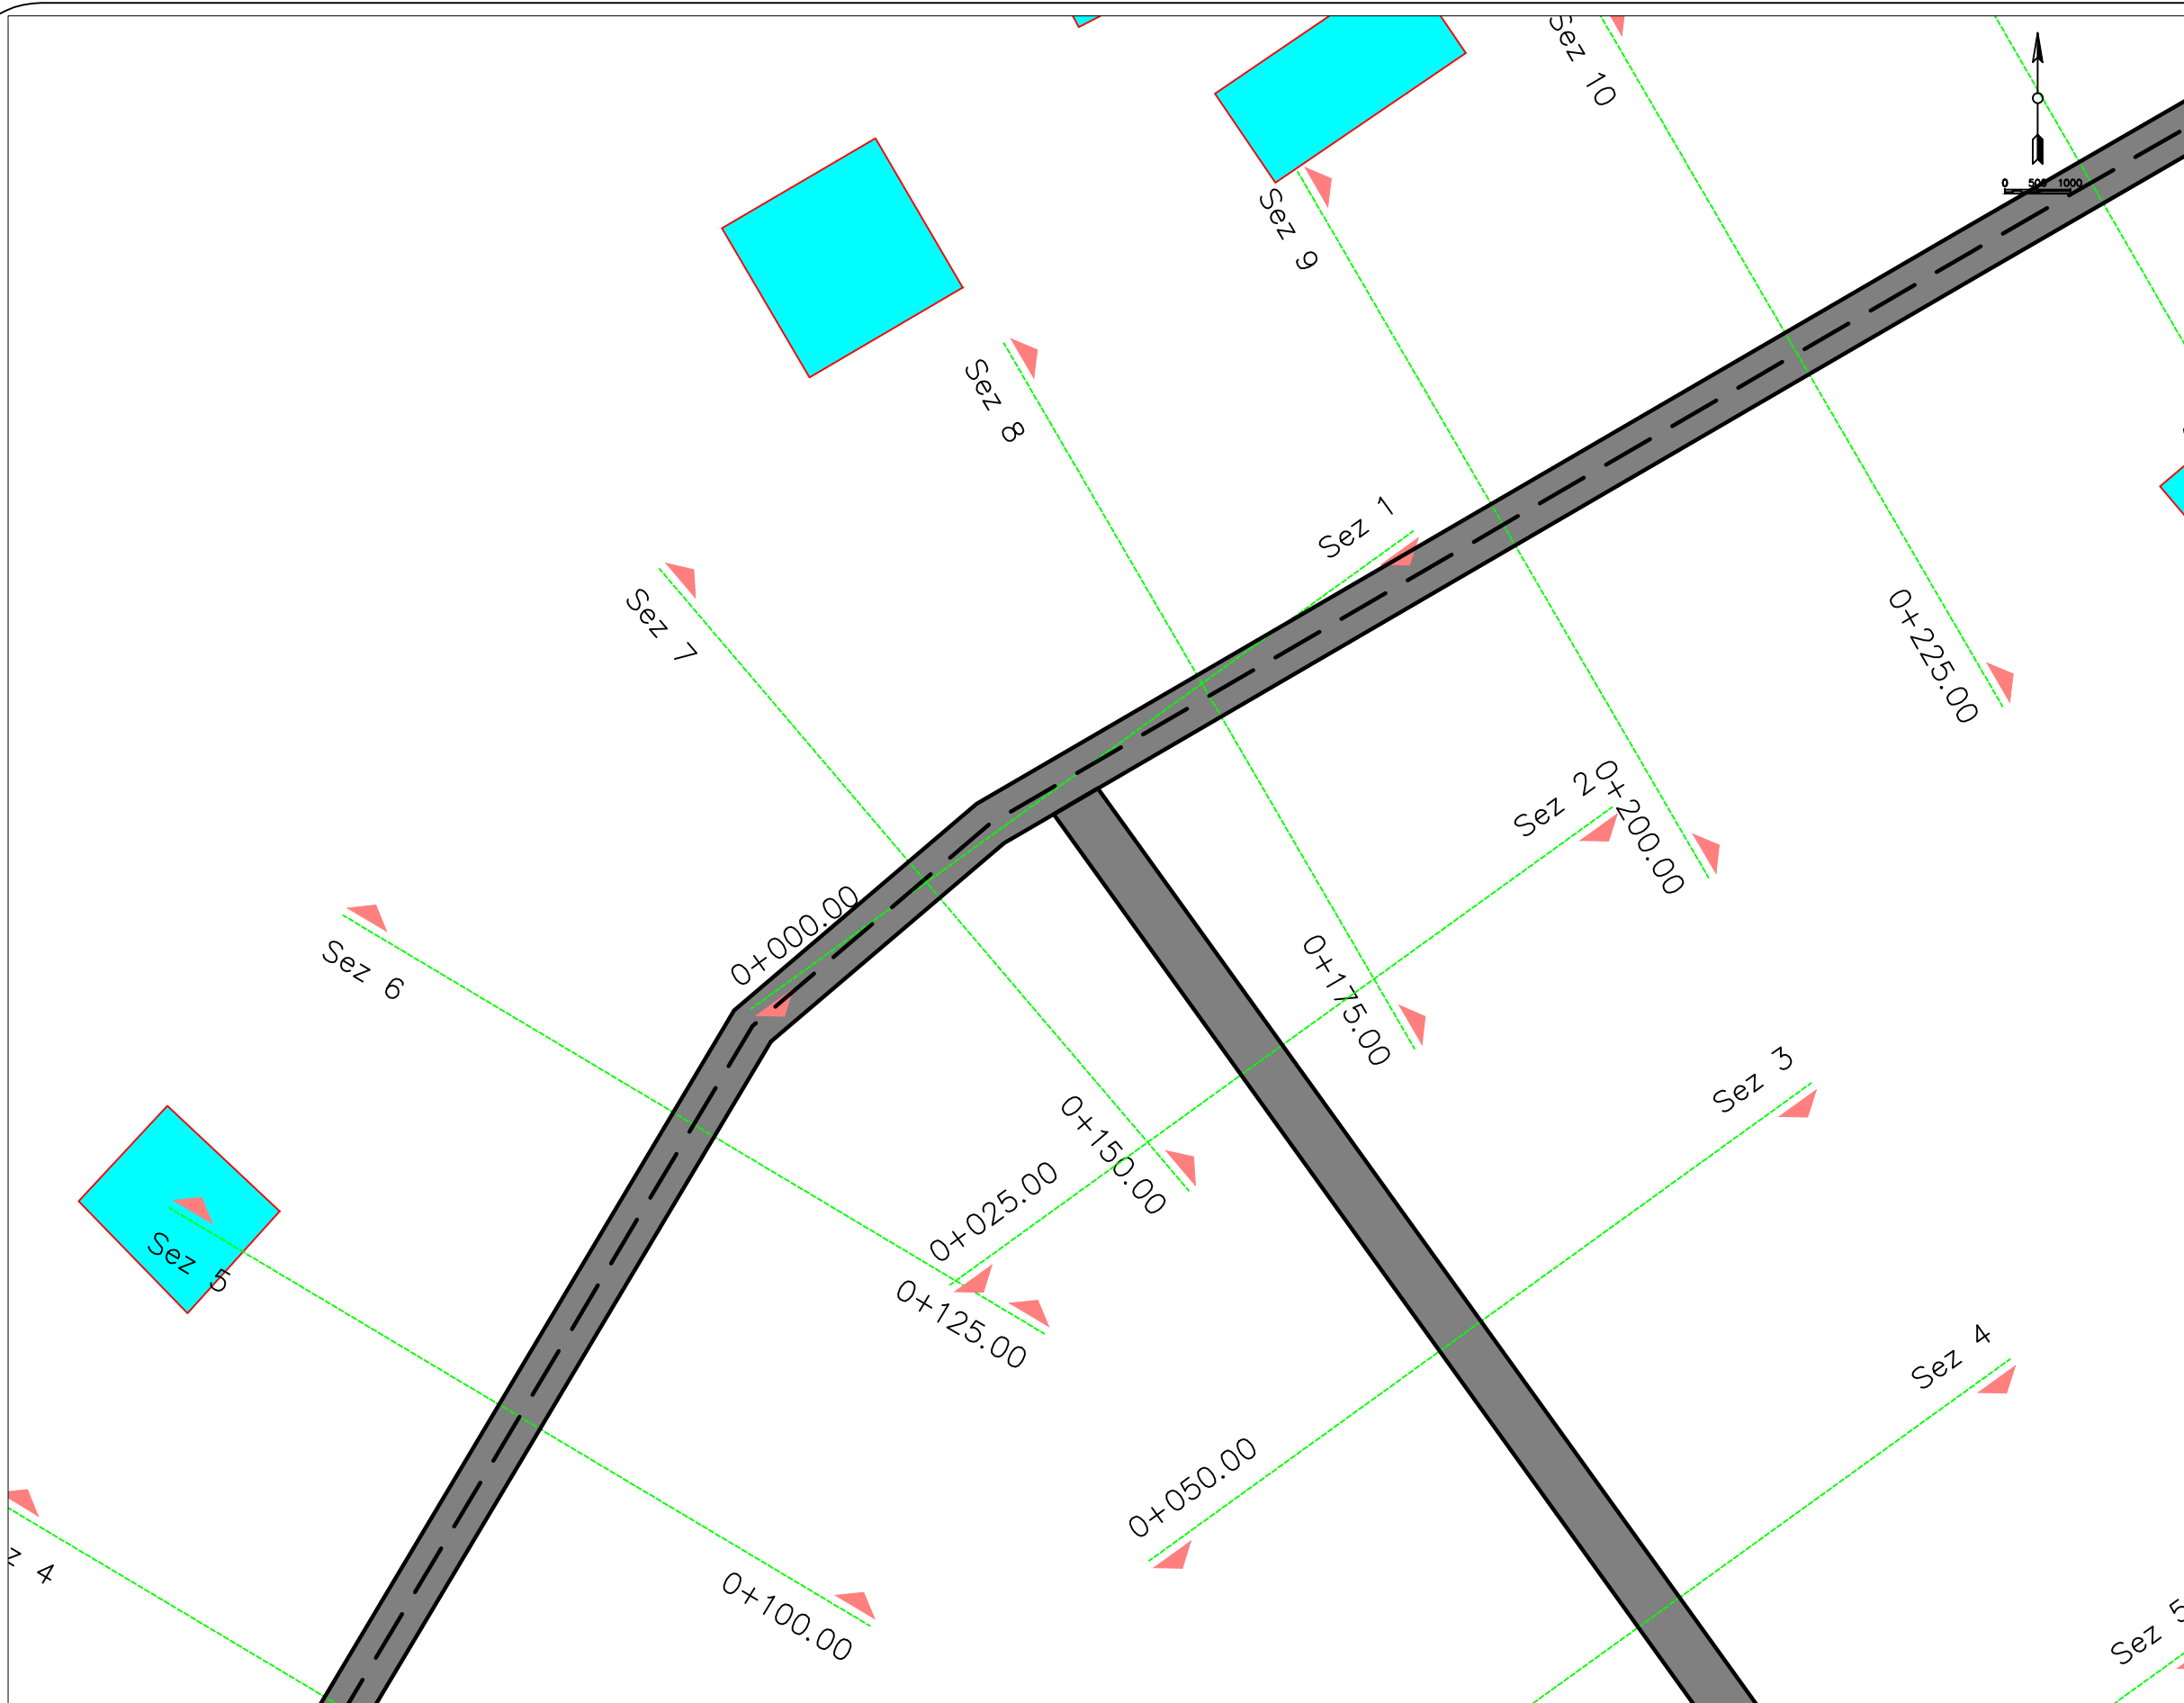


  
**REPUBLIKA E SHQIPËRISE**  
**BASHKIA LEZHE**  
 PROJEKT ZBATIMI  
 SISTEMIM, ASFALTIM I RRUGEVE NE  
 FSHATIIN MABE

  
**BASHKIA LEZHE**  
 DREJTORIA E PLANIFIKIMI  
 DHE ZHVILLIMIT TE  
 TERRITORIT

Ark.DODE ZHUBA	
Ing.ADIONA MARTINI	
Ing.GJOVALIN MARKU	
Ing.GJON LUCA	
Ing.ALBAN LAÇI	

Project Name and Address  
 SISTEMIM, ASFALTIM I RRUGEVE NE  
 FSHATIIN MABE

Project <b>PLANIMETRIA</b>	Sheet
Date	2
Scale 1:500	

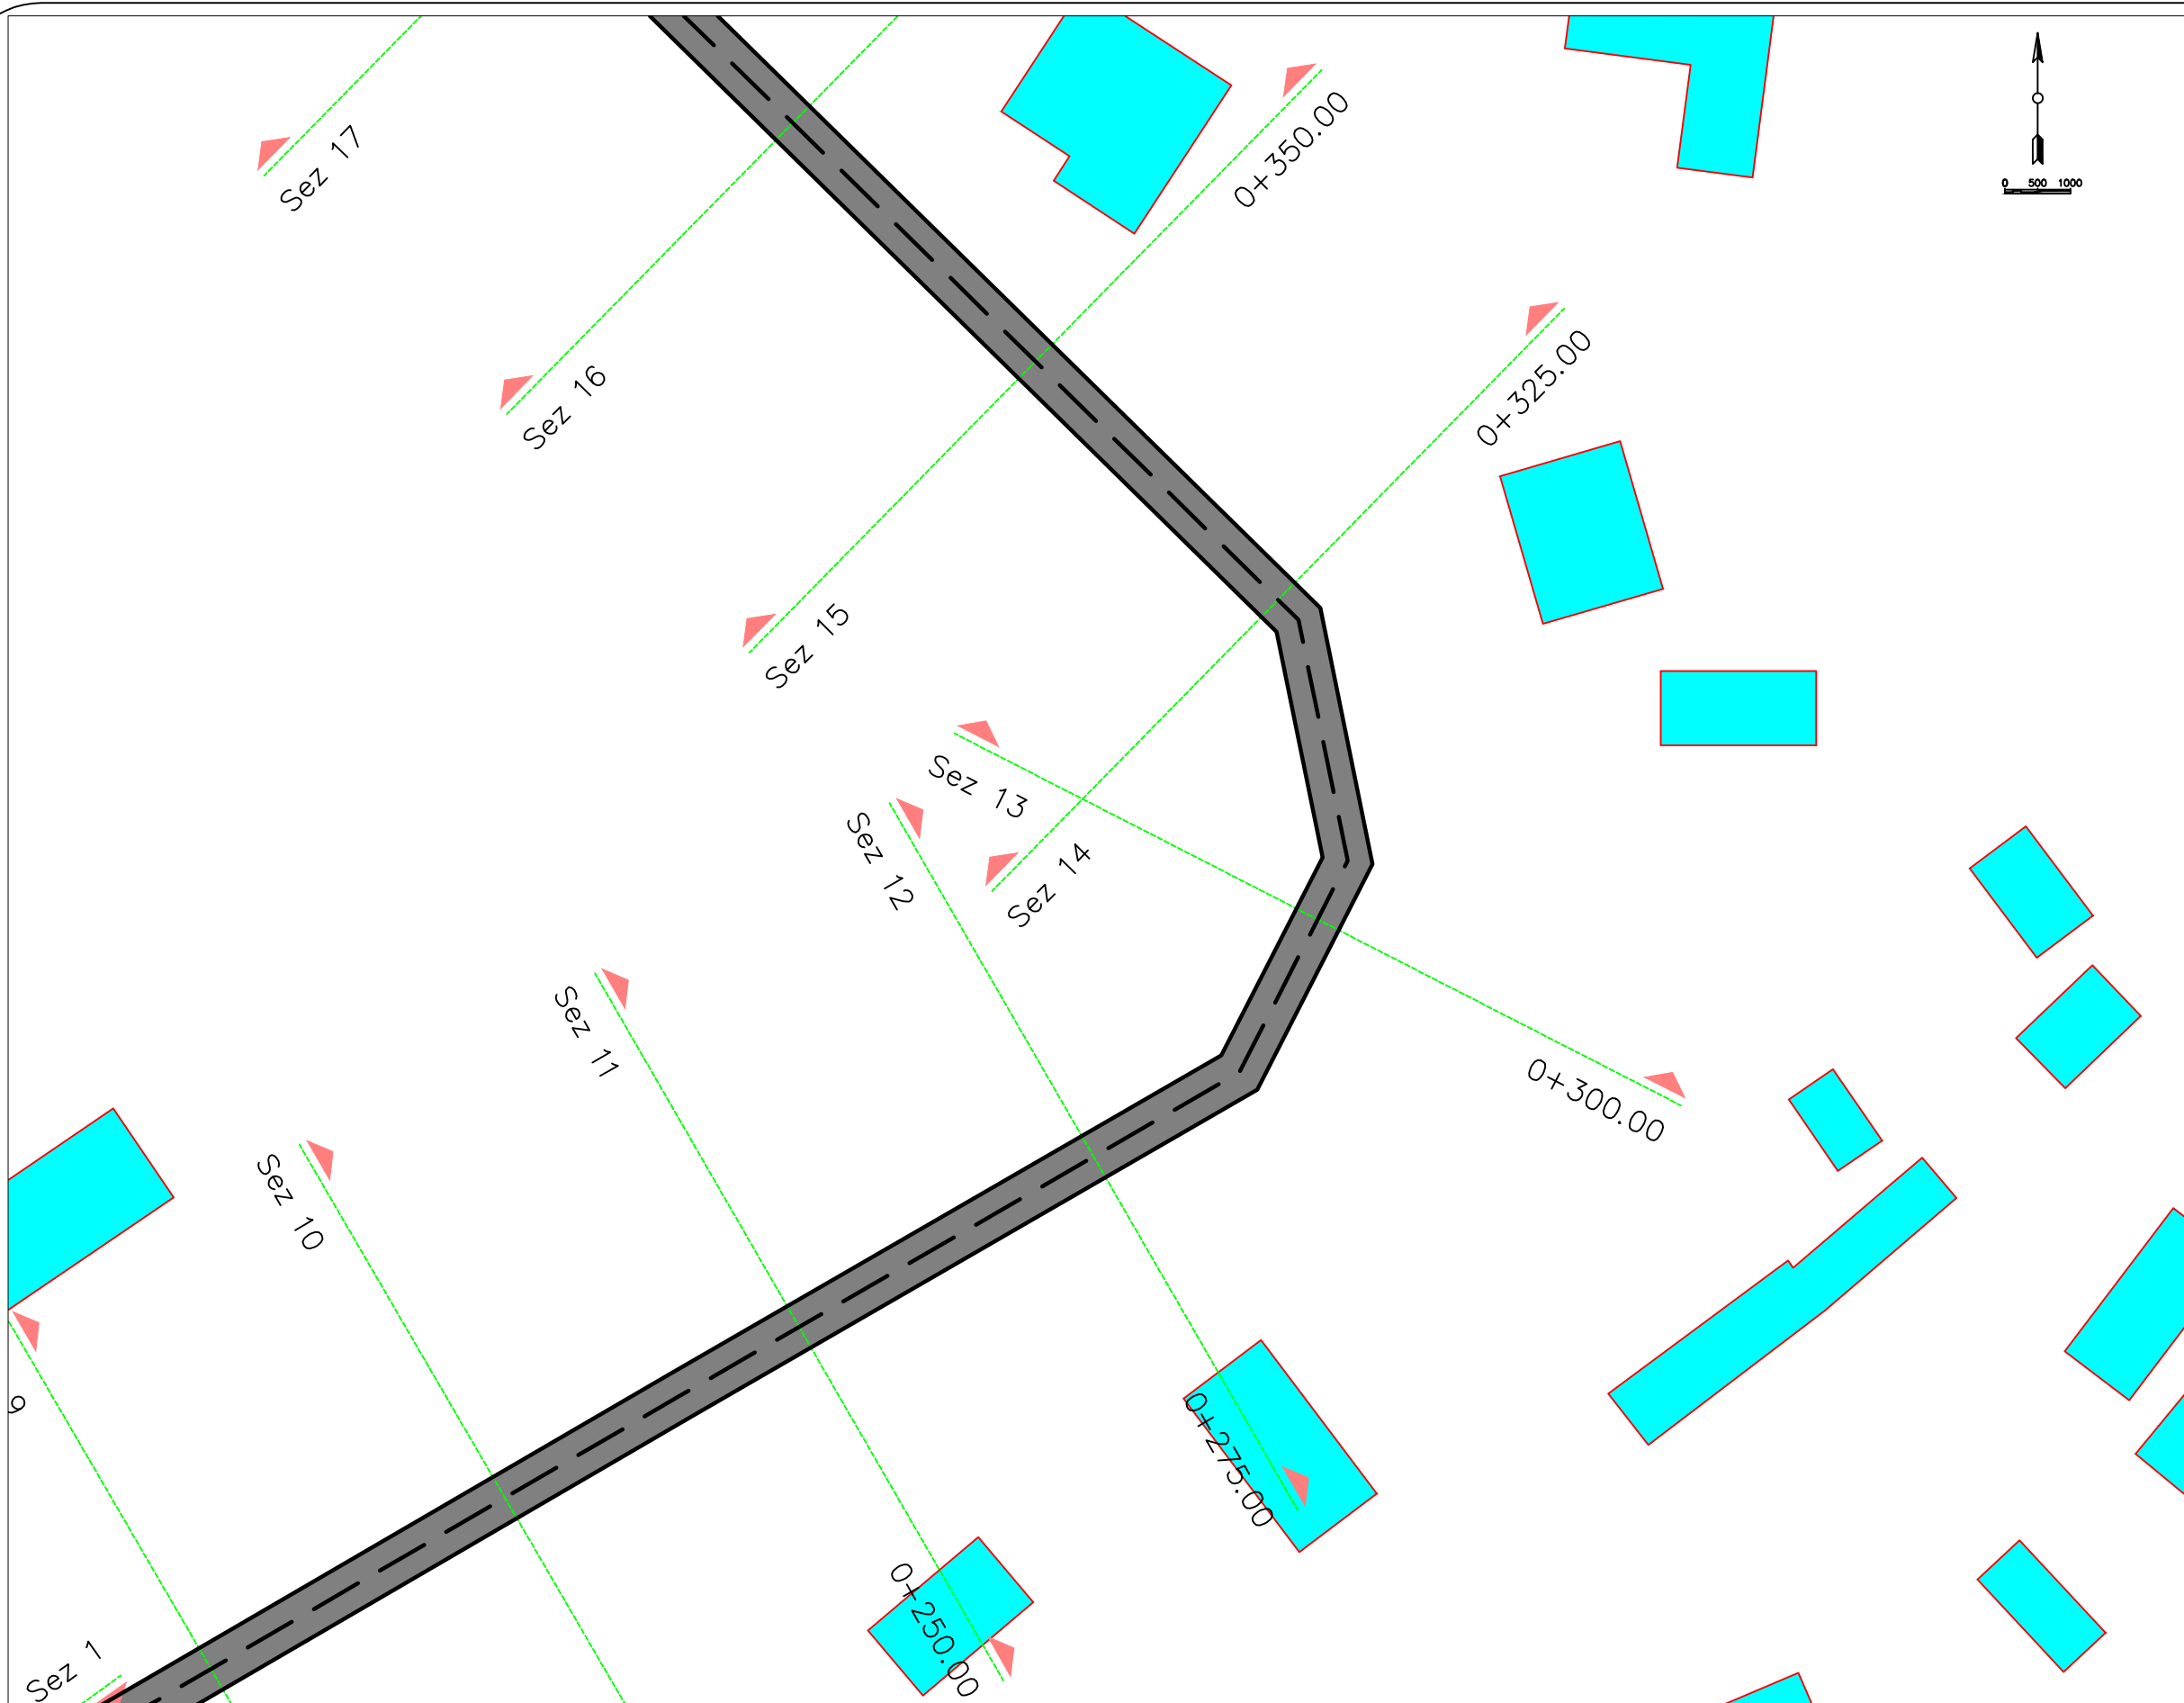


  
 REPUBLIKA E SHQIPËRISE  
 BASHKIA LEZHE  
 PROJEKT ZBATIMI  
 SISTEMIM, ASFALTIM I RRUGEVE NE  
 FSHATIIN MABE

Firm Name and Address  
  
 BASHKIA LEZHE  
 DREJTORIA E PLANIFIKIMI  
 DHE ZHVILLIMIT TE  
 TERRITORIT

Ark.DODE ZHUBA	
Ing.ADIONA MARTINI	
Ing.GJOVALIN MARKU	
Ing.GJON LUCA	
Ing.ALBAN LAÇI	

Project Name and Address  
 SISTEMIM, ASFALTIM I RRUGEVE NE  
 FSHATIIN MABE

Project	PLANIMETRIA	Sheet	
Date			3
Scale	1:500		

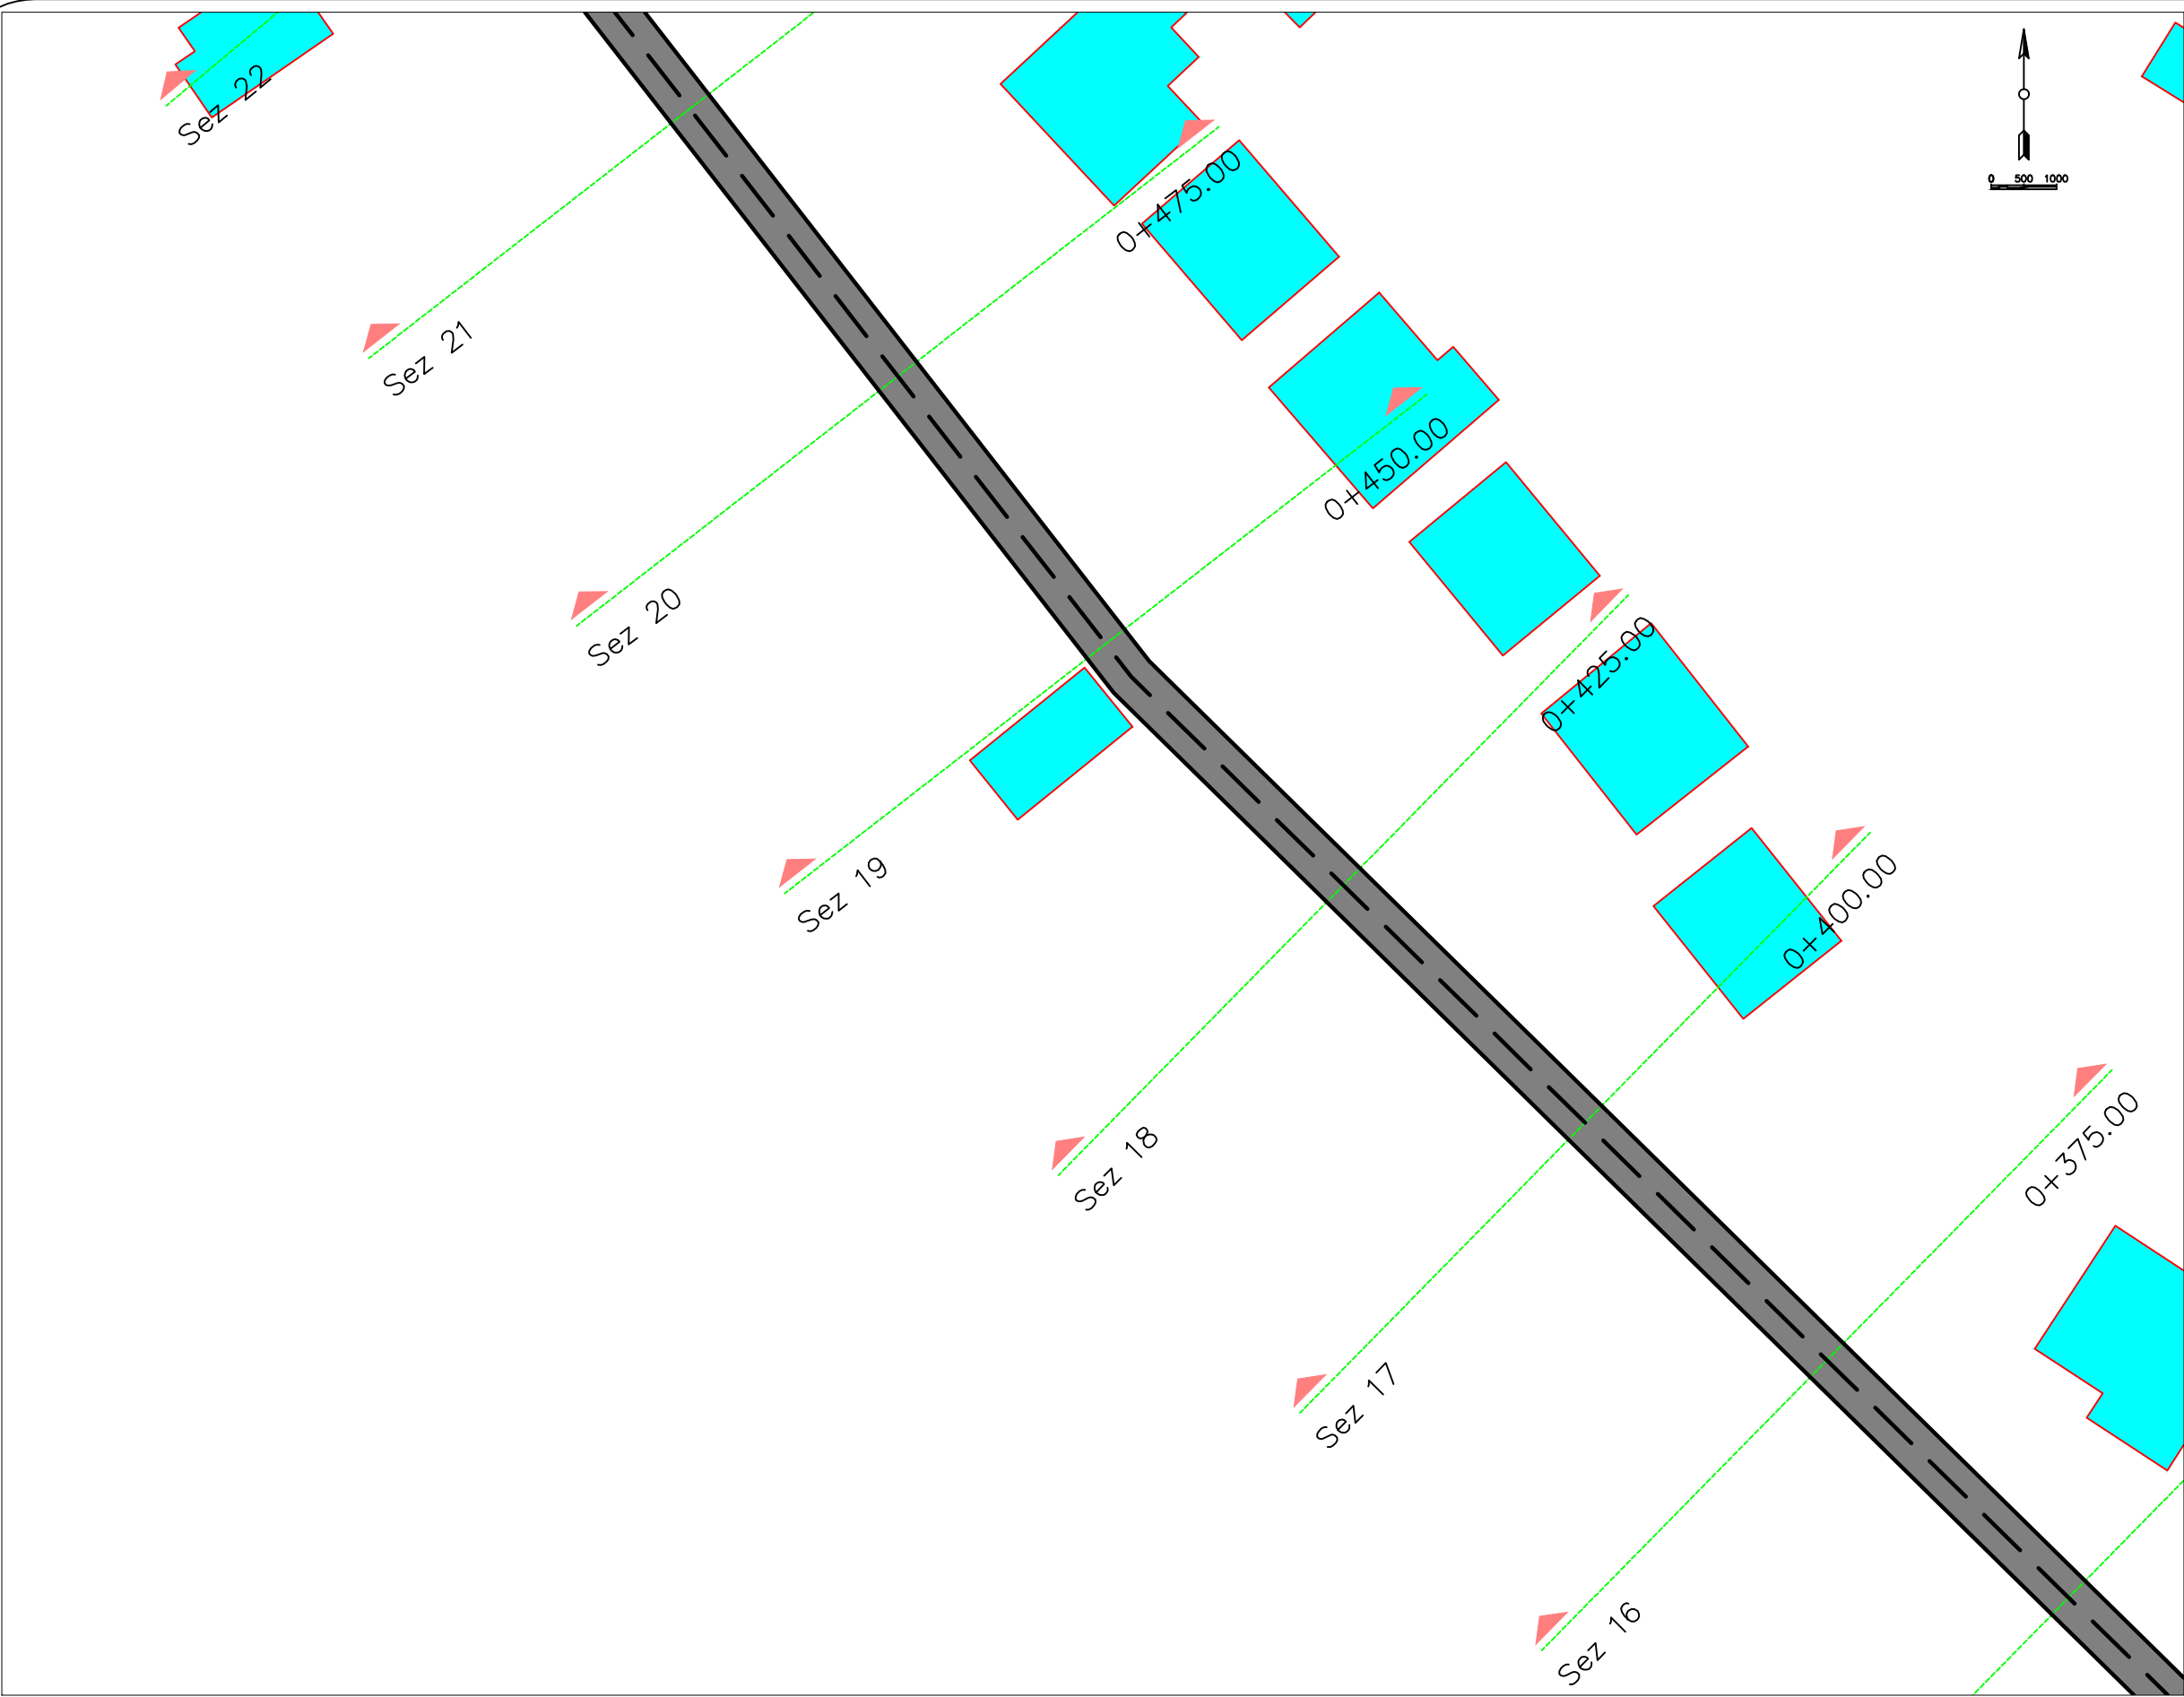

  
**REPUBLIKA E SHQIPËRISE**  
**BASHKIA LEZHE**  
 PROJEKT ZBATIMI  
 SISTEMIM, ASFALTIM I RRUGEVE NE  
 FSHATIIN MABE


Firm Name and Address  
  
**BASHKIA LEZHE**  
 DREJTORIA E PLANIFIKIMI  
 DHE ZHVILLIMIT TE  
 TERRITORIT

Ark.DODE ZHUBA	
Ing.ADIONA MARTINI	
Ing.GJOVALIN MARKU	
Ing.GJON LUCA	
Ing.ALBAN LAÇI	

Project Name and Address  
 SISTEMIM, ASFALTIM I RRUGEVE NE  
 FSHATIIN MABE

Project	PLANIMETRIA	Sheet	
Date			4
Scale	1:500		



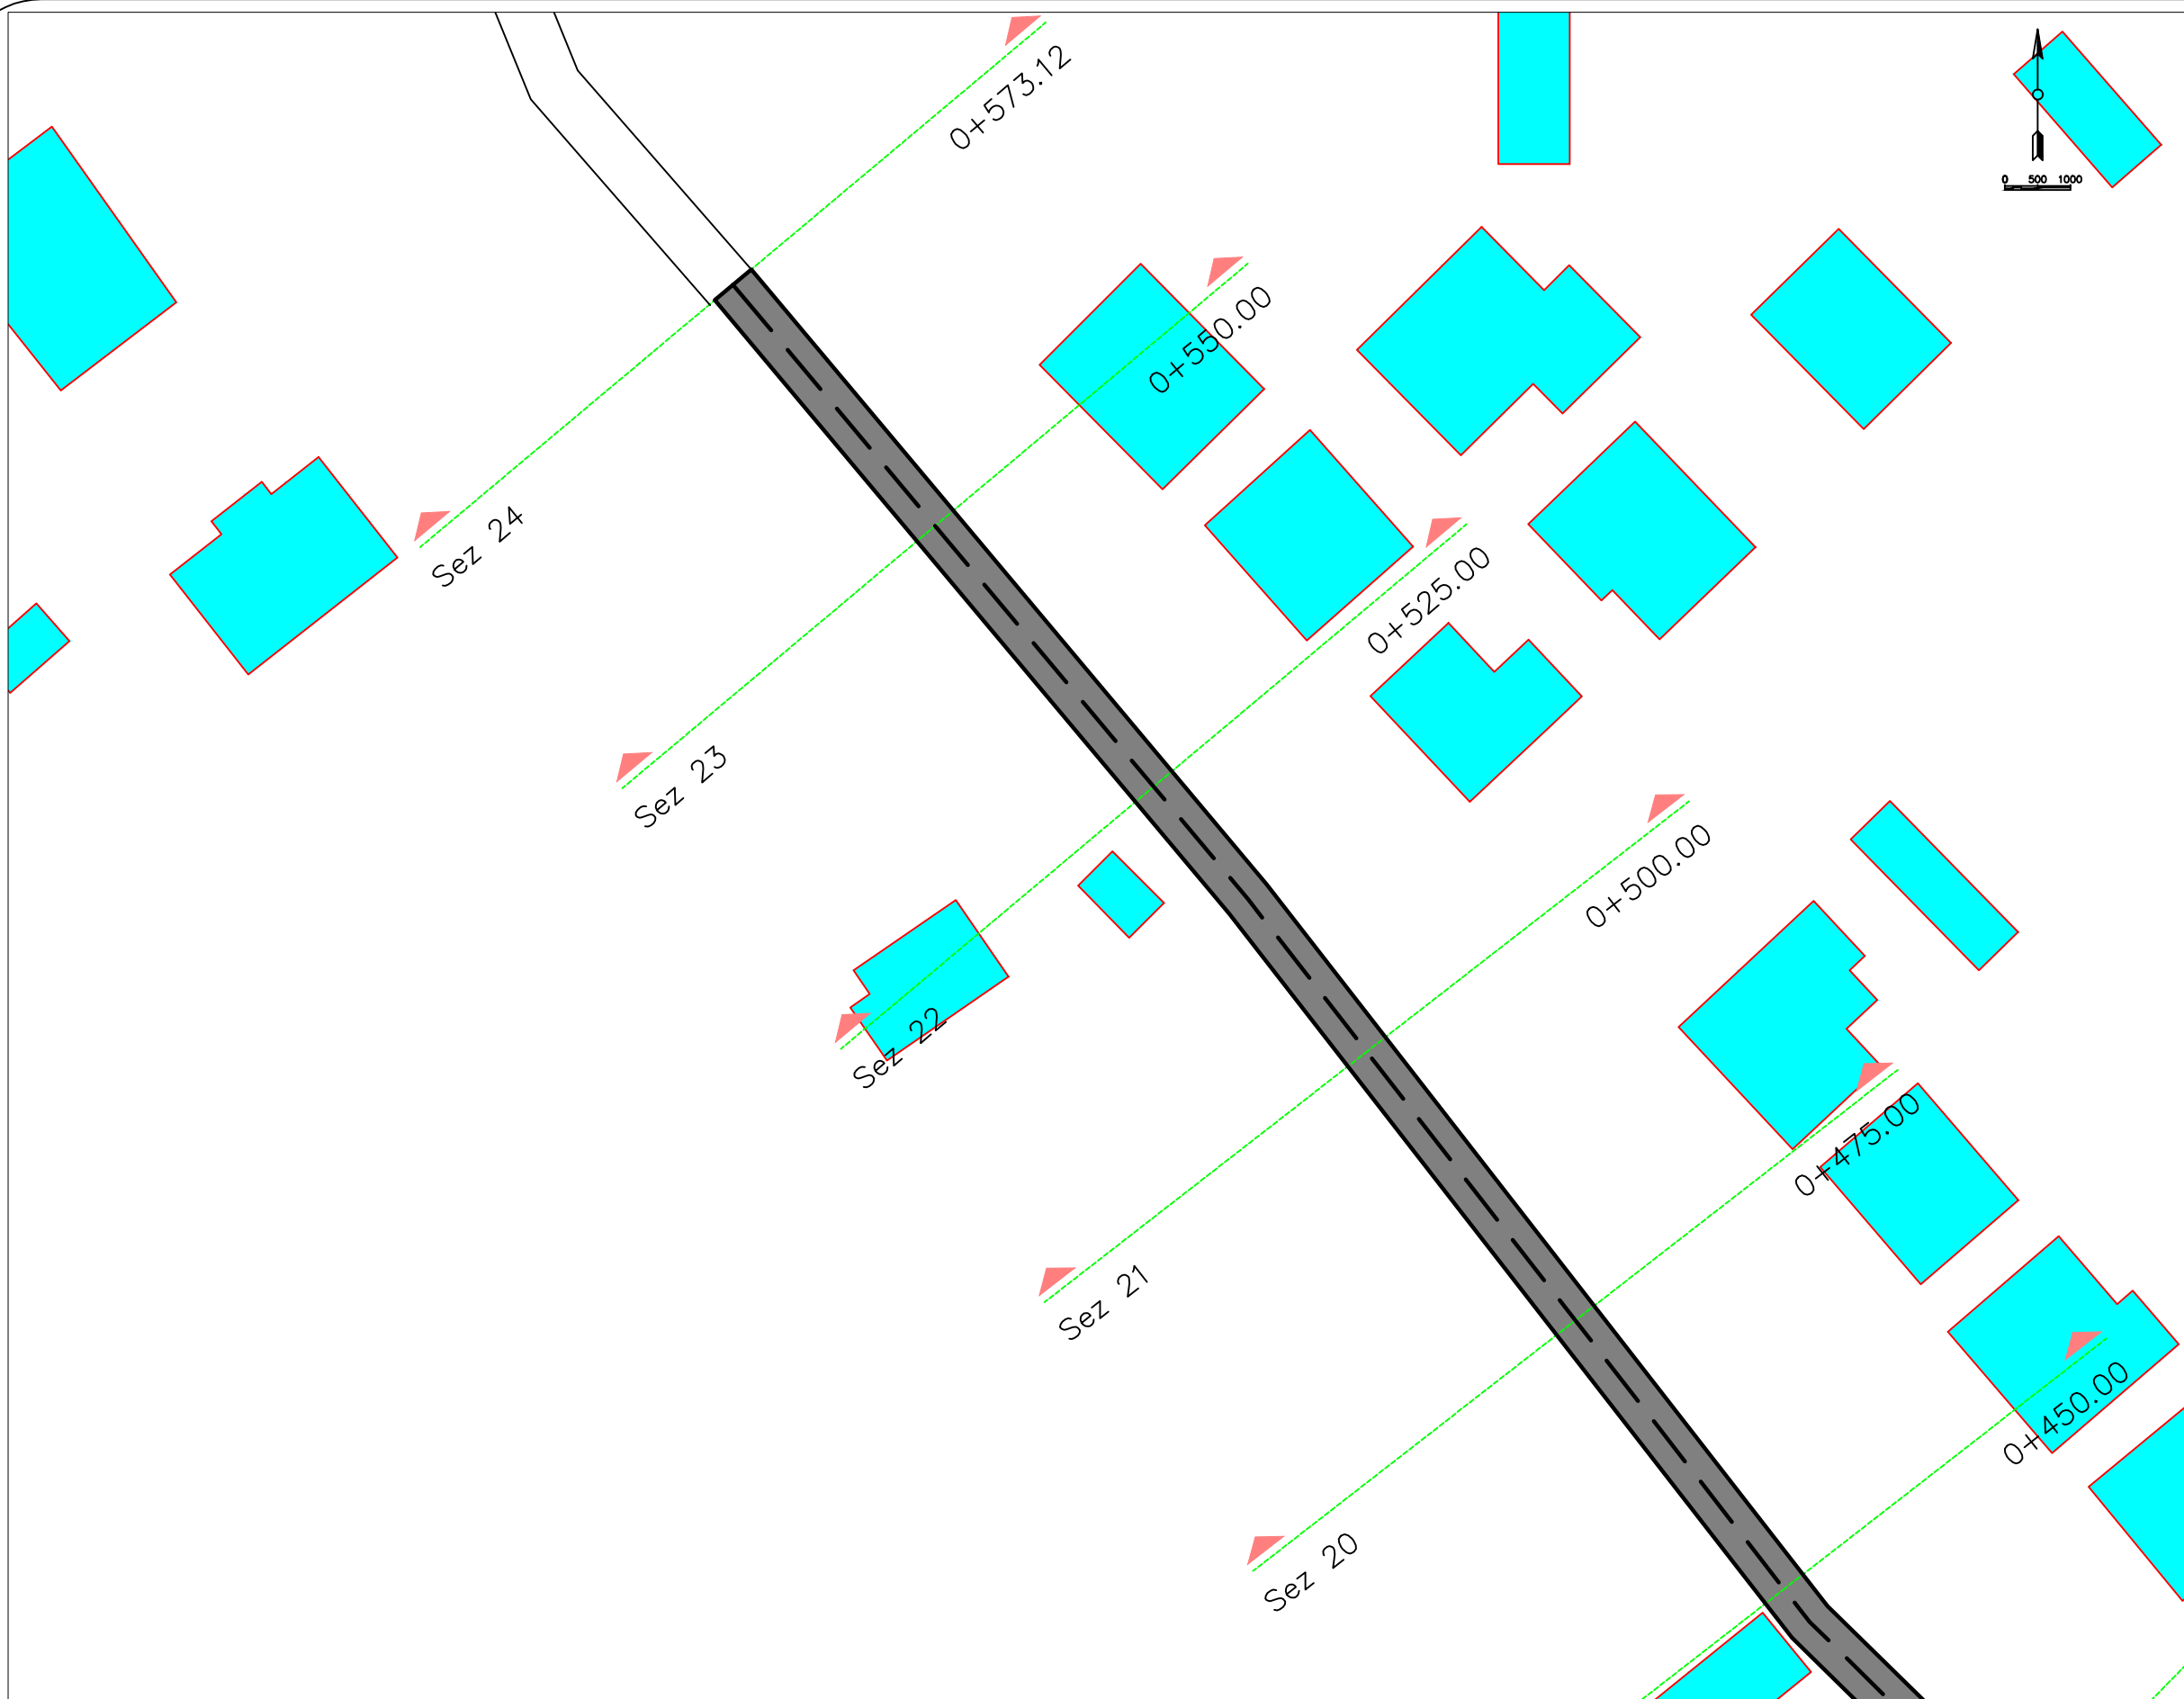

  
**REPUBLIKA E SHQIPËRISE**  
**BASHKIA LEZHE**  
 PROJEKT ZBATIMI  
 SISTEMIM, ASFALTIM I RRUGEVE NE  
 FSHATIIN MABE

  
**BASHKIA LEZHE**  
 DREJTORIA E PLANIFIKIMI  
 DHE ZHVILLIMIT TE  
 TERRITORIT

Ark.DODE ZHUBA	
Ing.ADIONA MARTINI	
Ing.GJOVALIN MARKU	
Ing.GJON LUCA	
Ing.ALBAN LAÇI	

Project Name and Address  
 SISTEMIM, ASFALTIM I RRUGEVE NE  
 FSHATIIN MABE

Project <b>PLANIMETRIA</b>	Sheet <b>5</b>
Date	
Scale 1:500	




  
**REPUBLIKA E SHQIPËRISE**  
**BASHKIA LEZHE**  
 PROJEKT ZBATIMI  
 SISTEMIM, ASFALTIM I RRUGEVE NE  
 FSHATIIN MABE

  
**BASHKIA LEZHE**  
 DREJTORIA E PLANIFIKIMI  
 DHE ZHVILLIMIT TE  
 TERRITORIT

Ark.DODE ZHUBA	
Ing.ADIONA MARTINI	
Ing.GJOVALIN MARKU	
Ing.GJON LUCA	
Ing.ALBAN LAÇI	

Project Name and Address  
 SISTEMIM, ASFALTIM I RRUGEVE NE  
 FSHATIIN MABE

Project	PLANIMETRIA	Sheet	
Date			6
Scale	1:500		

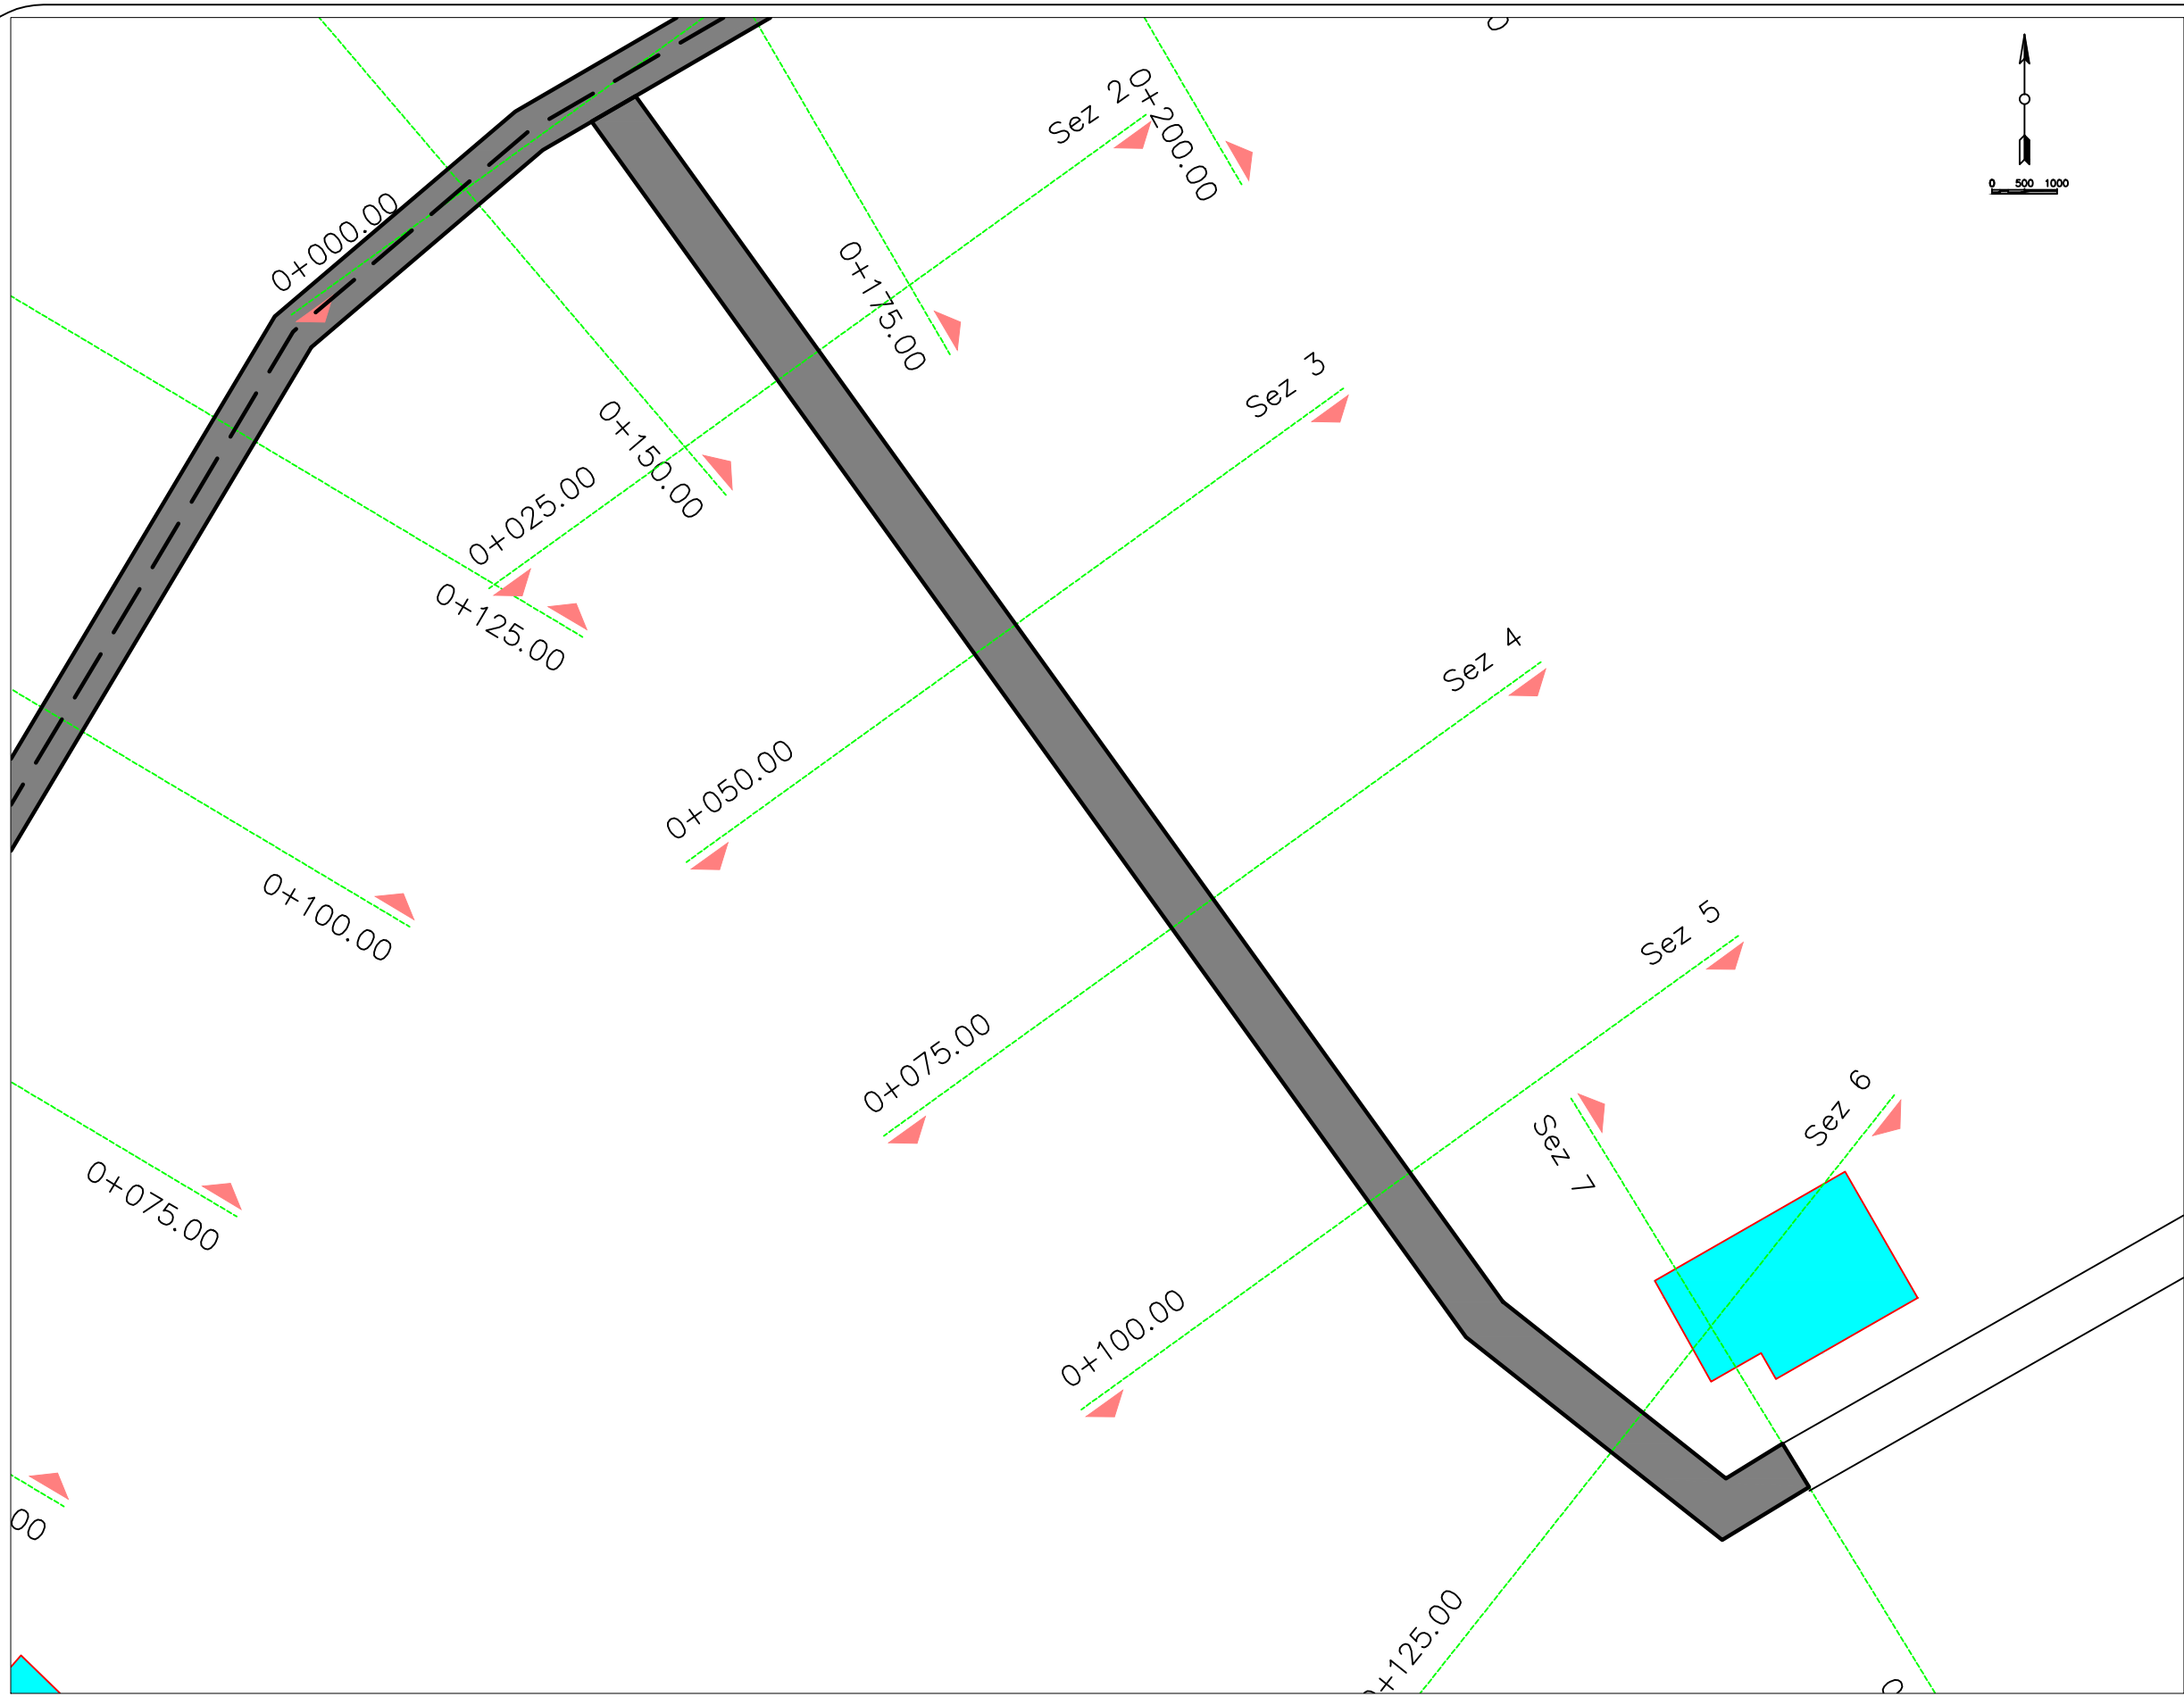

  
 REPUBLIKA E SHQIPËRISE  
 BASHKIA LEZHE  
 PROJEKT ZBATIMI  
 SISTEMIM, ASFALTIM I RRUGEVE NE  
 FSHATIIN MABE


Firm Name and Address  
  
 BASHKIA LEZHE  
 DREJTORIA E PLANIFIKIMI  
 DHE ZHVILLIMIT TE  
 TERRITORIT

Ark.DODE ZHUBA	
Ing.ADIONA MARTINI	
Ing.GJOVALIN MARKU	
Ing.GJON LUCA	
Ing.ALBAN LAÇI	


Project Name and Address  
 SISTEMIM, ASFALTIM I RRUGEVE NE  
 FSHATIIN MABE

Project	PLANIMETRIA	Sheet	
Date			7
Scale	1:500		



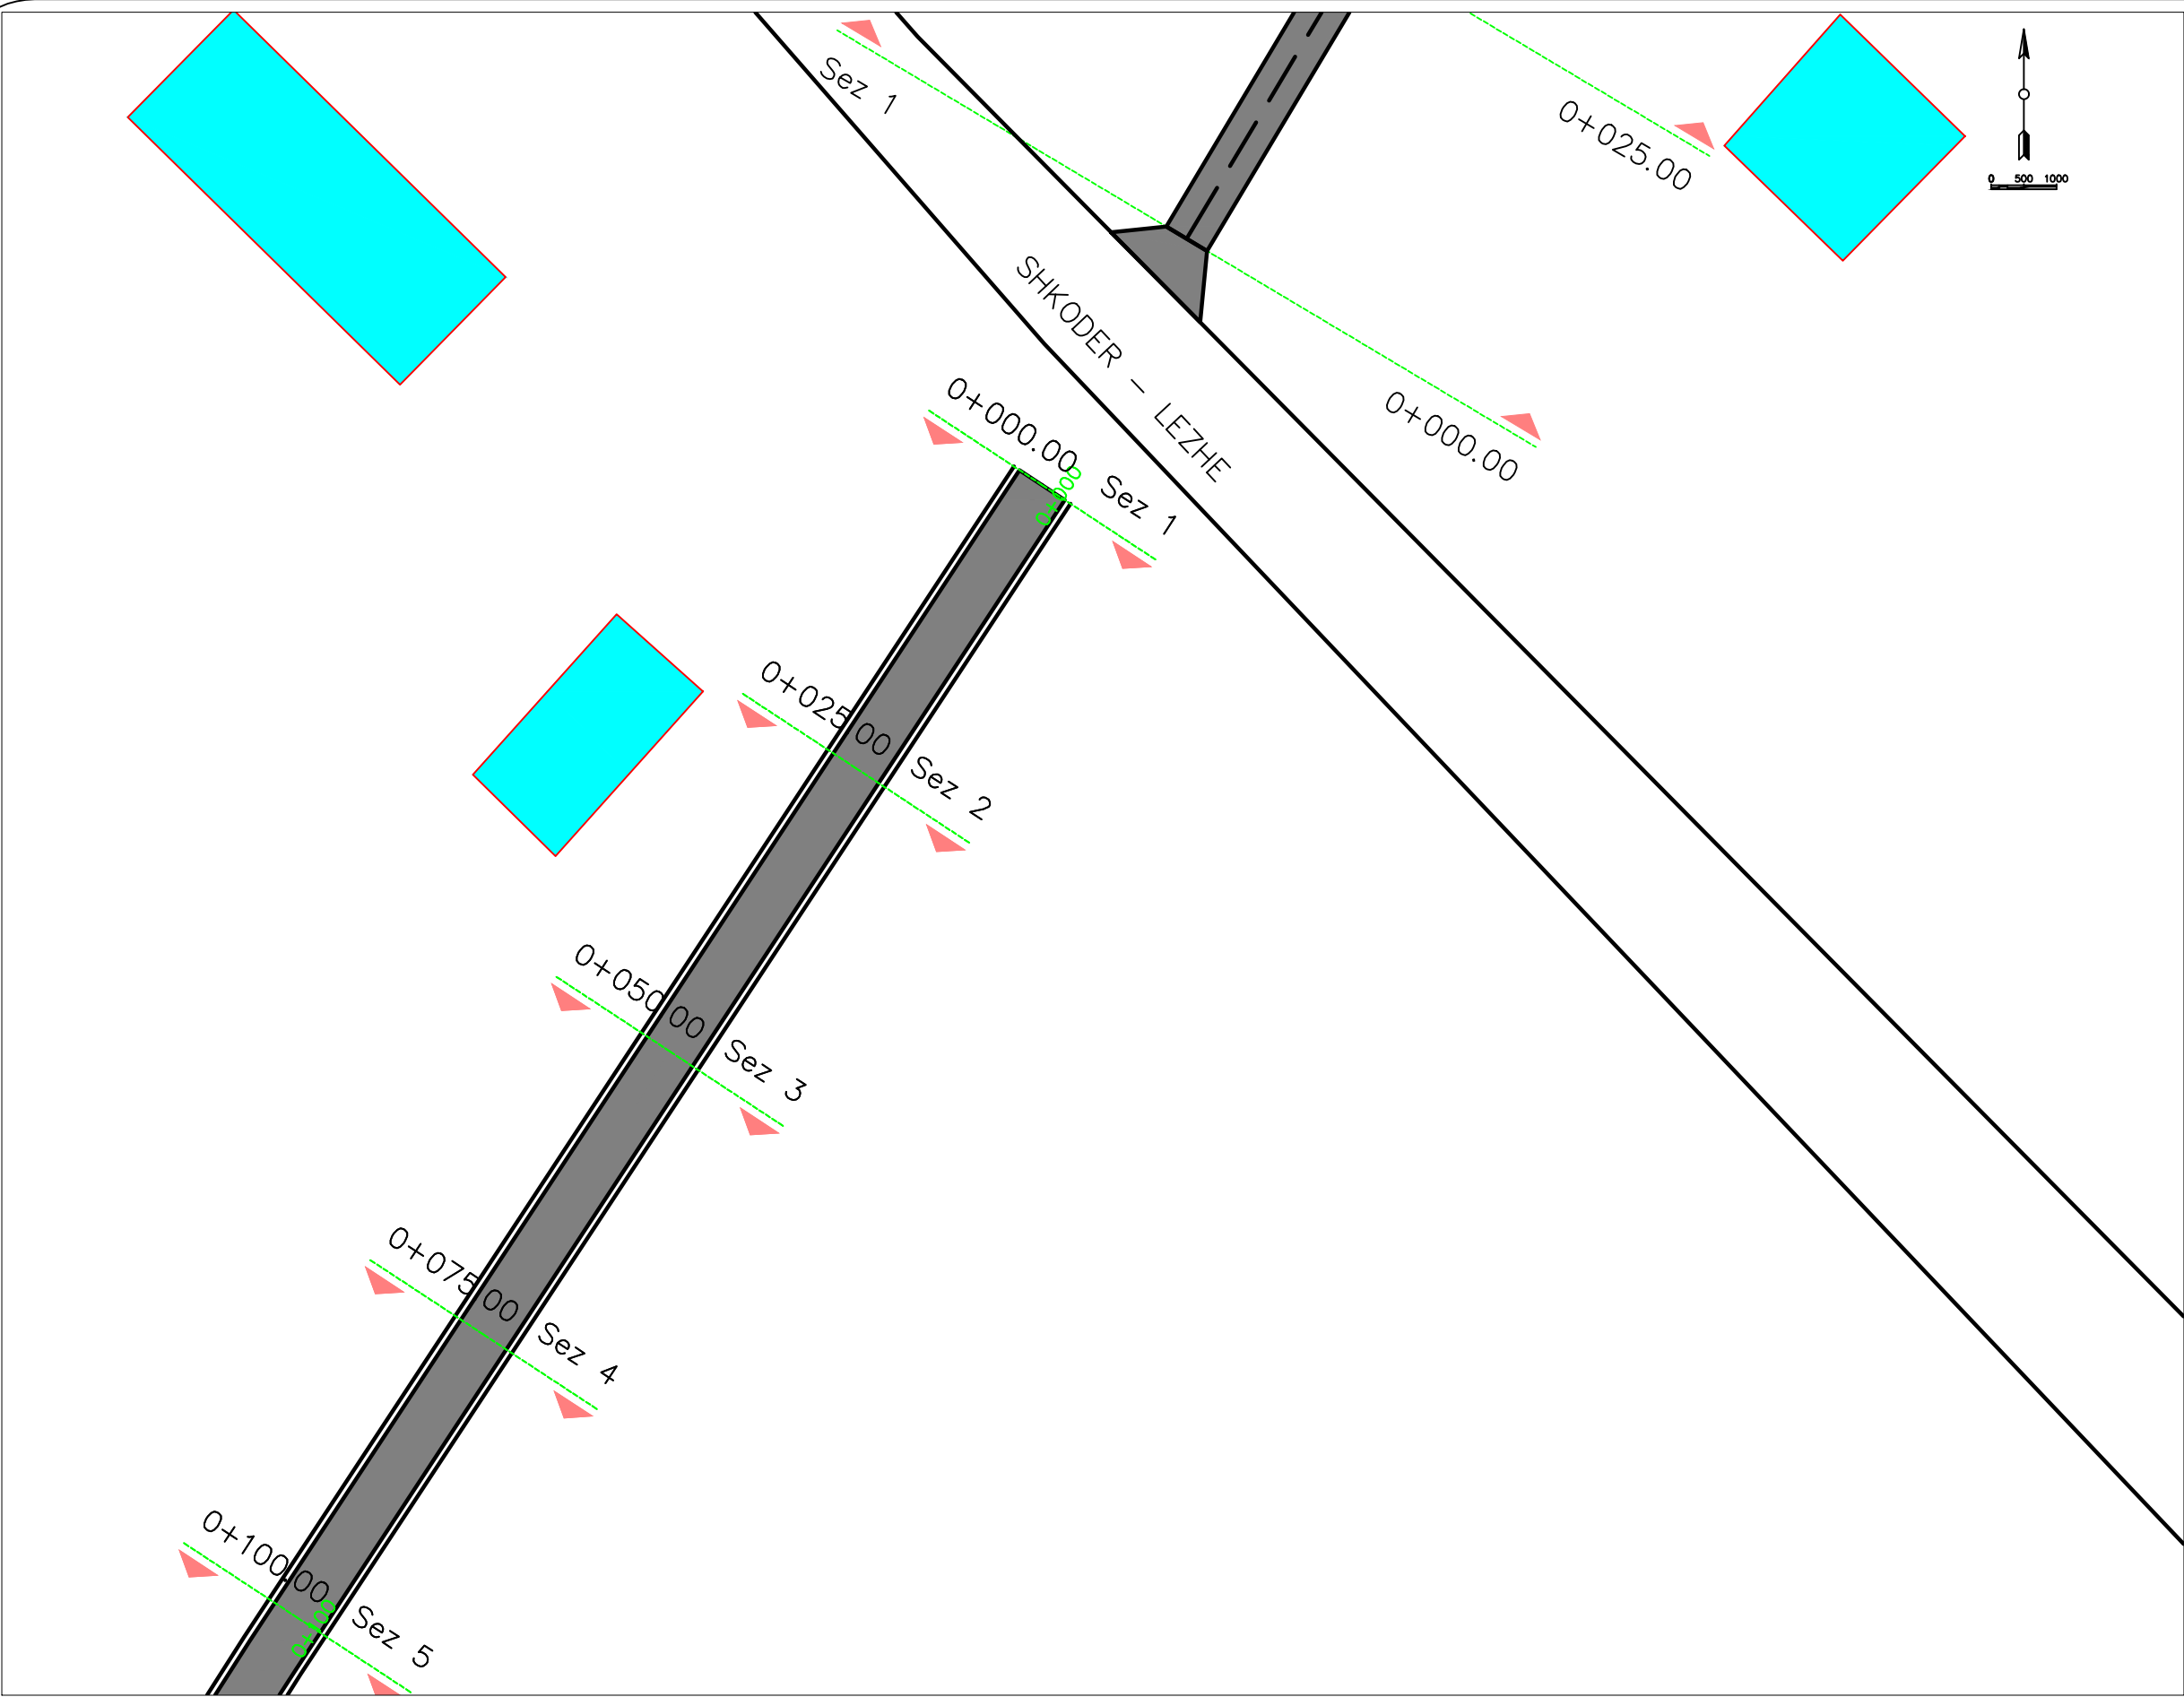


  
**REPUBLIKA E SHQIPËRISE**  
**BASHKIA LEZHE**  
 PROJEKT ZBATIMI  
 SISTEMIM, ASFALTIM I RRUGEVE NE  
 FSHATIIN MABE

  
**BASHKIA LEZHE**  
 DREJTORIA E PLANIFIKIMI  
 DHE ZHVILLIMIT TE  
 TERRITORIT

Ark. DODE ZHUBA	
Ing. ADIONA MARTINI	
Ing. GJOVALIN MARKU	
Ing. GJON LUCA	
Ing. ALBAN LAÇI	

Project Name and Address  
 SISTEMIM, ASFALTIM I RRUGEVE NE  
 FSHATIIN MABE

Project <b>PLANIMETRIA</b>	Sheet
Date	8
Scale 1:500	

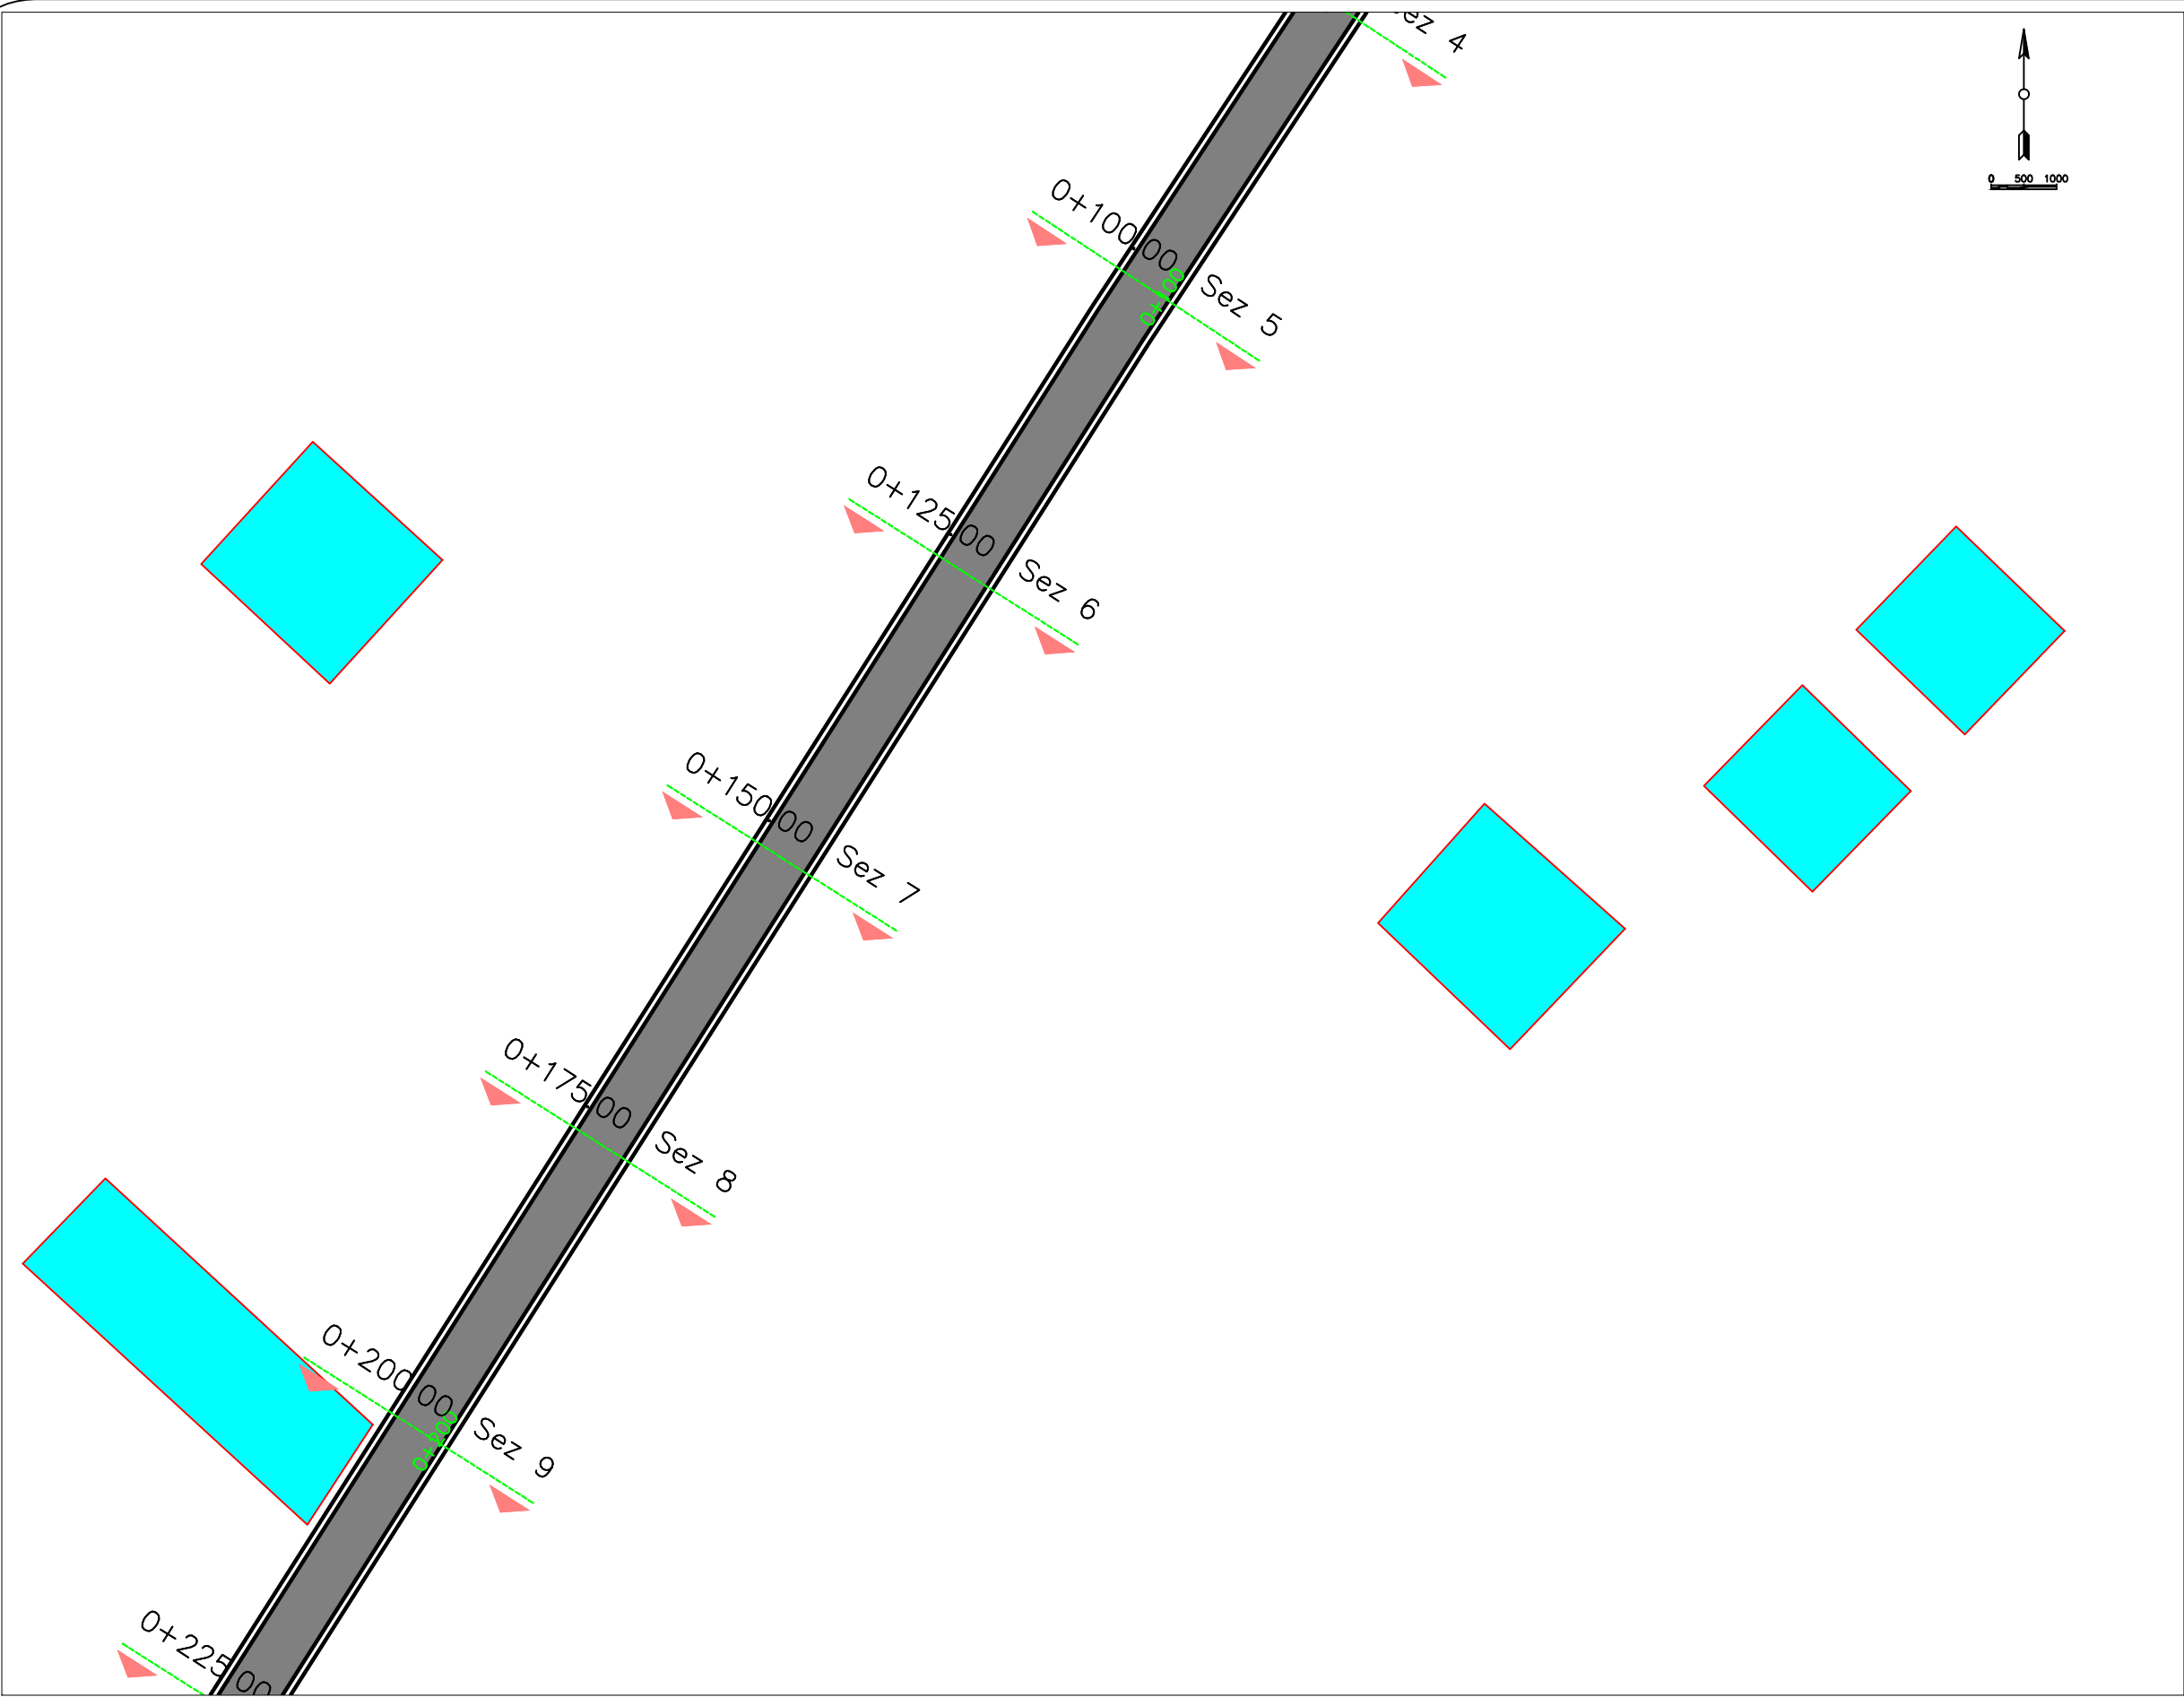


  
**REPUBLIKA E SHQIPËRISE**  
**BASHKIA LEZHE**  
 PROJEKT ZBATIMI  
 SISTEMIM, ASFALTIM I RRUGEVE NE  
 FSHATIIN MABE

  
**BASHKIA LEZHE**  
 DREJTORIA E PLANIFIKIMI  
 DHE ZHVILLIMIT TE  
 TERRITORIT

Ark.DODE ZHUBA	
Ing.ADIONA MARTINI	
Ing.GJOVALIN MARKU	
Ing.GJON LUCA	
Ing.ALBAN LAÇI	

Project Name and Address  
 SISTEMIM, ASFALTIM I RRUGEVE NE  
 FSHATIIN MABE

Project <b>PLANIMETRIA</b>	Sheet <b>9</b>
Date	
Scale <b>1:500</b>	

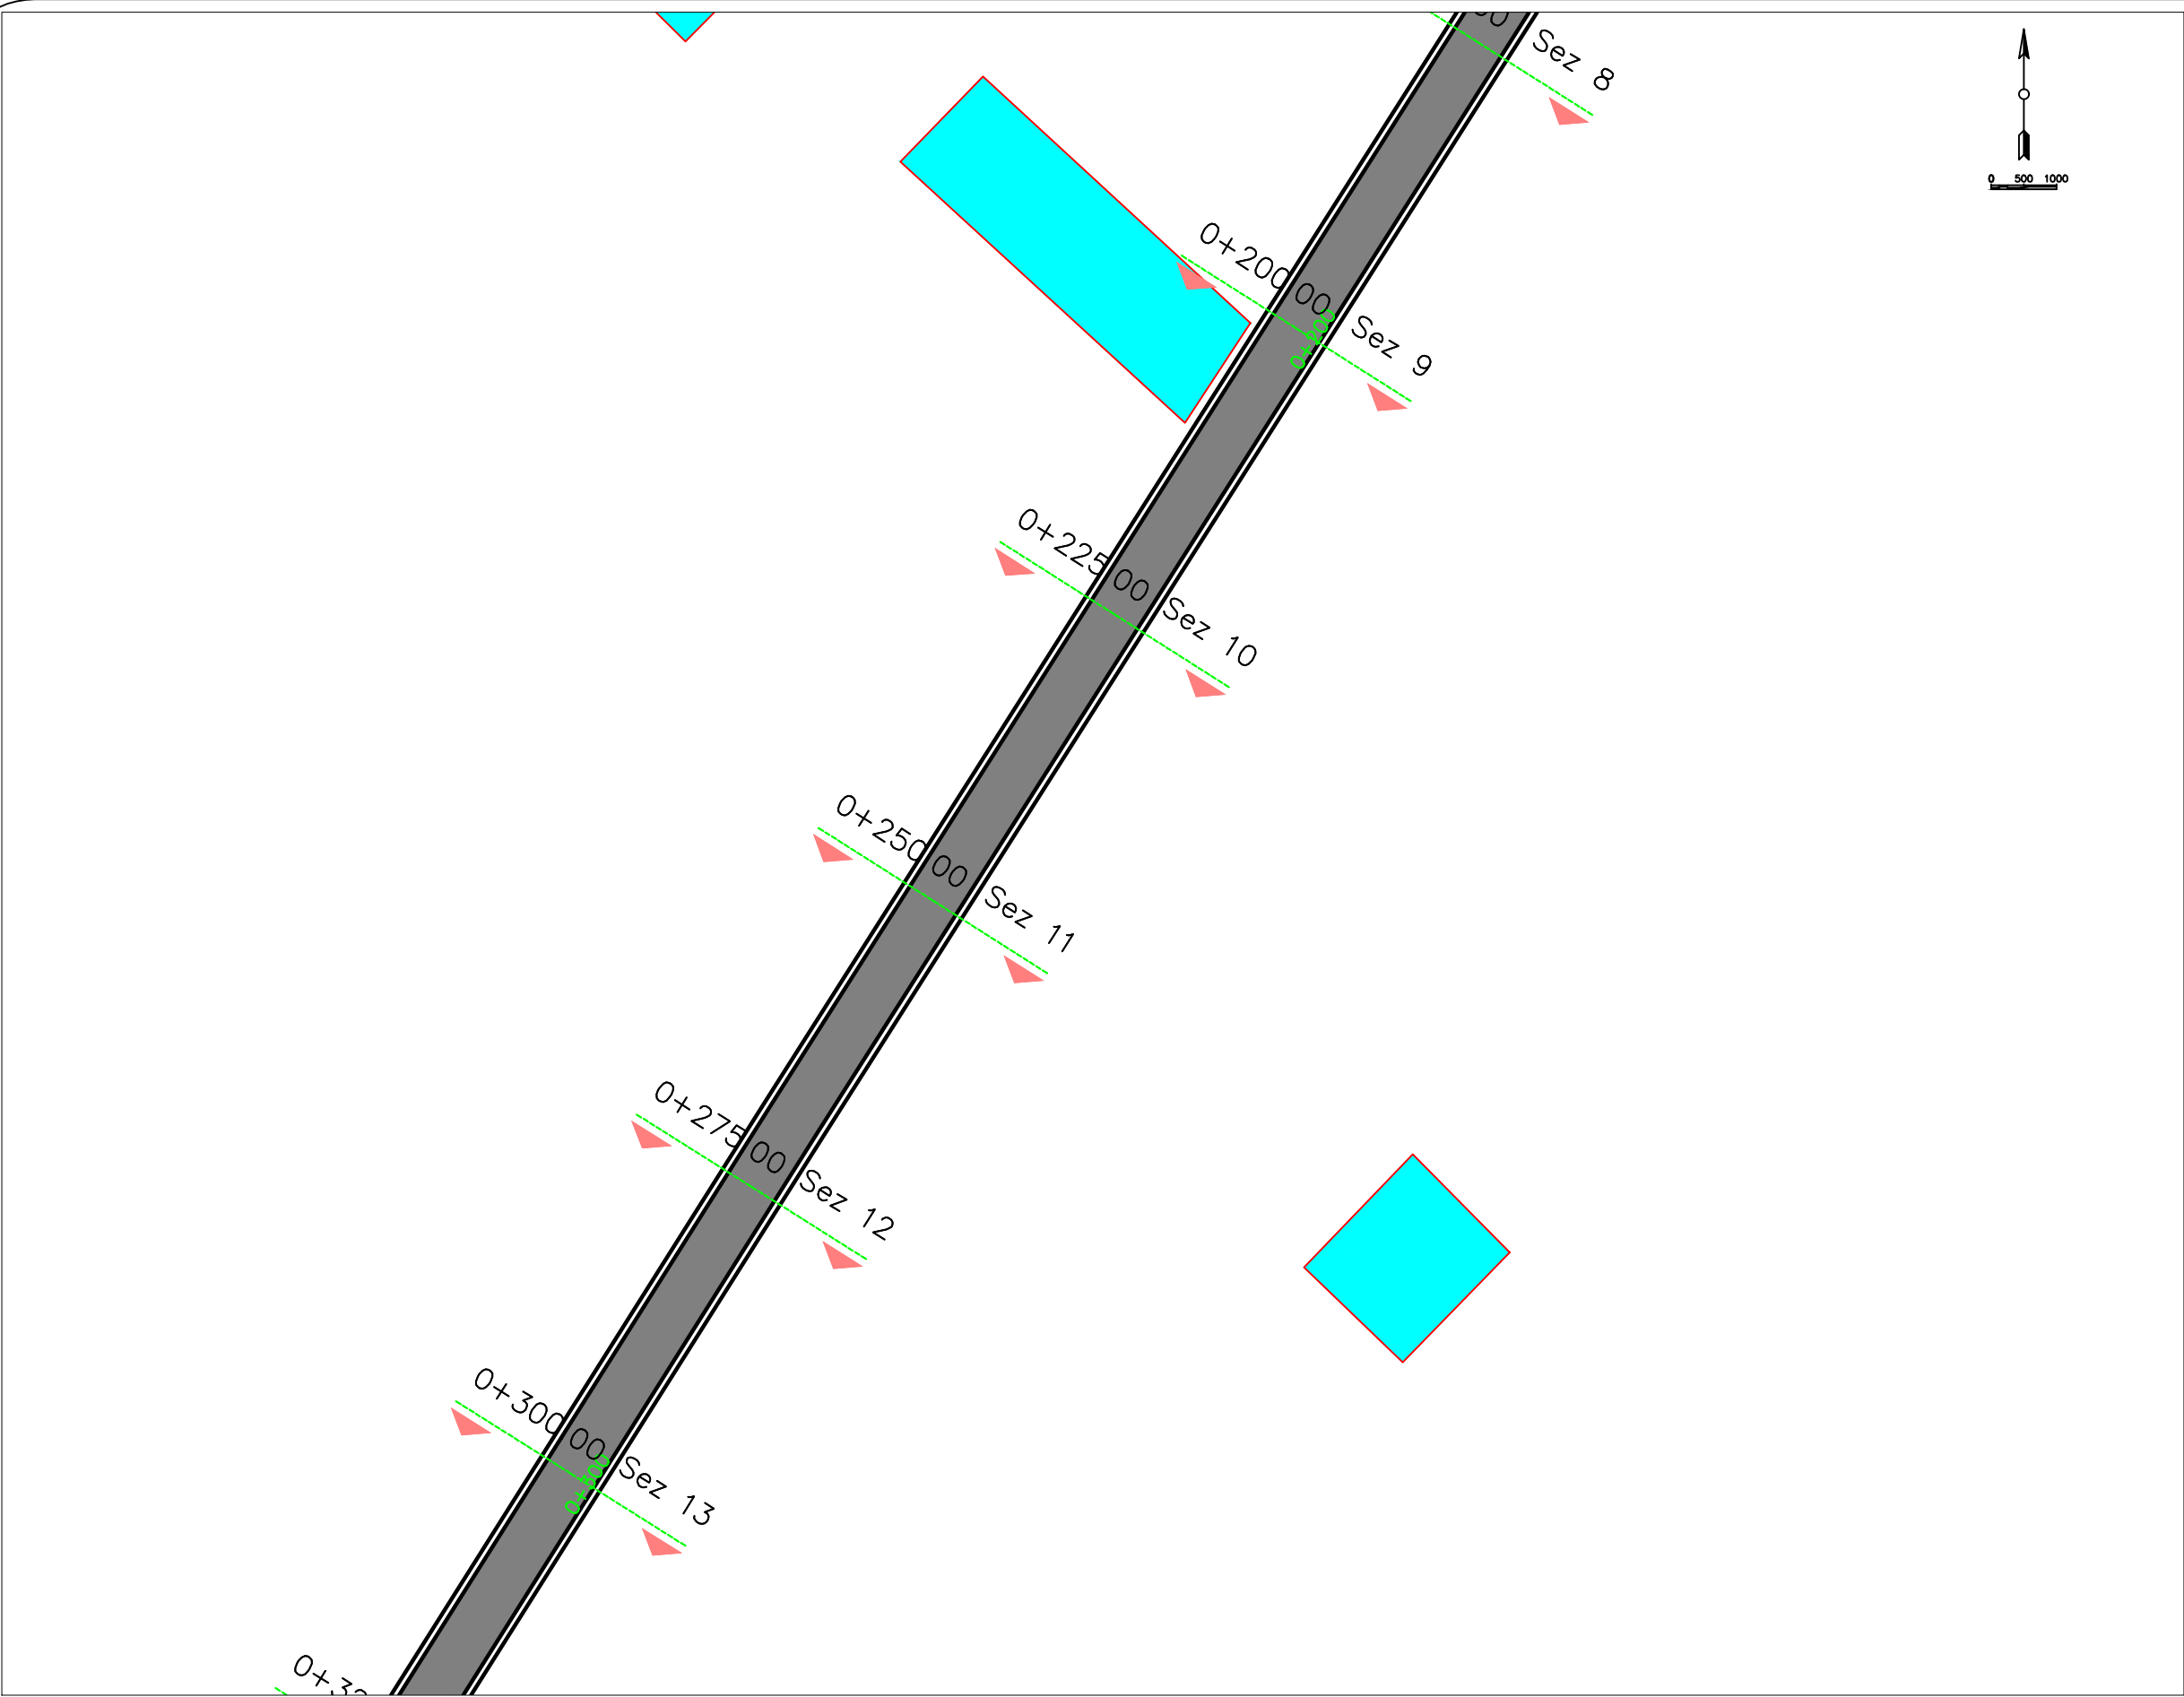

  
**REPUBLIKA E SHQIPËRISE**  
**BASHKIA LEZHE**  
 PROJEKT ZBATIMI  
 SISTEMIM, ASFALTIM I RRUGEVE NE  
 FSHATIIN MABE


  
**BASHKIA LEZHE**  
 DREJTORIA E PLANIFIKIMI  
 DHE ZHVILLIMIT TE  
 TERRITORIT

Ark.DODE ZHUBA	
Ing.ADIONA MARTINI	
Ing.GJOVALIN MARKU	
Ing.GJON LUCA	
Ing.ALBAN LAÇI	

Project Name and Address  
 SISTEMIM, ASFALTIM I RRUGEVE NE  
 FSHATIIN MABE

Project <b>PLANIMETRIA</b>	Sheet
Date	<b>10</b>
Scale 1:500	



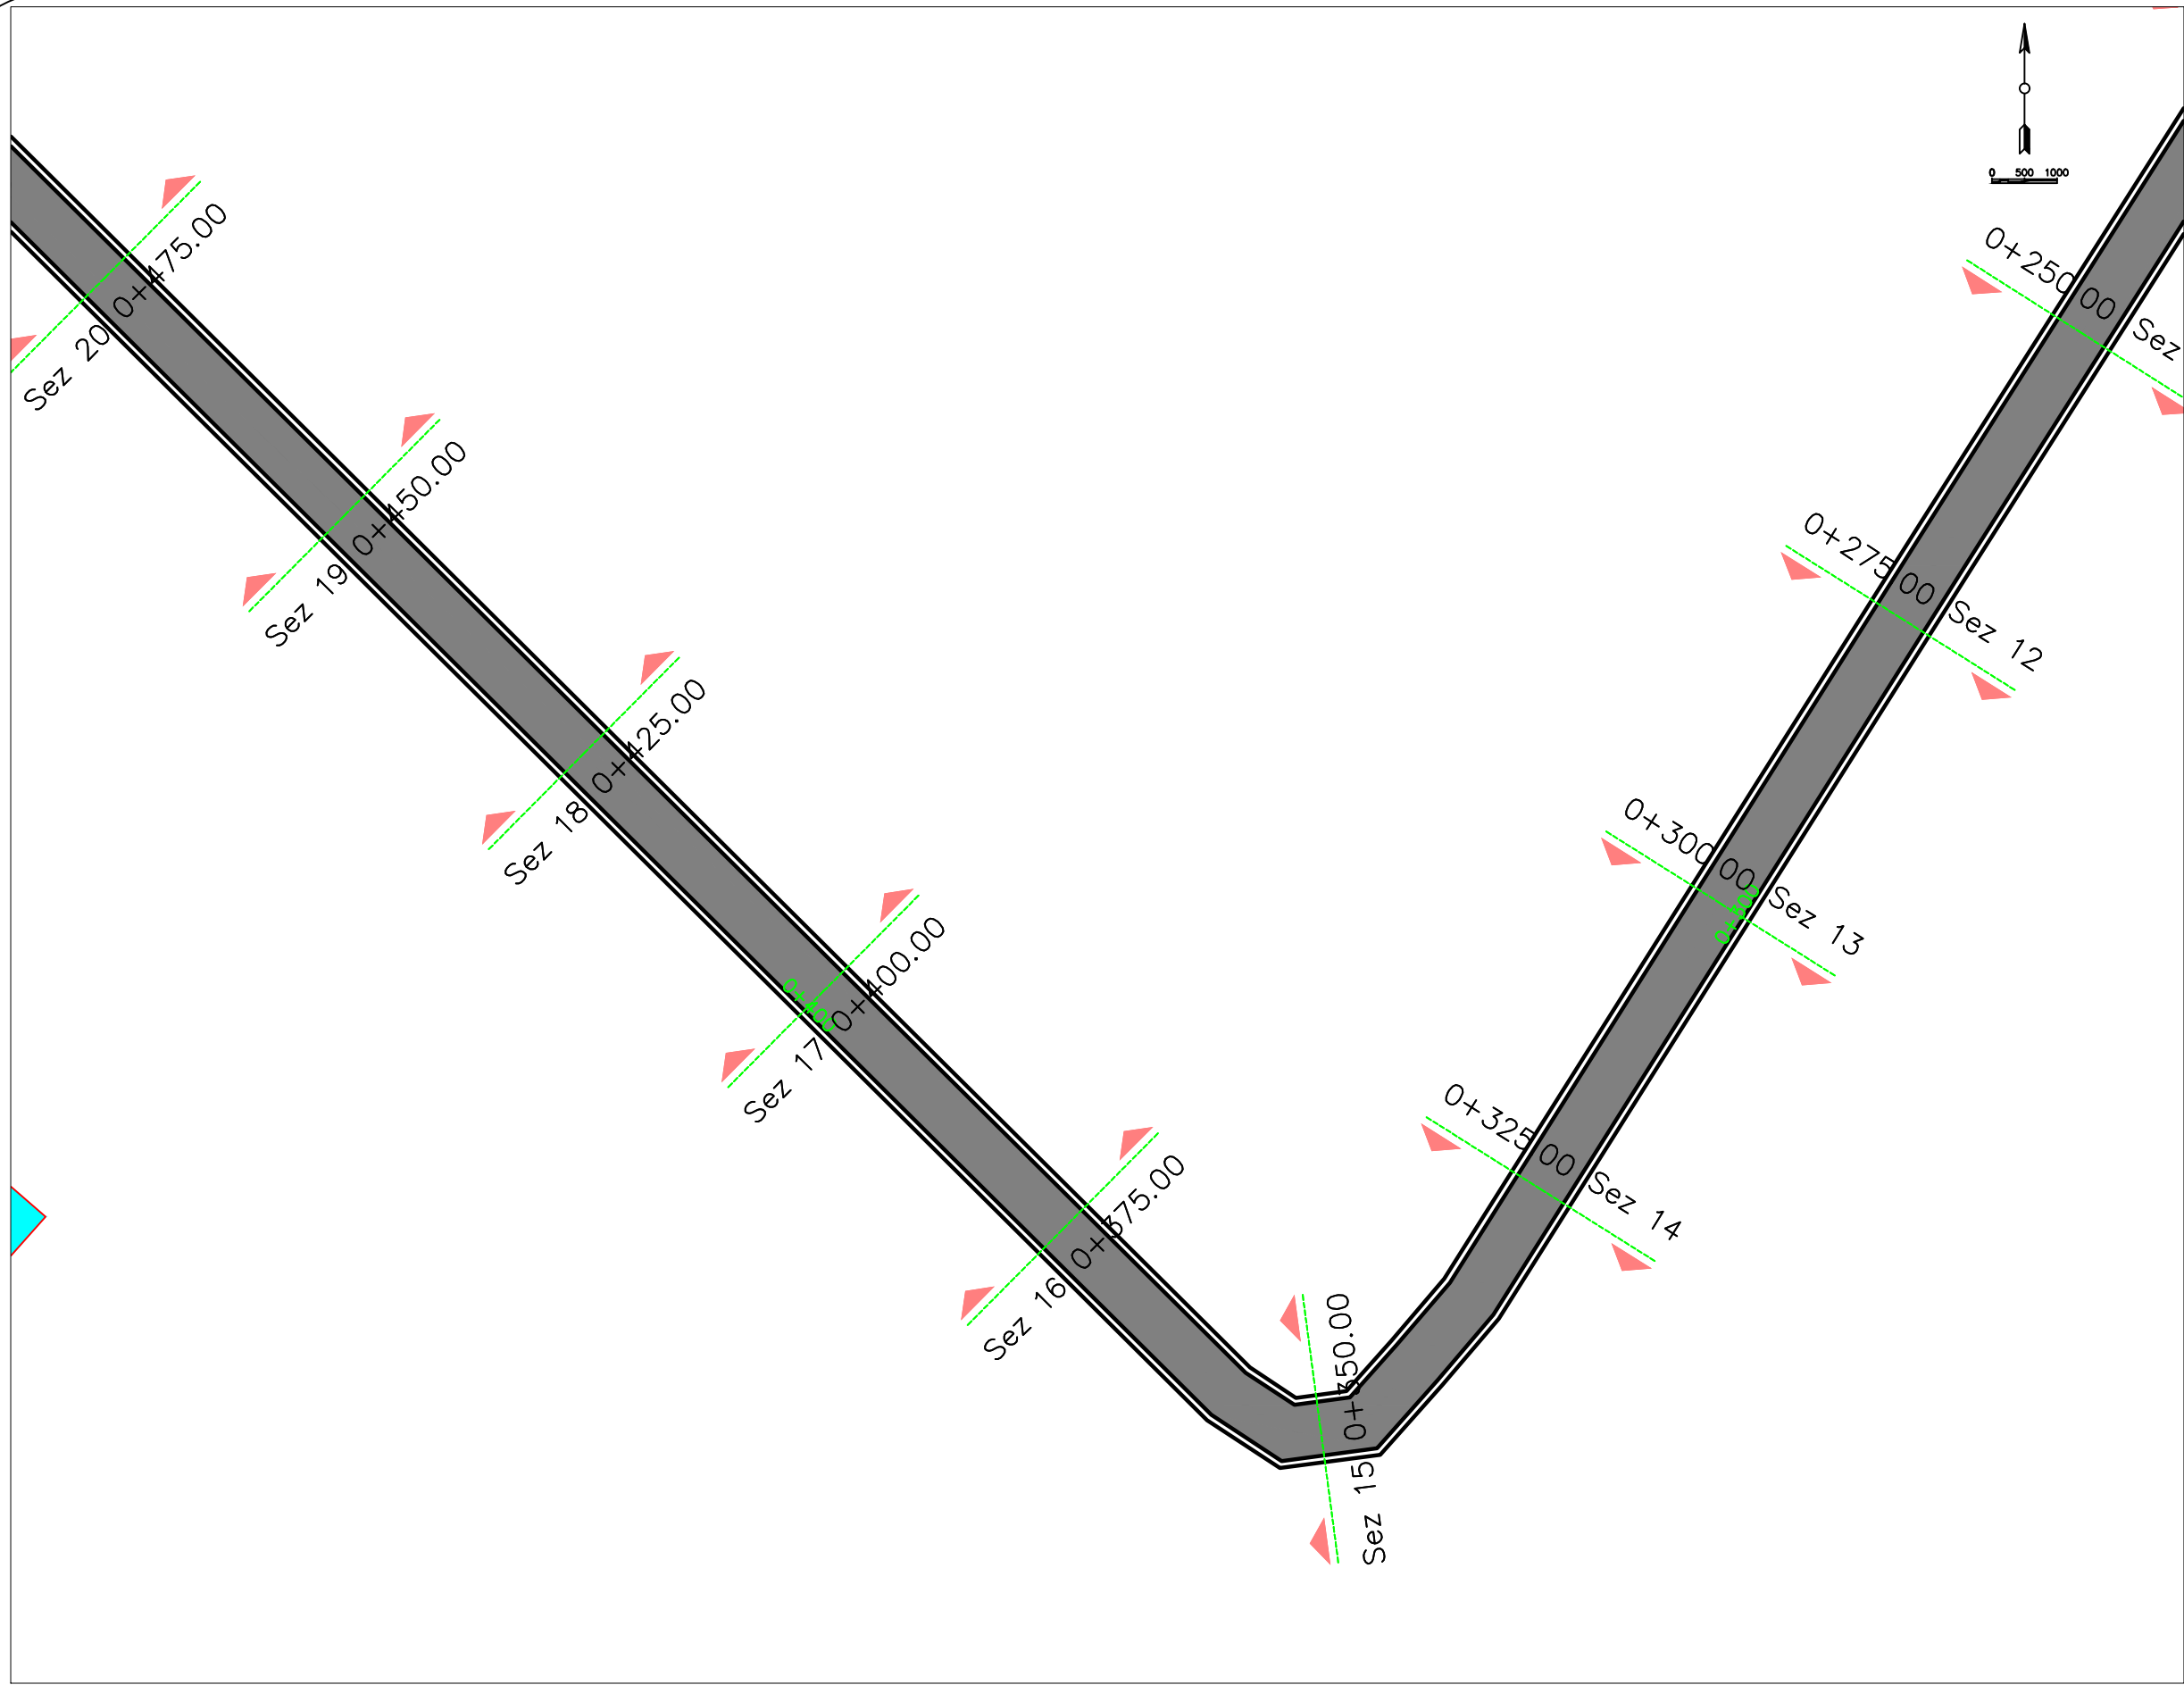


  
**REPUBLIKA E SHQIPËRISE**  
**BASHKIA LEZHE**  
 PROJEKT ZBATIMI  
 SISTEMIM, ASFALTIM I RRUGEVE NE  
 FSHATIIN MABE

Firm Name and Address  
  
**BASHKIA LEZHE**  
 DREJTORIA E PLANIFIKIMI  
 DHE ZHVILLIMIT TE  
 TERRITORIT

Ark.DODE ZHUBA	
Ing.ADIONA MARTINI	
Ing.GJOVALIN MARKU	
Ing.GJON LUCA	
Ing.ALBAN LAÇI	

Project Name and Address  
 SISTEMIM, ASFALTIM I RRUGEVE NE  
 FSHATIIN MABE

Project	PLANIMETRIA	Sheet	
Date			11
Scale	1:500		

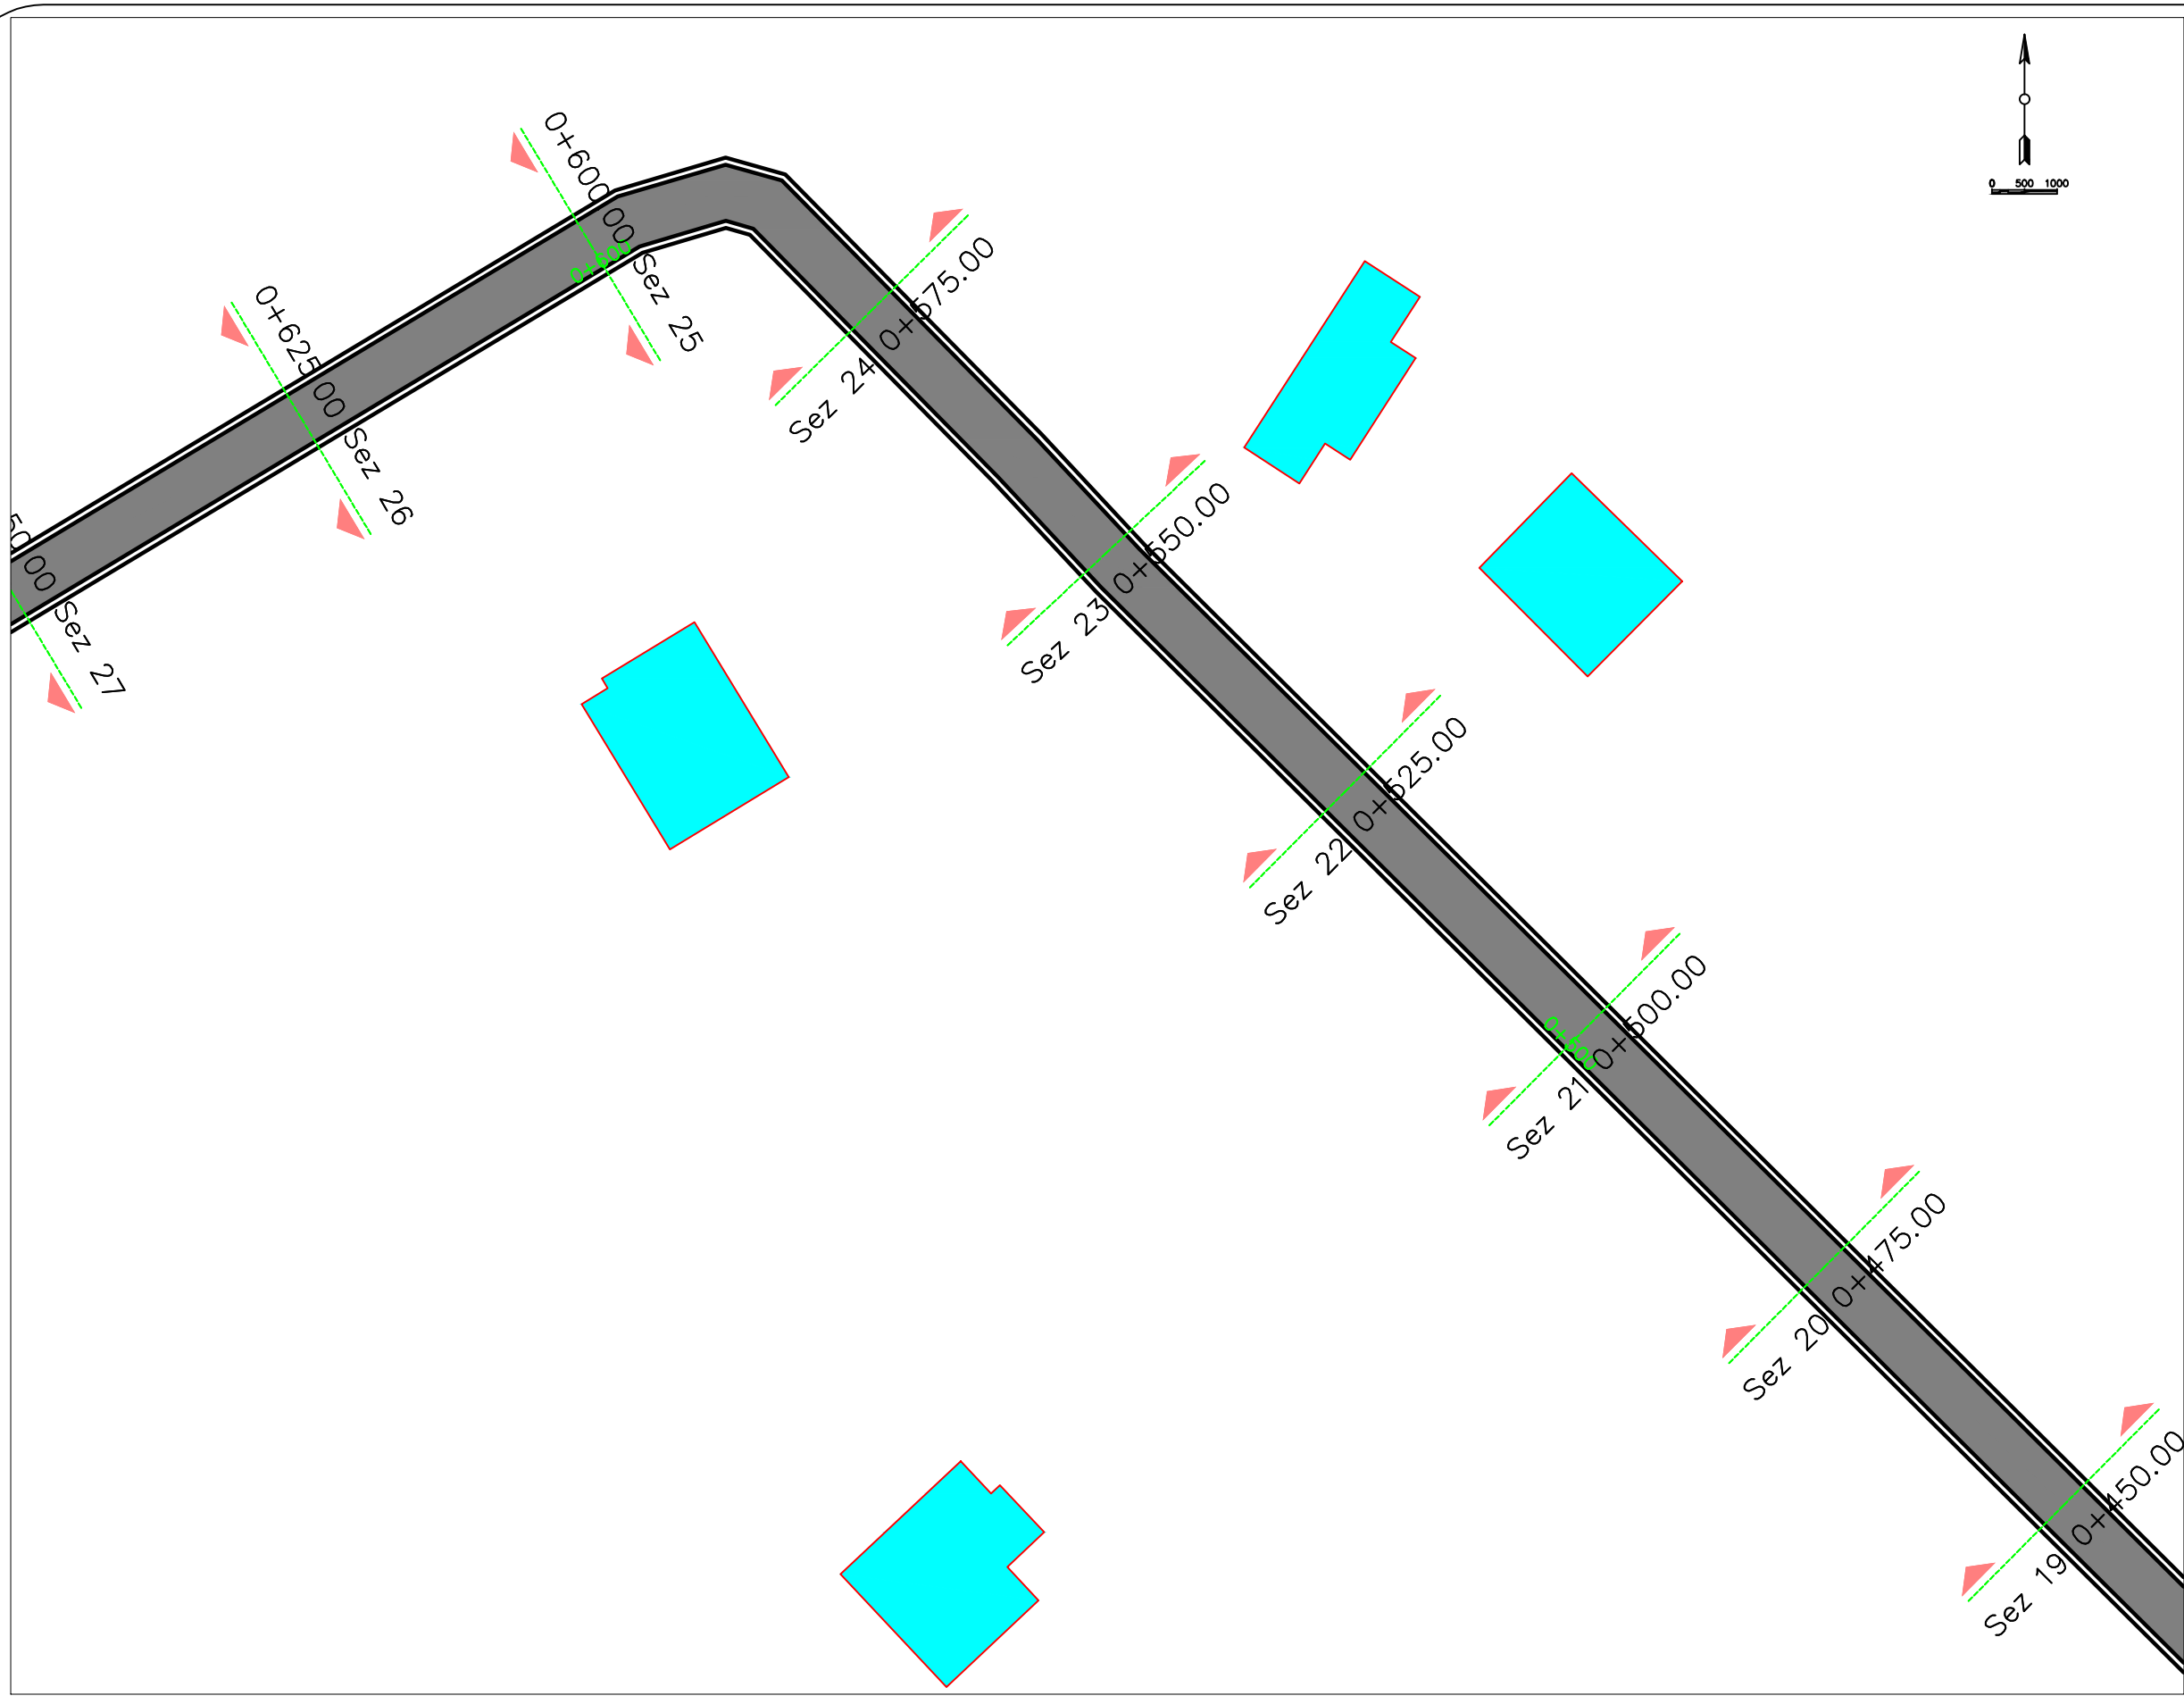


  
**REPUBLIKA E SHQIPËRISE**  
**BASHKIA LEZHE**  
 PROJEKT ZBATIMI  
 SISTEMIM, ASFALTIM I RRUGEVE NE  
 FSHATIIN MABE

  
**BASHKIA LEZHE**  
 DREJTORIA E PLANIFIKIMI  
 DHE ZHVILLIMIT TE  
 TERRITORIT

Ark.DODE ZHUBA	
Ing.ADIONA MARTINI	
Ing.GJOVALIN MARKU	
Ing.GJON LUCA	
Ing.ALBAN LAÇI	

Project Name and Address  
 SISTEMIM, ASFALTIM I RRUGEVE NE  
 FSHATIIN MABE

Project <b>PLANIMETRIA</b>	Sheet
Date	<b>12</b>
Scale 1:500	

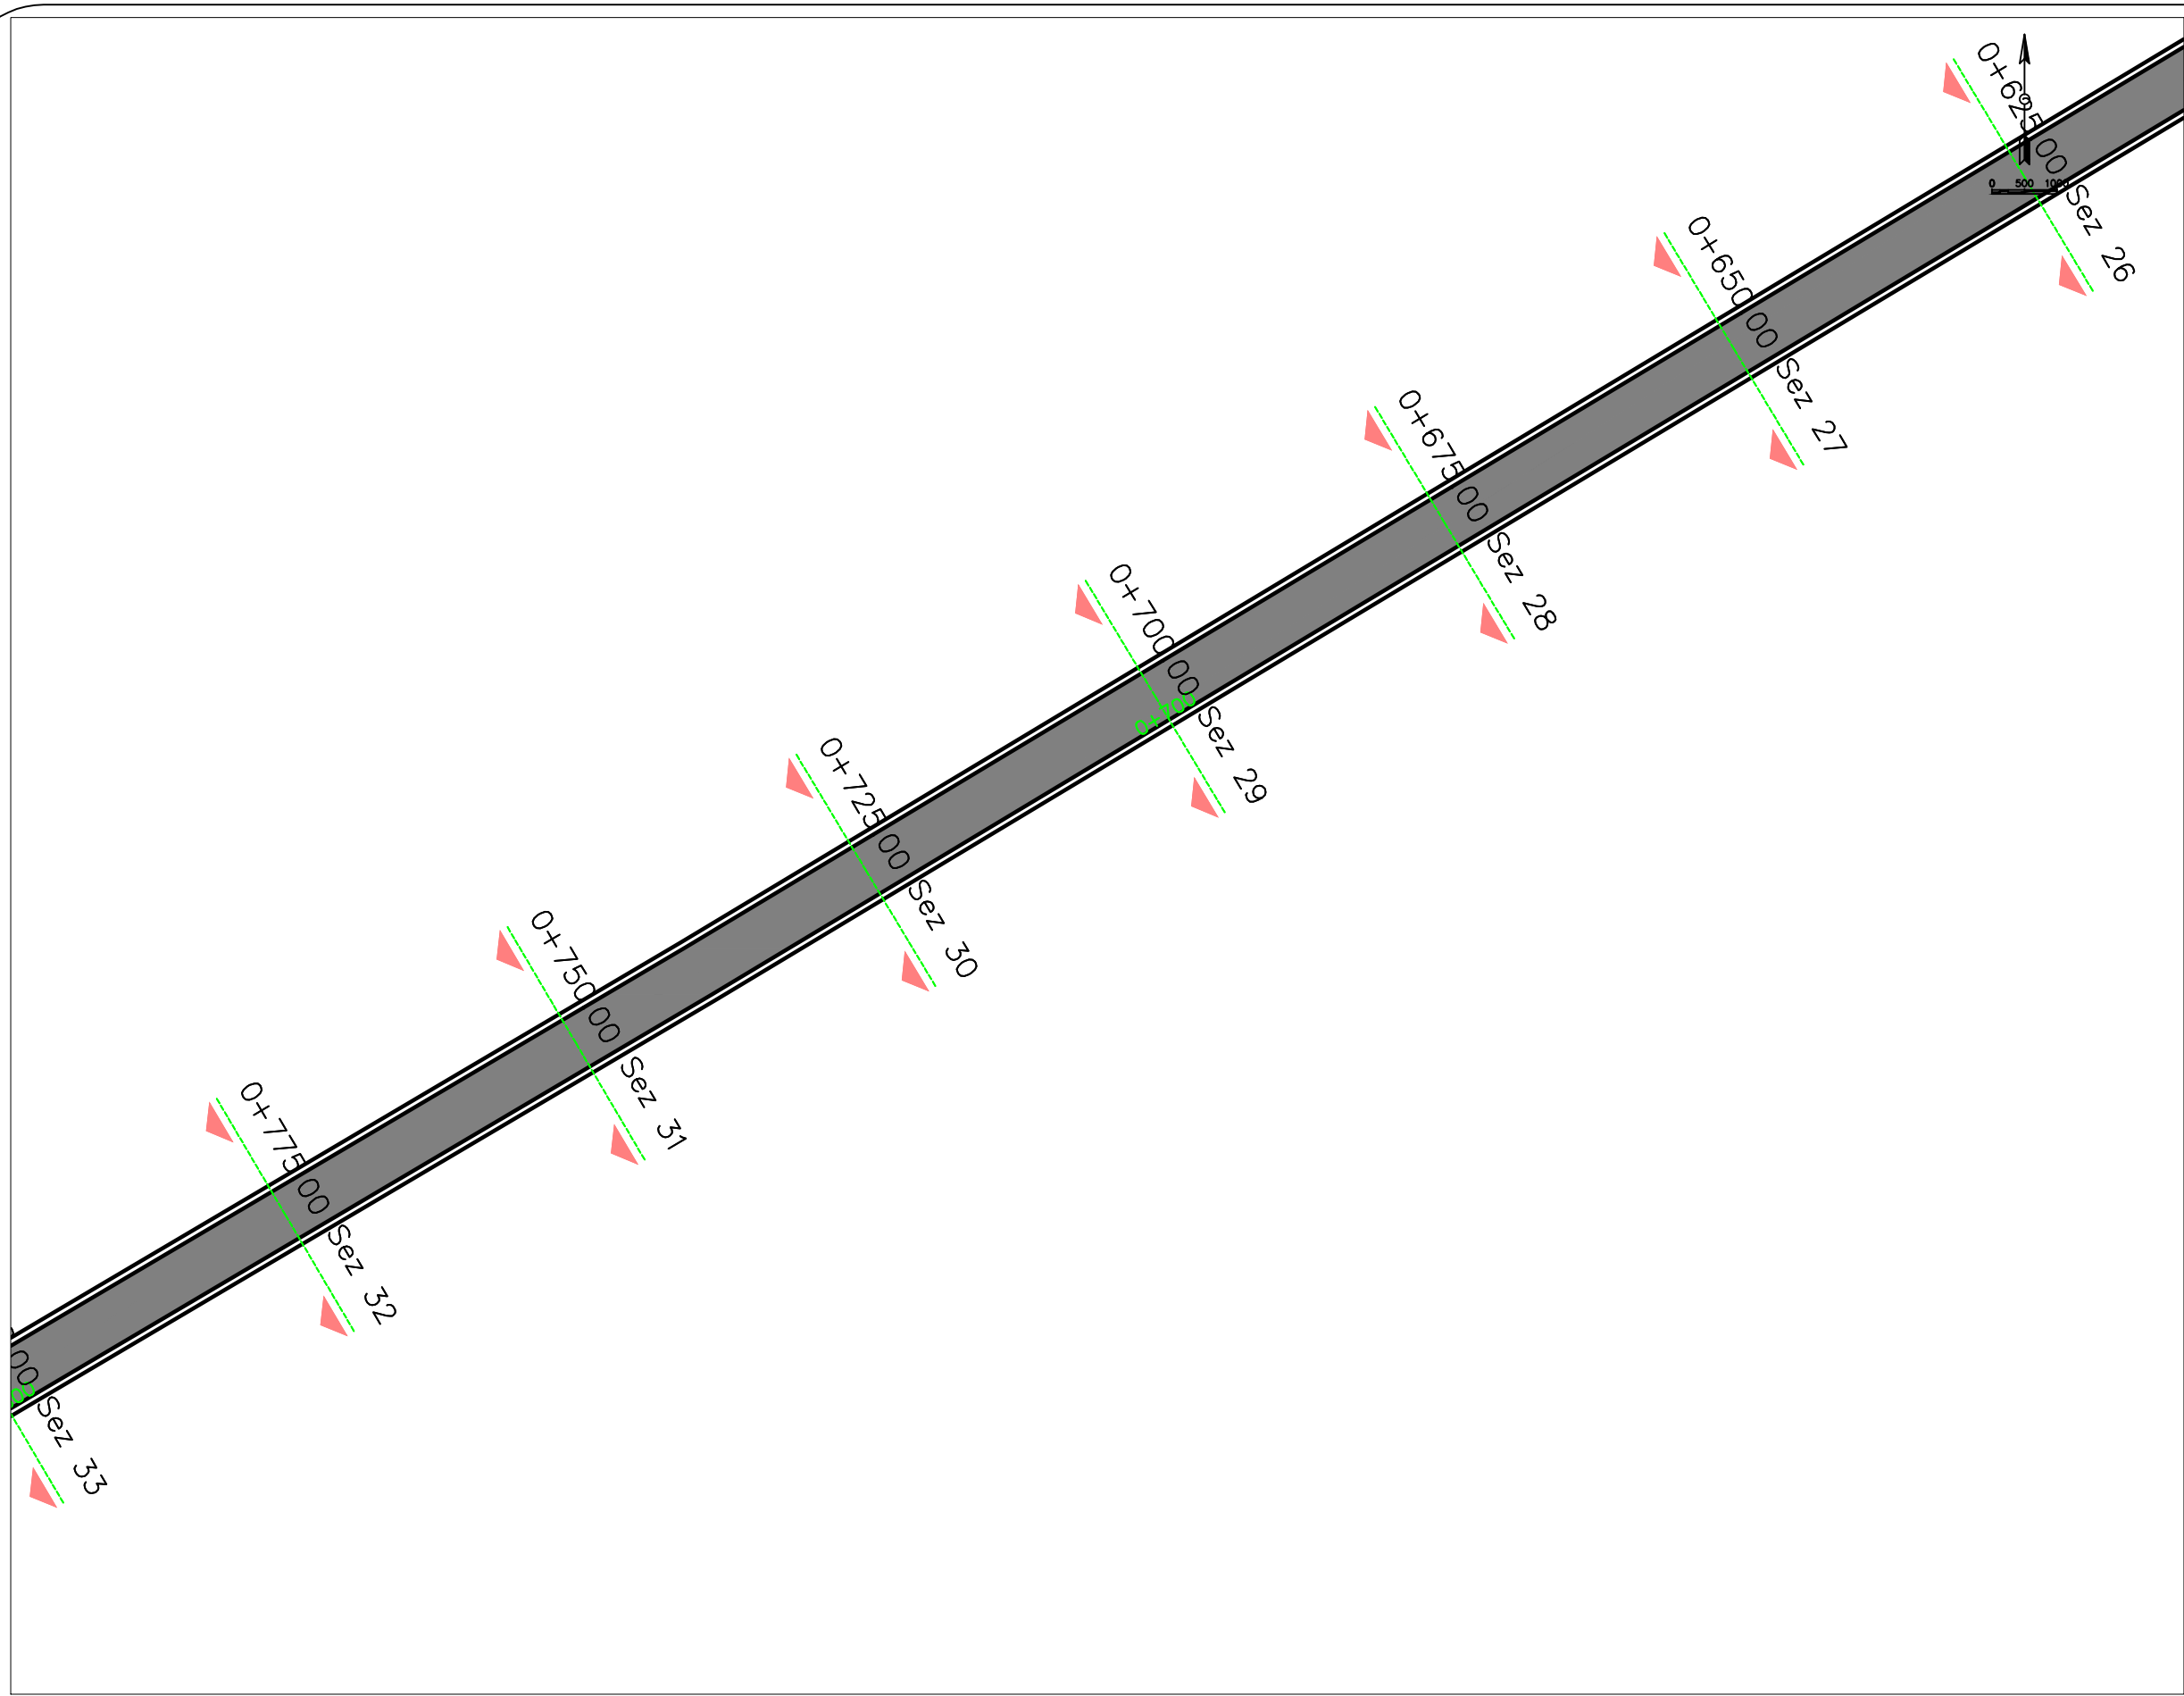

REPUBLIKA E SHQIPËRISE  
BASHKIA LEZHE

PROJEKT ZBATIMI  
SISTEMIM, ASFALTIM I RRUGEVE NE  
FSHATIIN MABE



BASHKIA LEZHE  
DREJTORIA E PLANIFIKIMI  
DHE ZHVILLIMIT TE  
TERRITORIT

Ark.DODE ZHUBA

Ing.ADIONA MARTINI

Ing.GJOVALIN MARKU

Ing.GJON LUCA

Ing.ALBAN LAÇI

Project Name and Address

SISTEMIM, ASFALTIM I RRUGEVE NE  
FSHATIIN MABE

Project PLANIMETRIA


Date

Scale 1:500

Sheet


13



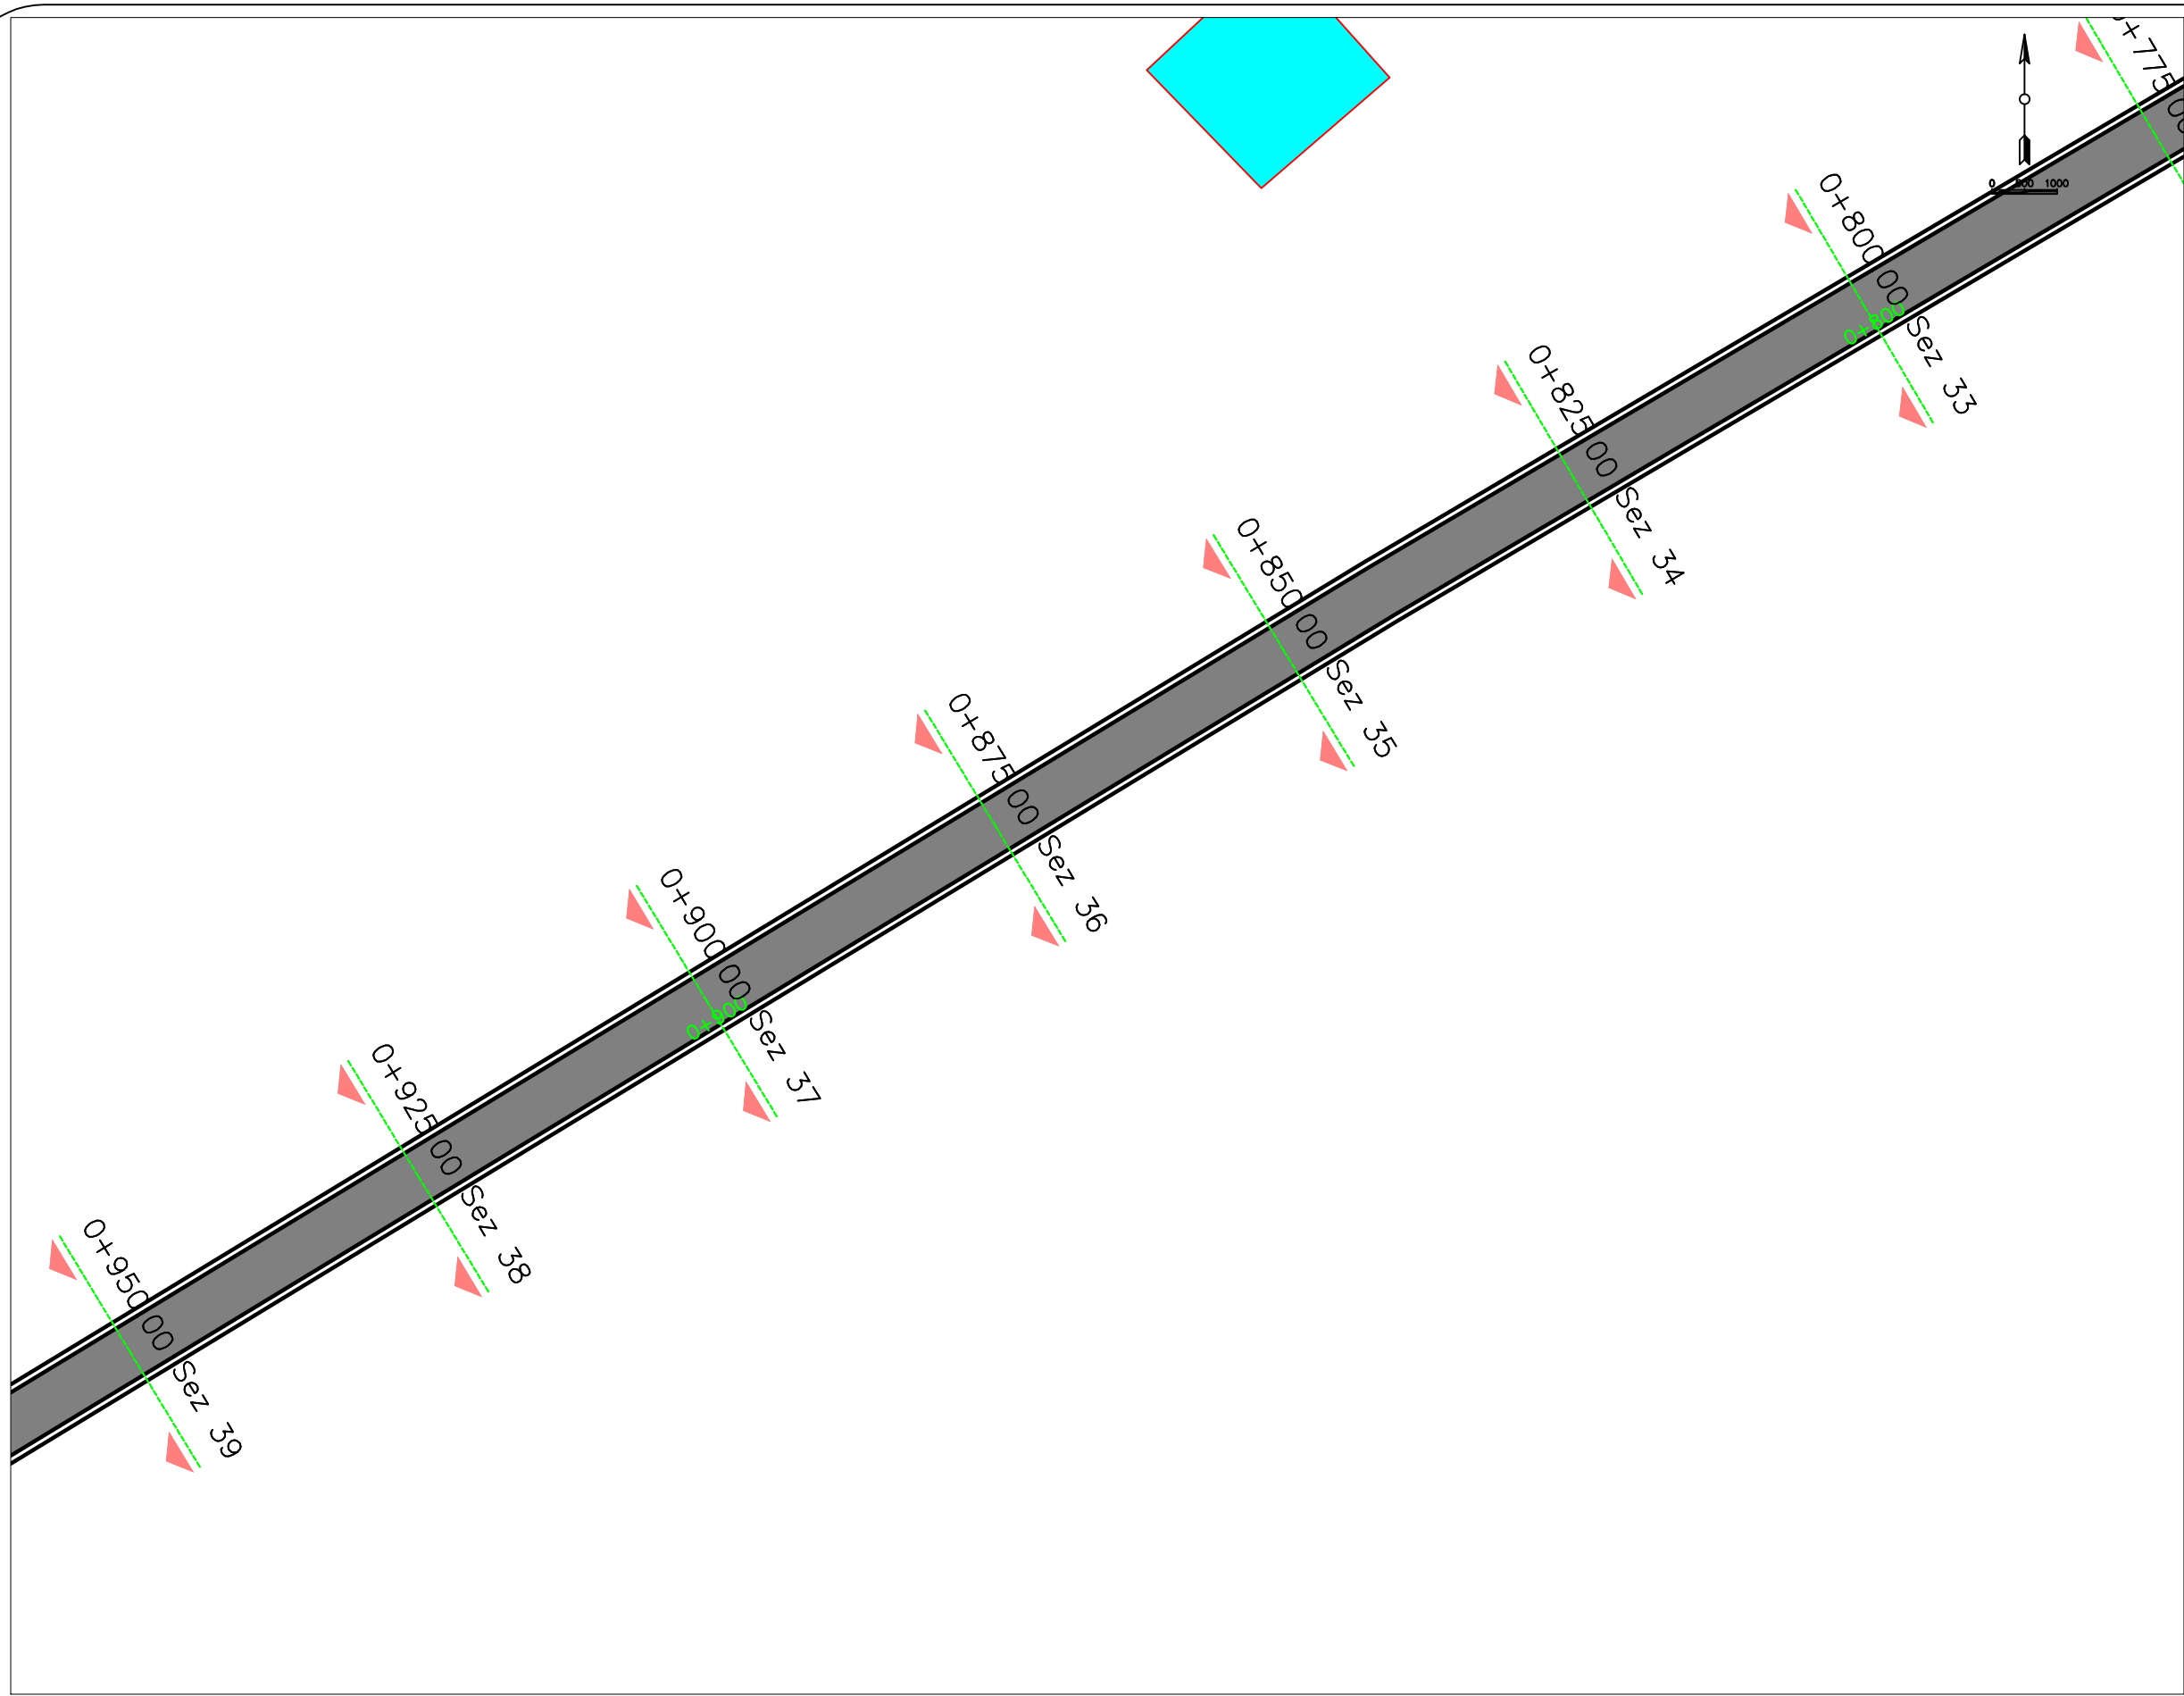

  
**REPUBLIKA E SHQIPËRISE**  
**BASHKIA LEZHE**  
 PROJEKT ZBATIMI  
 SISTEMIM, ASFALTIM I RRUGEVE NE  
 FSHATIIN MABE

Firm Name and Address


  
**BASHKIA LEZHE**  
 DREJTORIA E PLANIFIKIMI  
 DHE ZHVILLIMIT TE  
 TERRITORIT

Ark.DODE ZHUBA	
Ing.ADIONA MARTINI	
Ing.GJOVALIN MARKU	
Ing.GJON LUCA	
Ing.ALBAN LAÇI	

Project Name and Address

SISTEMIM, ASFALTIM I RRUGEVE NE  
 FSHATIIN MABE

Project	PLANIMETRIA	Sheet	
Date			14
Scale	1:500		

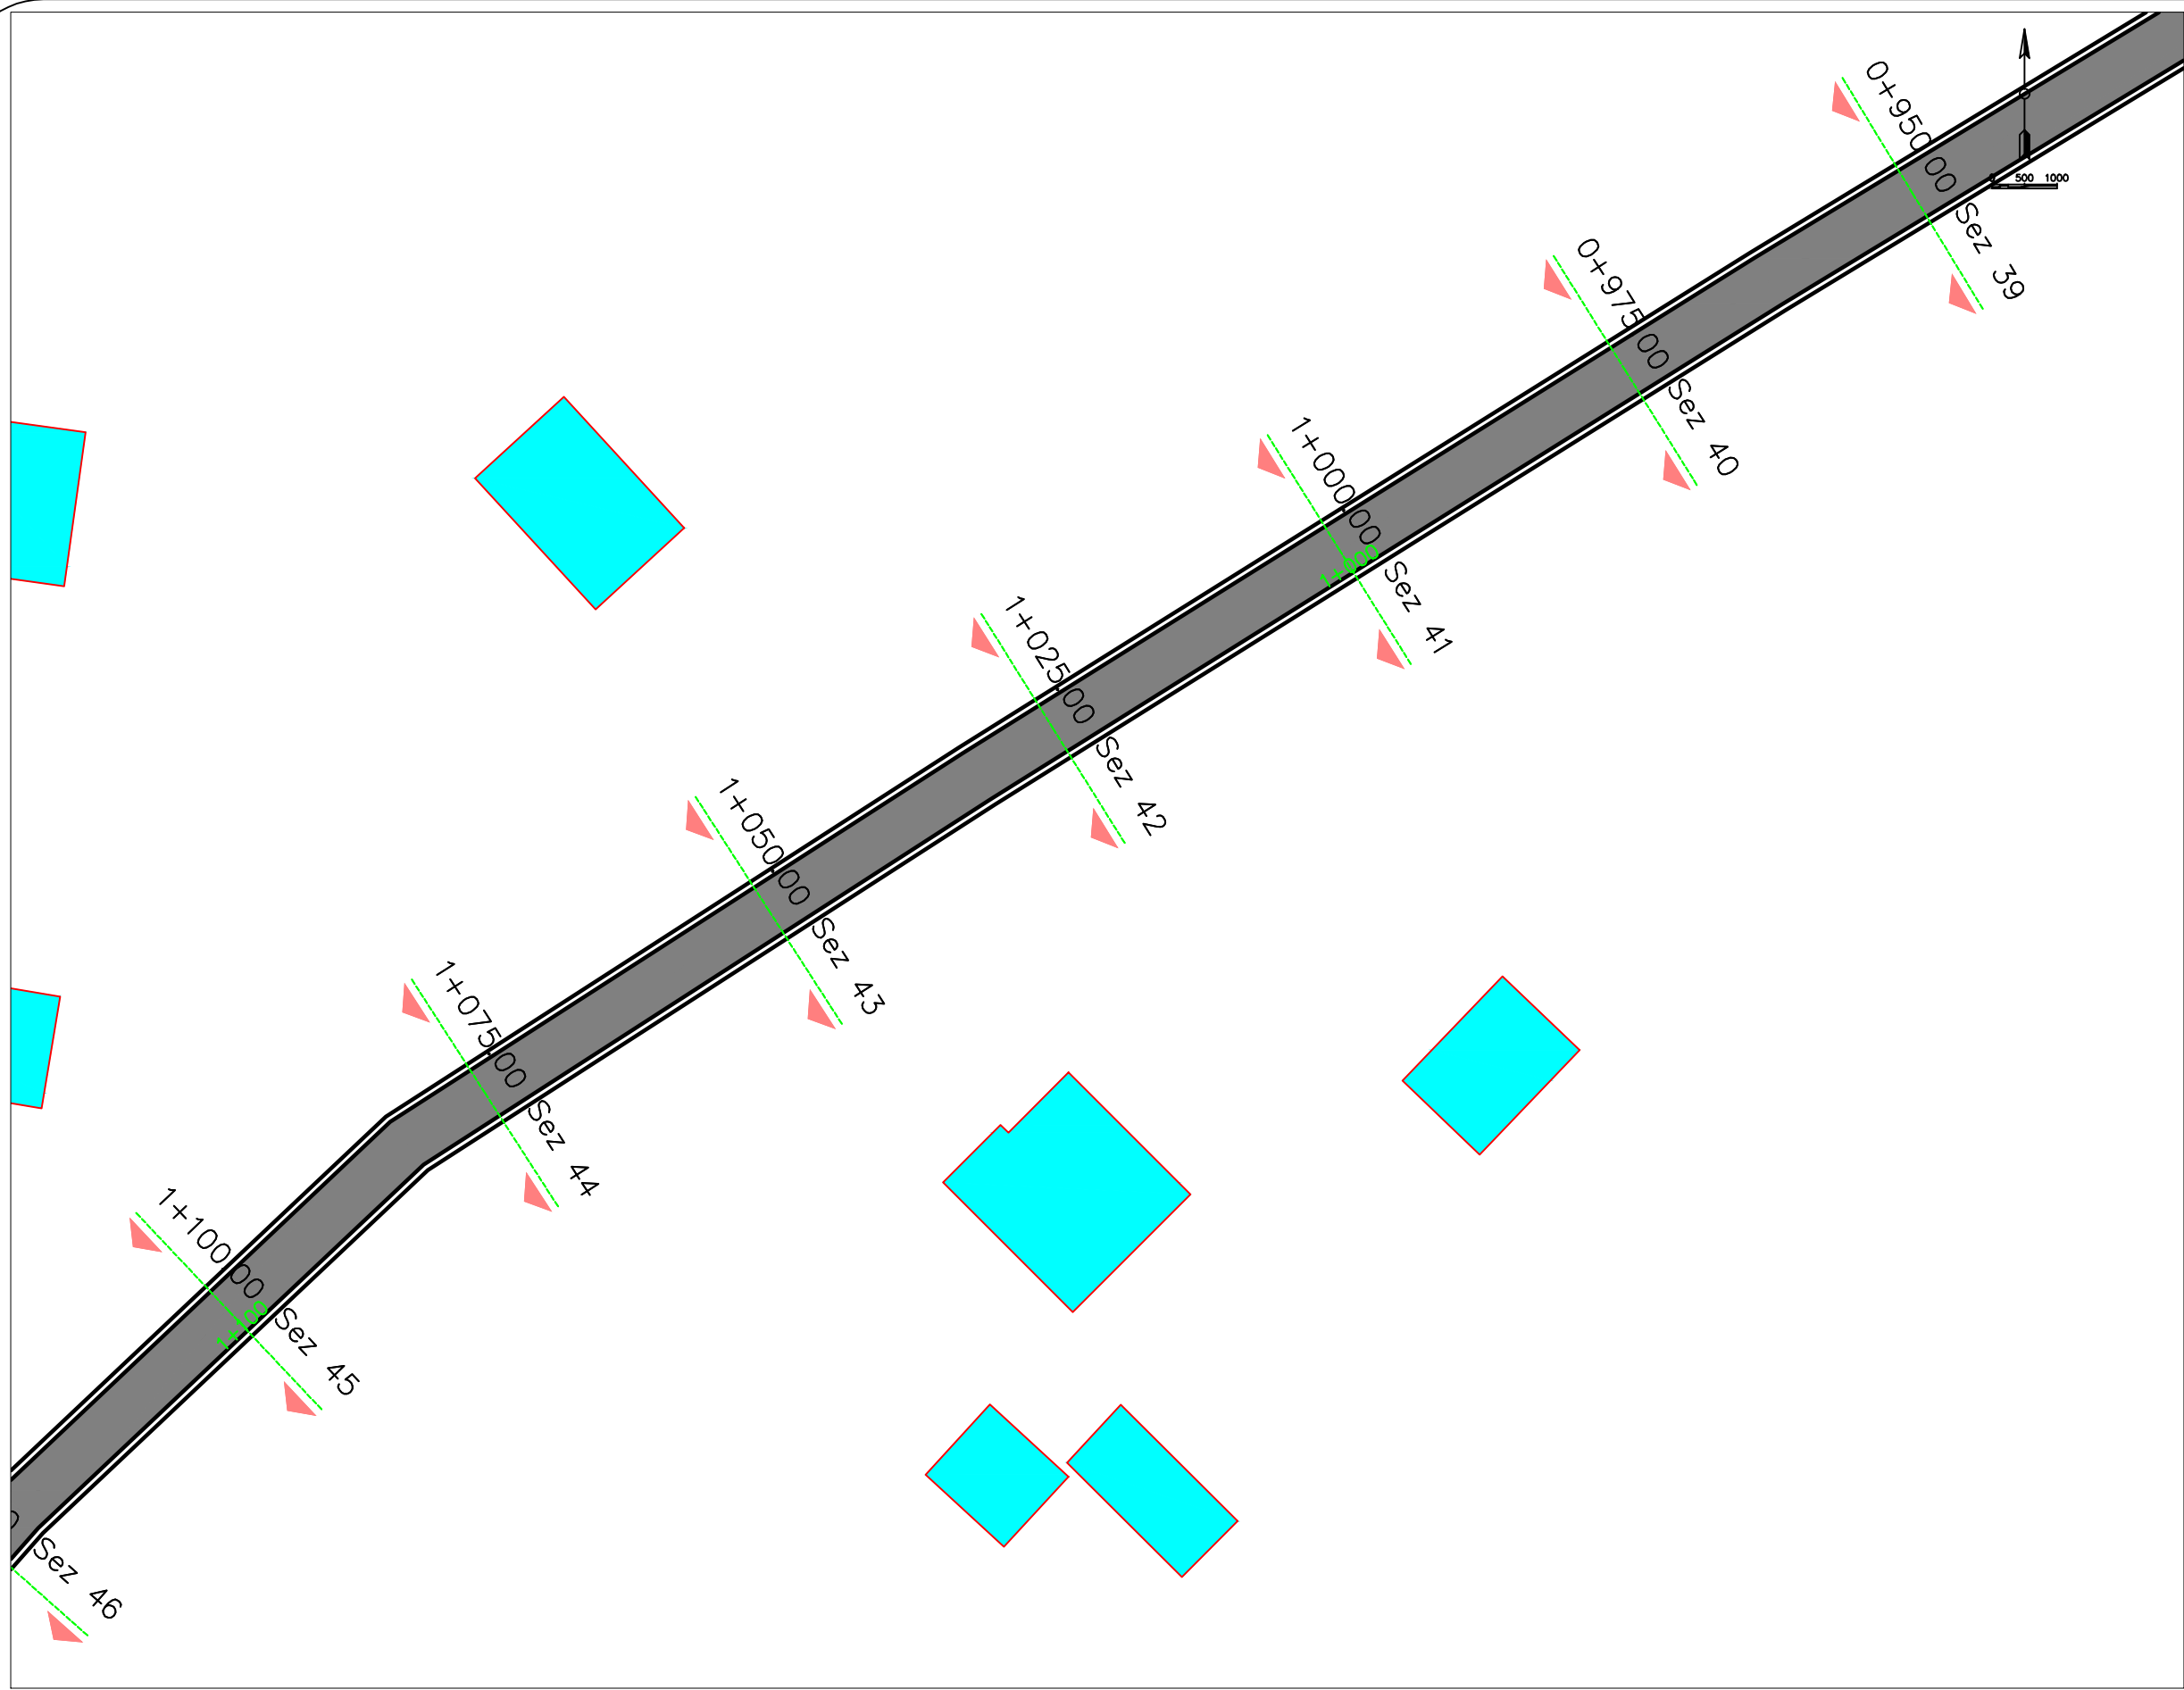

  
 REPUBLIKA E SHQIPËRISE  
 BASHKIA LEZHE  
 PROJEKT ZBATIMI  
 SISTEMIM, ASFALTIM I RRUGEVE NE  
 FSHATIIN MABE

Firm Name and Address


  
 BASHKIA LEZHE  
 DREJTORIA E PLANIFIKIMI  
 DHE ZHVILLIMIT TE  
 TERRITORIT

Ark.DODE ZHUBA	
Ing.ADIONA MARTINI	
Ing.GJOVALIN MARKU	
Ing.GJON LUCA	
Ing.ALBAN LAÇI	


Project Name and Address

SISTEMIM, ASFALTIM I RRUGEVE NE  
 FSHATIIN MABE

Project	PLANIMETRIA	Sheet	15
Date			
Scale	1:500		

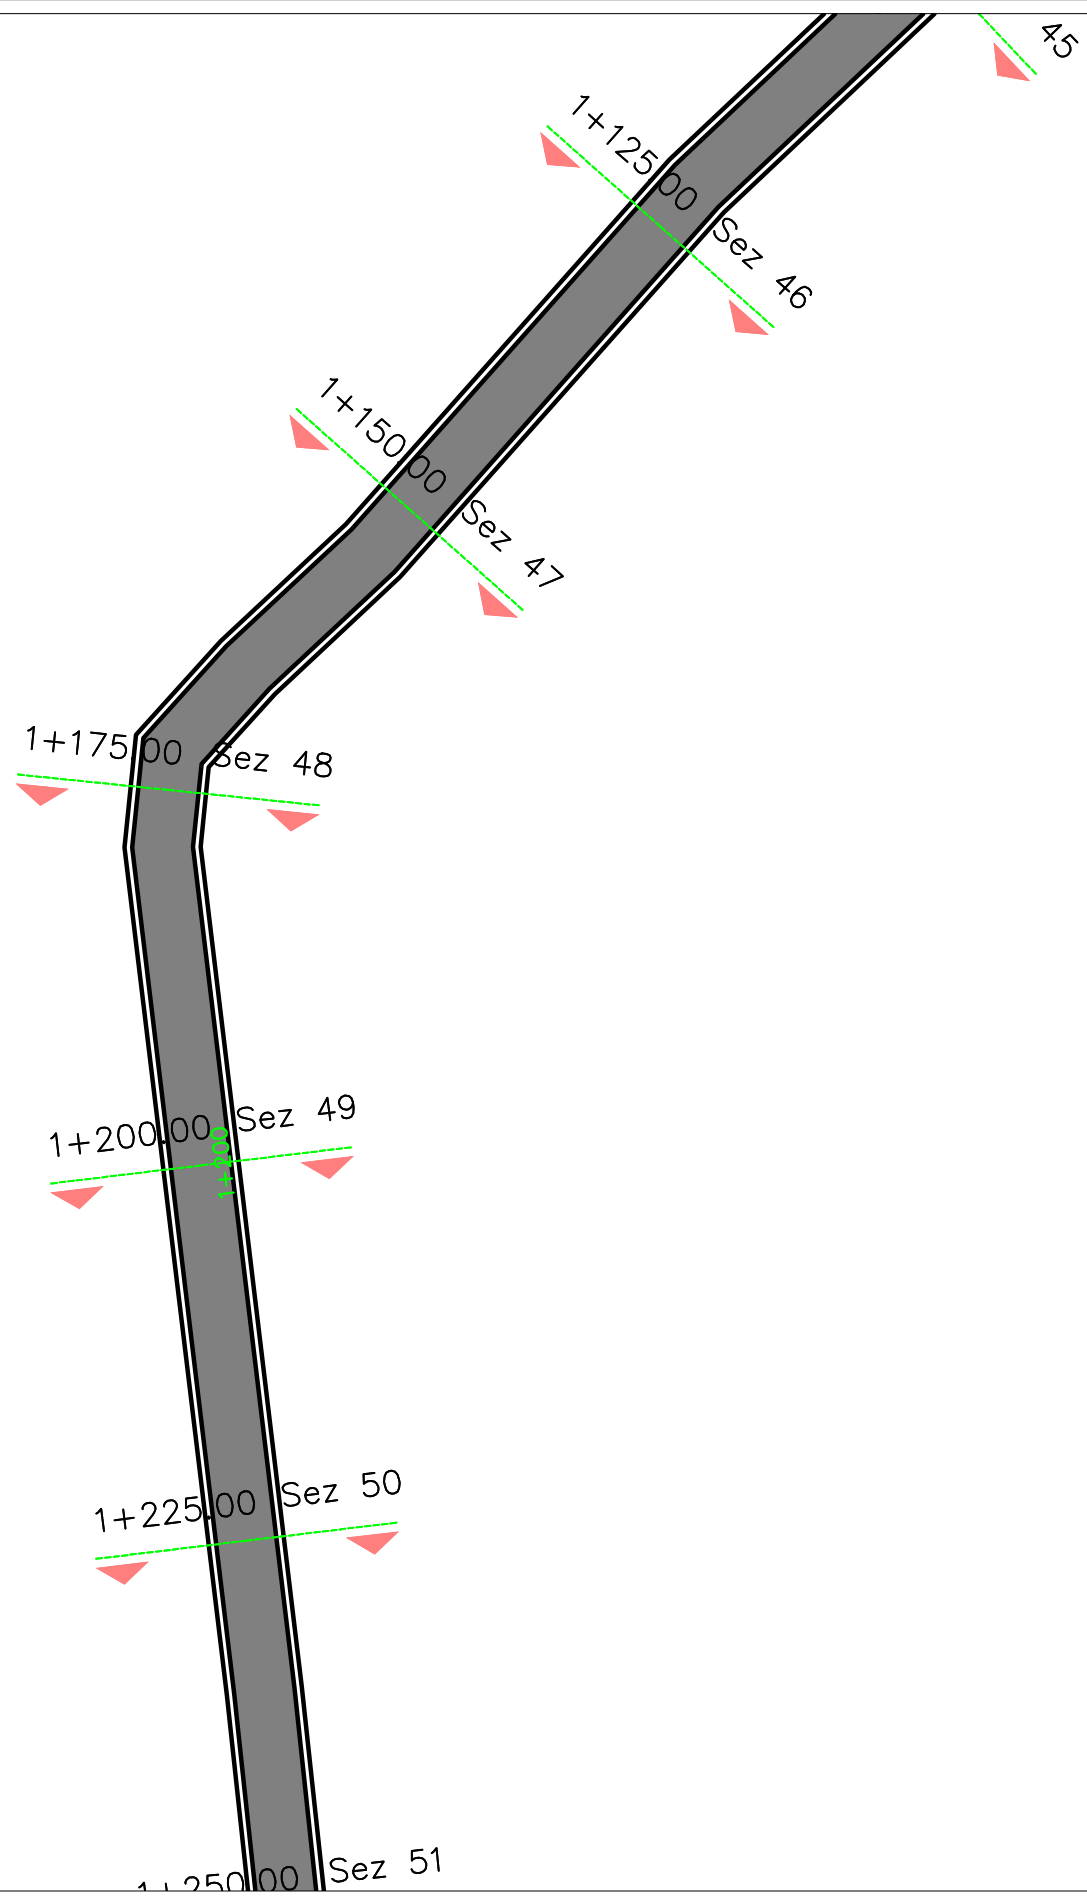



  
**REPUBLIKA E SHQIPËRISE**  
**BASHKIA LEZHE**  
 PROJEKT ZBATIMI  
 SISTEMIM, ASFALTIM I RRUGEVE NE  
 FSHATIIN MABE

  
**BASHKIA LEZHE**  
 DREJTORIA E PLANIFIKIMI  
 DHE ZHVILLIMIT TE  
 TERRITORIT

Ark.DODE ZHUBA	
Ing.ADIONA MARTINI	
Ing.GJOVALIN MARKU	
Ing.GJON LUCA	
Ing.ALBAN LAÇI	


Project Name and Address  
 SISTEMIM, ASFALTIM I RRUGEVE NE  
 FSHATIIN MABE

Project <b>PLANIMETRIA</b>	Sheet
Date	<b>16</b>
Scale 1:500	

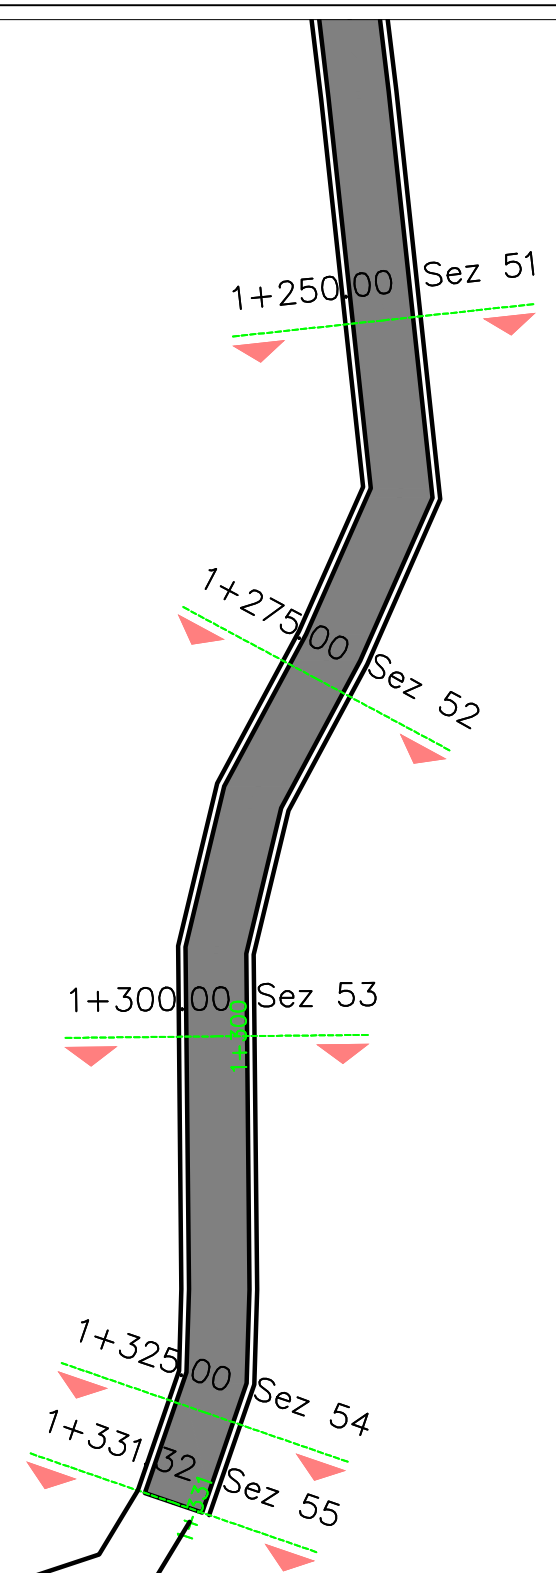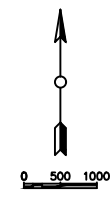

  
REPUBLIKA E SHQIPËRISE  
BASHKIA LEZHE  
PROJEKT ZBATIMI  
SISTEMIM, ASFALTIM I RRUGEVE NE  
FSHATIIN MABE

Firm Name and Address

  
BASHKIA LEZHE  
DREJTORIA E PLANIFIKIMI  
DHE ZHVILLIMIT TE  
TERRITORIT

Ark.DODE ZHUBA	
Ing.ADIONA MARTINI	
Ing.GJOVALIN MARKU	
Ing.GJON LUCA	
Ing.ALBAN LAÇI	

Project Name and Address  
SISTEMIM, ASFALTIM I RRUGEVE NE  
FSHATIIN MABE

Project	PLANIMETRIA	Sheet	
Date			17
Scale	1:500		