



Projektoi : Inxhinier Gzim LIKAJ
Objekti : Sistemim asfaltim i rruges se fshatit Konaj
Planimetria
Shkalla 1:20




Projektoi : Inxhinier Gzim LIKAJ
Objekti : Sistemim asfaltim i rruges se fshatit Konaj
Planimetria
Shkalla 1:20



Projektoi : Inxhinier Gzim LIKAJ
Objekti : Sistemim asfaltim i rruges se fshatit Konaj
Planimetria
Shkalla 1:20

PROFILI TERTHOR

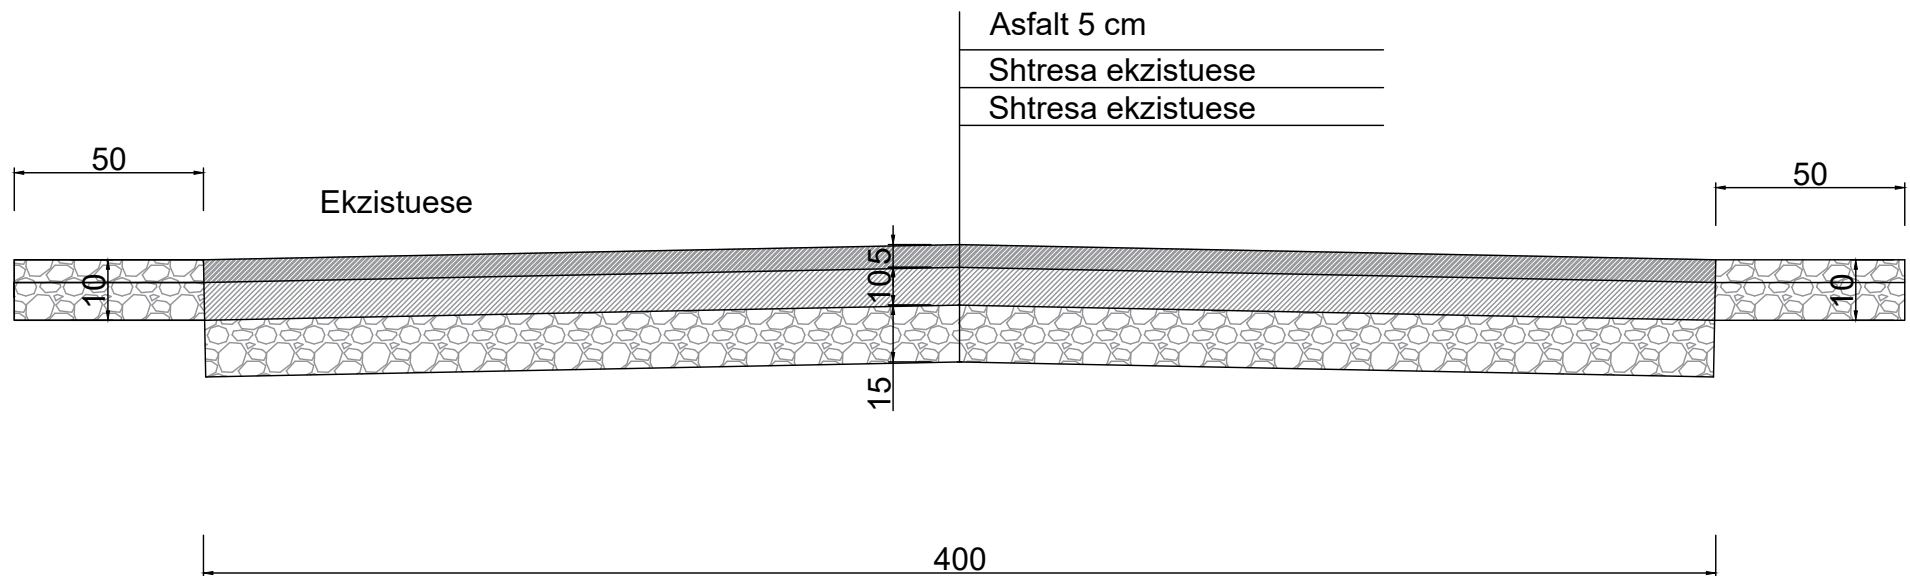


Projektoi : Inxhinier Gzim LIKAJ

Objekti : Sistemim asfaltim i rruges se fshatit
Konaj

Prerje terthore

Shkalla 1:20

PROFILI TERTHOR

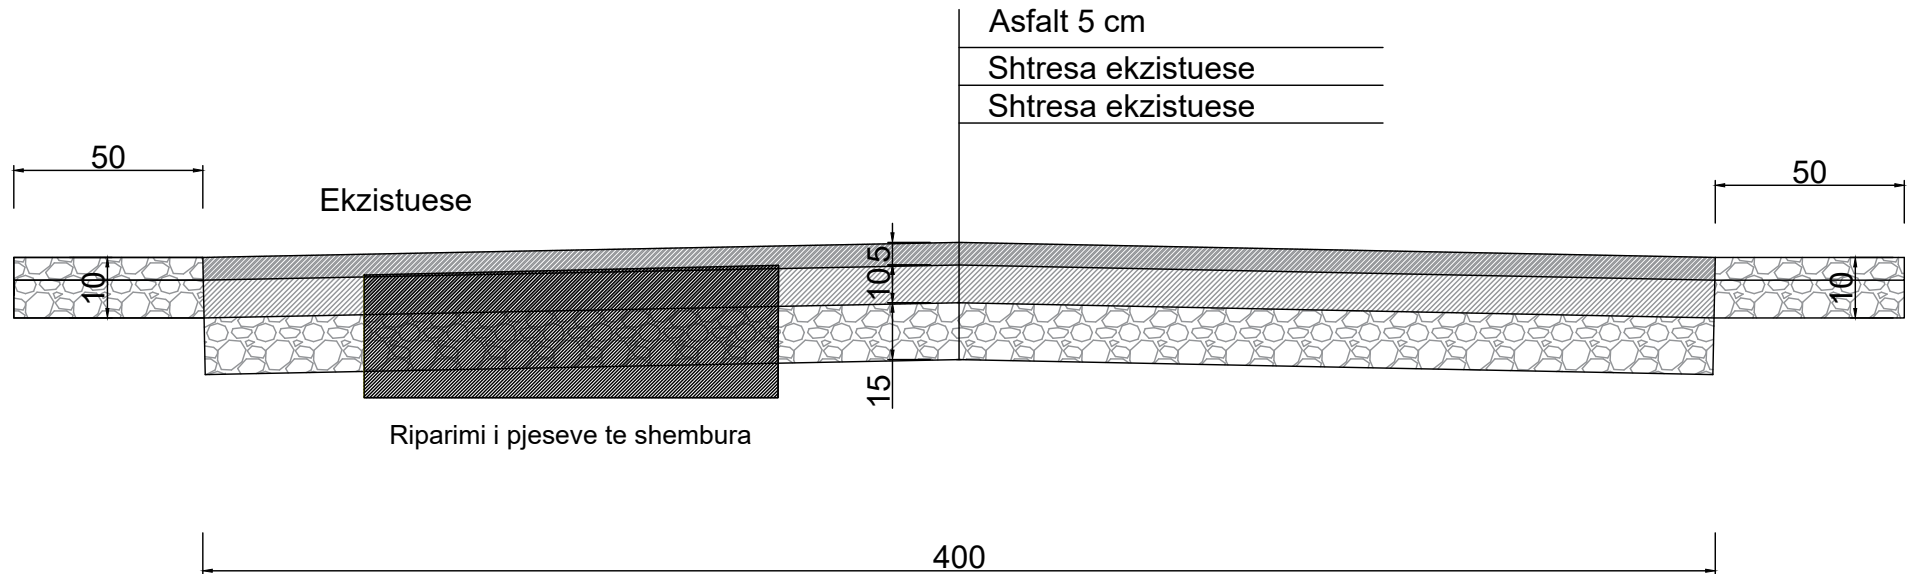

Projektoi : Inxhinier Gzim LIKAJ

Objekti : Sistemim asfaltim i rruges se fshatit
Konaj

Prerje terthore

Shkalla 1:20