


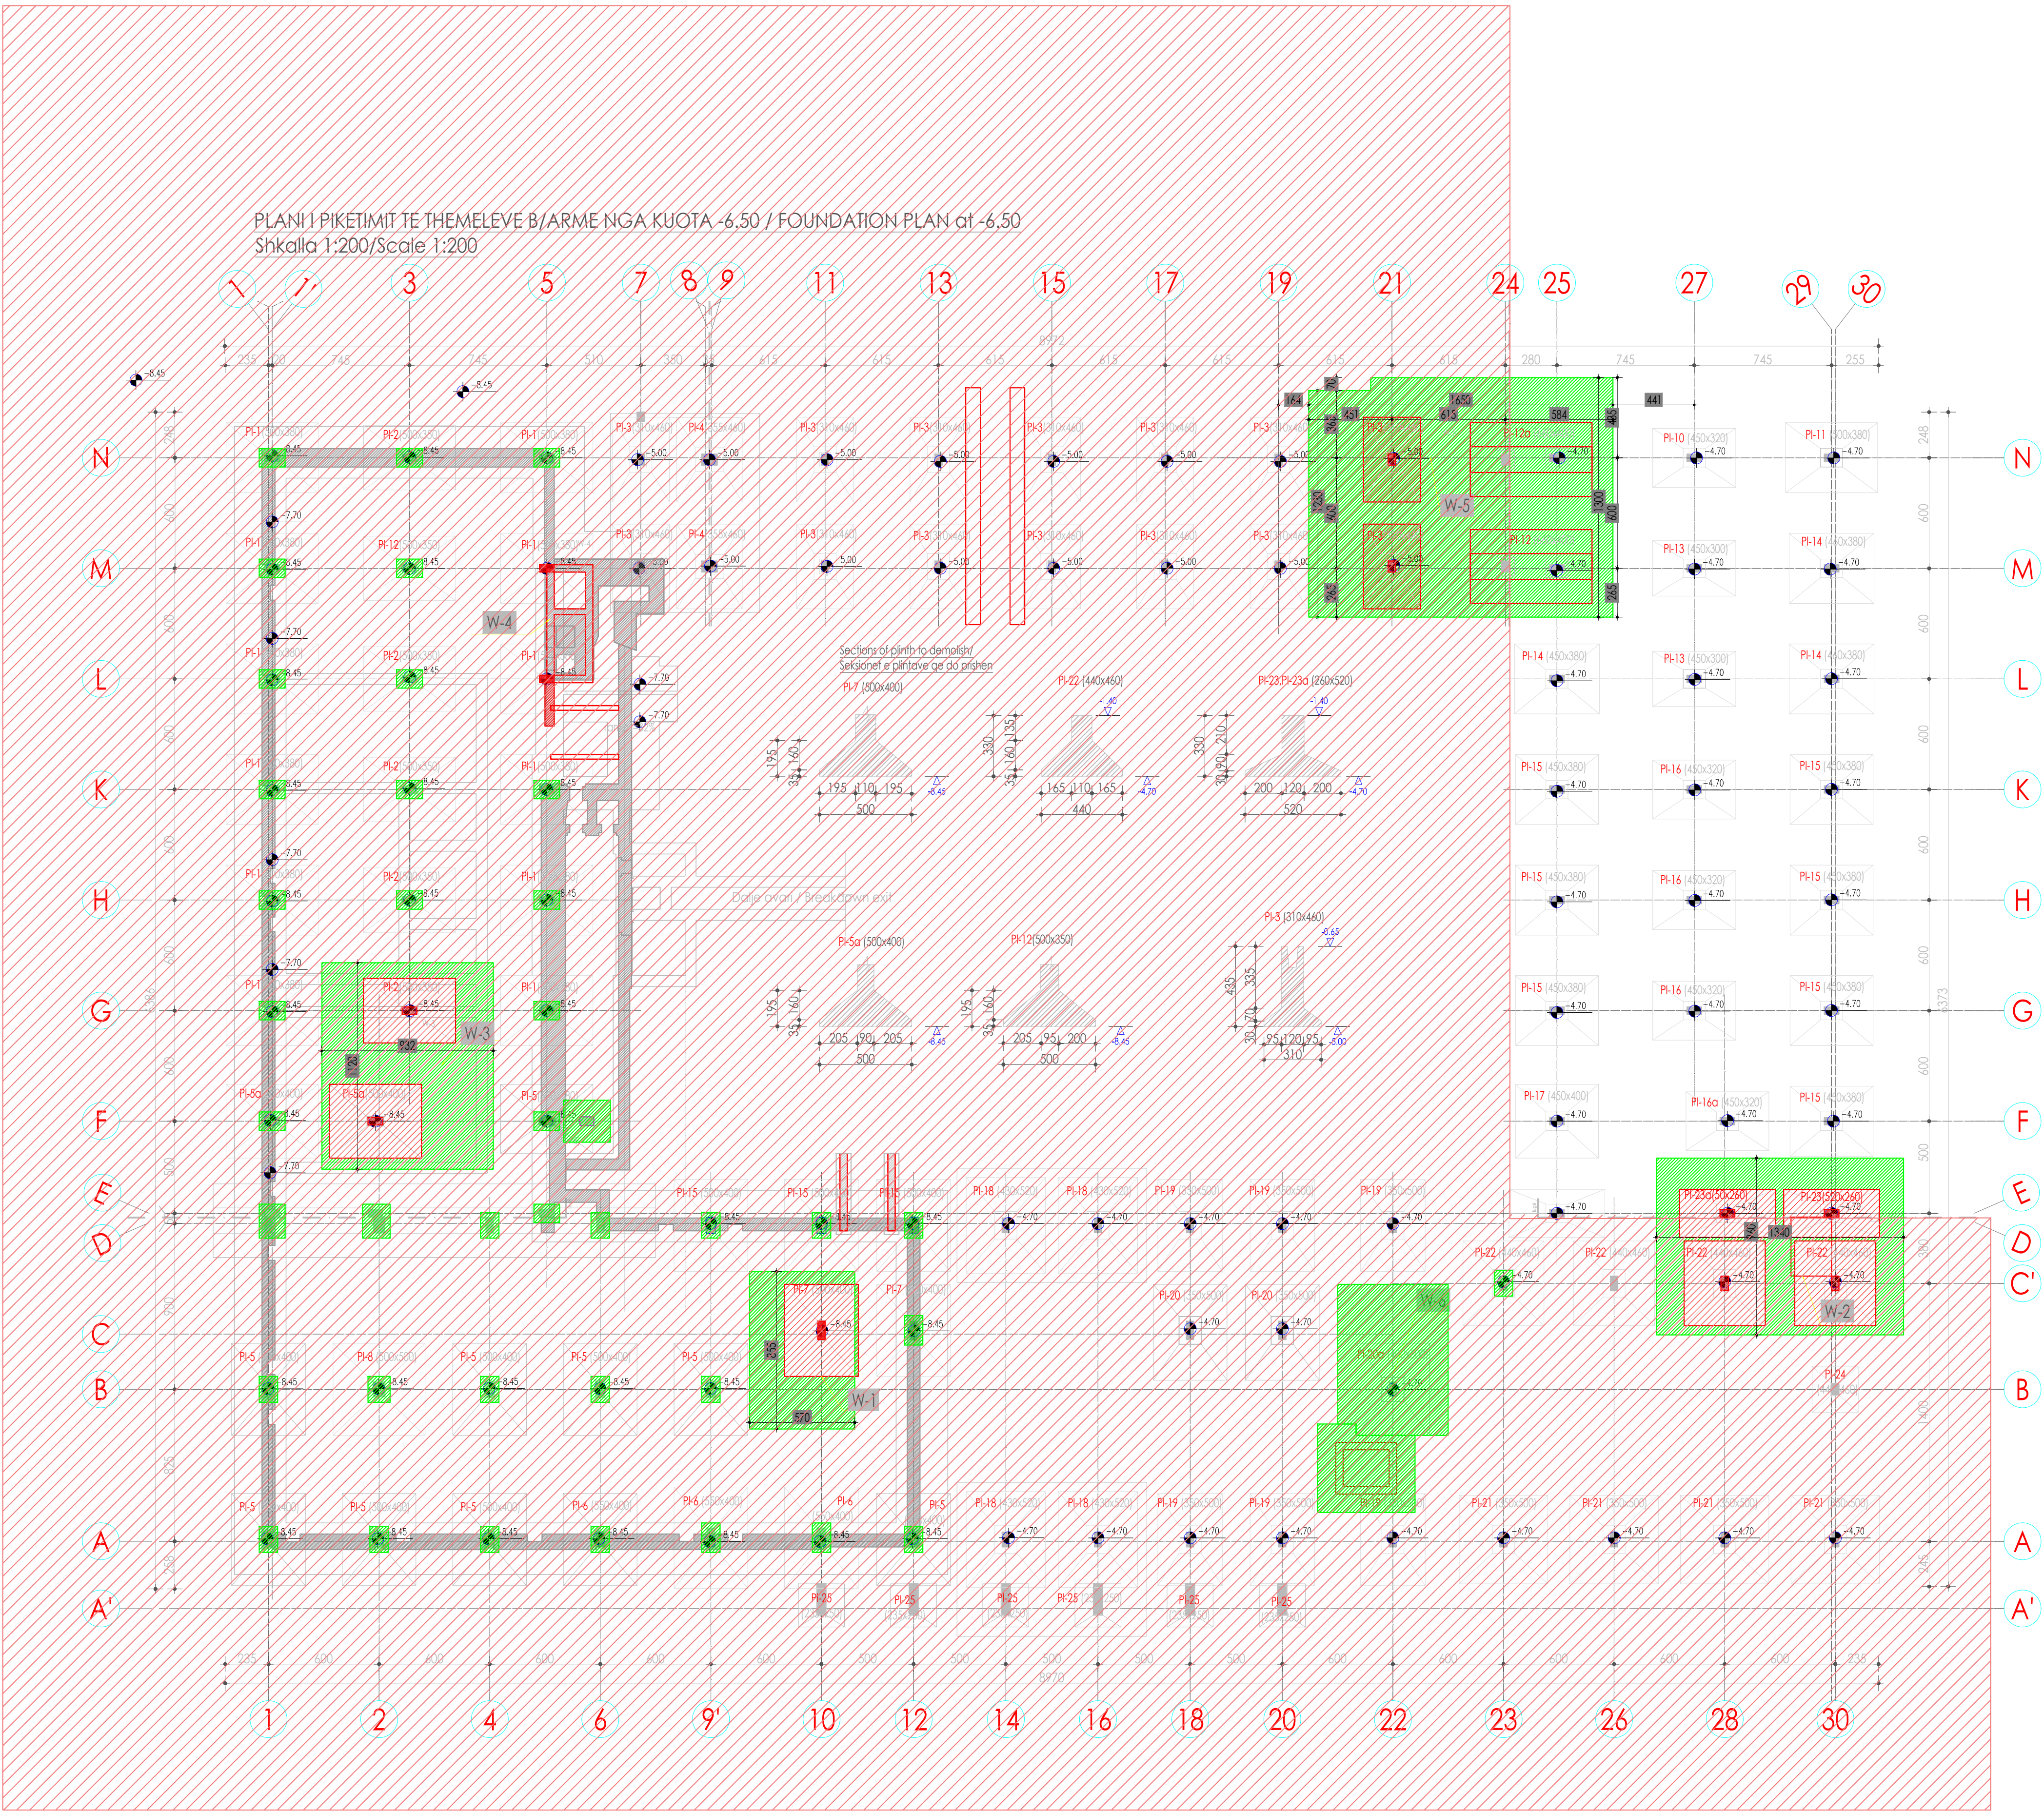

1.General Notes

- Dimensions are shown in centimeters, quotes in meters.
- The dimensions of the beams are width and height.
- Dimensions and quotes that are not shown here, can be seen in the architecture design.
- All dimensions should be verified with the Architecture Design, for any inconsistency the necessary consultations should be made between the design group.
- During the construction phase before each interventions at least 30% of the structure must be verified.
- For any changes from the given details must be verified the intervention details.
- The construction procedure safety is responsibility of the contractor.

1.Shenime te pergjithshme

- Dimensionet tregohen ne centimetra, kuatat ne metra.
- Dimensionet e trareve jane gjeresi me lartesi.
- Permasa dhe kuota qe nuk tregohen ketu te shihen ne arkitekture.
- Te gjitha permaset te verifikohen me fletet e arkitektures, per cdo mosperputhje te behen konsultimet e nevojshme midis grupit te projektimit.
- Cjate fazes se ndertimit perpara nnderhyrjeve, te pakten 30% e struktures ekzistuese duhet te verifikohet.
- Per ndonje ndryshim nga detajet e dhena duhet te verifikohen detajet e nnderhyrjeve.
- Siguria e procedurës së ndërtimit është përgjegjësi e kontraktorit.

Legjende/Legend

- Mur tullë
Bricks Wall
- Kollone ekzistuese
Existing Columns
- Mur butabetoni
Concrete Walls
- Prishje / Demolishment
- Prishje shtresash, muresh jo strukturor /
Layers, non structural walls Demolishment
- $\frac{H_{\text{hyrjes se murit ekzistues}}}{H_{\text{existing wall to demolish}}} = 1.50m$
- $\frac{H_{\text{hyrjes se murit ekzistues}}}{H_{\text{existing wall to demolish}}} = 2m$
- Shufrat e kolloncines inkastrohen
ne themelin ekzistues te murit te
butabetonit/Column bars to fixed
in the existing foundation of
concrete wall.
- Mur ekzistues qe priset deri ne
themel/Existing concrete wall to
demolish down to the foundation.
- Mur ekzistues butabetoni/
Existing Concrete wall

CLIENT: UNOPS Albania
NUS M02311451P
Contact person: Flamur Shala
Rruga Skënderbeu, Godina Gurten, K.3, Tiranë 1002, Albania
Tel.: +355 04 225 0205
Mobile: +355 01682046938
E-mail: flamur@unops.org

CASANOVA+HERNANDEZ ARCHITECTS
NIPT LB2016014E
Contact person: Mr. Jesus Hernandez
Ibrahim Rugova, Pallati 17, H3, Apt. 12, Tirana
tel: +31 (0)10 2403333
contact@casanova-hernandez.com

IRI
NUS L7172601BM
Contact person: Gent Agolli
Rruga Dervish Hima, Nr.8, Tiranë 1010, Albania
Mobile: +355 01682020359
E-mail: gent.agolli@architecture.al

Restorer: Daniel Gjoni & Anisa Lama
Contact person: Daniel Gjoni
Tirane, Albania
Mobile: +355 01682046938
E-mail: sfera_studio@yahoo.com

Structural engineer: Luan Myrtaj & Ervin Paçi & Afërdita Brati
Contact person: Ervin Paçi
Tirane, Albania
Mobile: +355 01682055463
E-mail: lmyrtaj@gmail.com & ervin_paci@yahoo.com

DD-S16a DEMOLISHMENT PLAN OF FOUNDATION/ PLANI I PRISHJEVE TE THEMELEVE

Drawing number	Description
Detailed Design FINAL 914 x 610 mm	1:150 02-06-2023
Phase	Format
A108	National Historical Museum. Tirana
Project number	Project name

casanova+hernandez architects

Lombardkade 24A
3011 AH Rotterdam
T +31 (0)10 240 9333
F +31 (0)10 240 9329
contact@casanova-hernandez.com

DEMOLISHMENT PLAN OF BASEMENT
SCALE 1:150
PLANI I PRISHJEVE TE PLANIT TE BODRUMIT
Shkalla 1:150

1.General Notes

1. Dimensions are shown in centimeters, quotes in meters.
2. The dimensions of the beams are width and height.
3. Dimensions and quotes that are not shown here, can be seen in the architecture design.
4. All dimensions should be verified with the Architecture Design, for any inconsistency the necessary consultations should be made between the design group.
5. During the construction phase before each interventions at least 30% of the structure must be verified.
6. For any changes from the given details must be verified the intervention details.
7. The construction procedure safety is responsibility of the contractor.

1.Shenime te pergjithshme

1. Dimensionet tregohen ne centimetra, kuotat ne metro.
2. Dimensionet e traveve jane gjeresi me lartesi.
3. Permasa dhe kuota qe nuk tregohen ketu te shihen ne arkitekture.
4. Te gjitha permasat te verifikohen me fletet e arkitektures, per cdo mosperputhje te behen konsultimet e nevojshme midis grupit te projektimit.
5. Gjate fazes se ndertimit perpara nderhyjeve, te pakten 30% e struktures ekzistuese duhet te verifikohet.
6. Per ndonje ndryshim nga detajet e dhena duhet te verifikohen detajet e nderhyjeve.
7. Siguria e procedurës së ndërtimit është përgjegjësi e kontraktorit.

Legjende/Legend

- Mur tullë
Bricks Wall
- Kollone ekzistuese
Existing Columns
- Mur butobetoni
Concrete Walls
- Prishje / Demolishment
- Prishje shtrësash, muresh jo strukturor /
Layers, non structural walls Demolishment

CLIENT: UNOPS Albania
NUS M02311451P
Contact person: Flamur Shala
Rruga Skënderbeut, Godina Gurten, K.3, Tiranë 1002, Albania
Tel.: +355 04 225 0205
Mobile: +355 0682055463
E-mail: flamur@unops.org

CASANOVA+HERNANDEZ ARCHITECTS
NPT LB2016014E
Contact person: Mr. Jesus Hernandez
Ibrahim Rugova, Pallati 17, H3, Apt. 12, Tirana
tel: +31 (0)10 2403333
contact@casanova-hernandez.com

IRI
NUS L71726018M
Contact person: Gent Agolli
Rruga Dervish Hima, Nr.8, Tiranë 1010, Albania
Mobile: +355 0682020359
E-mail: gent.agolli@architecture.al

Restorer: Daniel Gjoni & Anisa Lama
Contact person: Daniel Gjoni
Tirane, Albania
Mobile: +355 0682046938
E-mail: sfera_studio@yahoo.com

Structural engineer: Luan Myrtaj & Ervin Paçi & Alërdita Brati
Contact person: Ervin Paçi
Tiranë, Albania
Mobile: +355 0682055463
E-mail: lmyrtaj@gmail.com & ervin_paci@yahoo.com

DD-S16 DEMOLISHMENT PLAN OF BASEMENT PLAN/ PLANI I PRISHJEVE TE PLANI I PODRUMIT

Drawing number	Description
Detailed Design FINAL 914 x 610 mm	1:150
Phase	Format
A108	National Historical Museum. Tirana
Project number	Project name

casanova+hernandez architects

Lombardkade 24A
3011 AH Rotterdam
T +31 (0)10 240 9333
F +31 (0)10 240 9229
contact@casanova-hernandez.com


1.General Notes

1. Dimensions are shown in centimeters, quotes in meters.
2. The dimensions of the beams are width and height.
3. Dimensions and quotes that are not shown here, can be seen in the architecture design.
4. All dimensions should be verified with the Architecture Design, for any inconsistency the necessary consultations should be made between the design group.
5. During the construction phase before each interventions at least 30% of the structure must be verified.
6. For any changes from the given details must be verified the intervention details.
7. The construction procedure safety is responsibility of the contractor.


1.Shenime te pergjithshme

1. Dimensionet tregohen ne centimetra, kuotat ne metro.
2. Dimensionet e trareve jane gjeresi me lartesi.
3. Permase dhe kuota qe nuk tregohen ketu te shihen ne arkitekture.
4. Te gjitha permasat te verifikohen me fletet e arkitektures, per cdo mosperputhje te behen konsultimet e nevojshme midis grupit te projektimit.
5. Cjate fazes se ndertimit perpara nderhyjeve, te pakten 30% e struktures ekzistuese duhet te verifikohet.
6. Per ndonje ndryshim nga detajet e dhena duhet te verifikohen detajet e nderhyjeve.
7. Siguria e procedurës së ndërtimit është përgjegjësi e kontraktorit.


Legjende/Legend

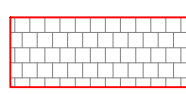

Mur tullë
Bricks Wall

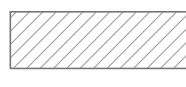


Kollone ekzistuese
Existing Columns

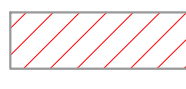

Mur butobetoni
Concrete Walls



Prishje / Demolishment

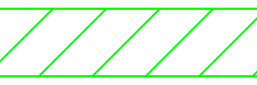

Prishje shtresash, muresh jo strukturor /
Layers, non structural walls Demolishment

CLIENT: UNOPS Albania
NUS M02311451P
Contact person: Flamur Shala
Rruga Skënderbej, Godina Gurten, K.3, Tiranë 1002, Albania
Tel.: +355 04 225 0205
Mobile: +355 0682046938
E-mail: flamurs@unops.org

CASANOVA+HERNANDEZ ARCHITECTS
NIPT LB2016014E
Contact person: Mr. Jesus Hernandez
Ibrahim Rugova, Pallati 17, H3, Apt. 12, Tirana
tel: +31 (0)10 2409333
contact@casanova-hernandez.com

IRI
NUS L71726018M
Contact person: Gent Agolli
Rruga Dervish Hima, Nr.8, Tiranë 1010, Albania
Mobile: +355 0682020359
E-mail: gent.agolli@architecture.al

Restorer: Daniel Gjoni & Anisa Lama
Contact person: Daniel Gjoni
Tirane, Albania
Mobile: +355 0682046938
E-mail: sfera_studio@yahoo.com

Structural engineer: Luan Myrtaj & Ervin Paçi & Afërdita Brati
Contact person: Ervin Paçi
Tiranë, Albania
Mobile: +355 0682055463
E-mail: lmyrtaj@gmail.com & ervin_paci@yahoo.com

DD-S17 DEMOLISHMENT PLAN OF MEZZANINE/
PLANI I PRISHJEVE TE MEZANINA

Drawing number	Description
Detailed Design FINAL 914 x 610 mm	1:150
Phase	Format
A108	National Historical Museum. Tirana
Project number	Project name

casanova+hernandez architects


Lombardkade 24A
3011 AH Rotterdam
T +31 (0)10 240 9333
F +31 (0)10 240 9329
contact@casanova-hernandez.com

DEMOLISHMENT PLAN AT LEVEL +2.63/+2.93/+3.34

SCALE 1:150

PLANI I PRISHJEVE NE KUOTEN +2.63/+2.93/+3.34

Shkalla 1:150

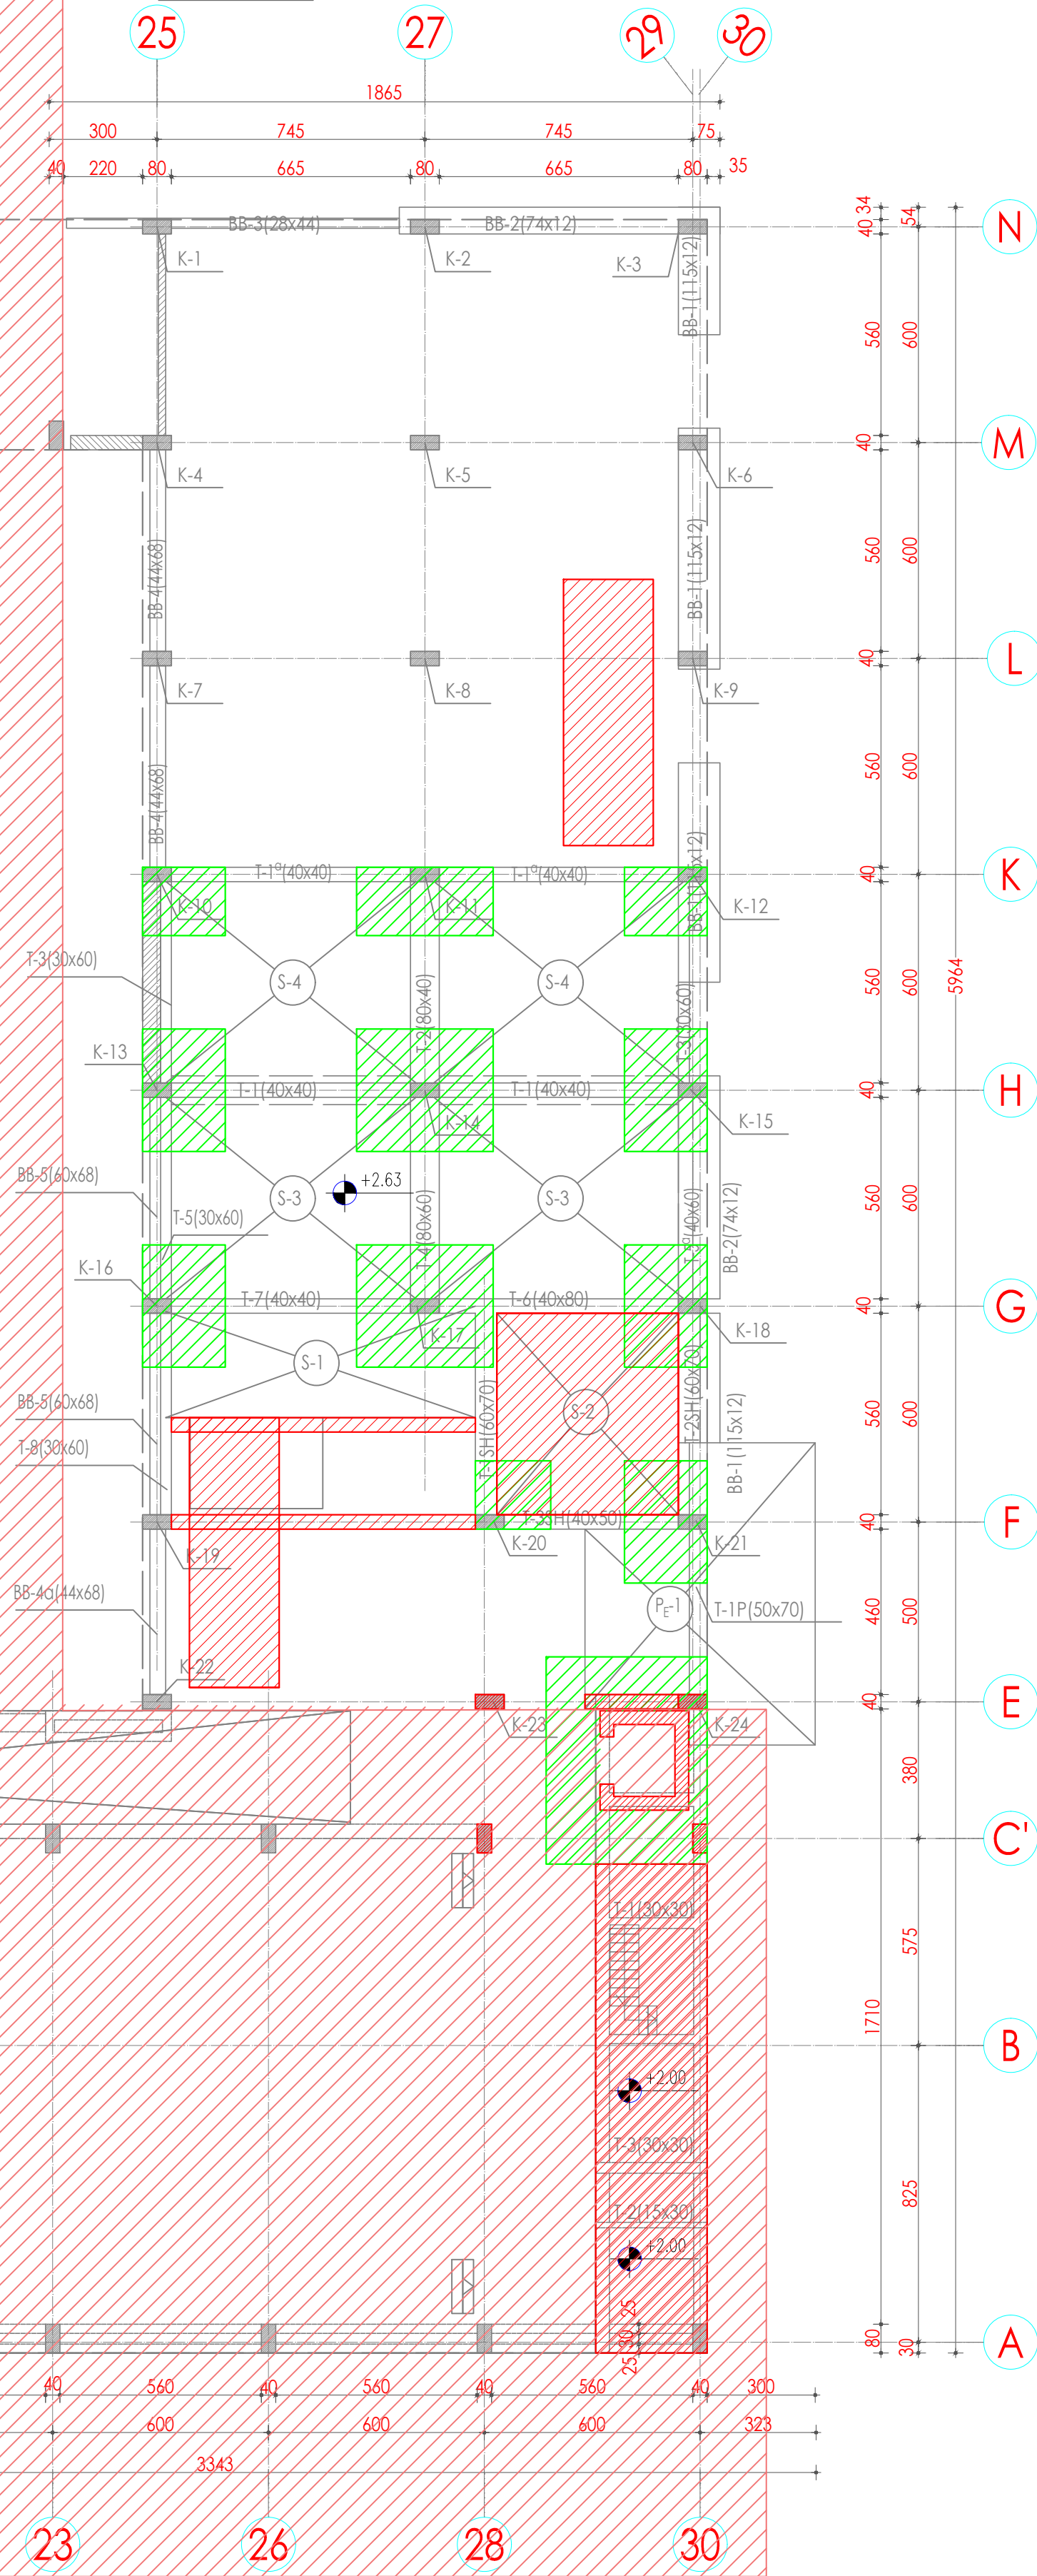


DEMOLISHMENT PLAN AT LEVEL +2.78

SCALE 1:150

PLANI I PRISHJEVE NE KUOTEN +2.78

Shkalla 1:150

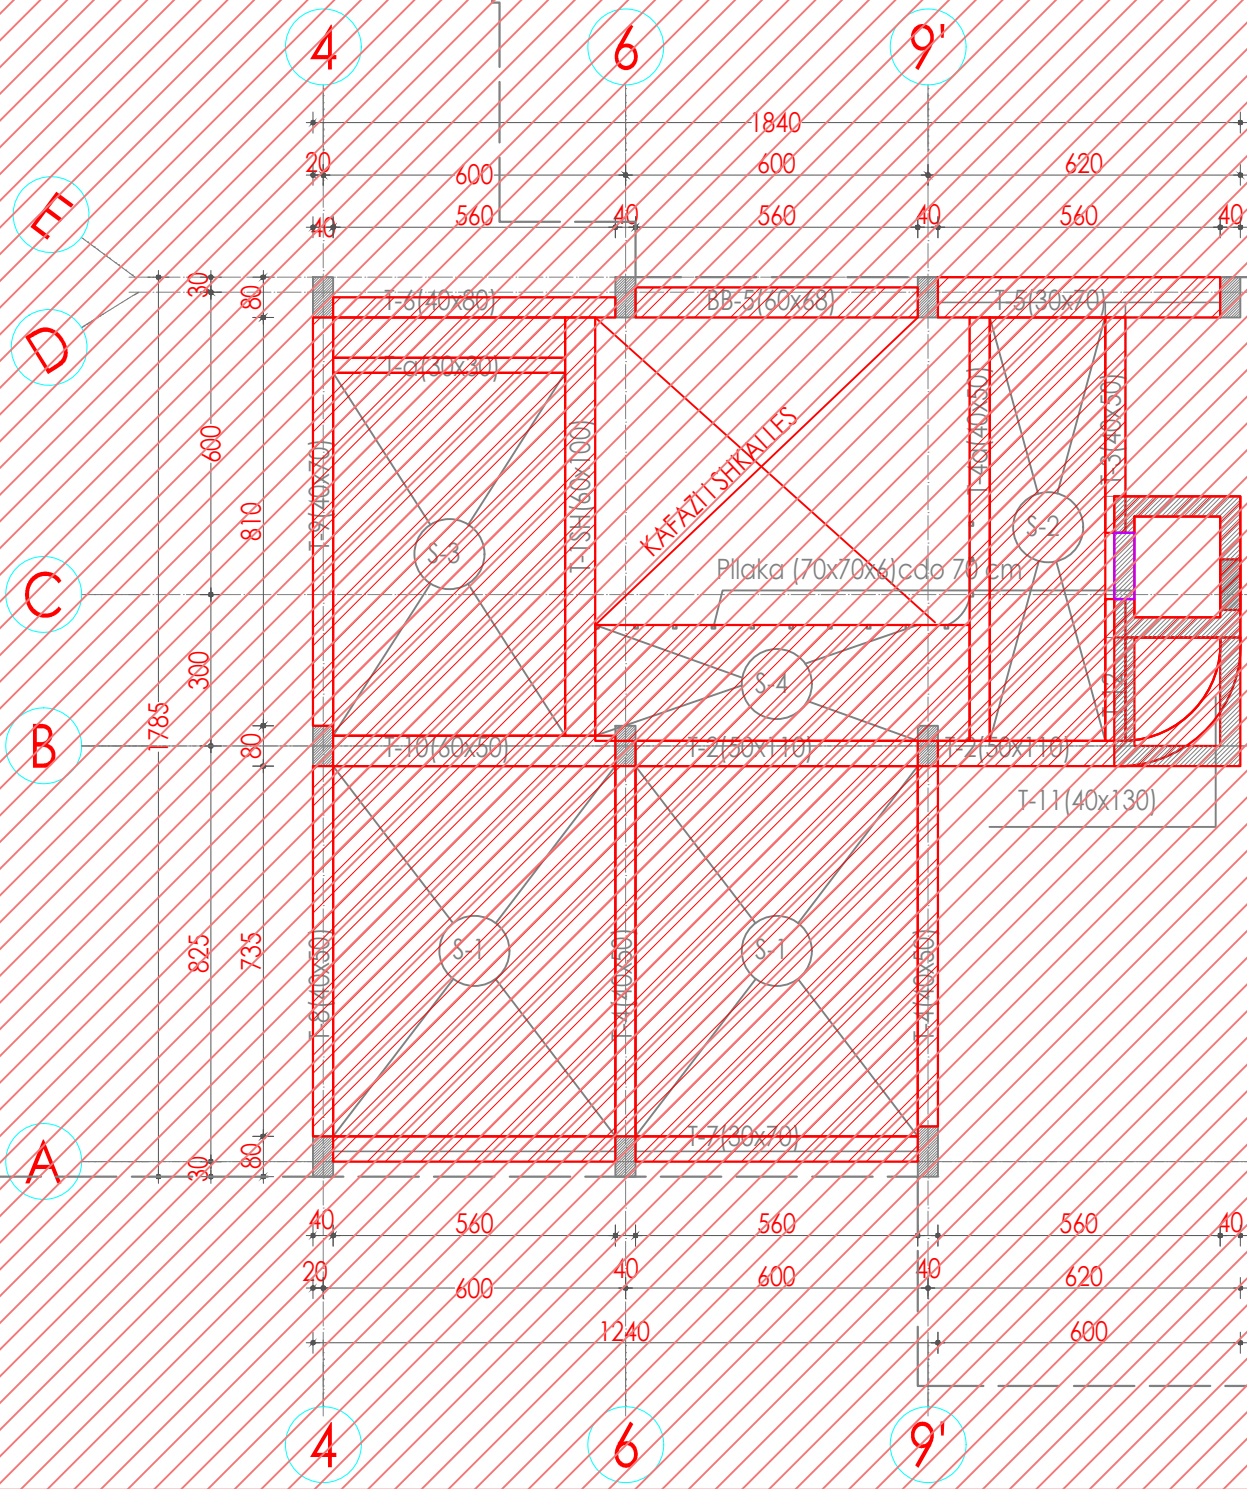

Shkalla 1:150

Lombardkade 24A
3011 AH Rotterdam
T +31 (0)10 240 9333
F +31 (0)10 240 9229
contact@casanova-herandez.com

DEMOLISHMENT PLAN AT LEVEL +10.73/+11.78/+11.85/+12.38
SCALE 1:150
PLANI I PRISHJEVE NE KUOTEN +10.73/+11.78/+11.85/+12.38
Shkalla 1:150


1.General Notes

1. Dimensions are shown in centimeters, quotes in meters.
2. The dimensions of the beams are width and height.
3. Dimensions and quotes that are not shown here, can be seen in the architecture design.
4. All dimensions should be verified with the Architecture Design, for any inconsistency the necessary consultations should be made between the design group.
5. During the construction phase before each interventions at least 30% of the structure must be verified.
6. For any changes from the given details must be verified the intervention details.
7. The construction procedure safety is responsibility of the contractor.


1.Shenime te pergjithshme

1. Dimensionet tregohen ne centimetra, kuotat ne metro.
2. Dimensionet e traveve jane gjeresi me lartesi.
3. Pemasat dhe kuotat qe nuk tregohen ketu te shihen ne arkitekture.
4. Te gjitha permaset te verifikohen me fletet e arkitektures, per cdo mosperputhje te behen konsultimet e nevojshme midis grupit te projektimit.
5. Cjate fazes se ndertimit perpara nderhyrjeve, te pakten 30% e struktures ekzistuese duhet te verifikohet.
6. Per ndonje ndryshim nga detajet e dhena duhet te verifikohen detajet e nderhyrjeve.
7. Siguria e procedurës së ndërtimit është përgjegjësi e kontraktorit.

Legjende/Legend

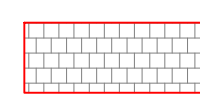

Mur tulle
Bricks Wall

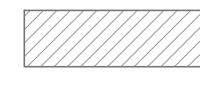


Kollone ekzistuese
Existing Columns



Mur butobetoni
Concrete Walls



Prishje / Demolishment

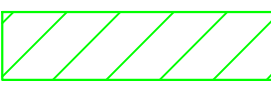

Prishje shtrtesash, muresh jo strukturor /
Layers, non structural walls Demolishment

CLIENT: UNOPS Albania
NUS L02311451P
Contact person: Flamur Shala
Rruga Skënderbeu, Godina Gurten, K.3, Tiranë 1002, Albania
Tel.: +355 04 225 0205
Mobile: +355 0682049938
E-mail: flamur@unops.org

CAŠANOVA+HERNANDEZ ARCHITECTS
NPT L82016014E
Contact person: Mr. Jesus Hernandez
Ibrahim Rrugova, Pallati 17, H3, Apt. 12, Tirana
tel: +31 (0)10 2405333
contact@casanova-hernandez.com

IRI
NUS L7126018M
Contact person: Gent Agolli
Rruga Dervish Hima, Nr.8, Tiranë 1010, Albania
Mobile: +355 0682020359
E-mail: gent.agolli@architecture.al

Restorer: Daniel Gjoni & Anisa Lama
Contact person: Daniel Gjoni
Tirane, Albania
Mobile: +355 0682049938
E-mail: sfera_studio@yahoo.com

Structural engineer: Luan Myrtaj & Ervin Paçi & Afërdita Brati
Contact person: Ervin Paçi
Tiranë, Albania
Mobile: +355 0682055463
E-mail: lmyrtaj@gmail.com & ervin_paci@yahoo.com


DD-S19 DEMOLISHMENT PLAN AT +10.73/+11.78/+11.85/+12.38/
PLANI I PRISHJEVE NE +10.73/+11.78/+11.85/+12.38

Drawing number		Description	
Detailed Design FINAL 914 x 610 mm		1:150	02-06-2023
Phase	Format	Scale	Date
A108	National Historical Museum. Tirana		
Project number	Project name		

casanova+hernandez architects

Lombardkade 24A
3011 AH Rotterdam
T +31 (0)10 240 9333
F +31 (0)10 240 9329
contact@casanova-hernandez.com

DEMOLISHMENT PLAN AT LEVEL +17.33/+18.13/+19.80
SCALE 1:150
PLANI I PRISHJEVE NE KUOTEN +17.33/+18.13/+19.80
Shkallë 1:150

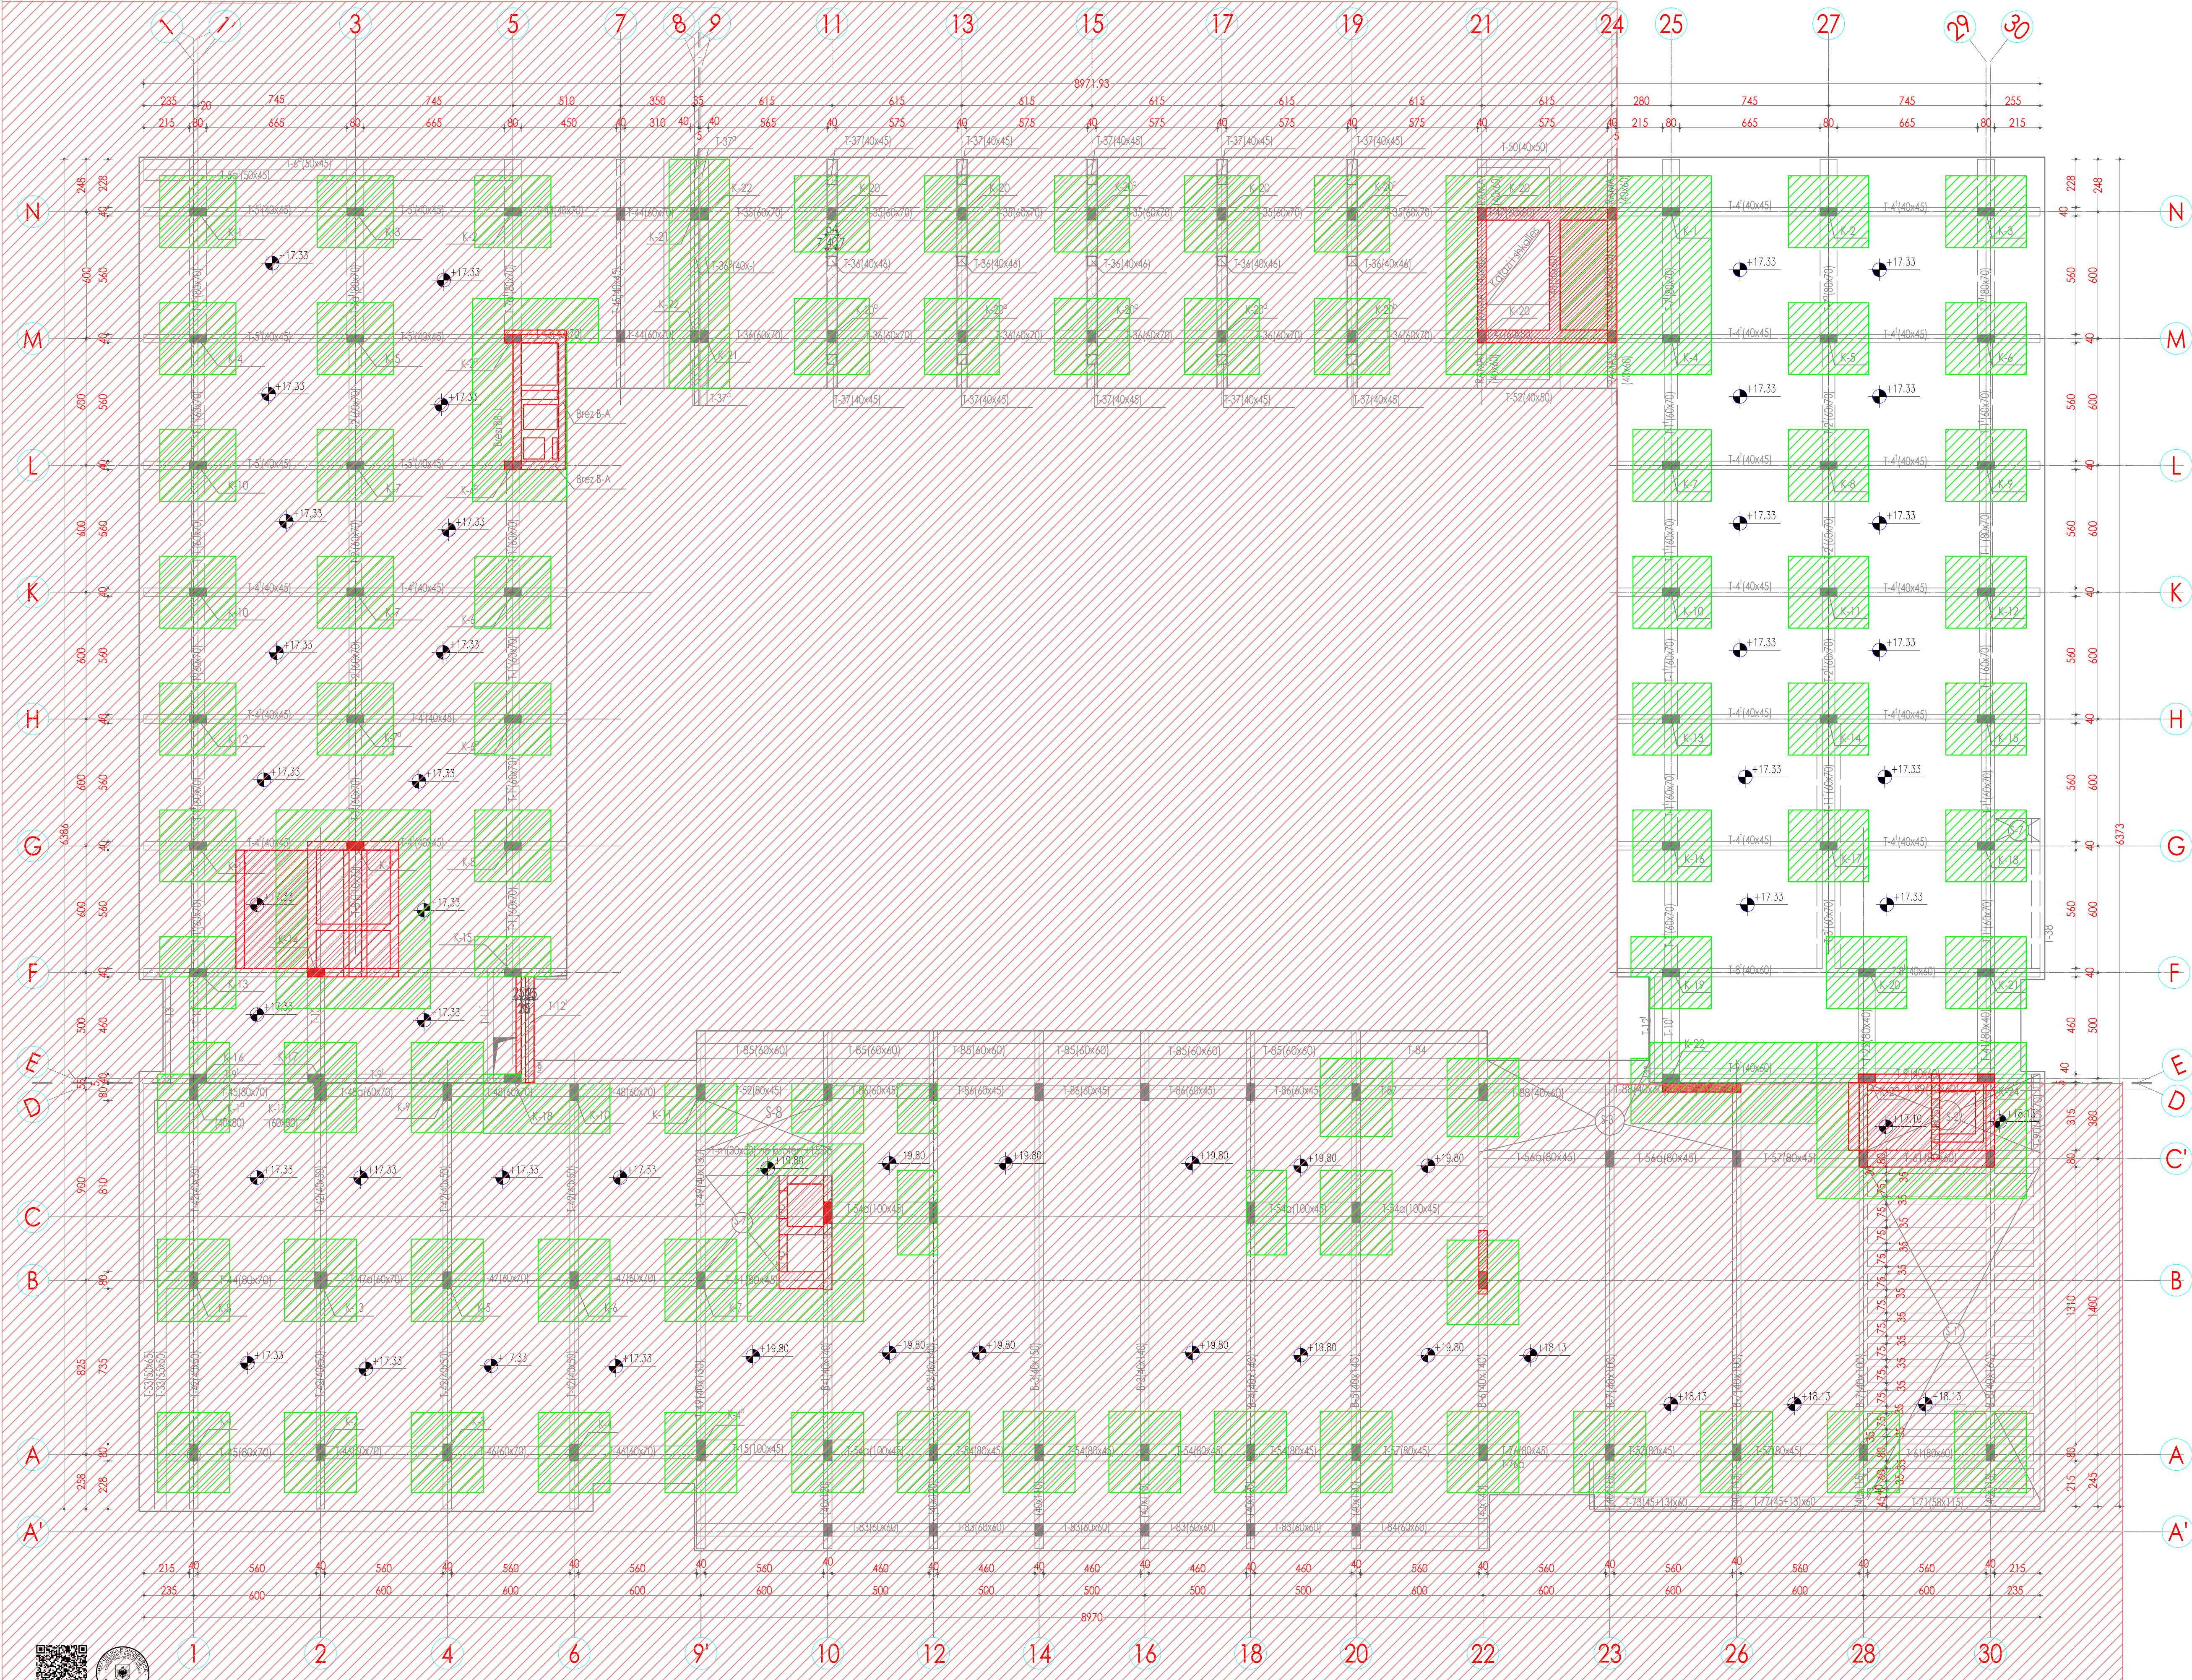

1.General Notes

1. Dimensions are shown in centimeters, quotes in meters.
2. The dimensions of the beams are width and height.
3. Dimensions and quotes that are not shown here, can be seen in the architecture design.
4. All dimensions should be verified with the Architecture Design, for any inconsistency the necessary consultations should be made between the design group.
5. During the construction phase before each interventions at least 30% of the structure must be verified.
6. For any changes from the given details must be verified the intervention details.
7. The construction procedure safety is responsibility of the contractor.

1.Shenime te pergjithshme

1. Dimensionet tregohen ne centimetra, kuotat ne metra.
2. Dimensionet e fraveve jane gjeresi me lartesi.
3. Pemasat dhe kuotat qe nuk tregohen ketu te shihen ne arkitekture.
4. Te gjitha permaset te verifikohen me fletet e arkitektures, per cdo mosperputhje te behen konsultimet e nevojshme midis grupit te projektimit.
5. Cate fazes se ndertimit perpara nderhyrjeve, te pakten 30% e struktures ekzistuese duhet te verifikohet.
6. Per ndonje ndryshim nga detajet e dhena duhet te verifikohen detajet e nderhyrjeve.
7. Siguria e procedurës së ndërtimit është përgjegjësi e kontraktorit.

Legjende/Legend

- Mur tullë
Bricks Wall
- Kollone ekzistuese
Existing Columns
- Mur butobetoni
Concrete Walls
- Prishje / Demolishment
- Prishje shtrësash, muresh jo strukturor /
Layers, non structural walls Demolishment

CLIENT: UNOPS Albania
NUS L02311451P
Contact person: Flamur Shala
Rruga Skënderbeu, Godina Gurten, K.3, Tiranë 1002, Albania
Tel.: +355 04 225 0205
Mobile: +355 0682049338
E-mail: flamur@unops.org

CAŠANOVA+HERNANDEZ ARCHITECTS
NIPT LB2016014E
Contact person: Mr. Jesus Hernandez
Ibrahim Rugova, Pallati 17, H3, Apt. 12, Tirana
tel: +31 (0)10 2409333
contact@casanova-hernandez.com

IRI
NUS L71726018M
Contact person: Gent Agolli
Rruga Dervish Hima, Nr.8, Tiranë 1010, Albania
Mobile: +355 (0)682049338
E-mail: gent.agolli@architecture.al

Restorer: Daniel Gjoni & Anisa Lama
Contact person: Daniel Gjoni
Tirane, Albania
Mobile: +355 (0)682049338
E-mail: sfera_studio@yahoo.com

Structural engineer: Luan Myrtaj & Ervin Paçi & Afërdita Brati
Contact person: Ervin Paçi
Tiranë, Albania
Mobile: +355 (0)682055463
E-mail: lmyrtaj@gmail.com & ervin_paci@yahoo.com

DD-S20 DEMOLISHMENT PLAN AT +17.33/+18.13/+19.80
PLANI I PRISHJEVE NE +17.33/+18.13/+19.80

Drawing number	Description
Detailed Design FINAL 914 x 610 mm	1:150
Phase	Format
A108	National Historical Museum. Tirana
Project number	Project name

casanova+hernandez architects

Lombardkade 24A
3011 AH Rotterdam
T +31 (0)10 240 9333
F +31 (0)10 240 9229
contact@casanova-hernandez.com