


RIKONSTRUKSIONI I RRUGES DUKAJ - SINANAJ


BASHKIA TEPELENE

PLANI I RILEVIMIT

|   |                                       |  |                                                     |                       |
|---|---------------------------------------|--|-----------------------------------------------------|-----------------------|
| <div>PERGATITI:</div> <div>AUTORITETI RRUGOR SHQIPTAR</div> | ARRSH Rajoni Jugor                    |  | RIKONSTRUKSIONI I RRUGES<br>DUKAJ-SINANAJ, TEPELENE |                       |
|   | PROJEKTOI<br>ARISTOTEL NONI           |  |                                                     |                       |
|   | PROJEKTOI                             |  |                                                     | SHKALLA               |
|   | DREJTORIA E RAJONIT JUGOR GJIROKASTER |  |                                                     | NR. I FLETES<br>COVER |

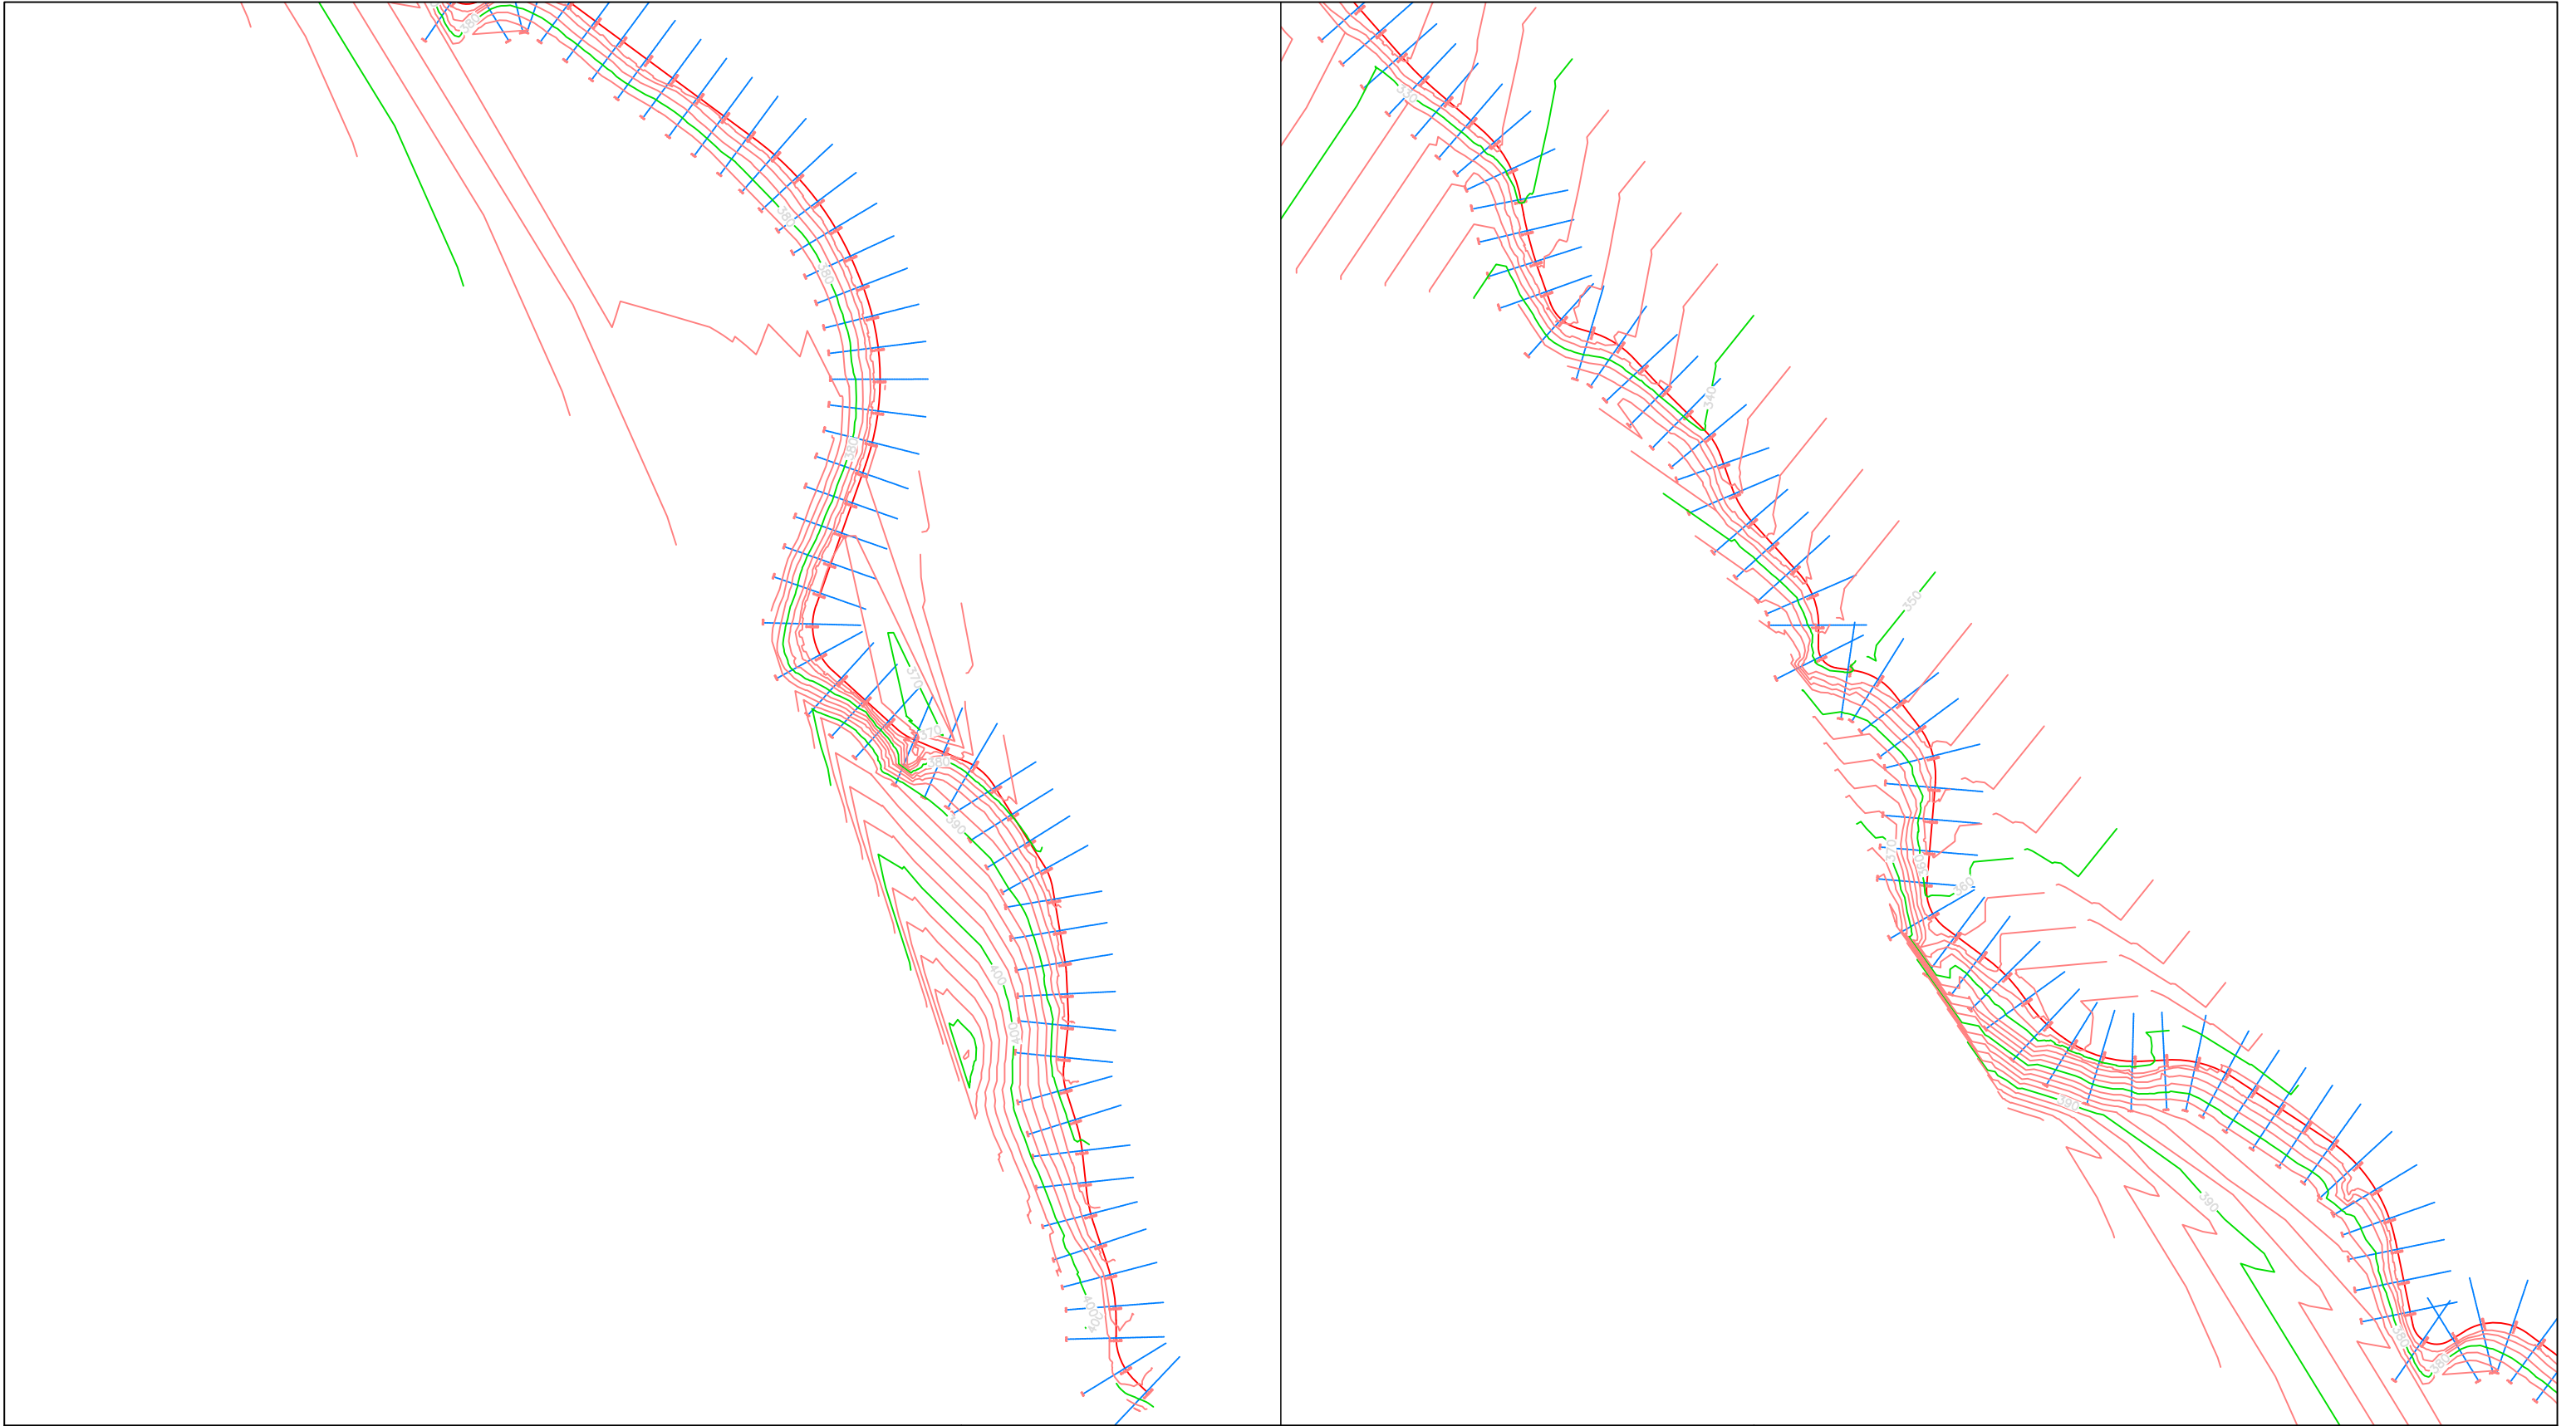

|   |                                       |  |                                                     |                     |
|---|---------------------------------------|--|-----------------------------------------------------|---------------------|
| <div>PERGATITI:</div> <div><div>AUTORITETI RRUGOR SHQIPTAR</div></div> | ARRSH Rajoni Jugor                    |  | RIKONSTRUKSIONI I RRUGES<br>DUKAJ-SINANAJ, TEPELENE |                     |
|   | PROJEKTOI<br>ARISTOTEL NONI           |  |                                                     |                     |
|   | PROJEKTOI                             |  |                                                     | SHKALLA             |
|   | DREJTORIA E RAJONIT JUGOR GJIROKASTER |  |                                                     | NR. I FLETES<br>(1) |

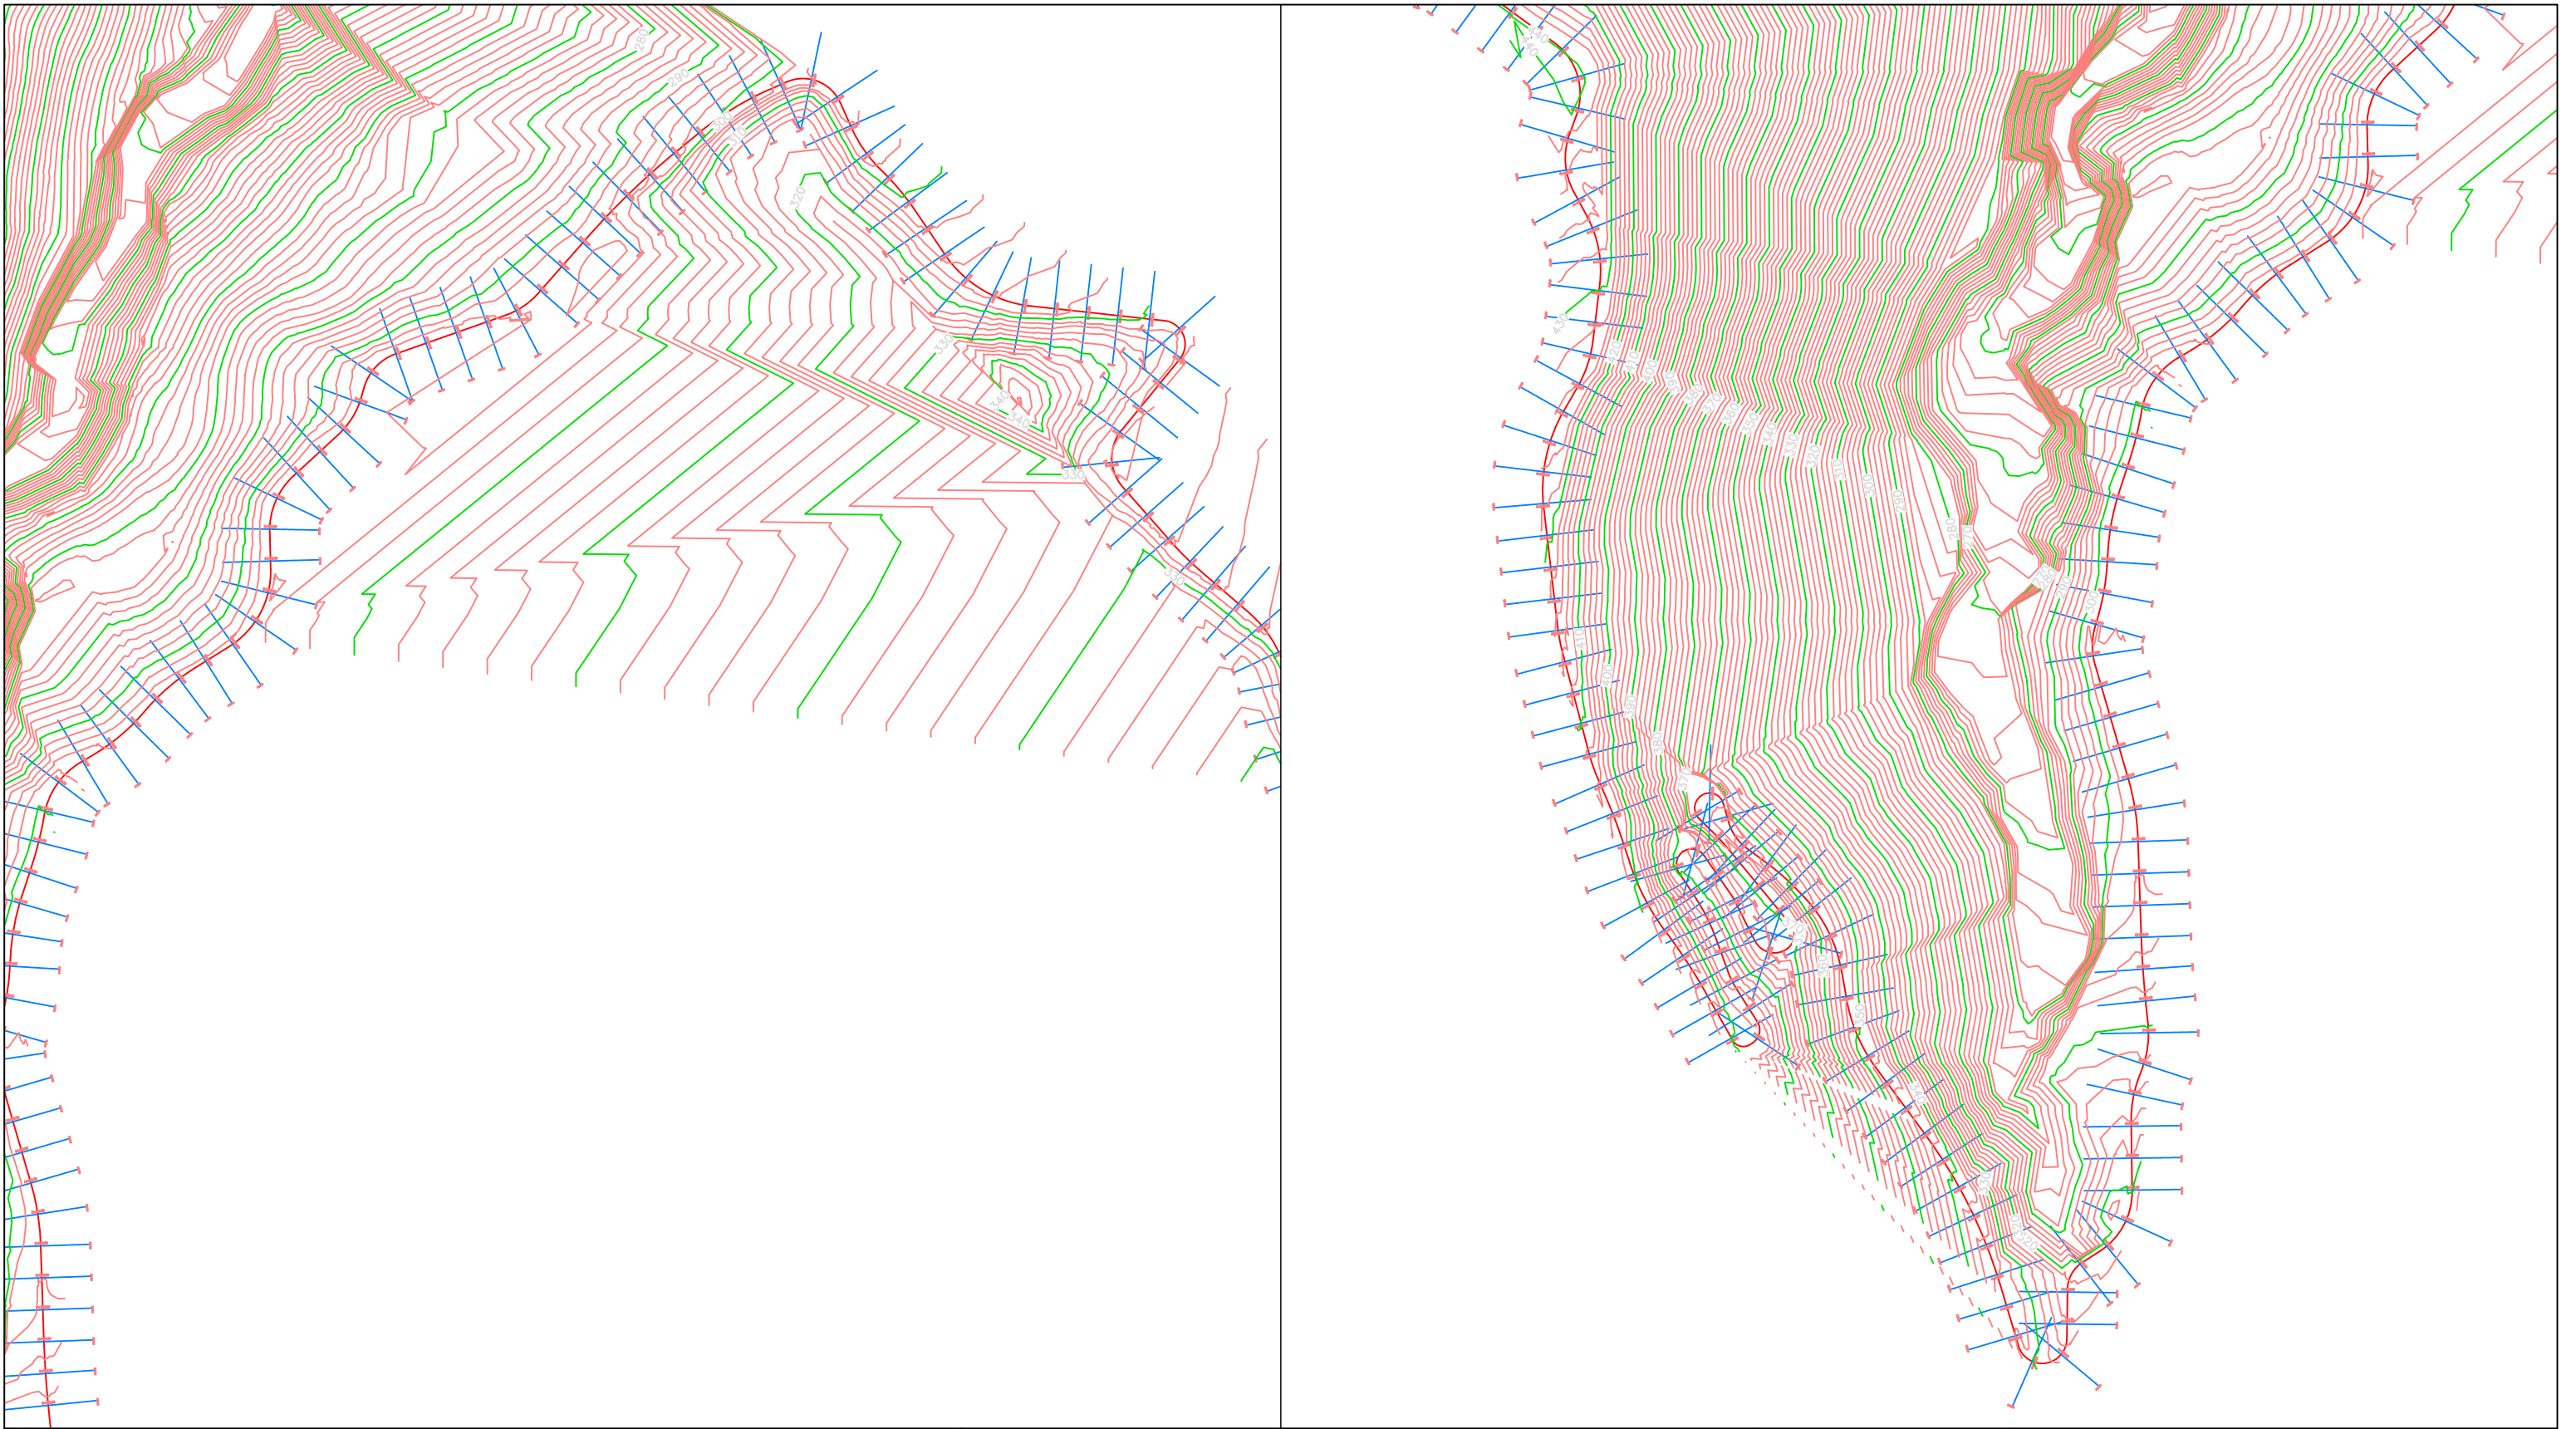

PERGATITI:



**AUTORITETI RRUGOR  
SHQIPTAR**

ARRSH Rajoni Jugor

PROJEKTOI  
**ARISTOTEL NONI**


PROJEKTOI  
**DREJTORIA E RAJONIT JUGOR GJIROKASTER**

**RIKONSTRUKSIONI I RRUGES  
DUKAJ-SINANAJ, TEPELENE**

SHKALLA

NR. I FLETES  
**(2)**



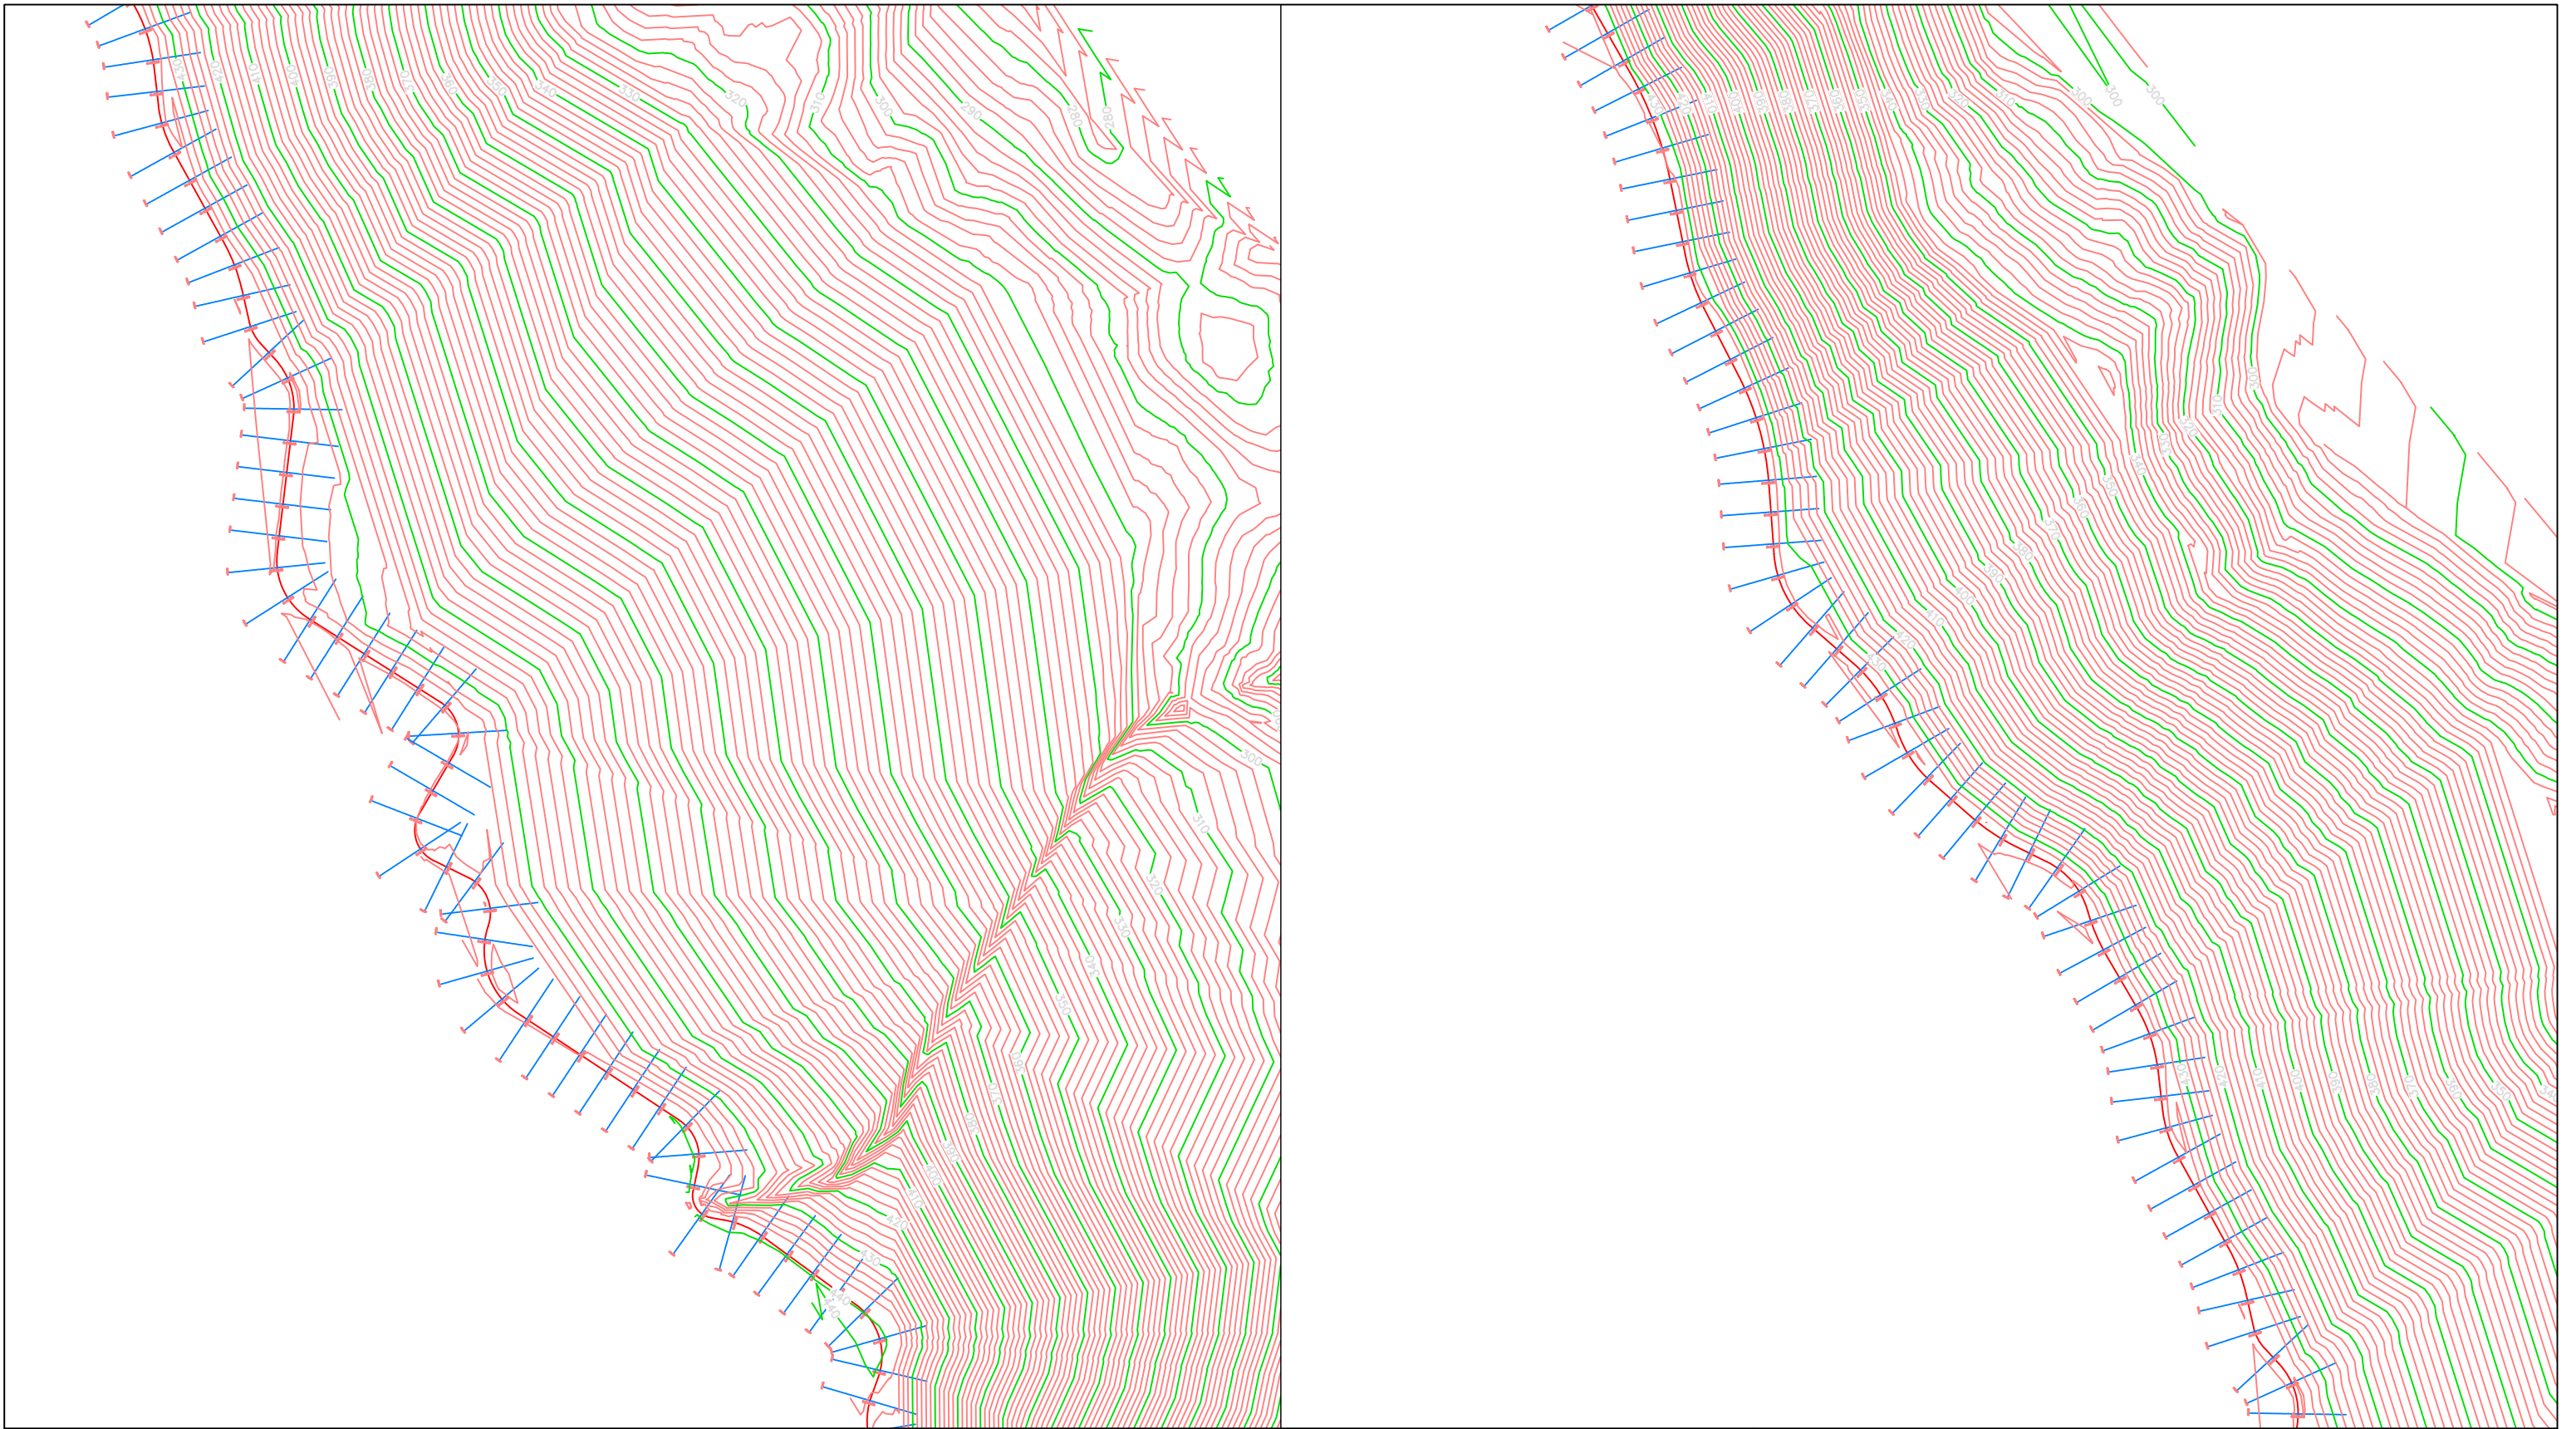

PERGATITI:



**AUTORITETI RRUGOR  
SHQIPTAR**

ARRSH Rajoni Jugor

PROJEKTOI  
**ARISTOTEL NONI**

PROJEKTOI


**DREJTORIA E RAJONIT JUGOR GJIROKASTER**

**RIKONSTRUKSIONI I RRUGES  
DUKAJ-SINANAJ, TEPELENE**

SHKALLA

NR. I FLETES

(3)

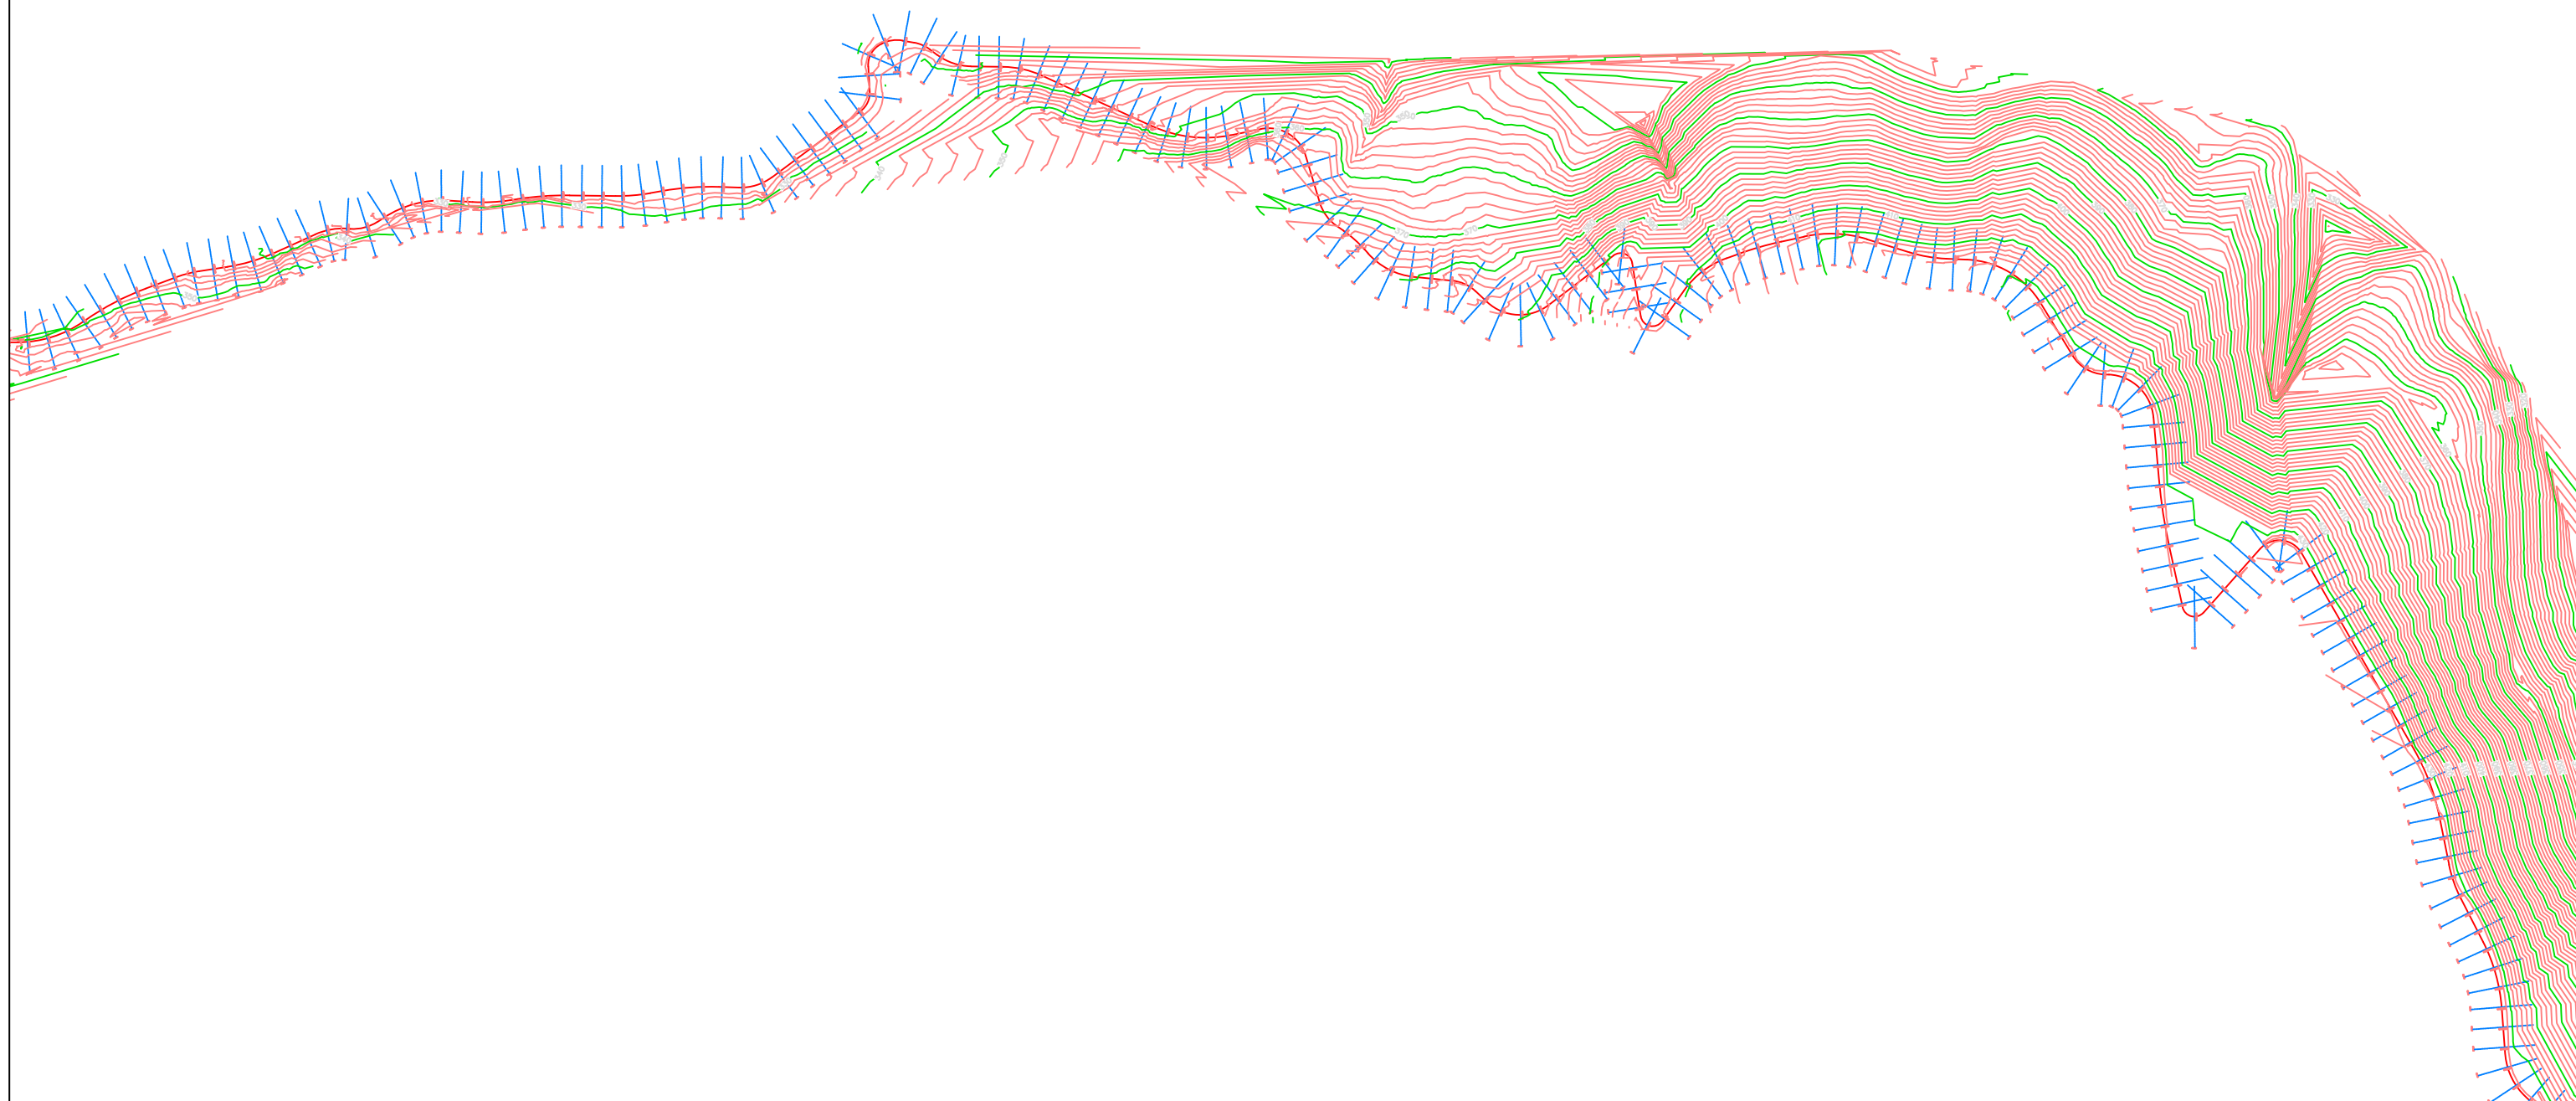

PERGATITI:



**AUTORITETI RRUGOR  
SHQIPTAR**

ARRSH Rajoni Jugor

PROJEKTOI

**ARISTOTEL NONI**

PROJEKTOI

**DREJTORIA E RAJONIT JUGOR GJIROKASTER**


**RIKONSTRUKSIONI I RRUGES  
DUKAJ-SINANAJ, TEPELENE**

SHKALLA

NR. I FLETES

**(4)**



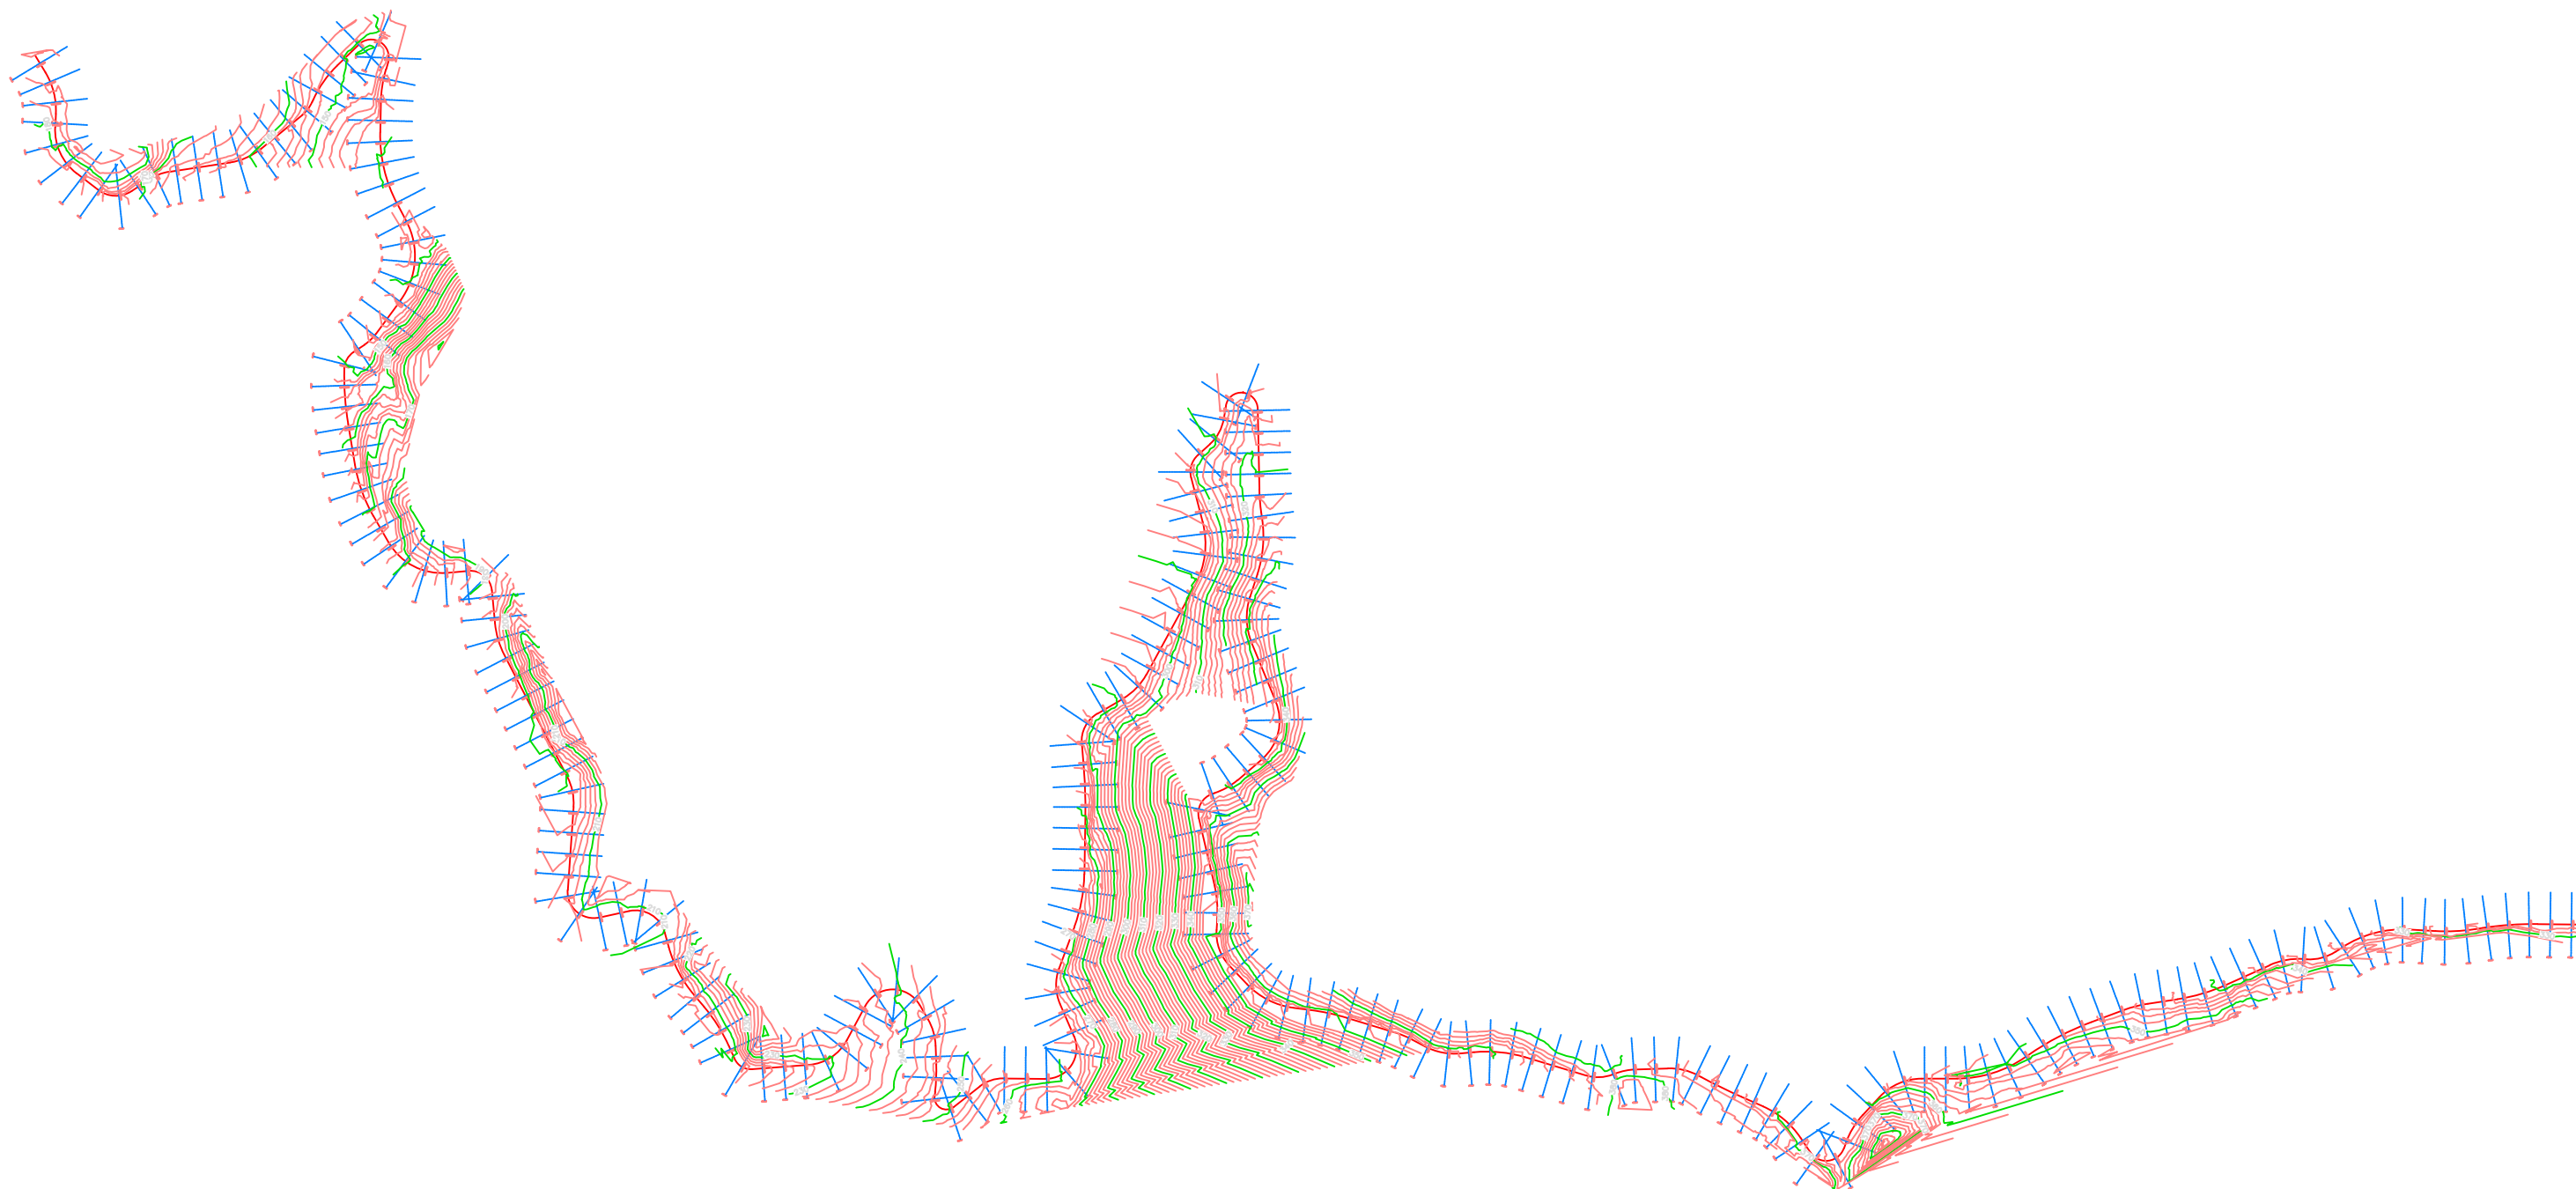

PERGATITI:



**AUTORITETI RRUGOR  
SHQIPTAR**

ARRSH Rajoni Jugor

PROJEKTOI

**ARISTOTEL NONI**

PROJEKTOI

**DREJTORIA E RAJONIT JUGOR GJIROKASTER**

**RIKONSTRUKSIONI I RRUGES  
DUKAJ-SINANAJ, TEPELENE**

SHKALLA

NR. I FLETES

**(5)**