



PLAN OF RETAINING WALL 01 / PLANIMETRIA E MURIT MBAJTËS 01

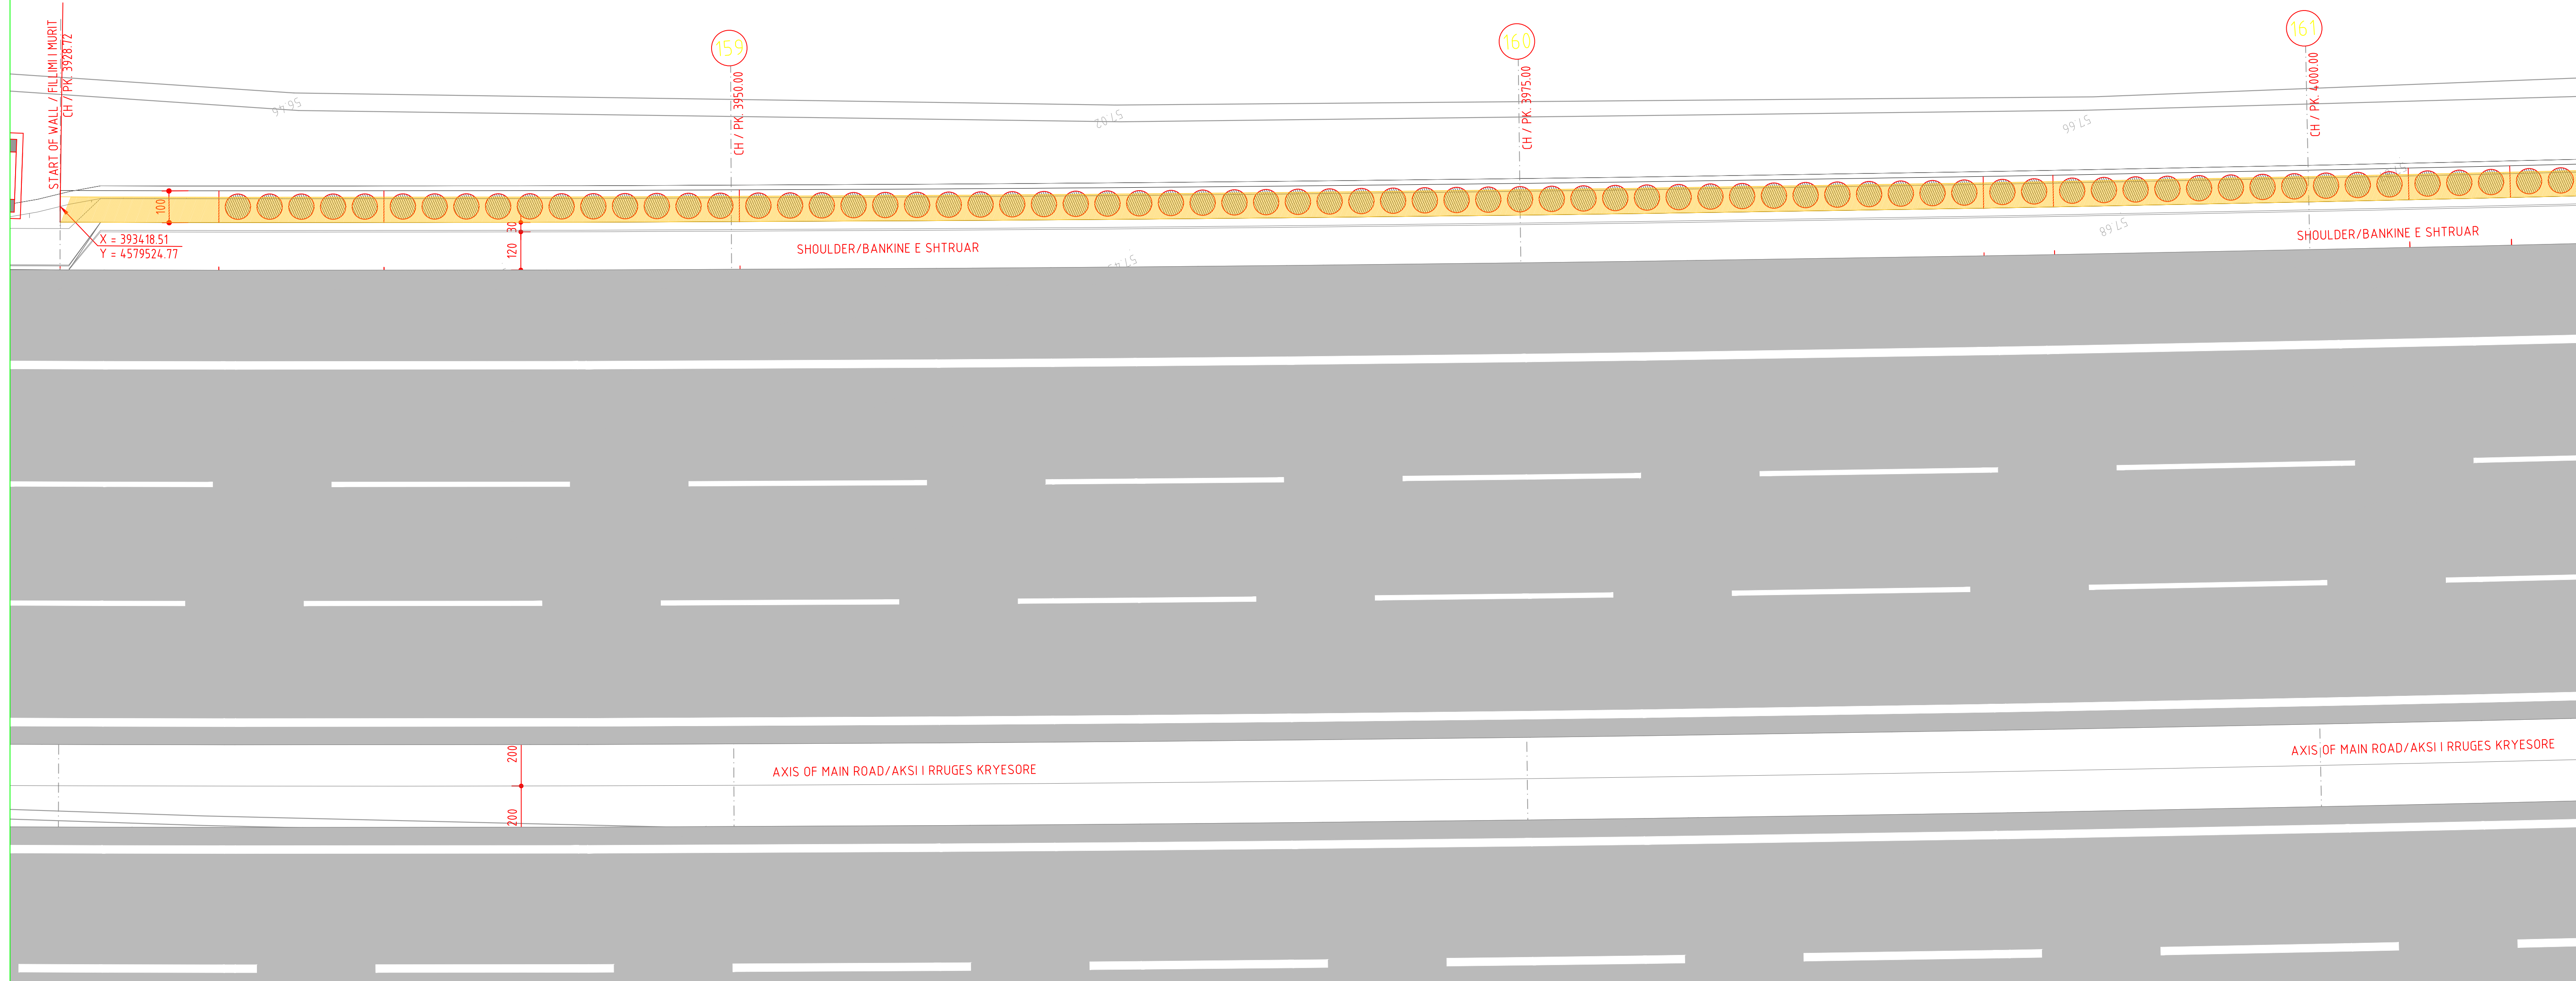


LONGITUDINAL PROFILE OF RETAINING WALL 01 / PROFILI GJATESOR I MURIT MBAJTËS 01

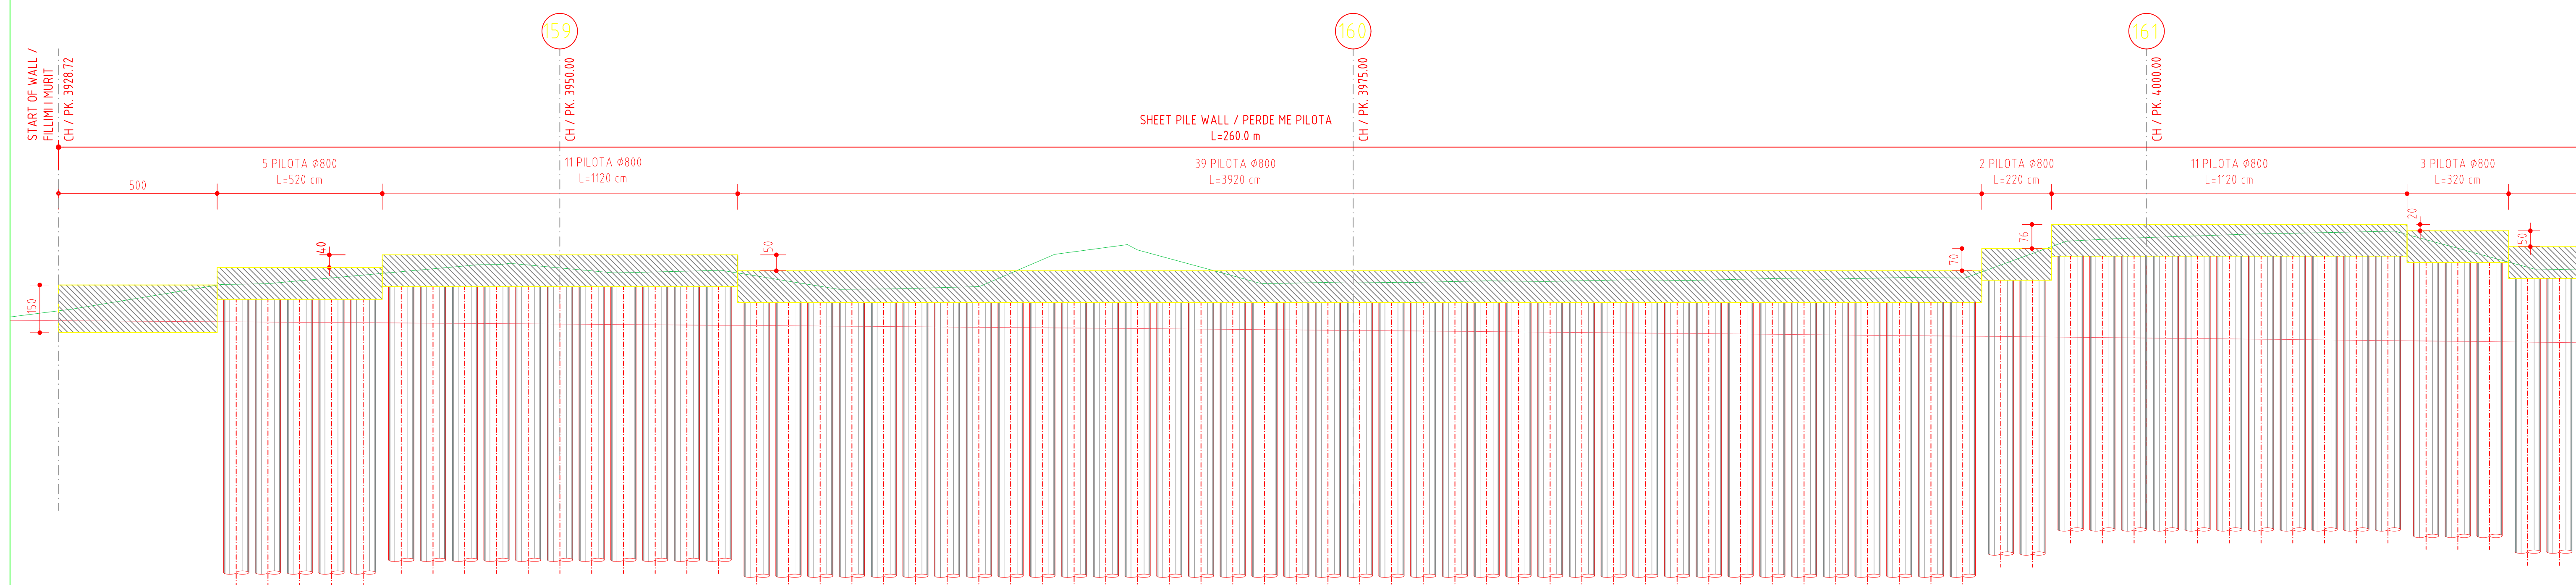


| | | | | | | | | | | | | | | |
|--|------------------------------------|---|--|----------------|-------|------------------------|-----------|-----------------|--------|-------------|----------|----------|------------------|------------------|
| Authority: Autoriteti Rrugor Shqiptar | Designed by: group Atlantia | Project Title: STUDY AND DESIGN - EXPANSION OF THE TIRANË - DURRËS MOTORWAY/ STUDIM PROJEKTIM ZGJERIMI I SUPERSTRADËS TIRANË - DURRËS | Document title/subtitle: DETAILED DESIGN / PROJEKT ZBATIMI ROAD DESIGN / PROJEKTI I RRUGËS RW01 - RETAINING WALL (TIRANA DIRECTION) / MURET MBAJTËSE (DREJTIMI TIRANE) - KM 3+928.72 - 4+194.21 PLAN AND PROFILE OF PILE SHEET(SHEET 1 OF 4) / PLANI DHE PROFILI I PERDES ME PILOTA(FLETA 1 NGA 4) | Document Code: | | 00 | June 2017 | For Approval | CG | GSS | MG | Scale: | | |
| | | | | Contract name | Phase | Main task | Group | Type | Number | Revision | 01 | Oct 2017 | Final Submission | |
| Contract Number: | | Document Number: | | 6547/11 | | TD1-DD-SR-RW-01-001_01 | | Revision Status | Date | Description | Prepared | Checked | Approved | Status/Revision: |
| | | | | | | | | | | | 01 | | | |

PLAN OF RETAINING WALL 01 / PLANIMETRIA E MURIT MBAJTËS 01

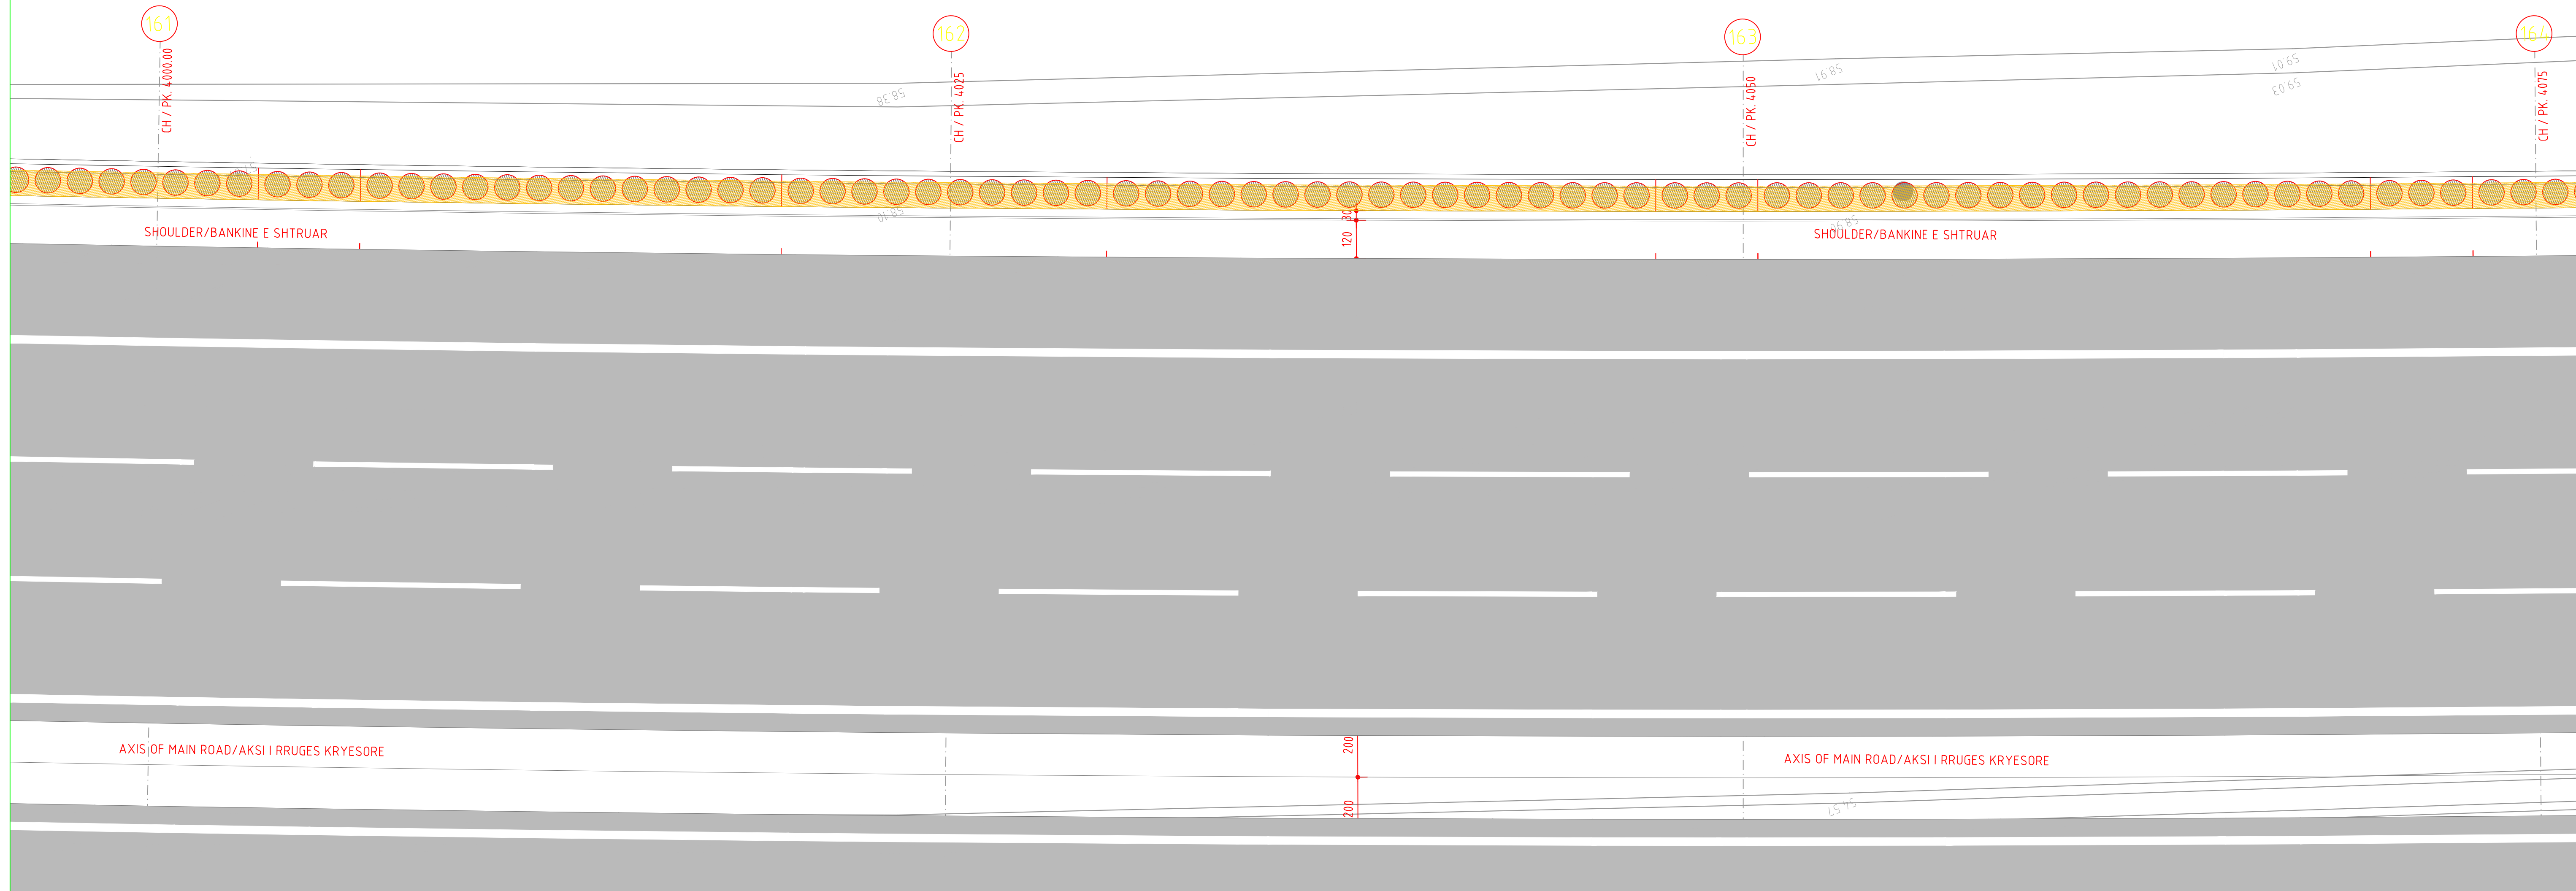

LONGITUDINAL PROFILE OF RETAINING WALL 01 / PROFILI GJATESOR I MURIT MBAJTËS 01

SCALE / SHKALLA 1:100

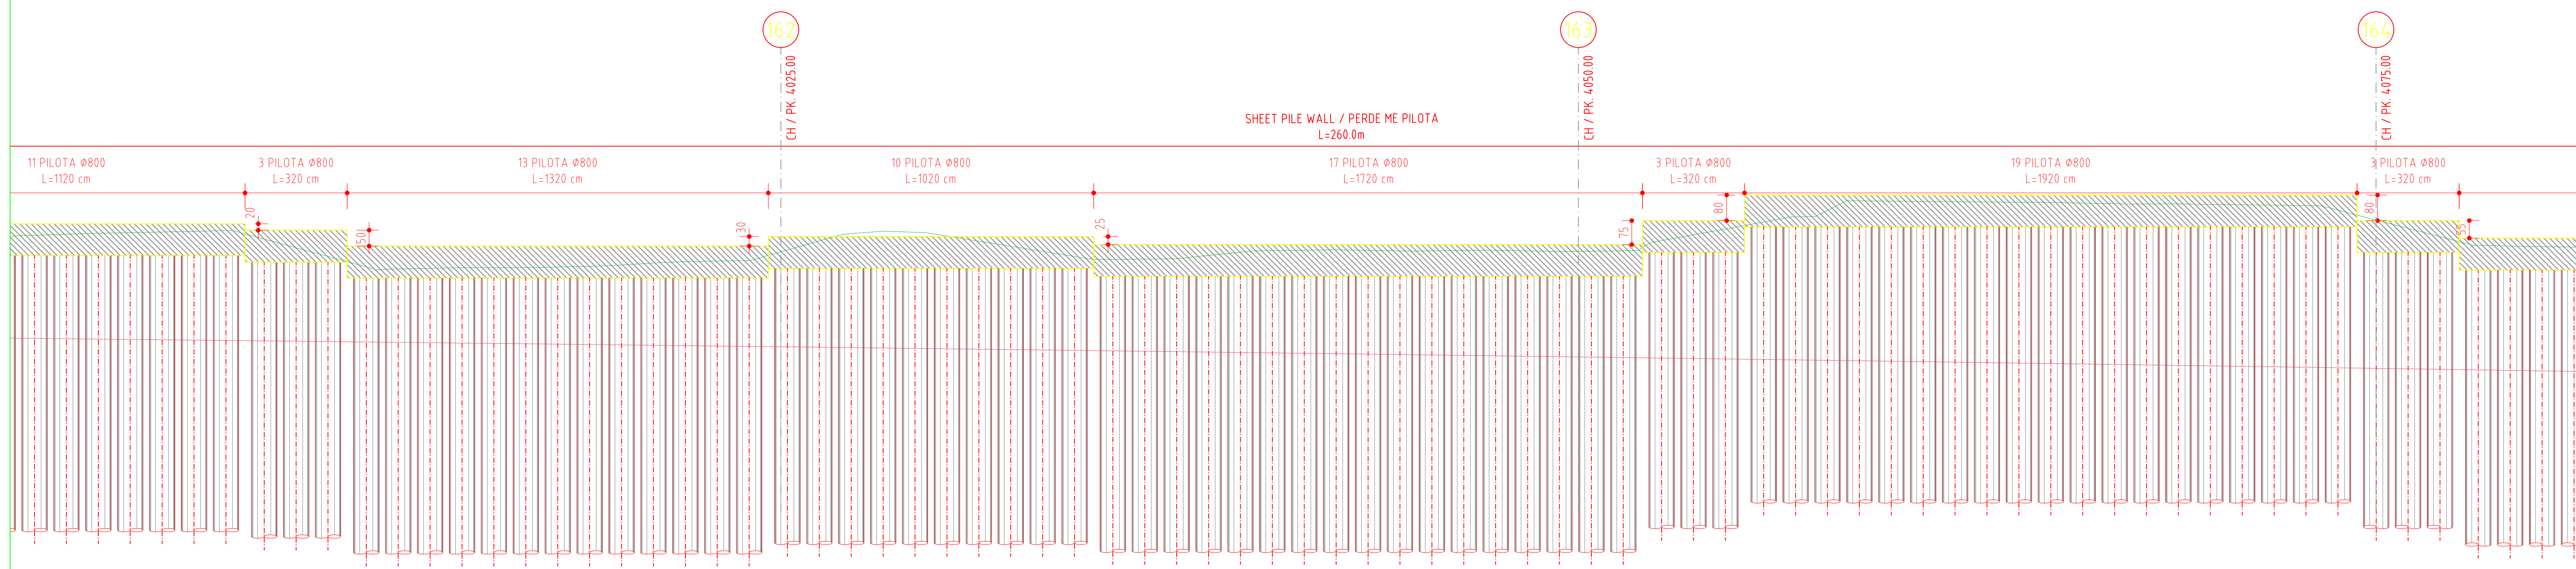

Authority:



Designed by:



Project Title:

STUDY AND DESIGN - EXPANSION OF THE
TIRANË - DURRËS MOTORWAY/
STUDIM PROJEKTIM ZGJERIMI I SUPERSTRADËS
TIRANË - DURRËS

Document title/subtitle:

DETAILED DESIGN / PROJEKT ZBATIMI
ROAD DESIGN / PROJEKTI I RRUGËS
RW01 - RETAINING WALL (TIRANA DIRECTION) / MURET MBAJTËSE (DREJTIMI TIRANE) - KM 3+928.72 - 4+194.21
PLAN AND PROFILE OF PILE SHEET(SHEET 2 OF 4) / PLANI DHE PROFILI I PERDES ME PILOTA(FLETA 2 NGA 4)

Document Code:

| | | | | | | | | | | | | | |
|------------------|-------|-----------|-------|------|--------|----------|------------------------|-----------|------------------|----|-----|----|----------------------|
| Contract name | Phase | Main task | Group | Type | Number | Revision | 00 | June 2017 | For Approval | CG | GSS | MG | Scale: |
| TD1 | DD | RD | RW | 01 | 002 | 01 | 01 | Oct 2017 | Final Submission | | | | A1 1:100 A3 1:200 |
| Contract Number: | | | | | | | Document Number: | | | | | | |
| 6547/11 | | | | | | | TD1-DD-SR-RW-01-002_01 | | | | | | |
| Revision Status | | | | | | | Date | | | | | | |
| Description | | | | | | | Prepared | | | | | | |
| Checked | | | | | | | Approved | | | | | | |
| Status/Revision: | | | | | | | 01 | | | | | | |

00 June 2017

01 Oct 2017

For Approval

Final Submission

CG

GSS

MG

Signature


Scale:

A1 1:100
A3 1:200


Status/Revision:

01

PLAN OF RETAINING WALL 01 / PLANIMETRIA E MURIT MBAJTËS 01

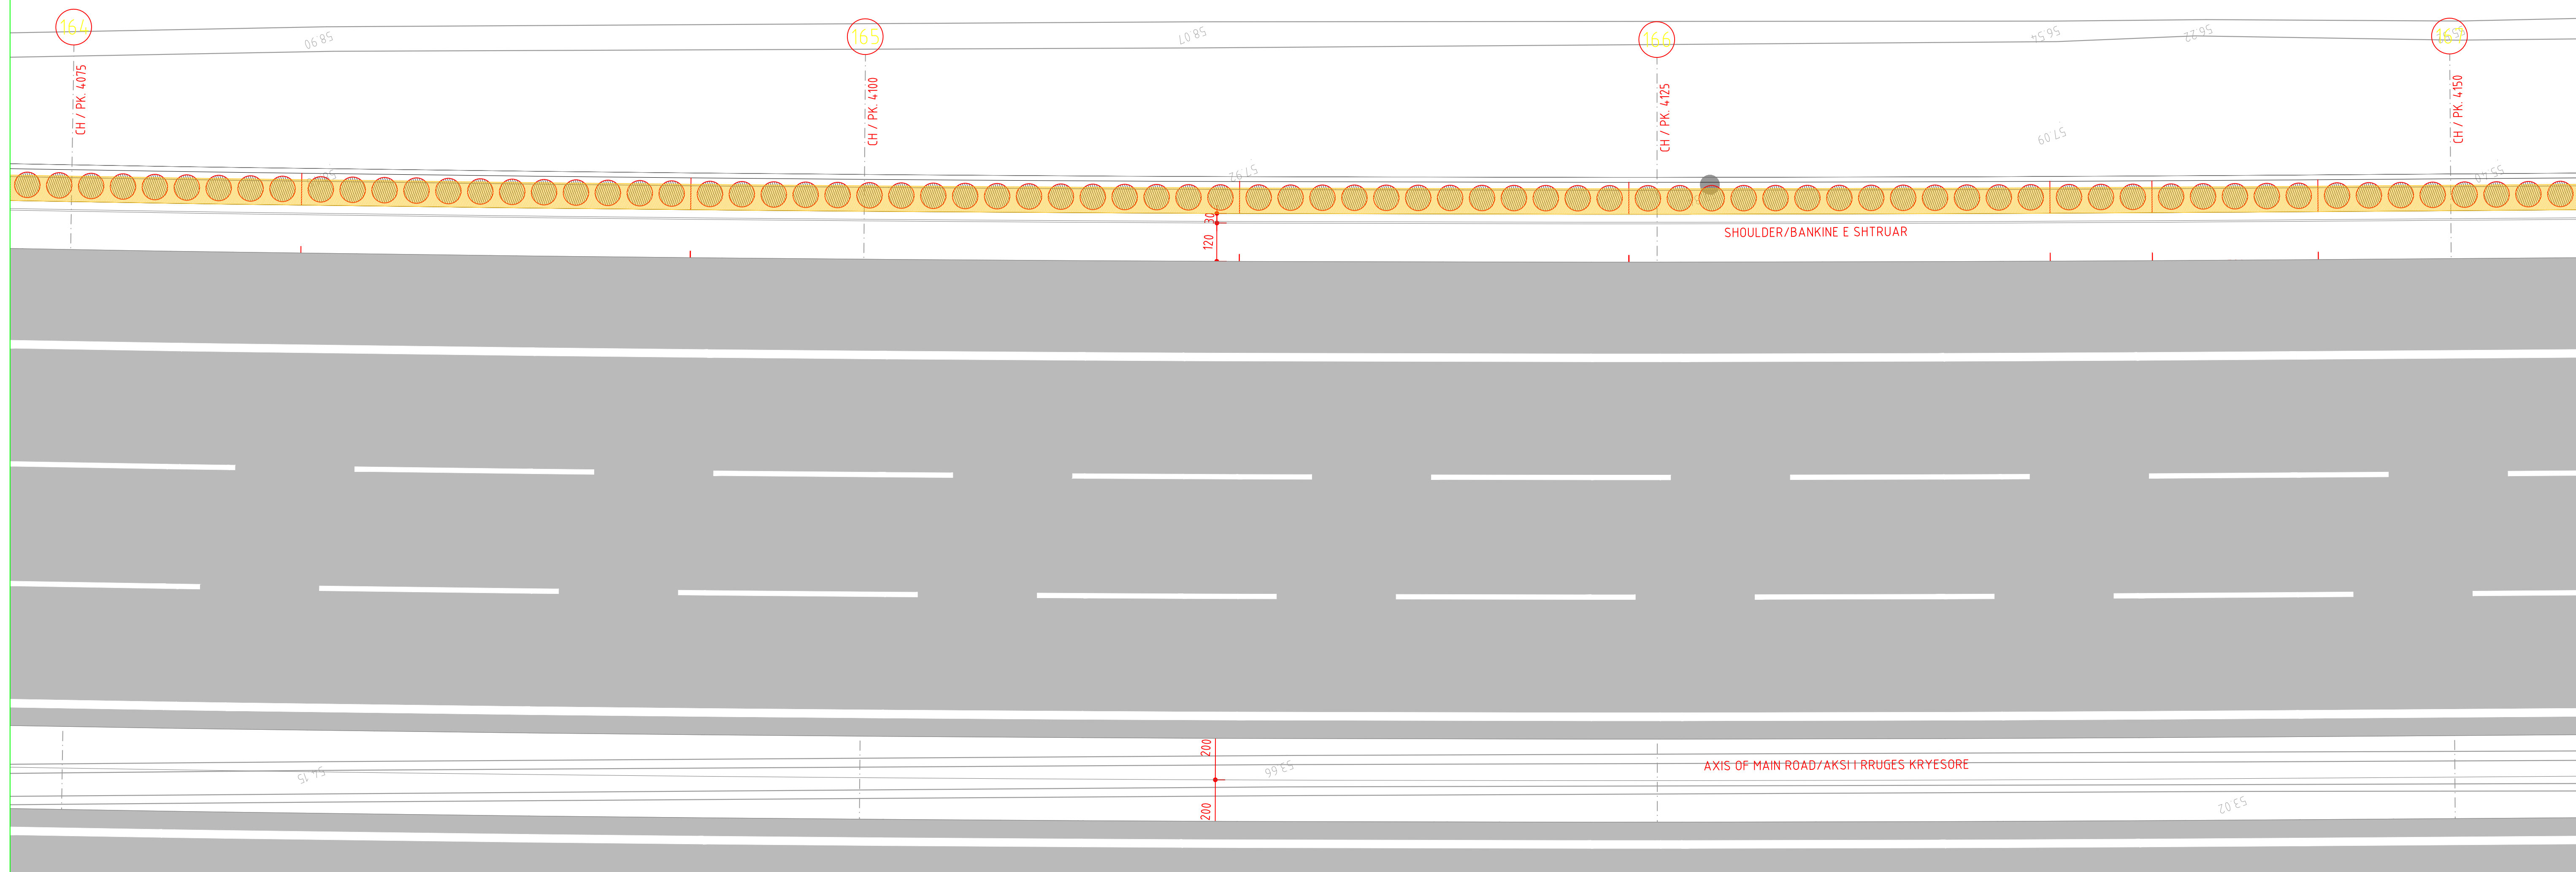

LONGITUDINAL PROFILE OF RETAINING WALL 01 / PROFILI GJATESOR I MURIT MBAJTËS 01

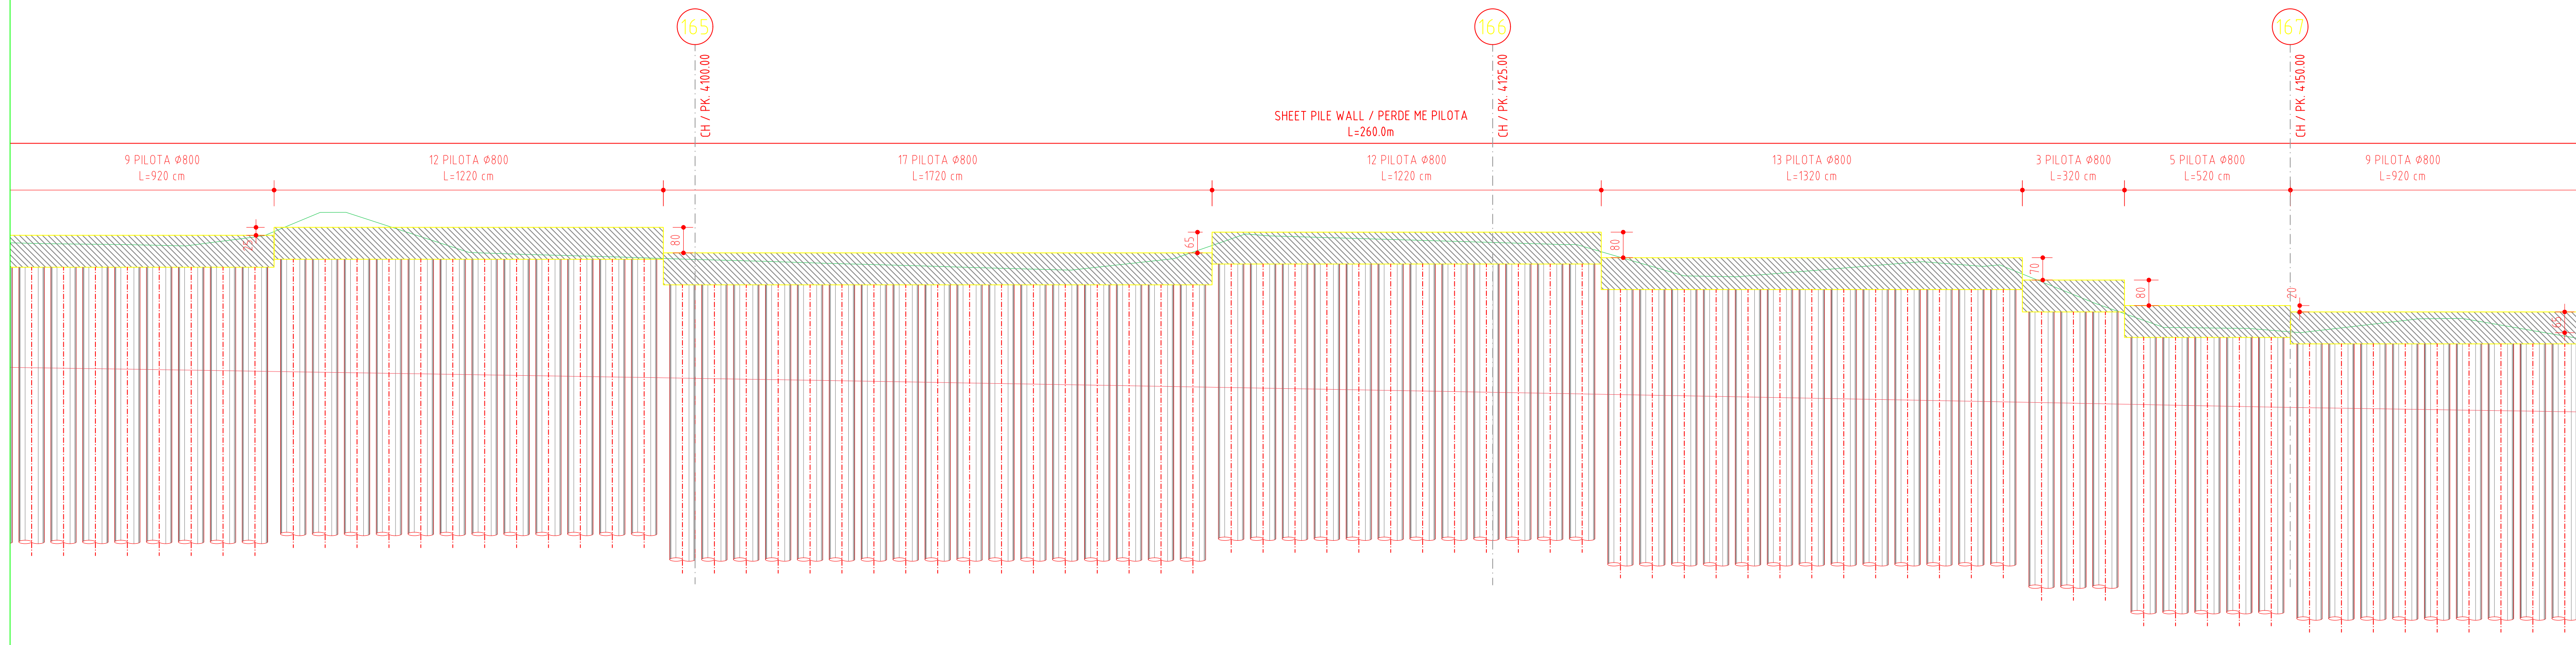

Authority:



Designed by:




Project Title:
**STUDY AND DESIGN - EXPANSION OF THE
 TIRANË - DURRËS MOTORWAY/
 STUDIM PROJEKTIM ZGJERIMI I SUPERSTRADËS
 TIRANË - DURRËS**

Document title/subtitle:
**DETAILED DESIGN / PROJEKT ZBATIMI
 ROAD DESIGN / PROJEKTI I RRUGËS
 RW01 - RETAINING WALL (TIRANA DIRECTION) / MURET MBAJTËSE (DREJTIMI TIRANE) - KM 3+928.72 - 4+194.21
 PLAN AND PROFILE OF PILE SHEET(SHEET 3 OF 4) / PLANI DHE PROFILI I PERDES ME PILOTA(FLETA 3 NGA 4)**

| | | | | | | | |
|------------------|------------------------|-------------|--------------|---------|----------|----------|----------------------|
| Document Code: | 00 | June 2017 | For Approval | CG | GSS | MG | Scale: |
| Contract name | Phase | Main task | Group | Type | Number | Revision | A1 1:100 A3 1:200 |
| TD1 | DD | RD | RW | 01 | 003 | 01 | |
| Contract Number: | Document Number: | | | | | | Status/Revision: |
| 6547/11 | TD1-DD-SR-RW-01-003_01 | | | | | | 01 |
| Revision Status | Date | Description | Prepared | Checked | Approved | | |


PLAN OF RETAINING WALL 01 / PLANIMETRIA E MURIT MBAJTËS 01

SCALE/SHKALLA A1-1:100/ A3-1:1200

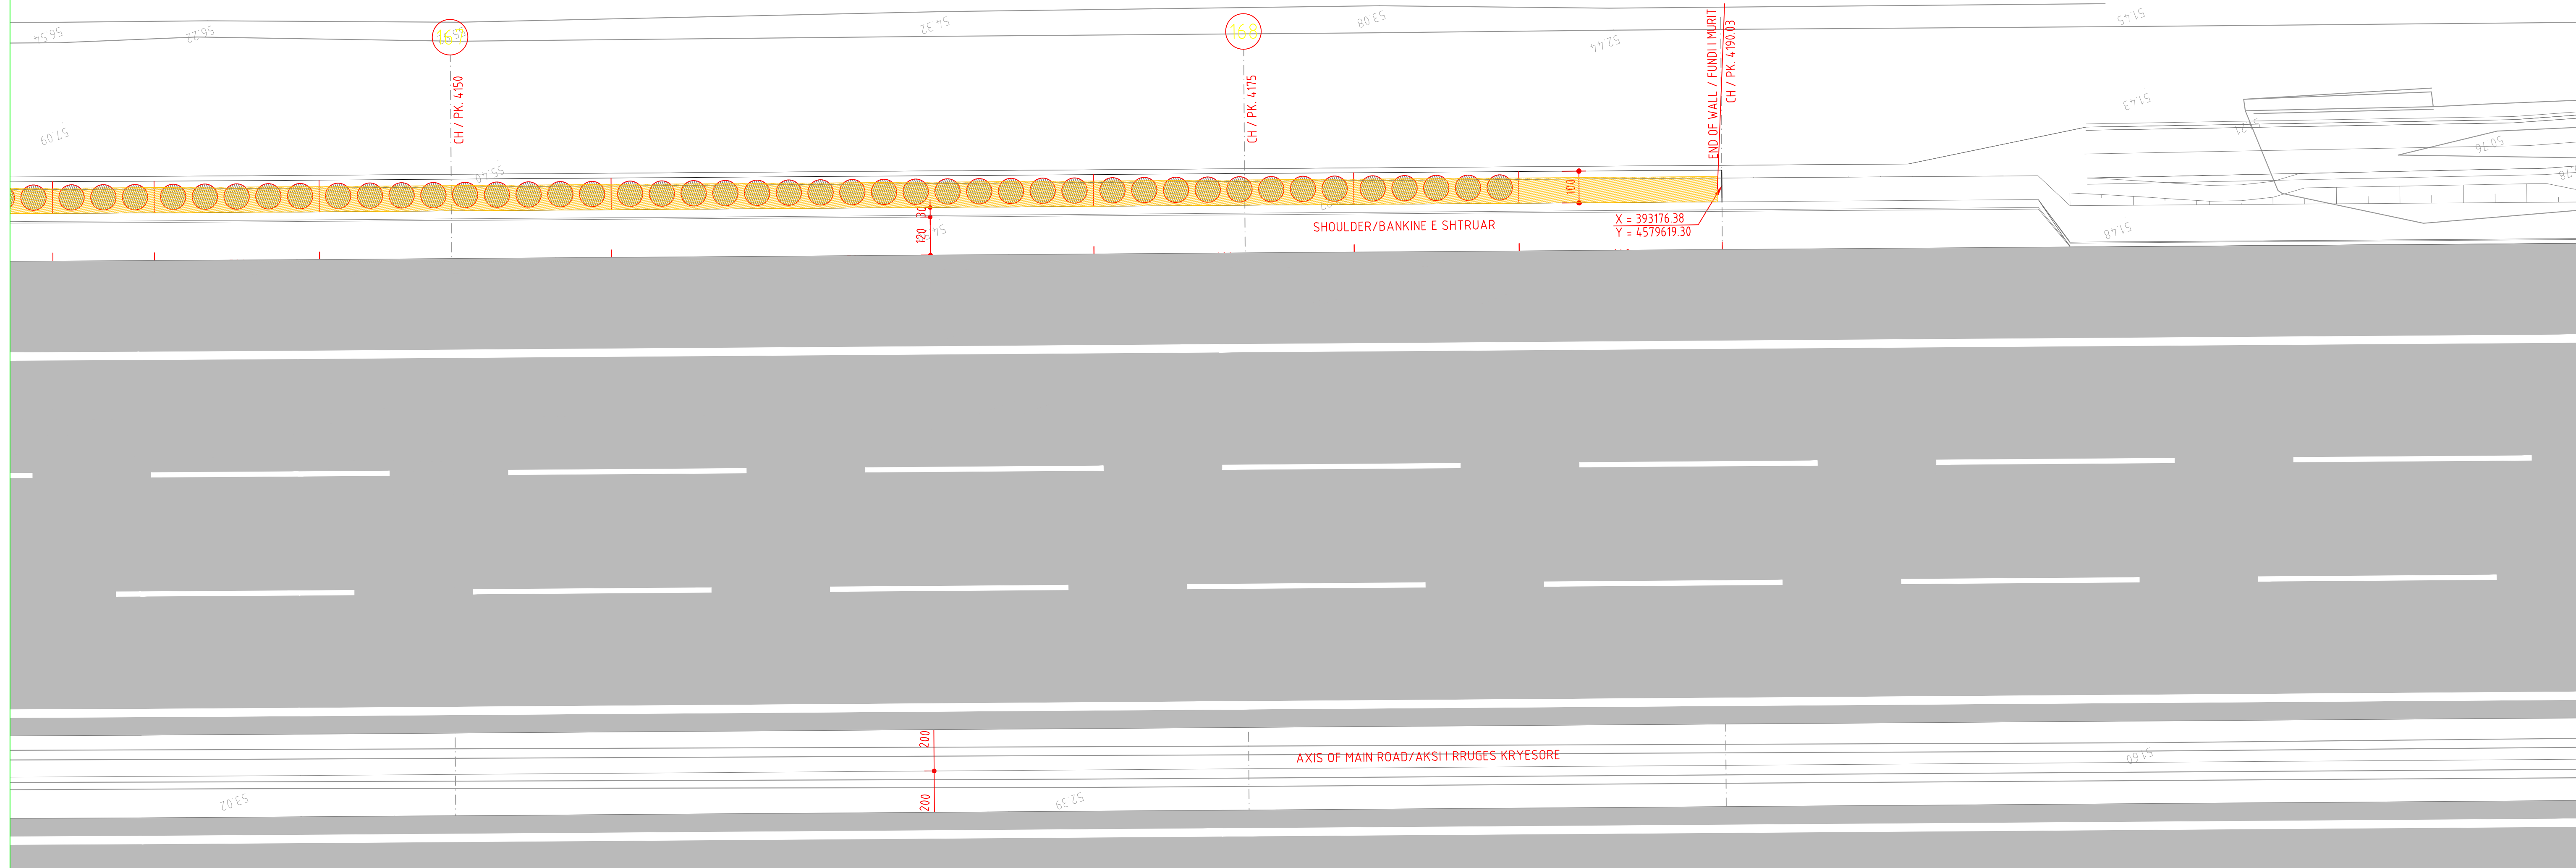


LONGITUDINAL PROFILE OF RETAINING WALL 01 / PROFILI GJATESOR I MURIT MBAJTËS 01

SCALE/SHKALLA A1-1:100/ A3-1:200

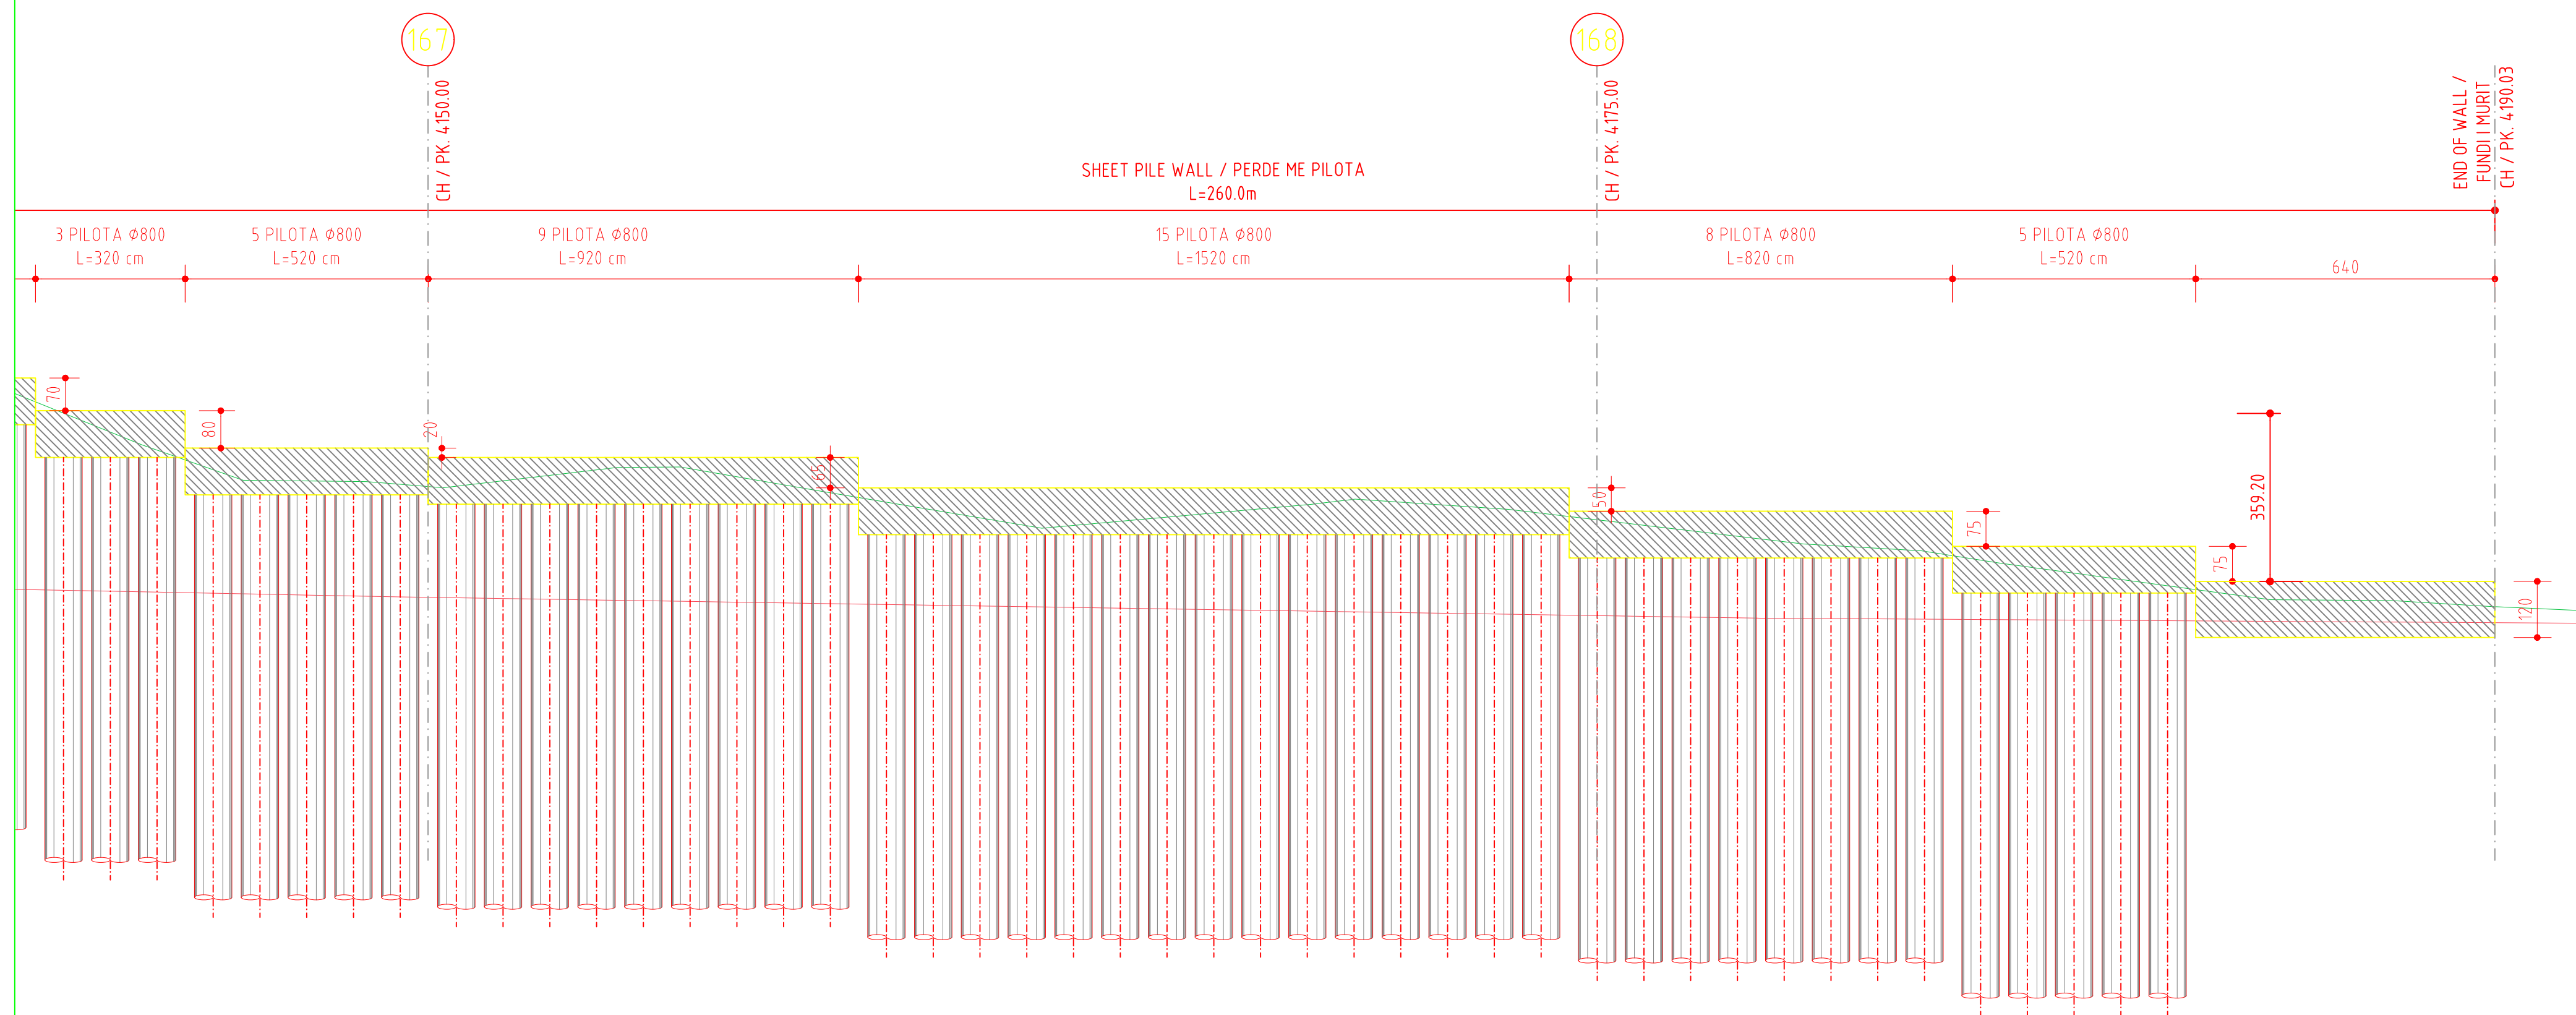

CROSS SECTION OF PILE WALL 01 / SEKSIONI TERTHOR I MURIT ME PILOTA 01

SCALE/SHKALLA A1-1:50/ A3-1:100

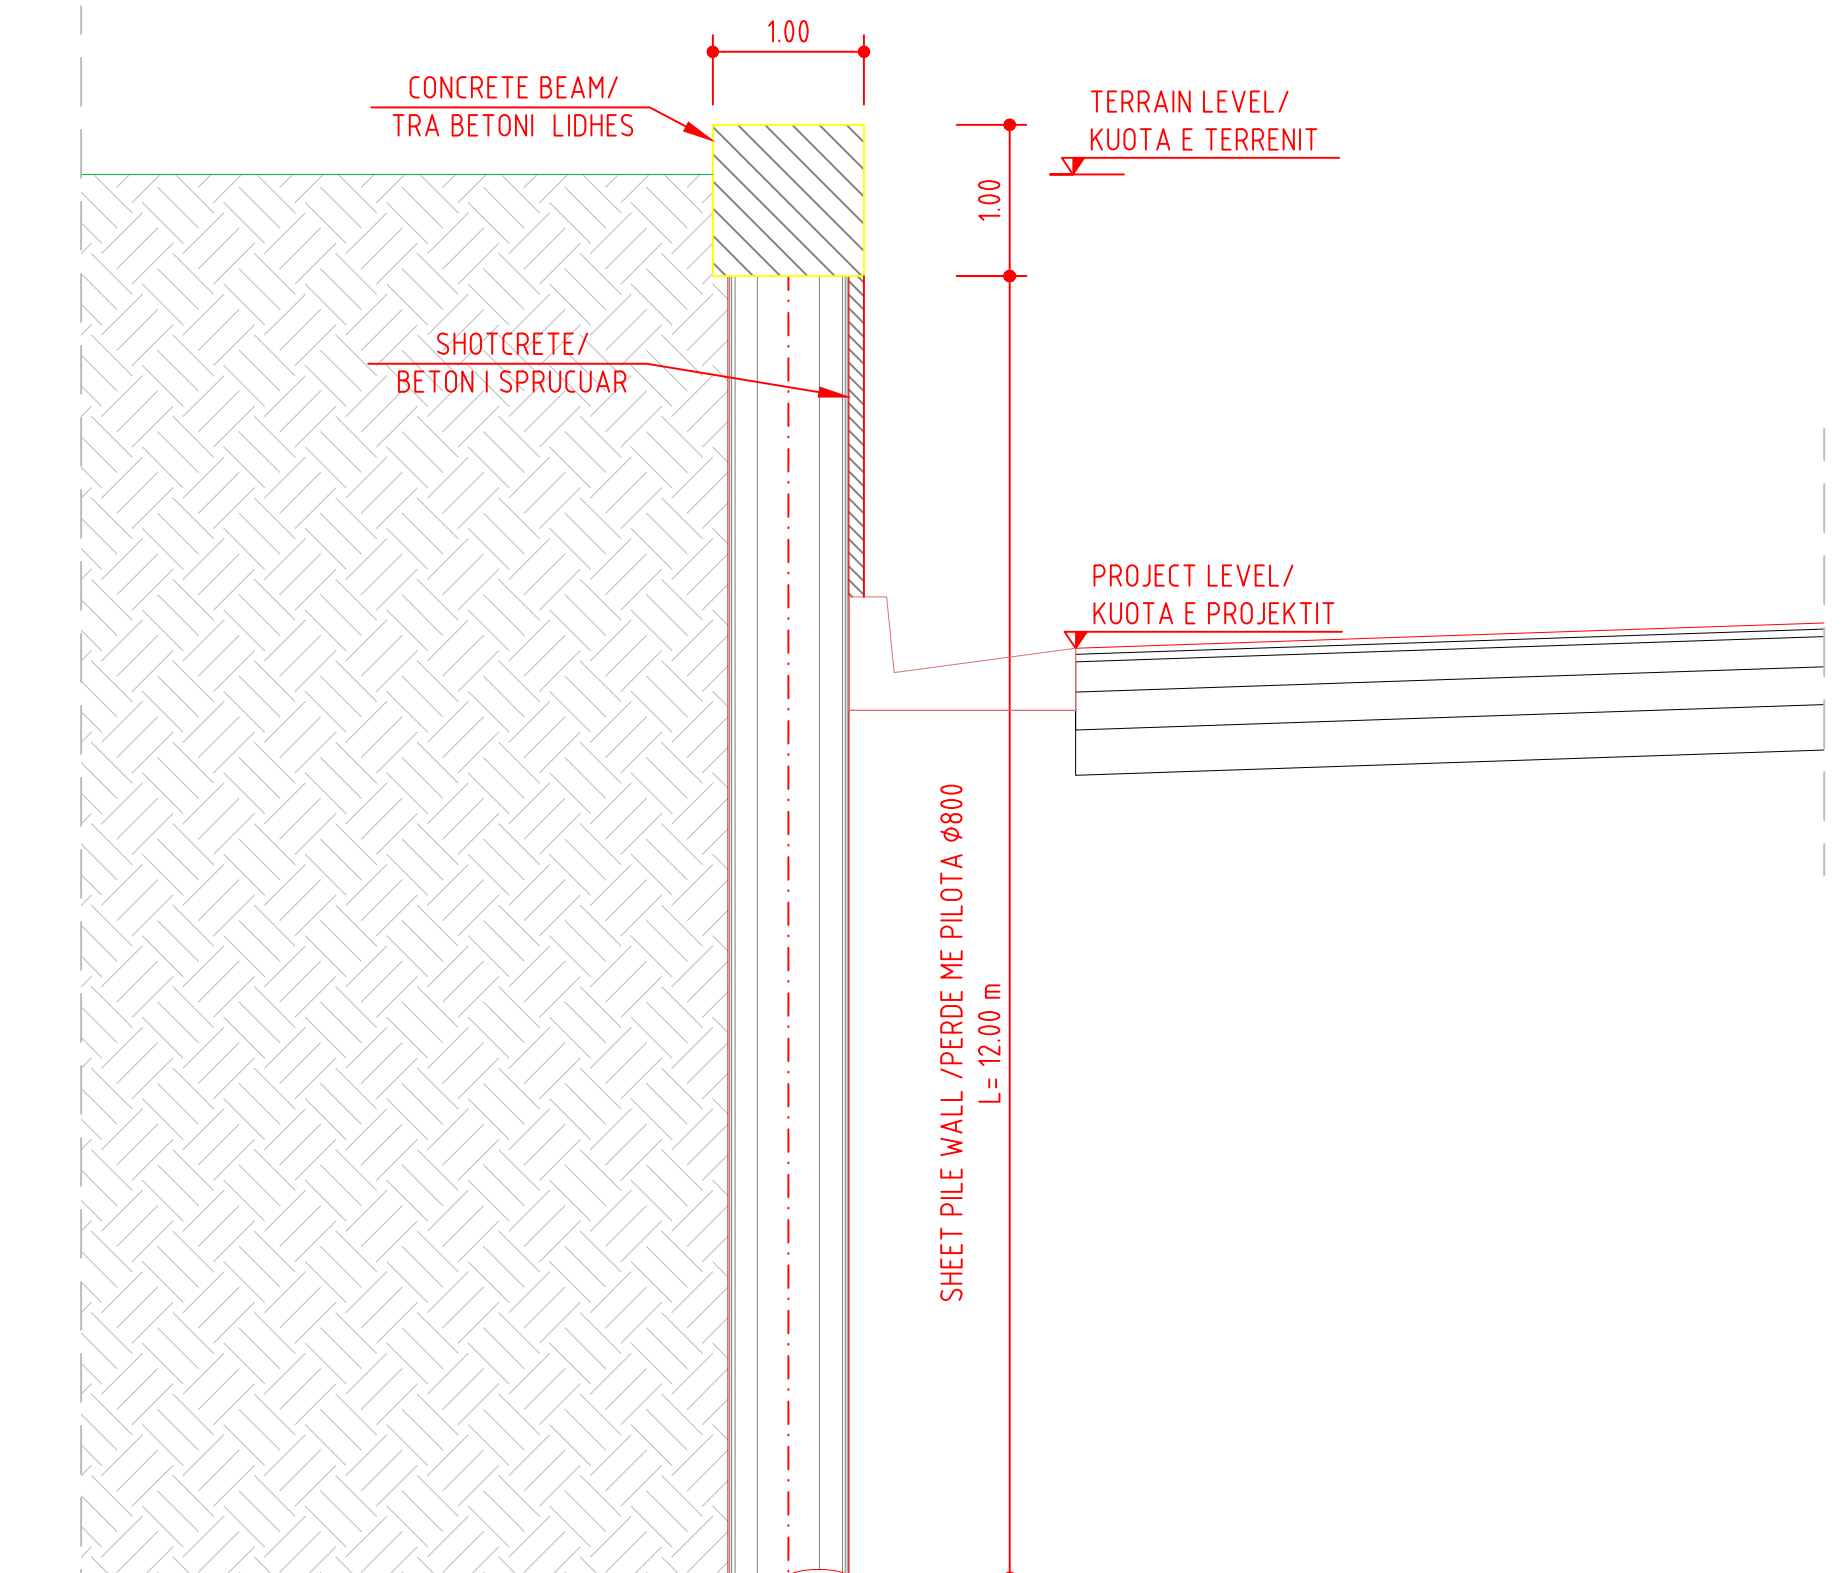

Authority:



Designed by:



Project Title:
STUDY AND DESIGN - EXPANSION OF THE
TIRANË - DURRËS MOTORWAY/
STUDIM PROJEKTIM ZGJERIMI I SUPERSTRADËS
TIRANË - DURRËS

Document title/subtitle:
DETAILED DESIGN / PROJEKT ZBATIMI
ROAD DESIGN / PROJEKTI I RRUGËS
RW01 - RETAINING WALL (TIRANA DIRECTION) / MURET MBAJTESE (DREJTIMI TIRANE) - KM 3+928.72 - 4+194.21
PLAN AND PROFILE OF PILE SHEET(SHEET 4 OF 4) / PLANI DHE PROFILI I PERDES ME PILOTA(FLETA 4 NGA 4)

| | | | | | | | | | | | | | | |
|------------------|-------|------------------|-----------|--------------|--------|------------------------|----|-----------------|------------------|-------------|----------|---------|----------|------------------|
| Document Code: | | 00 | June 2017 | For Approval | CG | GSS | MG | Scale: | | | | | | |
| Contract name | Phase | Main task | Group | Type | Number | Revision | 01 | Oct 2017 | Final Submission | | | | VAR. | |
| TD1 | DD | RD | RW | 01 | 004 | 01 | | | | | | | | |
| Contract Number: | | Document Number: | | 6547/11 | | TD1-DD-SR-RW-01-004_01 | | Revision Status | Date | Description | Prepared | Checked | Approved | Status/Revision: |
| | | | | | | | | | | | | | | 01 |