
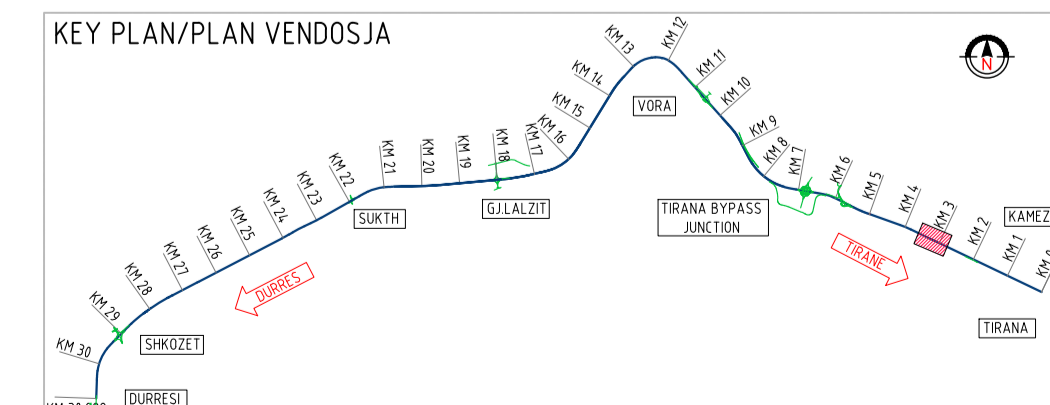


Durrësi ←

→ Tirana

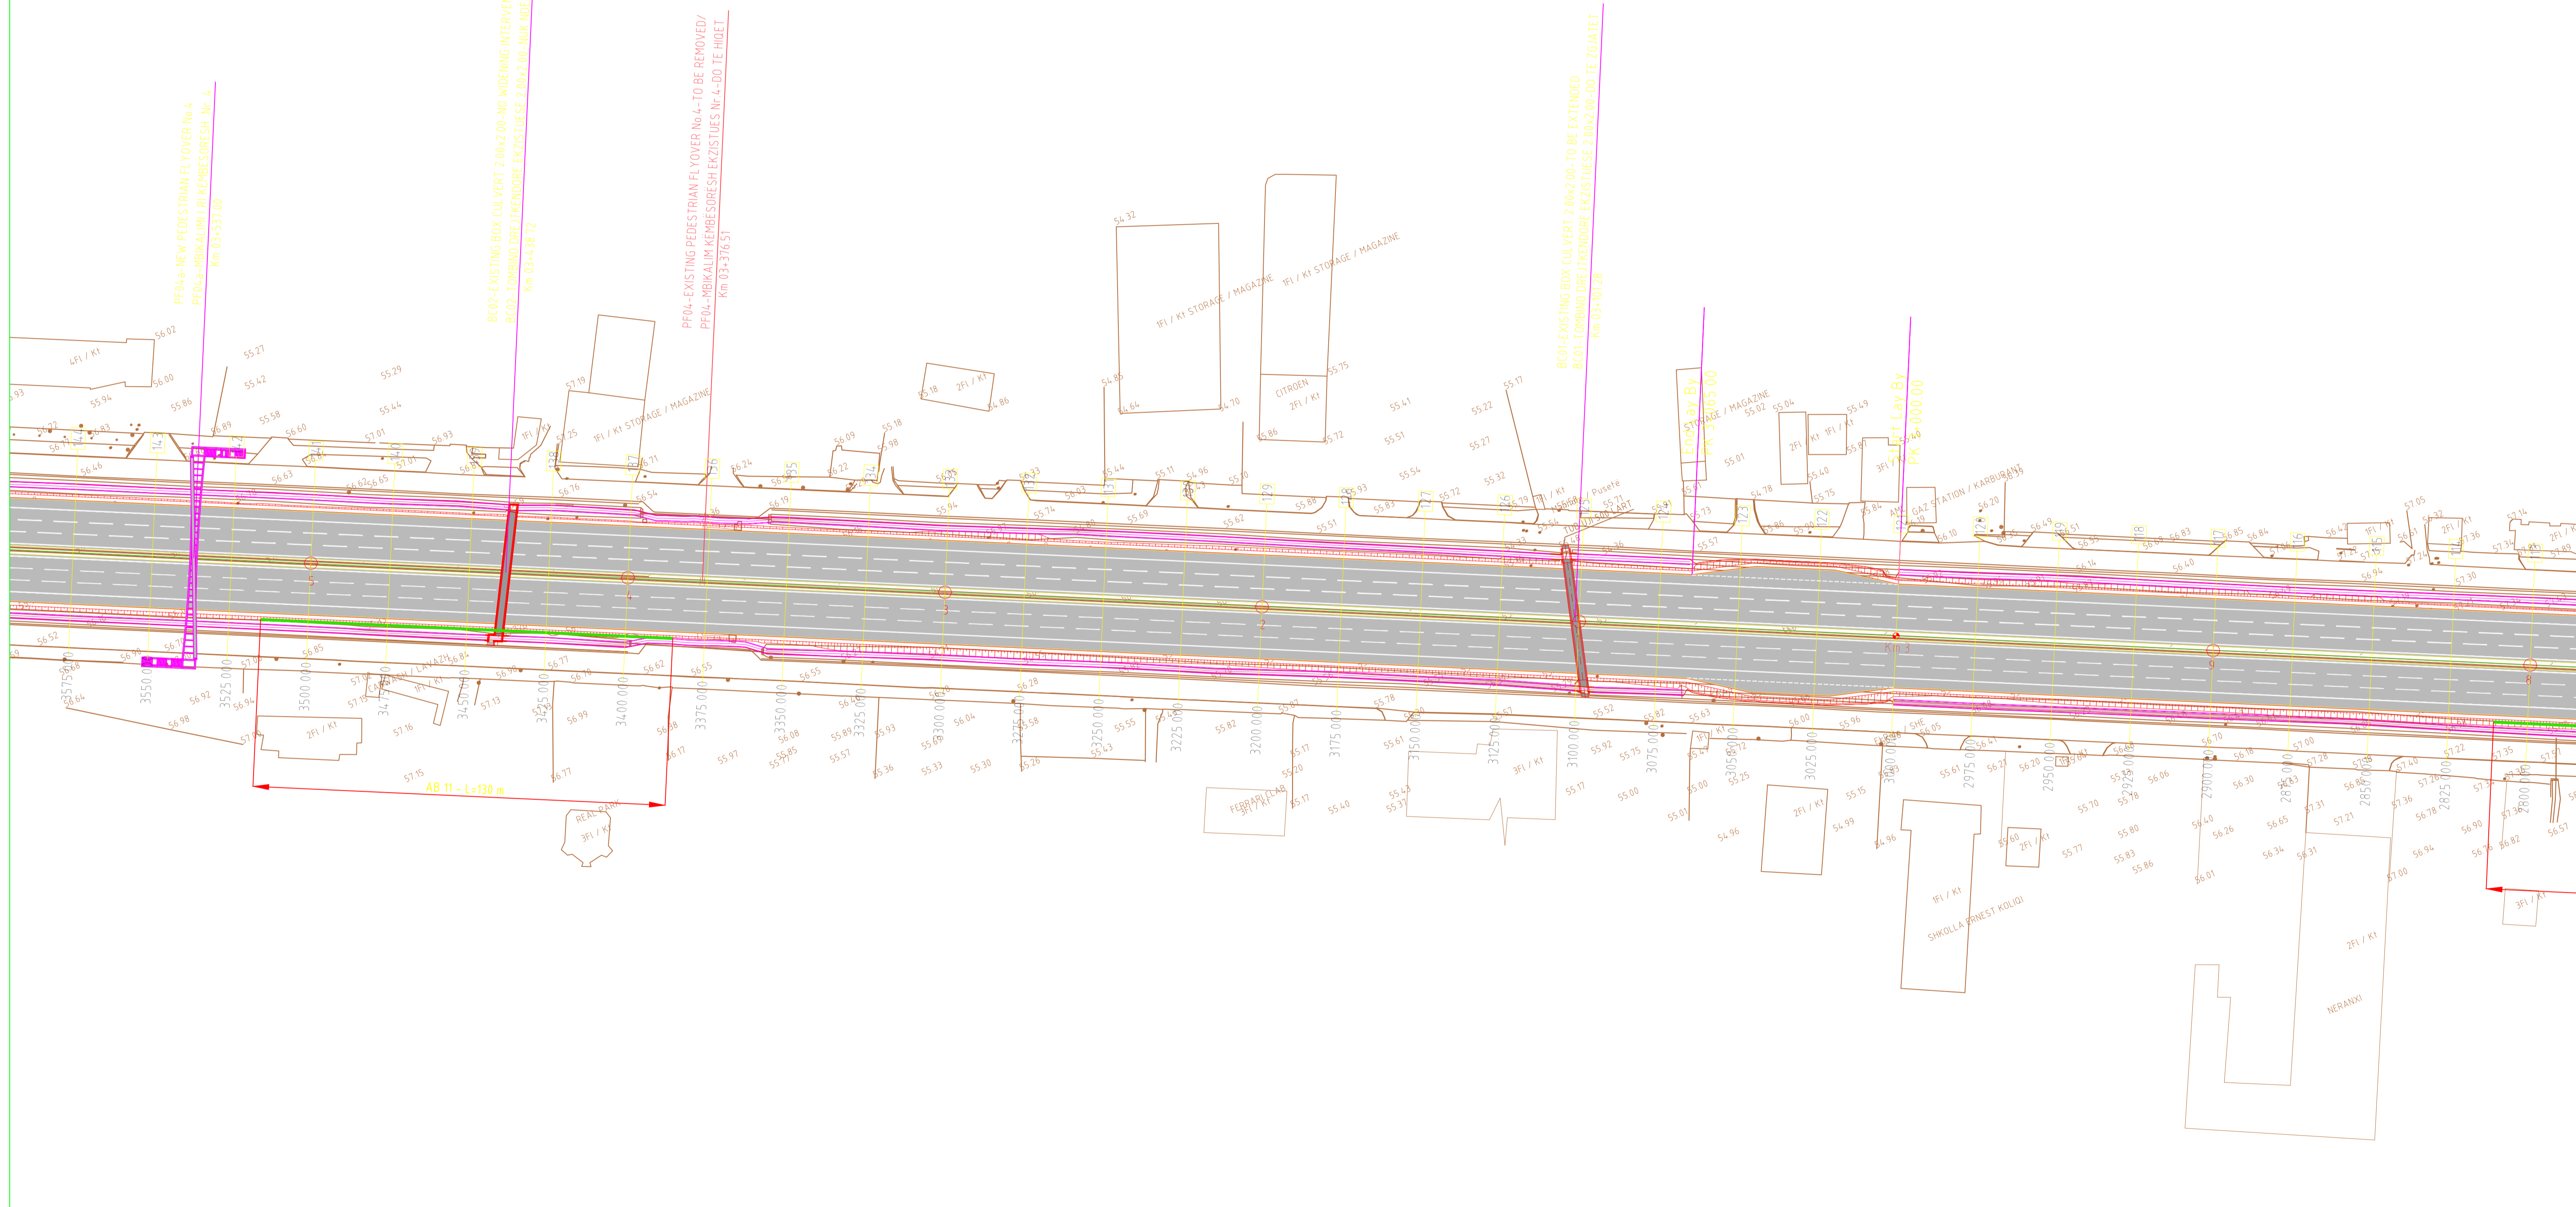

Authority: Autoriteti Rrugor Shqiptar

Designed by: spea ENGINEERING group Atlantia



Project Title: STUDY AND DESIGN - EXPANSION OF THE TIRANË - DURRËS MOTORWAY/ STUDIM PROJEKTIM ZGJERIMI I SUPERSTRADËS TIRANË - DURRËS

Document title/subtitle: DETAILED DESIGN / PROJEKT ZBATIMI ROAD DESIGN / PROJEKTI I RRUGËS MOTORWAY DESIGN/ PROJEKTI I AUTOSTRADËS PLAN OF ROAD 5 OF 14 / PLANIMETRIA E RRUGËS 5 NGA 14

Document Code:	00	June 2017	For Approval	CG	GSS	MG	Scale:
Contract name	Phase	Main task	Group	Type	Number	Revision	A1 1:1000
TD1	DD	RD	MW	PL	005	01	A3 1:2000
Contract Number:	Document Number:						Status/Revision:
6547/11	TD-DD-RD-MW-PL-005_01						01
Revision Status	Date	Description	Prepared	Checked	Approved		

Durrësi ←


→ Tirana

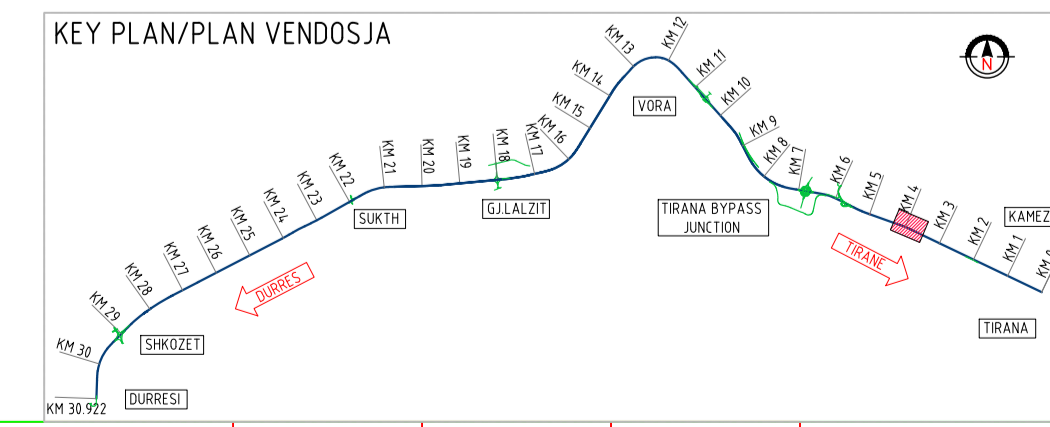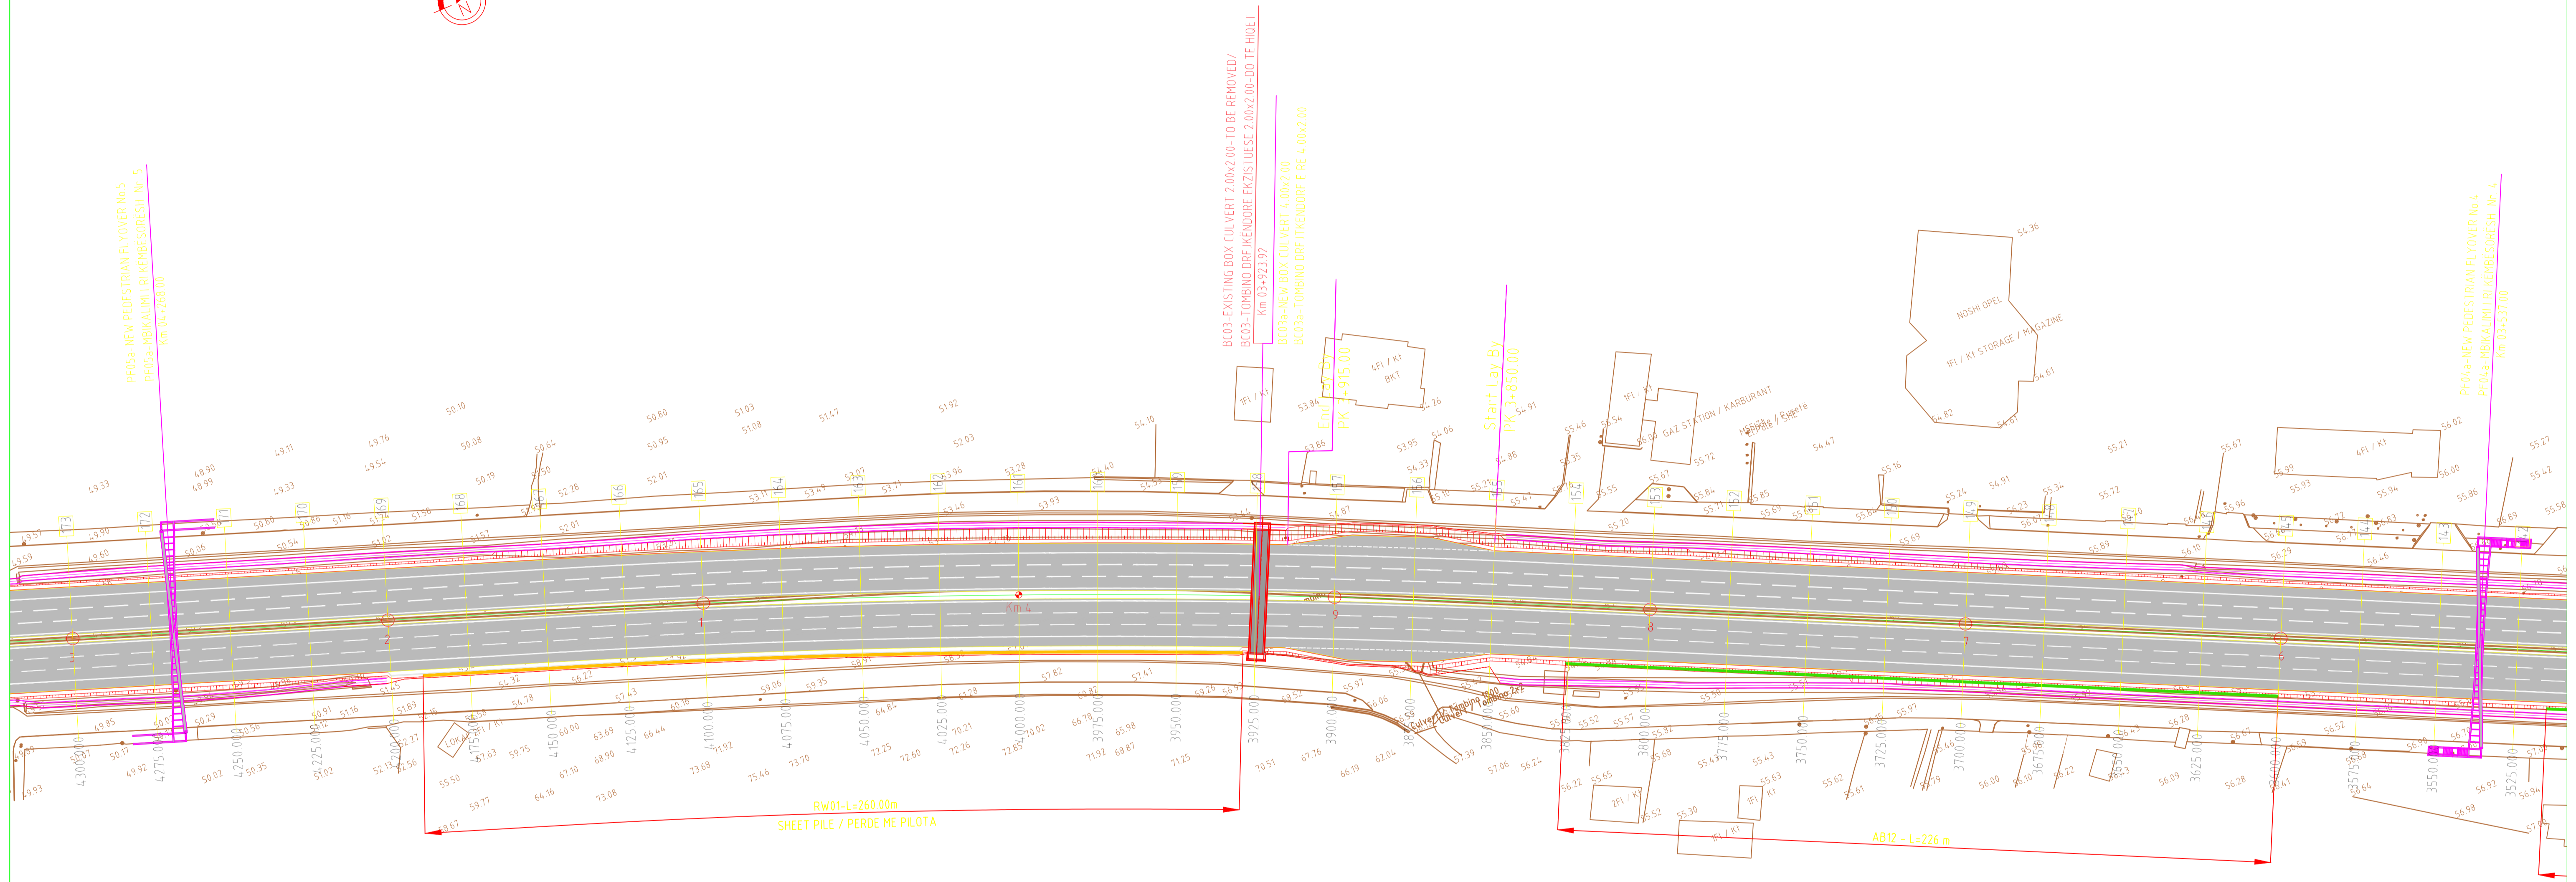


Authority: Autoriteti Rrugor Shqiptar
 Designed by: **spea** ENGINEERING group Atlantia
 Project Title: **STUDY AND DESIGN - EXPANSION OF THE TIRANË - DURRËS MOTORWAY/ STUDIM PROJEKTIM ZGJERIMI I SUPERSTRADËS TIRANË - DURRËS**

Document title/subtitle: **DETAILED DESIGN / PROJEKT ZBATIMI ROAD DESIGN / PROJEKTI I RRUGËS MOTORWAY DESIGN/ PROJEKTI I AUTOSTRADËS PLAN OF ROAD 6 OF 14 / PLANIMETRIA E RRUGËS 6 NGA 14**



Document Code:	00	June 2017	For Approval	CG	GSS	MG	Scale:
Contract name	Phase	Main task	Group	Type	Number	Revision	A1 1:1000
TD1	DD	RD	MW	PL	006	01	A3 1:2000
Contract Number:	Document Number:						Status/Revision:
6547/11	TD1-DD-RD-MW-PL-006_01						01
Revision Status	Date	Description	Prepared	Checked	Approved		

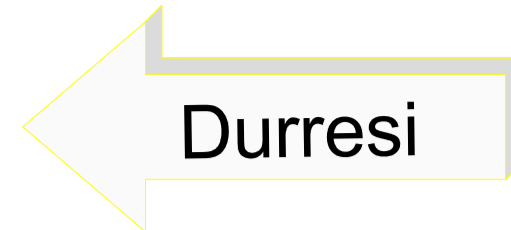

Durrësi

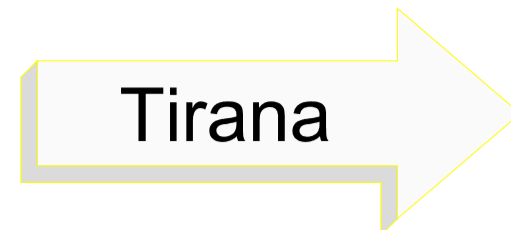

Tirana

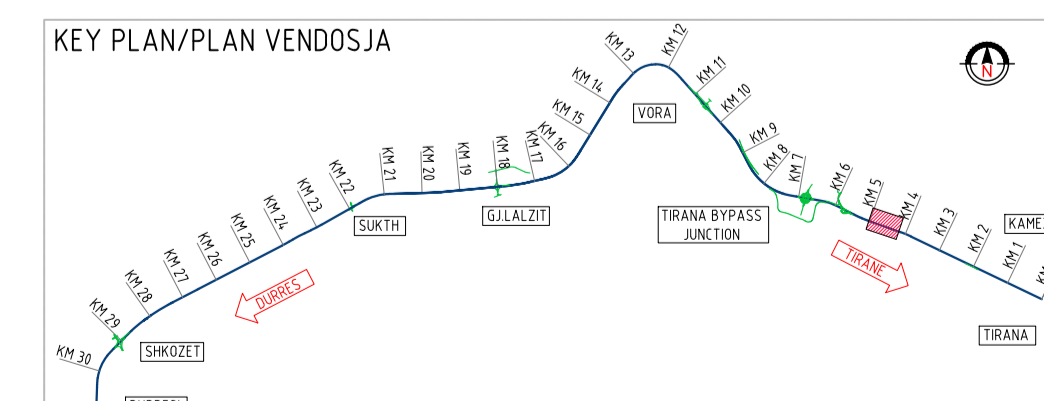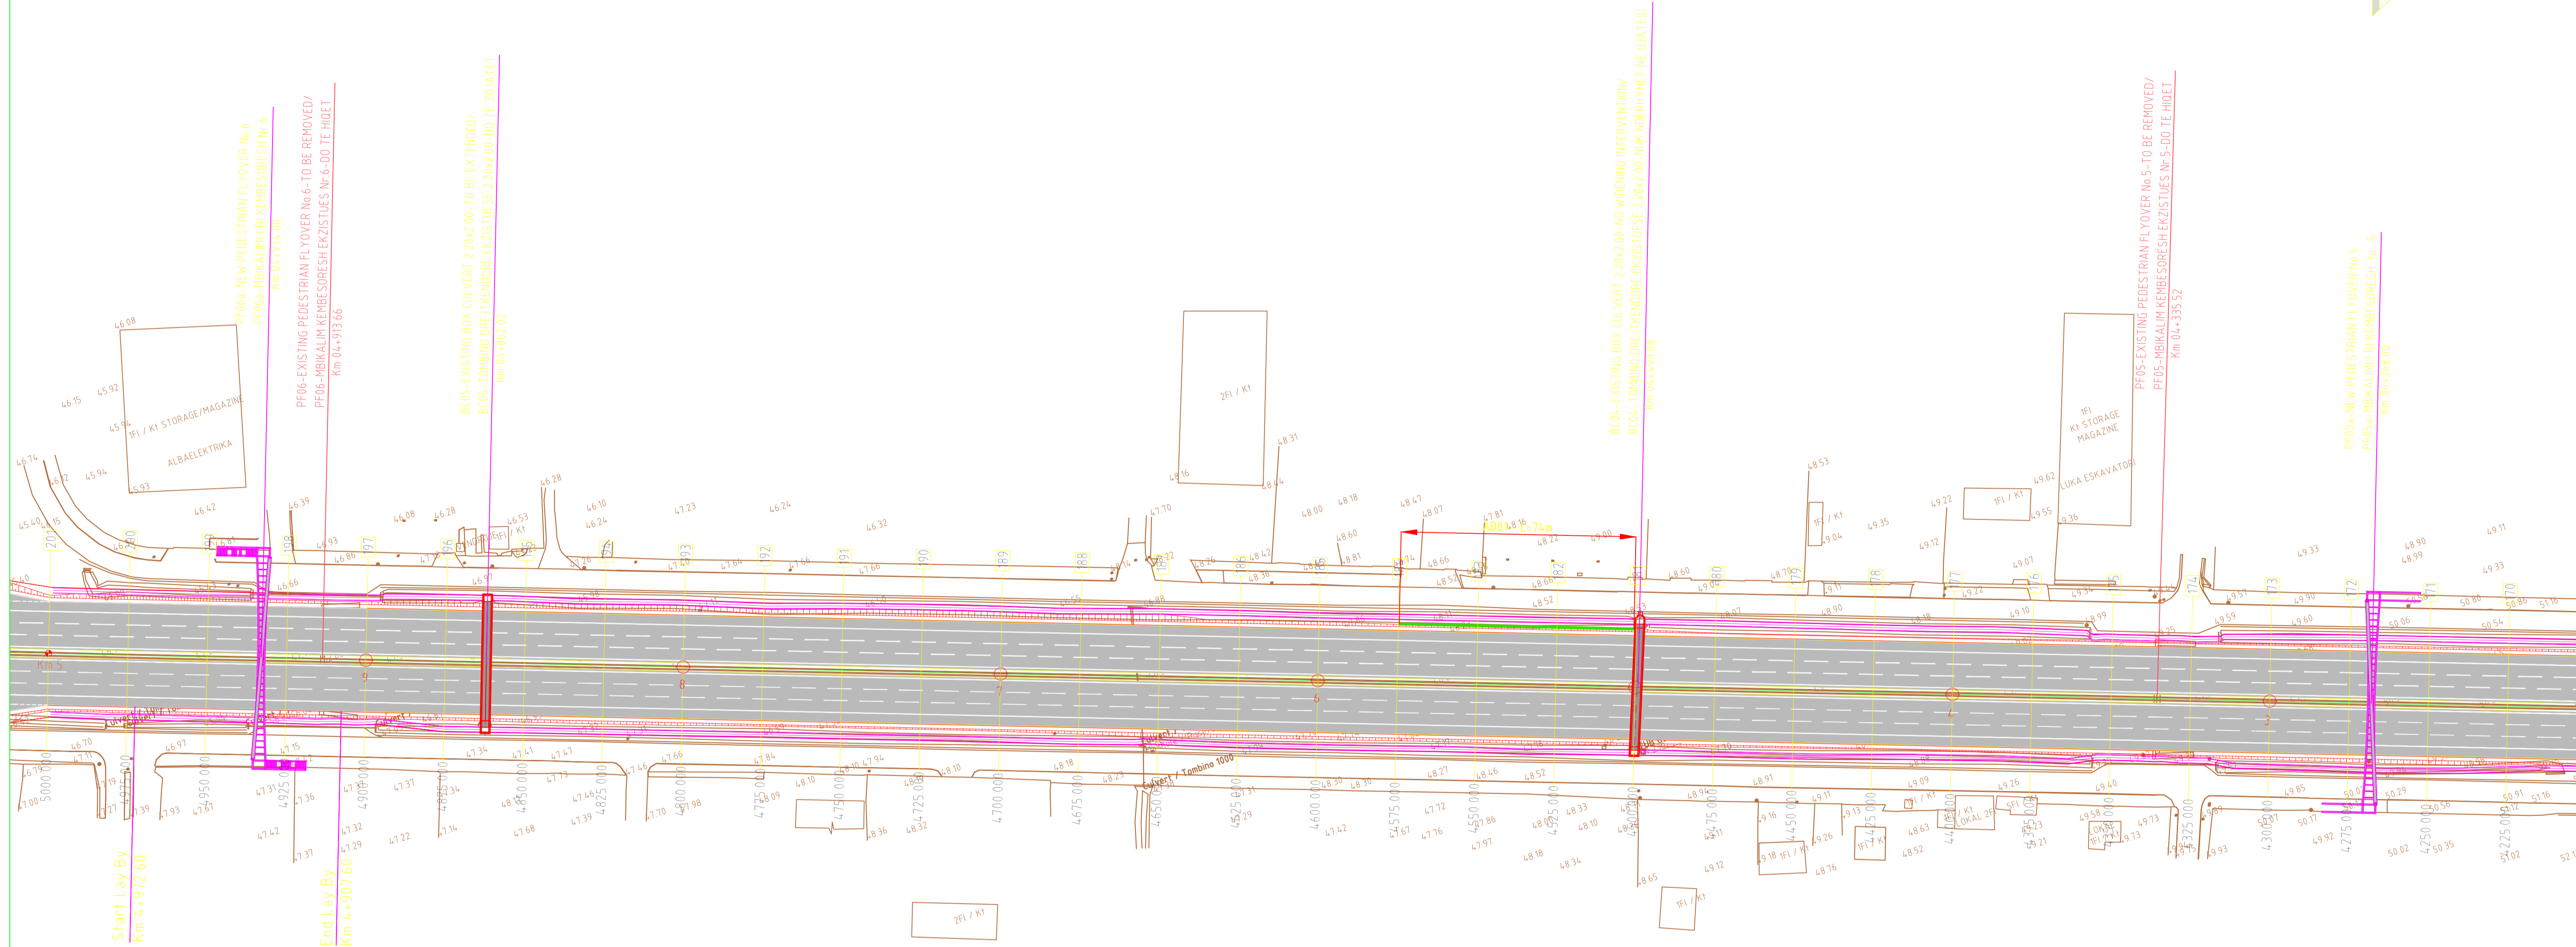

Authority:



Designed by:





Project Title:
 STUDY AND DESIGN - EXPANSION OF THE
 TIRANË - DURRËS MOTORWAY/
 STUDIM PROJEKTIM ZGJERIMI I SUPERSTRADËS
 TIRANË - DURRËS

Document title/subtitle:
 DETAILED DESIGN / PROJEKT ZBATIMI
 ROAD DESIGN / PROJEKTI I RRUGËS
 MOTORWAY DESIGN/ PROJEKTI I AUTOSTRADËS
 PLAN OF ROAD 7 OF 14 / PLANIMETRIA E RRUGËS 7 NGA 14

Document Code:	00	June 2017	For Approval	CG	GSS	MG	Scale:
Contract name	Phase	Main task	Group	Type	Number	Revision	A1 1:1000
TD1	DD	RD	MW	PL	007	01	A3 1:2000
Contract Number:	Document Number:						Status/Revision:
6547/11	TD1-DD-RD-MW-PL-007_01						01
Revision Status	Date	Description	Prepared	Checked	Approved		

Durrësi

Tirana

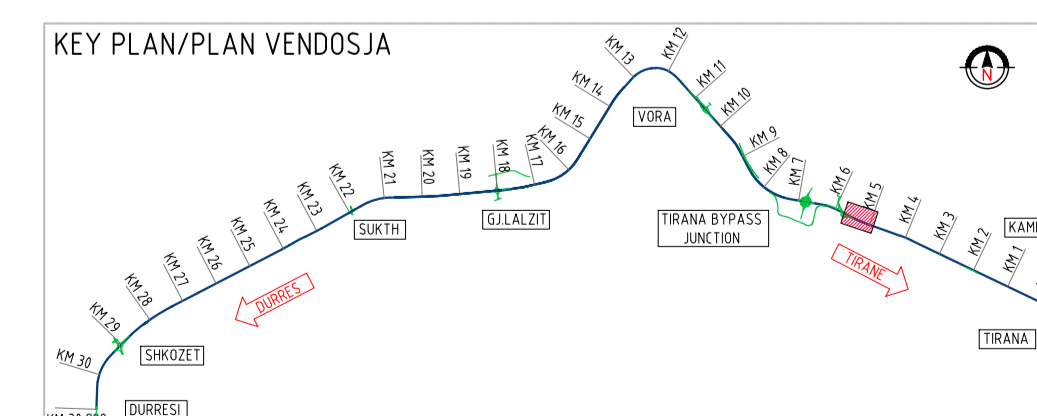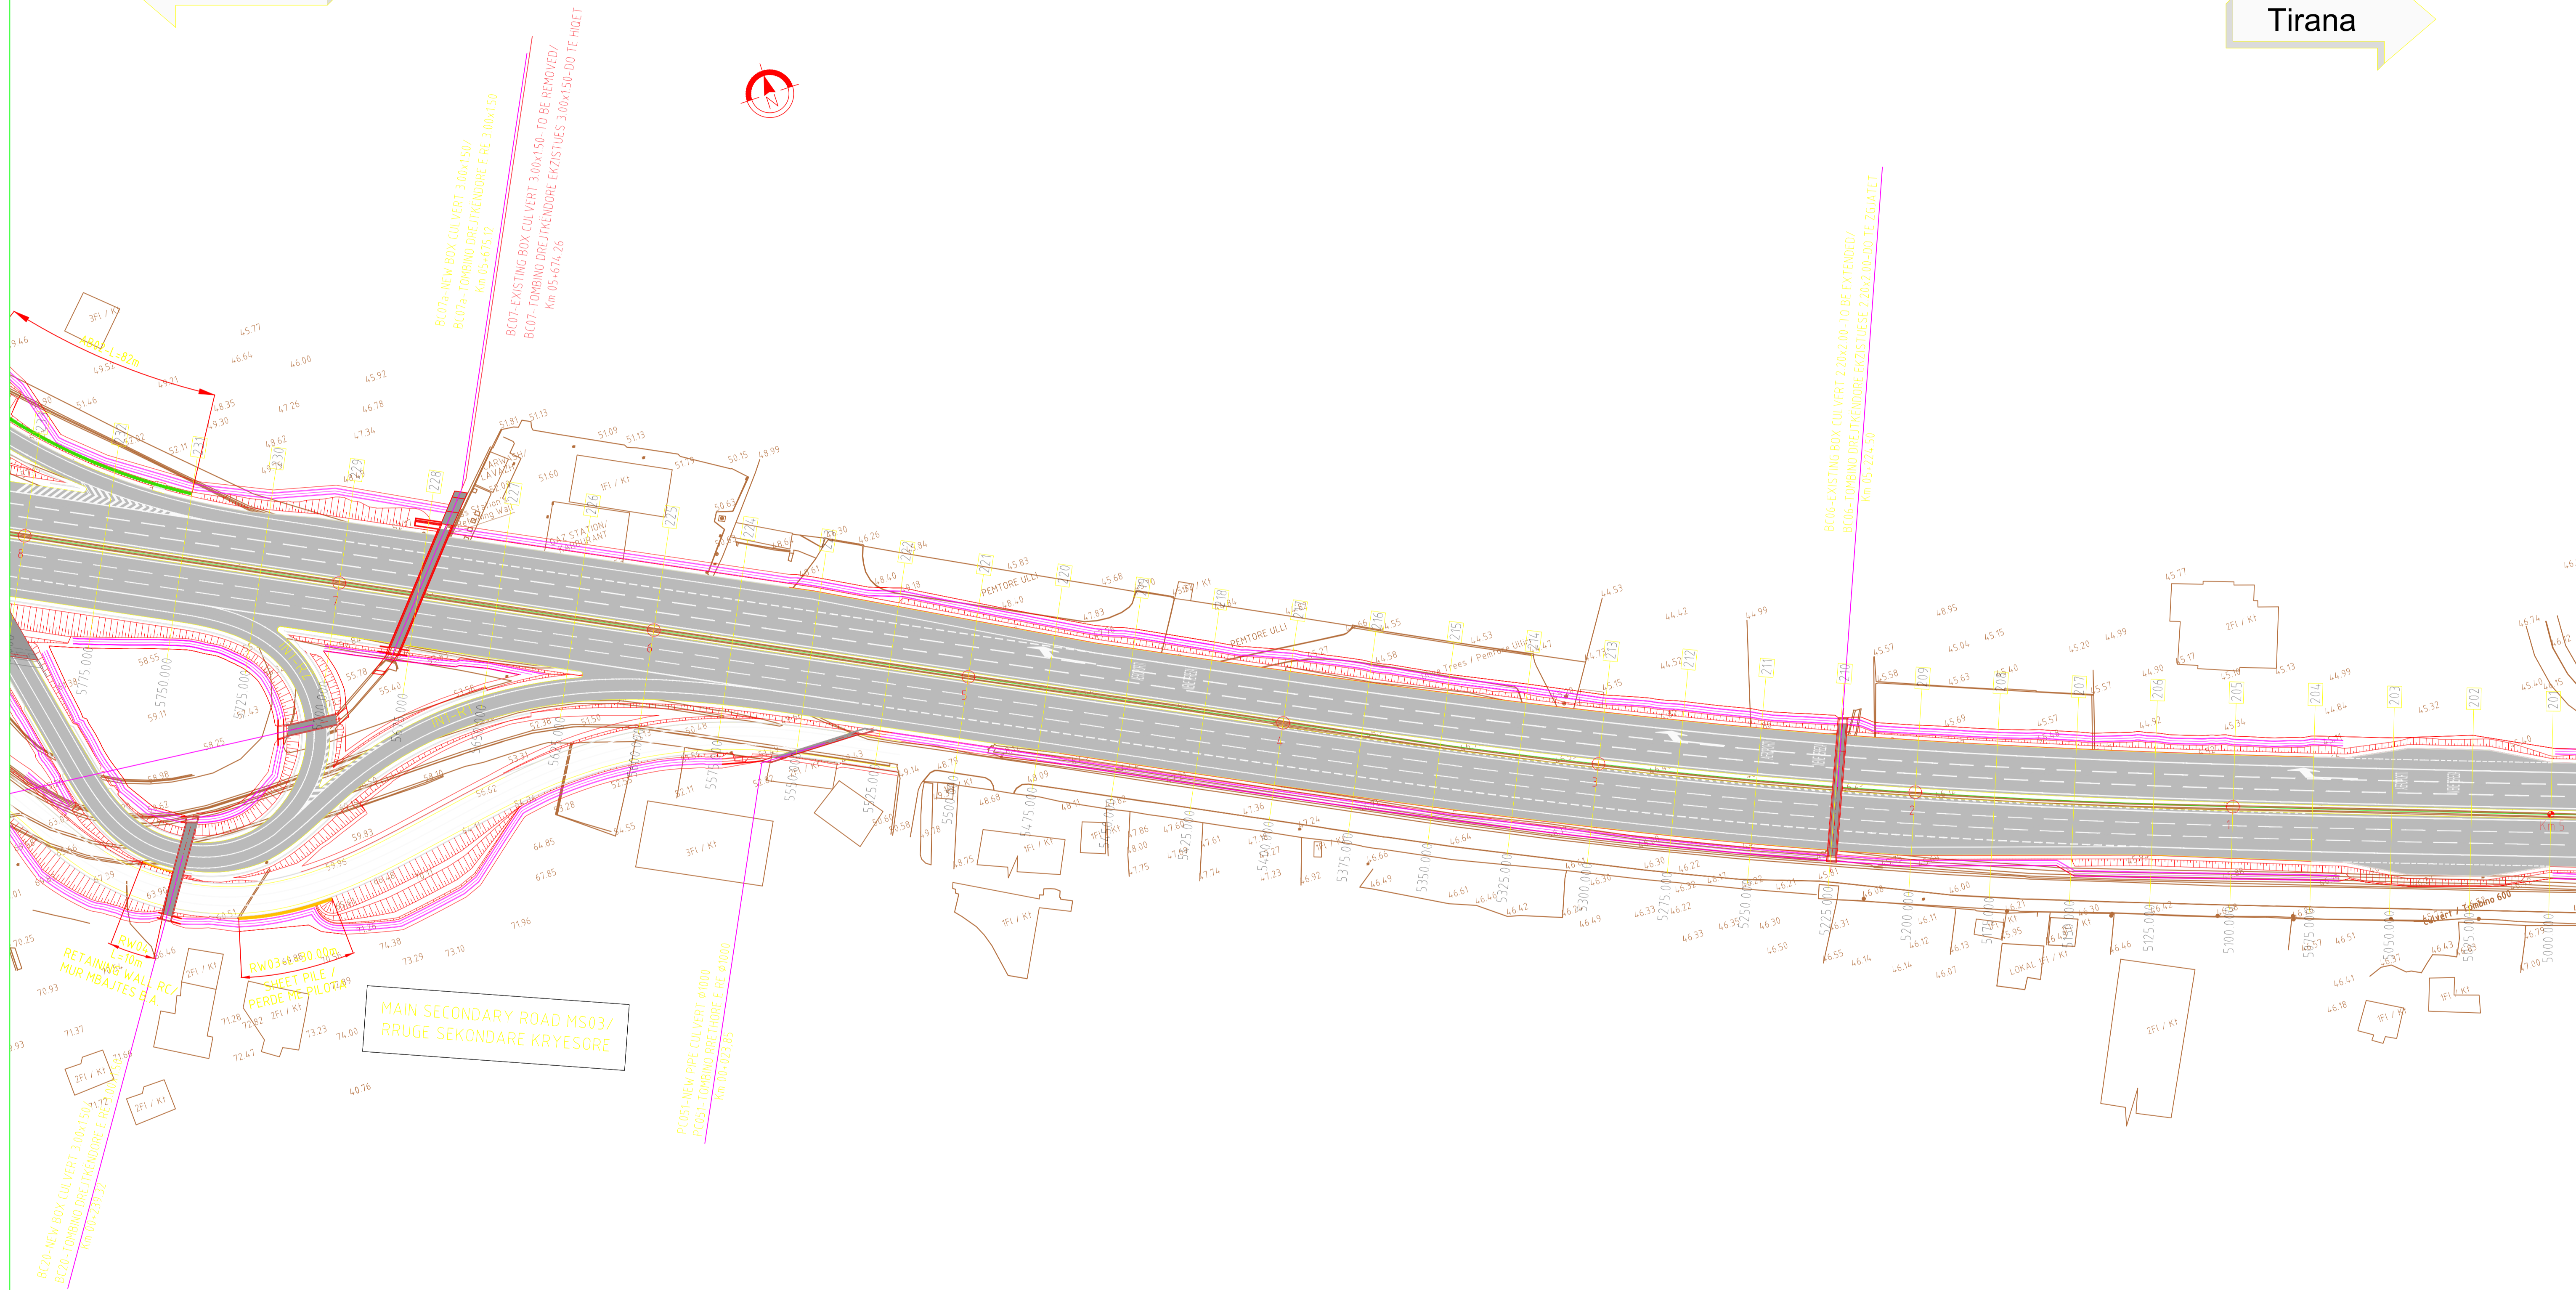

Authority:



Designed by:



Project Title:
STUDY AND DESIGN - EXPANSION OF THE TIRANË - DURRËS MOTORWAY/
STUDIM PROJEKTIM ZGJERIMI I SUPERSTRADËS TIRANË - DURRËS


Document title/subtitle:
DETAILED DESIGN / PROJEKT ZBATIMI
ROAD DESIGN / PROJEKTI I RRUGËS
MOTORWAY DESIGN/ PROJEKTI I AUTOSTRADËS
PLAN OF ROAD 8 OF 14 / PLANIMETRIA E RRUGËS 8 NGA 14

Document Code:	00	June 2017	For Approval	CG	GSS	MG	Scale:
Contract name	Phase	Main task	Group	Type	Number	Revision	A1 1:1000
TD1	DD	RD	MW	PL	008	01	A3 1:2000
Contract Number:	Document Number:						Status/Revision:
6547/11	TD1-DD-RD-MW-PL-008_01						01
Revision Status	Date	Description	Prepared	Checked	Approved		

KASHAR EXISTING INTERCHANGE -
TO BE RE CONSTRUCTED /
KASHAR NYJA EKZISTUESE TË RINDERTOHET

Durrësi ←

→ Tirana

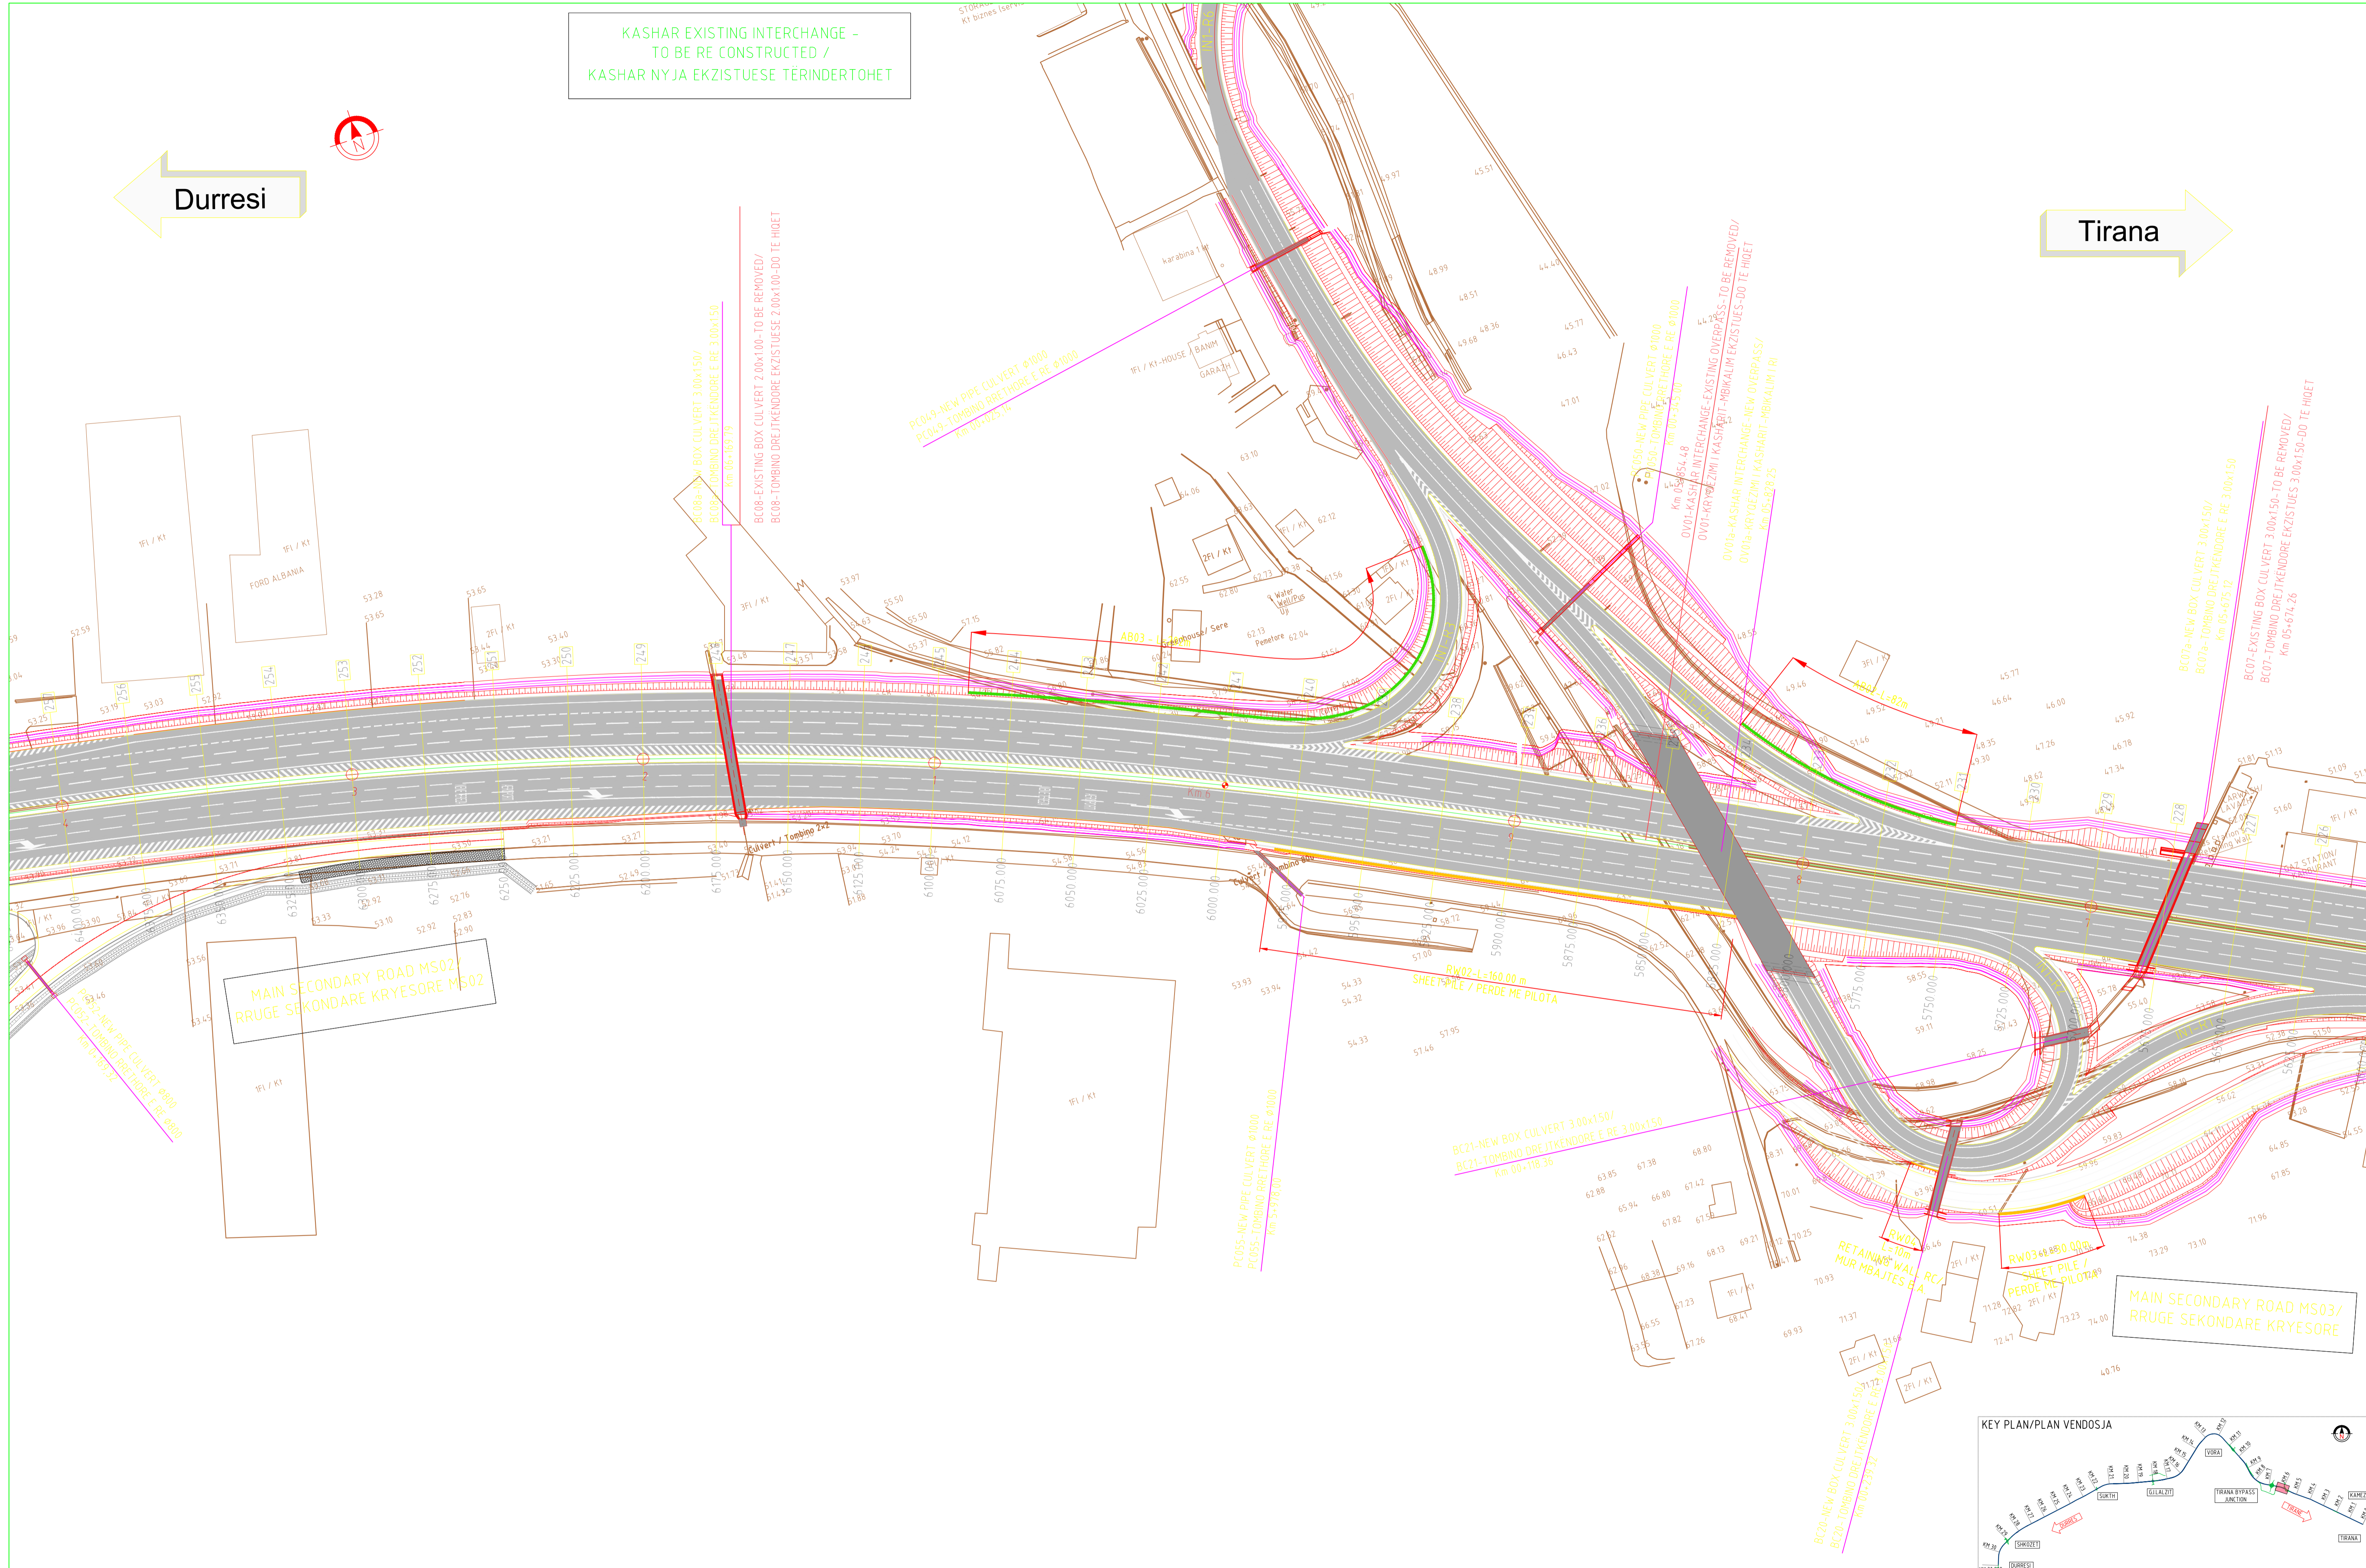

Authority:
Autoriteti Rrugor Shqiptar
ARRSH

Designed by:
spea
ENGINEERING
group Atlantia

Document title/subtitle:
DETAILED DESIGN / PROJEKT ZBATIMI
ROAD DESIGN / PROJEKTI I RRUGËS
MOTORWAY DESIGN/ PROJEKTI I AUTOSTRADËS
PLAN OF ROAD 9 OF 14 / PLANIMETRIA E RRUGËS 9 NGA 14

Document Code:	00	June 2017	For Approval	CG	GSS	MG	Scale:
Contract name	Phase	Main task	Group	Type	Number	Revision	A1 1:1000
TD1	DD	RD	MW	PL	009	01	A3 1:2000
Contract Number:	6547/11	Document Number:	TD1-DD-RD-MW-PL-009_01	Revision Status:	Date:	Description:	Status/Revision:
							01