


**"Planimetria e Sinjalistikës, Vijëzimit dhe
Sigurisë së Autostradës"**
Faza 2 (PK 4+200 – PK 8+200)"

Signing, Marking and Safety Layout of Motorway Sc. 1:1.000
Planimetria e Sinjalistikës, Vijëzimit dhe Sigurisë së Autostradës Shk. 1:1.000

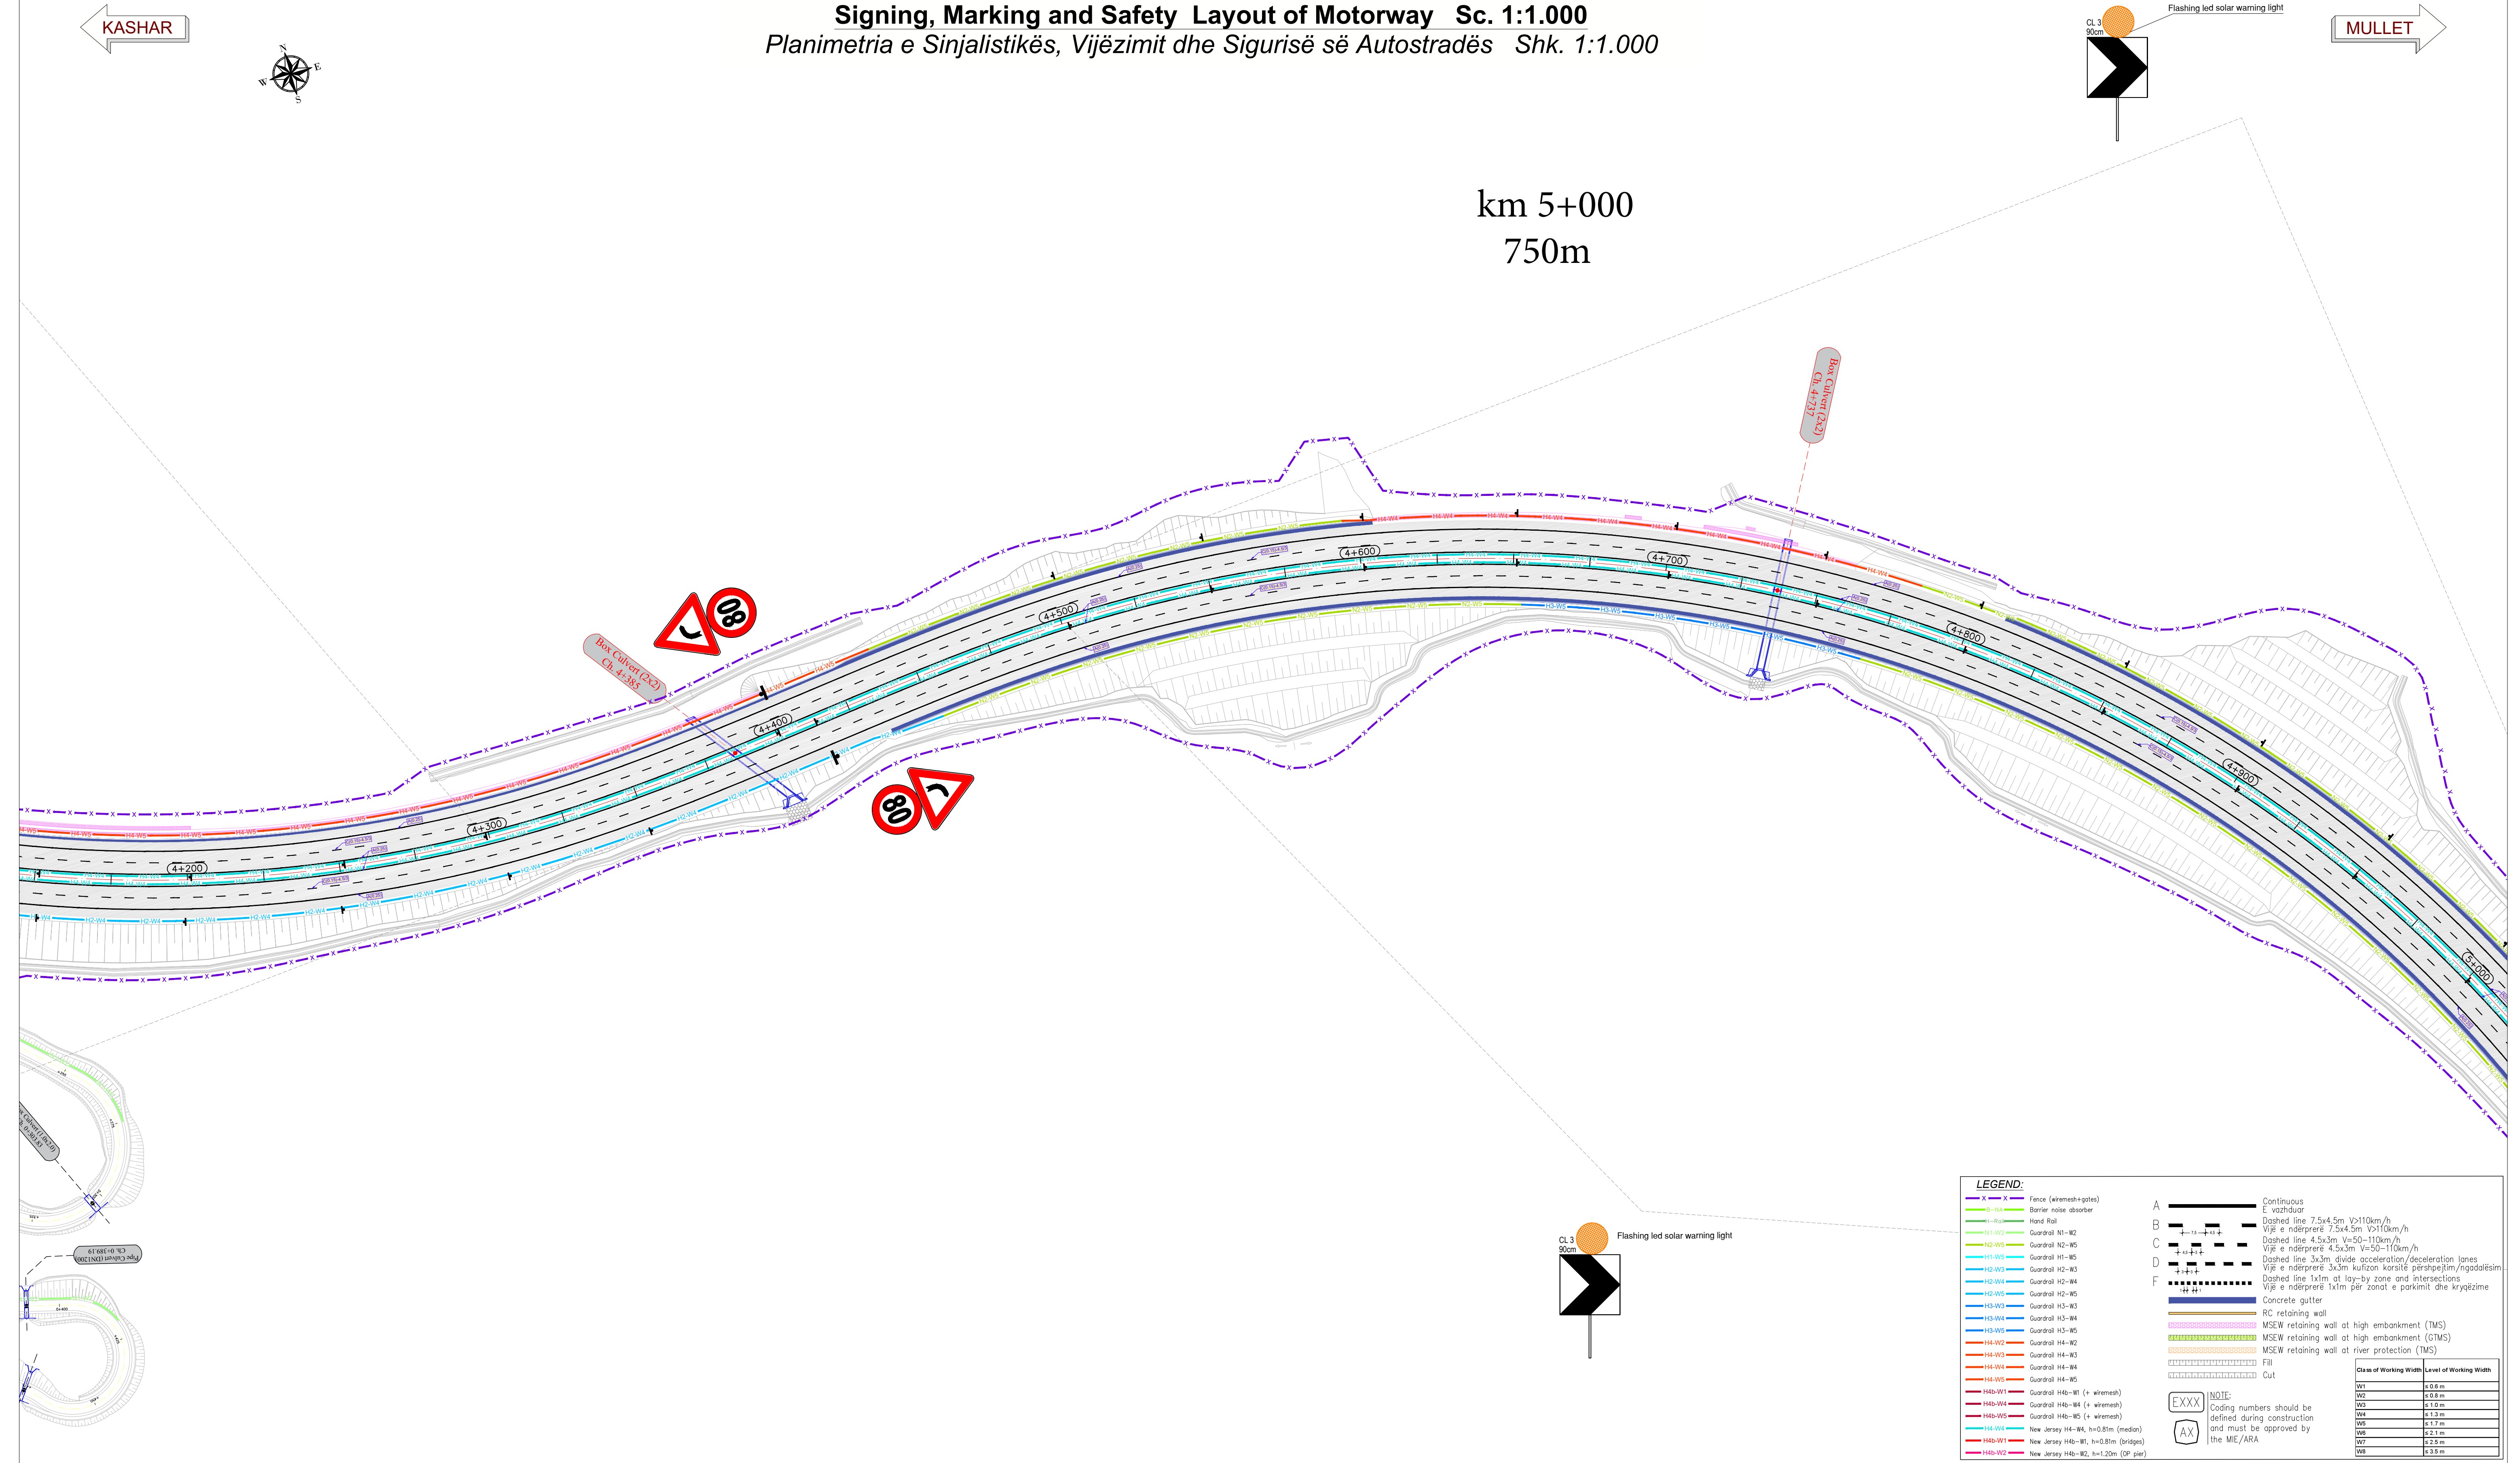

LEGEND:

- Fence (wiremesh+gates)
- Barrier noise absorber
- Hand Rail
- Guardrail H1-W2
- Guardrail H2-W5
- Guardrail H1-W5
- Guardrail H2-W3
- Guardrail H2-W4
- Guardrail H2-W5
- Guardrail H3-W3
- Guardrail H3-W4
- Guardrail H3-W5
- Guardrail H4-W2
- Guardrail H4-W3
- Guardrail H4-W4
- Guardrail H4-W5
- Guardrail H4b-W1 (+ wiremesh)
- Guardrail H4b-W4 (+ wiremesh)
- Guardrail H4b-W5 (+ wiremesh)
- New Jersey H4-W4, h=0.81m (median)
- New Jersey H4b-W1, h=0.81m (bridges)
- New Jersey H4b-W2, h=1.20m (OP pier)

Continuous E vazhduar
Dashed line 7.5x4.5m V>110km/h
Vijë e ndërprerë 7.5x4.5m V>110km/h
Dashed line 4.5x3m V=50-110km/h
Vijë e ndërprerë 4.5x3m V=50-110km/h
Dashed line 3x3m divide acceleration/deceleration lanes
Vijë e ndërprerë 3x3m kufizon korsitë përshpejtim/ngadalësim
Dashed line 1x1m at lay-by zone and intersections
Vijë e ndërprerë 1x1m për zonat e parkimit dhe kryqëzime


Concrete gutter
RC retaining wall
MSEW retaining wall at high embankment (TMS)
MSEW retaining wall at high embankment (GTMS)
MSEW retaining wall at river protection (TMS)
Fill
Cut

Class of Working Width

Class of Working Width	Level of Working Width
W1	≤ 0.6 m
W2	≤ 0.8 m
W3	≤ 1.0 m
W4	≤ 1.3 m
W5	≤ 1.7 m
W6	≤ 2.1 m
W7	≤ 2.5 m
W8	≤ 3.0 m

NOTE:
Coding numbers should be defined during construction and must be approved by the MIE/ARA

 BENEFICIARY <i>PERFITUESI</i> Republic of Albania - Ministry of Infrastructure and Energy of Albania, Albanian Road Authority (ARA) <i>Republika e Shqipërisë - Ministria e Infrastruktura dhe Energjië, Autoriteti Rrugor Shqiptar (ARRSH)</i>	PROJECT <i>PROJEKTI</i> Western Balkan Investment Framework (WBIF) Infrastructure Project Facility, Technical Assistance 5 (IPF5)	 WBIF Western Balkans Investment Framework BUILDING THE EUROPEAN FUTURE TOGETHER 	Project Management  • IPF 5 Takovska 45a, Belgrade 11108, Serbia Designer  Rr. Qemal Stafa, P. 132, Tirana 1017, Albania	DRAWING TITLE Road vertical sign, marking & barriers. <i>EMERTIMI I VIZATIMIT</i> <i>Shenjat rrugore vertikale, horizontale & barrierat.</i> DRAWING NO WB16ALBTRA02-SA-SG-PL- 008 <i>NR. VIZATIMIT</i> <i>WB16ALBTRA02-SA-SG-PL- 008</i>	DESIGNED BY / PROJEKTOI FARUK KABA (FK) REZAR KUMBARO (RK) REZART ARKAXHIU (RA) CHECKED BY / KONTROLLOI DIMITRIS LAGKADIANOS (DL) PANOS PIKRODIMITRIS (PP) APPROVED BY / APROVOI RALPH HENDERSON (RH) REVISIONS / RISHIKIMET <table><thead><tr><th>ISSUE / VERSION</th><th>DATE / DATE</th><th>DESCRIPTION / PERSHKRIMI</th></tr></thead><tbody><tr><td>00</td><td>09/2021</td><td>First Draft</td></tr><tr><td> </td><td> </td><td> </td></tr><tr><td> </td><td> </td><td> </td></tr></tbody></table>	ISSUE / VERSION	DATE / DATE	DESCRIPTION / PERSHKRIMI	00	09/2021	First Draft							DATE DATA 09/2021 SCALE SHKALLA A1 - 1:1.000 A3 - 1:2.000
	ISSUE / VERSION		DATE / DATE	DESCRIPTION / PERSHKRIMI														
	00		09/2021	First Draft														

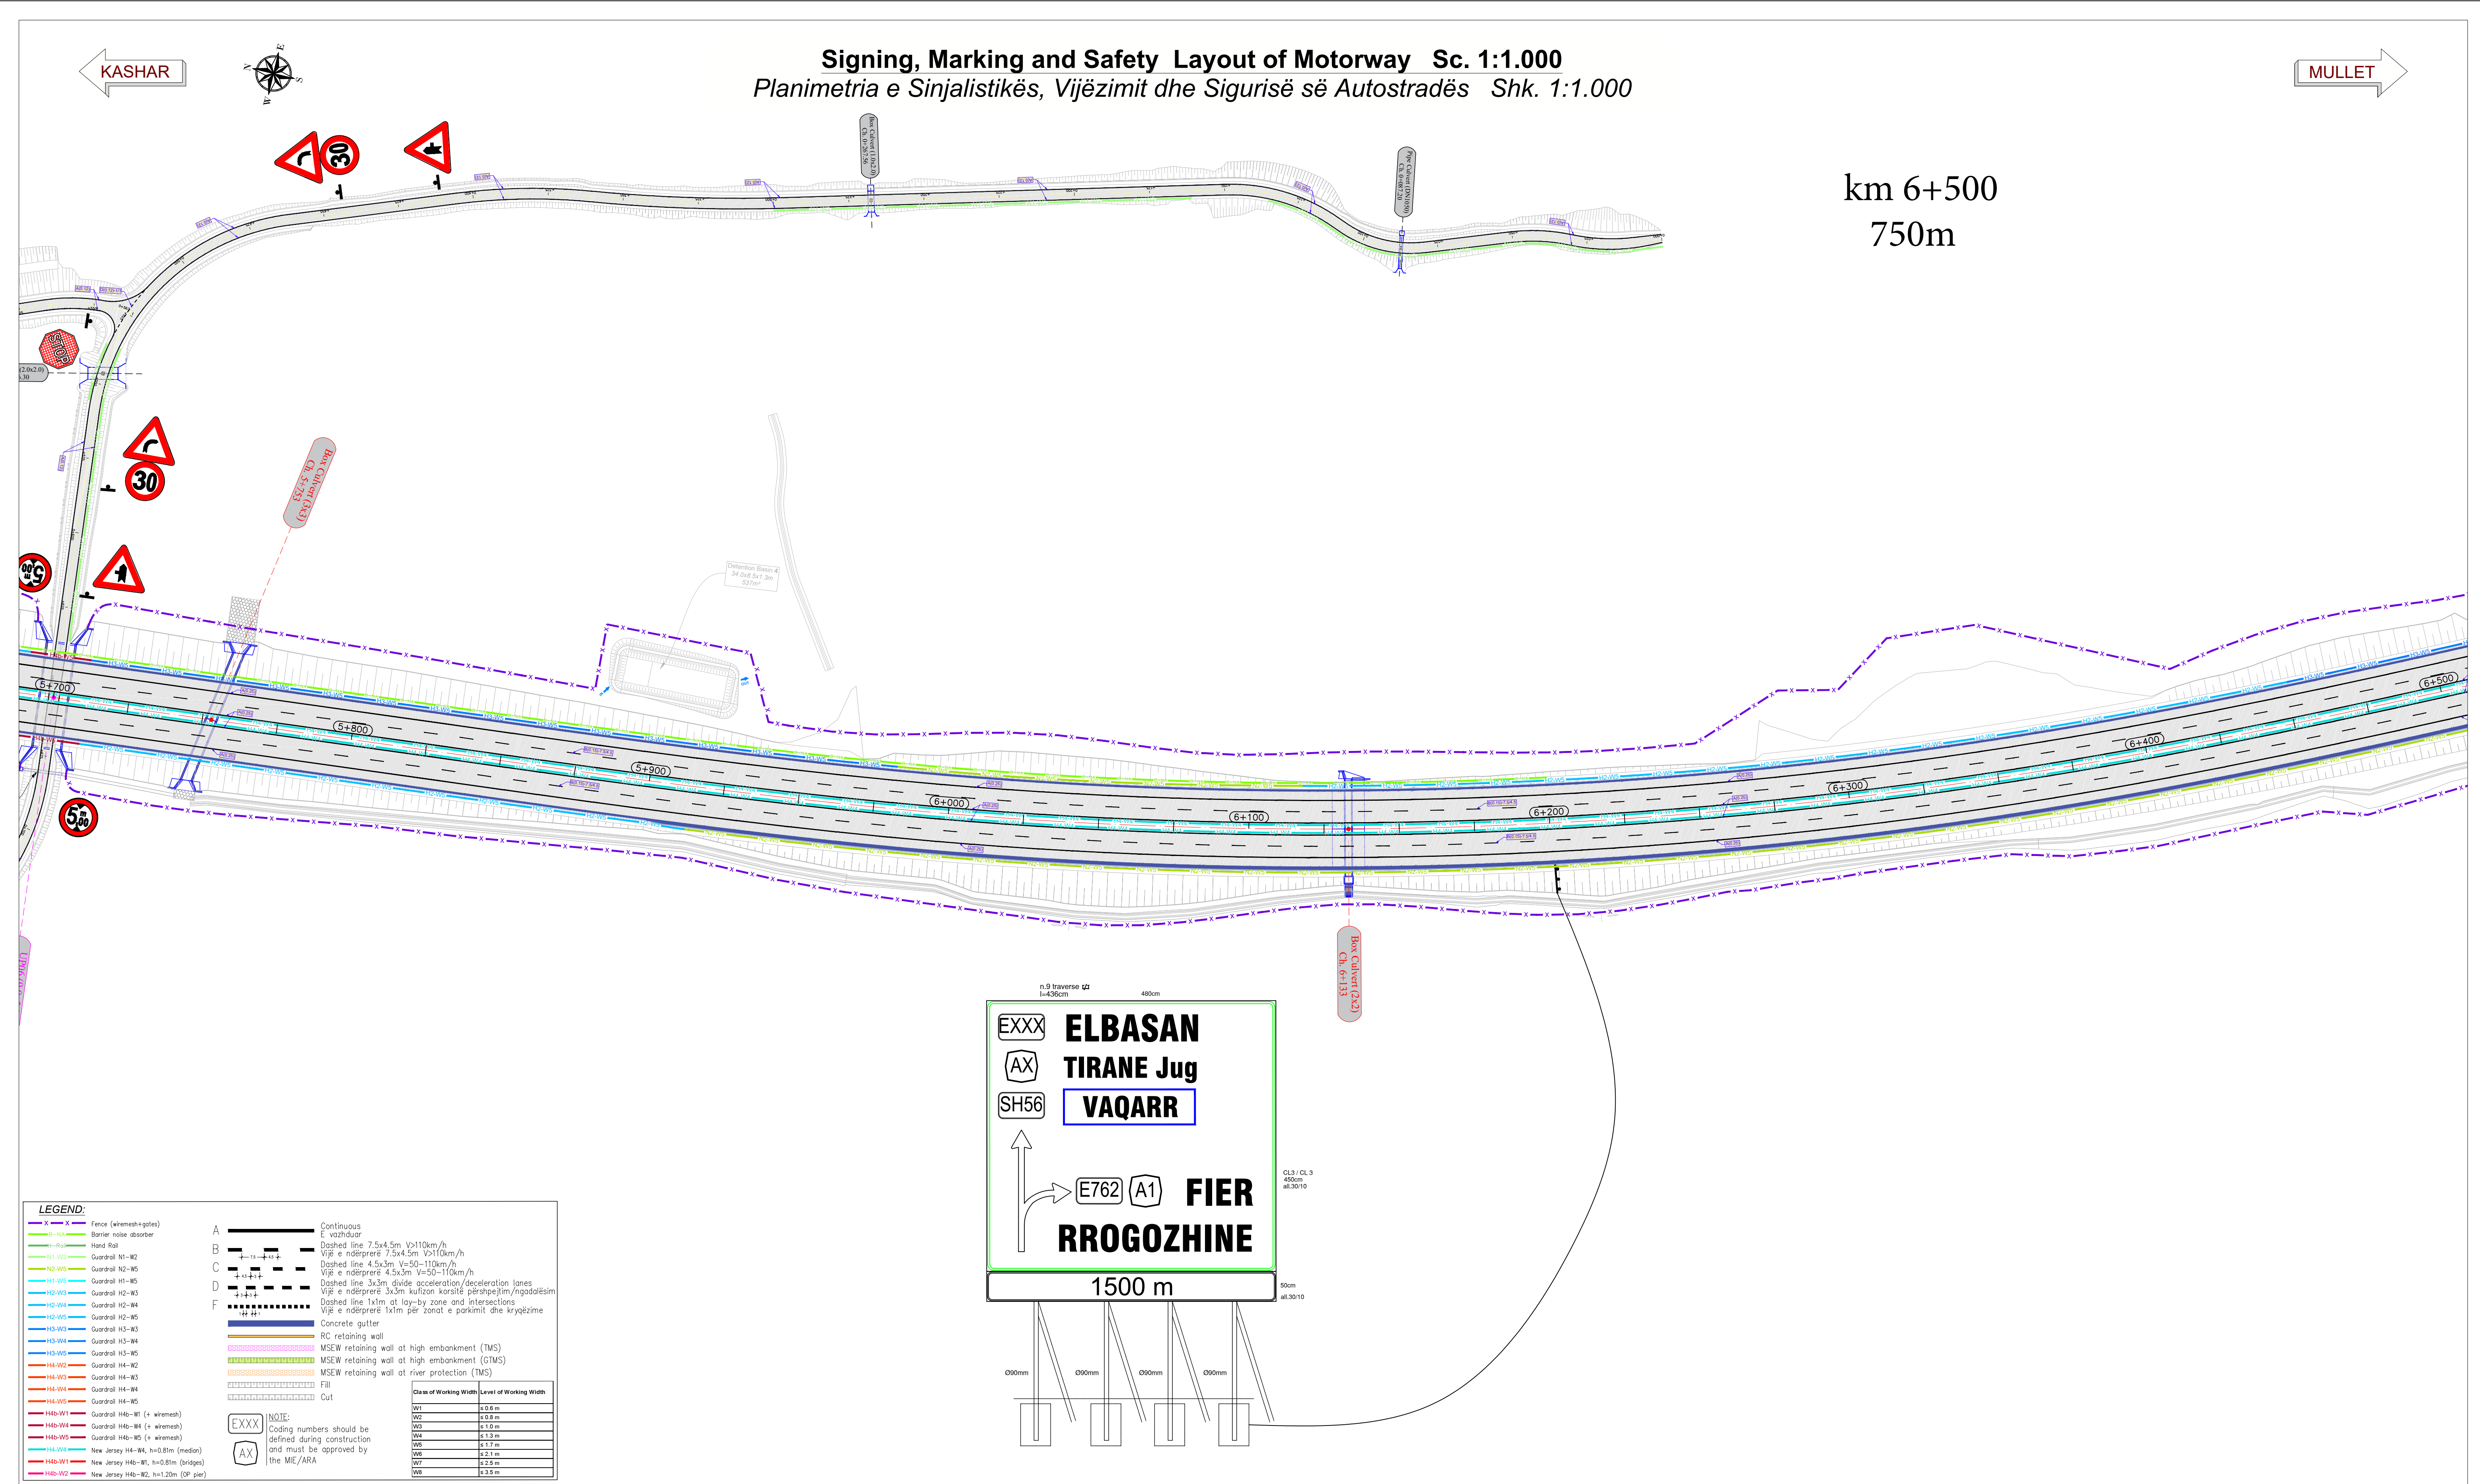


 BENEFICIARY PERFITUESI Republic of Albania - Ministry of Infrastructure and Energy of Albania, Albanian Road Authority (ARA) <i>Republika e Shqipërisë -</i> <i>Ministria e Infrastruktura dhe Energjië,</i> <i>Autoriteti Rrugor Shqiptar (ARRSH)</i>	PROJECT <i>PROJEKTI</i> Western Balkan Investment Framework (WBIF) Infrastructure Project Facility, Technical Assistance 5 (IPF5)	 Western Balkans Investment Framework WBIF BUILDING THE EUROPEAN FUTURE TOGETHER  European Investment Bank <i>The Ed. bank</i>	Project Management  • IPF 5 Takovska 45a, Belgrade 11108, Serbia Designer  Rr. Gëmal Stafa, P. 132, Tirana 1017, Albania	DRAWING TITLE Road vertical sign, marking & barriers. <i>EMERTIMI I VIZATIMIT</i> <i>Shenjat rrugore vertikale, horizontale & barrierat.</i> DRAWING NO WB16ALBTRA02-SA-SG-PL- 010 <i>NR. VIZATIMIT</i> <i>WB16ALBTRA02-SA-SG-PL- 010</i>	DESIGNED BY / PROJEKTOI FARUK KABA (FK) REZAR KUMBARO (RK) REZART ARKAXHIU (RA) CHECKED BY / KONTROLLOI DIMITRIS LAGKADIANOS (DL) PANOS PIKRODIMITRIS (PP) APPROVED BY / APROVOI RALPH HENDERSON (RH)	DATE DATA 09/2021
	SUBPROJECT CODE AND TITLE <i>KODI DHE TITULLI</i> <i>I NENPROJEKTTIT</i> WB16-ALB-TRA-02: Detailed Design, ESIA and Tender Documents for the Construction of Tirana Bypass (Kashar - Vaqarr - Mullet) <i>WB16-ALB-TRA-02: Projekti i Zbatimit,</i> <i>VNMS dhe Dokumentet</i> <i>e Tenderit te Bypass-it te Tiranës</i> <i>(Kashar - VAQARRr - Mullet)</i>		REVISIONS / RISHIKIMET			SCALE SHKALLA A1 - 1:1.000 A3 - 1:2.000
	ISSUE / VERSION DATE / DATE DESCRIPTION / PERSHKRIMI		00 09/2021 First Draft			

Signing, Marking and Safety Layout of Motorway Sc. 1:1.000
Planimetria e Sinjalistikës, Vijëzimit dhe Sigurisë së Autostradës Shk. 1:1.000

KASHAR

MULLET

km 7+275
775m

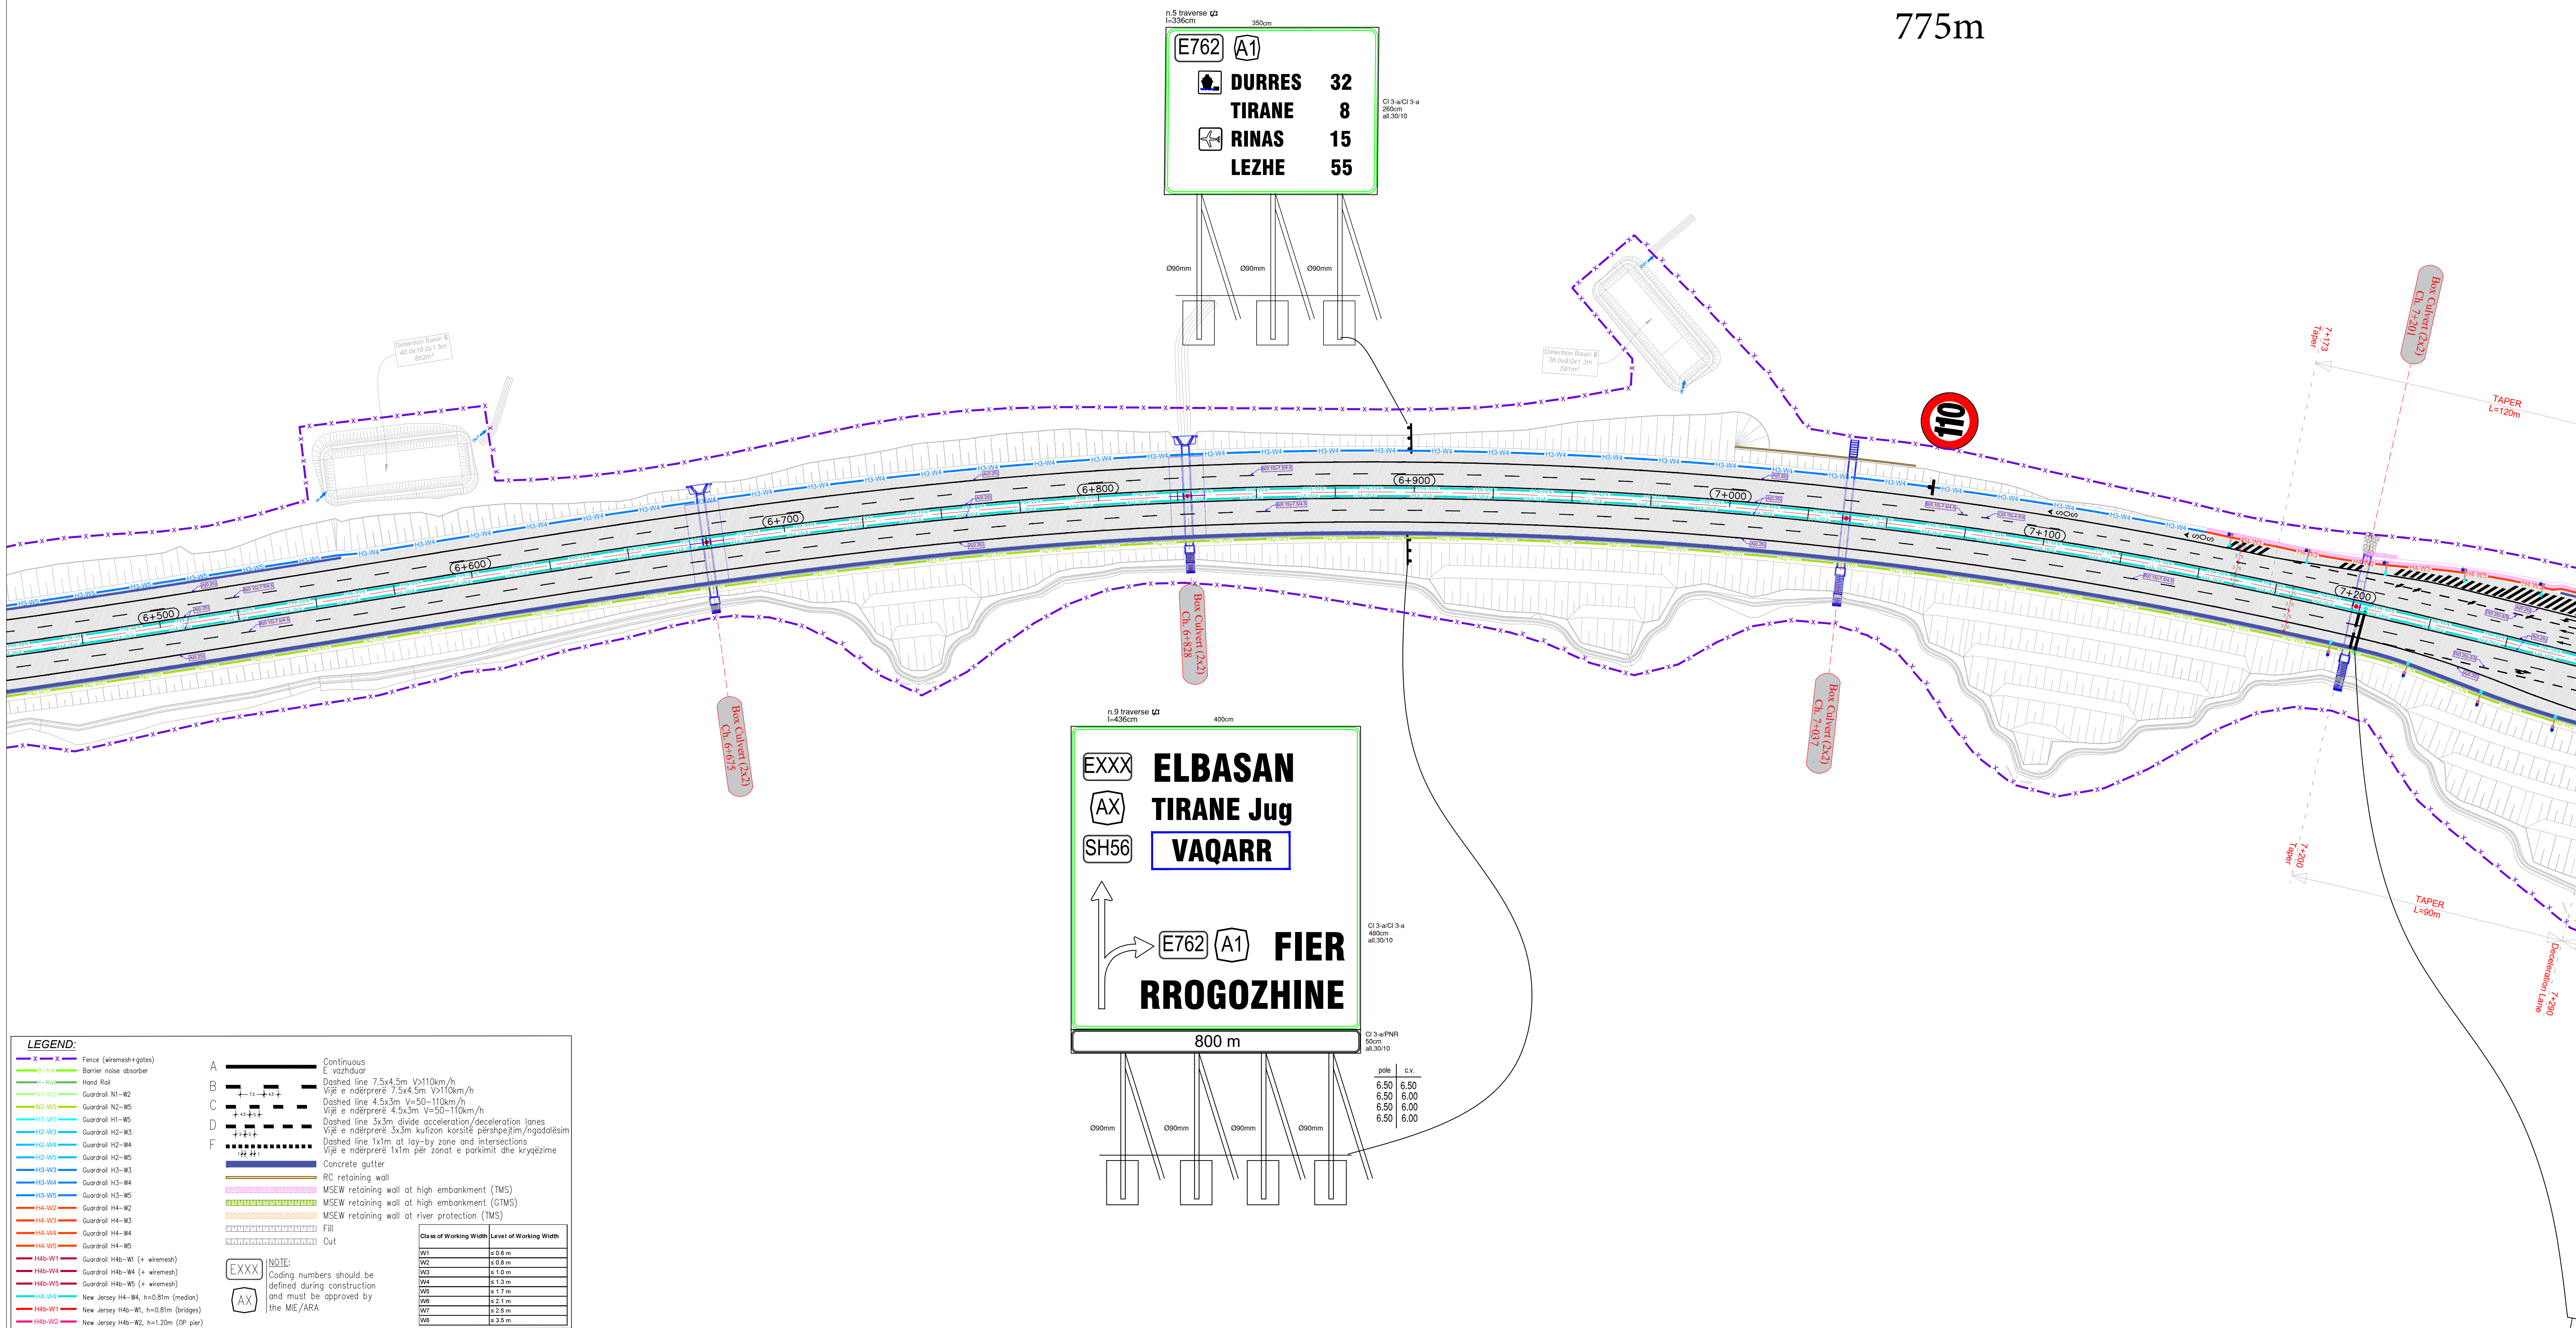

BENEFICIARY
PERFITUESI

Republic of Albania -
Ministry of Infrastructure and Energy of Albania,
Albanian Road Authority (ARA)

Republika e Shqipërisë -
Ministria e Infrastrukturës dhe Energjië,
Autoriteti Rrugor Shqiptar (ARRSH)

PROJECT
PROJEKTI

Western Balkan Investment Framework (WBIF)
Infrastructure Project Facility,
Technical Assistance 5 (IPF5)

SUBPROJECT
CODE AND TITLE

WB16-ALB-TRA-02: Detailed Design,
ESIA and Tender Documents
for the Construction
of Tirana Bypass (Kashar - Vaqarr - Mullet)

KODI DHE TITULLI
I NENPROJEKTIT

WB16-ALB-TRA-02: Projekti i Zbatimit,
VNMS dhe Dokumentet
e Tenderit të Bypass-it të Tiranës
(Kashar - VAQARRr - Mullet)



Western Balkans
Investment Framework

BUILDING THE EUROPEAN FUTURE TOGETHER



Project Management



Takovska 45a,
Belgrade 11108, Serbia

Designer



Rr. Gërmal Stafa, P. 132,
Tirana 1017, Albania

DRAWING TITLE

Road vertical sign, marking & barriers.

EMERTIMI I VIZATIMIT

Shenjat rrugore vertikale, horizontale & barrierat.

DRAWING NO

WB16ALBTRA02-SA-SG-PL- 011

NR. VIZATIMIT

WB16ALBTRA02-SA-SG-PL- 011

DESIGNED BY / PROJEKTO

FARUK KABA (FK)
REZAR KUMBARO (RK)
REZART ARKAXHIU (RA)

CHECKED BY / KONTROLLOI

DIMITRIS LAGKADIANOS (DL)
PANOS PIKRODIMITRIS (PP)

APPROVED BY / APROVOI

RALPH HENDERSON (RH)

DATE
DATA

09/2021

REVISIONS / RISHIKIMET

ISSUE / VERSION

DATE / DATE

DESCRIPTION / PERSHKRIMI

SCALE
SHKALLA



00


09/2021

First Draft

A1 - 1:1.000

A3 - 1:2.000

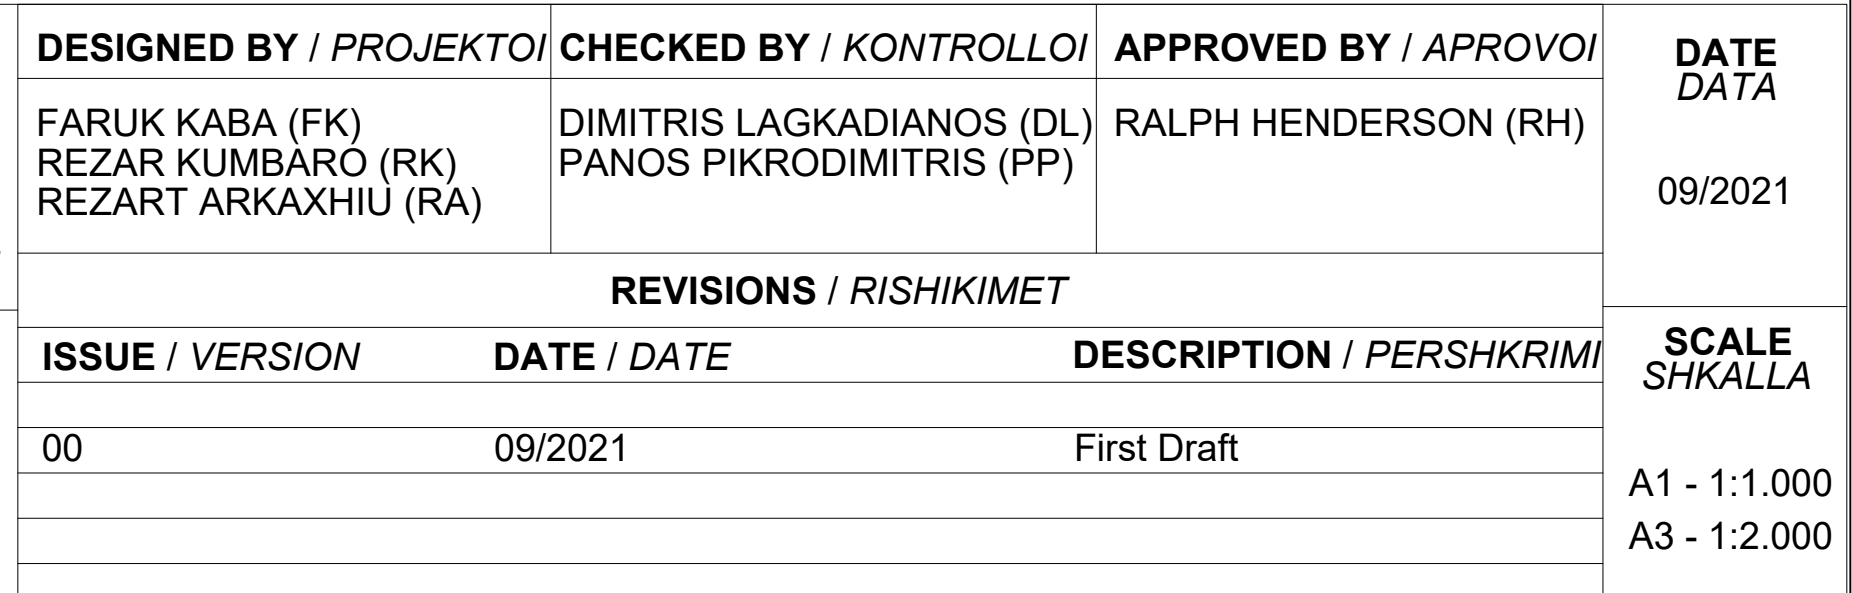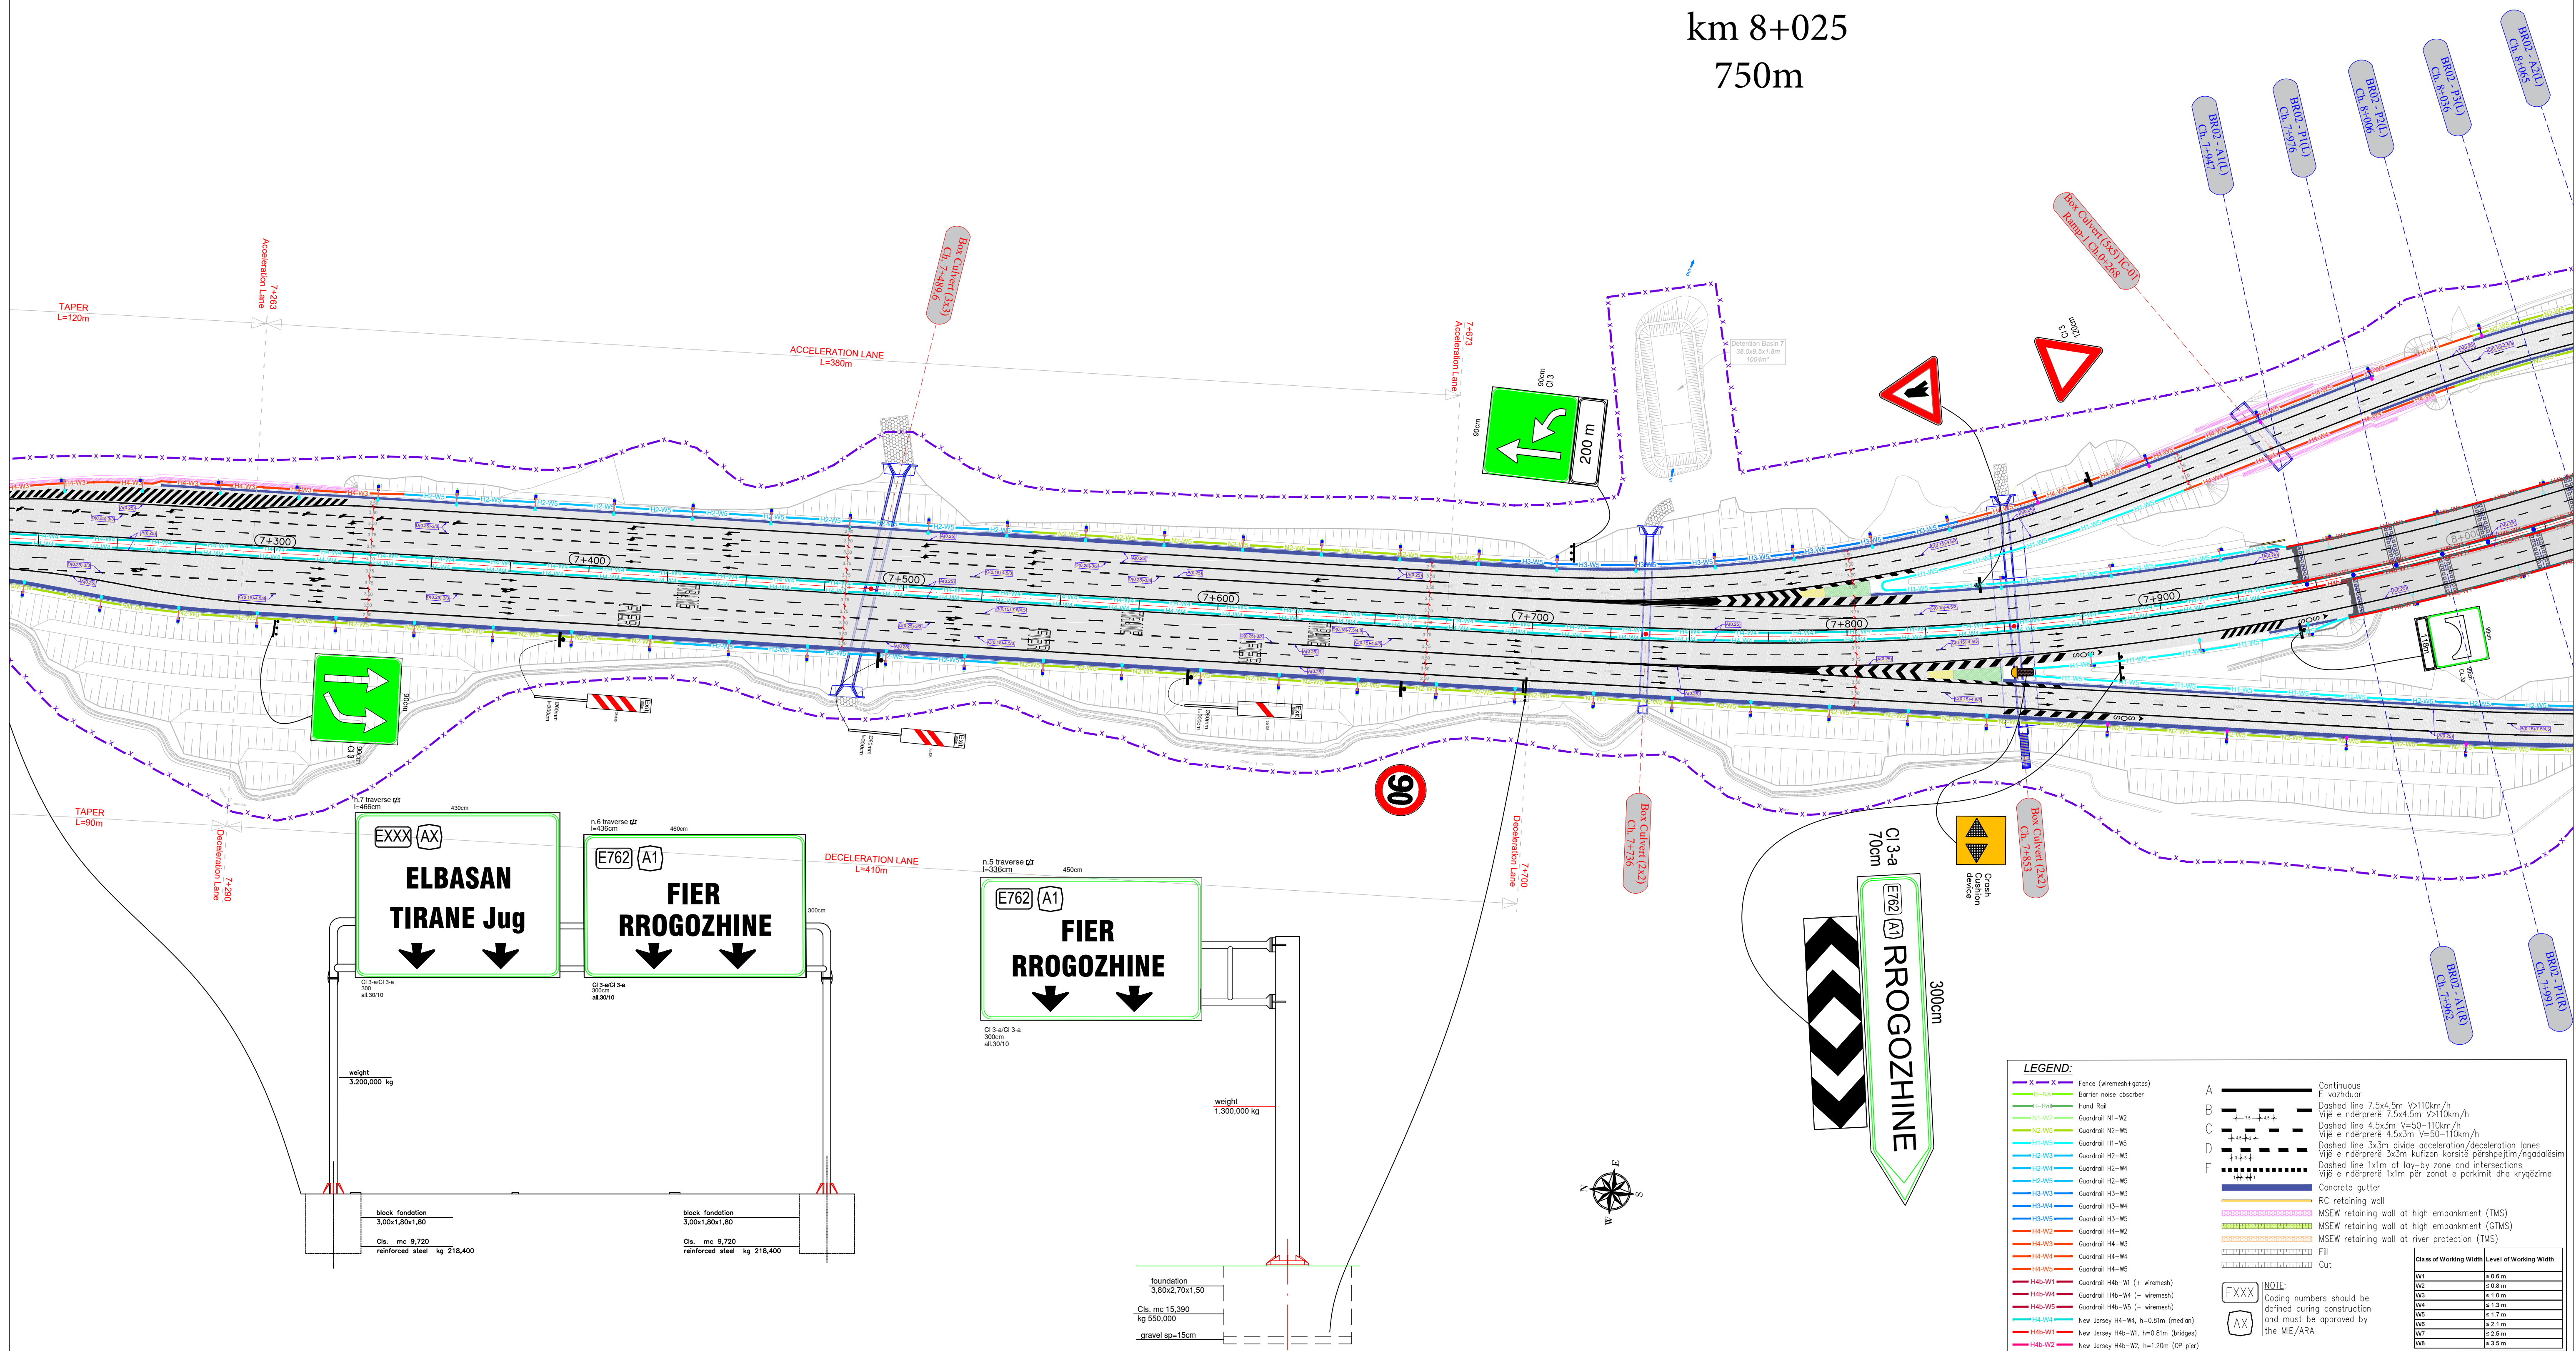

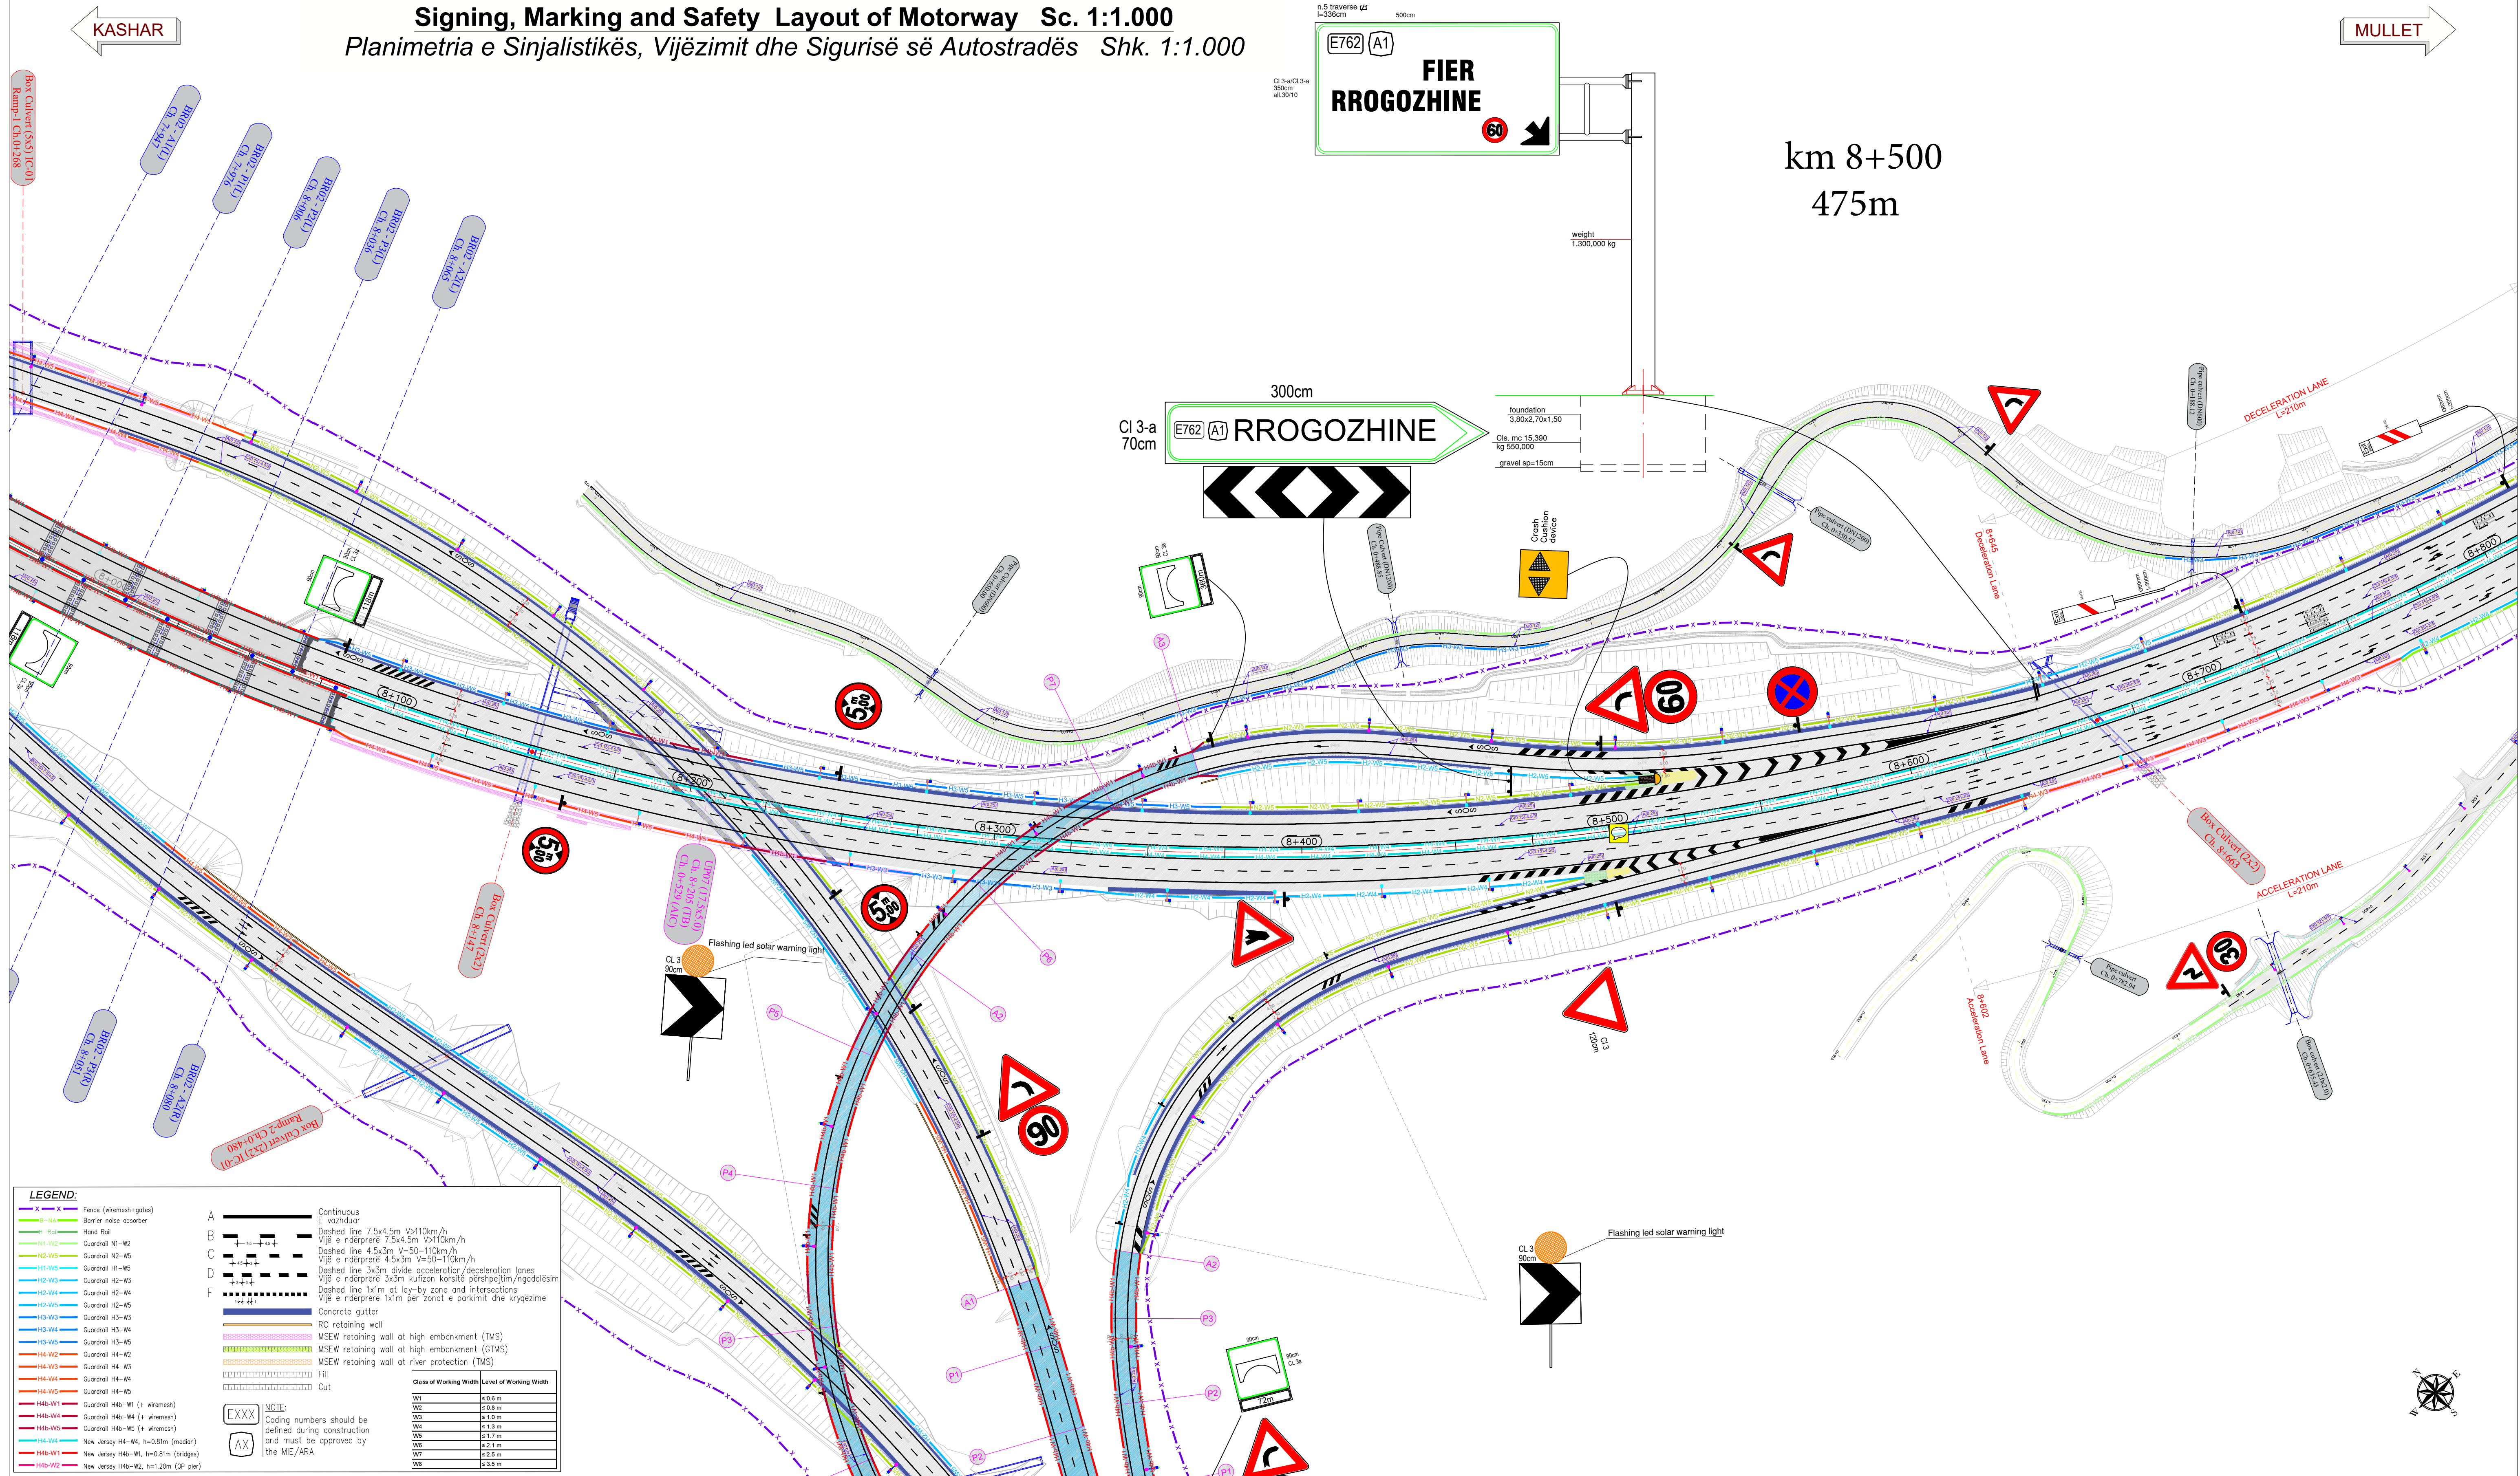

 BENEFICIARY <i>PERFITUESI</i> Republic of Albania - Ministry of Infrastructure and Energy of Albania, Albanian Road Authority (ARA) <i>Republika e Shqipërisë - Ministria e Infrastrukturaes dhe Energjise, Autoriteti Rrugor Shqiptar (ARRSH)</i>	PROJECT <i>PROJEKTI</i> Western Balkan Investment Framework (WBIF) Infrastructure Project Facility, Technical Assistance 5 (IPF5)	 Western Balkans Investment Framework WBIF BUILDING THE EUROPEAN FUTURE TOGETHER  European Investment Bank <i>The Ed. bank</i>	Project Management  • IPF 5 Takovska 45a, Belgrade 11108, Serbia Designer  Rr. Gëmal Stafa, P. 132, Tirana 1017, Albania	DRAWING TITLE Road vertical sign, marking & barriers. <i>EMERTIMI I VIZATIMIT</i> <i>Shenjat rrugore vertikale, horizontale & barrierat.</i>	DESIGNED BY / PROJEKTOI FARUK KABA (FK) REZAR KUMBARO (RK) REZART ARKAXHIU (RA)	CHECKED BY / KONTROLLOI DIMITRIS LAGKADIANOS (DL) PANOS PIKRODIMITRIS (PP)	APPROVED BY / APROVOI RALPH HENDERSON (RH)	DATE DATA 09/2021
	SUBPROJECT CODE AND TITLE <i>KODI DHE TITULLI I NENPROJEKTI</i> WB16-ALB-TRA-02: Detailed Design, VNMS and Tender Documents for the Construction of Tirana Bypass (Kashar - Vaqarr - Mullet) <i>WB16-ALB-TRA-02: Projekti i Zbatimit, VNMS dhe Dokumentet e Tenderit te Bypass-it te Tiranës (Kashar - VAQARRr - Mullet)</i>		<div colspan="3">REVISIONS / RISHIKIMET</div>	SCALE SHKALLA A1 - 1:1.000 A3 - 1:2.000				
				ISSUE / VERSION 00	DATE / DATE 09/2021	DESCRIPTION / PERSHKRIMI First Draft		