

"Planimetria e Sinjalistikës, Vijëzimit dhe
Sigurisë së Autostradës
Faza 1 (PK 0+000 – PK 4+200)"

Signing, Marking and Safety Layout of Motorway Sc. 1:1.000
Planimetria e Sinjalistikës, Vijëzimit dhe Sigurisë së Autostradës Shk. 1:1.000

This section of Thumane-Kashar Detailed Design has changed in long. prc in order to link correctly with Tirana Bypass Detailed Design

STARTING OF THE PROJECT

THUMANE

TIRANE

DURRES

MULLET

Entry

Deceleration segment = 210m

Connector segment = 90m

Acceleration segment = 345m

70

LEGEND:

A Continuous
E vazhduar

B Dashed line 7.5x4.5m V>110km/h
Vijë e ndërprerë 7.5x4.5m V>110km/h

C Dashed line 4.5x3m V=50-110km/h
Vijë e ndërprerë 4.5x3m V=50-110km/h

D Dashed line 3x3m divide acceleration/deceleration lanes
Vijë e ndërprerë 3x3m kullon akseleratë/dekeleratë

F Dashed line 1x1m at lay-by zone and intersections
Vijë e ndërprerë 1x1m për zonat e parkimit dhe kryqëzime

Concrete gutter

RC retaining wall

MSEW retaining wall at high embankment (TMS)

MSEW retaining wall at high embankment (GMS)

MSEW retaining wall at river protection (TMS)

Fill


Cut

NOTE:
Coding numbers should be defined during construction and must be approved by the MIE/ARA

XXXX

AX

Class of Working Width	Level of Working Width
W1	± 0.6 m
W2	± 0.8 m
W3	± 1.0 m
W4	± 1.3 m
W5	± 1.7 m
W6	± 2.1 m
W7	± 2.5 m
W8	± 3.5 m

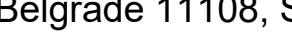
 BENEFICIARY PERFITUESI Republic of Albania - Ministry of Infrastructure and Energy of Albania, Albanian Road Authority (ARA) <i>Republika e Shqipërisë - Ministria e Infrastruktures dhe Energjië, Autoriteti Rrugor Shqiptar (ARRSH)</i>	PROJECT PROJEKTI Western Balkan Investment Framework (WBIF) Infrastructure Project Facility, Technical Assistance 5 (IPF5)	 Western Balkans Investment Framework WBIF BUILDING THE EUROPEAN FUTURE TOGETHER  European Investment Bank <i>The Ed bank</i>	Project Management  • IPF 5 Takovska 45a, Belgrade 11108, Serbia Designer  Rr. Qemal Stafa, P. 132, Tirana 1017, Albania	DRAWING TITLE Road vertical sign, marking & barriers. <i>EMERTIMI I VIZATIMIT</i> <i>Shenjat rrugore vertikale, horizontale & barrierat.</i> DRAWING NO WB16ALBTRA02-SA-SG-PL- 001 <i>NR. VIZATIMIT</i> <i>WB16ALBTRA02-SA-SG-PL- 001</i>	DESIGNED BY / PROJEKTOI FARUK KABA (FK) REZAR KUMBARO (RK) REZART ARKAXHIU (RA) CHECKED BY / KONTROLLOI DIMITRIS LAGKADIANOS (DL) PANOS PIKRODIMITRIS (PP) APPROVED BY / APROVOI RALPH HENDERSON (RH) REVISIONS / RISHIKIMET <table><tr><th>ISSUE / VERSION</th><th>DATE / DATE</th><th>DESCRIPTION / PERSHKRIMI</th></tr><tr><td>00</td><td>09/2021</td><td>First Draft</td></tr><tr><td></td><td></td><td></td></tr><tr><td></td><td></td><td></td></tr><tr><td></td><td></td><td></td></tr></table>	ISSUE / VERSION	DATE / DATE	DESCRIPTION / PERSHKRIMI	00	09/2021	First Draft										DATE DATA 09/2021 SCALE SHKALLA A1 - 1:1.000 A3 - 1:2.000
	ISSUE / VERSION		DATE / DATE	DESCRIPTION / PERSHKRIMI																	
	00		09/2021	First Draft																	
	SUBPROJECT CODE AND TITLE WB16-ALB-TRA-02: Detailed Design, ESIA and Tender Documents for the Construction of Tirana Bypass (Kashar - Vaqarr - Mullet)	<i>KODI DHE TITULLI I NENPROJEKTTIT</i> <i>WB16-ALB-TRA-02: Projekti i Zbatimit, VNMS dhe Dokumentet e Tenderit te Bypass-it te Tiranës (Kashar - VAQARRr - Mullet)</i>																			



Signing, Marking and Safety Layout of Motorway Sc. 1:1.000
Planimetria e Sinjalistikës, Vijëzimit dhe Sigurisë së Autostradës Shk. 1:1.000



km 0+400
400m

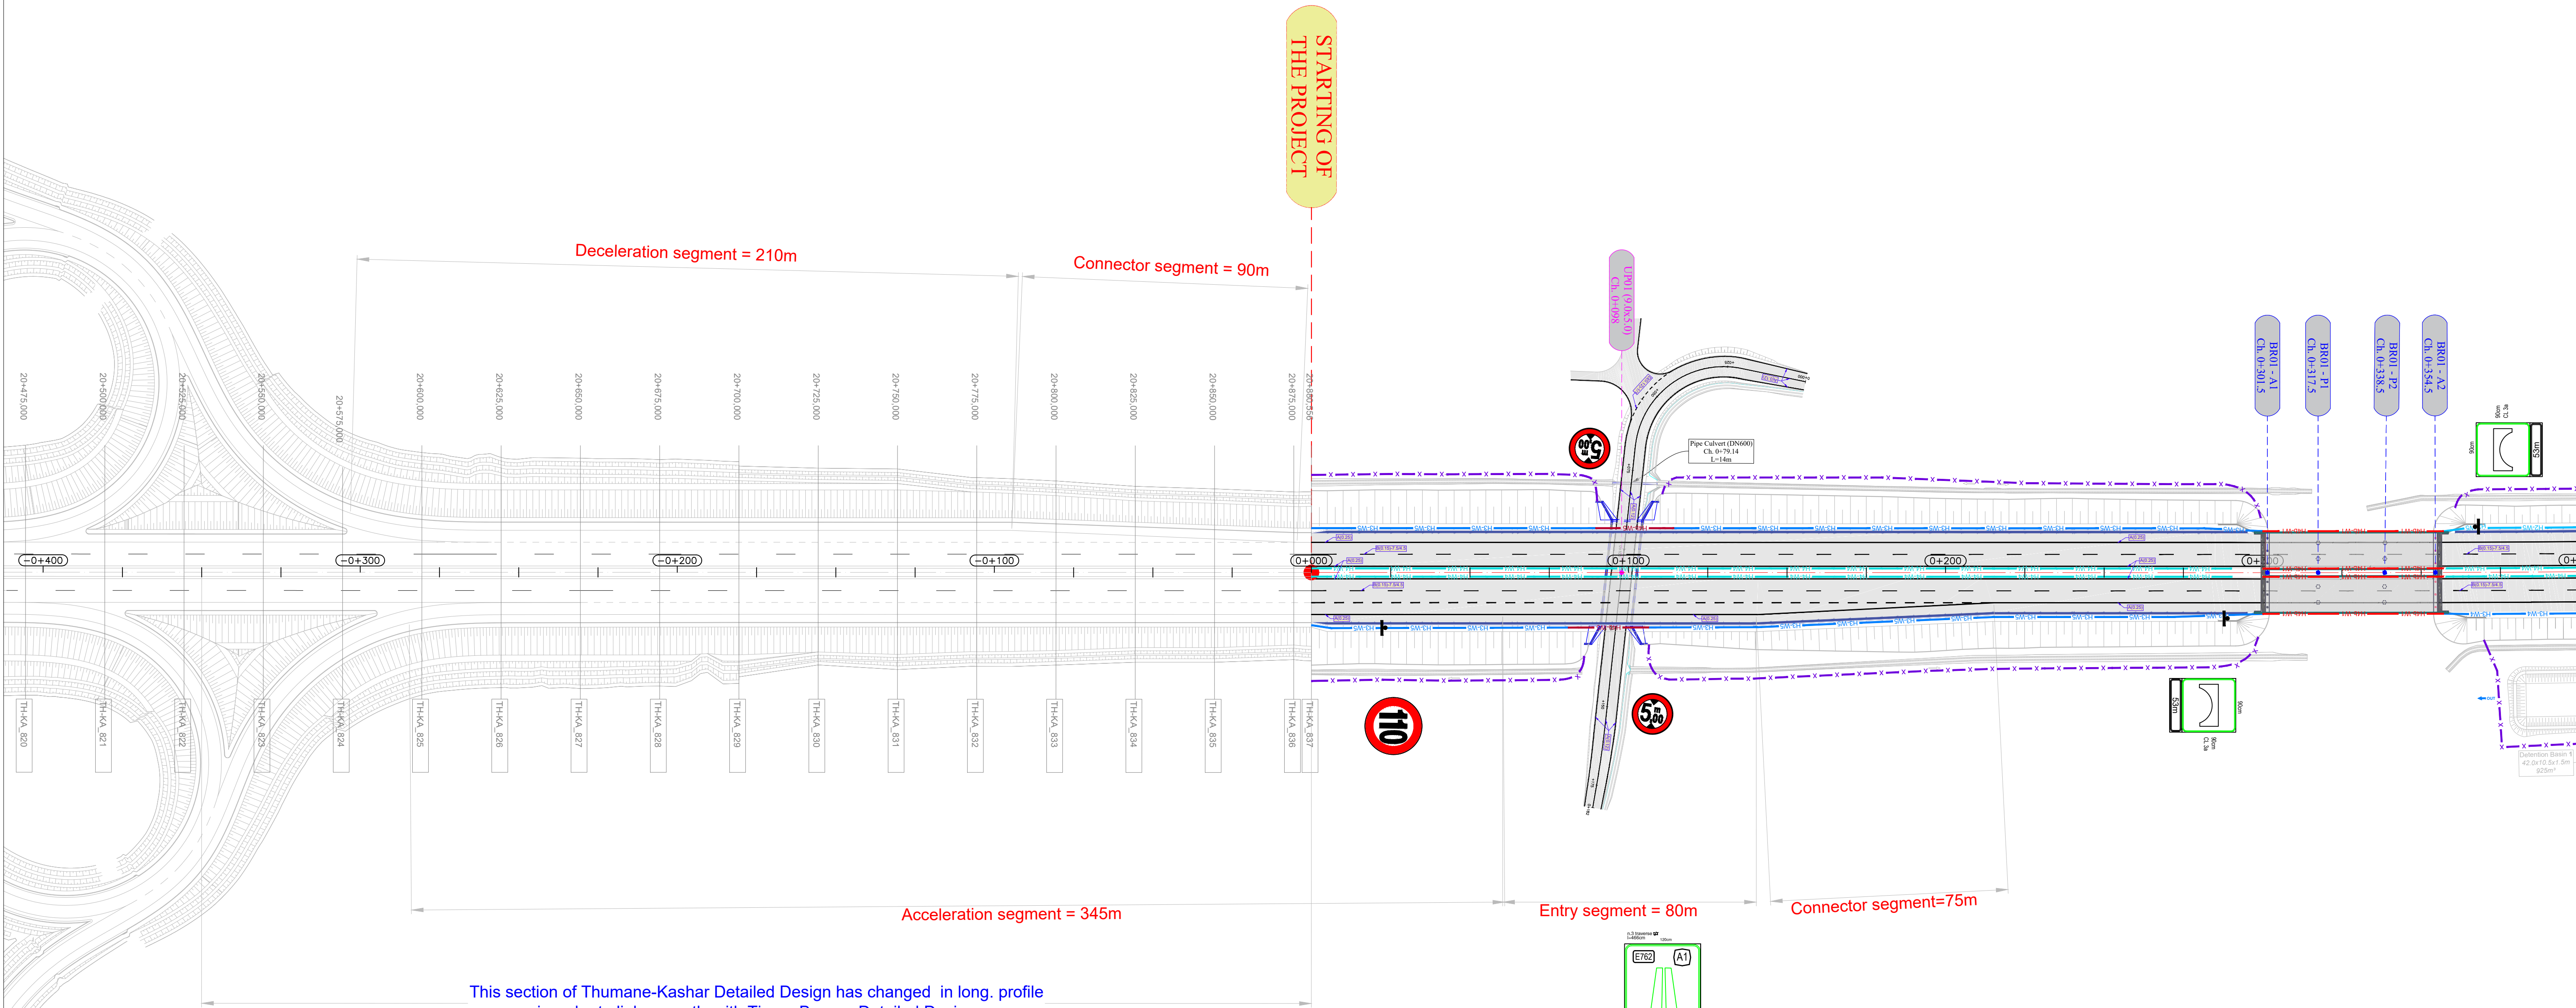

LEGEND:

- X — X — Fence (whimesh+gates)
- B — N/A — Barrier noise absorber
- (— R) — Hand Rail
- N1 — V2 — Guardrail N1-W2
- N2 — W5 — Guardrail N2-W5
- H1 — W5 — Guardrail H1-W5
- H2 — W3 — Guardrail H2-W3
- H2 — W4 — Guardrail H2-W4
- H2 — W5 — Guardrail H2-W5
- H3 — W3 — Guardrail H3-W3
- H3 — W4 — Guardrail H3-W4
- H3 — W5 — Guardrail H3-W5
- H4 — W2 — Guardrail H4-W2
- H4 — W3 — Guardrail H4-W3
- H4 — W4 — Guardrail H4-W4
- H4 — W5 — Guardrail H4-W5
- H4B-W1 — Guardrail H4B-W1 (+ whimesh)
- H4B-W4 — Guardrail H4B-W4 (+ whimesh)
- H4B-W5 — Guardrail H4B-W5 (+ whimesh)
- H4B-W6 — New Jersey H4B-W6, h=0.81m (median)
- H4B-W7 — New Jersey H4B-W7, h=0.81m (bridges)
- H4B-W2 — New Jersey H4B-W2, h=1.20m (DP pier)

AX NOTE: Coding numbers should be defined during construction and must be approved by the MIE/ARA

Class of Working Width	Level of Working Width
W1	±0.6 m
W2	±0.6 m
W3	±1.0 m
W4	±1.3 m
W5	±1.7 m
W6	±2.1 m
W7	±2.5 m
W8	±2.8 m



 BENEFICIARY PERFITUESI Republic of Albania - Ministry of Infrastructure and Energy of Albania, Albanian Road Authority (ARA) Republika e Shqipërisë - Ministria e Infrastruktura dhe Energjisë, Autoriteti Rrugor Shqiptar (ARRSH)	PROJECT PROJEKTI Western Balkan Investment Framework (WBIF) Infrastructure Project Facility, Technical Assistance 5 (IPF5)	 Western Balkans Investment Framework WBIF BUILDING THE EUROPEAN FUTURE TOGETHER  European Investment Bank The EU bank	Project Management  • IPF 5 Takovska 45a, Belgrade 11108, Serbia Designer  Rr. Qemal Stafa, P. 132, Tirana 1017, Albania	DRAWING TITLE Road vertical sign, marking & barriers. EMERTIMI I VIZATIMIT Shenjat rrugore vertikale, horizontale & barrierat. DRAWING NO WB16ALBTRA02-SA-SG-PL- 002 NR. VIZATIMIT WB16ALBTRA02-SA-SG-PL- 002	DESIGNED BY / PROJEKTOI FARUK KABA (FK) REZAR KUMBARO (RK) REZART ARKAXHIU (RA) CHECKED BY / KONTROLLOI DIMITRIS LAGKADIANOS (DL) PANOS PIKRODIMITRIS (PP) APPROVED BY / APROVOI RALPH HENDERSON (RH) REVISIONS / RISHIKIMET ISSUE / VERSION DATE / DATE DESCRIPTION / PERSHKRIMI 00 09/2021 First Draft	DATE DATA 09/2021 SCALE SHKALLA A1 - 1:1.000 A3 - 1:2.000	
	SUBPROJECT CODE AND TITLE WB16-ALB-TRA-02: Detailed Design, ESIA and Tender Documents for the Construction of Tirana Bypass (Kashar - Vaqarr - Mullet)		KODI DHE TITULLI I NENPROJEKTIT WB16-ALB-TRA-02: Projekti i Zbatimit, VNMS dhe Dokumentet e Tenderit te Bypass-it te Tiranës (Kashar - VAQARRr - Mullet)				


Signing, Marking and Safety Layout of Motorway Sc. 1:1.000
Planimetria e Sinjalistikës, Vijëzimit dhe Sigurisë së Autostradës Shk. 1:1.000

KASHAR



MULLET

km 1+150
750m

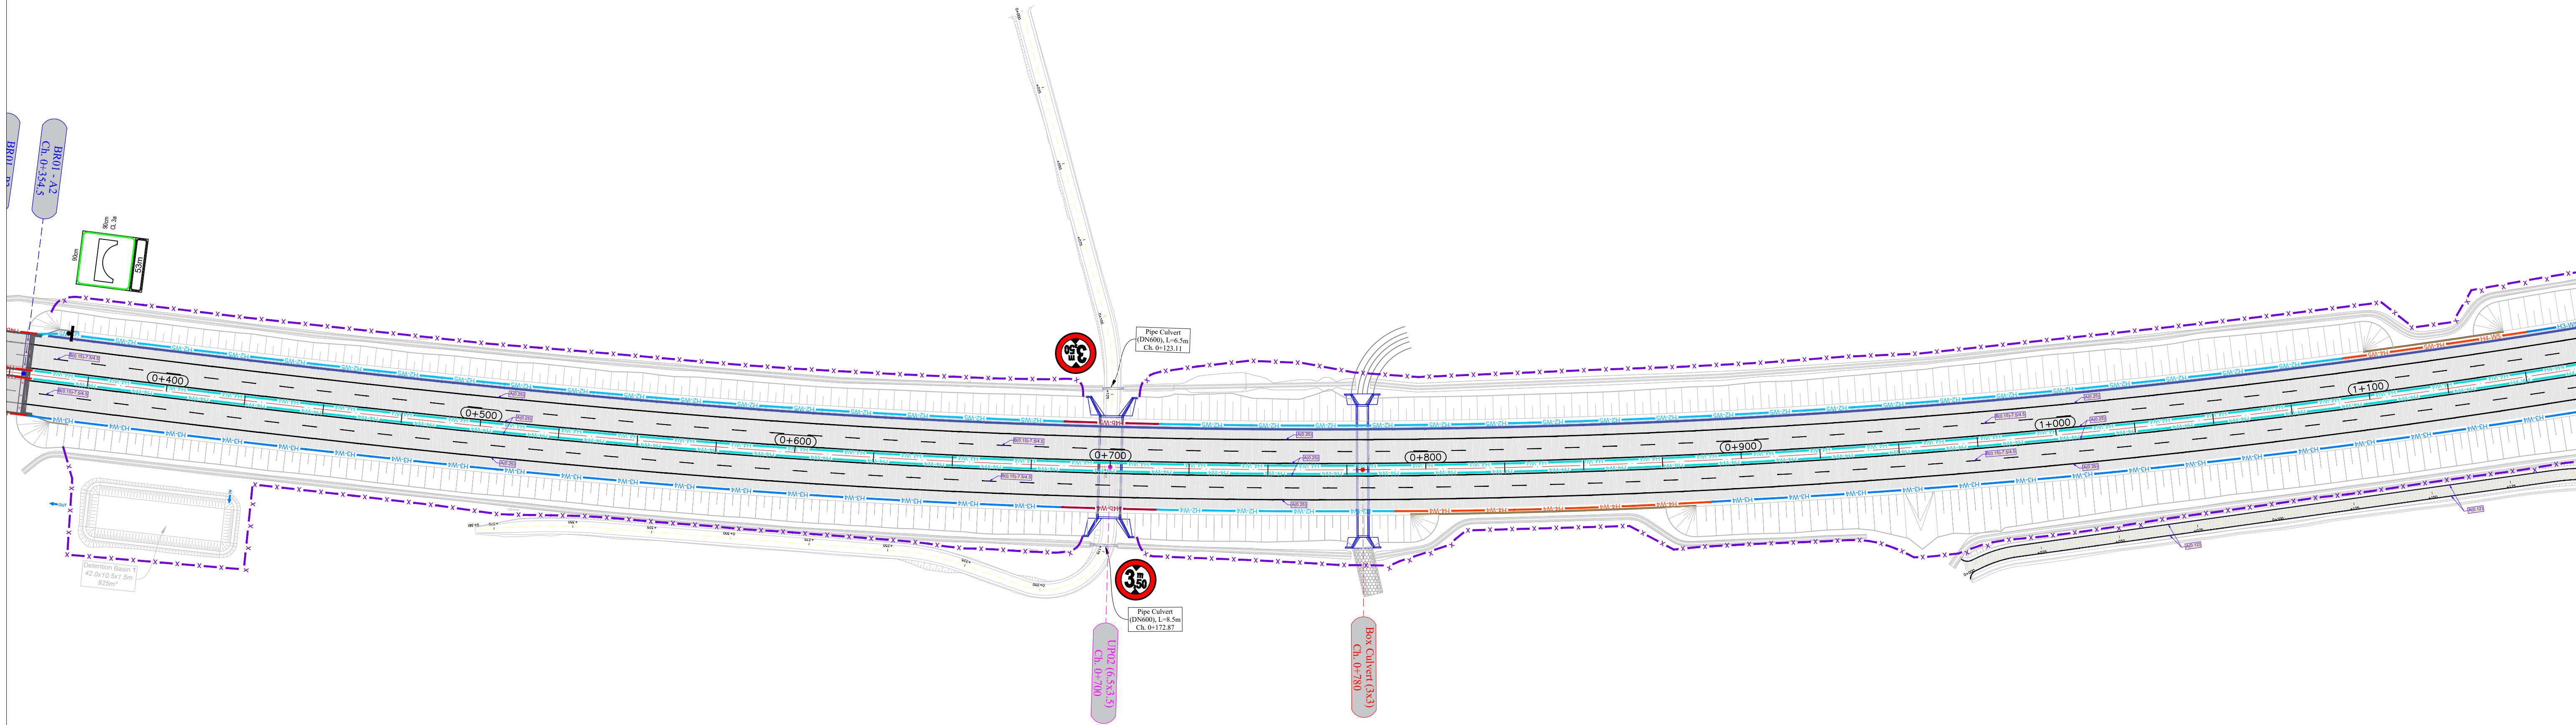


LEGEND:

X-X	Fence (wiremesh-gates)	A	Continuous
B-RA	Barrier noise absorber	E	vazhduar
C-HR	Hand Rail	B	Dashed line 7.5x4.5m V>110km/h
H1-W2	Guardrail H1-W2	C	Vijë e ndërprerë 7.5x4.5m V>110km/h
H2-W5	Guardrail H2-W5	D	Dashed line 4.5x3m V=50-110km/h
H3-W3	Guardrail H3-W3	E	Vijë e ndërprerë 4.5x3m V=50-110km/h
H4-W4	Guardrail H4-W4	F	Dashed line 3x3m divide acceleration/deceleration lanes
H5-W5	Guardrail H5-W5		Vijë e ndërprerë 3x3m kulizon korsit përshpejtim/ngadalësim
H6-W6	Guardrail H6-W6		Dashed line 1x1m at lay-by zone and intersections
H7-W7	Guardrail H7-W7		Vijë e ndërprerë 1x1m për zonat e parkimit dhe kryqëzime
H8-W8	Guardrail H8-W8		Concrete gutter
H9-W9	Guardrail H9-W9		RC retaining wall
H10-W10	Guardrail H10-W10		MSEW retaining wall at high embankment (TMS)
H11-W11	Guardrail H11-W11		MSEW retaining wall at high embankment (GTMS)
H12-W12	Guardrail H12-W12		MSEW retaining wall at river protection (TMS)
H13-W13	Guardrail H13-W13		Fill
H14-W14	Guardrail H14-W14		Cut
H15-W15	Guardrail H15-W15		
H16-W16	Guardrail H16-W16		
H17-W17	Guardrail H17-W17		
H319-W319	Guardrail H319-W319		


Signing, Marking and Safety Layout of Motorway Sc. 1:1.000
Planimetria e Sinjalistikës, Vijëzimit dhe Sigurisë së Autostradës Shk. 1:1.000

KASHAR

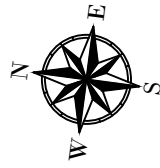


MULLET

km 1+925
775m

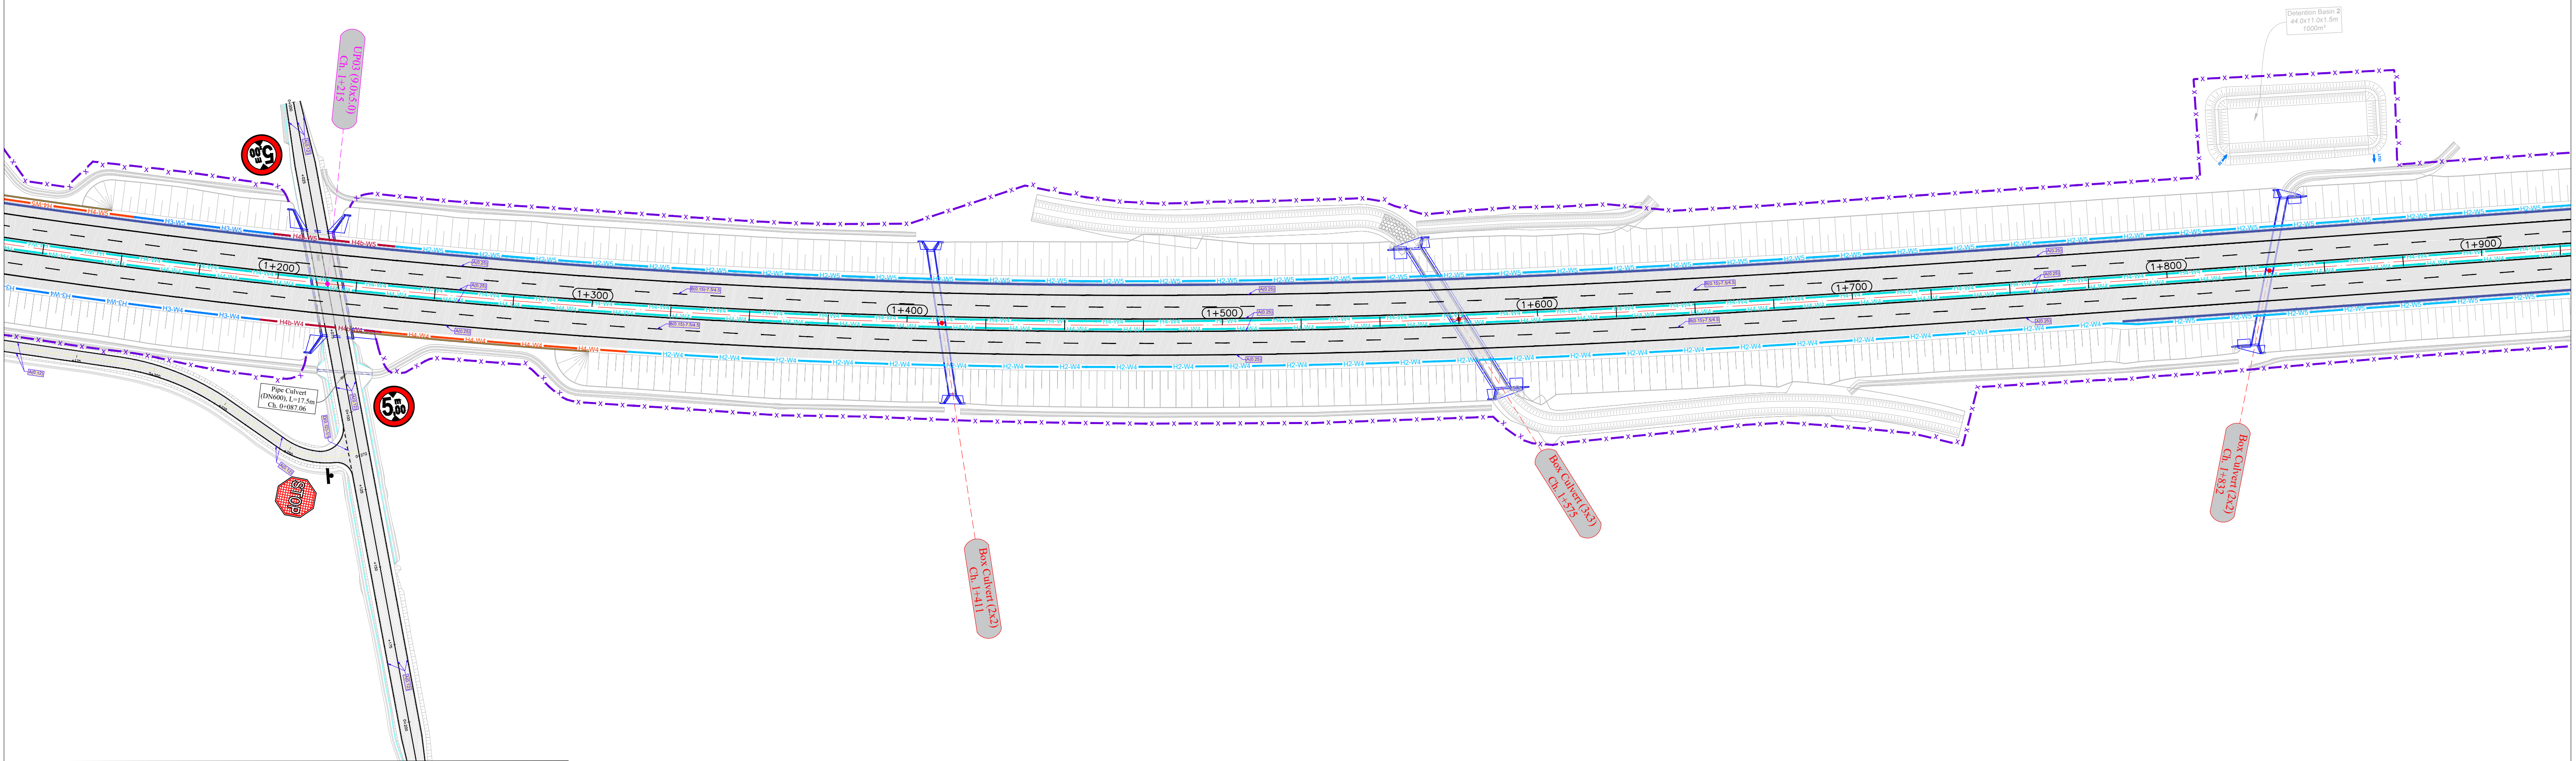


Signing, Marking and Safety Layout of Motorway Sc. 1:1.000
Planimetria e Sinjalistikës, Vijëzimit dhe Sigurisë së Autostradës Shk. 1:1.000

KASHAR

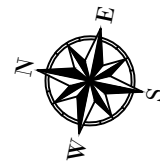

MULLET

km 2+700
775m

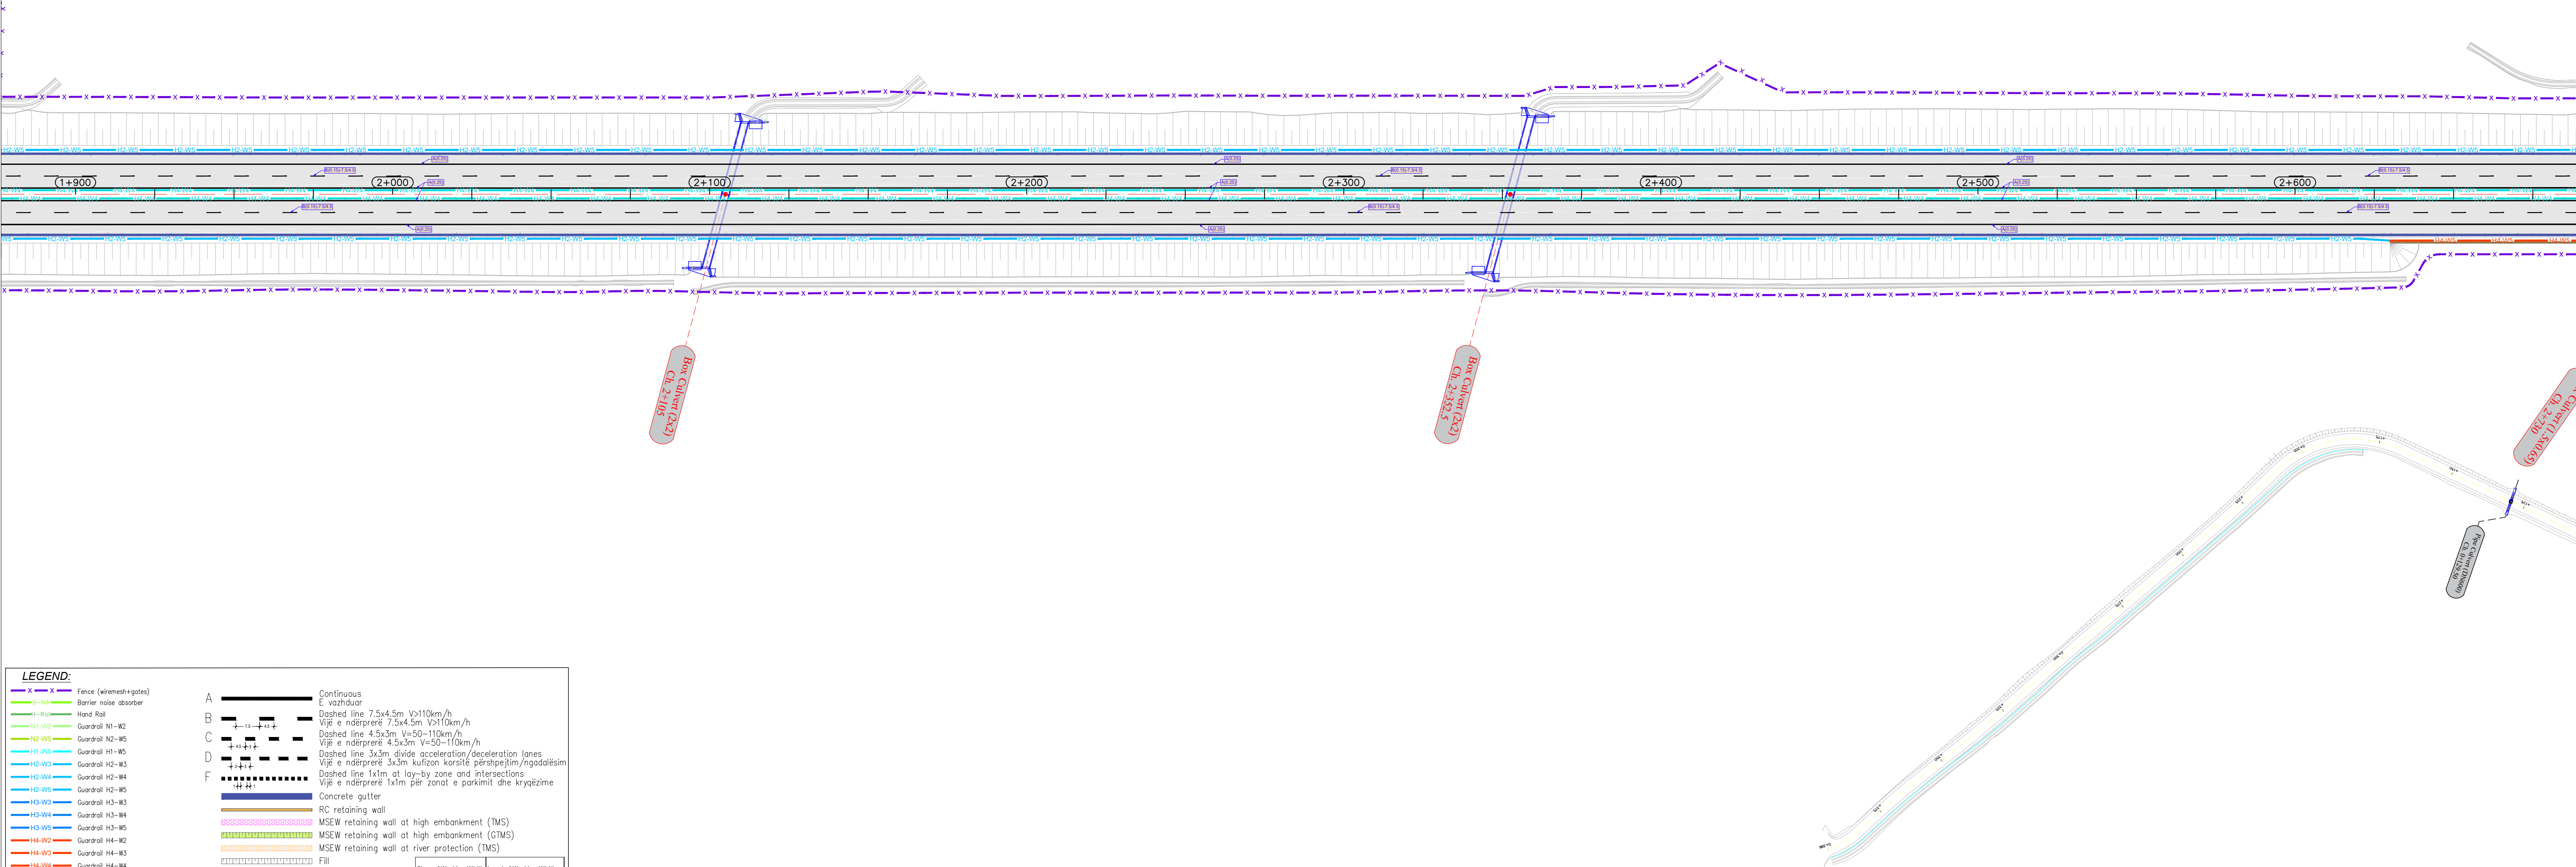


LEGEND:

- Fence (wiremesh+gates)
- Barrier noise absorber
- Hand Rail
- Guardrail H1-W2
- Guardrail H2-W5
- Guardrail H1-W5
- Guardrail H2-W3
- Guardrail H2-W4
- Guardrail H2-W5
- Guardrail H3-W3
- Guardrail H3-W4
- Guardrail H3-W5
- Guardrail H4-W2
- Guardrail H4-W3
- Guardrail H4-W4
- Guardrail H4-W5
- Guardrail H4b-W1 (+ wiremesh)
- Guardrail H4b-W4 (+ wiremesh)
- Guardrail H4b-W5 (+ wiremesh)
- New Jersey H4-W4, h=0.81m (median)
- New Jersey H4b-W1, h=0.81m (bridges)
- New Jersey H4b-W2, h=1.20m (OP pier)


NOTE:
Coding numbers should be defined during construction and must be approved by the MIE/JARA

Class of Working Width	Level of Working Width
W1	±0.0 m
W2	±0.5 m
W3	±1.0 m
W4	±1.3 m
W5	±1.7 m
W6	±2.1 m
W7	±2.5 m
W8	±3.0 m

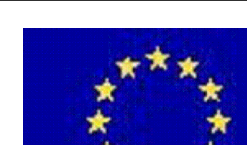 BENEFICIARY PERFITUESI Republic of Albania - Ministry of Infrastructure and Energy of Albania, Albanian Road Authority (ARA) <i>Republika e Shqipërisë - Ministria e Infrastrukturaes dhe Energjise, Autoriteti Rrugor Shqiptar (ARRSH)</i>	PROJECT <i>PROJEKTI</i> Western Balkan Investment Framework (WBIF) Infrastructure Project Facility, Technical Assistance 5 (IPF5)	 Western Balkans Investment Framework WBIF BUILDING THE EUROPEAN FUTURE TOGETHER  European Investment Bank <i>The Ed. bank</i>	Project Management  • IPF 5 Takovska 45a, Belgrade 11108, Serbia Designer  Rr. Qemal Stafa, P. 132, Tirana 1017, Albania	DRAWING TITLE Road vertical sign, marking & barriers. <i>EMERTIMI I VIZATIMIT</i> <i>Shenjat rrugore vertikale, horizontale & barrierat.</i> DRAWING NO WB16ALBTRA02-SA-SG-PL- 005 <i>NR. VIZATIMIT</i> <i>WB16ALBTRA02-SA-SG-PL- 005</i>	DESIGNED BY / PROJEKTOI FARUK KABA (FK) REZAR KUMBARO (RK) REZART ARKAXHIU (RA) CHECKED BY / KONTROLLOI DIMITRIS LAGKADIANOS (DL) PANOS PIKRODIMITRIS (PP) APPROVED BY / APROVOI RALPH HENDERSON (RH) REVISIONS / RISHIKIMET ISSUE / VERSION DATE / DATE DESCRIPTION / PERSHKRIMI 00 09/2021 First Draft	DATE DATA 09/2021 SCALE SHKALLA A1 - 1:1.000 A3 - 1:2.000	
	SUBPROJECT CODE AND TITLE WB16-ALB-TRA-02: Detailed Design, ESIA and Tender Documents for the Construction of Tirana Bypass (Kashar - Vaqarr - Mullet)		KODI DHE TITULLI I NENPROJEKTIT <i>WB16-ALB-TRA-02: Projekti i Zbatimit, VNMS dhe Dokumentet e Tenderit te Bypass-it te Tiranës (Kashar - VAQARRr - Mullet)</i>				

Signing, Marking and Safety Layout of Motorway Sc. 1:1.000
Planimetria e Sinjalistikës, Vijëzimit dhe Sigurisë së Autostradës Shk. 1:1.000

km 3+450
750m

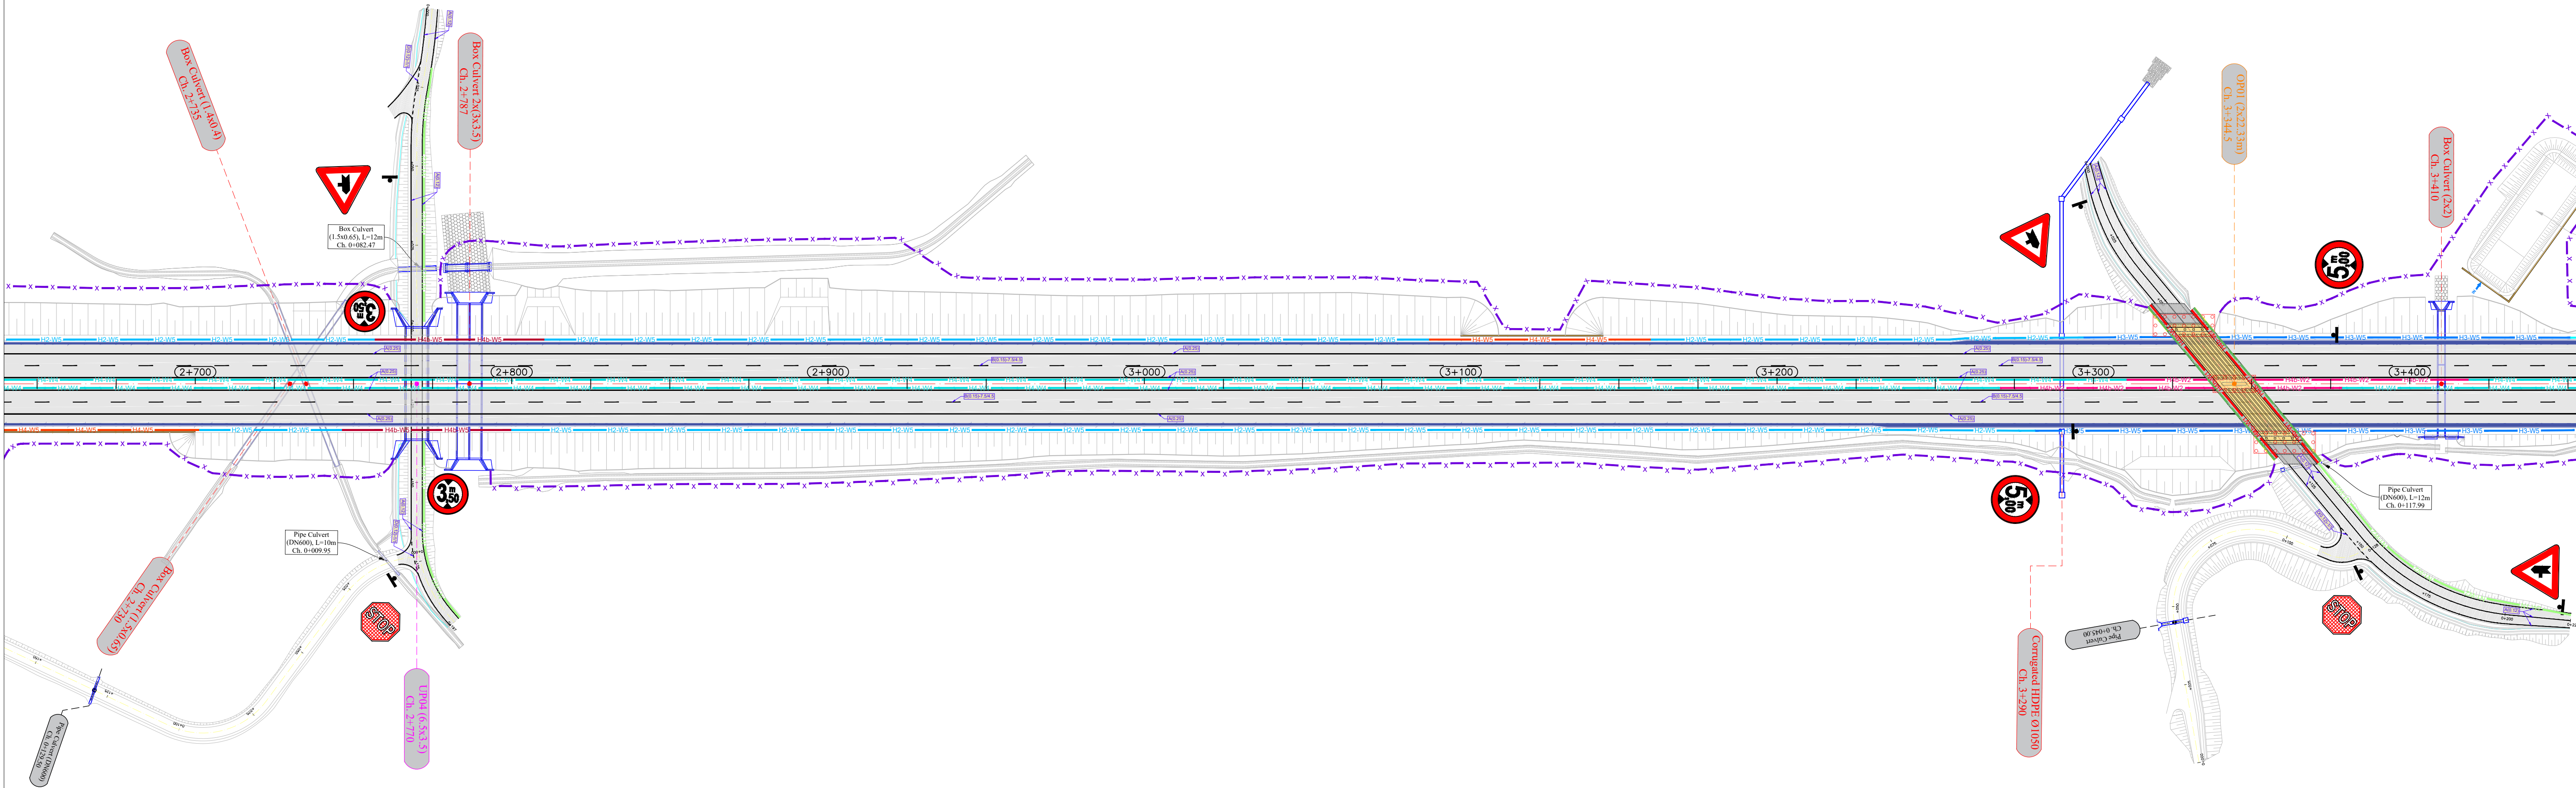

LEGEND:

- Fence (wiresmesh + gates)
- Barrier noise absorber
- Hand Rail
- Guardrail H1-W2
- Guardrail H2-W5
- Guardrail H1-W5
- Guardrail H2-W3
- Guardrail H2-W4
- Guardrail H2-W5
- Guardrail H3-W3
- Guardrail H3-W4
- Guardrail H3-W5
- Guardrail H4-W2
- Guardrail H4-W3
- Guardrail H4-W4
- Guardrail H4-W5
- Guardrail H4b-W1 (+ wiresmesh)
- Guardrail H4b-W4 (+ wiresmesh)
- Guardrail H4b-W5 (+ wiresmesh)
- New Jersey H4-W4, h=0.81m (median)
- New Jersey H4b-W1, h=0.81m (bridges)
- New Jersey H4b-W2, h=1.20m (OP pier)


NOTE:
Coding numbers should be defined during construction and must be approved by the MIE/ARA

Class of Working Width

Class of Working Width	Level of Working Width
W1	±0.0 m
W2	±0.5 m
W3	±1.0 m
W4	±1.3 m
W5	±1.5 m
W6	±2.1 m
W7	±2.5 m
W8	±3.5 m

 BENEFICIARY PERFITUESI Republic of Albania - Ministry of Infrastructure and Energy of Albania, Albanian Road Authority (ARA) Republika e Shqipërisë - Ministria e Infrastruktura dhe Energji,se, Autoriteti Rrugor Shqiptar (ARRSH)	PROJECT PROJEKTI Western Balkan Investment Framework (WBIF) Infrastructure Project Facility, Technical Assistance 5 (IPF5)	 Western Balkans Investment Framework WBIF BUILDING THE EUROPEAN FUTURE TOGETHER European Investment Bank The Ed. bank	Project Management • IPF 5 Takovska 45a, Belgrade 11108, Serbia Designer Rr. Gëmal Stafa, P. 132, Tirana 1017, Albania	DRAWING TITLE Road vertical sign, marking & barriers. EMERTIMI I VIZATIMIT Shenjat rrugore vertikale, horizontale & barrierat.	DESIGNED BY / PROJEKTOI FARUK KABA (FK) REZAR KUMBARO (RK) REZART ARKAXHIU (RA)	CHECKED BY / KONTROLLOI DIMITRIS LAGKADIANOS (DL) PANOS PIKRODIMITRIS (PP)	APPROVED BY / APROVOI RALPH HENDERSON (RH)	DATE DATA 09/2021
	SUBPROJECT CODE AND TITLE WB16-ALB-TRA-02: Detailed Design, ESIA and Tender Documents for the Construction of Tirana Bypass (Kashar - Vaqarr - Mullet)				REVISIONS / RISHIKIMET			SCALE SHKALLA A1 - 1:1.000 A3 - 1:2.000
				DRAWING NO WB16ALBTRA02-SA-SG-PL- 006 NR. VIZATIMIT WB16ALBTRA02-SA-SG-PL- 006	ISSUE / VERSION	DATE / DATE	DESCRIPTION / PERSHKRIMI	
					00	09/2021	First Draft	

Signing, Marking and Safety Layout of Motorway Sc. 1:1.000
Planimetria e Sinjalistikës, Vijëzimit dhe Sigurisë së Autostradës Shk. 1:1.000

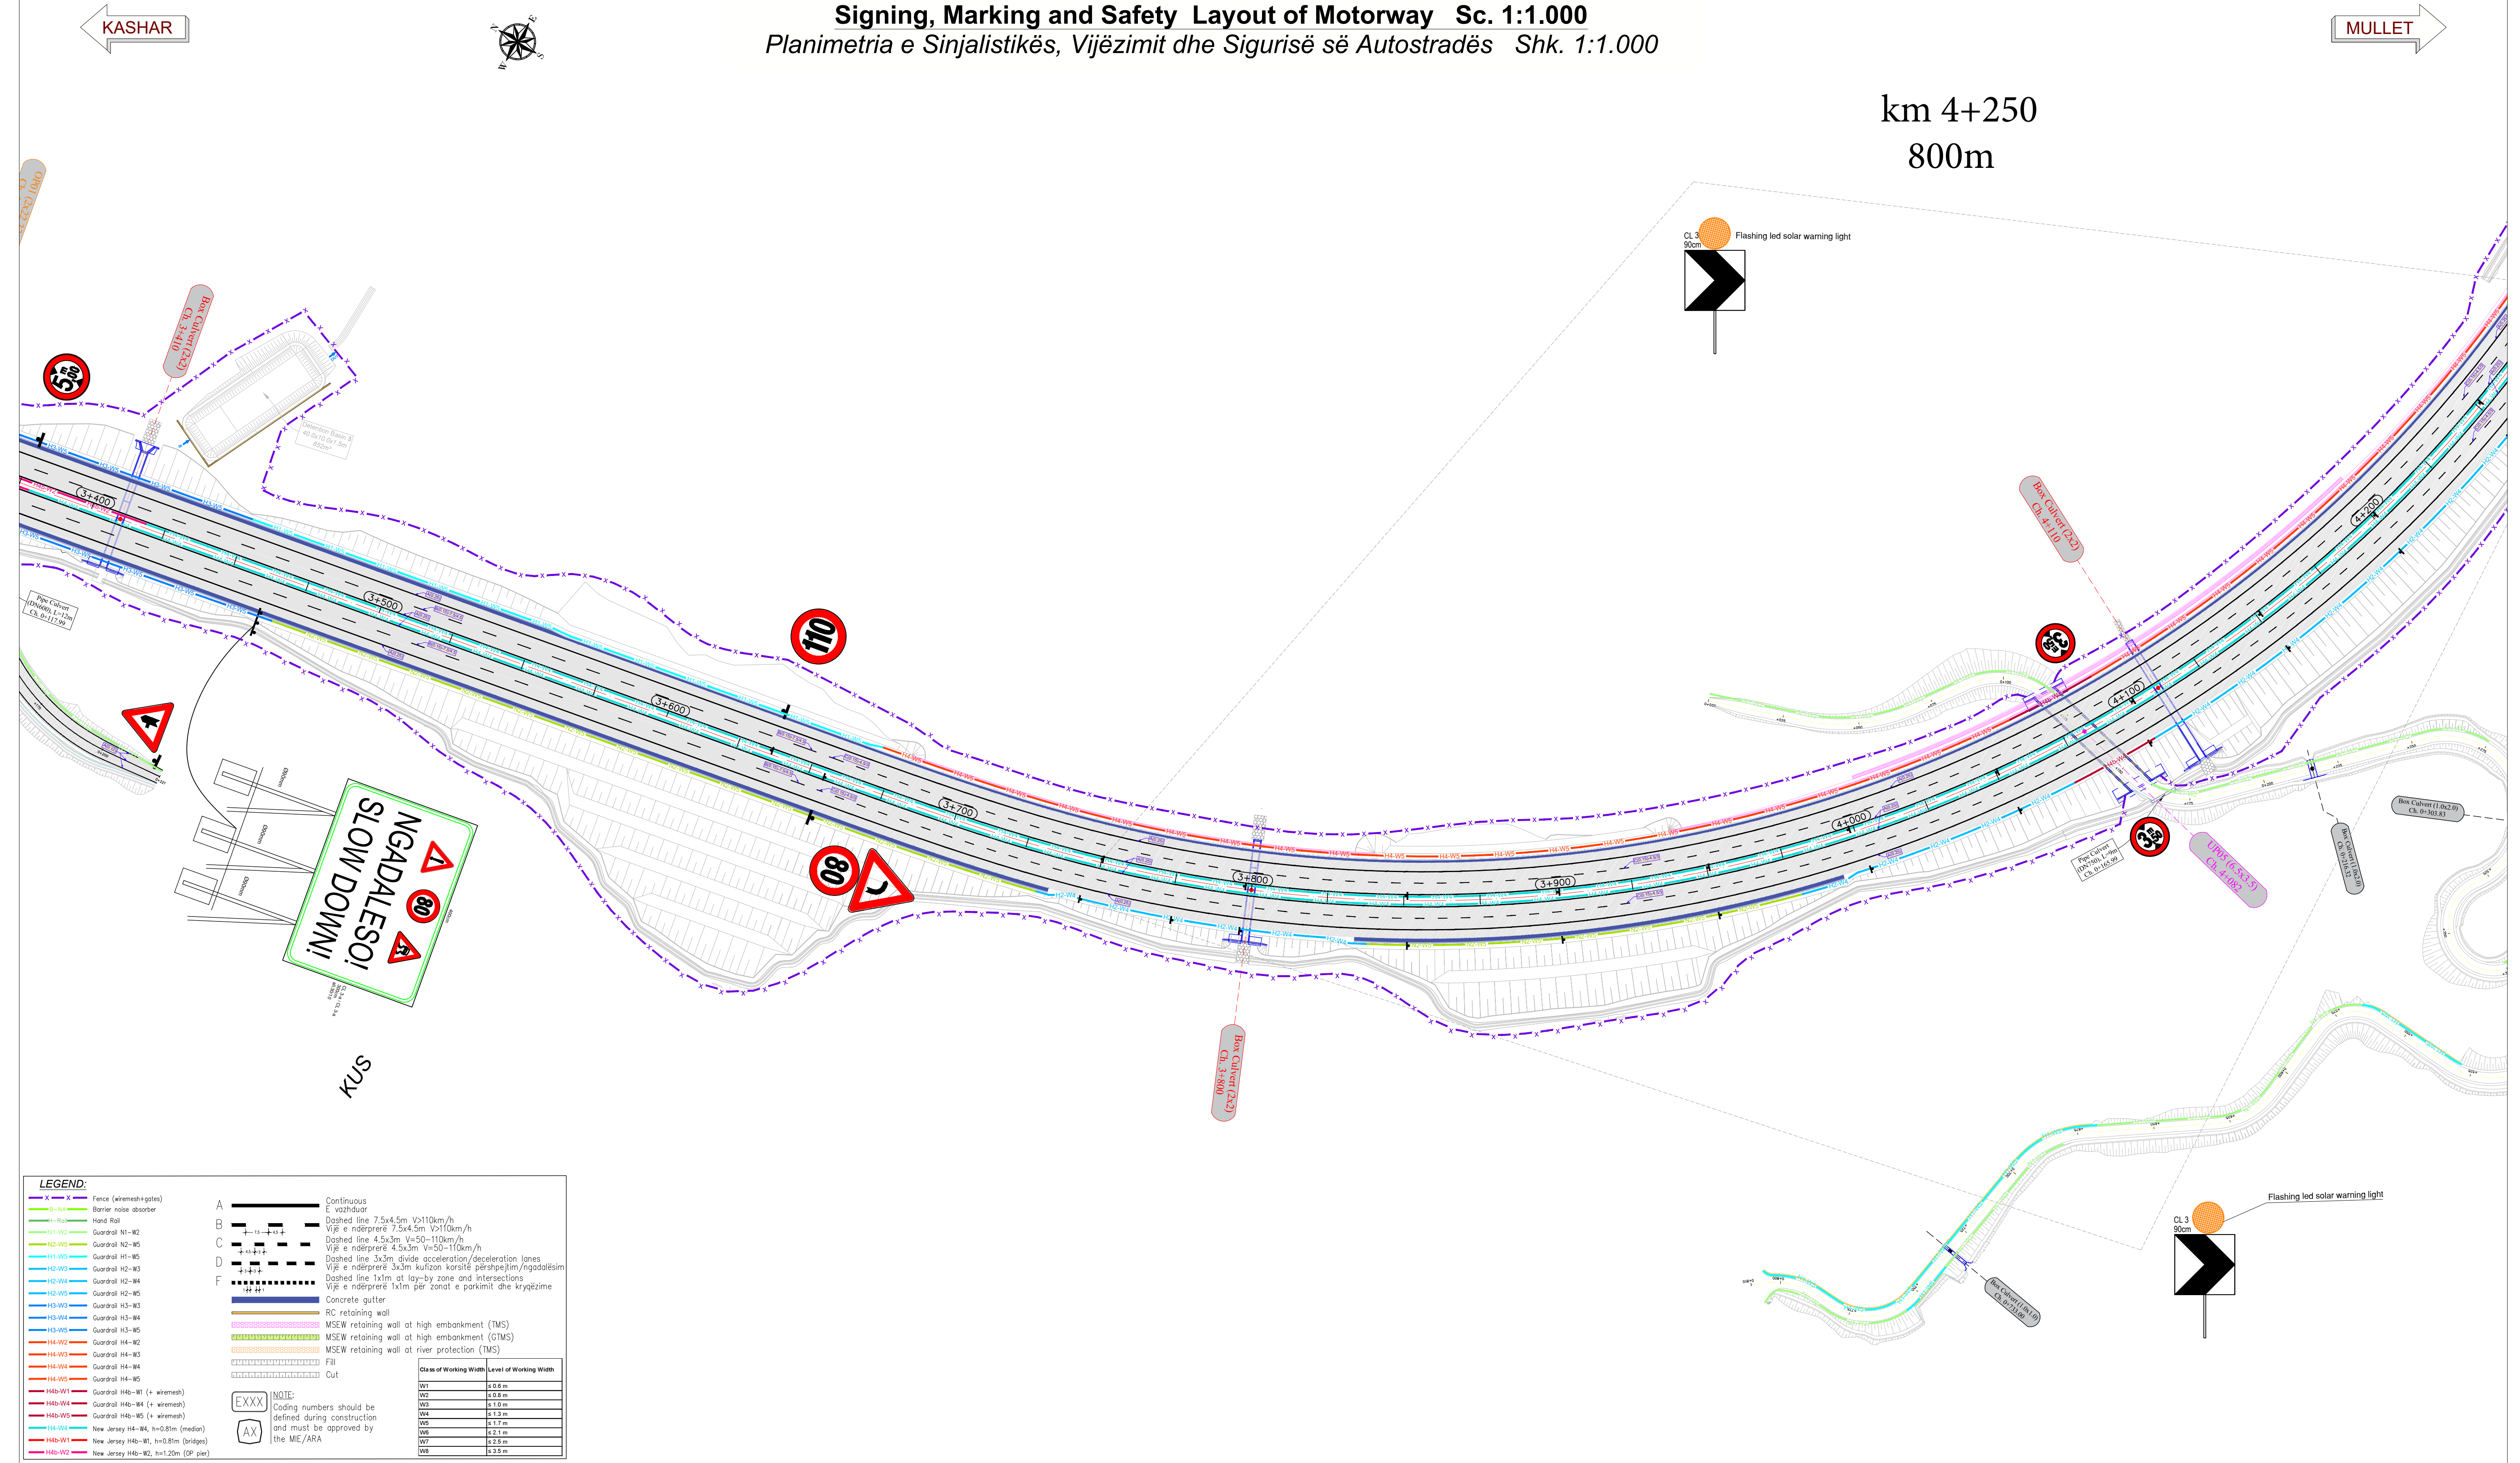

LEGEND:

- Fence (wiresmesh-gates)
- Barrier noise absorber
- Hand Rail
- Guardrail H1-W2
- Guardrail H2-W5
- Guardrail H1-W5
- Guardrail H2-W3
- Guardrail H2-W4
- Guardrail H2-W5
- Guardrail H3-W3
- Guardrail H3-W4
- Guardrail H3-W5
- Guardrail H4-W2
- Guardrail H4-W3
- Guardrail H4-W4
- Guardrail H4-W5
- Guardrail H4b-W1 (+ wiresmesh)
- Guardrail H4b-W4 (+ wiresmesh)
- Guardrail H4b-W5 (+ wiresmesh)
- New Jersey H4-W4, h=0.81m (median)
- New Jersey H4b-W1, h=0.81m (bridges)
- New Jersey H4b-W2, h=1.20m (OP pier)

NOTE:
Coding numbers should be defined during construction and must be approved by the MIE/ARA

Class of Working Width	Level of Working Width
W1	±0.0 m
W2	±0.5 m
W3	±1.0 m
W4	±1.3 m
W5	±1.7 m
W6	±2.1 m
W7	±2.5 m
W8	±3.0 m

 BENEFICIARY <i>PERFITUESI</i> Republic of Albania - Ministry of Infrastructure and Energy of Albania, Albanian Road Authority (ARA) <i>Republika e Shqipërisë - Ministria e Infrastruktures dhe Energjië, Autoriteti Rrugor Shqiptar (ARRSH)</i>	PROJECT <i>PROJEKTI</i> Western Balkan Investment Framework (WBIF) Infrastructure Project Facility, Technical Assistance 5 (IPF5)	 WBIF <i>Western Balkans Investment Framework</i> BUILDING THE EUROPEAN FUTURE TOGETHER 	Project Management  • IPF 5 Takovska 45a, Belgrade 11108, Serbia Designer  Rr. Qemal Stafa, P. 132, Tirana 1017, Albania	DRAWING TITLE Road vertical sign, marking & barriers. <i>EMERTIMI I VIZATIMIT</i> <i>Shenjat rrugore vertikale, horizontale & barrierat.</i> DRAWING NO WB16ALBTRA02-SA-SG-PL- 007 <i>NR. VIZATIMIT</i> <i>WB16ALBTRA02-SA-SG-PL- 007</i>	DESIGNED BY / PROJEKTOI FARUK KABA (FK) REZAR KUMBARO (RK) REZART ARKAXHIU (RA) CHECKED BY / KONTROLLOI DIMITRIS LAGKADIANOS (DL) PANOS PIKRODIMITRIS (PP) APPROVED BY / APROVOI RALPH HENDERSON (RH) REVISIONS / RISHIKIMET <table><thead><tr><th>ISSUE / VERSION</th><th>DATE / DATE</th><th>DESCRIPTION / PERSHKRIMI</th></tr></thead><tbody><tr><td>00</td><td>09/2021</td><td>First Draft</td></tr><tr><td> </td><td> </td><td> </td></tr><tr><td> </td><td> </td><td> </td></tr></tbody></table>	ISSUE / VERSION	DATE / DATE	DESCRIPTION / PERSHKRIMI	00	09/2021	First Draft							DATE DATA 09/2021 SCALE SHKALLA A1 - 1:1.000 A3 - 1:2.000
	ISSUE / VERSION		DATE / DATE	DESCRIPTION / PERSHKRIMI														
	00		09/2021	First Draft														
	SUBPROJECT CODE AND TITLE WB16-ALB-TRA-02: Detailed Design, ESIA and Tender Documents for the Construction of Tirana Bypass (Kashar - Vaqarr - Mullet)	<i>KODI DHE TITULLI I NENPROJEKTIT</i> <i>WB16-ALB-TRA-02: Projekti i Zbatimit, VNMS dhe Dokumentet e Tenderit te Bypass-it te Tiranës (Kashar - VAQARRr - Mullet)</i>																