

DESIGN SERVICES FOR THE PROJECT: "CONSTRUCTION OF THE UNDERGROUND PARKING BUILDING , VLORA"

UNDERGROUND FLOOR PLAN/ PLANI I KATIT -1



Legend/Legend:
■■■■■■■■■■ KONTURI I PRONËS PËR ZHVILLIM/
 PROPERTY OUTLINE FOR DEVELOPMENT

Notes:
 295 POSTE PARKIMI
 295 PARKING SLOTS

Objekti / Object:
 "Ndërtim i godinës së parkimit nëntokësor ,Vlorë"
 "Construction of the underground parking building , Vlorë"

Klienti: Fondi Shqiptar i Zhvillimit / Albanian Development Fund

ARCHISPACE
 Studio Lokale Arkitekture
 Local Architecture Office
 N.6732/14
 Firms' Signature:
 Kontrolluar dhe aprovuar/ Read and approve

iRI
 Studio Lokale Arkitekture
 Local Architecture Office
 N.6844/3
 Firms' Signature:
 Kontrolluar dhe aprovuar/ Read and approve

SPHAERA
 Studio Lokale Arkitekture
 Local Architecture Office
 N.4651/14
 Firms' Signature:
 Kontrolluar dhe aprovuar/ Read and approve

Inzhineri Mekanik/ Mechanical Engineer
 Dorian Paga
 Firms' Signature:
 Kontrolluar dhe aprovuar/ Read and approve

Inzhineri Elektrik/ Electrical Engineer
 Ojjet Dhevdari
 Firms' Signature:
 Kontrolluar dhe aprovuar/ Read and approve

Inzhineri Mekanik/ Mechanical Engineer
 Firms' Signature:
 Kontrolluar dhe aprovuar/ Read and approve

MQZ/ Fire Protection
 Ergje Dreshaj
 Firms' Signature:
 Kontrolluar dhe aprovuar/ Read and approve


Inzhineri Hidroteknik/ Hydrotechnical Engineer
 Firms' Signature:
 Kontrolluar dhe aprovuar/ Read and approve

TE GJITHA DIMENSIONET DUHET TE VERIFIKOHEN
 NËKË KONTROLLIMIN NË VEND
 ARCHISPACE SH.PK

kapitulli	numri:	UNDERGROUND FLOOR PLAN/ PLANI I KATIT -1	
A	6		
faza:	data:	shkalla:	formati:
P.T.		1:250	A0

DESIGN SERVICES FOR THE PROJECT: "CONSTRUCTION OF THE UNDERGROUND PARKING BUILDING , VLORA"

UNDERGROUND FLOOR PLAN FUNCTIONAL ORGANIZATION/ ORGANIZIMI FUNKSIONAL I PLANIT TE KATIT -1

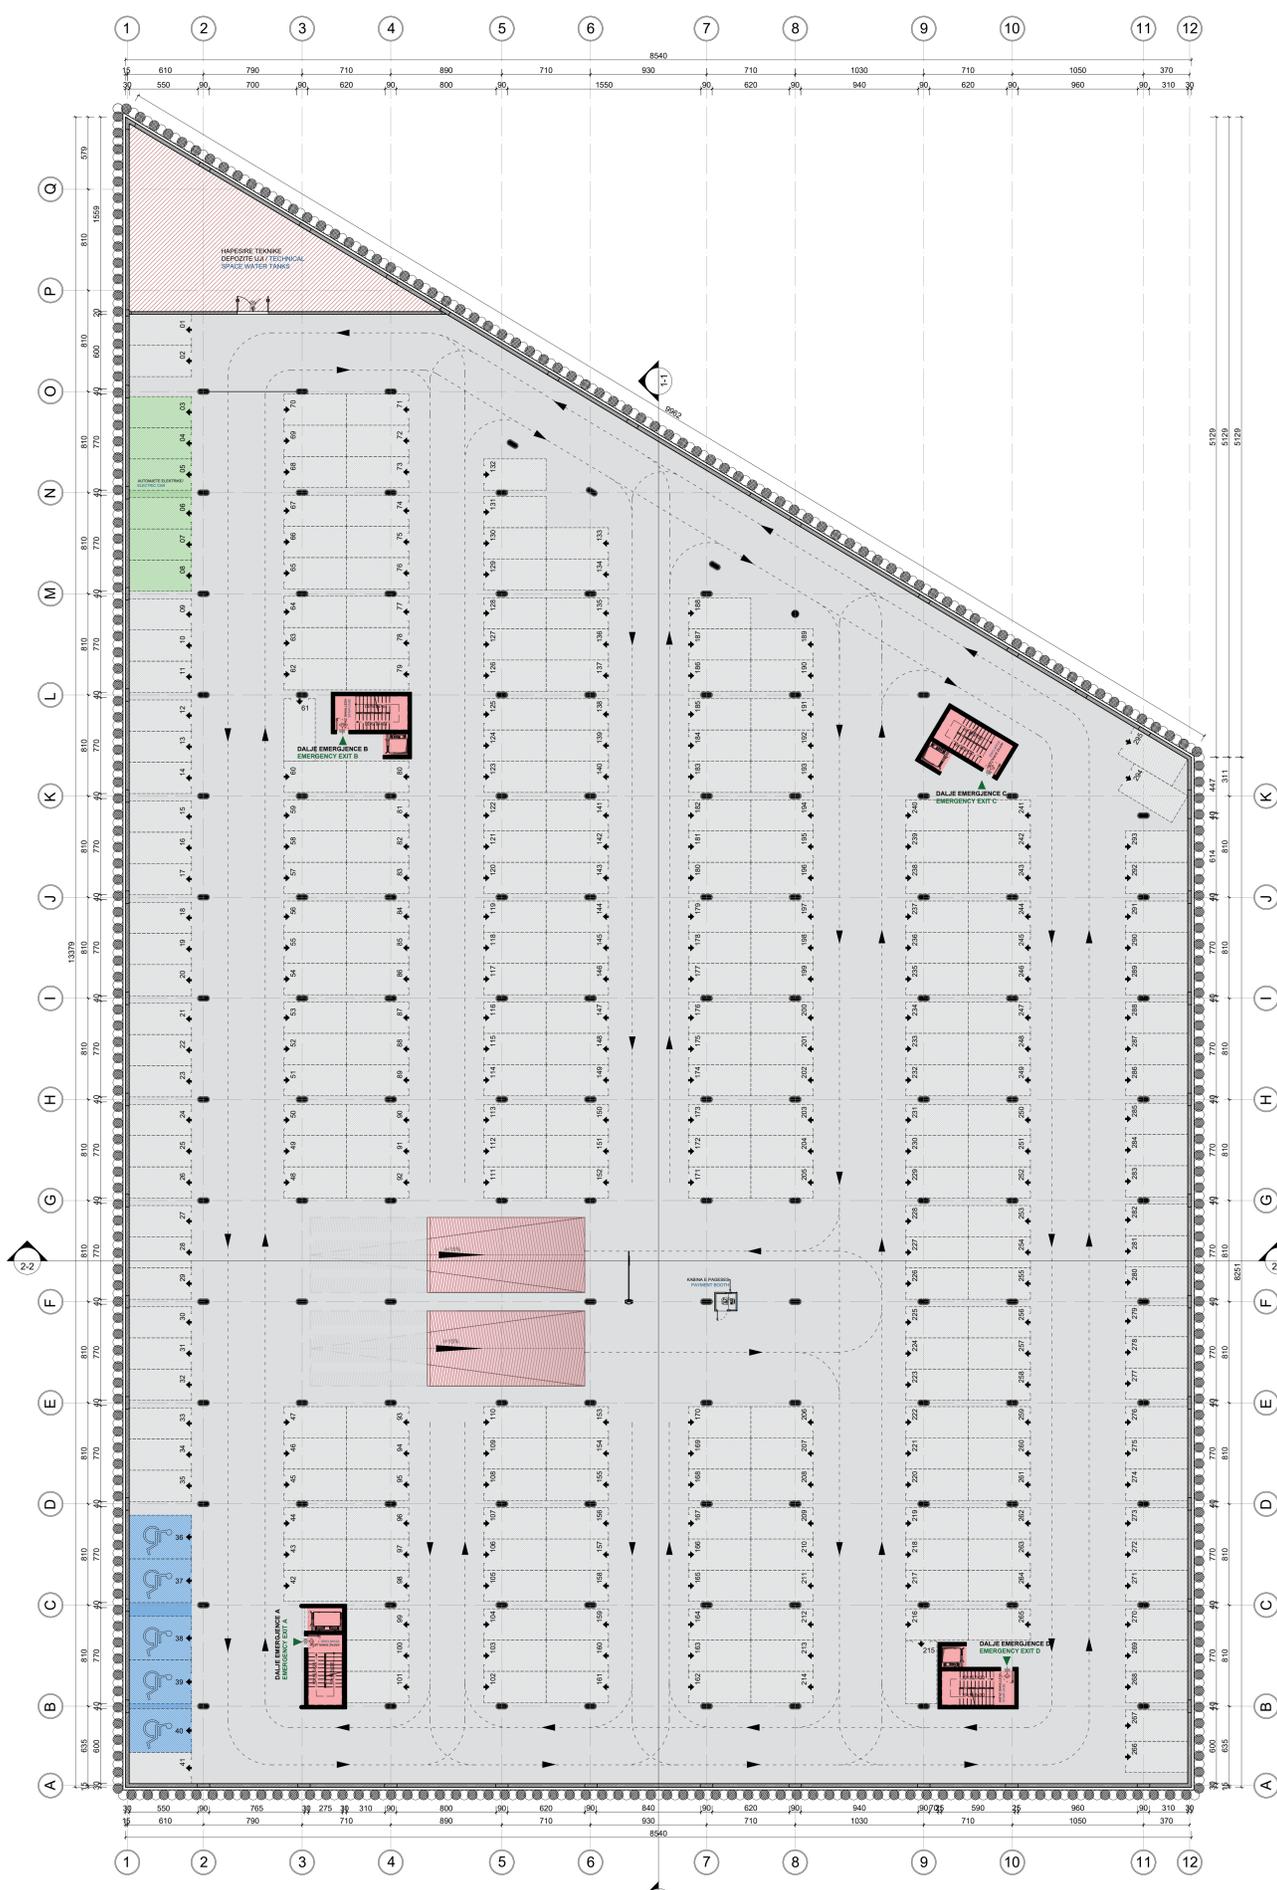

- Legenda/Legend:
- KONTURI I PRONËS PËR ZHVILLIM / PROPERTY OUTLINE FOR DEVELOPMENT
 - AUTOMJETE ELEKTRIKE / ELECTRIC CAR
 - VENDPARKIME P.A.K./ DISABLED PARKING SPACE
 - RRUGE AKSESI, QARKULLIMI HORIZONTAL / ACCESS ROAD, HORIZONTAL CIRCULATION
 - SLOTE PARKIMI / PARKING SLOTS
 - QARKULLIMI VERTIKAL / VERTICAL CIRCULATION
 - DREJTIMI I QARKULLIMIT HORIZONTAL / HORIZONTAL TRAFFIC DIRECTION
 - KABINA E PAGESSES / PAYMENT BOOTH
 - HAPESIRE TEKNIKE DEPOZITE UJI / TECHNICAL SPACE WATER TANKS

Notes:

Objekti / Object:
 "Ndërtim i godinës së parkimit nëntokësor ,Vlorë"
 "Construction of the underground parking building , Vlorë"

Klienti: Fondi Shqiptar i Zhvillimit / Albanian Development Fund

ARCHISPACE
 Studio Lokale Arkitekture
 Local Architecture Office
 N.6732/14
 Firma/ Signature: [Signature]
 Kontrolluar dhe aprovuar / Read and approve

iRI
 Studio Lokale Arkitekture
 Local Architecture Office
 N.6844/3
 Firma/ Signature: [Signature]
 Kontrolluar dhe aprovuar / Read and approve

SPHAERA
 Studio Lokale Arkitekture
 Local Architecture Office
 N.4651/14
 Firma/ Signature: [Signature]
 Kontrolluar dhe aprovuar / Read and approve

Inzhiner Elektrik/ Electrical Engineer
 Ojjet Dreshit
 Firma/ Signature: [Signature]
 Kontrolluar dhe aprovuar / Read and approve

Inzhiner Mekanik/ Mechanical Engineer
 Firma/ Signature: [Signature]
 Kontrolluar dhe aprovuar / Read and approve


MQZ/ Fire Protection
 Ergje Dreshit
 Firma/ Signature: [Signature]
 Kontrolluar dhe aprovuar / Read and approve

Inzhiner Hidroteknik/ Hydrotechnical Engineer
 Firma/ Signature: [Signature]
 Kontrolluar dhe aprovuar / Read and approve

kapitulli	numri:	UNDERGROUND FLOOR PLAN FUNCTIONAL ORGANIZATION/ ORGANIZIMI FUNKSIONAL I PLANIT TE KATIT -1	
A	07		
faza:	data:	shkalla:	formati:
P.T.		1:200	A0

DESIGN SERVICES FOR THE PROJECT: "CONSTRUCTION OF THE UNDERGROUND PARKING BUILDING , VLORA"

UNDERGROUND FLOOR PLAN / PLANI TE KATIT -1

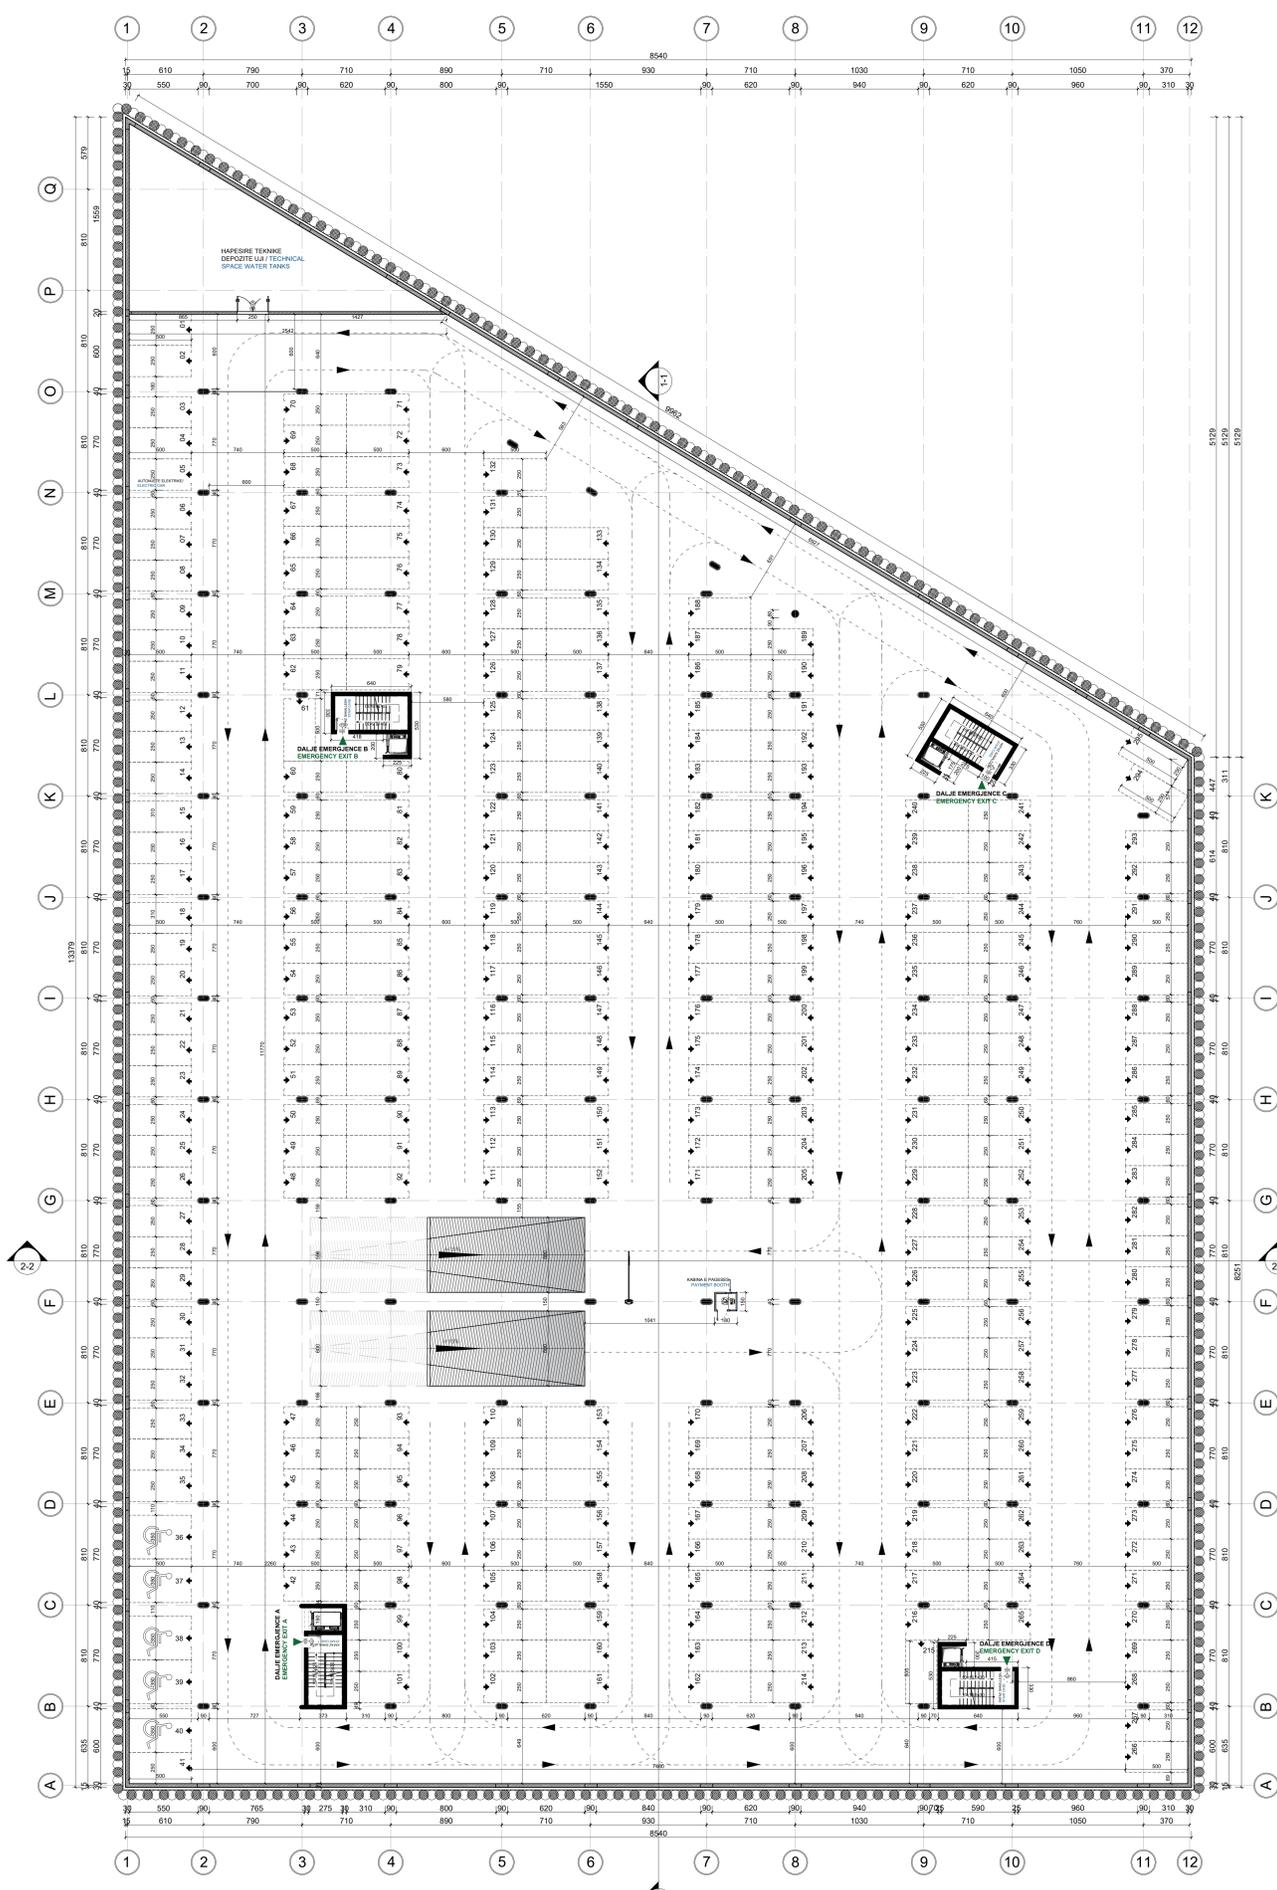

Legenda/Legend:
■■■■■■■■■■ KONTURI I PRONËS PËR ZHVILLIM/
 PROPERTY OUTLINE FOR DEVELOPMENT

Notes:

Objekti / Object:
 "Ndërtim i godinës së parkimit nëntokësor ,Vlorë"
 "Construction of the underground parking building , Vlorë"

Klienti: Fondi Shtqiptar i Zhvillimit / Albanian Development Fund


ARCHISPACE Studio Lokale Arkitekture Local Architecture Office N.6732/14 Arbnor Arbnor Flan Patheja Jozeta Jozeta Inzhineri Mekanik/ Structural Engineer Lucretia Roga Inzhineri Elektrik/ Electrical Engineer Esmerem Shariqaj M2Q Fire Protection Flan Patheja	Firma/ Signature: Kontrolluar dhe aprovuar/ Read and approve
iRI Studio Lokale Arkitekture Local Architecture Office N.6844/3 Arbnor Arbnor Cliff Agushi	Firma/ Signature: Kontrolluar dhe aprovuar/ Read and approve
SPHAERA Studio Lokale Arkitekture Local Architecture Office N.4651/14 Inzhineri Hidroteknik/ Hydrotechnical Engineer Ajlton Topciu	Firma/ Signature: Kontrolluar dhe aprovuar/ Read and approve
Inzhineri Mekanik/ Structural Engineer Dorian Pajaj	Firma/ Signature: Kontrolluar dhe aprovuar/ Read and approve
Inzhineri Elektrik/ Electrical Engineer Ojjet Dzemali	Firma/ Signature: Kontrolluar dhe aprovuar/ Read and approve
Inzhineri Mekanik/ Mechanical Engineer	Firma/ Signature: Kontrolluar dhe aprovuar/ Read and approve
M2Q Fire Protection Ergis Dzemali	Firma/ Signature: Kontrolluar dhe aprovuar/ Read and approve
Inzhineri Hidroteknik/ Hydrotechnical Engineer	Firma/ Signature: Kontrolluar dhe aprovuar/ Read and approve

TE GJITHA DIMENSIONET DUHET TE VERIFIKOHEN
 NGA KONTRAKTORIN E VEPRËS

kapitulli	numri:	A 08 UNDERGROUND FLOOR / PLANI TE KATIT - 1	
faza:	data:	shkalla:	formati:
P.T.		1:200	A0

DESIGN SERVICES FOR THE PROJECT: "CONSTRUCTION OF THE UNDERGROUND PARKING BUILDING, VLORA"

GROUND FLOOR PLAN FUNCTIONAL ORGANIZATION/ ORGANIZIMI FUNKSIONAL I PLANIT TE KATIT PERDHE

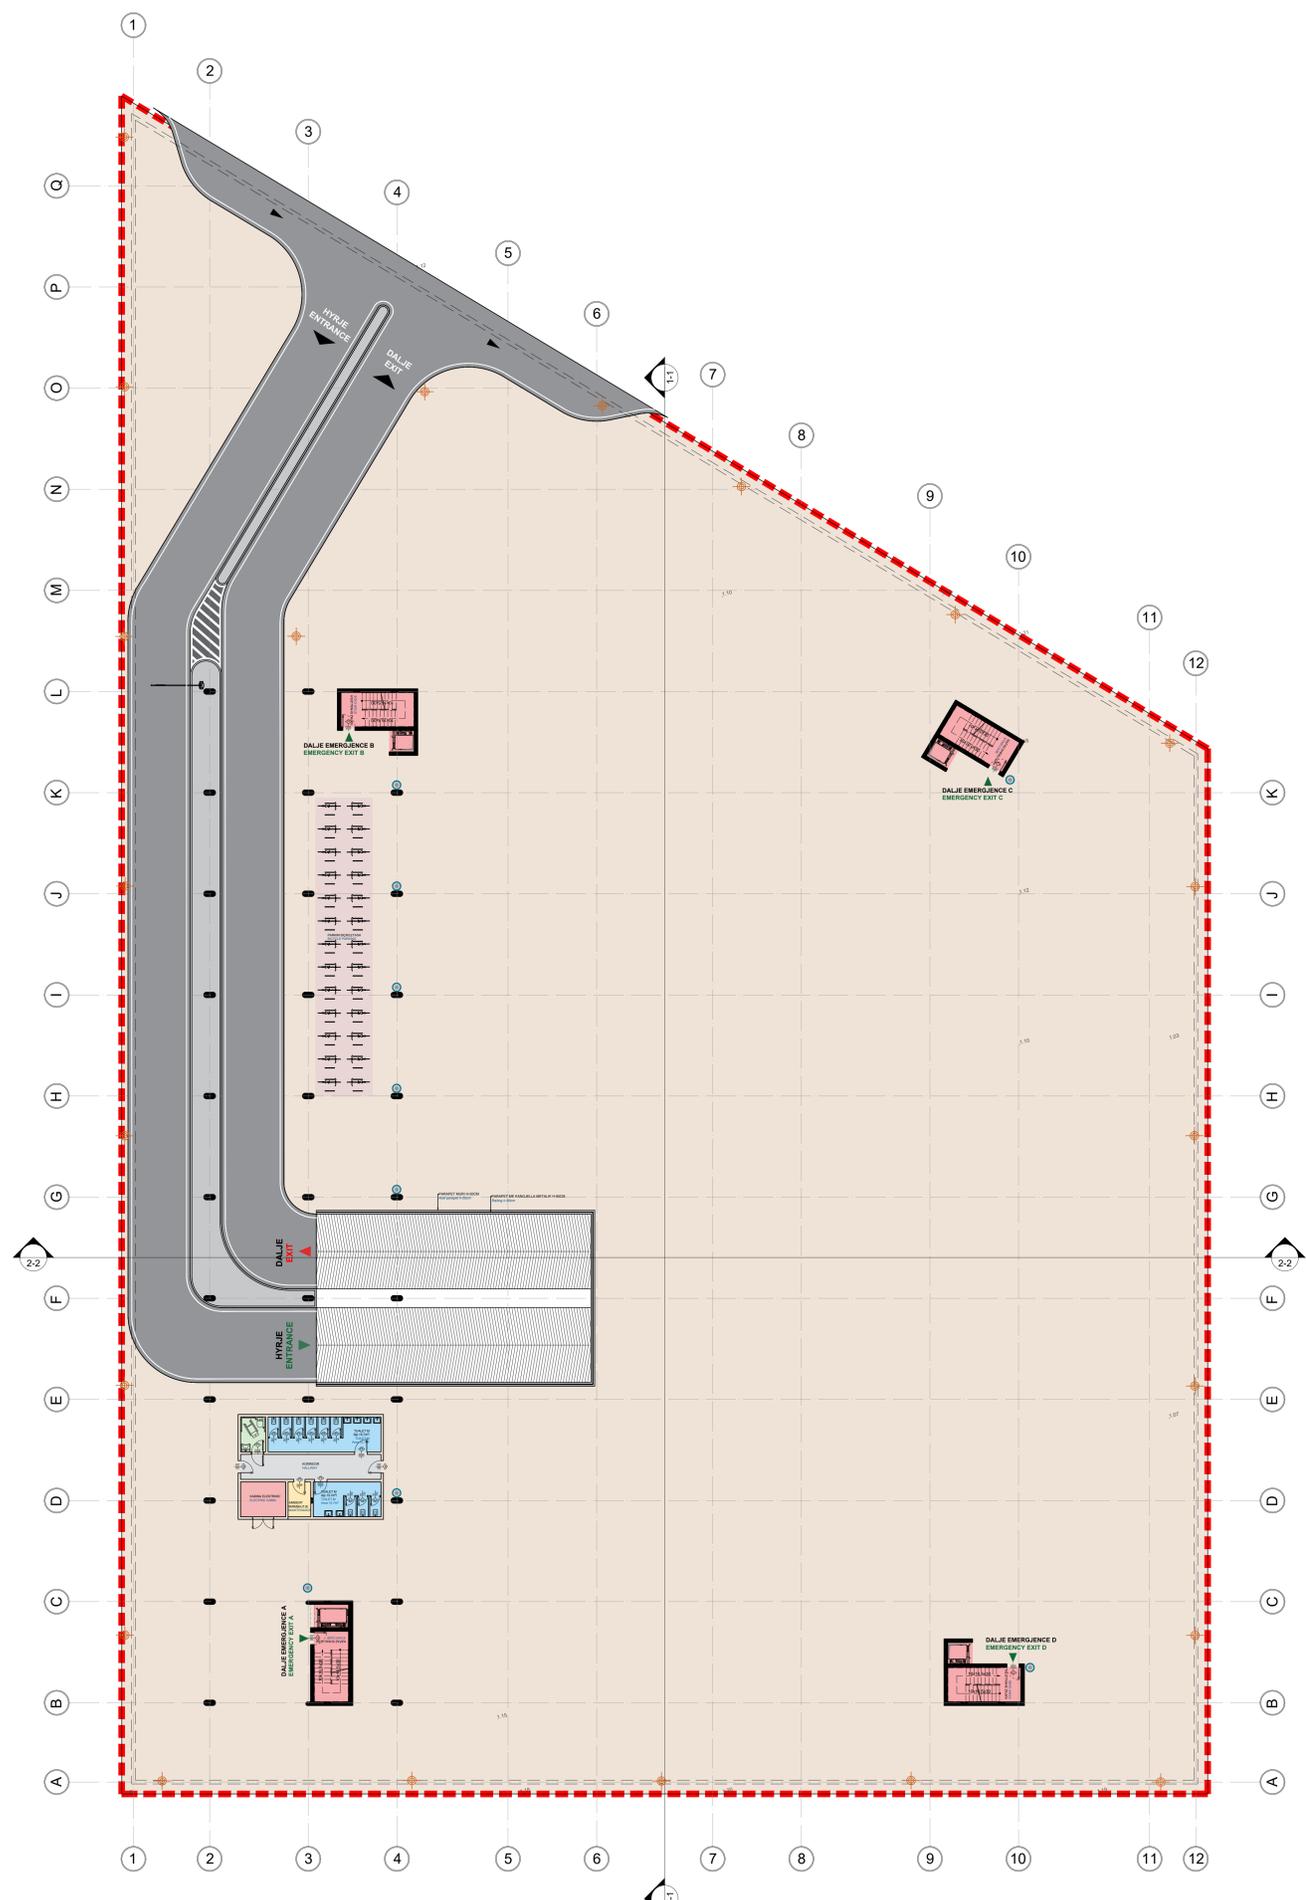

- Legenda/Legend:
- - - - - KONTURI I PRONËS PËR ZHVILLIM/
PROPERTY OUTLINE FOR DEVELOPMENT
 - PARKIM BICIKLETASH/
BICYCLE PARKING
 - AMBIENT MIRBAJTJE /
MAINTENANCE
 - TUALET P.A.K/
ACCESSIBLE TOILET
 - QARKULLIMI VERTIKAL/
VERTICAL CIRCULATION
 - TUALET/
TOILET
 - KORRIDOR
HALLWAY
 - SHESH
SQUARE
 - KOSHA DEKORATIVI RRUGOR
DECORATIVE ROAD BINS
 - NDRICUES URBBANE
PARK LED URBAN POLE

Notes:

Objekti / Object:
"Ndërtim i godinës së parkimit nëntokësor ,Vlorë"
"Construction of the underground parking building , Vlorë"

Klienti: Fondi Shtqiptar i Zhvillimit / Albanian Development Fund

ARCHISPACE
Studio Lokale Arkitekture
Local Architecture Office
N.6732/14
Firma/ Signature:
Kontrolluar dhe aprovuar/ Read and approve

Artaq: Arkitekt
Riza Petre
Jozeta Jovetshi
Inzhineri Mekanik/ Structural Engineer
Ljupita Bega
Inzhineri Elektrik/ Electrical Engineer
Eduart Shkurtaj
M2D Fire Protection
Riza Petre

iRI
Studio Lokale Arkitekture
Local Architecture Office
N.6844/3
Firma/ Signature:
Kontrolluar dhe aprovuar/ Read and approve

Artaq: Arkitekt
Gent Agushi

SPHAERA
Studio Lokale Arkitekture
Local Architecture Office
N.4651/14
Firma/ Signature:
Kontrolluar dhe aprovuar/ Read and approve

Inzhineri Hidroteknik/ Hydrotechnical Engineer
Aljoze Topciu

Inzhineri Mekanik/ Structural Engineer
Dimitris Papa
Firma/ Signature:
Kontrolluar dhe aprovuar/ Read and approve

Inzhineri Elektrik/ Electrical Engineer
Ogjet Dhevdari
Firma/ Signature:
Kontrolluar dhe aprovuar/ Read and approve

Inzhineri Mekanik/ Mechanical Engineer
Firma/ Signature:
Kontrolluar dhe aprovuar/ Read and approve

M2D Fire Protection
Erjan Dhevdari
Firma/ Signature:
Kontrolluar dhe aprovuar/ Read and approve


Inzhineri Hidroteknik/ Hydrotechnical Engineer
Firma/ Signature:
Kontrolluar dhe aprovuar/ Read and approve

TE GJITHA DIMENSIONET DUHET TE VERIFIKOHEN
NËK KONTROLLIMIN NË VEND
ARCHISPACE BHP

kapitulli A	numri: 09	GROUND FLOOR PLAN FUNCTIONAL ORGANIZATION/ ORGANIZIMI FUNKSIONAL I PLANIT TE KATIT PERDHE	
faza: P.T.	data:	shkalla: 1:150	formati: A0

DESIGN SERVICES FOR THE PROJECT: "CONSTRUCTION OF THE UNDERGROUND PARKING BUILDING, VLORA"

GROUND FLOOR_DIMENSIONING/ PLANI I KATIT PERDHE_DIMENSIONIMI

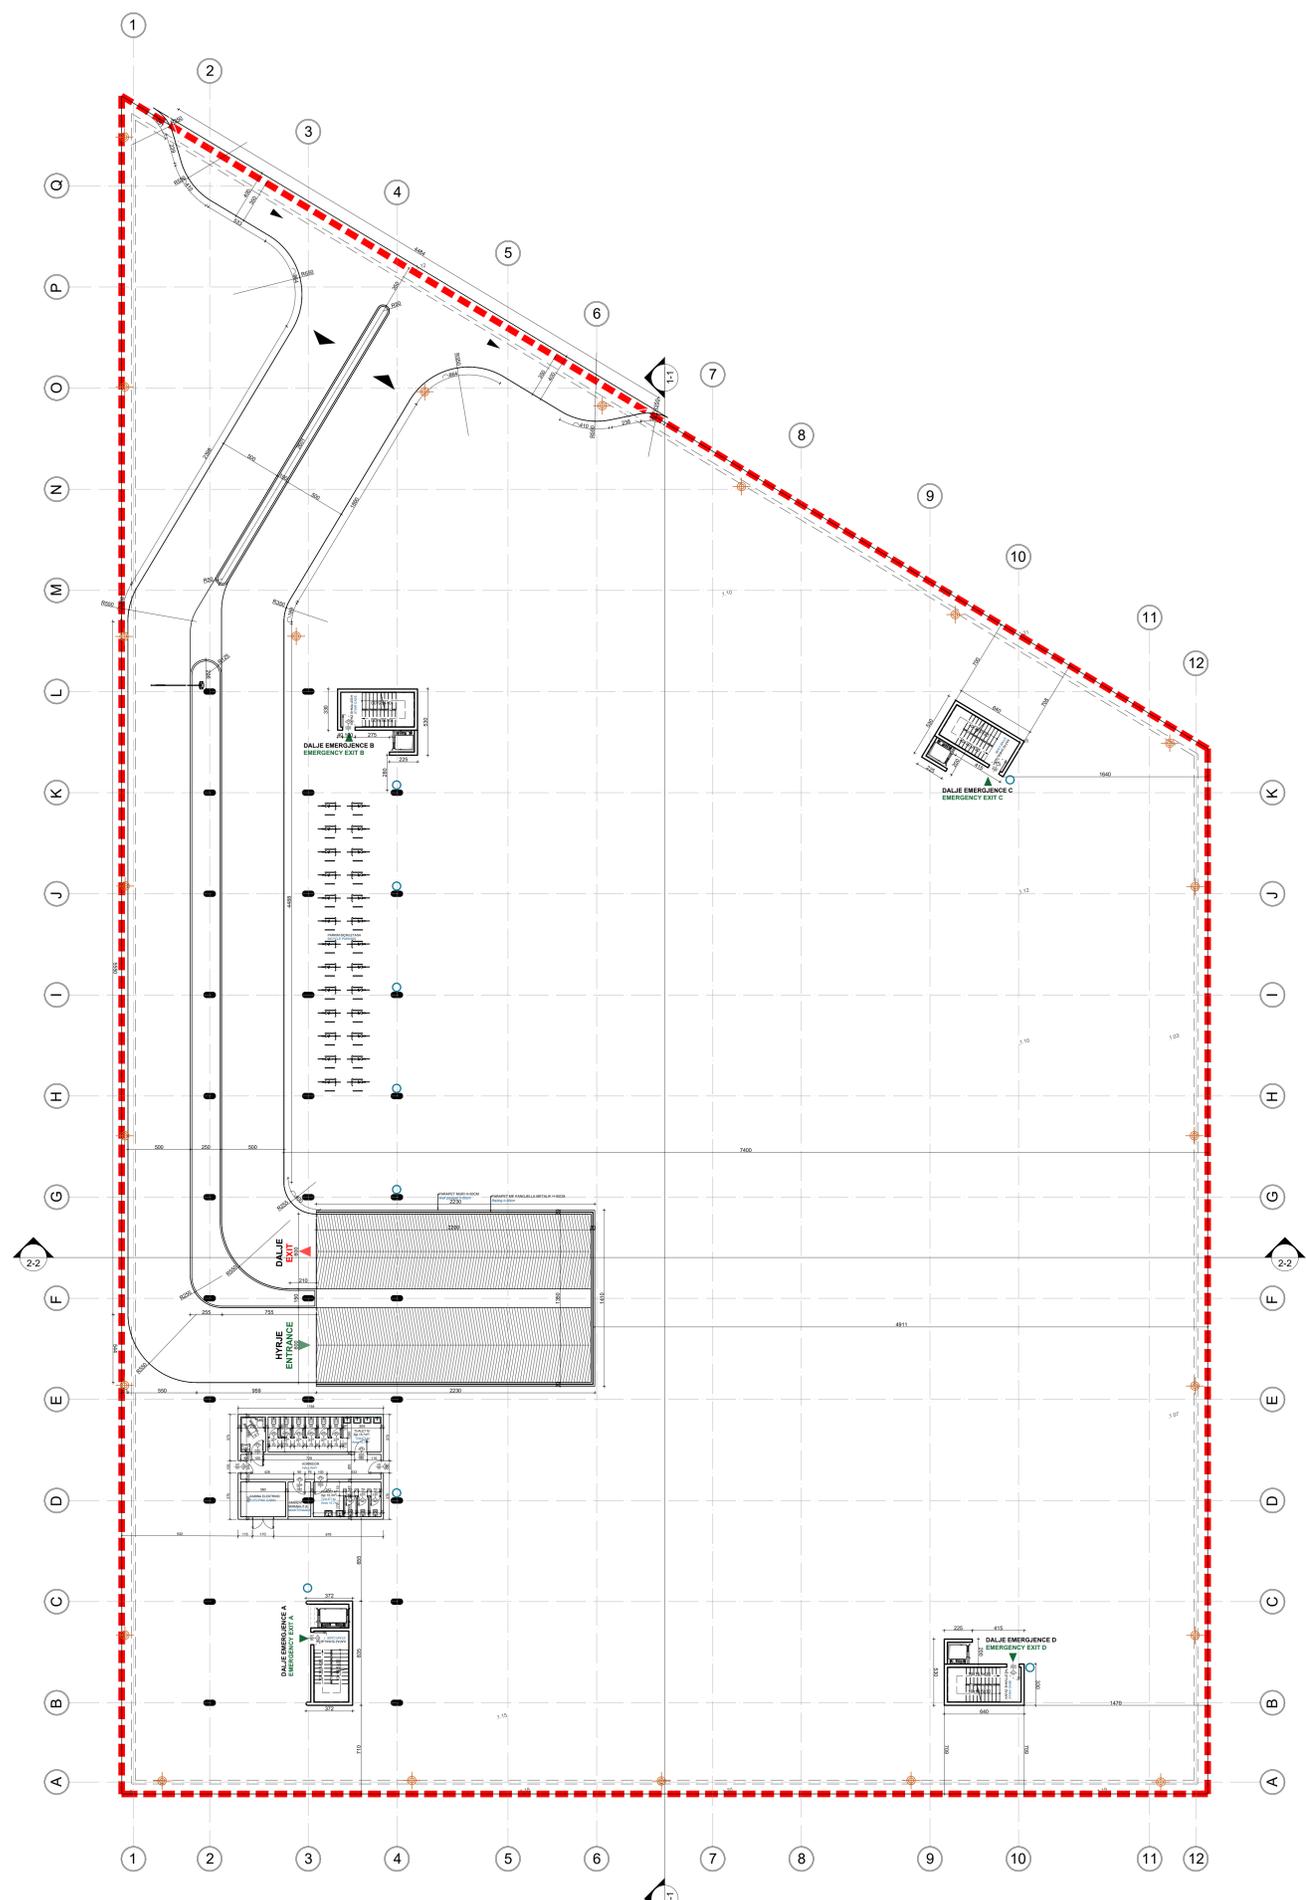

Legenda/Legend:
- - - - - KONTURI I PRONËS PËR ZHVILLIM/
 PROPERTY OUTLINE FOR DEVELOPMENT

Notes:

Objekti / Object:
 "Ndërtim i godinës së parkimit nëntokësor ,Vlorë"
 "Construction of the underground parking building , Vlora"

Klienti: Fondi Shtetëror i Zhvillimit / Albanian Development Fund

ARCHISPACE
 Studio Lokale Arkitekture
 Local Architecture Office
 N.6732/14
 Firms/ Signature:
 Kontrolluar dhe aprovuar/ Read and approve

iRI
 Studio Lokale Arkitekture
 Local Architecture Office
 N.6844/3
 Firms/ Signature:
 Kontrolluar dhe aprovuar/ Read and approve

SPHAERA
 Studio Lokale Arkitekture
 Local Architecture Office
 N.4651/14
 Firms/ Signature:
 Kontrolluar dhe aprovuar/ Read and approve

Inzhineri Mekanik/ Mechanical Engineer
 Firms/ Signature:
 Kontrolluar dhe aprovuar/ Read and approve

MQZ/ Fire Protection
 Firms/ Signature:
 Kontrolluar dhe aprovuar/ Read and approve

Inzhiner Hidroteknik/ Hydrotechnical Engineer
 Firms/ Signature:
 Kontrolluar dhe aprovuar/ Read and approve


TE GJITHA DIMENSIONET DUHET TE VERIFIKOHEN
 NGA KONTRAKTORIN NE VEND

ARCHISPACE BHP
 The responsibility to ensure a correct plan for the construction of the building lies with the contractor. The contractor is responsible for the construction of the building. 

kapitulli A	numri: 10	GROUND FLOOR_DIMENSIONING/ PLANI I KATIT PERDHE_DIMENSIONIMI	
faza: P.T.	data:	shkalla: 1:150	formati: A0

DESIGN SERVICES FOR THE PROJECT: "CONSTRUCTION OF THE UNDERGROUND PARKING BUILDING, VLORA"

FRAGMENT OF GROUND FLOOR PLAN FUNCTIONAL ORGANIZATION/ FRAGMENT ORGANIZIMI FUNKSIONAL I PLANIT TE KATIT PERDHE

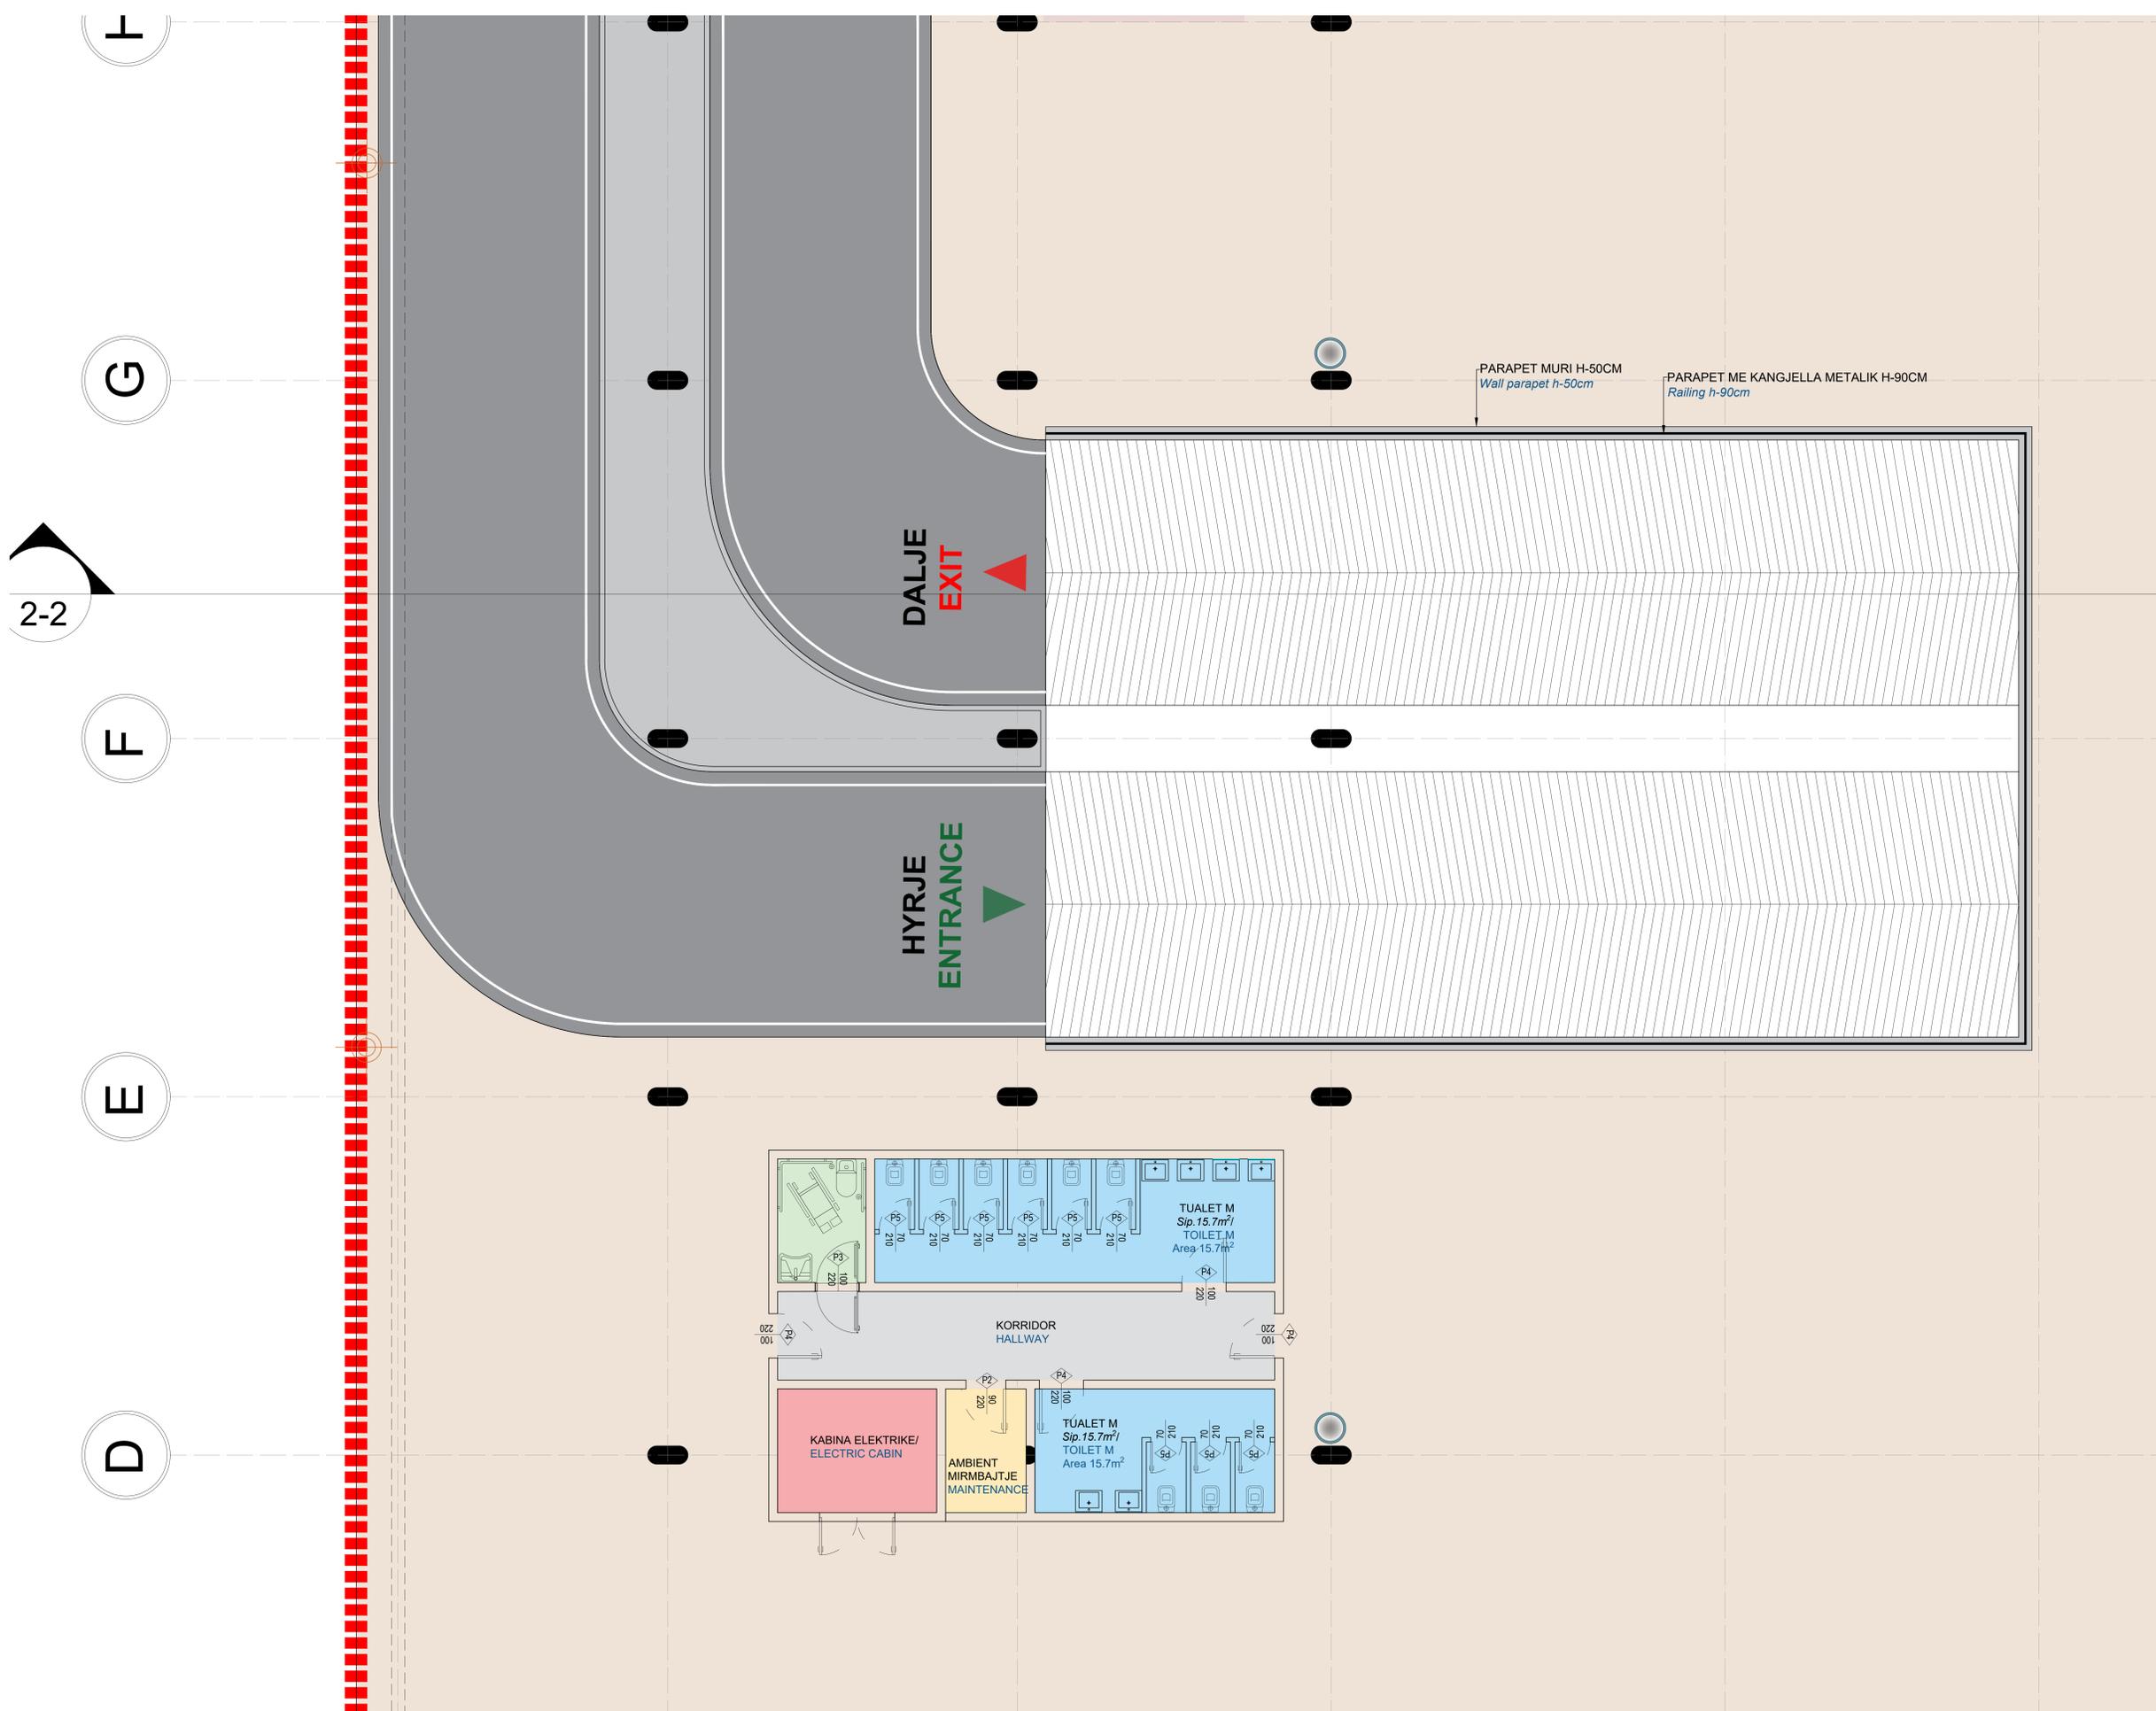

- Legenda/Legend:
- - - - - KONTURI I PRONËS PËR ZHVILLIM/ PROPERTY OUTLINE FOR DEVELOPMENT
 - PARKIM BICIKLETASH/ BICYCLE PARKING
 - AMBIENT MIRBAJTJE/ MAINTENANCE
 - TUALET P.A.K/ ACCESSIBLE TOILET
 - QARKULLIMI VERTIKAL/ VERTICAL CIRCULATION
 - TUALET/ TOILET
 - KORRIDOR HALLWAY
 - SHESH SQUARE
 - KOSHA DEKORATIVI RRUGOR/ DECORATIVE ROAD BINS
 - ⊕ NDRICUES URBANE/ PARK LED URBAN POLE

Notes:

Objekti / Object:
 "Ndërtim i godinës së parkimit nëntokësor ,Vlorë "
 "Construction of the underground parking building , Vlorë "

Klienti: Fondi Shqiptar i Zhvillimit / Albanian Development Fund

ARCHISPACE
 Studio Lokale Arkitekture
 Local Architecture Office
 N.6732/14
 Firms/ Signatures:
 Kontrolluar dhe aprovuar/ Read and approve

iRI
 Studio Lokale Arkitekture
 Local Architecture Office
 N.6844/3
 Firms/ Signatures:
 Kontrolluar dhe aprovuar/ Read and approve

SPHAERA
 Studio Lokale Arkitekture
 Local Architecture Office
 N.4651/14
 Firms/ Signatures:
 Kontrolluar dhe aprovuar/ Read and approve

Inzhiner Mekanik/ Mechanical Engineer
 Firms/ Signatures:
 Kontrolluar dhe aprovuar/ Read and approve

Inzhiner Elektrik/ Electrical Engineer
 Firms/ Signatures:
 Kontrolluar dhe aprovuar/ Read and approve

MQZ/ Fire Protection
 Firms/ Signatures:
 Kontrolluar dhe aprovuar/ Read and approve



Inzhiner Hidroteknik/ Hydrotechnical Engineer
 Firms/ Signatures:
 Kontrolluar dhe aprovuar/ Read and approve

kapitulli	numri	FRAGMENT OF GROUND FLOOR PLAN FUNCTIONAL ORGANIZATION/ FRAGMENT ORGANIZIMI FUNKSIONAL I PLANIT TE KATIT PERDHE		
A	11			
faza:	data:	shkalla:	formati:	
P.T.		1:50	A0	

DESIGN SERVICES FOR THE PROJECT: "CONSTRUCTION OF THE UNDERGROUND PARKING BUILDING , VLORA"

SECTION/ PRERJE

SECTION 1-1 / PRERJE 1-1

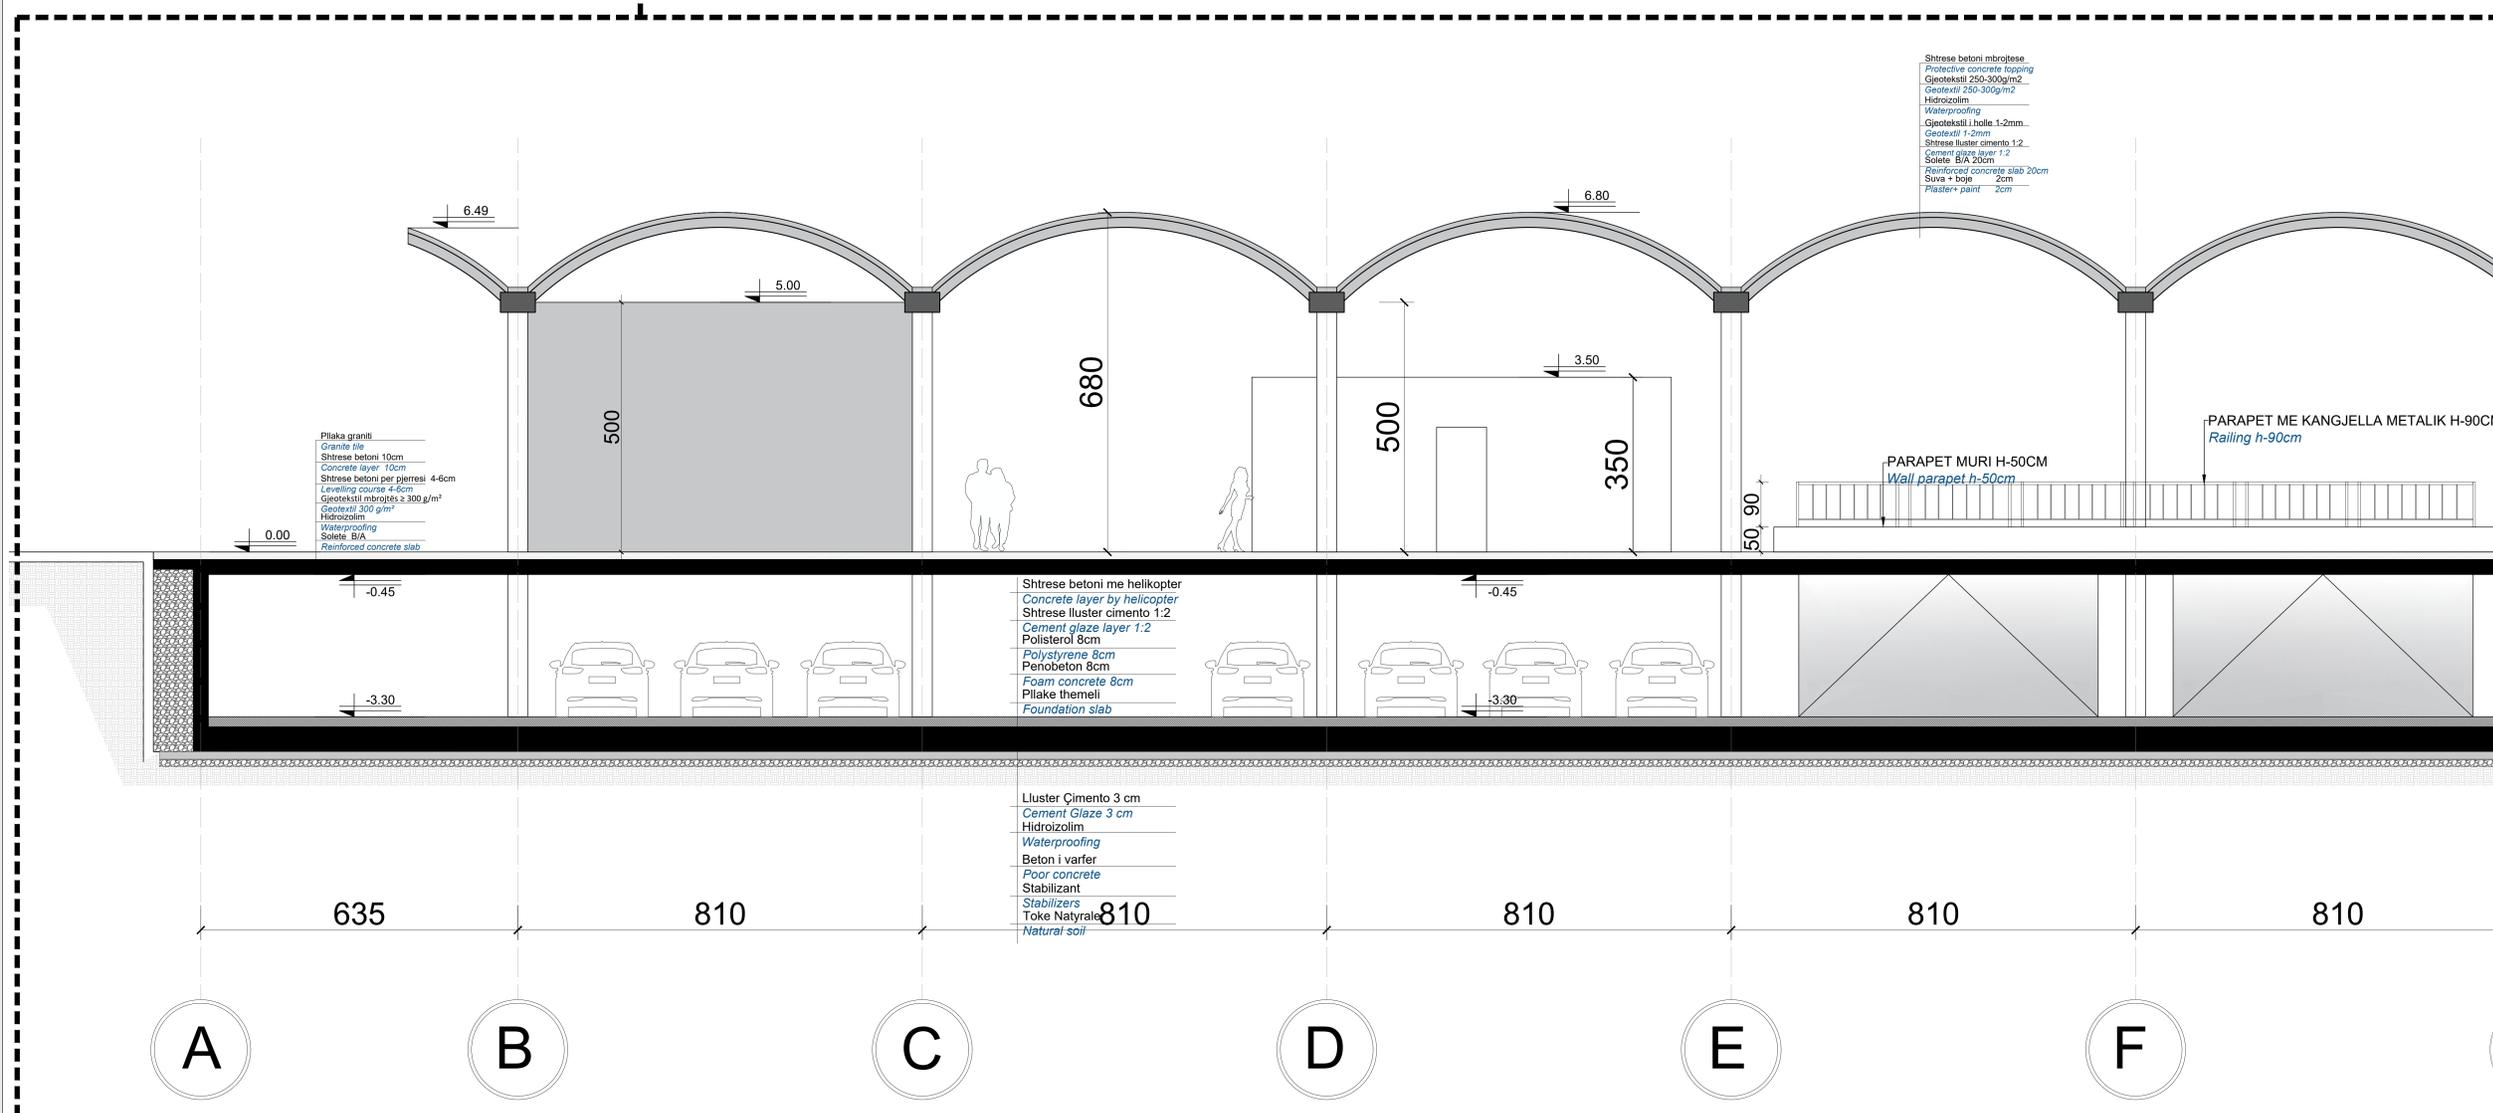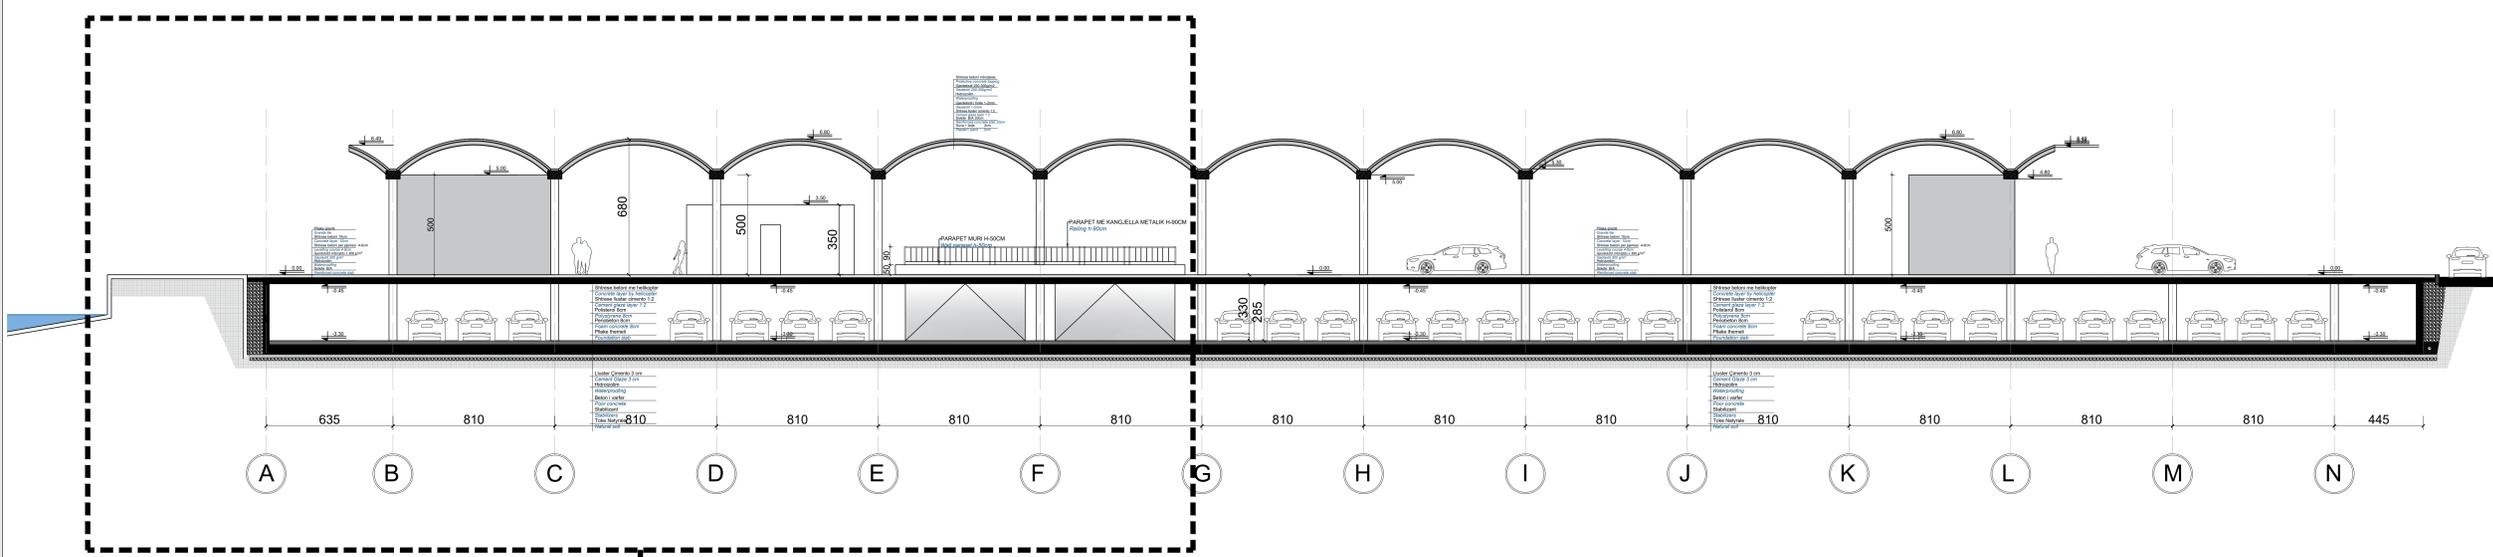

Legenda/Legend:

Notes:

Objekti / Object:
 "Ndërtim i godinës së parkimit nëntokësor ,Vlorë"
 "Construction of the underground parking building , Vlorë"

Klienti: Fondi Shqiptar i Zhvillimit / Albanian Development Fund

ARCHISPAC
 Studio Lokale Arkitekture
 Local Architecture Office
 N.6732/14
 Firma/Signature: Kontrolluar dhe aprovuar/ Read and approve
 Anxhela Arshini
 Arhitekte
 Jozeta Jovanovic
 Inzhinier Mekanik/ Structural Engineer
 Luiza Roga
 Inzhinier Elektrik/ Electrical Engineer
 Shqiponja Shqiponja
 Flava Petritsh

iRI
 Studio Lokale Arkitekture
 Local Architecture Office
 N.6844/3
 Firma/Signature: Kontrolluar dhe aprovuar/ Read and approve
 Anxhela Arshini
 Arhitekte
 Gert Agushi
 Client Agent

SPHAERA
 Studio Lokale Arkitekture
 Local Architecture Office
 N.4651/14
 Firma/Signature: Kontrolluar dhe aprovuar/ Read and approve
 Inzhinier Hidroteknik/ Hydrotechnical Engineer
 Ajlton Topciu

Inzhinier Mekanik/ Structural Engineer
 Dorian Paga
 Firma/Signature: Kontrolluar dhe aprovuar/ Read and approve

Inzhinier Elektrik/ Electrical Engineer
 Ojjet Dreshaj
 Firma/Signature: Kontrolluar dhe aprovuar/ Read and approve

Inzhinier Mekanik/ Mechanical Engineer
 Firma/Signature: Kontrolluar dhe aprovuar/ Read and approve

 Eliza Dreshaj
 Firma/Signature: Kontrolluar dhe aprovuar/ Read and approve

Inzhinier Hidroteknik/ Hydrotechnical Engineer
 Firma/Signature: Kontrolluar dhe aprovuar/ Read and approve

TE GJITHA DIMENSIONET DUHET TE VERIFIKOHEN NGA KONTRAKTORIN NE ENDET ARCHISPAC SPA


kapitulli	numri:	SECTION/ PRERJE	
A	13		
faza:	data:	shkalla:	formati:
P.T.		1:150 1:150	A0

DESIGN SERVICES FOR THE PROJECT: "CONSTRUCTION OF THE UNDERGROUND PARKING BUILDING , VLORA"


Legenda/Legend:

FACADE/FASADA

EAST FACADE/ FASADA LINDORE

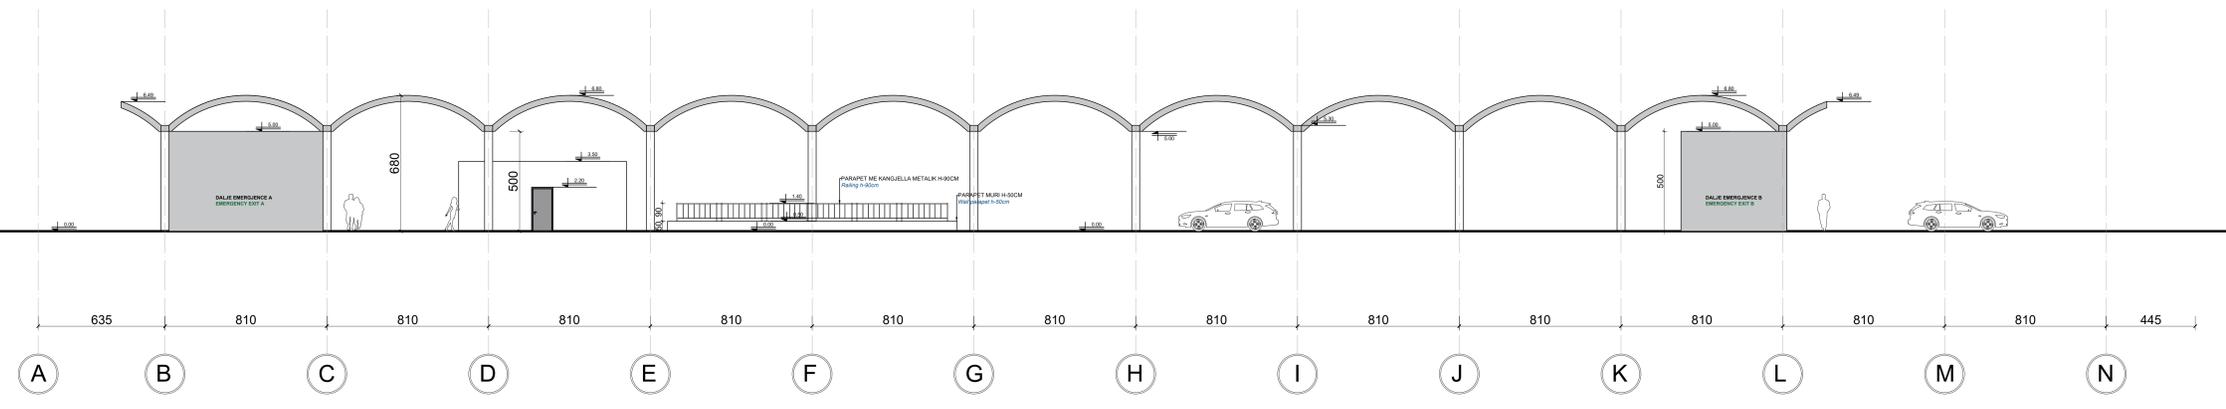

WEST FACADE/ FASADA PERENDIMORE

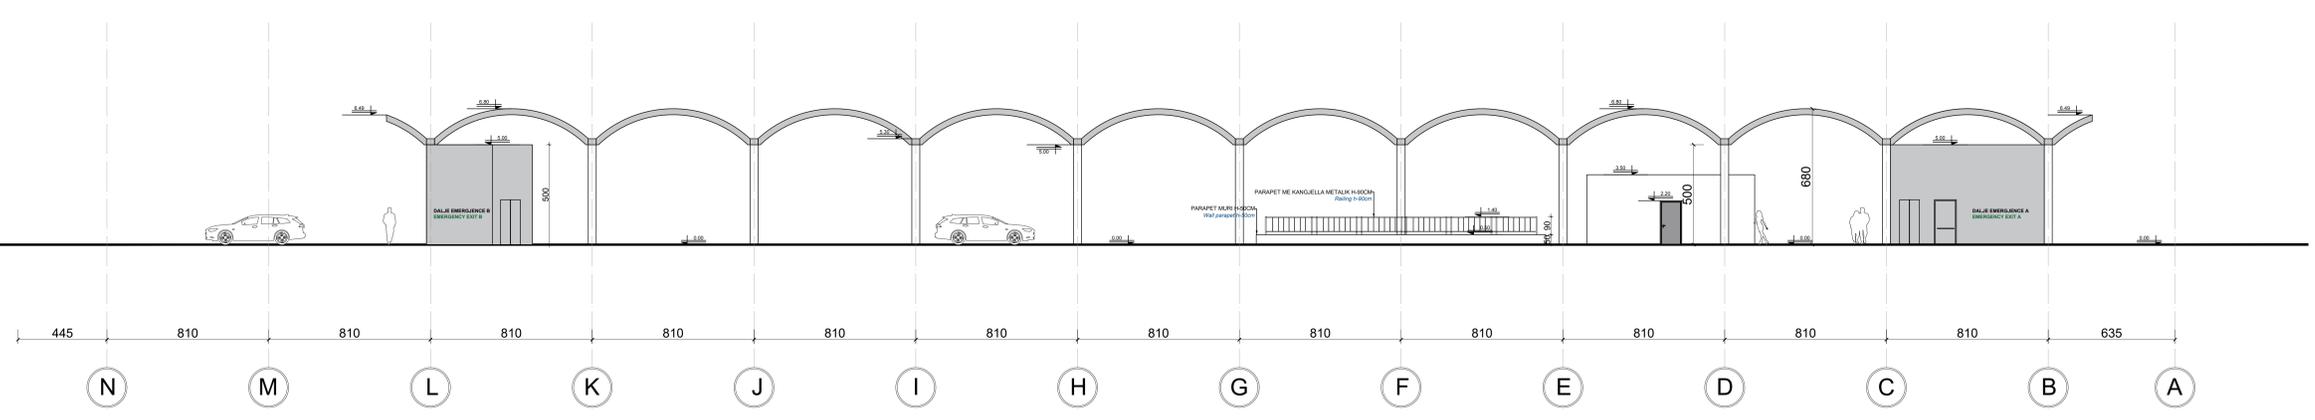

Notes:

Objekti / Object:
 "Ndërtim i godinës së parkimit nëntokësor ,Vlorë "
 "Construction of the underground parking building , Vlorë"

Klienti: Fondi Shqiptar i Zhvillimit / Albanian Development Fund

ARCHISPAC
 Studio Lokale Arkitekture
 Local Architecture Office
 N.6732/14
 Arhitekt/Architect:
 Jozeta Jovanovic
 Inzhiner Mekanik/Structural Engineer:
 Lucretia Elgja
 Inzhiner Elektrik/Electrical Engineer:
 Sushtrim Shtrazaj
 M2D Fire Protection
 Flisa Petriti

Firma/Signature:
 Kontrolluar dhe aprovuar/Read and approve

iRI
 Studio Lokale Arkitekture
 Local Architecture Office
 N.6844/3
 Arhitekt/Architect:
 Gert Agapi

Firma/Signature:
 Kontrolluar dhe aprovuar/Read and approve

SPHAERA
 Studio Lokale Arkitekture
 Local Architecture Office
 N.4651/14
 Inzhiner Hidroteknik/Hydrotechnical Engineer:
 Ajlton Topciu

Firma/Signature:
 Kontrolluar dhe aprovuar/Read and approve

Inzhiner Mekanik/Structural Engineer:
 Dorian Paga

Firma/Signature:
 Kontrolluar dhe aprovuar/Read and approve

Inzhiner Elektrik/Electrical Engineer:
 Ojjet Dreshaj

Firma/Signature:
 Kontrolluar dhe aprovuar/Read and approve

Inzhiner Mekanik/Mechanical Engineer:

Firma/Signature:
 Kontrolluar dhe aprovuar/Read and approve

M2D Fire Protection:
 Elgja Dreshaj

Firma/Signature:
 Kontrolluar dhe aprovuar/Read and approve

Inzhiner Hidroteknik/Hydrotechnical Engineer:

Firma/Signature:
 Kontrolluar dhe aprovuar/Read and approve

TE GJITHA DIMENSIONET DUHET TE VERIFIKOHEN
 NGA KONSTRUKTORIN E VEPRIT

ARCHISPAC SH.P.Ë


kapitulli	numri:	
A	16	FACADE / FASADA

faza:	data:	shkalla:	formati:
P.T.		1:150	A0

