

# Projekti konstruktiv


## Rikualifikimi i Sheshit Italia

---

### Projektimi:

Konstruksioni:


Ing. Arben Dervishaj  
Ing. Ervin Paçi

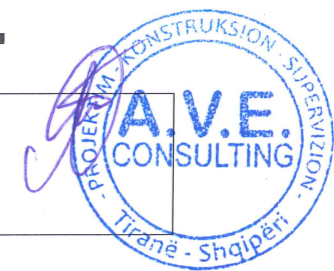

AVE Consulting  
Rr. Tish Daija, Pall: 7, Ap:28, Tiranë, Albania  
+355 664055663  
ave\_consulting@yahoo.com



HOROGRAFI  
Shkalla 1:1000

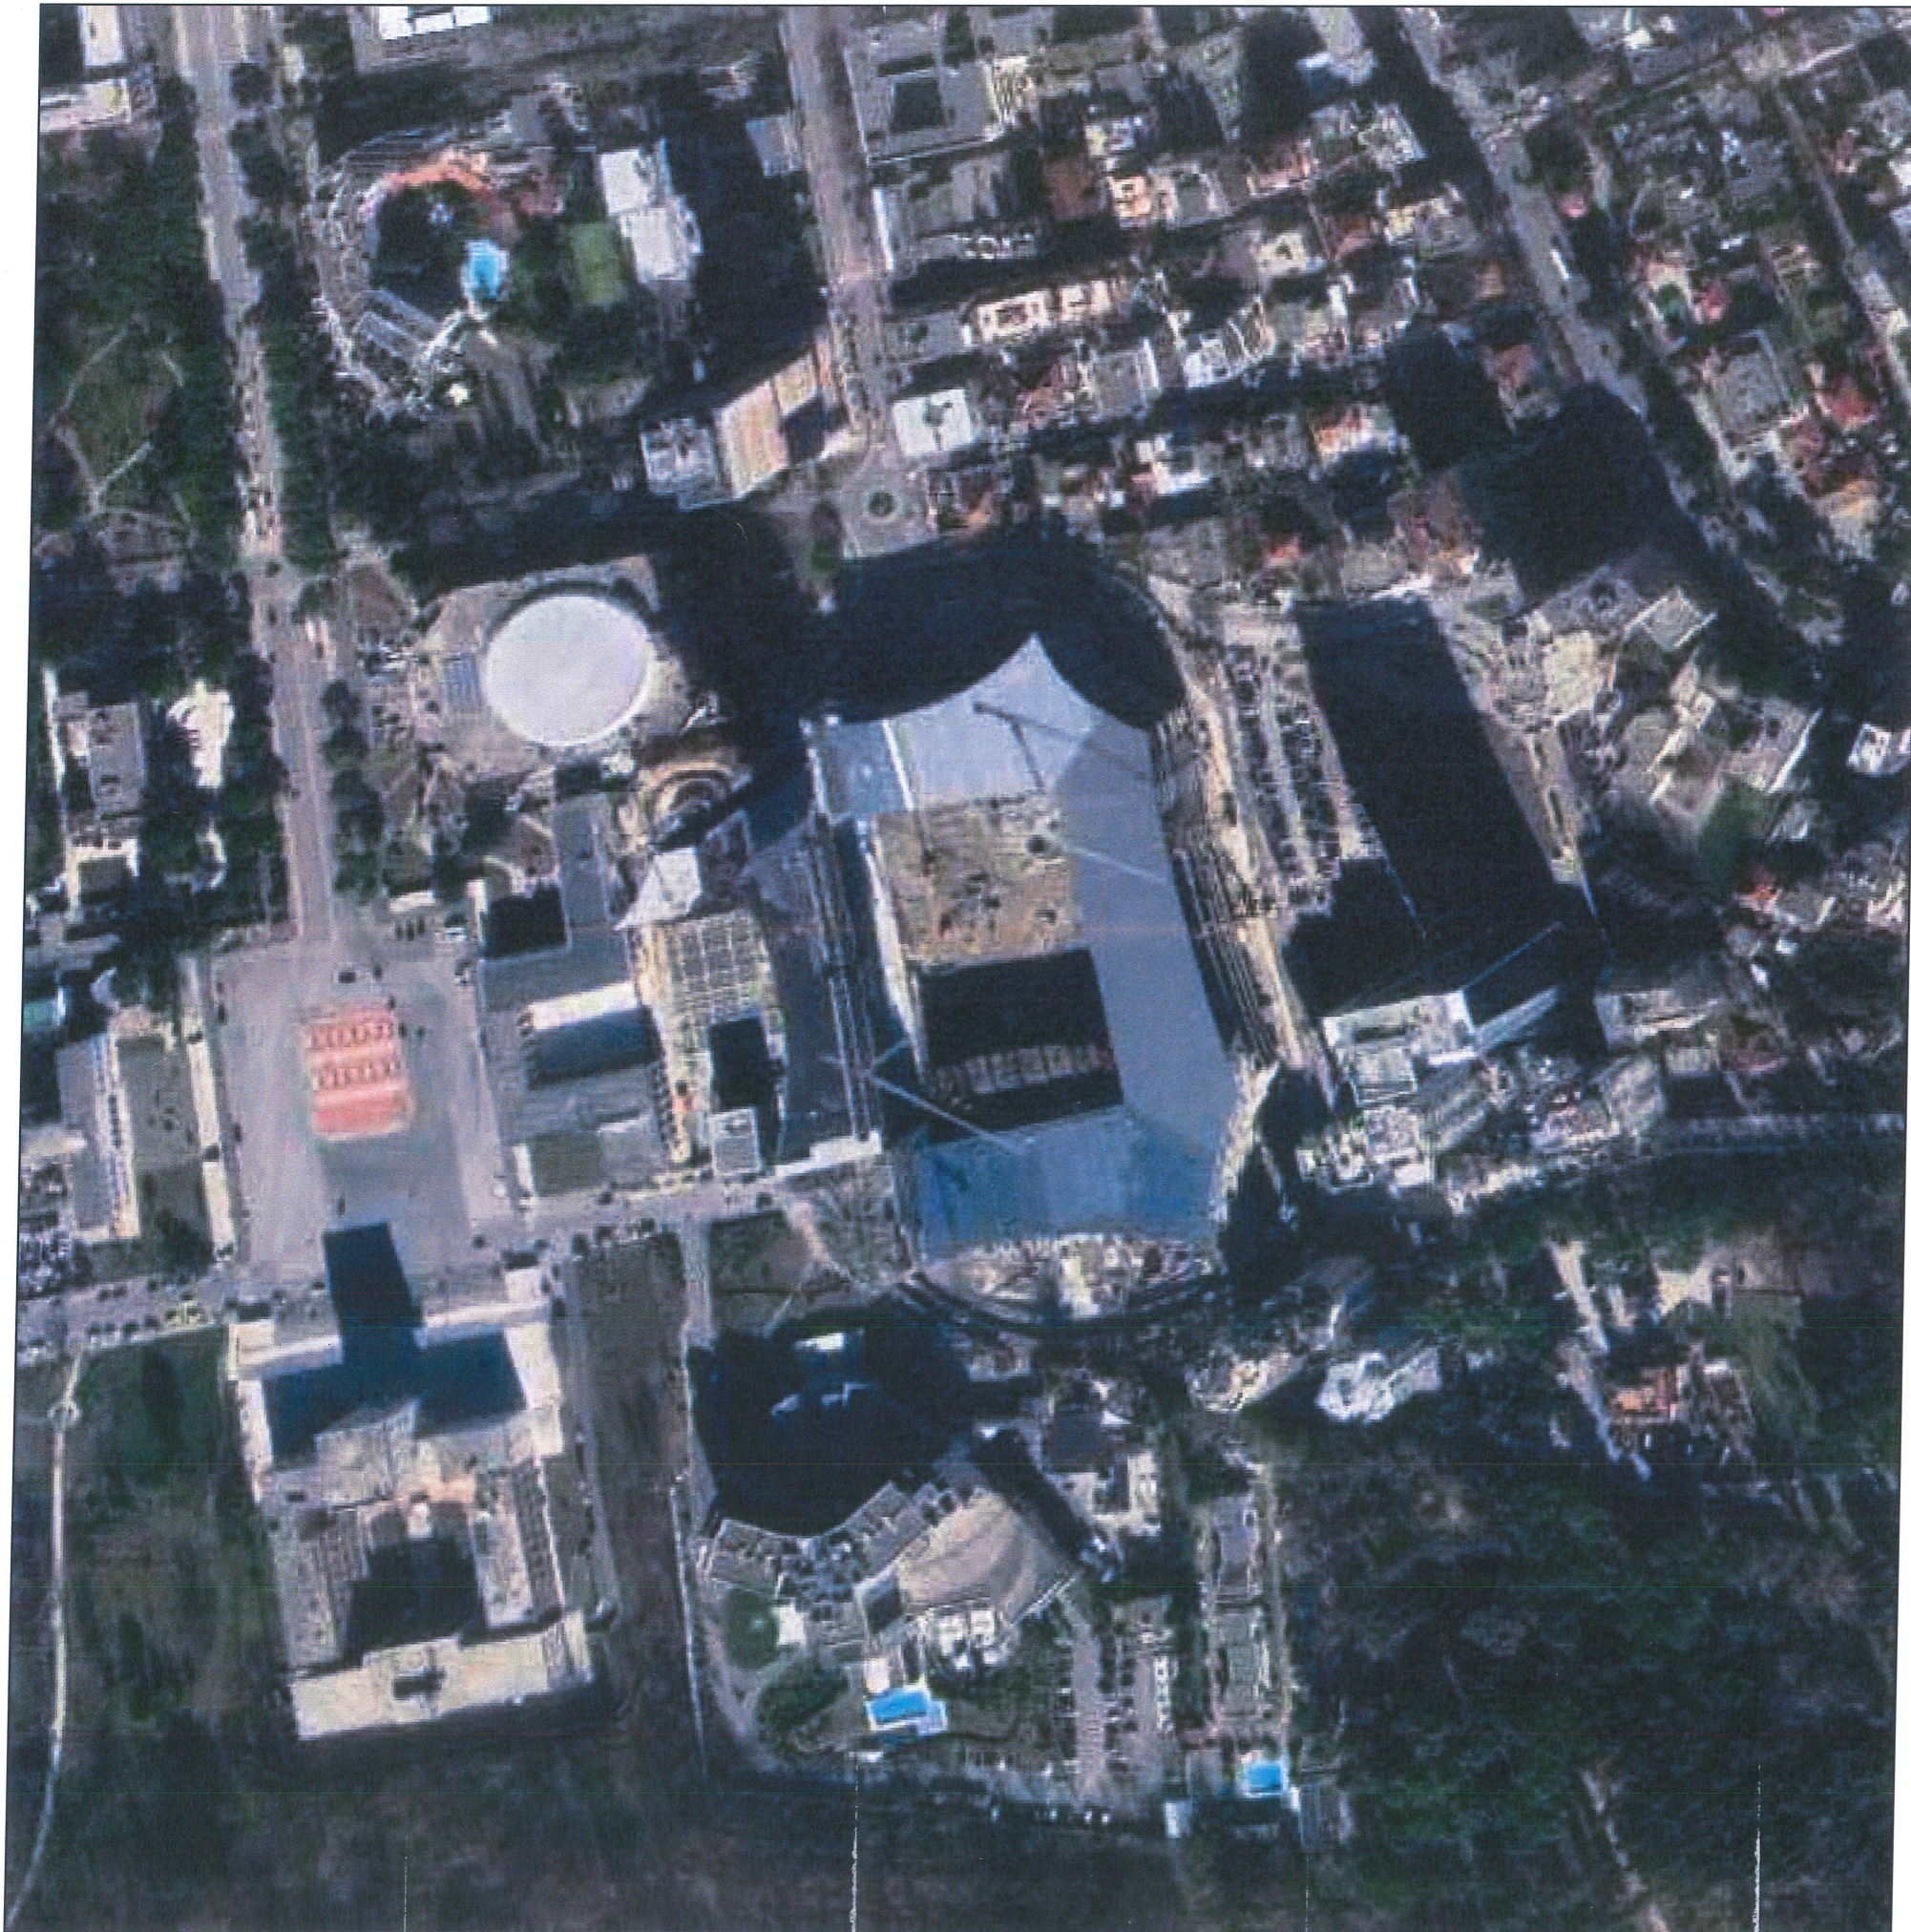


			
<p>PROJEKTI EKZEKUTIV</p>		<p>OBJEKTI</p>	
<p>SHKALLA 1:1000</p>		<p>NUMERI 268-2017</p>	







Pallati i kongreseve

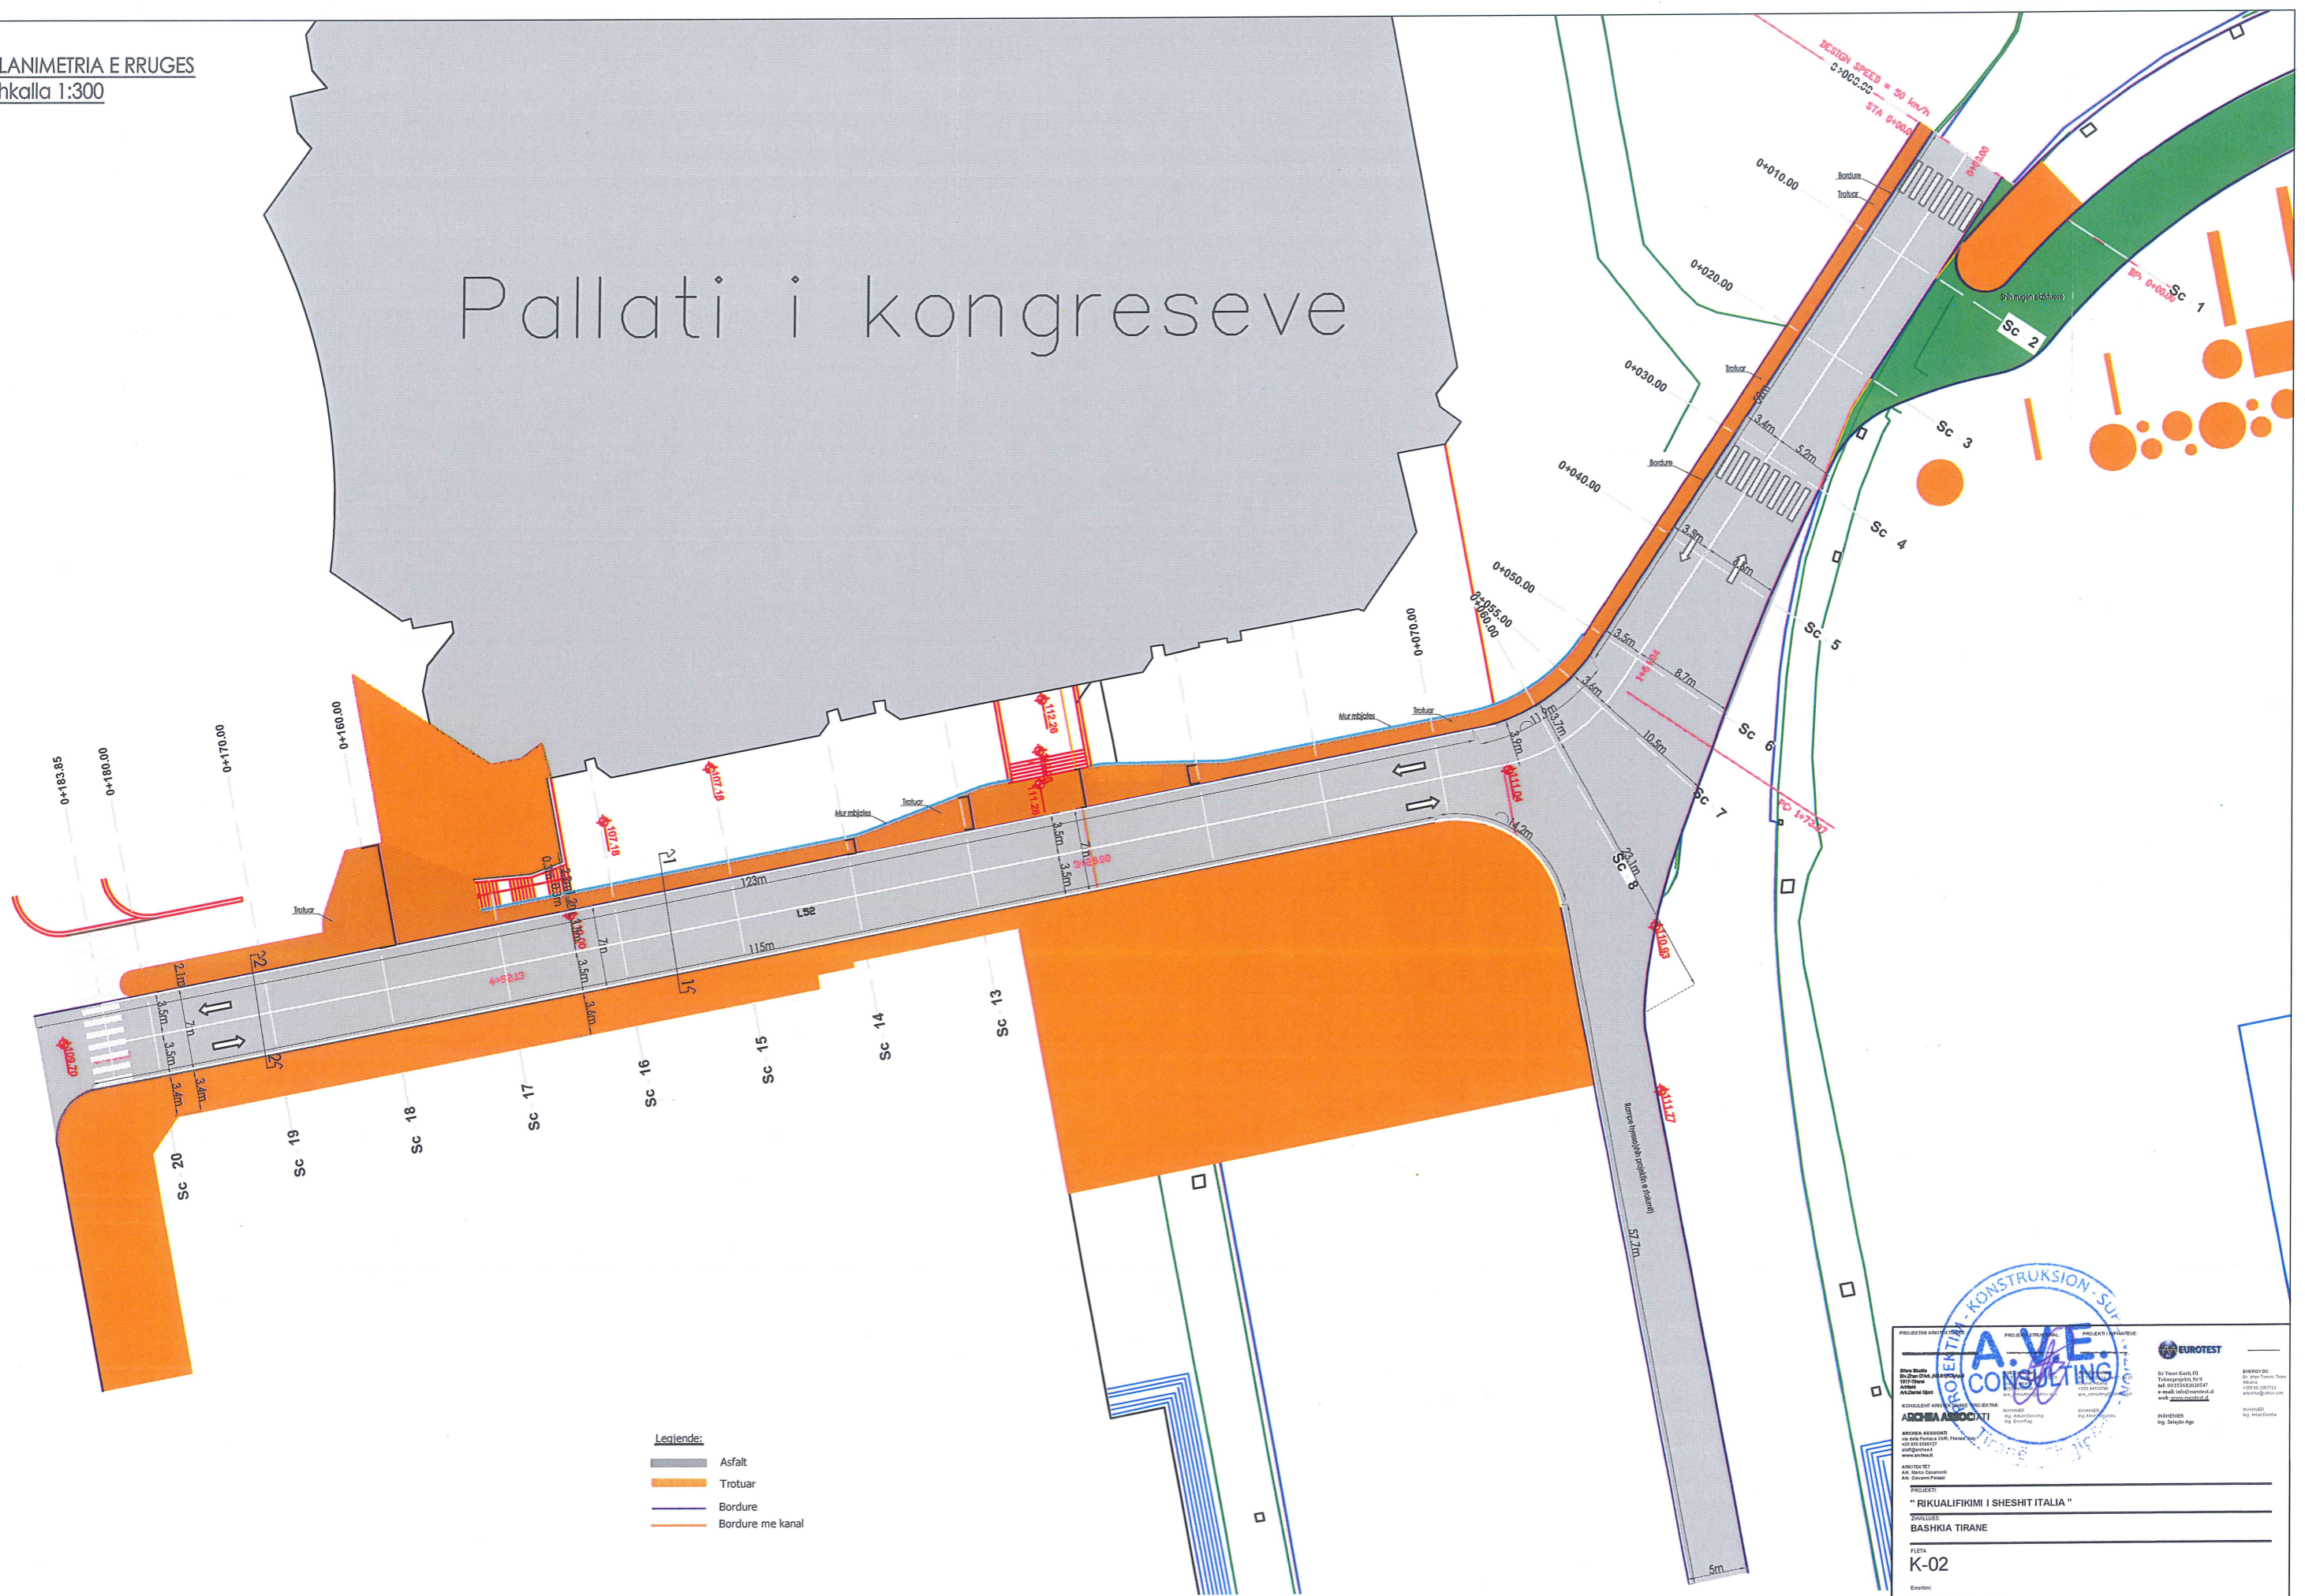

- Legjende:
- Asfalt
  - Trotuar
  - Bordure
  - Bordure me kanal




**AVE CONSULTING**

<p>PROJEKTI: "RIKUALIFIKIMI I SHESHIT ITALIA"</p>	
<p>SHKALLA: 1:250</p>	
<p>OBJEKTI: BASHKIA TIRANE</p>	
<p>PROJEKTI: K-02</p>	
<p>Emri: Planimetria e rruges</p>	
<p>Emri i Projektit: PROJEKTI EKZEKUTIV</p>	
SHKALLA: 1:250	Referenca: 268-2017



PLANIMETRIA E RRUGES ME SINJALISTIKE  
Shkalla 1:300

Pallati i kongreseve

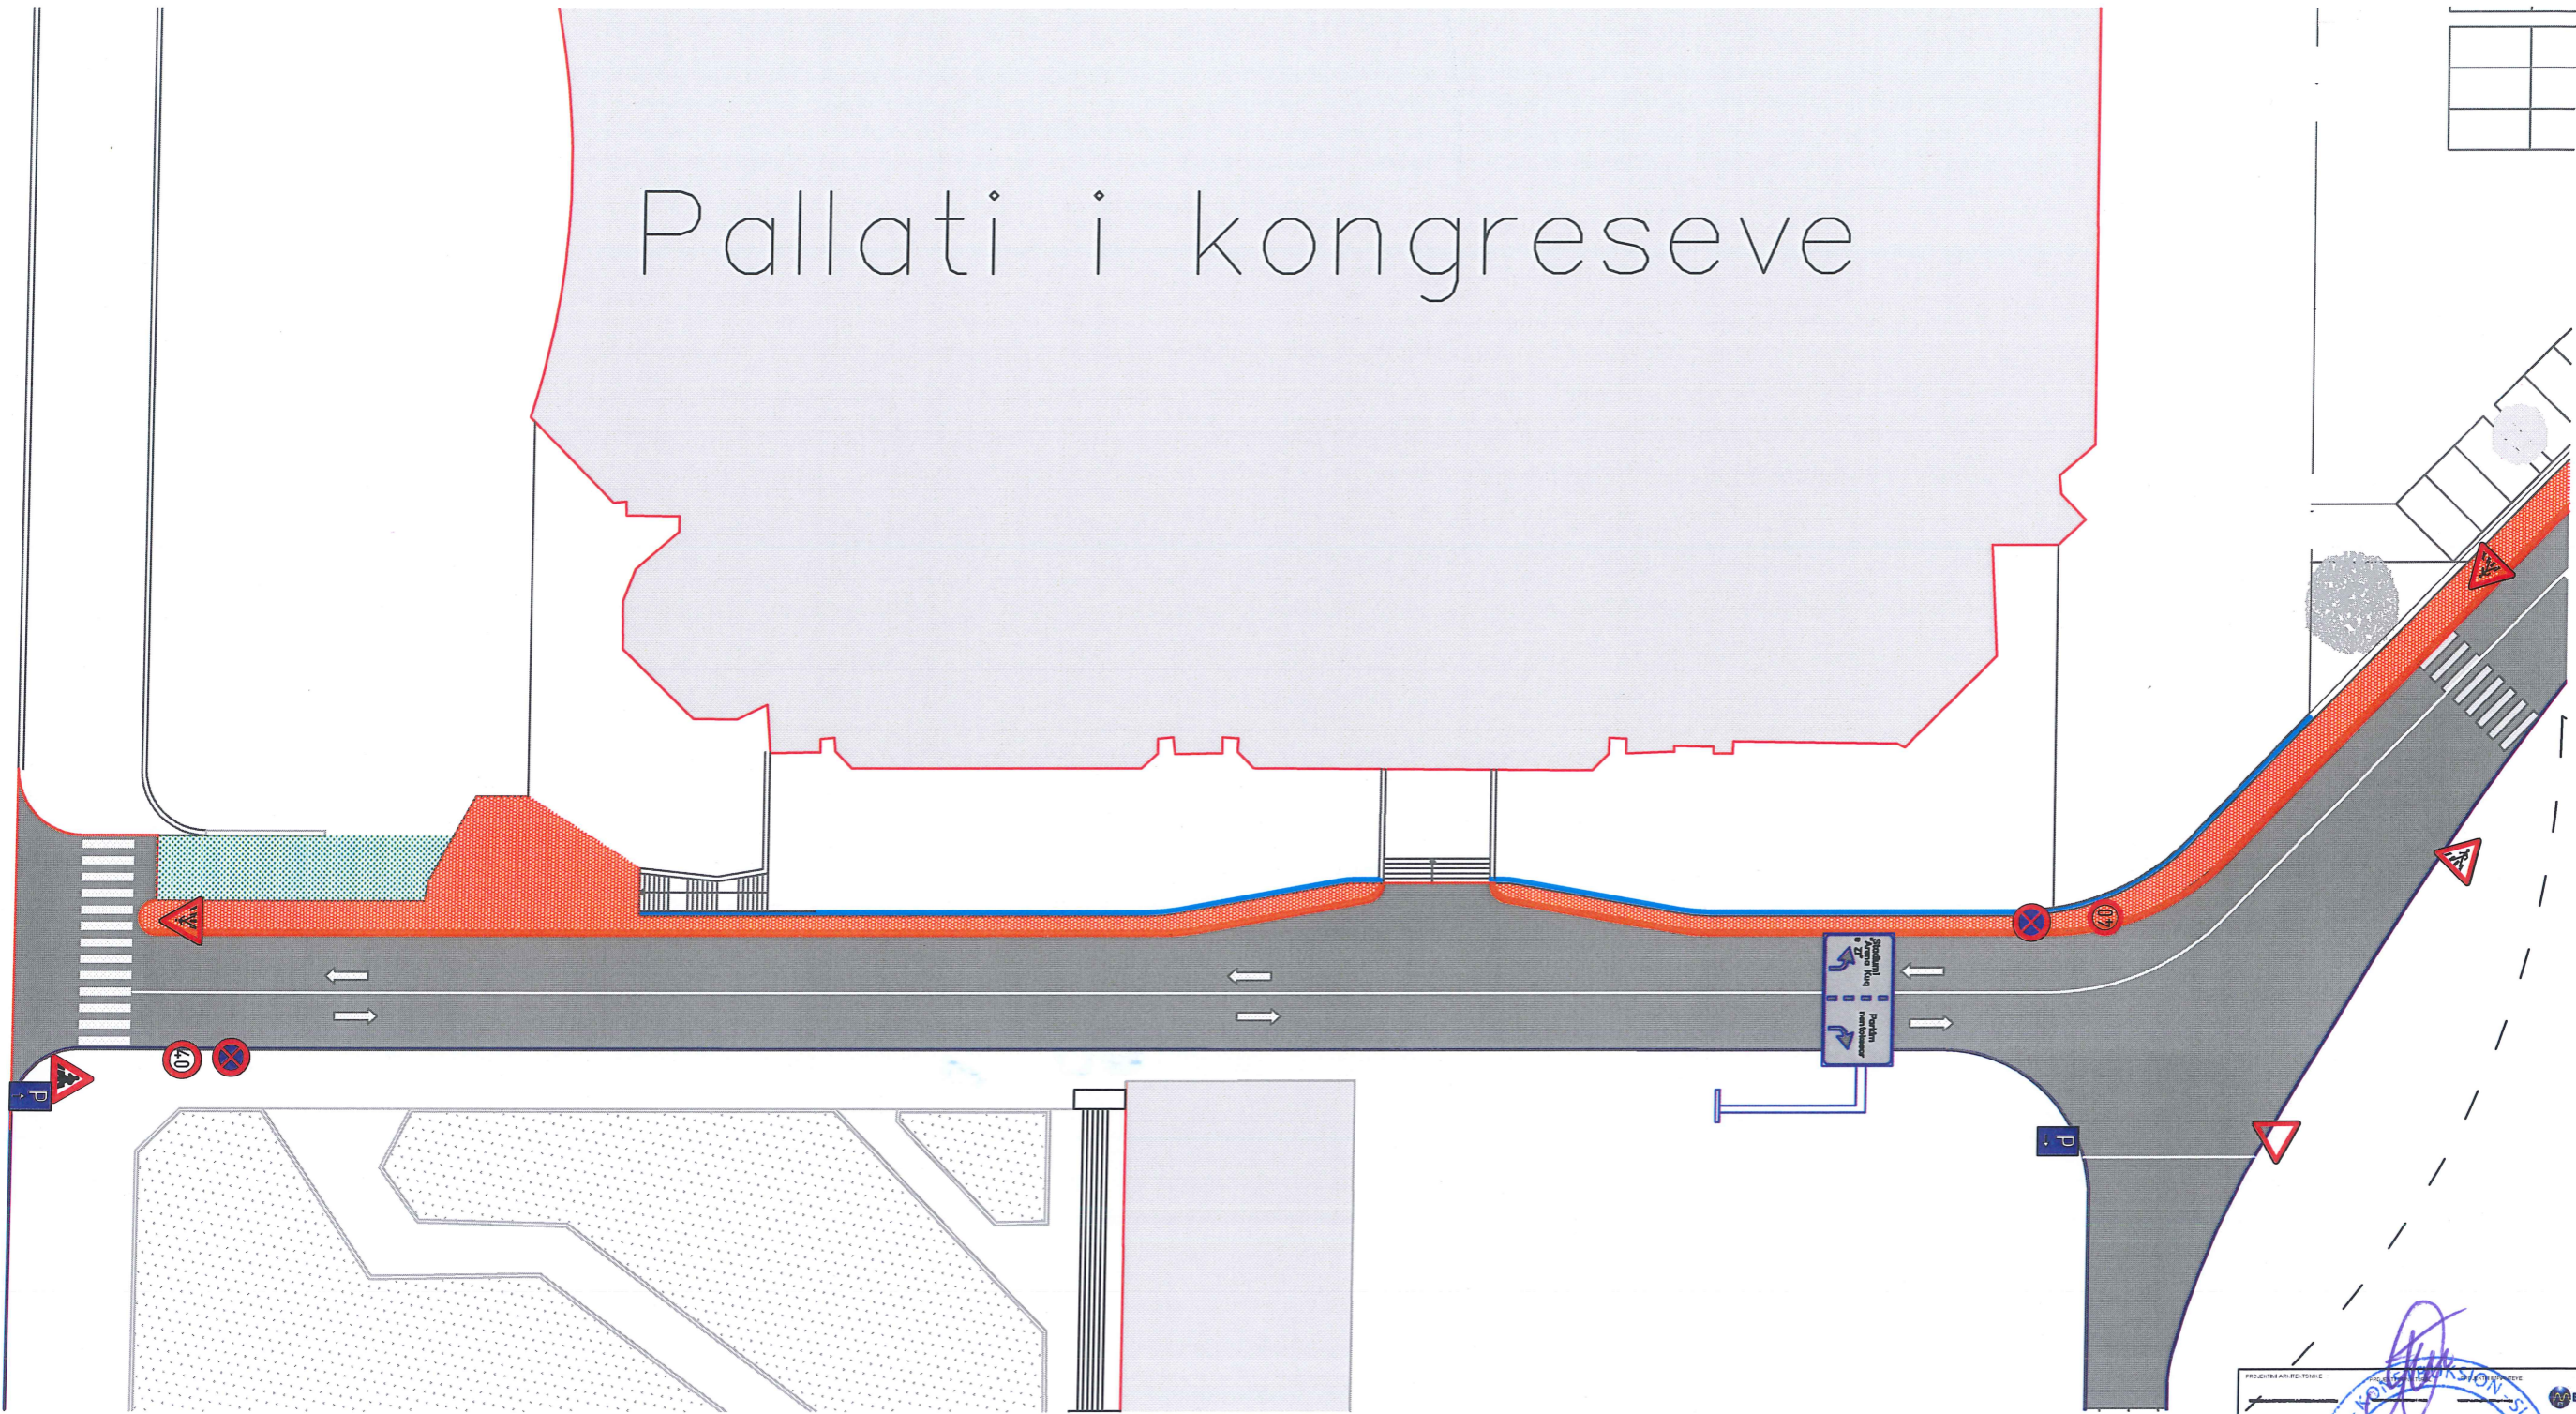


PROJEKTI EKZEKUTIV

ARCHE ASSOCIATI

ARCHES ASSOCIATI

PROJEKTI

"RIKUALIFIKIM I SHESHIT ITALIA"

BASHKIA TIRANE

FLETJA

K-03

Emri i punësimit

Planimetria e rruges me sinjalistike

EMERTIMI

PROJEKTI EKZEKUTIV

INDIKSHTRI	DATA	OBJEKTI	INDIKSHTRI	DATA	OBJEKTI

Shkalla: 1:300

Referenca: 298-2017

EUROTEST

PROJEKTI EKZEKUTIV

AVE CONSULTING

PROJEKTI EKZEKUTIV

shqipëri



