

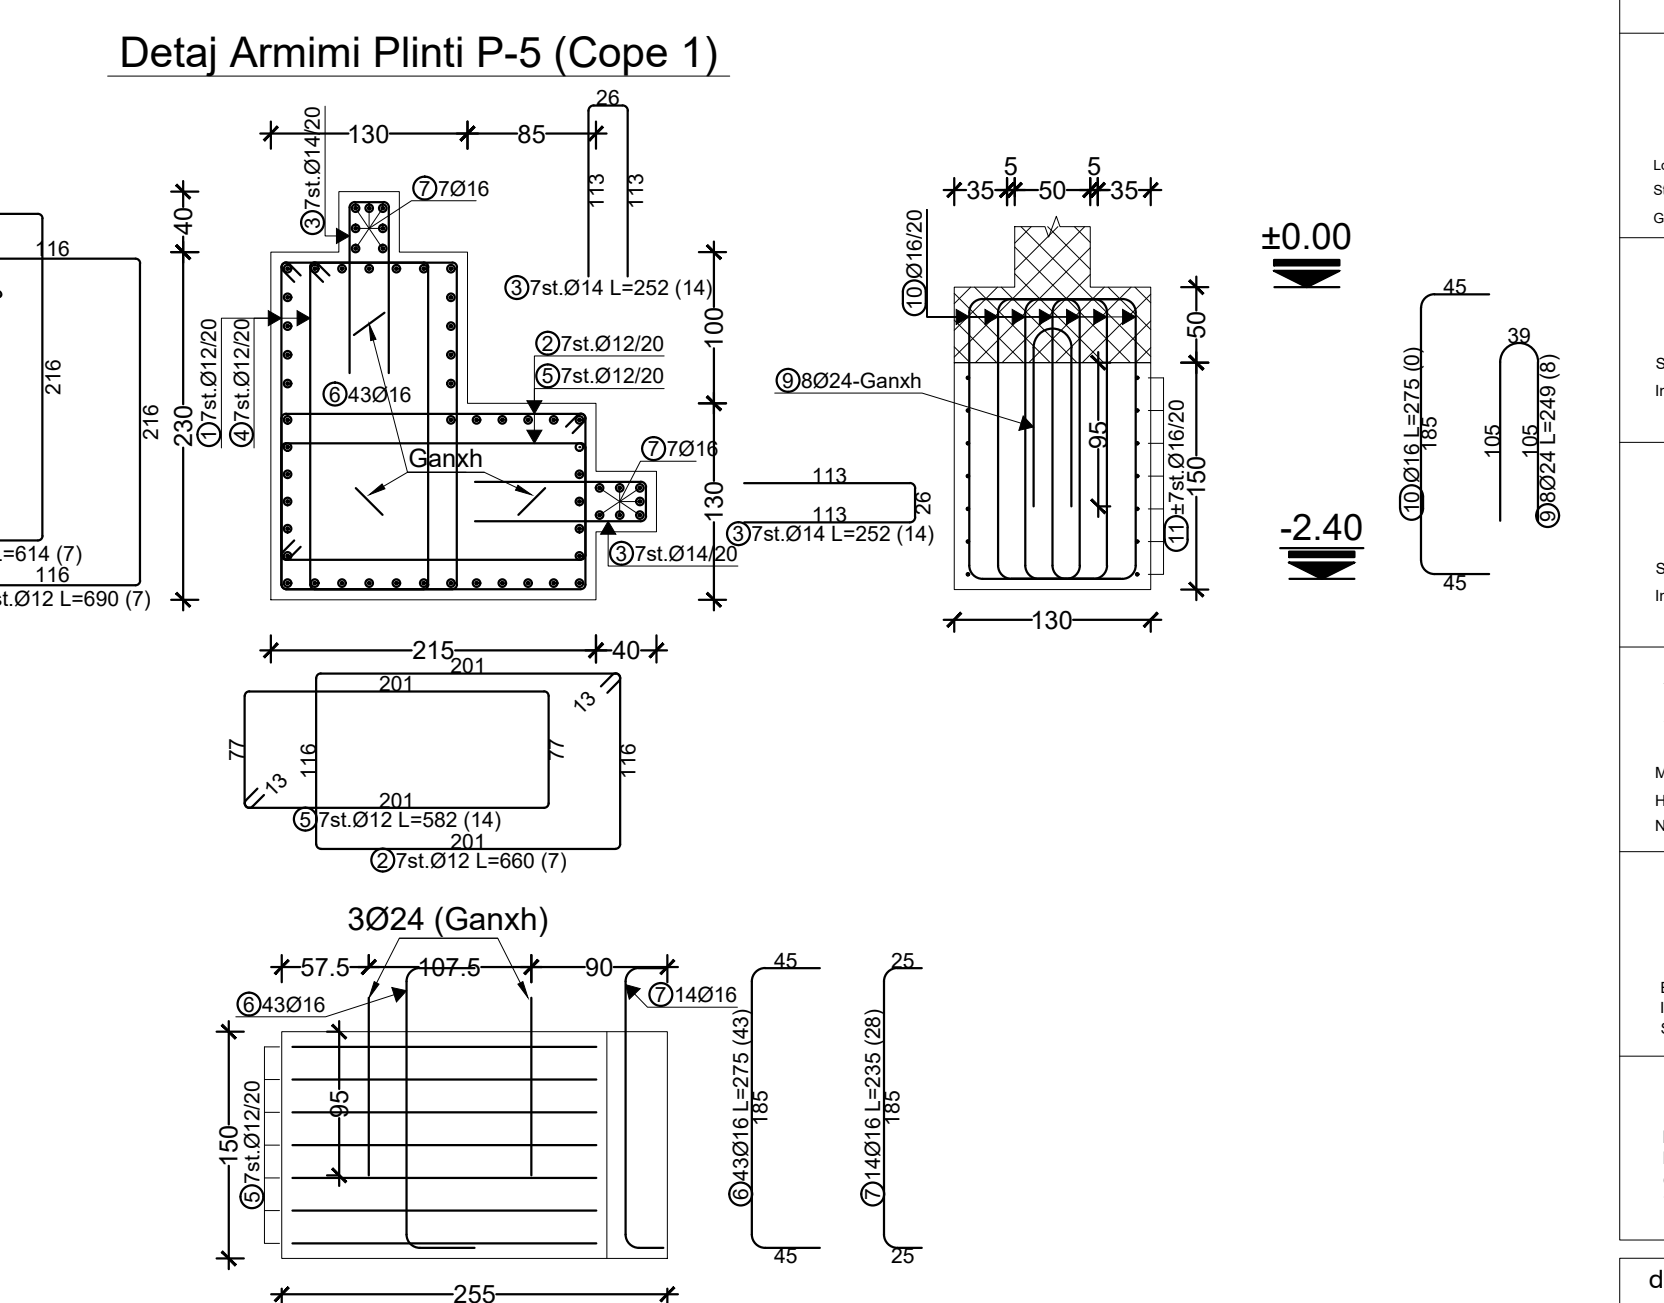
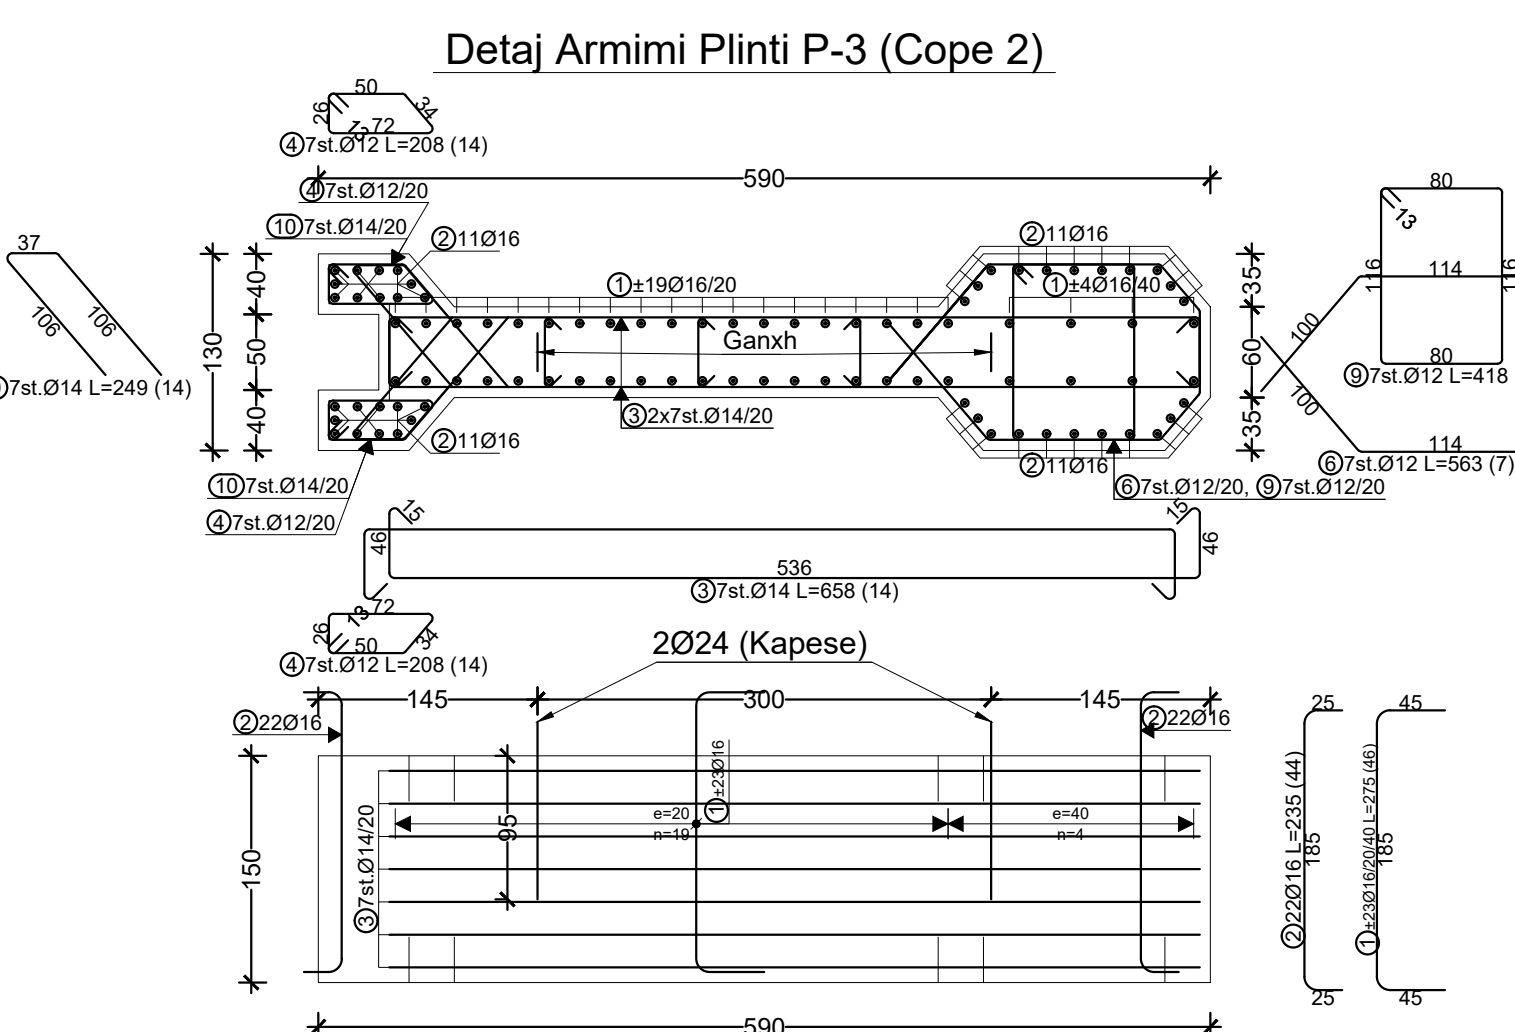
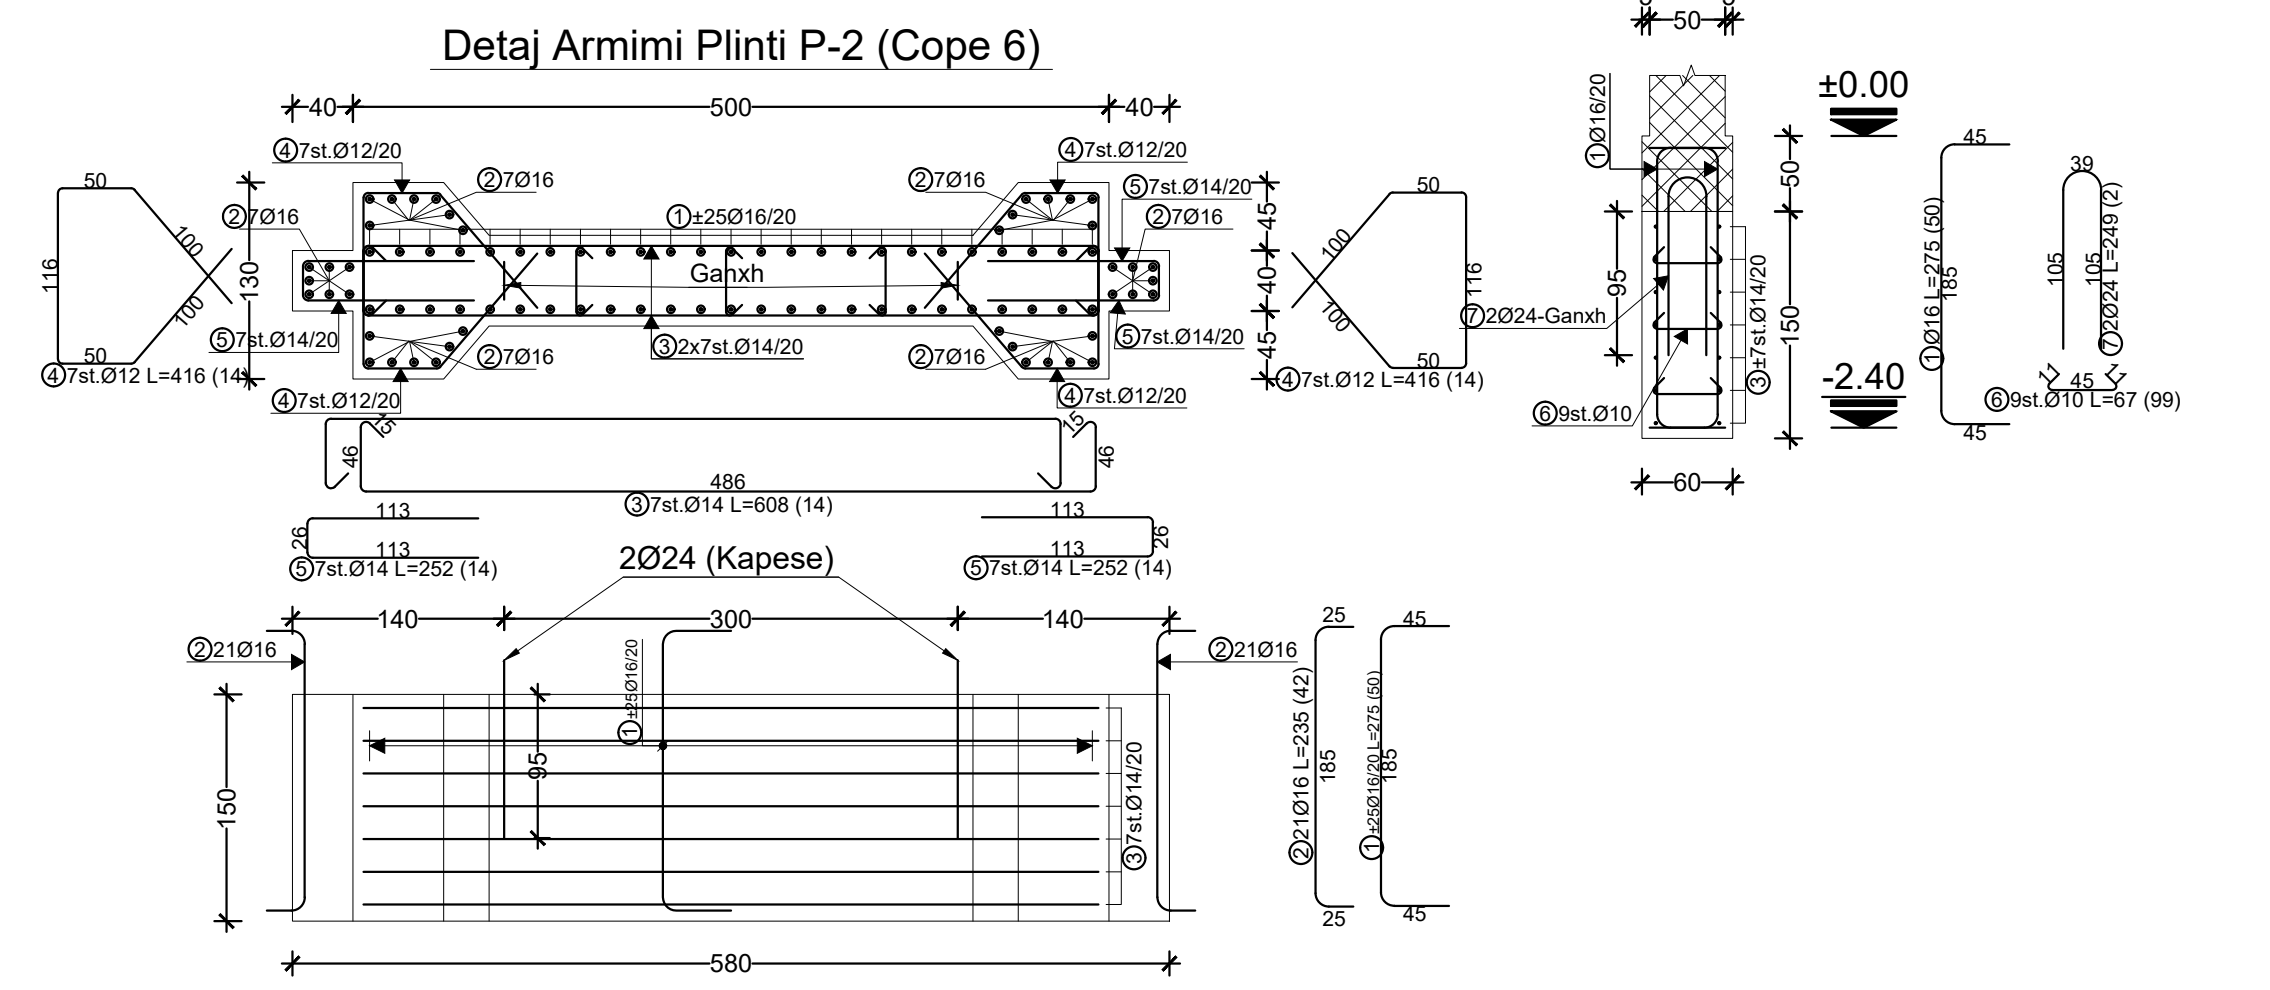
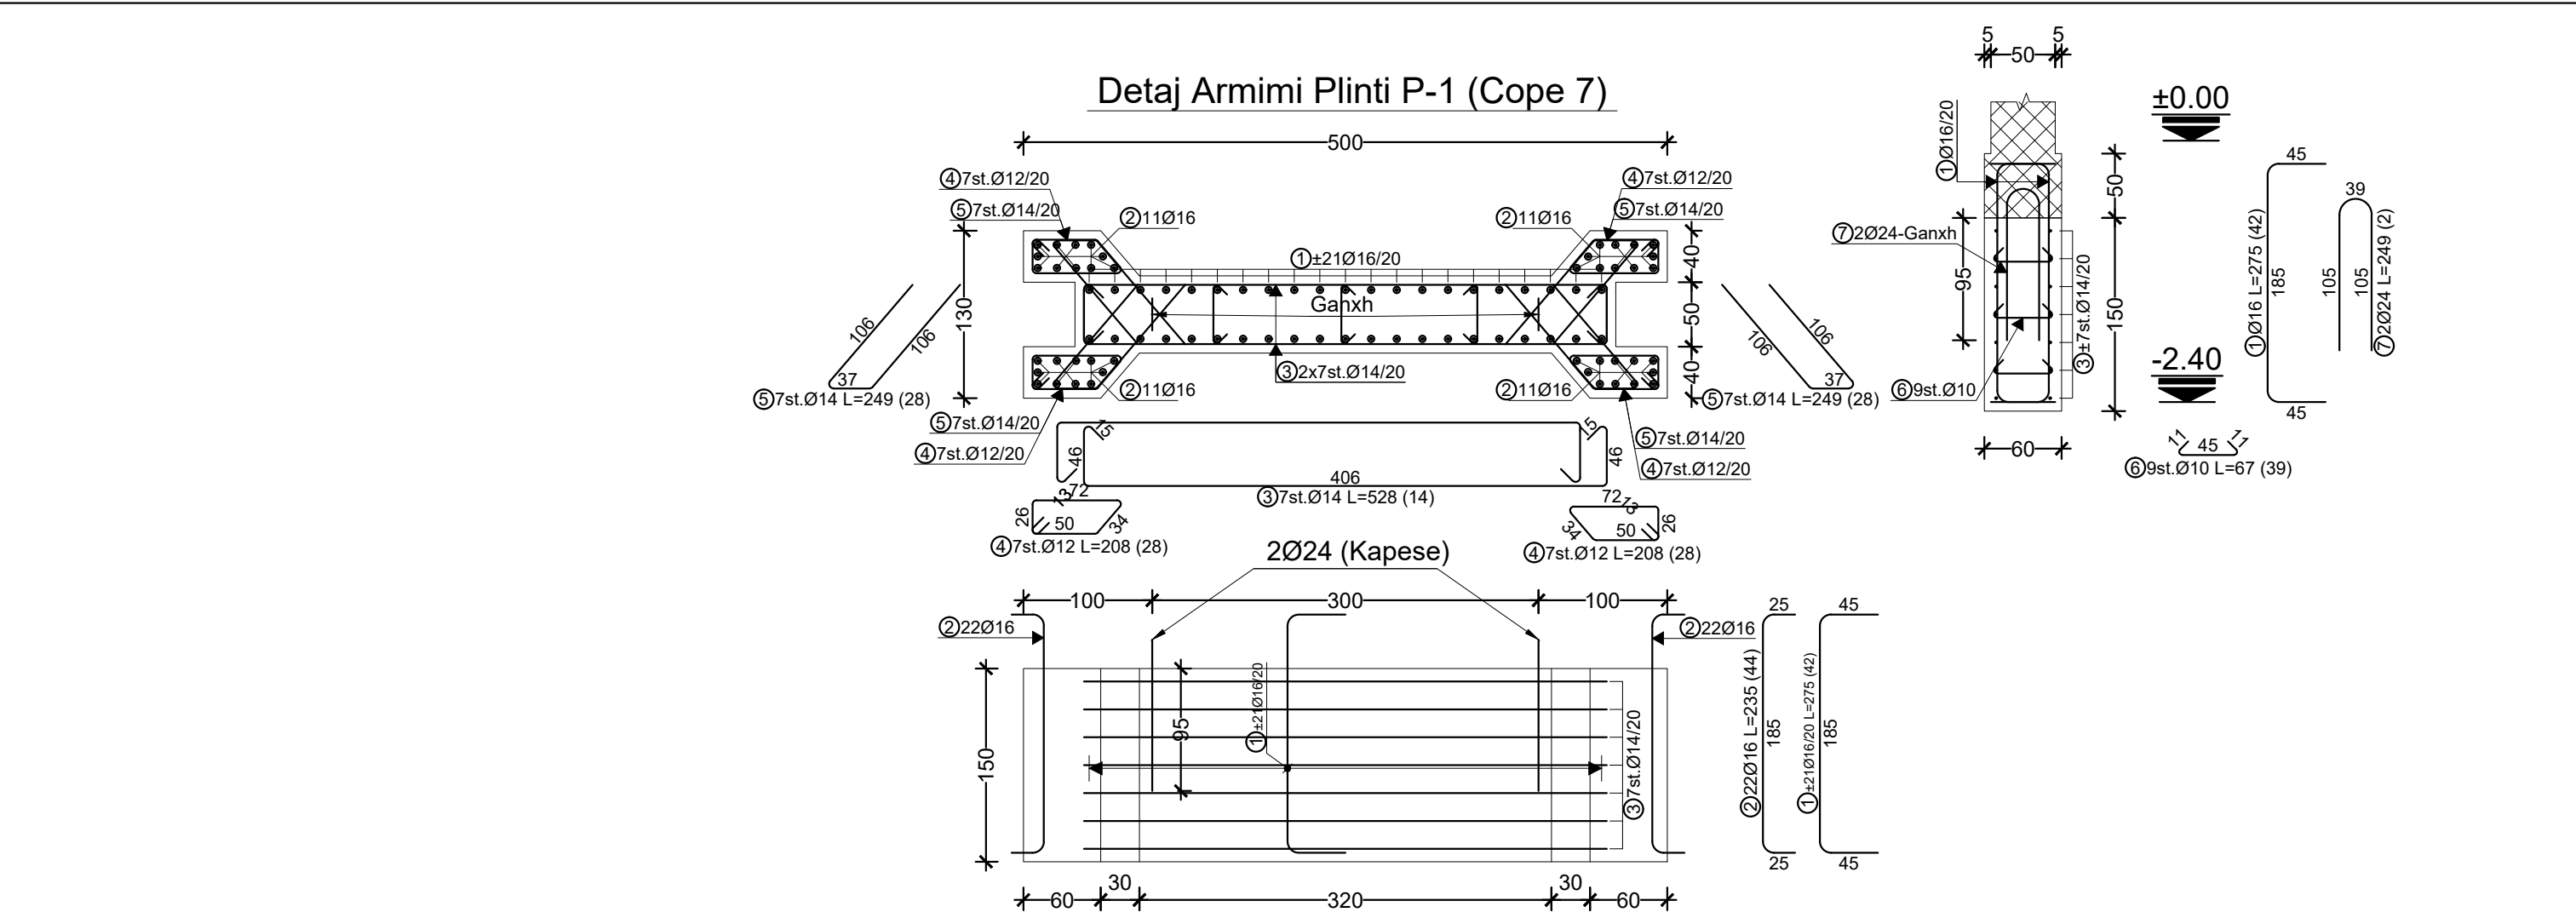
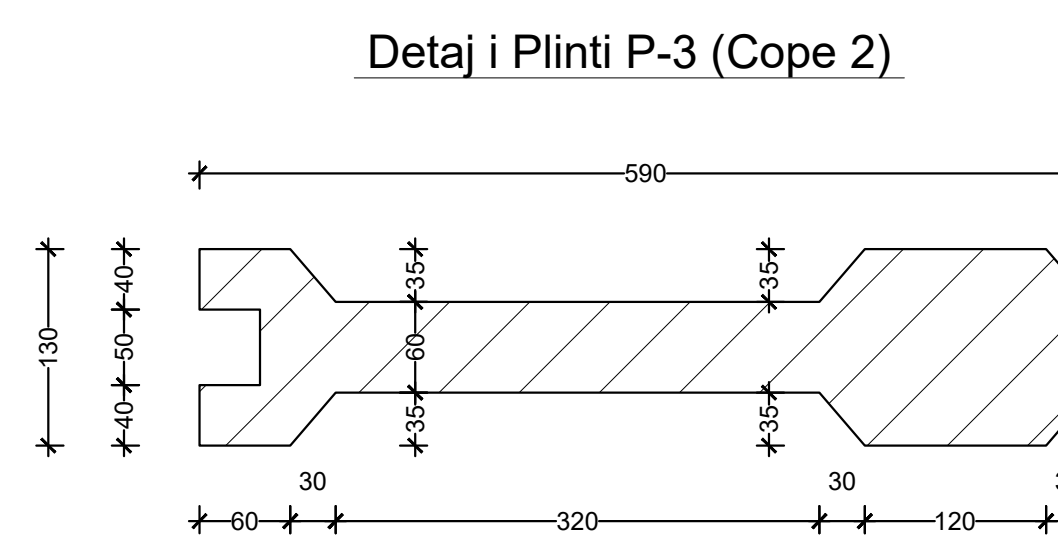
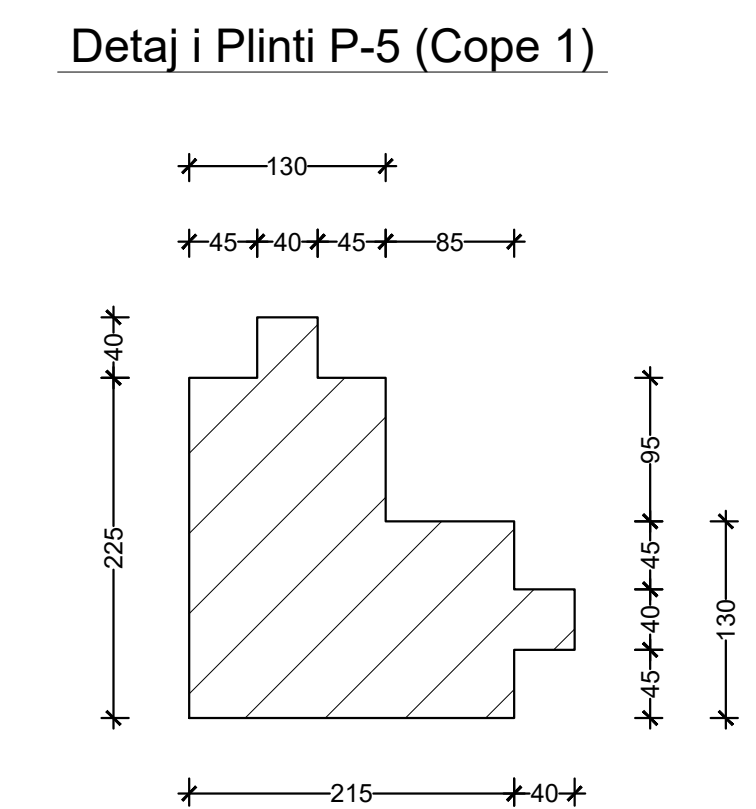
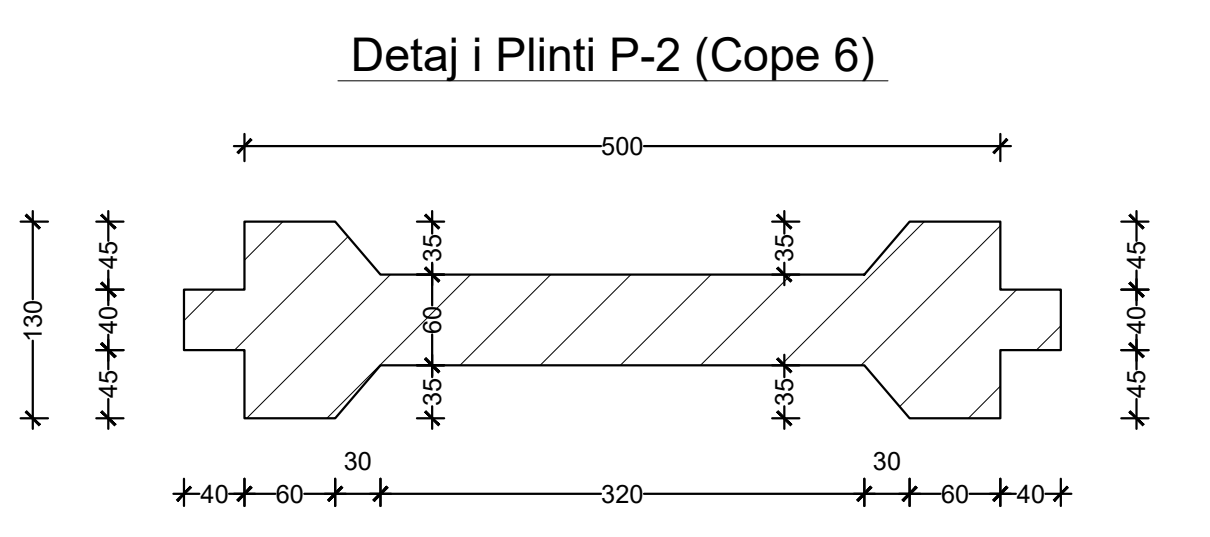
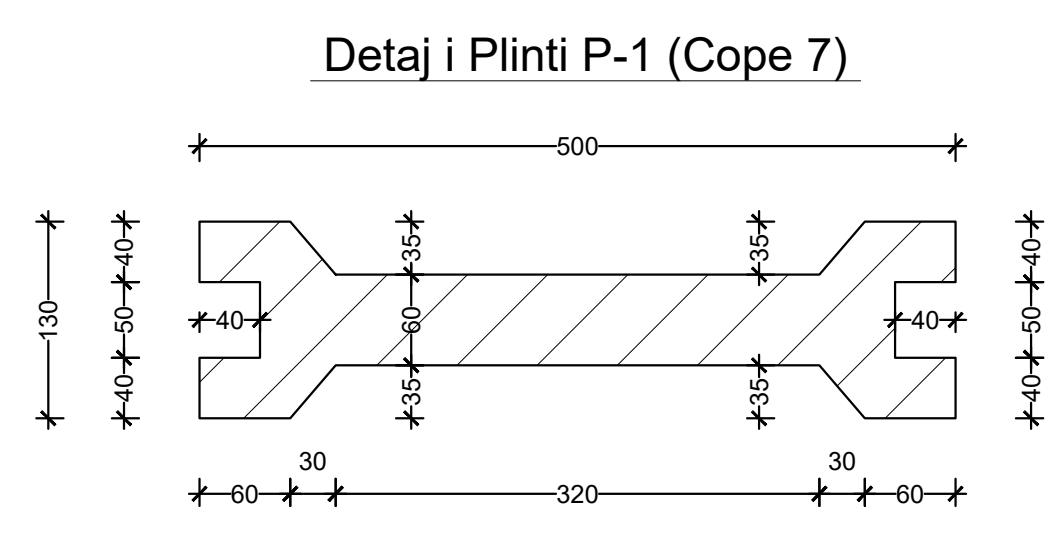
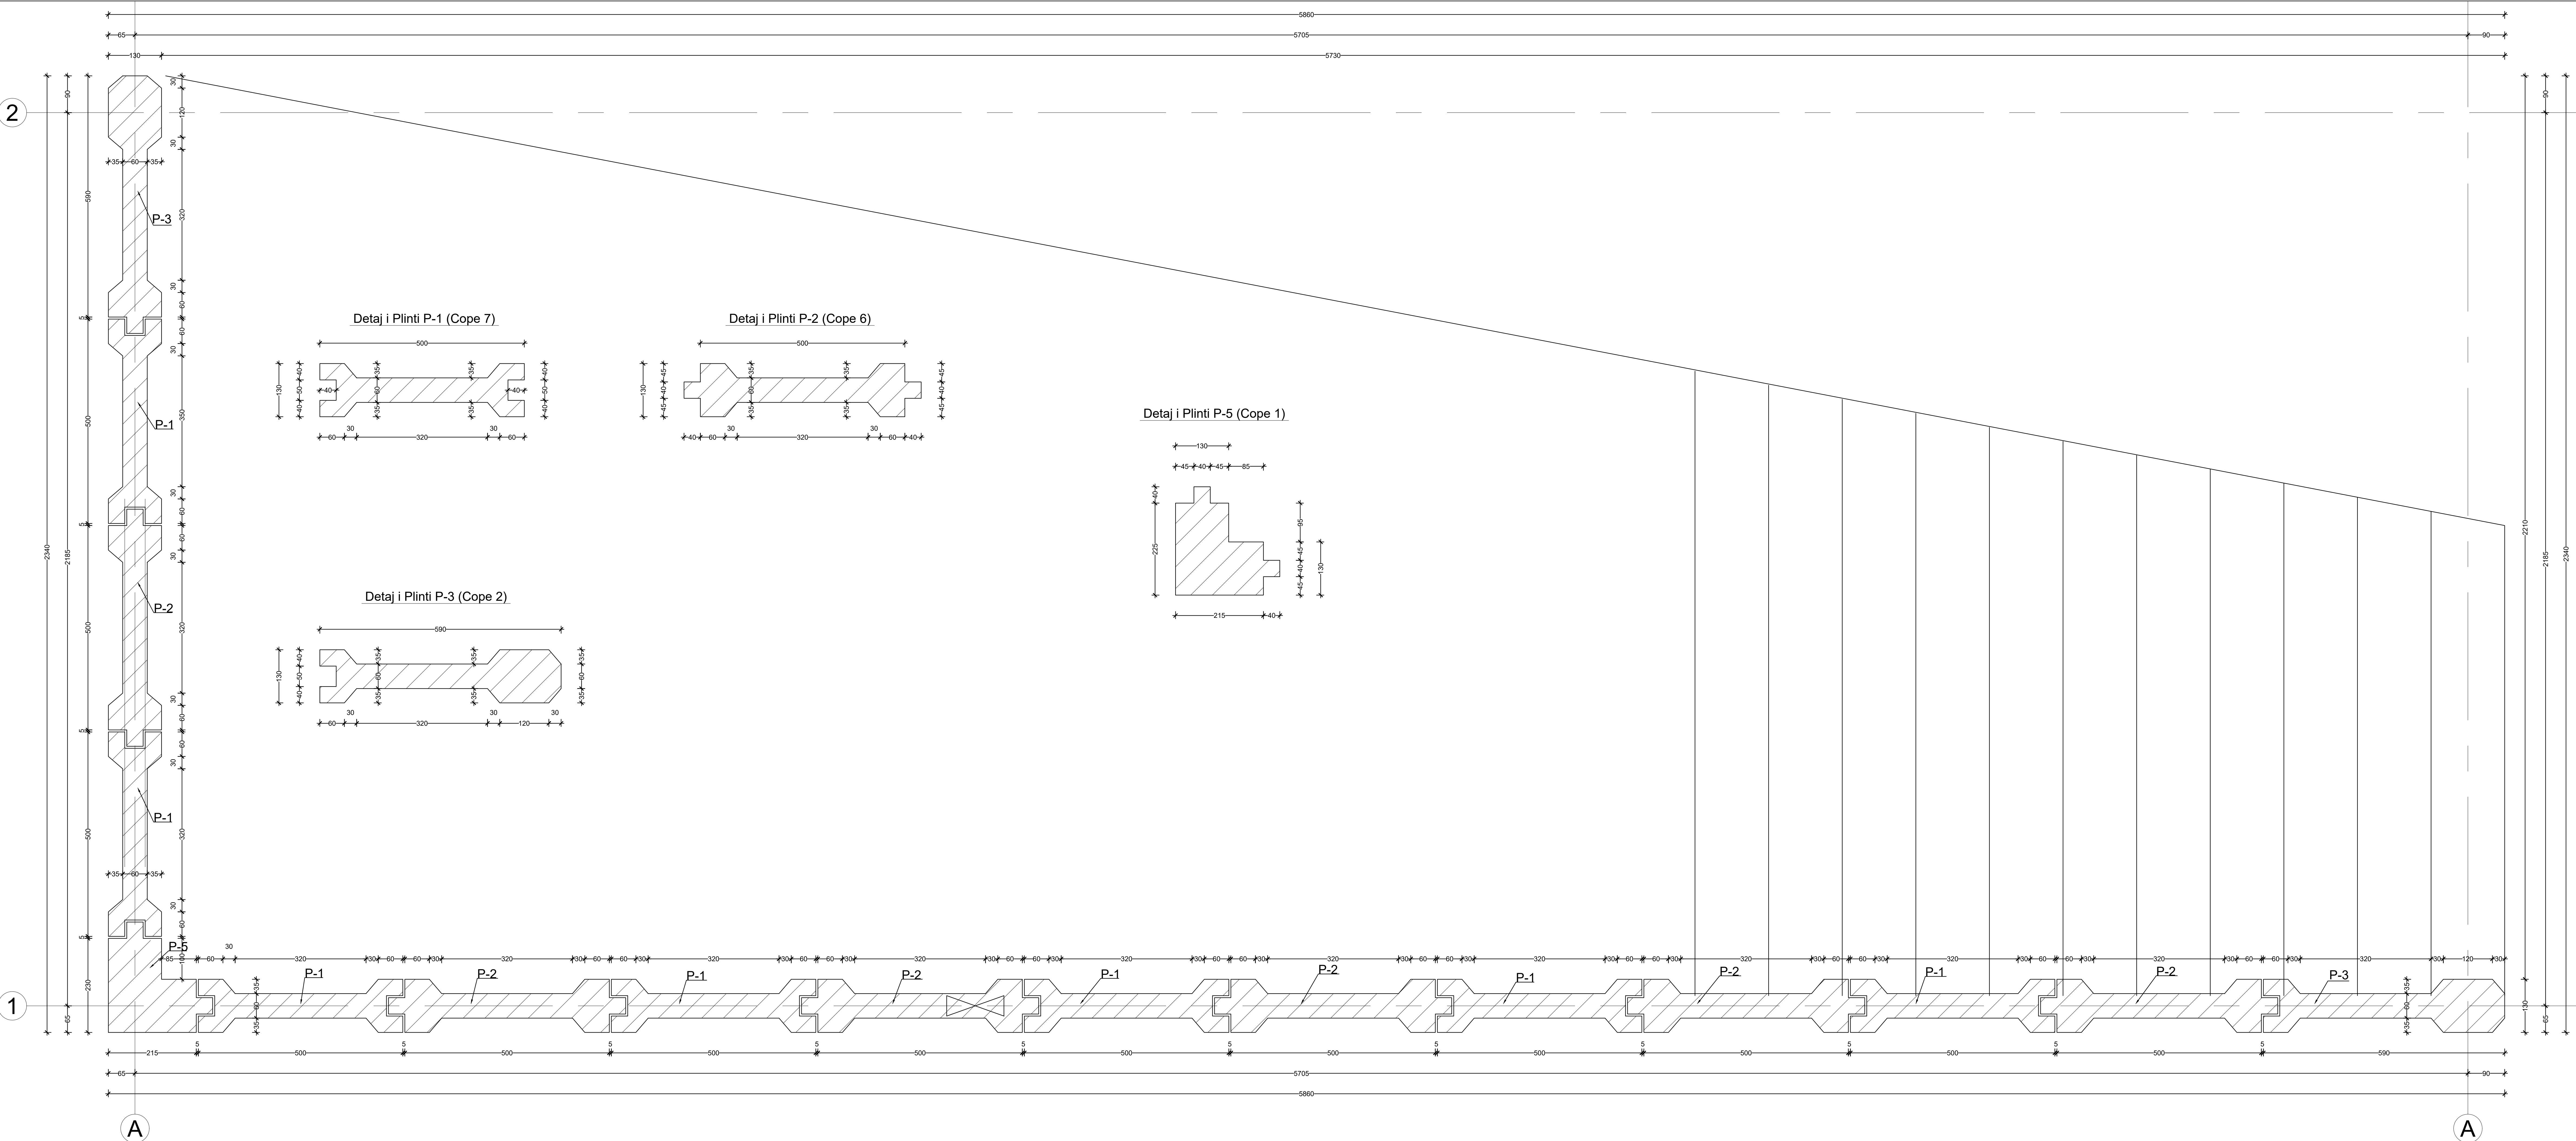
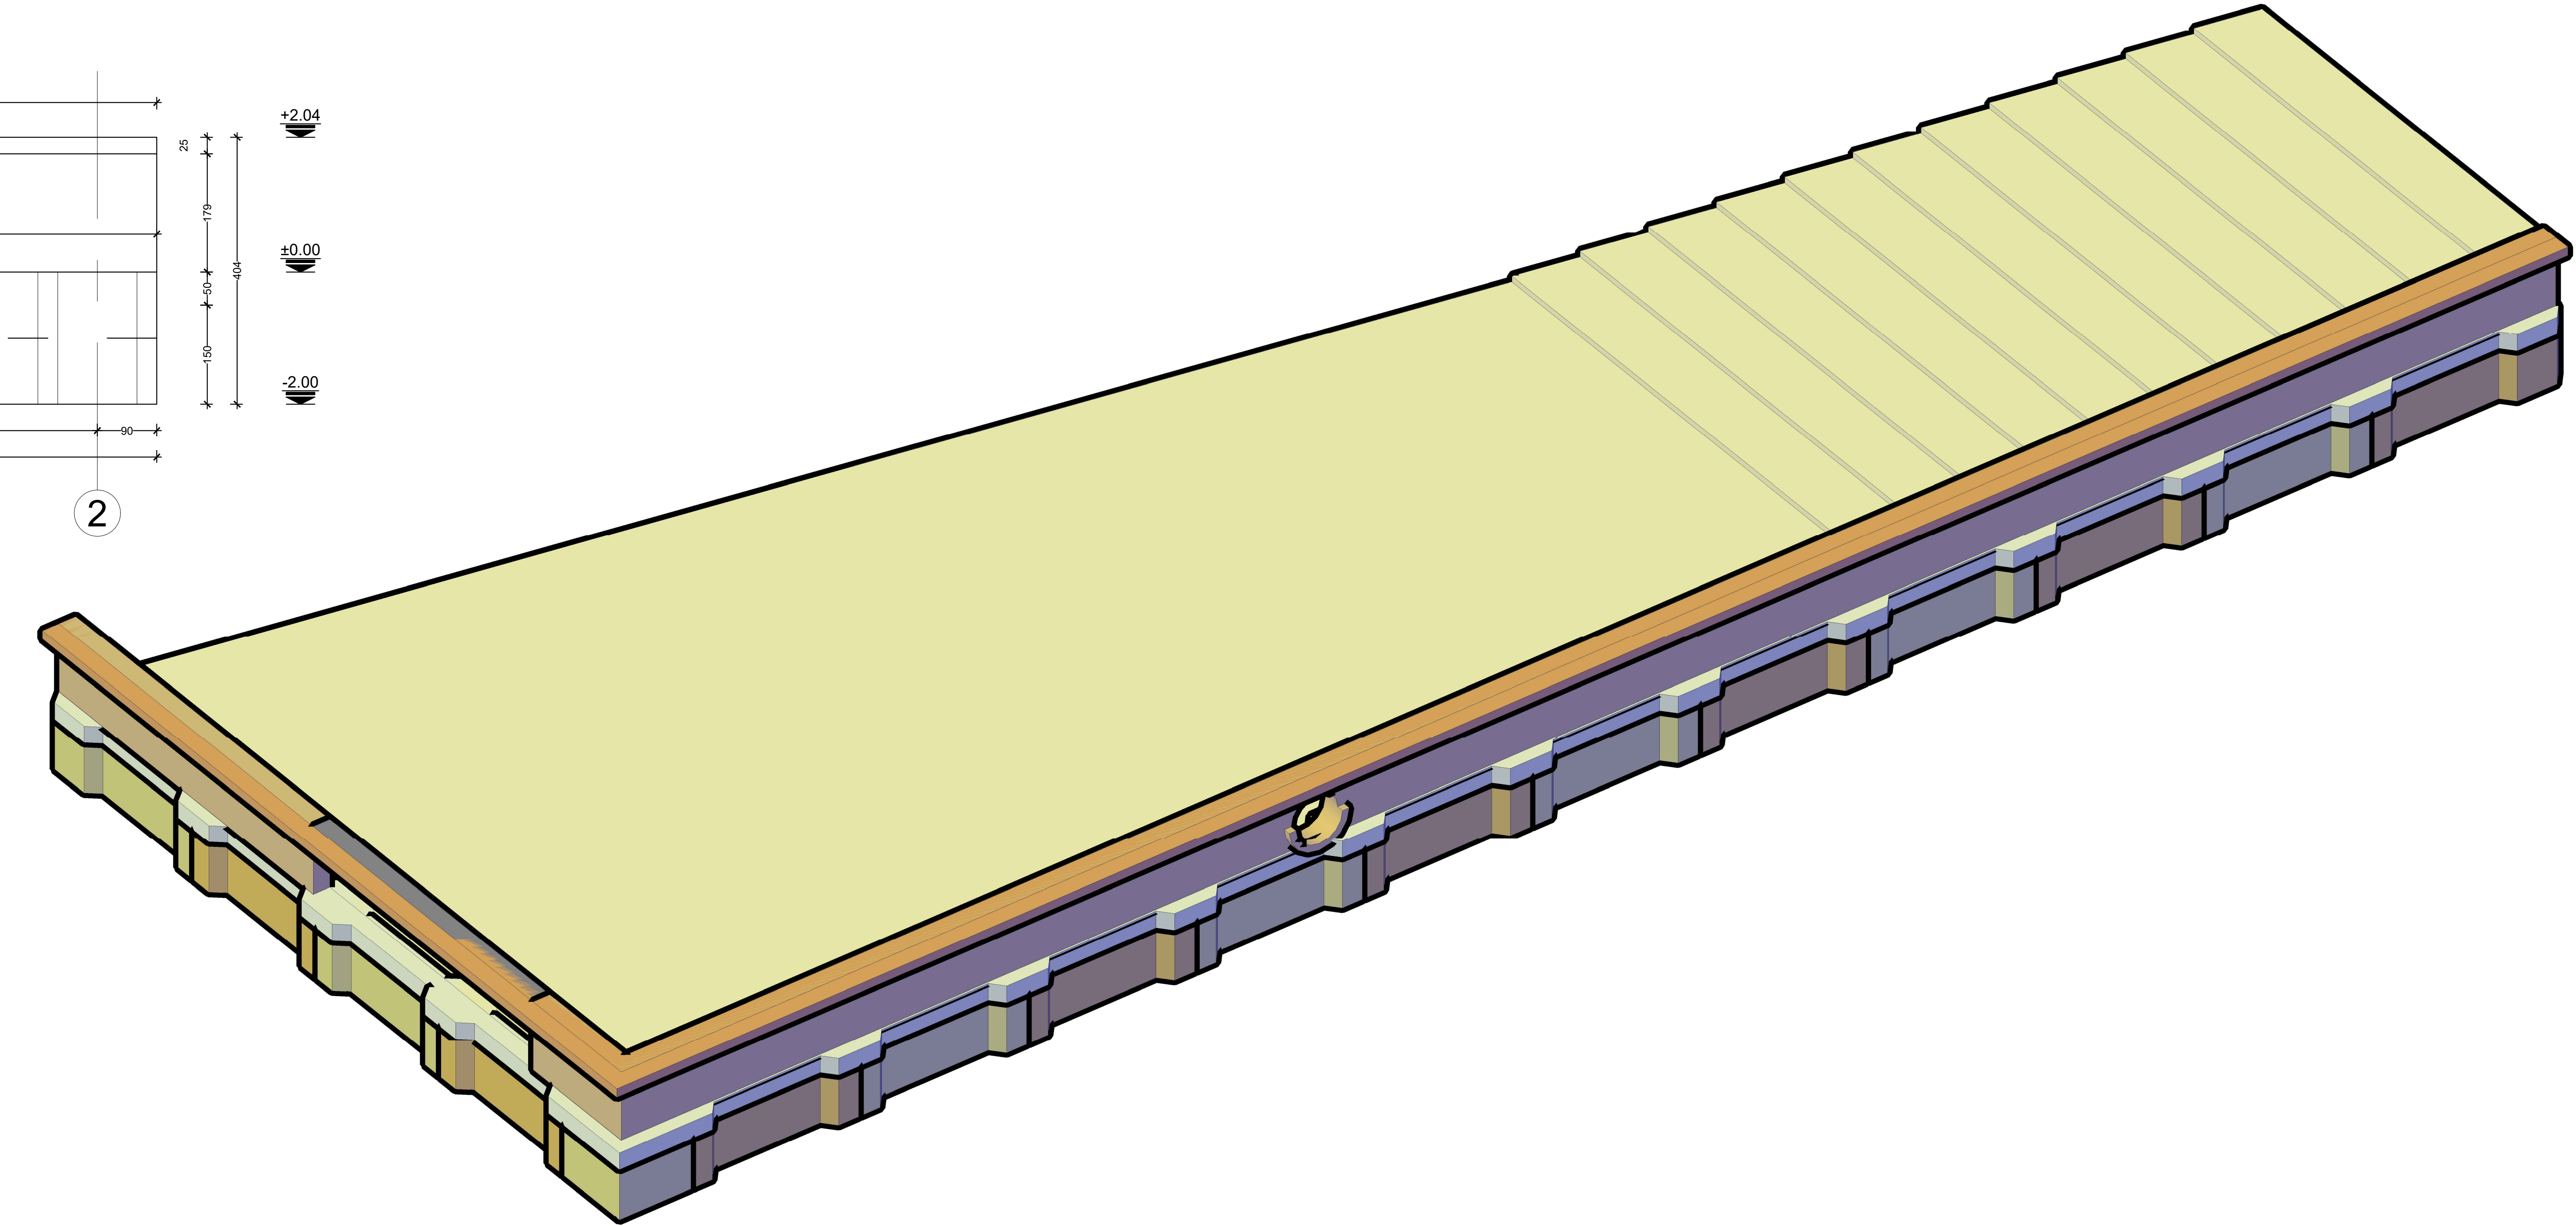
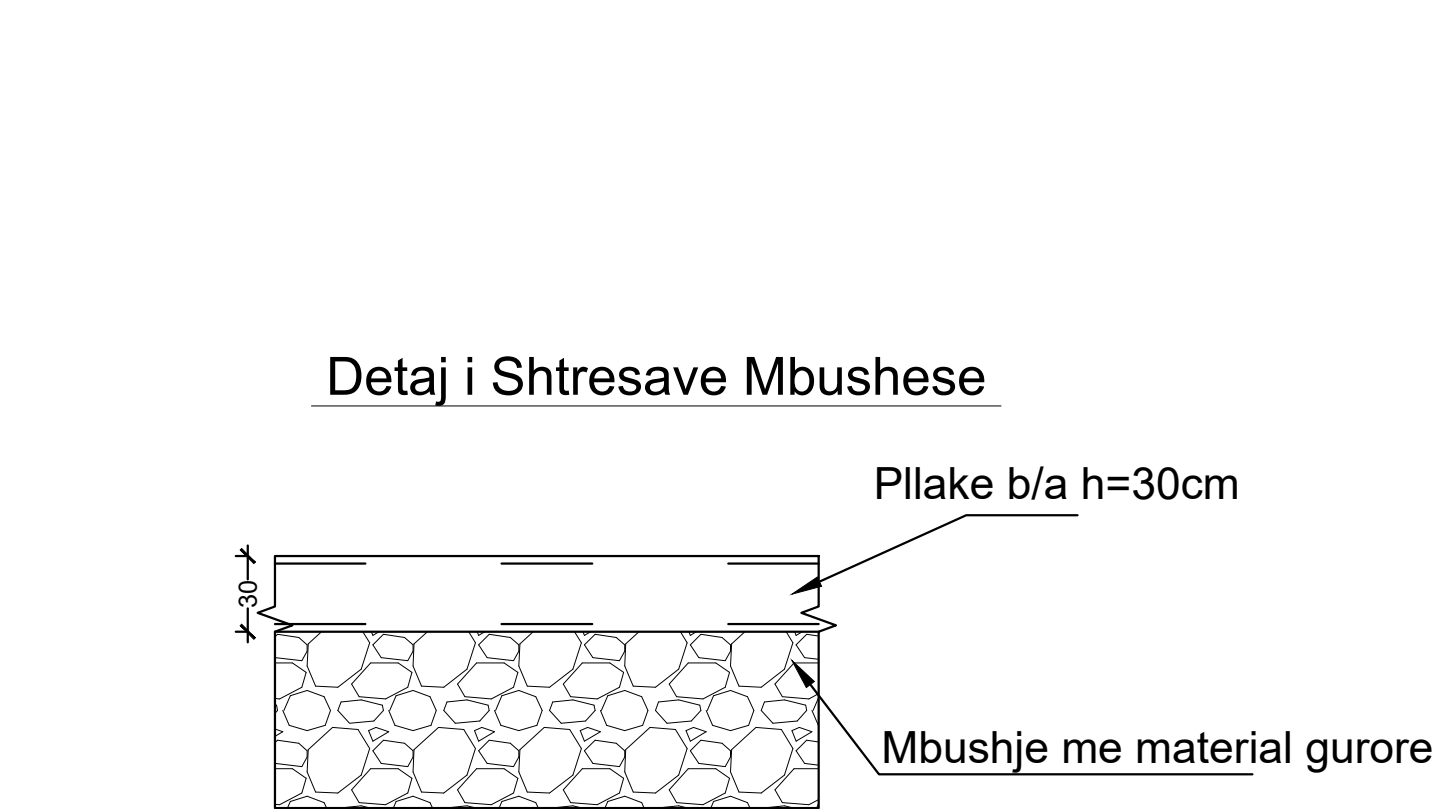


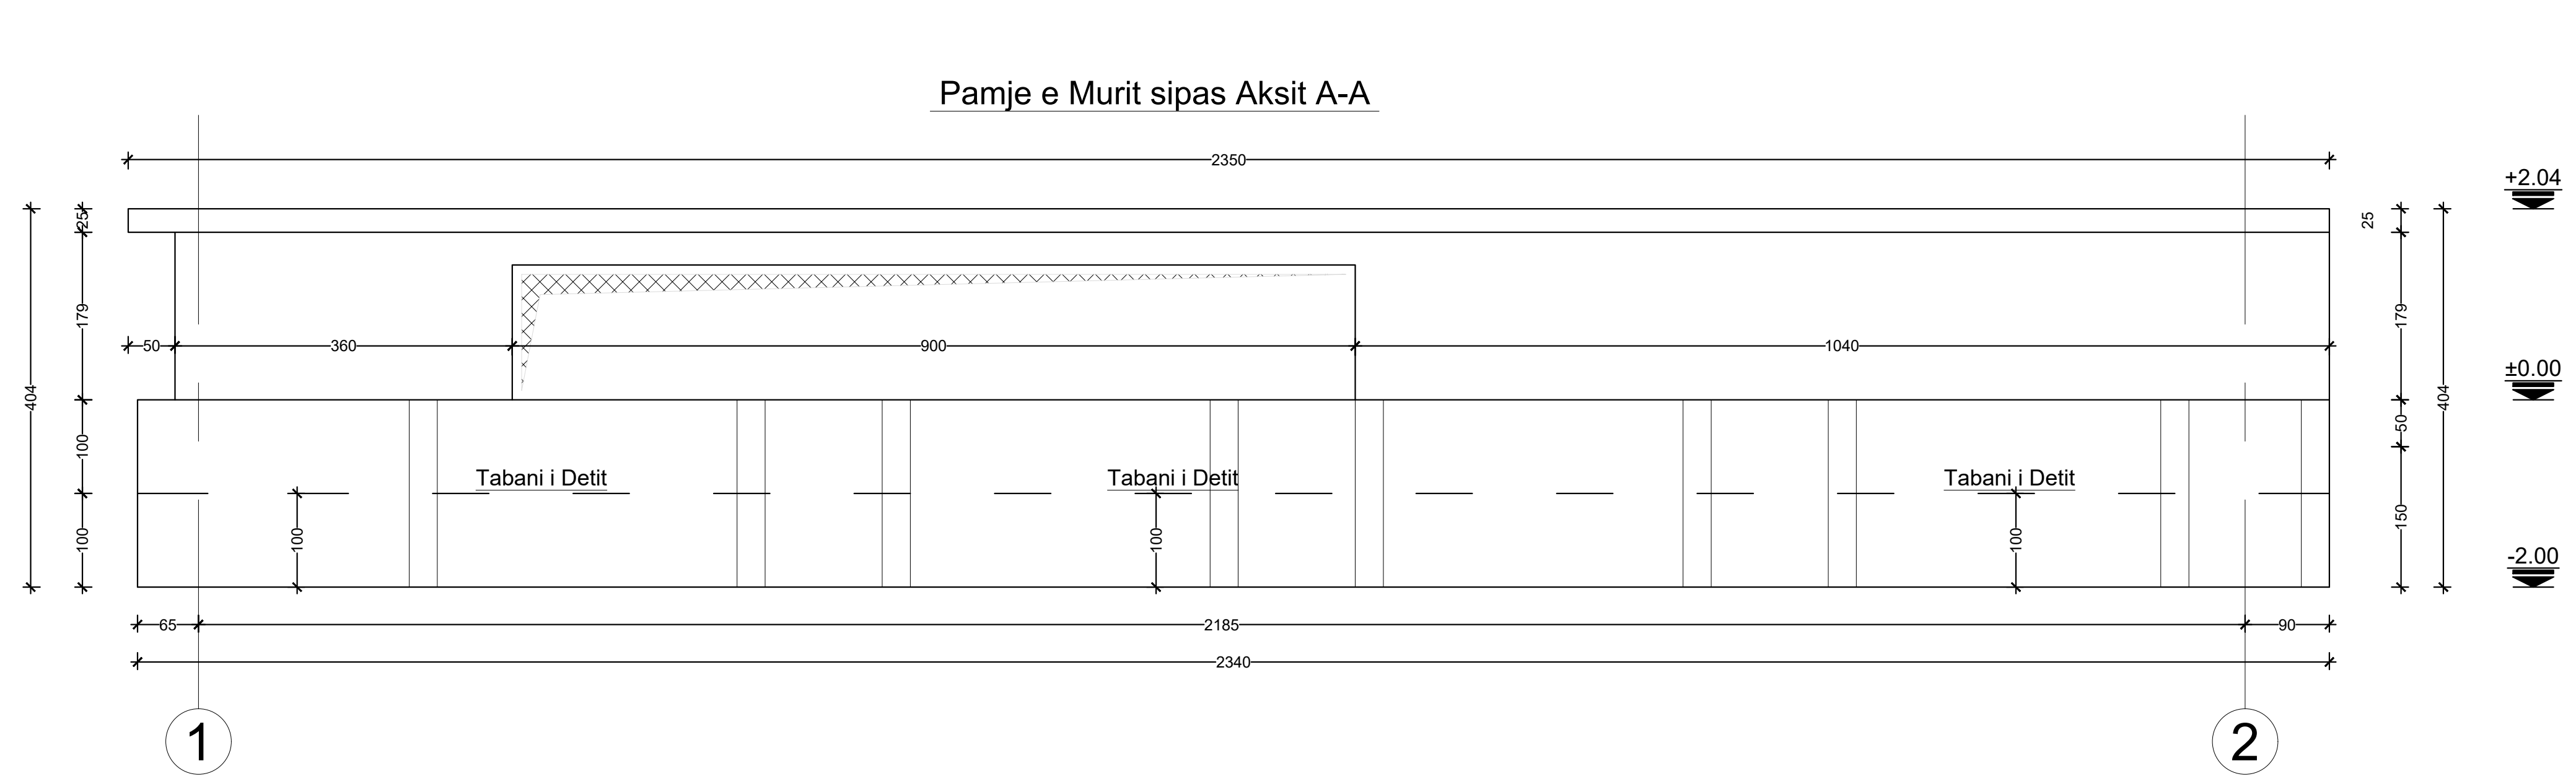

Legenda:			
Shenime:			
Betoni C30/37, antisulfatik+shtesa antilageshtie			
Celiku S500			
Shtresat mbrojtese ne elemente:			
Themel - c=7 cm			
Mure - c=5 cm			
Trare - c=5 cm			
SHERBIME PROJEKTIMI PER RIGJENERIMIN URBAN TE SHETITORES BREGDETARE QENDRORE TE VLORES, SHESHIT TE FLAMURIT DHE PORTIT			
Faza	Projekt Zbatimi	Klient:	Fond Shqiptar i Zhvillimit
XDGA		Firma:	Levar dhe aprovar
International Studio Studio Ndihmuesore			
iRI		Firma:	Levar dhe aprovar
Local Address Office Studio Lumen Architecture New York			
PIRO KOKALARI		Firma:	Levar dhe aprovar
Structural Engineer Technical Engineer			
LUAN MURTAJ		Firma:	Levar dhe aprovar
Structural Engineer Technical Engineer			
HYDROENERGY		Firma:	Levar dhe aprovar
MEP Engineering Mechanical Hydro Energy, Water Data			
Eurotest		Firma:	Levar dhe aprovar
Technical Engineer Inspector Survey Data			
ALL DIMENSIONS HAVE TO BE VERIFIED BY THE CONTRACTOR ON THE CONSTRUCTION SITE. IMPORTANT: These drawings are property of ER. Reproduction without written permission of ER is prohibited. The drawings are the property of ER. Reproduction without written permission of ER is prohibited.			
disiplina		numri i Rreth:	Sheshi i zhytur - Plani i Themelit
K		18	
faza:	data:	shkalla:	format:
PZ	Qershor 2020	1:50	2000 x 594 mm

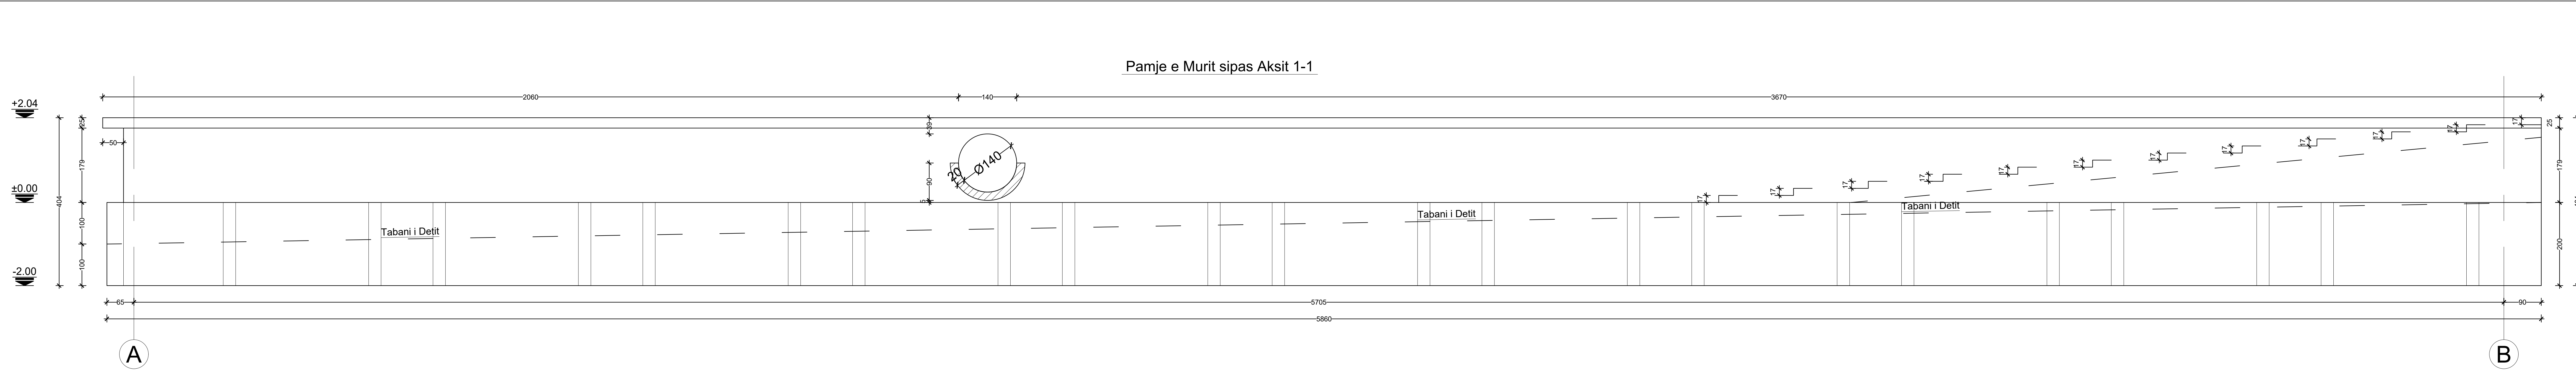

Armiri - specifikime					
mark	forma dhe permasat [cm]	Ø	lg [m]	n [pcs.]	lgm [m]
Detaj Armiri Plinti P-1 (7 pcs.)					
1		16	2.75	294	808.50
2		16	2.35	308	723.80
3		14	5.28	98	517.44
4		12	2.08	196	407.68
5		14	2.49	196	488.04
6		10	0.67	273	182.91
7		24	2.49	14	34.86
Detaj Armiri Plinti P-2 (6 pcs.)					
1		16	2.75	300	825.00
2		16	2.35	252	592.20
3		14	6.08	84	510.72
4		12	4.16	84	349.44
5		14	2.52	84	211.68

Armiri - specifikime					
mark	forma dhe permasat [cm]	Ø	lg [m]	n [pcs.]	lgm [m]
Detaj Armiri Plinti P-3 (2 pcs.)					
1		16	2.75	92	253.00
2		16	2.35	88	206.80
3		14	6.58	28	184.24
4		12	2.08	28	58.24
6		12	5.63	14	78.82
Detaj Armiri Plinti P-4 (2 pcs.)					
1		16	2.75	92	253.00
2		16	2.35	88	206.80
3		14	6.58	28	184.24
4		12	2.08	28	58.24
6		12	5.63	14	78.82
Detaj Armiri Plinti P-5 (1 pcs.)					
1		10	0.67	594	397.98
7		24	2.49	12	29.88

Armiri - specifikime					
mark	forma dhe permasat [cm]	Ø	lg [m]	n [pcs.]	lgm [m]
Detaj Armiri Plinti P-5 (1 pcs.)					
1		10	0.67	594	397.98
7		24	2.49	12	29.88
Detaj Armiri Plinti P-6 (2 pcs.)					
1		16	2.75	92	253.00
2		16	2.35	88	206.80
3		14	6.58	28	184.24
4		12	2.08	28	58.24
6		12	5.63	14	78.82
7		24	2.49	4	9.96
8		10	0.67	18	12.06
9		12	4.18	14	58.52
10		14	2.49	28	69.72

Armiri - specifikime					
mark	forma dhe permasat [cm]	Ø	lg [m]	n [pcs.]	lgm [m]
Detaj Armiri Plinti P-6 (2 pcs.)					
1		12	6.90	7	48.30
2		12	6.60	7	46.20
3		14	2.52	14	35.28
4		12	6.14	7	42.98
5		12	5.82	14	81.48
6		16	2.75	43	118.25
7		16	2.35	28	65.80
9		24	2.49	8	19.92
Detaj Armiri Br (Var x 50) & Muri b/a t=50cm (1 pcs.)					
1		14	12.00	215	2580.00
2		14	2.97	800	2376.00
3		14	3.94	105	413.70
4		10	1.86	410	762.60

Legenda:

Shtresat mbrojtëse ne elemente:
Themel - c=7 cm
Mure - c=5 cm
Trare - c=5 cm

Sherime:

Betoni C30/37, antisulfatik+shtesa antilageshtie
Celiku S500

SHERBIME PROJEKTIMI
PER RIGJENERIMIN URBAN TE SHETITORES BREGDETARE
QENDRORE TE VLORES, SHESHIT TE FLAMURIT DHE PORTIT

Faza Projekt Zbatimi Klient: Fond Shqiptar i Zhvillimit

XDGA Firma: Levar dhe aprovar

International Studio
Studio Architecture
New York

iRI N 6544 Firma: Levar dhe aprovar

Local Architecture Office
Studio Urban Architecture
New York

PIRO KOKALARI K 0305/1 Firma: Levar dhe aprovar

Structural Engineer
Architectural Engineer

LUAN MURTAJ K 1248/3 Firma: Levar dhe aprovar

Structural Engineer
Architectural Engineer

HYDROENERGY N 5820 / 3 Firma: Levar dhe aprovar

MEP Engineering
Hydro-Mechanical
Kosovo, Albania, Kopa Dada

Eurotest N 6700/1 Firma: Levar dhe aprovar

Technical Engineer
Inspector Category
General Safety

disiplina numri i Relies:
K 20 Sheshi i zhytur - Pamje te Mureve & Aksometria e Stukures

faza: data: shkalja: formati:
PZ Qershor 2020 1:50 2000 x 594 mm

