



PLANIMETRIA E RRUGES,SHKALLA 1:500

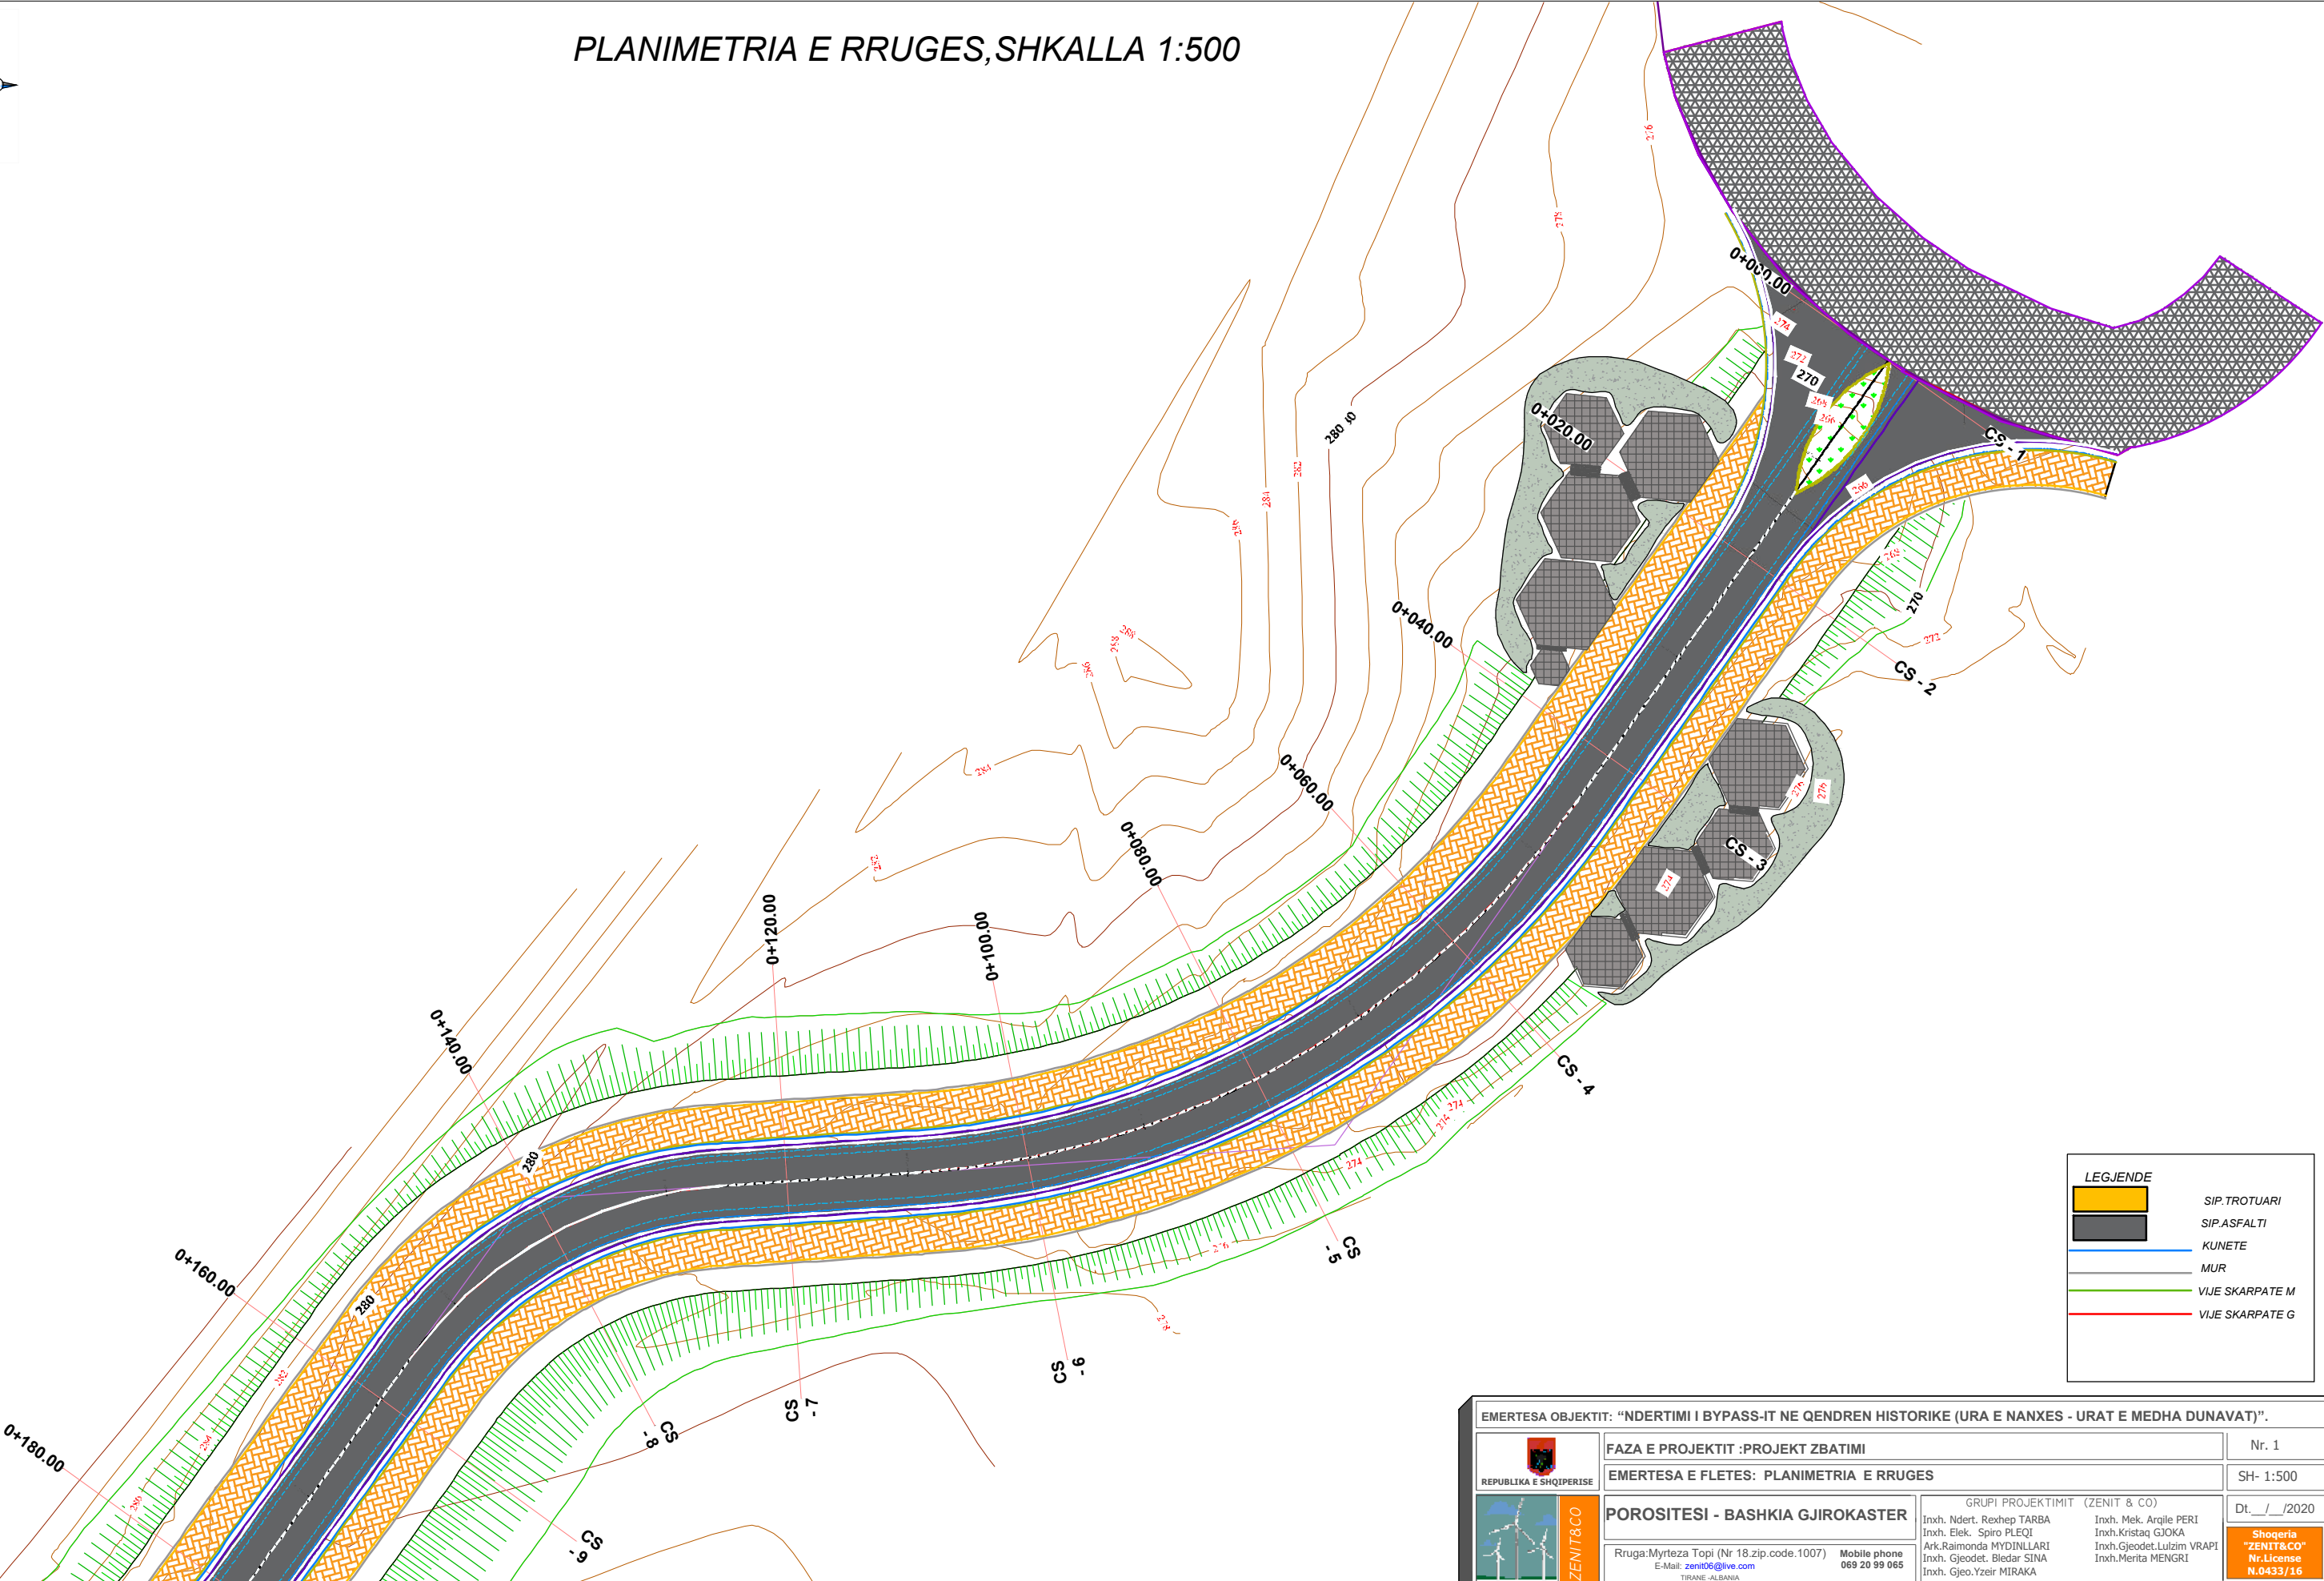


LEGJENDE	
	SIP.TROTUARI
	SIP.ASFALTI
	KUNETE
	MUR
	VIJE SKARPATE M
	VIJE SKARPATE G

EMERTESA OBJEKTIT: "NDERTIMI I BYPASS-IT NE QENDREN HISTORIKE (URA E NANCES - URAT E MEDHA DUNAVAT)".		Nr. 1
	FAZA E PROJEKTIT :PROJEKT ZBATIMI	SH- 1:500
REPUBLIKA E SHQIPERISE	EMERTESA E FLETES: PLANIMETRIA E RRUGES	Dt. __/__/2020
	POROSITESI - BASHKIA GJIROKASTER	GRUPI PROJEKTIMIT (ZENIT & CO)
	Rruga:Myrteza Topi (Nr 18.zip.code.1007) E-Mail: zenit06@live.com TIRANE -ALBANIA	Inxh. Ndert. Rexhep TARBA Inxh. Elek. Spiro PLEQI Ark.Raimonda MYDINLLARI Inxh. Gjeodet. Bledar SINA Inxh. Gjeo.Yzeir MIRAKA
		Inxh. Mek. Argile PERI Inxh.Kristaq GJOKA Inxh.Gjeodet.Lulzim VRAPI Inxh.Merita MENGRI
		Shoqeria "ZENIT&CO" Nr.License N.0433/16

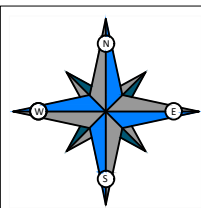


PLANIMETRIA E RRUGES,SHKALLA 1:500

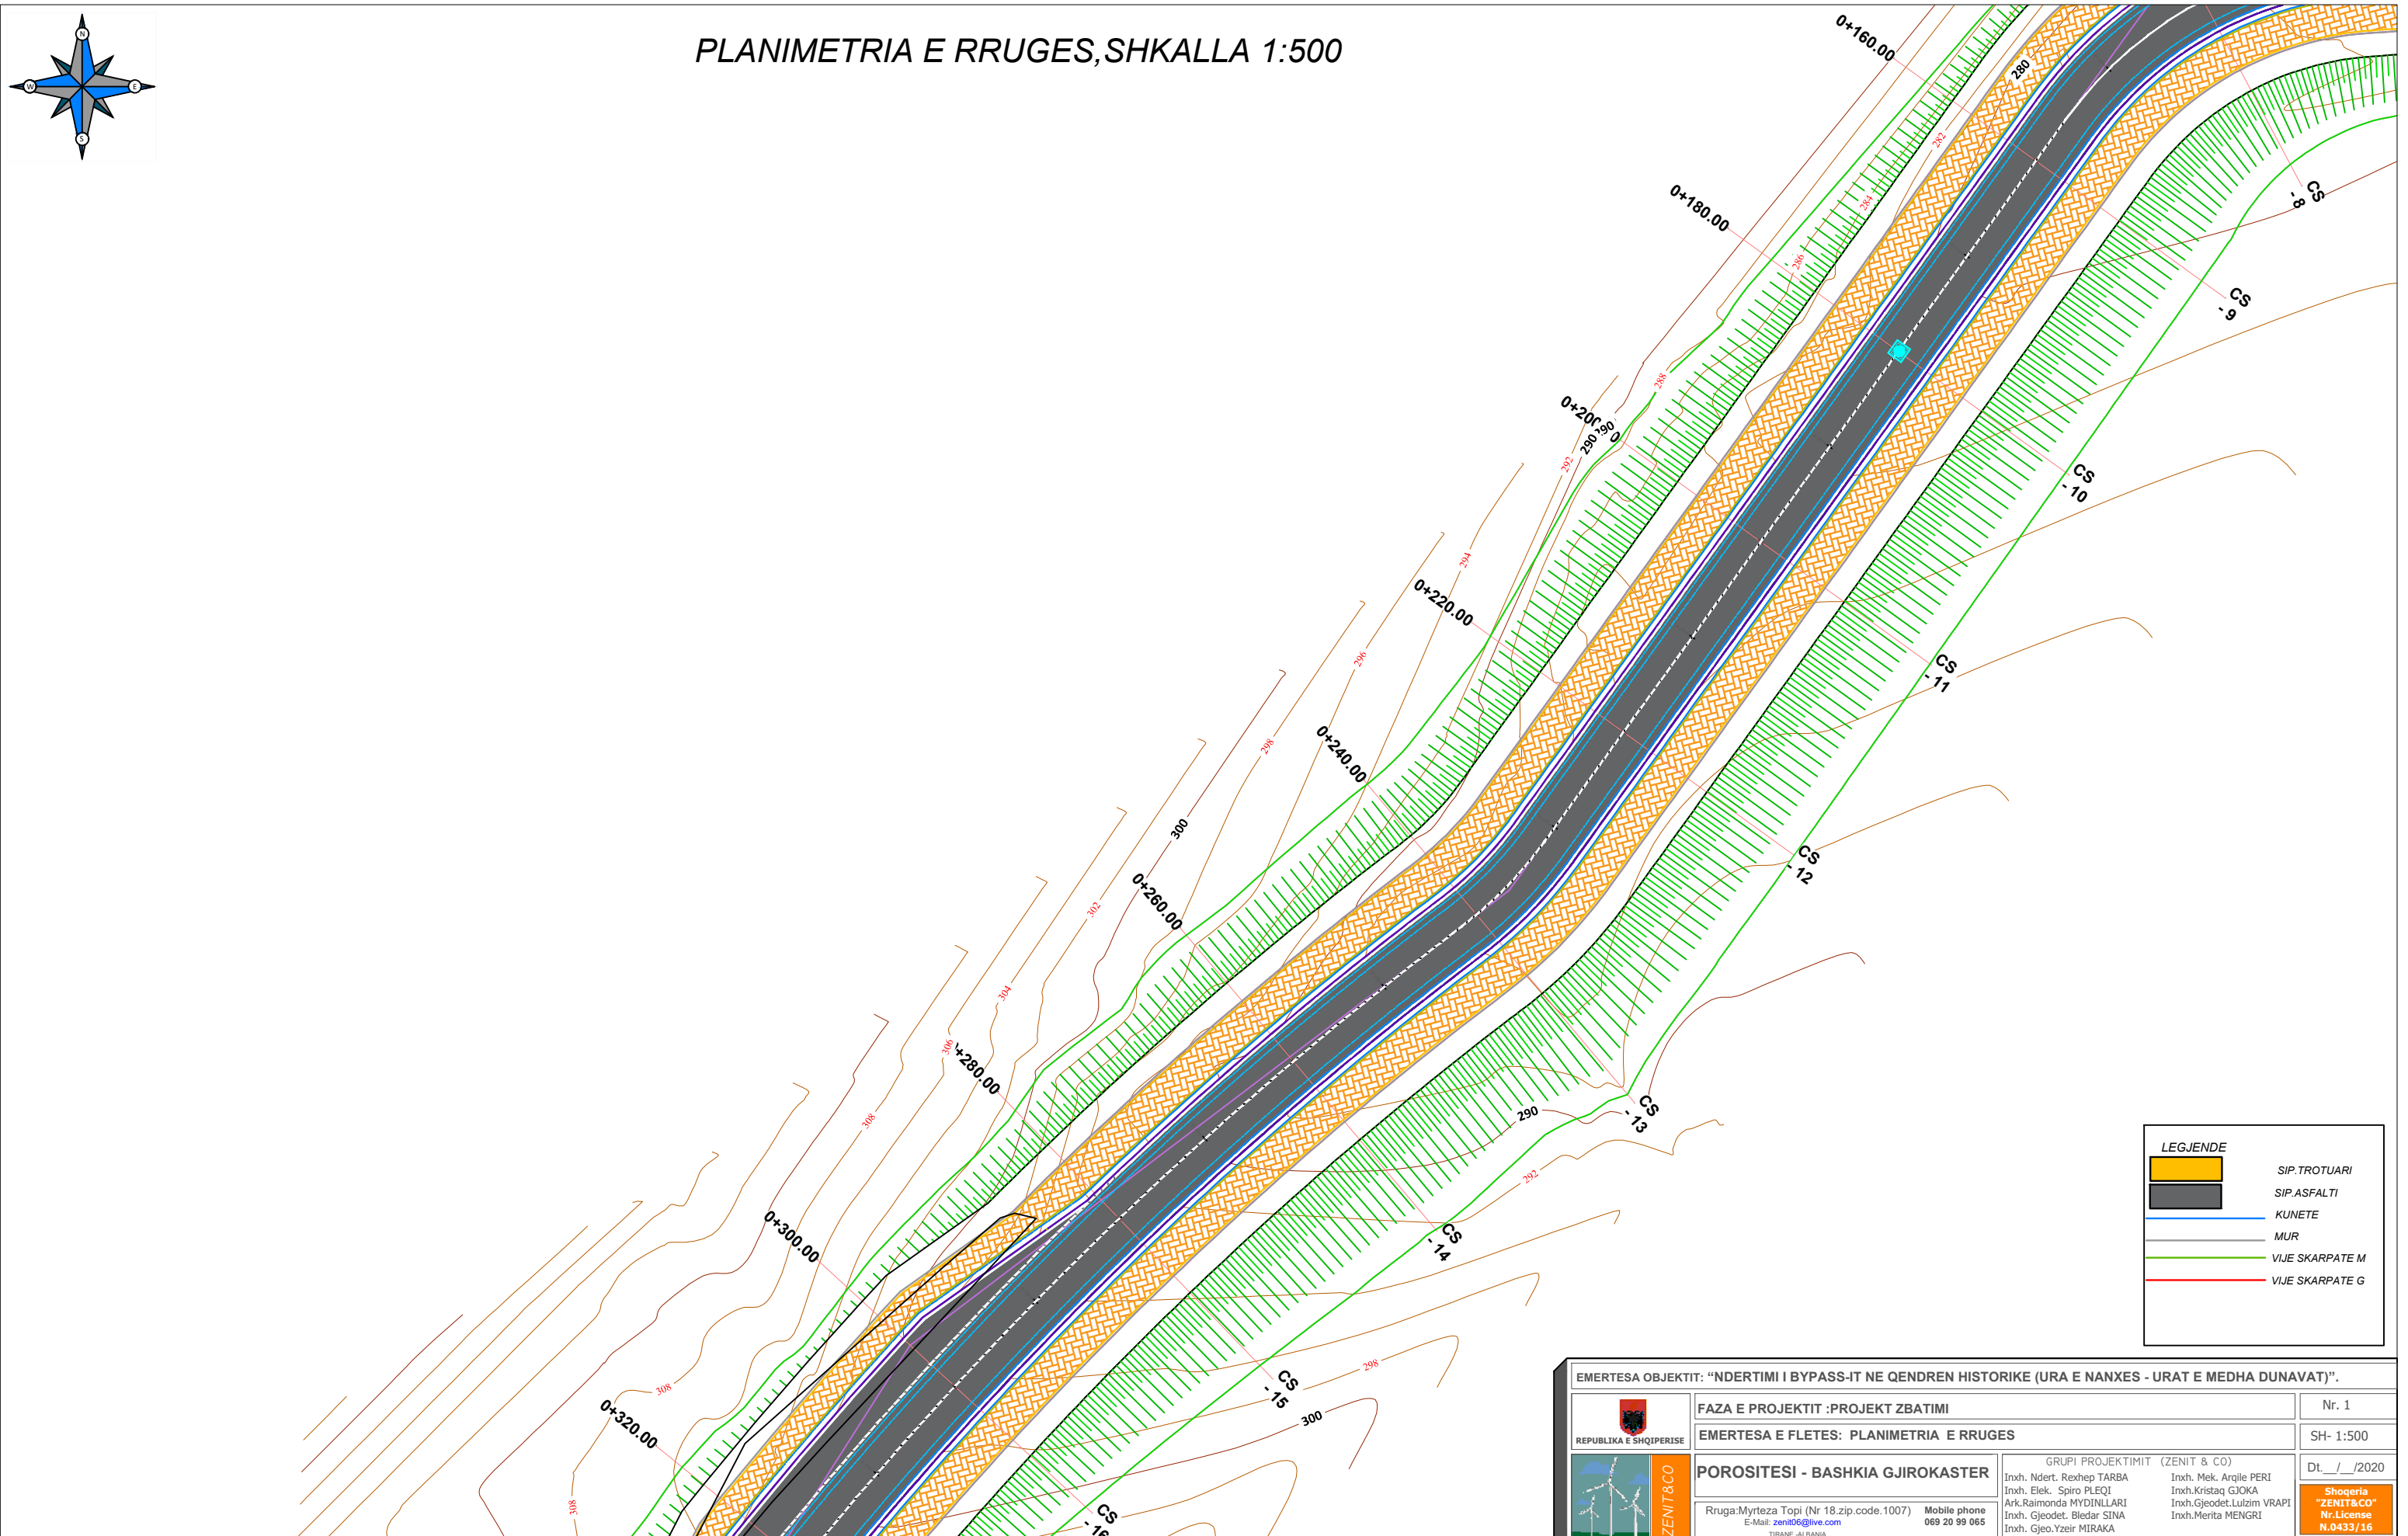

LEGJENDE	
	SIP.TROTUARI
	SIP.ASFALTI
	KUNETE
	MUR
	VIJE SKARPATE M
	VIJE SKARPATE G

EMERTESA OBJEKTIT: “NDERITIMI I BYPASS-IT NE QENDREN HISTORIKE (URA E NANXES - URAT E MEDHA DUNAVAT)”.			
 REPUBLIKA E SHQIPERISE	FAZA E PROJEKTIT :PROJEKT ZBATIMI		Nr. 1
	EMERTESA E FLETES: PLANIMETRIA E RRUGES		SH- 1:500
	POROSITESI - BASHKIA GJIROKASTER		Dt. __/__/2020
	Rruga:Myrteza Topi (Nr 18.zip.code.1007) Mobile phone 069 20 99 065 E-Mail: zenit06@live.com TIRANE -ALBANIA		GRUPI PROJEKTIMIT (ZENIT & CO) Inxh. Ndert. Rexhep TARBA Inxh. Elek. Spiro PLEQI Ark.Raimonda MYDINLLARI Inxh. Gjeodet. Bledar SINA Inxh. Gjeo.Yzeir MIRAKA Inxh. Mek. Arqile PERI Inxh.Kristaq GJOKA Inxh.Gjeodet.Lulzim VRAPI Inxh.Merita MENGRI Shoqeria "ZENIT&CO" Nr.License N.0433/16

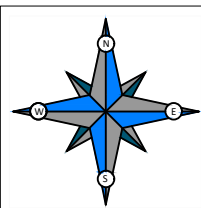


PLANIMETRIA E RRUGES, SHKALLA 1:500

Rruge kalimi per kembesore
e sistemuar me shtrese betoni, 10cm


Rruge kalimi per kembesore
e sistemuar me shtrese betoni, 10cm

LEGJENDE	
	SIP. TROTUARI
	SIP. ASFALTI
	KUNETE
	MUR
	VIJE SKARPATE M
	VIJE SKARPATE G

EMERTESA OBJEKTIT: “NDERTIMI I BYPASS-IT NE QENDREN HISTORIKE (URA E NANXES - URAT E MEDHA DUNAVAT)”.				
 REPUBLIKA E SHQIPERISE	FAZA E PROJEKTIT :PROJEKT ZBATIMI			Nr. 1
	EMERTESA E FLETES: PLANIMETRIA E RRUGES			SH- 1:500
	POROSITESI - BASHKIA GJIROKASTER			Dt. _/ _/ 2020
	GRUPI PROJEKTIMIT (ZENIT & CO)			Shoqeria “ZENIT&CO” Nr.License N.0433/16
	Rruga:Myrteza Topi (Nr 18.zip.code.1007) E-Mail: zenit06@live.com Mobile phone 069 20 99 065			
Inxh. Ndert. Rexhep TARBA Inxh. Elek. Spiro PLEQI Ark.Raimonda MYDINLLARI Inxh. Gjeodet. Bledar SINA Inxh. Gjeo.Yzeir MIRAKA Inxh. Mek. Argjile PERI Inxh.Kristaq GJOKA Inxh.Gjeodet.Lulzim VRAPË Inxh.Merita MENGRI				

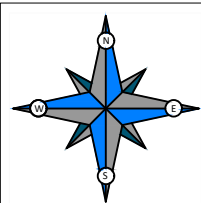


PLANIMETRIA E RRUGES, SHKALLA 1:500

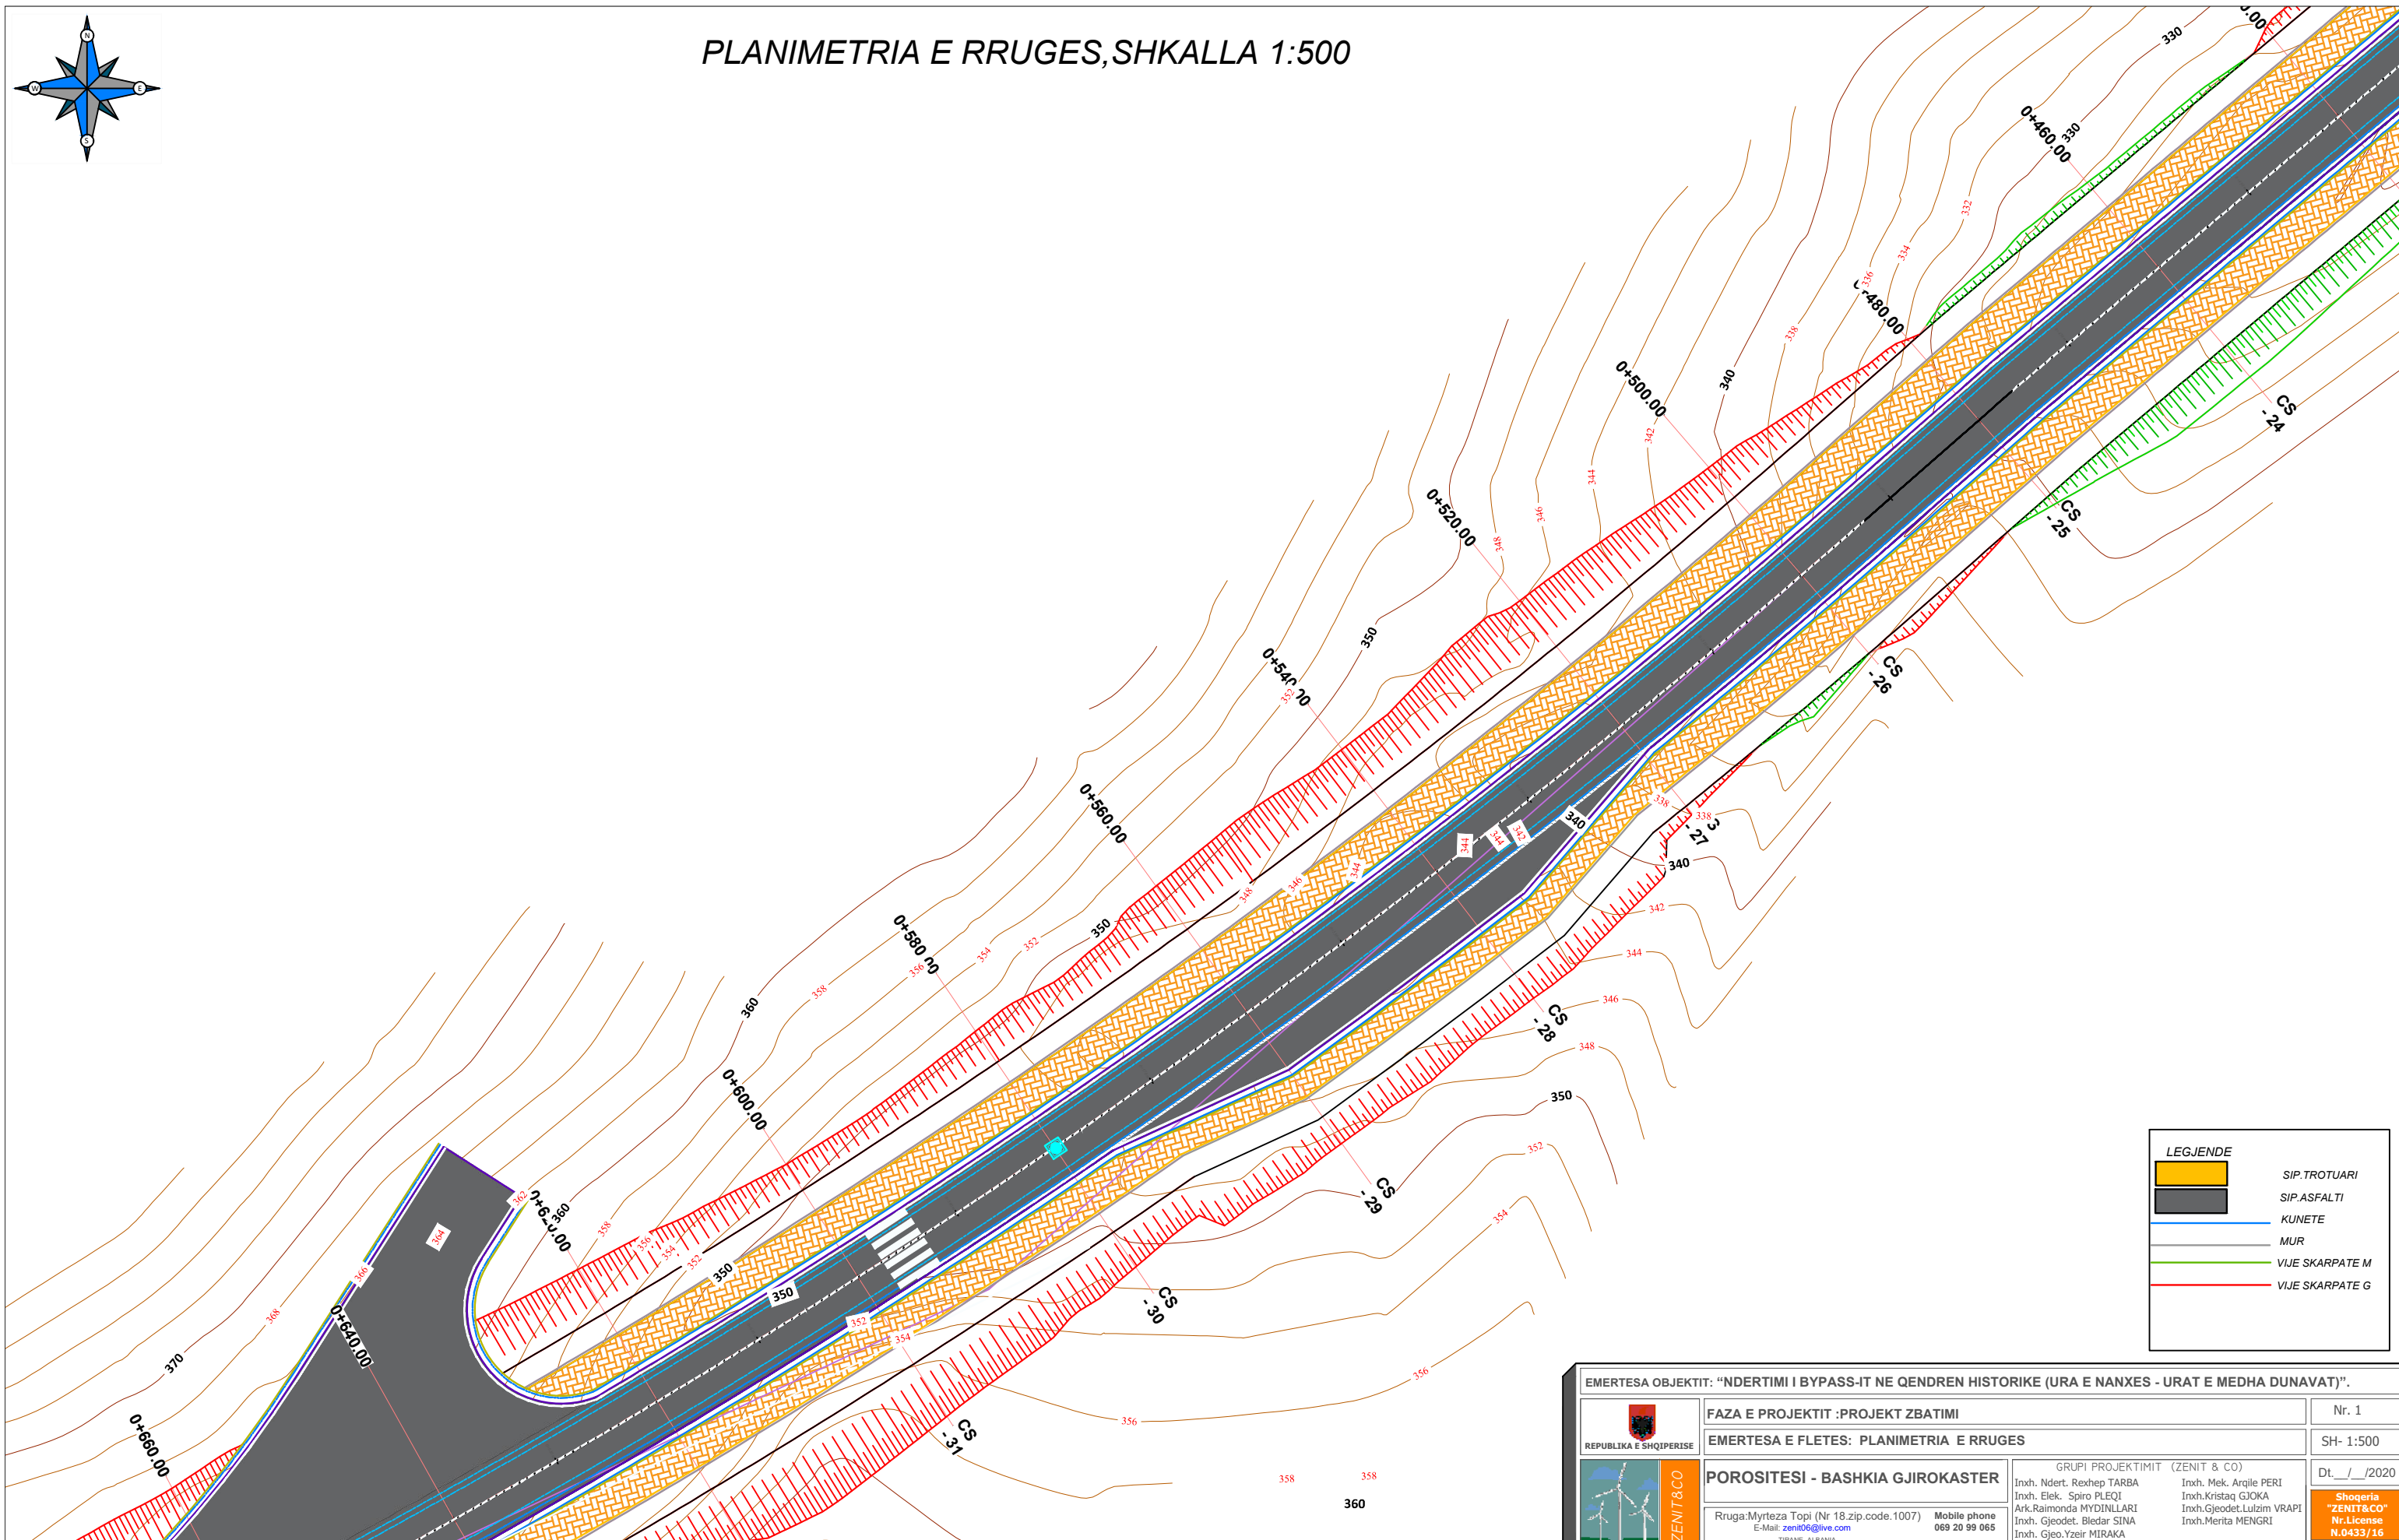


LEGJENDE	
	SIP. TROTUARI
	SIP. ASFALTI
	KUNETE
	MUR
	VIJE SKARPATE M
	VIJE SKARPATE G

EMERTESA OBJEKTIT: "NDERITIMI I BYPASS-IT NE QENDREN HISTORIKE (URA E NANCES - URAT E MEDHA DUNAVAT)".			Nr. 1
FAZA E PROJEKTIT :PROJEKT ZBATIMI			SH- 1:500
EMERTESA E FLETES: PLANIMETRIA E RRUGES			Dt. __/__/2020
POROSITESI - BASHKIA GJIROKASTER		GRUPI PROJEKTIMIT (ZENIT & CO)	
Rruga: Myrteza Topi (Nr 18.zip.code.1007) E-Mail: zenit06@live.com TIRANE, ALBANIA		Inxh. Ndert. Rexhep TARBA Inxh. Elek. Spiro PLEQI Ark. Raimonda MYDINLLARI Inxh. Gjeodet. Bledar SINA Inxh. Gjeo. Yzeir MIRAKA	
Mobile phone 069 20 99 065		Inxh. Mek. Argjile PERI Inxh. Kristaq GJOKA Inxh. Gjeodet. Luizim VRAPI Inxh. Merita MENGRI	
ZENIT&CO		Shoqeria "ZENIT&CO" Nr. License N.0433/16	

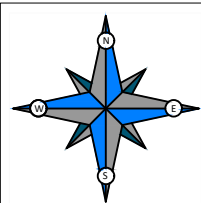


PLANIMETRIA E RRUGES, SHKALLA 1:500

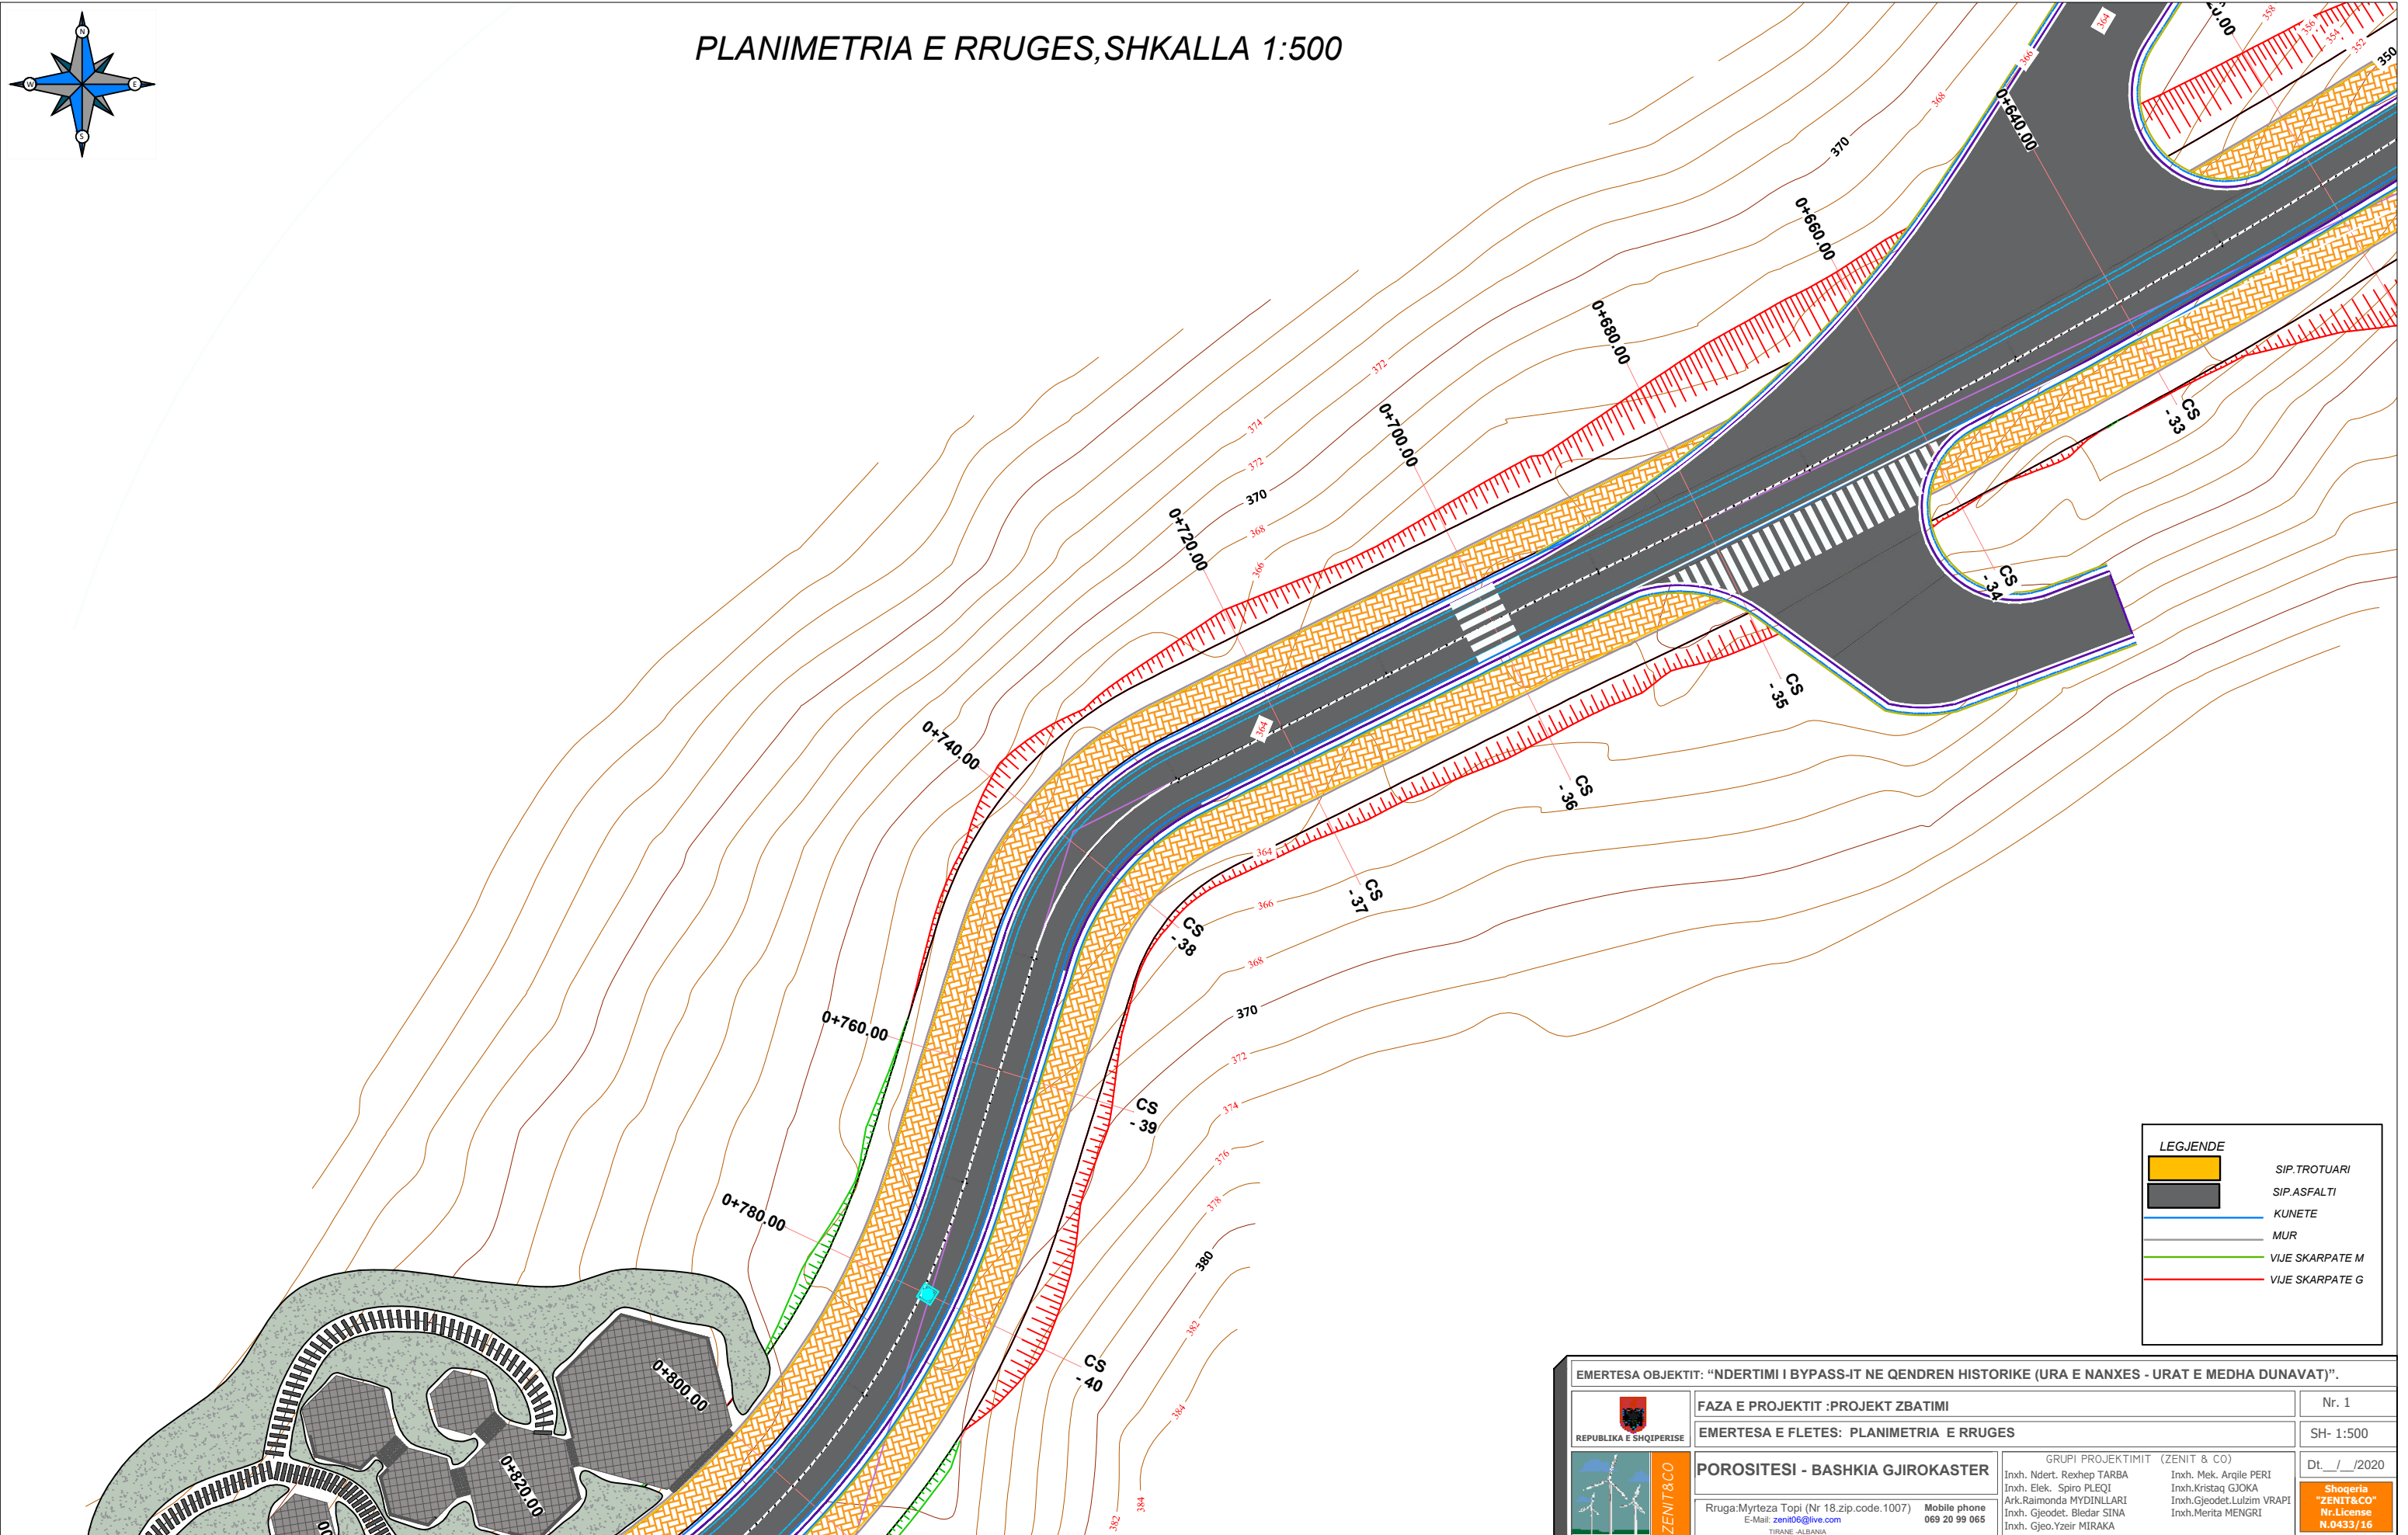


LEGJENDE	
	SIP. TROTUARI
	SIP. ASFALTI
	KUNETE
	MUR
	VIJE SKARPATE M
	VIJE SKARPATE G

EMERTESA OBJEKTIT: "NDERTIMI I BYPASS-IT NE QENDREN HISTORIKE (URA E NANXES - URAT E MEDHA DUNAVAT)".		
 REPUBLIKA E SHQIPERISE	FAZA E PROJEKTIT :PROJEKT ZBATIMI	Nr. 1
	EMERTESA E FLETES: PLANIMETRIA E RRUGES	SH- 1:500
	POROSITESI - BASHKIA GJIROKASTER	Dt. __/__/2020
	Rruga: Myrteza Topi (Nr 18.zip.code.1007) E-Mail: zenit06@live.com TIRANE, ALBANIA	GRUPI PROJEKTIMIT (ZENIT & CO) Inxh. Ndert. Rexhep TARBA Inxh. Elek. Spiro PLEQI Ark. Raimonda MYDINLLARI Inxh. Gjeodet. Bledar SINA Inxh. Gjeo. Yzeir MIRAKA Inxh. Mek. Argjile PERI Inxh. Kristaq GJOKA Inxh. Gjeodet. Lulzim VRAPI Inxh. Merita MENGRI

Shoqeria
"ZENIT&CO"
Nr. License
N.0433/16

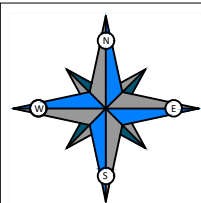

PLANIMETRIA E RRUGES,SHKALLA 1:500

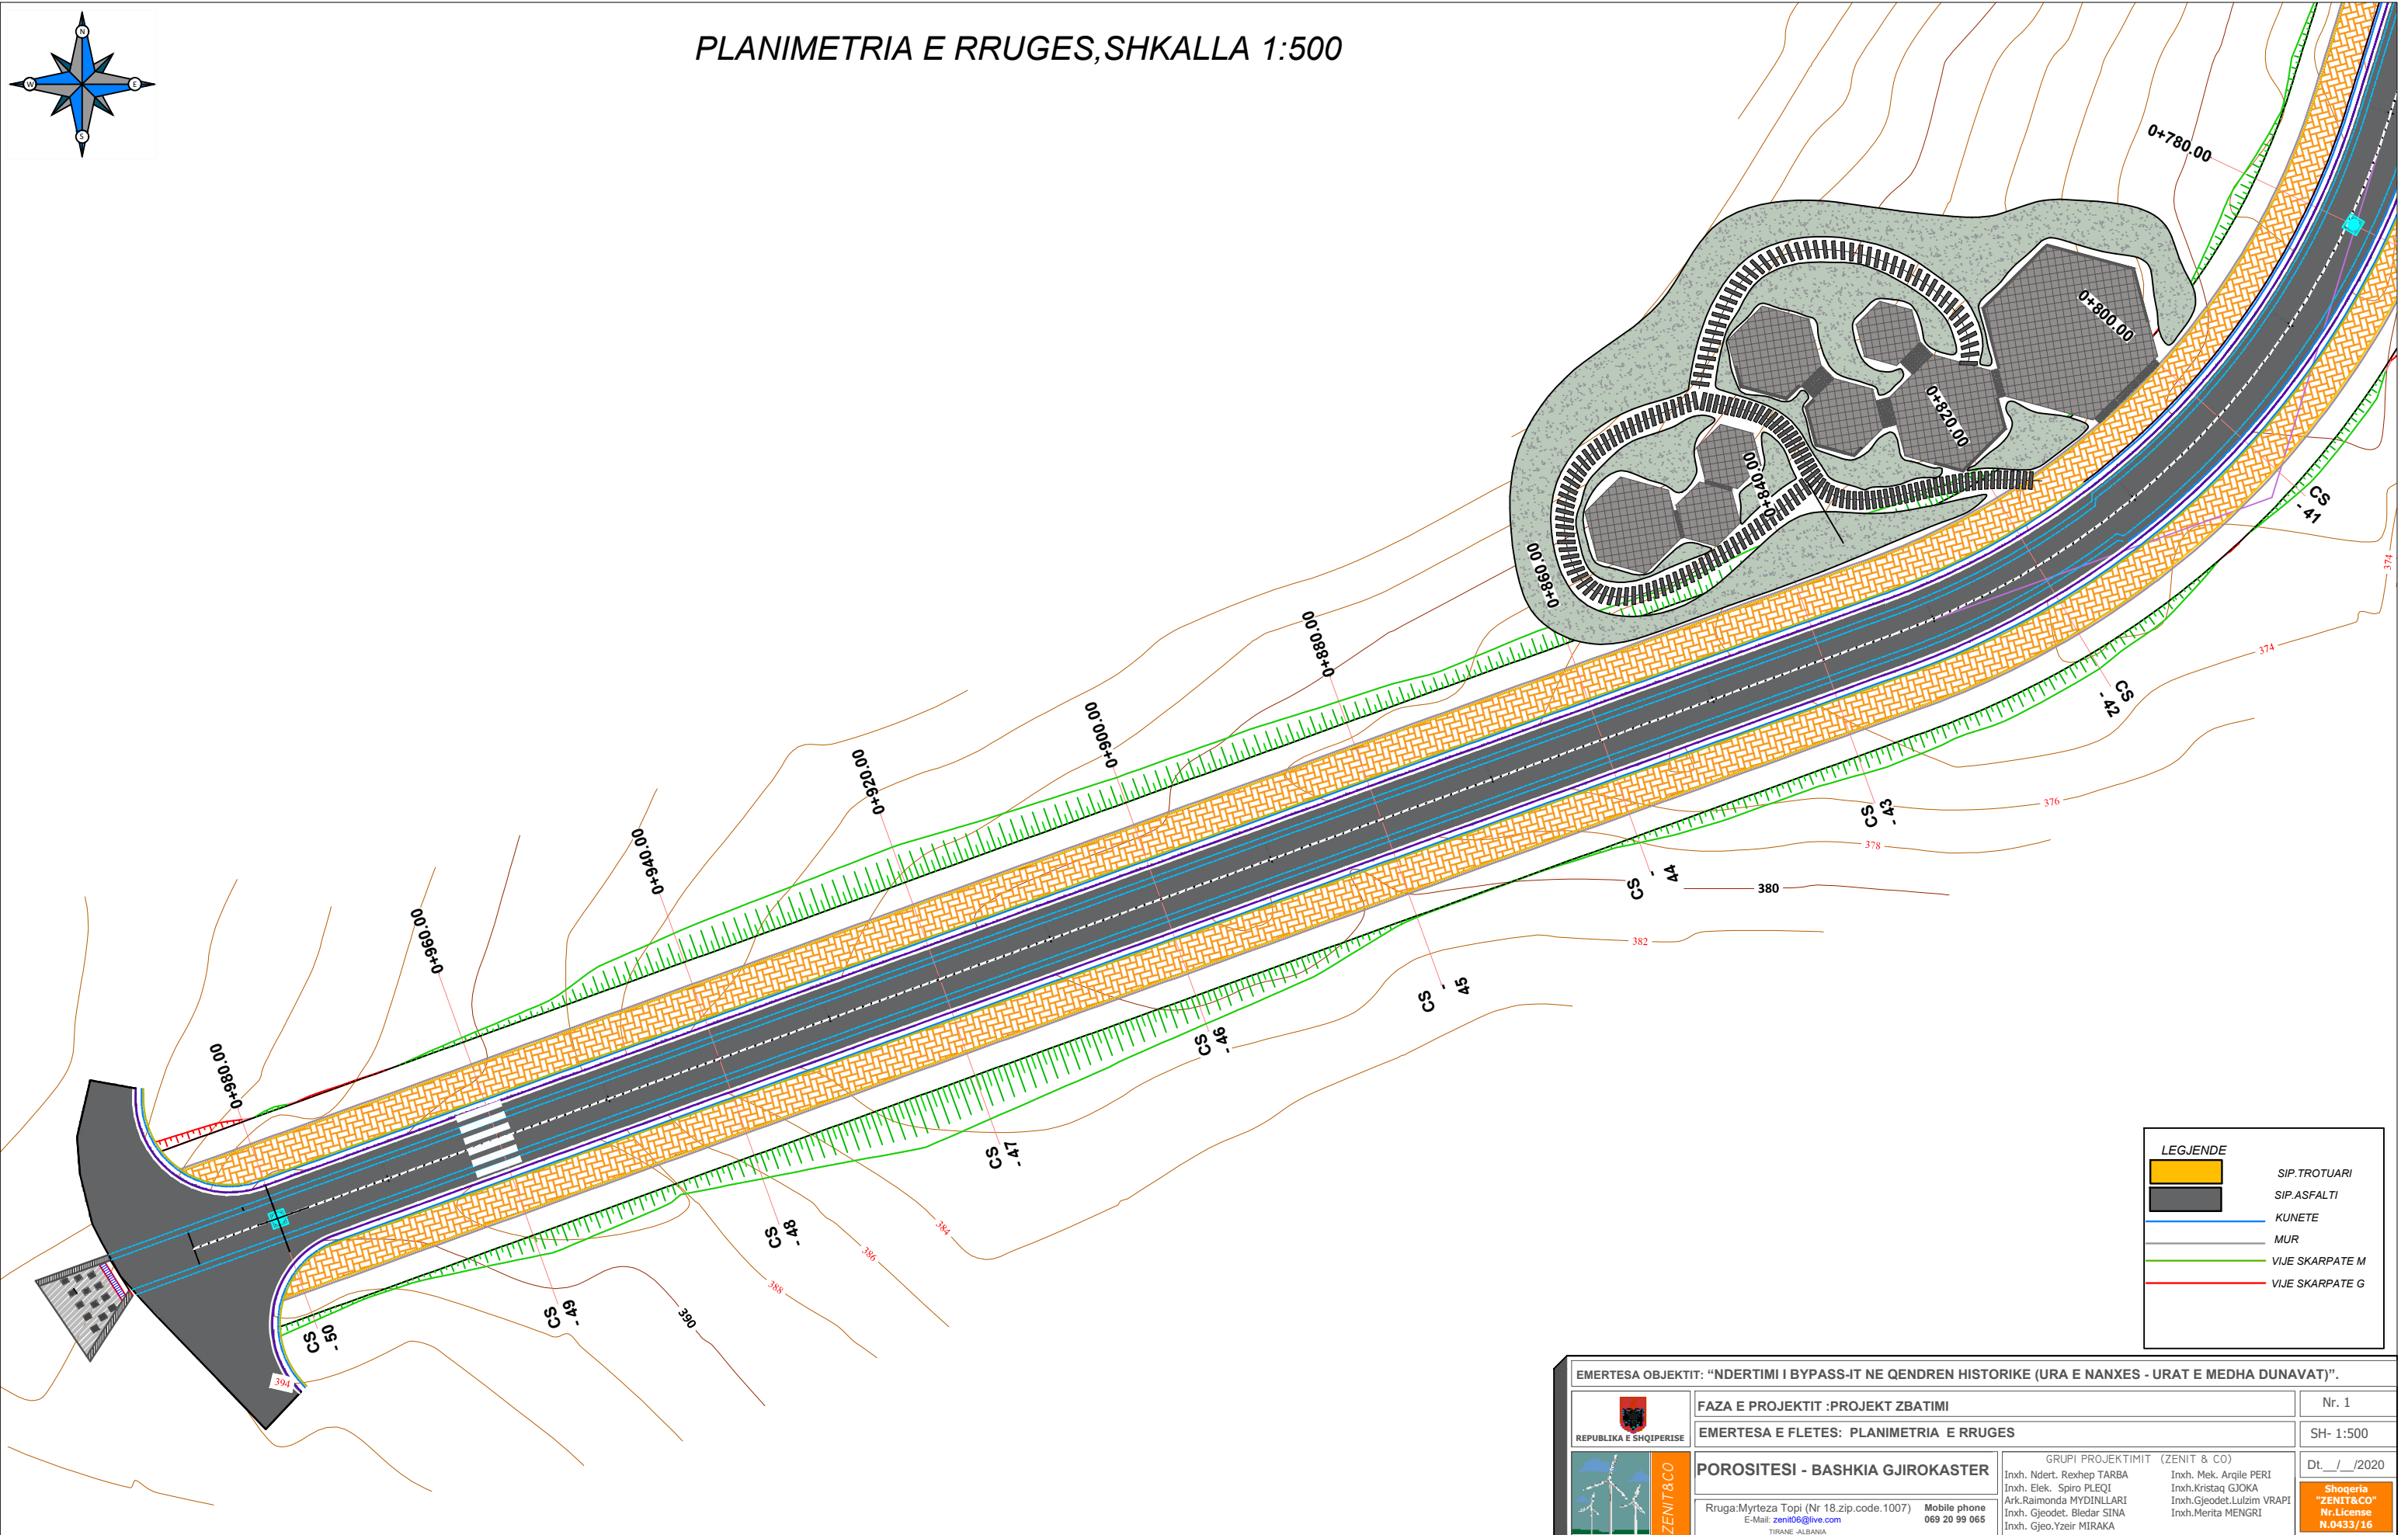

LEGJENDE	
	SIP.TROTUARI
	SIP.ASFALTI
	KUNETE
	MUR
	VIJE SKARPATE M
	VIJE SKARPATE G

EMERTESA OBJEKTIT: "NDERTIMI I BYPASS-IT NE QENDREN HISTORIKE (URA E NANXES - URAT E MEDHA DUNAVAT)".		
	FAZA E PROJEKTIT :PROJEKT ZBATIMI	Nr. 1
	EMERTESA E FLETES: PLANIMETRIA E RRUGES	SH- 1:500
	POROSITESI - BASHKIA GJIROKASTER	Dt. __/__/2020
	GRUPI PROJEKTIMIT (ZENIT & CO)	
	Inxh. Ndert. Rexhep TARBA Inxh. Elek. Spiro PLEQI Ark.Raimonda MYDINLLARI Inxh. Gjeodet. Bledar SINA Inxh. Gjeo.Yzeir MIRAKA	
Rruga:Myrteza Topi (Nr 18.zip.code.1007) E-Mail: zenit06@live.com TIRANE, ALBANIA	Mobile phone 069 20 99 065	
	Inxh. Mek. Arqile PERI Inxh.Kristaq GJOKA Inxh.Gjeodet.Lulzim VRAPI Inxh.Merita MENGRI	
	Shoqeria "ZENIT&CO" Nr.License N.0433/16	