




CROSS SECTION  
Road Nr.10-Recreational Park - Prog.: 0+000.00

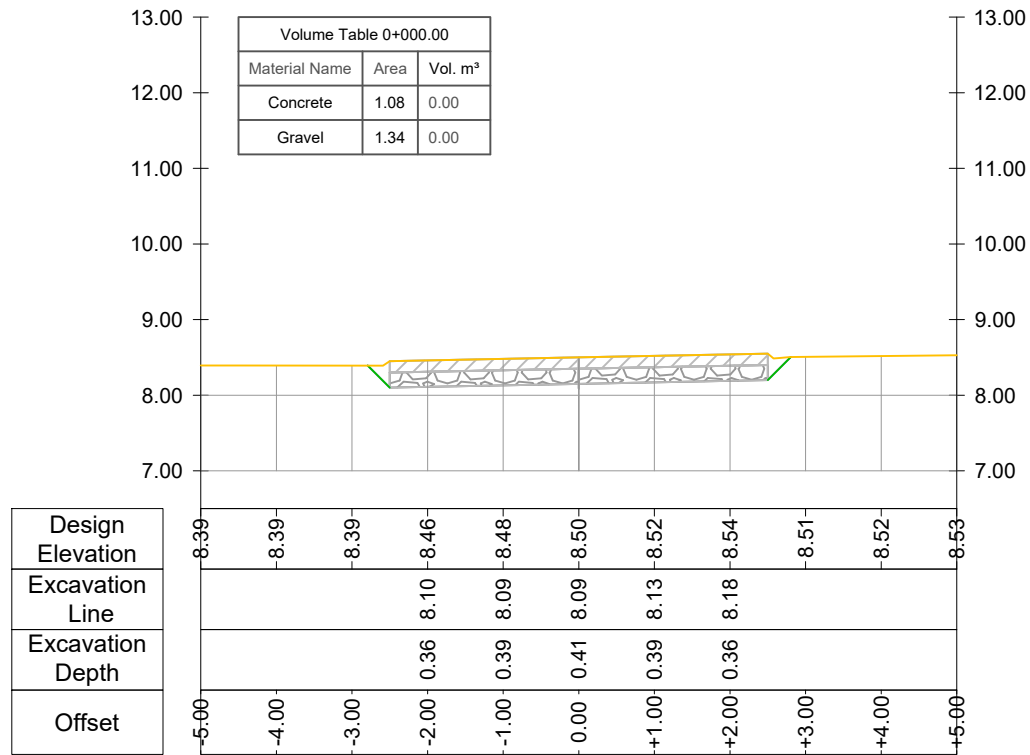



CROSS SECTION  
Road Nr.10-Recreational Park - Prog.: 0+050.00

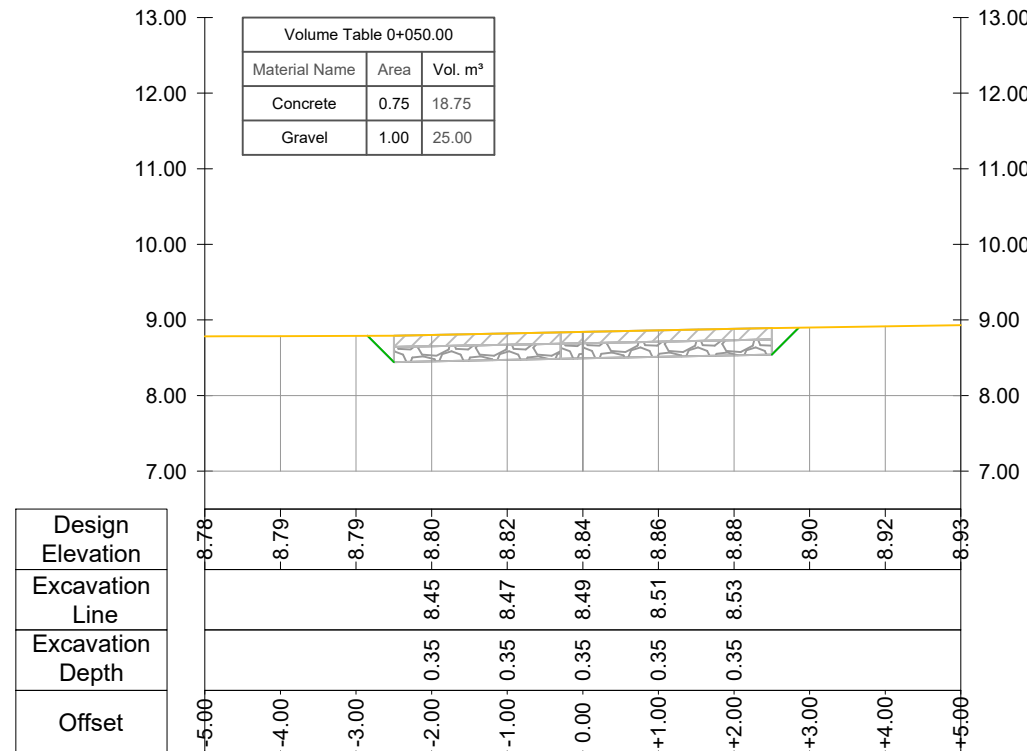

CROSS SECTION  
Road Nr.10-Recreational Park - Prog.: 0+025.00

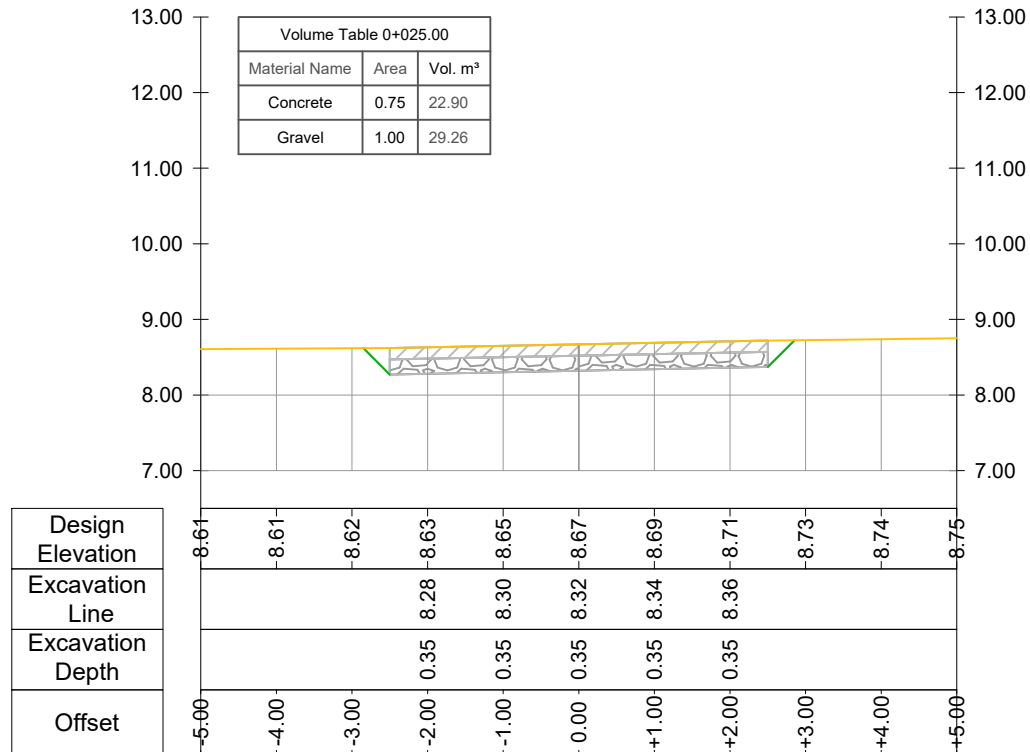

CROSS SECTION  
Road Nr.10-Recreational Park - Prog.: 0+073.03

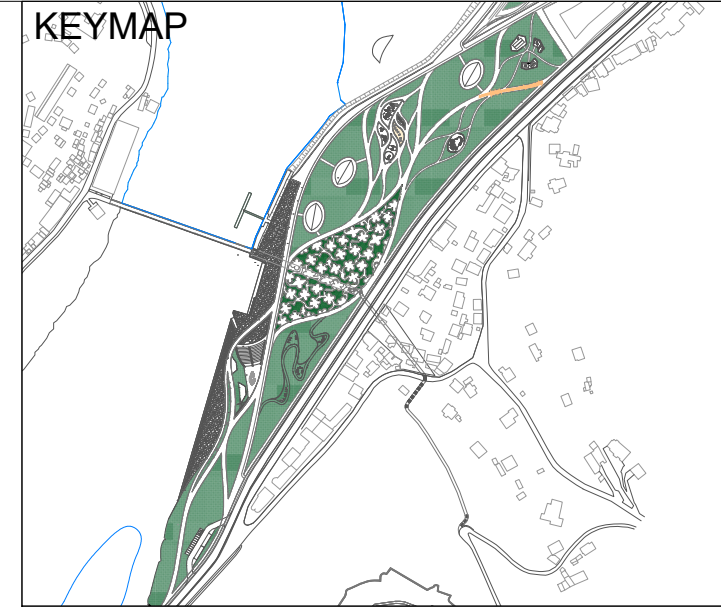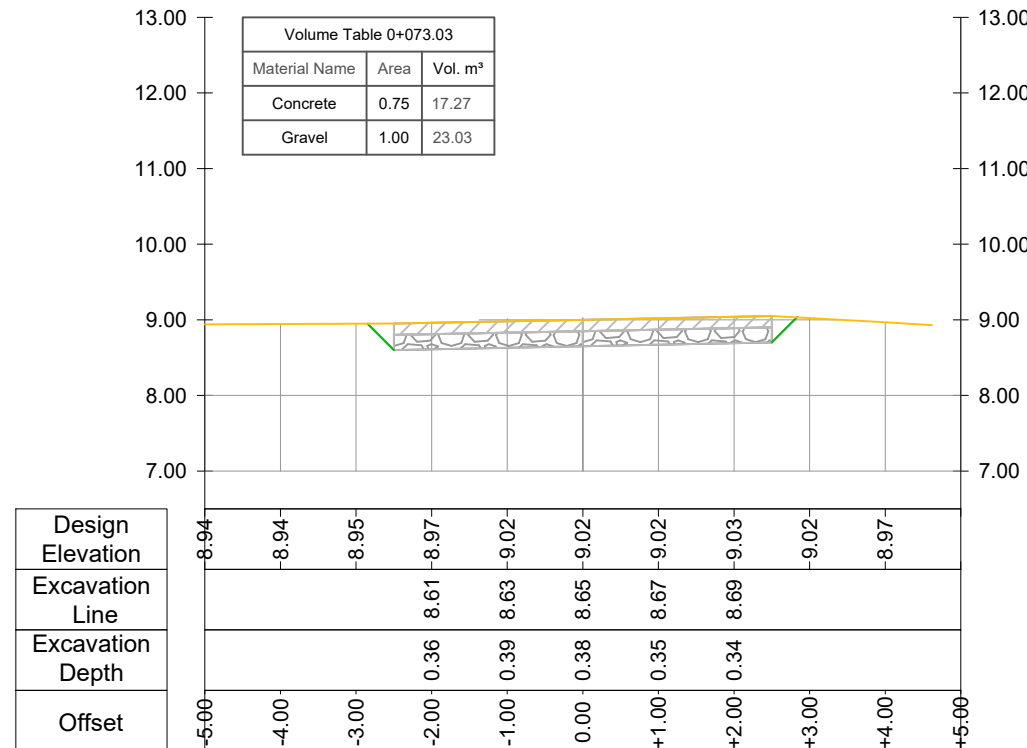

LEGEND AND NOTES

LEGEND	
SYMBOL	DESCRIPTION
	Excavation Line
	Existing Ground Level
	New Proposed Ground Level
	Concrete Layer
	Gravel Layer
	Red Asphalt
	Mortar Bed
	Concrete Slab
	Ballast
	Compacted Gray Gravel
	Compacted Subgrade Gravel
	Stabilised Ballast
	Colored Asphalt
	Binder
	Granite

- NOTES :
- All coordinates are in UTM WGS84 34N
  - All dimensions are in meters, otherwise there will be a note.
  - The road layers are calculated at Phase 2 of earthworks, as the finish grading is calculated on Phase 1 of reinstating the project area.
  - All joint linear element between pavements: all curved steel plates following the trace of the drawings (As specification)

CLIENT:  
ALBANIAN DEVELOPMENT FUND  
Contact person: Emi Dautaj (Menaxhere Kontrates)  
Rr. "Sami Frasher", Nr. 10, Tirana, Albania  
Phone / Fax: 00355 4 234 885  
E-mail: edautaj@albanianadf.org


CASANOVA+HERNANDEZ ARCHITECTS  
NIPT LB2016014E  
Contact person: Mr. Jesus Hernandez  
Ibrahim Prugova, Pallati 17, H3, Apt. 12, Tirana  
Mobile: +31 (0)10 2409333  
E-mail: contact@casanova-hernandez.com

SRP Albanian Engineering s.h.p.k.  
NIUS LB1728013G  
Contact person: Blerim Kurti  
Rruga Tom Plezha, Pallati Klensi, Shkalla 4, Kati 1, Ap. 2, Yzberisht, Tirane 1051, Albania  
Tel: +355 48 272 528  
Mobile: +355 68 2020 335  
E-mail: blerim.kurti@srp-consult.de

SRP Schneider & Partner, Ingenieur-Consult GmbH  
Augustaanlage 50, D-68165 Mannheim, Germany  
Handelsregister-Nr.: HRB 2082, Coburg  
Contact person: Frank Ehrlicher, Director International Division SRP  
Tel.: +49 / 621 400 462 - 11  
Mobile: +49 / 170 916 25 74  
E-mail: frank.ehrlicher@srp-consult.de

DD-C-CS-10 CROSS SECTION OF ROAD Nr.10			
Drawing number	Description		
Detailed Design	420 x 297 mm	1:100	21-09-2022
Phase	Format	Scale	Date
L077	Master Plan of Interventions at the Entrance of Shkodra		
Project number	Project name		


casanova+hernandez architects  
SRP Schneider & Partner, Ingenieur-Consult GmbH  
SRP Albanian Engineering sh.p.k.

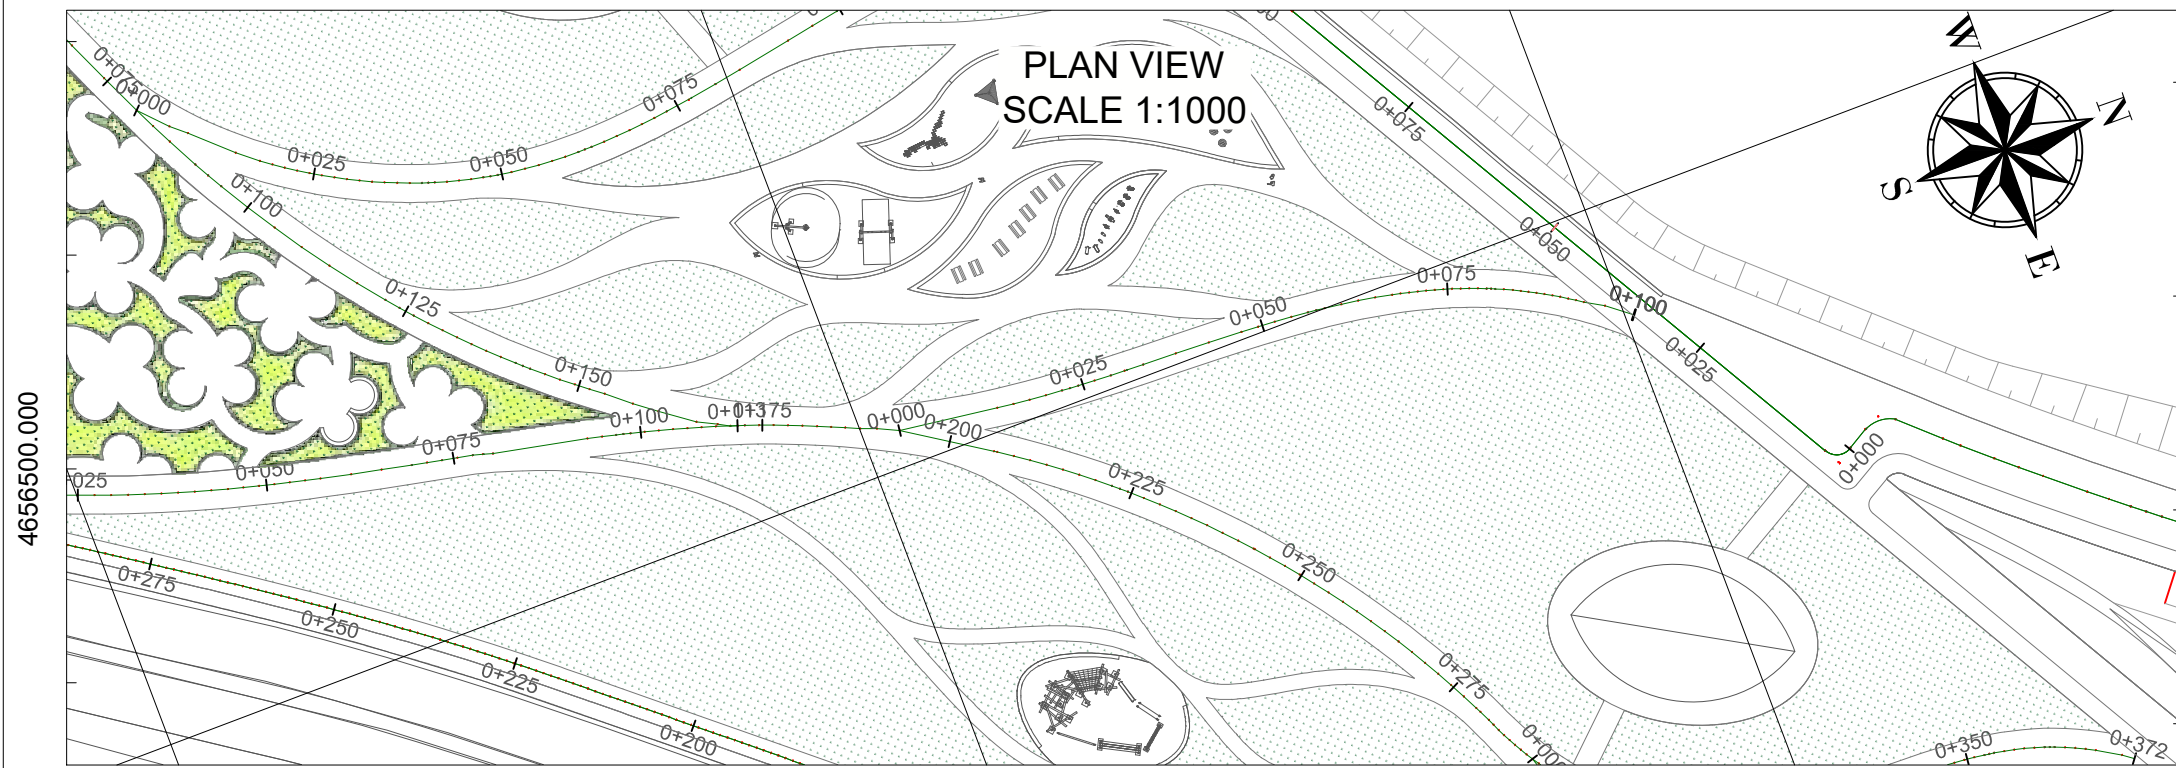

4656500.000

375400.000

KEYMAP

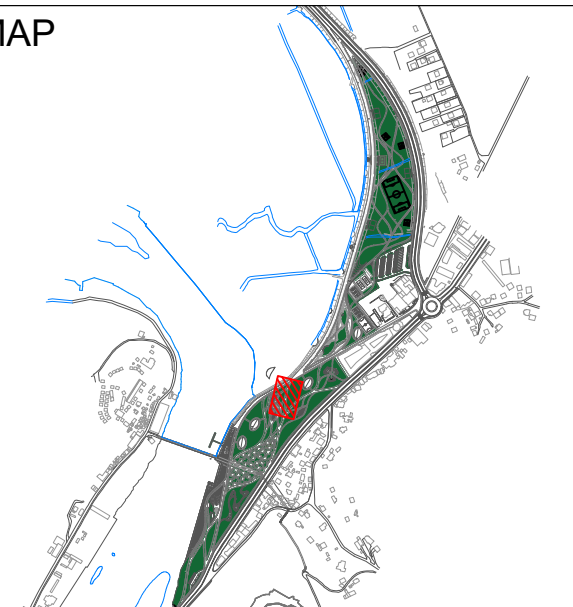


LEGEND AND NOTES


LEGEND	
SYMBOL	DESCRIPTION
	Excavation Line
	Existing Ground Level
	New Proposed Ground Level
	Concrete Layer
	Gravel Layer
	Red Asphalt
	Mortar Bed
	Concrete Slab
	Ballast
	Compacted Gray Gravel
	Compacted Subgrade Gravel
	Stabilised Ballast
	Colored Asphalt
	Binder
	Granite

LONGTUDINAL PROFILE  
SCALE H 1:1000 V 1:100

TYPICAL SECTION  
Prog. 0+000.00 - 0+100.20  
SCALE 1:100

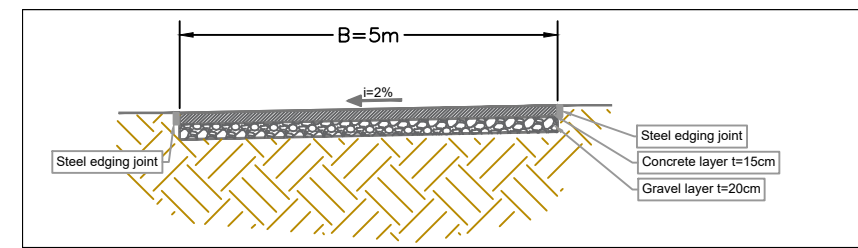

- NOTES :
- All coordinates are in UTM WGS84 34N
  - All dimensions are in meters, otherwise there will be a note.
  - The road layers are calculated at Phase 2 of earthworks, as the finish grading is calculated on Phase 1 of reinstating the project area.
  - All joint linear element between pavements: all curved steel plates following the trace of the drawings (As specification)

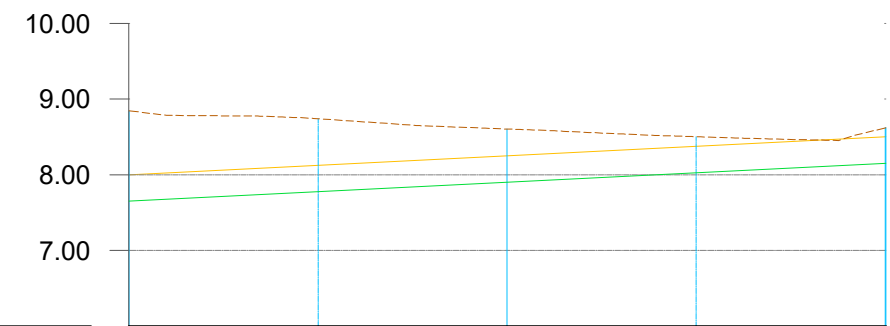

CS-NR.	CS-1	CS-2	CS-3	CS-4
Ground Elevation (m)	8.84	8.74	8.60	8.50
Design Elevation (m)	8.60	8.12	8.25	8.37
Excavation Line (m)	7.65	7.77	7.90	8.02
Excavation Depth (m)	0.35	0.35	0.35	0.35
Station (m)	0+000	0+025	0+050	0+075
Distance (m)	25.00	25.00	25.00	25.00
Material	Concrete	Concrete	Concrete	Concrete
Vertical Geometry	0.50%			


CLIENT:  
ALBANIAN DEVELOPMENT FUND  
Contact person: Emi Dautaj (Menaxhere Kontrates)  
Rr. "Sami Frasheri", Nr. 10, Tirana, Albania  
Phone / Fax: 00355 4 234 885  
E-mail: edautaj@albaniaadf.org

CASANOVA+HERNANDEZ ARCHITECTS  
NIPT LB2016014E  
Contact person: Mr. Jesus Hernandez  
Ibrahim Prugova, Pallati 17, H3, Apt. 12, Tirana  
Mobile: +31 (0)10 2409333  
E-mail: contact@casanova-herandez.com


SRP Albanian Engineering s.h.p.k.  
NIUS LB1728013G  
Contact person: Blerim Kurti  
Rruga Tom Plezha, Pallati Klensi, Shkalla 4, Kati 1, Ap. 2, Yzberisht, Tirane 1051, Albania  
Tel.: +355 48 272 528  
Mobile: +355 68 2020 335  
E-mail: blerim.kurti@srp-consult.de

SRP Schneider & Partner, Ingenieur-Consult GmbH  
Augustaanlage 50, D-68165 Mannheim, Germany  
Handelsregister-Nr.: HRB 2082 Coburg  
Contact person: Frank Ehrlicher, Director International Division SPP  
Tel.: +49 / 621 400 462 - 11  
Mobile: +49 / 170 916 25 74  
E-mail: frank.ehrlicher@srp-consult.de


DD-C-LP-11		LONGTUDINAL PROFILE OF ROAD Nr.11	
Drawing number	Description		
Detailed Design	420 x 297 mm	1:1000	21-09-2022
Phase	Format	Scale	Date
L077	Master Plan of Interventions at the Entrance of Shkodra		
Project number	Project name		

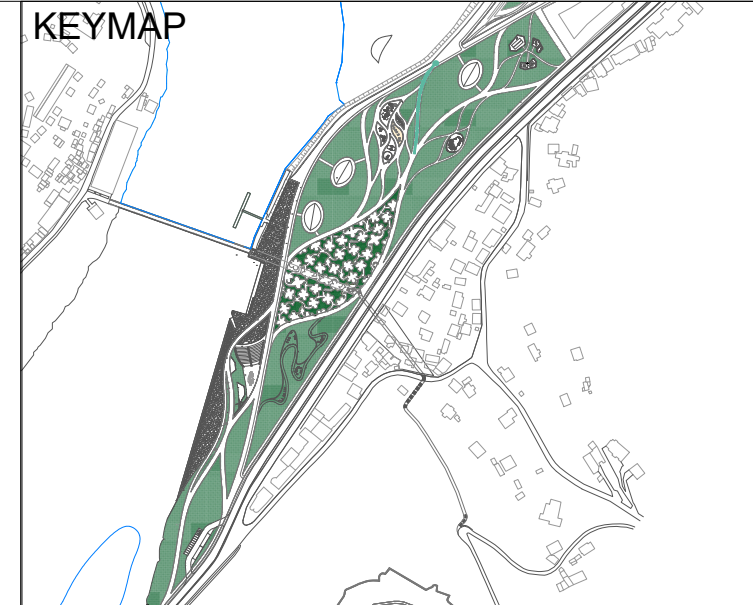


CROSS SECTION  
Road Nr.11-Recreational Park - Prog.: 0+000.00

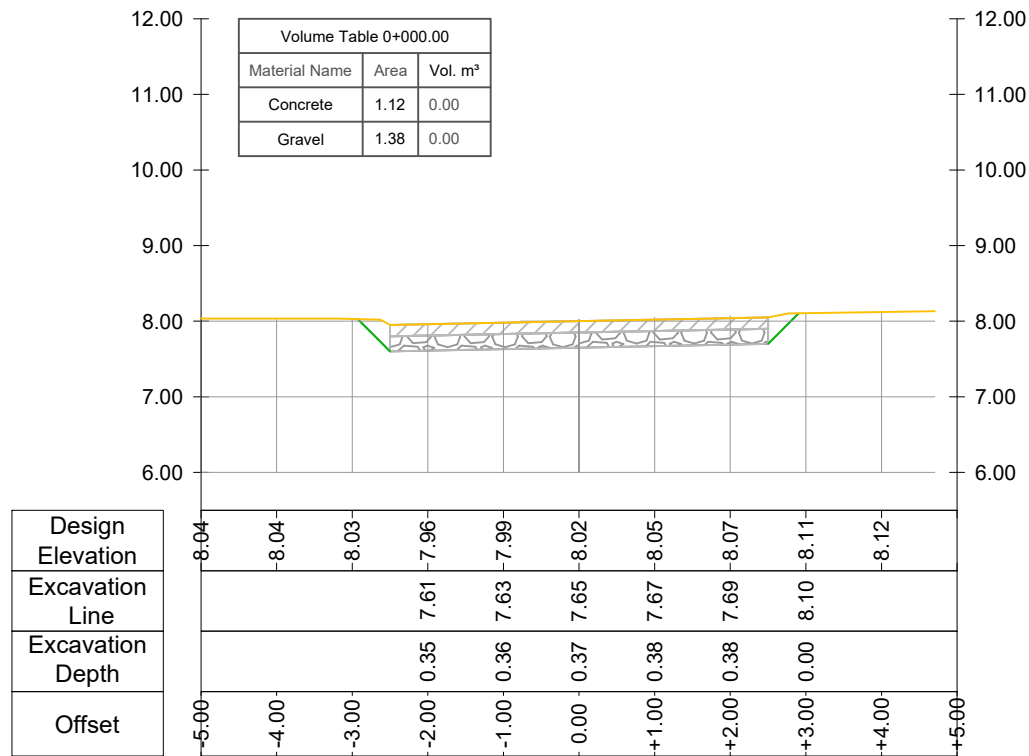


CROSS SECTION  
Road Nr.11-Recreational Park - Prog.: 0+050.00

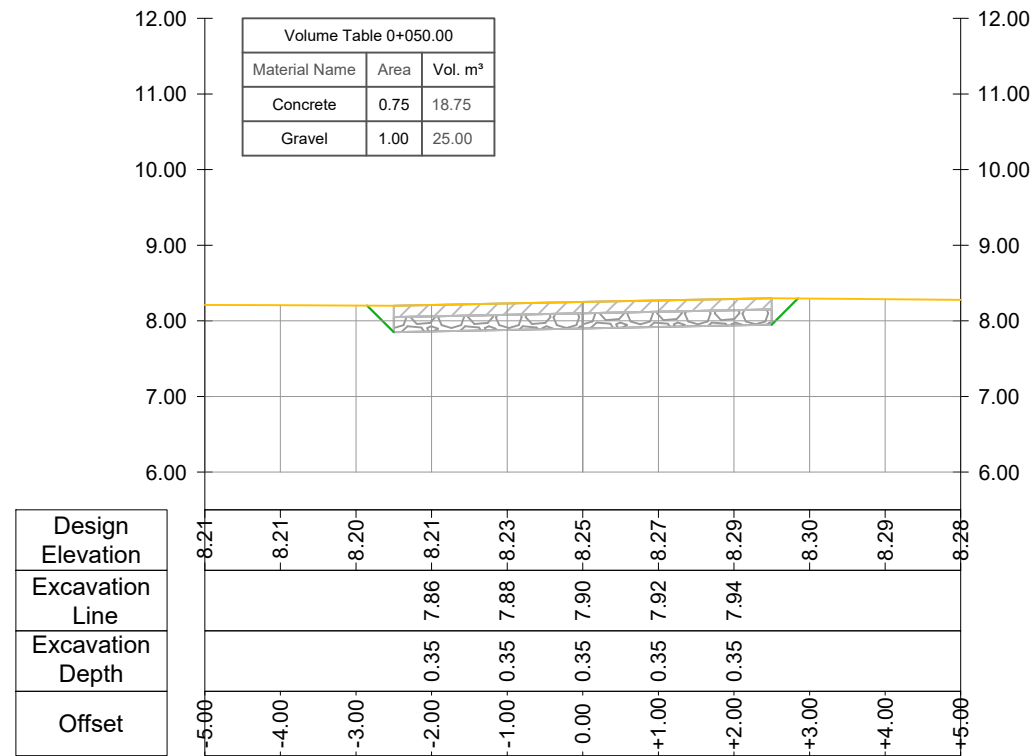

CROSS SECTION  
Road Nr.11-Recreational Park - Prog.: 0+025.00

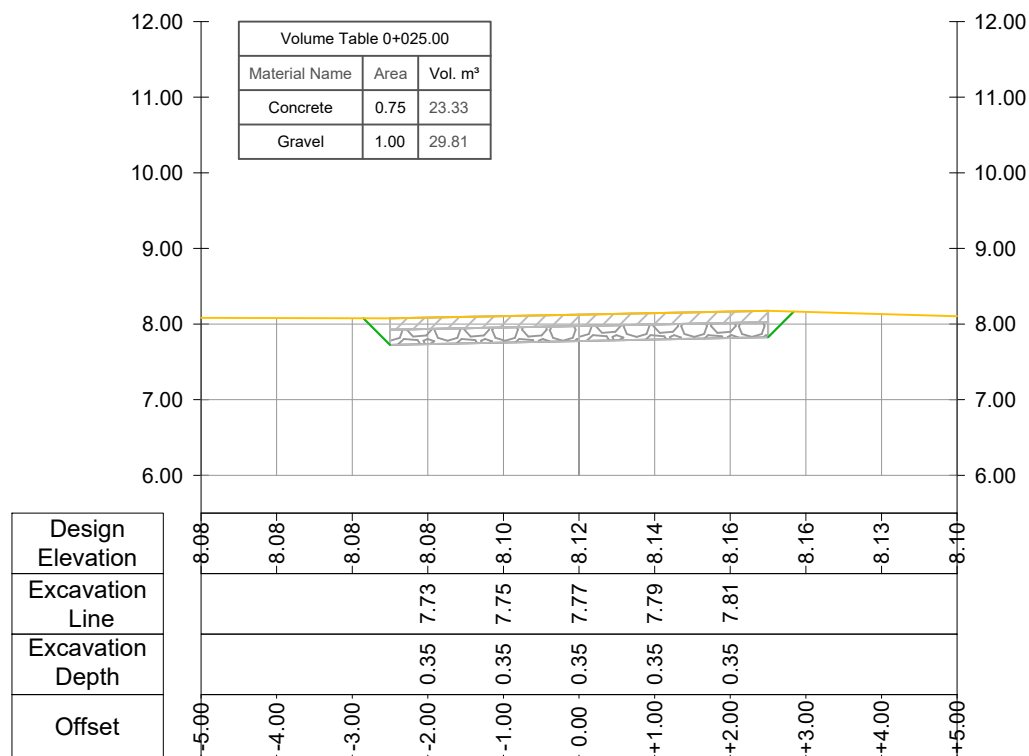

CROSS SECTION  
Road Nr.11-Recreational Park - Prog.: 0+075.00

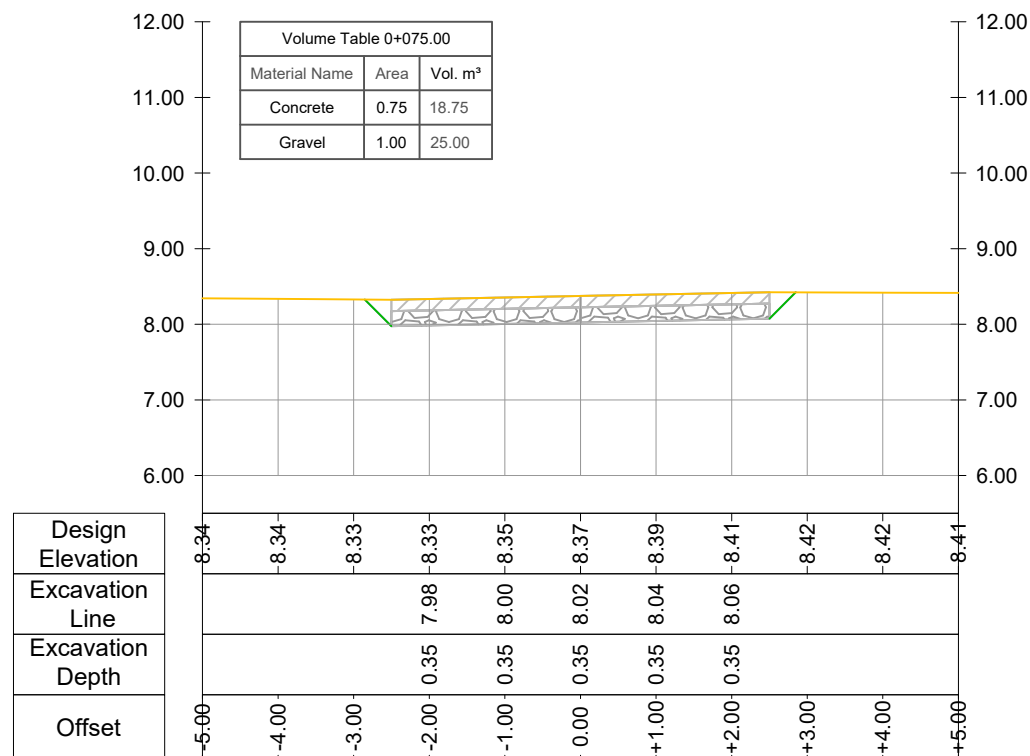

LEGEND AND NOTES

LEGEND	
SYMBOL	DESCRIPTION
	Excavation Line
	Existing Ground Level
	New Proposed Ground Level
	Concrete Layer
	Gravel Layer
	Red Asphalt
	Mortar Bed
	Concrete Slab
	Ballast
	Compacted Gray Gravel
	Compacted Subgrade Gravel
	Stabilised Ballast
	Colored Asphalt
	Binder
	Granite

- NOTES :
- All coordinates are in UTM WGS84 34N
  - All dimensions are in meters, otherwise there will be a note.
  - The road layers are calculated at Phase 2 of earthworks, as the finish grading is calculated on Phase 1 of reinstating the project area.
  - All joint linear element between pavements: all curved steel plates following the trace of the drawings (As specification)

CLIENT:  
ALBANIAN DEVELOPMENT FUND  
Contact person: Emi Dautaj (Menaxhere Kontrates)  
Rr. "Samir Frasher", Nr. 10, Tirana, Albania  
Phone / Fax: 00355 4 234 885  
E-mail: edautaj@albanianfdf.org



CASANOVA+HERNANDEZ ARCHITECTS  
NIPT LB2016014E  
Contact person: Mr. Jesus Hernandez  
Ibrahim Prugova, Pallati 17, H3, Apt. 12, Tirana  
Mobile: +31 (0)10 2409333  
E-mail: contact@casanova-herandez.com

SRP Albanian Engineering s.h.p.k.  
NIUS LB1728013G  
Contact person: Blerim Kurti  
Rruga Tom Plezha, Pallati Klensi, Shkalla 4, Kati 1, Ap. 2, Yzberisht, Tiranë 1051, Albania  
Tel.: +355 48 272 528  
Mobile: +355 68 2020 335  
E-mail: blerim.kurti@srp-consult.de

SRP Schneider & Partner, Ingenieur-Consult GmbH  
Augustaanlage 50, D-68165 Mannheim, Germany  
Handelsregister-Nr.: HRB 2082 Coburg  
Contact person: Frank Ehrlicher, Director International Division SRP  
Tel.: +49 / 621 400 462 - 11  
Mobile: +49 / 170 916 25 74  
E-mail: frank.ehrlicher@srp-consult.de

DD-C-CS-11		CROSS SECTION OF ROAD Nr.11	
Drawing number	Description	Scale	Date
Detailed Design	420 x 297 mm	1:100	21-09-2022
Phase	Format	Scale	Date
L077	Master Plan of Interventions at the Entrance of Shkoder		
Project number	Project name		

CROSS SECTION  
Road Nr.11-Recreational Park - Prog.: 0+100.11

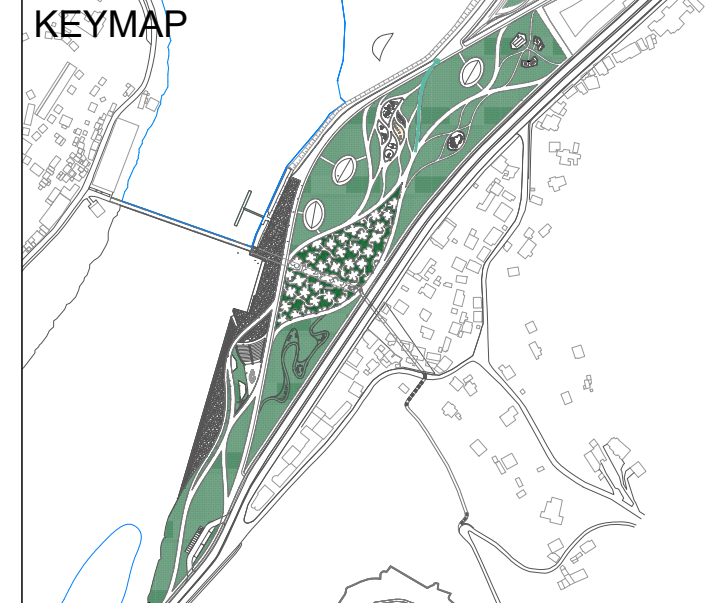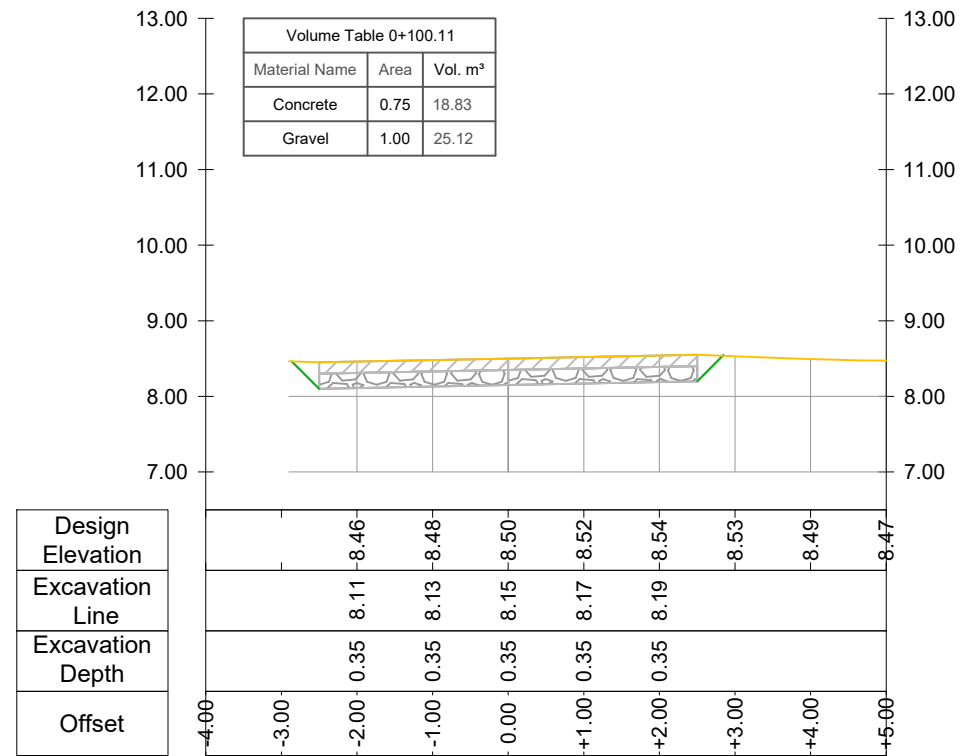

LEGEND AND NOTES

LEGEND	
SYMBOL	DESCRIPTION
	Excavation Line
	Existing Ground Level
	New Proposed Ground Level
	Concrete Layer
	Gravel Layer
	Red Asphalt
	Mortar Bed
	Concrete Slab
	Ballast
	Compacted Gray Gravel
	Compacted Subgrade Gravel
	Stabilised Ballast
	Colored Asphalt
	Binder
	Granite

- NOTES :
- All coordinates are in UTM WGS84 34N
  - All dimensions are in meters, otherwise there will be a note.
  - The road layers are calculated at Phase 2 of earthworks, as the finish grading is calculated on Phase 1 of reinstating the project area.
  - All joint linear element between pavements: all curved steel plates following the trace of the drawings (As specification)

CLIENT:  
ALBANIAN DEVELOPMENT FUND  
Contact person: Emi Dautaj (Menaxhere Kontrates)  
Rr. "Sami Frasheri", Nr. 10, Tirana, Albania  
Phone / Fax: 00355 4 234 885  
E-mail: edautaj@albanianidf.org


CASANOVA+HERNANDEZ ARCHITECTS  
NIPT LB2016014E  
Contact person: Mr. Jesus Hernandez  
Ibrahim Prugova, Pallati 17, H3, Apt. 12, Tirana  
Mobile: +31 (0)10 2409333  
E-mail: contact@casanova-herandez.com

SRP Albanian Engineering s.h.p.k.  
NIUS LB1728013G  
Contact person: Blerim Kurti  
Rruga Tom Plezha, Pallati Klensi, Shkalla 4, Kati 1, Ap. 2, Yzberisht, Tiranë 1051, Albania  
Tel.: +355 48 272 528  
Mobile: +355 68 2020 335  
E-mail: blerim.kurti@srp-consult.de

SRP Schneider & Partner, Ingenieur-Consult GmbH  
Augustaanlage 50, D-68165 Mannheim, Germany  
Handelsregister-Nr.: HRB 2082 Coburg  
Contact person: Frank Ehrlicher, Director International Division SRP  
Tel.: +49 / 621 400 462 - 11  
Mobile: +49 / 170 916 25 74  
E-mail: frank.ehrlicher@srp-consult.de

DD-C-CS-11-2		CROSS SECTION OF ROAD Nr.11	
Drawing number	Description	Scale	Date
Detailed Design	420 x 297 mm	1:100	21-09-2022
Phase	Format	Scale	Date
L077	Master Plan of Interventions at the Entrance of Shkodra		
Project number	Project name		


375300.000

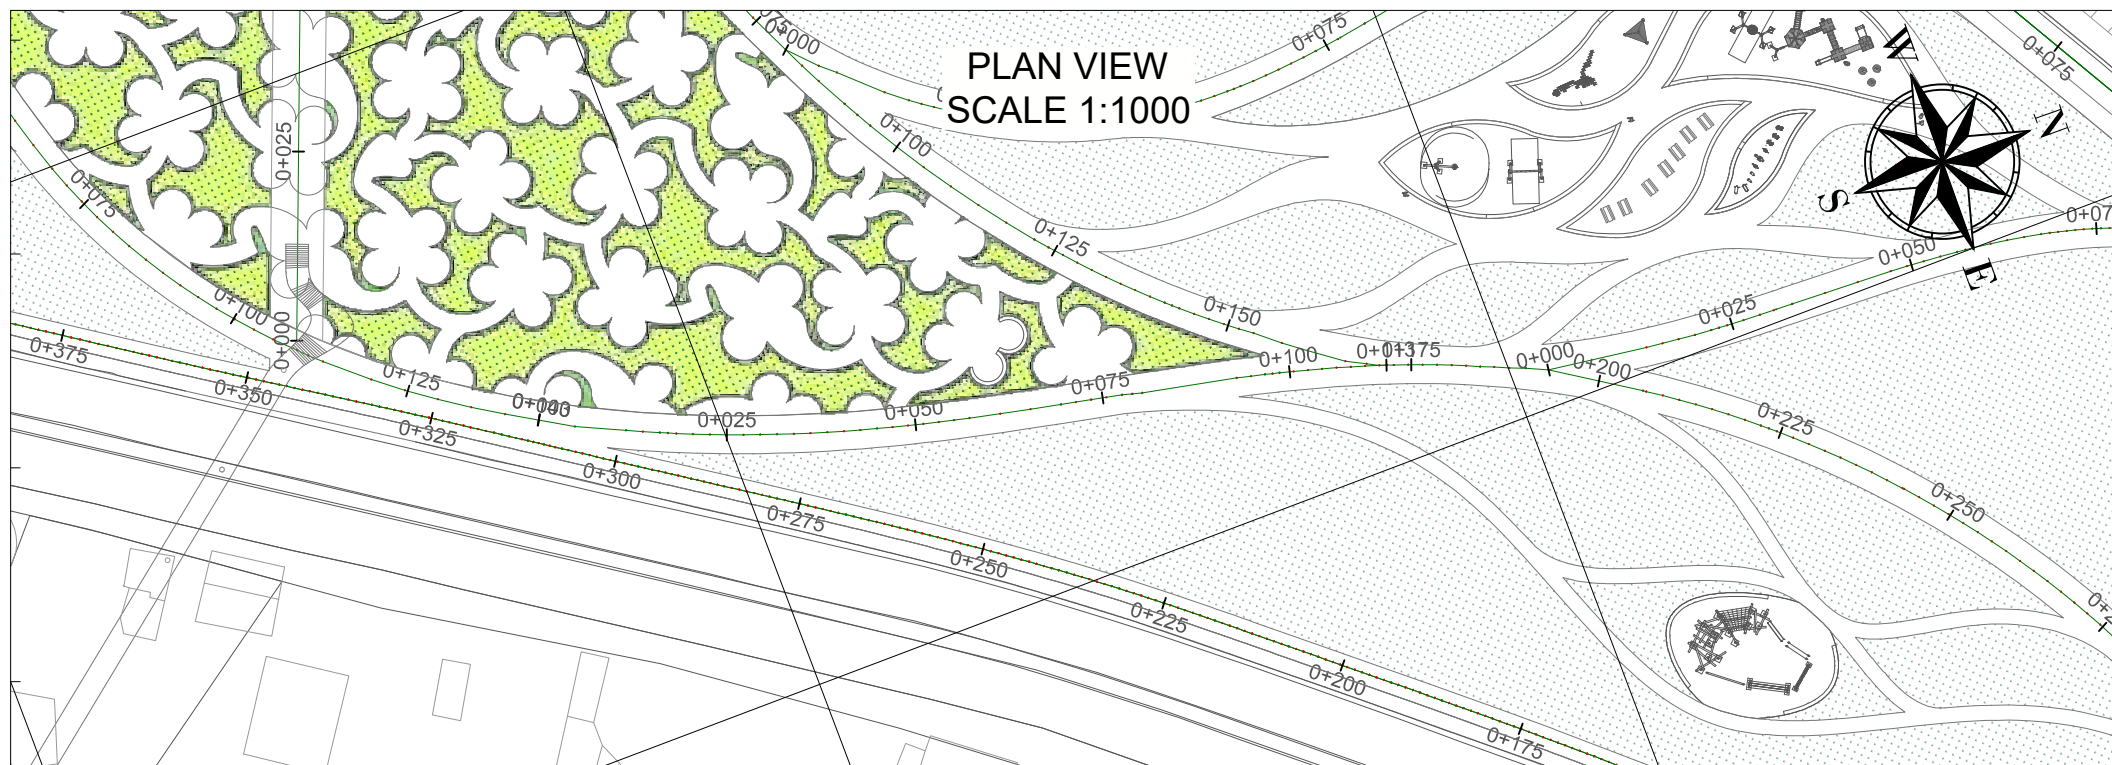

4656400.000


375400.000

LONGTITUDINAL PROFILE  
SCALE H 1:1000 V 1:100

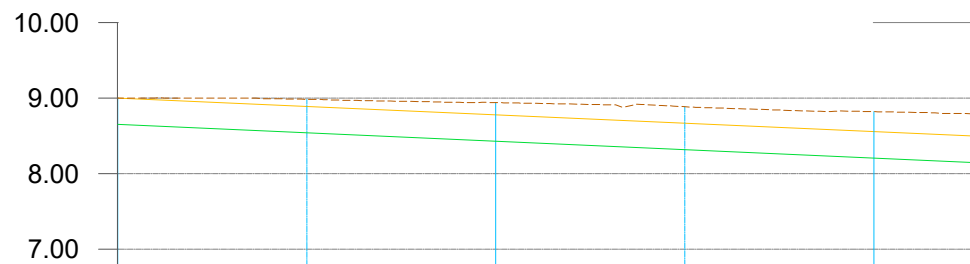


CS-NR.	CS-1	CS-2	CS-3	CS-4	CS-5
Ground Elevation (m)	9.00	8.98	8.94	8.89	8.82
Design Elevation (m)	9.00	8.89	8.78	8.67	8.56
Excavation Line (m)	8.65	8.54	8.43	8.32	8.21
Excavation Depth (m)	0.35	0.35	0.35	0.35	0.35
Station (m)	0+000	0+025	0+050	0+075	0+100
Distance (m)	25.00	25.00	25.00	25.00	
Material	Concrete	Concrete	Concrete	Concrete	
Vertical Geometry	L=112.83 I=-0.44%				

TYPICAL SECTION  
Prog. 0+000.00 - 0+112.90  
SCALE 1:100

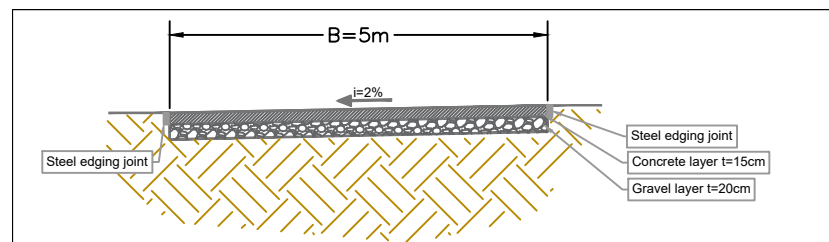

KEYMAP

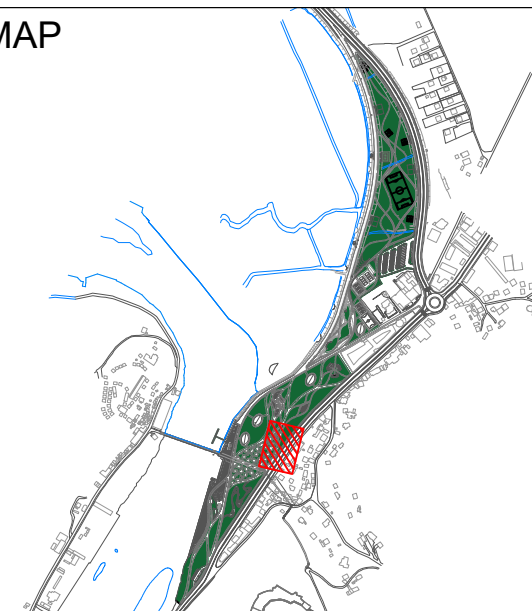

LEGEND AND NOTES

SYMBOL	DESCRIPTION
	Excavation Line
	Existing Ground Level
	New Proposed Ground Level
	Concrete Layer
	Gravel Layer
	Red Asphalt
	Mortar Bed
	Concrete Slab
	Ballast
	Compacted Gray Gravel
	Compacted Subgrade Gravel
	Stabilised Ballast
	Colored Asphalt
	Binder
	Granite

NOTES :

- All coordinates are in UTM WGS84 34N
- All dimensions are in meters, otherwise there will be a note.
- The road layers are calculated at Phase 2 of earthworks, as the finish grading is calculated on Phase 1 of reinstating the project area.
- All joint linear element between pavements: all curved steel plates following the trace of the drawings (As specification)

CLIENT:  
ALBANIAN DEVELOPMENT FUND  
Contact person: Emi Dautaj (Menaxhere Kontrates)  
Rr. "Sami Frasheri", Nr. 10, Tirana, Albania  
Phone / Fax: 00355 4 234 885  
E-mail: edautaj@albaniandf.org

CASANOVA+HERNANDEZ ARCHITECTS  
NIPT LB2016014E  
Contact person: Mr. Jesus Hernandez  
Ibrahim Prugova, Pallati 17, H3, Apt. 12, Tirana  
Mobile: +31 (0)10 2409333  
E-mail: contact@casanova-herandez.com

SRP Albanian Engineering s.h.p.k.  
NIUS LB1728013G  
Contact person: Blerim Kurti  
Rruga Tom Plezha, Pallati Klensi, Shkalla 4, Kati 1, Ap. 2, Yzberisht, Tirane 1051, Albania  
Tel: +355 48 272 528  
Mobile: +355 68 2020 335  
E-mail: blerim.kurti@srp-consult.de


SRP Schneider & Partner, Ingenieur-Consult GmbH  
Augustaanlage 50, D-681 65 Mannheim, Germany  
Handelsregister-Nr.: HRB 2082 Coburg  
Contact person: Frank Ehrlicher, Director International Division SRP  
Tel.: +49 / 621 400 462 - 11  
Mobile: +49 / 170 916 25 74  
E-mail: frank.ehrlicher@srp-consult.de

DD-C-LP-12		LONGITUDINAL PROFILE OF ROAD Nr.12	
Drawing number	Description	Scale	Date
Detailed Design	420 x 297 mm	1:1000	21-09-2022
Phase	Format	Scale	Date
L077	Master Plan of Interventions at the Entrance of Shkodra		
Project number	Project name		


casanova+herandez architects  
SRP Schneider & Partner, Ingenieur-Consult GmbH  
SRP Albanian Engineering sh.p.k.

Lombardstraße 24A  
30115 AH Rotterdam  
T +31 (0)10 240 9333  
F +31 (0)10 240 9229  
contact@casanova-herandez.com


CROSS SECTION  
Road Nr.12-Recreational Park - Prog.: 0+000.00

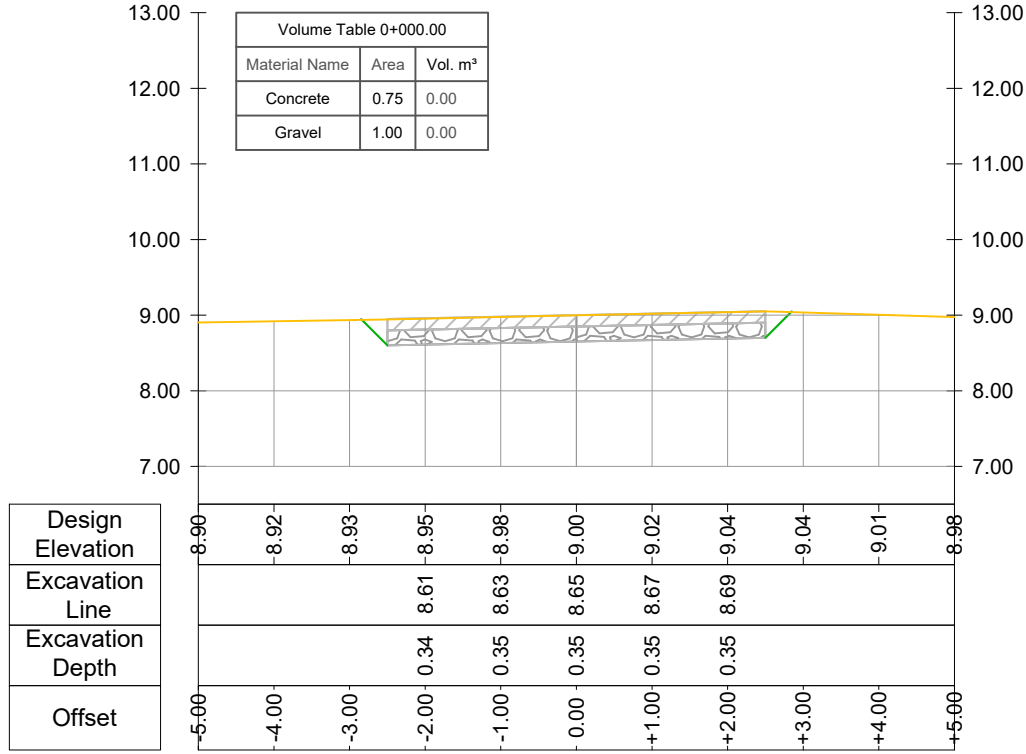



CROSS SECTION  
Road Nr.12-Recreational Park - Prog.: 0+050.00

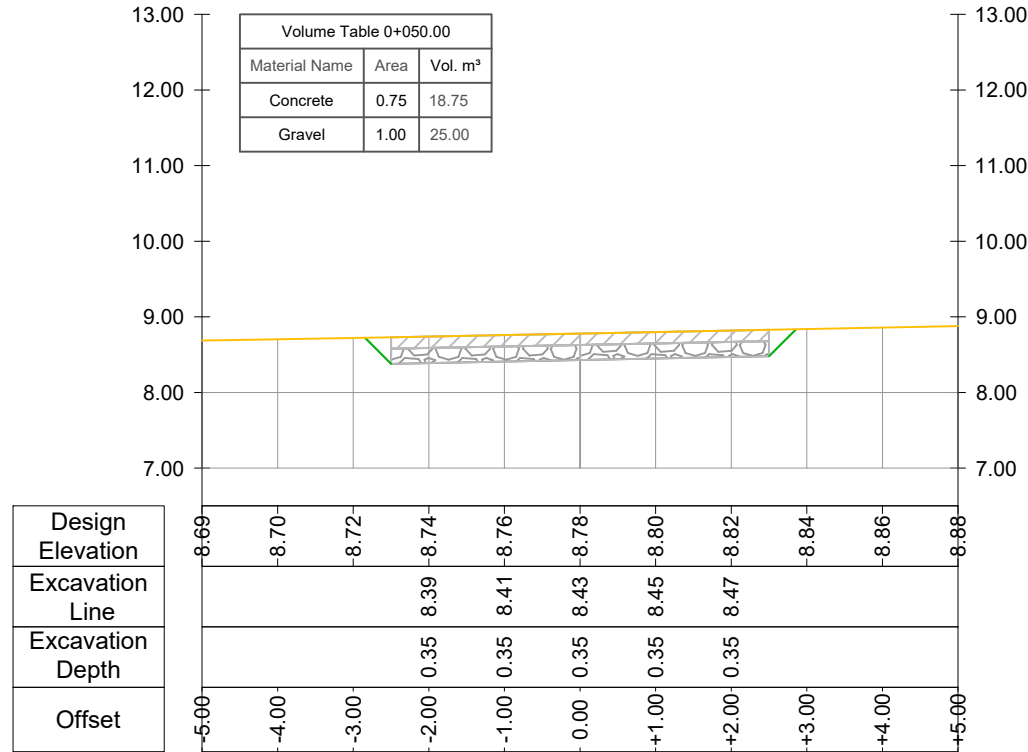

CROSS SECTION  
Road Nr.12-Recreational Park - Prog.: 0+025.00

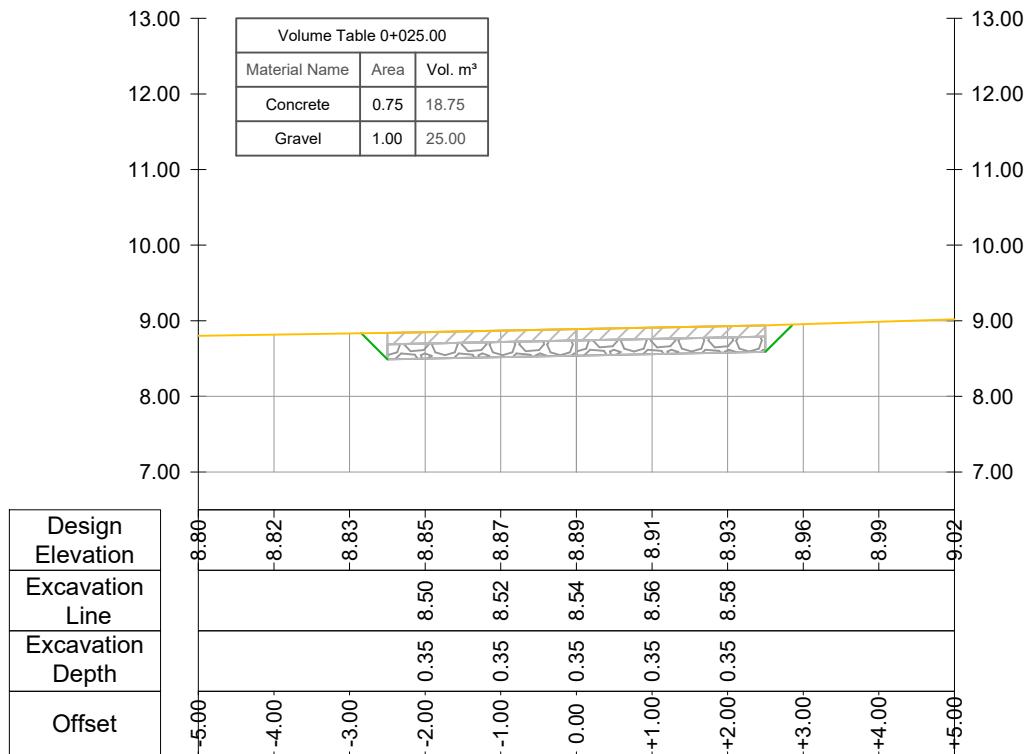

CROSS SECTION  
Road Nr.12-Recreational Park - Prog.: 0+075.00

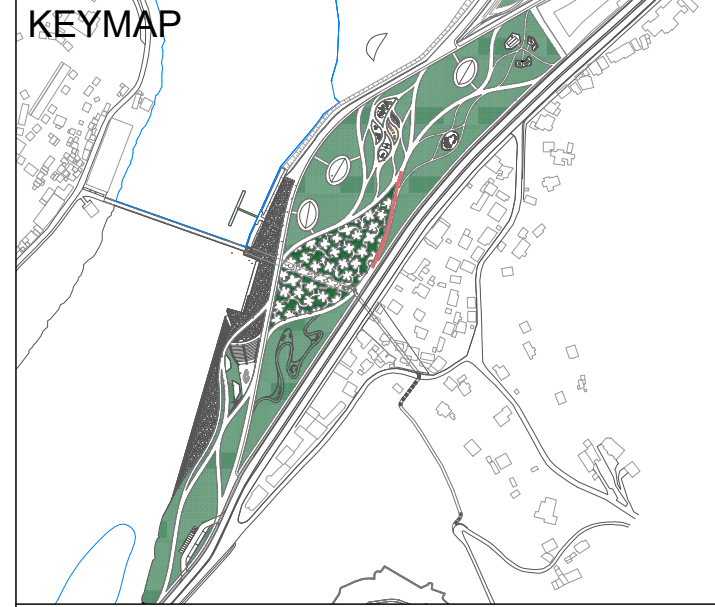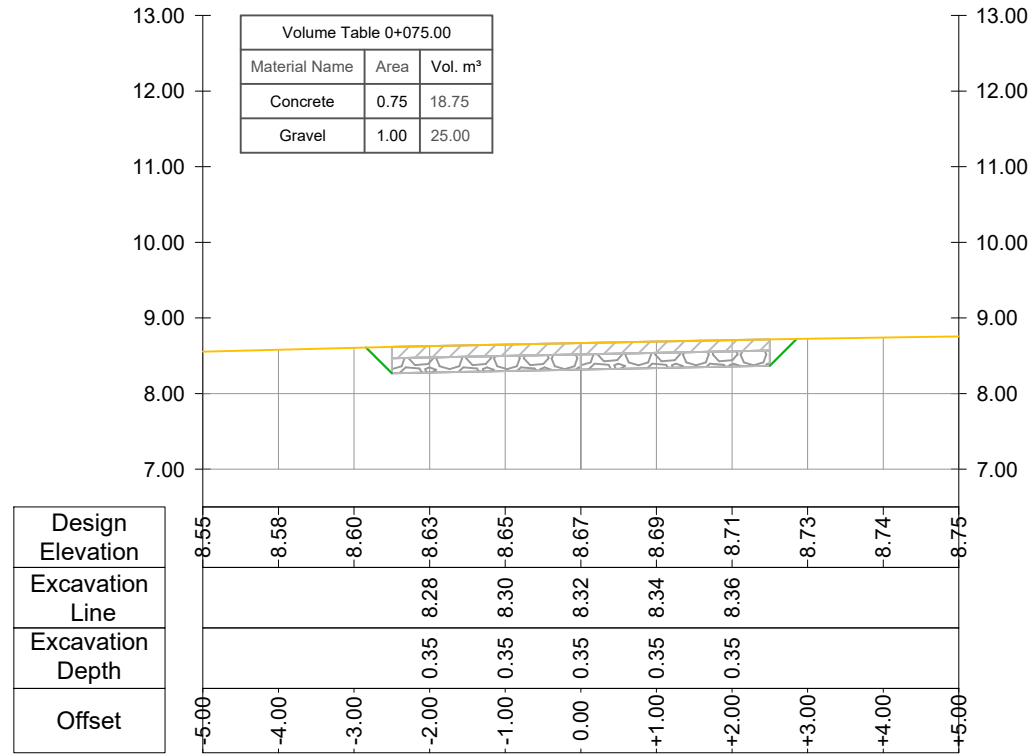

LEGEND AND NOTES

LEGEND	
SYMBOL	DESCRIPTION
	Excavation Line
	Existing Ground Level
	New Proposed Ground Level
	Concrete Layer
	Gravel Layer
	Red Asphalt
	Mortar Bed
	Concrete Slab
	Ballast
	Compacted Gray Gravel
	Compacted Subgrade Gravel
	Stabilised Ballast
	Colored Asphalt
	Binder
	Granite

- NOTES :
- All coordinates are in UTM WGS84 34N
  - All dimensions are in meters, otherwise there will be a note.
  - The road layers are calculated at Phase 2 of earthworks, as the finish grading is calculated on Phase 1 of reinstating the project area.
  - All joint linear element between pavements: all curved steel plates following the trace of the drawings (As specification)

CLIENT:  
ALBANIAN DEVELOPMENT FUND  
Contact person: Emi Dautaj (Menaxhere Kontrates)  
Rr. "Sami Frasher", Nr. 10, Tirana, Albania  
Phone / Fax: 00355 4 234 885  
E-mail: edautaj@albanianfd.org

CASANOVA+HERNANDEZ ARCHITECTS  
NIPT LB2016014E  
Contact person: Mr. Jesus Hernandez  
Ibrahim Prugova, Pallati 17, H3, Apt. 12, Tirana  
Mobile: +31 (0)10 2409333  
E-mail: contact@casanova-hernandez.com

SRP Albanian Engineering s.h.p.k.  
NIUS LB1728013G  
Contact person: Blerim Kurti  
Rruga Tom Plezha, Pallati Klensi, Shkalla 4, Kati 1, Ap. 2, Yzberisht, Tiranë 1051, Albania  
Tel: +355 48 272 528  
Mobile: +355 68 2020 335  
E-mail: blerim.kurti@srp-consult.de



SRP Schneider & Partner, Ingenieur-Consult GmbH  
Augustaanlage 50, D-68165 Mannheim, Germany  
Handelsregister-Nr.: HRB 2082 Coburg  
Contact person: Frank Ehrlicher, Director International Division SRP  
Tel.: +49 / 621 400 462 - 11  
Mobile: +49 / 170 916 25 74  
E-mail: frank.ehrlicher@srp-consult.de

DD-C-CS-12 CROSS SECTION OF ROAD Nr.12			
Drawing number	Description		
Detailed Design	420 x 297 mm	1:100	21-09-2022
Phase	Format	Scale	Date
L077	Master Plan of Interventions at the Entrance of Shkodra		
Project number	Project name		

casanova+hernandez architects  
SRP Schneider & Partner, Ingenieur-Consult GmbH  
SRP Albanian Engineering sh.p.k.

Lombardstraße 24A  
30114 AH Rotterdam  
T +31 (0)10 240 9333  
F +31 (0)10 240 9229  
contact@casanova-hernandez.com

CROSS SECTION  
Road Nr.12-Recreational Park - Prog.: 0+100.00

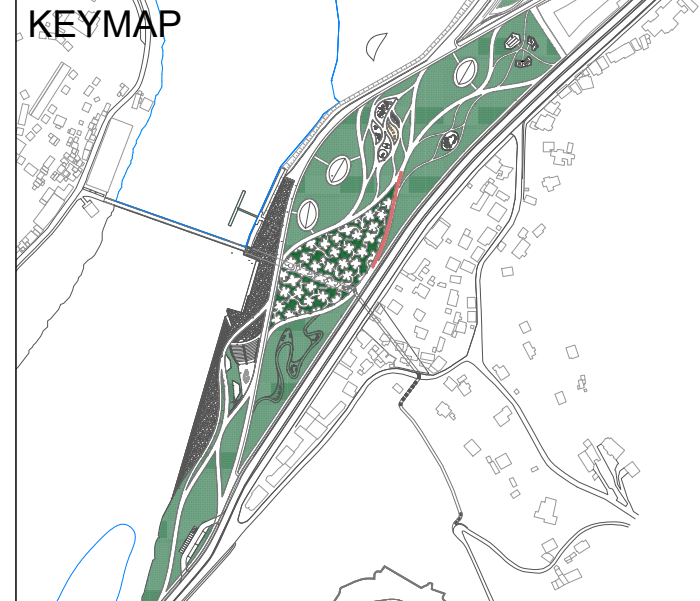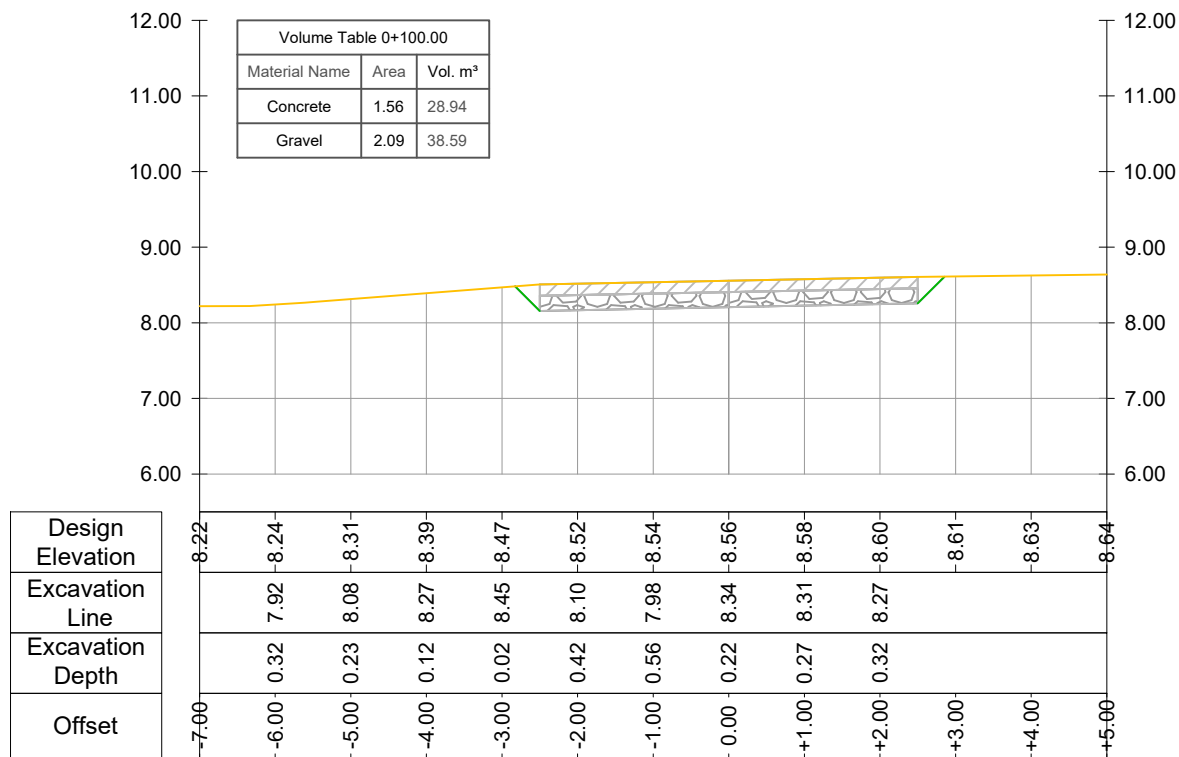

LEGEND AND NOTES

LEGEND	
SYMBOL	DESCRIPTION
	Excavation Line
	Existing Ground Level
	New Proposed Ground Level
	Concrete Layer
	Gravel Layer
	Red Asphalt
	Mortar Bed
	Concrete Slab
	Ballast
	Compacted Gray Gravel
	Compacted Subgrade Gravel
	Stabilised Ballast
	Colored Asphalt
	Binder
	Granite

- NOTES :
- All coordinates are in UTM WGS84 34N
  - All dimensions are in meters, otherwise there will be a note.
  - The road layers are calculated at Phase 2 of earthworks, as the finish grading is calculated on Phase 1 of reinstating the project area.
  - All joint linear element between pavements: all curved steel plates following the trace of the drawings (As specification)

CLIENT:  
ALBANIAN DEVELOPMENT FUND  
Contact person: Emi Dautaj (Menaxhere Kontrates)  
Rr. "Sami Frasher", Nr. 10, Tirana, Albania  
Phone / Fax: 00355 4 234 885  
E-mail: edautaj@albaniandf.org

---

CASANOVA+HERNANDEZ ARCHITECTS  
NIPT LB2016014E  
Contact person: Mr. Jesus Hernandez  
Ibrahim Prugova, Pallati 17, H3, Apt. 12, Tirana  
Mobile: +31 (0)10 2409333  
E-mail: contact@casanova-herandez.com



---

SRP Albanian Engineering s.h.p.k.  
NIUS LB1728013G  
Contact person: Blerim Kurti  
Rruga Tom Plezha, Pallati Klensi, Shkalla 4, Kati 1, Ap. 2, Yzberisht, Tiranë 1051, Albania  
Tel.: +355 48 272 528  
Mobile: +355 68 2020 335  
E-mail: blerim.kurti@srp-consult.de

---

SRP Schneider & Partner, Ingenieur-Consult GmbH  
Augustaanlage 50, D-681 65 Mannheim, Germany  
Handelsregister-Nr.: HRB 2082 Coburg  
Contact person: Frank Ehrlicher, Director International Division SRP  
Tel.: +49 / 621 400 462 - 11  
Mobile: +49 / 170 916 25 74  
E-mail: frank.ehrlicher@srp-consult.de

DD-C-CS-12-01		CROSS SECTION OF ROAD Nr.12	
Drawing number	Description	Format	Date
Detailed Design	420 x 297 mm	1:100	21-09-2022
Phase	Format	Scale	Date
L077	Master Plan of Interventions at the Entrance of Shkodra		
Project number	Project name		

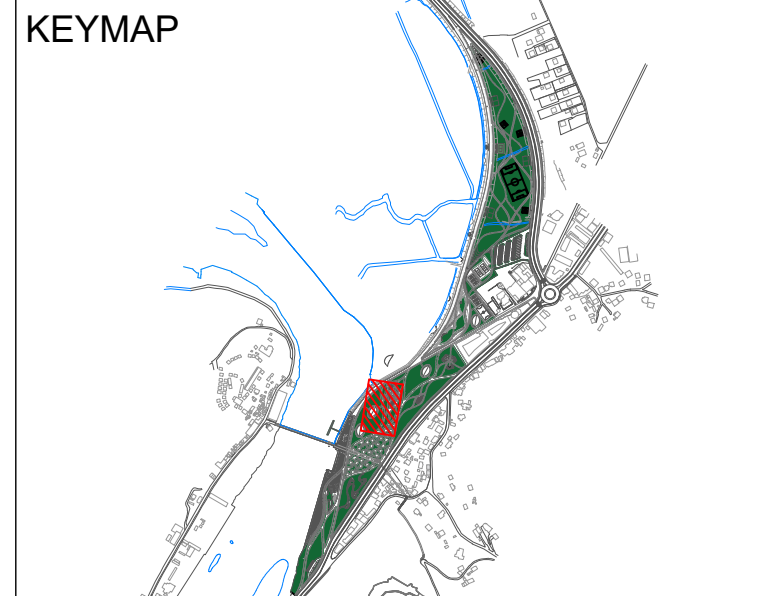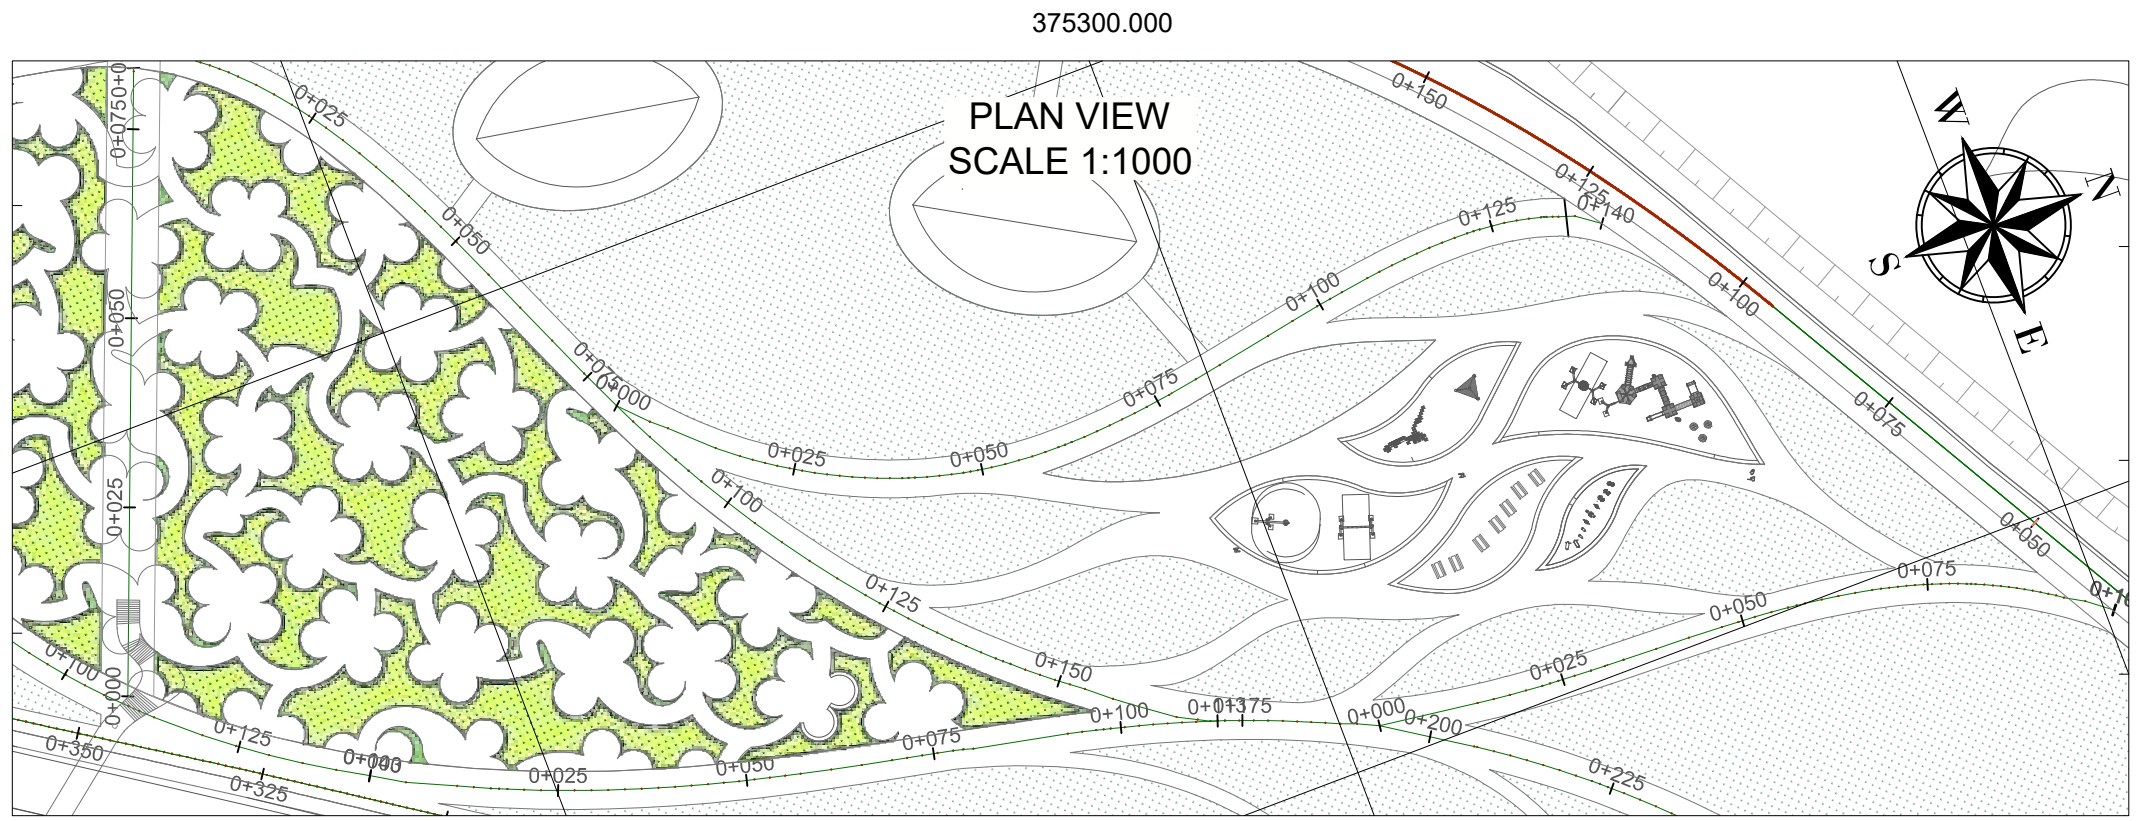



**LEGEND AND NOTES**

LEGEND	
SYMBOL	DESCRIPTION
	Excavation Line
	Existing Ground Level
	New Proposed Ground Level
	Concrete Layer
	Gravel Layer
	Red Asphalt
	Mortar Bed
	Concrete Slab
	Ballast
	Compacted Gray Gravel
	Compacted Subgrade Gravel
	Stabilised Ballast
	Colored Asphalt
	Binder
	Granite

- NOTES :**
- All coordinates are in UTM WGS84 34N
  - All dimensions are in meters, otherwise there will be a note.
  - The road layers are calculated at Phase 2 of earthworks, as the finish grading is calculated on Phase 1 of reinstating the project area.
  - All joint linear element between pavements: all curved steel plates following the trace of the drawings (As specification)

**LONGITUDINAL PROFILE**  
SCALE H 1:1000 V 1:100

**TYPICAL SECTION**  
Prog. 0+000.00 - 0+139.90  
SCALE 1:100

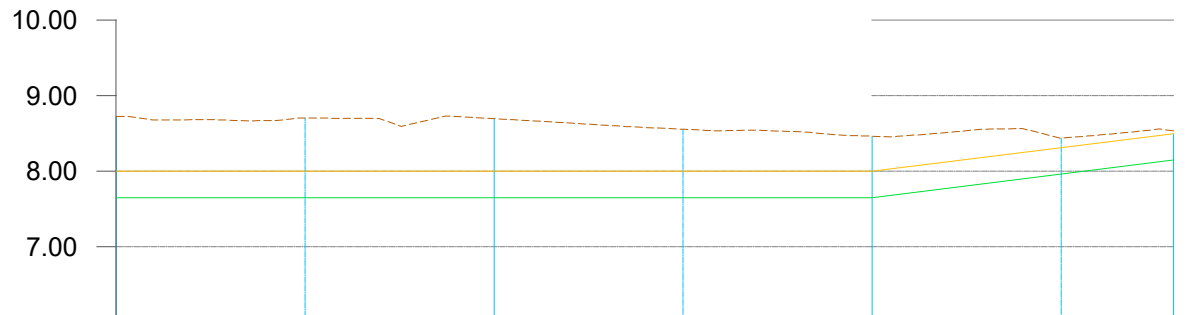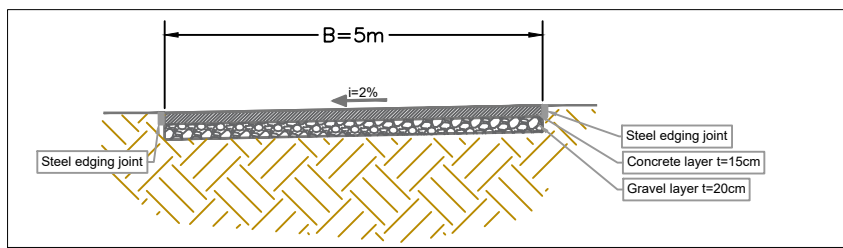

CS-NR.	CS-1	CS-2	CS-3	CS-4	CS-5	CS-6
Ground Elevation (m)	8.73	8.70	8.70	8.56	8.46	8.44
Design Elevation (m)	8.60	8.00	8.00	8.00	8.00	8.31
Excavation Line (m)	7.65	7.65	7.65	7.65	7.65	7.96
Excavation Depth (m)	0.35	0.35	0.35	0.35	0.35	0.35
Station (m)	0+000	0+025	0+050	0+075	0+100	0+125
Distance (m)	25.00	25.00	25.00	25.00	25.00	25.00
Material	Concrete	Concrete	Concrete	Concrete	Concrete	Concrete
Vertical Geometry	0.00%				1.25%	

**CLIENT:**  
ALBANIAN DEVELOPMENT FUND  
Contact person: Emi Dautaj (Menaxhere Kontrates)  
Rr. "Sami Frasheri", Nr. 10, Tirana, Albania  
Phone / Fax: 00355 4 234 885  
E-mail: edautaj@albaniaadf.org

**CASANOVA+HERNANDEZ ARCHITECTS**  
NIPT LB2016014E  
Contact person: Mr. Jesus Hernandez  
Ibrahim Prugova, Pallati 17, H3, Apt. 12, Tirana  
Mobile: +31 (0)10 2409333  
E-mail: contact@casanova-herandez.com

**SRP Albanian Engineering s.h.p.k.**  
NIUS LB1728013G  
Contact person: Blerim Kurti  
Rruga Tom Plezha, Pallati Klensi, Shkalla 4, Kati 1, Ap. 2, Yzberisht, Tirane 1051, Albania  
Tel: +355 48 272 528  
Mobile: +355 68 2020 335  
E-mail: blerim.kurti@srp-consult.de


**SRP Schneider & Partner, Ingenieur-Consult GmbH**  
Augustaanlage 50, D-68165 Mannheim, Germany  
Handelsregister-Nr.: HRB 2082 Coburg  
Contact person: Frank Ehrlicher, Director International Division SPP  
Tel.: +49 / 621 400 462 - 11  
Mobile: +49 / 170 916 25 74  
E-mail: frank.ehrlicher@srp-consult.de

DD-C-LP-13		LONGITUDINAL PROFILE OF ROAD Nr.13	
Drawing number	Description	Scale	Date
Detailed Design	420 x 297 mm	1:1000	21-09-2022
Phase	Format	Scale	Date
L077	Master Plan of Interventions at the Entrance of Shkodra		
Project number	Project name		


casanova+herandez architects  
SRP Schneider & Partner, Ingenieur-Consult GmbH  
SRP Albanian Engineering sh.p.k.




CROSS SECTION  
Road Nr.13-Recreational Park - Prog.: 0+000.00

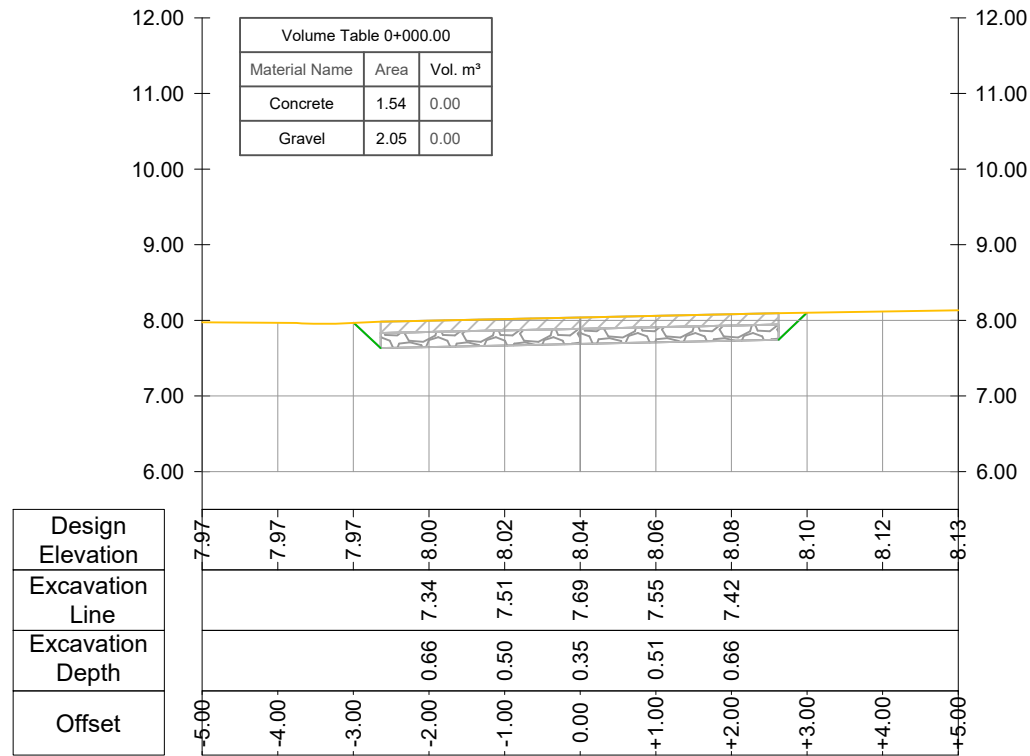



CROSS SECTION  
Road Nr.13-Recreational Park - Prog.: 0+050.00

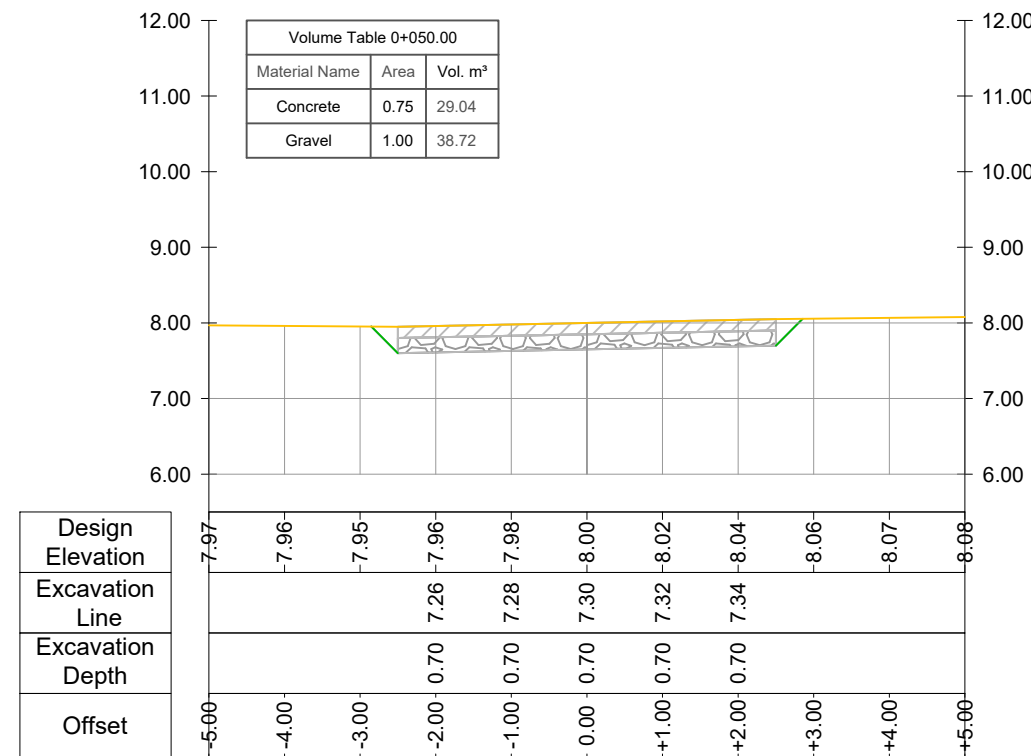

CROSS SECTION  
Road Nr.13-Recreational Park - Prog.: 0+025.00

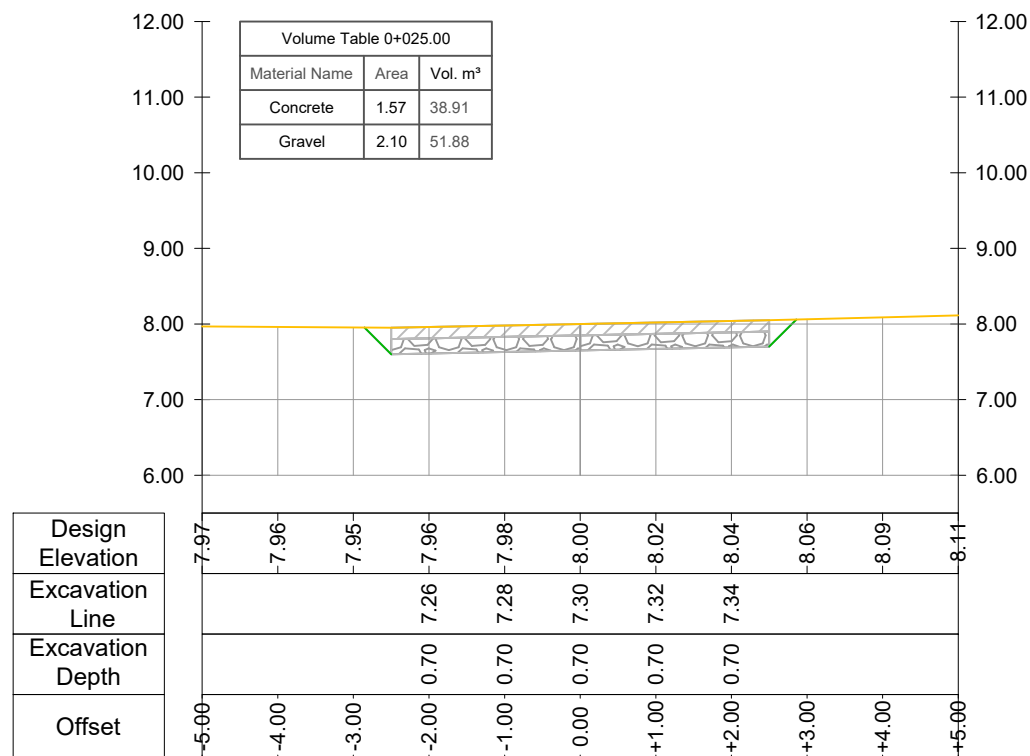

CROSS SECTION  
Road Nr.13-Recreational Park - Prog.: 0+075.00

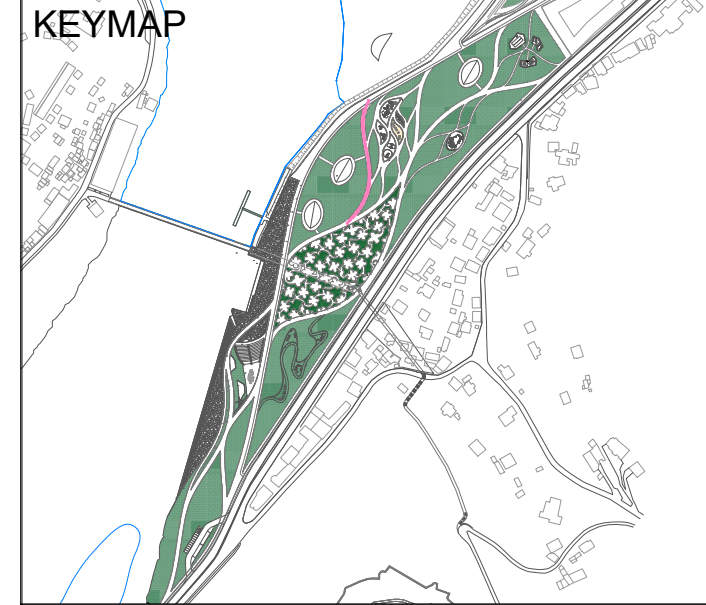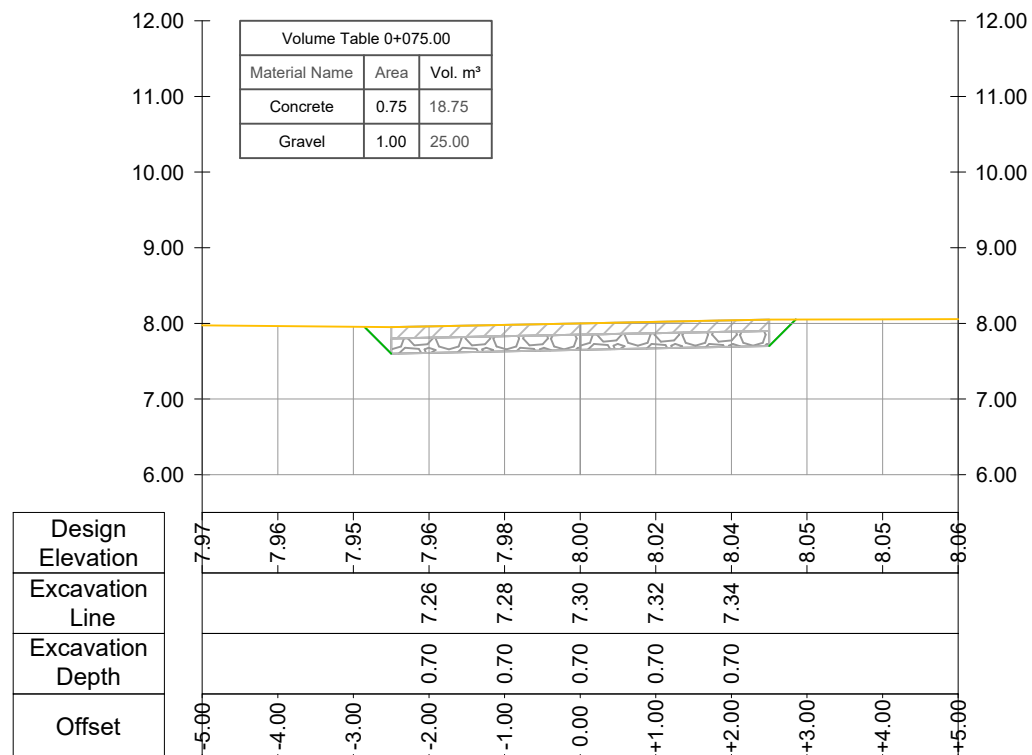

LEGEND AND NOTES

LEGEND	
SYMBOL	DESCRIPTION
	Excavation Line
	Existing Ground Level
	New Proposed Ground Level
	Concrete Layer
	Gravel Layer
	Red Asphalt
	Mortar Bed
	Concrete Slab
	Ballast
	Compacted Gray Gravel
	Compacted Subgrade Gravel
	Stabilised Ballast
	Colored Asphalt
	Binder
	Granite

- NOTES :
- All coordinates are in UTM WGS84 34N
  - All dimensions are in meters, otherwise there will be a note.
  - The road layers are calculated at Phase 2 of earthworks, as the finish grading is calculated on Phase 1 of reinstating the project area.
  - All joint linear element between pavements: all curved steel plates following the trace of the drawings (As specification)

CLIENT:  
ALBANIAN DEVELOPMENT FUND  
Contact person: Emi Dautaj (Menaxhere Kontrates)  
Rr. "Sami Frasher", Nr. 10, Tirana, Albania  
Phone / Fax: 00355 4 234 885  
E-mail: edautaj@albianidf.org


CASANOVA+HERNANDEZ ARCHITECTS  
NIPT LB2016014E  
Contact person: Mr. Jesus Hernandez  
Ibrahim Prugova, Pallati 17, H3, Apt. 12, Tirana  
Mobile: +31 (0)10 2409333  
E-mail: contact@casanova-hernandez.com

SRP Albanian Engineering s.h.p.k.  
NIUS LB1728013G  
Contact person: Blerim Kurti  
Rruga Tom Plezha, Pallati Klensi, Shkalla 4, Kati 1, Ap. 2, Yzberisht, Tirane 1051, Albania  
Tel: +355 48 272 528  
Mobile: +355 68 2020 335  
E-mail: blerim.kurti@srp-consult.de


SRP Schneider & Partner, Ingenieur-Consult GmbH  
Augustaanlage 50, D-68165 Mannheim, Germany  
Handelsregister-Nr.: HRB 2082, Coburg  
Contact person: Frank Ehrlicher, Director International Division SRP  
Tel.: +49 / 621 400 462 - 11  
Mobile: +49 / 170 916 25 74  
E-mail: frank.ehrlicher@srp-consult.de

DD-C-CS-13		CROSS SECTION OF ROAD Nr.13	
Drawing number	Description	Scale	Date
Detailed Design	420 x 297 mm	1:100	21-09-2022
Phase	Format	Scale	Date
L077	Master Plan of Interventions at the Entrance of Shkodra		
Project number	Project name		


CROSS SECTION  
Road Nr.13-Recreational Park - Prog.: 0+100.00

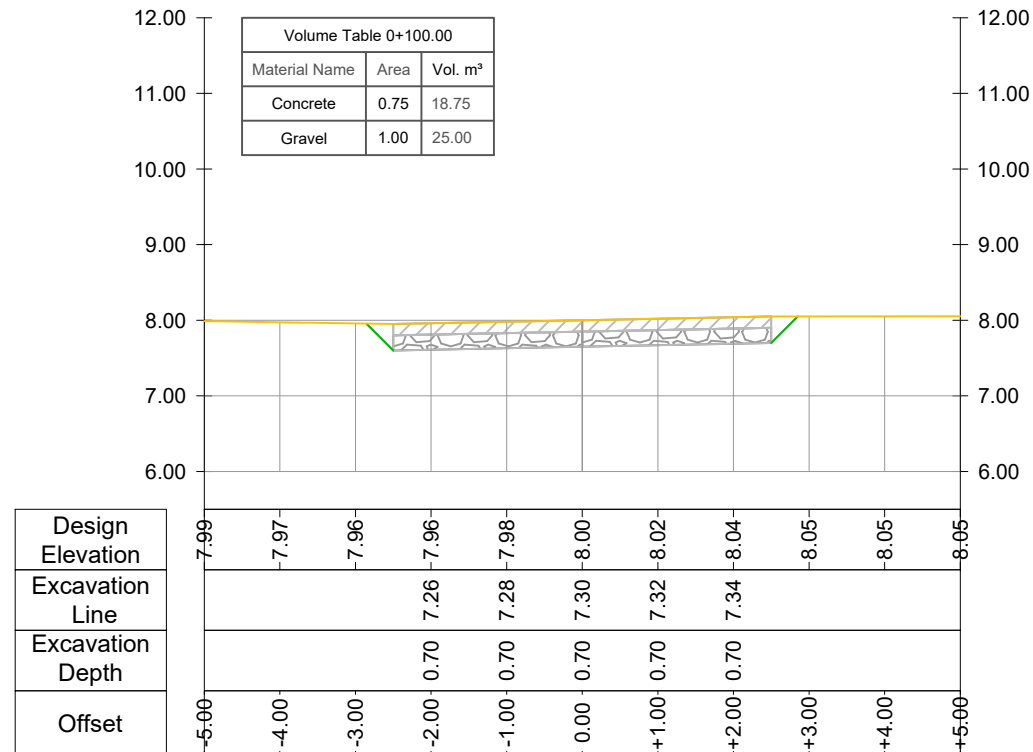

CROSS SECTION  
Road Nr.13-Recreational Park - Prog.: 0+125.00

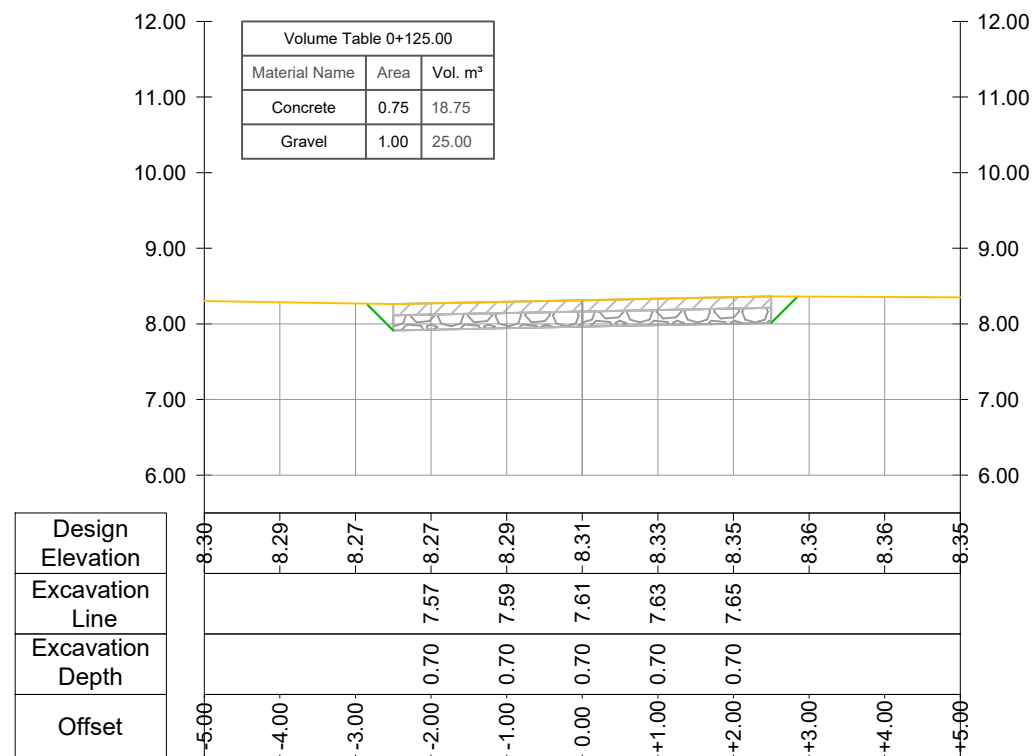

KEYMAP

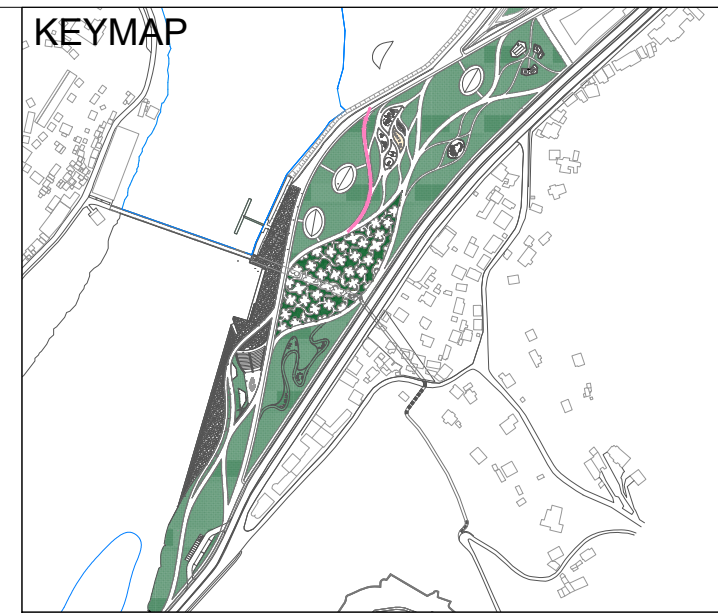

LEGEND AND NOTES

LEGEND	
SYMBOL	DESCRIPTION
	Excavation Line
	Existing Ground Level
	New Proposed Ground Level
	Concrete Layer
	Gravel Layer
	Red Asphalt
	Mortar Bed
	Concrete Slab
	Ballast
	Compacted Gray Gravel
	Compacted Subgrade Gravel
	Stabilised Ballast
	Colored Asphalt
	Binder
	Granite

- NOTES :
- All coordinates are in UTM WGS84 34N
  - All dimensions are in meters, otherwise there will be a note.
  - The road layers are calculated at Phase 2 of earthworks, as the finish grading is calculated on Phase 1 of reinstating the project area.
  - All joint linear element between pavements: all curved steel plates following the trace of the drawings (As specification)

CLIENT:  
ALBANIAN DEVELOPMENT FUND  
Contact person: Emi Dautaj (Menaxhere Kontrates)  
Pr. "Sami Frasher", Nr. 10, Tirana, Albania  
Phone / Fax: 00355 4 234 885  
E-mail: edautaj@albaniandf.org

CASANOVA+HERNANDEZ ARCHITECTS  
NIPT LB2016014E  
Contact person: Mr. Jesus Hernandez  
Ibrahim Prugova, Pallati 17, H3, Apt. 12, Tirana  
Mobile: +31 (0)10 2409333  
E-mail: contact@casanova-hernandez.com

SRP Albanian Engineering s.h.p.k.  
NIUS LB1728013G  
Contact person: Blerim Kurti  
Rruga Tom Plezha, Pallati Klensi, Shkalla 4, Kati 1, Ap. 2, Yzberisht, Tirane 1051, Albania  
Tel.: +355 48 272 528  
Mobile: +355 68 2020 335  
E-mail: blerim.kurti@srp-consult.de

SRP Schneider & Partner, Ingenieur-Consult GmbH  
Augustaanlage 50, D-68165 Mannheim, Germany  
Handelsregister-Nr.: HRB 2082 Coburg  
Contact person: Frank Ehrlicher, Director International Division SRP  
Tel.: +49 / 621 400 462 - 11  
Mobile: +49 / 170 916 25 74  
E-mail: frank.ehrlicher@srp-consult.de

DD-C-CS-13-01		CROSS SECTION OF ROAD Nr.13	
Drawing number	Description	Format	Date
Detailed Design	420 x 297 mm	1:100	21-09-2022
Phase	Format	Scale	Date
L077	Master Plan of Interventions at the Entrance of Shkodra		
Project number	Project name		

casanova+hernandez architects  
SRP Schneider & Partner, Ingenieur-Consult GmbH  
SRP Albanian Engineering sh.p.k.

Lombardskade 24A  
3011 AH Rotterdam  
T +31 (0)10 240 9333  
F +31 (0)10 240 9229  
contact@casanova-hernandez.com