





REPUBLIKA E SHQIPERISE
DREJTORIA E SPITALIT RAJONAL DIBER


PROJEKTI ARKITEKTONIK

OBJEKTI:

**"HARTIM PROJEKTI ME OBJEKT RIKONSTRUKSIONI I
SPITALIT RAJONAL DIBER "RRAHIM XHIKA"**

GJENDJA EKZISTUESE

Porositesi: Drejtoria Spitalit Rajonal Diber	Emertimi: Kapak		Drejtues i projektit		Projektues			SHKALLA	FLETA
	"ARABEL - STUDIO" Sh.p.k	"NET Group" sh.p.k	Adm. Ana NISHKU	Inxh. Valter BEGAJ	Elek. Altin ALLKAJ				
OBJEKTI : HARTIM PROJEKTI ME OBJEKT RIKONSTRUKSIONI I SPITALIT RAJONAL DIBER "RRAHIM XHIKA"	 Adresa: Diber, Peshkopi, Lagjja Gjoke Doçi, Bulevardi Elez Isufi, Ndertesa Nr.05	 Adresa: Tirane Rruga "Demokracia", ndertesa nr.1	Inxh. Liliana VLLAMASI	Ark. Rigert HYRA	Mek. Bujar MERAJ			A.0.00	
				Hid. Luljeta KUCI	Top. Iv BEQARI			Tiranë 2022	Format A2

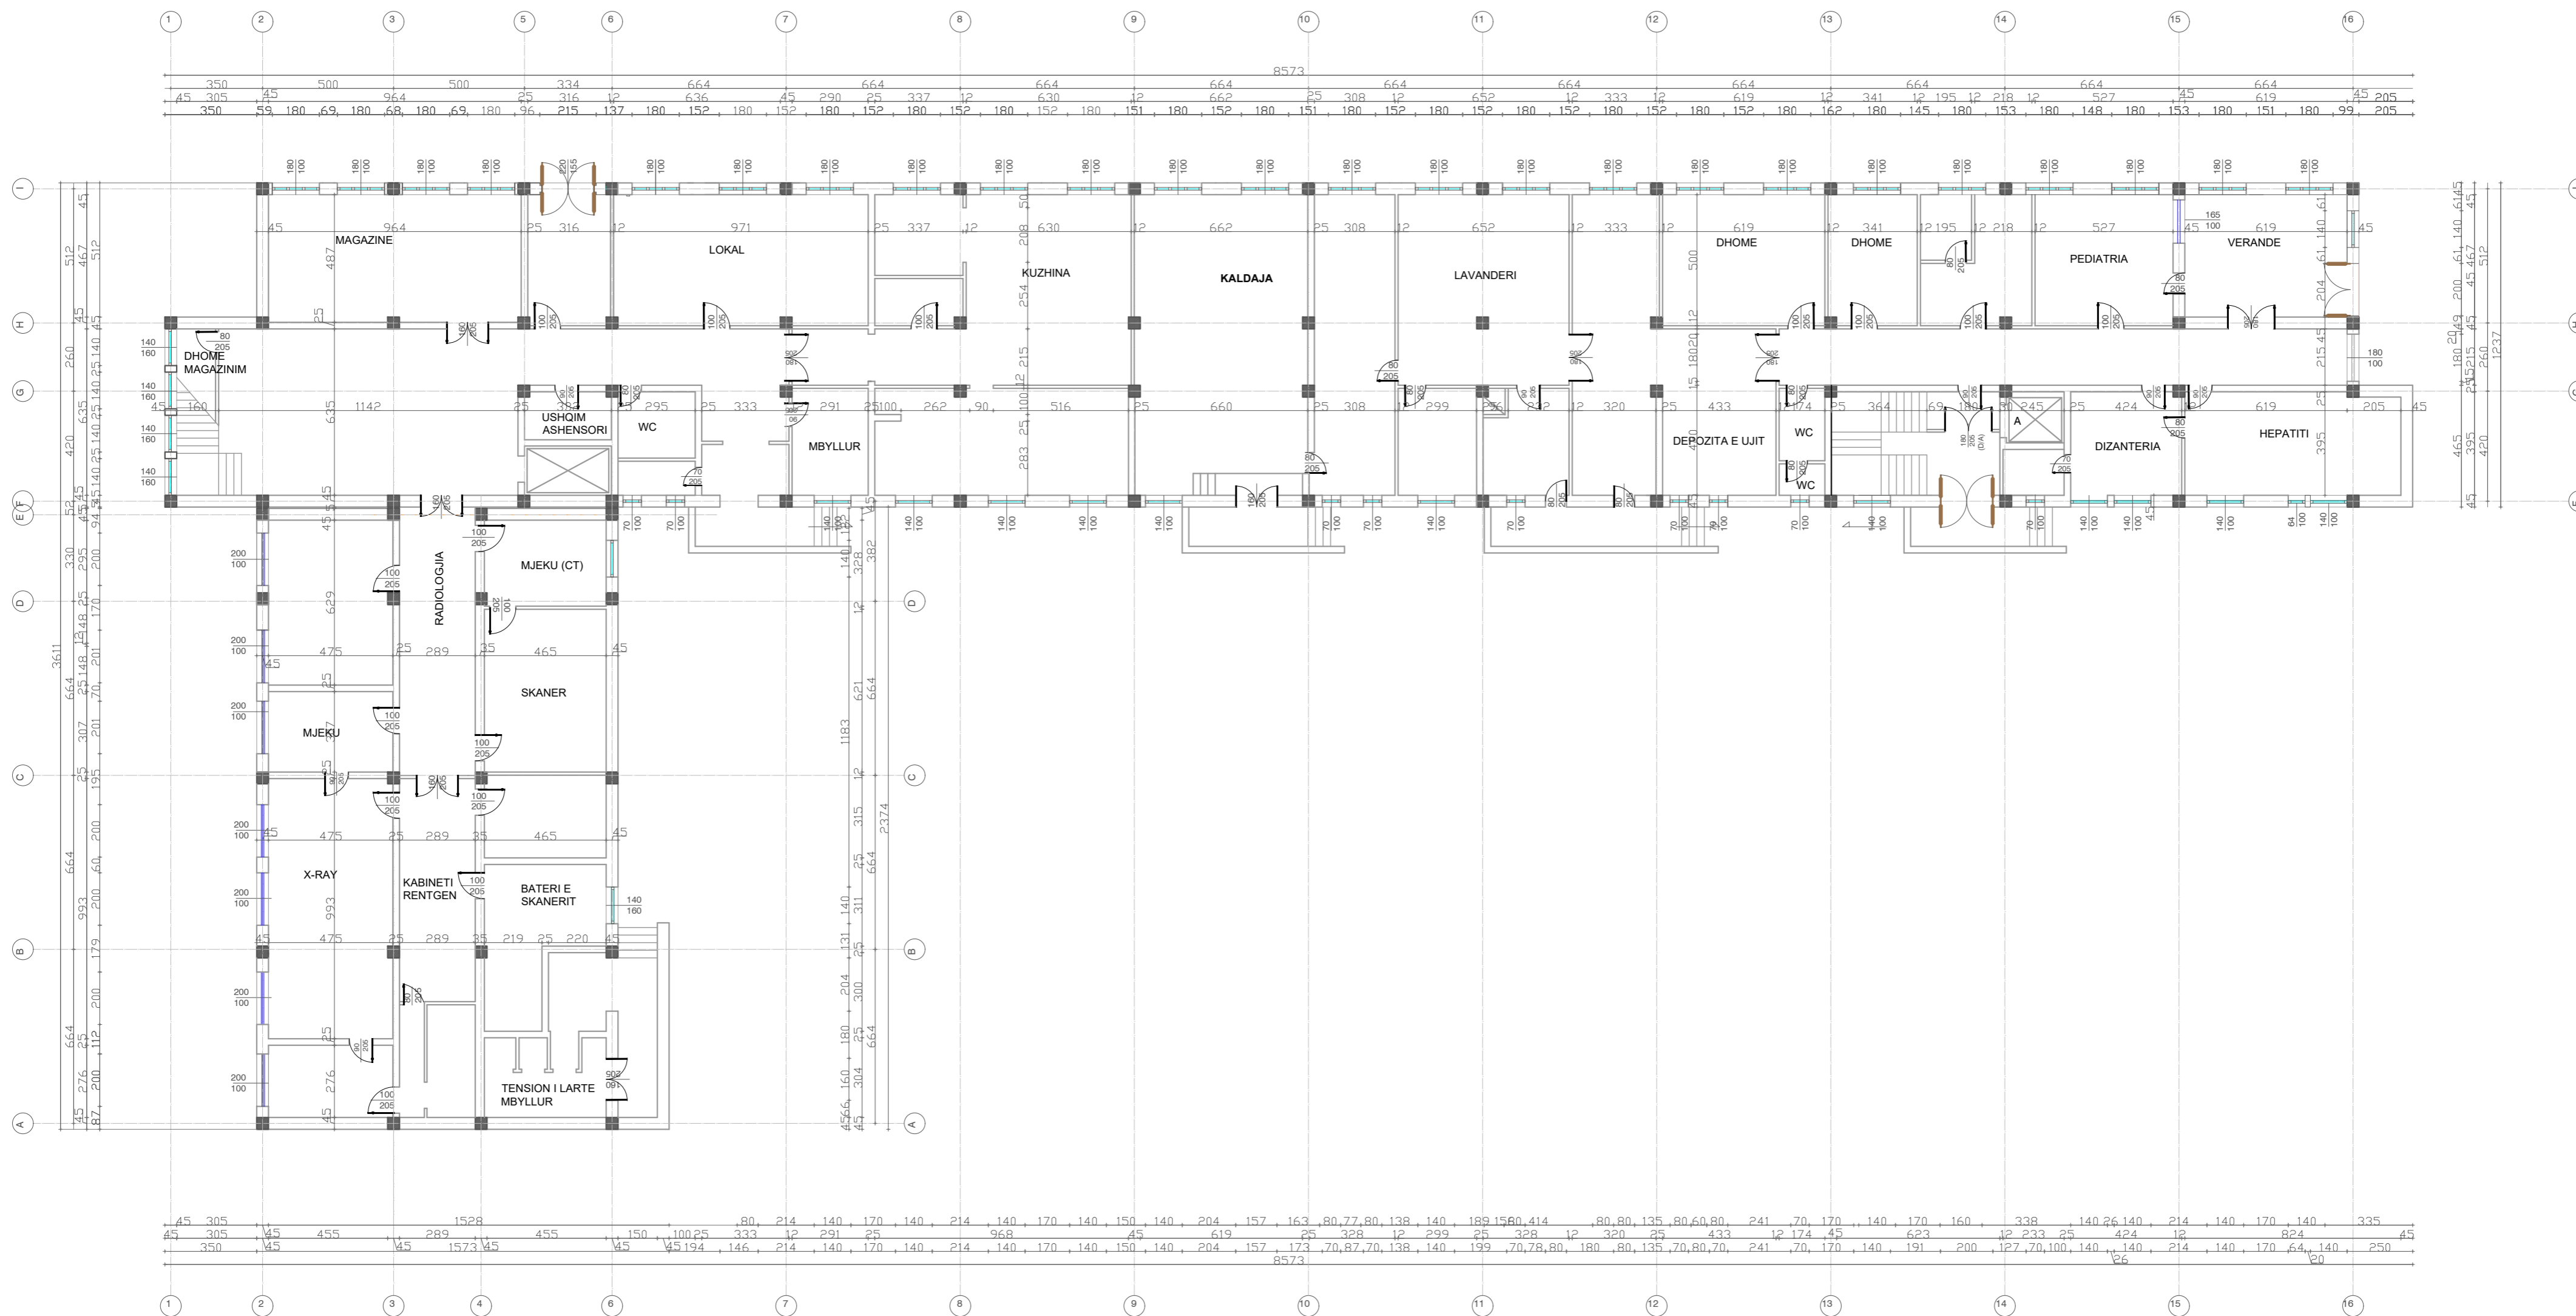

Porositesi: Drejtoria Spitalit Rajonal Diber

OBJEKTI : HARTIM PROJEKTI ME OBJEKT RIKONSTRUKSIONI I SPITALIT RAJONAL DIBER "RAHIM XHIKA"

Emertimi: Planimetria e gjendjes ekzistuese kati podrum
 "ARABEL - STUDIO" Sh.p.k
 "NET Group" sh.p.k

Adresa:
 Diber, Peshkopi,
 Lagjja Gjoke Doçi,
 Bulevardi Elez Isufi,
 Ndertesa Nr.05



Adresa:
 Tirane Rruga "Demokracia",
 ndertesha nr.1


Drejtues i projektit

Adm. Ana NISHKU
 Inxh. Liliana VLLAMASI

Projektues

Inxh. Valter BEGAJ	Elek. Altin ALLKAJ
Ark. Rigert HYRA	Mek. Bujar MERAJ
Hid. Luljeta KUCI	Top. Iv BEQARI

SHKALLA	FLETA
1:175	A.0.01
Tiranë 2022	Format A2

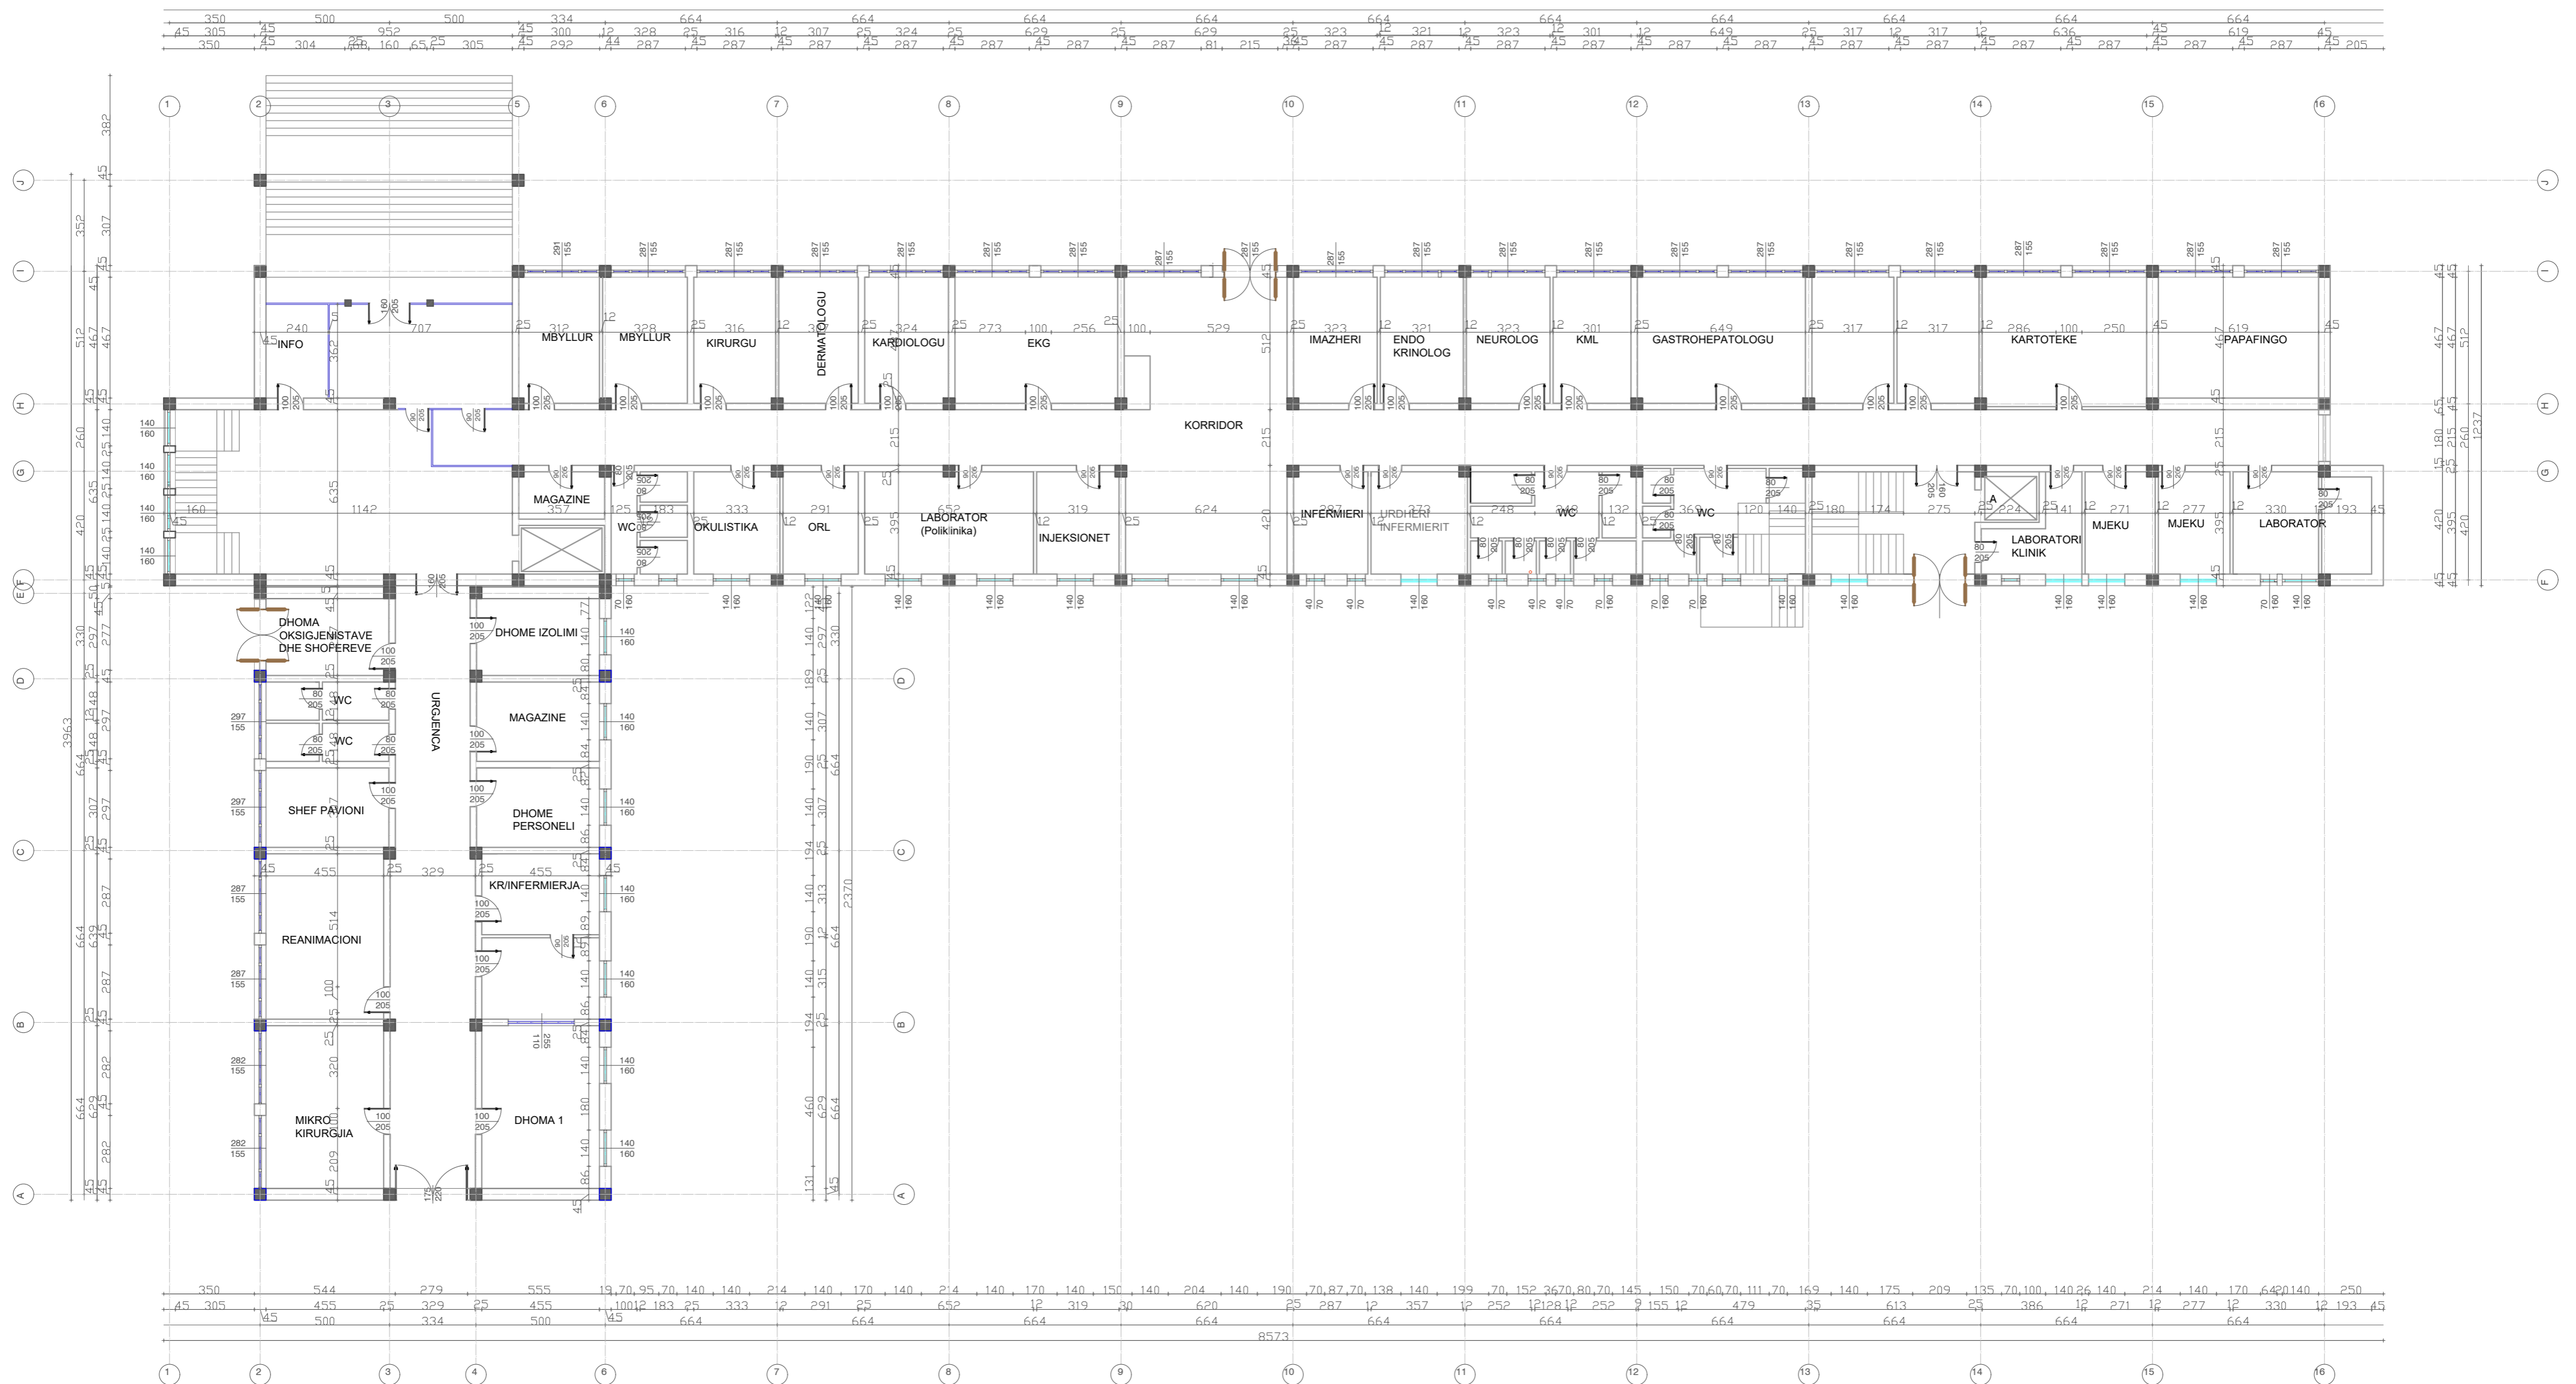

Porositesi: Drejtoria Spitalit Rajonal Diber

OBJEKTI : HARTIM PROJEKTI ME OBJEKT RIKONSTRUKSIONI I SPITALIT RAJONAL DIBER "RAHIM XHIKA"

Emertimi: Planimetria e gjendjes ekzistuese kati per dhe
"ARABEL - STUDIO" Sh.p.k



Adresa:
 Diber, Peshkopi,
 Lagjja Gjoke Doçi,
 Bulevardi Elez Isufi,
 Ndertesha Nr.05

"NET Group" sh.p.k



Adresa:
 Tirane Rruga "Demokracia",
 ndertesha nr.1

Drejtuues i projektit

Adm. Ana NISHKU

Inxh. Liliانا VLLAMASI

Projektues

Inxh. Valter BEGAJ

Ark. Rigert HYRA

Hid. Luljeta KUCI

Elek. Altin ALLKAJ

Mek. Bujar MERAJ

Top. Iv BEQARI

SHKALLA


1:175

Tiranë 2022

FLETA

A.0.02

Format A2

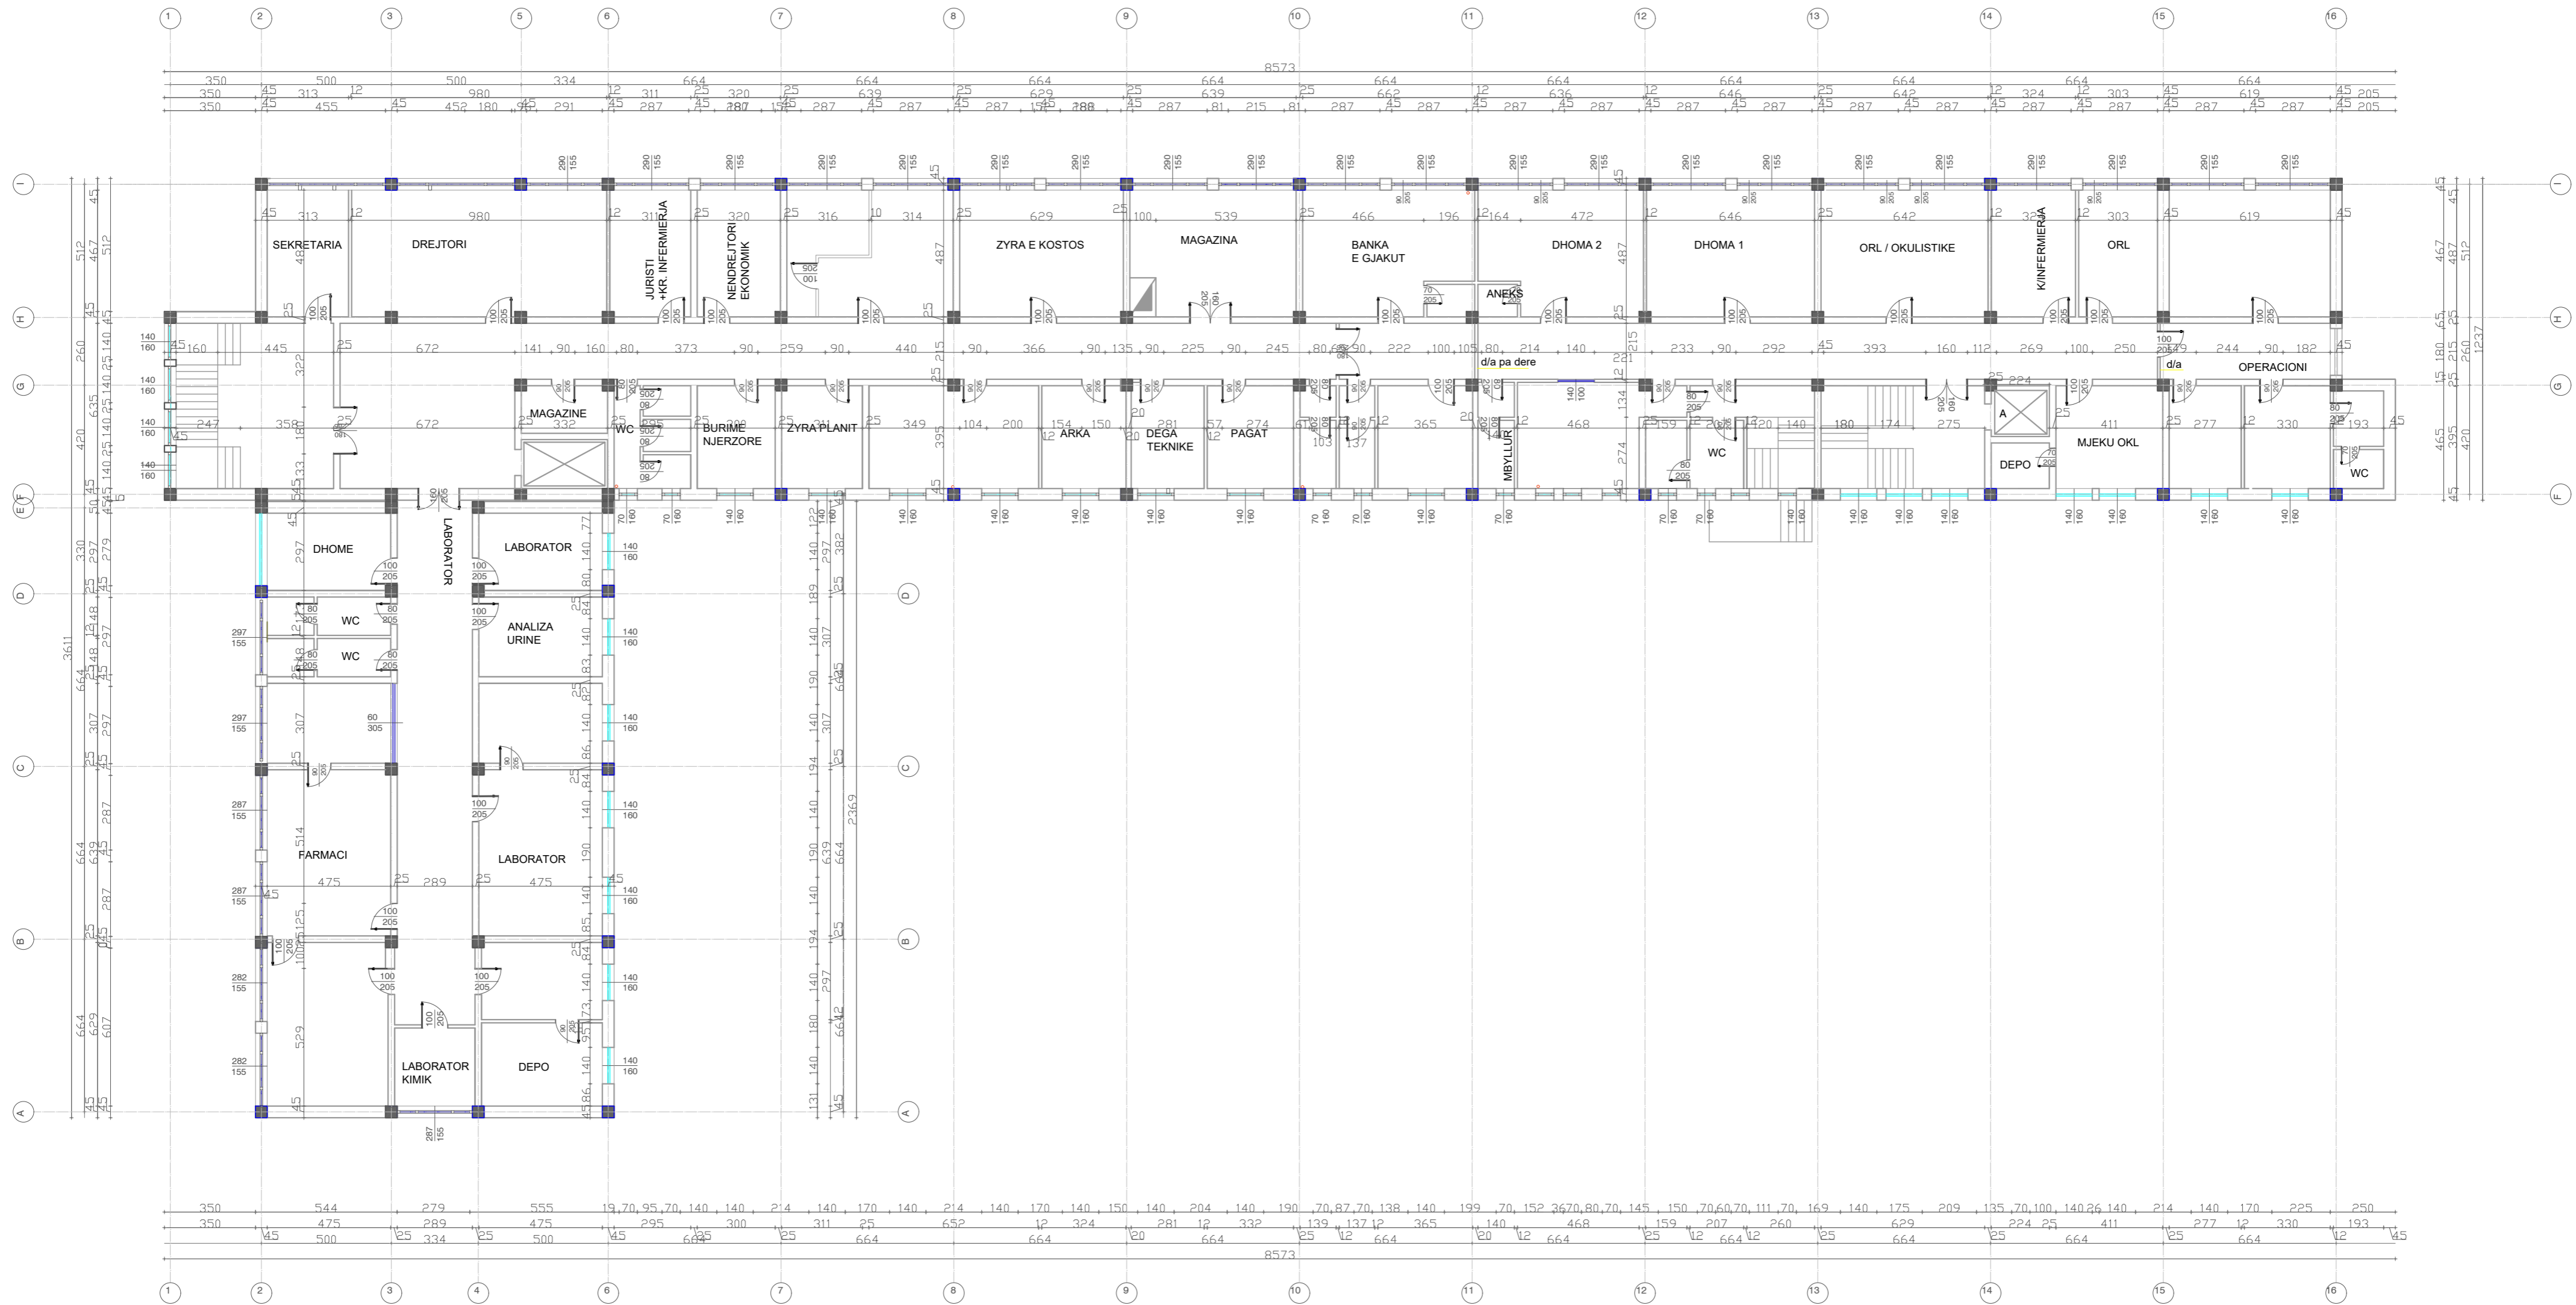

Porositesi: Drejtoria Spitalit Rajonal Diber

OBJEKTI : HARTIM PROJEKTI ME OBJEKT RIKONSTRUKSIONI I SPITALIT RAJONAL DIBER "RAHIM XHIKA"

Emertimi: Planimetria e gjendjes ekzistuese kati i pare
"ARABEL - STUDIO" Sh.p.k
"NET Group" sh.p.k



Adresa:
 Diber, Peshkopi,
 Lagjja Gjoke Doçi,
 Bulevardi Elez Isufi,
 Ndertesa Nr.05



Adresa:
 Tirane Rruga "Demokracia",
 ndertesha nr.1

Drejtues i projektit

Adm. Ana NISHKU
 Inxh. Liliانا VLLAMASI

Projektues


Inxh. Valter BEGAJ	Elek. Altin ALLKAJ
Ark. Rigert HYRA	Mek. Bujar MERAJ
Hid. Luljeta KUCI	Top. Iv BEQARI

SHKALLA

1:175
 Tiranë 2022

FLETA

A.0.03
 Format A2

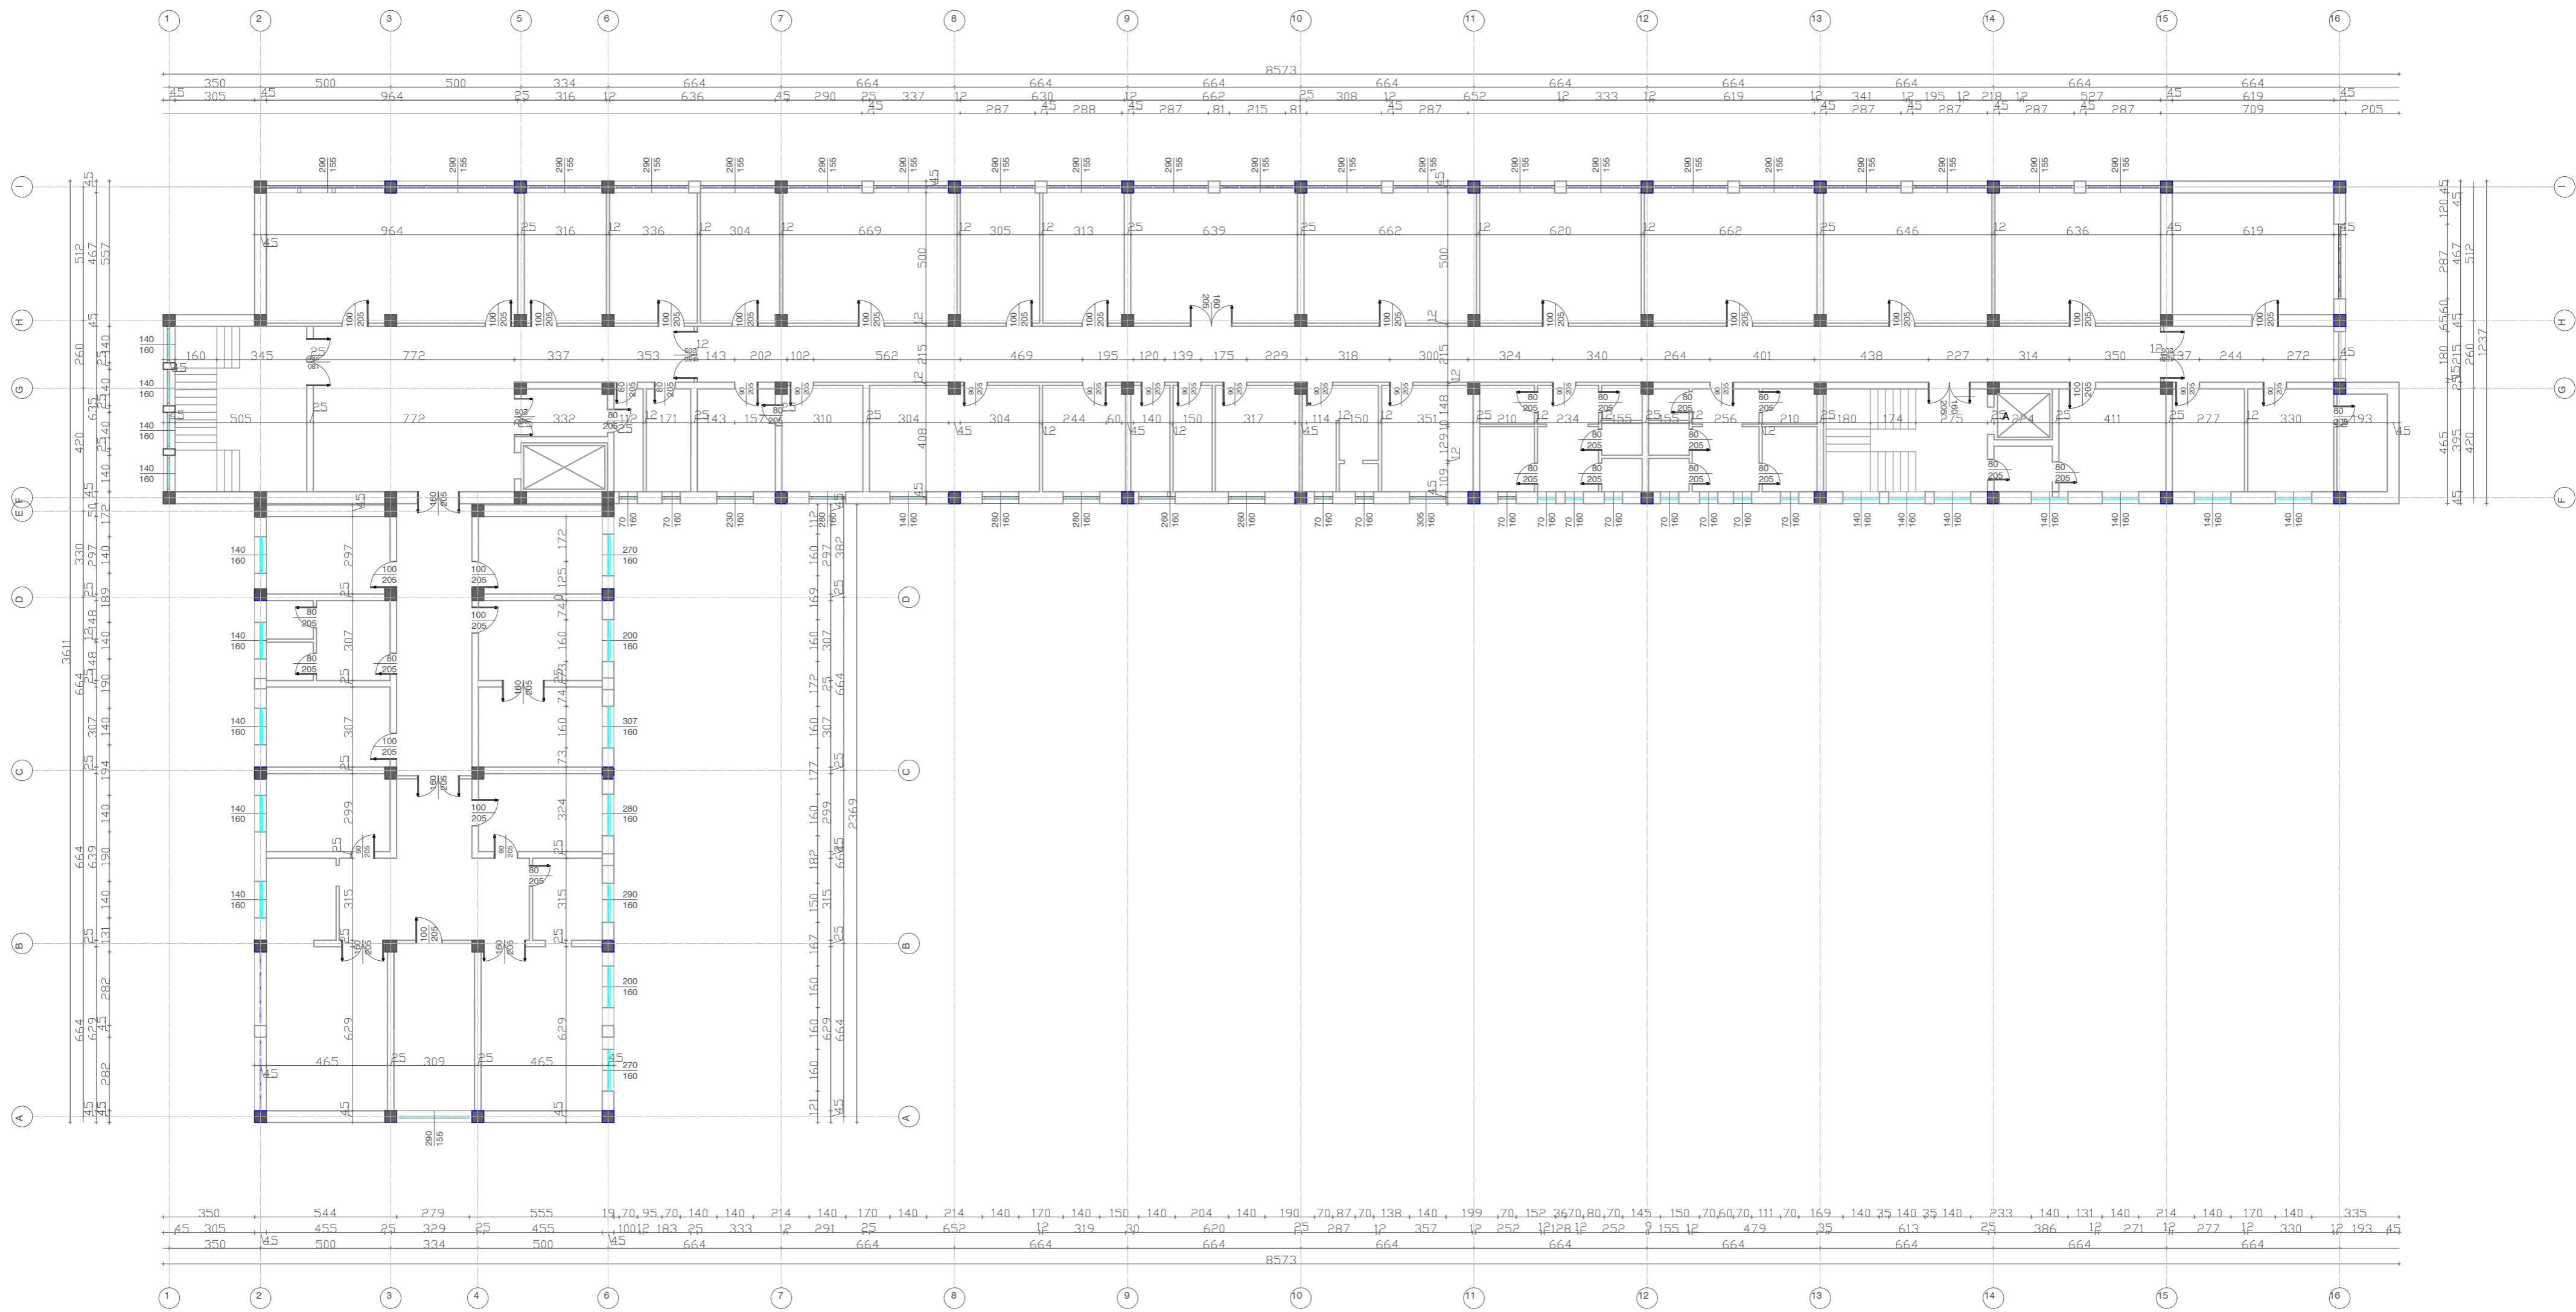

Porositesi: Drejtoria Spitalit Rajonal Diber

OBJEKTI : HARTIM PROJEKTI ME OBJEKT RIKONSTRUKSIONI I SPITALIT RAJONAL DIBER "RRAHIM XHIKA"

Emertimi: Planimetria e gjendjes ekzistuese kati i dyte
"ARABEL - STUDIO" Sh.p.k

Adresa:
 Diber, Peshkopi,
 Lagjja Gjokë Doçi,
 Bulevardi Etez Isufi,
 Ndertesa Nr.05

"NET Group" sh.p.k

Adresa:
 Tirane Rruga "Demokracia",
 ndertesha nr.1



Drejtues i projektit


Adm. Ana NISHKU

Inxh. Liliانا VLLAMASI

Projektues

Inxh. Valter BEGAJ	Elek. Altin ALLKAJ
Ark. Rigert HYRA	Mek. Bujar MERAJ
Hid. Luljeta KUCI	Top. Iv BEQARI

SHKALLA	FLETA
1:175	A.0.04
Tiranë 2022	Format A2

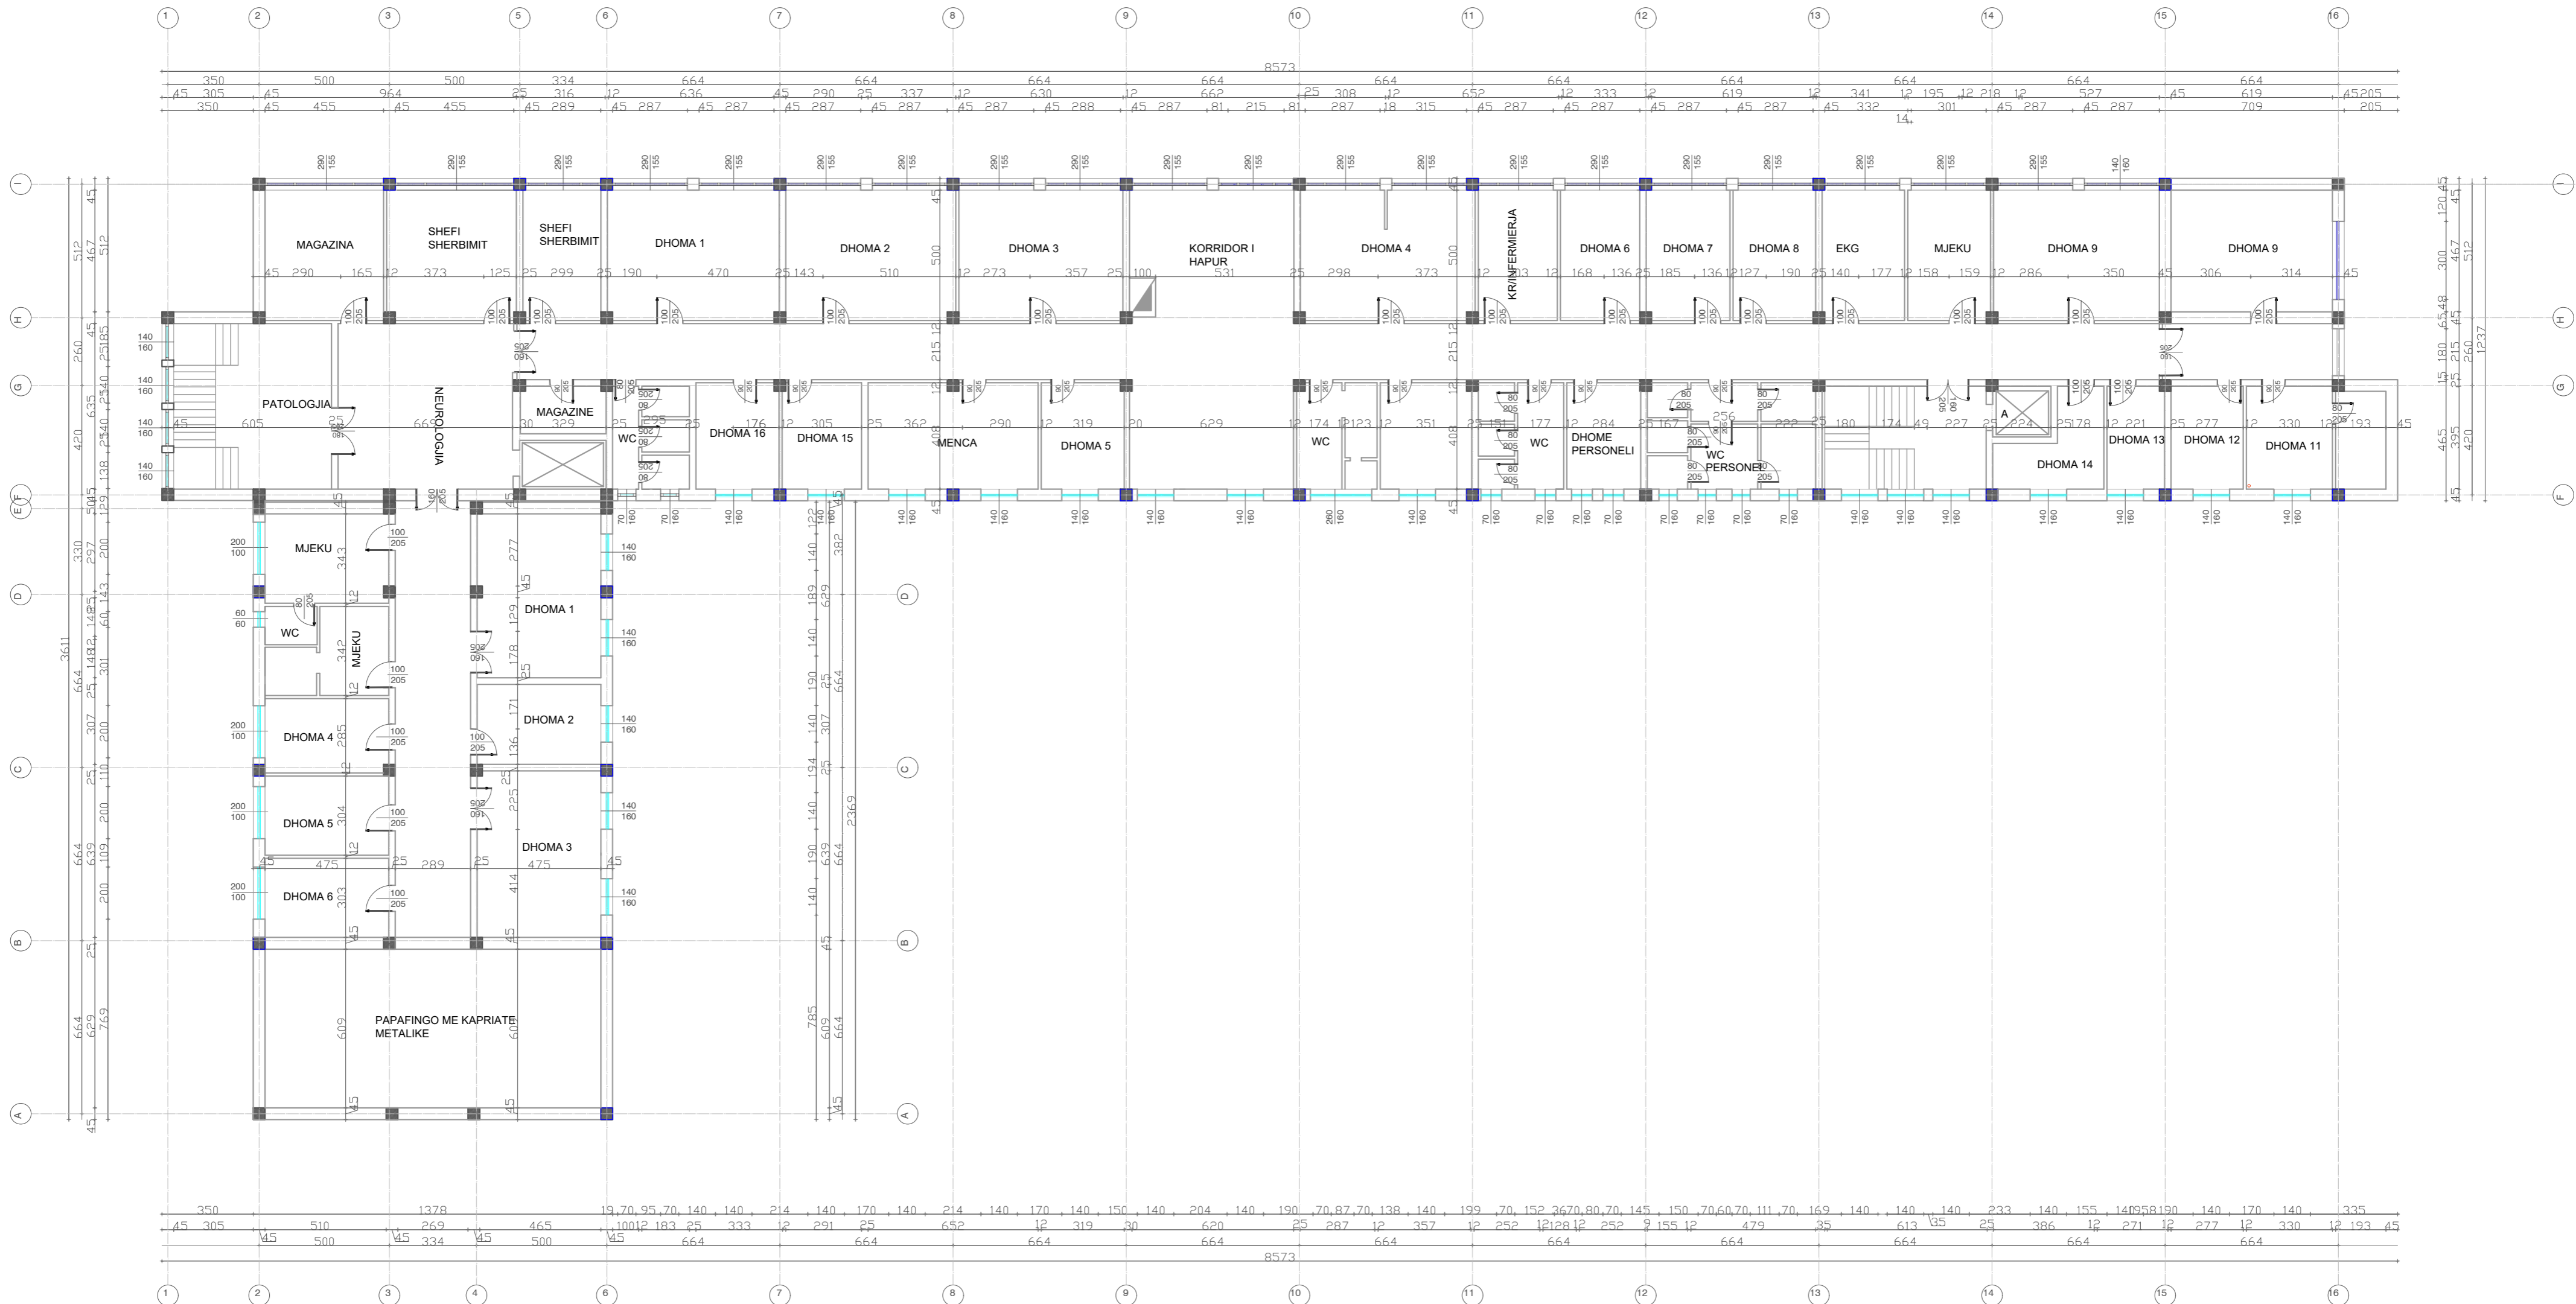

Porositesi: Drejtoria Spitalit Rajonal Diber

OBJEKTI : HARTIM PROJEKTI ME OBJEKT RIKONSTRUKSIONI I SPITALIT RAJONAL DIBER "RAHIM XHIKA"

Emertimi: Planimetria e gjendjes ekzistuese kati i trete
"ARABEL - STUDIO" Sh.p.k
 Adresa: Diber, Peshkopi, Lagjja Gjoke Doçi, Bulevardi Elez Isufi, Ndertesa Nr.05

"NET Group" sh.p.k
 Adresa: Tirane, Rruga "Demokracia", ndertesat nr.1



Drejtesues i projektit

Adm. Ana NISHKU
 Inxh. Liliانا VLLAMASI


Projektues

Inxh. Valter BEGAJ
 Ark. Rigert HYRA
 Hid. Luljeta KUCI

Elek. Altin ALLKAJ
 Mek. Bujar MERAJ
 Top. Iv BEQARI

SHKALLA
 1:175
 Tiranë 2022

FLETA
 A.0.05
 Format A2

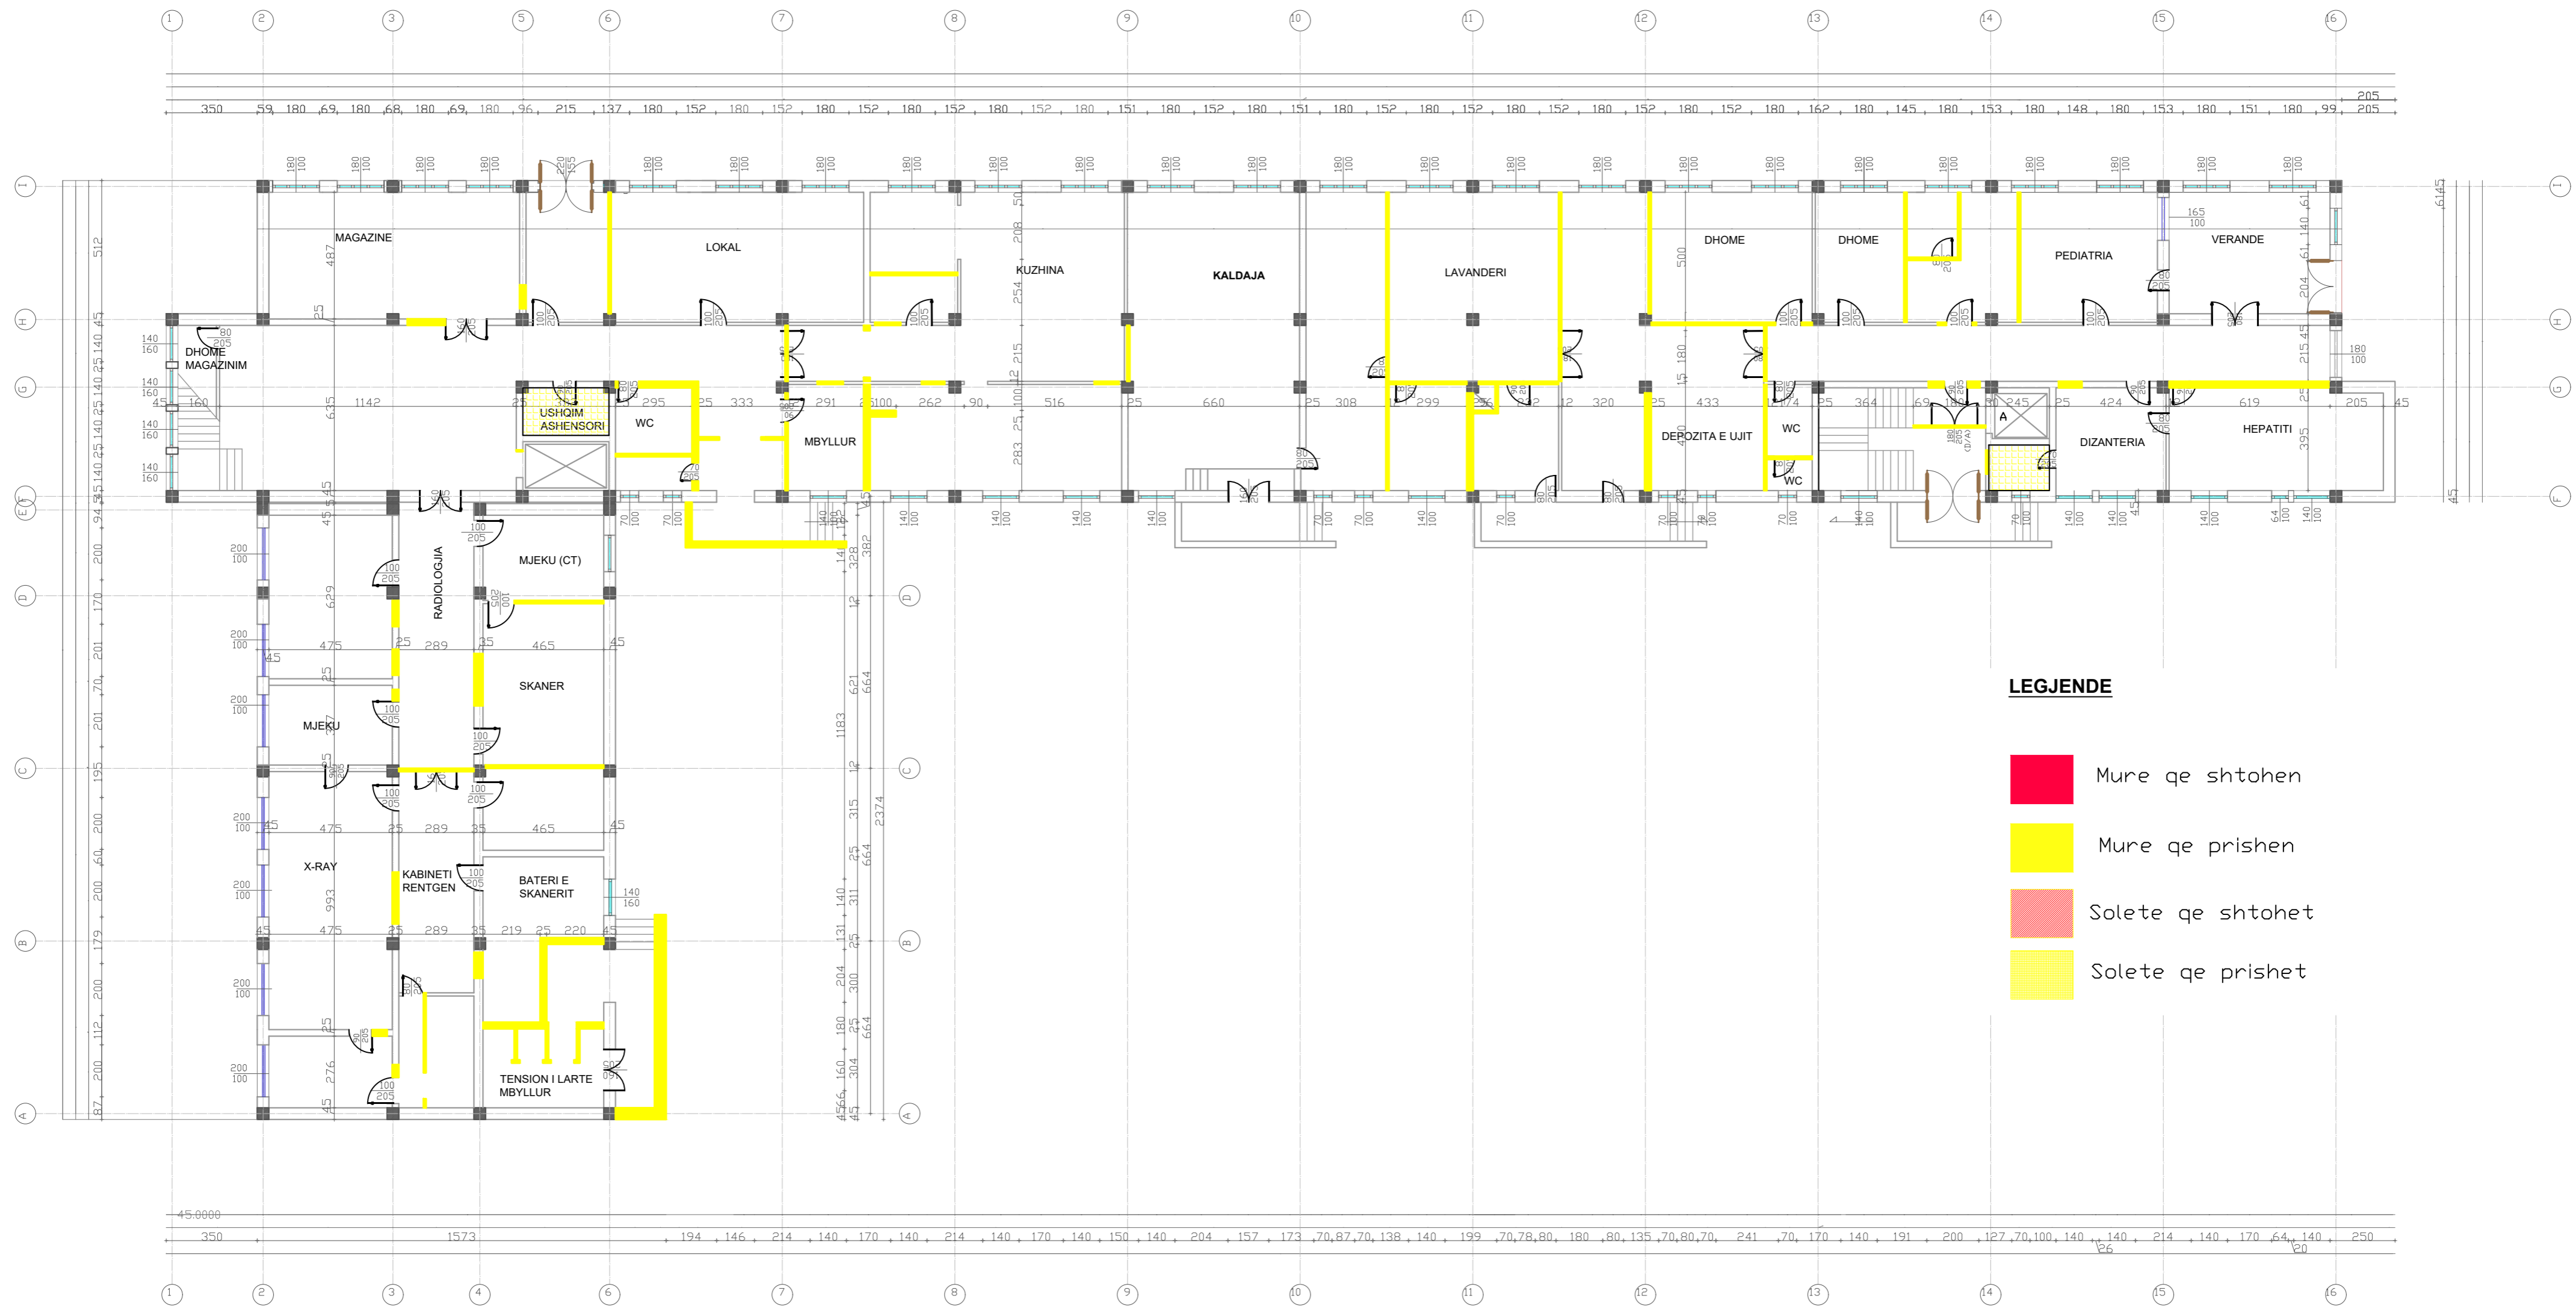

LEGENDE

- Mure qe shtohen
- Mure qe prishen
- Solete qe shtohet
- Solete qe prishet

Porositesi: Drejtoria Spitalit Rajonal Diber

OBJEKTI : HARTIM PROJEKTI ME OBJEKT RIKONSTRUKSIONI I SPITALIT RAJONAL DIBER "RRAHIM XHIKA"

Emertimi: Plani kati nentoke _mure qe prishen

"ARABEL - STUDIO" Sh.p.k



Adresa:
Diber, Peshkopi,
Lagjia Gjoke Doçi,
Bulevardi Elez Isufi,
Nderesa Nr.05

"NET Group" sh.p.k



Adresa:
Tirane Rruga "Demokracia",
nderesa nr.1

Drejtesues i projektit

Adm.Ana NISHKU

Inxh.Liliana VLLAMASI

Projektues

Inxh.Valter BEGAJ

Ark.Rigert HYRA

Hid.Luljeta KUCI

Elek. Altin ALLKAJ

Mek. Bujar MERAJ

Top. Iv BEQARI

SHKALLA


1:175

Tiranë 2022

FLETA

A.0.06

Format A2

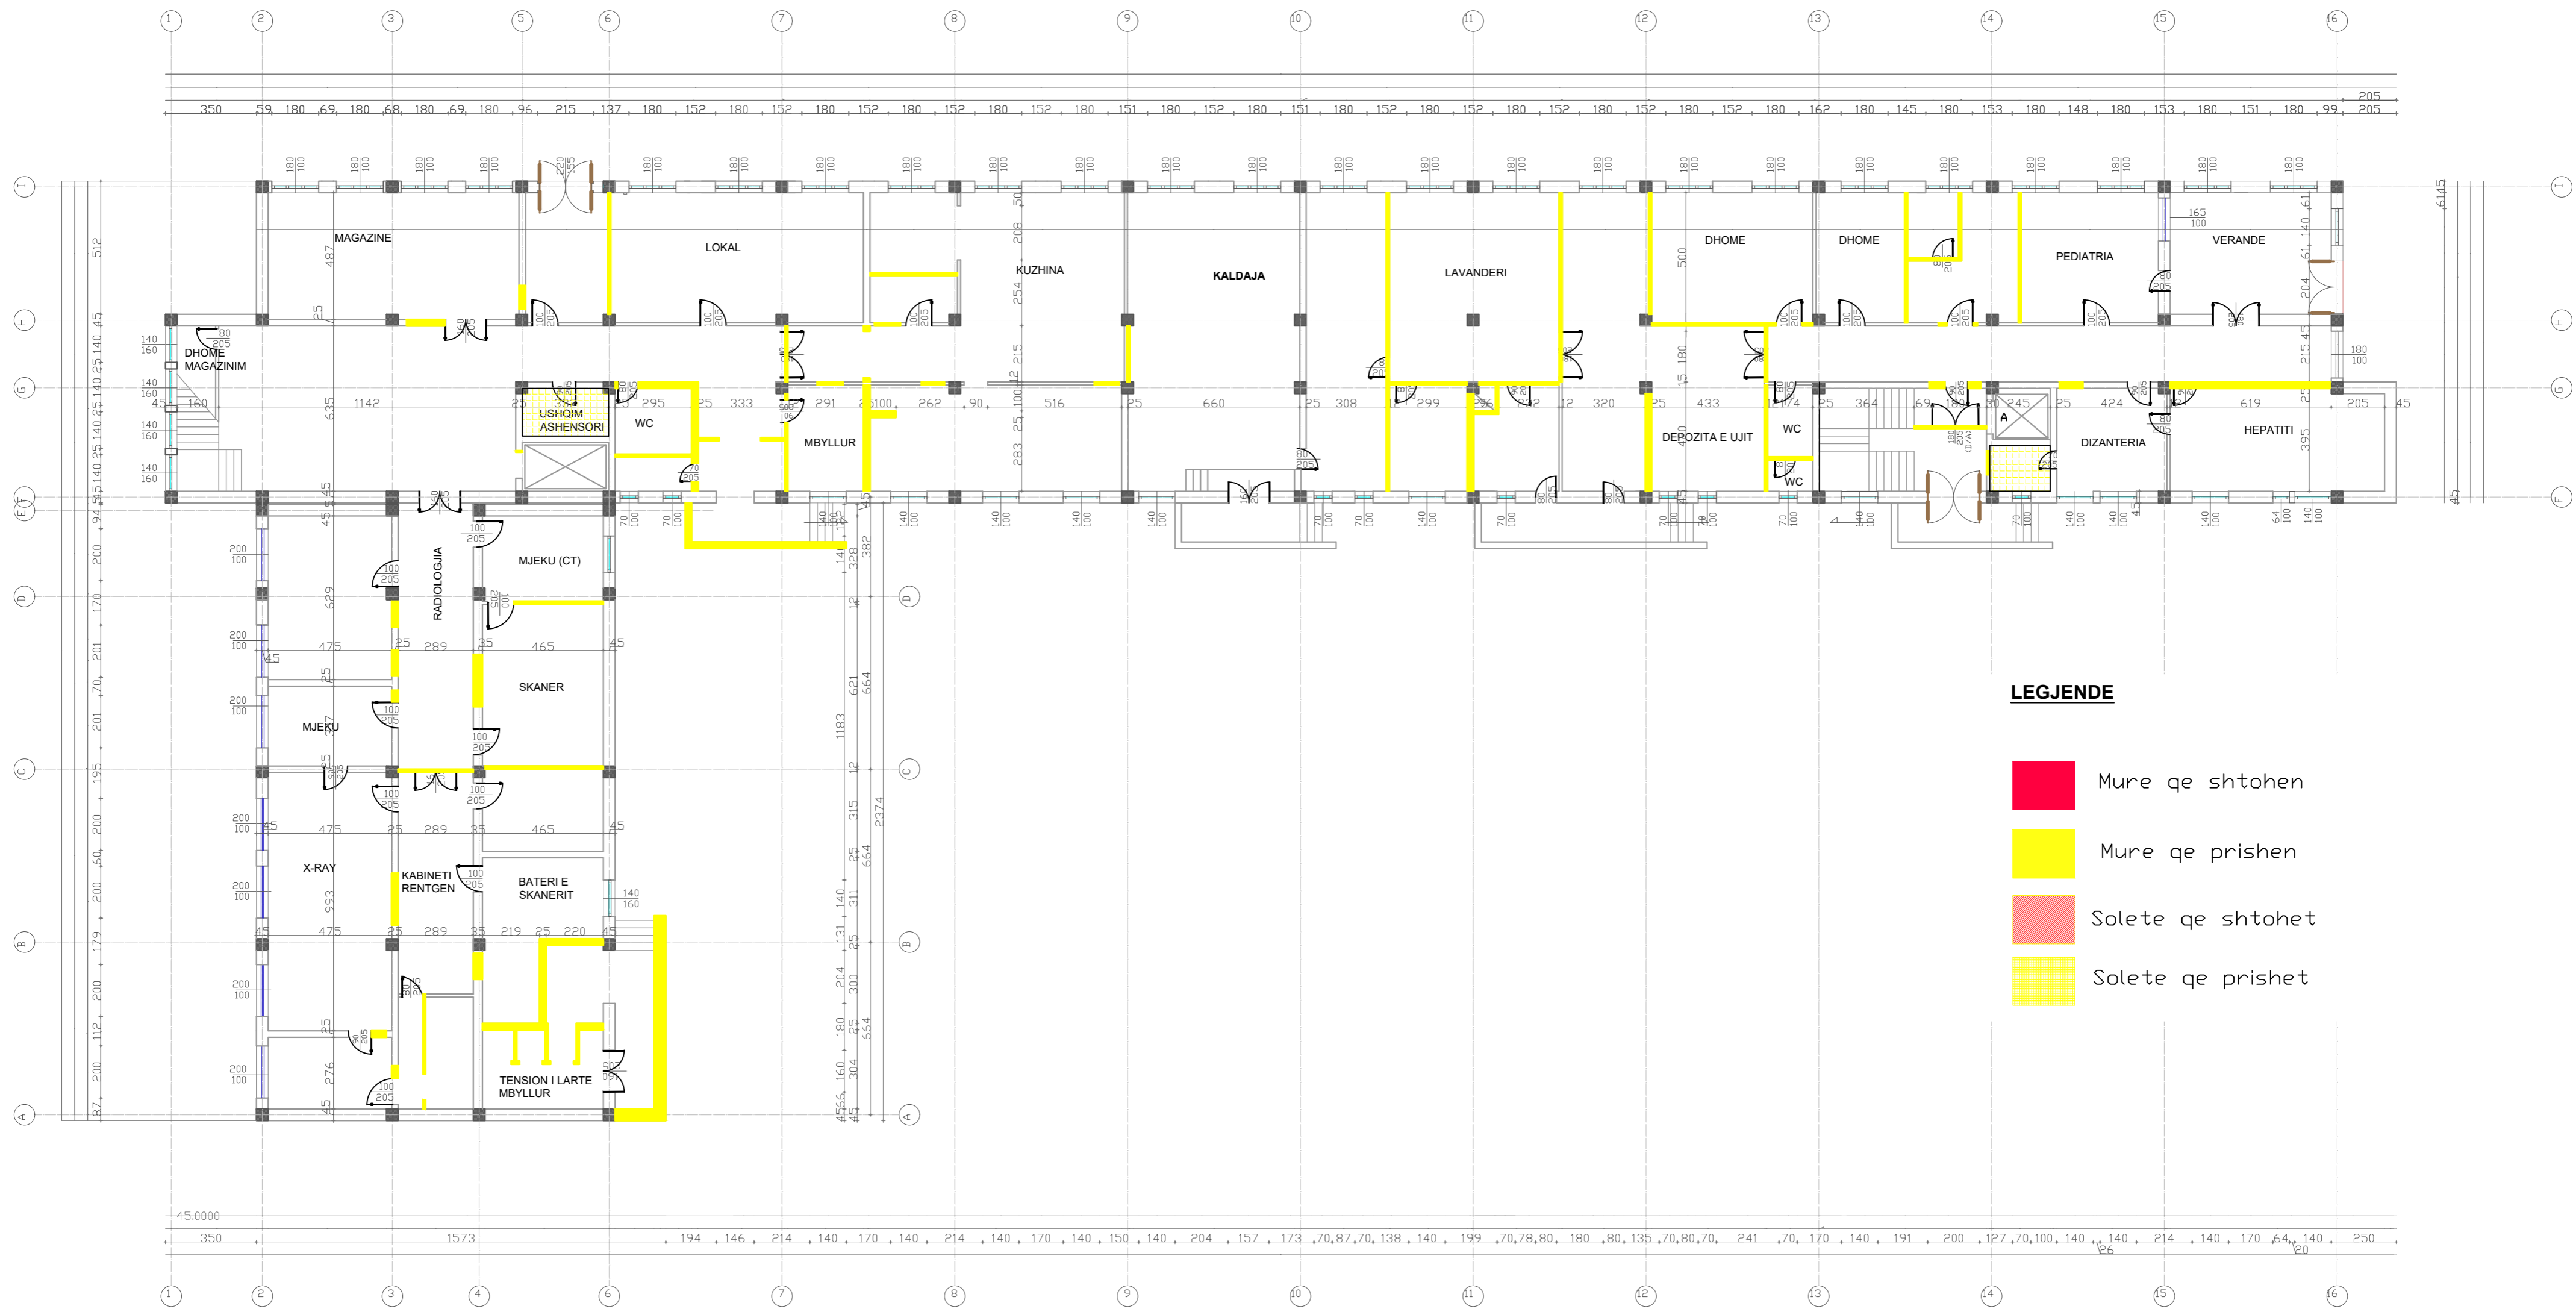

LEGENDE

- Mure qe shtohen
- Mure qe prishen
- Solete qe shtohet
- Solete qe priset

Porositesi: Drejtoria Spitalit Rajonal Diber

OBJEKTI : HARTIM PROJEKTI ME OBJEKT RIKONSTRUKSIONI I SPITALIT RAJONAL DIBER "RRAHIM XHIKA"

Plani kati per dhe _mure qe prishen

Emertimi "ARABEL - STUDIO" Sh.p.k



Adresa:
Diber, Peshkopi,
Lagjia Gjoke Doçi,
Bulevardi Elez Isufi,
Ndertesa Nr.05

"NET Group" sh.p.k



Adresa:
Tirane Rruga "Demokracia",
ndertesa nr.1

Drejtesues i projektit

Adm.Ana NISHKU
Inxh.Liliana VLLAMASI

Projektues

Inxh.Valter BEGAJ
Ark.Rigert HYRA
Hid.Luljeta KUCI
Elek. Altin ALLKAJ
Mek. Bujar MERAJ
Top. Iv BEQARI

SHKALLA


1:175

Tiranë 2022

FLETA

A.0.07

Format A2

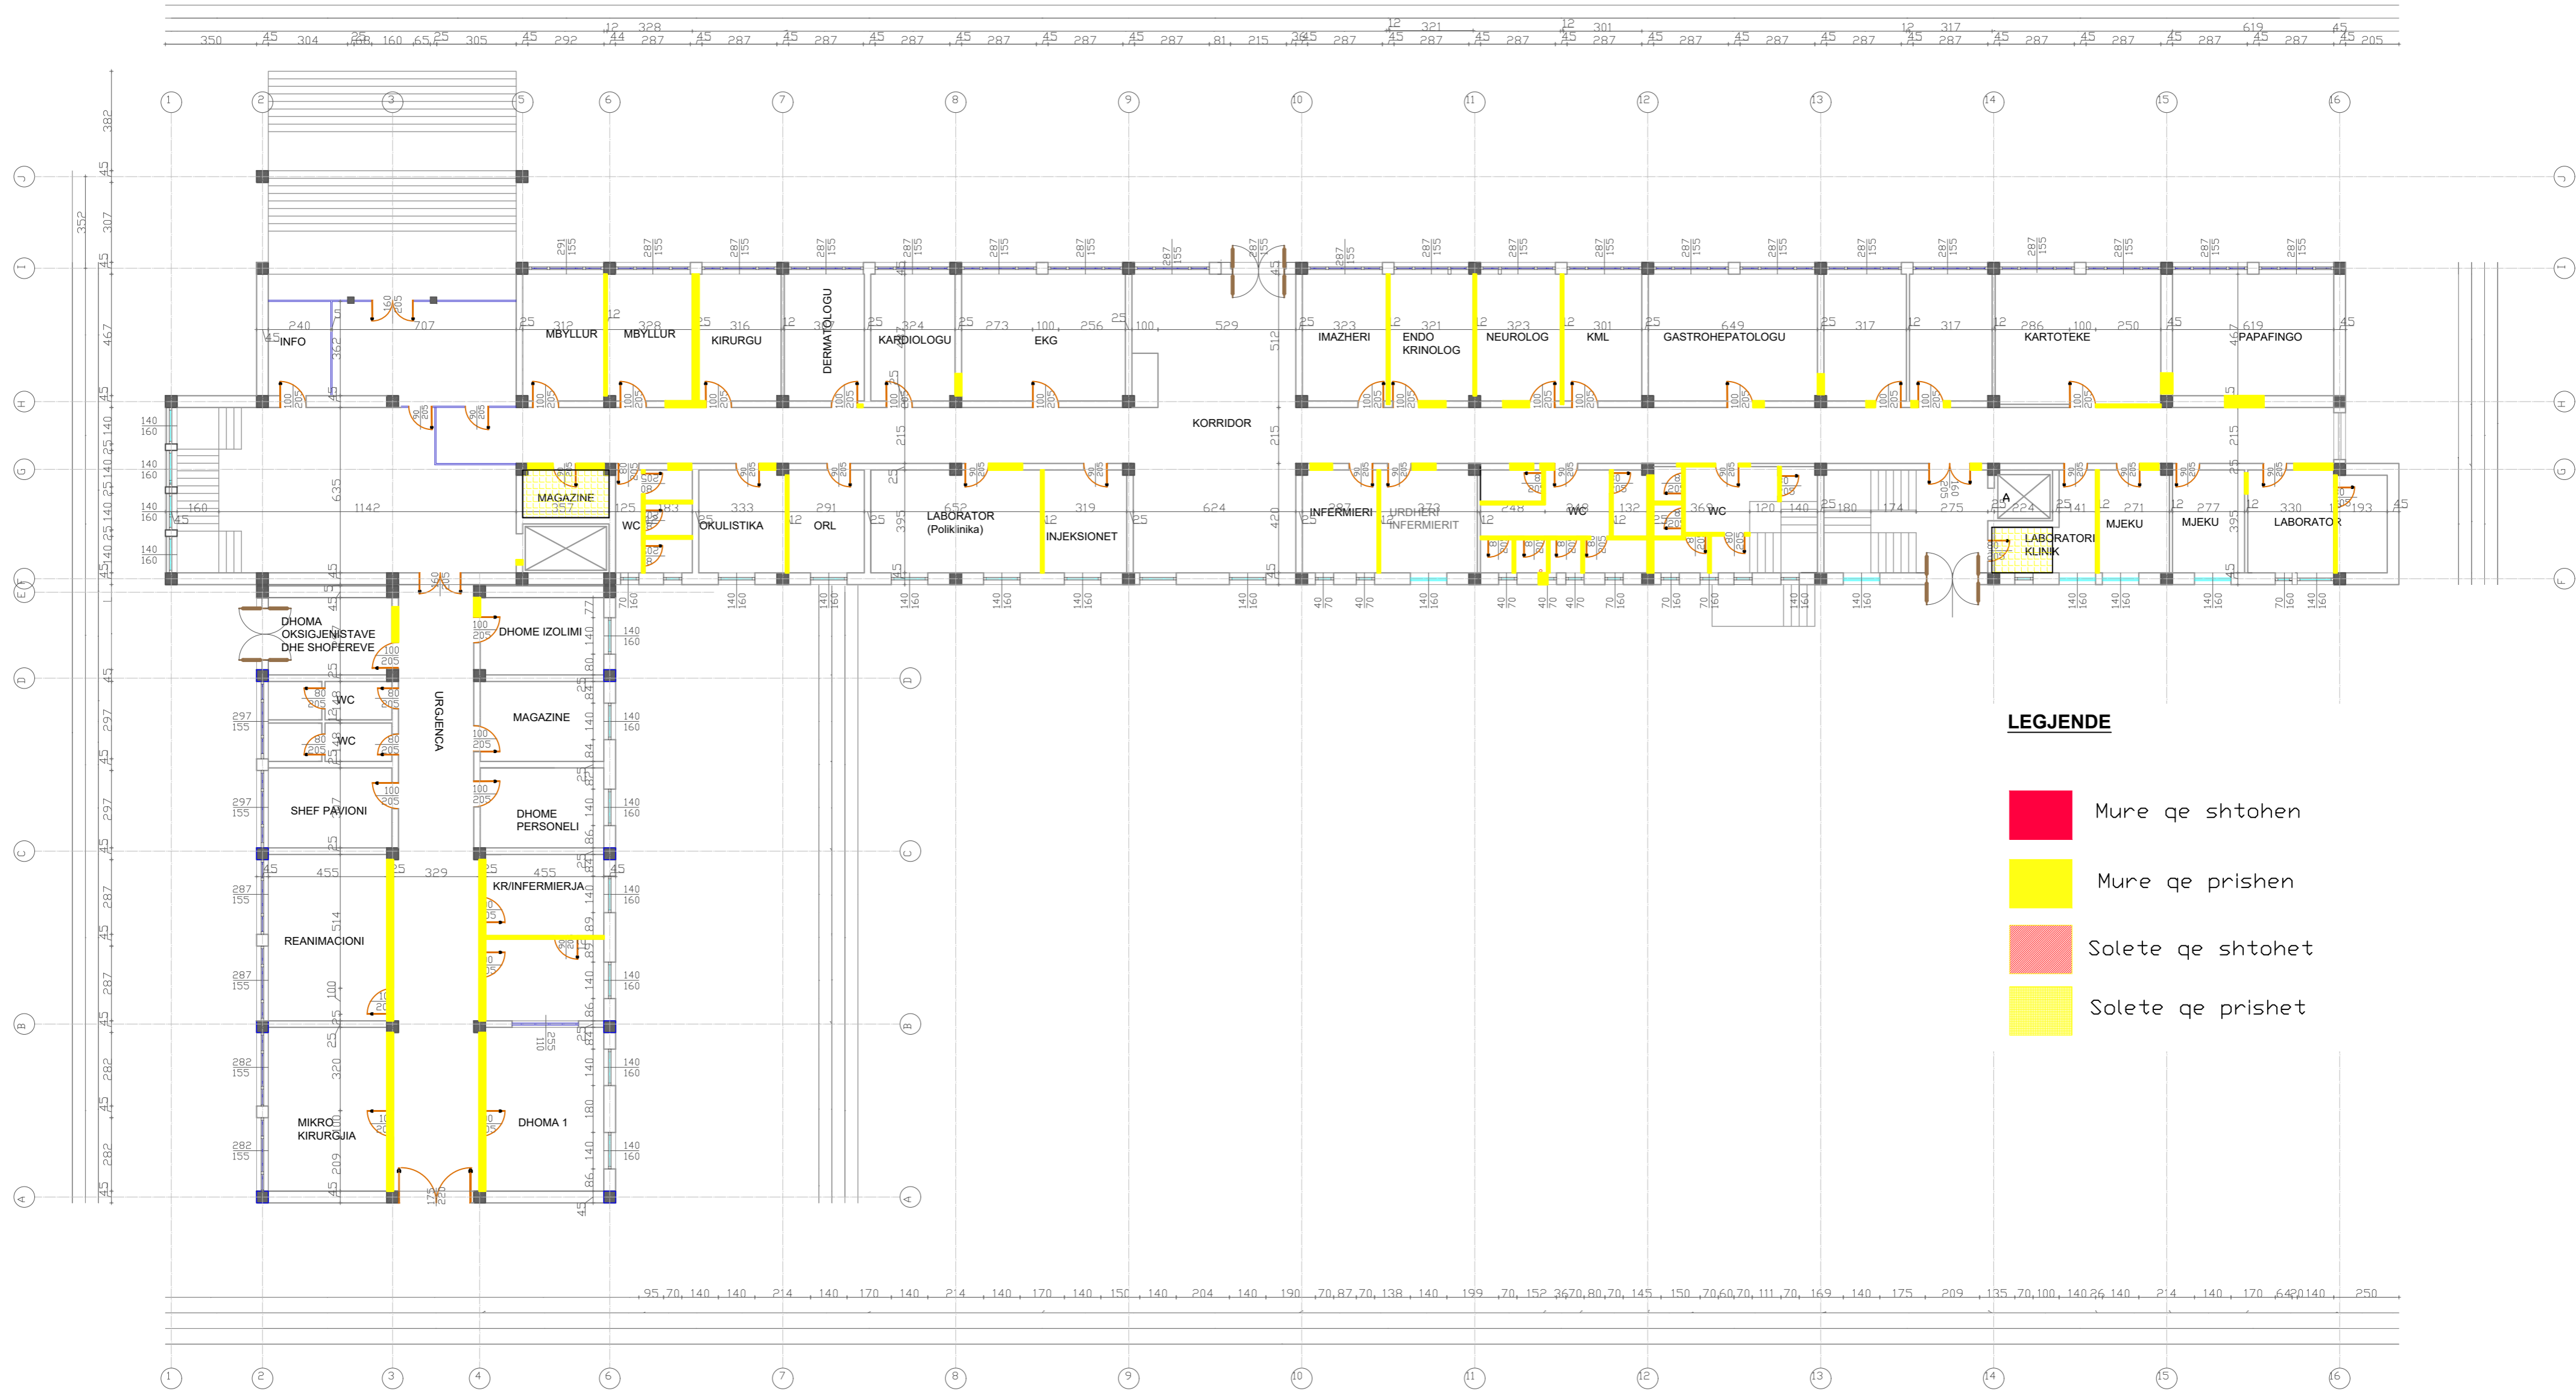

LEGJENDE

- Mure qe shtohen
- Mure qe prishen
- Solete qe shtohet
- Solete qe priset

Porositesi: Drejtoria Spitalit Rajonal Diber
 OBJEKTI : HARTIM PROJEKTI ME OBJEKT RIKONSTRUKSIONI I SPITALIT RAJONAL DIBER "RRAHIM XHIKA"

Emertimi: Plani kati i pare _mure qe prishen
 "ARABEL - STUDIO" Sh.p.k
 Adresa: Diber, Peshkopi, Lagjja Gjoke Doçi, Bulevardi Elez Isufi, Ndertesha Nr.05




"NET Group" sh.p.k
 Adresa: Tirane Rruga "Demokracia", ndertesha nr.1



Drejtesues i projektit
 Adm.Ana NISHKU
 Inxh.Liliana VLLAMASI

Projektues
 Inxh.Valter BEGAJ
 Ark.Rigert HYRA
 Hid.Luljeta KUCI
 Elek. Altin ALLKAJ
 Mek. Bujar MERAJ
 Top. Iv BEQARI

SHKALLA	FLETA
1:175	A.0.08
Tiranë 2022	Format A2

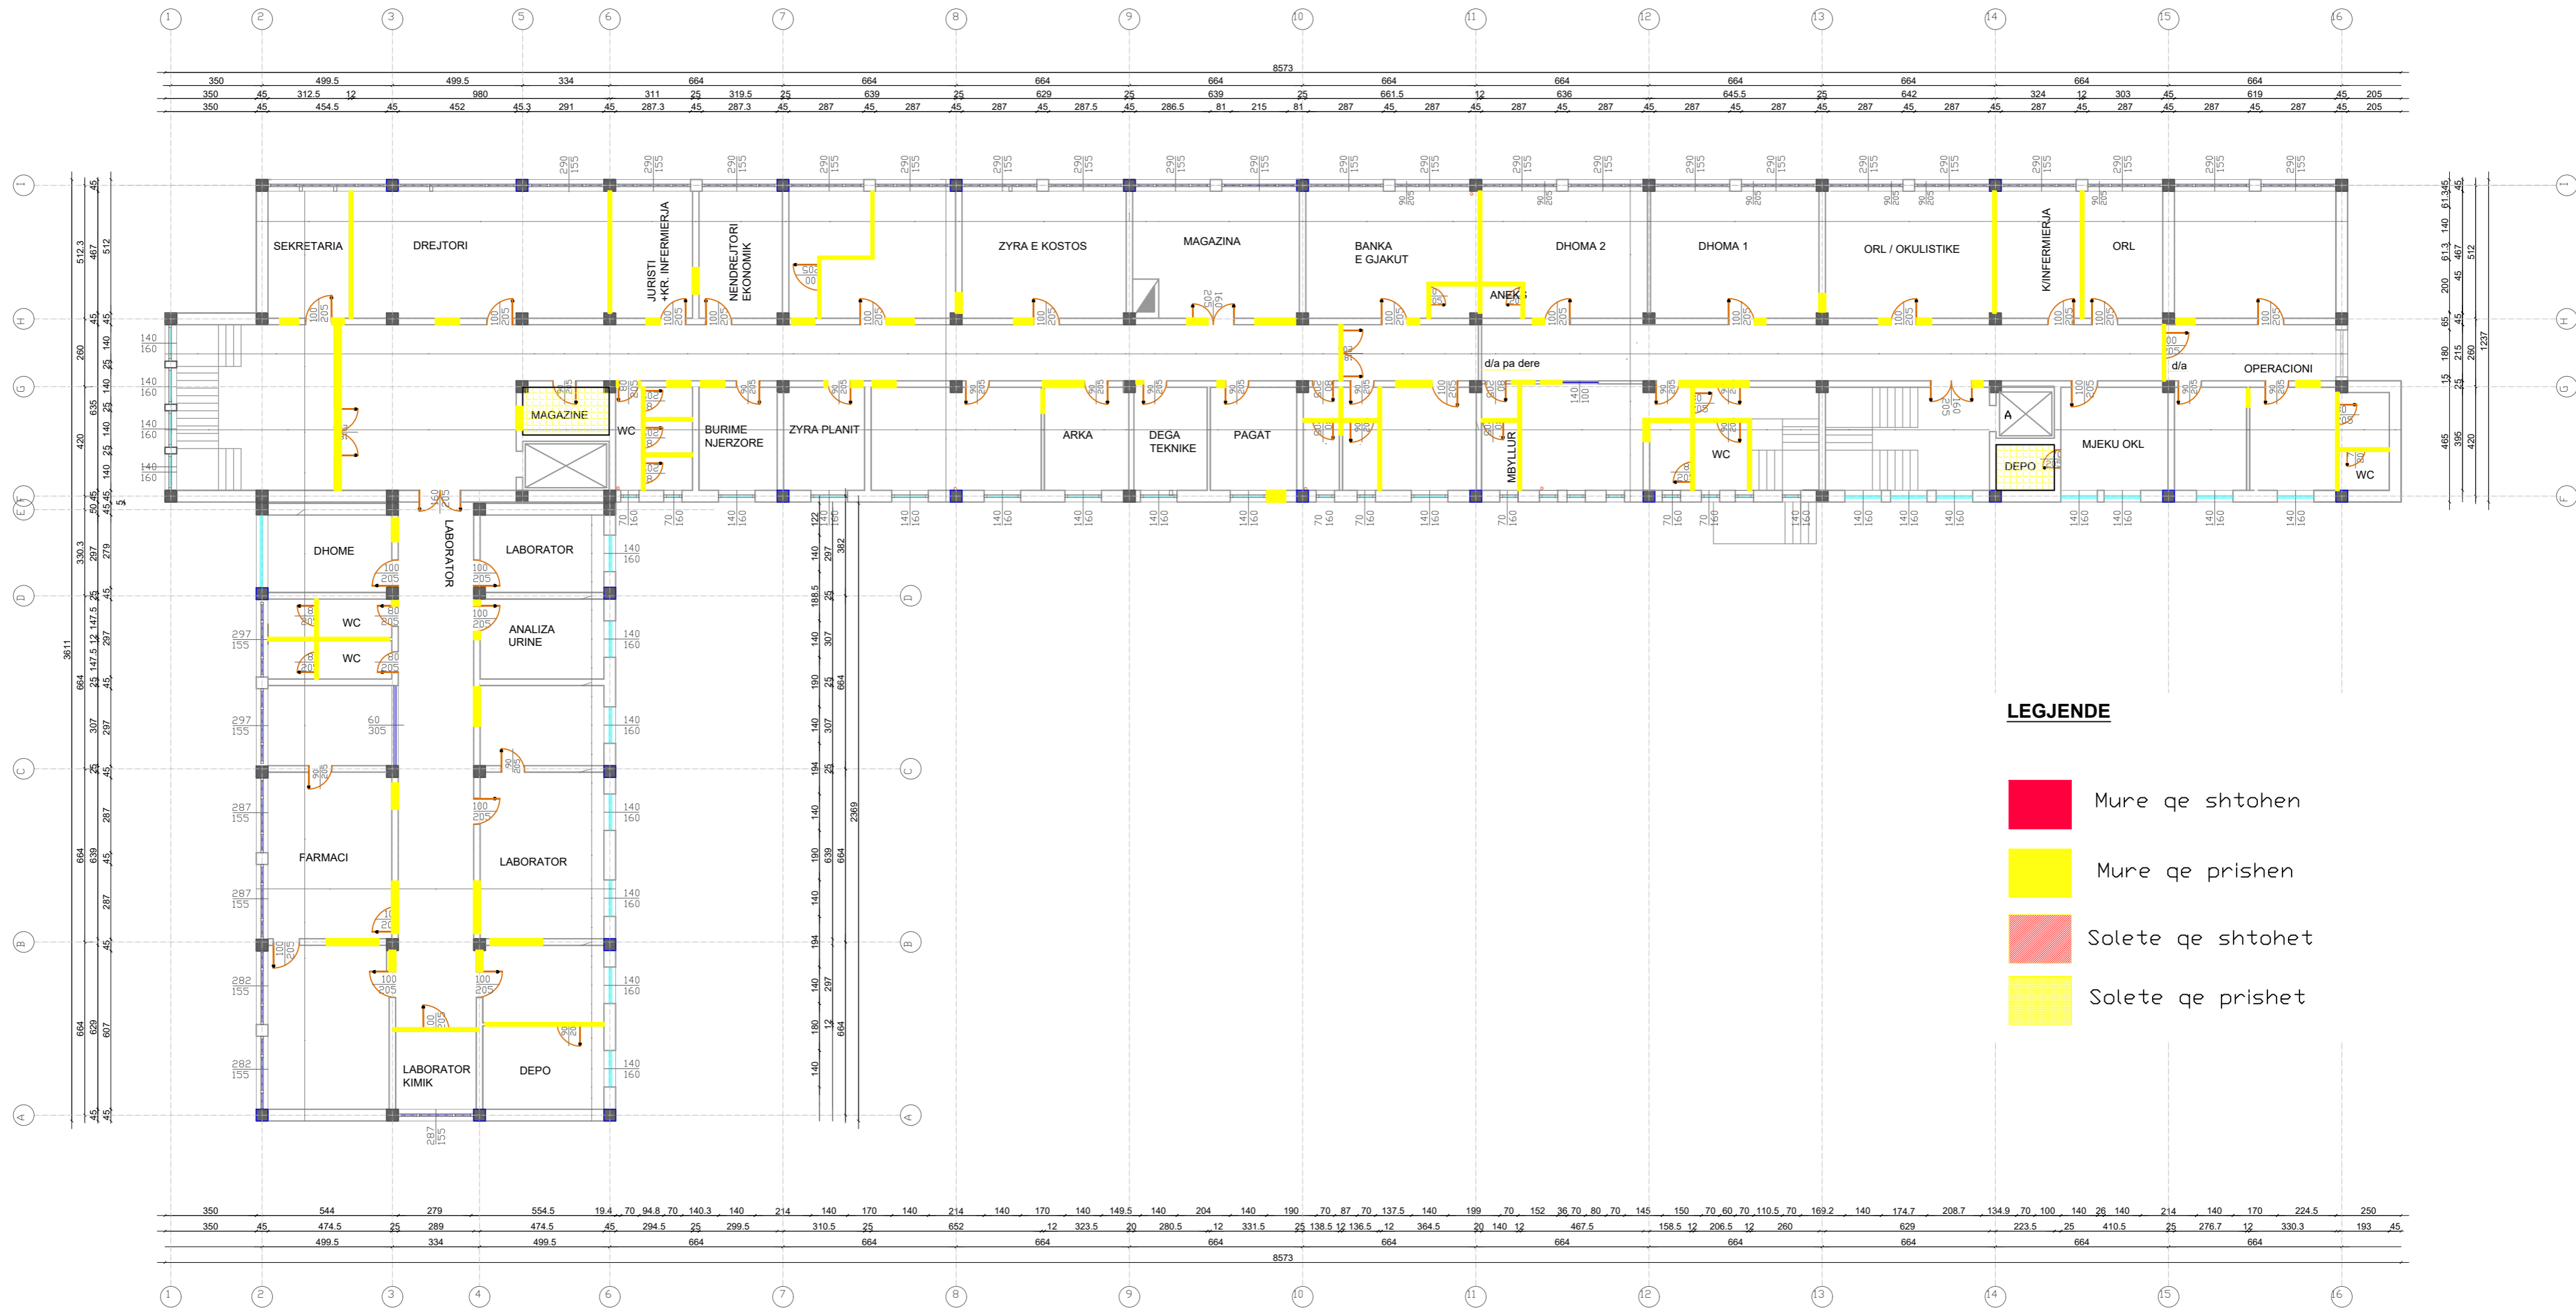

LEGJENDE

- Mure qe shtohen
- Mure qe prishen
- Solete qe shtohet
- Solete qe priset

Porositesi: Drejtoria Spitalit Rajonal Diber

OBJEKTI : HARTIM PROJEKTI ME OBJEKT RIKONSTRUKSIONI I SPITALIT RAJONAL DIBER "RRAHIM XHIKA"

Emertimi: Plani kati i dyte _mure qe prishen

"ARABEL - STUDIO" Sh.p.k



Adresa:
Diber, Peshkopi,
Lagjja Gjoke Doçi,
Bulevardi Elez Isufi,
Ndertesa Nr.05

"NET Group" sh.p.k



Adresa:
Tirane Rruga "Demokracia",
ndertesa nr.1

Drejtesues i projektit

Adm.Ana NISHKU

Inxh.Liliana VLLAMASI

Projektues

Inxh.Valter BEGAJ

Ark.Rigert HYRA

Hid.Luljeta KUCI

Elek. Altin ALLKAJ

Mek. Bujar MERAJ


Top. Iv BEQARI

SHKALLA FLETA

1:175

A.0.09

Tiranë 2022 Format A2

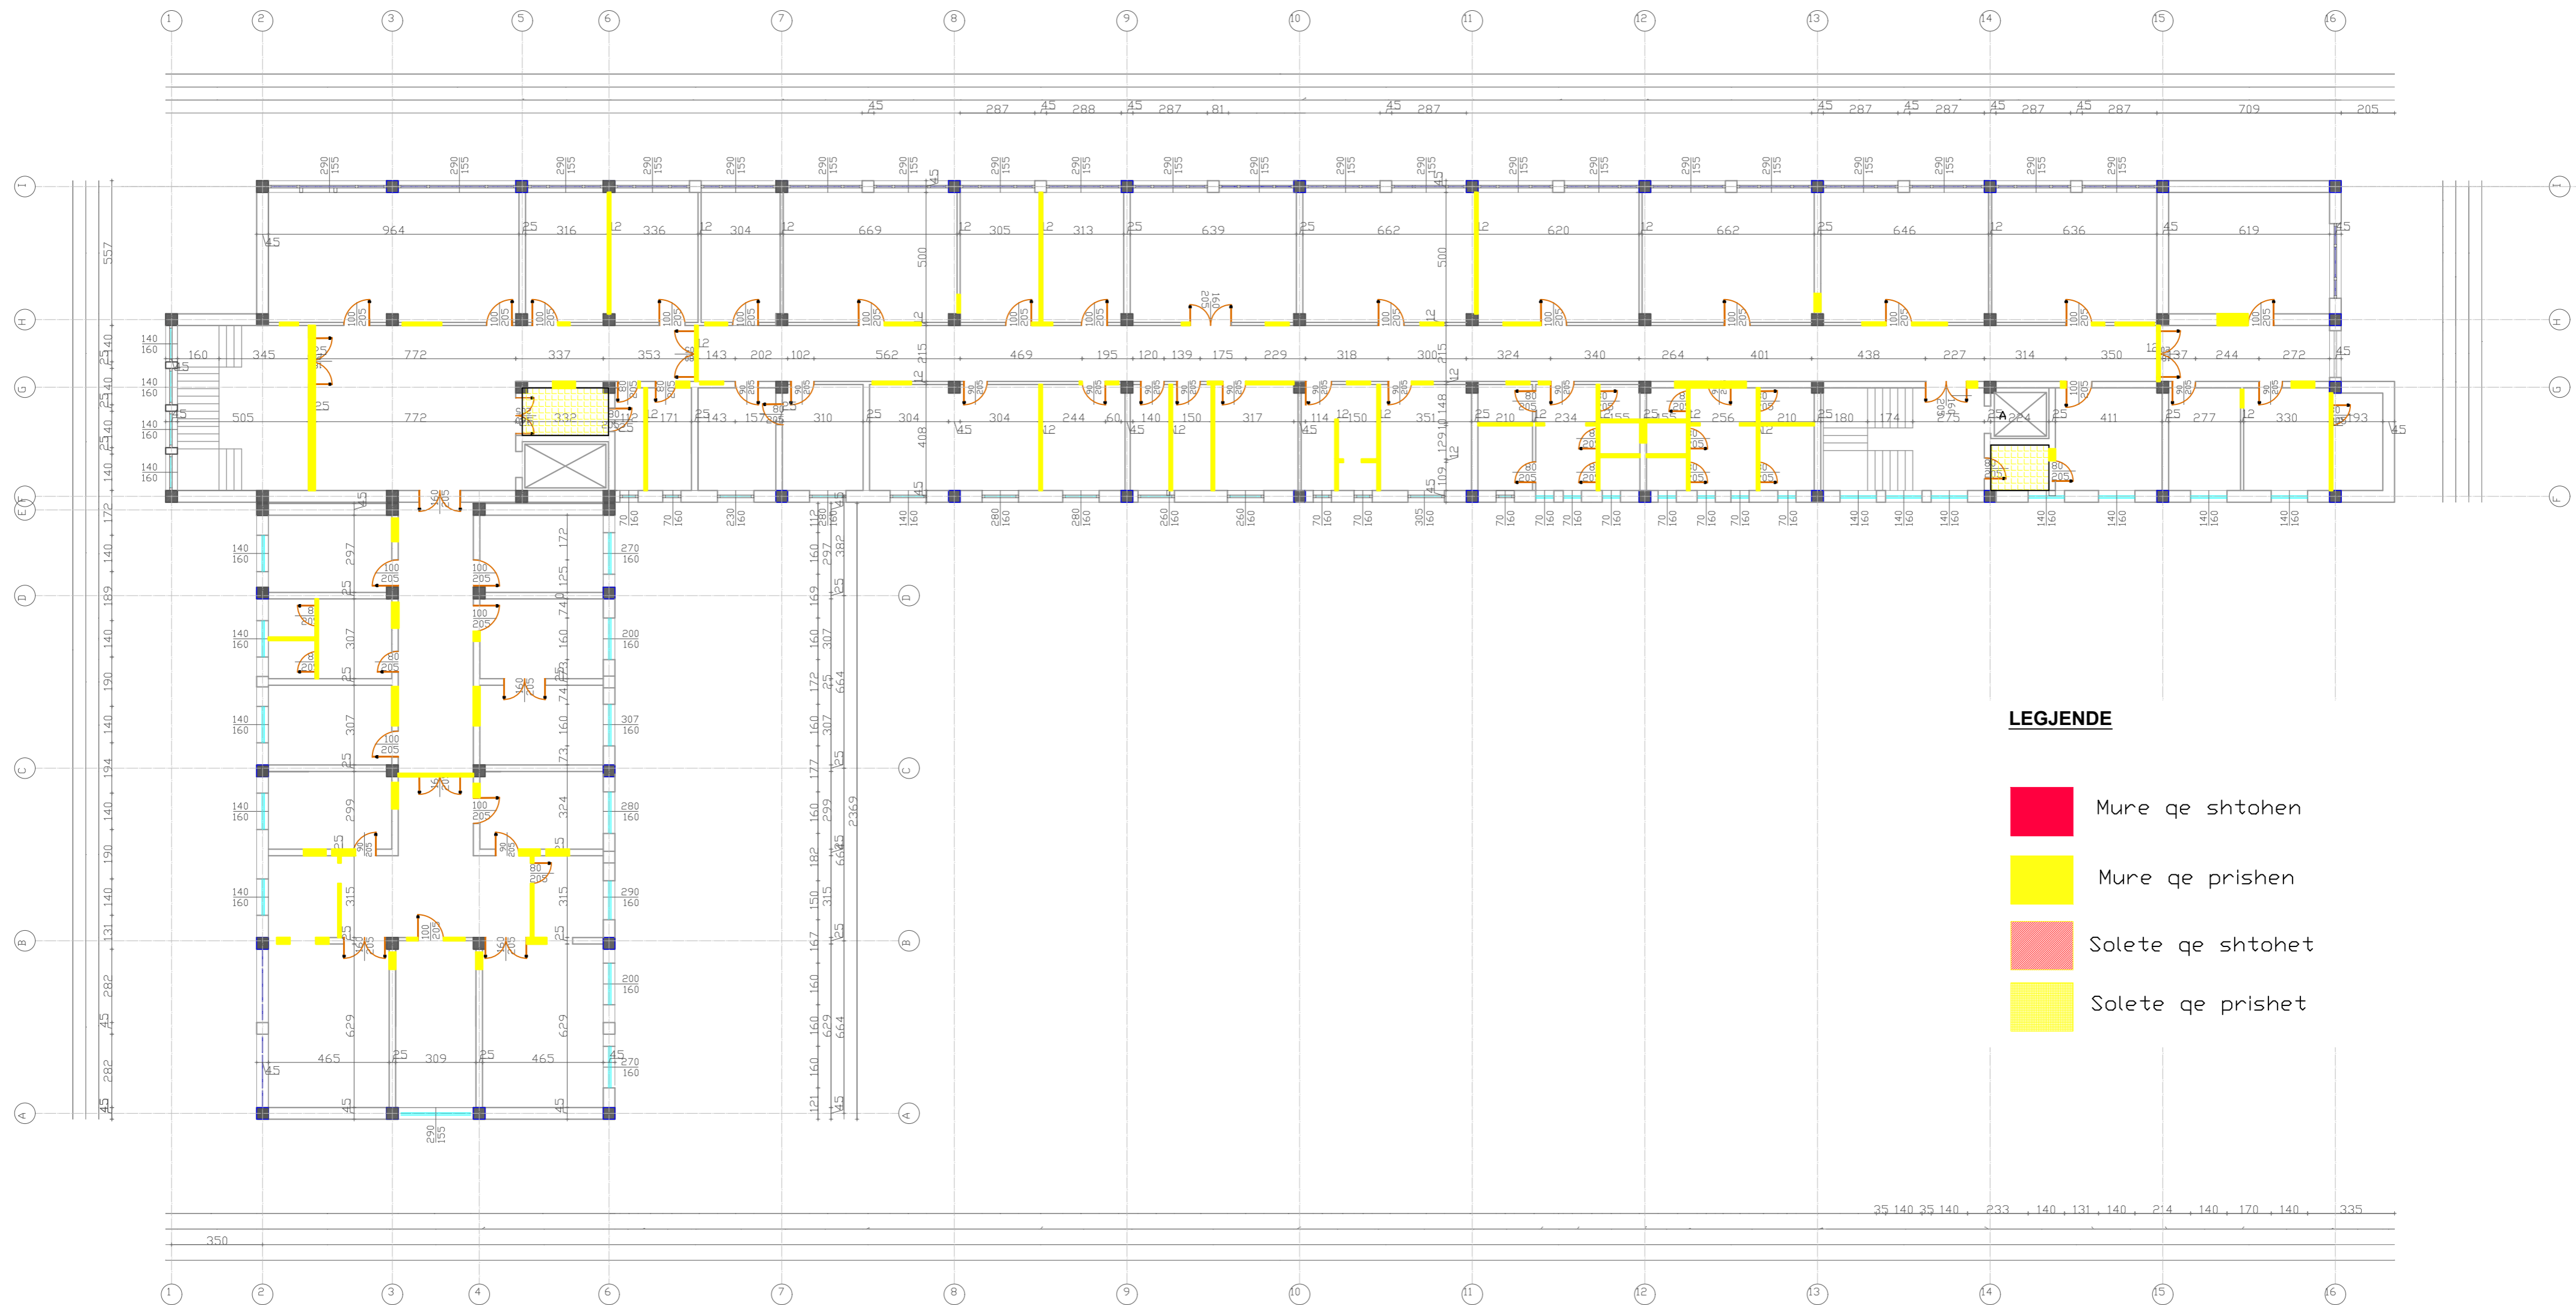

LEGJENDE

- Mure qe shtohen
- Mure qe prishen
- Solete qe shtohet
- Solete qe priset

Porositesi: Drejtoria Spitalit Rajonal Diber

OBJEKTI : HARTIM PROJEKTI ME OBJEKT RIKONSTRUKSIONI I SPITALIT RAJONAL DIBER "RRAHIM XHIKA"

Emertimi: Plani kati i trete _mure qe prishen

"ARABEL - STUDIO" Sh.p.k



Adresa:
Diber, Peshkopi,
Lagjia Gjoke Doçi,
Bulevardi Elez Isufi,
Nderesa Nr.05

"NET Group" sh.p.k



Adresa:
Tirane Rruga "Demokracia",
nderesa nr.1

Drejtesues i projektit

Adm.Ana NISHKU

Inxh.Liliana VLLAMASI

Projektues

Inxh.Valter BEGAJ

Ark.Rigert HYRA

Hid.Luljeta KUCI

Elek. Altin ALLKAJ

Mek. Bujar MERAJ

Top. Iv BEQARI

SHKALLA


1:175

Tiranë 2022

FLETA

A.0.10

Format A2

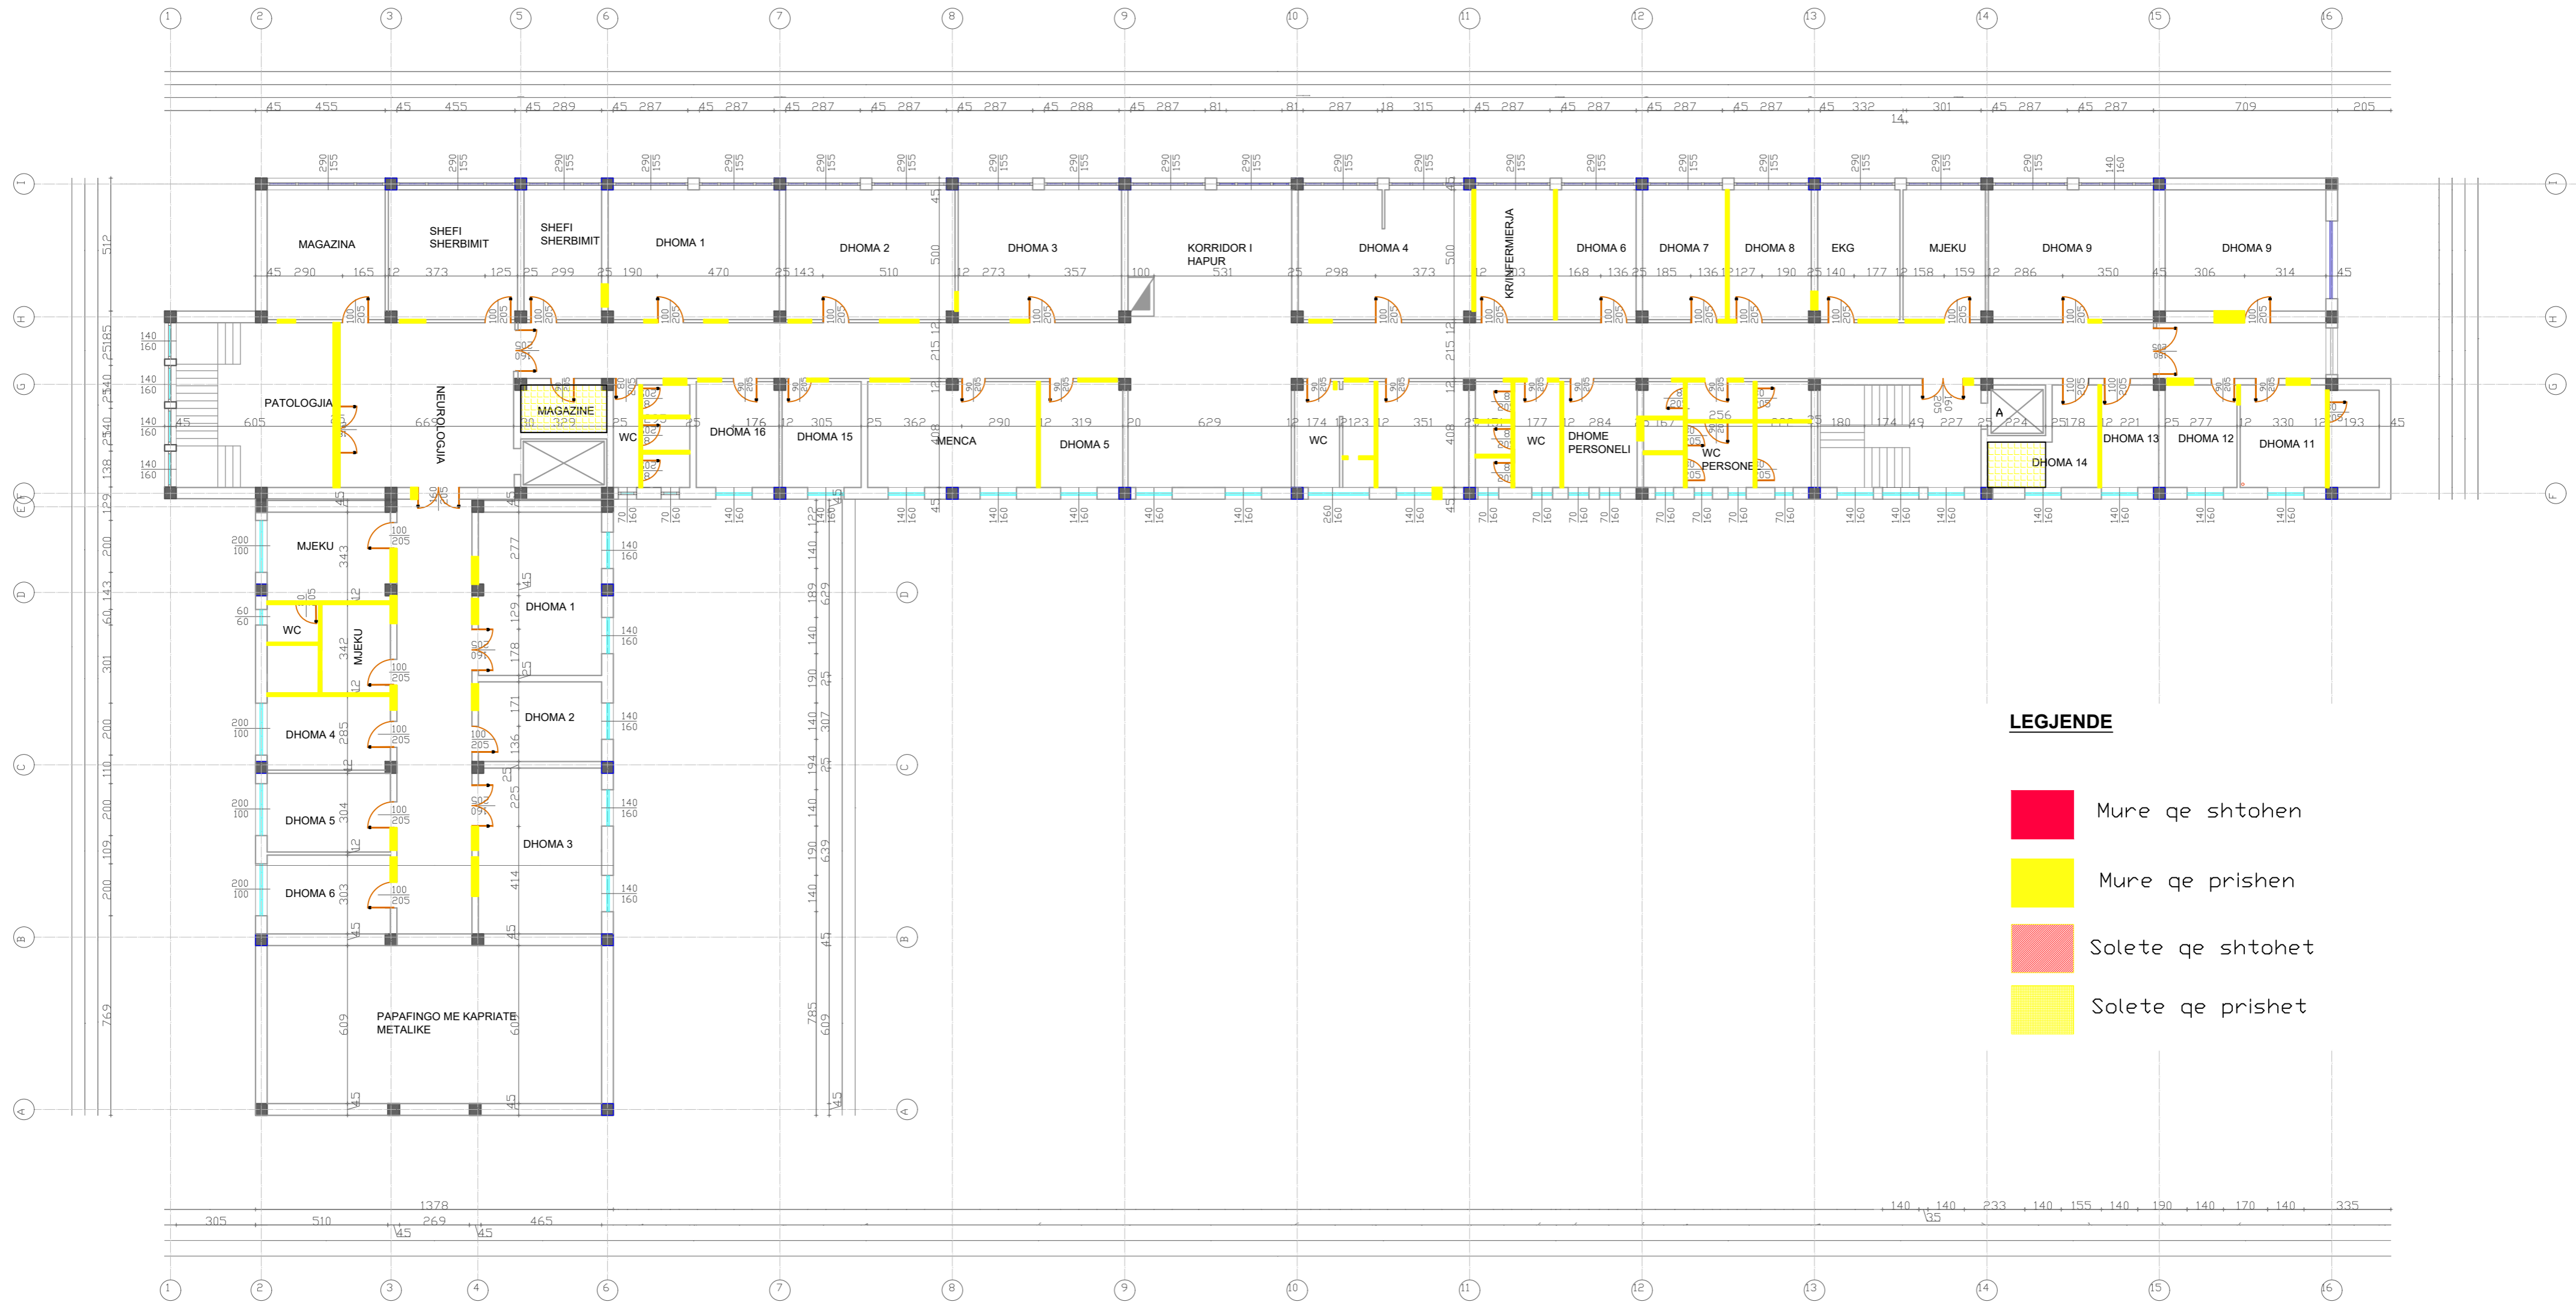

LEGJENDE

- Mure qe shtohen
- Mure qe prishen
- Solete qe shtohet
- Solete qe priset


Porositesi: Drejtoria Spitalit Rajonal Diber
 OBJEKTI : HARTIM PROJEKTI ME OBJEKT RIKONSTRUKSIONI I SPITALIT RAJONAL DIBER "RRAHIM XHIKA"

Emertimi: Plani kati i katert_mure qe prishen
 "ARABEL - STUDIO" Sh.p.k "NET Group" sh.p.k
 Adresa: Diber, Peshkopi, Lagjia Gjoke Doçi, Bulevardi Elez Isufi, Ndertesha Nr.05
 Adresa: Tirane Rruga "Demokracia", ndertesha nr.1

Drejtesues i projektit
 Adm.Ana NISHKU
 Inxh.Liliana VLLAMASI

Projektues
 Inxh.Valter BEGAJ
 Ark.Rigert HYRA
 Hid.Luljeta KUCI
 Elek. Altin ALLKAJ
 Mek. Bujar MERAJ
 Top. Iv BEQARI

SHKALLA	FLETA
1:175	A.0.11
Tiranë 2022	Format A2

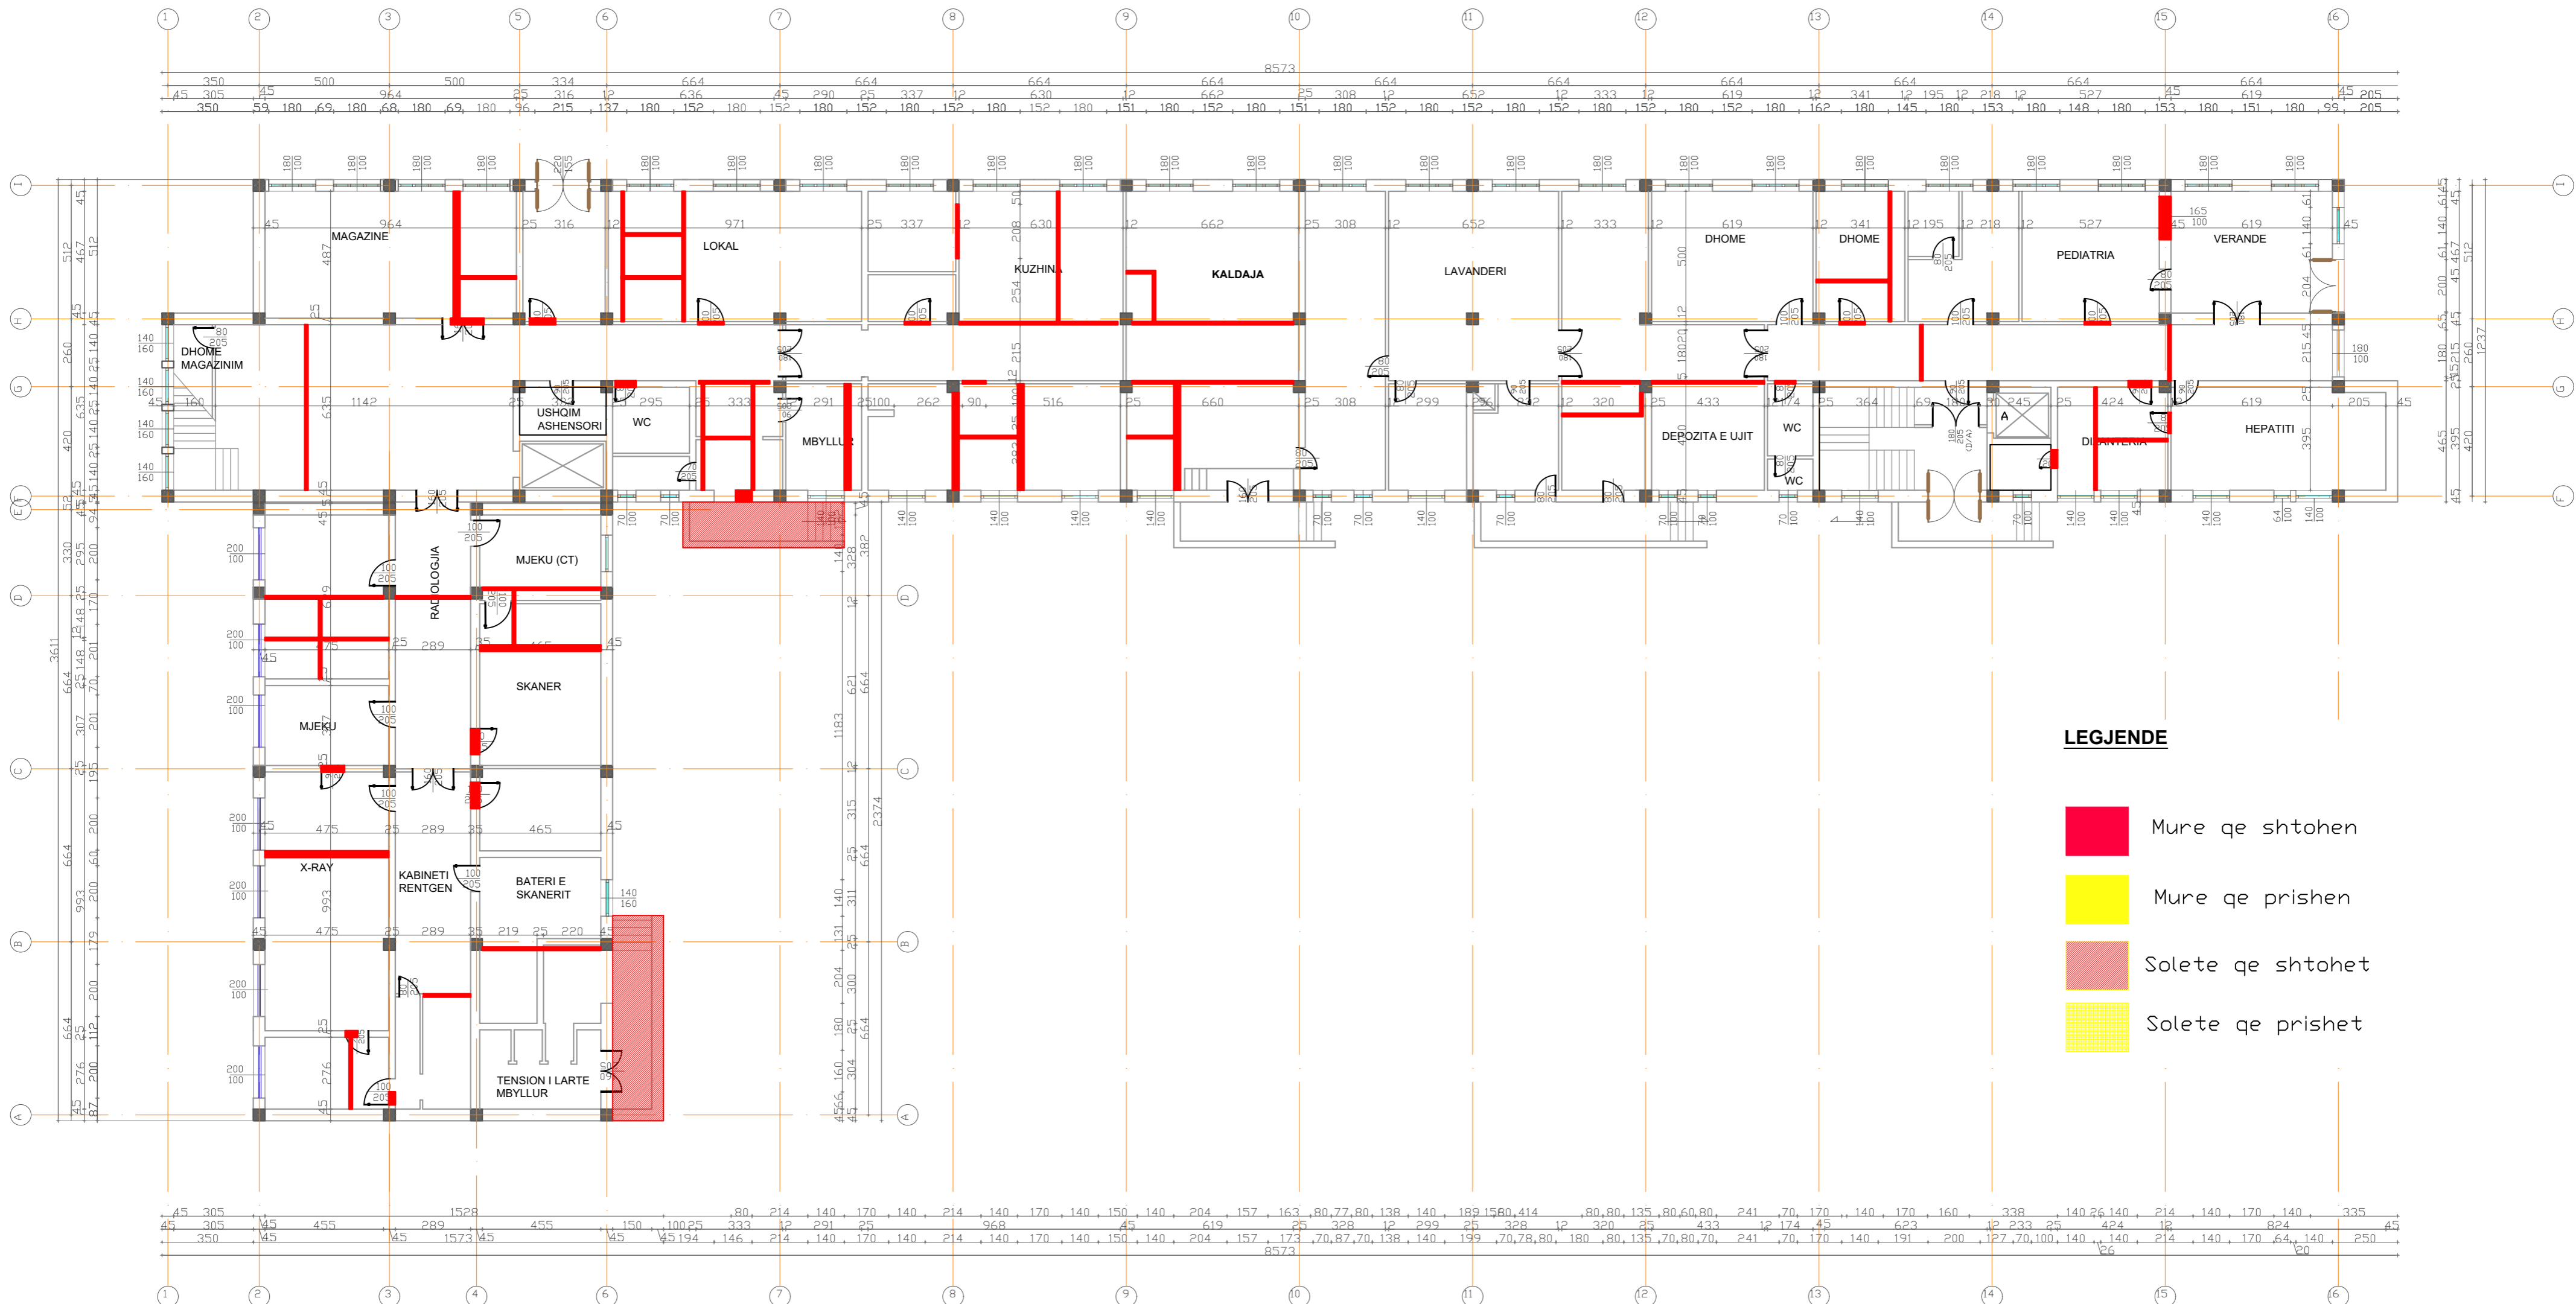

LEGJENDE

- Mure qe shtohen
- Mure qe prishen
- Solete qe shtohet
- Solete qe priset

Porositesi: Drejtoria Spitalit Rajonal Diber
 OBJEKTI : HARTIM PROJEKTI ME OBJEKT RIKONSTRUKSIONI I SPITALIT RAJONAL DIBER "RRAHIM XHIKA"

Emertimi: Plani kati nentoke mure qe shtohen
 "ARABEL - STUDIO" Sh.p.k
 Adresa:
 Diber, Peshkopi,
 Lagjja Gjoke Doçi,
 Bulevardi Elez Isufi,
 Ndertesha Nr.05




"NET Group" sh.p.k
 Adresa:
 Tirane Rruga "Demokracia",
 ndertesha nr.1



Drejtesues i projektit
 Adm.Ana NISHKU
 Inxh.Liliana VLLAMASI

Projektues
 Inxh.Valter BEGAJ
 Ark.Rigert HYRA
 Hid.Luljeta KUCI
 Elek. Altin ALLKAJ
 Mek. Bujar MERAJ
 Top. Iv BEQARI

SHKALLA	FLETA
1 : 175	A.0.12
Tiranë 2022	Format A2

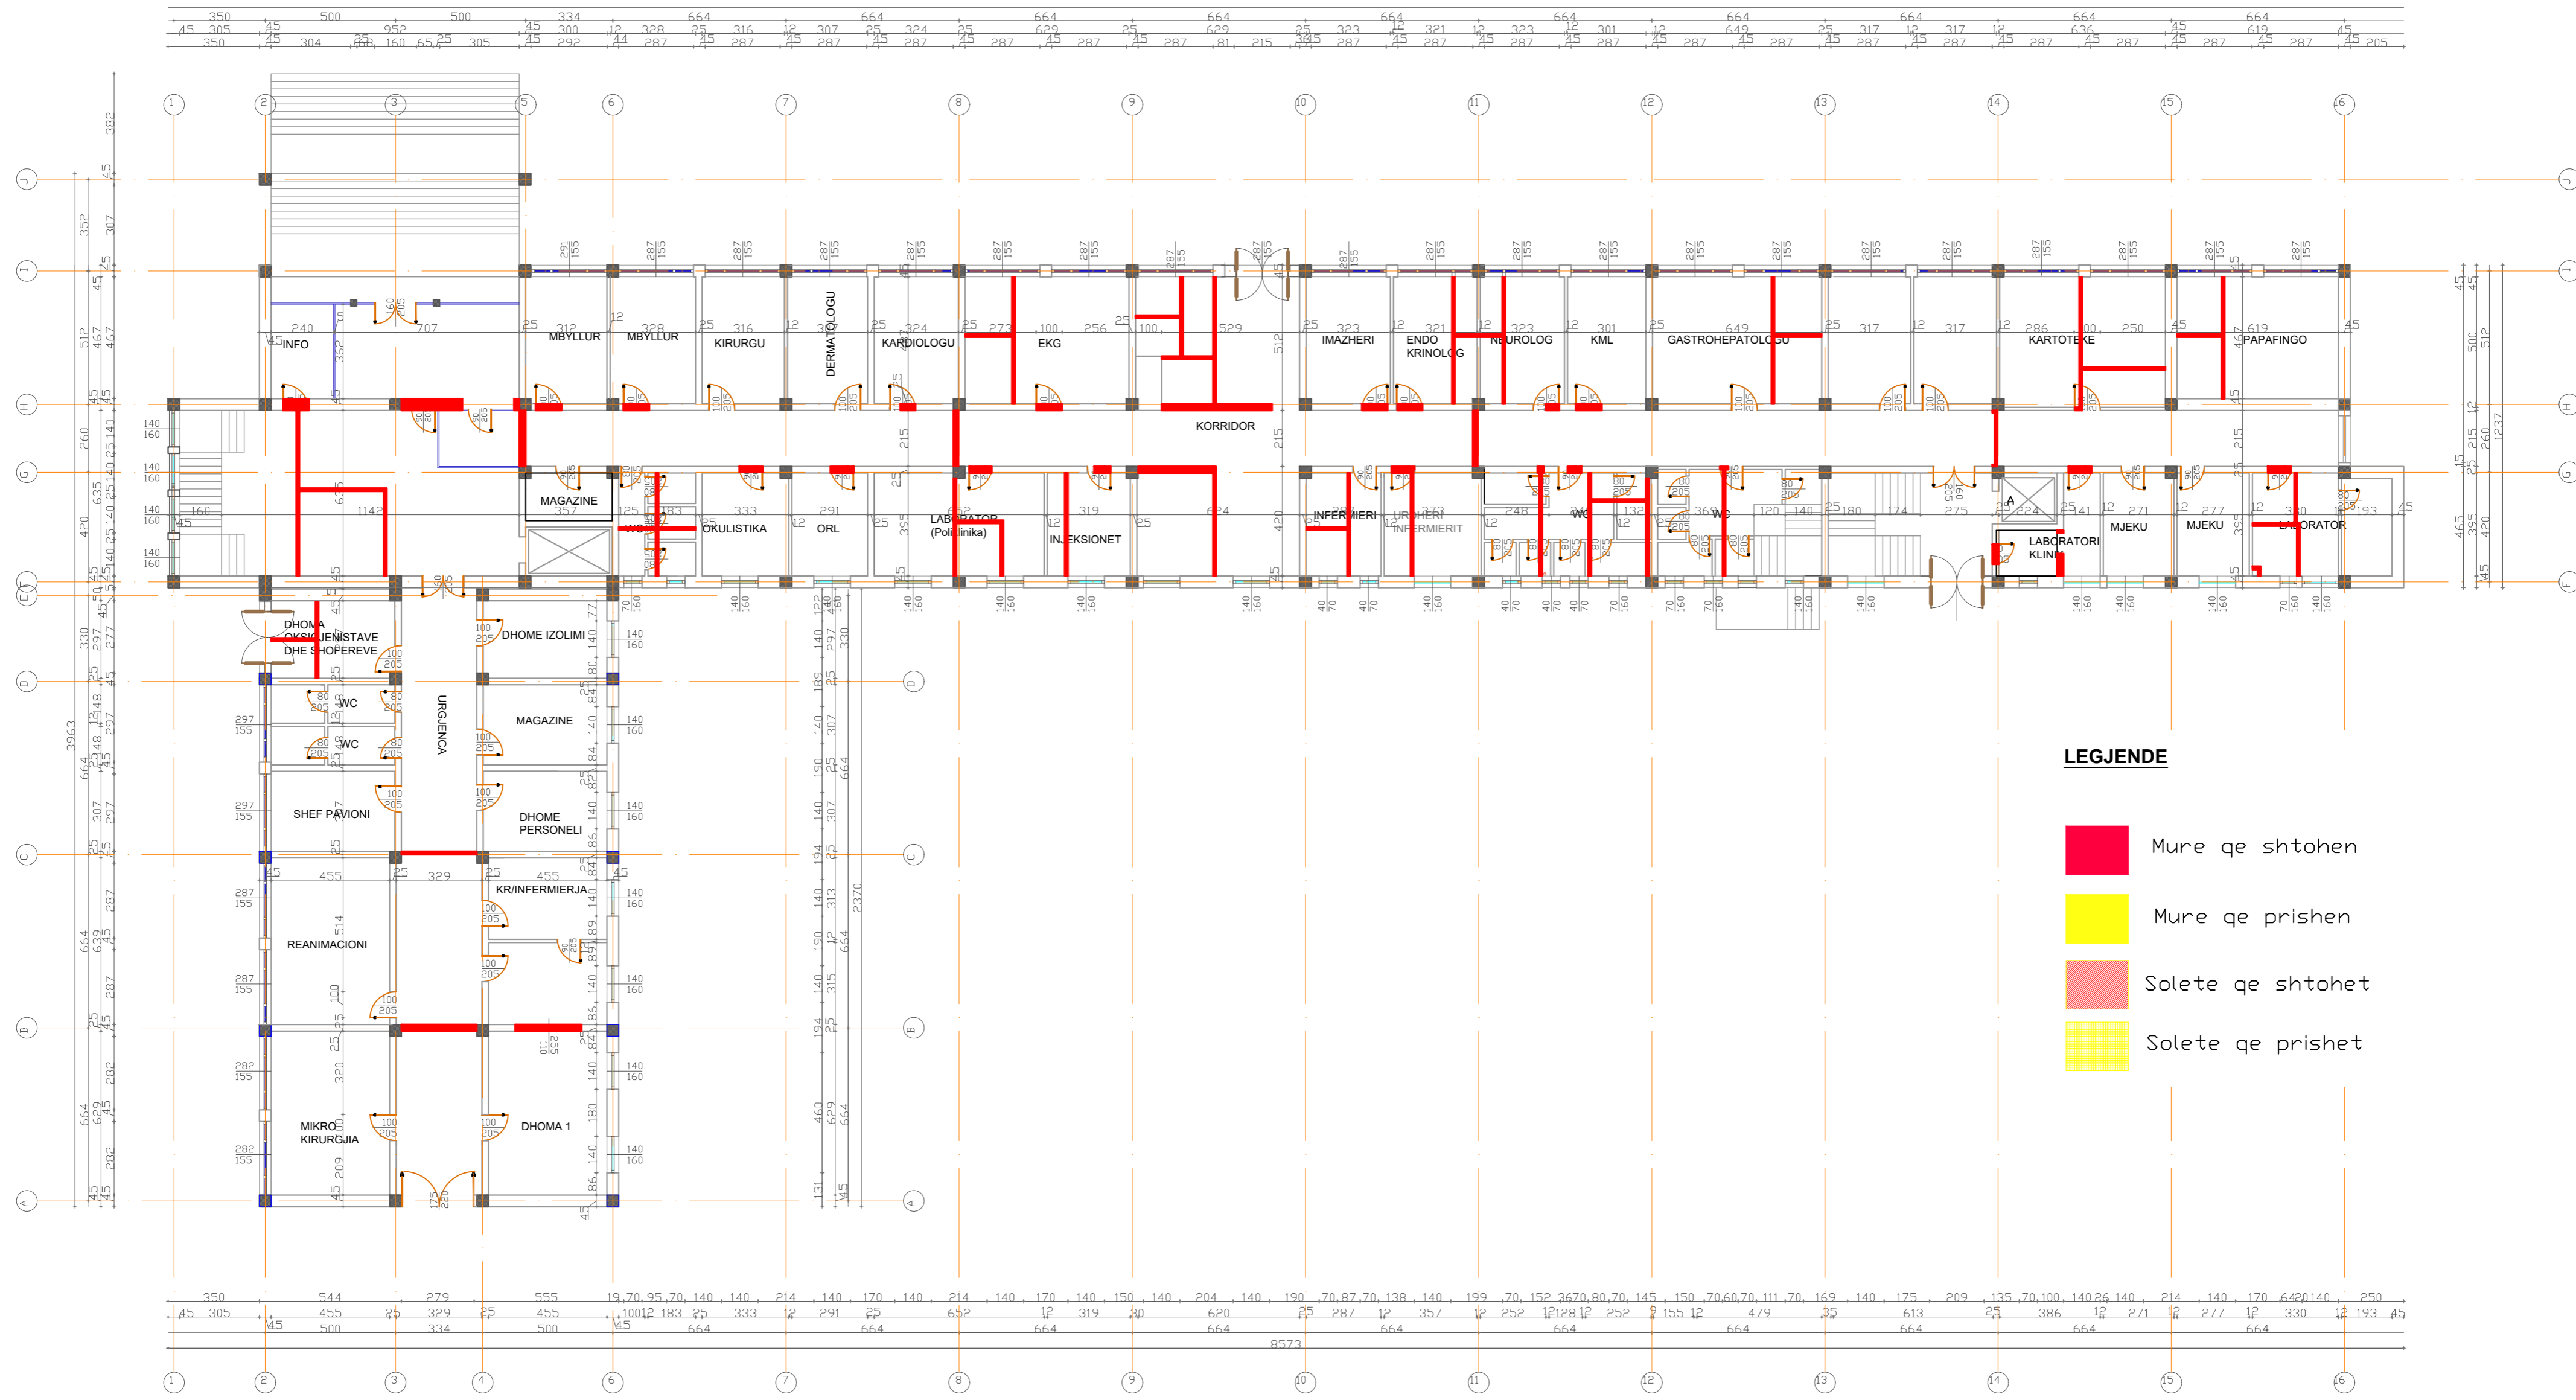

- LEGJENDE**
- Mure qe shtohen
 - Mure qe prishen
 - Solete qe shtohet
 - Solete qe priset

Porositesi: Drejtoria Spitalit Rajonal Diber

OBJEKTI : HARTIM PROJEKTI ME OBJEKT RIKONSTRUKSIONI I SPITALIT RAJONAL DIBER "RRAHIM XHIKA"

Emertimi: Plani kati per dhe _mure qe shtohen

"ARABEL - STUDIO" Sh.p.k "NET Group" sh.p.k

Adresa: Diber, Peshkopi, Lagjja Gjoke Doçi, Bulevardi Elez Isufi, Ndertesha Nr.05

Adresa: Tirane Rruga "Demokracia", ndertesha nr.1

Drejtesues i projektit


Adm.Ana NISHKU

Inxh.Liliana VLLAMASI

Projektues

Inxh.Valter BEGAJ	Elek. Altin ALLKAJ
Ark.Rigert HYRA	Mek. Bujar MERAJ
Hid.Luljeta KUCI	Top. Iv BEQARI

SHKALLA	FLETA
1 : 175	A.0.13
Tiranë 2022	Format A2

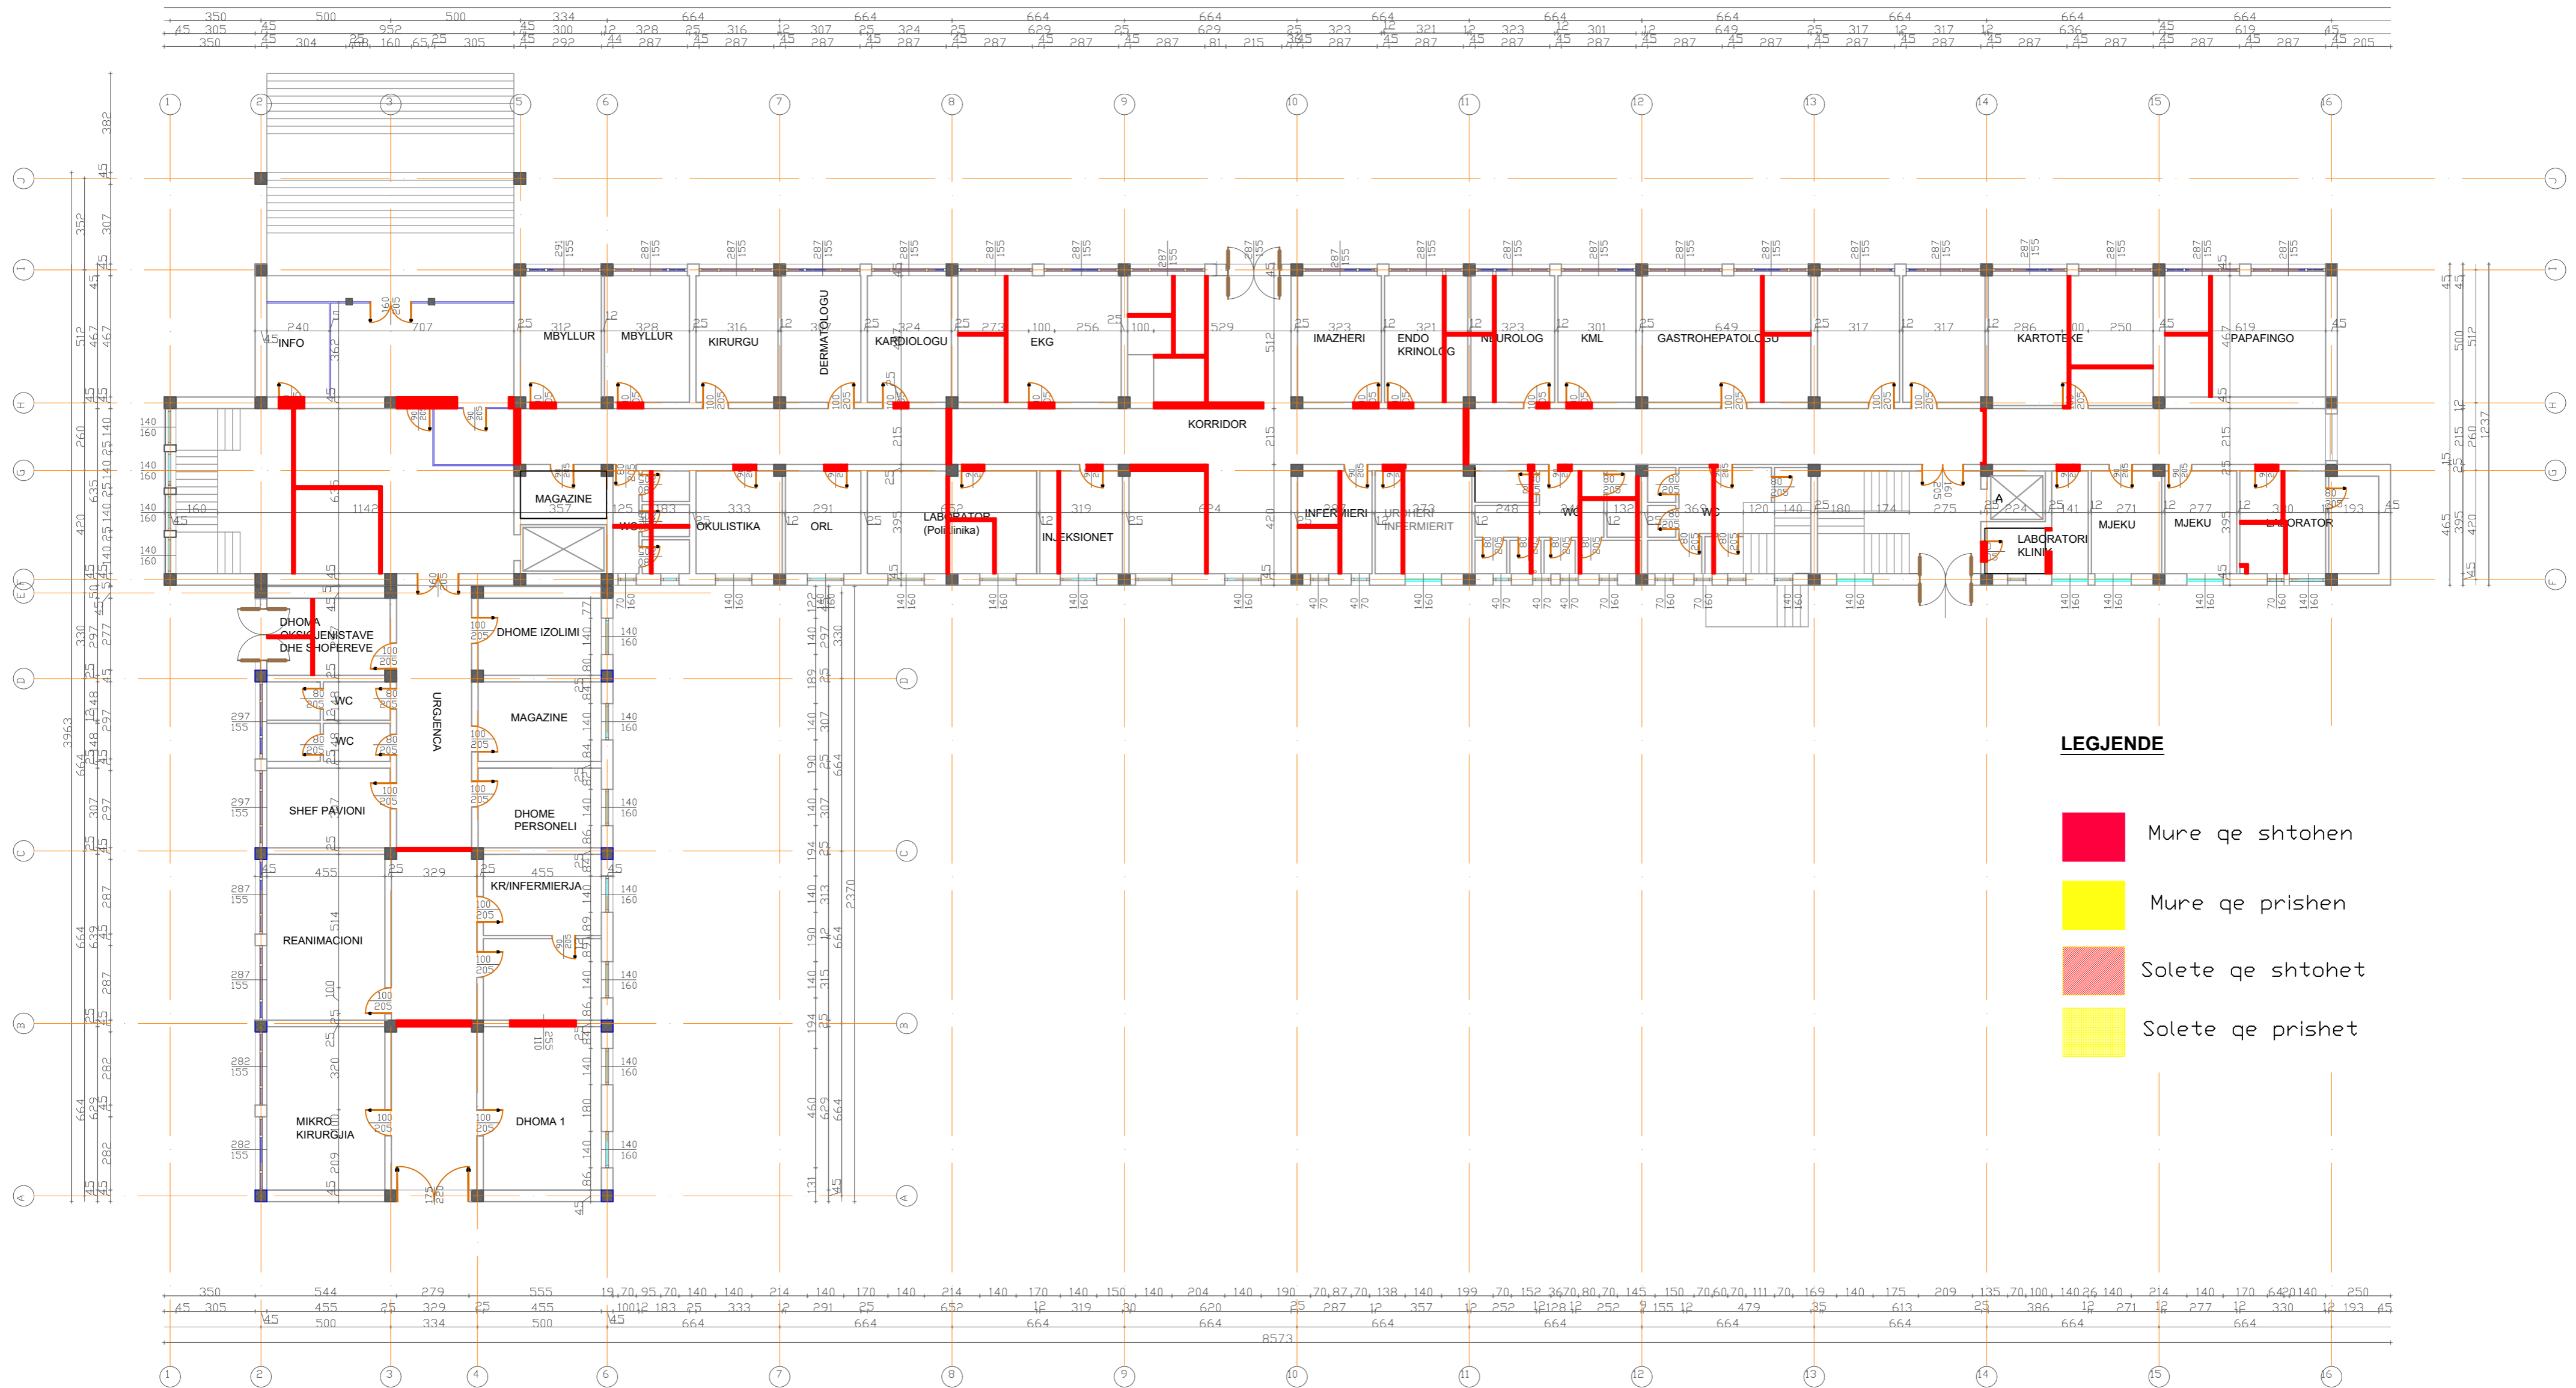

LEJENDE

- Mure qe shtohen
- Mure qe prishen
- Solete qe shtohet
- Solete qe priset

Porositesi: Drejtoria Spitalit Rajonal Diber
 OBJEKTI : HARTIM PROJEKTI ME OBJEKT RIKONSTRUKSIONI I SPITALIT RAJONAL DIBER "RRAHIM XHIKA"

Emertimi: Plani kati i pare_mure qe shtohen
 "ARABEL - STUDIO" Sh.p.k
 Adresa:
 Diber, Peshkopi,
 Lagjia Gjoke Doçi,
 Bulevardi Elez Isufi,
 Ndertesha Nr.05




"NET Group" sh.p.k
 Adresa:
 Tirane Rruga "Demokracia",
 ndertesha nr.1



Drejtesues i projektit
 Adm.Ana NISHKU
 Inxh.Liliana VLLAMASI

Projektues
 Inxh.Valter BEGAJ
 Ark.Rigert HYRA
 Hid.Luljeta KUCI
 Elek. Altin ALLKAJ
 Mek. Bujar MERAJ
 Top. Iv BEQARI

SHKALLA	FLETA
1 : 175	A.0.14
Tiranë 2022	Format A2

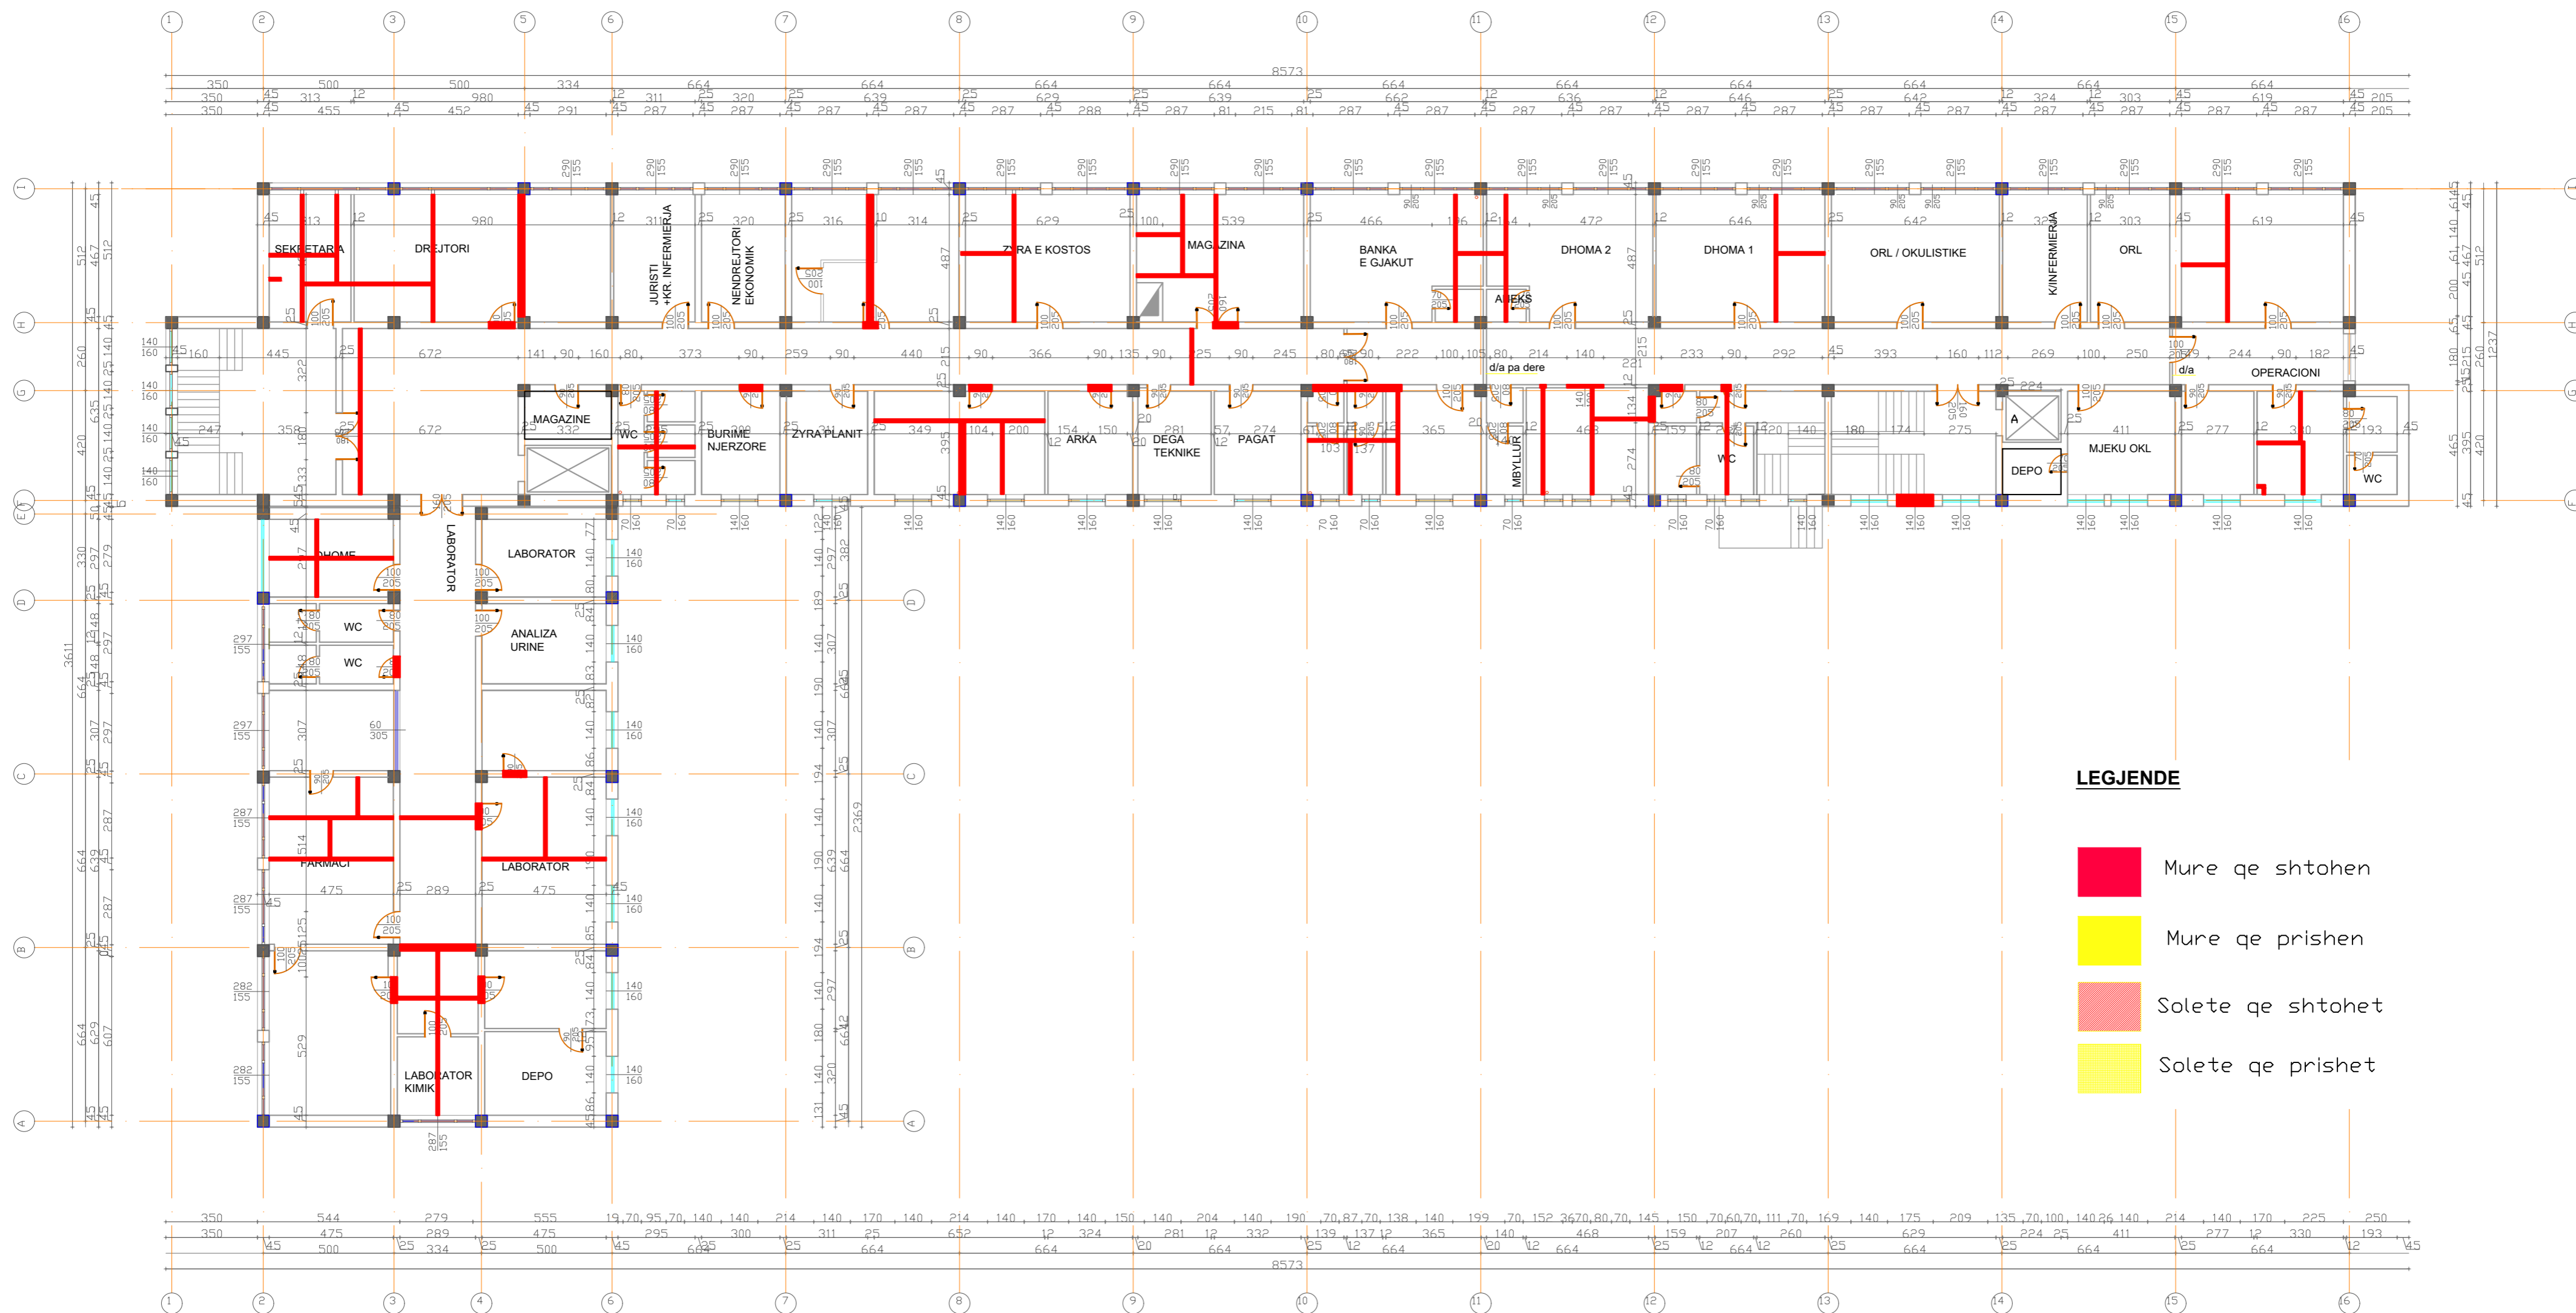

LEGJENDE

- Mure qe shtohen
- Mure qe prishen
- Solete qe shtohet
- Solete qe priset

Porositesi: Drejtoria Spitalit Rajonal Diber

OBJEKTI : HARTIM PROJEKTI ME OBJEKT RIKONSTRUKSIONI I SPITALIT RAJONAL DIBER "RRAHIM XHIKA"

Emertimi: Plani kati i dyte _mure qe shtohen

"ARABEL - STUDIO" Sh.p.k "NET Group" sh.p.k

Adresa: Diber, Peshkopi, Lagjia Gjoke Doçi, Bulevardi Elez Isufi, Ndertesa Nr.05

Adresa: Tirane Rruga "Demokracia", ndertesa nr.1

Drejtesues i projektit


Adm. Ana NISHKU

Inxh. Liliانا VLLAMASI

Projektues

Inxh. Valter BEGAJ	Elek. Altin ALLKAJ
Ark. Rigert HYRA	Mek. Bujar MERAJ
Hid. Luljeta KUCI	Top. Iv BEQARI

SHKALLA	FLETA
1 : 175	A.0.15
Tiranë 2022	Format A2

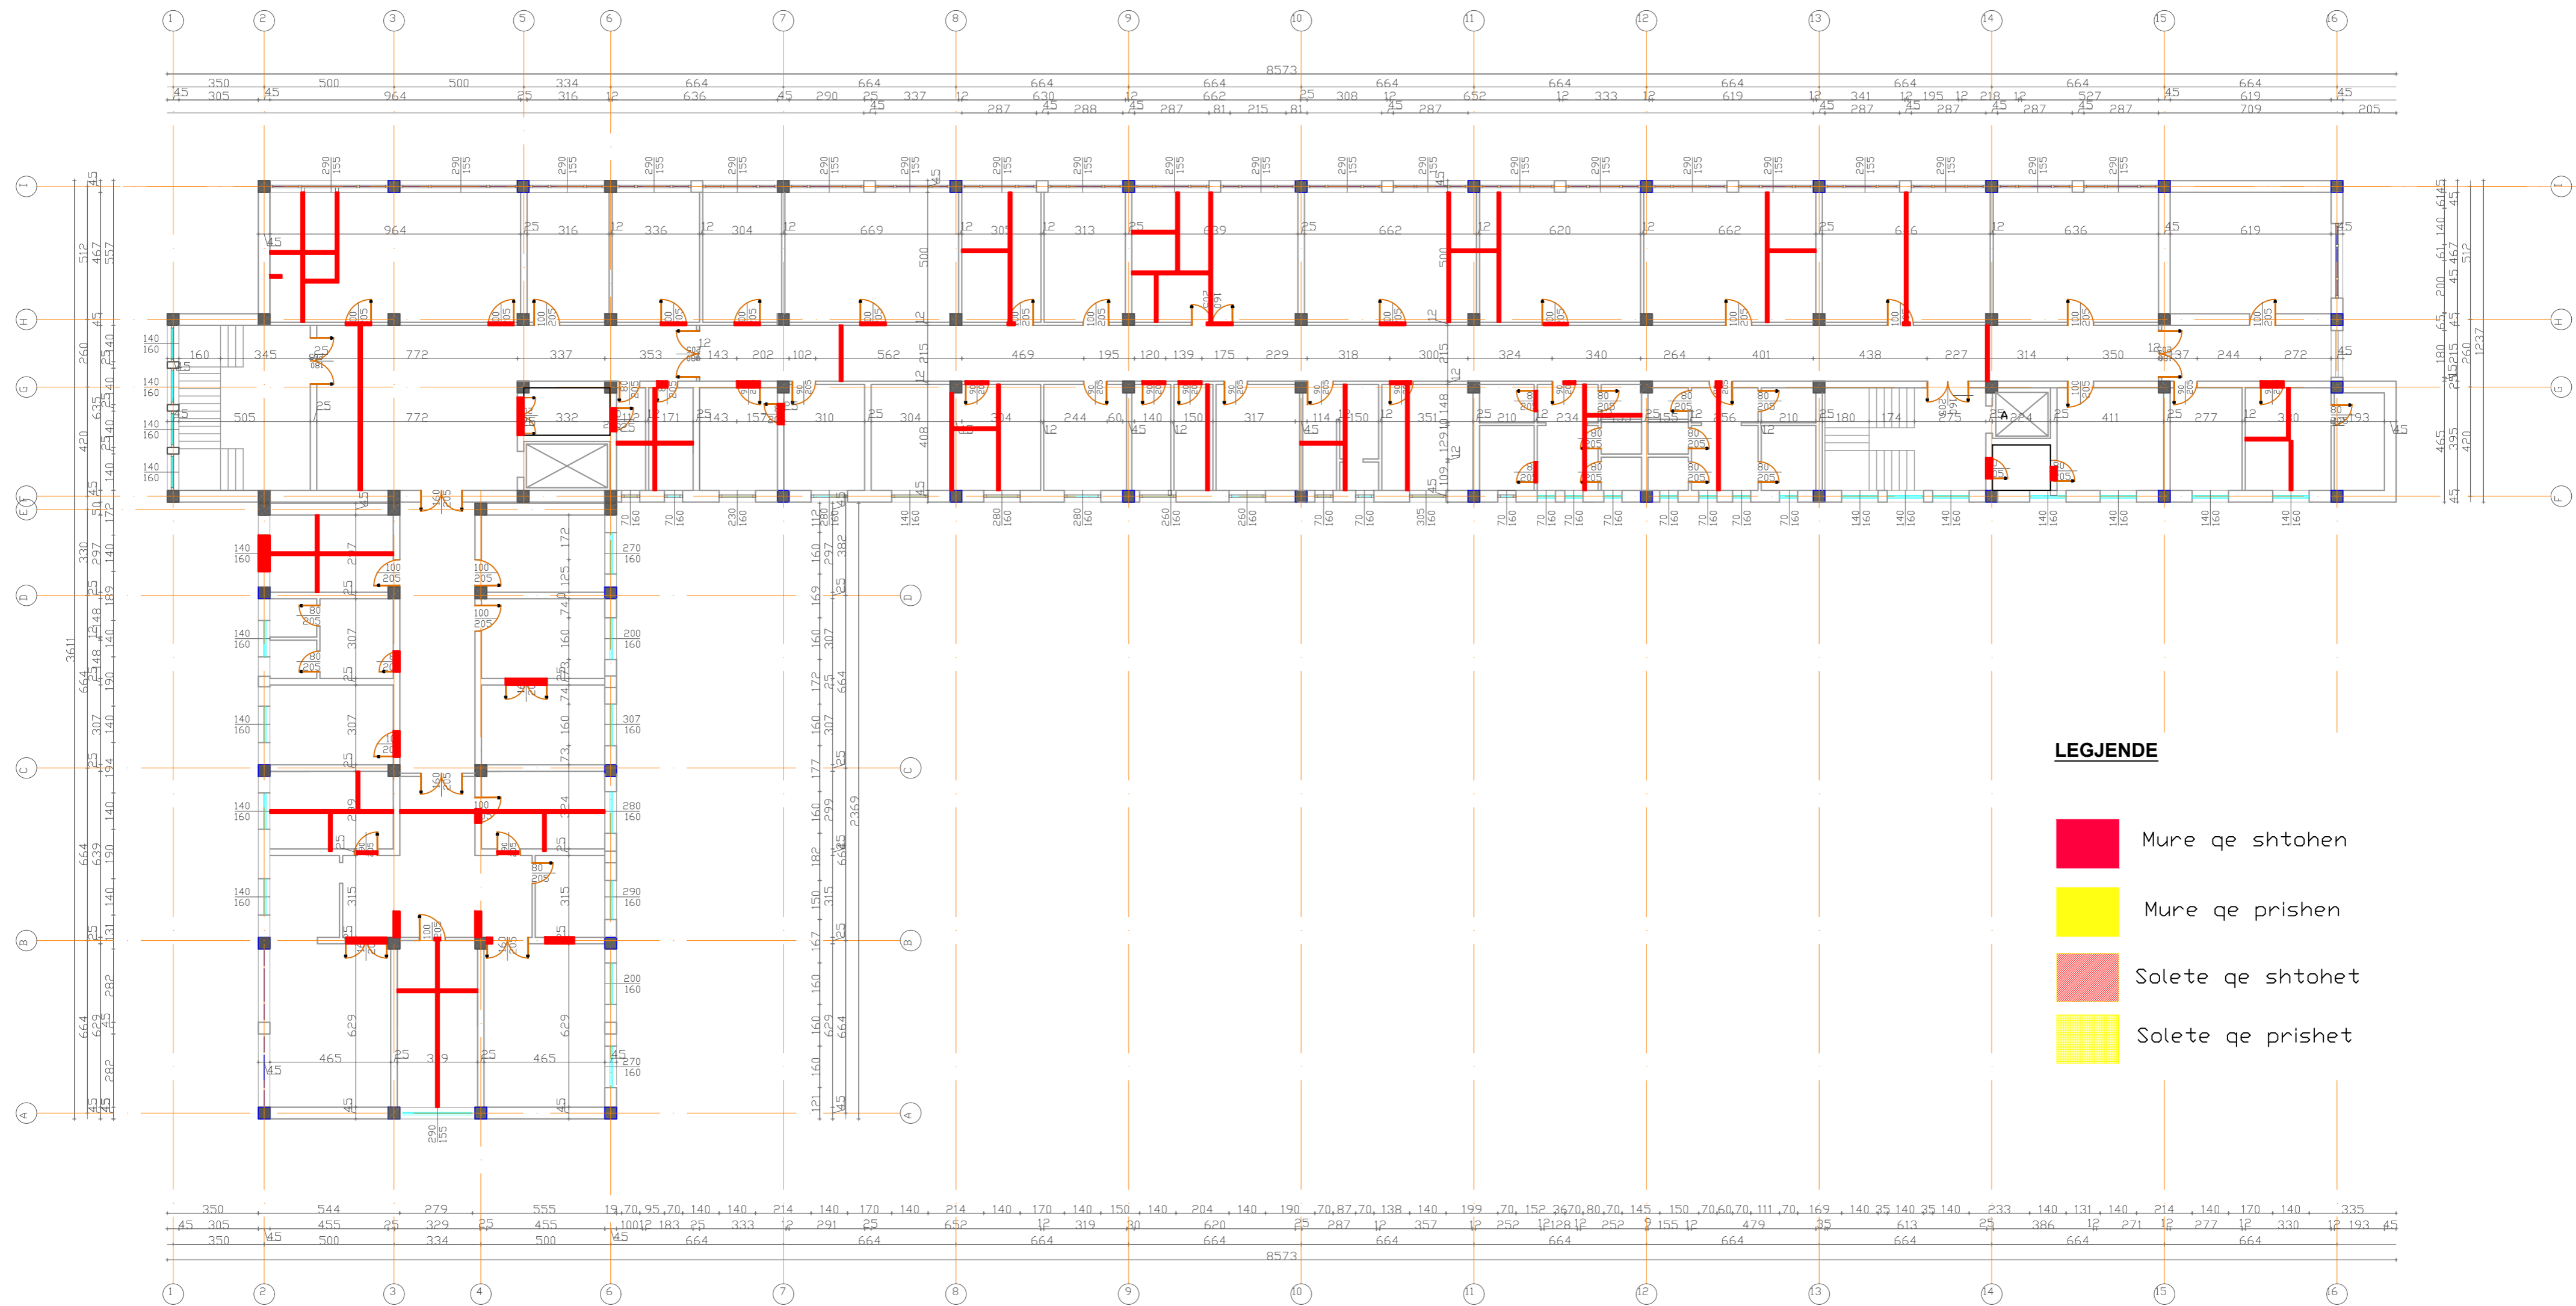

LEGJENDE

- Mure qe shtohen
- Mure qe prishen
- Solete qe shtohet
- Solete qe prishet

Porositesi: Drejtoria Spitalit Rajonal Diber

OBJEKTI : HARTIM PROJEKTI ME OBJEKT RIKONSTRUKSIONI I SPITALIT RAJONAL DIBER "RRAHIM XHIKA"

Emertimi: Plani kati i trete _mure qe shtohen

"ARABEL - STUDIO" Sh.p.k



Adresa:
Diber, Peshkopi,
Lagjia Gjoke Doçi,
Bulevardi Elez Isufi,
Ndertesha Nr.05

"NET Group" sh.p.k



Adresa:
Tirane Rruga "Demokracia",
ndertesha nr.1

Drejtesues i projektit

Adm.Ana NISHKU

Inxh.Liliana VLLAMASI

Projektues

Inxh.Valter BEGAJ

Ark.Rigert HYRA

Hid.Luljeta KUCI

Elek. Altin ALLKAJ

Mek. Bujar MERAJ

Top. Iv BEQARI

SHKALLA


1 : 175

Tiranë 2022

FLETA

A.0.16

Format A2

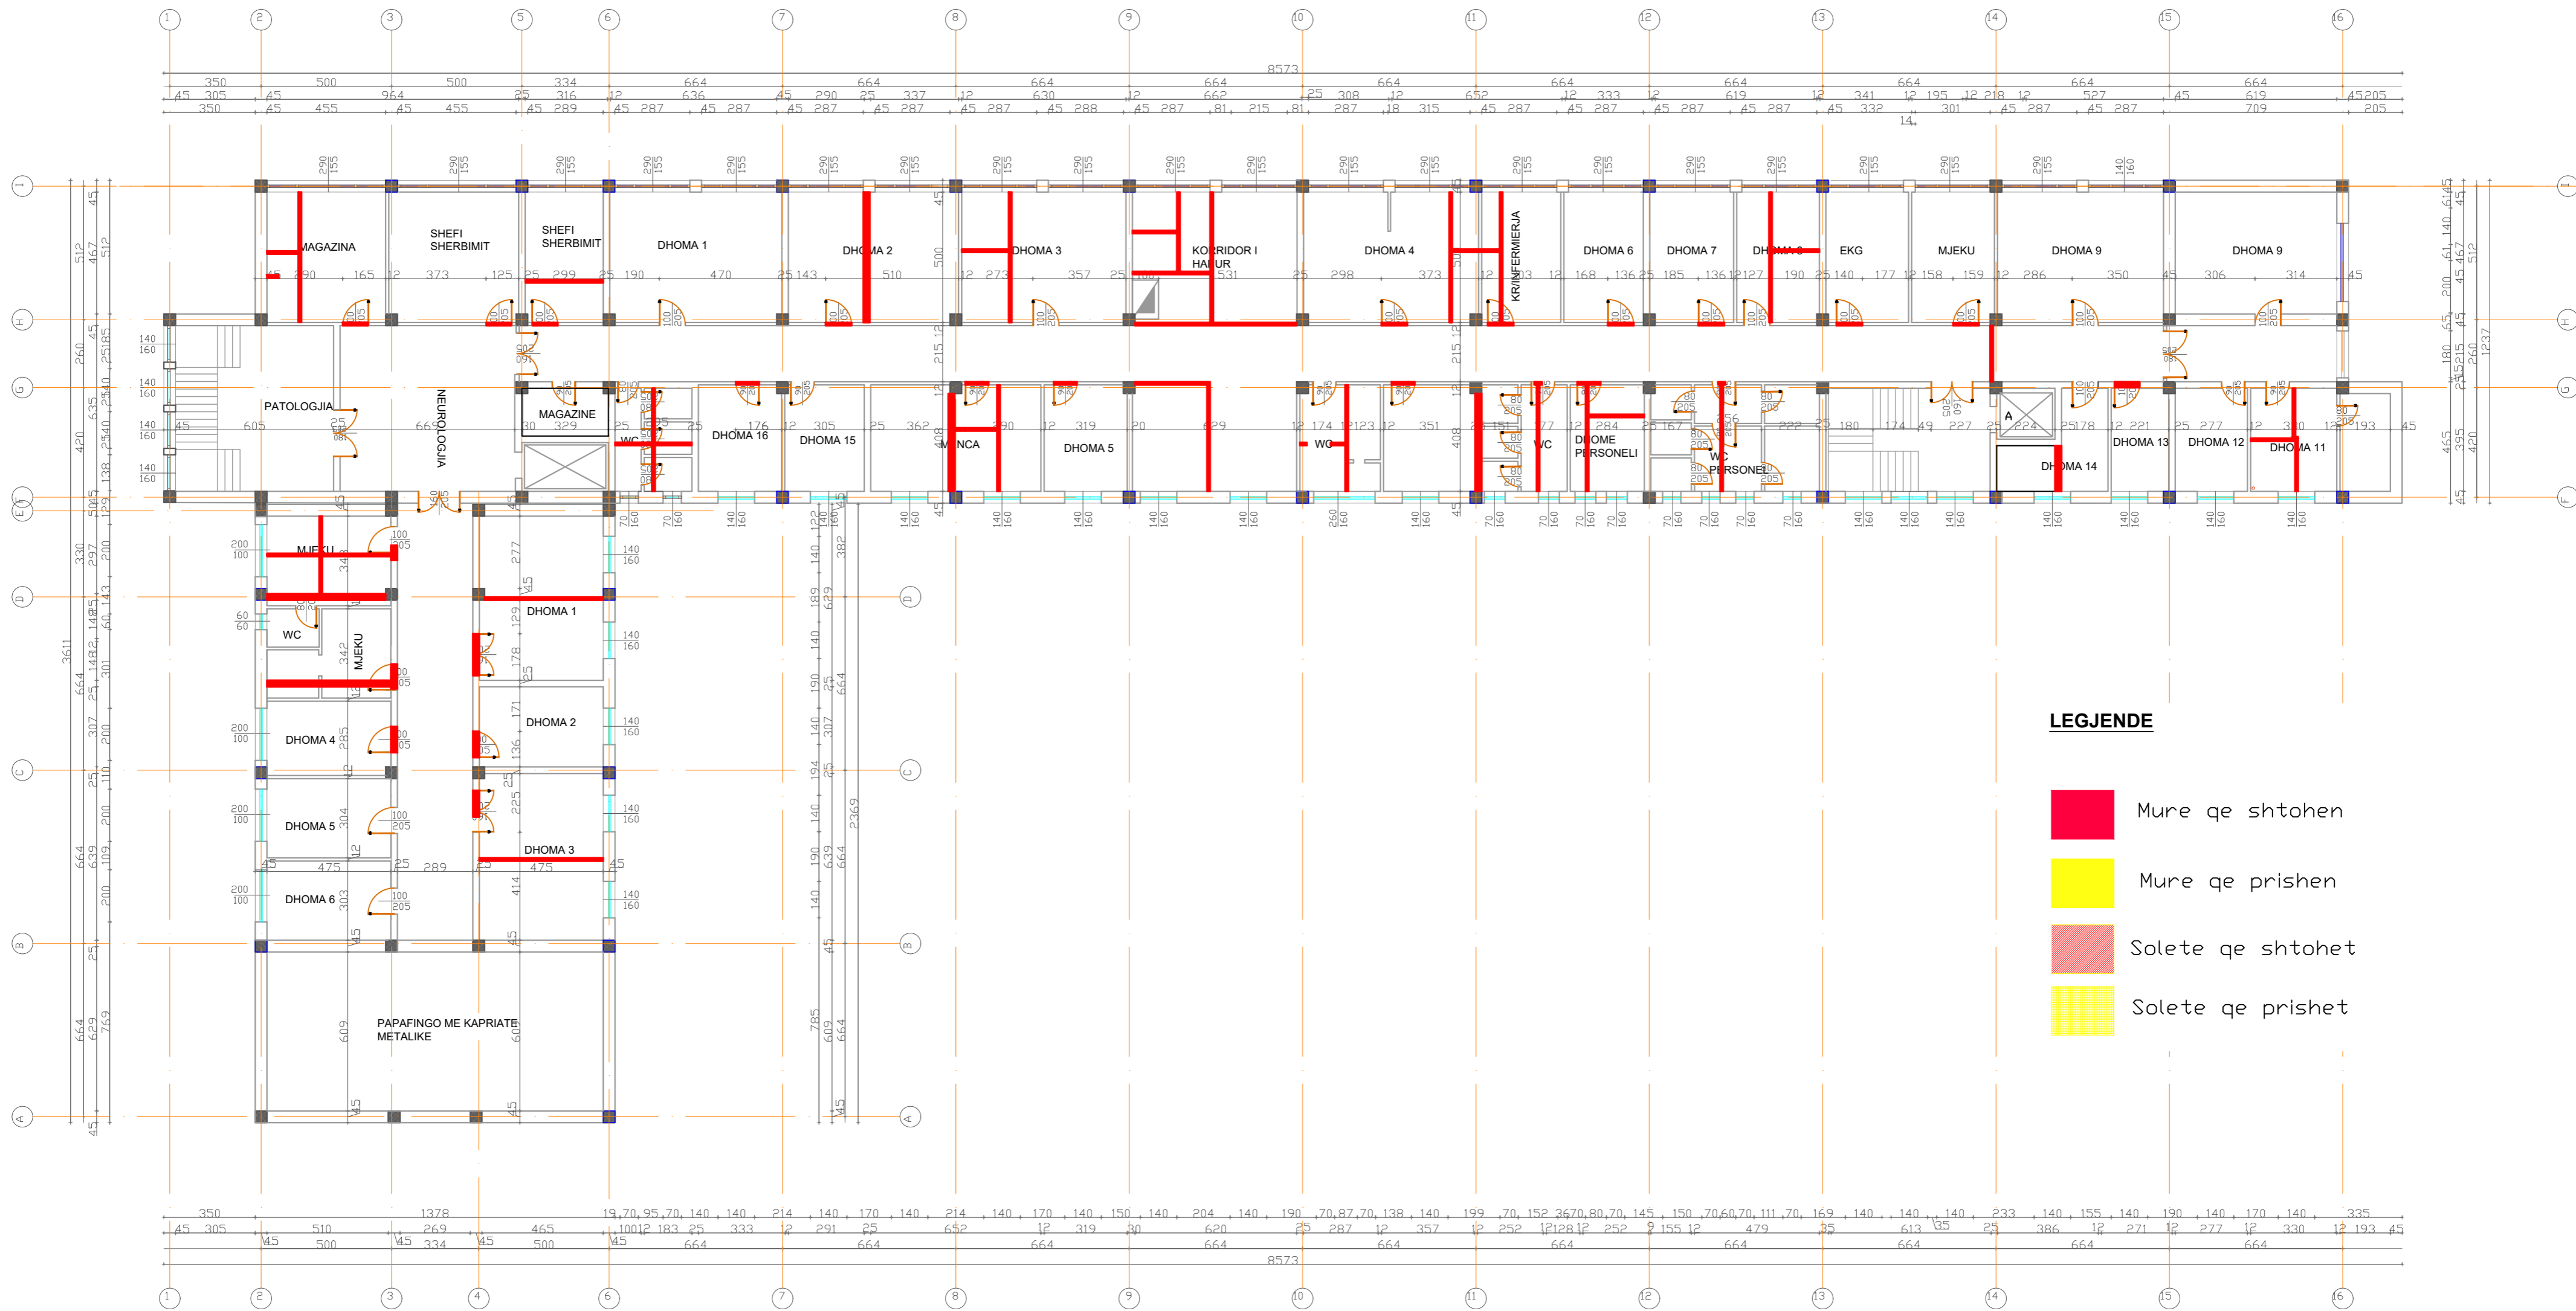

LEGJENDE

- Mure qe shtohen
- Mure qe prishen
- Solete qe shtohet
- Solete qe priset

Porositesi: Drejtoria Spitalit Rajonal Diber
OBJEKTI : HARTIM PROJEKTI ME OBJEKT RIKONSTRUKSIONI I SPITALIT RAJONAL DIBER "RRAHIM XHIKA"

Emertimi: Plani kati i katert _mure qe shtohen
"ARABEL - STUDIO" Sh.p.k
 Adresa: Diber, Peshkopi, Lagjja Gjoke Doçi, Bulevardi Elez Isufi, Ndertesa Nr.05

"NET Group" sh.p.k
 Adresa: Tirane Rruga "Demokracia", ndertesa nr.1

Drejtesues i projektit
 Adm.Ana NISHKU
 Inxh.Liliana VLLAMASI

Projektues
 Inxh.Valter BEGAJ
 Ark.Rigert HYRA
 Hid.Luljeta KUCI

Elek. Altin ALLKAJ
 Mek. Bujar MERAJ
 Top. Iv BEQARI

SHKALLA	FLETA
1 : 175	A.0.17
Tiranë 2022	Format A2