



REPUBLIKA E SHQIPERISE
DREJTORIA E SPITALIT RAJONAL DIBER

PROJEKTI INSTALIME HIDROSANITARE SISTEMI I FURNIZIMIT ME UJË

OBJEKTI:
**"HARTIM PROJEKTI ME OBJEKT RIKONSTRUKSIONI I
SPITALIT RAJONAL DIBER "RRAHIM XHIKA"**



Porositesi: Drejtoria Spitalit Rajonal Diber

OBJEKTI : HARTIM PROJEKTI ME OBJEKT RIKONSTRUKSIONI I
SPITALIT RAJONAL DIBER "RRAHIM XHIKA"

Emertimi: Sistemi i furnizimit me uje

"ARABEL - STUDIO" Sh.p.k



Adresa:
Diber, Peshkopi,
Lagjja Gjoke Doçi,
Bulevardi Etez Isufi,
Ndertesa Nr.05

"NET Group" sh.p.k



Adresa:
Tirane Rruga "Demokracia",
Ndertesa nr. 1

Drejtues i projektit

Adm. Ana NISHKU

Inxh. Lilita VLLAMASI

Projektues

Inxh. Valter BEGAJ

Ark. Rigert HYRA

Hid. Ervis Xhelili

Elek. Altin ALLKAJ

Mek. Engjell Xhelili

Top. Iv BEQARI

SHKALLA

Tiranë 2022


FLETA

B.00

Format A2

PLANIMETRIA E KATI NENTOKE

SH - 1:150

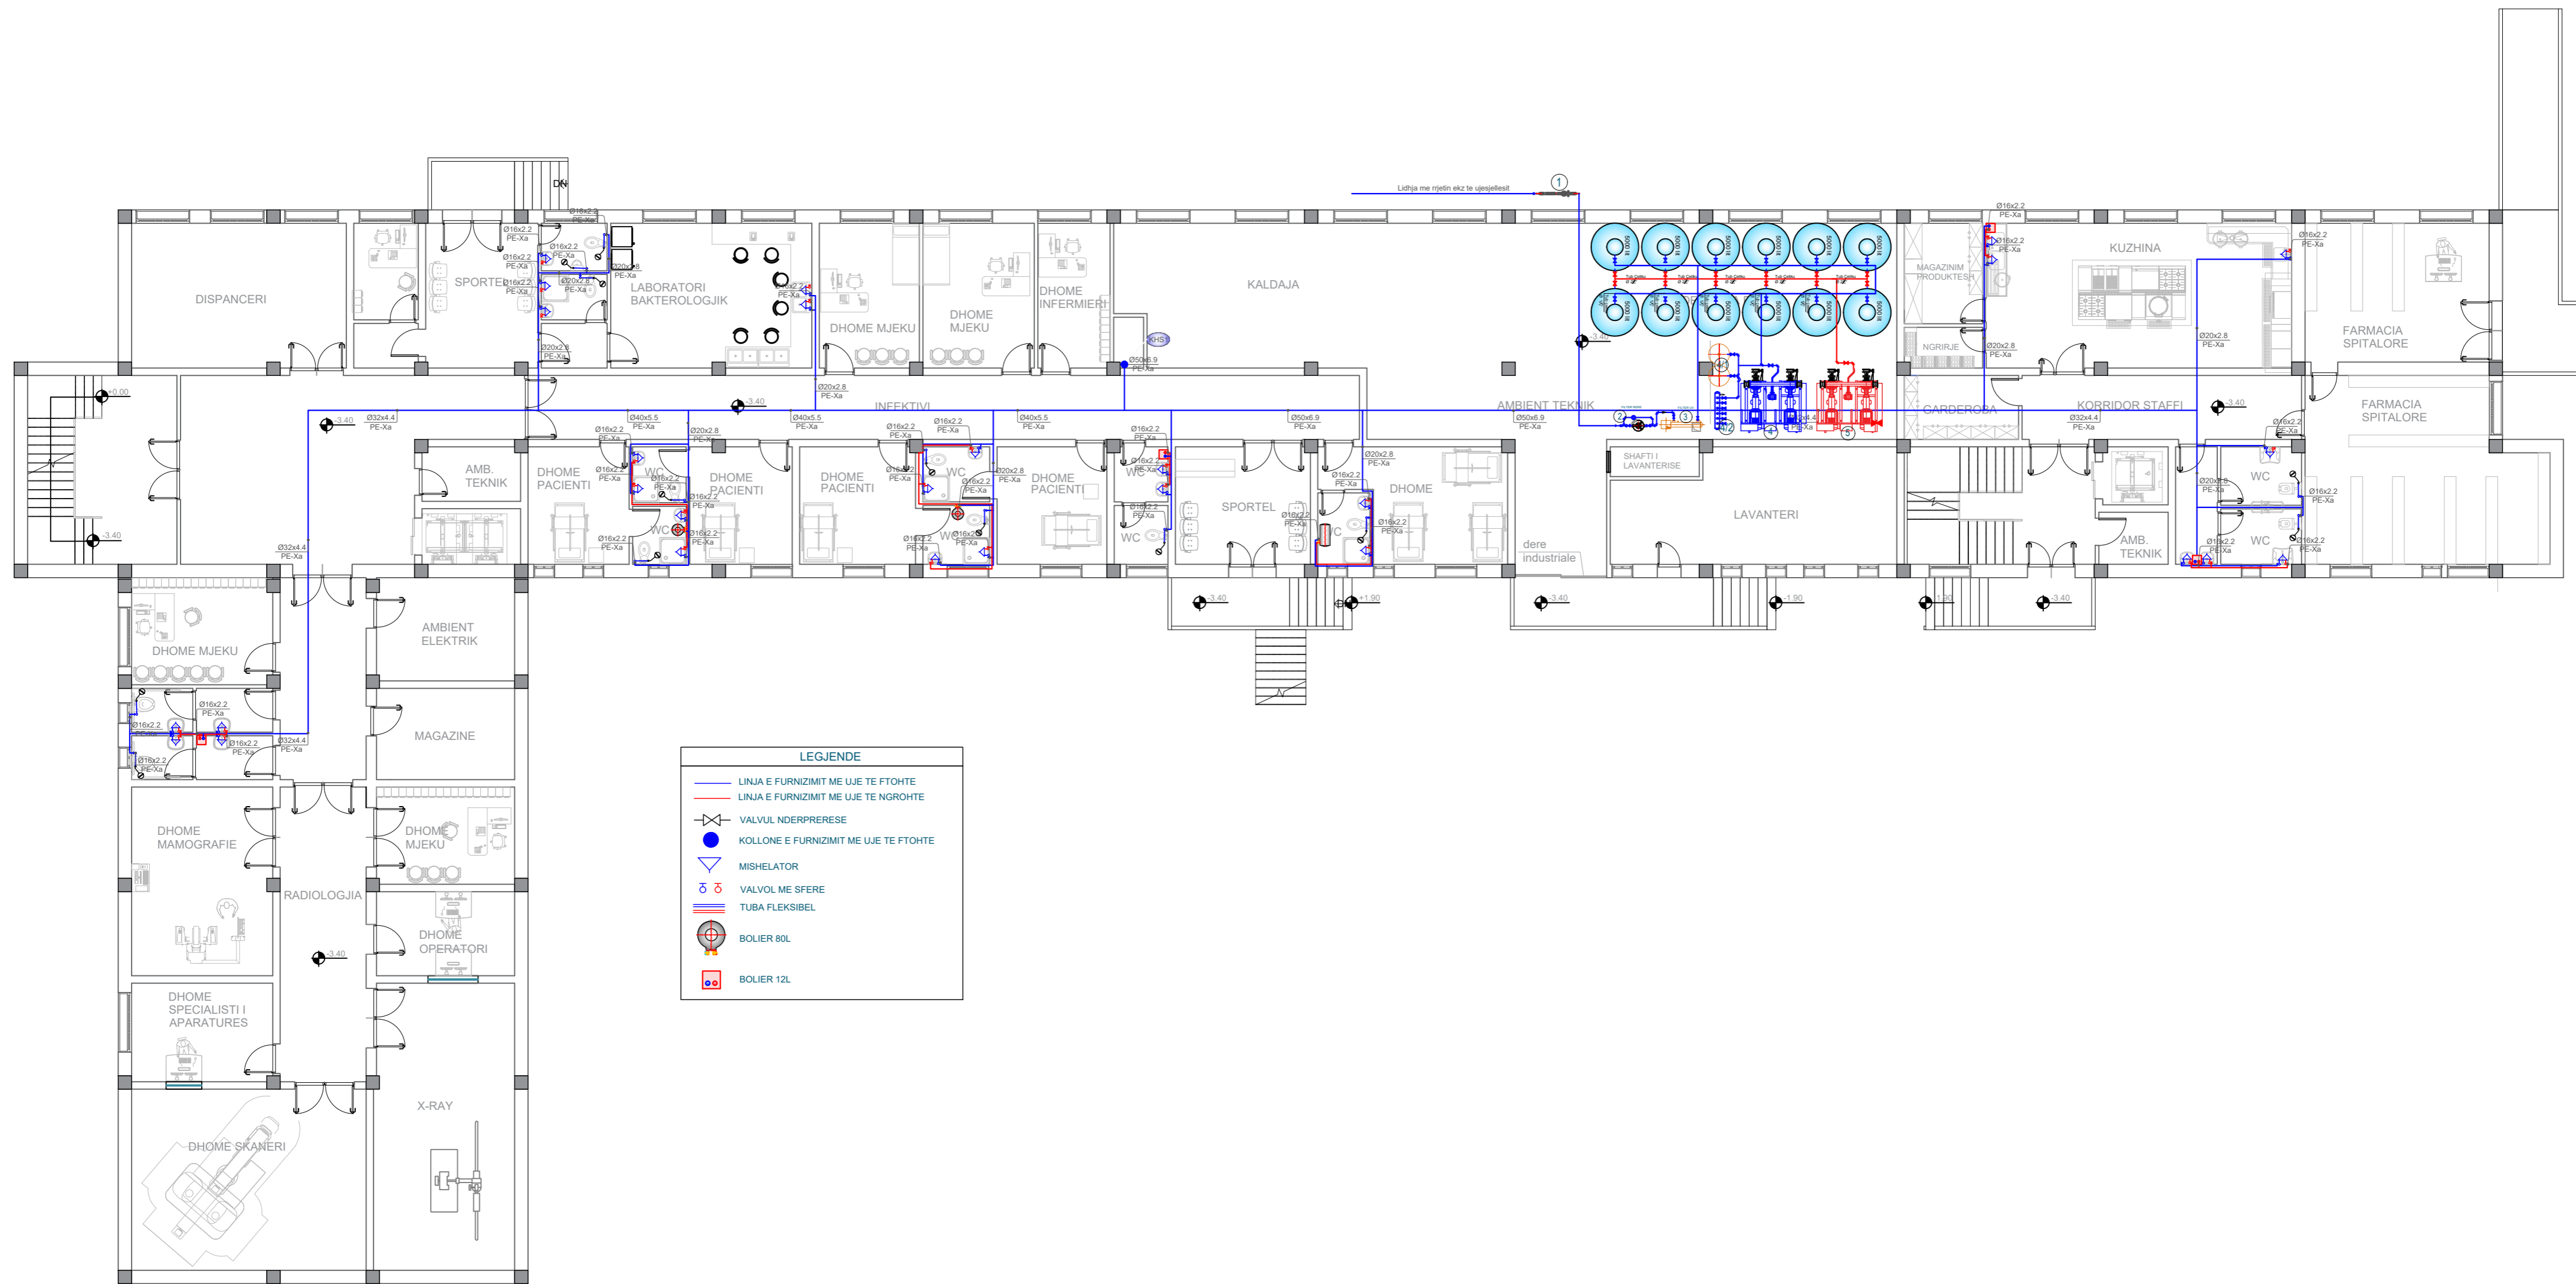

- LEGJENDE**
- LINJA E FURNIZIMIT ME UJE TE FTOHTE
 - LINJA E FURNIZIMIT ME UJE TE NGROHTE
 - VALVUL NDERPREPRESE
 - KOLLONE E FURNIZIMIT ME UJE TE FTOHTE
 - MISHELATOR
 - VALVOL ME SFERE
 - TUBA FLEKSIBEL
 - BOLIER 80L
 - BOLIER 12L

Porositesi: Drejtoria Spitalit Rajonal Diber

OBJEKTI : HARTIM PROJEKTI ME OBJEKT RIKONSTRUKSIONI I SPITALIT RAJONAL DIBER "RRAHIM XHIKA"

Emertimi: Sistemi i furnizimit me uje
"ARABEL - STUDIO" Sh.p.k



Adresa:
Diber, Peshkopi,
Lagjia Gjoke Doçi,
Bulevardi Etez Isufi,
Ndertesa Nr.05

"NET Group" sh.p.k



Adresa:
Tirane Rruga "Demokracia",
ndertesa nr. 1

Drejtesues i projektit

Adm. Ana NISHKU
Inxh. Liliana VLLAMASI

Projektues

Inxh. Valter BEGAJ
Ark. Rigert HYRA
Hid. Ervis Xhelili
Elek. Altin ALLKAJ
Mek. Engjell Xhelili
Top. Iv BEQARI

SHKALLA

1 : 150

Tiranë 2022


FLETA

B.01

Format A2

PLANIMETRIA E KATI PERDHE

SH - 1:150

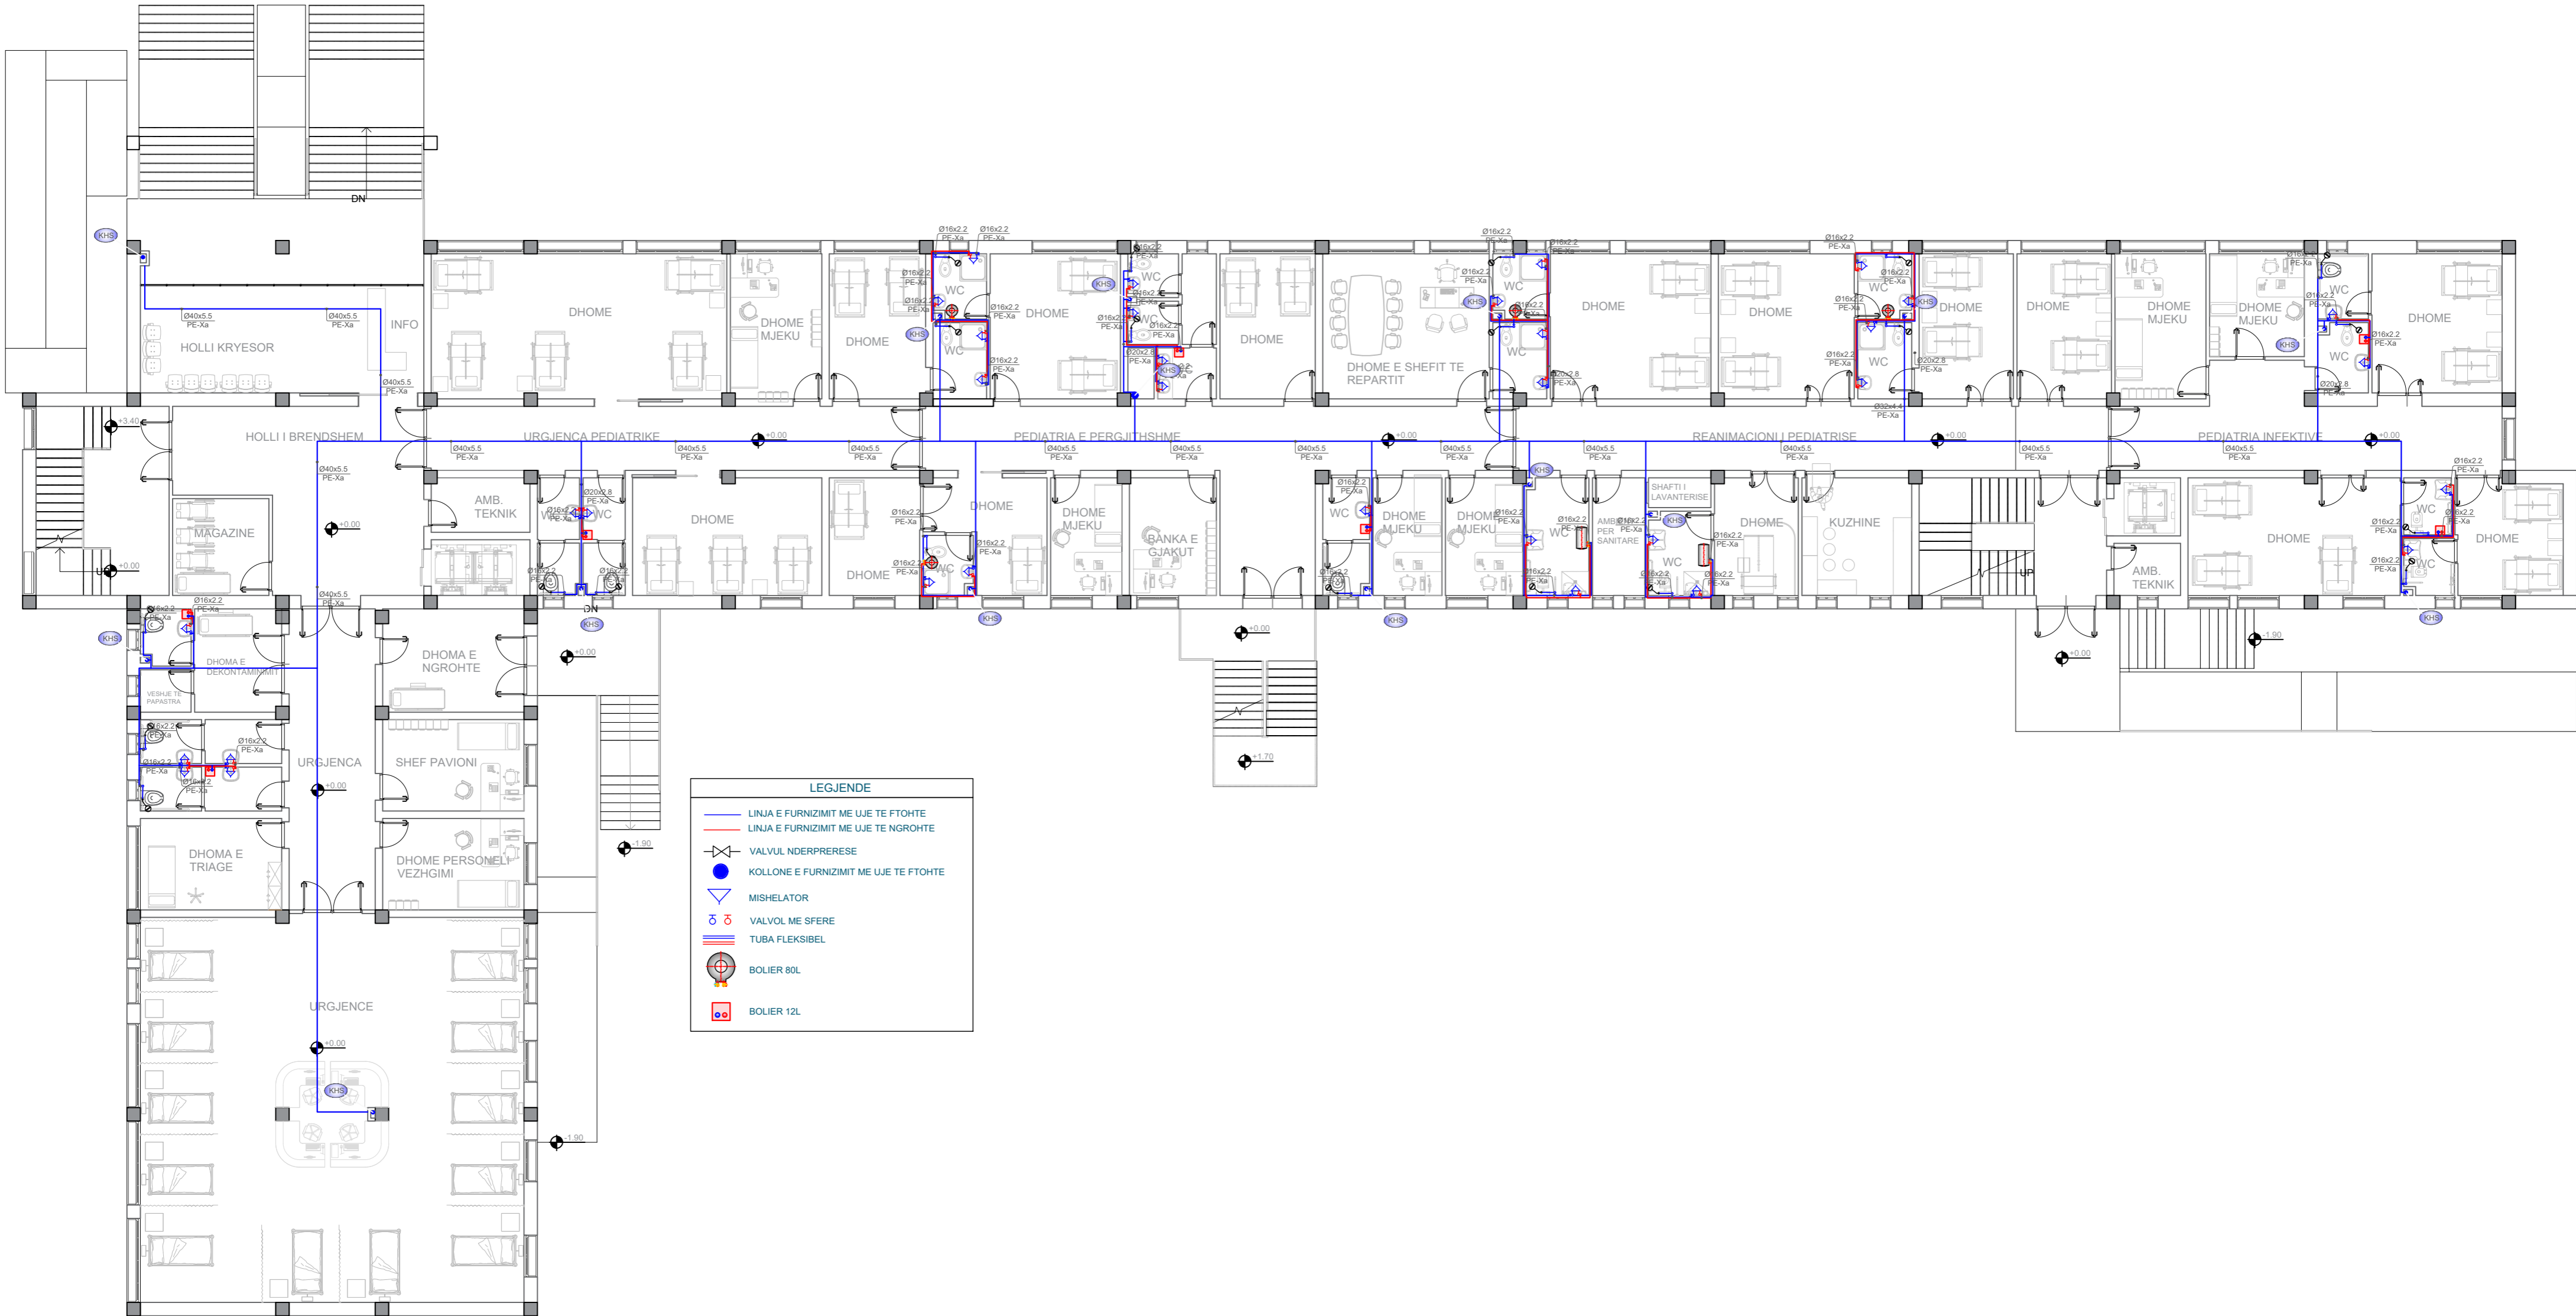

Porositesi: Drejtoria Spitalit Rajonal Diber

OBJEKTI : HARTIM PROJEKTI ME OBJEKT RIKONSTRUKSIONI I SPITALIT RAJONAL DIBER "RRAHIM XHIKA"

Emertimi: Sistemi i furnizimit me uje
 "ARABEL - STUDIO" Sh.p.k

Adresa:
 Diber, Peshkopi,
 Lagjja Gjoke Doçi,
 Bulevardi Etez Isufi,
 Ndertesa Nr.05



"NET Group" sh.p.k

Adresa:
 Tirane Rruga "Demokracia",
 ndertesa nr. 1



Drejtues i projektit

Adm. Ana NISHKU
 Inxh. Liliانا VLLAMASI

Projektues


Inxh. Valter BEGAJ
 Ark. Rigert HYRA
 Hid. Luljeta KUCI

Elek. Altin ALLKAJ
 Mek. Bujar MERAJ
 Top. Iv BEQARI

SHKALLA	FLETA
1 : 150	B.02
Tiranë 2022	Format A2

PLANIMETRIA E KATIT TE PARE

SH - 1:150

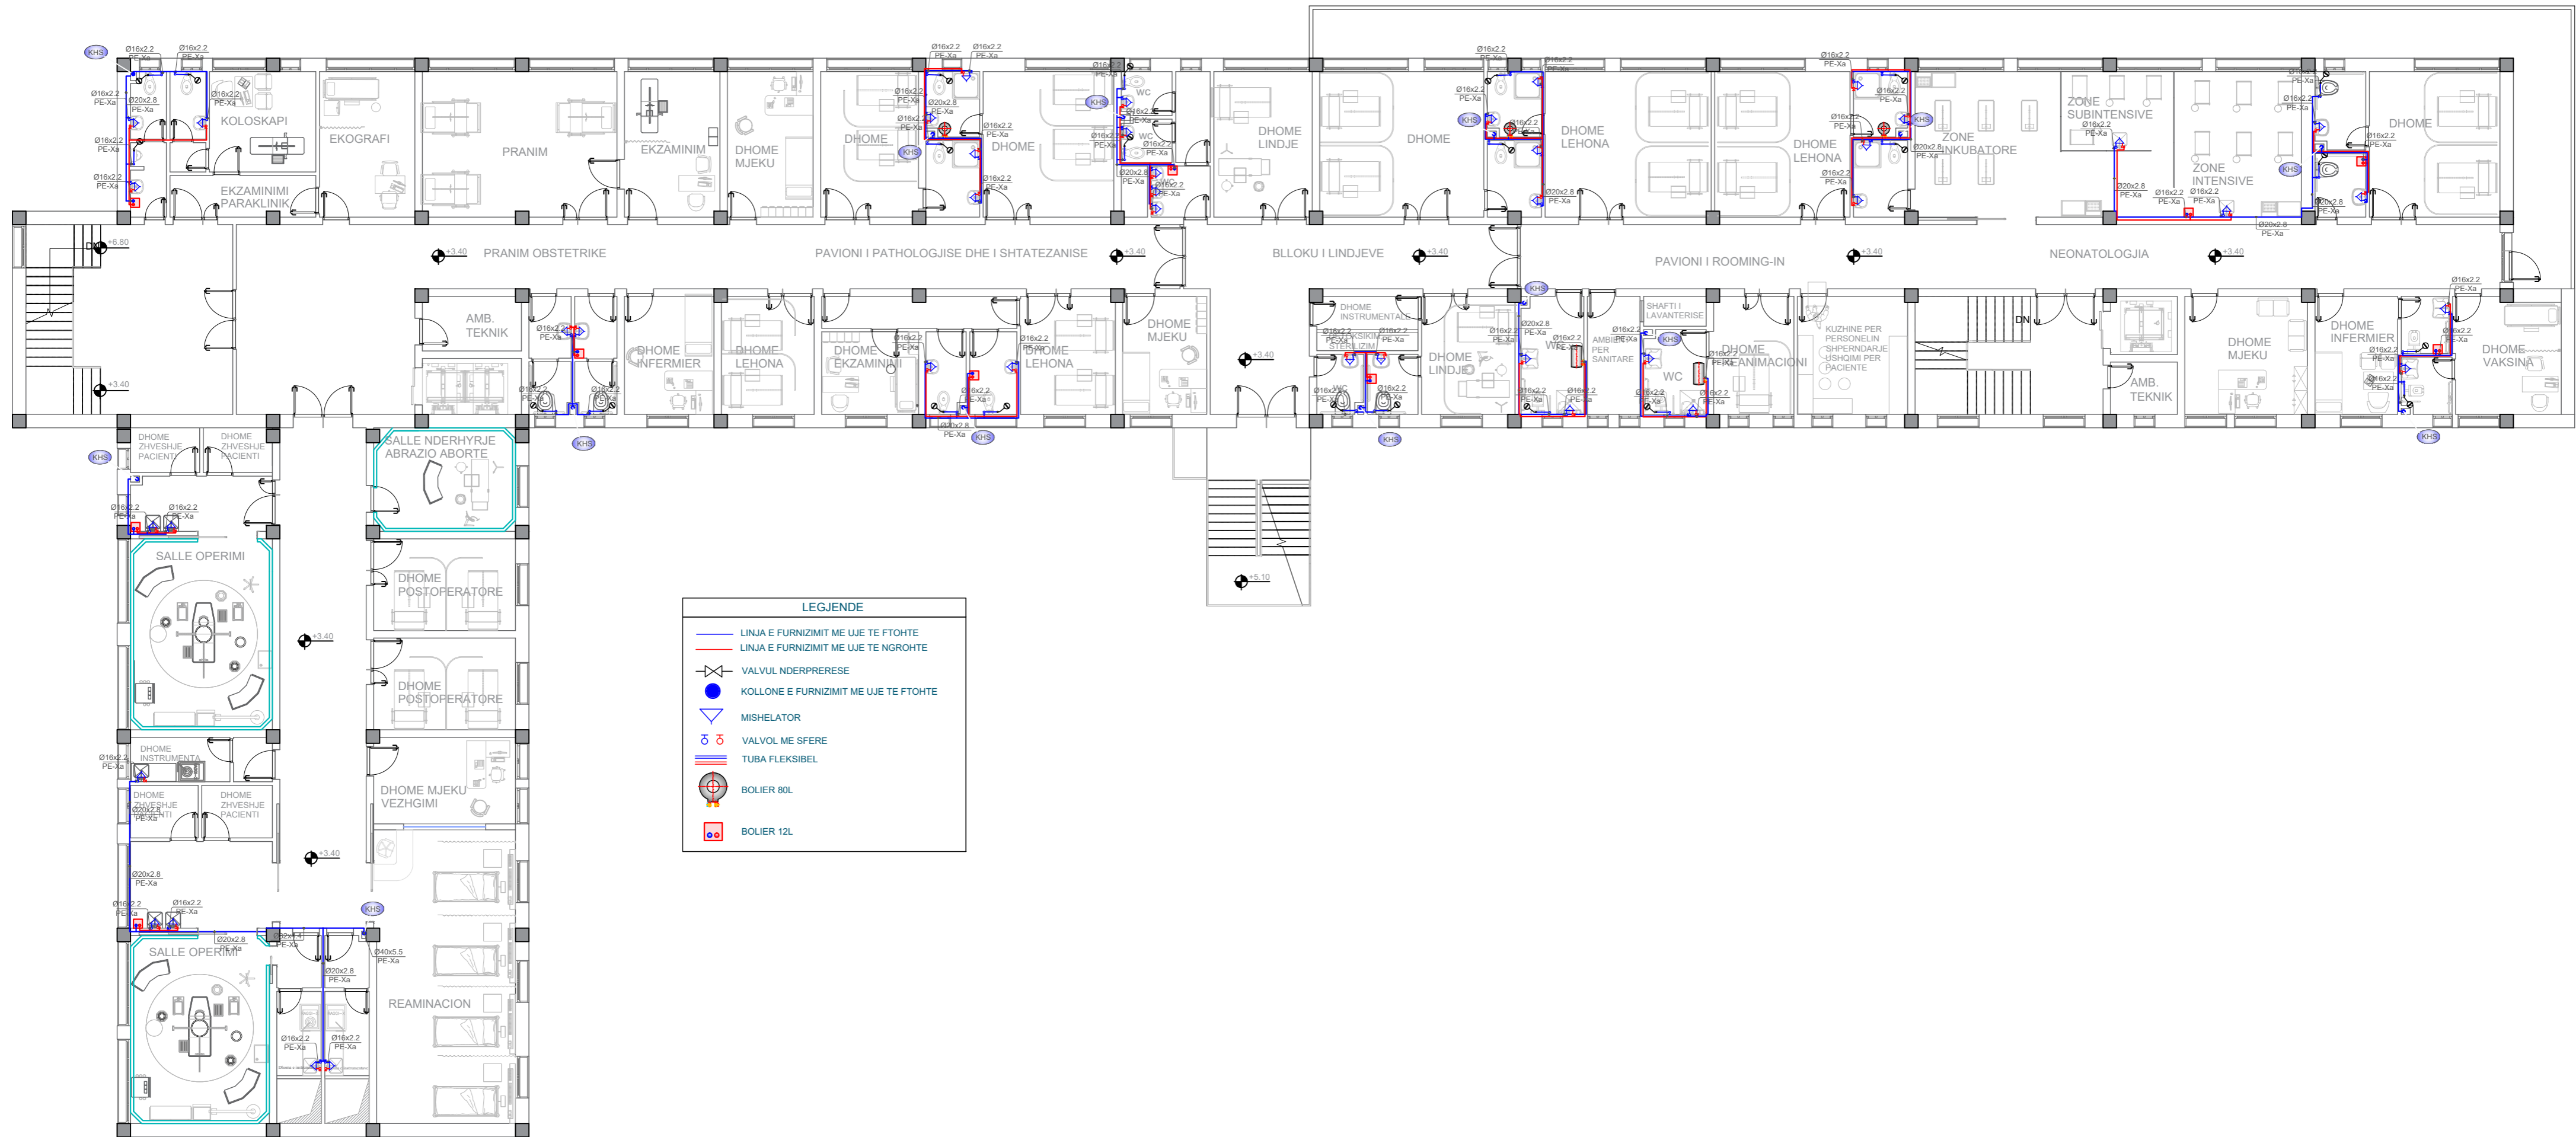

LEGJENDE

- LINJA E FURNIZIMIT ME UJE TE FTOHTE
- LINJA E FURNIZIMIT ME UJE TE NGROHTE
- VALVUL NDERPRERESE
- KOLLONE E FURNIZIMIT ME UJE TE FTOHTE
- MISHELATOR
- VALVOL ME SFERE
- TUBA FLEKSIBEL
- BOLIER 80L
- BOLIER 12L

Porositesi: Drejtoria Spitalit Rajonal Diber
OBJEKTI : HARTIM PROJEKTI ME OBJEKT RIKONSTRUKSIONI I SPITALIT RAJONAL DIBER "RRAHIM XHIKA"

Emertimi: Sistemi i furnizimit me uje
"ARABEL - STUDIO" Sh.p.k

 Adresa:
 Diber, Peshkopi,
 Lagjia Gjoke Doçi,
 Bulevardi Etez Isufi,
 Ndertesa Nr.05

"NET Group" sh.p.k

 Adresa:
 Tirane Rruga "Demokracia",
 ndertesa nr. 1


Drejtues i projektit
 Adm. Ana NISHKU
 Inxh. Liliana VLLAMASI

Projektues
 Inxh. Valter BEGAJ
 Ark. Rigert HYRA
 Hid. Luljeta KUCI
 Elek. Altin ALLKAJ
 Mek. Bujar MERAJ
 Top. Iv BEQARI

SHKALLA	FLETA
1 : 150	B.03
Tiranë 2022	Format A2

PLANIMETRIA E KATIT DYTE

SH - 1:150

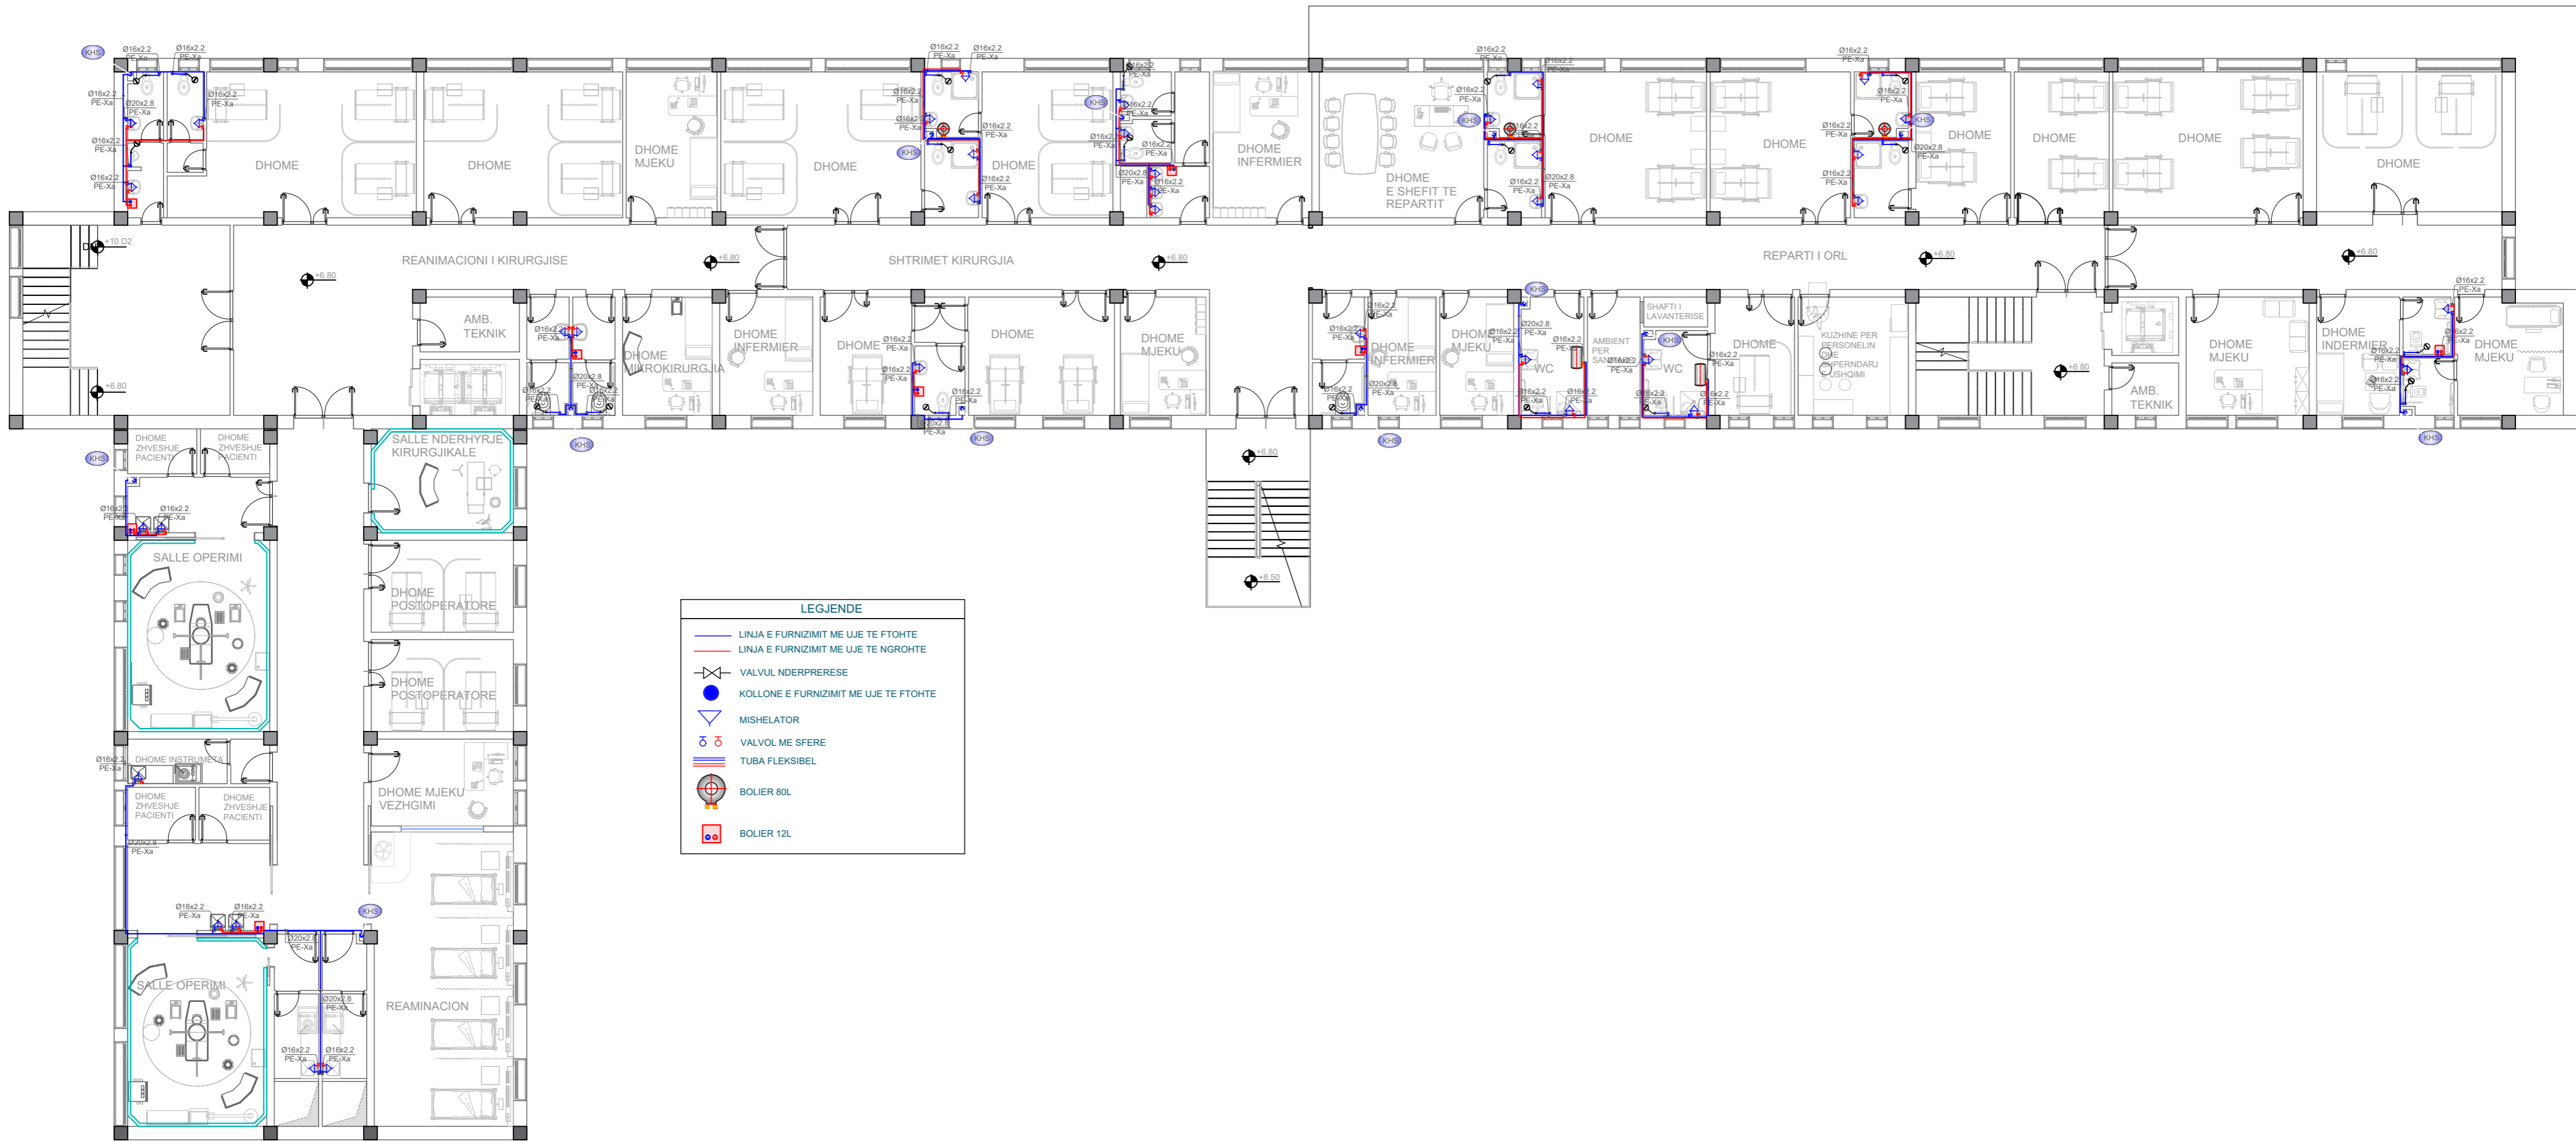

Porositesi: Drejtoria Spitalit Rajonal Diber

OBJEKTI : HARTIM PROJEKTI ME OBJEKT RIKONSTRUKSIONI I SPITALIT RAJONAL DIBER "RRAHIM XHIKA"

Emertimi: Sistemi i furnizimit me uje
 "ARABEL - STUDIO" Sh.p.k

Adresa:
 Diber, Peshkopi,
 Lagjja Gjoke Doçi,
 Bulevardi Etez Isufi,
 Ndertesa Nr.05



"NET Group" sh.p.k

Adresa:
 Tirane Rruga "Demokracia",
 ndertesa nr. 1



Drejtesues i projektit

Adm. Ana NISHKU
 Inxh. Liliانا VLLAMASI

Projektues


Inxh. Valter BEGAJ
 Ark. Rigert HYRA
 Hid. Luljeta KUCI

Elek. Altin ALLKAJ
 Mek. Bujar MERAJ
 Top. Iv BEQARI

SHKALLA	FLETA
1 : 150	B.04
Tiranë 2022	Format A2

PLANIMETRIA E KATIT TRETE

SH - 1:150

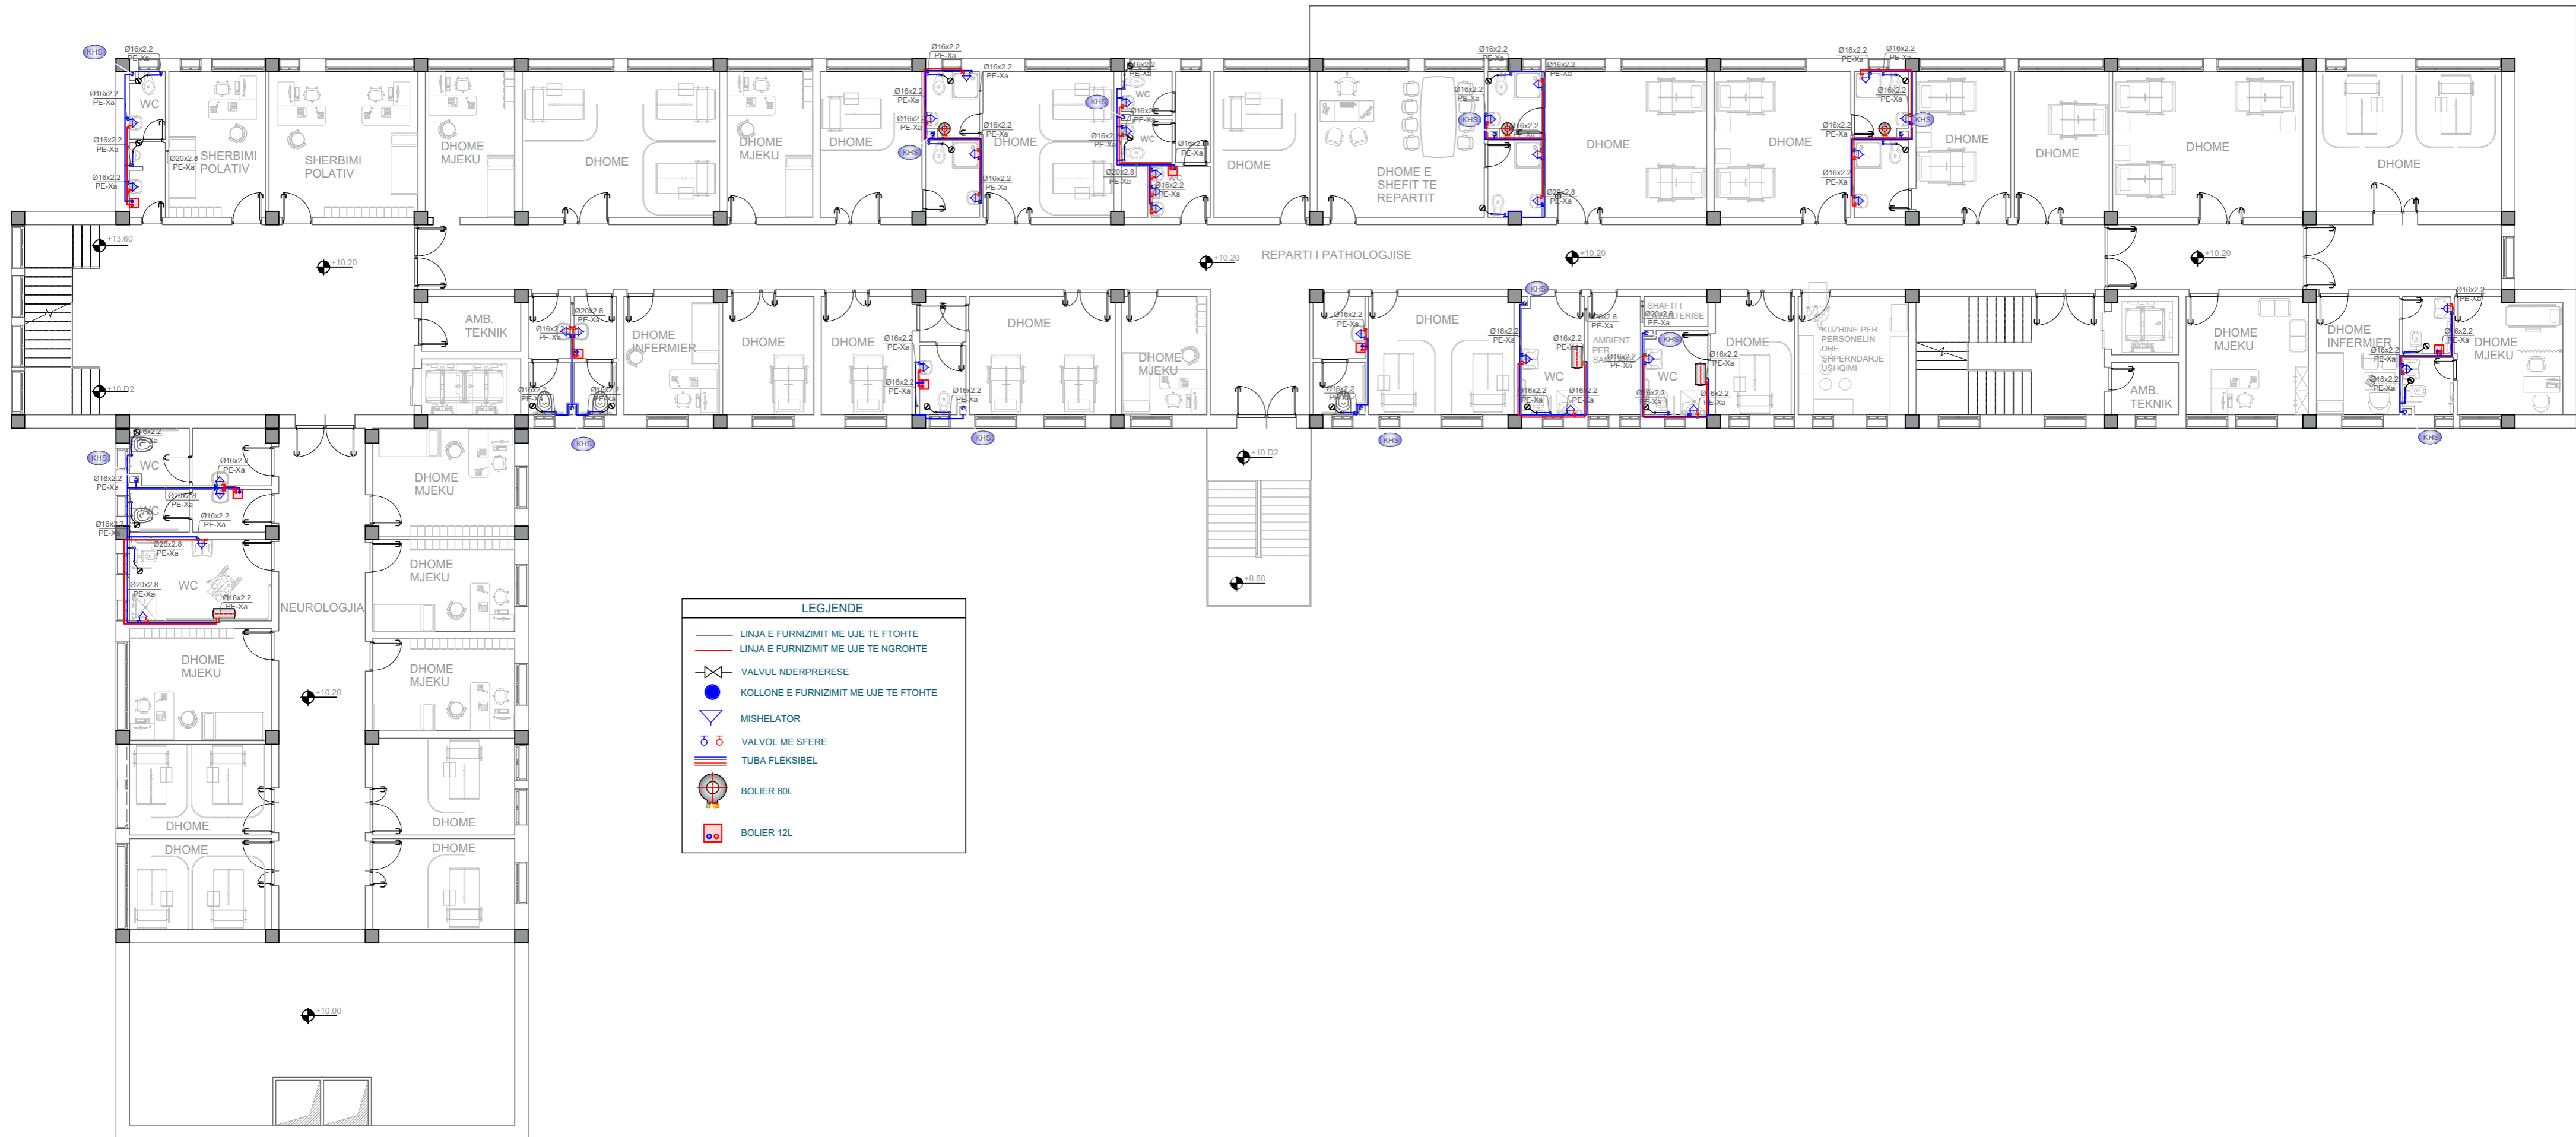

Porositesi: Drejtoria Spitalit Rajonal Diber

OBJEKTI : HARTIM PROJEKTI ME OBJEKT RIKONSTRUKSIONI I SPITALIT RAJONAL DIBER "RRAHIM XHIKA"

Emertimi: Sistemi i furnizimit me uje
 "ARABEL - STUDIO" Sh.p.k

Adresa:
 Diber, Peshkopi,
 Lagjja Gjoke Doçi,
 Bulevardi Etez Isufi,
 Ndertesa Nr.05



"NET Group" sh.p.k

Adresa:
 Tirane Rruga "Demokracia",
 ndertesa nr. 1



Drejtesues i projektit

Adm. Ana NISHKU
 Inxh. Liliana VLLAMASI

Projektues

Inxh. Valter BEGAJ
 Ark. Rigert HYRA
 Hid. Luljeta KUCI

Elek. Altin ALLKAJ
 Mek. Bujar MERAJ
 Top. Iv BEQARI

SHKALLA	FLETA
1 : 150	B.05
Tiranë 2022	Format A2