



REPUBLIKA E SHQIPERISE
DREJTORIA E SPITALIT RAJONAL DIBER

IMPIANTI I GAZIT MEDICINAL

OBJEKTI:
**"HARTIM PROJEKTI ME OBJEKT RIKONSTRUKSIONI I
SPITALIT RAJONAL DIBER "RRAHIM XHIKA"**



Porositesi: Drejtoria Spitalit Rajonal Diber

OBJEKTI : HARTIM PROJEKTI ME OBJEKT RIKONSTRUKSIONI I
SPITALIT RAJONAL DIBER "RRAHIM XHIKA"

Emertimi: Impianti i gazit medicinal

"ARABEL - STUDIO" Sh.p.k



Adresa:
Diber, Peshkopi,
Lagjja Gjoke Doçi,
Bulevardi Etez Isufi,
Ndertesa Nr.05

"NET Group" sh.p.k



Adresa:
Tirane Rruga "Demokracia",
Ndertesa nr. 1

Drejtues i projektit

Adm. Ana NISHKU

Inxh. Liliانا VLLAMASI

Projektues

Inxh. Valter BEGAJ

Ark. Rigert HYRA

Hid. Ervis Xhelili

Elek. Altin ALLKAJ

Mek. Engjell Xhelili

Top. Iv BEQARI

SHKALLA

Tiranë 2022


FLETA

F.00

Format A2

PLANIMETRIA E KATI NENTOKE

SH - 1:150

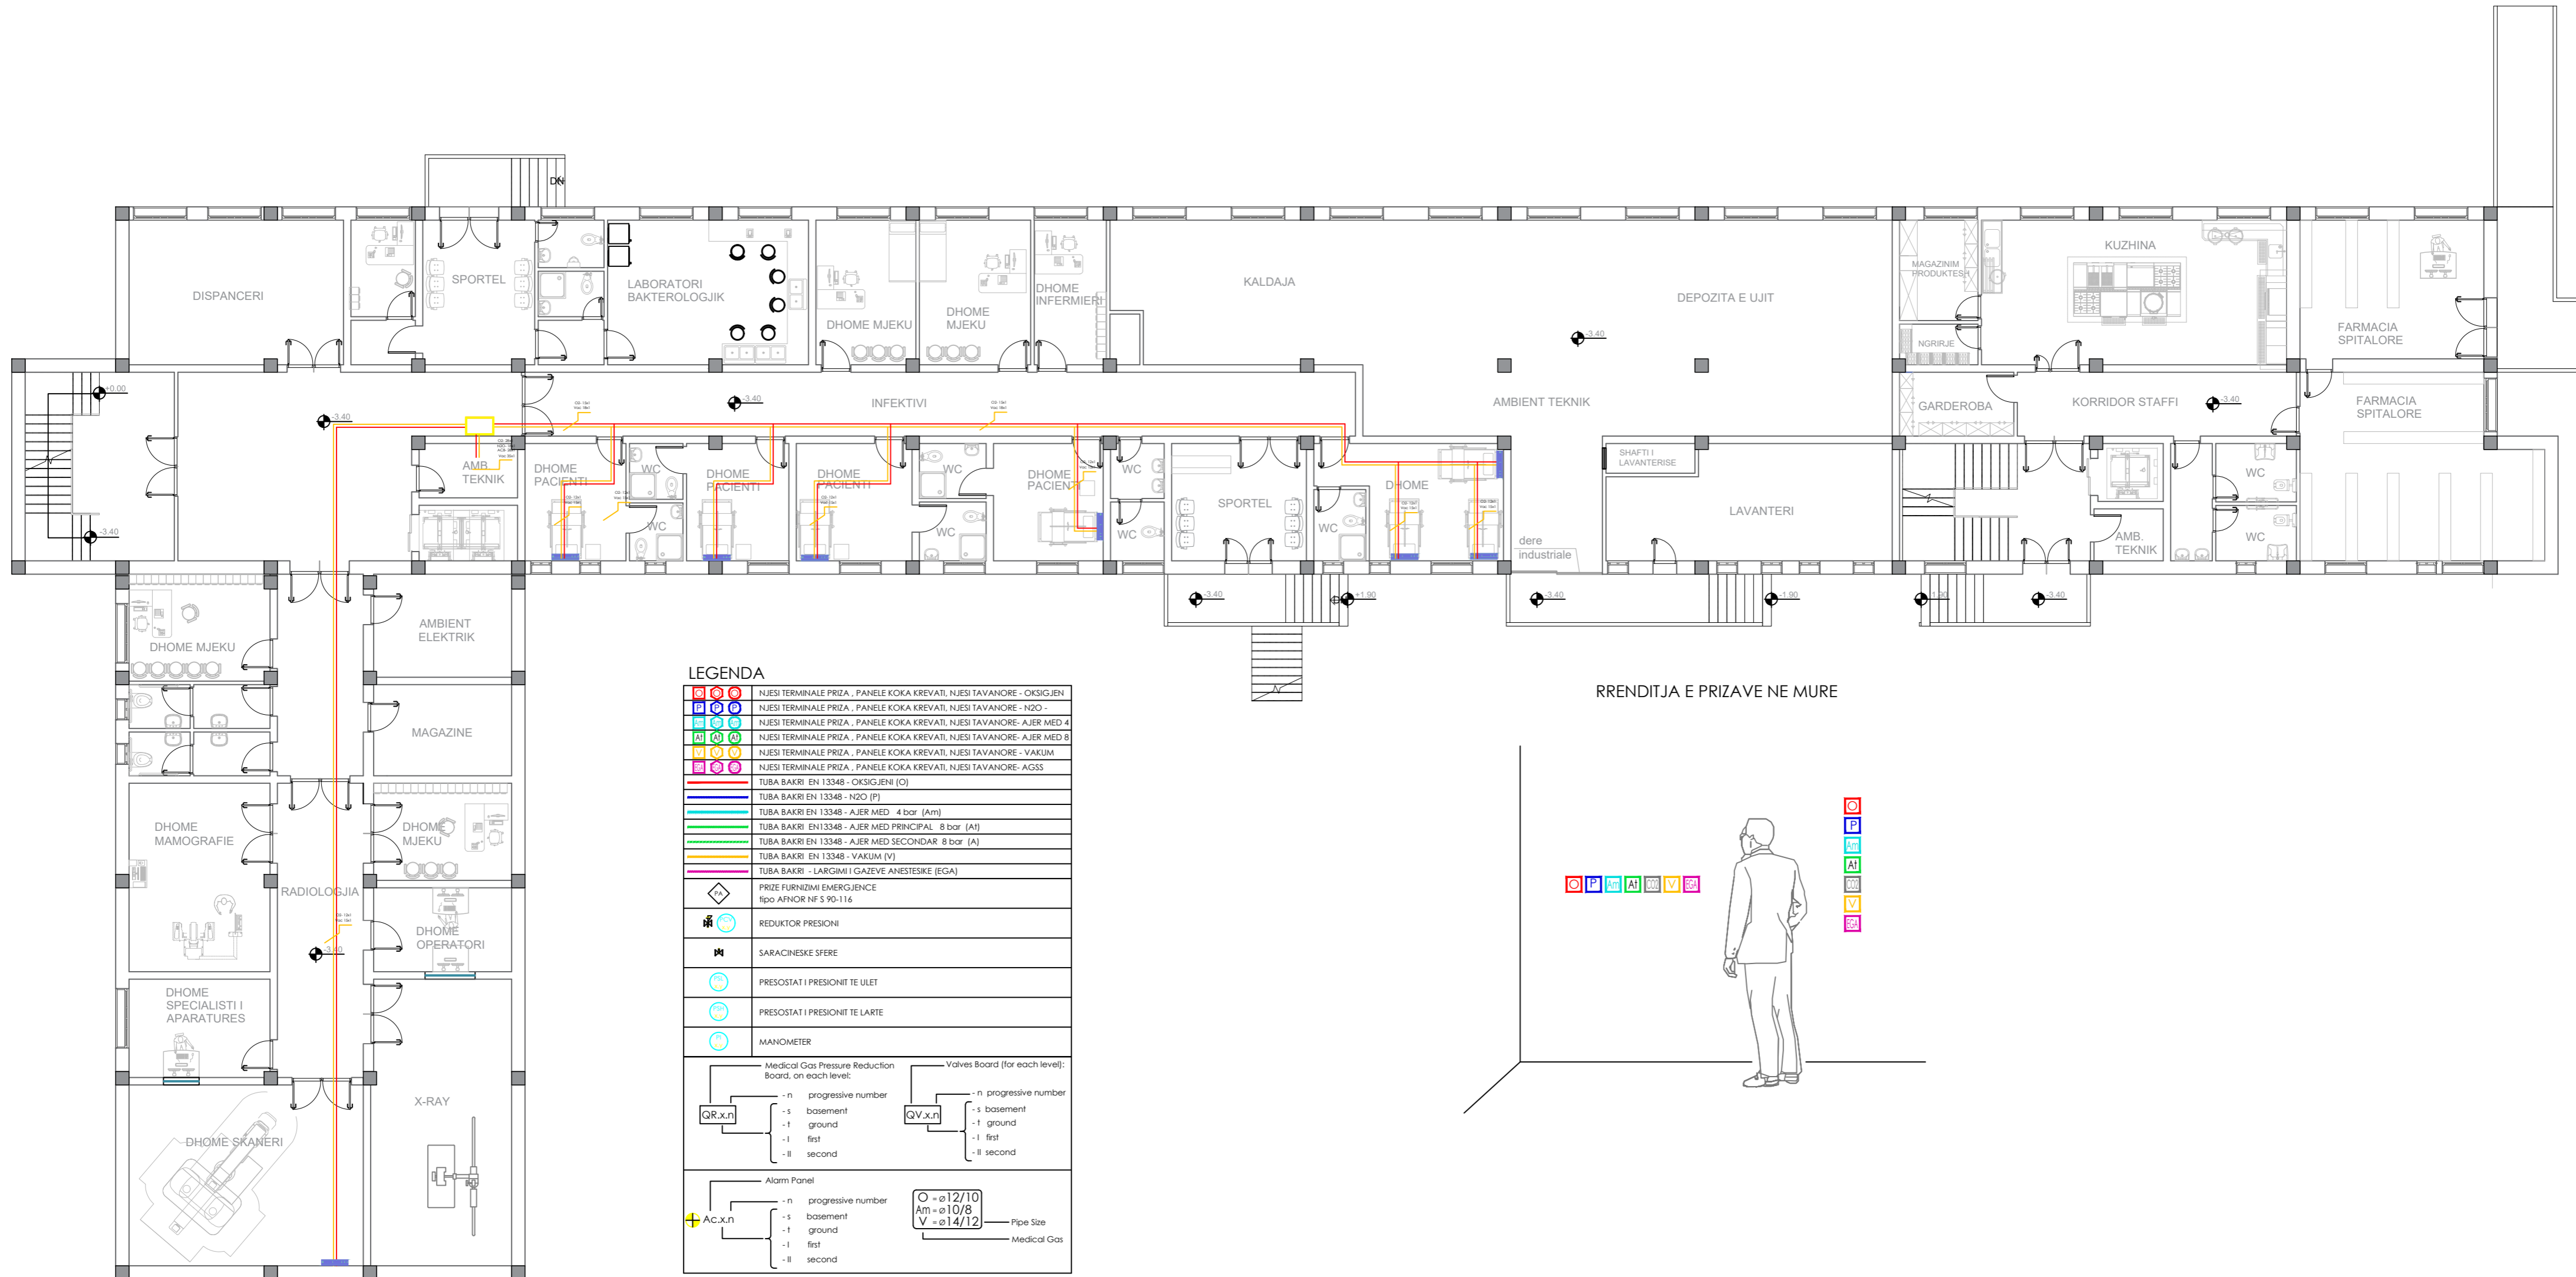

LEGENDA

	NJESI TERMINALE PRIZA , PANELE KOKA KREVATI, NJESI TAVANORE - OKSIGJEN
	NJESI TERMINALE PRIZA , PANELE KOKA KREVATI, NJESI TAVANORE - N2O
	NJESI TERMINALE PRIZA , PANELE KOKA KREVATI, NJESI TAVANORE- AJER MED 4
	NJESI TERMINALE PRIZA , PANELE KOKA KREVATI, NJESI TAVANORE- AJER MED 8
	NJESI TERMINALE PRIZA , PANELE KOKA KREVATI, NJESI TAVANORE- VAKUM
	NJESI TERMINALE PRIZA , PANELE KOKA KREVATI, NJESI TAVANORE- AGSS
	TUBA BAKRI EN 13348 - OKSIGJENI (O)
	TUBA BAKRI EN 13348 - N2O (P)
	TUBA BAKRI EN 13348 - AJER MED 4 bar (Am)
	TUBA BAKRI EN 13348 - AJER MED PRINCIPAL 8 bar (A1)
	TUBA BAKRI EN 13348 - AJER MED SECONDAR 8 bar (A)
	TUBA BAKRI EN 13348 - VAKUM (V)
	TUBA BAKRI - LARGIMI I GAZEVE ANESTESIKE (EGA)
	PRIZE FURNIZIMI EMERGJENCE tipo AFNOR NF 5 90-116
	REDUKTOR PRESIONI
	SARACINESKE SFERE
	PRESOSTATI I PRESIONIT TE ULET
	PRESOSTATI I PRESIONIT TE LARTE
	MANOMETER
	Medical Gas Pressure Reduction Board, on each level: - n progressive number - s basement - t ground - i first - ll second
	Valves Board (for each level): - n progressive number - s basement - t ground - i first - ll second
	Alarm Panel - n progressive number - s basement - t ground - i first - ll second
	Medical Gas O = ø12/10 A1 = ø10/8 V = ø14/12 Pipe Size

Porositesi: Drejtoria Spitalit Rajonal Diber
OBJEKTI : HARTIM PROJEKTI ME OBJEKT RIKONSTRUKSIONI I SPITALIT RAJONAL DIBER "RRAHIM XHIKA"

Emertimi: Impianti i gazit medicinal
"ARABEL - STUDIO" Sh.p.k
 Adresa:
 Diber, Peshkopi,
 Lagjia Gjoke Doçi,
 Bulevardi Etez Isufi,
 Ndertesa Nr.05

"NET Group" sh.p.k

 Adresa:
 Tirane Rruga "Demokracia",
 ndertesa nr. 1


Drejtesues i projektit
 Adm. Ana NISHKU
 Inxh. Liliانا VLLAMASI

Projektues
 Inxh. Valter BEGAJ
 Ark. Rigert HYRA
 Hid. Ervis Xhelili
 Elek. Altin ALLKAJ
 Mek. Engjell Xhelili
 Top. Iv BEQARI

SHKALLA	FLETA
1 : 150	F.01
Tiranë 2022	Format A2

PLANIMETRIA E KATIT PERDHE



SH - 1:150

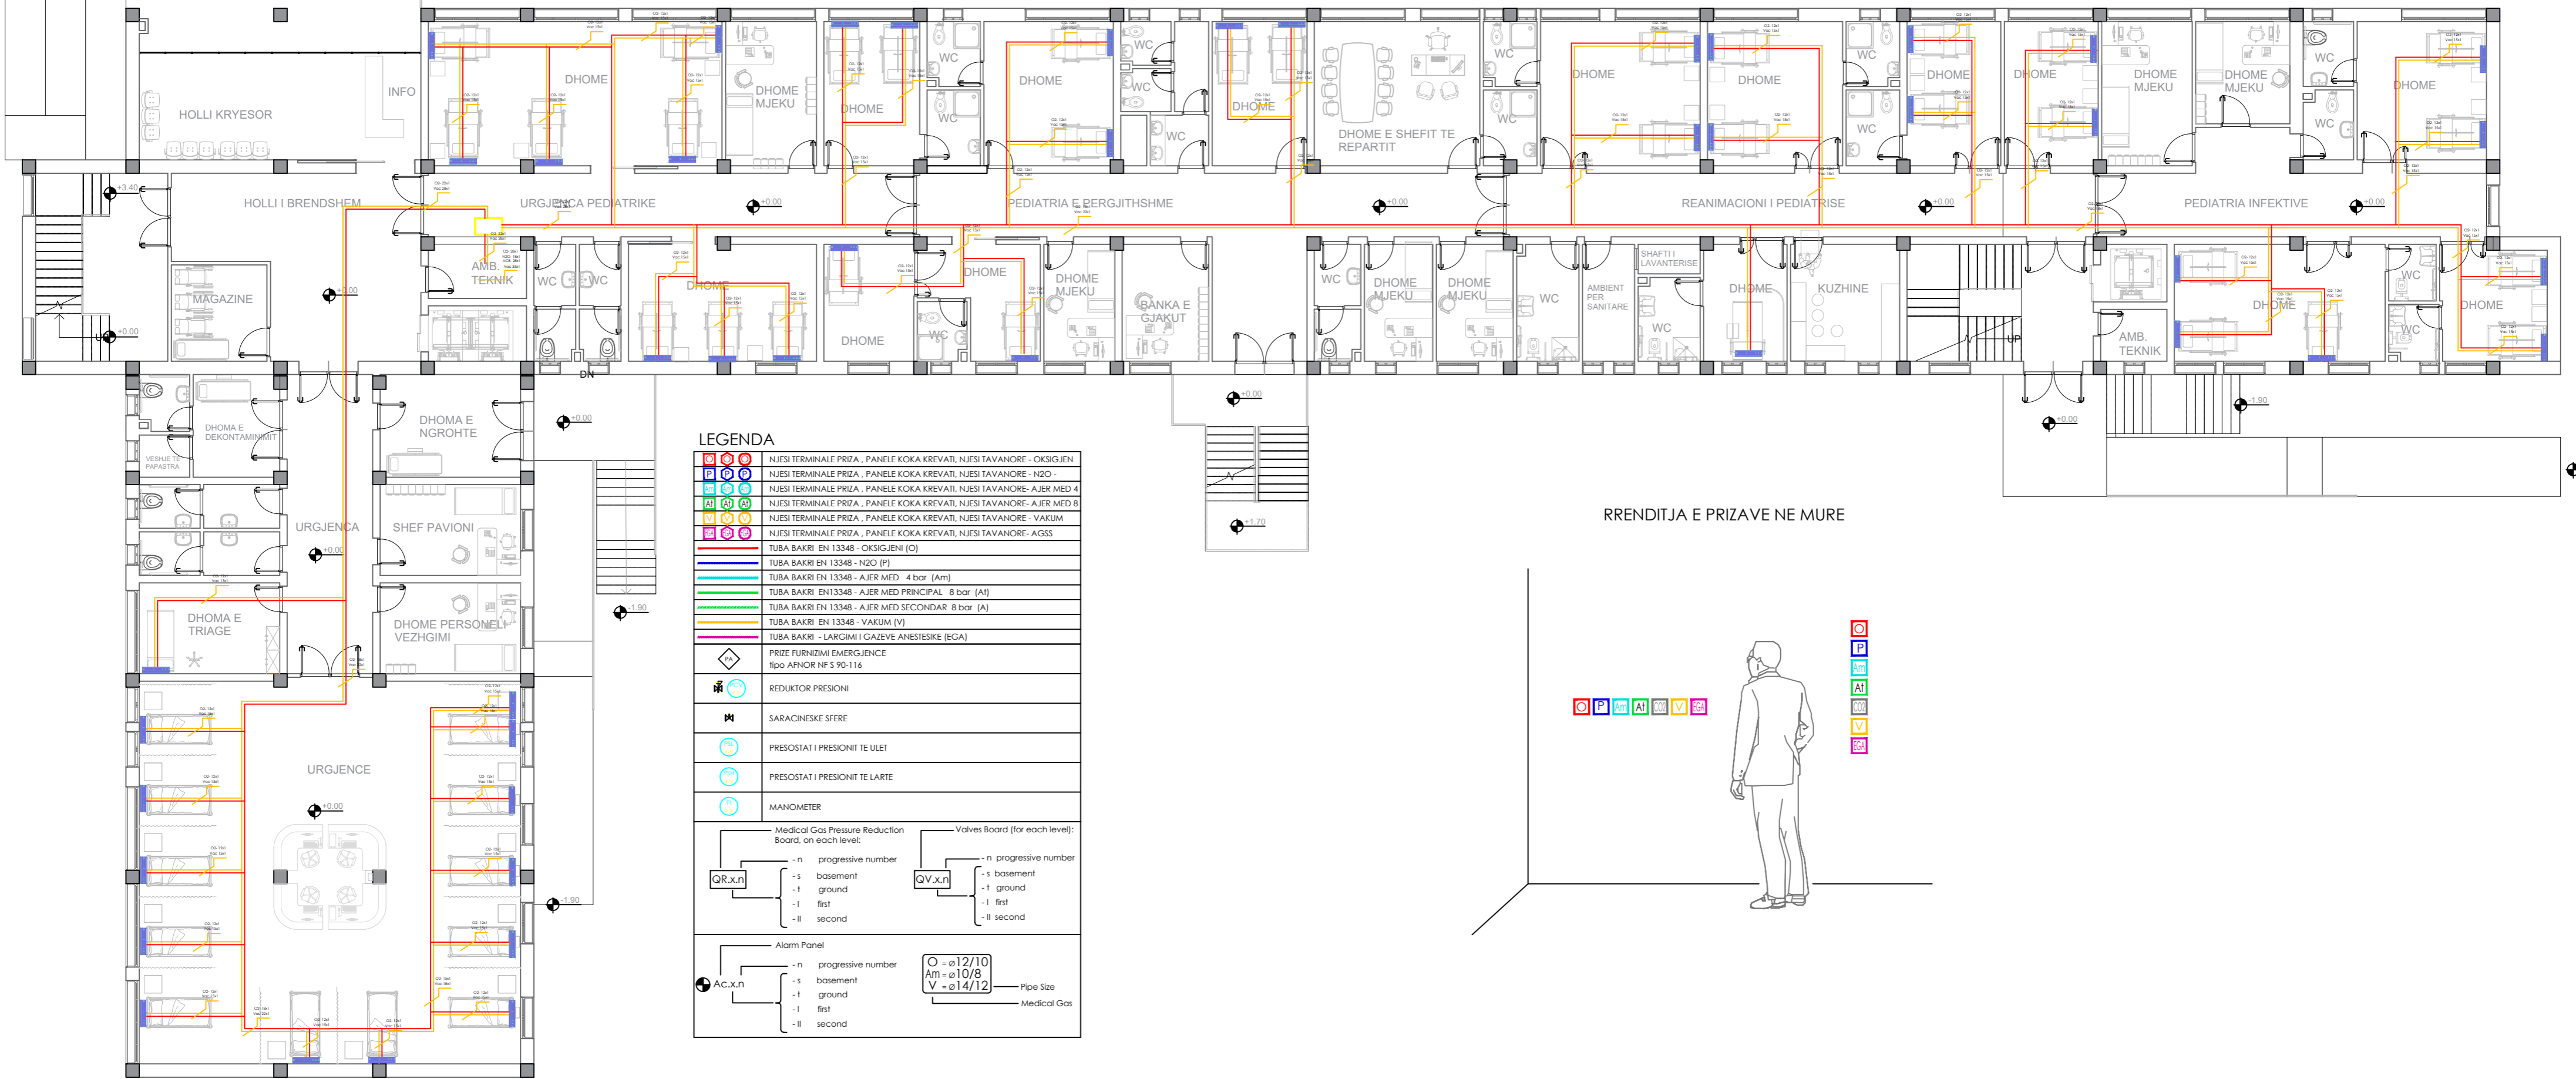

LEGENDA

	NJESI TERMINALE PRIZA - PANELE KOKA KREVATI, NJESI TAVANORE - OKSIGJEN
	NJESI TERMINALE PRIZA - PANELE KOKA KREVATI, NJESI TAVANORE - N2O
	NJESI TERMINALE PRIZA - PANELE KOKA KREVATI, NJESI TAVANORE - AJER MED 4
	NJESI TERMINALE PRIZA - PANELE KOKA KREVATI, NJESI TAVANORE - AJER MED 8
	NJESI TERMINALE PRIZA - PANELE KOKA KREVATI, NJESI TAVANORE - VAKUM
	NJESI TERMINALE PRIZA - PANELE KOKA KREVATI, NJESI TAVANORE - AGSS
	TUBA BAKRI EN 13348 - OKSIGJENI (O)
	TUBA BAKRI EN 13348 - N2O (P)
	TUBA BAKRI EN 13348 - AJER MED 4 bar (Am)
	TUBA BAKRI EN 13348 - AJER MED PRINCIPAL 8 bar (At)
	TUBA BAKRI EN 13348 - AJER MED SECONDAR 8 bar (A)
	TUBA BAKRI EN 13348 - VAKUM (V)
	TUBA BAKRI - LARGIMI I GAZEVE ANESTESIKE (EGA)
	PRIZE FURNIZIMI EMERGENJENCE tipo AFNOR NF S 90-116
	REDUKTOR PRESIONI
	SARACINESKE SFERE
	PRESOSTAT I PRESIONIT TE ULET
	PRESOSTAT I PRESIONIT TE LARTE
	MANOMETER
	Medical Gas Pressure Reduction Board, on each level: - n progressive number - s basement - t ground - l first - ll second
	Valves Board (for each level): - n progressive number - s basement - t ground - l first - ll second
	Alarm Panel - n progressive number - s basement - t ground - l first - ll second
	Pipe Site O = ø12/10 Am = ø10/8 V = ø14/12 Medical Gas

RRENDITJA E PRIZAVE NE MURE

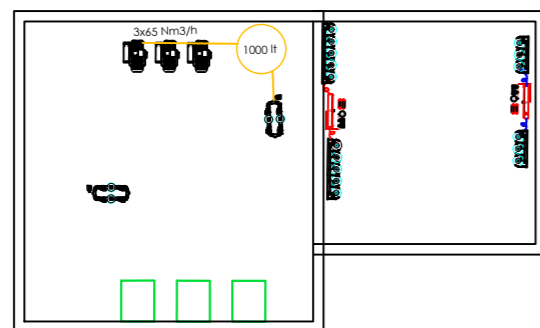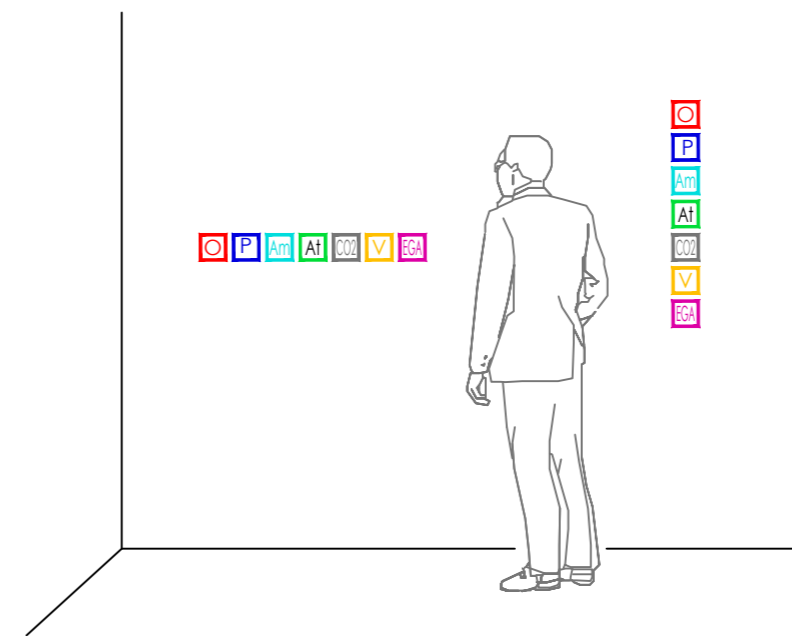

Porositesi: Drejtoria Spitalit Rajonal Diber

OBJEKTI : HARTIM PROJEKTI ME OBJEKT RIKONSTRUKSIONI I SPITALIT RAJONAL DIBER "RRAHIM XHIKA"

Emertimi: Impianti i gazit medicinal
"ARABEL - STUDIO" Sh.p.k



Adresa:
Diber, Peshkopi,
Lagjja Gjoke Doçi,
Bulevardi Etez Isufi,
Ndertesa Nr.05

"NET Group" sh.p.k



Adresa:
Tirane Rruga "Demokracia",
ndertesa nr.1

Drejtesues i projektit

Adm. Ana NISHKU

Inxh. Liliانا VLLAMASI

Projektues

Inxh. Valter BEGAJ

Ark. Rigert HYRA

Hid. Luljeta KUCI

Elek. Altin ALLKAJ

Mek. Bujar MERAJ

Top. Iv BEQARI

SHKALLA

1 : 150

Tiranë 2022


FLETA

F.02

Format A2

PLANIMETRIA E KATIT TE PARE


SH - 1:150

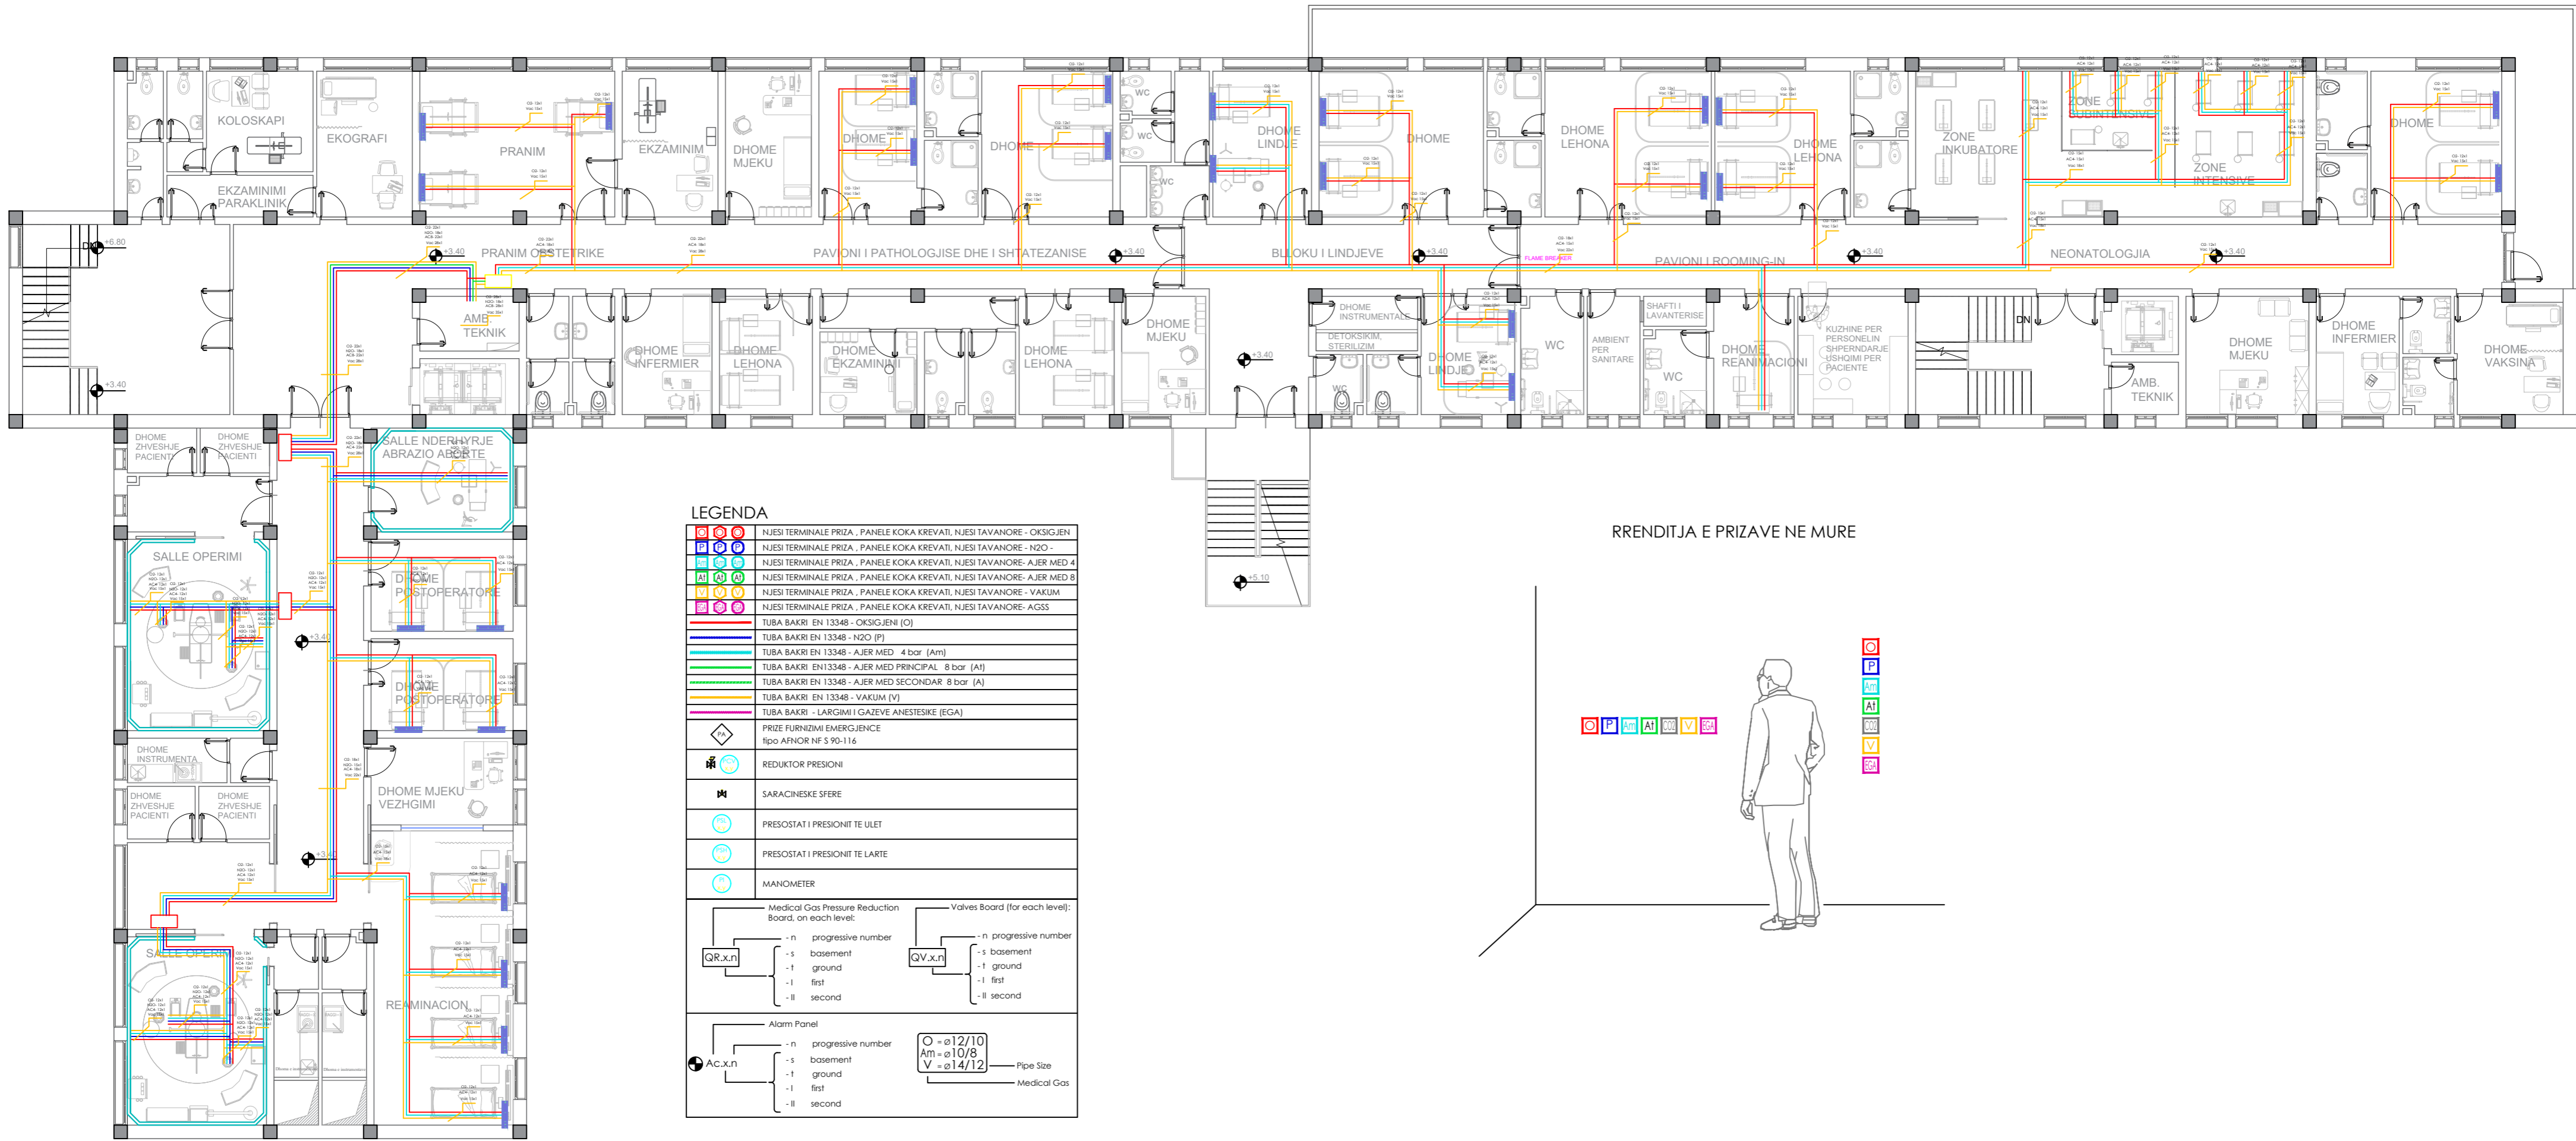

LEGENDA

	NJESI TERMINALE PRIZA - PANELE KOKA KREVATI, NJESI TAVANORE - OKSIGJENI				
	NJESI TERMINALE PRIZA - PANELE KOKA KREVATI, NJESI TAVANORE - N2O -				
	NJESI TERMINALE PRIZA - PANELE KOKA KREVATI, NJESI TAVANORE- AJER MED 4				
	NJESI TERMINALE PRIZA - PANELE KOKA KREVATI, NJESI TAVANORE- AJER MED 8				
	NJESI TERMINALE PRIZA - PANELE KOKA KREVATI, NJESI TAVANORE - VAKUMI				
	NJESI TERMINALE PRIZA - PANELE KOKA KREVATI, NJESI TAVANORE- AGSS				
	TUBA BAKRI EN 13348 - OKSIGJENI (O)				
	TUBA BAKRI EN 13348 - N2O (P)				
	TUBA BAKRI EN 13348 - AJER MED 4 bar (Am)				
	TUBA BAKRI EN 13348 - AJER MED PRINCIPAL 8 bar (At)				
	TUBA BAKRI EN 13348 - AJER MED SECONDAR 8 bar (A)				
	TUBA BAKRI EN 13348 - VAKUM (V)				
	TUBA BAKRI - LARGIMI I GAZEVE ANESTESIKE (EGA)				
	PRIZE FURNIZIMI EMERGJENCE tipo AFNOR NF S 90-116				
	REDUKTOR PRESIONI				
	SARACINESKE SFERE				
	PRESOSTAT I PRESIONIT TE ULET				
	PRESOSTAT I PRESIONIT TE LARTE				
	MANOMETER				
	Medical Gas Pressure Reduction Board, on each level: - n progressive number - s basement - t ground - l first - ll second				
	Valves Board (for each level): - n progressive number - s basement - t ground - l first - ll second				
	Alarm Panel - n progressive number - s basement - t ground - l first - ll second				
	<table border="0"> <tr> <td>$\varnothing = \varnothing 12/10$</td> <td rowspan="3">Pipe Size</td> </tr> <tr> <td>$Am = \varnothing 10/8$</td> </tr> <tr> <td>$V = \varnothing 14/12$</td> </tr> </table>	$\varnothing = \varnothing 12/10$	Pipe Size	$Am = \varnothing 10/8$	$V = \varnothing 14/12$
$\varnothing = \varnothing 12/10$	Pipe Size				
$Am = \varnothing 10/8$					
$V = \varnothing 14/12$					

RENDITJA E PRIZAVE NE MURE

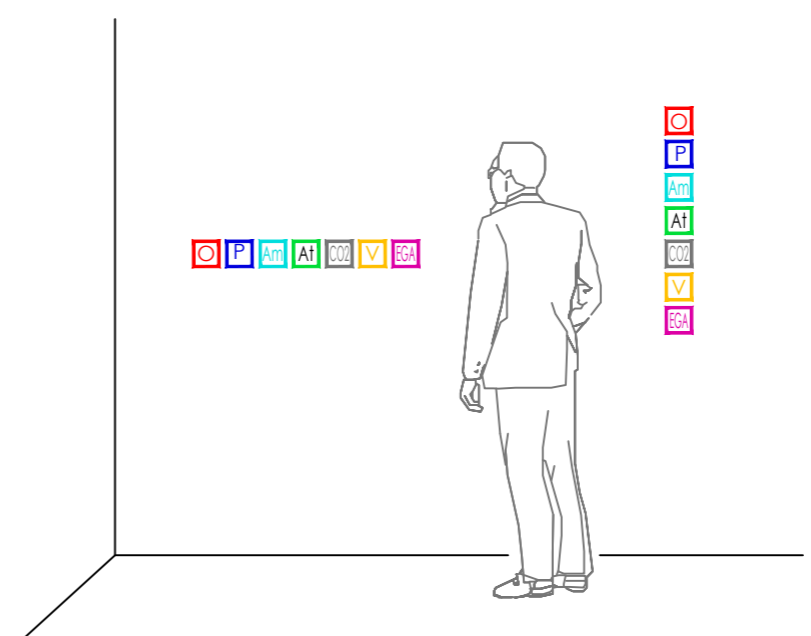

Porositesi: Drejtoria Spitalit Rajonal Diber
OBJEKTI : HARTIM PROJEKTI ME OBJEKT RIKONSTRUKSIONI I SPITALIT RAJONAL DIBER "RRAHIM XHIKA"

Emertimi: Impianti i gazit medicinal
"ARABEL - STUDIO" Sh.p.k
 Adresa:
 Diber, Peshkopi,
 Lagjja Gjoke Doçi,
 Bulevardi Etez Isufi,
 Ndertesa Nr.05

"NET Group" sh.p.k

 Adresa:
 Tirane Rruga "Demokracia",
 ndertesa nr. 1


Drejtues i projektit
 Adm. Ana NISHKU
 Inxh. Liliana VLLAMASI

Projektues
 Inxh. Valter BEGAJ
 Ark. Rigert HYRA
 Hid. Luljeta KUCI
 Elek. Altin ALLKAJ
 Mek. Bujar MERAJ
 Top. Iv BEQARI

SHKALLA	FLETA
1 : 150	F.03
Tiranë 2022	Format A2

PLANIMETRIA E KATIT TE DYTE

SH - 1:150

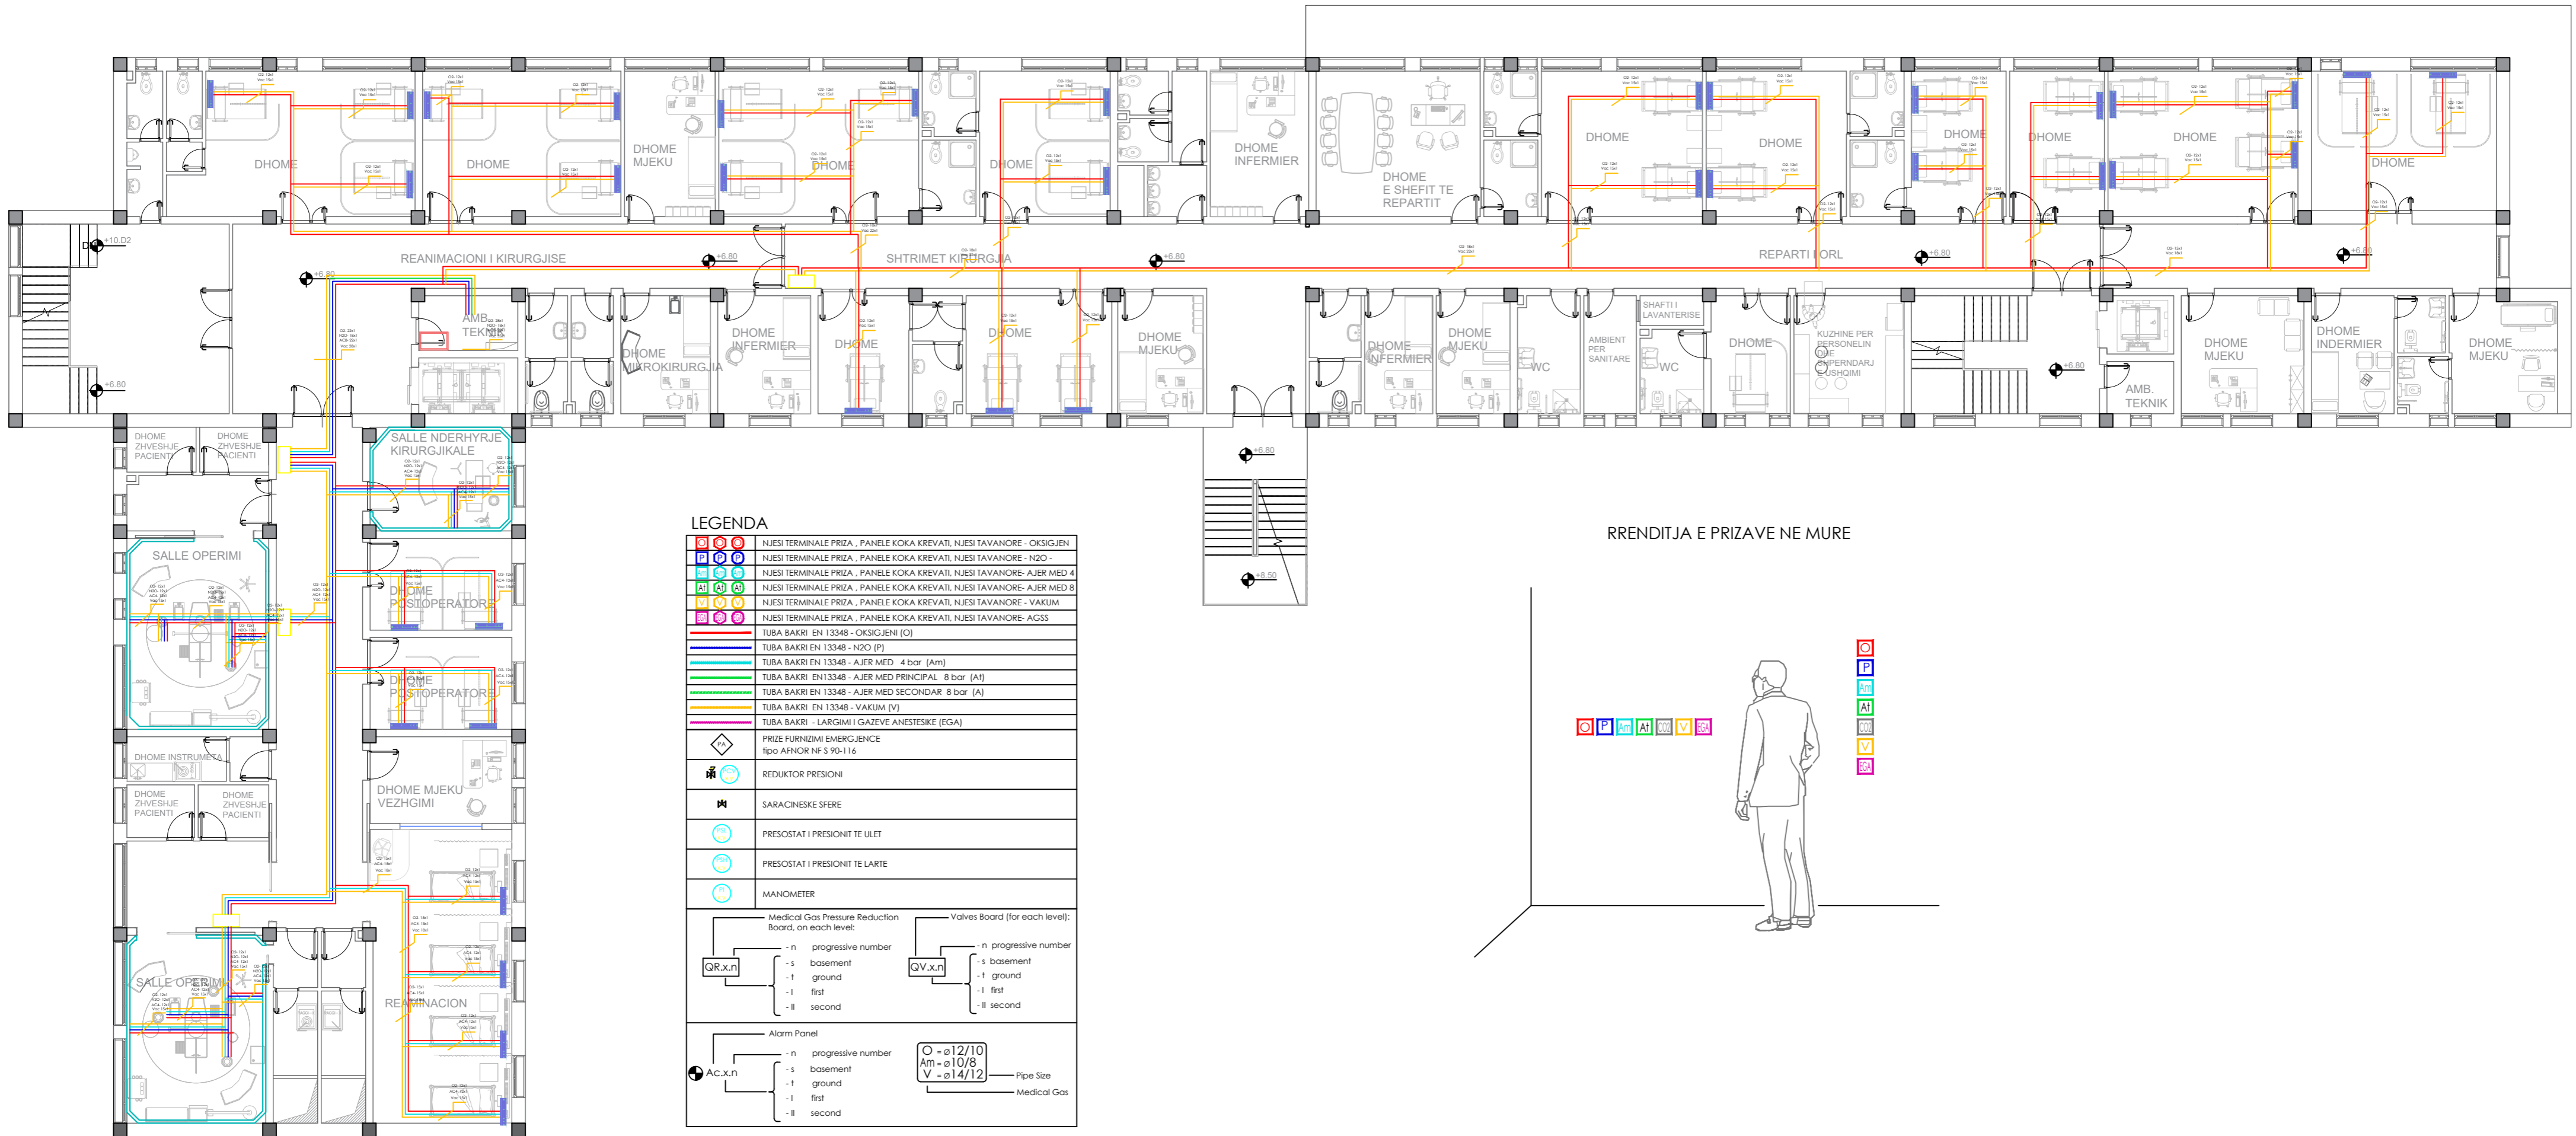


LEGENDA

	NJESI TERMINALE PRIZA - PANELE KOKA KREVATIL NJESI TAVANORE - OKSIGJEN
	NJESI TERMINALE PRIZA - PANELE KOKA KREVATIL NJESI TAVANORE - N2O
	NJESI TERMINALE PRIZA - PANELE KOKA KREVATIL NJESI TAVANORE - AJER MED 4
	NJESI TERMINALE PRIZA - PANELE KOKA KREVATIL NJESI TAVANORE - AJER MED 8
	NJESI TERMINALE PRIZA - PANELE KOKA KREVATIL NJESI TAVANORE - VAKUM
	NJESI TERMINALE PRIZA - PANELE KOKA KREVATIL NJESI TAVANORE - AGSS
	TUBA BAKRI EN 13348 - OXSIGJENI (O)
	TUBA BAKRI EN 13348 - N2O (P)
	TUBA BAKRI EN 13348 - AJER MED 4 bar (Am)
	TUBA BAKRI EN 13348 - AJER MED PRINCIPAL 8 bar (A1)
	TUBA BAKRI EN 13348 - AJER MED SEKONNDAR 8 bar (A)
	TUBA BAKRI EN 13348 - VAKUM (V)
	TUBA BAKRI - LARGIMI I GAZEVE ANESTESIKE (EGA)
	PRIZE FURNIZIMI EMERGJENCE lipo AFNOR NF S 90-116
	REDUKTOR PRESIONI
	SARACINESKE SFERE
	PRESOSTAT I PRESIONIT TE ULET
	PRESOSTAT I PRESIONIT TE LARTE
	MANOMETER

	Medical Gas Pressure Reduction Board, on each level:		Valves Board (for each level):
- n progressive number		- n progressive number	
- s basement		- s basement	
- 1 ground		- 1 ground	
- I first		- I first	
- II second		- II second	

	Alarm Panel		O = $\phi 12/10$	Pipe Size
- n progressive number			Am = $\phi 10/8$	
- s basement			V = $\phi 14/12$	
- 1 ground				Medical Gas
- I first				
- II second				

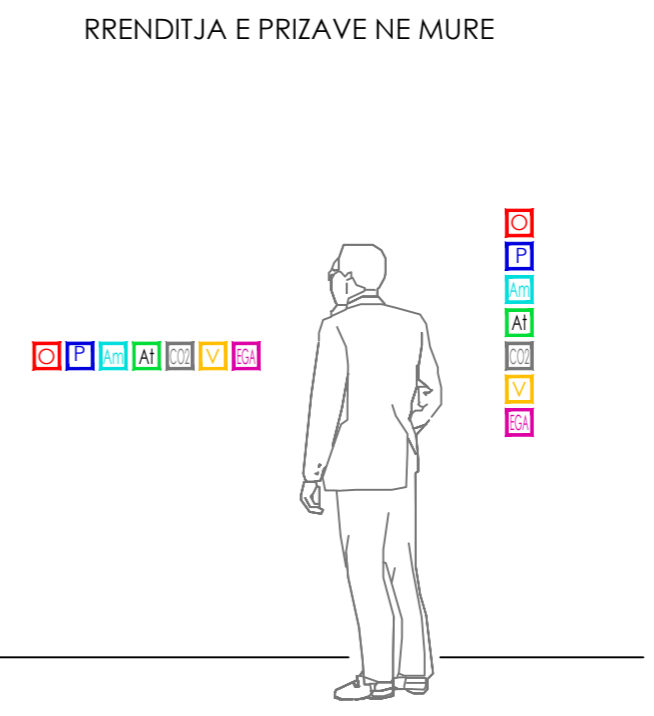

Porositesi: Drejtoria Spitalit Rajonal Diber
OBJEKTI : HARTIM PROJEKTI ME OBJEKT RIKONSTRUKSIONI I SPITALIT RAJONAL DIBER "RRAHIM XHIKA"

Emertimi: Impianti i gazit medicinal
"ARABEL - STUDIO" Sh.p.k
 Adresa: Diber, Peshkopi, Lagjja Gjoke Doçi, Bulevardi Etez Isufi, Ndertesa Nr.05

"NET Group" sh.p.k

 Adresa: Tirane Rruga "Demokracia", ndertesa nr.1


Drejtesues i projektit
 Adm. Ana NISHKU
 Inxh. Liliana VLLAMASI

Projektues
 Inxh. Valter BEGAJ
 Ark. Rigert HYRA
 Hid. Luljeta KUCI
 Elek. Altin ALLKAJ
 Mek. Bujar MERAJ
 Top. Iv BEQARI

SHKALLA	FLETA
1 : 150	F.04
Tiranë 2022	Format A2

PLANIMETRIA E KATIT TE TRETE


SH - 1:150

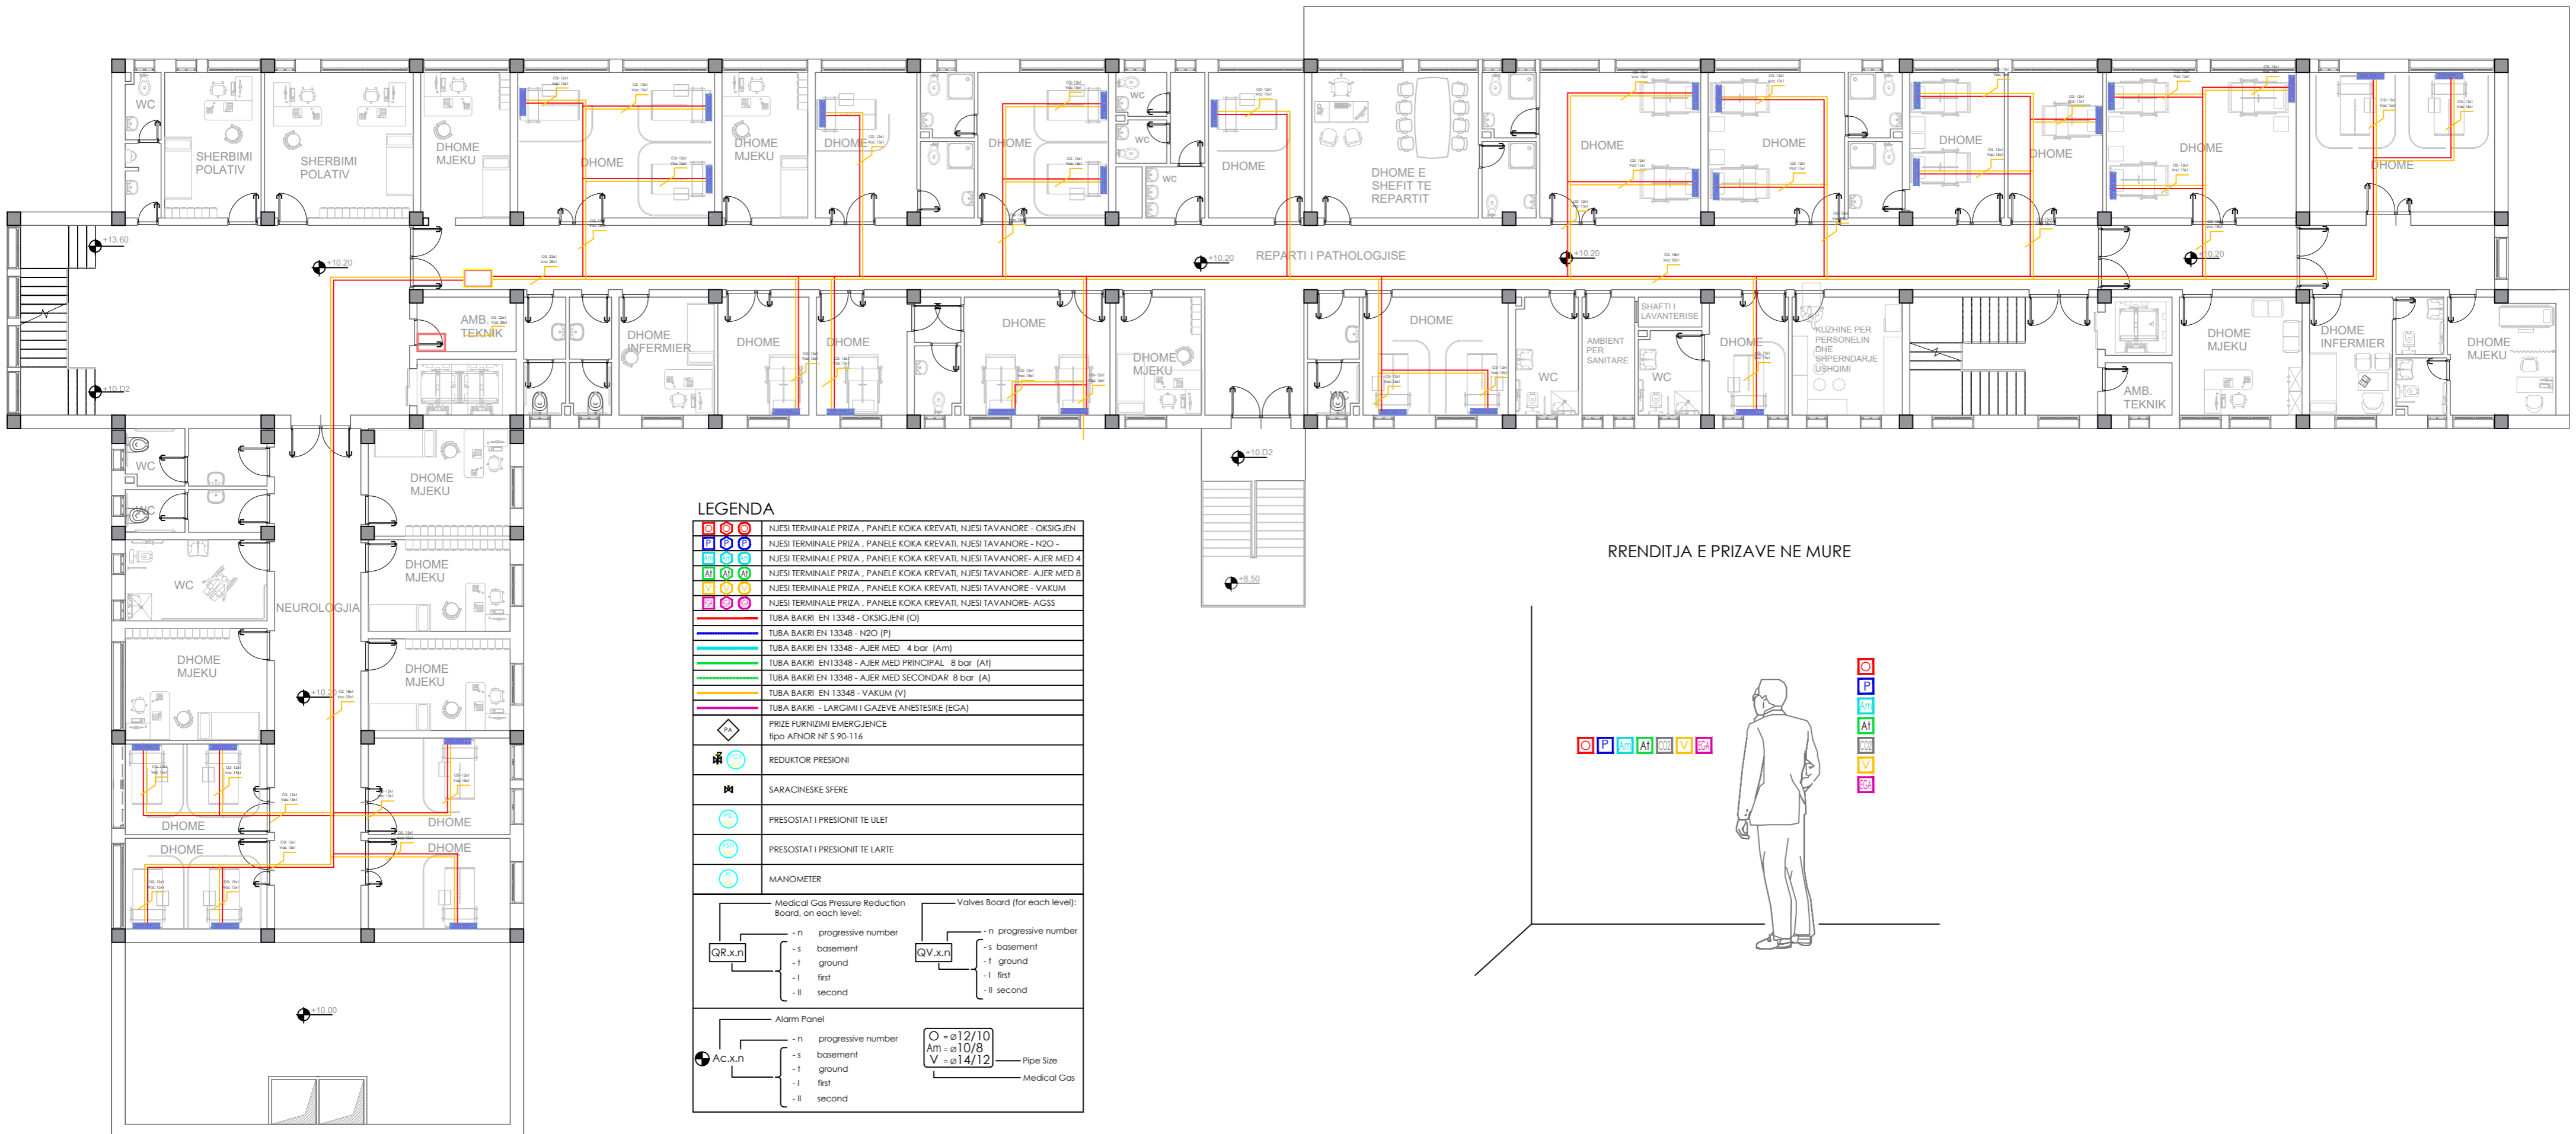

LEGENDA

	NJESI TERMINALE PRIZA - PANELE KOKA KREVATI, NJESI TAVANORE - OKSIGJEN
	NJESI TERMINALE PRIZA - PANELE KOKA KREVATI, NJESI TAVANORE - N2O
	NJESI TERMINALE PRIZA - PANELE KOKA KREVATI, NJESI TAVANORE - AJER MED 4
	NJESI TERMINALE PRIZA - PANELE KOKA KREVATI, NJESI TAVANORE - AJER MED 8
	NJESI TERMINALE PRIZA - PANELE KOKA KREVATI, NJESI TAVANORE - VAKUM
	NJESI TERMINALE PRIZA - PANELE KOKA KREVATI, NJESI TAVANORE - AGSS
	TUBA BAKRI EN 13348 - OKSIGJENI (O)
	TUBA BAKRI EN 13348 - N2O (P)
	TUBA BAKRI EN 13348 - AJER MED 4 bar (Am)
	TUBA BAKRI EN 13348 - AJER MED PRINCIPAL 8 bar (A1)
	TUBA BAKRI EN 13348 - AJER MED SECONDAR 8 bar (A)
	TUBA BAKRI EN 13348 - VAKUM (V)
	TUBA BAKRI - LARGIMI I GAZEVE ANESTESIKE (EGA)
	PRIZE FURNIZIMI EMERJENCE tipo AFNOR NF S 90-116
	REDUKTOR PRESIONI
	SARACINESKE SFERE
	PRESOSTAT I PRESIONIT TE ULET
	PRESOSTAT I PRESIONIT TE LARTE
	MANOMETER
	Medical Gas Pressure Reduction Board, on each level: - n progressive number - s basement - t ground - l first - ll second
	Valves Board (for each level): - n progressive number - s basement - t ground - l first - ll second
	Alarm Panel - n progressive number - s basement - t ground - l first - ll second
	○ = ø12/10 Am = ø10/8 V = ø14/12 Pipe Size Medical Gas

RRENDITJA E PRIZAVE NE MURE

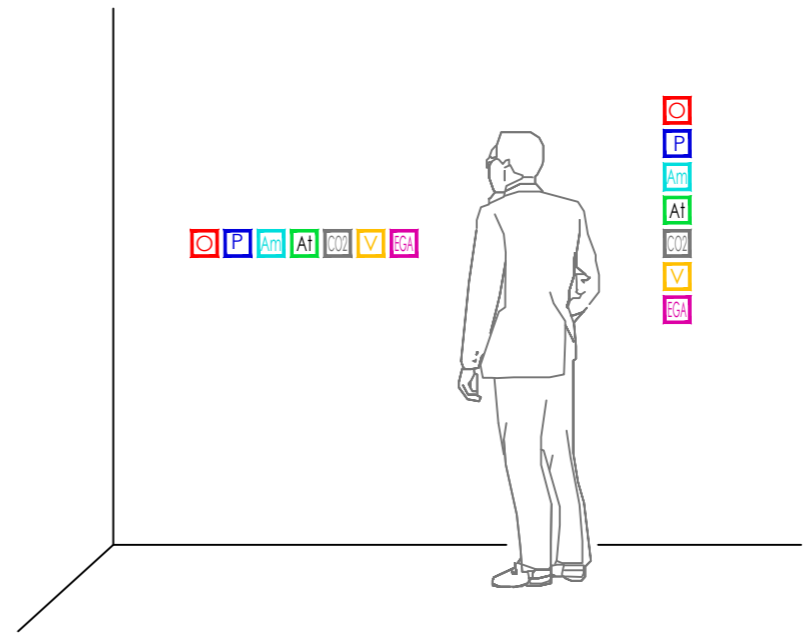

Porositesi: Drejtoria Spitalit Rajonal Diber
OBJEKTI : HARTIM PROJEKTI ME OBJEKT RIKONSTRUKSIONI I SPITALIT RAJONAL DIBER "RRAHIM XHIKA"

Emertimi: Impianti i gazit medicinal
"ARABEL - STUDIO" Sh.p.k
 Adresa:
 Diber, Peshkopi,
 Lagjja Gjoke Doçi,
 Bulevardi Etez Isufi,
 Ndertesa Nr.05

"NET Group" sh.p.k
 Adresa:
 Tirane Rruga "Demokracia",
 Ndertesa nr. 1

Drejtesues i projektit
 Adm. Ana NISHKU
 Inxh. Liliانا VLLAMASI

Projektues
 Inxh. Valter BEGAJ
 Ark. Rigert HYRA
 Hid. Luljeta KUCI
 Elek. Altin ALLKAJ
 Mek. Bujar MERAJ
 Top. Iv BEQARI

SHKALLA
 1 : 150
 Tiranë 2022

FLETA
 F.05
 Format A2