



REPUBLIKA E SHQIPERISE
DREJTORIA E SPITALIT RAJONAL DIBER

PROJEKTI ELEKTRIK

RRJETI I NDRICIMIT

OBJEKTI:

"HARTIM PROJEKTI ME OBJEKT RIKONSTRUKSIONI I
SPITALIT RAJONAL DIBER "RRAHIM XHIKA"



Porositesi: Drejtoria Spitalit Rajonal Diber

OBJEKTI : HARTIM PROJEKTI ME OBJEKT RIKONSTRUKSIONI I
SPITALIT RAJONAL DIBER "RRAHIM XHIKA"

Emertimi: Rrjeti i ndricimit
"ARABEL - STUDIO" Sh.p.k



Adresa:
Diber, Peshkopi,
Lagjja Gjoke Doçi,
Bulevardi Etez Isufi,
Ndertesa Nr.05

"NET Group" sh.p.k



Adresa:
Tirane Rruga "Demokracia",
Ndertesa nr. 1

Drejtues i projektit

Adm. Ana NISHKU

Inxh. Liliana VLLAMASI

Projektues

Inxh. Valter BEGAJ

Ark. Rigert HYRA

Hid. Luljeta KUCI

Elek. Altin ALLKAJ

Mek. Bujar MERAJ

Top. Iv BEQARI

SHKALLA

Tiranë 2022


FLETA

C.00

Format A2

PLANIMETRIA E KATI NENTOKE

SH - 1:150

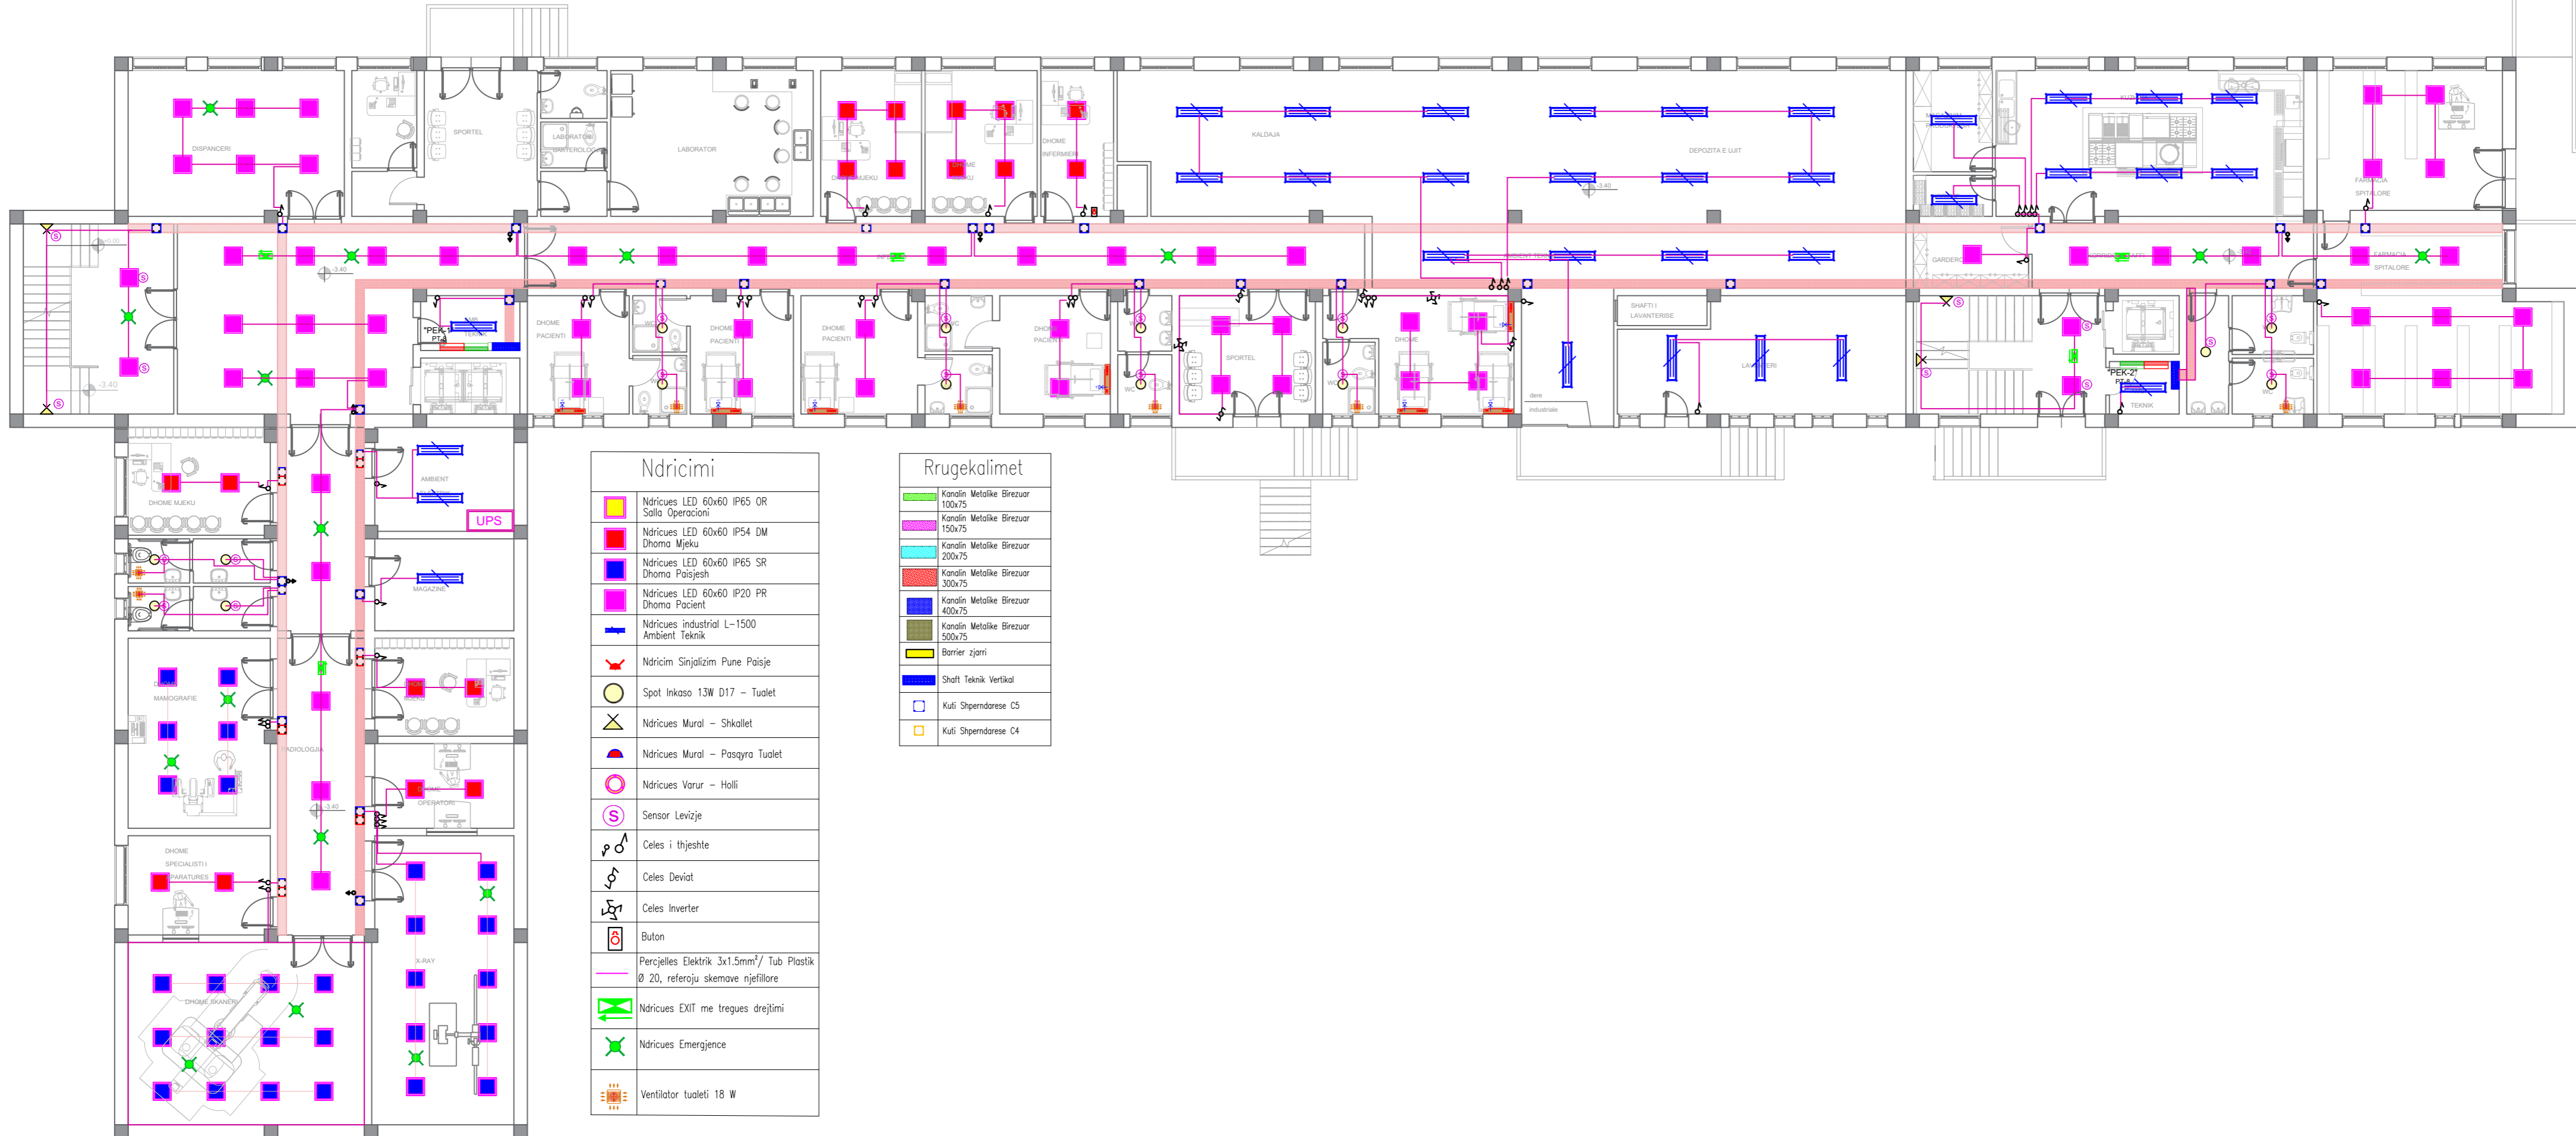

Ndricimi	
	Ndricues LED 60x60 IP65 OR Salla Operacioni
	Ndricues LED 60x60 IP54 DM Dhoma Mjeku
	Ndricues LED 60x60 IP65 SR Dhoma Paisjesh
	Ndricues LED 60x60 IP20 PR Dhoma Pacient
	Ndricues industrial L-1500 Ambient Teknik
	Ndricim Sinjalizim Pune Paisje
	Spot Inkaso 13W D17 - Tualet
	Ndricues Mural - Shkallet
	Ndricues Mural - Pasqyra Tualet
	Ndricues Varur - Halli
	Sensor Levizje
	Celes i thjeshte
	Celes Deviat
	Celes Inverter
	Buton
	Percjelles Elektrik 3x1.5mm ² / Tub Plastik Ø 20, referoju skemave njeffillore
	Ndricues EXIT me tregues drejtimi
	Ndricues Emergjence
	Ventilator tualeti 18 W

Rrugëkalimet	
	Kanalin Metalike Birezuar 100x75
	Kanalin Metalike Birezuar 150x75
	Kanalin Metalike Birezuar 200x75
	Kanalin Metalike Birezuar 300x75
	Kanalin Metalike Birezuar 400x75
	Kanalin Metalike Birezuar 500x75
	Barrier zjarri
	Shaft Teknik Vertikal
	Kuti Shperndarese C5
	Kuti Shperndarese C4

Porositesi: Drejtoria Spitalit Rajonal Diber

OBJEKTI : HARTIM PROJEKTI ME OBJEKT RIKONSTRUKSIONI I SPITALIT RAJONAL DIBER "RRAHIM XHIKA"

Emertimi: Rjeti i ndricimit
 "ARABEL - STUDIO" Sh.p.k

Adresa:
 Diber, Peshkopi,
 Lagjja Gjoke Doçi,
 Bulevardi Etez Isufi,
 Ndertesa Nr.05

"NET Group" sh.p.k

Adresa:
 Tirane Rruga "Demokracia",
 Ndertesa nr. 1

Drejtues i projektit

Adm. Ana NISHKU

Inxh. Liliانا VLLAMASI

Projektues

Inxh. Valter BEGAJ

Ark. Rigert HYRA

Hid. Luljeta KUCI

Elek. Altin ALLKAJ


Mek. Bujar MERAJ

Top. Iv BEQARI

SHKALLA	FLETA
1 : 150	C.01
Tiranë 2022	Format A2

PLANIMETRIA E KATIT PERDHE

SH - 1:150

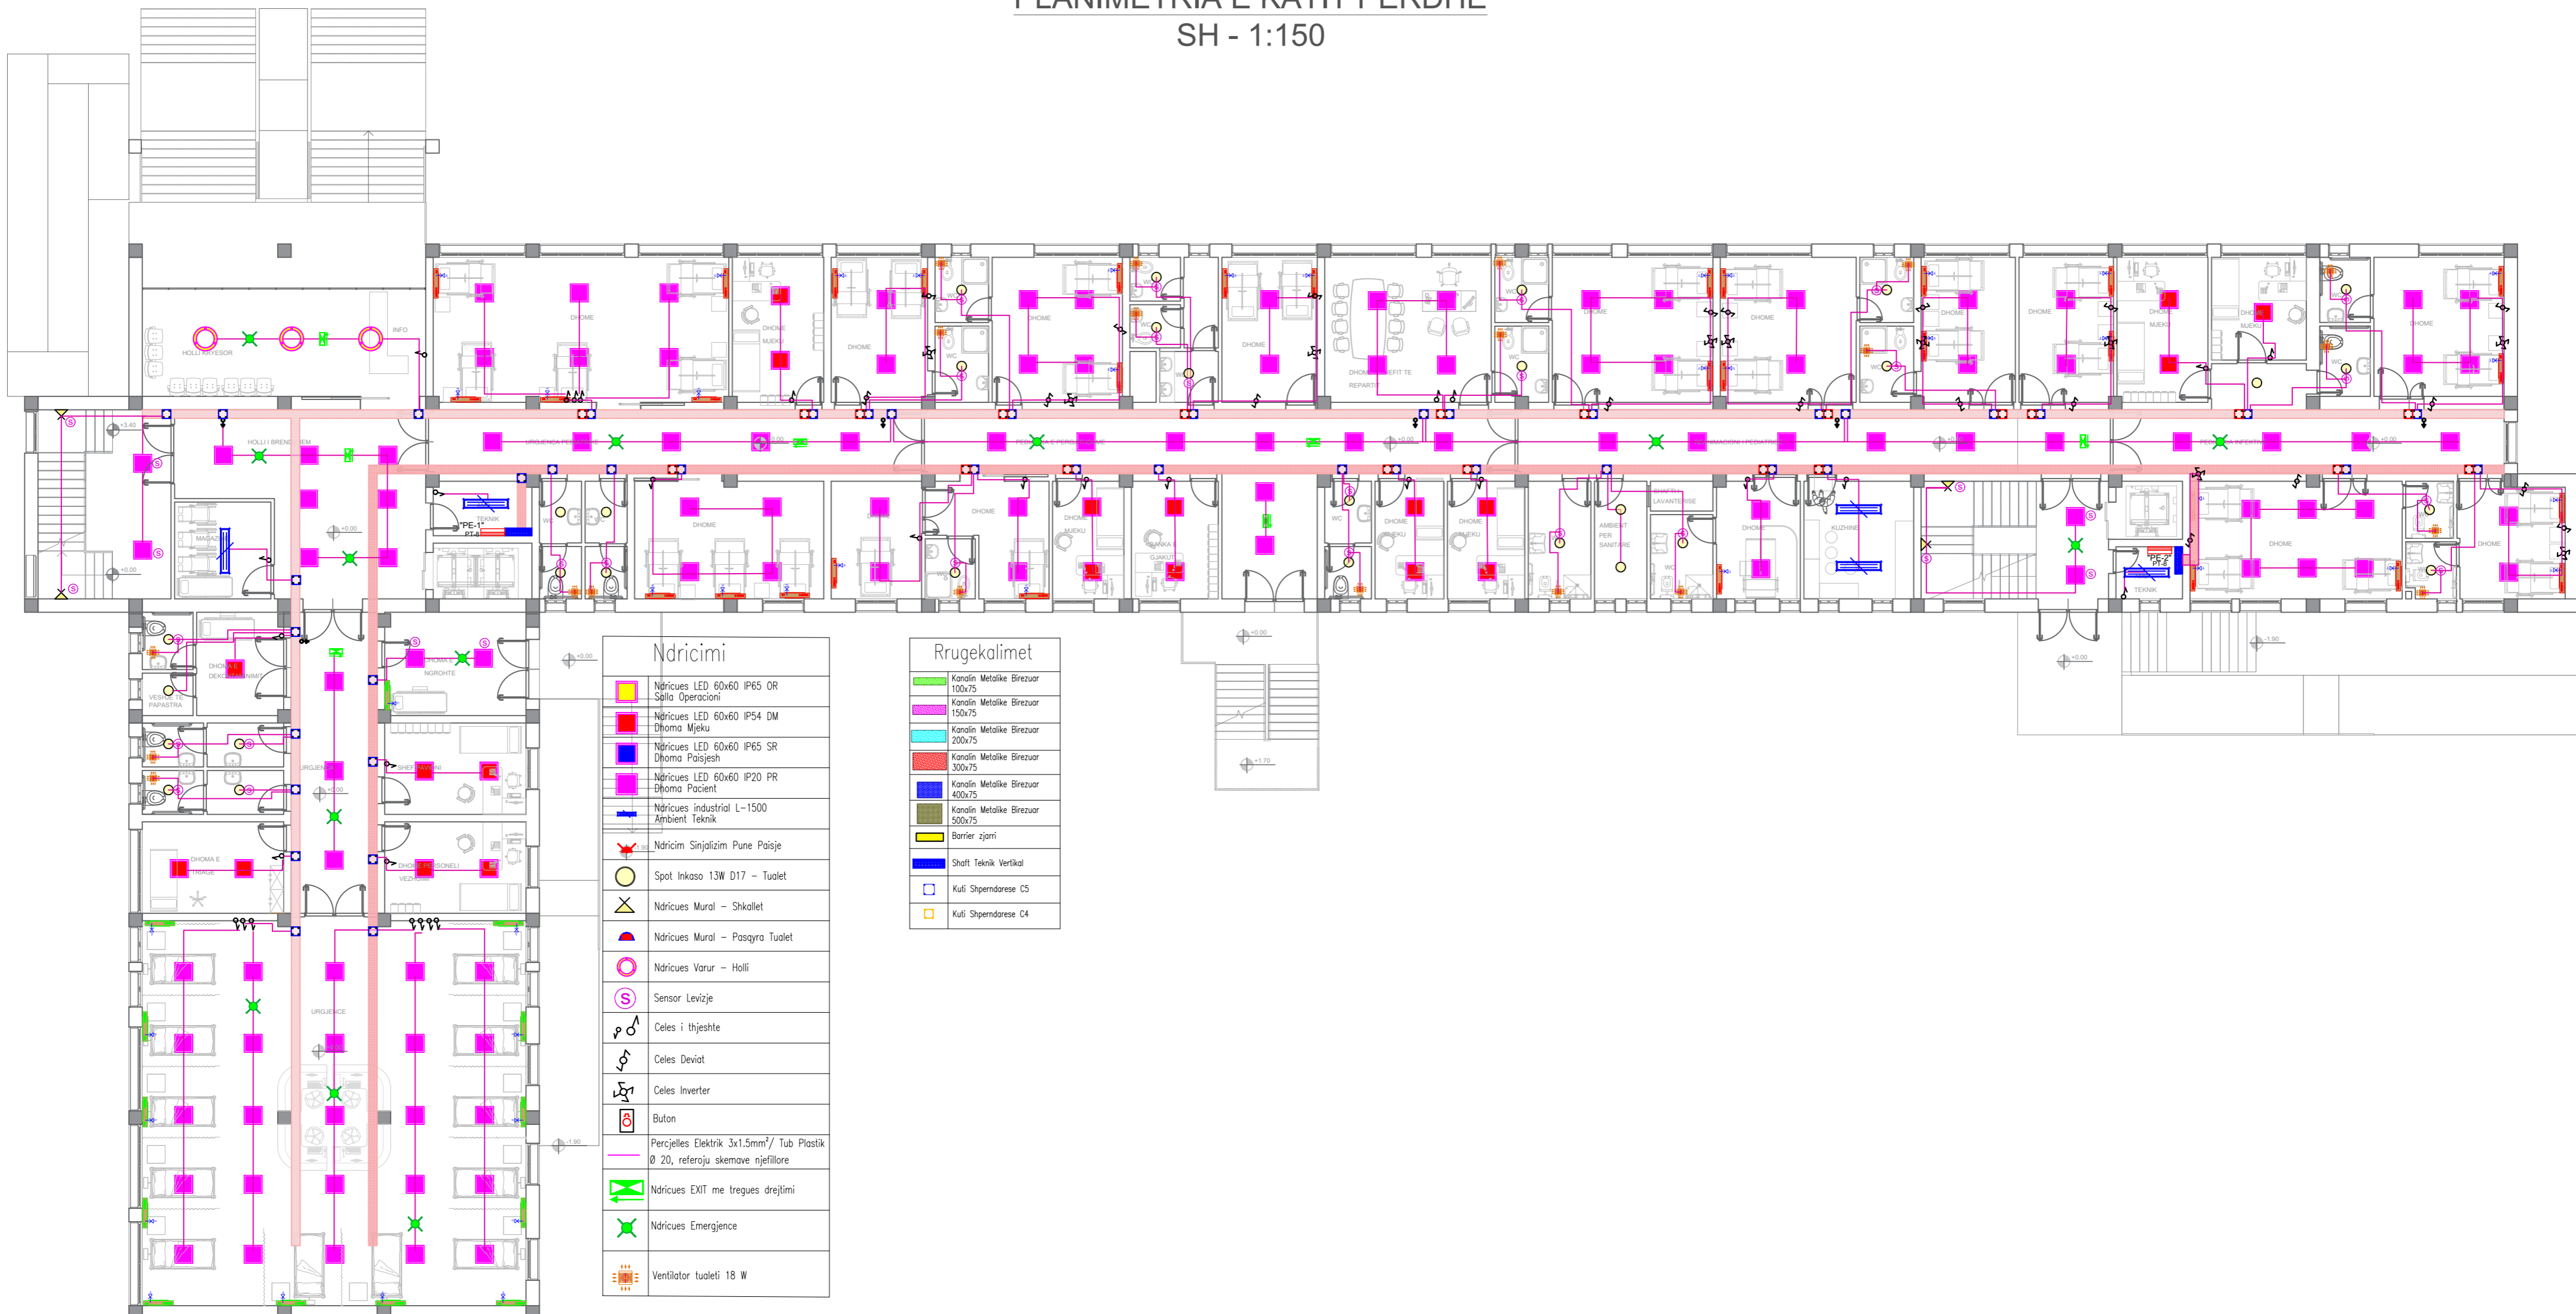

Porositesi: Drejtoria Spitalit Rajonal Diber

OBJEKTI : HARTIM PROJEKTI ME OBJEKT RIKONSTRUKSIONI I SPITALIT RAJONAL DIBER "RRAHIM XHIKA"

Emertimi: Rrjeti i ndricimit
 "ARABEL - STUDIO" Sh.p.k

Adresa:
 Diber, Peshkopi,
 Lagjia Gjoke Doçi,
 Bulevardi Etez Isufi,
 Ndertesa Nr.05

"NET Group" sh.p.k

Adresa:
 Tirane Rruga "Demokracia",
 Ndertesa nr. 1

Drejtuues i projektit

Adm. Ana NISHKU
 Inxh. Liliانا VLLAMASI

Projektues


Inxh. Valter BEGAJ
 Ark. Rigert HYRA
 Hid. Luljeta KUCI

Elek. Altin ALLKAJ
 Mek. Bujar MERAJ
 Top. Iv BEQARI

SHKALLA	FLETA
1 : 150	C.02
Tiranë 2022	Format A2

PLANIMETRIA E KATIT TE PARE

SH - 1:150

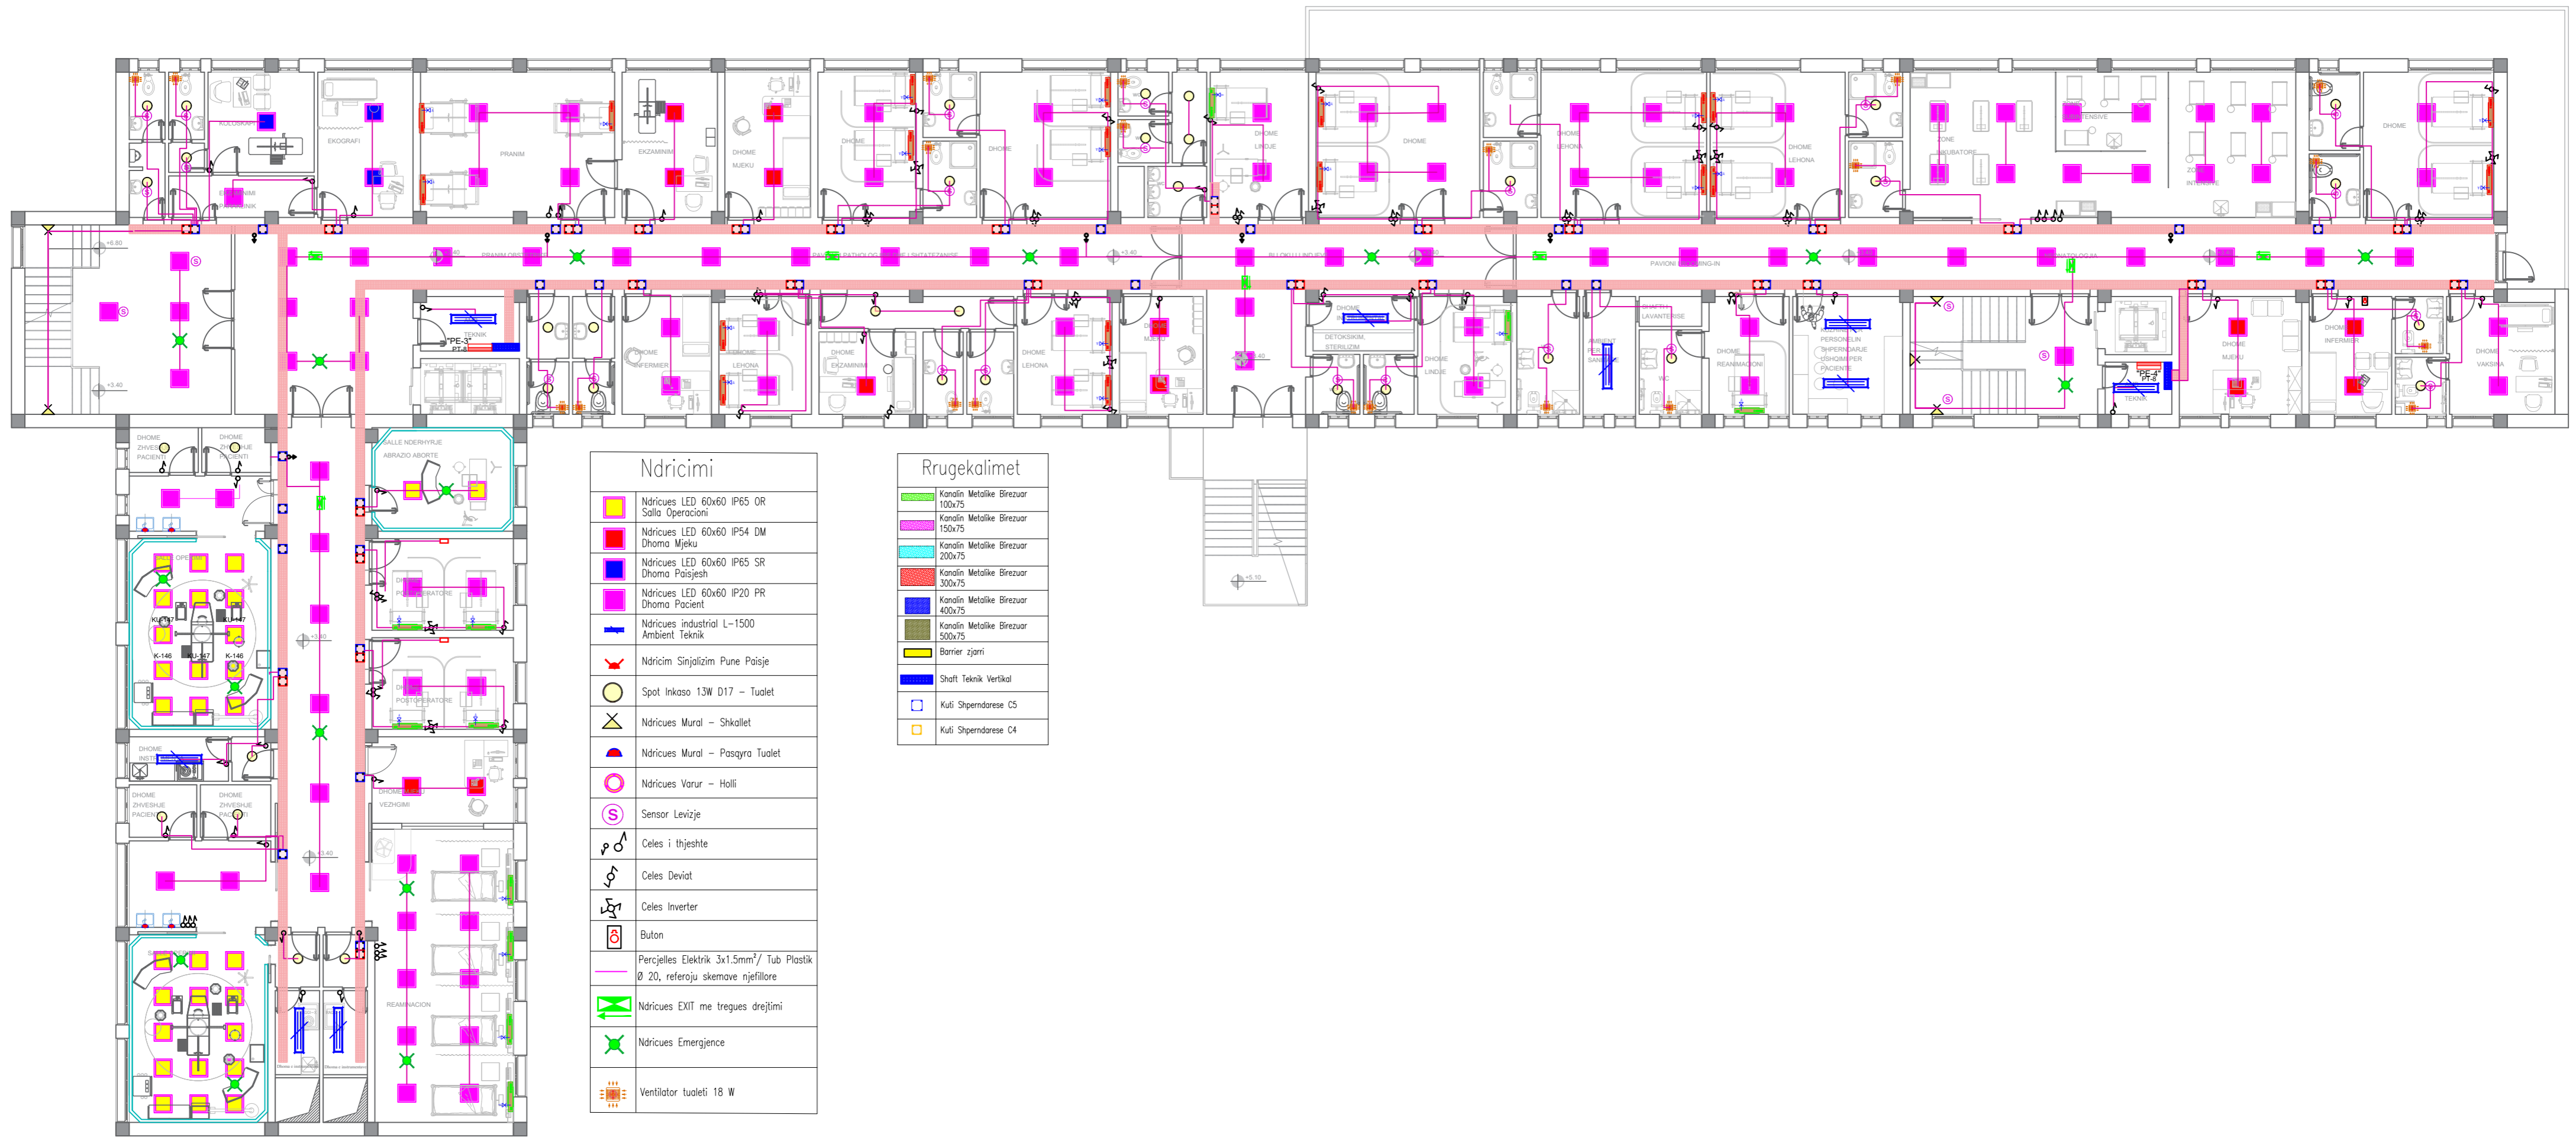

Ndricimi	
	Ndricues LED 60x60 IP65 OR Salla Operacioni
	Ndricues LED 60x60 IP54 DM Dhoma Mjeku
	Ndricues LED 60x60 IP65 SR Dhoma Pajeshesh
	Ndricues LED 60x60 IP20 PR Dhoma Pacient
	Ndricues industrial L-1500 Ambient Teknik
	Ndricim Sinjalizim Pune Paisje
	Spot Inkaso 13W D17 - Tuulet
	Ndricues Mural - Shkallet
	Ndricues Mural - Pasqyra Tuulet
	Ndricues Varur - Halli
	Sensor Levizje
	Celes i thjeshte
	Celes Deviat
	Celes Inverter
	Buton
	Percjelles Elektrik 3x1.5mm ² / Tub Plastik Ø 20, referoju skemave njeftillore
	Ndricues EXIT me tregues drejtimi
	Ndricues Emergjence
	Ventilator tualeti 18 W

Rrugeskalimet	
	Kanalin Metalike Birezuar 100x75
	Kanalin Metalike Birezuar 150x75
	Kanalin Metalike Birezuar 200x75
	Kanalin Metalike Birezuar 300x75
	Kanalin Metalike Birezuar 400x75
	Kanalin Metalike Birezuar 500x75
	Barrier zjarri
	Shati Teknik Vertikal
	Kuti Shperndarese C5
	Kuti Shperndarese C4

Porositesi: Drejtoria Spitalit Rajonal Diber


OBJEKTI : HARTIM PROJEKTI ME OBJEKT RIKONSTRUKSIONI I SPITALIT RAJONAL DIBER "RRAHIM XHIKA"

Emertimi: Rrjeti i ndricimit
"ARABEL - STUDIO" Sh.p.k

Adresa:
Diber, Peshkopi,
Lagjja Gjoke Doçi,
Bulevardi Etez Isufi,
Ndertesa Nr.05



"NET Group" sh.p.k



Adresa:
Tirane Rruga "Demokracia",
ndertesa nr. 1

Drejtesues i projektit

Adm. Ana NISHKU

Inxh. Liliana VLLAMASI


Projektues

Inxh. Valter BEGAJ	Elek. Altin ALLKAJ
Ark. Rigert HYRA	Mek. Bujar MERAJ
Hid. Luljeta KUCI	Top. Iv BEQARI

SHKALLA	FLETA
1 : 150	C.03
Tiranë 2022	Format A2

PLANIMETRIA E KATIT TE DYTE

SH - 1:150

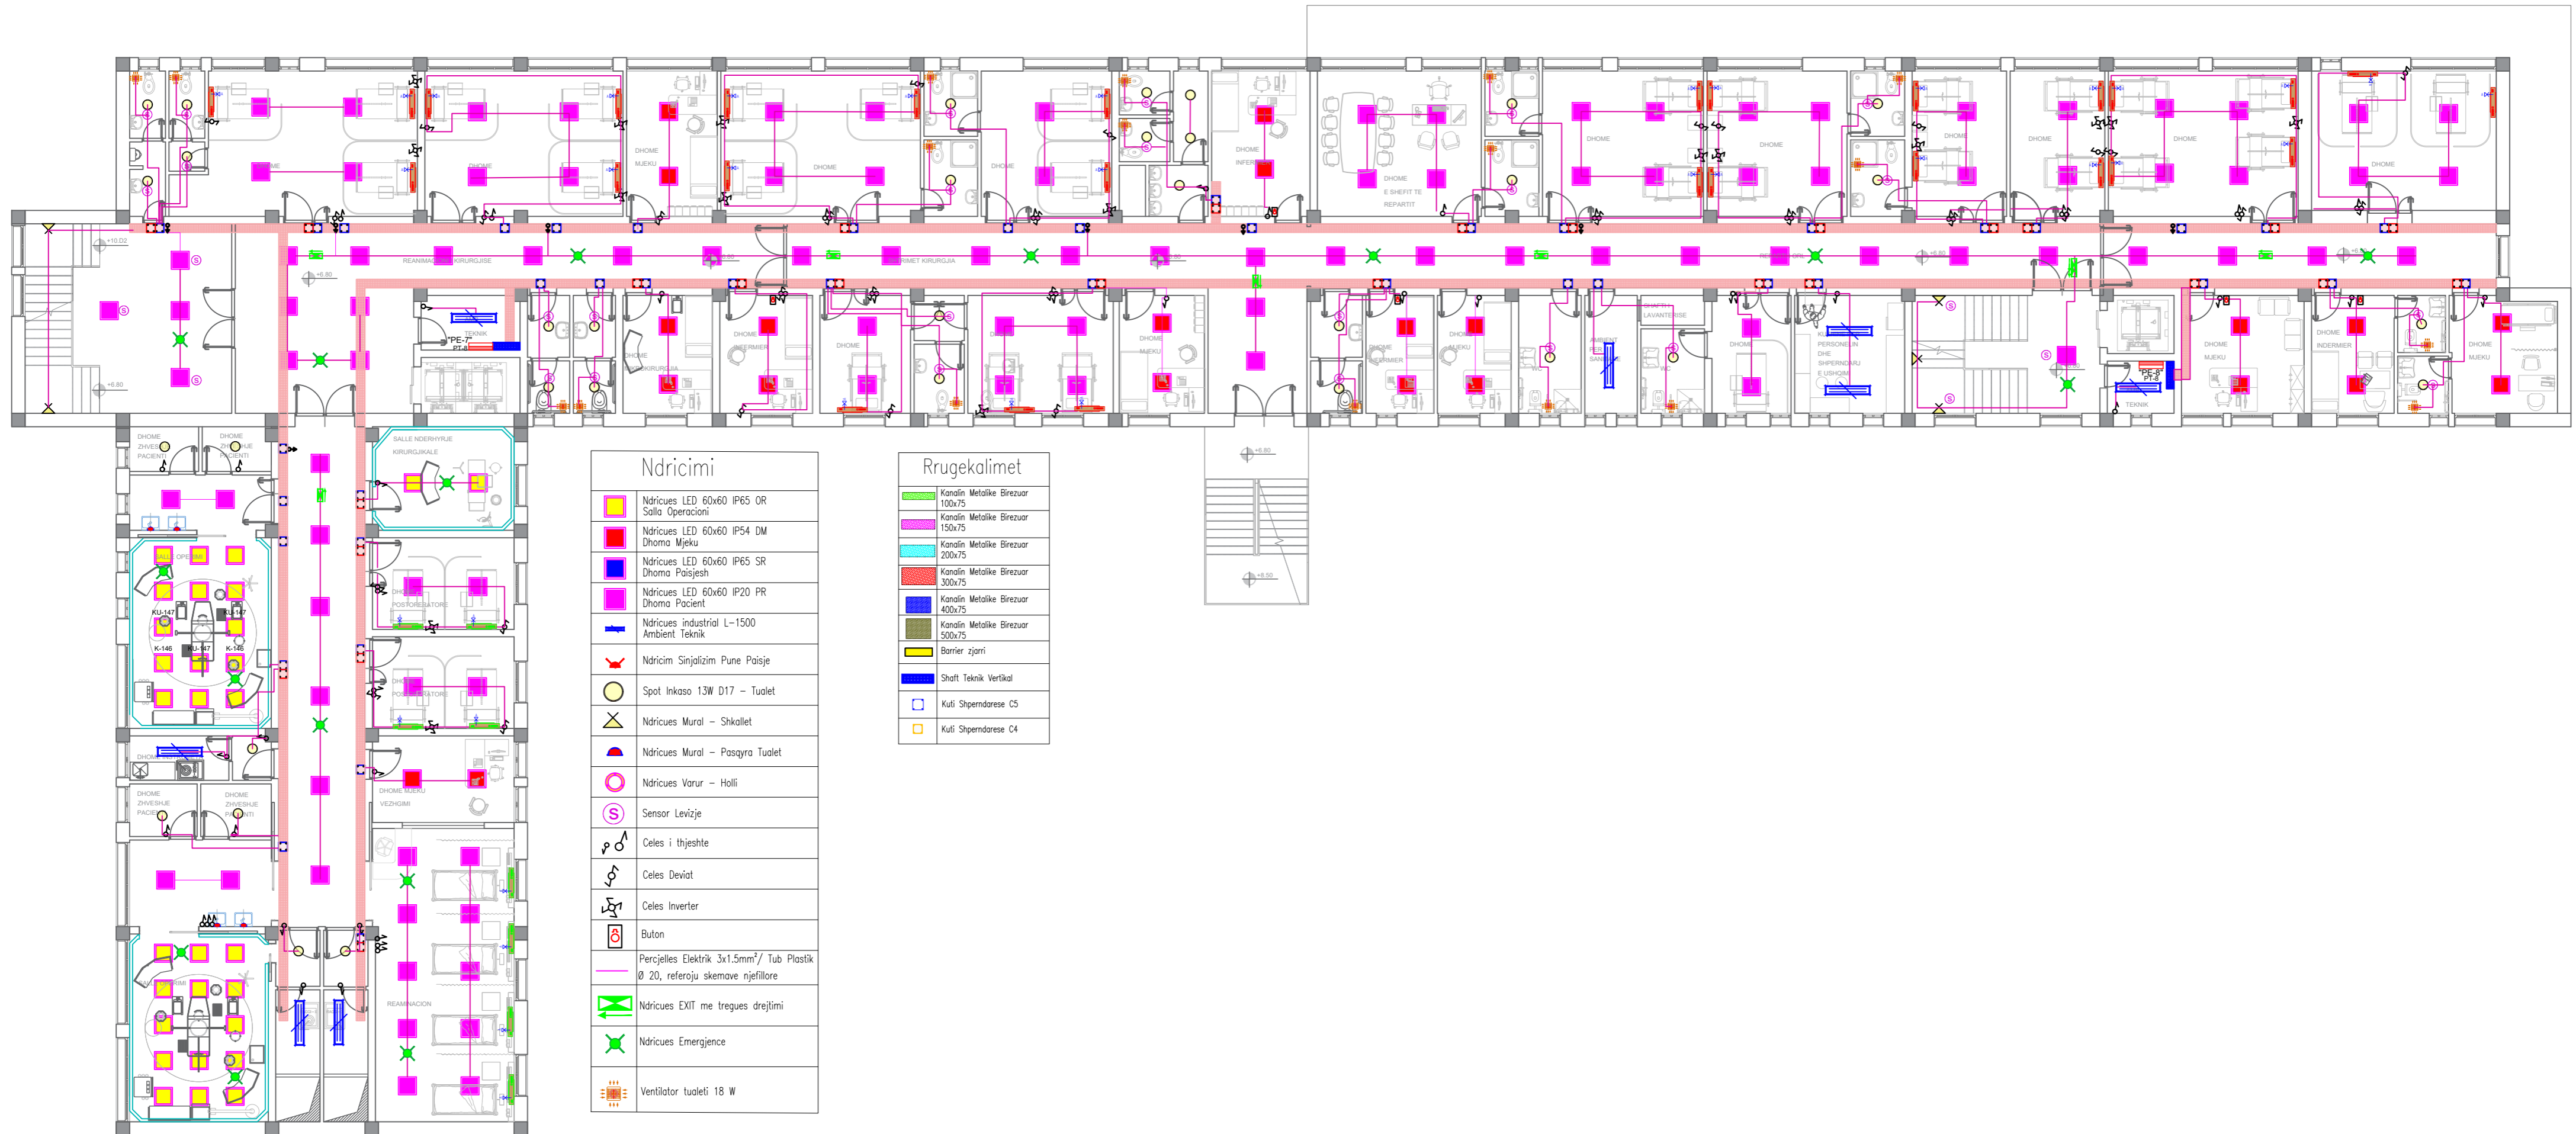

Ndricimi	
	Ndrices LED 60x60 IP65 OR Salla Operacioni
	Ndrices LED 60x60 IP54 DM Dhoma Mjeku
	Ndrices LED 60x60 IP65 SR Dhoma Pajesh
	Ndrices LED 60x60 IP20 PR Dhoma Pacient
	Ndrices industrial L-1500 Ambient Teknik
	Ndricim Sinjalizim Pune Paisje
	Spot Inkaso 13W D17 - Tualet
	Ndrices Mural - Shkallet
	Ndrices Mural - Pasqyra Tualet
	Ndrices Varur - Halli
	Sensor Levizje
	Celes i thjeshte
	Celes Deviot
	Celes Inverter
	Buton
	Percjelles Elektrik 3x1.5mm ² / Tub Plastik Ø 20, referoju skemave njeftillore
	Ndrices EXIT me tregues drejtimi
	Ndrices Emergjence
	Ventilator tualeti 18 W

Rrugkalimet	
	Kanalin Metalike Birezor 100x75
	Kanalin Metalike Birezor 150x75
	Kanalin Metalike Birezor 200x75
	Kanalin Metalike Birezor 300x75
	Kanalin Metalike Birezor 400x75
	Kanalin Metalike Birezor 500x75
	Barrier zjari
	Shaft Teknik Vertikal
	Kuti Spermardese C5
	Kuti Spermardese C4

Porositesi: Drejtoria Spitalit Rajonal Diber

OBJEKTI : HARTIM PROJEKTI ME OBJEKT RIKONSTRUKSIONI I SPITALIT RAJONAL DIBER "RRAHIM XHIKA"

Emertimi: Rrjeti i ndricimit
"ARABEL - STUDIO" Sh.p.k

Adresa:
 Diber, Peshkopi,
 Lagjia Gjoke Doçi,
 Bulevardi Etez Isufi,
 Ndertesa Nr.05

"NET Group" sh.p.k

Adresa:
 Tirane Rruga "Demokracia",
 ndertesa nr. 1

Drejtues i projektit

Adm. Ana NISHKU
 Inxh. Liliانا VLLAMASI

Projektues


Inxh. Valter BEGAJ
 Ark. Rigert HYRA
 Hid. Luljeta KUCI

Elek. Altin ALLKAJ
 Mek. Bujar MERAJ
 Top. Iv BEQARI

SHKALLA	FLETA
1 : 150	C.04
Tiranë 2022	Format A2

PLANIMETRIA E KATIT TE TRETE

SH - 1:150

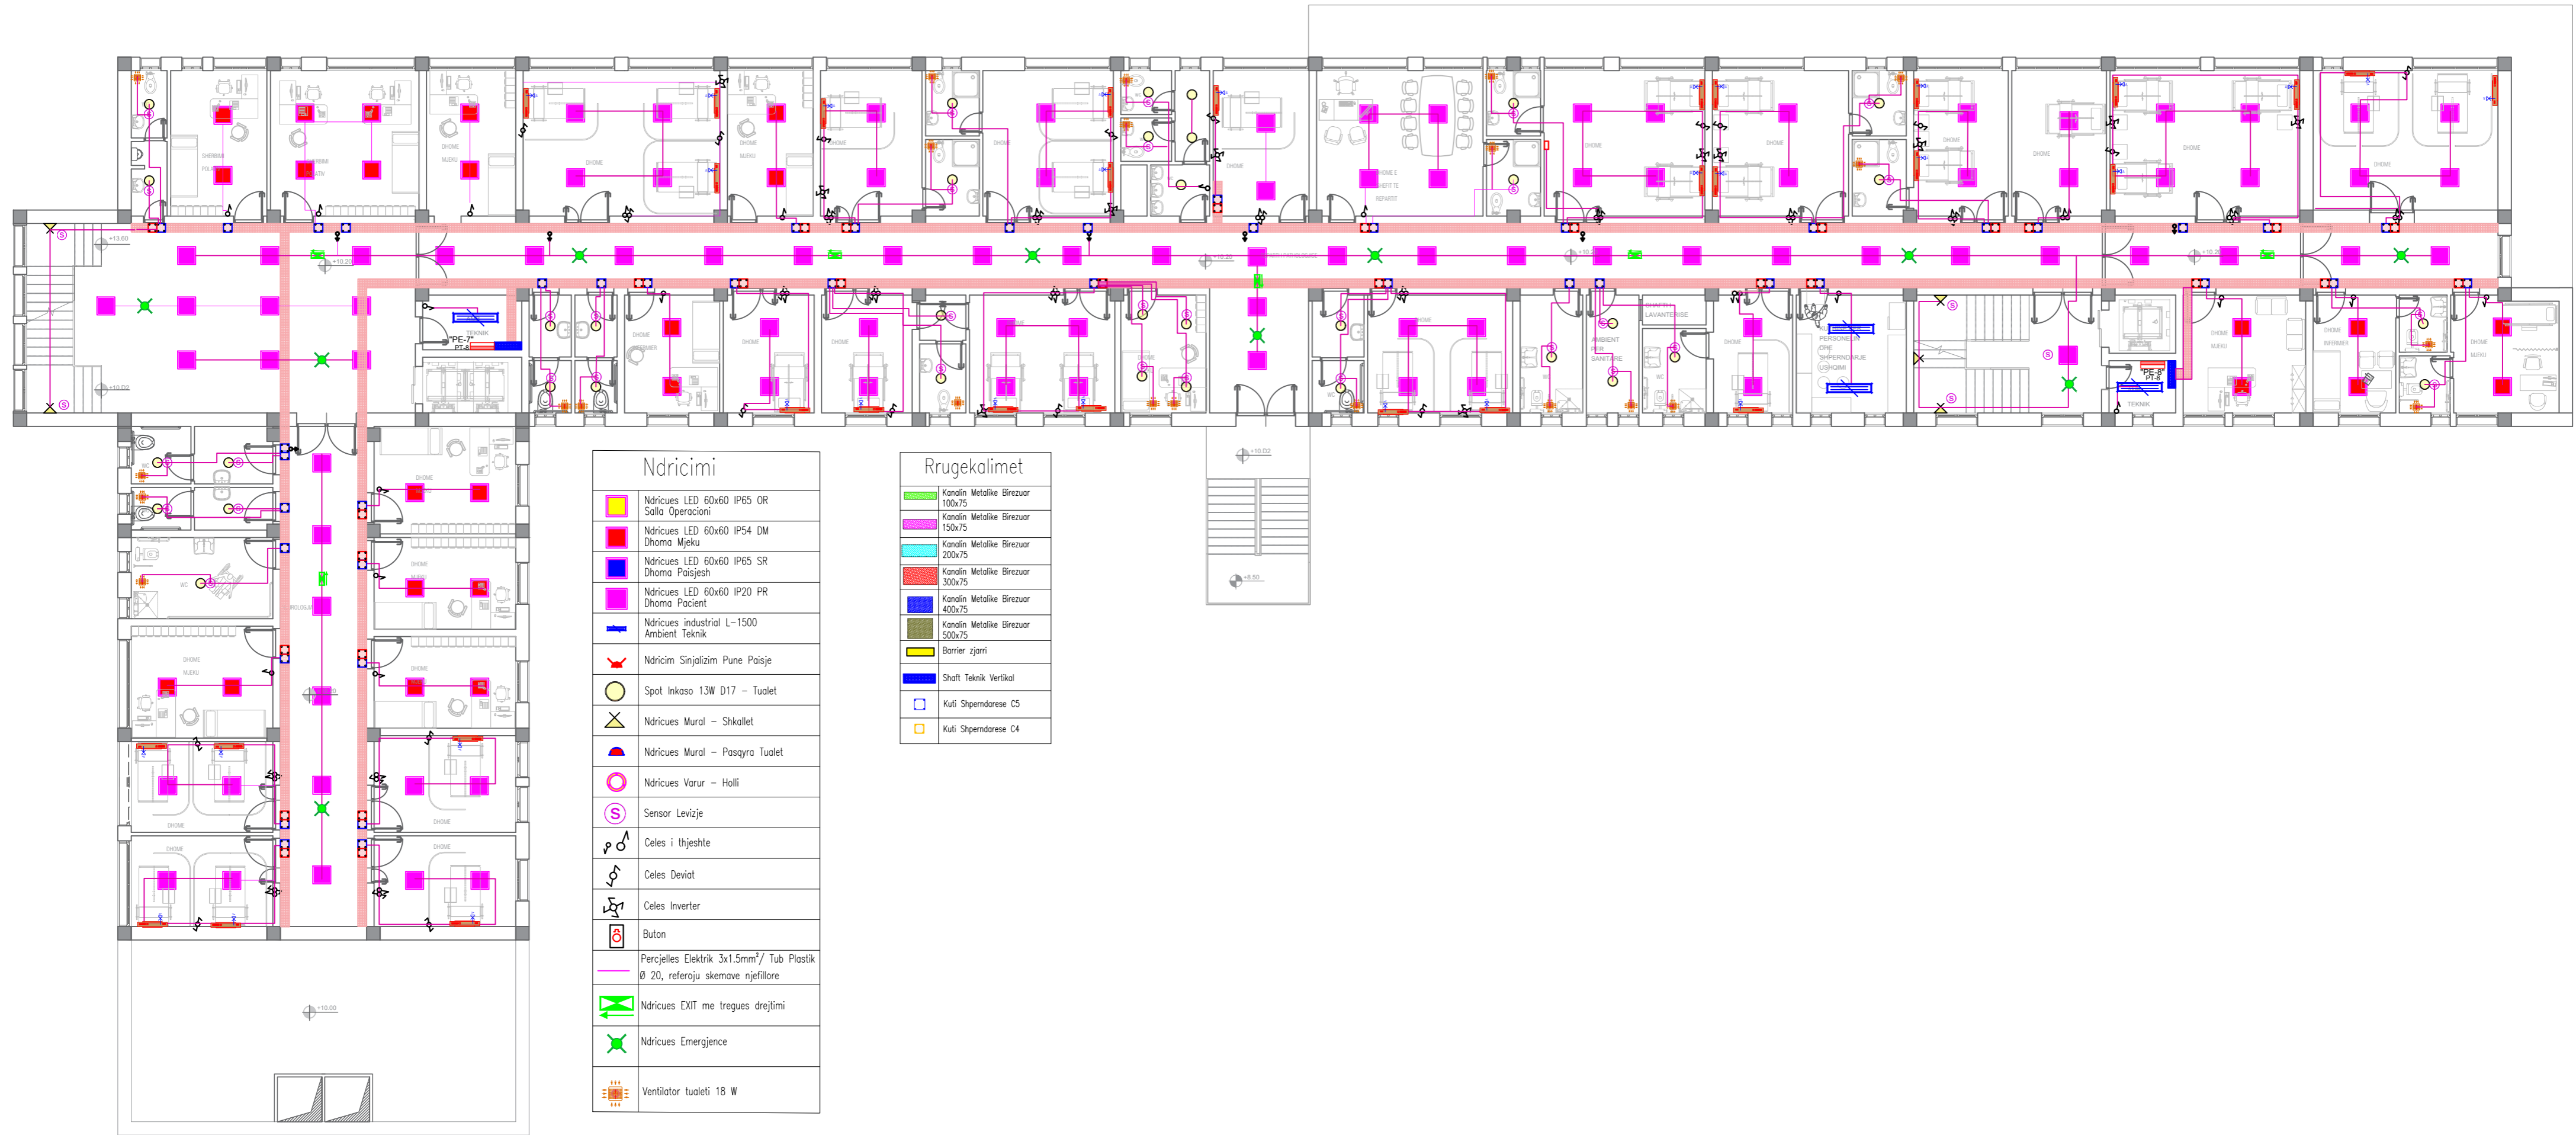

Ndricimi	
	Ndricues LED 60x60 IP65 OR Salla Operacioni
	Ndricues LED 60x60 IP54 DM Dhoma Mjeku
	Ndricues LED 60x60 IP65 SR Dhoma Paisjesh
	Ndricues LED 60x60 IP20 PR Dhoma Pacient
	Ndricues industrial L-1500 Ambient Teknik
	Ndricim Sinjalizim Pune Paisje
	Spot Inkaso 13W D17 - Tualet
	Ndricues Mural - Shkallet
	Ndricues Mural - Pasqyra Tualet
	Ndricues Varur - Holli
	Sensor Levizje
	Celes i thjeshte
	Celes Deviat
	Celes Inverter
	Buton
	Percjelles Elektrik 3x1.5mm ² / Tub Plastik Ø 20, referoju skemave njeffillore
	Ndricues EXIT me tregues drejtimi
	Ndricues Emergjence
	Ventilator tualeti 18 W

Rruekalimet	
	Kanalin Metalike Birezuar 100x75
	Kanalin Metalike Birezuar 150x75
	Kanalin Metalike Birezuar 200x75
	Kanalin Metalike Birezuar 300x75
	Kanalin Metalike Birezuar 400x75
	Kanalin Metalike Birezuar 500x75
	Barrier zjari
	Shaft Teknik Vertikal
	Kuti Spherdarese C5
	Kuti Spherdarese C4

Porositesi: Drejtoria Spitalit Rajonal Diber
OBJEKTI : HARTIM PROJEKTI ME OBJEKT RIKONSTRUKSIONI I SPITALIT RAJONAL DIBER "RRAHIM XHIKA"

Emertimi: Rrjeti i ndricimit
"ARABEL - STUDIO" Sh.p.k
 Adresa:
 Diber, Peshkopi,
 Lagjija Gjoke Doçi,
 Bulevardi Etez Isufi,
 Ndertesa Nr.05



"NET Group" sh.p.k
 Adresa:
 Tirane Rruga "Demokracia",
 ndertesa nr. 1




Drejtesues i projektit
 Adm. Ana NISHKU
 Inxh. Liliانا VLLAMASI

Projektues
 Inxh. Valter BEGAJ
 Ark. Rigert HYRA
 Hid. Luljeta KUCI
 Elek. Altin ALLKAJ
 Mek. Bujar MERAJ
 Top. Iv BEQARI

SHKALLA	FLETA
1 : 150	C.05
Tiranë 2022	Format A2

PLANIMETRIA E KATIT TE KATERT
SH - 1:150

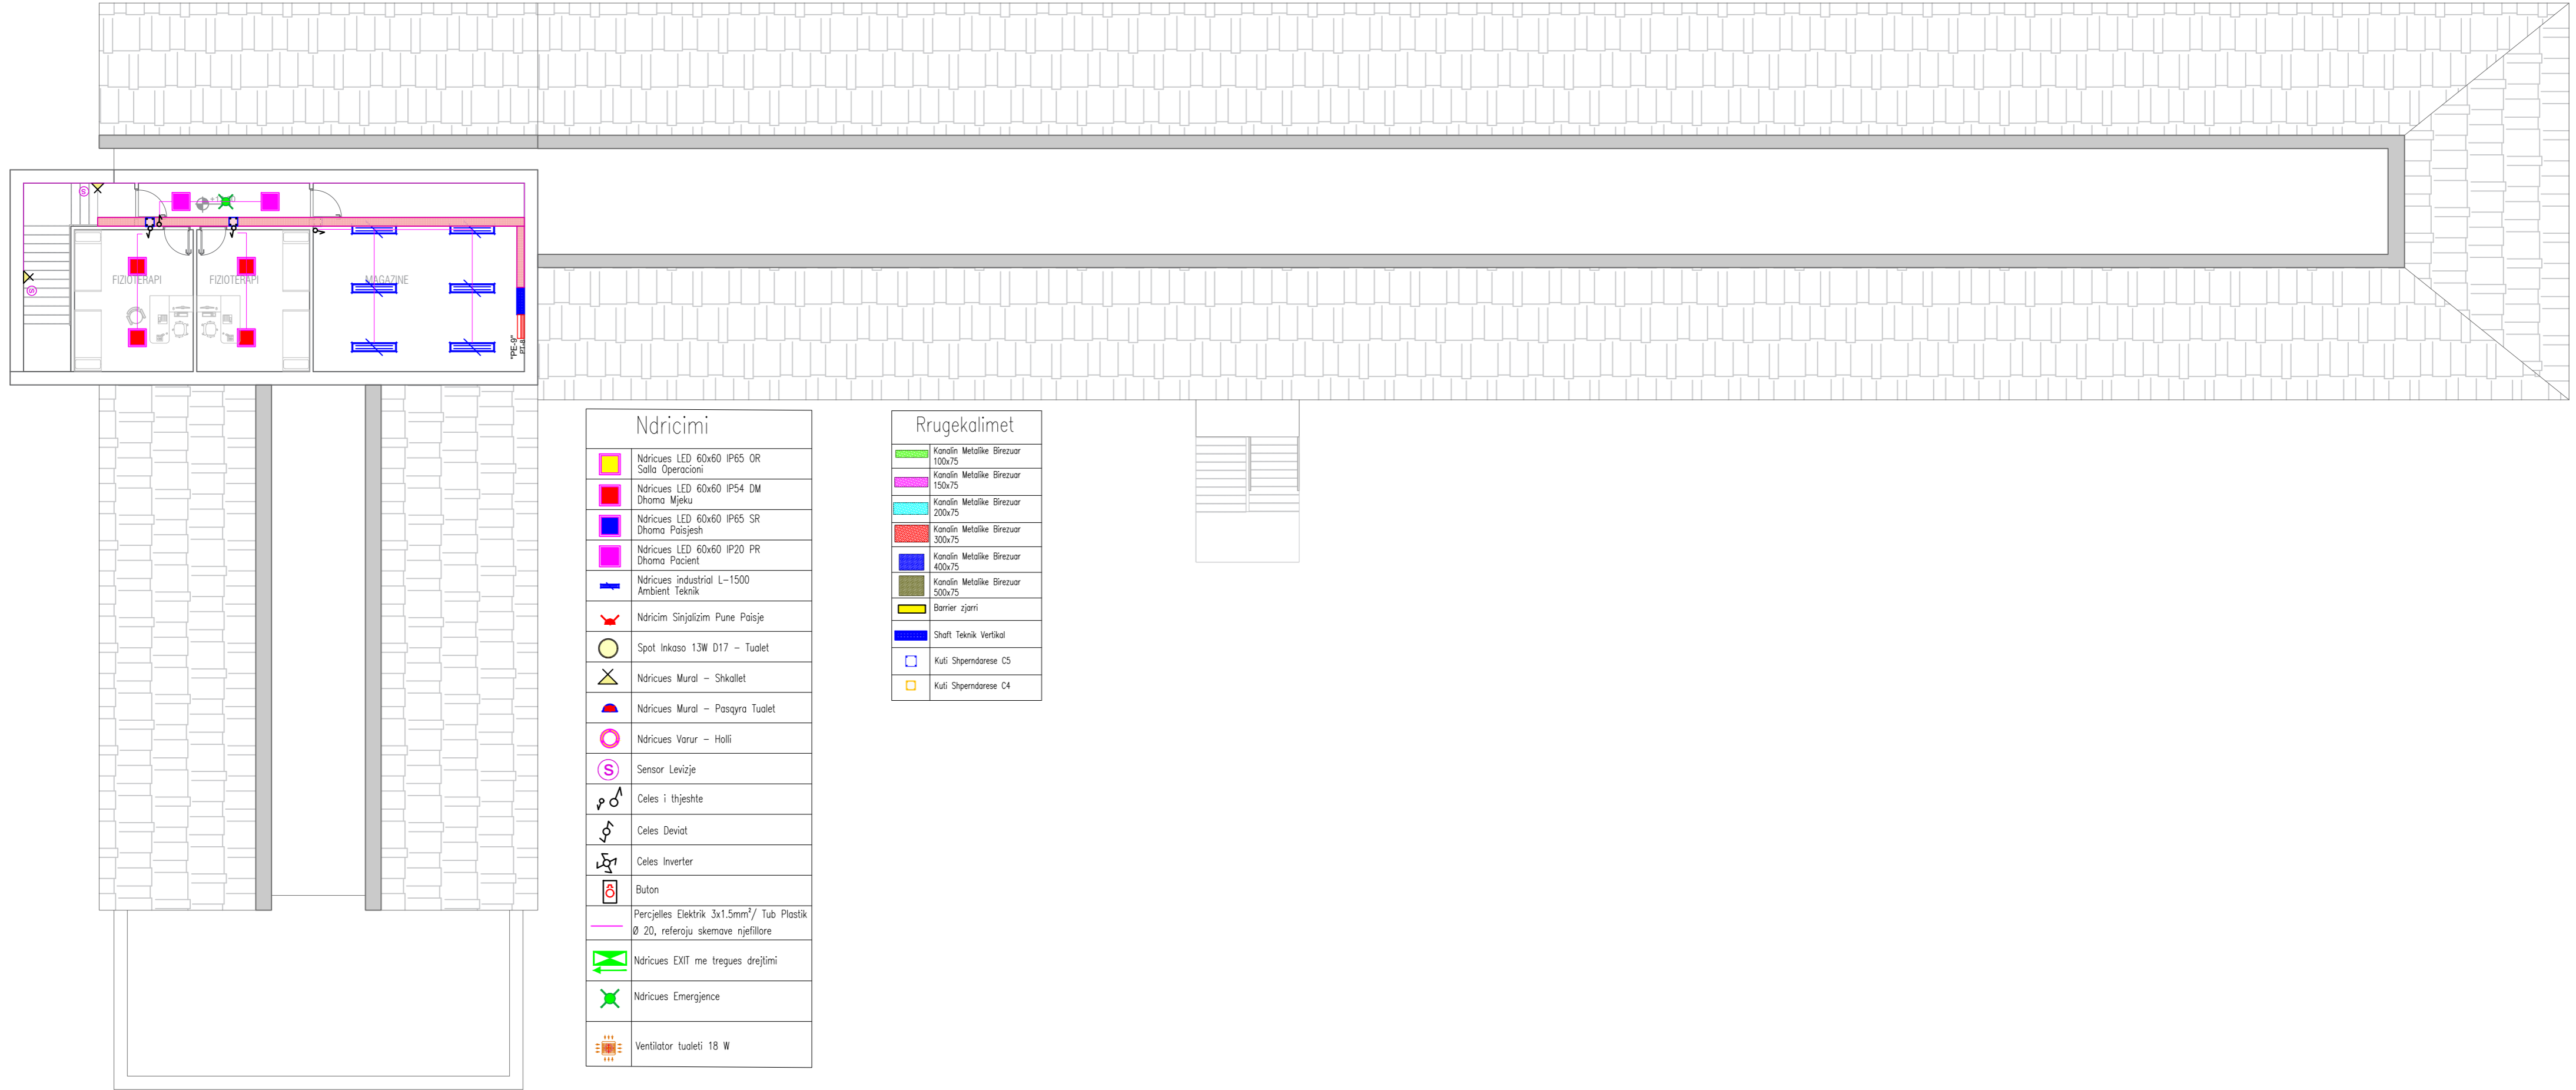

Ndricimi	
	Ndricues LED 60x60 IP65 OR Salla Operacioni
	Ndricues LED 60x60 IP54 DM Dhoma Mjeku
	Ndricues LED 60x60 IP65 SR Dhoma Paisjesh
	Ndricues LED 60x60 IP20 PR Dhoma Pacient
	Ndricues Industrial L-1500 Ambient Teknik
	Ndricim Sinjalizim Pune Paisje
	Spot Inkaso 13W D17 - Tuolet
	Ndricues Mural - Shkallet
	Ndricues Mural - Pasqyra Tuolet
	Ndricues Varur - Holli
	Sensor Levizje
	Celes i thjeshte
	Celes Deviat
	Celes Inverter
	Buton
	Percjelles Elektrik 3x1.5mm ² / Tub Plastik Ø 20, referoju skemave njeffillore
	Ndricues EXIT me tregues drejtimi
	Ndricues Emergjence
	Ventilator tuoleti 18 W

Rrugekalimet	
	Kanalin Metalike Brezuar 100x75
	Kanalin Metalike Brezuar 150x75
	Kanalin Metalike Brezuar 200x75
	Kanalin Metalike Brezuar 300x75
	Kanalin Metalike Brezuar 400x75
	Kanalin Metalike Brezuar 500x75
	Barrier sjarri
	Shaft Teknik Vertikal
	Kuti Speredrese C5
	Kuti Speredrese C4

Porositesi: Drejtoria Spitalit Rajonal Diber

OBJEKTI : HARTIM PROJEKTI ME OBJEKT RIKONSTRUKSIONI I SPITALIT RAJONAL DIBER "RRAHIM XHIKA"

Emertimi: Rrjeti i ndricimit
"ARABEL - STUDIO" Sh.p.k



Adresa:
Diber, Peshkopi,
Lagjia Gjoke Doçi,
Bulevardi Etez Isufi,
Ndertesa Nr.05

"NET Group" sh.p.k



Adresa:
Tirane Rruga "Demokracia",
ndertesa nr.1

Drejtesues i projektit

Adm. Ana NISHKU

Inxh. Liliانا VLLAMASI

Projektues

Inxh. Valter BEGAJ

Ark. Rigert HYRA

Hid. Luljeta KUCI

Elek. Altin ALLKAJ

Mek. Bujar MERAJ

Top. Iv BEQARI

SHKALLA

1 : 150

Tiranë 2022

FLETA

C.06

Format A2