



REPUBLIKA E SHQIPERISE  
DREJTORIA E SPITALIT RAJONAL DIBER

# PROJEKTI MEKANIK

## SISTEMI NGROHJE-FTOHJE, VENTILIM

**OBJEKTI:**  
**"HARTIM PROJEKTI ME OBJEKT RIKONSTRUKSIONI I  
SPITALIT RAJONAL DIBER "RRAHIM XHIKA"**



Porositesi: Drejtoria Spitalit Rajonal Diber

OBJEKTI : HARTIM PROJEKTI ME OBJEKT RIKONSTRUKSIONI I  
SPITALIT RAJONAL DIBER "RRAHIM XHIKA"

Emertimi: Sistemi ngrohje-ftohje dhe ventilim

"ARABEL - STUDIO" Sh.p.k



Adresa:  
Diber, Peshkopi,  
Lagjja Gjoke Doçi,  
Bulevardi Etez Isufi,  
Ndertesa Nr.05

"NET Group" sh.p.k



Adresa:  
Tirane Rruga "Demokracia",  
Ndertesa nr.1

Drejtues i projektit

Adm. Ana NISHKU

Inxh. Lilitana VLLAMASI

Projektues

Inxh. Valter BEGAJ

Ark. Rigert HYRA

Hid. Ervis Xhelili

Elek. Altin ALLKAJ

Mek. Engjell Xhelili

Top. Iv BEQARI

SHKALLA

Tiranë 2022


FLETA

D.00

Format A2

# PLANIMETRIA E KATIT NENTOKE

## SH - 1:150

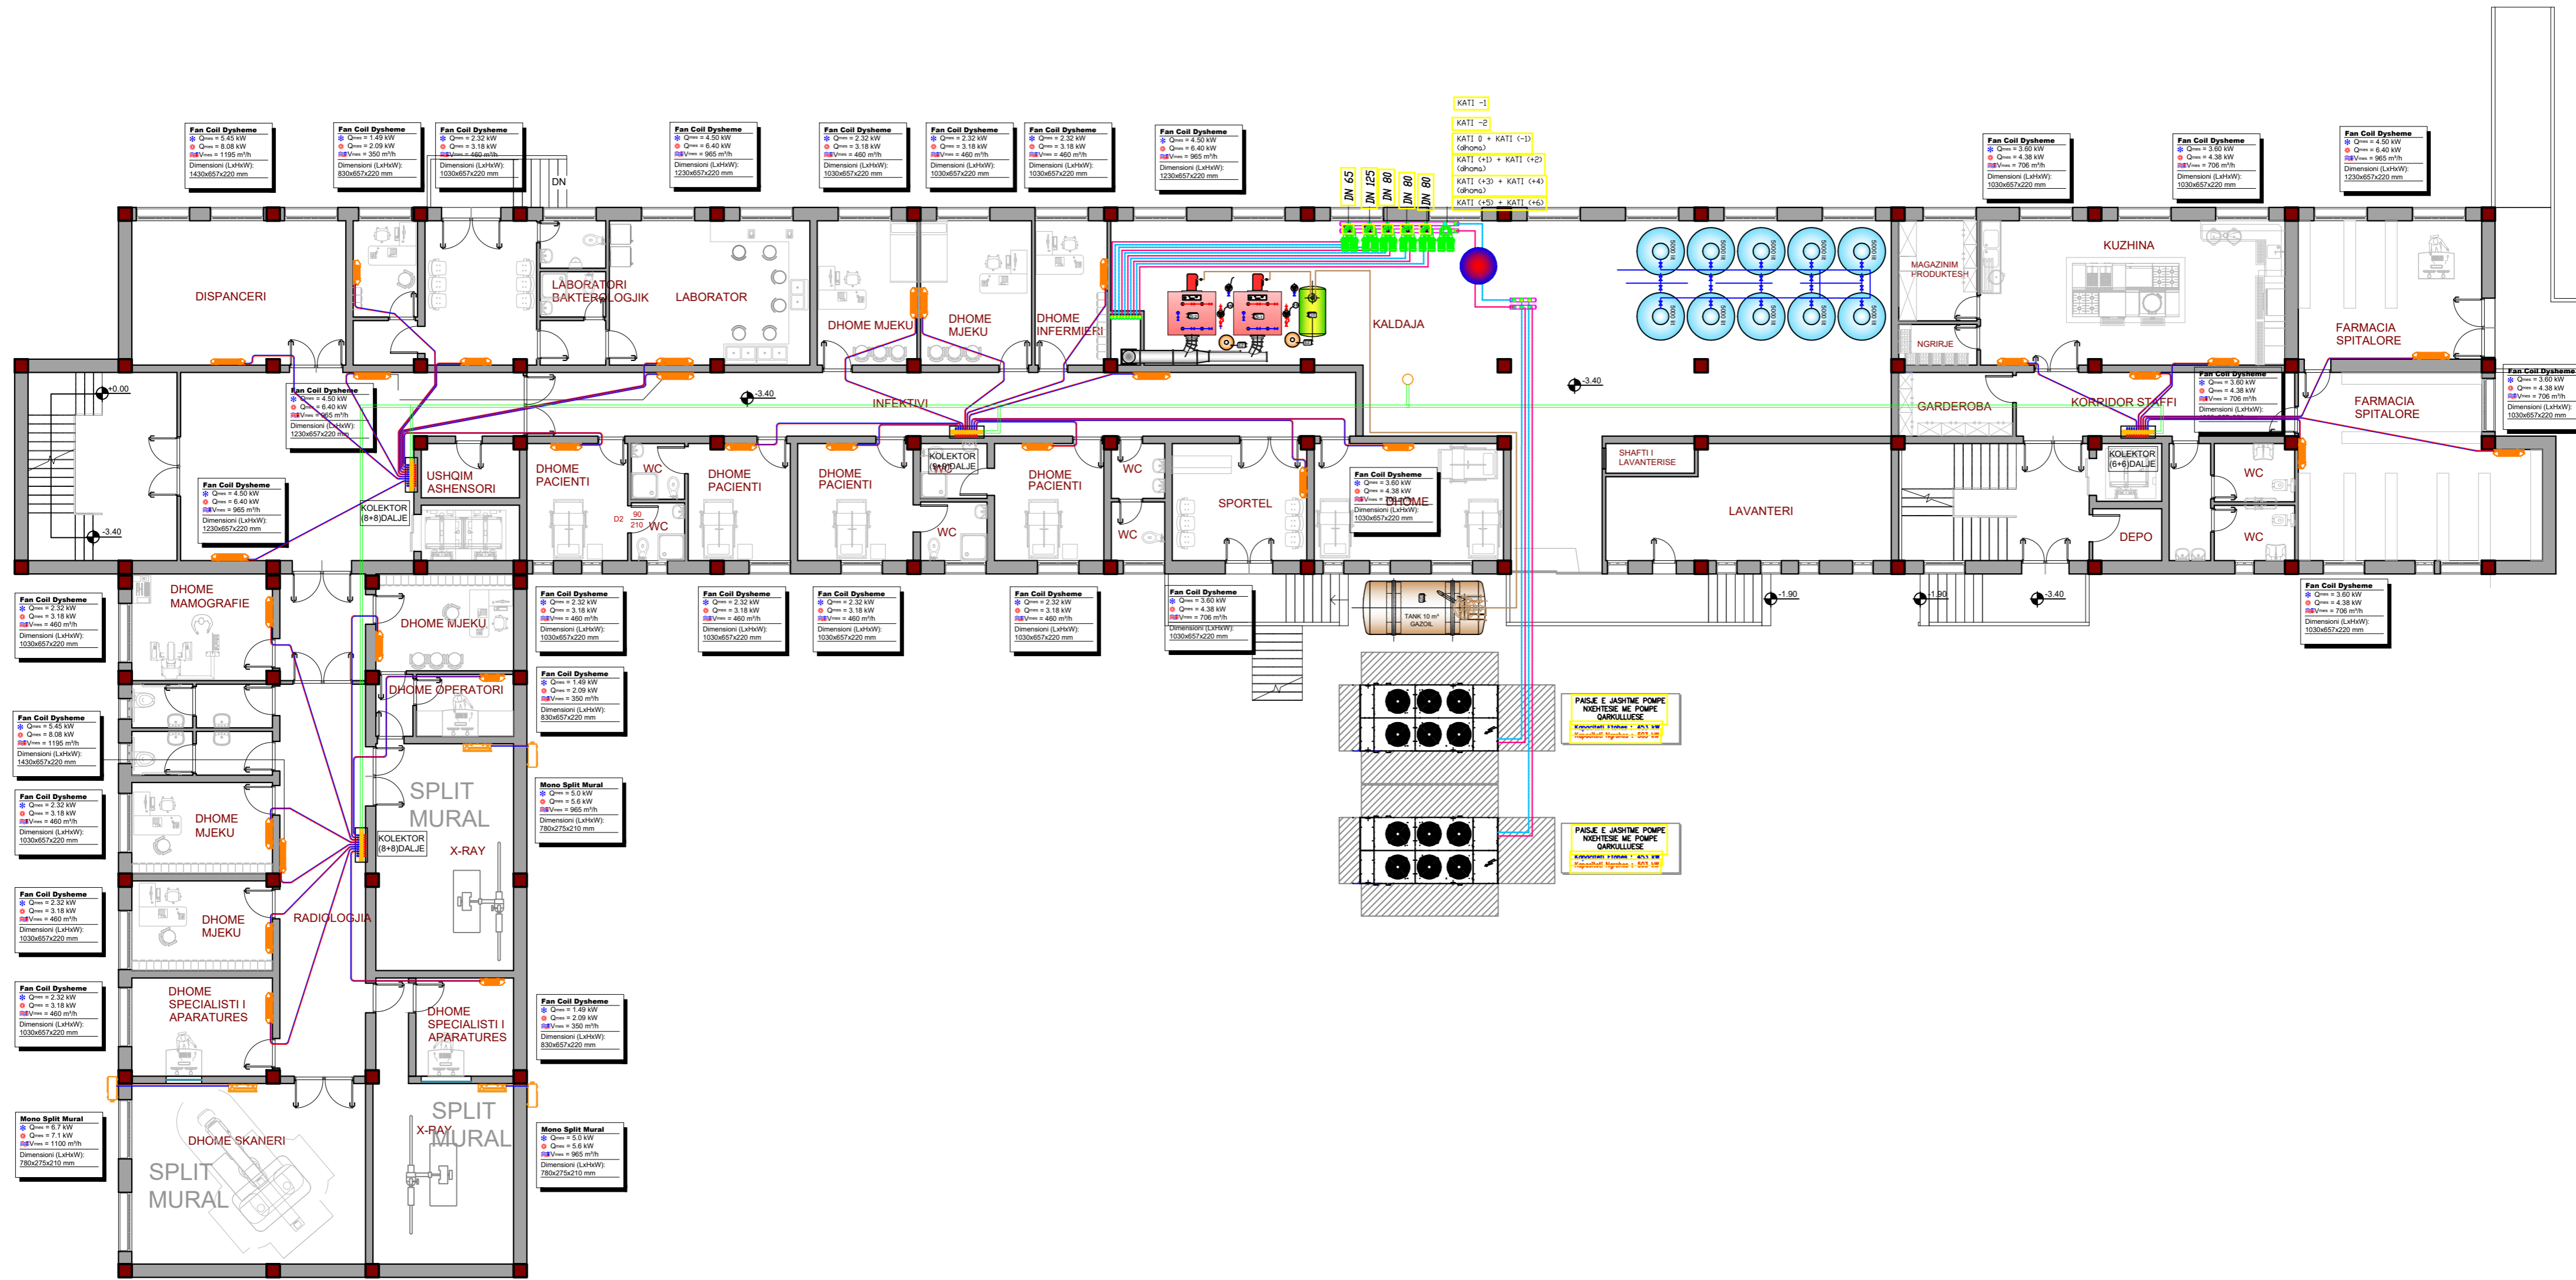

**Porositesi: Drejtoria Spitalit Rajonal Diber**

OBJEKTI : HARTIM PROJEKTI ME OBJEKT RIKONSTRUKSIONI I SPITALIT RAJONAL DIBER "RRAHIM XHIKA"

Emertimi: Sistemi ngrohje-ftohje dhe ventilim  
 "ARABEL - STUDIO" Sh.p.k

Adresa:  
 Diber, Peshkopi,  
 Lagjia Gjoke Doçi,  
 Bulevardi Etez Isufi,  
 Ndertesa Nr.05

"NET Group" sh.p.k

Adresa:  
 Tirane Rruga "Demokracia",  
 ndertesa nr. 1

**Drejtes i projektit**

Adm. Ana NISHKU  
 Inxh. Liliانا VLLAMASI

**Projektues**


Inxh. Valter BEGAJ  
 Ark. Rigert HYRA  
 Hid. Ervis Xhelili

Elek. Altin ALLKAJ  
 Mek. Engjell Xhelili  
 Top. Iv BEQARI

<b>SHKALLA</b>	<b>FLETA</b>
1 : 150	D.01
Tiranë 2022	Format A2

# PLANIMETRIA E KATI PERDHE

## SH - 1:150

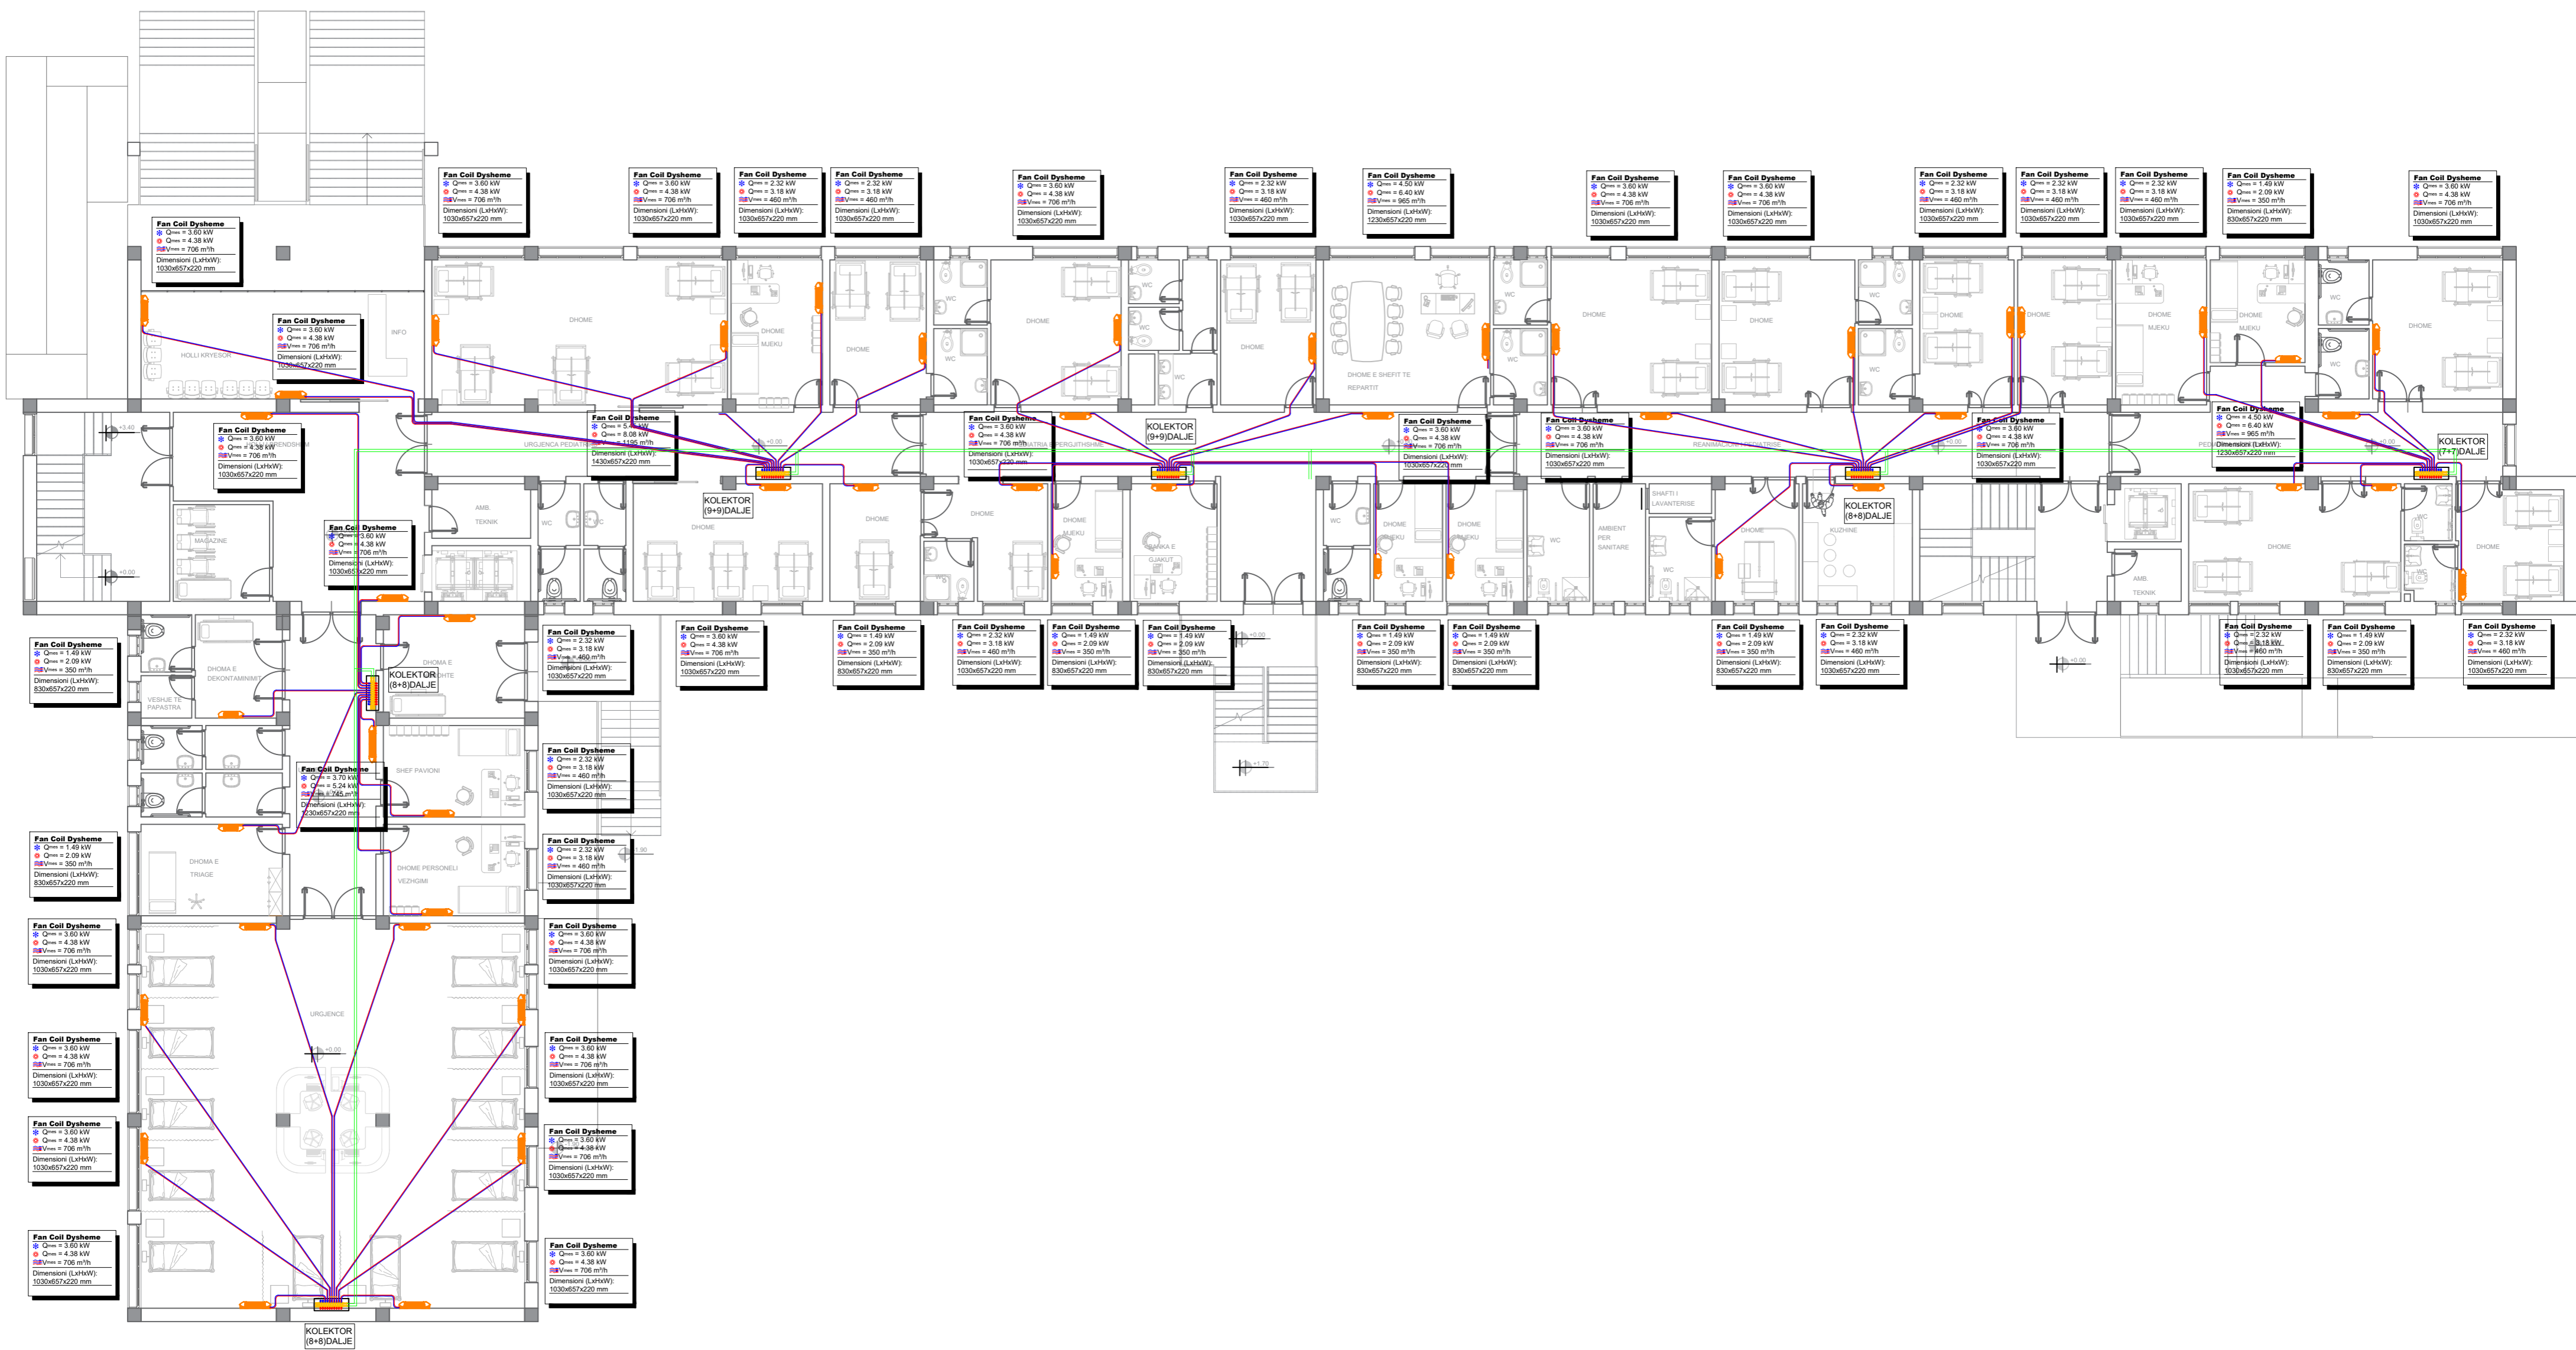



**Porositesi: Drejtoria Spitalit Rajonal Diber**

OBJEKTI : HARTIM PROJEKTI ME OBJEKT RIKONSTRUKSIONI I SPITALIT RAJONAL DIBER "RRAHIM XHIKA"

Emertimi: Sistemi ngrohje-ftohje dhe ventilim  
 "ARABEL - STUDIO" Sh.p.k  
 "NET Group" sh.p.k

Adresa:  
 Diber, Peshkopi,  
 Lagjia Gjoke Doçi,  
 Bulevardi Etez Isufi,  
 Nderesa Nr.05

Drejtues i projektit

Adm. Ana NISHKU  
 Inxh. Liliانا VLLAMASI

Projektues


Inxh. Valter BEGAJ  
 Ark. Rigert HYRA  
 Hid. Luljeta KUCI

Elek. Altin ALLKAJ  
 Mek. Bujar MERAJ  
 Top. Iv BEQARI

<b>SHKALLA</b>	<b>FLETA</b>
1 : 150	D.02
Tiranë 2022	Format A2

# PLANIMETRIA E KATIT TE PARE

## SH - 1:150

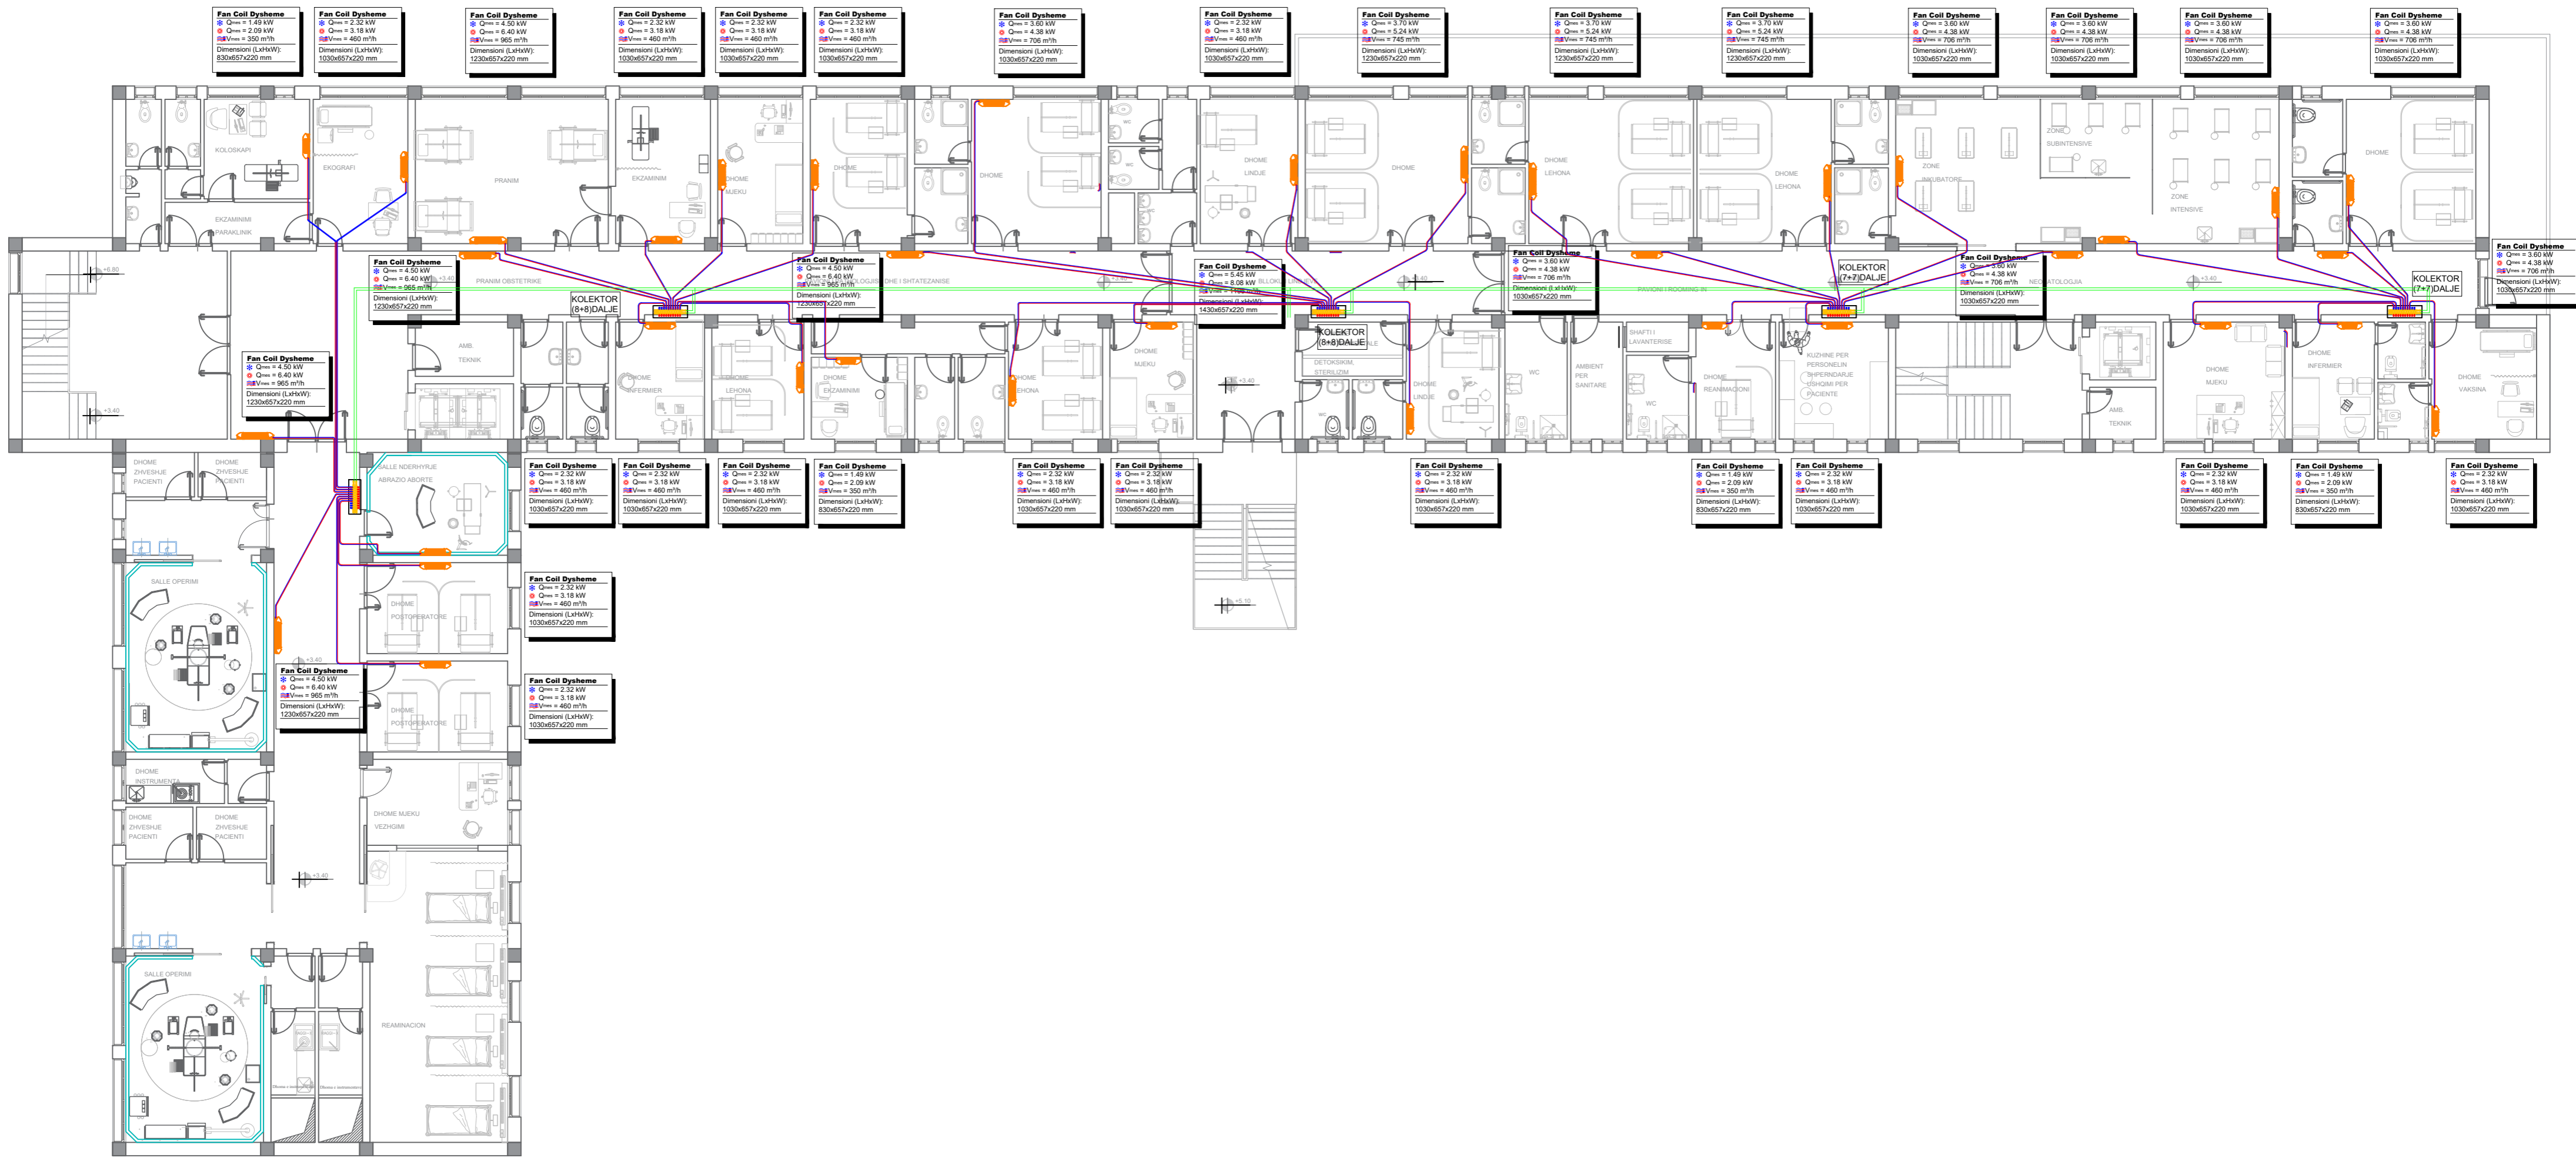



**Porositesi: Drejtoria Spitalit Rajonal Diber**

OBJEKTI : HARTIM PROJEKTI ME OBJEKT RIKONSTRUKSIONI I SPITALIT RAJONAL DIBER "RRAHIM XHIKA"

Emertimi: Sistemi ngrohje-ftohje dhe ventilim  
 "ARABEL - STUDIO" Sh.p.k  
 "NET Group" sh.p.k

Adresa:  
 Diber, Peshkopi,  
 Lagjia Gjoke Doçi,  
 Bulevardi Etez Isufi,  
 Ndertesa Nr.05

Adresa:  
 Tirane Rruga "Demokracia",  
 ndertesa nr. 1

**Drejtesues i projektit**

Adm. Ana NISHKU  
 Inxh. Liliانا VLLAMASI

**Projektues**


Inxh. Valter BEGAJ  
 Ark. Rigert HYRA  
 Hid. Luljeta KUCI

Elek. Altin ALLKAJ  
 Mek. Bujar MERAJ  
 Top. Iv BEQARI

<b>SHKALLA</b>	<b>FLETA</b>
1 : 150	D.03
Tiranë 2022	Format A2

# PLANIMETRIA E KATIT TE DYTE

## SH - 1:150

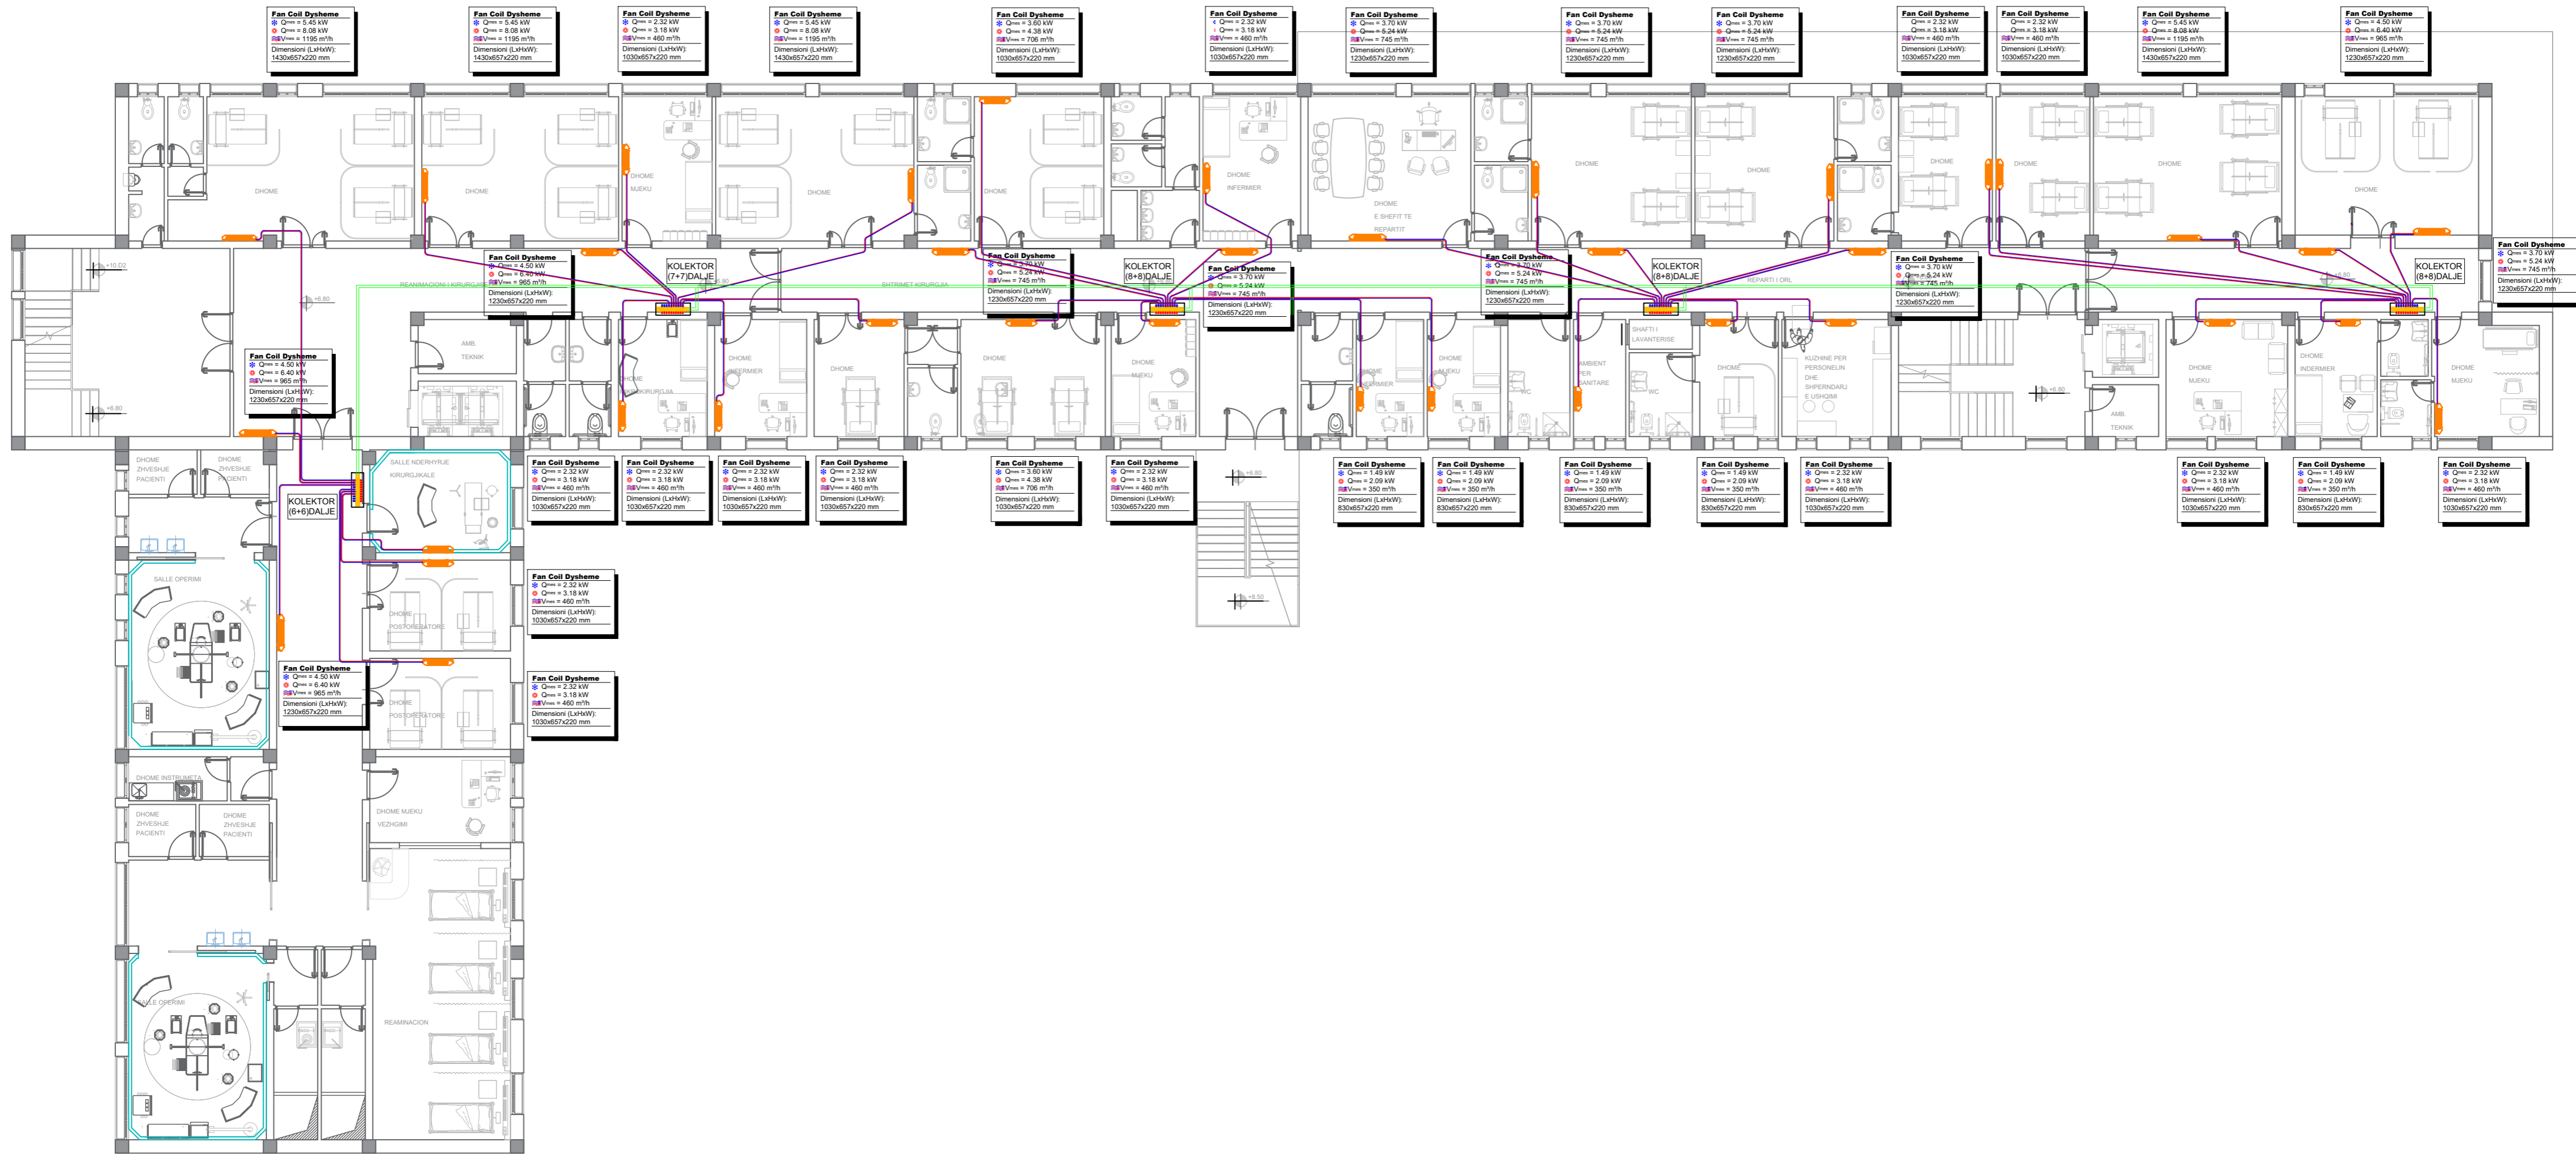

**Porositesi: Drejtoria Spitalit Rajonal Diber**

OBJEKTI : HARTIM PROJEKTI ME OBJEKT RIKONSTRUKSIONI I SPITALIT RAJONAL DIBER "RRAHIM XHIKA"

Emertimi: Sistemi ngrohje-ftohje dhe ventilim  
**"ARABEL - STUDIO" Sh.p.k**

Adresa:  
 Diber, Peshkopi,  
 Lagjia Gjoke Doçi,  
 Bulevardi Etez Isufi,  
 Ndertesa Nr.05

"NET Group" sh.p.k

Adresa:  
 Tirane Rruga "Demokracia",  
 ndertesa nr. 1

**Drejtesues i projektit**

Adm. Ana NISHKU  
 Inxh. Liliانا VLLAMASI

**Projektues**

Inxh. Valter BEGAJ  
 Ark. Rigert HYRA  
 Hid. Luljeta KUCI


Elek. Altin ALLKAJ  
 Mek. Bujar MERAJ  
 Top. Iv BEQARI

**SHKALLA**  
 1 : 150  
 Tiranë 2022

**FLETA**  
 D.04  
 Format A2

# PLANIMETRIA E KATIT TE TRETË

## SH - 1:150

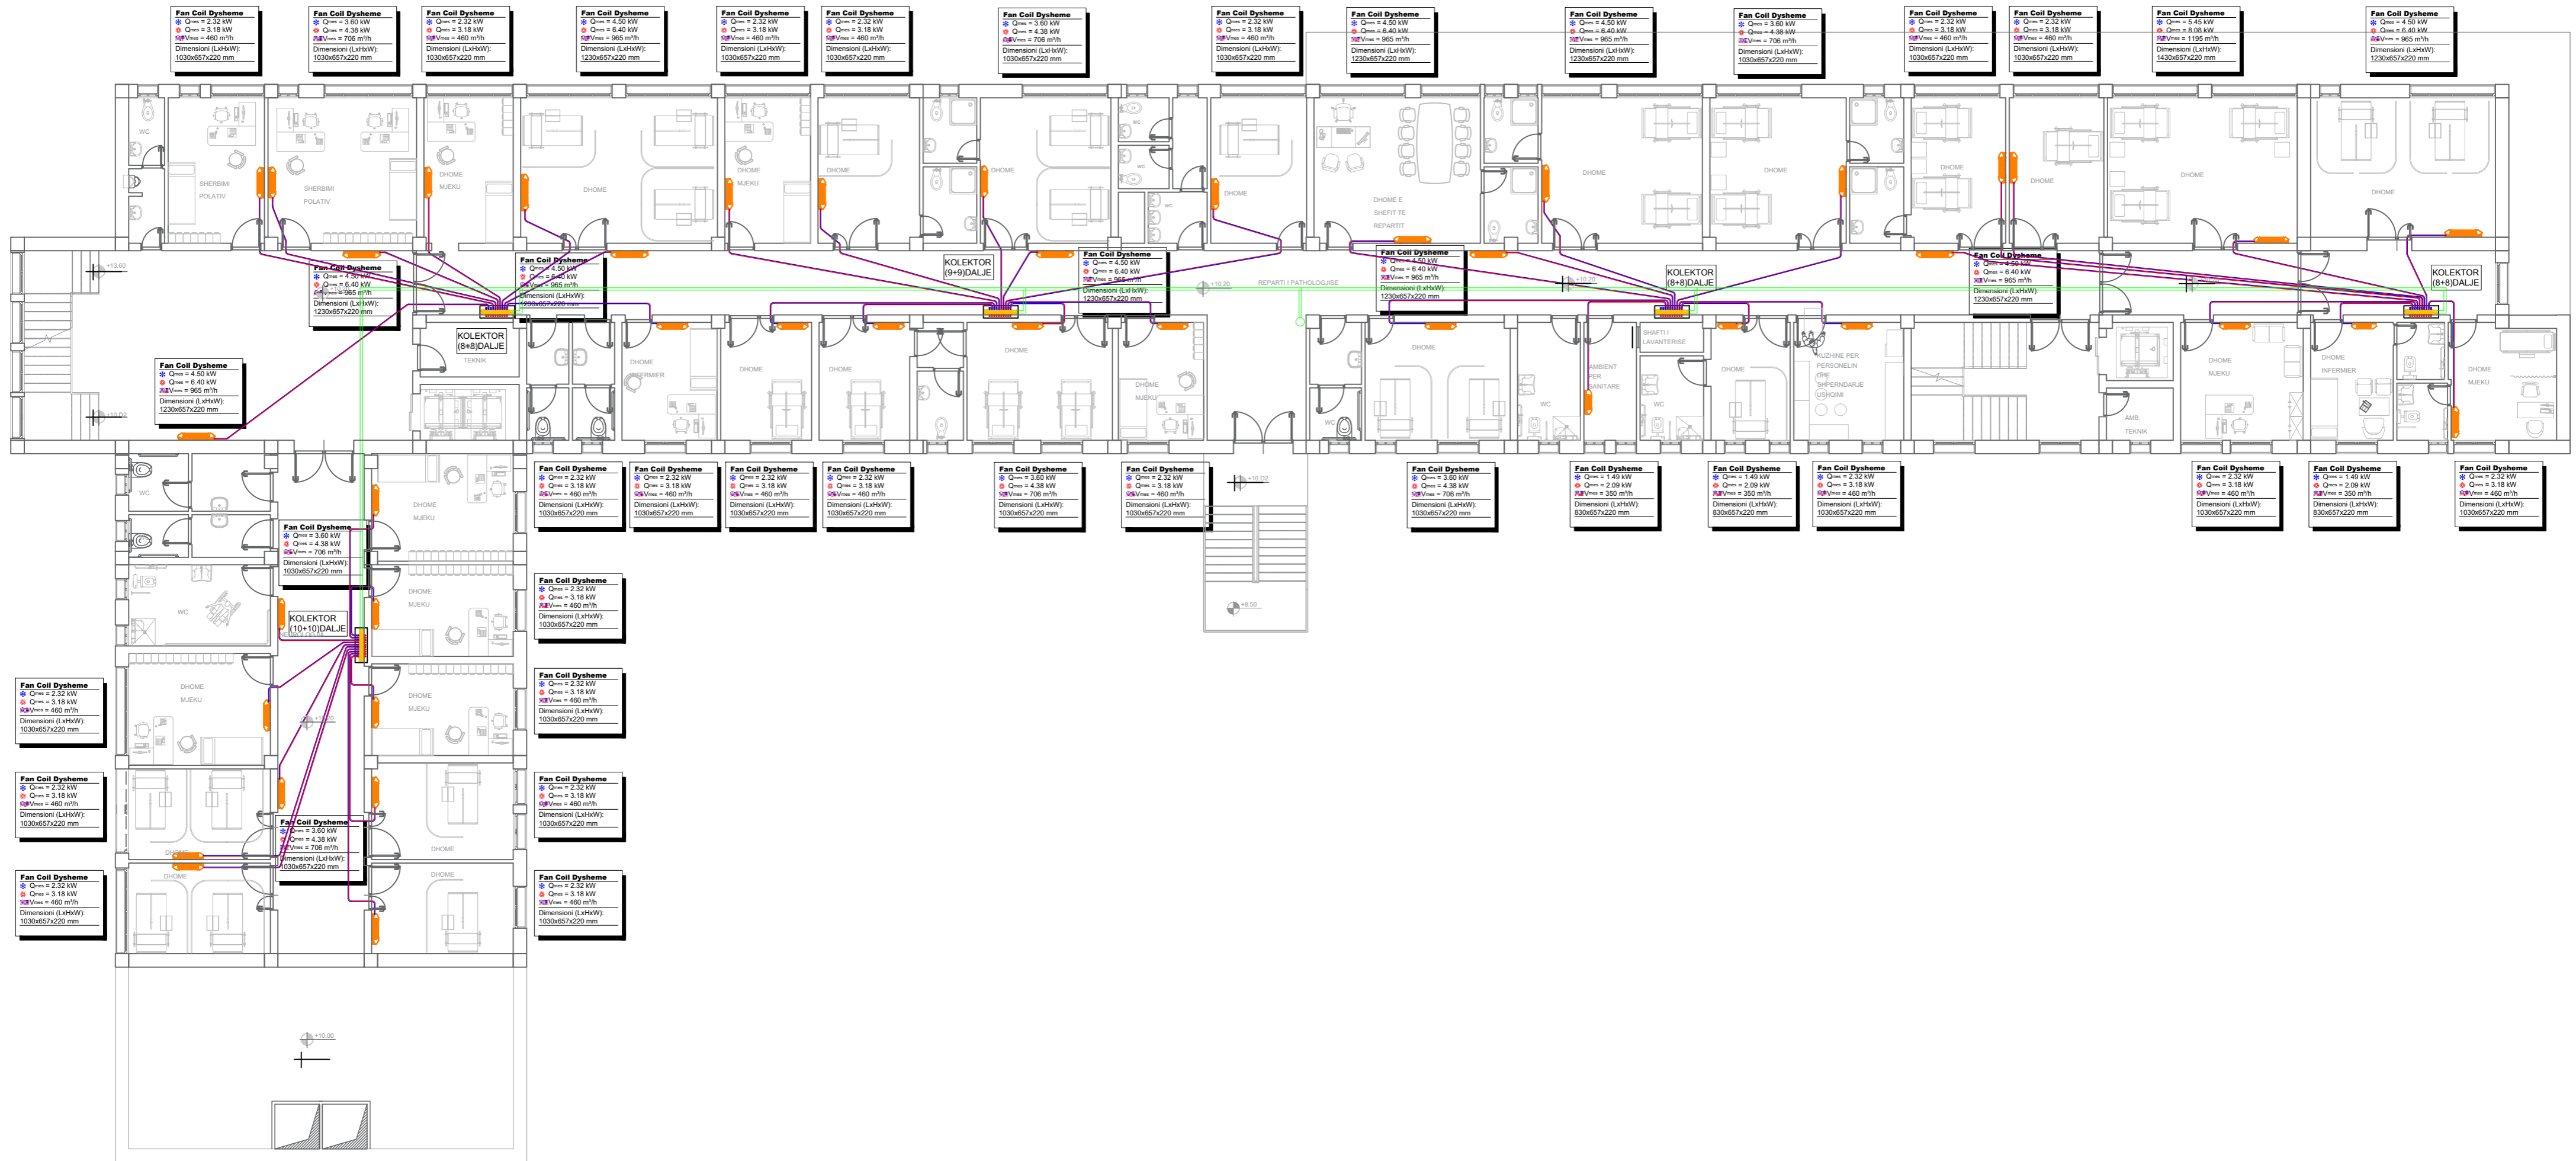



**Porositesi: Drejtoria Spitalit Rajonal Diber**

OBJEKTI : HARTIM PROJEKTI ME OBJEKT RIKONSTRUKSIONI I SPITALIT RAJONAL DIBER "RRAHIM XHIKA"

Emertimi: Sistemi ngrohje-ftohje dhe ventilim  
 "ARABEL - STUDIO" Sh.p.k  
 "NET Group" sh.p.k

Adresa:  
 Diber, Peshkopi,  
 Lagjia Gjoke Doçi,  
 Bulevardi Etez Isufi,  
 Ndertesa Nr.05

Drejtues i projektit

Adm. Ana NISHKU  
 Inxh. Liliانا VLLAMASI

Adresa:  
 Tirane Rruga "Demokracia",  
 ndertesa nr. 1


Projektues

Inxh. Valter BEGAJ  
 Ark. Rigert HYRA  
 Hid. Luljeta KUCI

Elek. Altin ALLKAJ  
 Mek. Bujar MERAJ  
 Top. Iv BEQARI

<b>SHKALLA</b>	<b>FLETA</b>
1 : 150	D.05
Tiranë 2022	Format A2

PLANIMETRIA E KATIT TE KATERT  
SH - 1:150

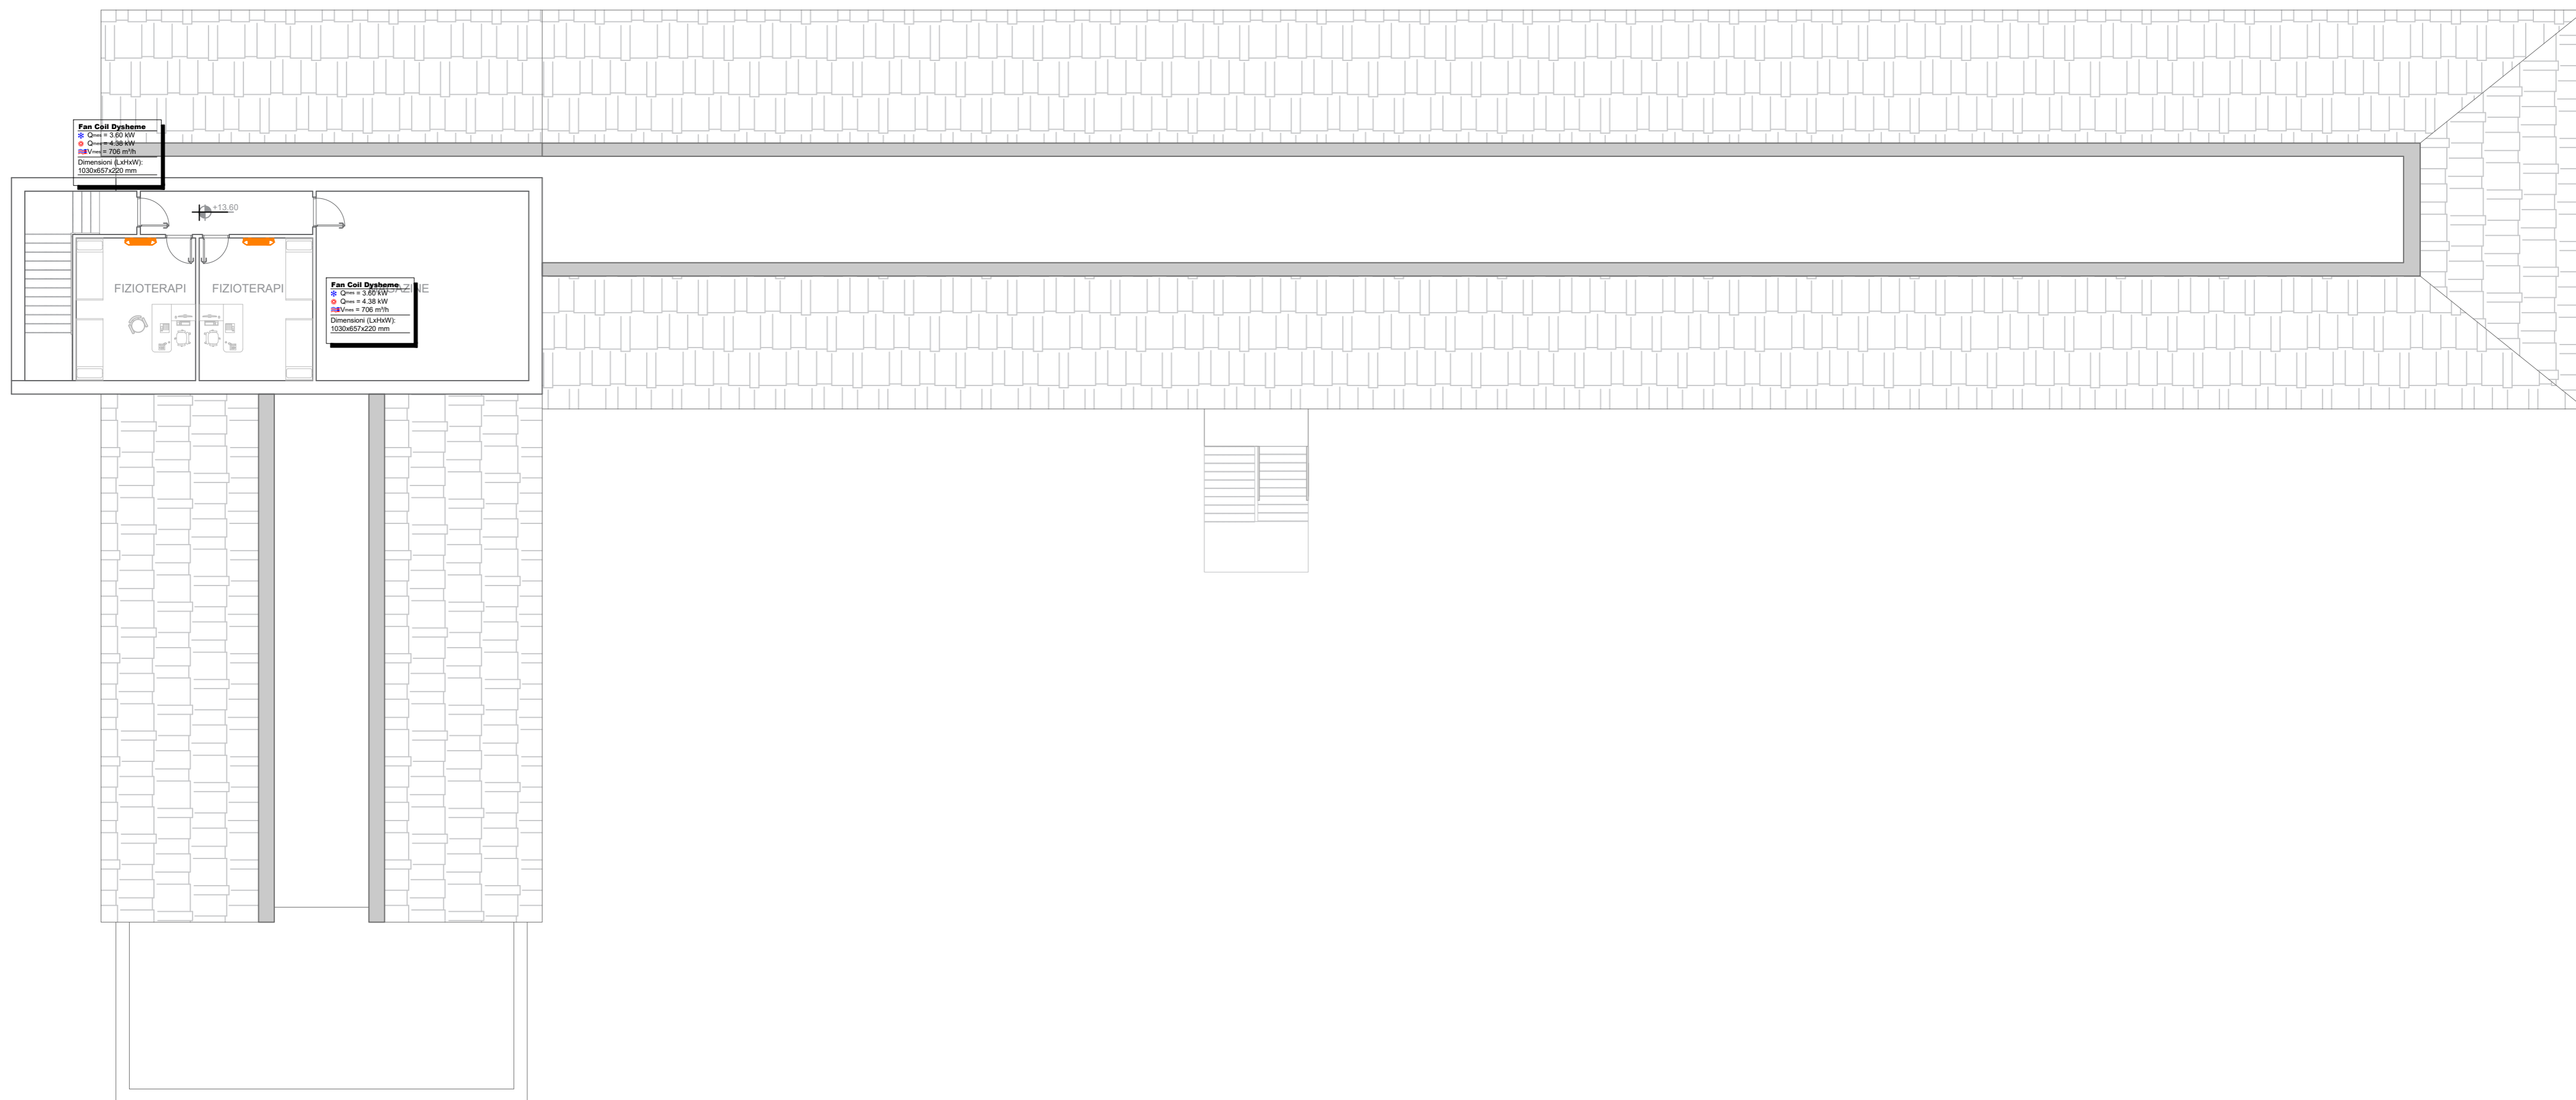

**Porositesi: Drejtoria Spitalit Rajonal Diber**  
OBJEKTI : HARTIM PROJEKTI ME OBJEKT RIKONSTRUKSIONI I SPITALIT RAJONAL DIBER "RRAHIM XHIKA"

Emertimi: Sistemi ngrohje-ftohje dhe ventilim  
"ARABEL - STUDIO" Sh.p.k  
 Adresa: Diber, Peshkopi, Lagjja Gjoke Doçi, Bulevardi Etez Isufi, Ndertesa Nr.05

"NET Group" sh.p.k  
 Adresa: Tirane Rruga "Demokracia", Ndertesa nr. 1


**Drejtues i projektit**  
Adm. Ana NISHKU  
Inxh. Liliana VLLAMASI

**Projektues**  
Inxh. Valter BEGAJ  
Ark. Rigert HYRA  
Hid. Luljeta KUCI  
Elek. Altin ALLKAJ  
Mek. Bujar MERAJ  
Top. Iv BEQARI

<b>SHKALLA</b>	<b>FLETA</b>
1 : 150	D.06
Tiranë 2022	Format A2

# PLANIMETRIA E KATI NENTOKE

## SH - 1:150

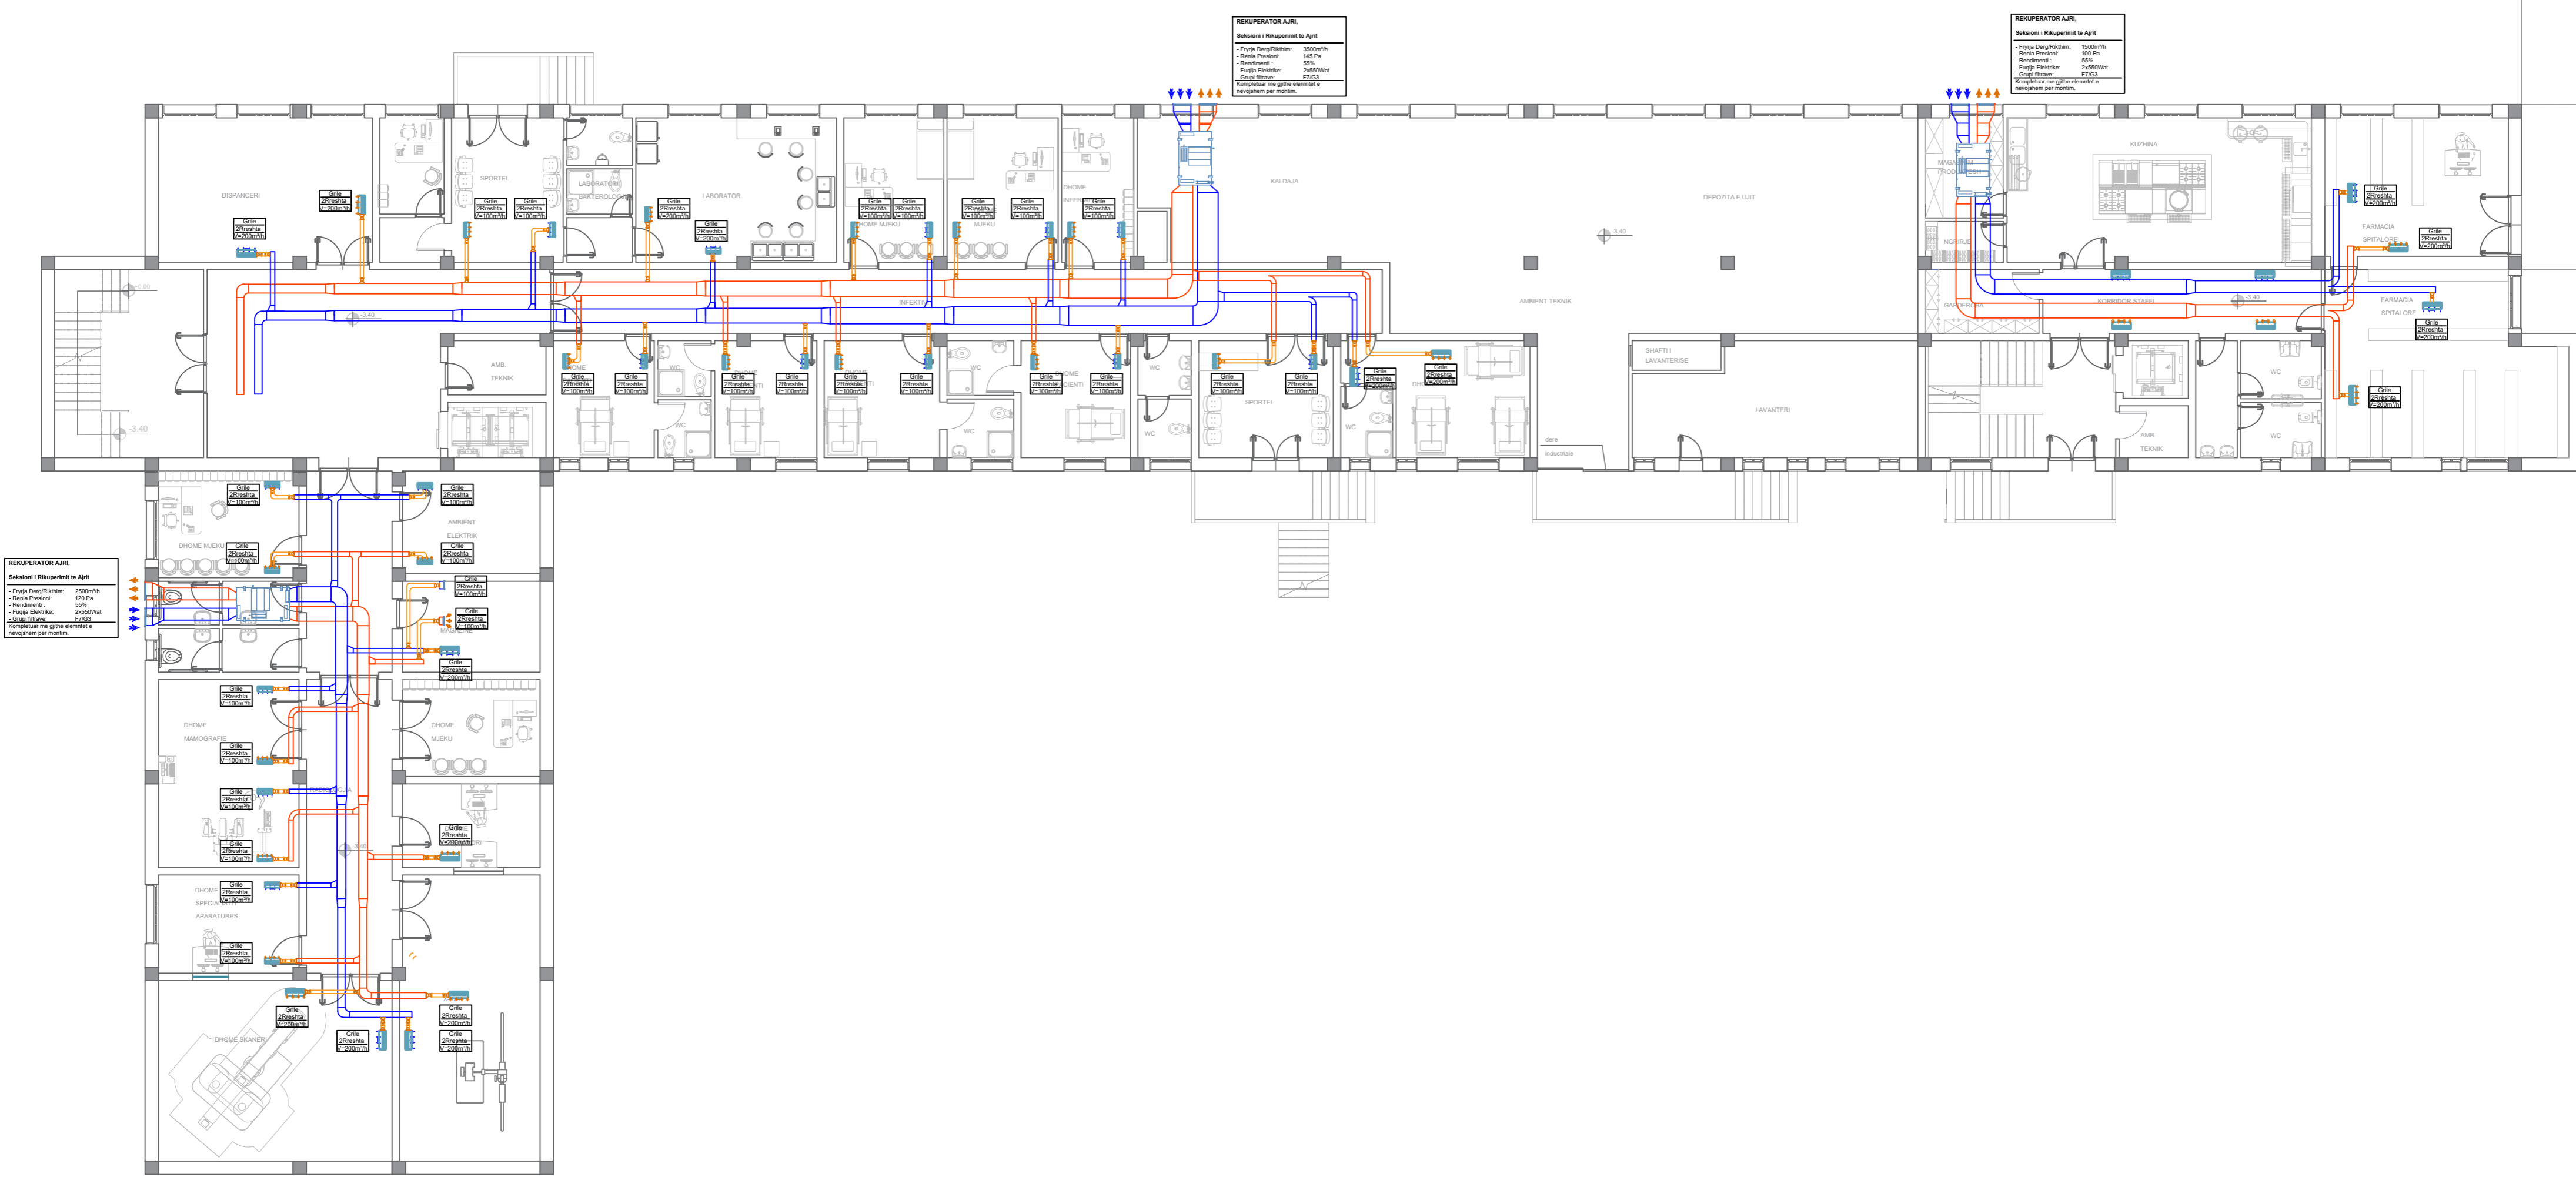

**Porositesi: Drejtoria Spitalit Rajonal Diber**

OBJEKTI : HARTIM PROJEKTI ME OBJEKT RIKONSTRUKSIONI I SPITALIT RAJONAL DIBER "RRAHIM XHIKA"

Emertimi: Sistemi ngrohje-ftohje dhe ventilim  
 "ARABEL - STUDIO" Sh.p.k  
 "NET Group" sh.p.k

Adresa:  
 Diber, Peshkopi,  
 Lagjia Gjoke Doçi,  
 Bulevardi Etez Isufi,  
 Ndertesa Nr.05

Adresa:  
 Tirane Rruga "Demokracia",  
 ndertesa nr. 1

**Drejtues i projektit**

Adm. Ana NISHKU  
 Inxh. Liliانا VLLAMASI

**Projektues**

Inxh. Valter BEGAJ  
 Ark. Rigert HYRA  
 Hid. Luljeta KUCI

Elek. Altin ALLKAJ  
 Mek. Bujar MERAJ  
 Top. Iv BEQARI


**SHKALLA**  
 1 : 150  
 Tiranë 2022

**FLETA**  
 D.07  
 Format A2



# PLANIMETRIA E KATIT PERDHE

## SH - 1:150

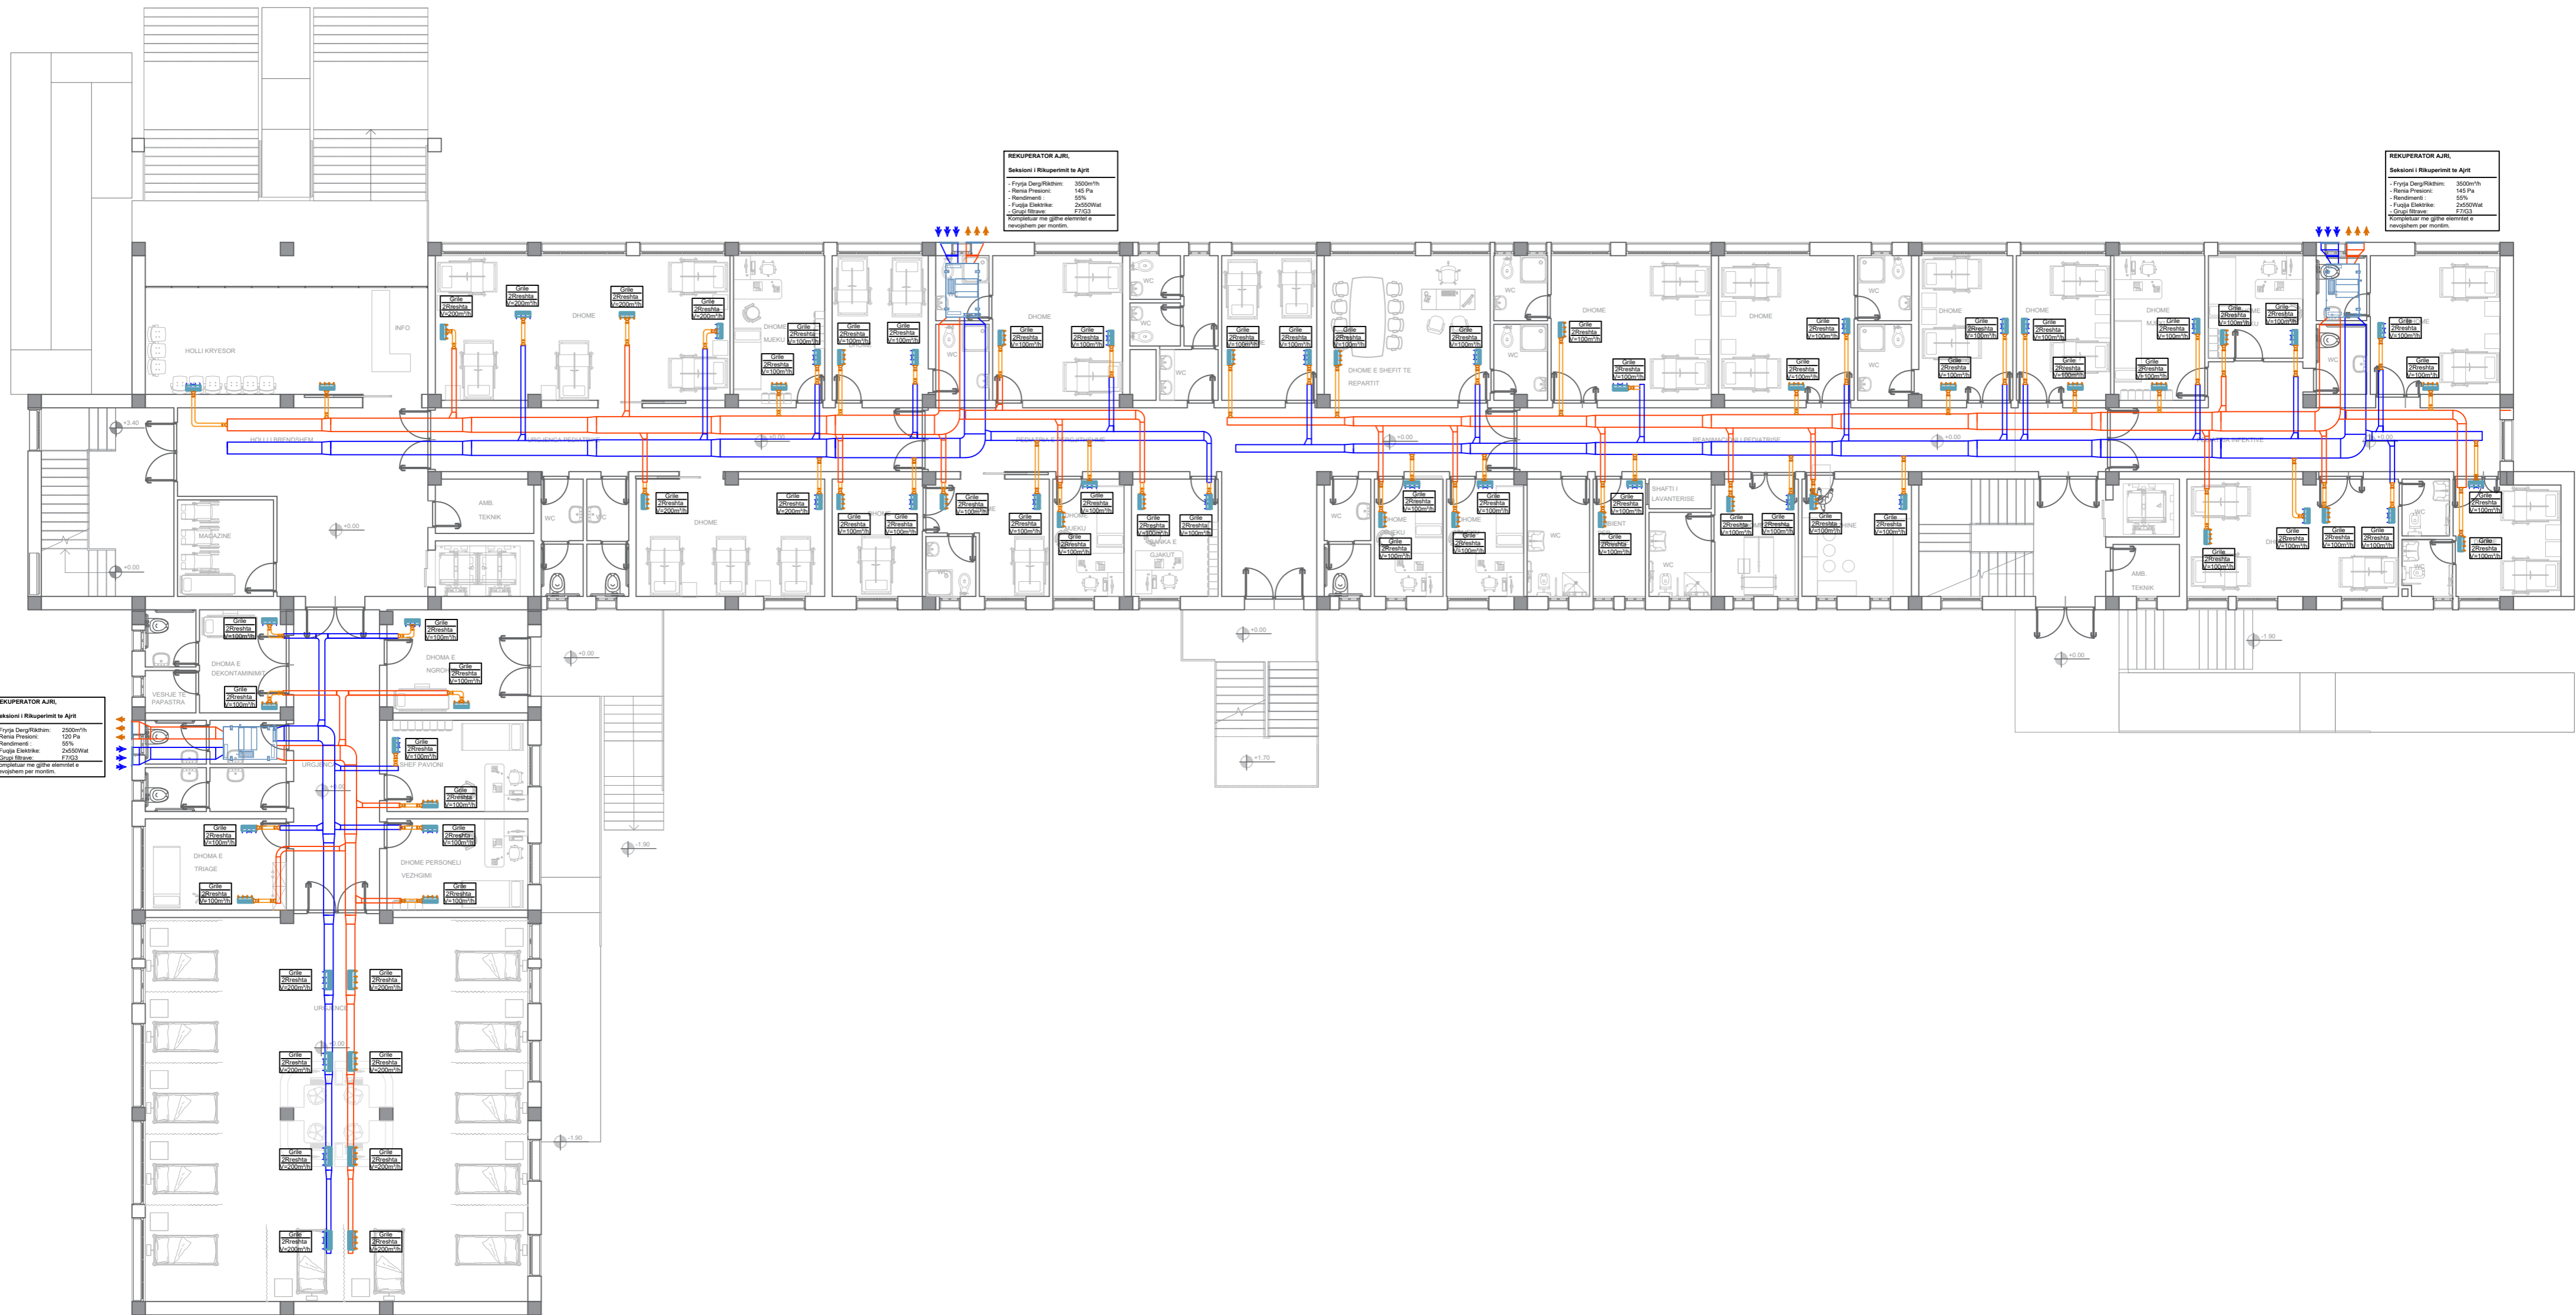



**Porositesi: Drejtoria Spitalit Rajonal Diber**

**OBJEKTI : HARTIM PROJEKTI ME OBJEKT RIKONSTRUKSIONI I SPITALIT RAJONAL DIBER "RRAHIM XHIKA"**

Emertimi: Sistemi ngrohje-ftohje dhe ventilim  
 "ARABEL - STUDIO" Sh.p.k  
 "NET Group" sh.p.k

Adresa:  
 Diber, Peshkopi,  
 Lagjia Gjoke Doçi,  
 Bulevardi Etez Isufi,  
 Ndertesa Nr.05

Adresa:  
 Tirane Rruga "Demokracia",  
 ndertesa nr. 1

**Drejtesues i projektit**

Adm. Ana NISHKU  
 Inxh. Liliانا VLLAMASI

**Projektues**


Inxh. Valter BEGAJ  
 Ark. Rigert HYRA  
 Hid. Luljeta KUCI

Elek. Altin ALLKAJ  
 Mek. Bujar MERAJ  
 Top. Iv BEQARI

<b>SHKALLA</b>	<b>FLETA</b>
1 : 150	D.08
Tiranë 2022	Format A2

# PLANIMETRIA E KATIT TE PARE

## SH - 1:150

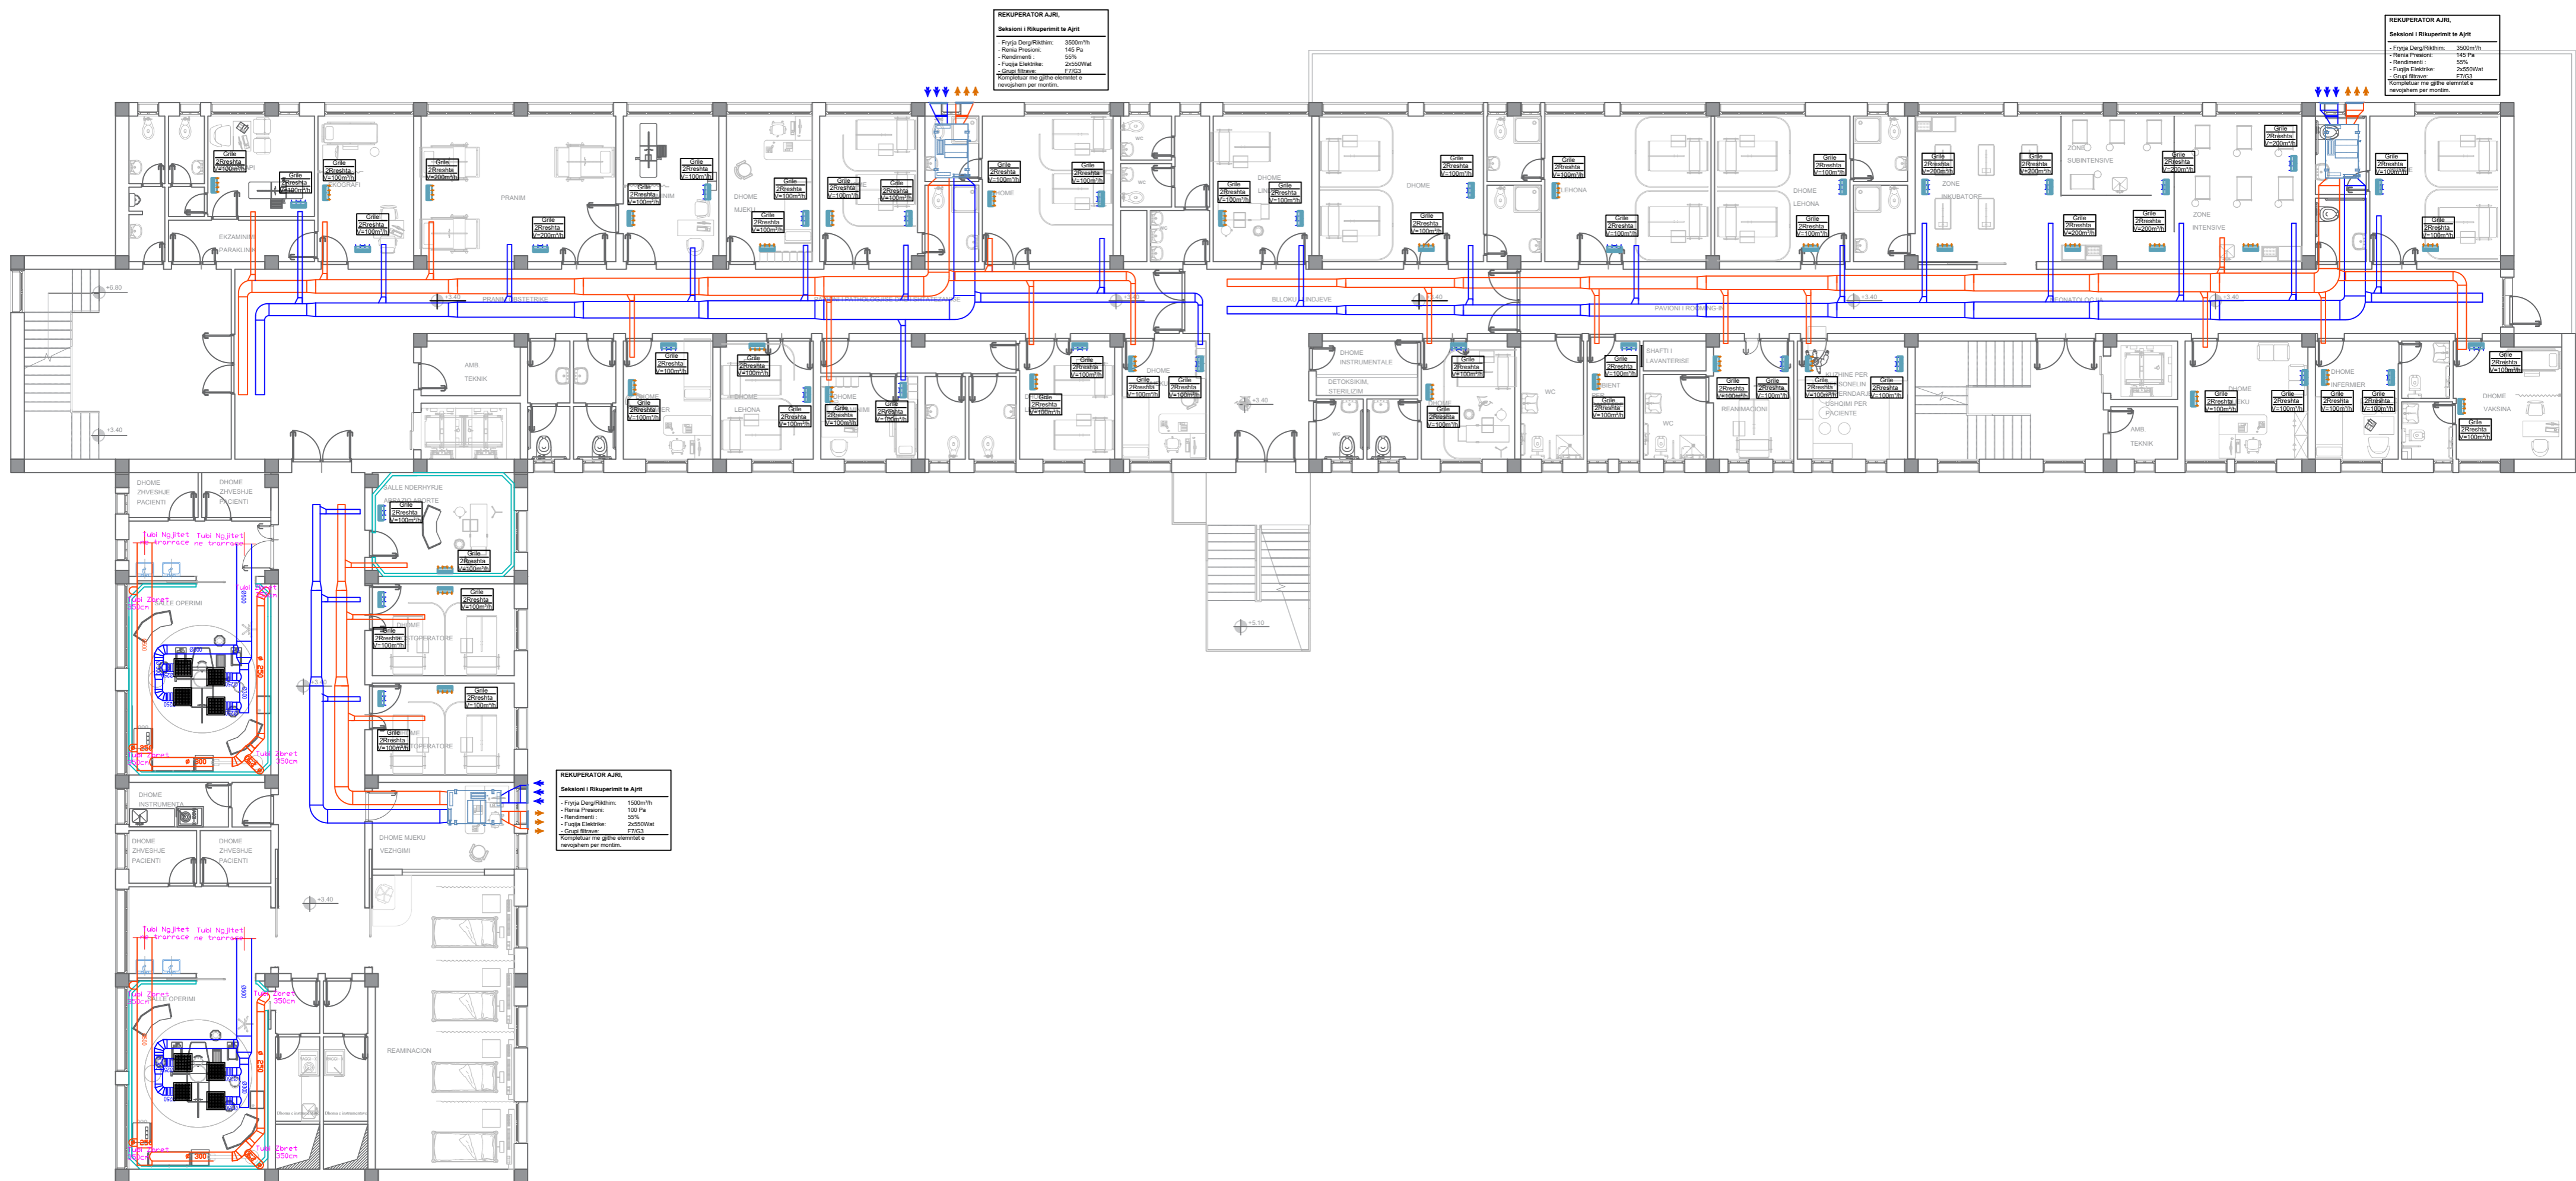

**Porositesi: Drejtoria Spitalit Rajonal Diber**

OBJEKTI : HARTIM PROJEKTI ME OBJEKT RIKONSTRUKSIONI I SPITALIT RAJONAL DIBER "RRAHIM XHIKA"

Emertimi: Sistemi ngrohje-ftohje dhe ventilim  
 "ARABEL - STUDIO" Sh.p.k  
 "NET Group" sh.p.k

Adresa:  
 Diber, Peshkopi,  
 Lagjja Gjoke Doçi,  
 Bulevardi Etez Isufi,  
 Ndertesa Nr.05

**Drejtesues i projektit**

Adm. Ana NISHKU  
 Inxh. Liliana VLLAMASI

**Projektues**

Inxh. Valter BEGAJ  
 Ark. Rigert HYRA  
 Hid. Luljeta KUCI


Elek. Altin ALLKAJ  
 Mek. Bujar MERAJ  
 Top. Iv BEQARI

**SHKALLA**  
 1 : 150  
 Tiranë 2022

**FLETA**  
 D.09  
 Format A2

# PLANIMETRIA E KATIT TE DYTE

## SH - 1:150

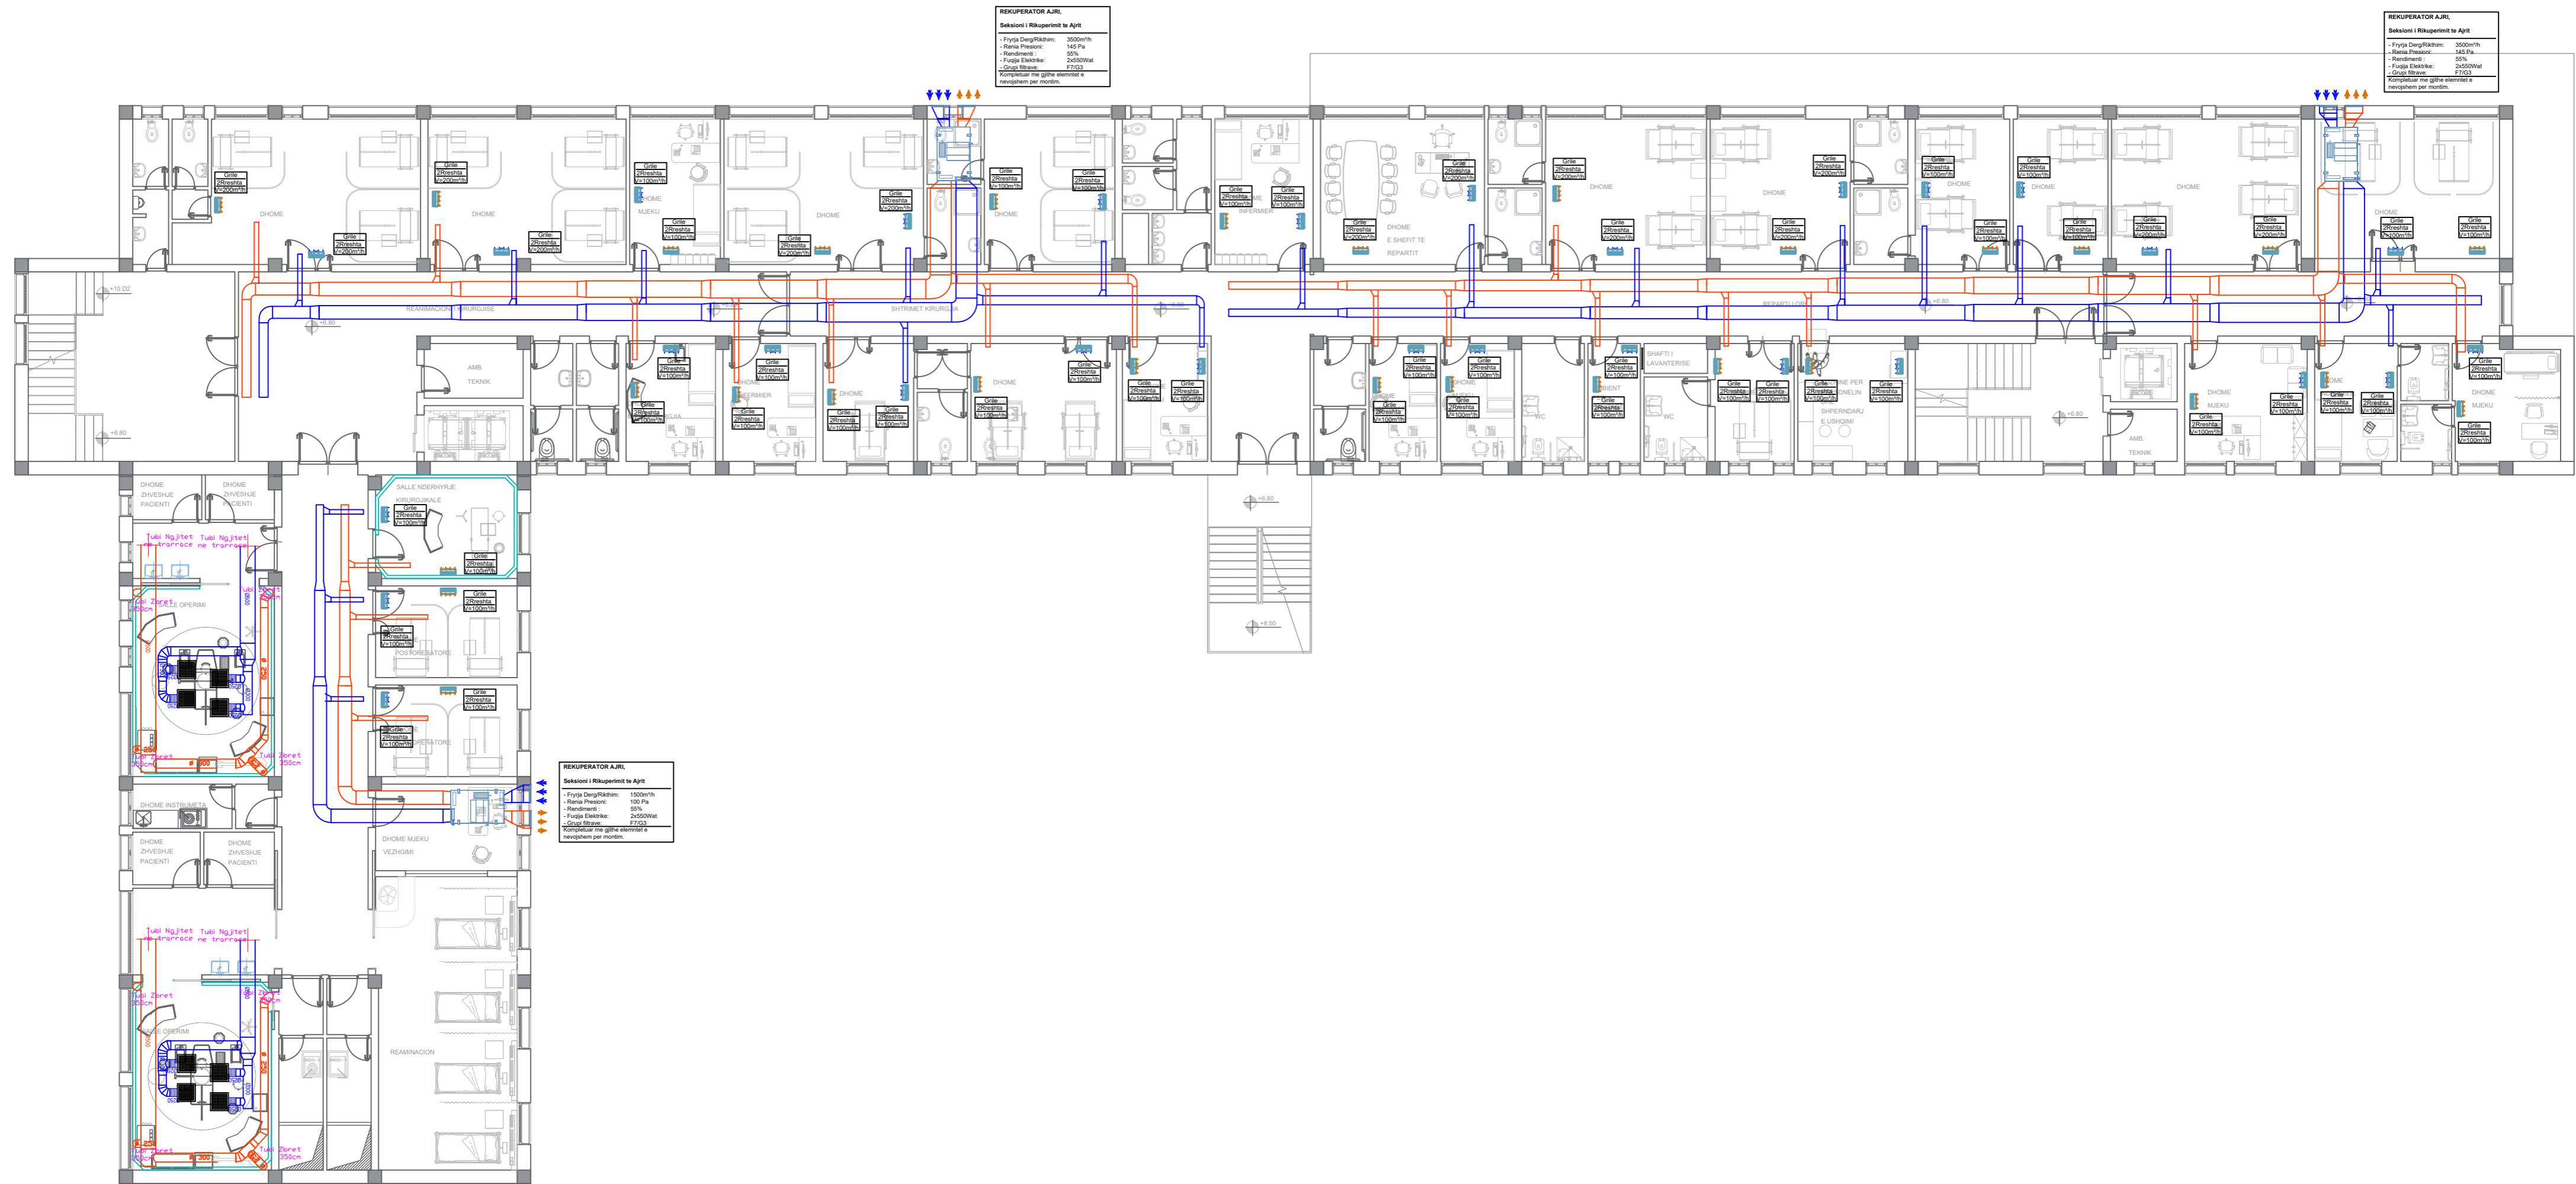

**Porositesi: Drejtoria Spitalit Rajonal Diber**

OBJEKTI : HARTIM PROJEKTI ME OBJEKT RIKONSTRUKSIONI I SPITALIT RAJONAL DIBER "RRAHIM XHIKA"

Emertimi: Sistemi ngrohje-ftohje dhe ventilim  
 "ARABEL - STUDIO" Sh.p.k  
 "NET Group" sh.p.k

Adresa:  
 Diber, Peshkopi,  
 Lagjia Gjoke Doçi,  
 Bulevardi Etez Isufi,  
 Ndertesa Nr.05

Adresa:  
 Tirane Rruga "Demokracia",  
 ndertesa nr. 1

**Drejtesues i projektit**

Adm. Ana NISHKU  
 Inxh. Liliانا VLLAMASI

**Projektues**


Inxh. Valter BEGAJ  
 Ark. Rigert HYRA  
 Hid. Luljeta KUCI

Elek. Altin ALLKAJ  
 Mek. Bujar MERAJ  
 Top. Iv BEQARI

<b>SHKALLA</b>	<b>FLETA</b>
1 : 150	D.10
Tiranë 2022	Format A2

# PLANIMETRIA E KATIT TE TRETE

## SH - 1:150

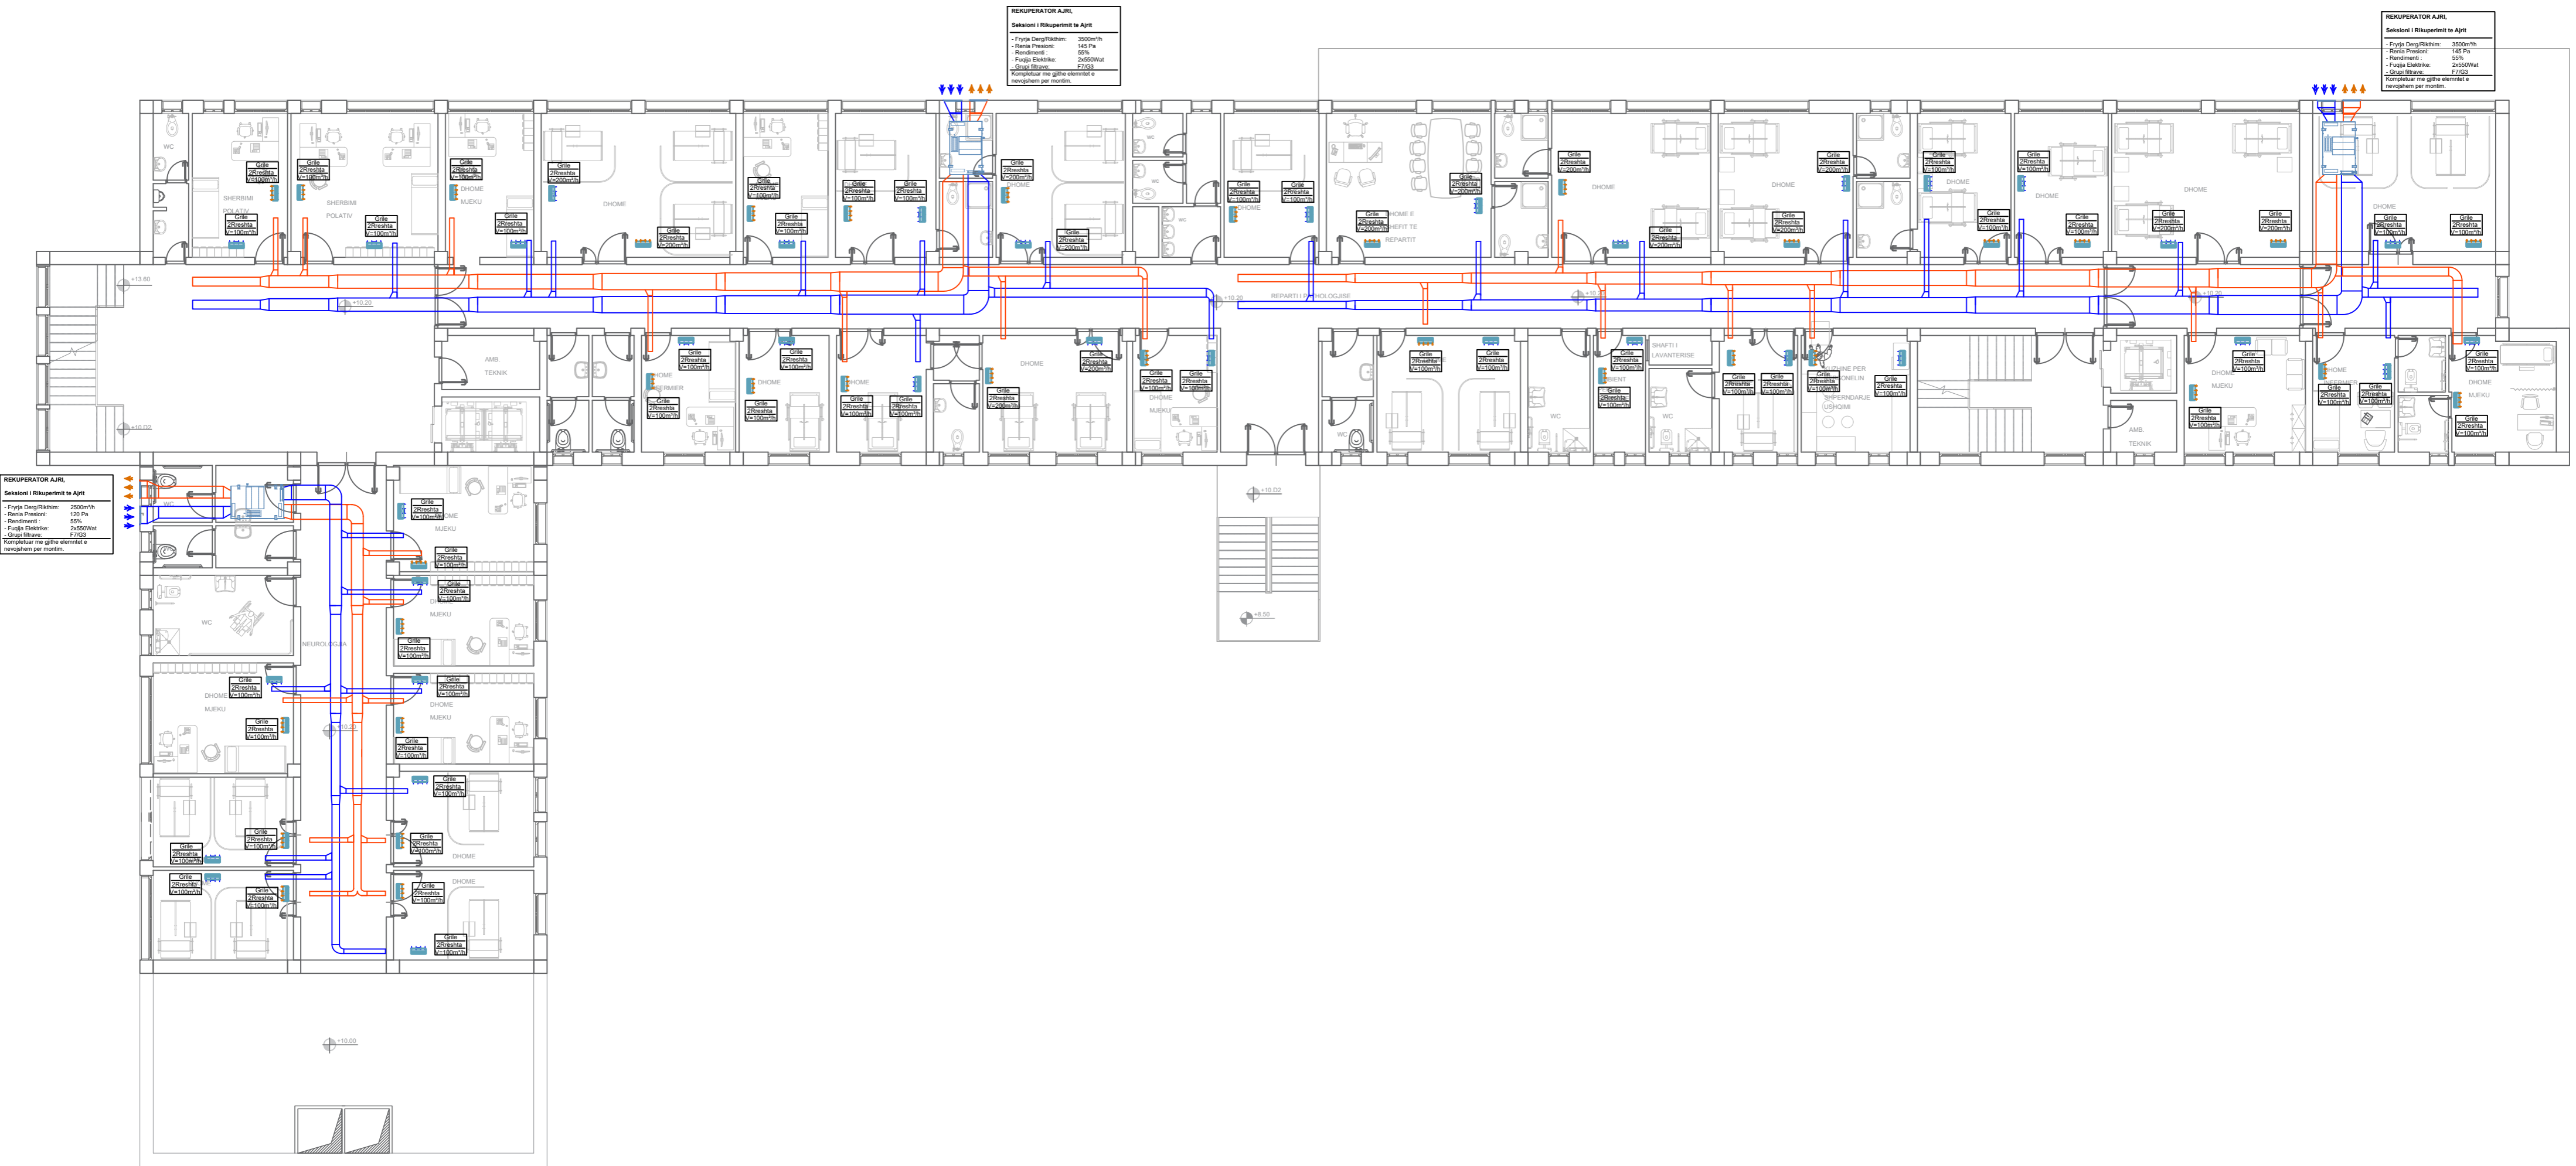

**Porositesi: Drejtoria Spitalit Rajonal Diber**

**OBJEKTI : HARTIM PROJEKTI ME OBJEKT RIKONSTRUKSIONI I SPITALIT RAJONAL DIBER "RRAHIM XHIKA"**

Emertimi: Sistemi ngrohje-ftohje dhe ventilim  
**"ARABEL - STUDIO" Sh.p.k**      **"NET Group" sh.p.k**



Adresa:  
 Diber, Peshkopi,  
 Lagjja Gjoke Doçi,  
 Bulevardi Etez Isufi,  
 Ndertesa Nr.05



Adresa:  
 Tirane Rruga "Demokracia",  
 ndertesa nr. 1

**Drejtesues i projektit**

Adm. Ana NISHKU  
 Inxh. Liliana VLLAMASI

**Projektues**

Inxh. Valter BEGAJ  
 Ark. Rigert HYRA  
 Hid. Luljeta KUCI  
 Elek. Altin ALLKAJ  
 Mek. Bujar MERAJ  
 Top. Iv BEQARI

**SHKALLA**

1 : 150

Tiranë 2022

**FLETA**

D.11

Format A2