



REPUBLIKA E SHQIPERISE  
DREJTORIA E SPITALIT RAJONAL DIBER

# PROJEKTI ELEKTRIK RRJETI I INTERNETIT

**OBJEKTI:**  
**"HARTIM PROJEKTI ME OBJEKT RIKONSTRUKSIONI I  
SPITALIT RAJONAL DIBER "RRAHIM XHIKA"**



Porositesi: Drejtoria Spitalit Rajonal Diber

OBJEKTI : HARTIM PROJEKTI ME OBJEKT RIKONSTRUKSIONI I  
SPITALIT RAJONAL DIBER "RRAHIM XHIKA"

Emertimi: Rrjeti i internetit  
"ARABEL - STUDIO" Sh.p.k



Adresa:  
Diber, Peshkopi,  
Lagjja Gjoke Doçi,  
Bulevardi Etez Isufi,  
Ndertesa Nr.05

"NET Group" sh.p.k



Adresa:  
Tirane Rruga "Demokracia",  
Ndertesa nr. 1

Drejtues i projektit

Adm. Ana NISHKU

Inxh. Liliانا VLLAMASI

Projektues

Inxh. Valter BEGAJ

Ark. Rigert HYRA

Hid. Luljeta KUCI

Elek. Altin ALLKAJ

Mek. Bujar MERAJ

Top. Iv BEQARI

SHKALLA

Tiranë 2022


FLETA

C.00

Format A2

# PLANIMETRIA E KATIT NENTOKE

## SH - 1:150

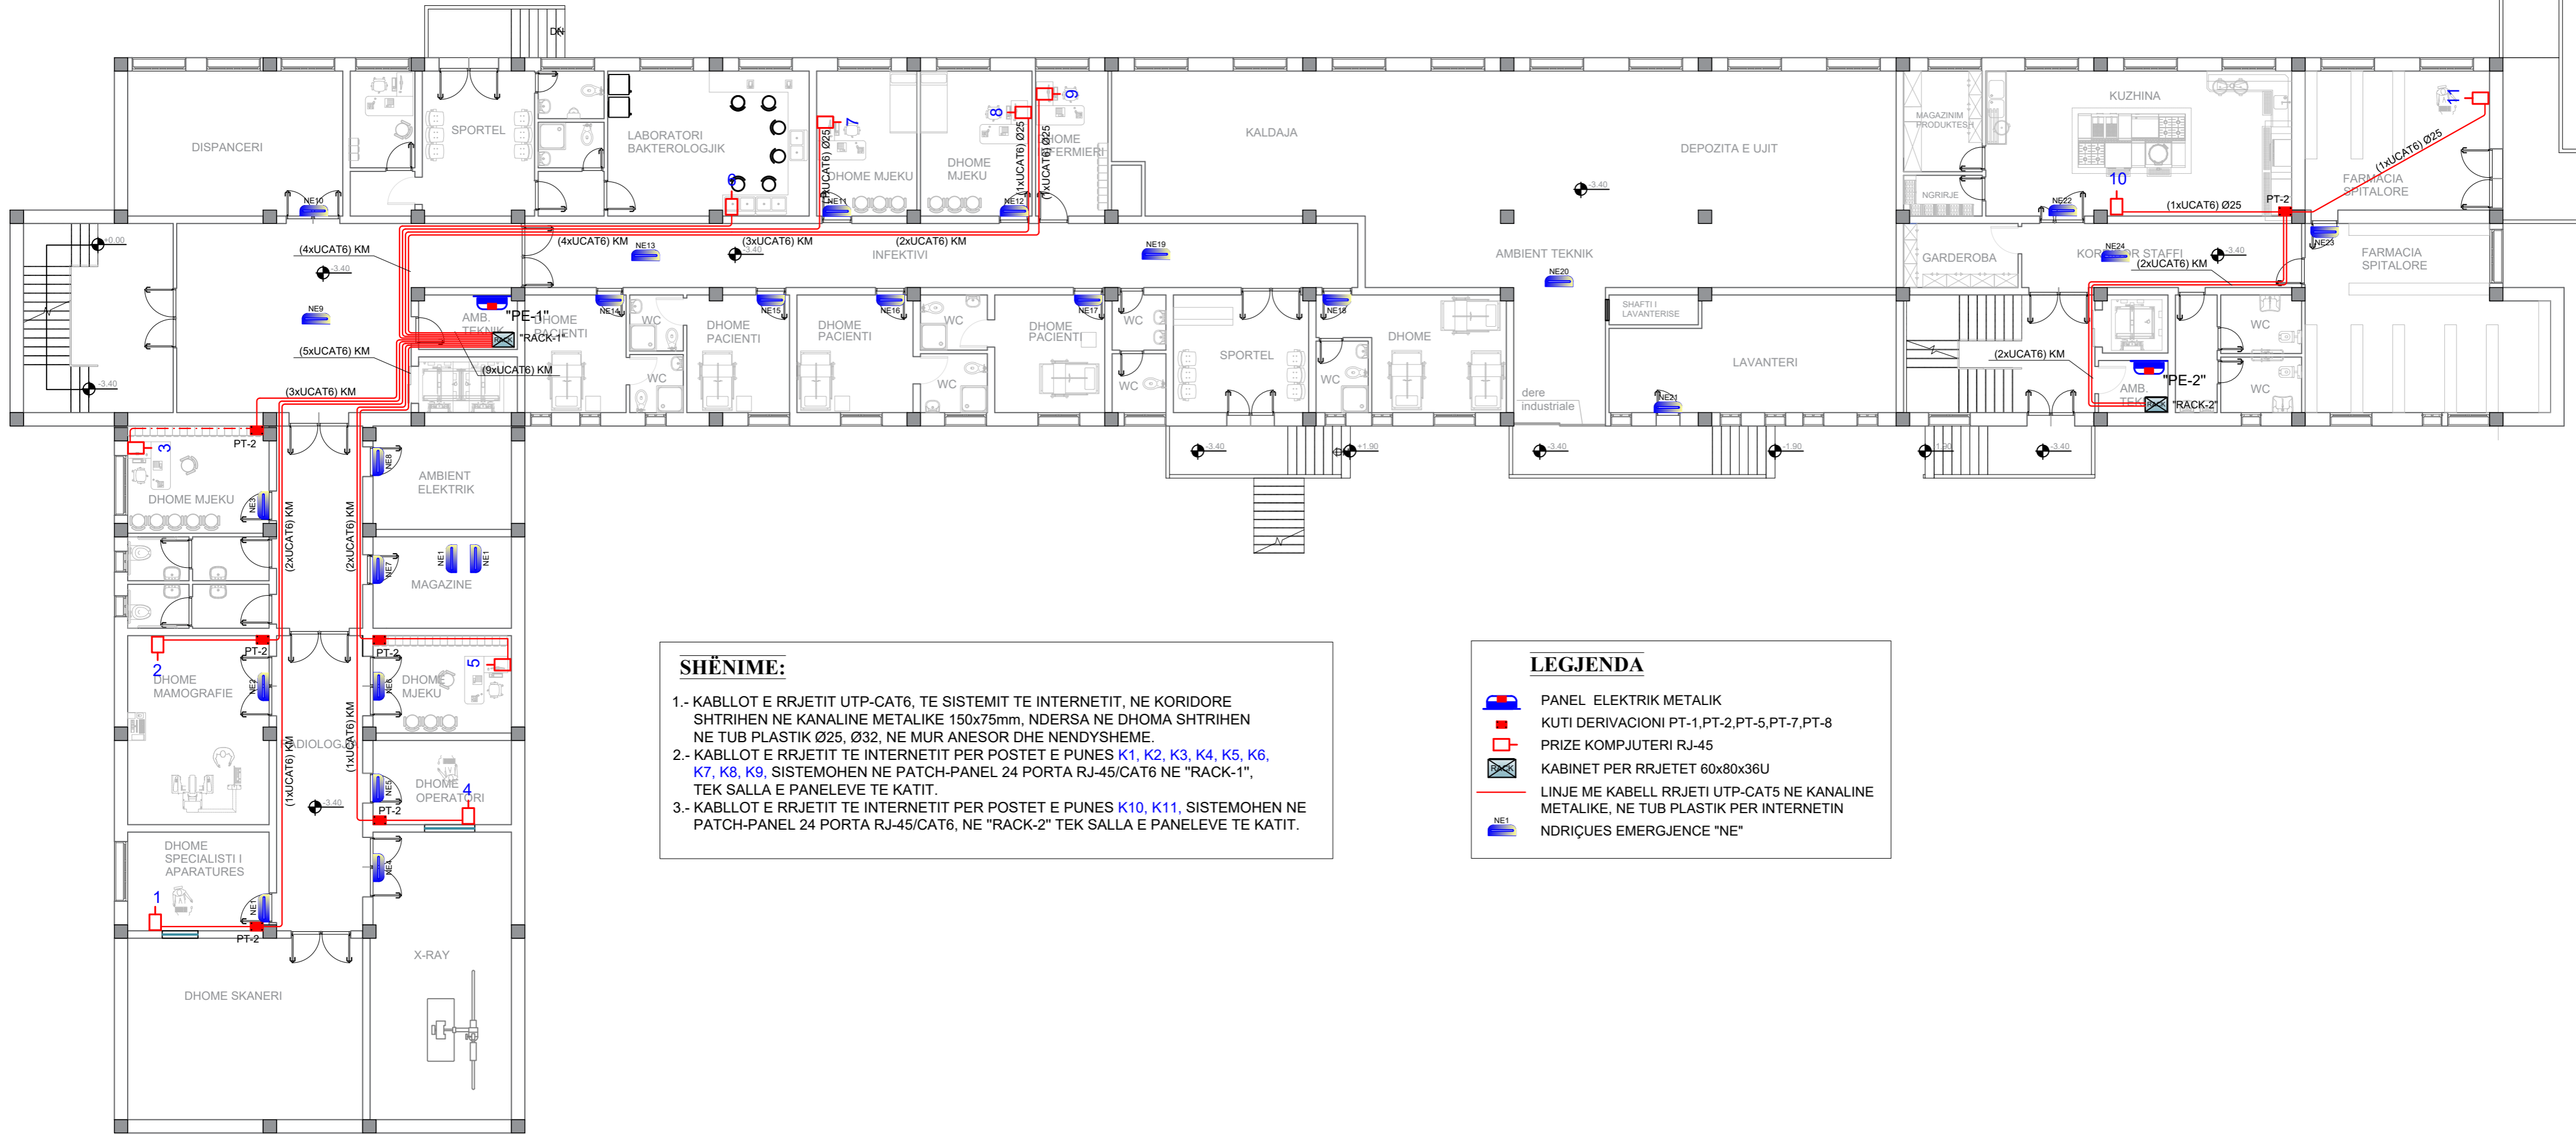

**SHËNIME:**

- KABLOET E RRJETIT UTP-CAT6, TE SISTEMIT TE INTERNETIT, NE KORIDORE SHTRIHEN NE KANALINE METALIKE 150x75mm, NDERSA NE DHOMA SHTRIHEN NE TUB PLASTIK Ø25, Ø32, NE MUR ANESOR DHE NENDYSHEME.
- KABLOET E RRJETIT TE INTERNETIT PER POSTET E PUNES K1, K2, K3, K4, K5, K6, K7, K8, K9, SISTEMOHEN NE PATCH-PANEL 24 PORTA RJ-45/CAT6 NE "RACK-1", TEK SALLA E PANELEVE TE KATIT.
- KABLOET E RRJETIT TE INTERNETIT PER POSTET E PUNES K10, K11, SISTEMOHEN NE PATCH-PANEL 24 PORTA RJ-45/CAT6, NE "RACK-2" TEK SALLA E PANELEVE TE KATIT.

**LEGJENDA**

- PANEL ELEKTRIK METALIK
- KUTI DERIVACIONI PT-1,PT-2,PT-5,PT-7,PT-8
- PRIZE KOMPJUTERI RJ-45
- KABINET PER RRJETET 60x80x36U
- LINJE ME KABELL RRJETI UTP-CAT5 NE KANALINE METALIKE, NE TUB PLASTIK PER INTERNETIN
- NDRIQËS EMERGJENCE "NE"

**Porositesi: Drejtoria Spitalit Rajonal Diber**

OBJEKTI : HARTIM PROJEKTI ME OBJEKT RIKONSTRUKSIONI I SPITALIT RAJONAL DIBER "RRAHIM XHIKA"

Emertimi: Rrjeti i internetit  
 "ARABEL - STUDIO" Sh.p.k

Adresa:  
 Diber, Peshkopi,  
 Lagjja Gjoke Doçi,  
 Bulevardi Etez Isufi,  
 Ndertesa Nr.05



"NET Group" sh.p.k

Adresa:  
 Tirane Rruga "Demokracia",  
 ndertesa nr.1



**Drejtues i projektit**

Adm. Ana NISHKU

Inxh. Liliana VLLAMASI

**Projektues**

Inxh. Valter BEGAJ

Ark. Rigert HYRA

Hid. Luljeta KUCI

Elek. Altin ALLKAJ

Mek. Bujar MERAJ

Top. Iv BEQARI

**SHKALLA**

1 : 150

Tiranë 2022


**FLETA**

C.01

Format A2

# PLANIMETRIA E KATIT PERDHE

## SH - 1:150

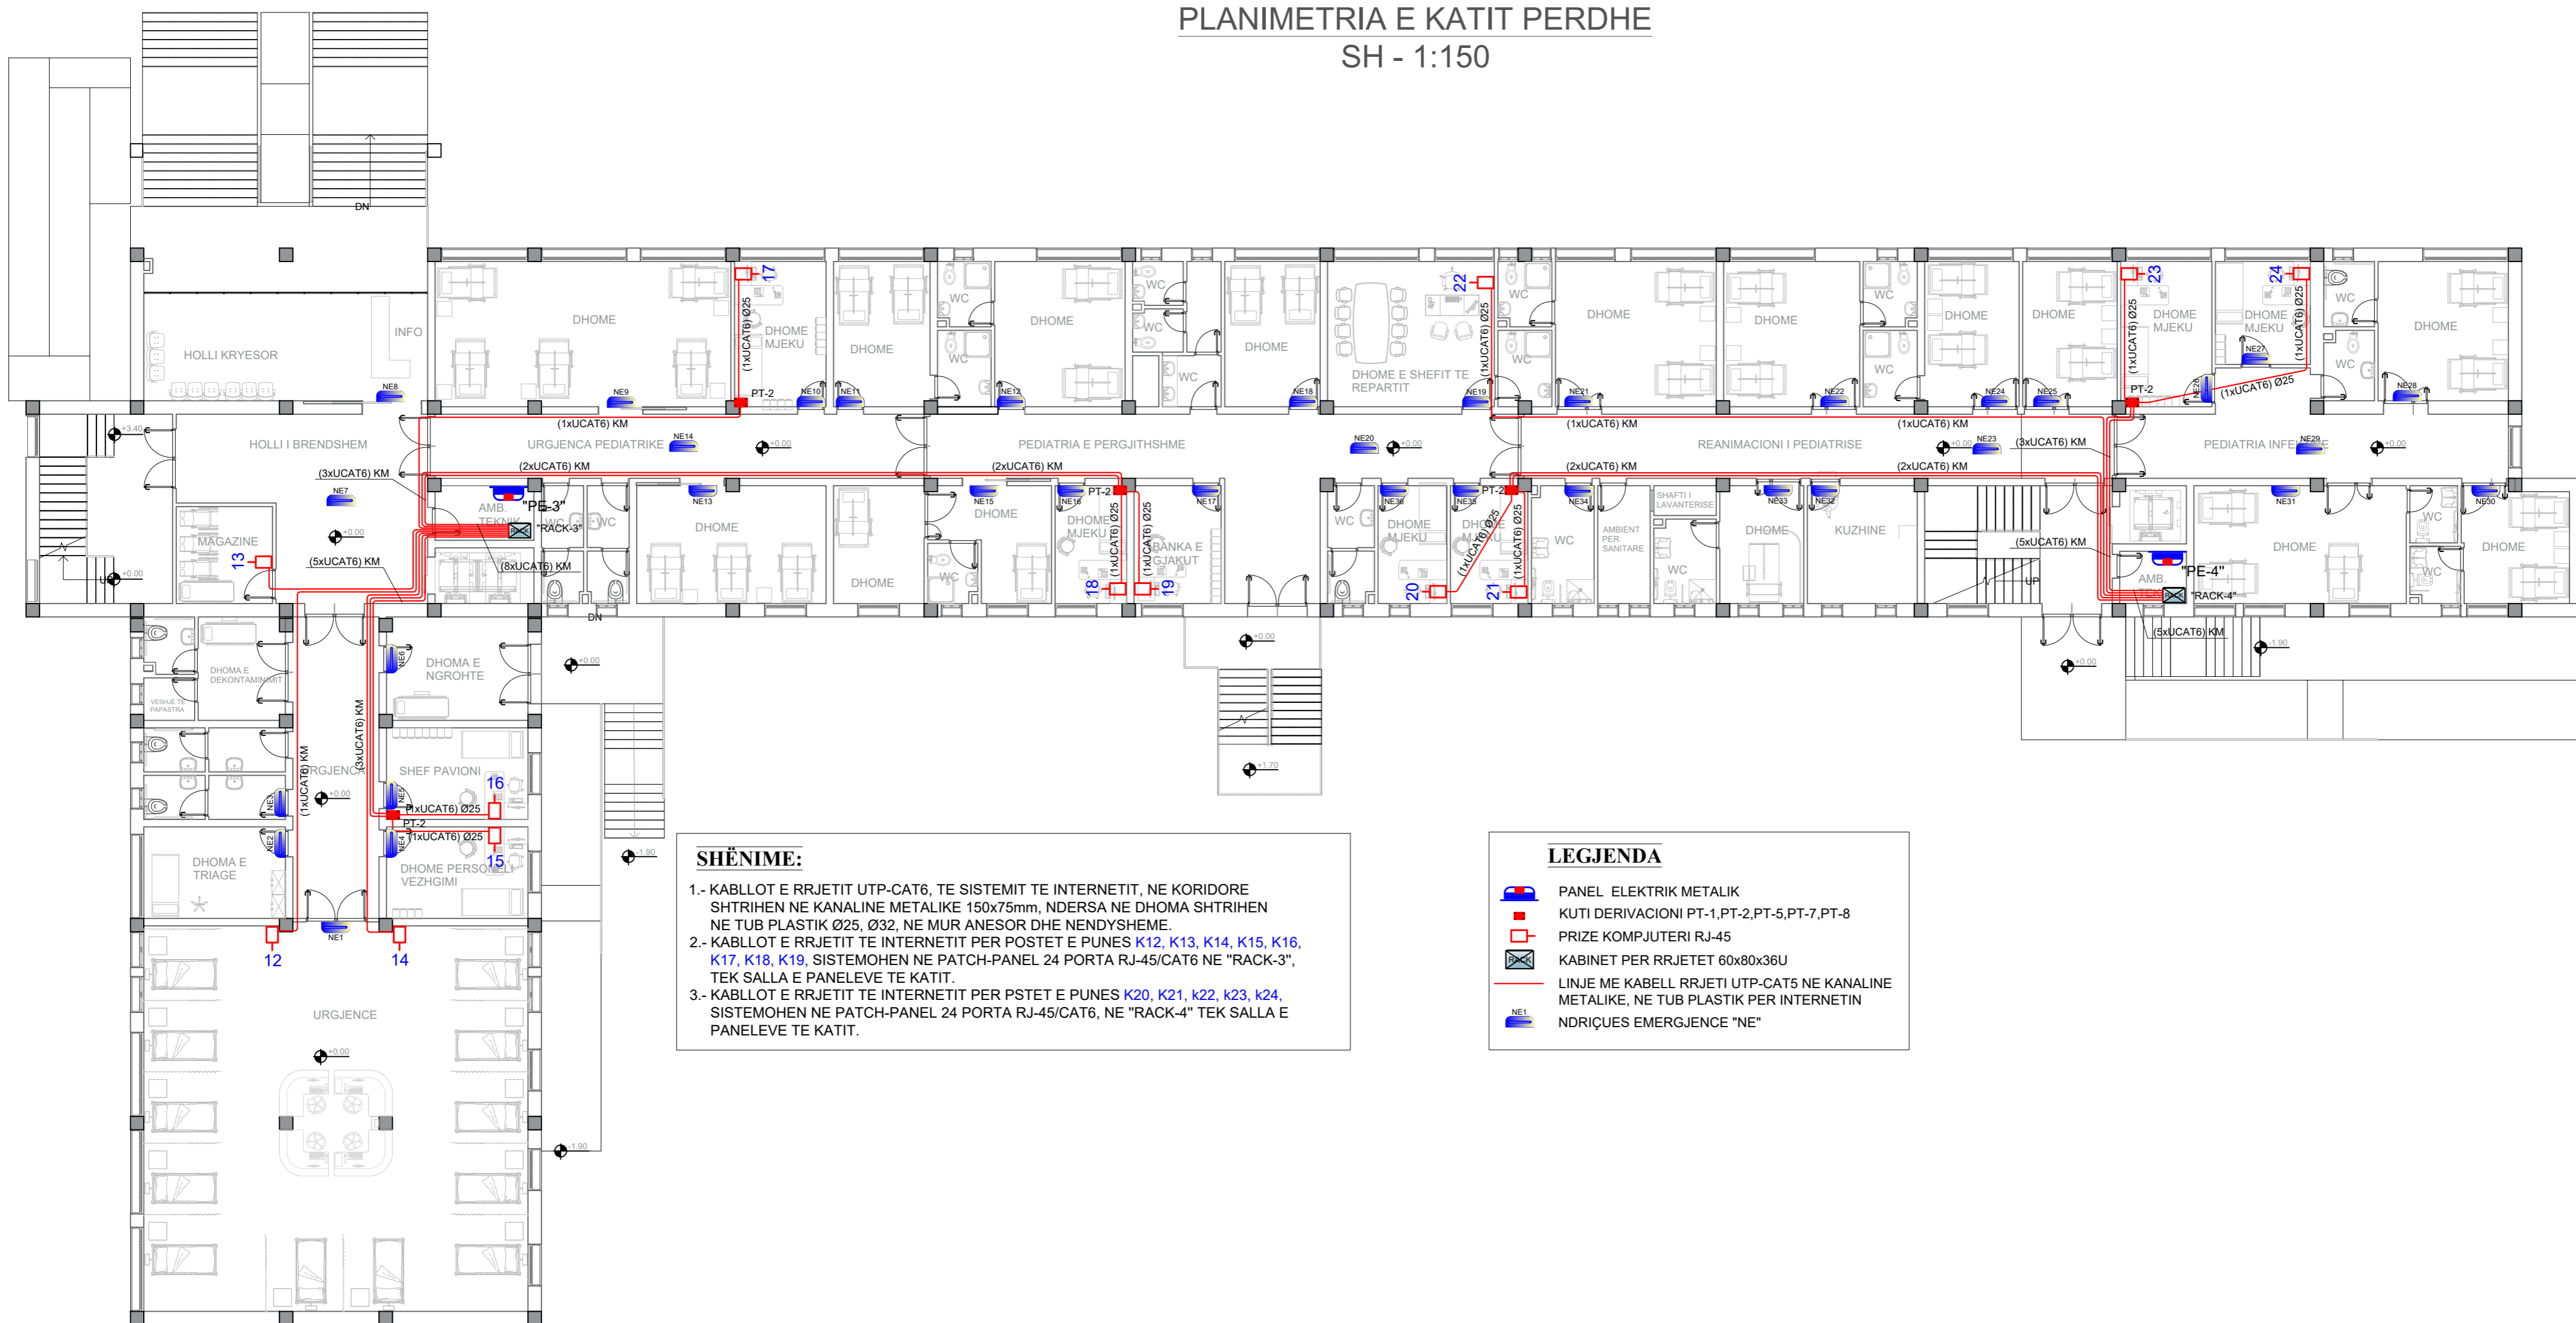

**SHËNIME:**

- 1.- KABLLOT E RRJETIT UTP-CAT6, TE SISTEMIT TE INTERNETIT, NE KORIDORE SHTRIHEN NE KANALINE METALIKE 150x75mm, NDERSA NE DHOMA SHTRIHEN NE TUB PLASTIK Ø25, Ø32, NE MUR ANESOR DHE NENDYSHEME.
- 2.- KABLLOT E RRJETIT TE INTERNETIT PER POSTET E PUNES **K12, K13, K14, K15, K16, K17, K18, K19**, SISTEMOHEN NE PATCH-PANEL 24 PORTA RJ-45/CAT6 NE "RACK-3", TEK SALLA E PANELEVE TE KATIT.
- 3.- KABLLOT E RRJETIT TE INTERNETIT PER PSTET E PUNES **K20, K21, K22, K23, K24**, SISTEMOHEN NE PATCH-PANEL 24 PORTA RJ-45/CAT6, NE "RACK-4" TEK SALLA E PANELEVE TE KATIT.

**LEGJENDA**

- PANEL ELEKTRIK METALIK
- KUTI DERIVACIONI PT-1,PT-2,PT-5,PT-7,PT-8
- PRIZE KOMPJUTERI RJ-45
- KABINET PER RRJETET 60x80x36U
- LINJE ME KABELL RRJETI UTP-CAT5 NE KANALINE METALIKE, NE TUB PLASTIK PER INTERNETIN
- NDRIÇUES EMERGJENCE "NE"

**Porositesi: Drejtoria Spitalit Rajonal Diber**

OBJEKTI : HARTIM PROJEKTI ME OBJEKT RIKONSTRUKSIONI I SPITALIT RAJONAL DIBER "RRAHIM XHIKA"

Emertimi: Rrjeti i internetit  
"ARABEL - STUDIO" Sh.p.k

Adresa:  
Diber, Peshkopi,  
Lagjja Gjoke Doçi,  
Bulevardi Etez Isufi,  
Ndertesa Nr.05

"NET Group" sh.p.k

Adresa:  
Tirane Rruga "Demokracia",  
ndertesa nr. 1

**Drejtues i projektit**

Adm. Ana NISHKU

Inxh. Liliana VLLAMASI

**Projektues**

Inxh. Valter BEGAJ

Ark. Rigert HYRA

Hid. Luljeta KUCI

Elek. Altin ALLKAJ


Mek. Bujar MERAJ

Top. Iv BEQARI

<b>SHKALLA</b>	<b>FLETA</b>
1 : 150	C.02
Tiranë 2022	Format A2

# PLANIMETRIA E KATIT TE PARE

## SH - 1:150

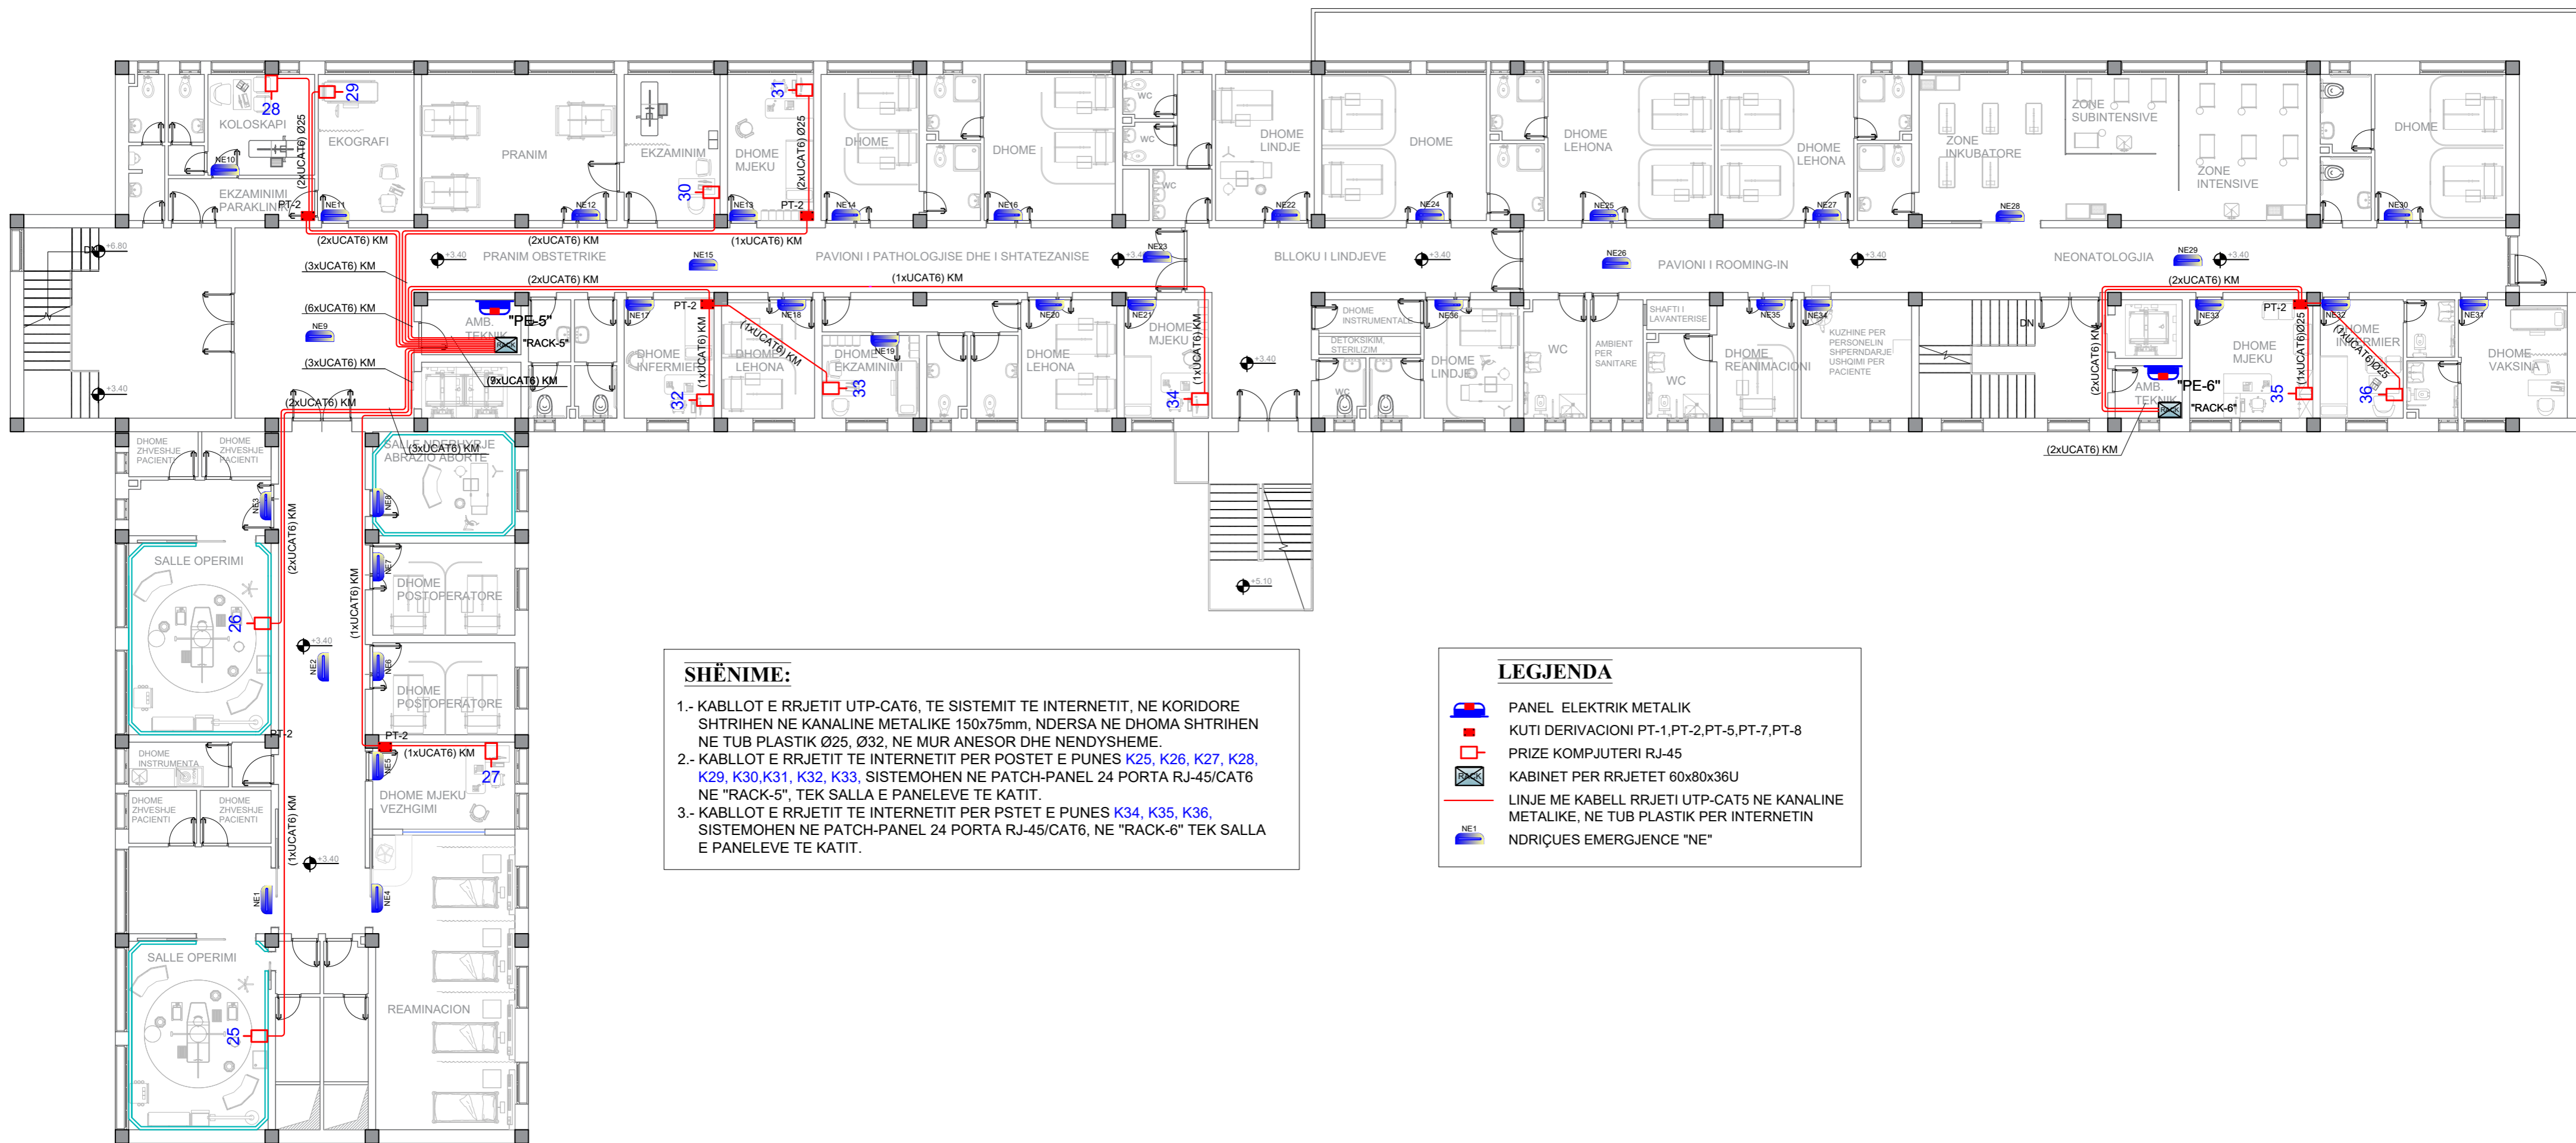

**SHËNIME:**

- KABLLOT E RRJETIT UTP-CAT6, TE SISTEMIT TE INTERNETIT, NE KORIDORE SHTRIHEN NE KANALINE METALIKE 150x75mm, NDERSA NE DHOMA SHTRIHEN NE TUB PLASTIK Ø25, Ø32, NE MUR ANESOR DHE NENDYSHEME.
- KABLLOT E RRJETIT TE INTERNETIT PER POSTET E PUNES K25, K26, K27, K28, K29, K30, K31, K32, K33, SISTEMOHEN NE PATCH-PANEL 24 PORTA RJ-45/CAT6 NE "RACK-5", TEK SALLA E PANELEVE TE KATIT.
- KABLLOT E RRJETIT TE INTERNETIT PER PSTET E PUNES K34, K35, K36, SISTEMOHEN NE PATCH-PANEL 24 PORTA RJ-45/CAT6, NE "RACK-6" TEK SALLA E PANELEVE TE KATIT.

**LEGJENDA**

- PANEL ELEKTRIK METALIK
- KUTI DERIVACIONI PT-1,PT-2,PT-5,PT-7,PT-8
- PRIZE KOMPJUTERI RJ-45
- KABINET PER RRJETET 60x80x36U
- LINJE ME KABELL RRJETI UTP-CAT5 NE KANALINE METALIKE, NE TUB PLASTIK PER INTERNETIN
- NDRIQUES EMERGJENCE "NE"

**Porositesi:** Drejtoria Spitalit Rajonal Diber  
**OBJEKTI :** HARTIM PROJEKTI ME OBJEKT RIKONSTRUKSIONI I SPITALIT RAJONAL DIBER "RRAHIM XHIKA"

**Emertimi:** Rrjeti i internetit  
 "ARABEL - STUDIO" Sh.p.k  
  
 Adresa:  
 Diber, Peshkopi,  
 Lagjia Gjoke Doçi,  
 Bulevardi Etez Isufi,  
 Ndertesa Nr.05

"NET Group" sh.p.k  
  
 Adresa:  
 Tirane Rruga "Demokracia",  
 ndertesa nr. 1


**Drejtesues i projektit**  
 Adm. Ana NISHKU  
 Inxh. Liliانا VLLAMASI

**Projektues**  
 Inxh. Valter BEGAJ  
 Ark. Rigert HYRA  
 Hid. Luljeta KUCI  
 Elek. Altin ALLKAJ  
 Mek. Bujar MERAJ  
 Top. Iv BEQARI

<b>SHKALLA</b>	<b>FLETA</b>
1 : 150	C.03
Tiranë 2022	Format A2

# PLANIMETRIA E KATIT TE DYTE

## SH - 1:150

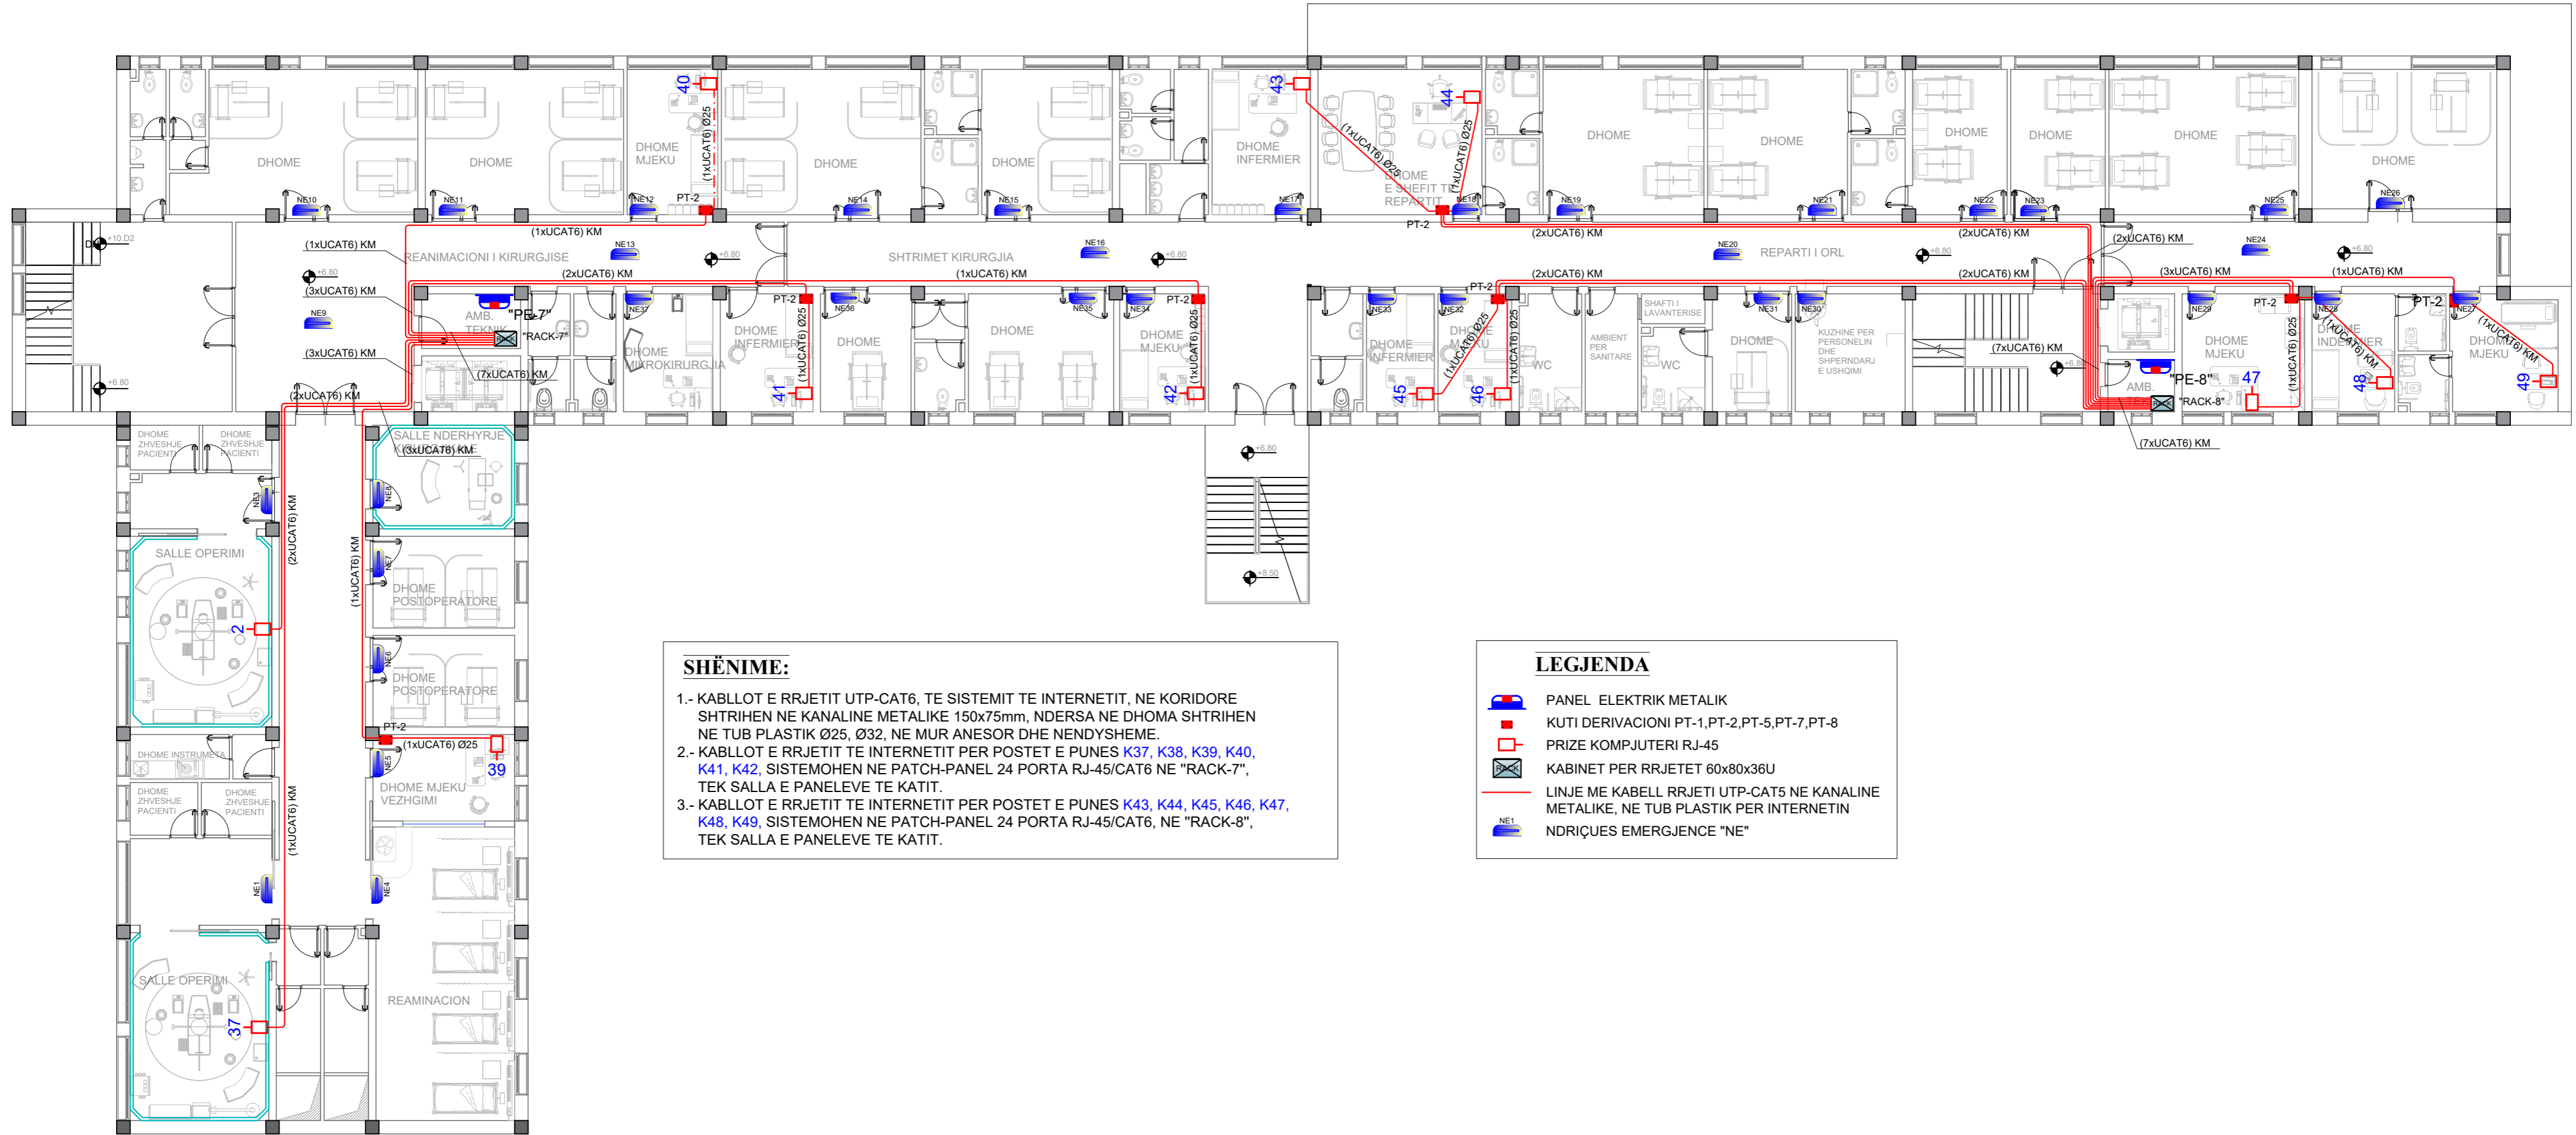

**SHËNIME:**

- KABLLLOT E RRJETIT UTP-CAT6, TE SISTEMIT TE INTERNETIT, NE KORIDORE SHTRIHEN NE KANALINE METALIKE 150x75mm, NDERSA NE DHOMA SHTRIHEN NE TUB PLASTIK Ø25, Ø32, NE MUR ANESOR DHE NENDYSHEME.
- KABLLLOT E RRJETIT TE INTERNETIT PER POSTET E PUNES K37, K38, K39, K40, K41, K42, SISTEMOHEN NE PATCH-PANEL 24 PORTA RJ-45/CAT6 NE "RACK-7", TEK SALLA E PANELEVE TE KATIT.
- KABLLLOT E RRJETIT TE INTERNETIT PER POSTET E PUNES K43, K44, K45, K46, K47, K48, K49, SISTEMOHEN NE PATCH-PANEL 24 PORTA RJ-45/CAT6, NE "RACK-8", TEK SALLA E PANELEVE TE KATIT.

**LEGJENDA**

- PANEL ELEKTRIK METALIK
- KUTI DERIVACIONI PT-1,PT-2,PT-5,PT-7,PT-8
- PRIZE KOMPJUTERI RJ-45
- KABINET PER RRJETET 60x80x36U
- LINJE ME KABELL RRJETI UTP-CAT5 NE KANALINE METALIKE, NE TUB PLASTIK PER INTERNETIN
- NDRIÇUES EMERGJENCE "NE"

**Porositesi: Drejtoria Spitalit Rajonal Diber**

OBJEKTI : HARTIM PROJEKTI ME OBJEKT RIKONSTRUKSIONI I SPITALIT RAJONAL DIBER "RRAHIM XHIKA"

Emertimi: Rrjeti i internetit  
"ARABEL - STUDIO" Sh.p.k

Adresa:  
Diber, Peshkopi,  
Lagjja Gjoke Doçi,  
Bulevardi Etez Isufi,  
Ndertesa Nr.05



"NET Group" sh.p.k

Adresa:  
Tirane Rruga "Demokracia",  
ndertesa nr. 1



**Drejtesues i projektit**

Adm. Ana NISHKU

Inxh. Liliانا VLLAMASI

**Projektues**

Inxh. Valter BEGAJ

Ark. Rigert HYRA

Hid. Luljeta KUCI

Elek. Altin ALLKAJ


Mek. Bujar MERAJ

Top. Iv BEQARI

<b>SHKALLA</b>	<b>FLETA</b>
1 : 150	C.04
Tiranë 2022	Format A2

# PLANIMETRIA E KATIT TE TRETE

## SH - 1:150

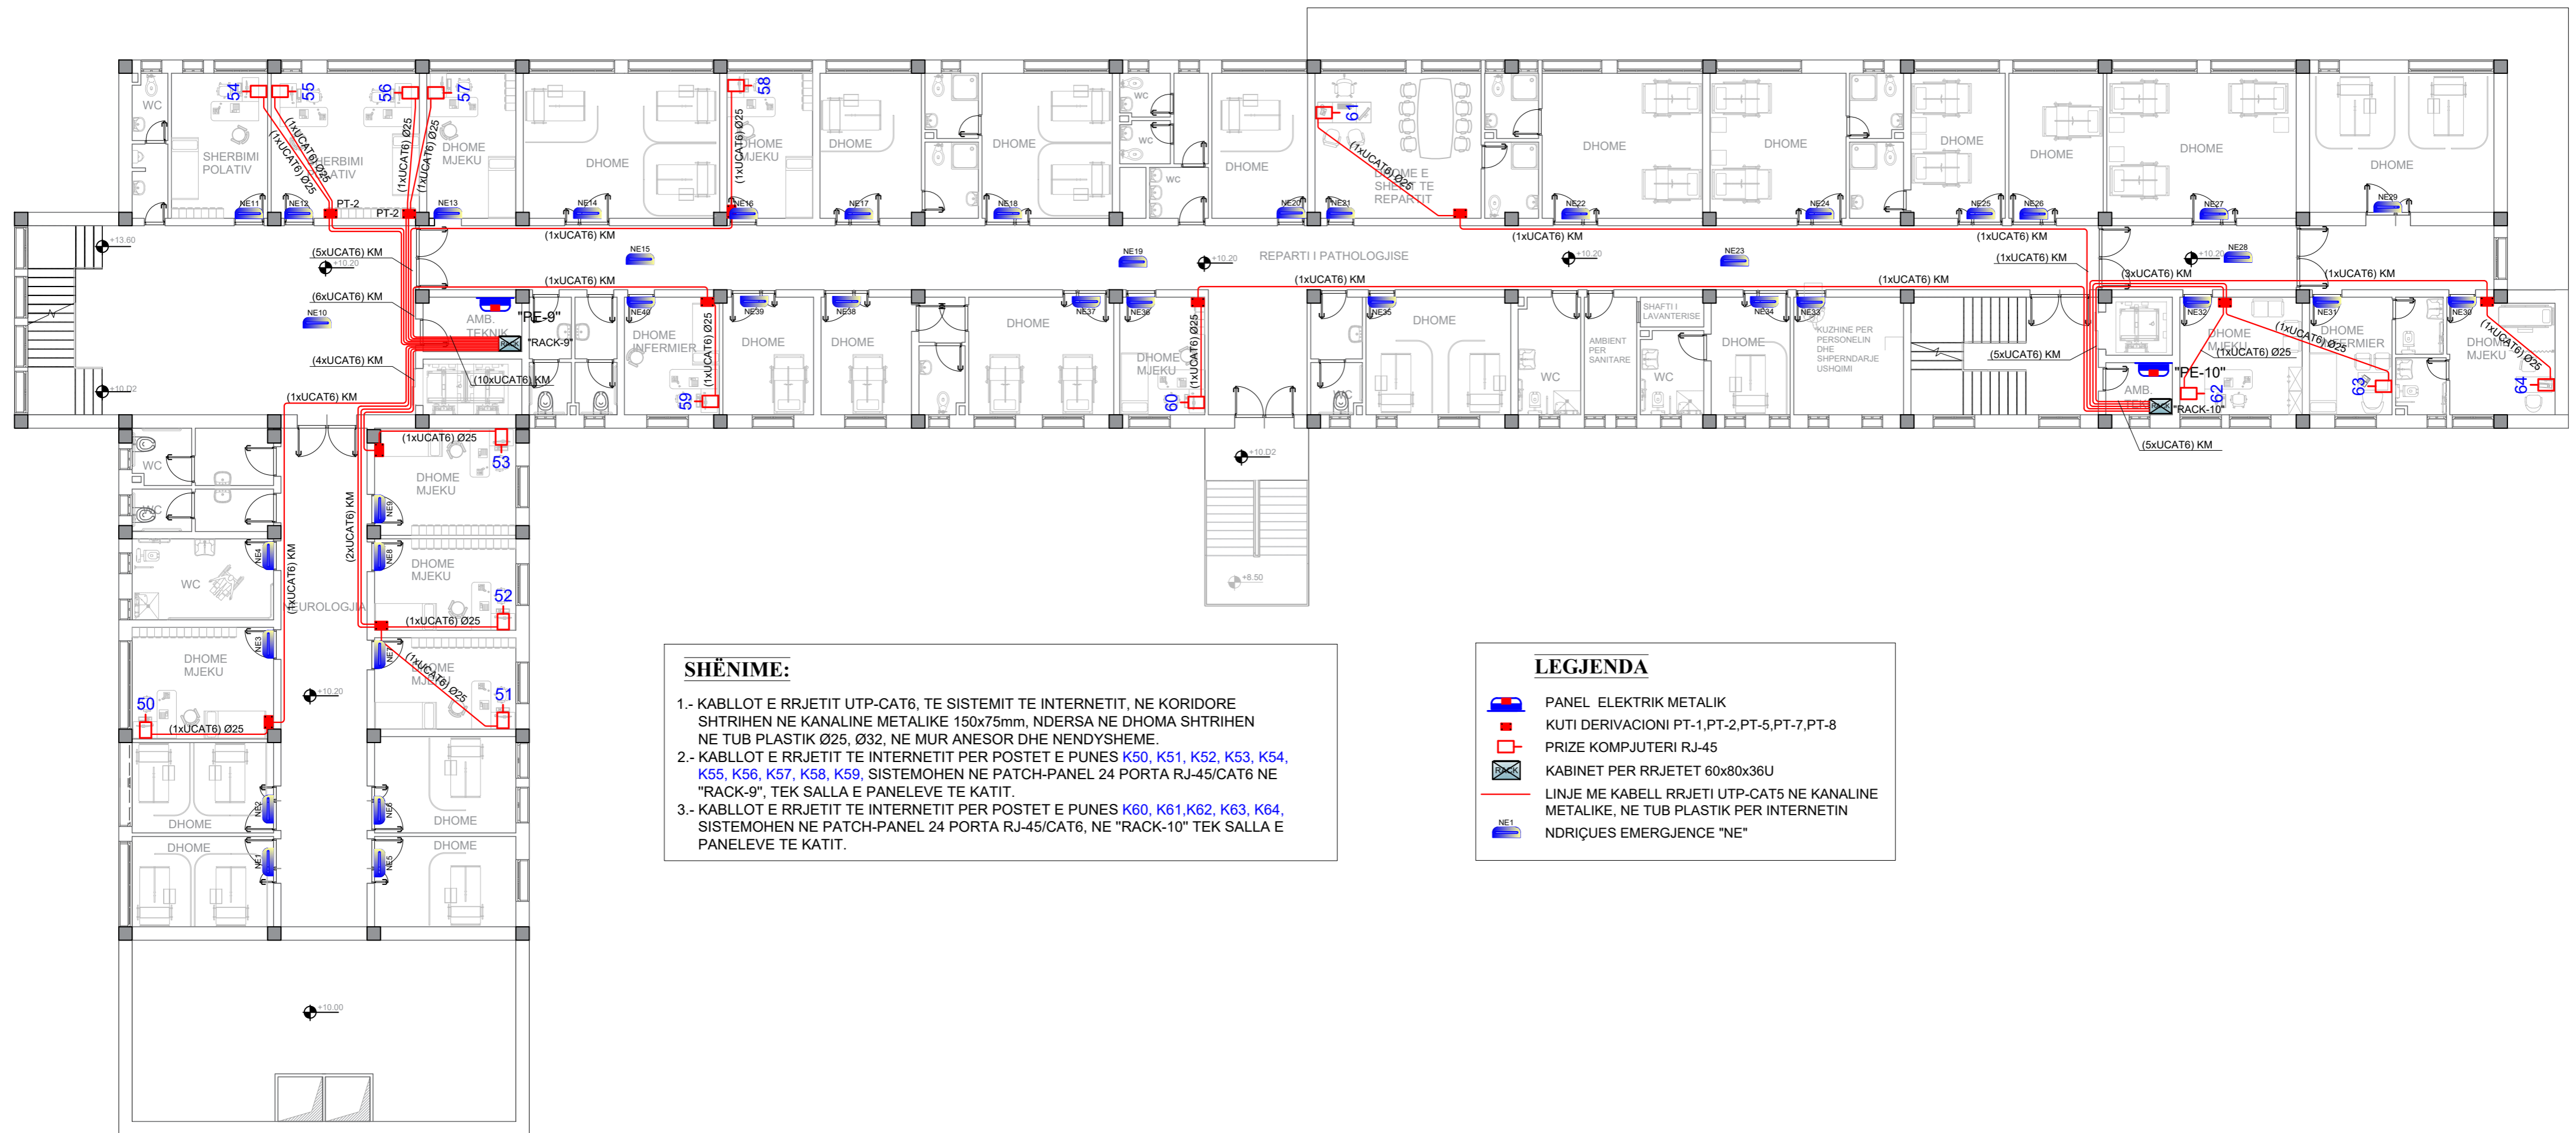

**SHËNIME:**

- 1.- KABLLOT E RRJETIT UTP-CAT6, TE SISTEMIT TE INTERNETIT, NE KORIDORE SHTRIHEN NE KANALINE METALIKE 150x75mm, NDERSA NE DHOMA SHTRIHEN NE TUB PLASTIK Ø25, Ø32, NE MUR ANESOR DHE NENDYSHEME.
- 2.- KABLLOT E RRJETIT TE INTERNETIT PER POSTET E PUNES K50, K51, K52, K53, K54, K55, K56, K57, K58, K59, SISTEMOHEN NE PATCH-PANEL 24 PORTA RJ-45/CAT6 NE "RACK-9", TEK SALLA E PANELEVE TE KATIT.
- 3.- KABLLOT E RRJETIT TE INTERNETIT PER POSTET E PUNES K60, K61, K62, K63, K64, SISTEMOHEN NE PATCH-PANEL 24 PORTA RJ-45/CAT6, NE "RACK-10" TEK SALLA E PANELEVE TE KATIT.

**LEGJENDA**

- PANEL ELEKTRIK METALIK
- KUTI DERIVACIONI PT-1,PT-2,PT-5,PT-7,PT-8
- PRIZE KOMPJUTERI RJ-45
- KABINET PER RRJETET 60x80x36U
- LINJE ME KABELL RRJETI UTP-CAT6 NE KANALINE METALIKE, NE TUB PLASTIK PER INTERNETIN
- NDRIÇUES EMERGJENCE "NE"

**Porositesi: Drejtoria Spitalit Rajonal Diber**

OBJEKTI : HARTIM PROJEKTI ME OBJEKT RIKONSTRUKSIONI I SPITALIT RAJONAL DIBER "RRAHIM XHIKA"

Emertimi: Rrjeti i internetit  
"ARABEL - STUDIO" Sh.p.k

Adresa:  
Diber, Peshkopi,  
Lagjia Gjoke Doçi,  
Bulevardi Etez Isufi,  
Ndertesa Nr.05



"NET Group" sh.p.k

Adresa:  
Tirane Rruga "Demokracia",  
ndertesa nr. 1



**Drejtesues i projektit**

Adm. Ana NISHKU

Inxh. Liliانا VLLAMASI

**Projektues**

Inxh. Valter BEGAJ

Ark. Rigert HYRA

Hid. Luljeta KUCI


Elek. Altin ALLKAJ

Mek. Bujar MERAJ

Top. Iv BEQARI

<b>SHKALLA</b>	<b>FLETA</b>
1 : 150	C.05
Tiranë 2022	Format A2



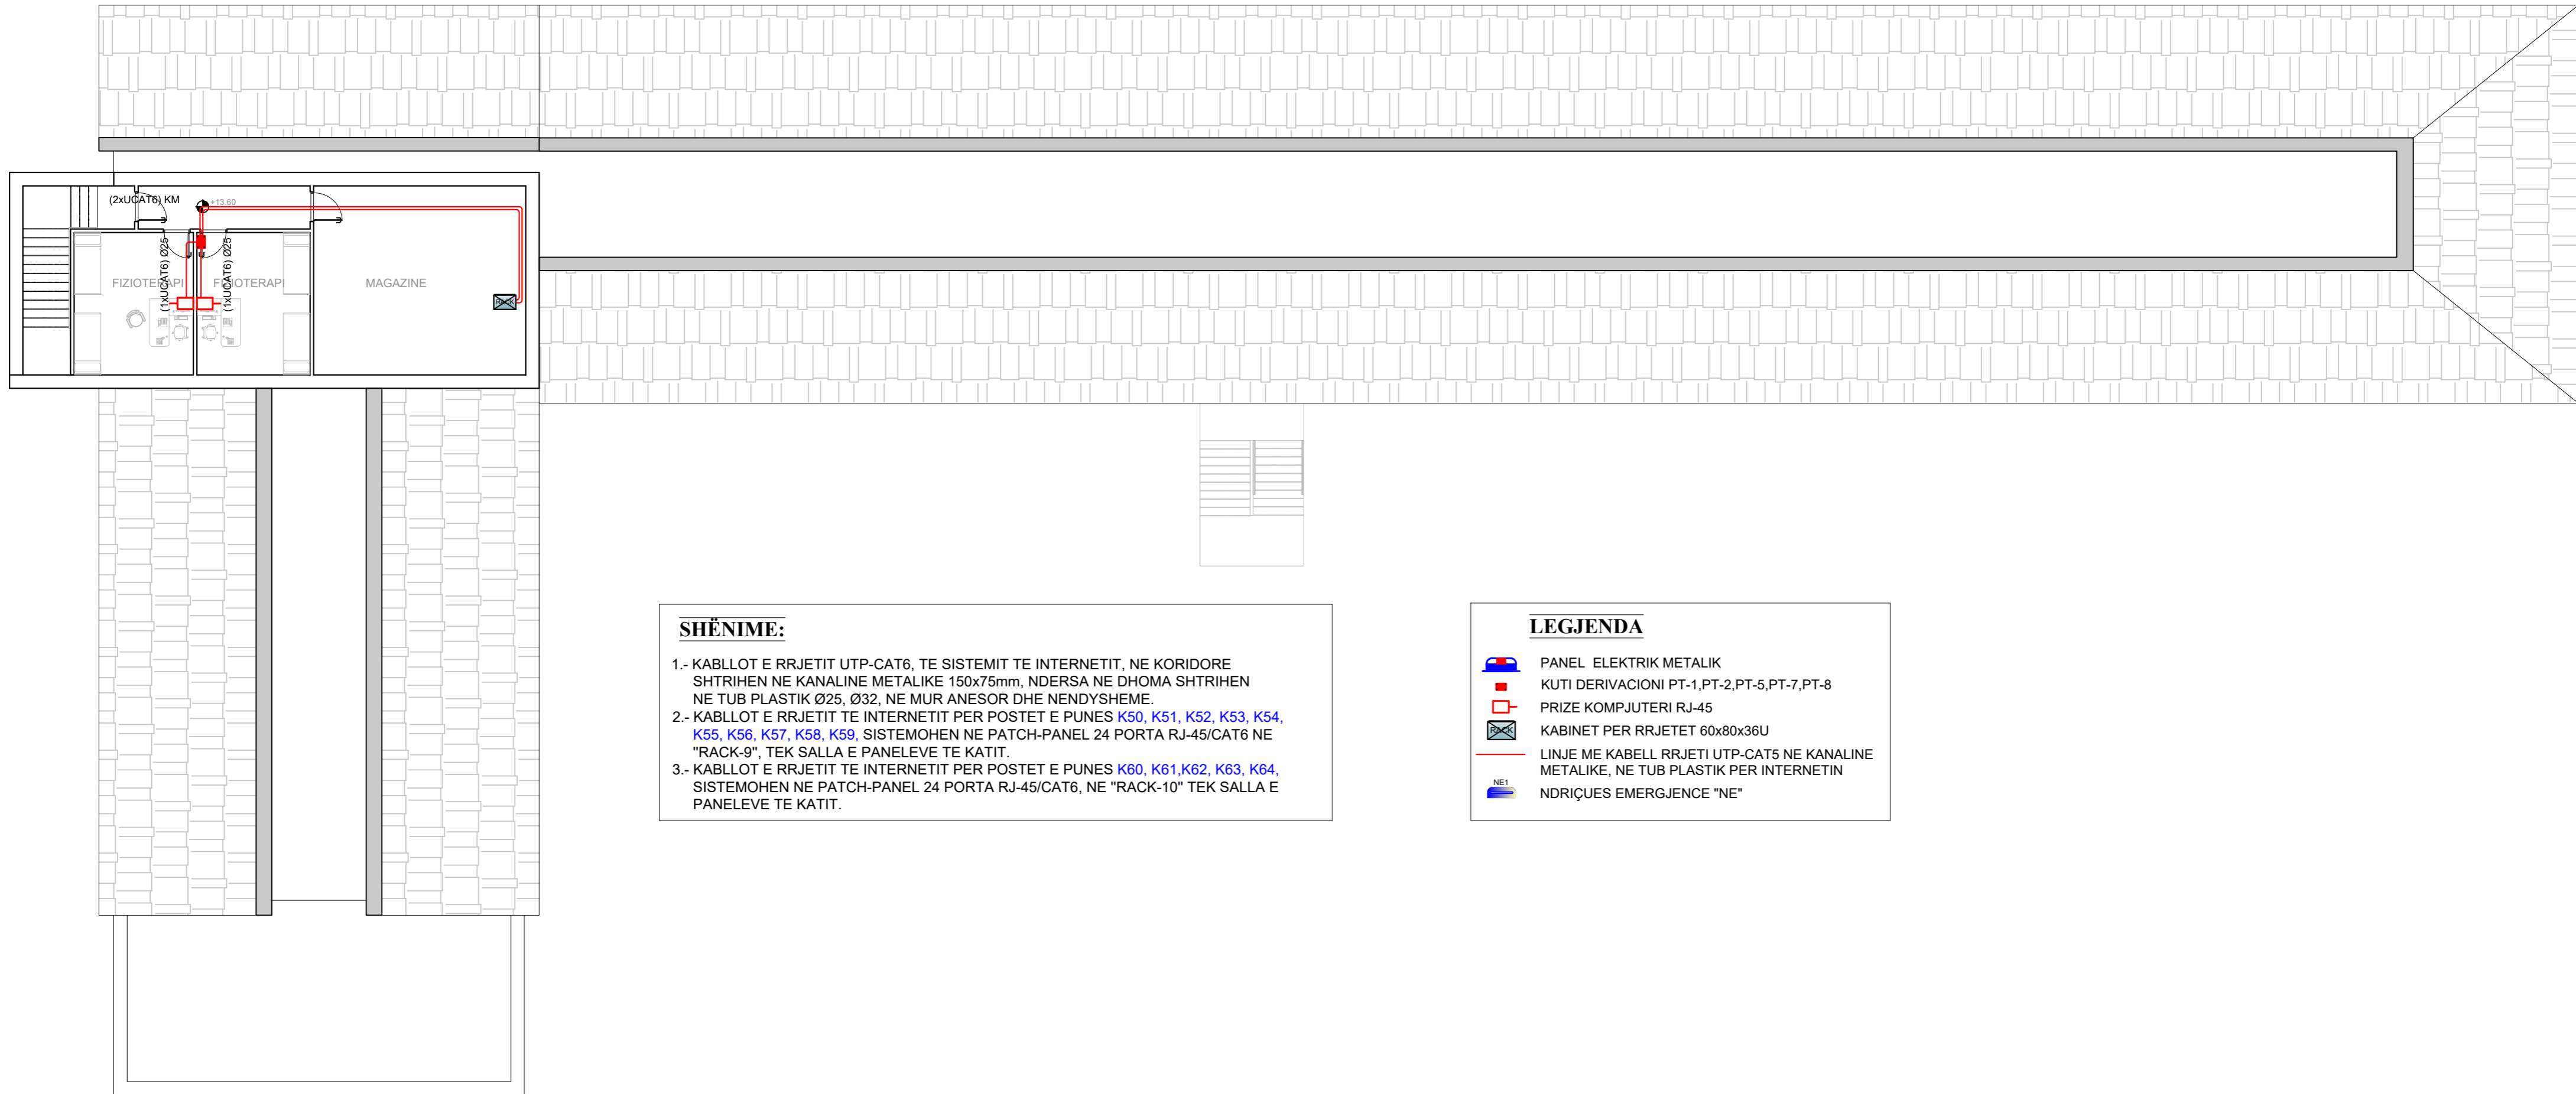


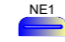
PLANIMETRIA E KATIT TE KATERT  
SH - 1:150



**SHËNIME:**

- 1.- KABLOOT E RRJETIT UTP-CAT6, TE SISTEMIT TE INTERNETIT, NE KORIDORE SHTRIHEN NE KANALINE METALIKE 150x75mm, NDERSA NE DHOMA SHTRIHEN NE TUB PLASTIK Ø25, Ø32, NE MUR ANESOR DHE NENDYSHEME.
- 2.- KABLOOT E RRJETIT TE INTERNETIT PER POSTET E PUNES **K50, K51, K52, K53, K54, K55, K56, K57, K58, K59**, SISTEMOHEN NE PATCH-PANEL 24 PORTA RJ-45/CAT6 NE "RACK-9", TEK SALLA E PANELEVE TE KATIT.
- 3.- KABLOOT E RRJETIT TE INTERNETIT PER POSTET E PUNES **K60, K61, K62, K63, K64**, SISTEMOHEN NE PATCH-PANEL 24 PORTA RJ-45/CAT6, NE "RACK-10" TEK SALLA E PANELEVE TE KATIT.

**LEGJENDA**

-  PANEL ELEKTRIK METALIK
-  KUTI DERIVACIONI PT-1,PT-2,PT-5,PT-7,PT-8
-  PRIZE KOMPJUTERI RJ-45
-  KABINET PER RRJETET 60x80x36U
-  LINJE ME KABELL RRJETI UTP-CAT5 NE KANALINE METALIKE, NE TUB PLASTIK PER INTERNETIN
-  NDRIÇUES EMERGJENCE "NE"

Porositesi: Drejtoria Spitalit Rajonal Diber

OBJEKTI : HARTIM PROJEKTI ME OBJEKT RIKONSTRUKSIONI I SPITALIT RAJONAL DIBER "RRAHIM XHIKA"

Emertimi: Rrjeti i internetit  
"ARABEL - STUDIO" Sh.p.k



Adresa:  
Diber, Peshkopi,  
Lagjja Gjoke Doçi,  
Bulevardi Etez Isufi,  
Ndertesa Nr.05

"NET Group" sh.p.k



Adresa:  
Tirane Rruga "Demokracia",  
ndertesa nr.1

Drejtesues i projektit

Adm. Ana NISHKU

Inxh. Liliana VLLAMASI

Projektues

Inxh. Valter BEGAJ

Ark. Rigert HYRA

Hid. Luljeta KUCI

Elek. Altin ALLKAJ

Mek. Bujar MERAJ

Top. Iv BEQARI

SHKALLA

1 : 150

Tiranë 2022

FLETA

C.06

Format A2