



REPUBLIKA E SHQIPERISE
DREJTORIA E SPITALIT RAJONAL DIBER

PROJEKTI ELEKTRIK SISTEMI I MBROJTJES ATMOSFERIKE

OBJEKTI:
**"HARTIM PROJEKTI ME OBJEKT RIKONSTRUKSIONI I
SPITALIT RAJONAL DIBER "RRAHIM XHIKA"**



Porositesi: Drejtoria Spitalit Rajonal Dibër

OBJEKTI : HARTIM PROJEKTI ME OBJEKT RIKONSTRUKSIONI I
SPITALIT RAJONAL DIBER "RRAHIM XHIKA"

Emertimi: Sistemi i mbrojtjes atmosferike

"ARABEL - STUDIO" Sh.p.k



Adresa:
Dibër, Peshkopi,
Lagjja Gjoke Doçi,
Bulevardi Etez Isufi,
Ndertesa Nr.05

"NET Group" sh.p.k



Adresa:
Tiranë Rruga "Demokracia",
Ndertesa nr. 1

Drejtues i projektit

Adm. Ana NISHKU

Inxh. Liliانا VLLAMASI

Projektues

Inxh. Valter BEGAJ

Ark. Rigert HYRA

Hid. Luljeta KUCI

Elek. Altin ALLKAJ

Mek. Bujar MERAJ

Top. Iv BEQARI

SHKALLA


Tiranë 2022

FLETA

C.00

Format A2

PLANI TARACES
INSTALIMET E SISTEMIT TE MBRJTJES NGA SHKARKIMET ATMOSFERIKE
KONTURI I RRUFEPRITESIT NE TARACE
SH 1:175

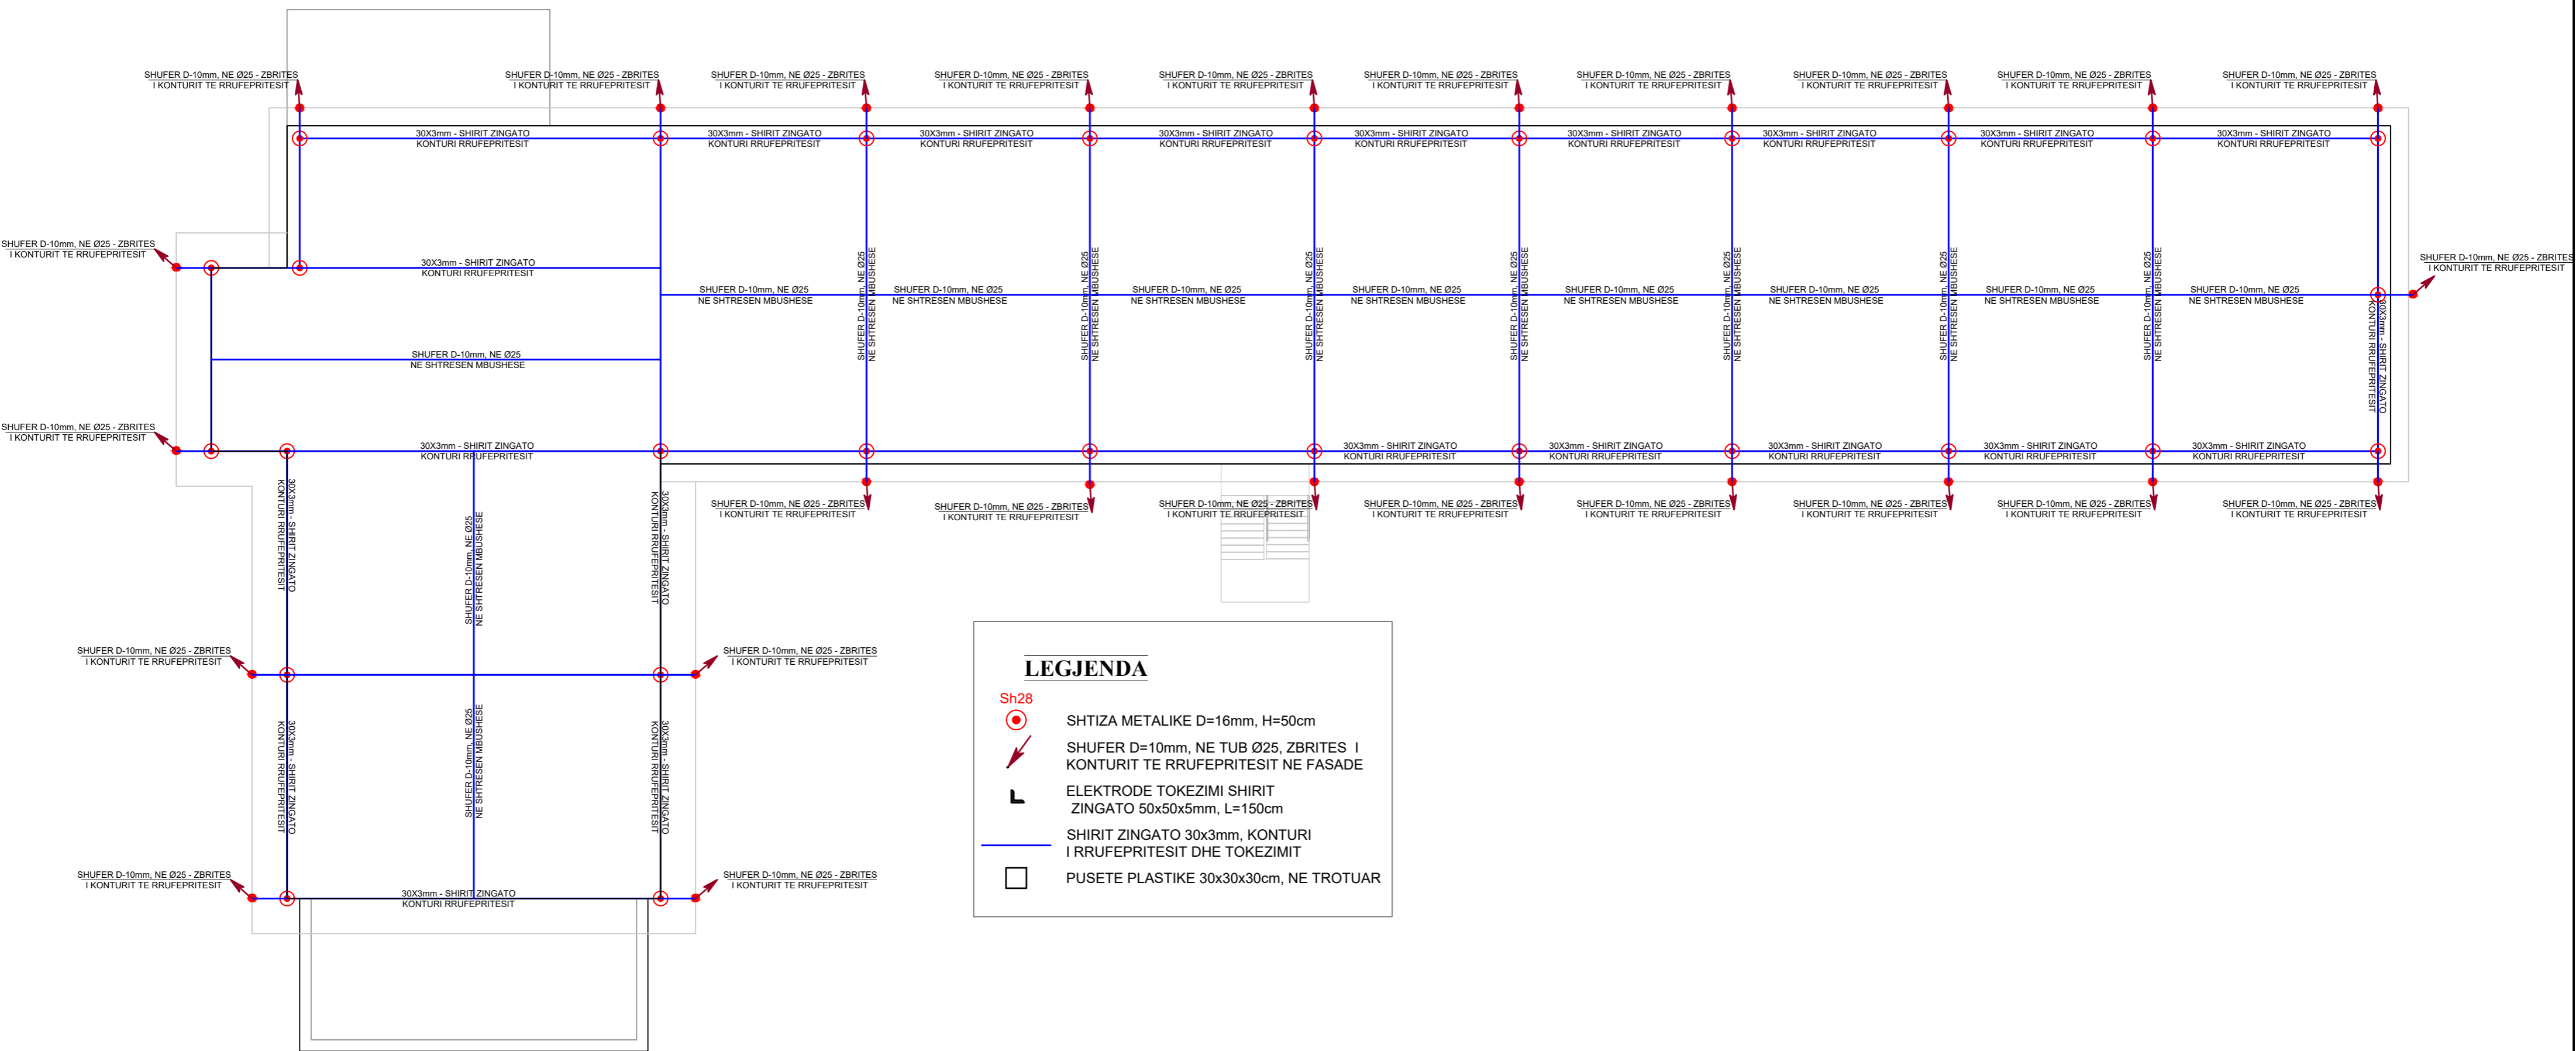

LEGJENDA

- SHTIZA METALIKE D=16mm, H=50cm
- ↙ SHUFER D=10mm, NE TUB Ø25, ZBRITES I KONTURIT TE RRUFEPRITESIT NE FASADE
- └ ELEKTRODE TOKEZIMI SHIRIT ZINGATO 50x50x5mm, L=150cm
- SHIRIT ZINGATO 30x3mm, KONTURI I RRUFEPRITESIT DHE TOKEZIMIT
- PUSETE PLASTIKE 30x30x30cm, NE TROTUAR

Porositesi: Drejtoria Spitalit Rajonal Diber

OBJEKTI : HARTIM PROJEKTI ME OBJEKT RIKONSTRUKSIONI I SPITALIT RAJONAL DIBER "RRAHIM XHIKA"

Emertimi: Sistemi i mbrojtjes atmosferike

"ARABEL - STUDIO" Sh.p.k "NET Group" sh.p.k

Adresa: Diber, Peshkopi, Lagjja Gjoke Doçi, Bulevardi Etez Isufi, Ndertesa Nr.05

Adresa: Tirane Rruga "Demokracia", ndertesa nr. 1

Drejtues i projektit

Adm. Ana NISHKU


Inxh. Liliana VLLAMASI

Projektues

Inxh. Valter BEGAJ	Elek. Altin ALLKAJ
Ark. Rigert HYRA	Mek. Bujar MERAJ
Hid. Luljeta KUCI	Top. Iv BEQARI

SHKALLA	FLETA
1 : 175	C.01
Tiranë 2022	Format A2

**INSTALIMET E SISTEMIT TE MBROJTJES NGA SHKARKIMET ATMOSFERIKE
TOKEZIMI I KONTURIT TE RRUFEPRITESIT
SH 1:175**

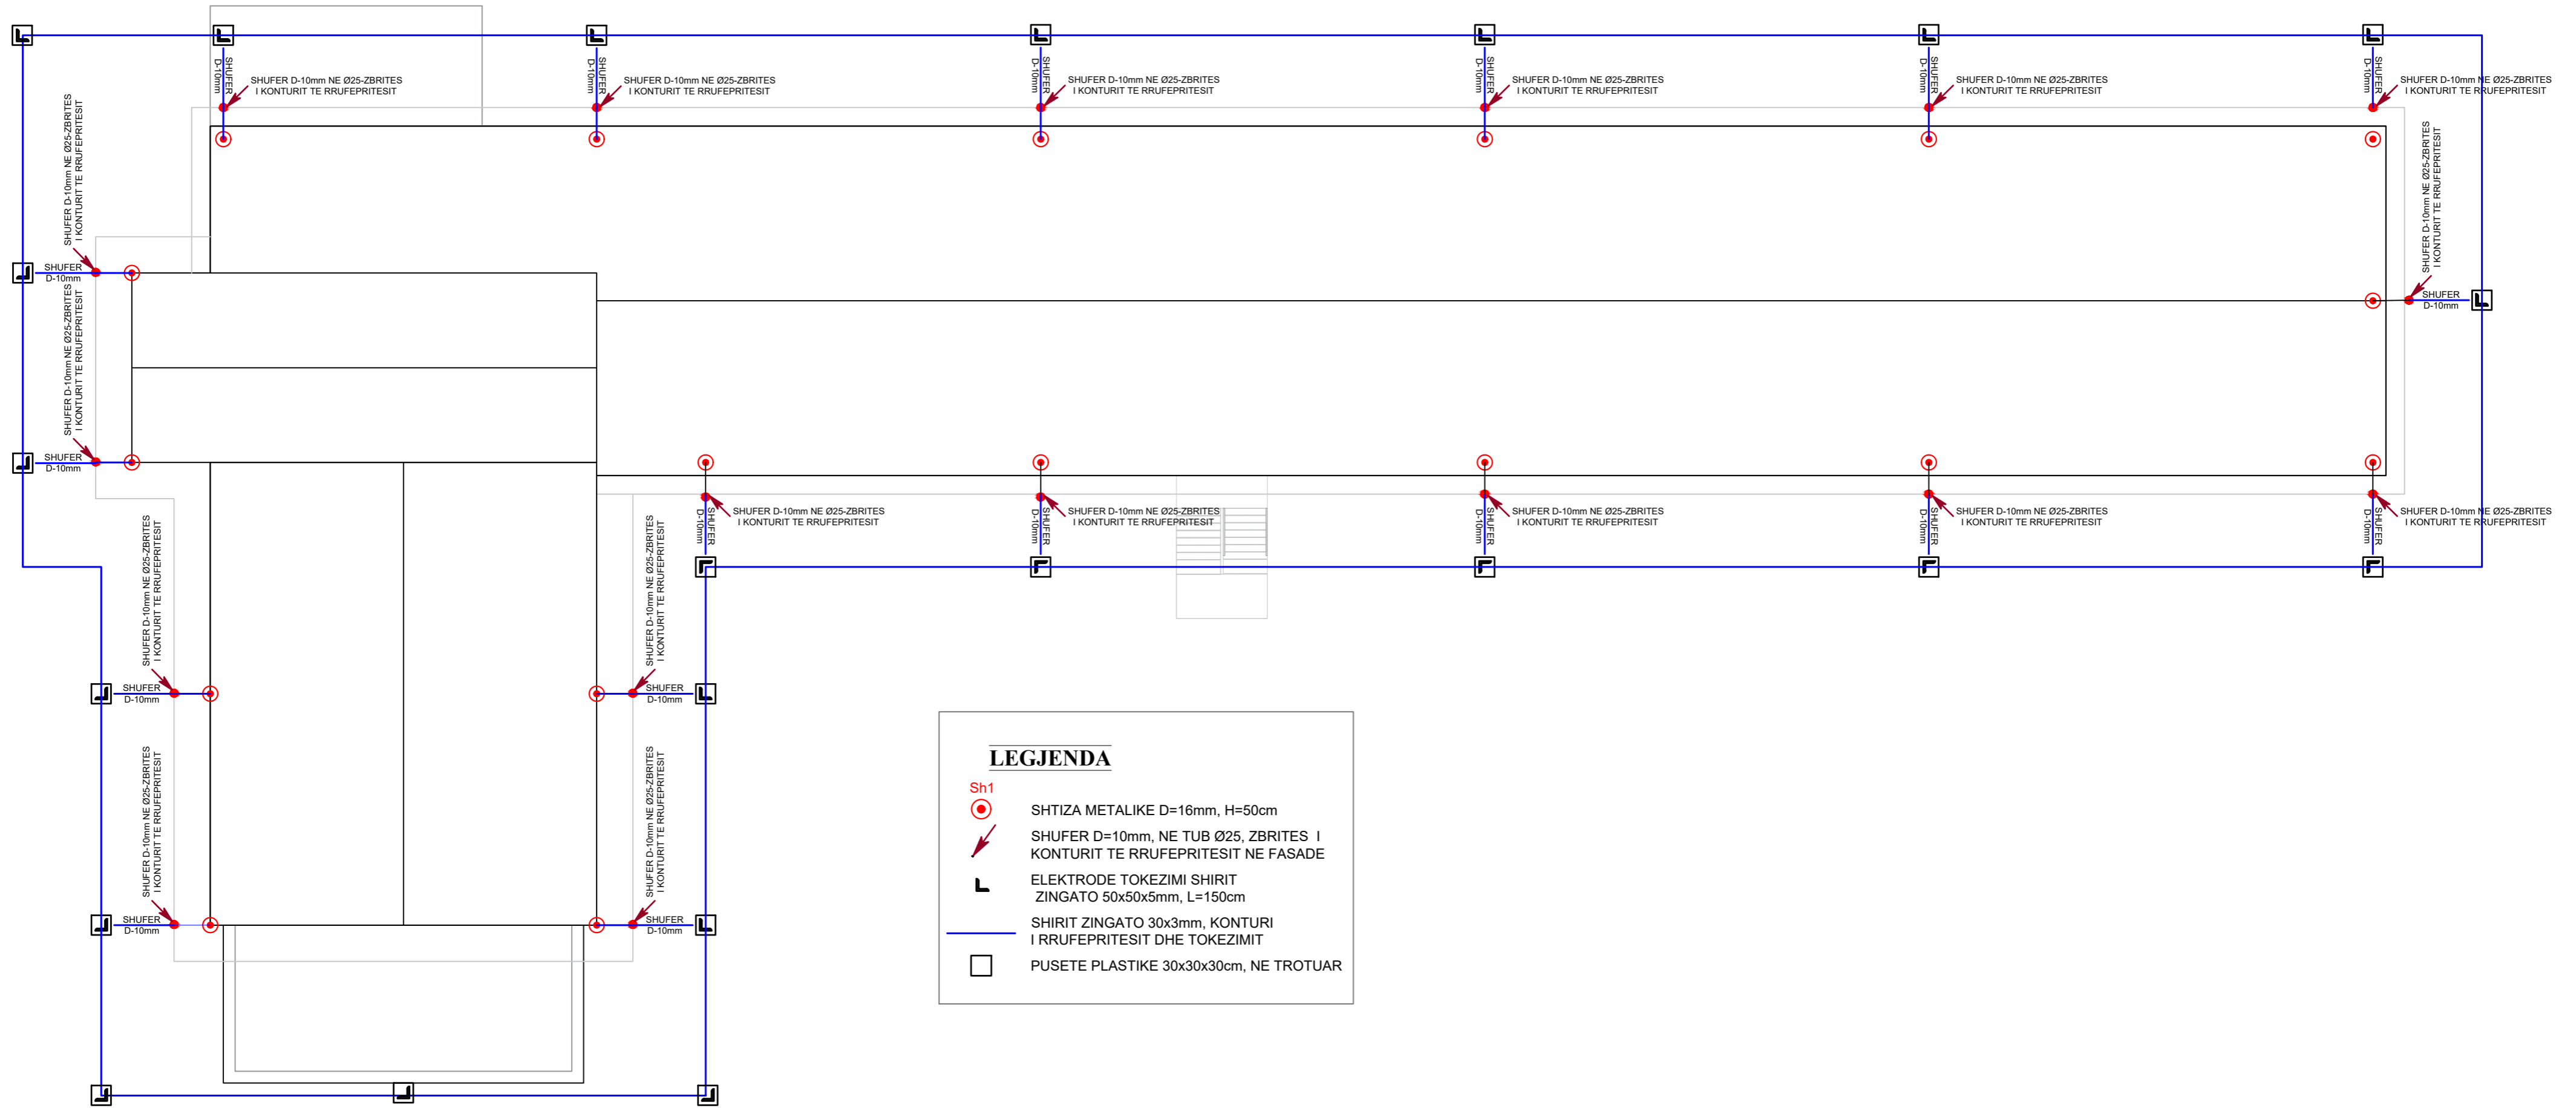

LEGJENDA

- Sh1 ● SHTIZA METALIKE D=16mm, H=50cm
- ↘ SHUFER D=10mm, NE TUB Ø25, ZBRITES I KONTURIT TE RRUFEPRITESIT NE FASADE
- └ ELEKTRODE TOKEZIMI SHIRIT ZINGATO 50x50x5mm, L=150cm
- SHIRIT ZINGATO 30x3mm, KONTURI I RRUFEPRITESIT DHE TOKEZIMIT
- PUSETE PLASTIKE 30x30x30cm, NE TROTUAR

Porositesi: Drejtoria Spitalit Rajonal Diber

OBJEKTI : HARTIM PROJEKTI ME OBJEKT RIKONSTRUKSIONI I SPITALIT RAJONAL DIBER "RRAHIM XHIKA"

Emertimi: Sistemi i mbrojtjes atmosferike

"ARABEL - STUDIO" Sh.p.k



Adresa:
Diber, Peshkopi,
Lagjja Gjoke Doçi,
Bulevardi Etez Isufi,
Ndertesa Nr.05

"NET Group" sh.p.k



Adresa:
Tirane Rruga "Demokracia",
ndertesa nr. 1

Drejtues i projektit

Adm.Ana NISHKU

Inxh.Liliana VLLAMASI

Projektues

Inxh.Valter BEGAJ

Ark.Rigert HYRA

Hid.Luljeta KUCI

Elek. Altin ALLKAJ

Mek. Bujar MERAJ

Top. Iv BEQARI

SHKALLA

1 : 175

Tiranë 2022

FLETA

C.02

Format A2