


**LEGENDA / LEGENDA**

	Drain Gully
	Pipe Material
	Pipe Material (Diameter) Class
	Floor Water Stack
	Man Water Roof

**ROOF AND RAINWATER / SHARMENTI E COENET**

All roofs to be built in accordance with the following conditions:

- All roof slopes to be built in accordance with the following conditions:
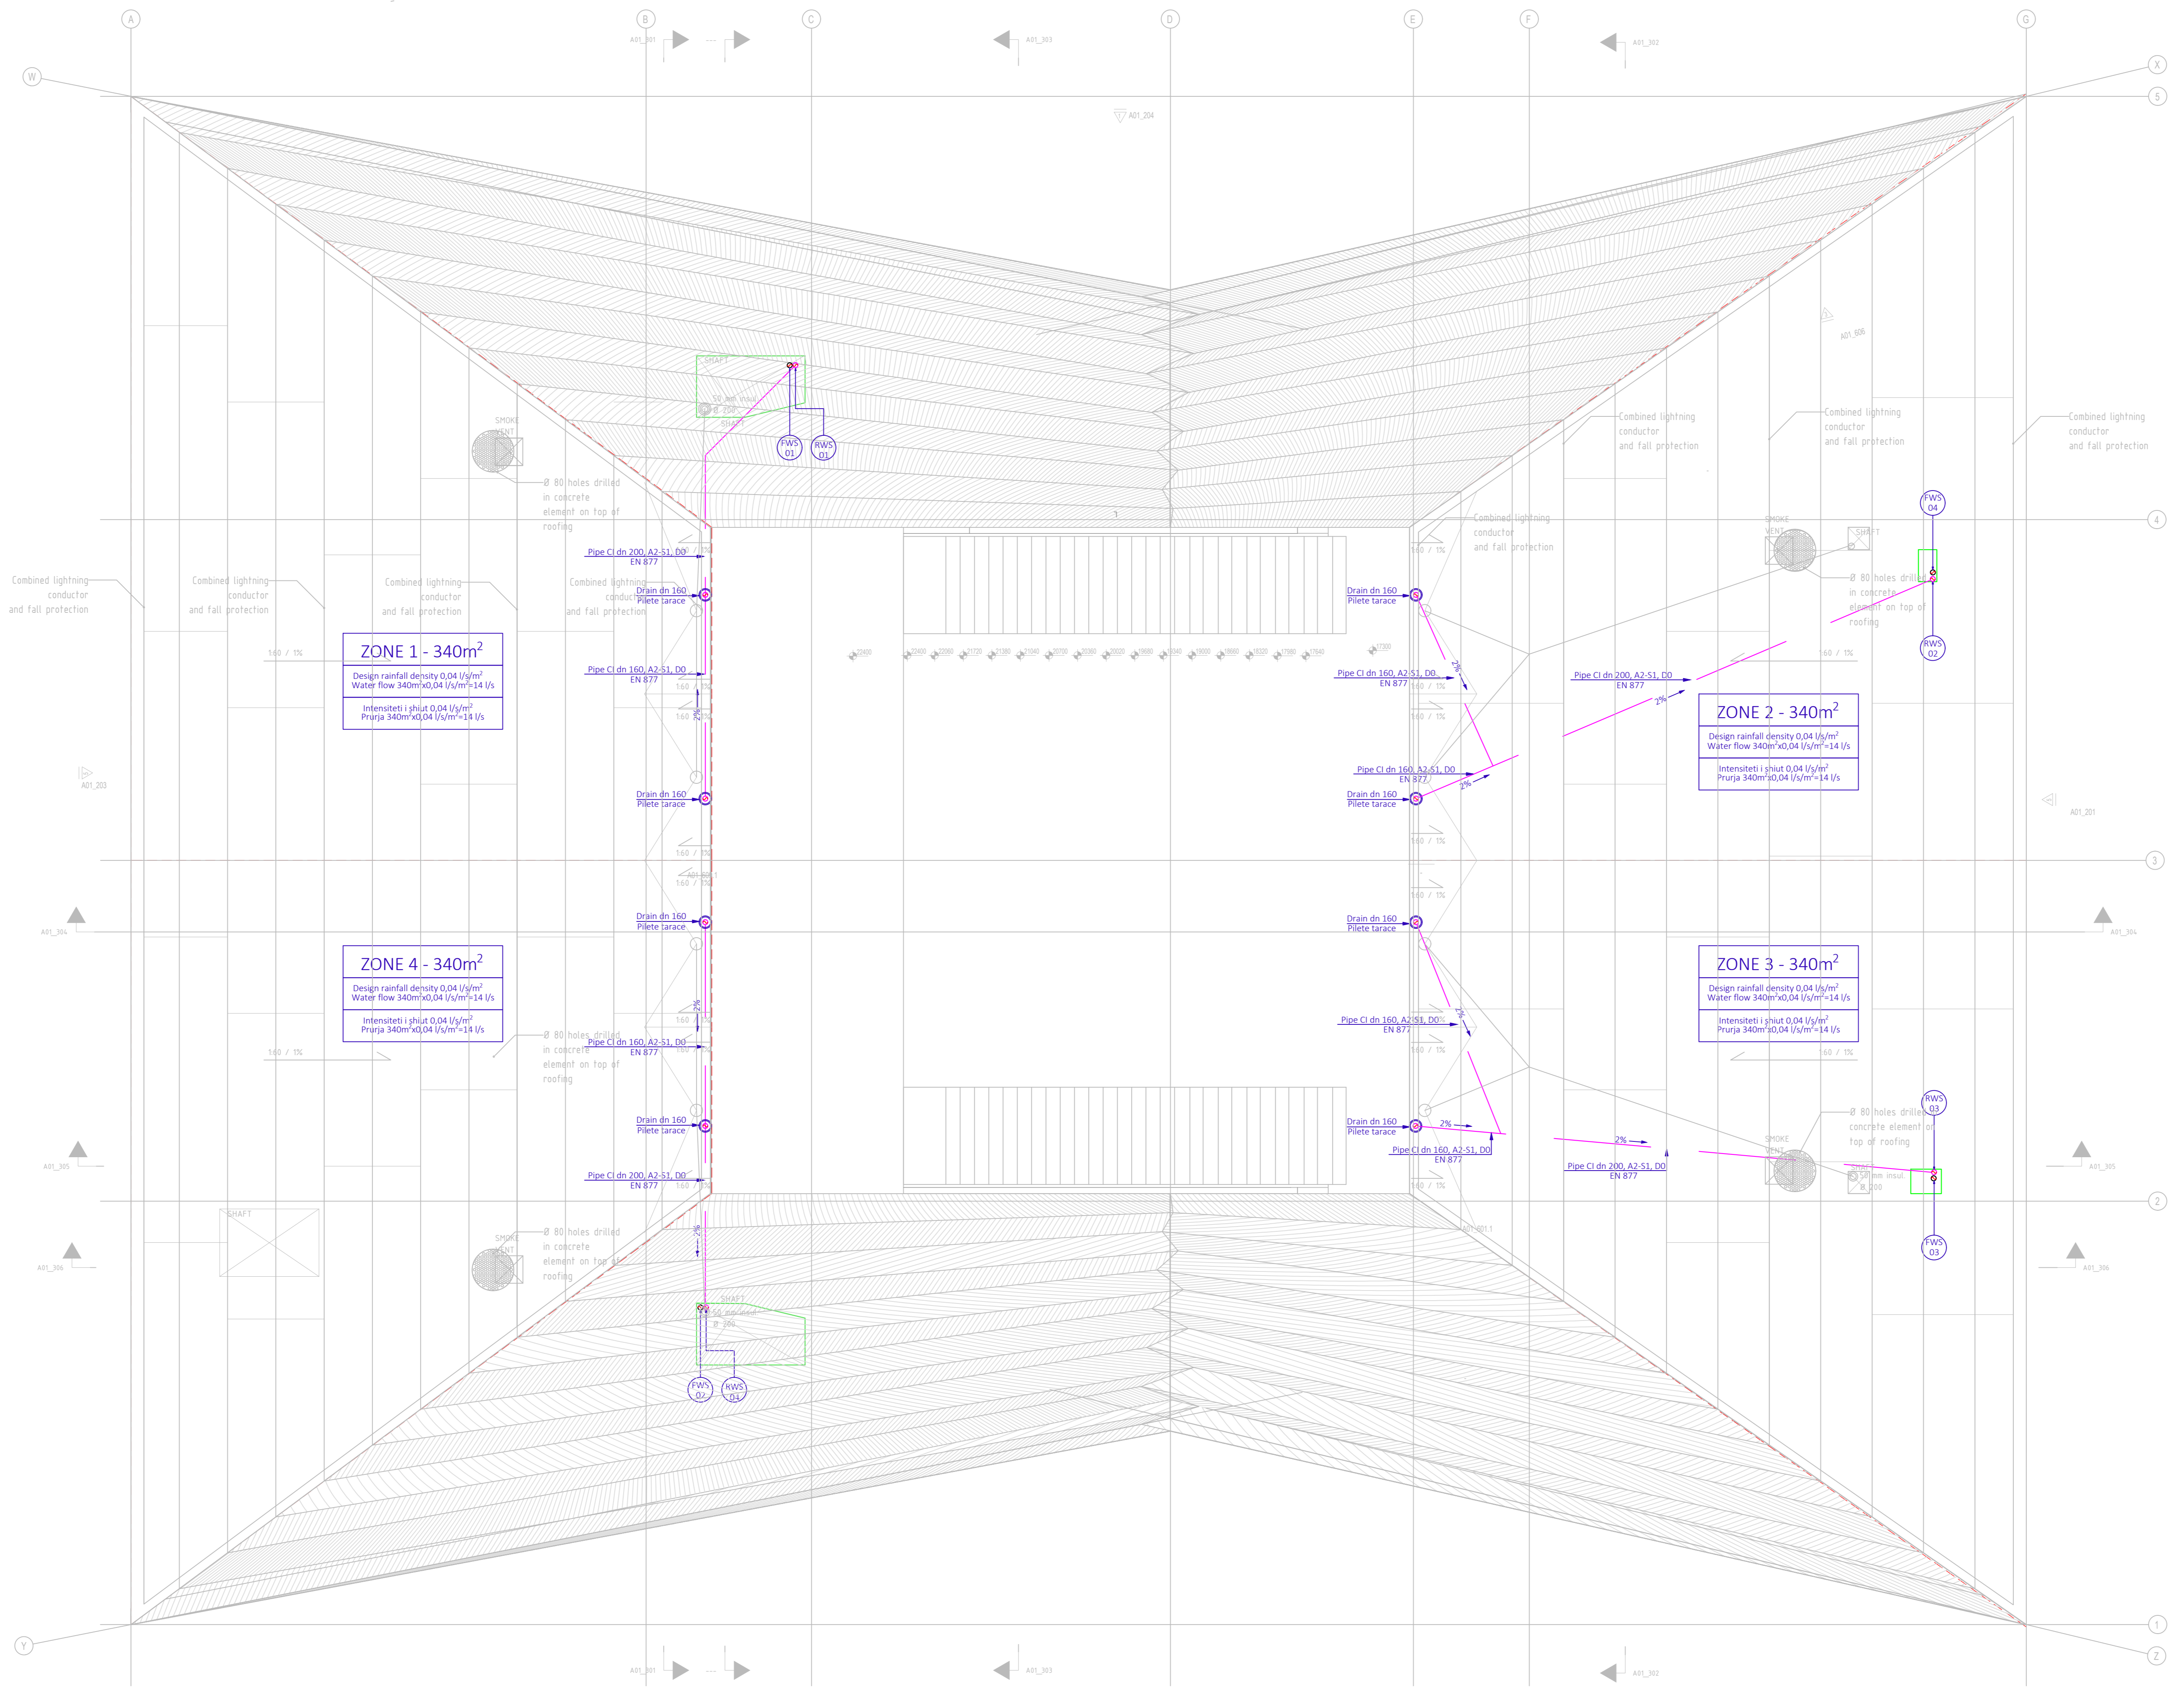

**ZONE 1 - 340m<sup>2</sup>**  
 Design rainfall density 0.04 l/s/m<sup>2</sup>  
 Water flow 340m<sup>2</sup> x 0.04 l/s/m<sup>2</sup> = 14 l/s  
 Prerja 340m<sup>2</sup> x 0.04 l/s/m<sup>2</sup> = 14 l/s

**ZONE 4 - 340m<sup>2</sup>**  
 Design rainfall density 0.04 l/s/m<sup>2</sup>  
 Water flow 340m<sup>2</sup> x 0.04 l/s/m<sup>2</sup> = 14 l/s  
 Prerja 340m<sup>2</sup> x 0.04 l/s/m<sup>2</sup> = 14 l/s

**ZONE 2 - 340m<sup>2</sup>**  
 Design rainfall density 0.04 l/s/m<sup>2</sup>  
 Water flow 340m<sup>2</sup> x 0.04 l/s/m<sup>2</sup> = 14 l/s  
 Prerja 340m<sup>2</sup> x 0.04 l/s/m<sup>2</sup> = 14 l/s

**ZONE 3 - 340m<sup>2</sup>**  
 Design rainfall density 0.04 l/s/m<sup>2</sup>  
 Water flow 340m<sup>2</sup> x 0.04 l/s/m<sup>2</sup> = 14 l/s  
 Prerja 340m<sup>2</sup> x 0.04 l/s/m<sup>2</sup> = 14 l/s



**F&M ingegneria**  
 Studio Konsulente  
 F&M INGEGNERIA S.p.a.  
 Via Belvedere 6/10  
 30035 Mirano (VE)  
 tel 041-5785711  
 fax 041-4355933

sh.	P. KAJMAKU
ark.	Q. ZOTO
ipg.	M. HALILAJ
ipg.	E. CANO
ipg.	V. HOXHJA
ipg.	D. BULI
ipg.	E. CANO
ipg.	N. DASHI
ipg.	V. AVDA
ipg.	V. HOXHJA
ipg.	A. BONAVENTURA
ipg.	A.C. NUZZO
ipg.	G. CHARALAMPOPOULOS
ipg.	A. MAGRINI

PROJEKTU: **Godina e Teatrit Tiranë, Faza I-rë**

**PROJEKTI HIDROSANITAR**

EMERTIMI: **PLANI I MBLIEDHIES SE UJRAVE TE ÇATISE**

DATA	2021	EMBALLA	
------	------	---------	--