

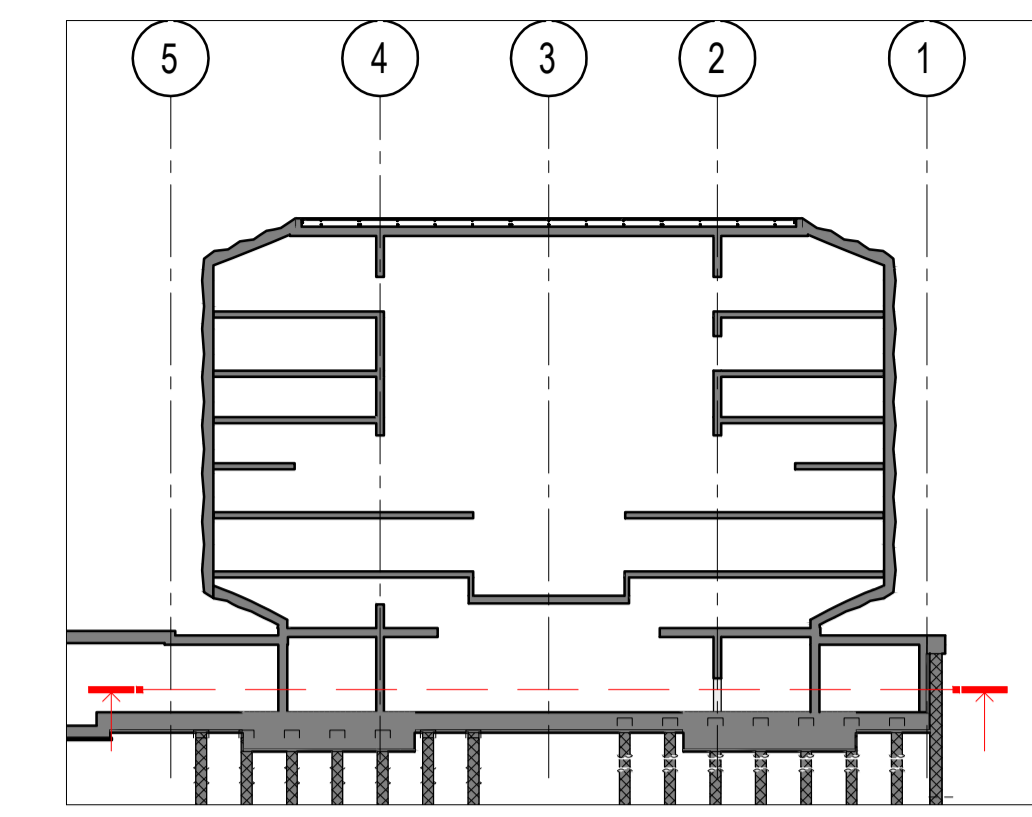


Kati i pare i nentokes -5.610 - Planimetria e pasqyruar
Shkalla 1 : 200

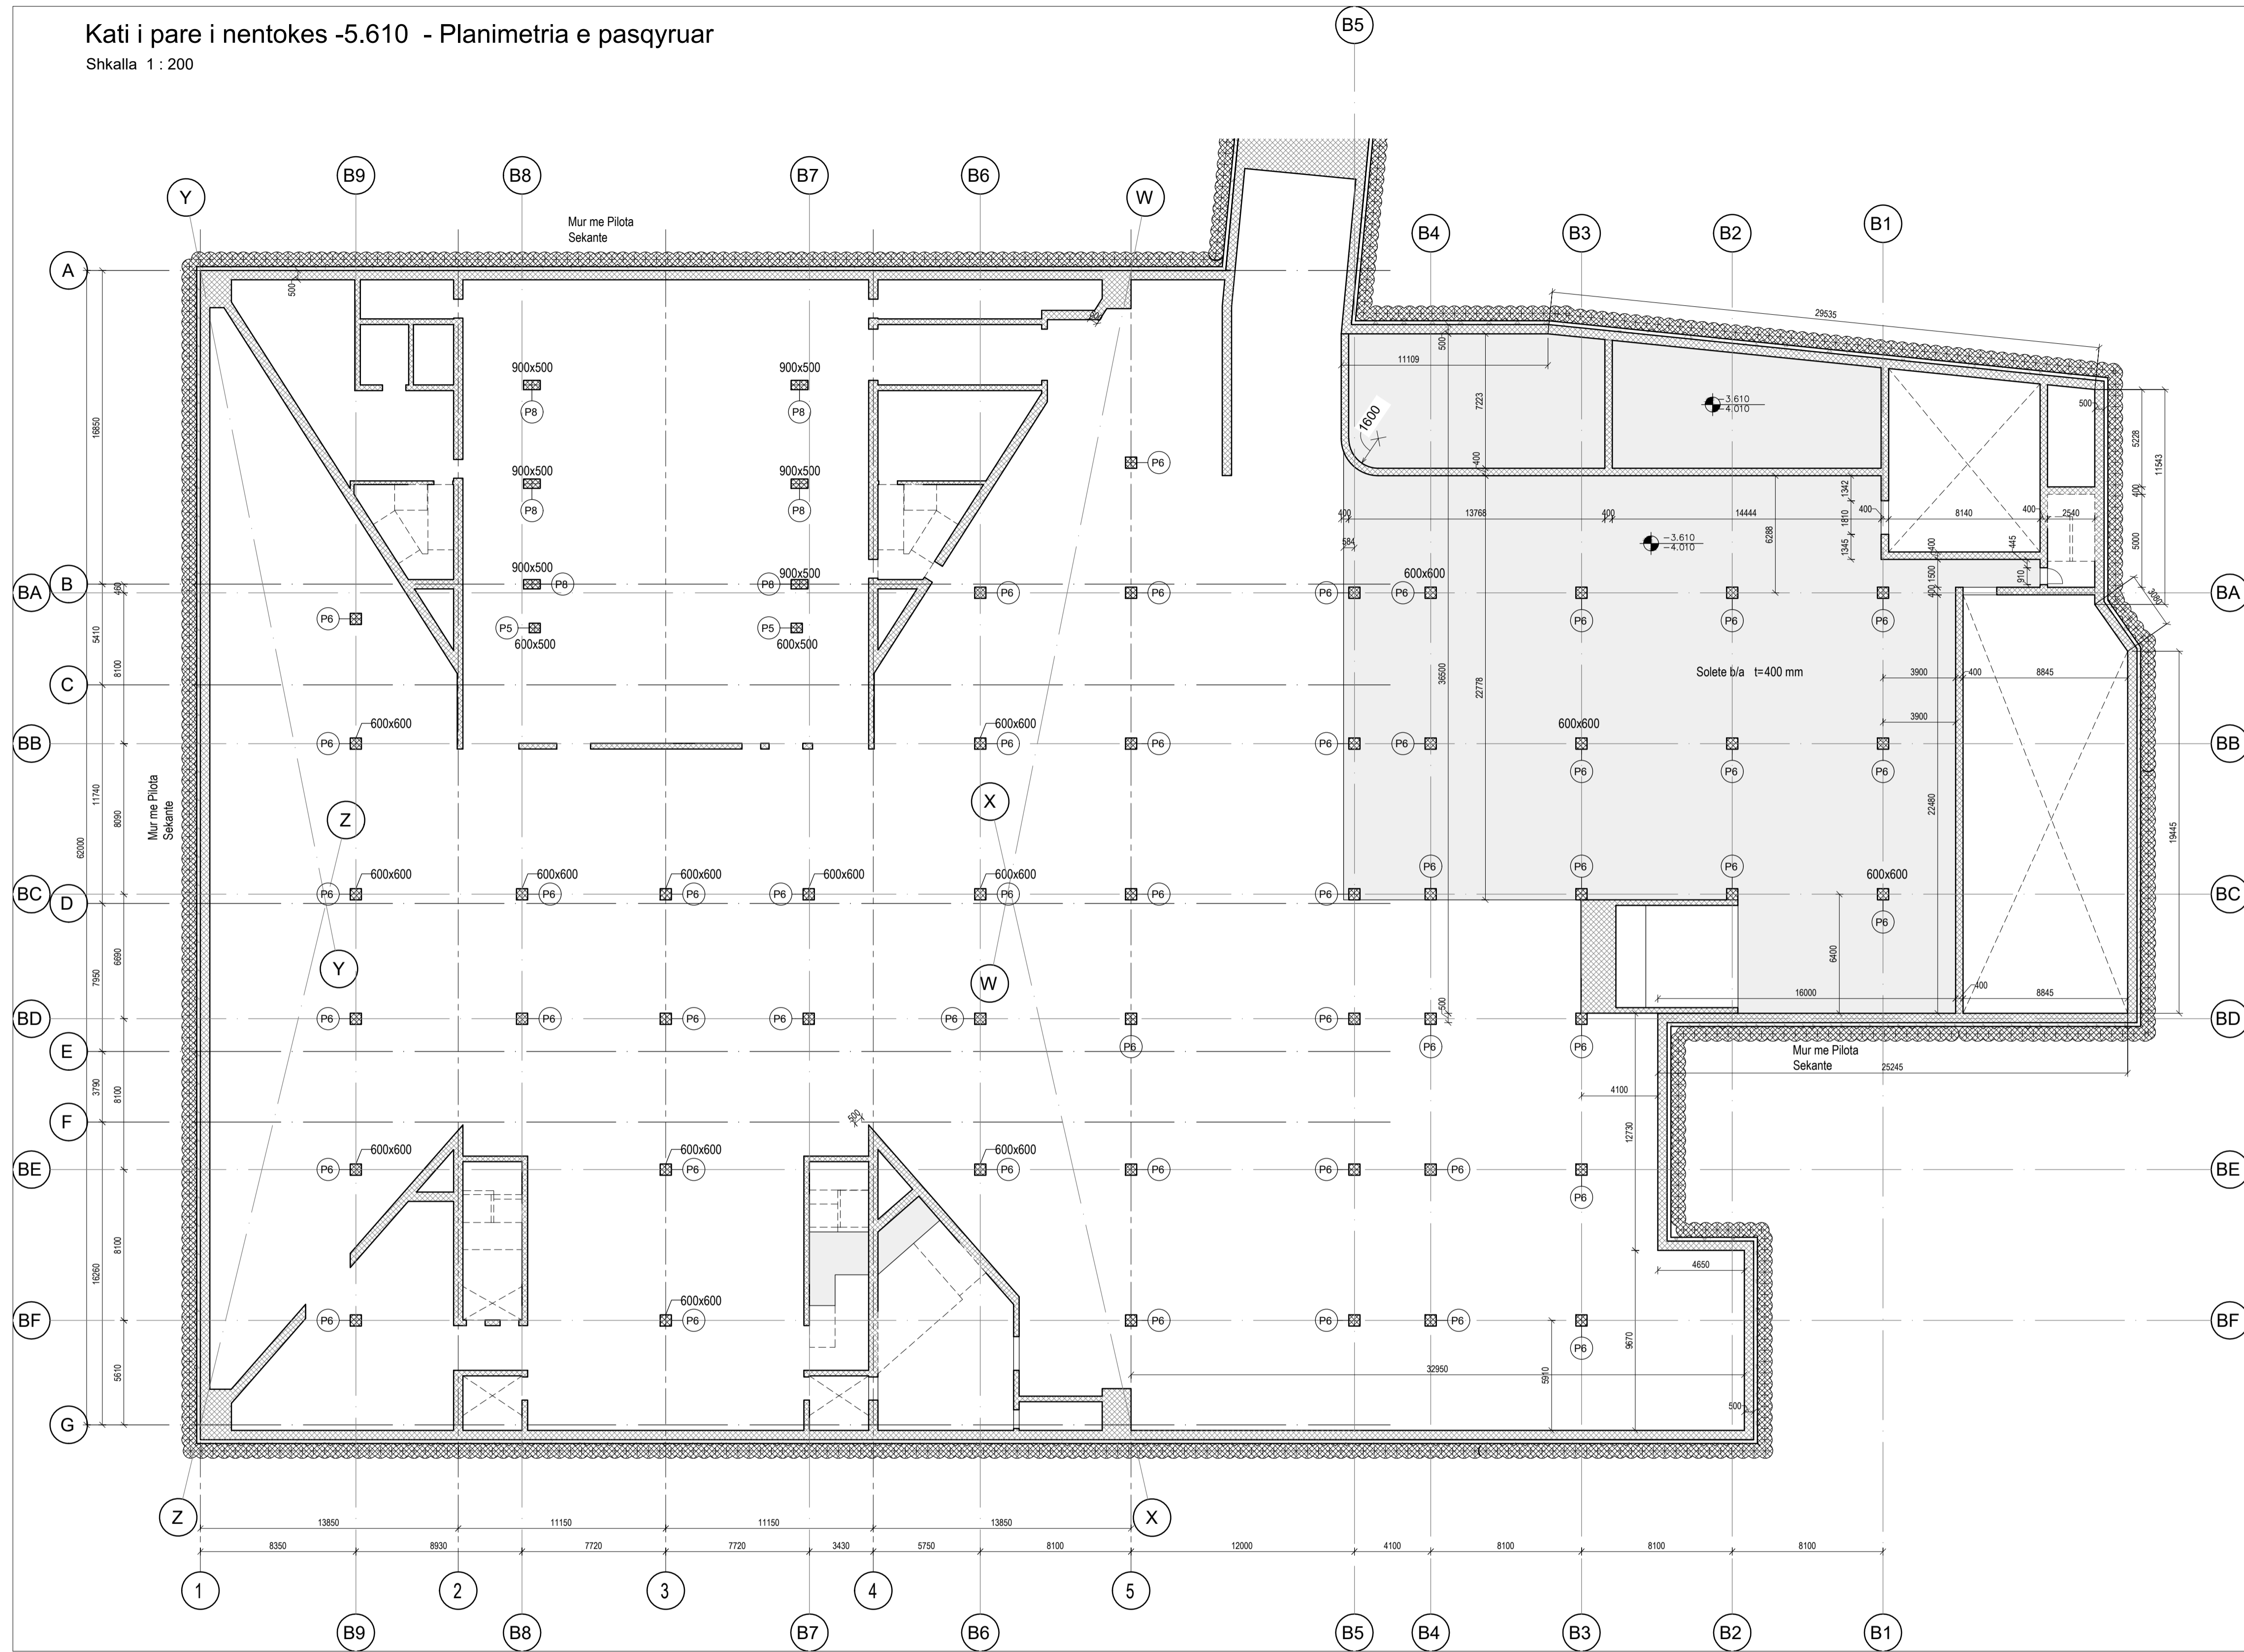

SEKSIONI REFERUES

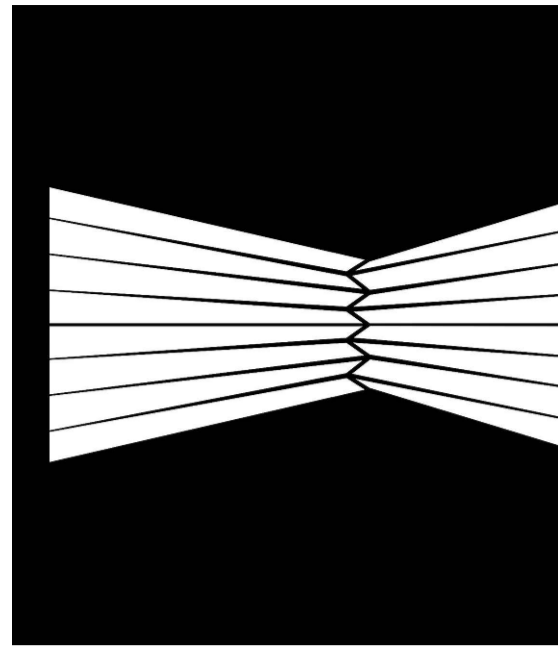

A&E ENGINEERING
A&E ENGINEER

F&M
ingegneria
Studio Konsulenti
F&M INGEGNERIA
Via Belvedere 8/
30035 Mirano (VE)
tel 041-5785711
fax 041-4355933

ark.	P. KAJMAKU
ark.	O. ZOTO
ing.	M. HALILAJ
ing.	E. CANO
ing.	V. HOXHA
ing.	D. BUZI
hidr.	E. CANO
geo.	N. DASHI
geo/hid.	V. AVDA
elek.	V. HOXHA
ing.	A. BONAVENTURA
ing.	A. C. NUZZO
ing.	G. CHARALAMPOPOULOS
ing.	A. MAGRINI

PROJEKT

Godina e Teatrit Tiranë

"Godina e Teatrit Tiranë",
Faza I-rë

EMERTIMI
Kati i pare i nentokes (2) -5.610

DATA:
2021
SHKALLA:
1:200

S-0