
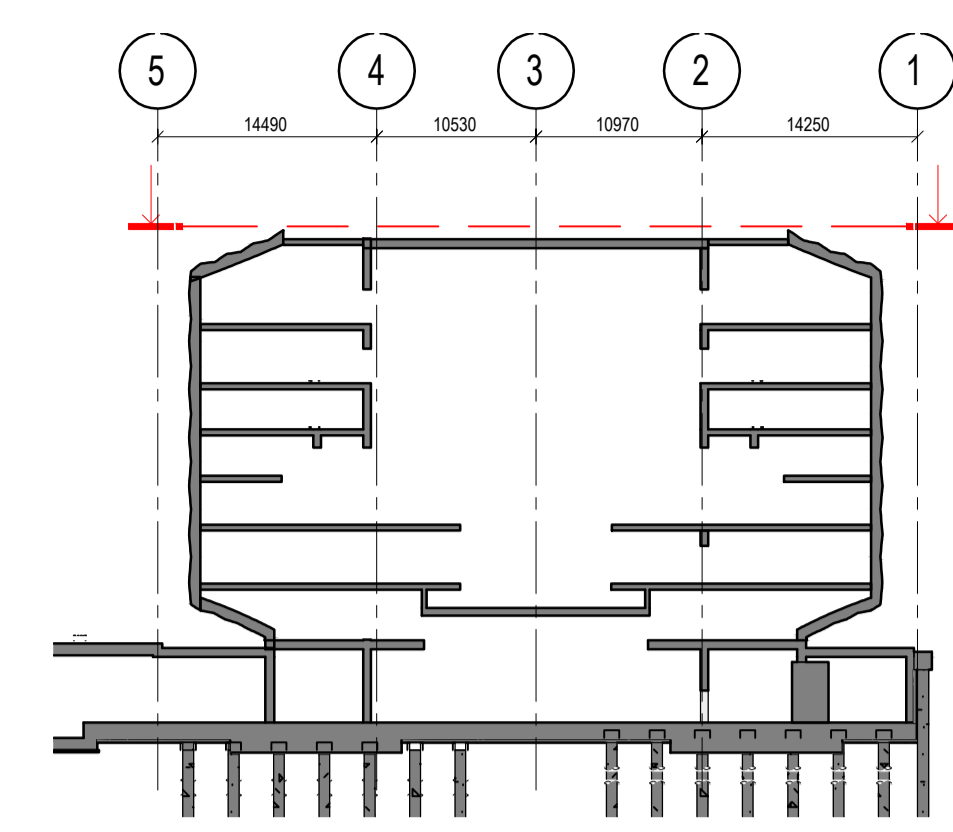


ÇATIA B/A - ARMIMI SIPAS X

Shkalla 1 : 100


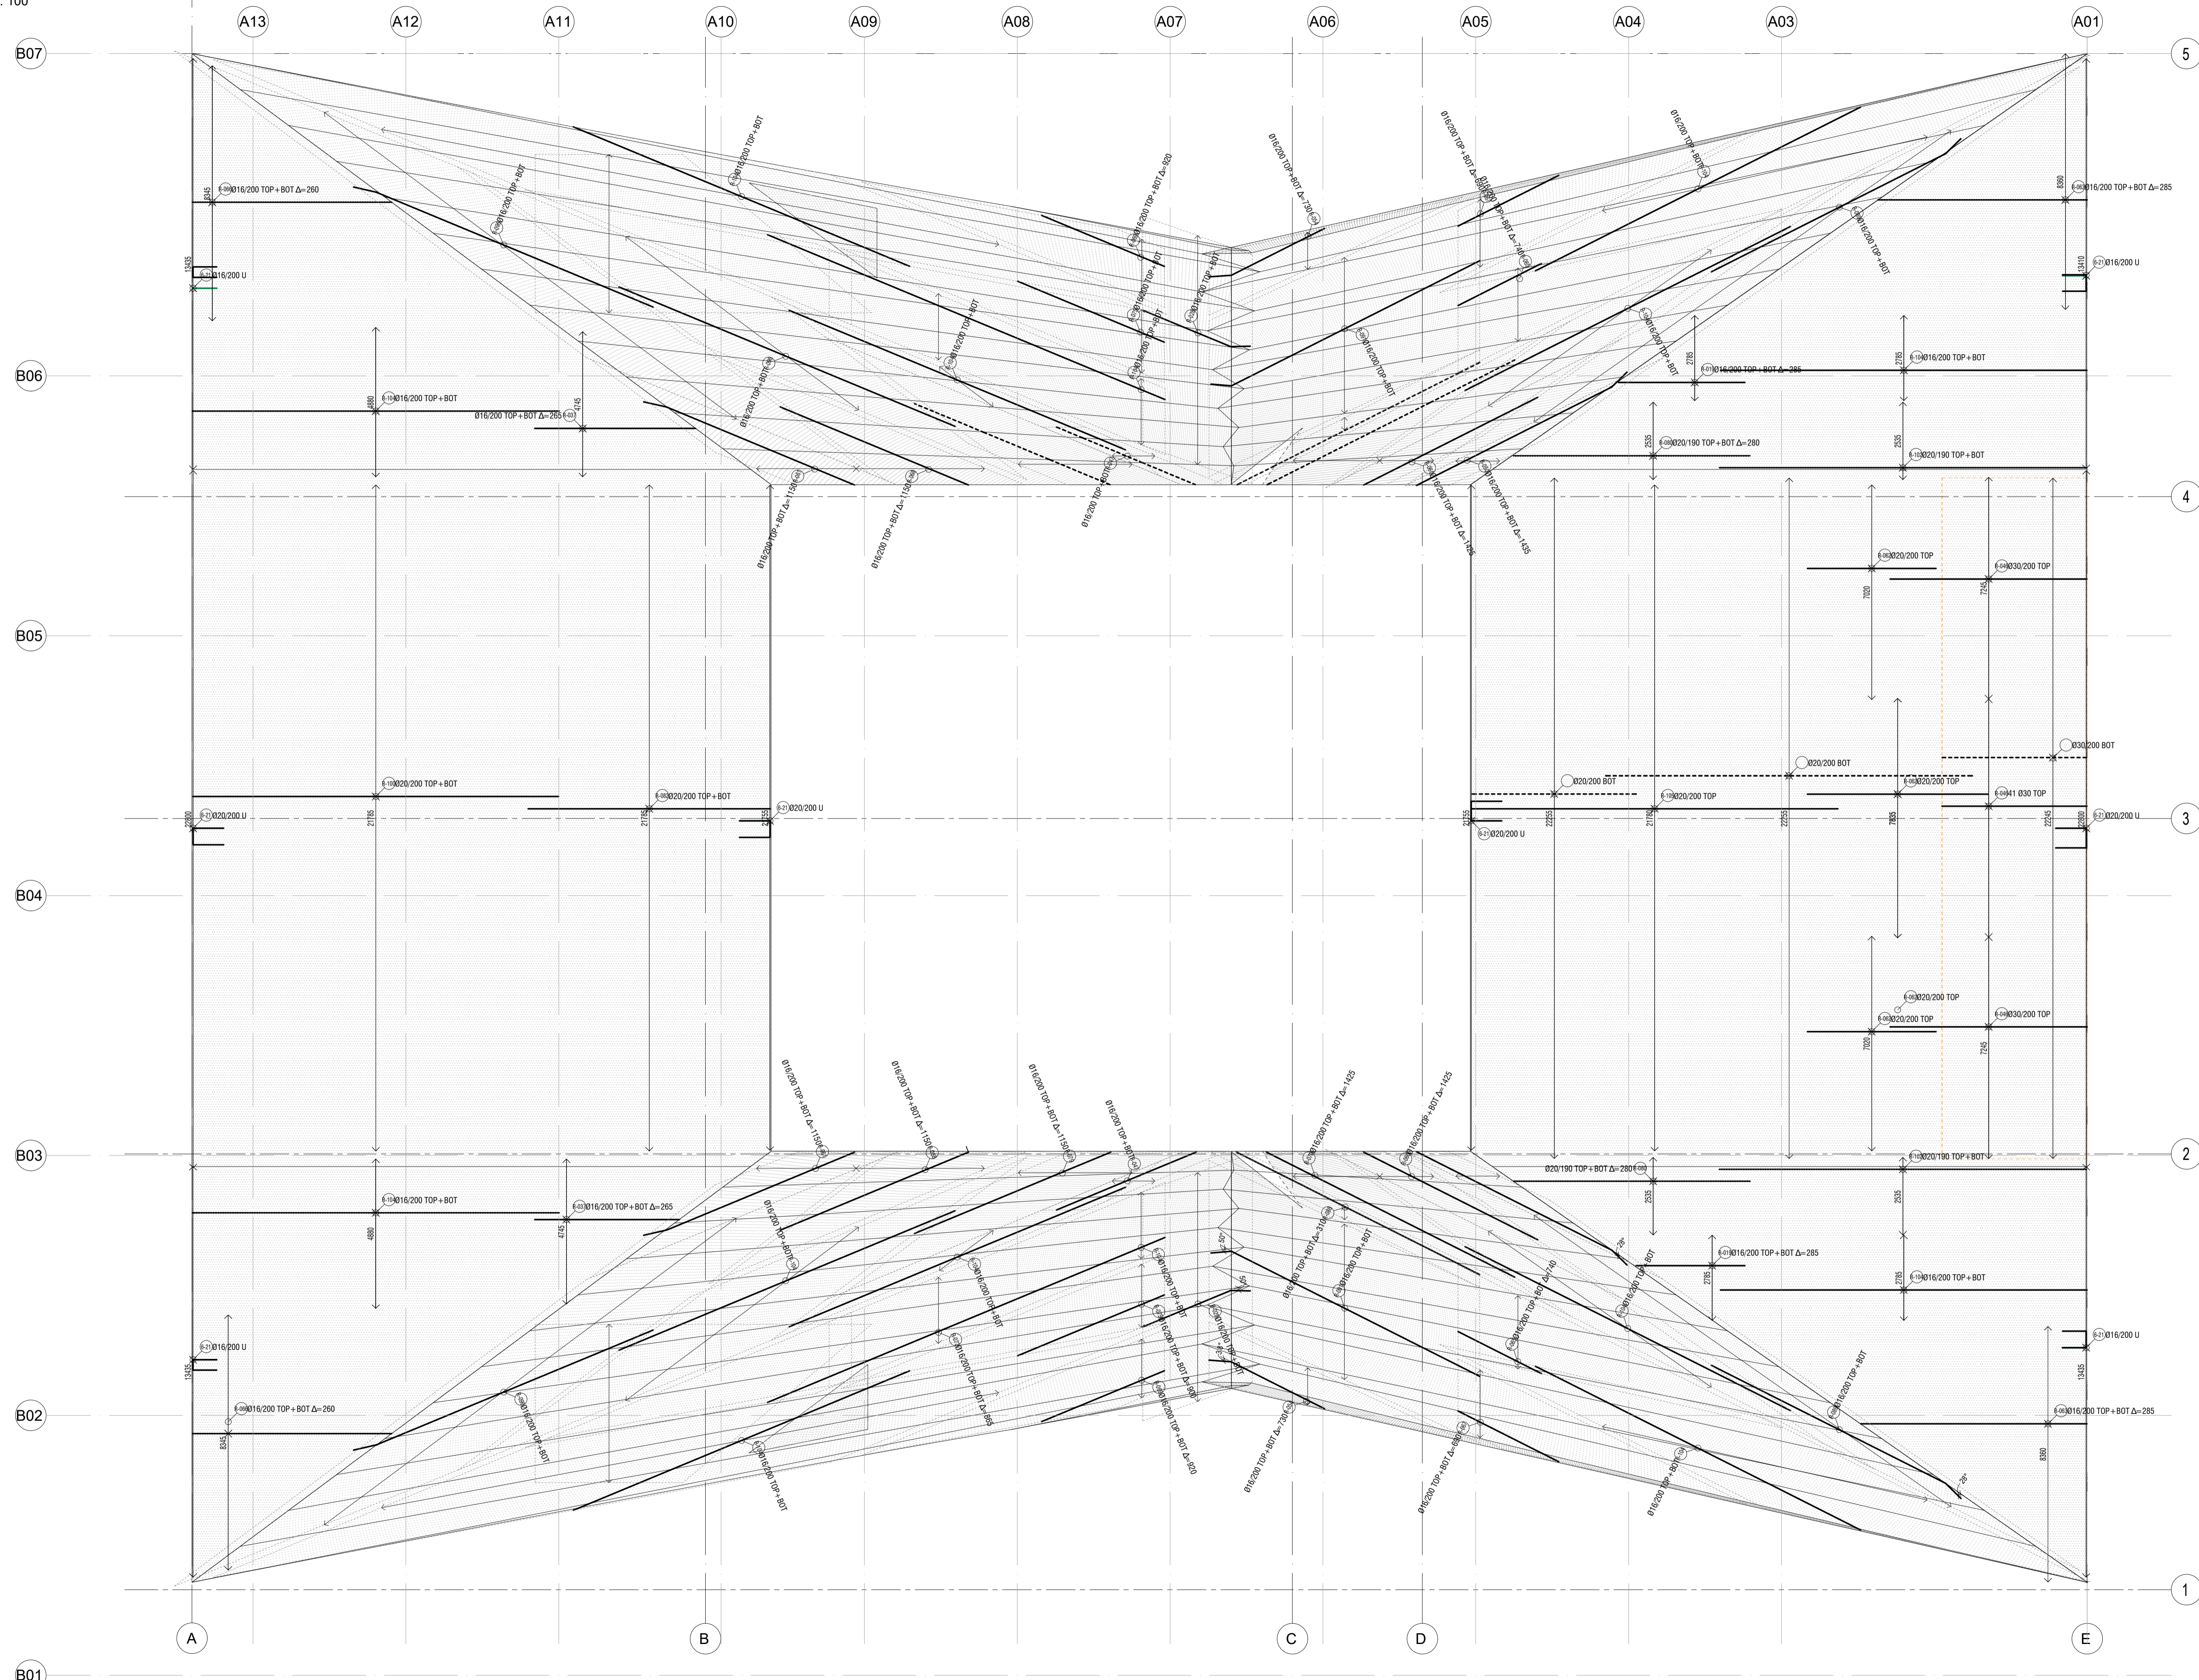


Shkalla 1 : 500

ÇATIA B/A - ARMIMI SIPAS X

POS.	N.	SHUFRA	DIMENSIONE			GJATESIA TOTALE [m]
			GJATESIA	FORMA	A B C	
113	030/200	BOT	4720		4720 0 0	533.4
113	020/200	BOT	5360		5360 0 0	605.7
113	020/200	BOT	12000		12000 0 0	1356.0
6-21	138	016/200 U	1990		800 340 800	274.6
6-21	138	016/200 U	2190		800 540 800	302.2
6-21	226	020/200 U	2580		1000 540 1000	583.1
6-21	226	020/200 U	2680		1000 640 1000	605.7
R-019	30	016/200 TOP+BOT	1000+4990 Δ=285		0 0	89.9
R-028	80	016/200 TOP+BOT	3940		3140 0 800	315.2
R-037	50	016/200 TOP+BOT	1010+7390 Δ=266		0 0	210.1
R-046	41	030/200 TOP	4750		4750 0 0	194.8
R-046	76	030/200 TOP	6450		6450 0 0	490.2
R-047	8	016/200 TOP+BOT	4990		4990 0 0	39.9
R-050	10	016/200 TOP+BOT	2260+8010 Δ=1438		800 0	51.3
R-054	24	016/200 TOP+BOT	1320+9330 Δ=728		0 800	127.8
R-060	12	016/200 TOP+BOT	2140+9270 Δ=1426		0 0	68.5
R-061	16	016/200 TOP+BOT	1770+9800 Δ=1147		0 800	92.6
R-062	74	020/200 TOP	4210		4210 0 0	311.5
R-062	41	020/200 TOP	5900		5900 0 0	241.9
R-063	86	016/200 TOP+BOT	0+11970 Δ=285		0 0	514.8
R-065	34	016/200 TOP+BOT	130+11930 Δ=738		0 0	205.0
R-066	88	016/200 TOP+BOT	520+11740 Δ=261		0 0	539.4
R-067	28	016/200 TOP+BOT	1640+10640 Δ=692		0 0	171.9
R-068	20	016/200 TOP+BOT	990+11320 Δ=1148		0 0	123.0
R-069	22	016/200 TOP+BOT	1630+10810 Δ=918		0 0	136.9
R-070	18	016/200 TOP+BOT	590+12000 Δ=1426		0 0	113.3
R-072	26	016/200 TOP+BOT	1280+11640 Δ=863		0 0	167.9
R-075	24	016/200 TOP+BOT	1640+11550 Δ=901		0 0	158.3
R-079	18	016/200 TOP+BOT	2410+11600 Δ=1149		0 0	126.1
R-080	28	020/200 TOP+BOT	5220+8850 Δ=279		0 0	197.0
R-082	110	020/200 TOP+BOT	7920		7920 0 0	871.2
R-088	8	016/200 TOP+BOT	8660+9590 Δ=310		0 0	73.0
R-089	32	016/200 TOP+BOT	9440		8640 800 0	302.1
R-091	58	016/200 TOP+BOT	9960		9160 0 800	577.7
R-096	48	016/200 TOP+BOT	10670		9870 0 800	512.2
R-100	110	020/200 TOP+BOT	11970		11970 0 0	1316.7
R-102	28	020/200 TOP+BOT	12000		12000 0 0	336.0
R-104	248	016/200 TOP+BOT	12000		12000 0 0	2976.0
R-105	110	020/200 TOP	12000		12000 0 0	1320.0

PRERJE TIP SHUFER "U"

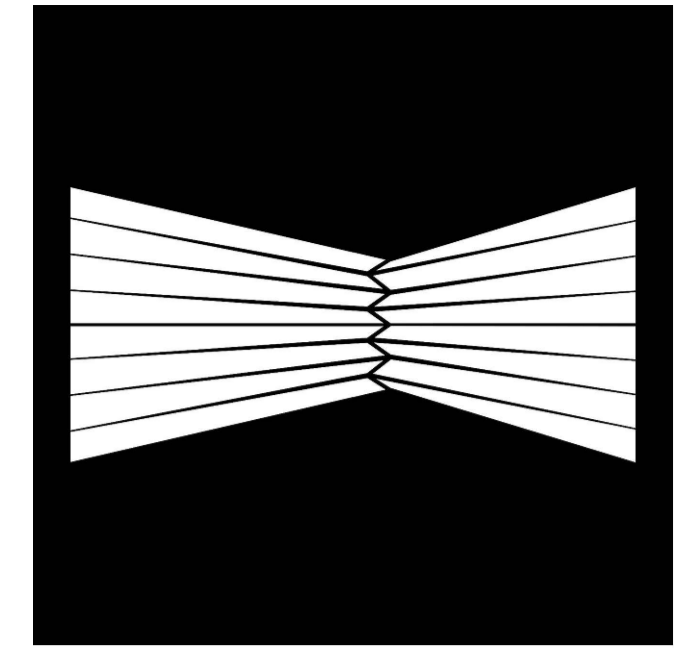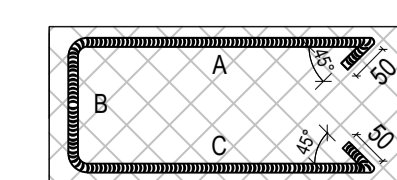

A&E ENGINEERING sh.p.k

Studio Konsulente
F&M INGENIERIA S.p.a.
Via Belvedere 8/10
30035 Mirano (VE)
tel 041-5785711
fax 041-4355933

ark.	P. KAJMAKU	
ark.	O. ZOTO	
ing.	M. HALILAJ	
ing.	E. CANO	
ing.	V. HOXHA	
ing.	D. BUZI	
hdr.	E. CANO	
geo.	N. DASHI	
geo/hid.	V. AVDA	
elek.	V. HOXHA	
ing.	A. BONAVENTURA	
ing.	A. C. NUZZO	
ing.	G. CHARALAMPOPOULOS	
ing.	A. MAGRINI	

PROJEKT Godina e Teatrit Tiranë, Faza I-rë

PROJEKTI KONSTRUKTIV

EMERTIMI ÇATIA B/A - ARMIMI SIPAS X

S-101_0

DATA: 2021 SHKALLA: 1:100