




Plani i nivelit f.f. -5.38  
Shkalla 1 : 50

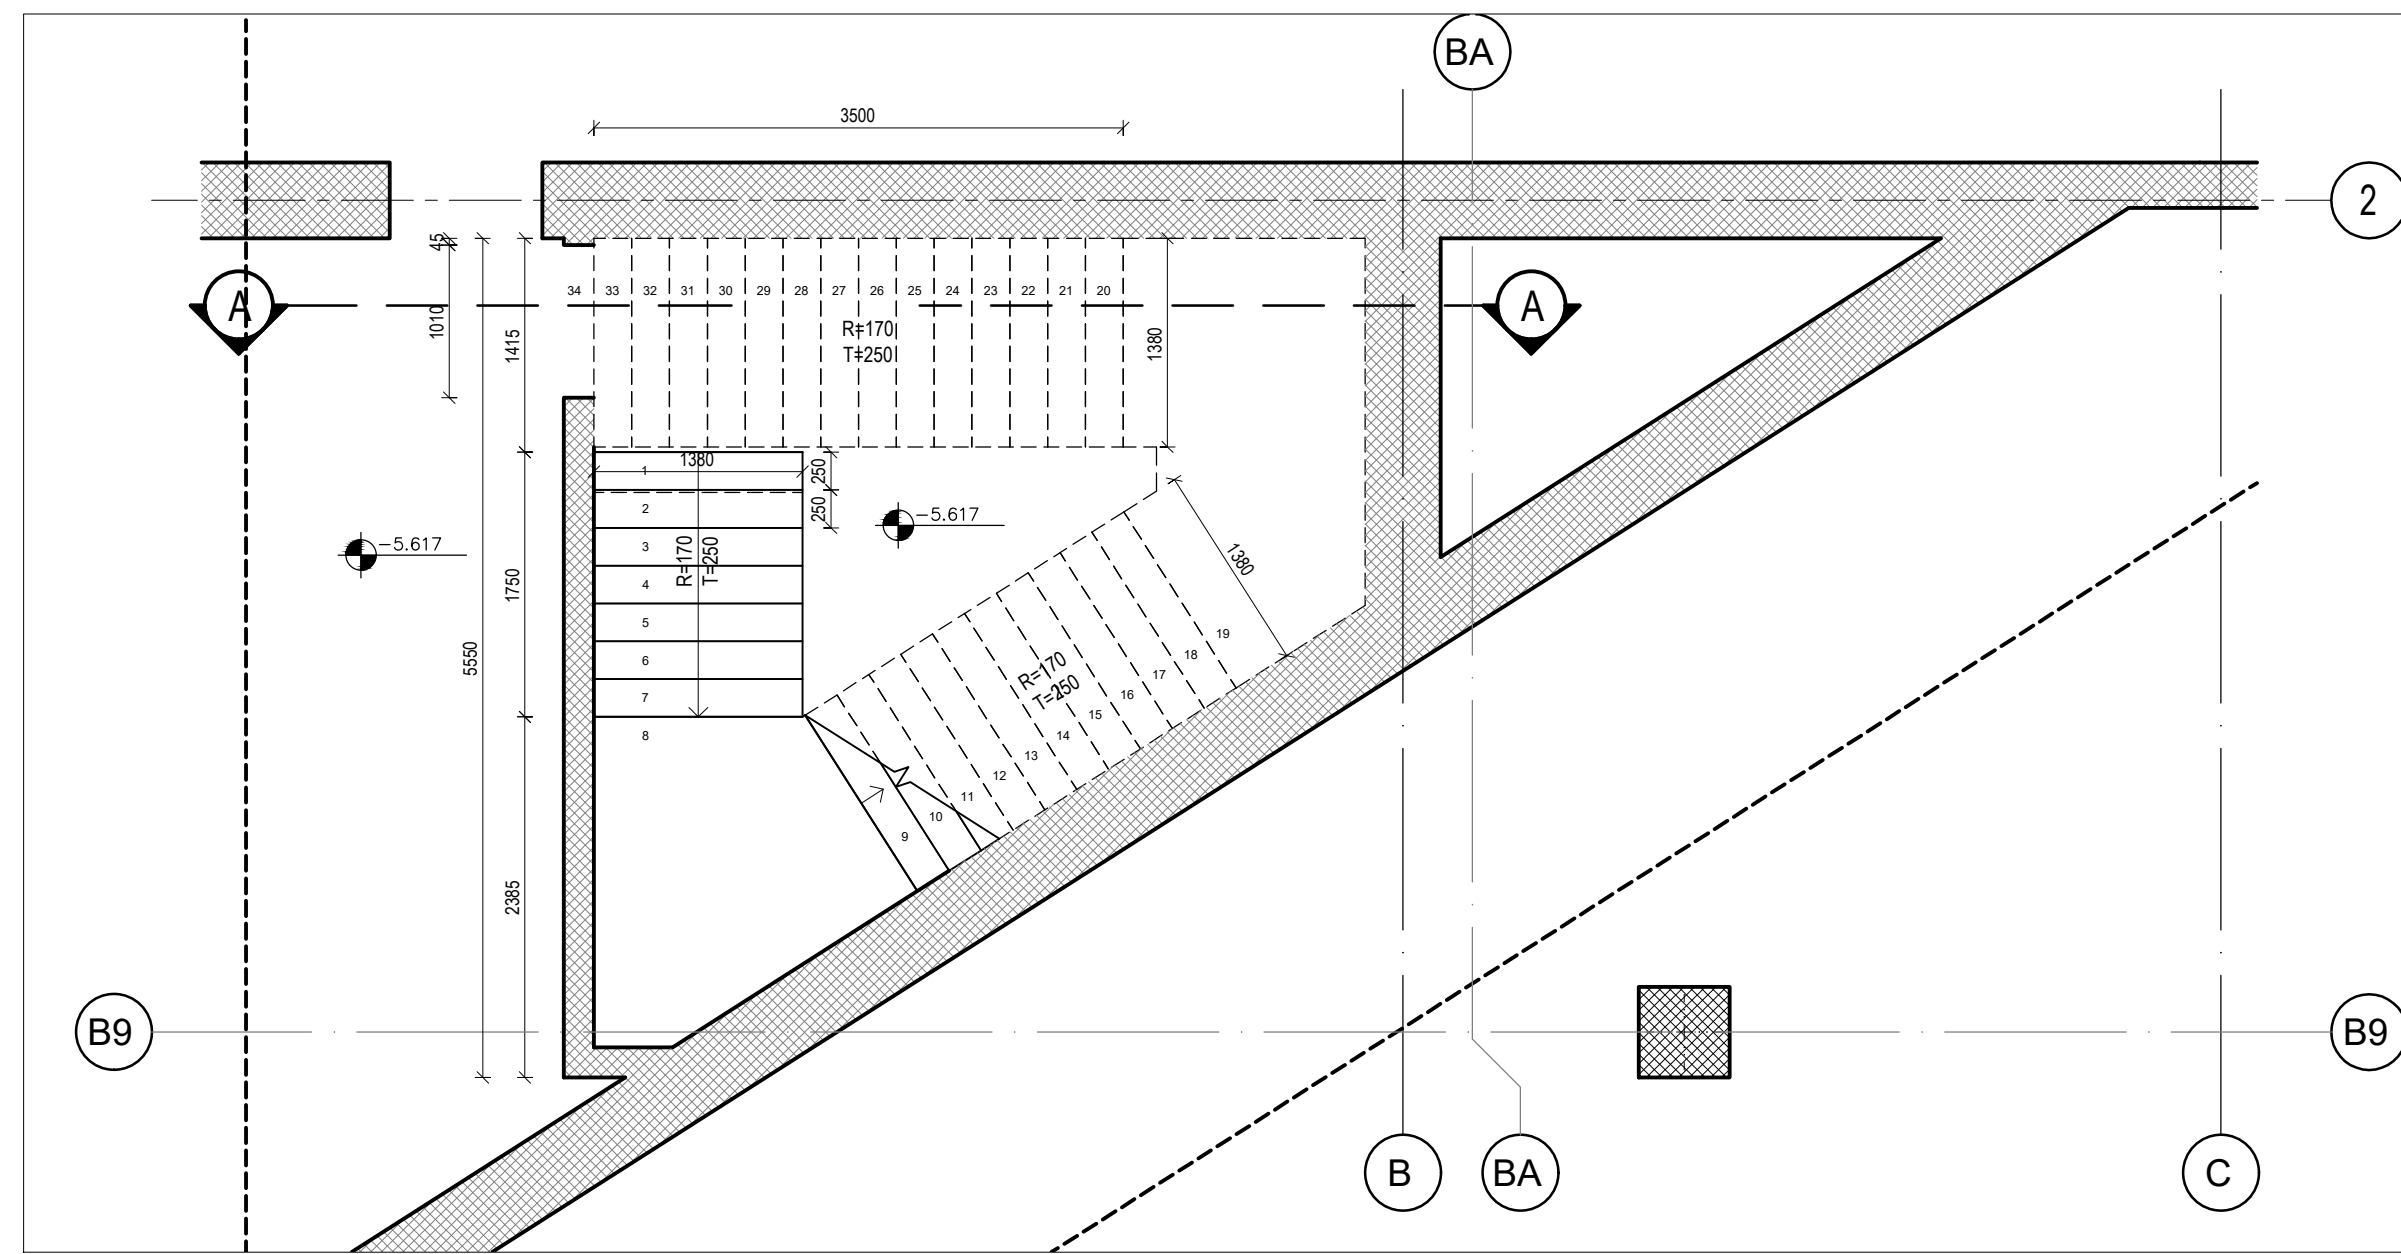


Plani i nivelit f.f. +0.30  
Shkalla 1 : 50

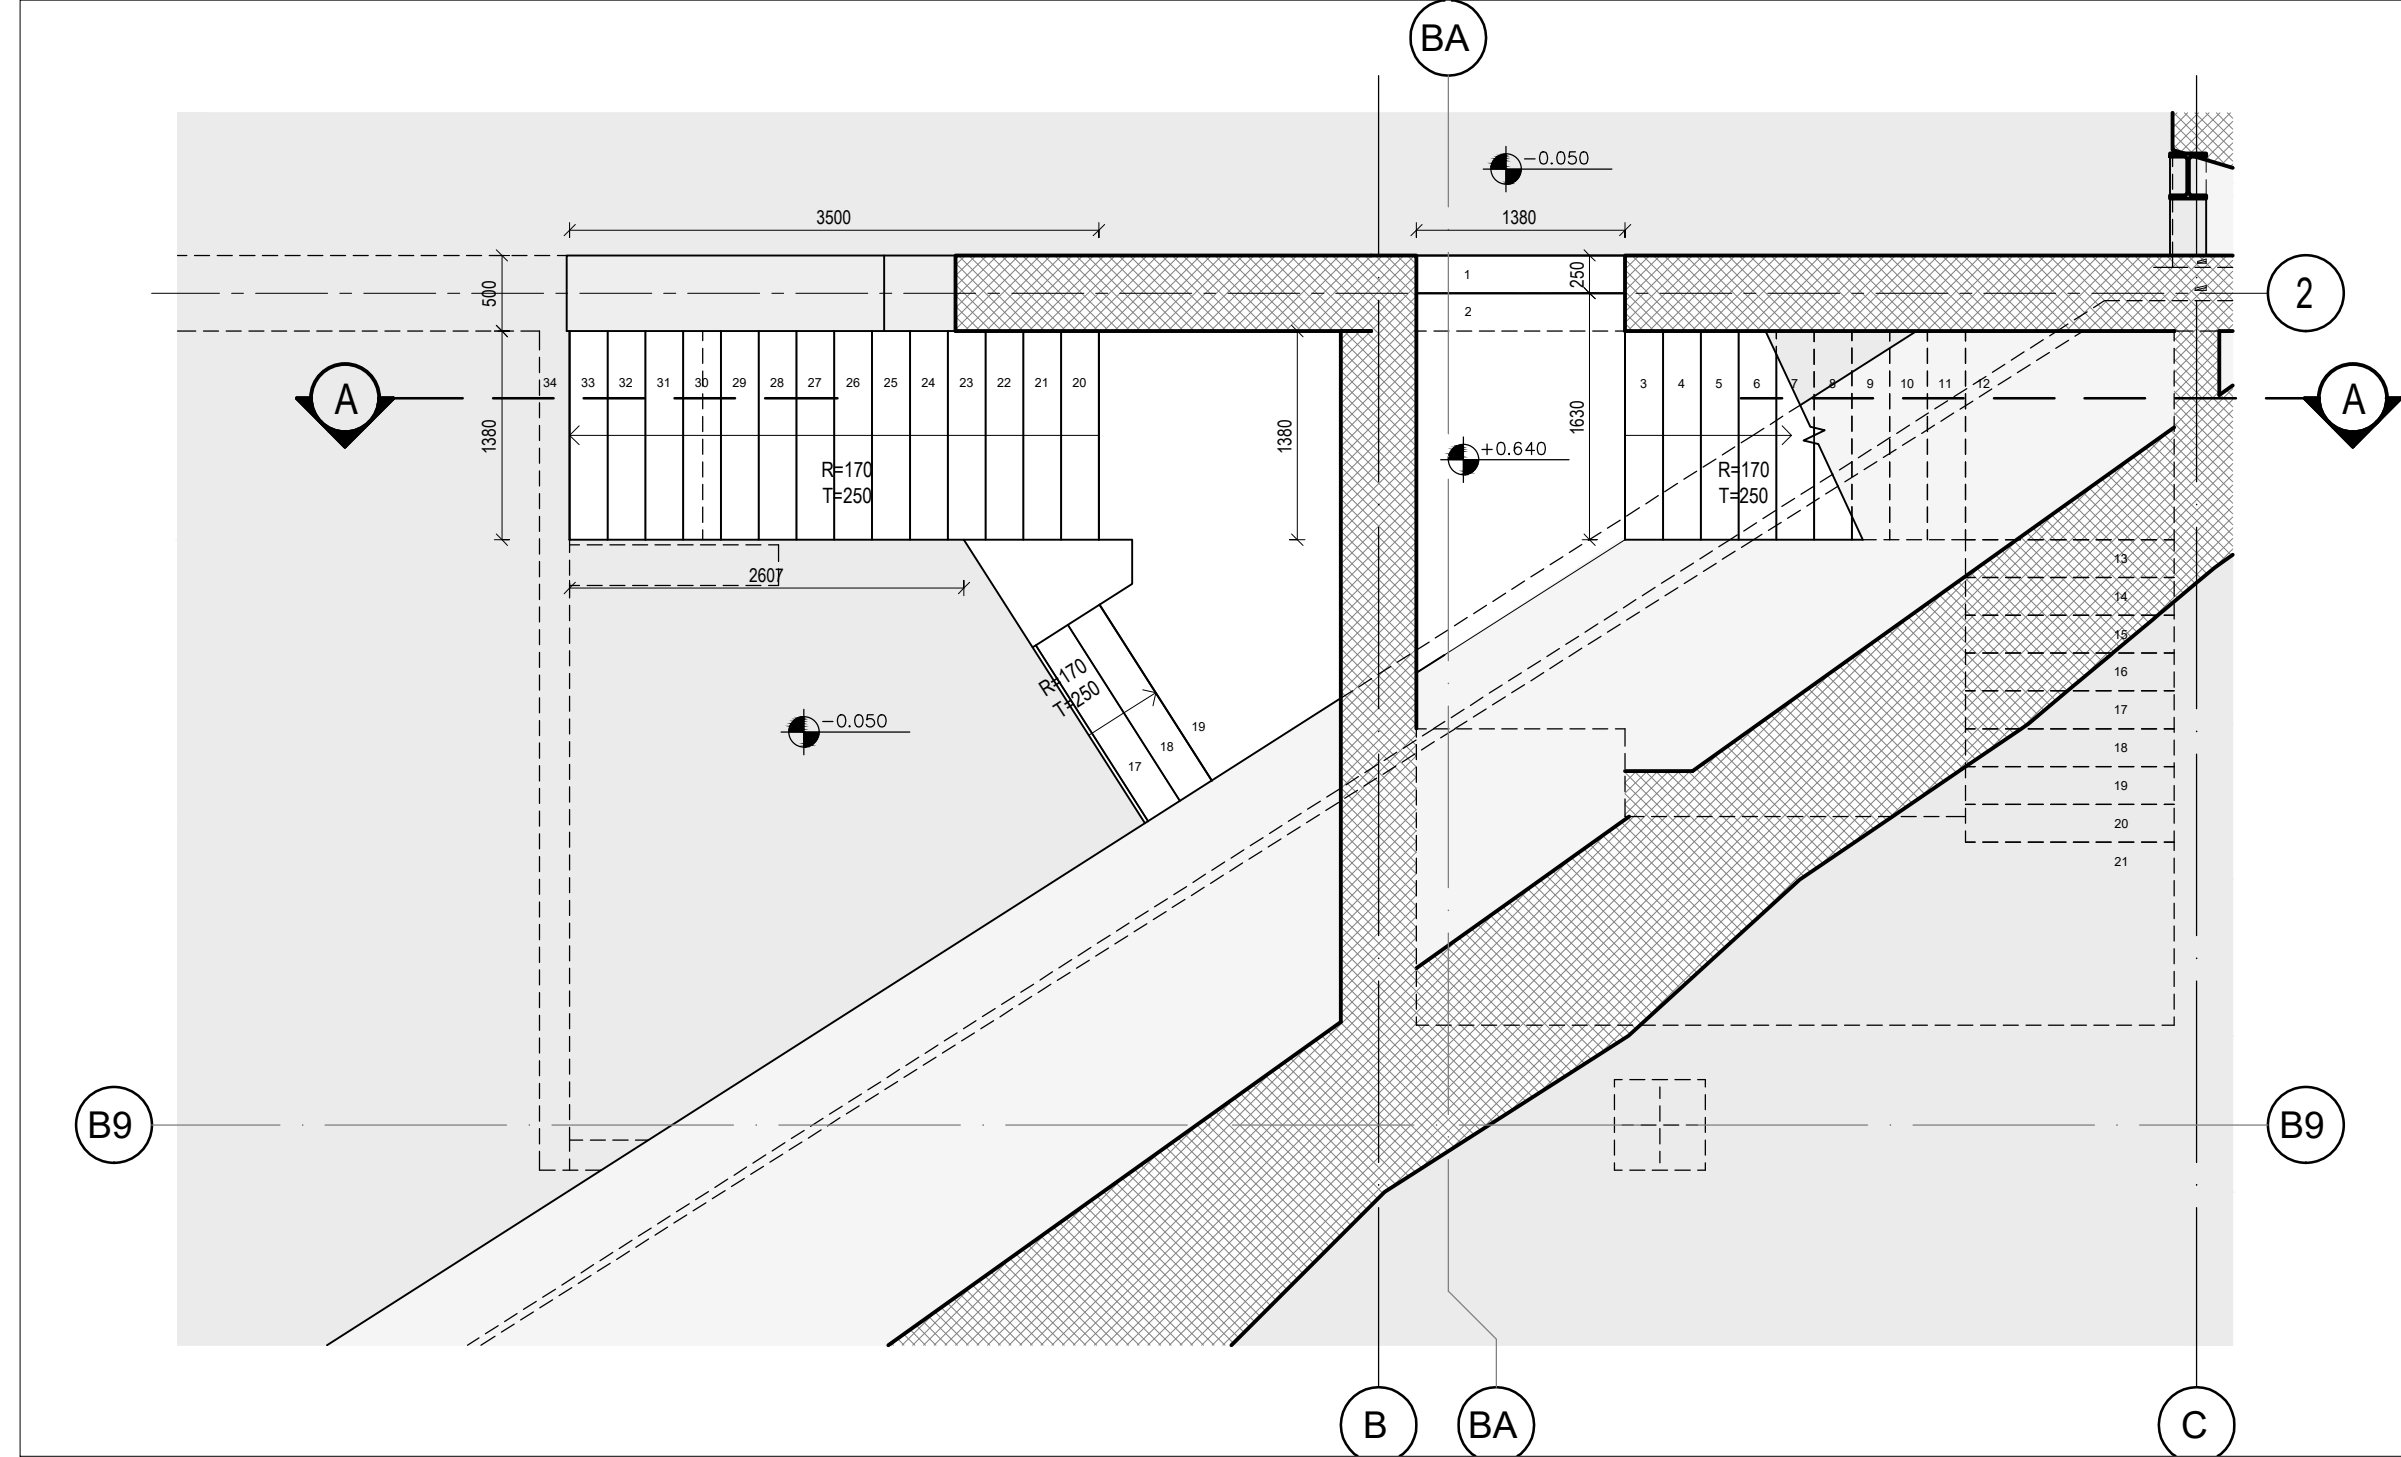


Plani i nivelit f.f. +3.87  
Shkalla 1 : 50

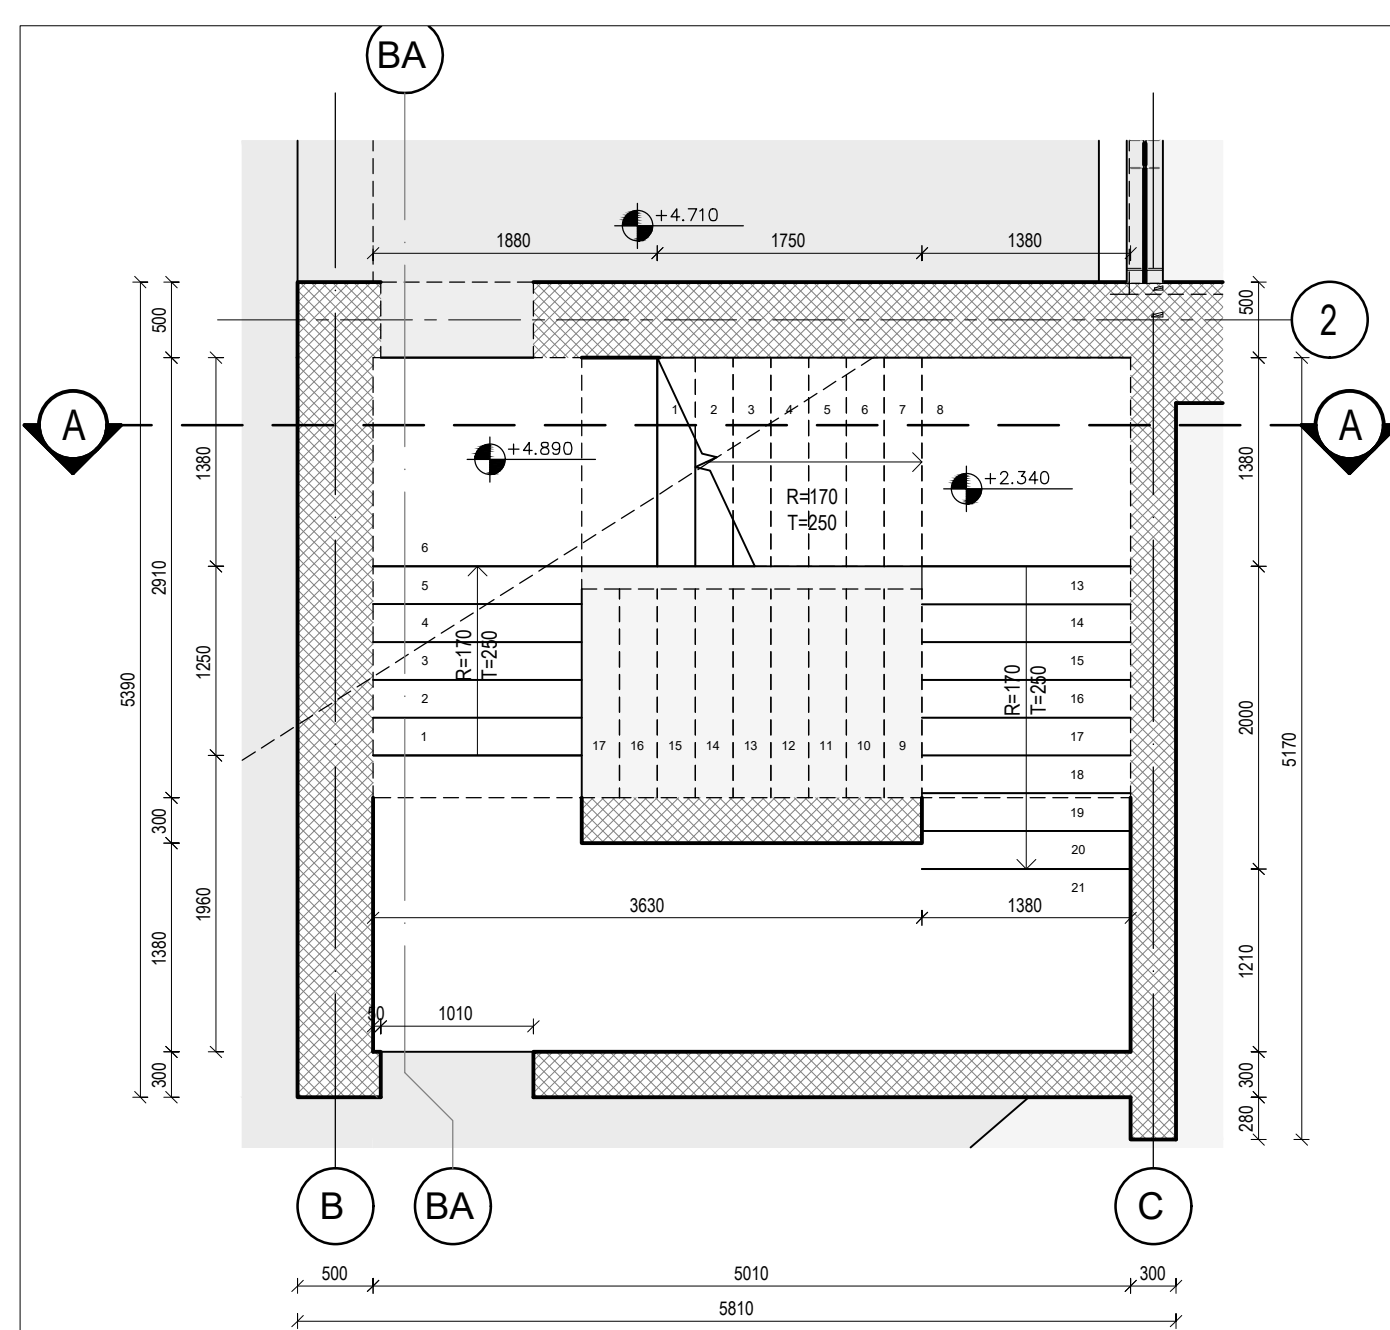


Plani i nivelit f.f. +11.01  
Shkalla 1 : 50

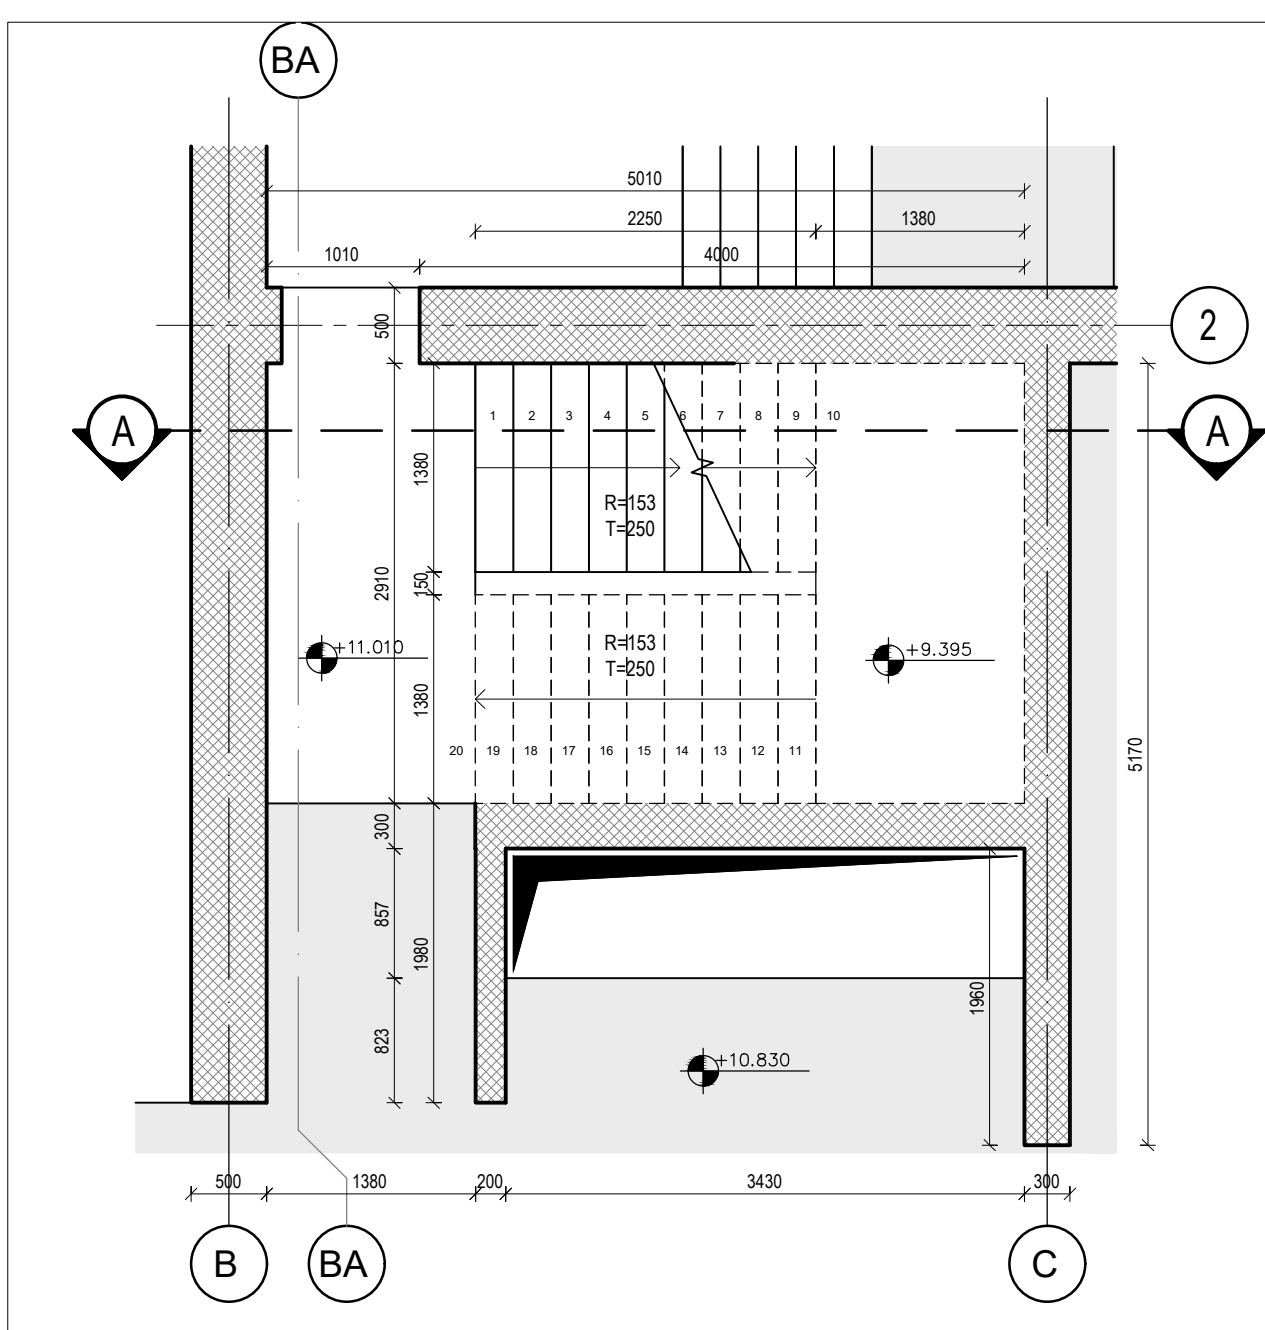


Plani i nivelit f.f. +7.78  
Shkalla 1 : 50

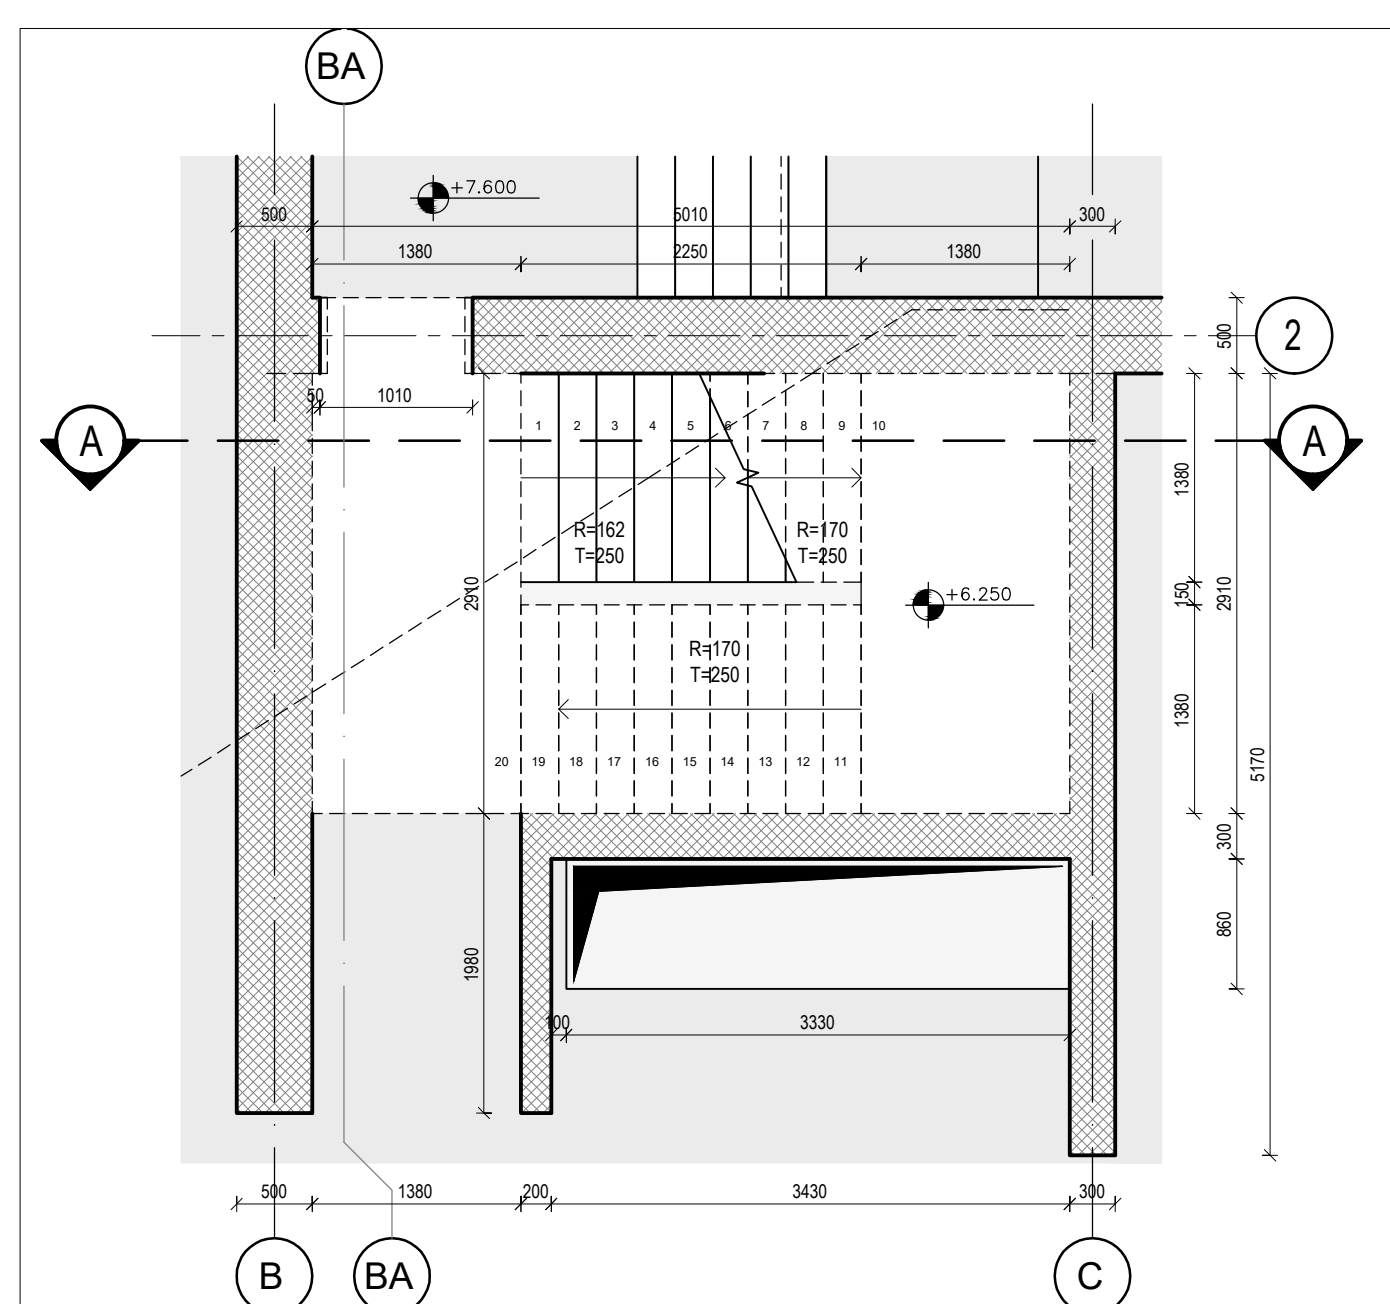



Plani i nivelit f.f. +14.07  
Shkalla 1 : 50

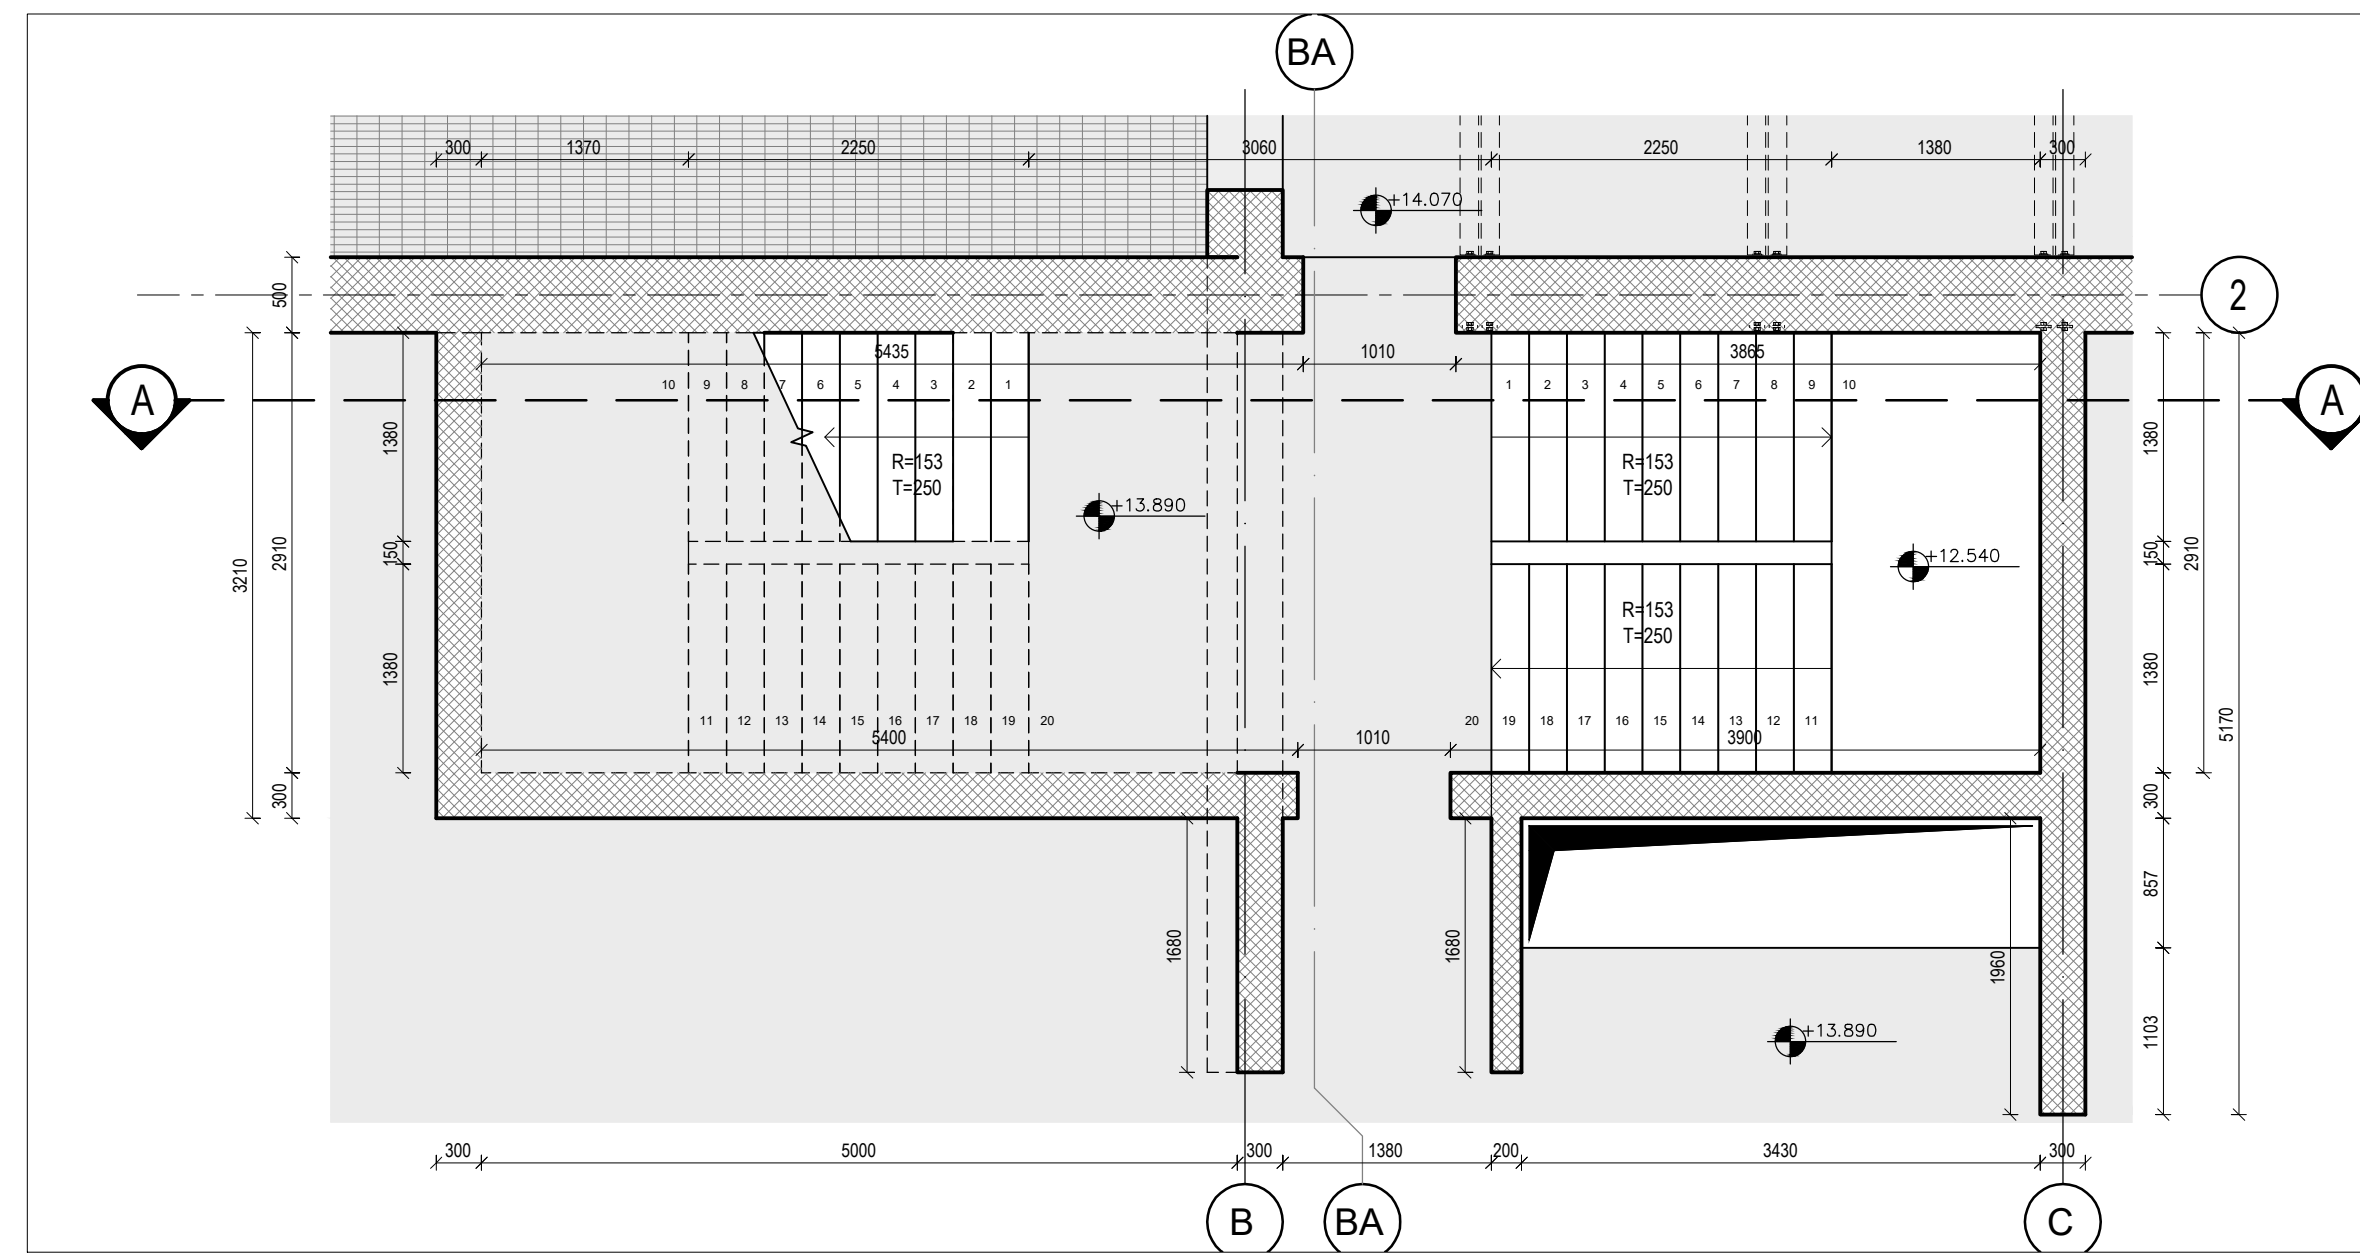



Plani i nivelit f.f. +17.30  
Shkalla 1 : 50

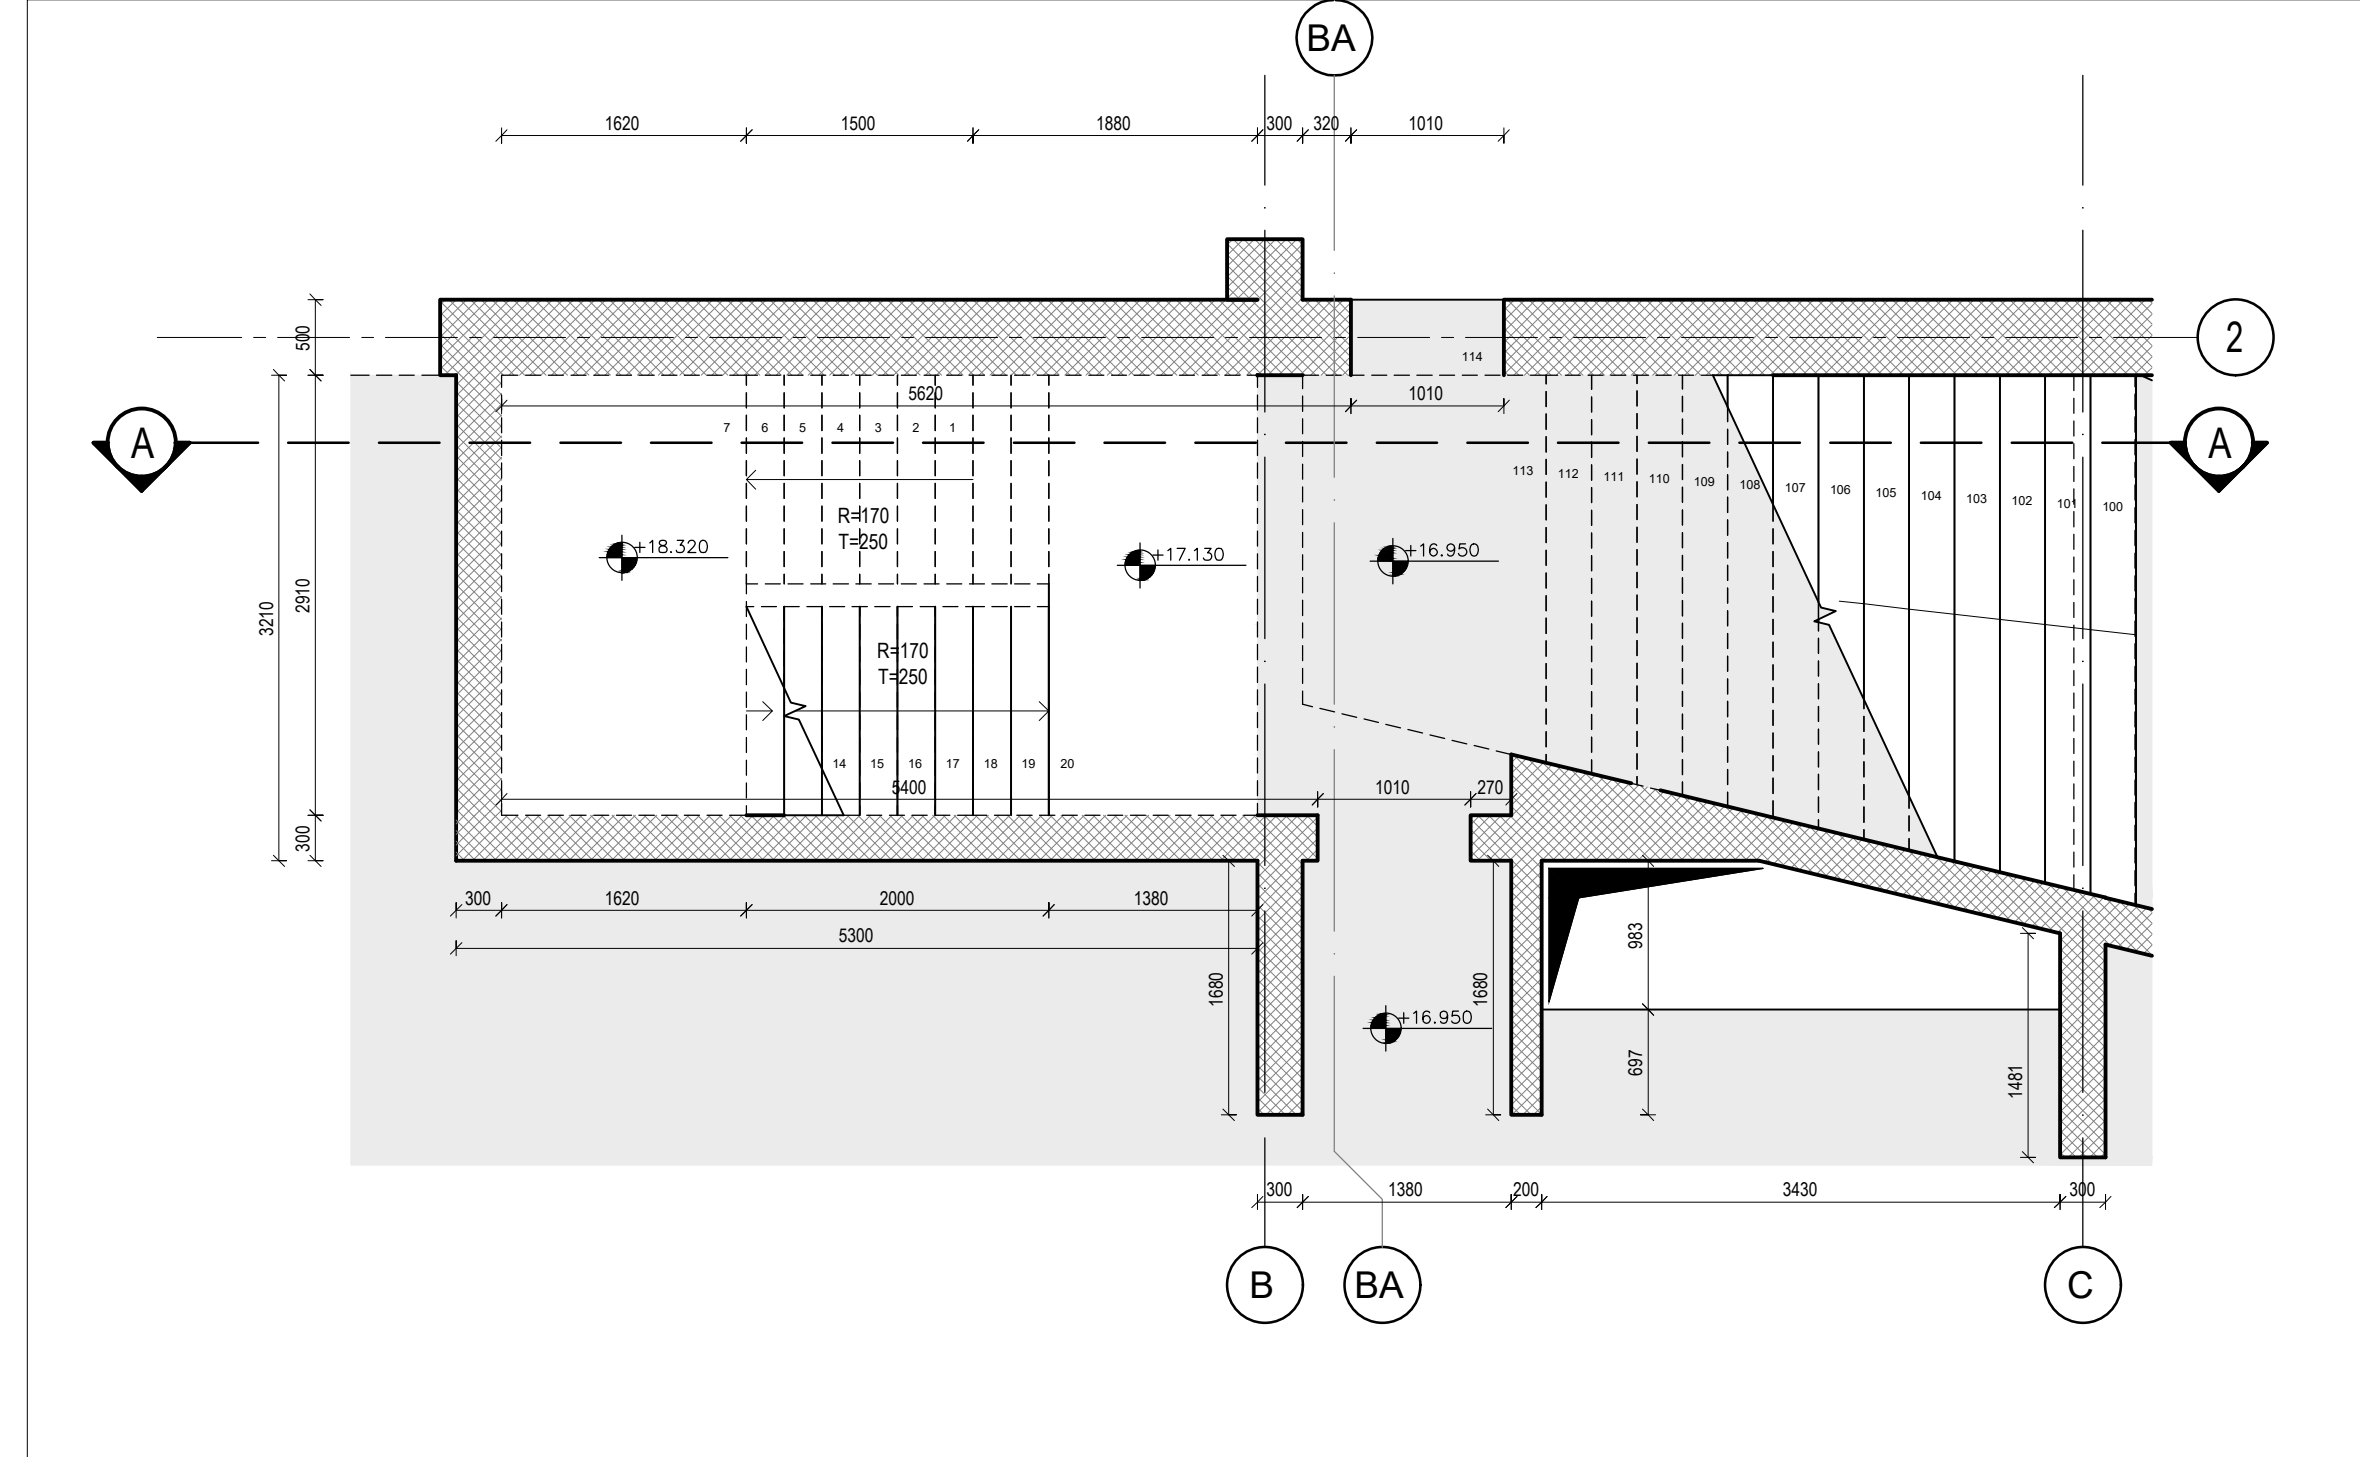

Plani i nivelit f.f. +21.04  
Shkalla 1 : 50

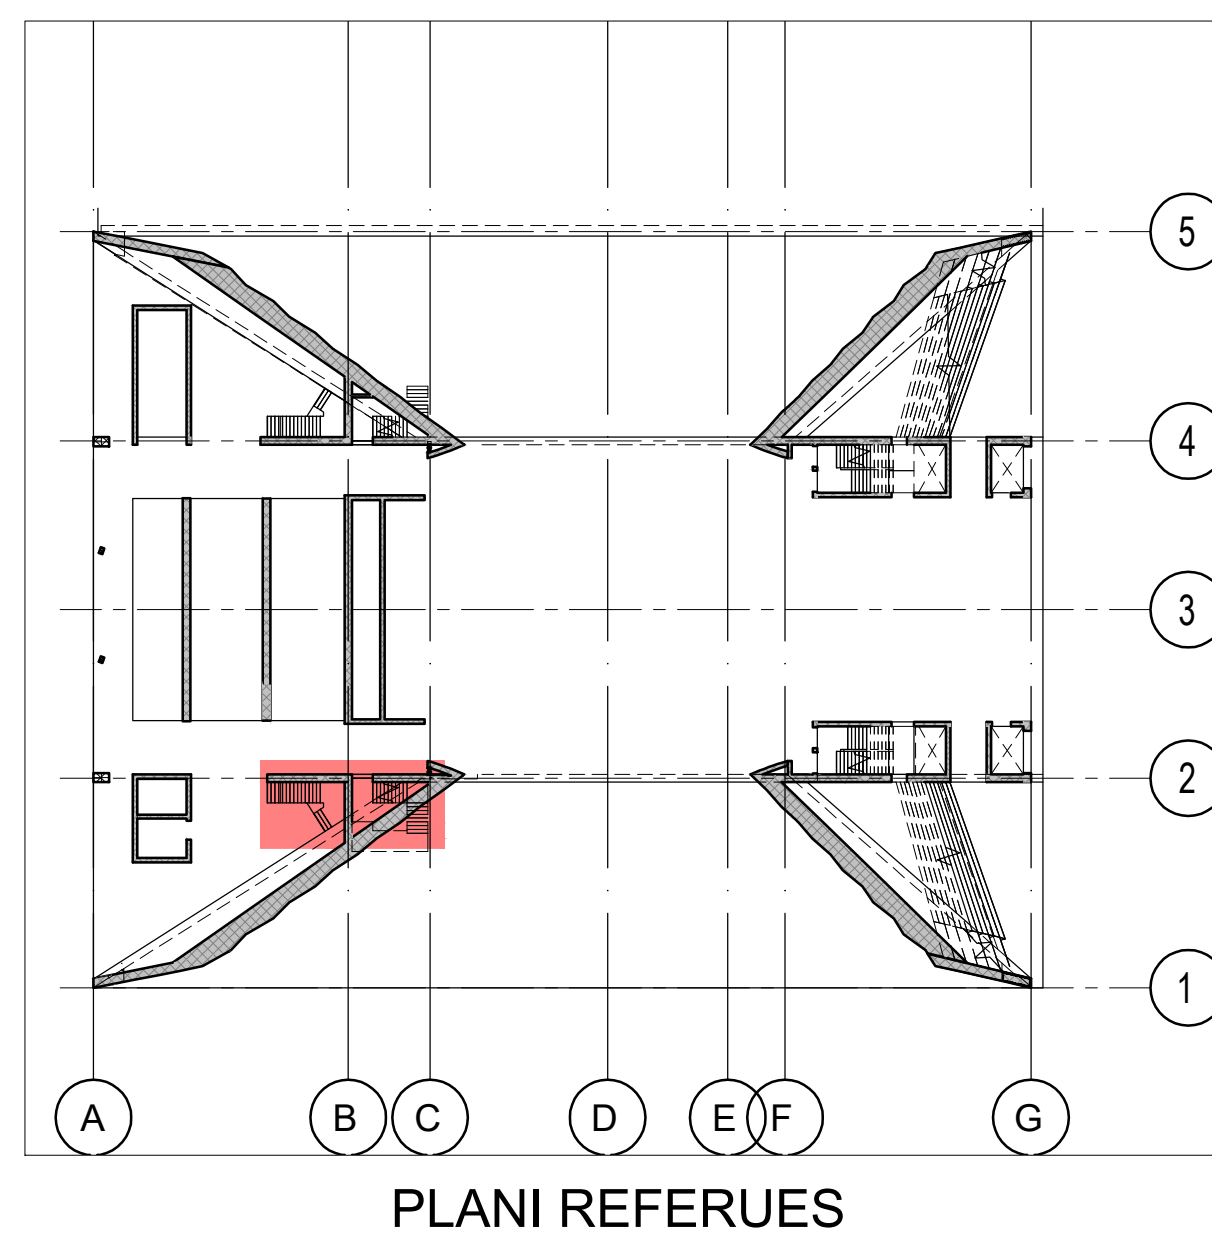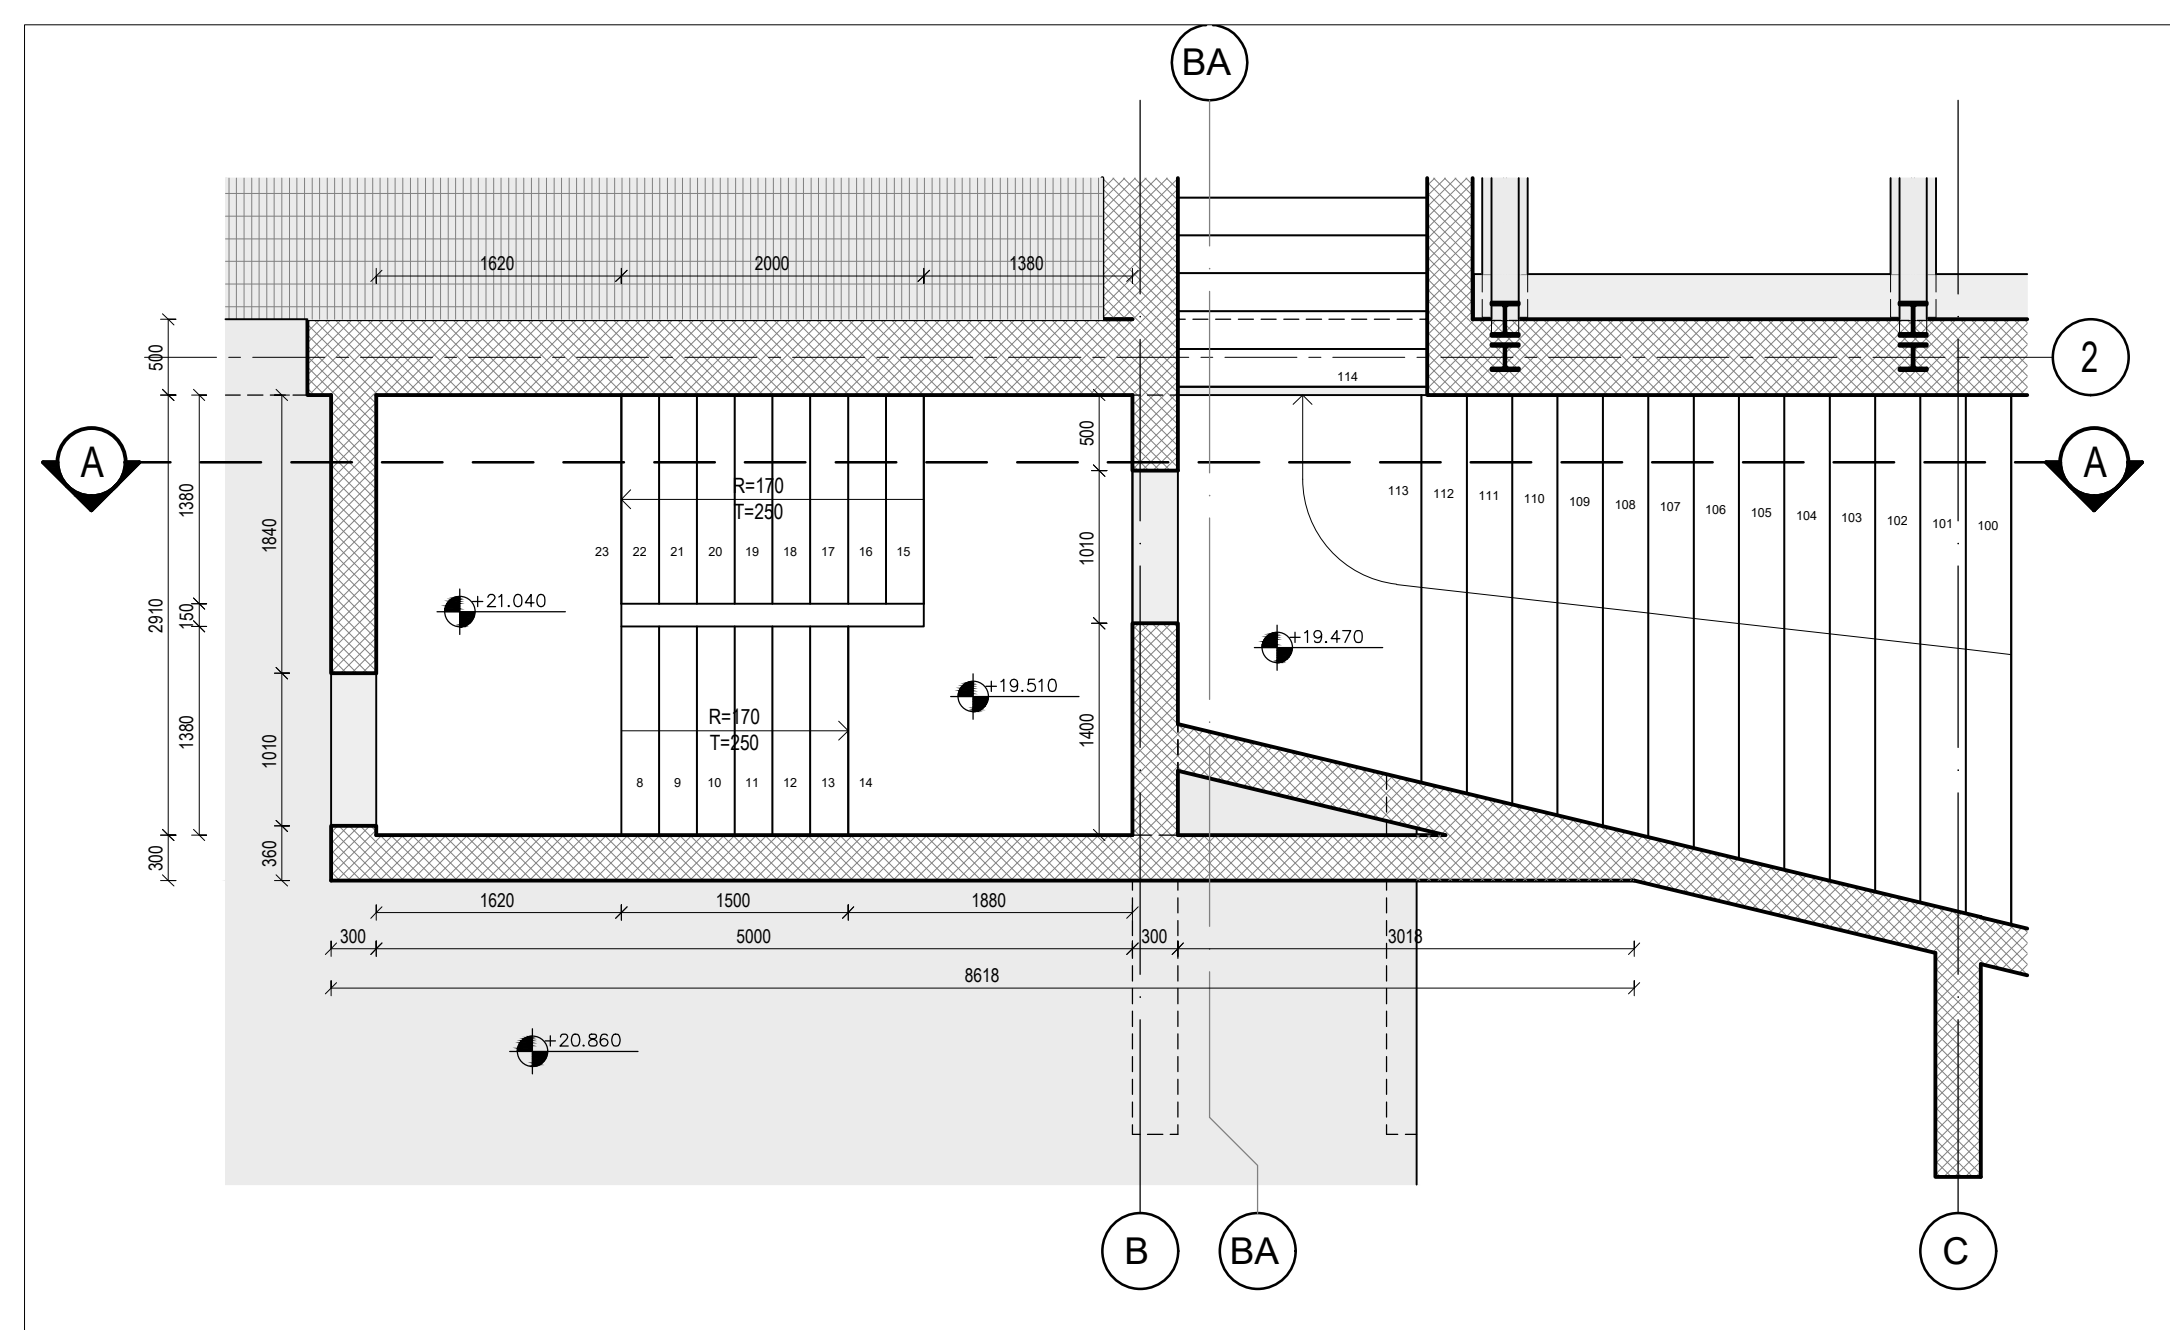

Seksioni A-A  
Shkalla 1 : 50

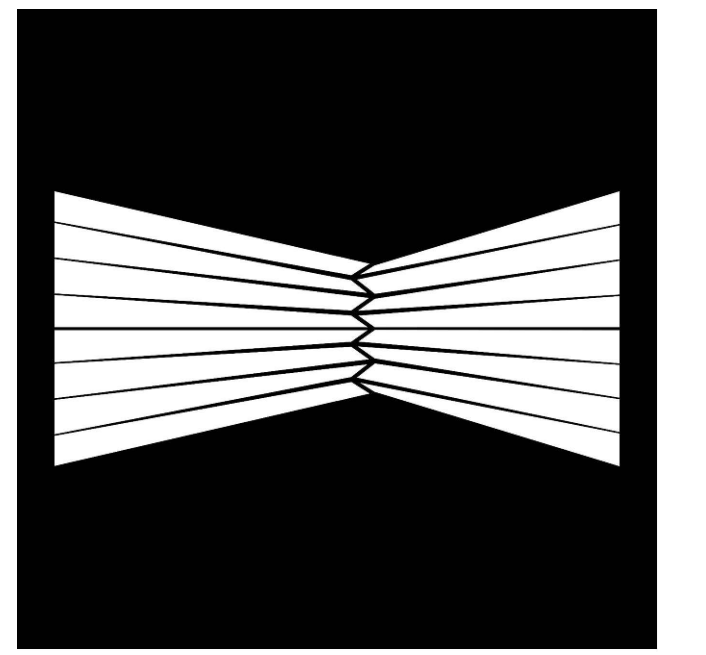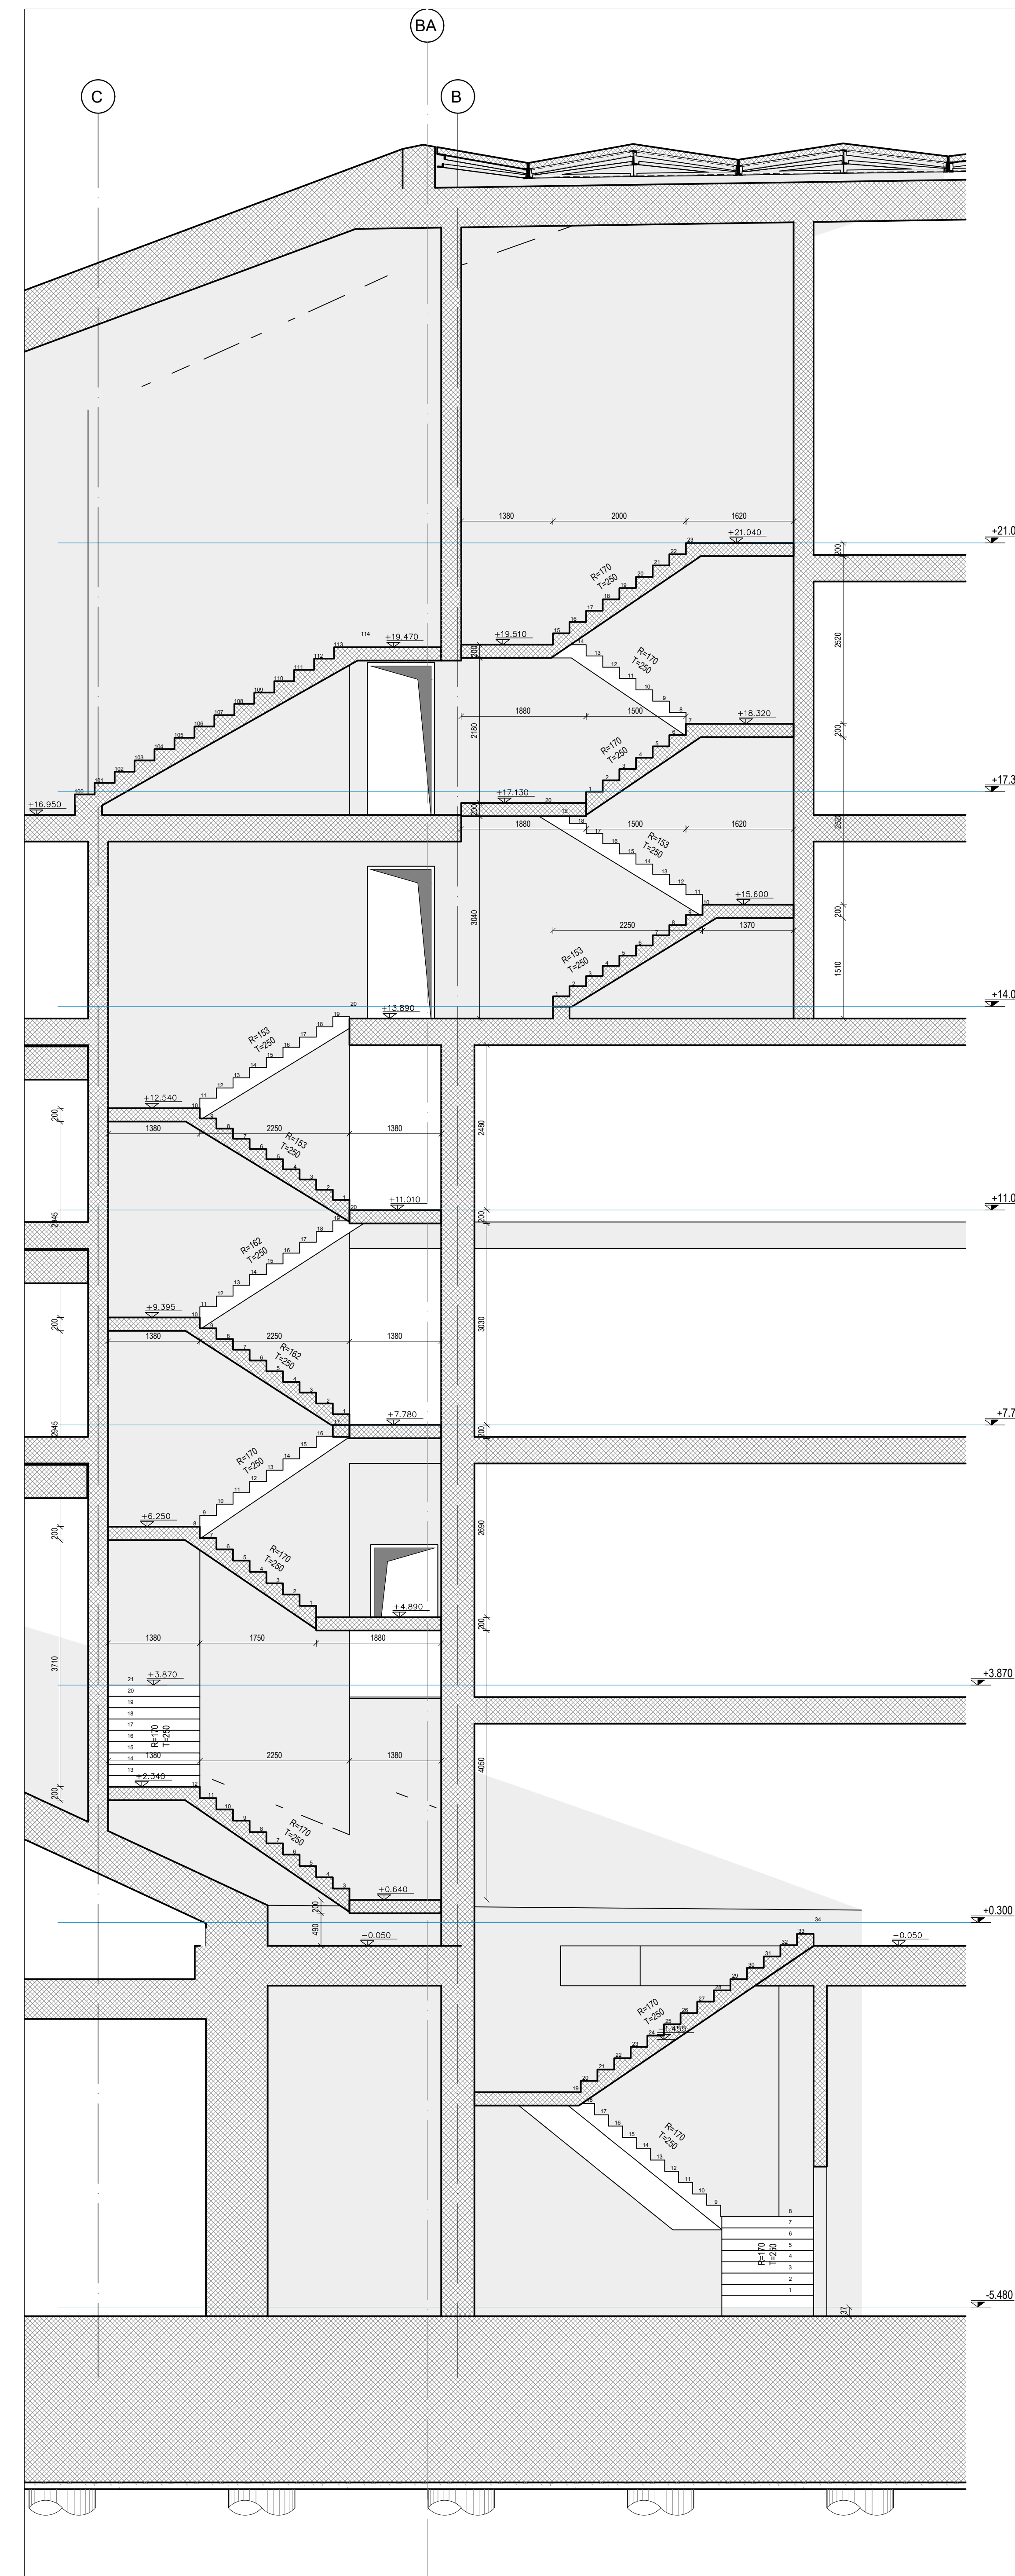

**F&M** INGENGERIA  
A&E ENGINEERING sh.p.k

Studio Konsultente  
**F&M INGENGERIA S.p.a.**  
Via Belvedere 8/10  
30035 Mirano (VE)  
tel 041-5785711  
fax 041-4355933

PROJEKT	P. KAJMARI G. ZOTO M. HALILAJ E. CANO V. HOXHA D. BLUZI E. CANO N. DASHI V. AVDA V. HOXHA A. BONAVENTURA A.C. NUZZO G. CHARALAMPOPOULOS A. MAGRINI
PROJEKTI KONSTRUKTIV	"Godina e Teatrit Tiranë", Faza I-rë
EMERTIMI	Bloku D i shkallëve - plan dhe seksion