
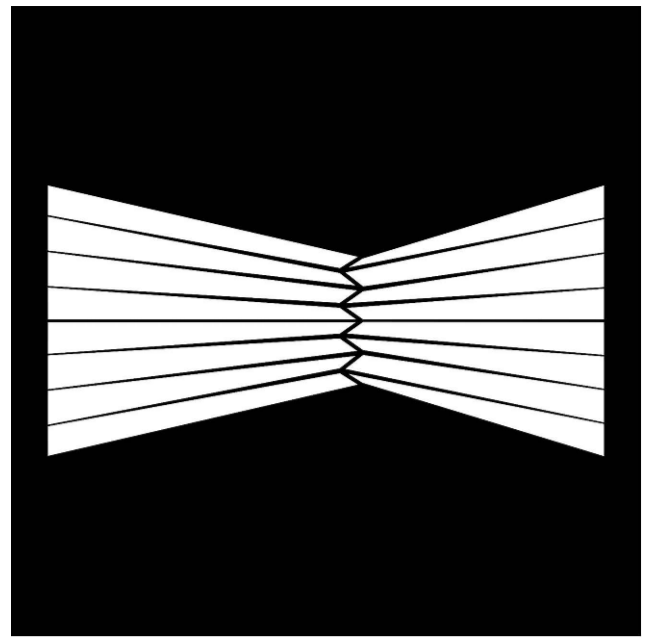


Seksioni 2-2
Shkalla 1 : 25

Detail Nodes
Shkalla 1 : 5

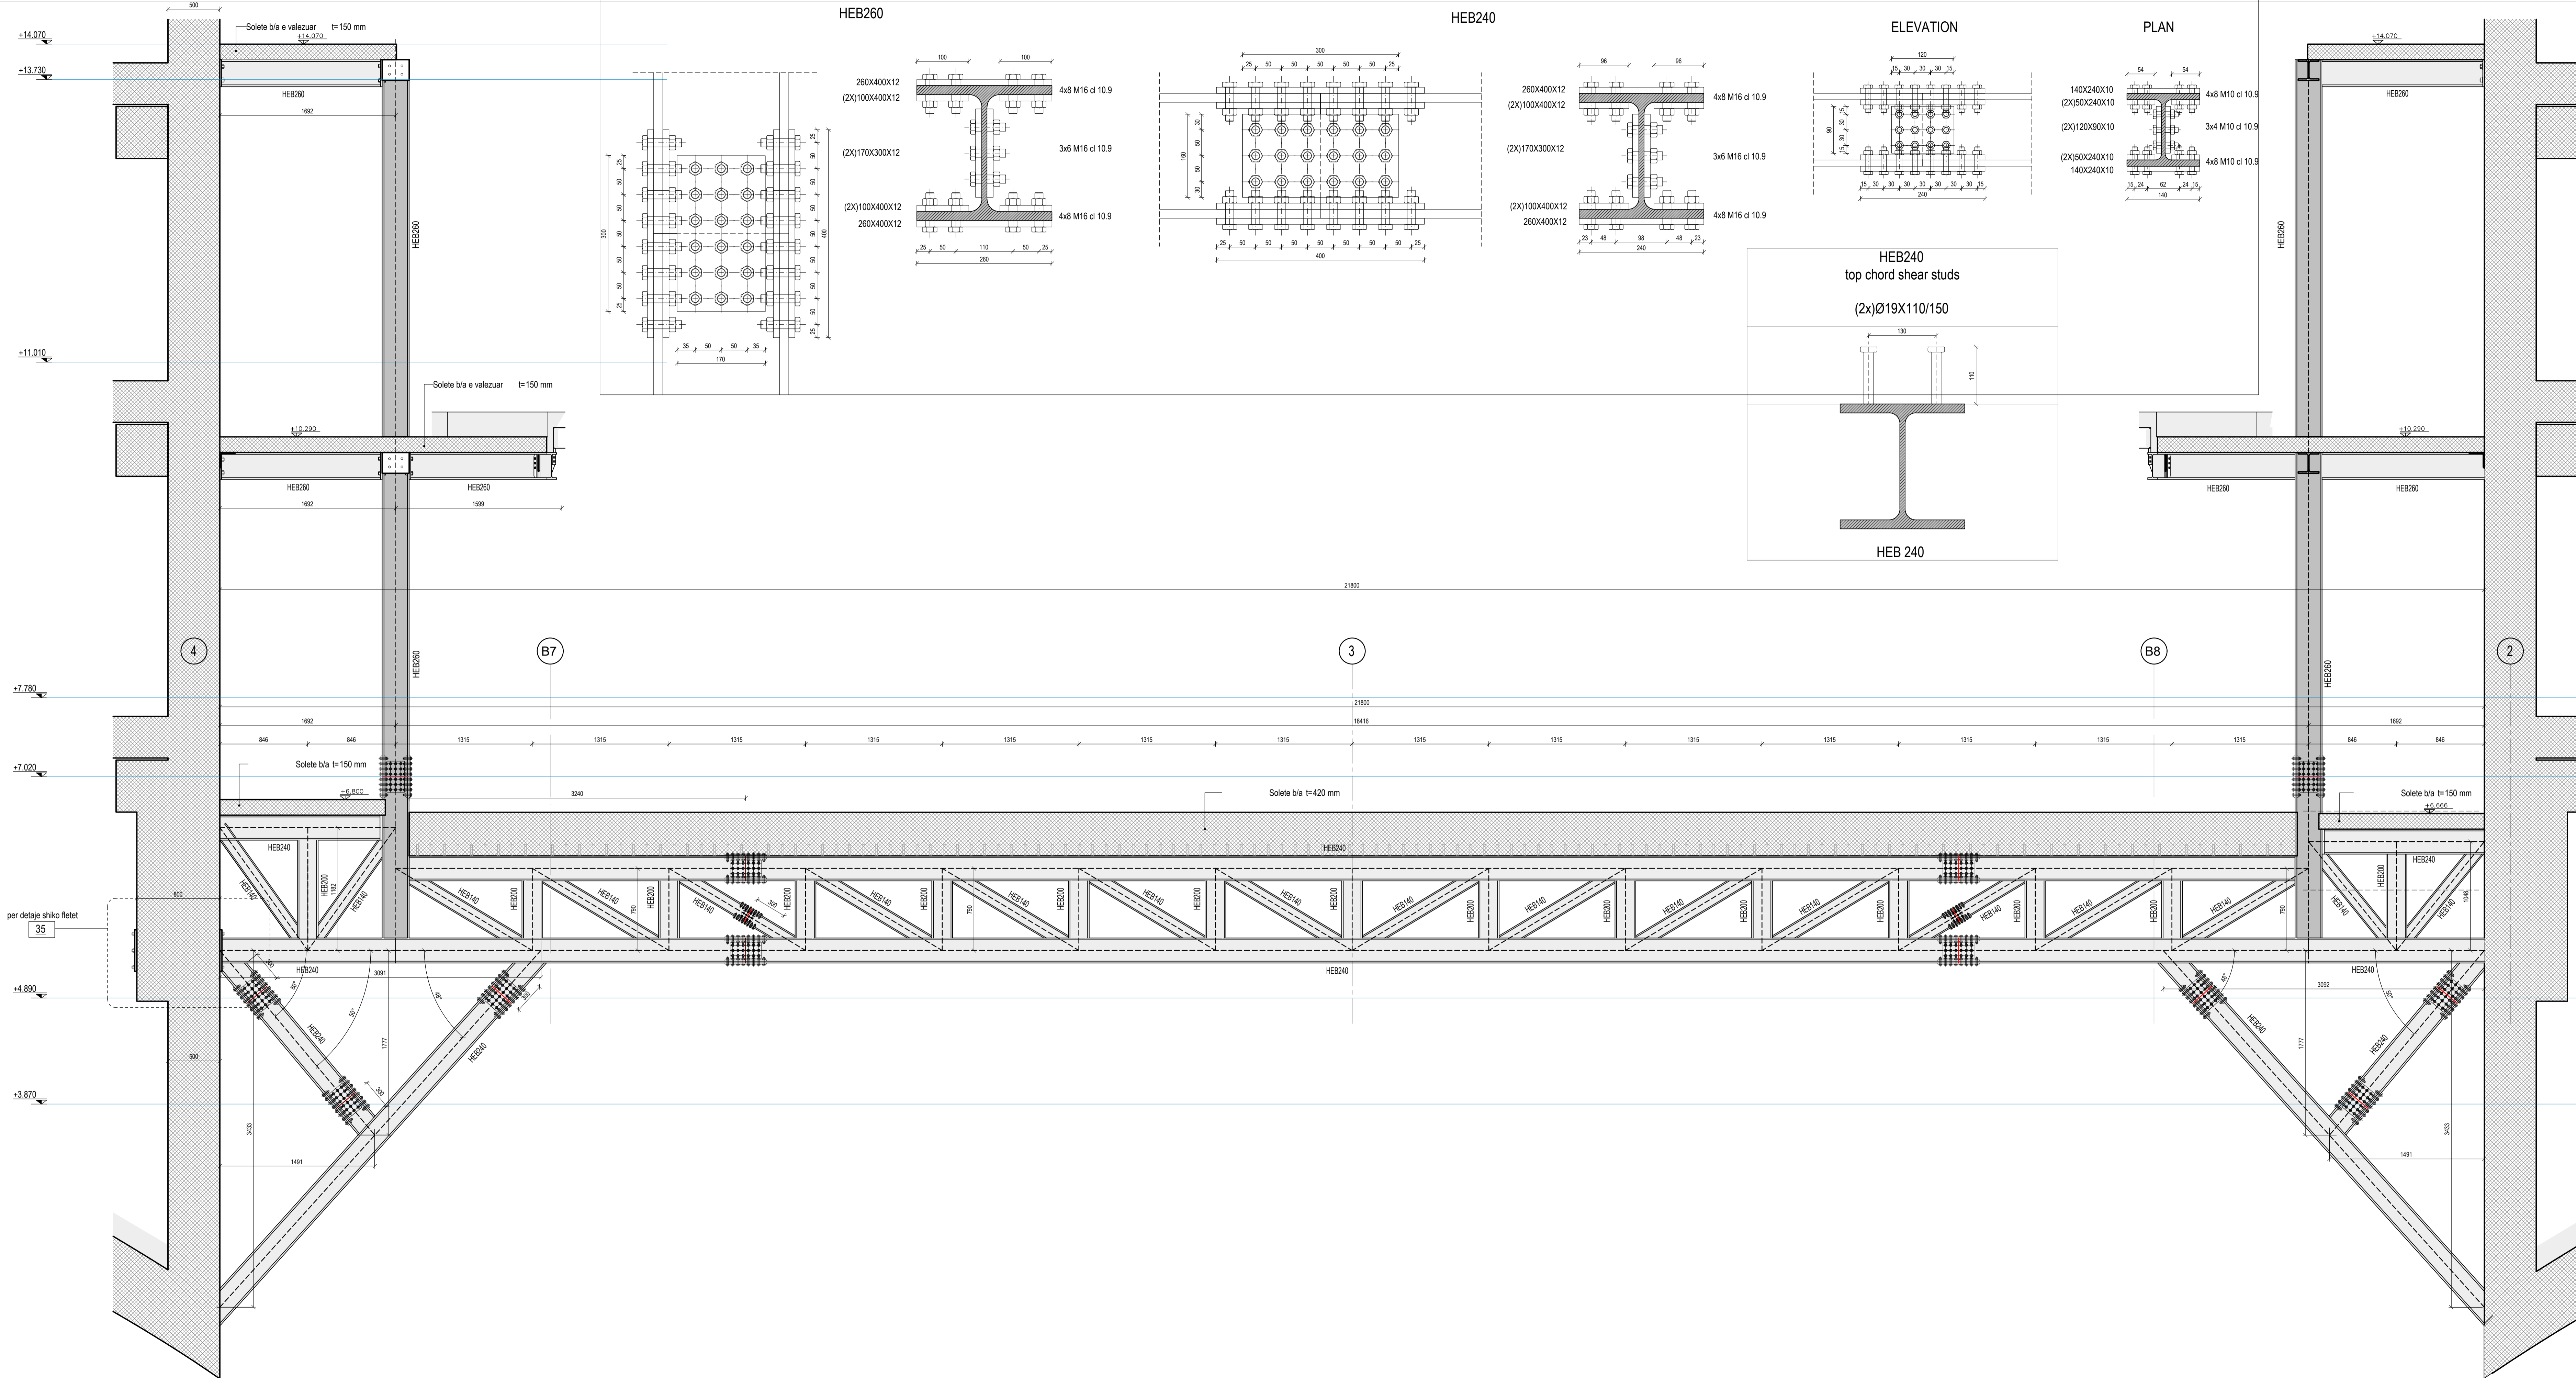

A&E ENGINEERING sh.p.k.

Studio Konsulente
F&M INGENGERIA S.p.a.
Via Belvedere 8/10
30035 Mirano (VE)
tel 041-5785711
fax 041-4355933

ark.	P. KAJMAKU	
ark.	O. ZOTO	
Fig.	M. HALILAJ	
Fig.	E. CANO	
Fig.	V. HOXHA	
Fig.	D. BUZI	
hdr.	E. CANO	
geo.	N. DASHI	
geo/hid.	V. AVDA	
elsh.	V. HOXHA	
Fig.	A. BONAVENTURA	
Fig.	A. C. NUZZO	
Fig.	G. CHARALAMPOPOULOS	
Fig.	A. MAGRINI	

PROJEKT
"Godina e Teatrit Tiranë", Faza I-rë

PROJEKTI KONSTRUKTIV

ENERTIMI
ZHVILLIMI I KAPRIATES TE CELIKUT (lartesia minimale)

S-35A_1

DATA:	SHKALLA:
2021	1/6, 1/25