

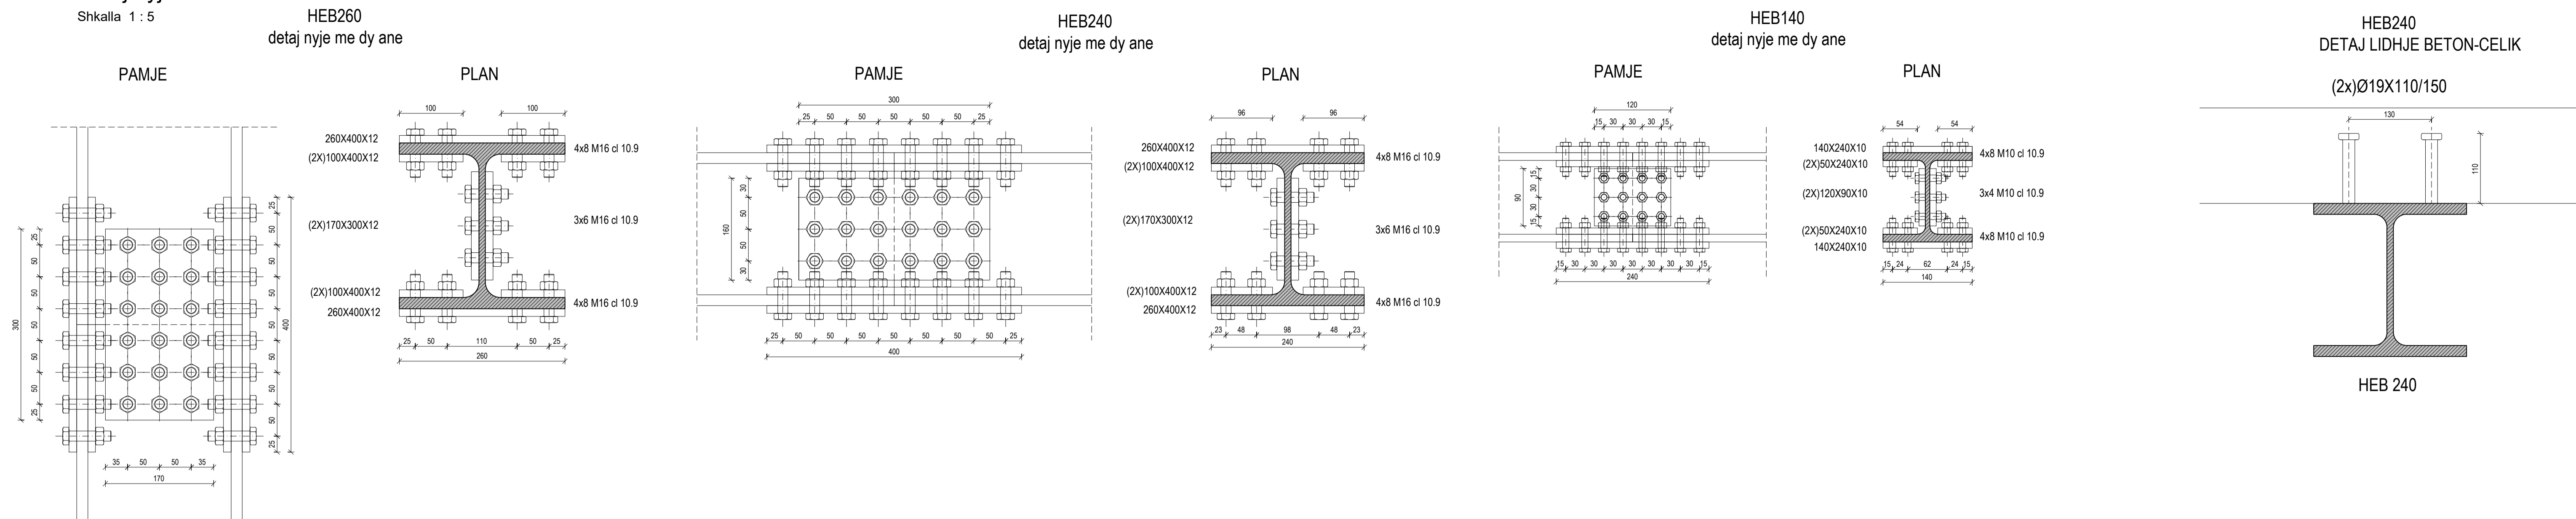


Detaj nyjesh
Shkalla 1 : 5

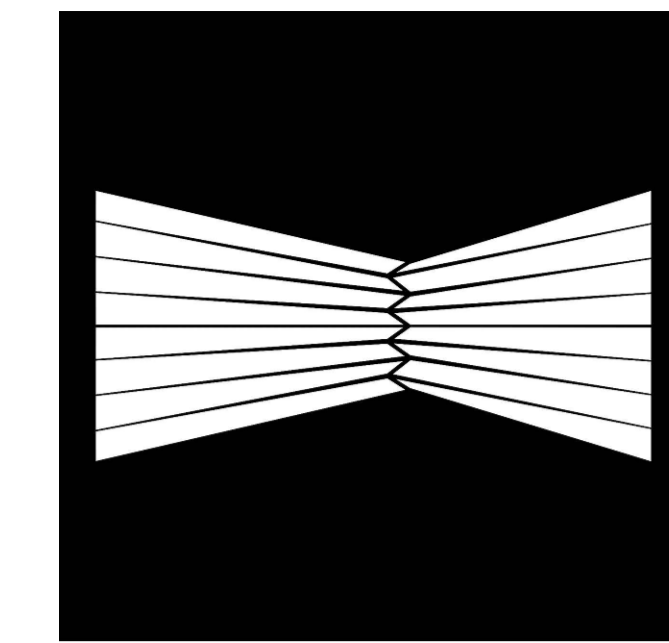

PRERJA 3-3
Shkalla 1 : 25

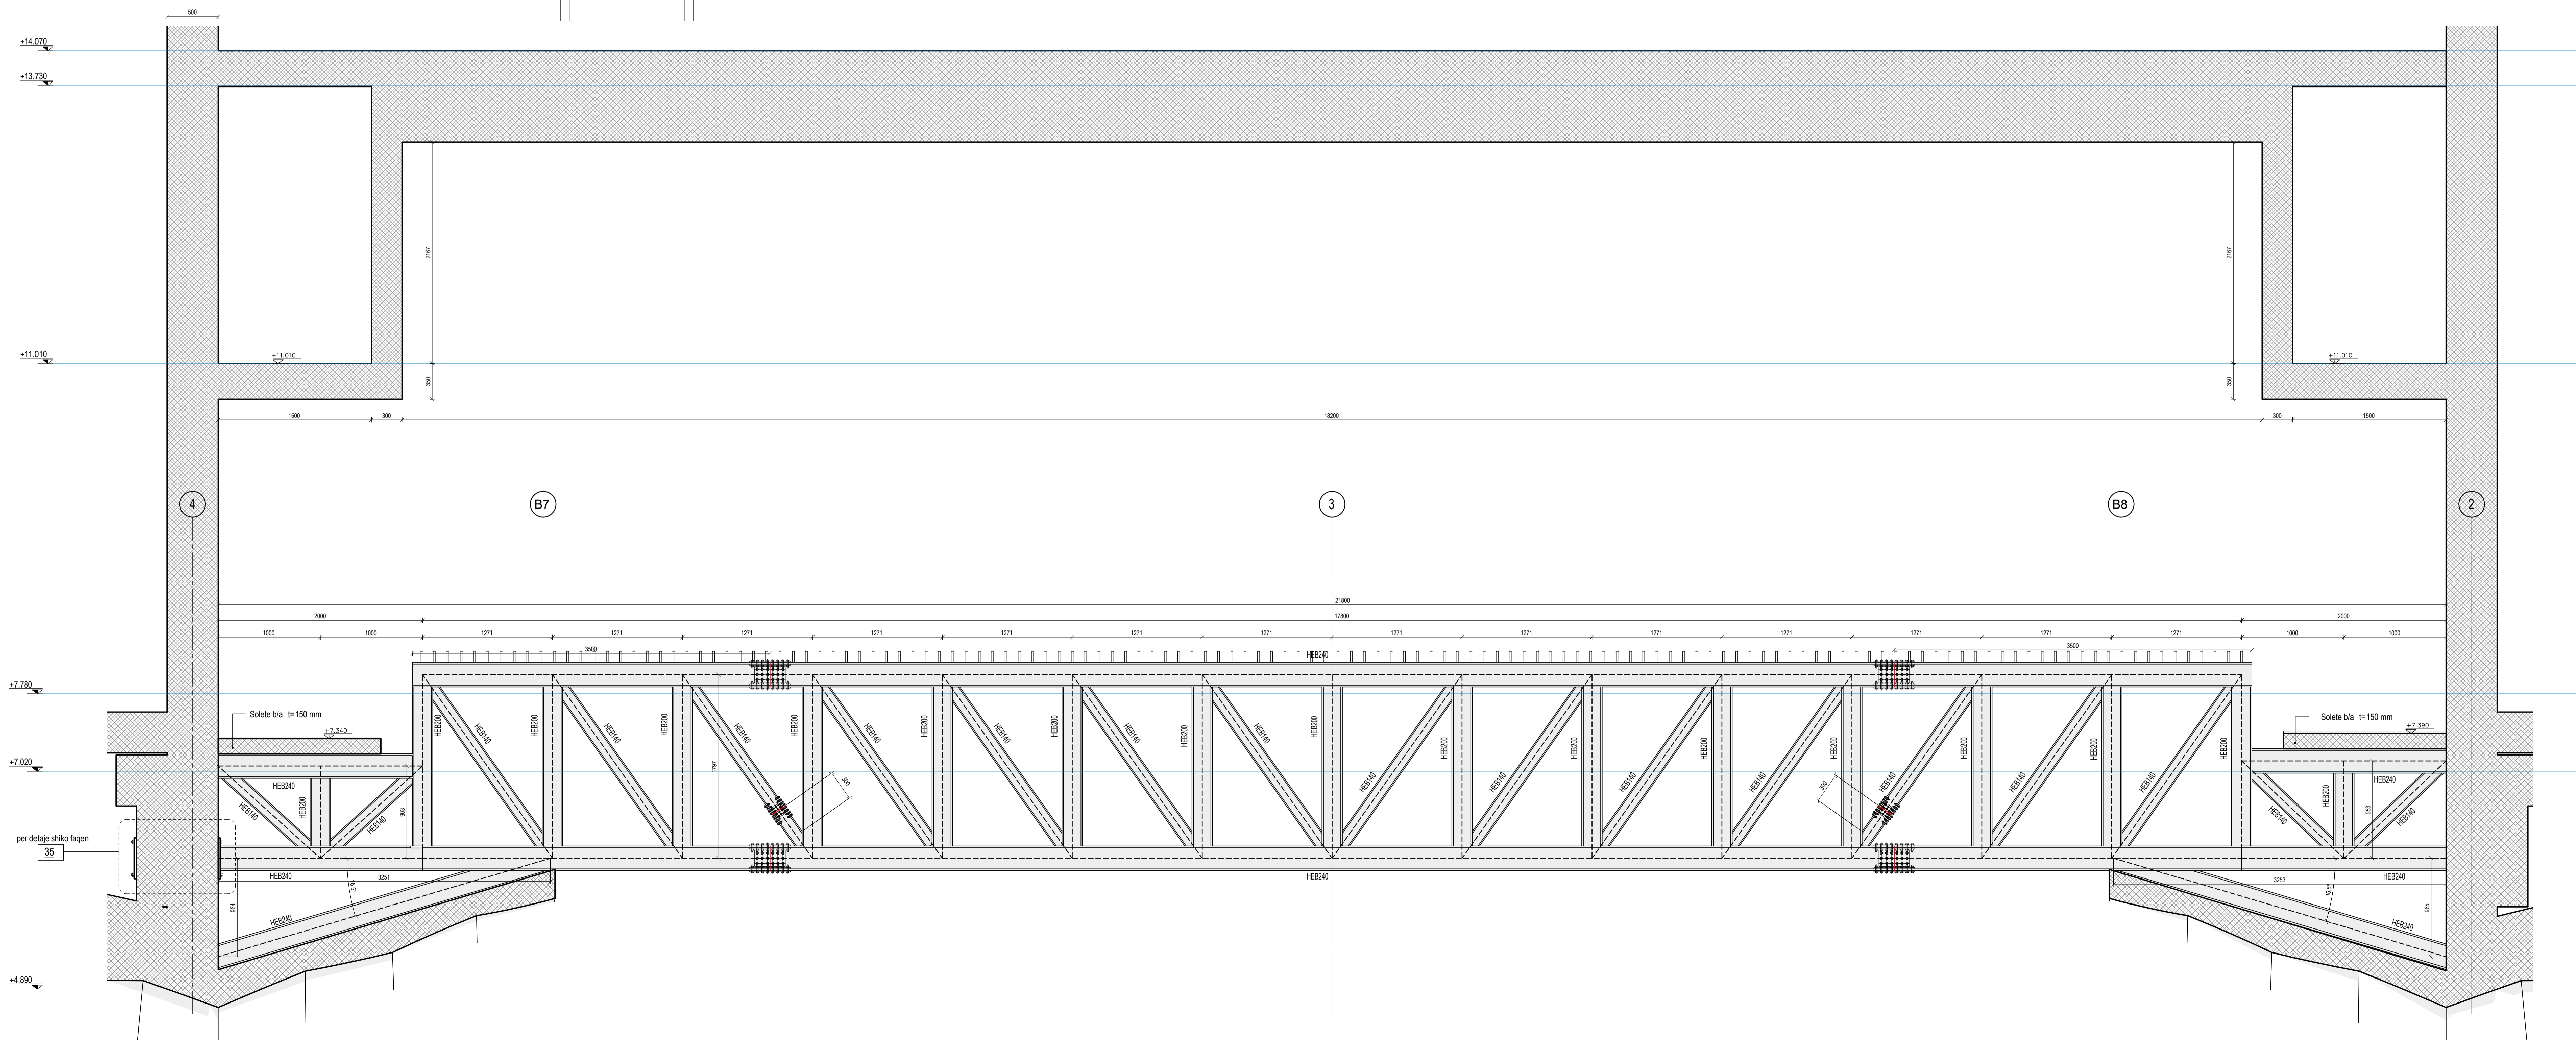

A&E ENGINEERING sh.p.k

F&M ingegneria
Studio Konsulente
F&M INGEGNERIA S.p.a.
Via Belvedere 8/10
30035 Mirano (VE)
tel 041-5785711
fax 041-4355933

ark.	P. KAJMAKU
ark.	O. ZOTO
Fig.	M. HALILAJ
Fig.	E. CANO
Fig.	V. HOXHA
Fig.	D. BUZI
kon.	E. CANO
geo.	N. DASHI
geo/hid.	V. AVDA
elek.	V. HOXHA
Fig.	A. BONAVENTURA
Fig.	A. C. NUZZO
Fig.	G. CHARALAMPOPOULOS
Fig.	A. MAGRINI

PROJEKT
"Godina e Teatrit Tiranë", Faza I-rë

PROJEKTI KONSTRUKTIV

EVERTIMI
**VIZATIMET TIP TE KAPRIATAVE
TE CELIKUT- LARTESIA MAXIMALE**

S-35B_1

DATA:	SHKALLA:
2021	1/5, 1/25